

Jacquelyn A. White
02/27/2025 2:08:30 PM
JACLYN A WHITE - CIVIL
MO-PE-2003001116

DATE PREPARED
2/27/2025

ROUTE STATE
50 MO

DISTRICT SHEET NO.
KC 1

COUNTY
JOHNSON

JOB NO.
JKR0102

CONTRACT ID.

PROJECT NO.

BRIDGE NO.
L0901


DESCRIPTION

DATE


MISSOURI HIGHWAYS AND TRANSPORTATION COMMISSION

105 WEST CAPITOL
JEFFERSON CITY, MO 65102
1-888-ASK-MODOT (1-888-275-6636)




MODOT

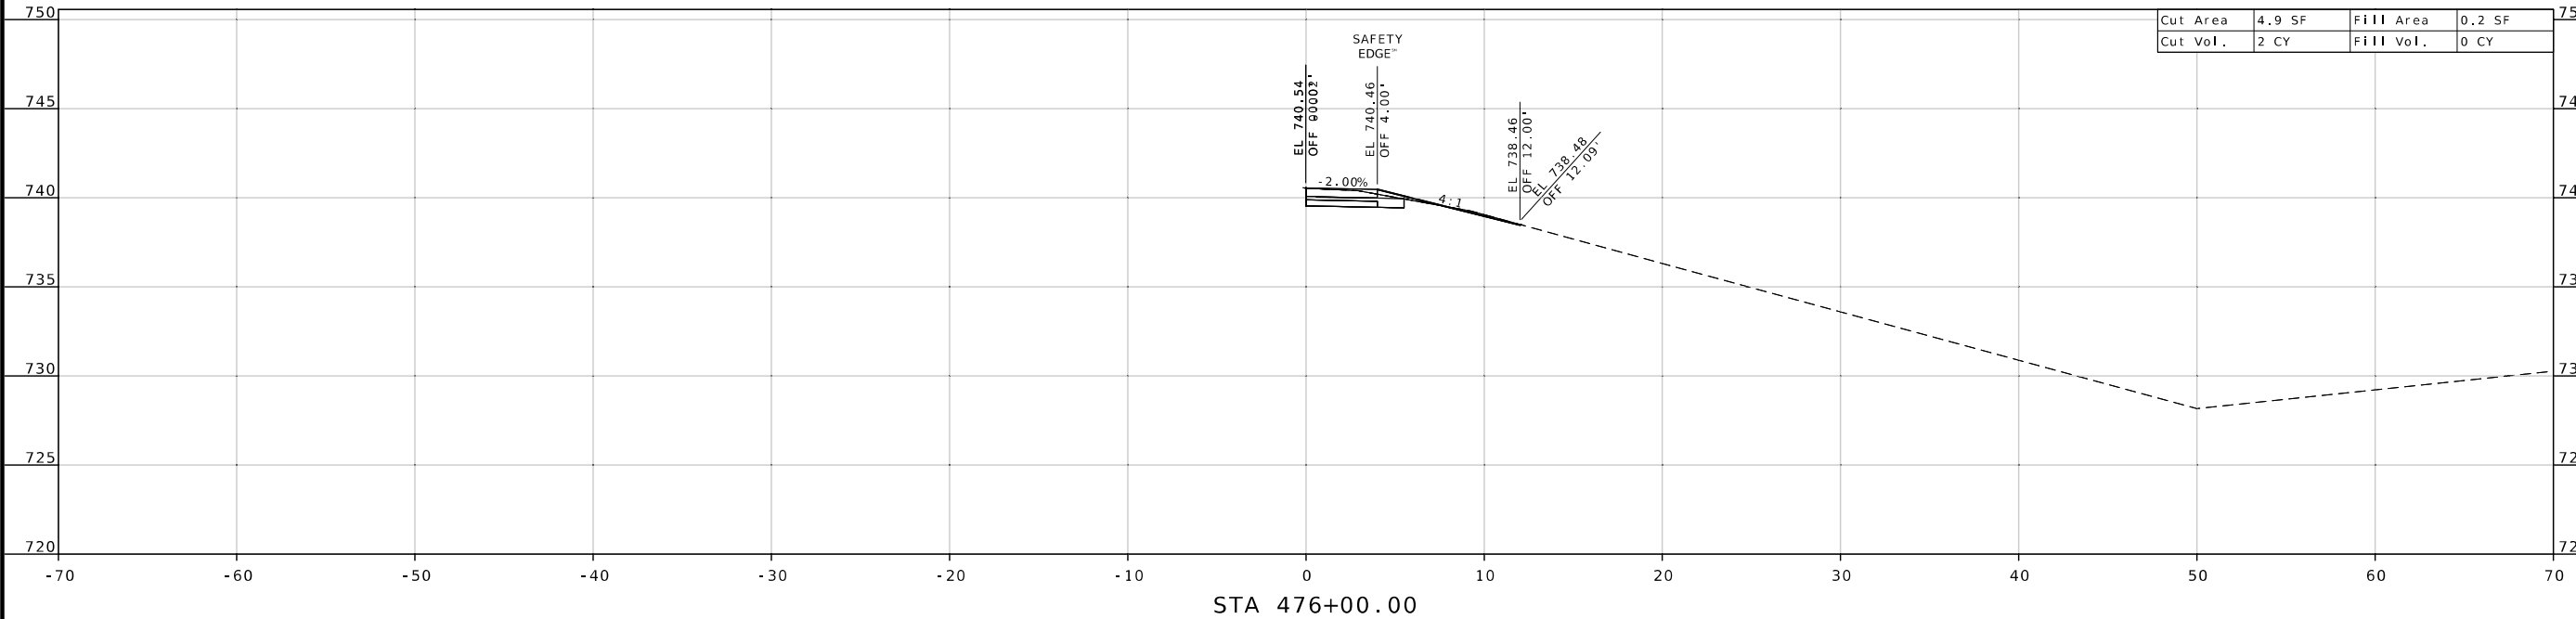

STA 476+00.00

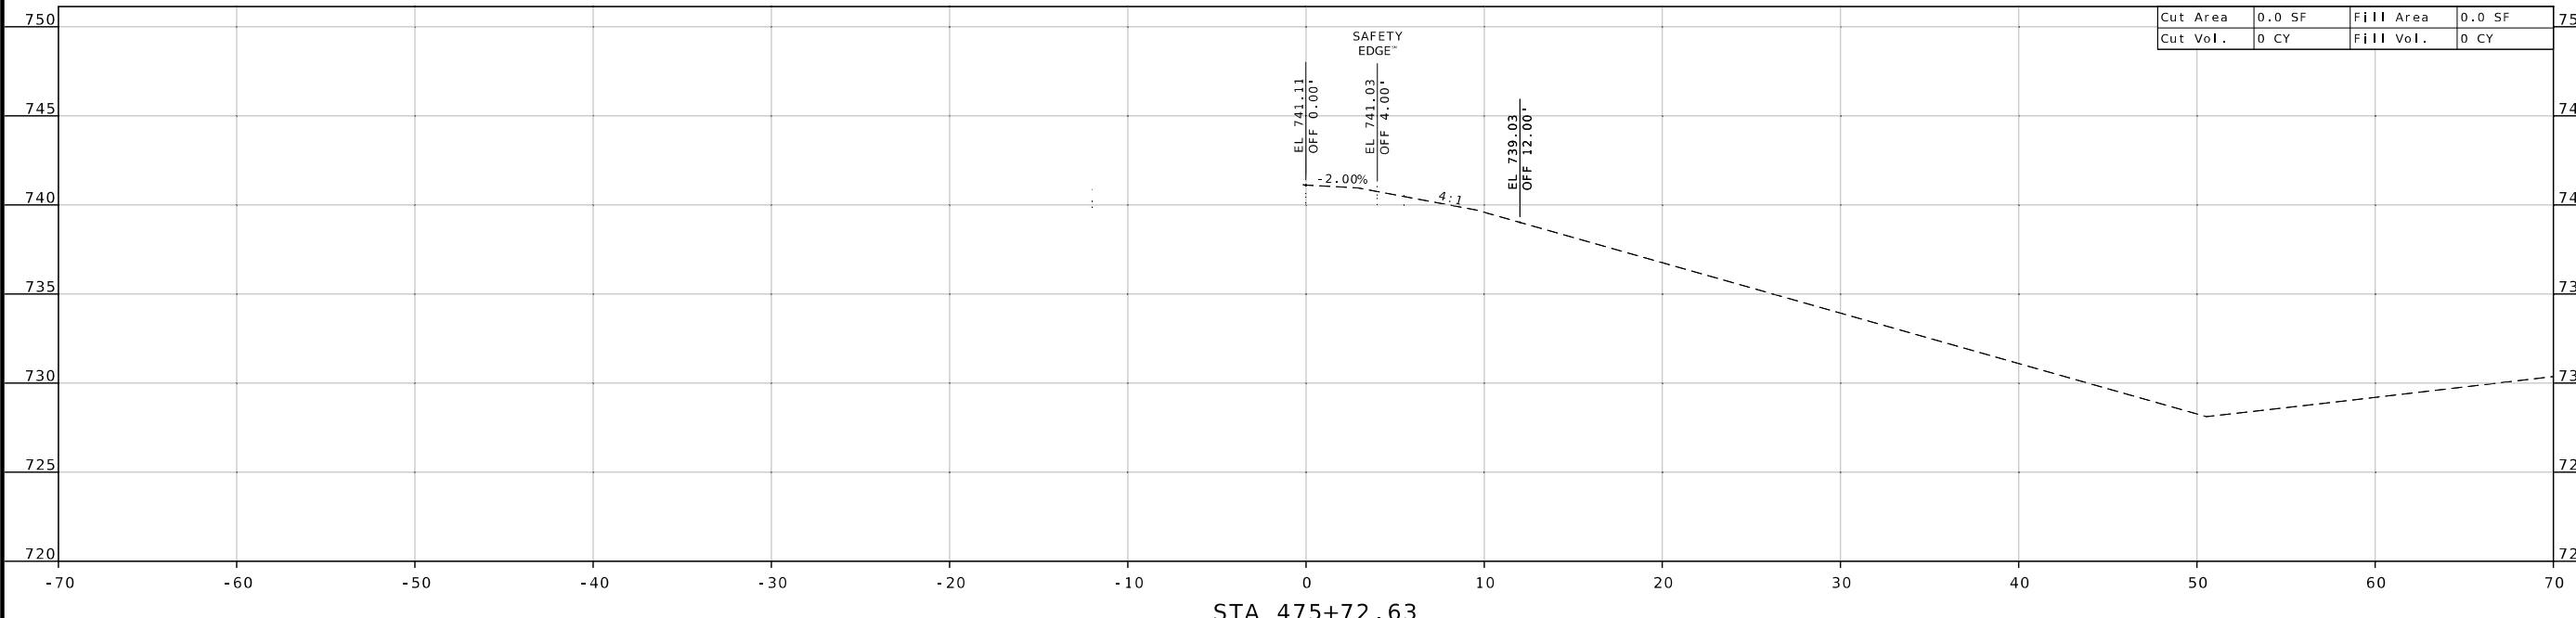

STA 475+72.63

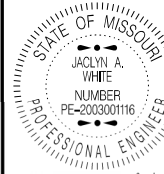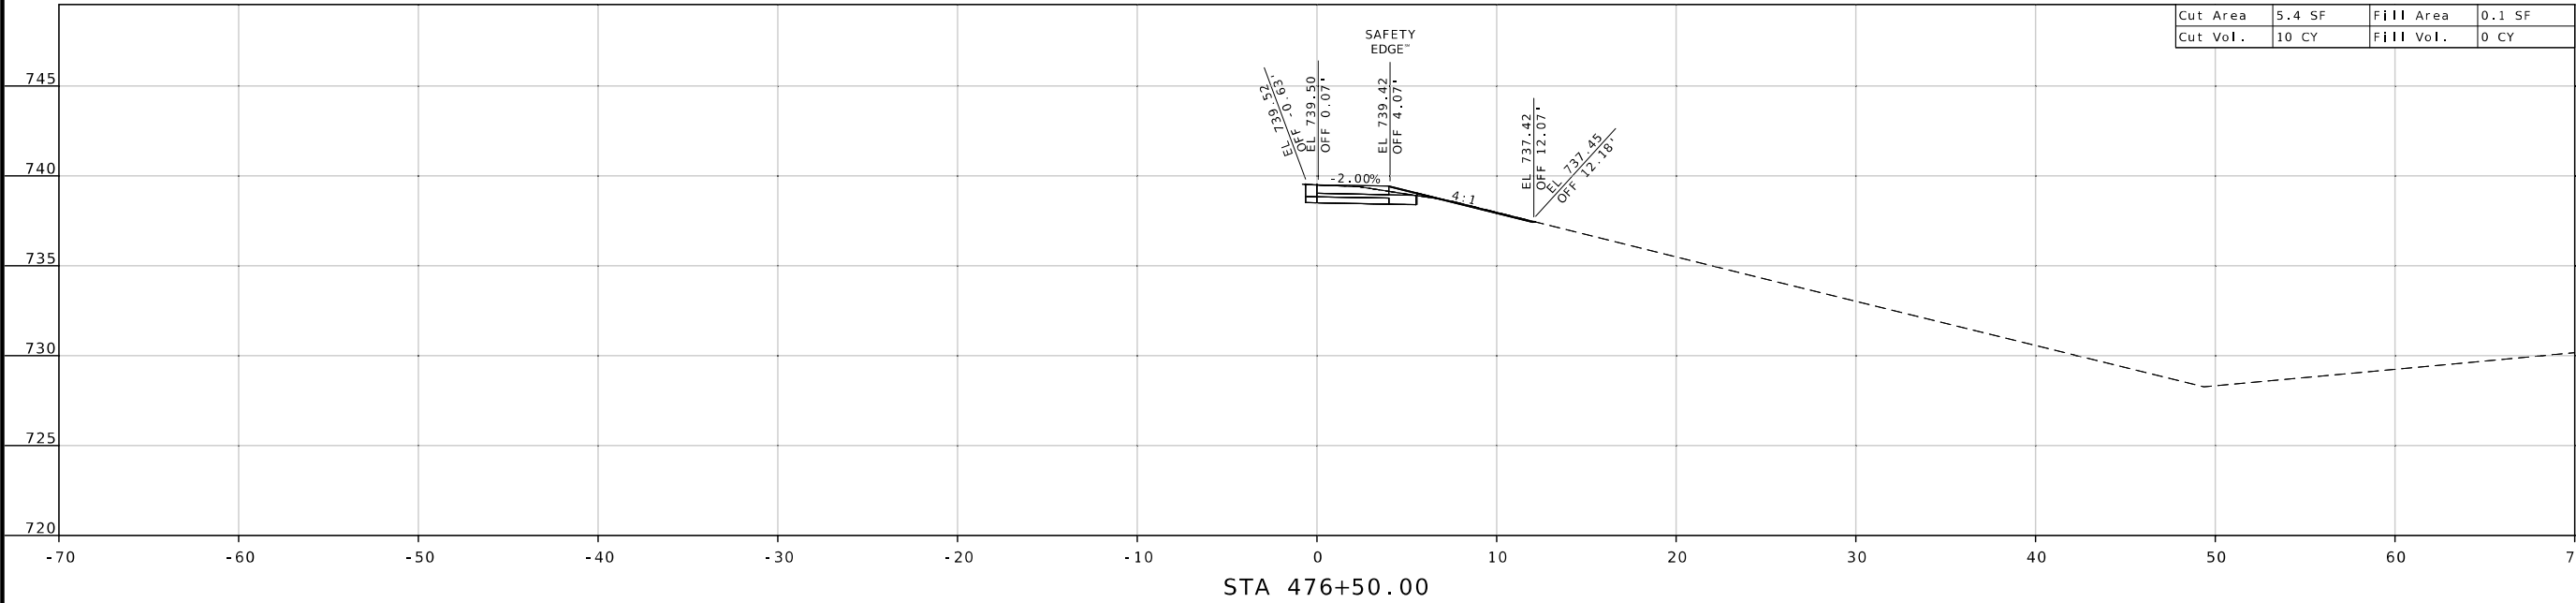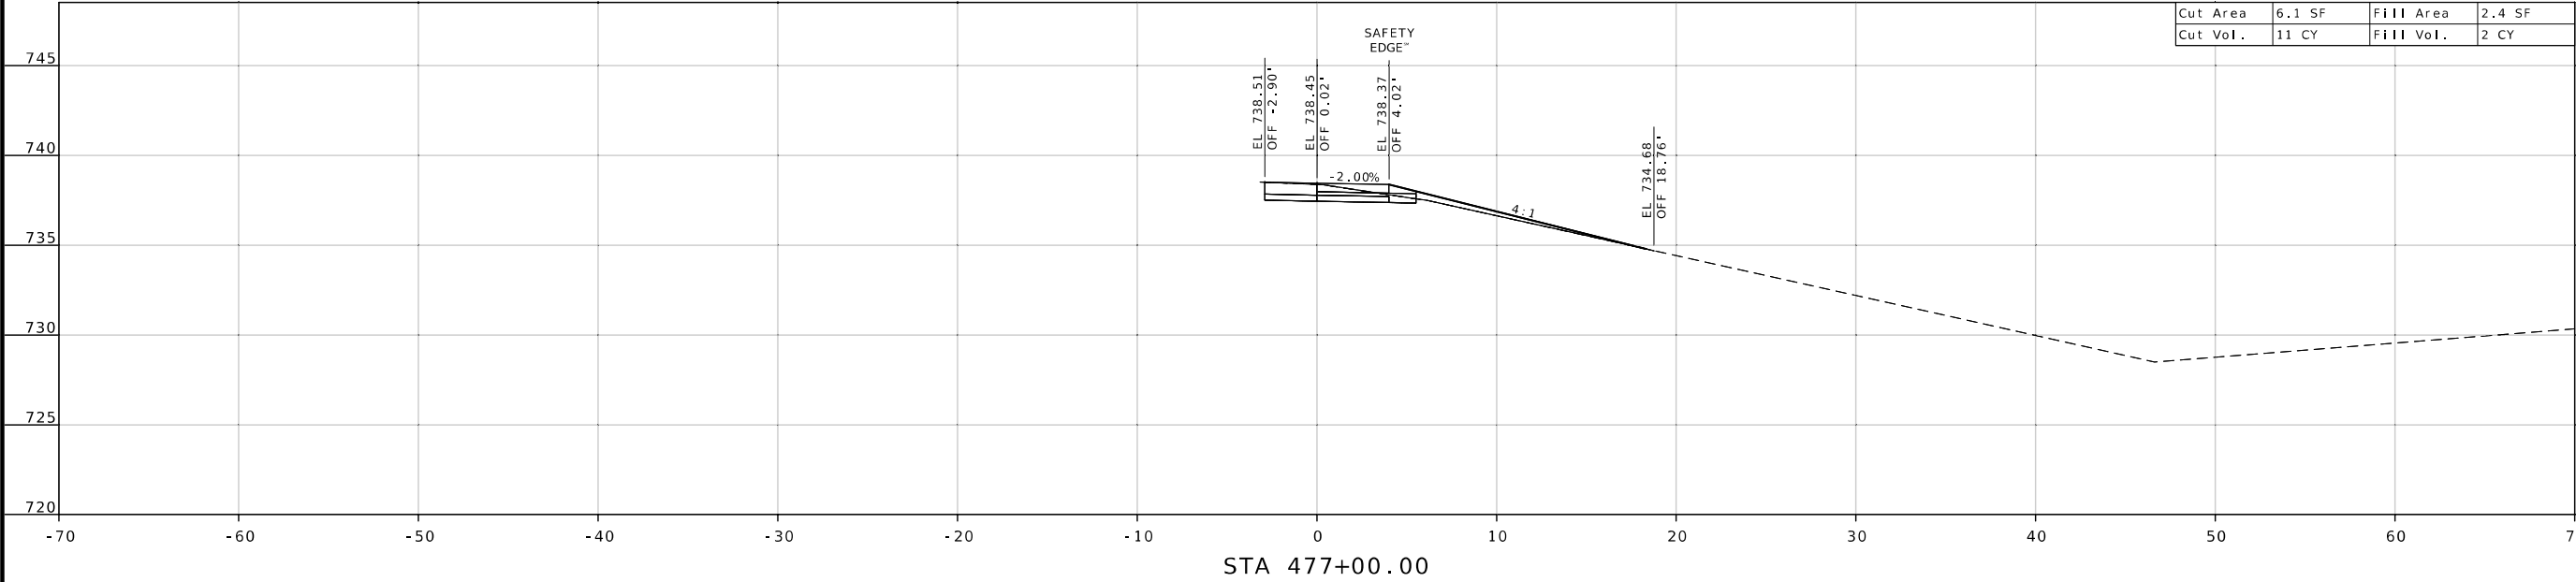

Jaclyn A. White
02/27/2025 2:09:09 PM
JACLYN A WHITE - CIVIL
MO-PE-2003001116

DATE PREPARED
2/27/2025

ROUTE 50 STATE MO

DISTRICT KC SHEET NO. 2

COUNTY JOHNSON

JOB NO. JKR0102

CONTRACT ID.

PROJECT NO.

BRIDGE NO. L0901

DESCRIPTION

DATE


MISSOURI HIGHWAYS AND TRANSPORTATION COMMISSION

105 WEST CAPITOL
JEFFERSON CITY, MO 65102
1-888-ASK-MODOT (1-888-275-6636)

MODOT



Jacquelyn A. White
02/27/2025 2:09:40 PM
JACLYN A WHITE - CIVIL
MO-PE-2003001116

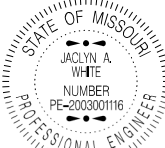

Jacquelyn A. White
02/27/2025 2:09:40 PM
JACLYN A WHITE - CIVIL
MO-PE-2003001116

DATE PREPARED

2/27/2025

ROUTE STATE

50 MO

DISTRICT SHEET NO.

KC 3

COUNTY

JOHNSON

JOB NO.


JKR0102

CONTRACT ID.


PROJECT NO.

BRIDGE NO.

L0901

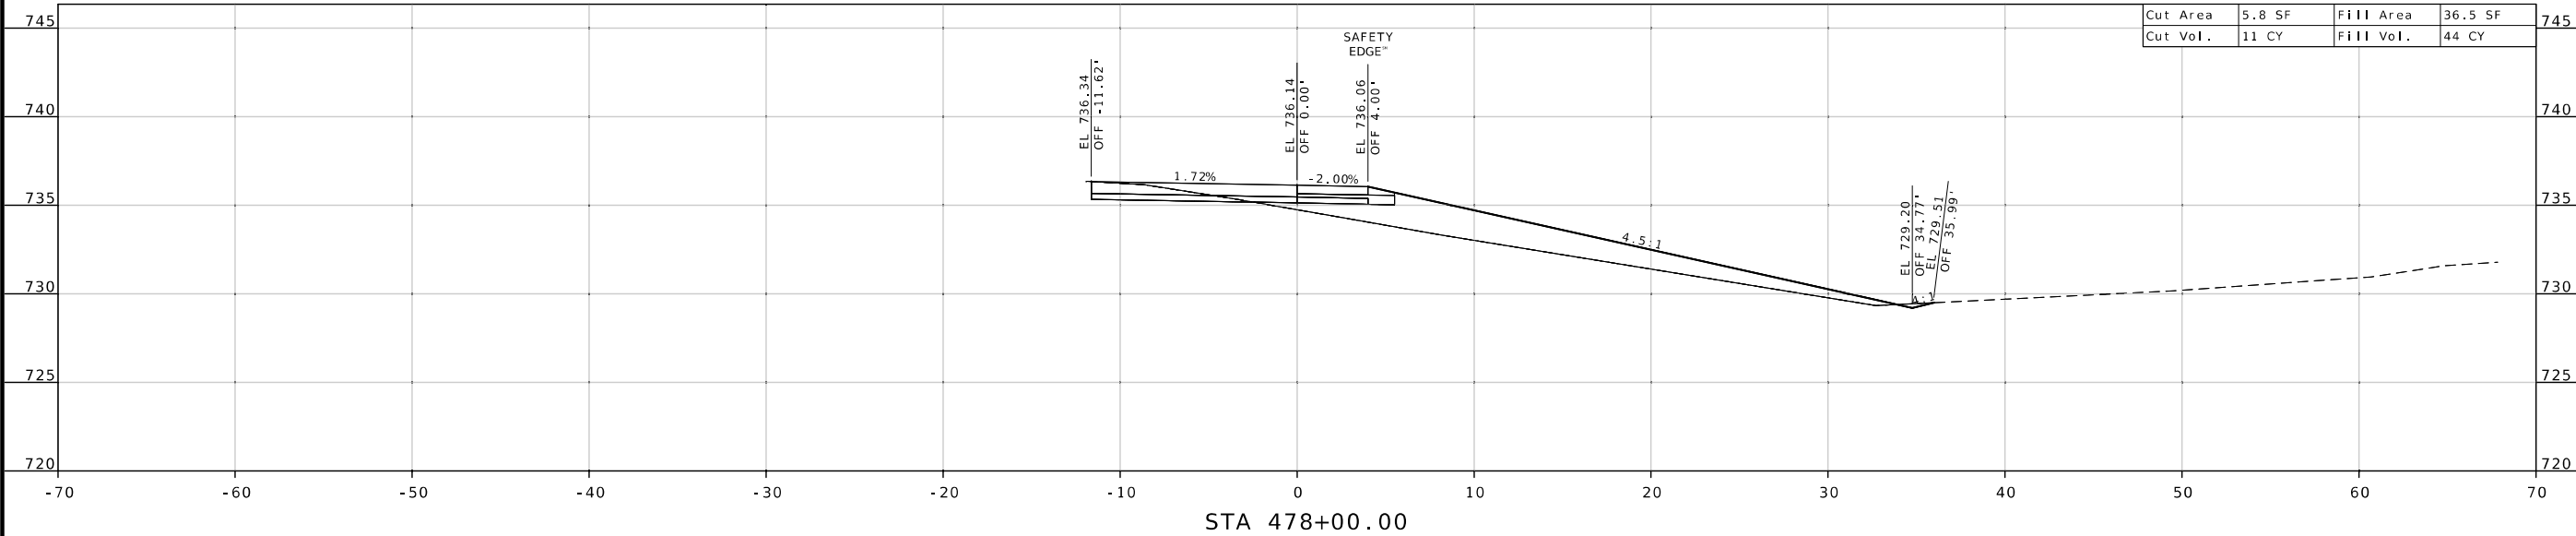

STA 478+00.00

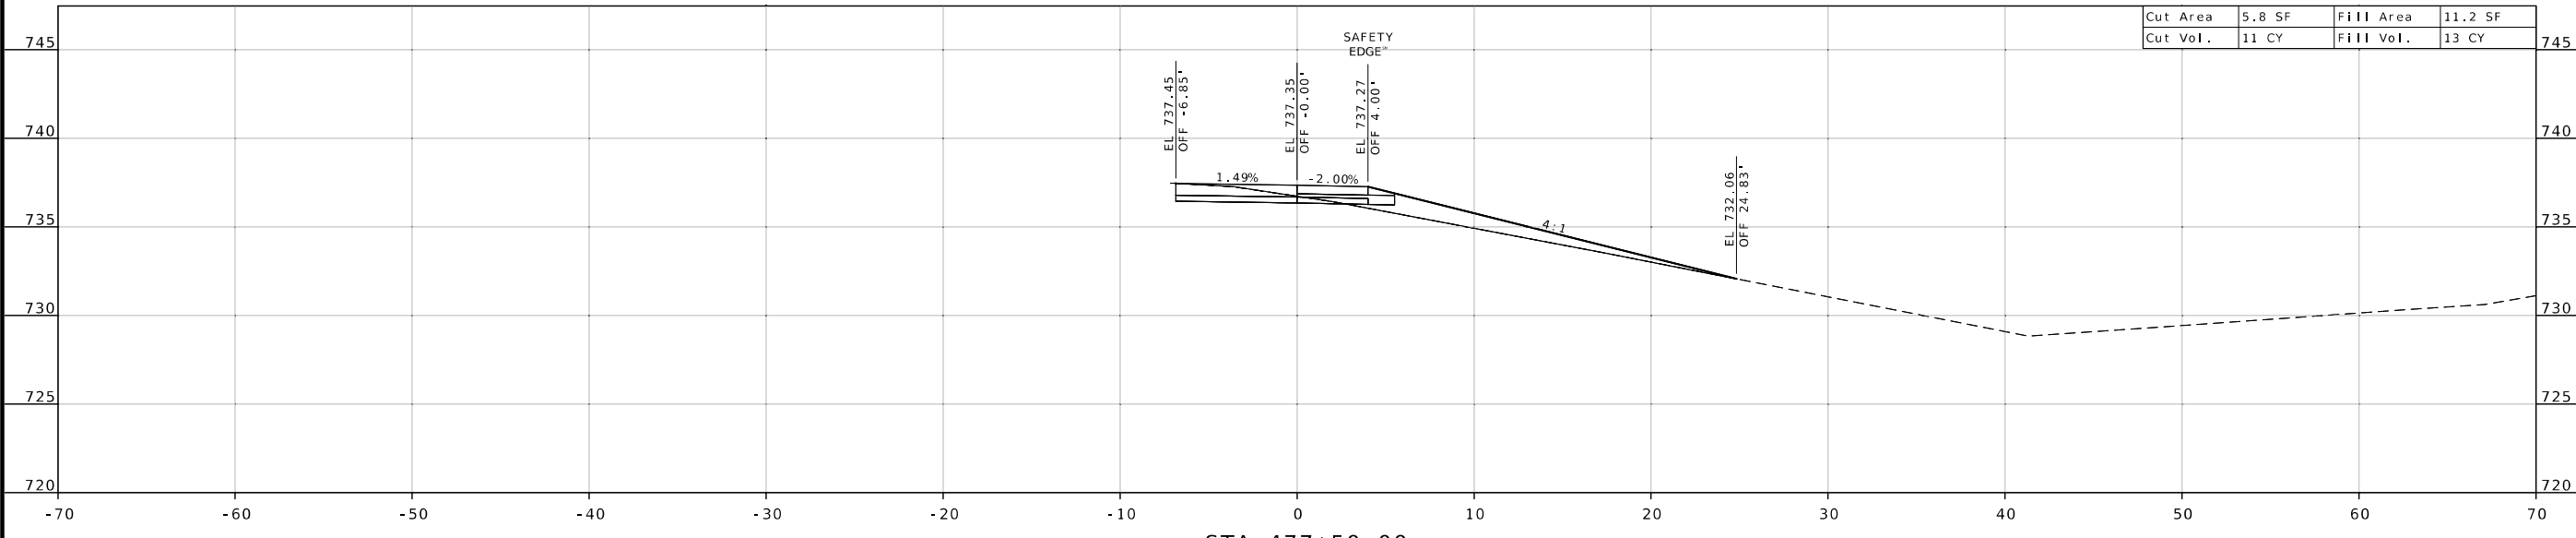

STA 477+50.00


DESCRIPTION

DATE

MISSOURI HIGHWAYS AND TRANSPORTATION COMMISSION



105 WEST CAPITOL
JEFFERSON CITY, MO 65102
1-888-ASK-MODOT (1-888-275-6636)

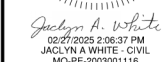

2/27/2025

DISTRICT	SHEET NO.
----------	-----------

COUNTY

JOB NO.
1460102

CONTRACT ID.

PROJECT NO.

L0901

[illegible][illegible]

NO 1					
------	--	--	--	--	--

R11						
-----	--	--	--	--	--	--

DE					
----	--	--	--	--	--

[illegible][illegible]

DATE					
------	--	--	--	--	--

--	--	--	--	--	--	--

100

PORT

5 W
CITT
ON
50



ANALYSIS



110



SS

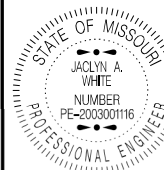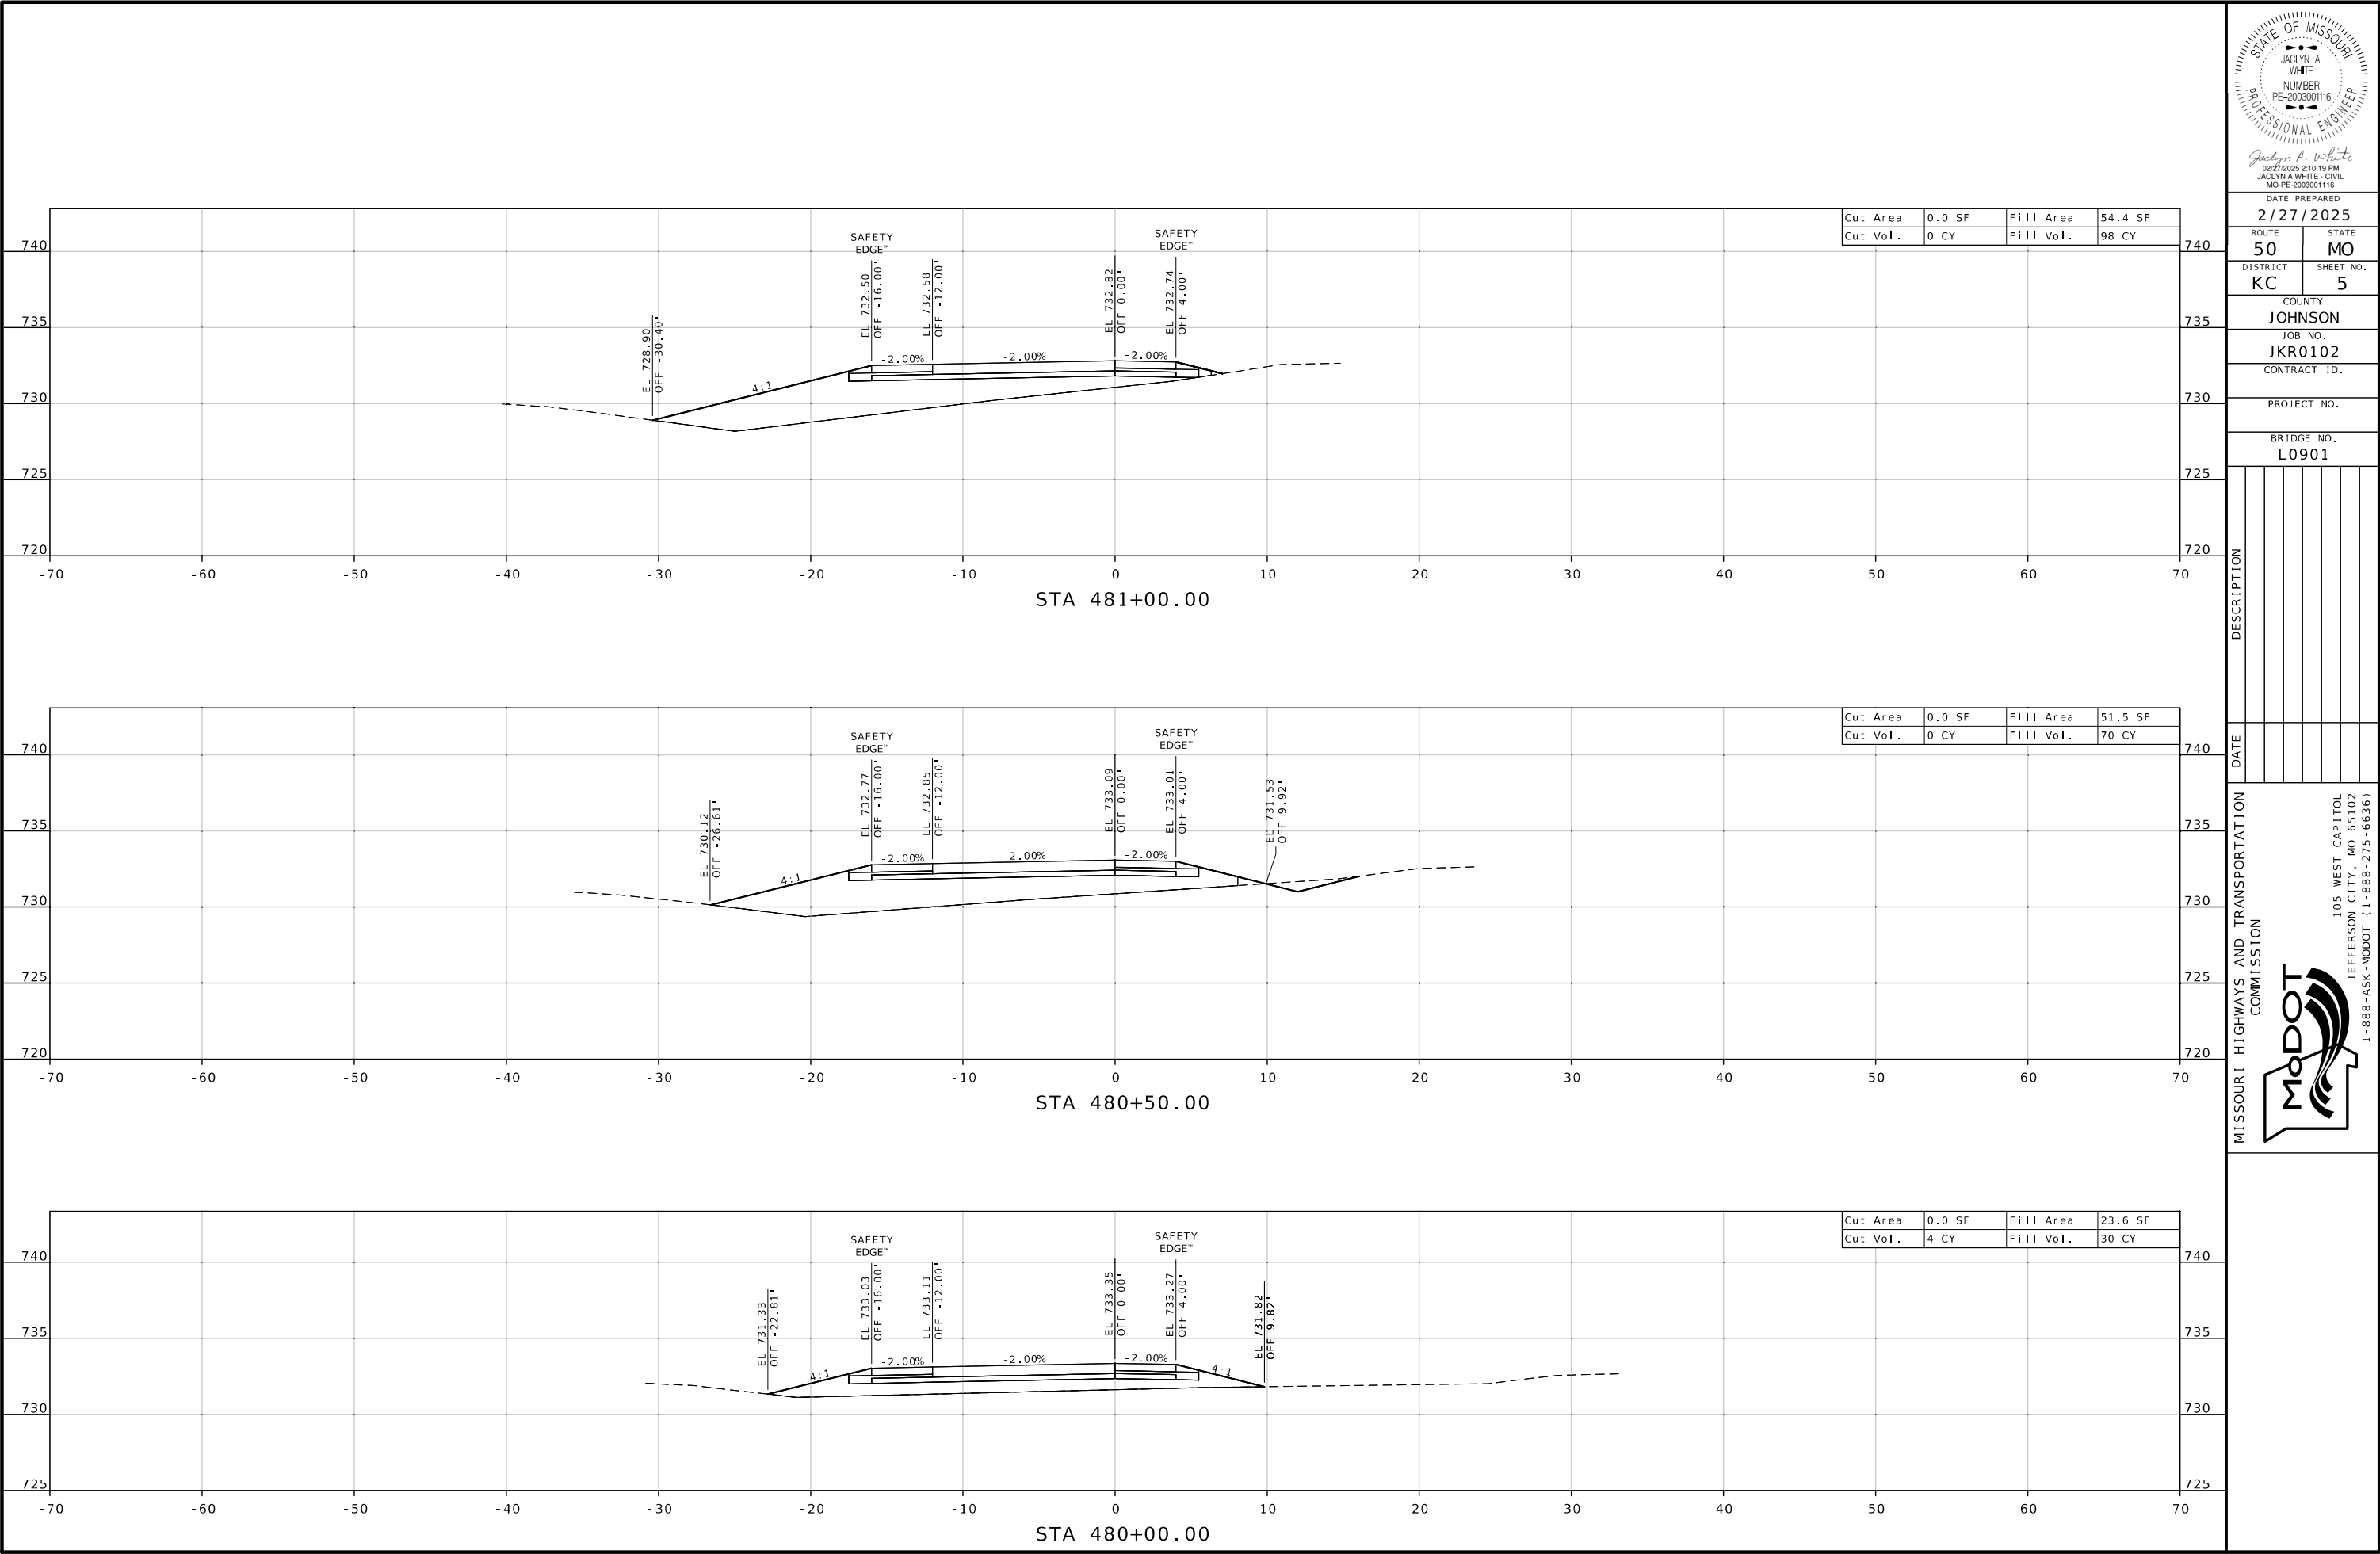

Jaclyn A. White
02/27/2025 2:10:19 PM
JACLYN A WHITE - CIVIL
MO-PE-2003001116

DATE PREPARED
2/27/2025

ROUTE 50 STATE MO

DISTRICT KC SHEET NO. 5

COUNTY JOHNSON

JOB NO. JKR0102

CONTRACT ID.

PROJECT NO.

BRIDGE NO. L0901



DESCRIPTION

DATE

MISSOURI HIGHWAYS AND TRANSPORTATION COMMISSION

105 WEST CAPITOL
JEFFERSON CITY, MO 65102
1-888-ASK-MODOT (1-888-275-6636)

MODOT

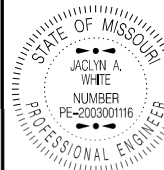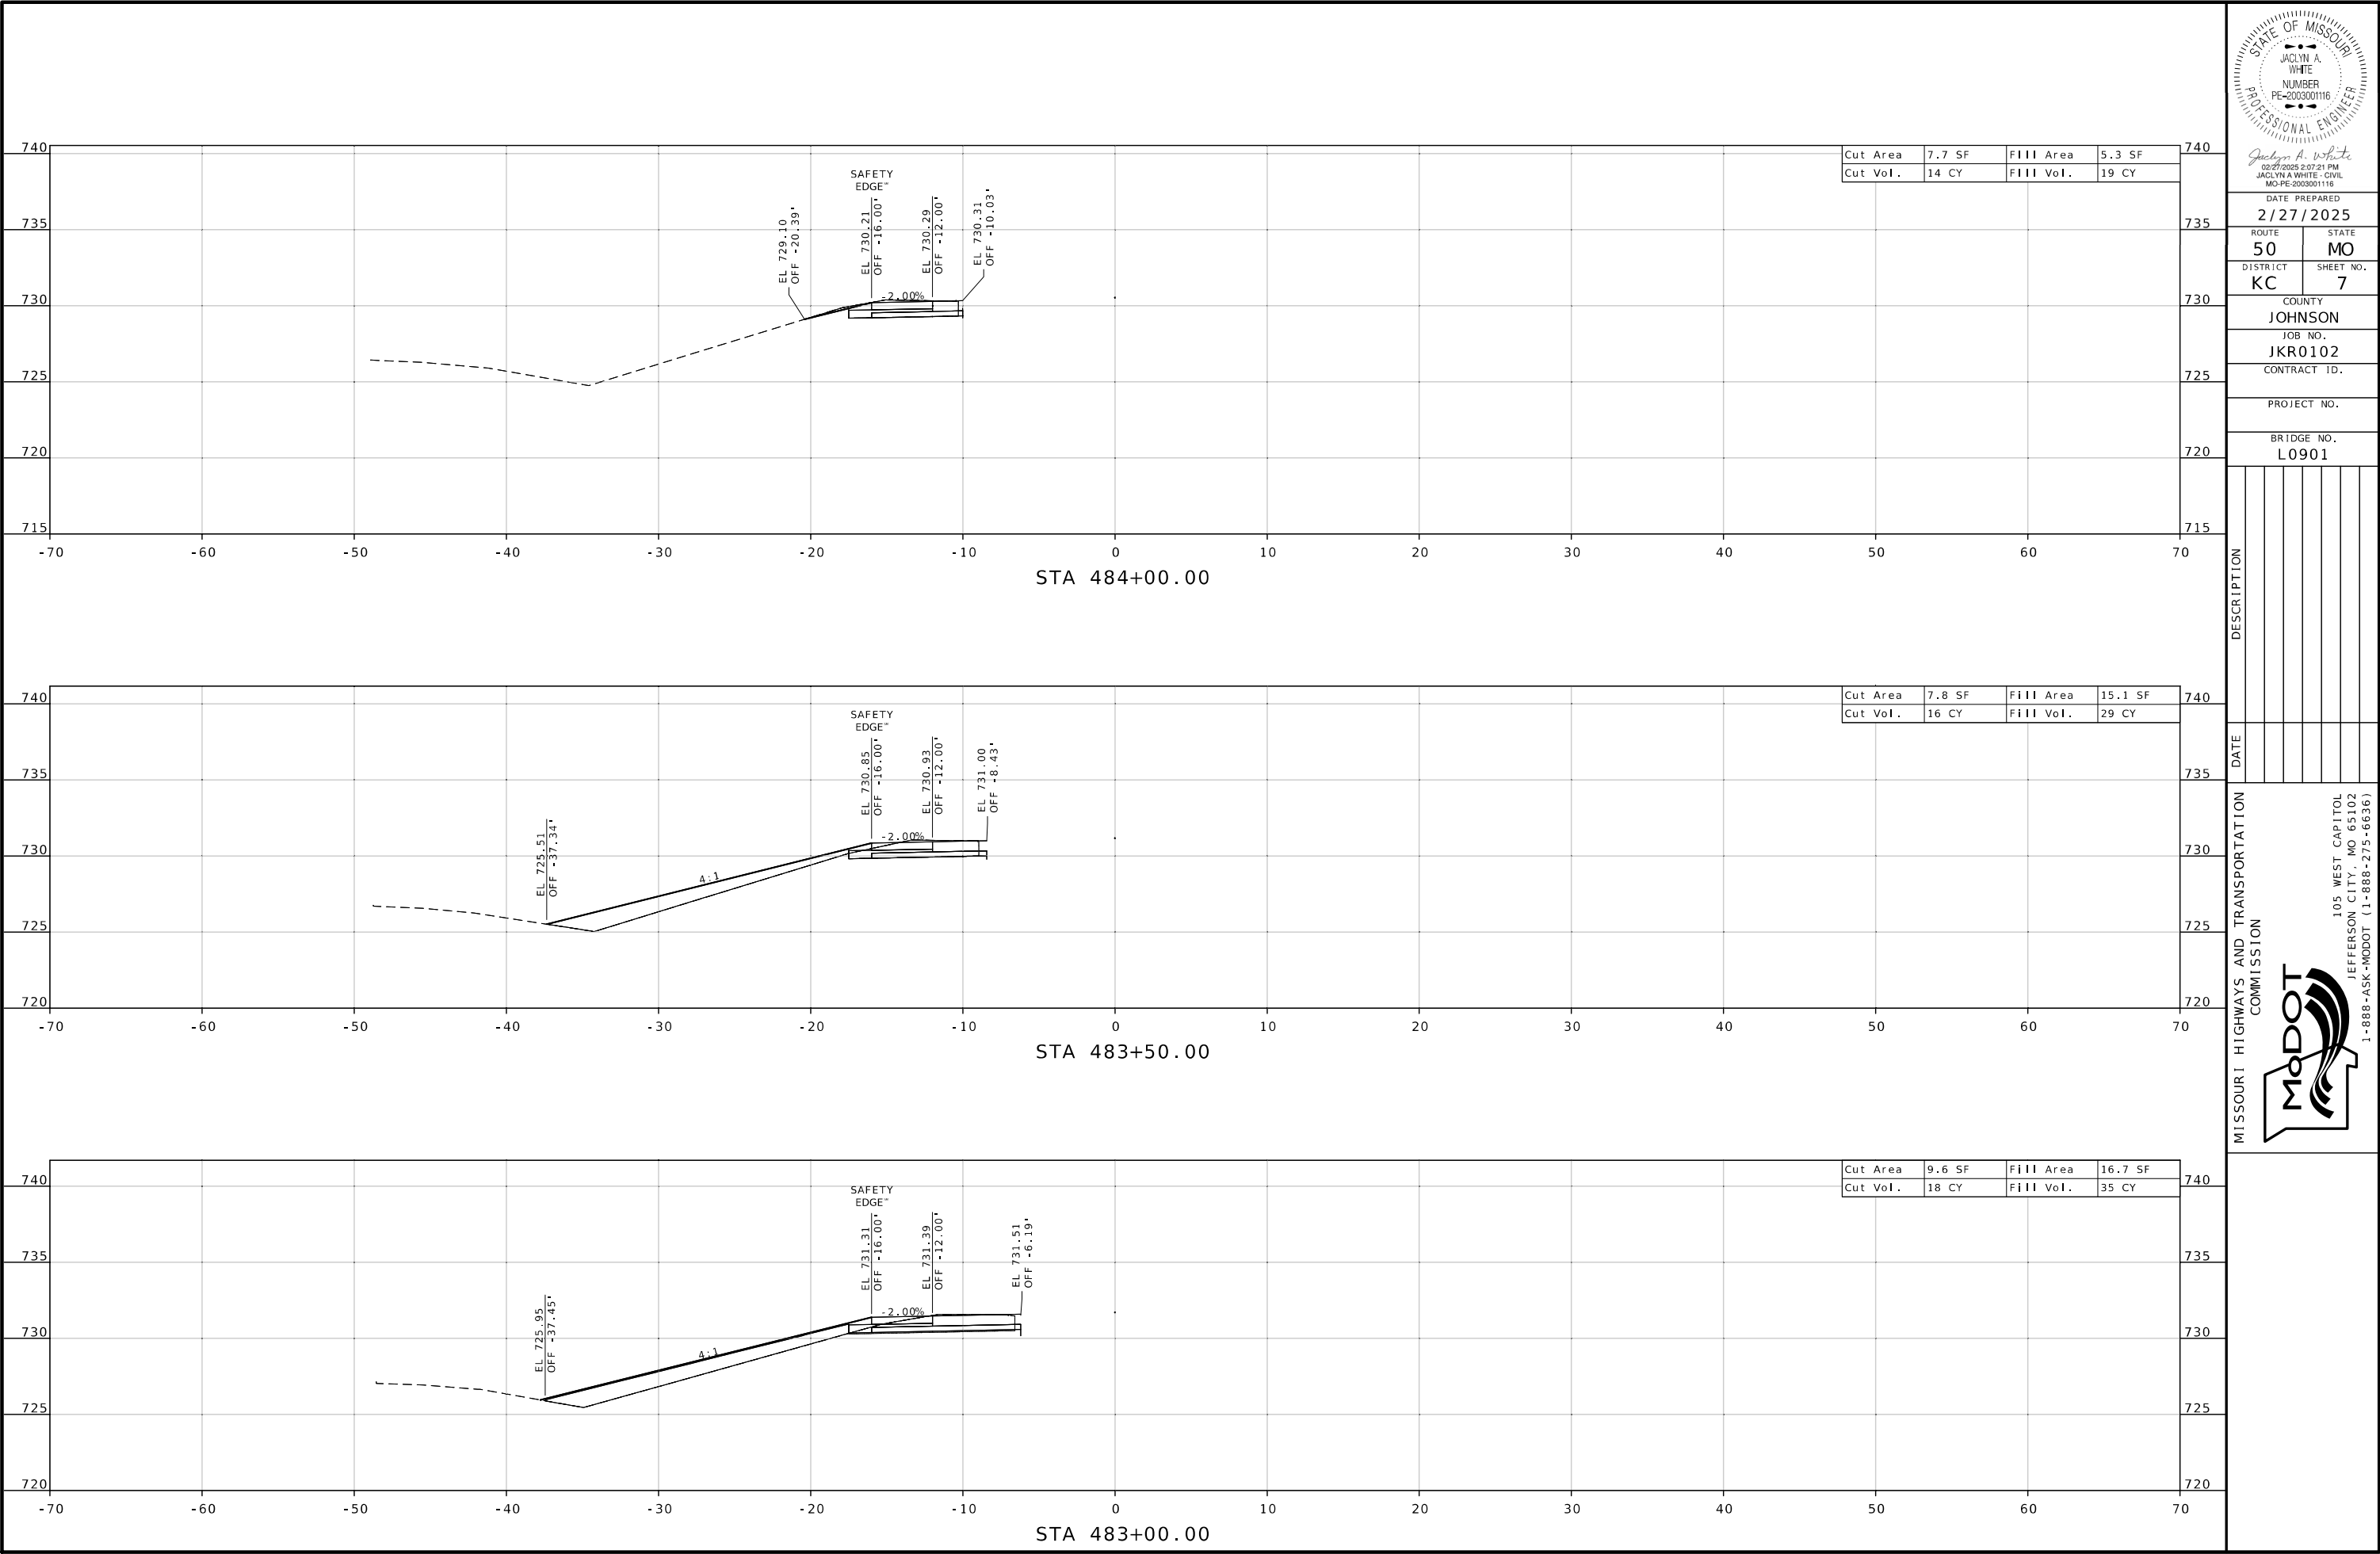

Jaclyn A. White
02-27-2025 2:07:21 PM
JACLYN A. WHITE - CIVIL
MO-PE-2003001116

DATE PREPARED
2/27/2025

ROUTE 50 STATE MO

DISTRICT KC SHEET NO. 7

COUNTY JOHNSON

JOB NO. JKR0102

CONTRACT ID.

PROJECT NO.

BRIDGE NO. L0901

DESCRIPTION

DATE


MISSOURI HIGHWAYS AND TRANSPORTATION COMMISSION

105 WEST CAPITOL
JEFFERSON CITY, MO 65102
1-888-ASK-MODOT (1-888-275-6636)

MODOT



02/27/2025 2:08:08 PM
JACLYN A WHITE - CIVIL
MO-PE-2003001116

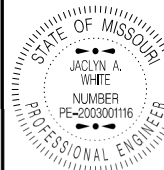

02/27/2025 2:08:08 PM
JACLYN A WHITE - CIVIL
MO-PE-2003001116

DATE PREPARED
2/27/2025

ROUTE STATE
50 MO

DISTRICT SHEET NO.
KC 8

COUNTY
JOHNSON

JOB NO.
JKR0102

CONTRACT ID.




PROJECT NO.



BRIDGE NO.
L0901

DESCRIPTION					

DATE

MISSOURI HIGHWAYS AND TRANSPORTATION COMMISSION
105 WEST CAPITOL
JEFFERSON CITY, MO 65102
1-888-ASK-MODOT (1-888-275-6636)

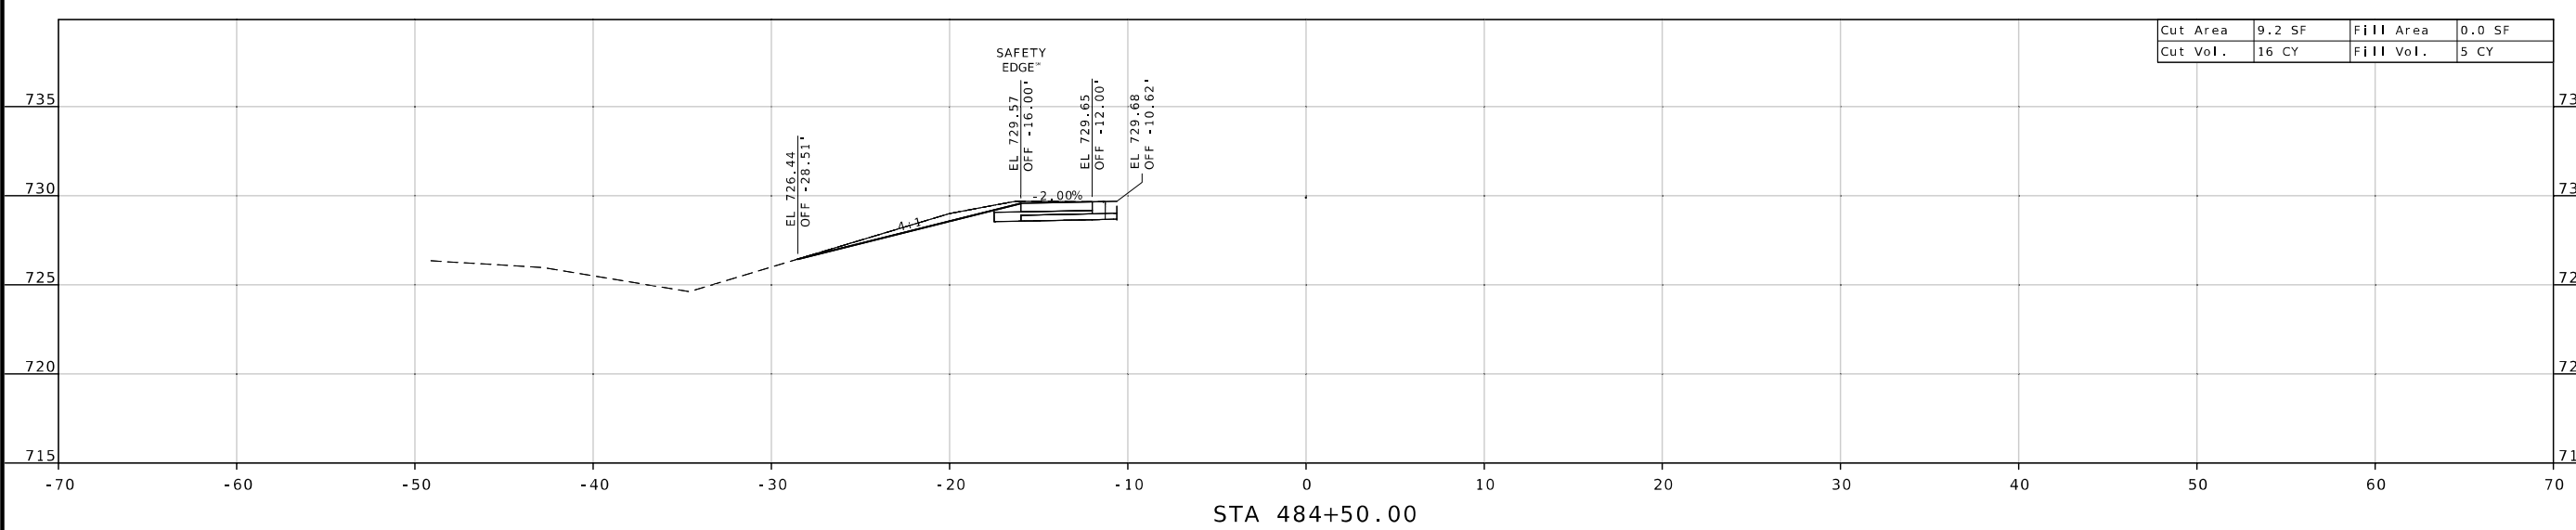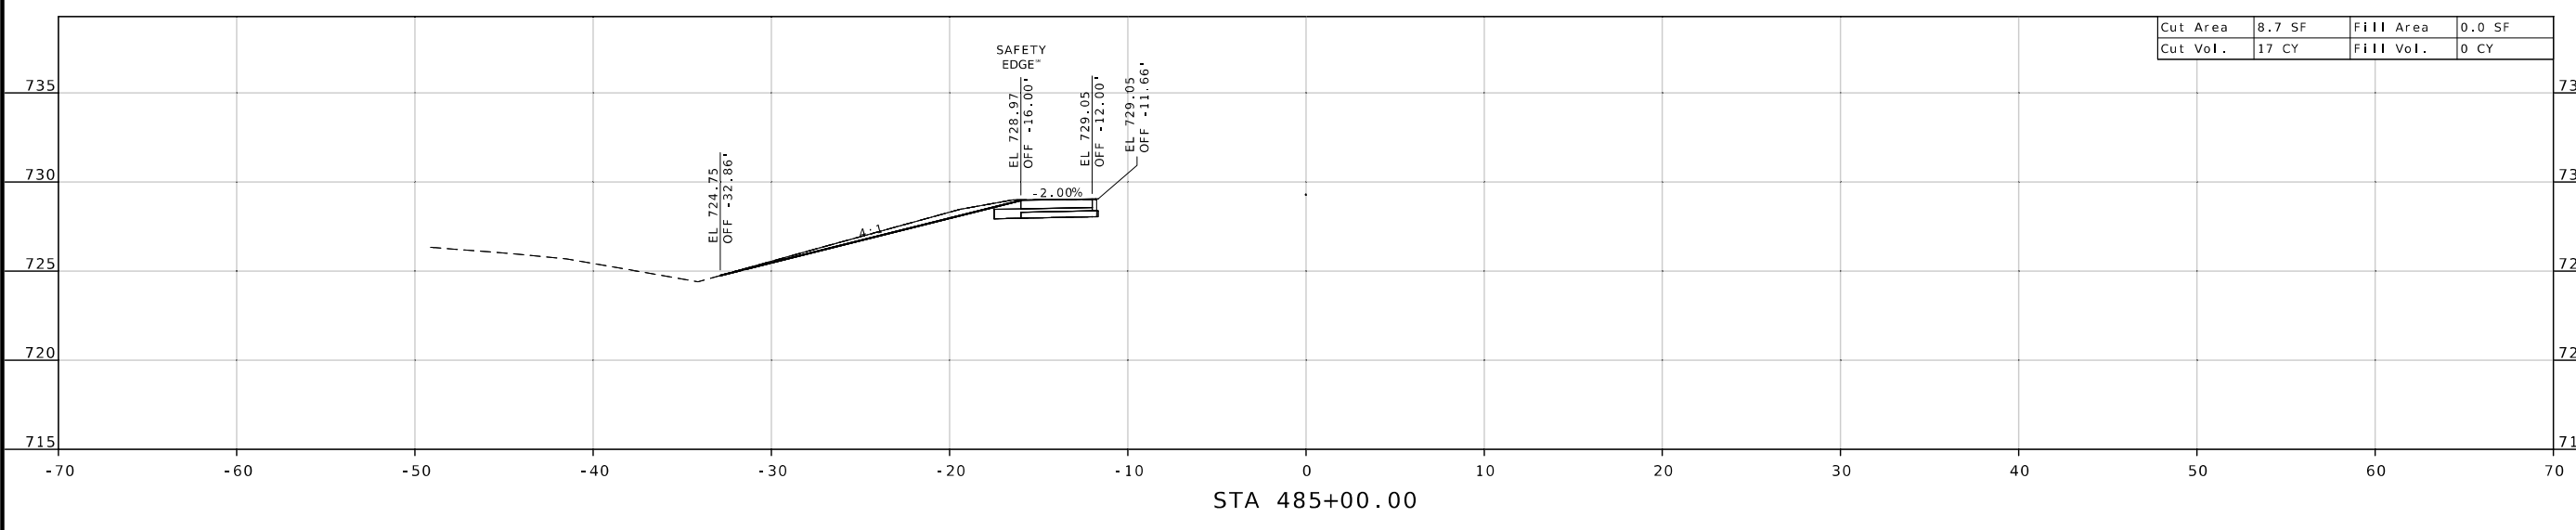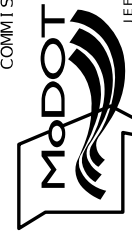

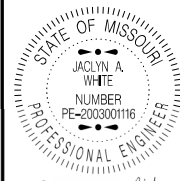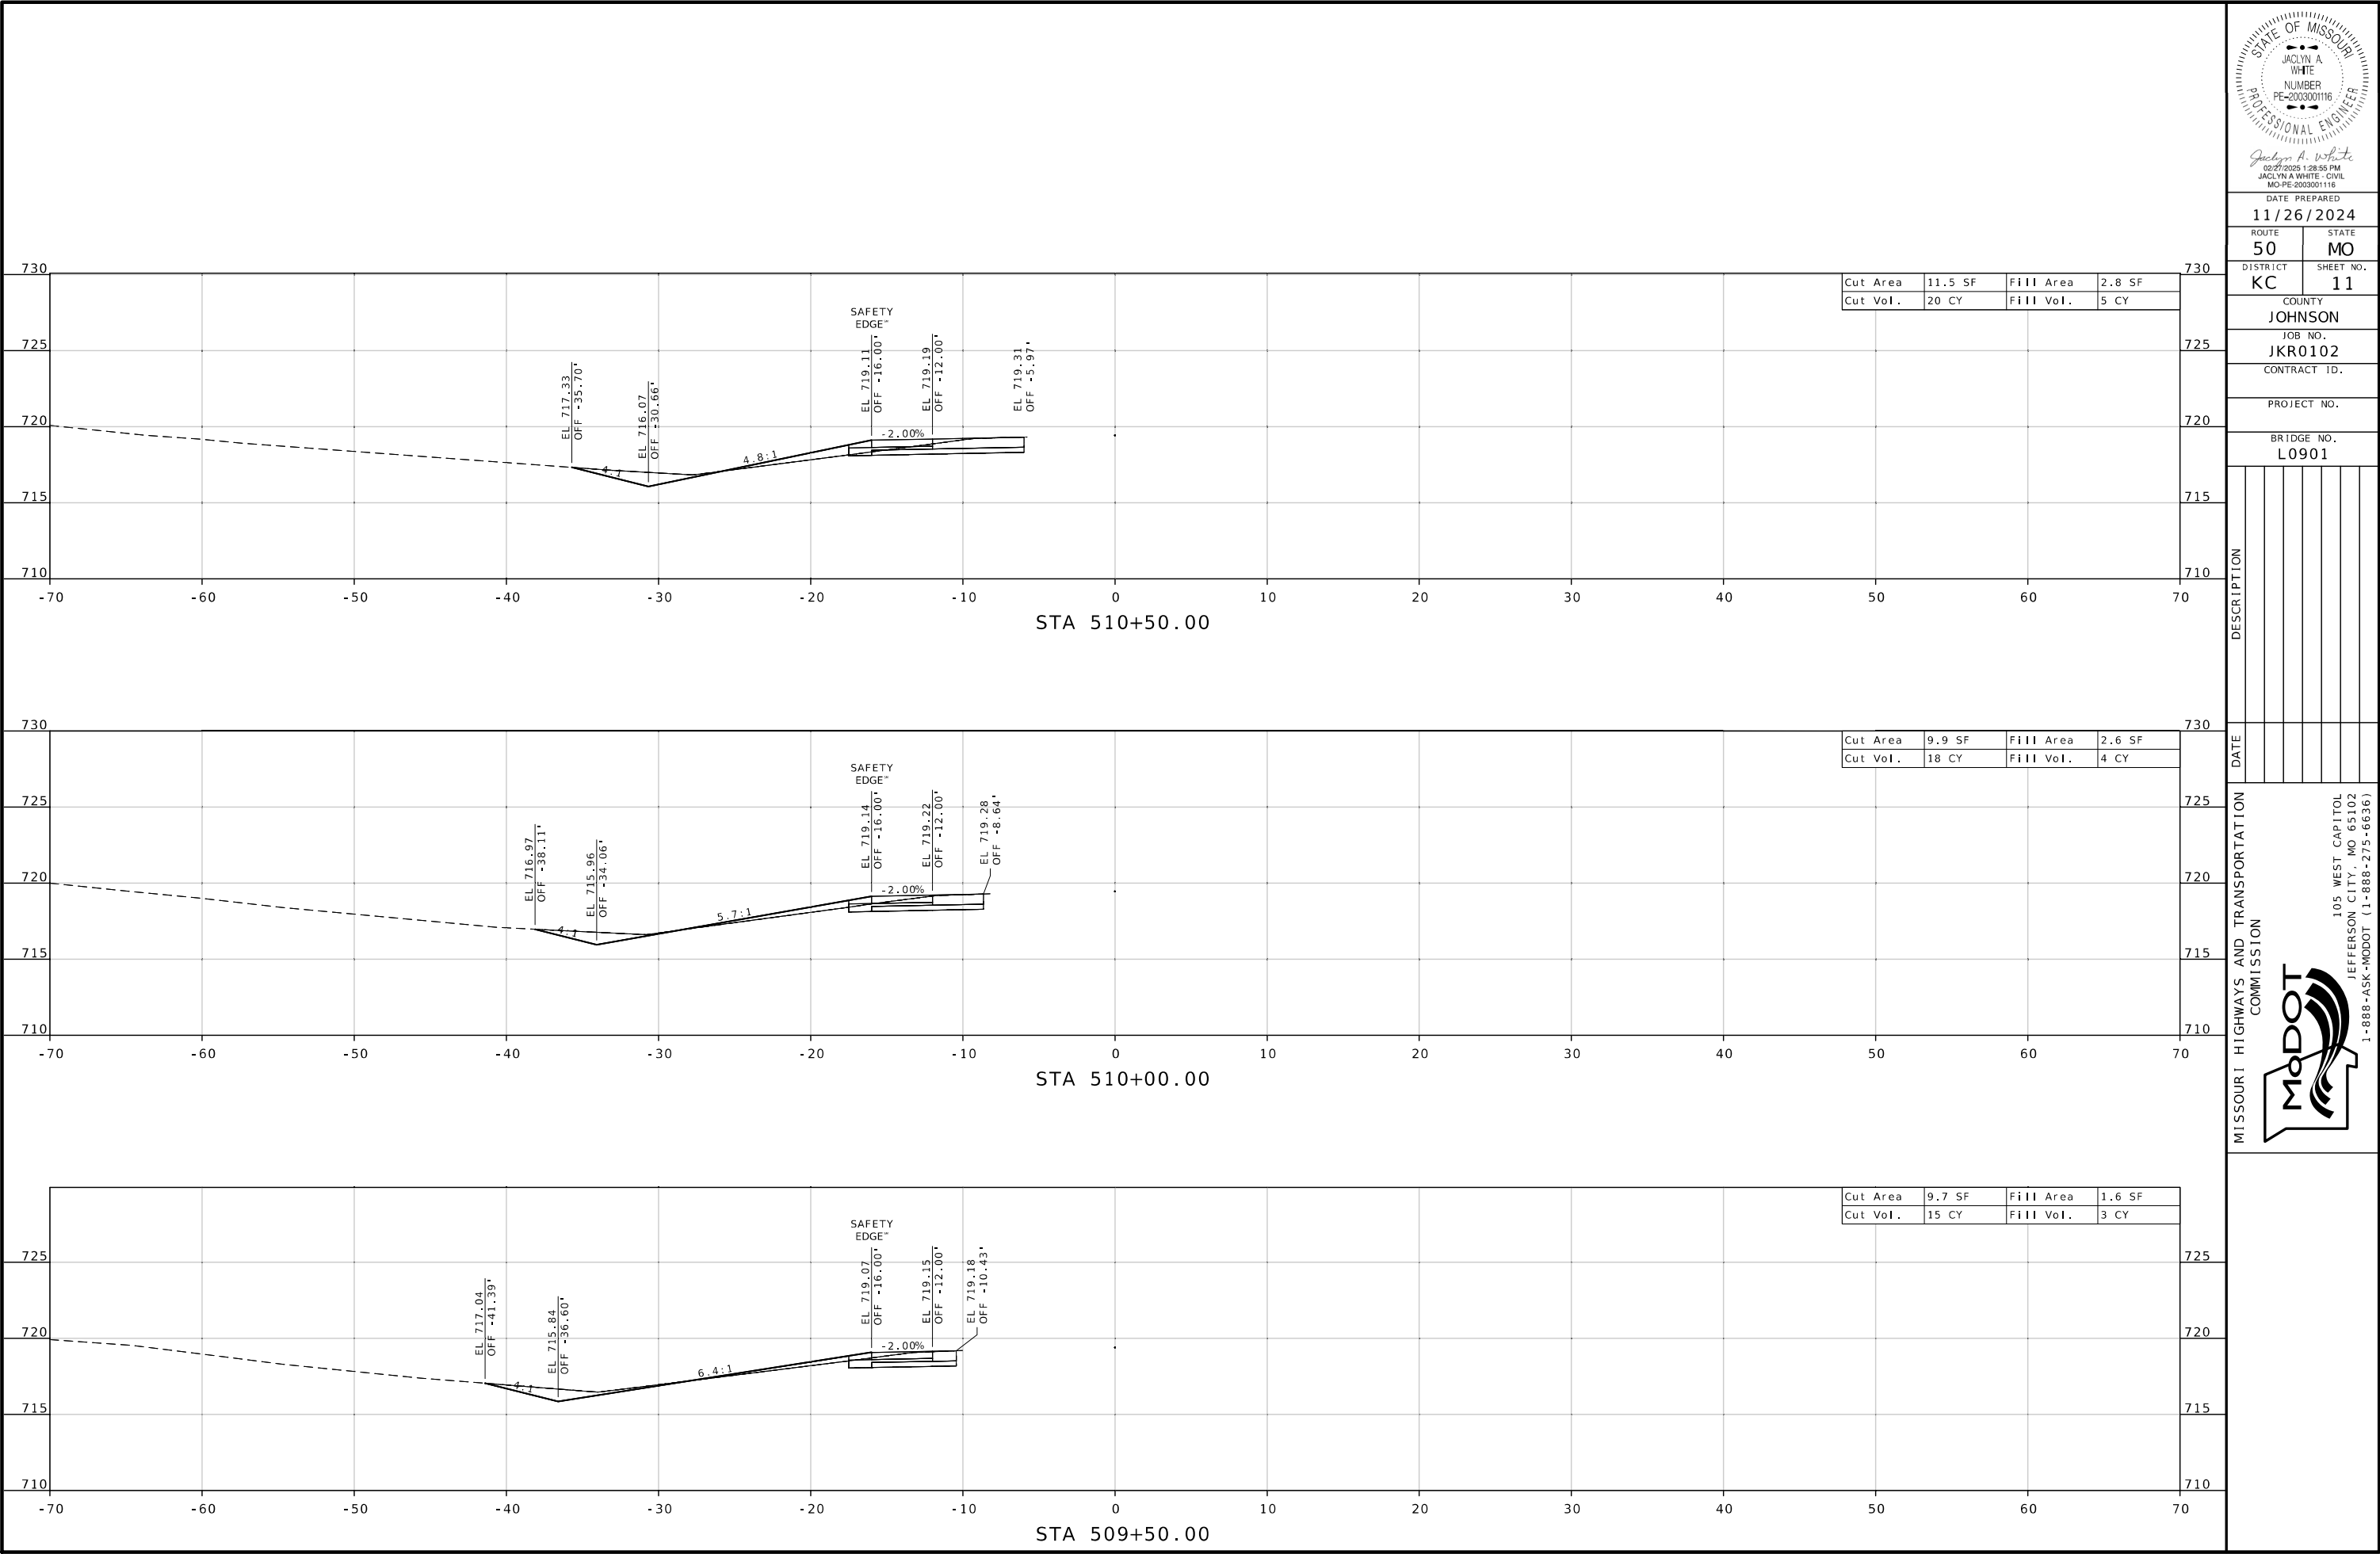

Jacquyn A. White
02/27/2025 1:28:55 PM
JACLYN A WHITE - CIVIL
MO-PE-2003001116

DATE PREPARED
11/26/2024

ROUTE 50 STATE MO

DISTRICT KC SHEET NO. 11

COUNTY JOHNSON

JOB NO. JKR0102

CONTRACT ID.

PROJECT NO.

BRIDGE NO. L0901

DESCRIPTION

DATE

MISSOURI HIGHWAYS AND TRANSPORTATION COMMISSION

105 WEST CAPITOL
JEFFERSON CITY, MO 65102
1-888-ASK-MODOT (1-888-275-6636)

MoDOT



Jacquelyn A. White
02/27/2025 1:29:27 PM
JACLYN A WHITE - CIVIL
MO-PE-2003001116

DATE PREPARED
11/26/2024

ROUTE STATE
50 MO

DISTRICT SHEET NO.
KC 12

COUNTY
JOHNSON

JOB NO.
JKR0102

CONTRACT ID.




PROJECT NO.



BRIDGE NO.
L0901

DESCRIPTION	DATE

MISSOURI HIGHWAYS AND TRANSPORTATION COMMISSION

 105 WEST CAPITOL
JEFFERSON CITY, MO 65102
1-888-ASK-MODOT (1-888-275-6636)

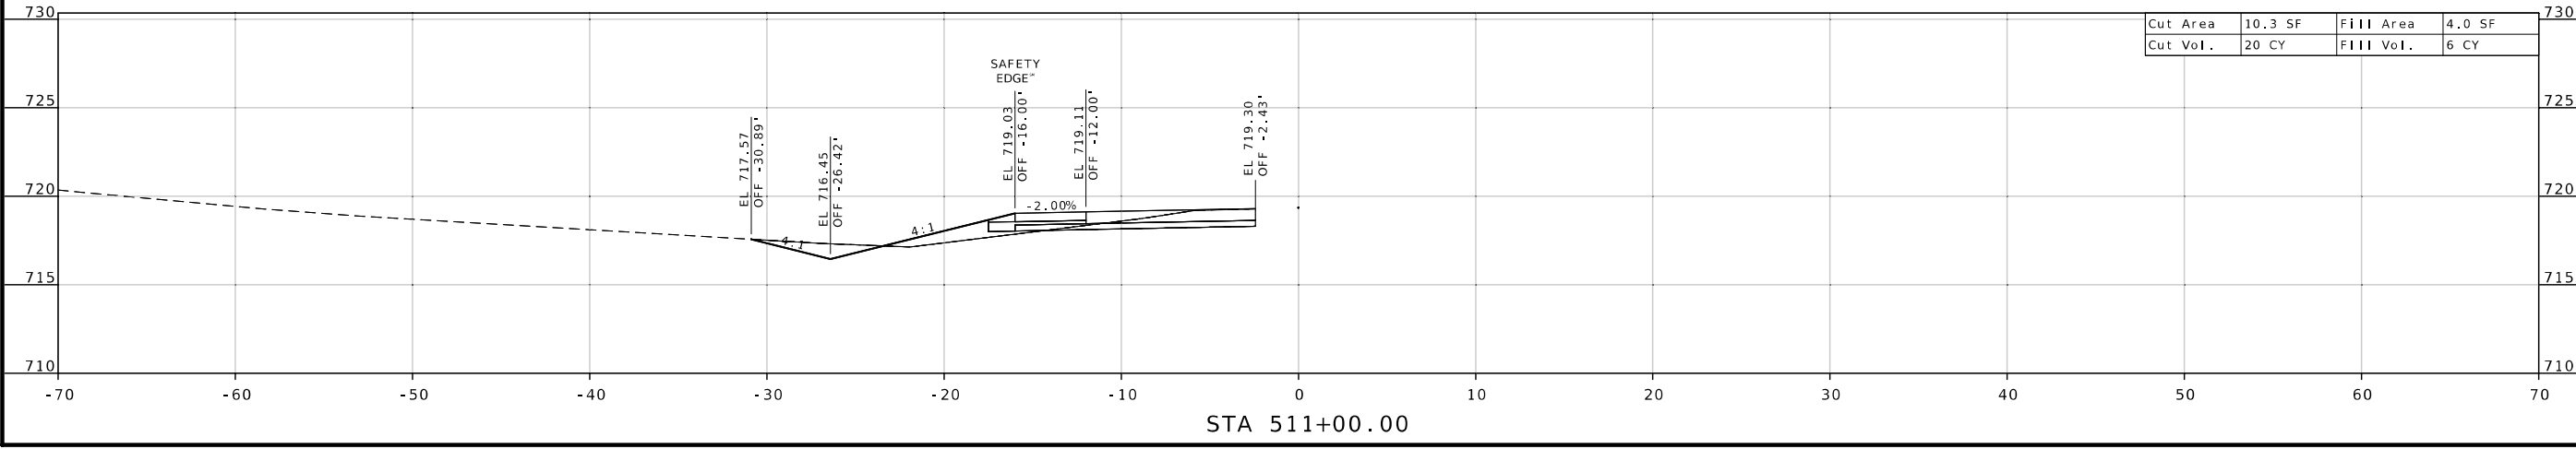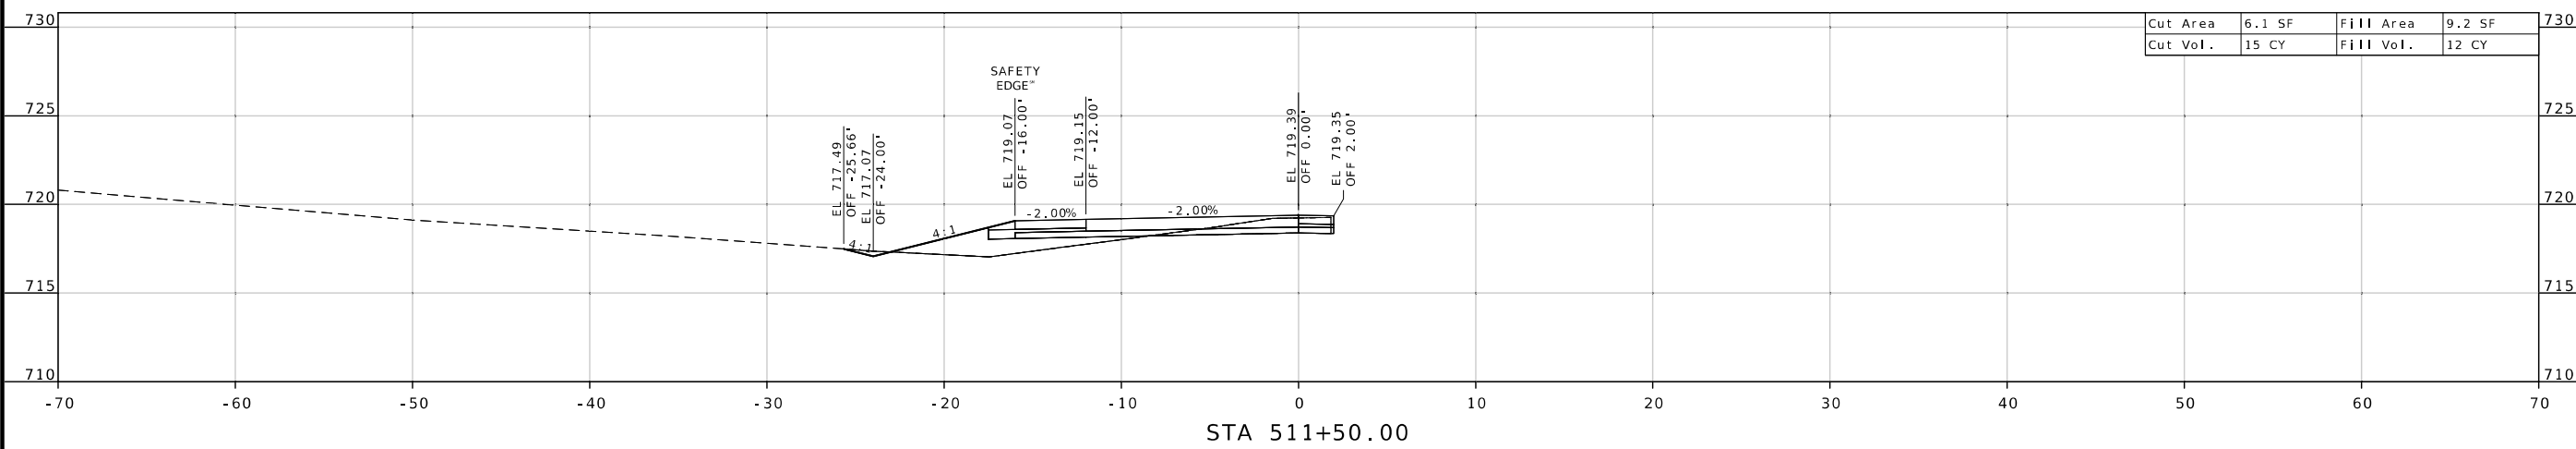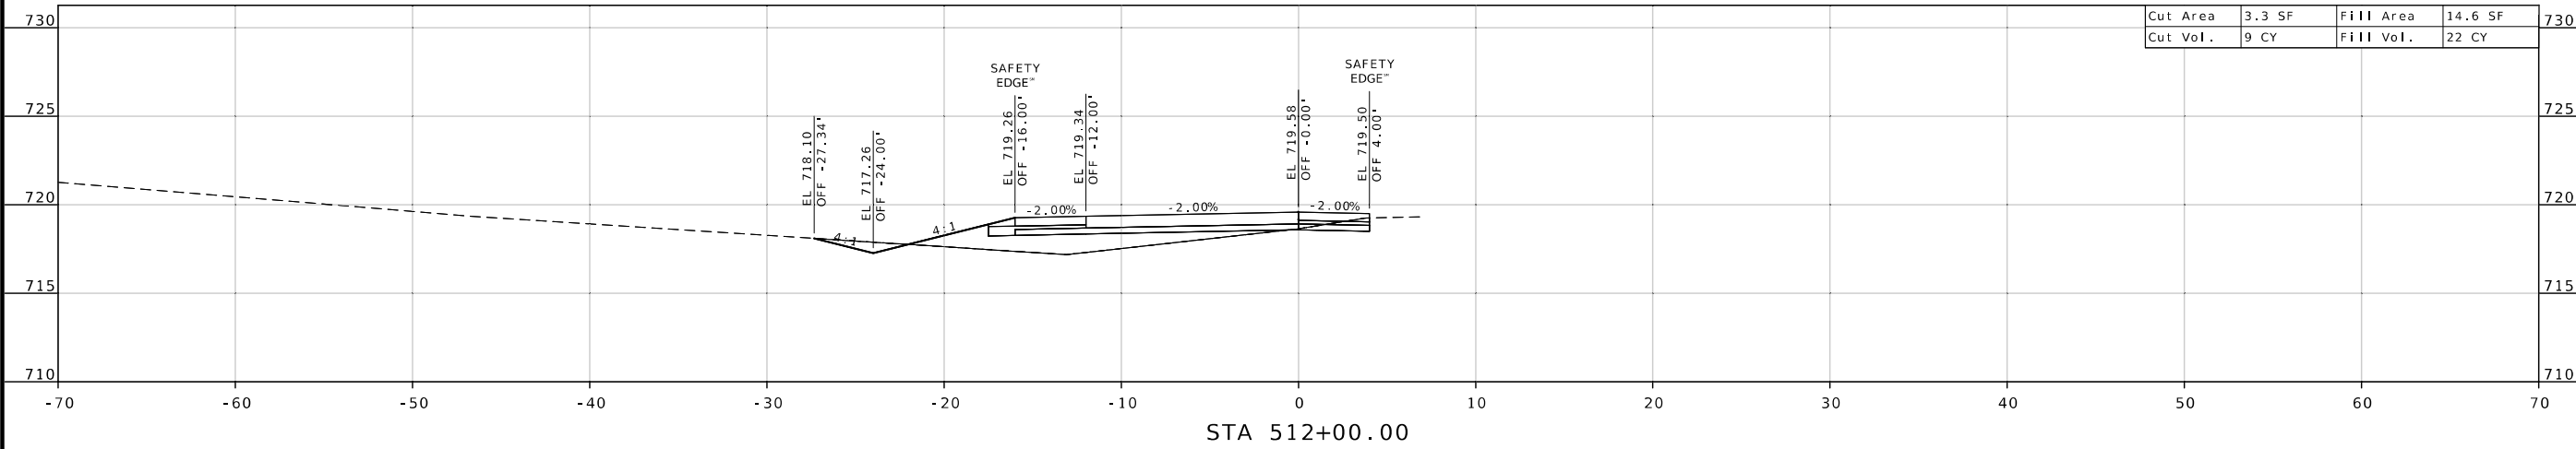

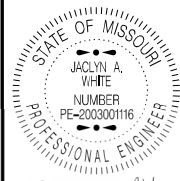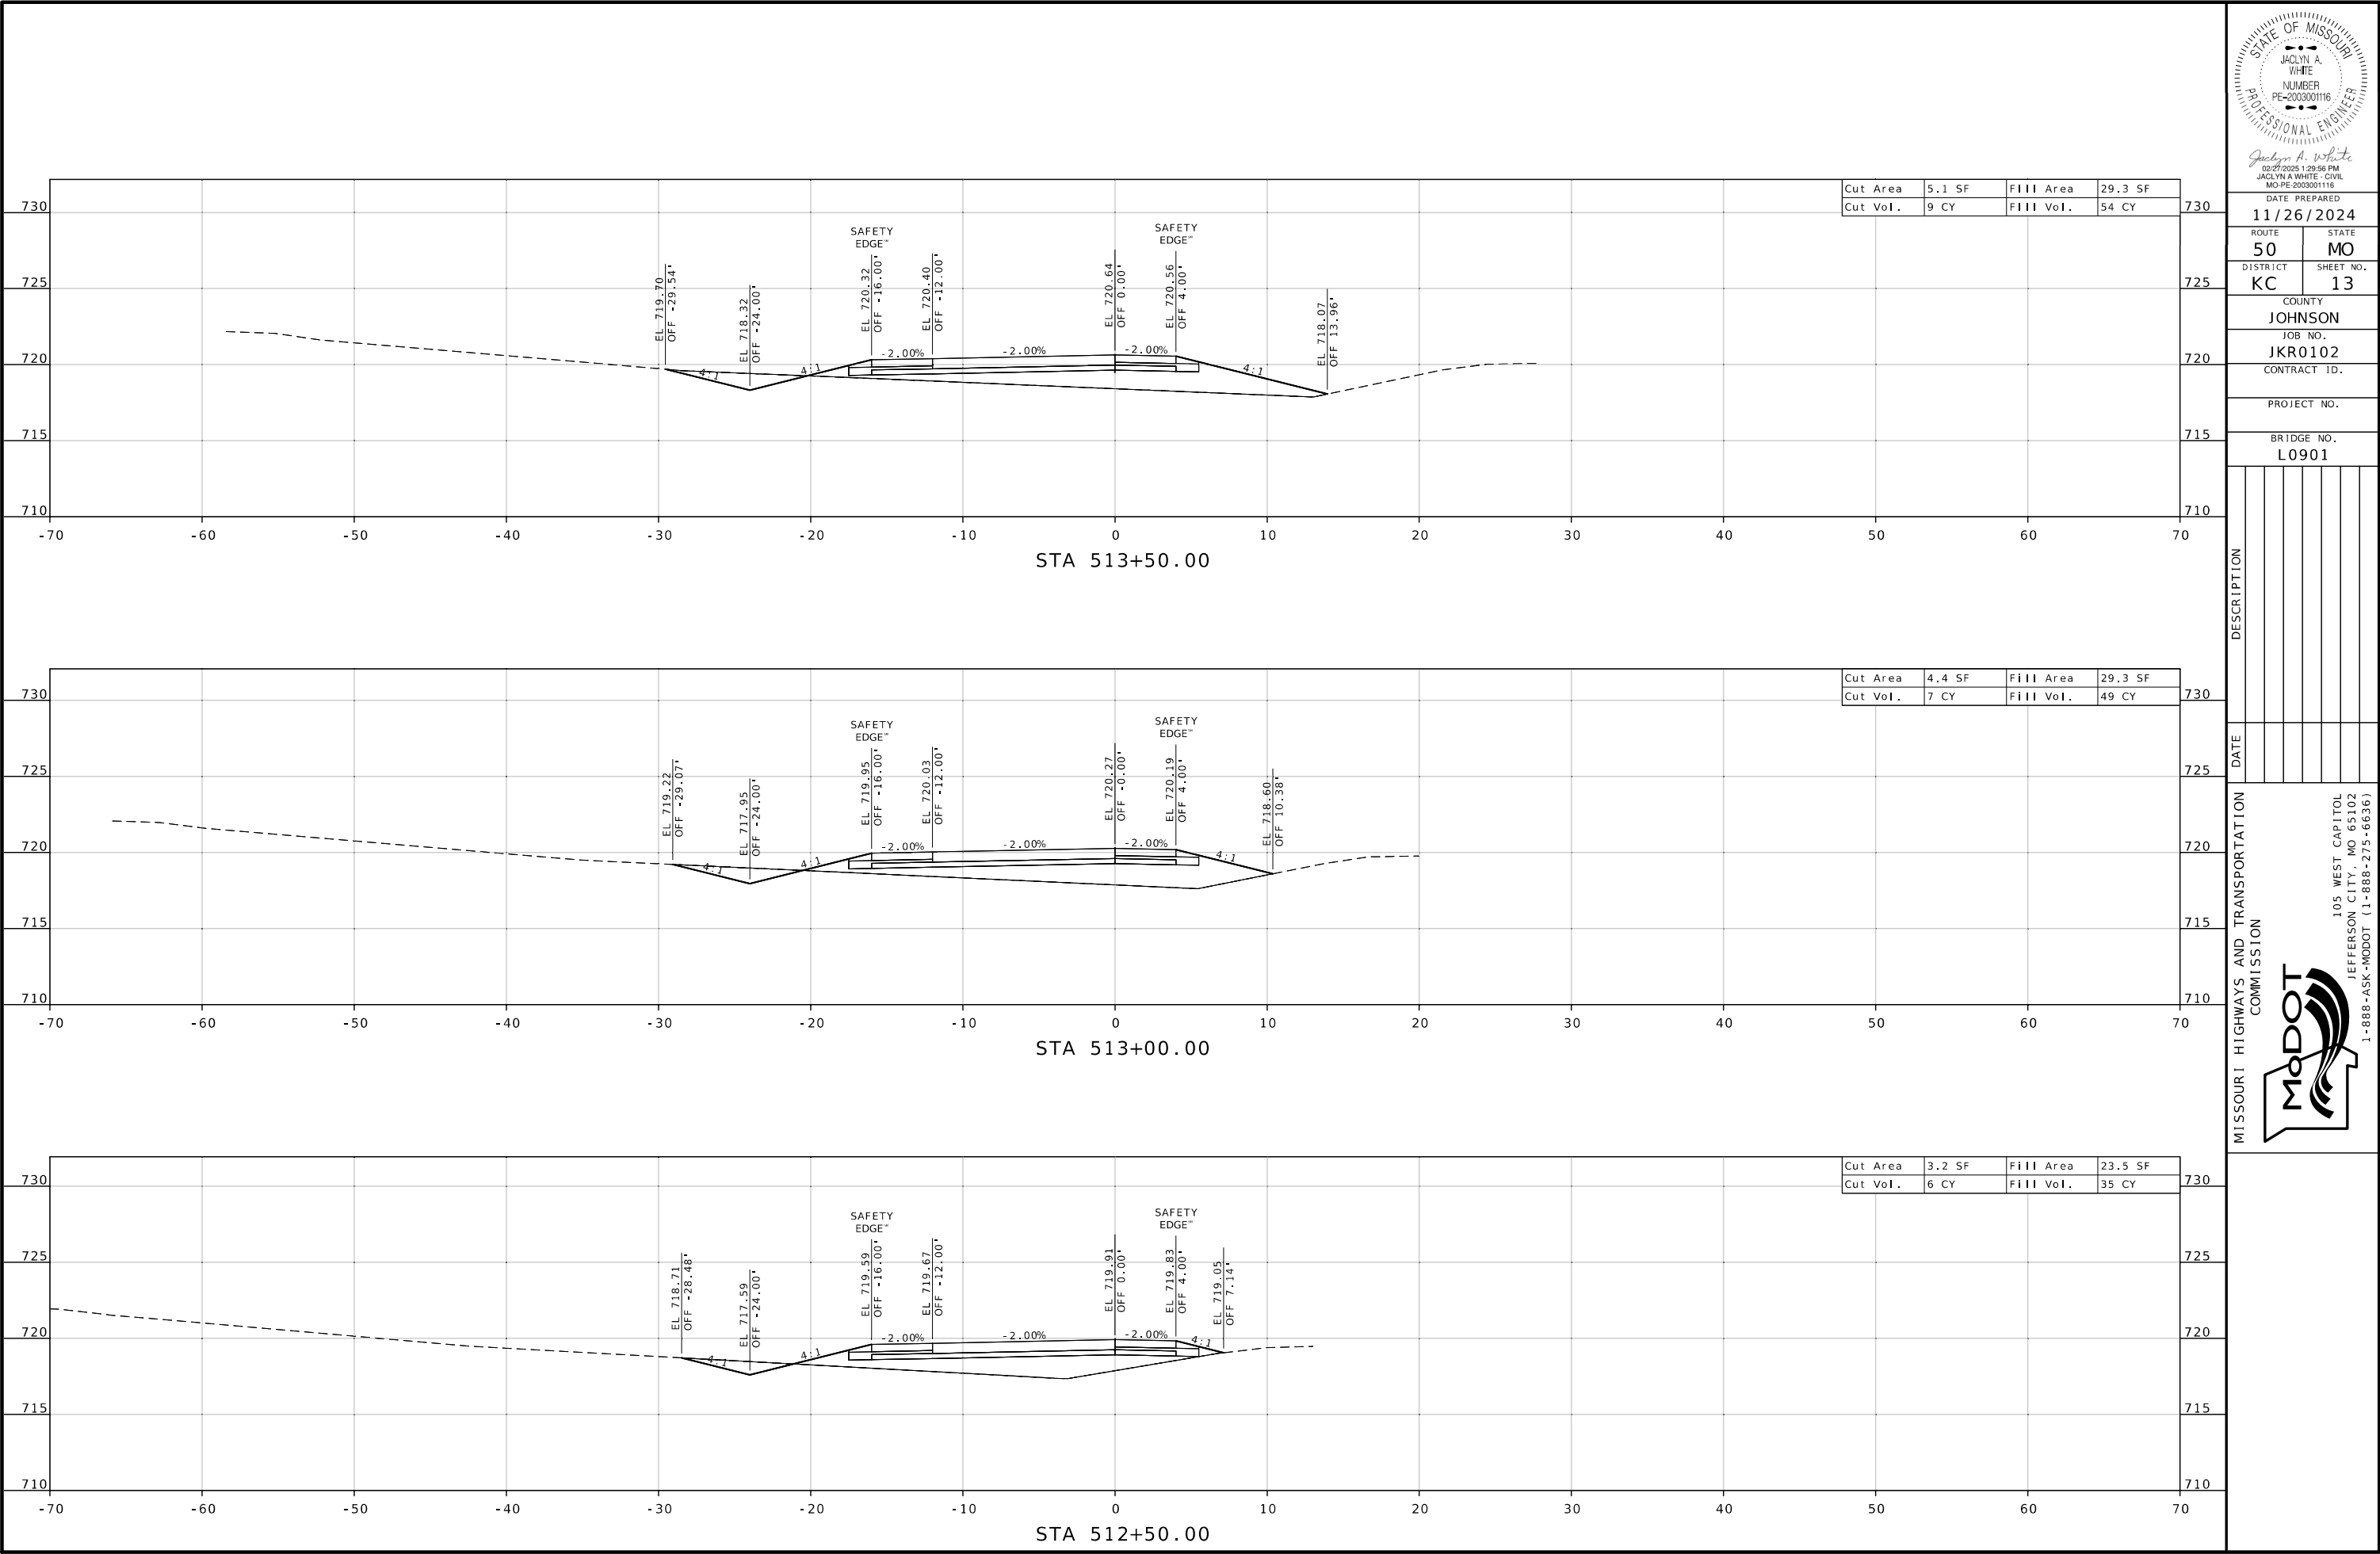

Jaclyn A. White
02/27/2025 1:29:56 PM
JACLYN A. WHITE - CIVIL
MO-PE 2003001116

DATE PREPARED
11/26/2024

ROUTE **50** STATE **MO**

DISTRICT **KC** SHEET NO. **13**

COUNTY
JOHNSON

JOB NO.
JKR0102

CONTRACT ID.

PROJECT NO.

BRIDGE NO.
L0901



DESCRIPTION

DATE

MISSOURI HIGHWAYS AND TRANSPORTATION COMMISSION

105 WEST CAPITOL
JEFFERSON CITY, MO 65102
1-888-ASK-MODOT (1-888-275-6636)

MODOT

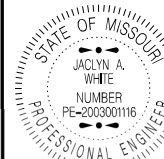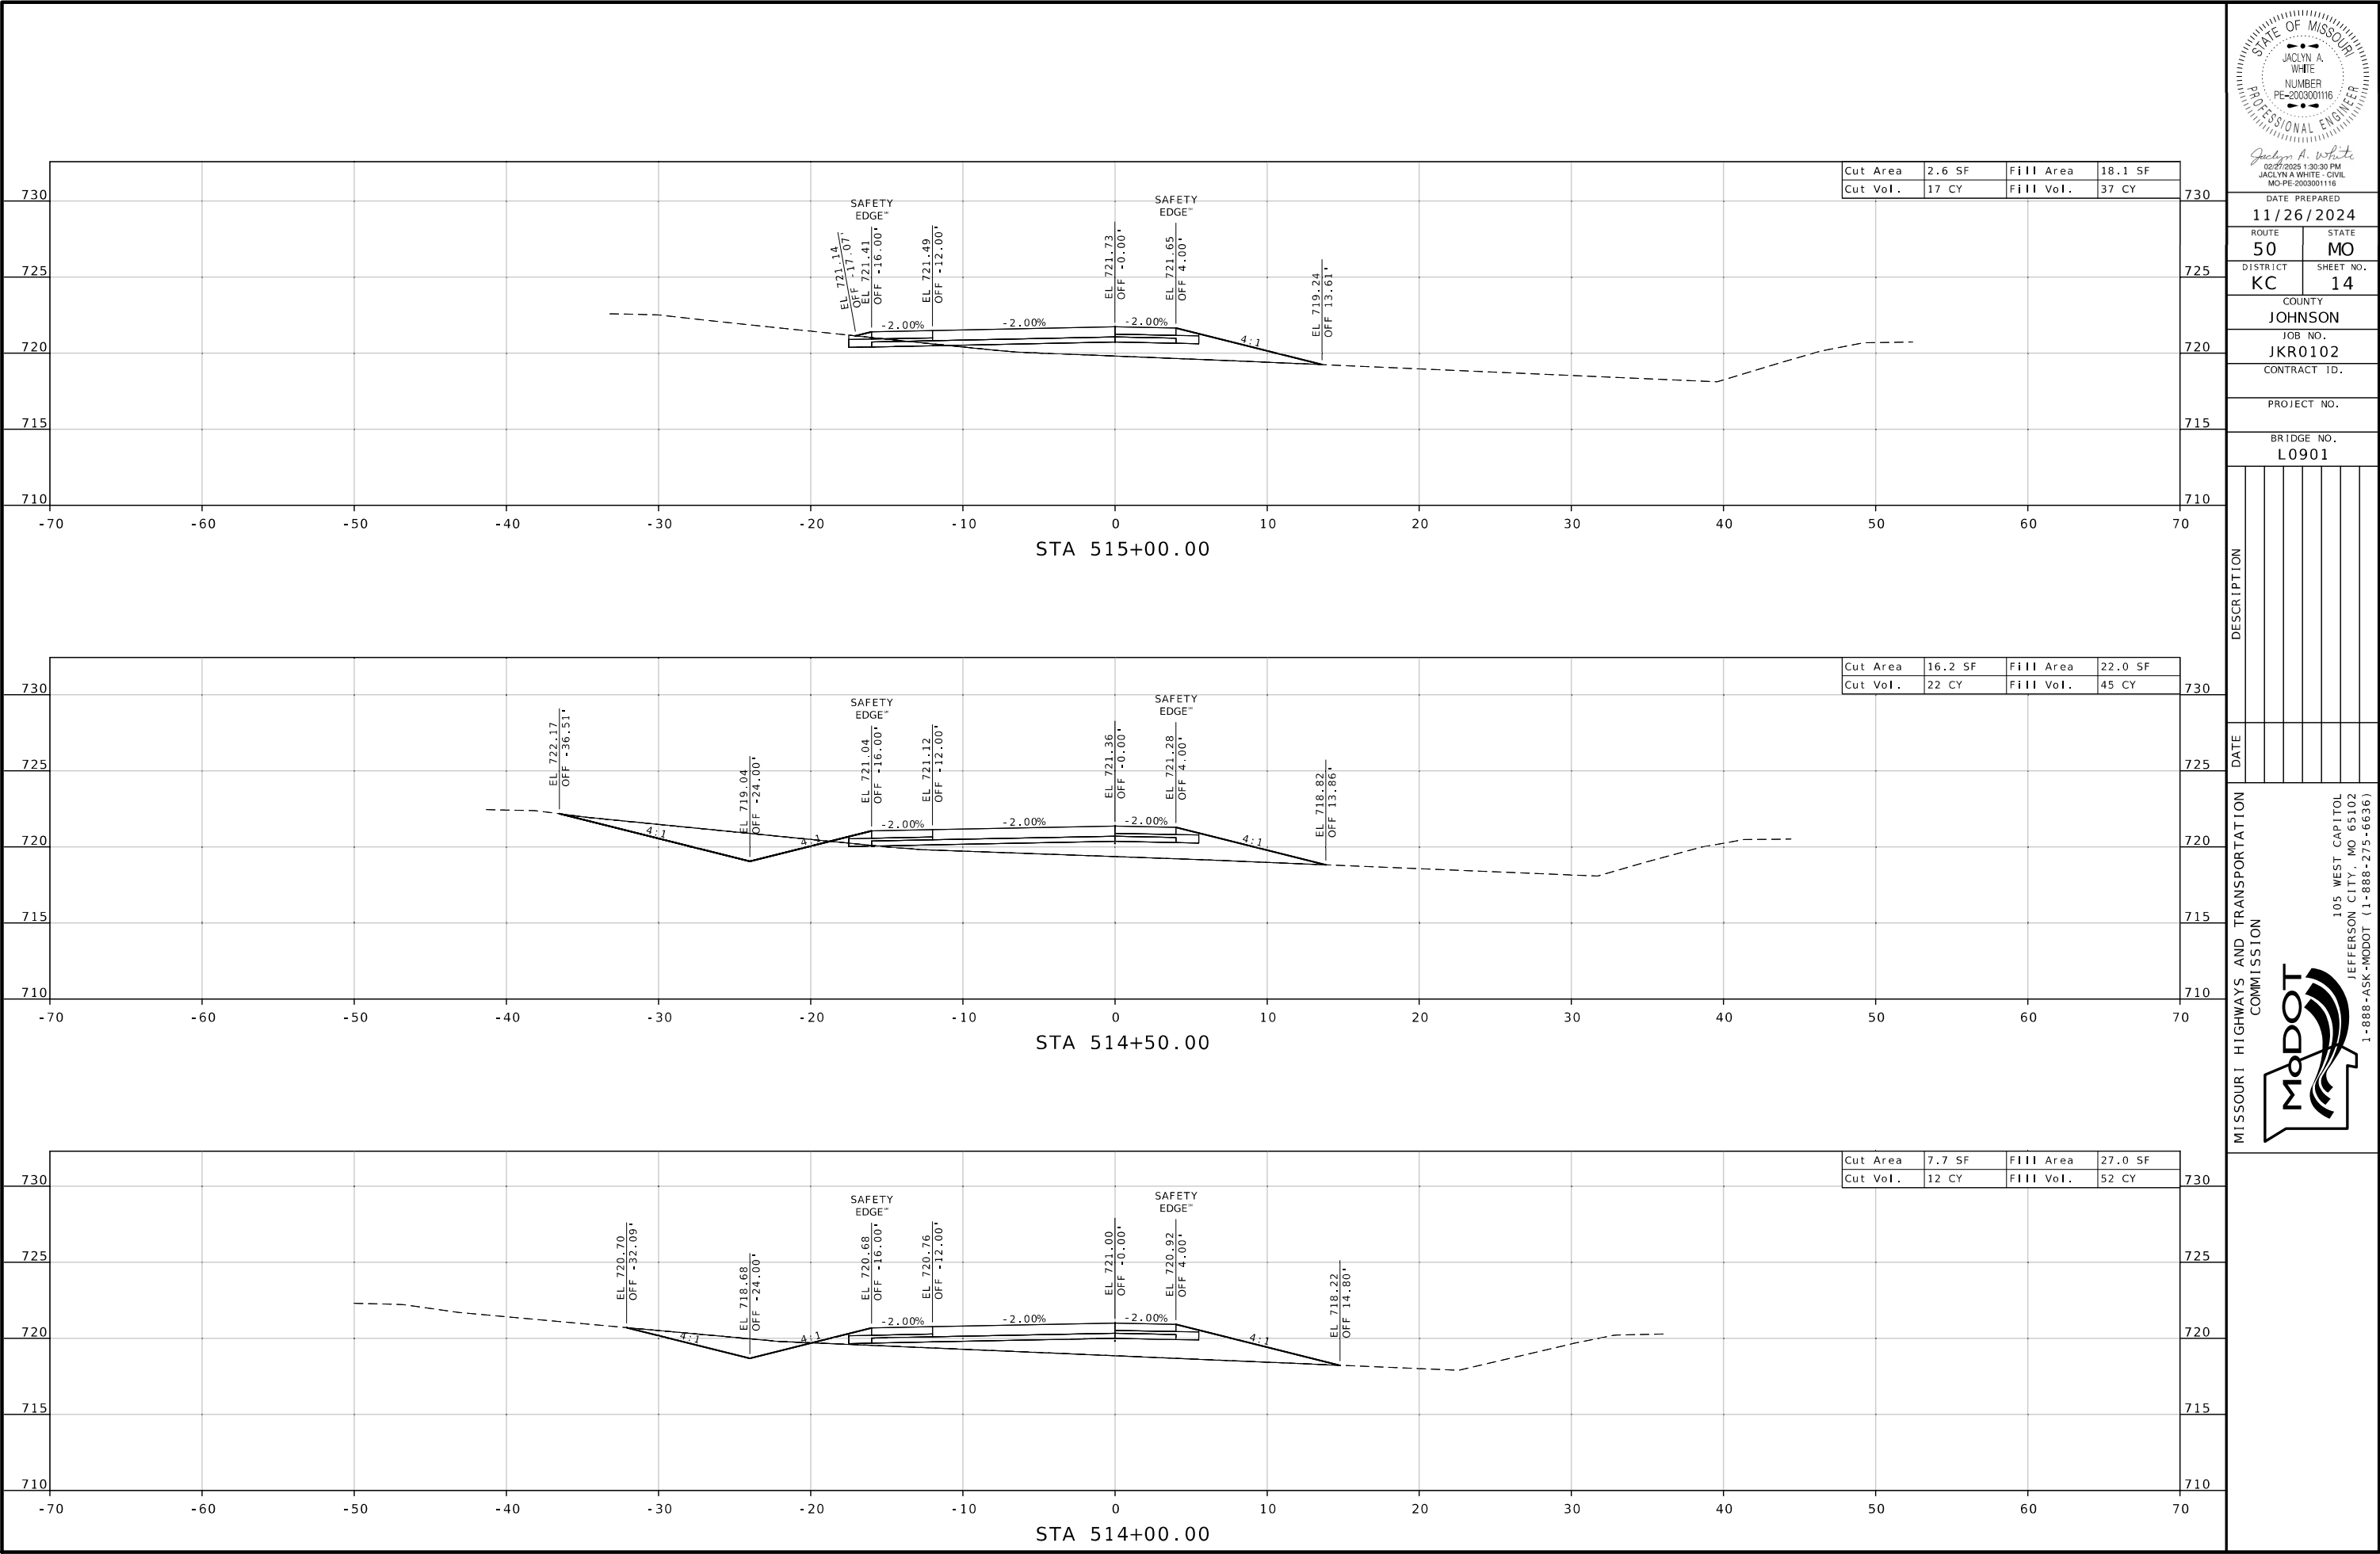

Jaclyn A. White
02/27/2025 1:30:30 PM
JACLYN A WHITE - CIVIL
MO-PE-2003001116

DATE PREPARED

11/26/2024

ROUTE STATE

50 MO

DISTRICT SHEET NO.

KC 14

COUNTY

JOHNSON

JOB NO.

JKR0102

CONTRACT ID.

PROJECT NO.

BRIDGE NO.

L0901

DESCRIPTION

DATE

DATE

MISSOURI HIGHWAYS AND TRANSPORTATION
COMMISSION

105 WEST CAPITOL
JEFFERSON CITY, MO 65102
1-888-ASK-MODOT (1-888-275-6636)

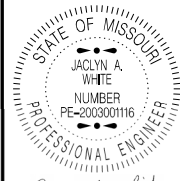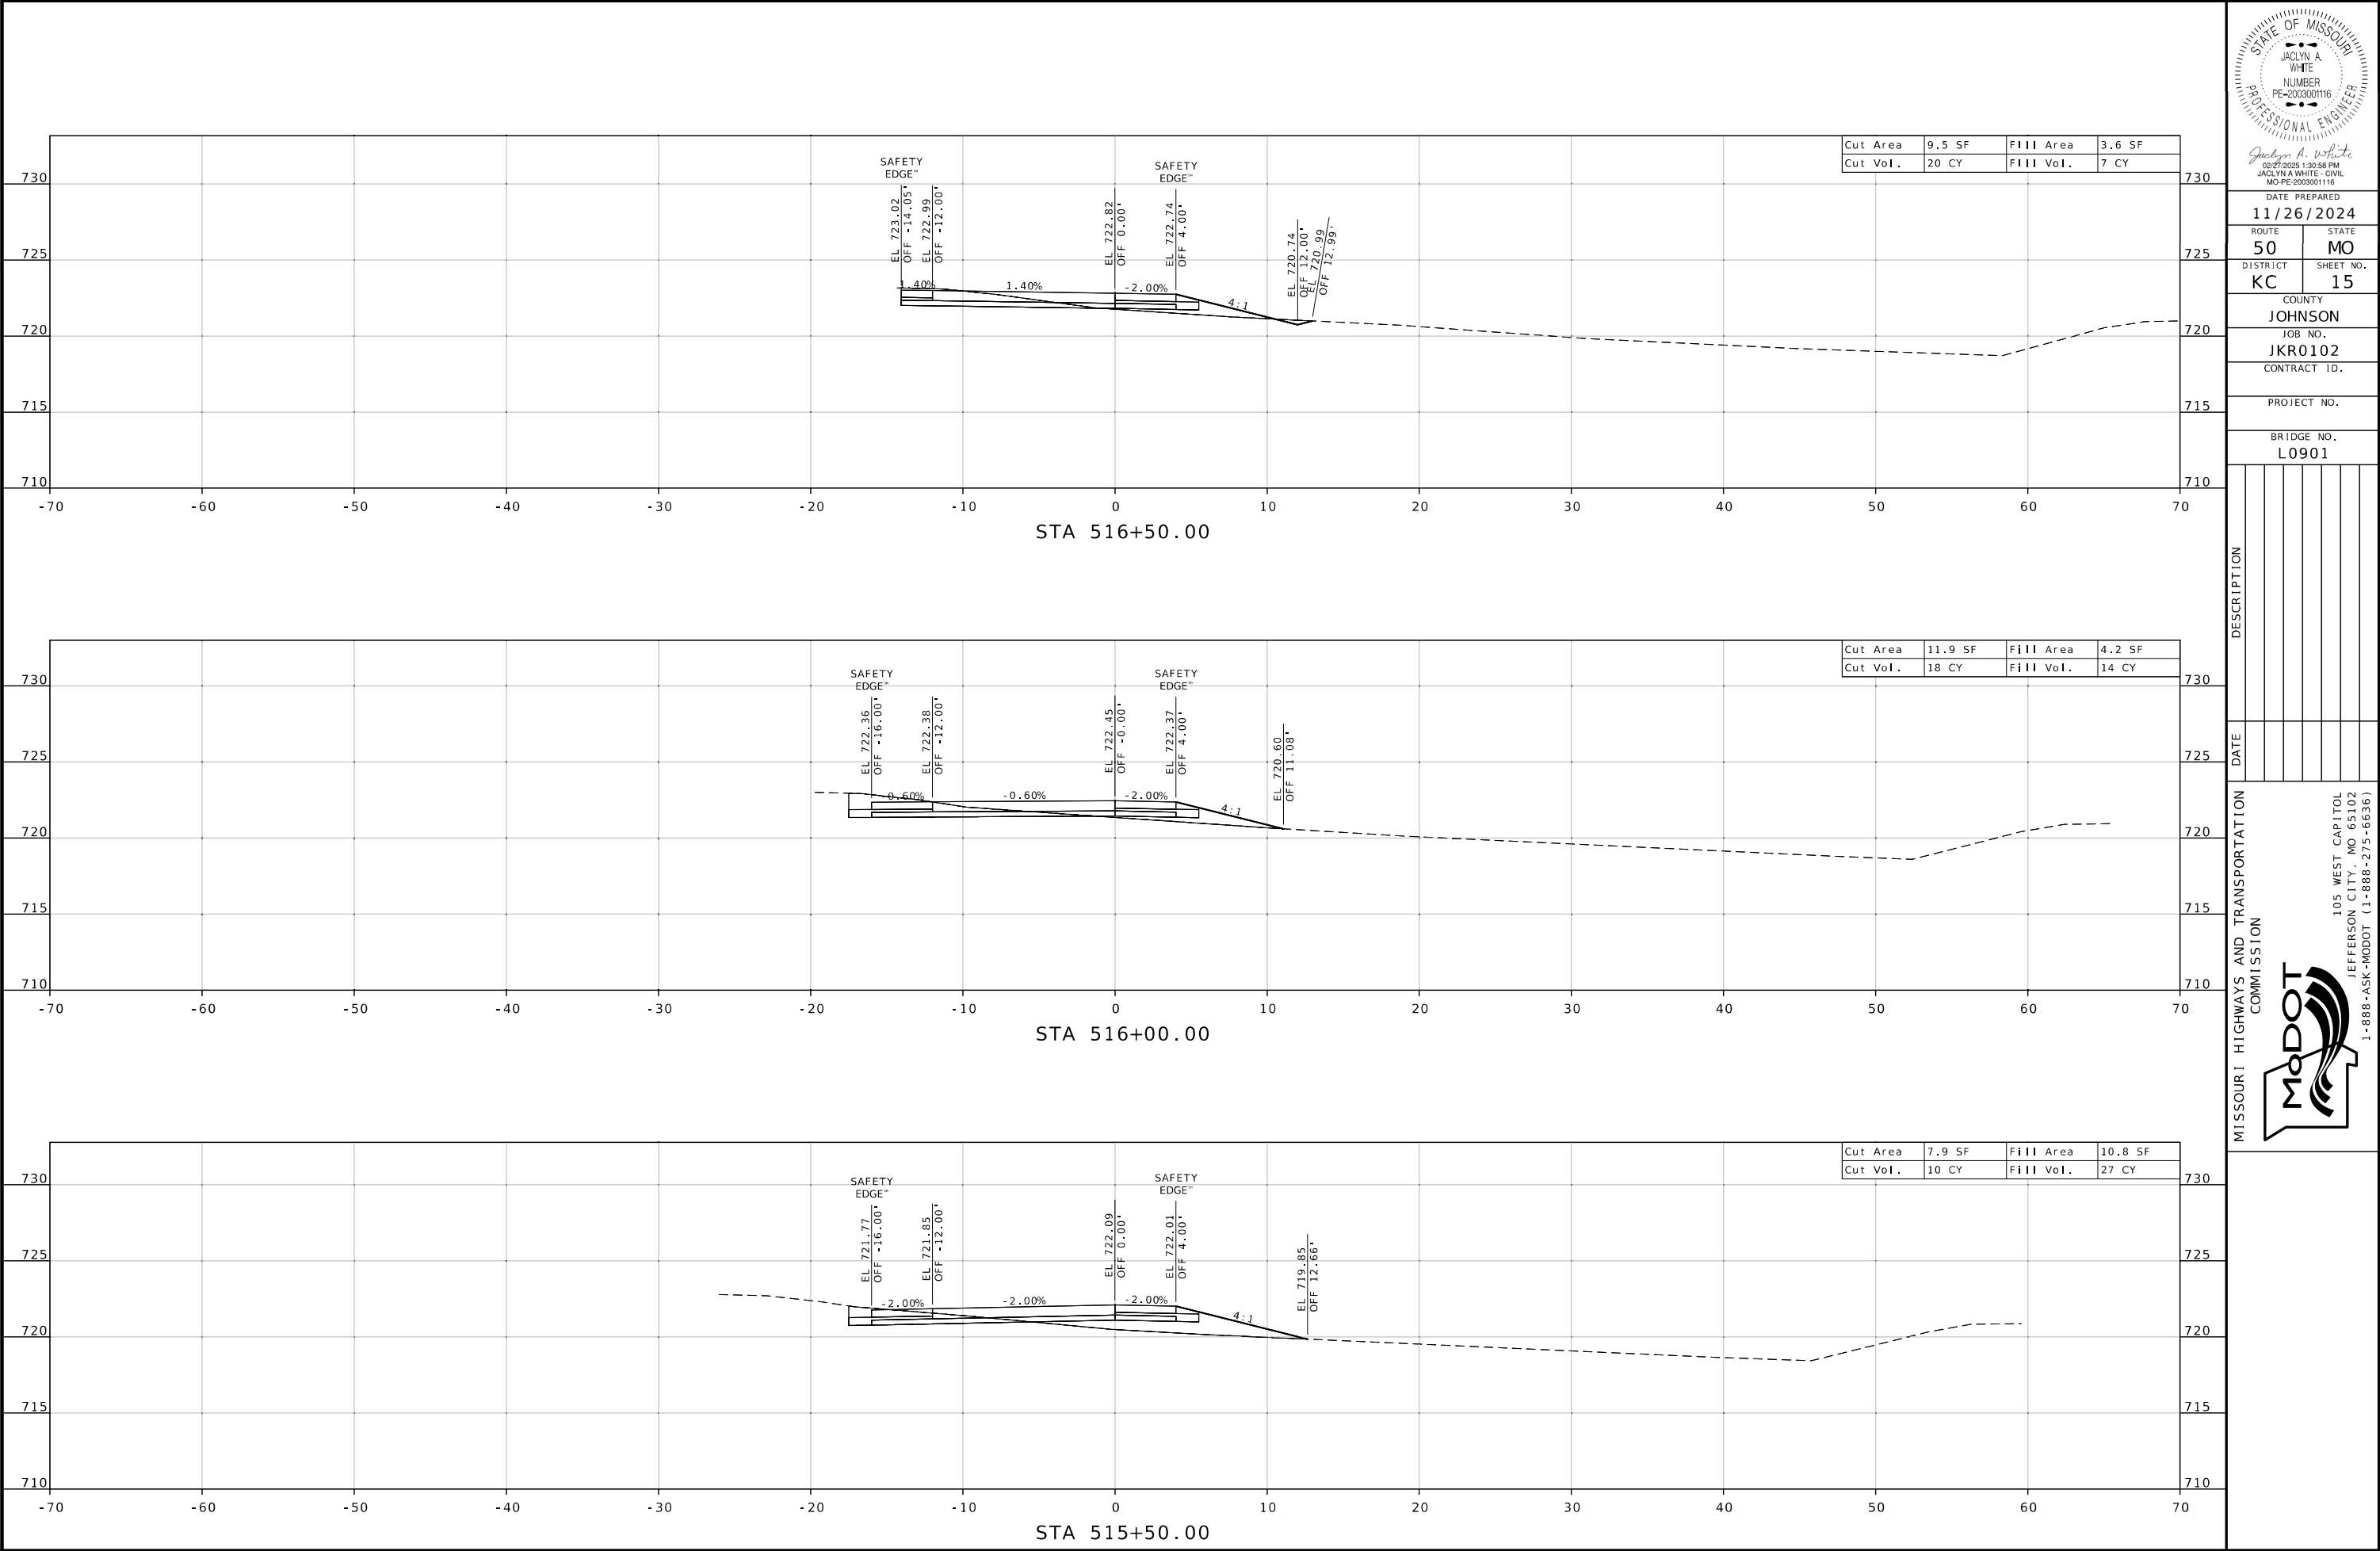

Jaclyn A. White
02/27/2025 1:30:58 PM
JACLYN A WHITE - CIVIL
MO-PE-2003001116

DATE PREPARED
11/26/2024

ROUTE 50 STATE MO

DISTRICT KC SHEET NO. 15

COUNTY JOHNSON

JOB NO. JKR0102

CONTRACT ID.

PROJECT NO.

BRIDGE NO. L0901



DESCRIPTION

DATE

MISSOURI HIGHWAYS AND TRANSPORTATION COMMISSION

105 WEST CAPITOL
JEFFERSON CITY, MO 65102
1-888-ASK-MODOT (1-888-275-6636)



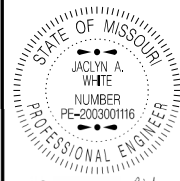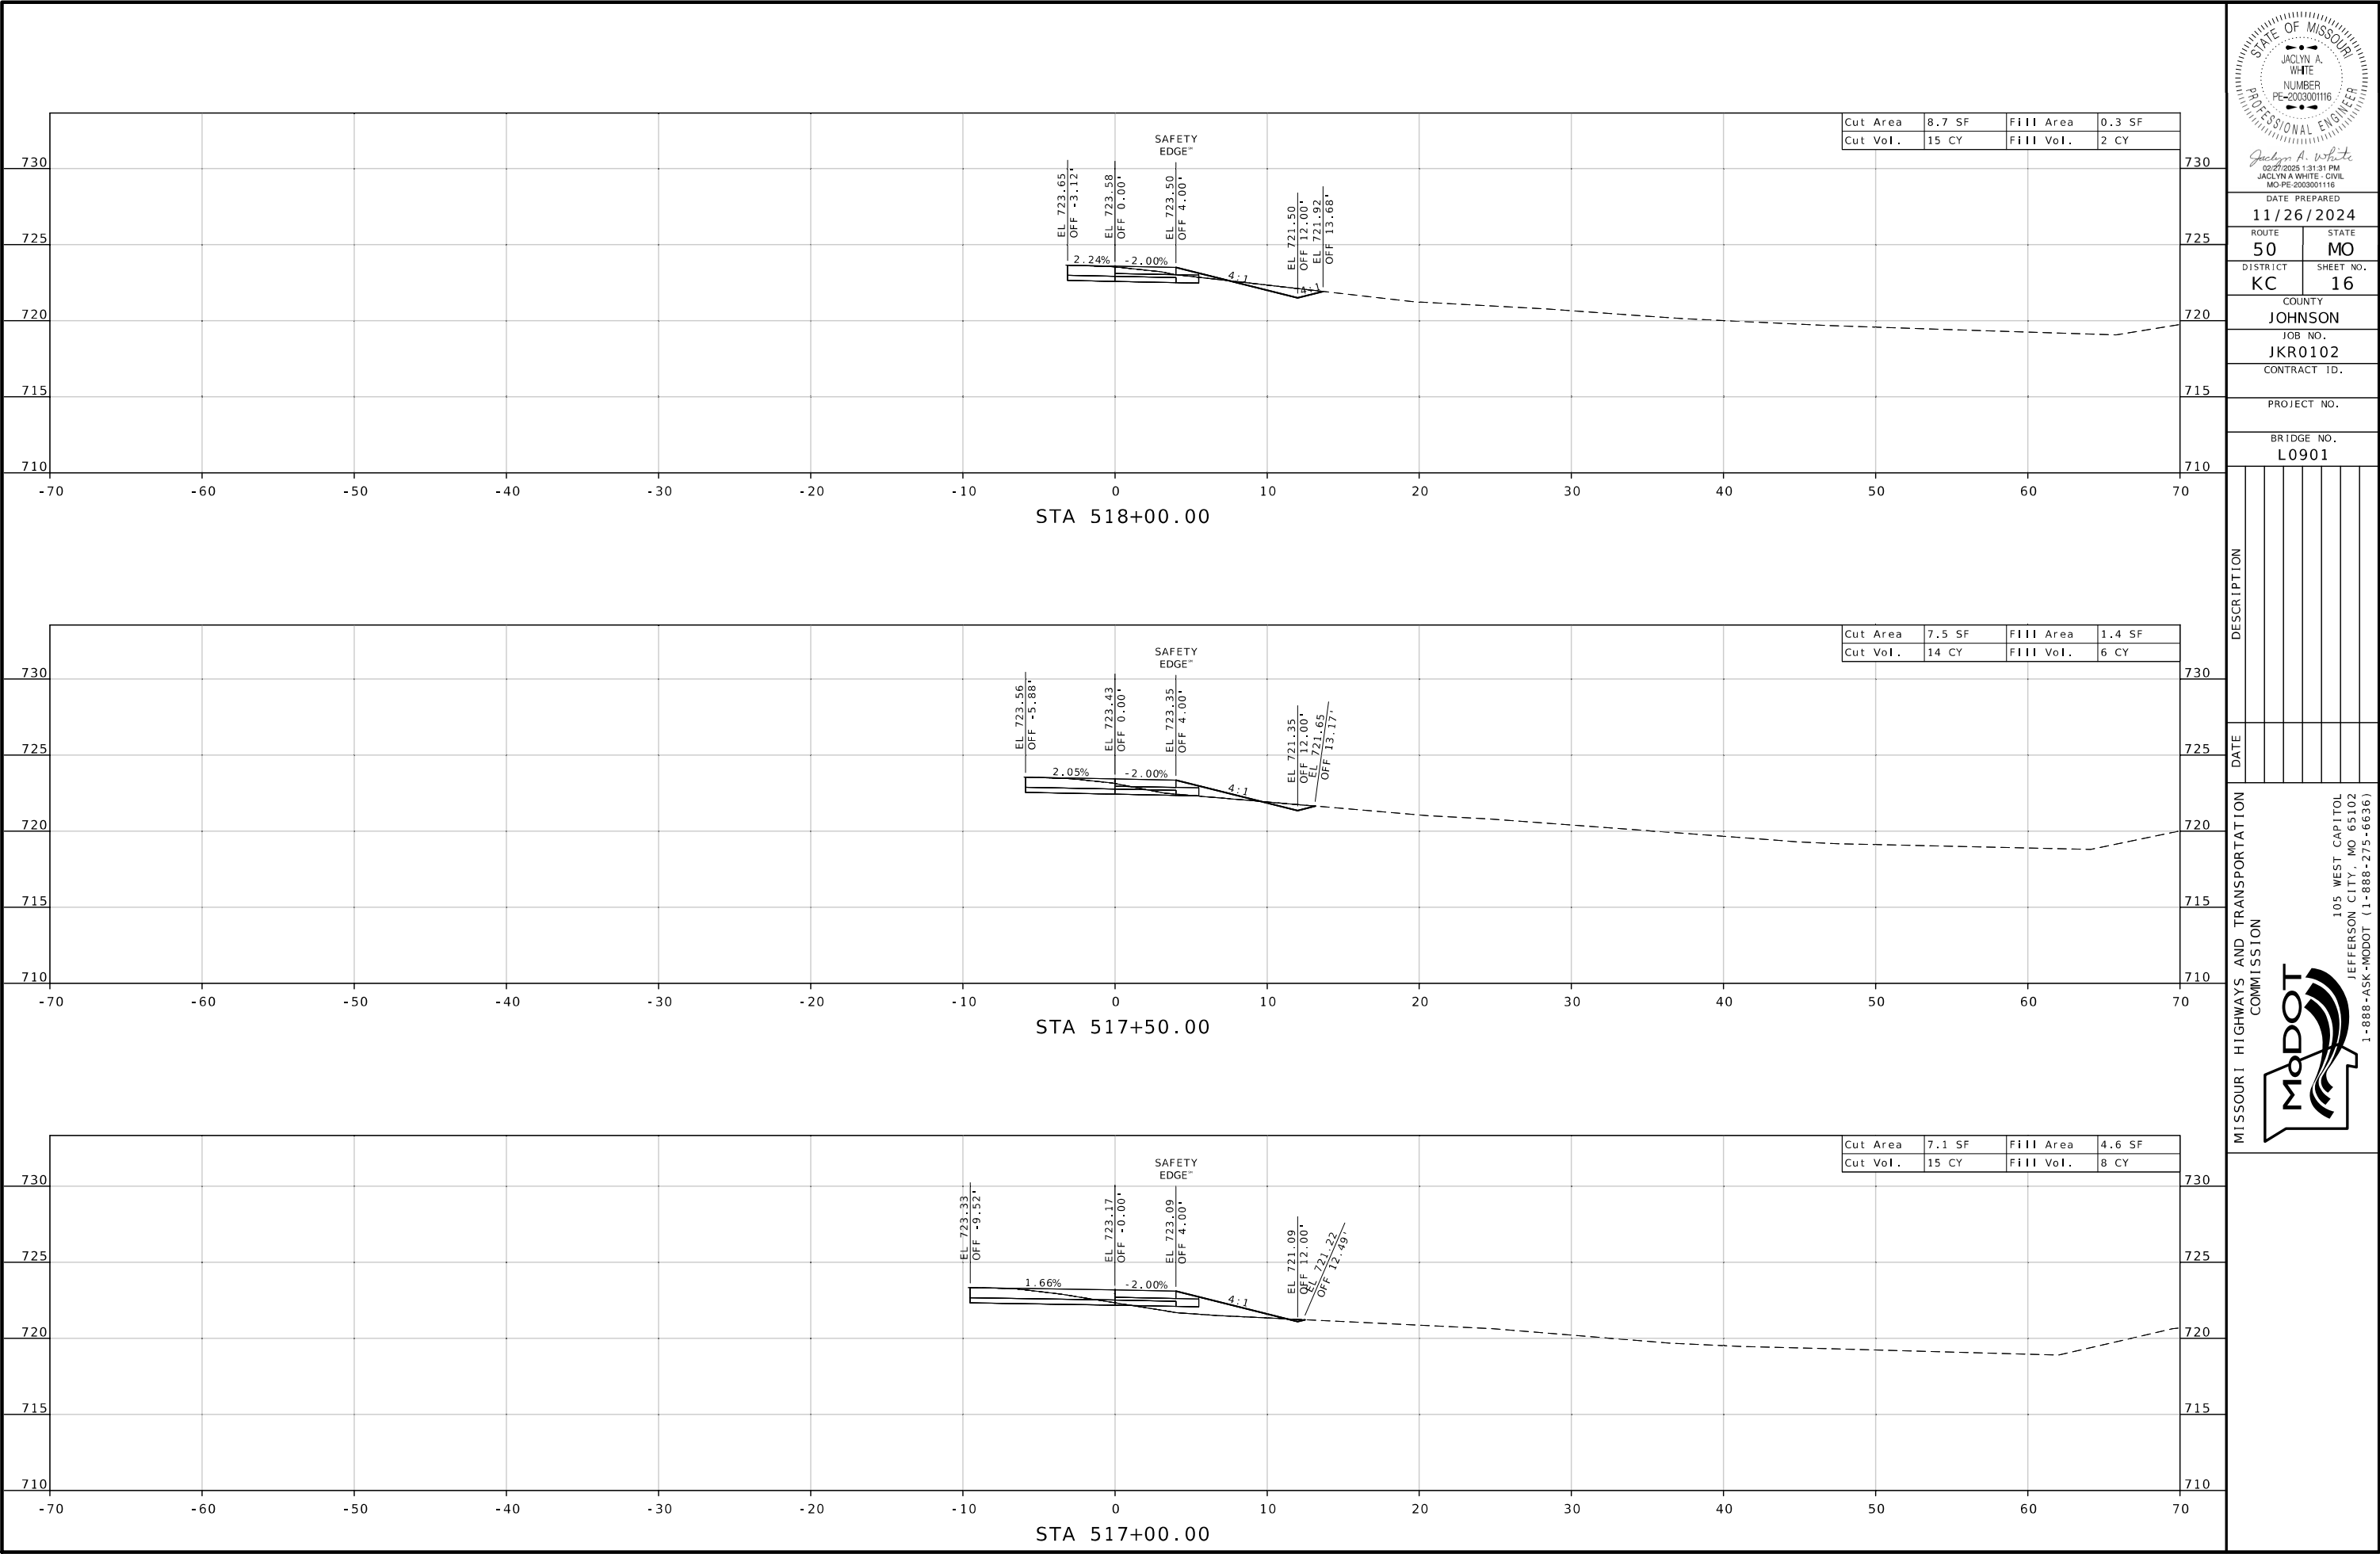

Jacquelyn A. White
02/21/2025 1:31:31 PM
JACLYN A WHITE - CIVIL
MO-PE-2003001116

DATE PREPARED
11/26/2024

ROUTE 50 STATE MO

DISTRICT KC SHEET NO. 16

COUNTY JOHNSON

JOB NO. JKR0102

CONTRACT ID.

PROJECT NO.

BRIDGE NO. L0901


DESCRIPTION

DATE

MISSOURI HIGHWAYS AND TRANSPORTATION COMMISSION

105 WEST CAPITOL
JEFFERSON CITY, MO 65102
1-888-ASK-MODOT (1-888-275-6636)



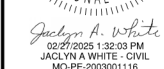

DATE PREPARED

11 / 26 / 2024

ROUTE	STATE
50	MO

DISTRICT	SHEET NO.
KC	17

COUNTY
JOHNSON

JOB NO.
JKR0102



CONTRACT ID.

PROJECT NO.

BRIDGE NO.
10901[illegible]


MISSOURI HIGHWAYS AND TRANSPORTATION
COMMISSION

105 WEST CAPITOL
JEFFERSON CITY, MO. 65102

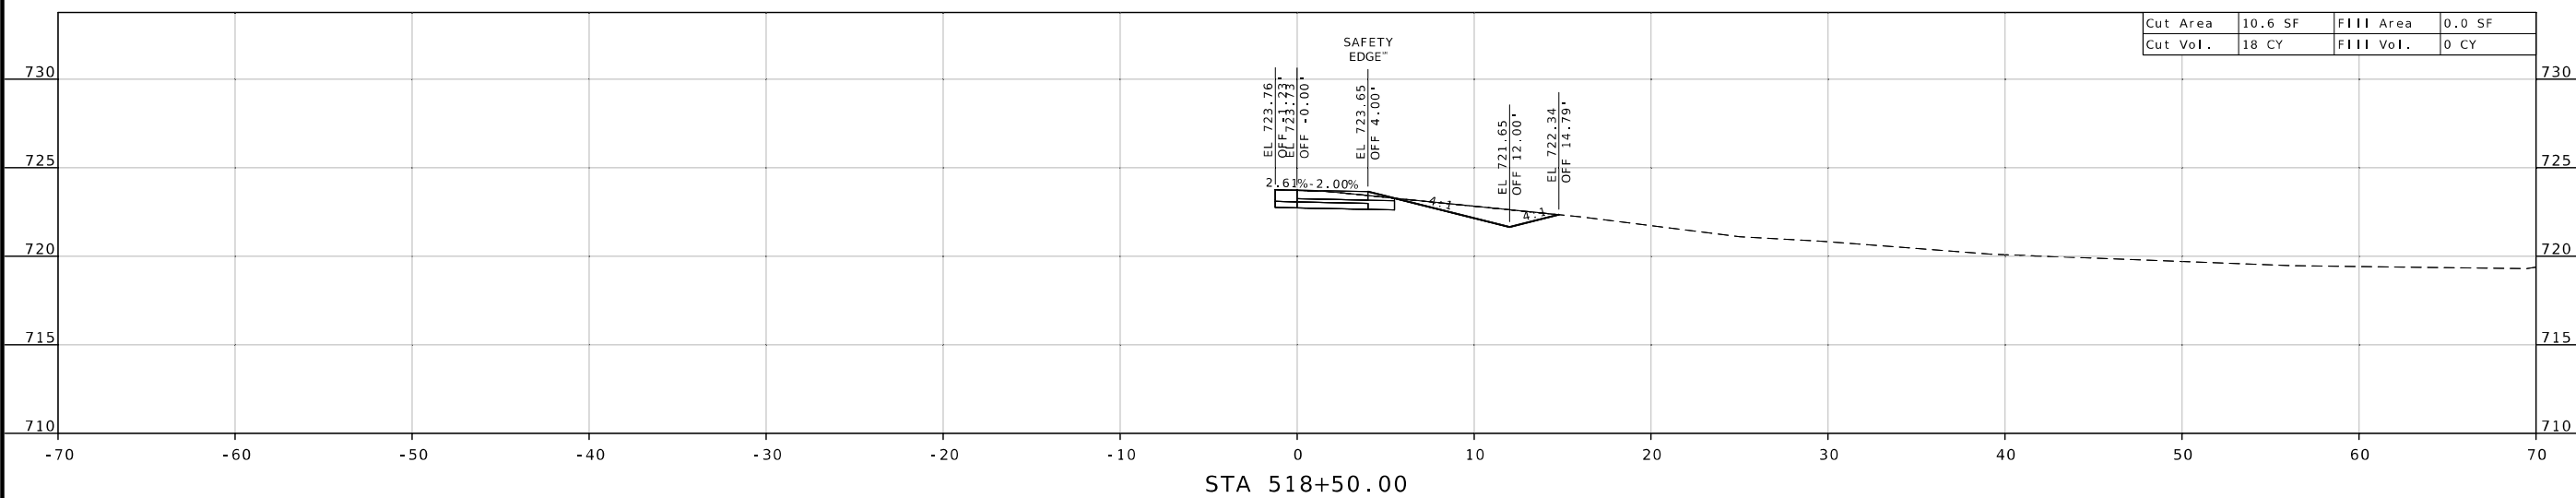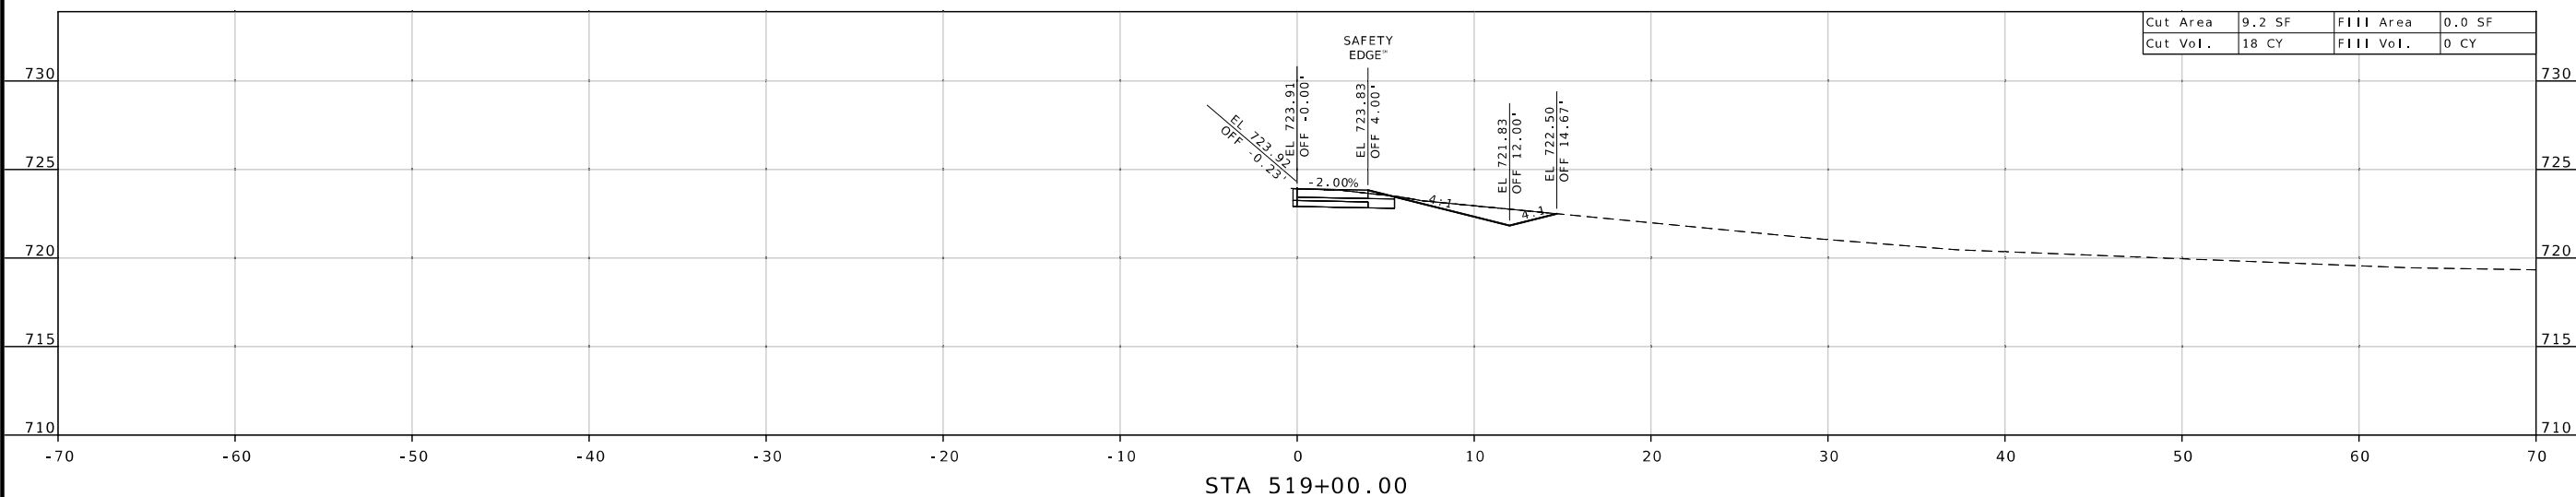



02/27/2025 1:32:28 PM
JACLYN A WHITE - CIVIL
MO-PE-2003001116

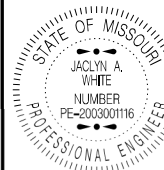

DATE PREPARED
11/26/2024

ROUTE 50 STATE MO

DISTRICT KC SHEET NO. 18

COUNTY JOHNSON

JOB NO. JKR0102

CONTRACT ID.

PROJECT NO.

BRIDGE NO. L0901

DESCRIPTION

DATE

MISSOURI HIGHWAYS AND TRANSPORTATION COMMISSION

105 WEST CAPITOL JEFFERSON CITY, MO 65102

1-888-ASK-MODOT (1-888-275-6636)

MODOT

SAFETY EDGE™

