
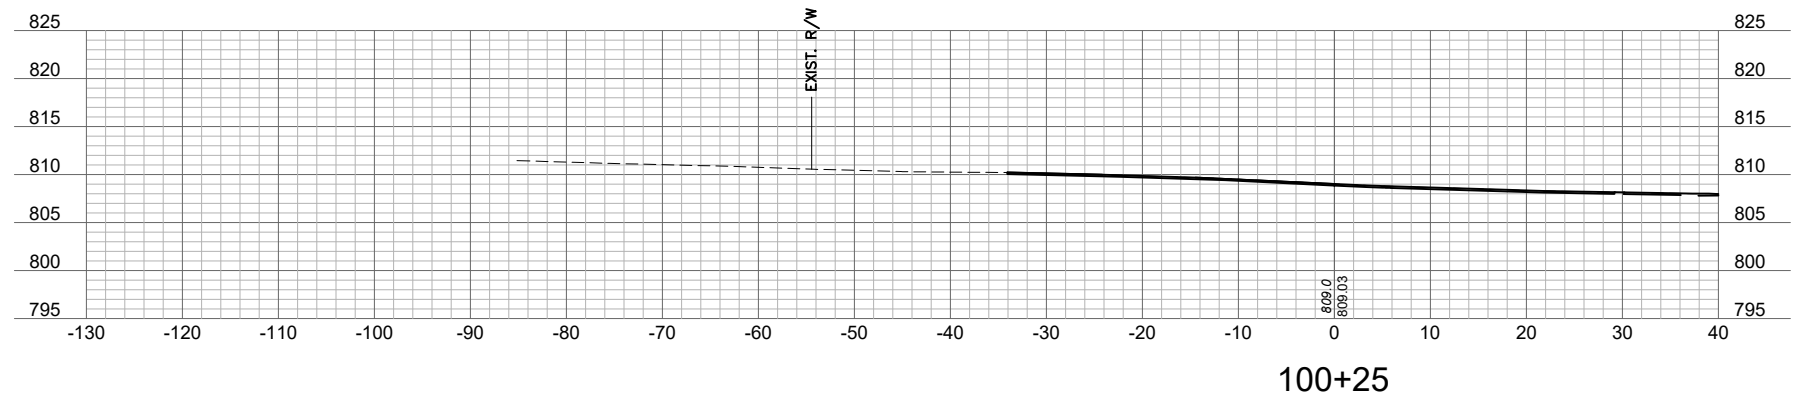
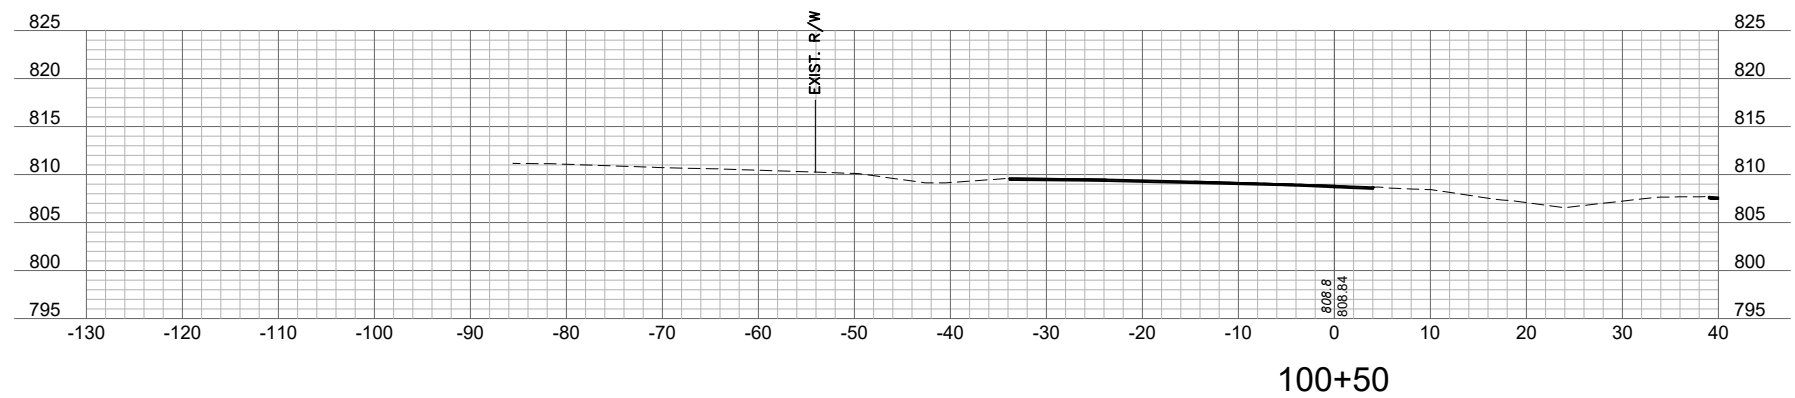
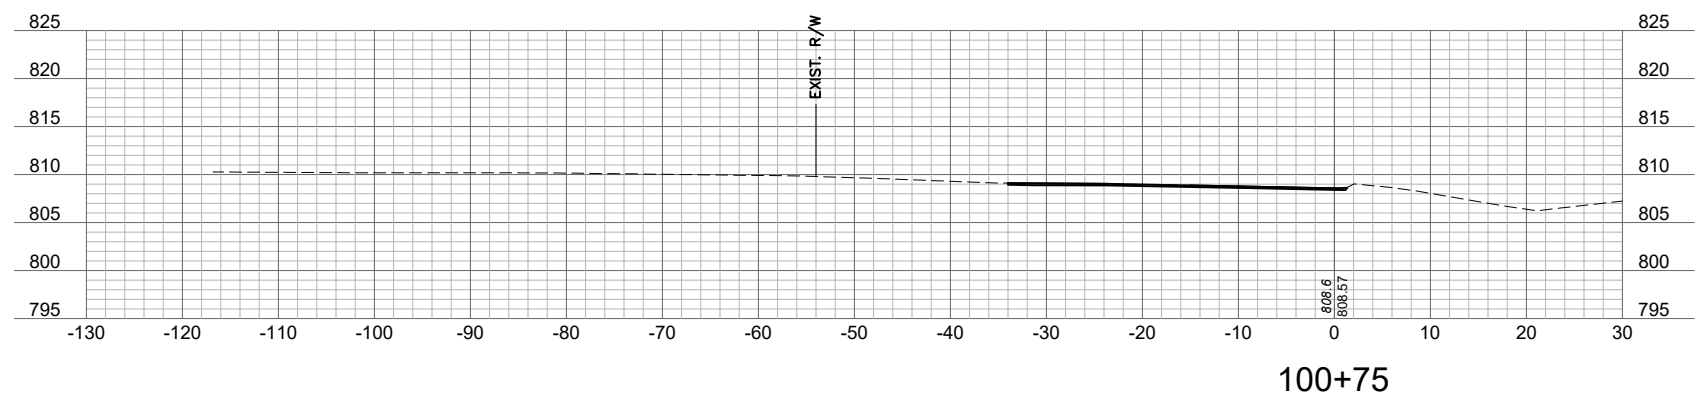
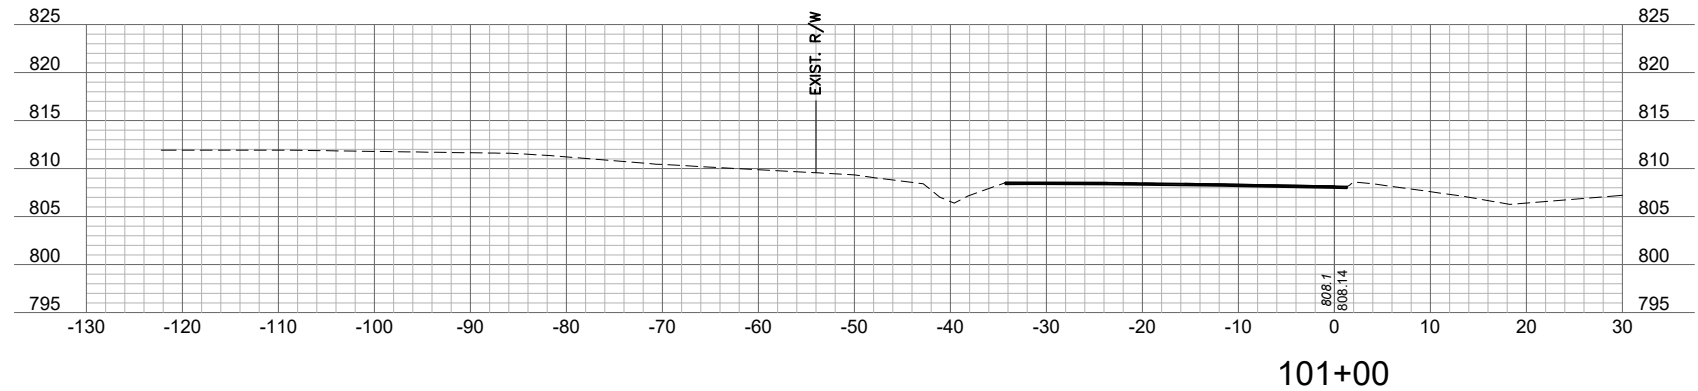


DWG: F:\Projects\A12-2374\40-Design\AutoCAD\Final Plans\Sheets\TRNS\CROSS SECTIONS\T_XSC_2374.dwg
DATE: Apr 28, 2025 10:48am XREFS: 2374_TRNS_TBLK USER: jgallagher

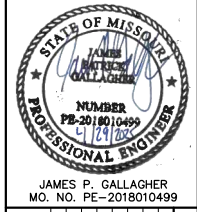





olsson

[illegible]

CROSS SECTIONS HIGHWAY 350 WESTBOUND			
HIGHWAY 350 AND NOLAND ROAD ROADWAY IMPROVEMENTS			
MODOT JOB NO.: JKU0404		FEDERAL PROJECT STP-3337(411)	
ROUTE: 350	DISTRICT: KC	COUNTY: JACKSON	STATE: MO

C.O.A. NO.: 001592
DRAWN BY: MLW
CHECKED BY: JPG
APPROVED BY: JPG
QA/QC BY: JJW
PROJECT NO.: JKU0404
DWG NO.: T_XSC 22374
DATE PREPARED: 4/28/2025

DWG: F:\Projects\A12-2374\40-Design\AutoCAD\Final Plans\Sheets\TRNS\CROSS SECTIONS\T_XSC_2374.dwg
DATE: Apr 28, 2025 10:49am XREFS: 2374_TRNS_TBLK USER: jgallagher

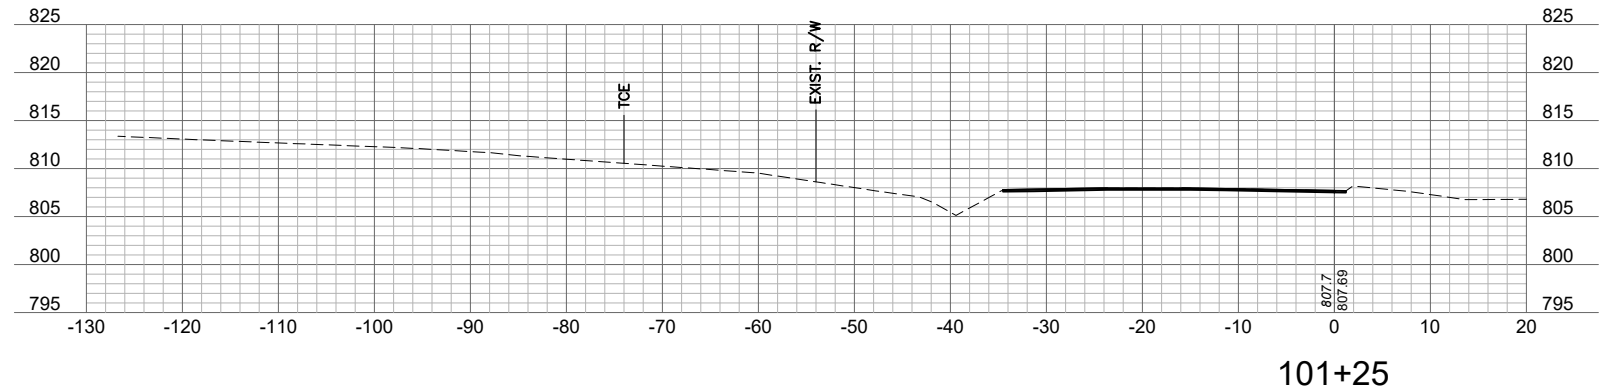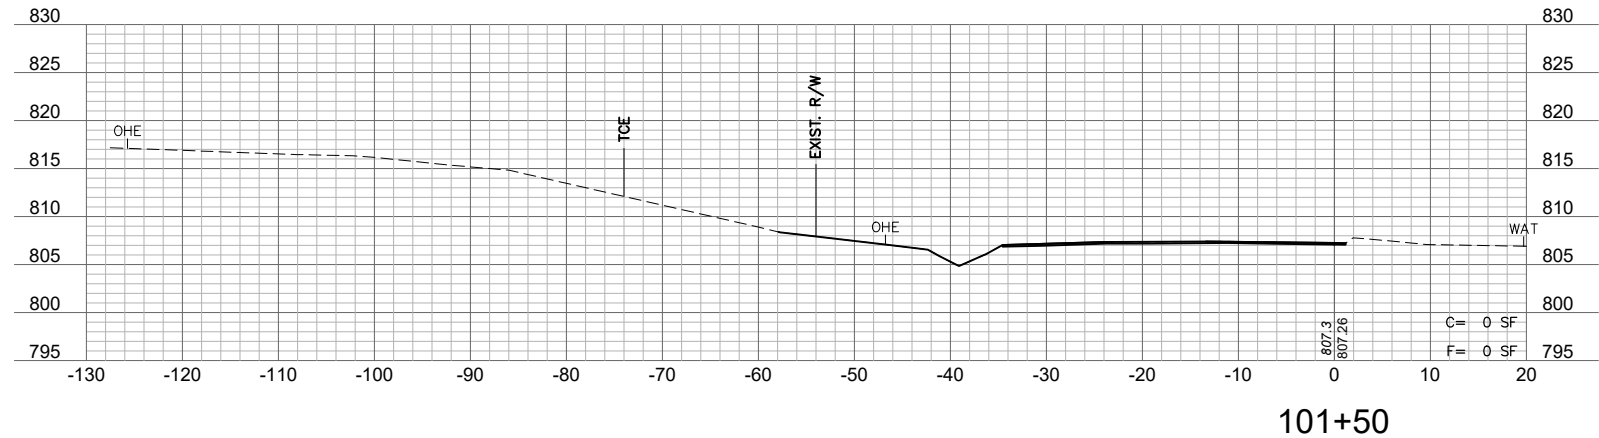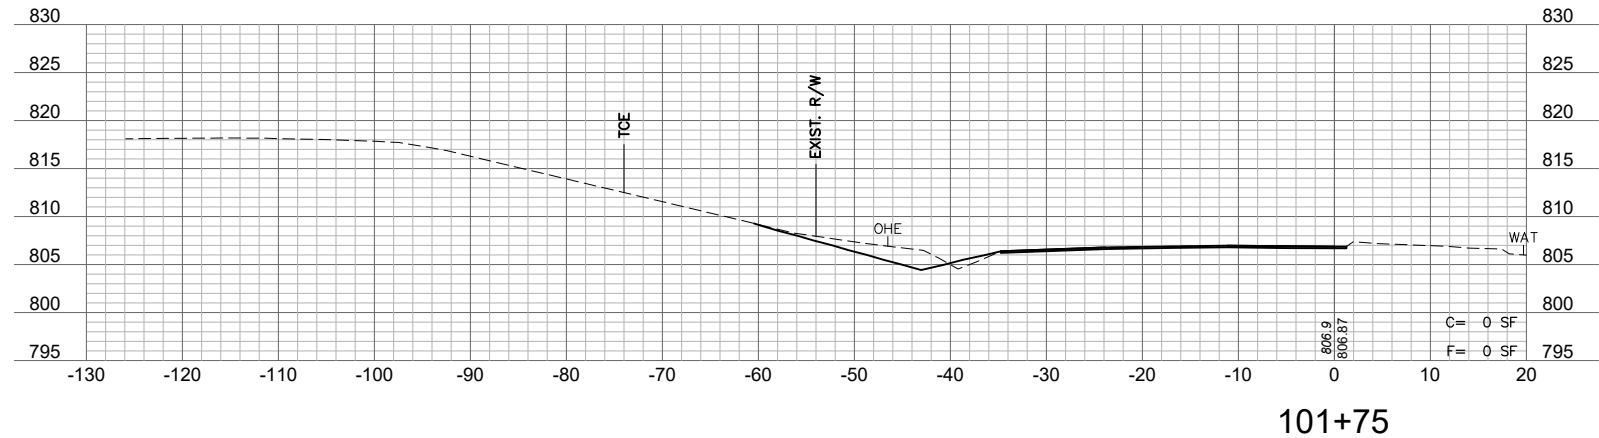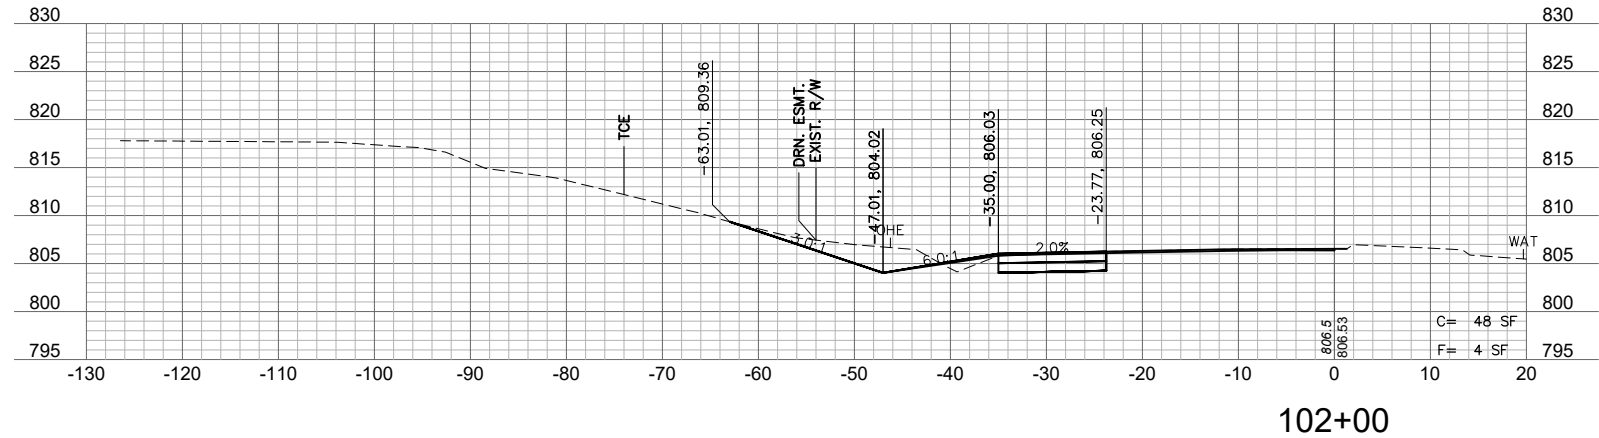

olsson

Olsson Inc.
Missouri Certificate of Authority #001592
1301 Burlington Street
North Kansas City, MO 64116
TEL 816.361.1177
FAX 816.361.1888
www.olsson.com



JAMES P. GALLAGHER
MO. NO. PE-2018010499


[illegible]

CROSS SECTIONS HIGHWAY 350 WESTBOUND			
HIGHWAY 350 AND NOLAND ROAD ROADWAY IMPROVEMENTS			
MODOT JOB NO. : JKU0404		FEDERAL PROJECT STP-3337(411)	
ROUTE: 350	DISTRICT: KC	COUNTY: JACKSON	STATE: MO


C.O.A. NO.: 001592
DRAWN BY: MLW
CHECKED BY: JPG
APPROVED BY: JPG
QA/QC BY: JJW
PROJECT NO.: JKU0404
DWG NO.: T XSC 22374
DATE PREPARED: 4/28/2025

SHEET
3


design\AutoCAD\Final Plans\Sheets\TRNS\CROSS SECTIONS\T_XSC_22374.dwg

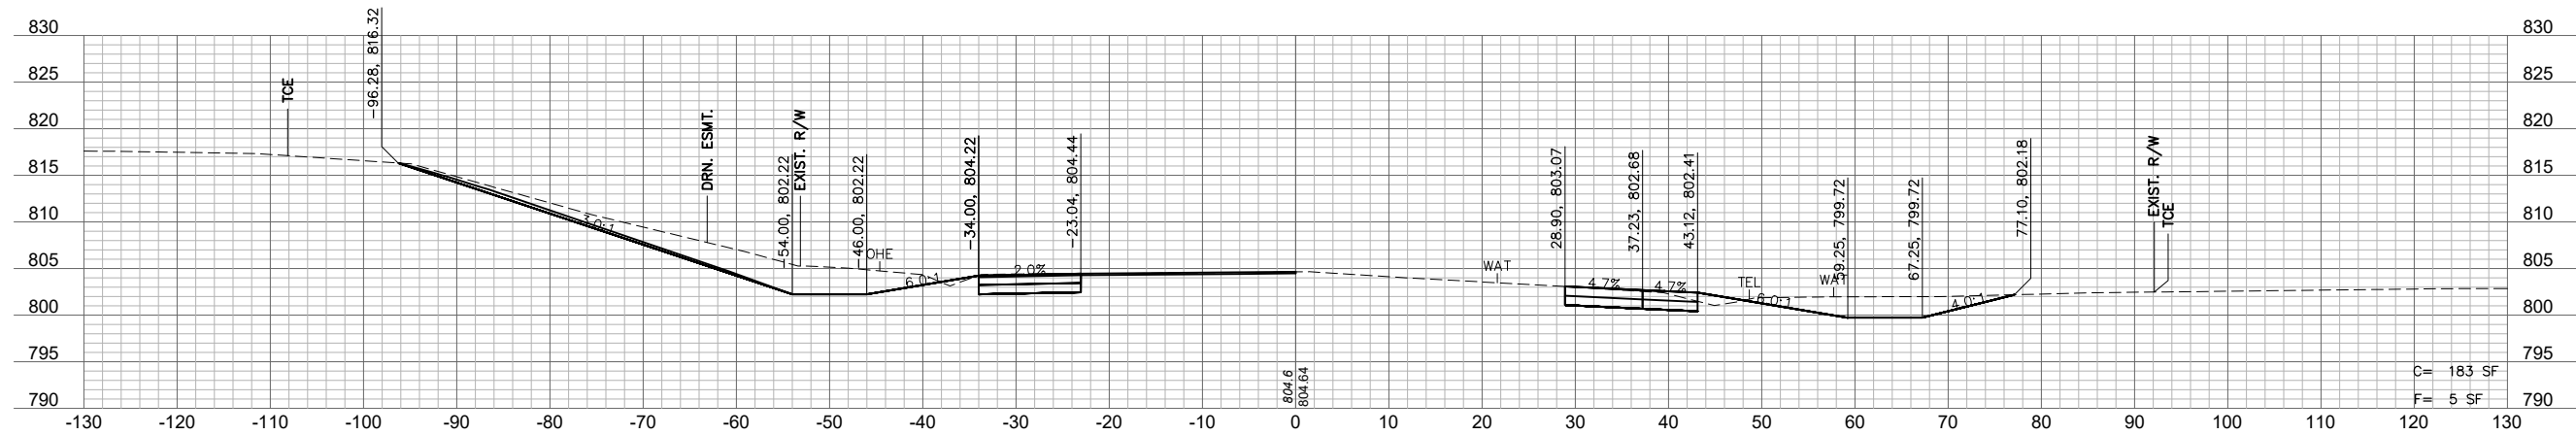


103+00

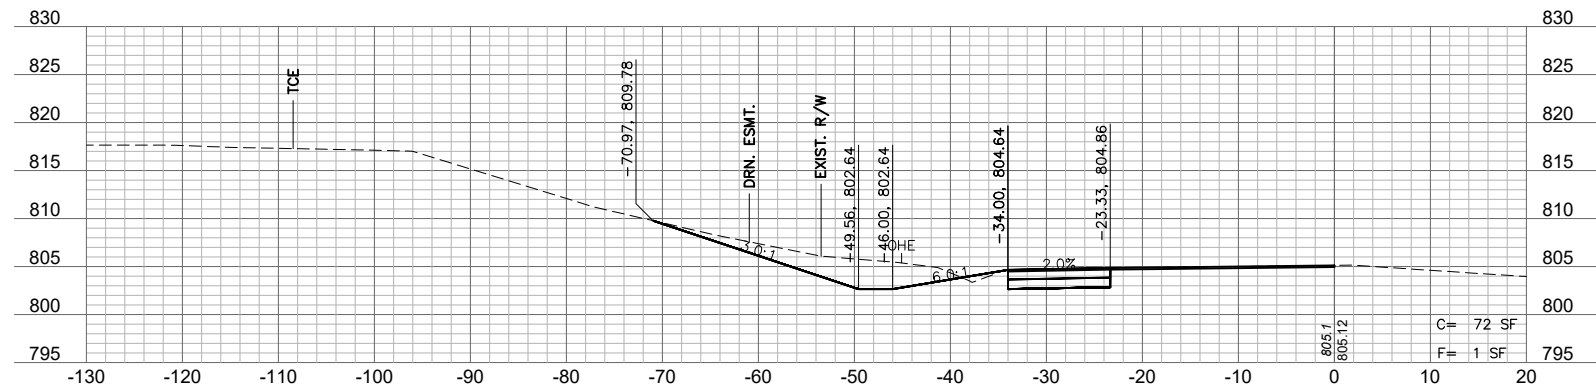

102+75

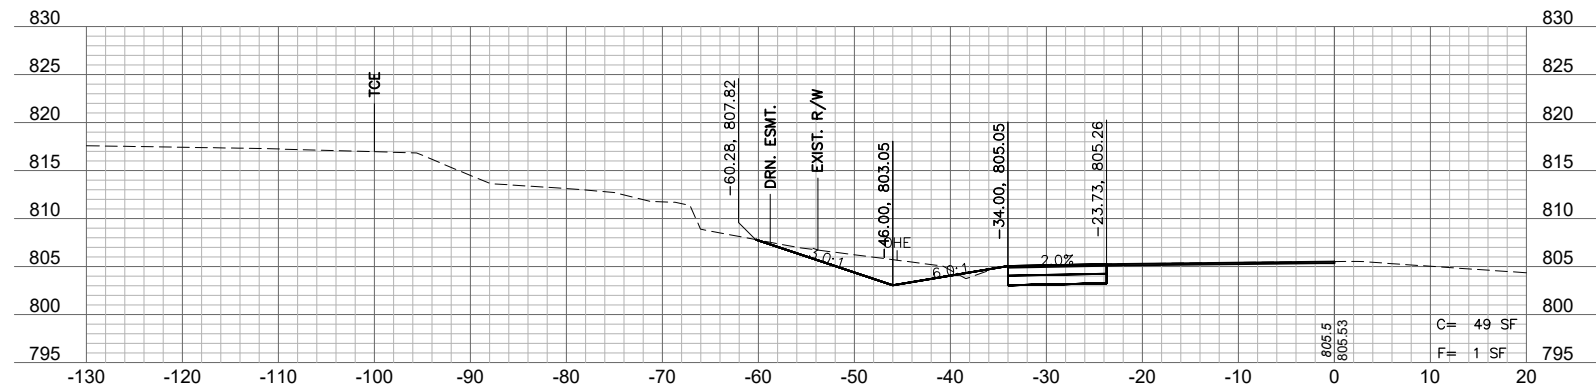

102+50

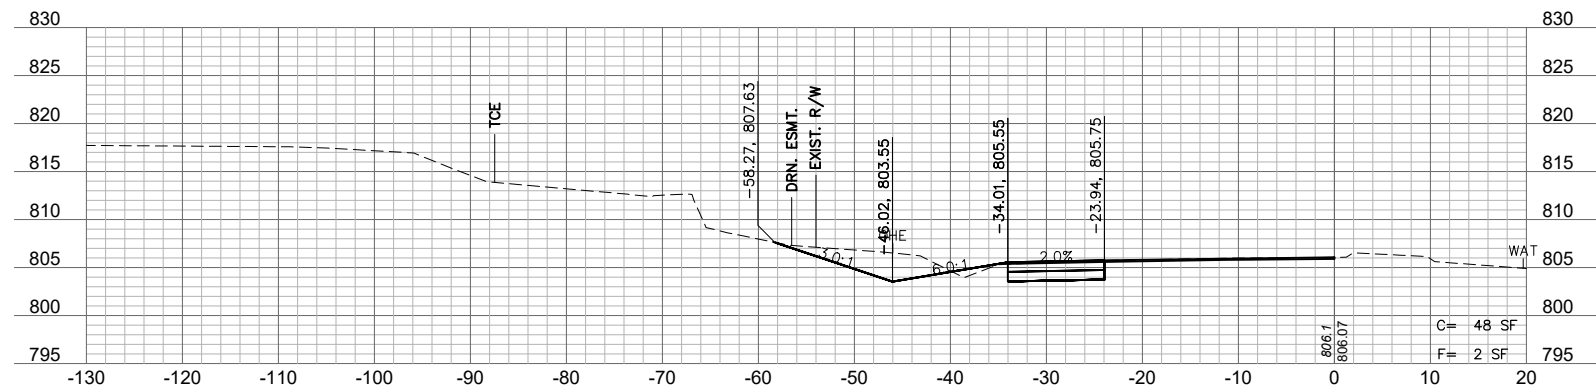

102+25

Olsson

Olsson Inc.
Missouri Certificate of Authority #001592
1301 Burlington Street
North Kansas City, MO 64116
TEL 816.361.1177
FAX 816.361.1888
www.olsson.com



JAMES P. GALLAGHER
MO. NO. PE-2018010499





[illegible]

CROSS SECTIONS HIGHWAY 350 WESTBOUND			
HIGHWAY 350 AND NOLAN ROAD ROADWAY IMPROVEMENTS			
MODOT JOB NO.: JKU0404		FEDERAL PROJECT STP-3337(411)	
ROUTE: 350	DISTRICT: KC	COUNTY: JACKSON	STATE: MO

C.O.A. NO.:	001592
DRAWN BY:	MLW
CHECKED BY:	JPG
APPROVED BY:	JPG
QA/QC BY:	JJW
PROJECT NO.:	JKU0404
DWG NO.:	T_XSC 22374
DATE PREPARED:	4/28/2025

SHEET
4

DWG: F:\Projects\A12-2374\40-Design\AutoCAD\Final Plans\Sheets\TRANS\CROSS SECTIONS\T_XSC_22374.dwg

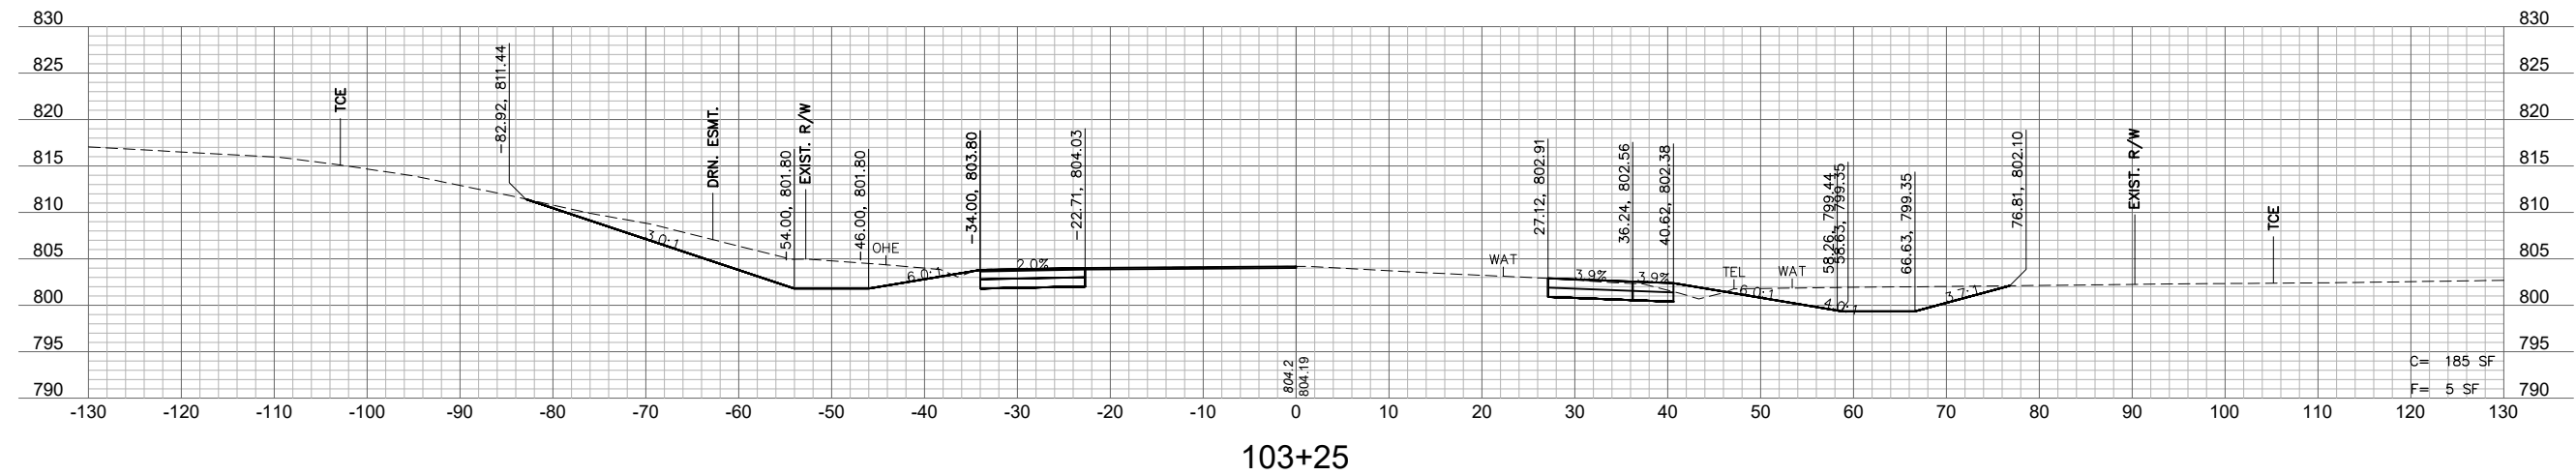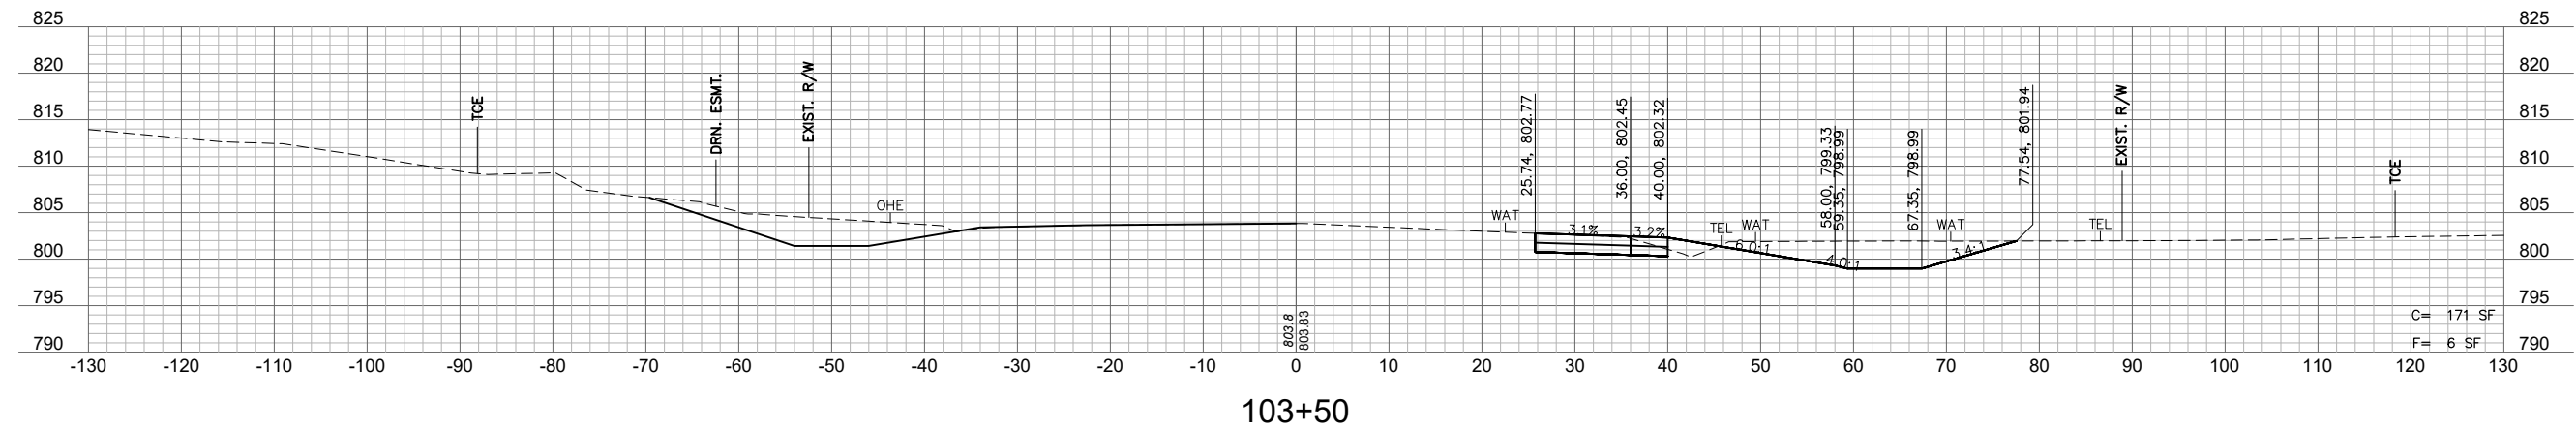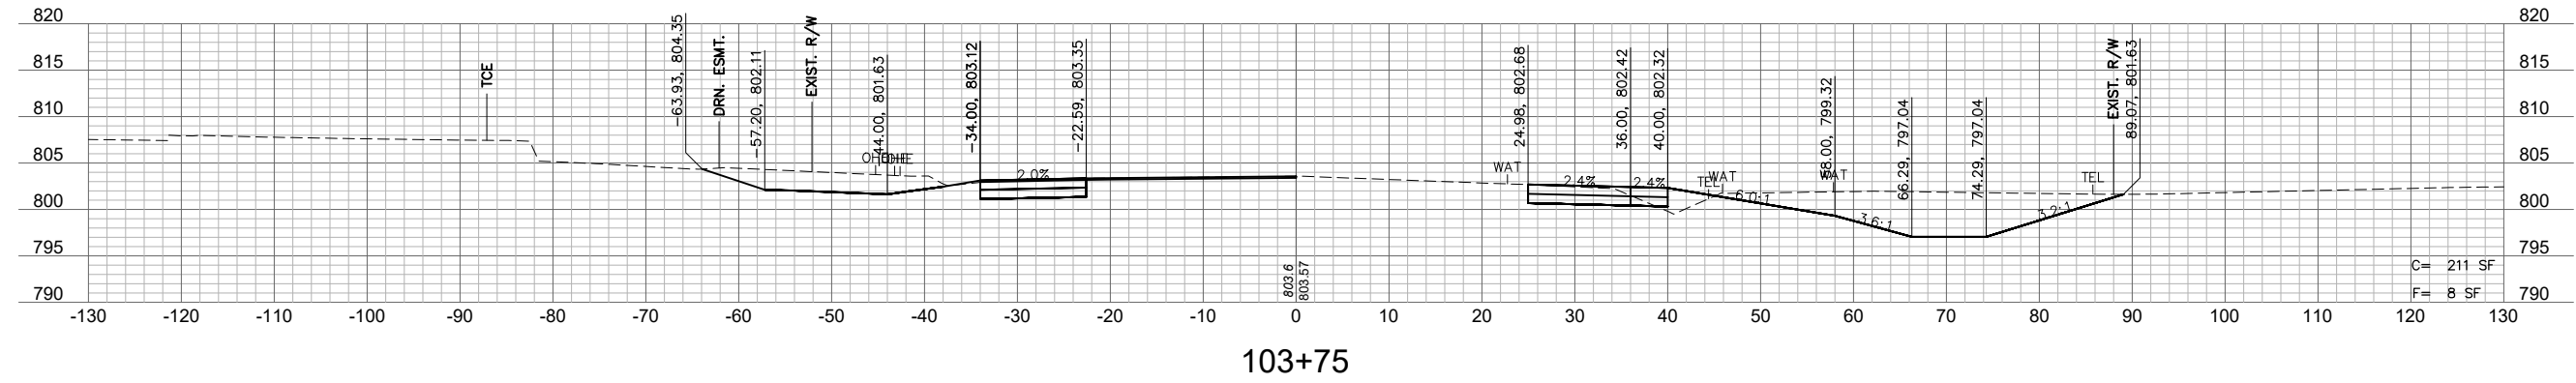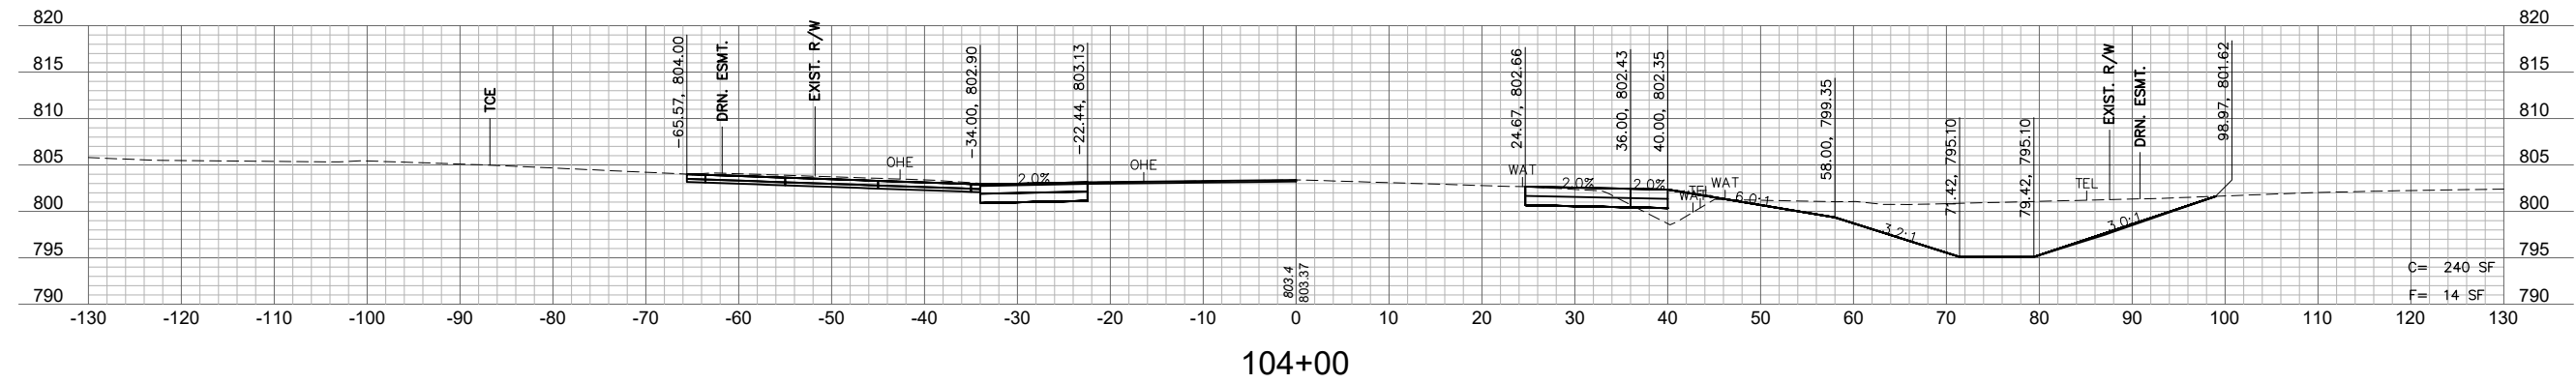

olsson

Olsson Inc.
Missouri Certificate of Authority #001592
1301 Burlington Street
North Kansas City, MO 64116
TEL 816.361.1177
FAX 816.361.1888
www.olsson.com



JAMES P. GALLAGHER
MO. NO. PE-2018010499




[illegible]

CROSS SECTIONS HIGHWAY 350 WESTBOUND			
HIGHWAY 350 AND NOLAND ROAD ROADWAY IMPROVEMENTS			
ROUTE: 350	DISTRICT: KC	FEDERAL PROJECT STP-3337(411)	
		COUNTY: JACKSON	STATE: MO

C.O.A. NO.: 001592
DRAWN BY: MLW
CHECKED BY: JPG
APPROVED BY: JPG
QA/QC BY: JJW
PROJECT NO.: JKU0404
DWG NO.: T_XSC_22374
DATE PREPARED: 4/28/2025

SHEET
5

USER: jgallagher

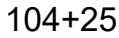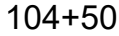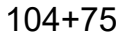

JAMES P. GALLAGHER
MO. NO. PE-2018010499

[illegible]

CROSS SECTIONS HIGHWAY 350 WESTBOUND			
HIGHWAY 350 AND NOLAND ROAD ROADWAY IMPROVEMENTS			
MODOT JOB NO.: JKU0404		FEDERAL PROJECT STP-3337(411)	
ROUTE: 350	DISTRICT: KC	COUNTY: JACKSON	STATE: MO


C.O.A. NO.: 001592
DRAWN BY: MLW
CHECKED BY: JPG
APPROVED BY: JPG
QA/QC BY: JJW
PROJECT NO.: JKU0404
DWG NO.: T_XSC 22374
DATE PREPARED: 4/28/2025

SHEET
6


olsson

Olsson Inc.
Missouri Certificate of Authority #001592
1301 Burlington Street
North Kansas City, MO 64116
TEL 816.361.1177
FAX 816.361.1888
www.olsson.com


Sign\AutoCAD\Final Plans\Sheets\TRANS\CROSS SECTIONS\T_XSC_22374.dwg
XREFS: 22374_TRANS_TBLK

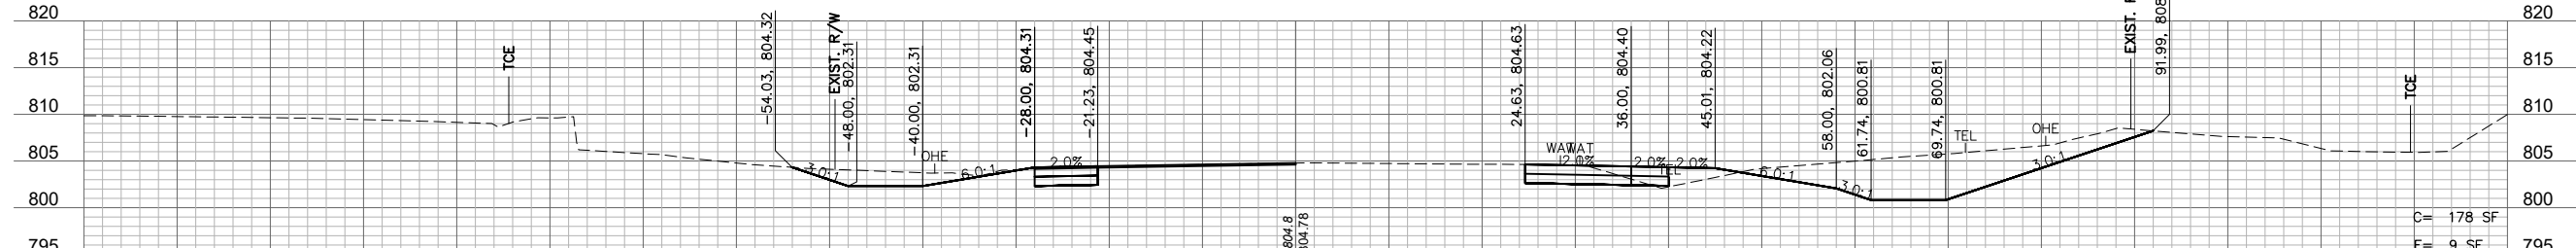


105+75

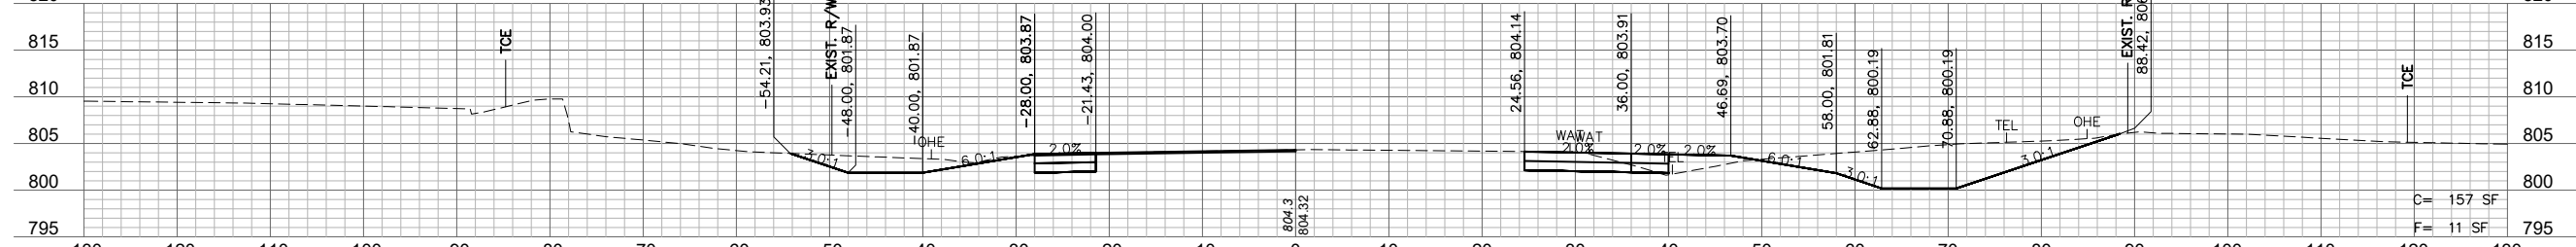

105+50

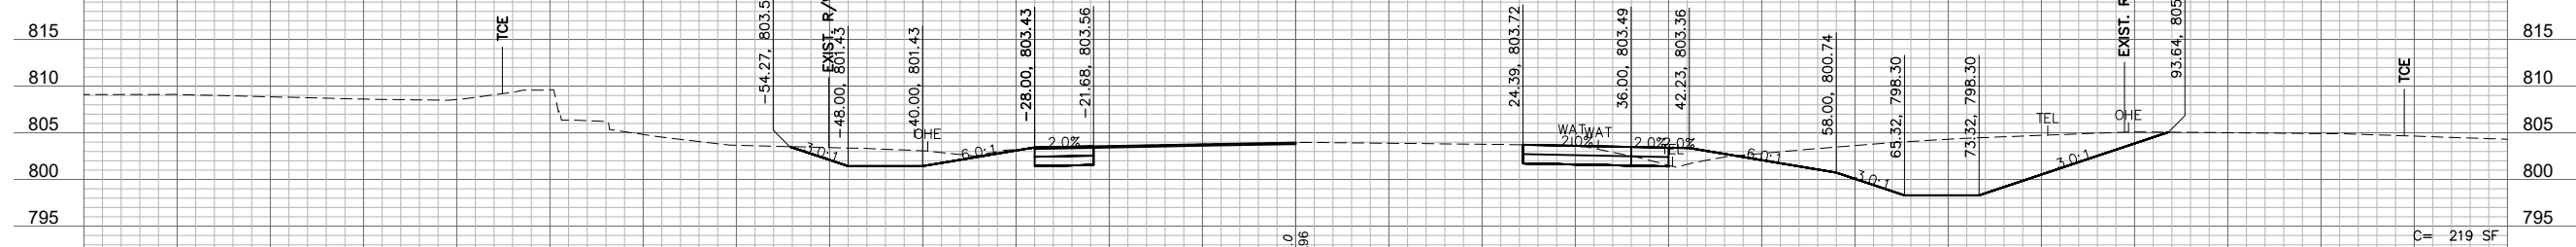

105+25

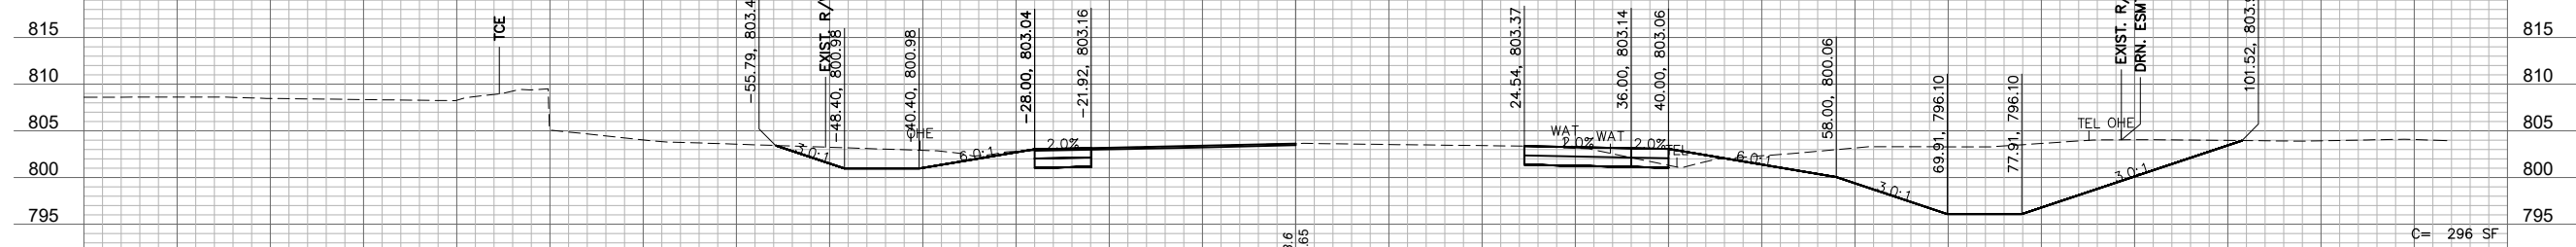

105+00

olson

TEL 816.361.1177
FAX 816.361.1888



JAMES P. GALLAGHER
MO. NO. PE-2018010499




[illegible]

CROSS SECTIONS HIGHWAY 350 WESTBOUND			
HIGHWAY 350 AND NOLAND ROAD ROADWAY IMPROVEMENTS			
ROUTE: 350	DISTRICT: KC	COUNTY: JACKSON	STATE: MO
MODOT JOB NO.: JKU0404		FEDERAL PROJECT STP-3337(411)	


C.O.A. NO.: 001592
DRAWN BY: MLW
CHECKED BY: JPG
APPROVED BY: JPG
QA/QC BY: JJW
PROJECT NO.: JKU0404
DWG NO.: T_XSC 22374
DATE PREPARED: 4/28/2025

SHEET
7



sign\AutoCAD\Final Plans\Sheets\TRANS\CROSS SECTIONS\T_XSC_22374.dwg
XREFS: 22374_TRANS_TBLK

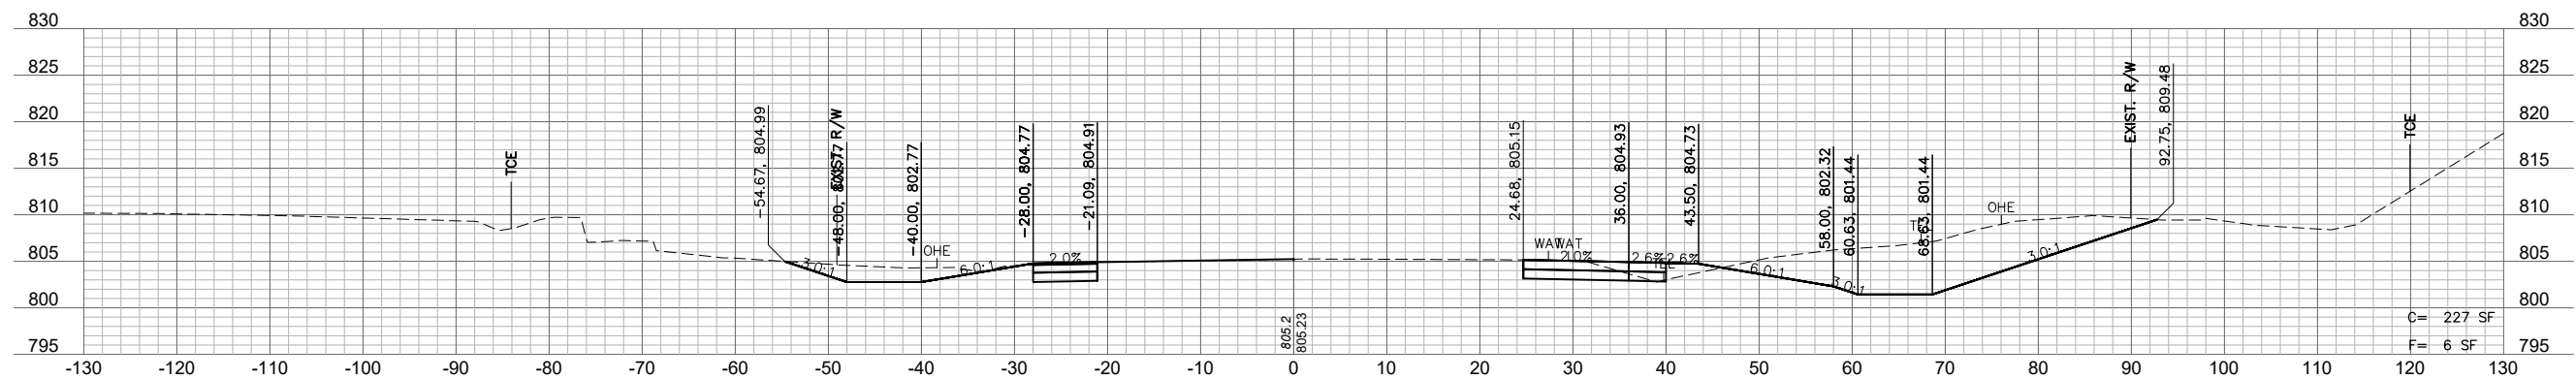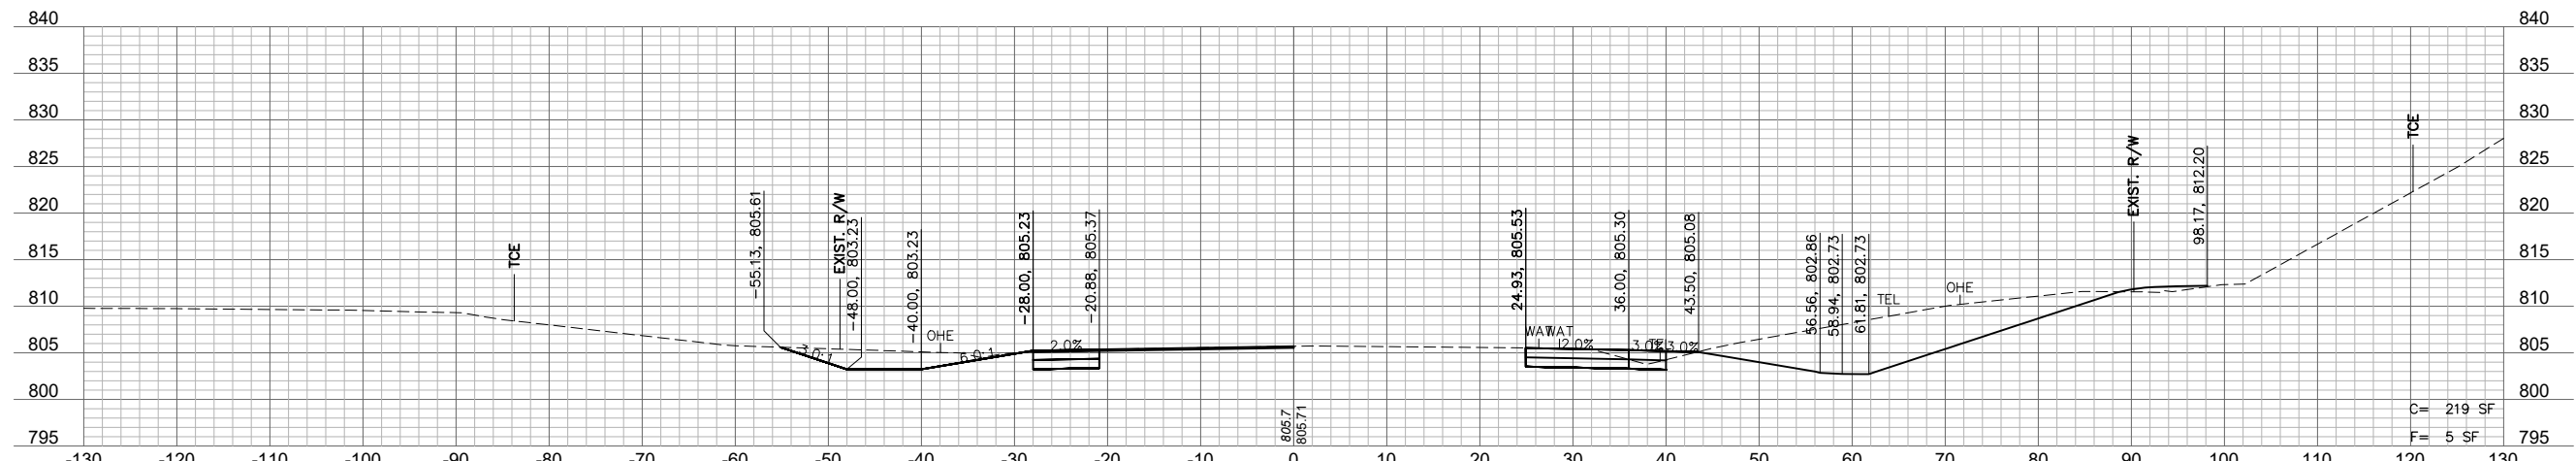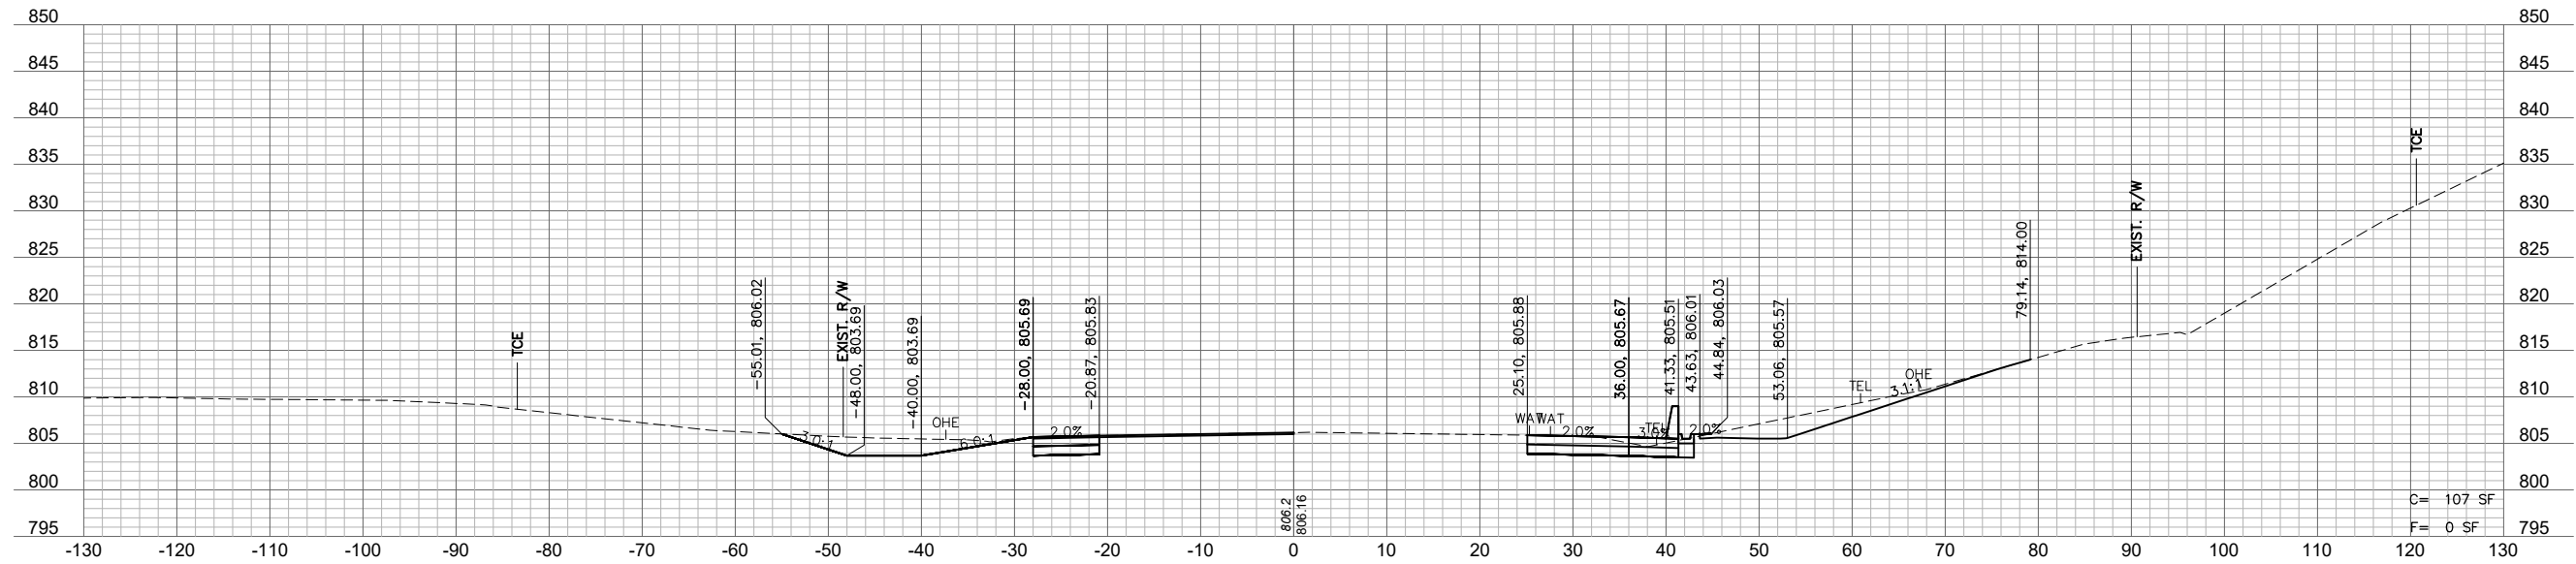

USER: jgallagher

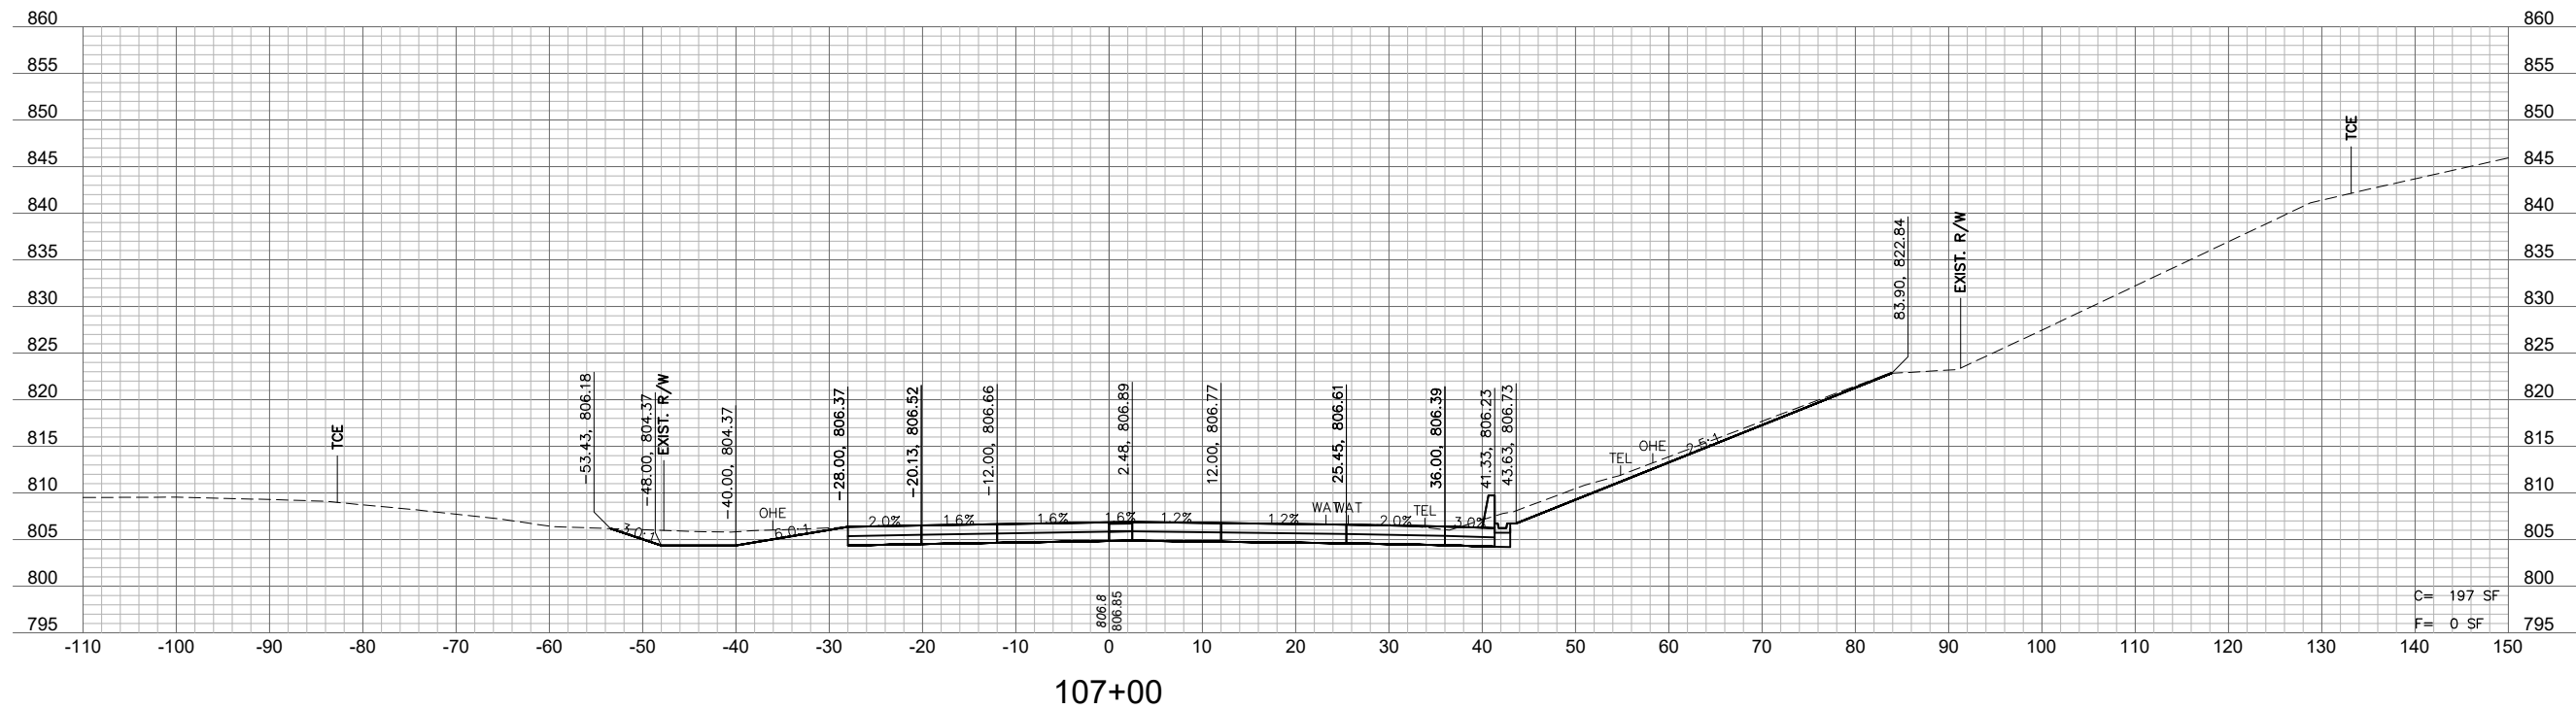

DWG: F:\Projects\A12-2374\40-Design\AutoCAD\Final Plans\Sheets\TRNS\CROSS SECTIONS\T_XSC_22374.dwg
DATE: Apr 28, 2025 10:50am
XREFS: 22374_TRNS_TBLK
USER: jgallagher

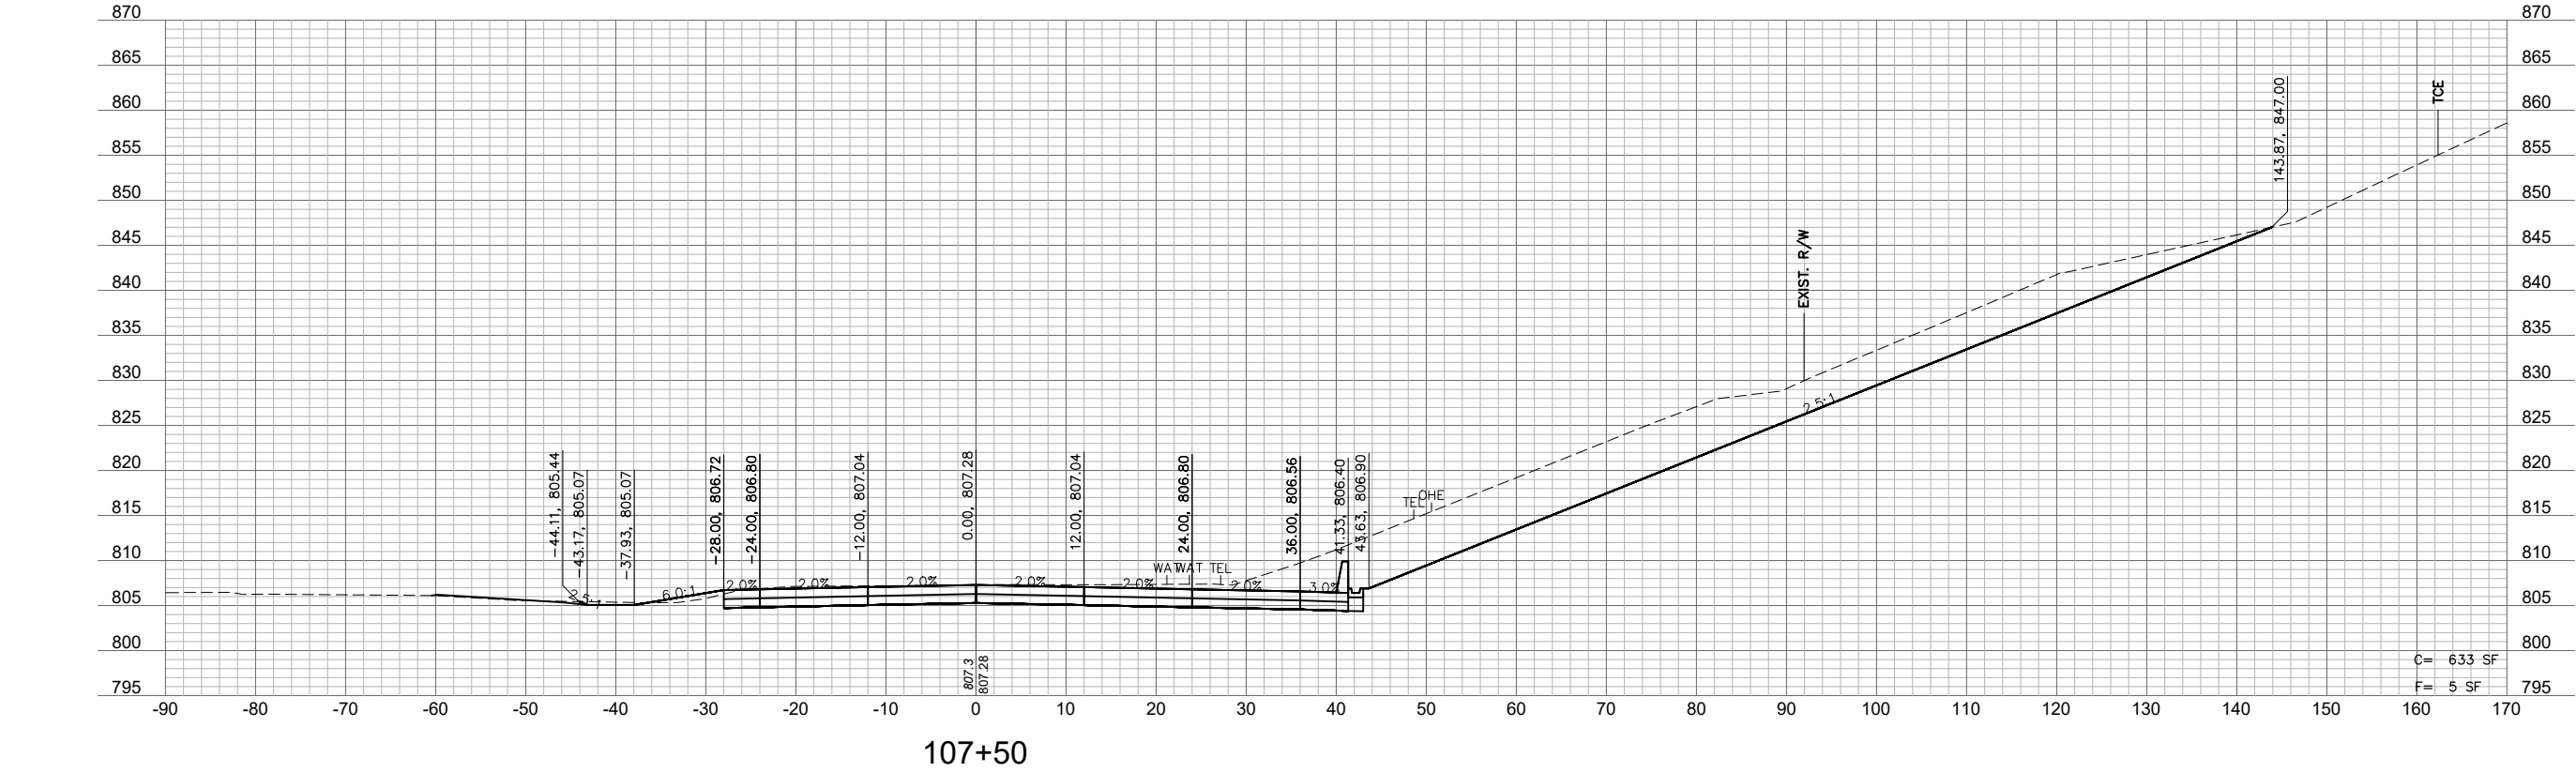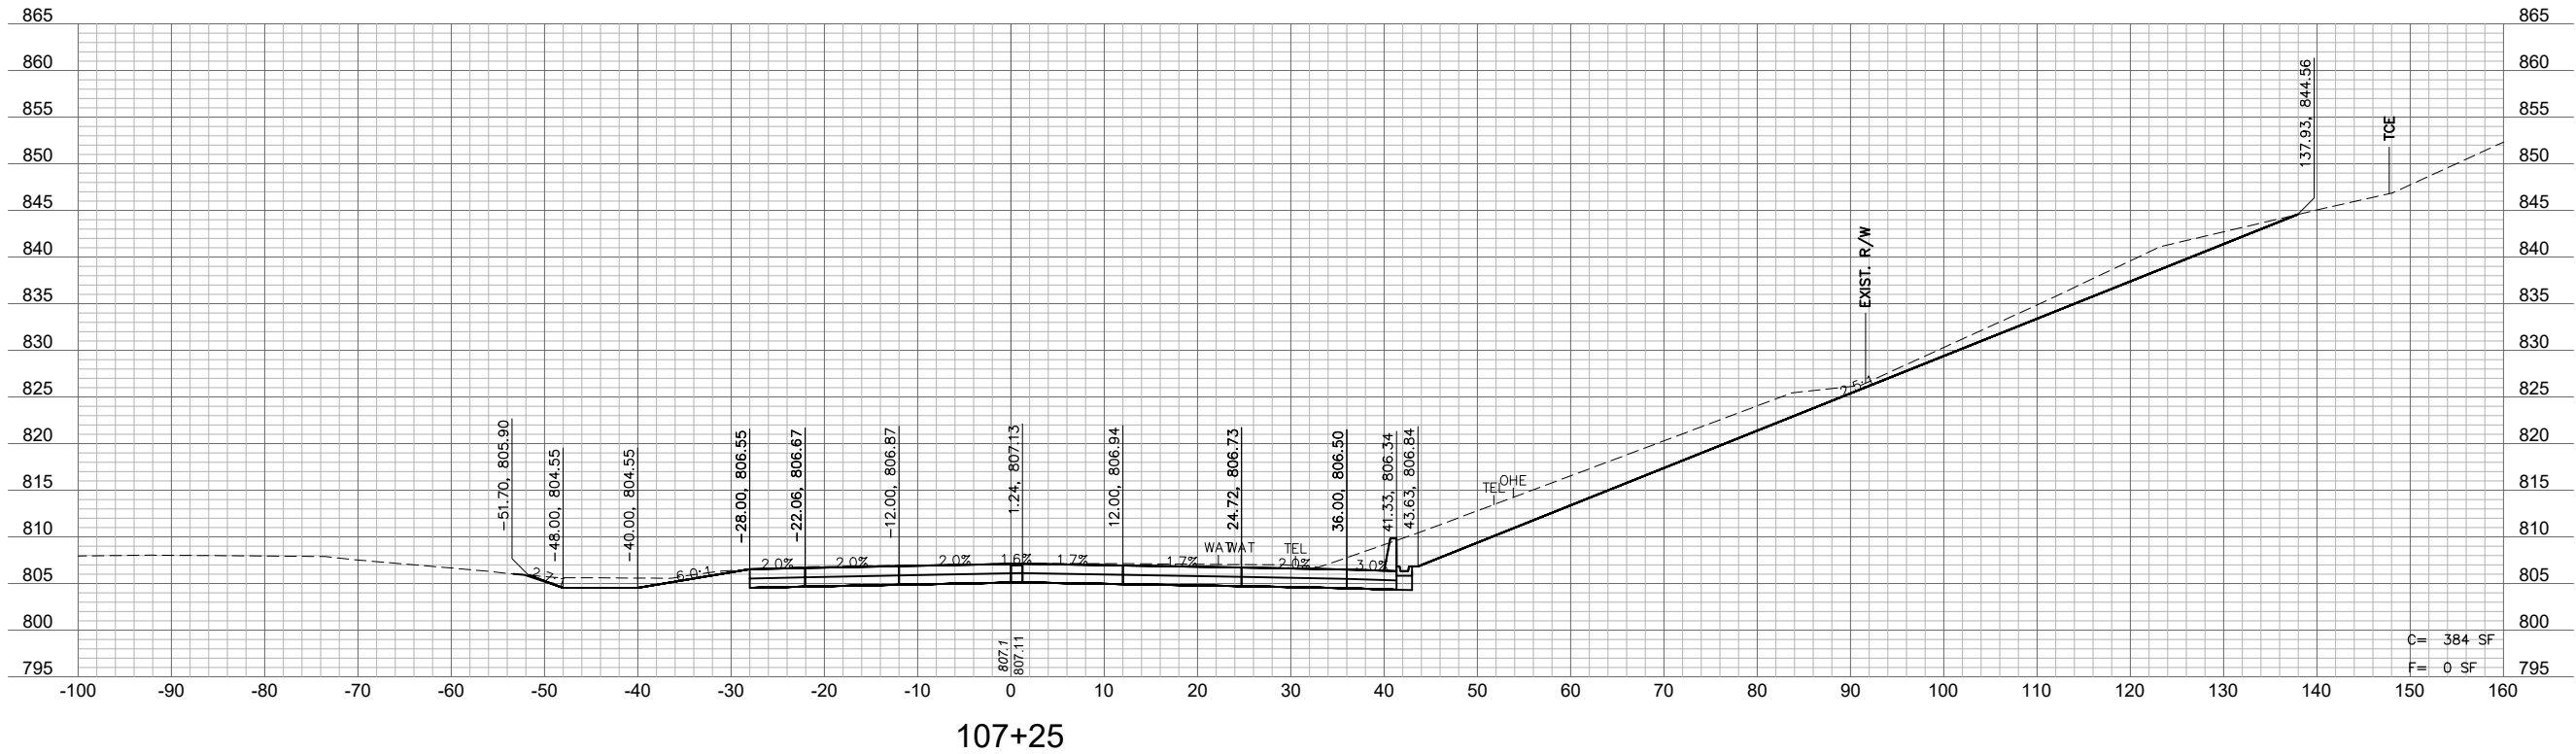

CROSS SECTIONS

HIGHWAY 350 WESTBOUND

HIGHWAY 350 AND NOLAND ROAD ROADWAY IMPROVEMENTS

MOTOT JOB NO.: JKU0404

ROUTE: 350

DISTRICT: KC

COUNTY: JACKSON

STATE: MO

C.O.A. NO.: 001592

DRAWN BY: MLW

CHECKED BY: JPG

APPROVED BY: JPG

QA/QC BY: JJW

PROJECT NO.: JKU0404

DWG NO.: T_XSC_22374

DATE PREPARED: 4/28/2025

SHEET

10

STATE OF MISSOURI

JAMES P. GALLAGHER

NUMBER

PE-2018010499

PROFESSIONAL ENGINEER

JAMES P. GALLAGHER

MO. NO. PE-2018010499

BY

REVISIONS DESCRIPTION

DATE

REV. NO.

REVISIONS

Olsson Inc.

Missouri Certificate of Authority #001592

1301 Burlington Street

North Kansas City, MO 64116


TEL 816.361.1177

FAX 816.361.1888


www.olson.com

olsson

USER: jgallagher




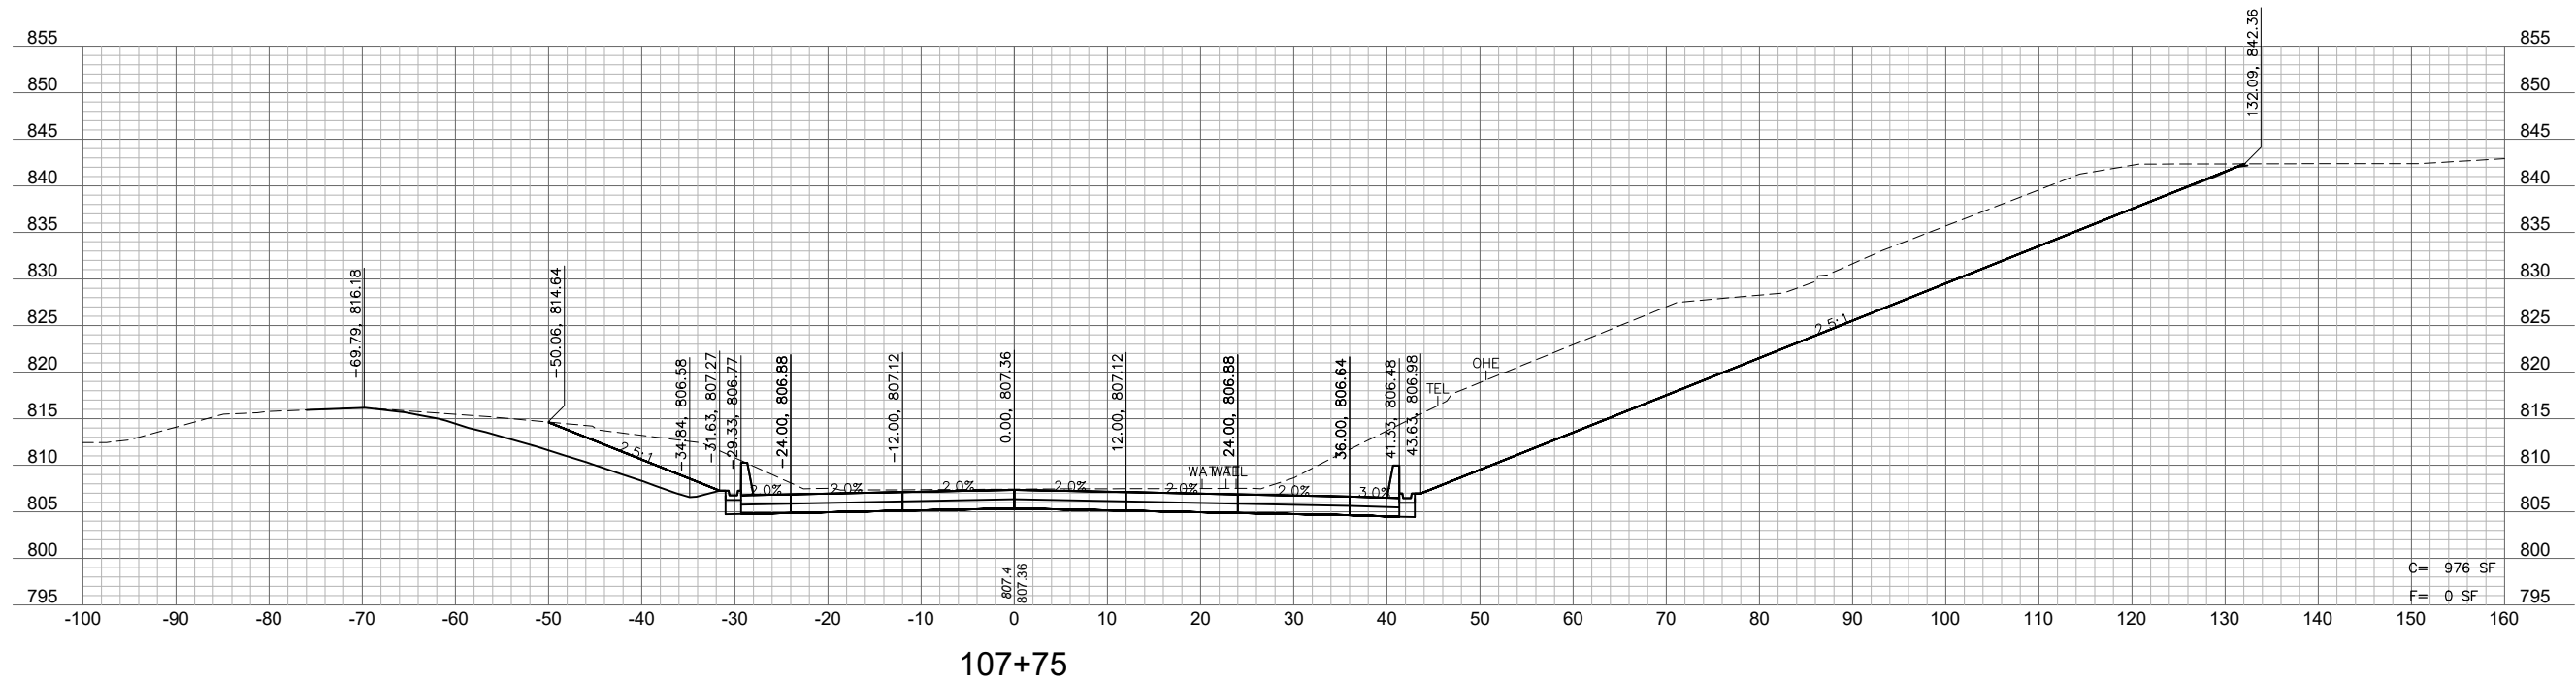


Olsson Inc.
Missouri Certificate of Authority #001592
1301 Burlington Street
North Kansas City, MO 64116
TEL 816.361.1177
FAX 816.361.1888
www.olsson.com

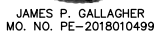

CROSS SECTIONS HIGHWAY 350 WESTBOUND			
HIGHWAY 350 AND NOLAND ROAD ROADWAY IMPROVEMENTS			
MODOT JOB NO.: JKU0404		FEDERAL PROJECT STP-3337(411)	
ROUTE: 350	DISTRICT: KC	COUNTY: JACKSON	STATE: MO

SHEET
11

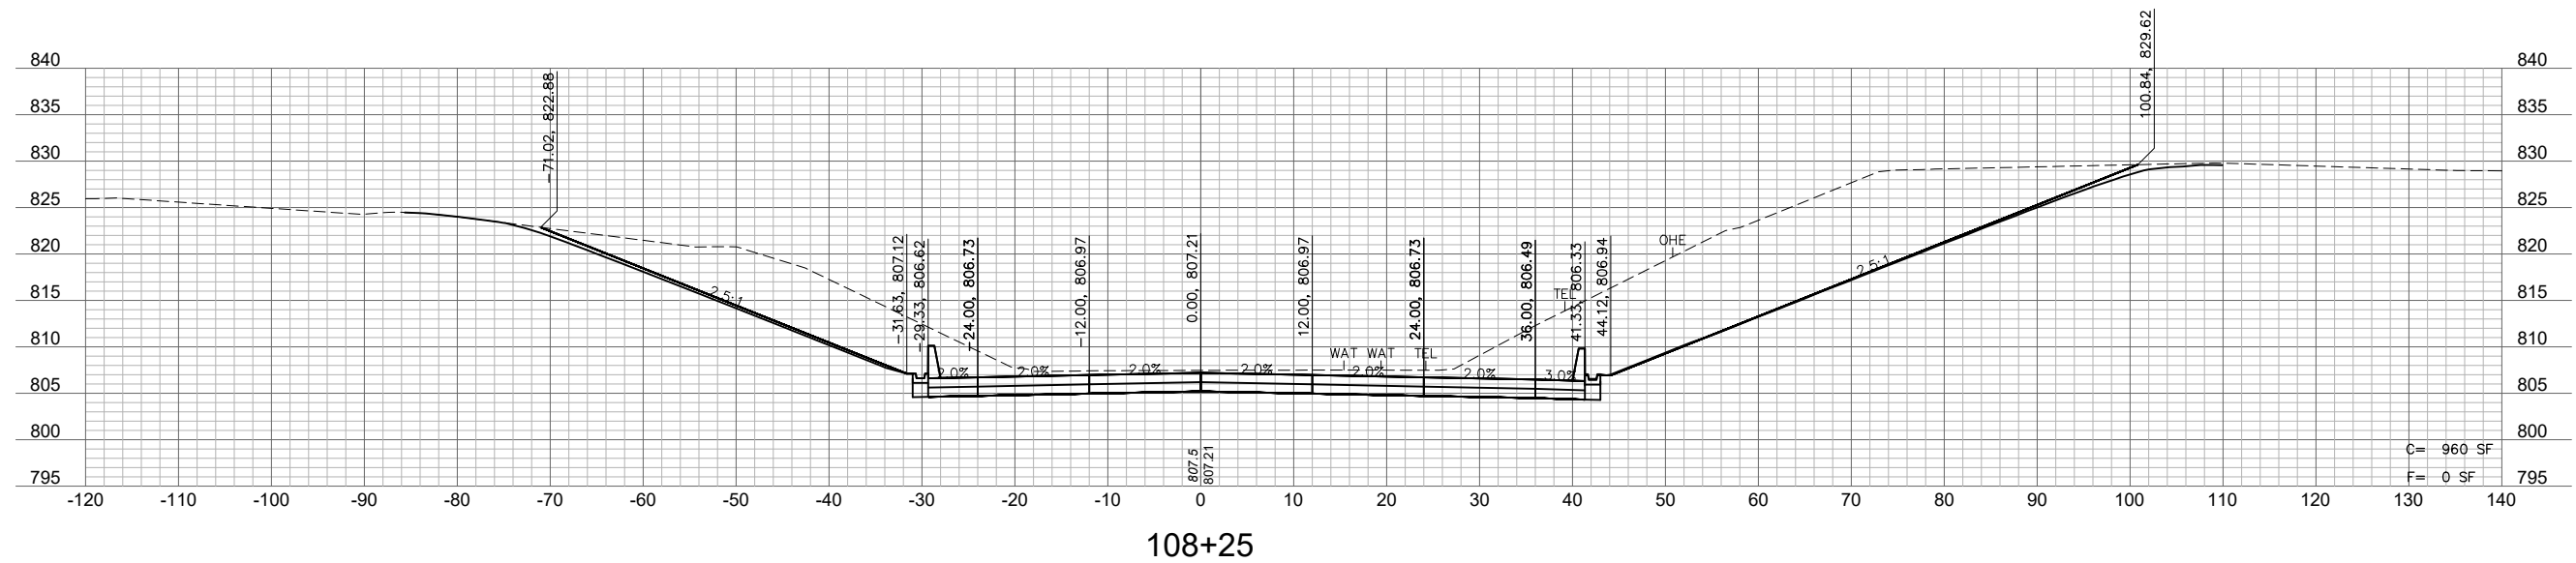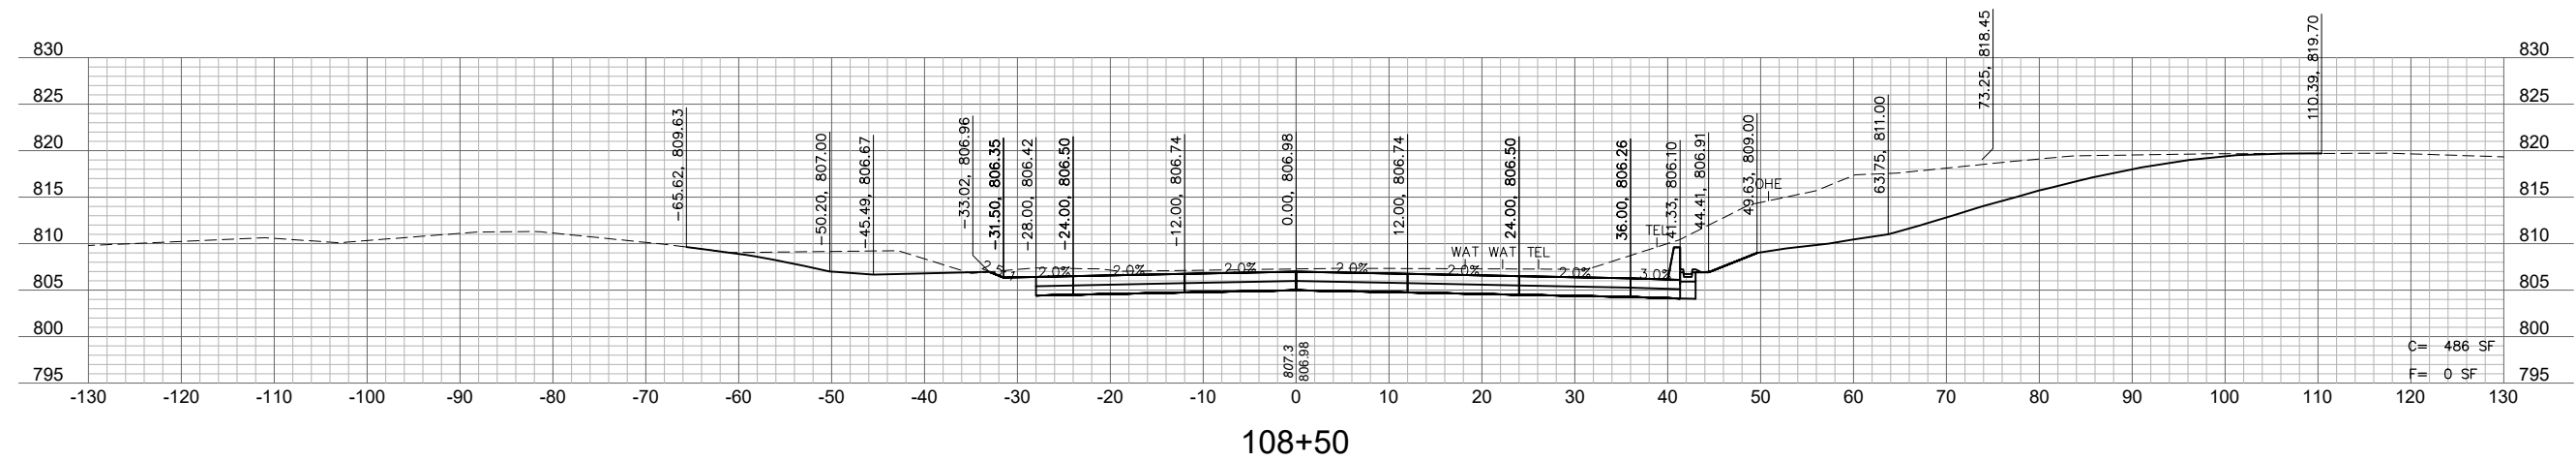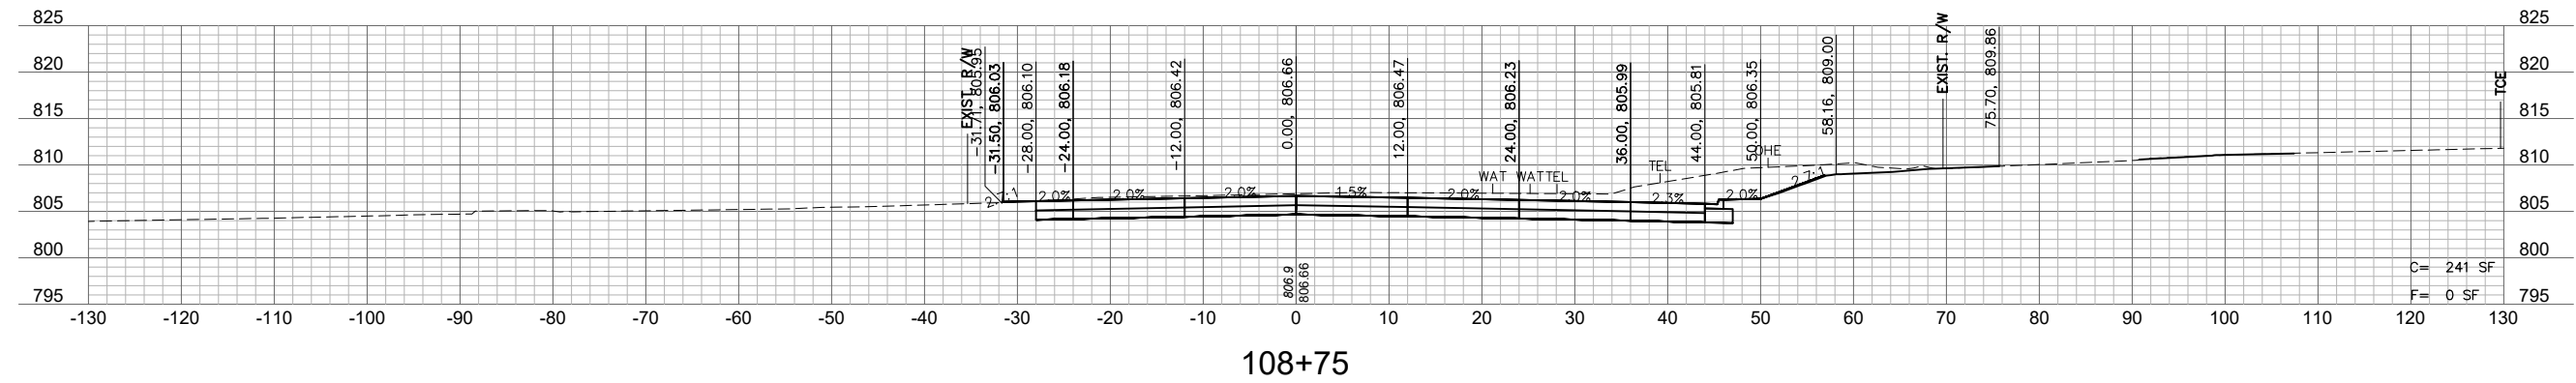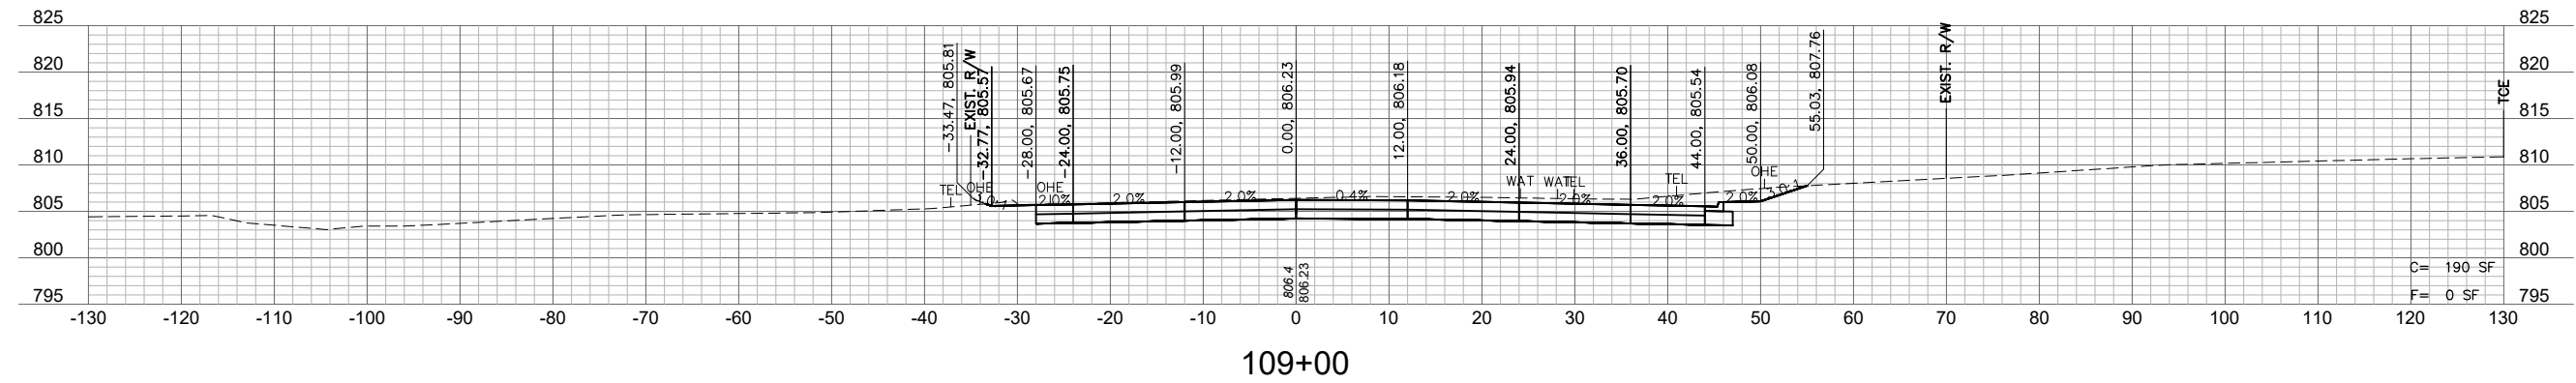

F:\Projects\A12-2374\40-Design\AutoCAD\Final Plans\Sheets\TRNS\CROSS SECTIONS\T_XSC_22374.dwg
DATE: Apr 28, 2025 10:51am XREFS: 22374_TRNS_TBLK
USER: jgalagher



Olsson Inc.
Missouri Certificate of Authority #001592
1301 Burlington Street
North Kansas City, MO 64116
TEL 816.361.1177
FAX 816.361.1888
www.olsson.com




JAMES P. GALLAGHER
MO. NO. PE-2018010499

[illegible]

CROSS SECTIONS HIGHWAY 350 WESTBOUND			
HIGHWAY 350 AND NOLAND ROAD ROADWAY IMPROVEMENTS			
MODOT JOB NO.:	JKU0404	FEDERAL PROJECT STP-3337(411)	
ROUTE: 350	DISTRICT: KC	COUNTY: JACKSON	STATE: MO

C.O.A. NO.: 001592
DRAWN BY: MLW
CHECKED BY: JPG
APPROVED BY: JPG
QA/QC BY: JJW
PROJECT NO.: JKU0404
DWG NO.: T_XSC_22374
DATE PREPARED: 4/28/2025

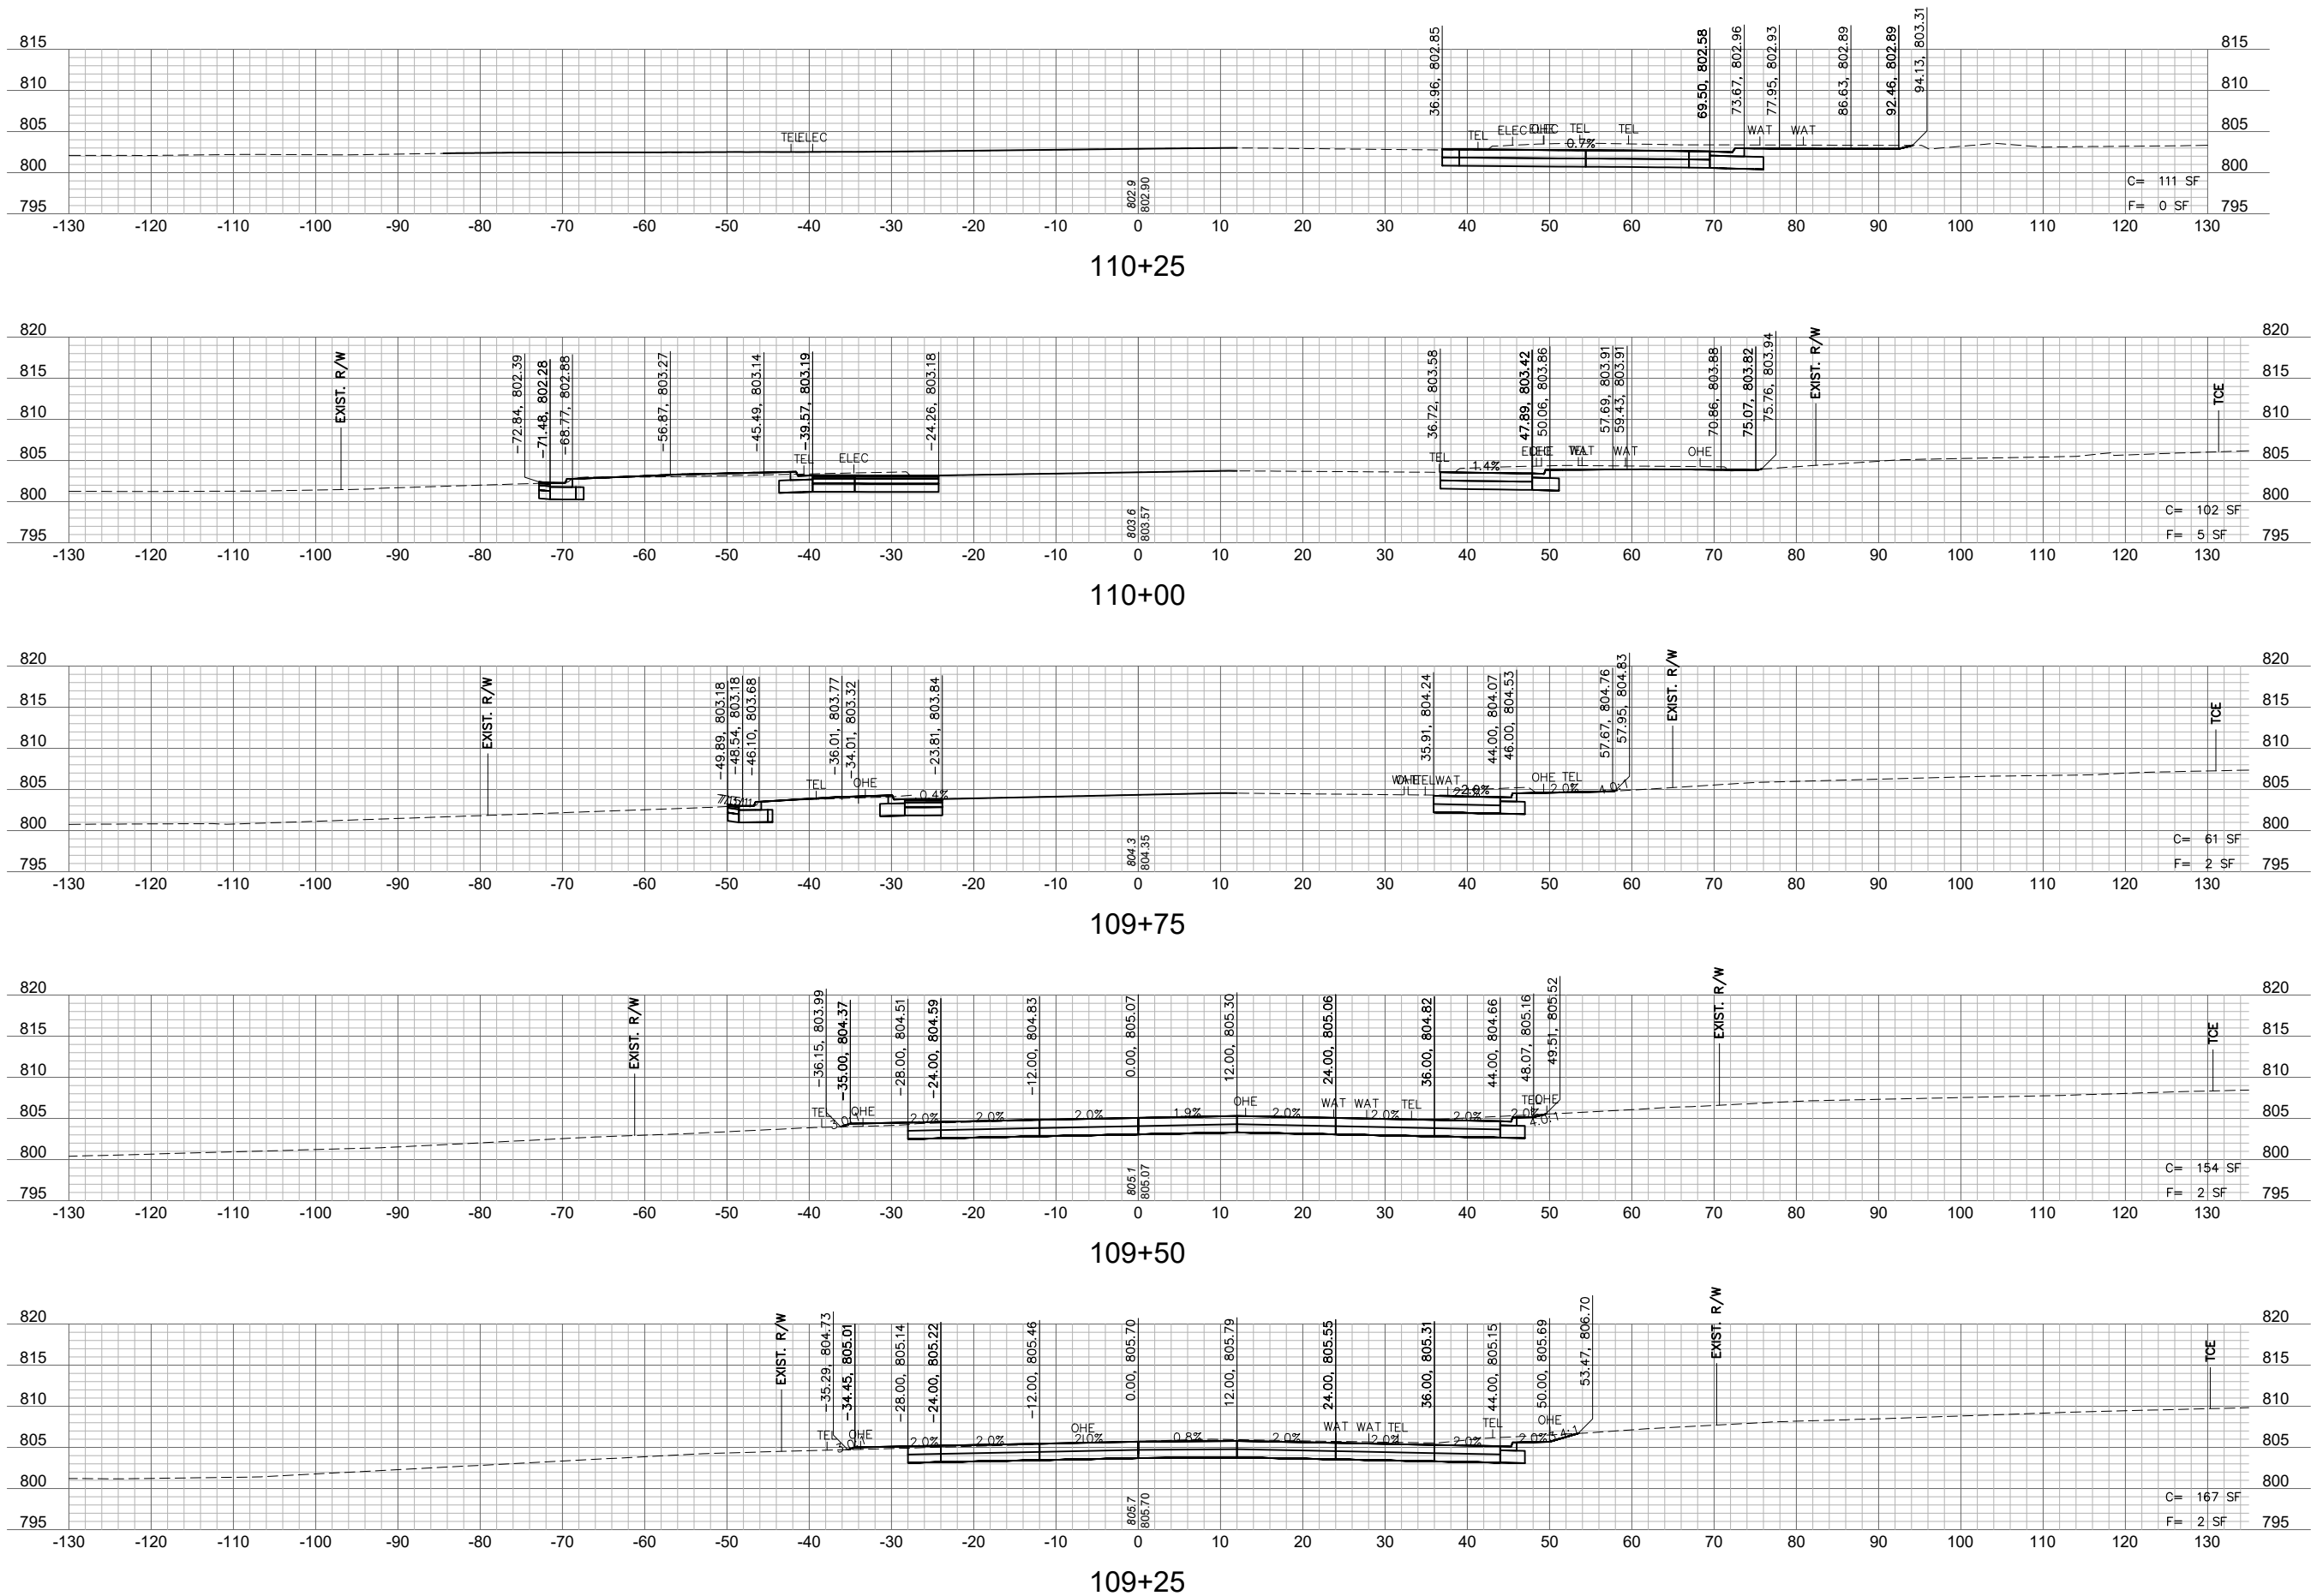

olsson

Olsson Inc.
Missouri Certificate of Authority #001592
1301 Burlington Street
North Kansas City, MO 64116
TEL 816.361.1177
FAX 816.361.1888
www.olsson.com

STATE OF MISSOURI
JAMES P. GALLAGHER
NUMBER
PE-2018010499
PROFESSIONAL ENGINEER

JAMES P. GALLAGHER
MO. NO. PE-2018010499

BY

REVISIONS DESCRIPTION

DATE

REV. NO.

REVISIONS






CROSS SECTIONS
HIGHWAY 350 WESTBOUND

MOTDOT JOB NO.: JKU0404
FEDERAL PROJECT STP-3337(411)
ROUTE: 350 DISTRICT: KC COUNTY: JACKSON STATE: MO


C.O.A. NO.: 001592
DRAWN BY: MLW
CHECKED BY: JPG
APPROVED BY: JWG
QA/QC BY: JWG
PROJECT NO.: JKU0404
DWG NO.: T_XSC_22374
DATE PREPARED: 4/28/2025

SHEET
13

USER: jgallagher

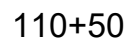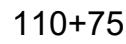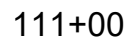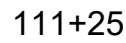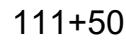






Olsson Inc.
Missouri Certificate of Authority #001592
1301 Burlington Street
North Kansas City, MO 64116
TEL 816.361.1177
FAX 816.361.1888
www.olsson.com

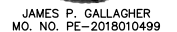


CROSS SECTIONS HIGHWAY 350 WESTBOUND			
HIGHWAY 350 AND NOLAND ROAD ROADWAY IMPROVEMENTS			
MODOT JOB NO.: JKU0404		FEDERAL PROJECT STP-3337(411)	
ROUTE: 350	DISTRICT: KC	COUNTY: JACKSON	STATE: MO

SHEET
14

USER: jgallagher

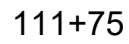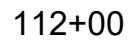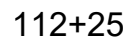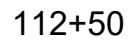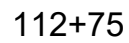






Olsson Inc.
Missouri Certificate of Authority #001592
1301 Burlington Street
North Kansas City, MO 64116
TEL 816.361.1177
FAX 816.361.1888
www.olsson.com

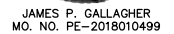


CROSS SECTIONS HIGHWAY 350 WESTBOUND			
HIGHWAY 350 AND NOLAND ROAD ROADWAY IMPROVEMENTS			
MODOT JOB NO.: JKU0404		FEDERAL PROJECT STP-3337(411)	
ROUTE: 350	DISTRICT: KC	COUNTY: JACKSON	STATE: MO

SHEET
15

DWG: F:\Projects\A12-2374\40-Design\AutoCAD\Final Plans\Sheets\TRNS\CROSS SECTIONS\T_XSC_22374.dwg
DATE: Apr 28, 2025 10:52am XREFS: 22374_TRNS_TBLK

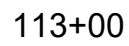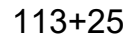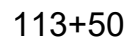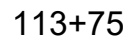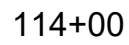


Olsson Inc.
Missouri Certificate of Authority #001592
1301 Burlington Street
North Kansas City, MO 64116
TEL 816.361.1177
FAX 816.361.1888
www.olsson.com

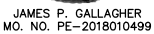

CROSS SECTIONS HIGHWAY 350 WESTBOUND			
HIGHWAY 350 AND NOLAND ROAD ROADWAY IMPROVEMENTS			
MODOT JOB NO.: JKU0404		FEDERAL PROJECT STP-3337(411)	
ROUTE: 350	DISTRICT: KC	COUNTY: JACKSON	STATE: MO

SHEET
16

DWG: F:\Projects\A12-2374\40-Design\AutoCAD\Final Plans\Sheets\TRNS\CROSS SECTIONS\T_XSC_22374.dwg
DATE: Apr 28, 2025 10:52am XREFS: 22374_TRNS_TBLK

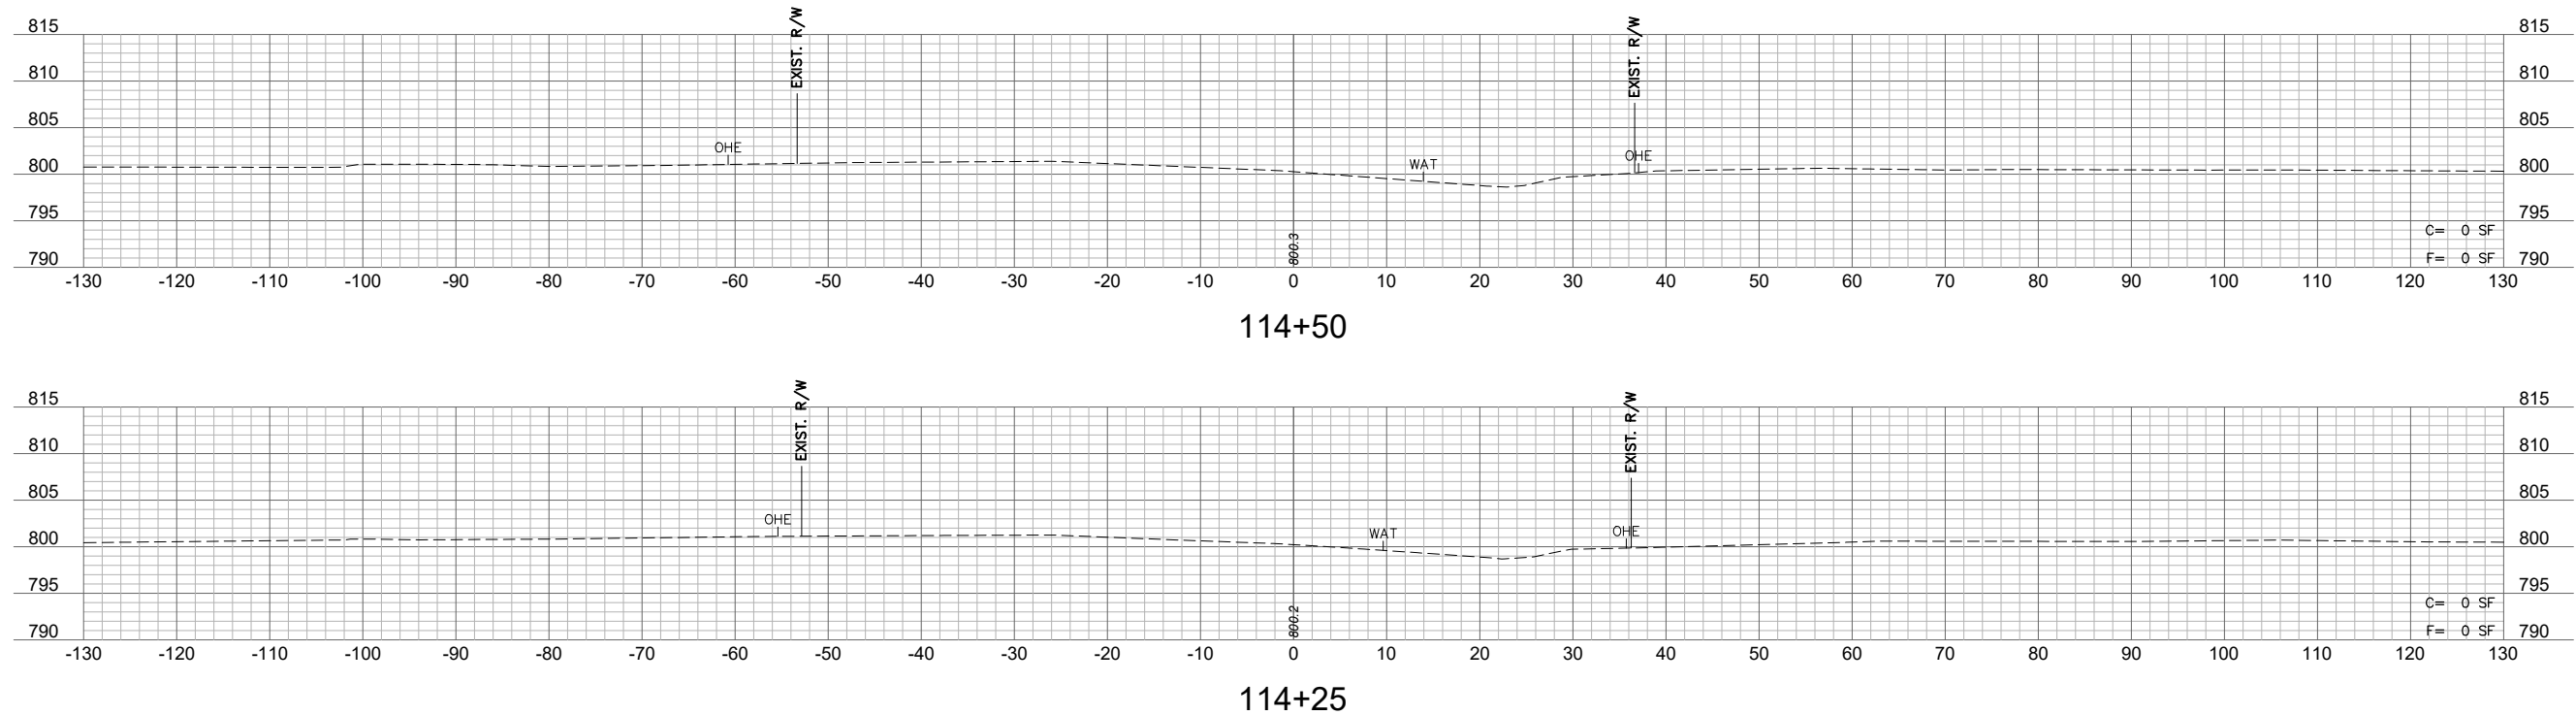

Olsson Inc.
Missouri Certificate of Authority #001592
1301 Burlington Street
North Kansas City, MO 64116
TEL 816.361.1177
FAX 816.361.1888
www.olsson.com




JAMES P. GALLAGHER
MO. NO. PE-2018010499

[illegible]


CROSS SECTIONS HIGHWAY 350 WESTBOUND			
HIGHWAY 350 AND NOLAND ROAD ROADWAY IMPROVEMENTS			
MODOT JOB NO.: JKU0404		FEDERAL PROJECT STP-3337(411)	
ROUTE: 350	DISTRICT: KC	COUNTY: JACKSON	STATE: MO

C.O.A. NO.: 001592
DRAWN BY: MLW
CHECKED BY: JPG
APPROVED BY: JPG
QA/QC BY: JJW
PROJECT NO.: JKU0404
DWG NO.: T XSC 22374
DATE PREPARED: 4/28/2025


SHEET
17

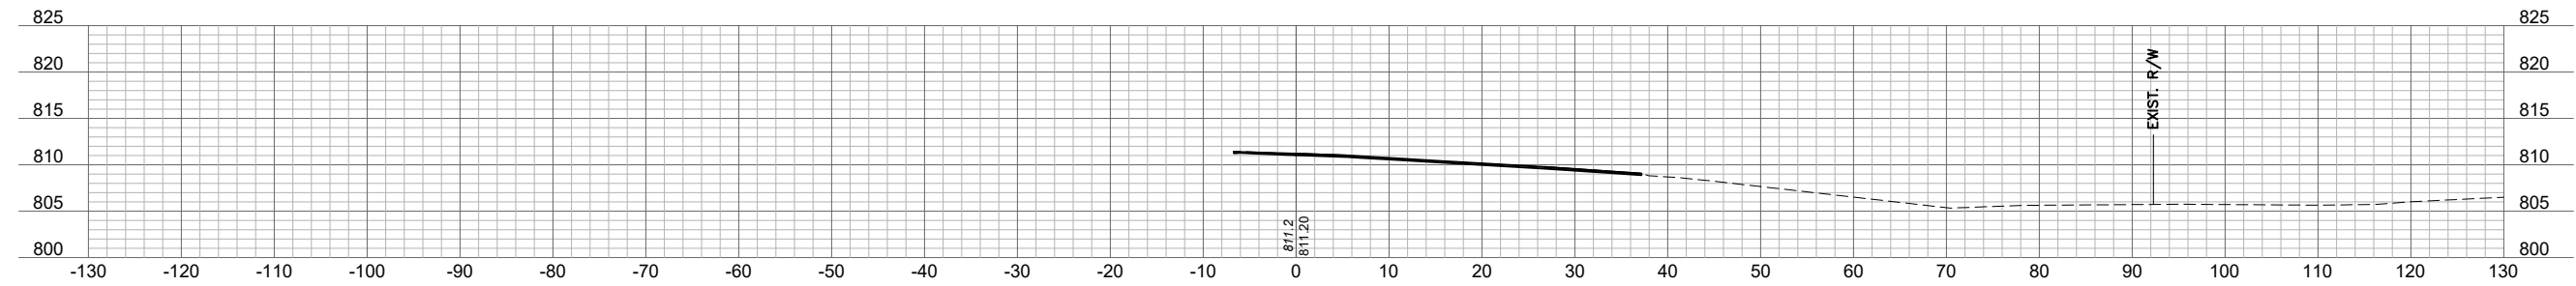


198+00

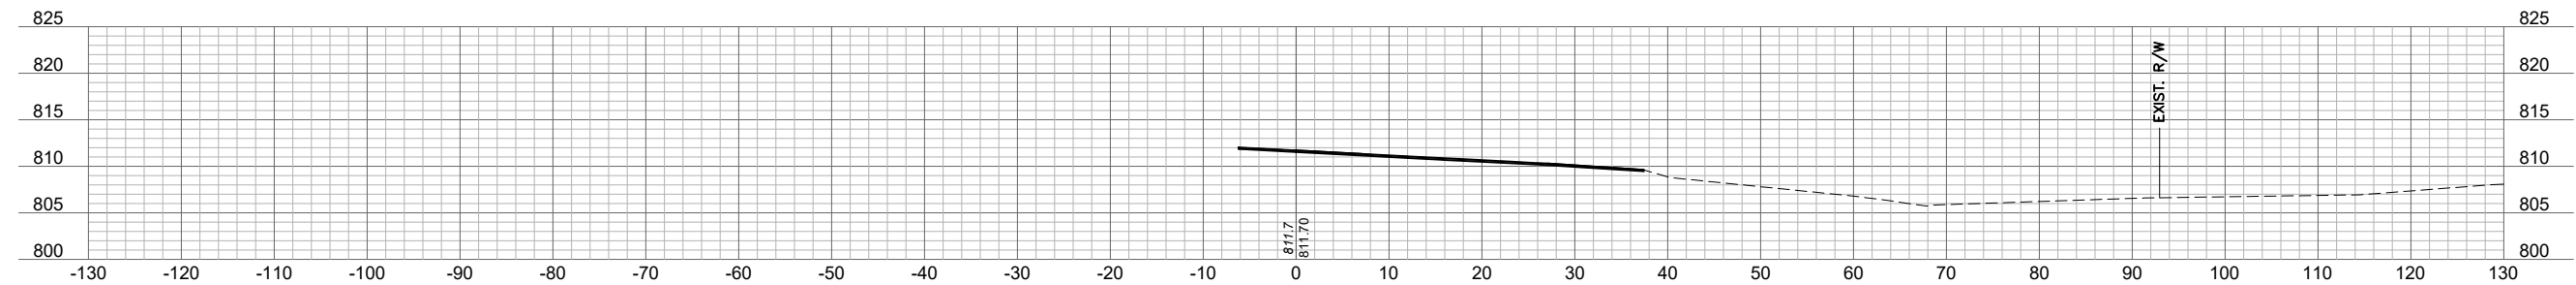


197+75

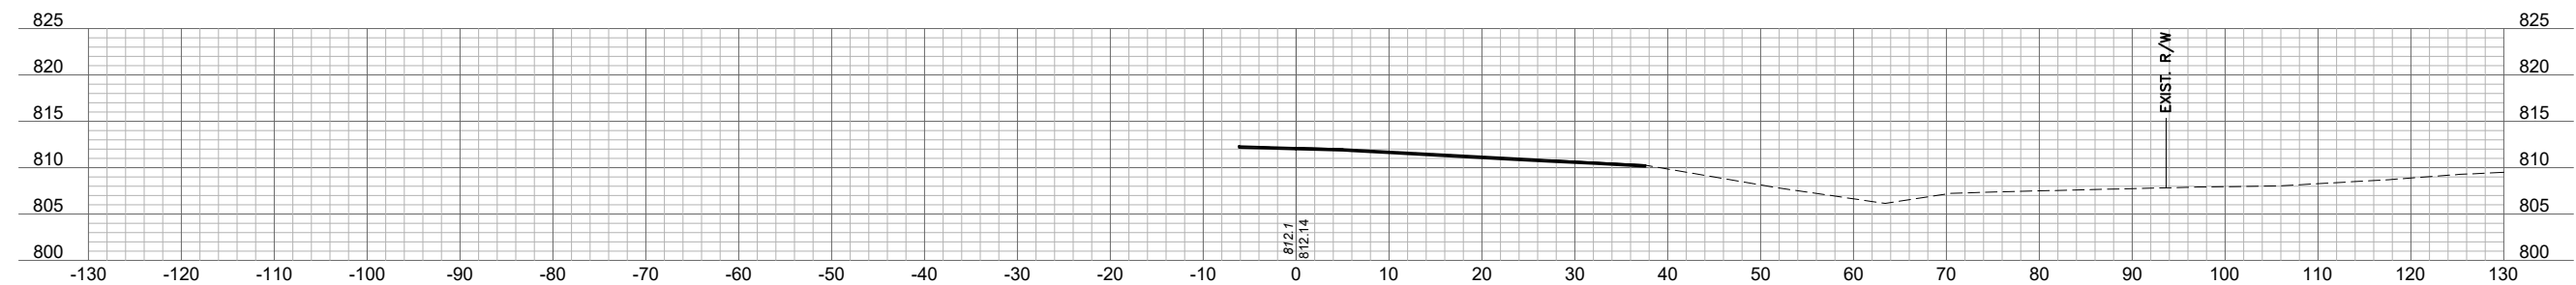

197+50

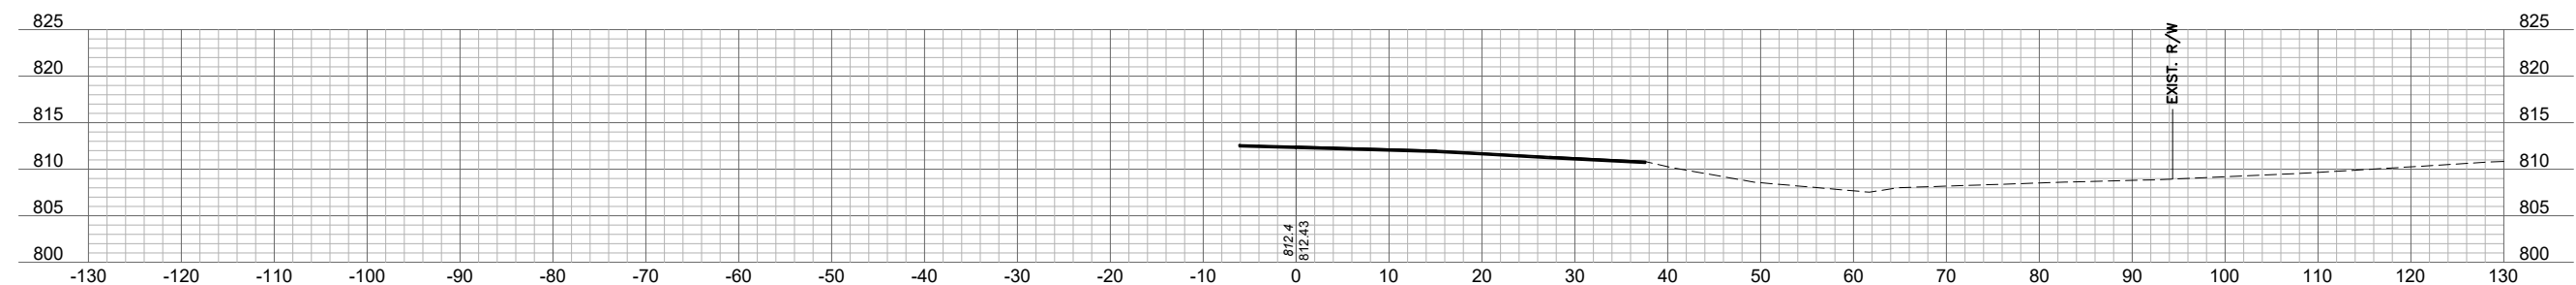

197+25

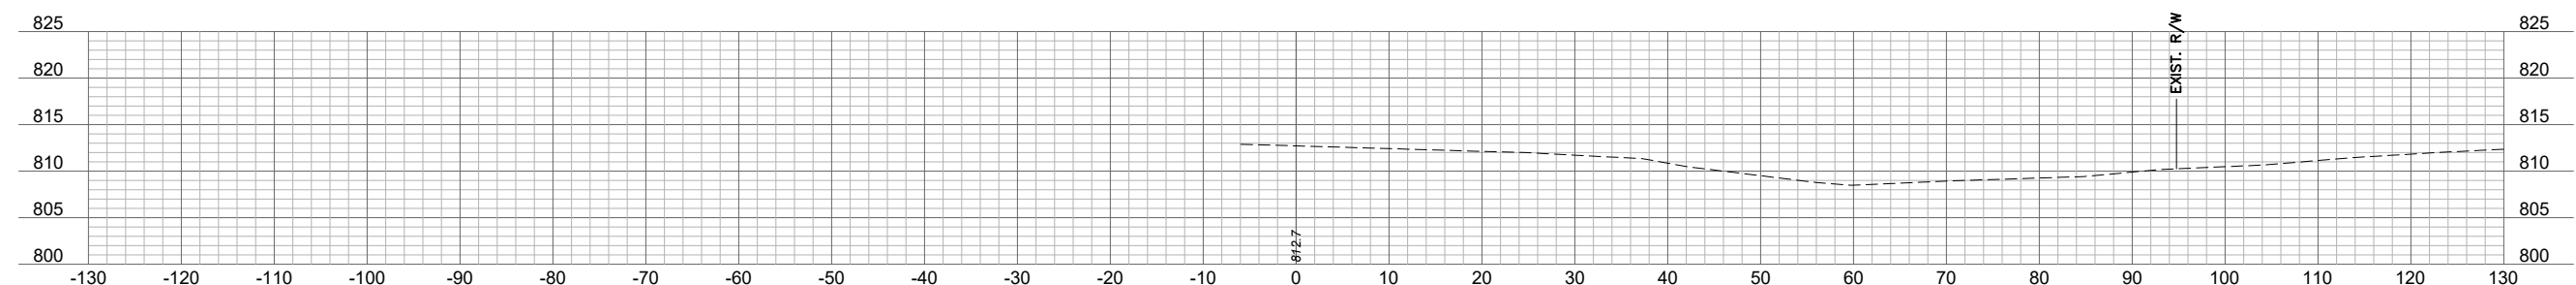

197+00

USER: jgallagher

DWG: F:\Projects\A12-2374\40-Design\AutoCAD\Final Plans\Sheets\TRNS\CROSS SECTIONS\T_XSC_22374.dwg
DATE: Apr 28, 2025 XREFS: 22374 TRNS TRI K 10:52am

olson

Olsson Inc.
Missouri Certificate of Authority #001592
1301 Burlington Street
North Kansas City, MO 64116
TEL 816.361.1177
FAX 816.361.1888 www.olsson.com



JAMES P. GALLAGHER
MO. NO. PE-2018010499





[illegible]

CROSS SECTIONS HIGHWAY 350 EASTBOUND			
HIGHWAY 350 AND NOLAND ROAD ROADWAY IMPROVEMENTS			
MODOT JOB NO.: JKU0404		FEDERAL PROJECT STP-3337(411)	
ROUTE: 350	DISTRICT: KC	COUNTY: JACKSON	STATE: MO

C.O.A. NO.: 001592
DRAWN BY: MLW
CHECKED BY: JPG
APPROVED BY: JPG
QA/QC BY: JJW
PROJECT NO.: JKU0404
DWG NO.: T XSC 22374
DATE PREPARED: 4/28/2025

SHEET
18

USER: jgallagher

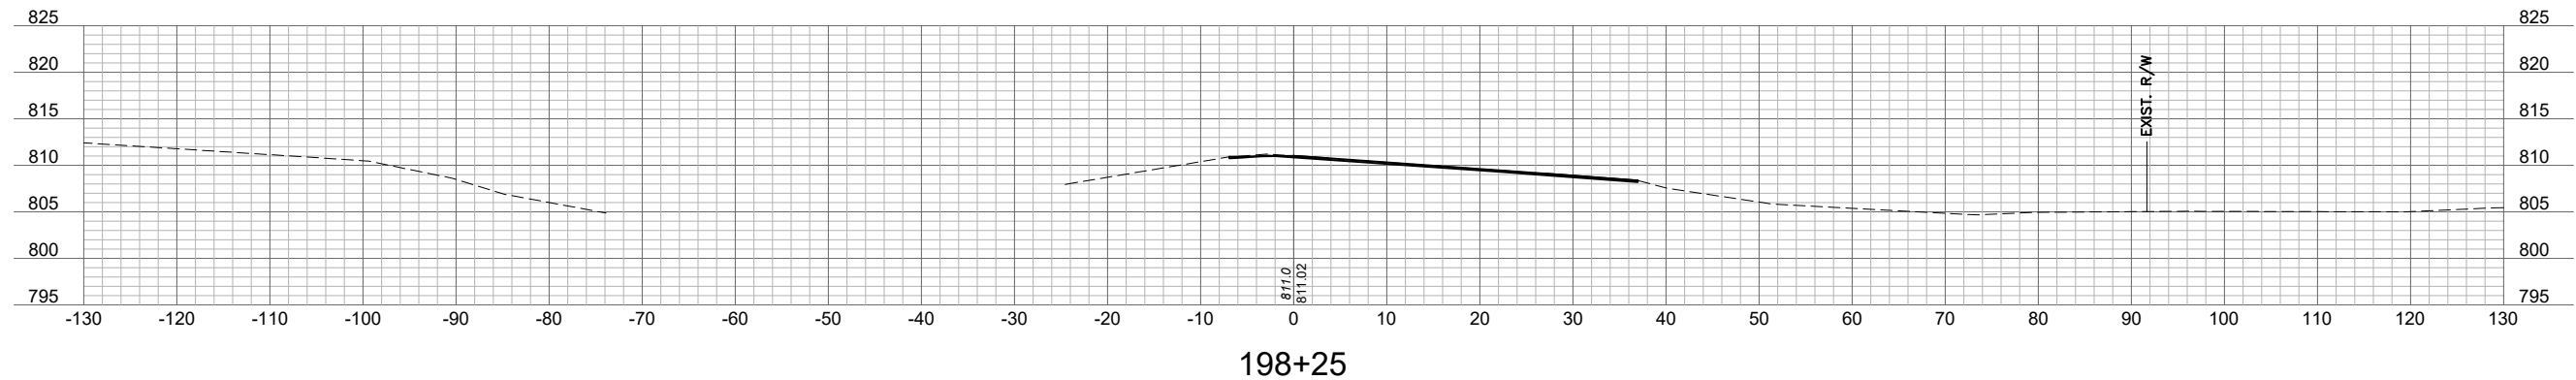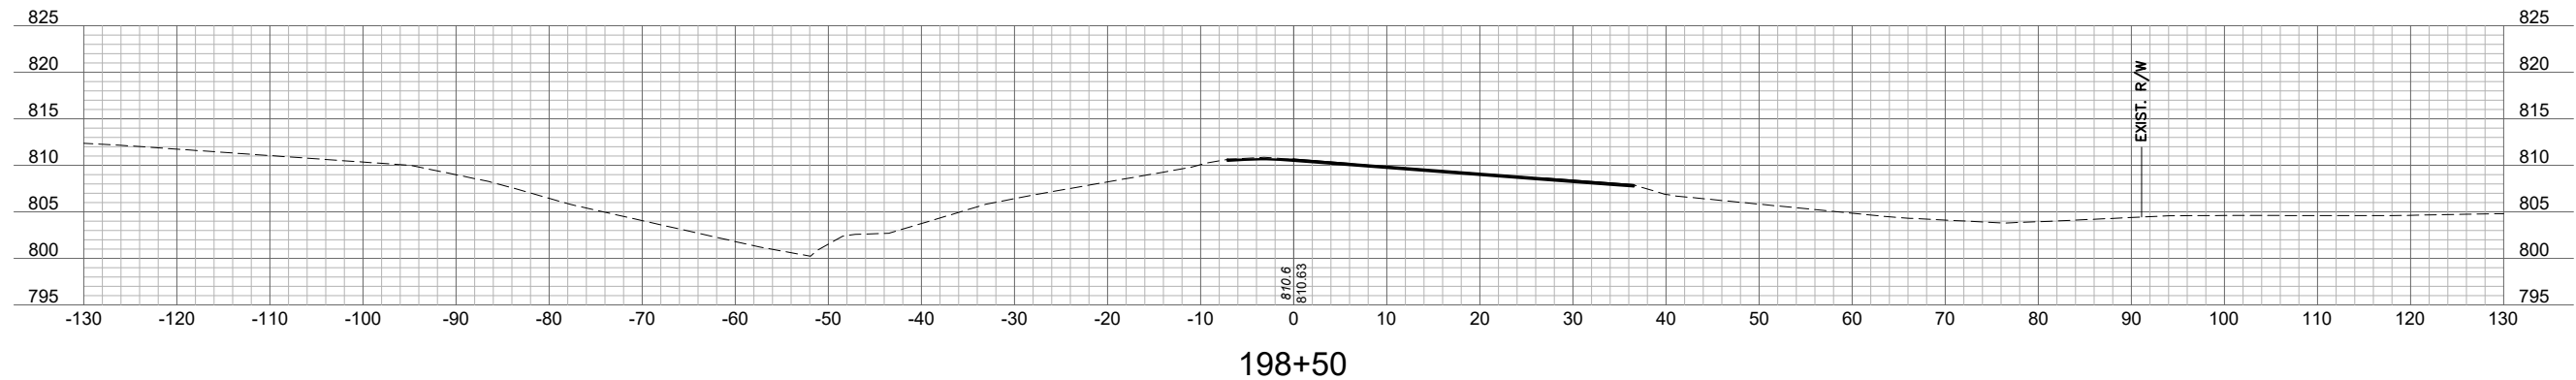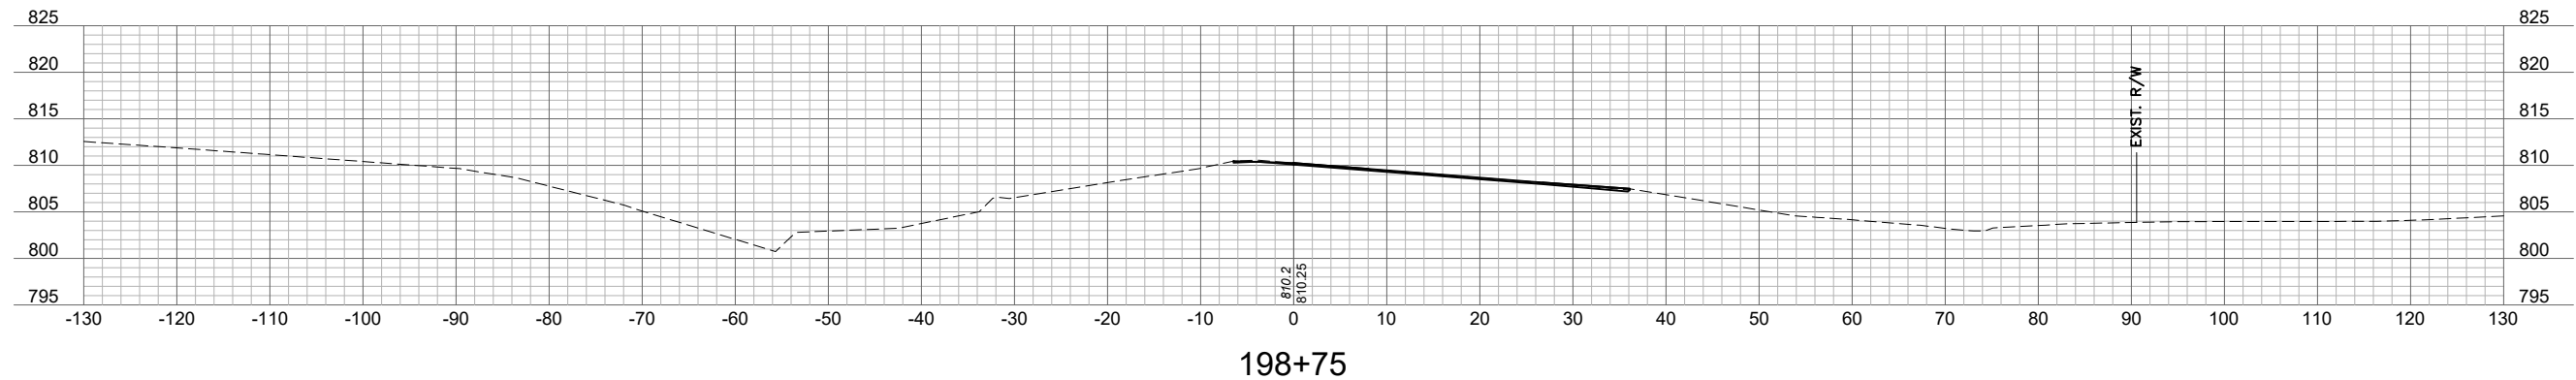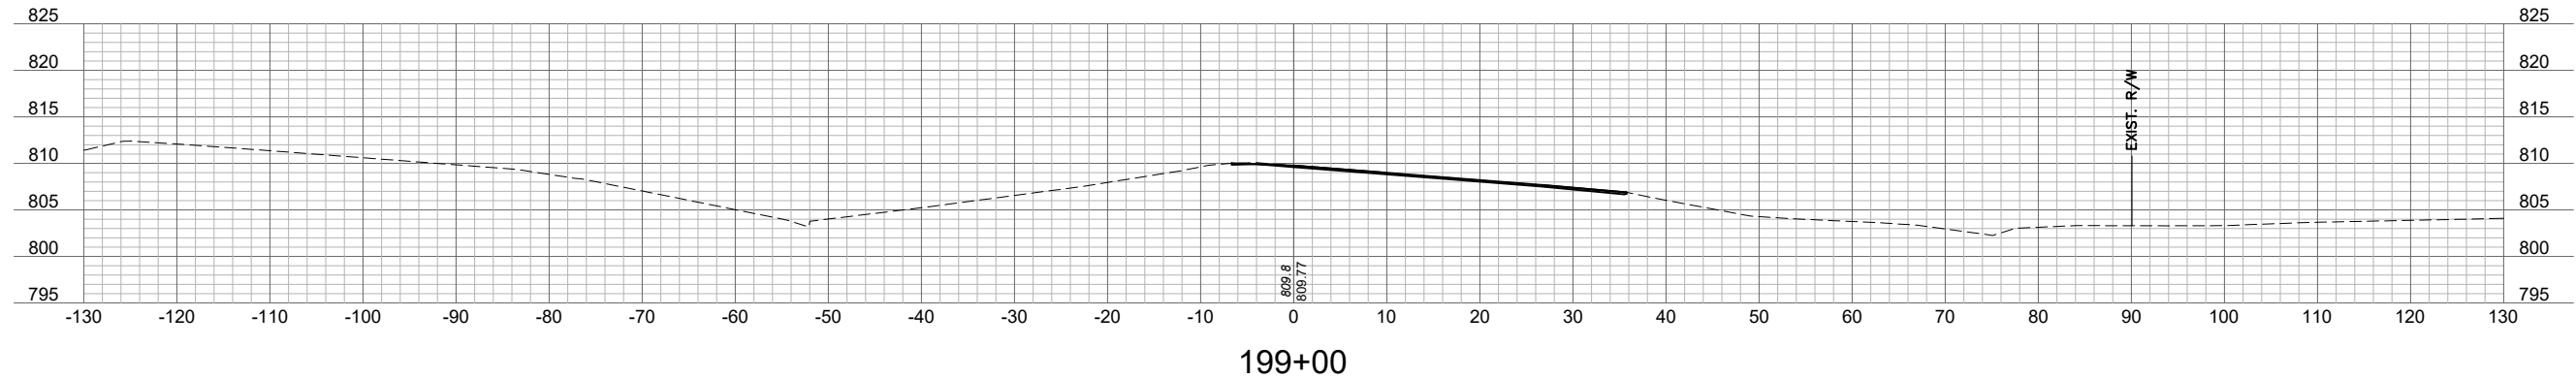

olson

Olsson Inc.
Missouri Certificate of Authority #001592
1301 Burlington Street
North Kansas City, MO 64116
TEL 816.361.1177
FAX 816.361.1888
www.olsson.com



JAMES P. GALLAGHER
MO. NO. PE-2018010499





[illegible]

CROSS SECTIONS HIGHWAY 350 EASTBOUND			
HIGHWAY 350 AND NOLAND ROAD ROADWAY IMPROVEMENTS			
MODOT JOB NO. : JKU0404		FEDERAL PROJECT STP-3337(411)	
ROUTE: 350	DISTRICT: KC	COUNTY: JACKSON	STATE: MO

C.O.A. NO.: 001592
DRAWN BY: MLW
CHECKED BY: JPG
APPROVED BY: JPG
QA/QC BY: JJW
PROJECT NO.: JKU0404
DWG NO.: T XSC 22374
DATE PREPARED: 4/28/2025

SHEET
19

DWG: F:\Projects\A12-2374\40-Design\AutoCAD\Final Plans\Sheets\TRNS\CROSS SECTIONS\T_XSC_22374.dwg
DATE: Apr 28, 2025 10:53am XREFS: 22374_TRNS_TBLK

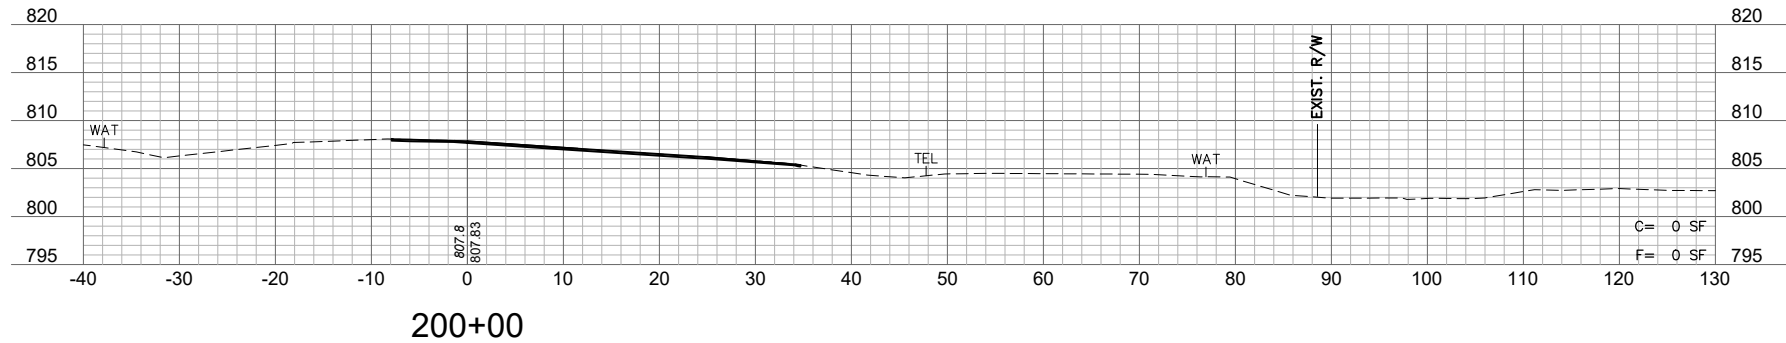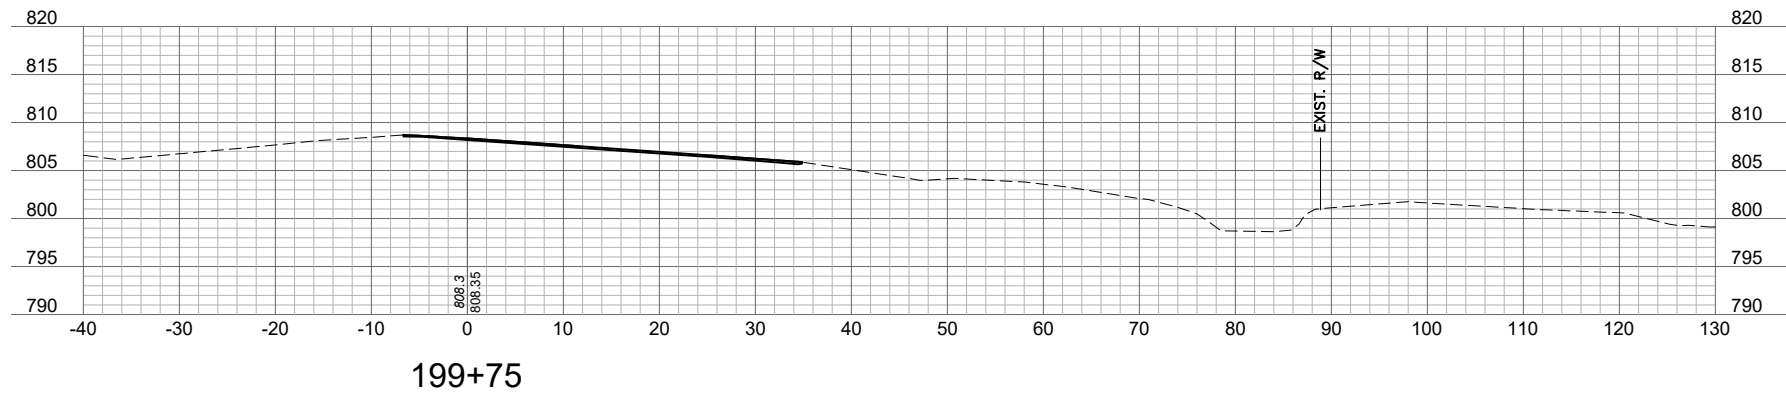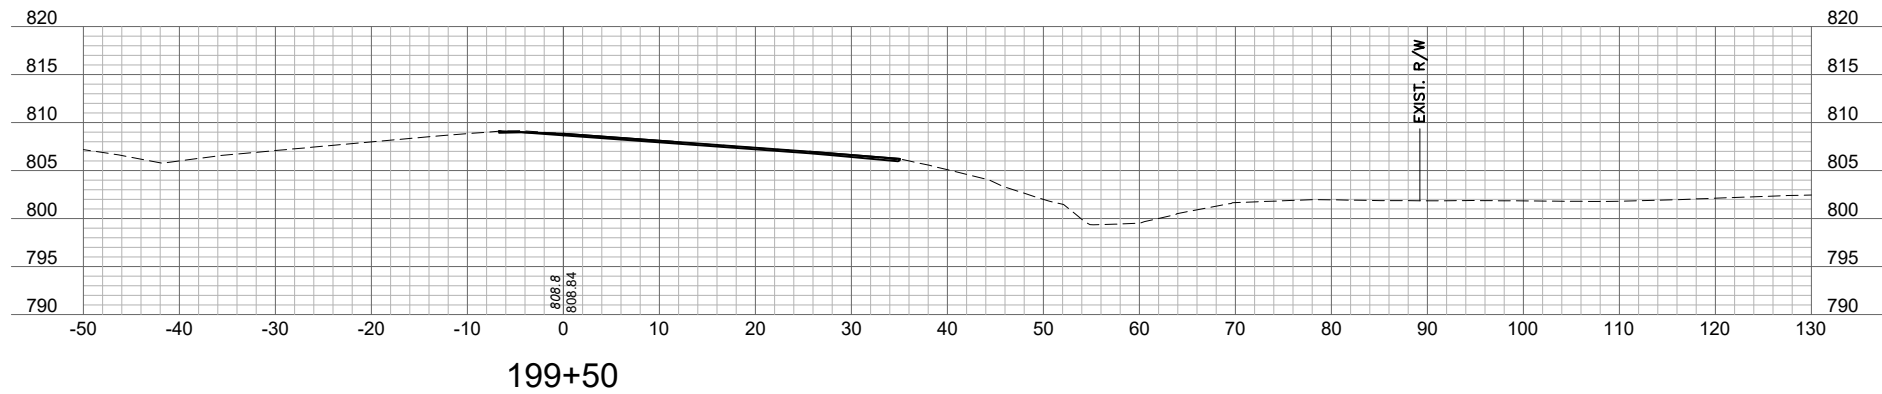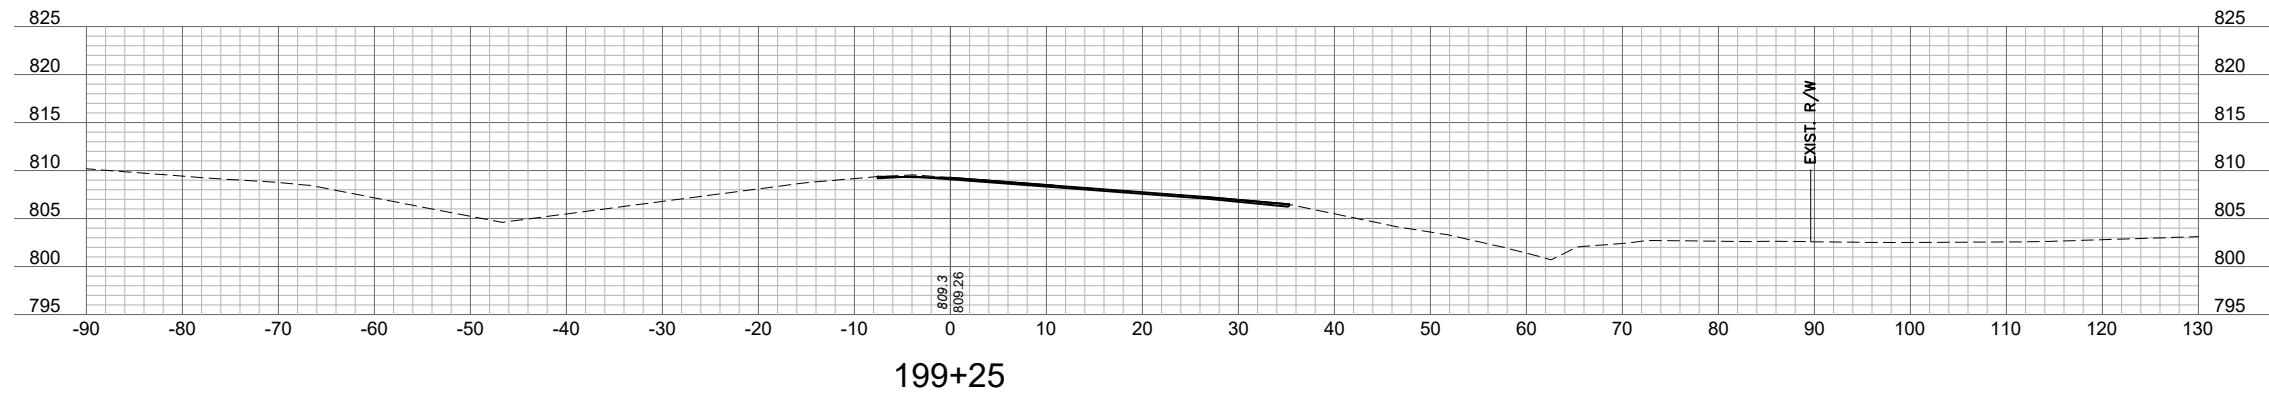[illegible]






CROSS SECTIONS HIGHWAY 350 EASTBOUND			
HIGHWAY 350 AND NOLAND ROAD ROADWAY IMPROVEMENTS			
MODOT JOB NO.: JKU0404		FEDERAL PROJECT STP-3337(411)	
ROUTE: 350	DISTRICT: KC	COUNTY: JACKSON	STATE: MO

C.O.A. NO.: 001592
DRAWN BY: MLW
CHECKED BY: JPG
APPROVED BY: JPG
QA/QC BY: JJW
PROJECT NO.: JKU0404
DWG NO.: T_XSC 22374
DATE PREPARED: 4/28/2025


SHEET
20

olsson

USER: jgallagher

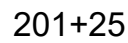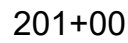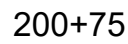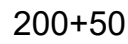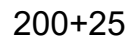

Olsson Inc.
Missouri Certificate of Authority #001592
1301 Burlington Street
North Kansas City, MO 64116
TEL 816.361.1177
FAX 816.361.1888 www.olsson.com





 


REVISIONS

C.O.A. NO.: 001592
DRAWN BY: MLW
CHECKED BY: JPG
APPROVED BY: JPG
QA/QC BY: JJW
PROJECT NO.: JKU0404
DWG NO.: T_XSC 22374
DATE PREPARED: 4/28/2025

SHEET
21


69

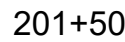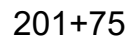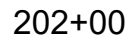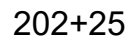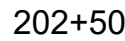

C.O.A. NO.: 001592
DRAWN BY: MLW
CHECKED BY: JPG
APPROVED BY: JPG
QA/QC BY: JJW
PROJECT NO.: JKU0404
DWG NO.: T_XSC 22374
DATE PREPARED: 4/28/2025

SHEET
22

DWG: F:\Projects\A12-2374\40-Design\AutoCAD\Final Plans\Sheets\TRANS\CROSS SECTIONS\T_XSC_22374.dwg
DATE: Apr 28, 2025 10:54am XREFS: 22374_TRNS_TBLK

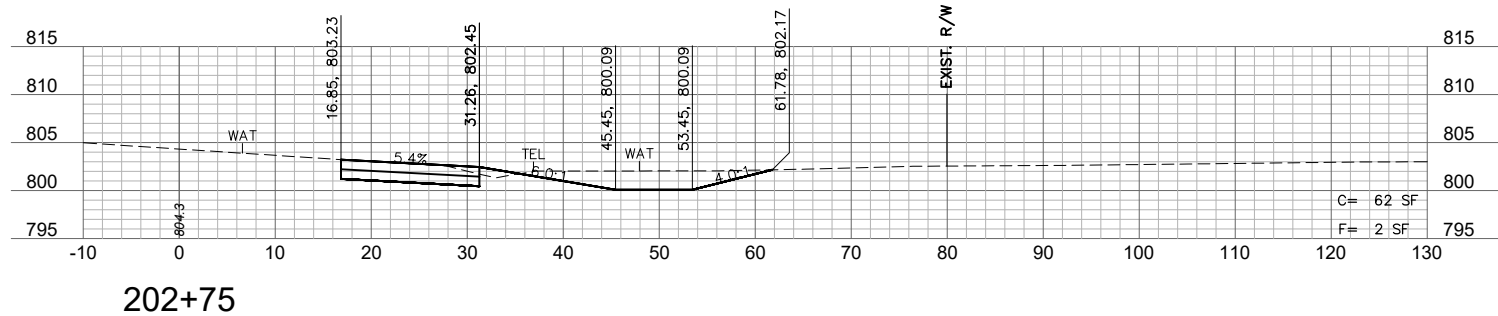

Olsson Inc.
Missouri Certificate of Authority #001592
1301 Burlington Street
North Kansas City, MO 64116
TEL 816.361.1177
FAX 816.361.1888
www.olsson.com



JAMES P. GALLAGHER
MO. NO. PE-2018010499





[illegible]

CROSS SECTIONS HIGHWAY 350 EASTBOUND			
HIGHWAY 350 AND NOLAND ROAD ROADWAY IMPROVEMENTS			
MODOT JOB NO. : JKU0404		FEDERAL PROJECT STP-3337(411)	
ROUTE: 350	DISTRICT: KC	COUNTY: JACKSON	STATE: MO


C.O.A. NO.: 001592
DRAWN BY: MLW
CHECKED BY: JPG
APPROVED BY: JPG
QA/QC BY: JJW
PROJECT NO.: JKU0404
DWG NO.: T_XSC 22374
DATE PREPARED: 4/28/2025

SHEET
23

USER: jgallagher

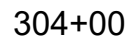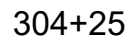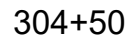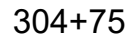

Olsson Inc.
Missouri Certificate of Authority #001592
1301 Burlington Street
North Kansas City, MO 64116
TEL 816.361.1177
FAX 816.361.1888
www.olsson.com

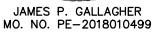


REVISIONS


C.O.A. NO.: 001592
DRAWN BY: MLW
CHECKED BY: JPG
APPROVED BY: JPG
QA/QC BY: JJW
PROJECT NO.: JKU0404
DWG NO.: T_XSC 22374
DATE PREPARED: 4/28/2025

SHEET
24


USER: jgallagher

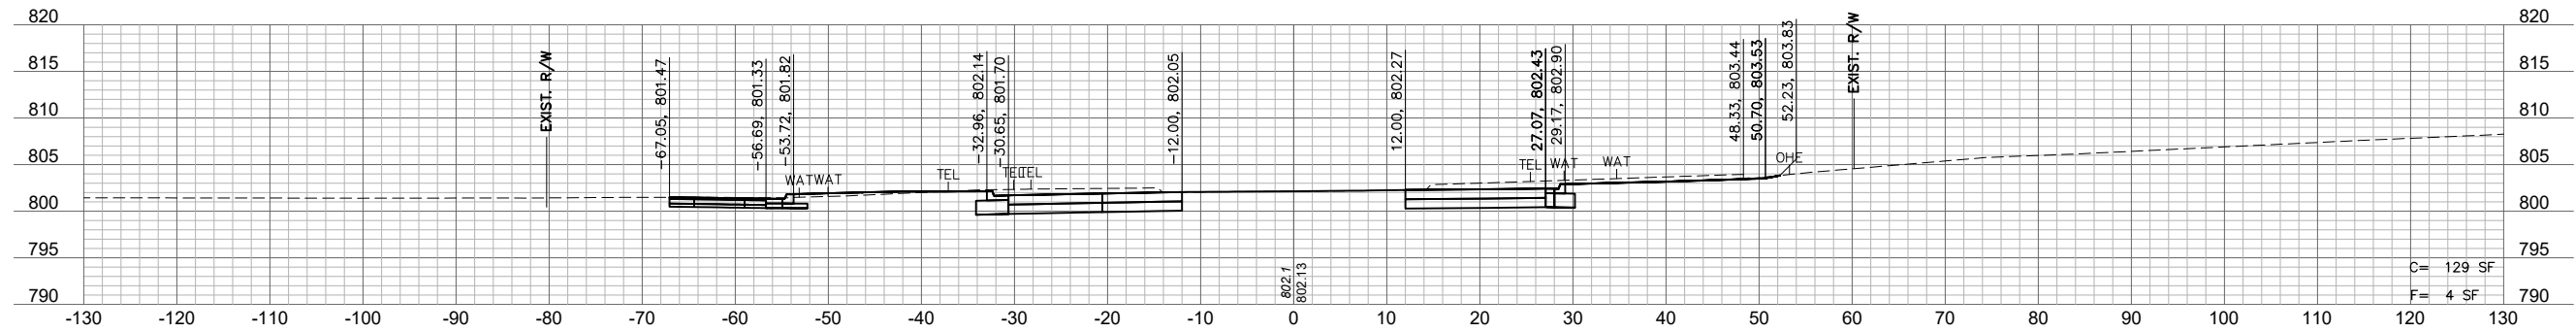


305+75

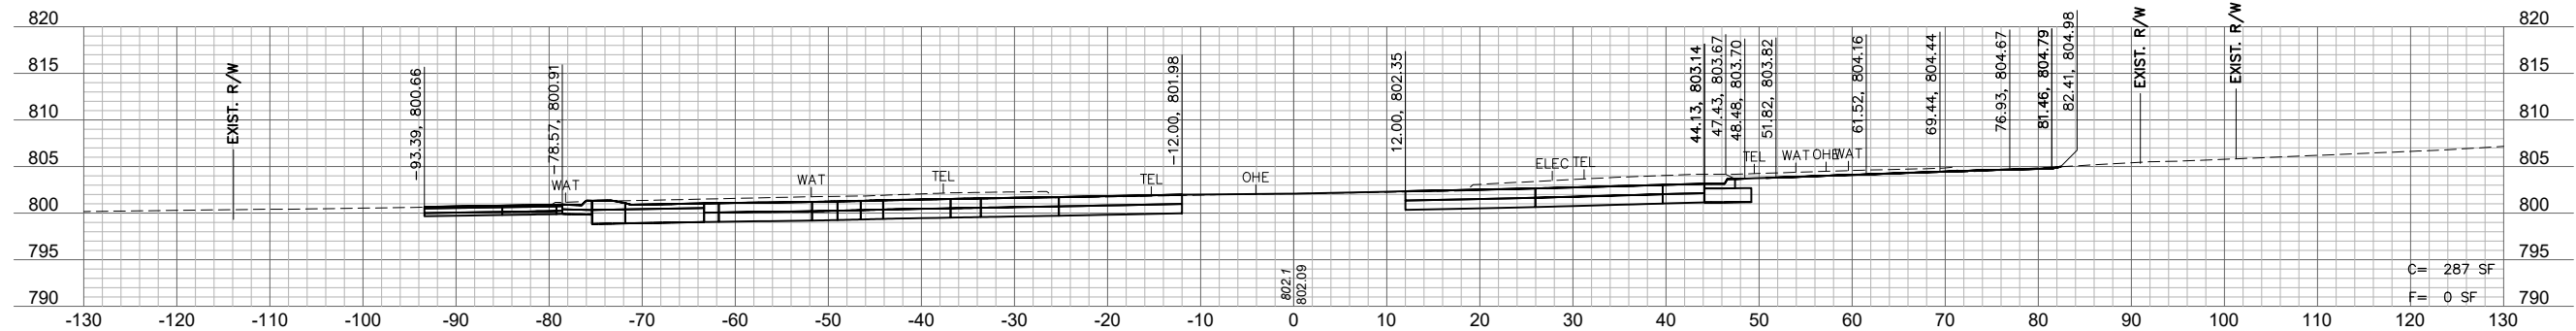

305+50

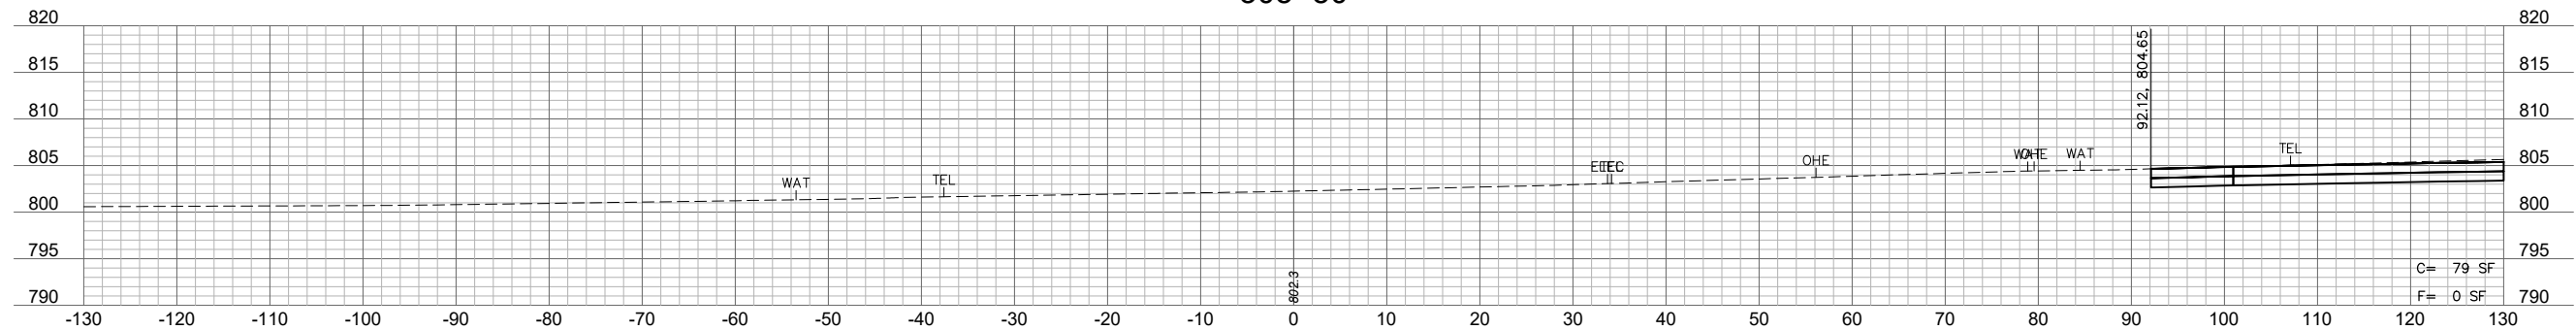

305+25

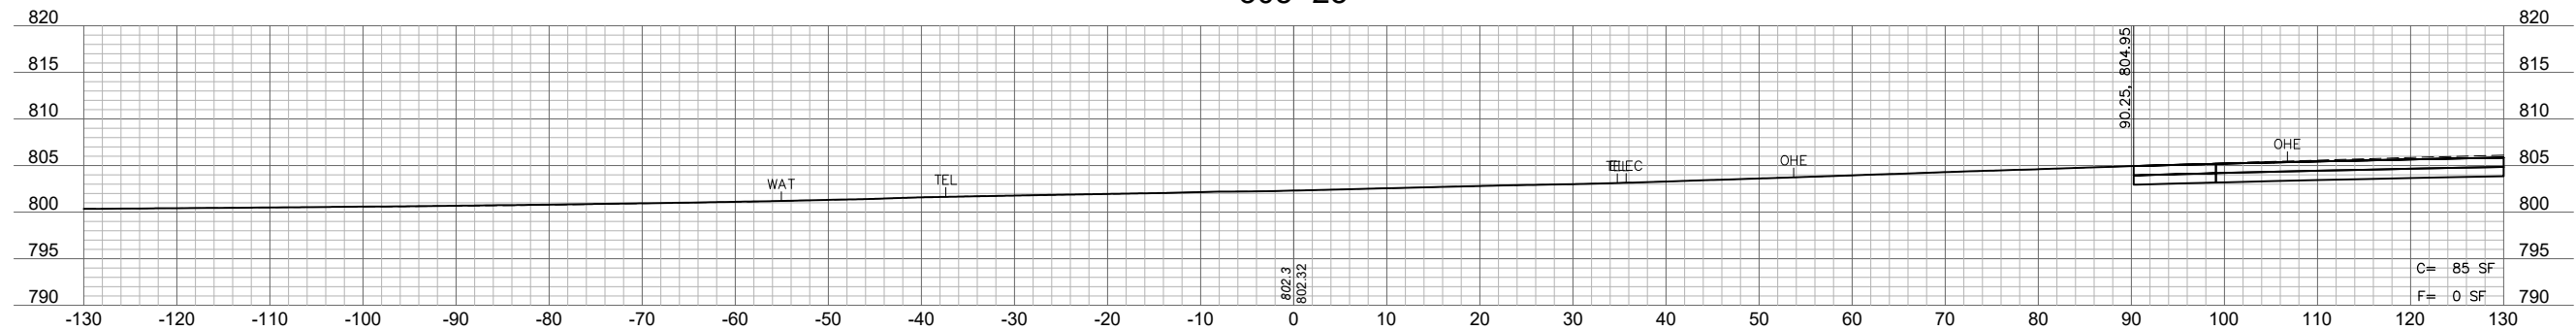

305+00

olson

Olsson Inc.
Missouri Certificate of Authority #001592
1301 Burlington Street
North Kansas City, MO 64116
TEL 816.361.1177
FAX 816.361.1888
www.olsson.com



JAMES P. GALLAGHER
MO. NO. PE-2018010499


[illegible]

CROSS SECTIONS NOLAND ROAD			
HIGHWAY 350 AND NOLAND ROAD ROADWAY IMPROVEMENTS			
MODOT JOB NO.: JKU0404		FEDERAL PROJECT STP-3337(411)	
ROUTE: 350	DISTRICT: KC	COUNTY: JACKSON	STATE: MO


C.O.A. NO.: 001592
DRAWN BY: MLW
CHECKED BY: JPG
APPROVED BY: JPG
QA/QC BY: JJW
PROJECT NO.: JKU0404
DWG NO.: T_XSC 22374
DATE PREPARED: 4/28/2025

SHEET
25


DWG: F:\Projects\A12-2374\40-Design\AutoCAD\Final Plans\Sheets\TRNS\CROSS SECTIONS\T_XSC_22374.dwg
DATE: Apr 28, 2025 10:54am XREFS: 22374_TRNS_TBLK

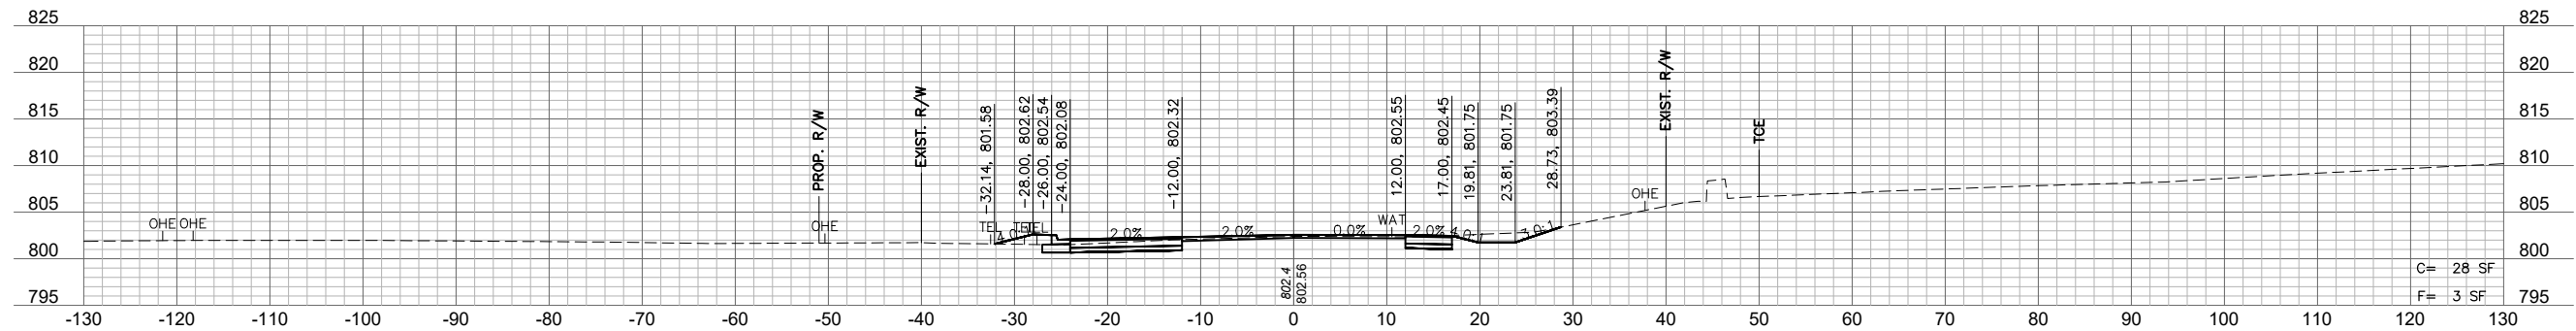


306+75

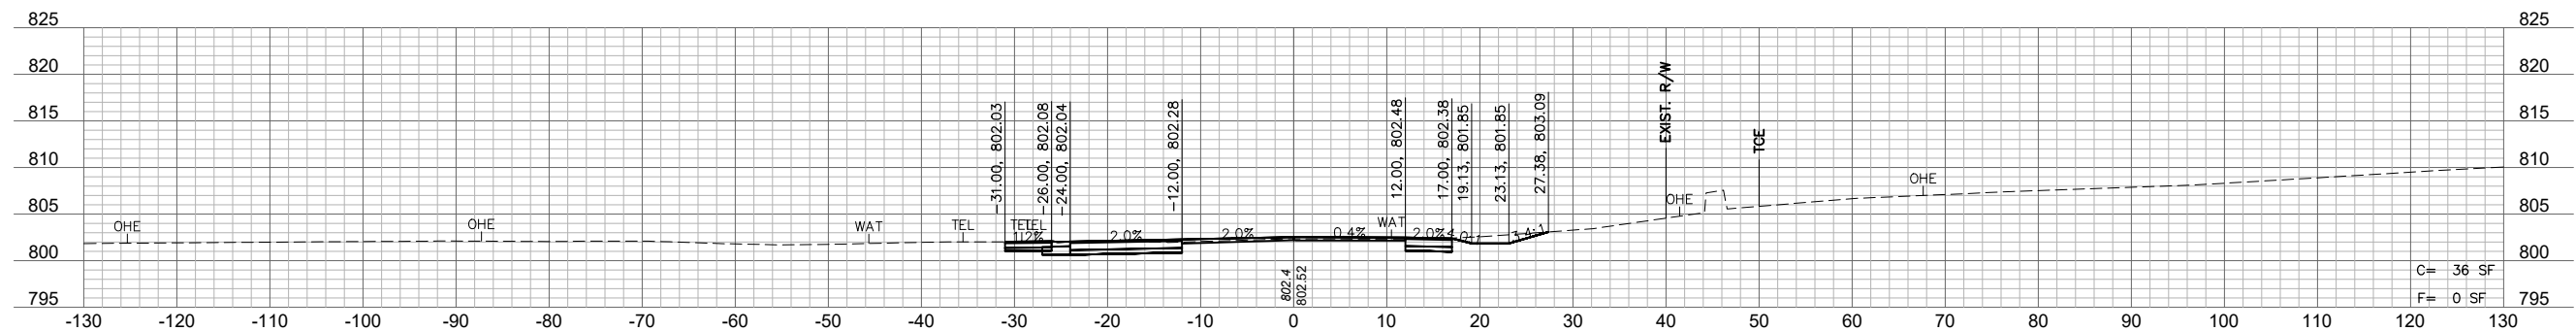

306+50

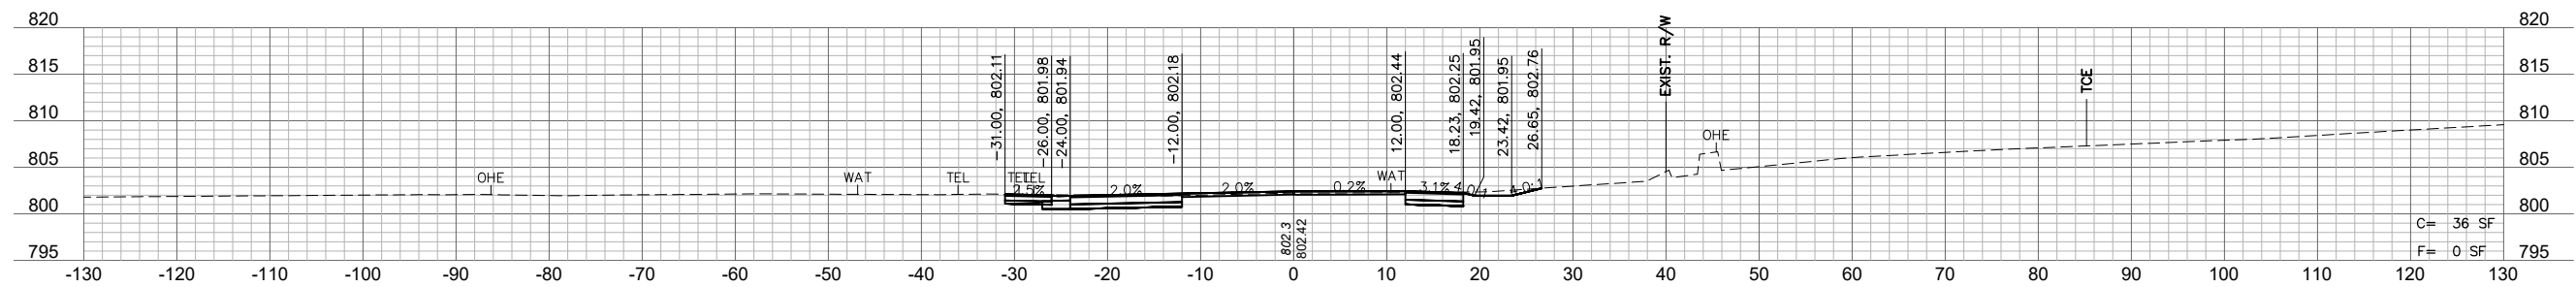

306+25

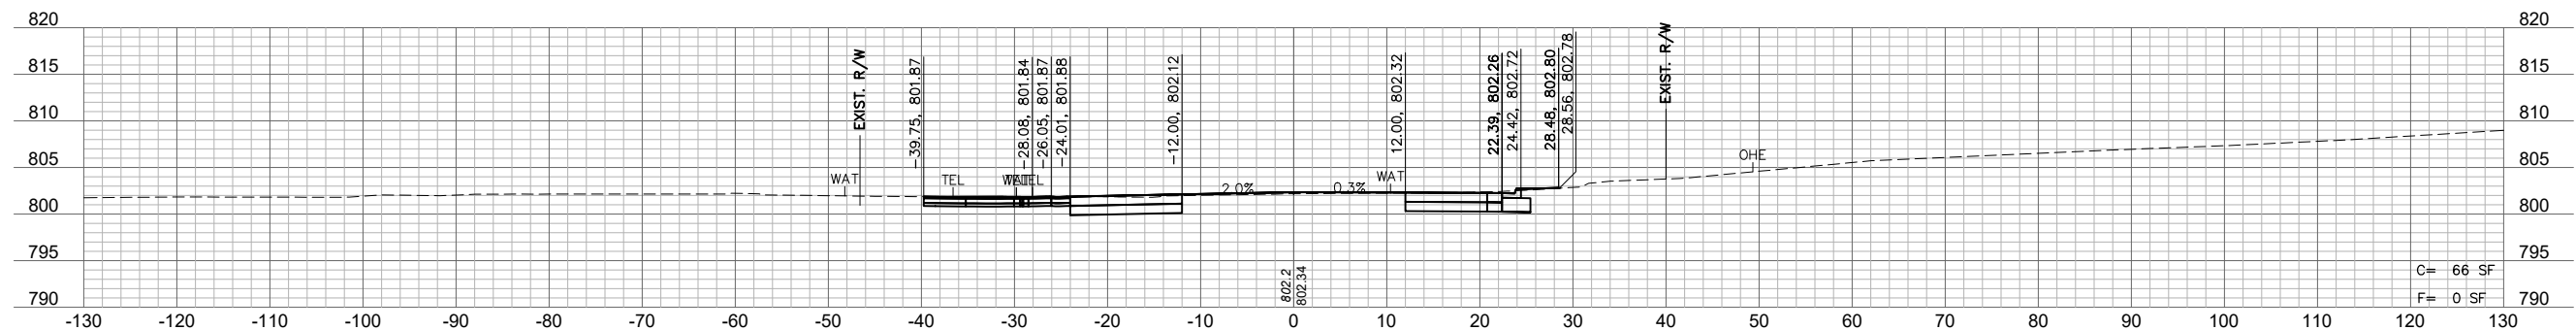

306+00

olson

Olsson Inc.
Missouri Certificate of Authority #001592
1301 Burlington Street
North Kansas City, MO 64116
TEL 816.361.1177
FAX 816.361.1888
www.olsson.com



JAMES P. GALLAGHER
MO. NO. PE-2018010499


[illegible]

CROSS SECTIONS NOLAND ROAD			
HIGHWAY 350 AND NOLAND ROAD ROADWAY IMPROVEMENTS			
MODOT JOB NO.: JKU0404		FEDERAL PROJECT STP-3337(411)	
ROUTE: 350	DISTRICT: KC	COUNTY: JACKSON	STATE: MO


C.O.A. NO.: 001592
DRAWN BY: MLW
CHECKED BY: JPG
APPROVED BY: JPG
QA/QC BY: JJW
PROJECT NO.: JKU0404
DWG NO.: T XSC 22374
DATE PREPARED: 4/28/2025

SHEET
26


DWG: F:\Projects\A12-2374\40-Design\AutoCAD\Final Plans\Sheets\TRNS\CROSS SECTIONS\T_XSC_22374.dwg
DATE: Apr 28, 2025 10:55am XREFS: 22374_TRNS_TBLK

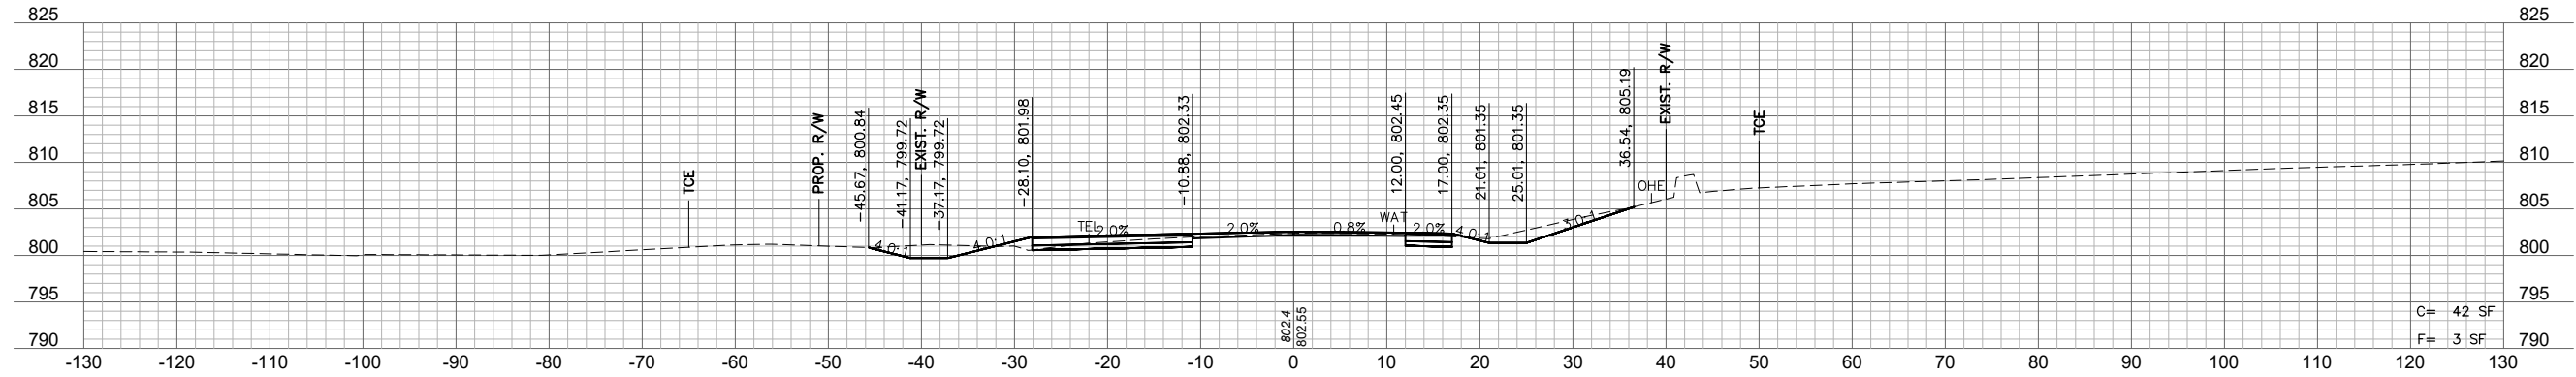


307+75

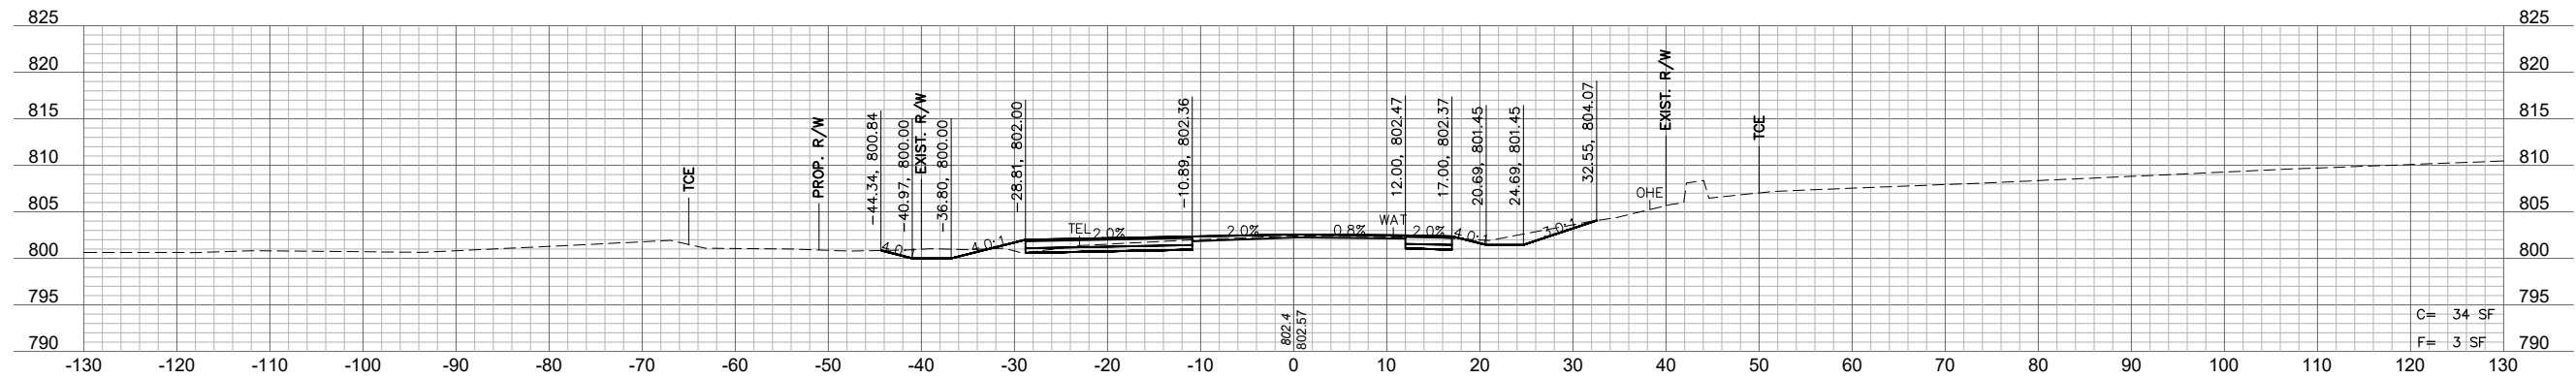

307+50

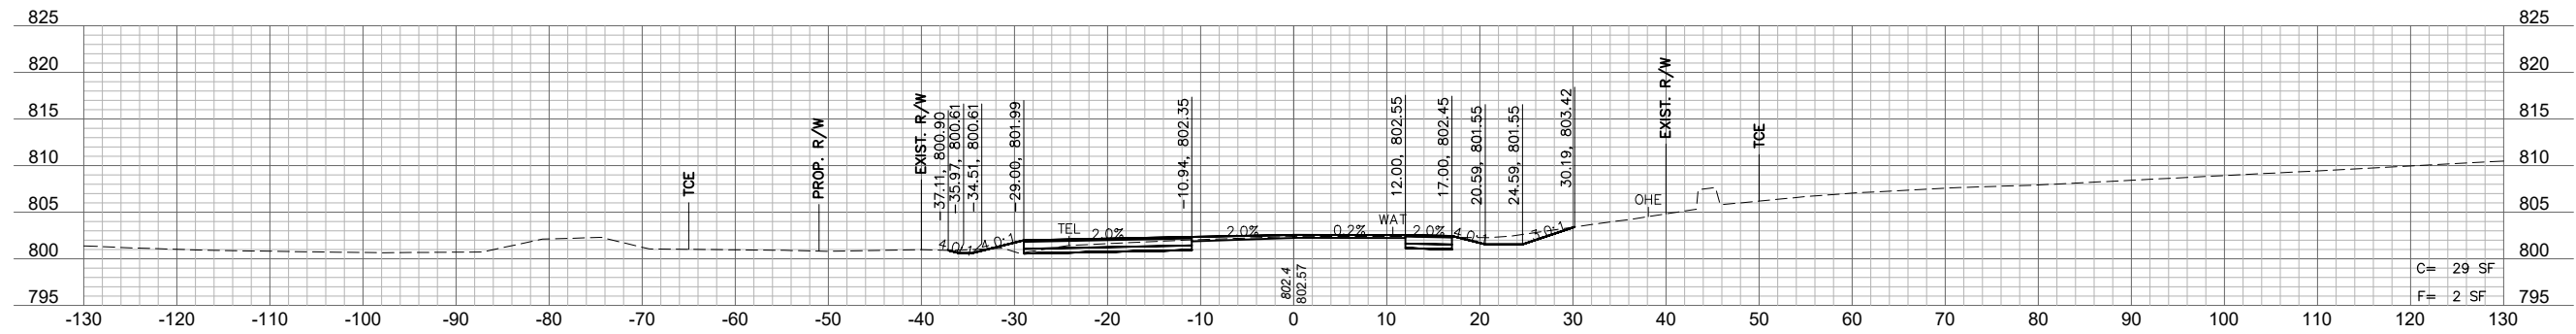


307+25

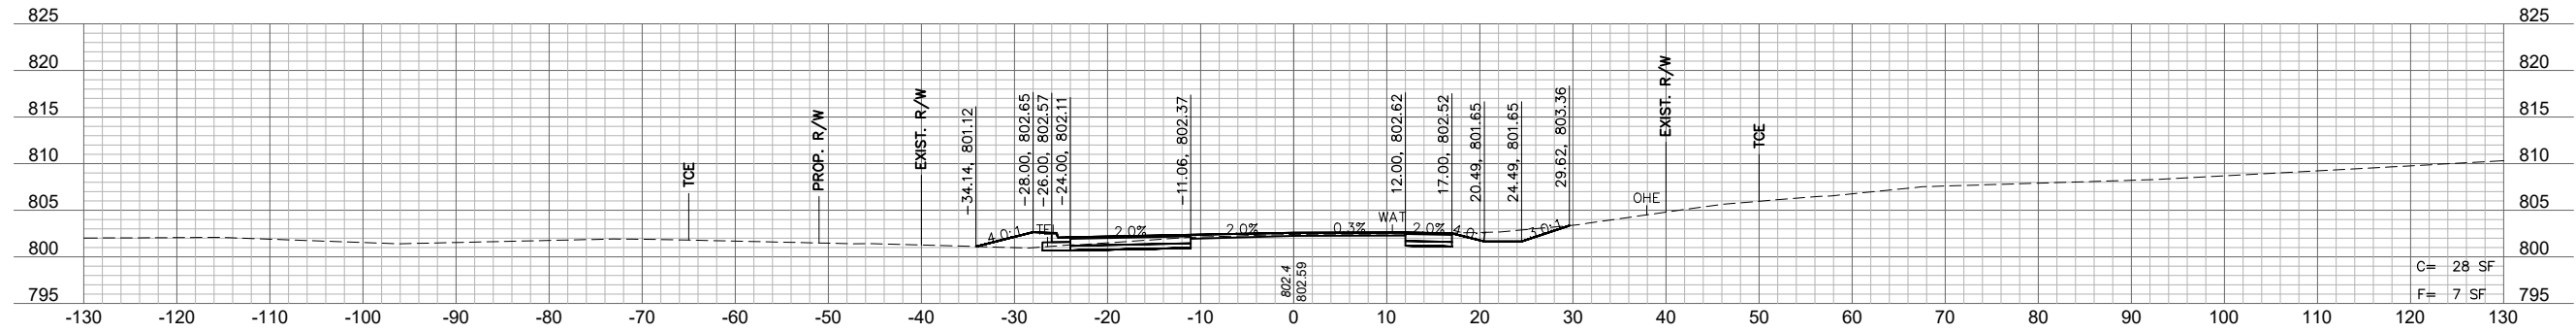

307+00

olson

Missouri Certificate of Authority #001592
1301 Burlington Street
North Kansas City, MO 64116
TEL 816.361.1177
FAX 816.361.1888
www.dlsson.com

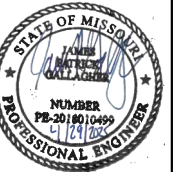

JAMES P. GALLAGHER
MO. NO. PE-2018010499



[illegible]

HIGHWAY 350 AND NOLAND ROAD ROADWAY IMPROVEMENTS			
MODOT JOB NO.: JKU0404		FEDERAL PROJECT STP-3337(411)	
ROUTE: 350	DISTRICT: KC	COUNTY: JACKSON	STATE: MO


O.A. NO.: 001592
 DRAWN BY: MLW
 CHECKED BY: JPG
 APPROVED BY: JPG
 QA/QC BY: JJW
 PROJECT NO.: JKU0404
 DWG NO.: T_XSC 22374
 DATE PREPARED: 4/28/2025

SHEET
27


DWG: F:\Projects\A12-2374\40-Design\AutoCAD\Final Plans\Sheets\TRNS\CROSS SECTIONS\T_XSC_22374.dwg
DATE: Apr 28, 2025 10:55am XREFS: 22374_TRNS_TBLK

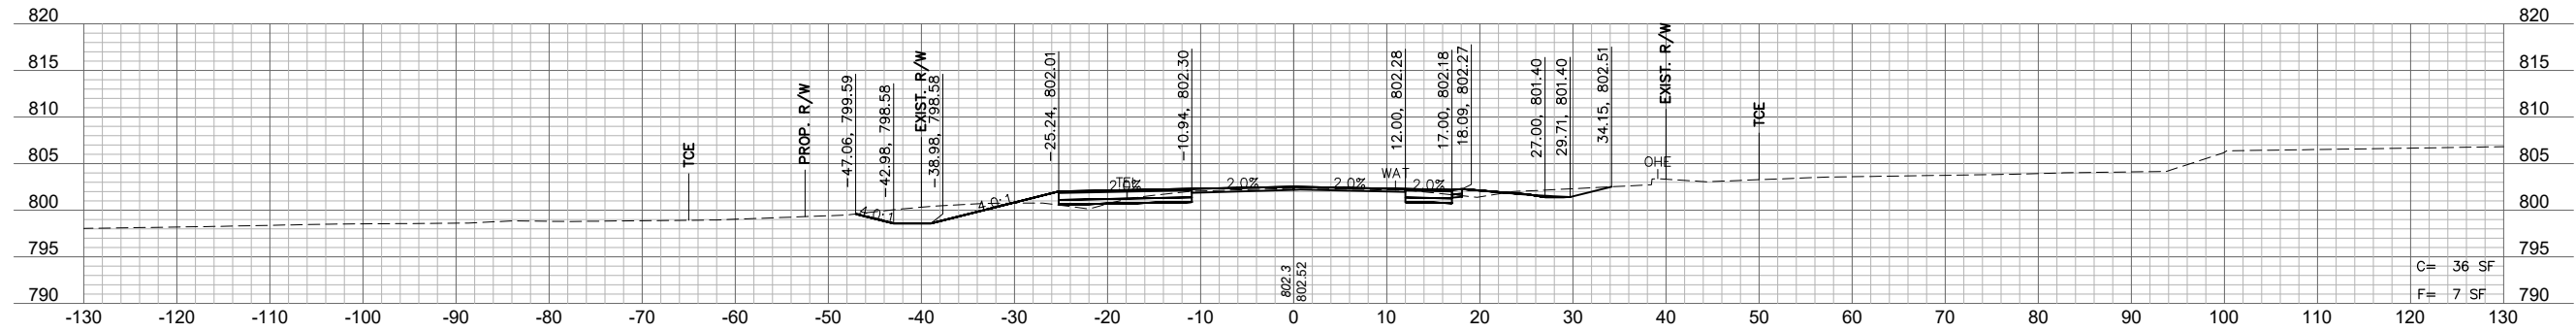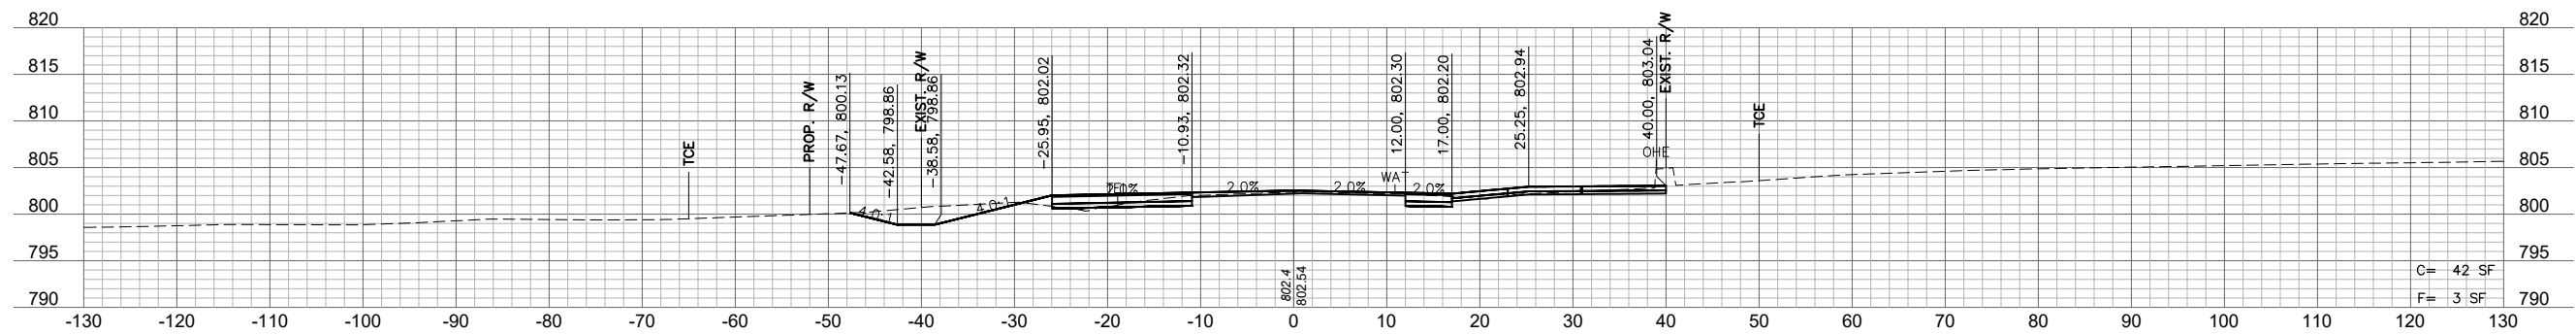 $308+75$ 

308+50

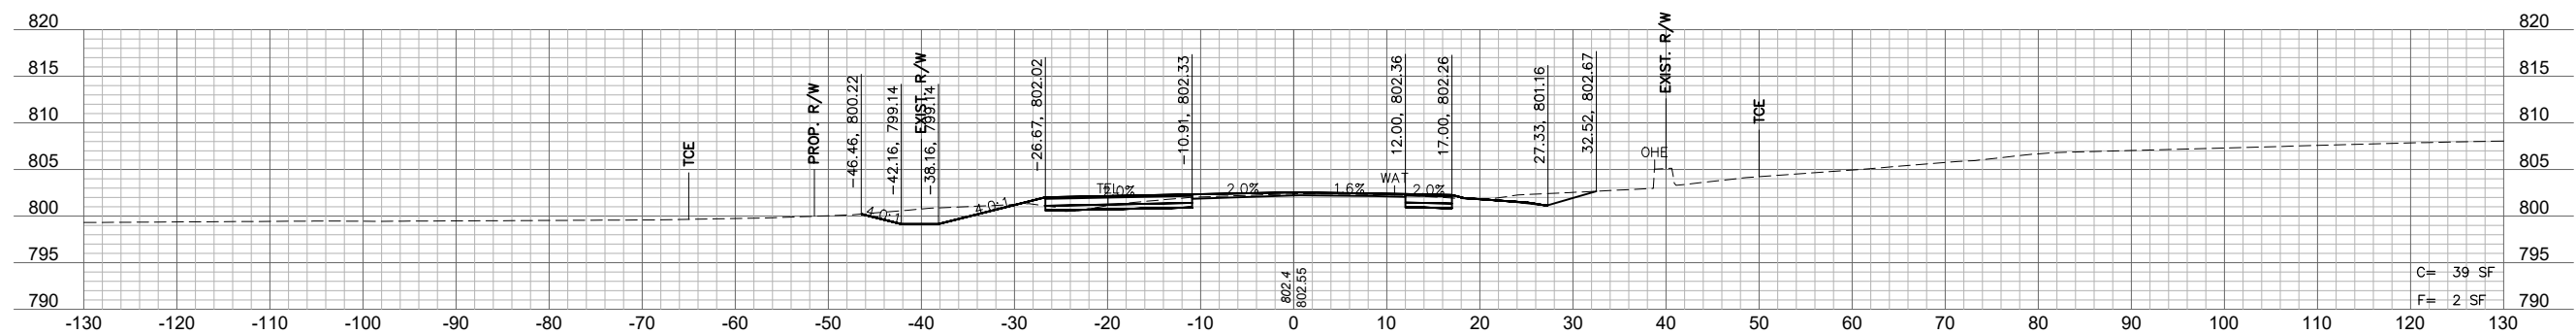

308+25

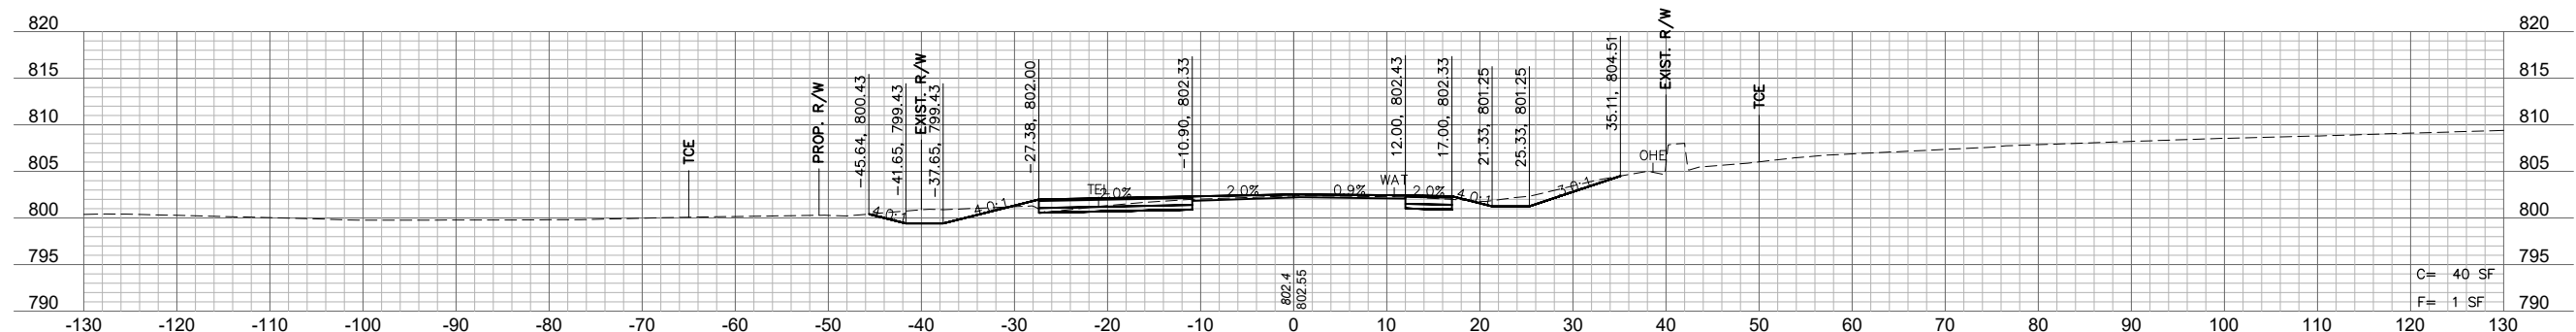

308+00

olsion

Olsson Inc.
Missouri Certificate of Authority #001592
1301 Burlington Street
North Kansas City, MO 64116
TEL 816.361.1177
FAX 816.361.1888
www.olsson.com



JAMES P. GALLAGHER
MO. NO. PE-2018010499


[illegible]

CROSS SECTIONS NOLAND ROAD			
HIGHWAY 350 AND NOLAND ROAD ROADWAY IMPROVEMENTS			
MODOT JOB NO.:	FEDERAL PROJECT STP-3337(411)		
ROUTE: 350	DISTRICT: KC	COUNTY: JACKSON	STATE: MO


C.O.A. NO.: 001592
DRAWN BY: MLW
CHECKED BY: JPG
APPROVED BY: JPG
QA/QC BY: JJW
PROJECT NO.: JKU0404
DWG NO.: T_XSC 22374
DATE PREPARED: 4/28/2025

SHEET
28

USER: jgallagher

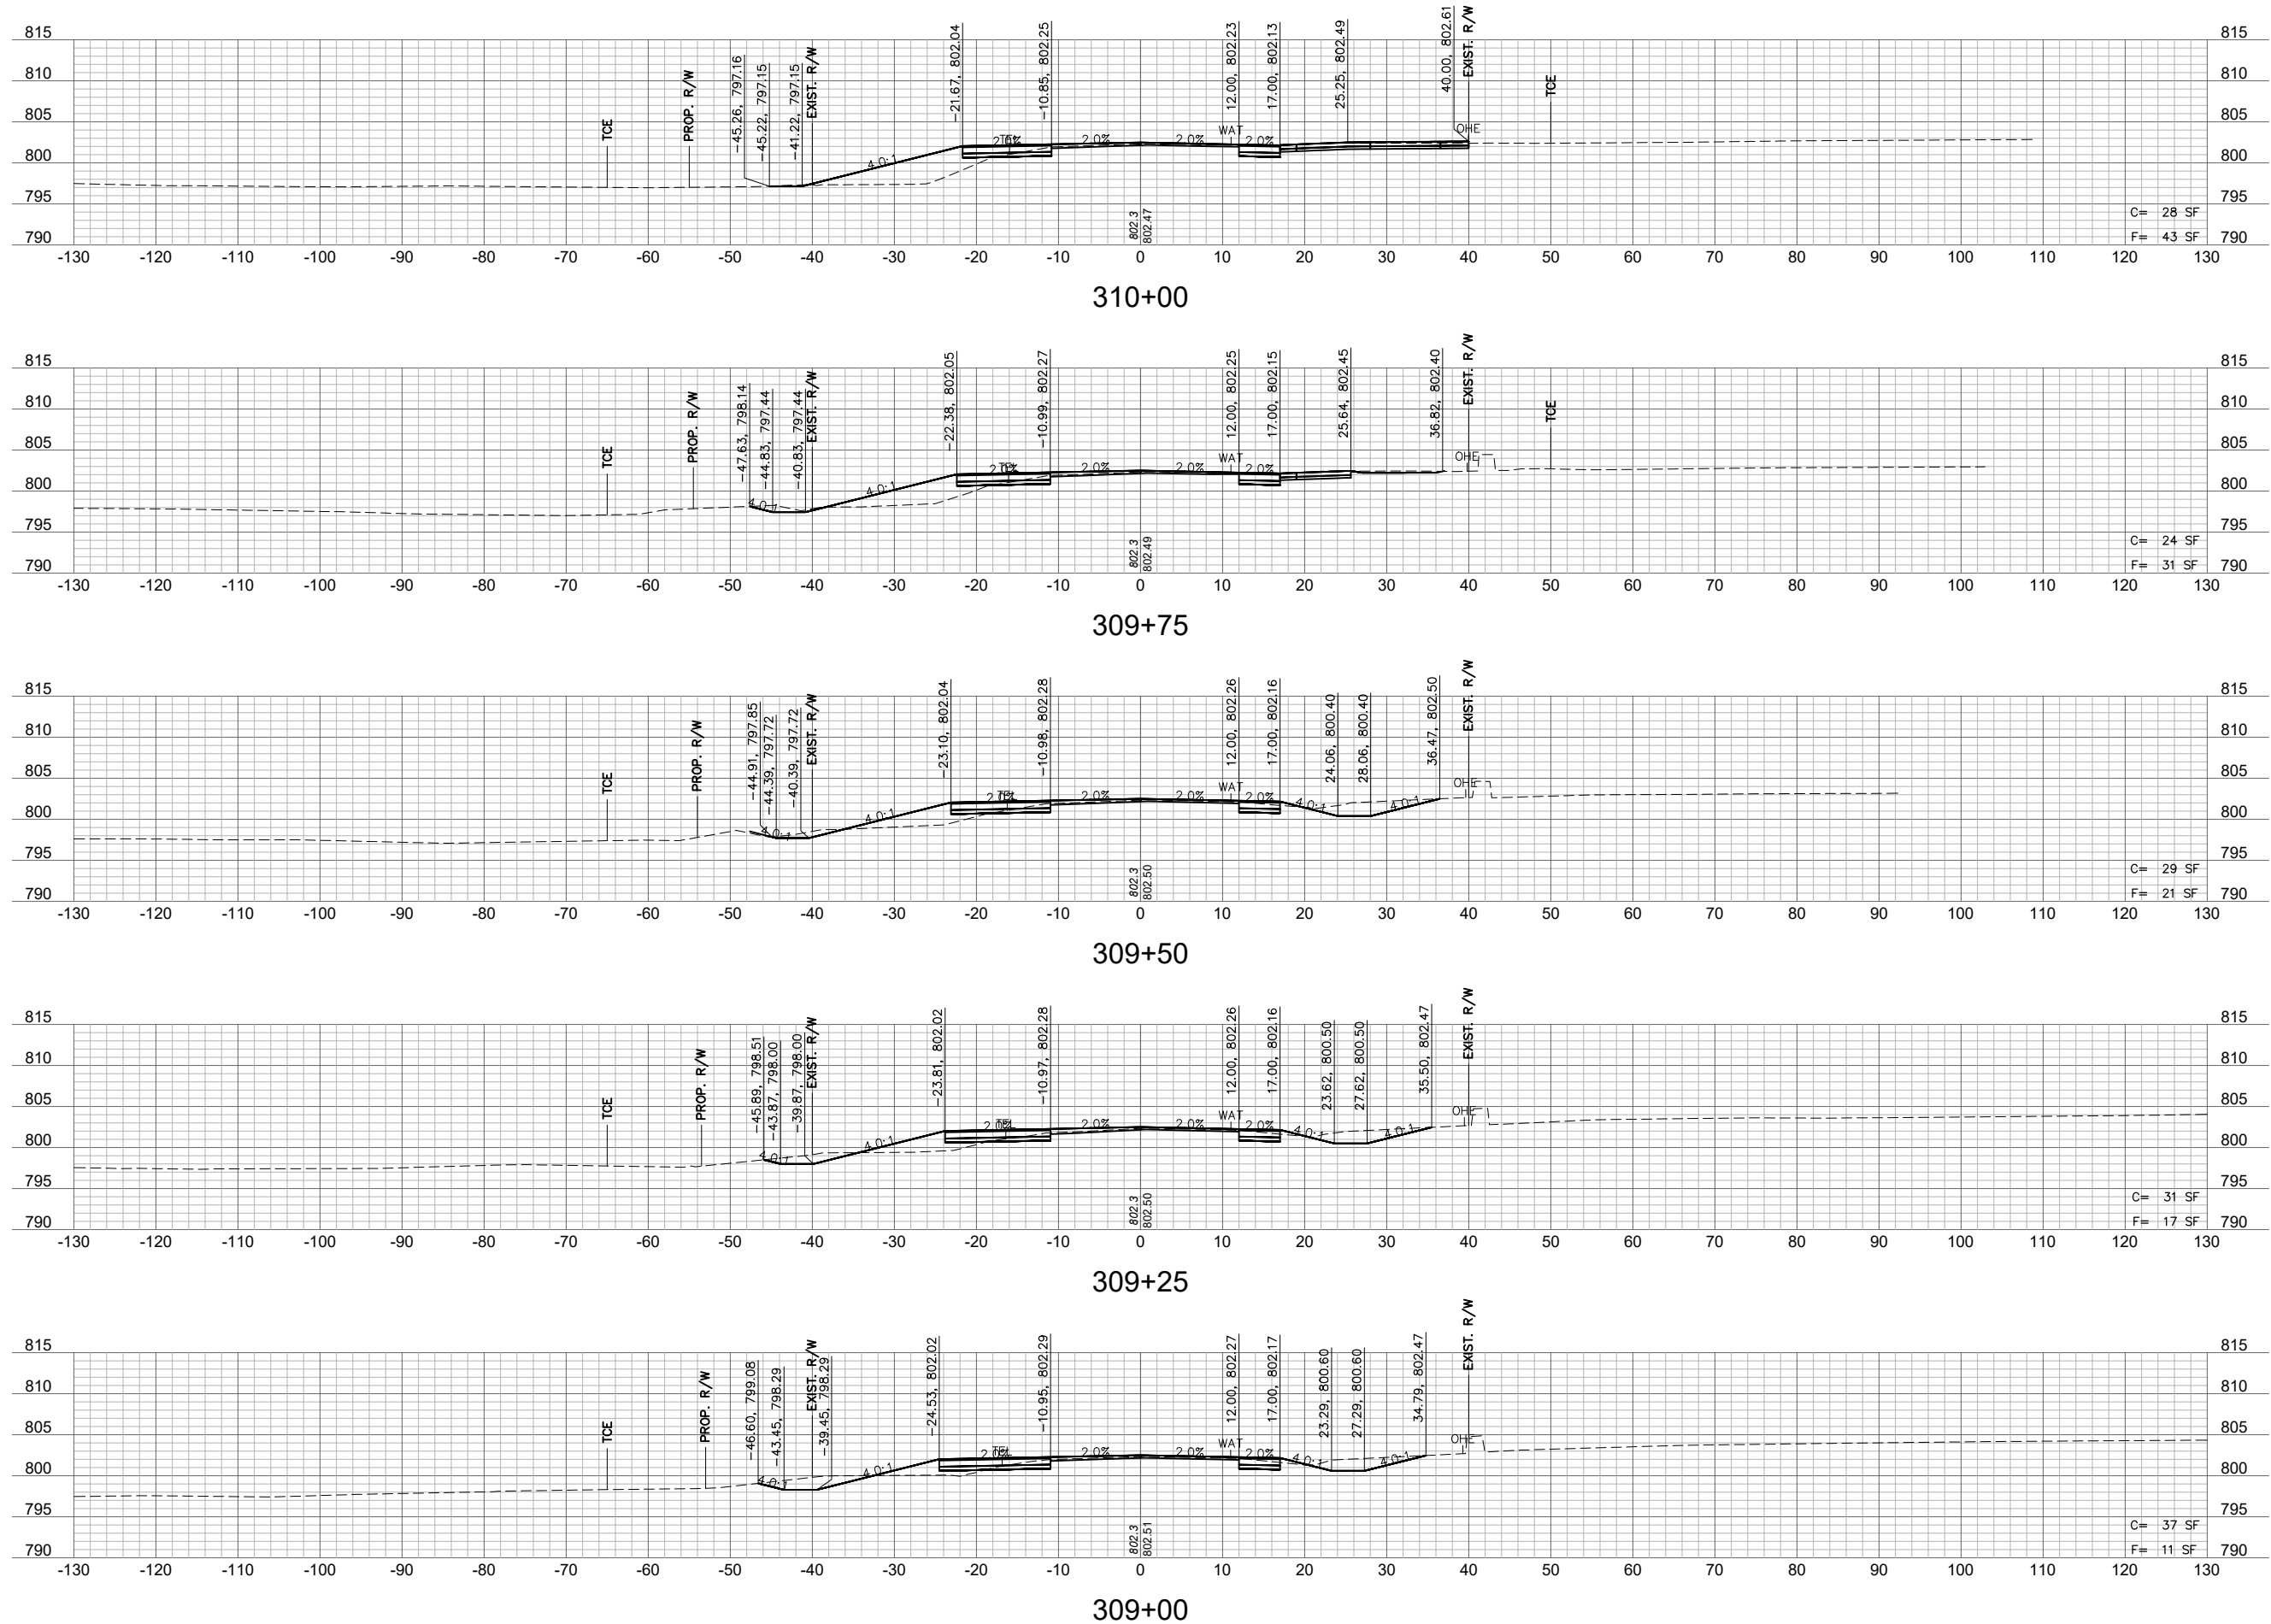


Olsson Inc.
Missouri Certificate of Authority #001592
1301 Burlington Street
North Kansas City, MO 64116
TEL 816.361.1177
FAX 816.361.1888
www.olsson.com

 [illegible]


CROSS SECTIONS NOLAND ROAD			
HIGHWAY 350 AND NOLAND ROAD ROADWAY IMPROVEMENTS			
MODOT JOB NO. : JKU0404		FEDERAL PROJECT STP-3337(411)	
ROUTE: 350	DISTRICT: KC	COUNTY: JACKSON	STATE: MO

SHEET
29

USER: jgallagher

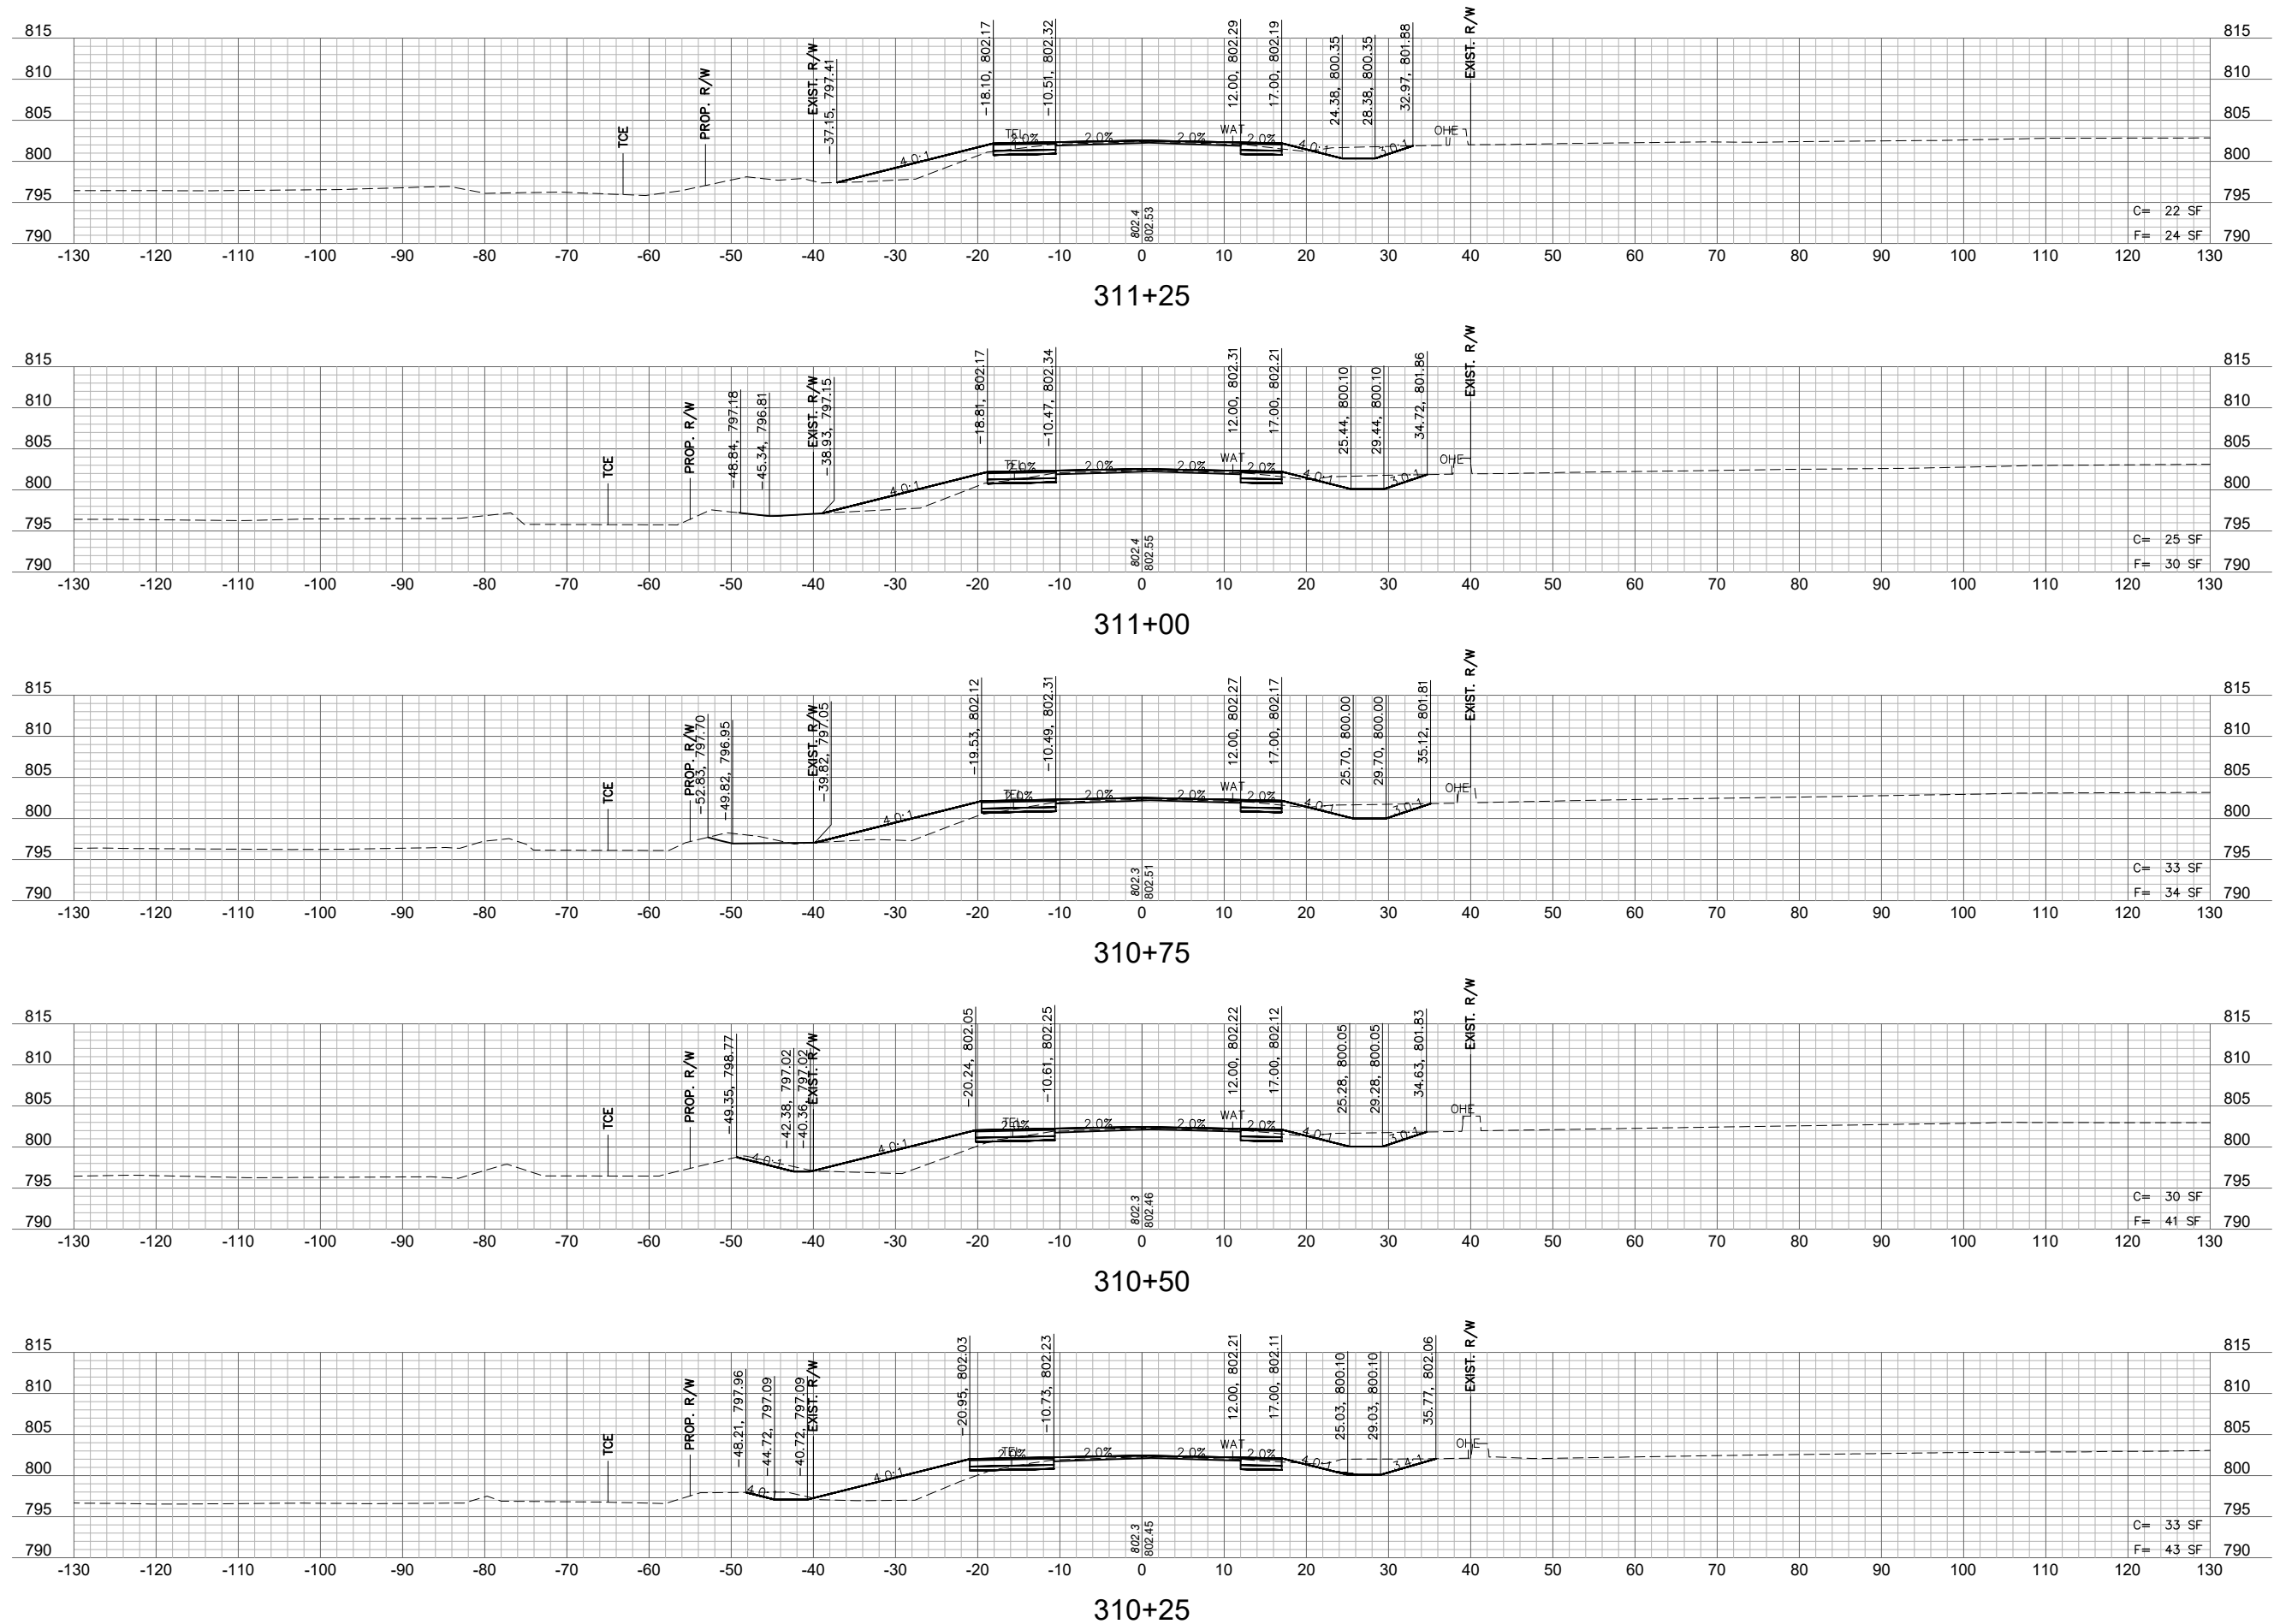

Olsson Inc.
Missouri Certificate of Authority #001592
1301 Burlington Street
North Kansas City, MO 64116
TEL 816.361.1177
FAX 816.361.1888
www.olsson.com



 
[illegible]

CROSS SECTIONS NOLAND ROAD			
HIGHWAY 350 AND NOLAND ROAD ROADWAY IMPROVEMENTS			
MODOT JOB NO.: JKU0404		FEDERAL PROJECT STP-3337(411)	
ROUTE: 350	DISTRICT: KC	COUNTY: JACKSON	STATE: MO


C.O.A. NO.: 001592
DRAWN BY: MLW
CHECKED BY: JPG
APPROVED BY: JPG
QA/QC BY: JJW
PROJECT NO.: JKU0404
DWG NO.: T_XSC 22374
DATE PREPARED: 4/28/2025

SHEET
30

USER: jgallagher

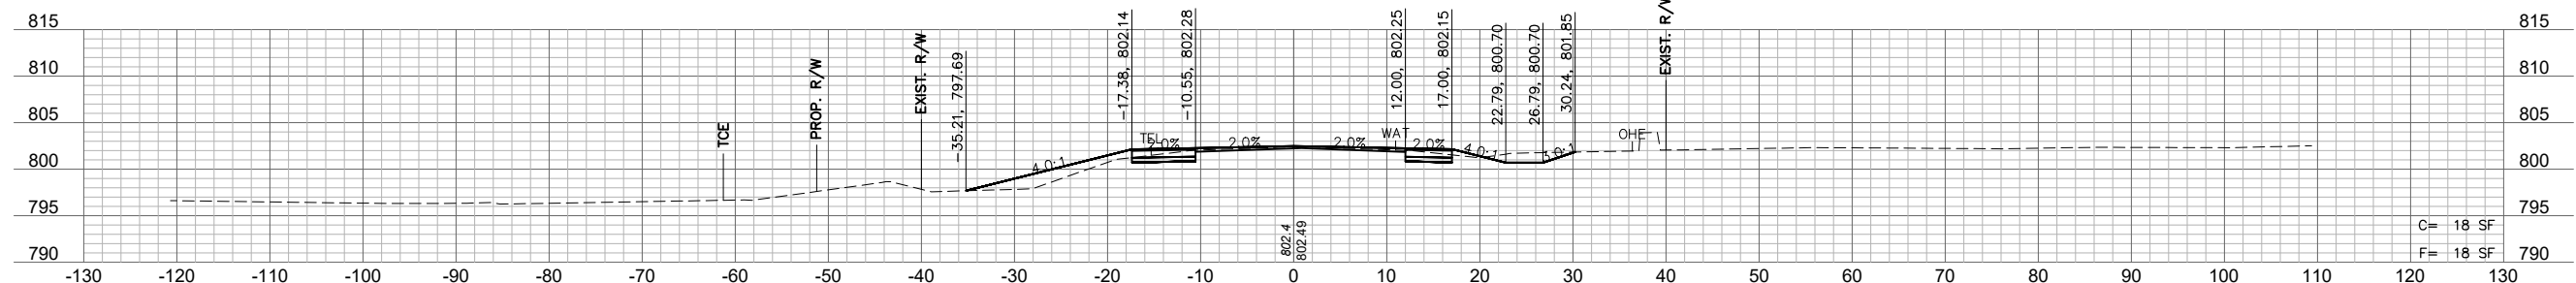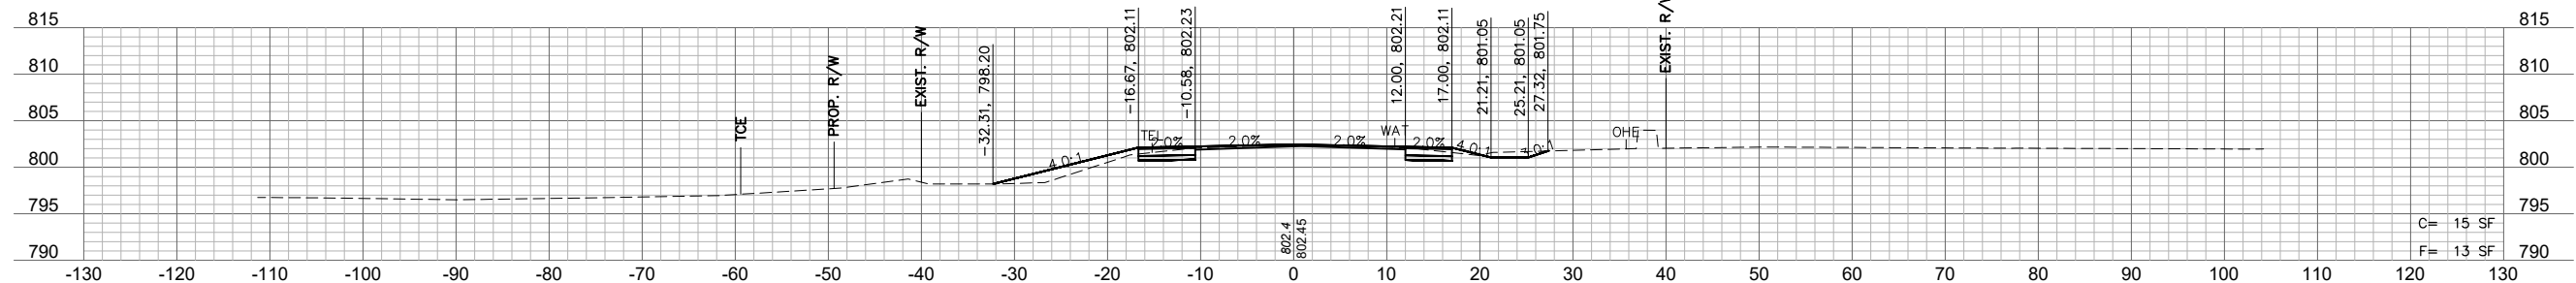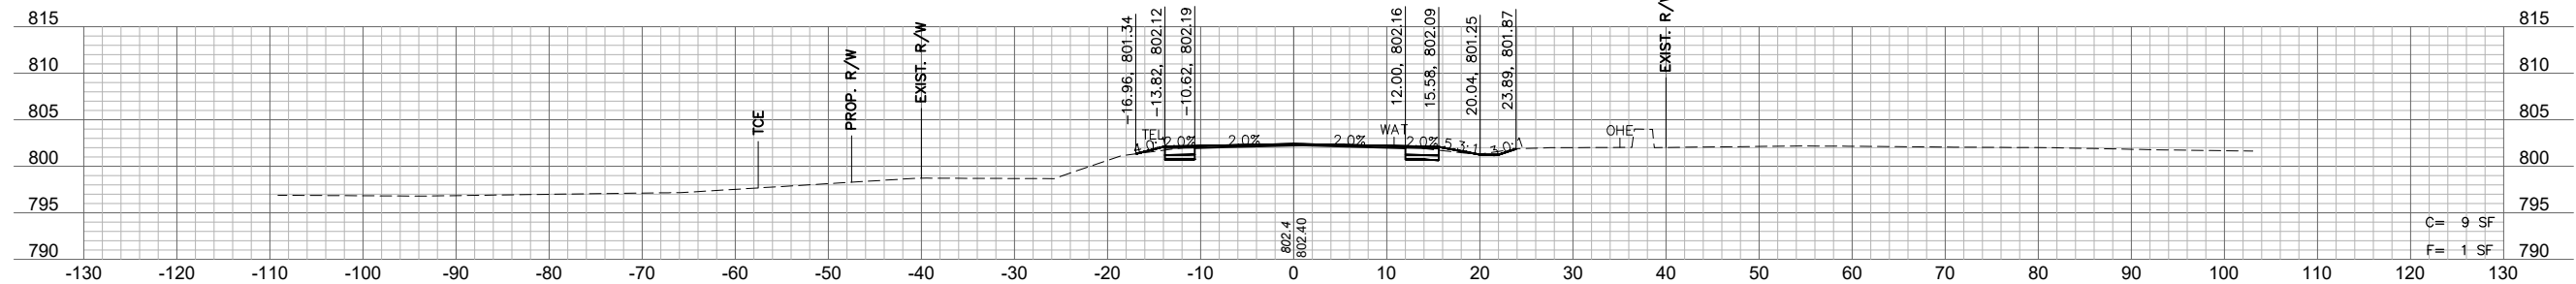


Olsson Inc.
Missouri Certificate of Authority #001592
1301 Burlington Street
North Kansas City, MO 64116
TEL 816.361.1177
FAX 816.361.1888
www.olsson.com

 [illegible]


C.O.A. NO.: 001592
DRAWN BY: MLW
CHECKED BY: JPG
APPROVED BY: JPG
QA/QC BY: JJW
PROJECT NO.: JKU0404
DWG NO.: T XSC 22374
DATE PREPARED: 4/28/2025

SHEET
31


USER: jgallagher

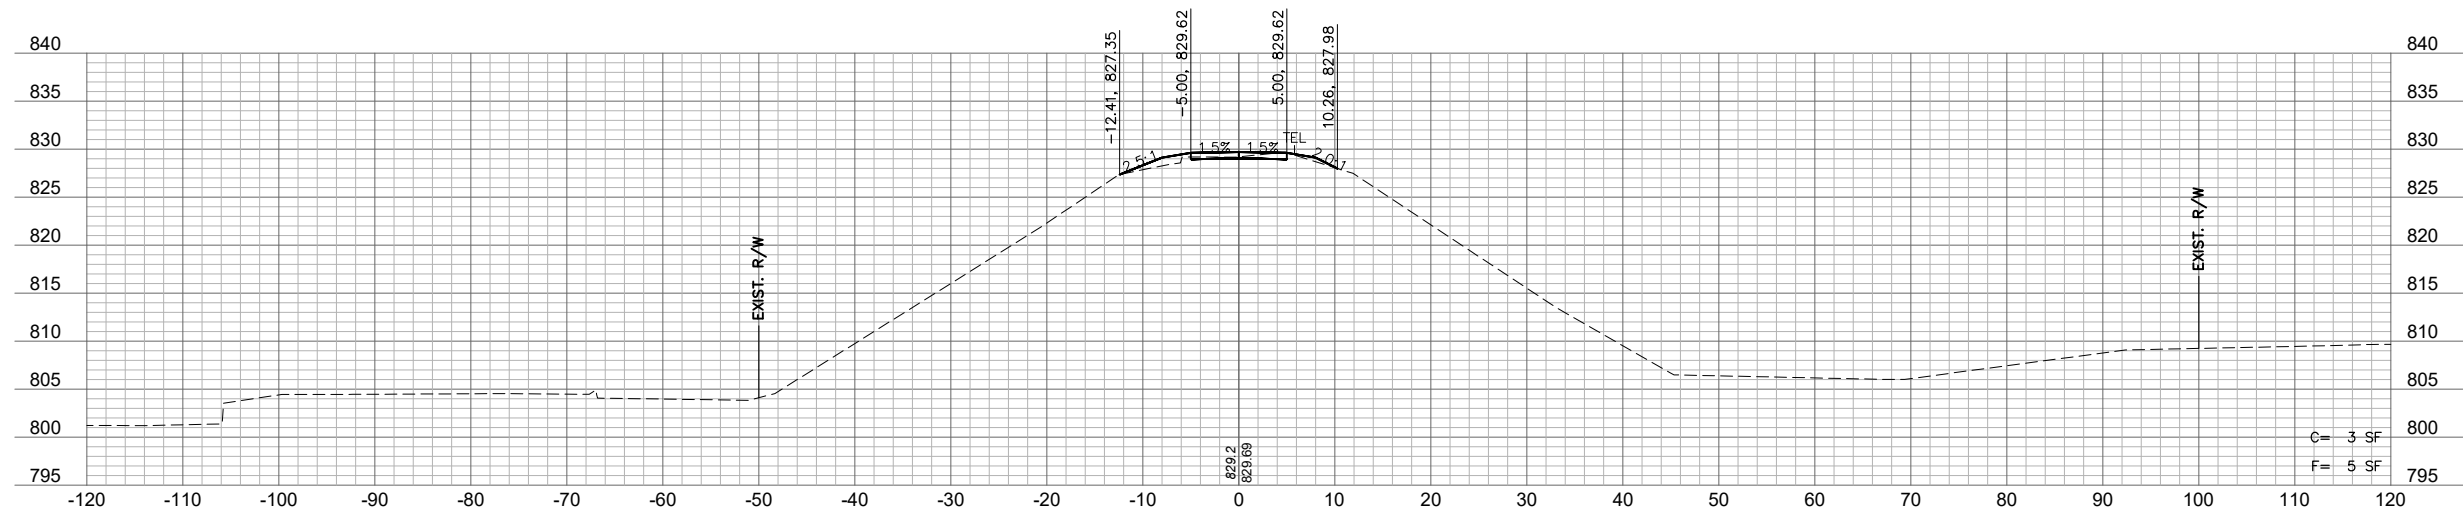

401+25

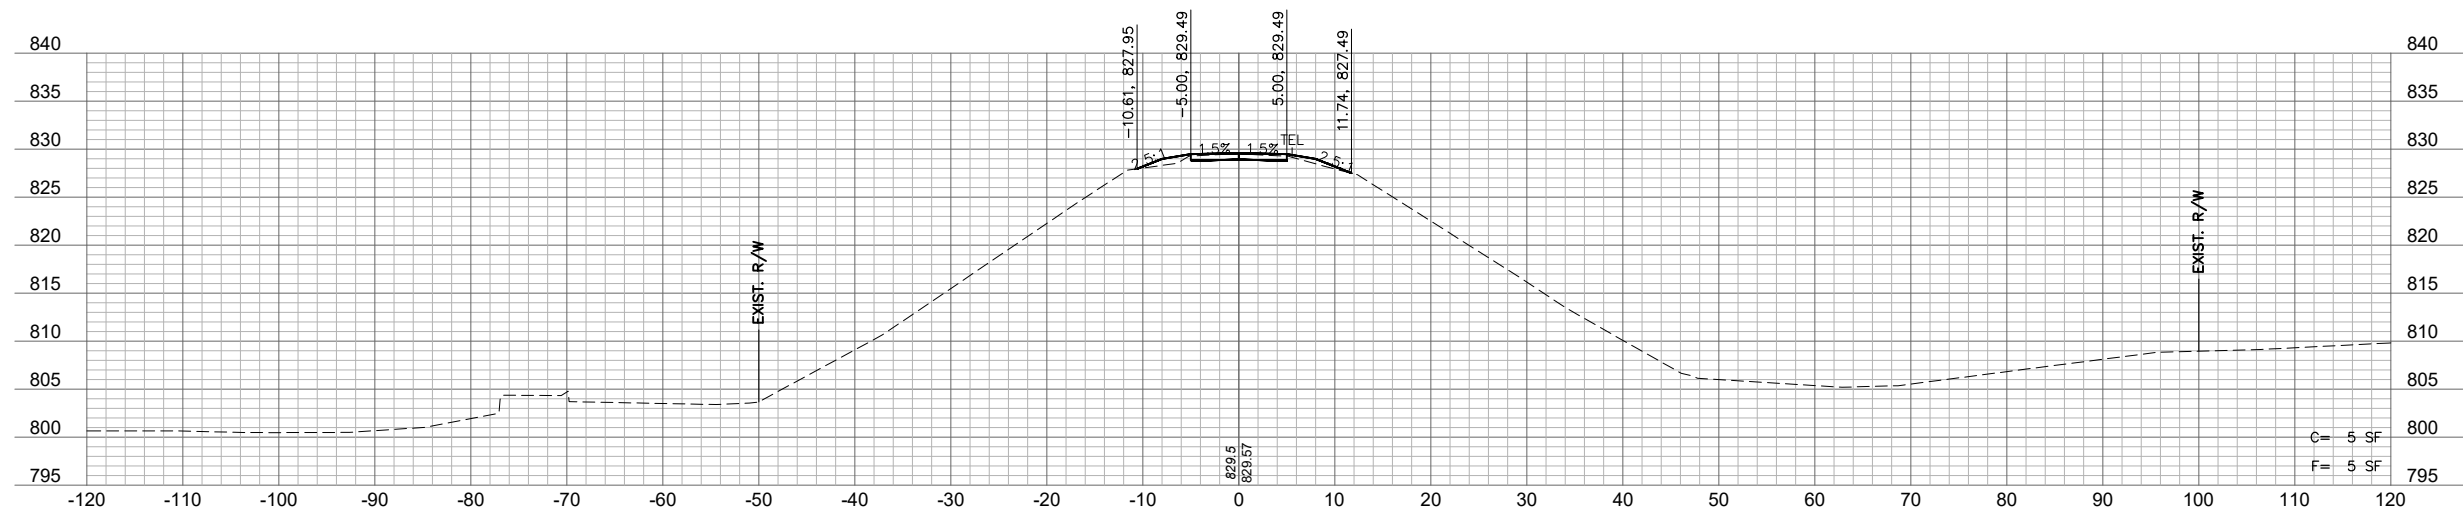

401+00

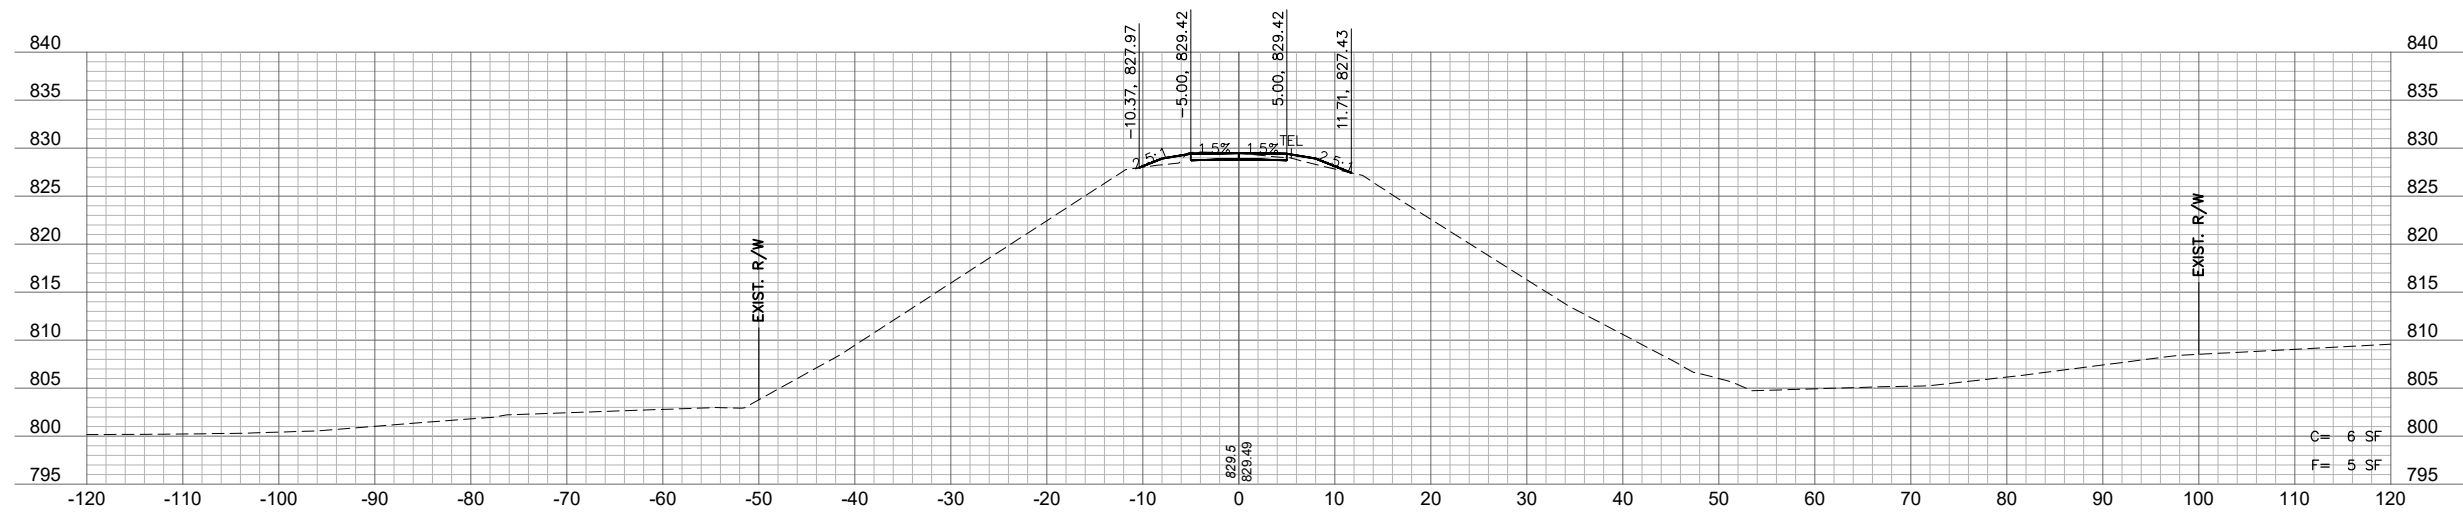 $400+85$ 

Olsson Inc.
Missouri Certificate of Authority #001592
1301 Burlington Street
North Kansas City, MO 64116
TEL 816.361.1177
FAX 816.361.1888
www.olsson.com






JAMES P. GALLAGHER
MO. NO. PE-2018010499

[illegible]

CROSS SECTIONS TRAIL			
HIGHWAY 350 AND NOLAND ROAD ROADWAY IMPROVEMENTS			
MODOT JOB NO.: JKU0404		FEDERAL PROJECT STP-3337(411)	
ROUTE: 350	DISTRICT: KC	COUNTY: JACKSON	STATE: MO

C.O.A. NO.: 001592
DRAWN BY: MLW
CHECKED BY: JPG
APPROVED BY: JPG
QA/QC BY: JJW
PROJECT NO.: JKU0404
DWG NO.: T_XSC_22374
DATE PREPARED: 4/28/2025

SHEET
32

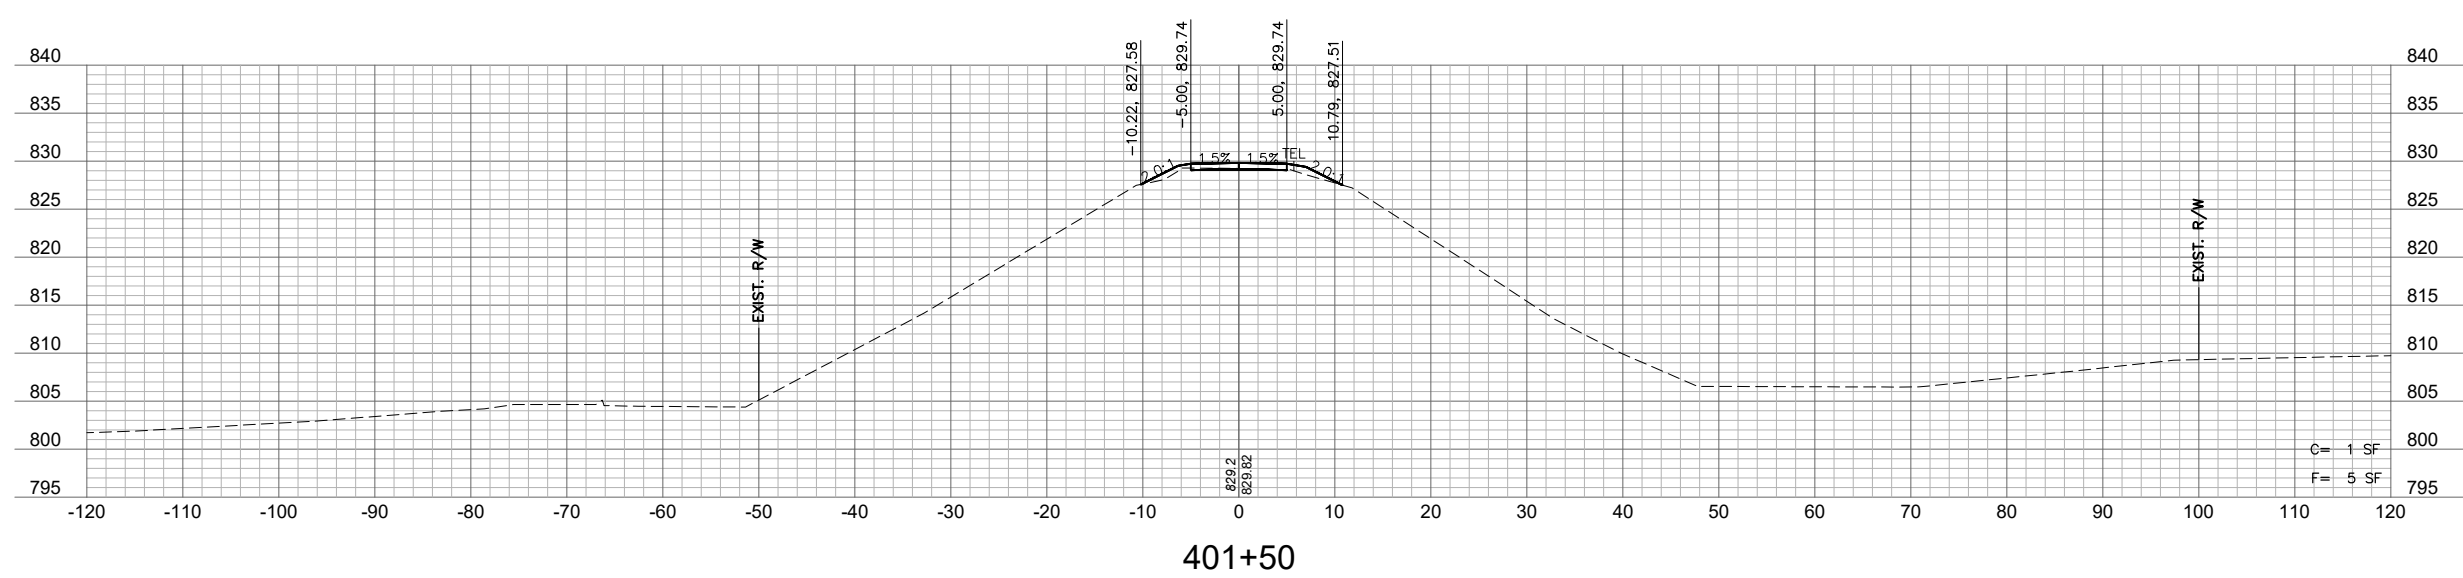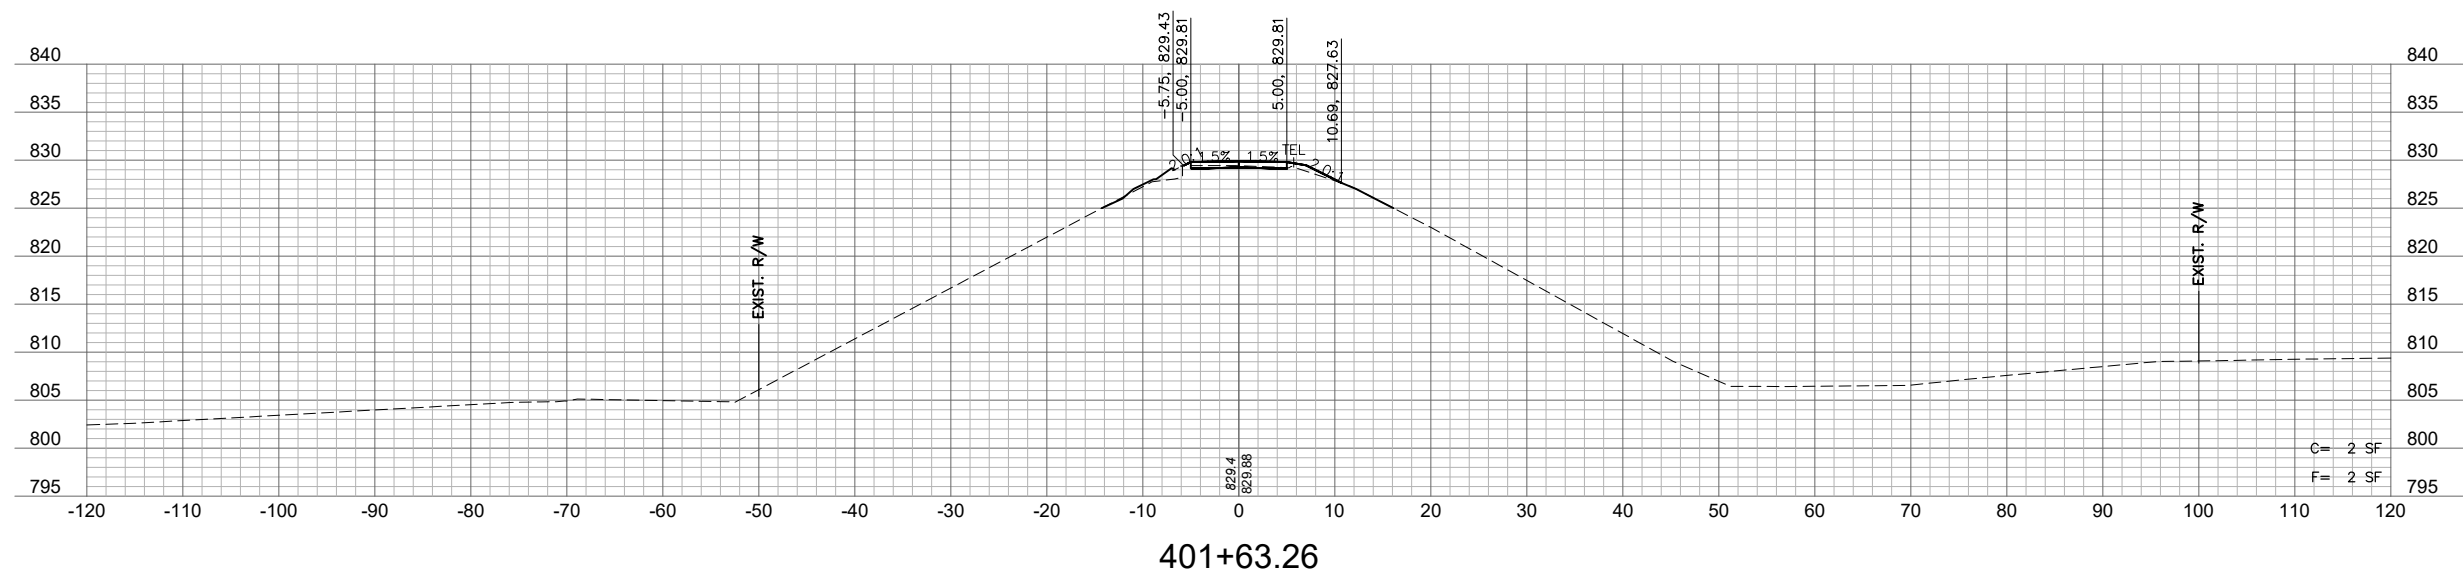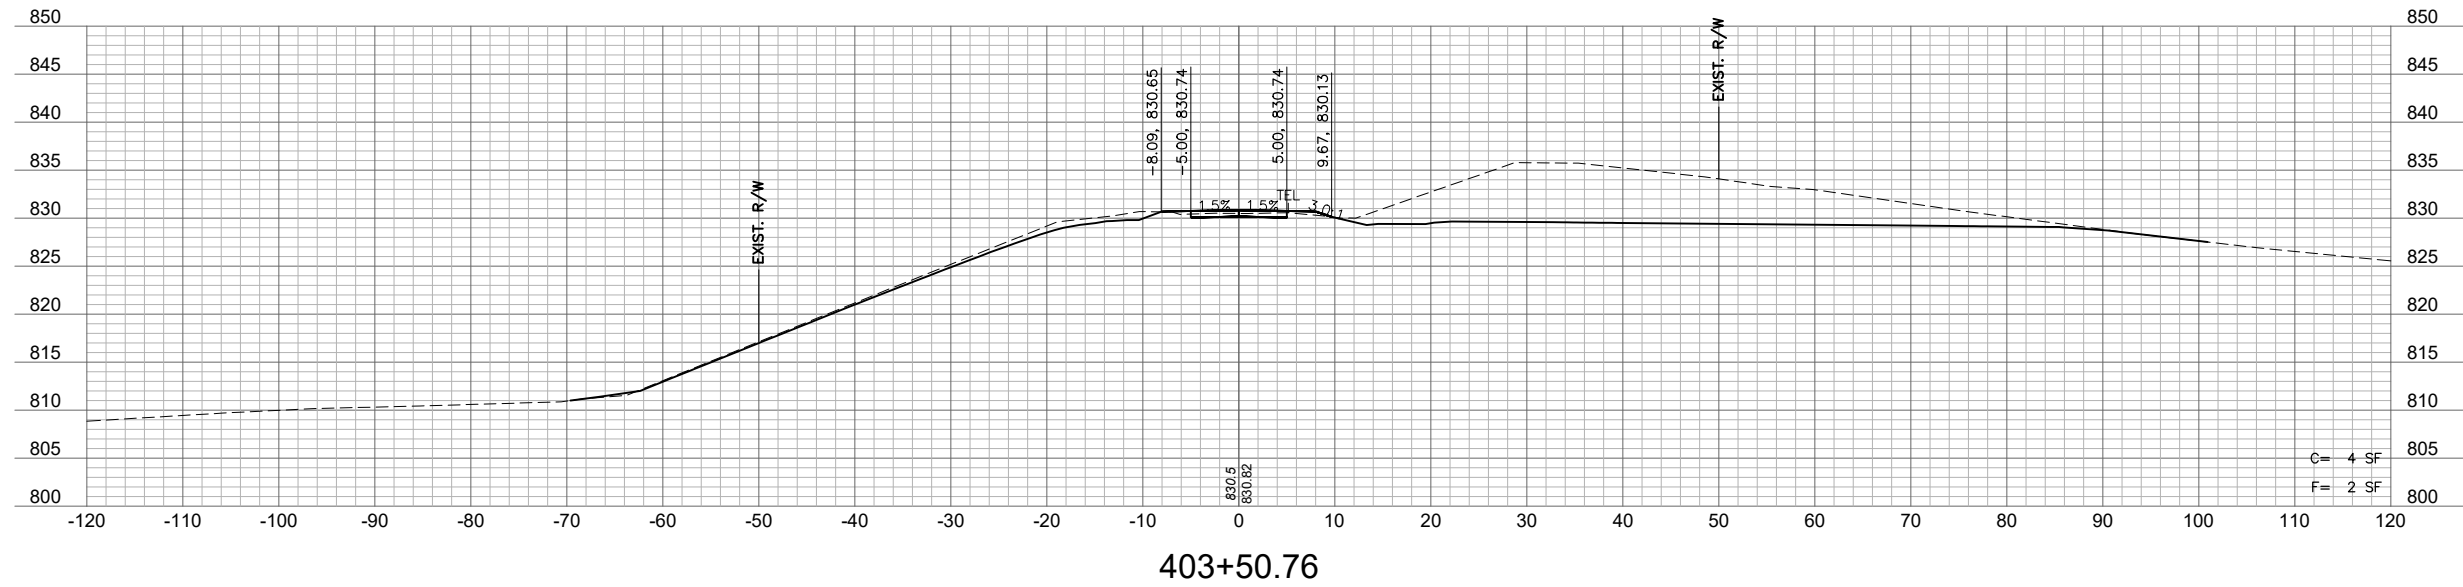

olsson






JAMES P. GALLAGHER
MO. NO. PE-2018010499

[illegible]

CROSS SECTIONS TRAIL			
HIGHWAY 350 AND NOLAND ROAD ROADWAY IMPROVEMENTS			
MODOT JOB NO.: JKU0404		FEDERAL PROJECT STP-3337(411)	
ROUTE: 350	DISTRICT: KC	COUNTY: JACKSON	STATE: MO

C.O.A. NO.: 001592
DRAWN BY: MLW
CHECKED BY: JPG
APPROVED BY: JPG
QA/QC BY: JJW
PROJECT NO.: JKU0404
DWG NO.: T_XSC 22374
DATE PREPARED: 4/28/2025

DWG: F:\Projects\A12-2374\40-Design\AutoCAD\Final Plans\Sheets\TRNS\CROSS SECTIONS\T_XSC_22374.dwg
DATE: Apr 28, 2025 10:56am XREFS: 22374_TRNS.TBLK

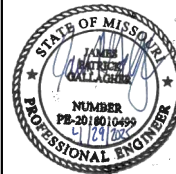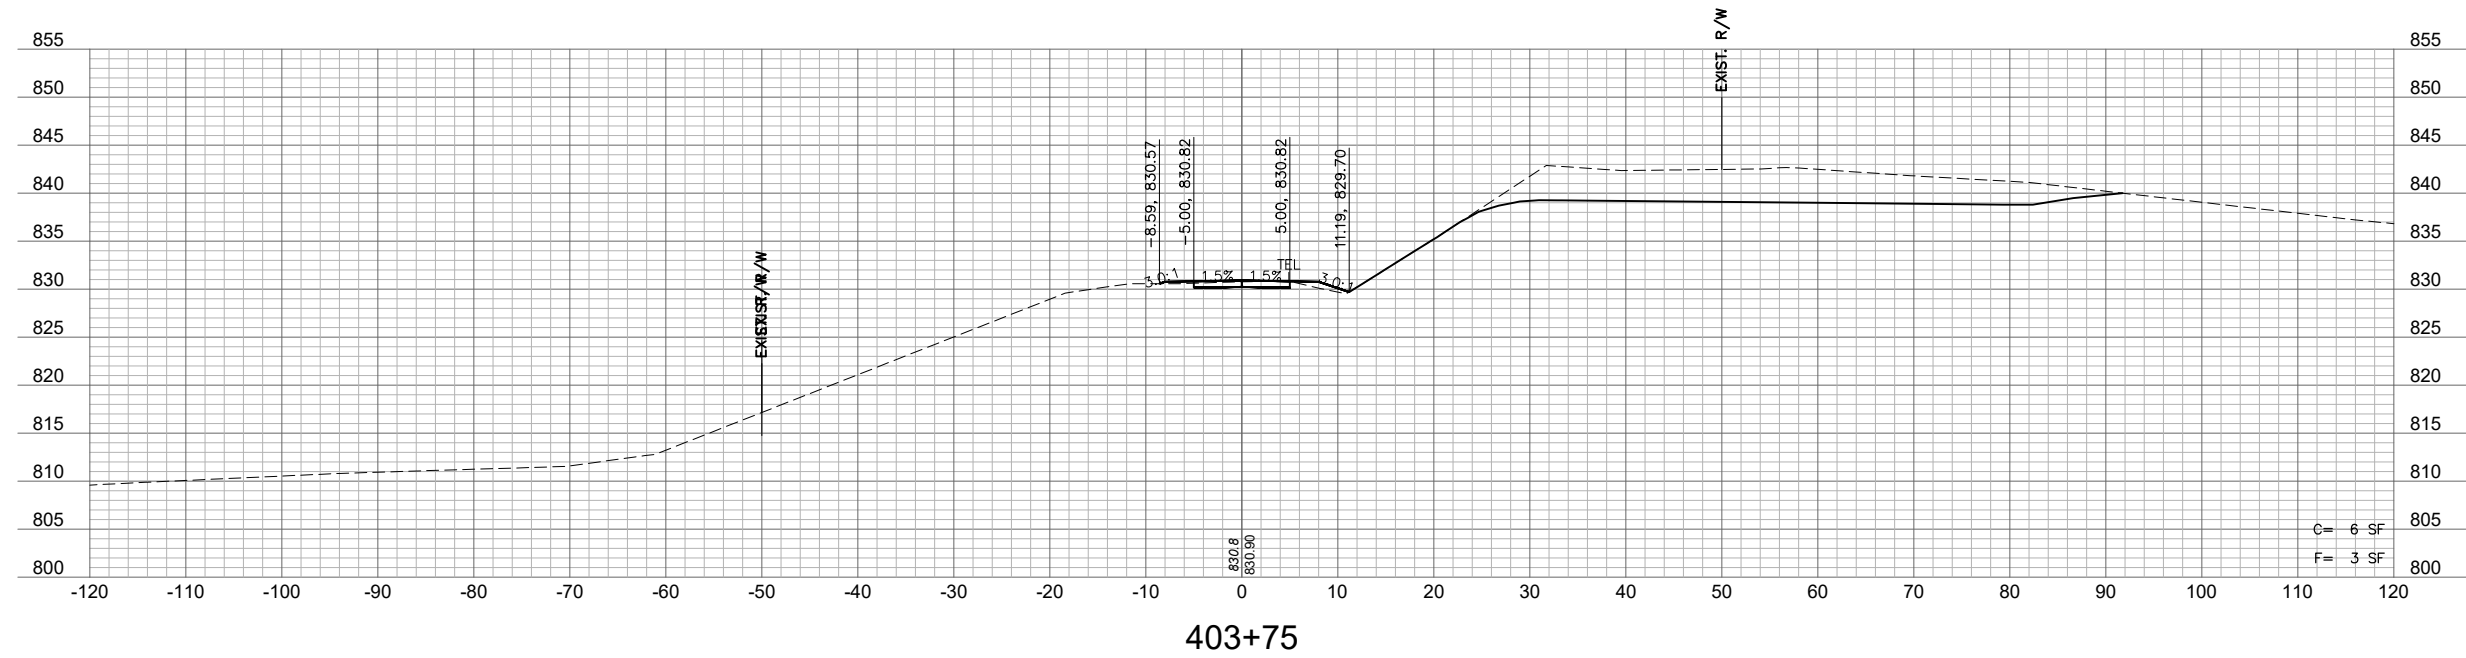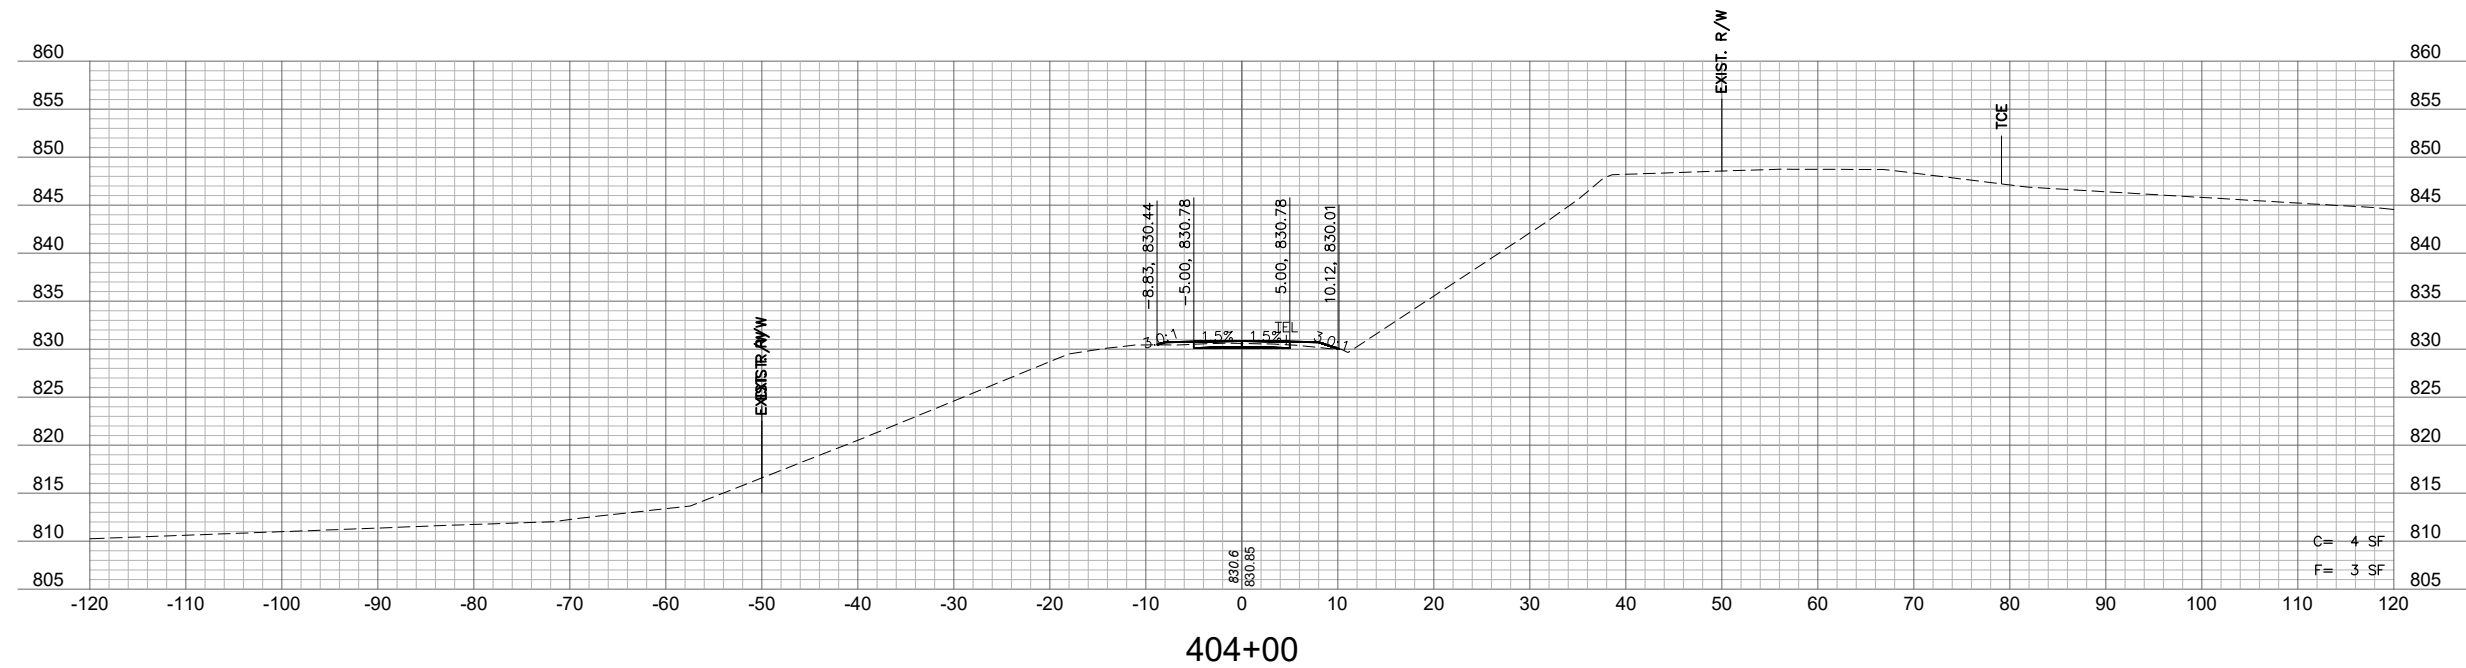

JAMES P. GALLAGHER
MO. NO. PE-2018010499

[illegible]

CROSS SECTIONS TRAIL			
HIGHWAY 350 AND NOLAND ROAD ROADWAY IMPROVEMENTS			
MODOT JOB NO.: JKU0404		FEDERAL PROJECT STP-3337(411)	
ROUTE: 250	DISTRICT: KC	COUNTY: JACKSON	STATE: MO

C.O.A. NO.:	00159
DRAWN BY:	MLV
CHECKED BY:	JPC
APPROVED BY:	JPC
QA/QC BY:	JJV
PROJECT NO.:	JKU040
DWG NO.:	T XSC 2237
DATE PREPARED:	4/28/202

SHEET
34

Olsson

Olsson Inc.
Missouri Certificate of Authority #001592
1301 Burlington Street
North Kansas City, MO 64116
TEL 816.361.1177
FAX 816.361.1888
www.olsson.com

