



FOR INFORMATION ONLY

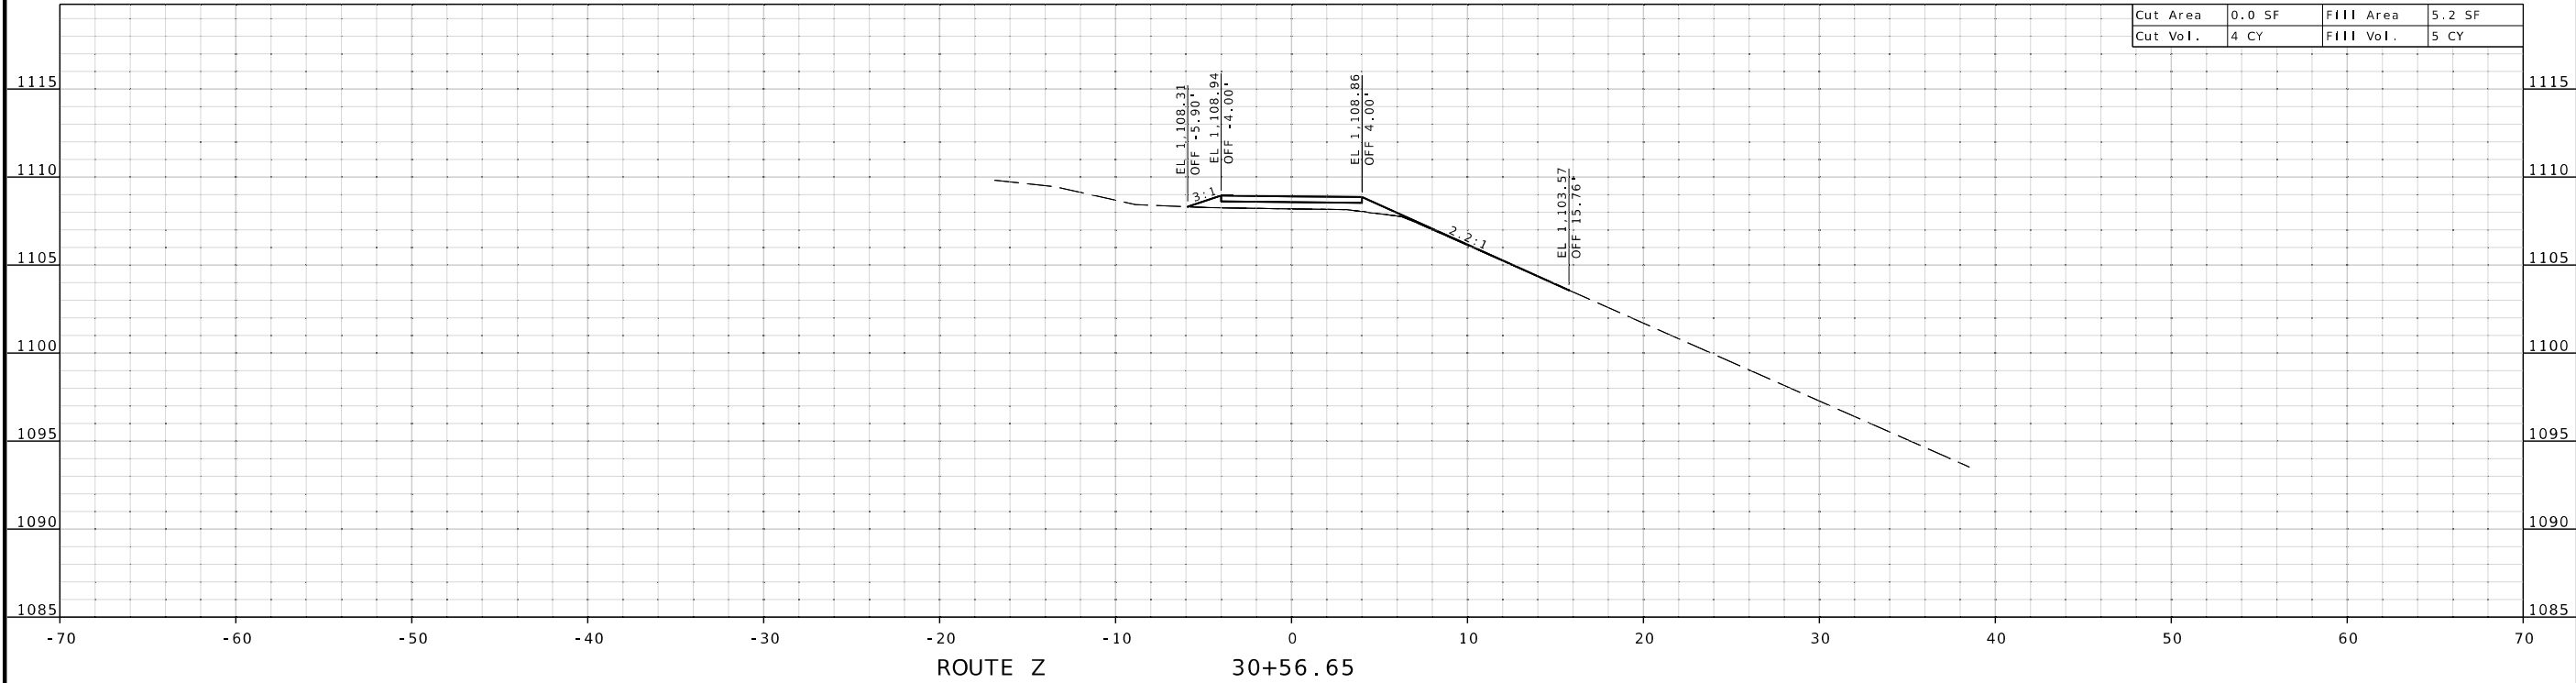

Cut Area	0.0 SF	Fill Area	5.2 SF
Cut Vol.	4 CY	Fill Vol.	5 CY

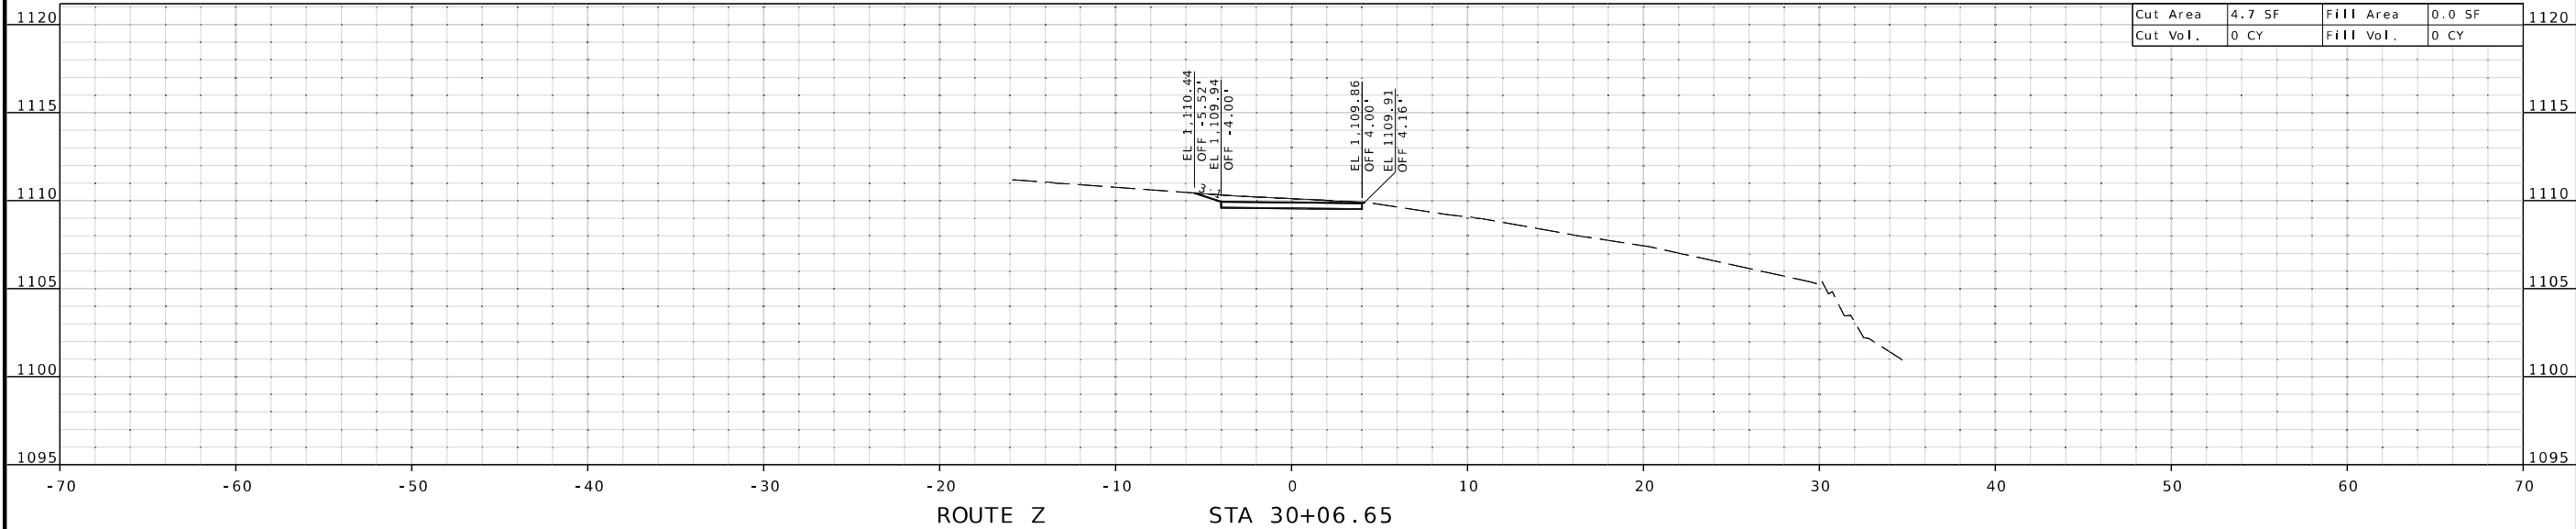

Cut Area	4.7 SF	Fill Area	0.0 SF
Cut Vol.	0 CY	Fill Vol.	0 CY



DATE PREPARED 5/16/2025	
ROUTE VAR.	STATE MO
DISTRICT CD	SHEET NO. 1
COUNTY PULASKI	
JOB NO. JCD0128	
CONTRACT ID.	
PROJECT NO.	
BRIDGE NO.	

DESCRIPTION	DATE

MISSOURI HIGHWAYS AND TRANSPORTATION COMMISSION

105 WEST CAPITOL
JEFFERSON CITY, MO 65102
1-888-ASK-MODOT (1-888-275-6636)

2215 Fairlawn Dr
Carthage, MO 64836
417.358.9551
COA# 00062
weareown.com

Engineering beyond.™

FOR INFORMATION ONLY



DATE PREPARED

/ 16 / 2025

ROUTE	
AD	

STATE
40

TRICT

ET NO.

COUNTY

PULASKI

JOB NO.
LCR0128


CD0128

CONTRACT ID.


PROJECT NO.

BRIDGE NO.

Cut Area	2.7 SF	Fill Area	0.0 SF
Cut Vol.	3 CY	Fill Vol.	2 CY

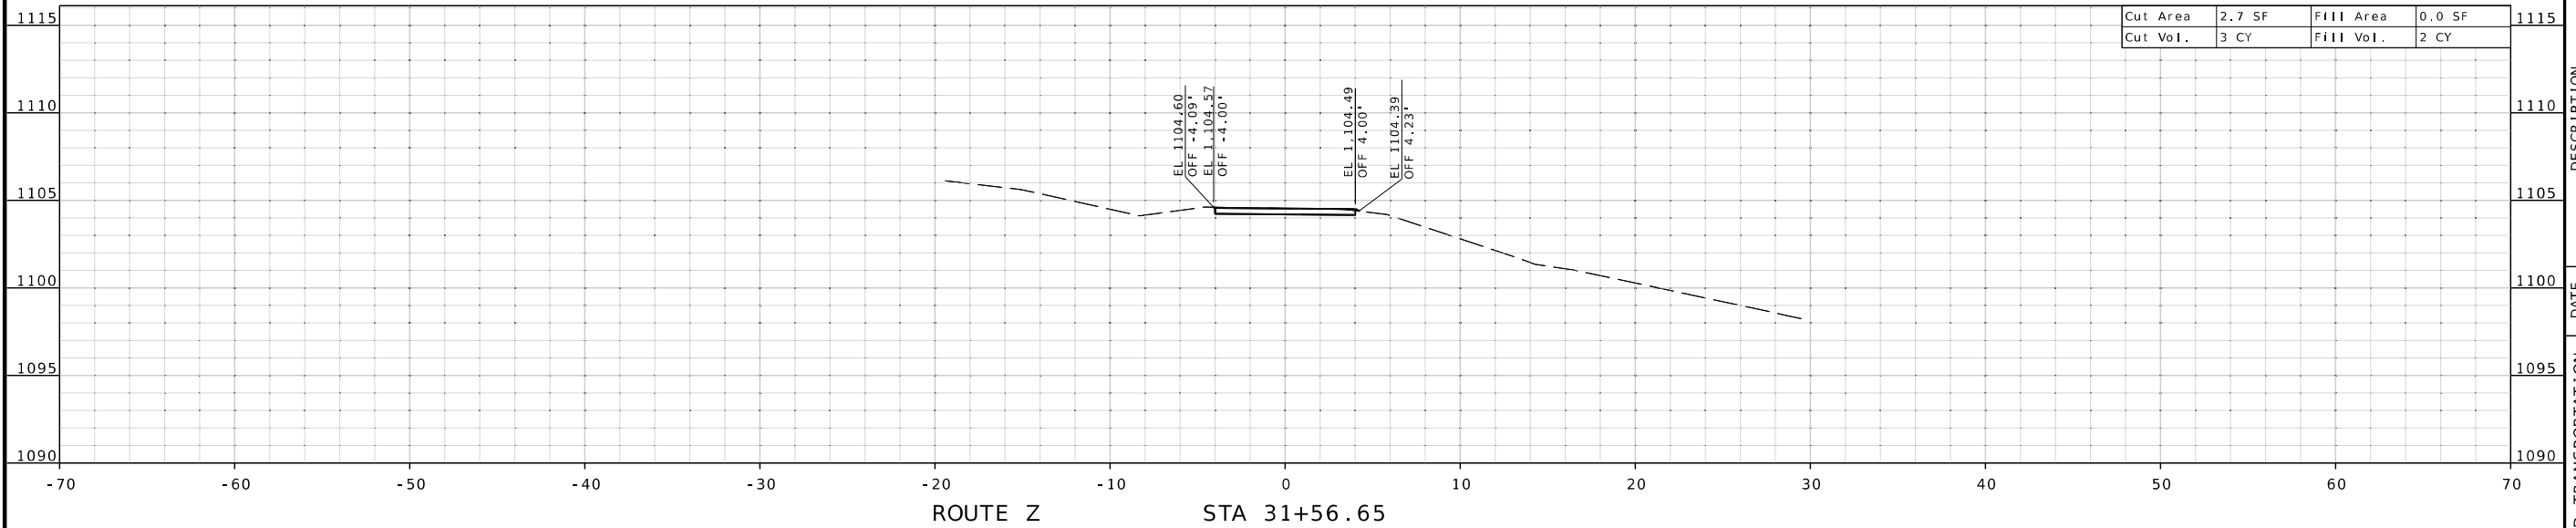

Cut Area	0.0 SF	Fill Area	1.9 SF
Cut Vol.	0 CY	Fill Vol.	7 CY

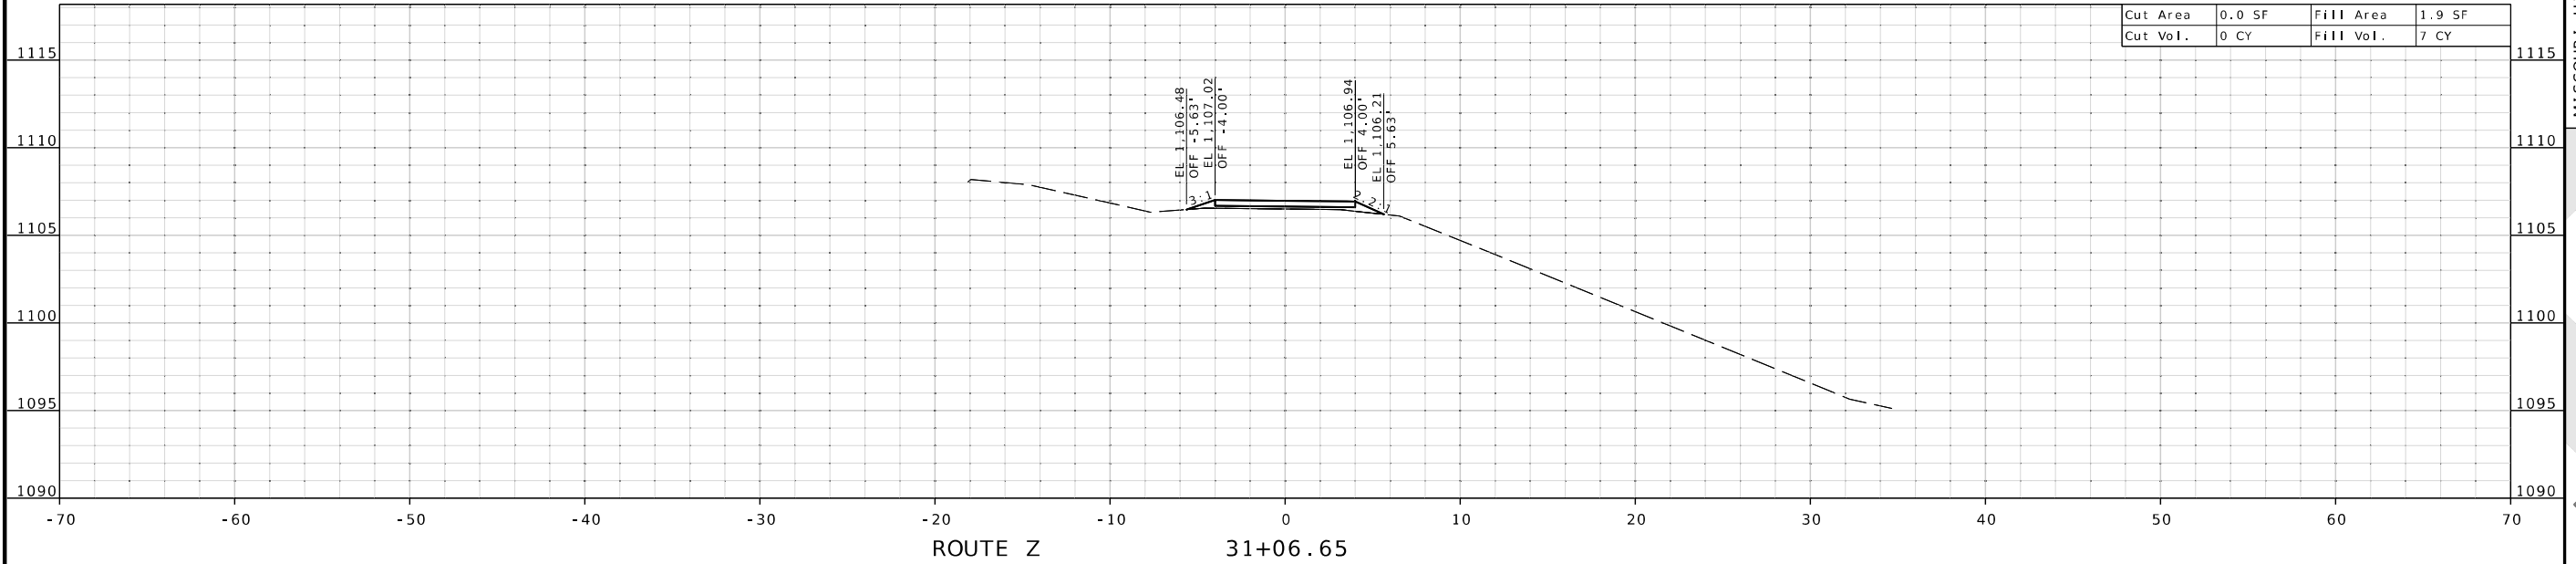

MISSOURI DEPARTMENT OF TRANSPORTATION
COMMISSION




105 WEST CAPITAL
JEFFERSON CITY, MO 65102
1-888-ASK-MODOT (1-888-275-6636)

Carthage, MO 64836
417.358.9551
COA# 00062
weareown.com

References

OWN

FOR INFORMATION ONLY

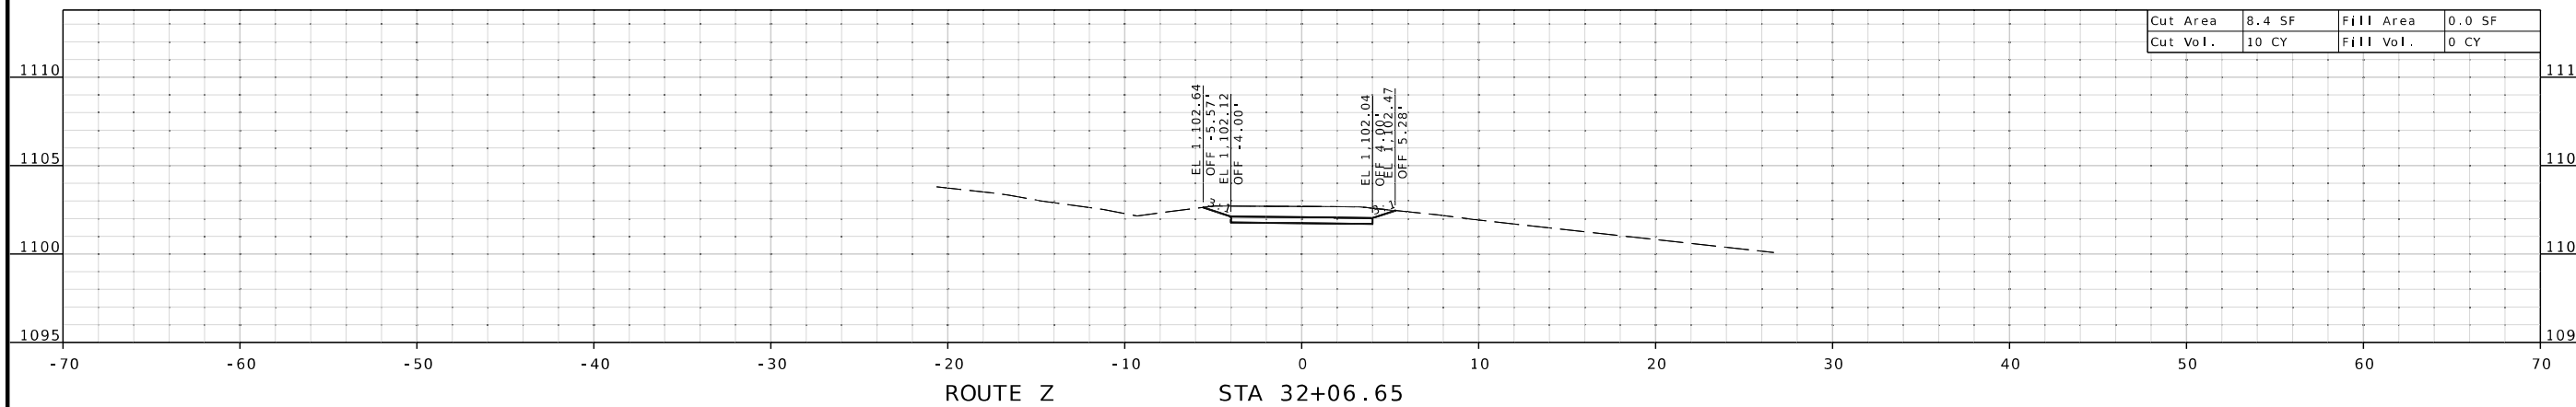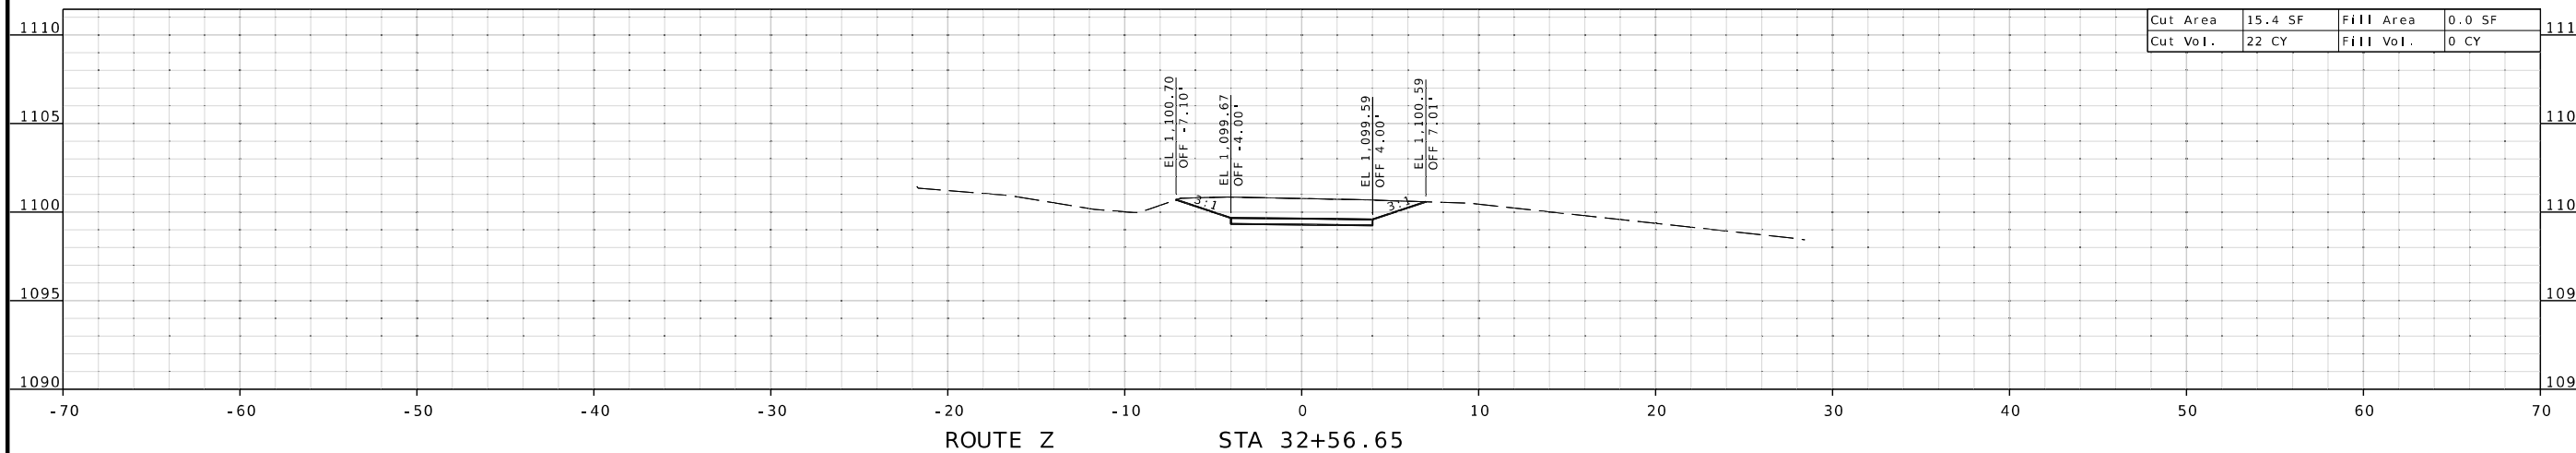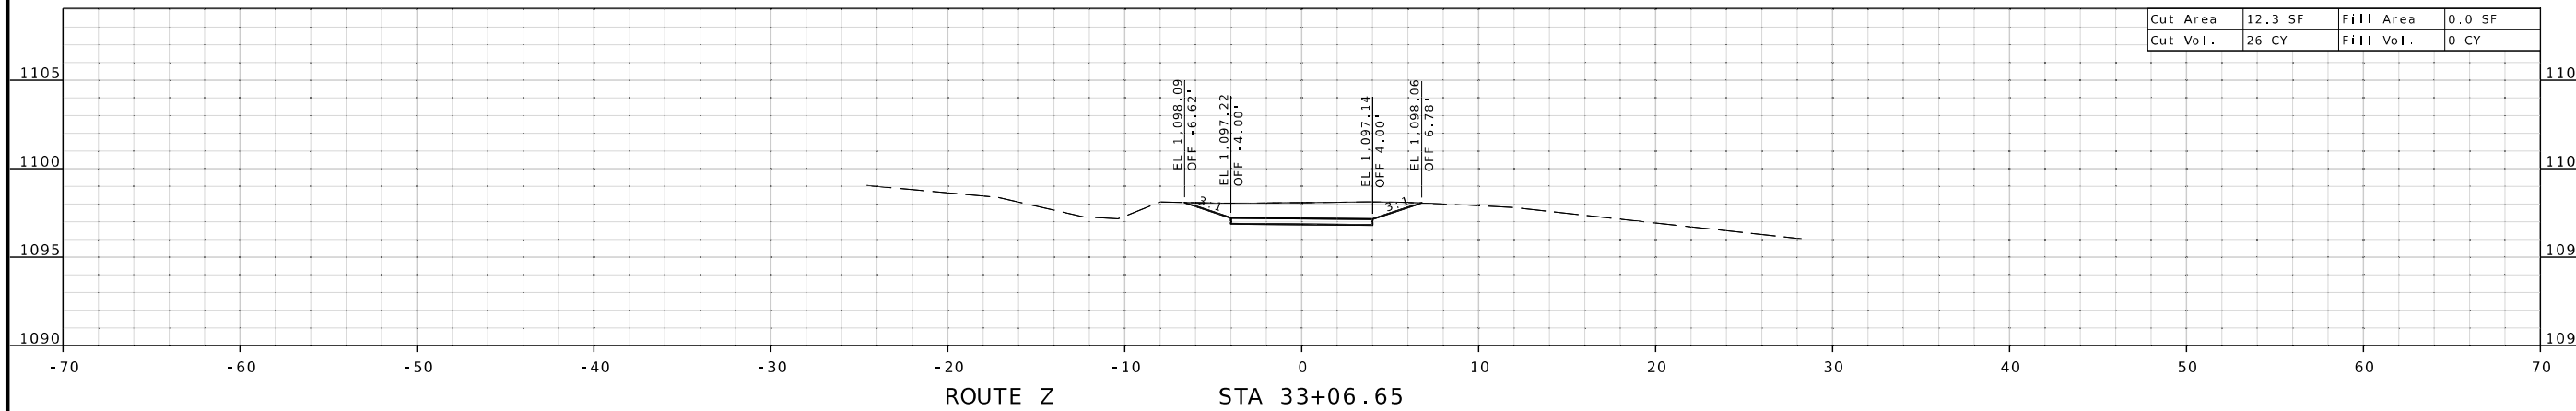

DATE PREPARED
5/16/2025

ROUTE VAR .	STATE MO
DISTRICT CD	SHEET NO. 3

COUNTY
PULASKI

JOB NO.
JCD0128

CONTRACT ID.

PROJECT NO.

BRIDGE NO.	
------------	--

[illegible]

MISSOURI HIGHWAYS AND TRANSPORTATION
COMMISSION

105 WEST CAPITOL
JEFFERSON CITY, MO 65102
1-888-ASK-MODOT (1-888-275-6636)

2215 Fairlawn Dr
Carthage, MO 64836
417.358.9551
COA# 00062
wearown.com

FOR INFORMATION ONLY



DATE PREPARED
11/6/2005

5 / 16 / 2025

ROUTE

TATE

DISTRICT

ET NO.

COUNTY

PULASKI

JOB NO.


CD0128

CONTRACT ID.


PROJECT NO.

BRIDGE NO.

Cut Area	0.0 SF	Fill Area	24.5 SF
Cut Vol.	3 CY	Fill Vol.	23 CY

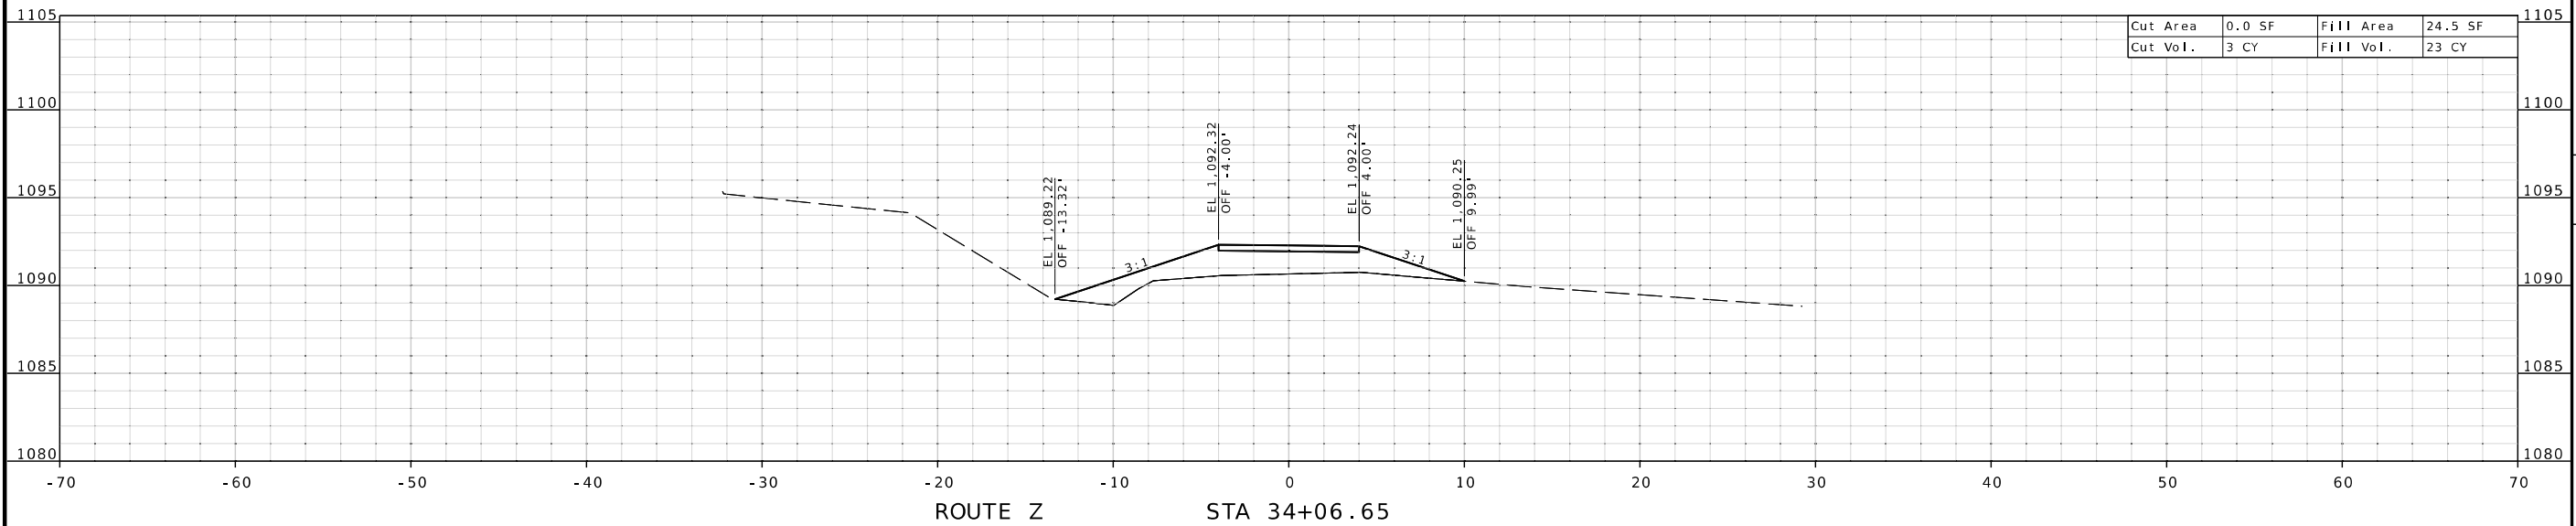

Cut Area	3.6 SF	Fill Area	0.0 SF
Cut Vol.	15 CY	Fill Vol.	0 CY

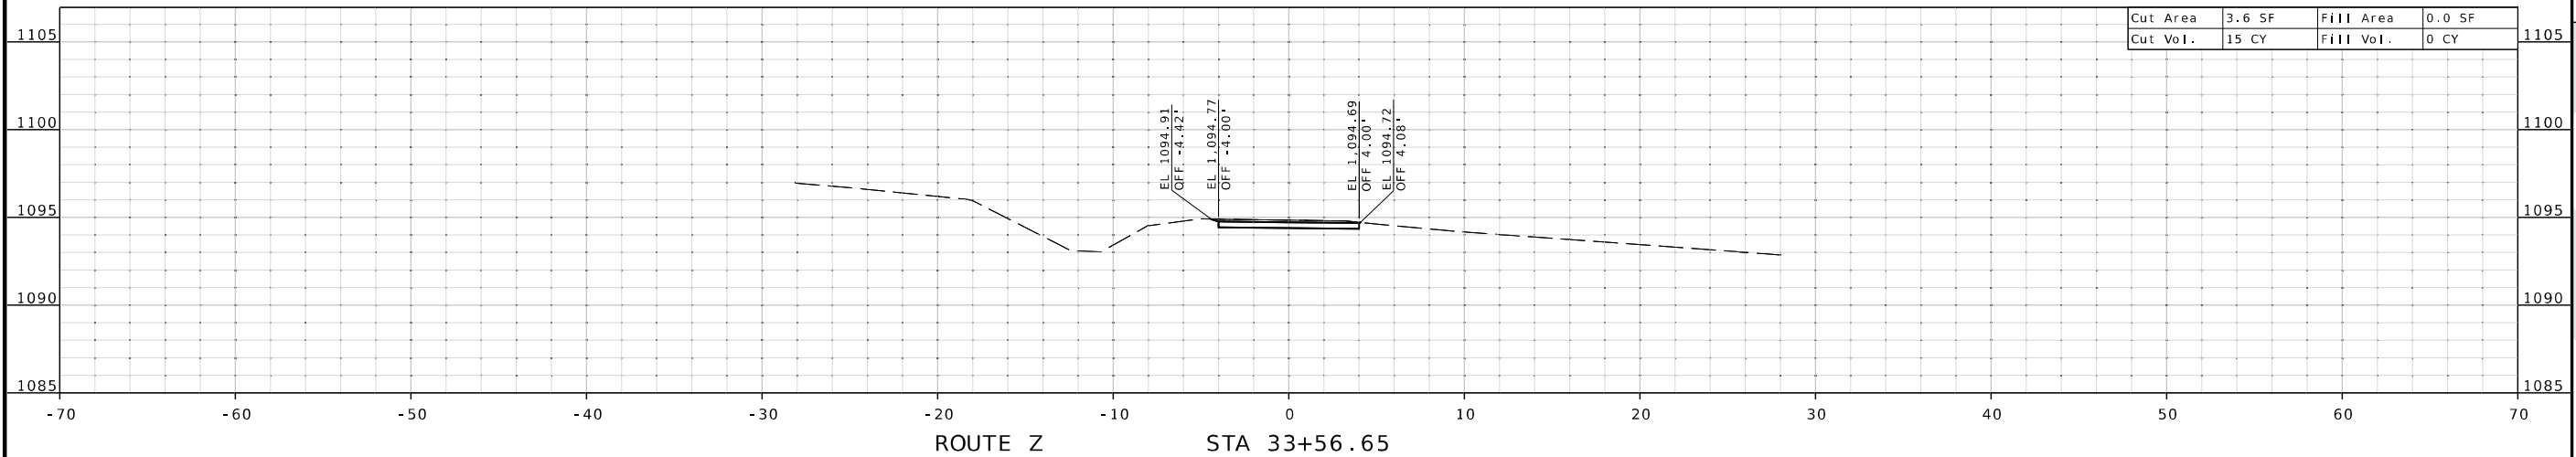

**MISSOURI HIGHWAYS AND TRANSPORTATION
COMMISSION**

MoDOT



105 WEST CAPITAL
JEFFERSON CITY, MO 65102
1-888-ASK-MODOT (1-888-275-6636)

Carthage, MO 64836
417.358.9551
COA# 00062
weareown.com

Engineering beyond.

OWN

FOR INFORMATION ONLY

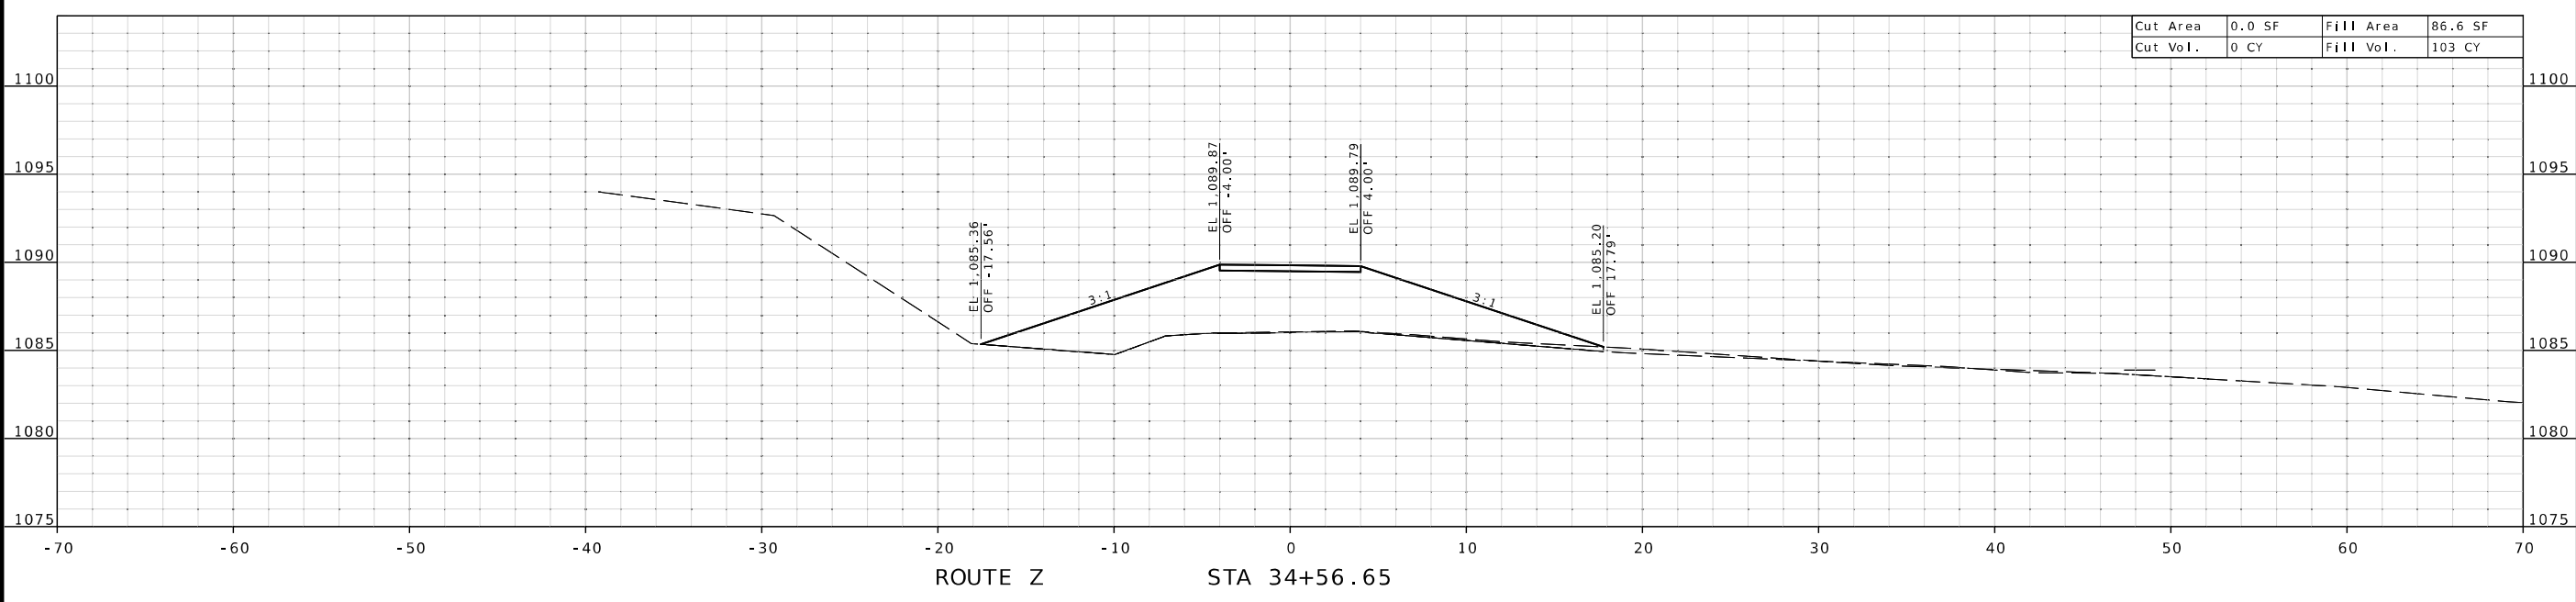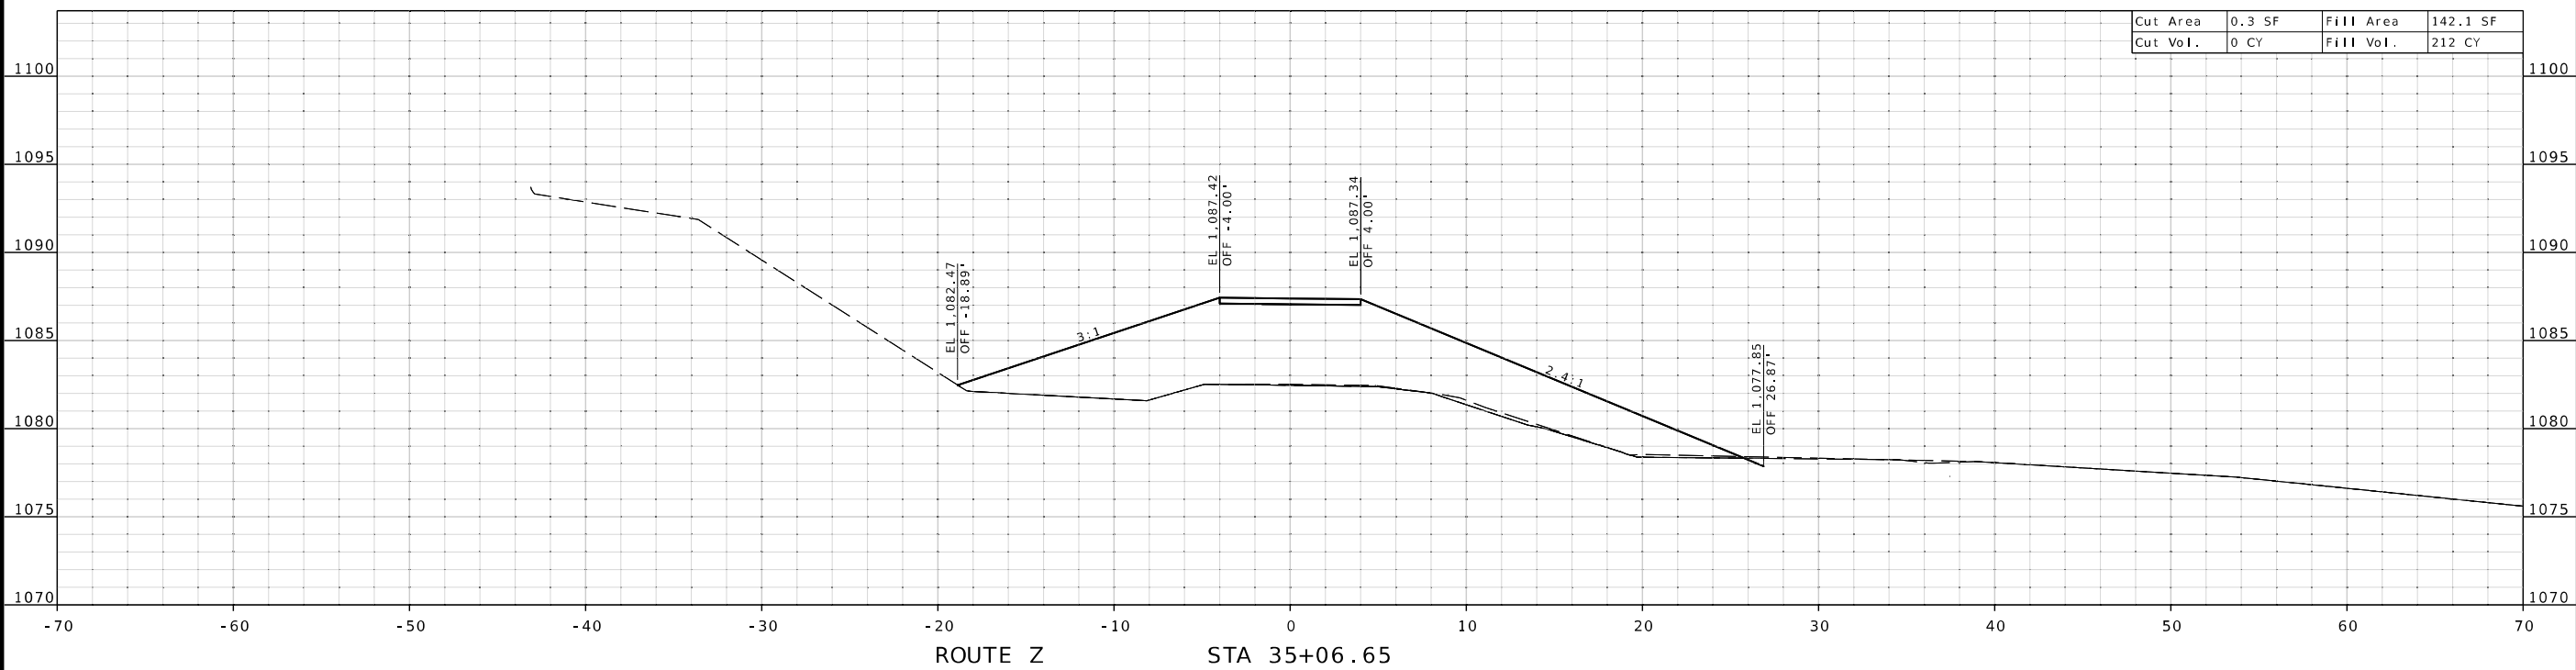

STATE OF MISSOURI
SHAWN MATLOCK
NUMBER E-27133
PROFESSIONAL ENGINEER

DATE PREPARED 5/16/2025	
ROUTE VAR.	STATE MO
DISTRICT CD	SHEET NO. 5
COUNTY PULASKI	
JOB NO. JCD0128	
CONTRACT ID.	
PROJECT NO.	
BRIDGE NO.	

DESCRIPTION	DATE



MISSOURI HIGHWAYS AND TRANSPORTATION COMMISSION

105 WEST CAPITOL
JEFFERSON CITY, MO 65102
1-888-ASK-MODOT (1-888-275-6636)

2215 Fairlawn Dr
Carthage, MO 64836
417.358.9551
COA# 00062
weareown.com

OWN
Engineering beyond.

FOR INFORMATION ONLY

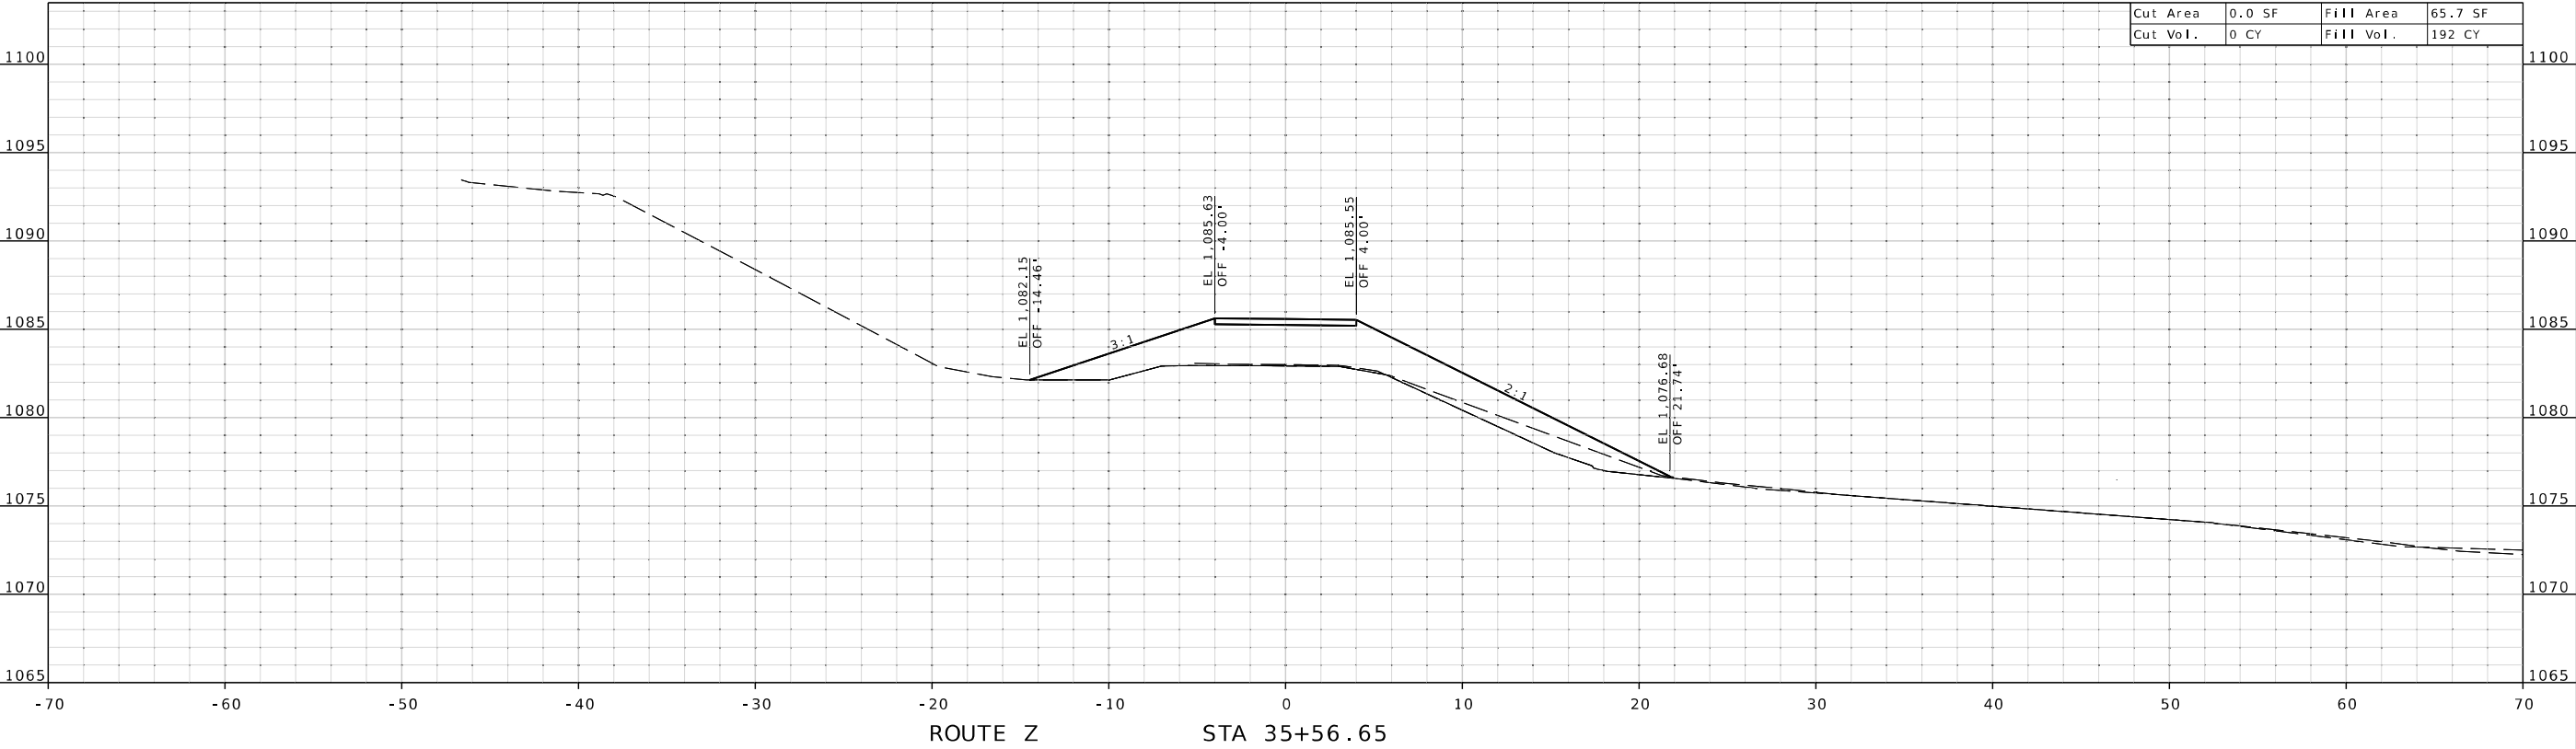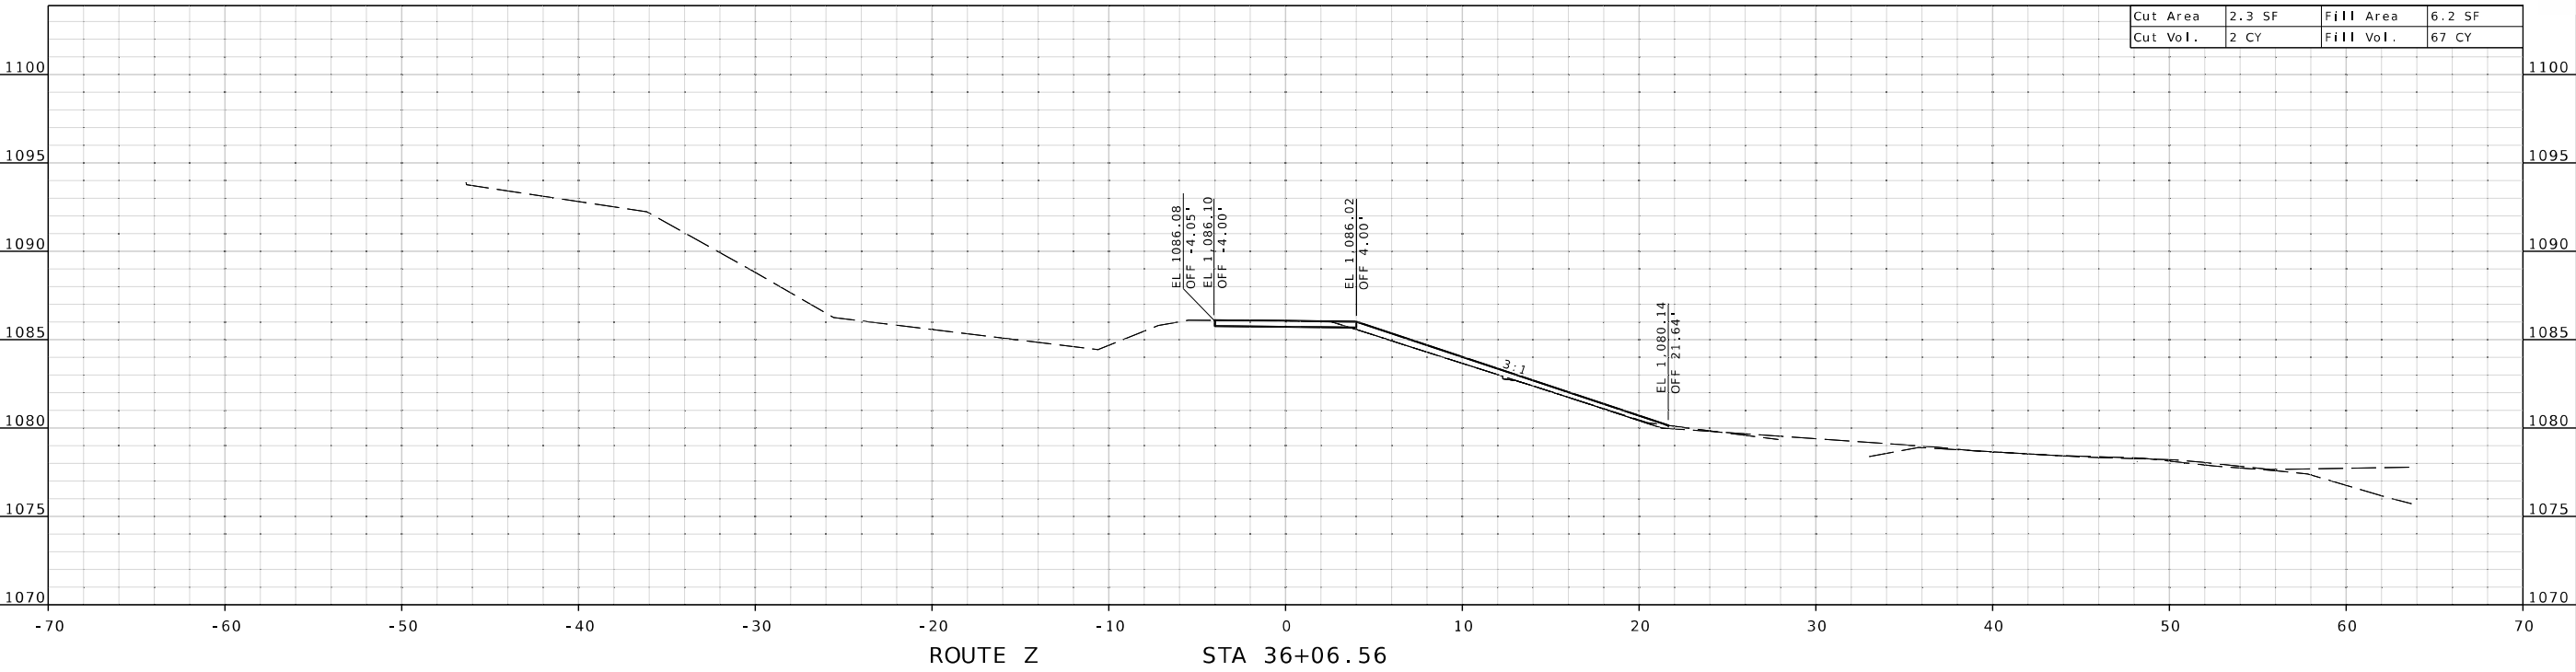

STATE OF MISSOURI
SEAN MATLOCK
NUMBER E-27133
PROFESSIONAL ENGINEER

DATE PREPARED
5/16/2025

ROUTE VAR.	STATE MO
DISTRICT CD	SHEET NO. 6
COUNTY PULASKI	
JOB NO. JCD0128	
CONTRACT ID.	
PROJECT NO.	
BRIDGE NO.	

DATE									
DESCRIPTION									

MISSOURI HIGHWAYS AND TRANSPORTATION COMMISSION

105 WEST CAPITOL
JEFFERSON CITY, MO 65102
1-888-ASK-MODOT (1-888-275-6636)



2215 Fairlawn Dr
Carthage, MO 64836
417.358.9551
COA# 00062
weareown.com

OWN
Engineering beyond.

FOR INFORMATION ONLY



DATE PREPARED 5/16/2025	
ROUTE VAR.	STATE MO
DISTRICT CD	SHEET NO. 7
COUNTY PULASKI	
JOB NO. JCD0128	
CONTRACT ID.	
PROJECT NO.	
BRIDGE NO.	

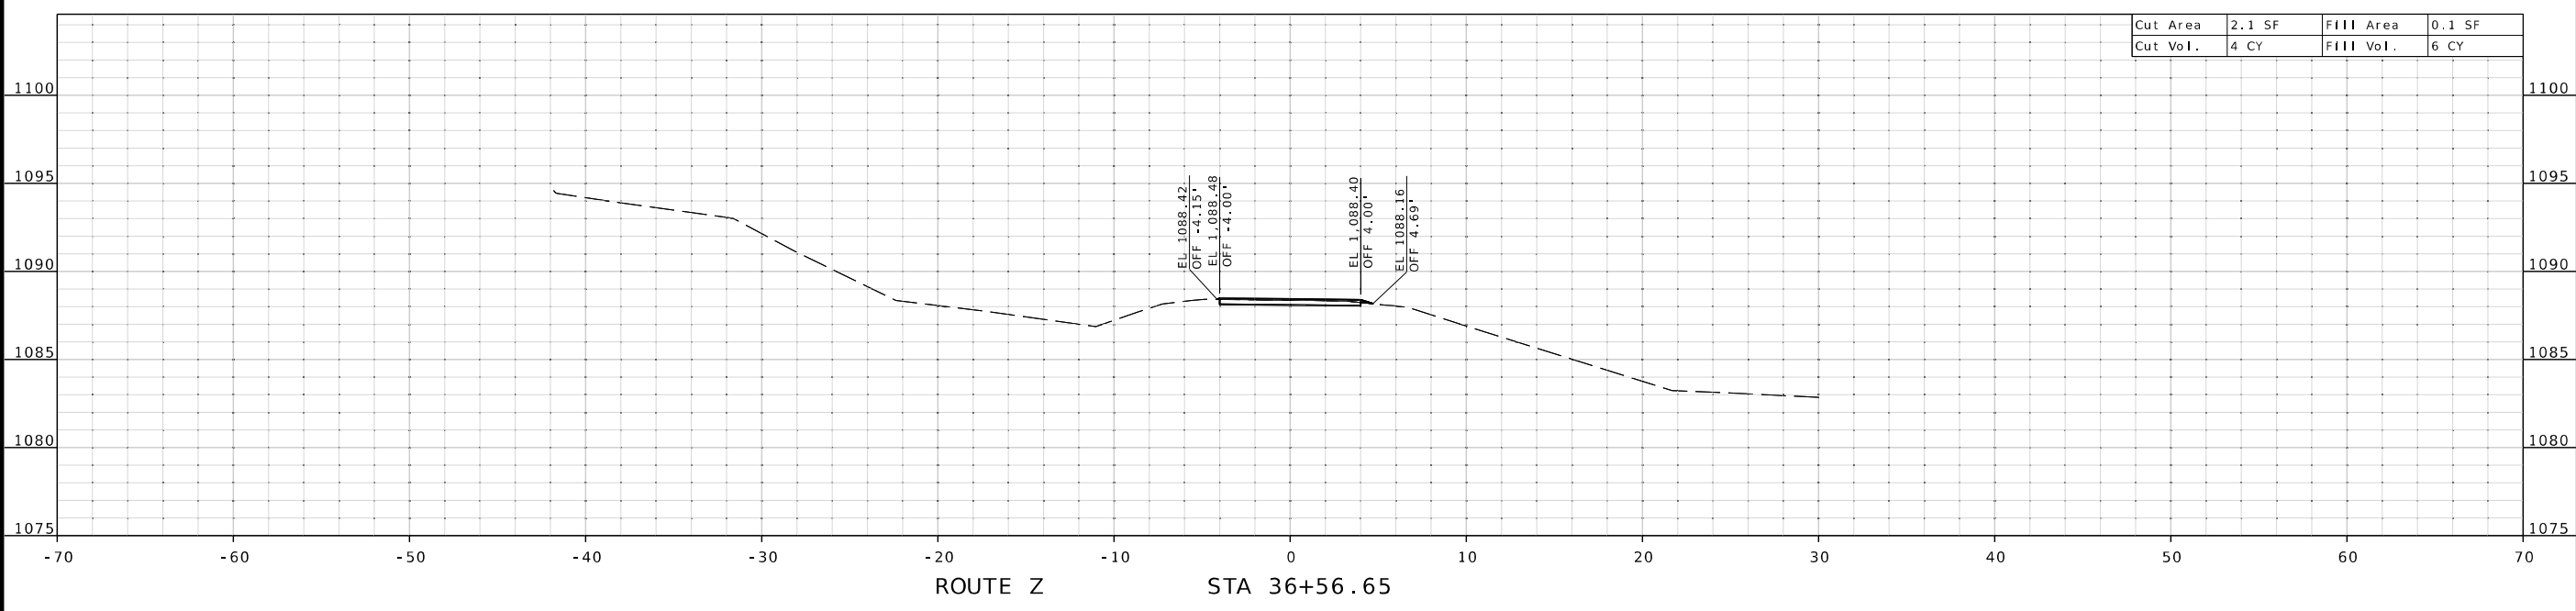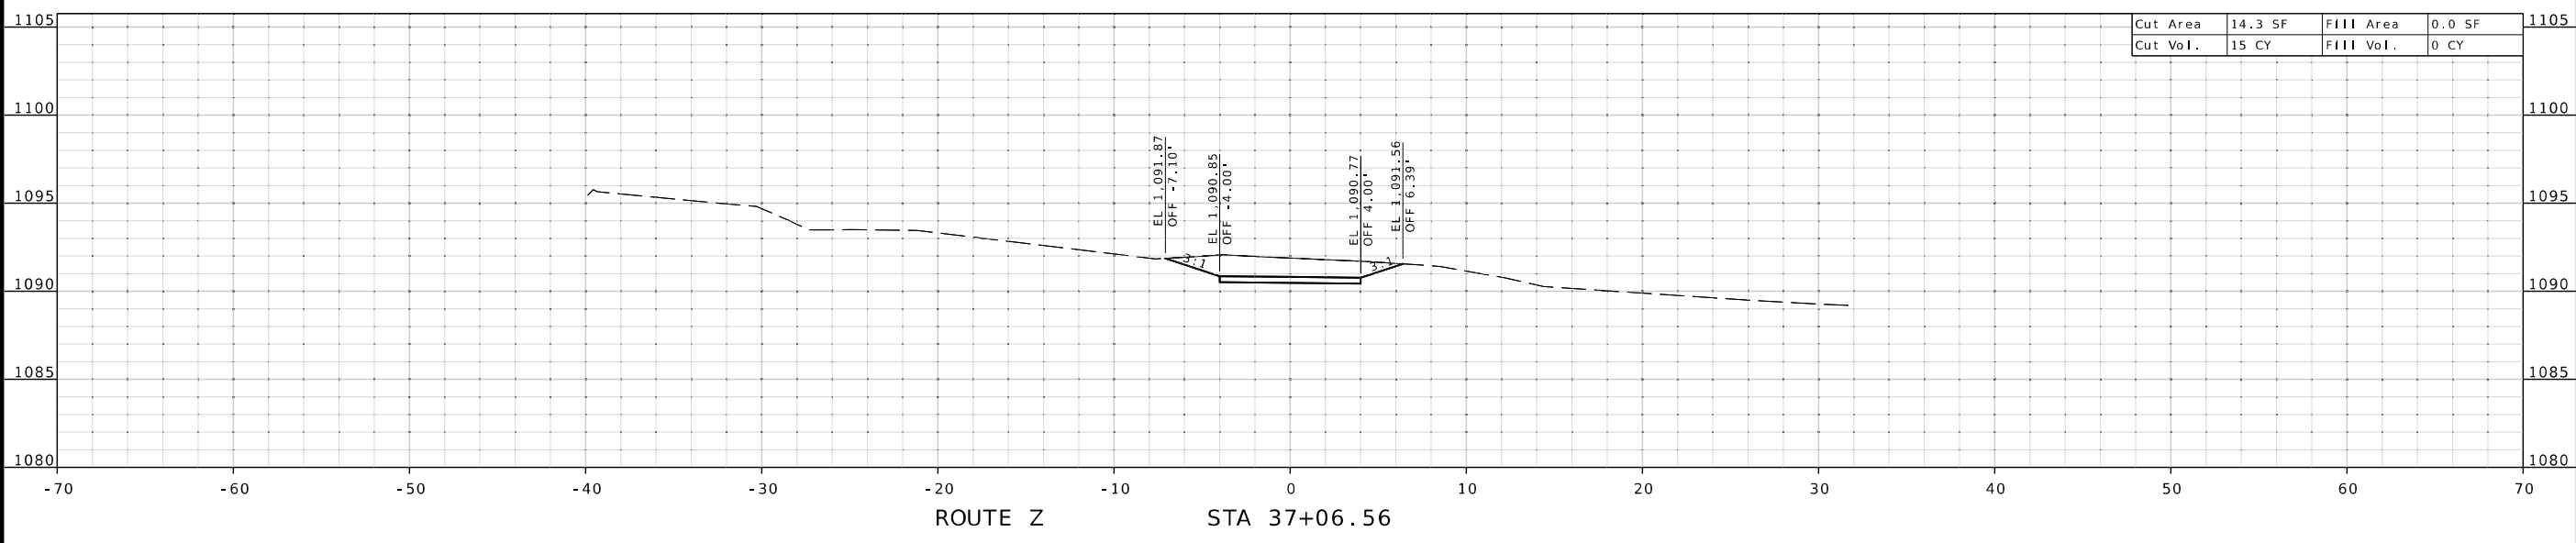

DESCRIPTION

MISSOURI HIGHWAYS AND TRANSPORTATION COMMISSION

105 WEST CAPITOL
JEFFERSON CITY, MO 65102
1-888-ASK-MODOT (1-888-275-6636)

2215 Fairlawn Dr
Carthage, MO 64836
417.358.9551
COA# 00062
weareown.com

Engineering beyond.™

FOR INFORMATION ONLY



DATE PREPARED

5 / 16 / 2025

ROUTE
MADTATE
40DISTRICT
CD

ET NO.

COUNTY

JOB NO.
LCD0128

CONTRACT ID.

PROJECT NO.

BRIDGE NO.

DESCRIPTION

DATE _____

WAYS AND TRANSPORTATION
COMMISSION

105 WEST CAPITOL
JEFFERSON CITY, MO 65102
1-888-ASK-MODOT (1-888-275-6636)



2215 Fairview Dr
Carthage, MO 64836
417.358.9551
COA# 00062
weareown.com



KION
Engineering beyond.™

