





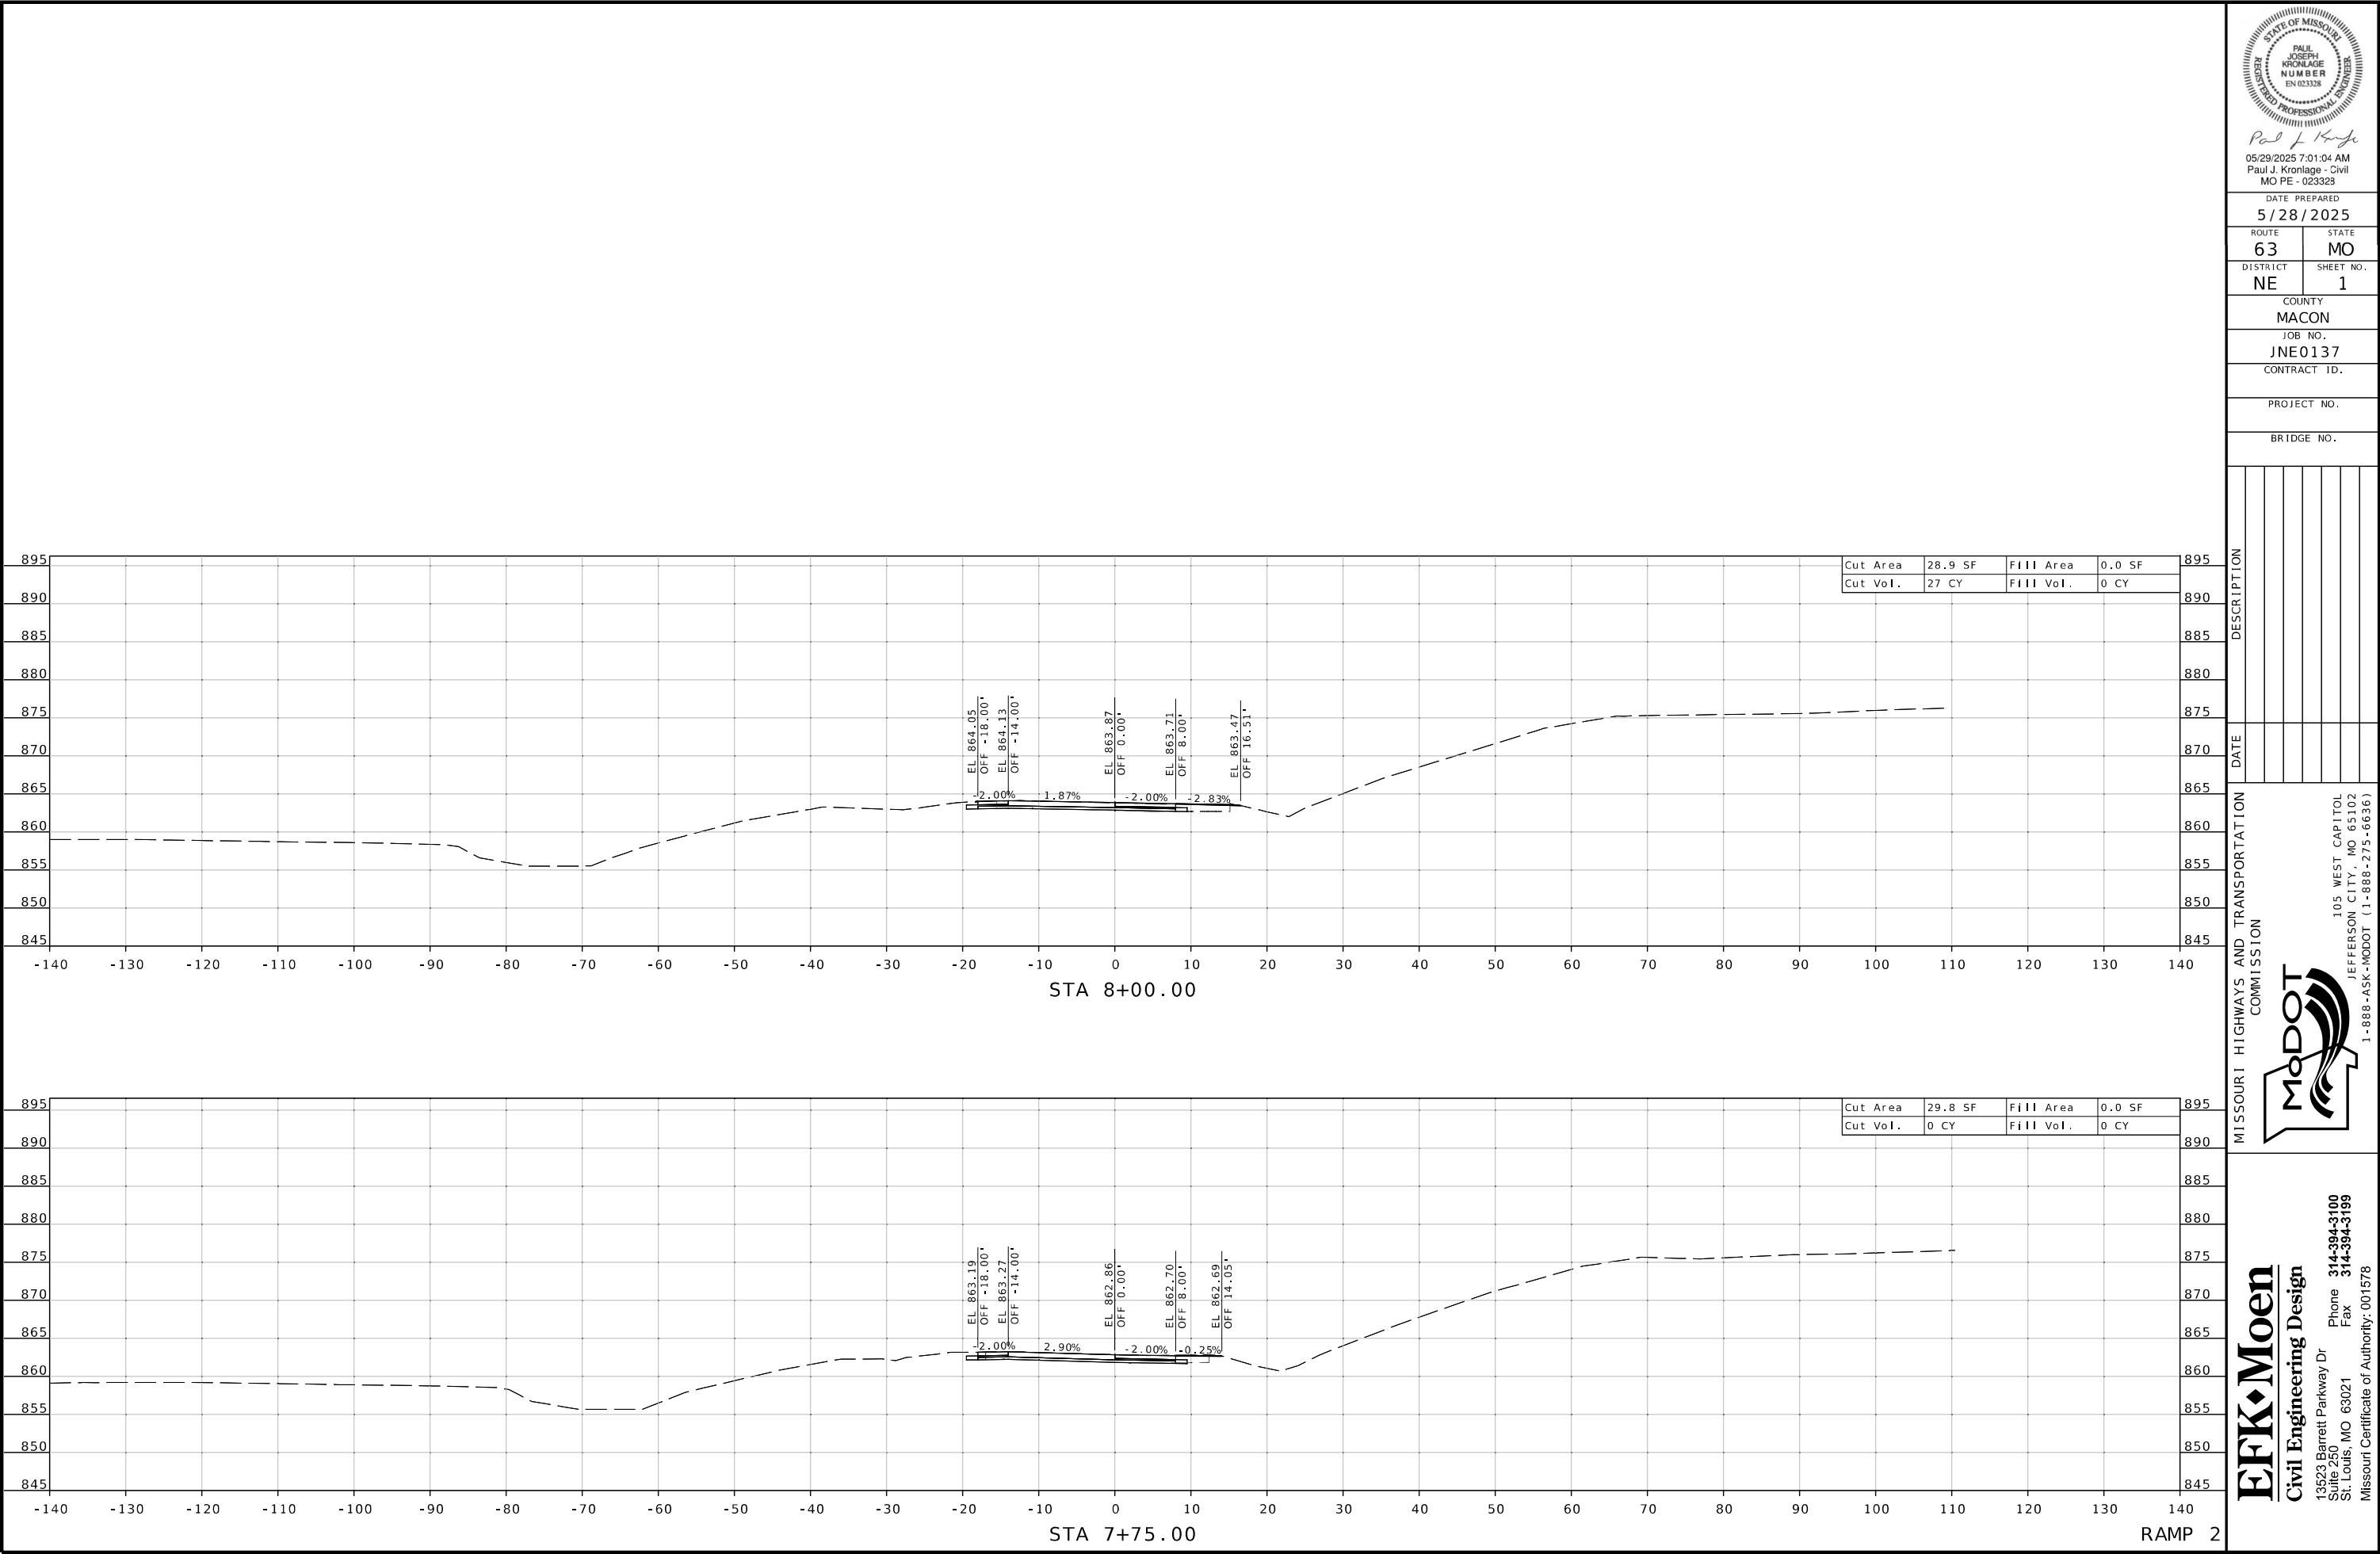

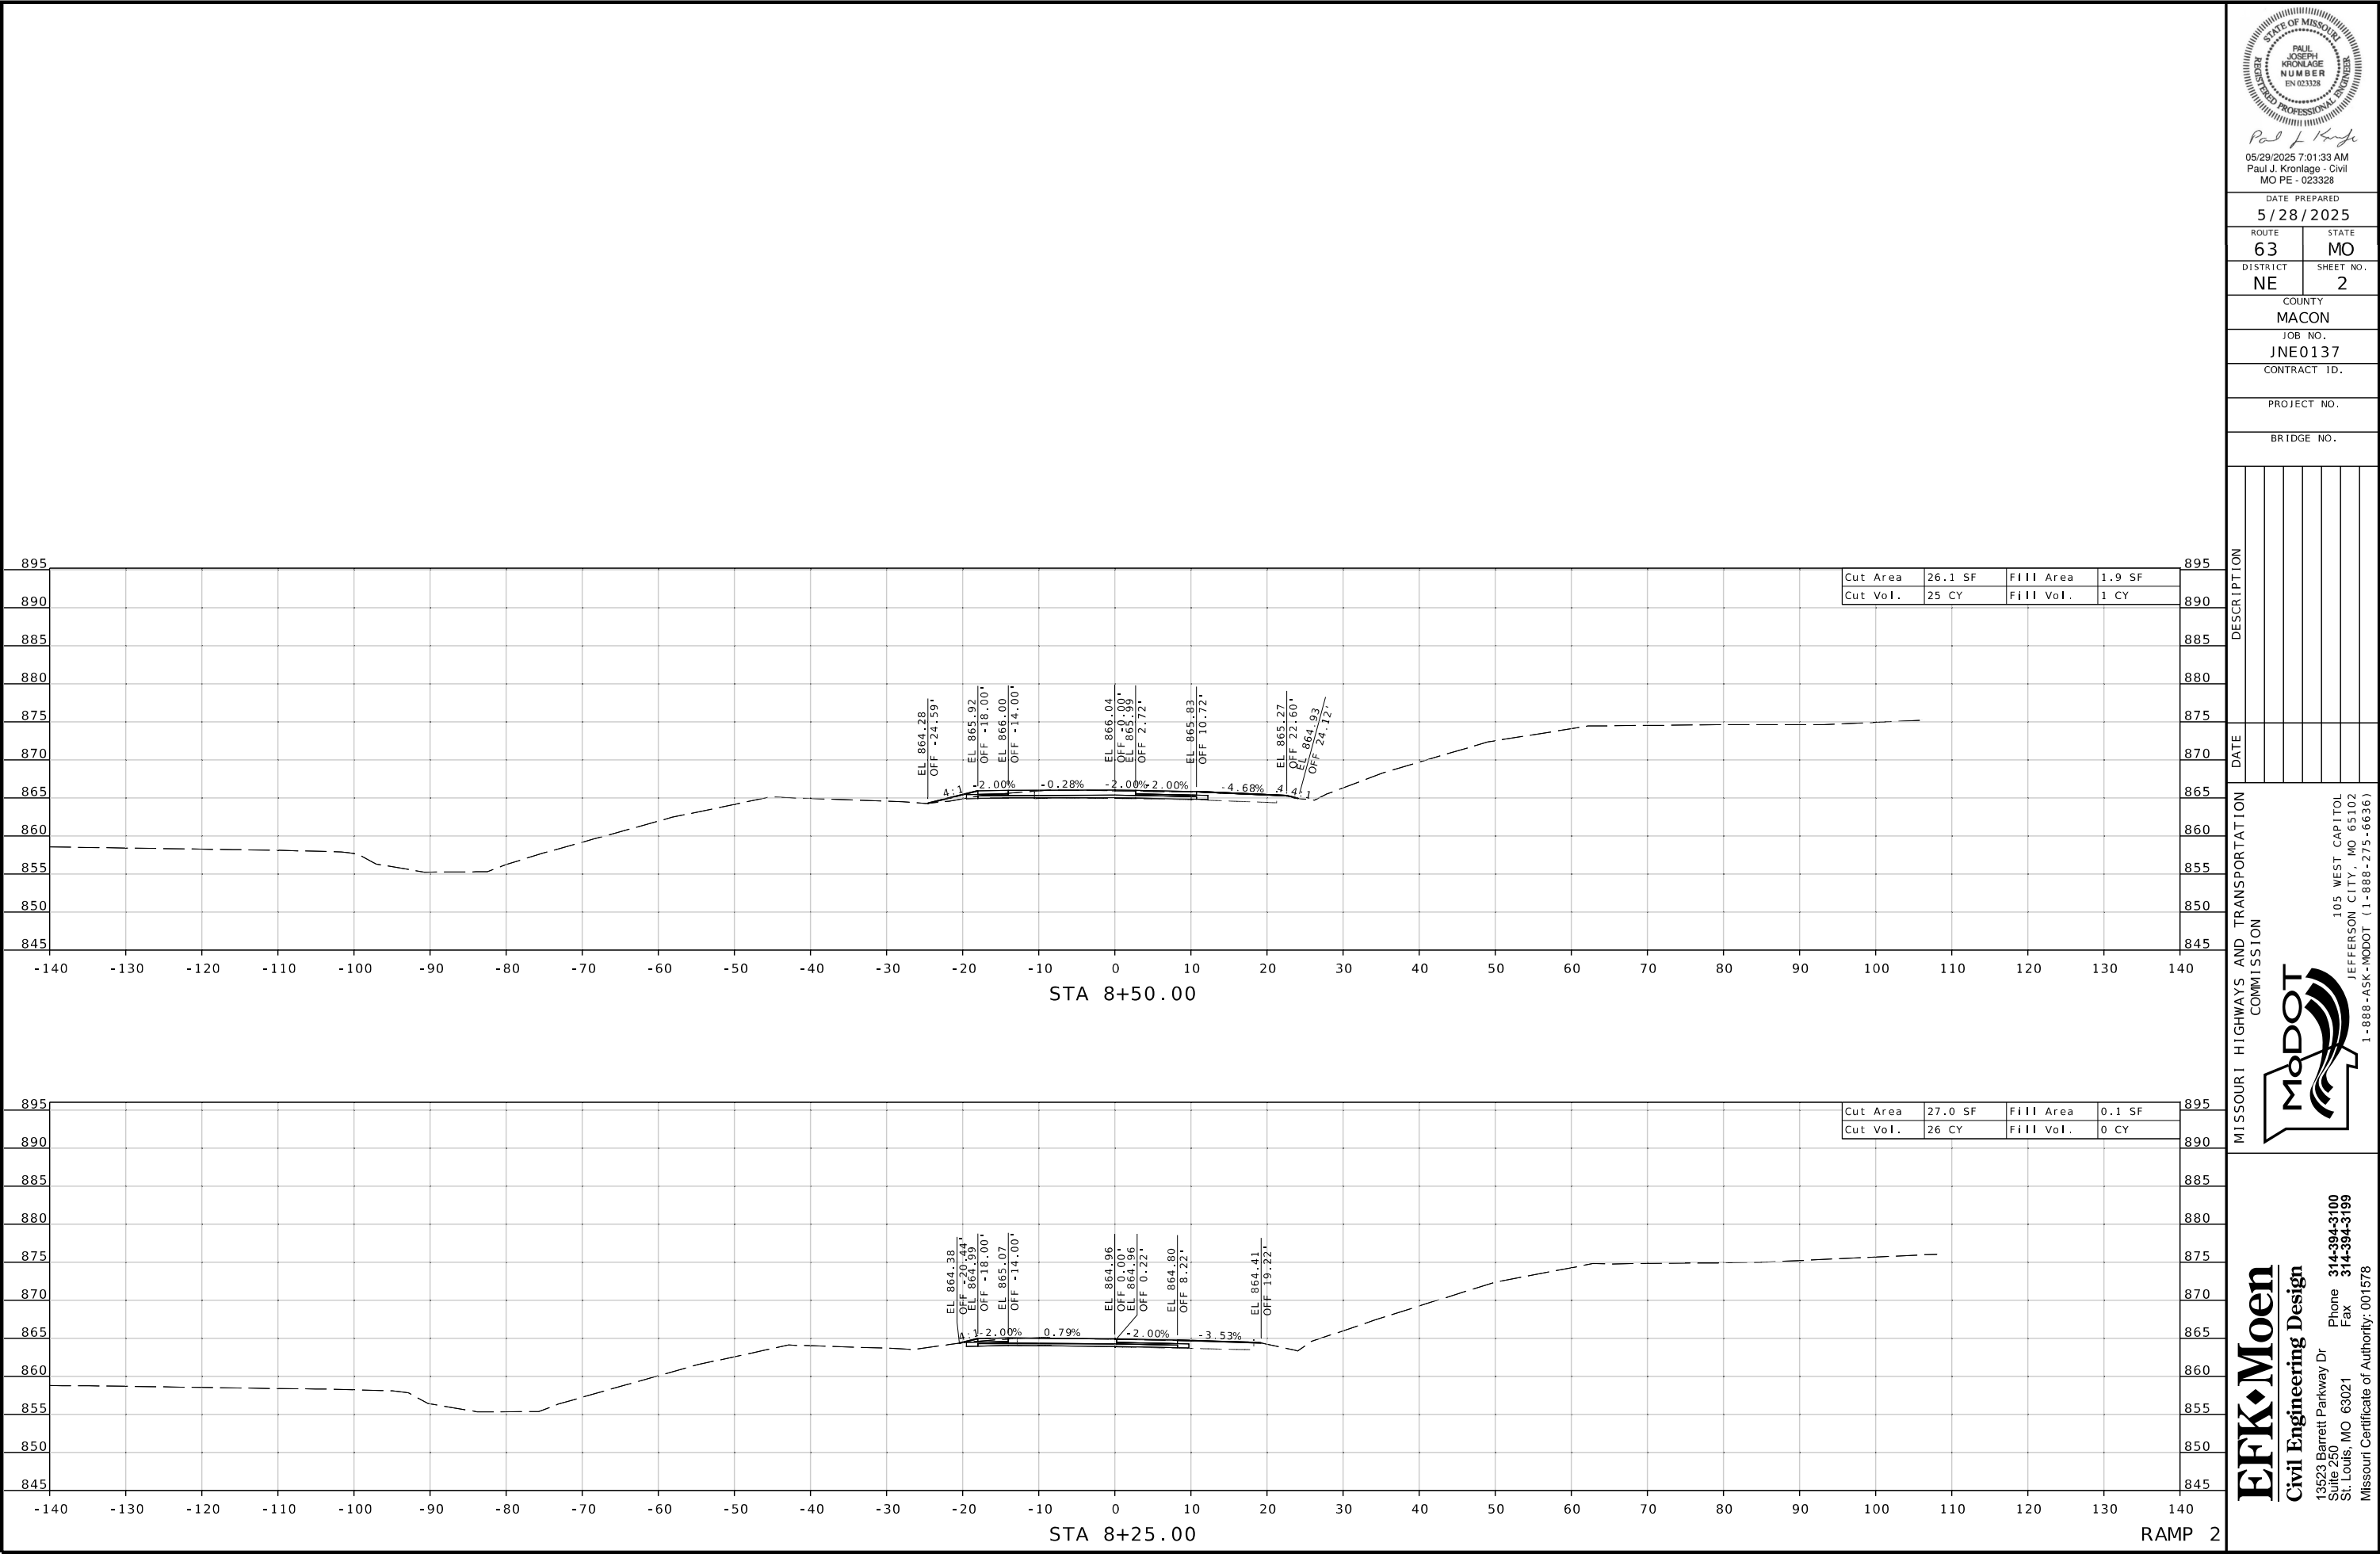

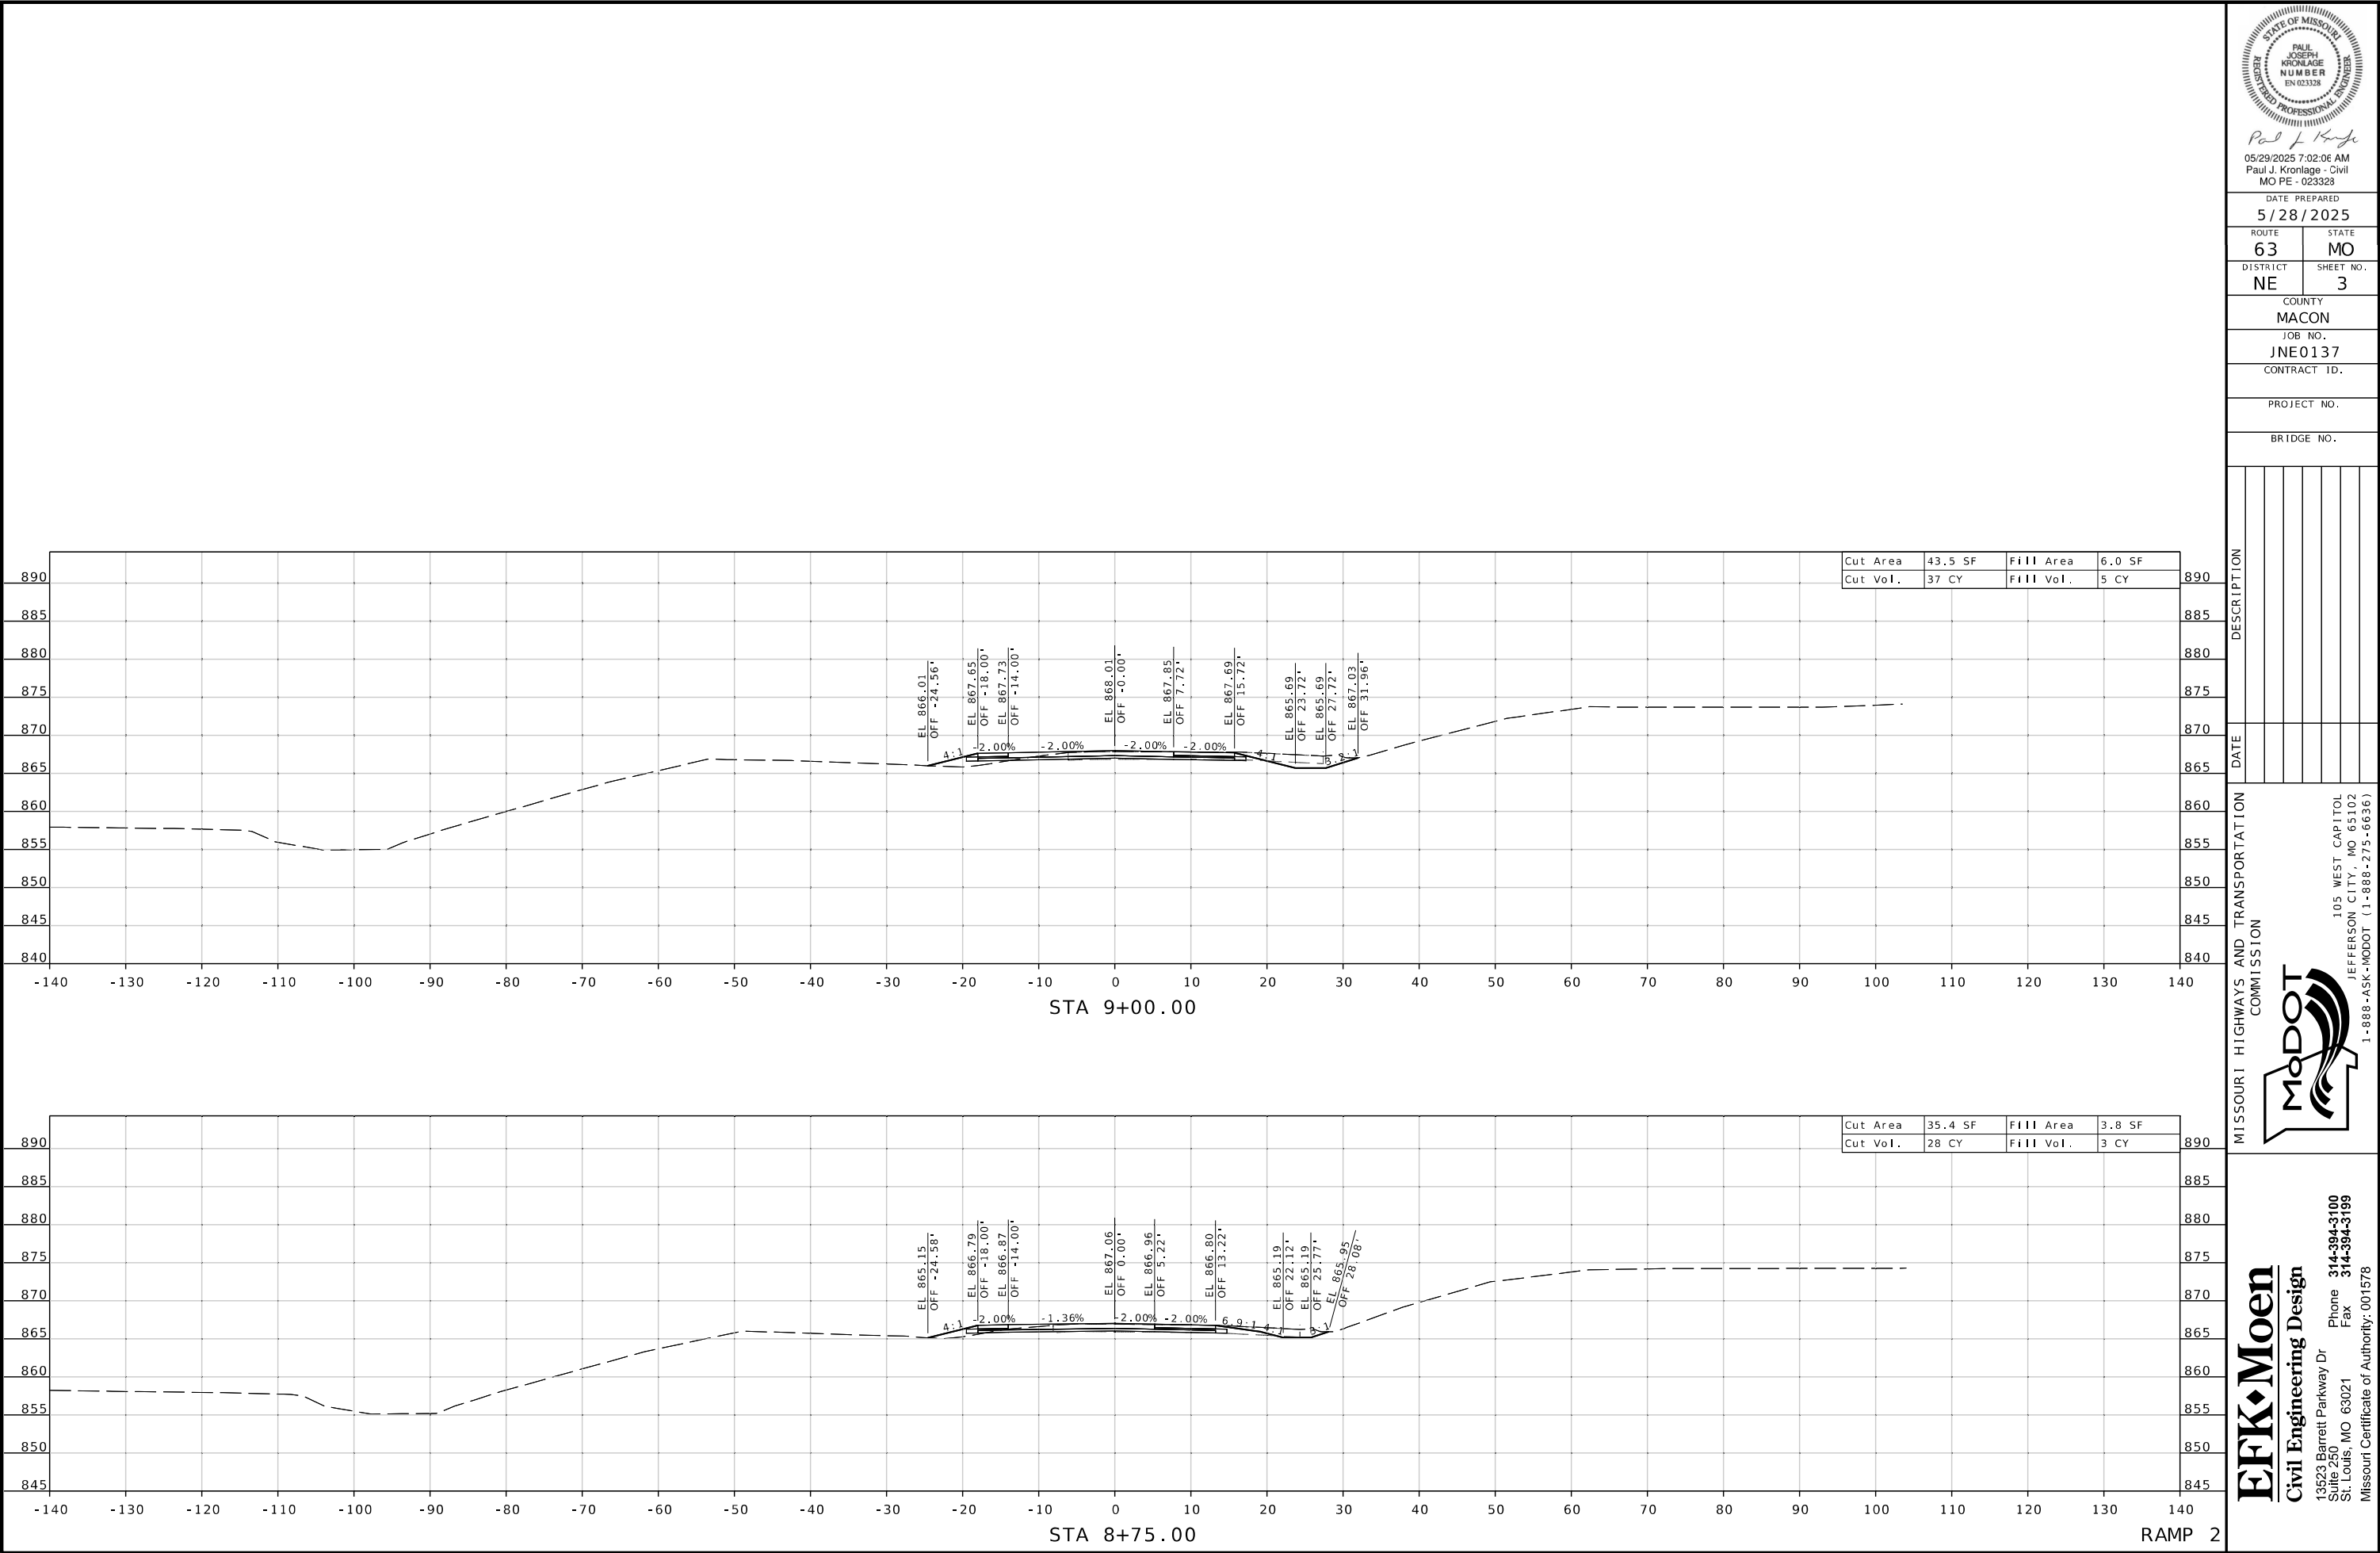

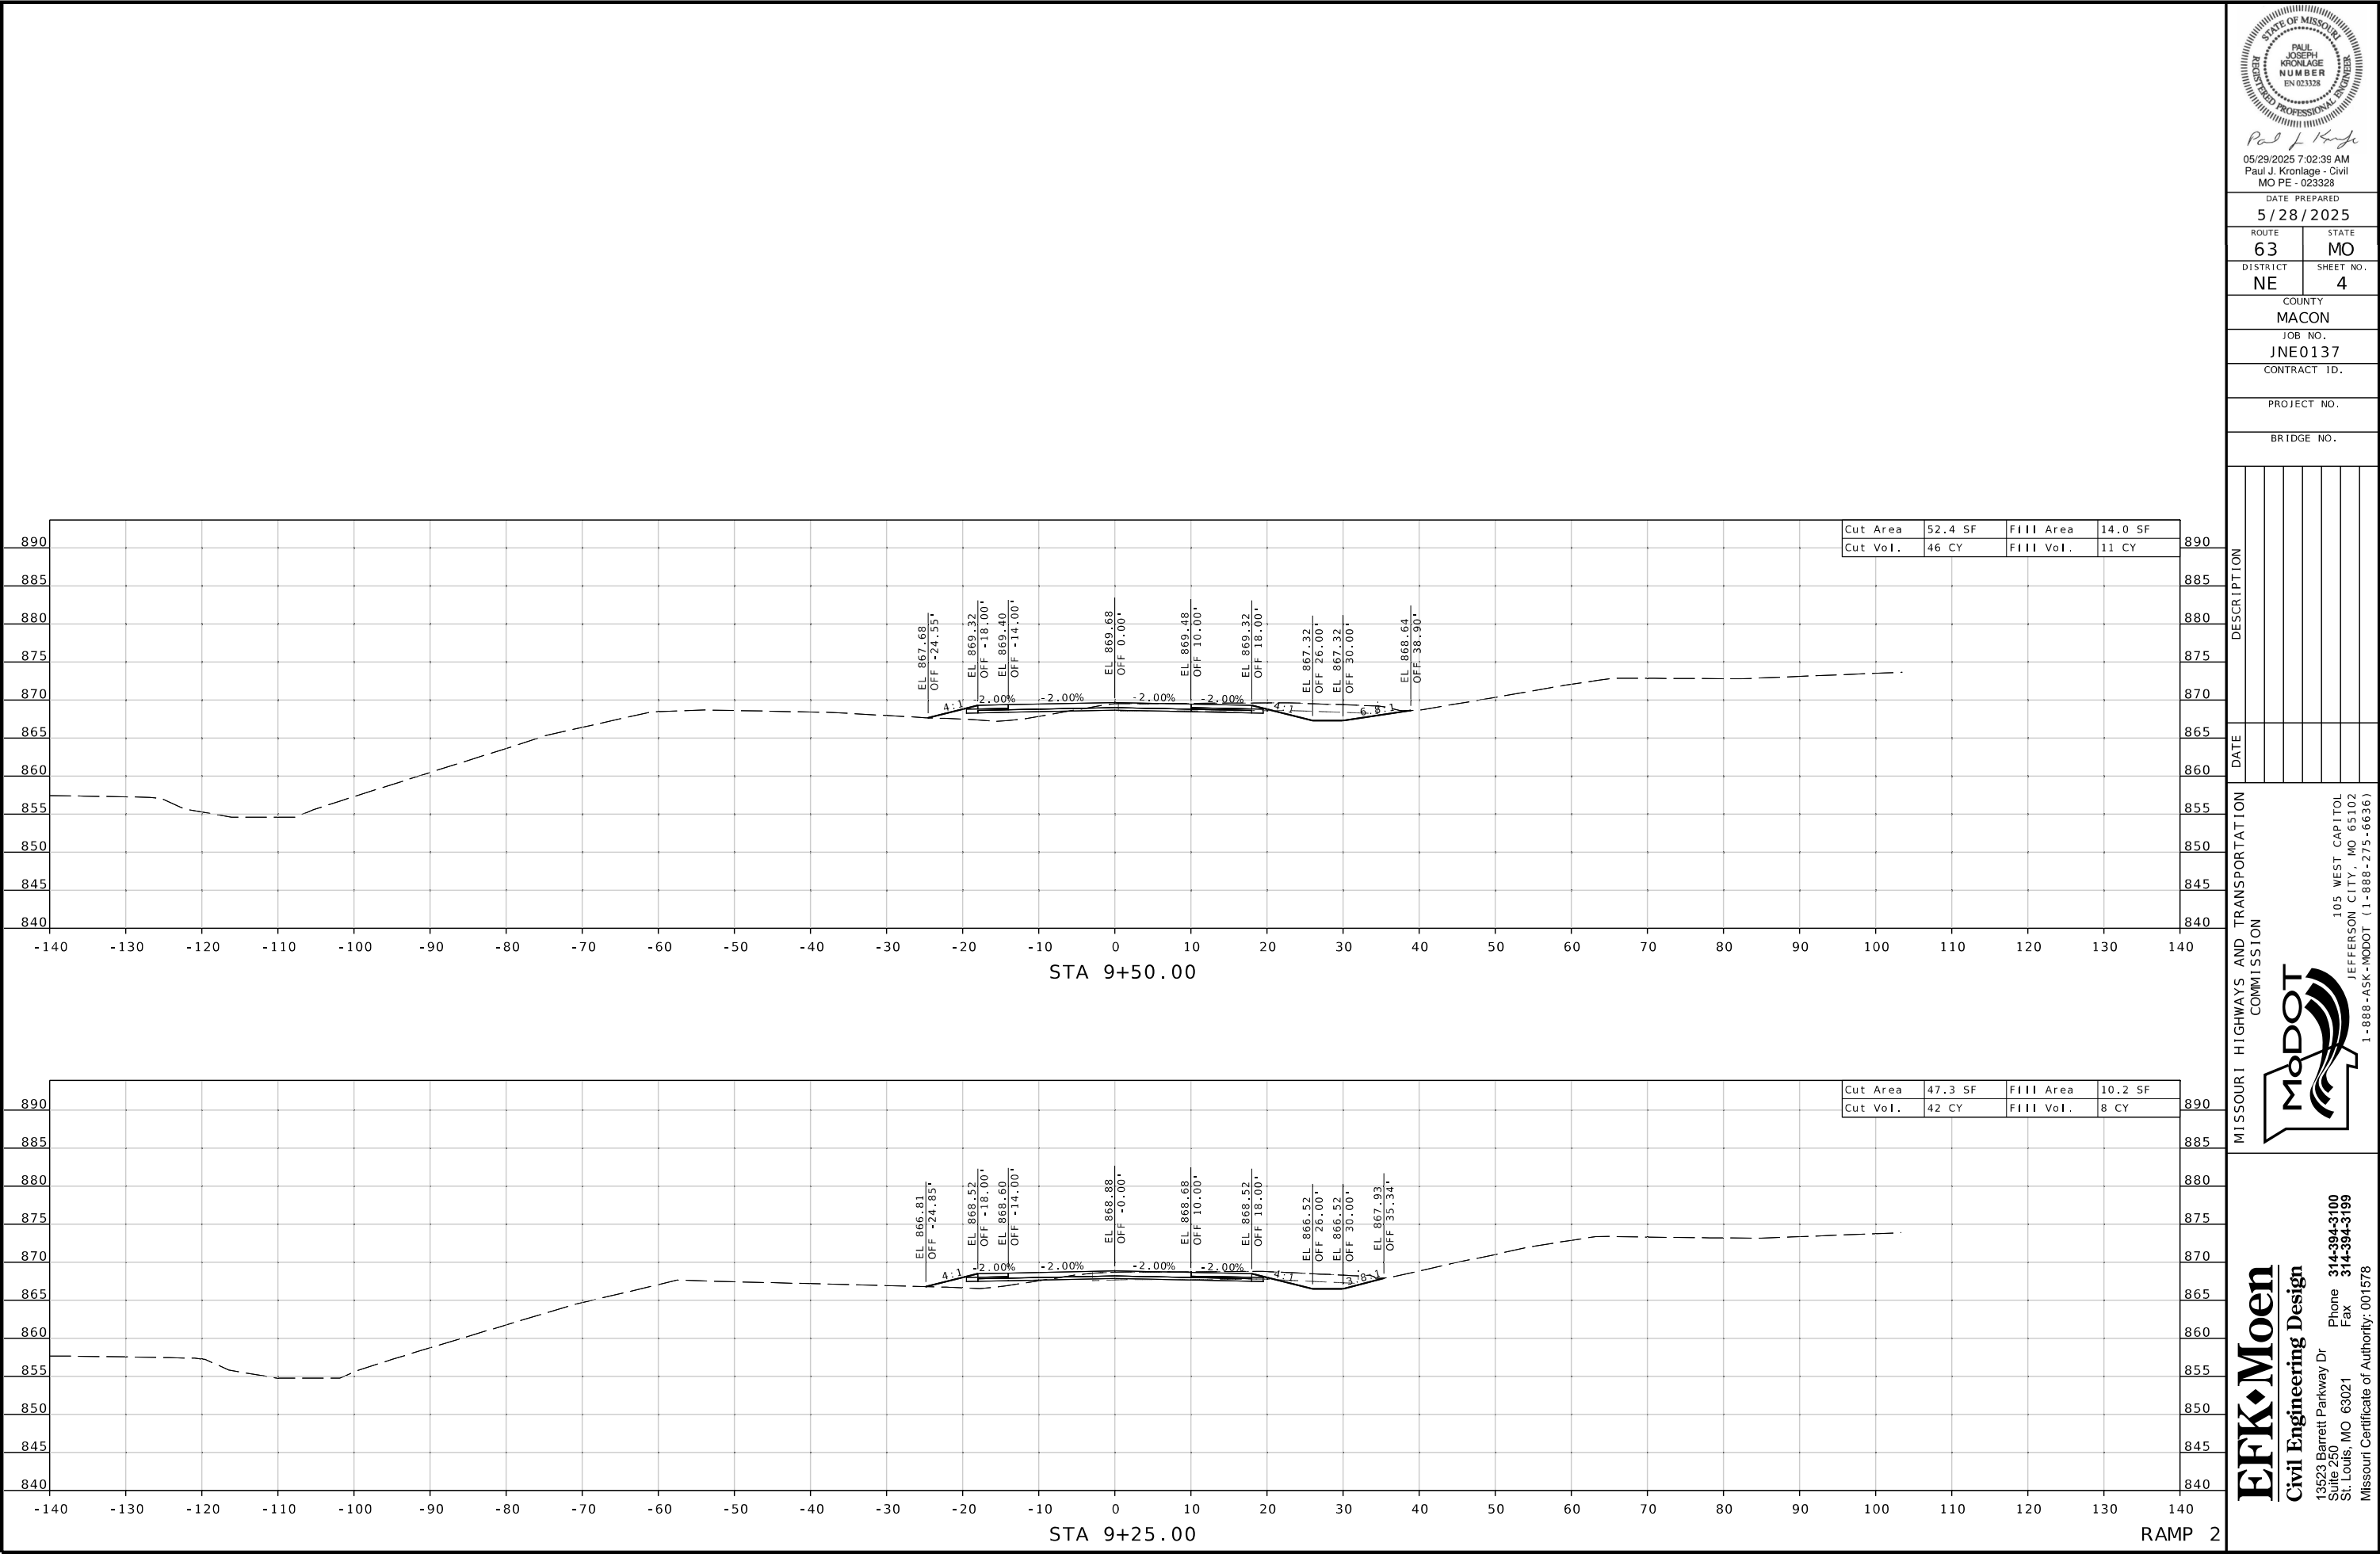

Paul J. Kronlage
05/29/2025 7:02:39 AM
Paul J. Kronlage - Civil
MO PE - 023328

DATE PREPARED
5/28/2025

ROUTE	STATE
63	MO
DISTRICT	SHEET NO.
NE	4

COUNTY
MACON

JOB NO.
JNE0137

CONTRACT ID.

PROJECT NO.



BRIDGE NO.

DESCRIPTION	DATE

MISSOURI HIGHWAYS AND TRANSPORTATION COMMISSION

105 WEST CAPITOL
JEFFERSON CITY, MO 65102
1-888-ASK-MODOT (1-888-275-6636)

EFK Moen
Civil Engineering Design
13523 Barrett Parkway Dr
Suite 250
St. Louis, MO 63021
Phone 314-394-3100
Fax 314-394-3199
Missouri Certificate of Authority: 001578

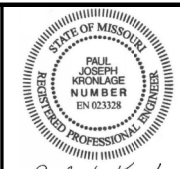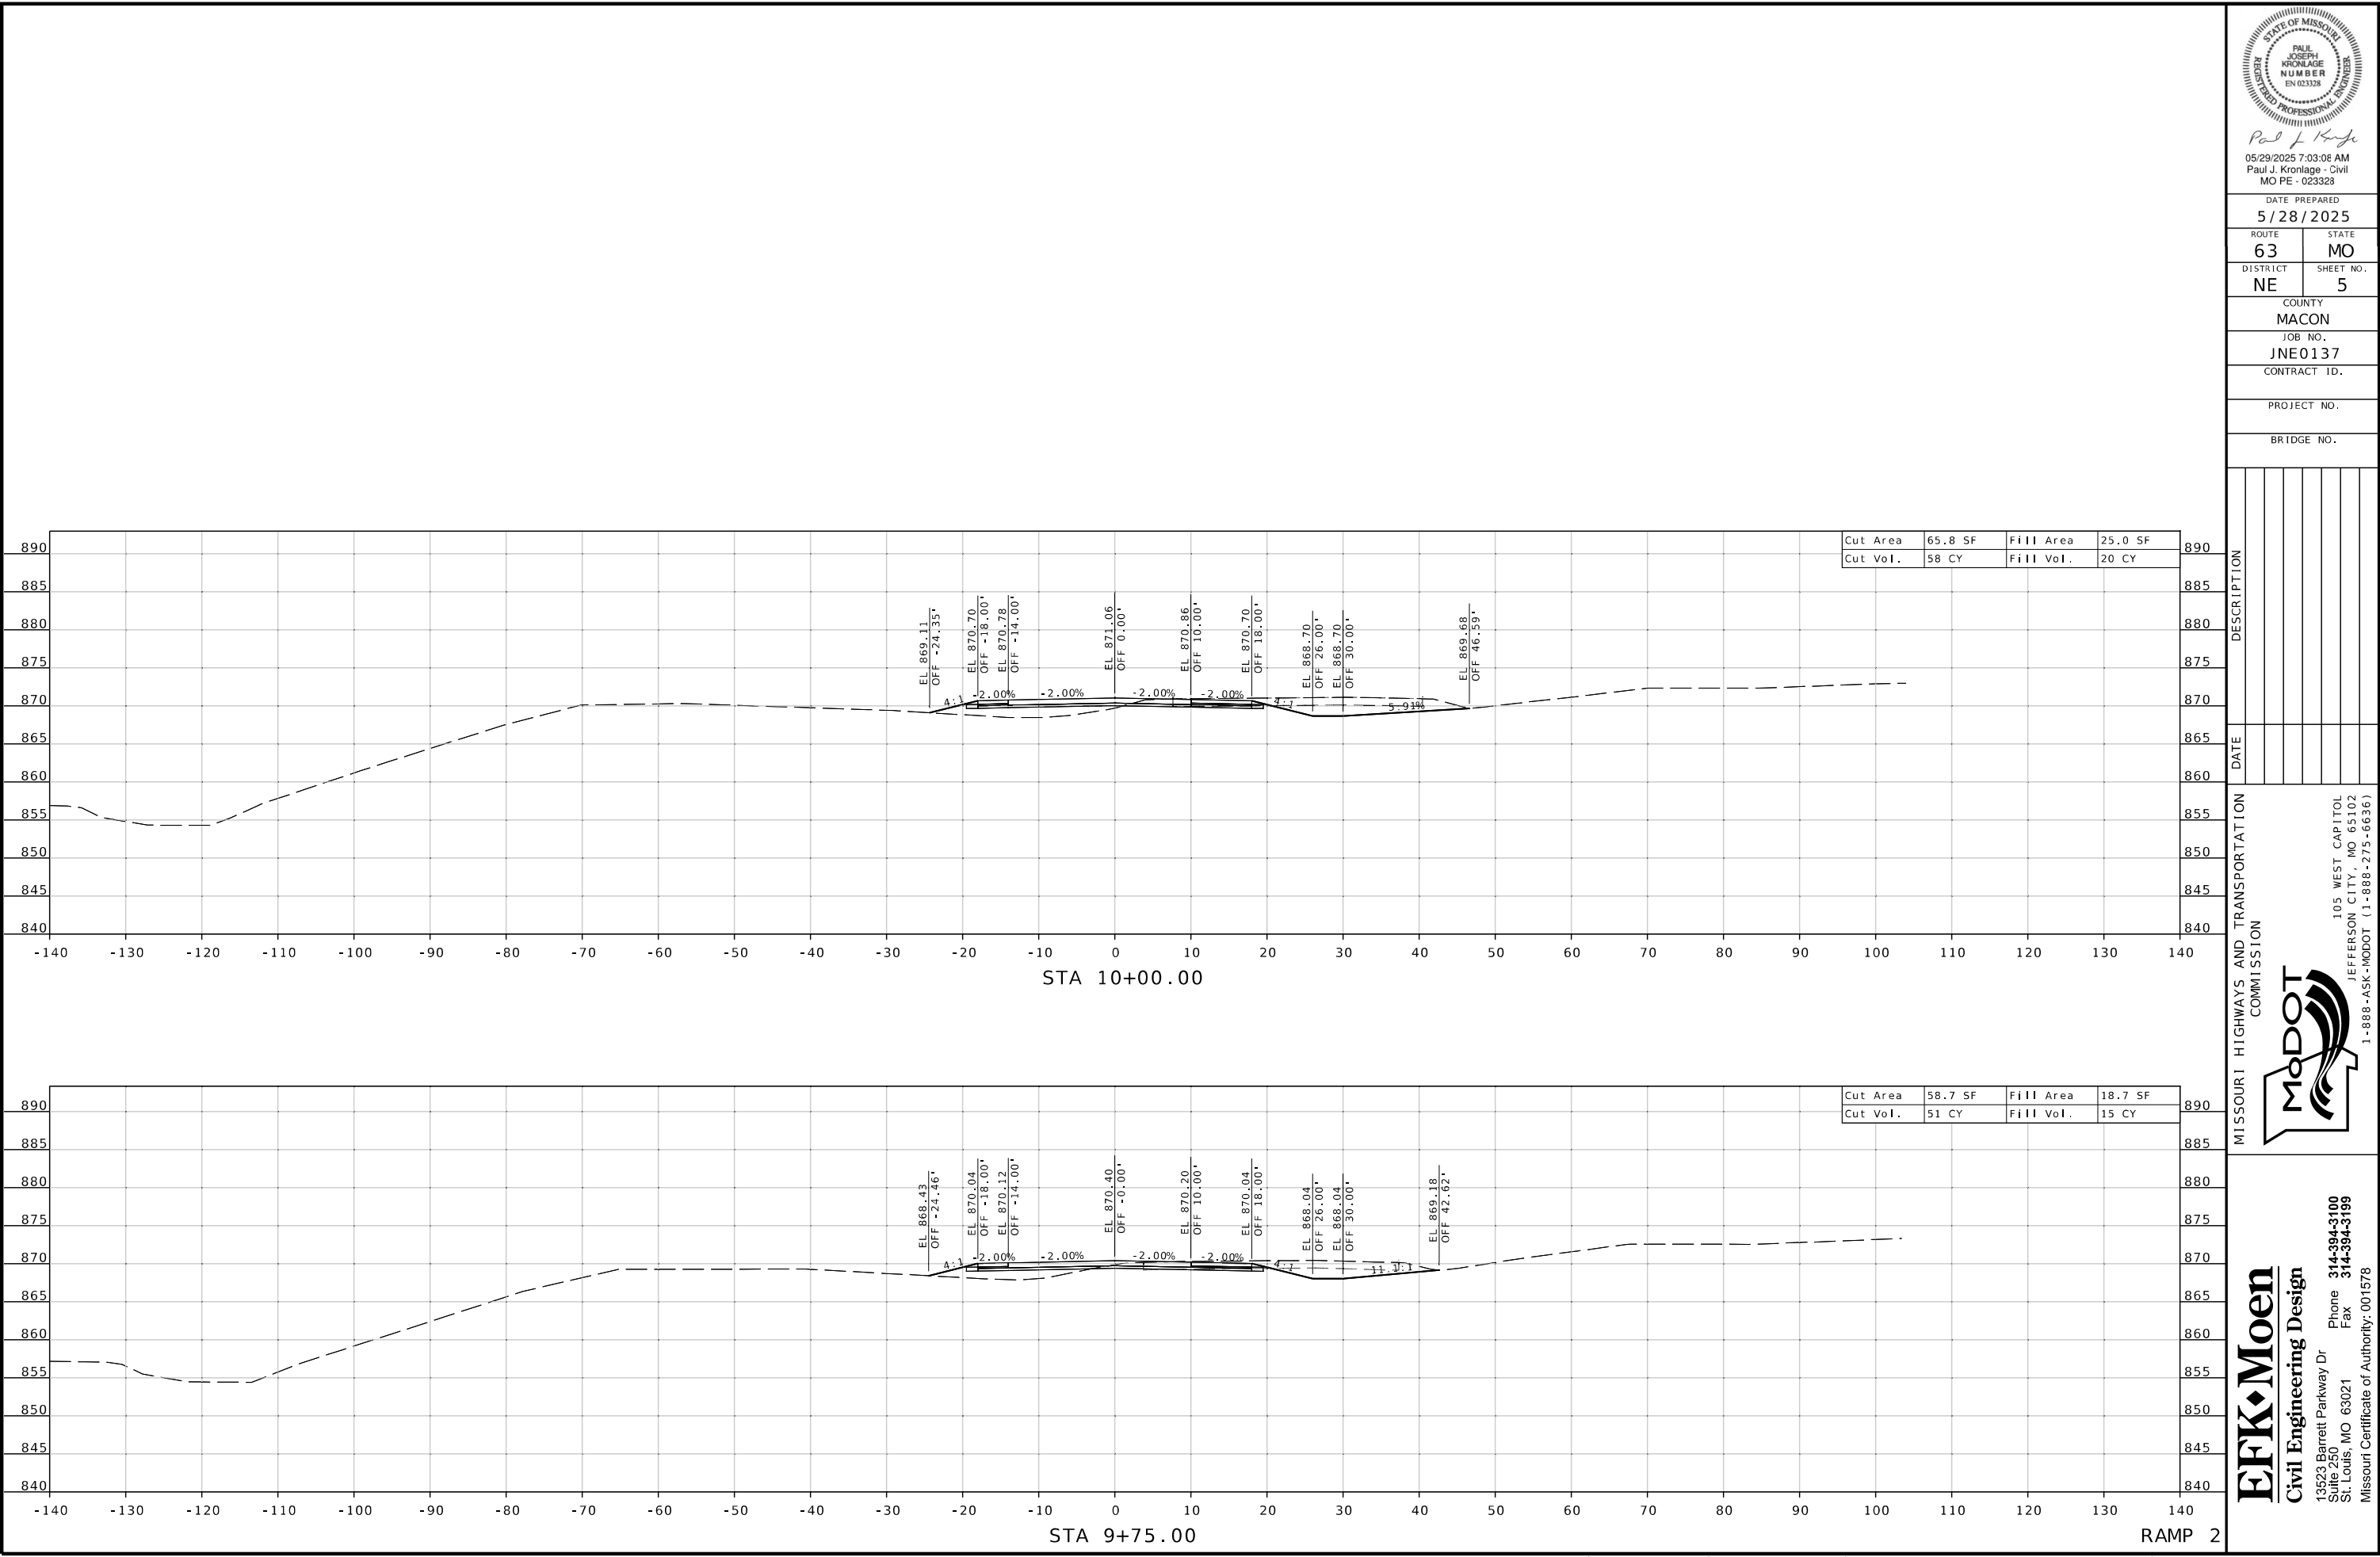

05/29/2025 7:03:06 AM
Paul J. Kronlage - Civil
MO PE - 023328

DATE PREPARED
5/28/2025

ROUTE	STATE
63	MO
DISTRICT	SHEET NO.
NE	5

COUNTY
MACON

JOB NO.
JNE0137

CONTRACT ID.

PROJECT NO.

BRIDGE NO.

DESCRIPTION	DATE

MISSOURI HIGHWAYS AND TRANSPORTATION COMMISSION




105 WEST CAPITOL
JEFFERSON CITY, MO 65102
1-888-ASK-MODOT (1-888-275-6636)

EFK Moen
Civil Engineering Design

13523 Barrett Parkway Dr
Suite 250
St. Louis, MO 63021

Phone 314-394-3100
Fax 314-394-3199

Missouri Certificate of Authority: 001578

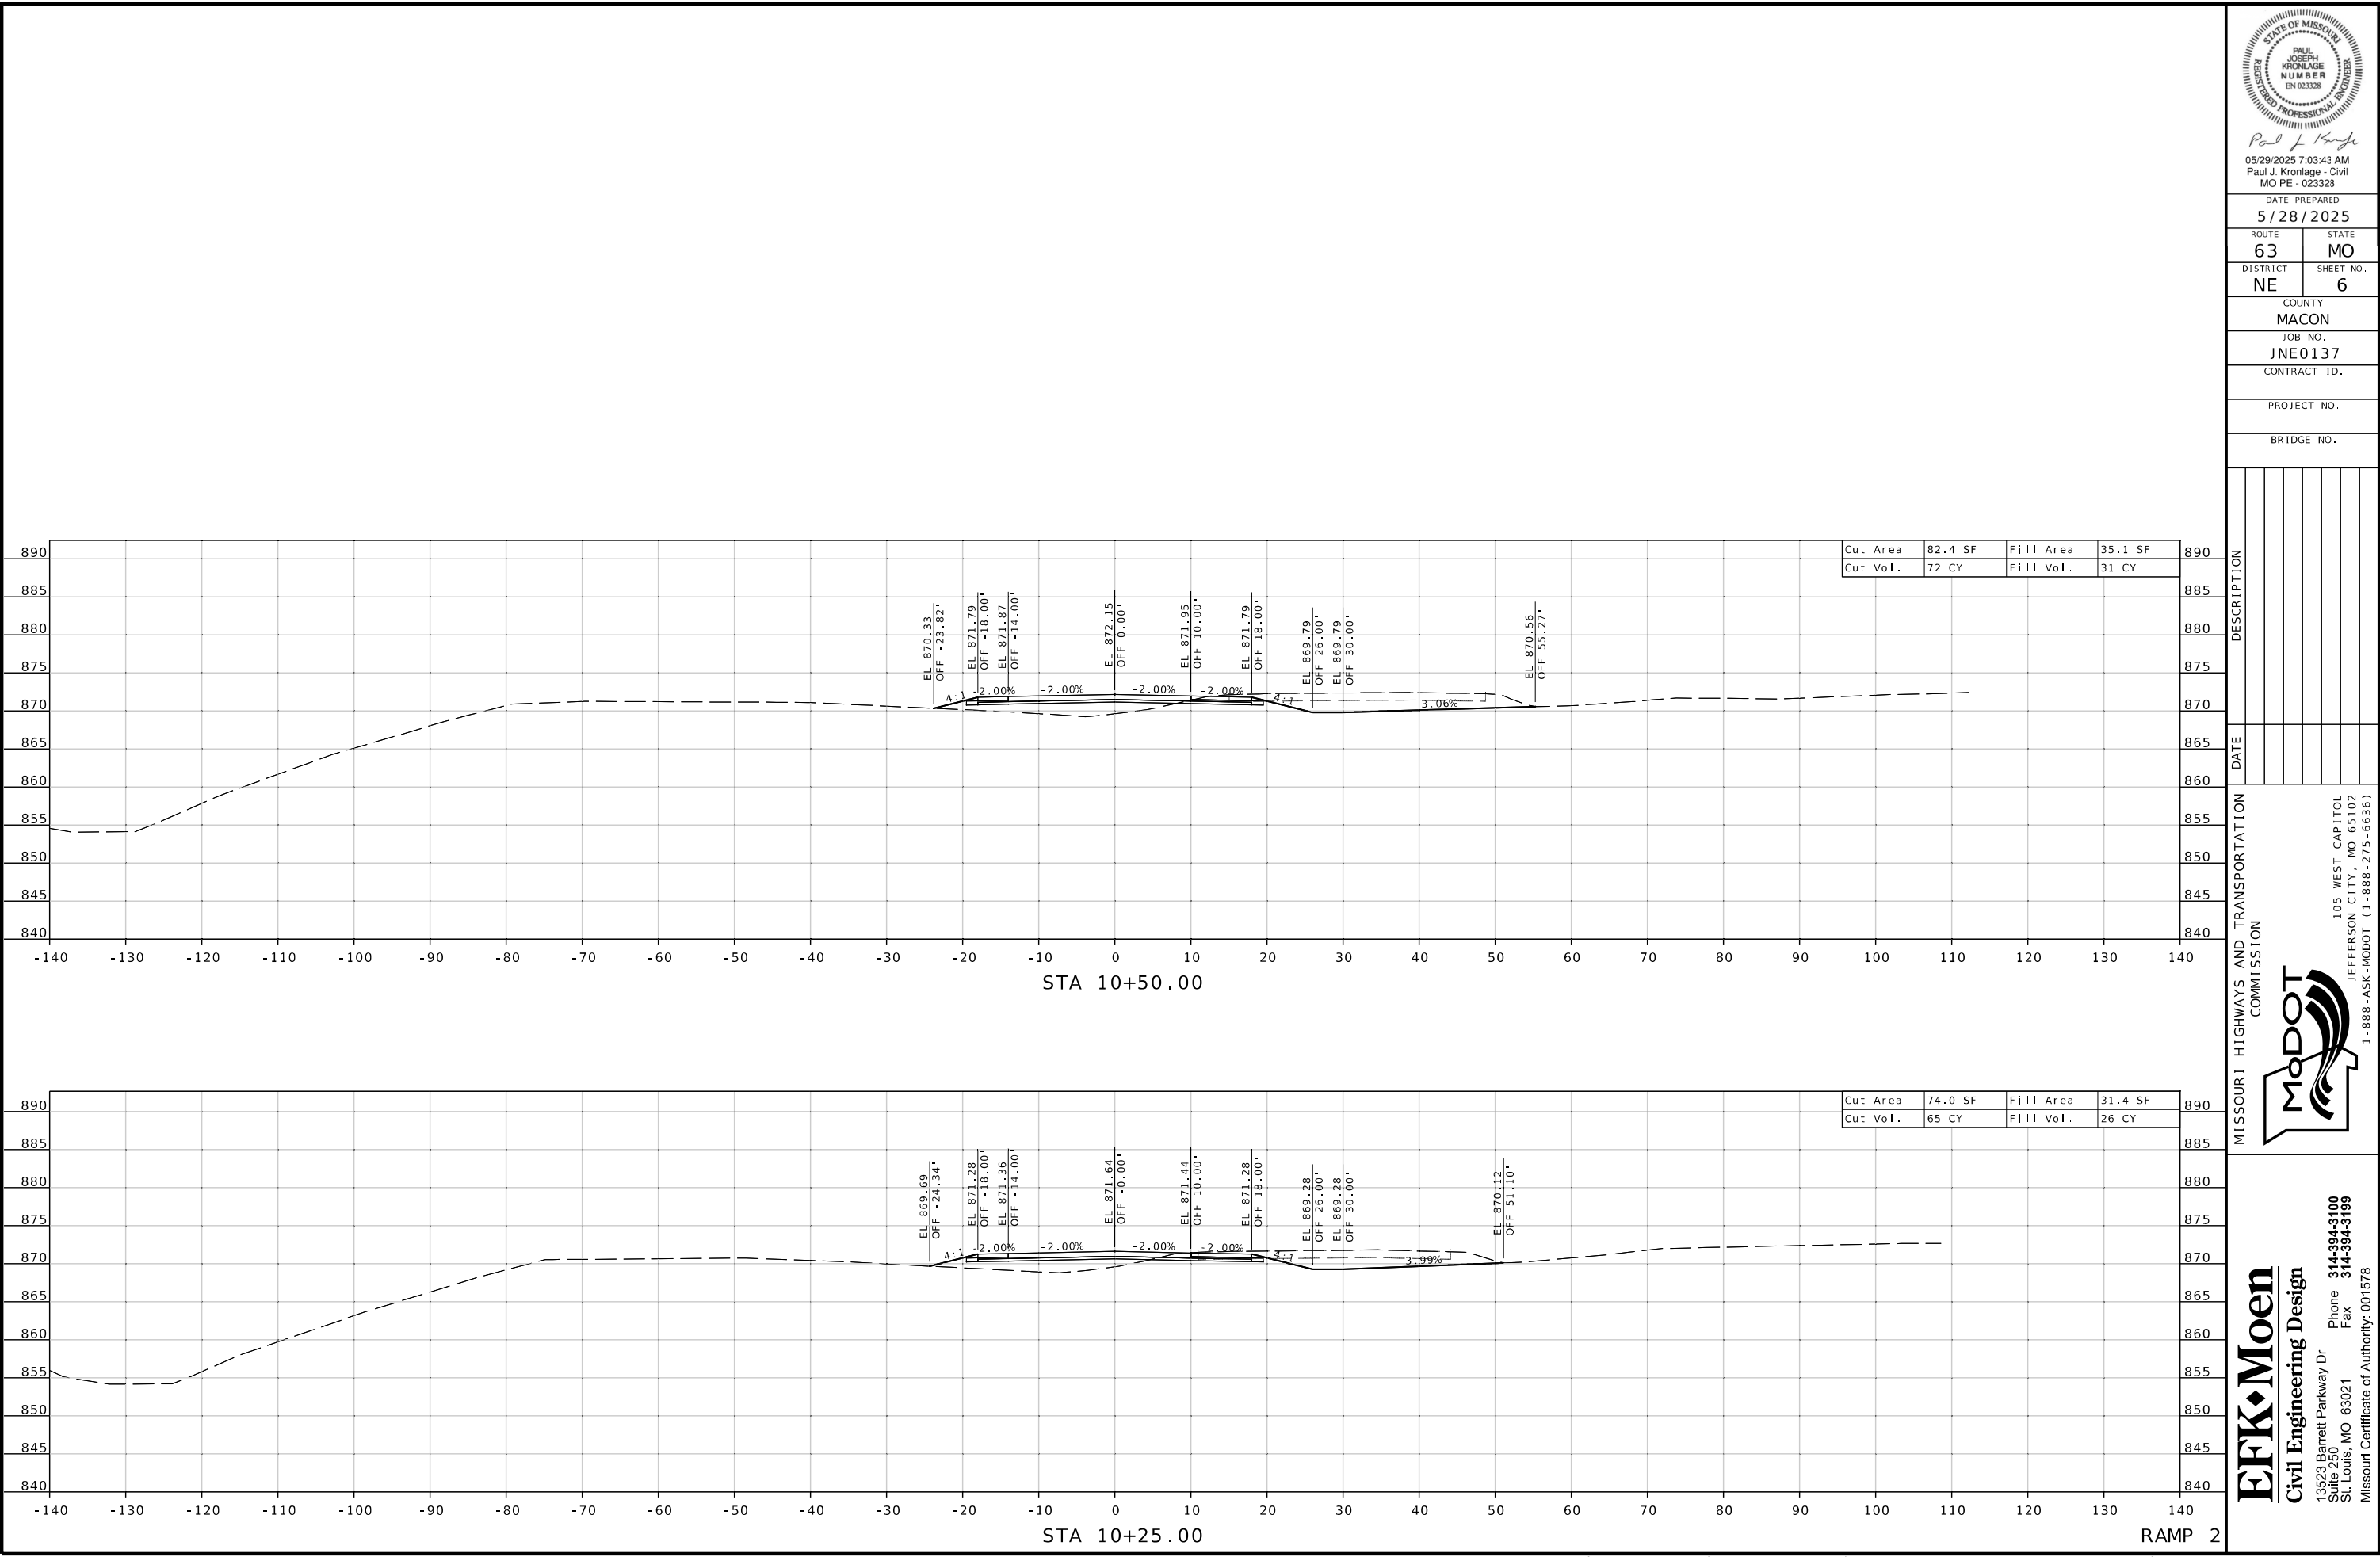

STATE OF MISSOURI

PAUL JOSEPH KRONLAGE

NUMBER

EN 023328

REGISTERED PROFESSIONAL ENGINEER

Paul J. Kronlage

05/29/2025 7:03:43 AM

Paul J. Kronlage - Civil

MO PE - 023328

DATE PREPARED

5/28/2025

ROUTE

63

DISTRICT

NE

STATE

MO

SHEET NO.

6

COUNTY

MACON

JOB NO.

JNE0137

CONTRACT ID.

PROJECT NO.

BRIDGE NO.

DESCRIPTION

DATE

MISSOURI HIGHWAYS AND TRANSPORTATION COMMISSION

105 WEST CAPITOL

JEFFERSON CITY, MO 65102

1-888-ASK-MODOT (1-888-275-6636)

EFK Moen

Civil Engineering Design

13523 Barrett Parkway Dr

Suite 250



St. Louis, MO 63021

Phone 314-394-3100

Fax 314-394-3199

Missouri Certificate of Authority: 001578

O:\2022R3\MoDOT_ORD_v10.12.02.04\23046 MoDOT NE0137 Route 63-36 Interchange\DGN\Roadway\Final\Plotsheets\XS_001-009_NE0137_i10_RAMP2.dgn 9:43:28 AM 5/28/2025

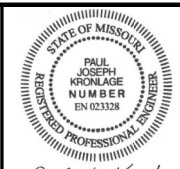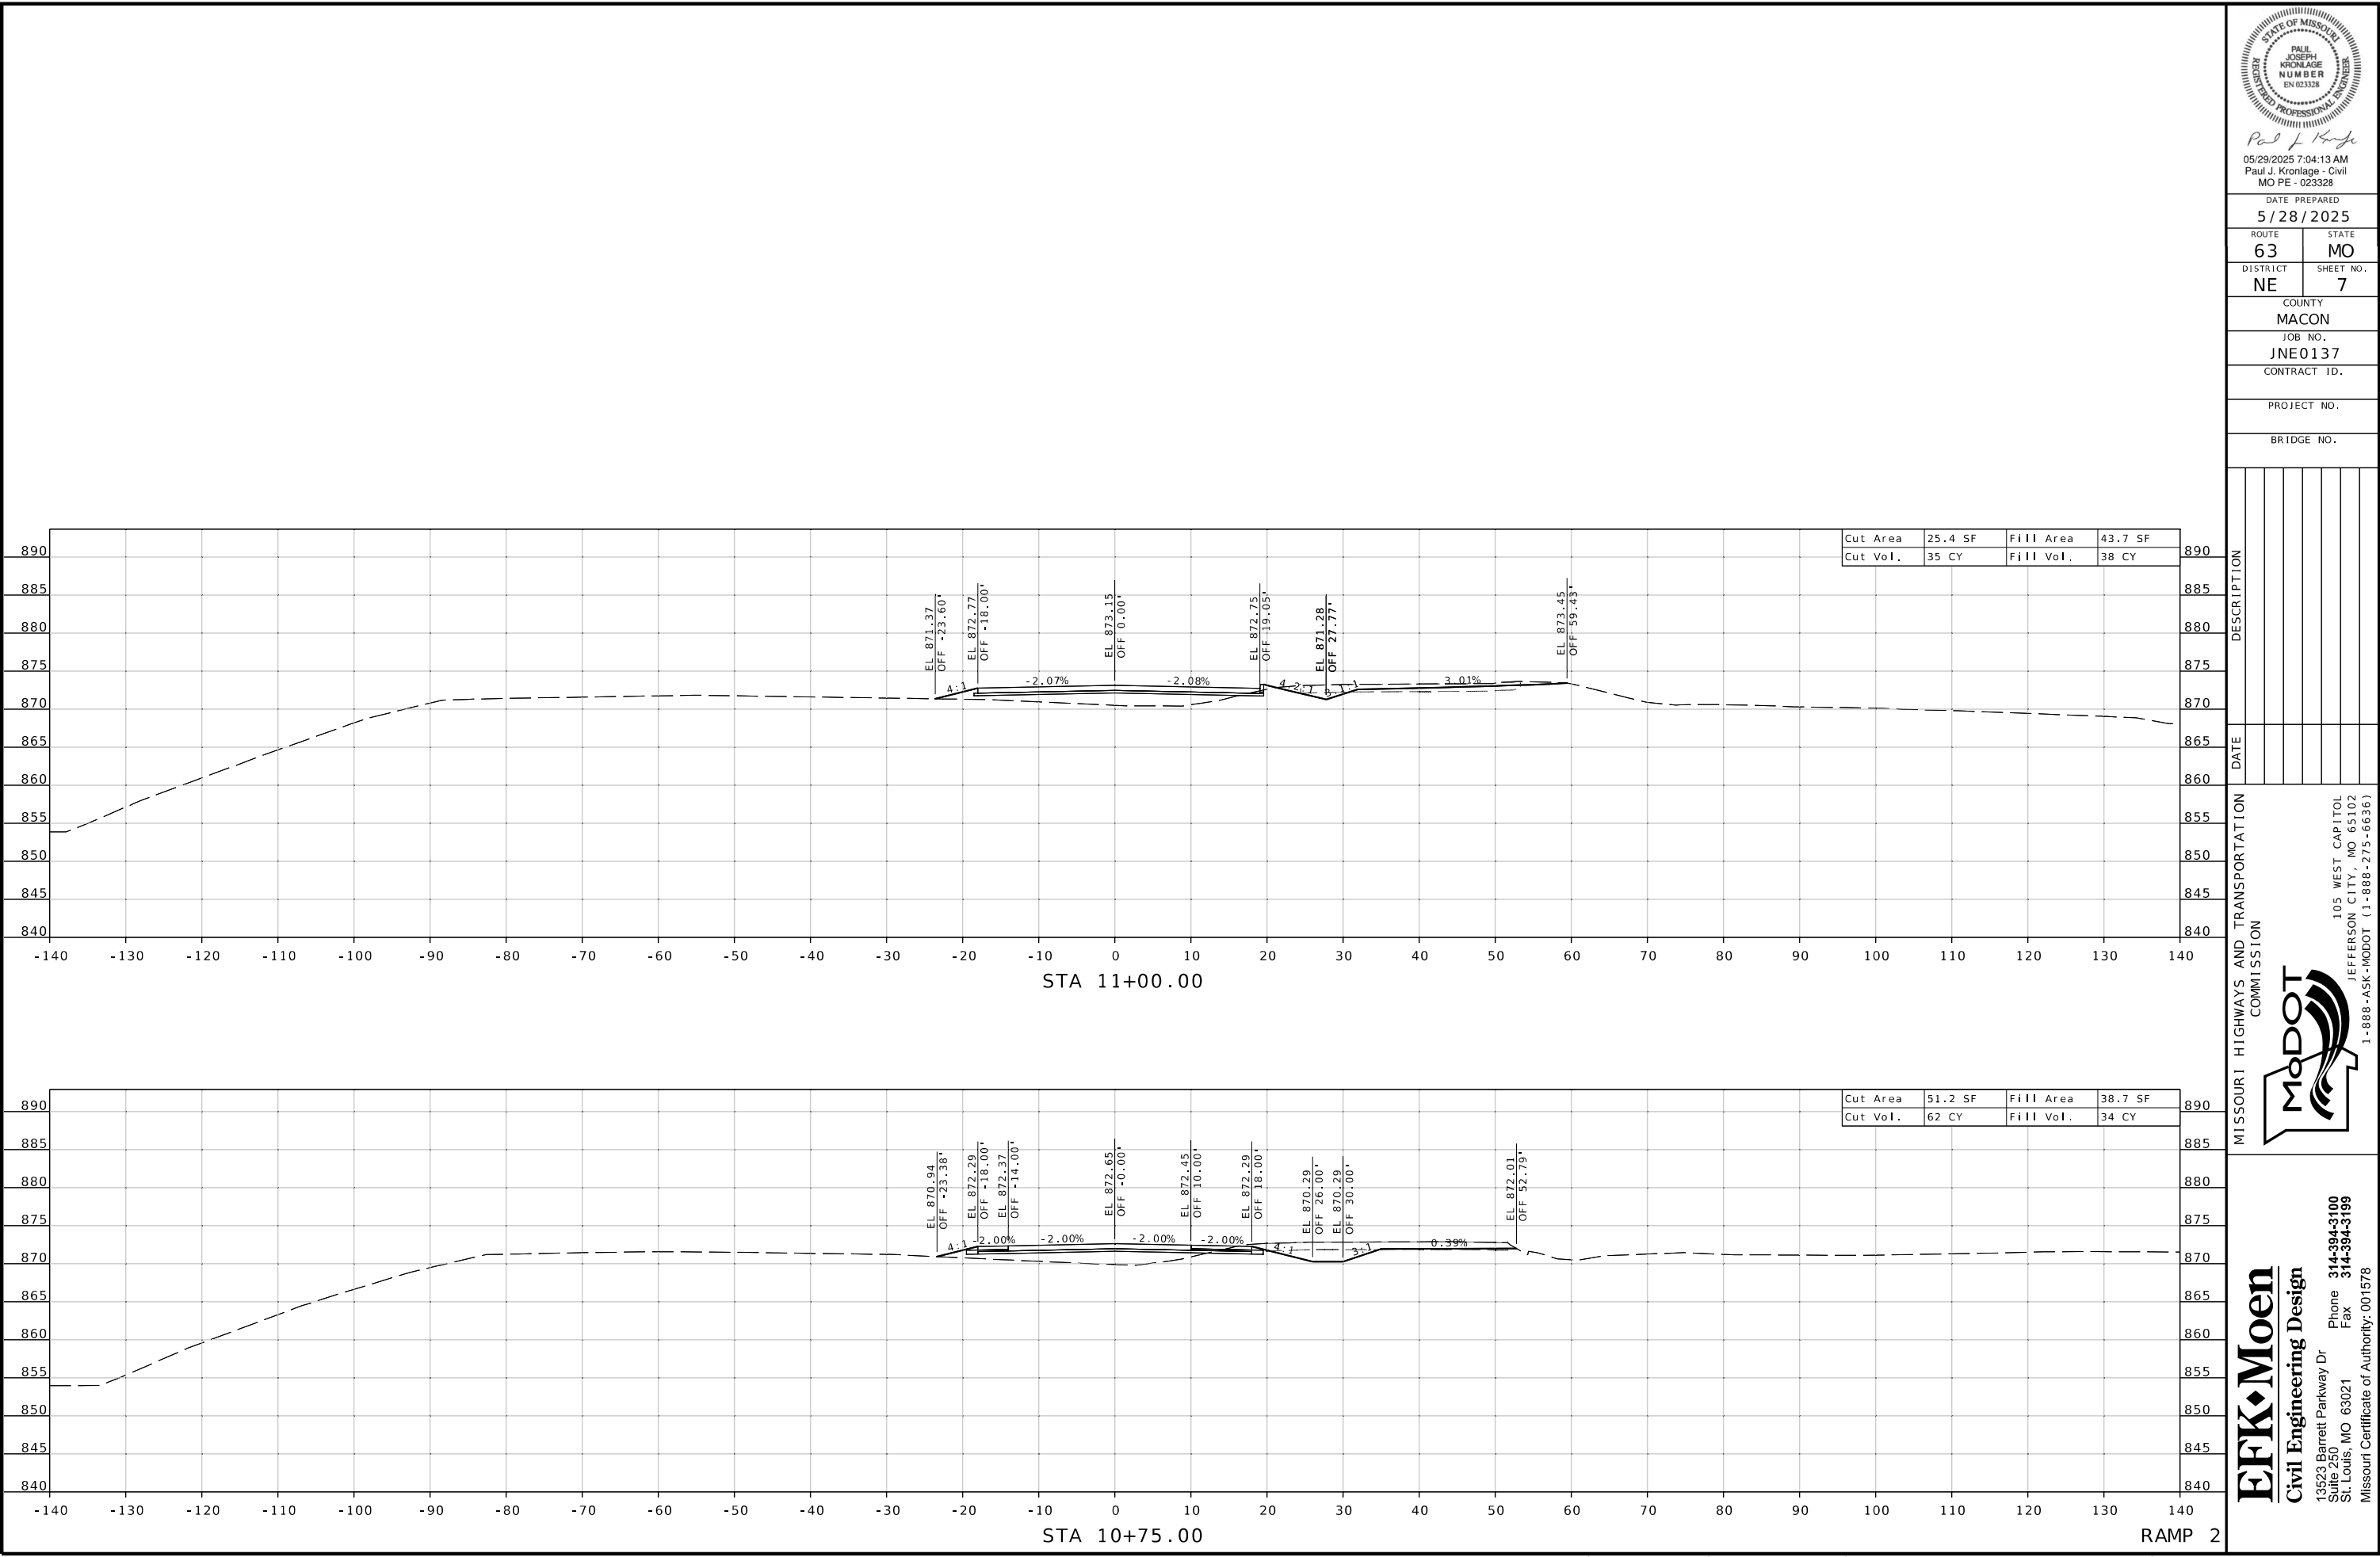

Paul J. Kronlage
05/29/2025 7:04:13 AM
Paul J. Kronlage - Civil
MO PE - 023328

DATE PREPARED
5/28/2025

ROUTE STATE
63 MO

DISTRICT SHEET NO.
NE 7

COUNTY
MACON

JOB NO.
JNE0137

CONTRACT ID.

PROJECT NO.

BRIDGE NO.

DESCRIPTION

DATE

MISSOURI HIGHWAYS AND TRANSPORTATION COMMISSION

105 WEST CAPITOL
JEFFERSON CITY, MO 65102
1-888-ASK-MODOT (1-888-275-6636)

MoDOT


EFK Moen


Civil Engineering Design


13523 Barrett Parkway Dr
Suite 250
St. Louis, MO 63021

Phone 314-394-3100
Fax 314-394-3199

Missouri Certificate of Authority: 001578

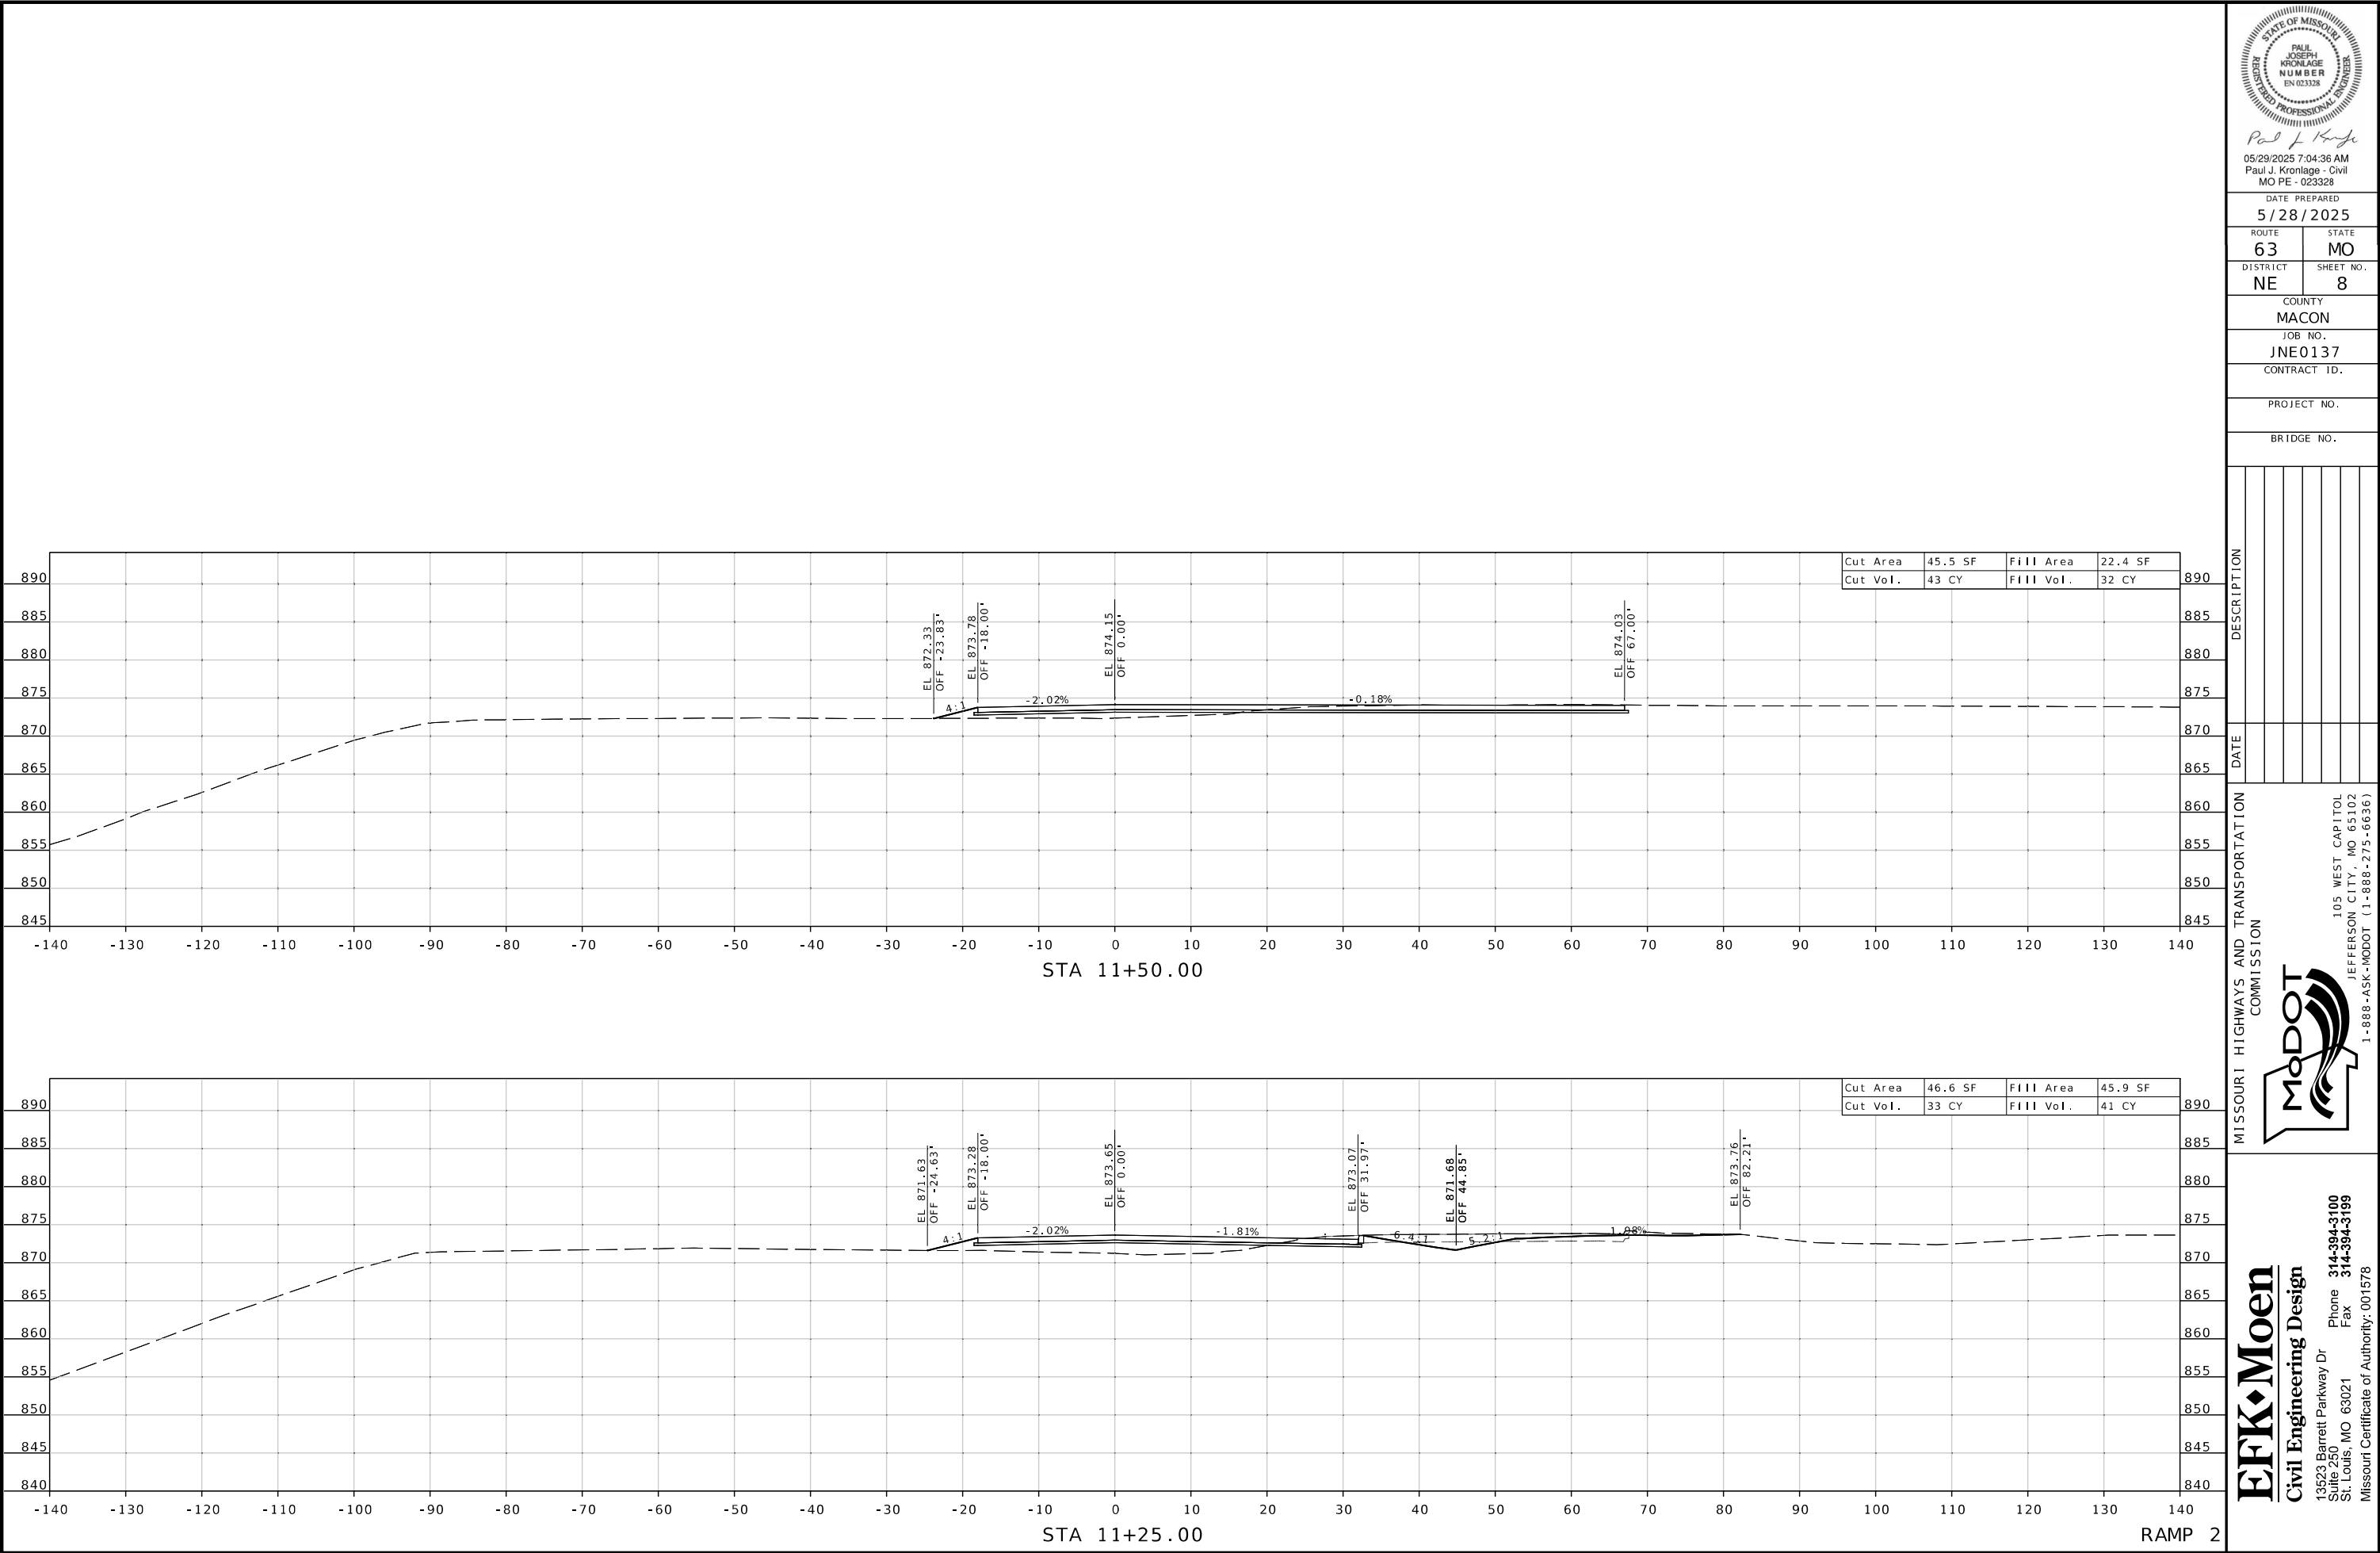

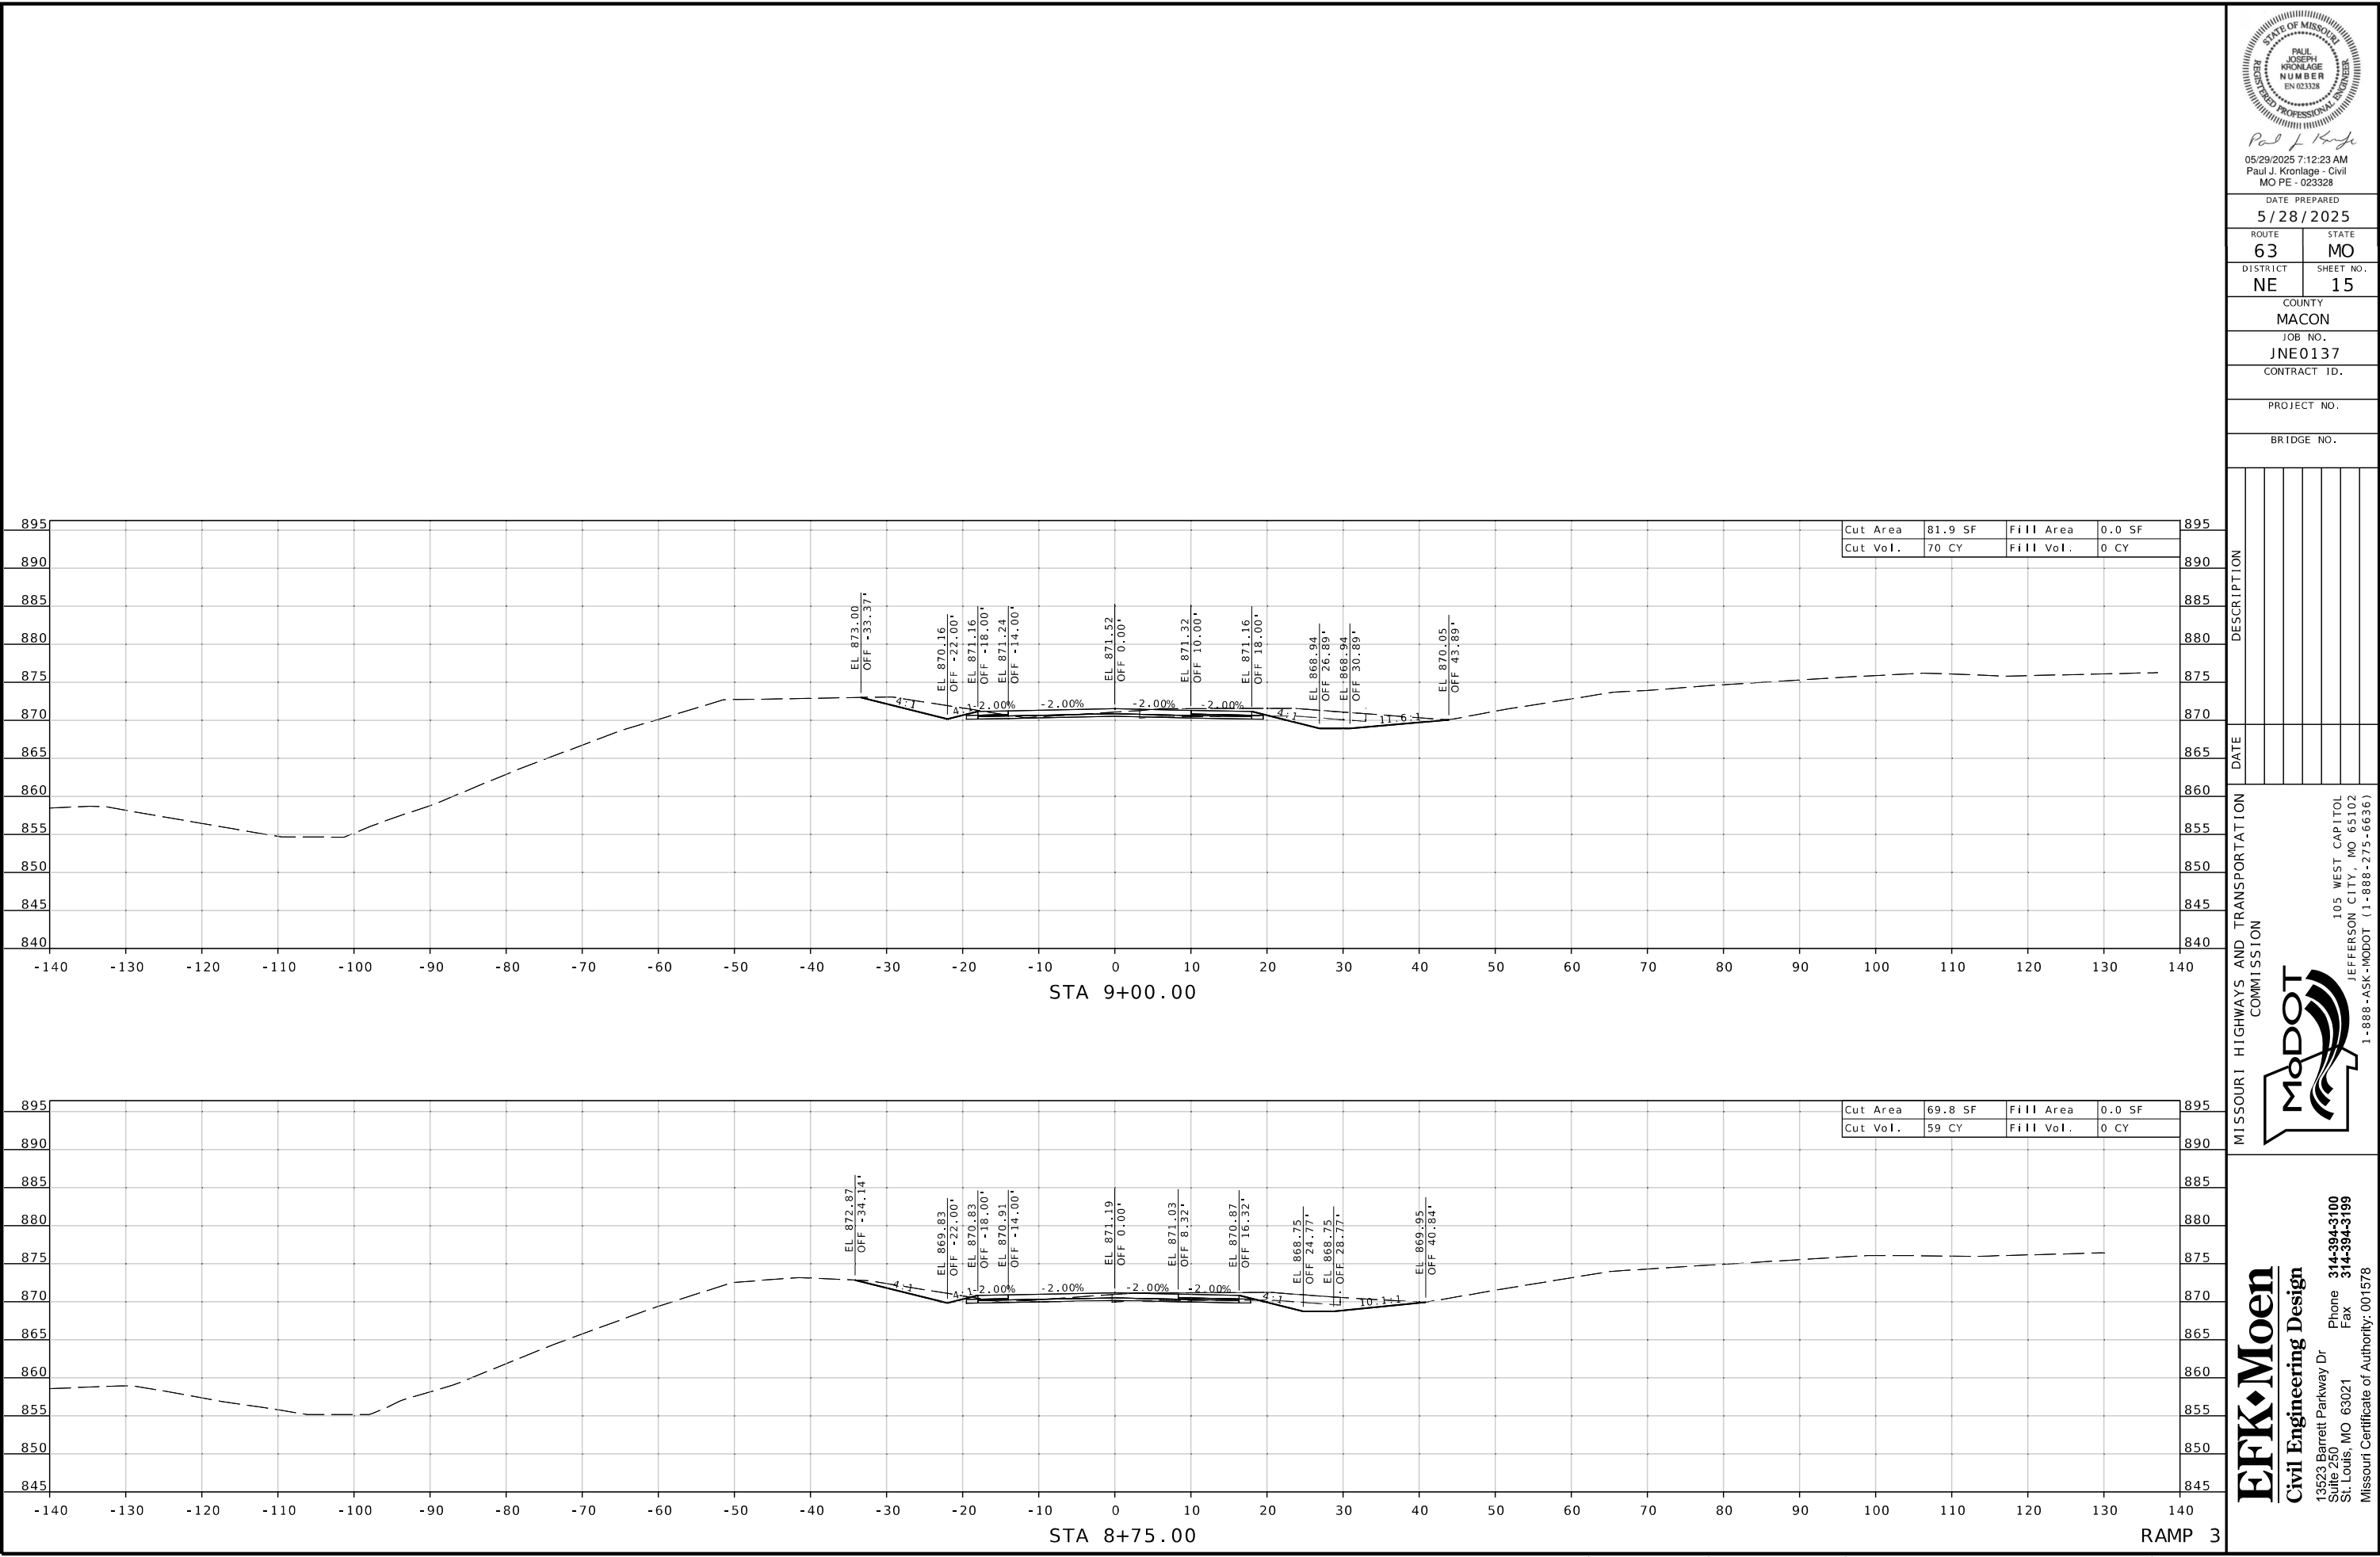

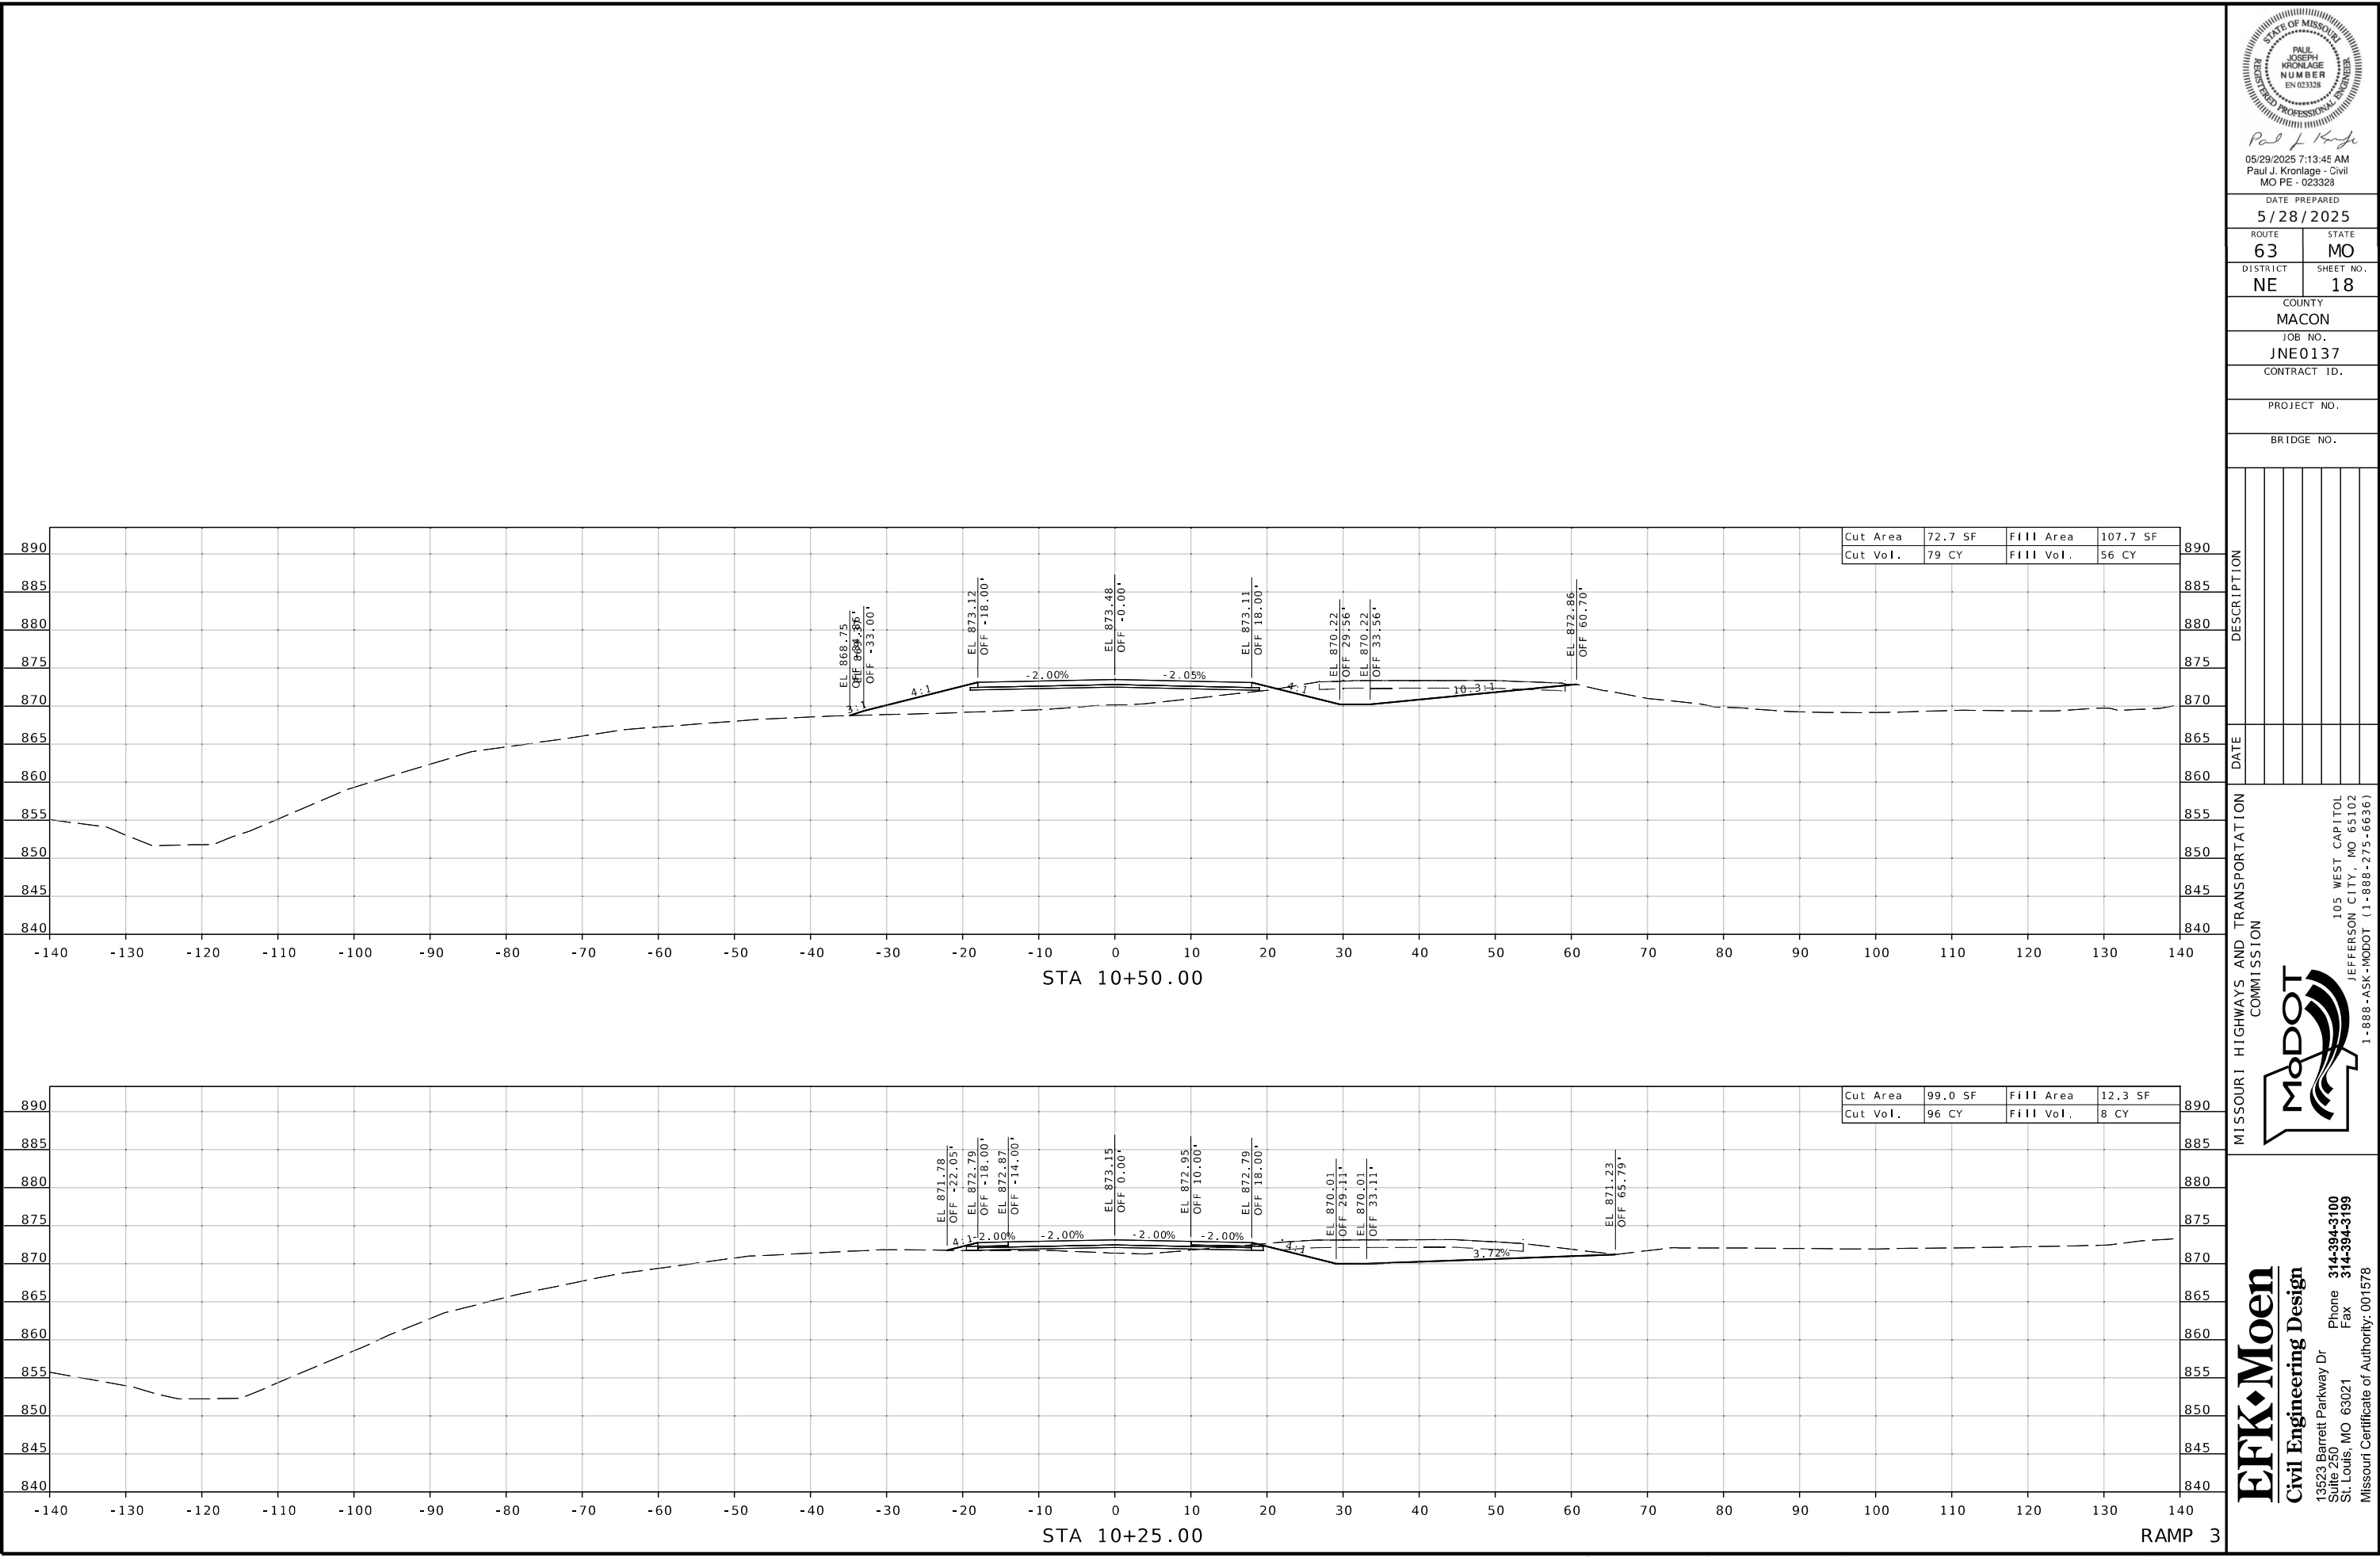

PAUL JOSEPH KRONLAGE
REGISTERED PROFESSIONAL ENGINEER
NUMBER
EN 023328

Paul J. Kronlage

05/29/2025 7:13:45 AM
Paul J. Kronlage - Civil
MO PE - 023328

DATE PREPARED
5/28/2025

ROUTE
63

DISTRICT
NE

STATE
MO

SHEET NO.
18

COUNTY
MACON

JOB NO.
JNE0137

CONTRACT ID.

PROJECT NO.

BRIDGE NO.

DESCRIPTION	DATE

MISSOURI HIGHWAYS AND TRANSPORTATION COMMISSION




105 WEST CAPITOL
JEFFERSON CITY, MO 65102
1-888-ASK-MODOT (1-888-273-6636)

EFK Moen
Civil Engineering Design

13523 Barrett Parkway Dr
Suite 250
St. Louis, MO 63021
Phone 314-394-3100
Fax 314-394-3199
Missouri Certificate of Authority: 001578

O:\2022R3\MoDOT_ORD_v10.12.02.04\23046 MoDOT NE0137 Route 63-36 Interchange\DGN\Roadway\Final\Plotsheets\XS_010-020_NE0137_i10_RAMP3.dgn 9:43:40 AM 5/28/2025

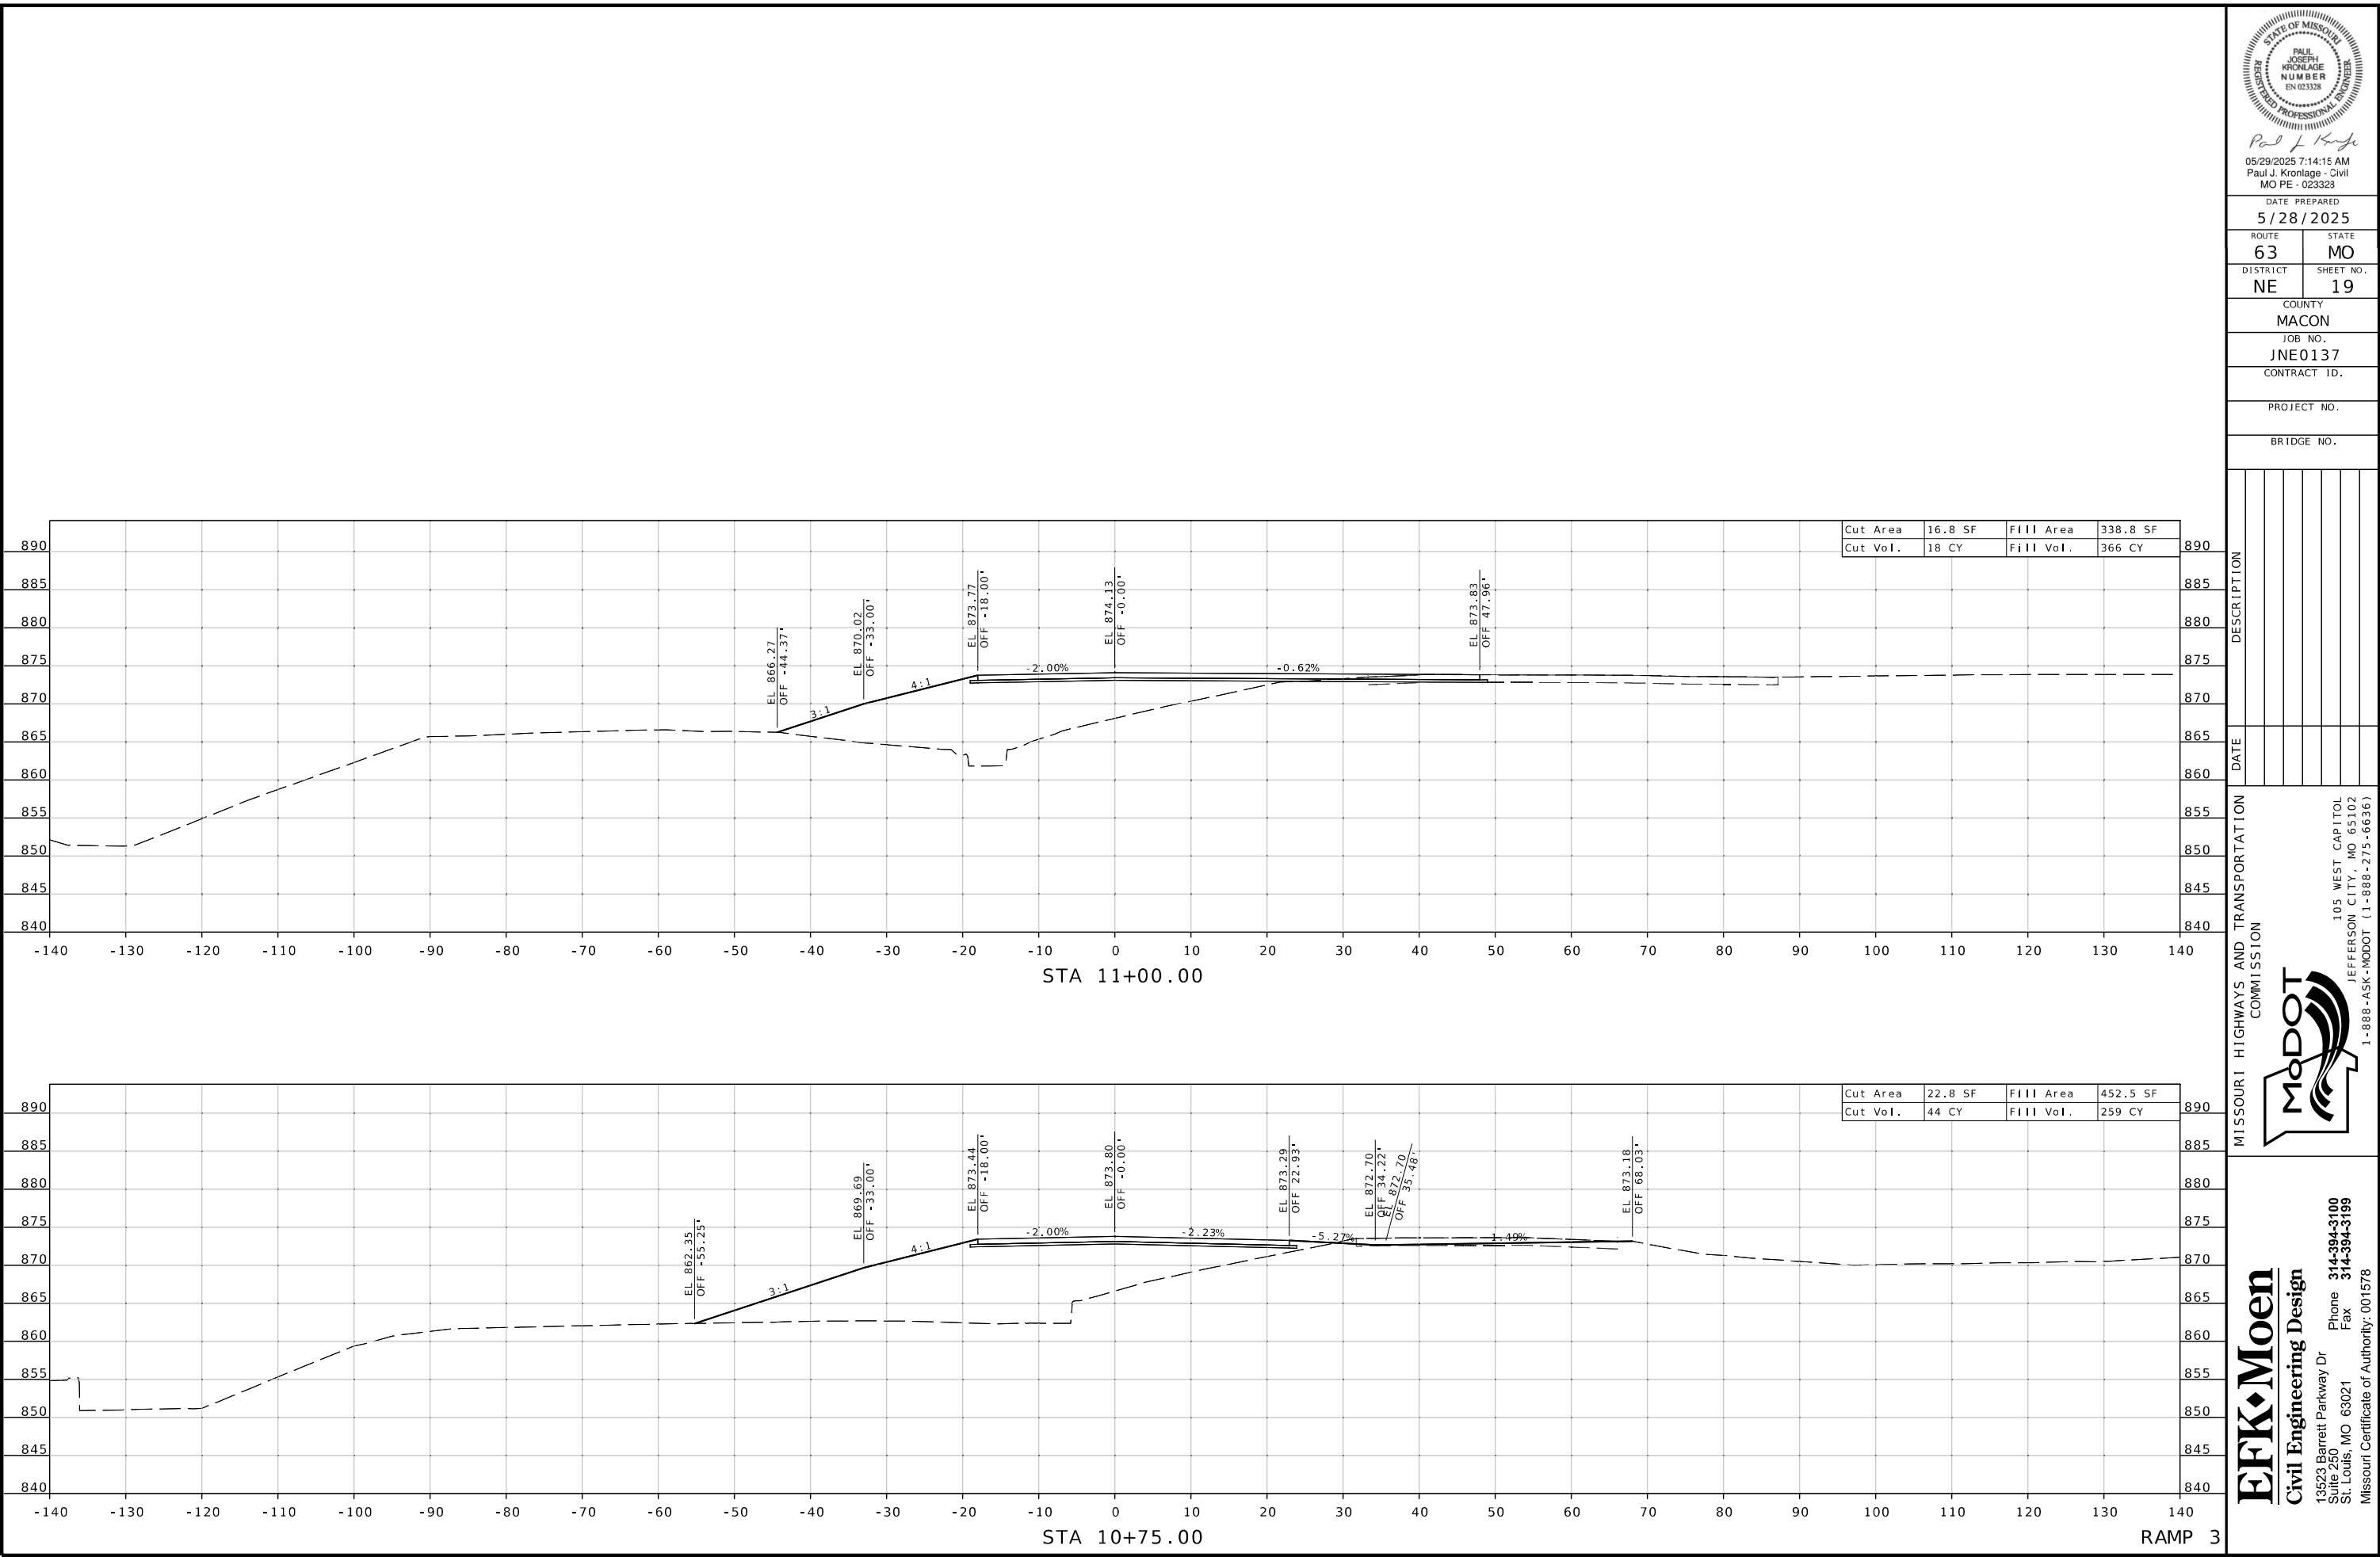



DATE PREPARED
7/1/2025

DISTRICT	SHEET NO.
NE	20

MACON
JOB NO.
1150127

PROJECT NO.

BRIDGE NO.

--	--	--	--	--	--	--

[illegible]

MISSOURI HIGHWAYS AND TRANSPORTATION
COMMISSION

105 WEST CAPITOL
JEFFERSON CITY, MO 65102

EFK♦Moen
Civil Engineering Design

13523 Barrett Parkway Dr
Suite 250
St. Louis, MO 63021

Phone 314-394-3100
Fax 314-394-3199
