


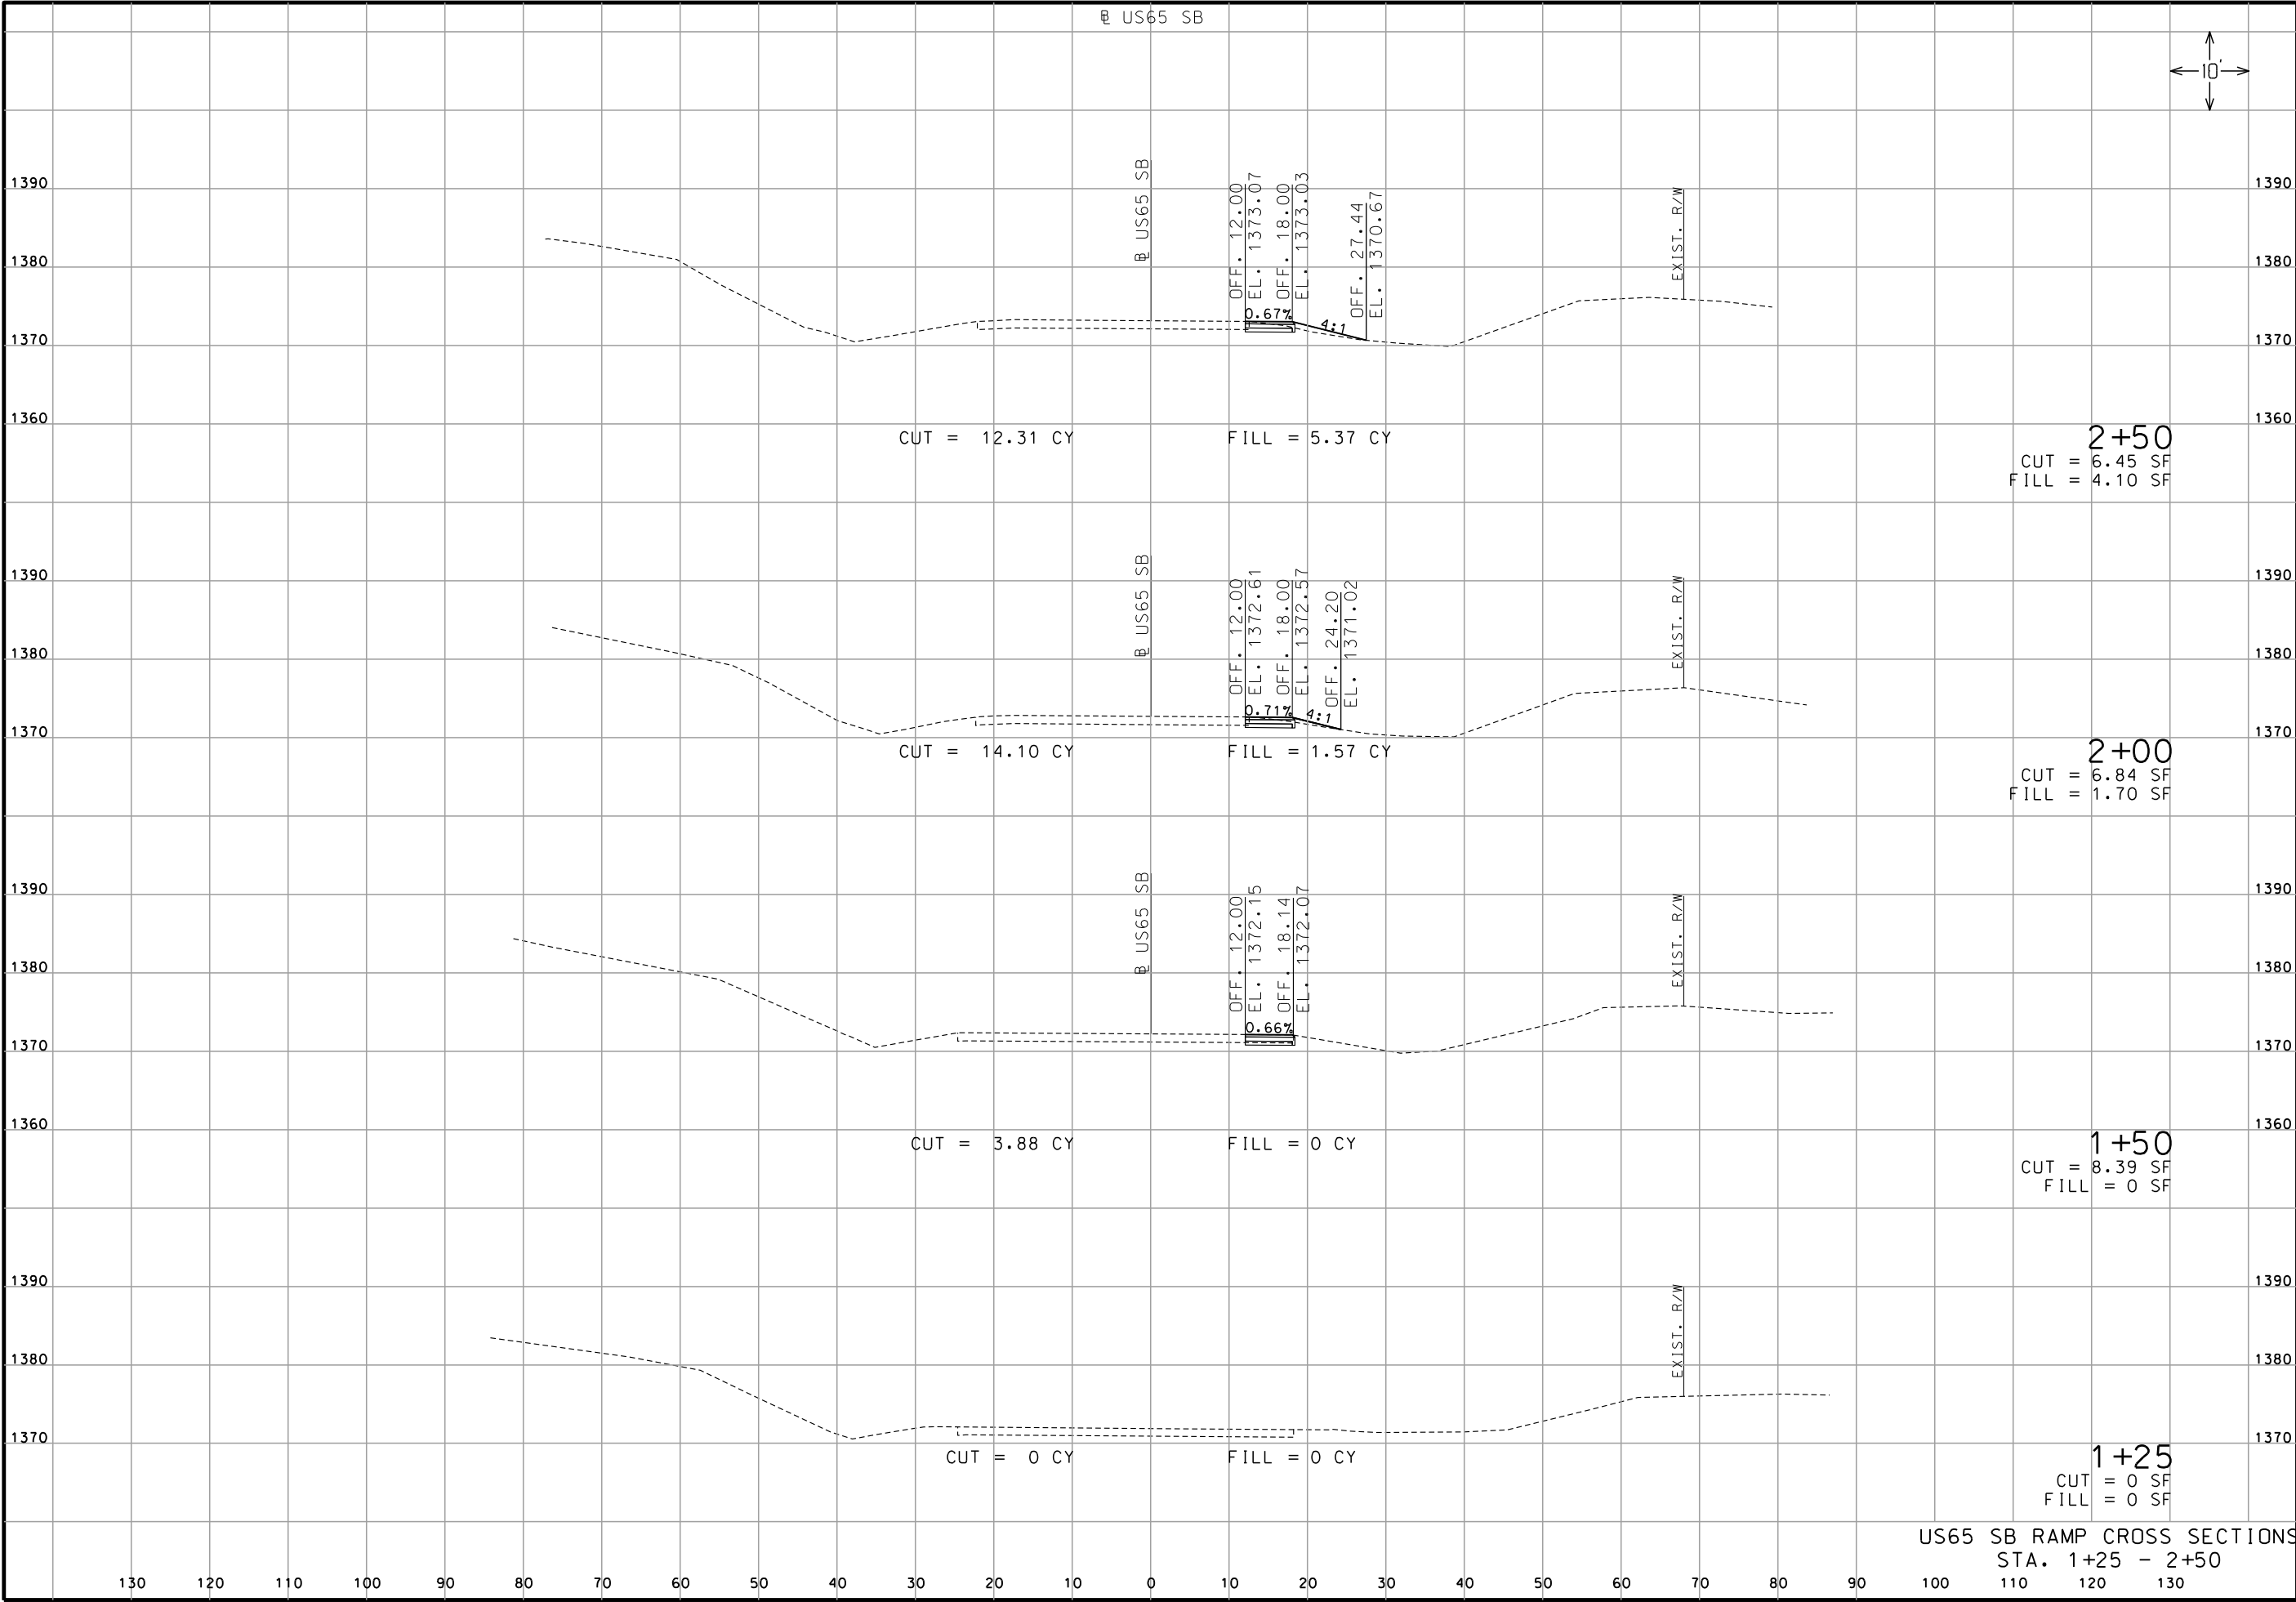

STATE OF MISSOURI

DONALD THOMAS SAIKO

NUMBER PE-28475

PROFESSIONAL ENGINEER

THIS SHEET HAS BEEN SIGNED, SEALED AND DATED ELECTRONICALLY.

DATE PREPARED

5/27/2025

ROUTE

LP44

STATE

MO

DISTRICT

SW

SHEET NO.

1

COUNTY

GREENE

JOB NO.

J8P3144

CONTRACT ID.

PROJECT NO.

BRIDGE NO.

DESCRIPTION	DATE



MISSOURI HIGHWAYS AND TRANSPORTATION COMMISSION

105 WEST CAPITAL
JEFFERSON CITY, MO 65102
1-888-ASK-MODOT (1-888-275-6636)

GARVER, LLC.
7410 NW TIFFANY SPRINGS
PARKWAY, SUITE 200
KANSAS CITY, MO 64153
PHONE: (816) 298-6465
CERTIFICATE OF AUTHORITY
NO. 2008013090

US65 SB RAMP CROSS SECTIONS
STA. 1+25 - 2+50

\\garverinc.local\gdata\Projects\2021\2118700 - MoDOT Chestnut and Sunshine S-O Imps\Drawings_J8P3144 Chestnut\XS-001-005-J8P3144_i10-LP44.dgn 1:23:08 PM 5/27/2025

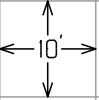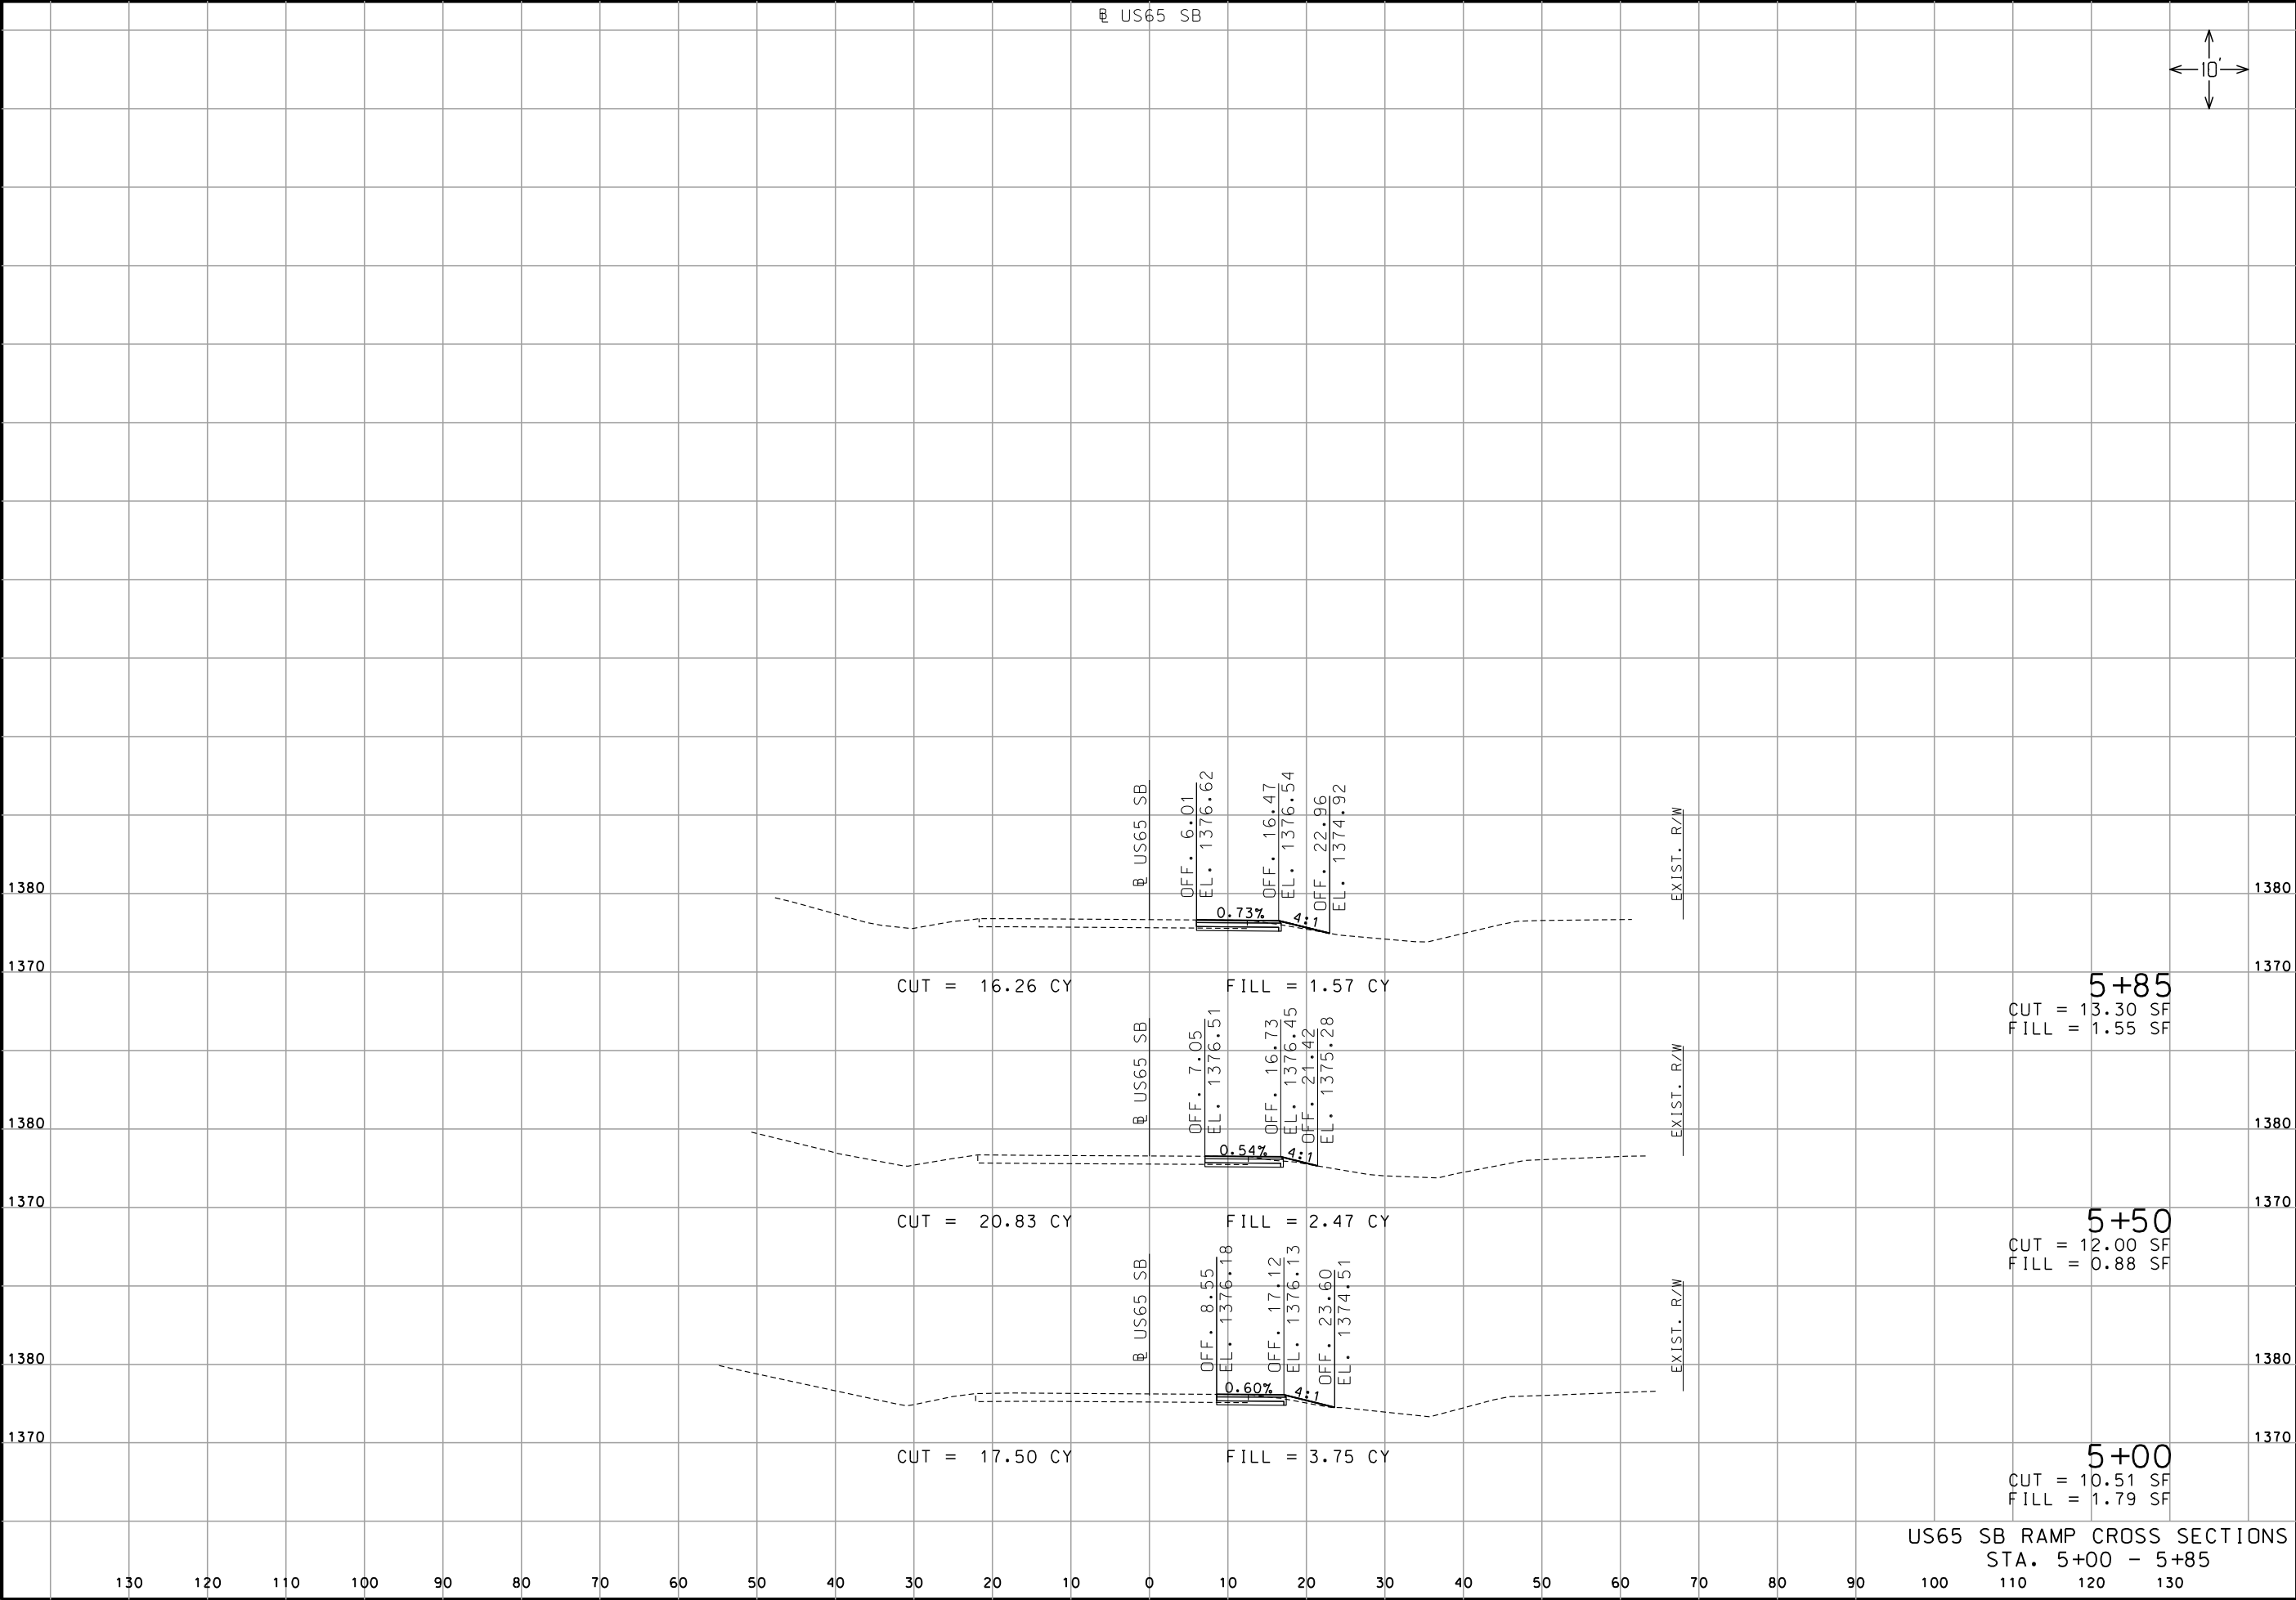

STATE OF MISSOURI
DONALD THOMAS
SAIKO
NUMBER
PE-28475
PROFESSIONAL ENGINEER

THIS SHEET HAS BEEN
SIGNED, SEALED AND DATED
ELECTRONICALLY.

DATE PREPARED
5/27/2025

ROUTE
LP44

DISTRICT
SW

STATE
MO

SHEET NO.
3

COUNTY
GREENE

JOB NO.
J8P3144

CONTRACT ID.

PROJECT NO.

BRIDGE NO.

DESCRIPTION	DATE

MISSOURI HIGHWAYS AND TRANSPORTATION
COMMISSION

GARVER, LLC.
7410 NW TIFFANY SPRINGS
PARKWAY, SUITE 200
KANSAS CITY, MO 64153
PHONE: (816) 298-6465
CERTIFICATE OF AUTHORITY
NO. 2008013090

105 WEST CAPITAL
JEFFERSON CITY, MO 65102
1-888-ASK-MODOT (1-888-275-6636)

\\garverinc.local\gdata\Projects\2021\21118700 - MoDOT Chestnut and Sunshine S-O Imps\Drawings_J8P3144 Chestnut\XS_001-005_J8P3144_i10_LP44.dgn 1:23:55 PM 5/27/2025