




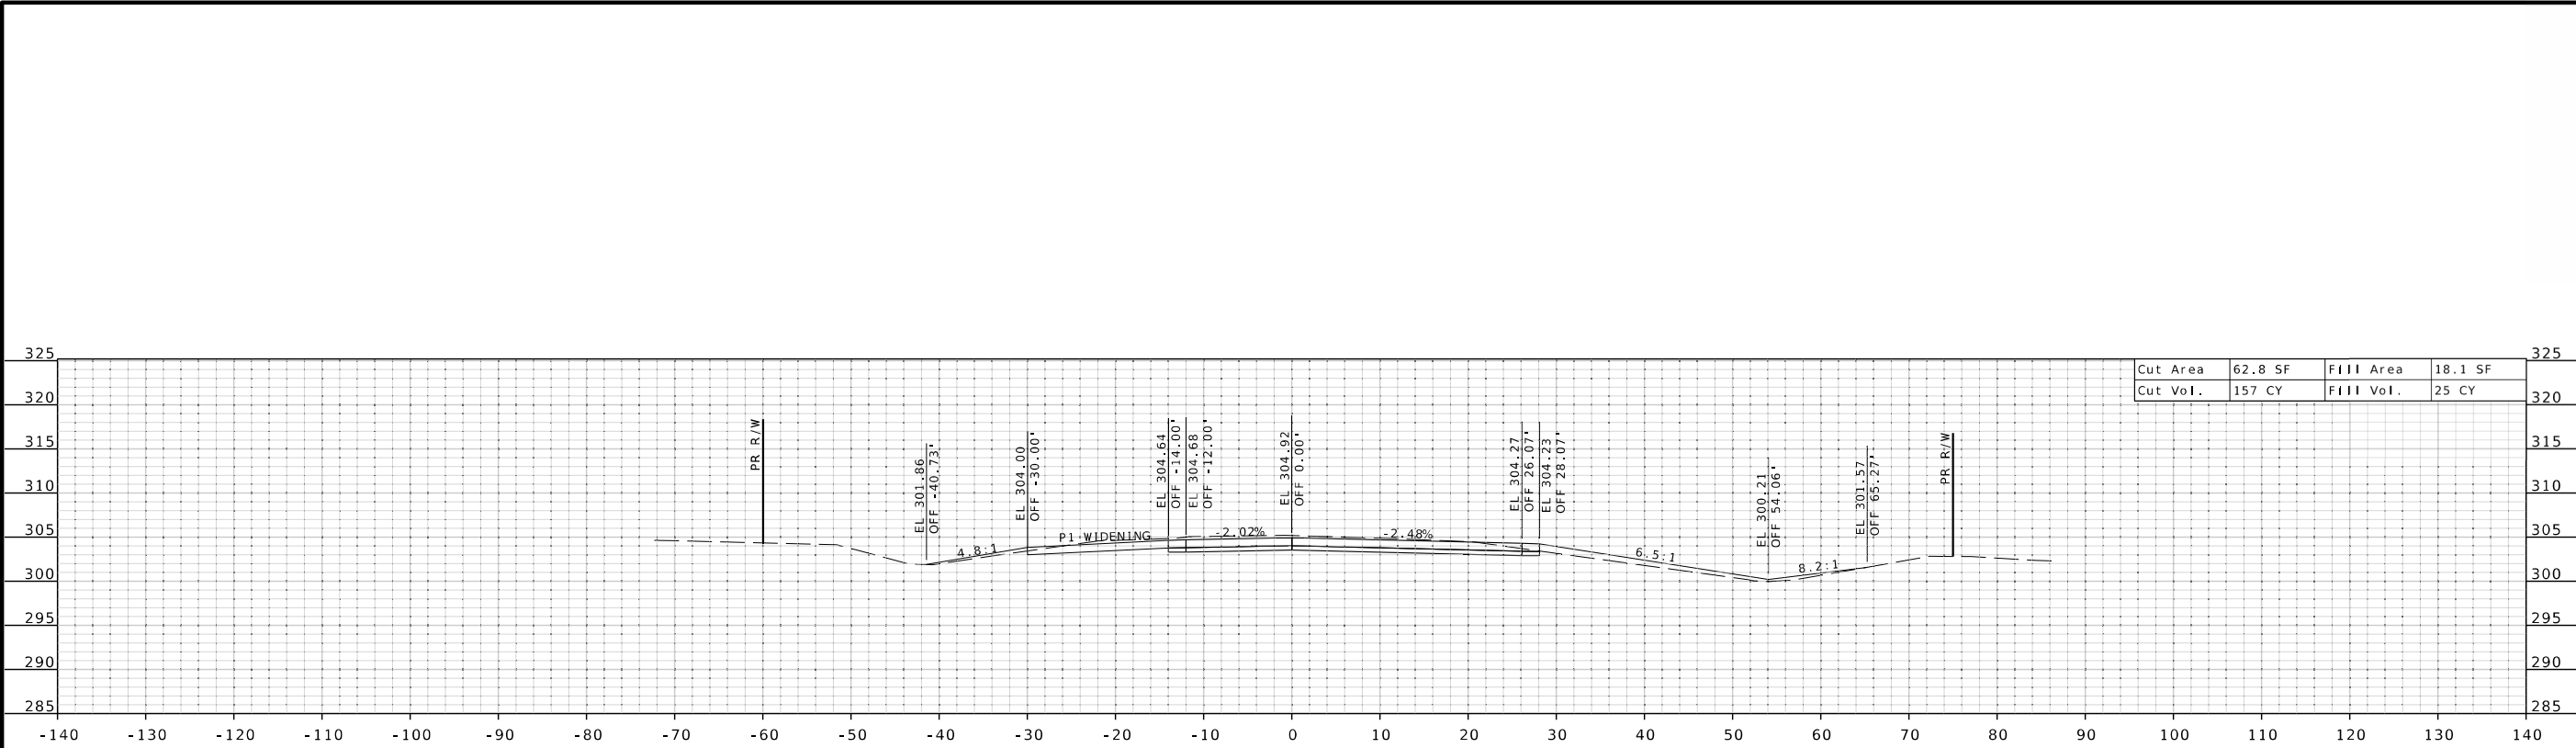

STA 157+50.00

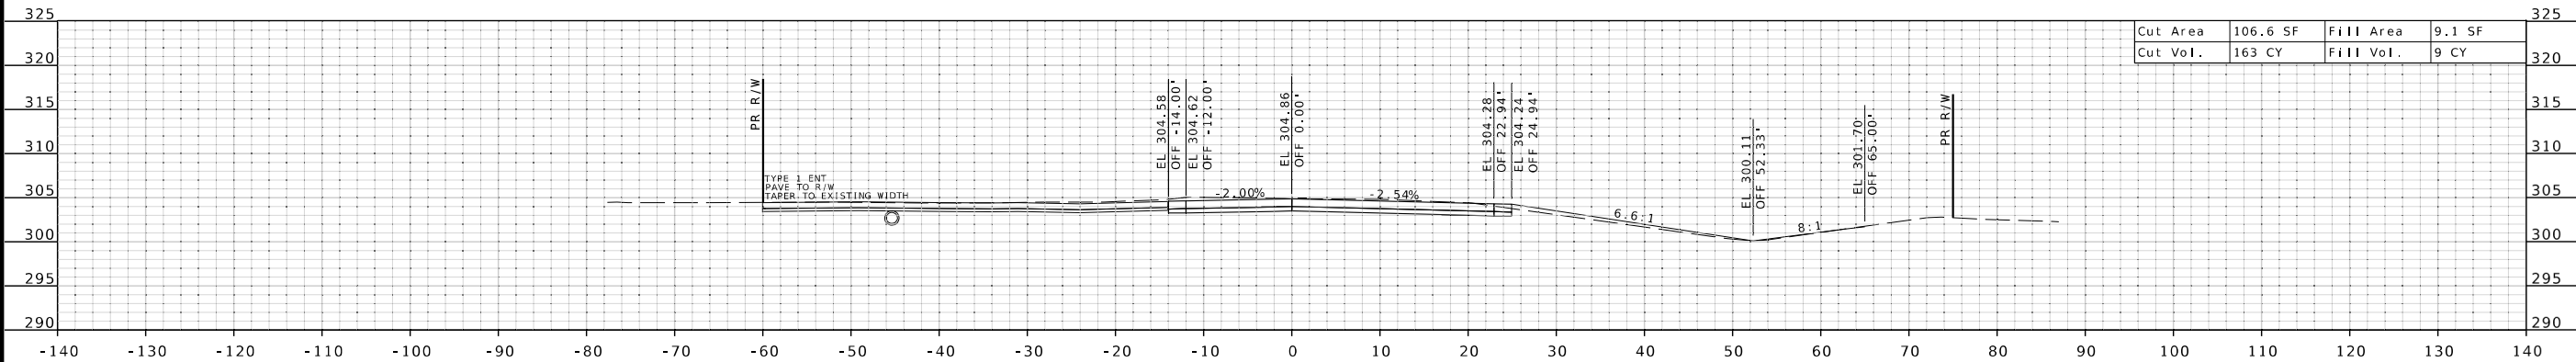

STA 157+00.00

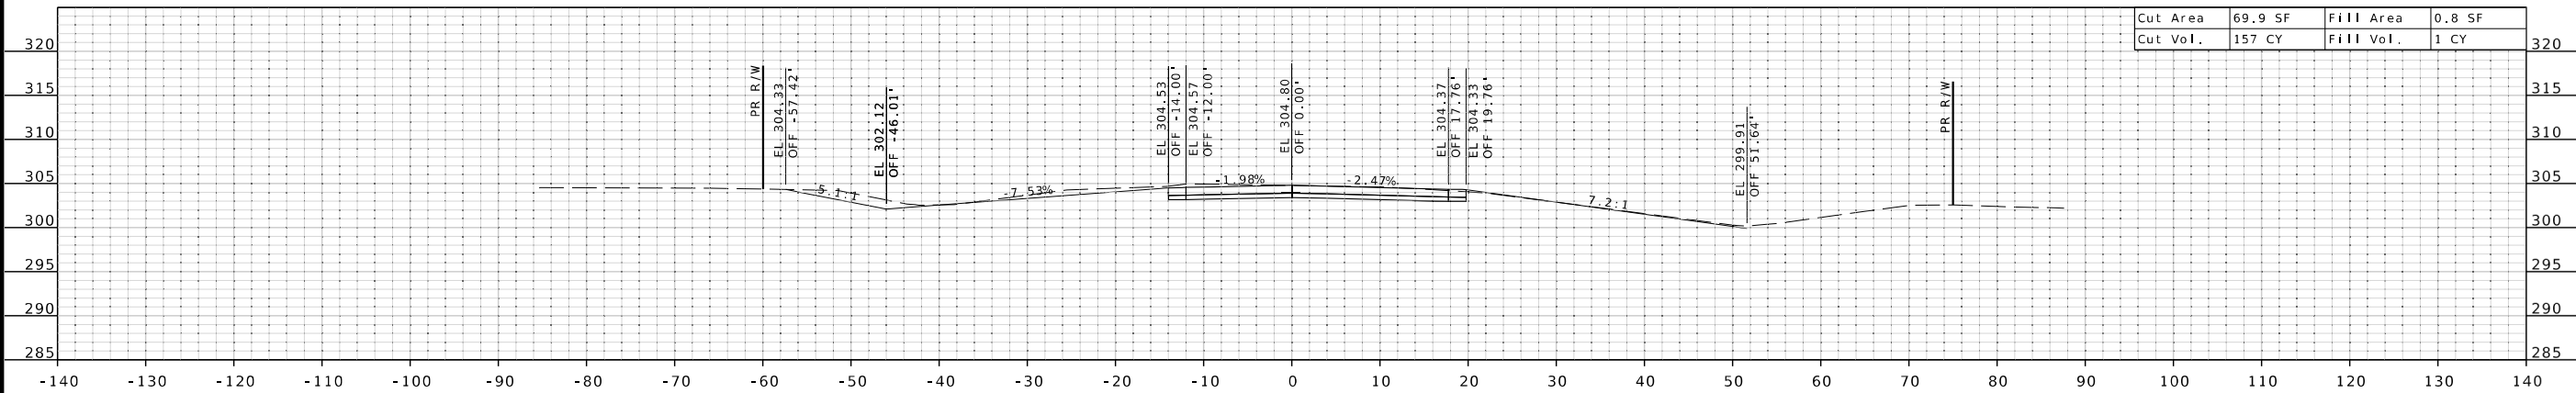

STA 156+50.00



DATE PREPARED
6/9/2025

ROUTE
Y

DISTRICT
SE

STATE
MO

SHEET NO.
2

COUNTY
SCOTT

JOB NO.
JSE0150

CONTRACT ID.

PROJECT NO.

BRIDGE NO.

DESCRIPTION

DATE




MISSOURI HIGHWAYS AND TRANSPORTATION COMMISSION



105 WEST CAPITOL
JEFFERSON CITY, MO 65102
1-888-ASK-MODOT (1-888-273-6636)



Cape Girardeau, MO Office
3437 William St. Cape Girardeau, MO 63701
Certificate of Authority: F2007028644
Phone: 573-222-5632 / BFWengineers.com
Copyright © / Baron Farmer Workman Engineering & Testing, Inc.

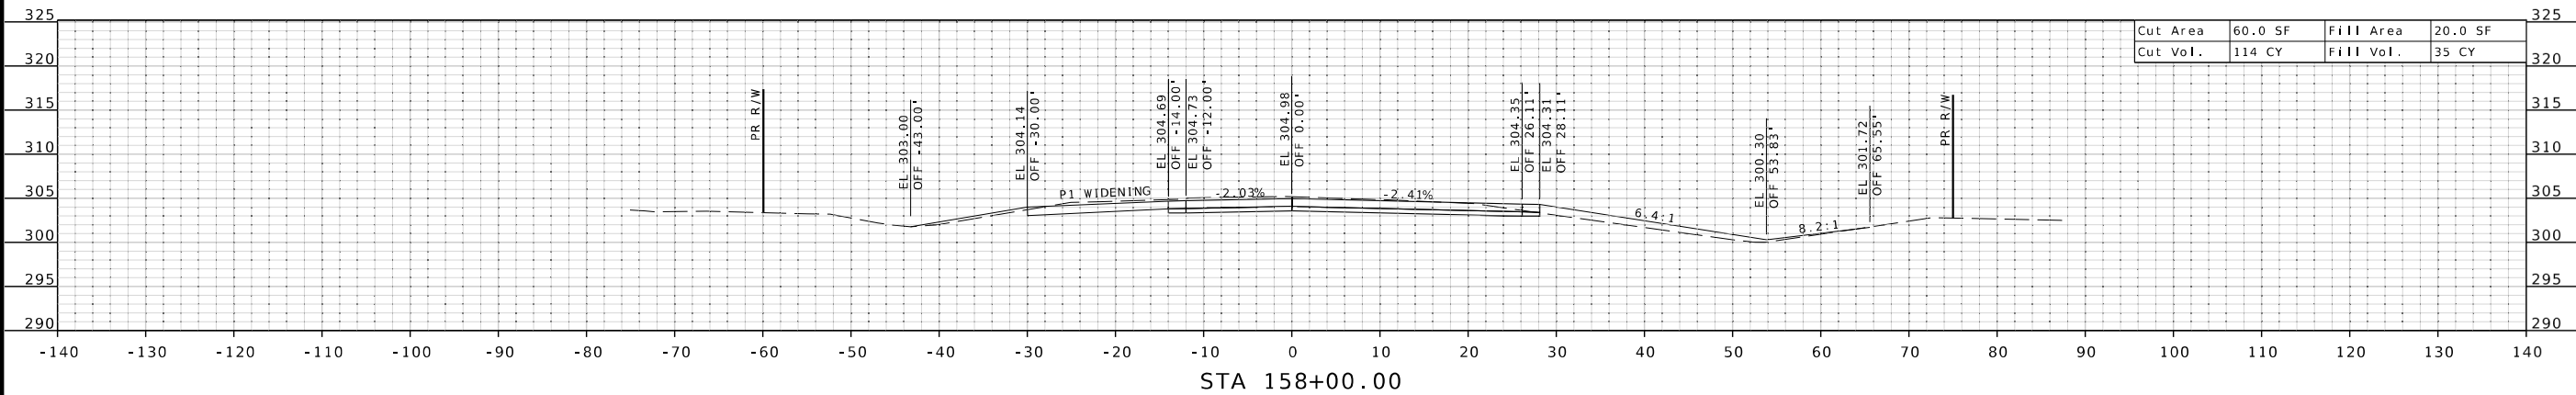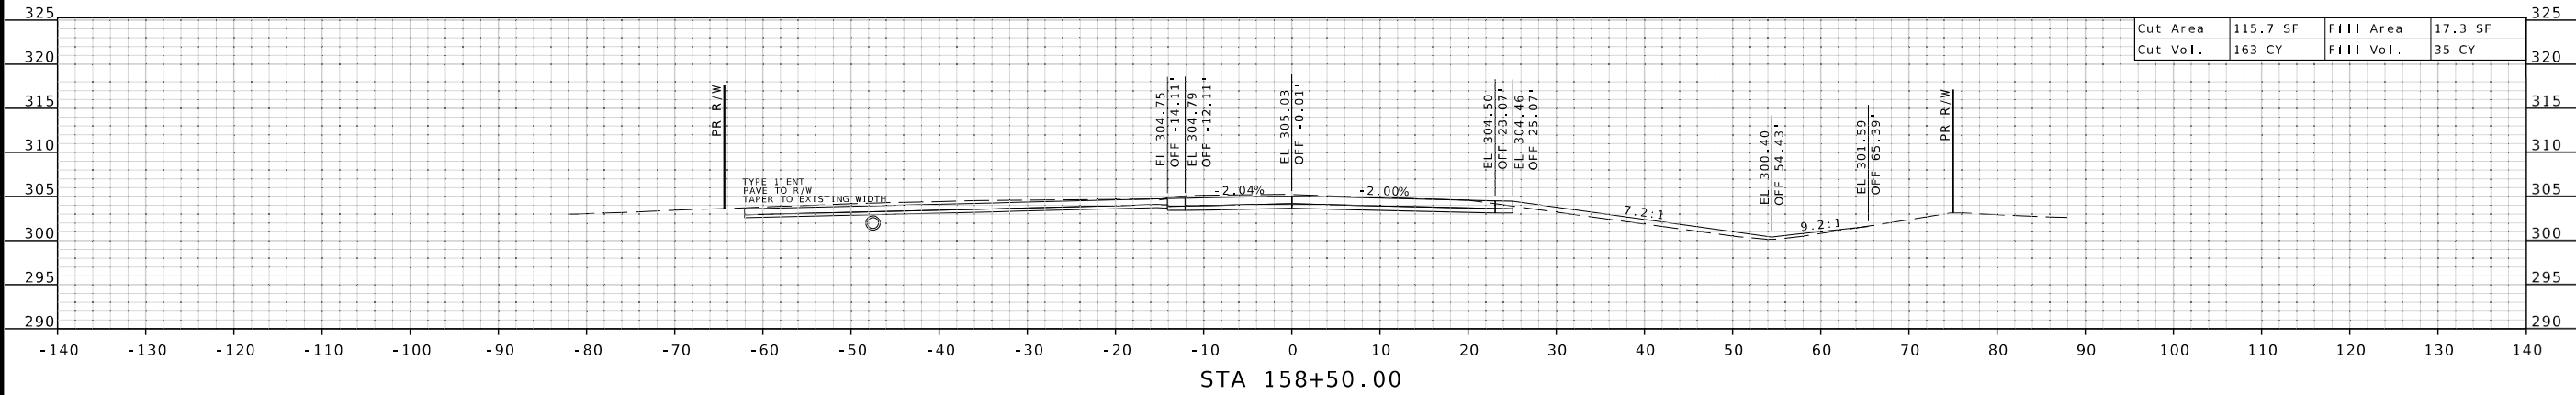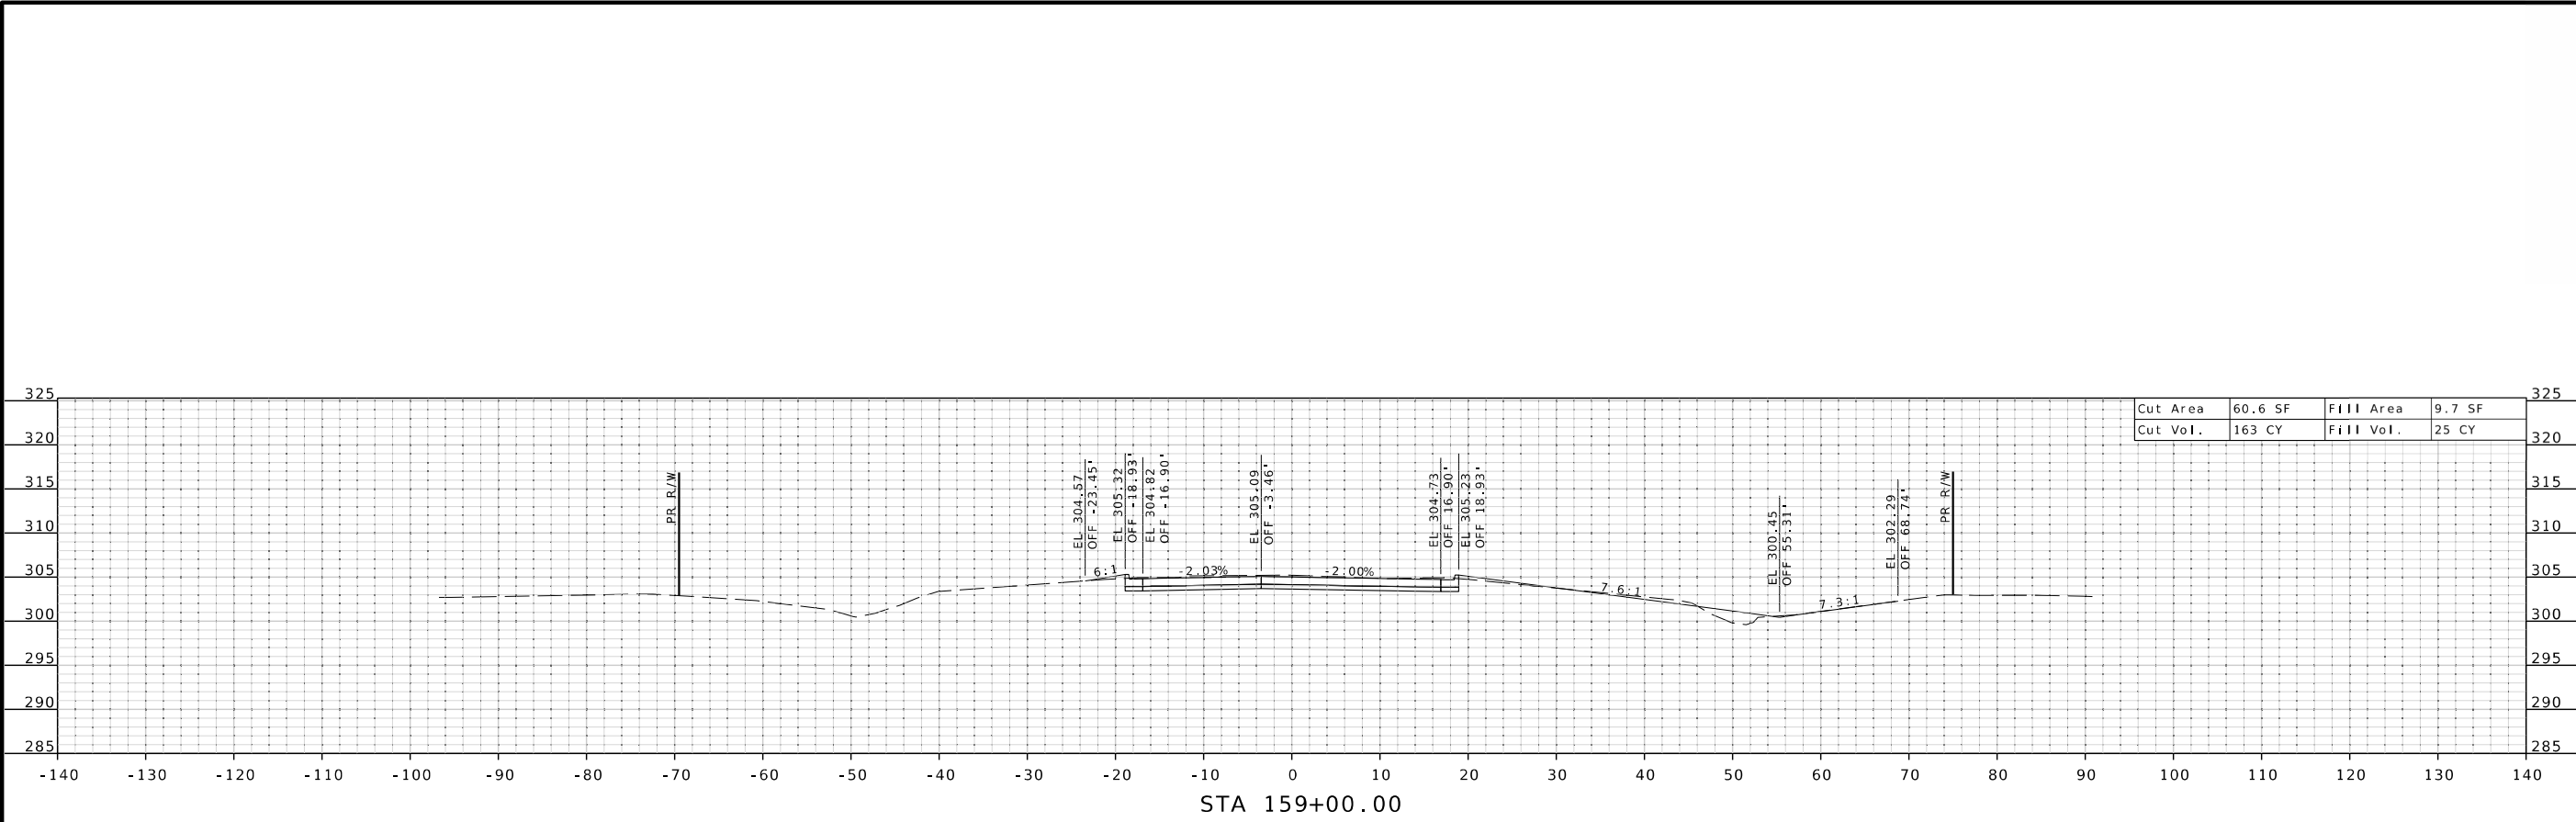



DATE PREPARED
6/9/2025

ROUTE
Y

DISTRICT
SE

STATE
MO

SHEET NO.
3

COUNTY
SCOTT

JOB NO.
JSE0150

CONTRACT ID.

PROJECT NO.

BRIDGE NO.

DESCRIPTION

DATE




MISSOURI HIGHWAYS AND TRANSPORTATION COMMISSION



105 WEST CAPITOL
JEFFERSON CITY, MO 65102
1-888-ASK-MODOT (1-888-273-6636)



Cape Girardeau, MO Office
3437 William St. Cape Girardeau, MO 63701
Certificate of Authority: F200708644
Phone: 573-222-5632 / BFWengineers.com
Copyright © Bacon Farm Workman Engineering & Trading, Inc.

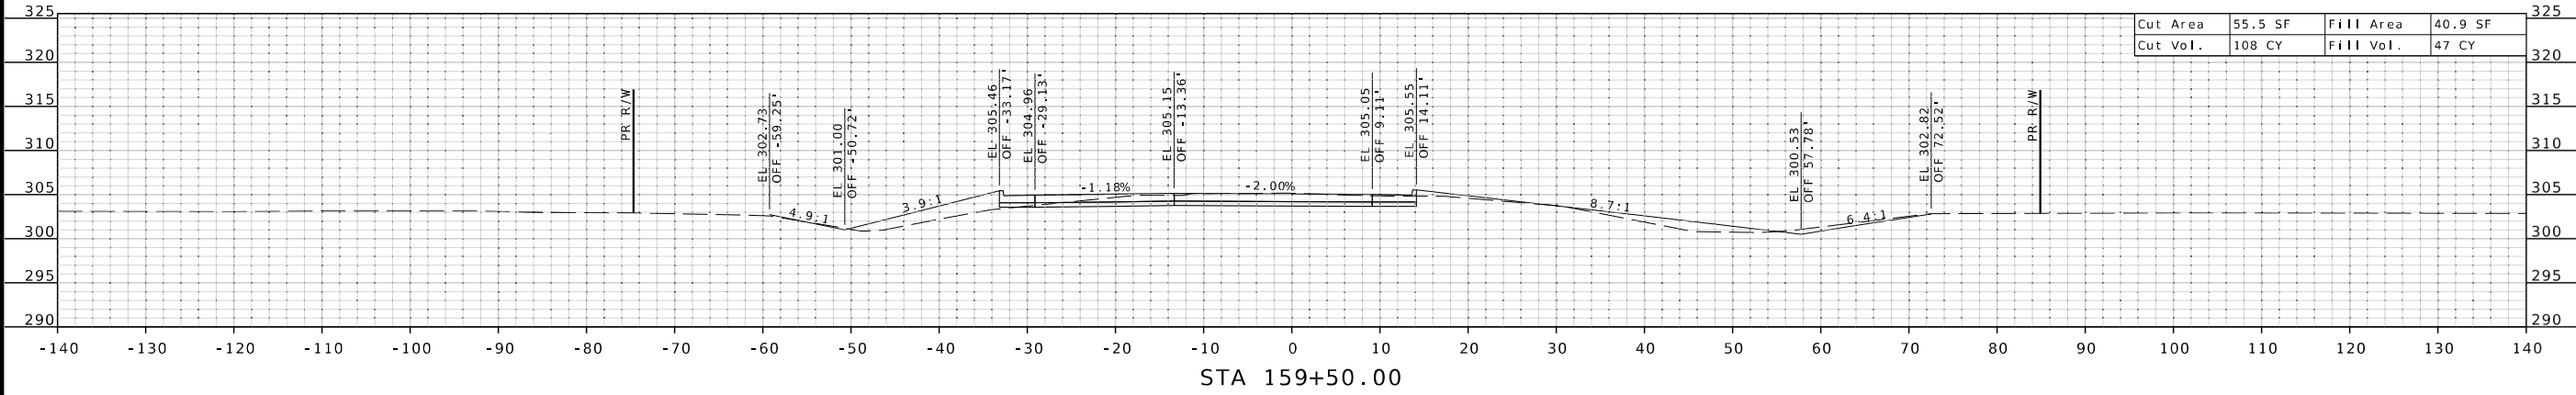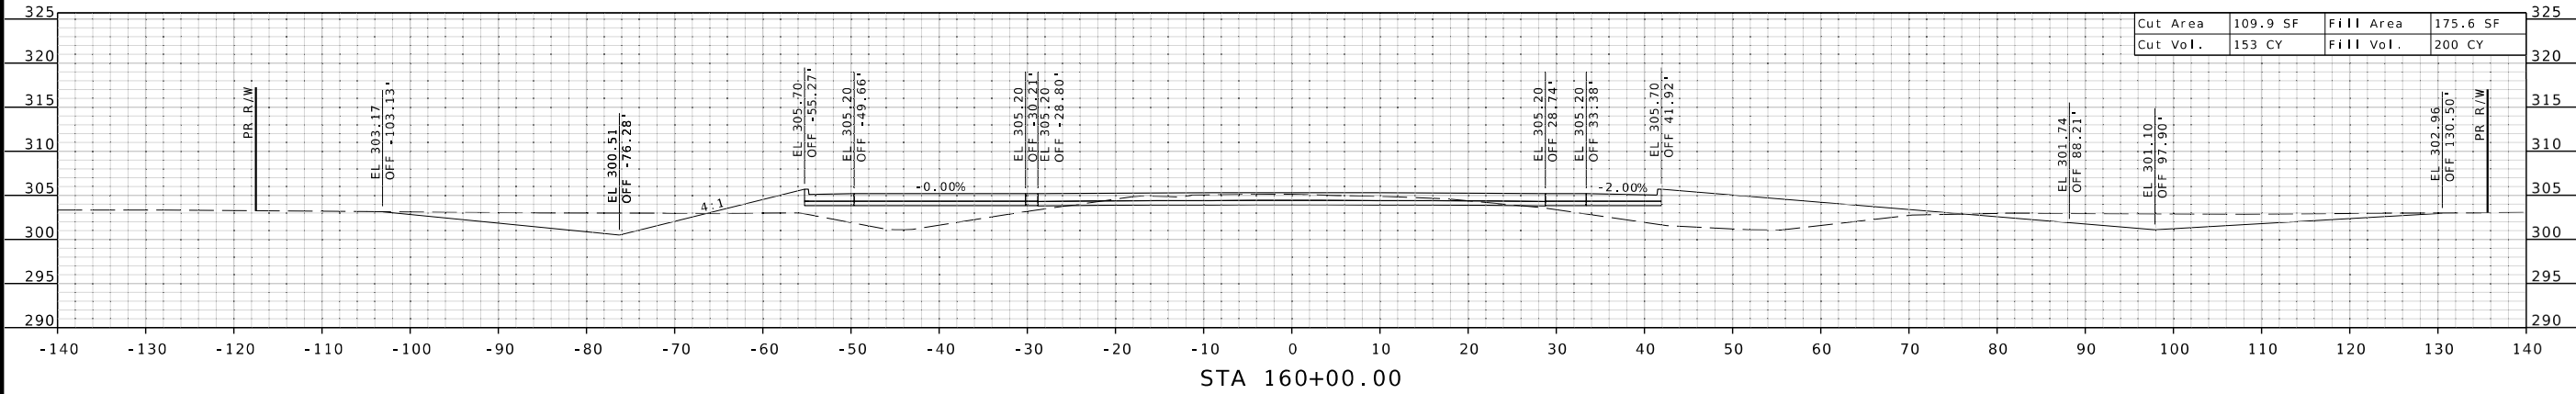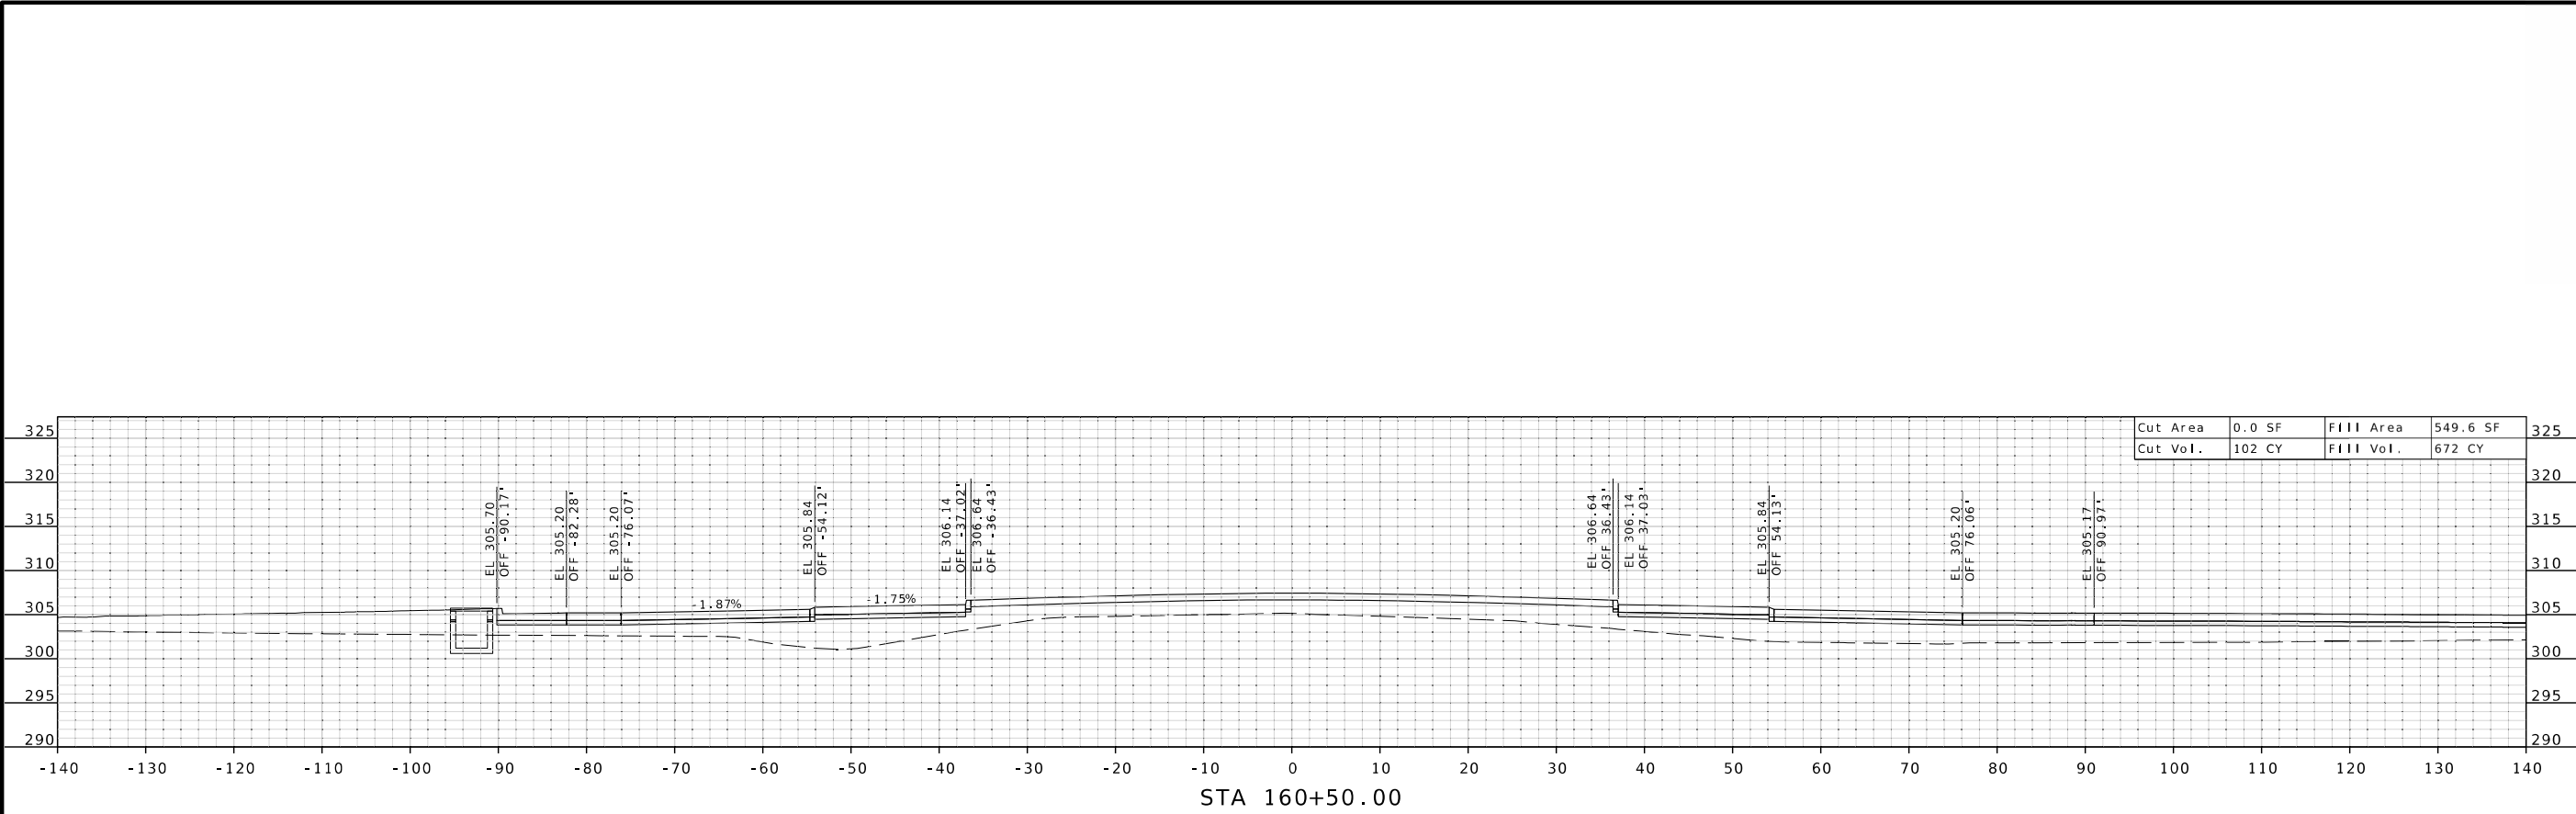



DATE PREPARED 6/9/2025	
ROUTE Y	STATE MO
DISTRICT SE	SHEET NO. 4
COUNTY SCOTT	
JOB NO. JSE0150	
CONTRACT ID.	
PROJECT NO.	
BRIDGE NO.	

DESCRIPTION	DATE




MISSOURI HIGHWAYS AND TRANSPORTATION COMMISSION



105 WEST CAPITOL
JEFFERSON CITY, MO 65102
1-888-ASK-MODOT (1-888-273-6636)



Cape Girardeau, MO Office
3437 William St. Cape Girardeau, MO 63701
Certificate of Authority: F2007028644
Phone: 573-221-5632 / BFWengineers.com
Copyright © / Bacon Farmer Workman Engineering & Testing, Inc.

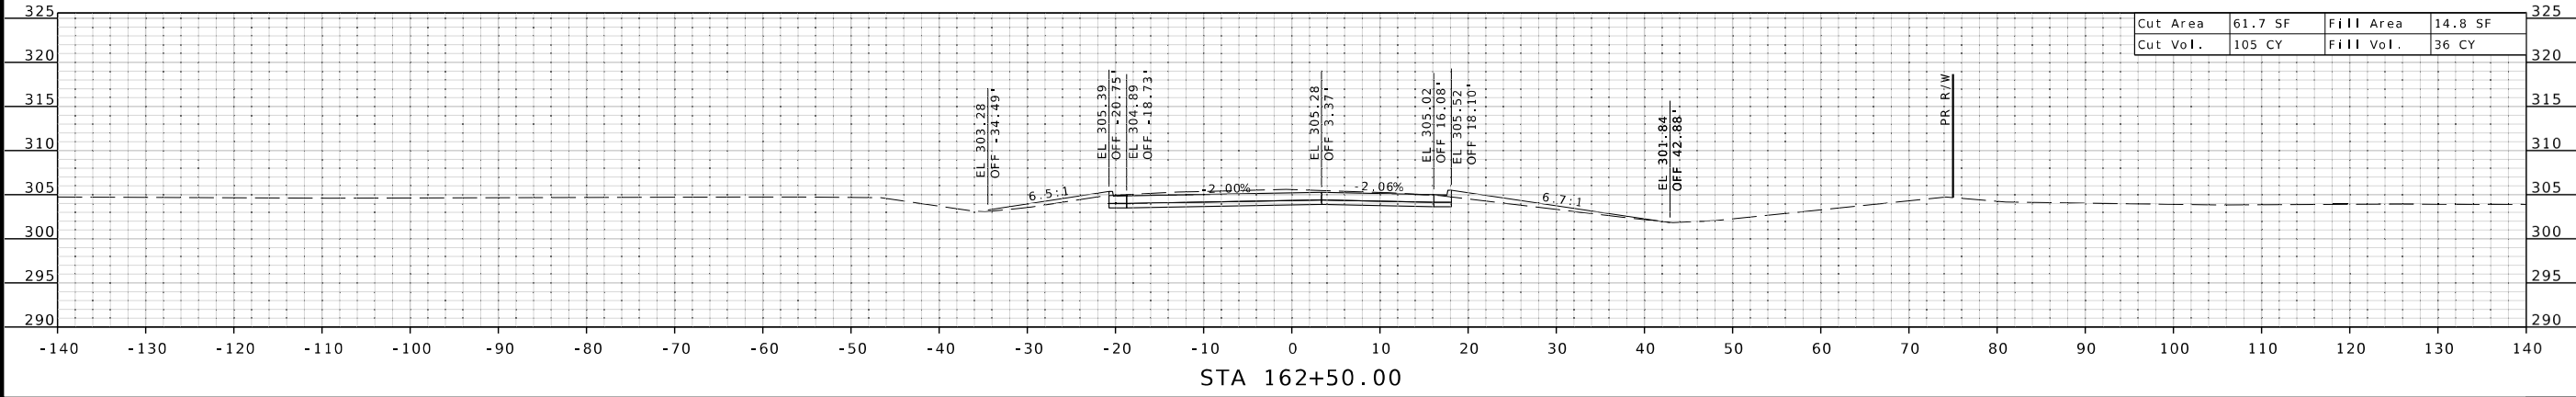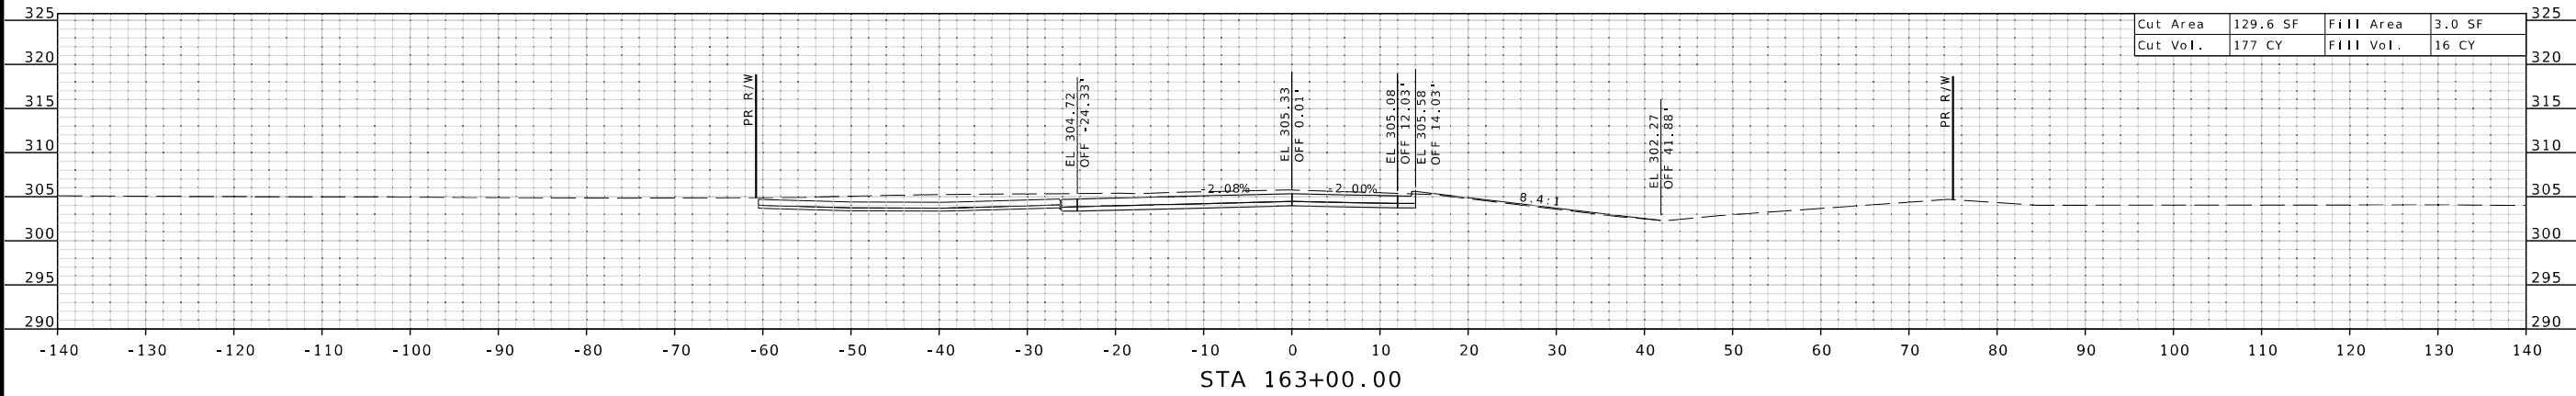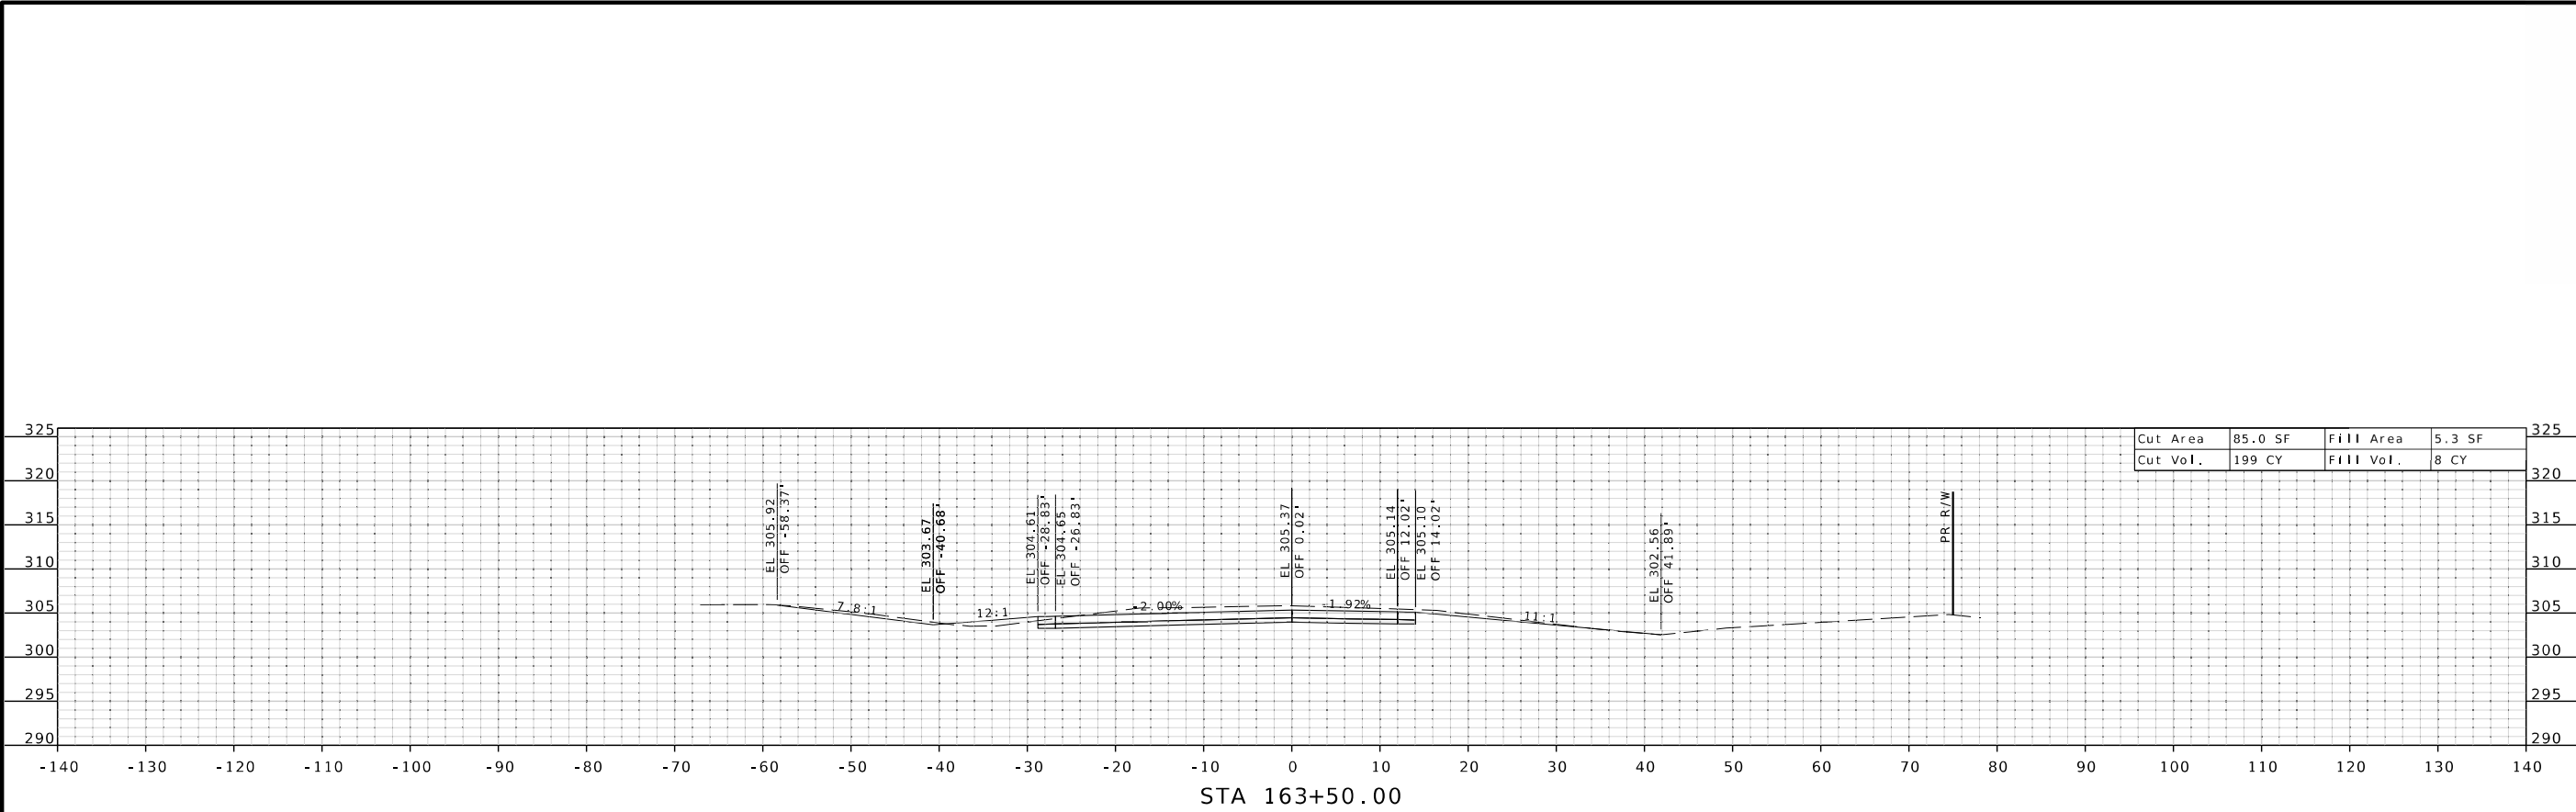



DATE PREPARED 6/9/2025	
ROUTE Y	STATE MO
DISTRICT SE	SHEET NO. 6
COUNTY SCOTT	
JOB NO. JSE0150	
CONTRACT ID.	
PROJECT NO.	
BRIDGE NO.	

DESCRIPTION

DATE


MISSOURI HIGHWAYS AND TRANSPORTATION COMMISSION



105 WEST CAPITOL
JEFFERSON CITY, MO 65102
1-888-ASK-MODOT (1-888-273-6636)




Cape Girardeau, MO Office
3437 William St. Cape Girardeau, MO 63701
Certificate of Authority: F2007028644
Phone: 573-222-5632 / BFWengineers.com
Copyright © Bascot Farmer-Victorini Engineering & Testing, Inc.

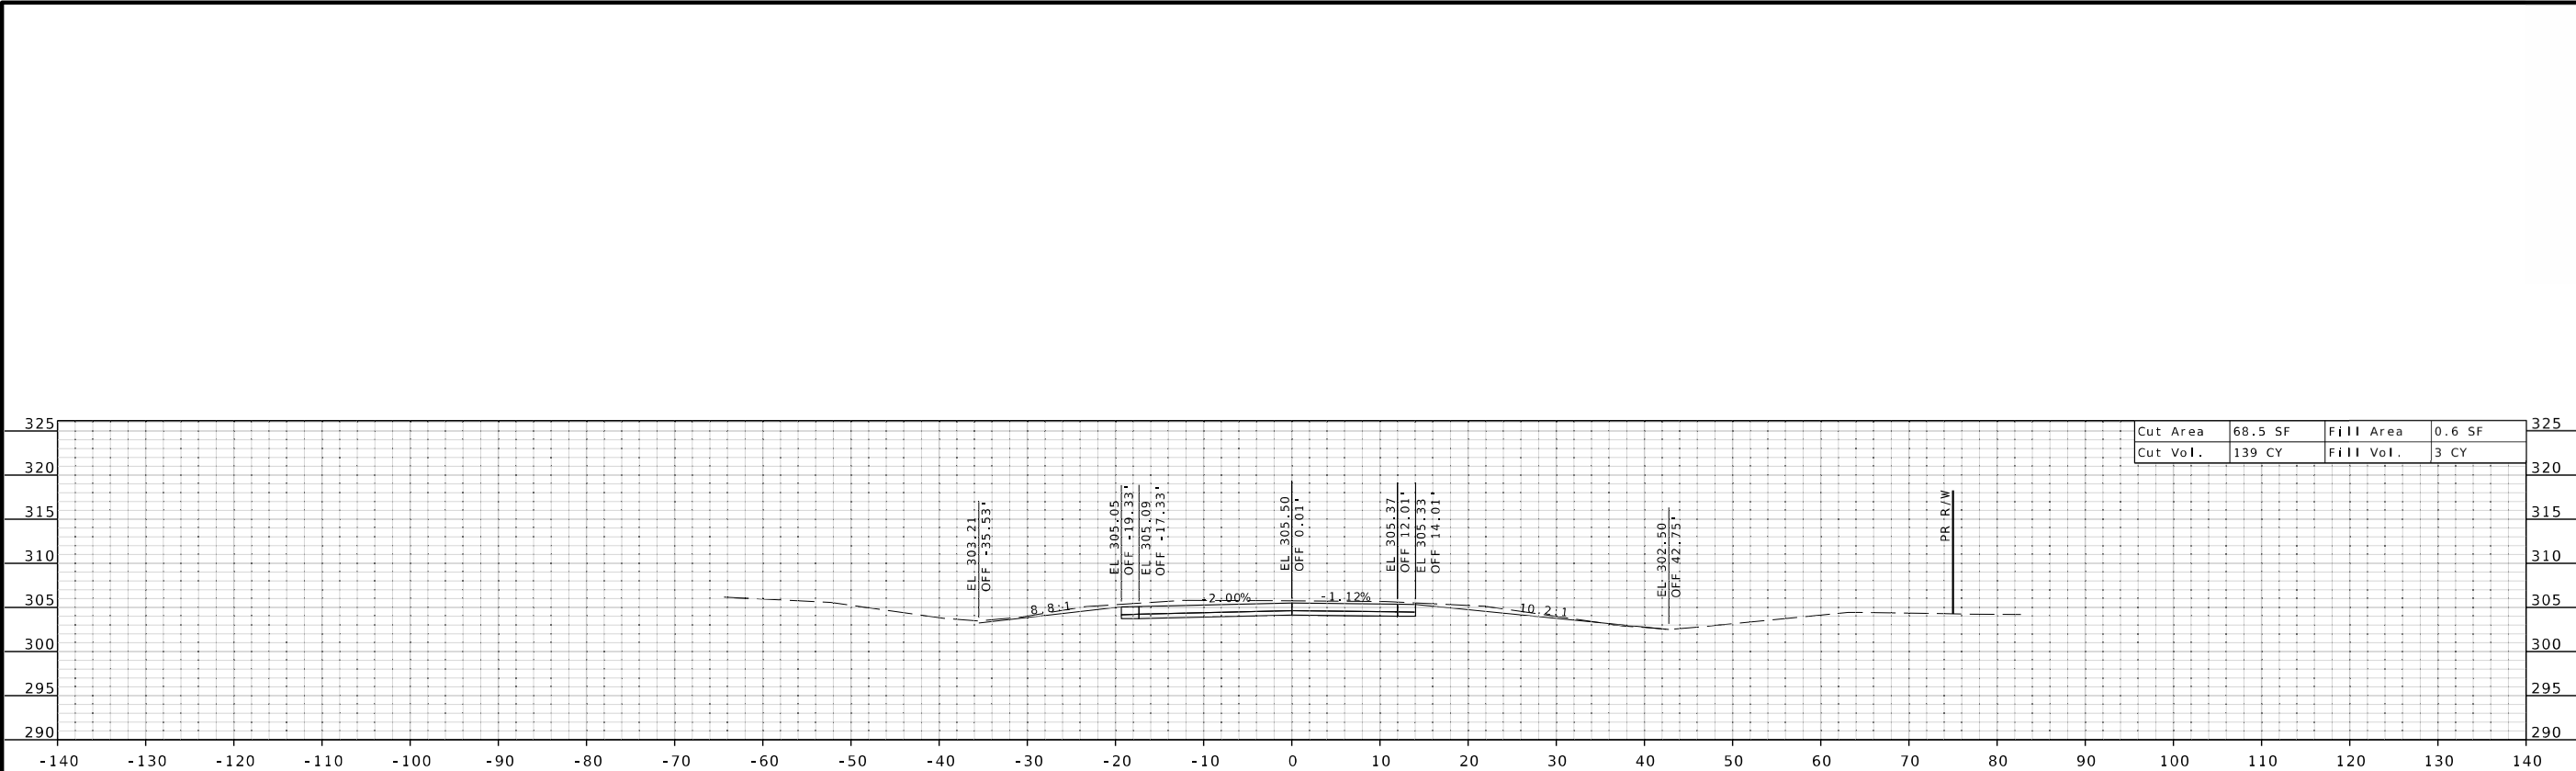


STA 165+00.00

Cut Area	68.5 SF	Fill Area	0.6 SF
Cut Vol.	139 CY	Fill Vol.	3 CY

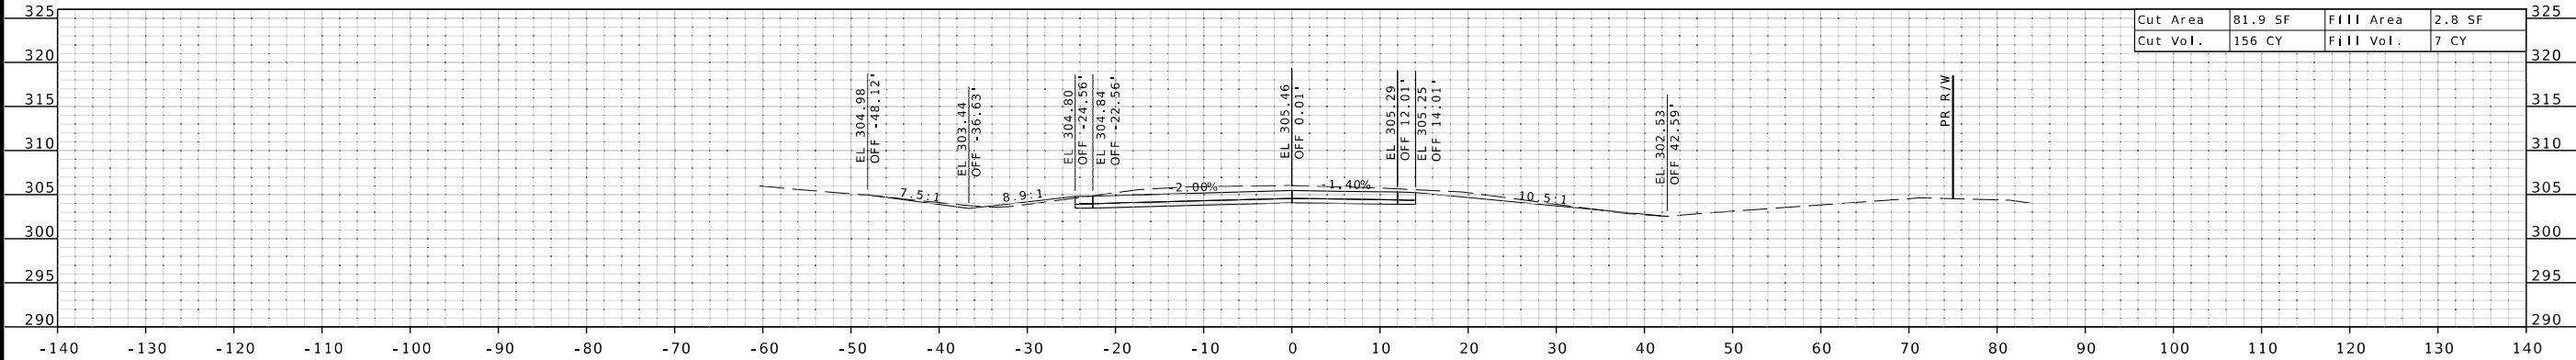

STA 164+50.00

Cut Area	81.9 SF	Fill Area	2.8 SF
Cut Vol.	156 CY	Fill Vol.	7 CY

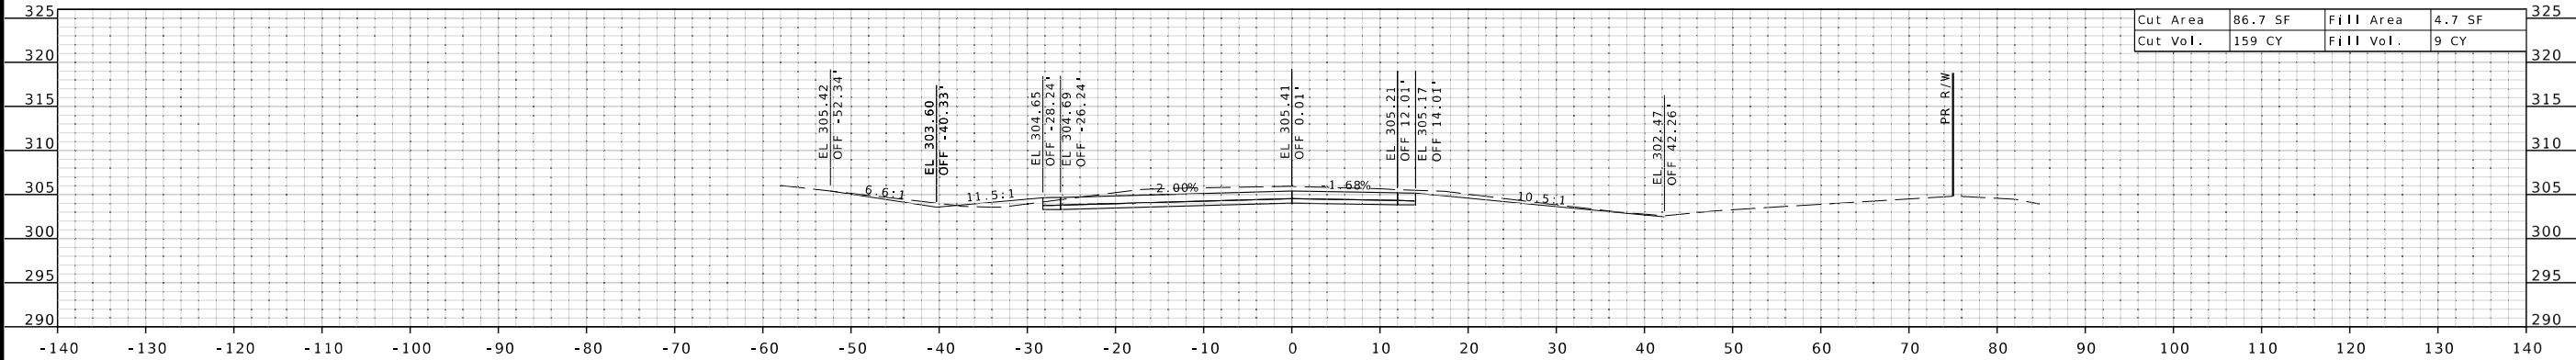

STA 164+00.00

Cut Area	86.7 SF	Fill Area	4.7 SF
Cut Vol.	159 CY	Fill Vol.	9 CY



DATE PREPARED 6/9/2025	
ROUTE Y	STATE MO
DISTRICT SE	SHEET NO. 7
COUNTY SCOTT	
JOB NO. JSE0150	
CONTRACT ID.	

PROJECT NO.
BRIDGE NO.


DESCRIPTION
DATE

MISSOURI HIGHWAYS AND TRANSPORTATION COMMISSION

105 WEST CAPITOL
JEFFERSON CITY, MO 65102
1-888-ASK-MODOT (1-888-275-6636)


Cape Girardeau, MO Office
3437 William St. Cape Girardeau, MO 63701
Certificate of Authority: F200702844
Phone: 573-222-5632 / BFWengineers.com
Copyright © Bacon Farmer Workman Engineering & Testing, Inc.

SM

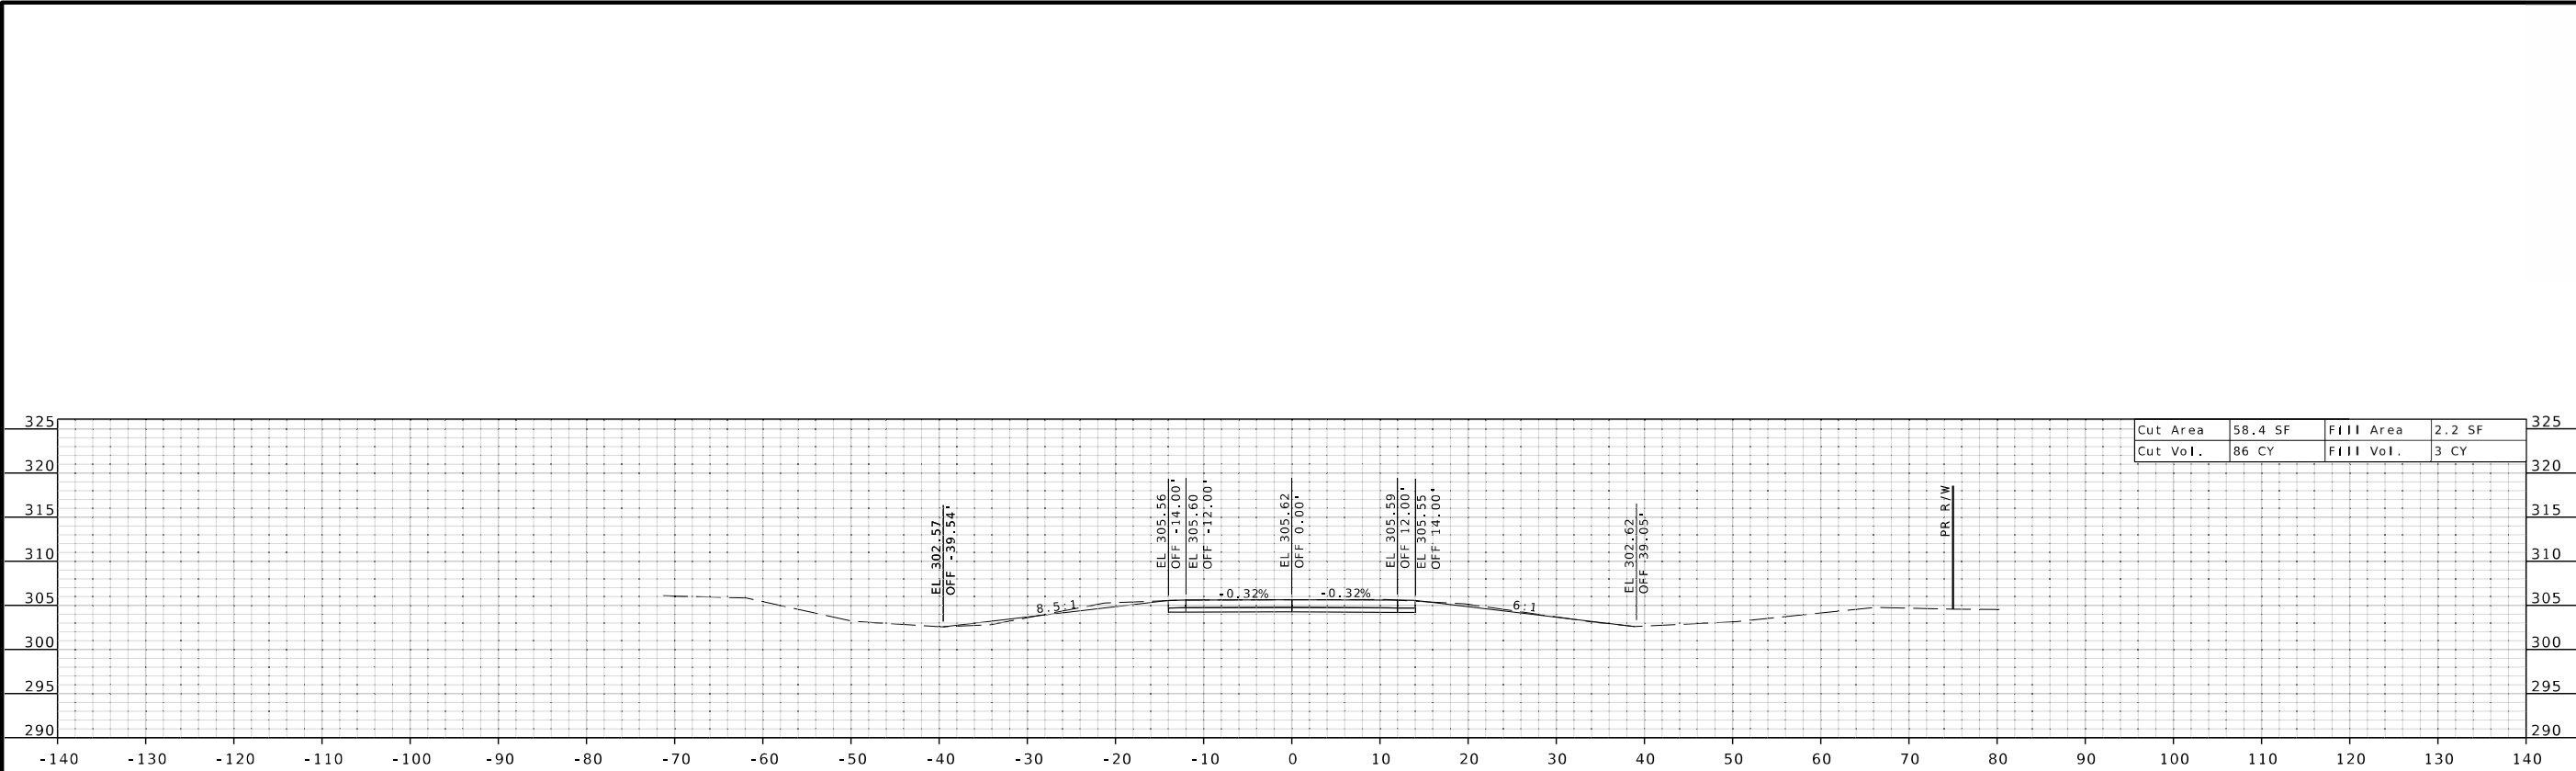


STA 166+43.05

Cut Area	58.4 SF	Fill Area	2.2 SF
Cut Vol.	86 CY	Fill Vol.	3 CY

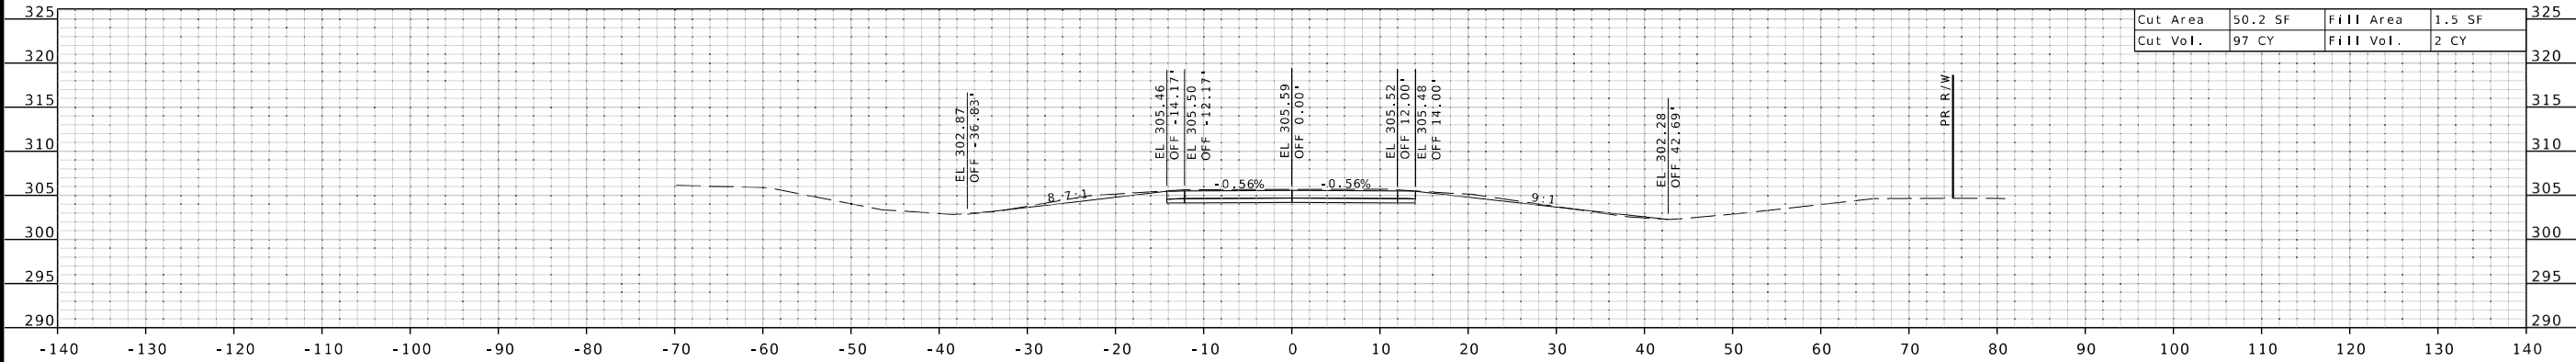

STA 166+00.00

Cut Area	50.2 SF	Fill Area	1.5 SF
Cut Vol.	97 CY	Fill Vol.	2 CY

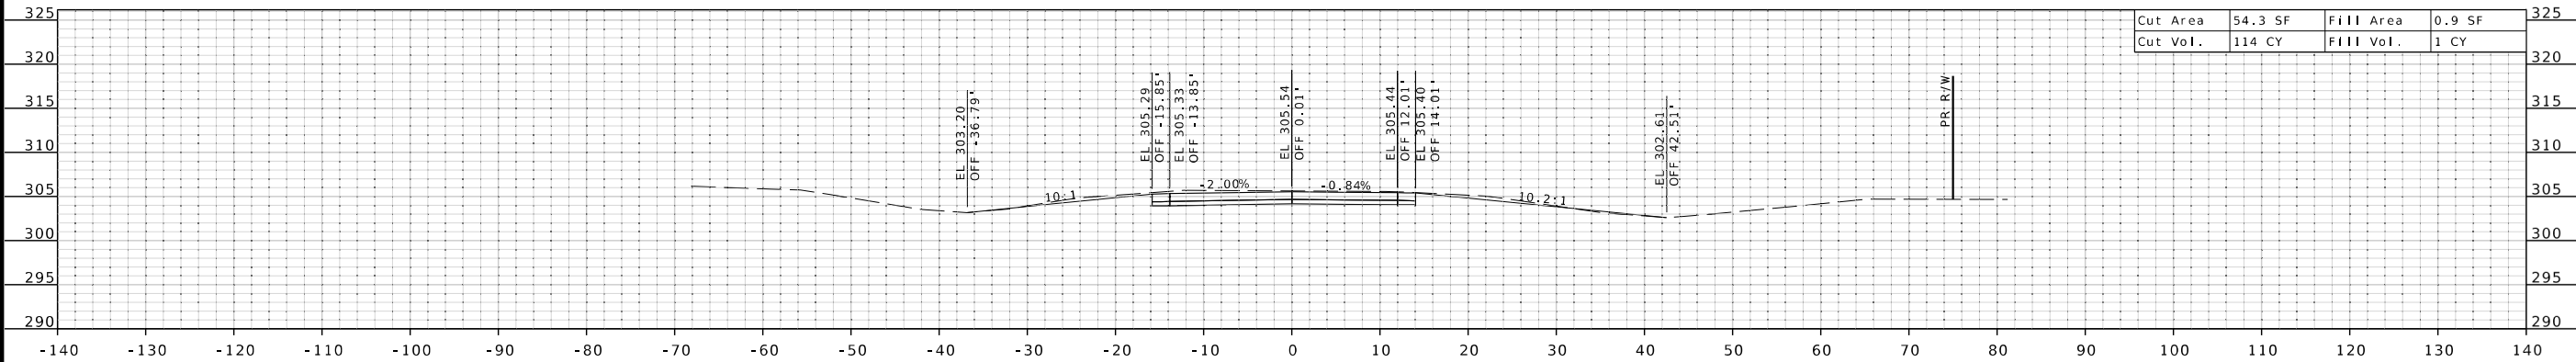

STA 165+50.00

Cut Area	54.3 SF	Fill Area	0.9 SF
Cut Vol.	114 CY	Fill Vol.	1 CY



DATE PREPARED 6/9/2025	
ROUTE Y	STATE MO
DISTRICT SE	SHEET NO. 8
COUNTY SCOTT	
JOB NO. JSE0150	
CONTRACT ID.	

PROJECT NO.
BRIDGE NO.







DESCRIPTION
DATE

MISSOURI HIGHWAYS AND TRANSPORTATION COMMISSION

105 WEST CAPITOL
JEFFERSON CITY, MO 65102
1-888-ASK-MODOT (1-888-275-6636)

SA

Cape Girardeau, MO Office
3437 William St. Cape Girardeau, MO 63701
Certificate of Authority: F2007028644
Phone: 573-222-5632 / BFWengineers.com
Copyright © Jason Farmer Workman Engineering & Testing, Inc.

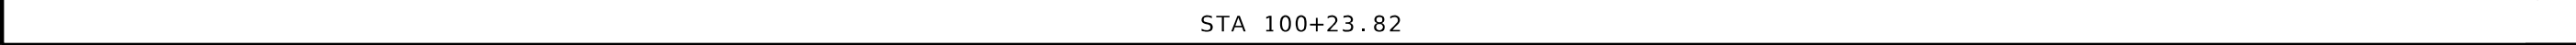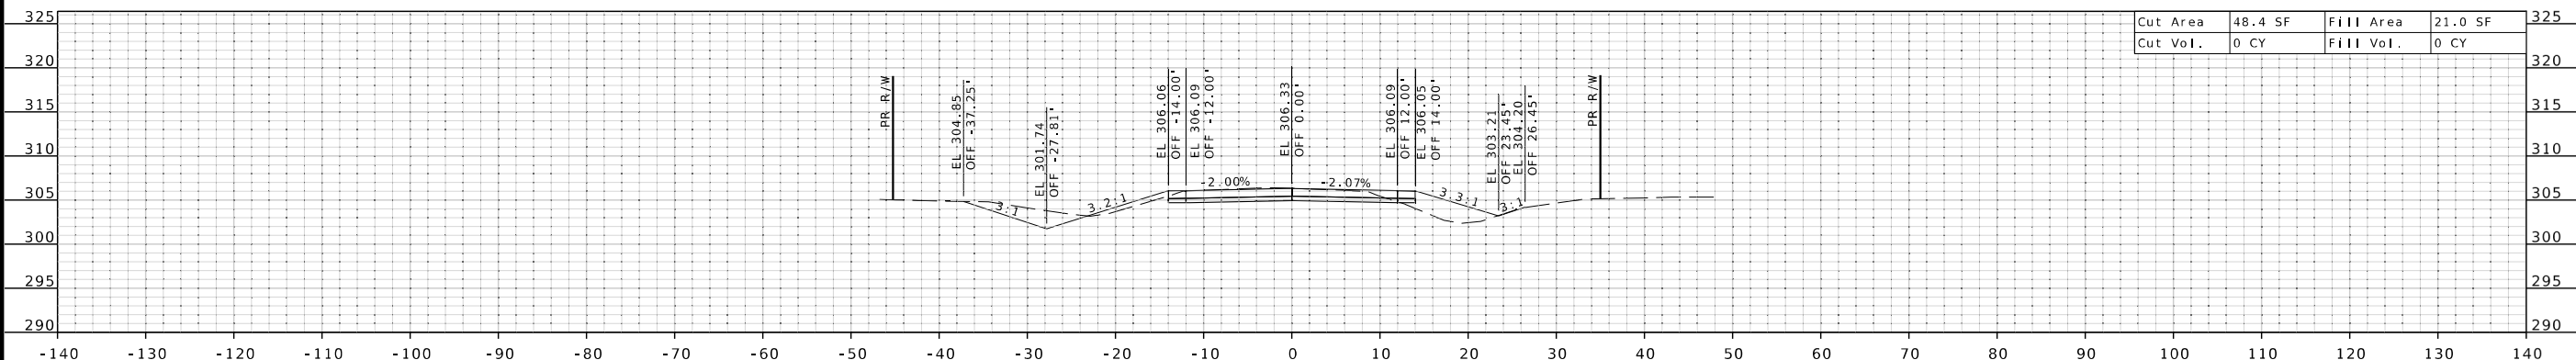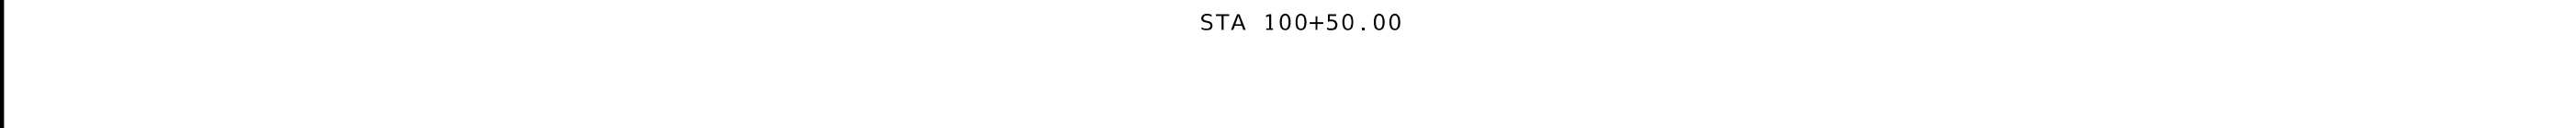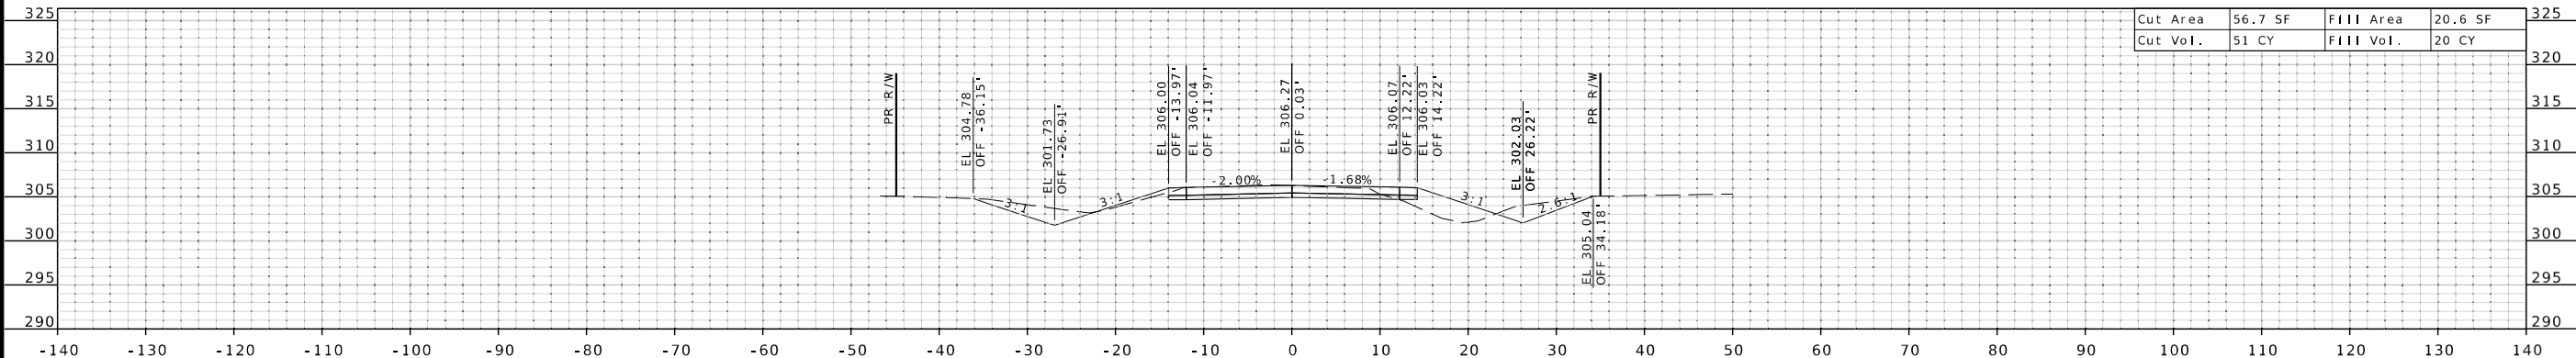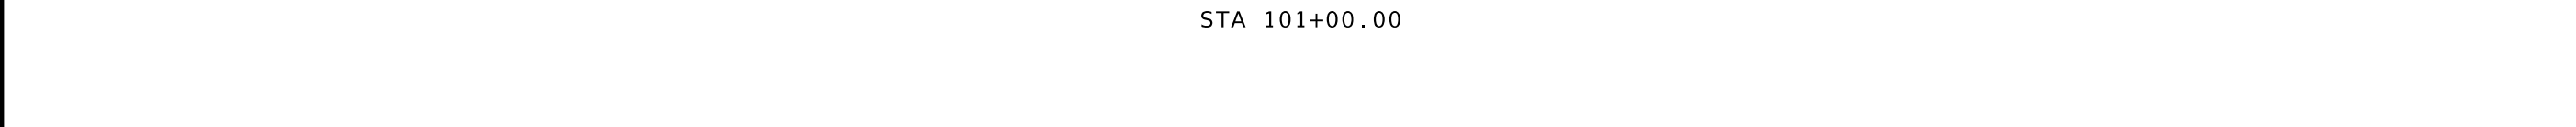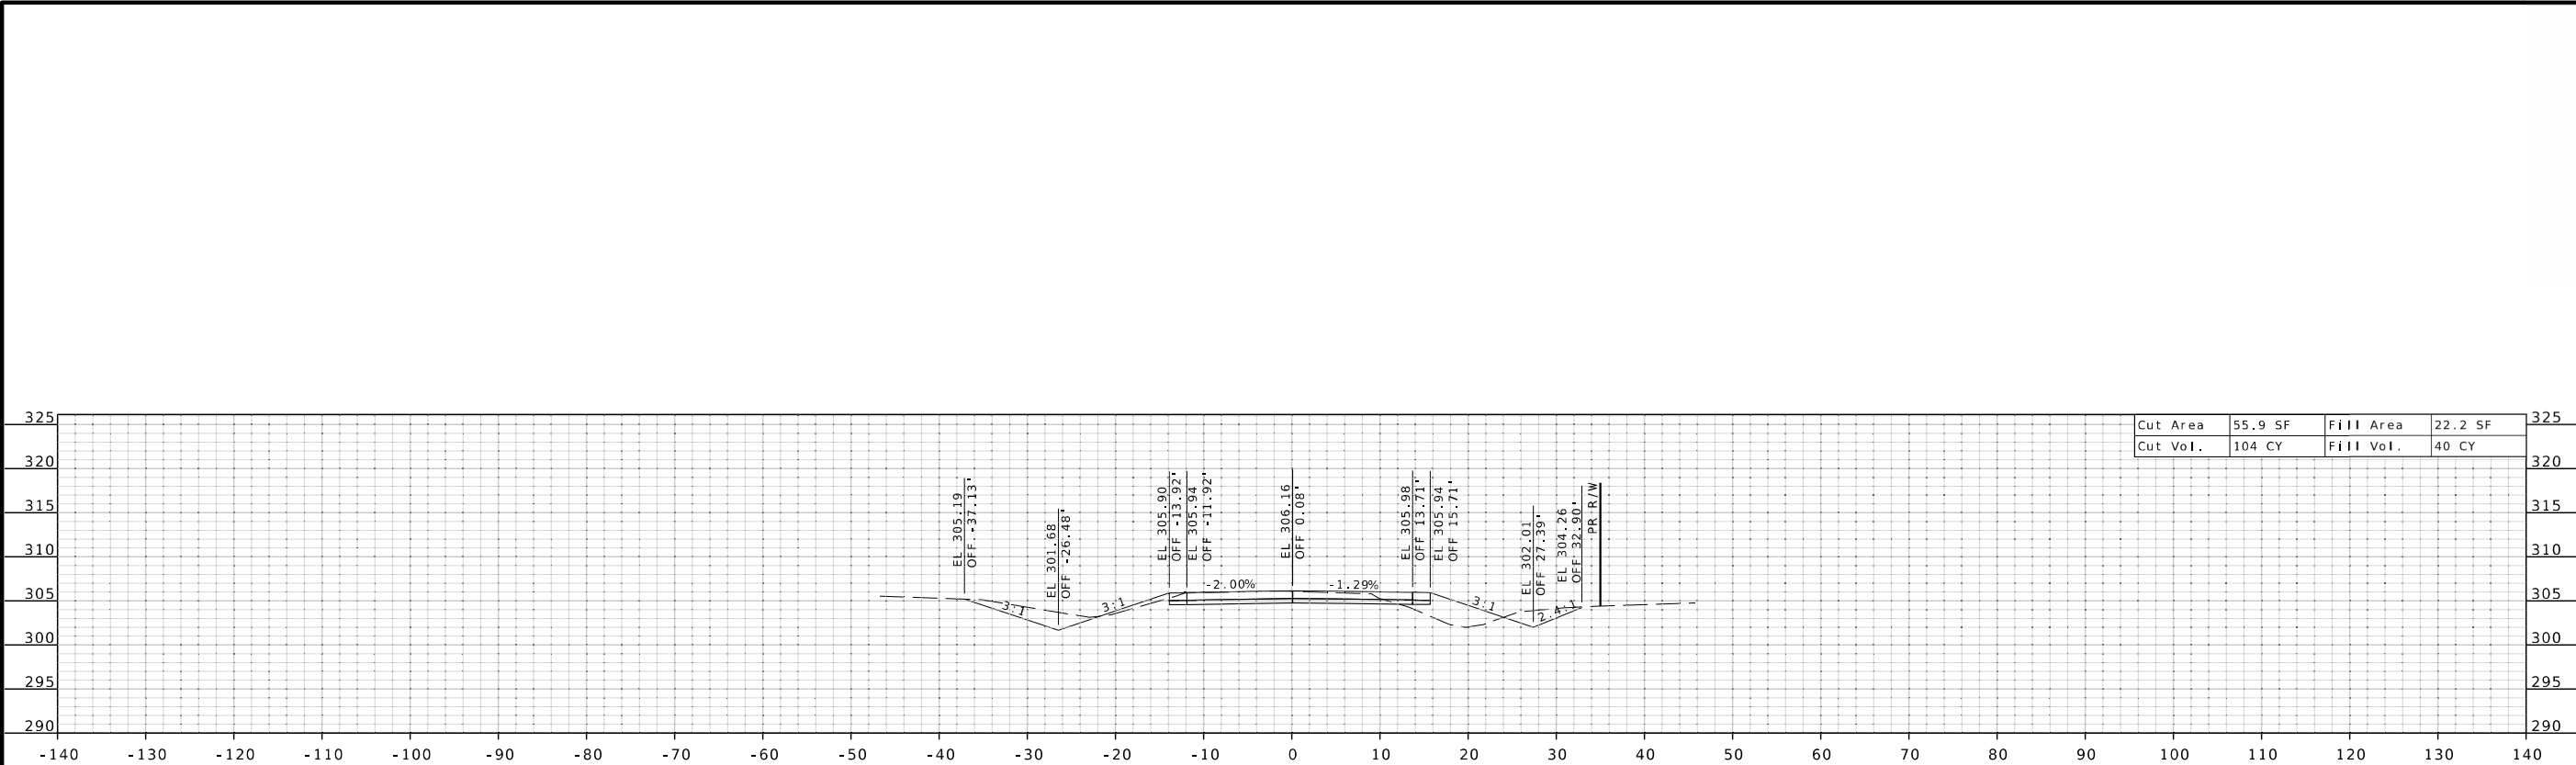

DATE PREPARED
6/9/2025

ROUTE
Y

DISTRICT
SE

STATE
MO

SHEET NO.
9

COUNTY
SCOTT

JOB NO.
JSE0150

CONTRACT ID.

PROJECT NO.




BRIDGE NO.

DESCRIPTION	DATE

MISSOURI HIGHWAYS AND TRANSPORTATION COMMISSION

105 WEST CAPITOL
JEFFERSON CITY, MO 65102
1-888-ASK-MODOT (1-888-273-6636)

Cape Girardeau, MO Office
3437 William St. Cape Girardeau, MO 63701
Certificate of Authority: F2007028644
Phone: 573-222-5632 / BFWengineering.com
Copyright © / Bacon Farmer Workman Engineering & Testing, Inc.

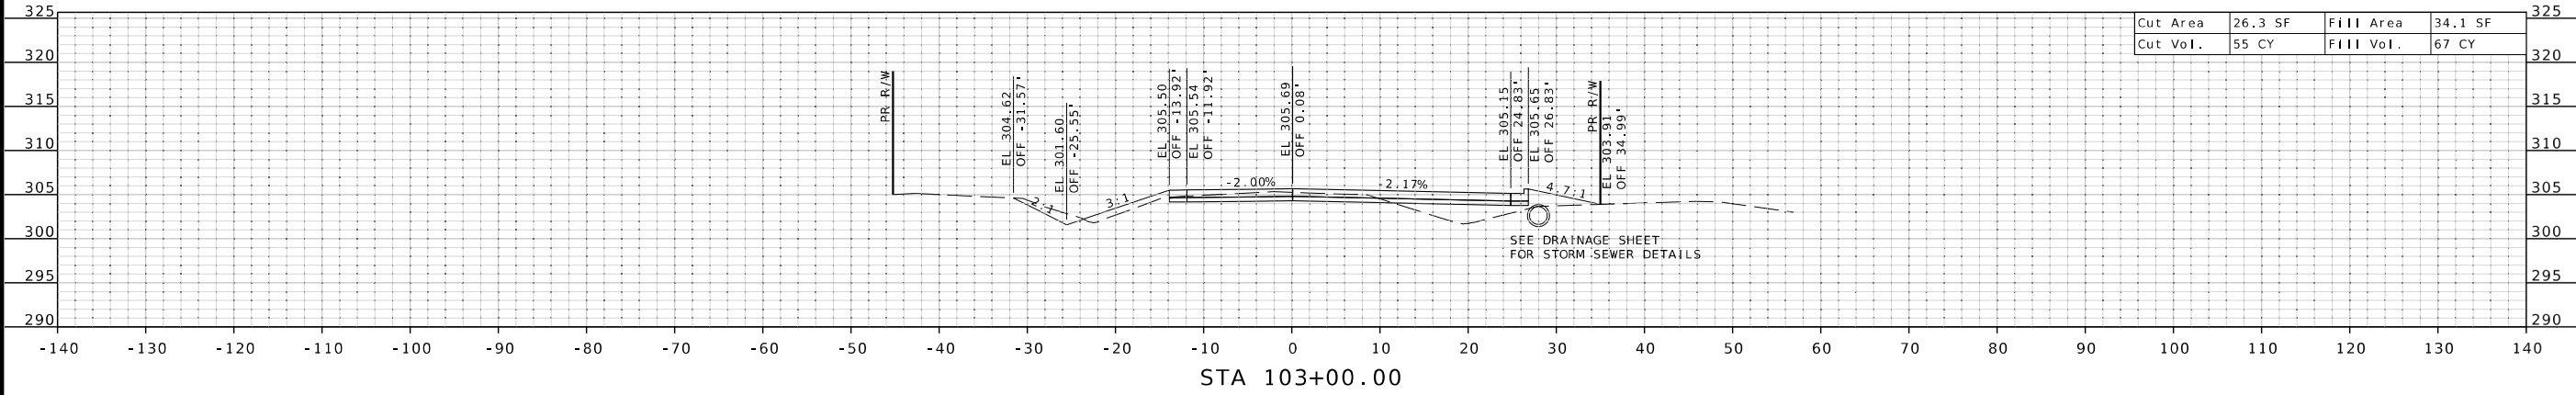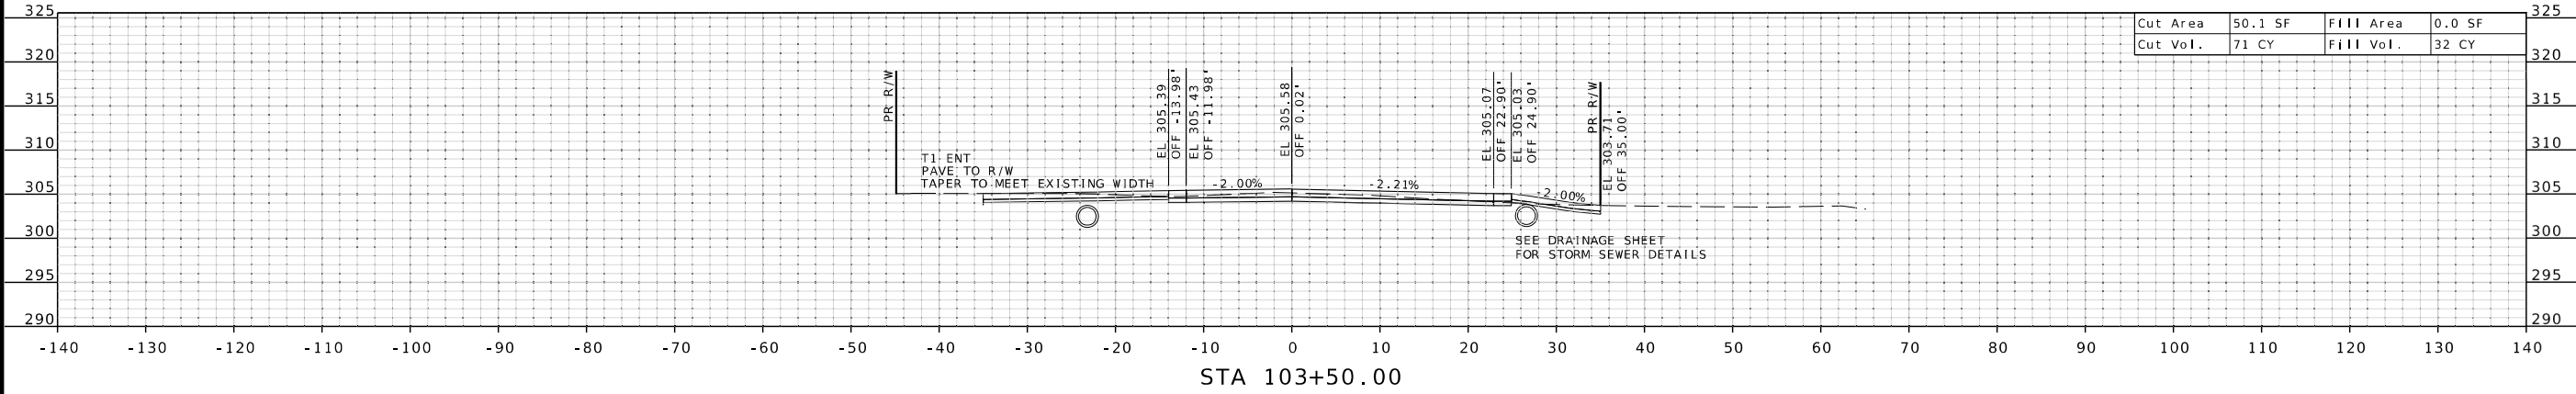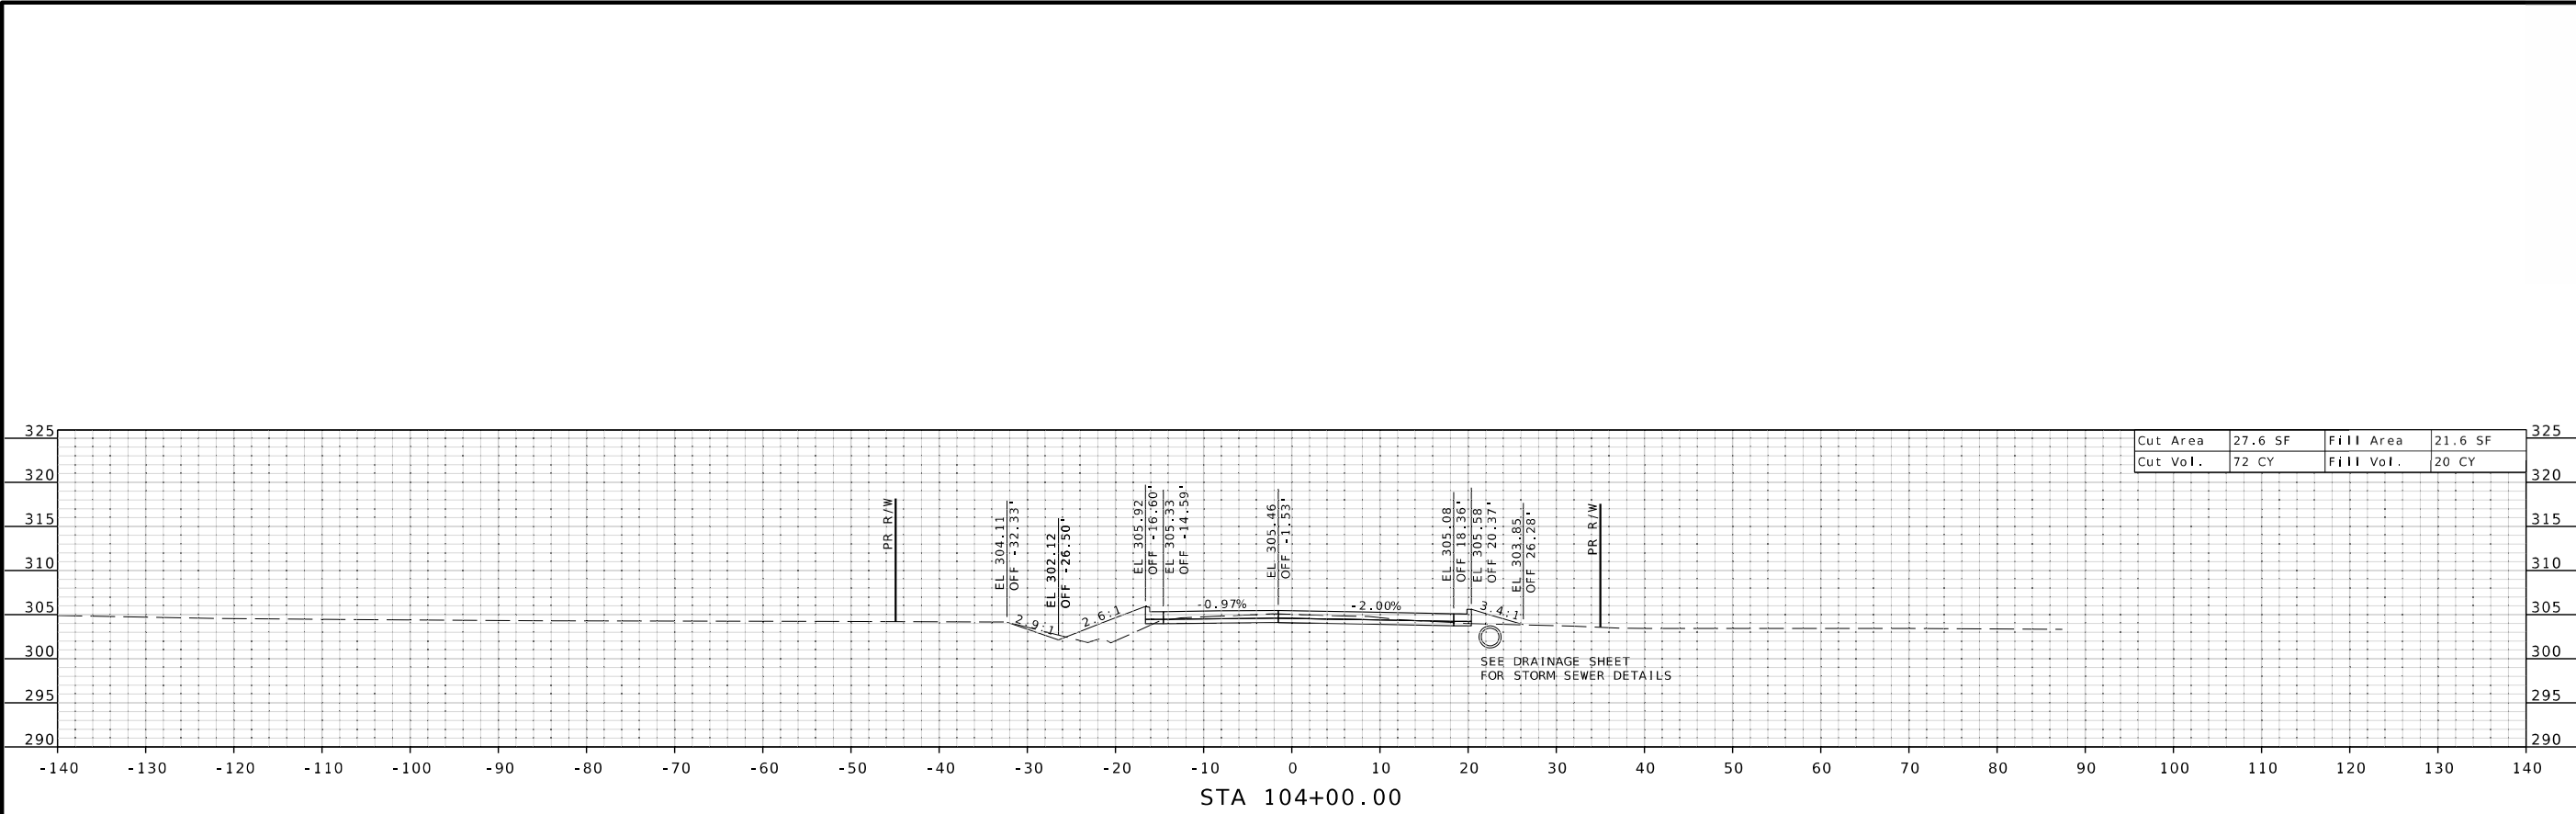



DATE PREPARED 6/9/2025	
ROUTE Y	STATE MO
DISTRICT SE	SHEET NO. 11
COUNTY SCOTT	
JOB NO. JSE0150	
CONTRACT ID.	
PROJECT NO.	
BRIDGE NO.	

DESCRIPTION	DATE



MISSOURI HIGHWAYS AND TRANSPORTATION COMMISSION




105 WEST CAPITOL
JEFFERSON CITY, MO 65102
1-888-ASK-MODOT (1-888-273-6636)




Cape Girardeau, MO Office
3437 William St. Cape Girardeau, MO 63701
Certificate of Authority: F2007028644
Phone: 573-222-5632 / BFWengineers.com
Copyright © / Bacon Farmer Workman Engineering & Testing, Inc.

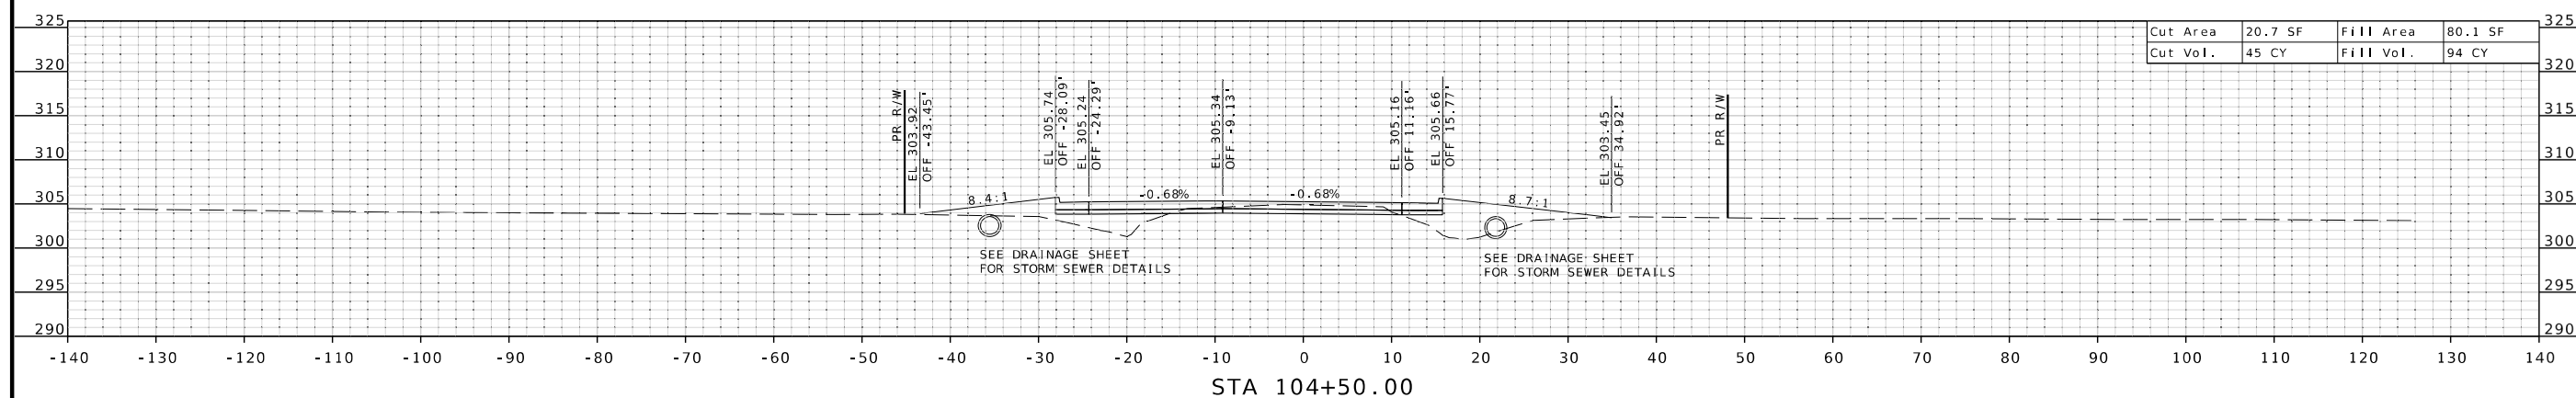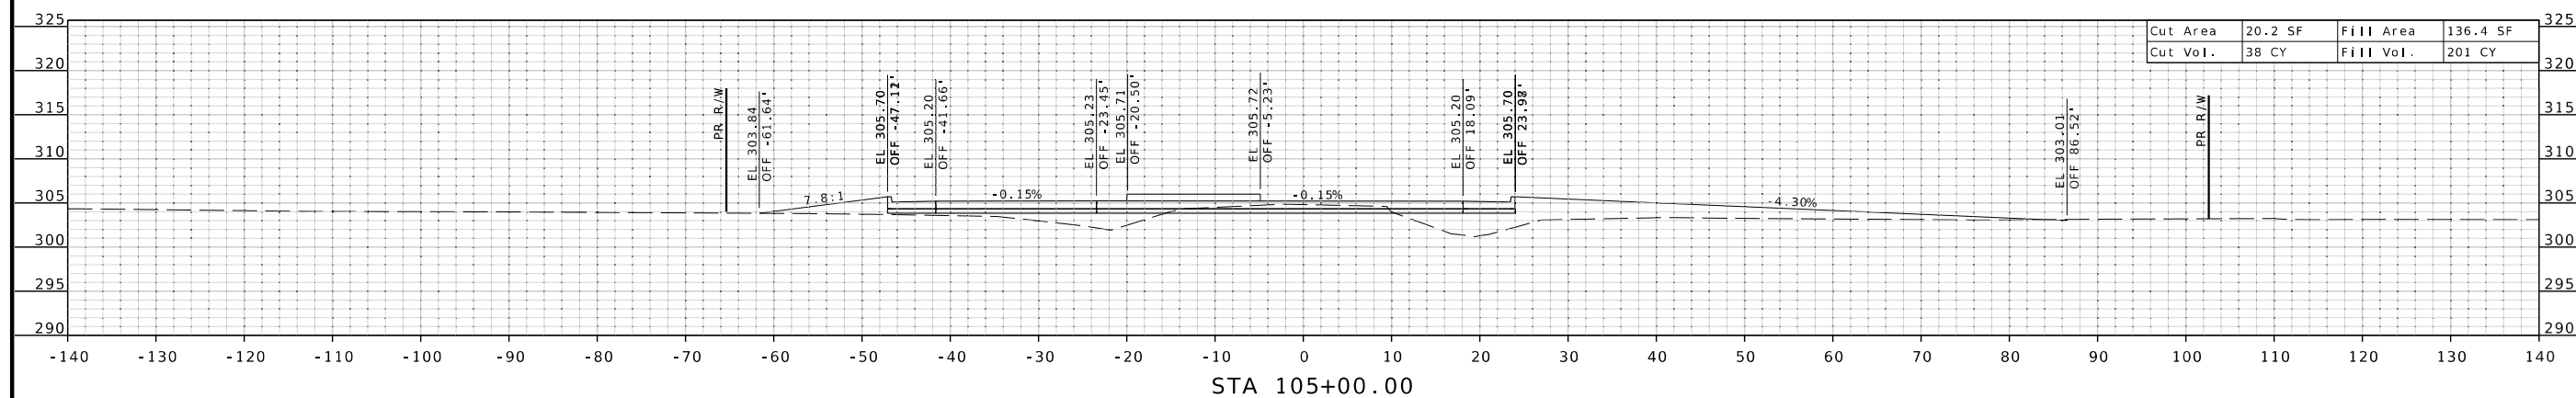


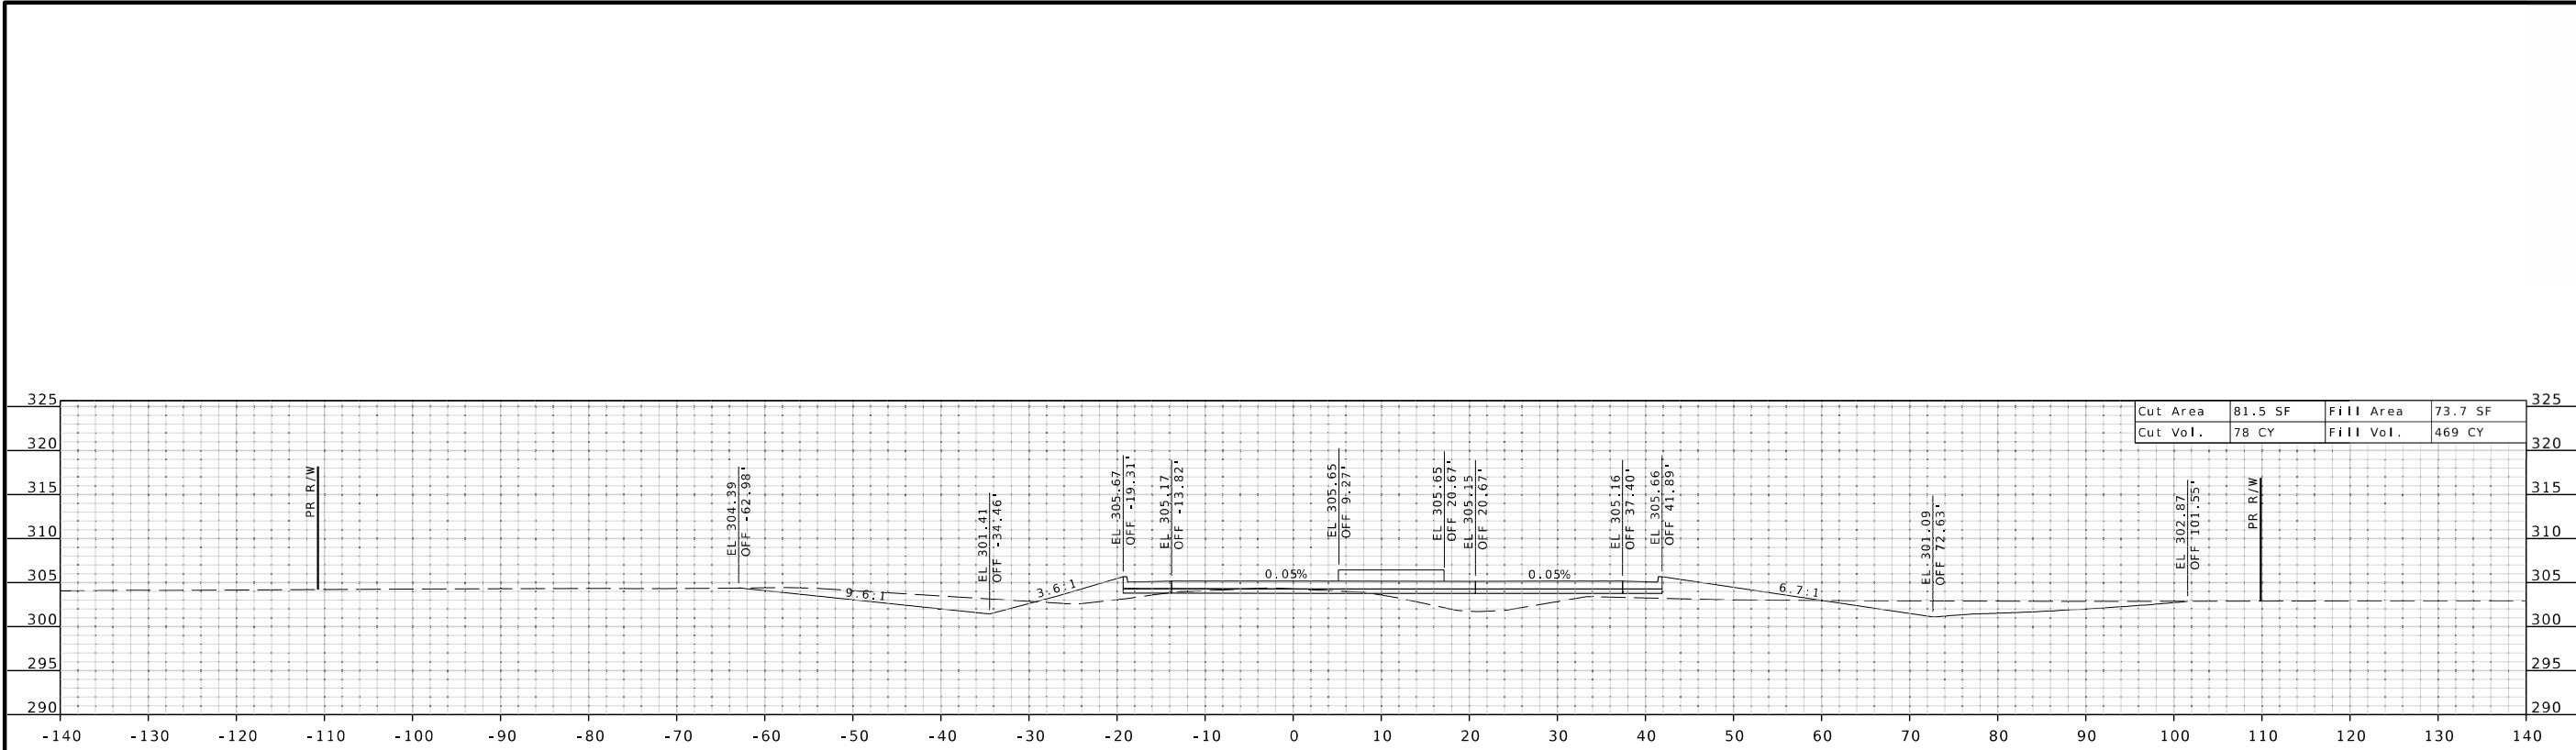

STA 1+00.00 R2

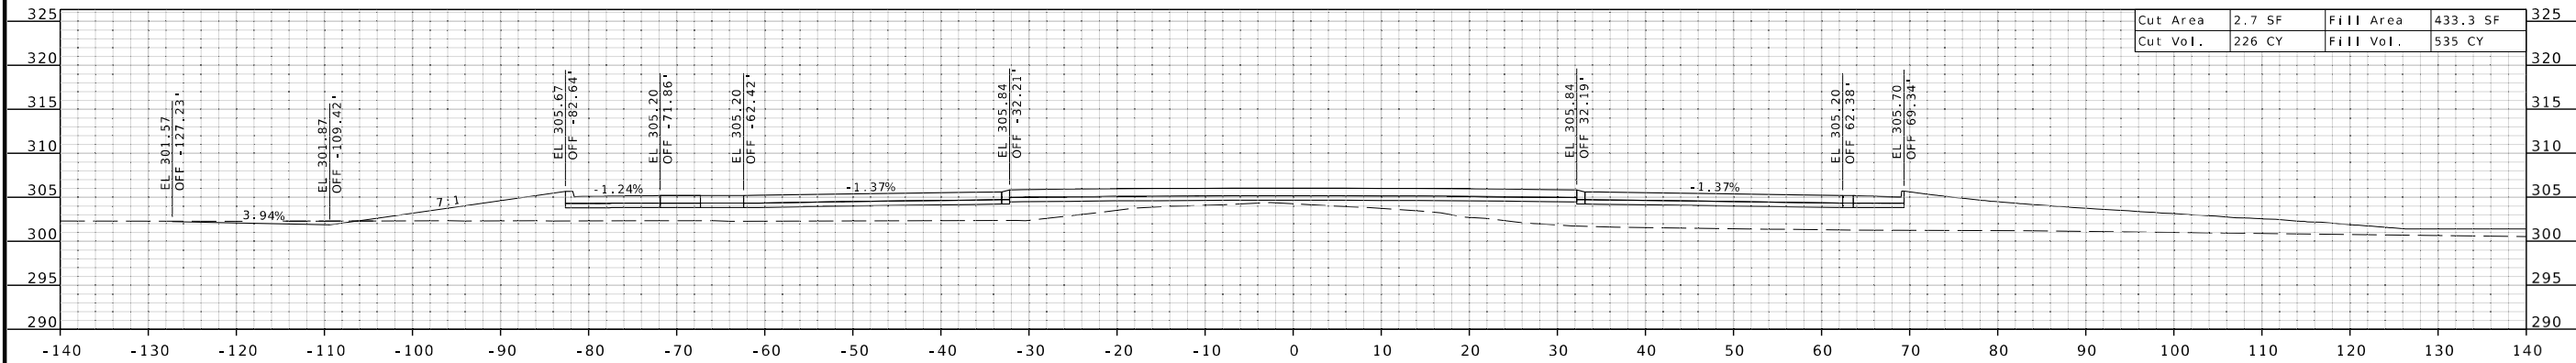

STA 0+50.00 R2

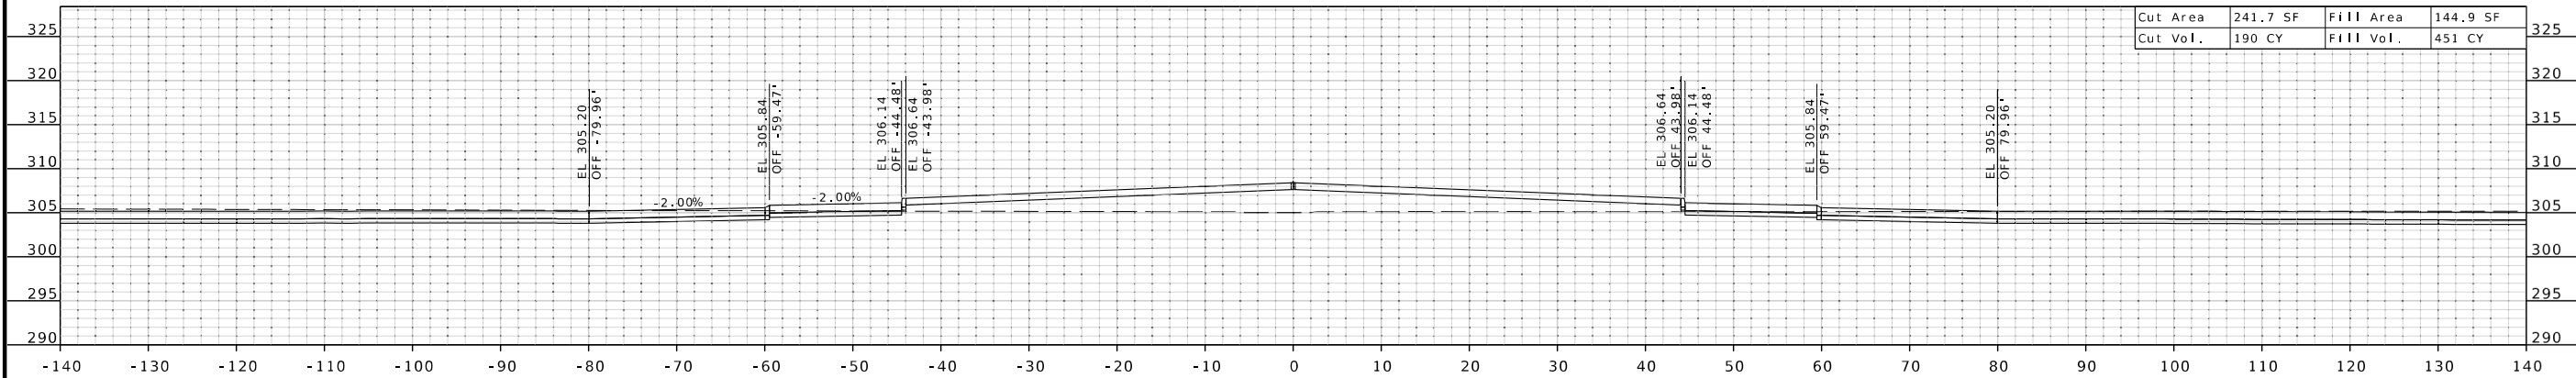

STA 0+00.00 R2



DATE PREPARED
6/9/2025

ROUTE Y	STATE MO
DISTRICT SE	SHEET NO. 13

COUNTY
SCOTT

JOB NO.
JSE0150

CONTRACT ID.

PROJECT NO.

BRIDGE NO.




DESCRIPTION

DATE

MISSOURI HIGHWAYS AND TRANSPORTATION COMMISSION

105 WEST CAPITOL
JEFFERSON CITY, MO 65102
1-888-ASK-MODOT (1-888-275-6636)

Cape Girardeau, MO Office
3437 William St. Cape Girardeau, MO 63701
Certificate of Authority: F2007028644
Phone: 573-222-5632 / BFWengineers.com
Copyright © Bacon Farmer Workman Engineering & Testing, Inc.

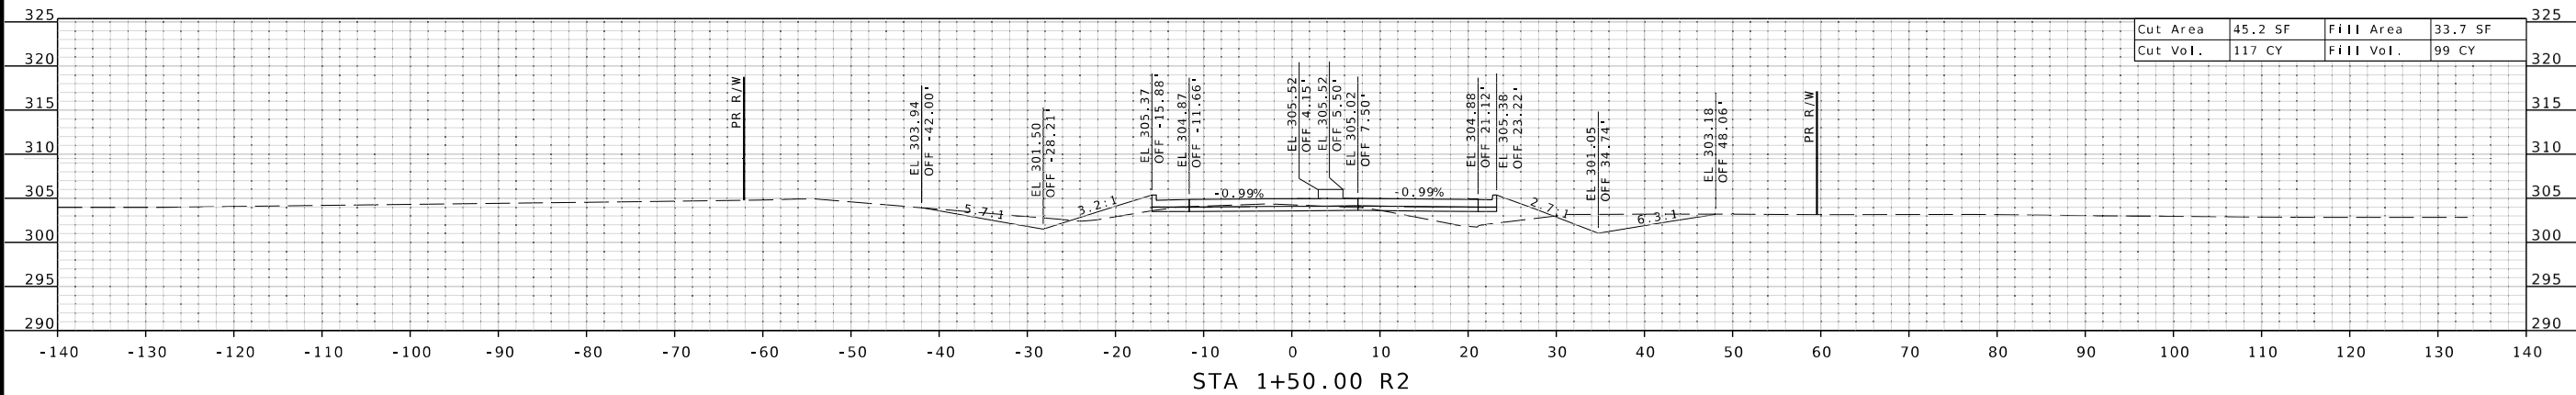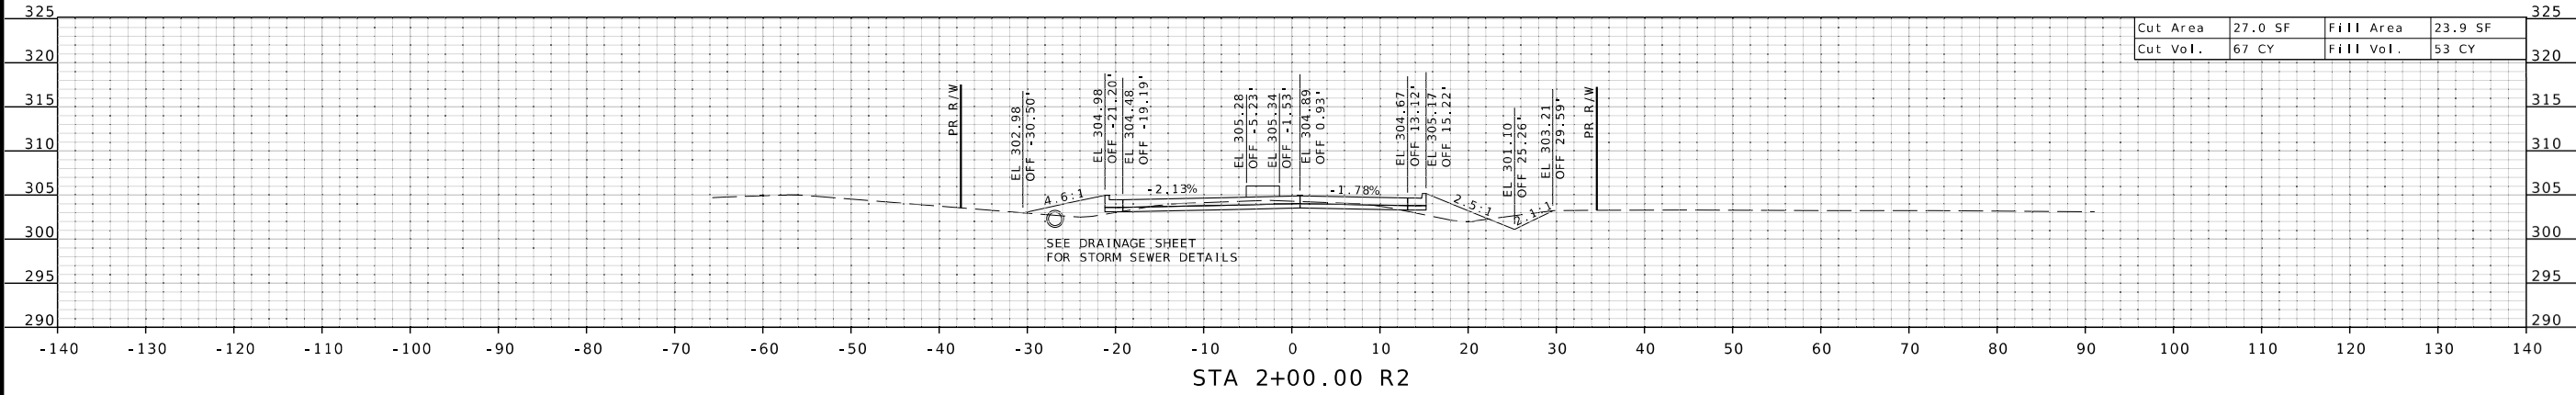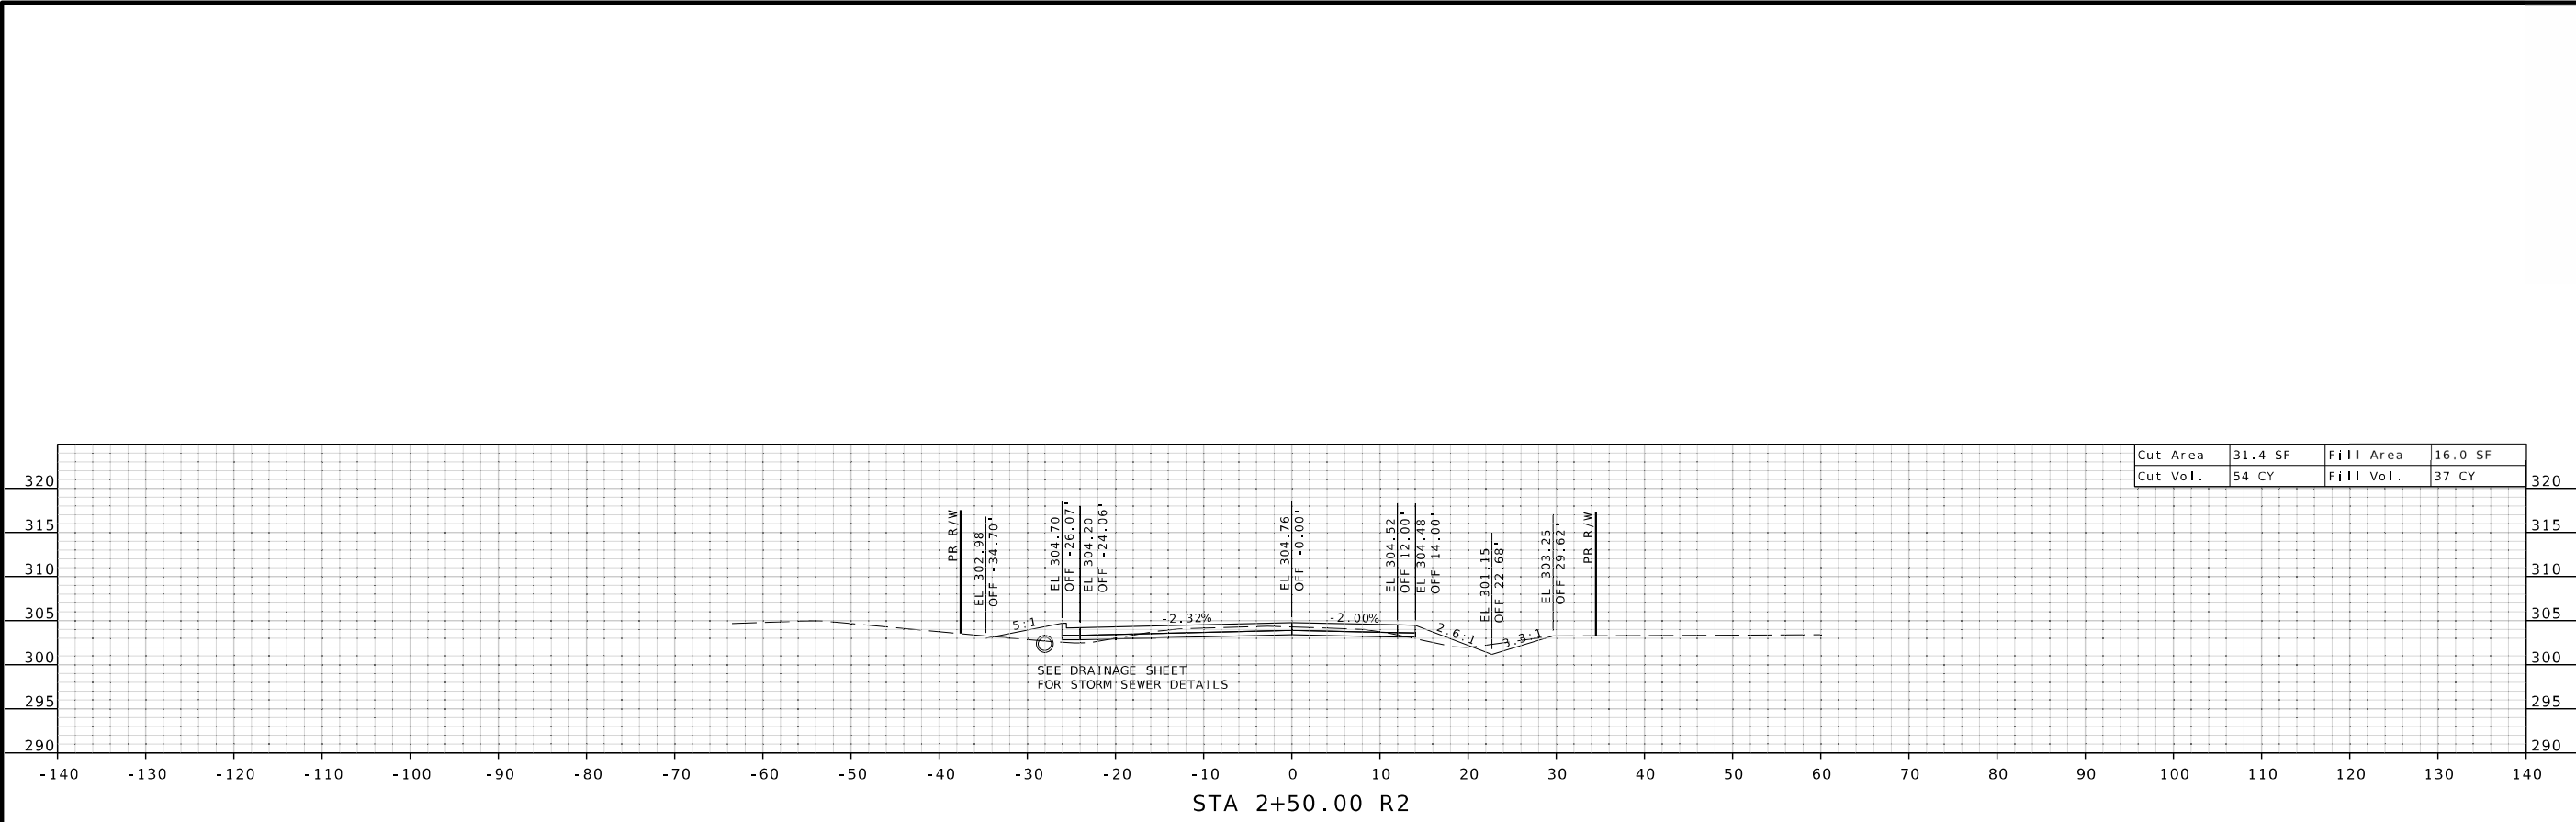


DATE PREPARED 6/9/2025	
ROUTE Y	STATE MO
DISTRICT SE	SHEET NO. 14
COUNTY SCOTT	
JOB NO. JSE0150	
CONTRACT ID.	
PROJECT NO.	
BRIDGE NO.	

DESCRIPTION	DATE


MISSOURI HIGHWAYS AND TRANSPORTATION COMMISSION

105 WEST CAPITOL
JEFFERSON CITY, MO 65102
1-888-ASK-MODOT (1-888-275-6636)


Cape Girardeau, MO Office
3437 William St. Cape Girardeau, MO 63701
Certificate of Authority: F2007028644
Phone: 573-222-5632 / BFWengineers.com
Copyright © Bacon Farmer Workman Engineering & Testing, Inc.

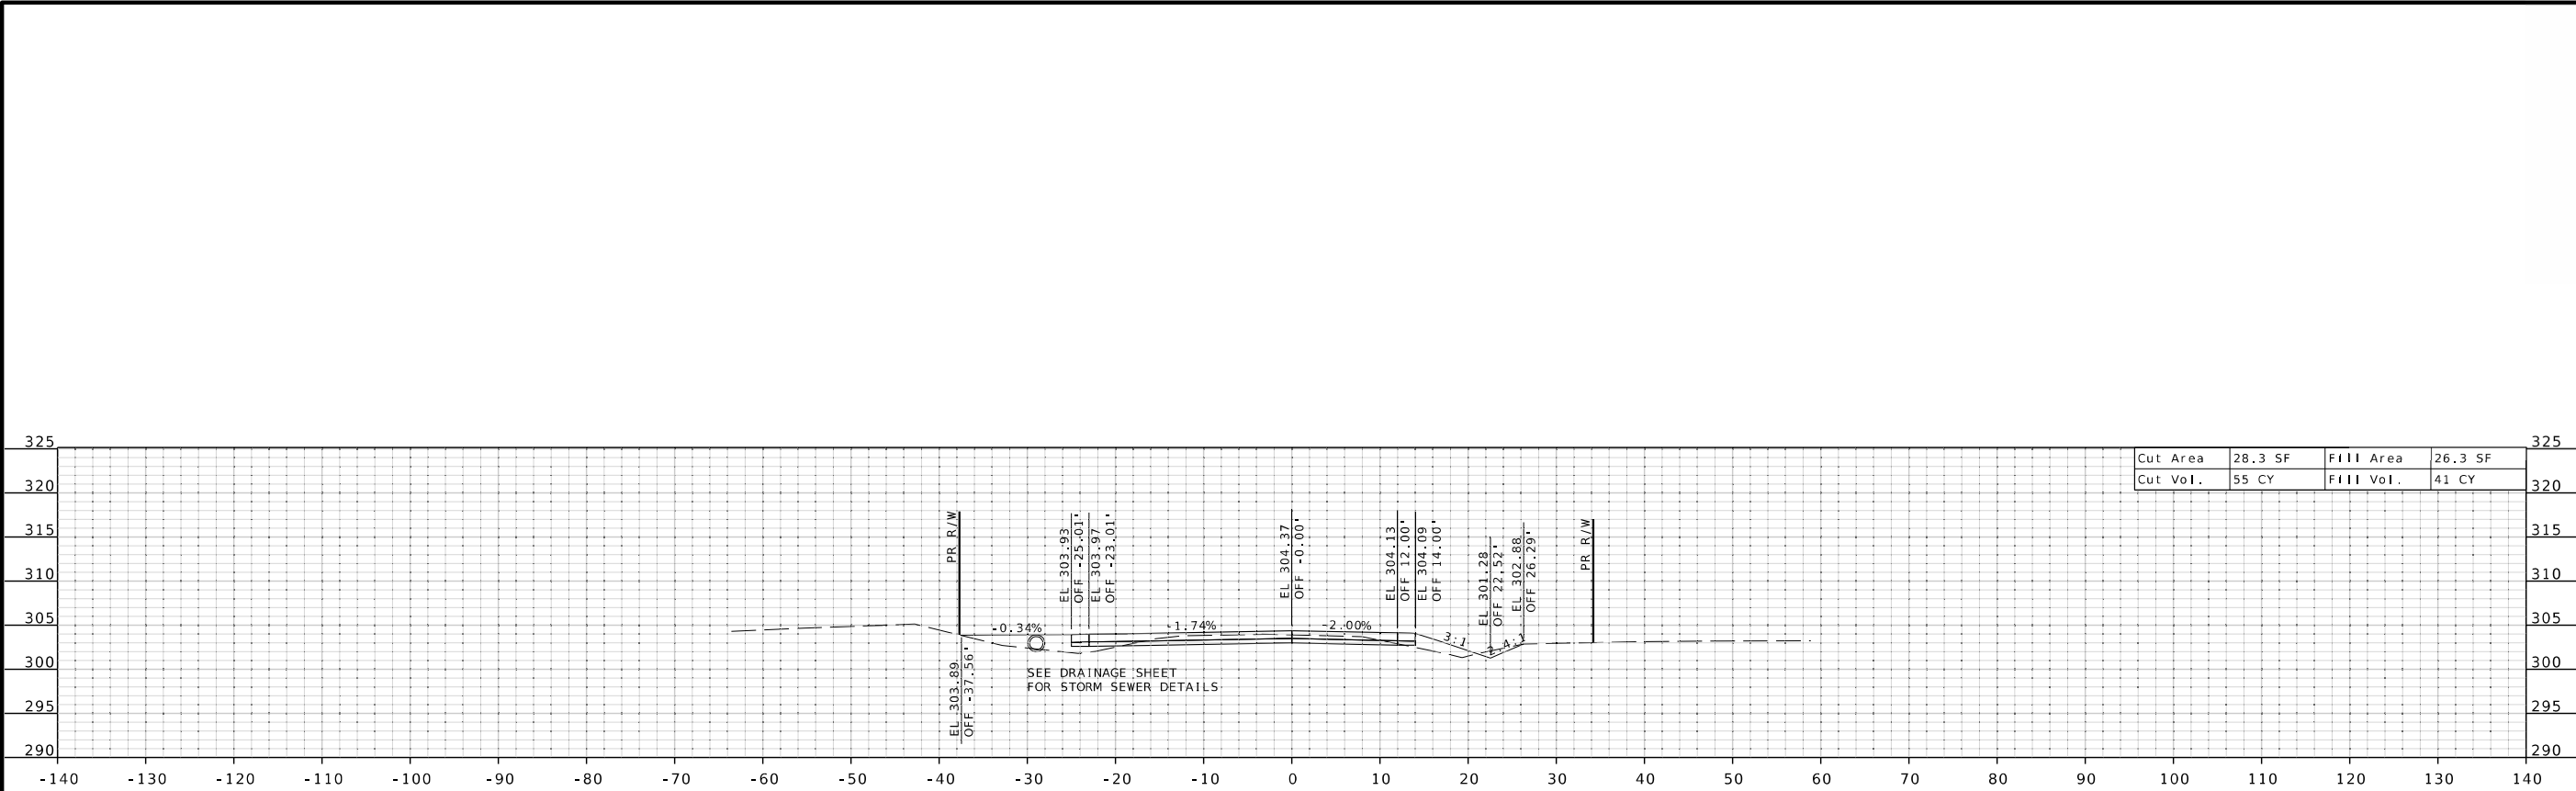

STA 4+00.00 R2

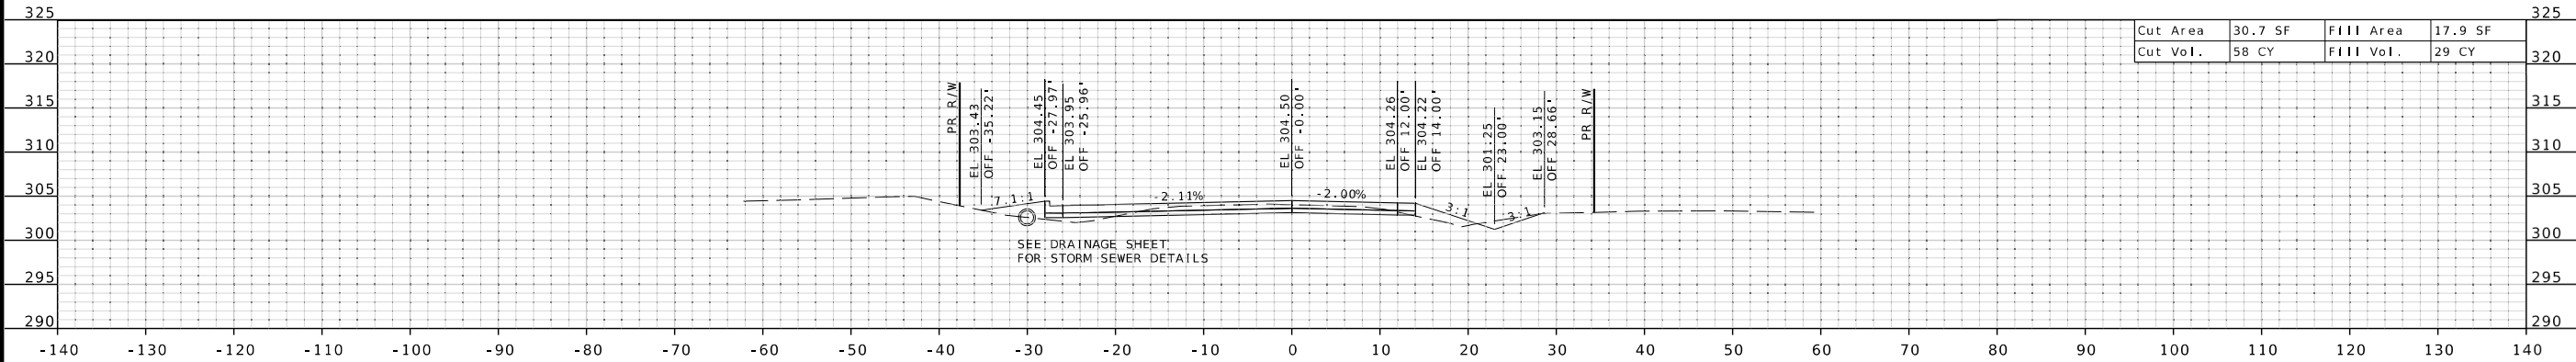

STA 3+50.00 R2

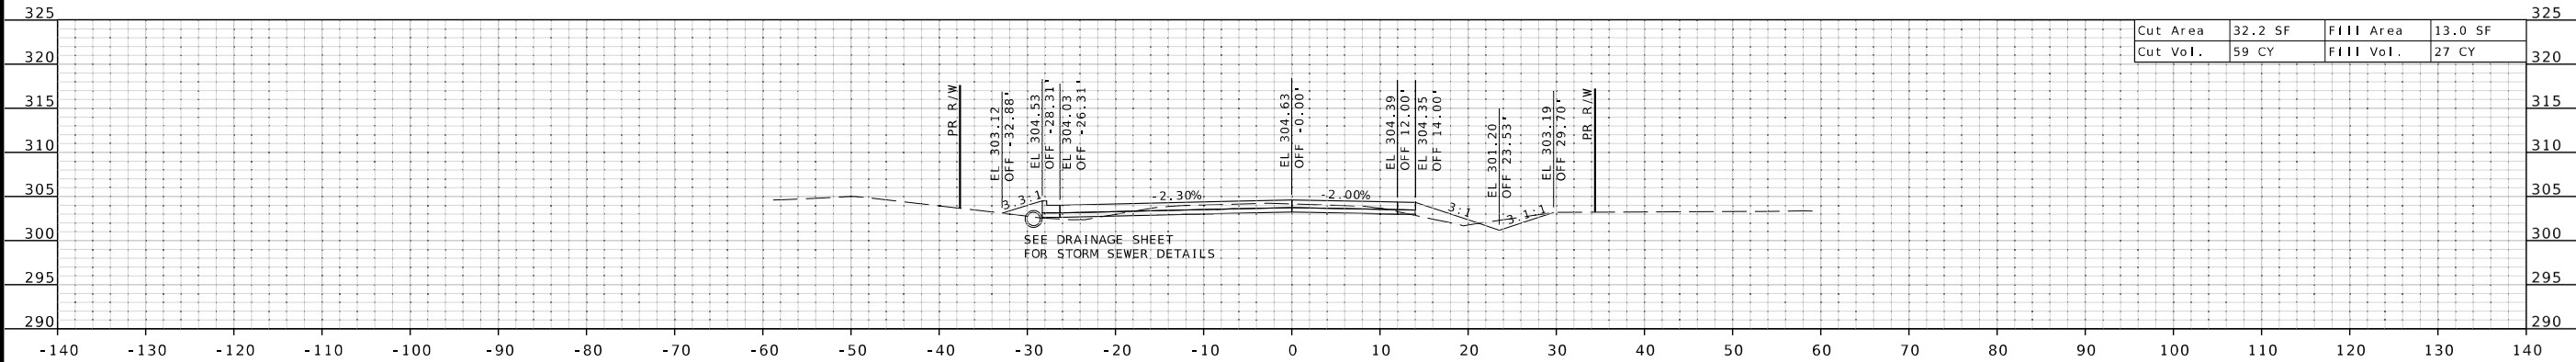

STA 3+00.00 R2



DATE PREPARED
6/9/2025

ROUTE Y	STATE MO
DISTRICT SE	SHEET NO. 15
COUNTY SCOTT	
JOB NO. JSE0150	
CONTRACT ID.	

PROJECT NO.

BRIDGE NO.

DESCRIPTION

DATE




MISSOURI HIGHWAYS AND TRANSPORTATION COMMISSION

MoDOT

105 WEST CAPITOL
JEFFERSON CITY, MO 65102
1-888-ASK-MODOT (1-888-273-6636)

Cape Girardeau, MO Office
3437 William St. Cape Girardeau, MO 63701
Certificate of Authority F2007028644
Phone: 573-222-5632 / BFWengineers.com
Copyright © / Bacon Farmer Workman Engineering & Testing, Inc.

BFW

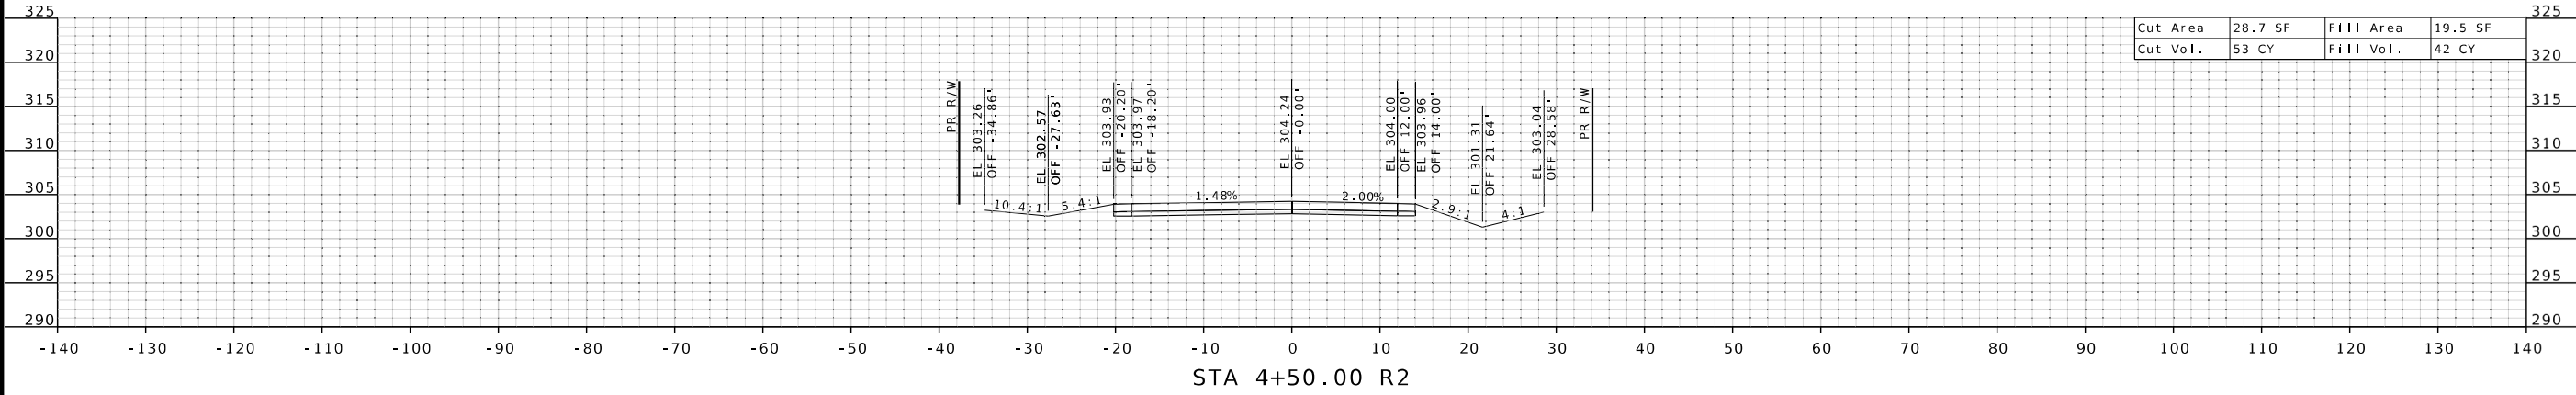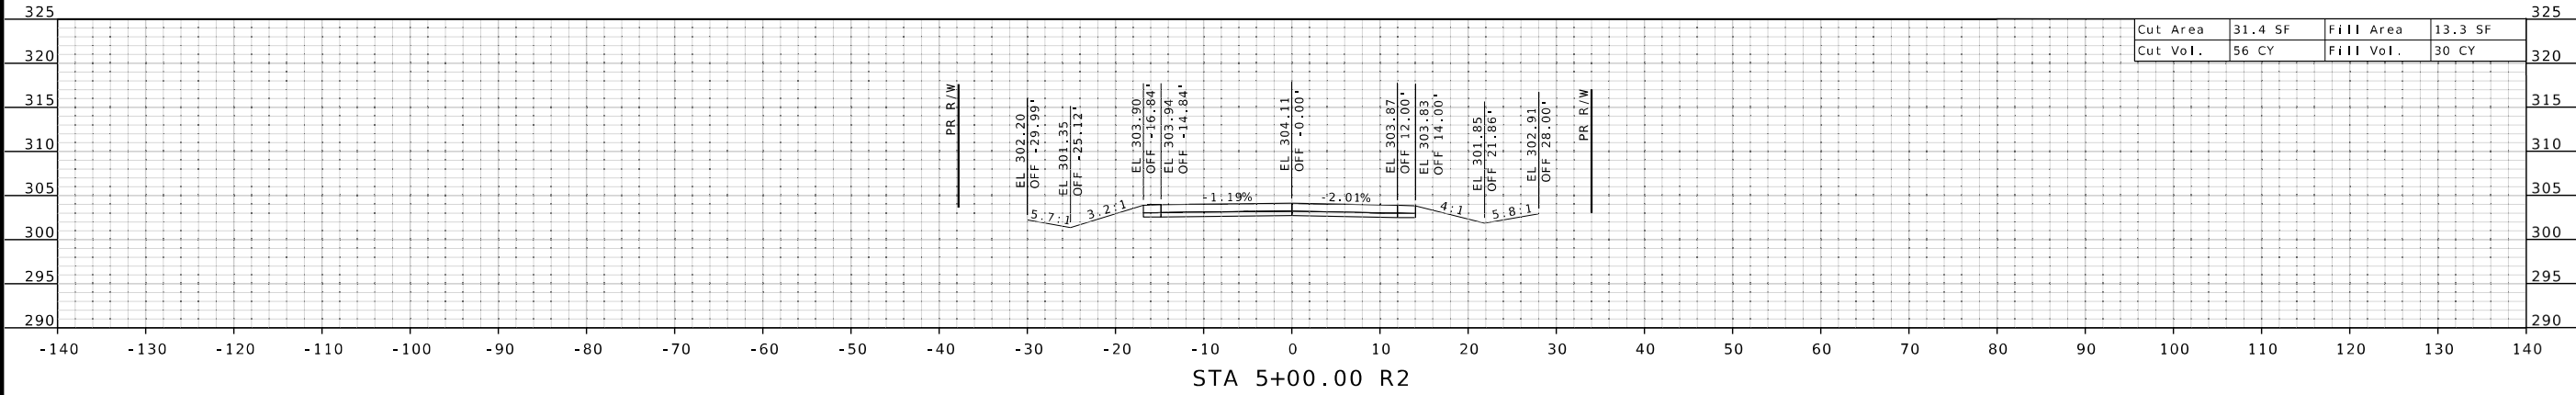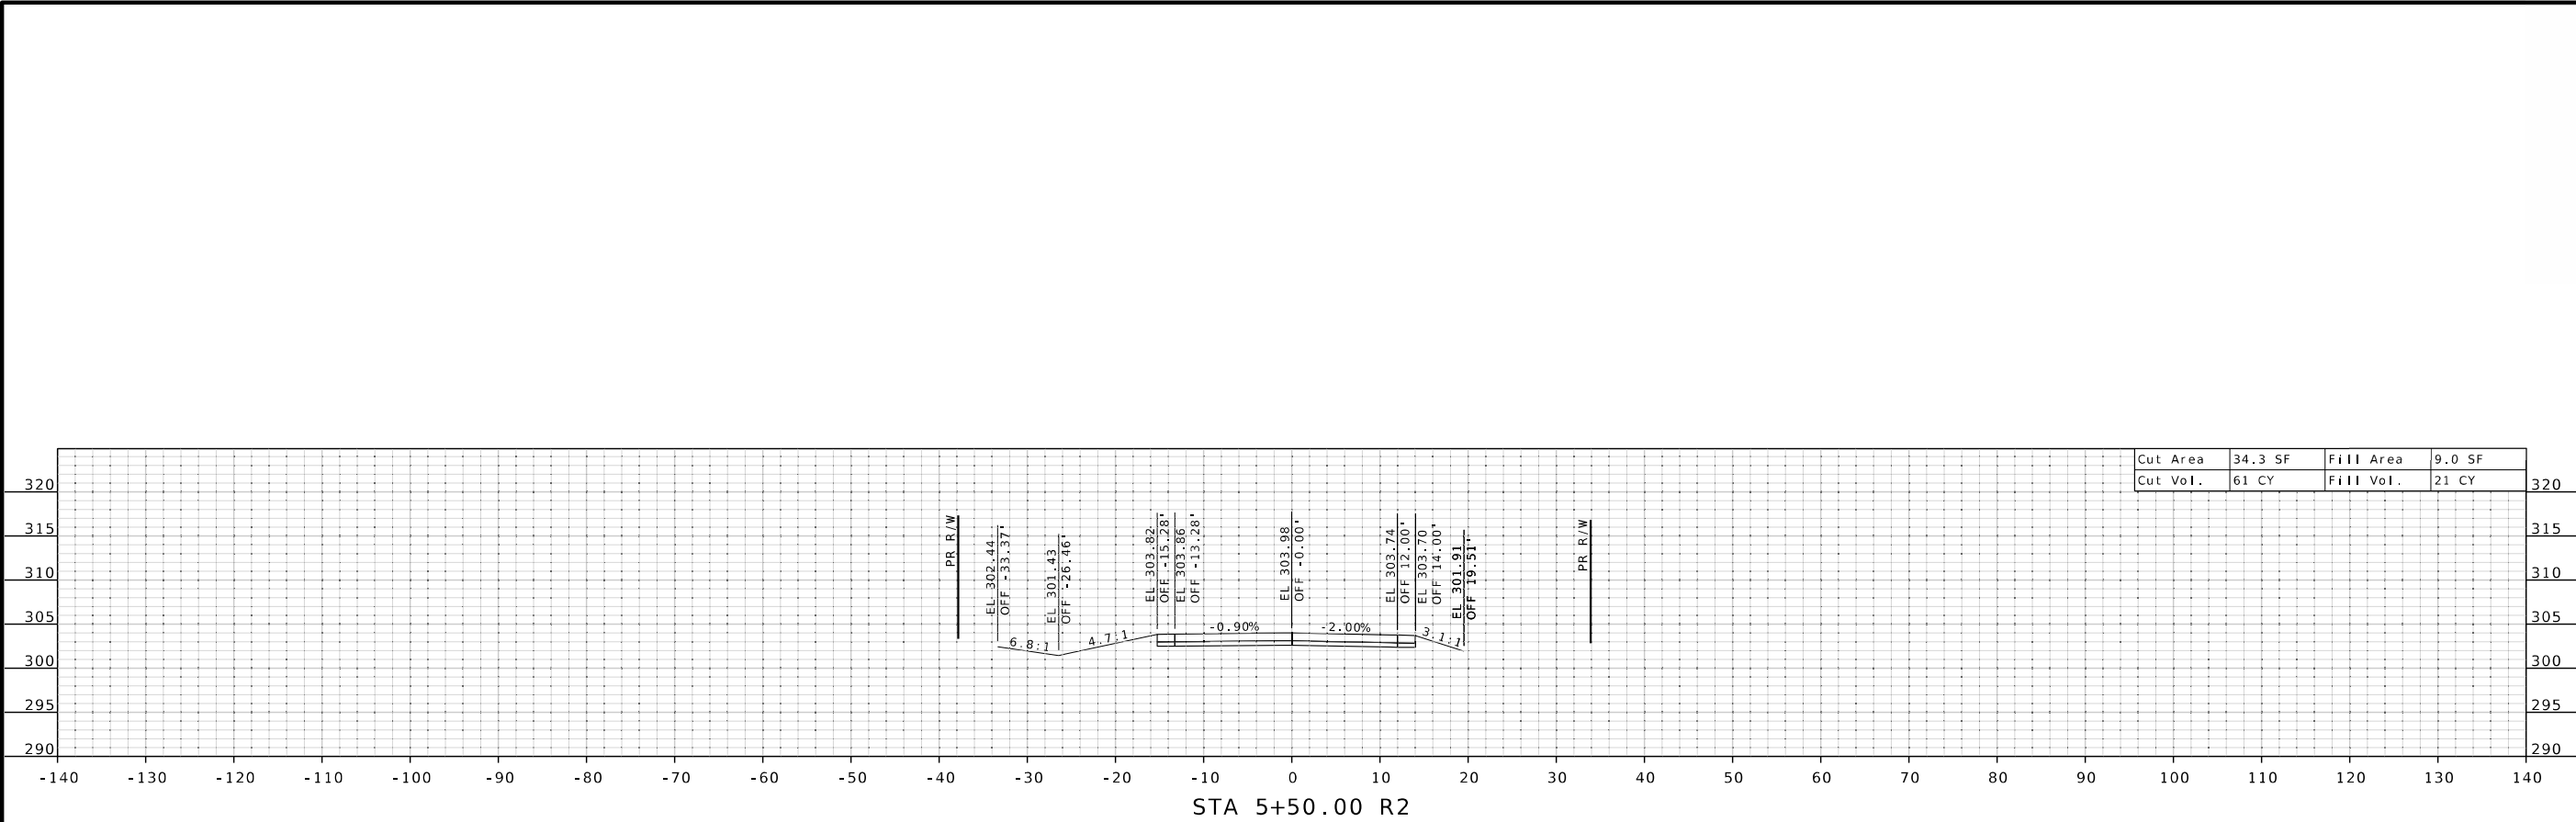



DATE PREPARED 6/9/2025	
ROUTE Y	STATE MO
DISTRICT SE	SHEET NO. 16
COUNTY SCOTT	
JOB NO. JSE0150	
CONTRACT ID.	
PROJECT NO.	
BRIDGE NO.	

DESCRIPTION	
DATE	

MISSOURI HIGHWAYS AND TRANSPORTATION COMMISSION



105 WEST CAPITOL
JEFFERSON CITY, MO 65102
1-888-ASK-MODOT (1-888-275-6636)



Cape Girardeau, MO Office
3437 William St. Cape Girardeau, MO 63701
Certificate of Authority: F2007028644
Phone: 573-222-5632 / BFWengineers.com
Copyright © / Bacon Farmer Workman Engineering & Testing, Inc.

