


A.A.D.T. - 2025 = 2205
V = 55 M.P.H.

T67N - R11W
T66N - R11W
T65N - R11W



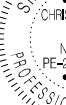

CHRISTOPHER S. KNAPP
 NUMBER
 PE-2005023325
 PROFESSIONAL ENGINEER

Christopher S. Knapp

CHRISTOPHER S. KNAPP - CIVIL
 MO-PE-2005023325

DATE PREPARED

5/28/2025

ROUTE 15	STATE MO
DISTRICT NE	SHEET NO. 1

COUNTY

SCOTLAND

JOB NO.

JNE0056

CONTRACT ID.

PROJECT NO.


BRIDGE NO.

MISSOURI HIGHWAYS AND TRANSPORTATION
COMMISSION



105 WEST CAPITOL
JEFFERSON CITY, MO 65102
1-888-ASK-MODOT (1-888-275-6636)

TITLE SHEET

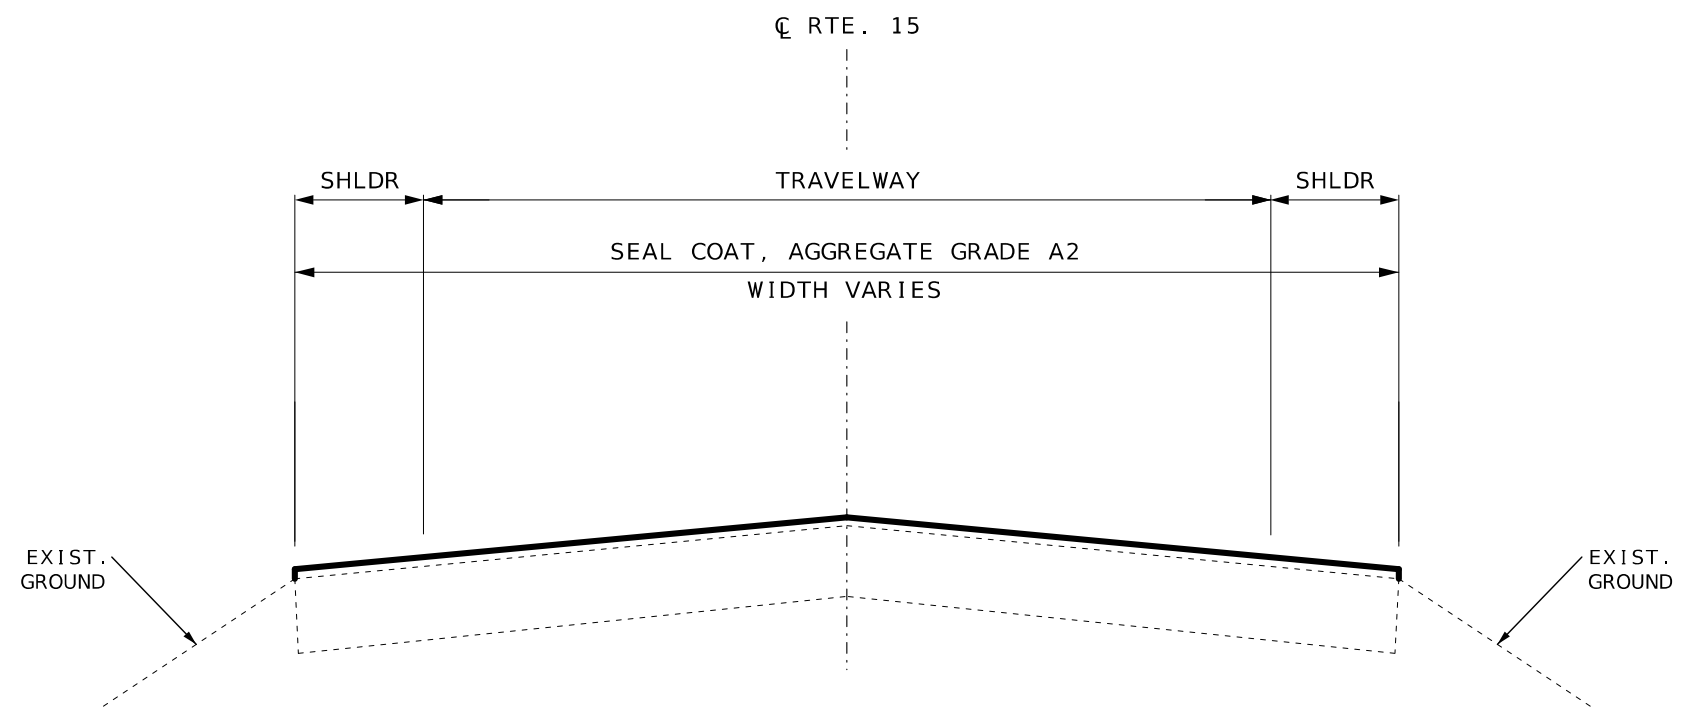


TYPICAL SECTION

LM 0.000 TO LM 1.897 - 26'
(BRIDGE A9189 & PVMT. EXCEPTION LM 1.897 TO LM 2.016)
LM 2.016 TO LM 5.791 - 26'
LM 5.791 TO LM 5.833 - 28'
(BRIDGE A8830 EXCEPTION LM 5.833 TO LM 5.883)
LM 5.883 TO LM 5.925 - 28'
LM 5.925 TO LM 9.051 - 26'
LM 9.051 TO LM 9.098 - 28'
(BRIDGE A7640 EXCEPTION LM 9.098 TO LM 9.117)
LM 9.117 TO LM 9.151 - 28'
LM 9.151 TO LM 9.689 - 26'
LM 9.689 TO LM 9.953 - 32'*
LM 9.953 TO LM 10.473 - 26'*
LM 10.473 TO LM 10.696 - 26'
LM 10.696 TO LM 10.821 - 24'
LM 10.756 - 0.060 MI. CLAY ST. LEG - 26'

* CURB AND GUTTER SECTION
IN MEMPHIS

ESTIMATE FACTORS
PROVIDED FOR INFORMATION PURPOSES ONLY
AGGREGATE APPLICATION RATE 17 LBS/SY
BINDER APPLICATION RATE 0.28 GAL/SY

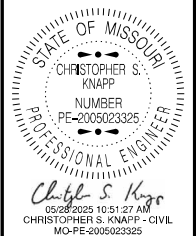

DATE PREPARED 5/27/2025	
ROUTE 15	STATE MO
DISTRICT NE	SHEET NO. 2
COUNTY SCOTLAND	
JOB NO. JNE0056	
CONTRACT ID.	
PROJECT NO.	
BRIDGE NO.	

DESCRIPTION	DATE

MISSOURI HIGHWAYS AND TRANSPORTATION
COMMISSION

105 WEST CAPITOL
JEFFERSON CITY, MO 65102
1-888-ASK-MODOT (1-888-275-6636)

TYPICAL SECTION
SHEET 1 OF 1

SEAL COAT QUANTITIES							
LOG MILE	LOG MILE	LOCATION	LENGTH (MI)	WIDTH (FT)	SEAL COAT AGGREGATE, GRADE A2 (SY)	EMULSIFIED ASPHALT, SEAL COAT (GAL)	REMARKS
0.000	1.897	RTE. 15	1.897	26	28,935.6	8,102.0	
1.897	2.016	RTE. 15	0.119	-	-	-	EXCEPTION BR. A9189 - N. FK. WYACONDA RIVER
2.016	5.791	RTE. 15	3.775	26	57,581.3	16,122.8	
5.791	5.833	RTE. 15	0.042	28	689.9	193.2	
5.833	5.883	RTE. 15	0.050	-	-	-	EXCEPTION BR. A8830 - S. WYACONDA RIVER
5.883	5.925	RTE. 15	0.042	28	689.9	193.2	
5.925	9.051	RTE. 15	3.126	26	47,681.9	13,350.9	
9.051	9.098	RTE. 15	0.047	28	772.1	216.2	
9.098	9.117	RTE. 15	0.019	-	-	-	EXCEPTION BR. A7640 - FORMAN/GUNNS BRANCH
9.117	9.151	RTE. 15	0.034	28	558.5	156.4	
9.151	9.689	RTE. 15	0.538	26	8,206.3	2,297.8	
9.689	9.953	RTE. 15	0.264	32	4,956.2	1,387.7	
9.953	10.473	RTE. 15	0.520	26	7,931.7	2,220.9	
10.473	10.696	RTE. 15	0.223	26	3,401.5	952.4	
10.696	10.821	RTE. 15	0.125	24	1,760.0	492.8	
10.756	-	RTE. 15	0.060	26	1,200.0	336.0	CLAY ST. LEG OF Y INTERSECTION
TOTAL					164,364.9	46,022.3	
USE					164,365	46,030	
FACTOR USED FOR EMULSIFIED ASPHALT = 0.28 GALLONS/S.Y.							

MOBILIZATION
1 LUMP SUM

CHANGEABLE MESSAGE SIGNS
2 EACH *
* NOT INCLUDED IN LUMP SUM TEMPORARY TRAFFIC CONTROL PAY ITEM

CONSTRUCTION SIGNS						
SIGN NO.	SIGN	SIZE INCHES	AREA (SQ.FT.)	QUANTITY	TOTAL AREA (SQ.FT.)	DESCRIPTION
1	G020-1	60 X 24	10.00	2	20.00	ROAD WORK NEXT 11 MILES
2	W020-1	48 X 48	16.00	4	64.00	ROAD WORK AHEAD
7	W020-4	48 X 48	16.00	6	96.00	ONE LANE ROAD AHEAD
8	W020-7a	48 X 48	16.00	4	64.00	FLAGGER (SYMBOL)
26	G020-2	48 X 24	8.00	2	16.00	END ROAD WORK
35	W08-12	48 X 48	16.00	10	160.00	NO CENTER LINE
53	G020-4	36 X 18	4.50	3	13.50	PILOT CAR FOLLOW ME
57	W08-7a	36 X 36	9.00	22	198.00	FRESH OIL LOOSE GRAVEL
59	CONST-8	48 X 36	12.00	2	24.00	WORK ZONE NO PHONE ZONE
	G022-1	21 X 15	2.19	4	8.76	WET PAINT (ARROW PIVOTS)
SIDE ROAD PACKAGE - NON-STATE ROUTE - 10 TOTAL						
2	W020-1	48 X 48	16.00	10	160.00	ROAD WORK AHEAD
8	W020-7a	48 X 48	16.00	10	160.00	FLAGGER (SYMBOL)
7	W020-4	48 X 48	16.00	10	160.00	ONE LANE ROAD AHEAD
58	G020-4a	18 X 12	1.50	10	15.00	PILOT CAR IN USE WAIT & FOLLOW
SIDE ROAD PACKAGE - STATE ROUTE - 6 TOTAL						
2	W020-1	48 X 48	16.00	6	96.00	ROAD WORK AHEAD
8	W020-7a	48 X 48	16.00	6	96.00	FLAGGER (SYMBOL)
7	W020-4	48 X 48	16.00	6	96.00	ONE LANE ROAD AHEAD
58	G020-4a	42 X 30	8.75	6	52.50	PILOT CAR IN USE WAIT & FOLLOW
CONSTRUCTION SIGNS TOTAL					1500	616-99.01 MISC. LUMP SUM
CHANNELIZERS					100	TEMPORARY TRAFFIC CONTROL

NOTES:
ALL TEMPORARY TRAFFIC CONTROL ITEMS ARE INCLUDED IN PAY ITEM 616-99.01, MISC. LUMP SUM TEMPORARY TRAFFIC CONTROL UNLESS OTHERWISE NOTED.

QUANTITIES SHOWN ARE AN ESTIMATE ONLY AND ARE SUBJECT TO CHANGE BASED ON FIELD CONDITIONS.

REFER TO STD. PLAN 616.20 FOR TEMPORARY TRAFFIC CONTROL PLANS.
REFER TO STD. PLAN 616.10 FOR SIGN AND SIGN MOUNTING REQUIREMENTS.

MOBILE OPERATION TMA'S ARE CONSIDERED INCIDENTAL TO CONSTRUCTION.



NOTE: FRESH OIL/LOOSE GRAVEL SIGN SHALL BE PLACED BEGINNING AT THE START OF THE PROJECT AND AT ONE MILE INTERVALS. SIGNS SHOULD ALSO BE INSTALLED WITHIN 150 FT. AFTER THE INTERSECTION OF A STATE ROUTE. ADDITIONAL SIGNS MAY BE INSTALLED WITHIN 150 FT. AFTER OTHER INTERSECTIONS AS DIRECTED BY ENGINEER.

STATE OF MISSOURI

CHRISTOPHER S. KNAPP

NUMBER

PE-2005023325

PROFESSIONAL ENGINEER

05/28/2025 10:53:13 AM

CHRISTOPHER S. KNAPP - CIVIL

MO-PE-2005023325

DATE PREPARED

5/28/2025

ROUTE

15

DISTRICT

NE

STATE

MO

SHEET NO.

3

COUNTY

SCOTLAND

JOB NO.

JNE0056

CONTRACT ID.

PROJECT NO.

BRIDGE NO.

DESCRIPTION

DATE

MISSOURI HIGHWAYS AND TRANSPORTATION COMMISSION

105 WEST CAPITOL

JEFFERSON CITY, MO 65102

1-888-ASK-MODOT (1-888-275-6636)

MoDOT

QUANTITY SHEET
1 OF 2



END PROJECT
LM 10.821


CITY OF
MEMPHIS

— LM 10.756

—CLAY ST. LEG
1200 SY SEAL COAT

END OF
PROJECT


RTE 136

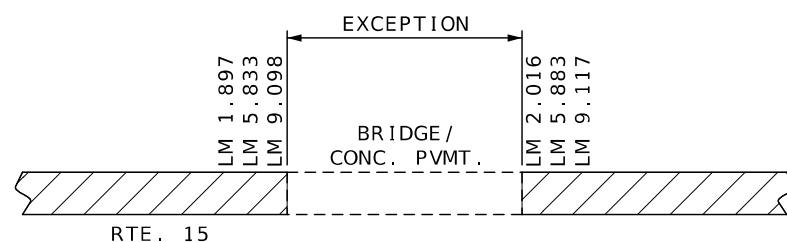

PROJECT EXCEPTIONS

BR. A9189 & CONC. PVMT.
BR. A8830
BR. A7640

NOTE: NOT TO SCALE

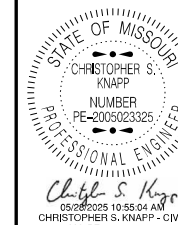

DATE PREPARED

5/27/202

ROUTE	ST
-------	----

15	M
PLACEMENT	CLASS

DISTRICT
NF

COUNTY

SCOTLAND

JOB NO. 1152250

JNE0056

CONTRACT ID

CONTRACT ID:

PROJECT NO. _____

BRIDGE NO.

DESCRIPTION

DATE _____

MISSOURI HIGHWAYS AND TRANSPORTATION
COMMISSION

105 WEST CAPITOL
JEFFERSON CITY, MO 65102
1-888-ASK-MODOT (1-888-275-6636)

SPECIAL SHEET
1 OF 1

DESIGN DESIGNATION

A.A.D.T. - 2025 = 2205


V = 55 M.P.H.



KEY MAP
LOCATION OF SCOTLAND &
KNOX COUNTIES

MISSOURI HIGHWAYS AND TRANSPORTATION COMMISSION
PLANS FOR PROPOSED
STATE HIGHWAY
SCOTLAND & KNOX COUNTIES

T65N - R12W
T64N - R12W
T63N - R12W
T62N - R12W
T62N - R11W

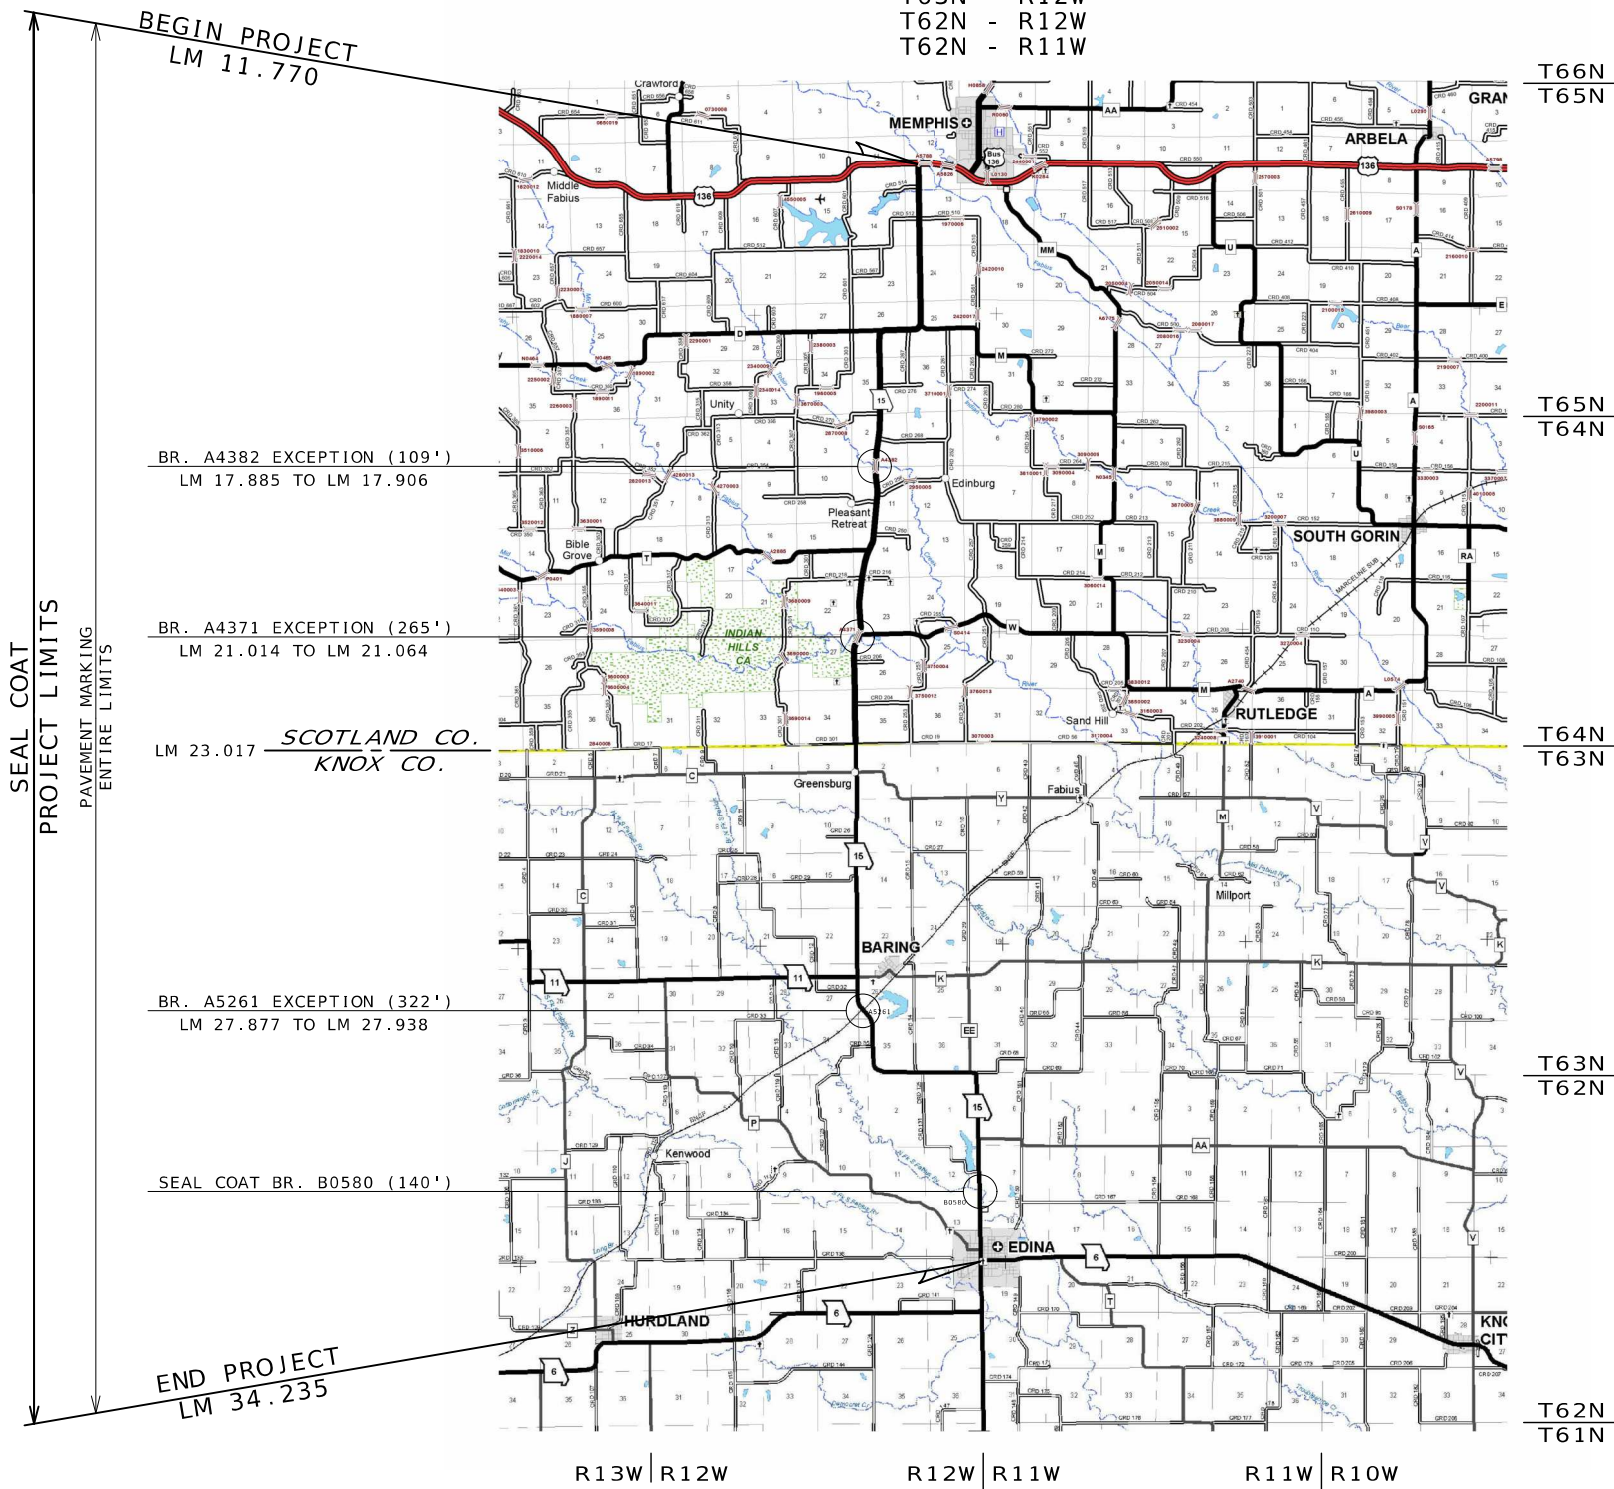

BEGIN PROJECT
LM 11.770

BR. A4382 EXCEPTION (109')
LM 17.885 TO LM 17.906

BR. A4371 EXCEPTION (265')
LM 21.014 TO LM 21.064

LM 23.017 SCOTLAND CO.
KNOX CO.

BR. A5261 EXCEPTION (322')
LM 27.877 TO LM 27.938

SEAL COAT BR. B0580 (140')

END PROJECT
LM 34.235

T66N
T65N

T65N
T64N

T64N
T63N

T63N
T62N

T62N
T61N

R13W | R12W

R12W | R11W

R11W | R10W

INDEX OF SHEETS

DESCRIPTION	SHEET NUMBER
TITLE SHEET	1
TYPICAL SECTIONS (TS) (1 SHEET)----	2
QUANTITIES (QU) (3 SHEETS)-----	3
SPECIAL SHEETS (SS)-----	4



DATE PREPARED
5/28/2025

ROUTE 15	STATE MO
DISTRICT NE	SHEET NO. 1

COUNTY
SCOTLAND-KNOX

JOB NO.
JNE0057

CONTRACT ID.

PROJECT NO.

BRIDGE NO.

DESCRIPTION	DATE


LENGTH OF PROJECT

BEGINNING OF PROJECT	LM 11.770
END OF PROJECT	LM 34.235
APPARENT LENGTH	22.465 MI.
EQUATIONS AND EXCEPTIONS:	
LM 17.885 TO LM 17.906	-0.021 MI.
LM 21.014 TO LM 21.064	-0.050 MI.
LM 27.877 TO LM 27.938	-0.061 MI.

TOTAL CORRECTIONS	-0.132 MI.
NET LENGTH OF PROJECT	22.333 MI.
STATE LENGTH	22.333 MI.



TITLE SHEET

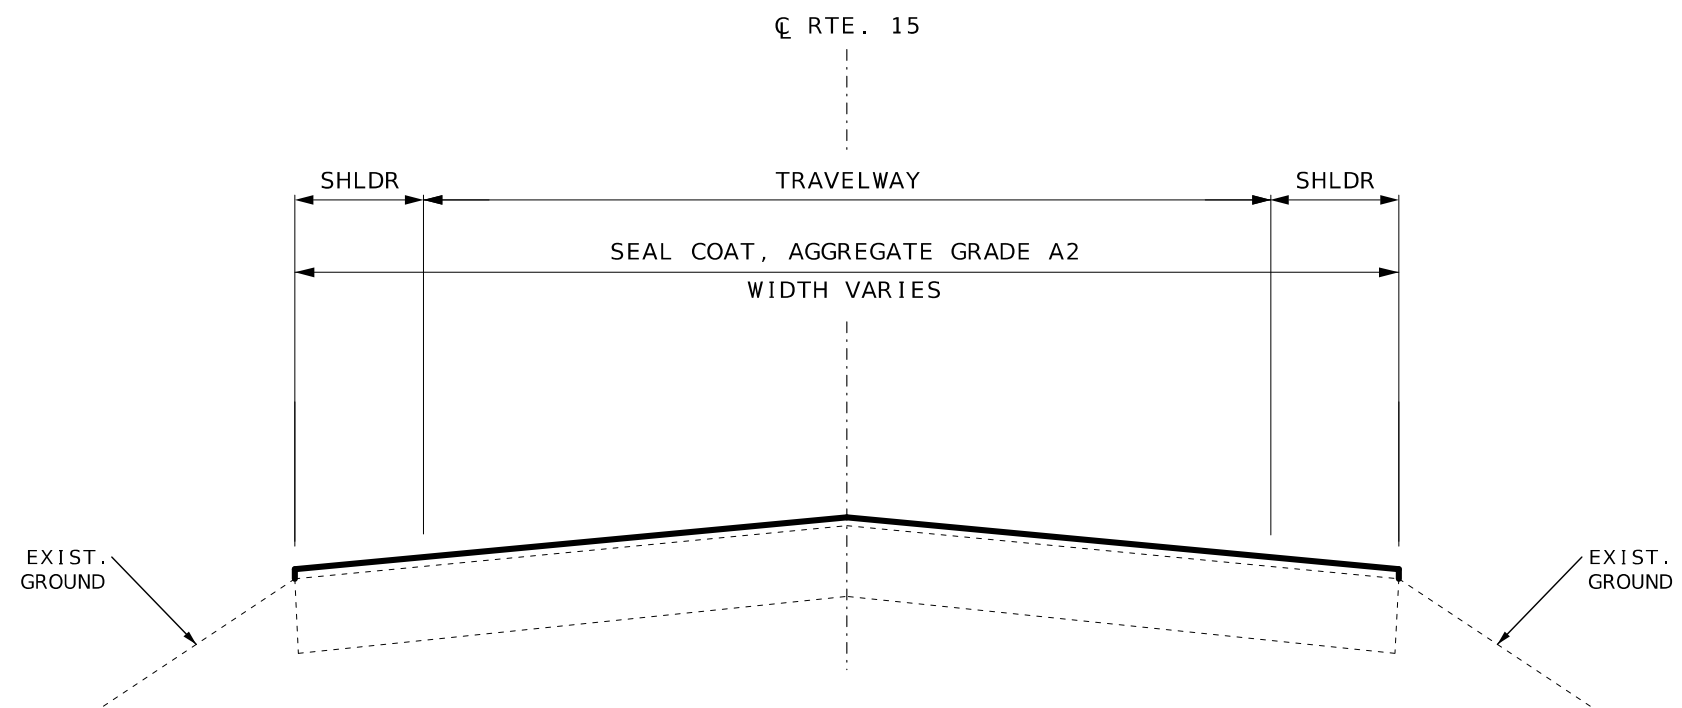


TYPICAL SECTION

- LM 11.770 TO LM 11.840 - 30'
- LM 11.840 TO LM 17.675 - 27'
- LM 17.675 TO LM 17.906 - 34'
- (BRIDGE A4382 EXCEPTION LM 17.885 TO LM 17.906)
- LM 17.906 TO LM 18.434 - 34'
- LM 18.434 TO LM 20.850 - 27'
- LM 20.850 TO LM 21.014 - 34'
- (BRIDGE A4371 EXCEPTION LM 21.014 TO LM 21.064)
- LM 21.064 TO LM 21.320 - 34'
- LM 21.320 TO LM 23.013 - 27'
- LM 23.013 TO LM 27.851 - 28'
- LM 27.851 TO LM 27.877 - 32'
- (BRIDGE A5261 EXCEPTION LM 27.877 TO LM 27.938)
- LM 27.938 TO LM 27.971 - 32'
- LM 27.971 TO LM 33.510 - 28'
- LM 33.510 TO LM 33.537 - 28' BRIDGE
- LM 33.537 TO LM 33.786 - 28'
- LM 33.786 TO LM 34.169 - 24'
- LM 34.169 TO LM 34.235 - 35'*
- LM 34.235- FOUR WAY STOP INTERSECTION *

* CURB AND GUTTER
SECTION
IN EDINA

ESTIMATE FACTORS
PROVIDED FOR INFORMATION PURPOSES ONLY
AGGREGATE APPLICATION RATE 17 LBS/SY
BINDER APPLICATION RATE 0.28 GAL/SY

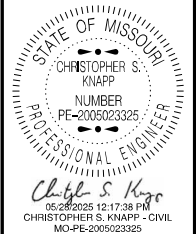

DATE PREPARED 5/28/2025	
ROUTE 15	STATE MO
DISTRICT NE	SHEET NO. 2
COUNTY SCOTLAND	
JOB NO. JNE0057	
CONTRACT ID.	
PROJECT NO.	
BRIDGE NO.	

DESCRIPTION	DATE

MISSOURI HIGHWAYS AND TRANSPORTATION
COMMISSION




105 WEST CAPITOL
JEFFERSON CITY, MO 65102
1-888-ASK-MODOT (1-888-275-6636)

SEAL COAT QUANTITIES							
LOG MILE	LOG MILE	LOCATION	LENGTH (MI)	WIDTH (FT)	SEAL COAT AGGREGATE, GRADE A2 (SY)	EMULSIFIED ASPHALT, SEAL COAT (GAL)	REMARKS
11.770	11.840	RTE. 15	0.070	30	1,232.0	345.0	FROM RTE. 136 W. JCT.
11.840	17.675	RTE. 15	5.835	27	92,426.4	25,879.4	
17.675	17.885	RTE. 15	0.210	34	4,188.8	1,172.9	
17.885	17.906	RTE. 15	0.021	-	-	-	EXCEPTION BR. A4382 - TOBIN CRK.
17.906	18.434	RTE. 15	0.528	34	10,531.8	2,948.9	
18.434	20.850	RTE. 15	2.416	27	38,269.4	10,715.4	
20.850	21.014	RTE. 15	0.164	34	3,271.3	916.0	
21.014	21.064	RTE. 15	0.050	-	-	-	EXCEPTION BR. A4371 - MID. FABIVS RIVER
21.064	21.320	RTE. 15	0.256	34	5,106.3	1,429.8	
21.320	23.013	RTE. 15	1.693	27	26,817.1	7,508.8	
23.013	27.851	RTE. 15	4.838	28	79,472.2	22,252.2	
27.851	27.877	RTE. 15	0.026	32	488.1	136.7	TO CONC APPR BR. A5261- BNSF RR ; INCL. SHLDR. TAPER
27.877	27.938	RTE. 15	0.061	-	-	-	EXCEPTION BR. A5261 - BNSF RR
27.938	27.971	RTE. 15	0.033	32	619.5	173.5	FROM CONC APPR BR. A5261 -BNSF RR; INCL. SHLDR. TAPER
27.971	33.510	RTE. 15	5.539	28	90,987.3	25,476.4	TO BR. B0580 - N FK FABIVS RIVER
33.510	33.537	RTE. 15	0.027	28	443.5	124.2	SEAL COAT BR. B0580 - N FK FABIVS
33.537	33.786	RTE. 15	0.249	28	4,090.2	1,145.3	FROM BR. B0580 - N FK FABIVS RIVER
33.786	34.169	RTE. 15	0.383	24	5,392.6	1,509.9	
34.169	34.235	RTE. 15	0.066	35	1,355.2	379.5	TO RTE. 6 S JCT.
11.770	-	RTE. 15	-	-	1,111.1	311.1	RTE. 15 - 2 RADIUS' AT RTE. 136 W. - SEE DETAIL
34.235	-	RTE. 15	-	-	944.4	264.4	RTE. 15 -4 RADIUS' AT RTE. 6 S. JCT.-SEE DETAIL
TOTAL					366,747.2	102,689.4	
USE					366,748	102,690	
FACTOR USED FOR EMULSIFIED ASPHALT = 0.28 GALLONS/S.Y.							

MOBILIZATION
1 LUMP SUM

4" YELLOW CLASS I PVMT. MARKING PAINT (18 MIL TYPE P BEADS) (CONT.)					
LOG MILE	LOG MILE	LOC.	LENGTH FT	4" YELLOW CLASS I PAVEMENT MARKING PAINT LF	REMARKS
28.777	28.956	RTE. 15	945.12	1,181	INTERMITTENT LEFT - SOLID RIGHT
28.956	29.156	RTE. 15	1,056.00	2,112	DOUBLE YELLOW
29.156	29.336	RTE. 15	950.40	1,188	SOLID LEFT - INTERMITTENT RIGHT
29.336	29.496	RTE. 15	844.80	1,056	INTERMITTENT LEFT - SOLID RIGHT
29.496	29.676	RTE. 15	950.40	1,901	DOUBLE YELLOW
29.676	29.757	RTE. 15	427.68	535	SOLID LEFT - INTERMITTENT RIGHT
29.757	29.837	RTE. 15	422.40	845	DOUBLE YELLOW
29.837	29.916	RTE. 15	417.12	521	INTERMITTENT LEFT - SOLID RIGHT
29.916	30.017	RTE. 15	533.28	1,067	DOUBLE YELLOW
30.017	30.197	RTE. 15	950.40	1,188	SOLID LEFT - INTERMITTENT RIGHT
30.197	30.377	RTE. 15	950.40	1,188	INTERMITTENT LEFT - SOLID RIGHT
30.377	30.458	RTE. 15	427.68	855	DOUBLE YELLOW
30.458	30.638	RTE. 15	950.40	1,188	SOLID LEFT - INTERMITTENT RIGHT
30.638	30.817	RTE. 15	945.12	1,181	INTERMITTENT LEFT - SOLID RIGHT
30.817	30.940	RTE. 15	649.44	1,299	DOUBLE YELLOW
30.940	31.120	RTE. 15	950.40	1,188	SOLID LEFT - INTERMITTENT RIGHT
31.120	31.740	RTE. 15	3,273.60	818	INTERMITTENT YELLOW
31.740	31.920	RTE. 15	950.40	1,188	INTERMITTENT LEFT - SOLID RIGHT
31.920	32.540	RTE. 15	3,273.60	6,547	DOUBLE YELLOW
32.540	32.639	RTE. 15	522.72	653	SOLID LEFT - INTERMITTENT RIGHT
32.639	32.700	RTE. 15	322.08	644	DOUBLE YELLOW
32.700	32.760	RTE. 15	316.80	396	INTERMITTENT LEFT - SOLID RIGHT
32.760	32.819	RTE. 15	311.52	78	INTERMITTENT YELLOW
32.819	32.940	RTE. 15	638.88	799	SOLID LEFT - INTERMITTENT RIGHT
32.940	33.620	RTE. 15	3,590.40	898	INTERMITTENT YELLOW
33.620	33.780	RTE. 15	844.80	1,056	INTERMITTENT LEFT - SOLID RIGHT
33.780	34.232	RTE. 15	2,386.56	4,773	DOUBLE YELLOW
SEE QUANTITY SHEET 2 FOR SUBTOTAL 1 & 2			SUBTOTAL 1	59,489	LOGS ARE APPROXIMATE. VERIFY IN FIELD.
			SUBTOTAL 2	52,496	
			SUBTOTAL 3	36,343	
			TOTAL	148,328	

4" WHITE CLASS I PVMT. MARKING PAINT (18 MIL TYPE P BEADS)					
LOG MILE	LOG MILE	LOC.	LENGTH FT	4" WHITE CLASS I PAVEMENT MARKING PAINT LF	REMARKS
11.770	33.879	RTE. 15	116,735.52	233,471	WHITE EDGELINE 11' LT. & RT.; EDGELINE ENDS AT EDINA 35MPH SIGN
14.709	-	RTE. 15	0.00	0	STATE RTE. M EDGELINE - STRIPE THROUGH CURVE
15.383	-	RTE. 15	0.00	0	STATE RTE. D EDGELINE - STRIPE THROUGH CURVE
19.448	-	RTE. 15	120.00	-120	STATE RTE. T EDGELINE EXCEPTION
20.985	-	RTE. 15	0.00	0	STATE RTE. W EDGELINE - STRIPE THROUGH CURVE
23.520	-	RTE. 15	75.00	-75	STATE RTE. Y EDGELINE EXCEPTION
23.520	-	RTE. 15	75.00	-75	STATE RTE. C EDGELINE EXCEPTION
27.277	-	RTE. 15	110.00	-110	STATE RTE. K EDGELINE EXCEPTION
27.277	-	RTE. 15	150.00	-150	STATE RTE. 11 EDGELINE EXCEPTION
30.764	-	RTE. 15	130.00	-130	STATE RTE. EE EDGELINE EXCEPTION
32.033	-	RTE. 15	110.00	-110	STATE RTE. AA EDGELINE EXCEPTION
34.048	-	RTE. 15	0.00	0	STATE RTE. P - OUTSIDE EDGELINE LIMITS
TOTAL				232,701	

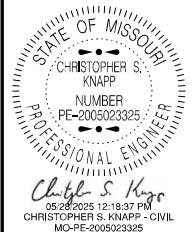

DATE PREPARED	
5/28/2025	
ROUTE	STATE
15	MO
DISTRICT	SHEET NO.
NE	3
COUNTY	
SCOTLAND-KNOX	
JOB NO.	
JNE0057	
CONTRACT ID.	

PROJECT NO.
BRIDGE NO.

DESCRIPTION							
DATE							

MISSOURI HIGHWAYS AND TRANSPORTATION COMMISSION



105 WEST CAPITOL
JEFFERSON CITY, MO 65102
1-888-ASK-MODOT (1-888-275-6636)

CONSTRUCTION SIGNS						
SIGN NO.	SIGN	SIZE INCHES	AREA (SQ. FT.)	QUANTITY	TOTAL AREA (SQ. FT.)	DESCRIPTION
1	G020-1	60 X 24	10.00	2	20.00	ROAD WORK NEXT 23 MILES
2	W020-1	48 X 48	16.00	4	64.00	ROAD WORK AHEAD
7	W020-4	48 X 48	16.00	6	96.00	ONE LANE ROAD AHEAD
8	W020-7a	48 X 48	16.00	4	64.00	FLAGGER (SYMBOL)
26	G020-2	48 X 24	8.00	2	16.00	END ROAD WORK
35	W08-12	48 X 48	16.00	24	384.00	NO CENTER LINE
53	G020-4	36 X 18	4.50	3	13.50	PILOT CAR FOLLOW ME
57	W08-7a	36 X 36	9.00	46	414.00	FRESH OIL LOOSE GRAVEL
59	CONST-8	48 X 36	12.00	2	24.00	WORK ZONE NO PHONE ZONE
	G022-1	21 X 15	2.19	4	8.76	WET PAINT (ARROW PIVOTS)
SIDE ROAD PACKAGE - NON-STATE ROUTE - 10 TOTAL						
2	W020-1	48 X 48	16.00	10	160.00	ROAD WORK AHEAD
8	W020-7a	48 X 48	16.00	10	160.00	FLAGGER (SYMBOL)
7	W020-4	48 X 48	16.00	10	160.00	ONE LANE ROAD AHEAD
58	G020-4a	18 X 12	1.50	10	15.00	PILOT CAR IN USE WAIT & FOLLOW
SIDE ROAD PACKAGE - STATE ROUTE - 11 TOTAL						
2	W020-1	48 X 48	16.00	11	176.00	ROAD WORK AHEAD
8	W020-7a	48 X 48	16.00	11	176.00	FLAGGER (SYMBOL)
7	W020-4	48 X 48	16.00	11	176.00	ONE LANE ROAD AHEAD
58	G020-4a	42 X 30	8.75	11	96.25	PILOT CAR IN USE WAIT & FOLLOW
CONSTRUCTION SIGNS TOTAL					2224	616-99.01 MISC. LUMP SUM
CHANNELIZERS					100	TEMPORARY TRAFFIC CONTROL
NOTES: ALL TEMPORARY TRAFFIC CONTROL ITEMS ARE INCLUDED IN PAY ITEM 616-99.01, MISC. LUMP SUM TEMPORARY TRAFFIC CONTROL UNLESS OTHERWISE NOTED. QUANTITIES SHOWN ARE AN ESTIMATE ONLY AND ARE SUBJECT TO CHANGE BASED ON FIELD CONDITIONS. REFER TO STD. PLAN 616.20 FOR TEMPORARY TRAFFIC CONTROL PLANS. REFER TO STD. PLAN 616.10 FOR SIGN AND SIGN MOUNTING REQUIREMENTS. MOBILE OPERATION TMA'S ARE CONSIDERED INCIDENTAL TO CONSTRUCTION.						



NOTE: FRESH OIL/LOOSE GRAVEL SIGN SHALL BE PLACED BEGINNING AT THE START OF THE PROJECT AND AT ONE MILE INTERVALS. SIGNS SHOULD ALSO BE INSTALLED WITHIN 150 FT. AFTER THE INTERSECTION OF A STATE ROUTE. ADDITIONAL SIGNS MAY BE INSTALLED WITHIN 150 FT. AFTER OTHER INTERSECTIONS AS DIRECTED BY ENGINEER.

STATE OF MISSOURI

CHRISTOPHER S. KNAPP

NUMBER

PE-2006023325

PROFESSIONAL ENGINEER

05/28/2025 1:15:05 PM

CHRISTOPHER S. KNAPP - CIVIL

MO-PE-2006023325

DATE PREPARED

5/28/2025

ROUTE

15

STATE

MO

DISTRICT

NE

SHEET NO.

3

COUNTY

SCOTLAND-KNOX

JOB NO.

JNE0057

CONTRACT ID.

PROJECT NO.

BRIDGE NO.

DESCRIPTION

DATE

MISSOURI HIGHWAYS AND TRANSPORTATION COMMISSION

MoDOT

105 WEST CAPITOL

JEFFERSON CITY, MO 65102

1-888-ASK-MODOT (1-888-275-6636)

QUANTITY SHEET


3 OF 3



BR. A4382
BR. A4371
BR. A5261



NOTE : NOT TO SCALE

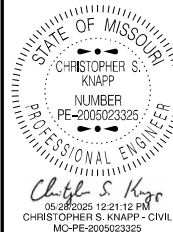

DATE PREPARED
5/27/2025

ROUTE 15	STATE MO
-------------	-------------

DISTRICT	SHEET NO
NE	4

COUNTY
SCOTLAND

JOB NO.
JNE0057

CONTRACT ID.

PROJECT NO.

BRIDGE NO.

[illegible]

MISSOURI HIGHWAYS AND TRANSPORTATION COMMISSION

MoDOT

105 WEST CAPITAL
JEFFERSON CITY, MO 65102

SPECIAL SHEET
1 OF 1