


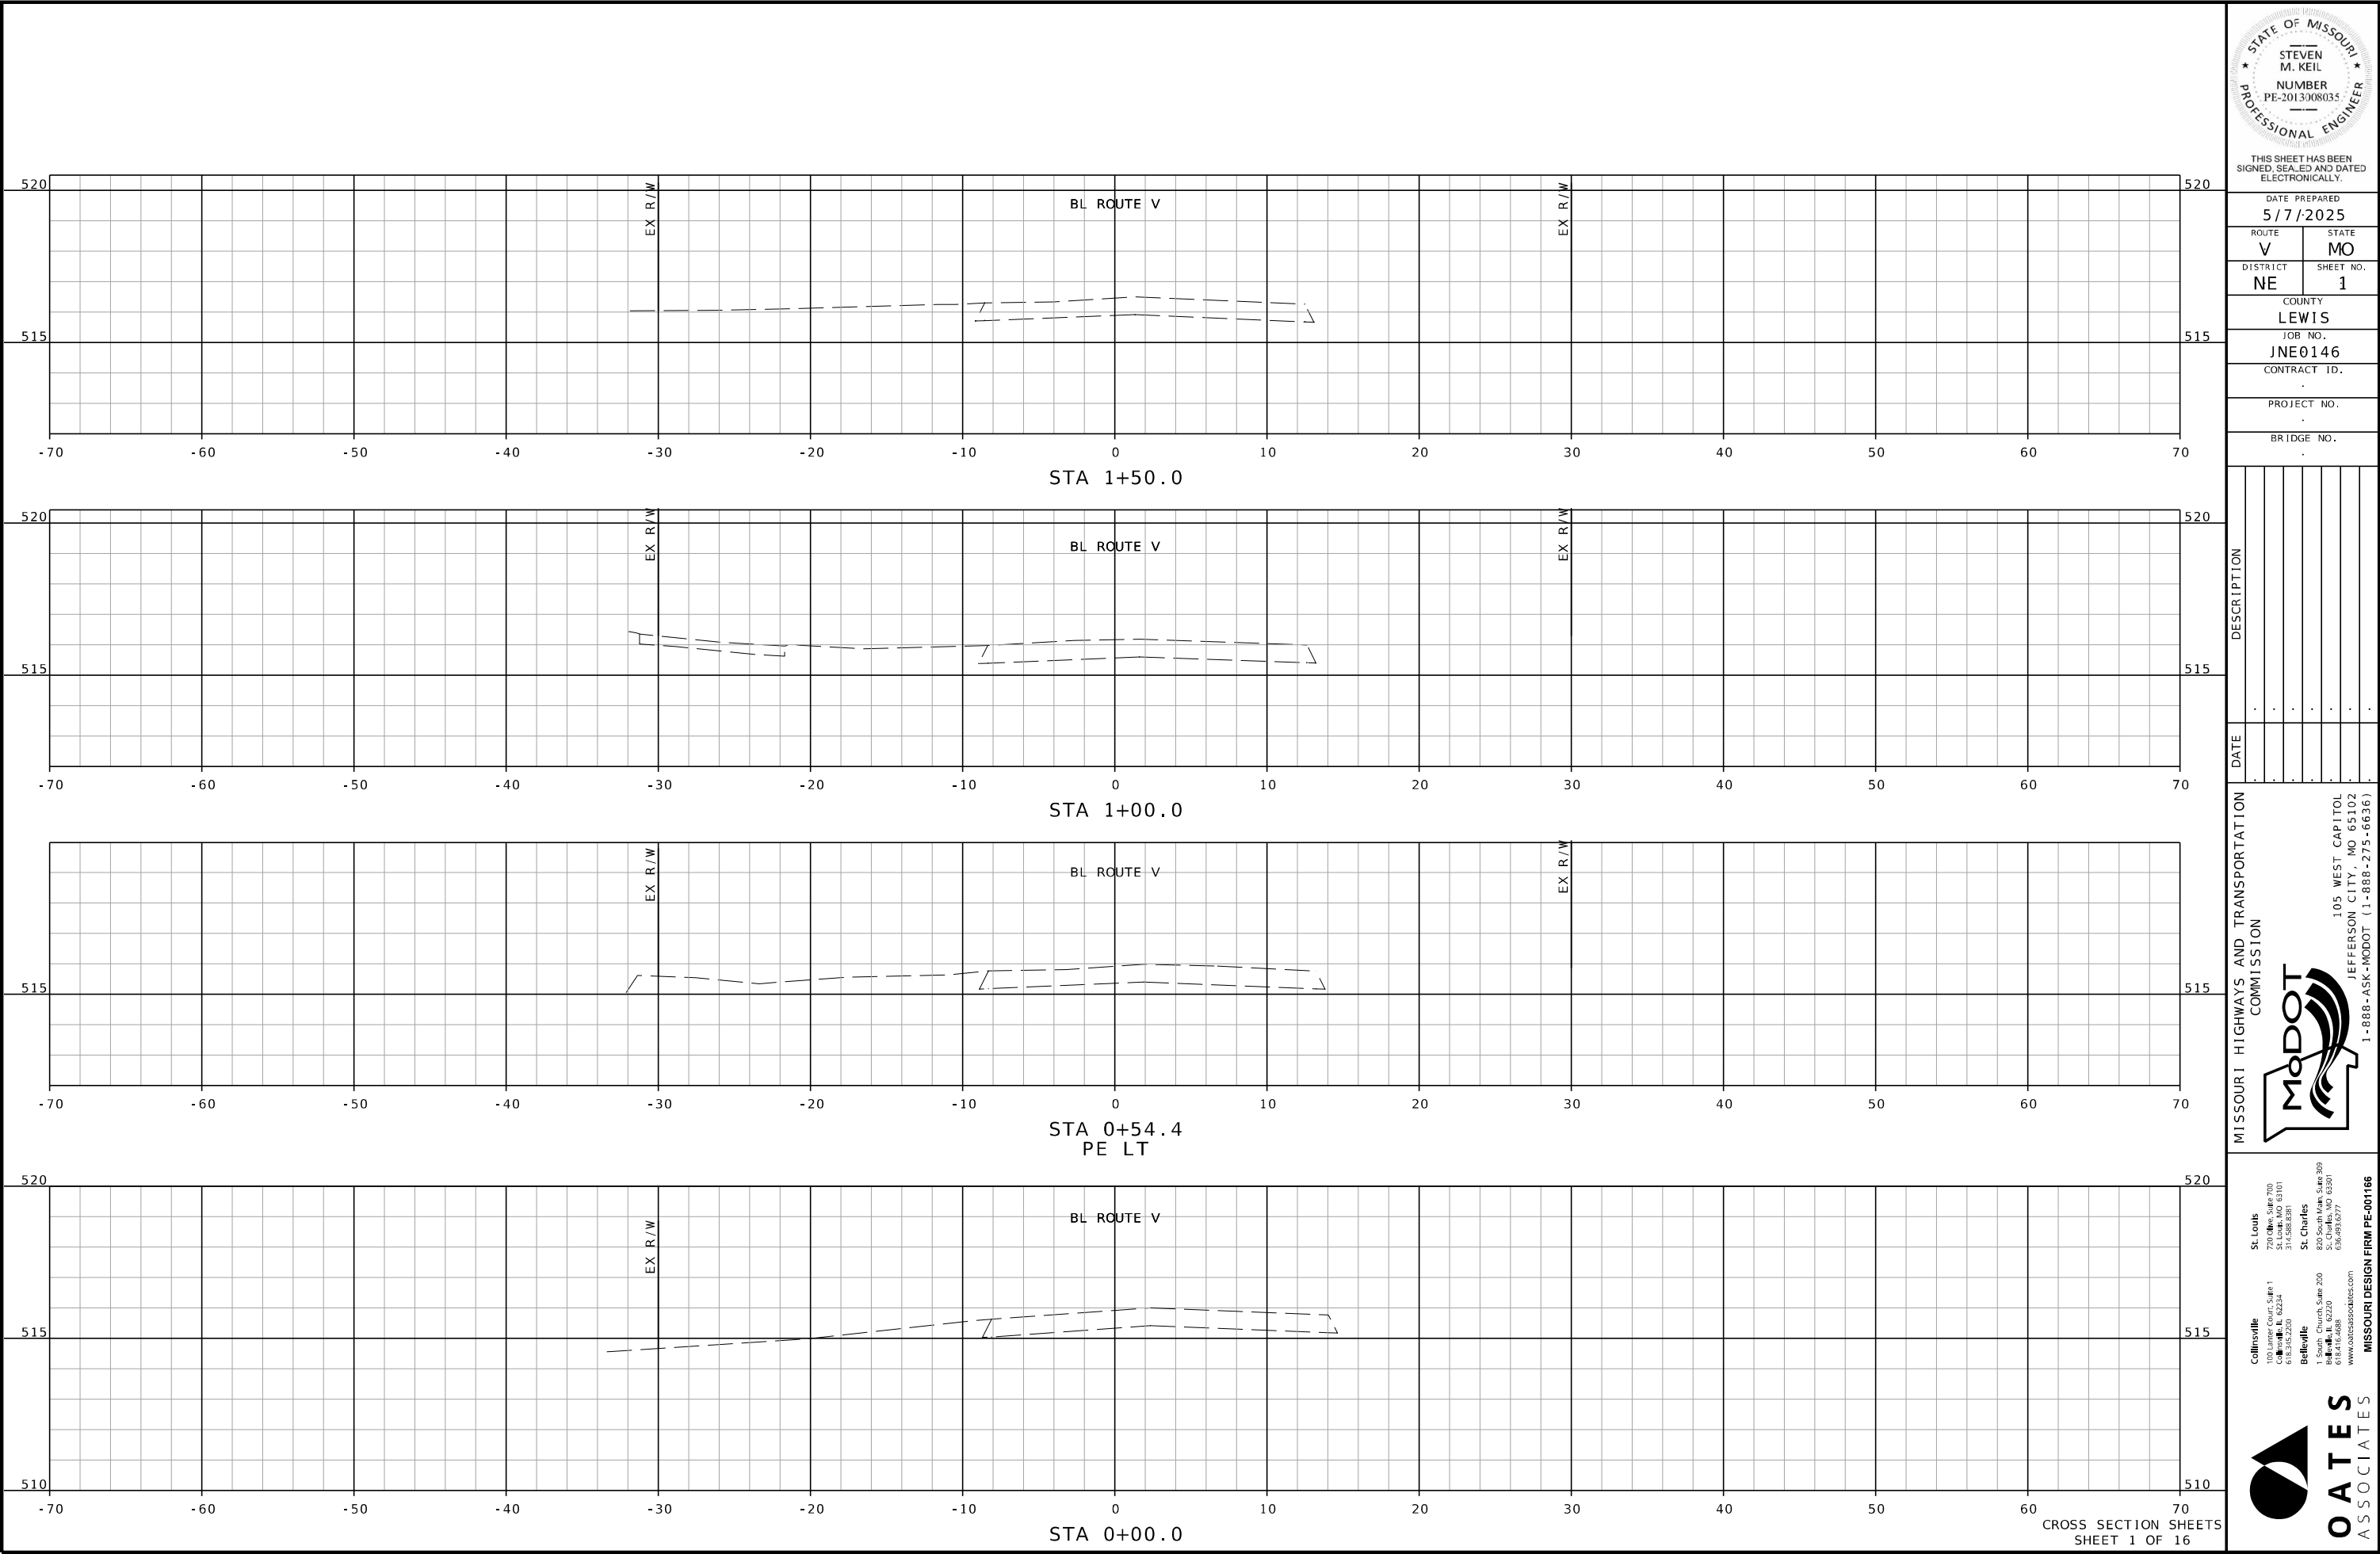

THIS SHEET HAS BEEN
SIGNED, SEALED AND DATED
ELECTRONICALLY.

DATE PREPARED
5/7/2025

ROUTE V STATE MO

DISTRICT NE SHEET NO. 1

COUNTY LEWIS

JOB NO. JNE0146

CONTRACT ID. .

PROJECT NO. .

BRIDGE NO. .

DATE	DESCRIPTION
.	.
.	.
.	.
.	.
.	.
.	.
.	.

MISSOURI HIGHWAYS AND TRANSPORTATION
COMMISSION

105 WEST CAPITOL
JEFFERSON CITY, MO 65102
1-888-ASK-MODOT (1-888-275-6636)


St. Louis
720 Olive, Suite 700
St. Louis, MO 63101
314.588.8381

St. Charles
820 South Main, Suite 309
St. Charles, MO 63301
636.493.6277

Collinsville
100 West Court, Suite 1
Collinsville, IL 62234
618.345.2200

Bellefonte
1 South Church, Suite 200
Bellefonte, IL 62220
618.616.4888
www.oatesassociates.com



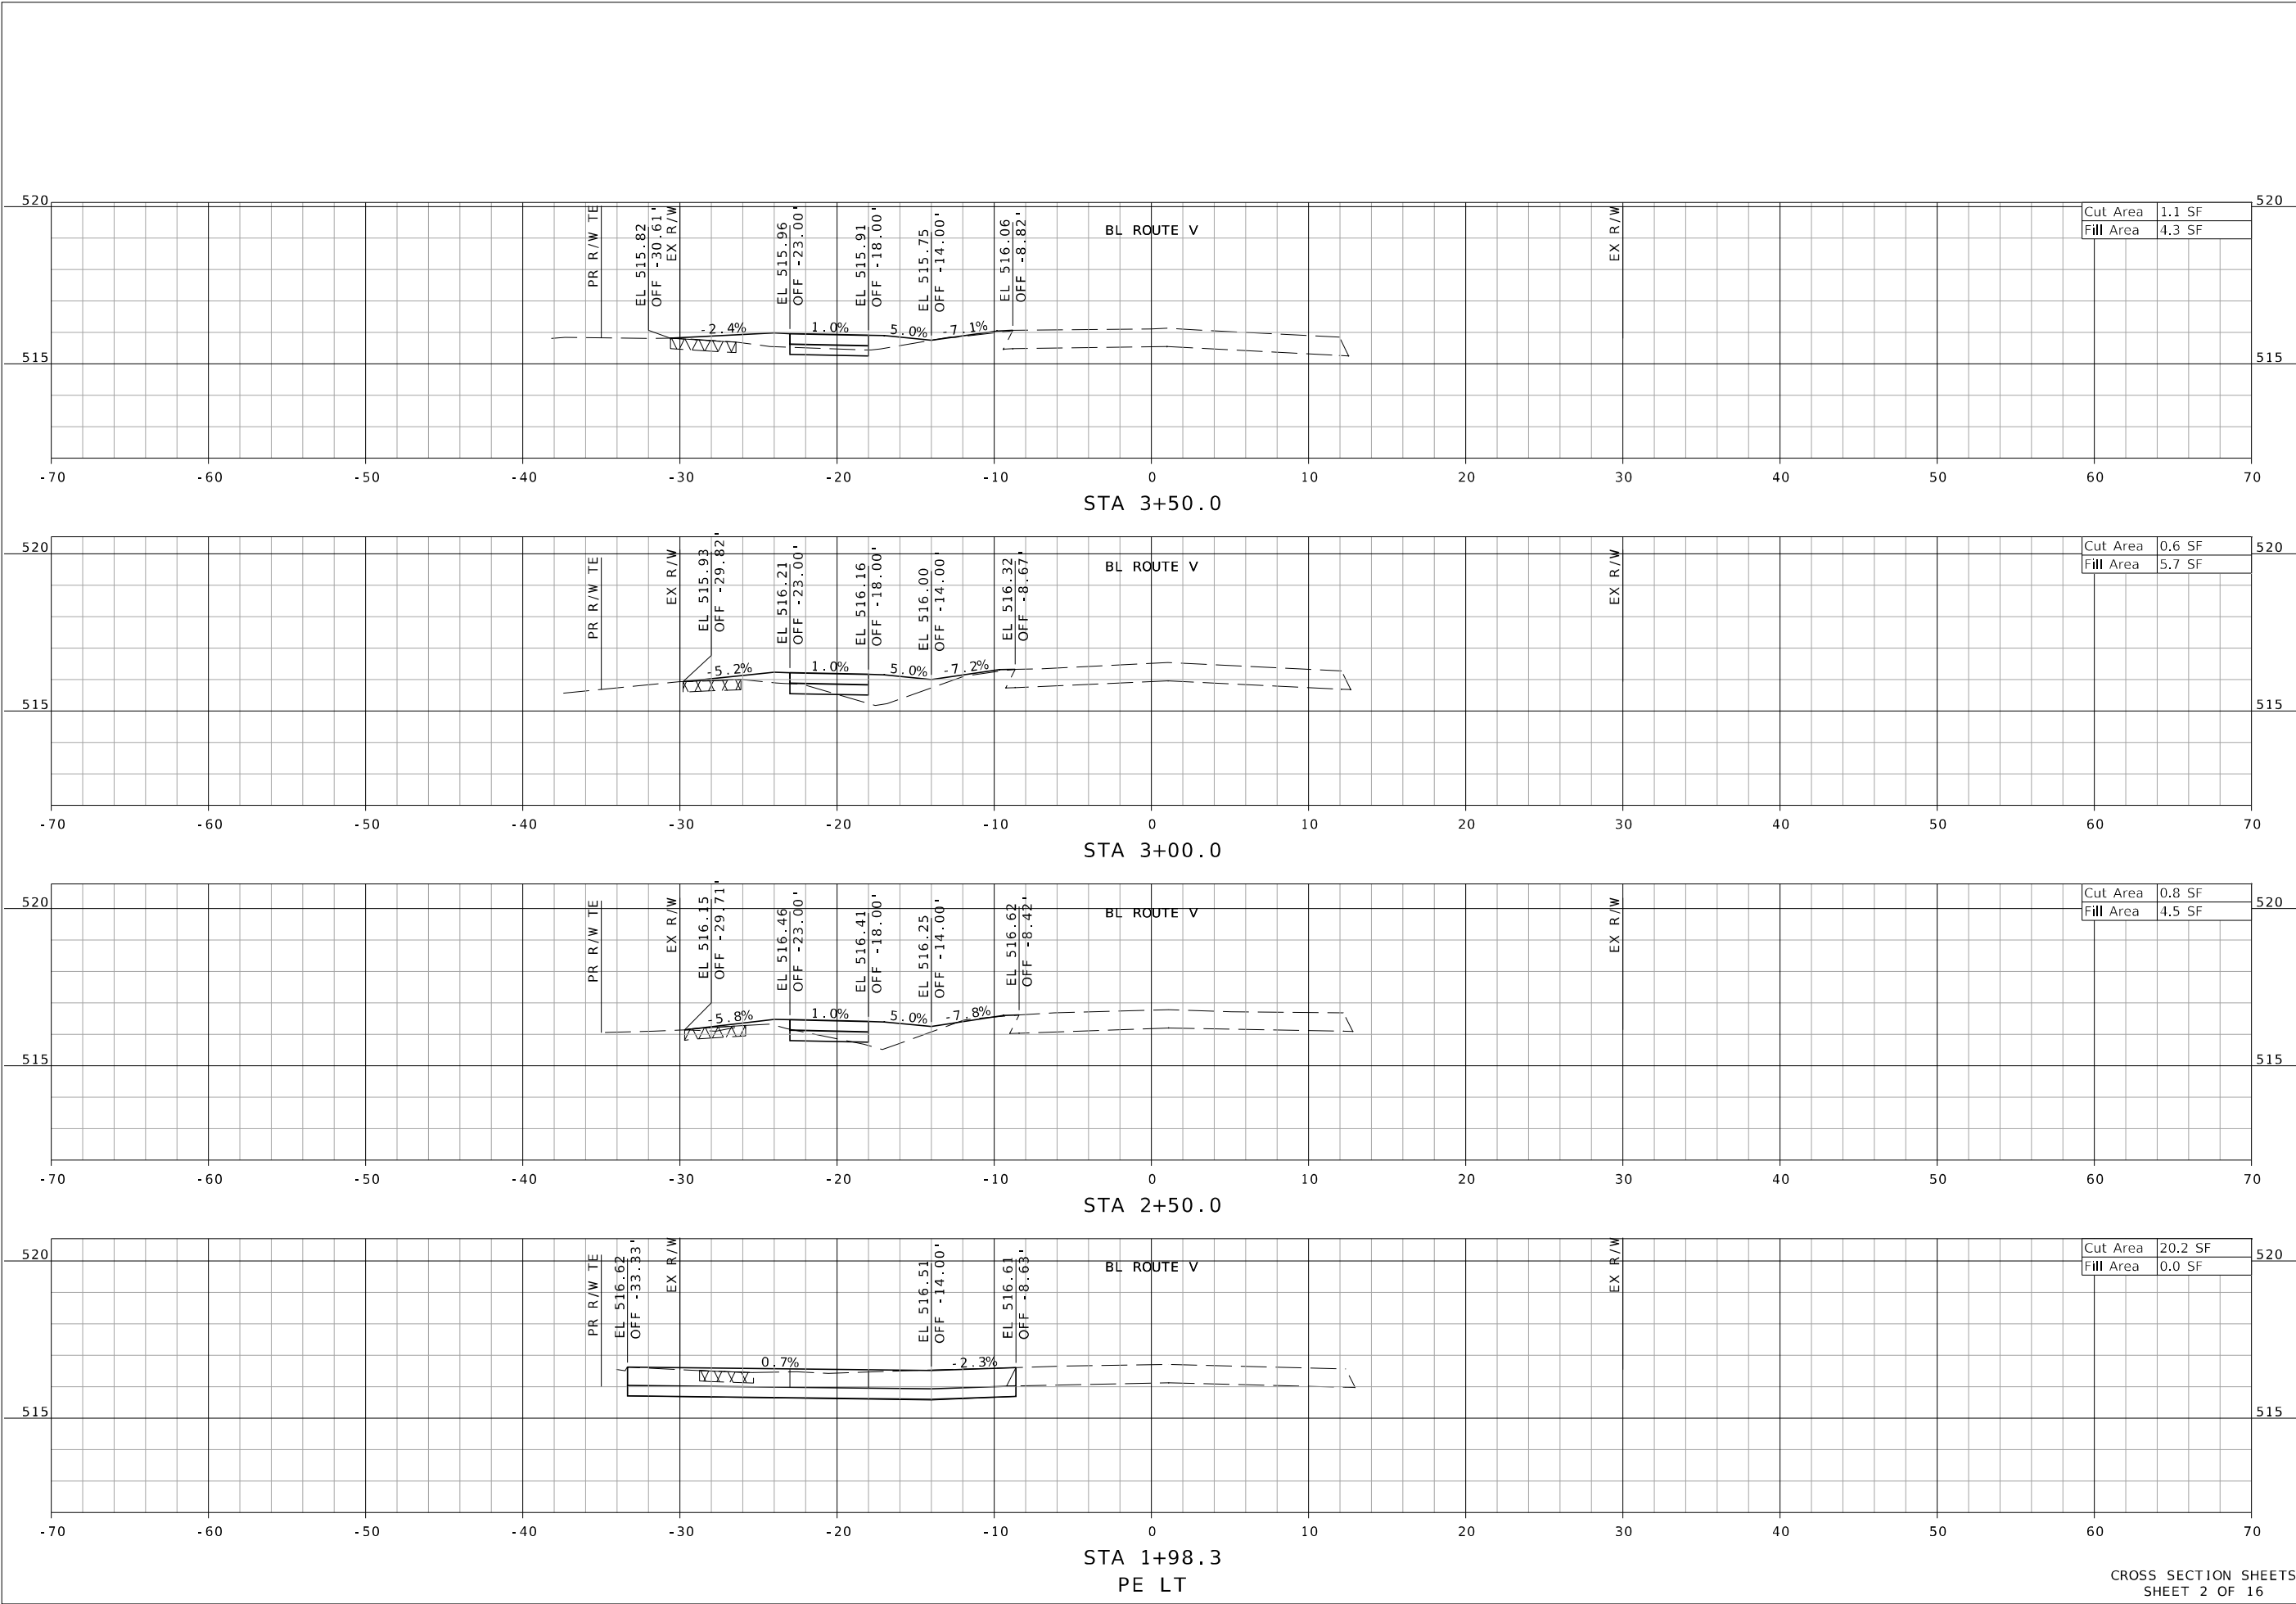

CROSS SECTION SHEETS
SHEET 2 OF 16



THIS SHEET HAS BEEN
SIGNED, SEALED AND DATED
ELECTRONICALLY.

DATE PREPARED
5/2/2025

ROUTE V STATE MO

DISTRICT NE SHEET NO. 2

COUNTY LEWIS

JOB NO. JNE0146

CONTRACT ID.

PROJECT NO.

BRIDGE NO.

DESCRIPTION

DATE

MISSOURI HIGHWAYS AND TRANSPORTATION
COMMISSION

MoDOT

105 WEST CAPITOL
JEFFERSON CITY, MO 65102
1-888-ASK-MODOT (1-888-273-6636)

St. Louis
720 Olive, Suite 700
St. Louis, MO 63101
314.588.8381

St. Charles
820 South Main, Suite 309
St. Charles, MO 63301
636.493.6777


Collinsville
100 Center Court, Suite 1
Collinsville, IL 62234
618.345.2200

Belleville
1 South Church, Suite 200
Belleville, IL 62220
618.616.4888

www.oatesassociates.com

MISSOURI DESIGN FIRM PE-001166

OATES
ASSOCIATES

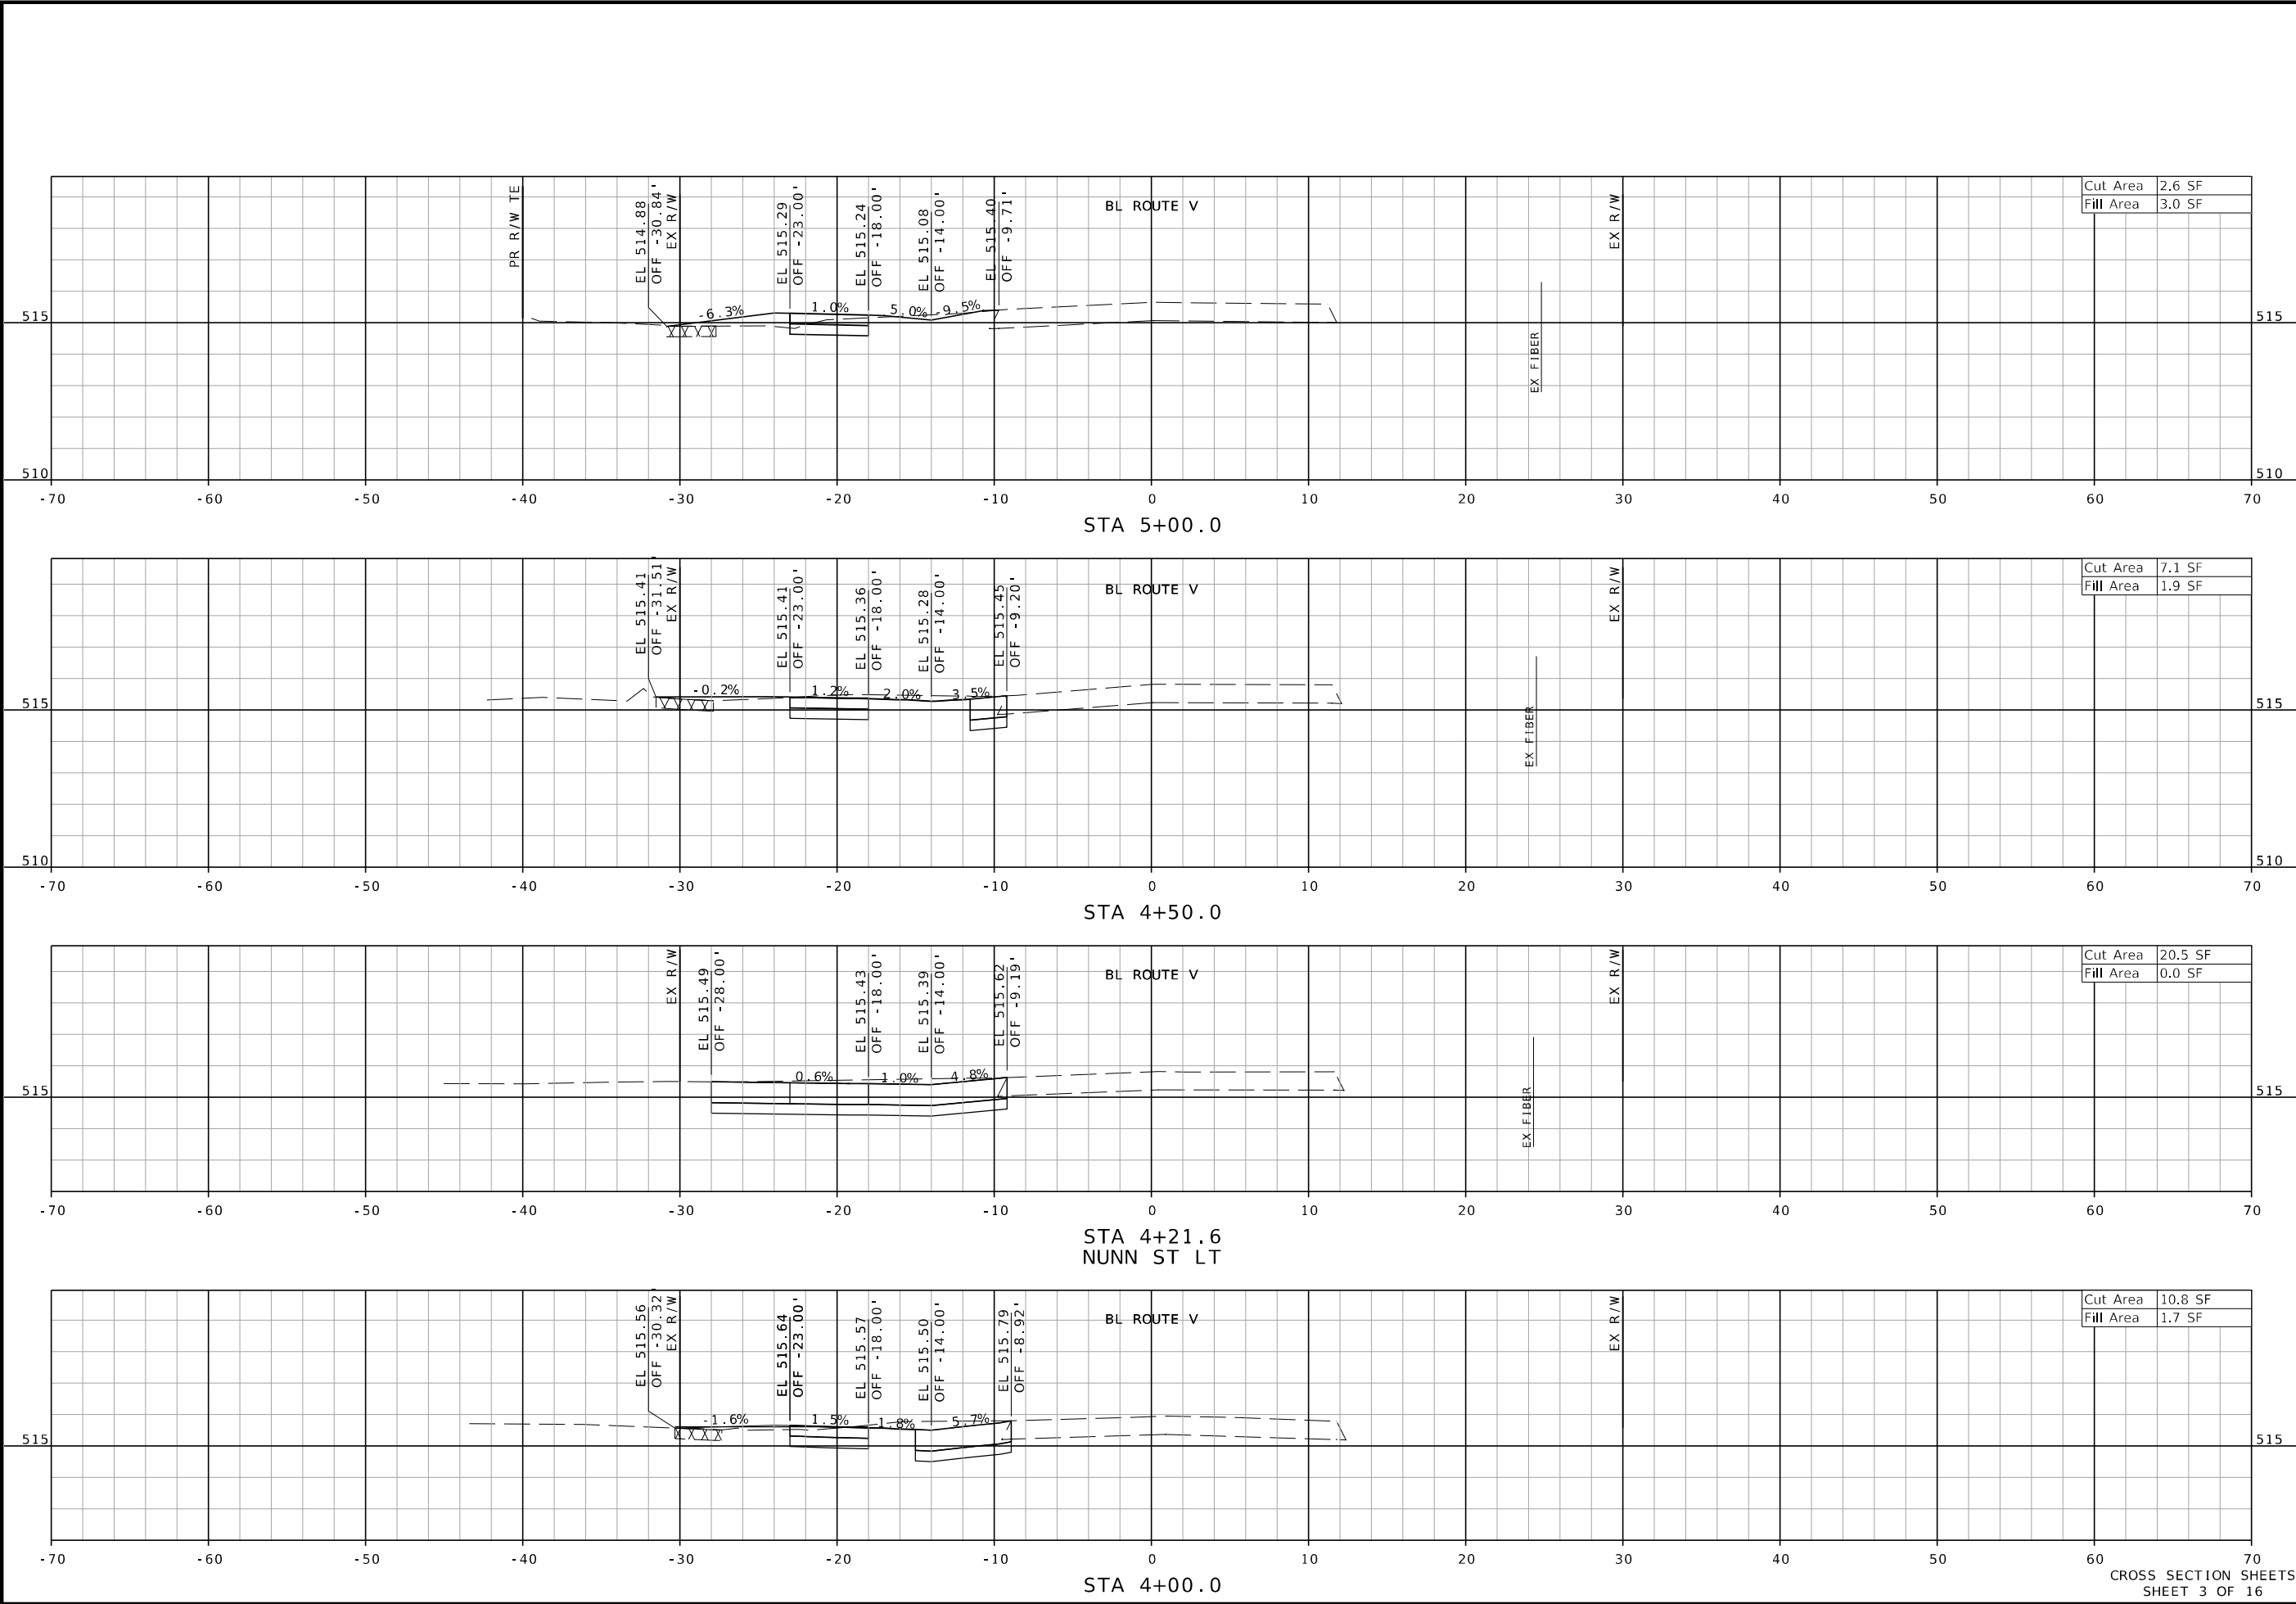

STATE OF MISSOURI
STEVEN M. KEIL
NUMBER PE-2013008035
PROFESSIONAL ENGINEER

THIS SHEET HAS BEEN
SIGNED, SEALED AND DATED
ELECTRONICALLY.

DATE PREPARED
5/7/2025

ROUTE
V

DISTRICT
NE

STATE
MO

SHEET NO.
3

COUNTY
LEWIS

JOB NO.
JNE0146

CONTRACT ID.
.

PROJECT NO.
.

BRIDGE NO.
.

DESCRIPTION

DATE

MISSOURI HIGHWAYS AND TRANSPORTATION
COMMISSION

St. Louis
720 Olive Court, Suite 700
St. Louis, MO 63101
314.588.8381

St. Charles
820 South Main, Suite 300
St. Charles, MO 63301
636.493.6277

Collinsville
100 Jeffers Court, Suite 1
Collinsville, IL 62234
618.345.2200


Bellefonte
1 South Church, Suite 200
Bellefonte, IL 62220
618.216.4888
www.oatesassociates.com

105 WEST CAPITOL
JEFFERSON CITY, MO 65102
1-888-ASK-MODOT (1-888-273-6636)

MISSOURI DESIGN FIRM PE-001166

OATES
ASSOCIATES

H:\P\220073 - NE District OnCall\WO 3 - NE0146 - Lewis V ADA & Curb Improvements in Maywood\CADD\Microstation\CADD Drawings\JNE0146 - sht-XS.dgn 3:13:22 PM 5/7/2025

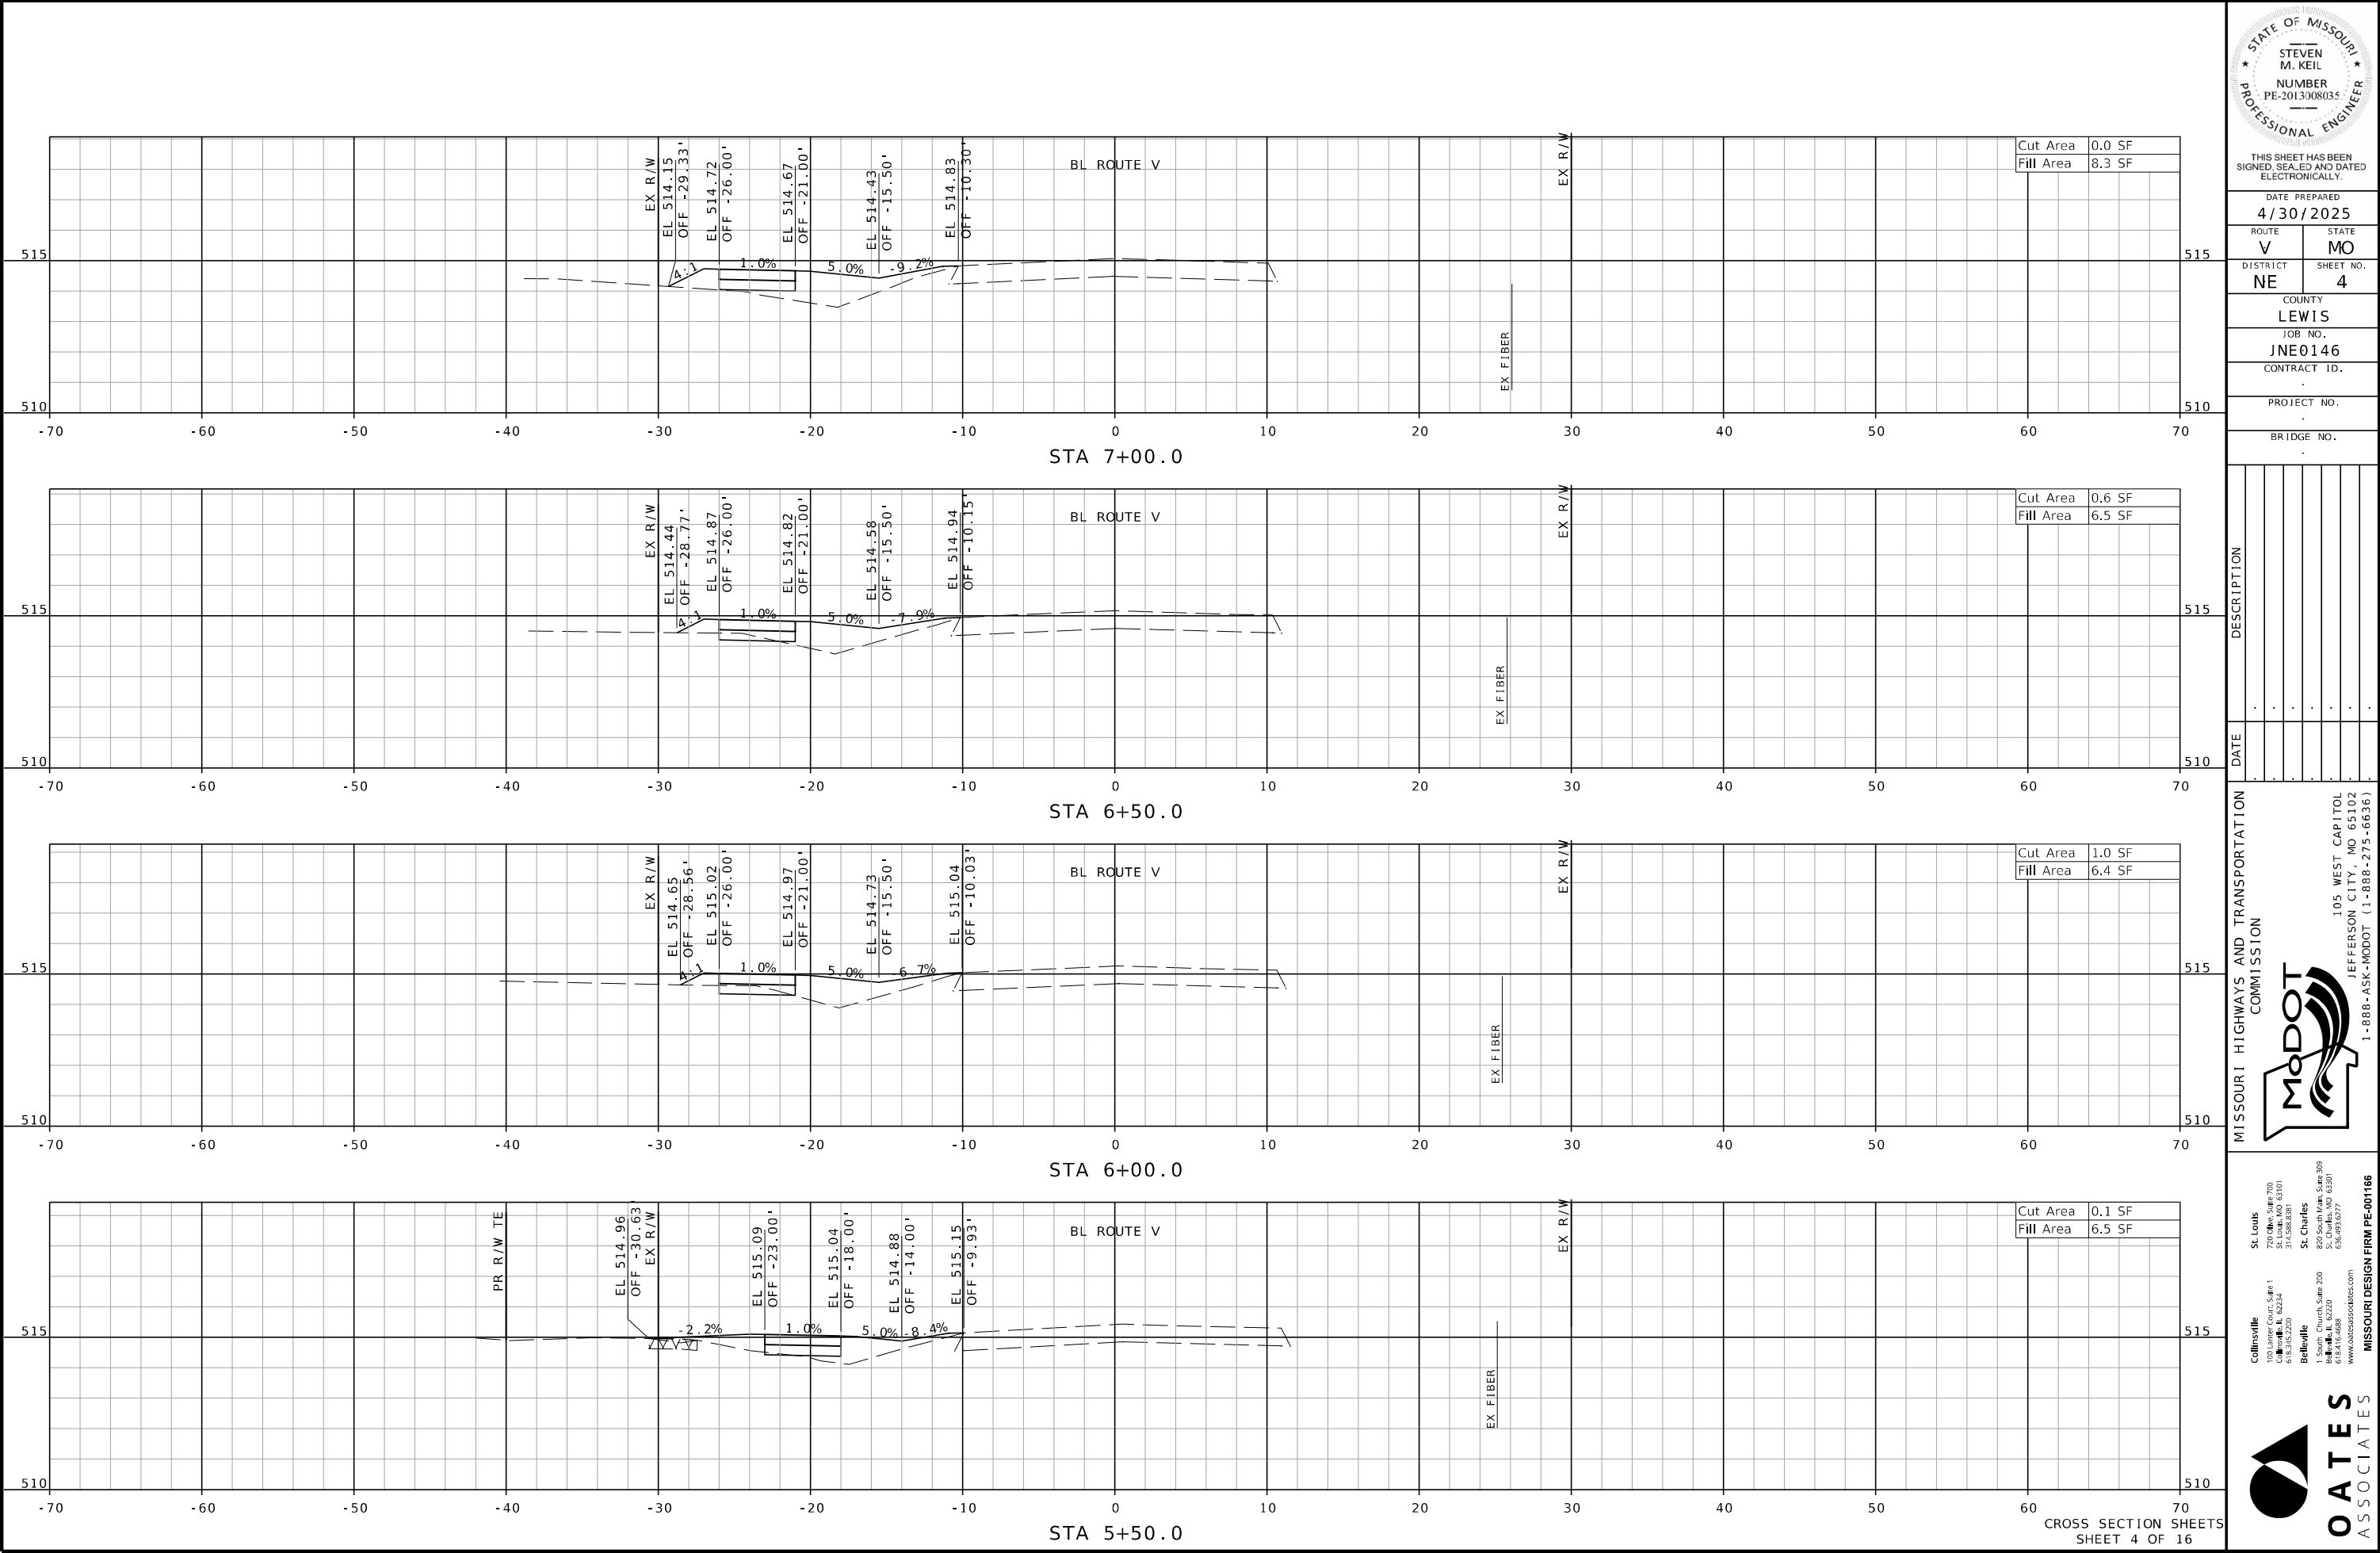

THIS SHEET HAS BEEN
SIGNED, SEALED AND DATED
ELECTRONICALLY.

DATE PREPARED
4/30/2025

ROUTE V STATE MO

DISTRICT NE SHEET NO. 4

COUNTY LEWIS

JOB NO. JNE0146

CONTRACT ID.

PROJECT NO.

BRIDGE NO.

DESCRIPTION

DATE

MISSOURI HIGHWAYS AND TRANSPORTATION
COMMISSION

105 WEST CAPITOL
JEFFERSON CITY, MO 65102
1-888-ASK-MODOT (1-888-275-6636)

St. Louis
720 Olive St., Suite 700
St. Louis, MO 63101
314.588.8381

St. Charles
820 South Main, Suite 309
St. Charles, MO 63301
636.493.6777

Collinsville
100 Upper Court, Suite 1
Collinsville, IL 62234
618.345.2200


Belleville
1 South Church, Suite 200
Belleville, IL 62220
618.216.4888

www.oadassociates.com

MISSOURI DESIGN FIRM PE-001166

OATES
ASSOCIATES

384

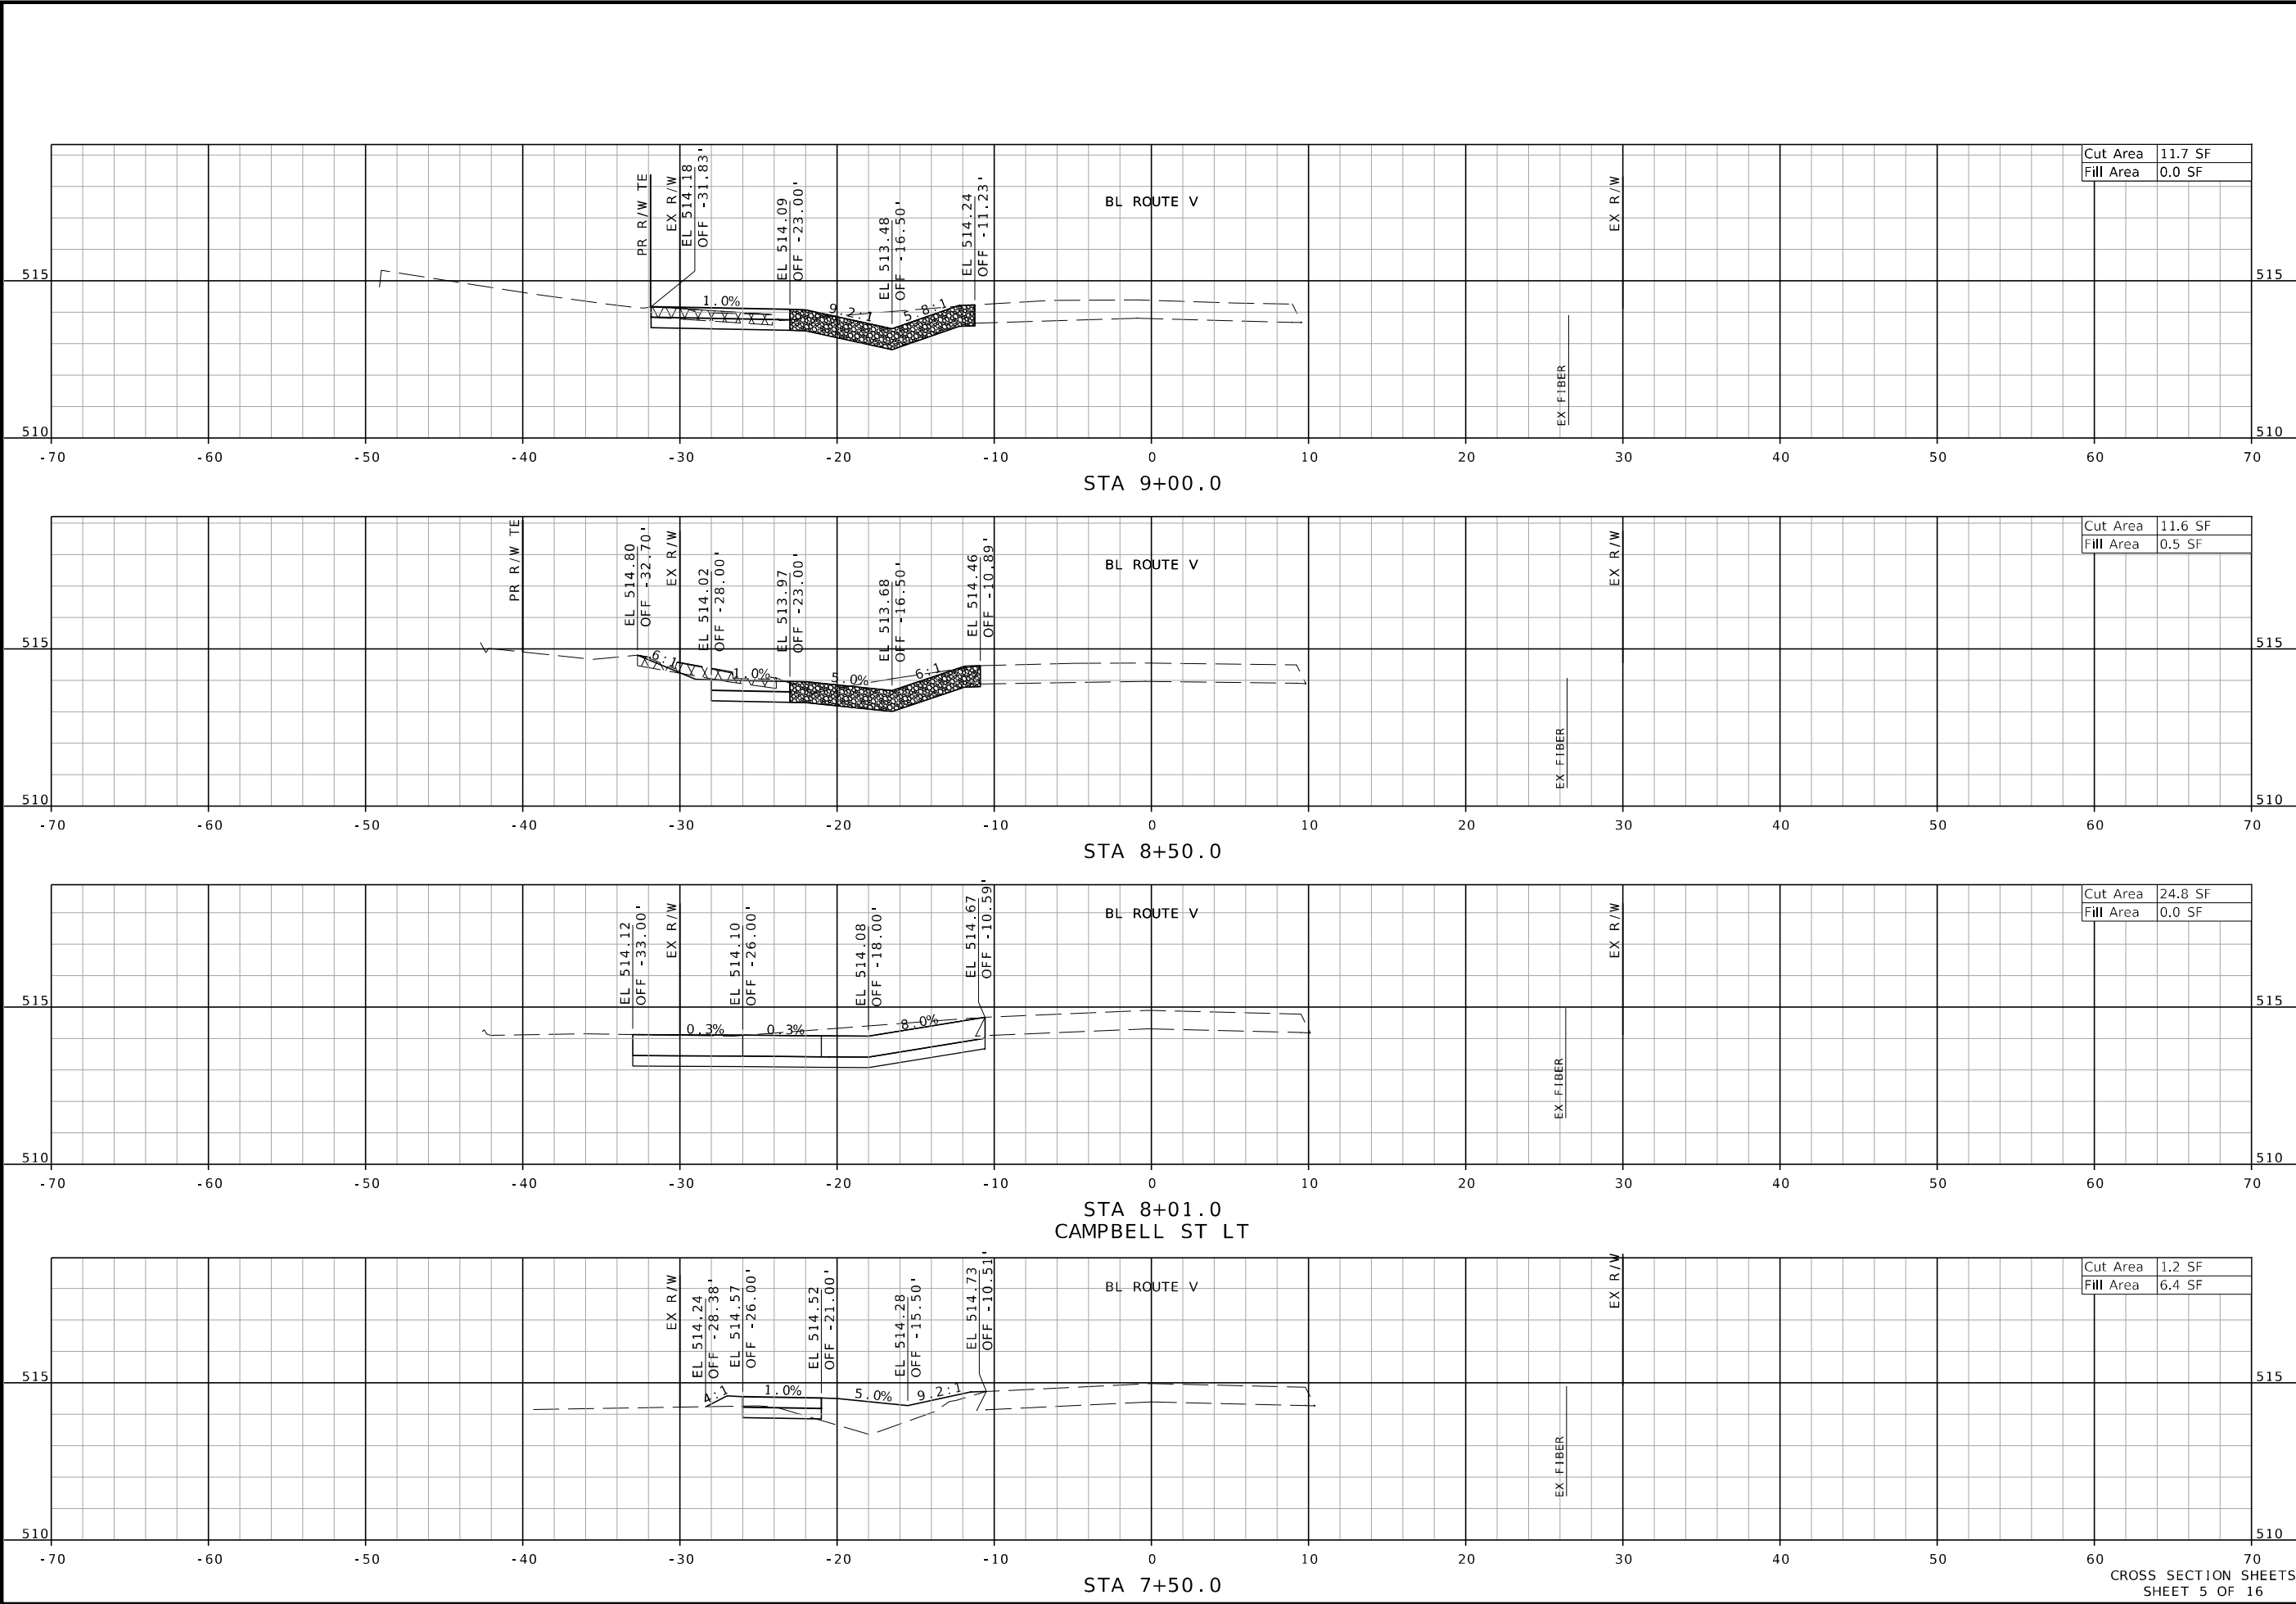

THIS SHEET HAS BEEN
SIGNED, SEALED AND DATED
ELECTRONICALLY.

DATE PREPARED
5/7/2025

ROUTE V STATE MO

DISTRICT NE SHEET NO. 5

COUNTY LEWIS

JOB NO. JNE0146

CONTRACT ID.

PROJECT NO.

BRIDGE NO.

DESCRIPTION	DATE

MISSOURI HIGHWAYS AND TRANSPORTATION
COMMISSION

105 WEST CAPITOL
JEFFERSON CITY, MO 65102
1-888-ASK-MODOT (1-888-275-6636)

OATES ASSOCIATES


St. Louis
720 Olive, Suite 700
St. Louis, MO 63101
314.588.8381

St. Charles
820 South Main, Suite 309
St. Charles, MO 63301
636.493.6277

Collinsville
100 Upper Court, Suite 1
Collinsville, IL 62234
618.345.2200

Bellaire, IL 62220
618.216.4888
www.oatesassociates.com

MISSOURI DESIGN FIRM PE-001166

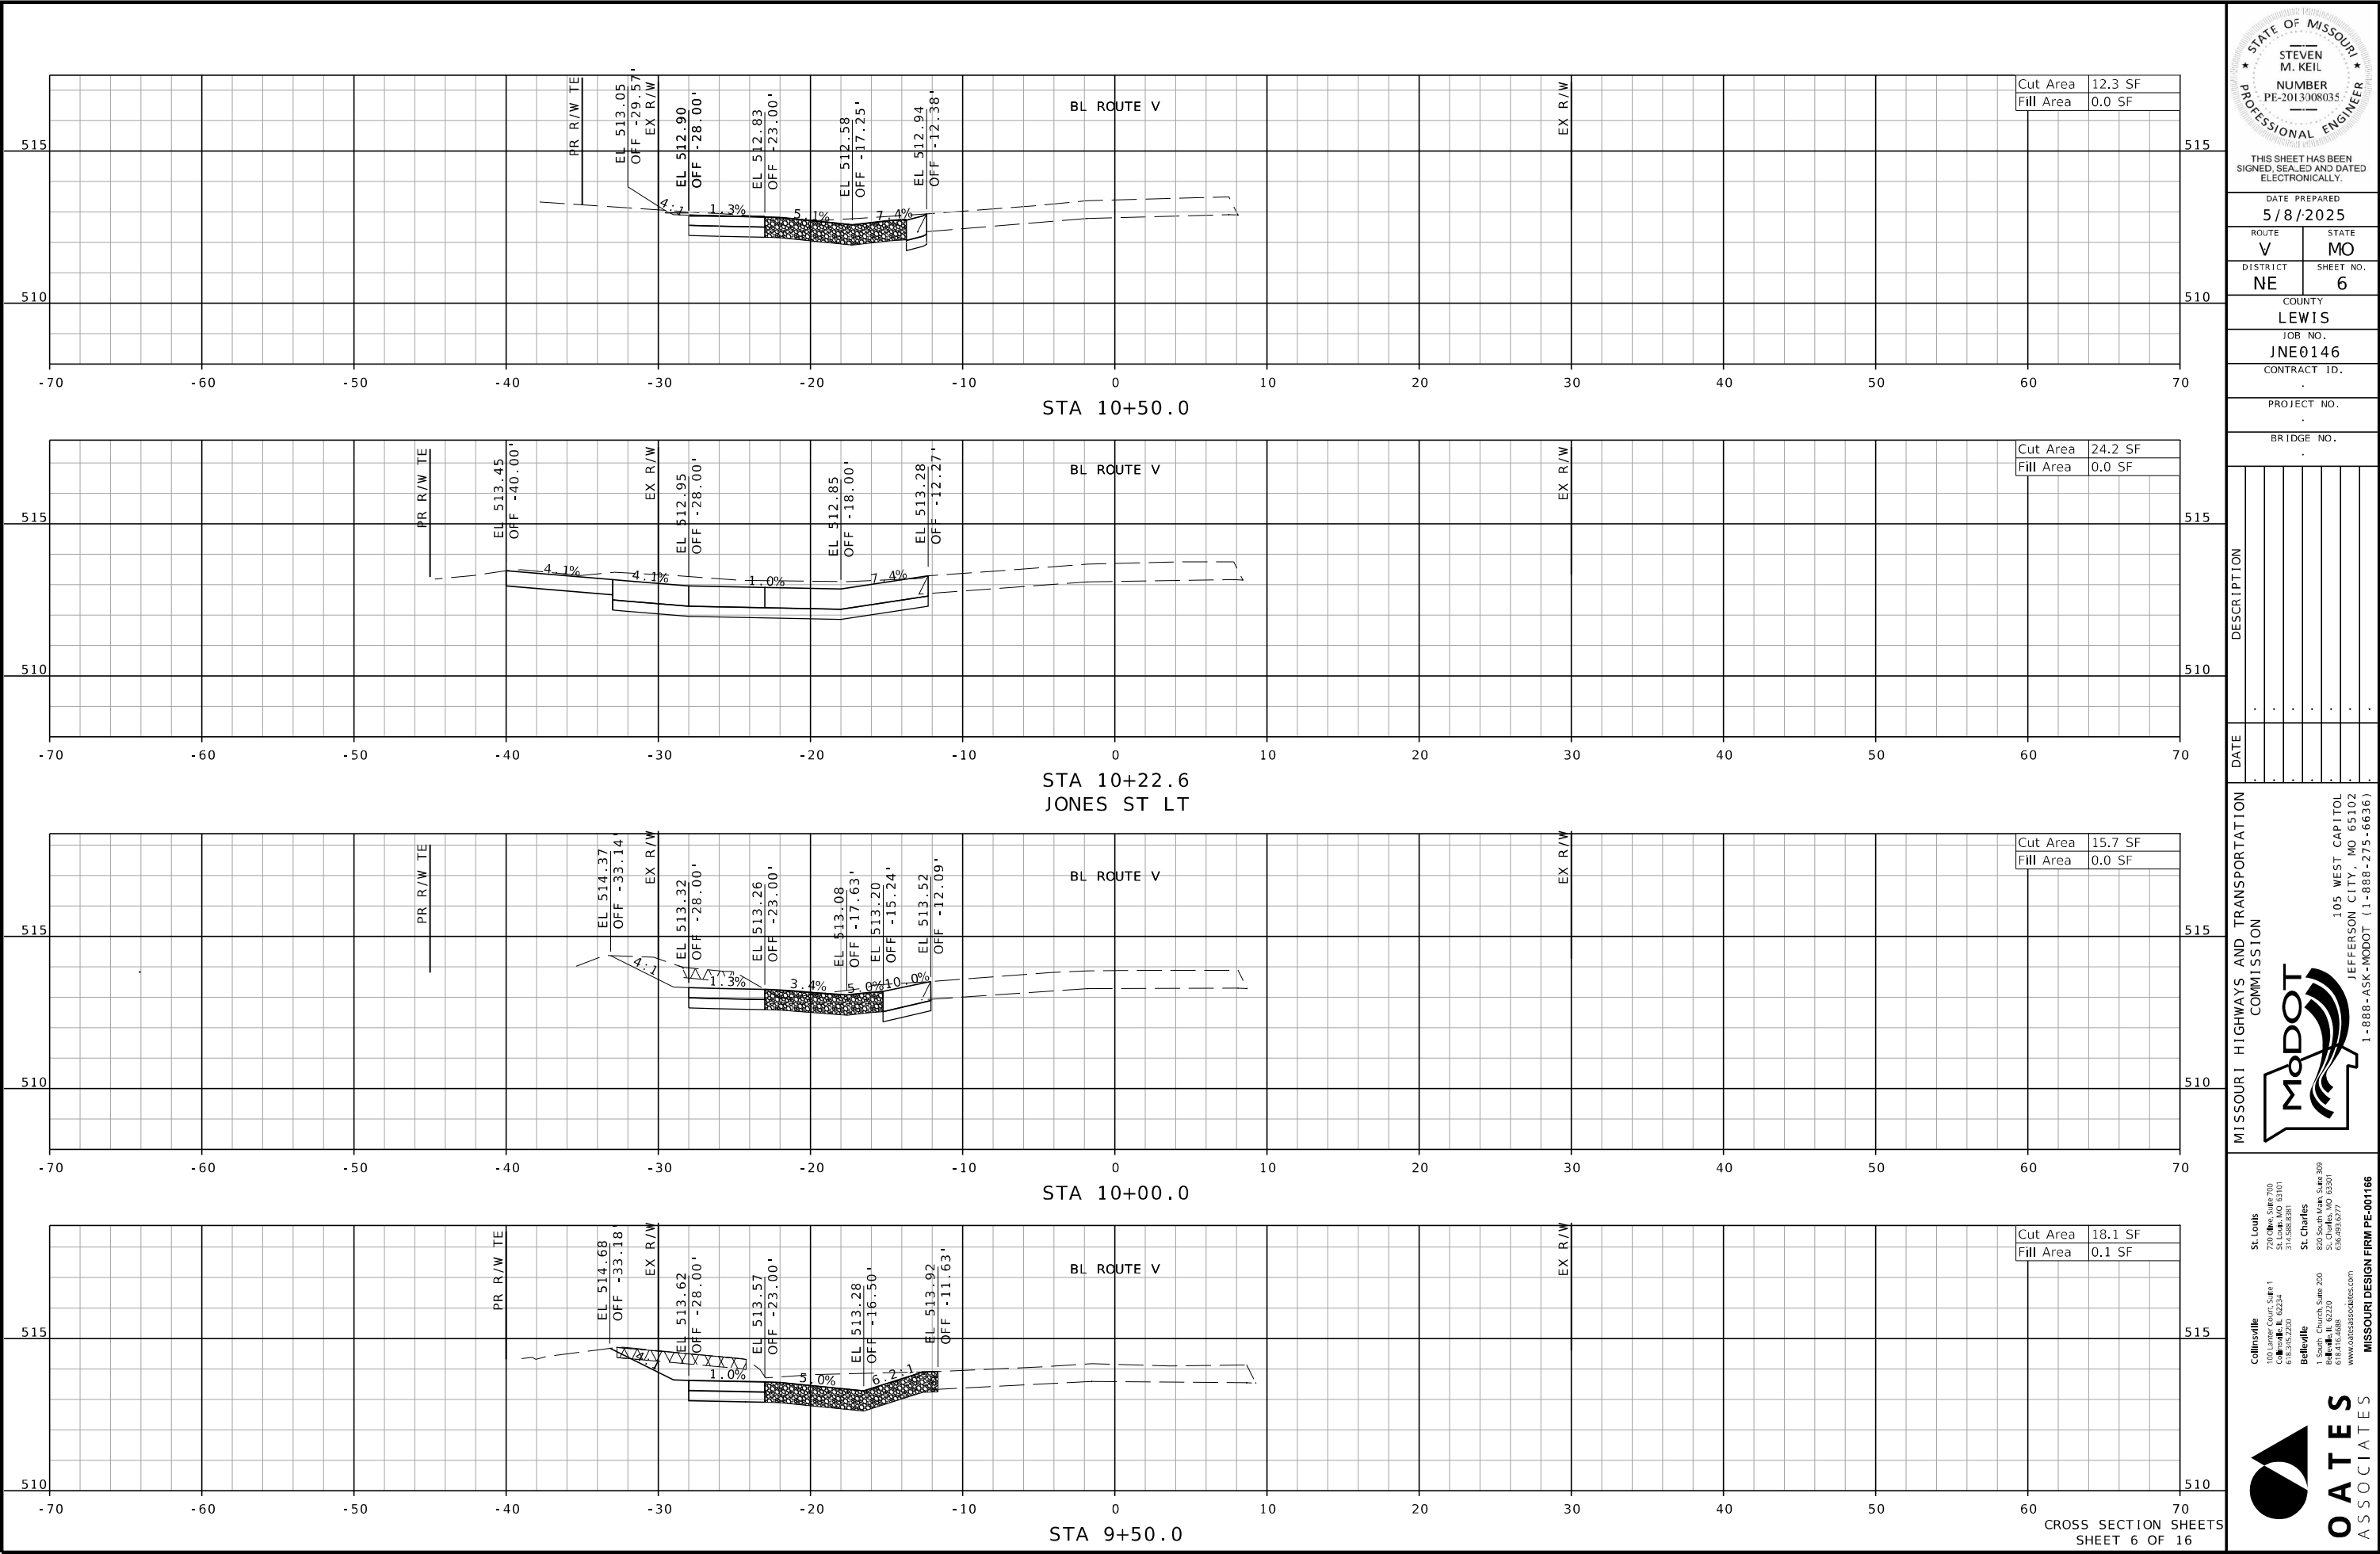

THIS SHEET HAS BEEN
SIGNED, SEALED AND DATED
ELECTRONICALLY.

DATE PREPARED
5/8/2025

ROUTE V STATE MO

DISTRICT NE SHEET NO. 6

COUNTY LEWIS

JOB NO. JNE0146

CONTRACT ID.

PROJECT NO.

BRIDGE NO.

DESCRIPTION

DATE

MISSOURI HIGHWAYS AND TRANSPORTATION
COMMISSION

105 WEST CAPITOL
JEFFERSON CITY, MO 65102
1-888-ASK-MODOT (1-888-273-6636)

St. Louis
770 Olive Suite 700
St. Louis, MO 63101
314.588.8381

St. Charles
820 South Main, Suite 309
St. Charles, MO 63301
636.493.6277


Collinsville
100 Jeffers Court, Suite 1
Collinsville, IL 62234
618.345.2200

Belleville
1 South Church, Suite 200
Belleville, IL 62220
618.216.4888

www.oatesassociates.com

MISSOURI DESIGN FIRM PE-001166

OATES
ASSOCIATES

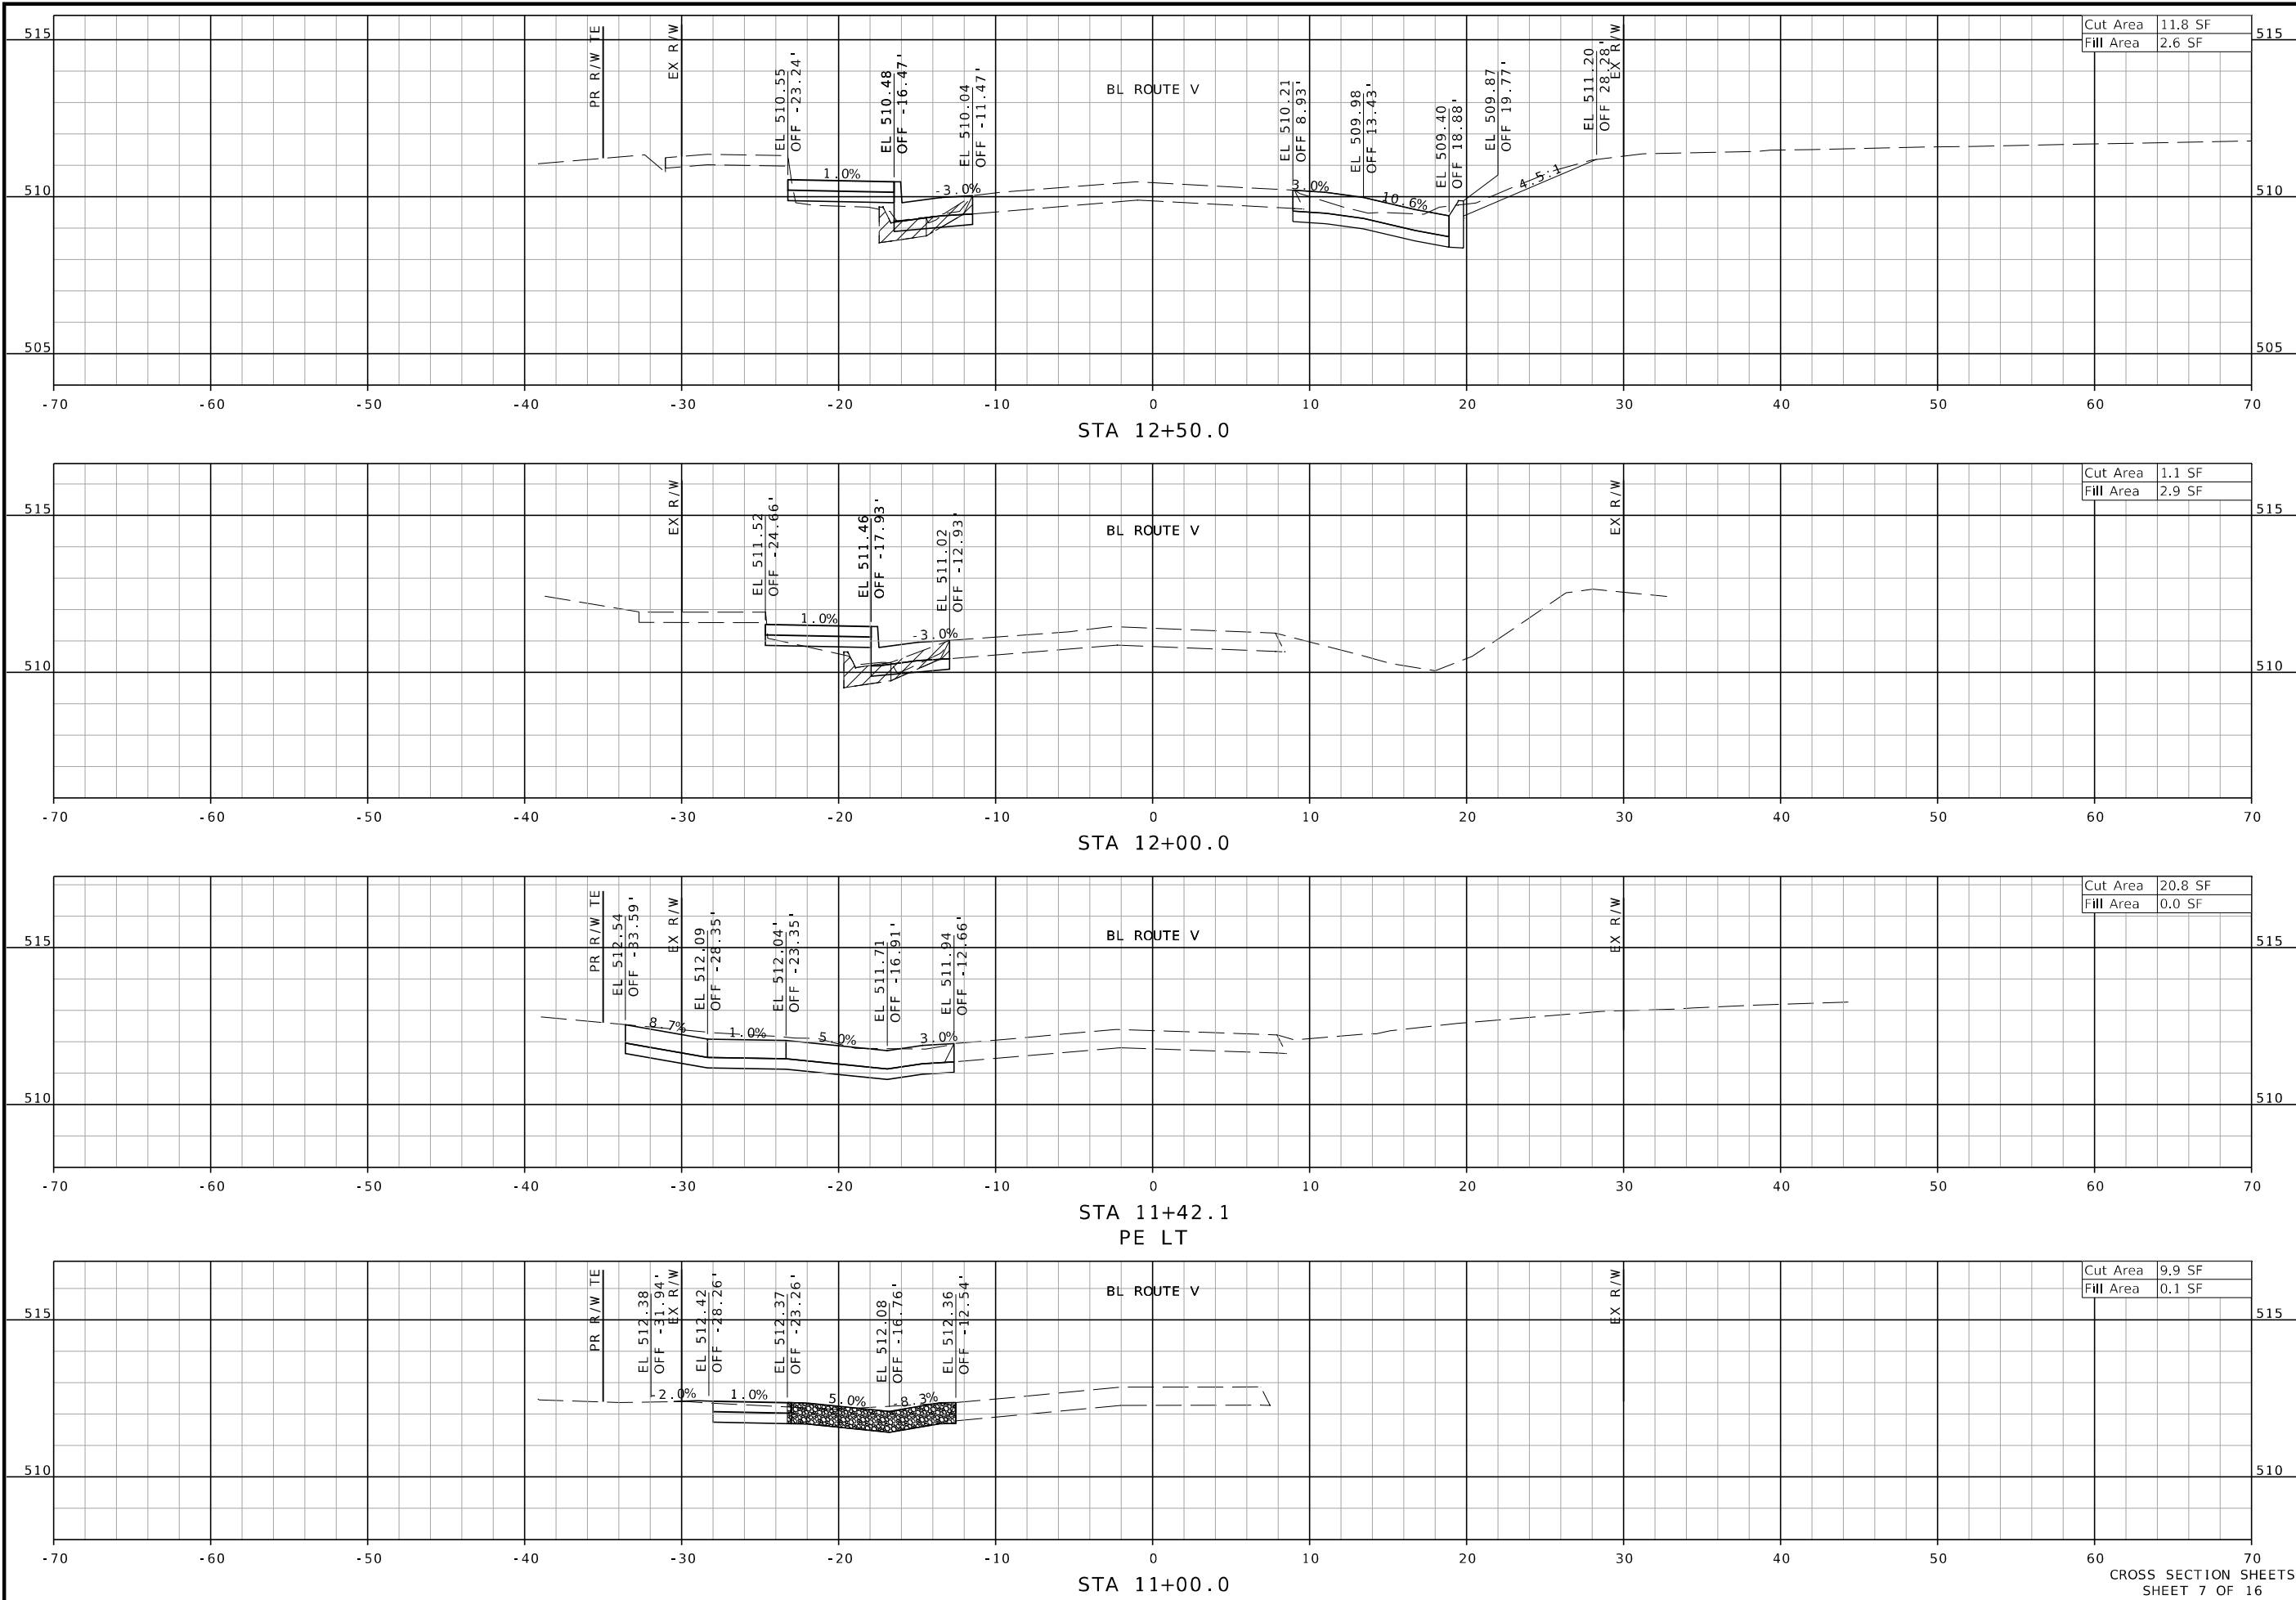

THIS SHEET HAS BEEN
SIGNED, SEALED AND DATED
ELECTRONICALLY.

DATE PREPARED
5/7/2025

ROUTE V STATE MO

DISTRICT NE SHEET NO. 7

COUNTY LEWIS

JOB NO. JNE0146

CONTRACT ID.

PROJECT NO.

BRIDGE NO.

DESCRIPTION	DATE

MISSOURI HIGHWAYS AND TRANSPORTATION
COMMISSION

105 WEST CAPITOL
JEFFERSON CITY, MO 65102
1-888-ASK-MODOT (1-888-275-6636)


St. Louis
720 Olive St., Suite 700
St. Louis, MO 63101
314.588.8381


St. Charles
820 South Main, Suite 309
St. Charles, MO 63301
636.493.6777

Collinsville
100 Jefferson Court, Suite 1
Collinsville, IL 62234
618.345.2200

Bellefonte
1 South Church, Suite 200
Bellefonte, IL 62220
618.616.4888
www.oatesassociates.com

MISSOURI DESIGN FIRM PE-001166

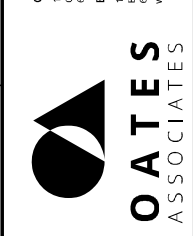

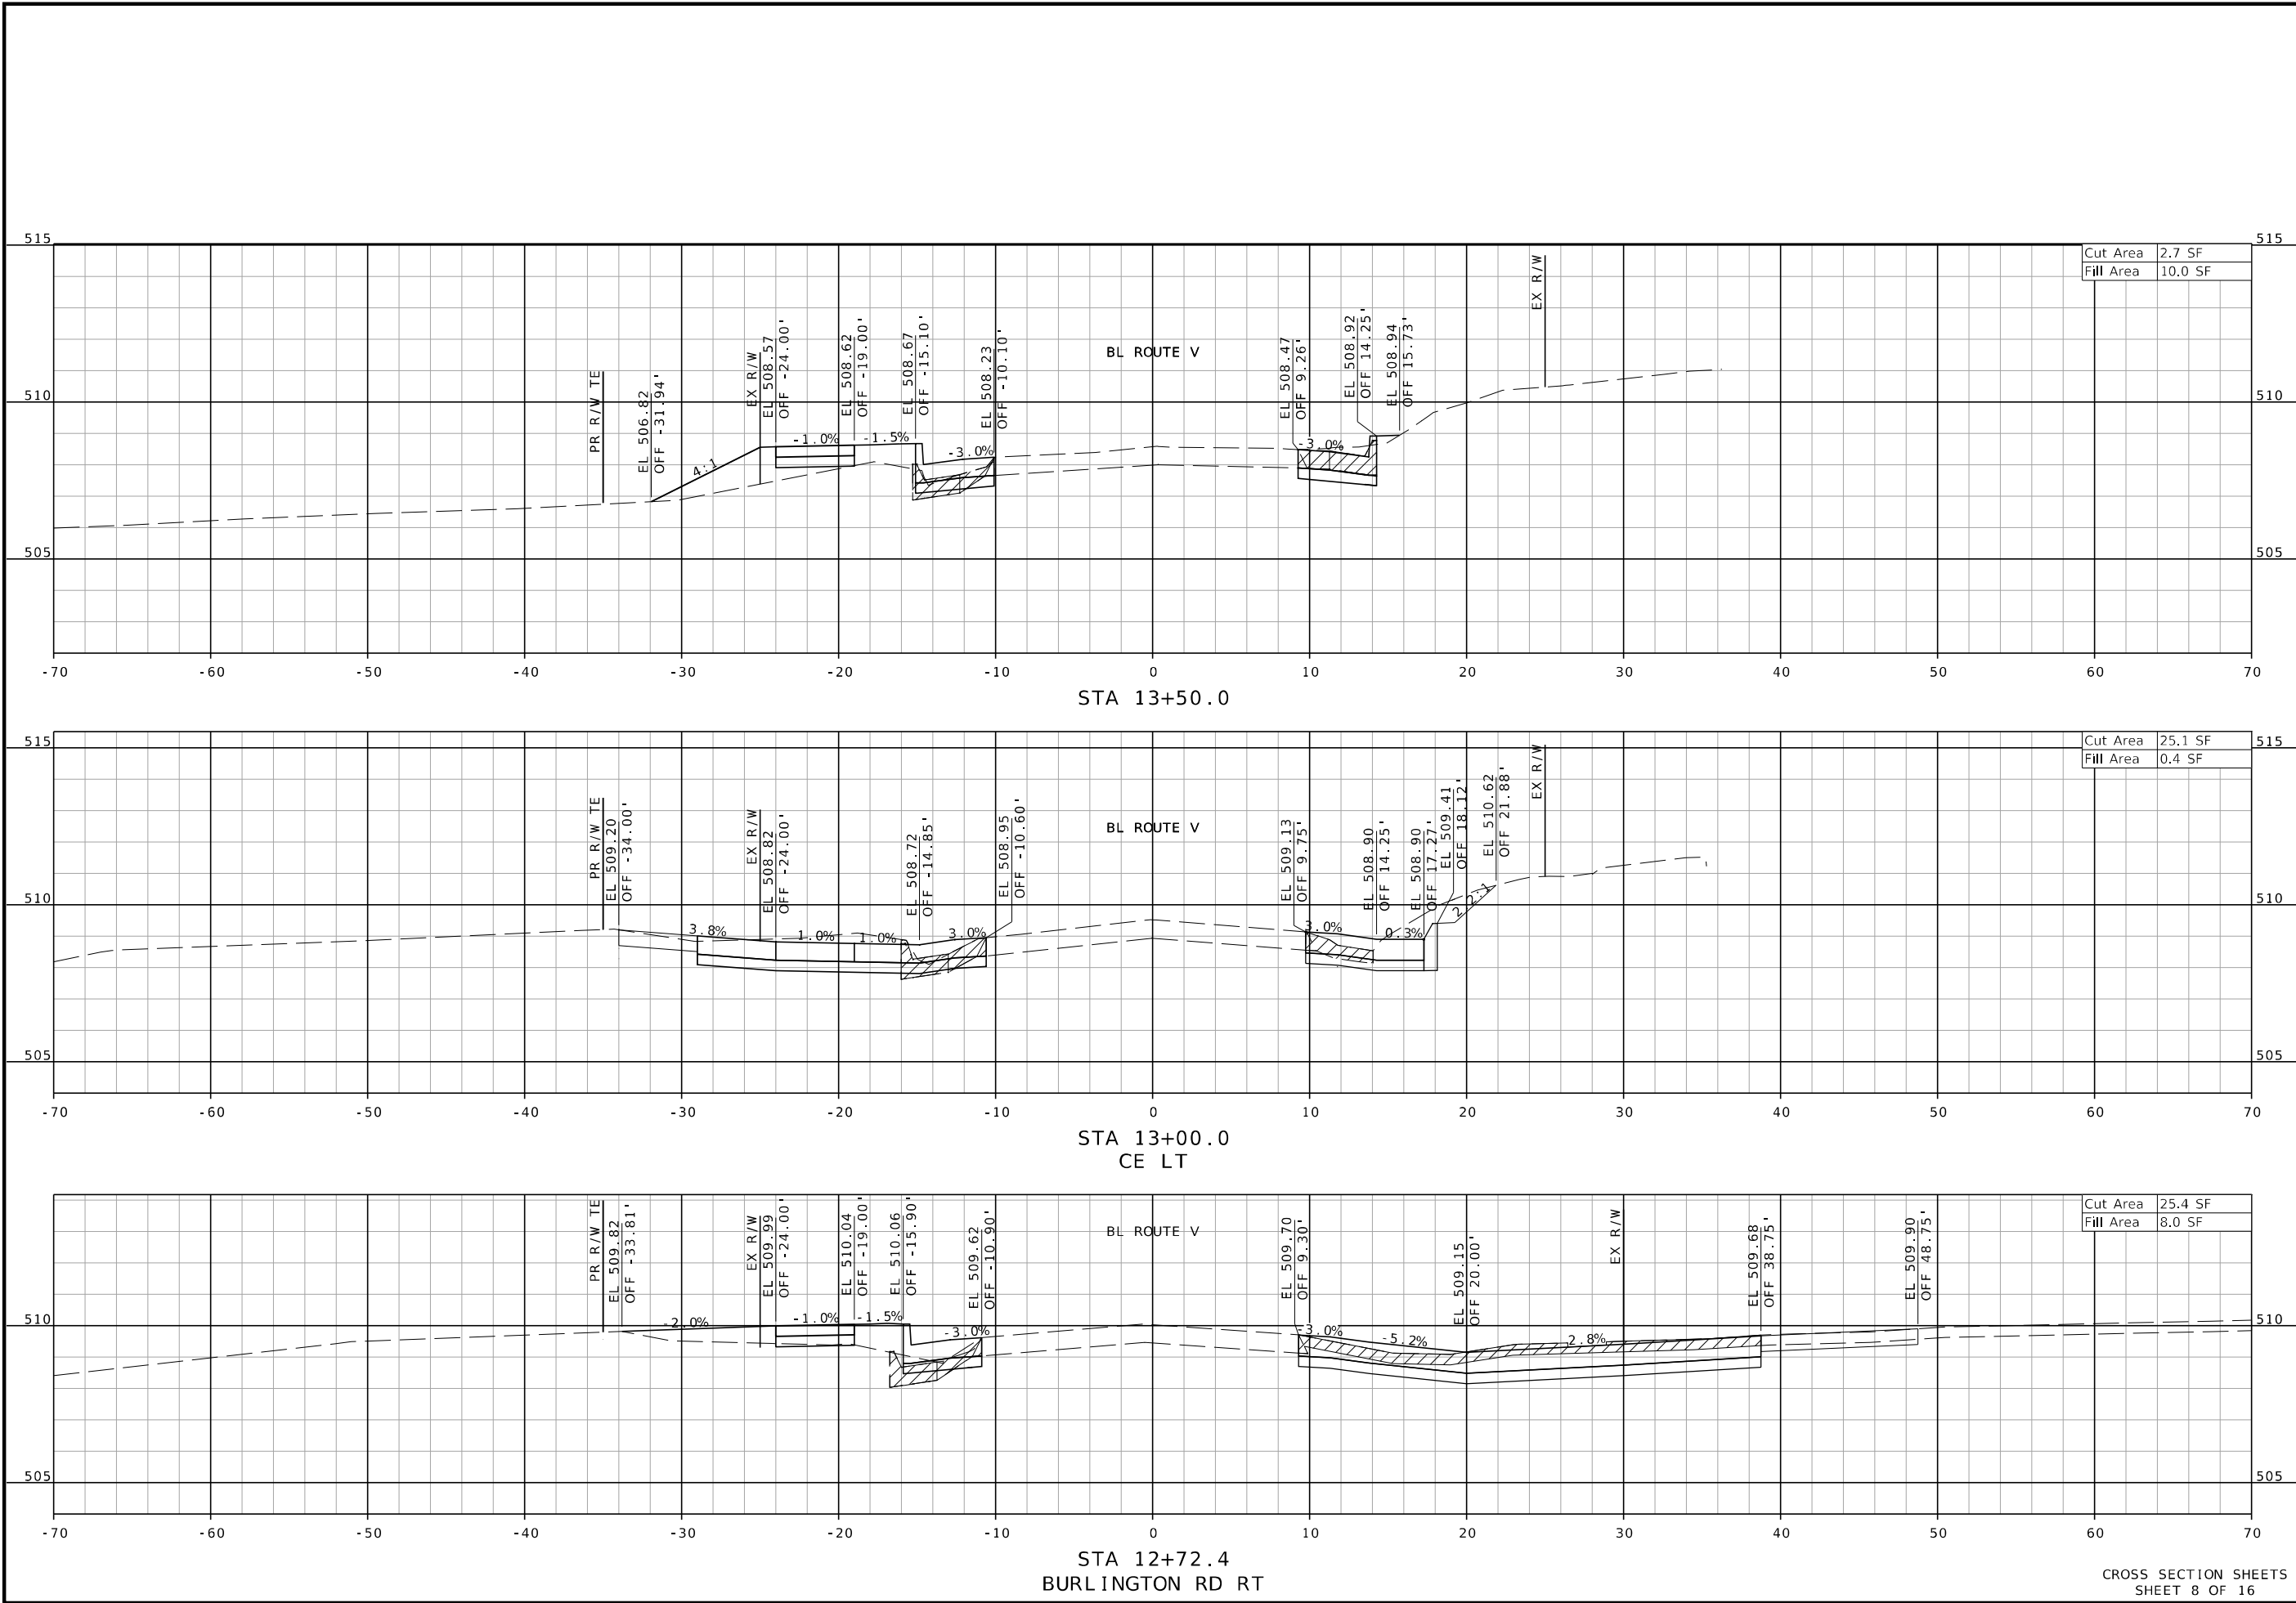

STATE OF MISSOURI

STEVEN M. KEIL

NUMBER PE-2013008035

PROFESSIONAL ENGINEER

THIS SHEET HAS BEEN SIGNED, SEALED AND DATED ELECTRONICALLY.

DATE PREPARED
5/7/2025

ROUTE
V

STATE
MO

DISTRICT
NE

SHEET NO.
8

COUNTY
LEWIS

JOB NO.
JNE0146

CONTRACT ID.
.

PROJECT NO.
.

BRIDGE NO.
.

DESCRIPTION

DATE

MISSOURI HIGHWAYS AND TRANSPORTATION COMMISSION

St. Louis
720 Olive, Suite 700
St. Louis, MO 63101
314.588.8381

St. Charles
820 South Main, Suite 309
St. Charles, MO 63301
636.493.6777

Collinsville
100 Center Court, Suite 1
Collinsville, IL 62234
618.345.2200

Bellefonte
1 South Church, Suite 200
Bellefonte, IL 62220
618.616.4888

www.oatesassociates.com


105 WEST CAPITOL
JEFFERSON CITY, MO 65102
1-888-ASK-MODOT (1-888-273-6636)

MISSOURI DESIGN FIRM PE-001166

OATES ASSOCIATES

CROSS SECTION SHEETS
SHEET 8 OF 16

H:\P\220073 - NE District OnCall\WO 3 - NE0146 - Lewis V ADA & Curb Improvements in Maywood\CADD\Microstation\CADD Drawings\JNE0146 - sht-XS.dgn 4:37:06 PM 5/7/2025

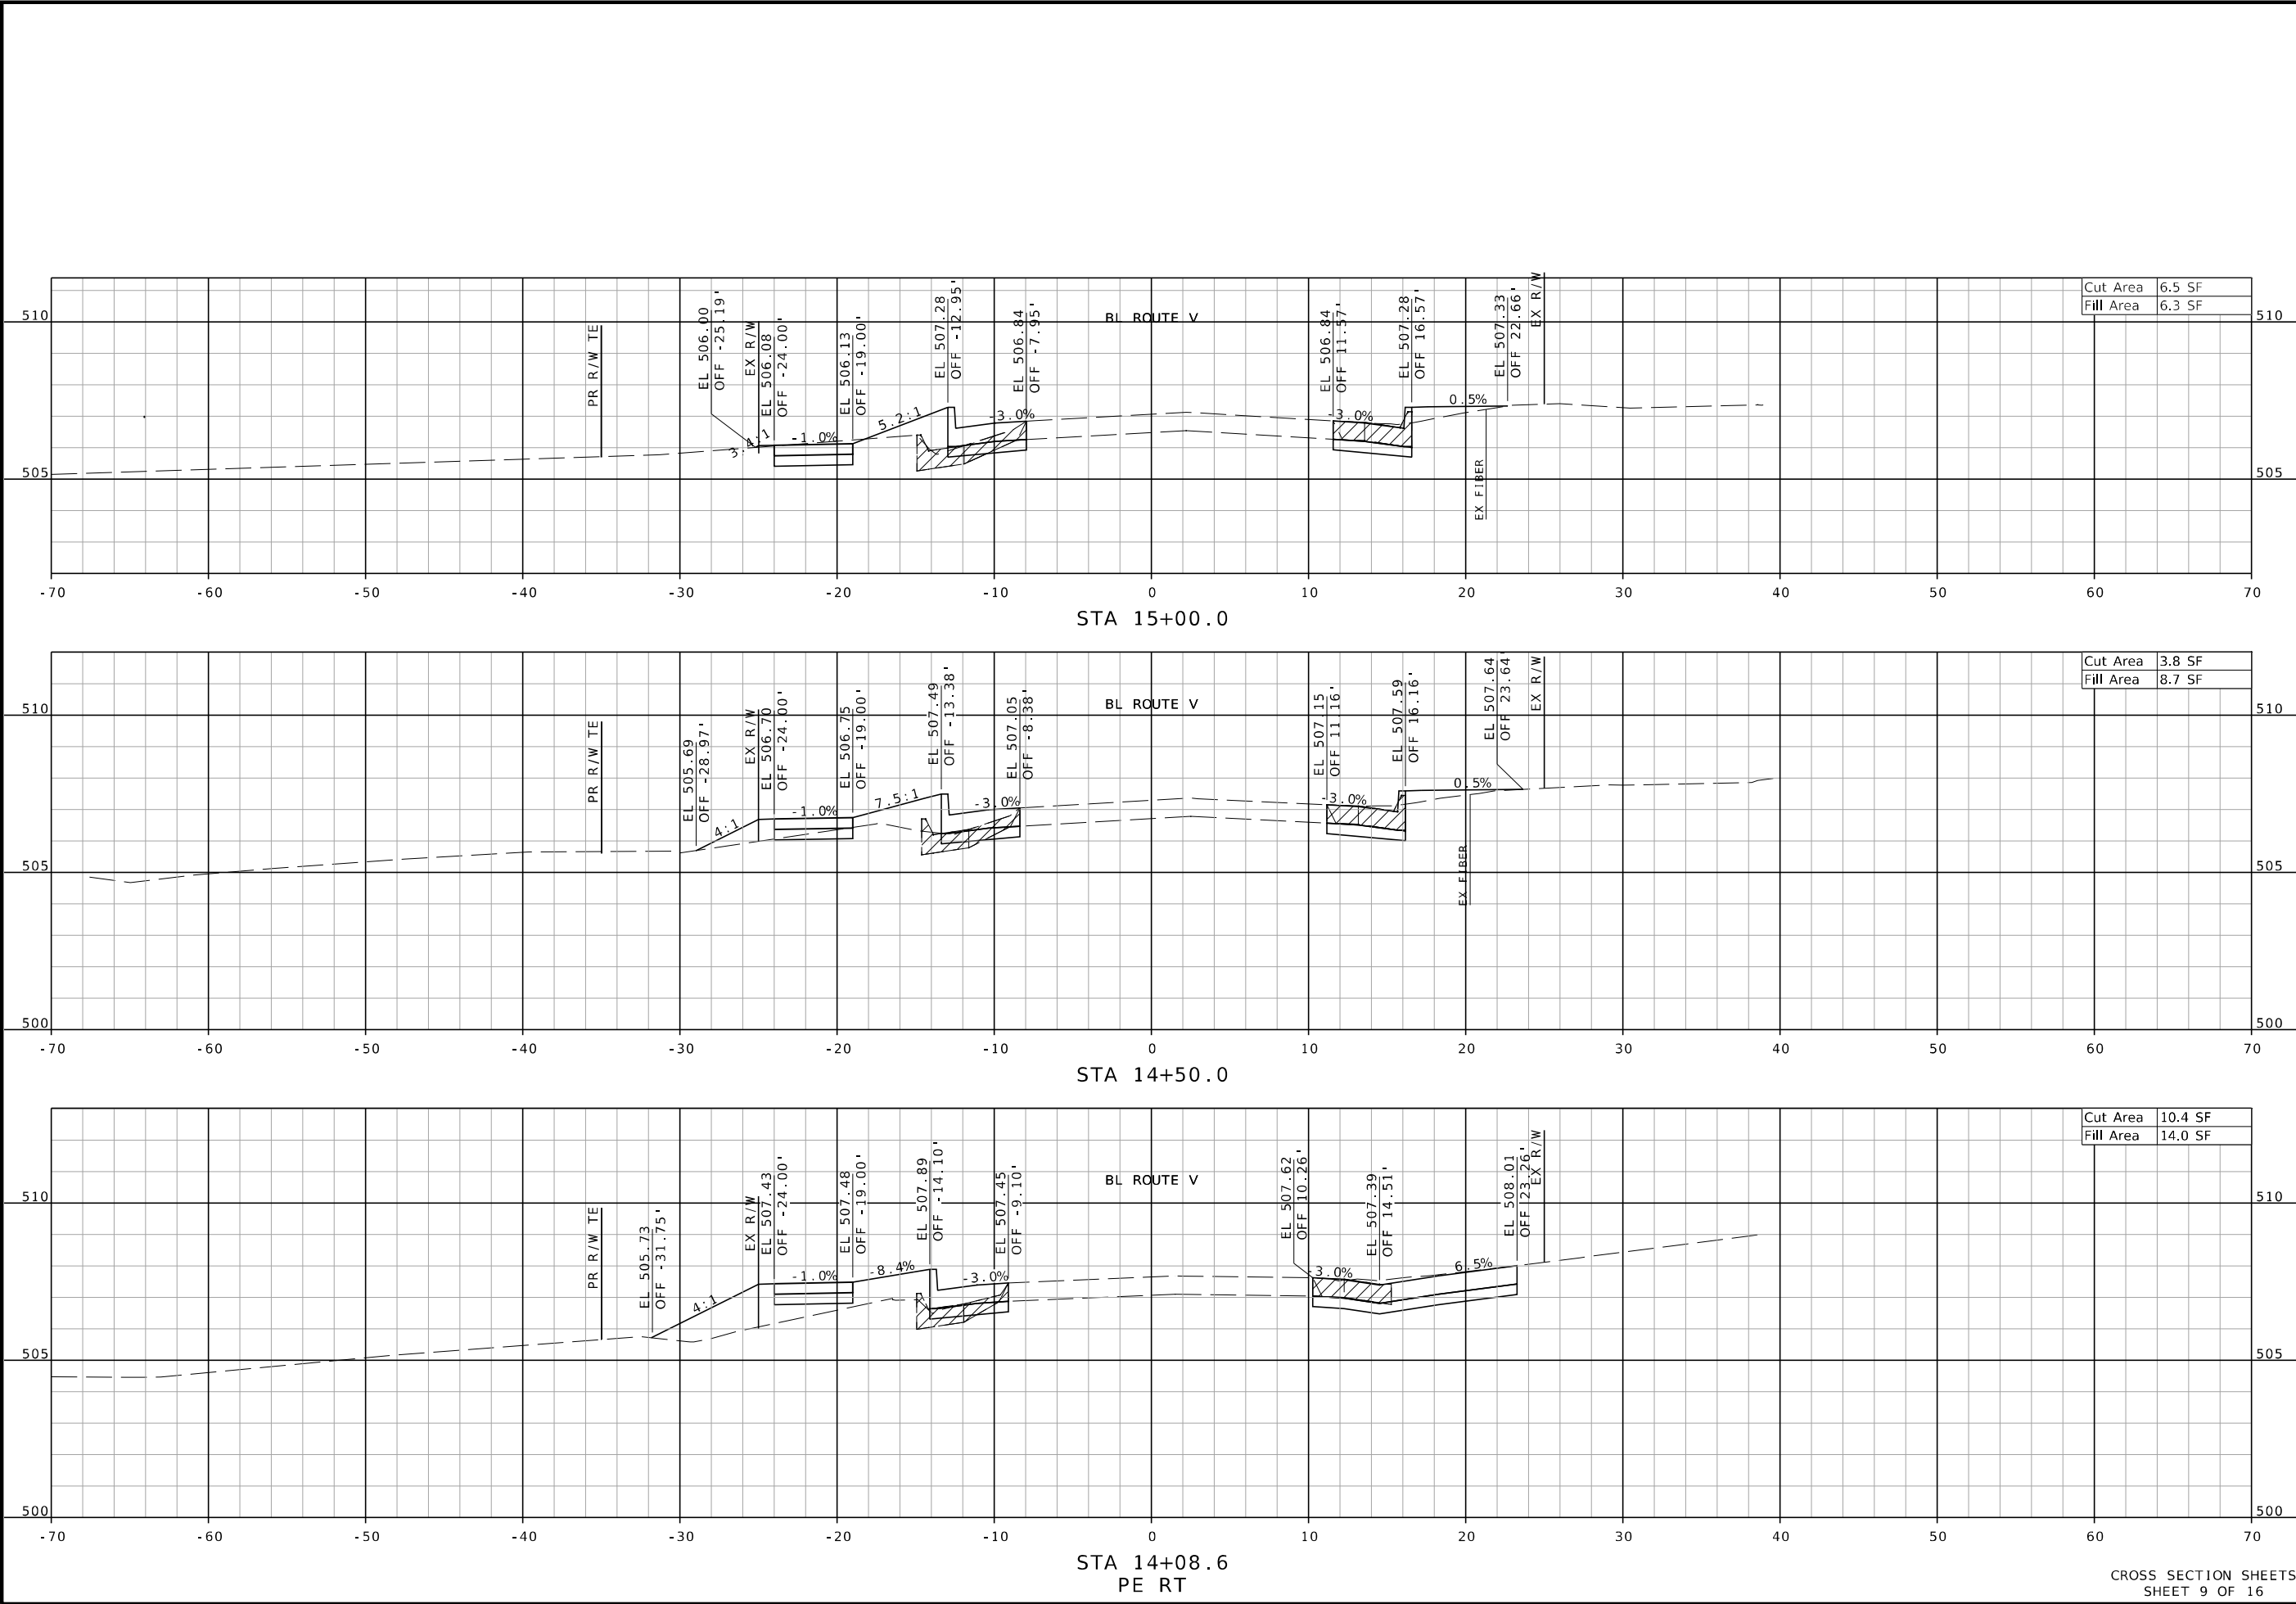

STATE OF MISSOURI

STEVEN M. KEIL

NUMBER PE-2013008035

PROFESSIONAL ENGINEER

THIS SHEET HAS BEEN SIGNED, SEALED AND DATED ELECTRONICALLY.

DATE PREPARED
5/8/2025

ROUTE
V

DISTRICT
NE

STATE
MO

SHEET NO.
9

COUNTY
LEWIS

JOB NO.
JNE0146

CONTRACT ID.
.

PROJECT NO.
.

BRIDGE NO.
.

DESCRIPTION

DATE

MISSOURI HIGHWAYS AND TRANSPORTATION COMMISSION

St. Louis
770 Olive St., Suite 700
St. Louis, MO 63101
314.588.8381

St. Charles
820 South Main, Suite 309
St. Charles, MO 63301
636.493.6277

Collinsville
100 Jefferson Court, Suite 1
Collinsville, IL 62234
618.345.2200

Belleville
1 South Church, Suite 200
Belleville, IL 62220
618.216.4888

www.oatesassociates.com




105 WEST CAPITOL
JEFFERSON CITY, MO 65102
1-888-ASK-MODOT (1-888-273-6636)

OATES ASSOCIATES

MISSOURI DESIGN FIRM PE-001166

CROSS SECTION SHEETS
SHEET 9 OF 16

H:\P\220073 - NE District OnCall\WO 3 - NE0146 - Lewis V ADA & Curb Improvements in Maywood\CADD\Microstation\CADD Drawings\JNE0146 - sht-XS.dgn 7:18:40 AM 5/8/2025

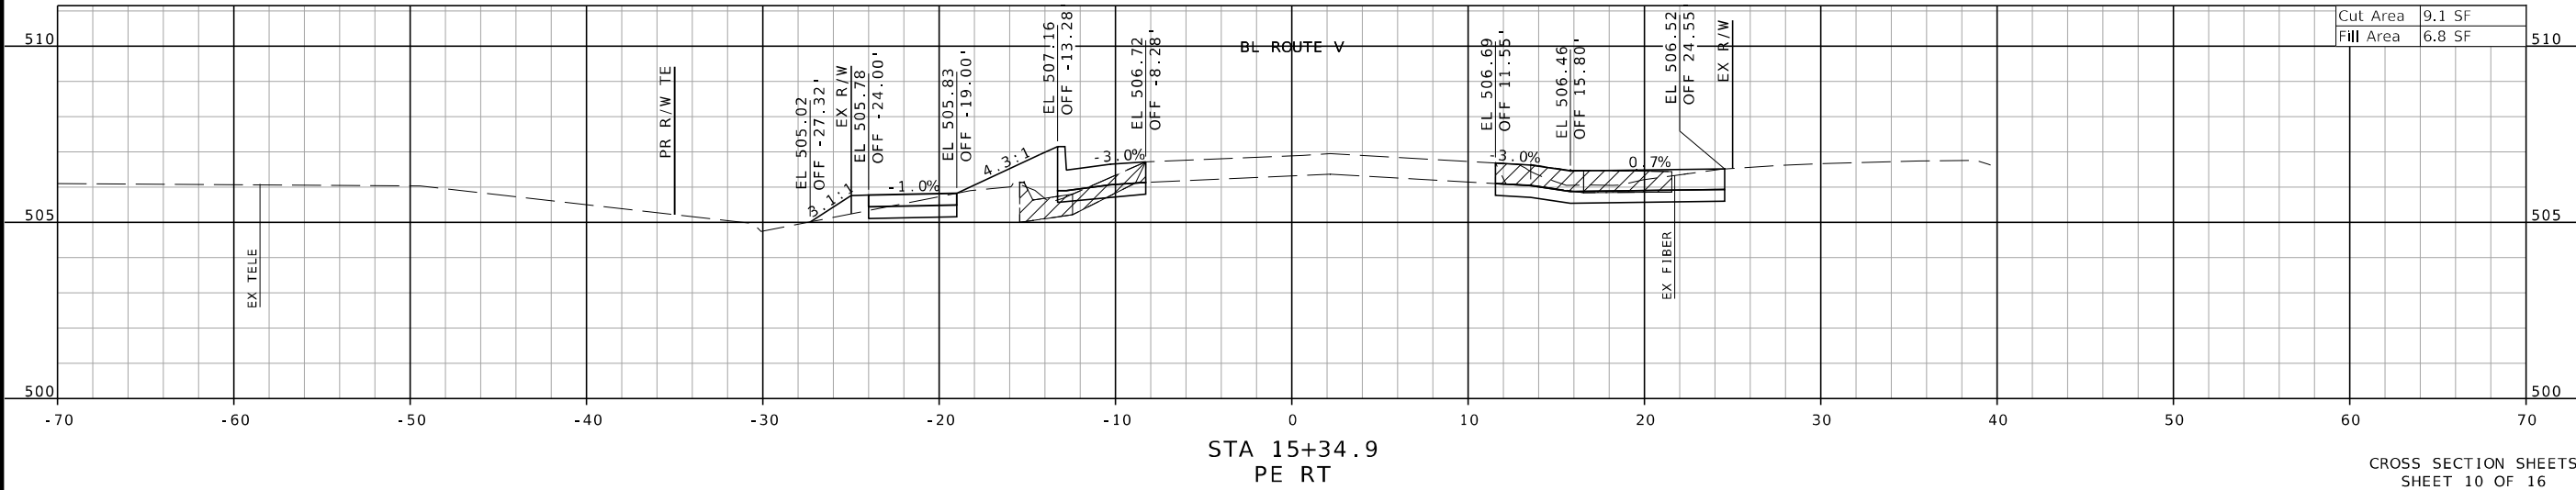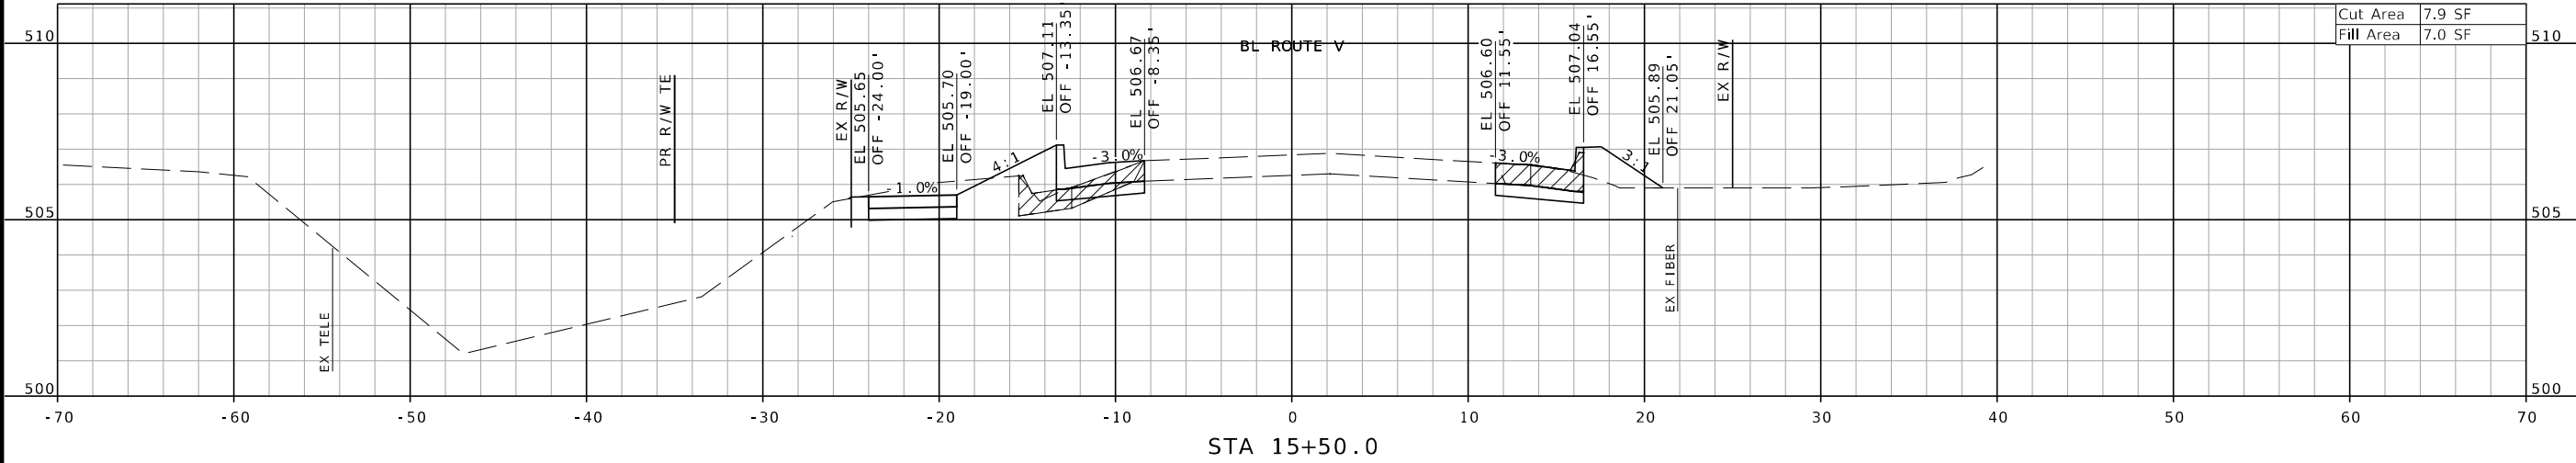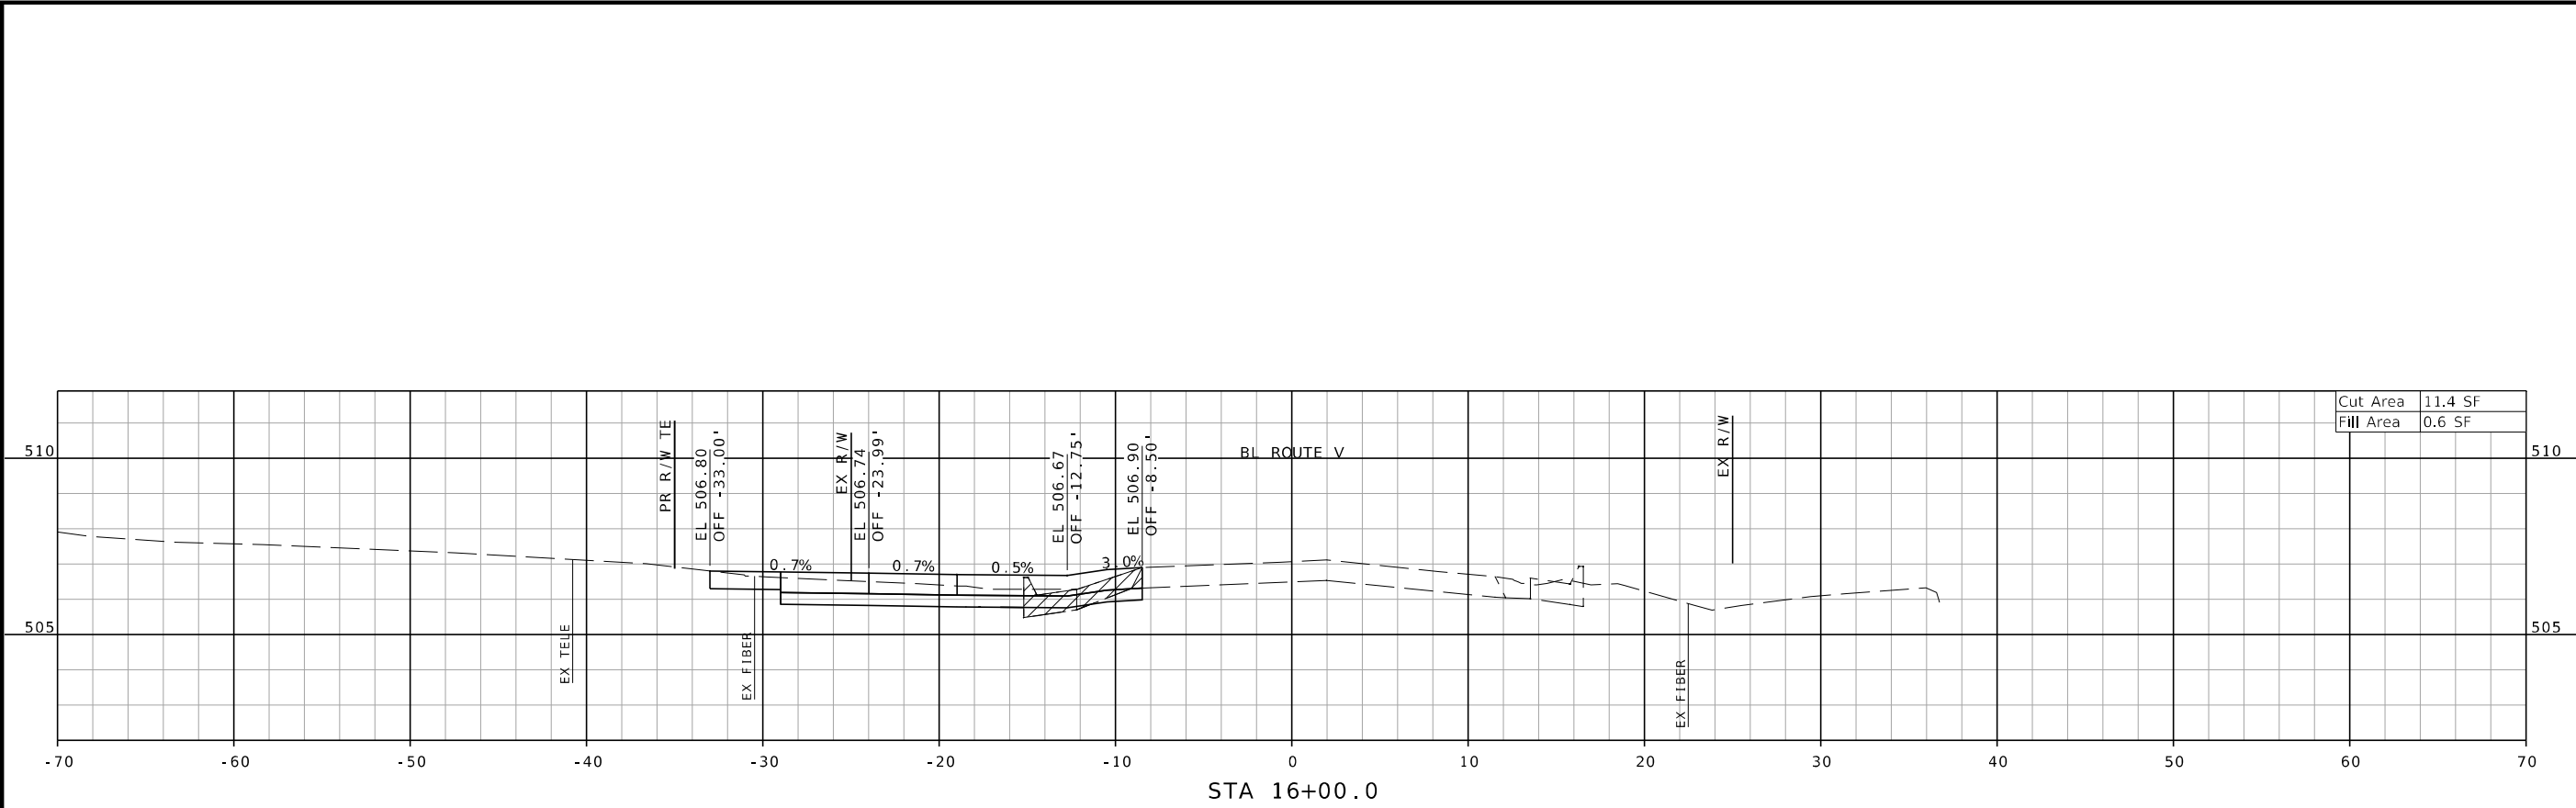

STATE OF MISSOURI
STEVEN M. KEIL
NUMBER PE-2013008035
PROFESSIONAL ENGINEER

THIS SHEET HAS BEEN
SIGNED, SEALED AND DATED
ELECTRONICALLY.

DATE PREPARED
5/8/2025

ROUTE
V

DISTRICT
NE

COUNTY
LEWIS

JOB NO.
JNE0146

CONTRACT ID.
.

PROJECT NO.
.

BRIDGE NO.
.

DATE

DESCRIPTION

MISSOURI HIGHWAYS AND TRANSPORTATION
COMMISSION

St. Louis
720 Olive St., Suite 700
St. Louis, MO 63101
314.588.8381

St. Charles
820 South Main, Suite 309
St. Charles, MO 63301
636.493.6277

Collinsville
100 Jefferson Court, Suite 1
Collinsville, IL 62234
618.345.2200

Belleville
1 South Church, Suite 200
Belleville, IL 62220
618.216.4888
www.oatesassociates.com


MISSOURI DESIGN FIRM PE-001166

OATES
ASSOCIATES


105 WEST CAPITOL
JEFFERSON CITY, MO 65102
1-888-ASK-MODOT (1-888-273-6636)

CROSS SECTION SHEETS
SHEET 10 OF 16


H:\P\220073 - NE District OnCall\WO 3 - NE0146 - Lewis V ADA & Curb Improvements in Maywood\CADD\Microstation\CADD Drawings\JNE0146 - sht-XS.dgn 7:25:42 AM 5/8/2025

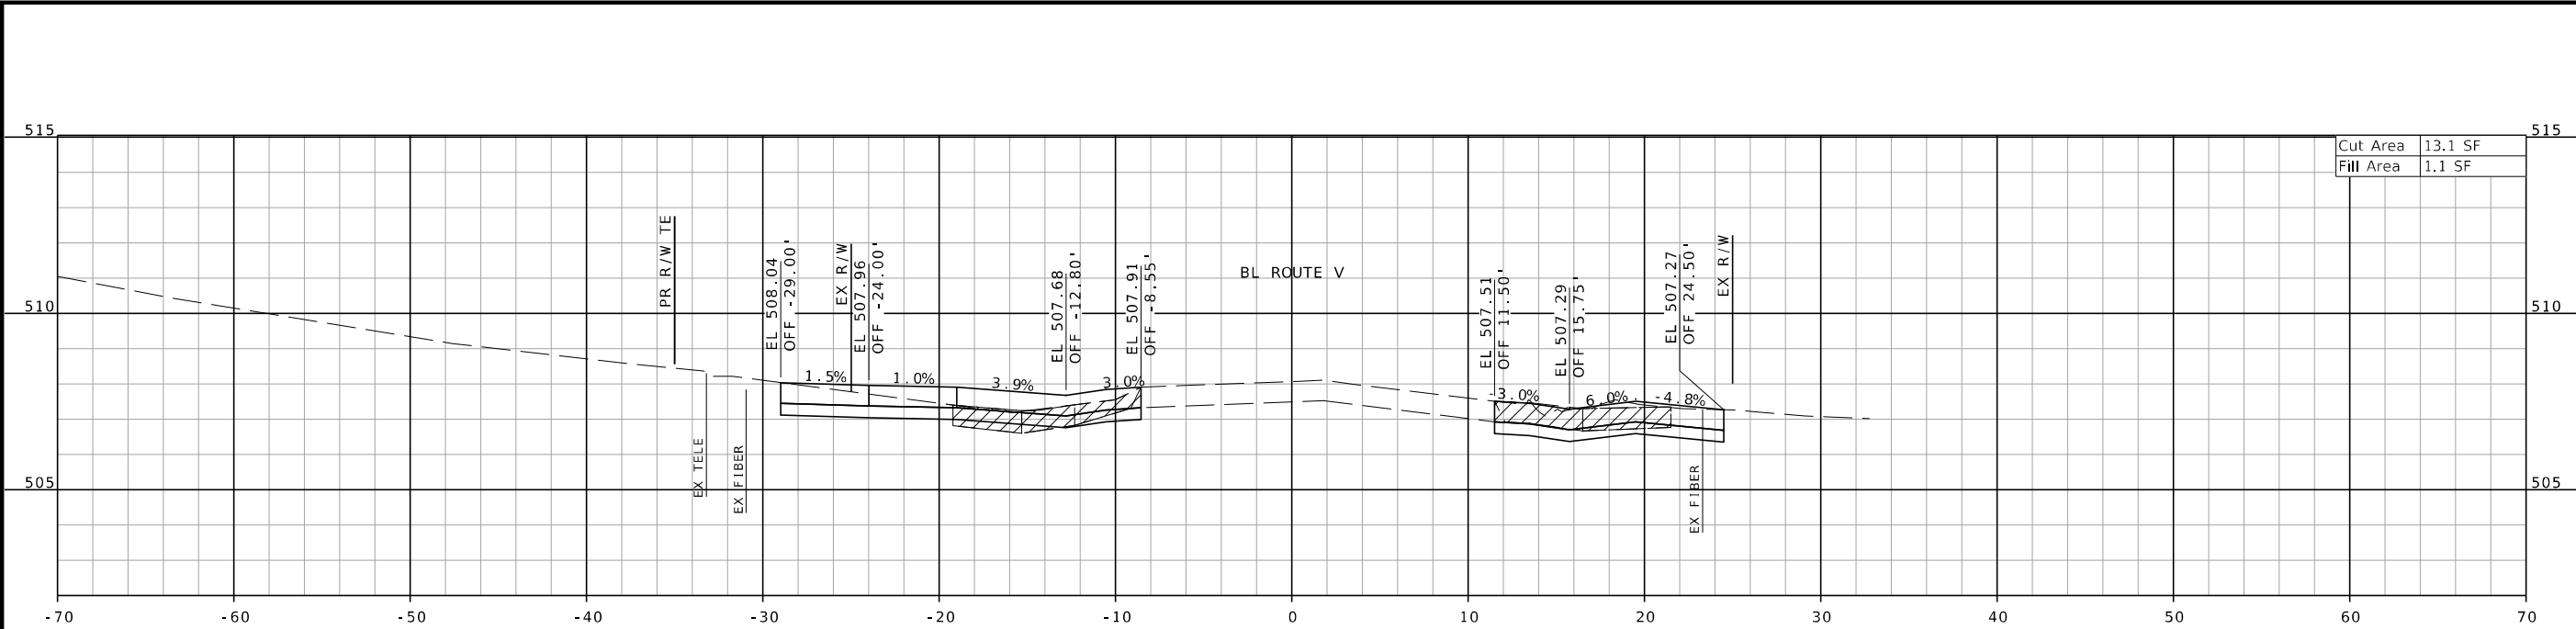

STA 16+66.4
PE LT/RT

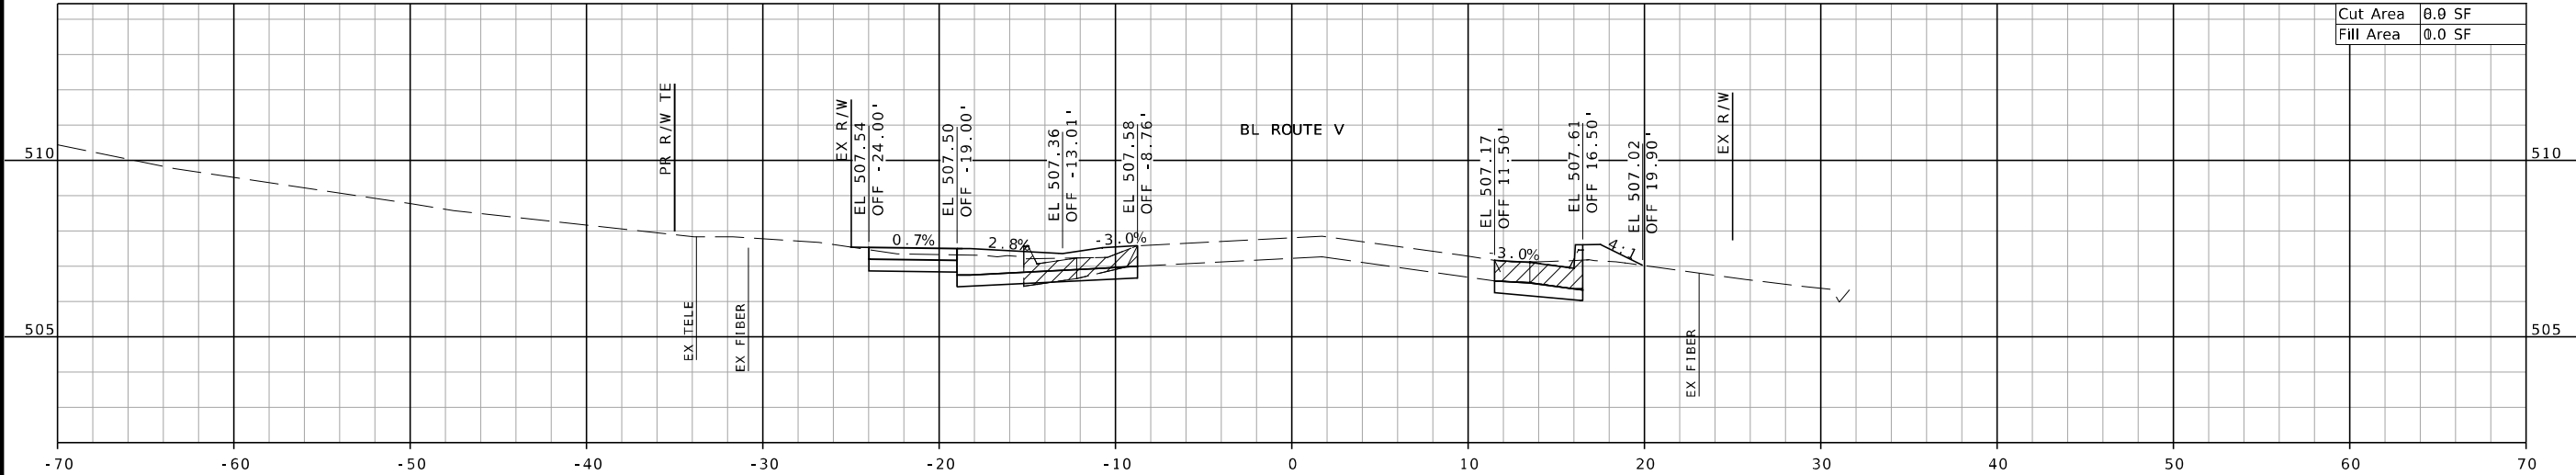

STA 16+50.0

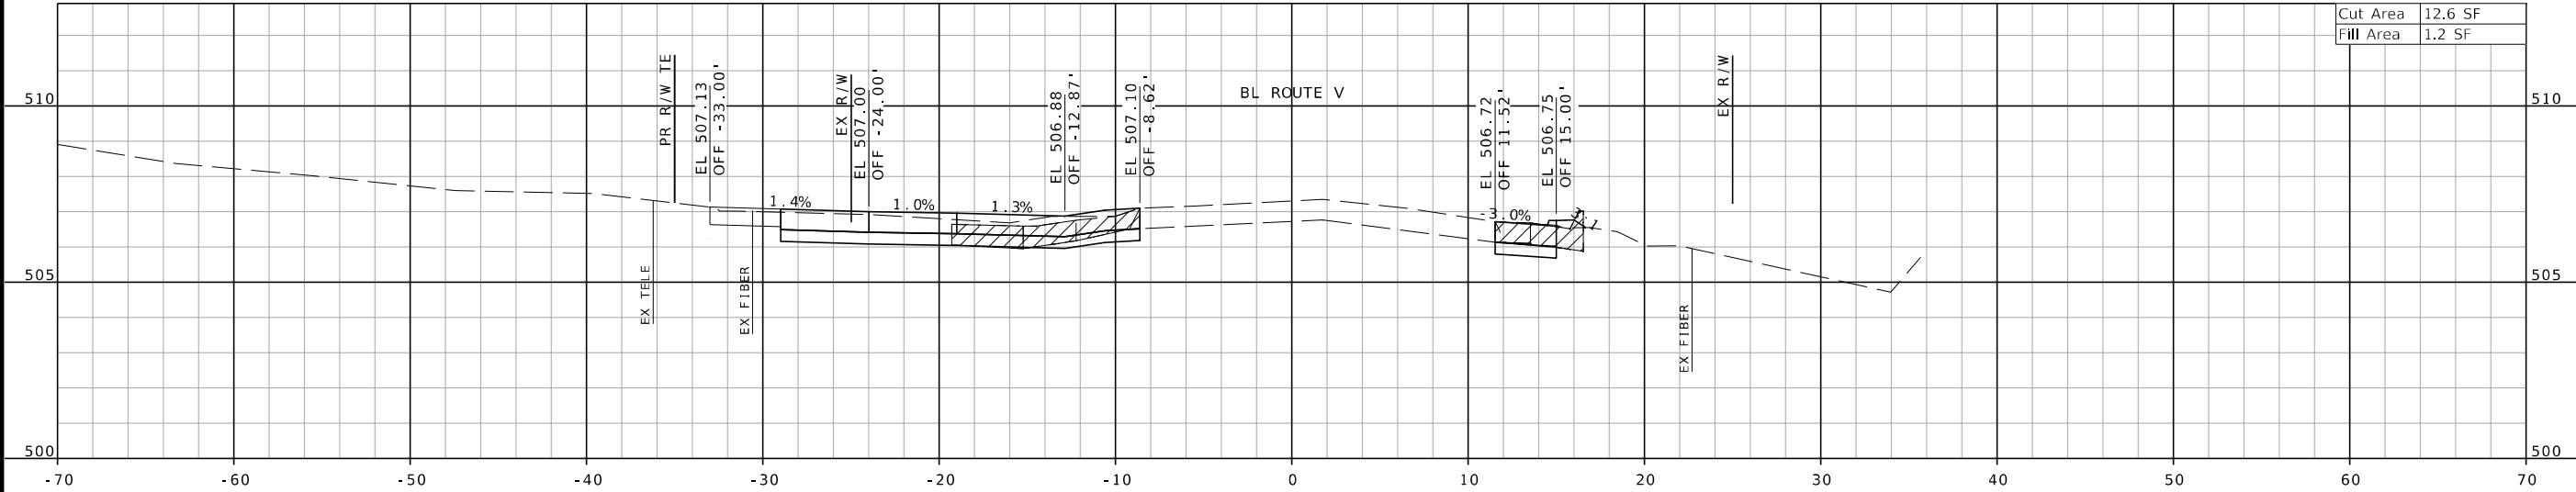

STA 16+16.7
PE LT

Cut Area	13.1 SF
Fill Area	1.1 SF

Cut Area	8.9 SF
Fill Area	0.0 SF

Cut Area	12.6 SF
Fill Area	1.2 SF

CROSS SECTION SHEETS
SHEET 11 OF 16



THIS SHEET HAS BEEN
SIGNED, SEALED AND DATED
ELECTRONICALLY.

DATE PREPARED
5/8/2025

ROUTE
V

STATE
MO

DISTRICT
NE

SHEET NO.
11

COUNTY
LEWIS

JOB NO.
JNE0146

CONTRACT ID.
.

PROJECT NO.
.

BRIDGE NO.
.

DESCRIPTION	DATE
.	.
.	.
.	.
.	.
.	.
.	.
.	.
.	.
.	.

MISSOURI HIGHWAYS AND TRANSPORTATION
COMMISSION

105 WEST CAPITOL
JEFFERSON CITY, MO 65102
1-888-ASK-MODOT (1-888-273-6636)

St. Louis
720 Olive Suite 700
St. Louis, MO 63101
314.588.8381


St. Charles
820 South Main, Suite 309
St. Charles, MO 63301
636.493.6777

Collinsville
100 Jeffers Court, Suite 1
Collinsville, IL 62234
618.345.2200

Bellefonte
1 South Church, Suite 200
Bellefonte, IL 62220
618.616.4888
www.oatesassociates.com

MISSOURI DESIGN FIRM PE-001166

OATES
ASSOCIATES

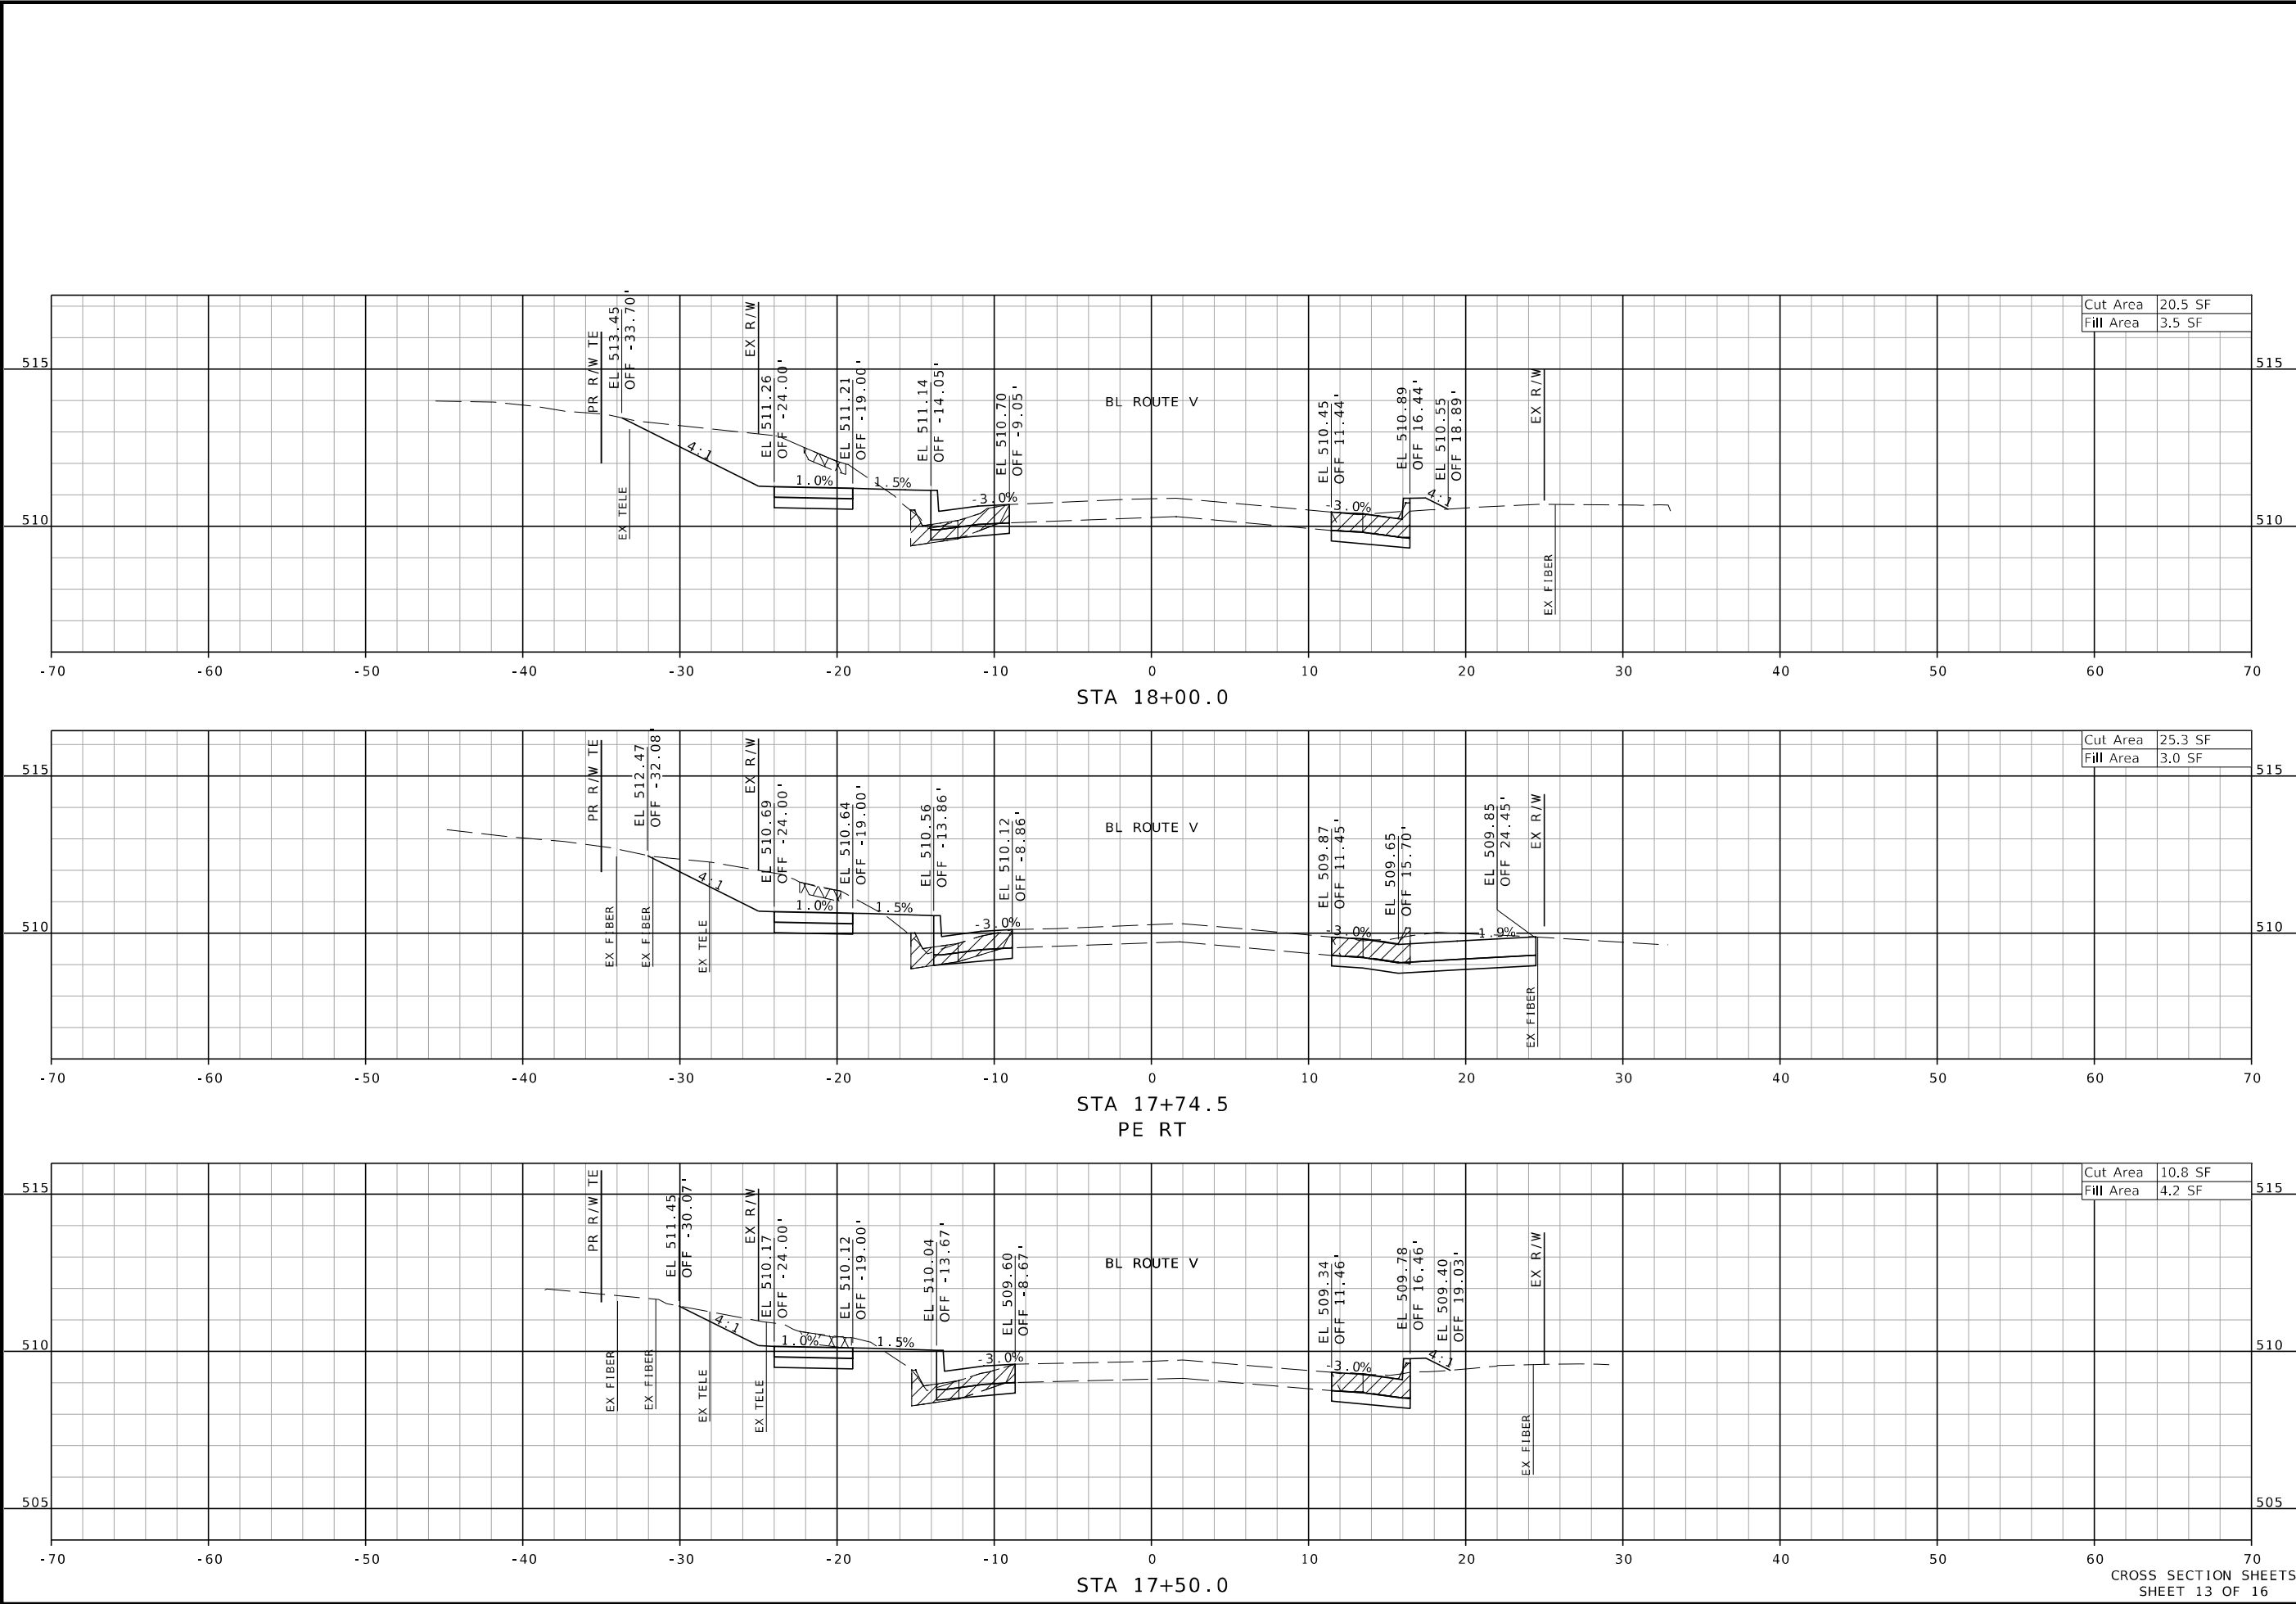

THIS SHEET HAS BEEN
SIGNED, SEALED AND DATED
ELECTRONICALLY.

DATE PREPARED
5/8/2025

ROUTE V STATE MO

DISTRICT NE SHEET NO. 13

COUNTY LEWIS

JOB NO. JNE0146

CONTRACT ID.

PROJECT NO.

BRIDGE NO.

DATE	DESCRIPTION

MISSOURI HIGHWAYS AND TRANSPORTATION
COMMISSION


105 WEST CAPITOL
JEFFERSON CITY, MO 65102
1-888-ASK-MODOT (1-888-275-6636)

St. Louis
720 Olive, Suite 700
St. Louis, MO 63101
314.588.8381


St. Charles
820 South Main, Suite 309
St. Charles, MO 63301
636.493.6277

Collinsville
100 Jefferson Court, Suite 1
Collinsville, IL 62234
618.345.2200

Bellefonte
1 South Church, Suite 200
Bellefonte, IL 62220
618.216.4888
www.oatesassociates.com

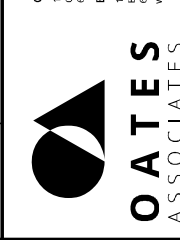

IF A SEAL IS PRESENT ON THIS SHEET IT HAS BEEN ELECTRONICALLY SEALED AND DATED.

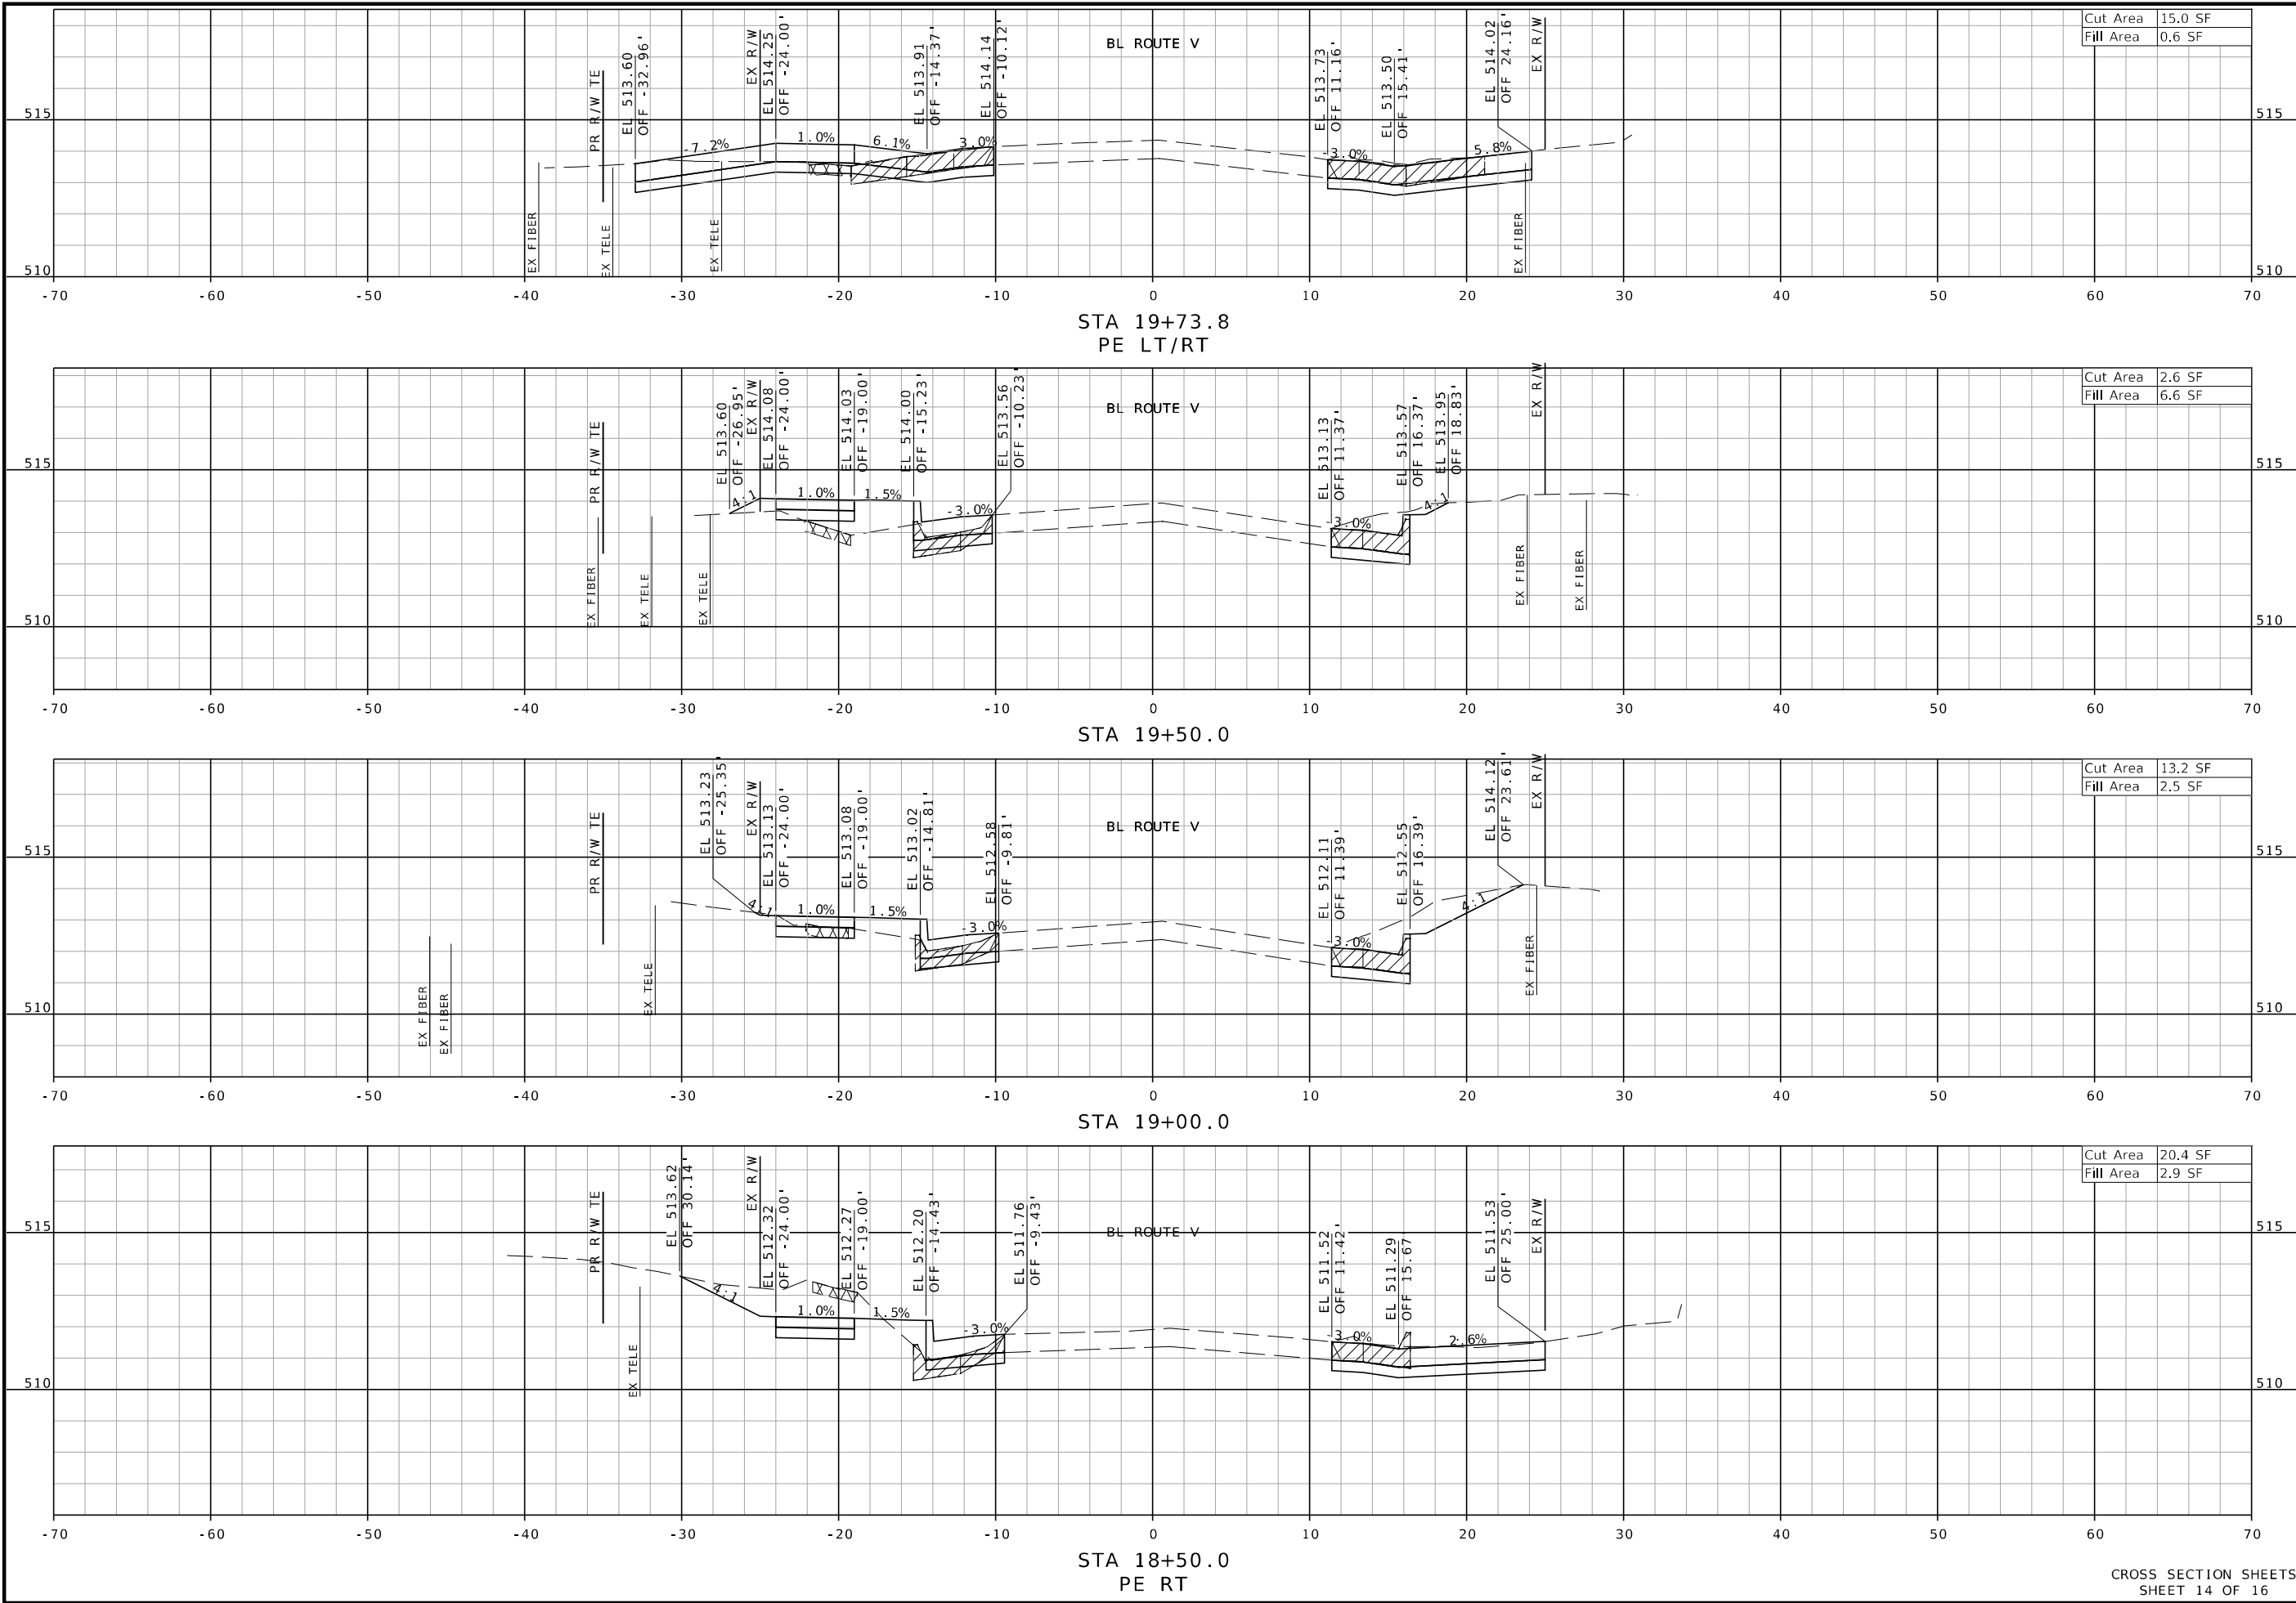

STATE OF MISSOURI

STEVEN M. KEIL

NUMBER PE-2013008035

PROFESSIONAL ENGINEER

THIS SHEET HAS BEEN SIGNED, SEALED AND DATED ELECTRONICALLY.

DATE PREPARED 5/8/2025

ROUTE V STATE MO

DISTRICT NE SHEET NO. 14

COUNTY LEWIS

JOB NO. JNE0146

CONTRACT ID.

PROJECT NO.

BRIDGE NO.

DESCRIPTION

DATE

MISSOURI HIGHWAYS AND TRANSPORTATION COMMISSION

St. Louis 720 Olive St., Suite 700 St. Louis, MO 63101 314.588.8381

St. Charles 820 South Main, Suite 309 St. Charles, MO 63010 636.493.6777

Collinsville 100 Center Court, Suite 101 Collinsville, IL 62234 618.345.2200

Bellaire 1 South Church, Suite 200 Bellaire, IL 62220 618.216.4888

www.oatesassociates.com


105 WEST CAPITOL JEFFERSON CITY, MO 65102 1-888-ASK-MODOT (1-888-275-6636)

MISSOURI DESIGN FIRM PE-001166

OATES ASSOCIATES

CROSS SECTION SHEETS SHEET 14 OF 16

H:\P\220073 - NE District OnCall\WO 3 - NE0146 - Lewis V ADA & Curb Improvements in Maywood\CADD\Microstation\CADD Drawings\JNE0146 - sht-XS.dgn 8:01:33 AM 5/8/2025

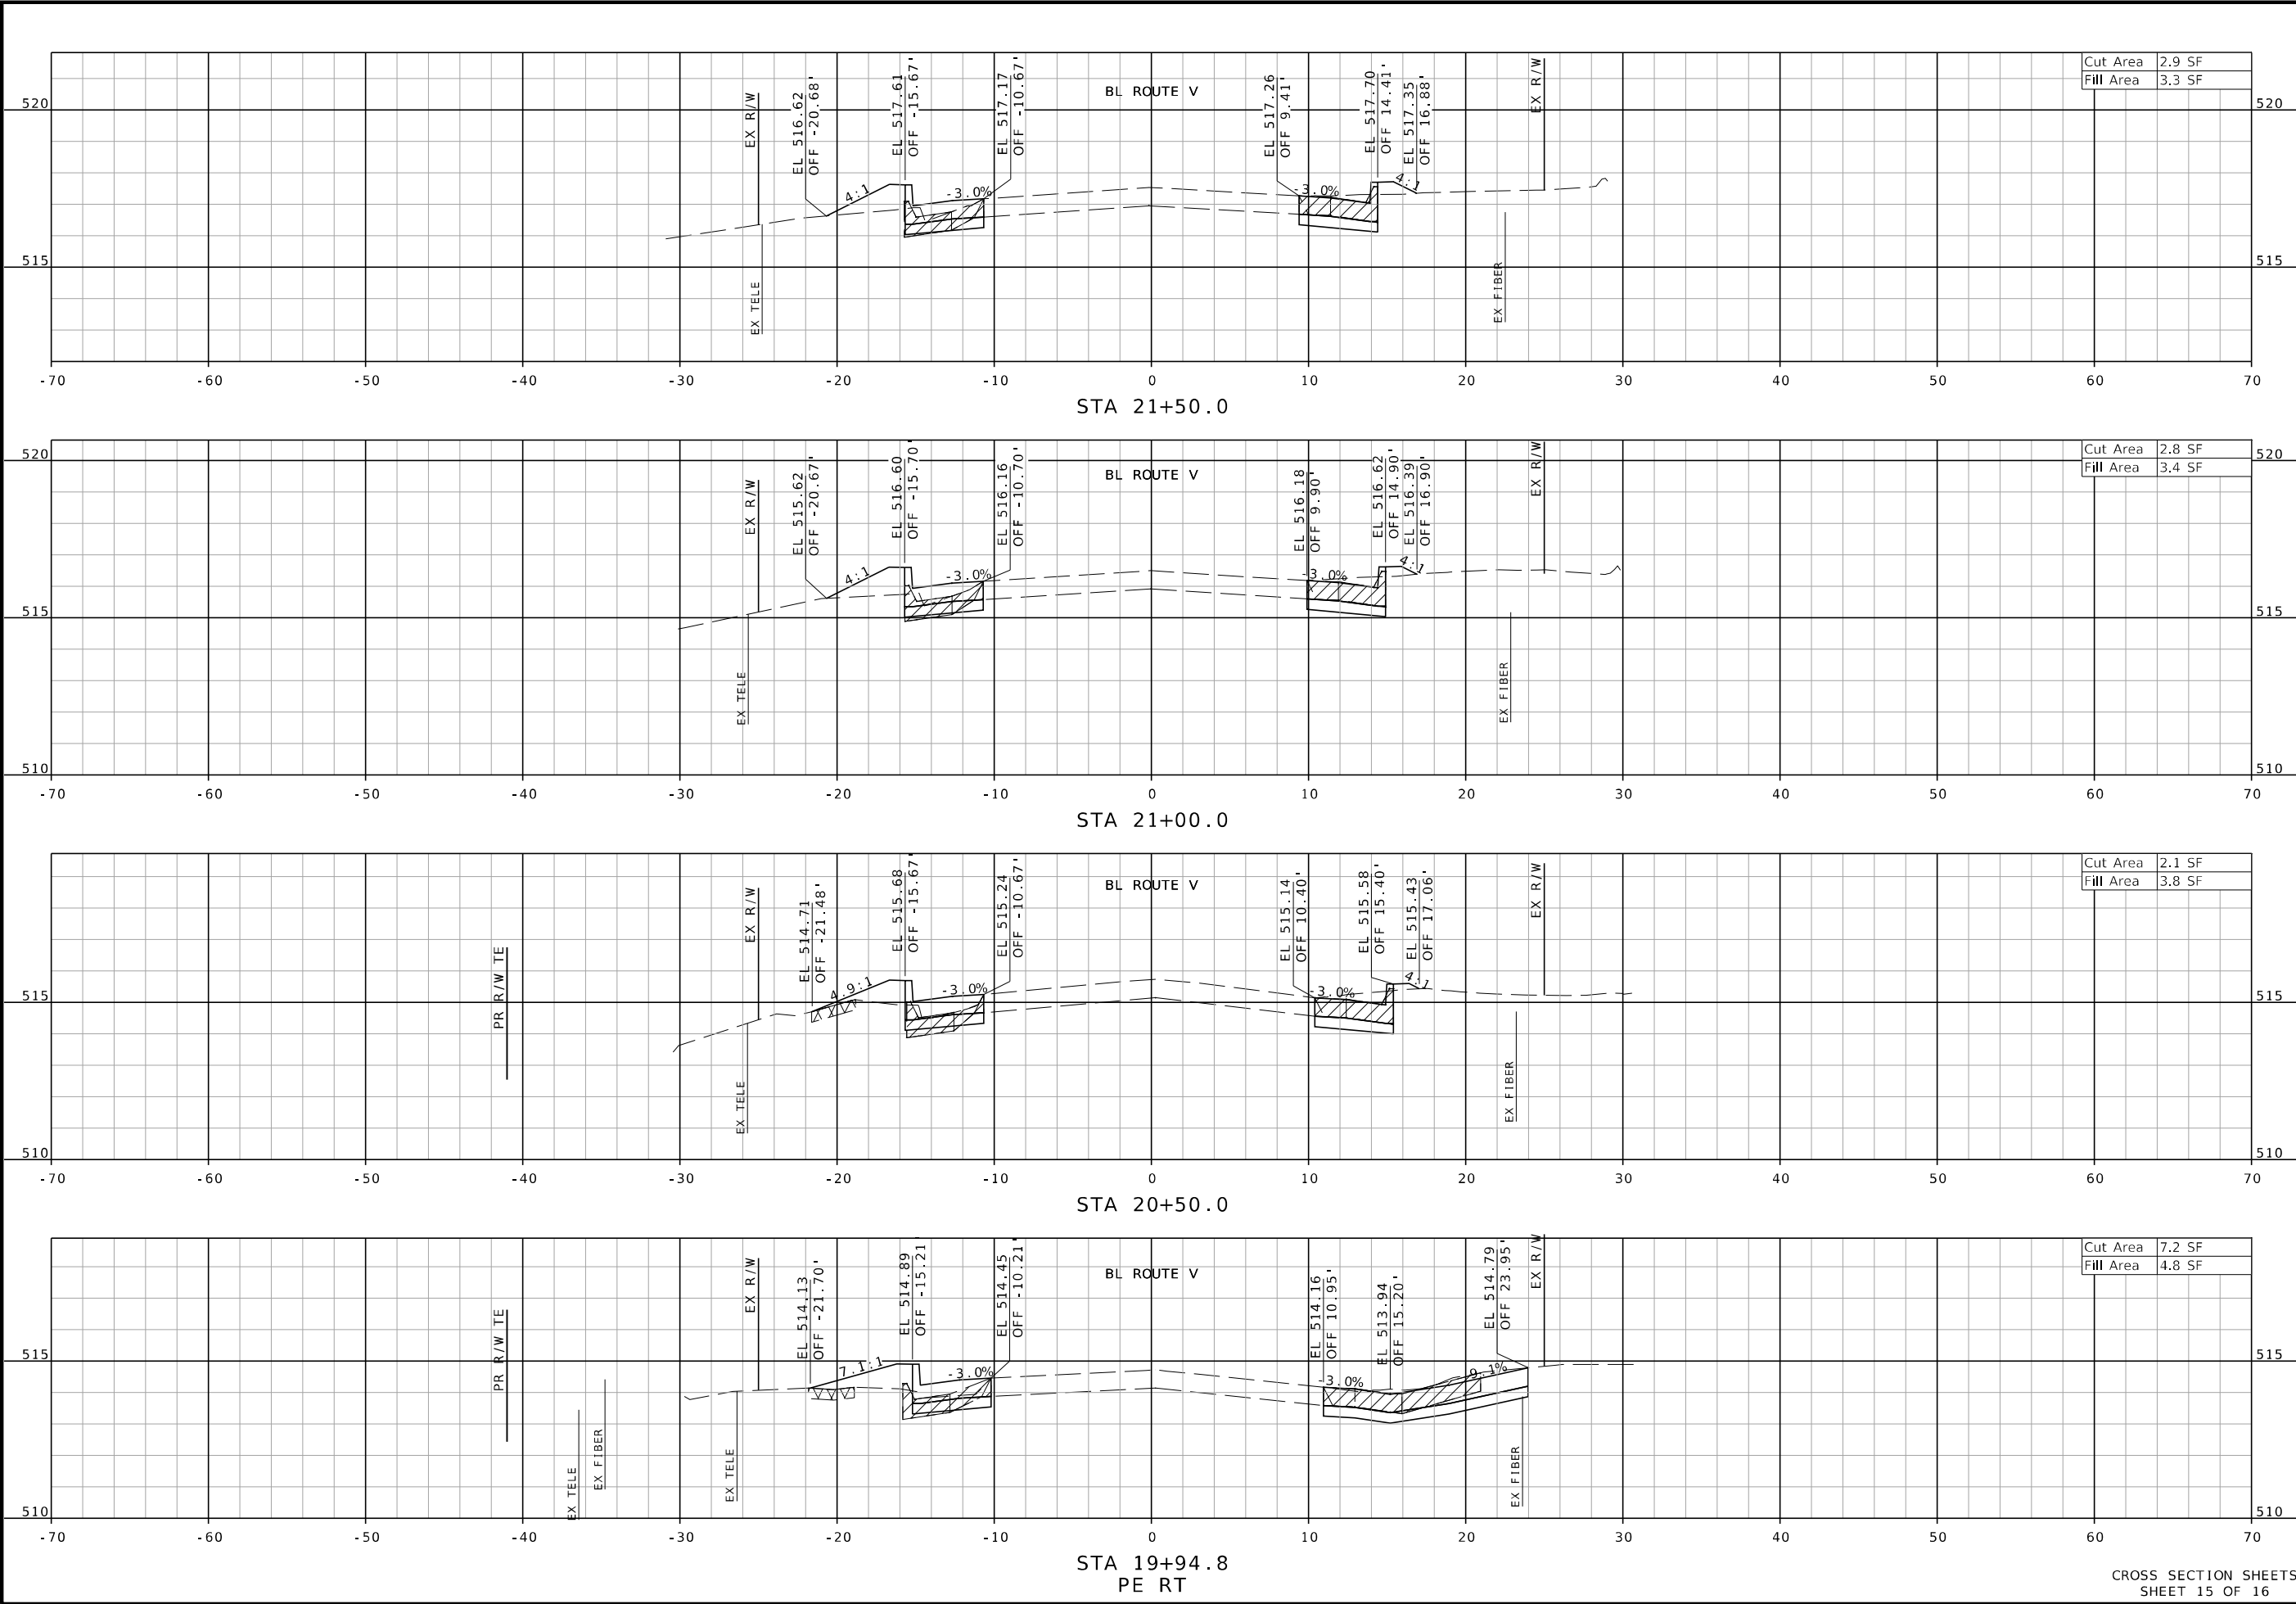

STATE OF MISSOURI

STEVEN M. KEIL

NUMBER PE-2013008035

PROFESSIONAL ENGINEER

THIS SHEET HAS BEEN SIGNED, SEALED AND DATED ELECTRONICALLY.

DATE PREPARED
5/8/2025

ROUTE
V

STATE
MO

DISTRICT
NE

SHEET NO.
15

COUNTY
LEWIS

JOB NO.
JNE0146

CONTRACT ID.
.

PROJECT NO.
.

BRIDGE NO.
.

DESCRIPTION

DATE

MISSOURI HIGHWAYS AND TRANSPORTATION COMMISSION



105 WEST CAPITOL
JEFFERSON CITY, MO 65102
1-888-ASK-MODOT (1-888-275-6636)

St. Louis
720 Olive Suite 700
St. Louis, MO 63101
314.588.8381

St. Charles
820 South Main, Suite 309
St. Charles, MO 63301
636.493.6277

Collinsville
100 Jeffers Court, Suite 1
Collinsville, IL 62234
618.345.2200


Bellefonte
1 South Church, Suite 200
Bellefonte, IL 62220
618.616.4888

www.oatesassociates.com

MISSOURI DESIGN FIRM PE-001166



OATES
ASSOCIATES

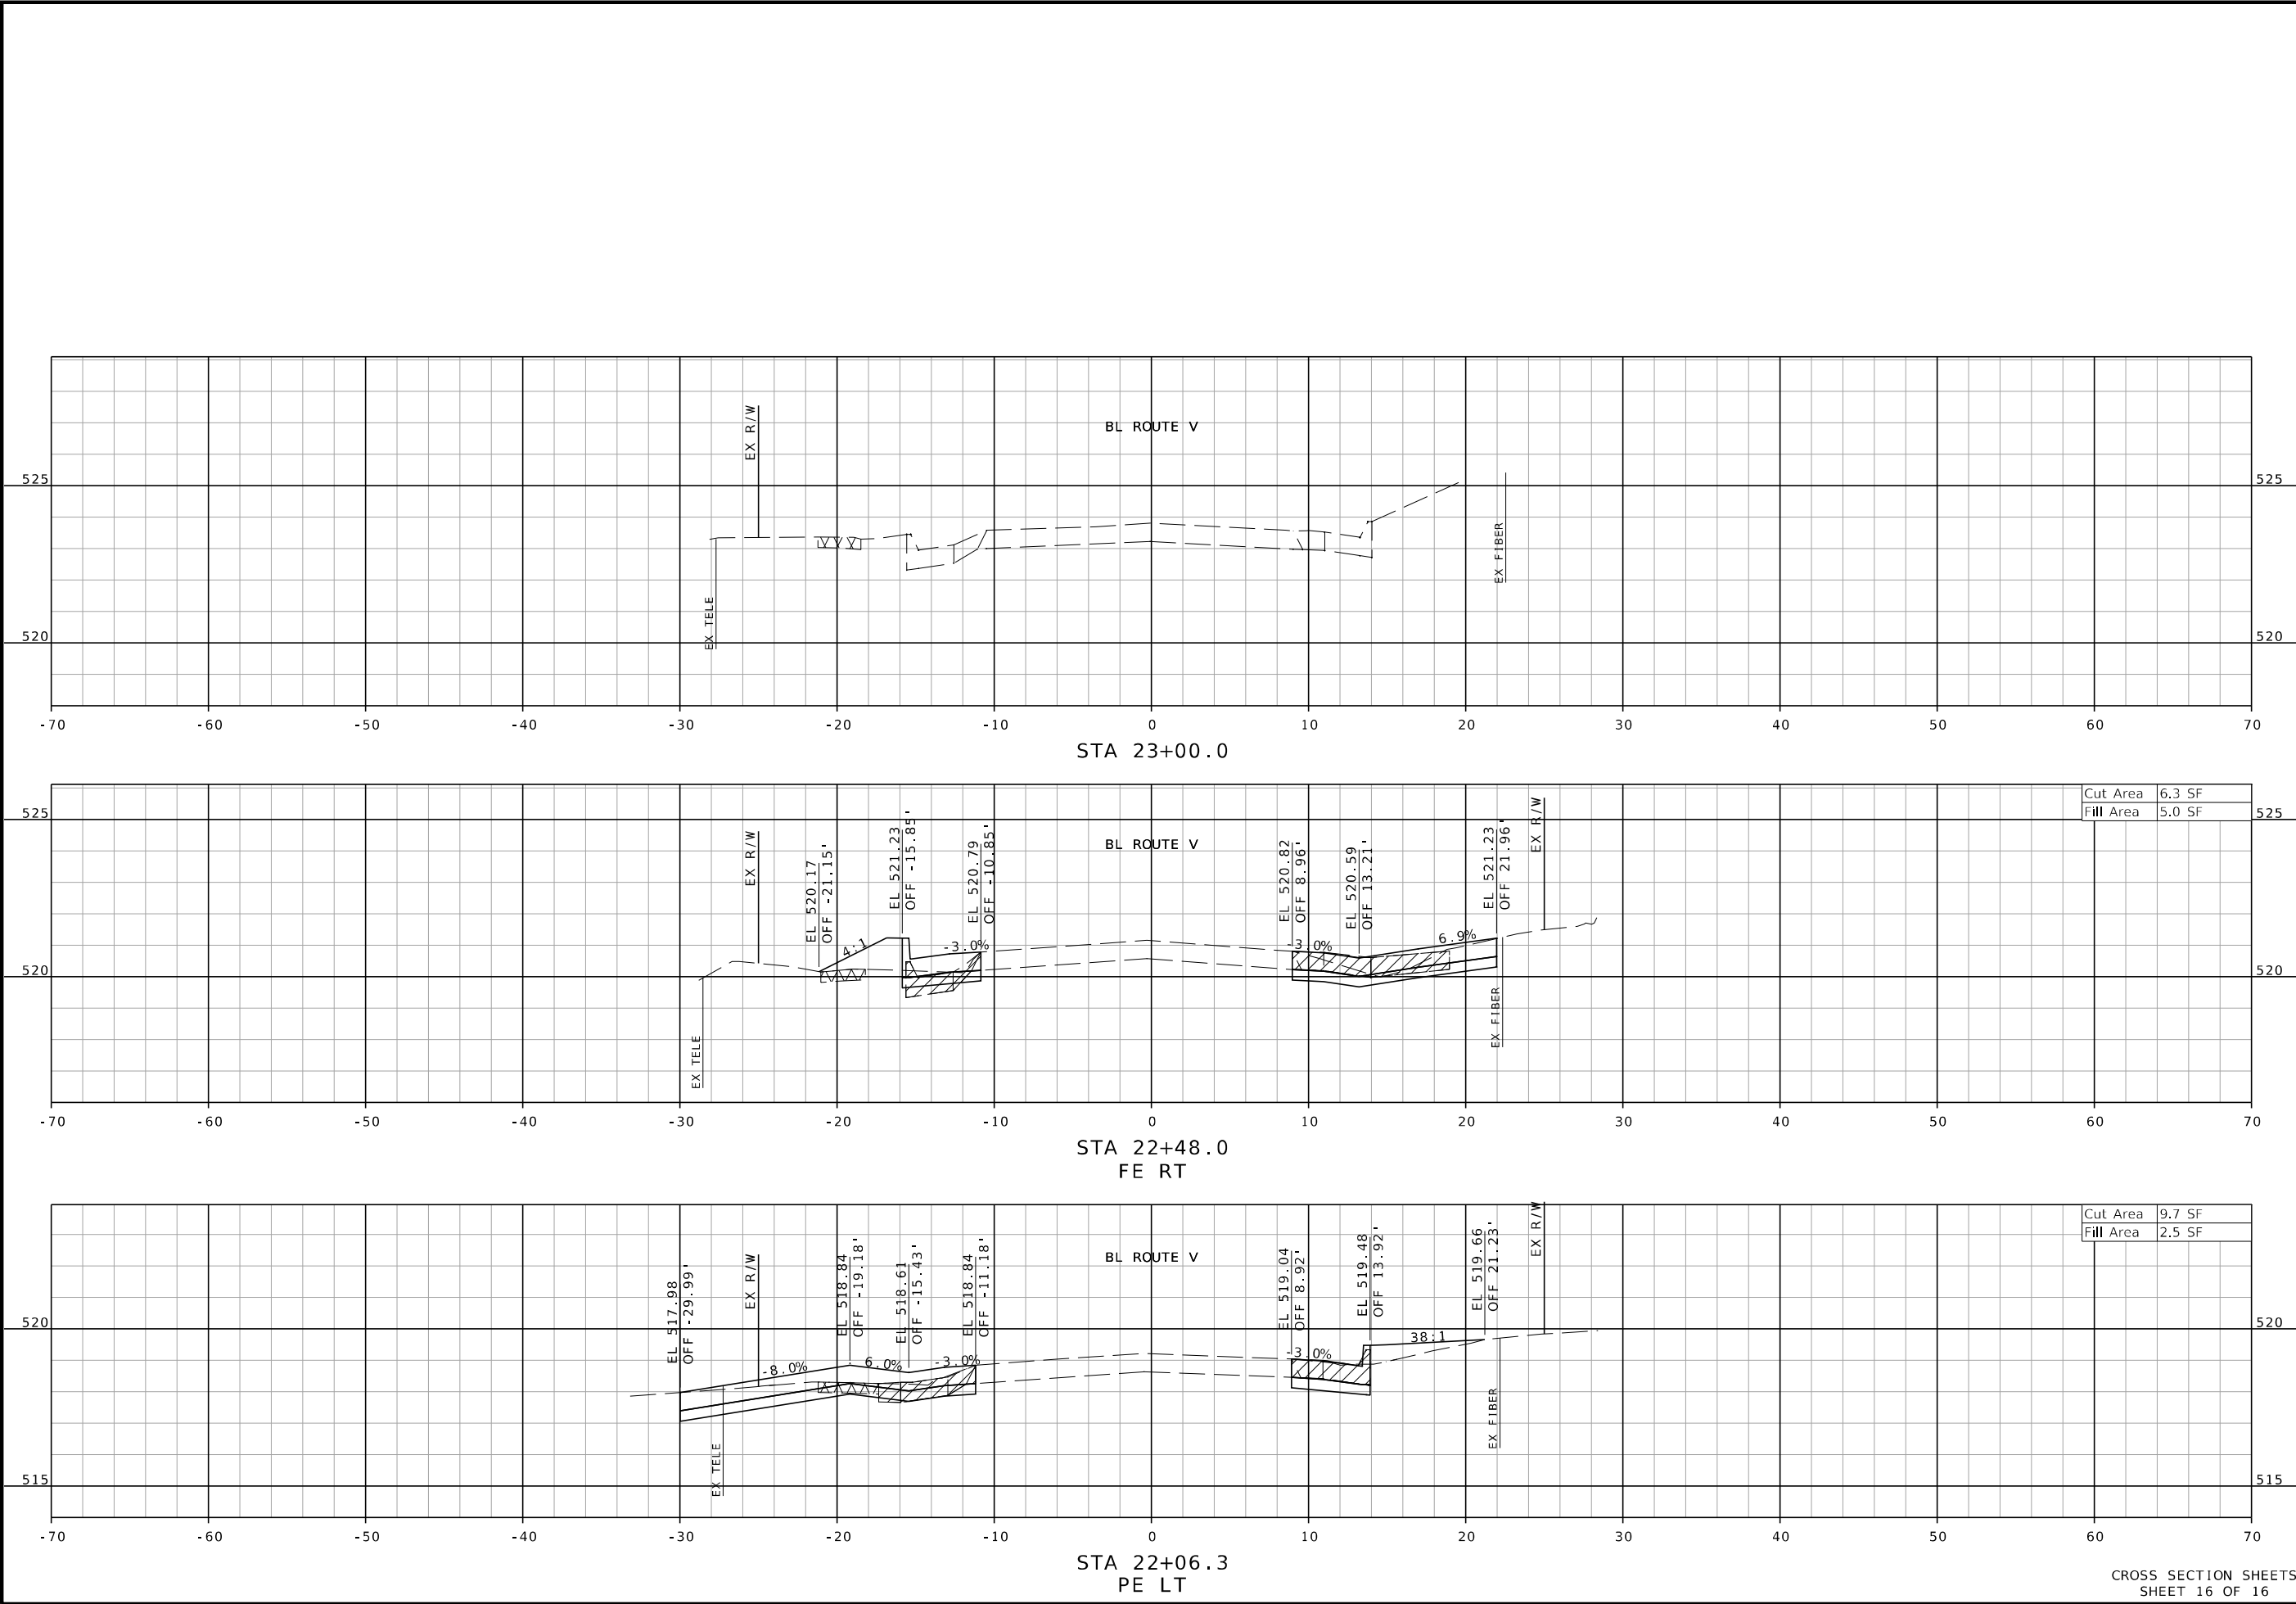

THIS SHEET HAS BEEN
SIGNED, SEALED AND DATED
ELECTRONICALLY.

DATE PREPARED
5/8/2025

ROUTE
V

STATE
MO

DISTRICT
NE

SHEET NO.
16

COUNTY
LEWIS

JOB NO.
JNE0146

CONTRACT ID.
.

PROJECT NO.
.

BRIDGE NO.
.

DESCRIPTION
.
.
.
.
.
.
.
.
.
.

DATE
.
.
.
.
.
.
.
.
.
.

MISSOURI HIGHWAYS AND TRANSPORTATION
COMMISSION



105 WEST CAPITOL
JEFFERSON CITY, MO 65102
1-888-ASK-MODOT (1-888-275-6636)

St. Louis
720 Olive, Suite 700
St. Louis, MO 63101
314.588.8381

St. Charles
820 South Main, Suite 309
St. Charles, MO 63301
636.493.6777

Collinsville
100 West Court, Suite 1
Collinsville, IL 62234
618.345.2200

Bellefonte
1 South Church, Suite 200
Bellefonte, IL 62220
618.616.4888
www.oatesassociates.com

MISSOURI DESIGN FIRM PE-001166

