



01/28/2025 8:54:01 AM
HEATHER R. BARROWS - CIVIL
MO-PE-2016040670

DATE PREPARED
1/28/2025

ROUTE B STATE MO
DISTRICT KC SHEET NO. 2

COUNTY
PLATTE

JOB NO.
J4S3492

CONTRACT ID.

PROJECT NO.

BRIDGE NO.
A9335

DESCRIPTION

DATE

MISSOURI HIGHWAYS AND TRANSPORTATION COMMISSION





105 WEST CAPITOL
JEFFERSON CITY, MO 65102
1-888-ASK-MODOT (1-888-275-6636)

STA 121+00.00

STA 120+50.00

STA 120+45.04

STA. 120+45.04 TO STA. 121+00.00

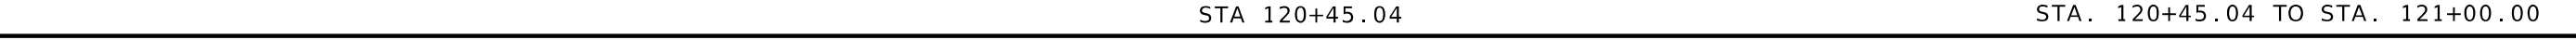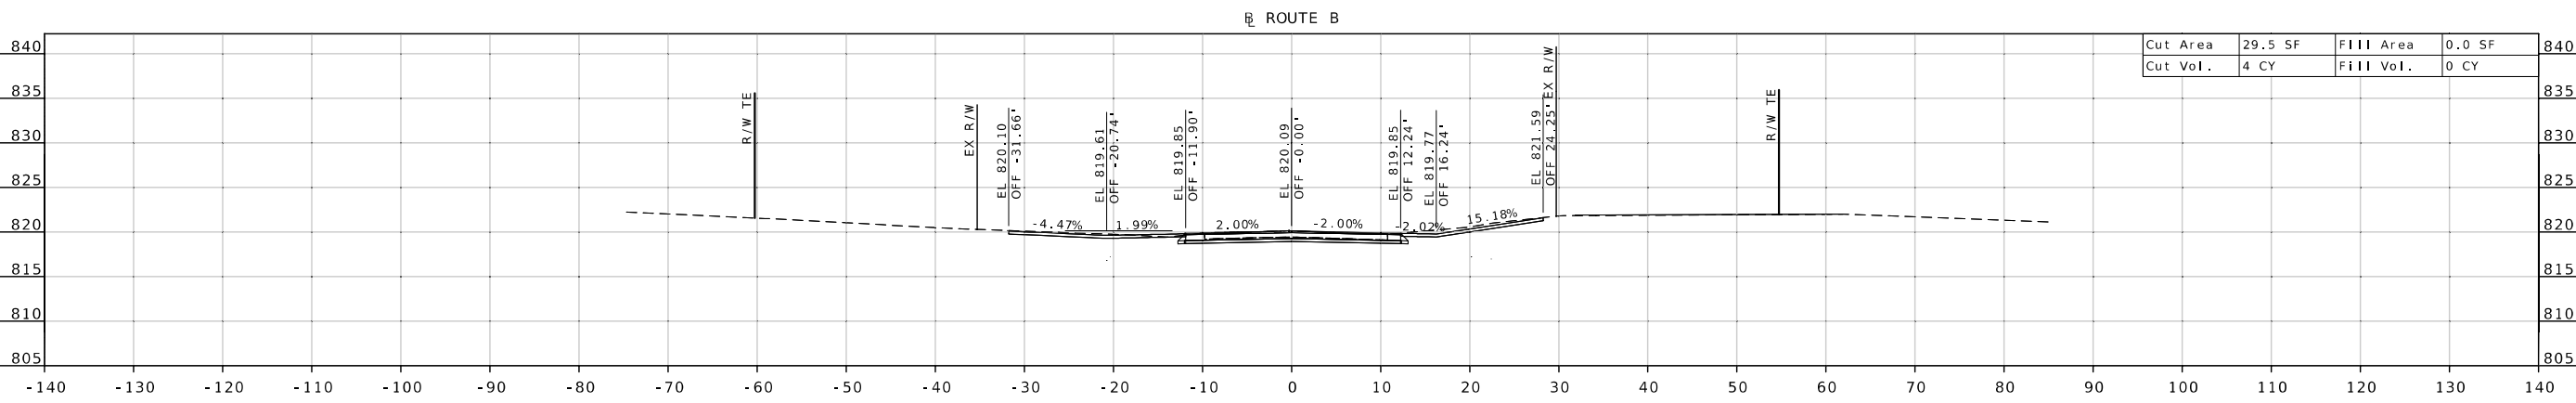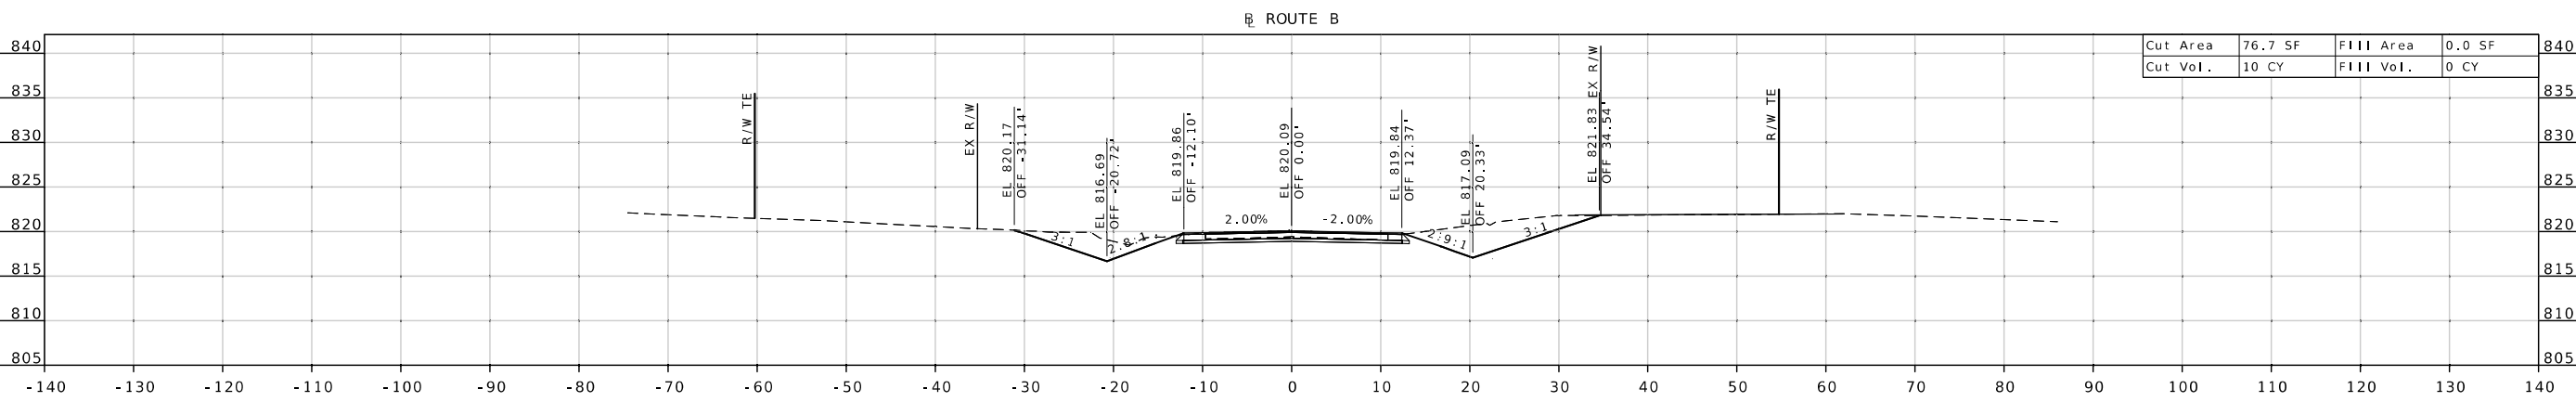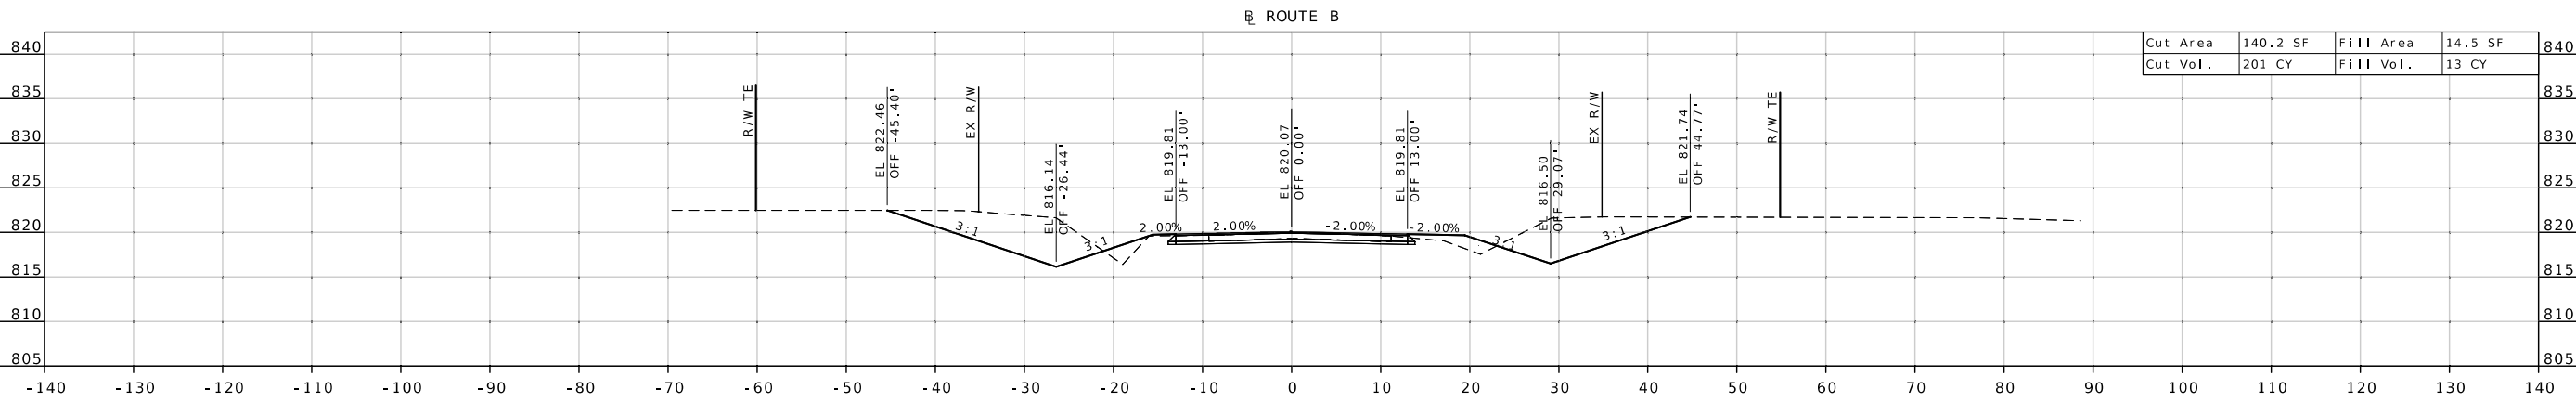



HEATHER R. BARROWS
NUMBER
PE-2016040670
PROFESSIONAL ENGINEER

DATE PREPARED

1/28/2025

ROUTE STATE

B MO

DISTRICT SHEET NO.

KC 8

COUNTY

PLATTE

JOB NO.

J4S3492

CONTRACT ID.

PROJECT NO.

BRIDGE NO.

A9335

DESCRIPTION

DATE

DATE

