

DESIGN DESIGNATION

A.A.D.T. - 2018 = N/A
T = N/A
V = N/A

FUNCTIONAL CLASSIFICATION- VARIOUS

NO RIGHT-OF-WAY ACQUISITION


CONVENTIONAL SYMBOLS (USED IN PLANS)	EXISTING	NEW
BUILDINGS AND STRUCTURES		
GUARD RAIL		
CONCRETE RIGHT-OF-WAY MARKER		
STEEL RIGHT-OF-WAY MARKER		
LOCATION SURVEY MARKER		
UTILITIES		
FIBER OPTICS	-FO-	-FO-
OVERHEAD TELEPHONE		
UNDERGROUND TELEPHONE	-T-	-T-
OVERHEAD POWER		
UNDERGROUND POWER	-P-	-P-
GAS	-G-	-G-
WATER	-W-	-W-
MANHOLE		
FIRE HYDRANT		
WATER VALVE		
WATER METER		
DROP INLET		
DITCH BLOCK		
GROUND MOUNTED SIGN		
LIGHT POLE		
H-FRAME POWER POLE		
TELEPHONE PEDESTAL		
FENCE		
CHAIN LINK		
WOVEN WIRE		
GATE POST		
BENCHMARK		

MISSOURI HIGHWAYS AND TRANSPORTATION COMMISSION
PLANS FOR PROPOSED
STATE HIGHWAY

PLATTE, CLAY, RAY, JACKSON AND CASS COUNTIES


The map displays the five counties: Platte, Clay, Ray, Jackson, and Cass. Major highways are shown with their respective shields: Interstate 29 (I-29), Interstate 35 (I-35), Interstate 435 (I-435), Interstate 49 (I-49), Interstate 70 (I-70), Interstate 78 (I-78), Interstate 150 (I-150), and Interstate 270 (I-270). State Routes 273, 92, 45, 169, 1, 291, 210, 24, 78, 40, 7, 50, 150, 58, 2, 7, 13, 10, and 2 are also marked. The map is overlaid with a grid of letters and numbers. A blue line indicates the location of the lighting repair job order contract, running through the center of the map, passing through Platte, Clay, Jackson, and Cass counties.

LIGHTING REPAIR JOB ORDER CONTRACT

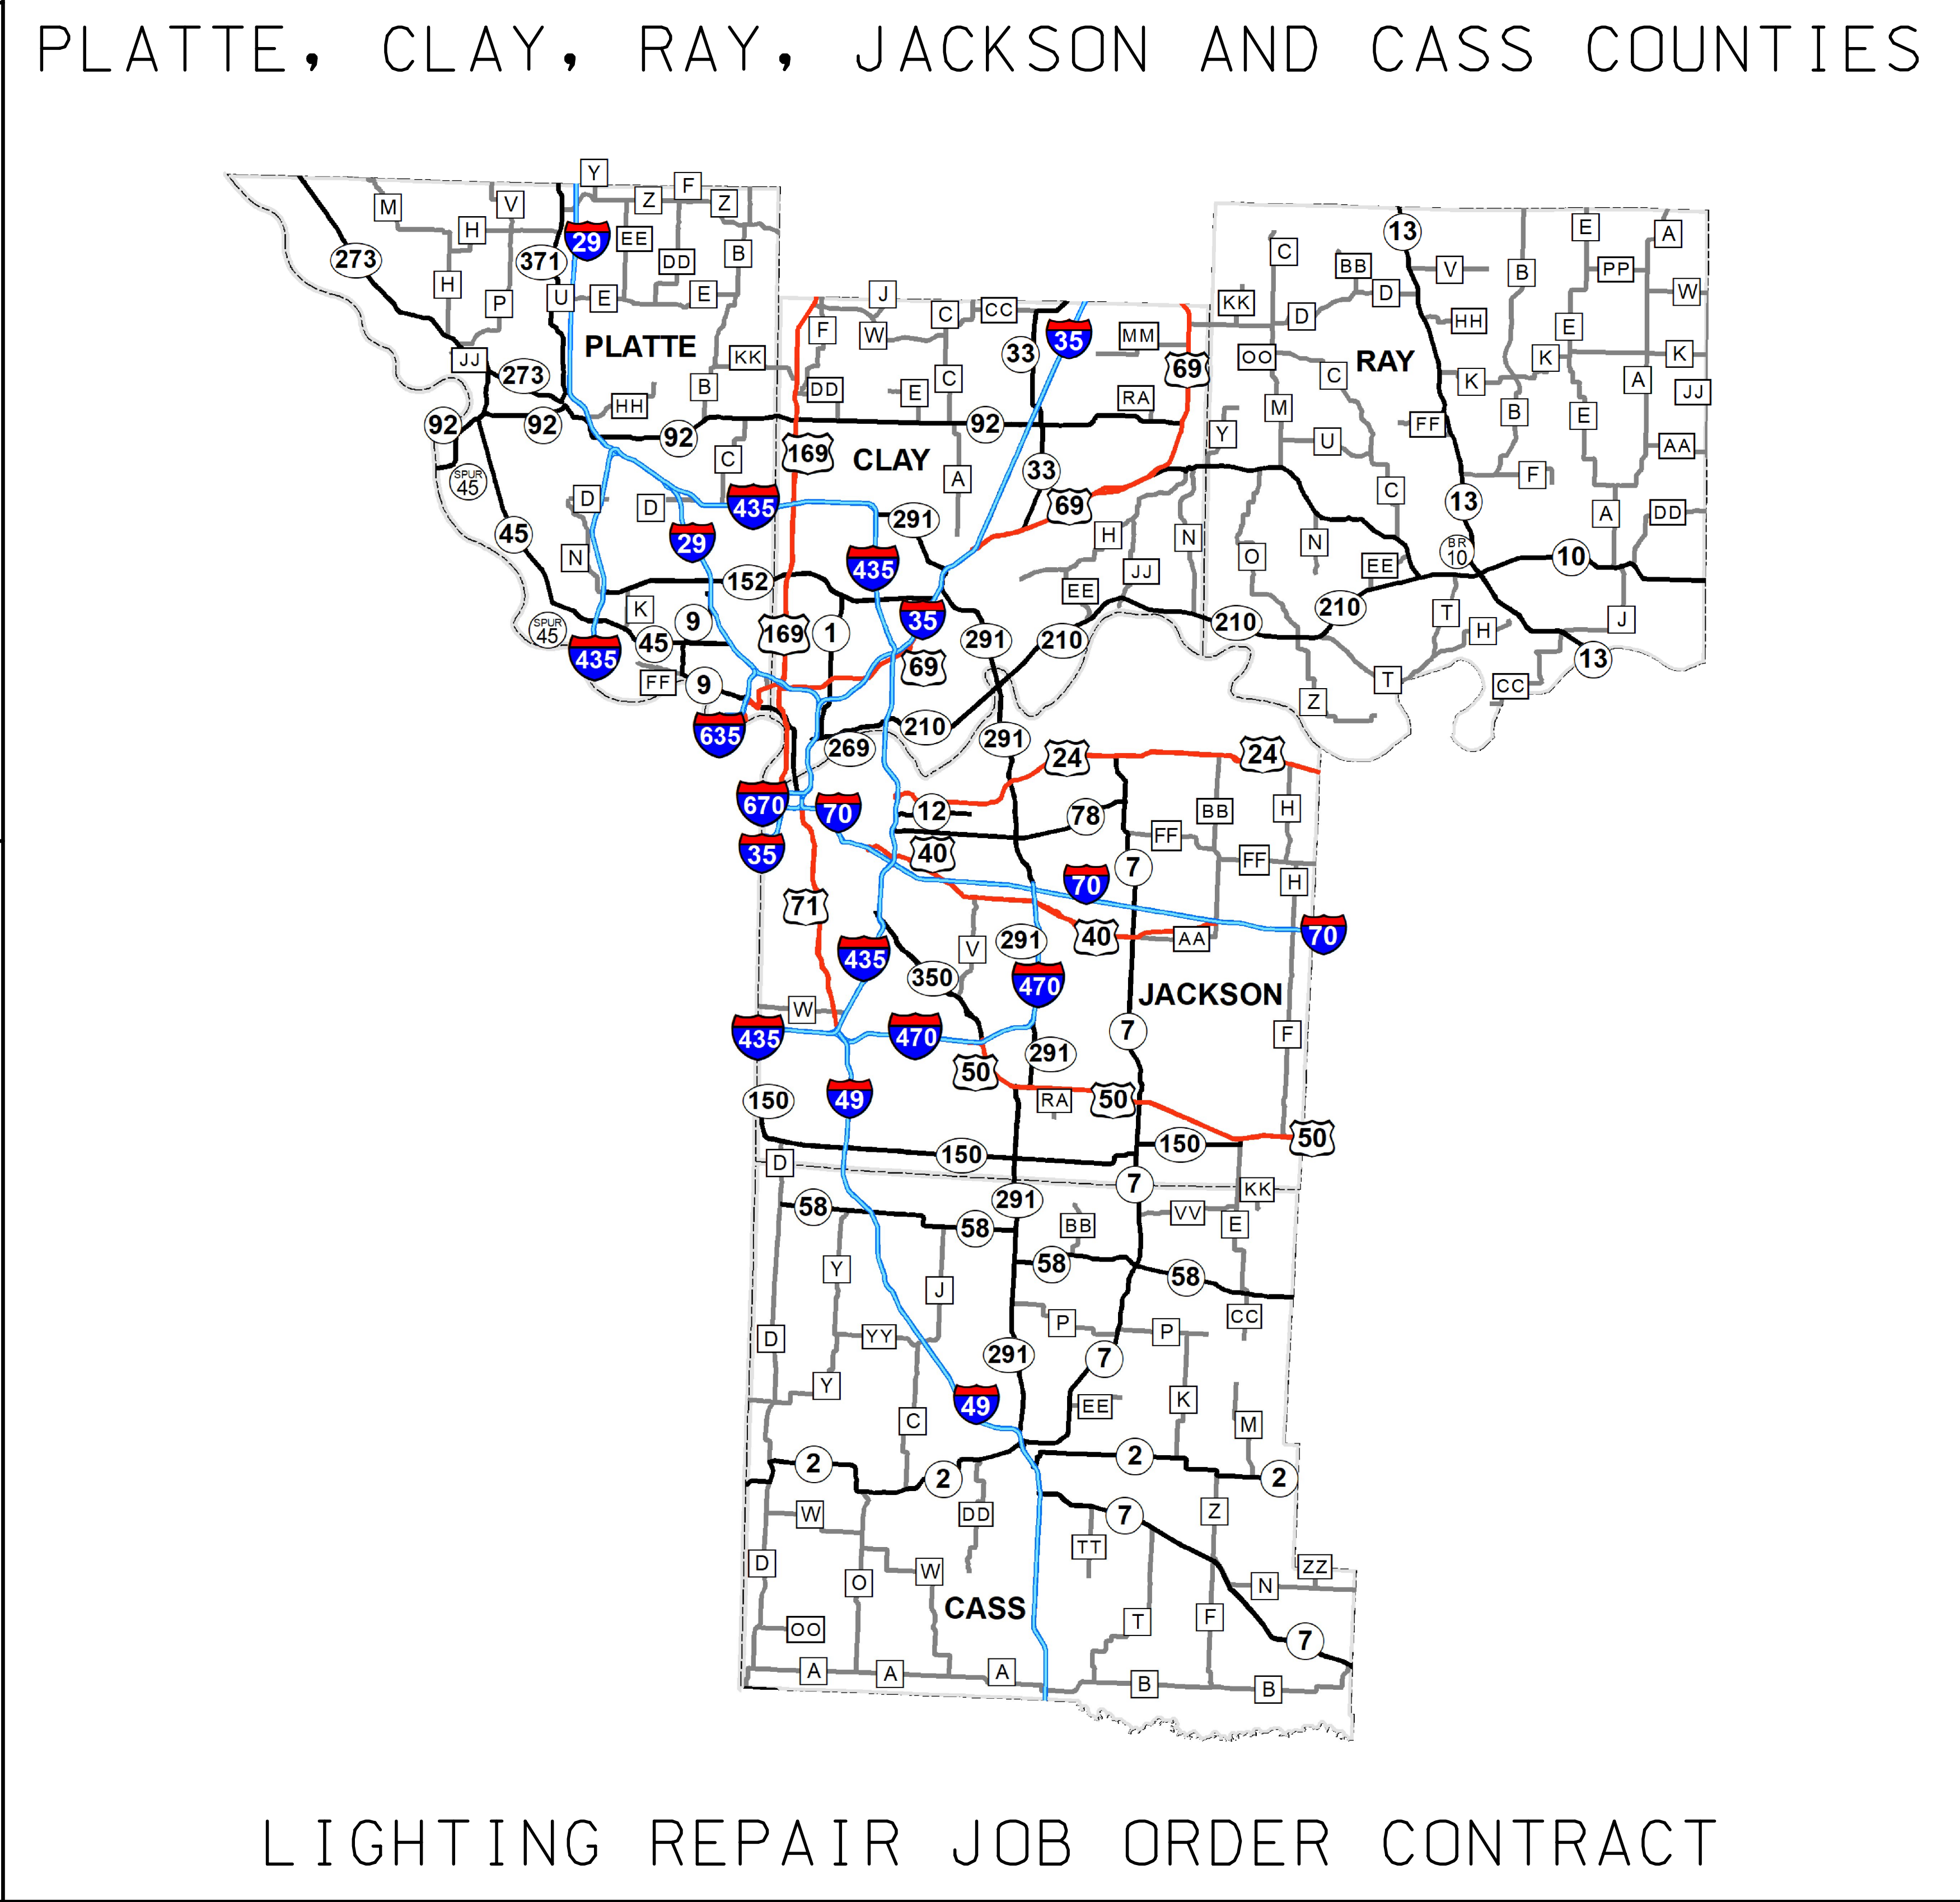

DESCRIPTION	SHEET NUMBER
TITLE SHEET -----	1
TRAFFIC CONTROL (TC) (9 SHEETS)-----	2-10

LENGTH OF PROJECT	
BEGINNING OF PROJECT	N/A
END OF PROJECT	N/A
APPARENT LENGTH	N/A FEET
EQUATIONS AND EXCEPTIONS:	
TOTAL CORRECTIONS	N/A FEET
NET LENGTH OF PROJECT	N/A FEET
STATE LENGTH	N/A MILES

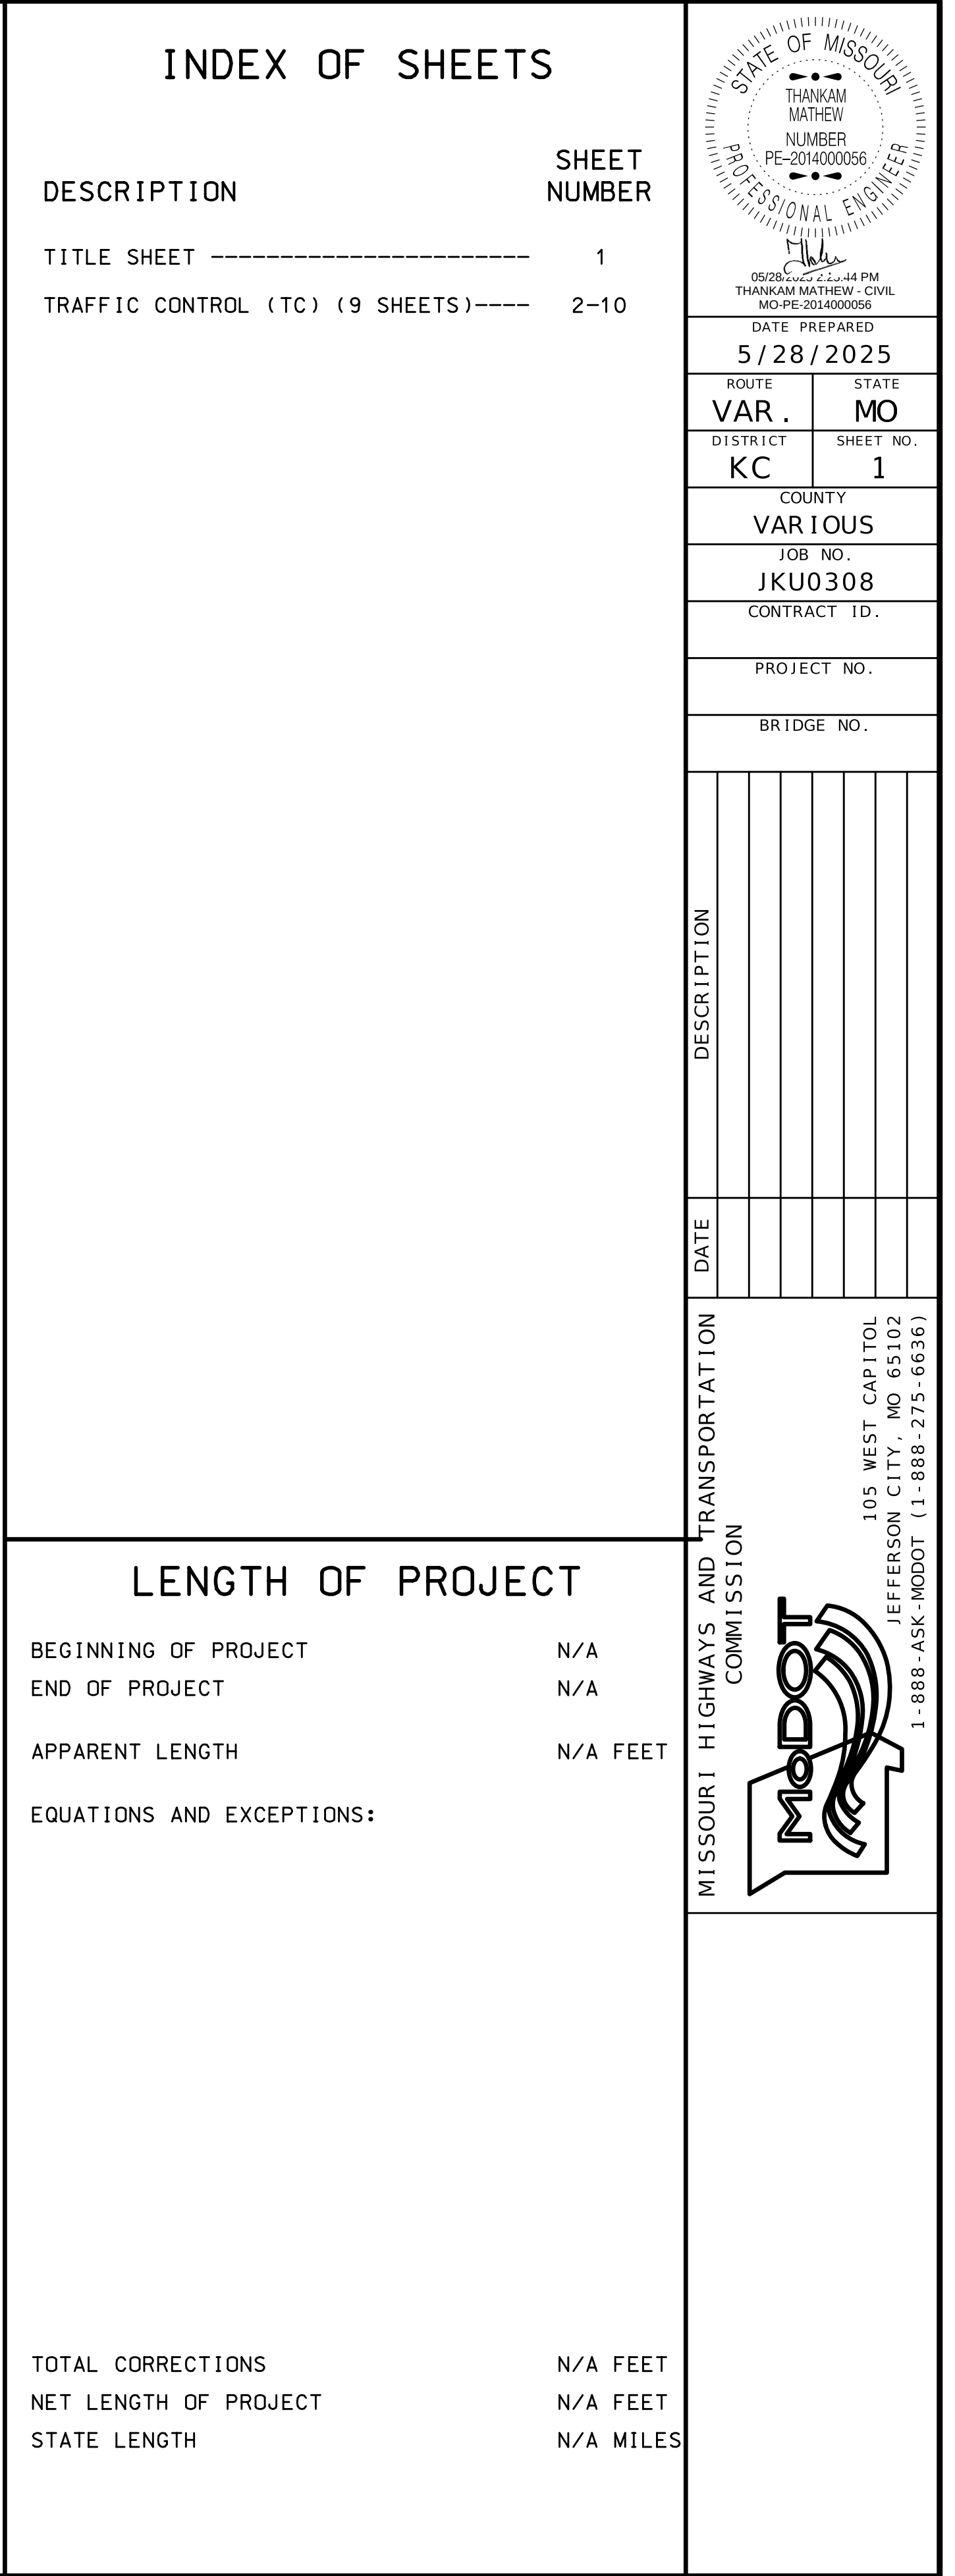

Sign Spacing, Device Spacing and Channelizing Taper Lengths

TAPER LENGTHS AND SPACING OF CHANNELIZING DEVICES					
SPEED MPH	MINIMUM TAPER LENGTHS (L) FOR LANE WIDTHS (W)			MAXIMUM CHANNELIZER SPACING (FT)	
	10 FT	11 FT	12 FT	THROUGH TAPER	THROUGH WORK AREA
0-35	205	225	245	35	40
40-45	450	495	540	40	80
50-55	550	605	660	50	80
60-70	700	770	840	60	120

SIGN SPACING (S) FOR ADVANCE SIGN SERIES (1) (2)		
SPEED MPH	UNDIVIDED HIGHWAYS (FT)	DIVIDED HIGHWAYS (FT)
0-35	200	200
40-45	350	500
50-55	500	1000
60-70	1000	SA-1000 SB-1500 SC-2640

NOTES:

DIMENSIONS IN FEET UNLESS OTHERWISE NOTED.

(1) SPACING BETWEEN SIGNS AND SPACING BETWEEN LAST SIGN AND FLAGGER, BEGINNING OF TAPER, OR SIGNED CONDITION

(2) SPACINGS MAY BE ADJUSTED AS NECESSARY TO MEET FIELD CONDITIONS

LONGITUDINAL BUFFER SPACE (B)	
SPEED MPH	BUFFER SPACE (FEET)
0-35	250
40-45	360
50-55	495
60-70	730

TAPER LENGTH (L):

L = WS FOR 40 MPH OR MORE

L = $\frac{WS^2}{60}$ FOR 35 MPH OR LESS

FOR SHOULDER TAPER USE L/3

WHERE:

L = TAPER LENGTH IN FEET

W = LATERAL SHIFT IN FEET

S = POSTED SPEED IN MPH


TRAFFIC CONTROL DEVICES

GENERAL NOTES:

- SEE STANDARD PLAN 616.10 FOR DETAILS AND ITEMS NOT SHOWN
- EXISTING SIGNS SHALL BE COVERED DURING WORKING HOURS ONLY IF IN CONFLICT WITH TRAFFIC CONTROL PLANS.
- NO DIRECT PAYMENT WILL BE MADE FOR RELOCATING, COVERING, UNCOVERING OR REMOVING SIGNS.
- CONES ALLOWABLE FOR DAYTIME OPERATIONS ONLY.
- LOCATE FLASHING ARROW PANEL AT BEGINNING OF TAPER WHEN FEASIBLE, ARROW PANELS ARE ALWAYS LOCATED BEHIND CHANNELIZERS OR CONES.

TRAFFIC CONTROL LEGEND

-  SIGN (SINGLE SIDED)
-  SIGN (DOUBLE SIDED)
-  FLAGGER
-  DIRECTIONAL INDICATOR BARRICADE
-  CHANNELIZER
-  BARRICADE
-  CHANGEABLE MESSAGE BOARD
-  TRUCK MOUNTED ATTENUATOR
W/ FLASHING ARROW

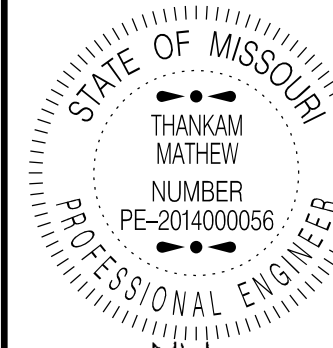


DATE PREPARED	
5/28/2025	
ROUTE	STATE
VAR.	MO
DISTRICT	SHEET NO.
KC	2
COUNTY	
VARIOUS	
JOB NO.	
JKU0308	
CONTRACT ID.	


PROJECT NO.
BRIDGE NO.

DESCRIPTION	DATE

MISSOURI HIGHWAYS AND TRANSPORTATION COMMISSION

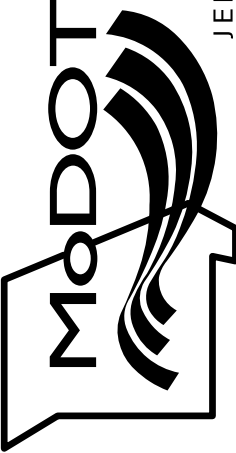


105 WEST CAPITOL
JEFFERSON CITY, MO 65102
1-888-ASK-MODOT (1-888-275-6636)

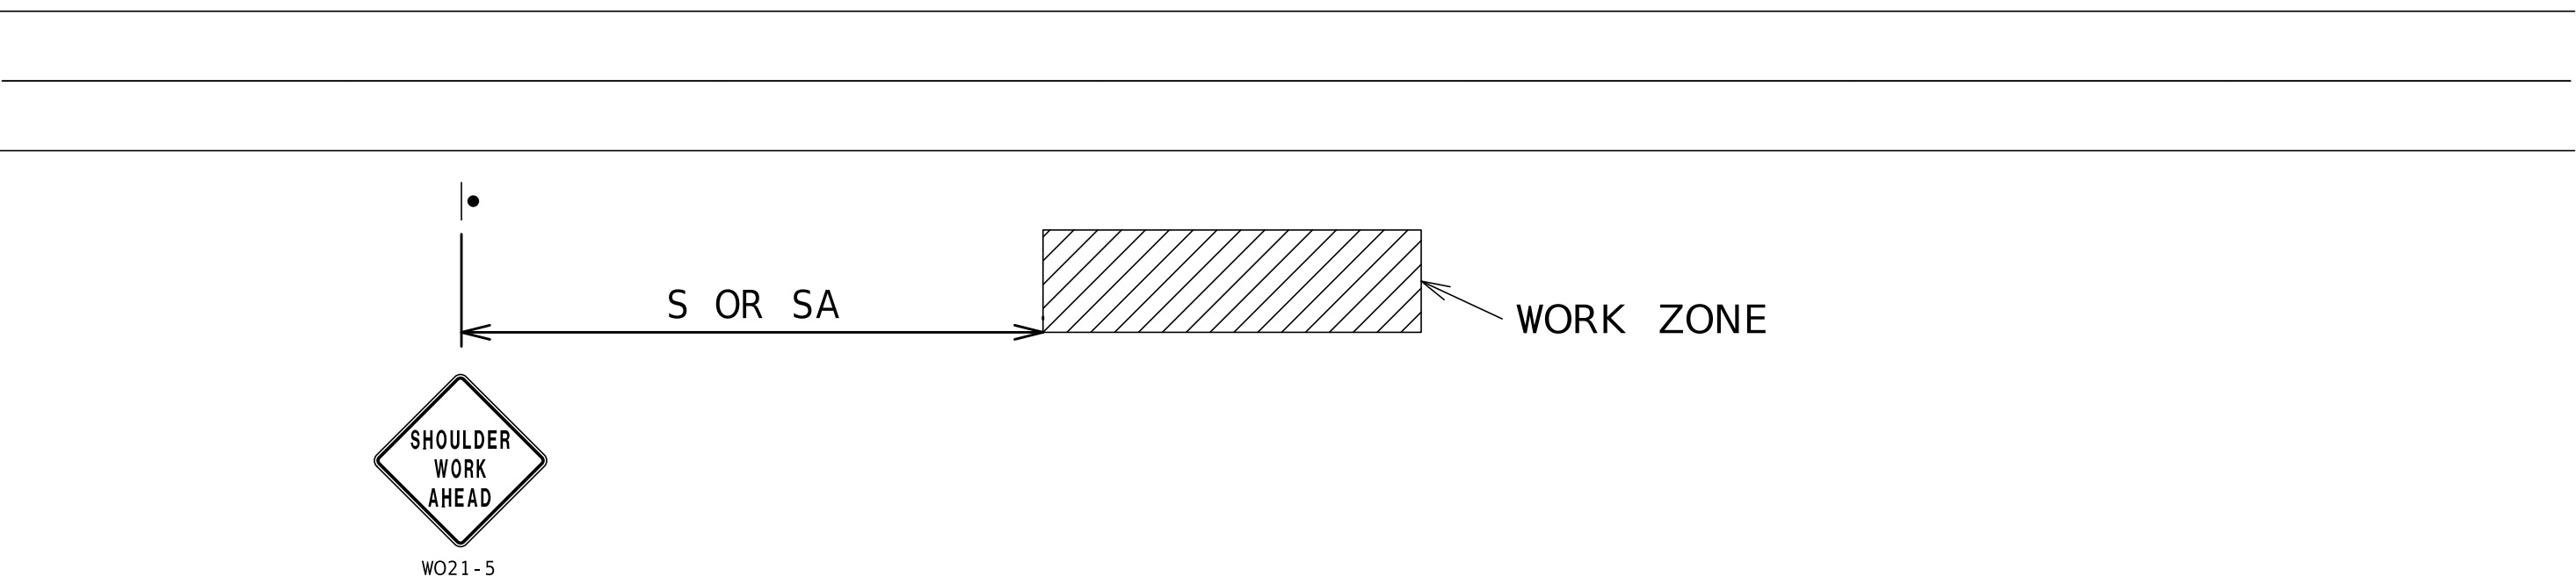

WORK BEYOND SHOULDER - UNDIVIDED OR DIVIDED ROADWAYS

USED FOR WORK THAT OCCURS OFF THE ROADWAY SHOULDER BUT WITHIN THE CLEAR ZONE.
NOT TO BE USED WHEN WORK VEHICLES ARE PARKED ALONG THE SHOULDER EVEN WHEN
THE WORK IS BEING PERFORMED OFF THE SHOULDER.


NOTES:
SEE TCP SHEET 1 FOR SIGN SPACING AND TAPER LENGTHS.

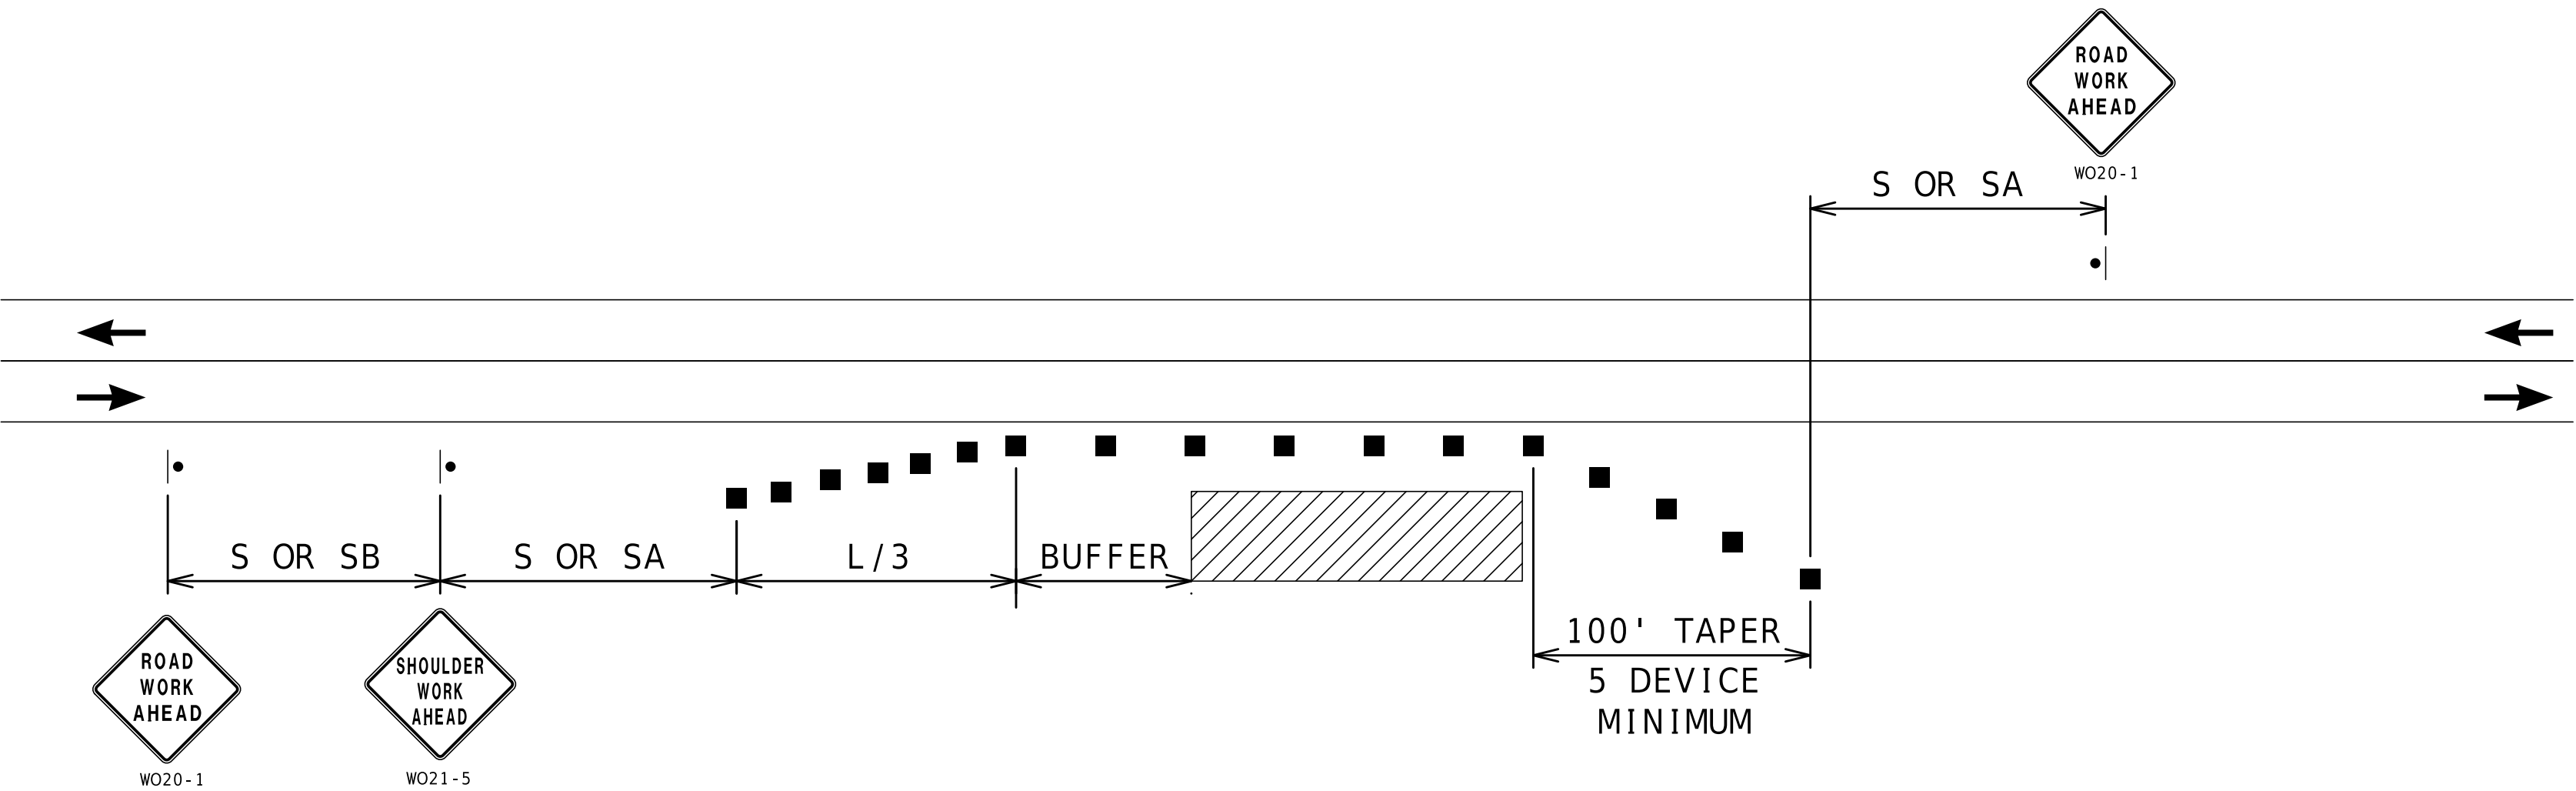

SHOULDER WORK - UNDIVIDED ROADWAYS

USED FOR WORK ON SHOULDER OR FOR WORK OFF SHOULDER
WITH WORK VEHICLES PARKED ON THE SHOULDER.


NOTES:
SEE TCP SHEET 1 FOR SIGN SPACING AND TAPER LENGTHS.

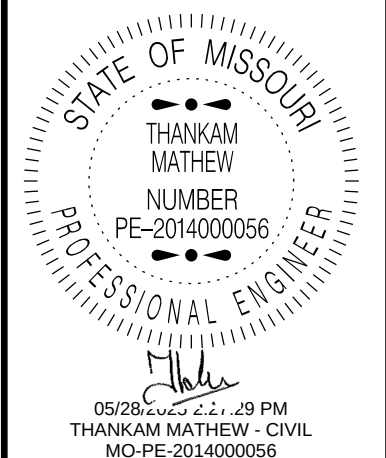


DATE PREPARED 5/28/2025	
ROUTE VAR.	STATE MO
DISTRICT KC	SHEET NO. 3
COUNTY VARIOUS	
JOB NO. JKU0308	
CONTRACT ID.	
PROJECT NO.	
BRIDGE NO.	

DATE	DESCRIPTION

MISSOURI HIGHWAYS AND TRANSPORTATION COMMISSION

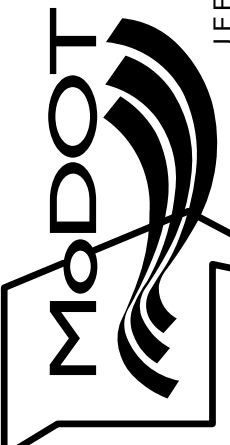

105 WEST CAPITOL
JEFFERSON CITY, MO 65102
1-888-ASK-MODOT (1-888-275-6636)

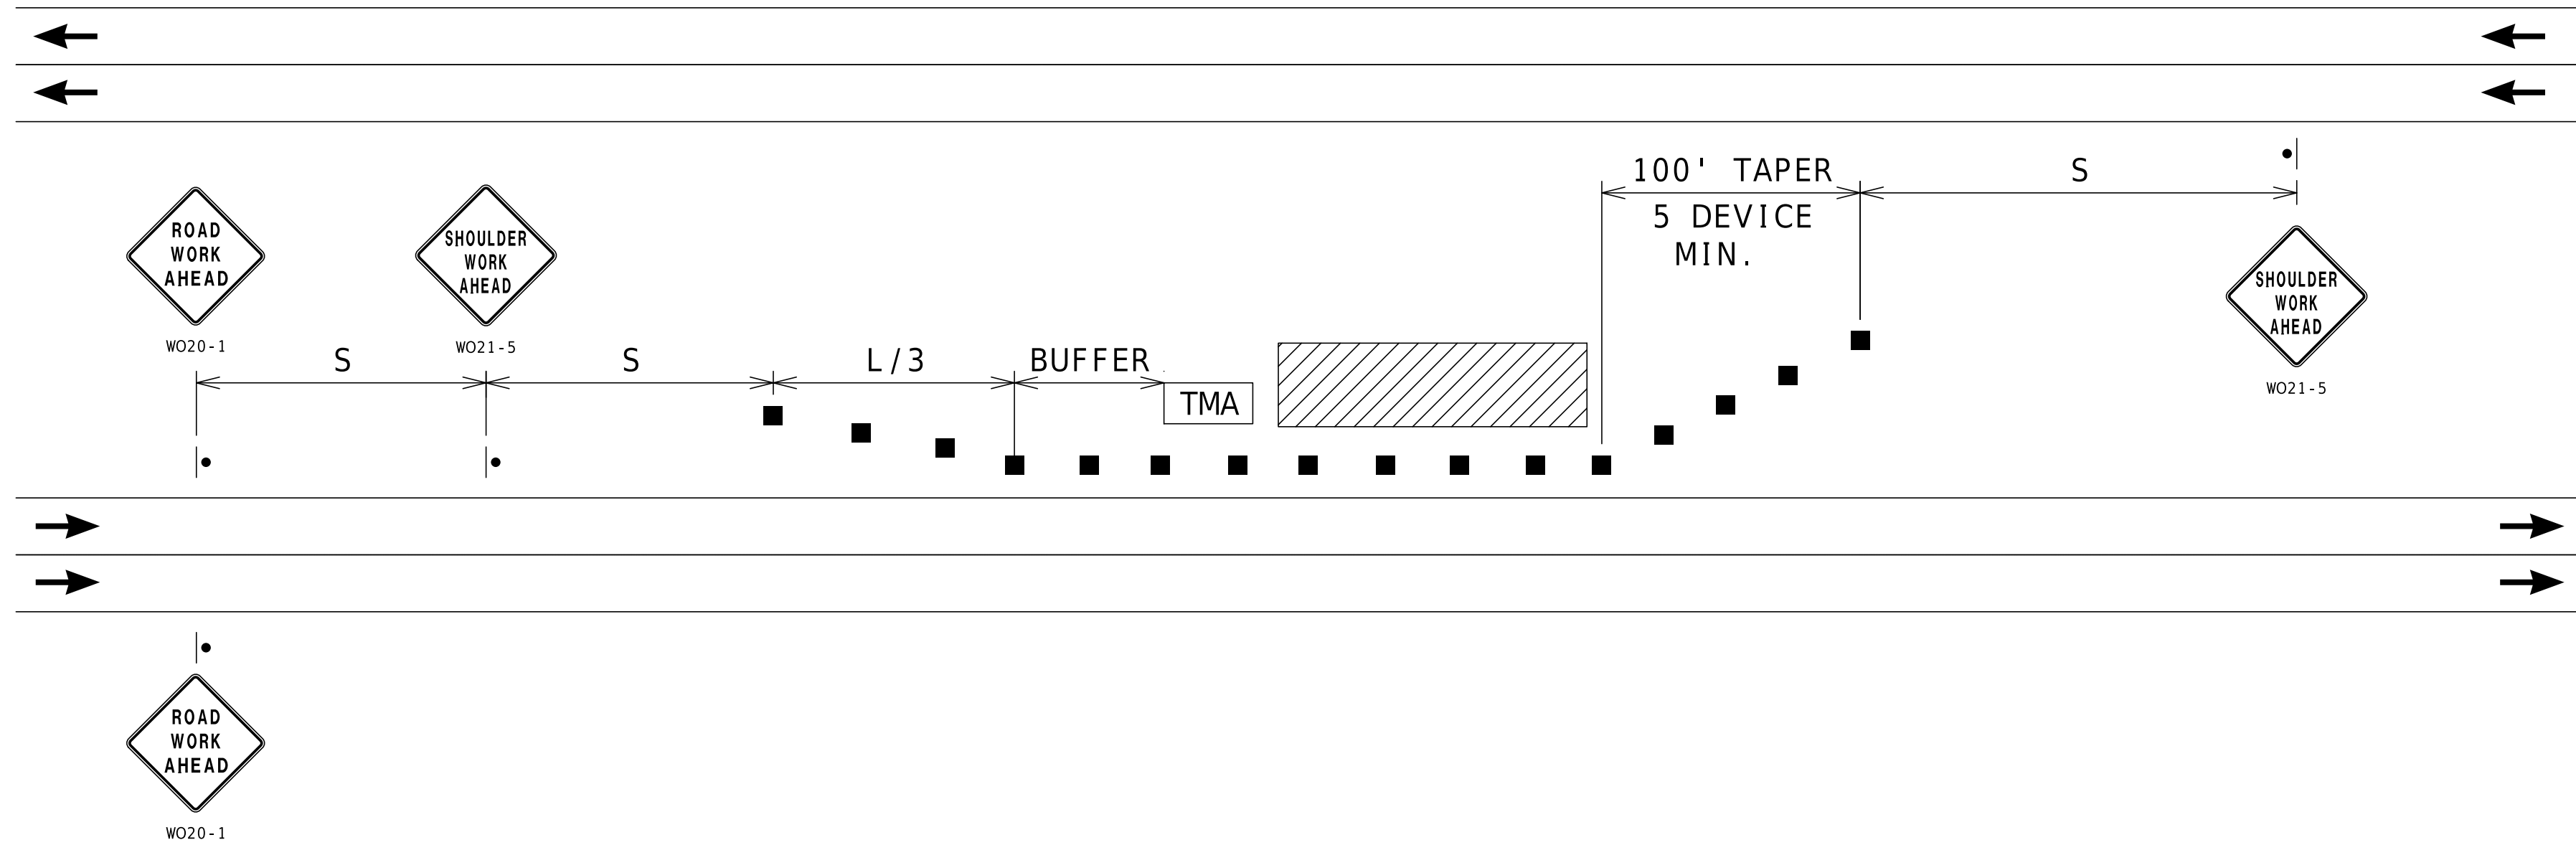


LEFT SHOULDER WORK- HIGH SPEED DIVIDED ROADWAYS

NOTES:

USED FOR WORK ON SHOULDER OR FOR WORK OFF SHOULDER
WITH WORK VEHICLES PARKED ON THE SHOULDER OF A HIGH SPEED ROADWAY.

SEE TCP SHEET 1 FOR SIGN SPACING AND TAPER LENGTHS.

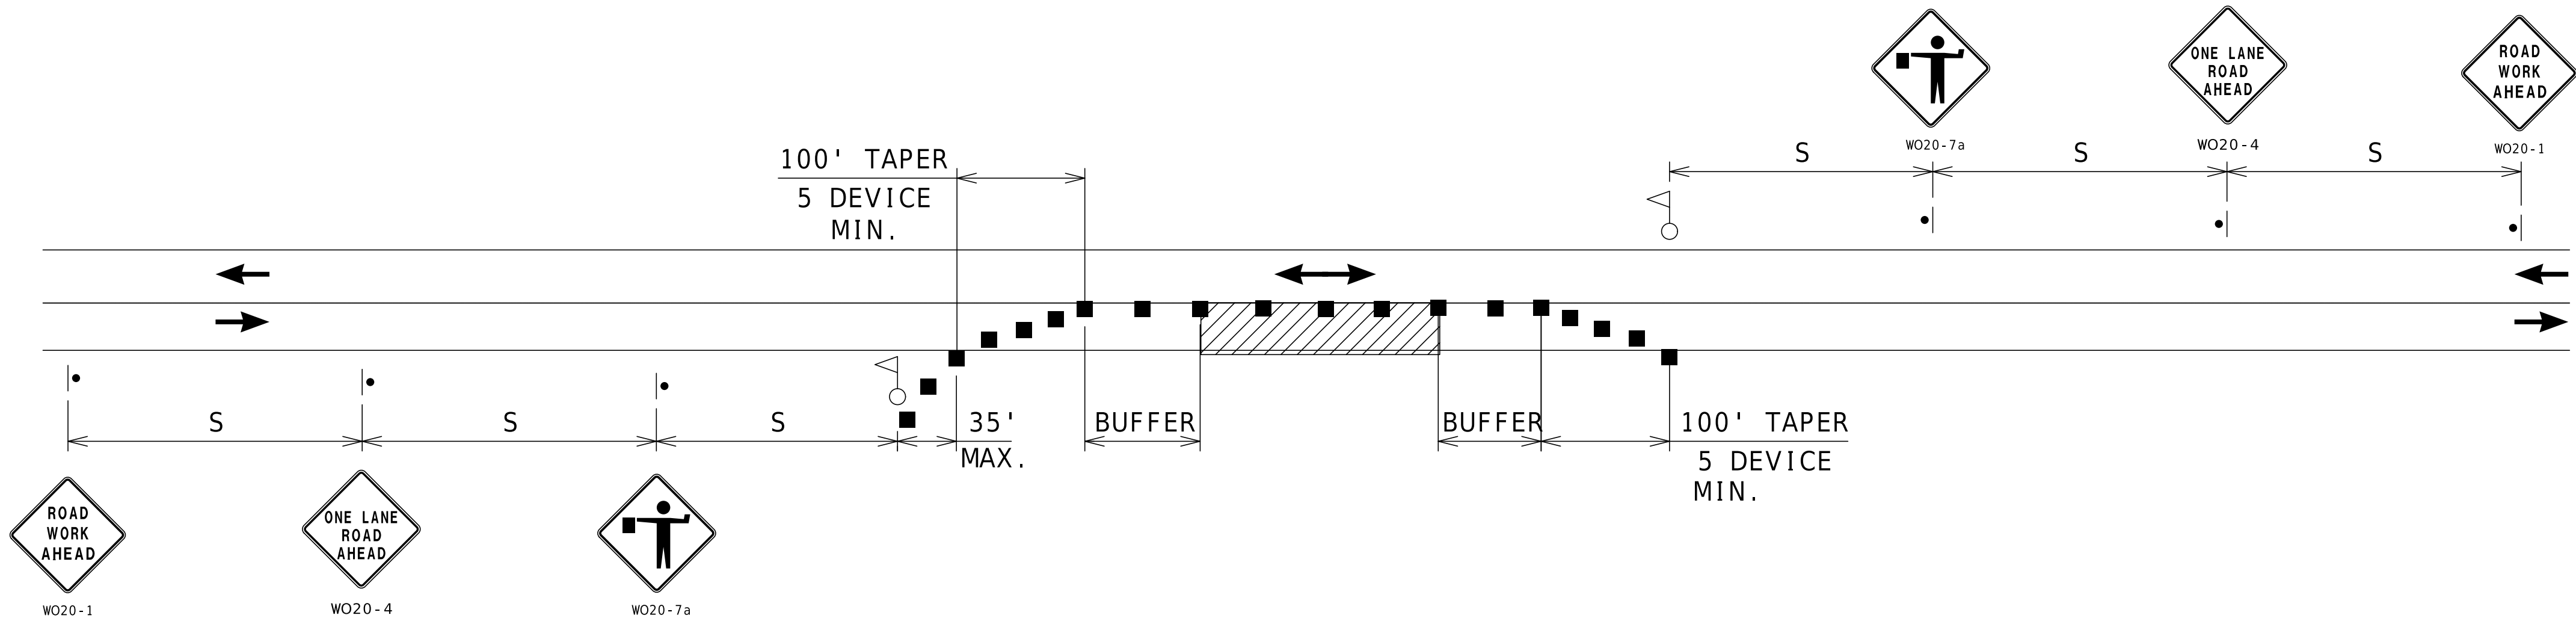


ONE-LANE TWO-WAY OPERATION WITH FLAGGERS

NOTES:

A MINIMUM OF TWO FLAGGERS WILL BE REQUIRED TO DIRECT TRAFFIC.
ADDITIONAL FLAGGERS MAY BE REQUIRED WHEN WORKING AT INTERSECTING
STREETS OR RAMP AS DIRECTED BY THE ENGINEER. NO DIRECT PAYMENT
WILL BE MADE FOR FLAGGERS

SEE TCP SHEET 1 FOR SIGN SPACING AND TAPER LENGTHS.

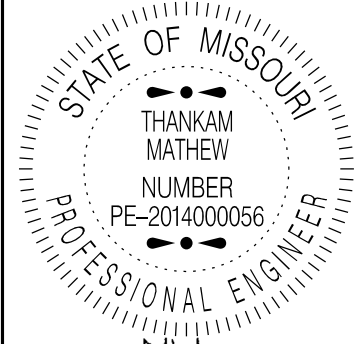

DATE PREPARED
5/28/2025

ROUTE
VAR.

STATE
MO

DISTRICT
KC

SHEET NO.
5

COUNTY
VARIOUS

JOB NO.
JKU0308

CONTRACT ID.

PROJECT NO.

BRIDGE NO.

DESCRIPTION

DATE

DATE

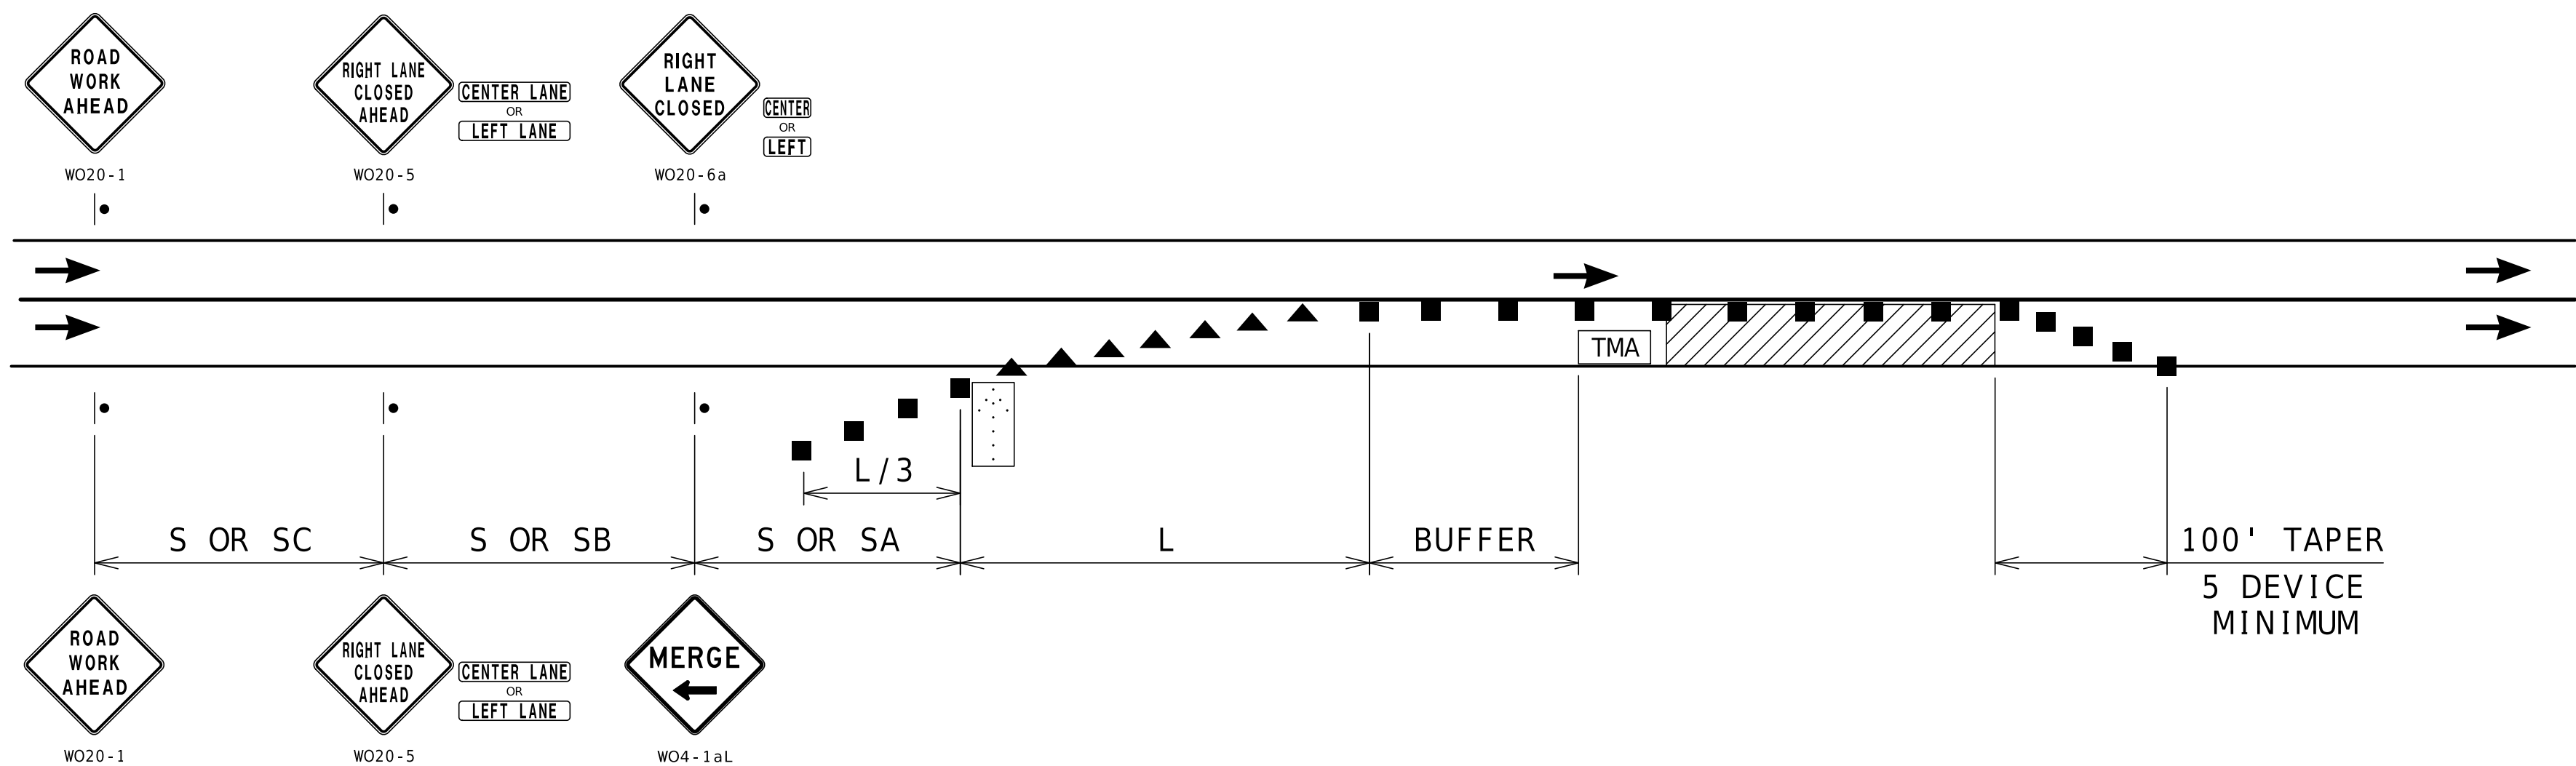

NOTES:
SEE TCP SHEET 1 FOR SIGN SPACING AND TAPER LENGTHS.

SINGLE LANE CLOSURE

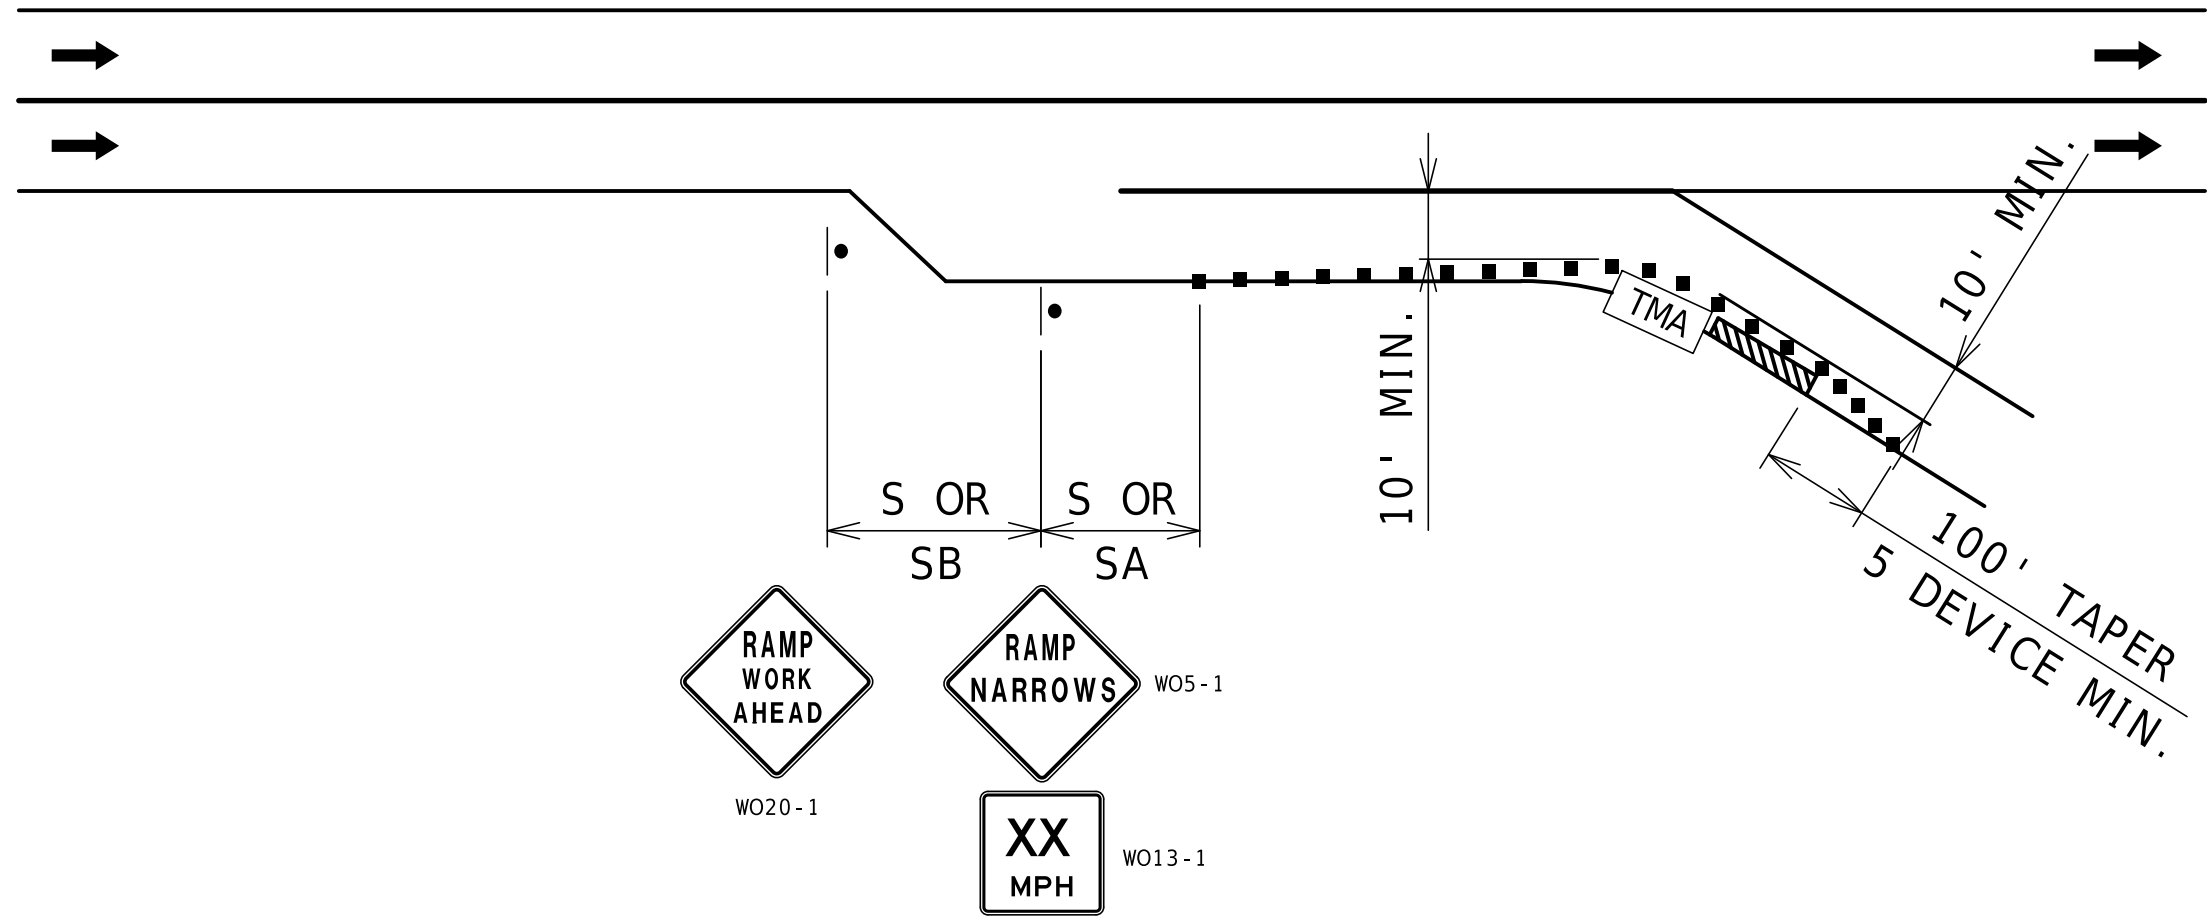

NOTES:
SEE TCP SHEET 1 FOR SIGN SPACING AND TAPER LENGTHS.

PARTIAL RAMP CLOSURE

STATE OF MISSOURI

THANKAM MATHIEW

NUMBER

PE-2014000056

PROFESSIONAL ENGINEER

05/28/2025 2:34:09 PM

THANKAM MATHIEW - CIVIL

MO-PE-2014000056

DATE PREPARED

5/28/2025

ROUTE

VAR.

DISTRICT

KC

STATE

MO

SHEET NO.

6

COUNTY

VARIOUS

JOB NO.

JKU0308

CONTRACT ID.

PROJECT NO.

BRIDGE NO.

DESCRIPTION

DATE

MISSOURI HIGHWAYS AND TRANSPORTATION COMMISSION

MoDOT


105 WEST CAPITOL

JEFFERSON CITY, MO 65102

1-888-ASK-MODOT (1-888-275-6636)

TRAFFIC CONTROL

SHEET 5 OF 9

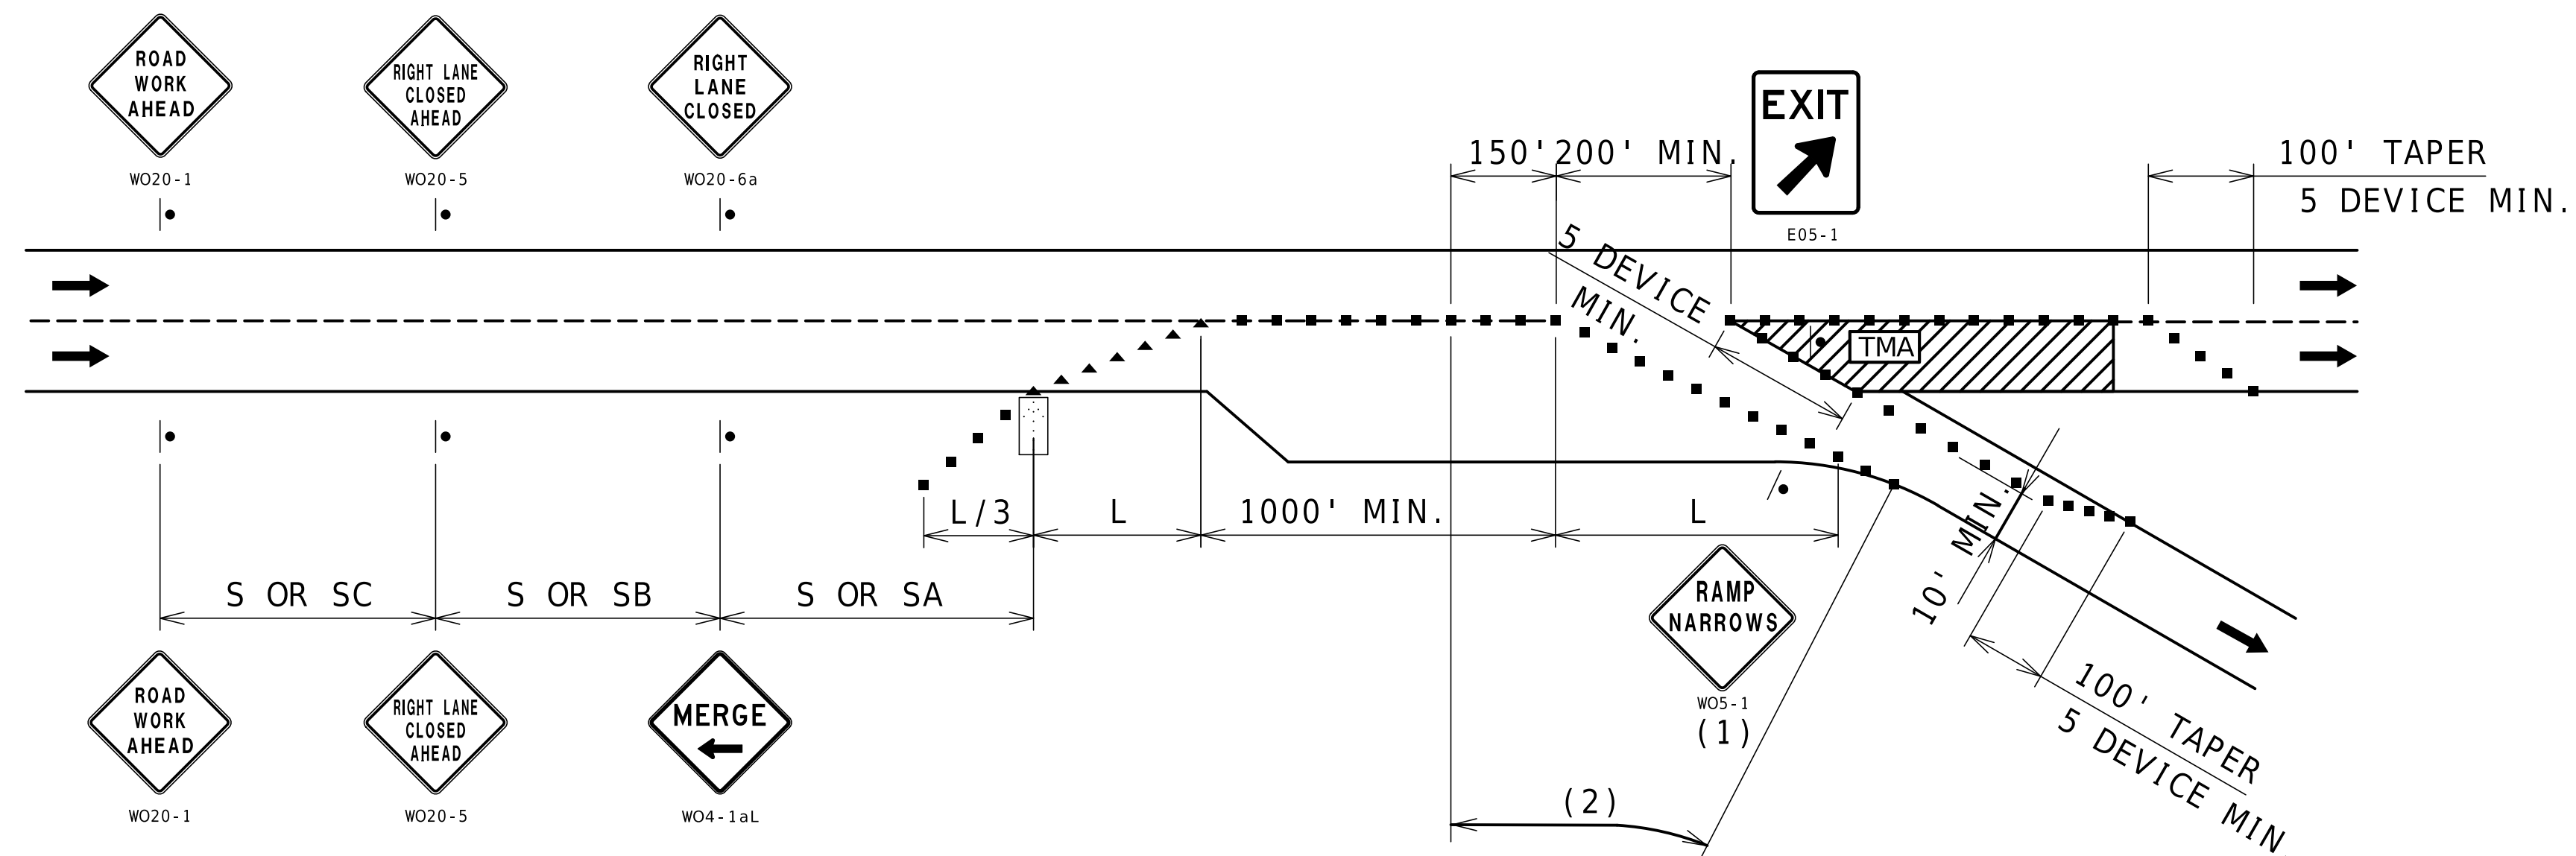


NOTES :

SEE TCP SHEET 1 FOR SIGN SPACING AND TAPER LENGTHS.

- (1) SIGN ONLY REQUIRED WHEN RAMP WIDTH IS REDUCED.
(2) CHANNELIZER SPACING AT 50'.

EXIT RAMP AREA MAINLINE WORK

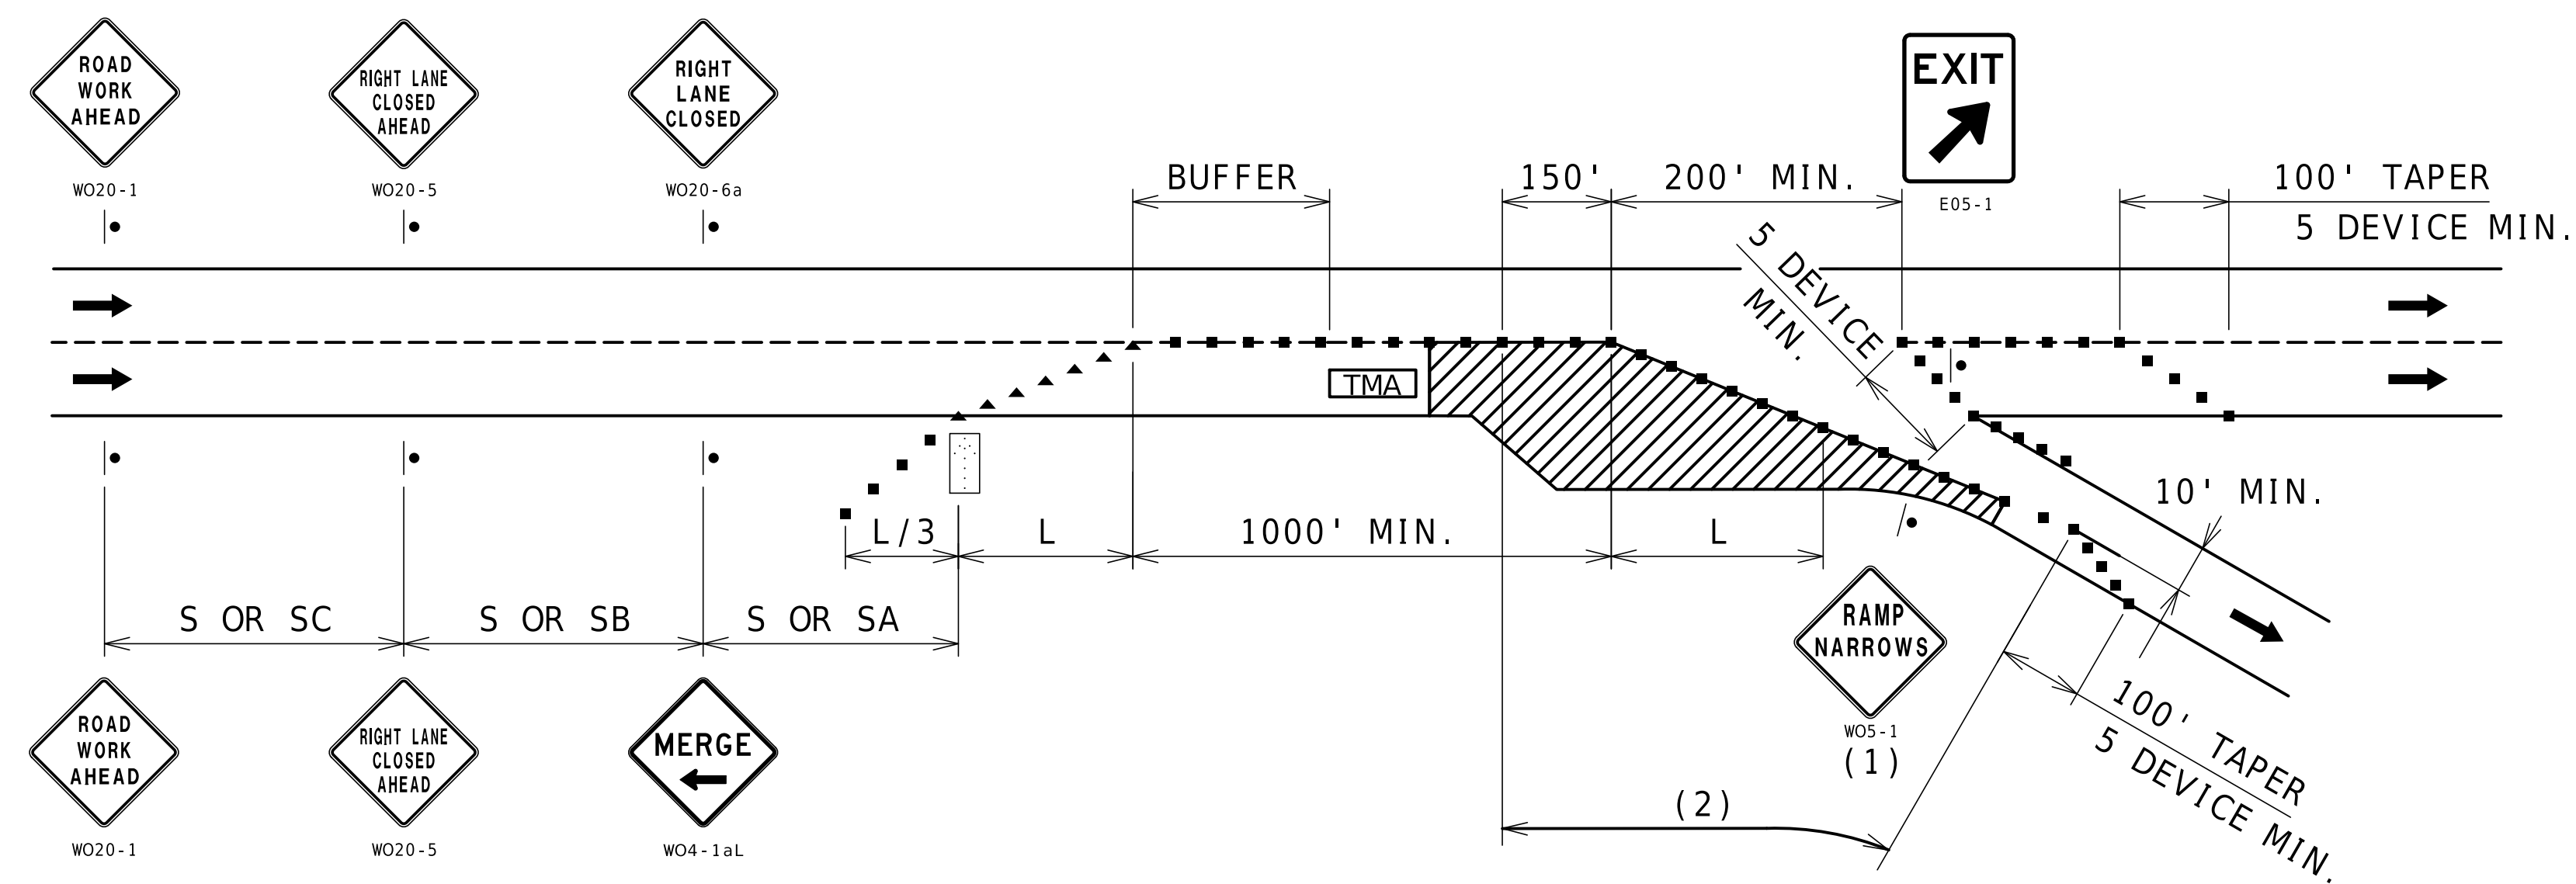


NOTES :

SEE TCP SHEET 1 FOR SIGN SPACING AND TAPER LENGTHS.

- (1) SIGN ONLY REQUIRED WHEN RAMP WIDTH IS REDUCED.
(2) CHANNELIZER SPACING AT 50'.

EXIT RAMP AREA DECELERATION LANE WORK

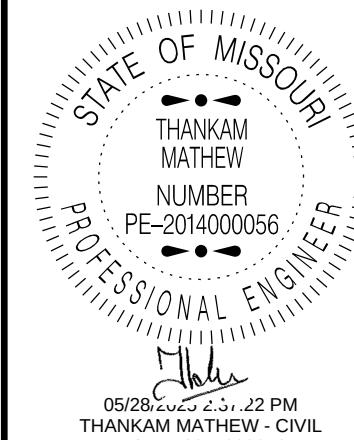

MO-PE-2014000056
DATE PREPARED
5/28/2025

ROUTE	STATE
VAR	MO


VAR .	MO
DISTRICT	SHEET NO

KC	8
COUNTY	

COUNTY
VARIOUS


JOB NO.
UK10300

JKU0308
CONTRACT ID.

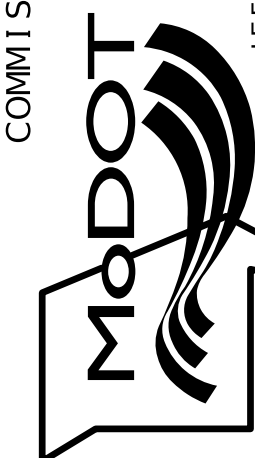[illegible]MISSOURI HIGHWAYS AND TRANSPORTATION
COMMISSION

105 WEST CAPITOL
JEFFERSON CITY, MO 65102
1-888-ASK-MODOT (1-888-275-6636)

TRAFFIC CONTROL
SHEET 7 OF 9

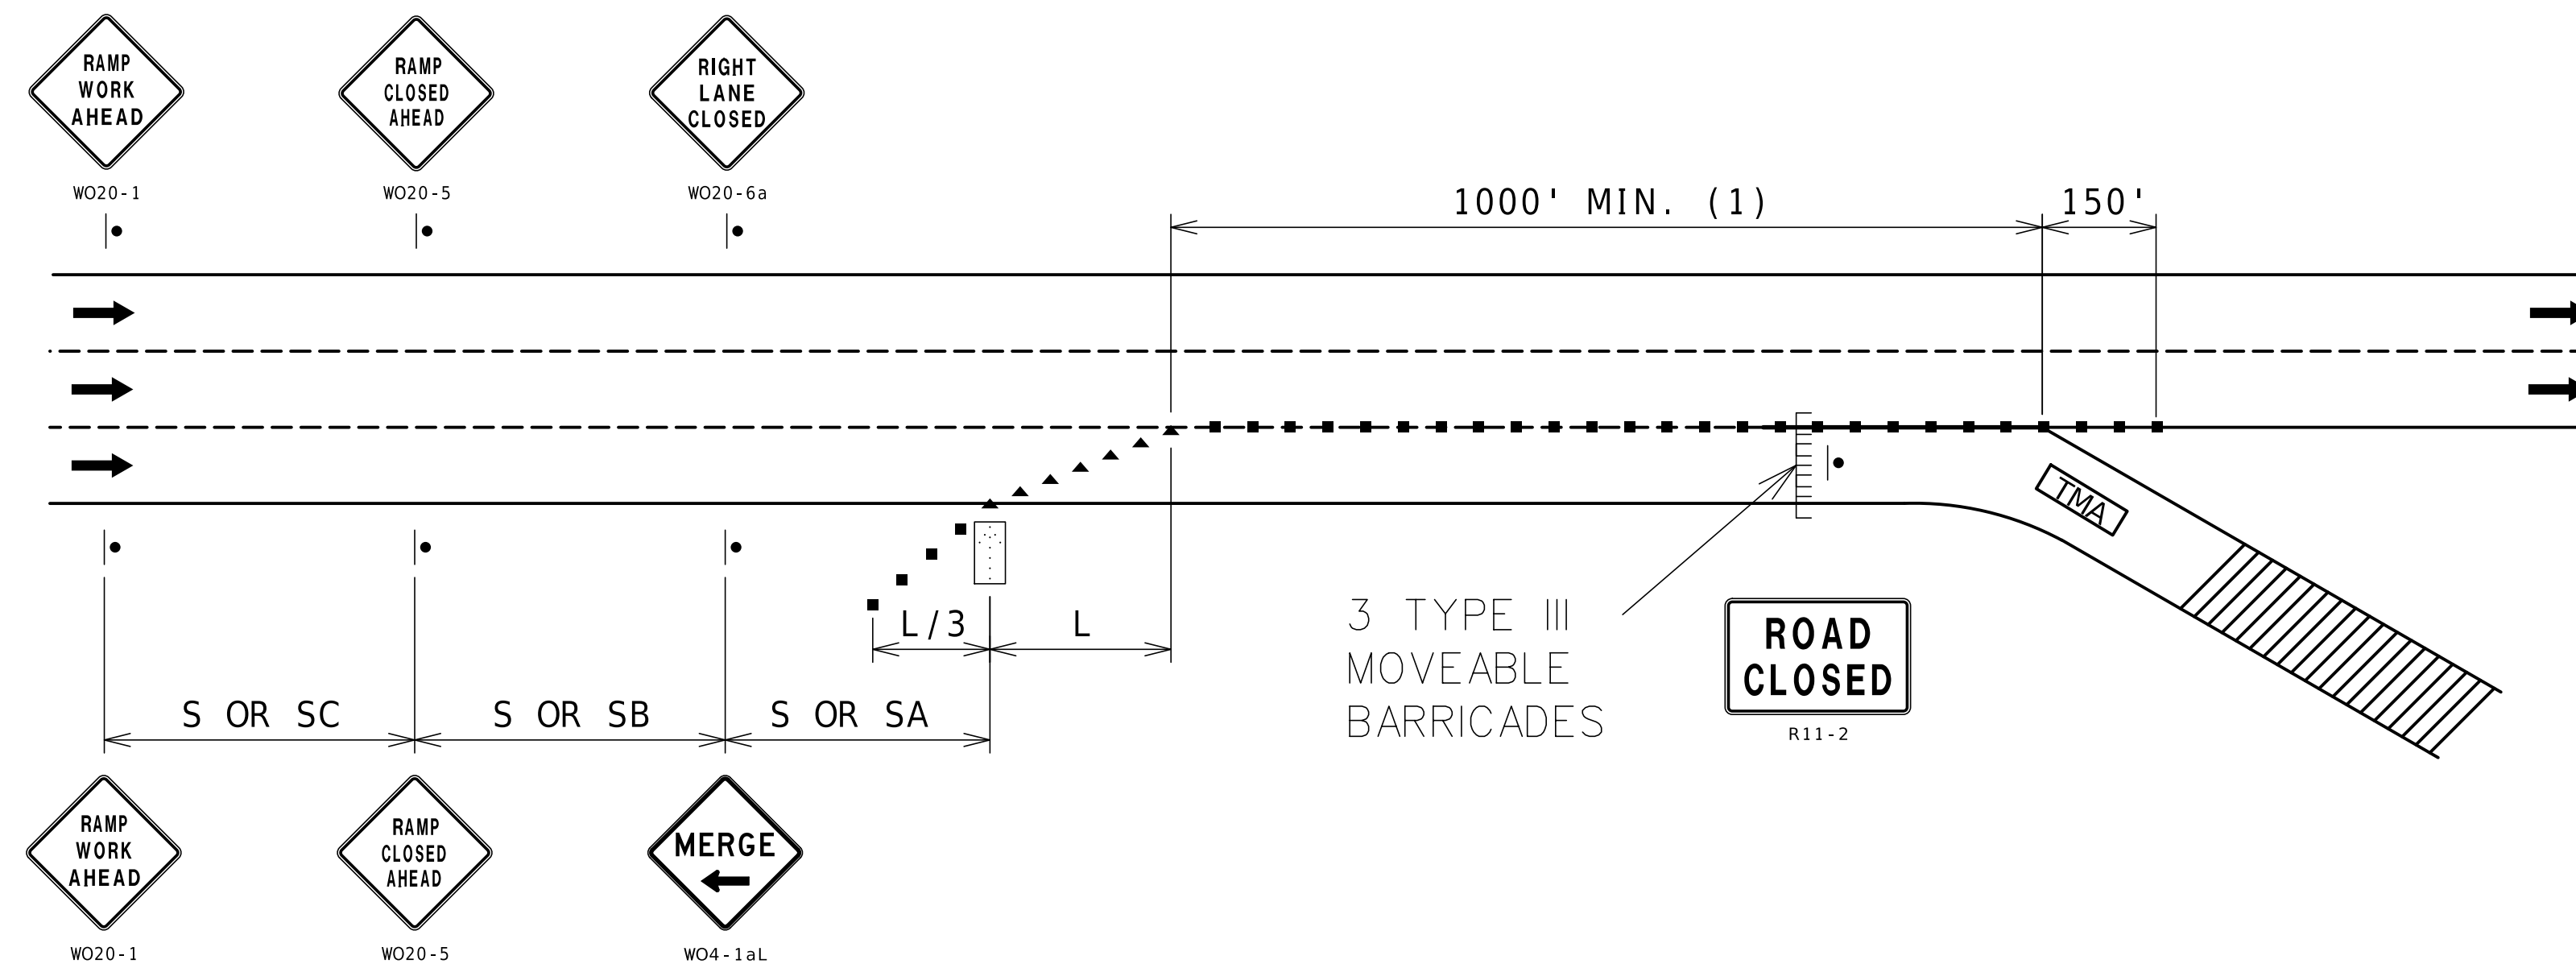


NOTES :

SEE TCP SHEET 1 FOR SIGN SPACING AND TAPER LENGTHS.

(1) CHANNELIZER SPACING AT 50'.

RAMP CLOSURE

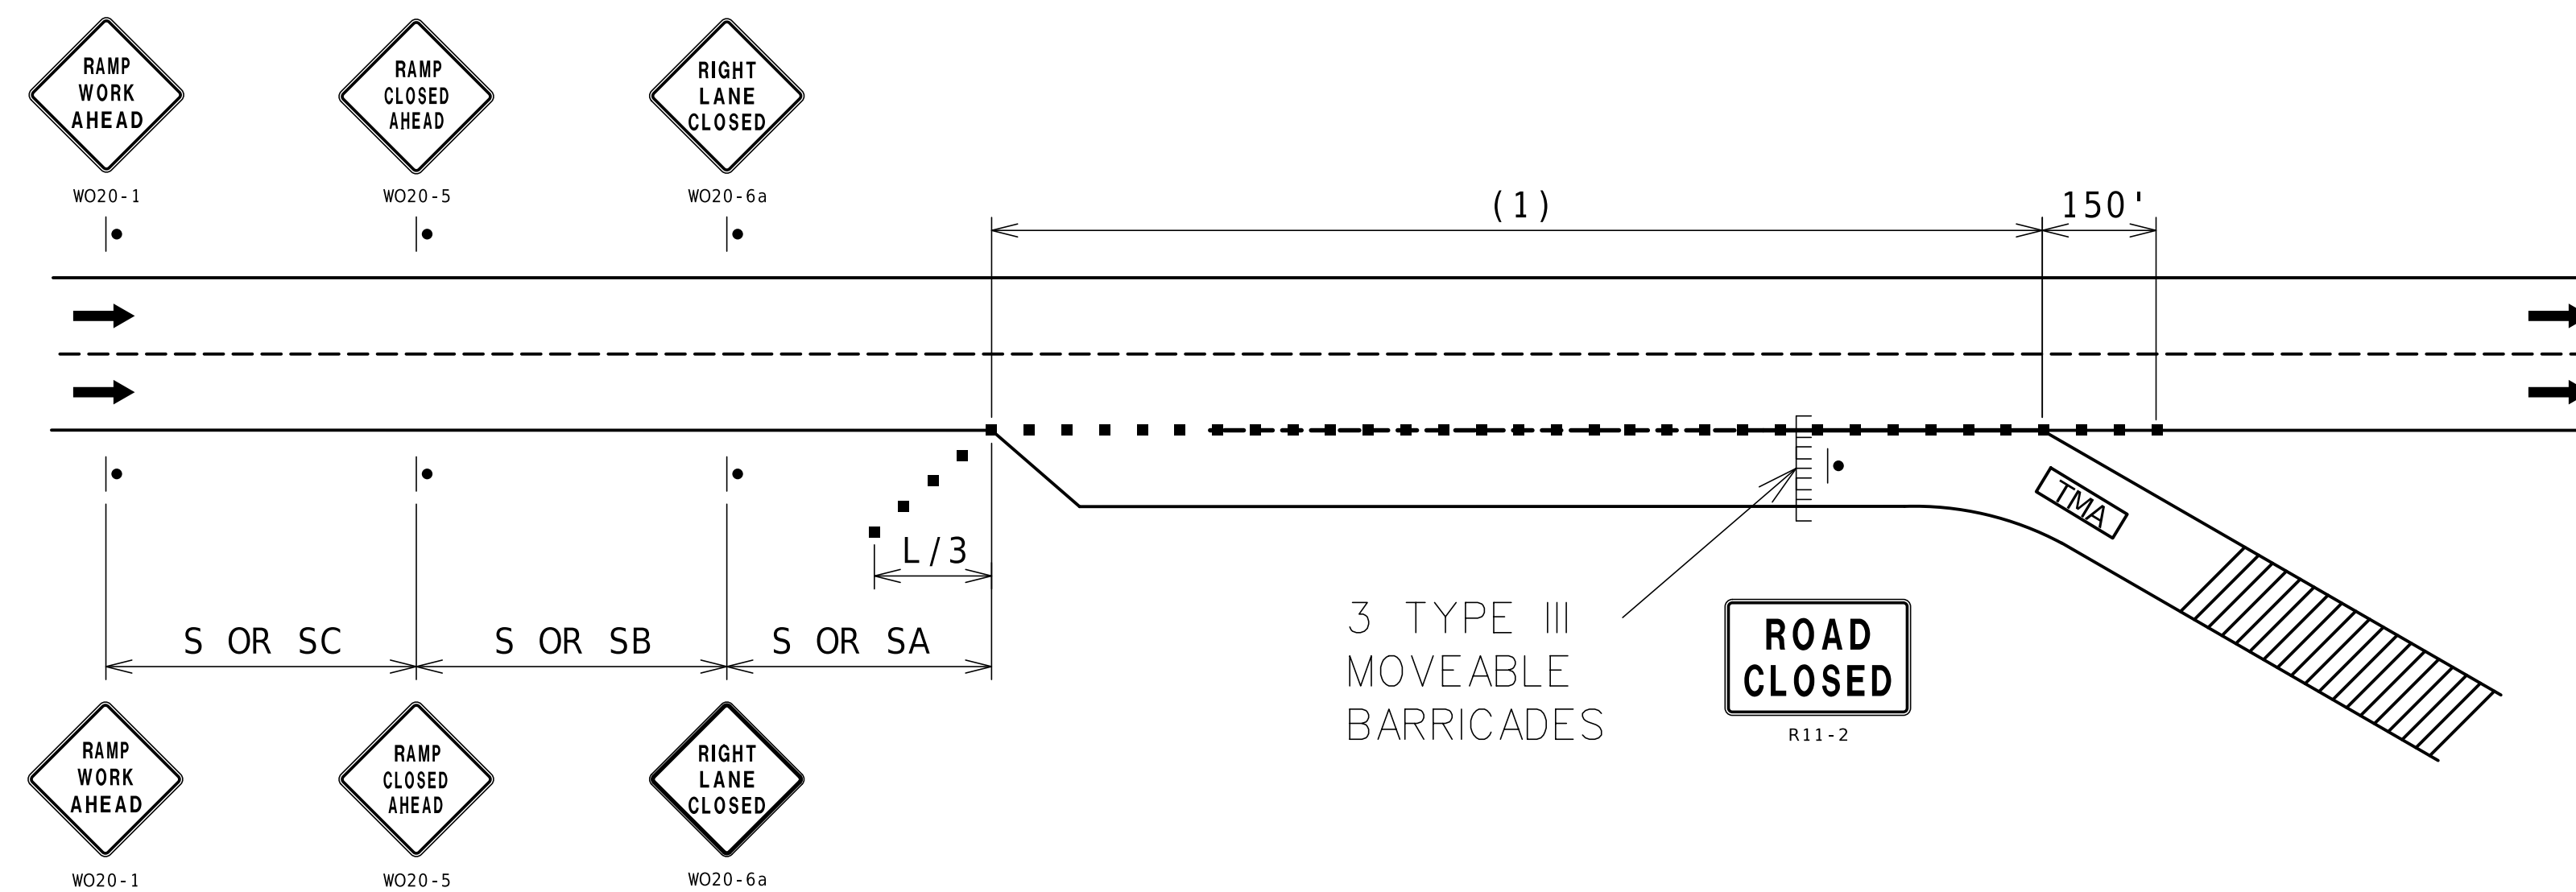


NOTES :

SEE TCP SHEET 1 FOR SIGN SPACING AND TAPER LENGTHS.

(1) CHANNELIZER SPACING AT 50'.

RAMP CLOSURE

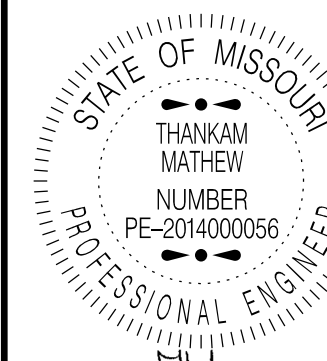

06/02/2020 9:20:47 AM
THANKAM MATHEW - CIVIL
MO DE 2014000056

DATE PREPARED

5/28/2025	
ROUTE	STATE

ROUTE	STATE
VAR.	MO

DISTRICT	SHEET NO.
KC	9


RC	9
COUNTY	

VARIOUS	
JOB NO.	
1	1
2	2
3	3
100	100

JKU0308

CONTRACT ID.

PROJECT NO.

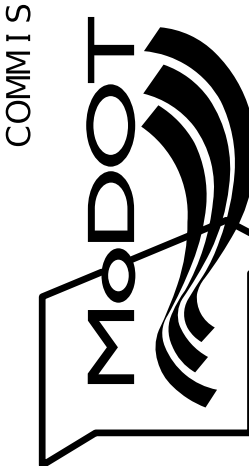[illegible]MISSOURI HIGHWAYS AND TRANSPORTATION
COMMISSION

105 WEST CAPITOL
JEFFERSON CITY, MO 65102
1-888-ASK-MODOT (1-888-275-6636)

TRAFFIC CONTROL
SHEET 8 OF 9

