
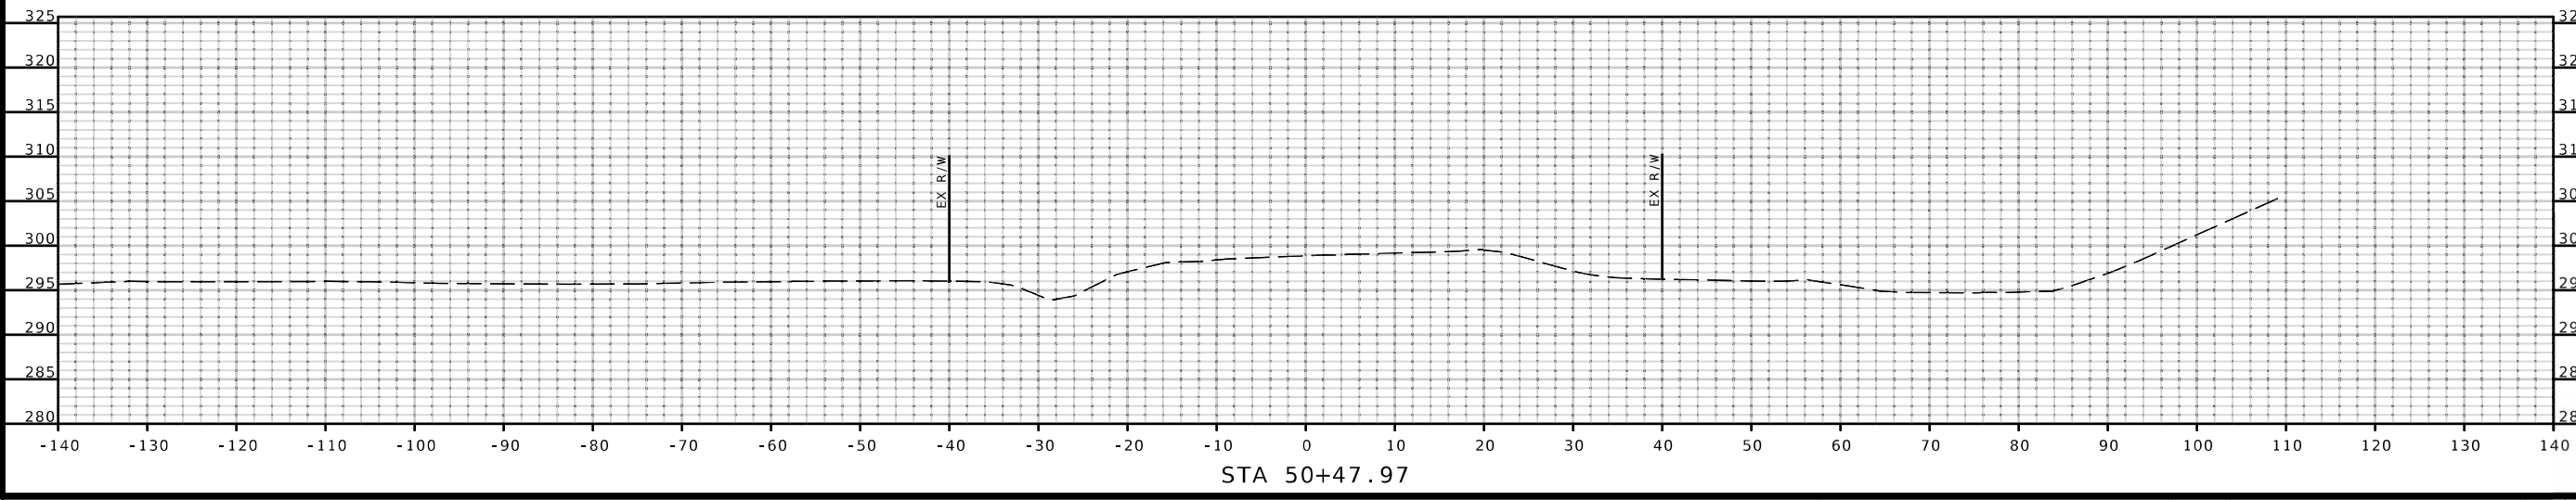
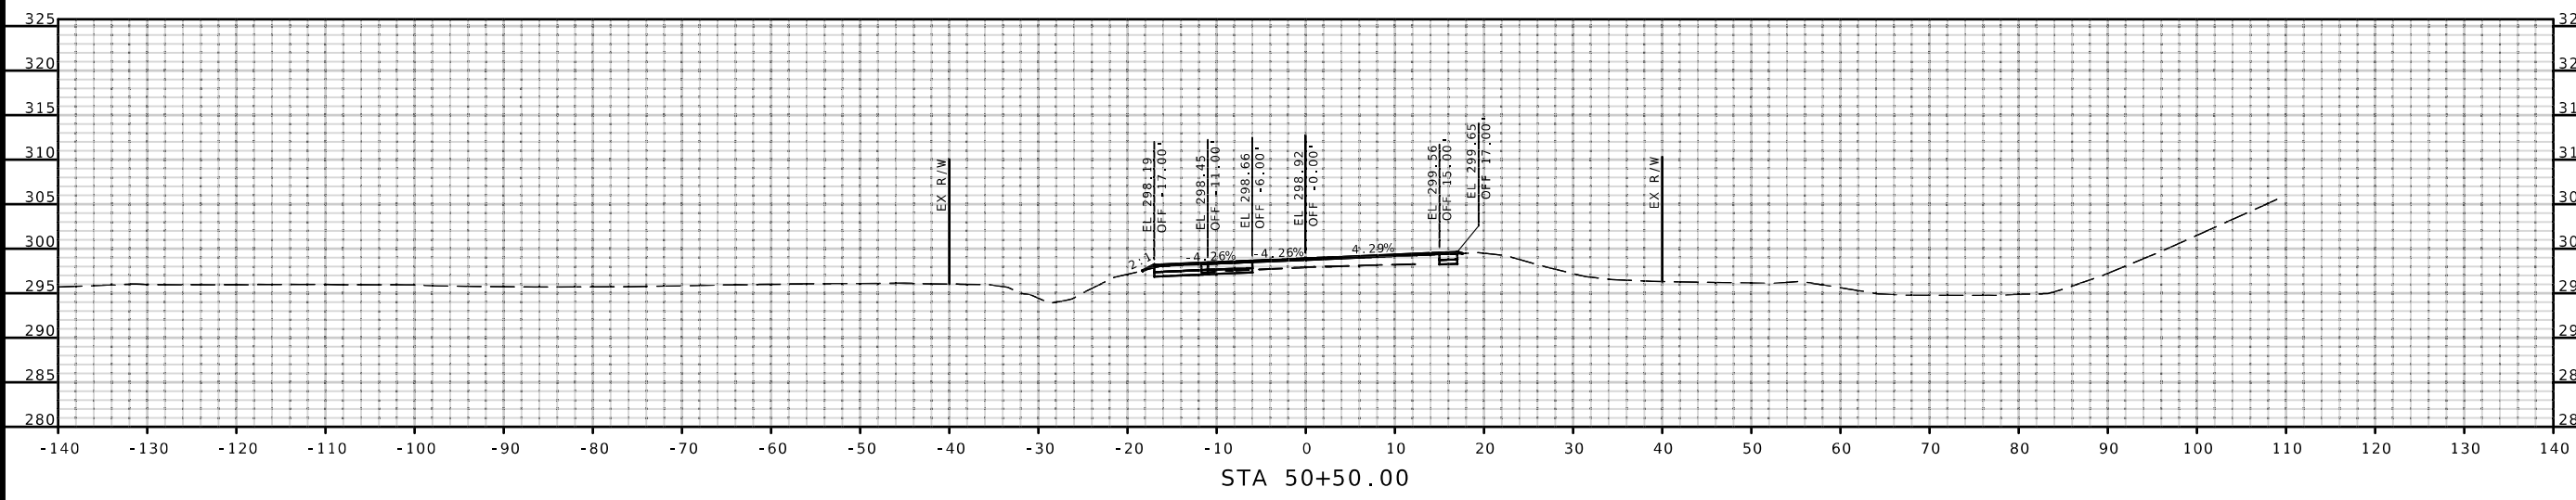


NOTE: CROSS-SECTIONS FOR INFORMATION PURPOSES ONLY.
EARTHWORK IS PAID FOR BY MODIFIED LINEAR GRADING CLASS II
SEE JSP FOR DETAILS.

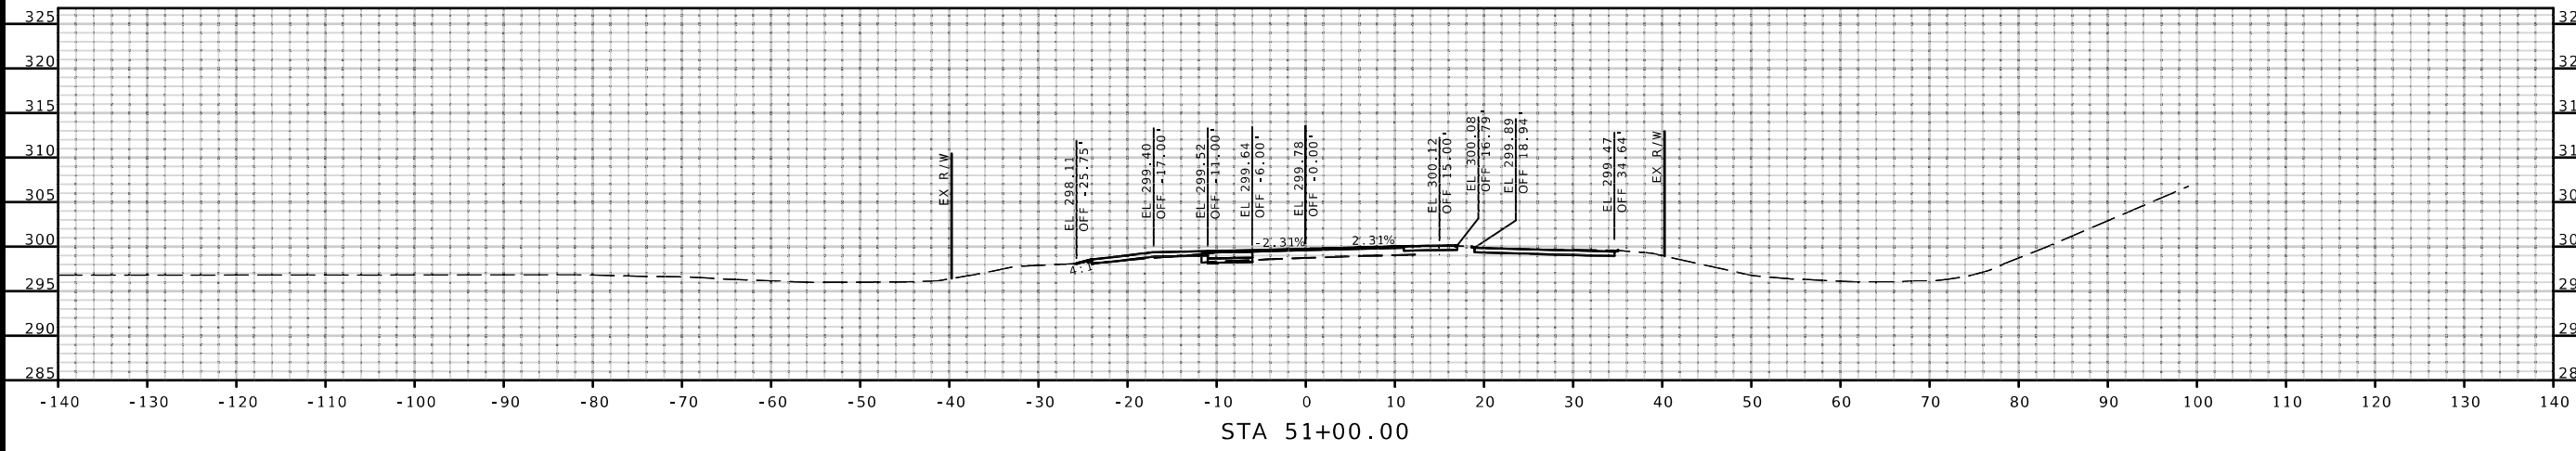

STATE OF MISSOURI
DONALD THOMAS
SAKO
NUMBER
PE-28475
PROFESSIONAL ENGINEER

THIS SHEET HAS BEEN
SIGNED, SEALED AND DATED
ELECTRONICALLY.

DATE PREPARED
7/10/2025

ROUTE
62

DISTRICT
SE

COUNTY
DUNKLIN

JOB NO.
JSE0155

PROJECT NO.

BRIDGE NO.

DESCRIPTION




DATE

MISSOURI HIGHWAYS AND TRANSPORTATION
COMMISSION

GARVER, LLC.
7509 NW TIFFANY SPRINGS
PARKWAY, SUITE 200
KANSAS CITY, MO 64153
PHONE: (816) 298-6465
CERTIFICATE OF AUTHORITY
NO. 2008013090

105 WEST CAPITOL
JEFFERSON CITY, MO 65102
1-888-ASK-MODOT (1-888-275-6636)

c:\projectwise\garver-pw.bentley.com_garver-pw-01\eric.mutabazi\dms81924\XS_001_JSE0155_f10.dgn 9:38:01 AM 7/10/2025

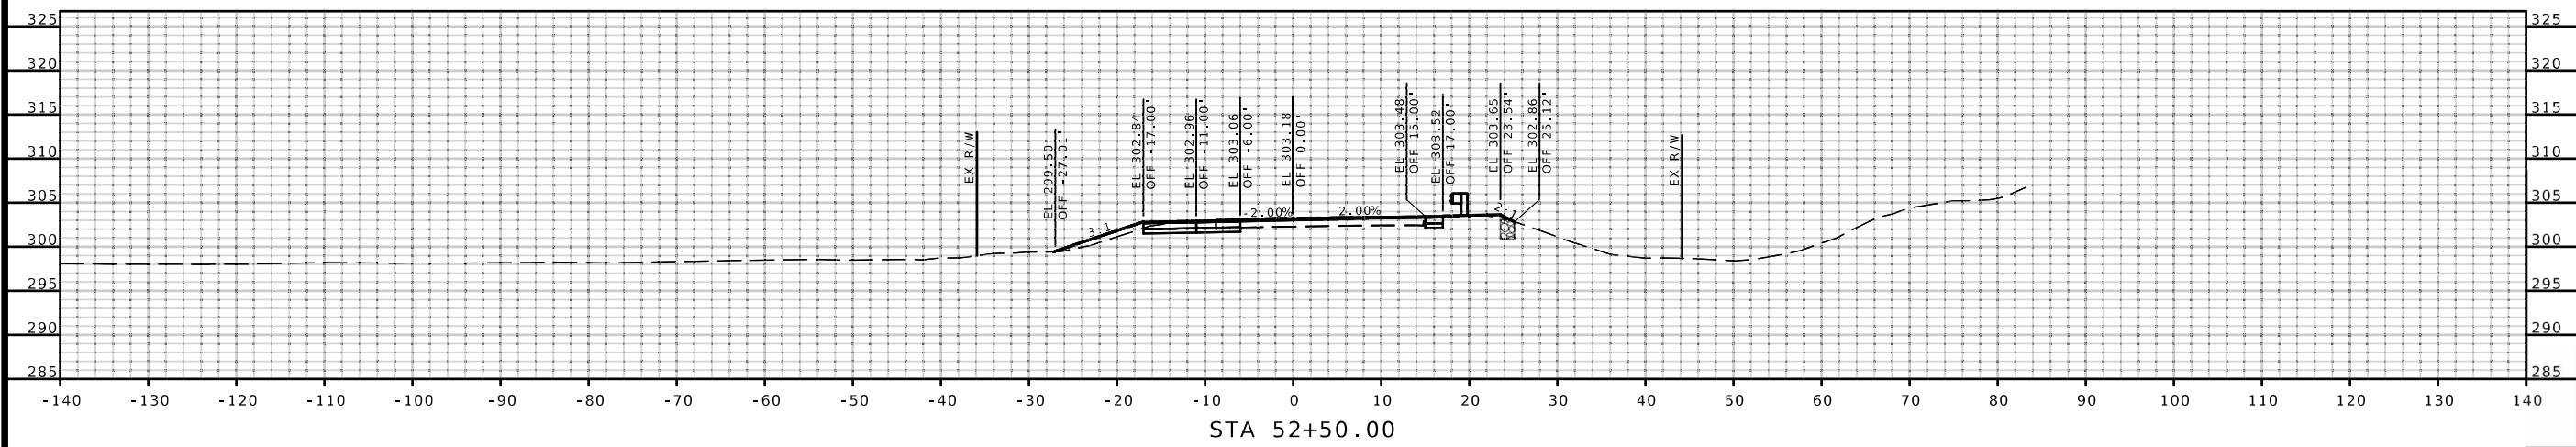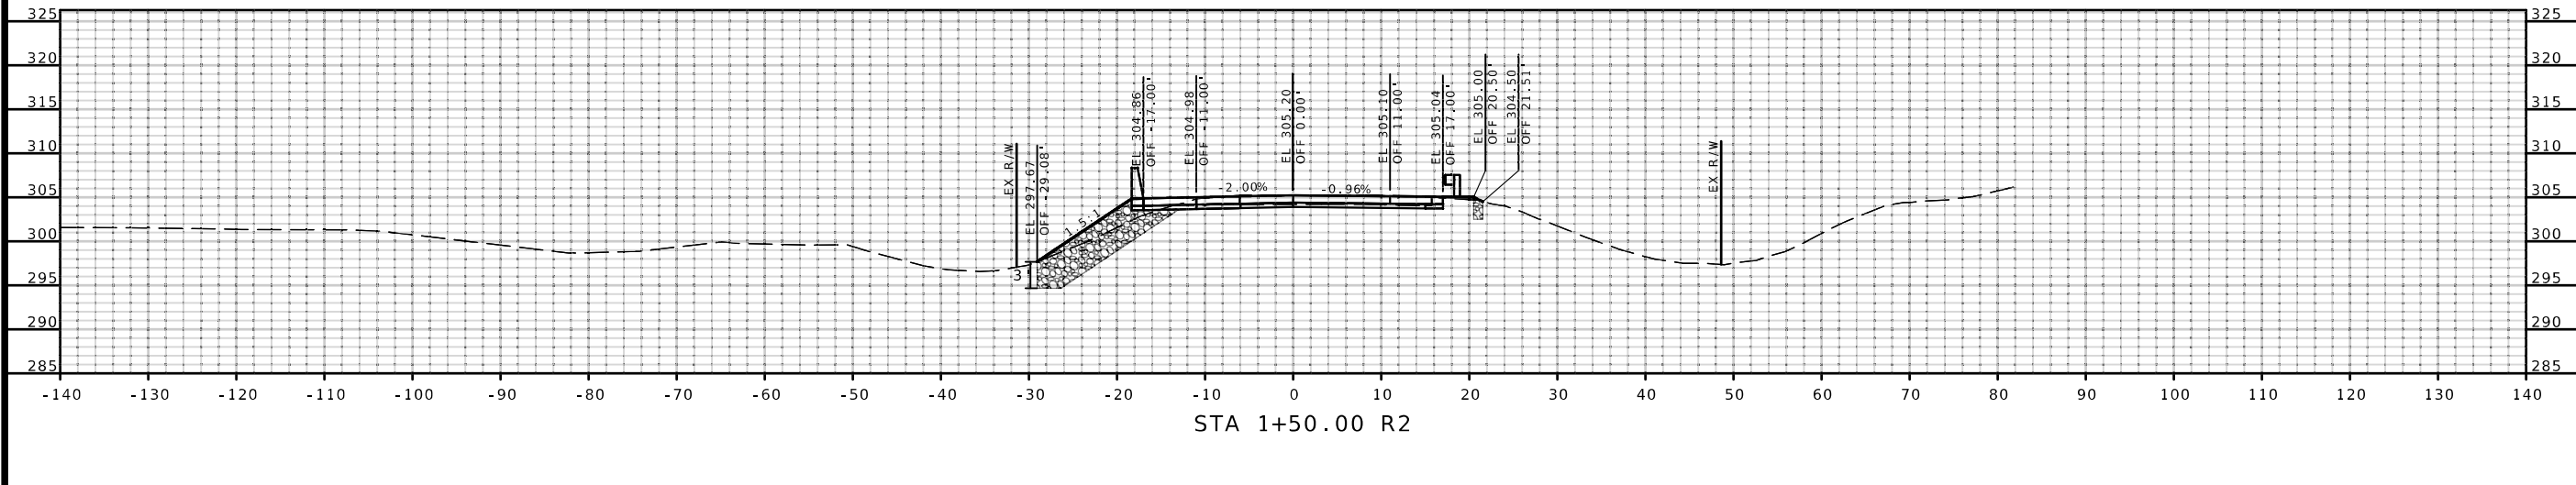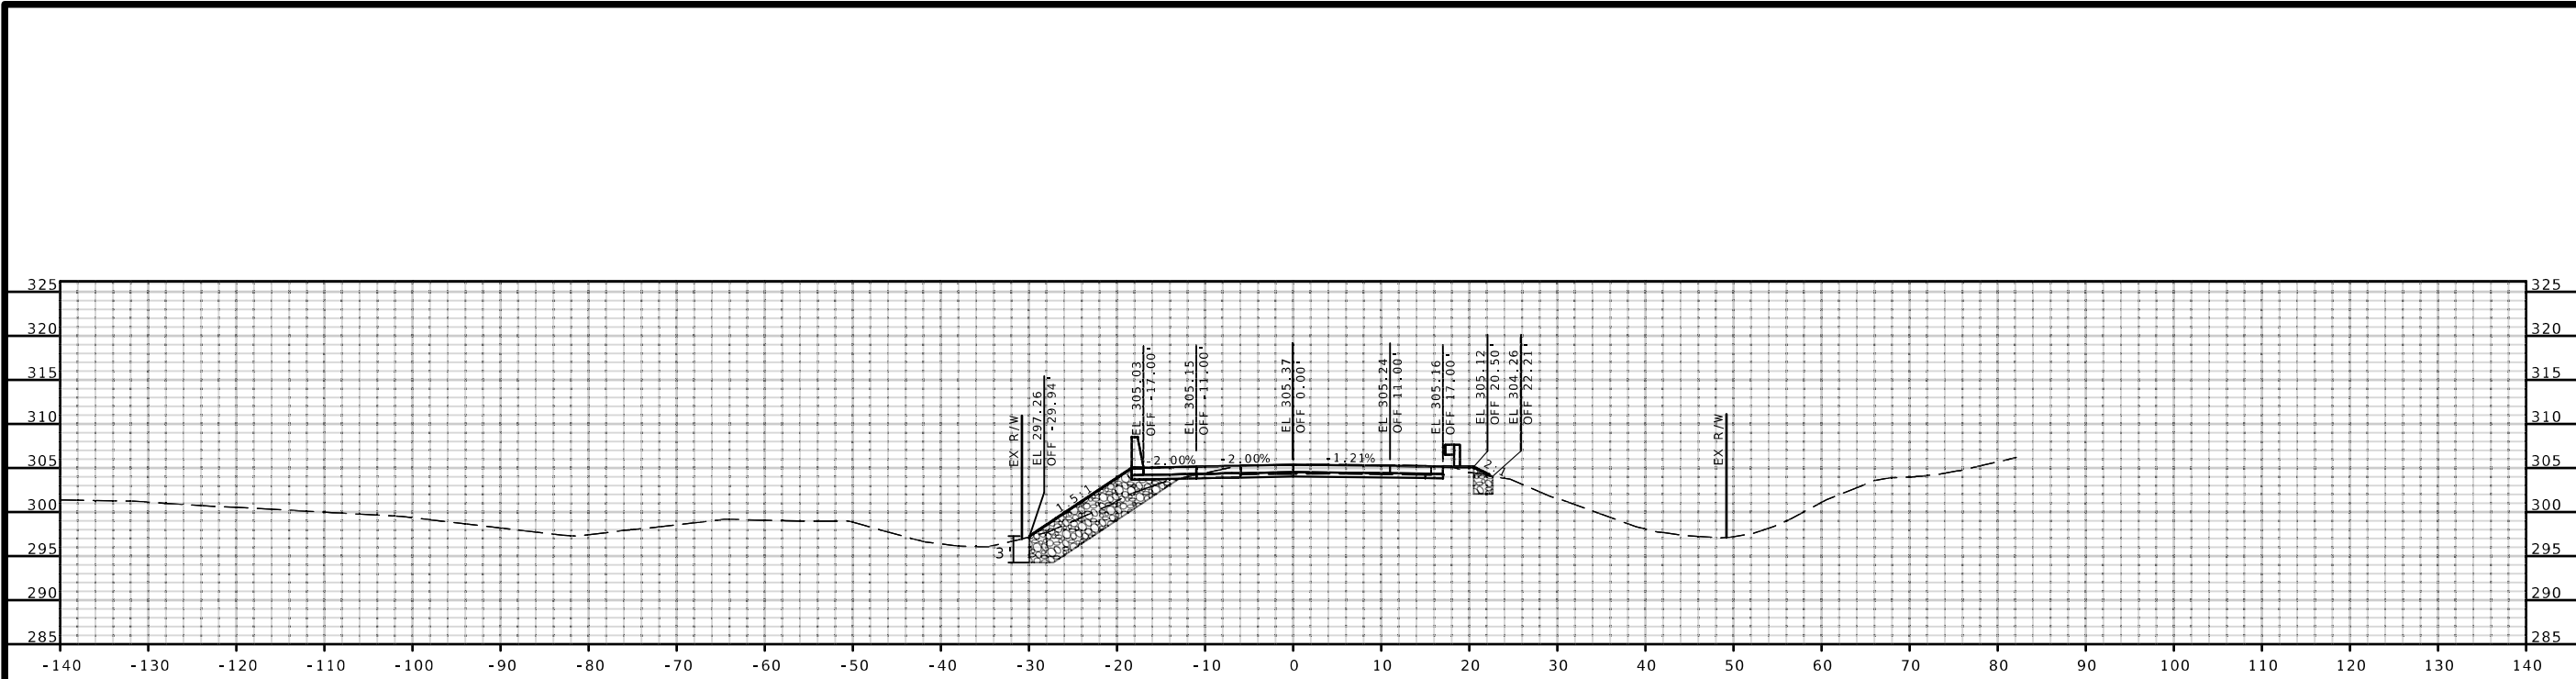

STATE OF MISSOURI

DONALD THOMAS SAKO

NUMBER PE-28475

PROFESSIONAL ENGINEER

THIS SHEET HAS BEEN SIGNED, SEALED AND DATED ELECTRONICALLY.

DATE PREPARED
7/10/2025

ROUTE
62

DISTRICT
SE

STATE
MO

SHEET NO.
3

COUNTY
DUNKLIN

JOB NO.
JSE0155

CONTRACT ID.

PROJECT NO.

BRIDGE NO.


DESCRIPTION	DATE

MISSOURI HIGHWAYS AND TRANSPORTATION COMMISSION


105 WEST CAPITOL
JEFFERSON CITY, MO 65102
1-888-ASK-MODOT (1-888-275-6636)

GARVER, LLC.
7509 NW TIFFANY SPRINGS
PARKWAY, SUITE 200
KANSAS CITY, MO 64153
PHONE: (816) 298-6465
CERTIFICATE OF AUTHORITY
NO. 2008013090

c:\projectwise\garver-pw.bentley.com_garver-pw-01\eric.mutabazi\dms81924\XS_003_JSE0155_f10.dgn 11:34:15 AM 7/10/2025

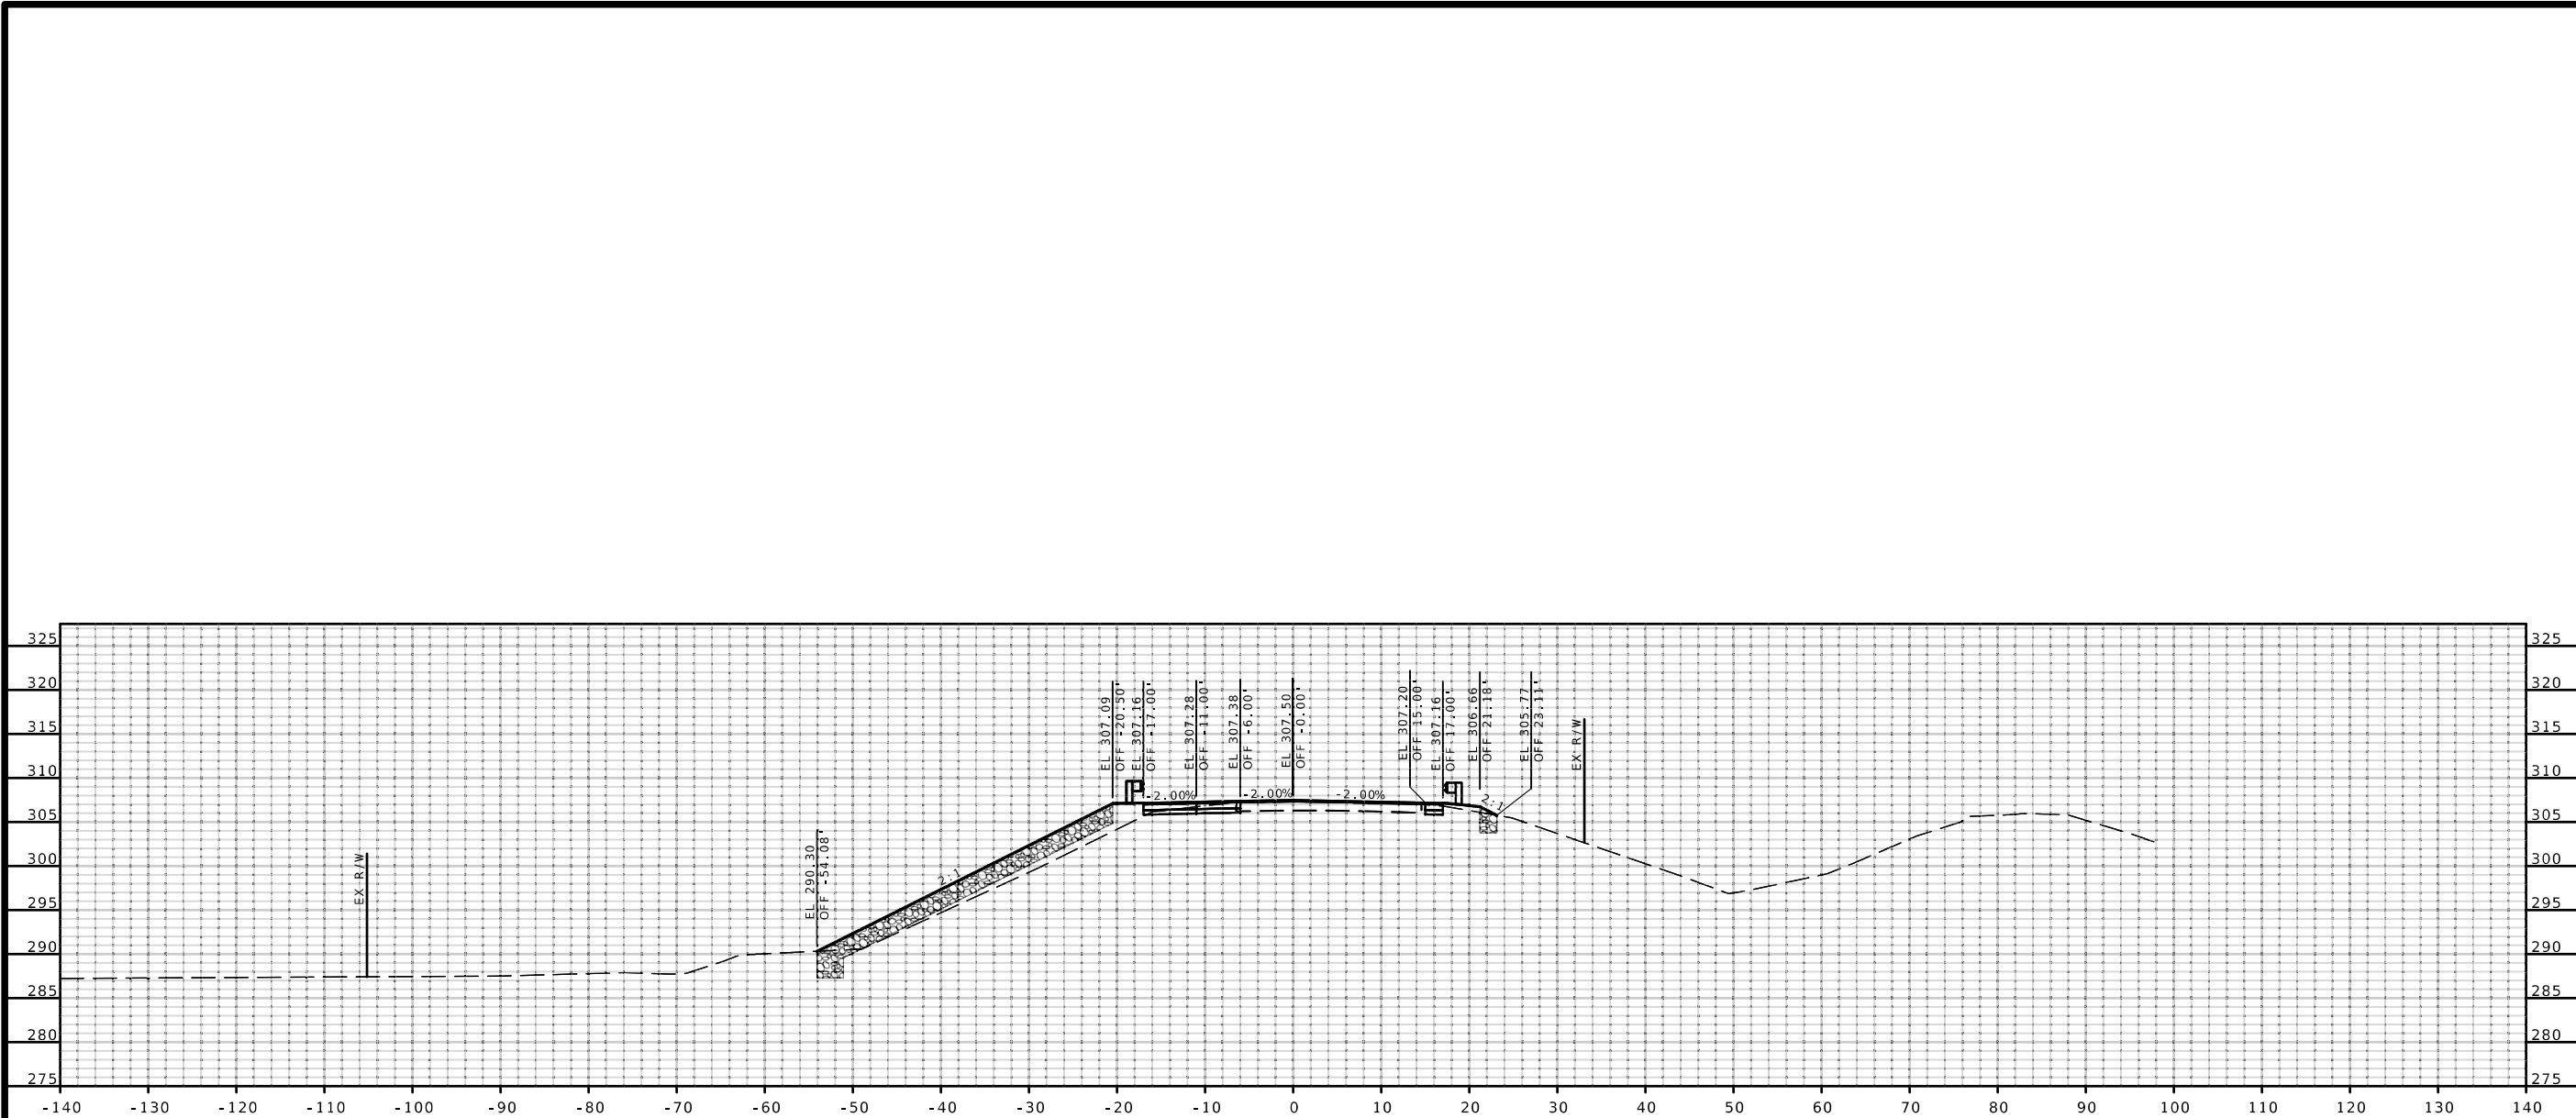

STA 13+00.00 R2

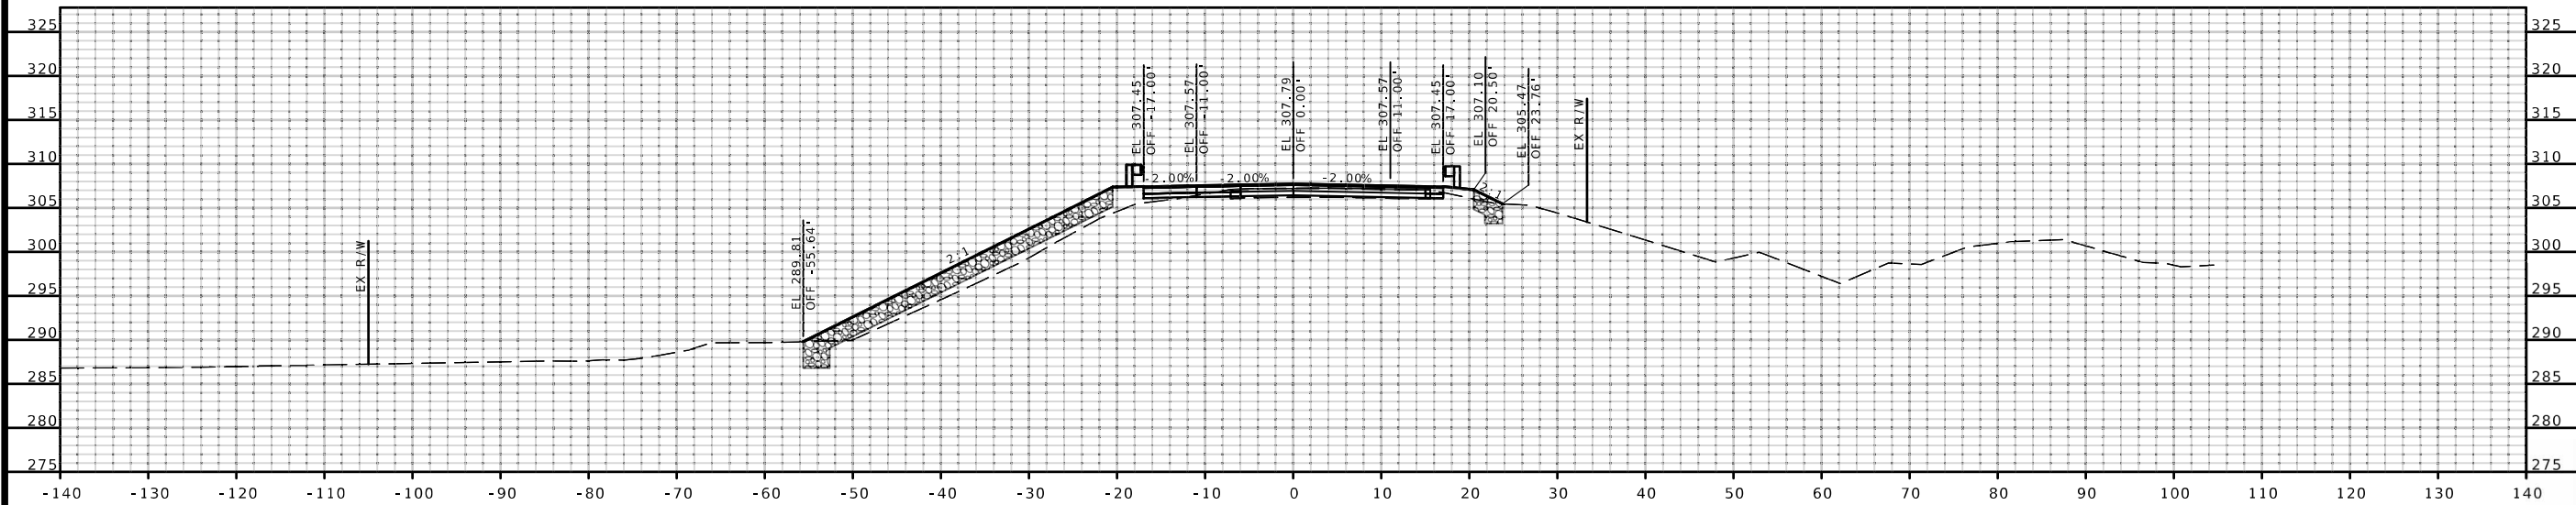

STA 12+64.64 R2



THIS SHEET HAS BEEN
SIGNED, SEALED AND DATED
ELECTRONICALLY.

DATE PREPARED
7/8/2025

ROUTE
62

STATE
MO

DISTRICT
SE

SHEET NO.
4

COUNTY
DUNKLIN

JOB NO.
JSE0155

CONTRACT ID.

PROJECT NO.


BRIDGE NO.

DESCRIPTION	DATE




GARVER, LLC.
7509 NW TIFFANY SPRINGS
PARKWAY, SUITE 200
KANSAS CITY, MO 64153
PHONE: (816) 298-6465
CERTIFICATE OF AUTHORITY
NO. 2008013090



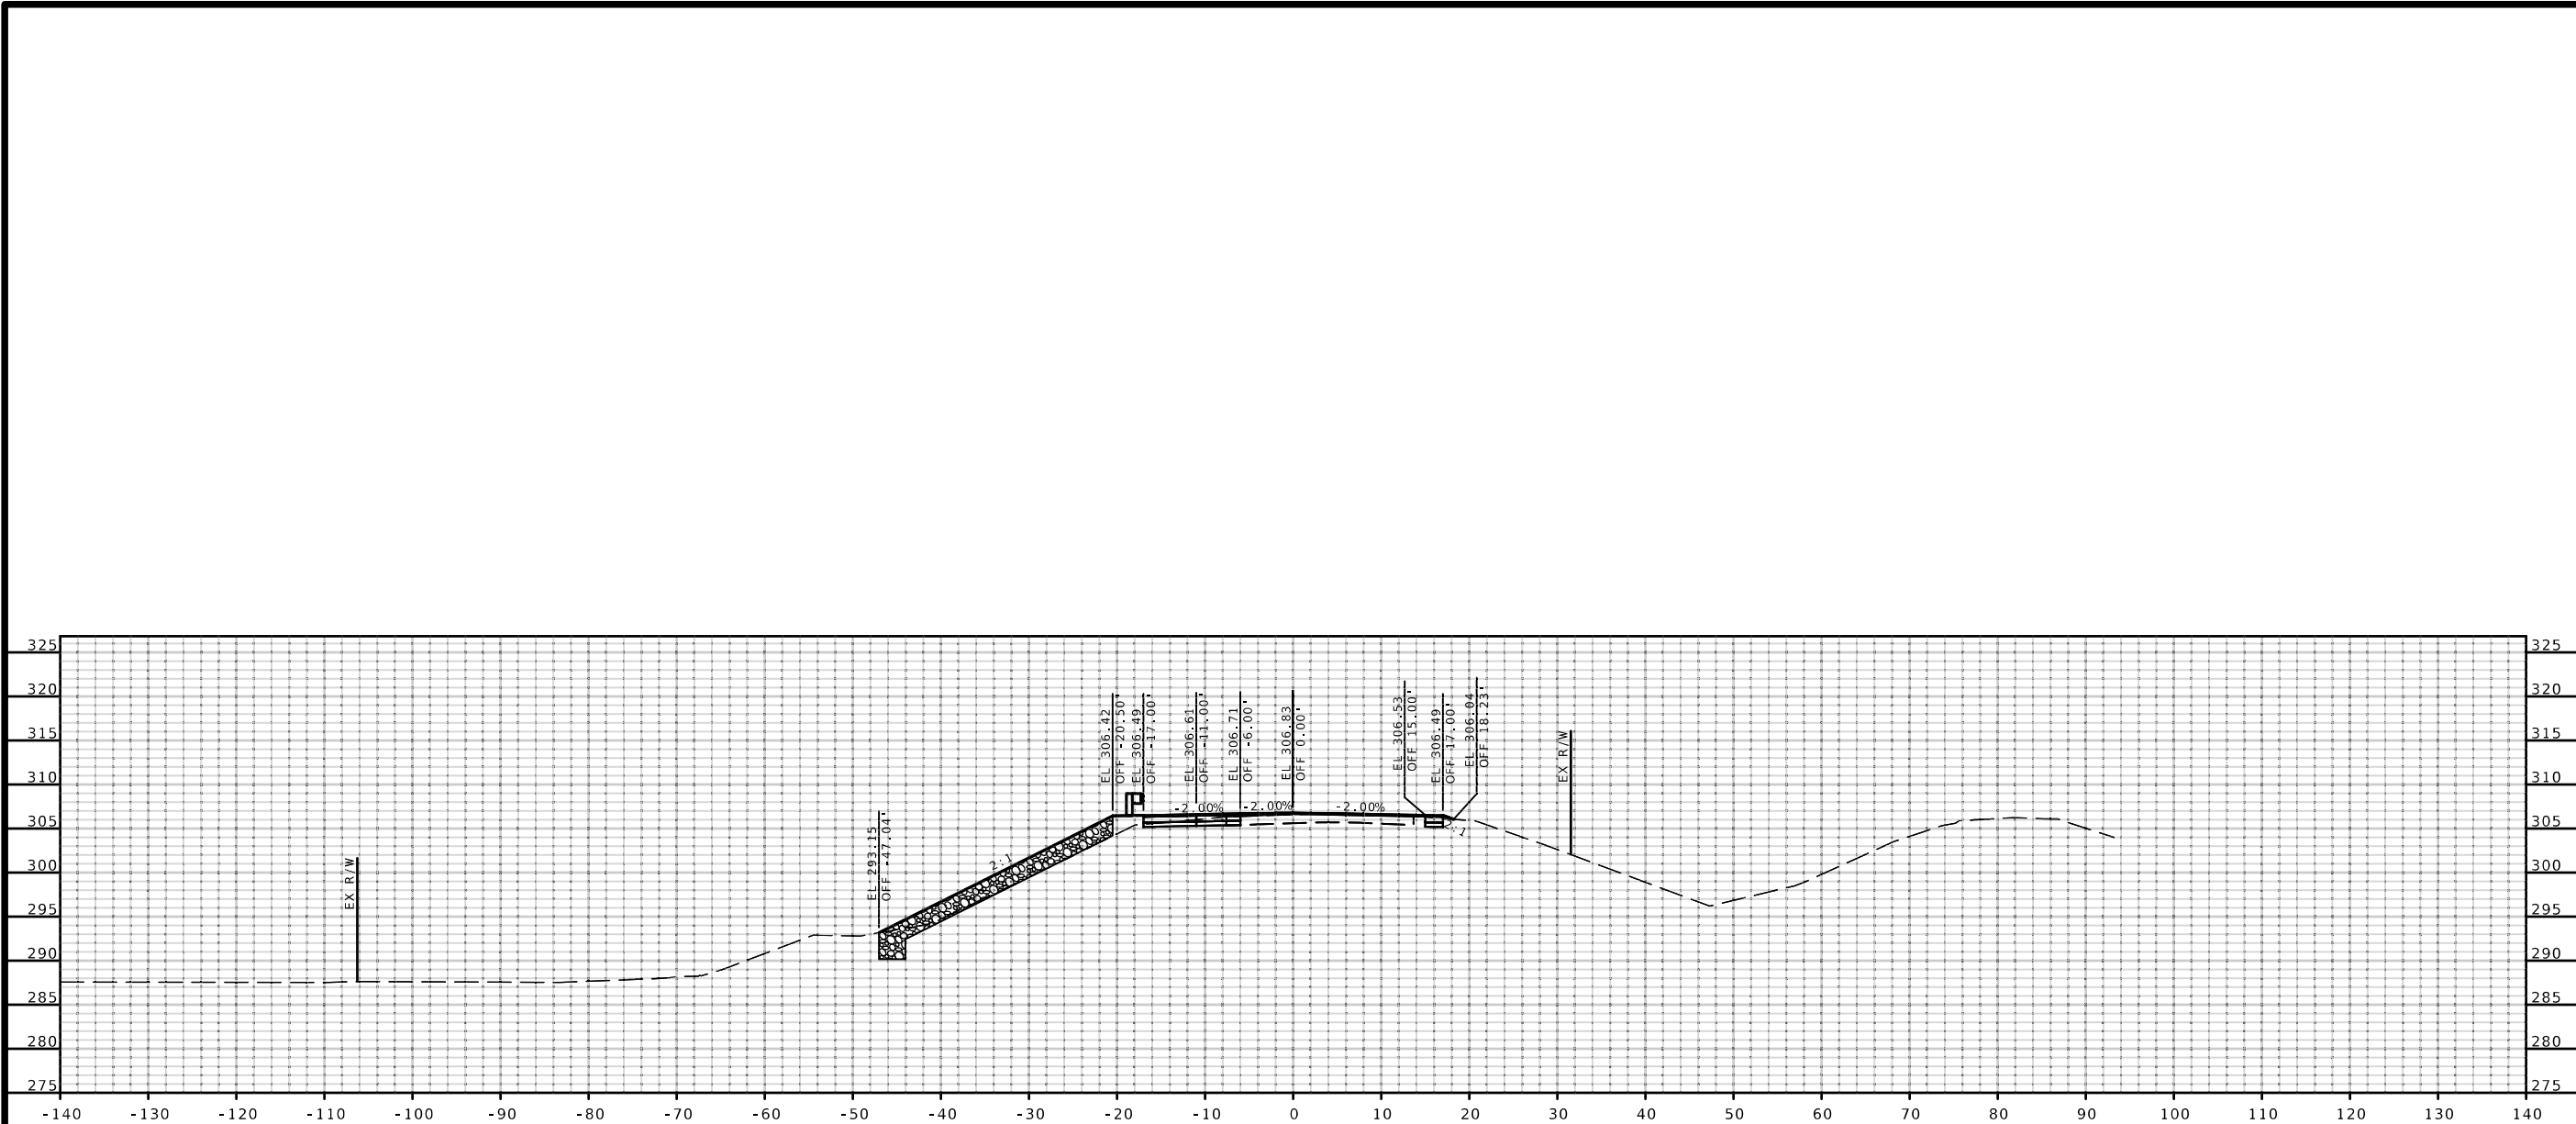

STA 14+00.00 R2

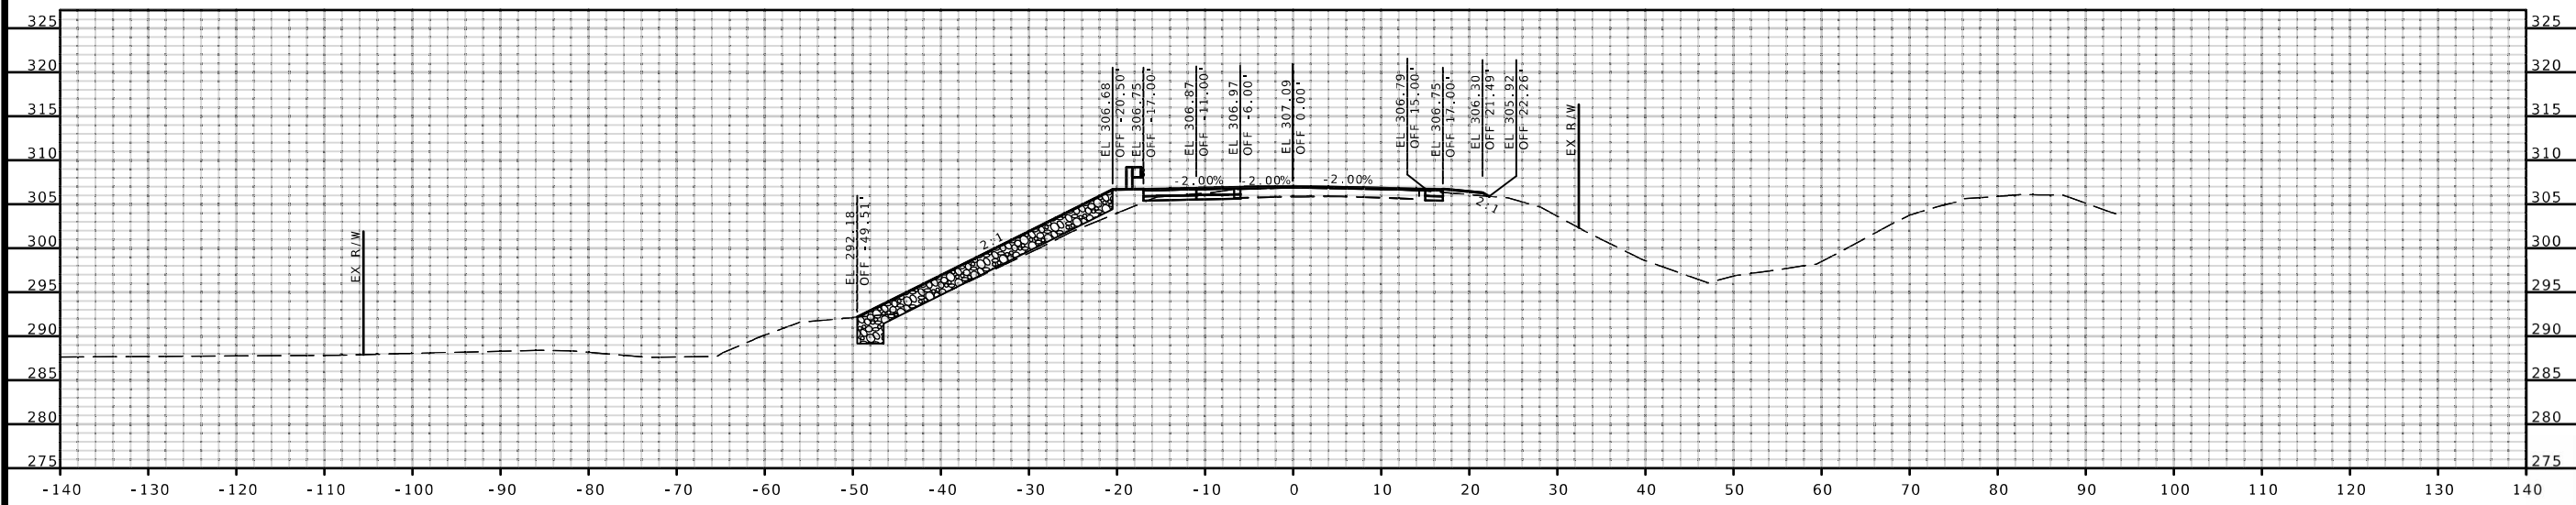

STA 13+50.00 R2

STATE OF MISSOURI

DONALD THOMAS

SAKO

NUMBER

PE-28475

PROFESSIONAL ENGINEER

THIS SHEET HAS BEEN
SIGNED, SEALED AND DATED
ELECTRONICALLY.

DATE PREPARED
7/8/2025

ROUTE
62

DISTRICT
SE

STATE
MO

SHEET NO.
5

COUNTY
DUNKLIN

JOB NO.
JSE0155

CONTRACT ID.

PROJECT NO.

BRIDGE NO.

DESCRIPTION


DATE

MISSOURI HIGHWAYS AND TRANSPORTATION
COMMISSION


GARVER, LLC.
7509 NW TIFFANY SPRINGS
PARKWAY, SUITE 200
KANSAS CITY, MO 64153
PHONE: (816) 298-6465
CERTIFICATE OF AUTHORITY
NO. 2008013090

105 WEST CAPITOL
JEFFERSON CITY, MO 65102
1-888-ASK-MODOT (1-888-275-6636)

c:\projectwise\garver-pw.bentley.com_garver-pw-01\eric.mutabazi\dms81924\XS_005_JSE0155_i10.dgn 7:47:41 PM 7/8/2025

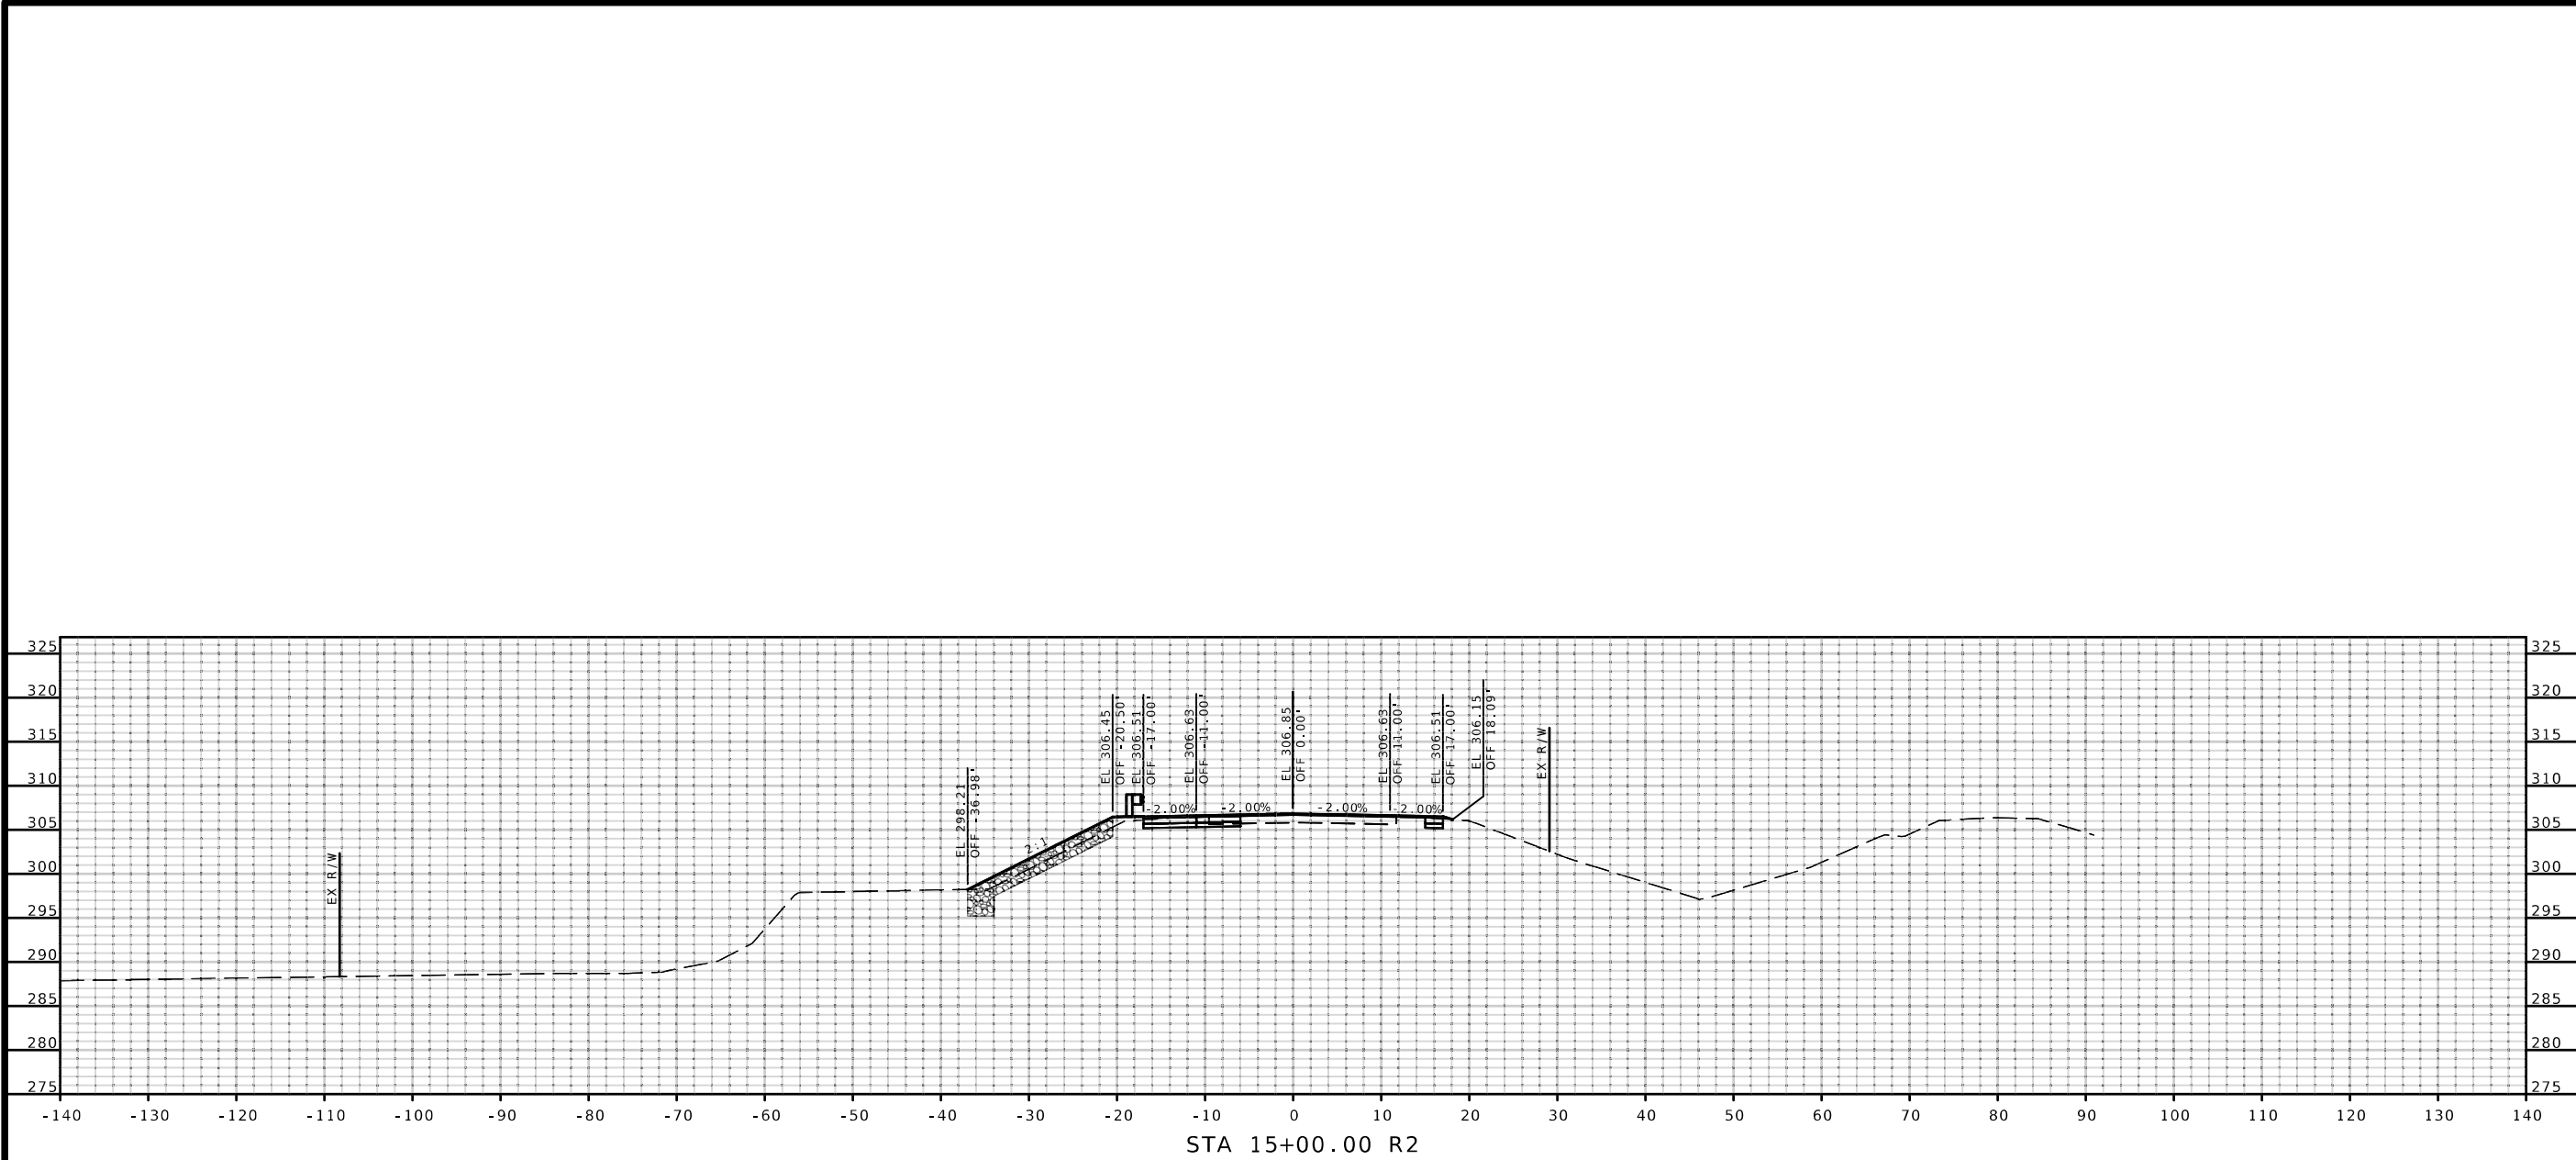

STA 15+00.00 R2

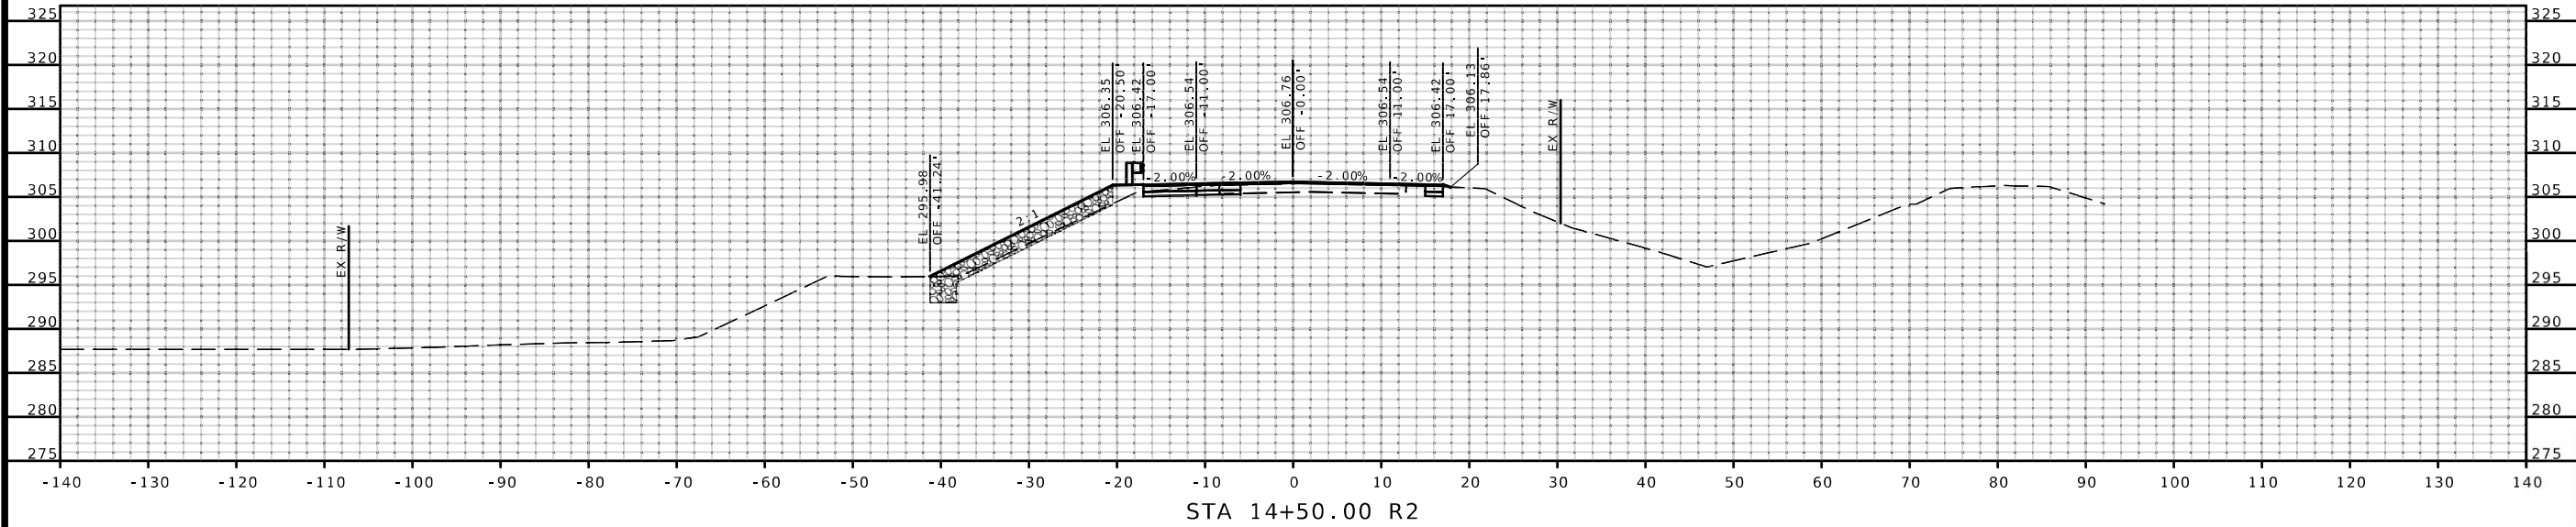

STA 14+50.00 R2

STATE OF MISSOURI

DONALD THOMAS

SAKO

NUMBER

PE-28475

PROFESSIONAL ENGINEER

THIS SHEET HAS BEEN
SIGNED, SEALED AND DATED
ELECTRONICALLY.

DATE PREPARED
7/8/2025

ROUTE
62

DISTRICT
SE

STATE
MO

SHEET NO.
6

COUNTY
DUNKLIN

JOB NO.
JSE0155

CONTRACT ID.

PROJECT NO.

BRIDGE NO.

DESCRIPTION	DATE

MISSOURI HIGHWAYS AND TRANSPORTATION
COMMISSION




105 WEST CAPITOL
JEFFERSON CITY, MO 65102
1-888-ASK-MODOT (1-888-275-6636)



GARVER, LLC.
7509 NW TIFFANY SPRINGS
PARKWAY, SUITE 200
KANSAS CITY, MO 64153
PHONE: (816) 298-6465
CERTIFICATE OF AUTHORITY
NO. 2008013090

c:\projectwise\garver-pw.bentley.com_garver-pw-01\eric.mutabazi\dms81924\XS_006_JSE0155_f110.dgn 7:48:50 PM 7/8/2025

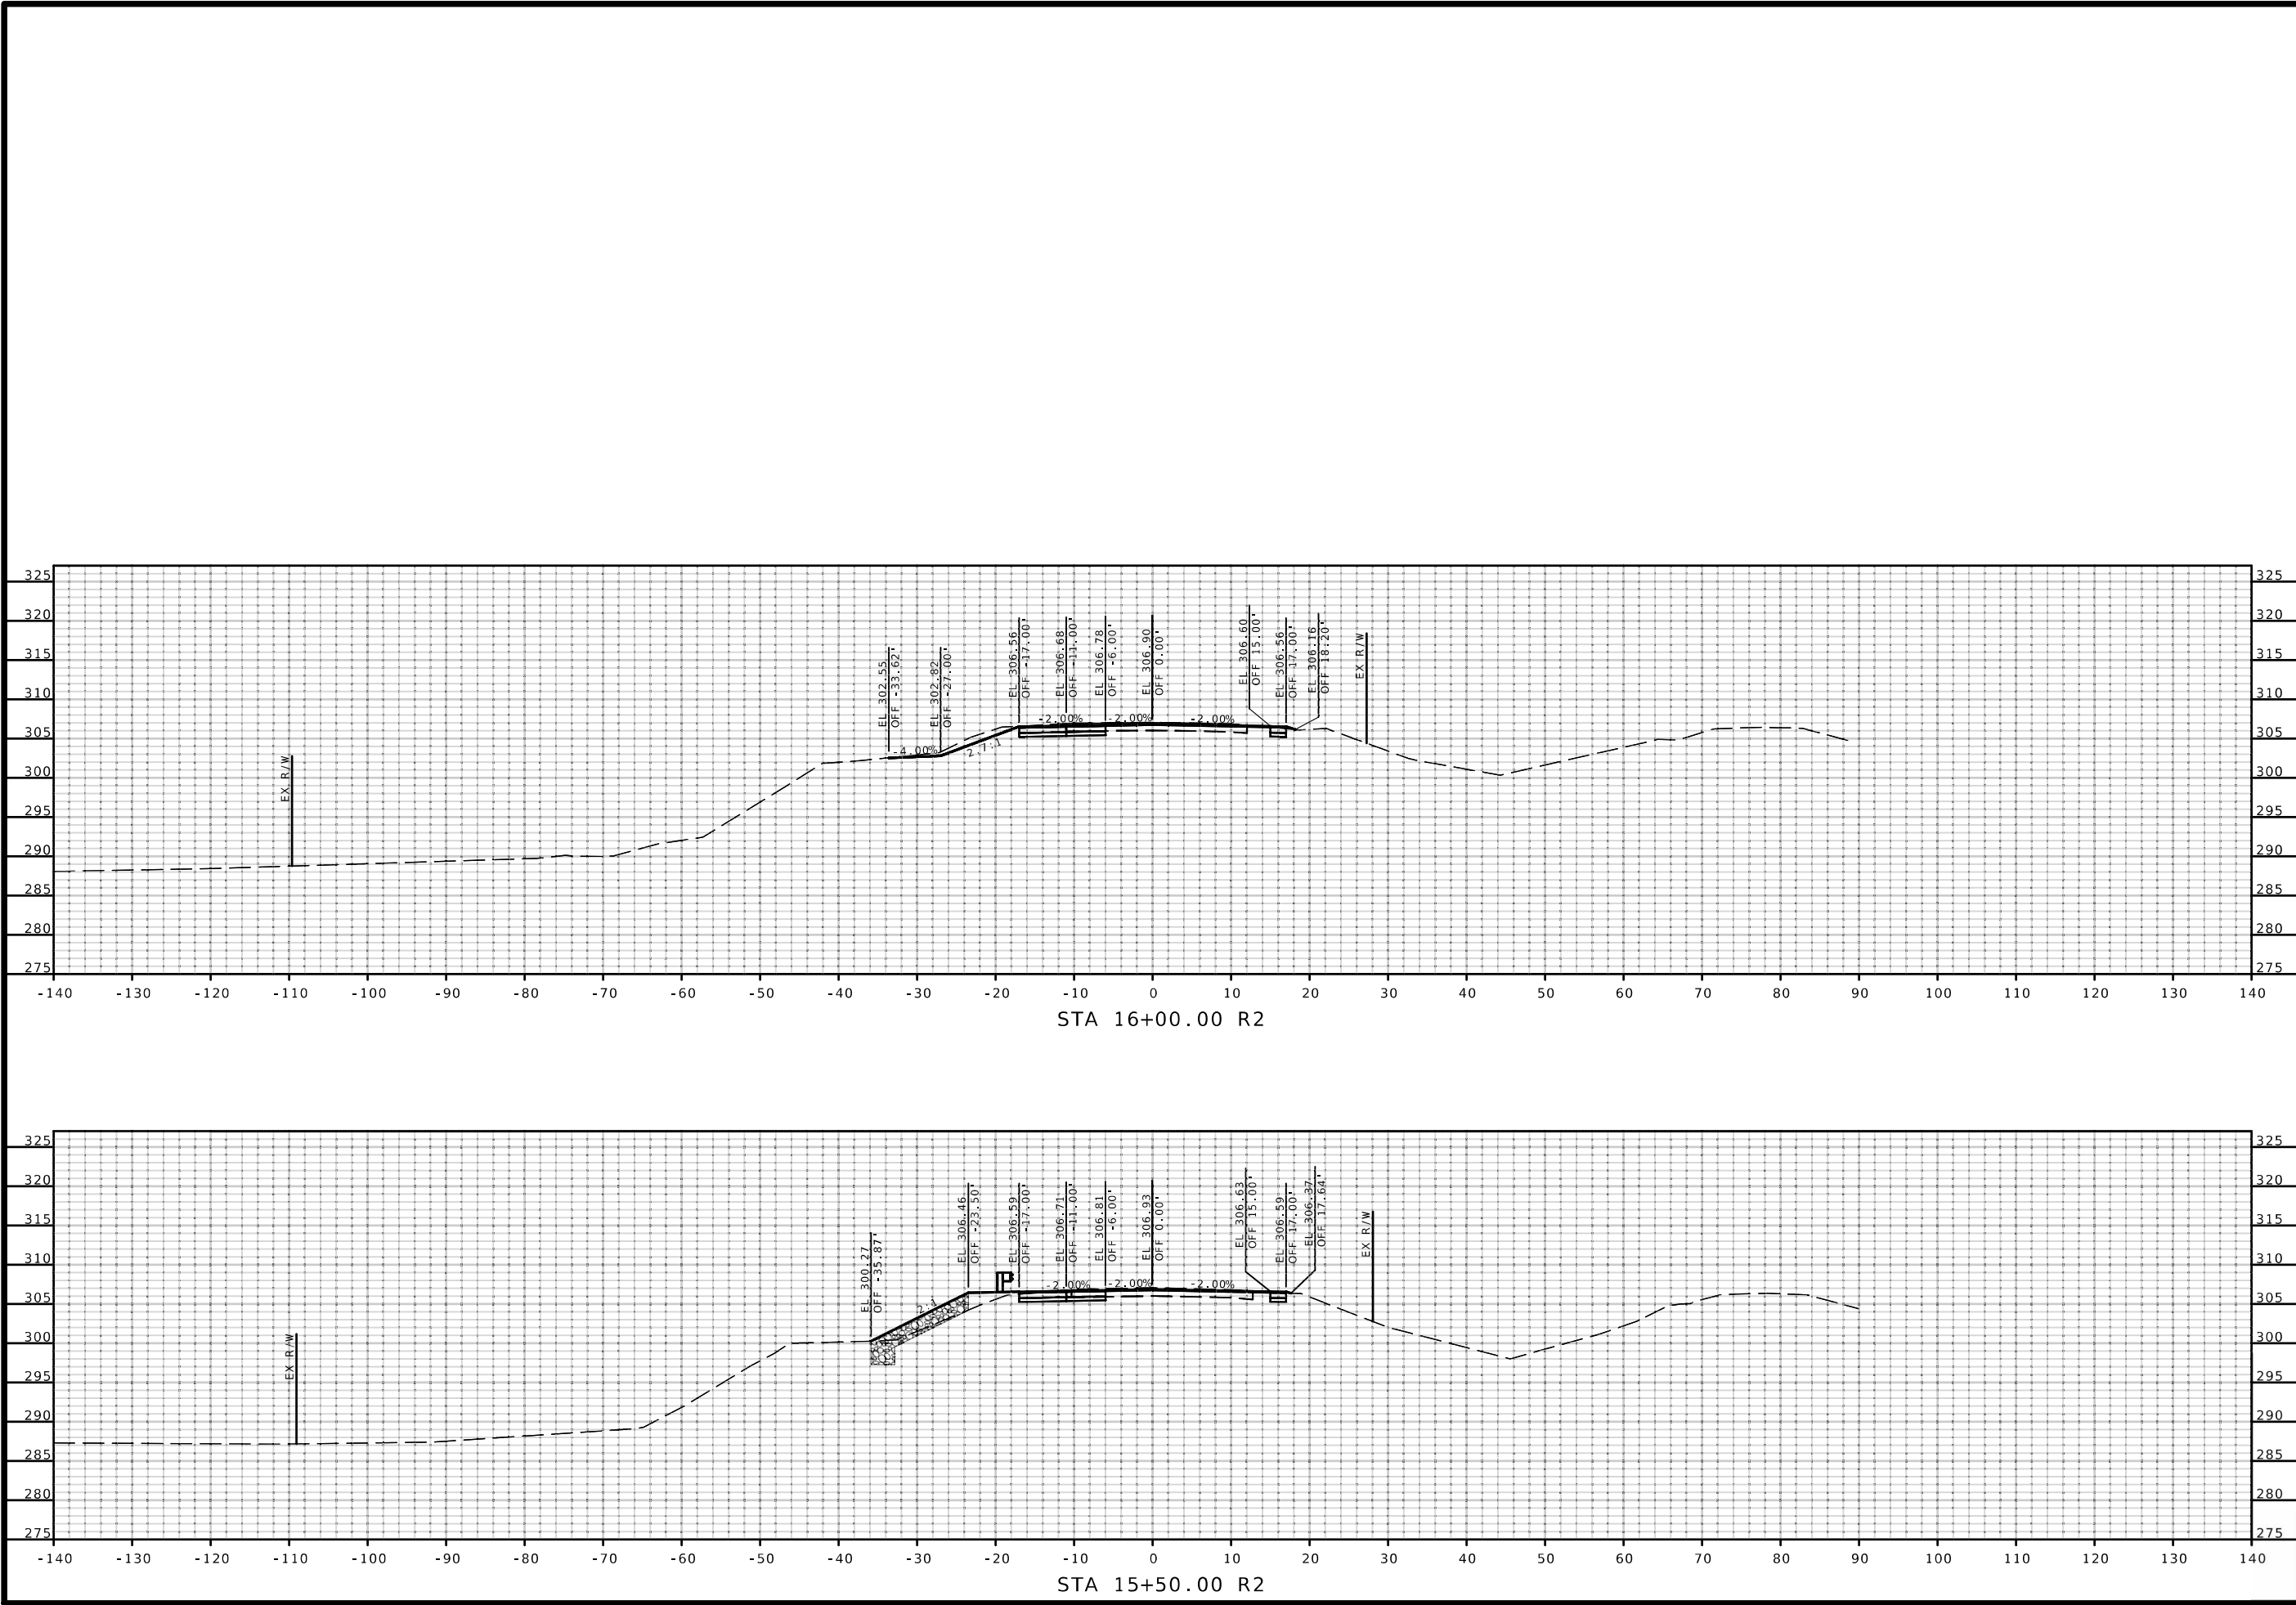

STATE OF MISSOURI

DONALD THOMAS

SAKO

NUMBER

PE-28475

PROFESSIONAL ENGINEER

THIS SHEET HAS BEEN
SIGNED, SEALED AND DATED
ELECTRONICALLY.

DATE PREPARED

7/8/2025

ROUTE

62

DISTRICT

SE

STATE

MO

SHEET NO.

7

COUNTY

DUNKLIN

JOB NO.

JSE0155

CONTRACT ID.

PROJECT NO.

BRIDGE NO.

DESCRIPTION

DATE

DESCRIPTION

DATE

DESCRIPTION

DATE

DESCRIPTION

DATE

MISSOURI HIGHWAYS AND TRANSPORTATION COMMISSION

105 WEST CAPITOL

JEFFERSON CITY, MO 65102

1-888-ASK-MODOT (1-888-275-6636)

GARVER, LLC.

7509 NW TIFFANY SPRINGS

PARKWAY, SUITE 200


KANSAS CITY, MO 64153

PHONE: (816) 298-6465

CERTIFICATE OF AUTHORITY

NO. 2008013090

c:\projectwise\garver-pw.bentley.com_garver-pw-01\eric.mutabazi\dms81924\XS_007_JSE0155_f10.dgn 7:49:49 PM 7/8/2025

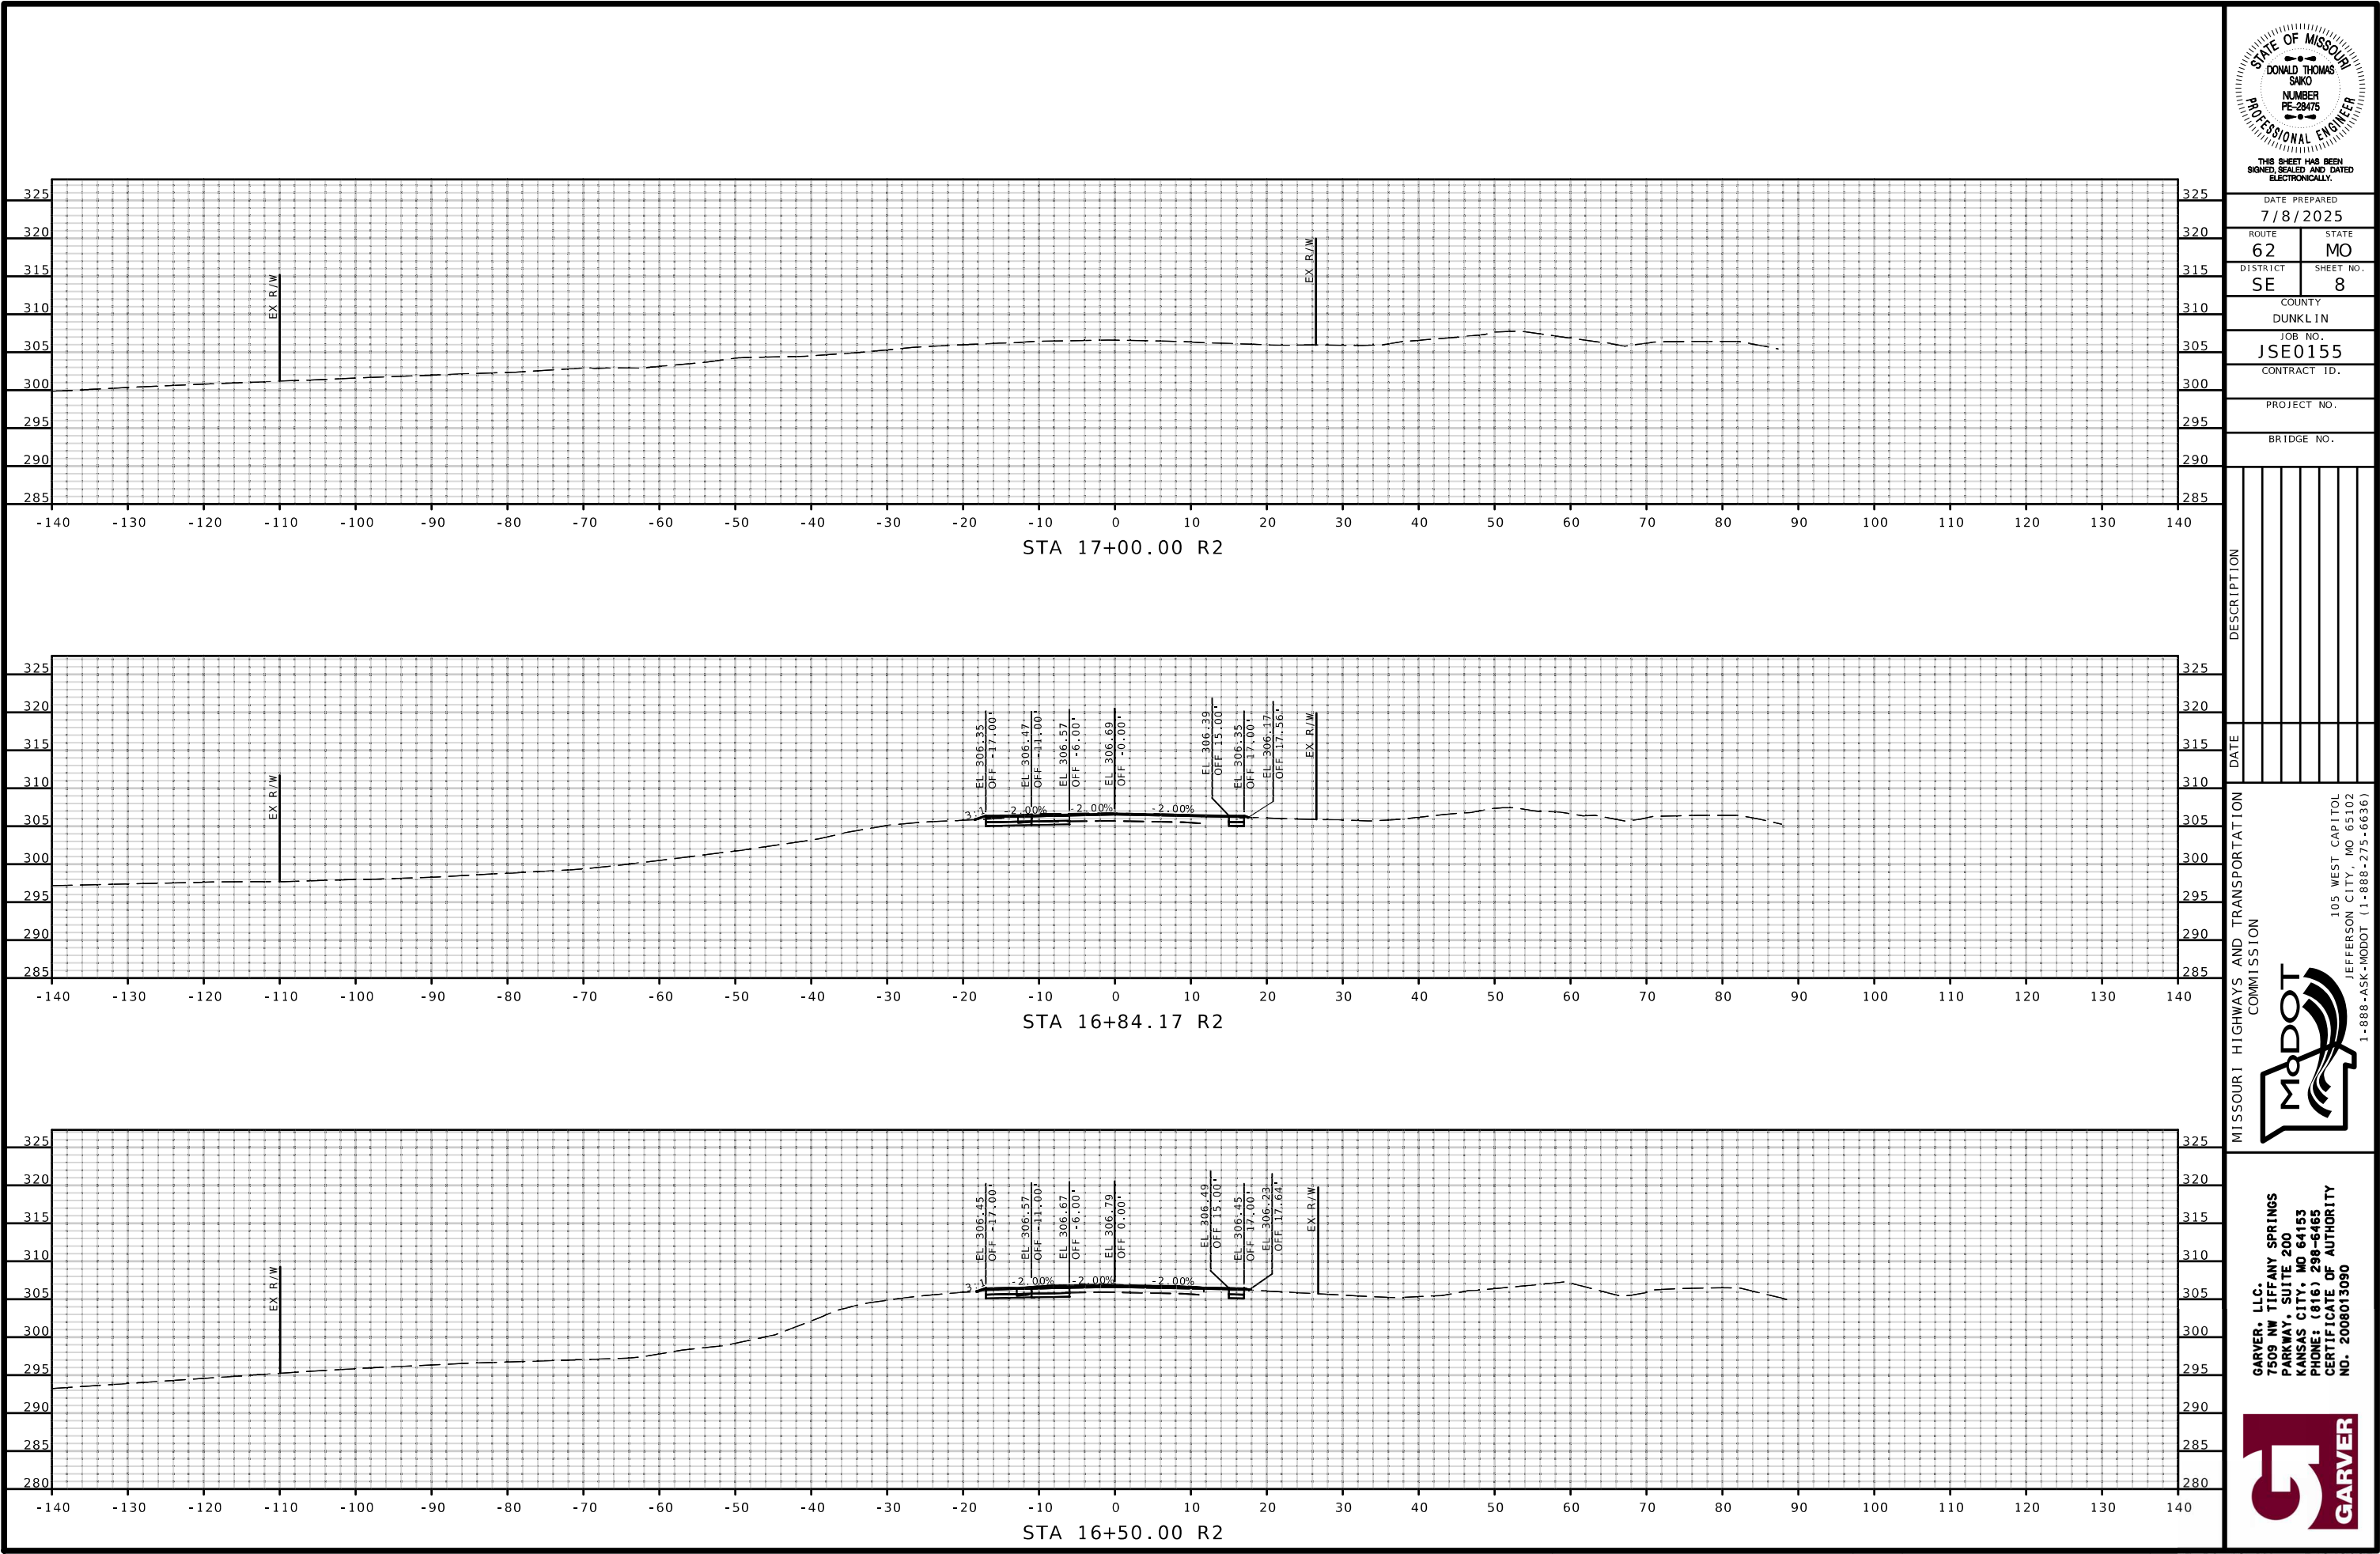

THIS SHEET HAS BEEN
SIGNED, SEALED AND DATED
ELECTRONICALLY.

DATE PREPARED
7/8/2025

ROUTE 62 STATE MO

DISTRICT SE SHEET NO. 8

COUNTY DUNKLIN

JOB NO.
JSE0155

CONTRACT ID.

PROJECT NO.

BRIDGE NO.

DESCRIPTION

DATE

MISSOURI HIGHWAYS AND TRANSPORTATION COMMISSION

105 WEST CAPITOL
JEFFERSON CITY, MO 65102
1-888-ASK-MODOT (1-888-275-6636)

GARVER, LLC.
7509 NW TIFFANY SPRINGS
PARKWAY, SUITE 200
KANSAS CITY, MO 64153
PHONE: (816) 298-6465
CERTIFICATE OF AUTHORITY
NO. 2008013090

