



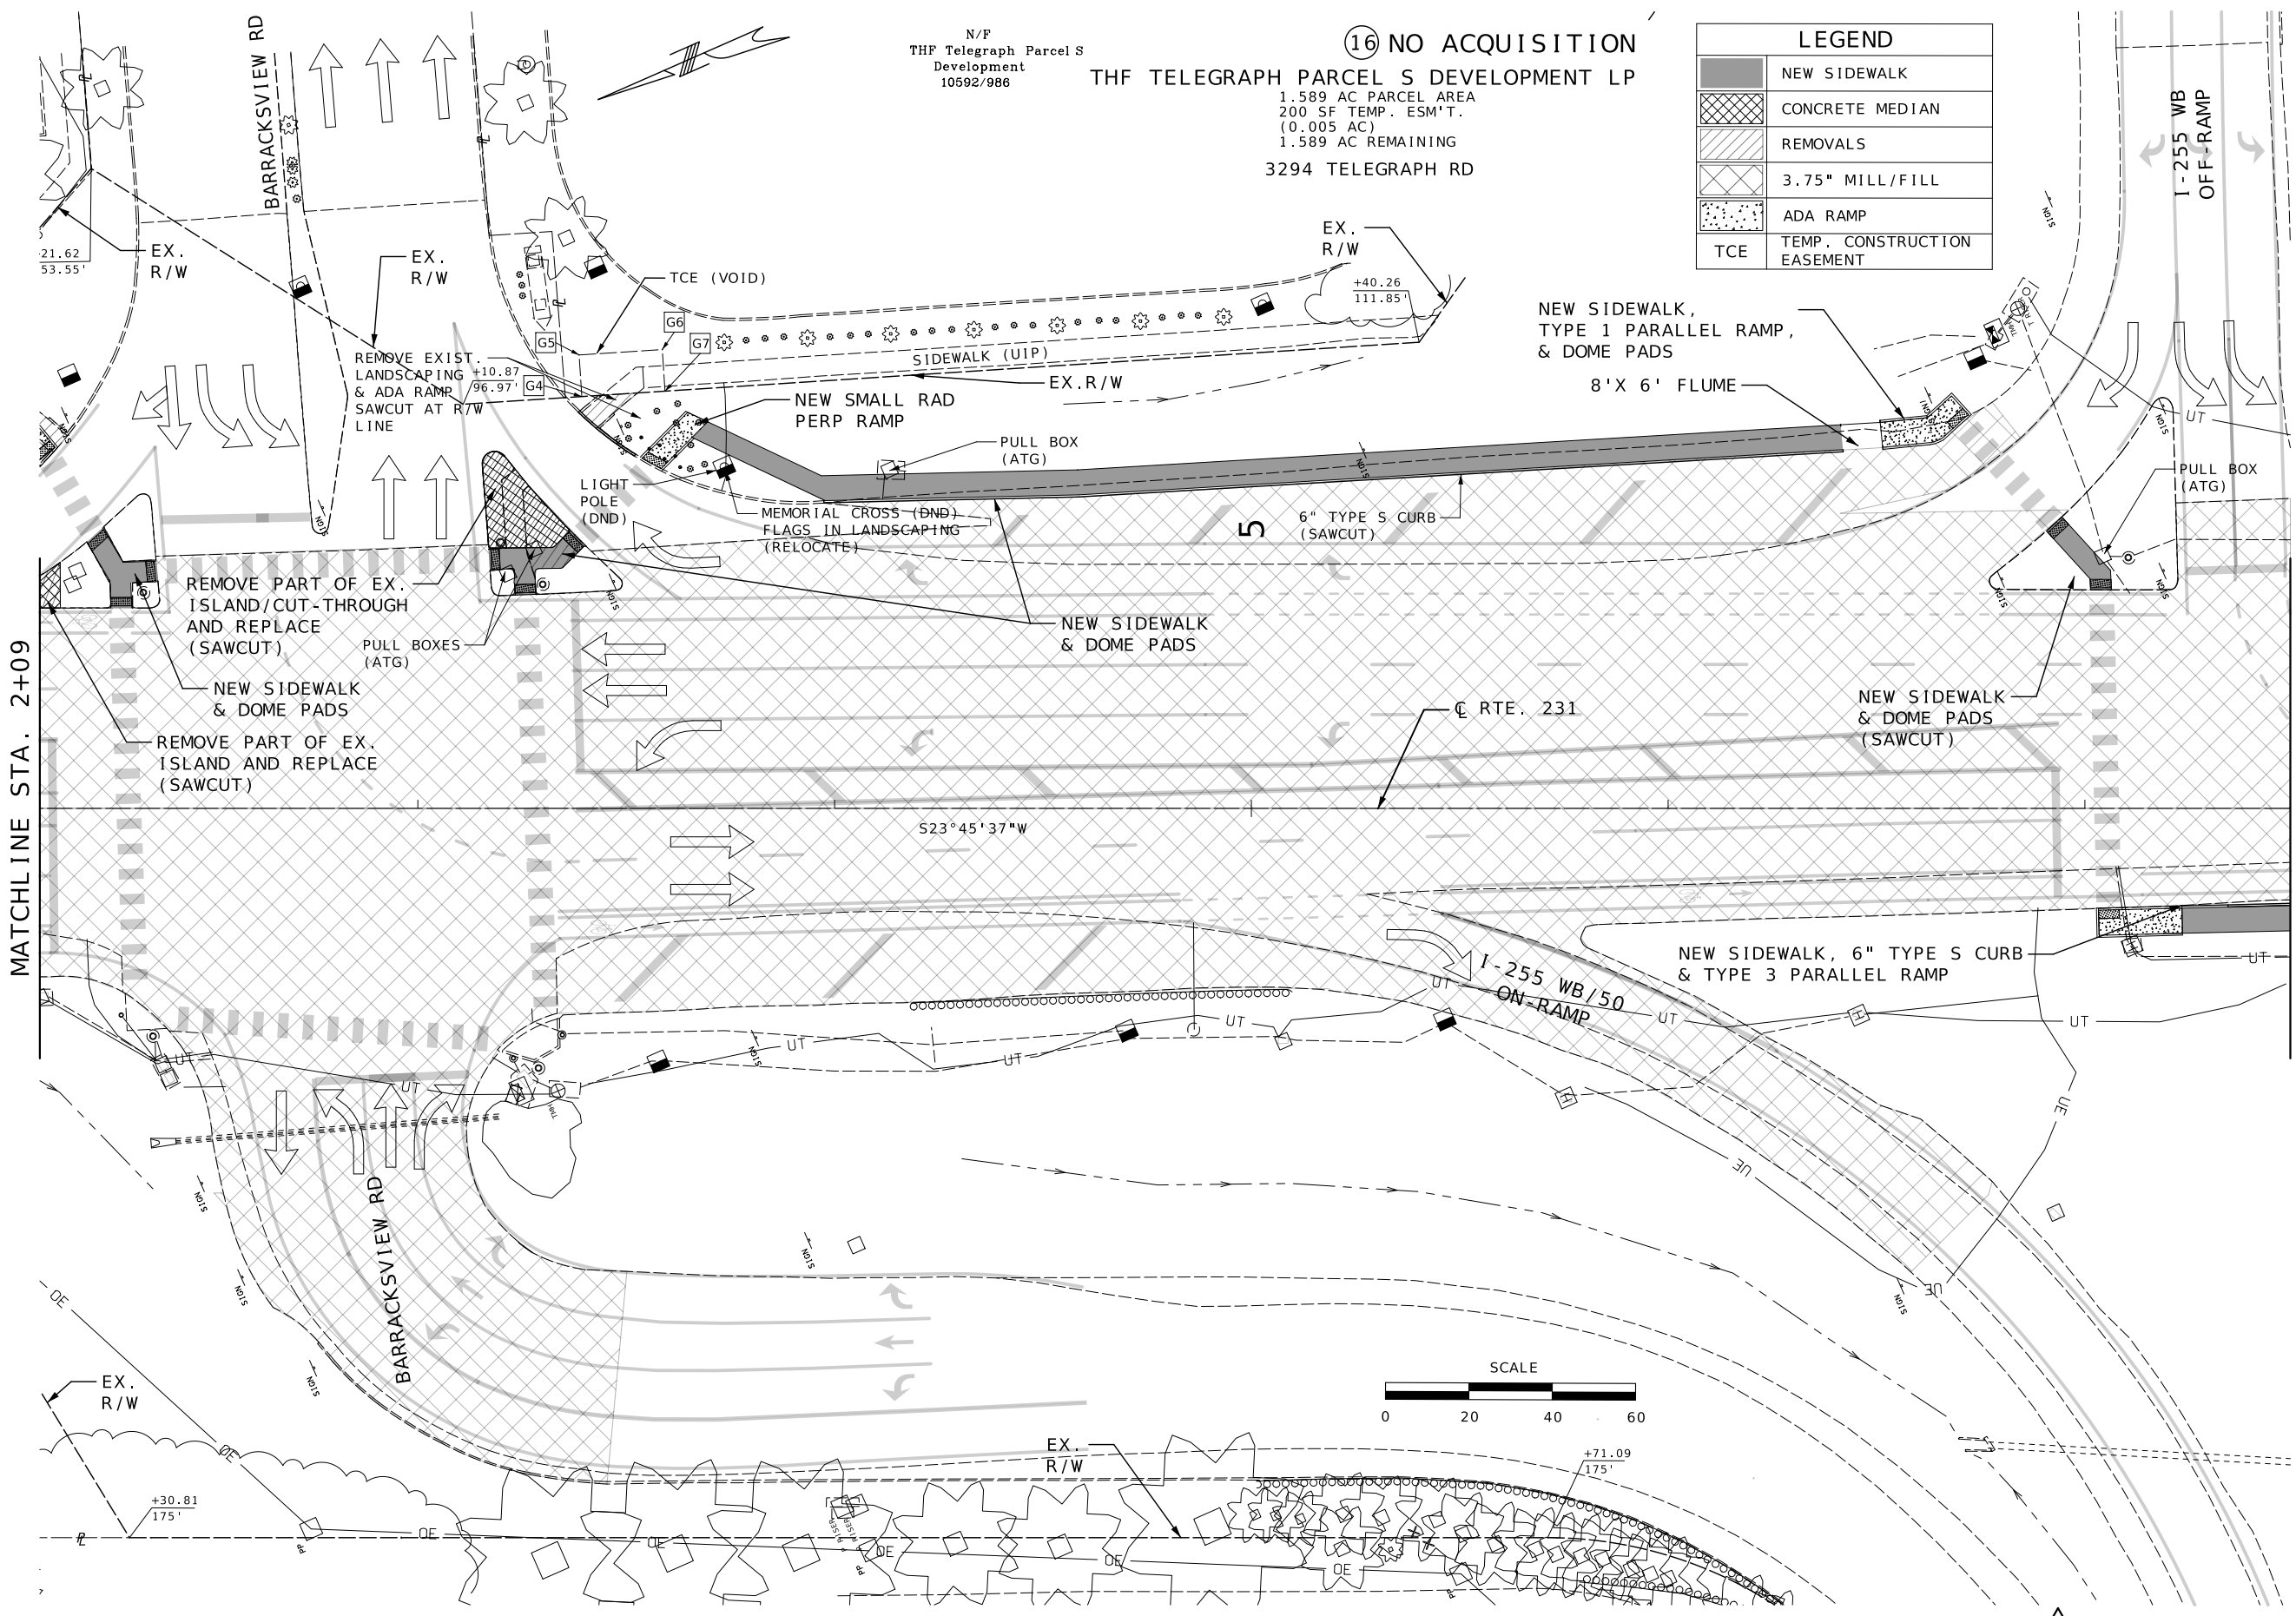

N/F
THF Telegraph Parcel S
Development
10592/986

⑬ NO ACQUISITION
THF TELEGRAPH PARCEL S DEVELOPMENT LP
1.589 AC PARCEL AREA
200 SF TEMP. ESM'T.
(0.005 AC)
1.589 AC REMAINING
3294 TELEGRAPH RD

LEGEND	
	NEW SIDEWALK
	CONCRETE MEDIAN
	REMOVALS
	3.75" MILL/FILL
	ADA RAMP
	TEMP. CONSTRUCTION EASEMENT

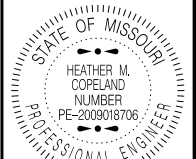

DATE PREPARED 8/5/2025	
ROUTE 231	STATE MO
DISTRICT SL	SHEET NO. 10
COUNTY ST. LOUIS	
JOB NO. J6S3632	
CONTRACT ID.	
PROJECT NO.	
BRIDGE NO.	

DATE	DESCRIPTION

MISSOURI HIGHWAYS AND TRANSPORTATION COMMISSION

105 WEST CAPITOL
JEFFERSON CITY, MO 65102
1-888-ASK-MODOT (1-888-275-6636)

PLAN SHEET