

DESIGN DESIGNATION

A.A.D.T. - 2026 = 40,501
A.A.D.T. - 2036 = 49,751
D.H.V. = 7.26%
T = 27.81%
V = 70 M.P.H.

FUNCTIONAL CLASSIFICATION- INTERSTATE


NO RIGHT-OF-WAY
ACQUISITION

CONVENTIONAL SYMBOLS
(USED IN PLANS)

	EXISTING	NEW
BUILDINGS AND STRUCTURES		
GUARD RAIL		
GUARD CABLE		
CONCRETE RIGHT-OF-WAY MARKER		
STEEL RIGHT-OF-WAY MARKER		
LOCATION SURVEY MARKER		
UTILITIES		
FIBER OPTICS	-FO-	-FO-
OVERHEAD CABLE TV	-OTV-	-OTV-
UNDERGROUND CABLE TV	-UTV-	-UTV-
OVERHEAD TELEPHONE	-OT-	-OT-
UNDERGROUND TELEPHONE	-UT-	-UT-
OVERHEAD POWER	-OE-	-OE-
UNDERGROUND POWER	-UE-	-UE-
SANITARY SEWER	-S-	-S-
STORM SEWER	-SS-	-SS-
GAS	-G-	-G-
WATER	-W-	-W-
MANHOLE		
FIRE HYDRANT		
WATER VALVE		
WATER METER		
DROP INLET		
DITCH BLOCK		
GROUND MOUNTED SIGN		
LIGHT POLE		
H-FRAME POWER POLE		
TELEPHONE PEDESTAL		
FENCE		
CHAIN LINK	-V-	-V-
WOVEN WIRE	-X-	-X-
GATE POST		
BENCHMARK		

NOTE: DASHED OR OPEN SYMBOLS INDICATE
EXISTING FEATURES

MISSOURI HIGHWAYS AND TRANSPORTATION COMMISSION
PLANS FOR PROPOSED
STATE HIGHWAY
BUCHANAN COUNTY

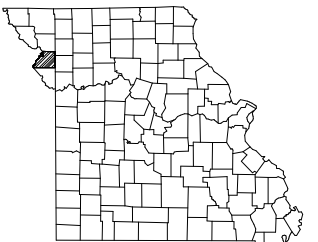

KEY MAP
LOCATION OF BUCHANAN COUNTY

BEGIN PROJECT
LOG MILE 84.429
STA. 599+80.25

BR. A0082 (NBL & SBL)
311.17' (EXCEPT.)


BR. A0084 (NBL & SBL)
227.50' (EXCEPT.)

JOB NO. JNW0051
PAVEMENT RESURFACING
LENGTH = 8.532 MILES

END PROJECT
LOG MILE 93.063
STA. 1056+16.84



THE EXISTENCE AND APPROXIMATE LOCATION OF UTILITY FACILITIES KNOWN TO EXIST, AS SHOWN ON THE PLANS, ARE BASED ON THE BEST INFORMATION AVAILABLE TO THE COMMISSION AT THIS TIME. THIS INFORMATION IS PROVIDED BY THE COMMISSION "AS-IS" AND THE COMMISSION EXPRESSLY DISCLAIMS ANY REPRESENTATION OR WARRANTY AS TO THE COMPLETENESS, ACCURACY, OR SUITABILITY OF THE INFORMATION FOR ANY USE. RELIANCE UPON THIS INFORMATION IS DONE AT THE RISK AND PERIL OF THE USER, AND THE COMMISSION SHALL NOT BE LIABLE FOR ANY DAMAGES THAT MAY ARISE FROM ANY ERROR IN THE INFORMATION. IT IS, THEREFORE, THE RESPONSIBILITY OF THE CONTRACTOR TO VERIFY THE EXISTENCE, LOCATION AND STATUS OF ANY FACILITY. SUCH VERIFICATION INCLUDES DIRECT CONTACT WITH THE LISTED UTILITIES.

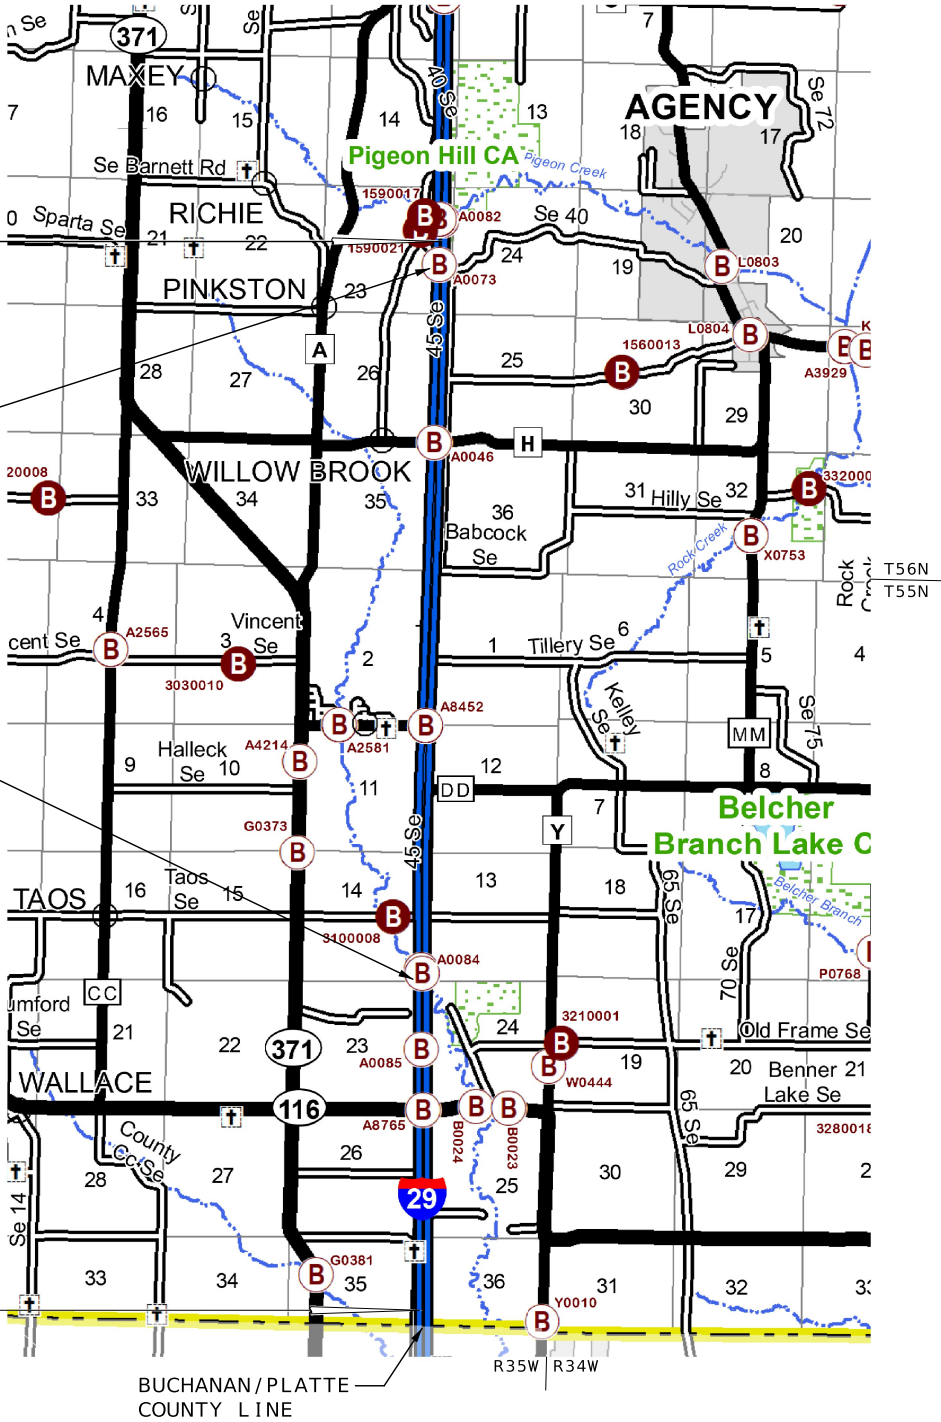

INDEX OF SHEETS

DESCRIPTION	SHEET NUMBER
TITLE SHEET	1
TYPICAL SECTIONS (TS) (3 SHEETS)	2
QUANTITIES (QU) (12 SHEETS)	3
PLAN-PROFILE (PP)	
RIGHT OF WAY (RW)	
REFERENCE POINTS (RP)	
COORDINATE POINTS (CP)	
SPECIAL SHEETS (SS)	4-12
TRAFFIC CONTROL SHEETS (TC)	13-34
EROSION CONTROL SHEETS (EC)	
LIGHTING (LT)	
SIGNALS (SG)	
SIGNING (SN)	
PAVEMENT MARKING (PM)	35-36
CULVERT SECTIONS (CS)	
BRIDGE DRAWINGS (B)	

CROSS SECTIONS (XS)

LENGTH OF PROJECT

BEGINNING OF PROJECT STA. 599+80.25
END OF PROJECT STA. 1056+16.84
APPARENT LENGTH 45,636.59 FEET

EQUATIONS AND EXCEPTIONS:

EQUATIONS:

STA. 608+60.20 BK.	=	STA. 608+72.20 AH.	-12.00'
STA. 643+46.90 BK.	=	STA. 643+49.00 AH.	-2.10'
STA. 672+06.25 BK.	=	STA. 672+11.18 AH.	-4.93'
STA. 711+66.47 BK.	=	STA. 711+67.75 AH.	-1.28'
STA. 732+48.60 BK.	=	STA. 732+50.56 AH.	-1.96'
STA. 785+95.50 BK.	=	STA. 786+04.10 AH.	-8.60'
STA. 872+97.57 BK.	=	STA. 873+00.00 AH.	-2.43'
STA. 885+00.00 BK.	=	STA. 885+08.90 AH.	-8.90'
STA. 944+53.05 BK.	=	STA. 944+57.35 AH.	-4.30'
STA. 991+72.85 BK.	=	STA. 991+74.20 AH.	-1.35'
STA. 1045+54.55 BK.	=	STA. 1045+56.96 AH.	-2.41'

EXCEPTIONS:
STA. 600+15.25 TO STA. 603+26.42 BR. A0082-311.17'
STA. 913+35.77 TO STA. 915+63.27 BR. A0084-227.50'

TOTAL CORRECTIONS -588.93 FEET
NET LENGTH OF PROJECT 45,047.66 FEET
STATE LENGTH 8.532 MILES

FOR INFORMATION ONLY
ESTIMATED DISTURBED ACRES 2 ACRES



Brian M. Rosenthal
08/01/2025 2:18:30 PM
BRIAN M. ROSENTHAL - CIVIL
MO-PE-2005022151

DATE PREPARED
7/28/2025

ROUTE 1-29 STATE MO

DISTRICT NW SHEET NO. 1

COUNTY BUCHANAN

JOB NO. JNW0051

CONTRACT ID.

PROJECT NO.

BRIDGE NO.

DESCRIPTION

DATE

DESCRIPTION

DATE

```

BRIDGE EXCEPTION:
STA. 600+15.25 TO STA. 603+26.42 BR. A0082
    STA. 603+26.42 TO 608+60.20
    EQUATION:
STA. 608+60.20 BK. = STA. 608+72.20 AH.
    STA. 608+72.20 TO STA. 643+46.90
    EQUATION:
STA. 643+46.90 BK. = STA. 643+49.00 AH.
    643+49.00 TO STA. 672+06.25
    EQUATION:
STA. 672+06.25 BK. = STA. 672+11.18 AH.
    672+11.18 TO STA. 711+66.47
    EQUATION:
STA. 711+66.47 BK. = STA. 711+67.75 AH.
    STA. 711+67.75 TO STA. 732+48.60
    EQUATION:
STA. 732+48.60 BK. = STA. 732+50.56 AH.
    STA. 732+50.56 TO STA. 785+95.50
    EQUATION:
STA. 785+95.50 BK. = STA. 786+04.10 AH.

```

```

786+04.10 TO STA. 872+97.57
EQUATION:
STA. 872+97.57 BK. = STA. 873+00.00 AH.
STA. 873+00.00 TO STA. 885+00.00
EQUATION:
STA. 885+00.00 BK. = STA. 885+08.90 AH.
STA. 885+08.90 TO STA. 913+35.77
BRIDGE EXCEPTION:
STA. 913+35.77 TO STA. 915+63.27 BR. A0084
STA. 915+63.27 TO STA. 944+53.05
EQUATION:
STA. 944+53.05 BK. = STA. 944+57.35 AH.
STA. 944+57.35 TO STA. 991+72.85
EQUATION:
STA. 991+72.85 BK. = STA. 991+74.20 AH.
STA. 991+74.20 TO STA. 1045+54.55
EQUATION:
STA. 1045+54.55 BK. = STA. 1045+56.96 AH.
STA. 1045+56.96 TO STA. 1056+16.84

```



```

BRIDGE EXCEPTION:
STA. 600+15.25 TO STA. 603+26.42 BR. A0082
STA. 603+26.42 TO 608+60.20
EQUATION:
STA. 608+60.20 BK. = STA. 608+72.20 AH.
STA. 608+72.20 TO STA. 643+46.90
EQUATION:
STA. 643+46.90 BK. = STA. 643+49.00 AH.
643+49.00 TO STA. 672+06.25
EQUATION:
STA. 672+06.25 BK. = STA. 672+11.18 AH.
672+11.18 TO STA. 711+66.47
EQUATION:
STA. 711+66.47 BK. = STA. 711+67.75 AH.
STA. 711+67.75 TO STA. 732+48.60
EQUATION:
STA. 732+48.60 BK. = STA. 732+50.56 AH.
STA. 732+50.56 TO STA. 785+95.50
EQUATION:
STA. 785+95.50 BK. = STA. 786+04.10 AH.

```

```

786+04.10 TO STA. 872+97.57
EQUATION:
STA. 872+97.57 BK. = STA. 873+00.00 AH.
STA. 873+00.00 TO STA. 885+00.00
EQUATION:
STA. 885+00.00 BK. = STA. 885+08.90 AH.
STA. 885+08.90 TO STA. 913+35.77
BRIDGE EXCEPTION:
STA. 913+35.77 TO STA. 915+63.27 BR. A0084
STA. 915+63.27 TO STA. 944+53.05
EQUATION:
STA. 944+53.05 BK. = STA. 944+57.35 AH.
STA. 944+57.35 TO STA. 991+72.85
EQUATION:
STA. 991+72.85 BK. = STA. 991+74.20 AH.
STA. 991+74.20 TO STA. 1045+54.55
EQUATION:
STA. 1045+54.55 BK. = STA. 1045+56.96 AH.
STA. 1045+56.96 TO STA. 1056+16.84

```

DRIVING LANES:

2020:	3/4"	UBAWS
2011:	1 1/2"	SP095BSM PG76-22
2005:	1 3/4"	SP125B PG76-22
		MILL & RELAY
1989:	1 1/4"	TYPE C AC
	3 3/4"	TYPE B AC
1974:	1 1/2"	TYPE C AC
	1 1/4"	TYPE B AC
1960-1961:	8"	PCCP
	4"	GRAN. BASE

INSIDE SHOULDER:

2020:	3/4"	UBAWS
2011:	VAR.	DEPTH BP-2 PG64-22
1989:	1 1/4"	TYPE C AC
	3 3/4"	TYPE B AC
1974:	1 1/2"	TYPE C AC
	1 1/4"	TYPE B AC
1960-1961:	12"	GRAN. BASE

OUTSIDE SHOULDER :

2020:	SEAL COAT
2011:	VAR. DEPTH BP-2 PG64-22
1989:	1 1/4" TYPE C AC
	3 3/4" TYPE B AC
1974:	1 1/2" TYPE C AC
	1 1/4" TYPE B AC
1960-1961:	12" GRAN. BASE

STATE OF MISSOURI
BRIAN M. ROSENTHAL
NUMBER
PE-2005022151
PROFESSIONAL ENGINEER

Brian M. Rosenthal
08/01/2025 2:20:03 PM
BRIAN M. ROSENTHAL - CIVIL
MO-PE-2005022151

DATE PREPARED	
7/28/2025	
ROUTE	STATE
I - 29	MO
DISTRICT	SHEET NO.
NW	2

COUNTY
BUCHANAN

JOB NO.
JNW0051

CONTRACT ID.

PROJECT NO.

BRIDGE NO.

[illegible]

MISSOURI HIGHWAYS AND TRANSPORTATION
COMMISSION

105 WEST CAPITOL
JEFFERSON CITY, MO 65102
1-888-ASK-MODOT (1-888-275-6636)


TYPICAL SECTIONS

SHEET 1 OF 3


ESTIMATE FACTORS*	
SP125B (PG76-22)	1.98 TONS/YD. ³
BP-1 (PG58-28H)	1.98 TONS/ YD. ³
TACK COAT (MILLED SURFACE)	0.10 GAL./YD. ²
TACK COAT (EXISTING PAVEMENT)	0.08 GAL./YD. ²
PERMANENT AGGREGATE EDGE TREATMENT	1.40 TONS/YD. ³

* FOR INFORMATIONAL PURPOSES ONLY


NOT TO SCALE

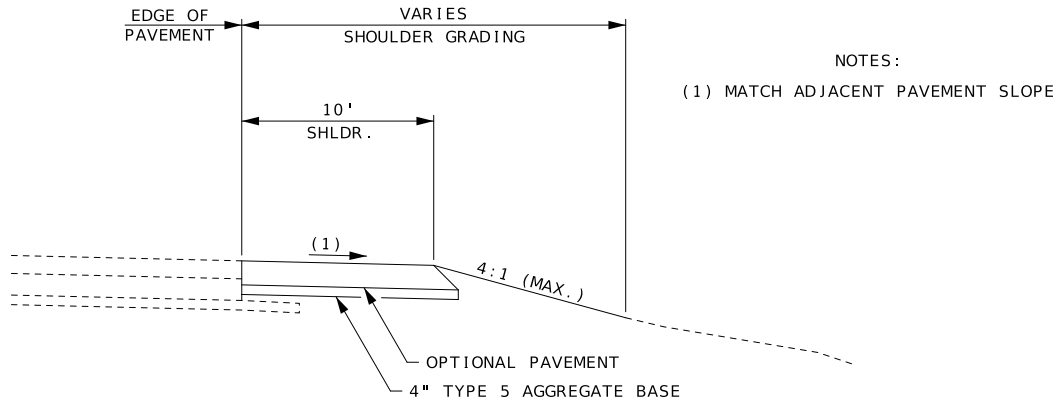

TYPICAL OUTSIDE SHOULDER REPLACEMENT ROUTE I-29
SEE SHEETS 4 & 5 FOR LOCATIONS
(CONSTRUCT PRIOR TO SHIFTING TRAFFIC ONTO THE SHOULDER)

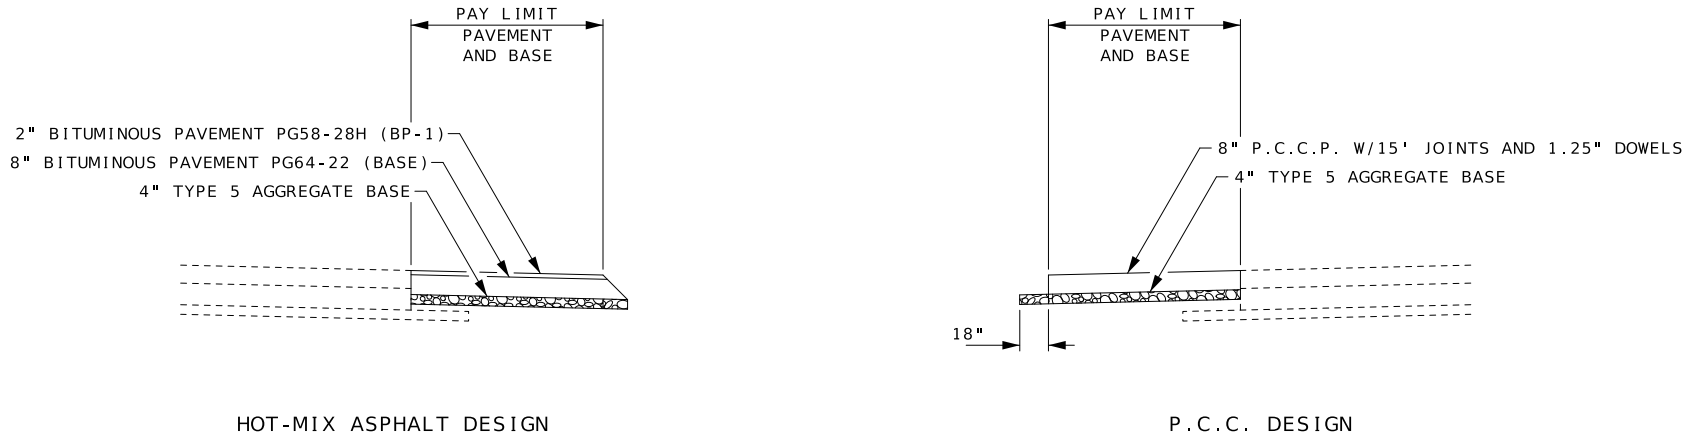


OPTIONAL PAVEMENTS

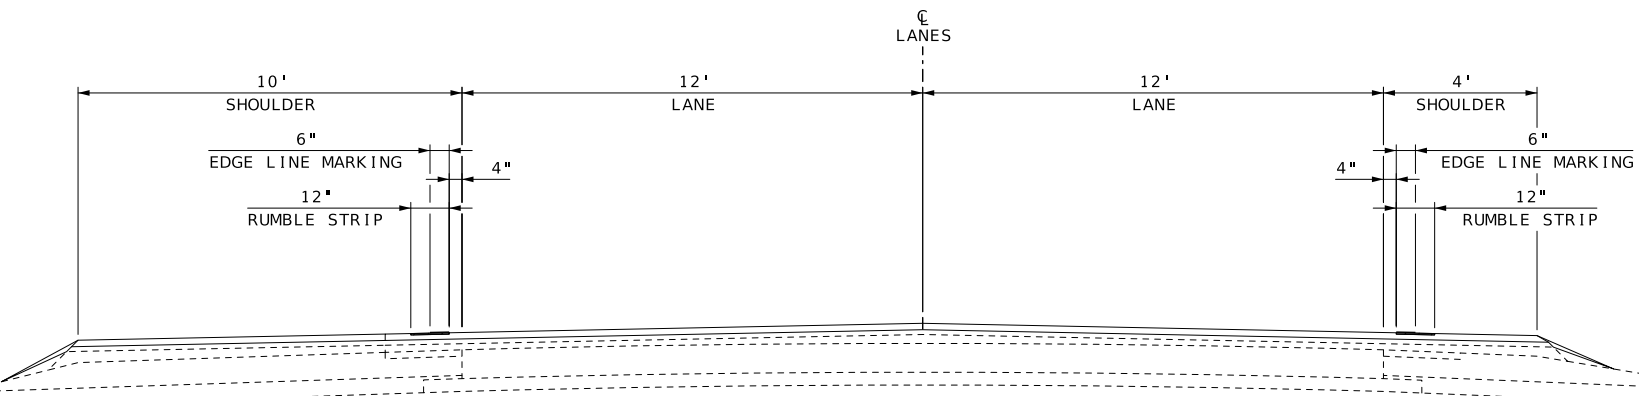

HALF SECTION ON TANGENT
PROPOSED TYPICAL SECTION ROUTE I-29
SHOULDER RUMBLE STRIPS

NOT TO SCALE

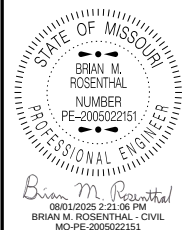



DATE PREPARED 7/28/2025	
ROUTE 1-29	STATE MO
DISTRICT NW	SHEET NO. 2
COUNTY BUCHANAN	
JOB NO. JNW0051	
CONTRACT ID.	
PROJECT NO.	
BRIDGE NO.	

DESCRIPTION	DATE

MISSOURI HIGHWAYS AND TRANSPORTATION COMMISSION



105 WEST CAPITOL
JEFFERSON CITY, MO 65102
1-888-ASK-MODOT (1-888-275-6636)

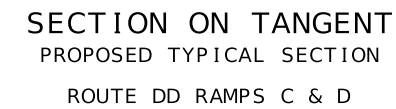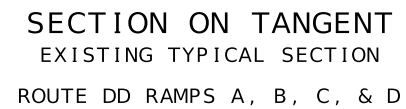

NOT TO SCALE




DRAIN BASIN					
STATION	STATION	LOCATION	DRAIN BASIN EACH	4" TYPE A CURB L.F.	REMARKS
I - 29 SOUTHBOUND					
915+60.57	915+97.40	I-29 SBL RT.		36.8	BEE CREEK
915+79.15		I-29 SBL RT.	1		BEE CREEK
I - 29 NORTHBOUND					
603+36.42	603+73.25	I-29 NBL RT.		36.8	PIGEON CREEK
603+55.00		I-29 NBL RT.	1		PIGEON CREEK
916+22.93	916+59.76	I-29 NBL RT.		36.8	BEE CREEK
916+41.51		I-29 NBL RT.	1		BEE CREEK
		SUBTOTAL	3	110.4	
		PAY TOTAL	3	110	

CONTRACTOR FURNISHED SURVEYING AND STAKING
LUMP SUM = 1

[illegible]

COLDMILLING							
STATION	STATION	LOCATION	WIDTH	DEPTH	LENGTH	COLDMILLING BITUMINOUS PAVEMENT (3" THICK OR LESS)	REMARKS
			FT.	IN.	FT.	S.Y.	
I-29 SOUTHBOUND							
604+26.42	608+60.20	SBL	30	2.25	433.78	1445.9	EQ. STA. 608+60.20 BK. = STA. 608+72.20 AH.
608+72.20	643+46.90	SBL	30	2.25	3474.70	11582.3	EQ. STA. 643+46.90 BK. = STA. 643+49.00 AH.
643+49.00	672+06.25	SBL	30	2.25	2857.25	9524.2	EQ. STA. 672+06.25 BK. = STA. 672+11.18 AH.
672+11.18	711+66.47	SBL	30	2.25	3955.29	13184.3	EQ. STA. 711+66.47 BK. = STA. 711+67.75 AH.
711+67.75	732+48.60	SBL	30	2.25	2080.85	6936.2	EQ. STA. 732+48.60 BK. = STA. 732+50.56 AH.
732+50.56	785+95.50	SBL	30	2.25	5344.94	17816.5	EQ. STA. 785+95.50 BK. = STA. 786+04.10 AH.
786+04.10	872+97.57	SBL	30	2.25	8693.47	28978.2	EQ. STA. 872+97.57 BK. = STA. 873+00.00 AH.
873+00.00	885+00.00	SBL	30	2.25	1200.00	4000.0	EQ. STA. 885+00.00 BK. = STA. 885+08.90 AH.
885+08.90	906+84.81	SBL	30	2.25	2175.91	7253.0	INSIDE SHOULDER, DRIVING LANES AND 2' OUTSIDE SHOULDER
906+84.81	912+88.07	SBL	28	2.25	603.26	1876.8	ADJACENT TO SHOULDER REPLACEMENT SECTION
604+26.42	608+60.20	SBL	8	1.5	433.78	385.6	EQ. STA. 608+60.20 BK. = STA. 608+72.20 AH.
608+72.20	643+46.90	SBL	8	1.5	3474.70	3088.6	EQ. STA. 643+46.90 BK. = STA. 643+49.00 AH.
643+49.00	672+06.25	SBL	8	1.5	2857.25	2539.8	EQ. STA. 672+06.25 BK. = STA. 672+11.18 AH.
672+11.18	711+66.47	SBL	8	1.5	3955.29	3515.8	EQ. STA. 711+66.47 BK. = STA. 711+67.75 AH.
711+67.75	732+48.60	SBL	8	1.5	2080.85	1849.6	EQ. STA. 732+48.60 BK. = STA. 732+50.56 AH.
732+50.56	785+95.50	SBL	8	1.5	5344.94	4751.1	EQ. STA. 785+95.50 BK. = STA. 786+04.10 AH.
786+04.10	802+42.40	SBL	8	1.5	1638.30	1456.3	8' OUTSIDE SHOULDER
802+42.40	807+96.27	SBL	VAR.	1.5	553.87	1000.8	DECEL. LANE AND TAPER. STA. 807+96.27 I-29 = STA. 5+52.19 RAMP B
5+52.19	6+76.86	RAMP B	26	1.5	124.67	360.2	EQ. STA. 6+76.86 BK. = STA. 5+92.59 AH.
5+92.59	9+13.26	RAMP B	26	1.5	320.67	926.4	
807+96.27	820+61.91	SBL	8	1.5	1265.64	1125.0	8' OUTSIDE SHOULDER
0+75.00	7+67.97	RAMP D	26	1.5	692.97	2001.9	STA. 7+67.97 RAMP D = STA. 820+61.91 I-29
820+61.91	830+70.23	SBL	VAR.	1.5	1008.32	1893.8	ACCEL. LANE AND TAPER
830+70.23	872+97.57	SBL	8	1.5	4227.34	3757.6	EQ. STA. 872+97.57 BK. = STA. 873+00.00 AH.
873+00.00	885+00.00	SBL	8	1.5	1200	1066.7	EQ. STA. 885+00.00 BK. = STA. 885+08.90 AH.
885+08.90	906+84.81	SBL	8	1.5	2175.91	1934.1	
916+07.51	921+24.54	SBL	28	2.25	517.03	1608.5	ADJACENT TO SHOULDER REPLACEMENT SECTION
921+24.54	944+53.05	SBL	30	2.25	2328.51	7761.7	EQ. STA. 944+53.05 BK. =STA. 944+57.35 AH.
944+57.35	991+72.85	SBL	30	2.25	4715.5	15718.3	EQ. STA. 991+72.85 BK. = STA. 991+74.20 AH.
991+74.20	1045+54.55	SBL	30	2.25	5380.35	17934.5	EQ. STA. 1045+54.55 BK. = STA. 1045+56.96 AH.
1045+56.96	1056+16.84	SBL	30	2.25	1059.88	3532.9	
921+24.54	944+53.05	SBL	8	1.5	2328.51	2069.8	EQ. STA. 944+53.05 BK. =STA. 944+57.35 AH.
944+57.35	991+72.85	SBL	8	1.5	4715.5	4191.6	EQ. STA. 991+72.85 BK. = STA. 991+74.20 AH.
991+74.20	1045+54.55	SBL	8	1.5	5380.35	4782.5	EQ. STA. 1045+54.55 BK. = STA. 1045+56.96 AH.
1045+56.96	1056+16.84	SBL	8	1.5	1059.88	942.1	
OUTER ROAD, ROUTE DD							
806+53.01	816+08.46	NBL	VARIES	2	955.45	2363.0	FROM RTE. DD TO N. END OF PILOT DR. TAPER
I-29 NORTHBOUND							
603+61.42	608+60.20	NBL	28	2.25	498.78	1551.8	EQ. STA. 608+60.20 BK. = STA. 608+72.20 AH. - ADJ. TO SHLDR. REPL.
608+72.20	609+76.71	NBL	28	2.25	104.51	325.1	ADJACENT TO SHOULDER REPLACEMENT SECTION
609+76.71	643+46.90	NBL	30	2.25	3370.19	11234.0	EQ. STA. 643+46.90 BK. = STA. 643+49.00 AH.
643+49.00	672+06.25	NBL	30	2.25	2857.25	9524.2	EQ. STA. 672+06.25 BK. = STA. 672+11.18 AH.
672+11.18	711+66.47	NBL	30	2.25	3955.29	13184.3	EQ. STA. 711+66.47 BK. = STA. 711+67.75 AH.
711+67.75	732+48.60	NBL	30	2.25	2080.85	6936.2	EQ. STA. 732+48.60 BK. = STA. 732+50.56 AH.
732+50.56	785+95.50	NBL	30	2.25	5344.94	17816.5	EQ. STA. 785+95.50 BK. = STA. 786+04.10 AH.
786+04.10	872+97.57	NBL	30	2.25	8693.47	28978.2	EQ. STA. 872+97.57 BK. = STA. 873+00.00 AH.
873+00.00	885+00.00	NBL	30	2.25	1200	4000.0	EQ. STA. 885+00.00 BK. = STA. 885+08.90 AH.
885+08.90	908+11.46	NBL	30	2.25	2302.56	7675.2	INSIDE SHOULDER, DRIVING LANES AND 2' OUTSIDE SHOULDER
908+11.46	913+28.49	NBL	28	2.25	517.03	1608.5	ADJACENT TO SHOULDER REPLACEMENT SECTION
609+76.71	643+46.90	NBL	8	1.5	3370.19	2995.7	EQ. STA. 643+46.90 BK. = STA. 643+49.00 AH.
643+49.00	672+06.25	NBL	8	1.5	2857.25	2539.8	EQ. STA. 672+06.25 BK. = STA. 672+11.18 AH.
672+11.18	711+66.47	NBL	8	1.5	3955.29	3515.8	EQ. STA. 711+66.47 BK. = STA. 711+67.75 AH.
711+67.75	732+48.60	NBL	8	1.5	2080.85	1849.6	EQ. STA. 732+48.60 BK. = STA. 732+50.56 AH.
732+50.56	785+95.50	NBL	8	1.5	5344.94	4751.1	EQ. STA. 785+95.50 BK. = STA. 786+04.10 AH.
786+04.10	793+96.65	NBL	8	1.5	792.55	704.5	8' OUTSIDE SHOULDER
793+96.65	808+22.00	NBL	VAR.	1.5	1425.35	2620.2	ACCEL. LANE AND TAPER. STA. 808+22.00 I-29 = STA. 4+94.72 RAMP A
0+75.00	4+94.72	RAMP A	26	1.5	419.72	1212.5	
4+82.78	14+03.78	RAMP C	26	1.5	921	2660.7	STA. 4+84.78 RAMP C = STA. 822+91.57 I=29
808+22.00	822+91.57	NBL	8	1.5	1469.57	1306.3	8' OUTSIDE SHOULDER
822+91.57	828+59.63	NBL	VAR.	1.5	568.06	1052.0	DECEL. LANE AND TAPER
828+59.63	872+97.57	NBL	8	1.5	4437.94	3944.8	EQ. STA. 872+97.57 BK. = STA. 873+00.00 AH.
873+00.00	885+00.00	NBL	8	1.5	1200	1066.7	EQ. STA. 885+00.00 BK. = STA. 885+08.90 AH.
885+08.90	908+11.46	NBL	8	1.5	2302.56	2046.7	
916+47.93	922+51.18	NBL	28	2.25	603.25	1876.8	ADJACENT TO SHOULDER REPLACEMENT SECTION
922+51.18	944+53.05	NBL	30	2.25	2201.87	7339.6	EQ. STA. 944+53.05 BK. =STA. 944+57.35 AH.
944+57.35	991+72.85	NBL	30	2.25	4715.5	15718.3	EQ. STA. 991+72.85 BK. = STA. 991+74.20 AH.
991+74.20	1045+54.55	NBL	30	2.25	5380.35	17934.5	EQ. STA. 1045+54.55 BK. = STA. 1045+56.96 AH.
1045+56.96	1056+16.84	NBL	30	2.25	1059.88	3532.9	
922+51.18	944+53.05	NBL	8	1.5	2201.87	1957.2	EQ. STA. 944+53.05 BK. =STA. 944+57.35 AH.
944+57.35	991+72.85	NBL	8	1.5	4715.5	4191.6	EQ. STA. 991+72.85 BK. = STA. 991+74.20 AH.
991+74.20	1045+54.55	NBL	8	1.5	5380.35	4782.5	EQ. STA. 1045+54.55 BK. = STA. 1045+56.96 AH.
1045+56.96	1056+16.84	NBL	8	1.5	1059.88	942.1	
						SUBTOTAL	388531.5
						PAY TOTAL	388532

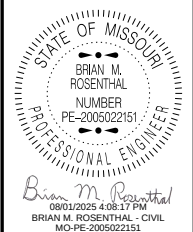

DATE PREPARED 8/1/2025	
ROUTE I - 29	STATE MO
DISTRICT NW	SHEET NO. 3

COUNTY BUCHANAN
JOB NO. JNW0051
CONTRACT ID.

PROJECT NO.

BRIDGE NO.

DESCRIPTION	DATE						

MISSOURI HIGHWAYS AND TRANSPORTATION COMMISSION

105 WEST CAPITOL
JEFFERSON CITY, MO 65102
1-888-ASK-MODOT (1-888-275-6636)

TYPE C PARTIAL DEPTH PAVEMENT REPAIR					
LOG*	LOG*	LOCATION	REPAIR AREA	REMOVAL FOR CLASS C PARTIAL DEPTH PAVEMENT REPAIR S.Y.	FURNISHING AND PLACING BITUMINOUS MATERIAL FOR CLASS C PARTIAL DEPTH PAVEMENT REPAIR TONS
I - 29 SOUTHBOUND					
85.193		DRIVING AND PASSING LANES	2' X 24'	5.33	1.76
85.25		DRIVING AND PASSING LANES	2' X 24'	5.33	1.76
85.261		DRIVING LANE	2' X 12'	2.67	0.88
85.413		DRIVING AND PASSING LANES	2' X 24'	5.33	1.76
85.435		DRIVING AND PASSING LANES	2' X 24'	5.33	1.76
85.61		DRIVING LANE	2' X 12'	2.67	0.88
85.633		DRIVING LANE	2' X 12'	2.67	0.88
85.656		DRIVING AND PASSING LANES	2' X 24'	5.33	1.76
85.784		DRIVING LANE	2' X 12'	2.67	0.88
85.82		DRIVING LANE	2' X 12'	2.67	0.88
86.566		DRIVING LANE	2' X 12'	2.67	0.88
86.668		DRIVING AND PASSING LANES	2' X 24'	5.33	1.76
86.682		PASSING LANE	2' X 12'	2.67	0.88
86.683		PASSING LANE	2' X 12'	2.67	0.88
86.693		DRIVING AND PASSING LANES	2' X 24'	5.33	1.76
86.706		DRIVING LANE	2' X 12'	2.67	0.88
86.774		DRIVING AND PASSING LANES	2' X 24'	5.33	1.76
87.184		DRIVING LANE	2' X 12'	2.67	0.88
87.208		DRIVING LANE	2' X 12'	2.67	0.88
87.277		DRIVING LANE	2' X 12'	2.67	0.88
87.311		DRIVING LANE	2' X 12'	2.67	0.88
87.708		DRIVING AND PASSING LANES	2' X 24'	5.33	1.76
87.86		DRIVING AND PASSING LANES	2' X 24'	5.33	1.76
87.964		DRIVING LANE	2' X 12'	2.67	0.88
87.998		DRIVING LANE	2' X 12'	2.67	0.88
88.306		DRIVING AND PASSING LANES	2' X 24'	5.33	1.76
88.818		DRIVING AND PASSING LANES	2' X 24'	5.33	1.76
89.31		PASSING LANE	2' X 12'	2.67	0.88
89.364		DRIVING LANE	2' X 12'	2.67	0.88
89.483		DRIVING AND PASSING LANES	2' X 24'	5.33	1.76
89.658		DRIVING LANE	2' X 12'	2.67	0.88
89.808		DRIVING LANE	2' X 12'	2.67	0.88
89.854		DRIVING LANE	2' X 12'	2.67	0.88
89.945		DRIVING AND PASSING LANES	2' X 24'	5.33	1.76
89.979		DRIVING LANE	2' X 12'	2.67	0.88
90.007		DRIVING LANE	2' X 12'	2.67	0.88
90.008		DRIVING LANE	2' X 12'	2.67	0.88
90.132		DRIVING AND PASSING LANES	2' X 24'	5.33	1.76
90.203		DRIVING LANE	2' X 12'	2.67	0.88
90.204		DRIVING AND PASSING LANES	2' X 24'	5.33	1.76
90.302		DRIVING AND PASSING LANES	2' X 24'	5.33	1.76
90.312		DRIVING AND PASSING LANES	2' X 24'	5.33	1.76
90.313		DRIVING AND PASSING LANES	2' X 24'	5.33	1.76
90.323		DRIVING AND PASSING LANES	2' X 24'	5.33	1.76
90.334		DRIVING AND PASSING LANES	2' X 24'	5.33	1.76
90.375		DRIVING LANE	2' X 12'	2.67	0.88
90.665		PASSING LANE	2' X 12'	2.67	0.88
91.952		DRIVING AND PASSING LANES	2' X 24'	5.33	1.76
92.064		DRIVING AND PASSING LANES	2' X 24'	5.33	1.76
92.065		DRIVING AND PASSING LANES	2' X 24'	5.33	1.76
92.61		DRIVING AND PASSING LANES	2' X 24'	5.33	1.76
92.611		DRIVING AND PASSING LANES	2' X 24'	5.33	1.76
SUBTOTAL				208.00	68.64

TYPE C PARTIAL DEPTH PAVEMENT REPAIR CONT'D.					
LOG*	LOG*	LOCATION	REPAIR AREA	REMOVAL FOR CLASS C PARTIAL DEPTH PAVEMENT REPAIR S.Y.	FURNISHING AND PLACING BITUMINOUS MATERIAL FOR CLASS C PARTIAL DEPTH PAVEMENT REPAIR TONS
I - 29 NORTHBOUND					
35.675		DRIVING AND PASSING LANES	2' X 24'	5.33	1.76
35.698		DRIVING LANE	2' X 12'	2.67	0.88
35.72		DRIVING AND PASSING LANES	2' X 24'	5.33	1.76
35.804	35.881	C.L.	2' X 407'	90.44	29.85
35.92	36.024	C.L.	2' X 549'	122	40.26
36.441		DRIVING AND PASSING LANES	2' X 24'	5.33	1.76
36.557		DRIVING AND PASSING LANES	2' X 24'	5.33	1.76
36.558		DRIVING AND PASSING LANES	2' X 24'	5.33	1.76
37.576		DRIVING LANE	2' X 12'	2.67	0.88
37.577		DRIVING LANE	2' X 12'	2.67	0.88
37.888		DRIVING LANE	2' X 12'	2.67	0.88
37.923		PASSING LANE	2' X 12'	2.67	0.88
38.27		DRIVING AND PASSING LANES	2' X 24'	5.33	1.76
38.38		DRIVING LANE	2' X 12'	2.67	0.88
38.39		DRIVING LANE	2' X 12'	2.67	0.88
38.396		DRIVING LANE	2' X 12'	2.67	0.88
38.456		DRIVING AND PASSING LANES	2' X 24'	5.33	1.76
38.457		DRIVING AND PASSING LANES	2' X 24'	5.33	1.76
38.465		DRIVING LANE	2' X 12'	2.67	0.88
38.477		DRIVING AND PASSING LANES	2' X 24'	5.33	1.76
38.561		DRIVING AND PASSING LANES	2' X 24'	5.33	1.76
38.562		DRIVING AND PASSING LANES	2' X 24'	5.33	1.76
39.531		DRIVING AND PASSING LANES	2' X 24'	5.33	1.76
39.532		DRIVING AND PASSING LANES	2' X 24'	5.33	1.76
41.248		PASSING LANE	2' X 12'	2.67	0.88
41.25		DRIVING AND PASSING LANES	2' X 24'	5.33	1.76
41.608		DRIVING AND PASSING LANES	2' X 24'	5.33	1.76
42.343		DRIVING AND PASSING LANES	2' X 24'	5.33	1.76
42.949		DRIVING LANE	2' X 12'	2.67	0.88
42.944		DRIVING LANE	2' X 12'	2.67	0.88
43.73		DRIVING AND PASSING LANES	2' X 24'	5.33	1.76
43.731		DRIVING AND PASSING LANES	2' X 24'	5.33	1.76
43.88		DRIVING LANE	2' X 12'	2.67	0.88
44.113		DRIVING AND PASSING LANES	2' X 24'	5.33	1.76
44.114		DRIVING AND PASSING LANES	2' X 24'	5.33	1.76
44.273		DRIVING AND PASSING LANES	2' X 24'	5.33	1.76
44.277		DRIVING LANE	2' X 12'	2.67	0.88
			SUBTOTAL	361.75	119.39
			SUBTOTAL PREV. TABLE	208.00	68.64
			PAY TOTAL	569.8	188.0

STATE OF MISSOURI

BRIAN M. ROSENTHAL

NUMBER

PE-2005022151

PROFESSIONAL ENGINEER

DATE PREPARED

8/1/2025

ROUTE

I - 29

STATE

MO

DISTRICT

NW

SHEET NO.

3

COUNTY

BUCHANAN

JOB NO.

JNW0051

CONTRACT ID.

PROJECT NO.

BRIDGE NO.

DESCRIPTION

DATE

MISSOURI HIGHWAYS AND TRANSPORTATION COMMISSION

105 WEST CAPITOL

JEFFERSON CITY, MO 65102

1-888-ASK-MODOT (1-888-275-6636)

SUMMARY OF QUANTITIES

SHEET 4 OF 12

RUMBLE STRIPS				
STATION	STATION	LOCATION	BITUMINOUS SHOULDER RUMBLE STRIP STA.	REMARKS
I - 29 SOUTHBOUND				
604+26.42	608+60.20	SBL MED.	4.34	EQ. STA. 608+60.20 BK. = STA. 608+72.20 AH.
608+72.20	643+46.90	SBL MED.	34.75	EQ. STA. 643+46.90 BK. = STA. 643+49.00 AH.
643+49.00	672+06.25	SBL MED.	28.57	EQ. STA. 672+06.25 BK. = STA. 672+11.18 AH.
672+11.18	711+66.47	SBL MED.	39.55	EQ. STA. 711+66.47 BK. = STA. 711+67.75 AH.
711+67.75	732+48.60	SBL MED.	20.81	EQ. STA. 732+48.60 BK. = STA. 732+50.56 AH.
732+50.56	785+95.50	SBL MED.	53.45	EQ. STA. 785+95.50 BK. = STA. 786+04.10 AH.
786+04.10	872+97.57	SBL MED.	86.93	EQ. STA. 872+97.57 BK. = STA. 873+00.00 AH.
873+00.00	885+00.00	SBL MED.	12.00	EQ. STA. 885+00.00 BK. = STA. 885+08.90 AH.
885+08.90	912+88.07	SBL MED.	27.79	
604+26.42	608+60.20	SBL RT.	4.34	EQ. STA. 608+60.20 BK. = STA. 608+72.20 AH.
608+72.20	643+46.90	SBL RT.	34.75	EQ. STA. 643+46.90 BK. = STA. 643+49.00 AH.
643+49.00	672+06.25	SBL RT.	28.57	EQ. STA. 672+06.25 BK. = STA. 672+11.18 AH.
672+11.18	711+66.47	SBL RT.	39.55	EQ. STA. 711+66.47 BK. = STA. 711+67.75 AH.
711+67.75	732+48.60	SBL RT.	20.81	EQ. STA. 732+48.60 BK. = STA. 732+50.56 AH.
732+50.56	785+95.50	SBL RT.	53.45	EQ. STA. 785+95.50 BK. = STA. 786+04.10 AH.
786+04.10	802+42.40	SBL RT.	16.38	
807+96.27	820+61.91	SBL RT.	12.66	
830+70.23	872+97.57	SBL RT.	42.27	EQ. STA. 872+97.57 BK. = STA. 873+00.00 AH.
873+00.00	885+00.00	SBL RT.	12.00	EQ. STA. 885+00.00 BK. = STA. 885+08.90 AH.
885+08.90	912+88.07	SBL RT.	27.79	
916+07.51	944+53.05	SBL MED.	28.46	EQ. STA. 944+53.05 BK. =STA. 944+57.35 AH.
944+57.35	991+72.85	SBL MED.	47.16	EQ. STA. 991+72.85 BK. = STA. 991+74.20 AH.
991+74.20	1045+54.55	SBL MED.	53.80	EQ. STA. 1045+54.55 BK. = STA. 1045+56.96 AH.
1045+56.96	1056+16.84	SBL MED.	10.60	
916+07.51	944+53.05	SBL RT.	28.46	EQ. STA. 944+53.05 BK. =STA. 944+57.35 AH.
944+57.35	991+72.85	SBL RT.	47.16	EQ. STA. 991+72.85 BK. = STA. 991+74.20 AH.
991+74.20	1045+54.55	SBL RT.	53.80	EQ. STA. 1045+54.55 BK. = STA. 1045+56.96 AH.
1045+56.96	1056+16.84	SBL RT.	10.60	
I - 29 NORTHBOUND				
603+61.42	608+60.20	NBL MED.	4.99	EQ. STA. 608+60.20 BK. = STA. 608+72.20 AH.
608+72.20	643+46.90	NBL MED.	34.75	EQ. STA. 643+46.90 BK. = STA. 643+49.00 AH.
643+49.00	672+06.25	NBL MED.	28.57	EQ. STA. 672+06.25 BK. = STA. 672+11.18 AH.
672+11.18	711+66.47	NBL MED.	39.55	EQ. STA. 711+66.47 BK. = STA. 711+67.75 AH.
711+67.75	732+48.60	NBL MED.	20.81	EQ. STA. 732+48.60 BK. = STA. 732+50.56 AH.
732+50.56	785+95.50	NBL MED.	53.45	EQ. STA. 785+95.50 BK. = STA. 786+04.10 AH.
786+04.10	872+97.57	NBL MED.	86.93	EQ. STA. 872+97.57 BK. = STA. 873+00.00 AH.
873+00.00	885+00.00	NBL MED.	12.00	EQ. STA. 885+00.00 BK. = STA. 885+08.90 AH.
885+08.90	913+28.49	NBL MED.	28.20	
603+61.42	608+60.20	NBL RT.	4.99	EQ. STA. 608+60.20 BK. = STA. 608+72.20 AH.
608+72.20	643+46.90	NBL RT.	34.75	EQ. STA. 643+46.90 BK. = STA. 643+49.00 AH.
643+49.00	672+06.25	NBL RT.	28.57	EQ. STA. 672+06.25 BK. = STA. 672+11.18 AH.
672+11.18	711+66.47	NBL RT.	39.55	EQ. STA. 711+66.47 BK. = STA. 711+67.75 AH.
711+67.75	732+48.60	NBL RT.	20.81	EQ. STA. 732+48.60 BK. = STA. 732+50.56 AH.
732+50.56	785+95.50	NBL RT.	53.45	EQ. STA. 785+95.50 BK. = STA. 786+04.10 AH.
786+04.10	793+96.65	NBL RT.	7.93	
793+96.65	808+22.00	NBL RT.	14.25	
808+22.00	822+91.57	NBL RT.	14.70	
822+91.57	828+59.63	NBL RT.	5.68	
828+59.63	872+97.57	NBL RT.	44.38	EQ. STA. 872+97.57 BK. = STA. 873+00.00 AH.
873+00.00	885+00.00	NBL RT.	12.00	EQ. STA. 885+00.00 BK. = STA. 885+08.90 AH.
885+08.90	913+28.49	NBL RT.	28.20	
916+47.93	944+53.05	NBL MED.	28.05	EQ. STA. 944+53.05 BK. =STA. 944+57.35 AH.
944+57.35	991+72.85	NBL MED.	47.16	EQ. STA. 991+72.85 BK. = STA. 991+74.20 AH.
991+74.20	1045+54.55	NBL MED.	53.80	EQ. STA. 1045+54.55 BK. = STA. 1045+56.96 AH.
1045+56.96	1056+16.84	NBL MED.	10.60	
916+47.93	944+53.05	NBL RT.	28.05	EQ. STA. 944+53.05 BK. =STA. 944+57.35 AH.
944+57.35	991+72.85	NBL RT.	47.16	EQ. STA. 991+72.85 BK. = STA. 991+74.20 AH.
991+74.20	1045+54.55	NBL RT.	53.80	EQ. STA. 1045+54.55 BK. = STA. 1045+56.96 AH.
1045+56.96	1056+16.84	NBL RT.	10.60	
SUBTOTAL			1778.53	
PAY TOTAL			1778.5	


PERMANENT AGGREGATE EDGE TREATMENT						
STATION	STATION	LOCATION	WIDTH	EDGE DROP OFF	PERMANENT AGGREGATE EDGE TREATMENT	REMARKS
			FT.	IN.	TONS	
I-29 SOUTHBOUND						
603+61.42	608+60.20	SBL MED.	2	2.5	5.39	EQ. STA. 608+60.20 BK. = STA. 608+72.20 AH.
608+72.20	643+46.90	SBL MED.	2	2.5	37.53	EQ. STA. 643+46.90 BK. = STA. 643+49.00 AH.
643+49.00	672+06.25	SBL MED.	2	2.5	30.86	EQ. STA. 672+06.25 BK. = STA. 672+11.18 AH.
672+11.18	711+66.47	SBL MED.	2	2.5	42.72	EQ. STA. 711+66.47 BK. = STA. 711+67.75 AH.
711+67.75	732+48.60	SBL MED.	2	2.5	22.47	EQ. STA. 732+48.60 BK. = STA. 732+50.56 AH.
732+50.56	785+95.50	SBL MED.	2	2.5	57.73	EQ. STA. 785+95.50 BK. = STA. 786+04.10 AH.
786+04.10	872+97.57	SBL MED.	2	2.5	93.90	EQ. STA. 872+97.57 BK. = STA. 873+00.00 AH.
873+00.00	885+00.00	SBL MED.	2	2.5	12.96	EQ. STA. 885+00.00 BK. = STA. 885+08.90 AH.
885+08.90	912+88.07	SBL MED.	2	2.5	30.02	
603+61.42	608+60.20	SBL RT.	2	2.5	5.39	EQ. STA. 608+60.20 BK. = STA. 608+72.20 AH.
608+72.20	643+46.90	SBL RT.	2	2.5	37.53	EQ. STA. 643+46.90 BK. = STA. 643+49.00 AH.
643+49.00	672+06.25	SBL RT.	2	2.5	30.86	EQ. STA. 672+06.25 BK. = STA. 672+11.18 AH.
672+11.18	711+66.47	SBL RT.	2	2.5	42.72	EQ. STA. 711+66.47 BK. = STA. 711+67.75 AH.
711+67.75	732+48.60	SBL RT.	2	2.5	22.47	EQ. STA. 732+48.60 BK. = STA. 732+50.56 AH.
732+50.56	785+95.50	SBL RT.	2	2.5	57.73	EQ. STA. 785+95.50 BK. = STA. 786+04.10 AH.
786+04.10	802+42.40	SBL RT.	2	2.5	17.69	
807+96.27	820+61.91	SBL RT.	2	2.5	13.67	
830+70.23	872+97.57	SBL RT.	2	2.5	45.66	EQ. STA. 872+97.57 BK. = STA. 873+00.00 AH.
873+00.00	885+00.00	SBL RT.	2	2.5	12.96	EQ. STA. 885+00.00 BK. = STA. 885+08.90 AH.
885+08.90	912+88.07	SBL RT.	2	2.5	30.02	
916+07.51	944+53.05	SBL MED.	2	2.5	30.73	EQ. STA. 944+53.05 BK. =STA. 944+57.35 AH.
944+57.35	991+72.85	SBL MED.	2	2.5	50.93	EQ. STA. 991+72.85 BK. = STA. 991+74.20 AH.
991+74.20	1045+54.55	SBL MED.	2	2.5	58.11	EQ. STA. 1045+54.55 BK. = STA. 1045+56.96 AH.
1045+56.96	1056+16.84	SBL MED.	2	2.5	11.45	
916+07.51	944+53.05	SBL RT.	2	2.5	30.73	EQ. STA. 944+53.05 BK. =STA. 944+57.35 AH.
944+57.35	991+72.85	SBL RT.	2	2.5	50.93	EQ. STA. 991+72.85 BK. = STA. 991+74.20 AH.
991+74.20	1045+54.55	SBL RT.	2	2.5	58.11	EQ. STA. 1045+54.55 BK. = STA. 1045+56.96 AH.
1045+56.96	1056+16.84	SBL RT.	2	2.5	11.45	
OUTER ROAD, ROUTE DD						
806+53.01	816+08.46	OUTER ROAD	2	2.5	198.17	FROM RTE. DD TO N. END OF PILOT DR. TAPER
I-29 NORTHBOUND						
603+61.42	608+60.20	NBL MED.	2	2.5	5.39	EQ. STA. 608+60.20 BK. = STA. 608+72.20 AH.
608+72.20	643+46.90	NBL MED.	2	2.5	37.53	EQ. STA. 643+46.90 BK. = STA. 643+49.00 AH.
643+49.00	672+06.25	NBL MED.	2	2.5	30.86	EQ. STA. 672+06.25 BK. = STA. 672+11.18 AH.
672+11.18	711+66.47	NBL MED.	2	2.5	42.72	EQ. STA. 711+66.47 BK. = STA. 711+67.75 AH.
711+67.75	732+48.60	NBL MED.	2	2.5	22.47	EQ. STA. 732+48.60 BK. = STA. 732+50.56 AH.
732+50.56	785+95.50	NBL MED.	2	2.5	57.73	EQ. STA. 785+95.50 BK. = STA. 786+04.10 AH.
786+04.10	872+97.57	NBL MED.	2	2.5	93.90	EQ. STA. 872+97.57 BK. = STA. 873+00.00 AH.
873+00.00	885+00.00	NBL MED.	2	2.5	12.96	EQ. STA. 885+00.00 BK. = STA. 885+08.90 AH.
885+08.90	913+28.49	NBL MED.	2	2.5	30.45	
603+61.42	608+60.20	NBL RT.	2	2.5	5.39	EQ. STA. 608+60.20 BK. = STA. 608+72.20 AH.
608+72.20	643+46.90	NBL RT.	2	2.5	37.53	EQ. STA. 643+46.90 BK. = STA. 643+49.00 AH.
643+49.00	672+06.25	NBL RT.	2	2.5	30.86	EQ. STA. 672+06.25 BK. = STA. 672+11.18 AH.
672+11.18	711+66.47	NBL RT.	2	2.5	42.72	EQ. STA. 711+66.47 BK. = STA. 711+67.75 AH.
711+67.75	732+48.60	NBL RT.	2	2.5	22.47	EQ. STA. 732+48.60 BK. = STA. 732+50.56 AH.
732+50.56	785+95.50	NBL RT.	2	2.5	57.73	EQ. STA. 785+95.50 BK. = STA. 786+04.10 AH.
786+04.10	793+96.65	NBL RT.	2	2.5	8.56	
793+96.65	808+22.00	NBL RT.	2	2.5	15.39	
808+22.00	822+91.57	NBL RT.	2	2.5	15.87	
822+91.57	828+59.63	NBL RT.	2	2.5	6.14	
828+59.63	872+97.57	NBL RT.	2	2.5	47.93	EQ. STA. 872+97.57 BK. = STA. 873+00.00 AH.
873+00.00	885+00.00	NBL RT.	2	2.5	12.96	EQ. STA. 885+00.00 BK. = STA. 885+08.90 AH.
885+08.90	913+28.49	NBL RT.	2	2.5	30.45	
916+47.93	944+53.05	NBL MED.	2	2.5	30.30	EQ. STA. 944+53.05 BK. =STA. 944+57.35 AH.
944+57.35	991+72.85	NBL MED.	2	2.5	50.93	EQ. STA. 991+72.85 BK. = STA. 991+74.20 AH.
991+74.20	1045+54.55	NBL MED.	2	2.5	58.11	EQ. STA. 1045+54.55 BK. = STA. 1045+56.96 AH.
1045+56.96	1056+16.84	NBL MED.	2	2.5	11.45	
916+47.93	944+53.05	NBL RT.	2	2.5	30.30	EQ. STA. 944+53.05 BK. =STA. 944+57.35 AH.
944+57.35	991+72.85	NBL RT.	2	2.5	50.93	EQ. STA. 991+72.85 BK. = STA. 991+74.20 AH.
991+74.20	1045+54.55	NBL RT.	2	2.5	58.11	EQ. STA. 1045+54.55 BK. = STA. 1045+56.96 AH.
1045+56.96	1056+16.84	NBL RT.	2	2.5	11.45	
SUBTOTAL					2120.48	
PAY TOTAL					2120.5	

STATE OF MISSOURI

BRIAN M. ROSENTHAL

NUMBER
PE-2005022151

PROFESSIONAL ENGINEER

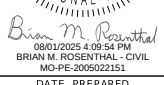

DATE PREPARED
8/1/2025

ROUTE
I - 29

DISTRICT
NW

COUNTY
BUCHANAN

JOB NO.
JNW0051

CONTRACT ID.

PROJECT NO.

BRIDGE NO.

DESCRIPTION

DATE

MISSOURI HIGHWAYS AND TRANSPORTATION COMMISSION



SUMMARY OF QUANTITIES


SHEET 6 OF 12

105 WEST CAPITOL
JEFFERSON CITY, MO 65102
1-888-ASK-MODOT (1-888-275-6636)

PAVEMENT MARKING CONT'D.											
STATION	STATION	LOCATION	LENGTH	CLASS 2 PAVEMENT MARKING PAINT (25-MIL, TYPE L BEADS)					PREFORMED THERMOPLASTIC PAVEMENT MARKING		REMARKS
				6" SOLID WHITE	6" INTER. WHITE	6" SOLID YELLOW	12" SOLID WHITE	4" SOLID YELLOW	24" WHITE	OFF-RAMP WRONG WAY ARROW	
				L.F.	L.F.	L.F.	L.F.	L.F.	L.F.	EACH	
I-29 NORTHBOUND CONT'D.											
944+57.35	991+72.85	NBL LT. & C.L.	4715.50		1178.9	4715.5					EQ. STA. 991+72.85 BK. = STA. 991+74.20 AH.
991+74.20	1045+54.55	NBL LT. & C.L.	5380.35		1345.1	5380.4					EQ. STA. 1045+54.55 BK. = STA. 1045+56.96 AH.
1045+56.96	1056+16.84	NBL LT. & C.L.	1059.88		265.0	1059.9					
599+80.25	600+15.25	NBL RT.	35.00	35.0							
600+15.25	603+26.42	NBL RT.	311.17	311.2							
603+26.42	608+60.20	NBL RT.	533.78	533.8							EQ. STA. 608+60.20 BK. = STA. 608+72.20 AH.
608+72.20	643+46.90	NBL RT.	3474.70	3474.7							EQ. STA. 643+46.90 BK. = STA. 643+49.00 AH.
643+49.00	672+06.25	NBL RT.	2857.25	2857.3							EQ. STA. 672+06.25 BK. = STA. 672+11.18 AH.
672+11.18	711+66.47	NBL RT.	3955.29	3955.3							EQ. STA. 711+66.47 BK. = STA. 711+67.75 AH.
711+67.75	732+48.60	NBL RT.	2080.85	2080.9							EQ. STA. 732+48.60 BK. = STA. 732+50.56 AH.
732+50.56	785+95.50	NBL RT.	5344.94	5344.9							EQ. STA. 785+95.50 BK. = STA. 786+04.10 AH.
786+04.10	793+96.65	NBL RT.	792.55	792.6							
793+96.65	805+19.01	NBL ACCEL. LANE	1122.36	1122.4							STA. 805+19.01 I-29 = STA. 7+95.67 RAMP A
793+96.65	805+19.01	NBL. RT.	1122.36		280.6						3' STRIPE 9' GAP
805+19.01	808+22.00	NBL RT.	302.99				303.0				GORE STRIPING
808+22.00	822+72.33	NBL RT.	1450.33	1450.3							STA. 823+75.96 I-29 = STA. 3+98.35 RAMP C
822+72.33	824+44.01	NBL RT.	171.68				171.7				GORE STRIPING
822+72.33	828+59.63	NBL DECL. LANE	587.30	587.3							
824+44.01	828+59.63	NBL. RT.	415.62		103.9						3' STRIPE 9' GAP
828+59.63	872+97.57	NBL RT.	4437.94	4437.9							EQ. STA. 872+97.57 BK. = STA. 873+00.00 AH.
873+00.00	885+00.00	NBL RT.	1200.00	1200.0							EQ. STA. 885+00.00 BK. = STA. 885+08.90 AH.
885+08.90	913+72.73	NBL RT.	2863.83	2863.8							
913+72.73	916+00.23	NBL RT.	227.50	227.5							
916+00.23	944+53.05	NBL RT.	2852.82	2852.8							EQ. STA. 944+53.05 BK. =STA. 944+57.35 AH.
944+57.35	991+72.85	NBL RT.	4715.50	4715.5							EQ. STA. 991+72.85 BK. = STA. 991+74.20 AH.
991+74.20	1045+54.55	NBL RT.	5380.35	5380.4							EQ. STA. 1045+54.55 BK. = STA. 1045+56.96 AH.
1045+56.96	1056+16.84	NBL RT.	1059.88	1059.9							
ROUTE DD INTERCHANGE											
4+95.28	6+44.96	RAMP A LT.	149.68	6+44.96			149.7				GORE STRIPING
0+75.00	4+95.28	RAMP A LT.	420.28			420.3					
0+75.00	7+95.67	RAMP A RT.	720.67	720.7							
4+14.75	4+75.98	RAMP C LT.	61.23				61.2				EQ. STA. 4+75.98 BK. = STA. 3+91.69 AH.
4+75.98	5+01.70	RAMP C LT.	25.72				25.7				GORE STRIPING
5+01.70	14+03.78	RAMP C LT.	902.08			902.1					
5+01.70	14+03.78	RAMP C RT.	902.08	902.1							
14+51.15		RAMP C						45.0			STOP BAR
14+24.34		RAMP C							1		
13+24.34		RAMP C							1		
12+24.34		RAMP C							1		
			SUBTOTAL	46906.3	3173.5	12478.2	711.3	0.0	45.0	3	
			SUBTOTAL PREV. TABLE	137293.8	20289.7	81104.4	728.3	1910.9	57.0	3	
			PAY TOTAL	207663		93583	1440	1911	102	6	

CONCRETE PAVEMENT						
STATION	STATION	LOCATION	BRIDGE APPROACH SLAB S.Y.	MECHANICAL BAR SPLICE (ESTIMATED) EACH	CONCRETE APPROACH PAVEMENT S.Y.	REMARKS
I-29 SOUTHBOUND						
599+80.25	599+95.25	I-29			63.33	A0082 NORTH APPROACH
599+95.25	600+15.25	I-29	84.44	46		A0082 NORTH APPROACH
912+88.07	913+03.07	I-29			109.66	A0084 NORTH APPROACH
913+03.07	913+23.07	I-29	84.44	46		A0084 NORTH APPROACH
915+50.57	915+70.57	I-29	84.44	46		A0084 SOUTH APPROACH
915+50.57	916+07.51	I-29			109.64	A0084 SOUTH APPROACH
I-29 NORTHBOUND						
599+80.25	599+95.25	I-29			63.33	A0082 NORTH APPROACH
599+95.25	600+15.25	I-29	84.44	46		A0082 NORTH APPROACH
603+26.42	603+46.42	I-29	84.44	46		A0082 SOUTH APPROACH
603+46.42	603+61.42	I-29			63.33	A0082 SOUTH APPROACH
913+28.49	913+65.43	I-29			109.64	A0084 NORTH APPROACH
913+65.43	913+85.43	I-29	84.44	46		A0084 NORTH APPROACH
916+12.93	916+32.93	I-29	84.44	46		A0084 SOUTH APPROACH
916+32.93	916+47.93	I-29			109.66	A0084 SOUTH APPROACH
			SUBTOTAL	591.08	322	628.59
			PAY TOTAL	591.1	322	628.6

RAMP SHOULDER RECONSTRUCTION							
STATION	STATION	LOCATION	LENGTH	SHOULDER GRADING	CONCRETE PAVEMENT (10 IN. NON-REINFORCED 15 FT. JOINTS)	6" TYPE 5 AGGREGATE BASE	REMARKS
				STA.	S.Y.	S.Y.	
0+78.25	6+72.56	RAMP A	594.31	5.94	395.9	395.9	PAVEMENT
0+78.25	6+72.56	RAMP A	594.31			263.6	AGGREGATE SHOULDER
5+84.44	8+44.51	RAMP B	343.33	3.43	229.5	229.5	PAVEMENT
5+84.44	8+44.51	RAMP B	343.33			152.9	AGGREGATE SHOULDER
SUBTOTALS				9.37	625.4	1041.9	
PAY TOTALS				9.4	625	1042	

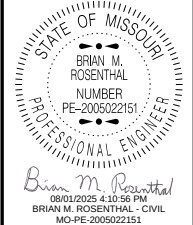

DATE PREPARED	
8/1/2025	
ROUTE	STATE
I-29	MO
DISTRICT	SHEET NO.
NW	3

COUNTY
BUCHANAN
JOB NO.
JNW0051
CONTRACT ID.

PROJECT NO.

BRIDGE NO.

DESCRIPTION	DATE								

MISSOURI HIGHWAYS AND TRANSPORTATION COMMISSION



105 WEST CAPITOL
JEFFERSON CITY, MO 65102
1-888-ASK-MODOT (1-888-275-6636)

REMOVE AND RESET GUARDRAIL								
STATION	STATION	LOCATION	LENGTH	GUARDRAIL , RELOCATED AND MODIFIED	REMOVAL OF IMPROVEMENTS	SHAPING SLOPES , CLASS III	MGS BRIDGE APPROACH TRANSITION SECTION (EXTENDED CURB)	REMARKS
					GUARDRAIL			
				LF	LF	100 FT.	EACH	
SHOULDER RECONSTRUCTION								
593+77.00	600+15.25	SBL RT.	638.25	638.3	--	--	--	PIGEON CREEK
605+95.98	603+26.42	NBL RT.	269.56	269.6	--	--	--	PIGEON CREEK
906+84.82	913+28.85	SBL RT.	644.03	644.0	--	--	--	BEE CREEK
918+74.50	916+07.15	NBL RT.	267.35	267.4	--	--	--	BEE CREEK
913+85.43	908+11.45	NBL RT.	573.98	574.0	--	--	--	BEE CREEK
STAGE 1								
596+69.22	597+27.30	SBL LT.	58.08	58.1	--	--	--	PIGEON CREEK
599+80.25	600+15.25	SBL LT.	35.00	35.0	--	--	--	PIGEON CREEK
606+95.40	606+14.39	NBL LT.	81.01	81.0	--	--	--	PIGEON CREEK
603+61.42	603+26.42	NBL LT.	35.00	35.0	--	--	--	PIGEON CREEK
600+16.08	599+81.08	NBL LT.	35.00	35.0	--	--	--	PIGEON CREEK
909+62.09	910+45.63	SBL LT.	83.54	83.5	--	--	--	BEE CREEK
912+88.07	913+45.01	SBL LT.	56.94	56.9	--	--	--	BEE CREEK
915+72.51	916+07.51	SBL LT.	35.00	35.0	--	--	--	BEE CREEK
919+50.09	918+90.37	NBL LT.	59.72	59.7	--	--	--	BEE CREEK
916+47.93	915+90.99	NBL LT.	56.94	56.9	--	--	--	BEE CREEK
913+63.49	913+28.49	NBL LT.	35.00	35.0	--	--	--	BEE CREEK
STAGE 2								
596+69.81	597+69.81	SBL RT.	100.00	100.0	--	--	--	PIGEON CREEK
599+80.25	600+15.25	SBL RT.	35.00	35.0	--	--	--	PIGEON CREEK
603+65.82	603+26.42	NBL RT.	39.40	--	39.4	0.4	1	PIGEON CREEK
909+77.20	910+77.20	SBL RT.	100.00	100.0	--	--	--	BEE CREEK
912+88.07	913+23.07	SBL RT.	35.00	35.0	--	--	--	BEE CREEK
916+52.33	916+12.93	NBL RT.	39.40	--	39.4	0.4	1	BEE CREEK
913+85.43	913+28.49	NBL RT.	56.94	56.9	--	--	--	BEE CREEK
		SUBTOTALS		3291.3	78.8	0.8	2	
		PAY TOTALS		3291	*	1	2	

* SEE SUMMARY OF QUANTITIES SHEET 1 OF 12

GUARDRAIL AND GUARD CABLE											
STATION	STATION	LOCATION	ESTIMATED CUT AND FILL COMBINED	LINEAR GRADING CLASS 2	MGS GUARDRAIL	MGS GUARDRAIL , 6 FT. POSTS, 3 FT. - 1.5 IN. SPACING	MGS GUARDRAIL , 6 FT. POSTS, 1 FT. - 6.75 IN. SPACING	TYPE B CRASHWORTHY END TERMINAL (MASH)	MEDIAN GUARD CABLE 3 - STRAND	ANCHOR ASSEMBLY, GUARD CABLE 3-STRAND	REMARKS
			CY	STA.	LF	LF	LF	EACH	LF	EACH	
621+34.68	621+63.51	℄ EXISTING MEDIAN ROUTE I-29 RT.	--	--	--	--	--	--	--	1	SPLICE TO EXISTING
621+65.51	624+32.54	℄ EXISTING MEDIAN ROUTE I-29	103.29	2.67	325.0	--	--	2	--	--	2.5' SPACING FROM BACK OF POST TO BRIDGE PIER
624+34.50	624+63.33	℄ EXISTING MEDIAN ROUTE I-29 LT.	--	--	--	--	--	--	--	1	SPLICE TO EXISTING
694+63.63	694+92.46	℄ EXISTING MEDIAN ROUTE I-29 RT.	--	--	--	--	--	--	--	1	SPLICE TO EXISTING
694+94.42	697+60.89	℄ EXISTING MEDIAN ROUTE I-29	105.27	2.66	325.0	--	--	2	--	--	2.5' SPACING FROM BACK OF POST TO BRIDGE PIER
697+63.45	697+92.28	℄ EXISTING MEDIAN ROUTE I-29 LT.	--	--	--	--	--	--	--	1	SPLICE TO EXISTING
811+38.80	811+67.63	℄ EXISTING MEDIAN ROUTE I-29 RT.	--	--	--	--	--	--	--	1	SPLICE TO EXISTING
811+70.07	814+36.58	℄ EXISTING MEDIAN ROUTE I-29	121.65	2.67	325.0	--	--	2	--	--	2.5' SPACING FROM BACK OF POST TO BRIDGE PIER
814+38.62	814+67.45	℄ EXISTING MEDIAN ROUTE I-29 LT.	--	--	--	--	--	--	--	1	SPLICE TO EXISTING
970+50.98	970+79.81	℄ EXISTING MEDIAN ROUTE I-29 RT.	--	--	--	--	--	--	--	1	SPLICE TO EXISTING
970+82.25	972+98.77	℄ EXISTING MEDIAN ROUTE I-29	61.61	2.17	50.0	100.0	75.0	2	--	--	1.5' SPACING FROM BACK OF POST TO BRIDGE PIER
973+00.69	973+48.52	℄ EXISTING MEDIAN ROUTE I-29 LT.	--	--	--	--	--	--	19.0	1	SPLICE TO EXISTING
				SUBTOTALS	10.17	1025.0	100.0	75.0	8	19.0	8
				PAY TOTALS	10.2	1025	100	75	8	19	8

DRAINAGE STRUCTURES									
STATION	LOCATION	STATION	LOCATION	CLASS 3 EXCAVATION	MANHOLE FRAME AND COVER, TYPE 2	18 IN. PIPE GROUP C	PRECAST CONCRETE MANHOLE - 48 IN.	18 IN. OR ALLOWED SUBSTITUTE SAFETY SLOPE END SECTION	REMARKS
				CY	EACH	LF	LF	EACH	
623+30.04	2.00' RT.	624+32.22	℄	43.4	1	99.0	5.3	1	PIGEON HILL RD. OVERPASS
694+94.74	℄	696+18.33	9.97' RT.	46.9	1	115.0	4.4	1	ROUTE H OVERPASS
811+70.39	℄	812+79.97	9.97' RT.	40.7	1	101.0	3.6	1	ROUTE DD OVERPASS
972+51.86	9.97' LT.	972+98.45	℄	20.1	1	38.0	3.8	1	ROUTE 116 OVERPASS
				SUBTOTALS	151.1	4	353.0	17.1	4
				PAY TOTALS	151	4	353	17	4

TEMPORARY EROSION CONTROL							
STATION	STATION	LOCATION	SEDIMENT TRAP ROCK	ROCK DITCH CHECK	SILT FENCE	SEDIMENT REMOVAL	REMARKS
			CY	LF	LF	CY	
621+45.51	--	℄	2.87	--	--	1.0	20' N. OF GRADING LIMITS AT PIGEON HILL RD. OVERPASS
623+29.85	--	℄	--	44.8	--	1.0	AT EXISTING DROP INLET AT PIGEON HILL RD. OVERPASS
623+30.63	--	9.97' RT.	--	44.8	--	1.0	AT PROPOSED DROP INLET AT PIGEON HILL RD. OVERPASS
696+18.33	--	9.97' RT.	--	44.8	--	1.0	AT PROPOSED DROP INLET AT ROUTE H OVERPASS
697+63.25	--	1.08' LT.	--	44.8	--	1.0	AT EXISTING DROP INLET AT ROUTE H OVERPASS
697+80.89	--	℄	2.87	--	--	1.0	20' S. OF GRADING LIMITS AT ROUTE H OVERPASS
0+38.98	7+29.27	C RAMP A RT.	--	--	690.0	69.0	AT RAMP A SHOULDER REPLACEMENT
5+31.51	8+67.52	C RAMP B RT.	--	--	425.0	42.5	AT RAMP B SHOULDER REPLACEMENT
812+79.97	--	9.97' RT.	--	44.8	--	1.0	AT PROPOSED DROP INLET AT ROUTE DD OVERPASS
814+56.58	--	℄	2.87	--	--	1.0	20' S. OF GRADING LIMITS AT ROUTE D OVERPASS
970+62.25	--	℄	2.87	--	--	1.0	20' N. OF GRADING LIMITS AT ROUTE 116 OVERPASS
972+51.86	--	9.97' LT.	--	44.8	--	1.0	AT PROPOSED DROP INLET AT ROUTE 116 OVERPASS
SUBTOTALS			11.48	268.8	1115.0	121.5	
PAY TOTALS			11.5	269	1115	122	



DATE PREPARED
8/1/2025

ROUTE
1 - 29

DISTRICT
NW

STATE
MO

SHEET NO.
3

COUNTY
BUCHANAN

JOB NO.
JNW0051

CONTRACT ID.


PROJECT NO.	
BRIDGE NO.	
DESCRIPTION	DATE

MISSOURI HIGHWAYS AND TRANSPORTATION
COMMISSION




105 WEST CAPITOL
JEFFERSON CITY, MO 65102
1-888-ASK-MODOT (1-888-275-6636)

SIGN	SIZE	AREA	QTY	TOTAL AREA	QTY	TOTAL RELOC	SIGN	NO.	DESCRIPTION	SIGN	SIZE	AREA	QTY	TOTAL SQ. FT.	RELOC	TOTAL	SIGN	NO.	DESCRIPTION	ITEM	TOTAL	EFFECTIVE: 07-01-2025
	IN.	SQ. FT.	EACH	SQ. FT.	EACH	SQ. FT.					IN.	SQ. FT.	EACH	SQ. FT.	EACH	SQ. FT.				NUMBER	QTY	DESCRIPTION
WARNING SIGNS									GUIDE SIGNS													
WO1-1L	48X48	16.00							TURN (SYMBOL LEFT)	E05-1	36X48	12.00	1	12.00			49		GORE EXIT	6122008		IMPACT ATTENUATOR 40 MPH (SAND BARRELS)
WO1-1R	48X48	16.00							TURN (SYMBOL RIGHT)	E05-2	48X36	12.00							EXIT OPEN	6122009		IMPACT ATTENUATOR 45 MPH (SAND BARRELS)
WO1-2L	48X48	16.00							CURVE (SYMBOL LEFT)	E05-2a	48X36	12.00							EXIT CLOSED	6122010		IMPACT ATTENUATOR 50 MPH (SAND BARRELS)
WO1-2R	48X48	16.00							CURVE (SYMBOL RIGHT)	GO20-1	60X24	10.00	4	40.00				1	ROAD WORK NEXT XX MILES	6122012		IMPACT ATTENUATOR 55 MPH (SAND BARRELS)
WO1-3L	48X48	16.00							REVERSE TURN (SYMBOL LEFT)	GO20-2	48X24	8.00	4	32.00			26		END ROAD WORK	6122014		IMPACT ATTENUATOR 60 MPH (SAND BARRELS)
WO1-3R	48X48	16.00							REVERSE TURN (SYMBOL RIGHT)	GO20-4	36X18	4.50							PILOT CAR FOLLOW ME	6122017		IMPACT ATTENUATOR 65 MPH (SAND BARRELS)
WO1-4L	48X48	16.00	8	128.00			15L		REVERSE CURVE (SYMBOL LEFT)	GO20-4a	42X30	8.75							PILOT CAR IN USE WAIT & FOLLOW	6122019	4	IMPACT ATTENUATOR 70 MPH (SAND BARRELS)
WO1-4R	48X48	16.00	8	128.00			15R		REVERSE CURVE (SYMBOL RIGHT)	GO20-4a	18X12	1.50							PILOT CAR IN USE WAIT & FOLLOW	6122020	6	REPLACEMENT SAND BARREL
WO1-4bL	48X48	16.00							DOUBLE ARROW REVERSE CURVE (SYMBOL LEFT)	GO20-4aP	36X24	6.00	12	72.00			54		WORK ZONE (PLAQUE)	6122030	4	IMPACT ATTENUATOR (RELOCATION)
WO1-4bR	48X48	16.00							DOUBLE ARROW REVERSE CURVE (SYMBOL RIGHT)	MO4-8a	24X18	3.00							END DETOUR	6122040		WORK ZONE CRASH CUSHION (NARROW)
WO1-4cL	48X48	16.00							TRIPLE ARROW REVERSE CURVE (SYMBOL LEFT)	MO4-9L	48X36	12.00							DETOUR (LEFT)	6122041		WORK ZONE CRASH CUSHION (RELOCATION)
WO1-4cR	48X48	16.00							TRIPLE ARROW REVERSE CURVE (SYMBOL RIGHT)	MO4-9R	48X36	12.00							DETOUR (RIGHT)	6123001		TRUCK MOUNTED ATTENUATOR (TMA)
WO1-6	60X30	12.50							HORIZONTAL ARROW (SYMBOL)	MO4-9P	48X12	4.00							STREET NAME (PLAQUE)	6161012		BUOYS (BOATS KEEP OUT)
WO1-6a	72X36	18.00							HORIZ. ARROW (SYMBOL ON PERMANENT BARRICADE)	MO4-10L	48X18	6.00							DETOUR ARROW (LEFT)	6161013		BUOYS (NO WAKE)
WO1-7	60X30	12.50							DOUBLE HEAD HORIZONTAL ARROW (SYMBOL)	MO4-10R	48X18	6.00							DETOUR ARROW (RIGHT)	6161014		SPECIAL SIGN ASSEMBLY (BOATS KEEP OUT)
WO1-7a	72X36	18.00							DOUBLE HEAD HORIZ. ARROW (SYMBOL ON PERM. BARR.)	REGULATORY SIGNS									6161020		CHANNELIZER (DRUM-LIKE)	
WO1-8	18X24	3.00							CHEVRON (SYMBOL)	R1-1	48X48	13.25							STOP	6161022		CHANNELIZER (CONE)
WO1-8a	30X36	7.50							CHEVRON (SYMBOL FOR DIVIDED HIGHWAYS)	R1-2	48TRI.	6.93	1	6.93				13	YIELD	6161025	225	CHANNELIZER (TRIM-LINE)
WO3-1	48X48	16.00							STOP AHEAD (SYMBOL)	R1-2a	36X36	9.00							TO ONCOMING TRAFFIC (PLAQUE)	6161026		CHANNELIZER (VERTICAL PANEL)
WO3-2	48X48	16.00	1	16.00			40		YIELD AHEAD (SYMBOL)	R1-3P	30X12	2.50							ALL WAY (PLAQUE)	6161030		TYPE 3 MOVEABLE BARRICADE
WO3-3	48X48	16.00							SIGNAL AHEAD (SYMBOL)	R2-1	36X48	12.00	16	192.00			4, 25		SPEED LIMIT XX	6161033	30	DIRECTION INDICATOR BARRICADE
WO3-4	48X48	16.00							BE PREPARED TO STOP	R3-1	48X48	16.00							NO RIGHT TURN (SYMBOL)	6161040	4	FLASHING ARROW PANEL
WO3-5	48X48	16.00							SPEED LIMIT AHEAD	R3-2	48X48	16.00							NO LEFT TURN (SYMBOL)	6161047		TYPE 3 OBJECT MARKER
WO4-1L	48X48	16.00							MERGE (SYMBOL FROM LEFT)	R3-3	36X36	9.00							NO TURNS	6161055	30	SEQUENTIAL FLASHING WARNING LIGHT
WO4-1R	48X48	16.00	1	16.00			58		MERGE (SYMBOL FROM RIGHT)	R3-4	48X48	16.00							NO U-TURN (SYMBOL)	6161070		TUBULAR MARKER
WO4-1aL	48X48	16.00							MERGE (LEFT)	R3-7L	30X30	6.25							LEFT LANE MUST TURN LEFT	6161095		RADAR SPEED ADVISORY SYSTEM
WO4-1aR	48X48	16.00							MERGE (RIGHT)	R3-7R	30X30	6.25							RIGHT LANE MUST TURN RIGHT	6161096		CHANGEABLE MESSAGE SIGN, COMMISSION FURNISHED/RETAINED
WO5-1	48X48	16.00	6	96.00			43		ROAD/BRIDGE/RAMP NARROWS	R4-1	36X48	12.00	6	72.00			46		DO NOT PASS	6161098A	2	CHANGEABLE MESSAGE SIGN WITHOUT COMM. INTERFACE, CONTRACTOR FURNISHED/RETAINED
WO5-3	48X48	16.00							ONE LANE BRIDGE	R4-2	36X48	12.00	6	72.00			46A		PASS WITH CARE	6161099		CHANGEABLE MESSAGE SIGN WITH COMM. INTERFACE, CONTRACTOR FURNISHED/RETAINED
WO5-5	48X48	16.00	4	64.00			34		NARROW LANES	R4-7a	36X48	12.00							KEEP RIGHT (HORIZONTAL ARROW)	6162000A		WORK ZONE TRAFFIC SIGNAL SYSTEM
WO6-1	48X48	16.00							DIVIDED HIGHWAY (SYMBOL)	R4-8a	36X48	12.00							KEEP LEFT (HORIZONTAL ARROW)	6162002	16	TEMPORARY LONG-TERM RUMBLE STRIPS
WO6-2	48X48	16.00							DIVIDED HIGHWAY END (SYMBOL)	R5-1	30X30	6.25							DO NOT ENTER	6173600D	2291	TEMPORARY TRAFFIC BARRIER, CONTRACTOR FURNISHED/RETAINED
WO6-3	48X48	16.00							TWO WAY TRAFFIC (SYMBOL)	R5-1a	36X24	6.00							WRONG WAY	6173700B		TEMP. TRAFFIC BARRIER ANCHORED, CONTRACTOR FURNISHED/RETAINED
WO7-3a	30X24	5.00	4	20.00			44A		NEXT XX MILES (PLAQUE)	R6-1L	54X18	6.75							ONE WAY ARROW (LEFT)	6173706		TEMP. TRAFFIC BARRIER STIFFNESS TRANSITION, CONTRACTOR FURNISHED/RETAINED
WO8-1	48X48	16.00	4	64.00			50		BUMP	R6-1R	54X18	6.75							ONE WAY ARROW (RIGHT)	6174000A		TEMP. TRAFFIC BARRIER HEIGHT TRANSITION, CONTRACTOR FURNISHED/RETAINED
WO8-2	48X48	16.00							DIP	R6-2L	24X30	5.00							ONE WAY (LEFT)	6175010A	2291	RELOCATING TEMPORARY TRAFFIC BARRIER
WO8-3	48X48	16.00							PAVEMENT ENDS	R6-2R	24X30	5.00							ONE WAY (RIGHT)	6175011B		RELOCATING TEMP. TRAFFIC BARRIER ANCHORED
WO8-4	48X48	16.00							SOFT SHOULDER	R9-9	24X12	2.00							SIDEWALK CLOSED	6175013		RELOCATING TEMP. TRAFFIC BARRIER STIFFNESS
WO8-5	48X48	16.00							SLIPPERY WHEN WET (SYMBOL)	R9-11L	24X18	3.00							SIDEWALK CLOSED AHEAD, (ARROW LEFT) CROSS HERE	6175020A		RELOCATING TEMP. TRAFFIC BARRIER HEIGHT
WO8-6	48X48	16.00							TRUCK CROSSING	R9-11R	24X18	3.00							SIDEWALK CLOSED AHEAD, (ARROW RIGHT) CROSS HERE	6208064A		TEMPORARY RAISED PAVEMENT MARKER
WO8-6c	48X48	16.00							TRUCK ENTRANCE	R10-6	24X36	6.00							STOP HERE ON RED (45° ARROW)	9029400		TEMPORARY TRAFFIC SIGNALS
WO8-7	36X36	9.00							LOOSE GRAVEL	R11-2	48X30	10.00							ROAD CLOSED	9029401		TEMPORARY TRAFFIC SIGNALS AND LIGHTING
WO8-7a	36X36	9.00							FRESH OIL / LOOSE GRAVEL	R11-3a	60X30	12.50							ROAD CLOSED XX MILES AHEAD			
WO8-9	48X48	16.00							LOW SHOULDER	R11-4	60X30	12.50							LOCAL TRAFFIC ONLY			
WO8-11	48X48	16.00	16	256.00			36		UNEVEN LANES	CONST-3A	60X48	20.00	4	80.00			53		ROAD CLOSED TO THRU TRAFFIC			
WO8-12	48X48	16.00							NO CENTER LINE	CONST-3X	56X12	4.67	4	18.68			53A		FINE SIGN			
WO8-15	48X48	16.00							GROOVED PAVEMENT	MISCELLANEOUS SIGNS												
WO8-15P	30X24	5.00							MOTORCYCLE (PLAQUE)	CONST-5	48X36	12.00							POINT OF PRESENCE			
WO8-17L	48X48	16.00							SHOULDER DROP-OFF (SYMBOL LEFT)	CONST-5	96X48	32.00	2	64.00			57		POINT OF PRESENCE			
WO8-17R	48X48	16.00						</														

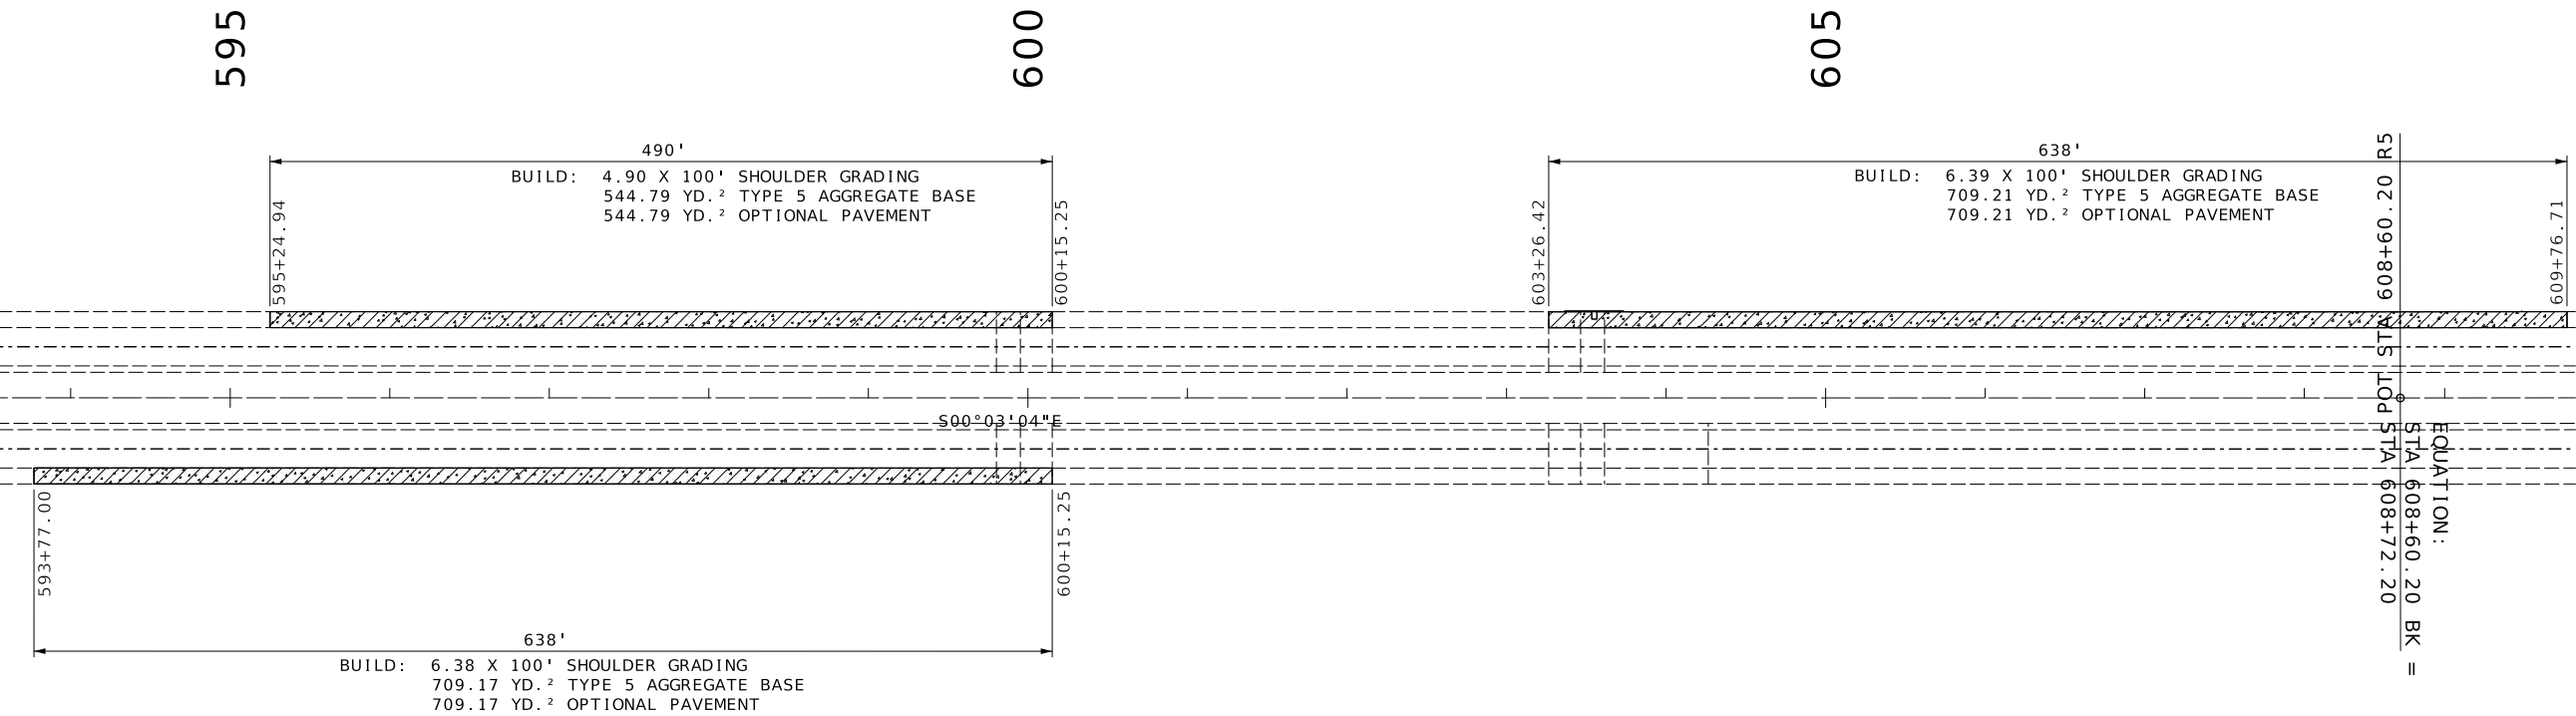


NOTE: REMOVE OUTSIDE 10' WIDTH OF EXISTING SHOULDER.
REMOVE OUTSIDE 10' WIDTH OF EXISTING BRIDGE APPROACH PAVEMENT.
REMOVE OUTSIDE 10' WIDTH OF EXISTING BRIDGE APPROACH SLAB.

CONSTRUCT SHOULDER REPLACEMENT PRIOR TO SHIFTING TRAFFIC ONTO THE SHOULDER

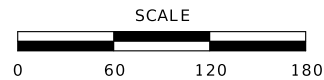

OUTSIDE SHOULDER REPLACEMENT AT BRIDGES A0082 OVER PIGEON CREEK

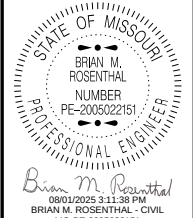


DATE PREPARED 8/1/2025	
ROUTE 1 - 29	STATE MO
DISTRICT NW	SHEET NO. 4
COUNTY BUCHANAN	
JOB NO. JNW0051	
CONTRACT ID.	
PROJECT NO.	
BRIDGE NO.	

DATE	DESCRIPTION

MISSOURI HIGHWAYS AND TRANSPORTATION COMMISSION


105 WEST CAPITOL
JEFFERSON CITY, MO 65102
1-888-ASK-MODOT (1-888-275-6636)

SPECIAL SHEET
SHEET 1 OF 9

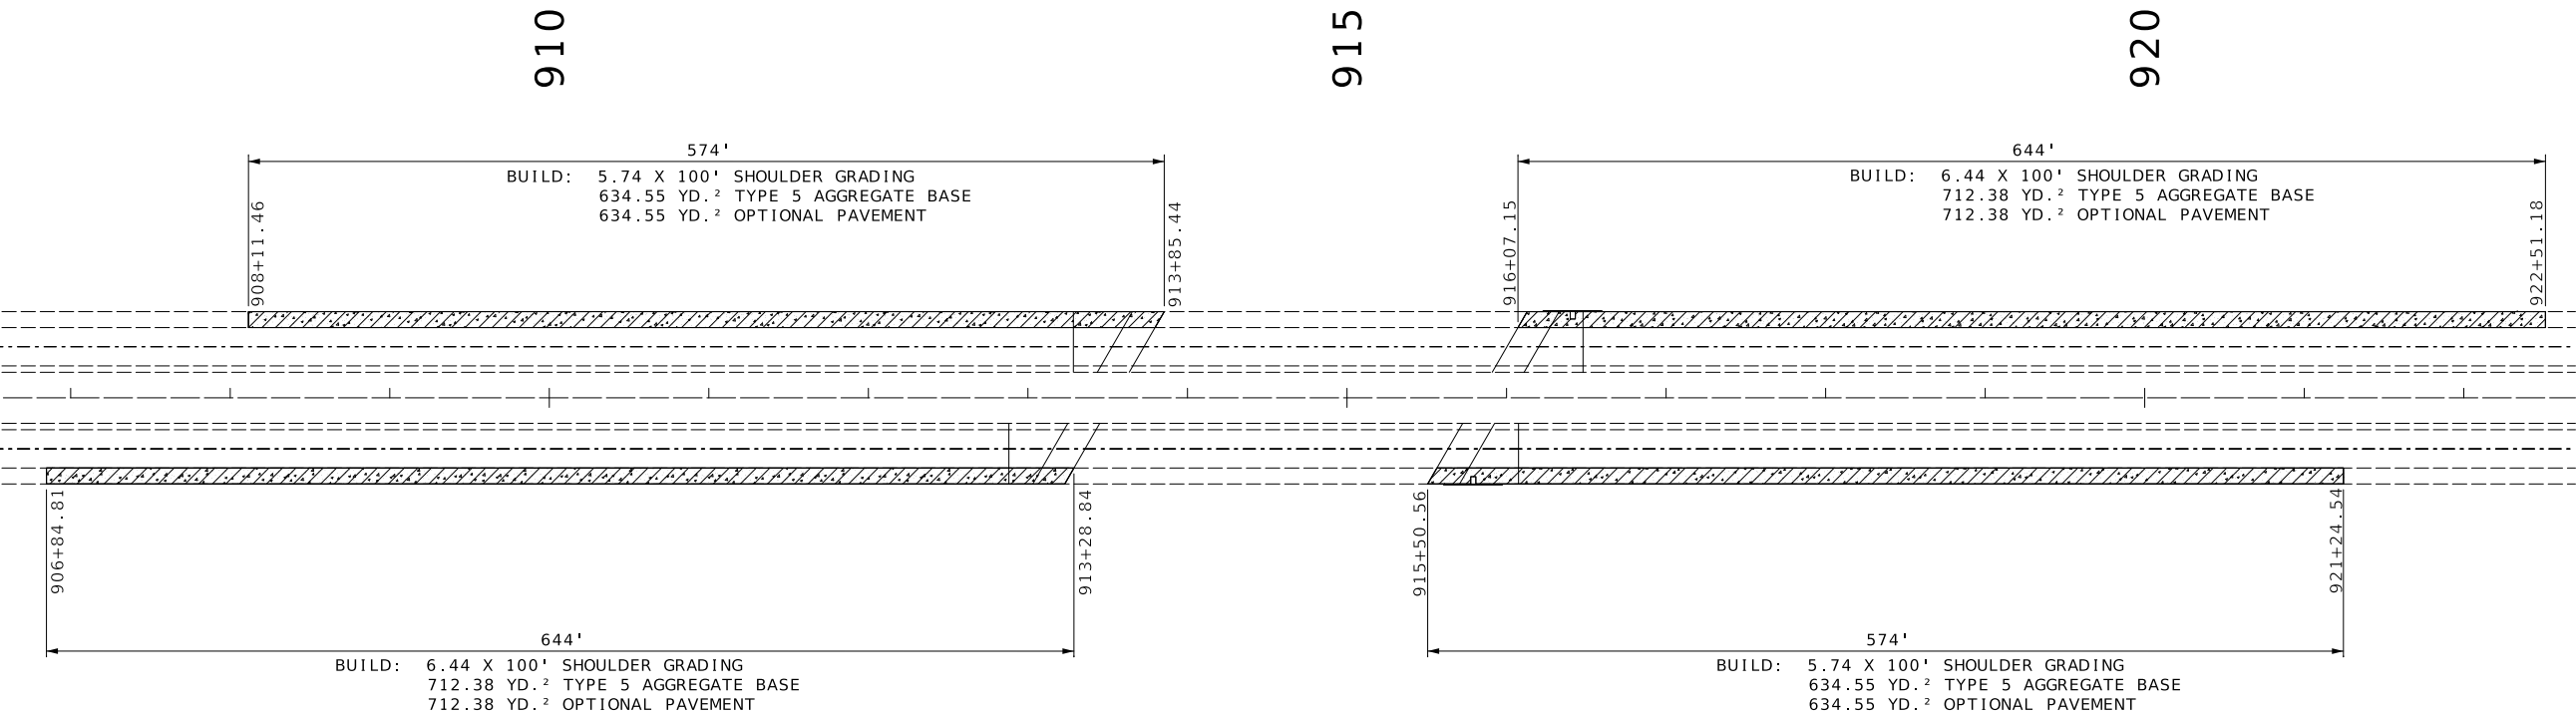

NOTE: REMOVE OUTSIDE 10' WIDTH OF EXISTING SHOULDER.
REMOVE OUTSIDE 10' WIDTH OF EXISTING BRIDGE APPROACH PAVEMENT.
REMOVE OUTSIDE 10' WIDTH OF EXISTING BRIDGE APPROACH SLAB.

CONSTRUCT SHOULDER REPLACEMENT PRIOR TO SHIFTING TRAFFIC ONTO THE SHOULDER

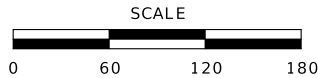

OUTSIDE SHOULDER REPLACEMENT AT BRIDGES A0084 OVER BEE CREEK




DATE PREPARED 8/1/2025	
ROUTE 1 - 29	STATE MO
DISTRICT NW	SHEET NO. 5
COUNTY BUCHANAN	
JOB NO. JNW0051	
CONTRACT ID.	
PROJECT NO.	
BRIDGE NO.	


DESCRIPTION	DATE

MISSOURI HIGHWAYS AND TRANSPORTATION COMMISSION

105 WEST CAPITOL
JEFFERSON CITY, MO 65102
1-888-ASK-MODOT (1-888-275-6636)

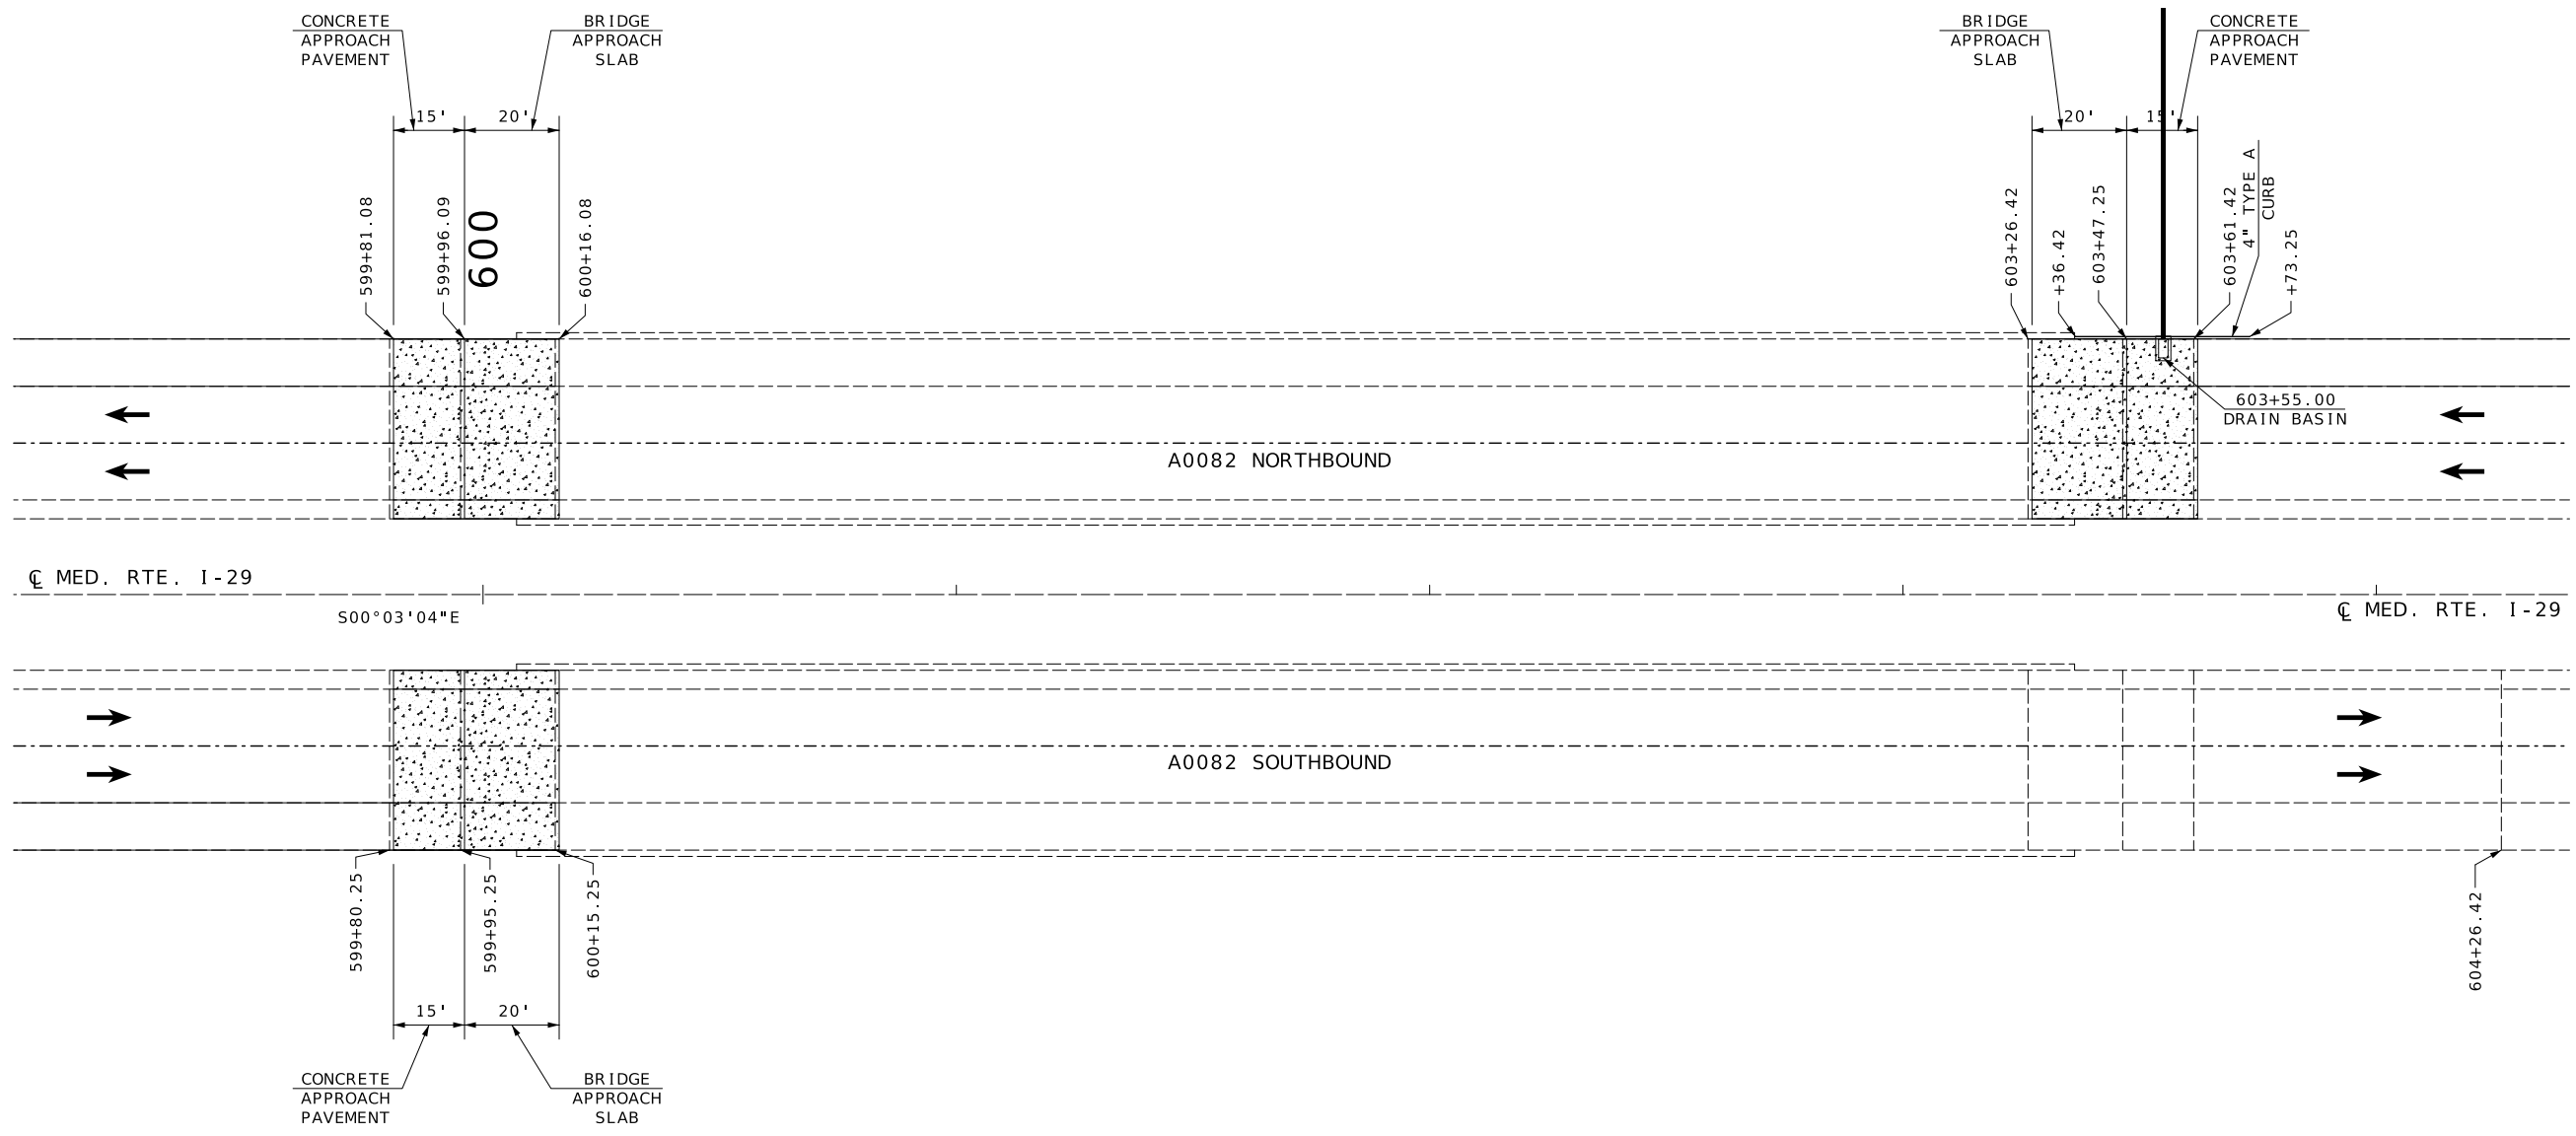

PAVEMENT GEOMETRICS AT BRIDGES A0082 OVER PIGEON CREEK

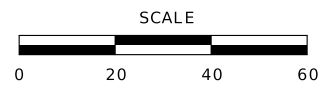

STATE OF MISSOURI

BRIAN M. ROSENTHAL

NUMBER

PE-2005022151

PROFESSIONAL ENGINEER

Brian M. Rosenthal

08/01/2025 3:33:00 PM

BRIAN M. ROSENTHAL - CIVIL

MO-PE-2005022151

DATE PREPARED

7/28/2025

ROUTE

1 - 29

STATE

MO

DISTRICT

NW

SHEET NO.

6

COUNTY

BUCHANAN

JOB NO.

JNW0051

CONTRACT ID.

PROJECT NO.

BRIDGE NO.

DATE	DESCRIPTION


MISSOURI HIGHWAYS AND TRANSPORTATION COMMISSION

MoDOT

105 WEST CAPITOL

JEFFERSON CITY, MO 65102

1-888-ASK-MODOT (1-888-275-6636)

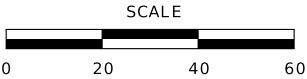

STATE OF MISSOURI
BRIAN M. ROSENTHAL
NUMBER
PE-2005022151
PROFESSIONAL ENGINEER

Brian M Rosenthal
08/01/2025 3:13:27 PM
BRIAN M. ROSENTHAL - CIVIL
MO-PE-2005022151

DATE PREPARED	
7/11/2025	
ROUTE	STATE
I - 29	MO
DISTRICT	SHEET NO.
NW	7
COUNTY	
BUCHANAN	
JOB NO.	
JNW0051	
CONTRACT ID.	
PROJECT NO.	
BRIDGE NO.	


[illegible]

MISSOURI HIGHWAYS AND TRANSPORTATION
COMMISSION

MoDOT

105 WEST CAPITOL
JEFFERSON CITY, MO 65102
1-888-ASK-MODOT (1-888-275-6636)

SPECIAL SHEET
SHEET 4 OF 9

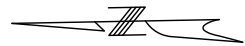

LEGEND


- SILT FENCE
- 10" PCCP & 6" TYPE 5 AGGR. BASE

PI 5+96.40
PC 3+95.67
PT 7+95.67
 Δ 12°0'0.0" (RT)
D 3°0'0.0"
L 400.00' (ARC)
T 200.73'
R 1,909.86'

RAMP A:
690 L.F. SILT FENCE
263.6 S.Y. TYPE 5 AGGREGATE FOR BASE (6 IN. THICK) (DAYLIGHTED)
395.9 S.Y. CONCRETE PAVEMENT (10 IN. NON-REINFORCED, 15 FT. JOINTS) & 395.9 S.Y. TYPE 5 AGGREGATE FOR BASE (6 IN. THICK)

RAMP B:
229.5 S.Y. CONCRETE PAVEMENT (10 IN. NON-REINFORCED, 15 FT. JOINTS) & 229.5 S.Y. TYPE 5 AGGREGATE FOR BASE (6 IN. THICK)
152.9 S.Y. TYPE 5 AGGREGATE FOR BASE (6 IN. THICK) (DAYLIGHTED)
425 L.F. SILT FENCE

NOTE: JOINTS BETWEEN EXISTING PAVEMENT AND PROPOSED CONCRETE SHOULDER SHALL BE SAW CUT (NO DIRECT PAY)

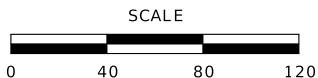

RAMP SHOULDER DETAILS

PI 5+13.82
PC 3+49.99
PT 5+92.59
 Δ 9°48'20.9" (RT)
D 3°0'0.0"
L 326.86' (ARC)
T 163.83'
R 1,909.86'



Brian M. Rosenthal
08/01/2025 3:13:56 PM
BRIAN M. ROSENTHAL - CIVIL
MO-PE-2005022151

DATE PREPARED
7/29/2025

ROUTE 1-29 STATE MO
DISTRICT NW SHEET NO. 8

COUNTY
BUCHANAN

JOB NO.
JNW0051

CONTRACT ID.

PROJECT NO.

BRIDGE NO.

DESCRIPTION


DATE

MISSOURI HIGHWAYS AND TRANSPORTATION COMMISSION




105 WEST CAPITOL
JEFFERSON CITY, MO 65102
1-888-ASK-MODOT (1-888-275-6636)

SPECIAL SHEET
SHEET 5 OF 9

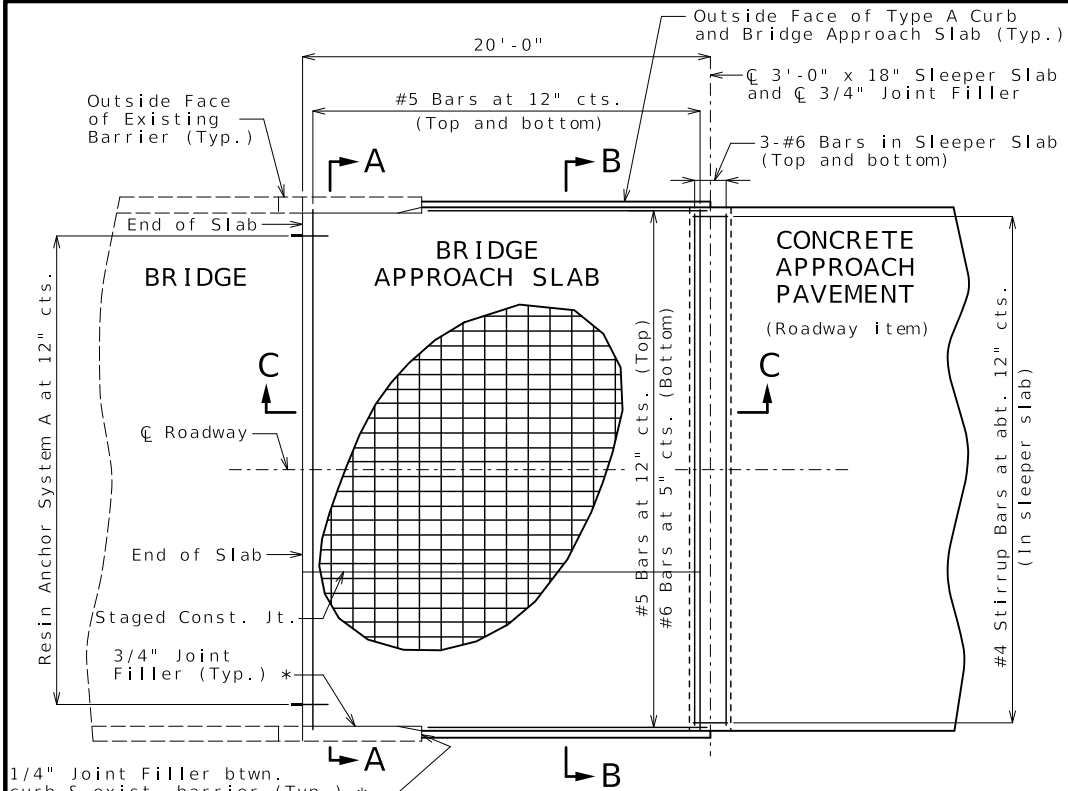


PART PLAN SHOWING REINFORCEMENT

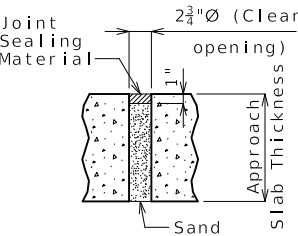


UNDERSEAL ACCESS HOLE DETAIL

(If required)

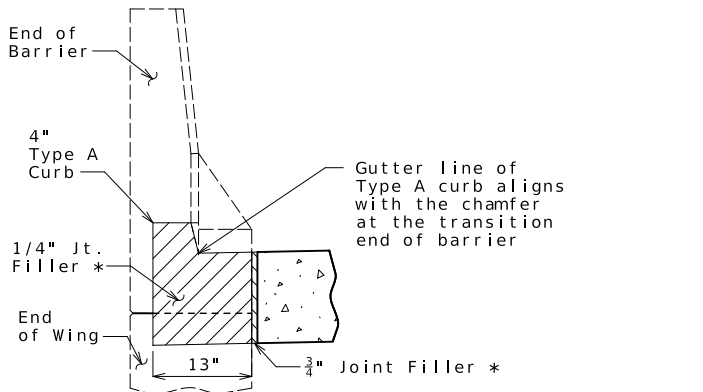


SECTION BETWEEN BARRIER AND CURB

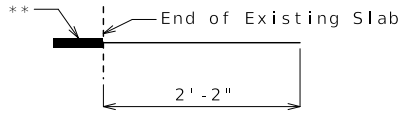


DETAILS OF RESIN ANCHOR SYSTEM A (39 Req'd.)


** Manufacture's recommended embedment length (5" min.)

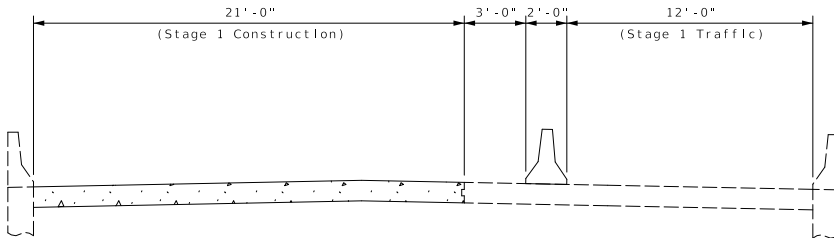

CONSTRUCTION STAGE 1

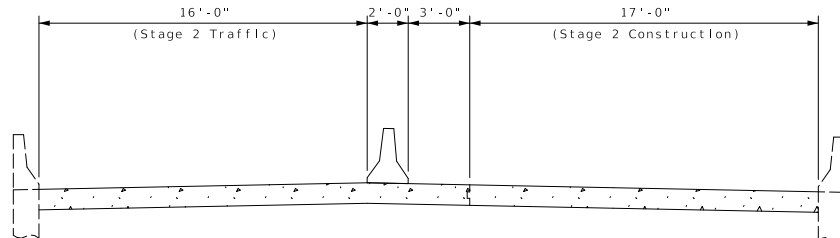

CONSTRUCTION STAGE 2

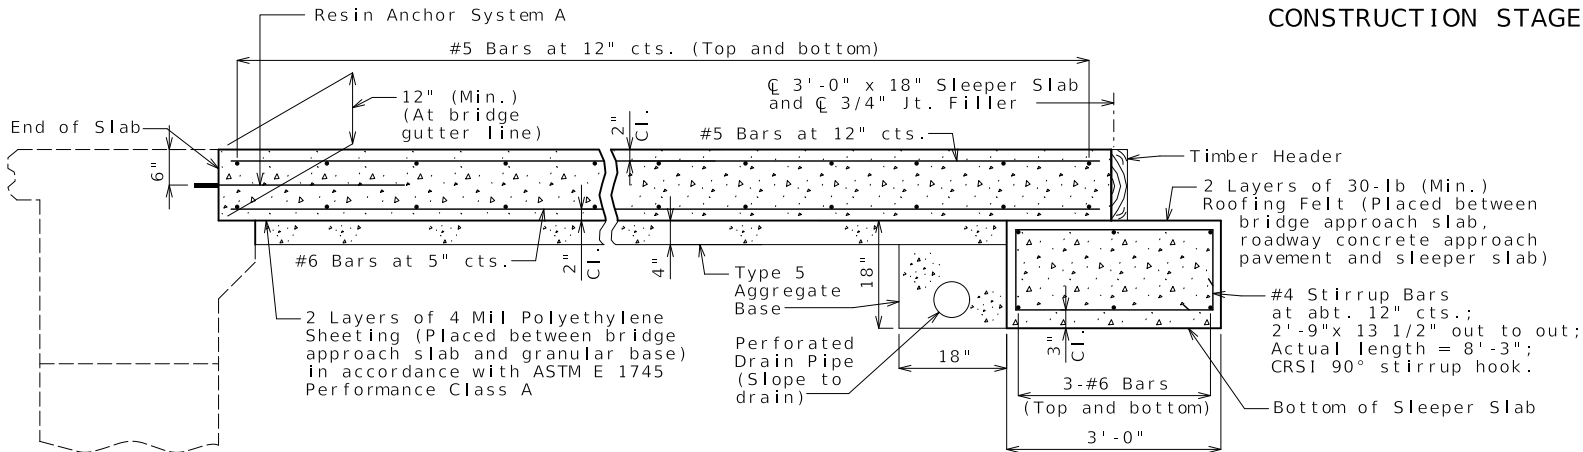

SECTION C-C

BRIDGE APPROACH SLAB (MAJOR)

(A0082 NB END BENTS NO. 1 & 4, A0082 SB END BENT NO. 1)

Note: This drawing is not to scale. Follow dimensions.

Sheet No. 1 of 2

General Notes:

All concrete for the bridge approach slab and sleeper slab shall be in accordance with Sec 503 ($f'c = 4,000$ psi).

The reinforcing steel in the bridge approach slab and the sleeper slab shall be epoxy coated Grade 60 with $f_y = 60,000$ psi.

Drain pipe may be either 6" diameter corrugated metallic-coated pipe underdrain, 4" diameter corrugated polyvinyl chloride (PVC) drain pipe, or 4" diameter corrugated polyethylene (PE) drain pipe.

Minimum clearance to reinforcing steel shall be 1 1/2", unless otherwise shown.

The reinforcing steel in the bridge approach slab and the sleeper slab shall be continuous. The transverse reinforcing steel may be made continuous by providing a minimum lap splice of 24 inches for #5 bars and 40 inches for #6 bars, or by mechanical bar splice.

Mechanical bar splices shall be in accordance with Sec 710. (Estimated 46 splices per slab)

All joint filler shall be in accordance with Sec 1057 for preformed fiber expansion joint filler except as noted.

For concrete approach pavement details, see roadway plans.

See Missouri Standard Plan 609.00 for details of Type A curb.


Payment for furnishing all materials, labor and excavation necessary to construct the approach slab, including the timber header, sleeper slab, underdrain, Type 5 aggregate base, joint filler and all other appurtenances and incidental work as shown on this sheet, complete in place, will be considered completely covered by the contract unit price for Bridge Approach Slab (Major) per square yard.

* Seal joint between vertical face of approach slab and wing with sealant in accordance with Sec 717 for silicone joint sealant for saw cut and formed joints.


The contractor shall use one of the qualified resin anchor systems in accordance with Sec 1039

Cost of furnishing and installing the resin anchor systems, complete in place, will be completely covered by the contract unit price for Bridge Approach Slab (Major)

An epoxy coated #5 Grade 60 reinforcing bar shall be substituted for the 5/8"Ø threaded rod.

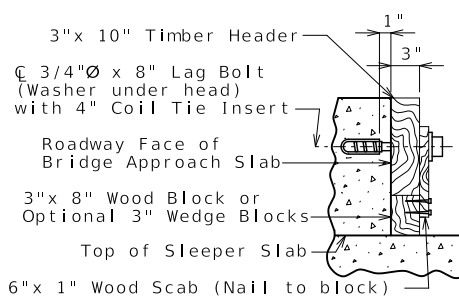

SECTION D-D

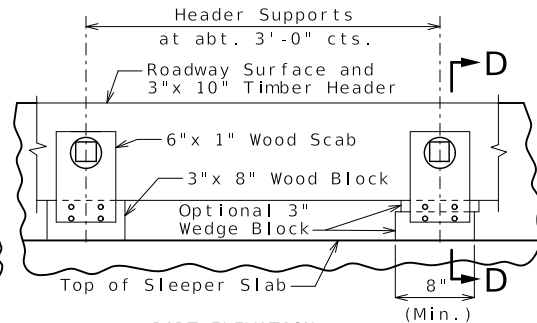


PART ELEVATION

DETAILS OF TIMBER HEADER

Remove timber header when concrete pavement is placed.

Detailed
Checked

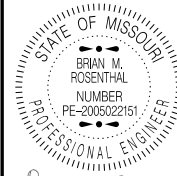

Brian M. Rosenthal
09/01/2025 3:14:28 PM
BRIAN M. ROSENTHAL - CIVIL
MO-PE-2005022151

DATE PREPARED
8/1/2025

ROUTE
1-29

DISTRICT
NW

COUNTY
BUCHANAN

JOB NO.
JNW0051

CONTRACT ID.

PROJECT NO.

BRIDGE NO.

DESCRIPTION

DATE










MISSOURI HIGHWAYS AND TRANSPORTATION COMMISSION

105 WEST CAPITOL
JEFFERSON CITY, MO 65102
1-888-ASK-MODOT (1-888-275-6636)

MoDOT

SPECIAL SHEET

SHEET 6 OF 9

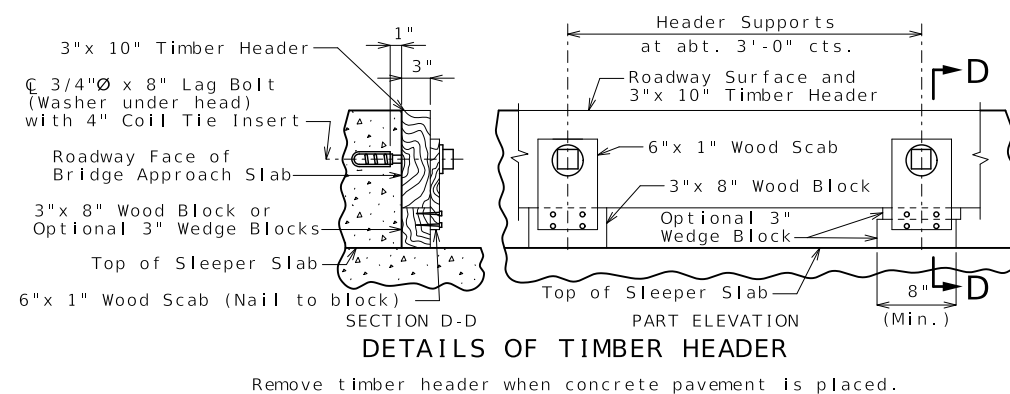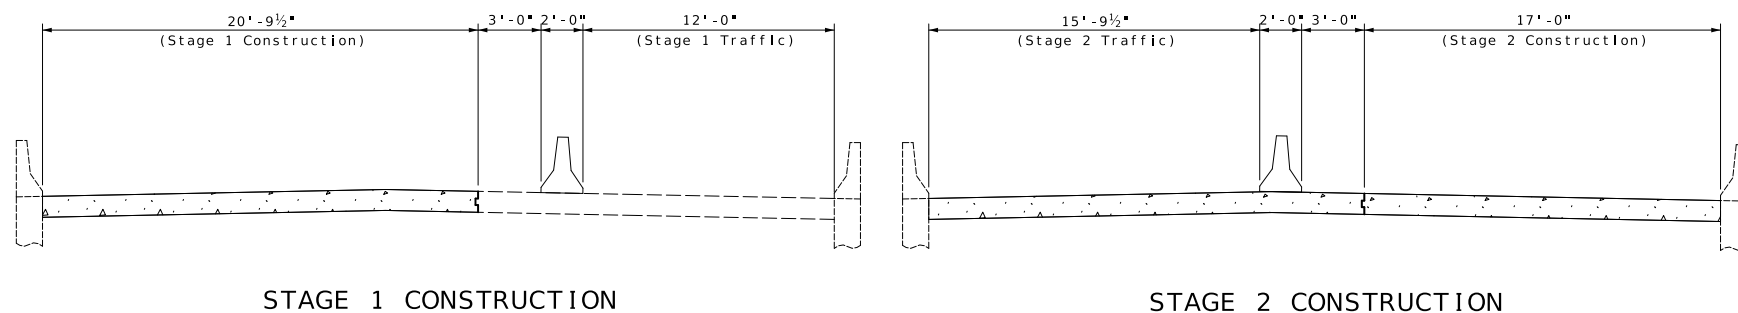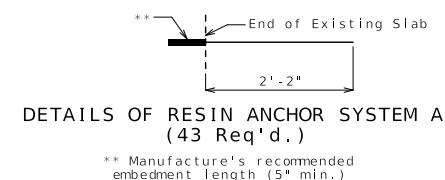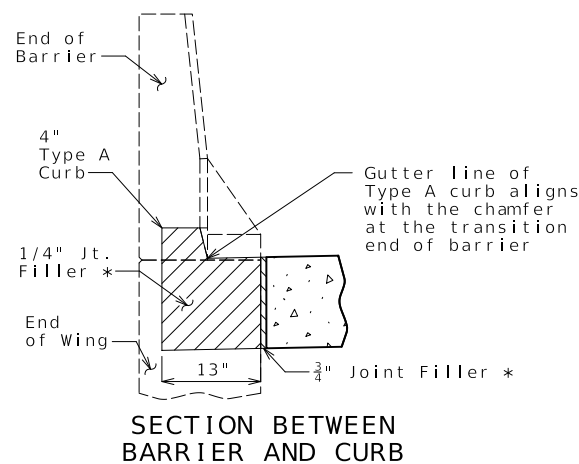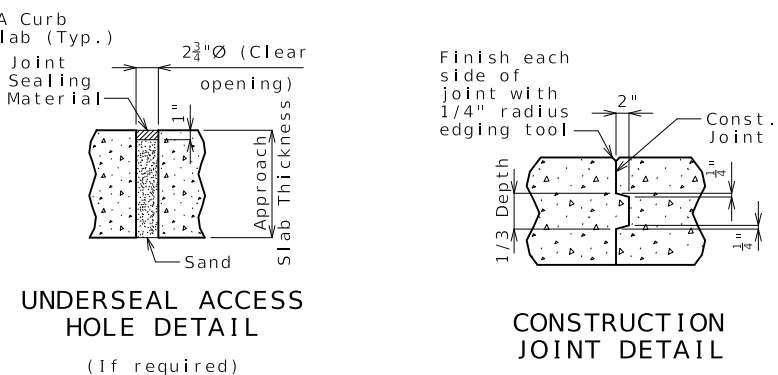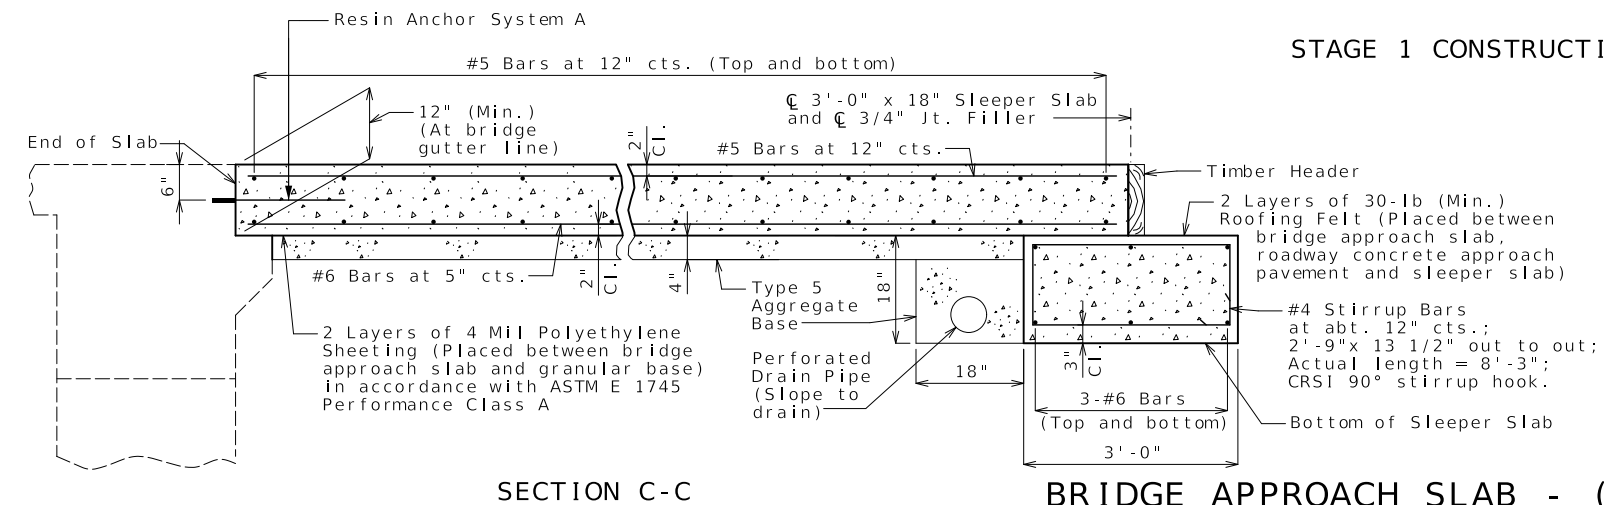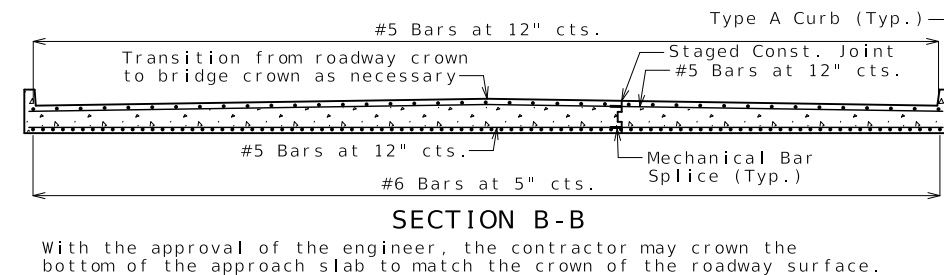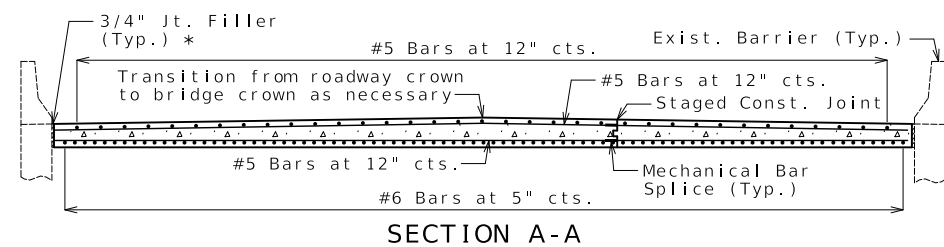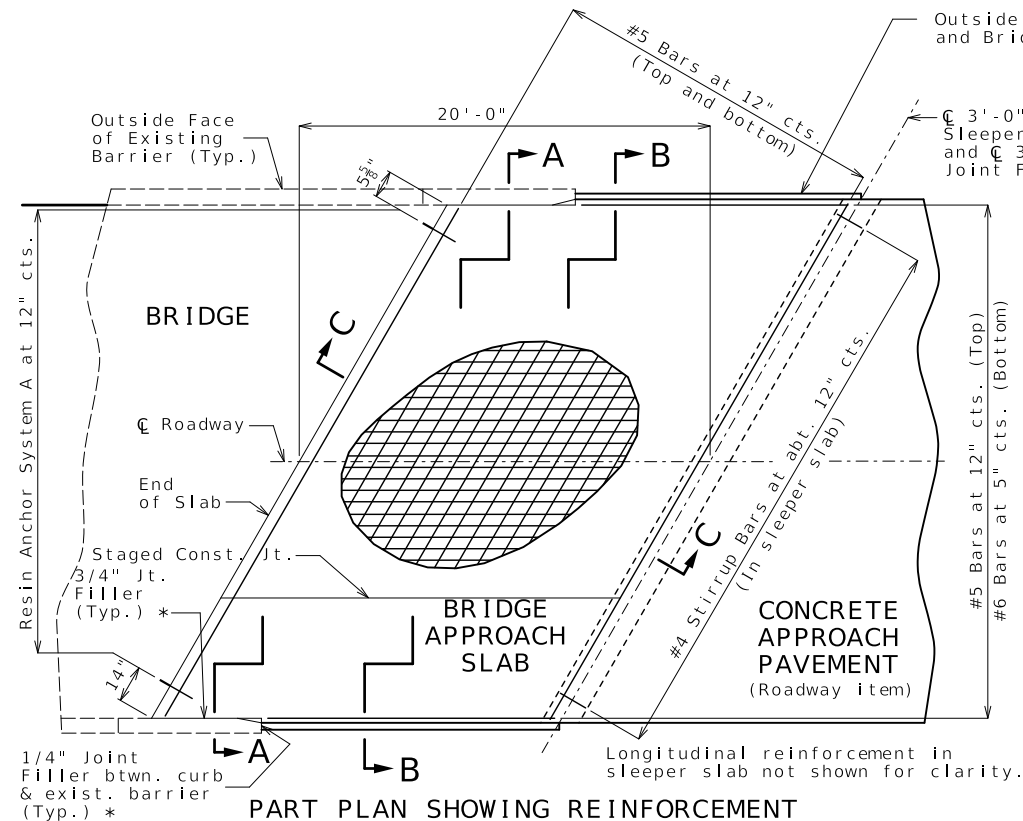

General Notes:

All concrete for the bridge approach slab and sleeper slab shall be in accordance with Sec 503 ($f'_c = 4,000$ psi).

The reinforcing steel in the bridge approach slab and the sleeper slab shall be epoxy coated Grade 60 with $f_y = 60,000$ psi.

Drain pipe may be either 6" diameter corrugated metallic-coated pipe underdrain, 4" diameter corrugated polyvinyl chloride (PVC) drain pipe, or 4" diameter corrugated polyethylene (PE) drain pipe.

Minimum clearance to reinforcing steel shall be 1 1/2",
unless otherwise shown.

The reinforcing steel in the bridge approach slab and the sleeper slab shall be continuous. The transverse reinforcing steel may be made continuous by providing a minimum lap splice of 24 inches for #5 bars and 40 inches for #6 bars, or by mechanical bar splice.

Mechanical bar splices shall be in accordance with Sec 710. (Estimated 46 splices per slab)

All joint filler shall be in accordance with Sec 1057 for preformed fiber expansion joint filler except as noted.

For concrete approach pavement details, see roadway plans.

See Missouri Standard Plan 609.00 for details of Type A curb.



Payment for furnishing all materials, labor and excavation necessary to construct the approach slab, including the timber header, sleeper slab, underdrain, Type 5 aggregate base, joint filler and all other appurtenances and incidental work as shown on this sheet, complete in place, will be considered completely covered by the contract unit price for Bridge Approach Slab (Major) per square yard.

* Seal joint between vertical face of approach slab and wing with sealant in accordance with Sec 717 for silicone joint sealant for saw cut and formed joints.

The contractor shall use one of the qualified resin anchor systems in accordance with Sec 1039

Cost of furnishing and installing the resin anchor systems, complete in place, will be completely covered by the contract unit price for Bridge Approach Slab (Major)


An epoxy coated #5 Grade 60 reinforcing bar shall be substituted for the 5/8"Ø threaded rod.

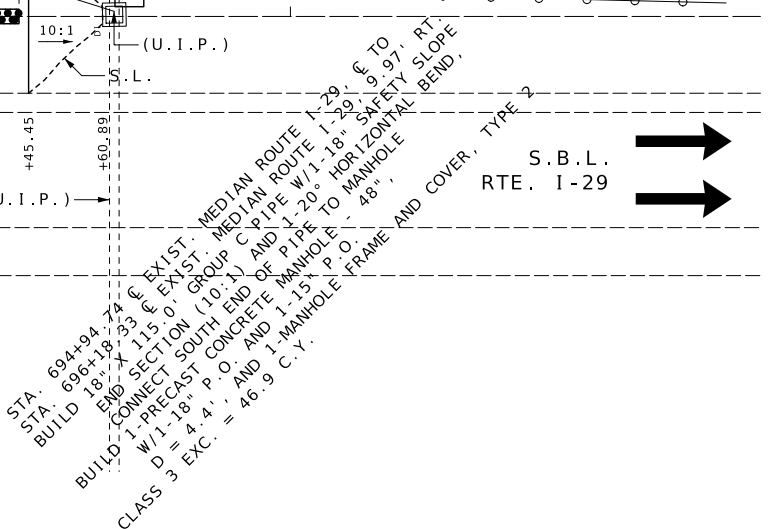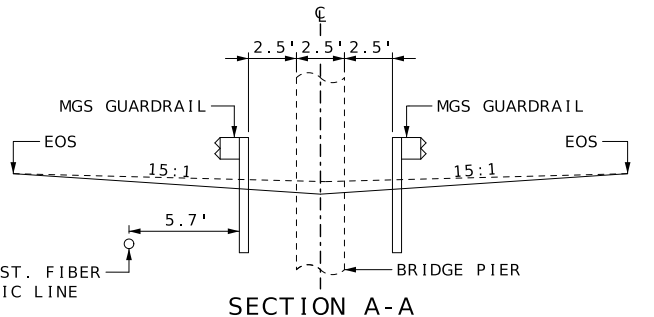





BRIDGE
OR
RAMP

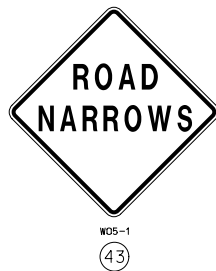


BRIDGE
OR
RAMP



SPEEDING/PASSING

CONST-3X
53A

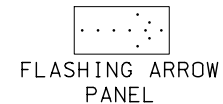

WORK
ZONE

G020-5aP
54



Brian M. Rosenthal
08/01/2025 3:42:30 PM
BRIAN M. ROSENTHAL - CIVIL
MO-PE-2005022151

DATE PREPARED
8/1/2025

ROUTE
1-29

DISTRICT
NW

STATE
MO

SHEET NO.
15

COUNTY
BUCHANAN

JOB NO.
JNW0051

CONTRACT ID.

PROJECT NO.

BRIDGE NO.

DESCRIPTION

DATE

DATE

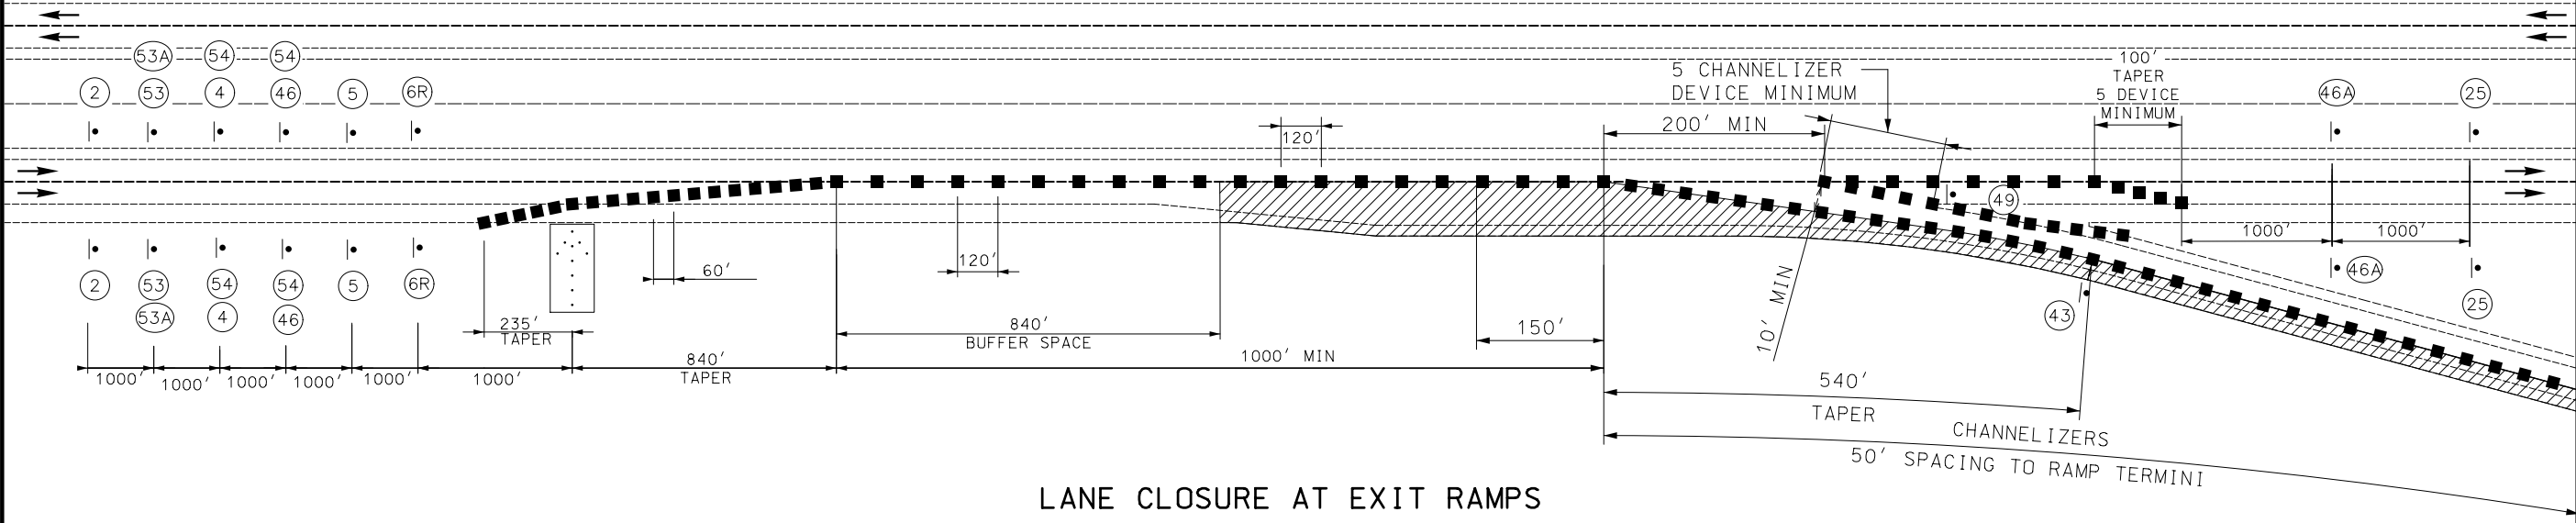

LANE CLOSURE AT EXIT RAMPS

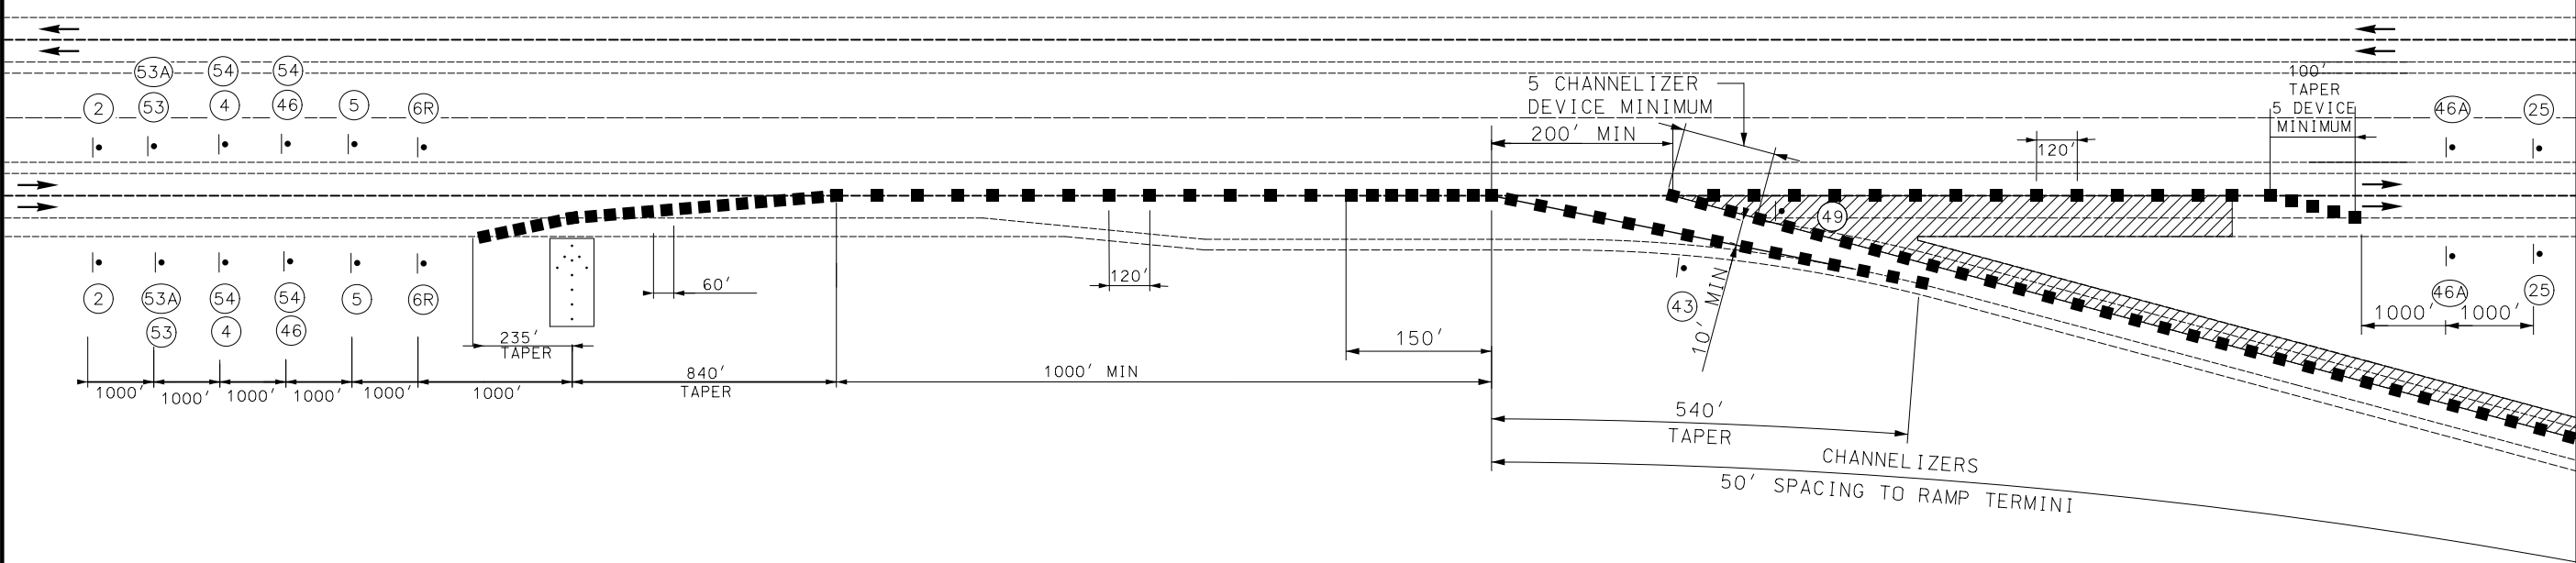

LANE CLOSURE AT EXIT RAMPS

MISSOURI HIGHWAYS AND TRANSPORTATION
COMMISSION



TRAFFIC CONTROL PLAN


SHEET 3 OF 22

105 WEST CAPITOL
JEFFERSON CITY, MO 65102
1-888-ASK-MODOT (1-888-275-6636)


NOTES: PLAN TO BE USED DURING RECONSTRUCTION OF APPROACHES TO BRIDGES A0082 OVER PIGEON CREEK.

OUTSIDE SHOULDER REPLACEMENT SHALL BE COMPLETED PRIOR TO SHIFTING TRAFFIC ONTO OUTSIDE SHOULDER.

THE RECONSTRUCTION OF THE BRIDGE APPROACH SLAB AND CONCRETE APPROACH PAVEMENT SHALL OCCUR AT ONE STRUCTURE AT A TIME. TEMPORARY TRAFFIC BARRIER SHALL ONLY BE USED FOR ONE LANE CLOSURE AT ANY GIVEN TIME DURING THE DURATION OF THE PROJECT.

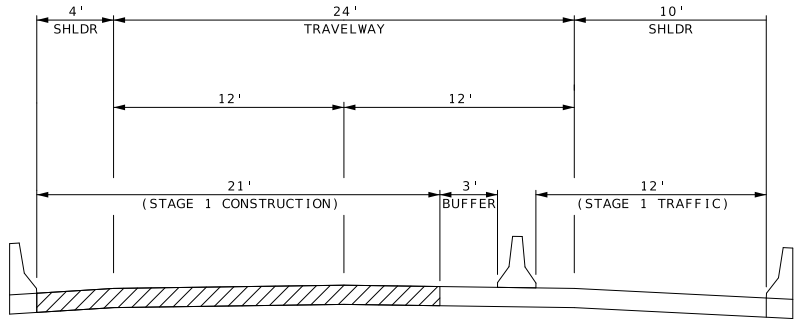

HALF SECTION ON TANGENT
TYPICAL SECTION ROUTE 1-29
STAGE 1 - INSIDE LANE CLOSURE

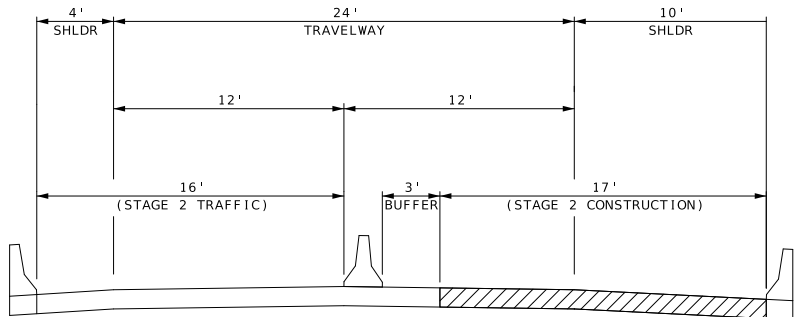

HALF SECTION ON TANGENT
TYPICAL SECTION ROUTE 1-29
STAGE 2 - OUTSIDE LANE CLOSURE

NOT TO SCALE

LANE CLOSURE WITH TEMPORARY TRAFFIC BARRIER
- BRIDGE A0082 OVER PIGEON CREEK




DATE PREPARED 8/1/2025	
ROUTE 1 - 29	STATE MO
DISTRICT NW	SHEET NO. 17
COUNTY BUCHANAN	
JOB NO. JNW0051	
CONTRACT ID.	
PROJECT NO.	
BRIDGE NO.	

DATE	DESCRIPTION

MISSOURI HIGHWAYS AND TRANSPORTATION COMMISSION



105 WEST CAPITOL
JEFFERSON CITY, MO 65102
1-888-ASK-MODOT (1-888-273-6636)

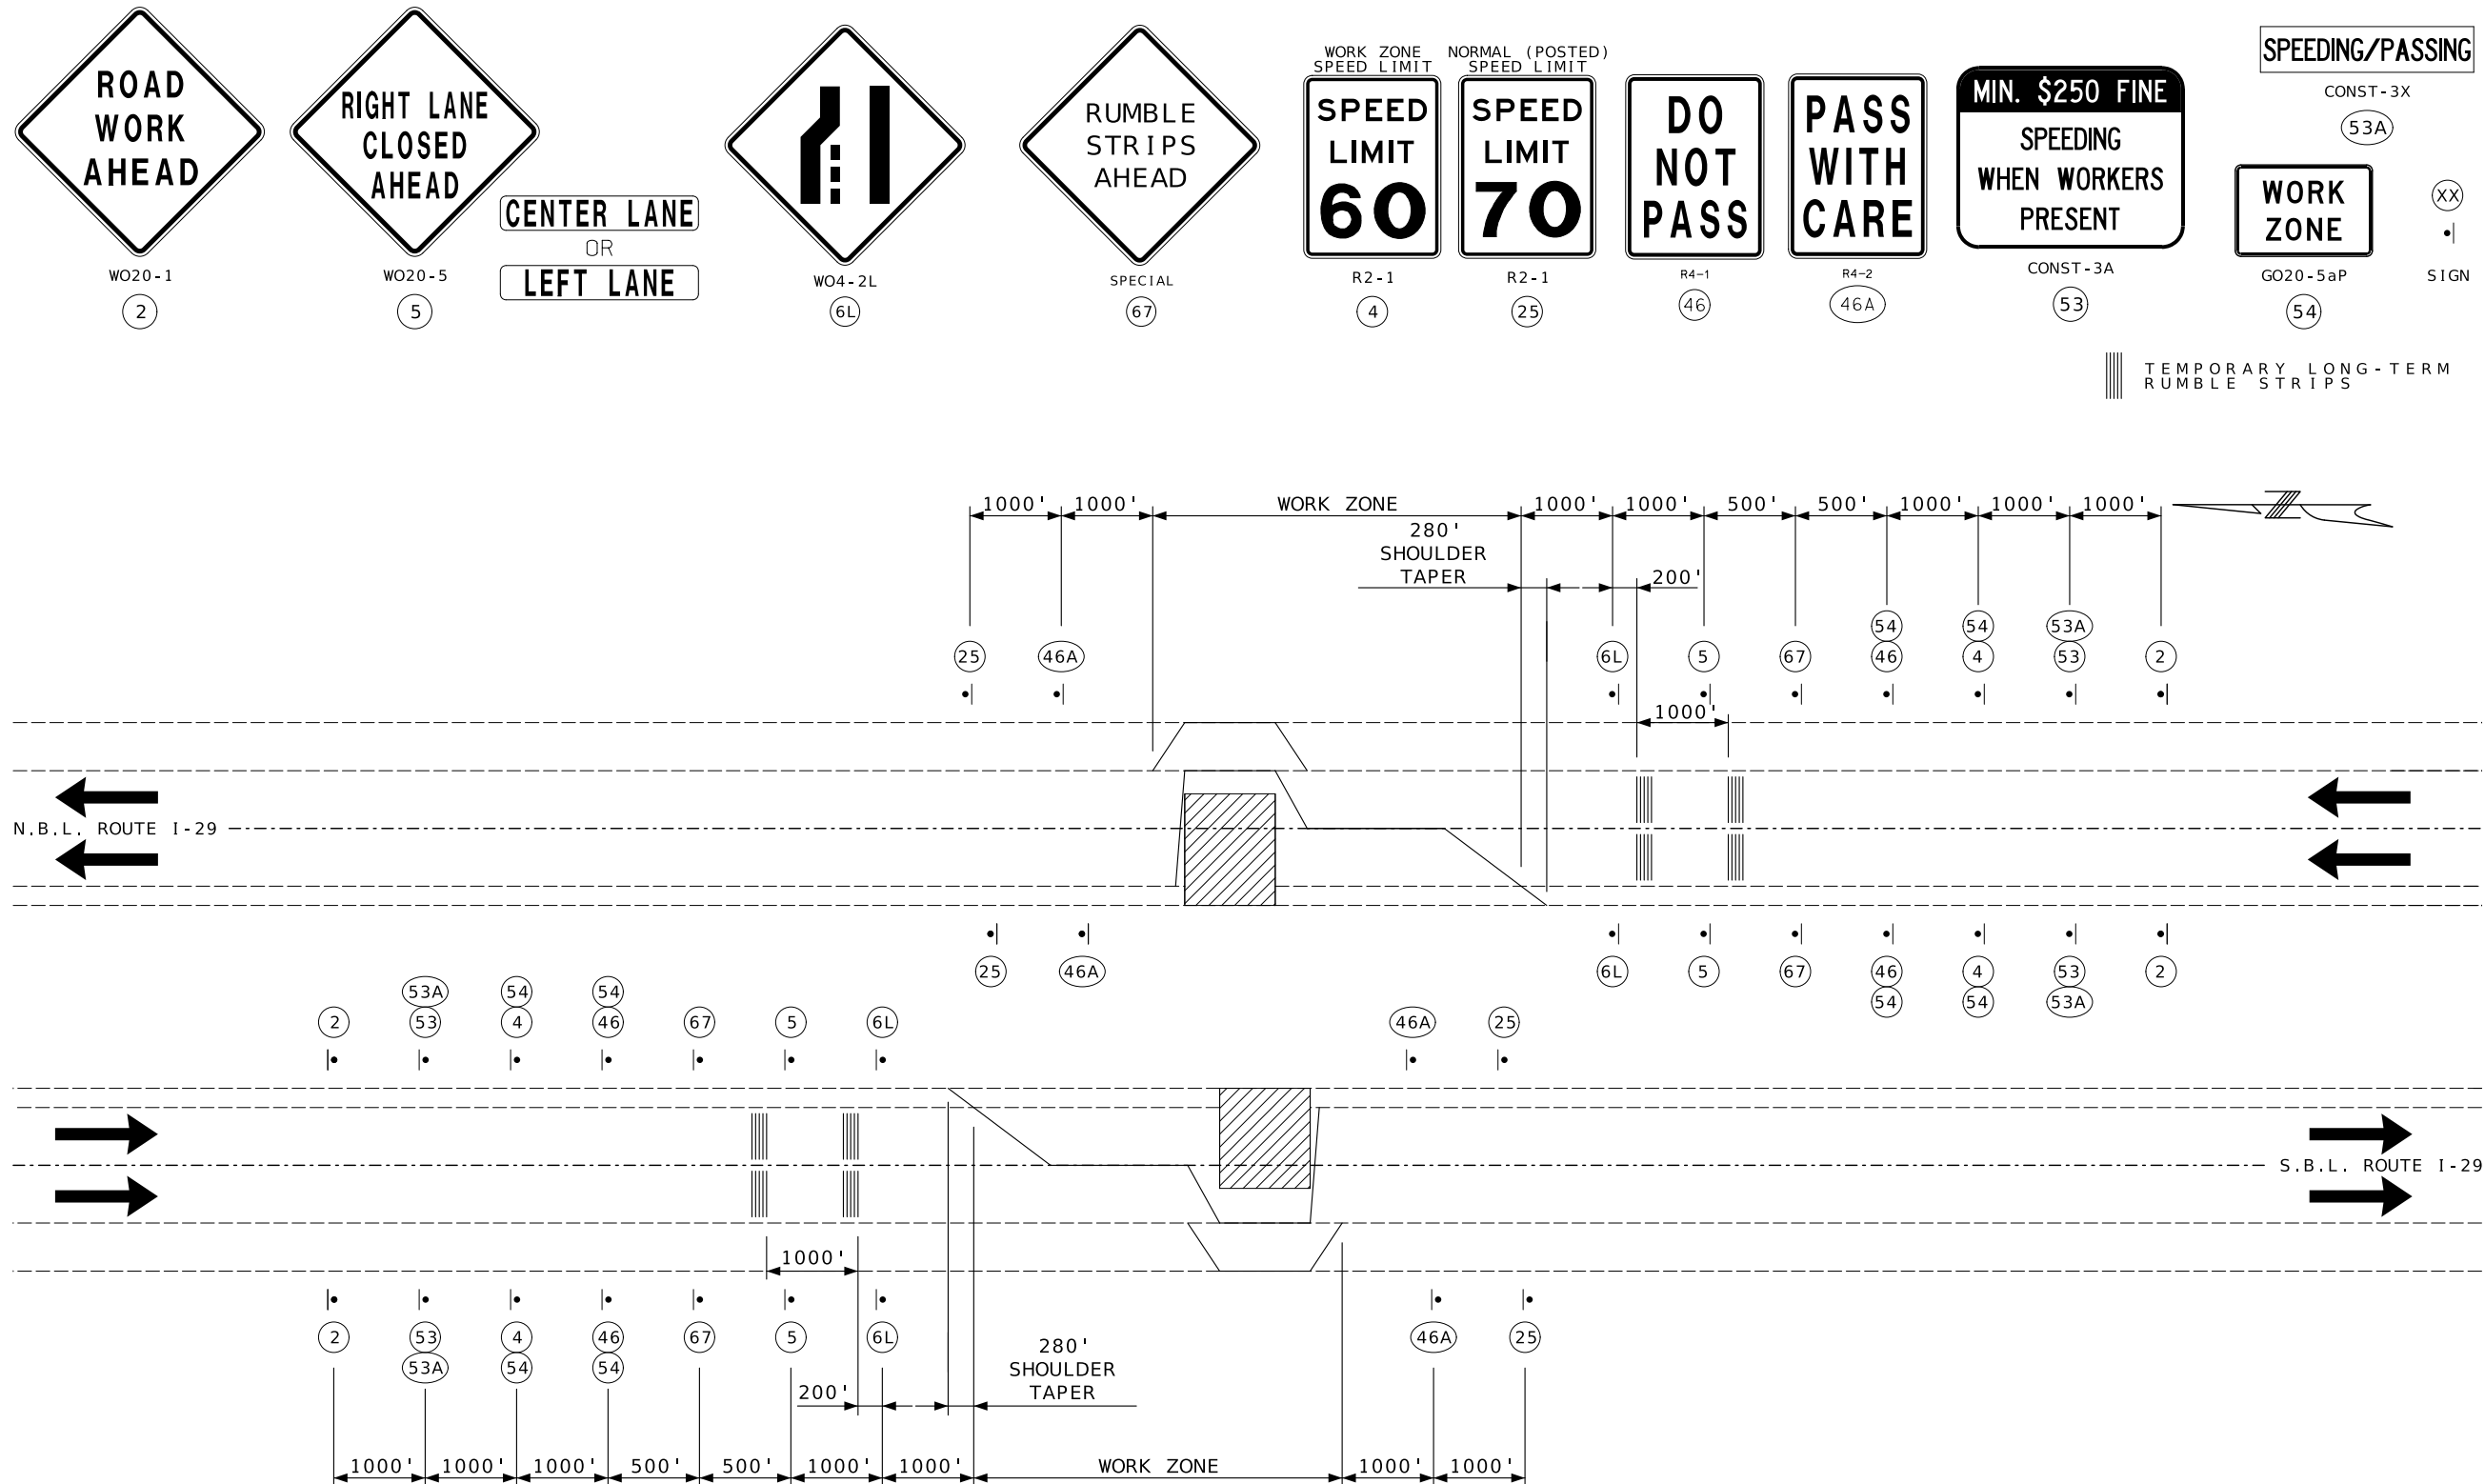

NOT TO SCALE

WORK ON INSIDE LANES - STAGE 1 OVER PIGEON CREEK
- ADVANCE WARNING AND TERMINATION AREA SIGNING





DATE PREPARED 8/4/2025	
ROUTE 1-29	STATE MO
DISTRICT NW	SHEET NO. 18
COUNTY BUCHANAN	
JOB NO. JNW0051	
CONTRACT ID.	
PROJECT NO.	
BRIDGE NO.	


DESCRIPTION	DATE

MISSOURI HIGHWAYS AND TRANSPORTATION COMMISSION

105 WEST CAPITOL
JEFFERSON CITY, MO 65102
1-888-ASK-MODOT (1-888-275-6636)

TRAFFIC CONTROL PLAN
SHEET 6 OF 22

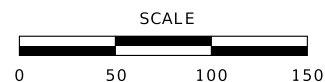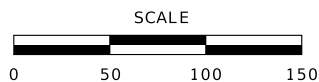

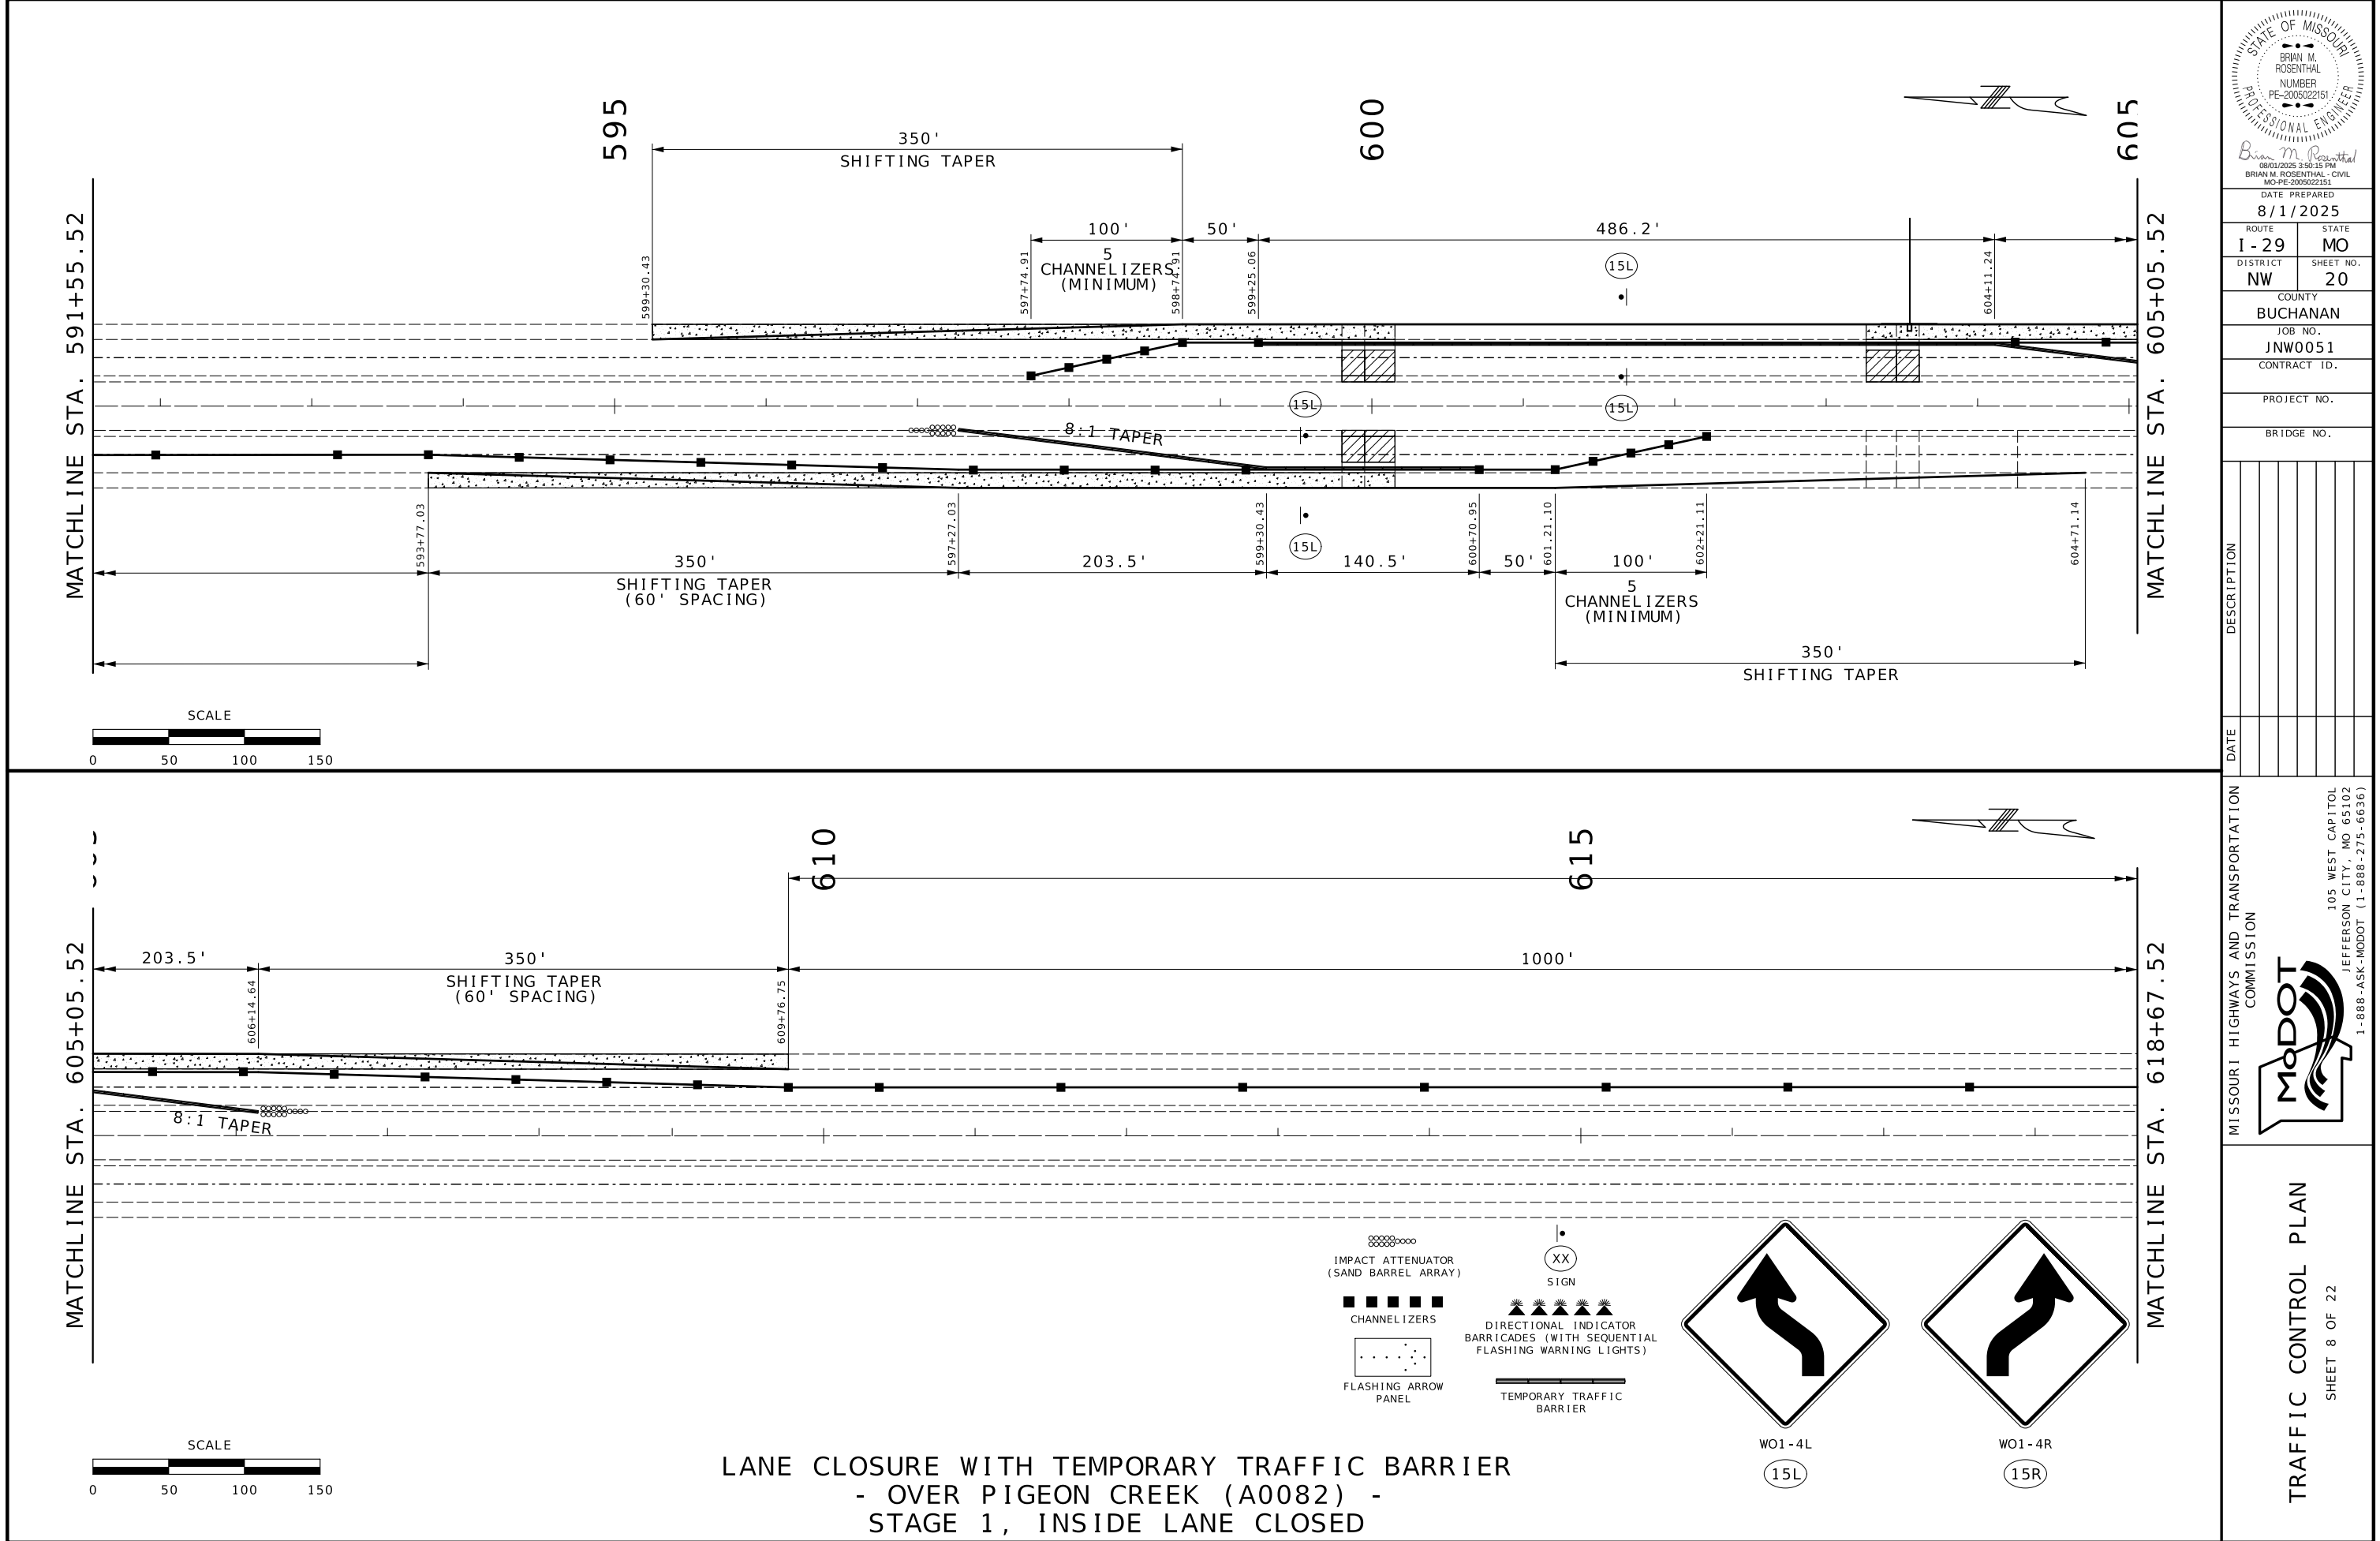

STATE OF MISSOURI

BRIAN M. ROSENTHAL

NUMBER

PE-2005022151

PROFESSIONAL ENGINEER

Brian M. Rosenthal

08/01/2025 3:50:15 PM

BRIAN M. ROSENTHAL - CIVIL

MO-PE-2005022151

DATE PREPARED	
8/1/2025	
ROUTE	STATE
1 - 29	MO
DISTRICT	SHEET NO.
NW	20
COUNTY	
BUCHANAN	
JOB NO.	
JNW0051	
CONTRACT ID.	
PROJECT NO.	
BRIDGE NO.	

DATE	DESCRIPTION

MISSOURI HIGHWAYS AND TRANSPORTATION COMMISSION

MoDOT


105 WEST CAPITOL



JEFFERSON CITY, MO 65102

1-888-ASK-MODOT (1-888-275-6636)

TRAFFIC CONTROL PLAN

SHEET 8 OF 22

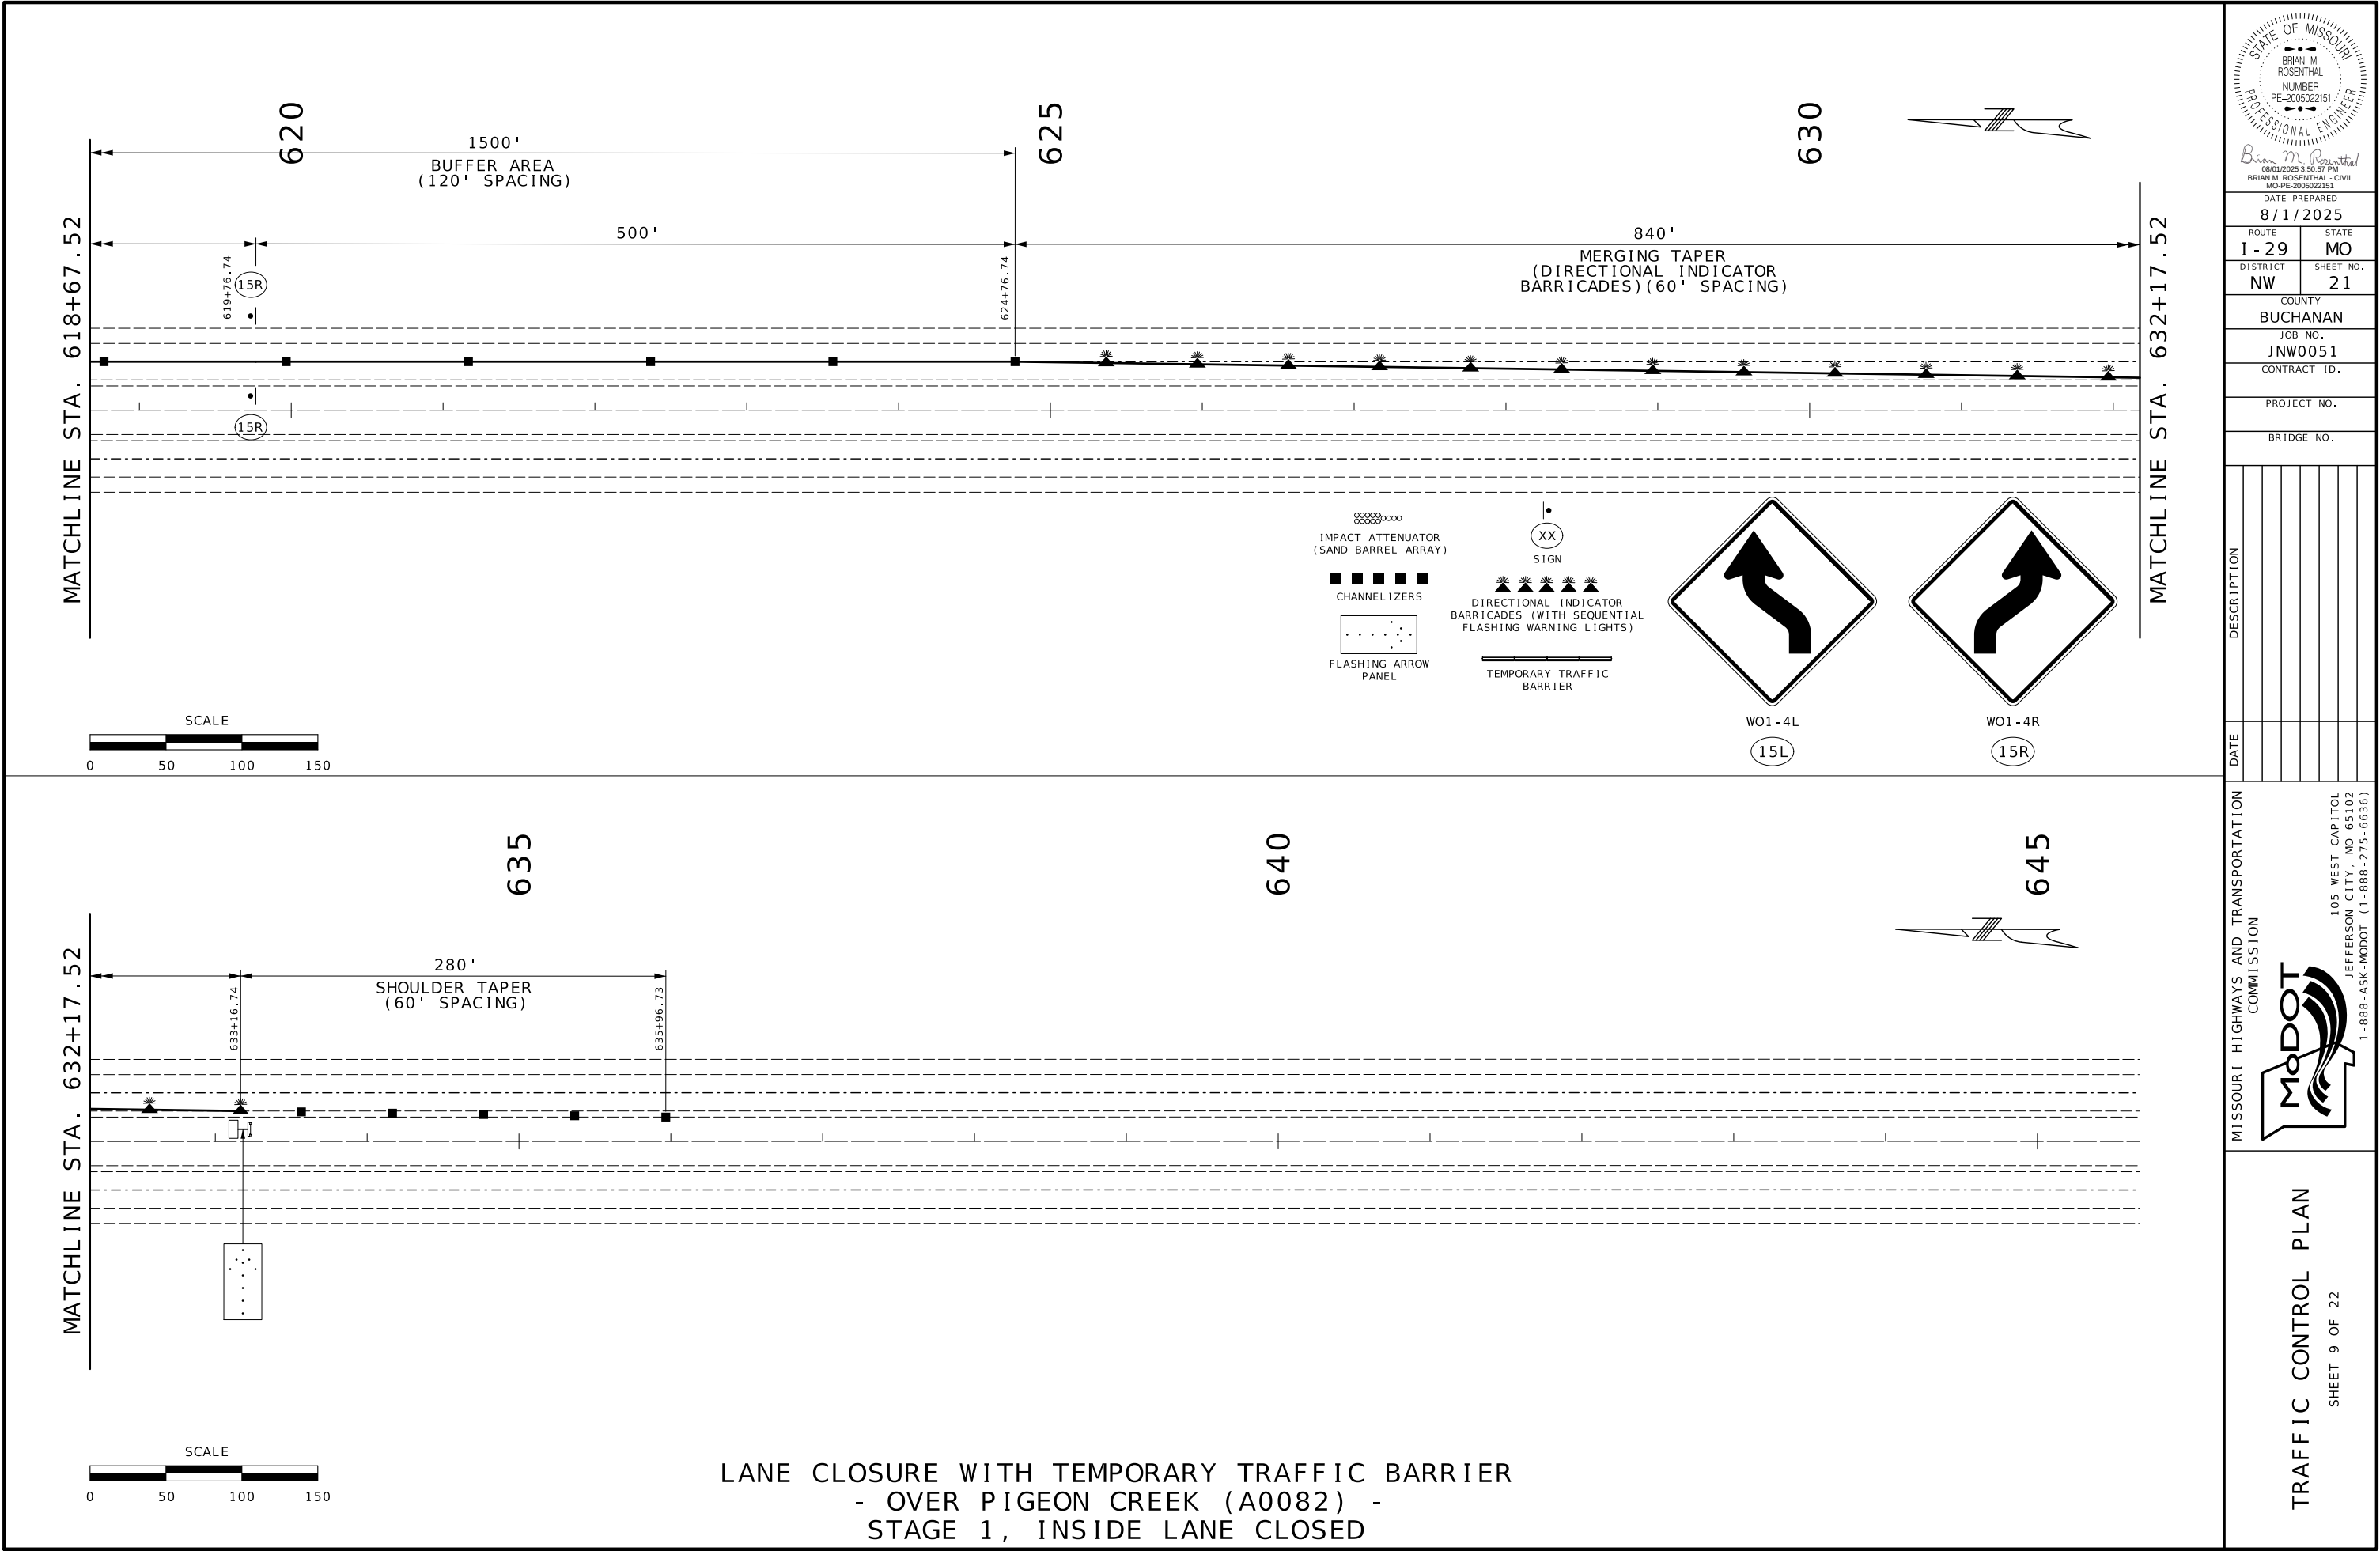

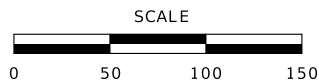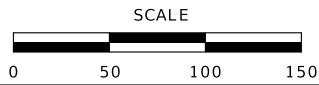

MATCHLINE STA. 607+04.52





610

840'
MERGING TAPER
(DIRECTIONAL INDICATOR
BARRICADES) (60' SPACING)

615

280'
SHOULDER TAPER
(60' SPACING)

620

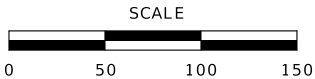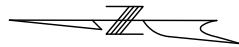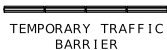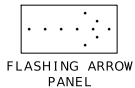

LANE CLOSURE WITH TEMPORARY TRAFFIC BARRIER
- OVER PIGEON CREEK (A0082) -
STAGE 2, OUTSIDE LANE CLOSED



Brian M. Rosenthal
08/01/2025 3:53:48 PM
BRIAN M. ROSENTHAL - CIVIL
MO-PE-2005022151

DATE PREPARED
8/1/2025

ROUTE
1 - 29

STATE
MO

DISTRICT
NW

SHEET NO.
24

COUNTY
BUCHANAN

JOB NO.
JNW0051

CONTRACT ID.

PROJECT NO.

BRIDGE NO.

DESCRIPTION

DATE

DATE

NOTES: PLAN TO BE USED DURING RECONSTRUCTION OF APPROACHES TO BRIDGES A0084 OVER BEE CREEK.

OUTSIDE SHOULDER REPLACEMENT SHALL BE COMPLETED PRIOR TO SHIFTING TRAFFIC ONTO OUTSIDE SHOULDER.

THE RECONSTRUCTION OF THE BRIDGE APPROACH SLAB AND CONCRETE APPROACH PAVEMENT SHALL OCCUR AT ONE STRUCTURE AT A TIME. TEMPORARY TRAFFIC BARRIER SHALL ONLY BE USED FOR ONE LANE CLOSURE AT ANY GIVEN TIME DURING THE DURATION OF THE PROJECT.

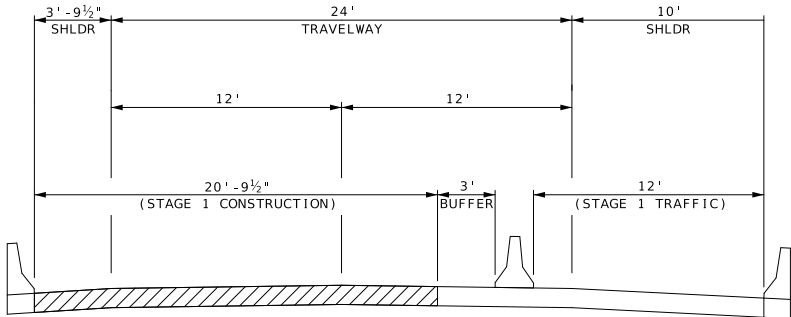


HALF SECTION ON TANGENT
TYPICAL SECTION ROUTE 1-29
STAGE 1 - INSIDE LANE CLOSURE

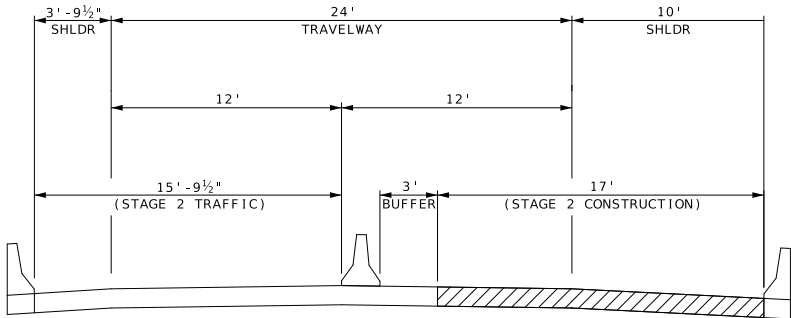

HALF SECTION ON TANGENT
TYPICAL SECTION ROUTE 1-29
STAGE 2 - OUTSIDE LANE CLOSURE

LANE CLOSURE WITH TEMPORARY TRAFFIC BARRIER
- BRIDGE A0084 OVER BEE CREEK

NOT TO SCALE

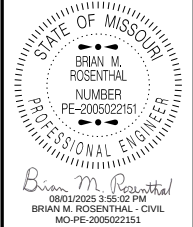

DATE PREPARED 8/1/2025	
ROUTE 1 - 29	STATE MO
DISTRICT NW	SHEET NO. 25
COUNTY BUCHANAN	
JOB NO. JNW0051	
CONTRACT ID.	


PROJECT NO.
BRIDGE NO.



DATE	DESCRIPTION

MISSOURI HIGHWAYS AND TRANSPORTATION COMMISSION



105 WEST CAPITOL
JEFFERSON CITY, MO 65102
1-888-ASK-MODOT (1-888-275-6636)

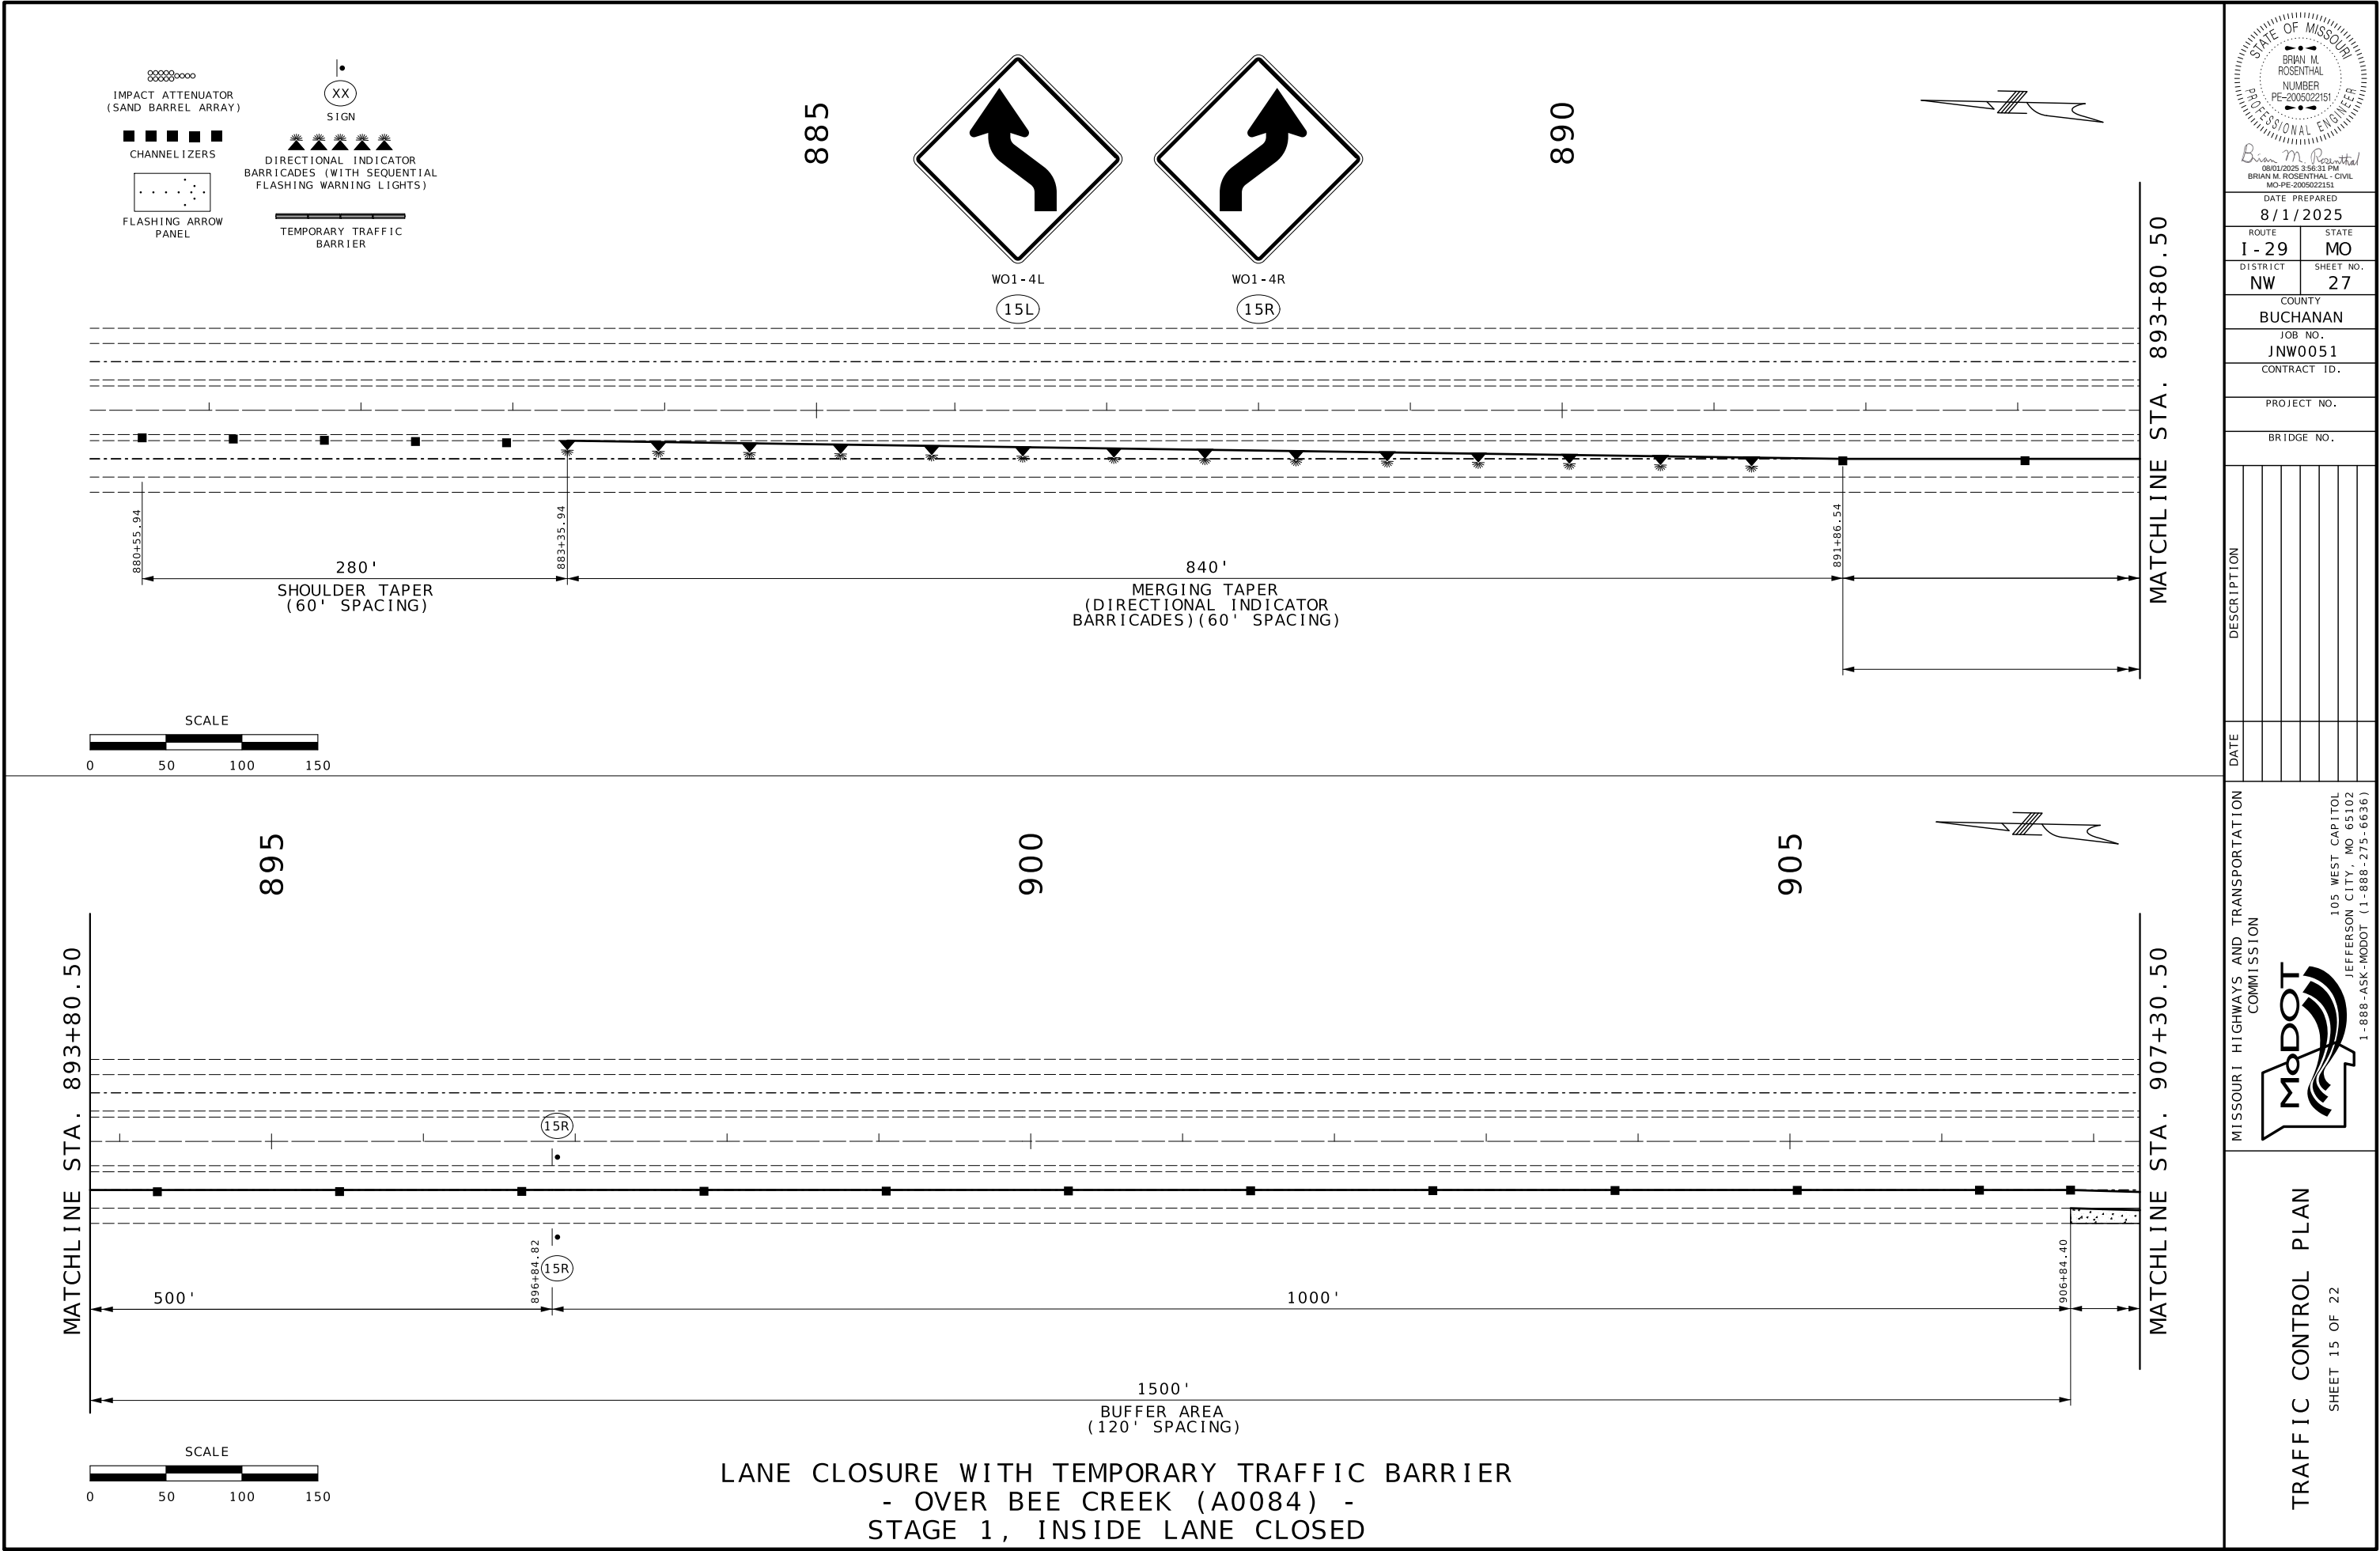

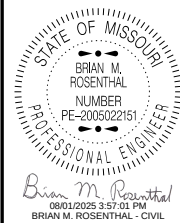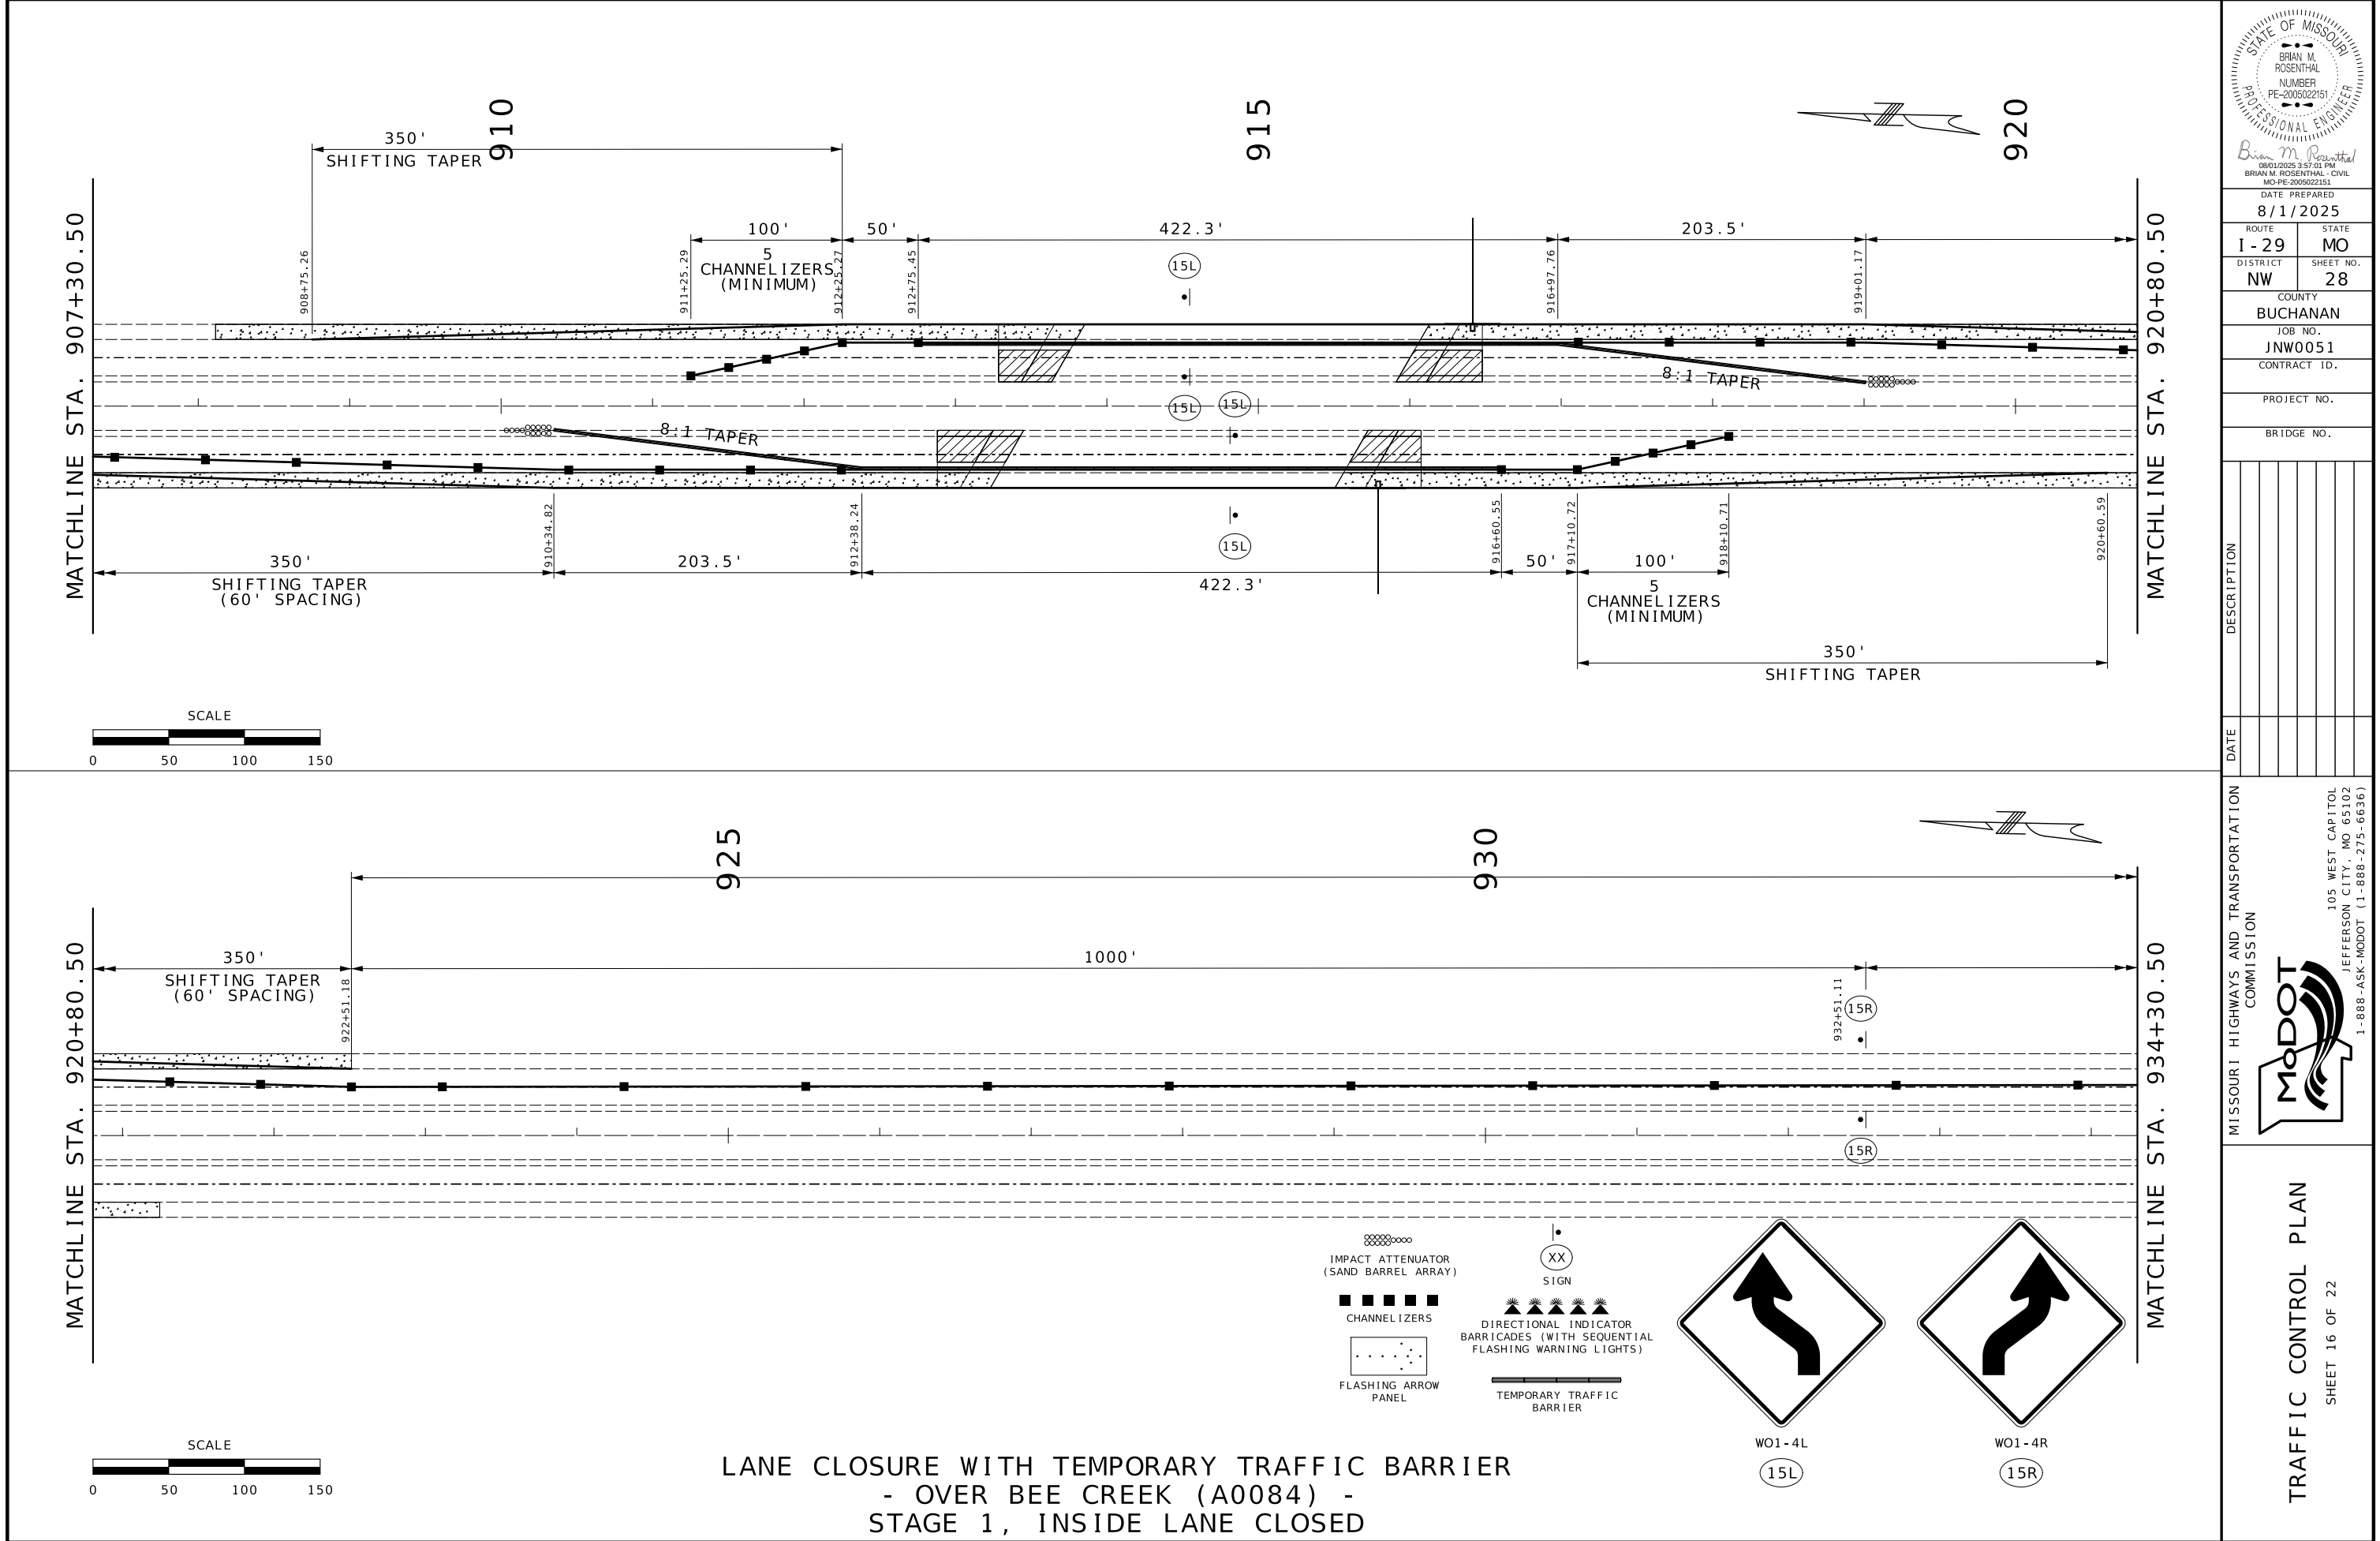

DATE PREPARED 8/1/2025	
ROUTE 1-29	STATE MO
DISTRICT NW	SHEET NO. 28
COUNTY BUCHANAN	
JOB NO. JNW0051	
CONTRACT ID.	
PROJECT NO.	
BRIDGE NO.	



DATE	DESCRIPTION

MISSOURI HIGHWAYS AND TRANSPORTATION COMMISSION

105 WEST CAPITOL
JEFFERSON CITY, MO 65102
1-888-ASK-MODOT (1-888-275-6636)

TRAFFIC CONTROL PLAN

SHEET 16 OF 22

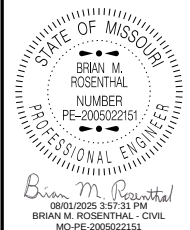
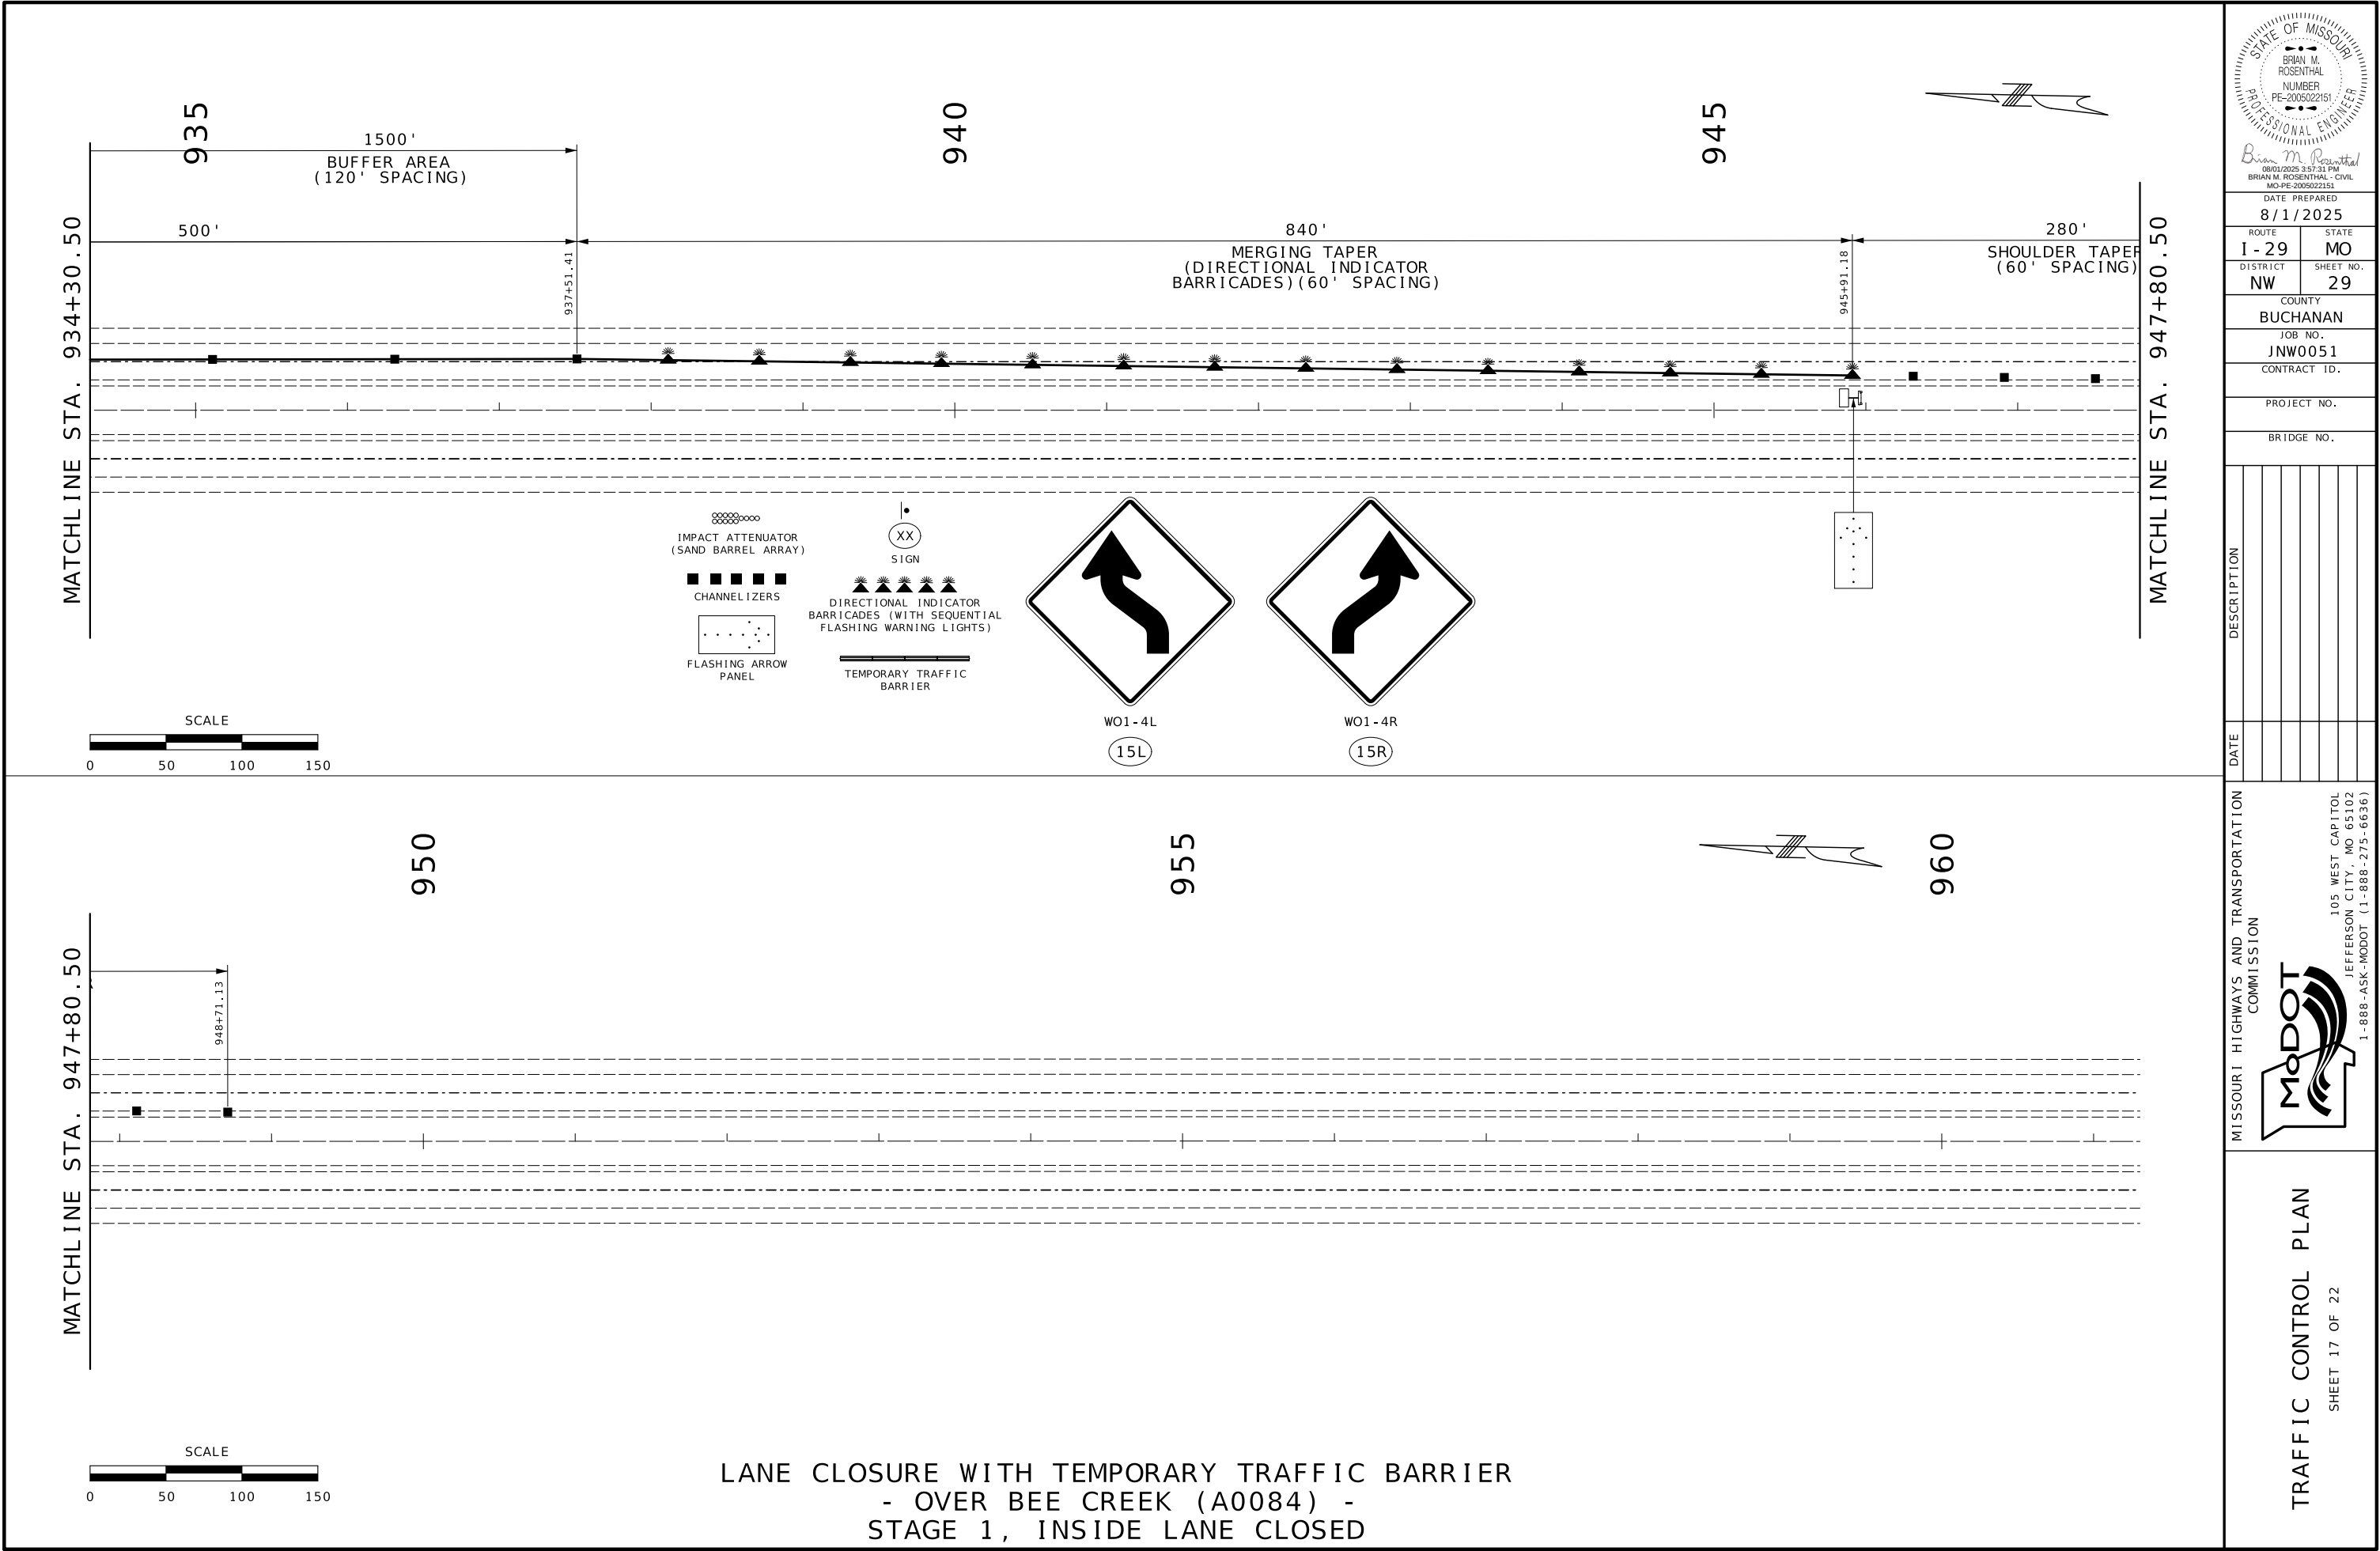



DATE PREPARED 8/1/2025	
ROUTE 1-29	STATE MO
DISTRICT NW	SHEET NO. 29
COUNTY BUCHANAN	
JOB NO. JNW0051	
CONTRACT ID.	
PROJECT NO.	
BRIDGE NO.	

DATE	DESCRIPTION


MISSOURI HIGHWAYS AND TRANSPORTATION COMMISSION

105 WEST CAPITOL
JEFFERSON CITY, MO 65102
1-888-ASK-MODOT (1-888-275-6636)

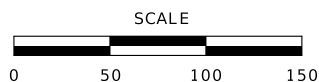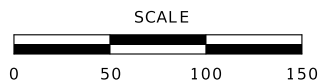

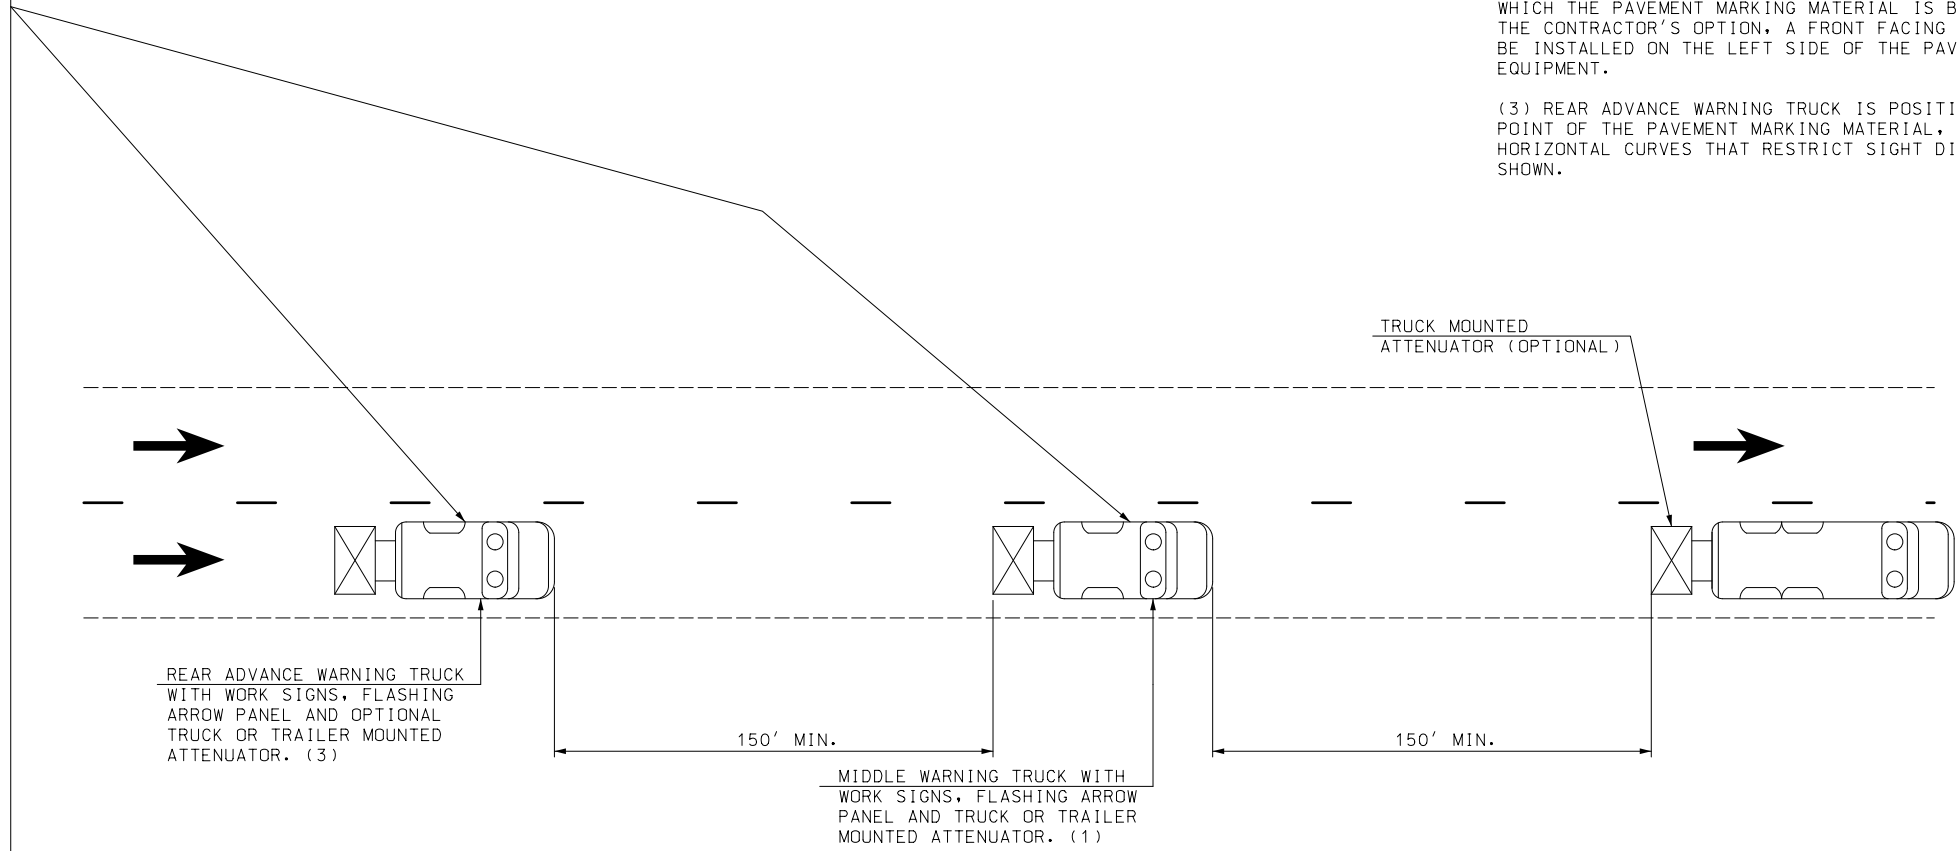

PAVEMENT MARKING MOVING OPERATION ON DIVIDED HIGHWAY OPEN TO TRAFFIC
NOT TO SCALE

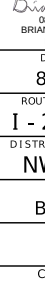	
DATE PREPARED 8/1/2025	
ROUTE I - 29	STATE MO
DISTRICT NW	SHEET NO. 33
COUNTY BUCHANAN	
JOB NO. JNW0051	
CONTRACT ID.	
PROJECT NO.	
BRIDGE NO.	
DATE	DESCRIPTION
MISSOURI HIGHWAYS AND TRANSPORTATION COMMISSION	
	
105 WEST CAPITOL JEFFERSON CITY, MO 65102 1-888-ASK-MODOT (1-888-273-6636)	
TRAFFIC CONTROL PLAN	
SHEET 21 OF 22	




DATE PREPARED	
7/28/2025	
ROUTE	STATE
I - 29	MO
DISTRICT	SHEET NO.
NW	35
COUNTY	
BUCHANAN	
JOB NO.	
JNW0051	
CONTRACT ID.	
PROJECT NO.	
BRIDGE NO.	



[illegible]

MISSOURI HIGHWAYS AND TRANSPORTATION COMMISSION

 105 WEST CAPITOL
JEFFERSON CITY, MO 65102
1-888-ASK-MODOT (1-888-275-6636)

PAVEMENT MARKING

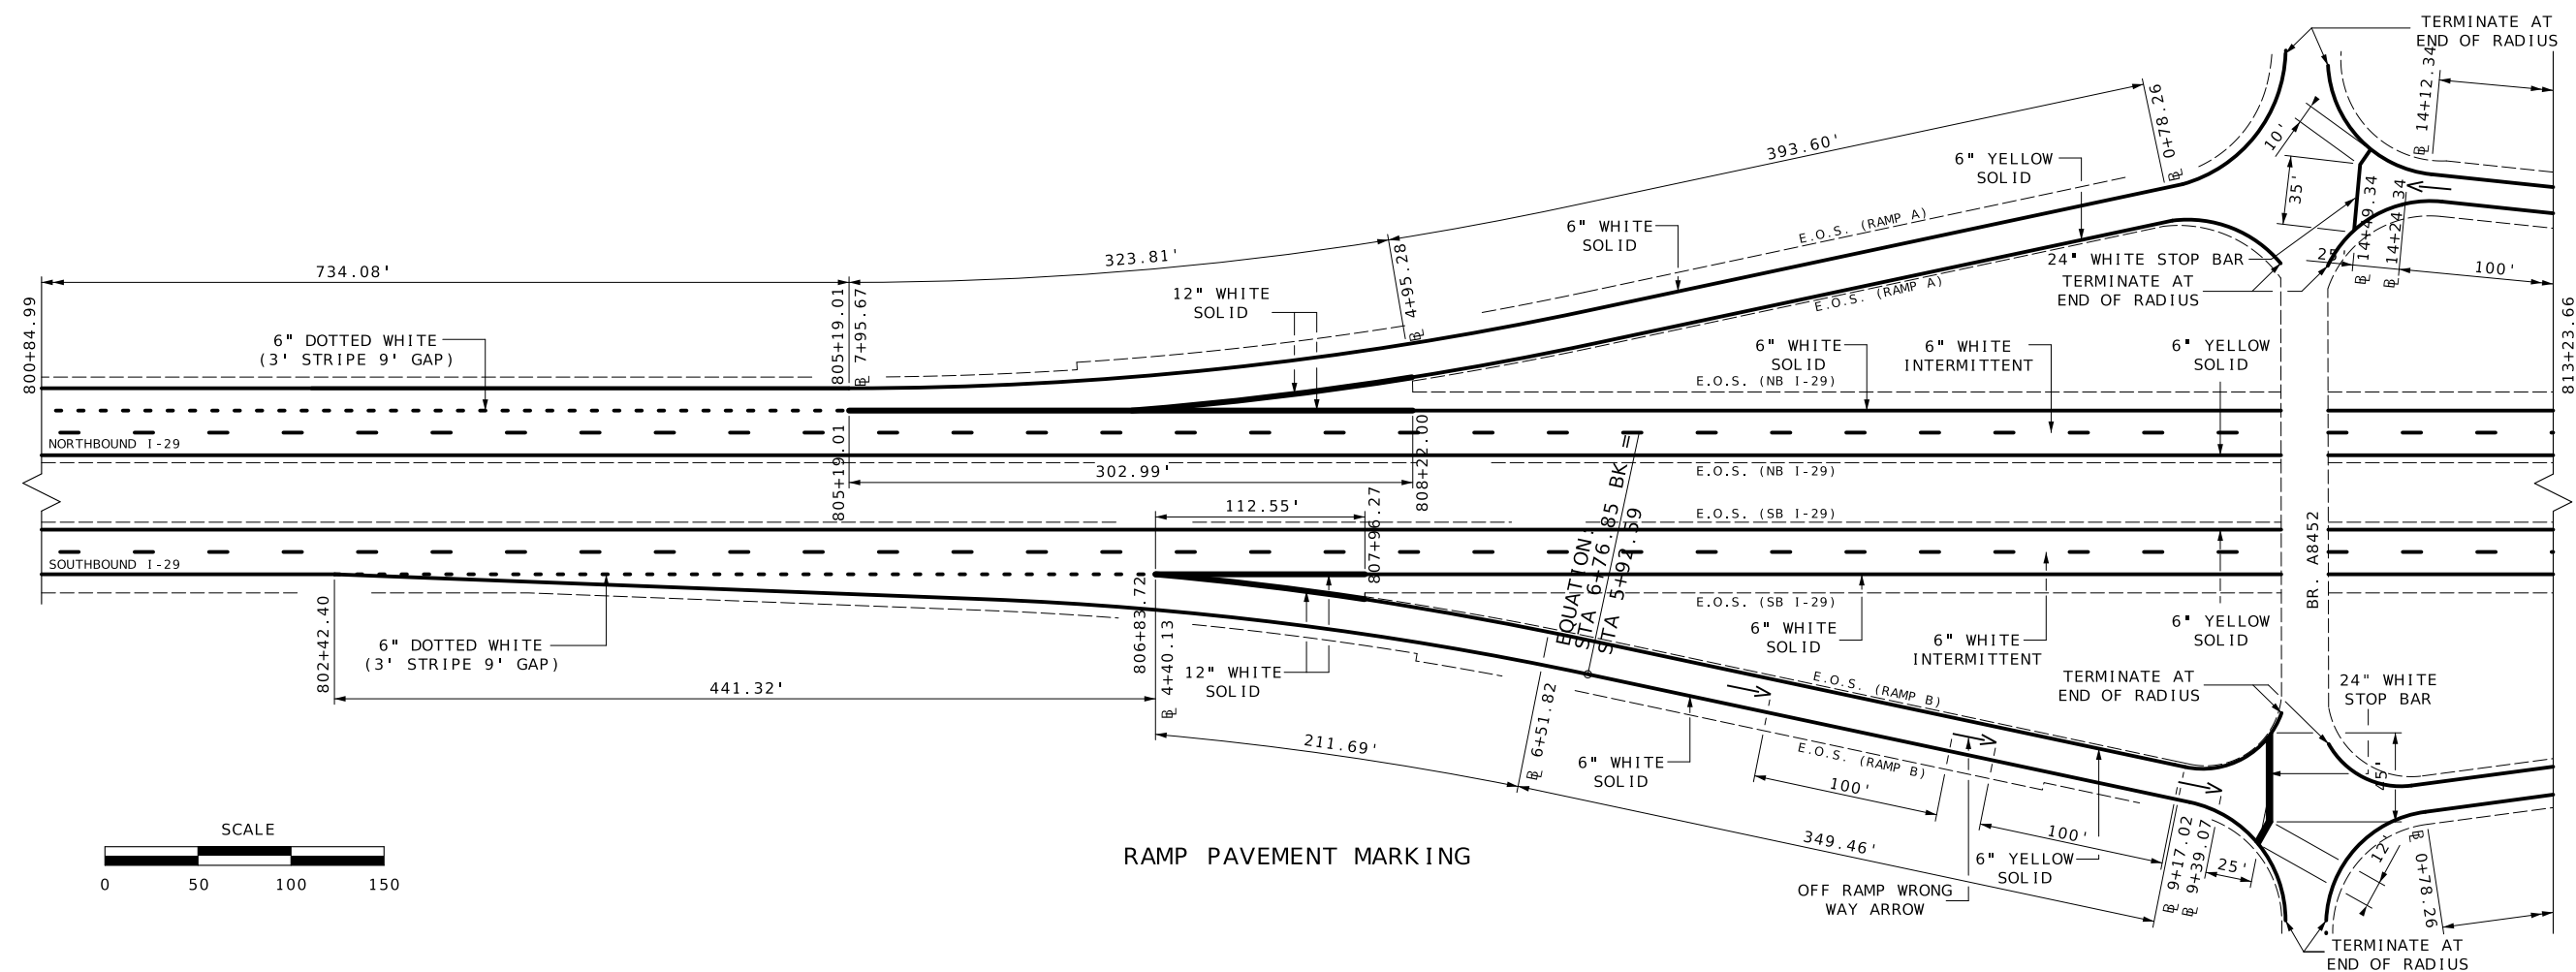

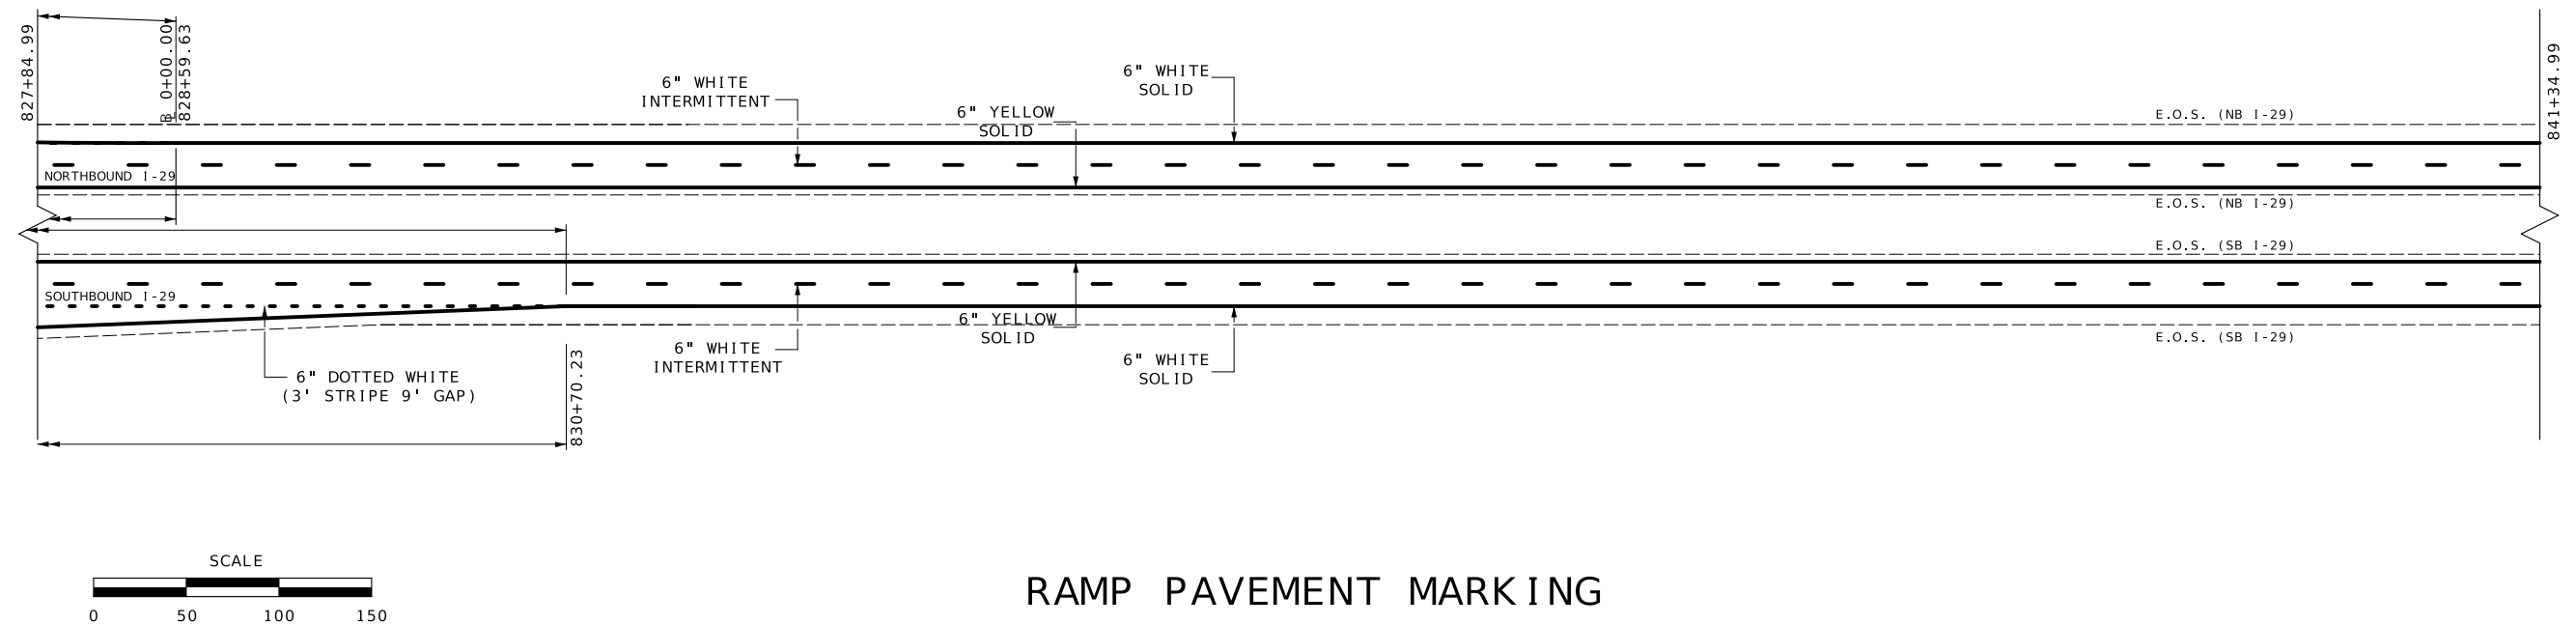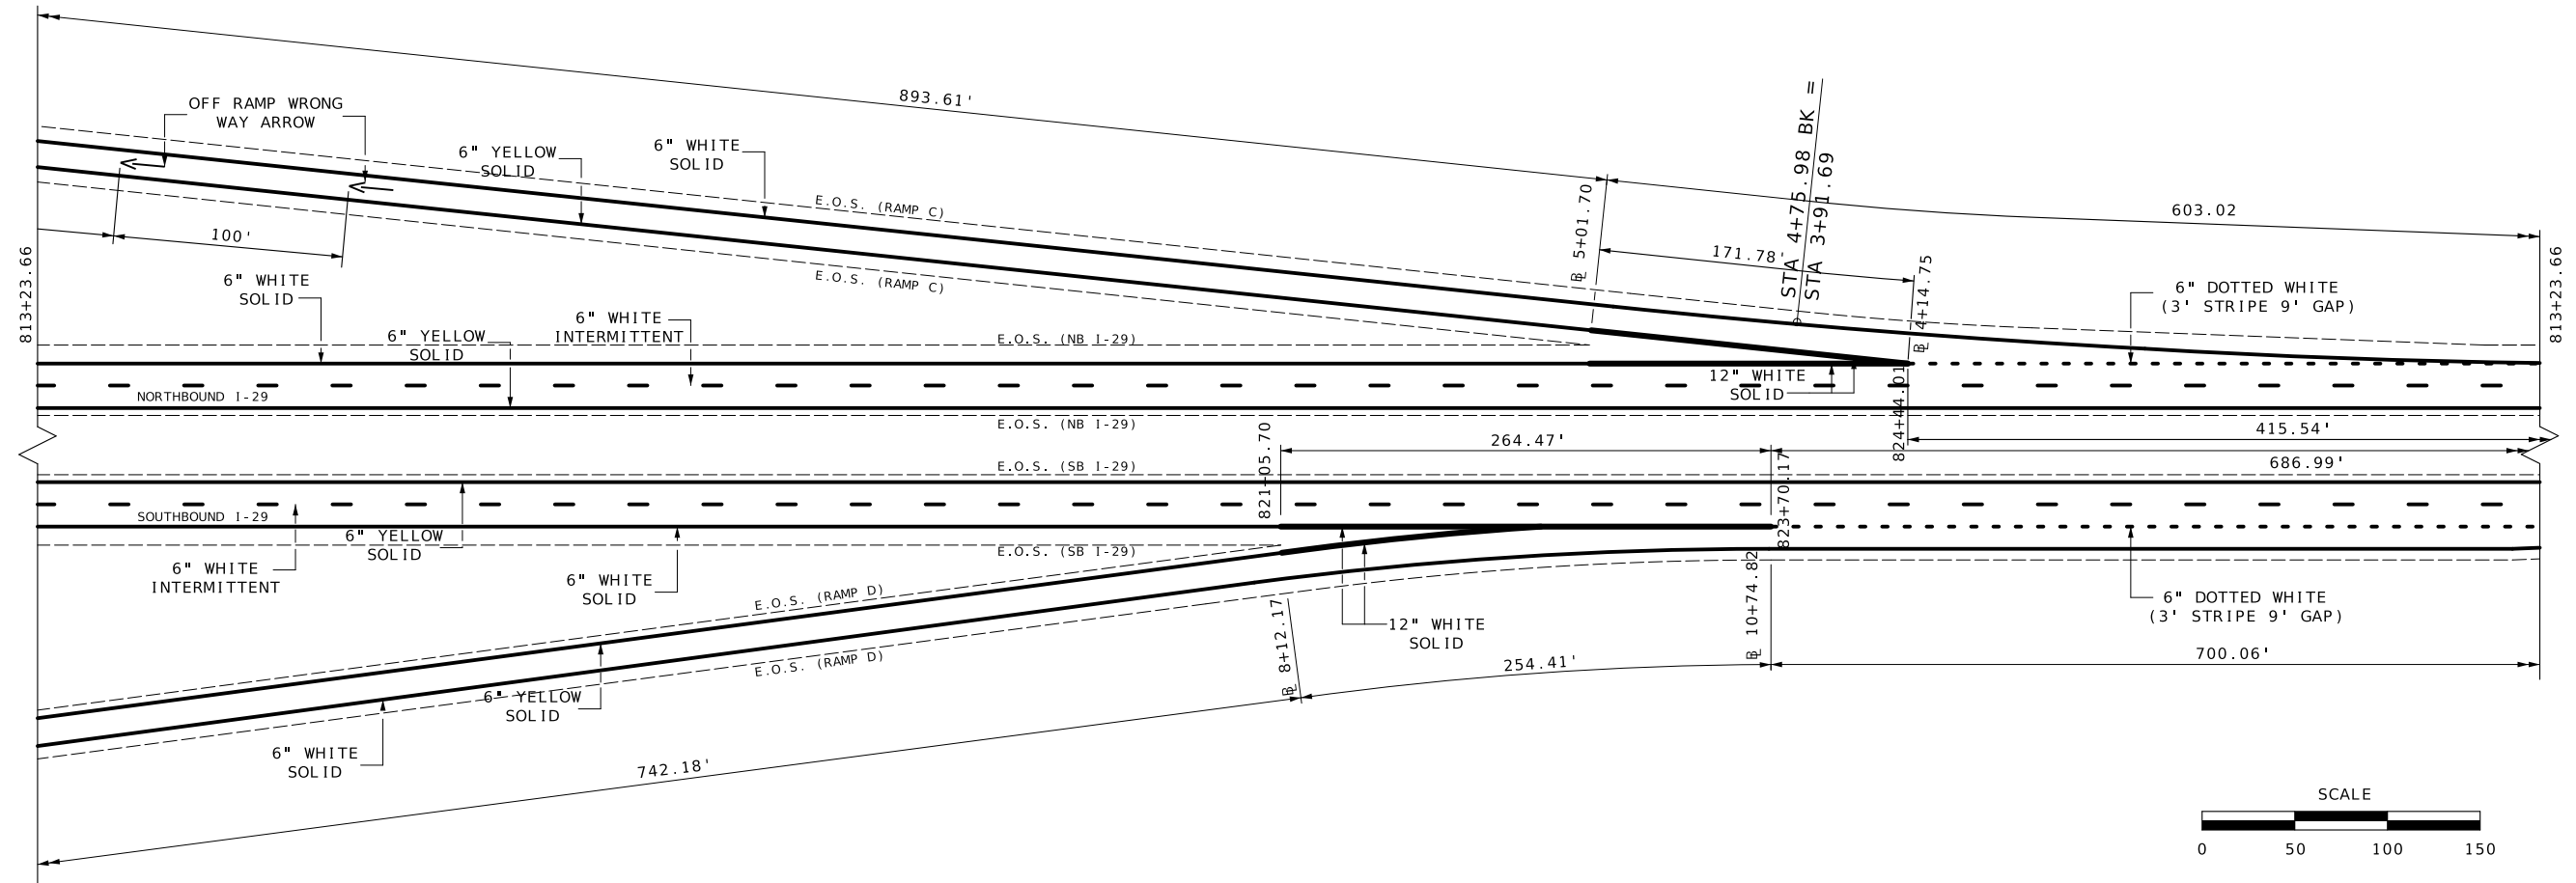

RAMP PAVEMENT MARKING



DATE PREPARED
7/28/2025
ROUTE
1-29
STATE
MO
DISTRICT
NW
SHEET NO.
36
COUNTY
BUCHANAN
JOB NO.
JNW0051
CONTRACT ID.

PROJECT NO.
BRIDGE NO.

DATE	DESCRIPTION

MISSOURI HIGHWAYS AND TRANSPORTATION COMMISSION
105 WEST CAPITOL
JEFFERSON CITY, MO 65102
1-888-ASK-MODOT (1-888-273-6636)

PAVEMENT MARKING
SHEET 2 OF 2