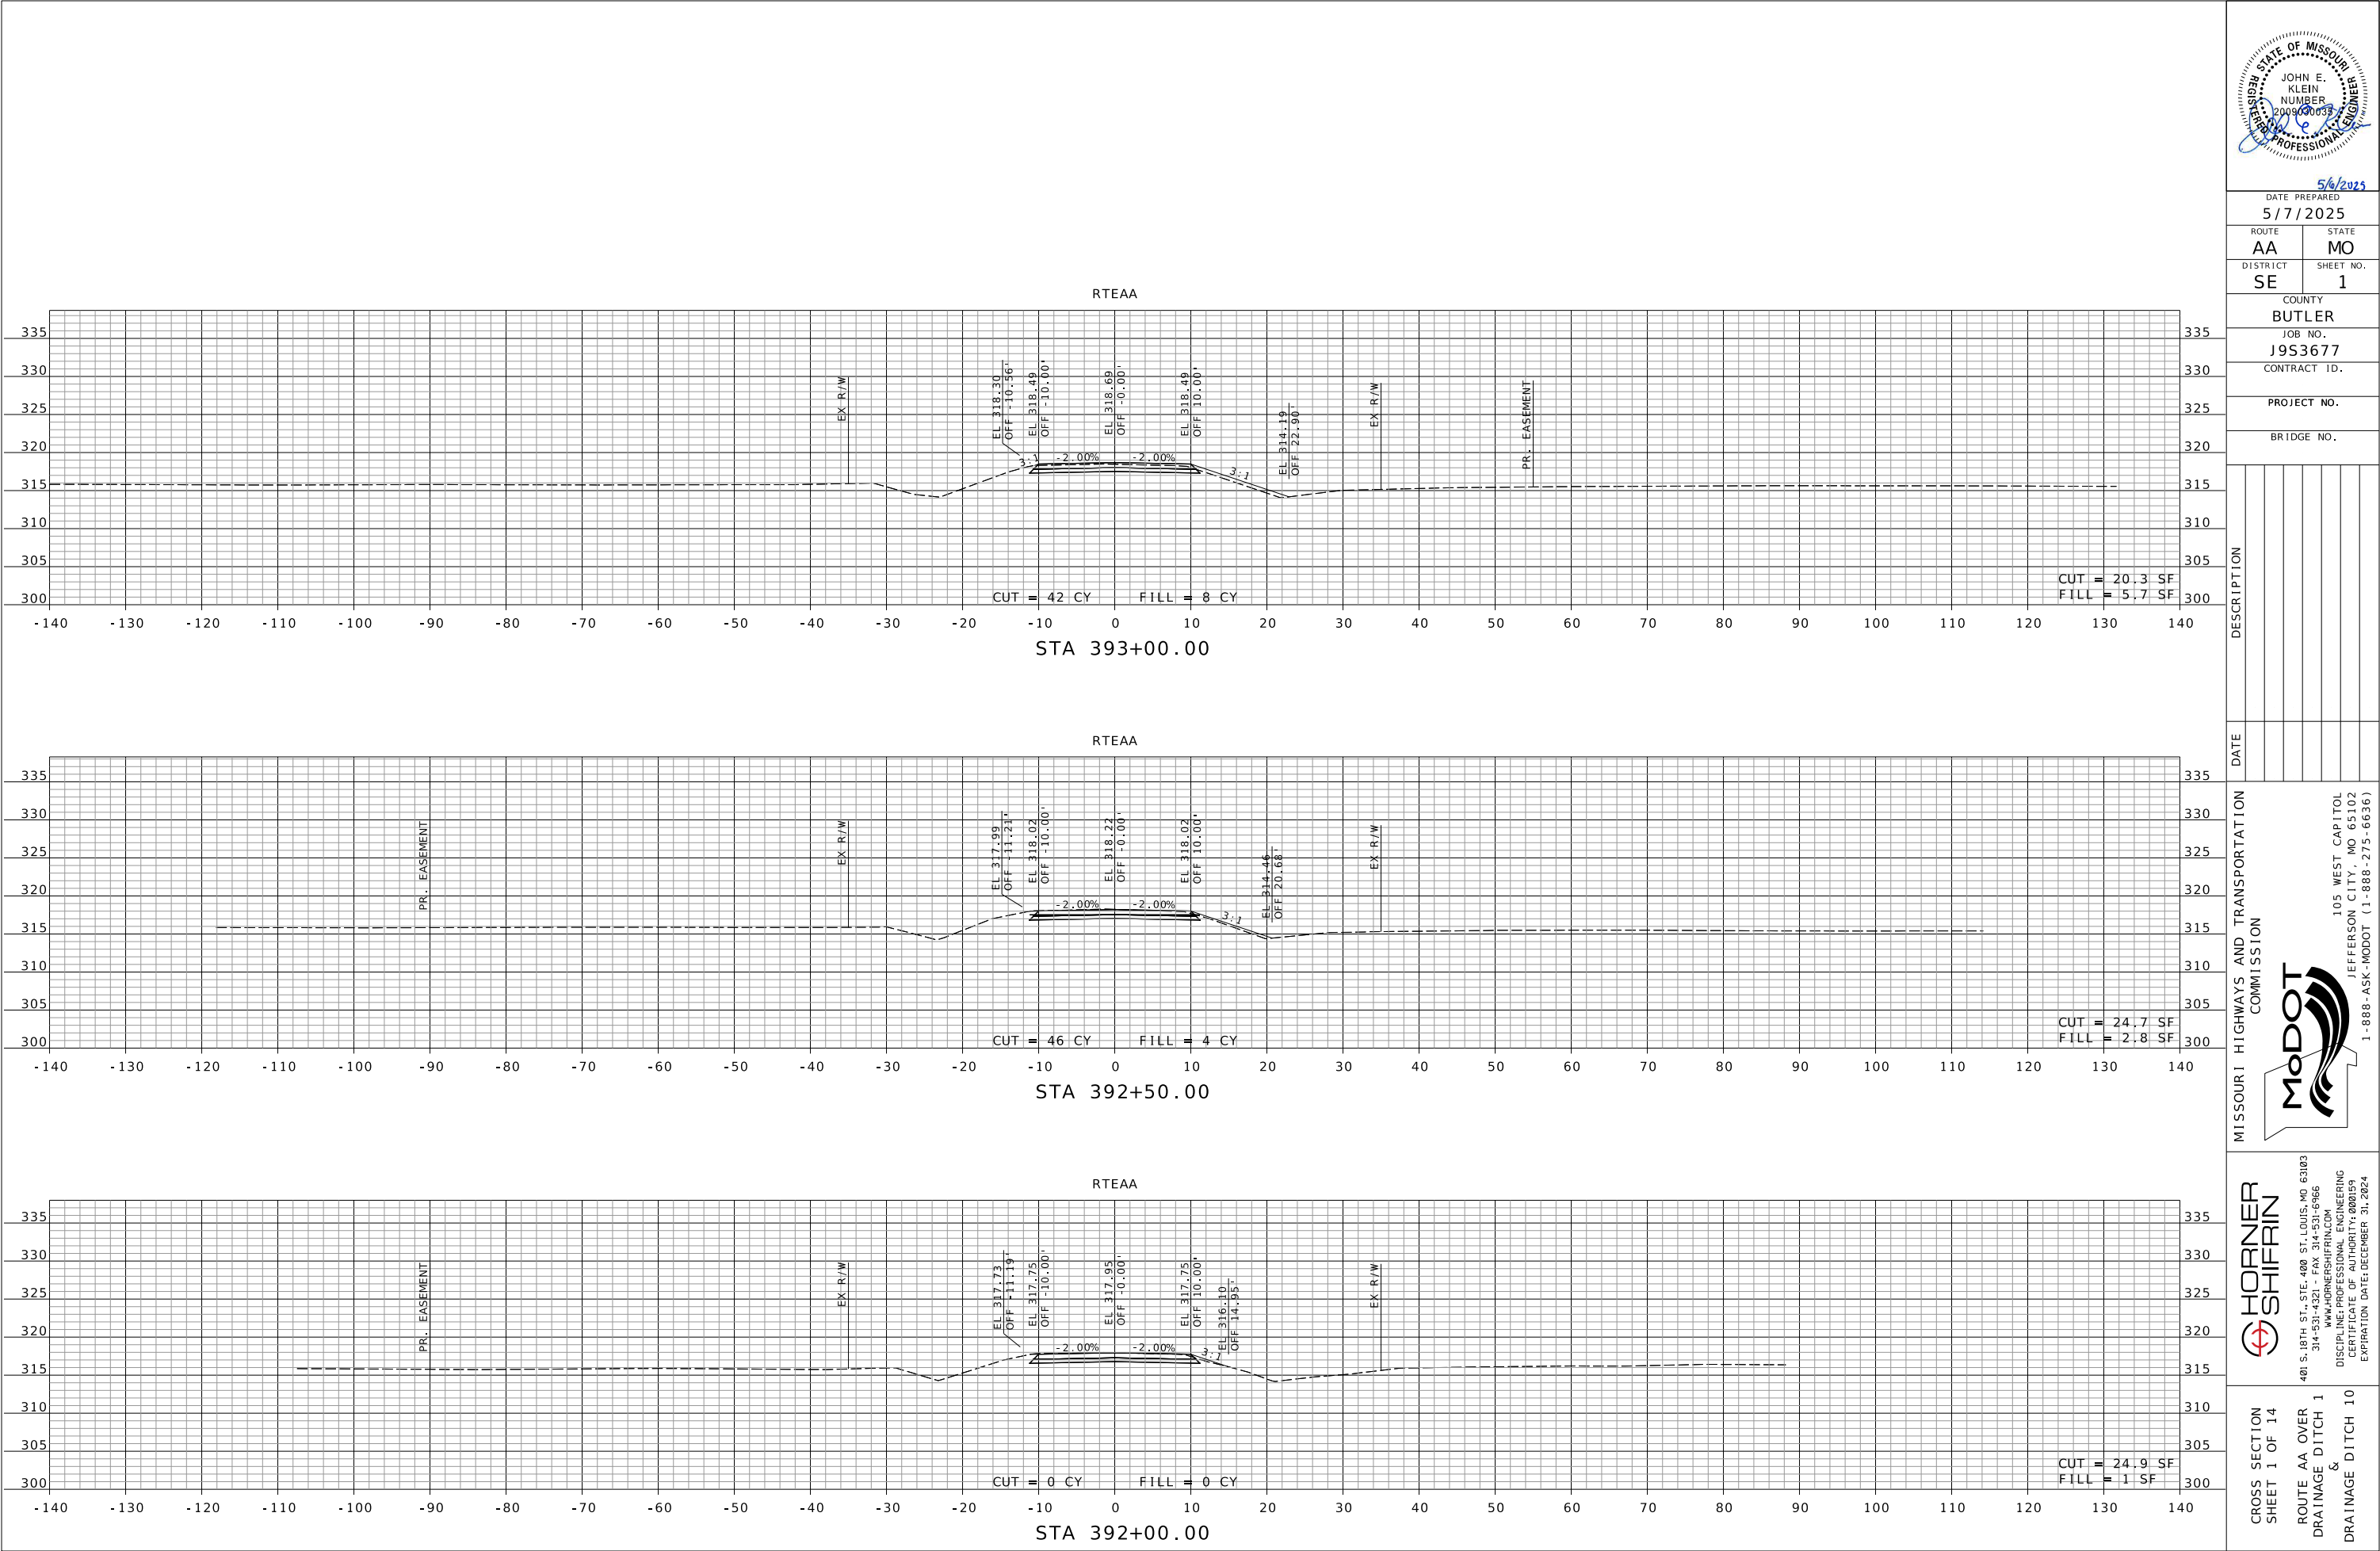


DATE PREPARED
5/7/2025

ROUTE AA	STATE MO
DISTRICT SE	SHEET NO. 1

COUNTY
BUTLER

JOB NO.
J9S3677

CONTRACT ID.

PROJECT NO.

BRIDGE NO.

DESCRIPTION	DATE

MISSOURI HIGHWAYS AND TRANSPORTATION COMMISSION

105 WEST CAPITOL
JEFFERSON CITY, MO 65102
1-888-ASK-MODOT (1-888-275-6636)



HORNER SHIFRIN

401 S. 18TH ST., STE. 400 ST. LOUIS, MO 63103
314-531-4321 • FAX 314-531-6966
WWW.HORNERSHIFRIN.COM

DISCIPLINE: PROFESSIONAL ENGINEERING
CERTIFICATE OF AUTHORITY: 000159
EXPIRATION DATE: DECEMBER 31, 2024

CROSS SECTION
SHEET 1 OF 14

ROUTE AA OVER
DRAINAGE DITCH 1
&
DRAINAGE DITCH 10

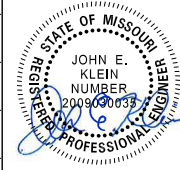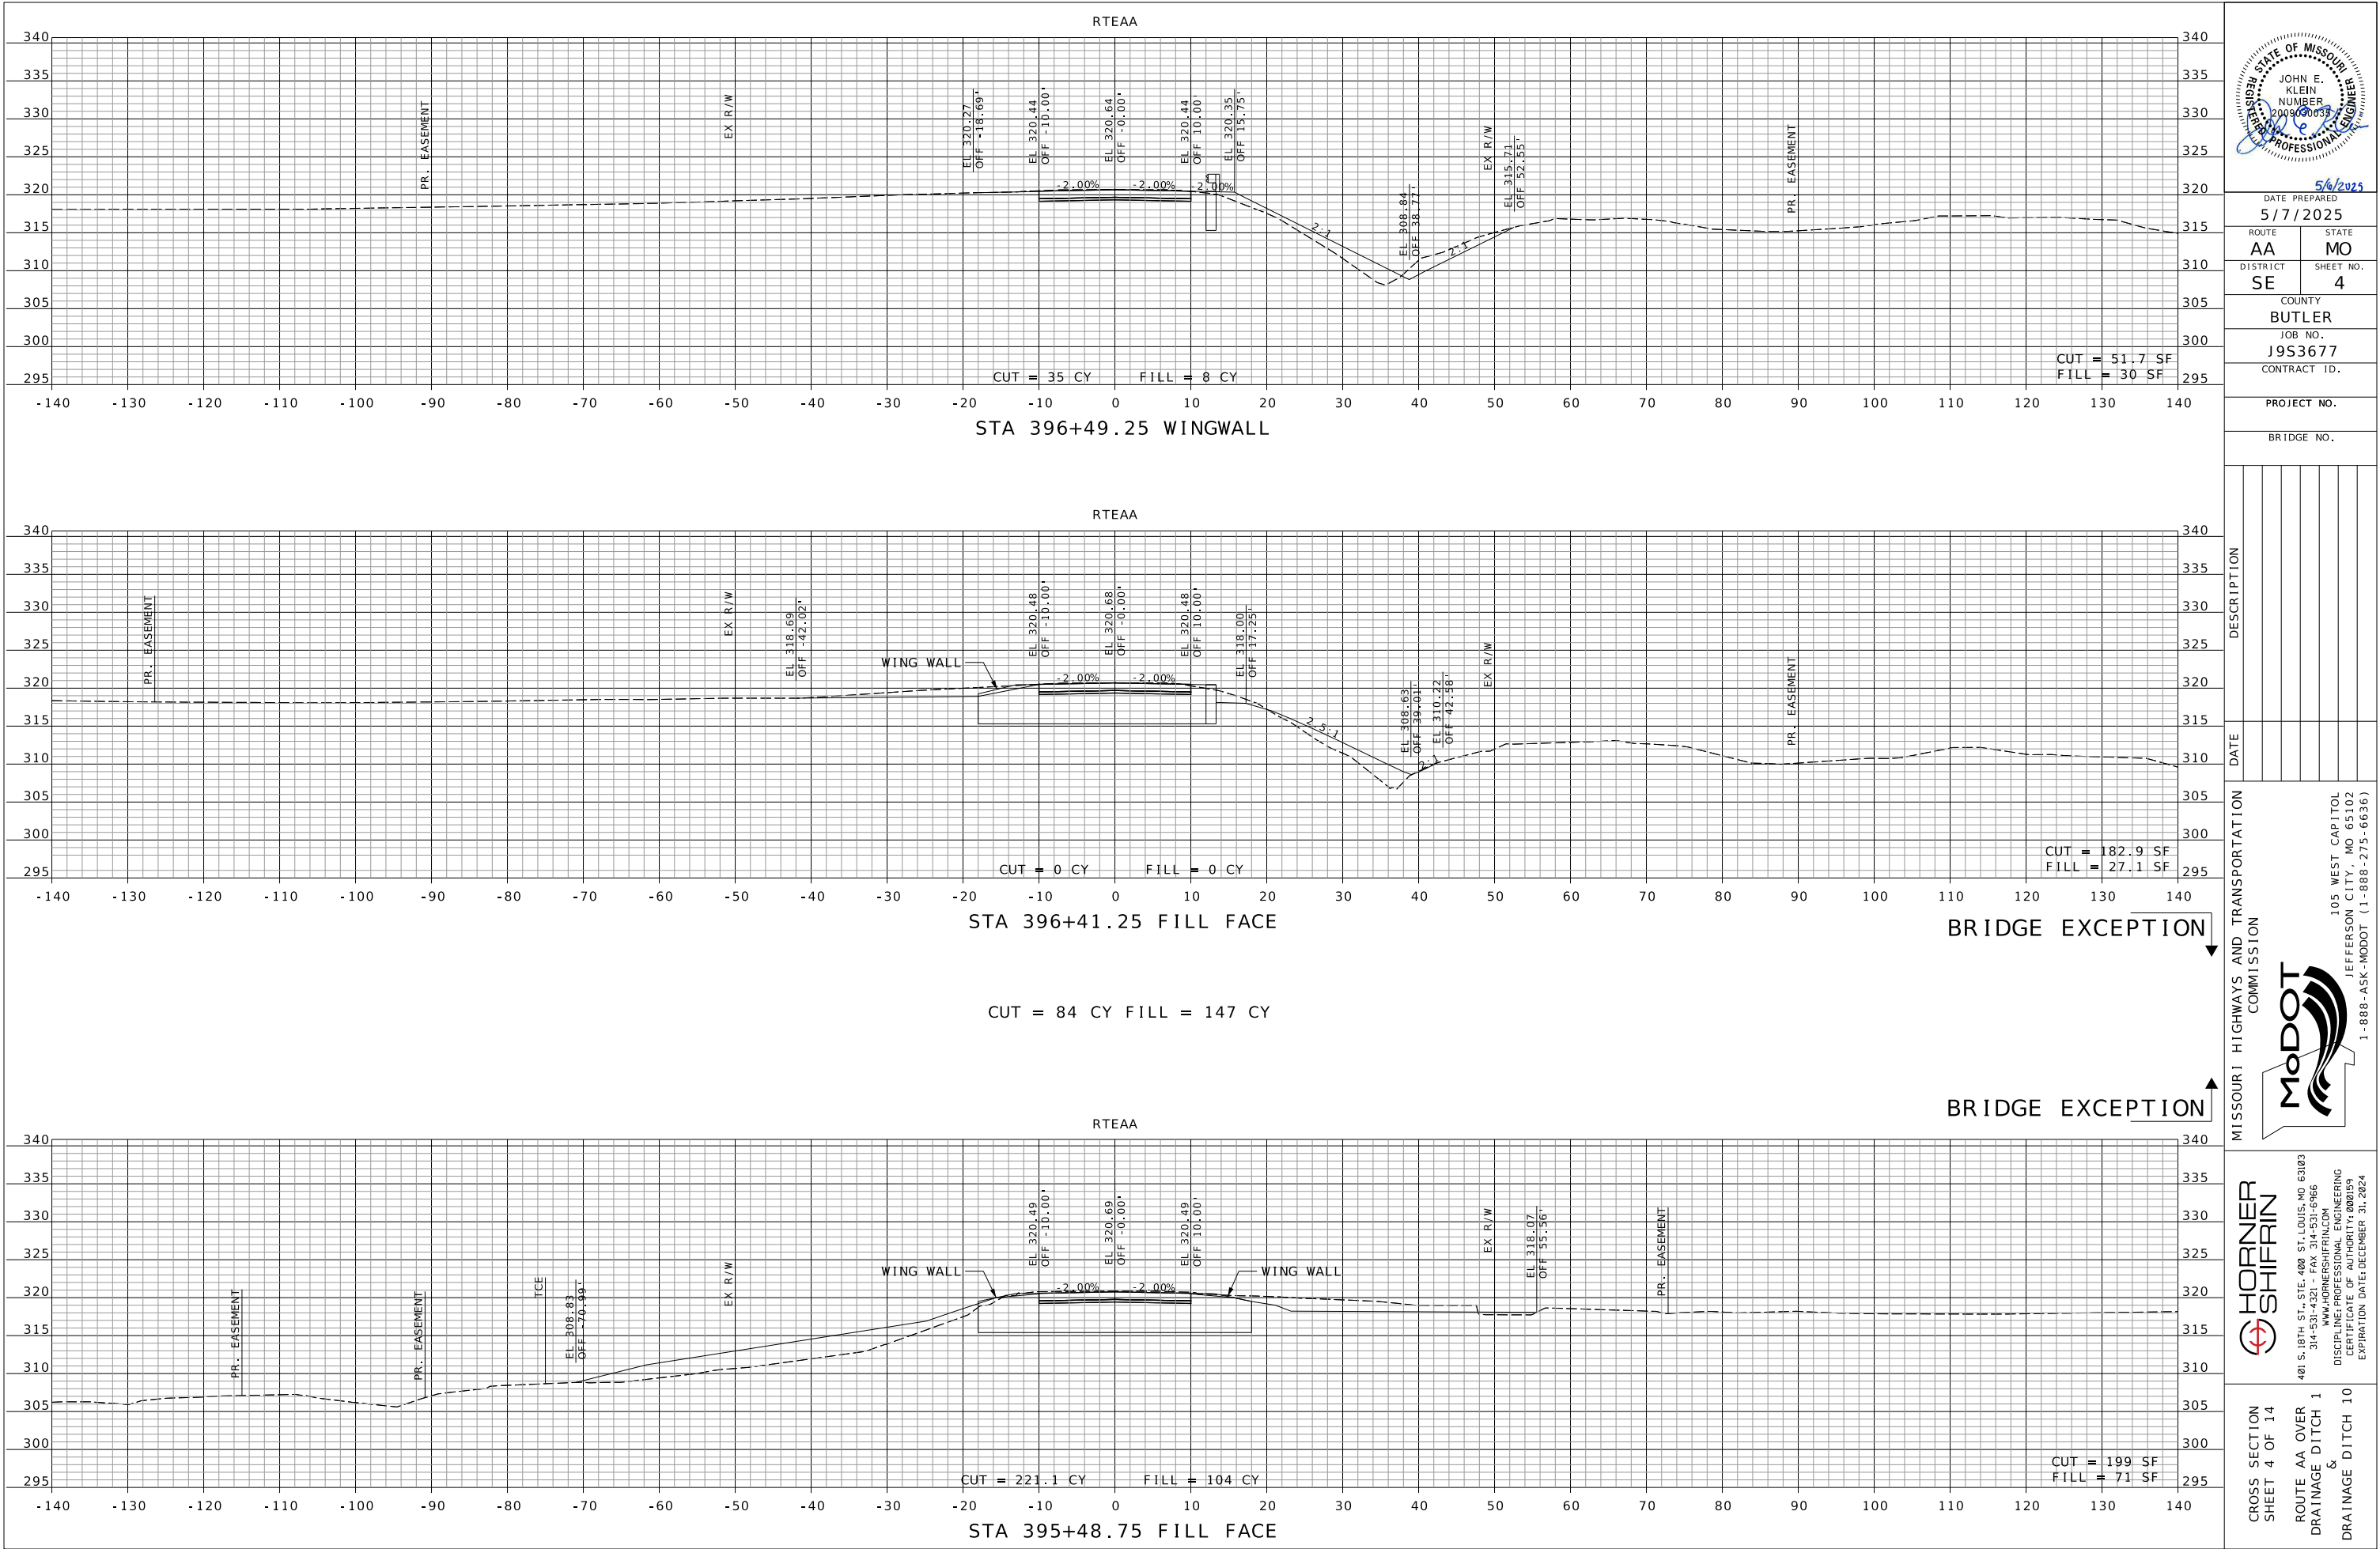

DATE PREPARED
5/7/2025

ROUTE AA STATE MO
DISTRICT SE SHEET NO. 4

COUNTY BUTLER
JOB NO. J9S3677
CONTRACT ID.

PROJECT NO.

BRIDGE NO.

DESCRIPTION	DATE

MISSOURI HIGHWAYS AND TRANSPORTATION COMMISSION

MoDOT



105 WEST CAPITOL
JEFFERSON CITY, MO 65102
1-888-ASK-MODOT (1-888-275-6636)

HORNER SHIRIN

401 S. 18TH ST., STE. 400 ST. LOUIS, MO 63103
314-531-4321 • FAX 314-531-6966
WWW.HORNERSHIRIN.COM
DISCIPLINE: PROFESSIONAL ENGINEERING
CERTIFICATE OF AUTHORITY: 000159
EXPIRATION DATE: DECEMBER 31, 2024

CROSS SECTION
SHEET 4 OF 14

ROUTE AA OVER
DRAINAGE DITCH
&
DRAINAGE DITCH 10

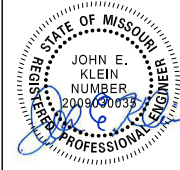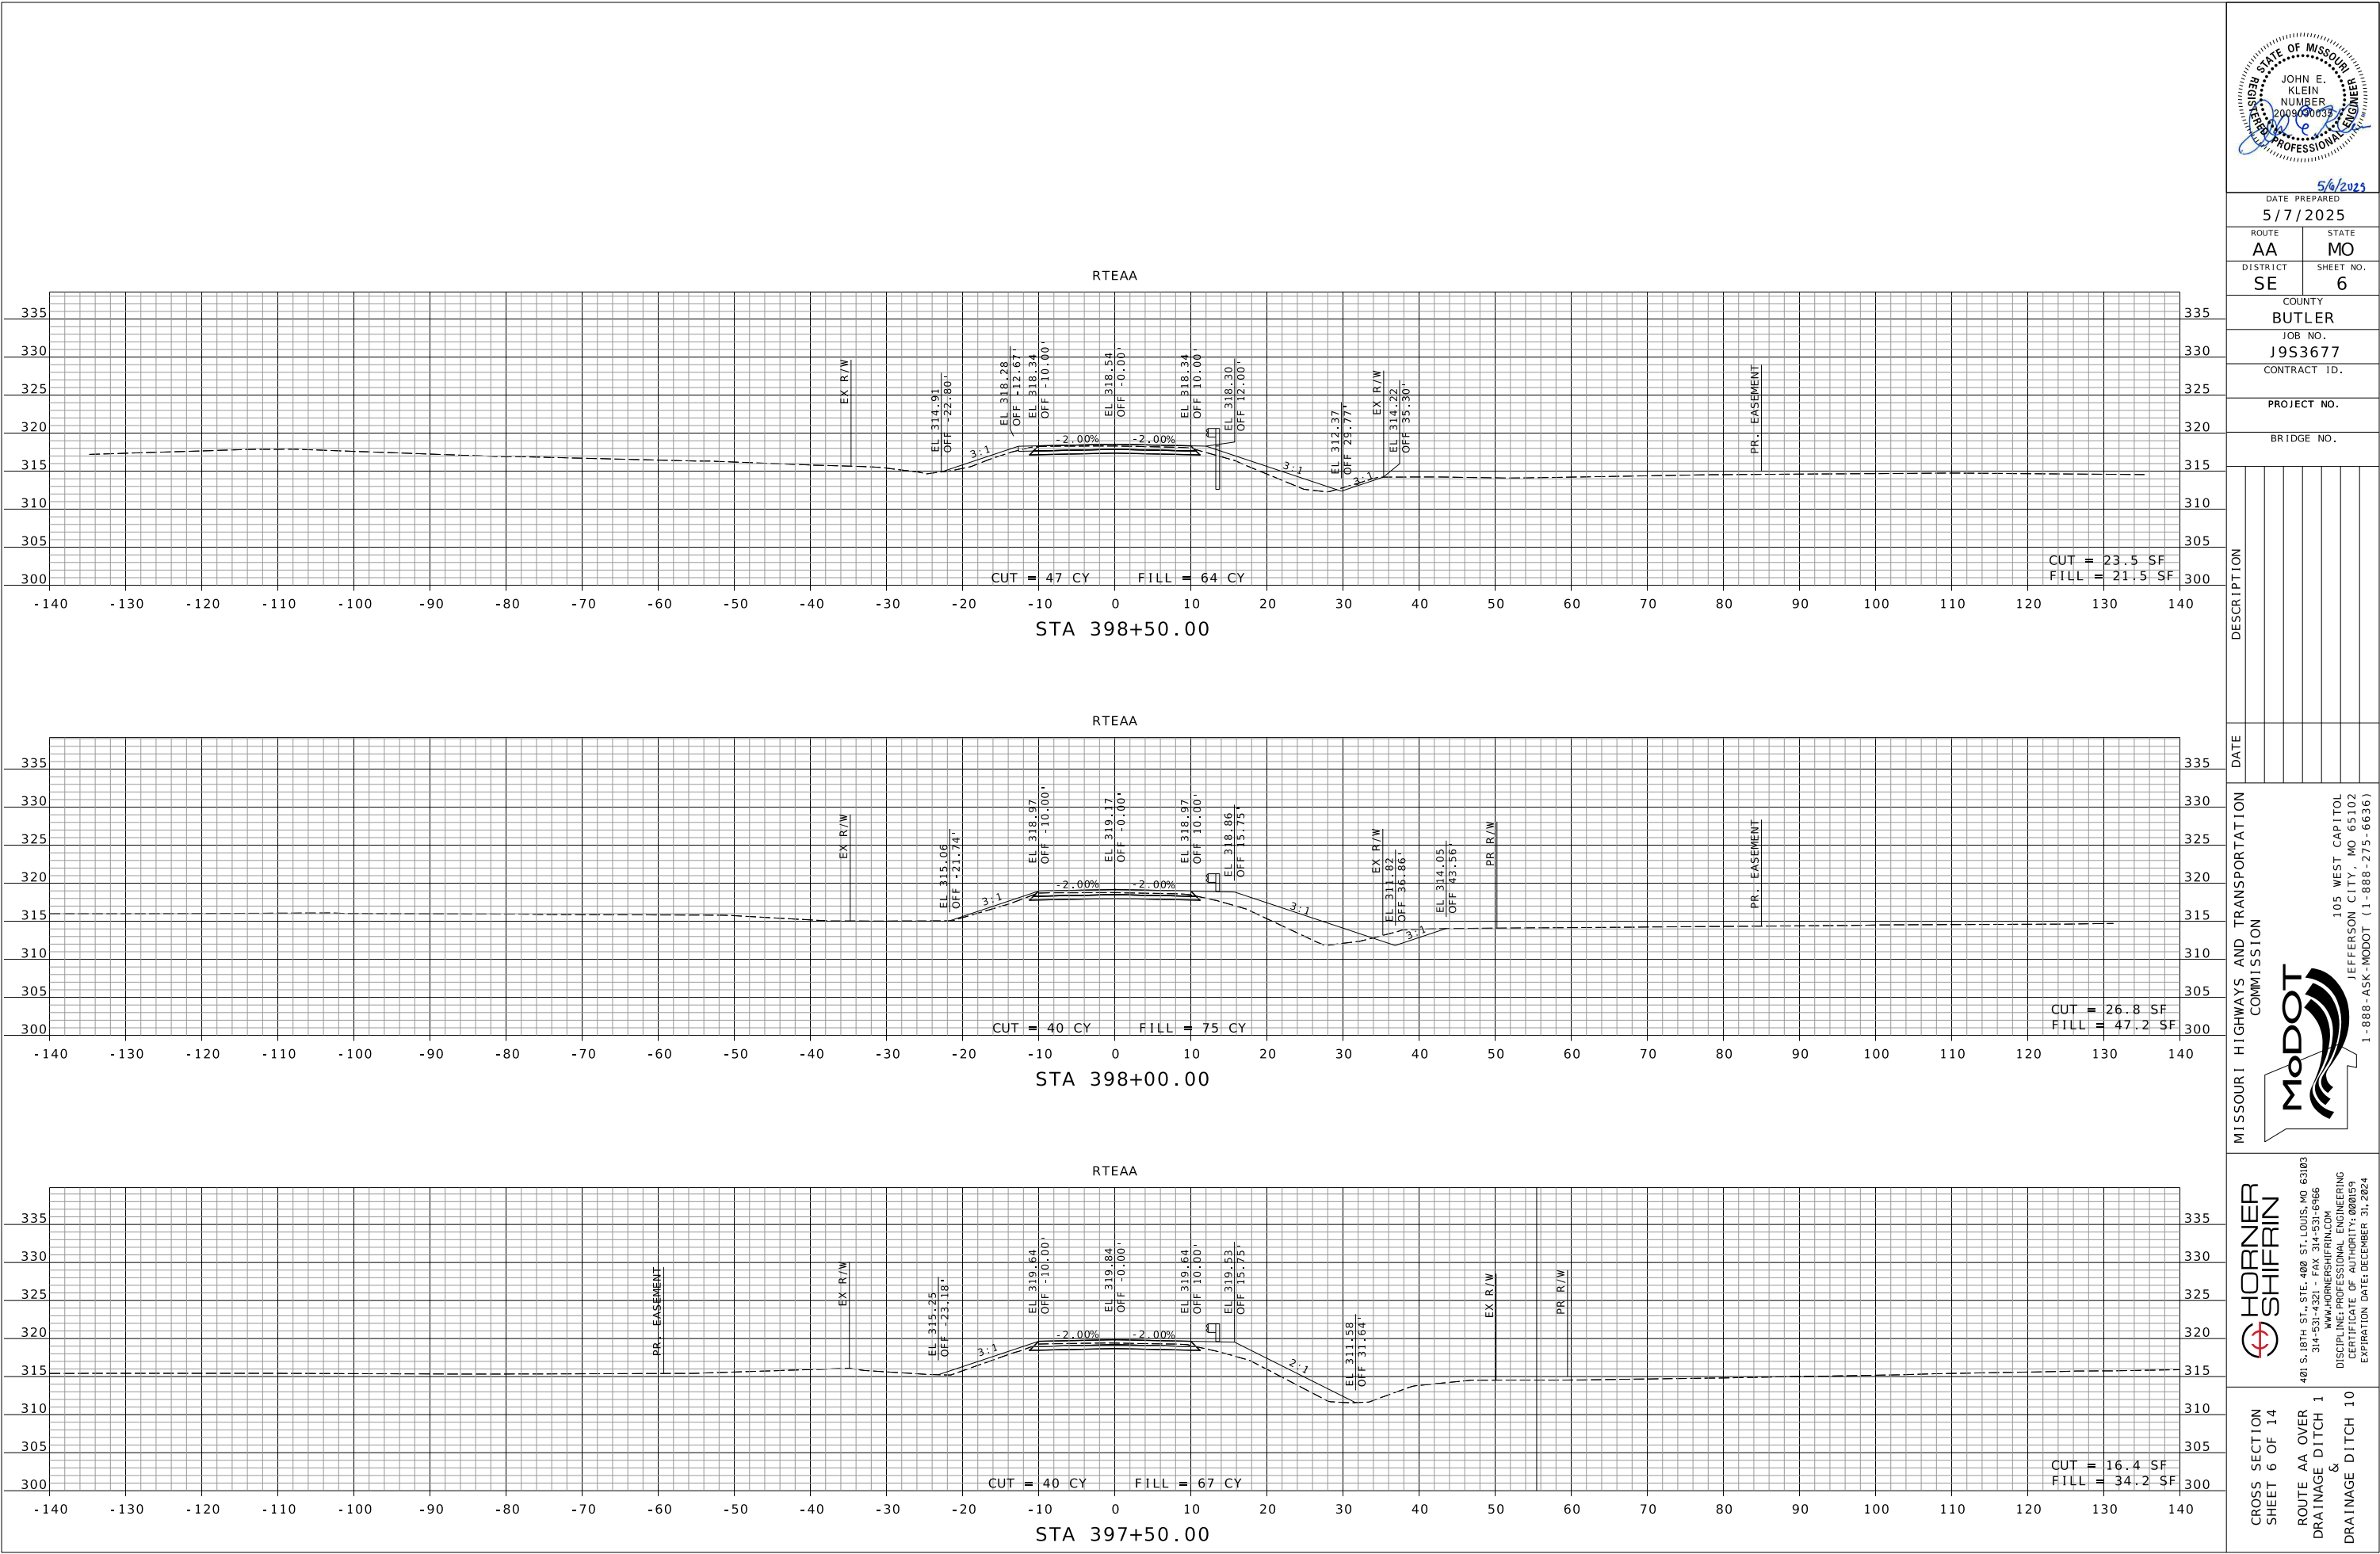

5/6/2025

DATE PREPARED
5/7/2025

ROUTE AA STATE MO

DISTRICT SE SHEET NO. 6

COUNTY BUTLER

JOB NO. J9S3677

CONTRACT ID.

PROJECT NO.

BRIDGE NO.

DESCRIPTION

DATE

MISSOURI HIGHWAYS AND TRANSPORTATION COMMISSION

MoDOT

105 WEST CAPITOL JEFFERSON CITY, MO 65102

1-888-ASK-MODOT (1-888-275-6636)

401 S. 18TH ST., STE. 400 ST. LOUIS, MO 63103

314-531-4321 - FAX 314-531-6966

WWW.HORNERSHIFRIN.COM

DISCIPLINE: PROFESSIONAL ENGINEERING



CERTIFICATE OF AUTHORITY: 000159

EXPIRATION DATE: DECEMBER 31, 2024

CROSS SECTION SHEET 6 OF 14

ROUTE AA OVER DRAINAGE DITCH &

DRAINAGE DITCH 10

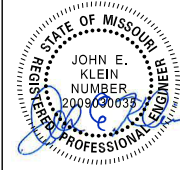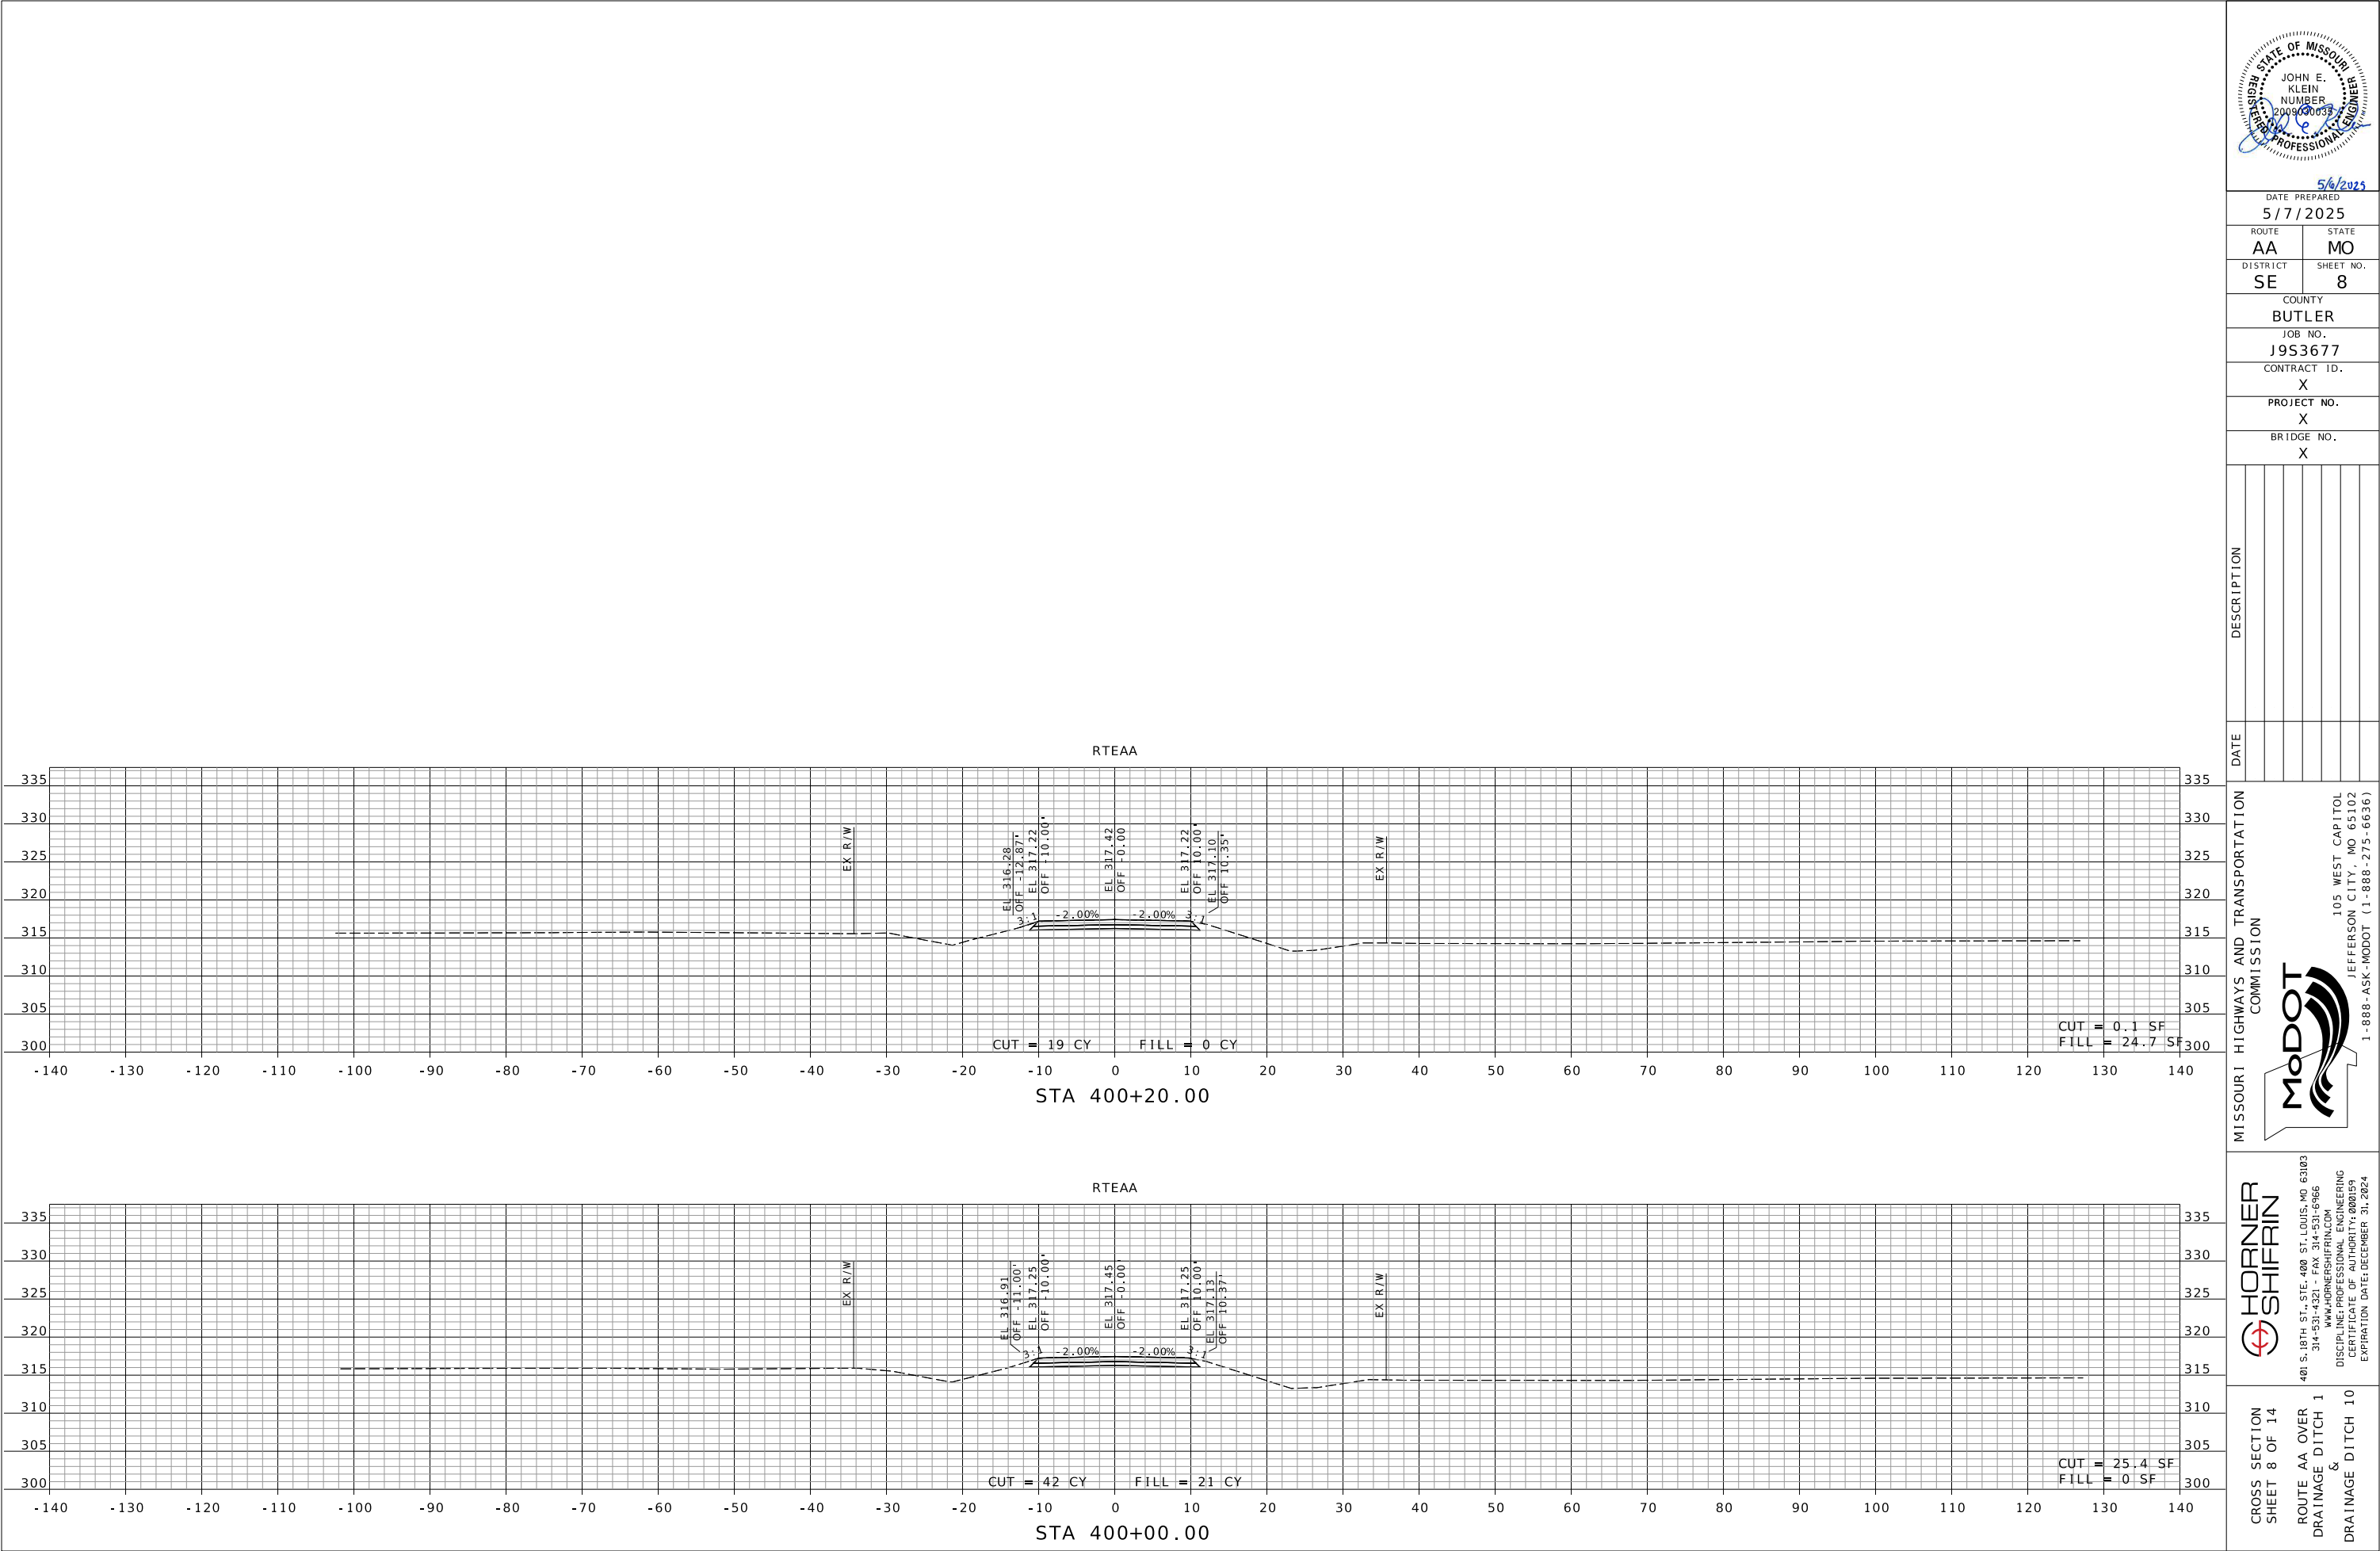

5/6/2025

DATE PREPARED
5/7/2025

ROUTE AA	STATE MO
DISTRICT SE	SHEET NO. 8

COUNTY
BUTLER

JOB NO.
J9S3677

CONTRACT ID.
X

PROJECT NO.
X

BRIDGE NO.
X

DATE	DESCRIPTION

MISSOURI HIGHWAYS AND TRANSPORTATION COMMISSION

MoDOT



105 WEST CAPITOL
JEFFERSON CITY, MO 65102
1-888-ASK-MODOT (1-888-275-6636)

HORNER SHIFRIN

401 S. 18TH ST., STE. 400 ST. LOUIS, MO 63103
314-531-4321 • FAX 314-531-6466
WWW.HORNERSHIFRIN.COM
DISCIPLINE: PROFESSIONAL ENGINEERING
CERTIFICATE OF AUTHORITY: 000154
EXPIRATION DATE: DECEMBER 31, 2024

CROSS SECTION
SHEET 8 OF 14

ROUTE AA OVER
DRAINAGE DITCH 1
&
DRAINAGE DITCH 10

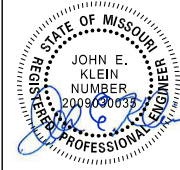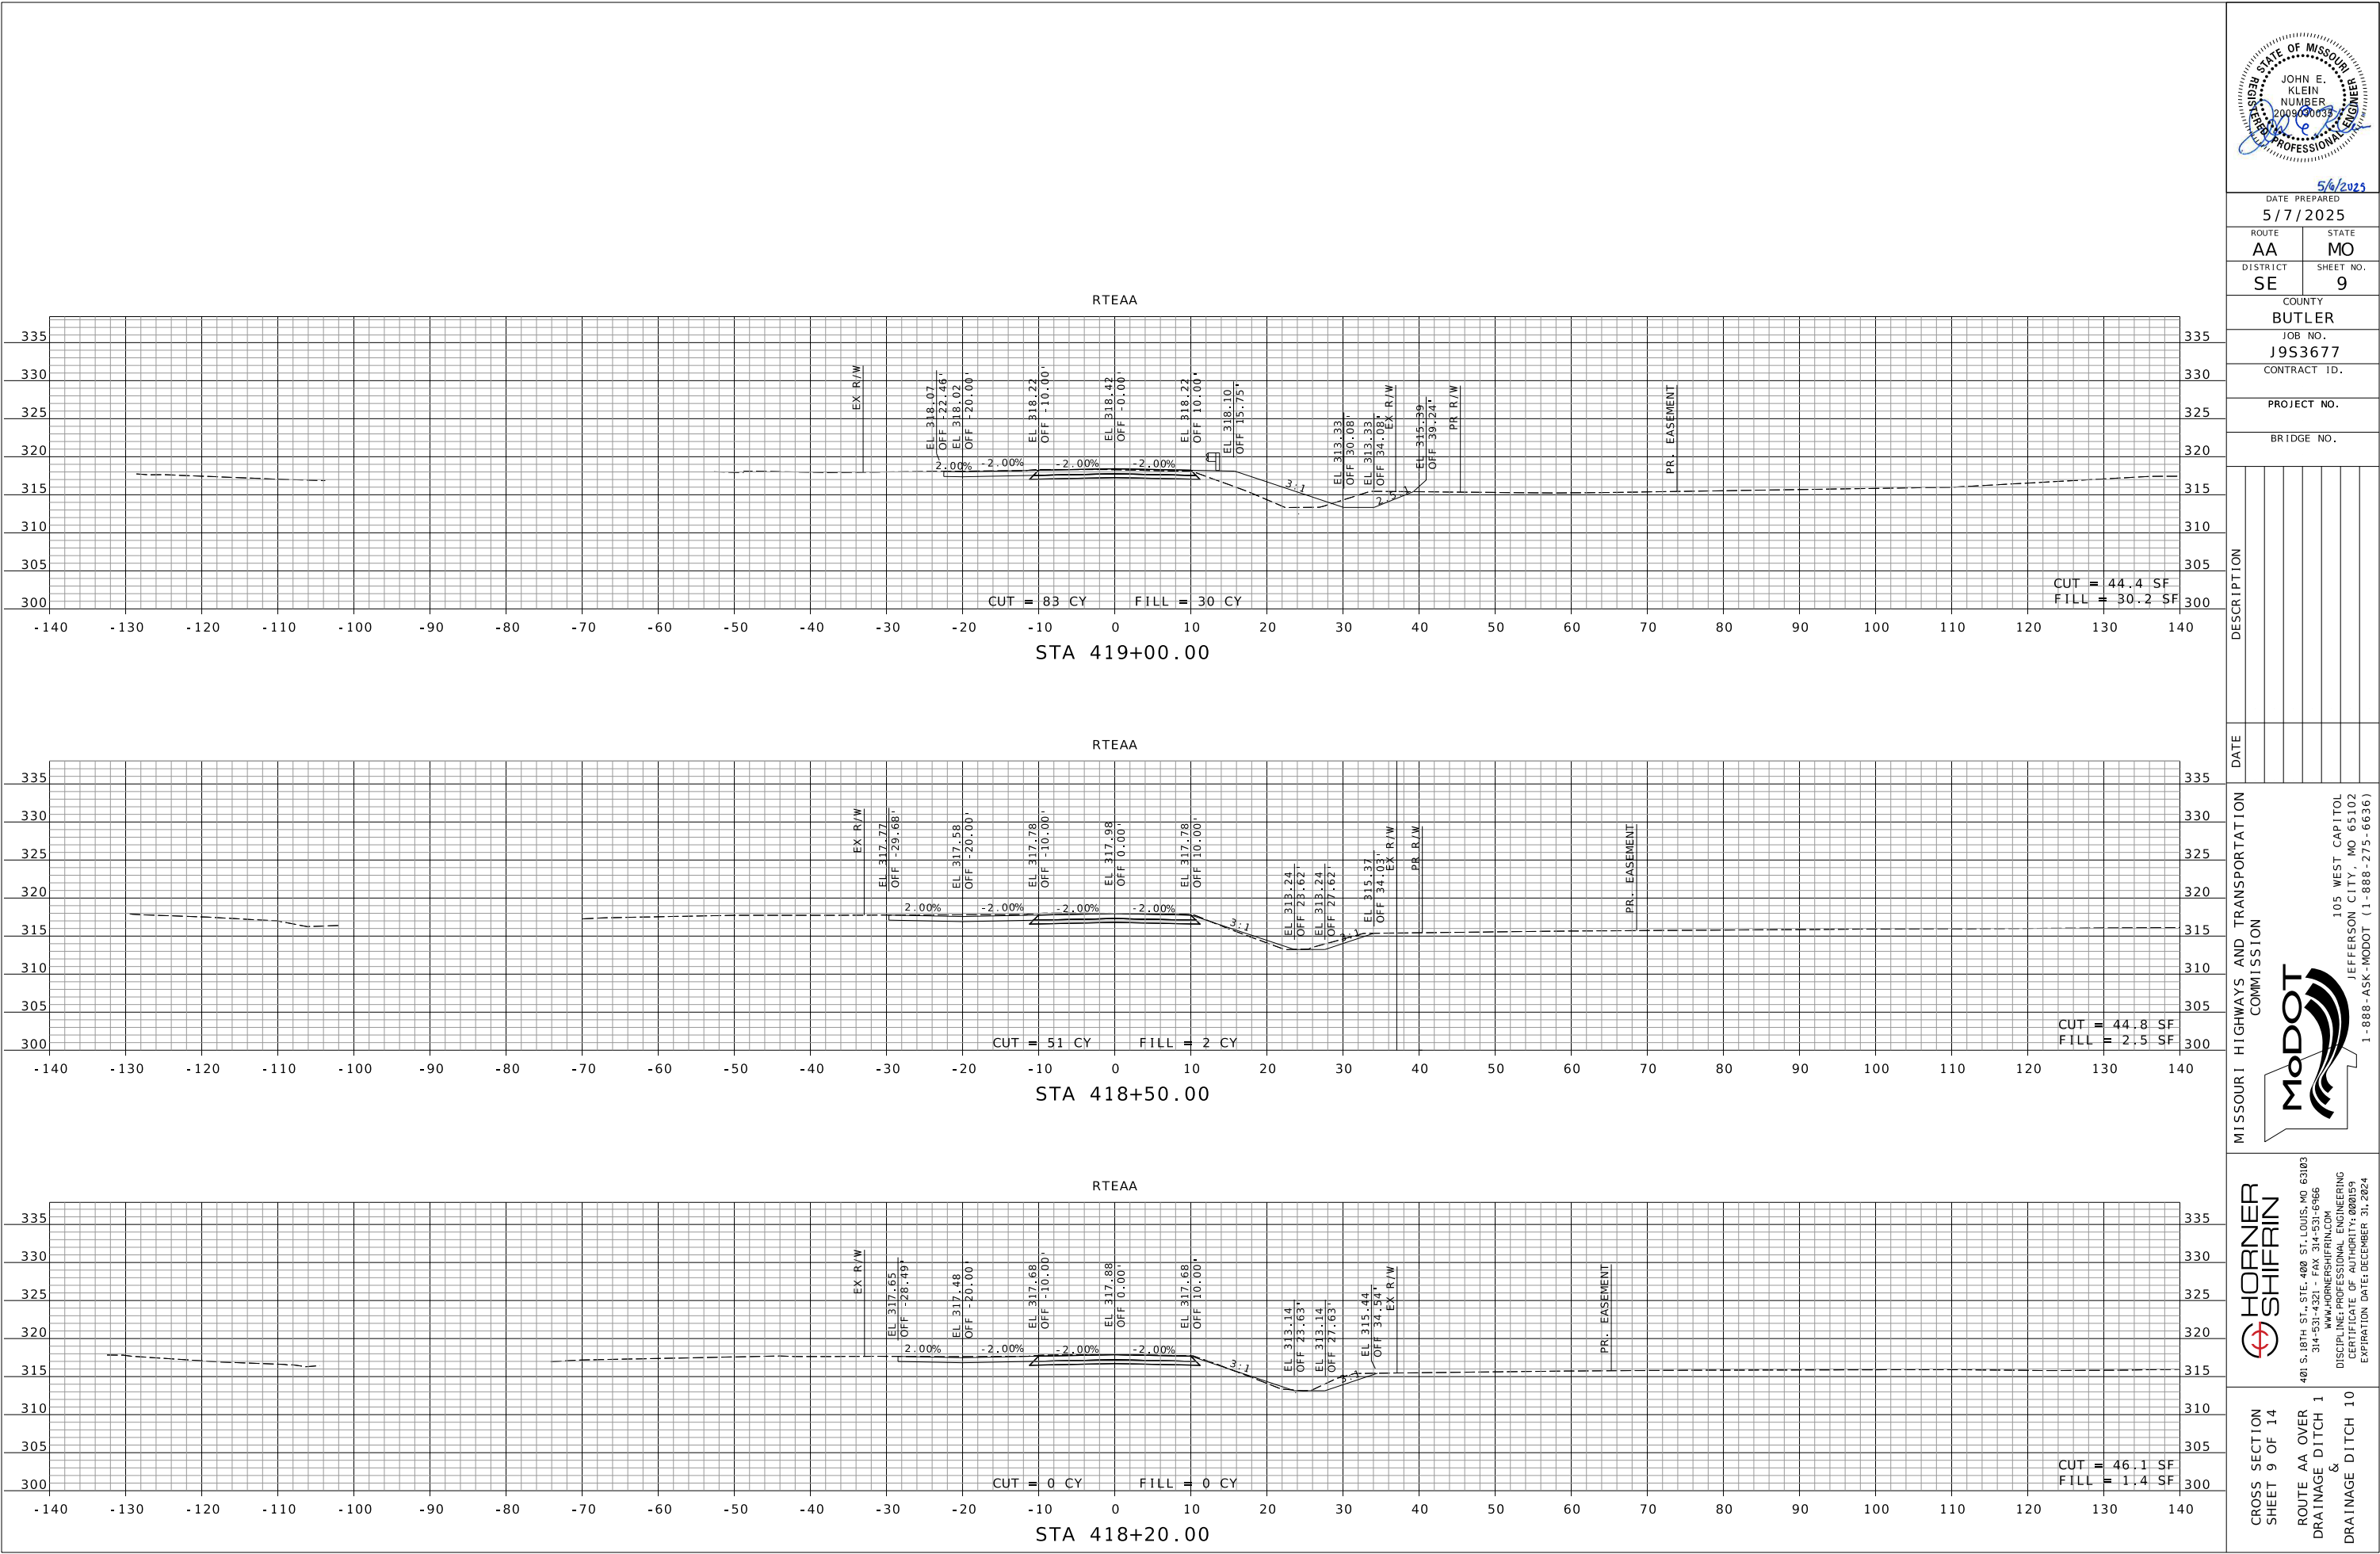

DATE PREPARED
5/7/2025

ROUTE AA STATE MO

DISTRICT SE SHEET NO. 9

COUNTY
BUTLER

JOB NO.
J9S3677

CONTRACT ID.

PROJECT NO.

BRIDGE NO.

DESCRIPTION
DATE

MISSOURI HIGHWAYS AND TRANSPORTATION COMMISSION

105 WEST CAPITOL
JEFFERSON CITY, MO 65102
1-888-ASK-MODOT (1-888-275-6636)



HORNER SHIFRIN

401 S. 18TH ST., STE. 400 ST. LOUIS, MO 63103
314-531-4321 • FAX 314-531-6966
WWW.HORNERSHIFRIN.COM

DISCIPLINE: PROFESSIONAL ENGINEERING
CERTIFICATE OF AUTHORITY: 000159
EXPIRATION DATE: DECEMBER 31, 2024

CROSS SECTION
SHEET 9 OF 14

ROUTE AA OVER
DRAINAGE DITCH 1
&
DRAINAGE DITCH 10

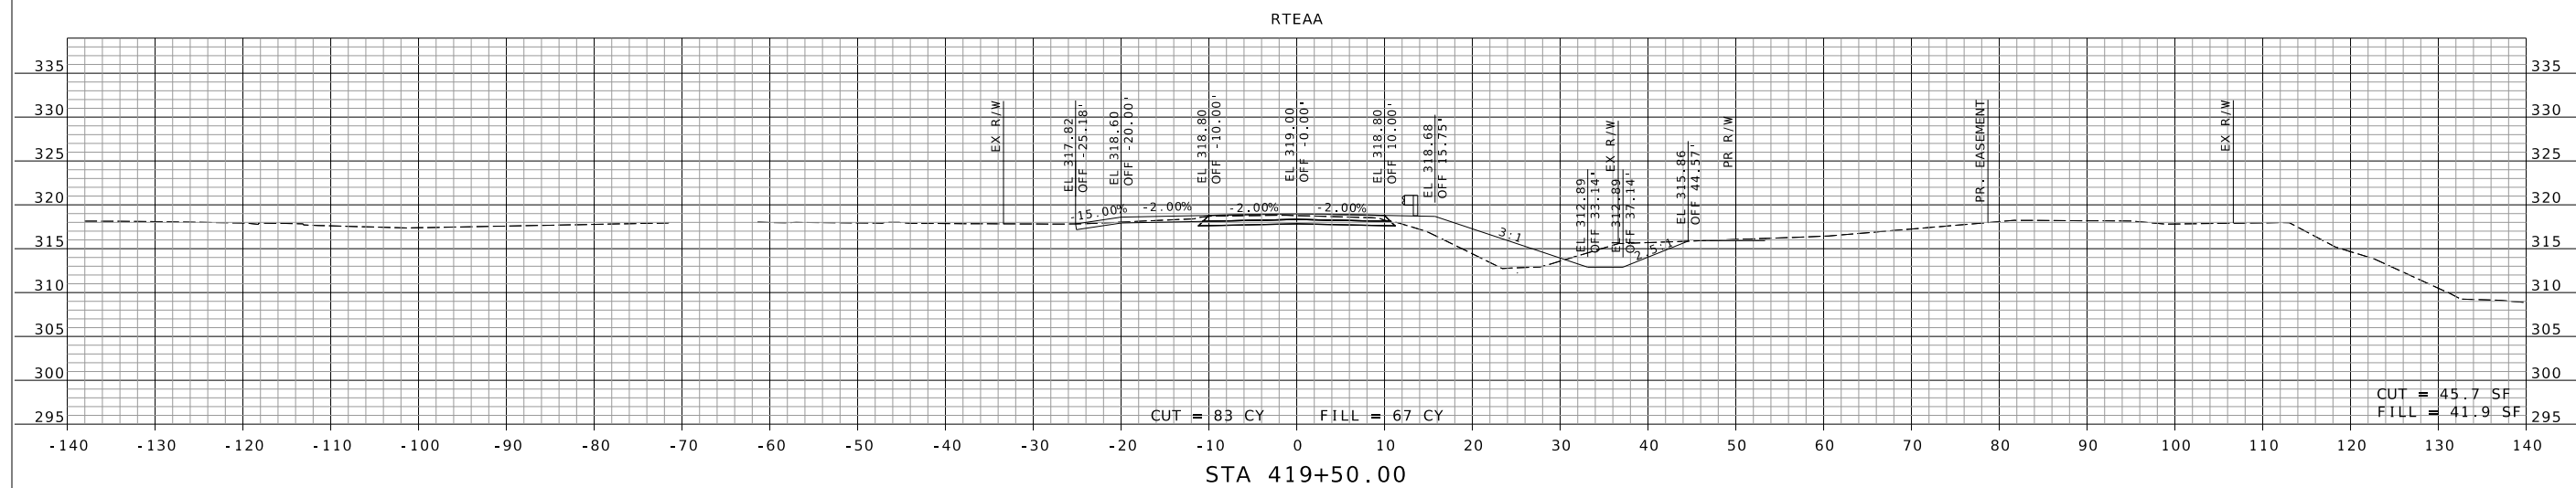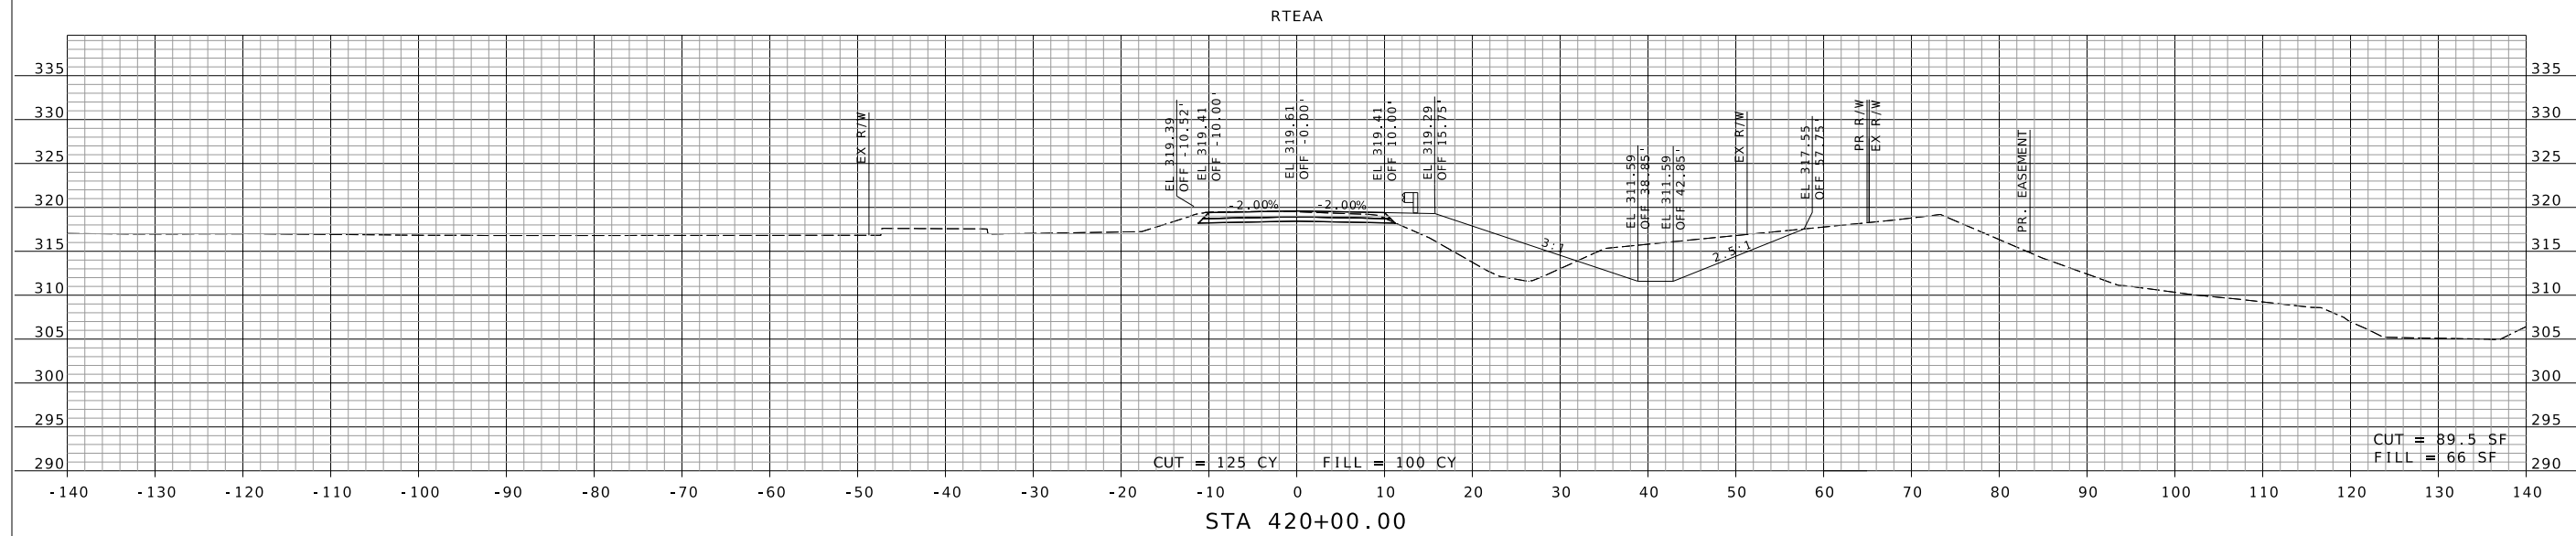

DATE PREPARED

5 / 7 / 2025

ROUTE AA	STATE MO
DISTRICT SE	SHEET NO 10

COUNTY

JOB NO.

CONTRACT ID



PROJECT NO.


BRIDGE NO.



[illegible]MISSOURI HIGHWAYS AND TRANSPORTATION
COMMISSION

S. 18TH ST., STE. 400 ST. LOUIS, MO 63103
314-531-4321 - FAX 314-531-6966
WWW.HORNERSHIFRIN.COM
DISCIPLINE: PROFESSIONAL ENGINEERING
CERTIFICATE OF AUTHORITY: 000159
EXPIRATION DATE: DECEMBER 31, 2024

CROSS SECTION
SHEET 10 OF 14
ROUTE AA OVER
DRAINAGE DITCH 1
&
DRAINAGE DITCH 10

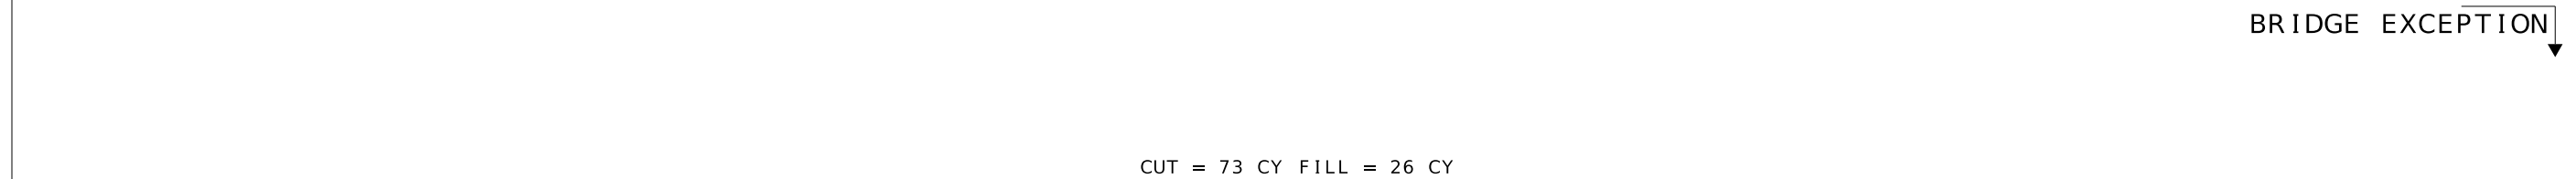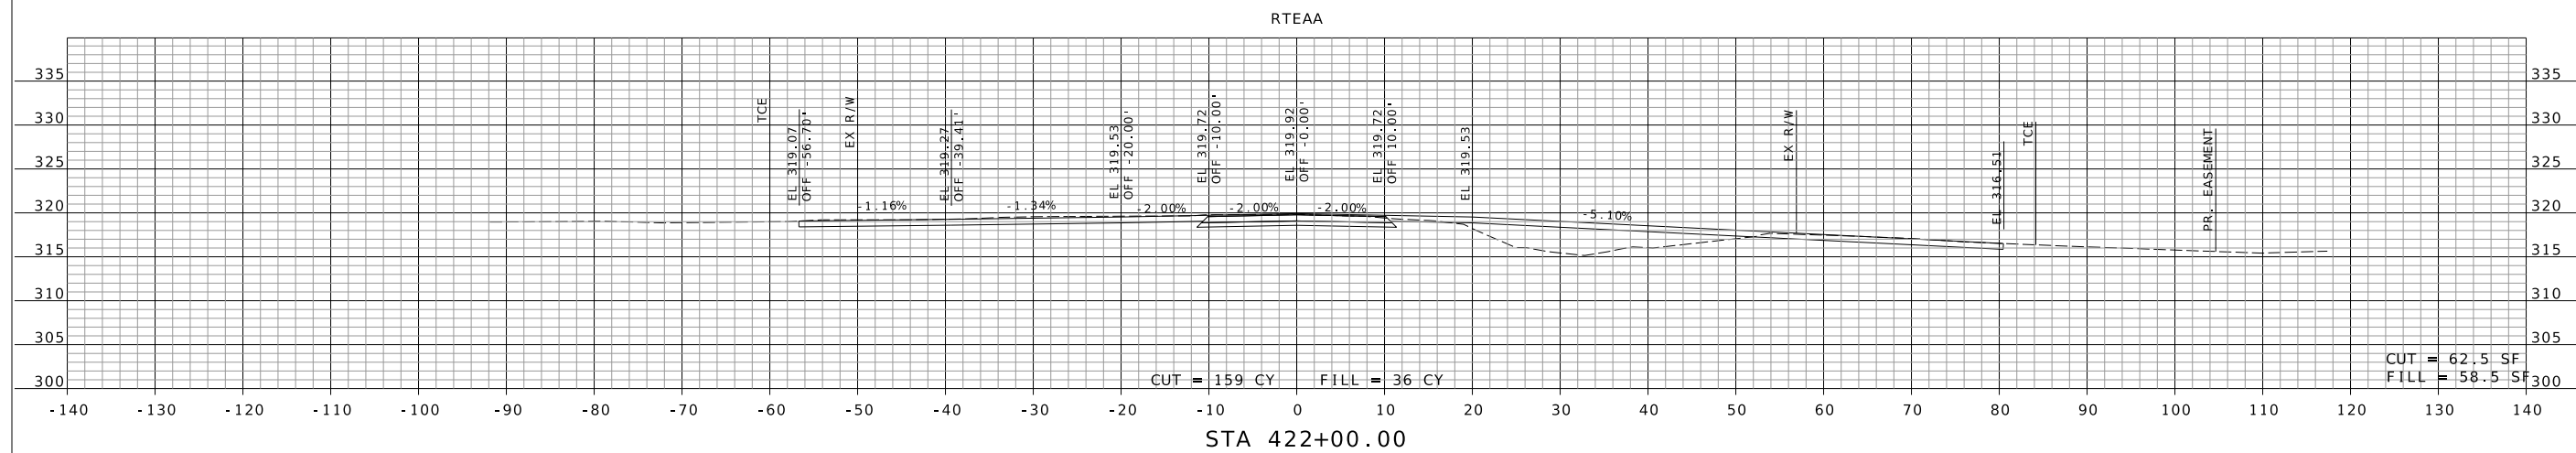

 CROSS SECTION SHEET 12 OF 14 ROUTE AA OVER DRAINAGE DITCH 1 & DRAINAGE DITCH 10	 HORNER SHIFFRIN 401 S. 18TH ST., STE. 400 ST. LOUIS, MO 63103 314-531-4321 FAX 314-531-6566 314-531-4321 DISCIPLINE: PROFESSIONAL ENGINEERING CERTIFICATE OF AUTHORITY 0000159 EXPIRATION DATE: DECEMBER 31, 2024				MISSOURI HIGHWAYS AND TRANSPORTATION COMMISSION		DATE	DESCRIPTION
STATE OF MISSOURI REGISTERED PROFESSIONAL ENGINEER JOHN E. KLEIN NUMBER 000930033 5/6/2025		DATE PREPARED 5/7/2025		ROUTE AA	STATE MO	DISTRICT SE	SHEET NO. 12	
COUNTY BUTLER				JOB NO. J9S3677				
CONTRACT ID.				PROJECT NO.				
BRIDGE NO.								

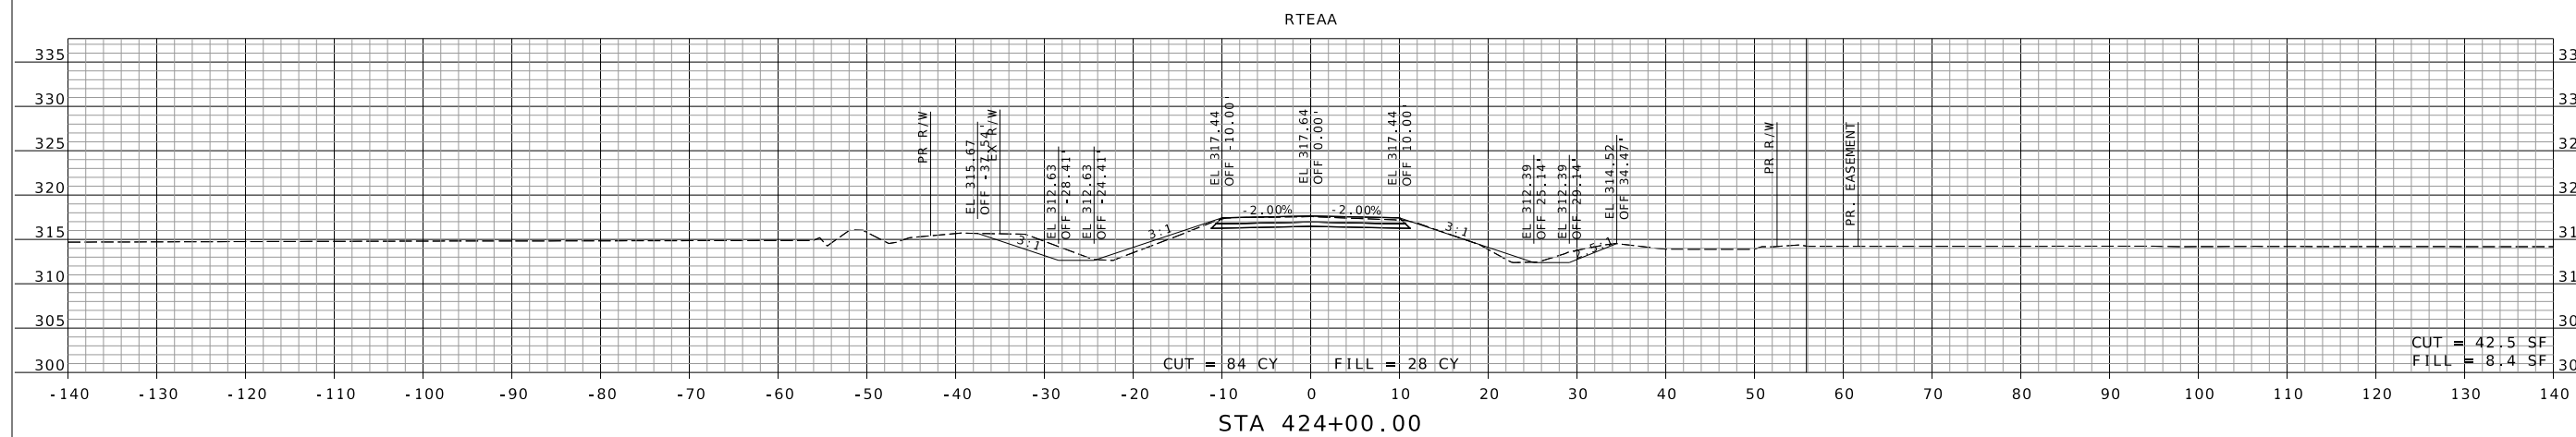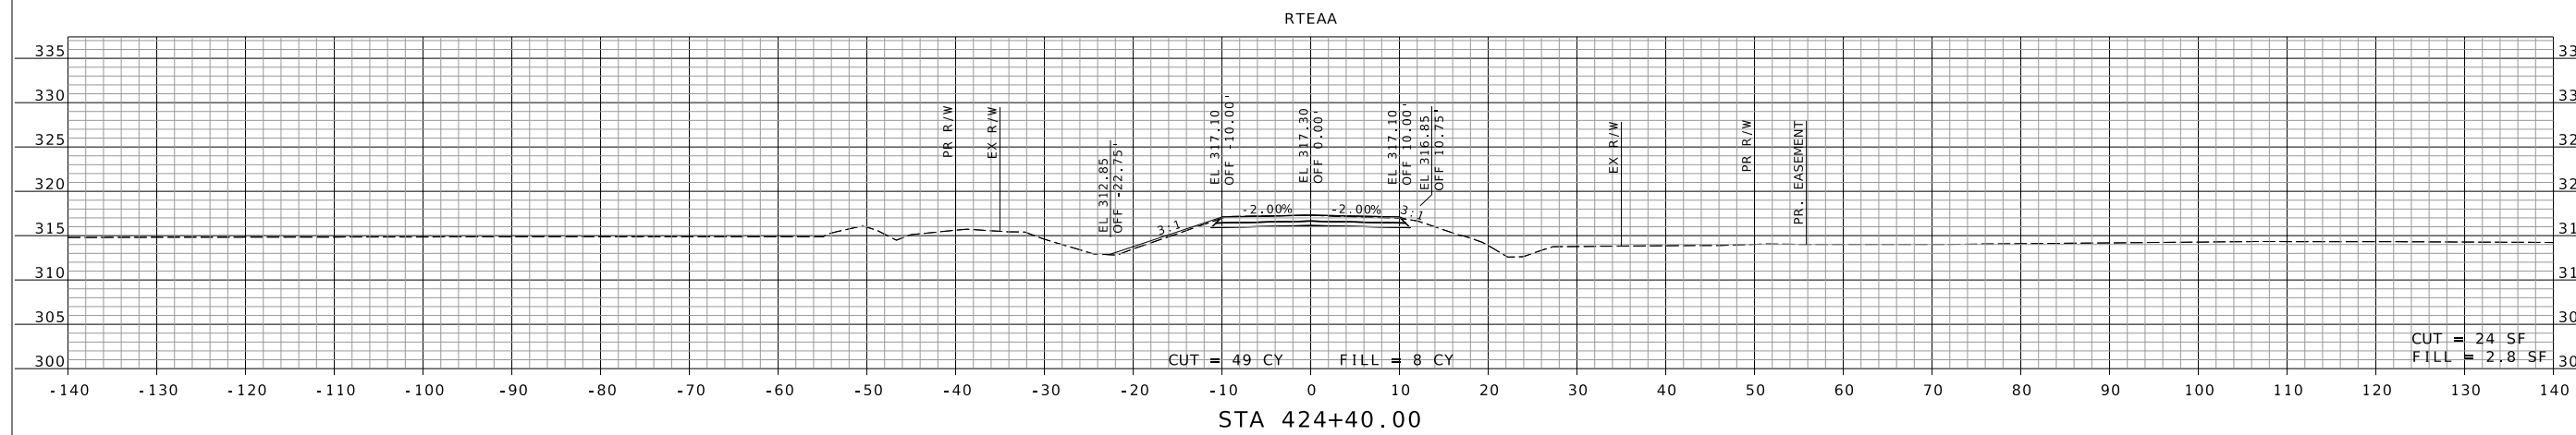

DATE PREPARED _____

ROUTE AA	STATE MO
DISTRICT SE	SHEET NO. 14

COUNTY
BUTLER

JOB NO.
1953677

CONTRACT ID

PROJECT NO.

BRIDGE NO.

[illegible]MISSOURI HIGHWAYS AND TRANSPORTATION
COMMISSION

S. 18TH ST., STE. 400 ST. LOUIS, MO 63103
314-531-4321 - FAX 314-531-6966
WWW.HORNERSHIFRIN.COM
DISCIPLINE: PROFESSIONAL ENGINEERING
CERTIFICATE OF AUTHORITY: 000159
EXPIRATION DATE: DECEMBER 31, 2024

CROSS SECTION
SHEET 14 OF 14
ROUTE AA OVER
DRAINAGE DITCH 1
&
DRAINAGE DITCH 10