


RTE AF CROSS SECTIONS

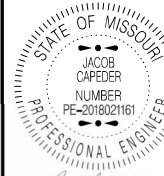

JACOB CAPEDE - CIVIL
MC DE 2010201104

DATE PREPARED

6/25/2025

ROUTE	STATE
AF	MO

DISTRICT	SHEET NO.
SE	1

COUNTY

WRIGHT
LOB NO

J9S3691

CONTRACT ID.



PROJECT NO.

BRIDGE NO.


[illegible]

MISSOURI HIGHWAYS AND TRANSPORTATION
COMMISSION

105 WEST CAPITOL
JEFFERSON CITY, MO. 65102

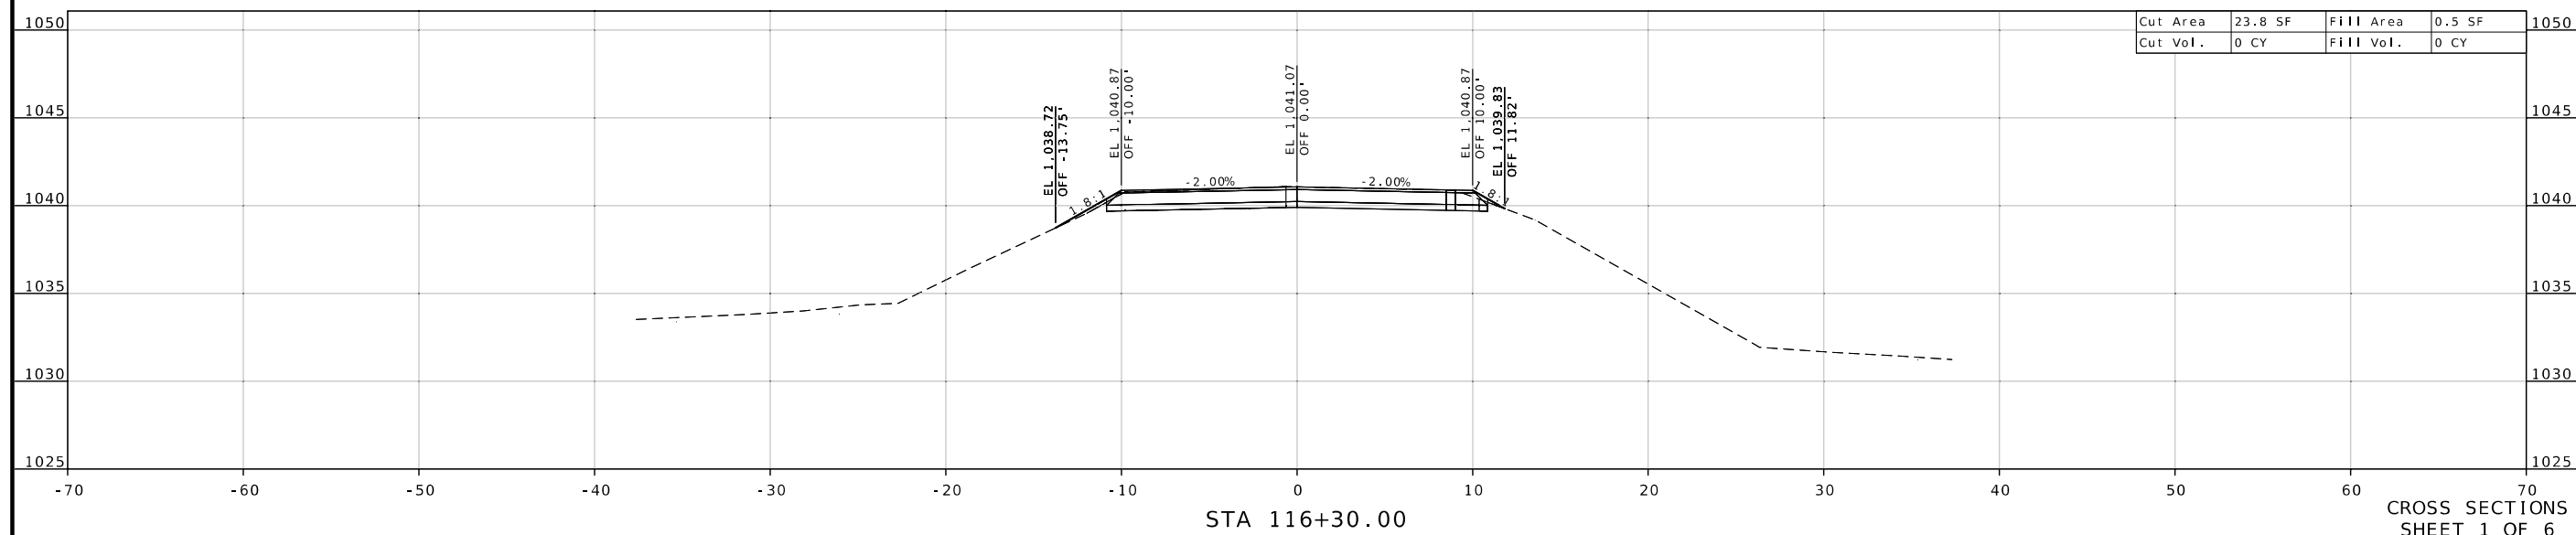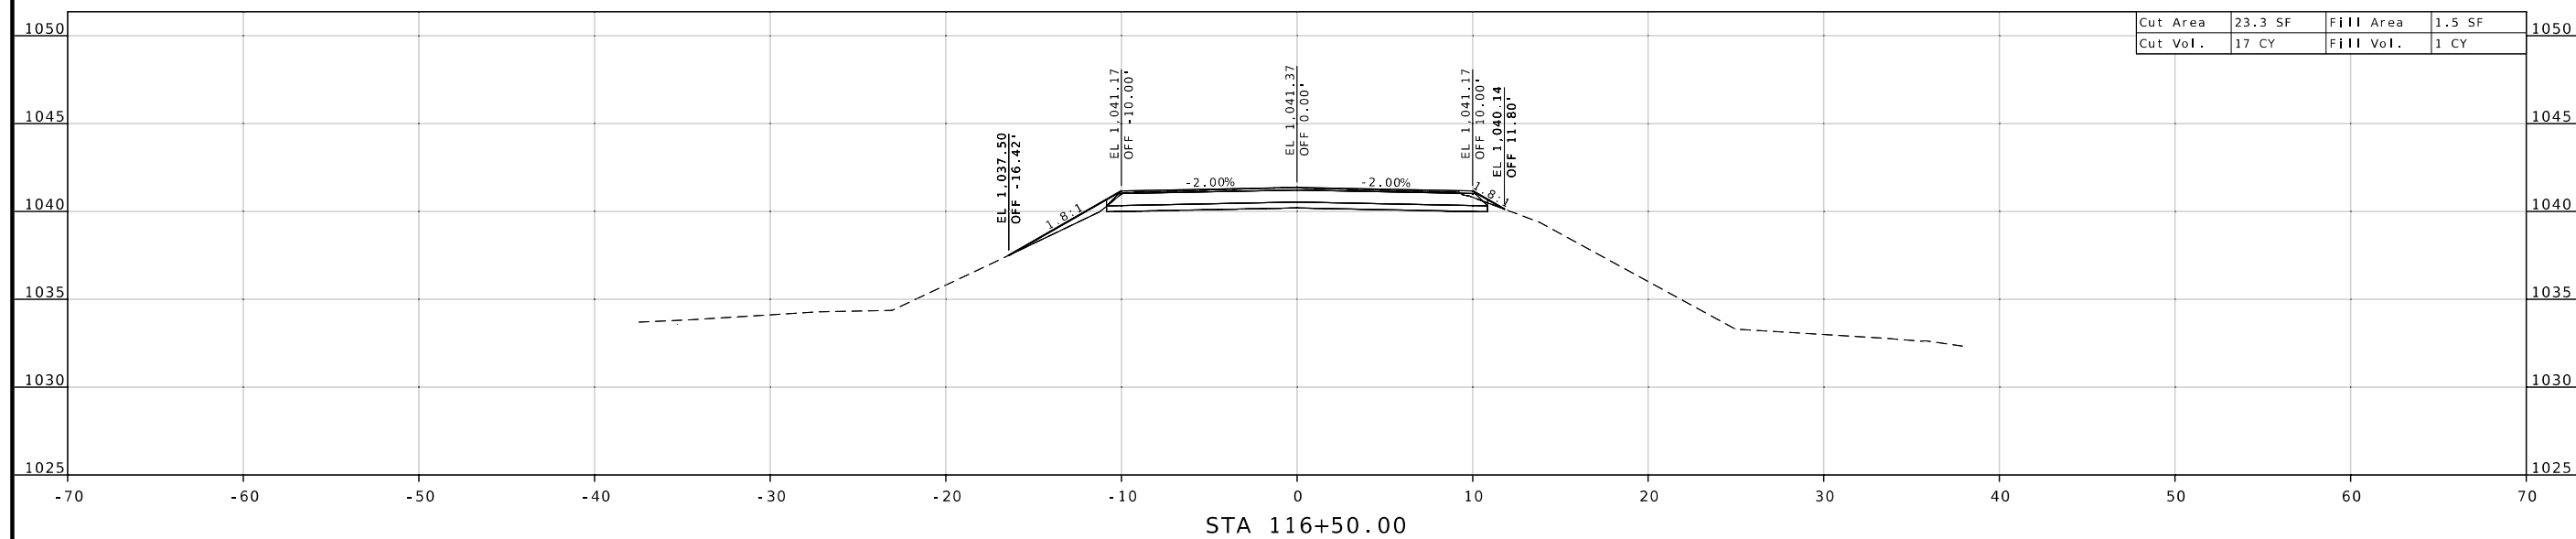

RTE AF CROSS SECTIONS

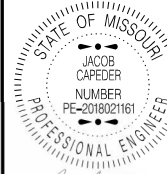

Jacob Capeder - CIVIL
MO-PE-2018021161

DATE PREPARED
6/25/2025

ROUTE	STATE
AF	MO
DISTRICT	SHEET NO.
SE	2

COUNTY
WRIGHT


JOB NO.
J9S3691

CONTRACT ID.

PROJECT NO.


BRIDGE NO.

Cut Area	0.0 SF	Fill Area	51.8 SF
Cut Vol.	14 CY	Fill Vol.	54 CY

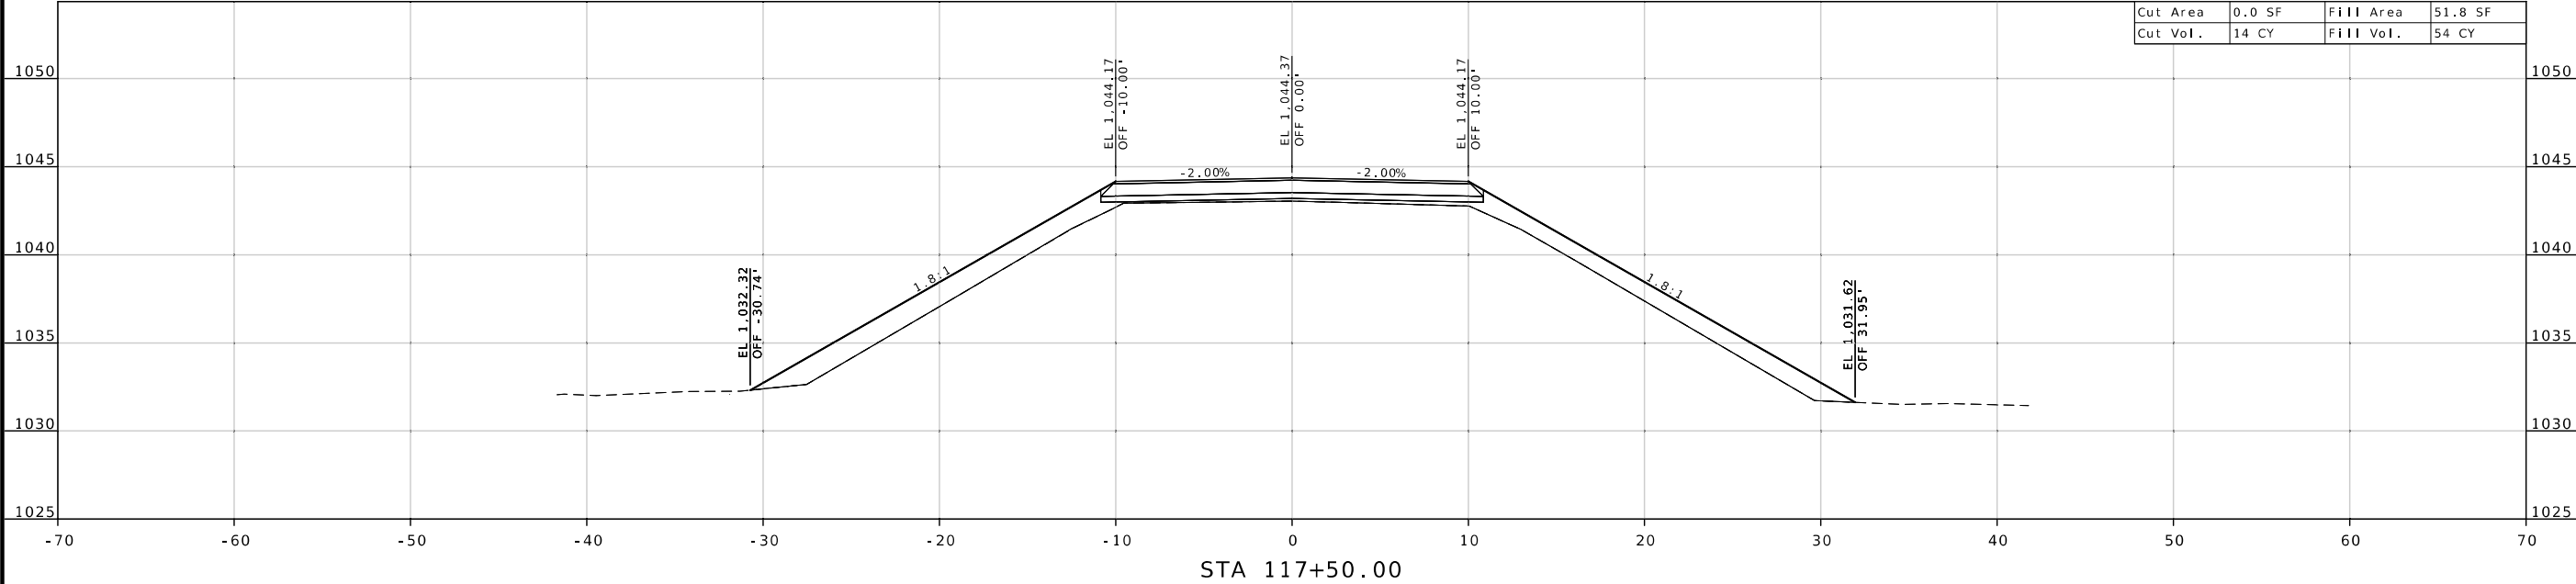

STA 117+50.00

Cut Area	14.7 SF	Fill Area	6.5 SF
Cut Vol.	35 CY	Fill Vol.	7 CY

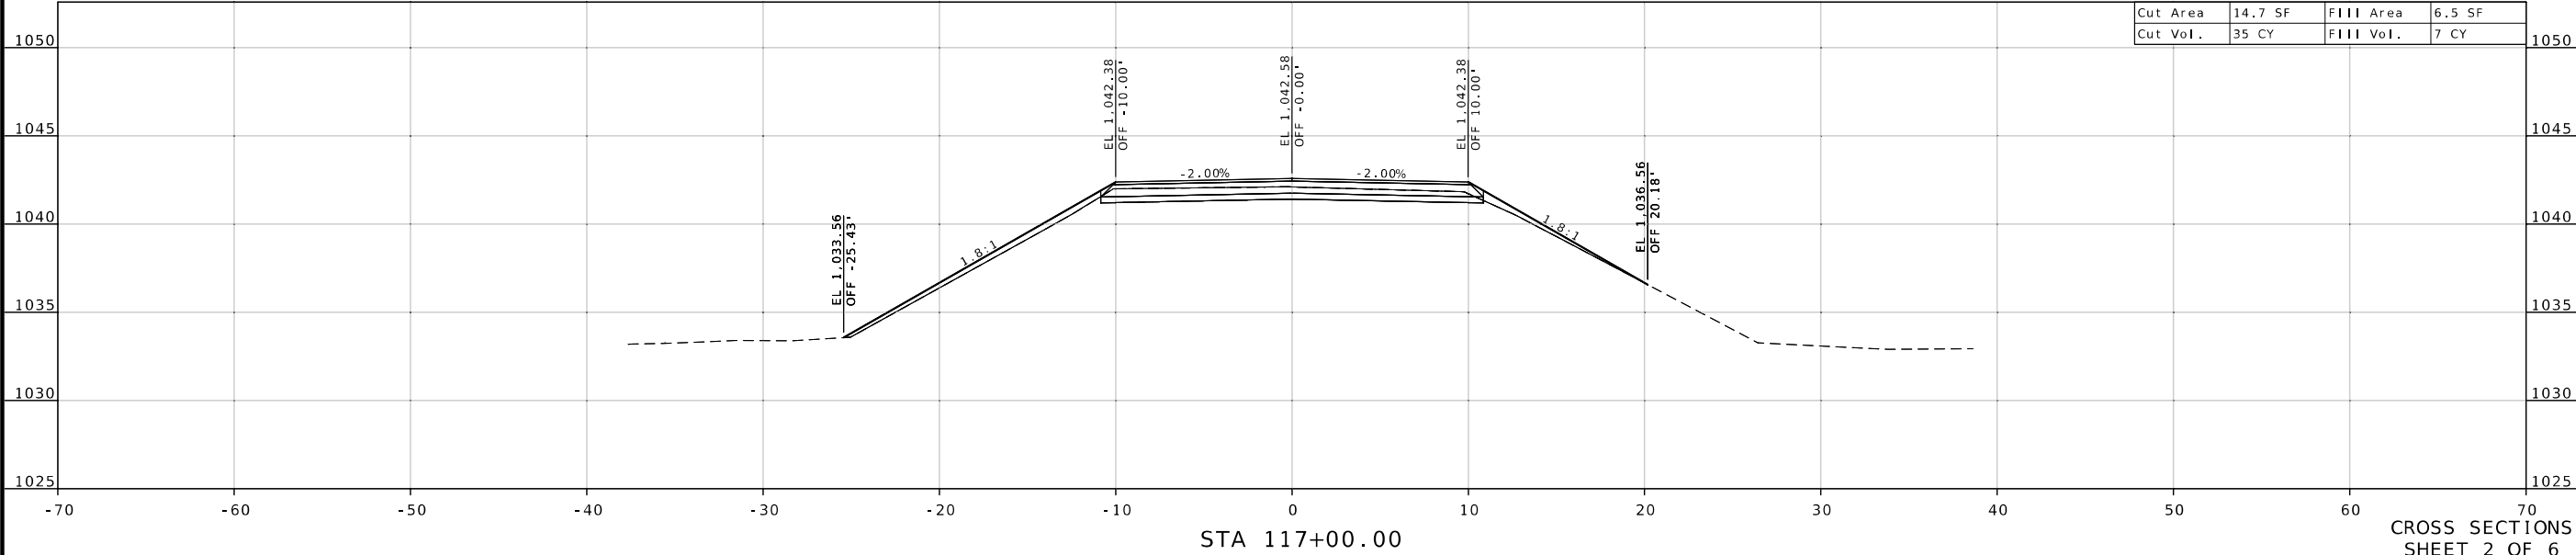

STA 117+00.00

CROSS SECTIONS
SHEET 2 OF 6



RTE AF CROSS SECTIONS



DATE PREPARED 6/25/2025	
ROUTE AF	STATE MO
DISTRICT SE	SHEET NO. 3
COUNTY WRIGHT	
JOB NO. J9S3691	
CONTRACT ID.	



PROJECT NO.
BRIDGE NO.

DATE	DESCRIPTION


MISSOURI HIGHWAYS AND TRANSPORTATION COMMISSION



105 WEST CAPITOL
JEFFERSON CITY, MO 65102
1-888-ASK-MODOT (1-888-275-6636)

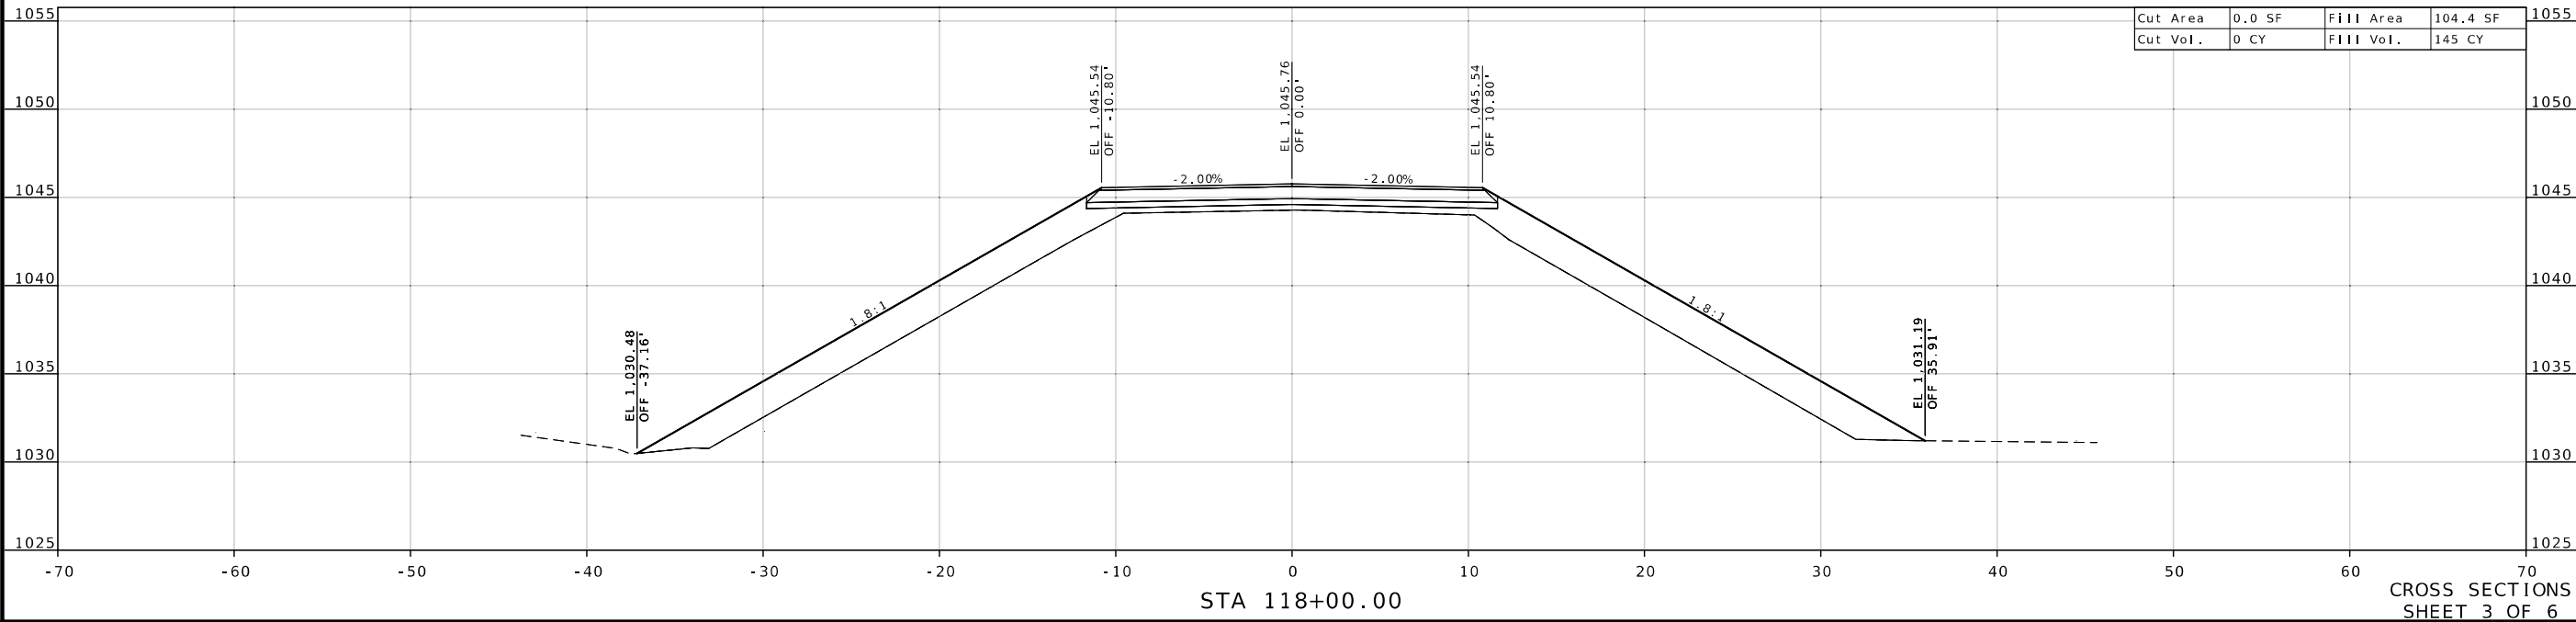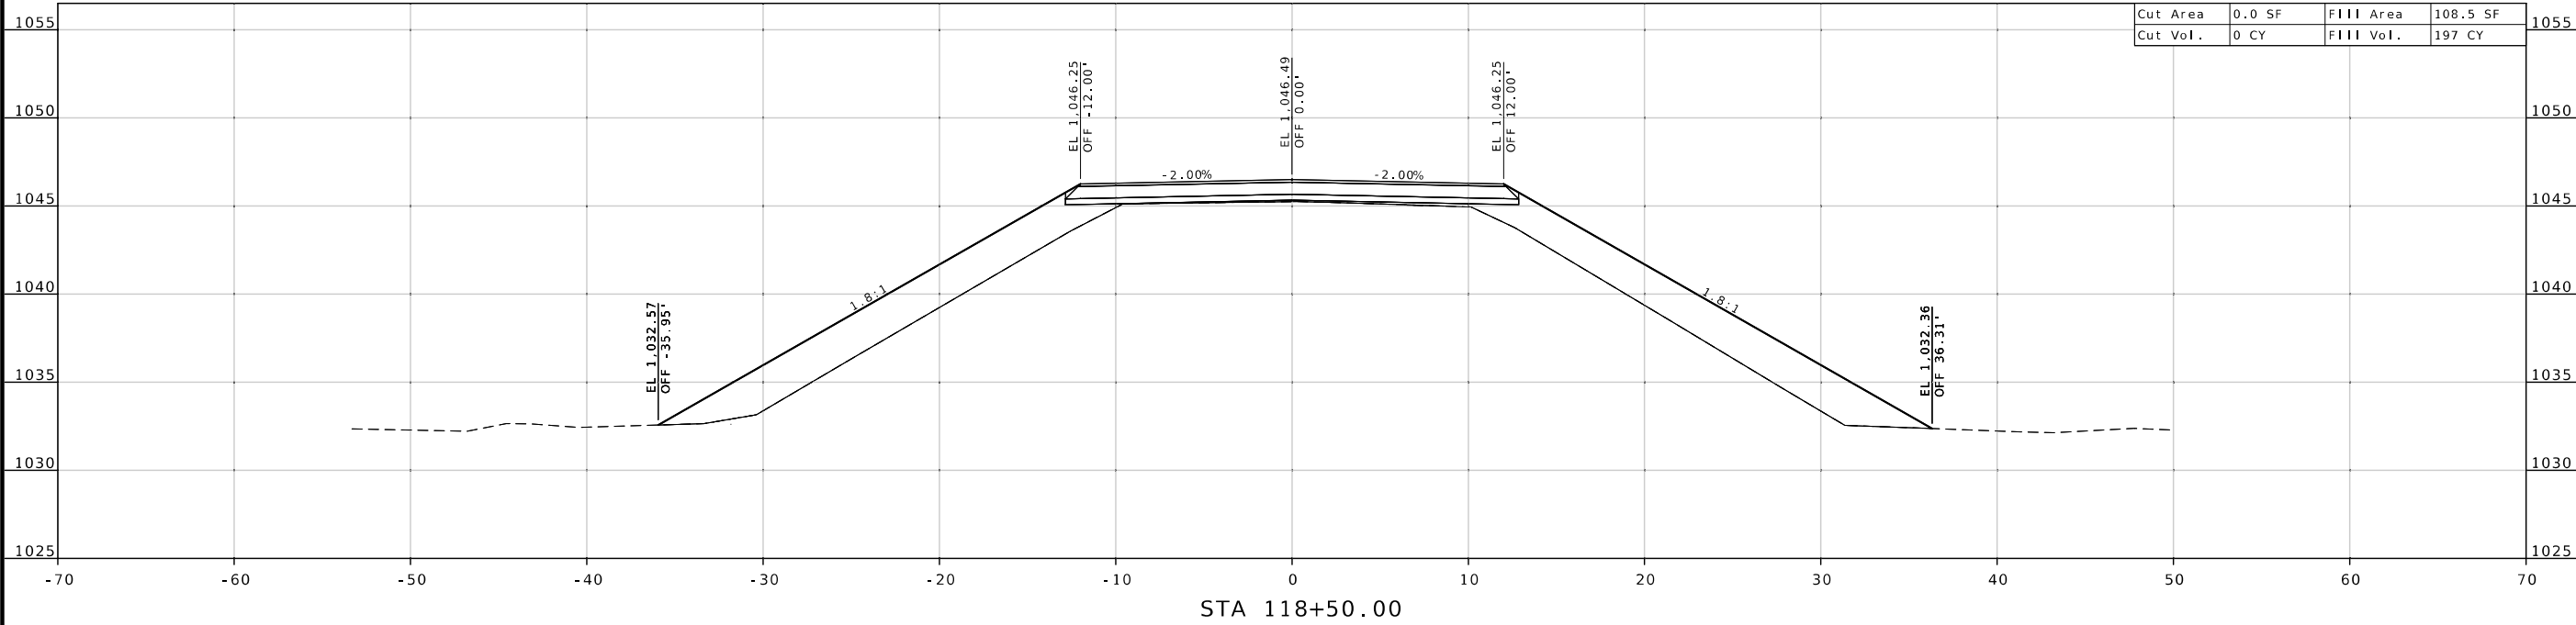

RTE AF CROSS SECTIONS

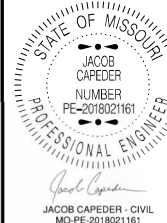

DATE PREPARED

6/25/2025

ROUTE	STATE
AF	MO

DISTRICT	SHEET NO.
SE	4

COUNTY

WRIGHT

JOB NO.

J9S3691

CONTRACT ID.

PROJECT NO.


BRIDGE NO.

DATE	DESCRIPTION


MISSOURI HIGHWAYS AND TRANSPORTATION COMMISSION



105 WEST CAPITOL
JEFFERSON CITY, MO 65102
1-888-ASK-MODOT (1-888-275-6636)

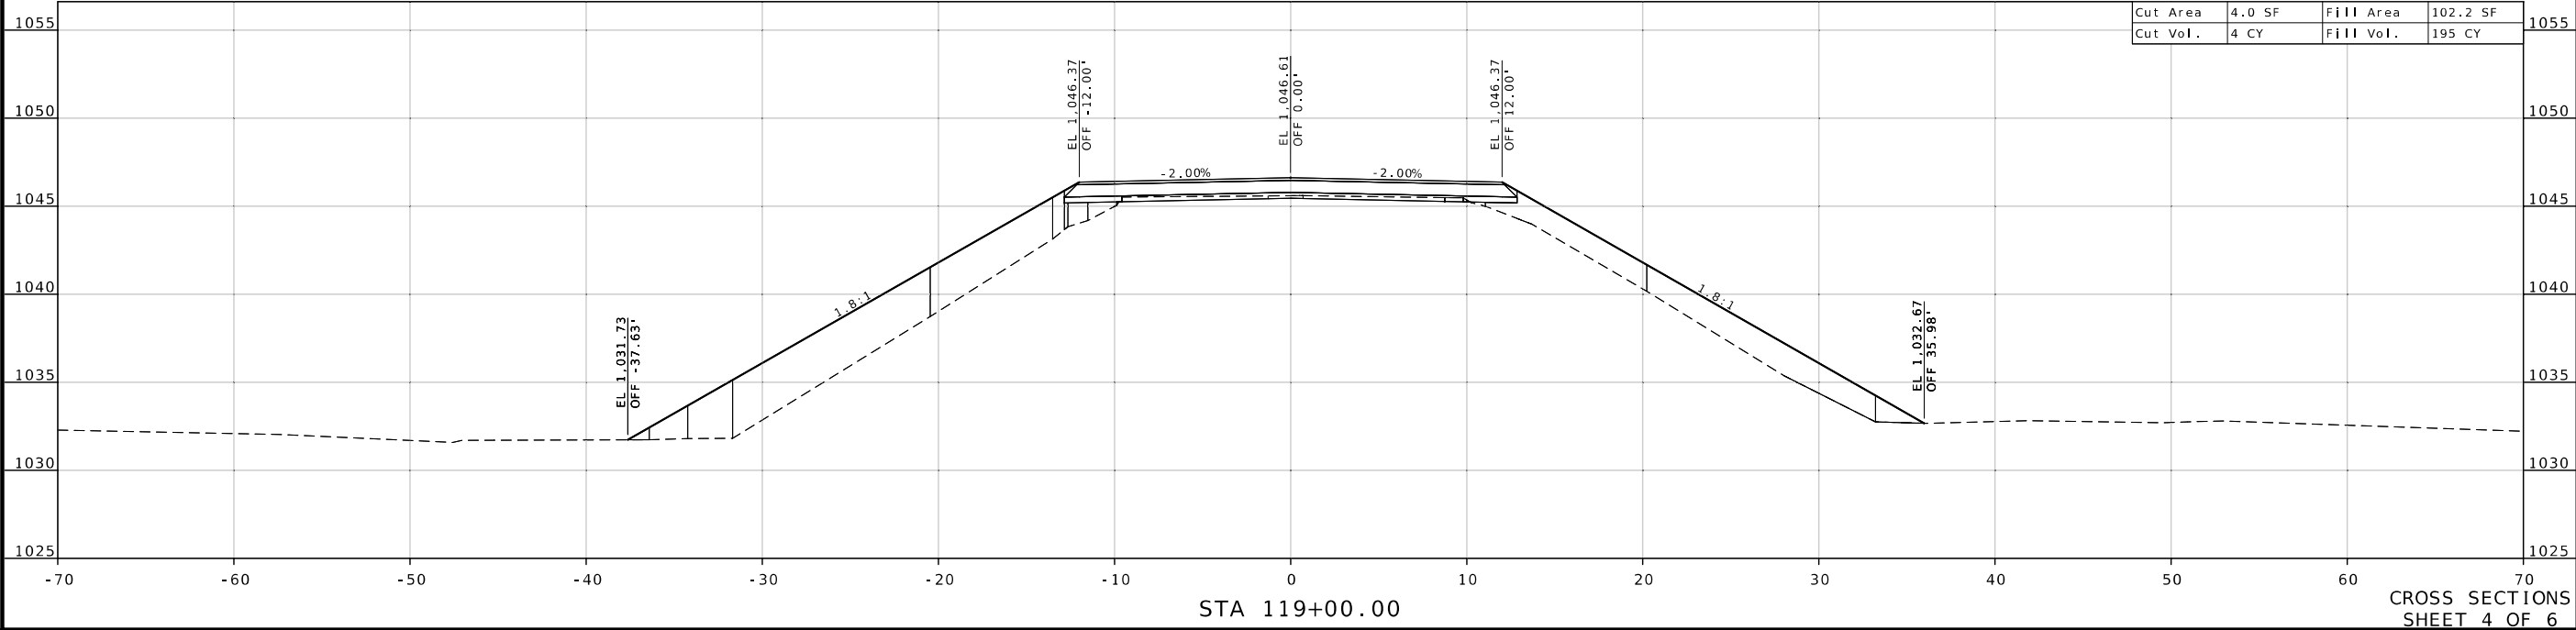

RTE AF CROSS SECTIONS

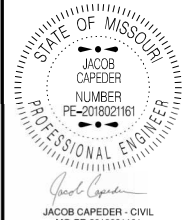

MO-PE-2018021161
DATE PREPARED

6/25/2025	
DATE	STATE

ROUTE	STATE
AF	MO

DISTRICT	SHEET NO.
SE	5

COUNTY
WRIGHT

JOB NO.
J9S3691

CONTRACT ID.

PROJECT NO.



BRIDGE NO.

[illegible]




**MISSOURI HIGHWAYS AND TRANSPORTATION
COMMISSION**

MoDOT

105 WEST CAPITOL
JEFFERSON CITY, MO 65102
1-888-ASK-MODOT (1-888-275-6636)

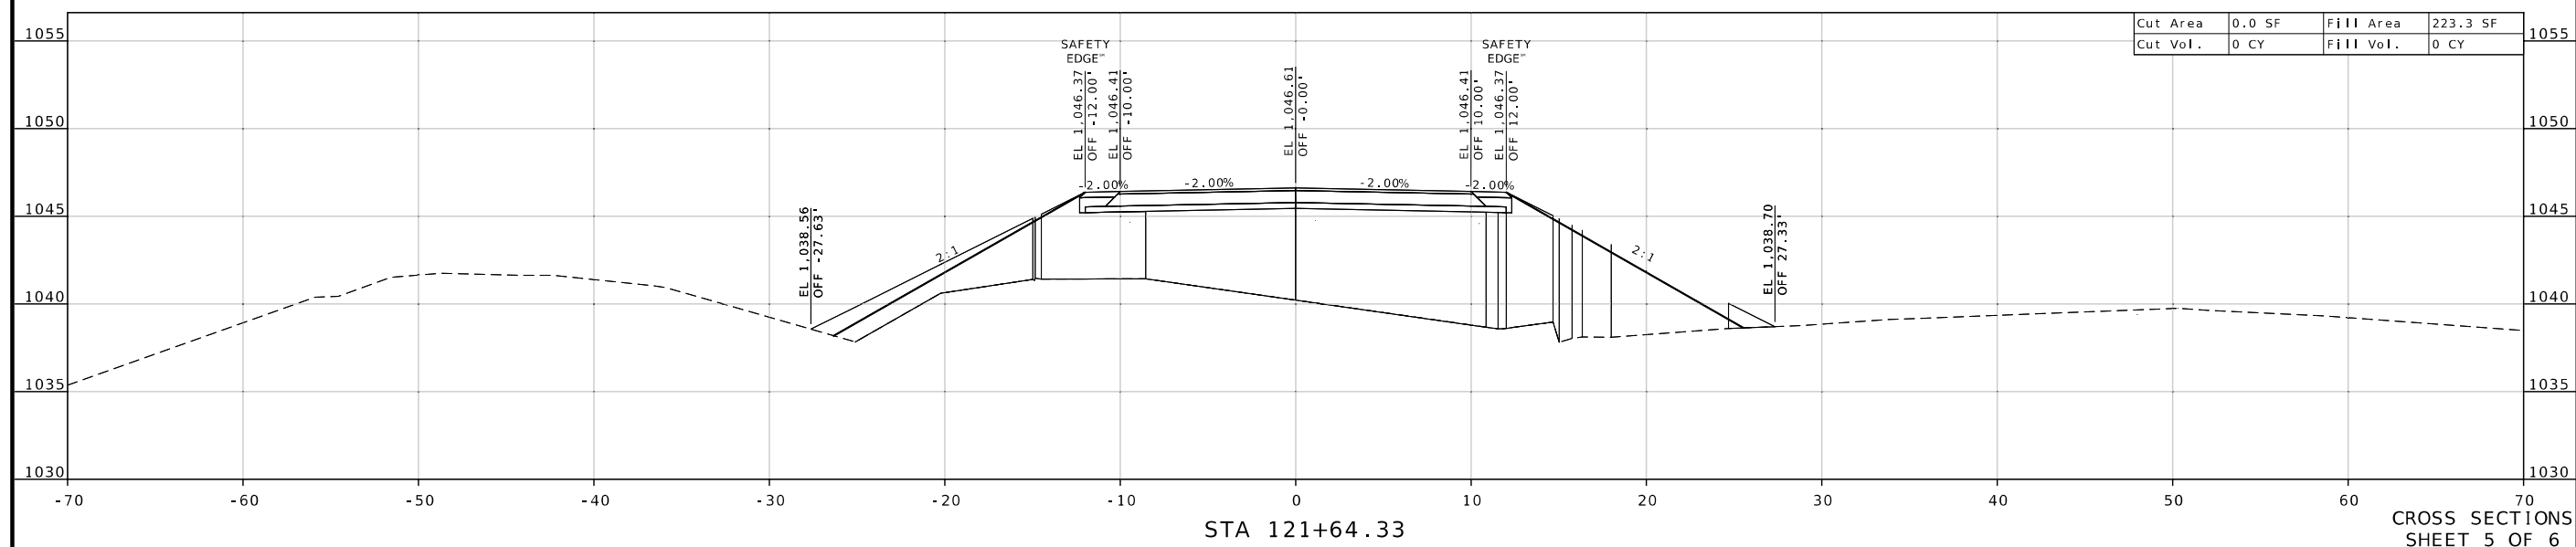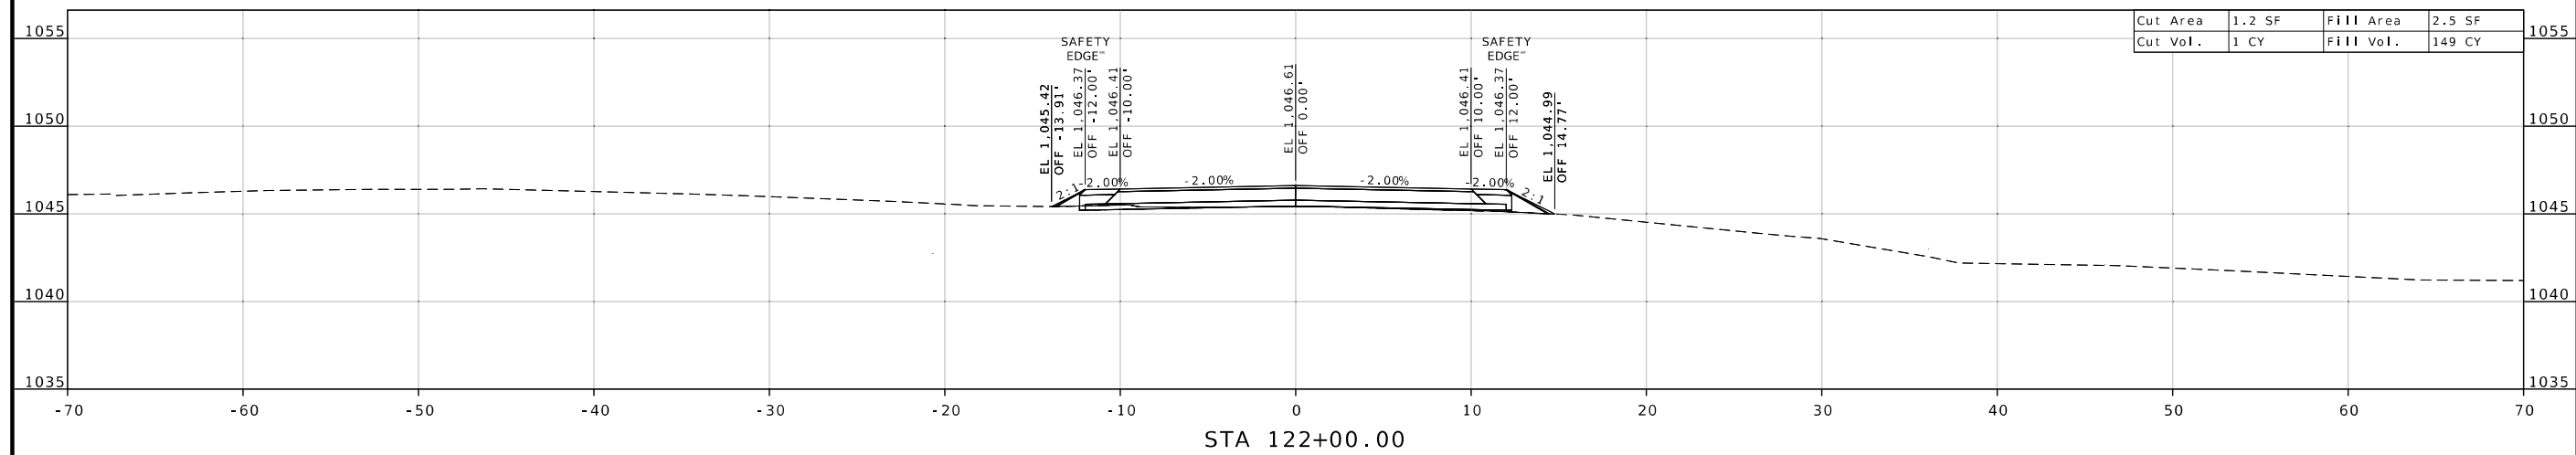

RTE AF CROSS SECTIONS

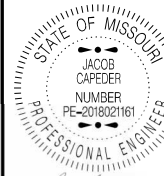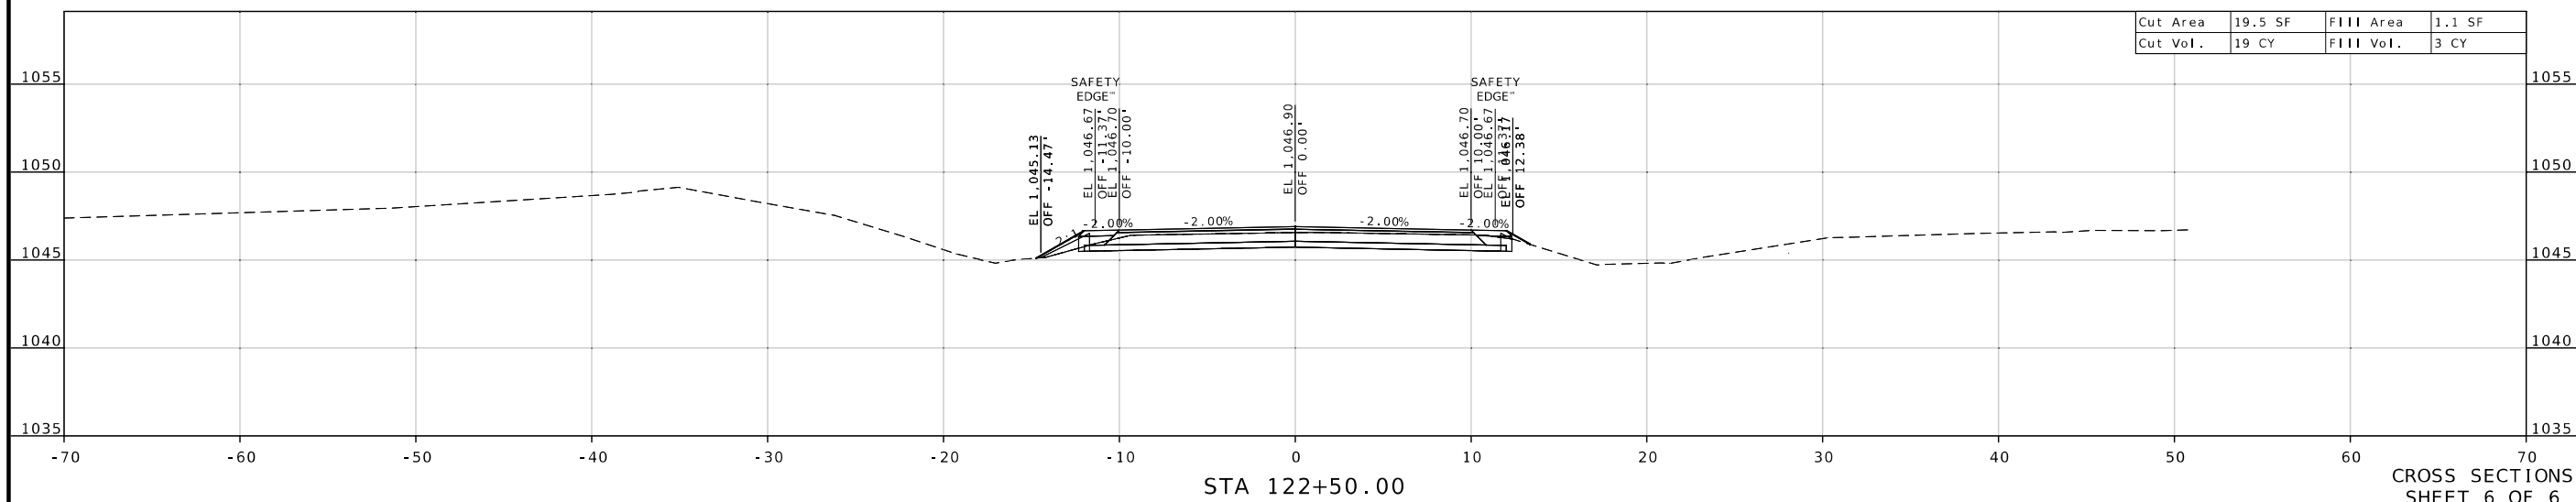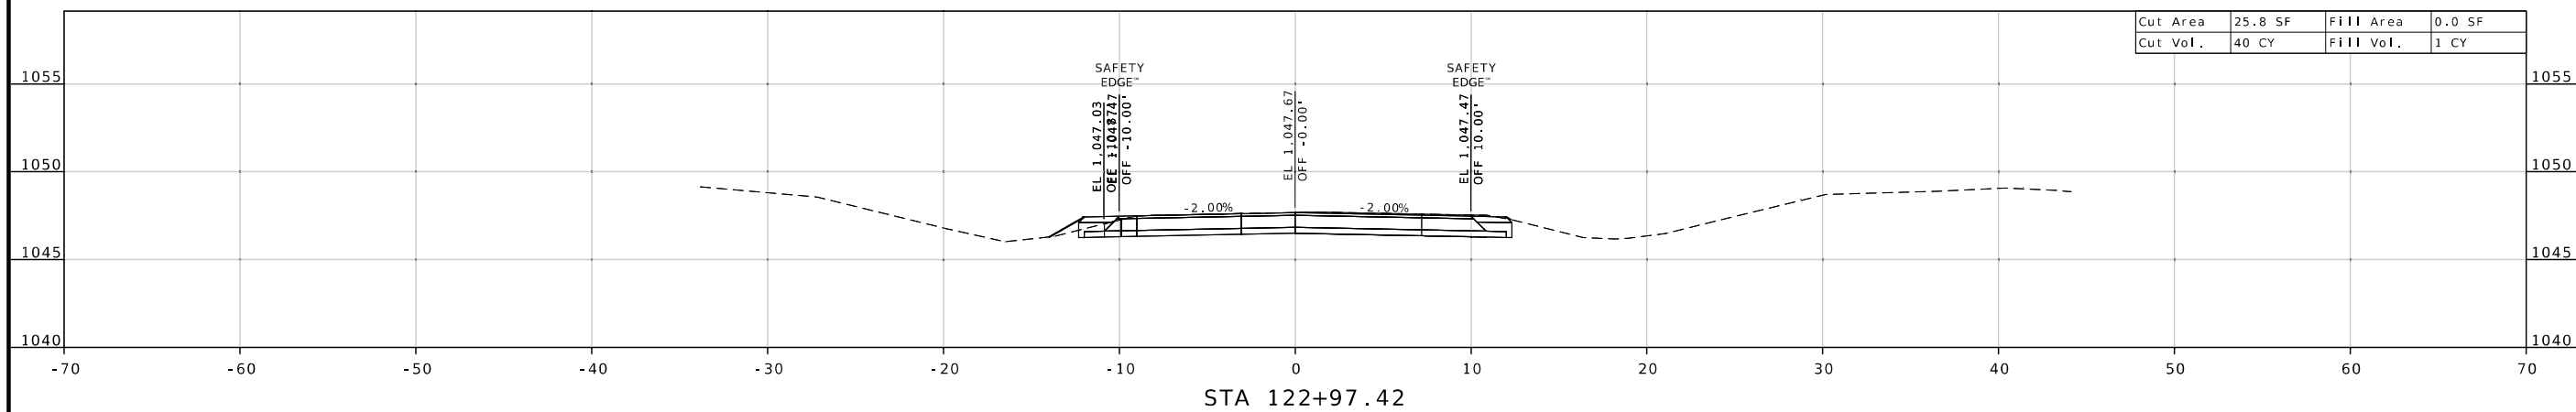

JACOB CAPEDEDER - CIVIL
MO-PE-2018021161

DATE PREPARED

6/25/2025

ROUTE	STATE
AF	MO

DISTRICT	SHEET NO.
SE	6

COUNTY

WRIGHT

JOB NO.
J9S3691

CONTRACT ID.

PROJECT NO.

BRIDGE NO.

DATE	DESCRIPTION



MISSOURI HIGHWAYS AND TRANSPORTATION
COMMISSION

105 WEST CAPITOL
JEFFERSON CITY, MO. 65102

--	--