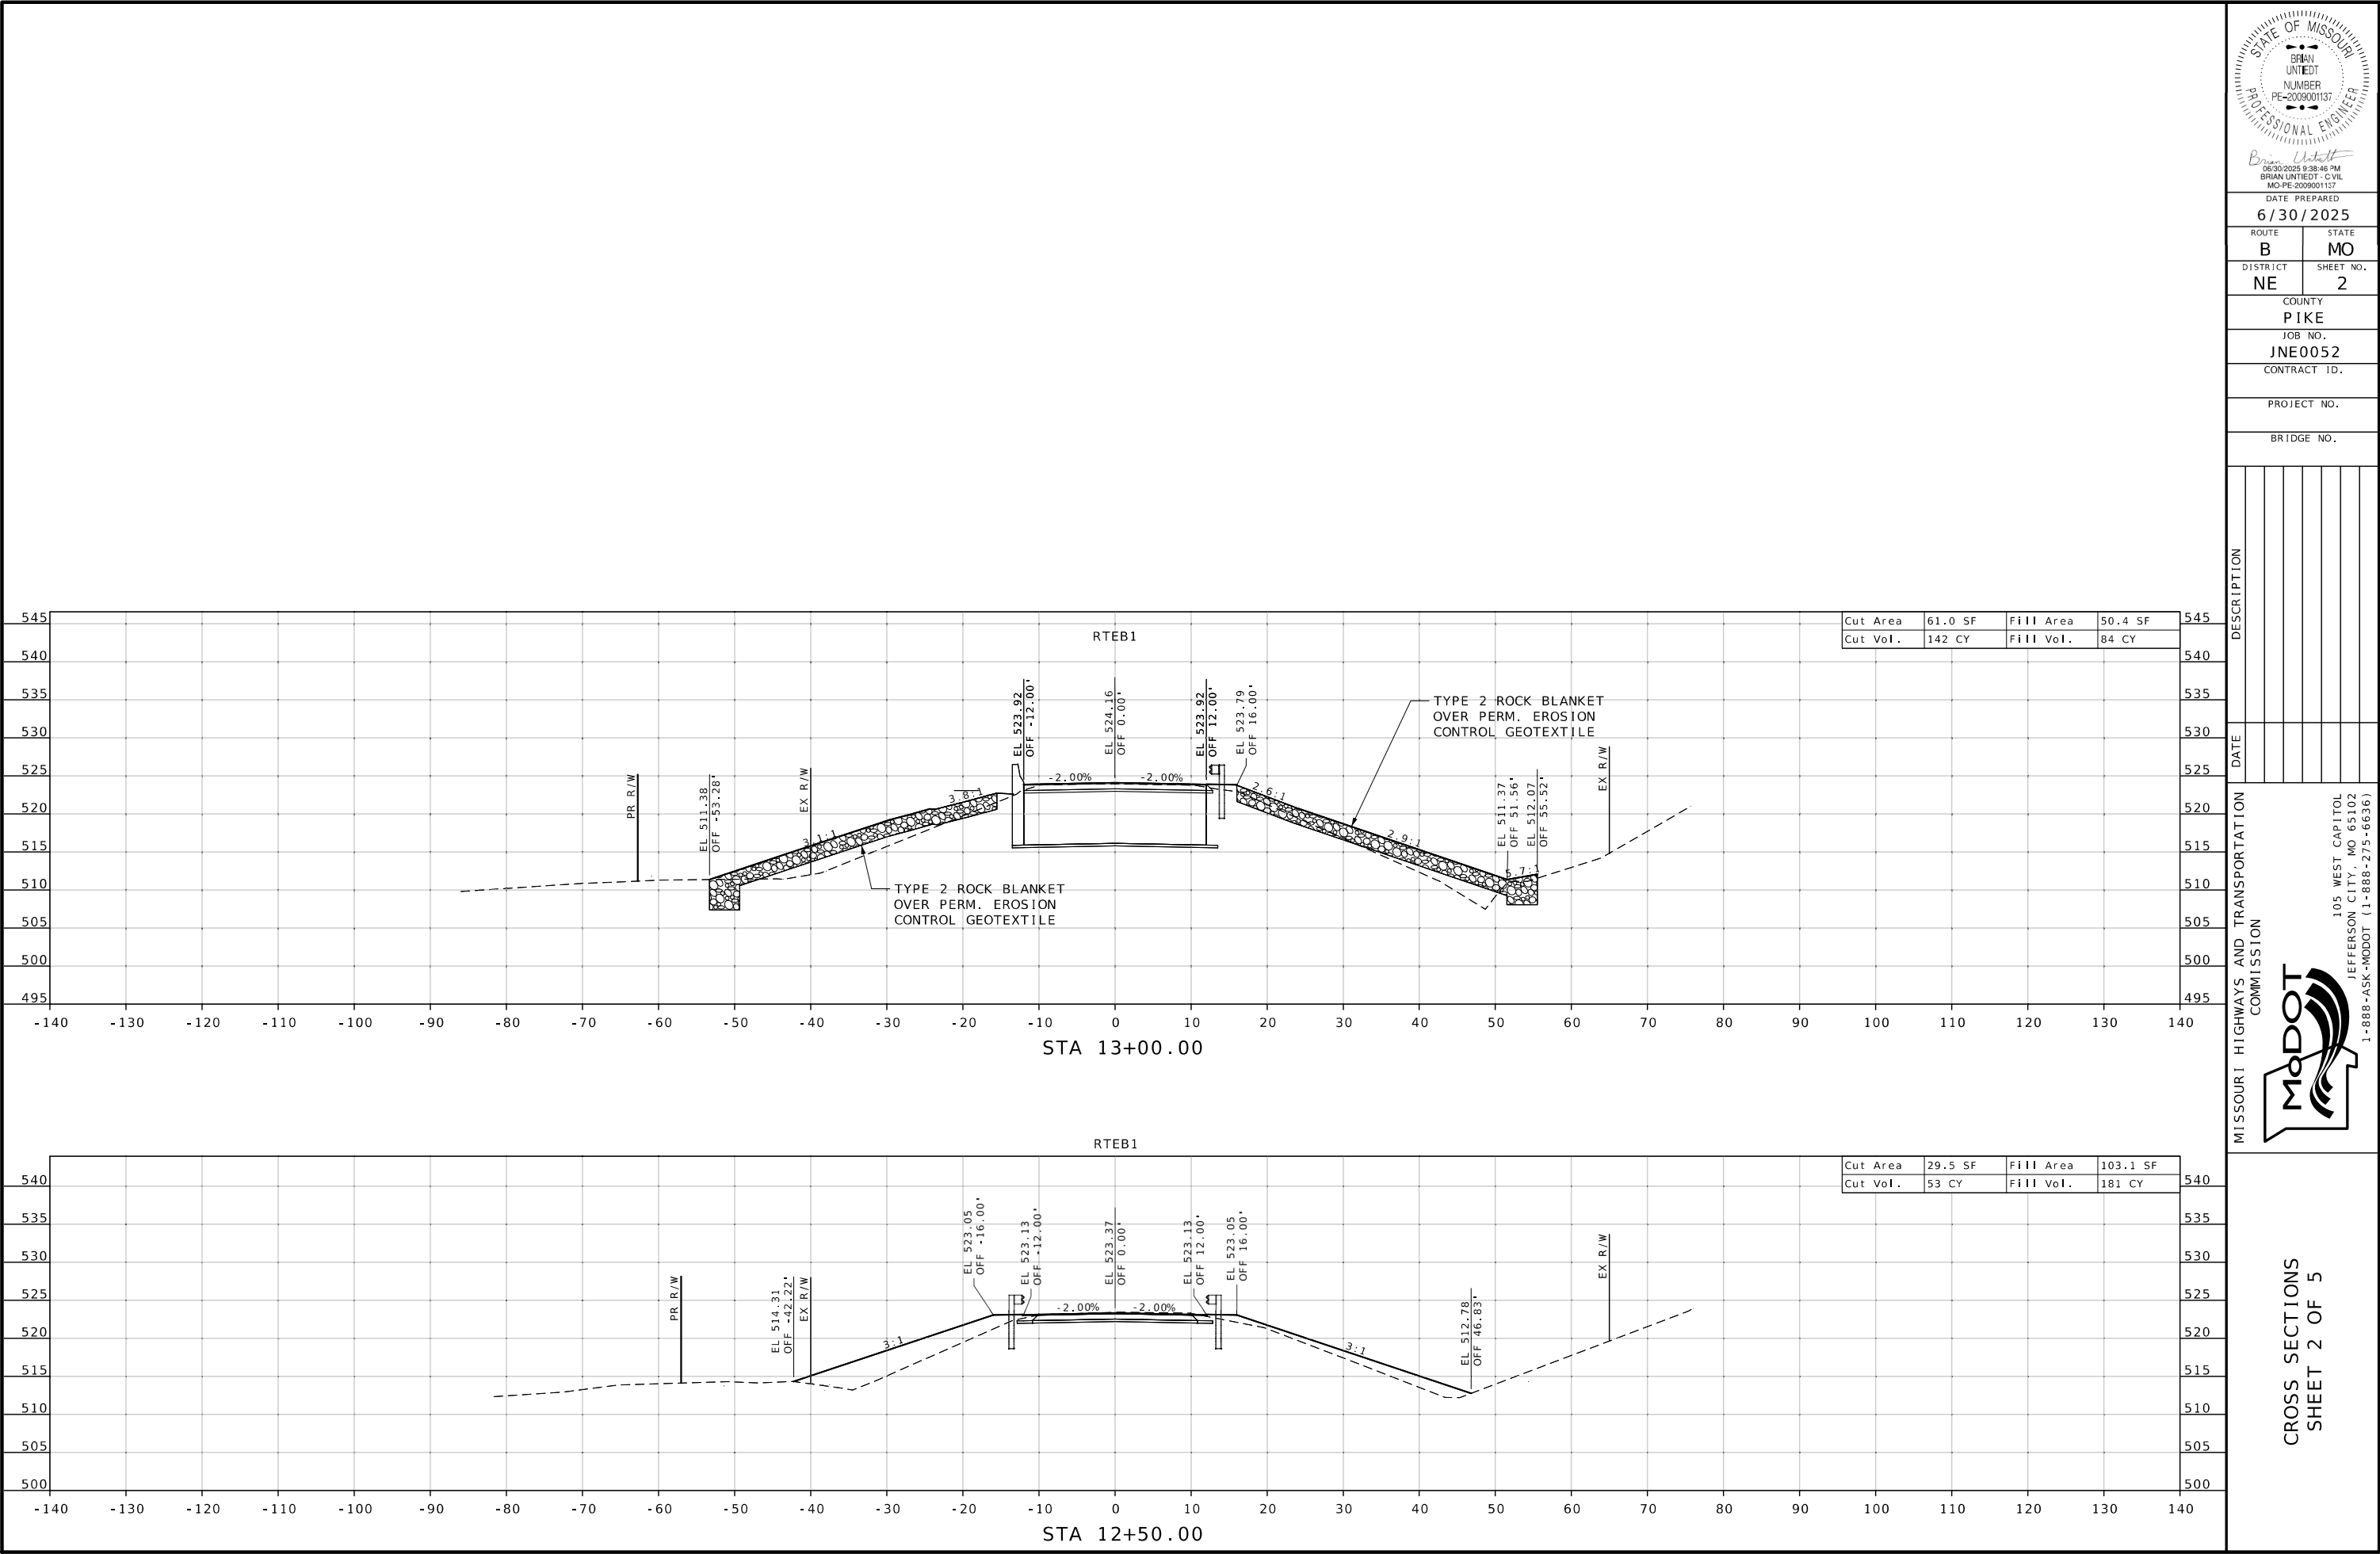


DATE PREPARED
6/30/2025 8:38:46 PM
BRIAN UNTERT - CIVIL
MO-PE-2009001137

ROUTE
B

STATE
MO

DISTRICT
NE

SHEET NO.
2

COUNTY
PIKE

JOB NO.
JNE0052

CONTRACT ID.

PROJECT NO.

BRIDGE NO.

DESCRIPTION


DATE

MISSOURI HIGHWAYS AND TRANSPORTATION COMMISSION


CROSS SECTIONS
SHEET 2 OF 5

105 WEST CAPITOL
JEFFERSON CITY, MO 65102
1-888-ASK-MODOT (1-888-275-6636)

MoDOT

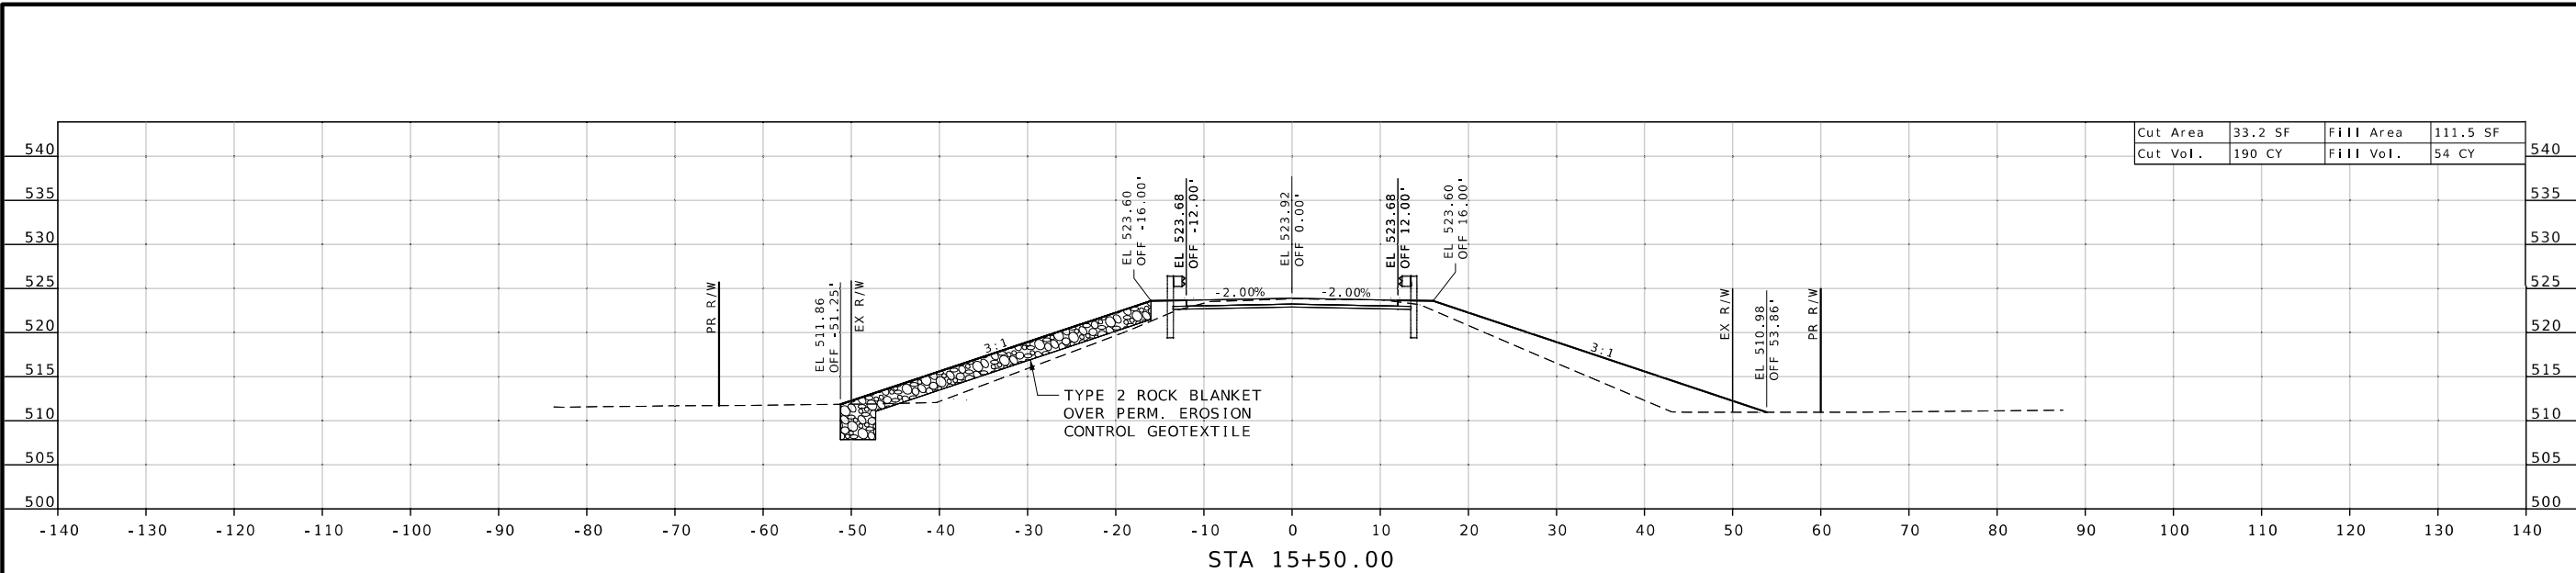


Cut Area	33.2 SF	Fill Area	111.5 SF
Cut Vol.	190 CY	Fill Vol.	54 CY

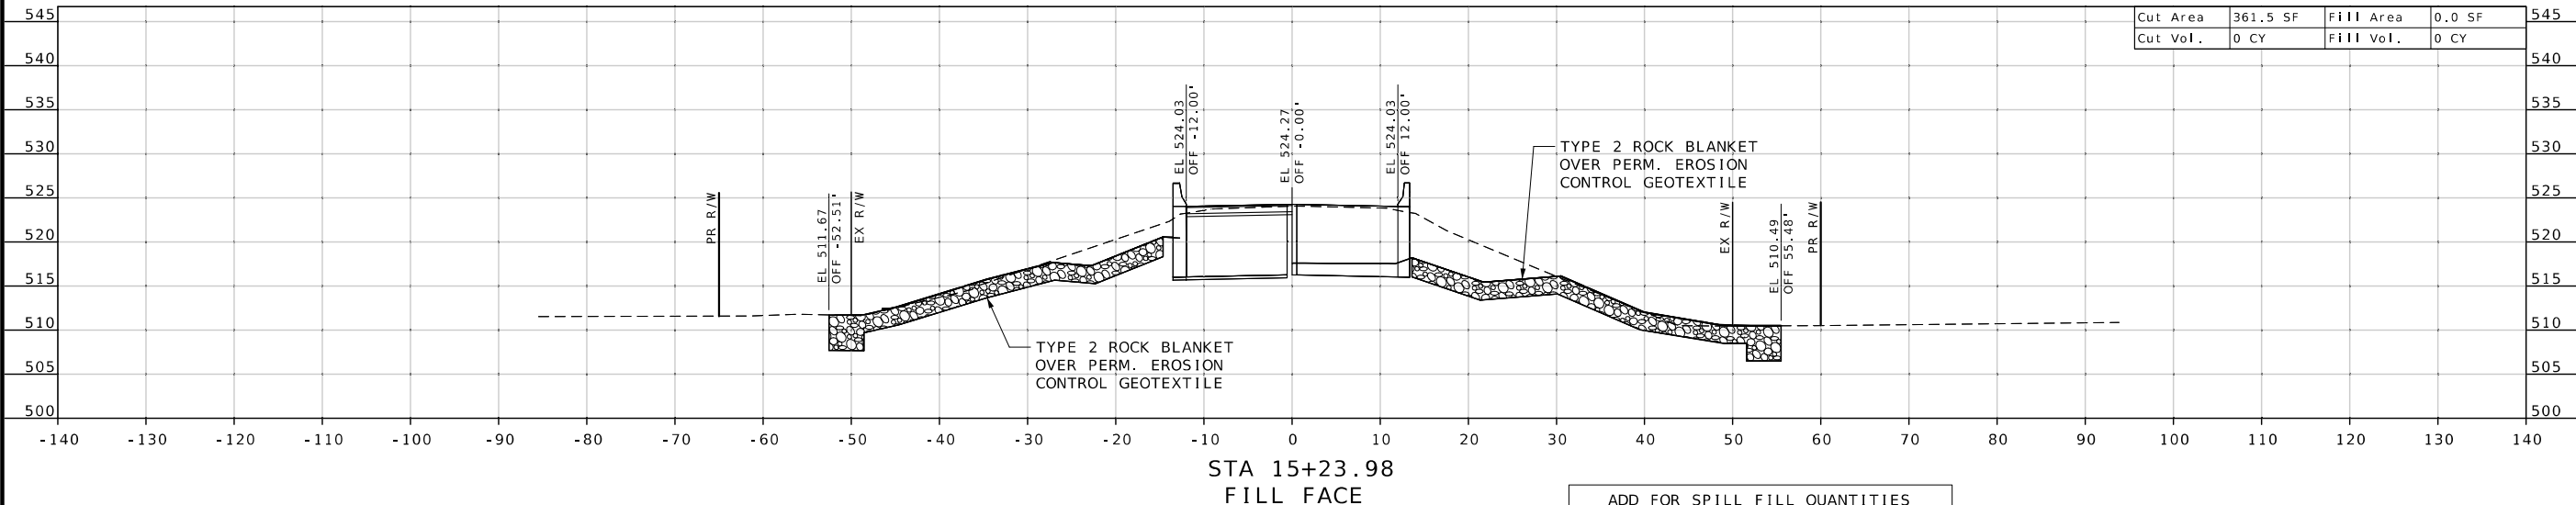

Cut Area	361.5 SF	Fill Area	0.0 SF
Cut Vol.	0 CY	Fill Vol.	0 CY

ADD FOR SPILL FILL QUANTITIES
CL. A = 331 CY 13+10.42 SPILL SLOPE
CL. A = 373 CY 15+23.98 SPILL SLOPE

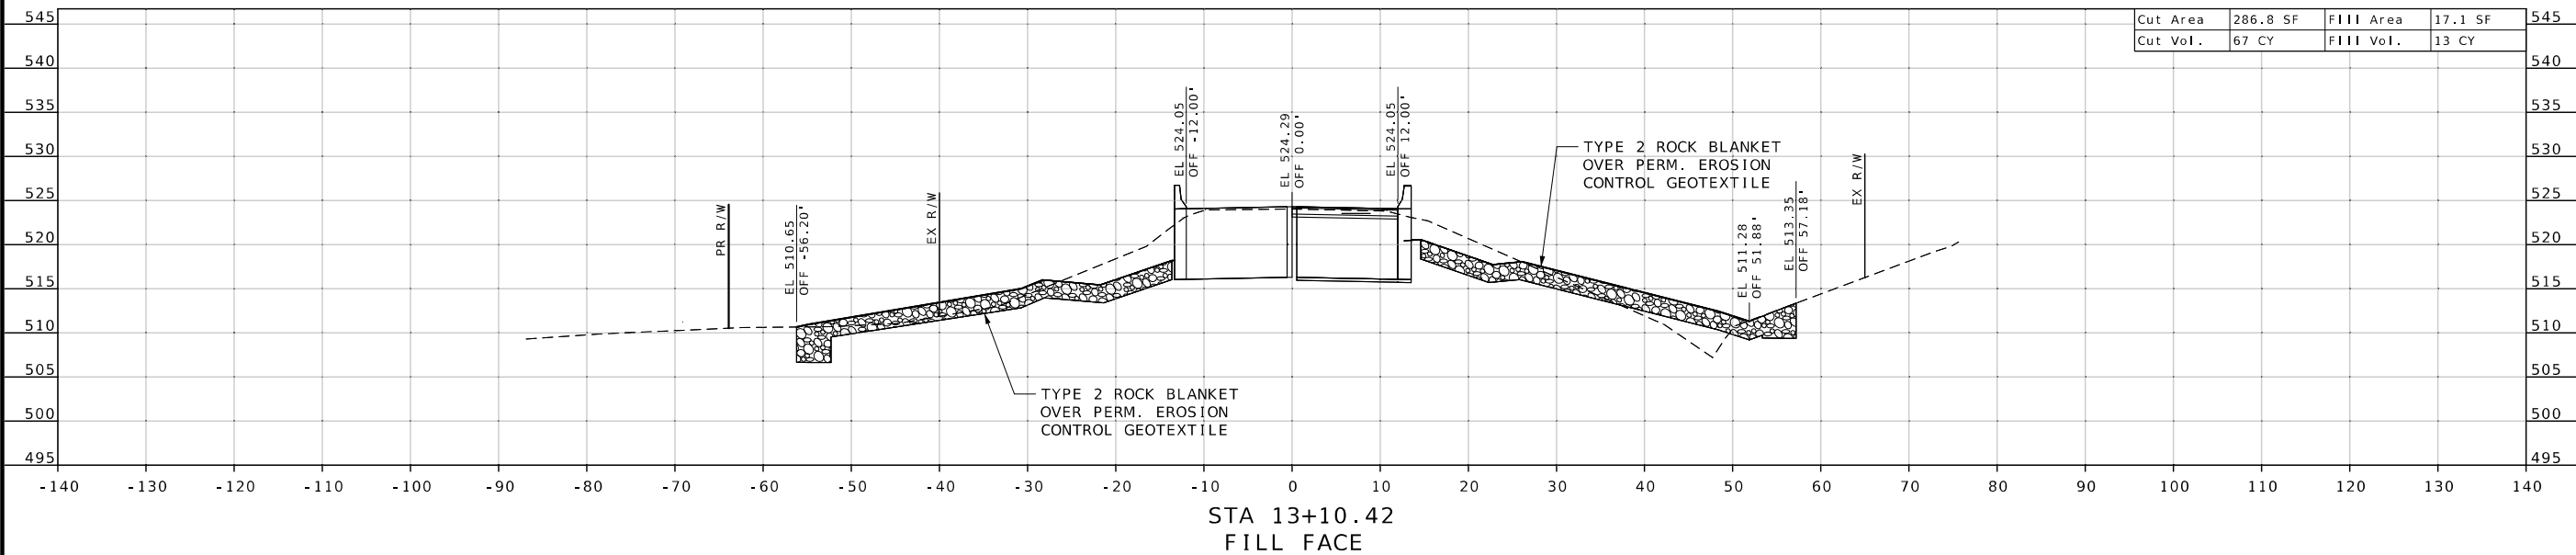

Cut Area	286.8 SF	Fill Area	17.1 SF
Cut Vol.	67 CY	Fill Vol.	13 CY



DATE PREPARED
6/30/2025

ROUTE B STATE MO
DISTRICT NE SHEET NO. 3

COUNTY PIKE
JOB NO. JNE0052
CONTRACT ID.

PROJECT NO.

BRIDGE NO.


DESCRIPTION	DATE



CROSS SECTIONS
SHEET 3 OF 5



06/30/2025 9:37:46 PM
BRIAN UNTIEDT - CIVIL
MO-PE-2009001137

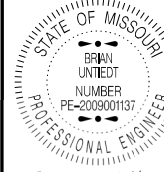

06/30/2025 9:37:46 PM
BRIAN UNTIEDT - CIVIL
MO-PE-2009001137

DATE PREPARED
6/30/2025

ROUTE	STATE
B	MO
DISTRICT	SHEET NO.
NE	5

COUNTY
PIKE

JOB NO.
JNE0052

CONTRACT ID.

PROJECT NO.

BRIDGE NO.

DESCRIPTION


DATE



MISSOURI HIGHWAYS AND TRANSPORTATION COMMISSION

105 WEST CAPITOL
JEFFERSON CITY, MO 65102
1-888-ASK-MODOT (1-888-275-6636)

CROSS SECTIONS
SHEET 5 OF 5

UNADJUSTED TOTALS:
CL. A = 1455 CY
EMB. = 1550 CY

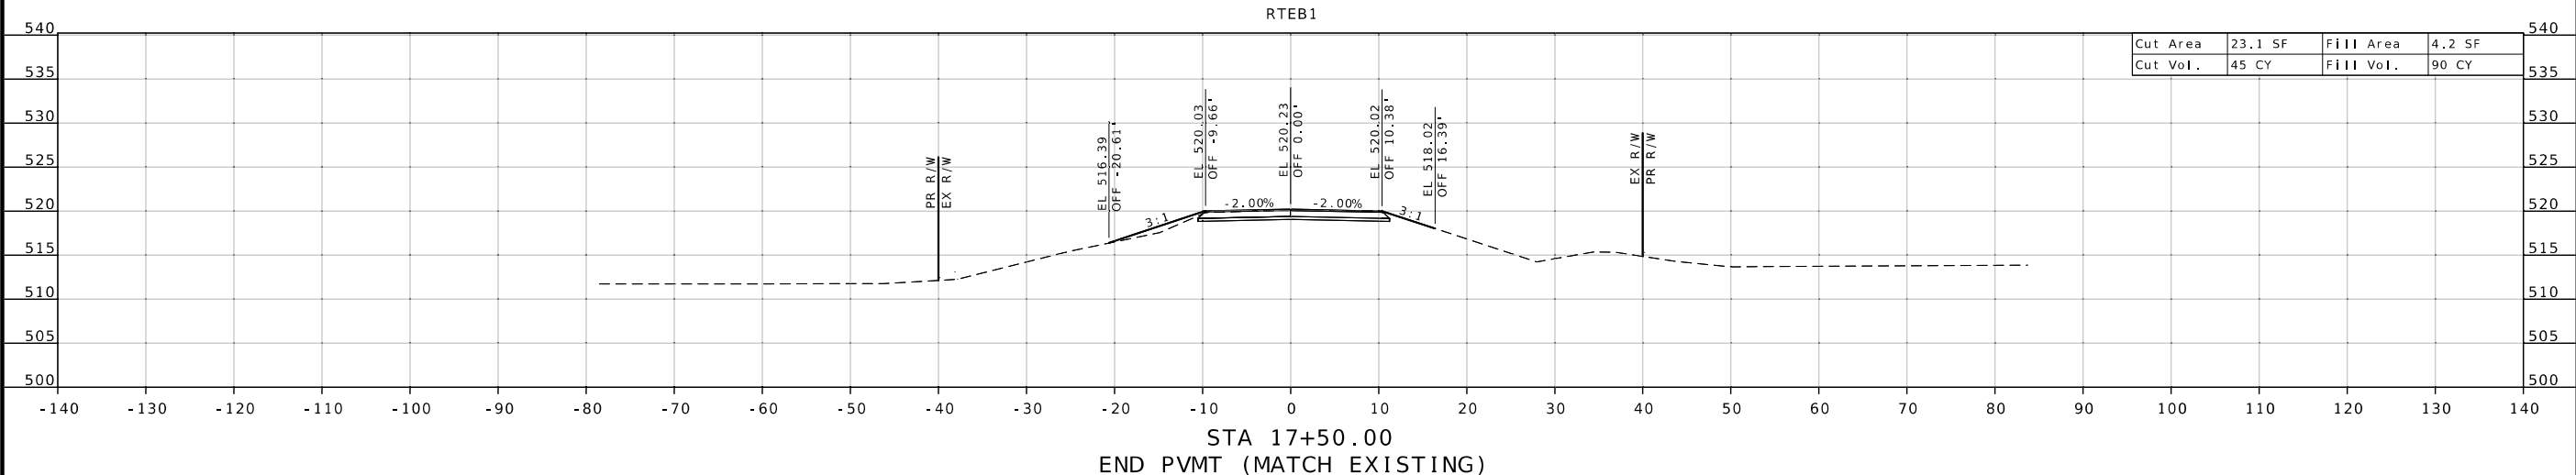

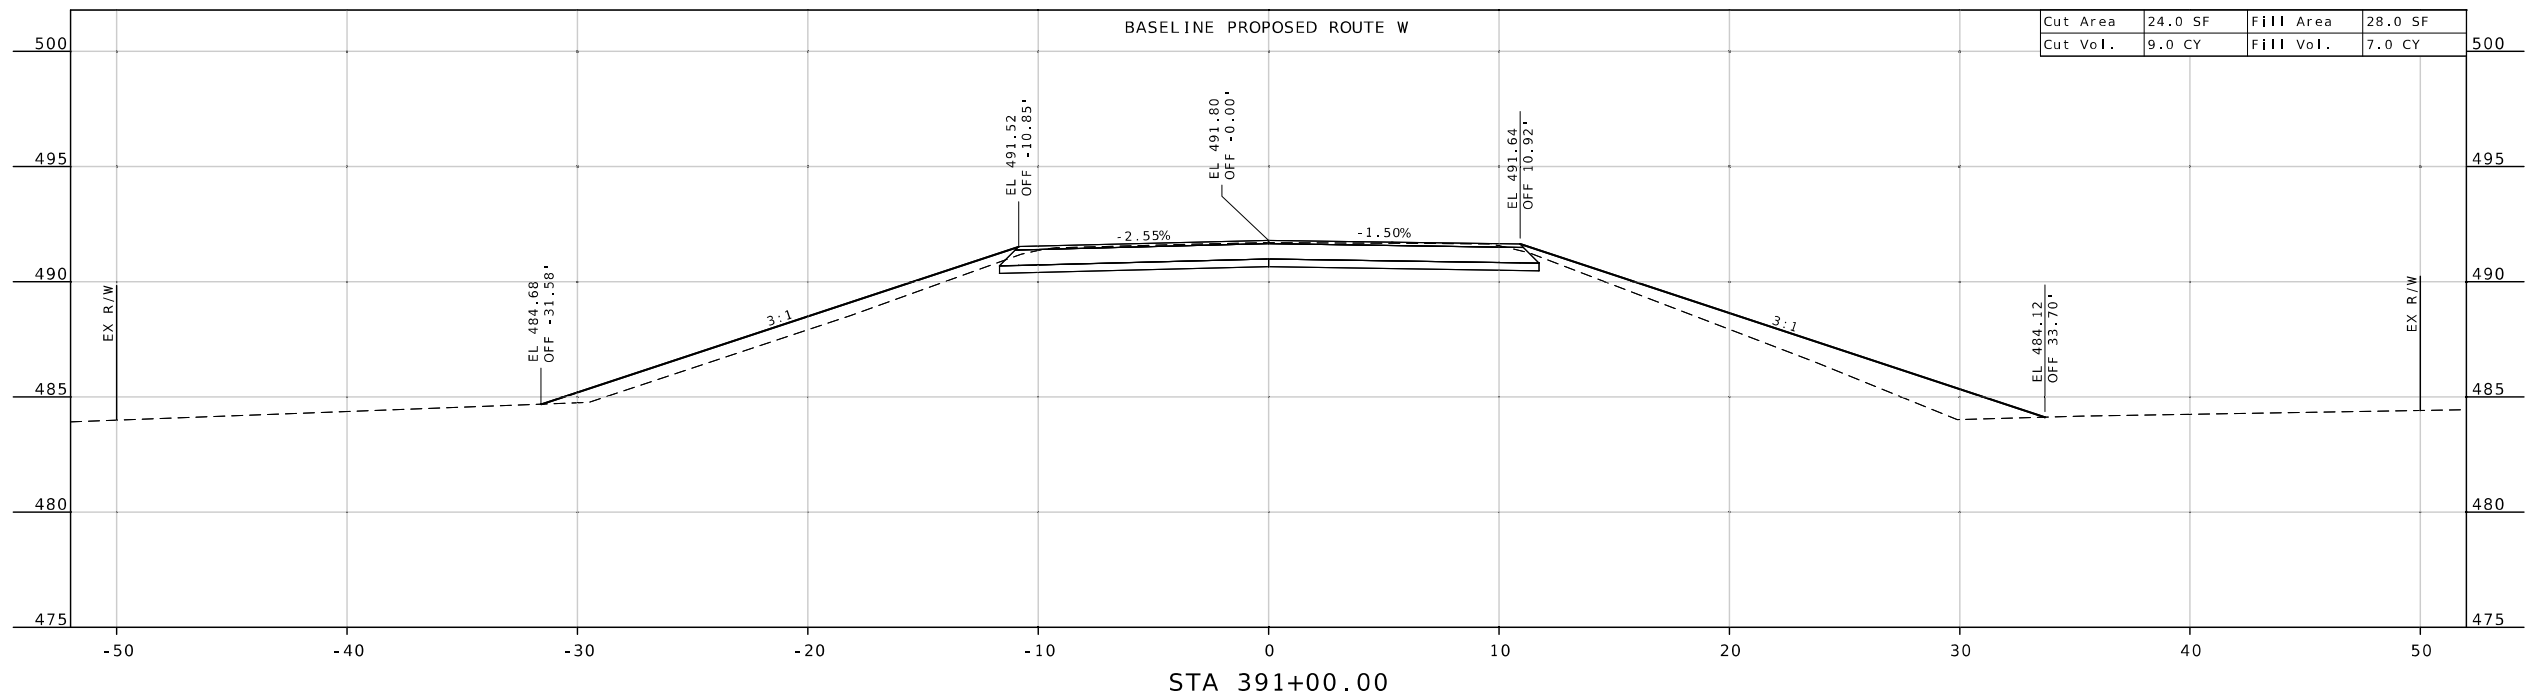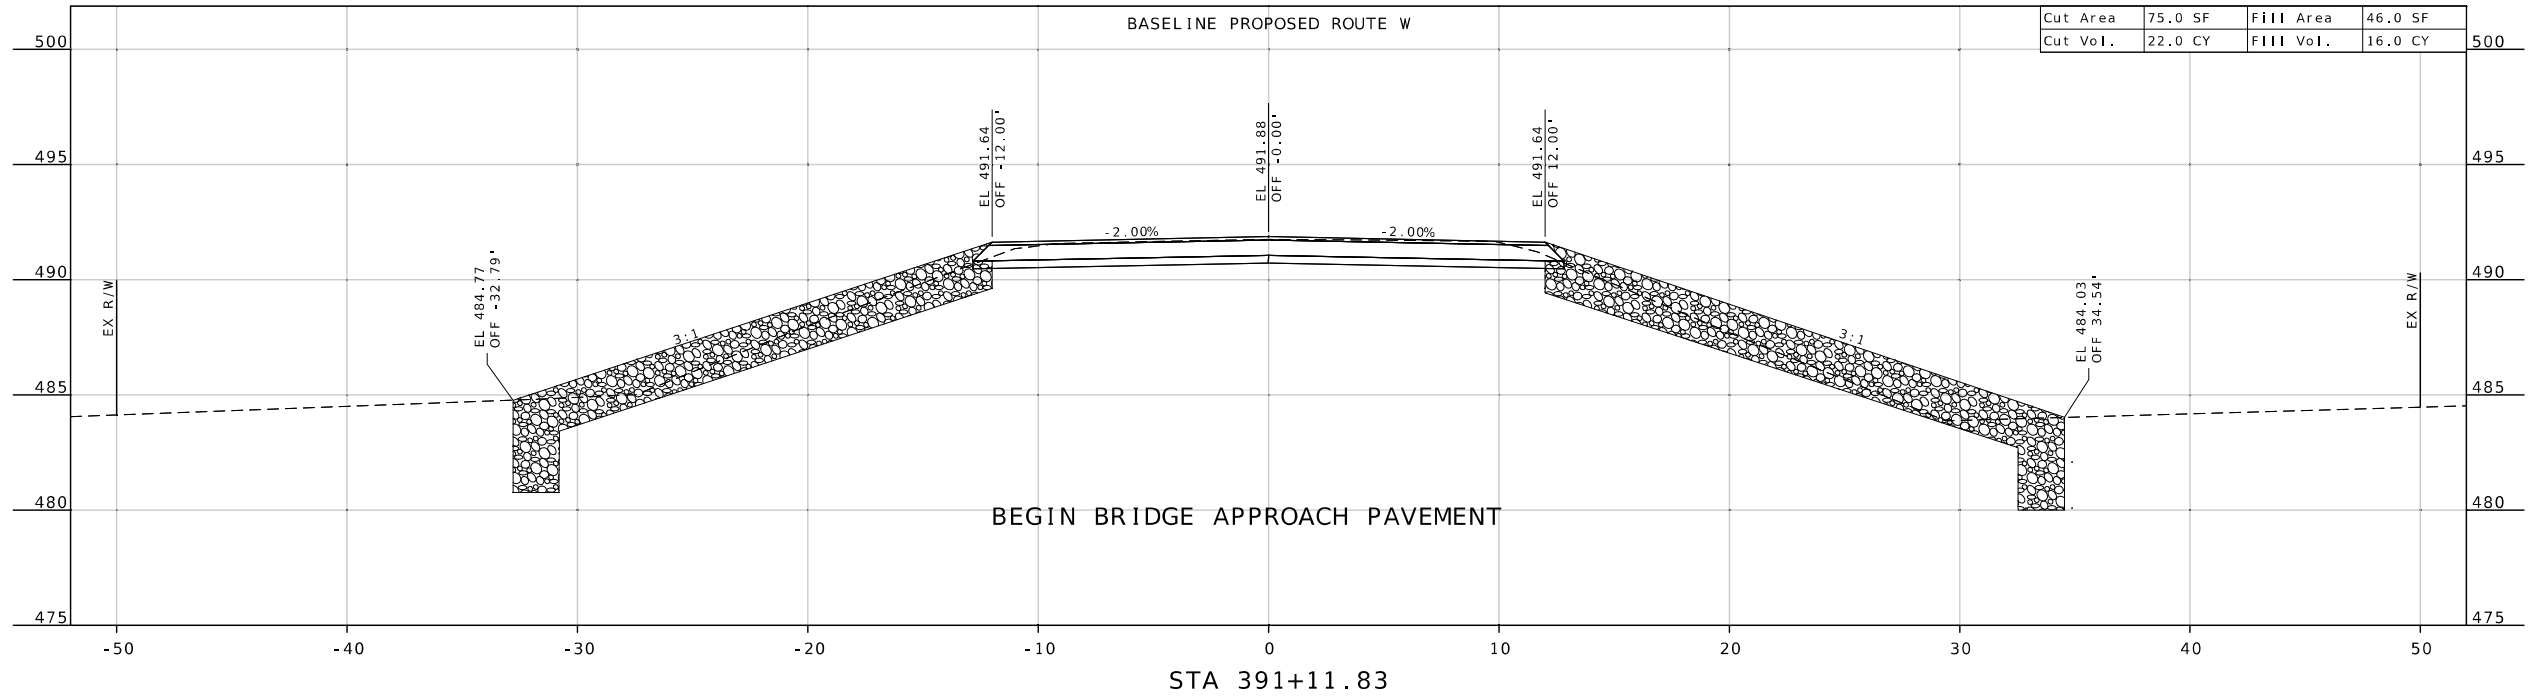

DATE PREPARED
6/27/2025

ROUTE	STATE
W	MO

DISTRICT	SHEET NO.
NE	2

COUNTY
PIKE

JOB NO.
JNE0152

CONTRACT ID.

PROJECT NO.

BRIDGE NO.



DATE	DESCRIPTION

MISSOURI HIGHWAYS AND TRANSPORTATION
COMMISSION

105 WEST CAPITOL
JEFFERSON CITY, MO 65102
1-888-ASK-MODOT (1-888-275-6636)

CROSS SECTION
SHEET 2 OF 6

TOTALS - (STA. 390+83.00 TO STA. 391+34.35) AND
(SPILL FILL STA. 391+34.35 TO 391+69.78)
CUT = 282.0 CY
FILL = 34.0 CY
(ADDED CUT FOR SPILL FILL - 188.0 CY)

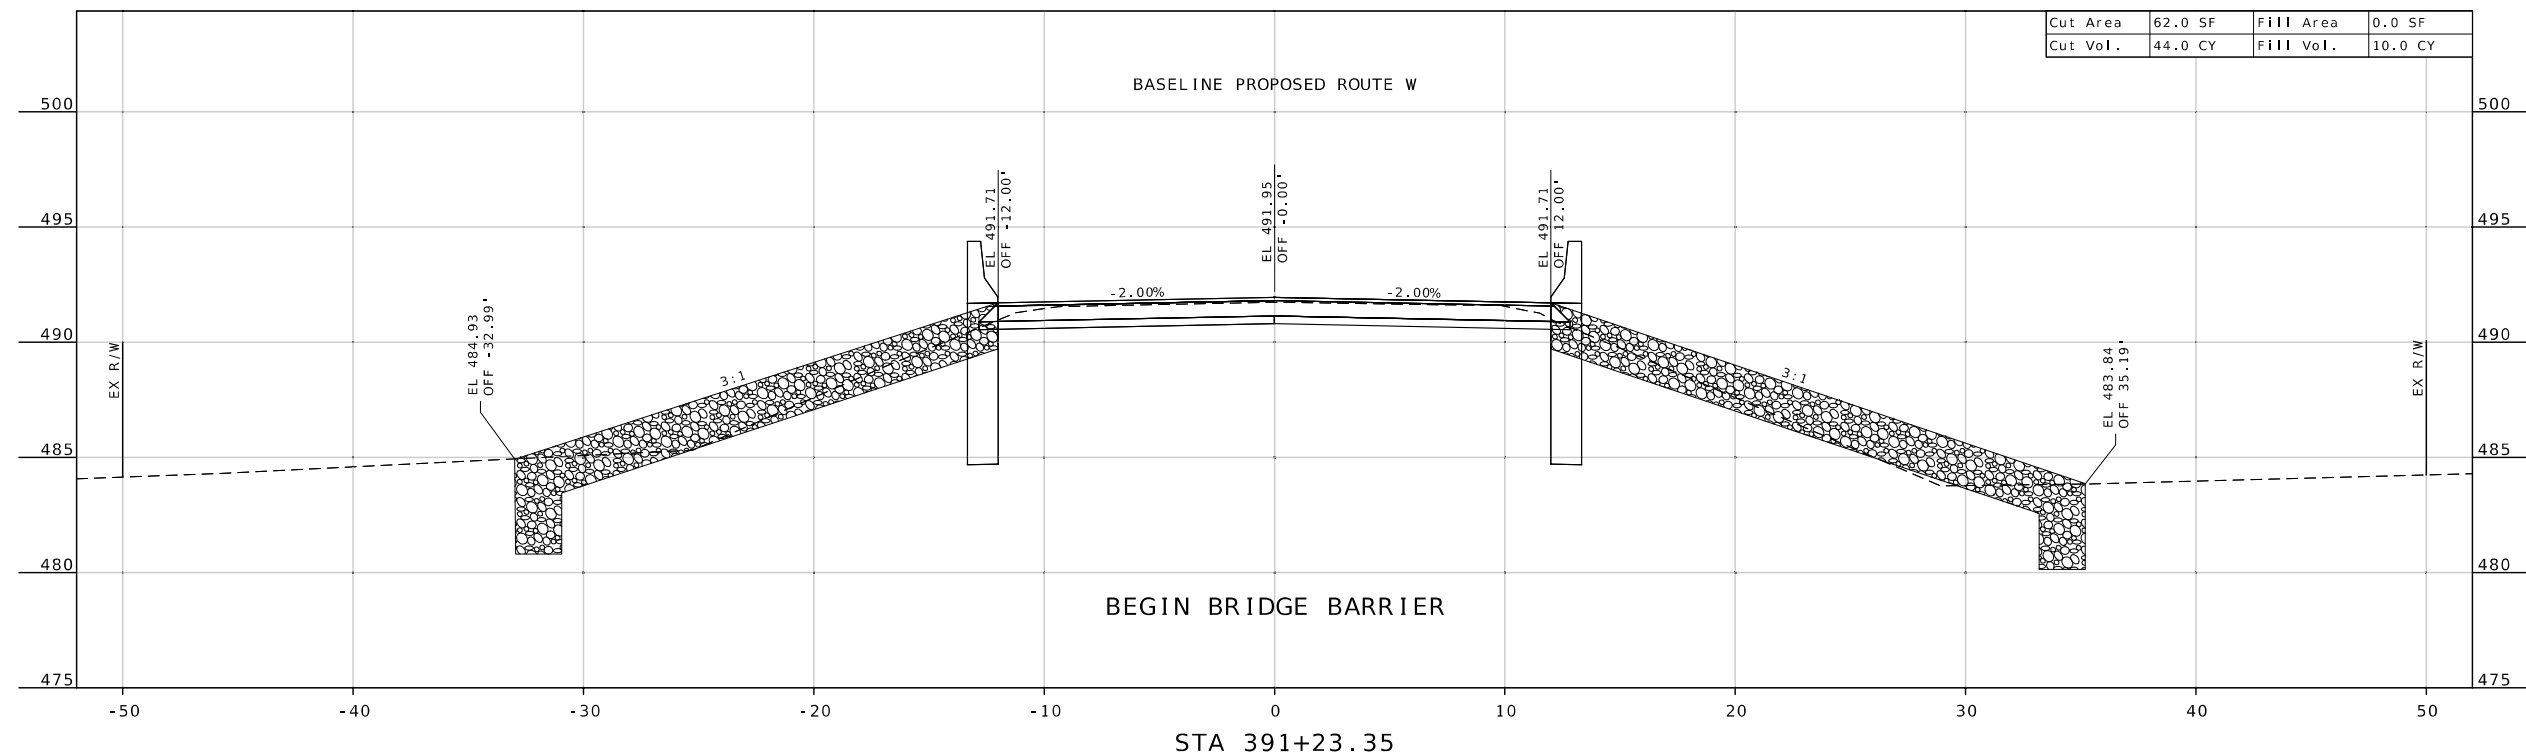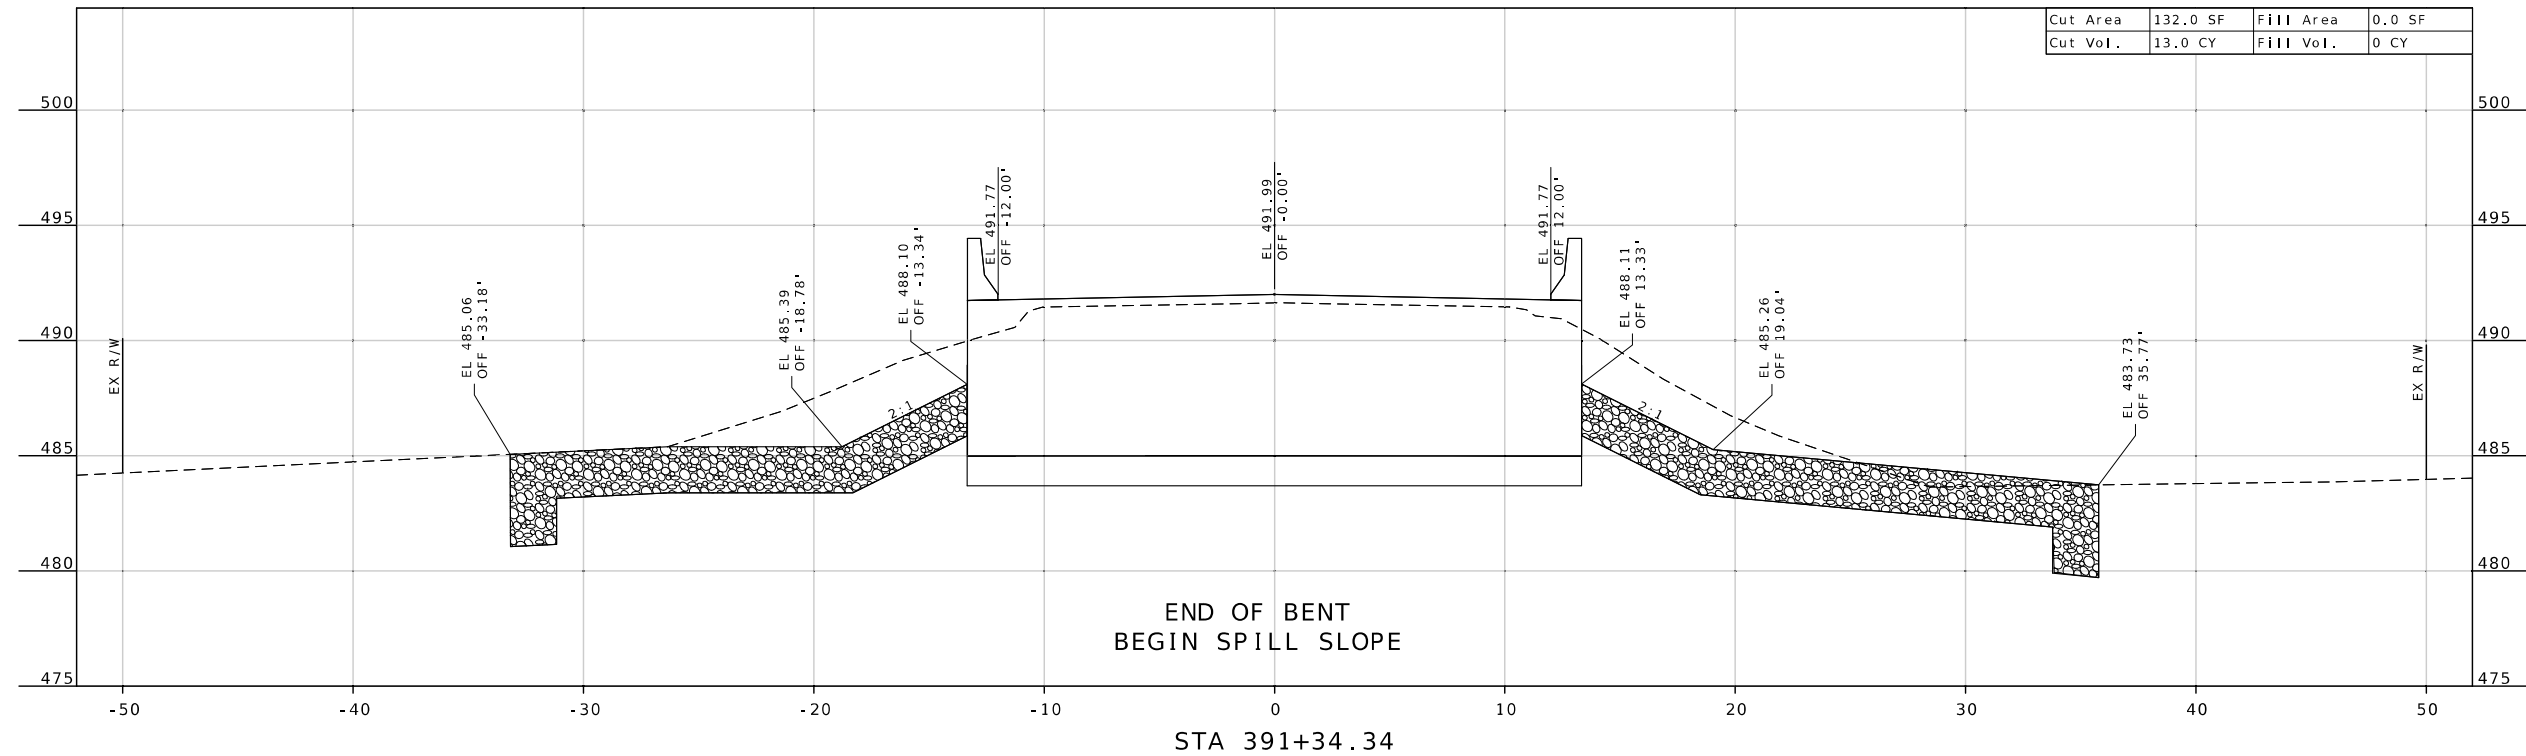

Brian Untiedt
06/30/2025 9:46:19 PM
BRIAN UNTIEDT - CIVIL
MO-PE-2009001137

DATE PREPARED

6 / 27 / 2025	
---------------	--

ROUTE	STATE
W	MO

W	MO
DISTRICT	SHEET NO.

NE	3
----	---

COUNTY
DIKE

PIKE
JOB NO.

JNE0152

CONTRACT ID.

PROJECT NO.




PROJECT NO.

BRIDGE NO.

[illegible]MISSOURI HIGHWAYS AND TRANSPORTATION
COMMISSION

105 WEST CAPITOL
JEFFERSON CITY, MO 65102
1-888-ASK-MODOT (1-888-275-6636)

CROSS SECTION
SHEET 3 OF 6

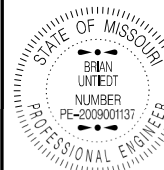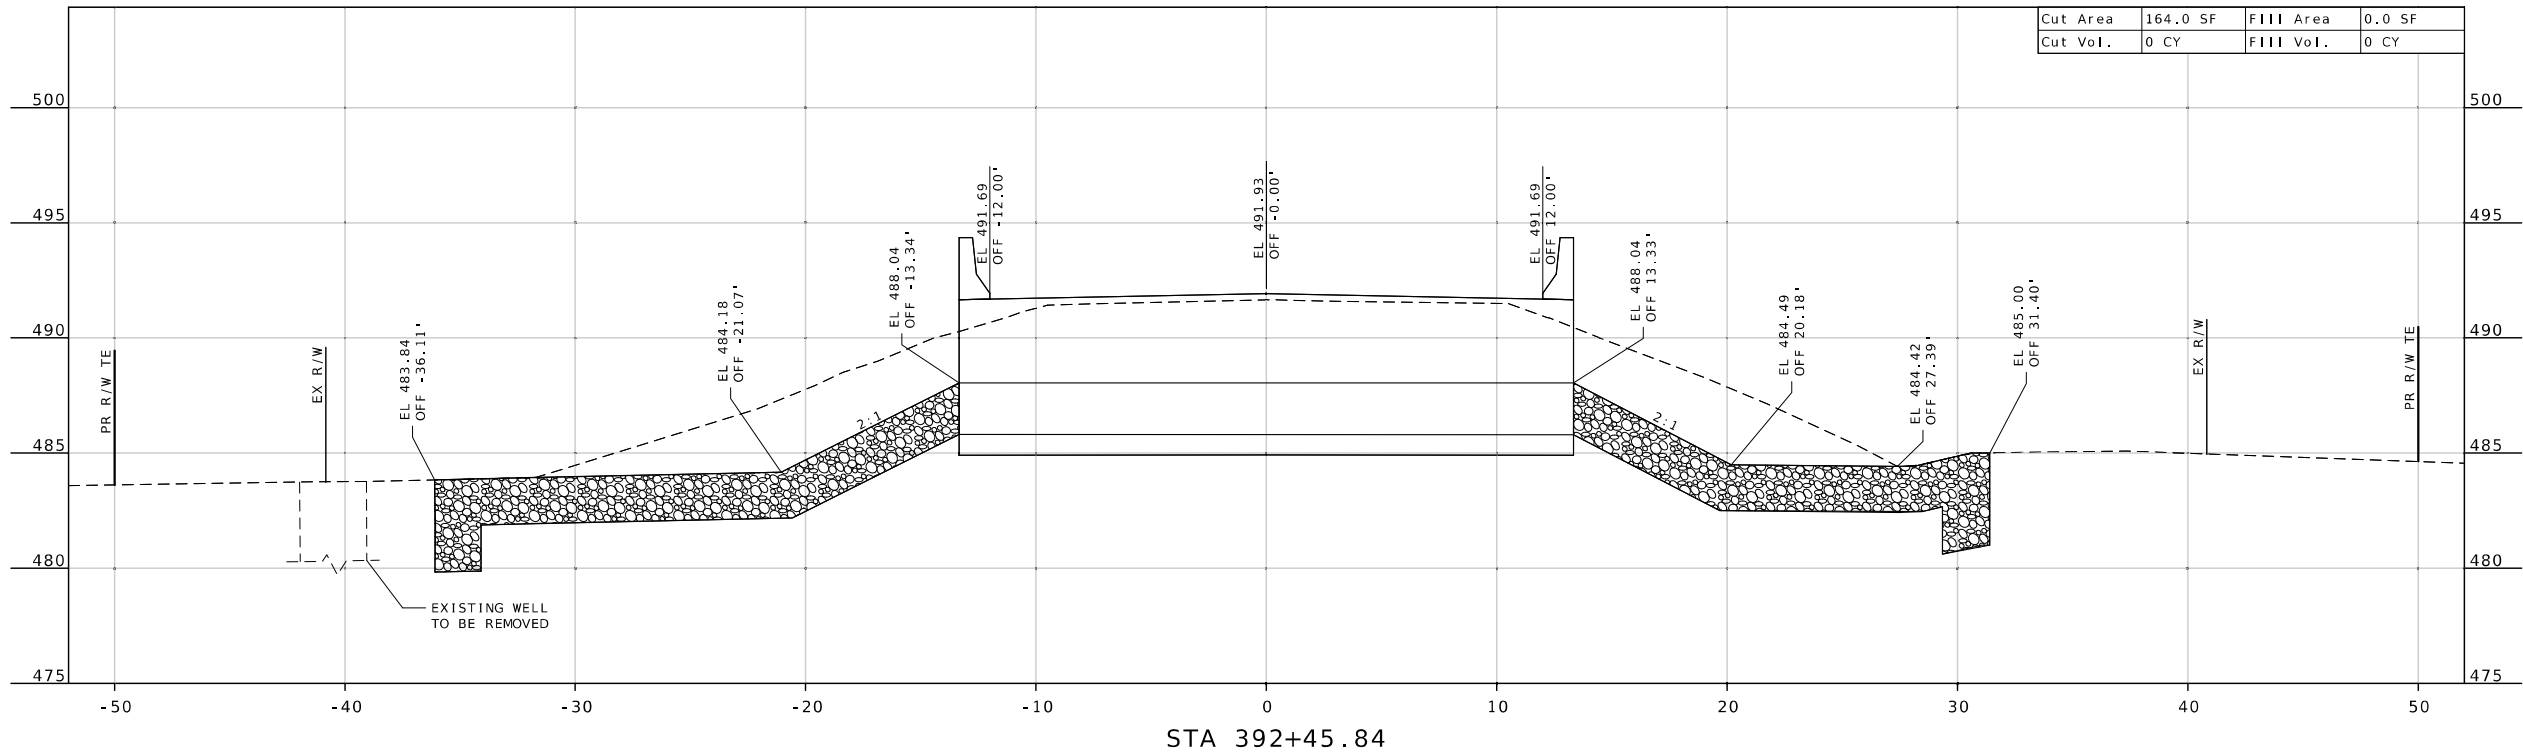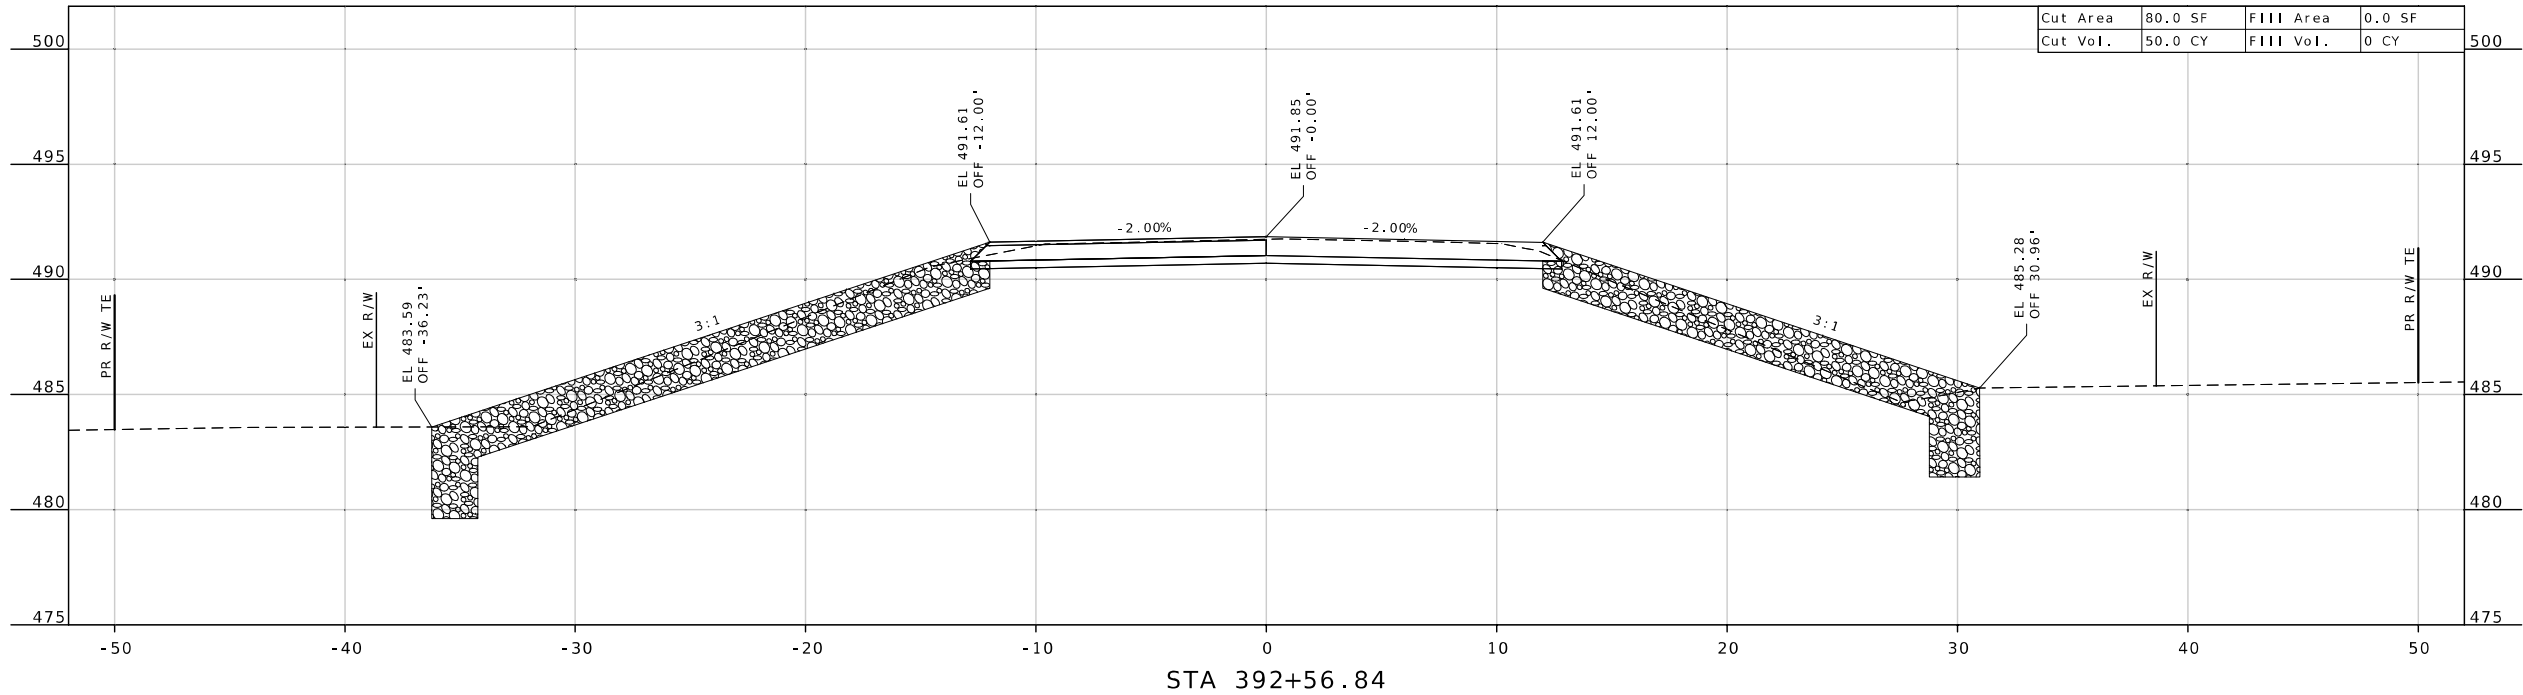

DATE PREPARED
6/27/2025

ROUTE	STATE
W	MO
DISTRICT	SHEET NO.
NE	4

COUNTY
PIKE

JOB NO.
JNE0152

CONTRACT ID.

PROJECT NO.



BRIDGE NO.

DATE	DESCRIPTION

MISSOURI HIGHWAYS AND TRANSPORTATION
COMMISSION

105 WEST CAPITOL
JEFFERSON CITY, MO 65102
1-888-ASK-MODOT (1-888-275-6636)

CROSS SECTION
SHEET 4 OF 6

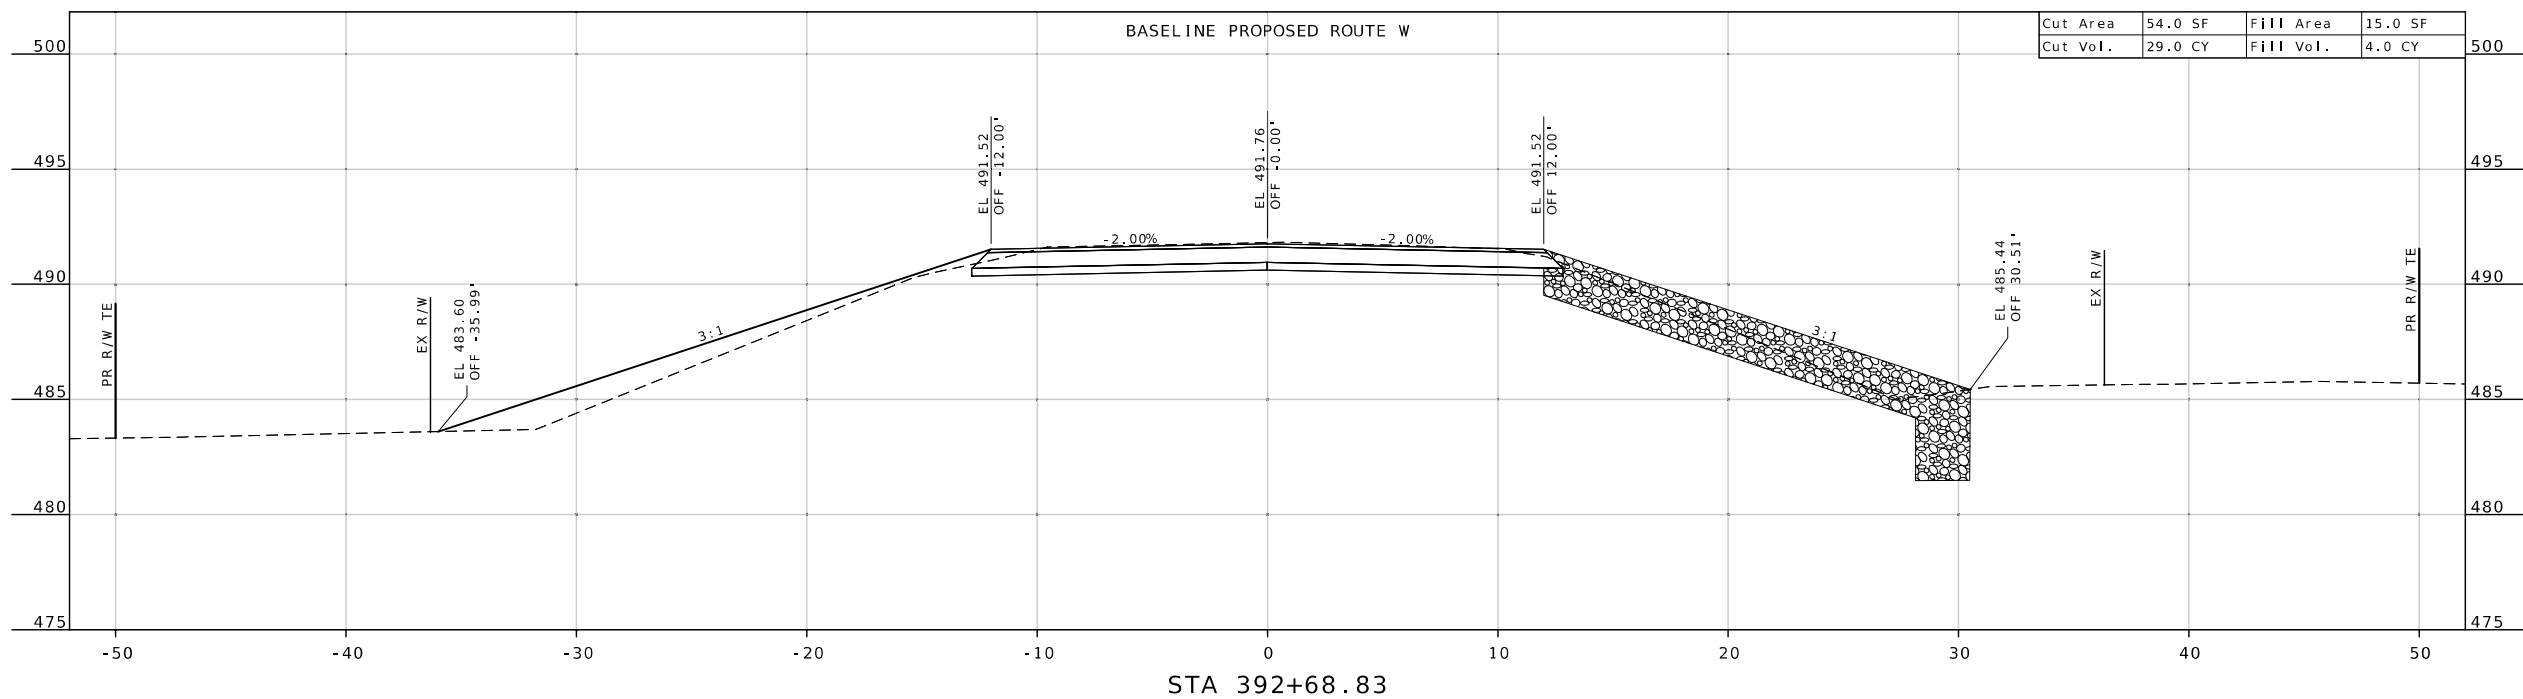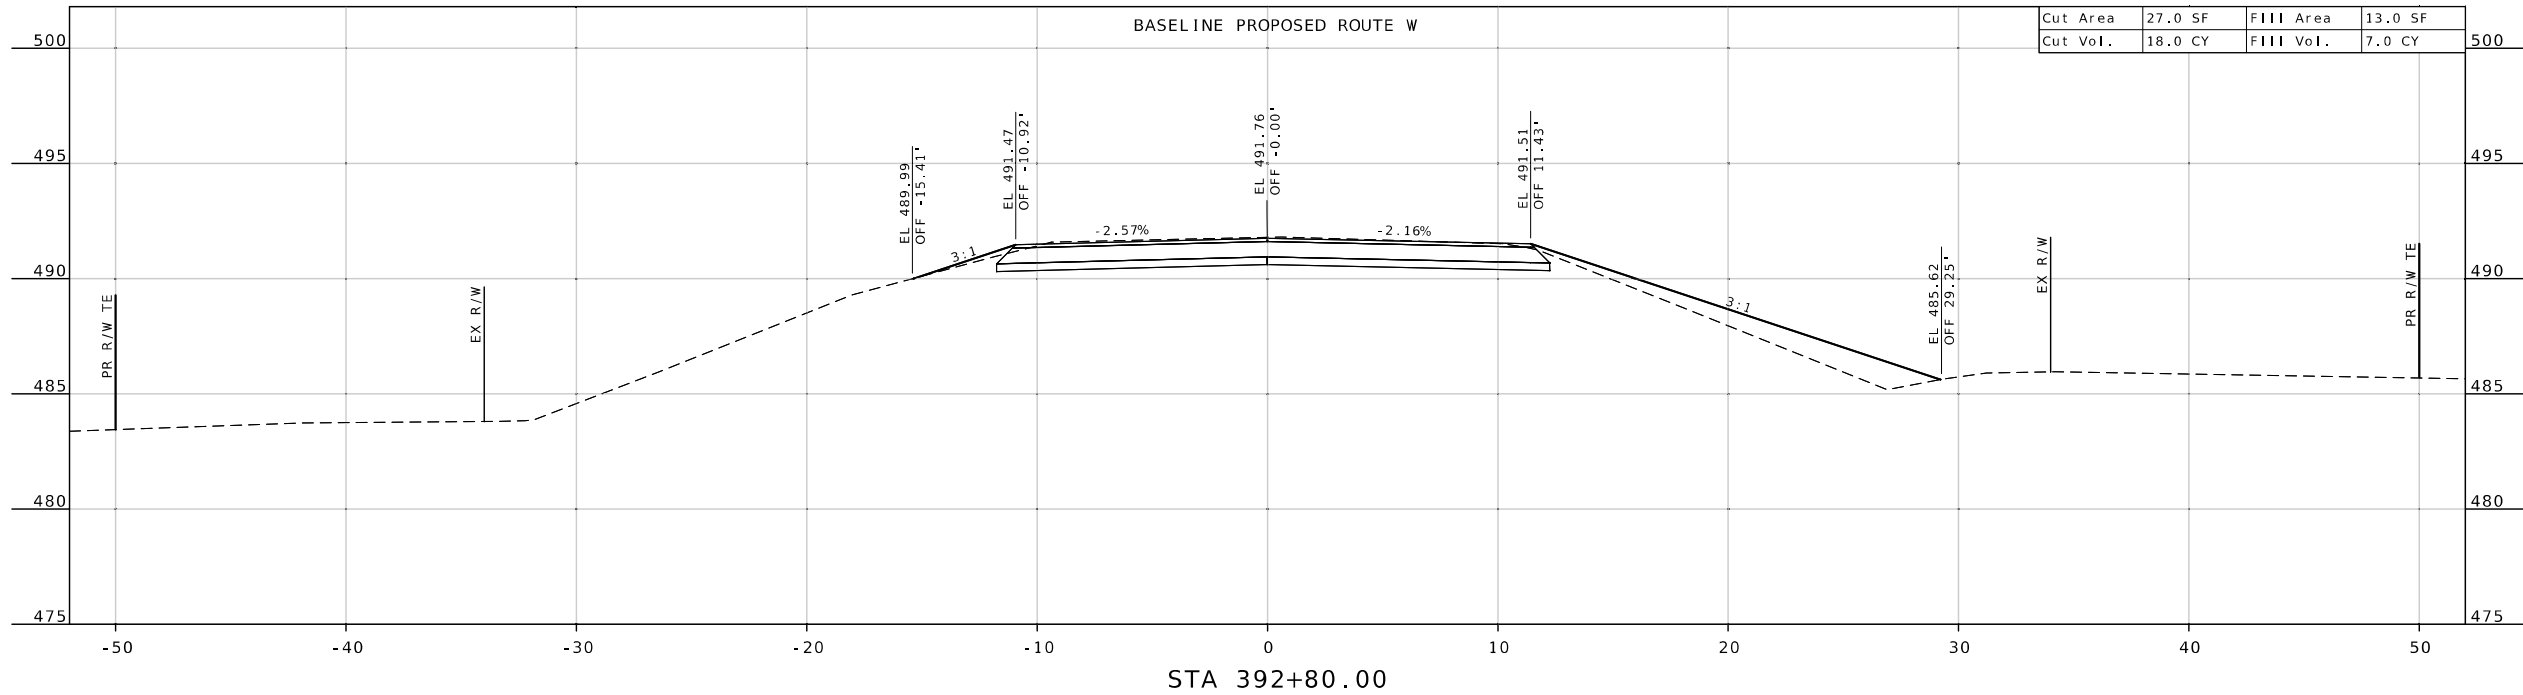

DATE PREPARED
6/27/2025

ROUTE	STATE
W	MO
DISTRICT	SHEET NO.
NE	5

COUNTY
PIKE

JOB NO.
JNE0152

CONTRACT ID.

PROJECT NO.



BRIDGE NO.

DATE	DESCRIPTION

MISSOURI HIGHWAYS AND TRANSPORTATION COMMISSION
105 WEST CAPITOL
JEFFERSON CITY, MO 65102
1-888-ASK-MODOT (1-888-275-6636)

CROSS SECTION
SHEET 5 OF 6

TOTAL - (STA. 392+45.83 TO STA. 392+97.00) AND
(SPILL FILL STA. 392+10.04 TO STA. 392+45.83)
CUT = 363.0 CY
FILL = 29.0 CY
ADDED CUT FOR SPILL FILL = 238.0 CY
ADDED FILL FOR SPILL FILL = 6.0 CY

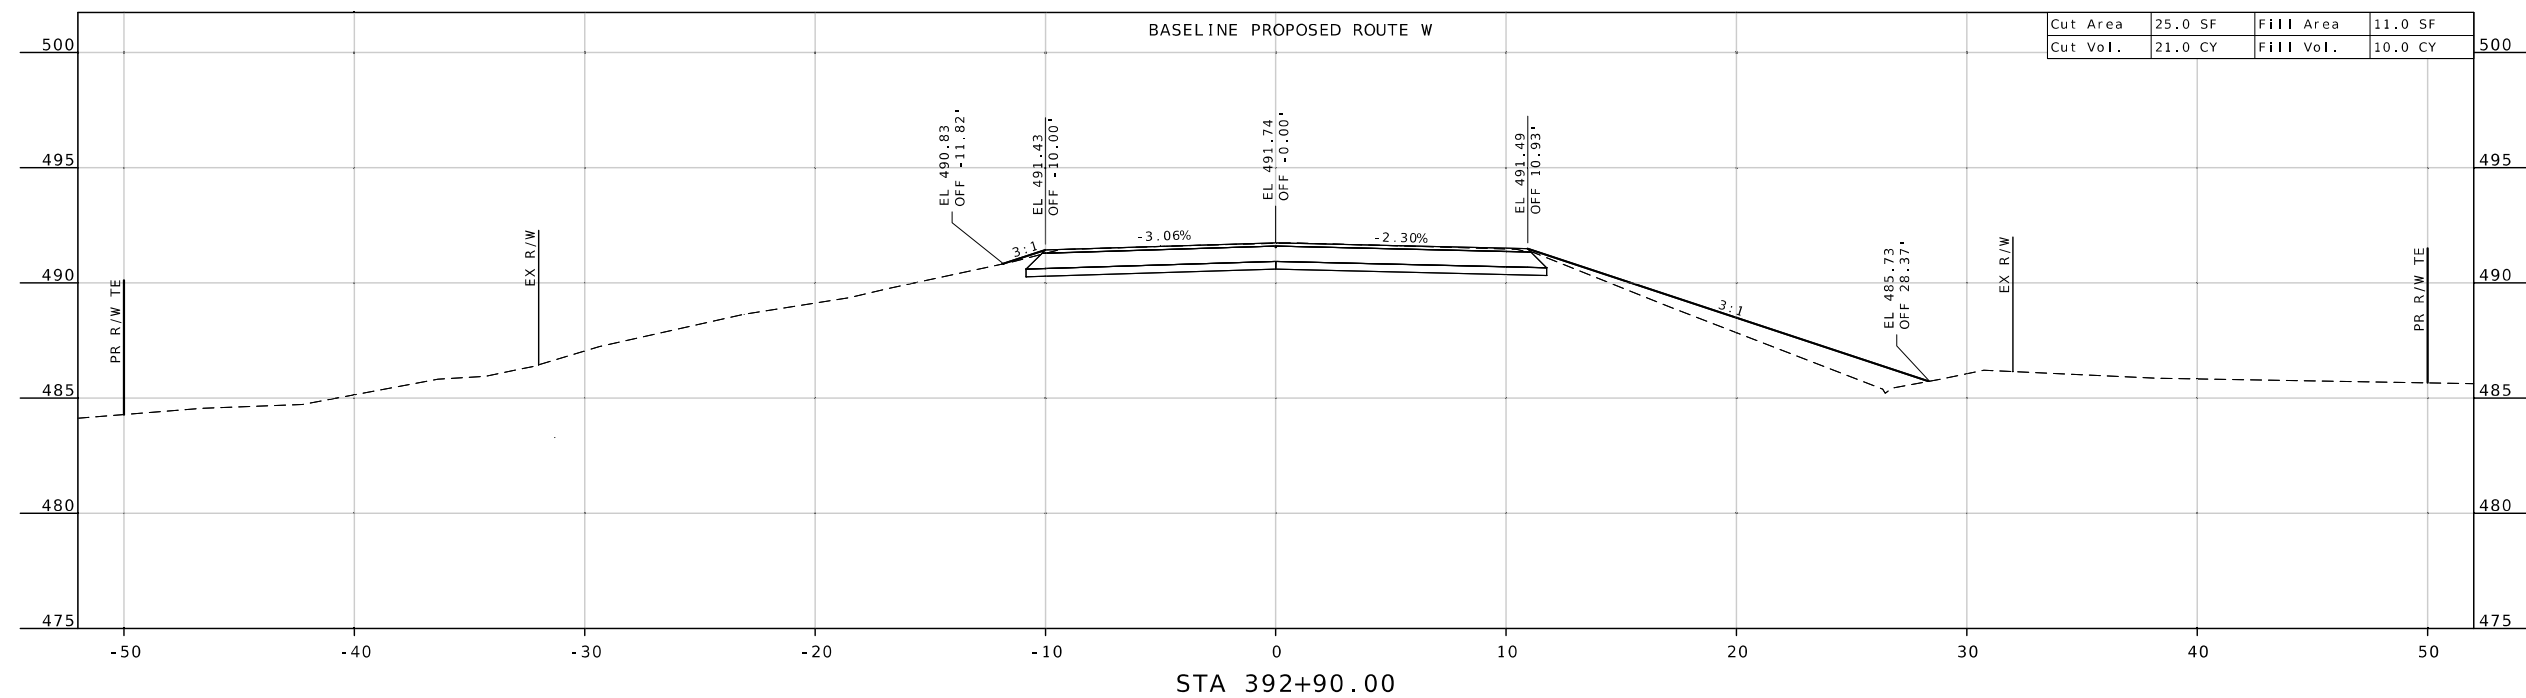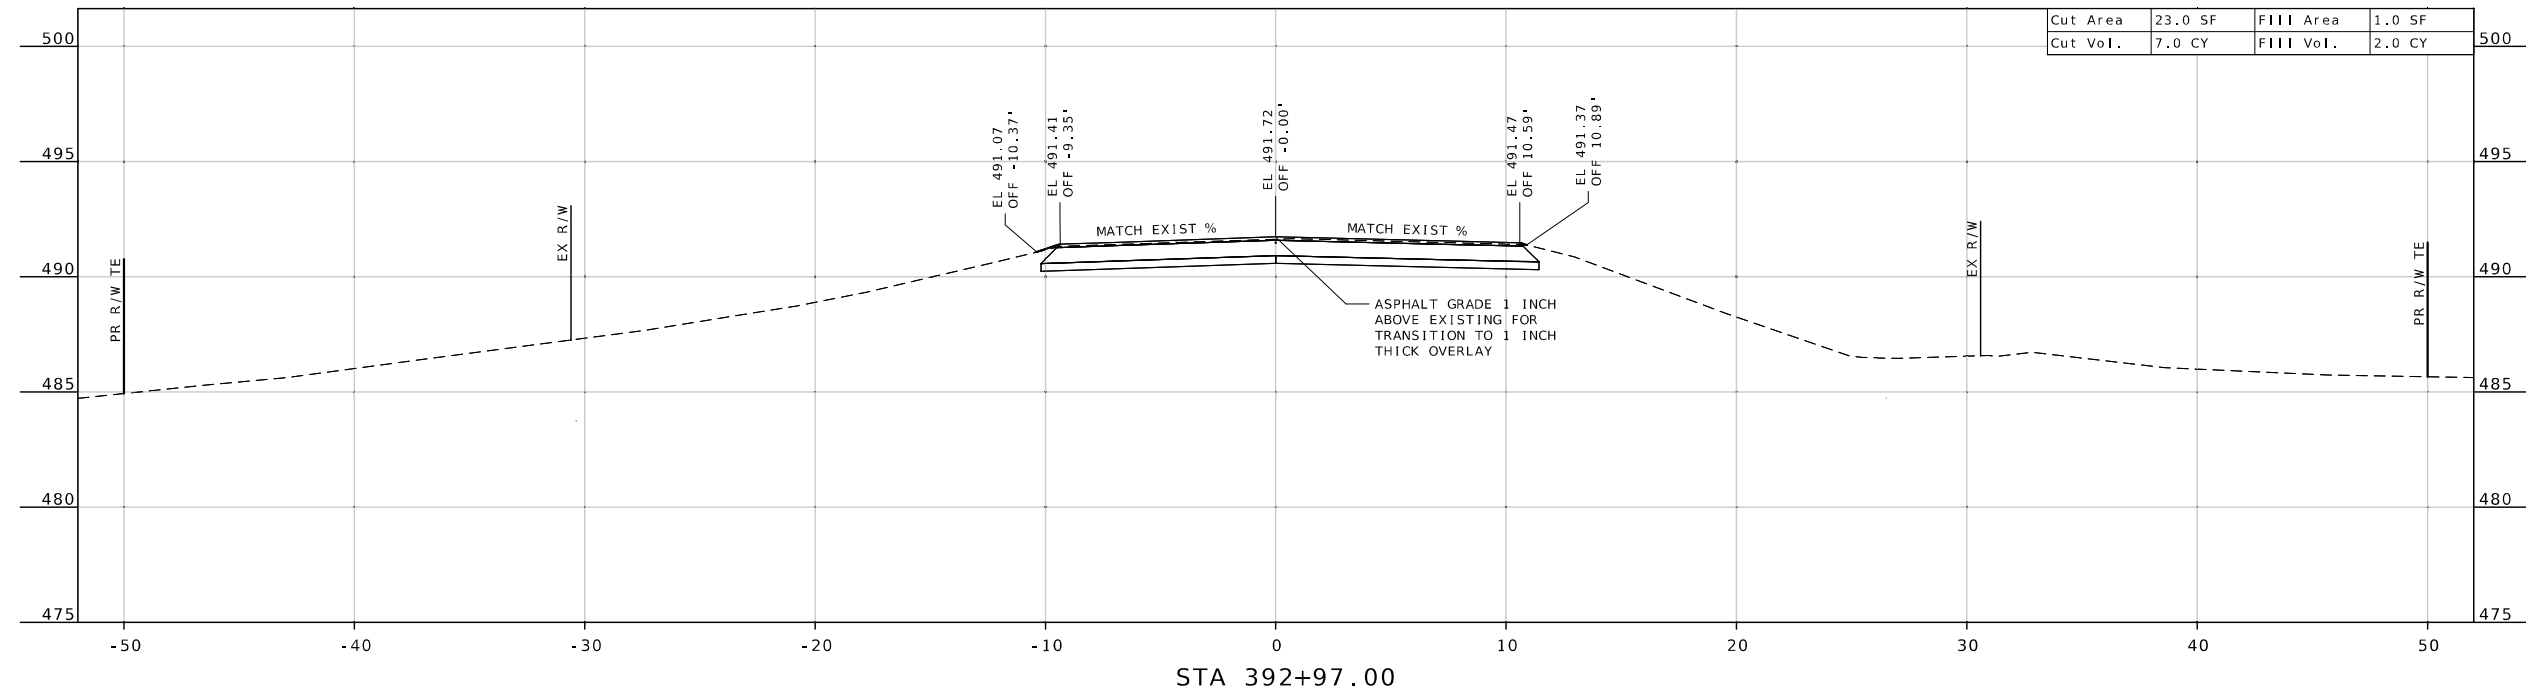

DATE PREPARED

6/27/2025

ROUTE	STATE
MI	MI

W	MO
---	----

DISTRICT	SHEET NO.
NE	6

NE	6
COUNTY	

COUNTY
RIKE

PIKE
JOB NO.

JOB NO.
INF0152

JNE0132

CONTRACT ID.

CONTRACT ID:

PROJECT NO.

[illegible]

BRIDGE NO.

[illegible]MISSOURI HIGHWAYS AND TRANSPORTATION
COMMISSION

105 WEST CAPITOL
JEFFERSON CITY, MO 65102
1-888-ASK-MODOT (1-888-275-6636)

CROSS SECTION
SHEET 6 OF 6