

A.A.D.T. - 2025 = 569
V = 55 M.P.H.


KEY MAP
LOCATION OF MARION COUNTY

R07W	R06W
------	------



DESCRIPTION

TITLE SHEET -----	1
TYPICAL SECTIONS (TS) (1 SHEET)----	2
QUANTITIES (QU) (2 SHEETS)-----	3
BRIDGE DRAWINGS (B)	
X03431-----	1

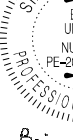 STATE OF MISSOURI BRIAN UNITED NUMBER PE-2008001137 PROFESSIONAL ENGINEER <i>Brian United</i> 07/25/2025 2:05:10 PM BRIAN UNITED - CIVIL MO-PE-2008001137	
DATE PREPARED	
7/25/2025	
ROUTE	STATE
A	MO
DISTRICT	SHEET NO.
NE	1
COUNTY	
MARION	
JOB NO.	
JNE0066	
CONTRACT ID.	
PROJECT NO.	
BRIDGE NO.	

[illegible]


MISSOURI HIGHWAYS AND TRANSPORTATION
COMMISSION

105 WEST CAPITAL
JEFFERSON CITY, MO 65102
1-888-ASK-MODOT (1-888-275-6636)

BEGINNING OF PROJECT	LM 0.000
END OF PROJECT	LM 8.518
APPARENT LENGTH	8.518 MI.
EQUATIONS AND EXCEPTIONS:	
LM 1.699 TO LM 1.739	0.040 MI.
LM 2.521 TO LM 2.561	0.040 MI.
LM 5.018 TO LM 5.089	0.071 MI.

TOTAL CORRECTIONS	0.151 MI.
NET LENGTH OF PROJECT	8.367 MI.
STATE LENGTH	8.367 MI.


TITLE SHEET

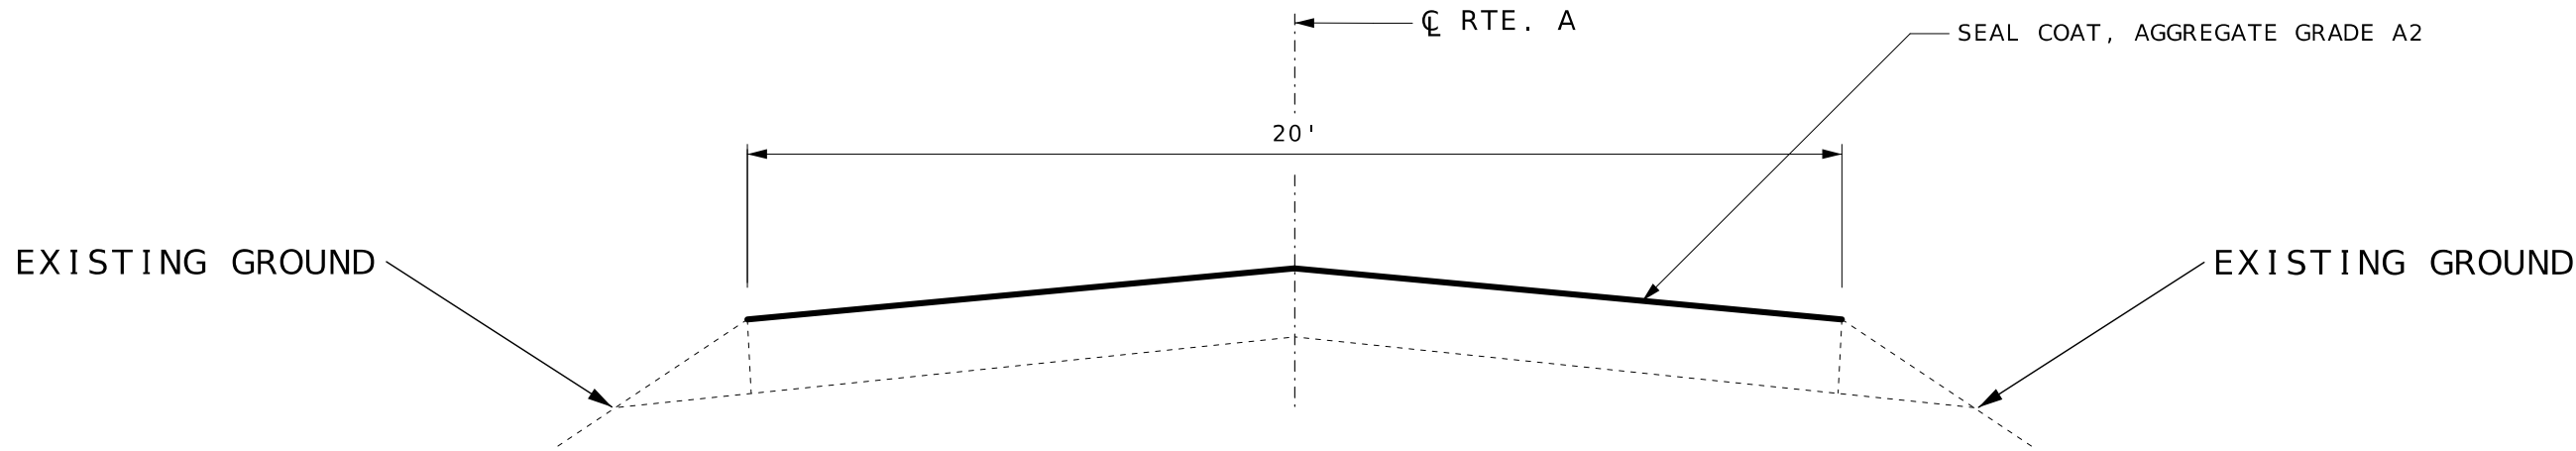

TYPICAL SECTION
LM 0.000 TO LM 1.699*
LM 1.739 TO LM 2.521**
LM 2.561 TO LM 5.018***
LM 5.089 TO LM 8.518

* BR. X0342 EXCEPTION
** BR. X0343 EXCEPTION
*** BR. A7640 EXCEPTION

ESTIMATE FACTORS
PROVIDED FOR INFORMATION PURPOSES ONLY
AGGREGATE APPLICATION RATE 17 LBS/SY
BINDER APPLICATION RATE 0.28 GAL/SY

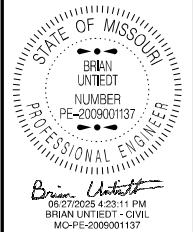

DATE PREPARED 6/6/2025	
ROUTE A	STATE MO
DISTRICT NE	SHEET NO. 2
COUNTY MARION	
JOB NO. JNE0066	
CONTRACT ID.	
PROJECT NO.	
BRIDGE NO.	


DATE	DESCRIPTION

MISSOURI HIGHWAYS AND TRANSPORTATION COMMISSION



105 WEST CAPITOL
JEFFERSON CITY, MO 65102
1-888-ASK-MODOT (1-888-275-6636)

SEAL COAT QUANTITIES							
LOG MILE	LOG MILE	LOCATION	LENGTH (MI)	WIDTH (FT)	SEAL COAT AGGREGATE, GRADE B2 (SY)	EMULSIFIED ASPHALT, SEAL COAT (GAL)	REMARKS
0.000	0.008	RTE A	0.008	VARIES	250.0	70.0	BEG PROJECT
0.008	1.699	RTE A	1.691	20	19,841.1	5,555.5	EXCLUDE BRIDGE X0342
1.739	2.521	RTE A	0.782	20	9,175.5	2,569.1	
2.521	2.561	RTE A	0.040	20	469.3	131.4	EXCLUDE BRIDGE X0343
2.561	4.085	RTE A	1.524	20	17,881.6	5,006.8	SEAL BRIDGE X0344
4.085	4.119	RTE A	0.034	VARIES	600.0	168.0	RTE M JUNCTION
4.119	5.018	RTE A	0.899	20	10,548.3	2,953.5	EXCLUDE BRIDGE A7640
5.089	8.496	RTE A	3.407	20	39,975.5	11,193.1	
8.496	8.518	RTE A	0.022	VARIES	325.0	91.0	END PROJECT
TOTAL					99,066.3	27,738.4	
USE					99,067	27,740	
FACTOR USED FOR EMULSIFIED ASPHALT = 0.28 GALLONS/S.Y.							

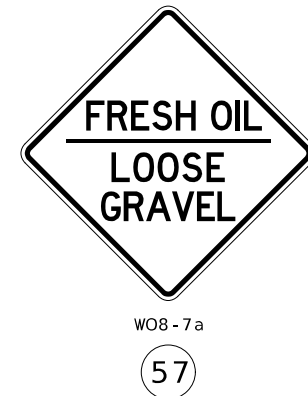

CONSTRUCTION SIGNS						
SIGN NO.	SIGN	SIZE INCHES	AREA (SQ. FT.)	QUANTITY	TOTAL AREA (SQ. FT.)	DESCRIPTION
1	G020-1	60 X 24	10.00	2	20.00	ROAD WORK NEXT 9 MILES
2	W020-1	48 X 48	16.00	4	64.00	ROAD WORK AHEAD
7	W020-4	48 X 48	16.00	6	96.00	ONE LANE ROAD AHEAD
8	W020-7a	48 X 48	16.00	4	64.00	FLAGGER (SYMBOL)
26	G020-2	48 X 24	8.00	2	16.00	END ROAD WORK
35	W08-12	48 X 48	16.00	8	128.00	NO CENTER LINE
53	G020-4	36 X 18	4.50	3	13.50	PILOT CAR FOLLOW ME
56	CONST-7	48 X 24	8.00	2	16.00	RATE OUR WORK ZONE
57	W08-7a	36 X 36	9.00	16	144.00	FRESH OIL LOOSE GRAVEL
59	CONST-8	48 X 36	12.00	2	24.00	WORK ZONE NO PHONE ZONE
	G022-1	21 X 15	2.19	4	8.76	WET PAINT (ARROW PIVOTS)
SIDE ROAD PACKAGE - NON-STATE ROUTE - 6 TOTAL						
2	W020-1	48 X 48	16.00	6	96.00	ROAD WORK AHEAD
8	W020-7a	48 X 48	16.00	6	96.00	FLAGGER (SYMBOL)
7	W020-4	48 X 48	16.00	6	96.00	ONE LANE ROAD AHEAD
58	G020-4a	18 X 12	1.50	6	9.00	PILOT CAR IN USE WAIT & FOLLOW
SIDE ROAD PACKAGE - STATE ROUTE - 3 TOTAL						
2	W020-1	48 X 48	16.00	3	48.00	ROAD WORK AHEAD
8	W020-7a	48 X 48	16.00	3	48.00	FLAGGER (SYMBOL)
7	W020-4	48 X 48	16.00	3	48.00	ONE LANE ROAD AHEAD
58	G020-4a	42 X 30	8.75	3	26.25	PILOT CAR IN USE WAIT & FOLLOW
CONSTRUCTION SIGNS TOTAL					1062	616-99.01 MISC. LUMP SUM
CHANNELIZERS					100	TEMPORARY TRAFFIC CONTROL

NOTES:
ALL TEMPORARY TRAFFIC CONTROL ITEMS ARE INCLUDED IN PAY ITEM 616-99.01.
MISC. LUMP SUM TEMPORARY TRAFFIC CONTROL UNLESS OTHERWISE NOTED.

QUANTITIES SHOWN ARE AN ESTIMATE ONLY AND ARE SUBJECT TO CHANGE
BASED ON FILED CONDITIONS.

REFER TO STD. PLAN 616.20 FOR TEMPRARY TRAFFIC CONTROL PLANS.
REFER TO STD. PLAN 616.10 FOR SIGN AND SIGN MOUNTING REQUIREMENTS.



MOBILE OPERATION TMA'S ARE CONSIDERED INCIDENTAL TO CONSTRUCTION.

NOTE: FRESH OIL/LOOSE GRAVEL SIGN SHALL BE PLACED AT THE START OF THE PROJECT AT ONE MILE INTERVALS. SIGNS SHOULD ALSO BE INSTALLED WITHIN 150 FT. AFTER THE INTERSECTION OF A STATE ROUTE. ADDITIONAL SIGNS MAY BE INSTALLED WITHIN 150 FT. AFTER OTHER INTERSECTIONS, AS DIRECTED BY ENGINEER.

ITEM NO.	QTY.	DESCRIPTION
616-1098A	2	CHANGEABLE MESSAGE BOARD

NOTE: NOT INCLUDED IN LUMP SUM TEMP. TRAFFIC CONTROL.

MOBILIZATION
1 LUMP SUM

  	
DATE PREPARED 6/6/2025	
ROUTE A	STATE MO
DISTRICT NE	SHEET NO. 3
COUNTY MARION	
JOB NO. JNE0066	
CONTRACT ID.	
PROJECT NO.	
BRIDGE NO.	
DESCRIPTION	
DATE	
	
MISSOURI HIGHWAYS AND TRANSPORTATION COMMISSION 105 WEST CAPITOL JEFFERSON CITY, MO 65102 1-888-ASK-MODOT (1-888-275-6636)	
SUMMARY OF QUANTITIES SHEET 1 OF 2	

PAVEMENT MARKINGS							
LOG MILE	LOG MILE	CLASS 1 PAVEMENT MARKING PAINT (18-MIL, TYPE P BEADS)					REMARKS
		LOCATION	4" YELLOW INTERMITTENT CENTERLINE (LF)	4" YELLOW SOLID/INTERMITTENT CENTERLINE (LF)	4" YELLOW DOUBLE SOLID CENTERLINE (LF)	4" WHITE SOLID EDGELINE (LF)	
0.000	0.679	RTE A			7170		
0.679	0.778	RTE A		653			SBL INTERMITTENT AND NBL SOLID
0.778	0.840	RTE A			655		
0.840	0.939	RTE A		653			SBL SOLID AND NBL INTERMITTENT
0.939	1.140	RTE A		1327			SBL INTERMITTENT AND NBL SOLID
1.140	1.300	RTE A		1056			SBL SOLID AND NBL INTERMITTENT
1.300	1.579	RTE A			2946		
1.579	1.690	RTE A		733			SBL INTERMITTENT AND NBL SOLID
1.690	1.758	RTE A			718		
1.758	1.870	RTE A		739			SBL SOLID AND NBL INTERMITTENT
1.870	2.119	RTE A			2629		
2.119	2.199	RTE A		528			SBL INTERMITTENT AND NBL SOLID
2.199	2.297	RTE A			1035		
2.297	2.378	RTE A		535			SBL SOLID AND NBL INTERMITTENT
2.378	2.417	RTE A			412		
2.417	2.558	RTE A		931			SBL INTERMITTENT AND NBL SOLID
2.558	2.577	RTE A			201		
2.577	2.717	RTE A		924			SBL SOLID AND NBL INTERMITTENT
2.717	3.055	RTE A			3569		
3.055	3.216	RTE A		1063			SBL INTERMITTENT AND NBL SOLID
3.216	3.375	RTE A	210				
3.375	3.535	RTE A		1056			SBL SOLID AND NBL INTERMITTENT
3.535	4.095	RTE A			5914		RTE M/A INTERSECTION
4.110	4.338	RTE A			2408		
4.338	4.517	RTE A		1181			SBL INTERMITTENT AND NBL SOLID
4.517	4.598	RTE A	110				
4.598	4.777	RTE A		1181			SBL SOLID AND NBL INTERMITTENT
4.777	5.136	RTE A			3791		
5.136	5.160	RTE A		158			SBL SOLID AND NBL INTERMITTENT
5.160	5.300	RTE A	190				
5.300	5.497	RTE A		1300			SBL SOLID AND NBL INTERMITTENT
5.497	5.996	RTE A			5269		
5.996	6.156	RTE A		1056			SBL INTERMITTENT AND NBL SOLID
6.156	6.176	RTE A	30				
6.176	6.355	RTE A		1181			SBL SOLID AND NBL INTERMITTENT
6.355	6.676	RTE A			3390		
6.676	6.837	RTE A		1063			SBL INTERMITTENT AND NBL SOLID
6.837	6.915	RTE A	110				
6.915	7.095	RTE A		1188			SBL SOLID AND NBL INTERMITTENT
7.095	7.597	RTE A			5301		
7.597	7.677	RTE A		528			SBL INTERMITTENT AND NBL SOLID
7.677	7.756	RTE A			834		
7.756	7.835	RTE A		521			SBL SOLID AND NBL INTERMITTENT
7.835	7.850	RTE A	20				
7.850	7.976	RTE A		832			SBL INTERMITTENT AND NBL SOLID
7.976	7.996	RTE A			211		
7.996	8.096	RTE A		660			SBL SOLID AND NBL INTERMITTENT
8.096	8.155	RTE A	80				
8.155	8.256	RTE A		667			SBL INTERMITTENT AND NBL SOLID
8.256	8.270	RTE A			148		
8.270	8.417	RTE A		970			SBL SOLID AND NBL INTERMITTENT
8.417	8.518	RTE A			1067		
0.000	8.518	RTE A				89,950	EDGELINE
0.000	8.518	RTE A				-150	EDGELINE EXCEPTIONS - RTE P
SUBTOTAL			750	22,684	47,668	89,800	
TOTAL				71,102		89,800	

LOG MILES ARE APPROXIMATE - MATCH EXISTING STRIPING

STATE OF MISSOURI

BRIAN UNTIEDT

NUMBER

PE-2009001137

PROFESSIONAL ENGINEER

Brian Untiedt

06/27/2025 4:22:46 PM

BRIAN UNTIEDT - CIVIL

MO-PE-2009001137

DATE PREPARED

6/6/2025

ROUTE

A

STATE

MO

DISTRICT

NE

SHEET NO.

3

COUNTY

MARION

JOB NO.

JNE0066

CONTRACT ID.

PROJECT NO.

BRIDGE NO.

DESCRIPTION

DATE

MISSOURI HIGHWAYS AND TRANSPORTATION COMMISSION

105 WEST CAPITOL

JEFFERSON CITY, MO 65102


1-888-ASK-MODOT (1-888-275-6636)

SUMMARY OF QUANTITIES

SHEET 2 OF 2

U.I.P. AND REHABILITATE EXISTING (65'-80'-65') CONTINUOUS WIDE FLANGE BEAM SPANS (SKEW: SQUARE)

SEC/SUR 13 TWP 59N RGE 7W

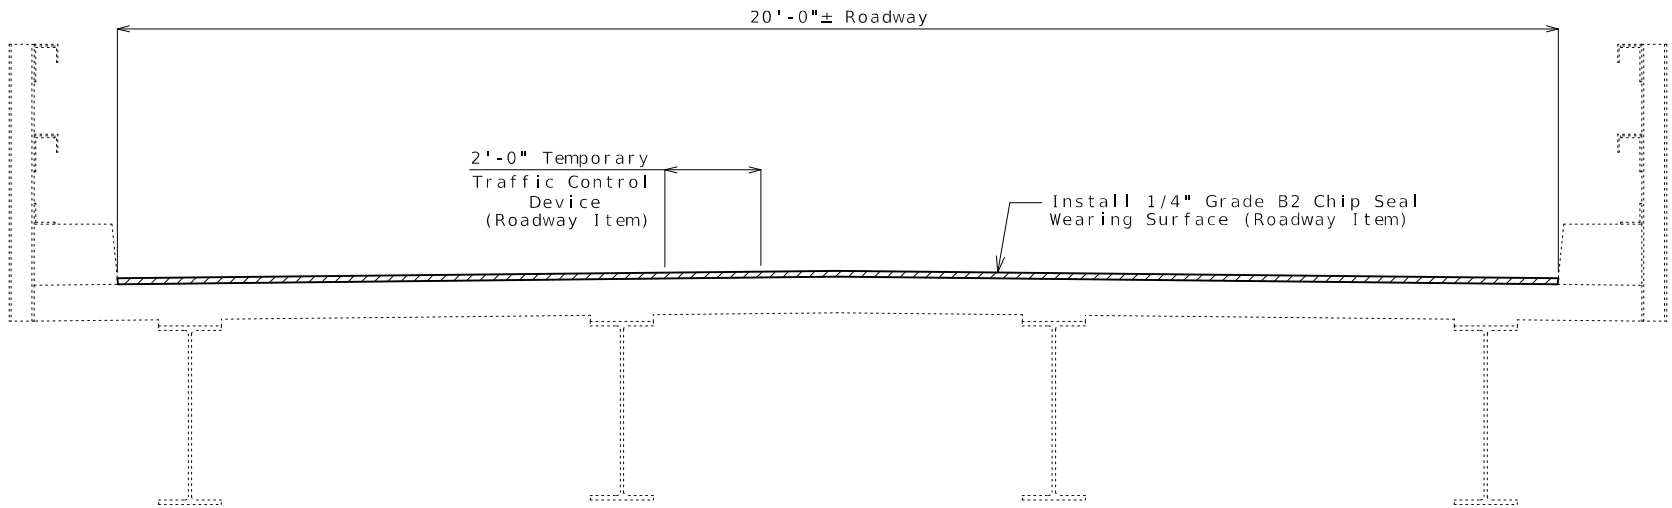

TYPICAL SECTION THRU EXISTING SLAB

General Notes:

Design Specifications:
2002 AASHTO LFD (17th Ed.) Standard Specifications
Bridge Deck Rating = 4

Design Loading:
H10-44 (1953)

Miscellaneous:
Roadway surfacing adjacent to bridge ends shall match new bridge wearing surface (Roadway item).


Outline of existing work is indicated by light dashed lines. Heavy lines indicate new work.

The contractor shall exercise care to ensure spillage over joint edges is prevented and that a neat line is obtained along any terminating edge of the wearing surface.

Traffic Handling:
Traffic to be maintained on structure during construction. See roadway plans for traffic control.

REPAIRS TO BRIDGE:
ROUTE A OVER TROUBLESOME CREEK

ROUTE A FROM ROUTE P TO ROUTE M
ABOUT 0.6 MILES SOUTH OF ROUTE P
BEGINNING STATION 133+69.00± (Match Existing)

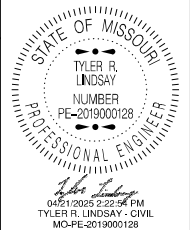

DATE PREPARED 4/21/2025	
ROUTE A	STATE MO
DISTRICT BR	SHEET NO. 1
COUNTY MARION	
JOB NO. JNE0066	
CONTRACT ID.	
PROJECT NO.	
BRIDGE NO. X03431	


DESCRIPTION	DATE




V = 55 M.P.H.

MARION AND RALLS COUNTY

T57N - R06W
T56N - R06W
T55N - R06W

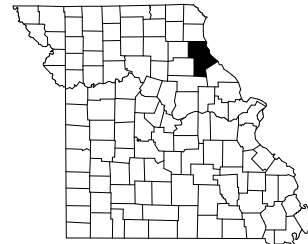

KEY MAP
LOCATION OF MARION AND RALLS COUNTY

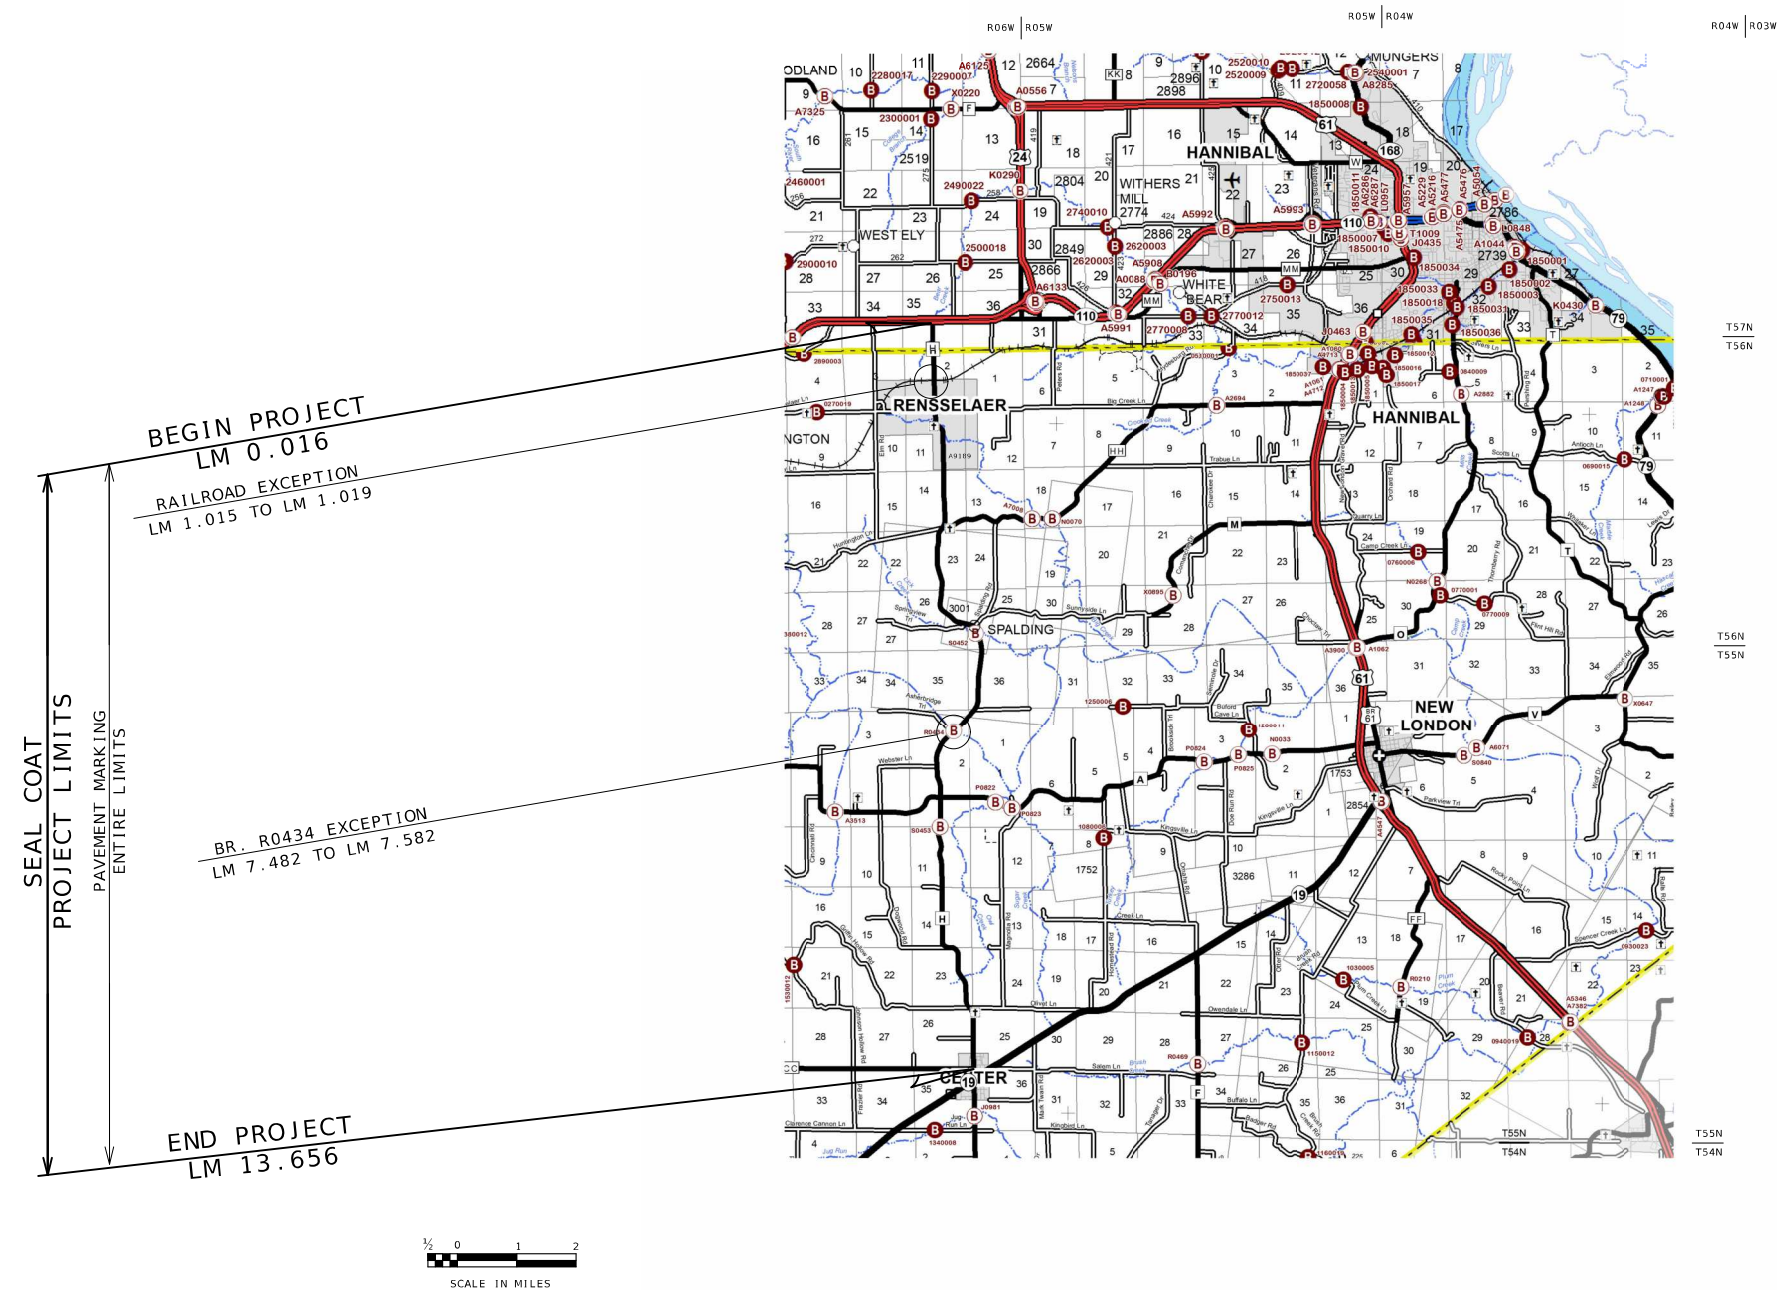

DESCRIPTION

TITLE SHEET -----	1
TYPICAL SECTIONS (TS) (1 SHEET)----	2
QUANTITIES (QU) (2 SHEETS)-----	3
SPECIAL SHEET (SS)-----	4
TRAFFIC CONTROL SHEET (TC)-----	5

STATE OF MISSOURI

BRIAN
UNTIEDT

NUMBER
PE-2009001137

PROFESSIONAL ENGINEER

Brian Untiedt

06/27/2025 4:32:46 PM
BRIAN UNTIEDT - CIVIL
MO-PE-2009001137

DATE PREPARED	
6/6/2025	
ROUTE	STATE
H	MO
DISTRICT	SHEET NO.
NE	1

COUNTY
MARION, RALLS
JOB NO.
JNE0070
CONTRACT ID.

PROJECT NO.

BRIDGE NO.

DESCRIPTION

DATE _____

TRANSPORTATION

MISSOURI HIGHWAYS AND TR

DOT
105 WEST CAPITOL
JEFFERSON CITY, MO 65102
1-888-ASK-MODOT (1-888-275-6636)

LENGTH OF PROJECT

BEGINNING OF PROJECT	LM 0.016
END OF PROJECT	LM 13.656

APPARENT LENGTH	13.640 MI.
-----------------	------------


EQUATIONS AND EXCEPTIONS:

LM 1.015 TO LM 1.019 0.004 MI.

LM 7.482 TO LM 7.582 0.100 MI.


TOTAL CORRECTIONS	0.104 MI.
NET LENGTH OF PROJECT	13.536 MI.
STATE LENGTH	13.536 MI.

TITLE SHEET

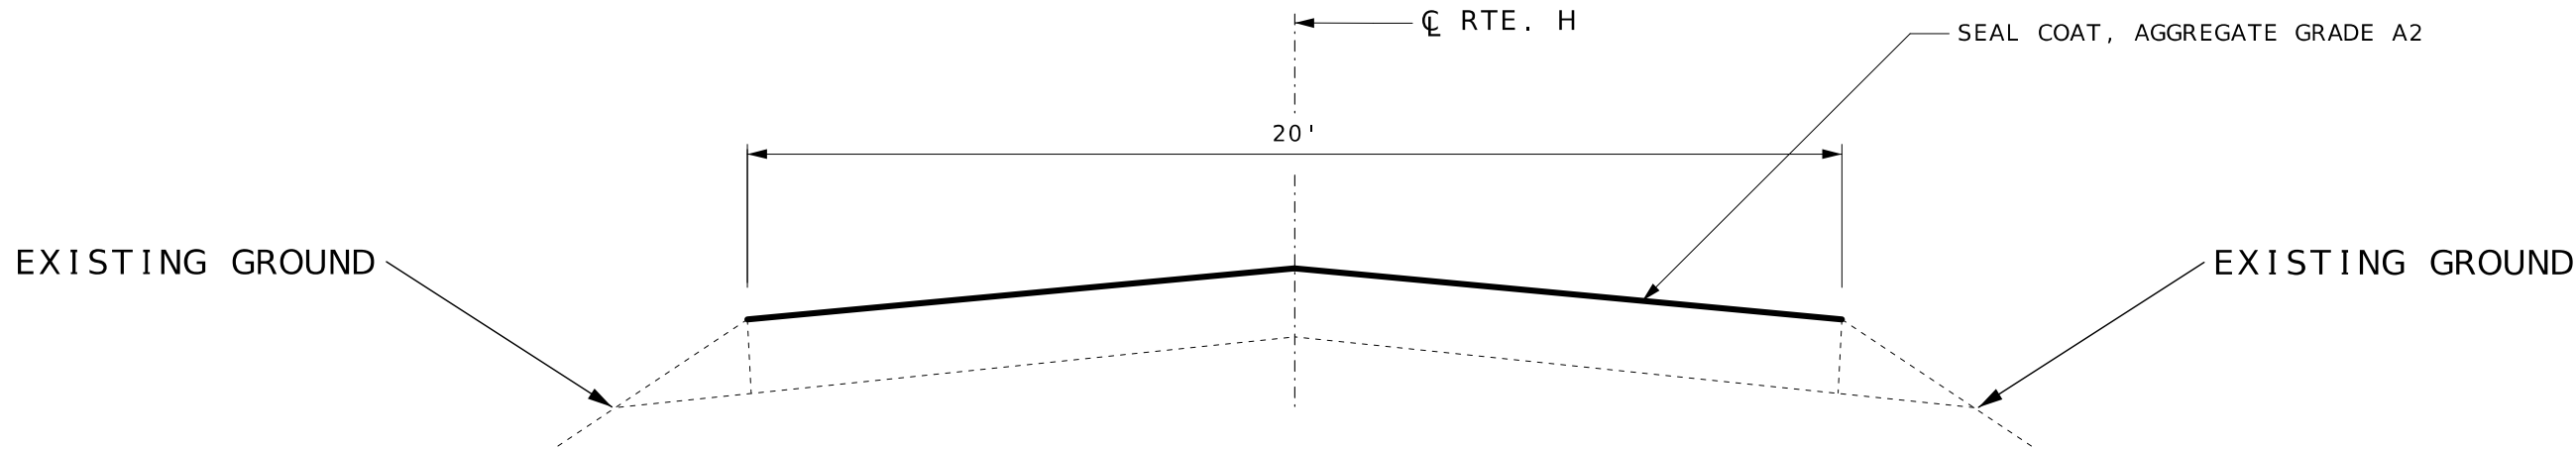


TYPICAL SECTION
LM 0.016 TO LM 1.015*
LM 1.019 TO LM 7.482**
LM 7.582 TO LM 8.736

* RAILROAD EXCEPTION
** BR. R0434 EXCEPTION

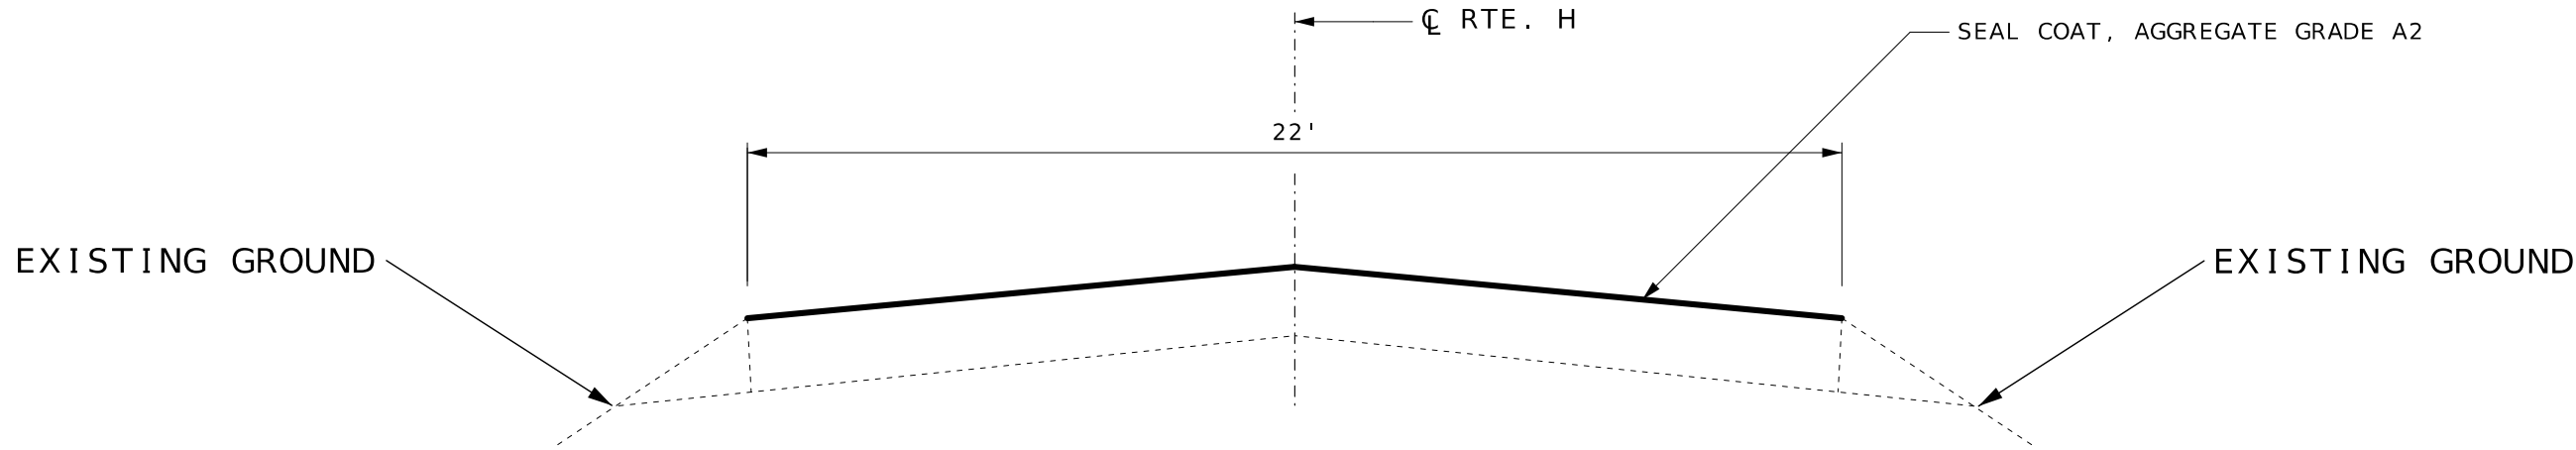

TYPICAL SECTION
LM 8.736 TO LM 13.656

ESTIMATE FACTORS
PROVIDED FOR INFORMATION PURPOSES ONLY
AGGREGATE APPLICATION RATE 17 LBS/SY
BINDER APPLICATION RATE 0.28 GAL/SY

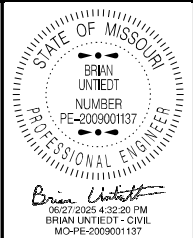

DATE PREPARED 6/6/2025	
ROUTE H	STATE MO
DISTRICT NE	SHEET NO. 2
COUNTY MARION, RALLS	
JOB NO. JNE0070	
CONTRACT ID.	
PROJECT NO.	
BRIDGE NO.	

DESCRIPTION	DATE

MISSOURI HIGHWAYS AND TRANSPORTATION COMMISSION

105 WEST CAPITOL
JEFFERSON CITY, MO 65102
1-888-ASK-MODOT (1-888-275-6636)

SEAL COAT QUANTITIES							
LOG MILE	LOG MILE	LOCATION	LENGTH (MI)	WIDTH (FT)	SEAL COAT AGGREGATE, GRADE B2 (SY)	EMULSIFIED ASPHALT, SEAL COAT (GAL)	REMARKS
0.016	1.015	RTE H	0.999	20	11,721.6	3,282.0	BEG PROJECT TO RR CROSSING
1.019	7.482	RTE H	6.463	20	75,832.5	21,233.1	EXCLUDE BRIDGE R0434
7.582	8.736	RTE H	1.154	20	13,540.3	3,791.3	
-	-	RTE H	0.018	VARIES	1,000.0	280.0	50 FEET - EAST - RTE H
8.736	13.656	RTE H	4.920	22	63,500.8	17,780.2	END PROJECT
TOTAL					165,595.2	46,366.6	
USE					165,596	46,370	
FACTOR USED FOR EMULSIFIED ASPHALT = 0.28 GALLONS/S.Y.							



W08-7a

57

NOTE: FRESH OIL/LOOSE GRAVEL SIGN SHALL BE PLACED AT THE START OF THE PROJECT AT ONE MILE INTERVALS. SIGNS SHOULD ALSO BE INSTALLED WITHIN 150 FT. AFTER THE INTERSECTION OF A STATE ROUTE. ADDITIONAL SIGNS MAY BE INSTALLED WITHIN 150 FT. AFTER OTHER INTERSECTIONS, AS DIRECTED BY ENGINEER.

MOBILIZATION
1 LUMP SUM

CONSTRUCTION SIGNS						
SIGN NO.	SIGN	SIZE INCHES	AREA (SQ.FT.)	QUANTITY	TOTAL AREA (SQ.FT.)	DESCRIPTION
1	G020-1	60 X 24	10.00	2	20.00	ROAD WORK NEXT 14 MILES
2	W020-1	48 X 48	16.00	6	96.00	ROAD WORK AHEAD
7	W020-4	48 X 48	16.00	6	96.00	ONE LANE ROAD AHEAD
8	W020-7a	48 X 48	16.00	4	64.00	FLAGGER (SYMBOL)
26	G020-2	48 X 24	8.00	2	16.00	END ROAD WORK
35	W08-12	48 X 48	16.00	14	224.00	NO CENTER LINE
53	G020-4	36 X 18	4.50	3	13.50	PILOT CAR FOLLOW ME
56	CONST-7	48 X 24	8.00	2	16.00	RATE OUR WORK ZONE
57	W08-7a	36 X 36	9.00	31	279.00	FRESH OIL LOOSE GRAVEL
59	CONST-8	48 X 36	12.00	2	24.00	WORK ZONE NO PHONE ZONE
	G022-1	21 X 15	2.19	4	8.76	WET PAINT (ARROW PIVOTS)
4, 25	R2-1	36 X 48	12.00	4	48.00	SPEED LIMIT SIGNS (55 AND 65)
5	W020-5	48 X 48	16.00	2	32.00	RIGHT LANE CLOSED AHEAD
54	G020-5aP	36 X 24	6.00	2	12.00	WORK ZONE (PLAQUE)
6	W020-6a	48 X 48	16.00	1	16.00	RIGHT LANE CLOSED
19	W04-1aL	48 X 48	16.00	1	16.00	MERGE (ARROW SYMBOL)
SIDE ROAD PACKAGE - NON-STATE ROUTE - 16 TOTAL						
2	W020-1	48 X 48	16.00	16	256.00	ROAD WORK AHEAD
8	W020-7a	48 X 48	16.00	16	256.00	FLAGGER (SYMBOL)
7	W020-4	48 X 48	16.00	16	256.00	ONE LANE ROAD AHEAD
58	G020-4a	18 X 12	1.50	16	24.00	PILOT CAR IN USE WAIT & FOLLOW
SIDE ROAD PACKAGE - STATE ROUTE - 2 TOTAL						
2	W020-1	48 X 48	16.00	2	32.00	ROAD WORK AHEAD
8	W020-7a	48 X 48	16.00	2	32.00	FLAGGER (SYMBOL)
7	W020-4	48 X 48	16.00	2	32.00	ONE LANE ROAD AHEAD
58	G020-4a	42 X 30	8.75	2	17.50	PILOT CAR IN USE WAIT & FOLLOW
CONSTRUCTION SIGNS TOTAL					1887	616-99.01 MISC. LUMP SUM TEMPORARY TRAFFIC CONTROL
CHANNELIZERS					100	
FLASHING ARROW PANEL					1	
DIRECTION INDICATOR BARRICADE					11	

NOTES:
ALL TEMPORARY TRAFFIC CONTROL ITEMS ARE INCLUDED IN PAY ITEM 616-99.01.
MISC. LUMP SUM TEMPORARY TRAFFIC CONTROL UNLESS OTHERWISE NOTED.

QUANTITIES SHOWN ARE AN ESTIMATE ONLY AND ARE SUBJECT TO CHANGE
BASED ON FILED CONDITIONS.

REFER TO STD. PLAN 616.20 FOR TEMPRARY TRAFFIC CONTROL PLANS.
REFER TO STD. PLAN 616.10 FOR SIGN AND SIGN MOUNTING REQUIREMENTS.

MOBILE OPERATION TMA'S ARE CONSIDERED INCIDENTAL TO CONSTRUCTION.

STATE OF MISSOURI

BRIAN UNTIEDT

NUMBER
PE-2009001137

PROFESSIONAL ENGINEER

Brian Untiedt

06/27/2025 4:31:38 PM

BRIAN UNTIEDT - CIVIL

MO-PE-2009001137

DATE PREPARED

6/6/2025

ROUTE

H

DISTRICT

NE

STATE

MO

SHEET NO.

3

COUNTY

MARION, RALLS

JOB NO.

JNE0070

CONTRACT ID.

PROJECT NO.

BRIDGE NO.

DESCRIPTION

DATE



MISSOURI HIGHWAYS AND TRANSPORTATION COMMISSION

MoDOT

105 WEST CAPITOL
JEFFERSON CITY, MO 65102
1-888-ASK-MODOT (1-888-275-6636)

SUMMARY OF QUANTITIES


SHEET 1 OF 2

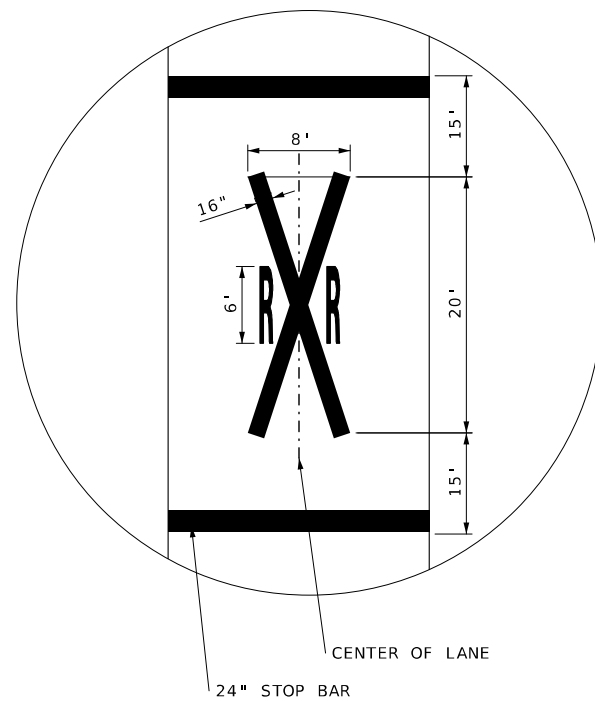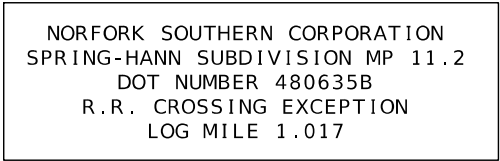

DETAIL A

NOTE:
LOG MILES AND DISTANCES ARE APPROXIMATE.
SEE JOB SPECIAL PROVISIONS FOR RAILROAD REQUIREMENTS.

ACTUAL LIMITS OF SEAL COAT MAY BE ADJUSTED IN THE
FIELD AS DIRECTED BY RAILROAD FIELD REPRESENTATIVE.

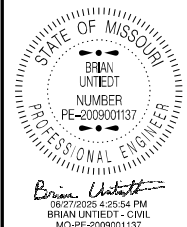

DATE PREPARED

6/6/2025

ROUTE	STATE
H	MO

DISTRICT	SHEET NO.
NE	4

COUNTY

MARION, RALLS

JOB NO.

JNE0070

CONTRACT ID.

PROJECT NO.

BRIDGE NO. _____

[illegible]MISSOURI HIGHWAYS AND TRANSPORTATION
COMMISSION

105 WEST CAPITOL
JEFFERSON CITY, MO 65102
1-888-ASK-MODOT (1-888-275-6636)

SPECIAL SHEET
RAILROAD CROSSING DETAILS
SHEET 1 OF 1



2

BRIDGE
OR
RAMP

WORK
ZONE

54

SPEED
LIMIT
55

4



5

CENTER LANE
OR
LEFT LANE



6


CENTER
OR
LEFT



6A

SPEED
LIMIT
65

25

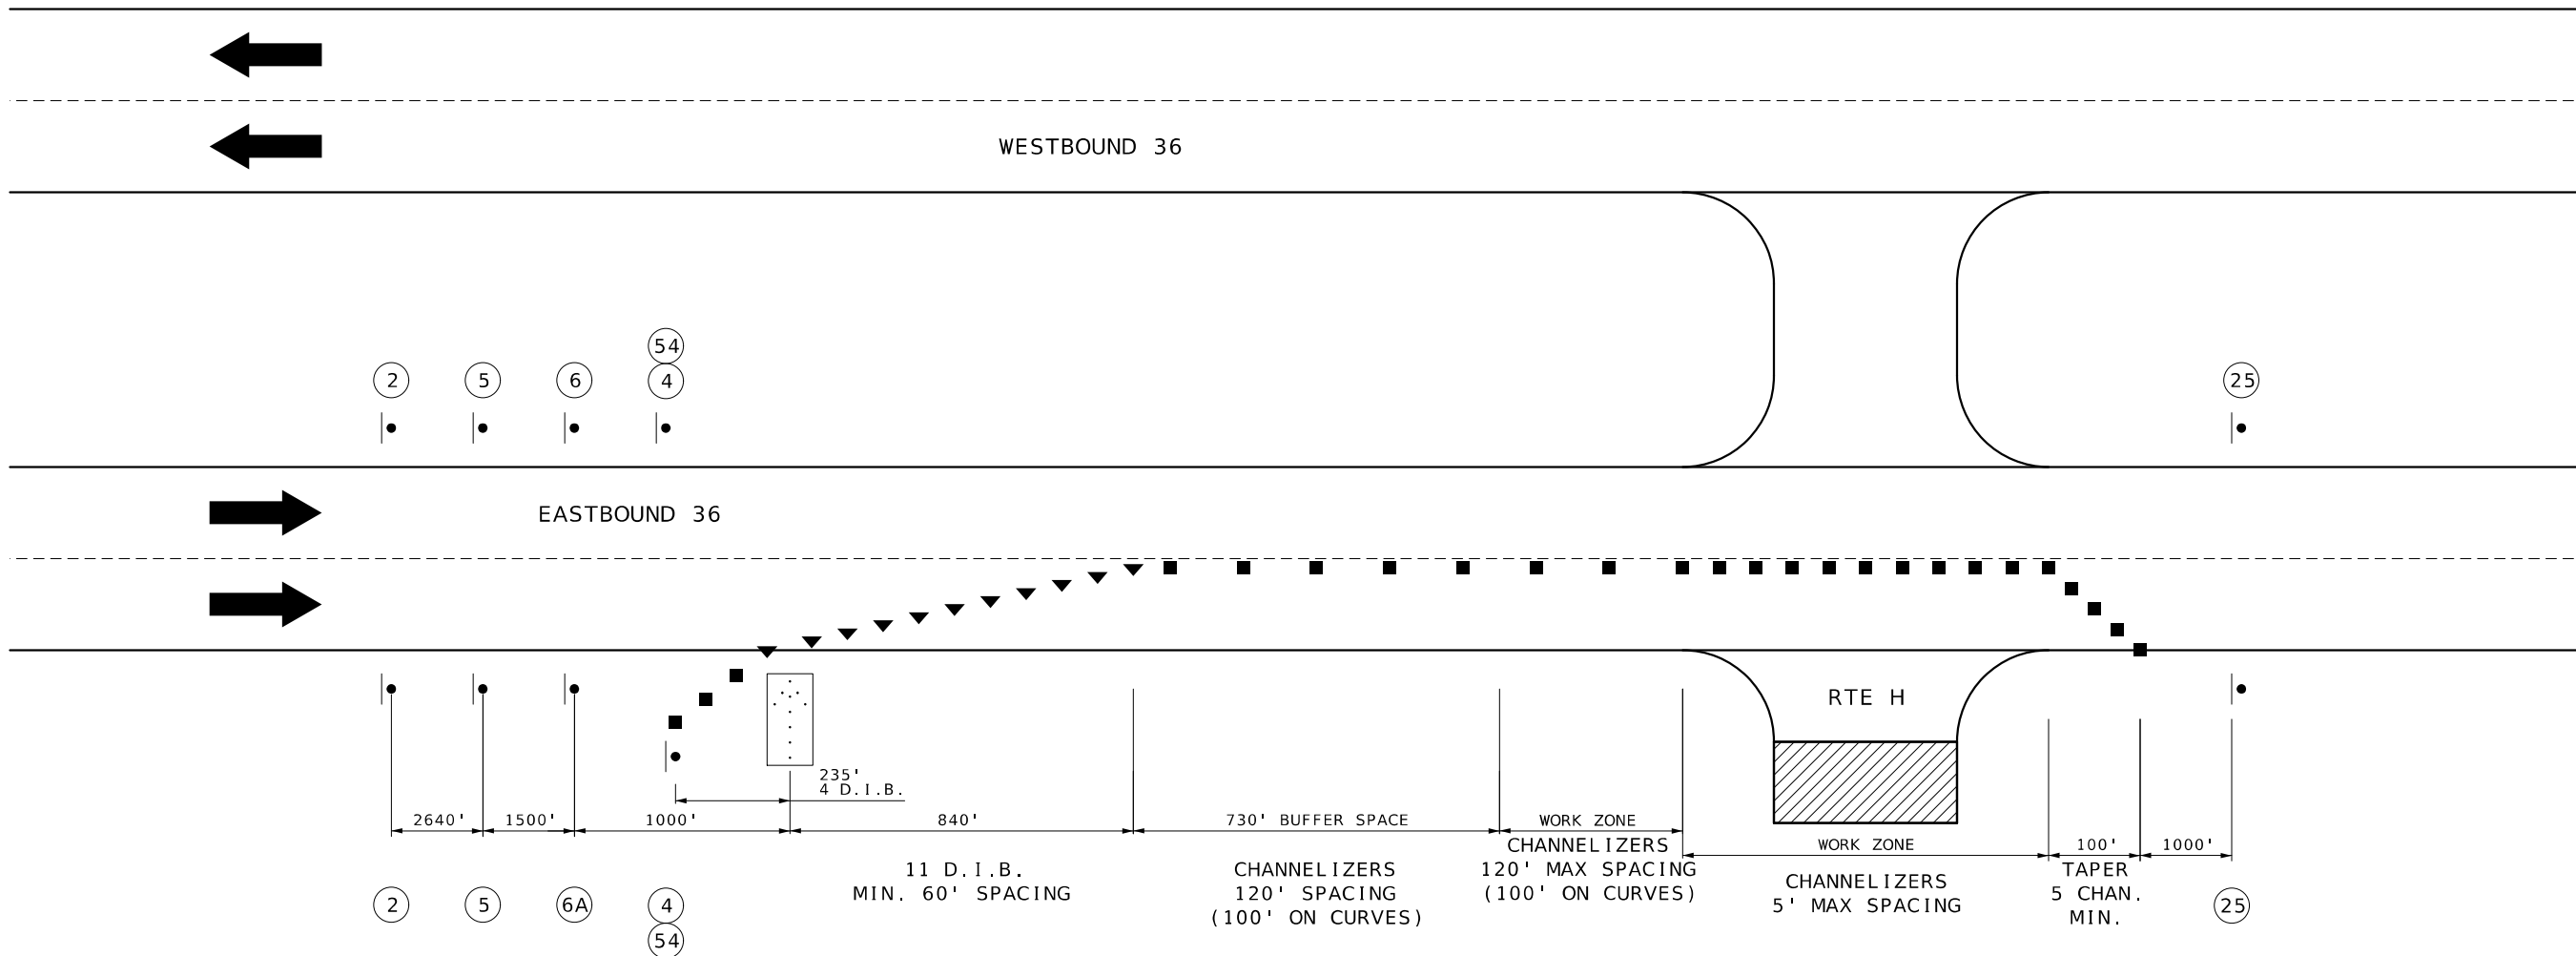


GENERAL NOTES

1. USE IN PLACE ALL SIGNS WHICH DO NOT CONFLICT WITH THIS PLAN. COVER OR REMOVE CONFLICTING SIGNS.

U.S. 36 TRAFFIC CONTROL

TRAFFIC CONTROL LEGEND

- ▼ DIRECTIONAL INDICATOR BARRICADE
- CHANNELIZER (TRIM-LINE)
- SIGN
- FLASHING ARROW PANEL

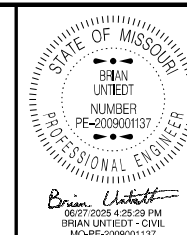

DATE PREPARED
6/6/2025

ROUTE H STATE MO

DISTRICT NE SHEET NO. 5

COUNTY
MARION, RALLS

JOB NO.
JNE0070

CONTRACT ID.

PROJECT NO.

BRIDGE NO.

DESCRIPTION	DATE

MISSOURI HIGHWAYS AND TRANSPORTATION
COMMISSION



105 WEST CAPITOL
JEFFERSON CITY, MO 65102
1-888-ASK-MODOT (1-888-275-6636)

TRAFFIC CONTROL
SHEET 1 OF 1