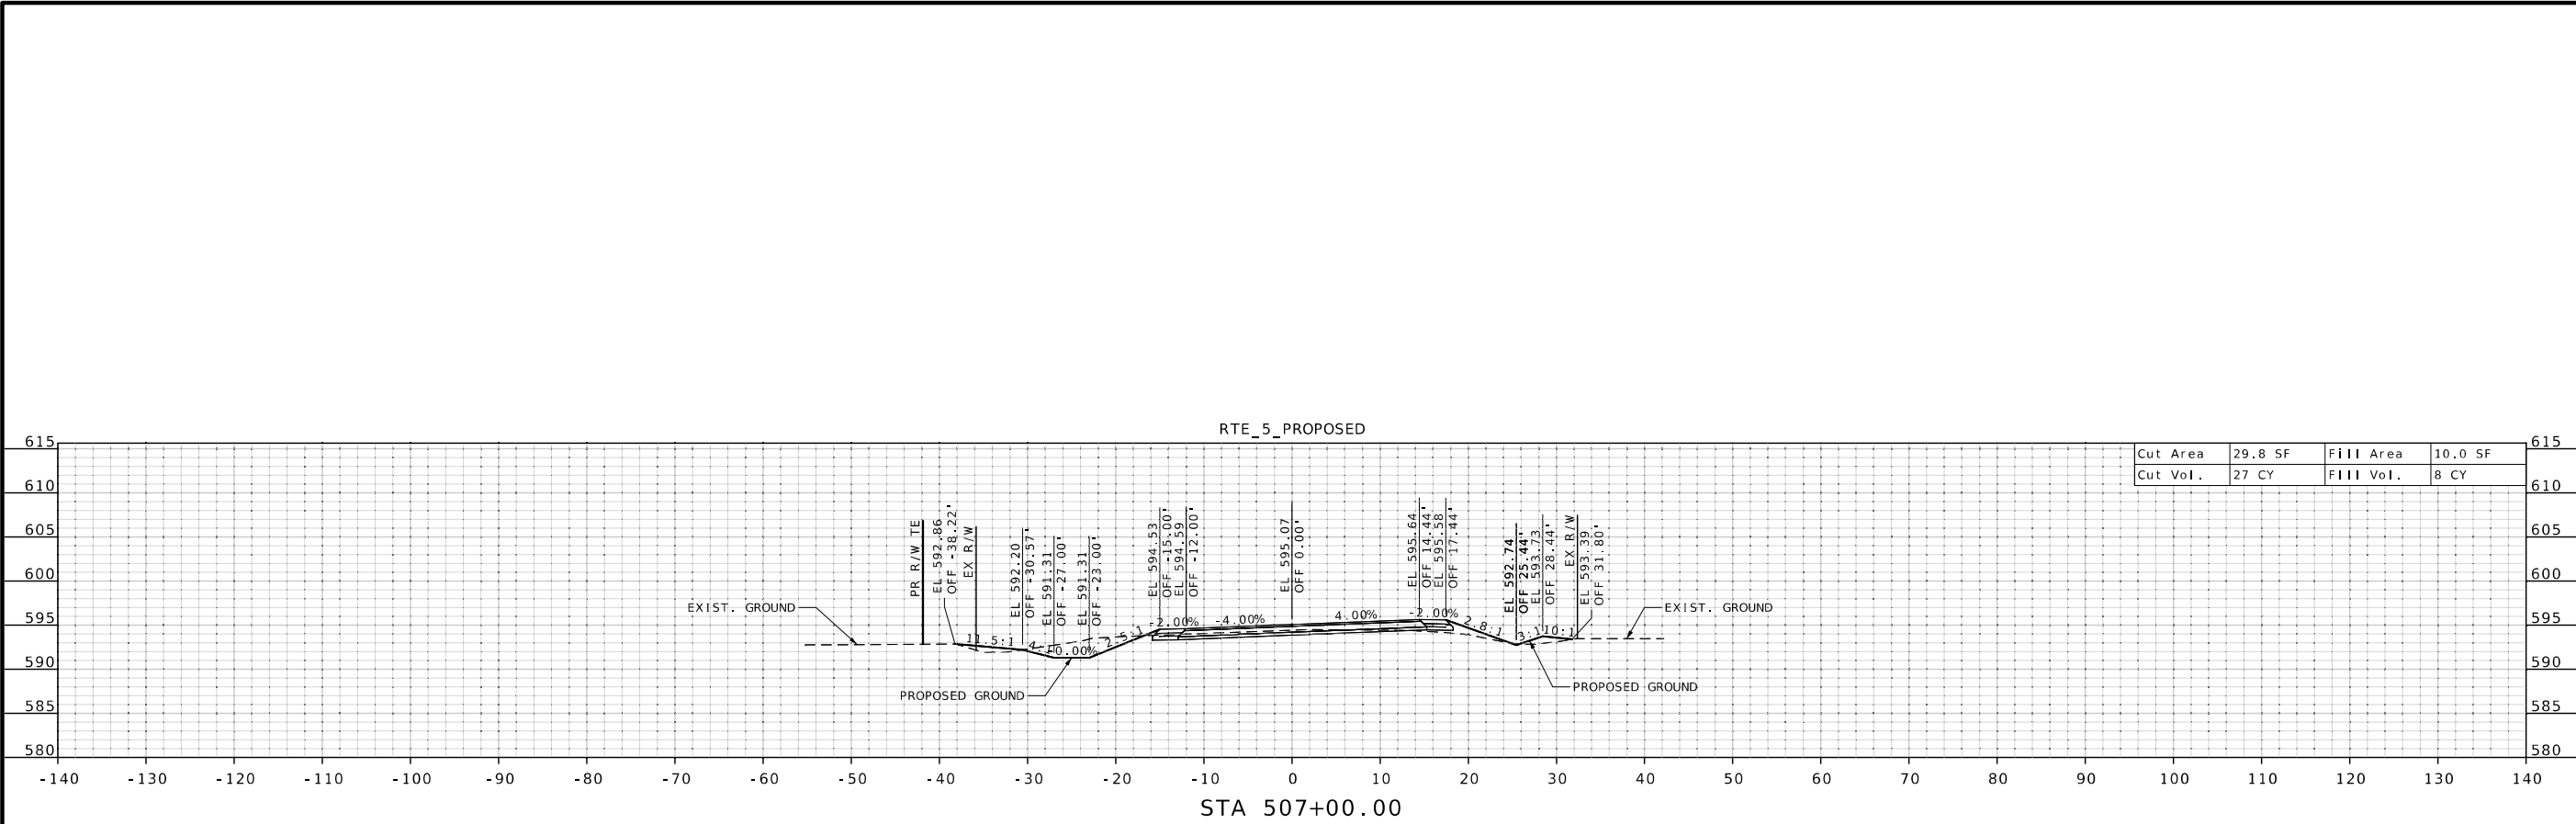


STATE OF MISSOURI

PATRICK J. HAKE

NUMBER
PE-2010000826

PROFESSIONAL ENGINEER

03/03/2025 11:12:48 PM

PATRICK J. HAKE - CIVIL

MO-PE-2010000826

DATE PREPARED

3/3/2025

ROUTE

5/40

DISTRICT

CD

STATE

MO

SHEET NO.

2

COUNTY

HOWARD

JOB NO.

JCD0110

CONTRACT ID.

PROJECT NO.

BRIDGE NO.

DESCRIPTION




DATE

MISSOURI HIGHWAYS AND TRANSPORTATION COMMISSION

105 WEST CAPITOL

JEFFERSON CITY, MO 65102

1-888-ASK-MODOT (1-888-275-6636)

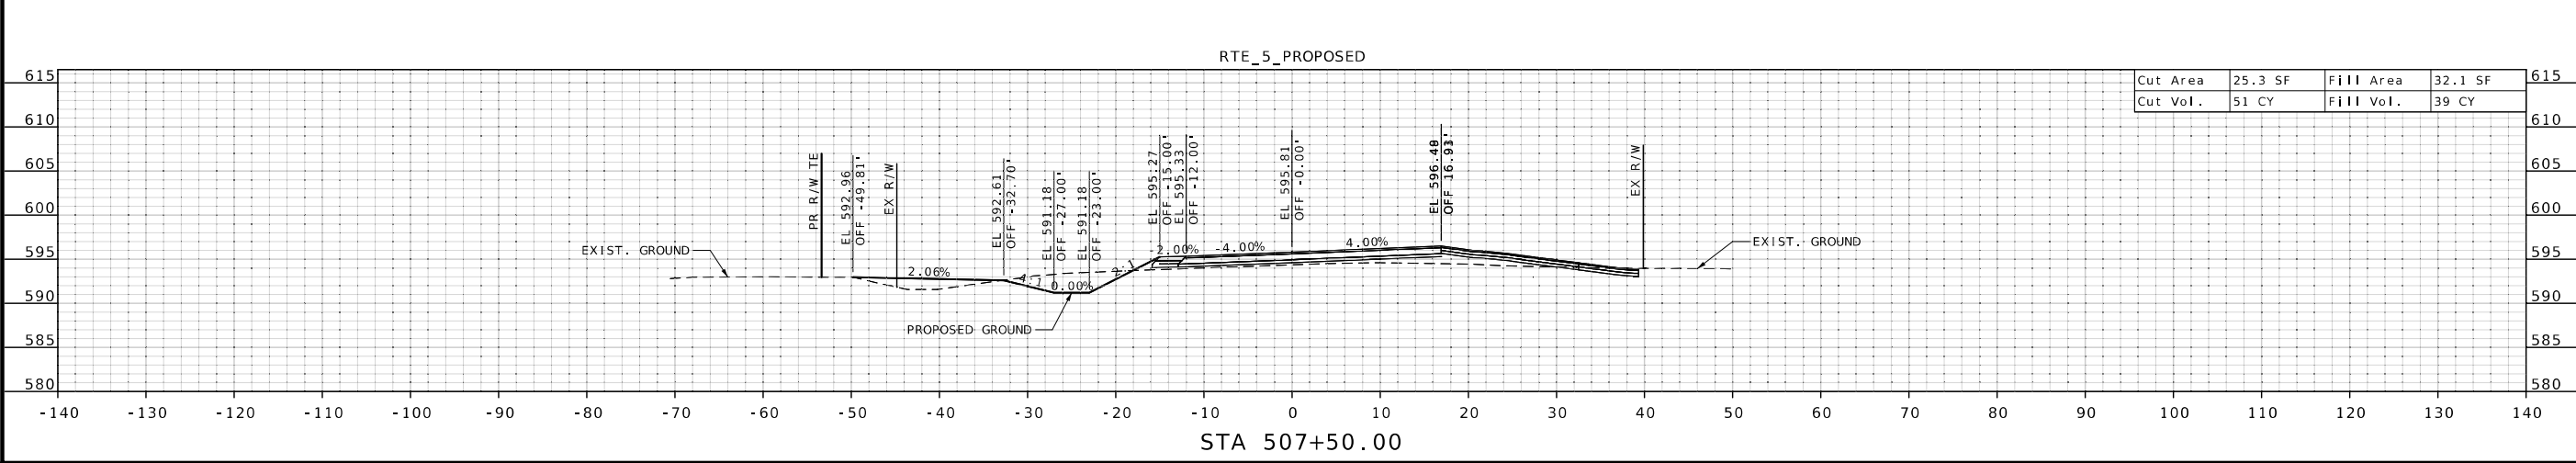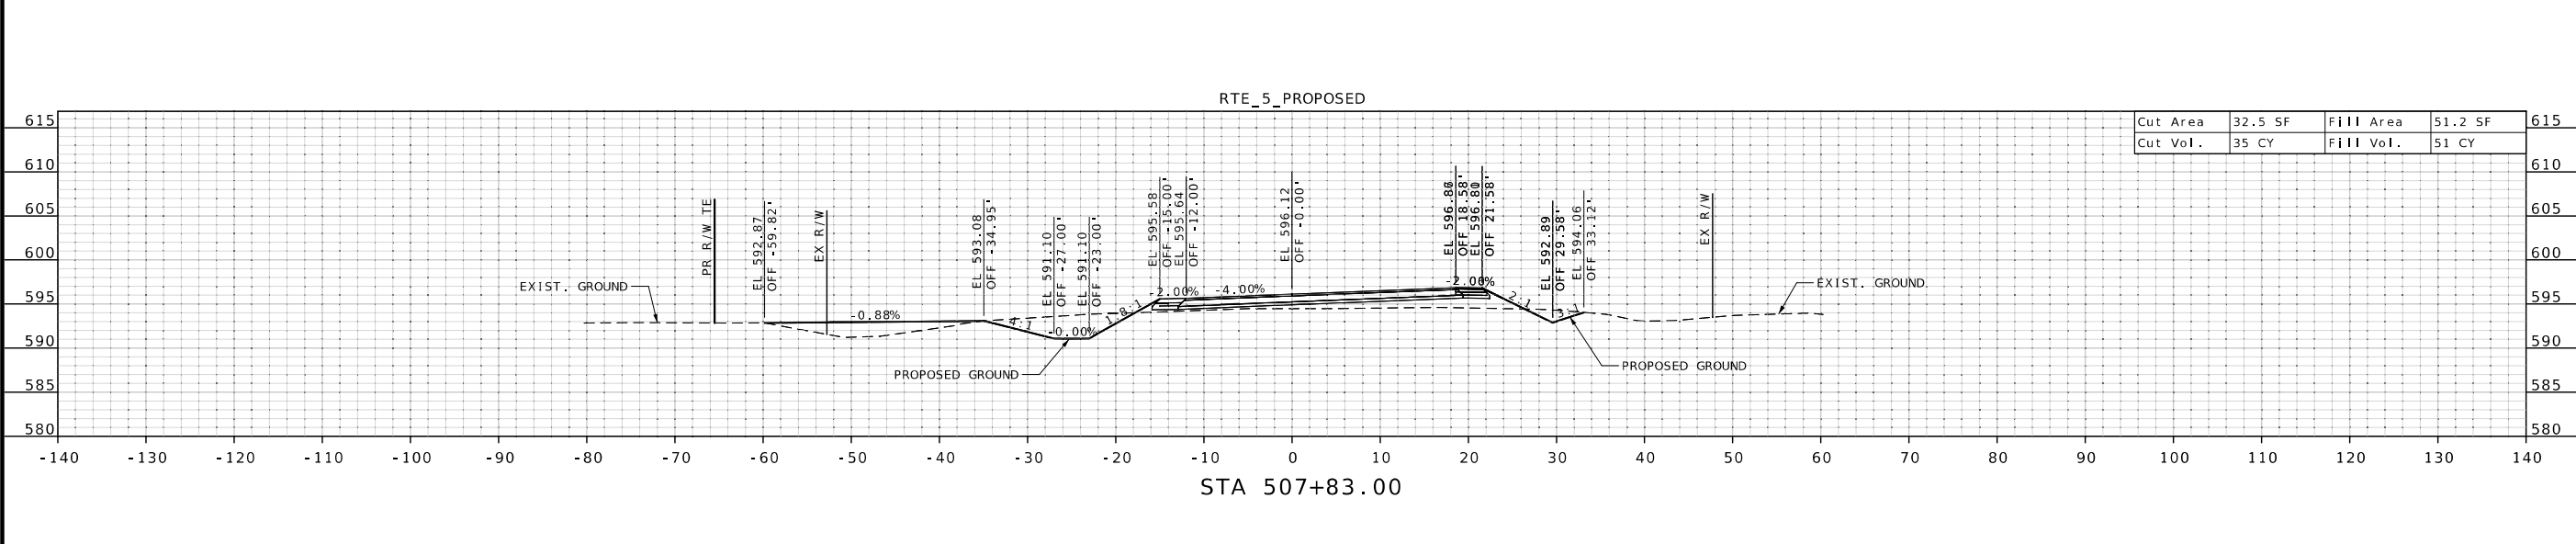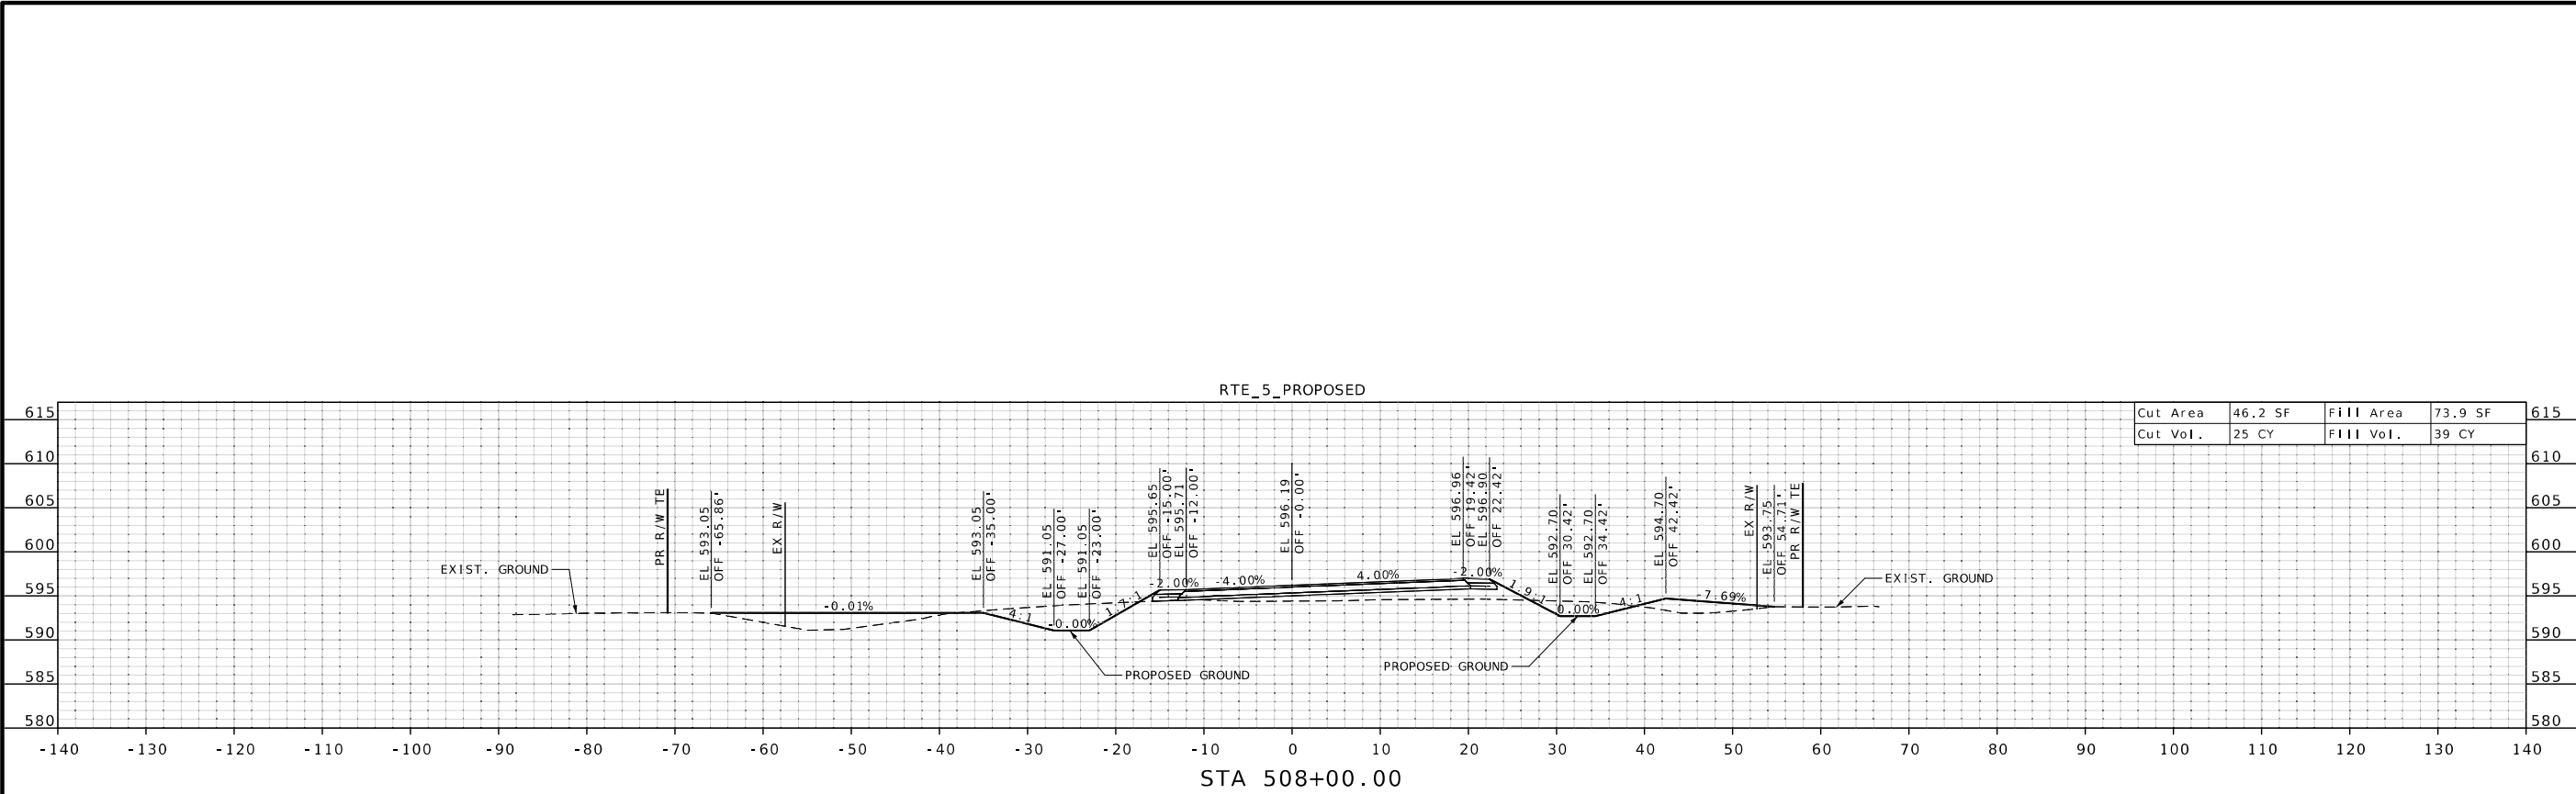

STATE OF MISSOURI

PATRICK J. HAKE

NUMBER

PE-2010000826

PROFESSIONAL ENGINEER

03/03/2025 1:13:27 PM

PATRICK J. HAKE - CIVIL

MO-PE-2010000826

DATE PREPARED

3/3/2025

ROUTE

5/40

DISTRICT

CD

STATE

MO

SHEET NO.

3

COUNTY

HOWARD

JOB NO.

JCD0110

CONTRACT ID.

PROJECT NO.

BRIDGE NO.

DESCRIPTION



DATE

MISSOURI HIGHWAYS AND TRANSPORTATION COMMISSION

105 WEST CAPITOL

JEFFERSON CITY, MO 65102

1-888-ASK-MODOT (1-888-275-6636)

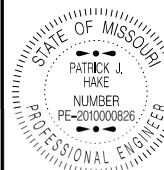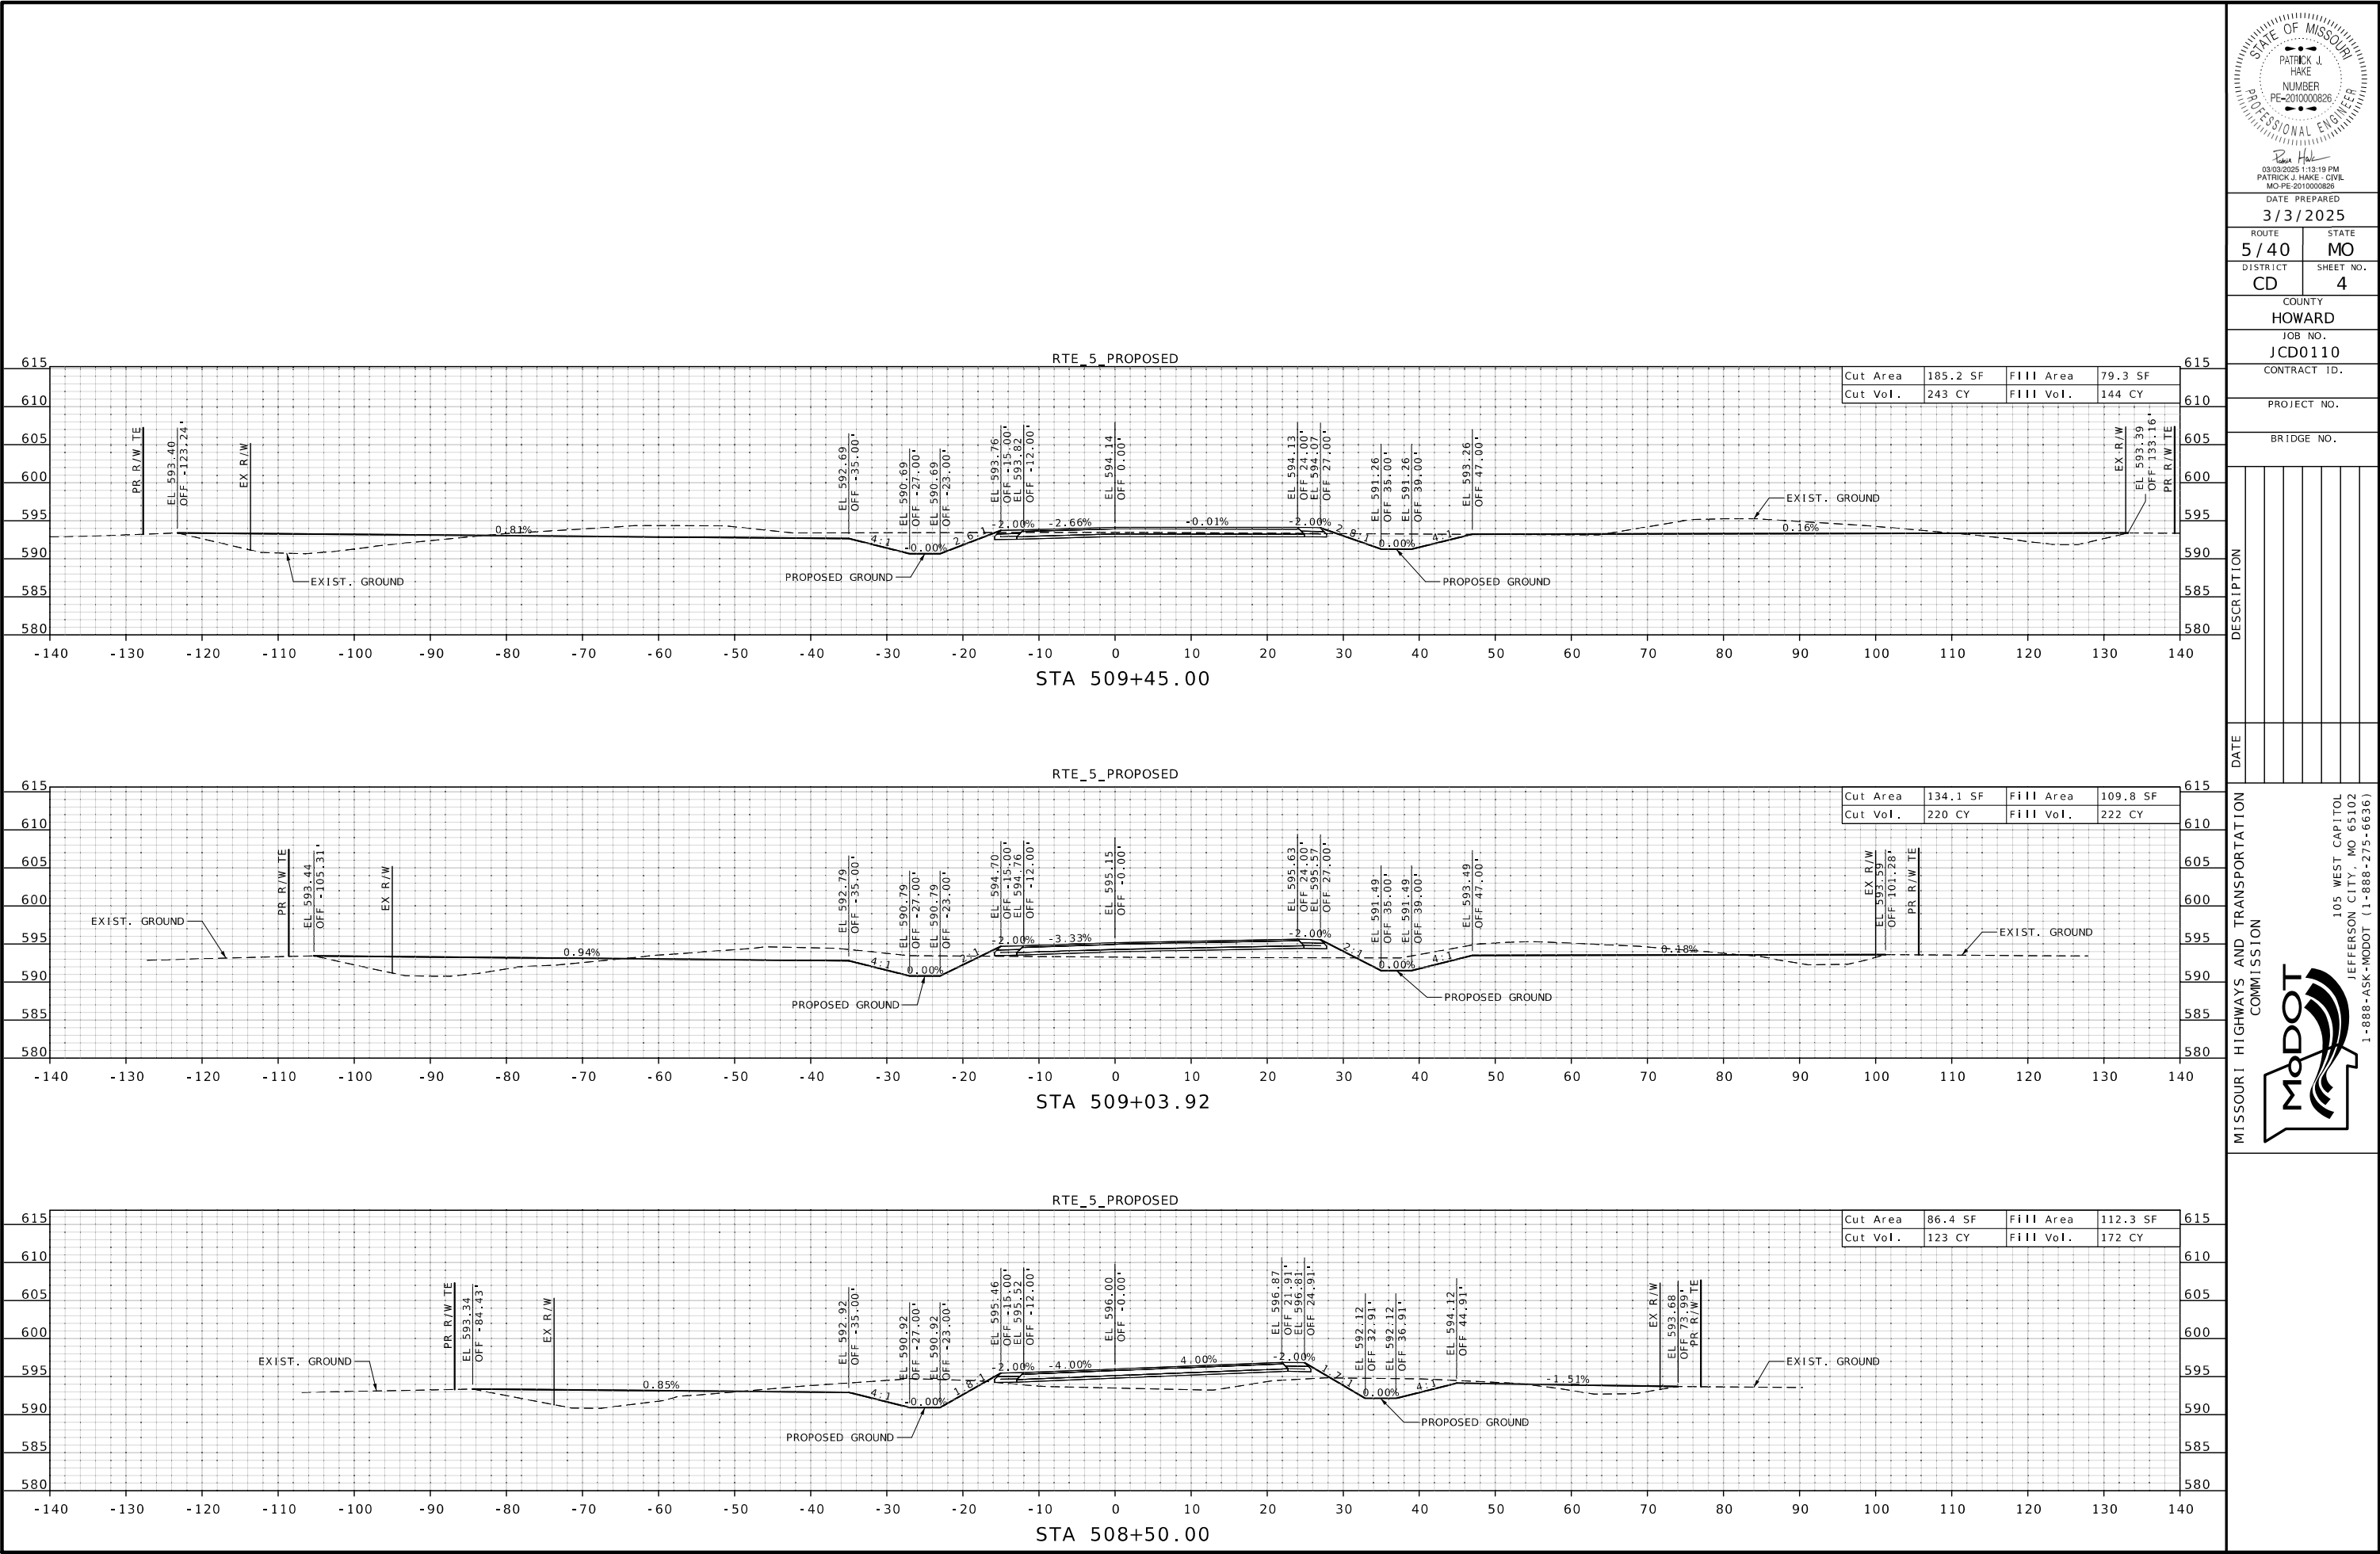

DATE PREPARED
3/3/2025

ROUTE 5/40
DISTRICT CD
COUNTY HOWARD
JOB NO. JCD0110
CONTRACT ID.

PROJECT NO.
BRIDGE NO.




DESCRIPTION

DATE

MISSOURI HIGHWAYS AND TRANSPORTATION COMMISSION

105 WEST CAPITOL
JEFFERSON CITY, MO 65102
1-888-ASK-MODOT (1-888-275-6636)



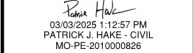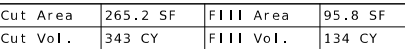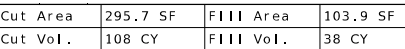

DATE PREPARED

3/3/2025

ROUTE	STATE
5 / 40	MO

DISTRICT	SHEET NO.
CD	5

COUNTY
HOWARD

JOB NO.
JCD0110




CONTRACT ID.

PROJECT NO.

BRIDGE NO.

[illegible]MISSOURI HIGHWAYS AND TRANSPORTATION
COMMISSION

105 WEST CAPITOL
JEFFERSON CITY, MO 65102
1-888-ASK-MODOT (1-888-275-6636)

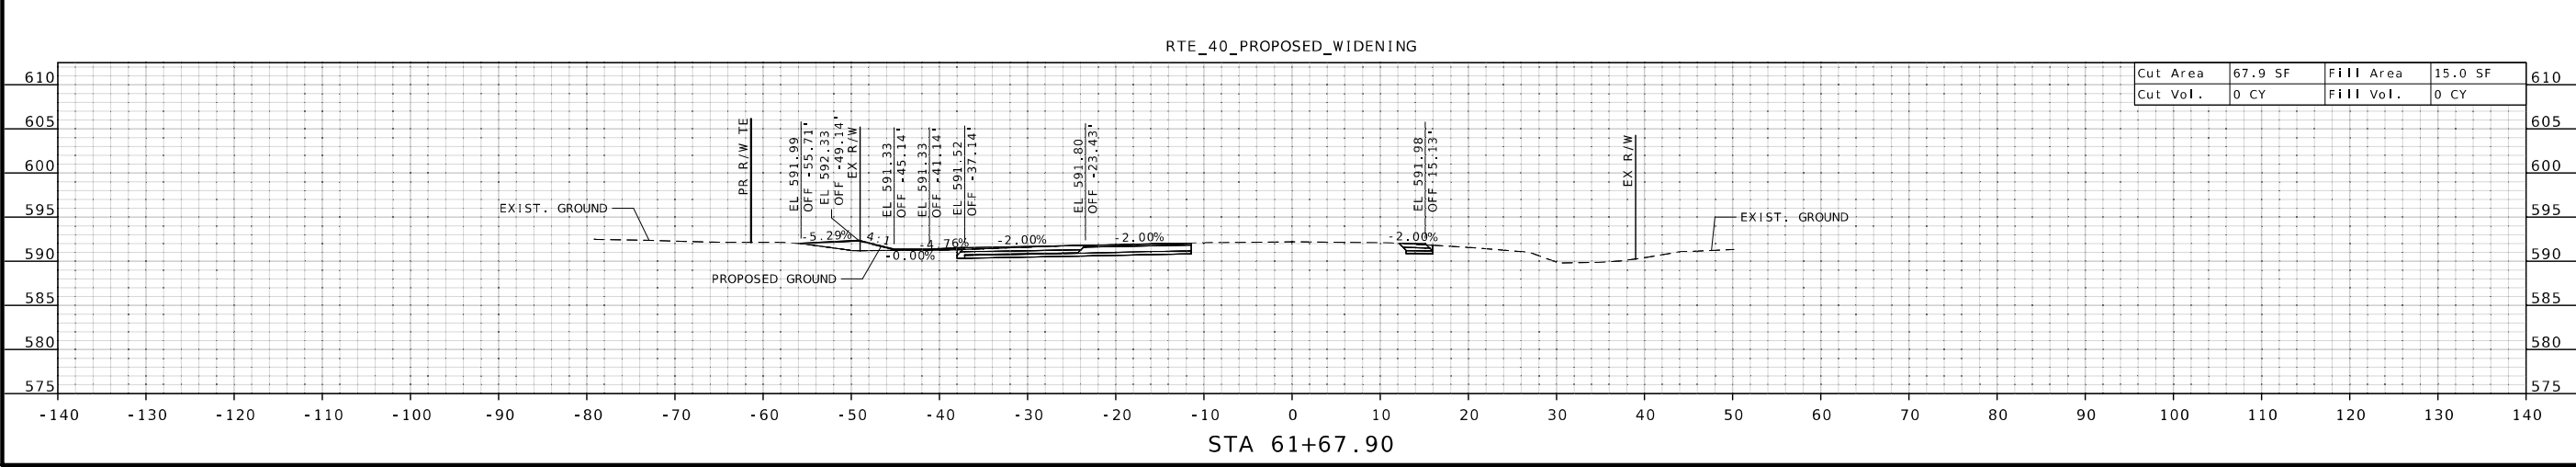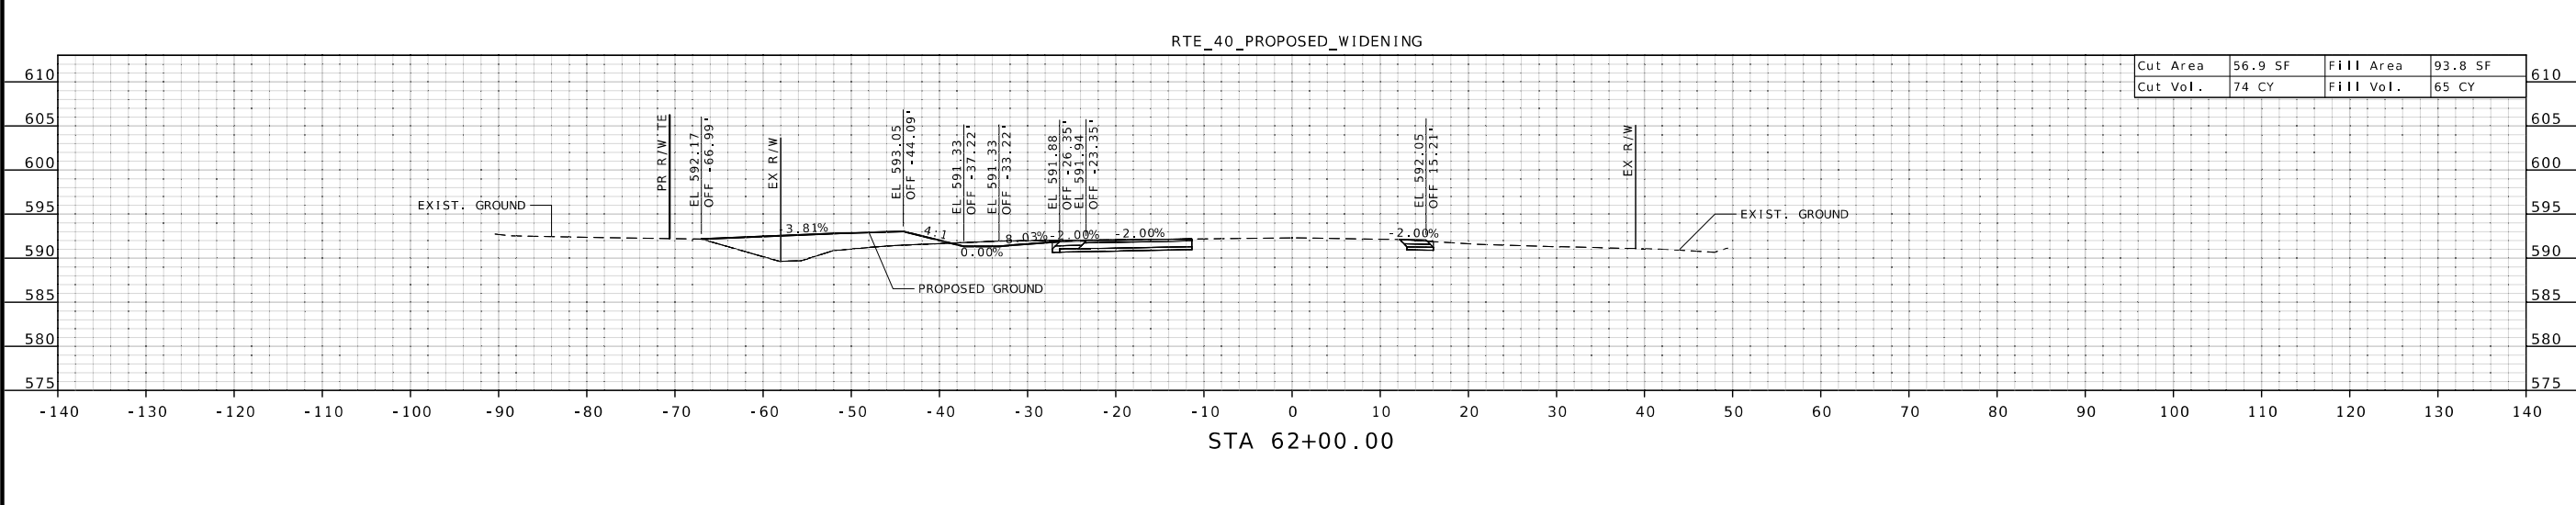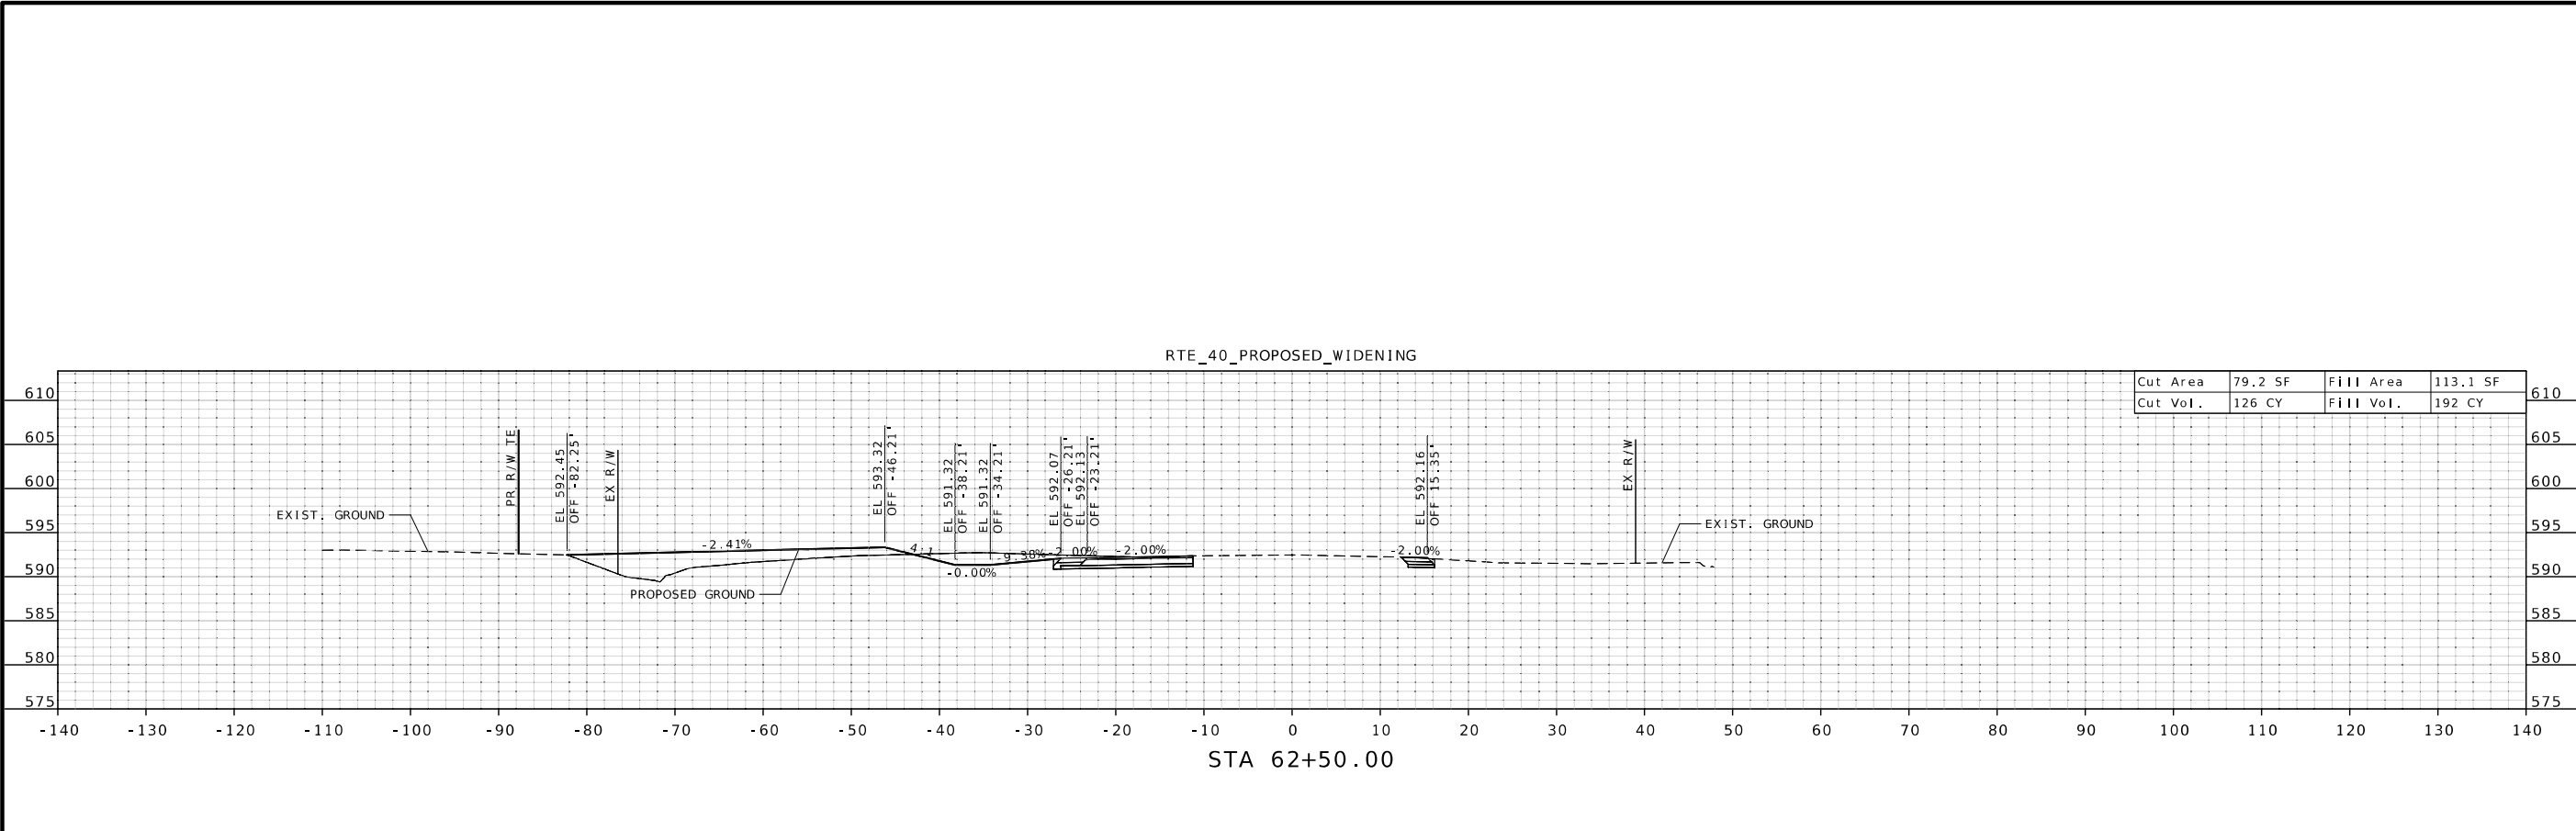

STATE OF MISSOURI

PATRICK J. HAKE

NUMBER

PE-2010000826

PROFESSIONAL ENGINEER

03/03/2025 1:12:40 PM

PATRICK J. HAKE - CIVIL

MO-PE-2010000826

DATE PREPARED

3/3/2025

ROUTE

5/40

DISTRICT

CD

STATE

MO

SHEET NO.

6

COUNTY

HOWARD

JOB NO.

JCD0110

CONTRACT ID.

PROJECT NO.

BRIDGE NO.

DESCRIPTION


DATE

MISSOURI HIGHWAYS AND TRANSPORTATION COMMISSION

105 WEST CAPITOL

JEFFERSON CITY, MO 65102

1-888-ASK-MODOT (1-888-275-6636)

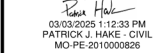




3/3/2025

5 / 40	MO
--------	----

CD	7
----	---


HOWARD

JCD0110

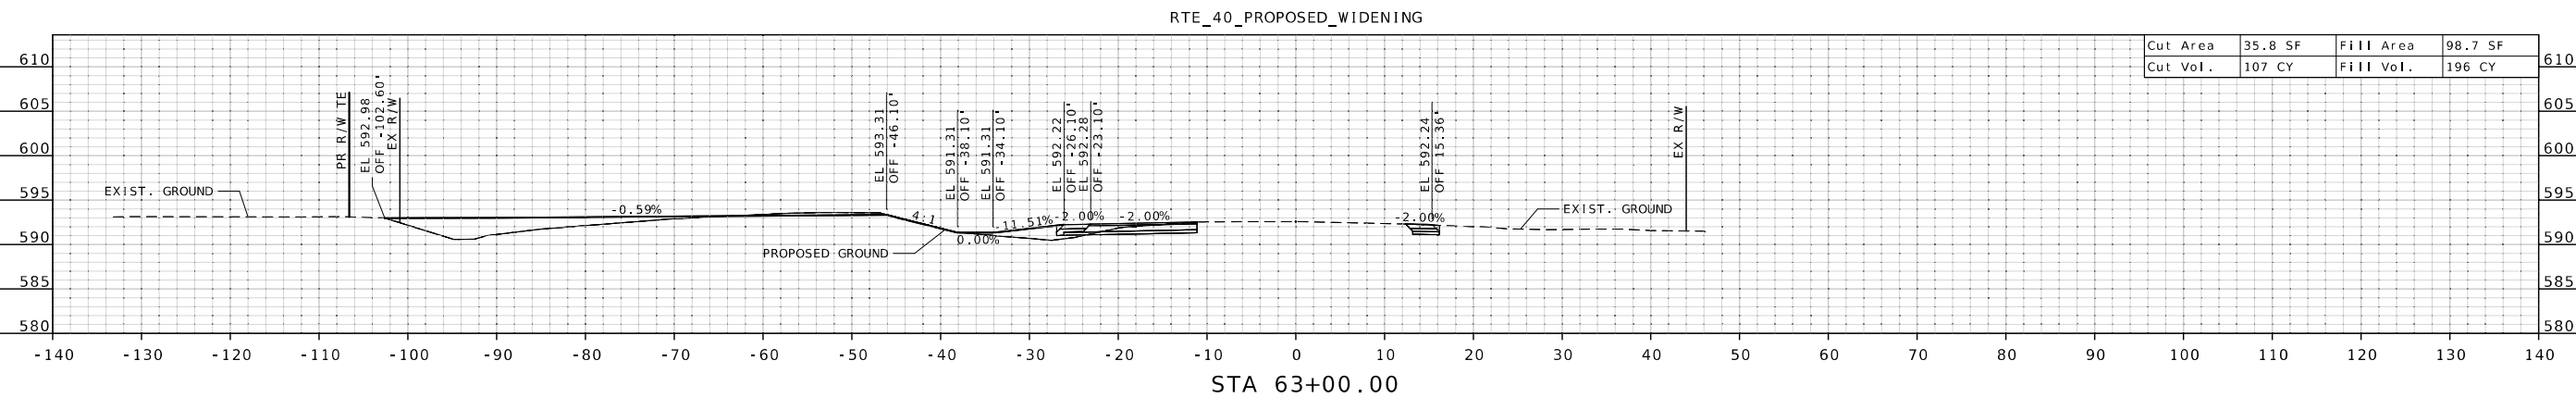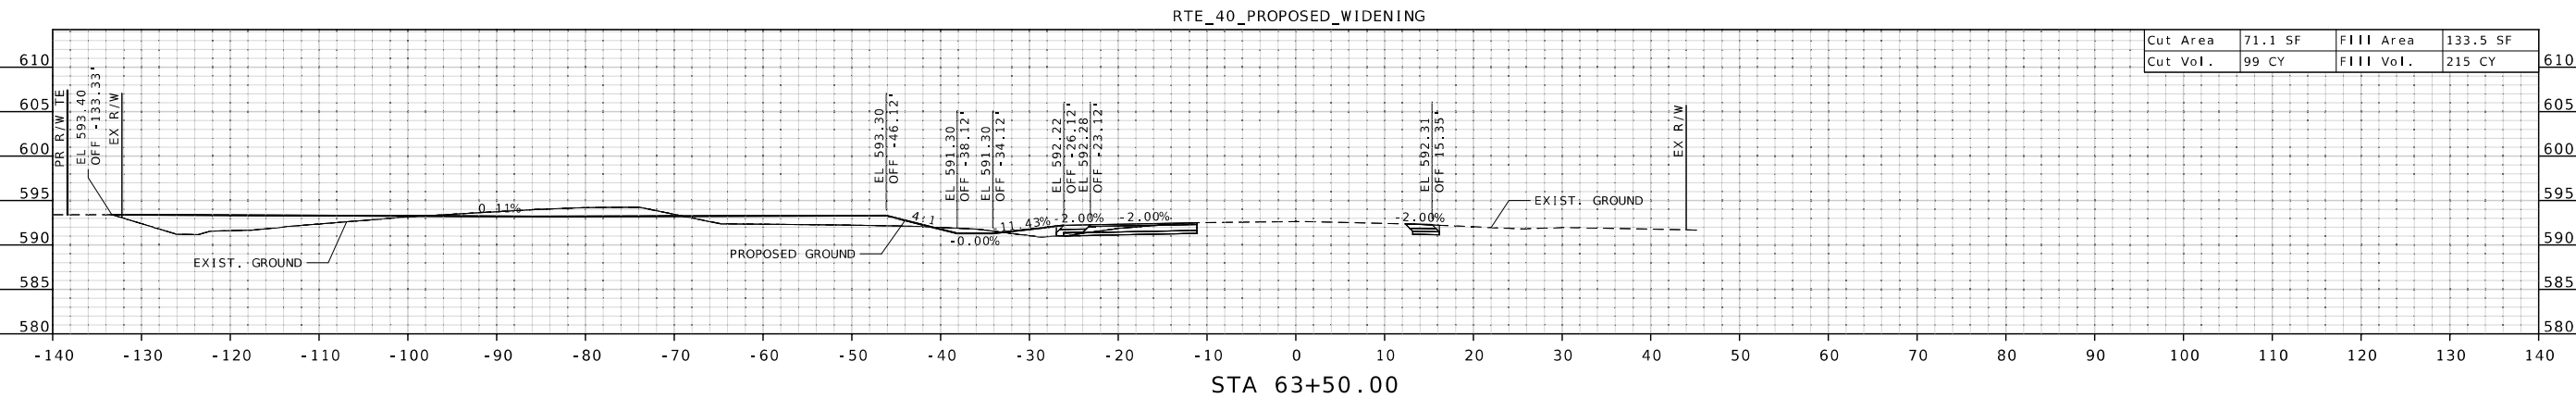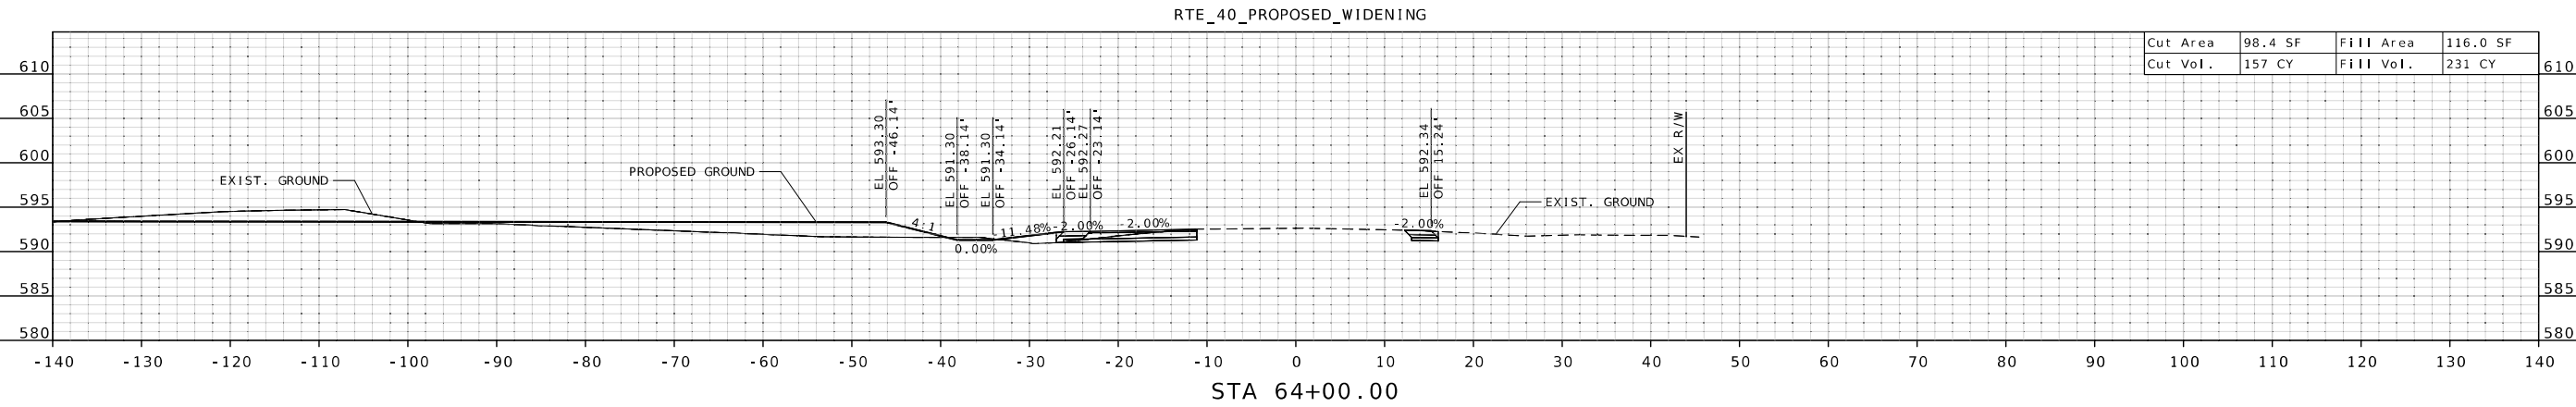

105 WEST CAPITOL
JEFFERSON CITY, MO 65102
1-888-ASK-MODOT / (1-888-275-6636)



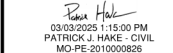

DATE PREPARED

3 / 3 / 2025

ROUTE	STATE
-------	-------

5 / 40 | MO

DISTRICT	SHEET NO
----------	----------

CD	10
----	----

COUNTY

HOWARD




JOB NO.

JCD0110

CONTRACT ID.

PROJECT NO.

BRIDGE NO.

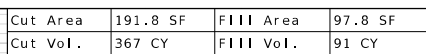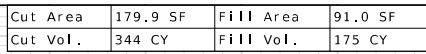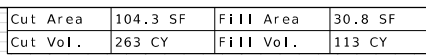[illegible]



MISSOURI HIGHWAYS AND TRANSPORTATION
COMMISSION

105 WEST CAPITAL
JEFFERSON CITY, MO 65102



