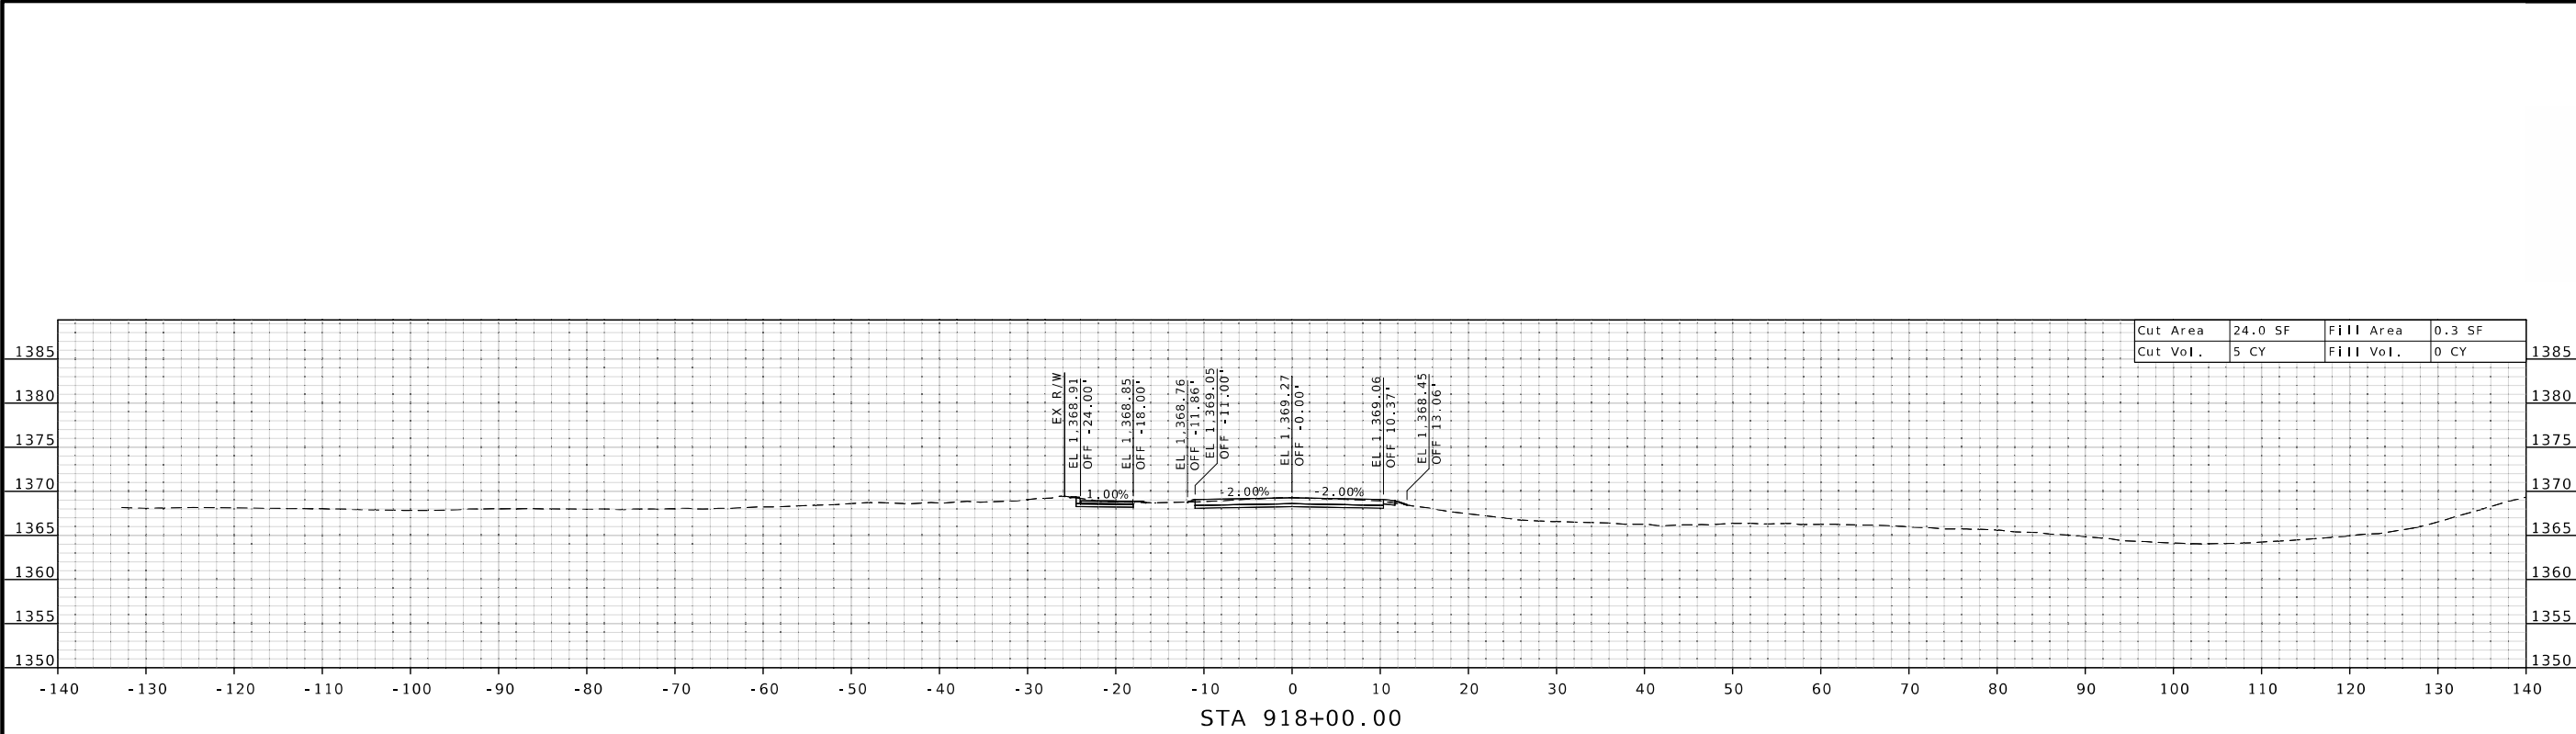


STATE OF MISSOURI

DARRELL RAY COOK

NUMBER

PE-2005000971

PROFESSIONAL ENGINEER

Darrell R Cook

07/28/2025 09:47:17

DARRELL RAY COOK - CIVIL

MO-PE-2005000971

DATE PREPARED

7/22/2025

ROUTE

65 OR

DISTRICT

SW

STATE

MO

SHEET NO.

1

COUNTY

GREENE

JOB NO.

J8S3158

CONTRACT ID.

PROJECT NO.

BRIDGE NO.

A8938

DESCRIPTION

DATE


MISSOURI HIGHWAYS AND TRANSPORTATION COMMISSION

105 WEST CAPITOL


JEFFERSON CITY, MO 65102

1-888-ASK-MODOT (1-888-275-6636)


MoDOT

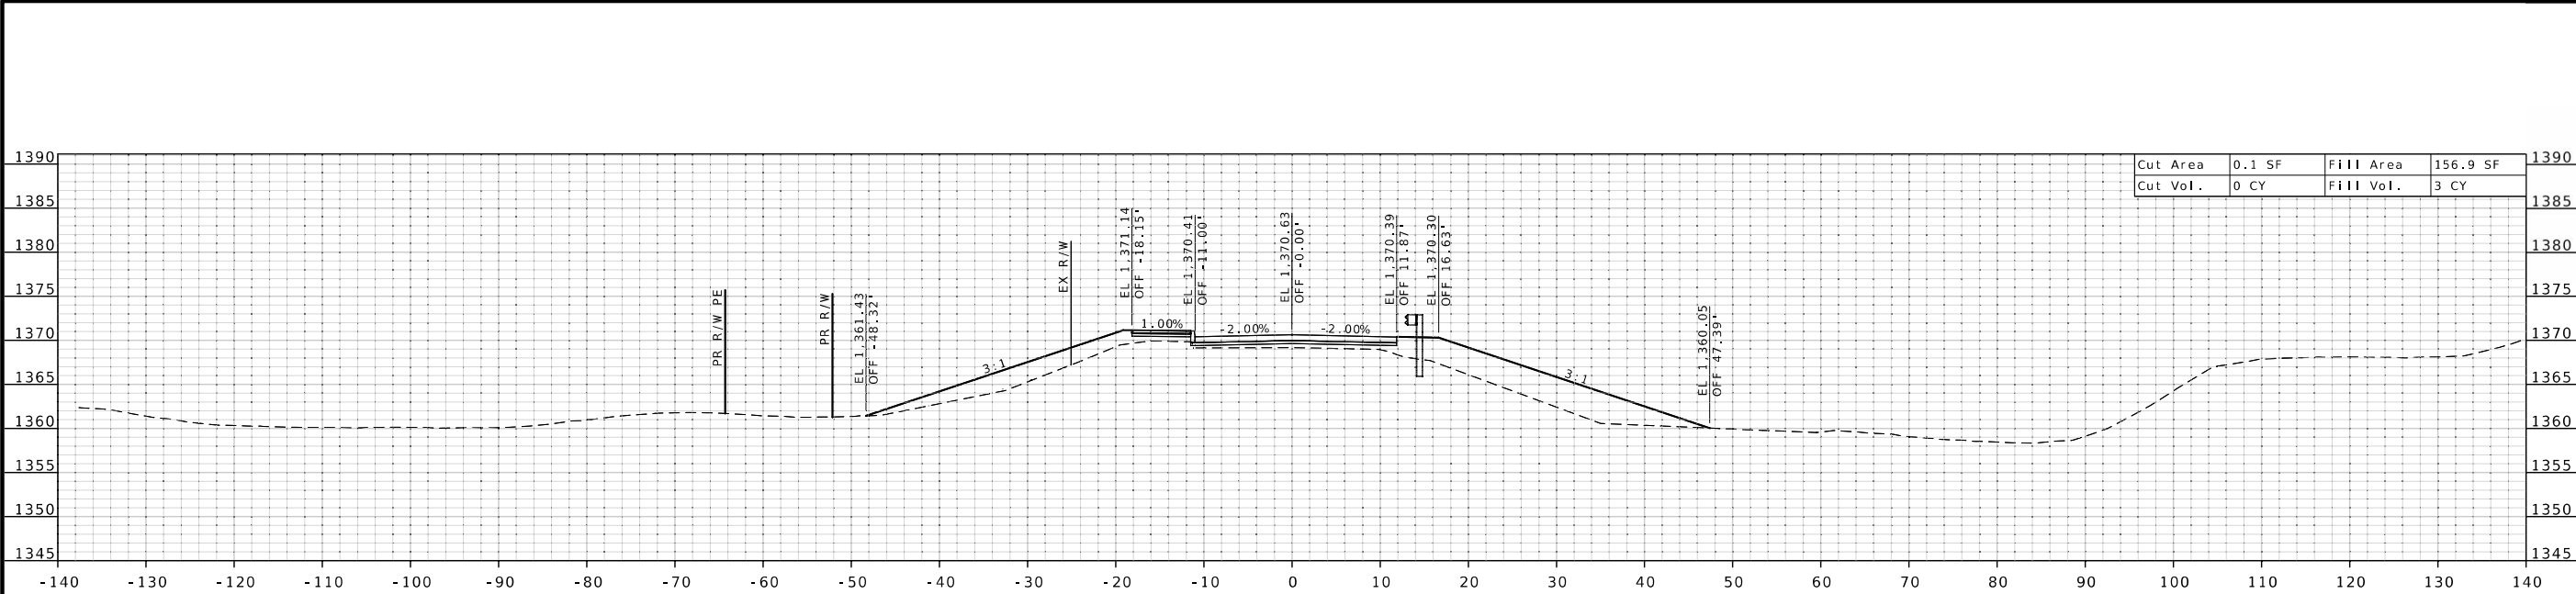

STA 919+50.00

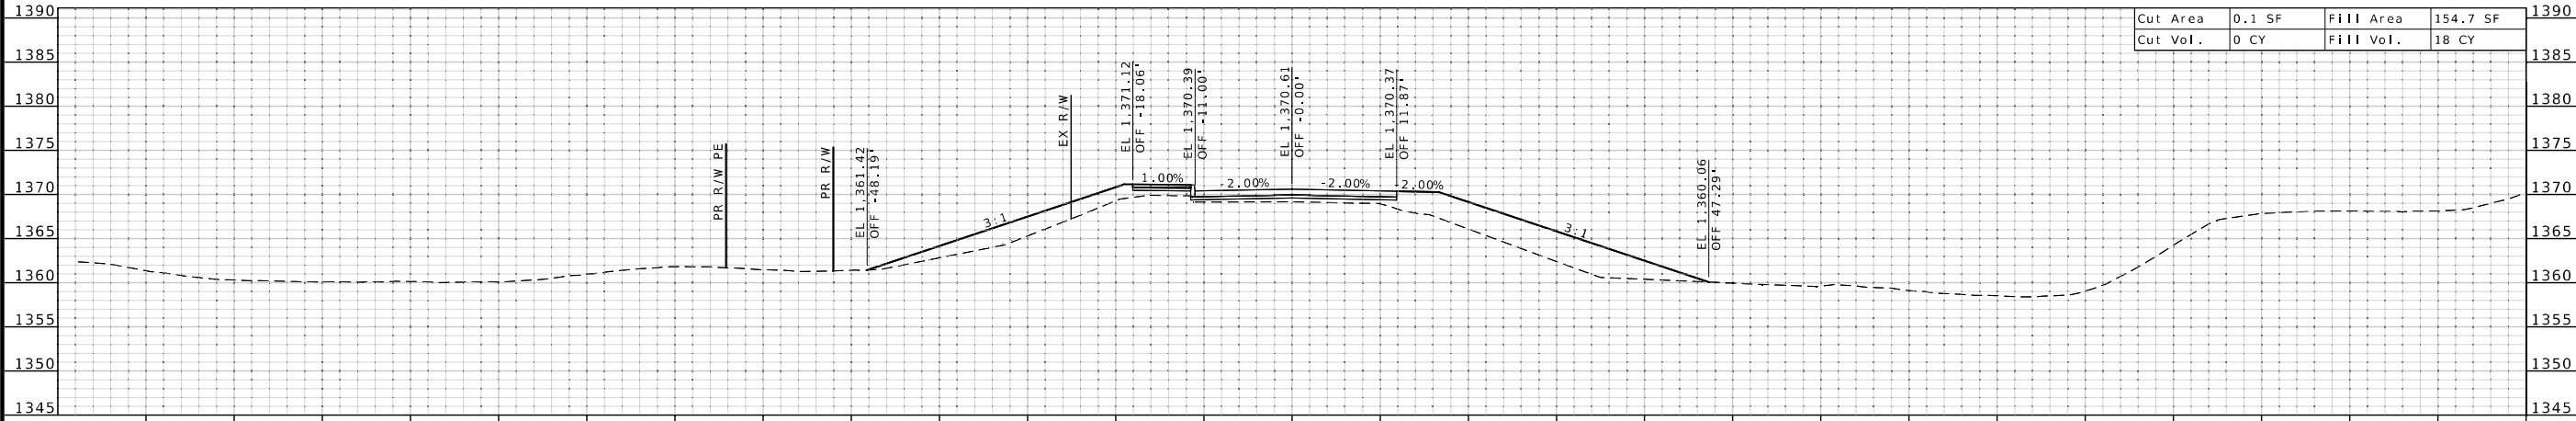

STA 919+49.44

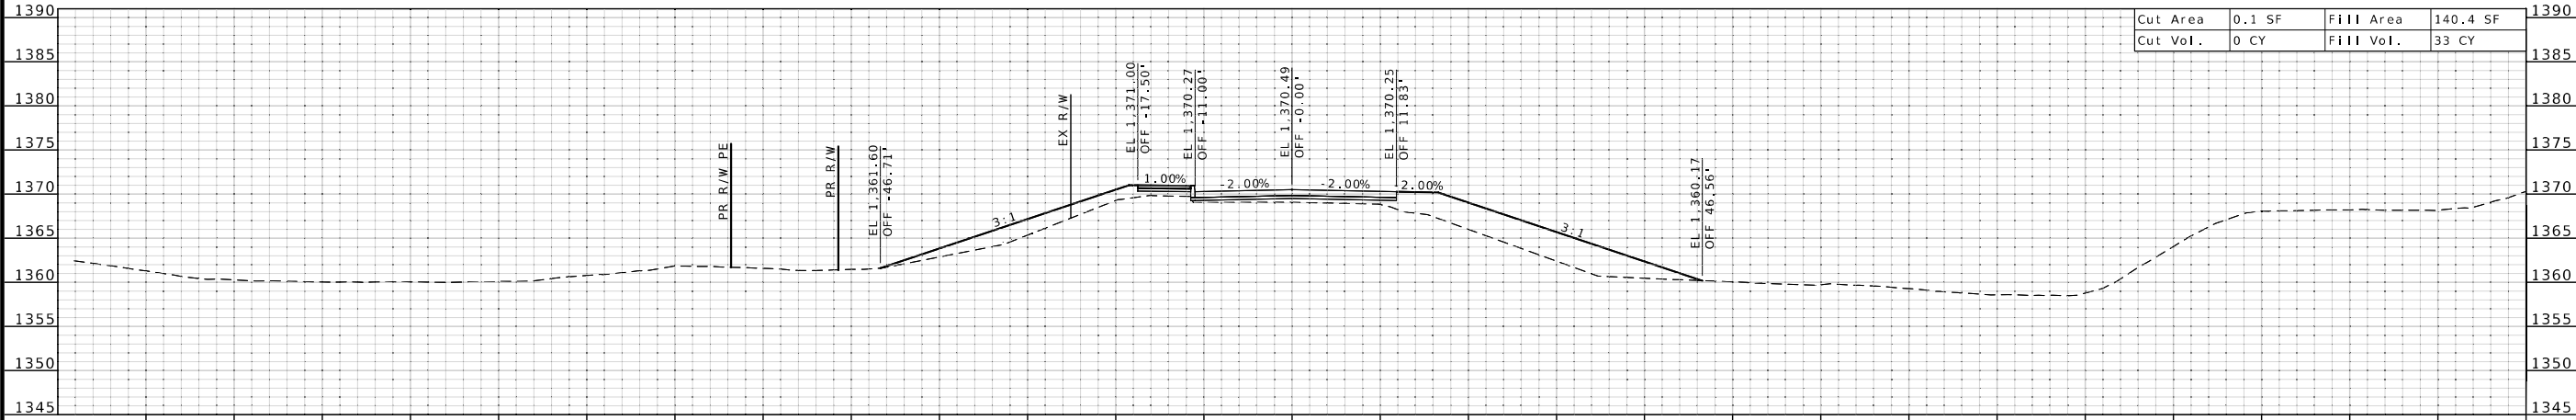

STA 919+46.09



Darrell R Cook
07/28/2025 09:48:02
DARRELL RAY COOK - CIVIL
MO-PE-2005000971

DATE PREPARED
7/22/2025

ROUTE 65 OR STATE MO

DISTRICT SW SHEET NO. 4

COUNTY GREENE

JOB NO. J8S3158

CONTRACT ID.



PROJECT NO.


BRIDGE NO. A8938

DESCRIPTION	DATE

MISSOURI HIGHWAYS AND TRANSPORTATION COMMISSION

105 WEST CAPITOL
JEFFERSON CITY, MO 65102
1-888-ASK-MODOT (1-888-275-6636)

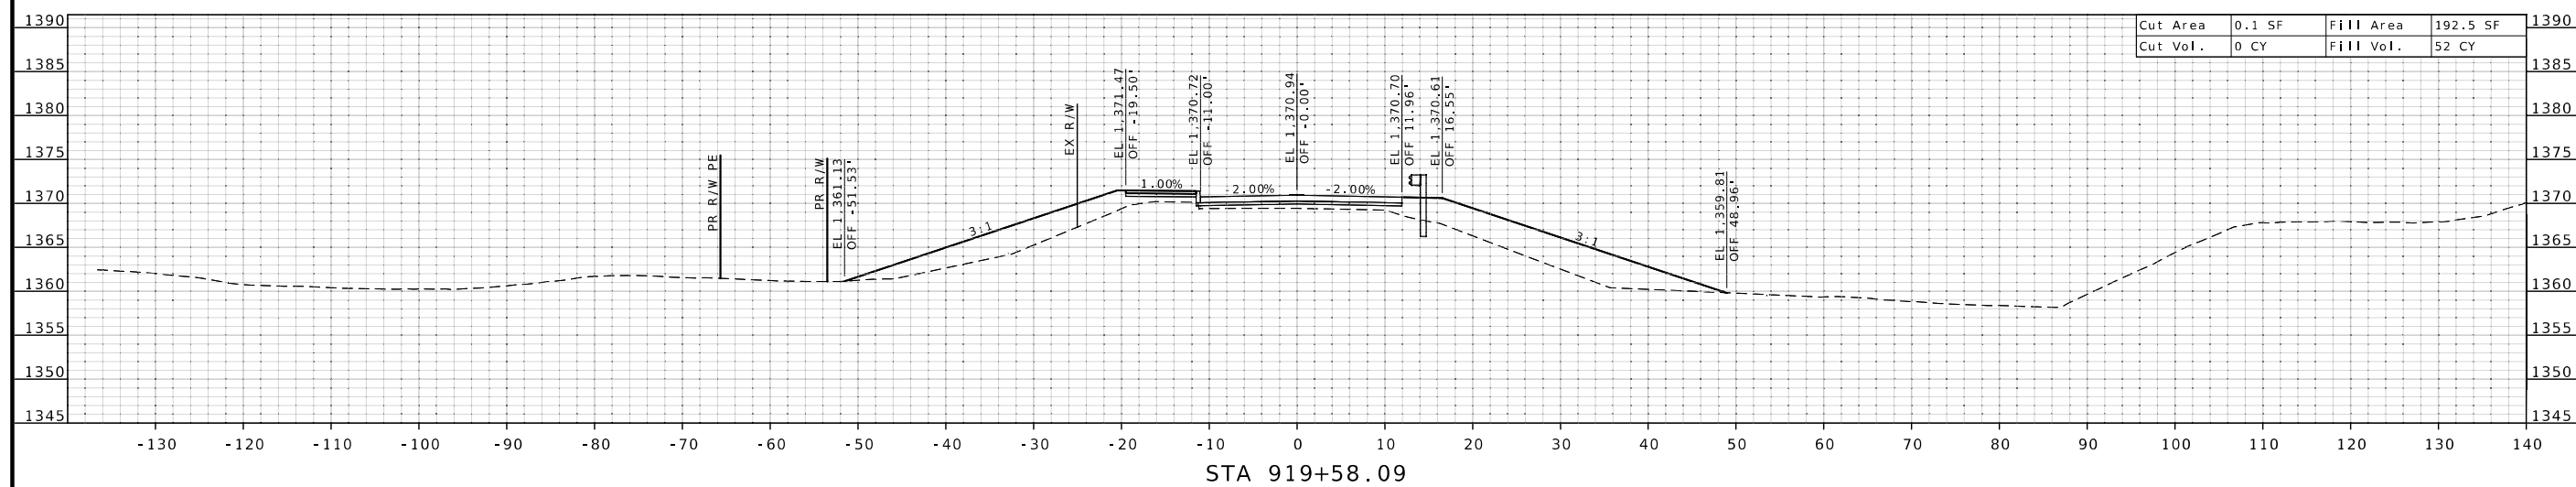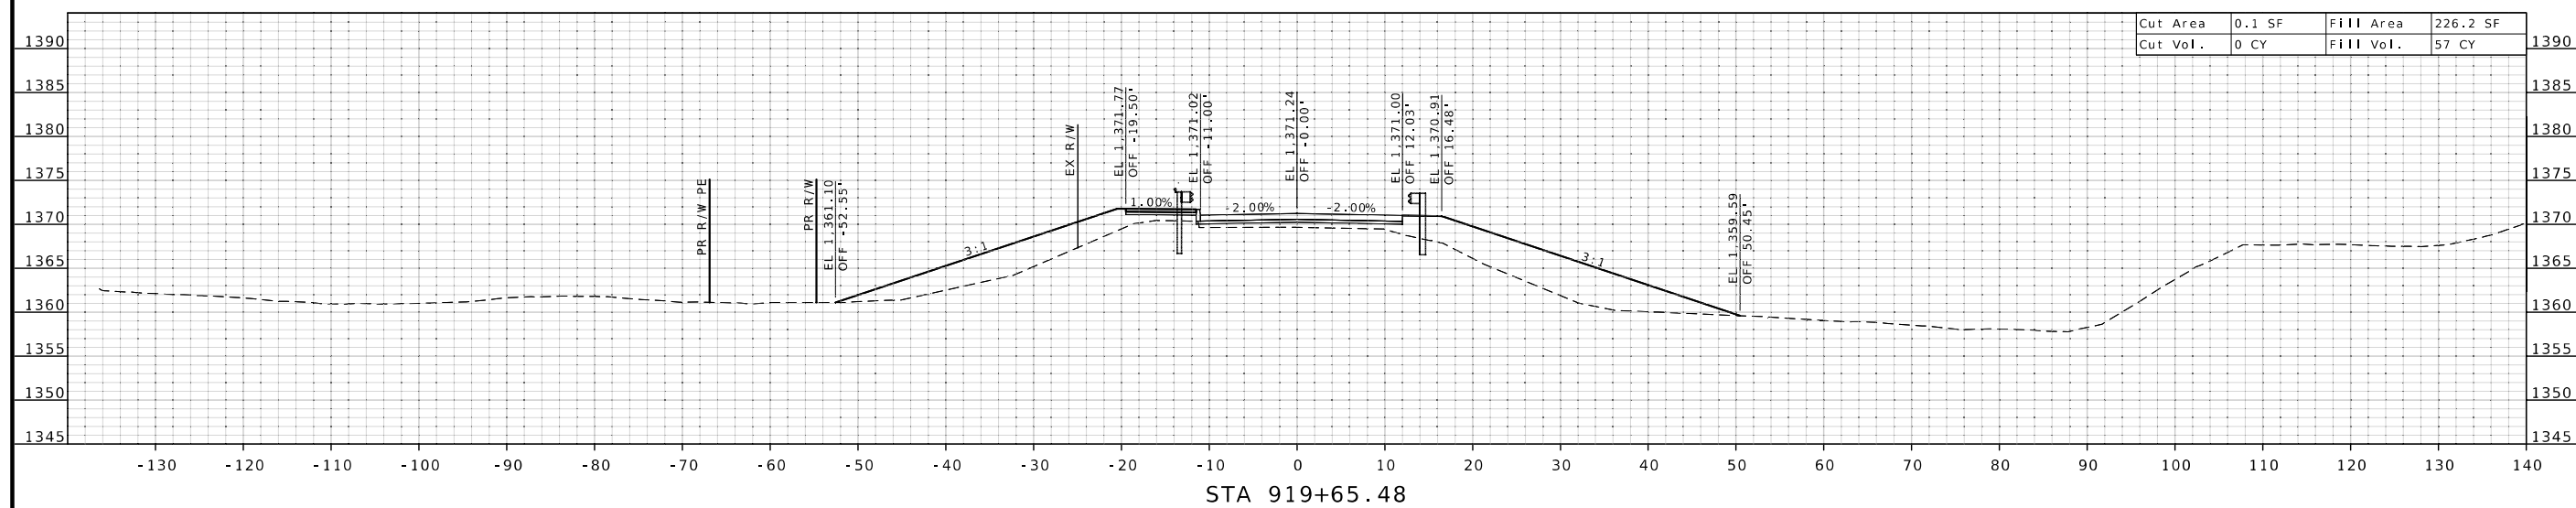

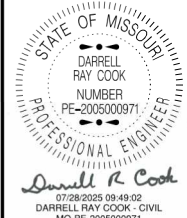

DATE PREPARED
7/22/2025

ROUTE	STATE
65 OR	MO
DISTRICT	SHEET NO.
SW	7

COUNTY
GREENE
JOB NO.
J8S3158
CONTRACT ID.

PROJECT NO.



BRIDGE NO.
A8938



DESCRIPTION		DATE	




MISSOURI HIGHWAYS AND TRANSPORTATION COMMISSION



105 WEST CAPITOL
JEFFERSON CITY, MO 65102
1-888-ASK-MODOT (1-888-275-6636)

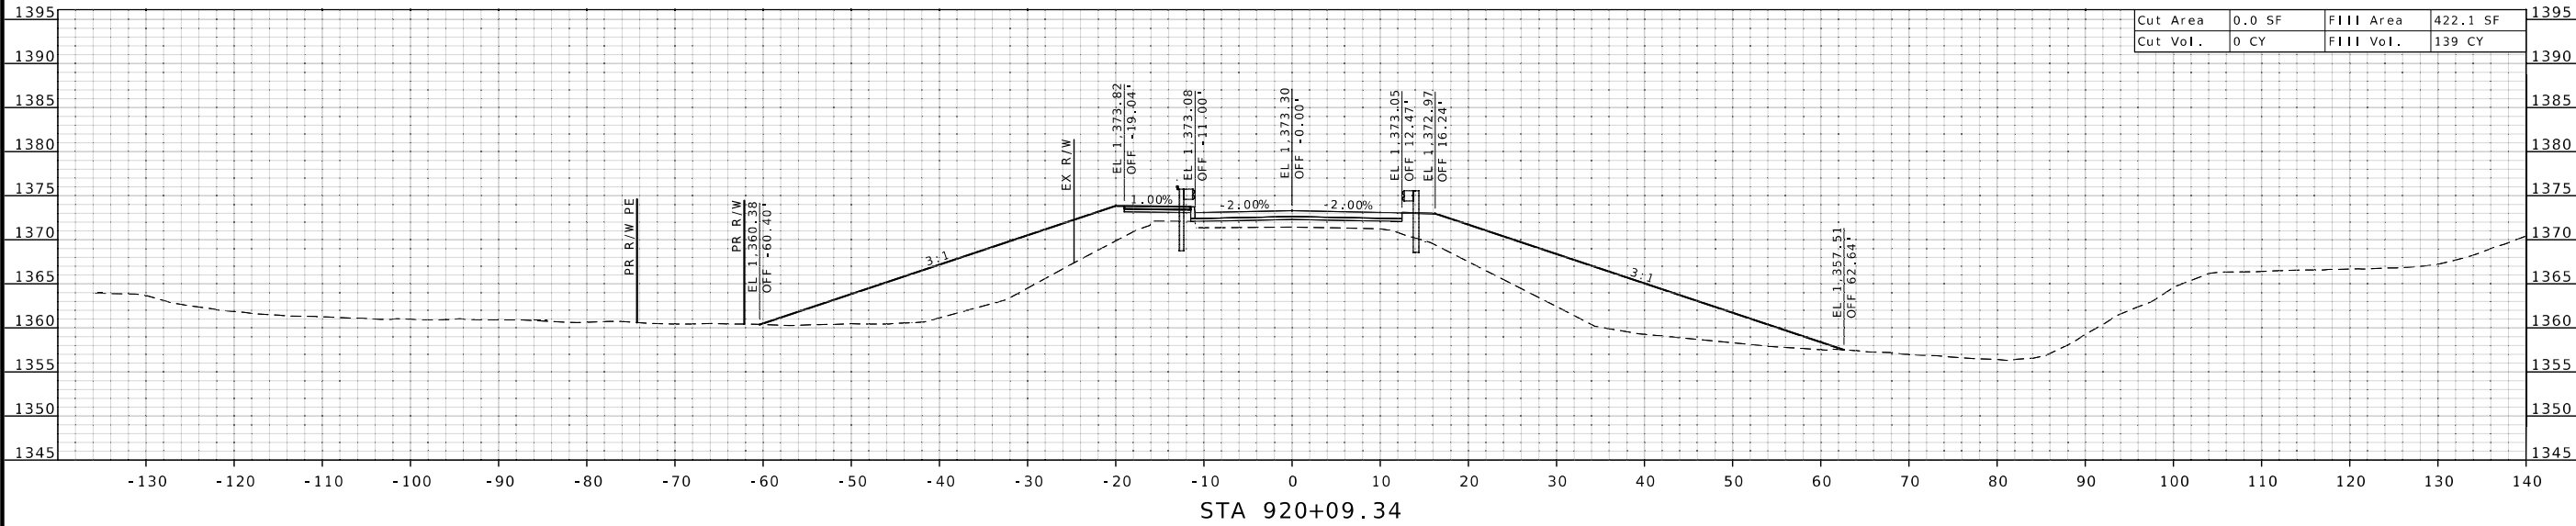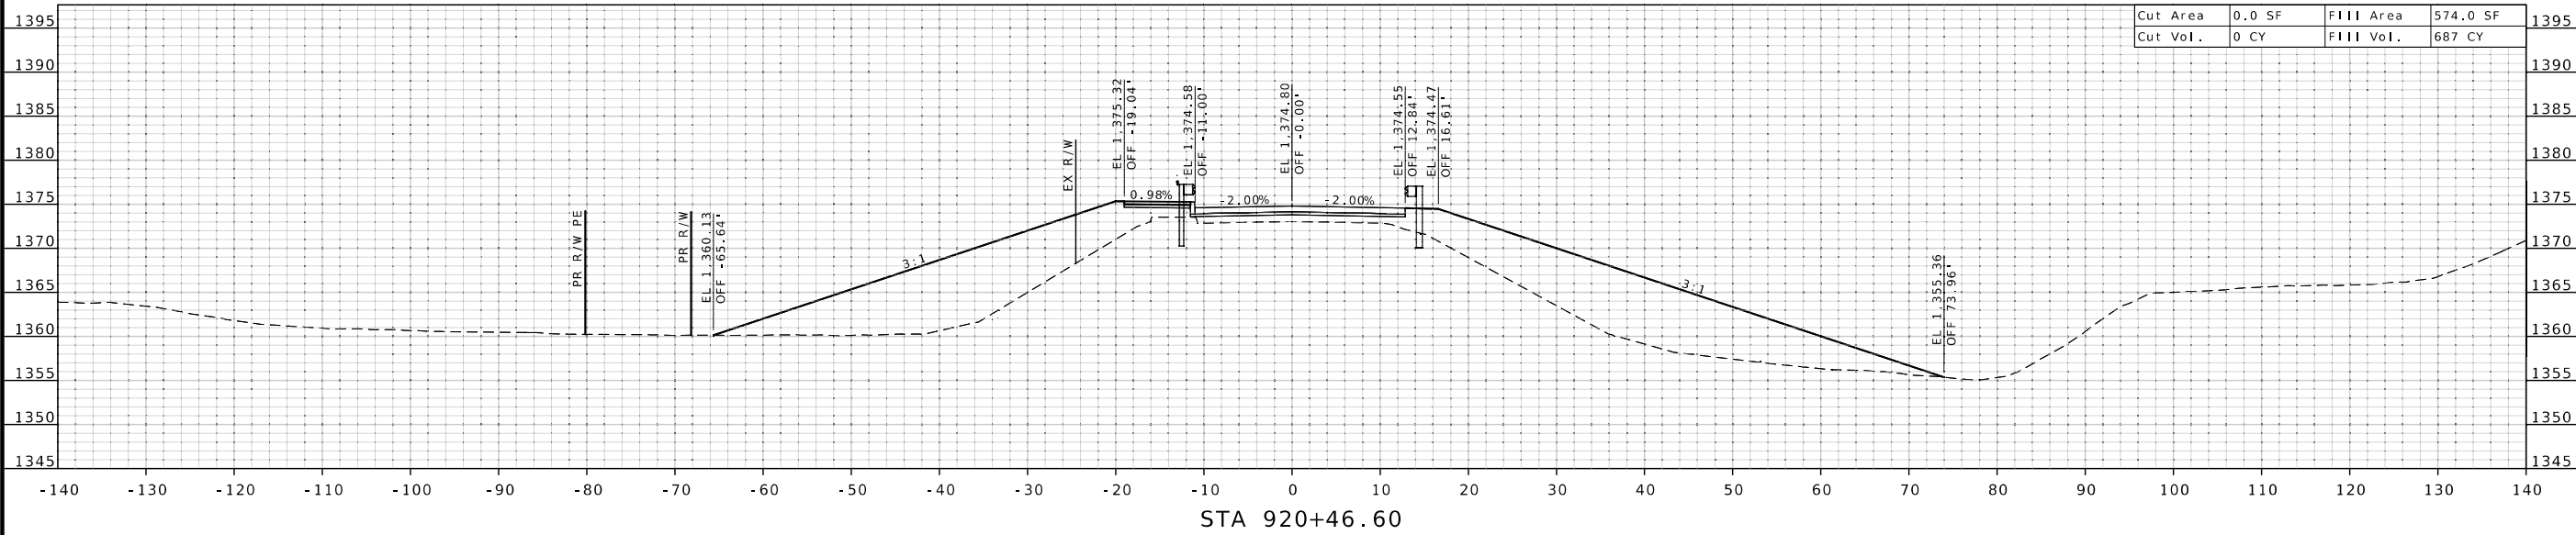

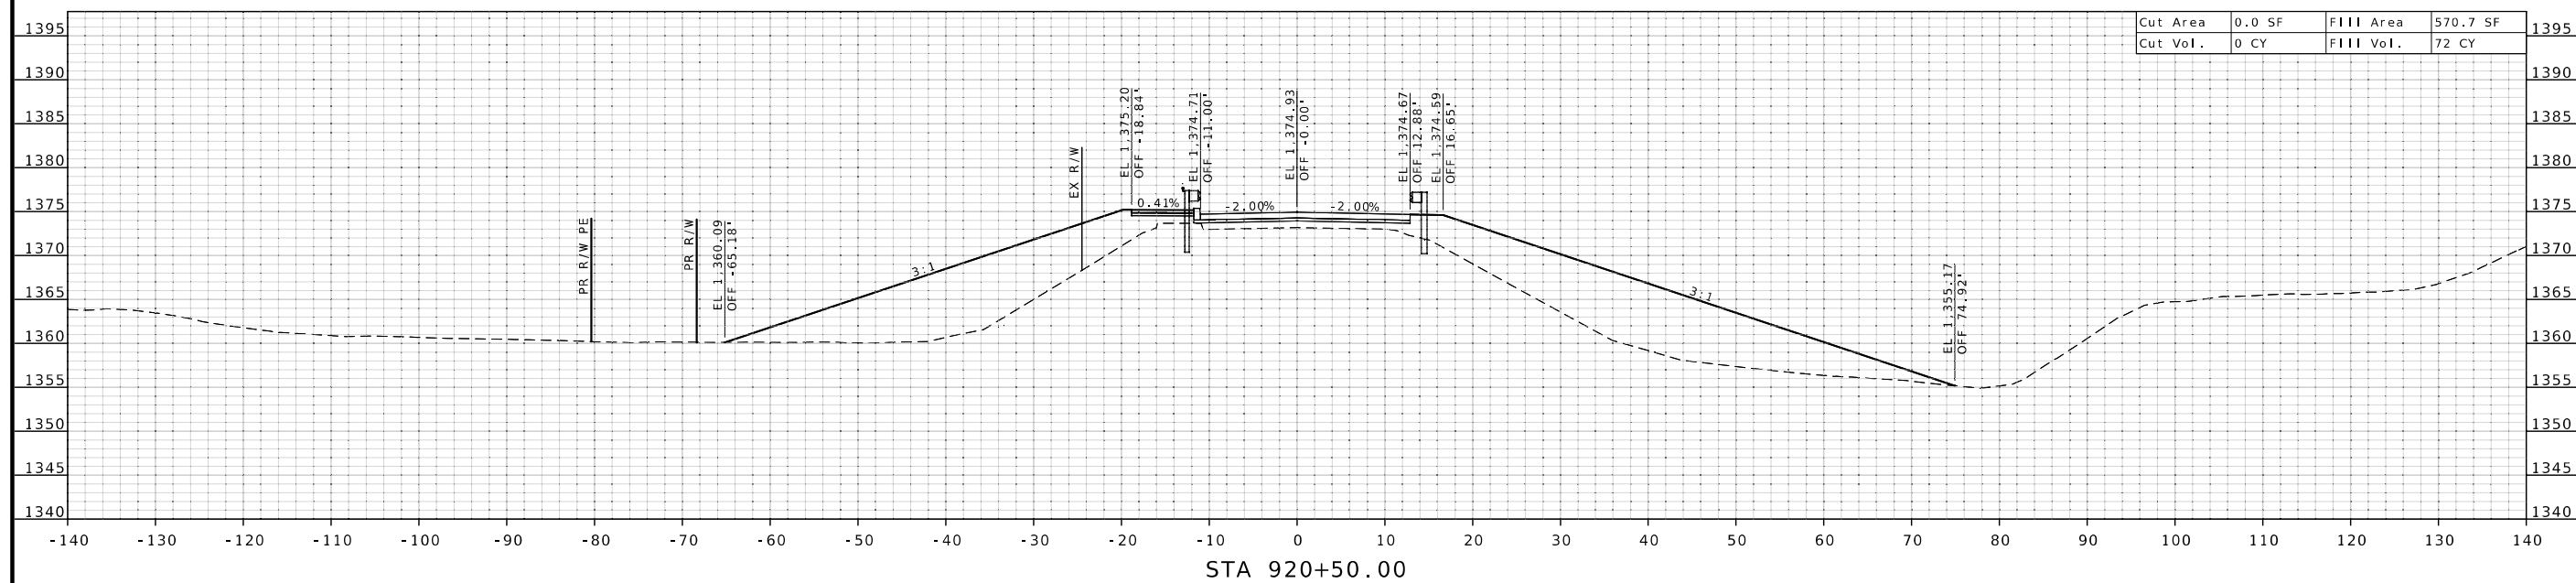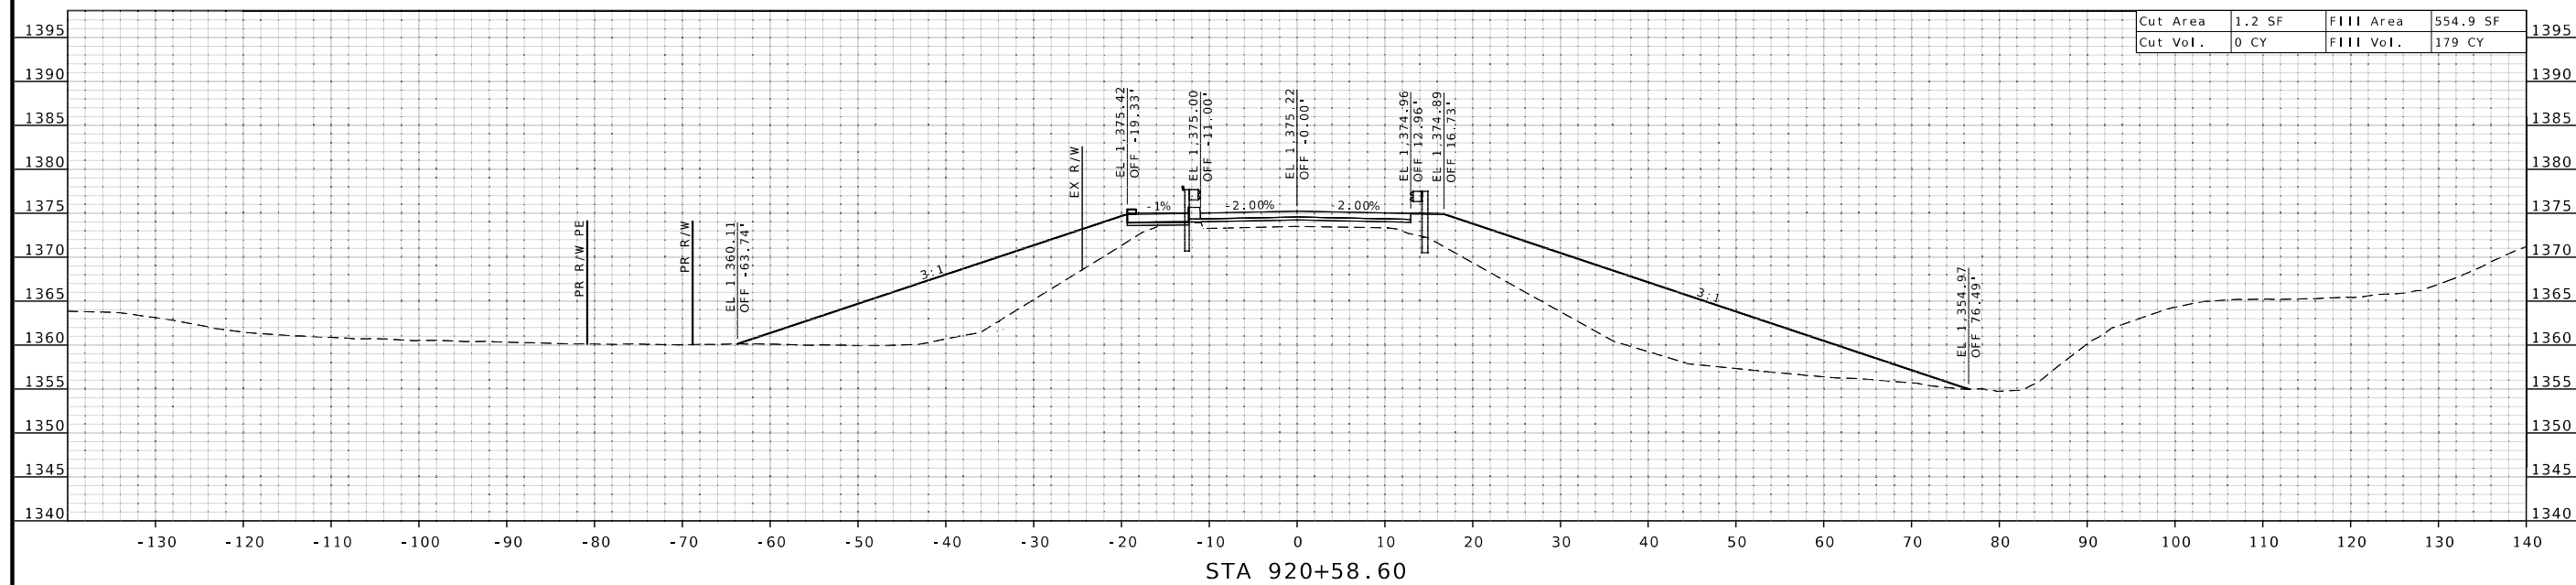

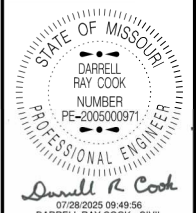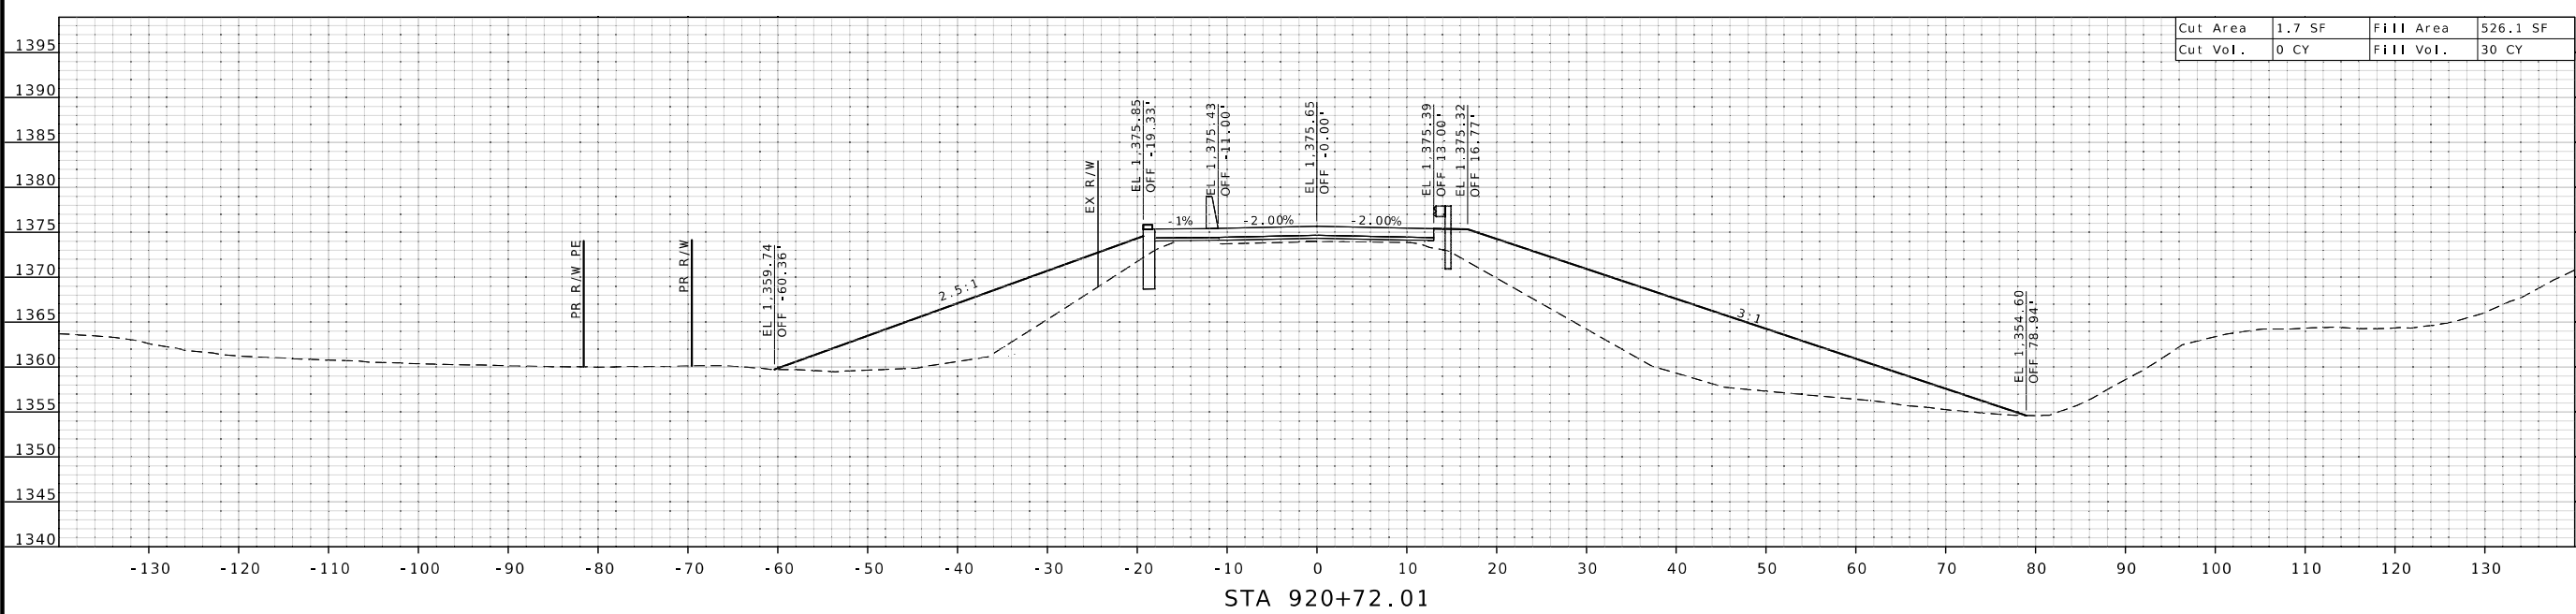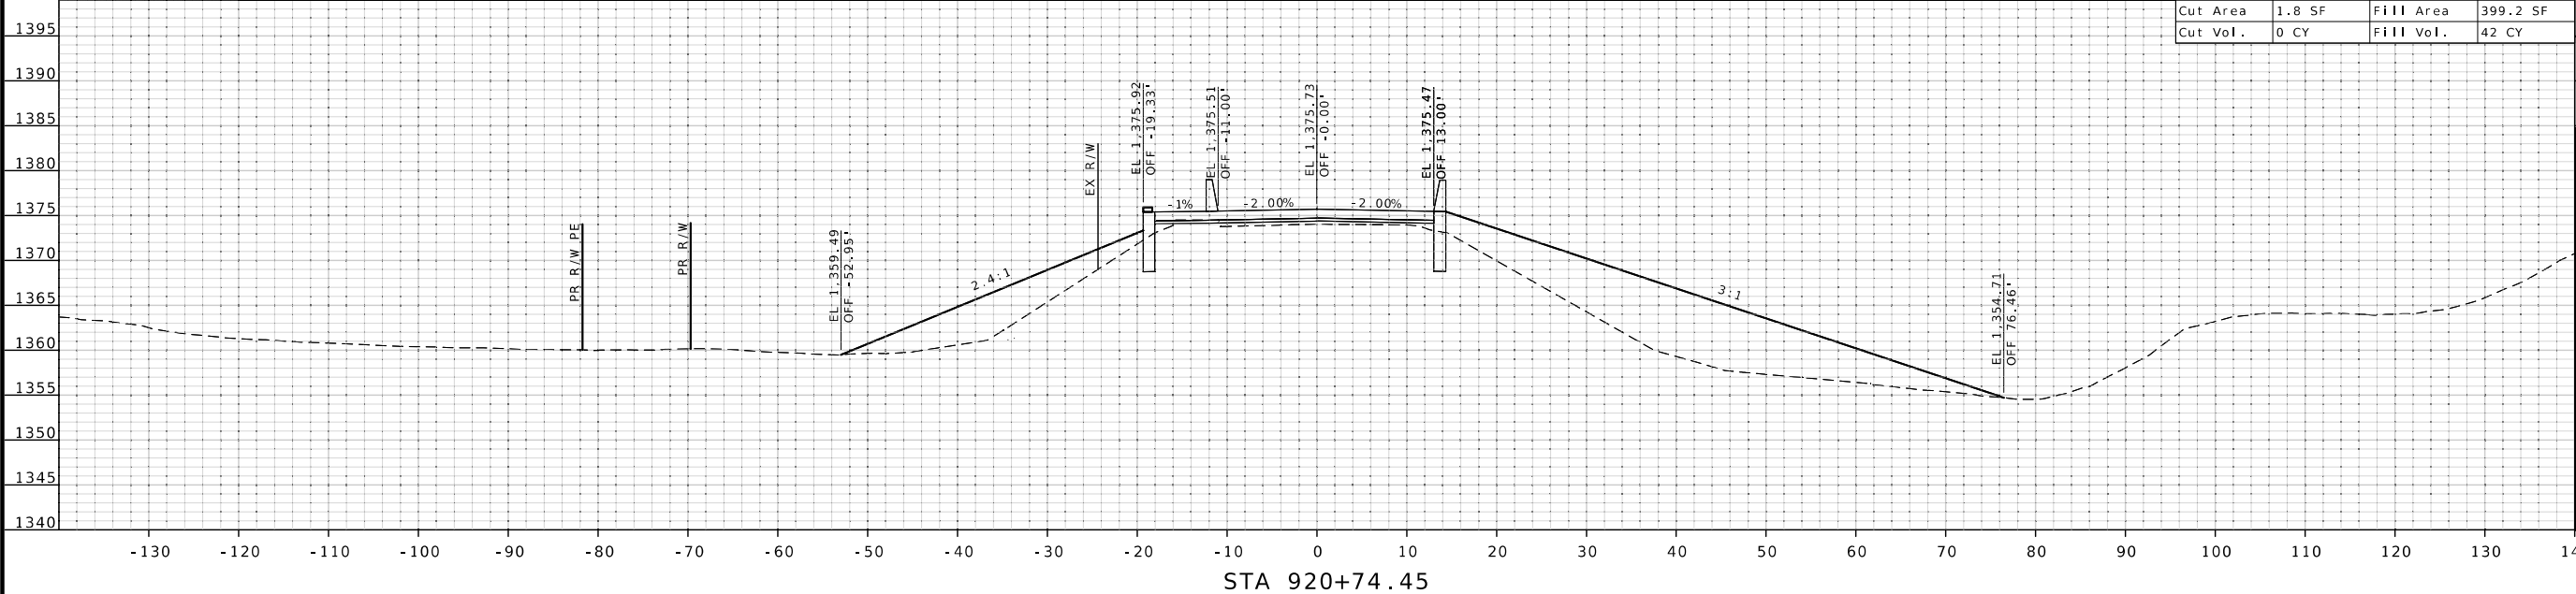

DATE PREPARED
7/22/2025

ROUTE	STATE
65 OR	MO
DISTRICT	SHEET NO.
SW	10

COUNTY
GREENE

JOB NO.
J8S3158

CONTRACT ID.



PROJECT NO.


BRIDGE NO.	
A8938	
DESCRIPTION	
DATE	

MISSOURI HIGHWAYS AND TRANSPORTATION COMMISSION



105 WEST CAPITOL
JEFFERSON CITY, MO 65102
1-888-ASK-MODOT (1-888-275-6636)

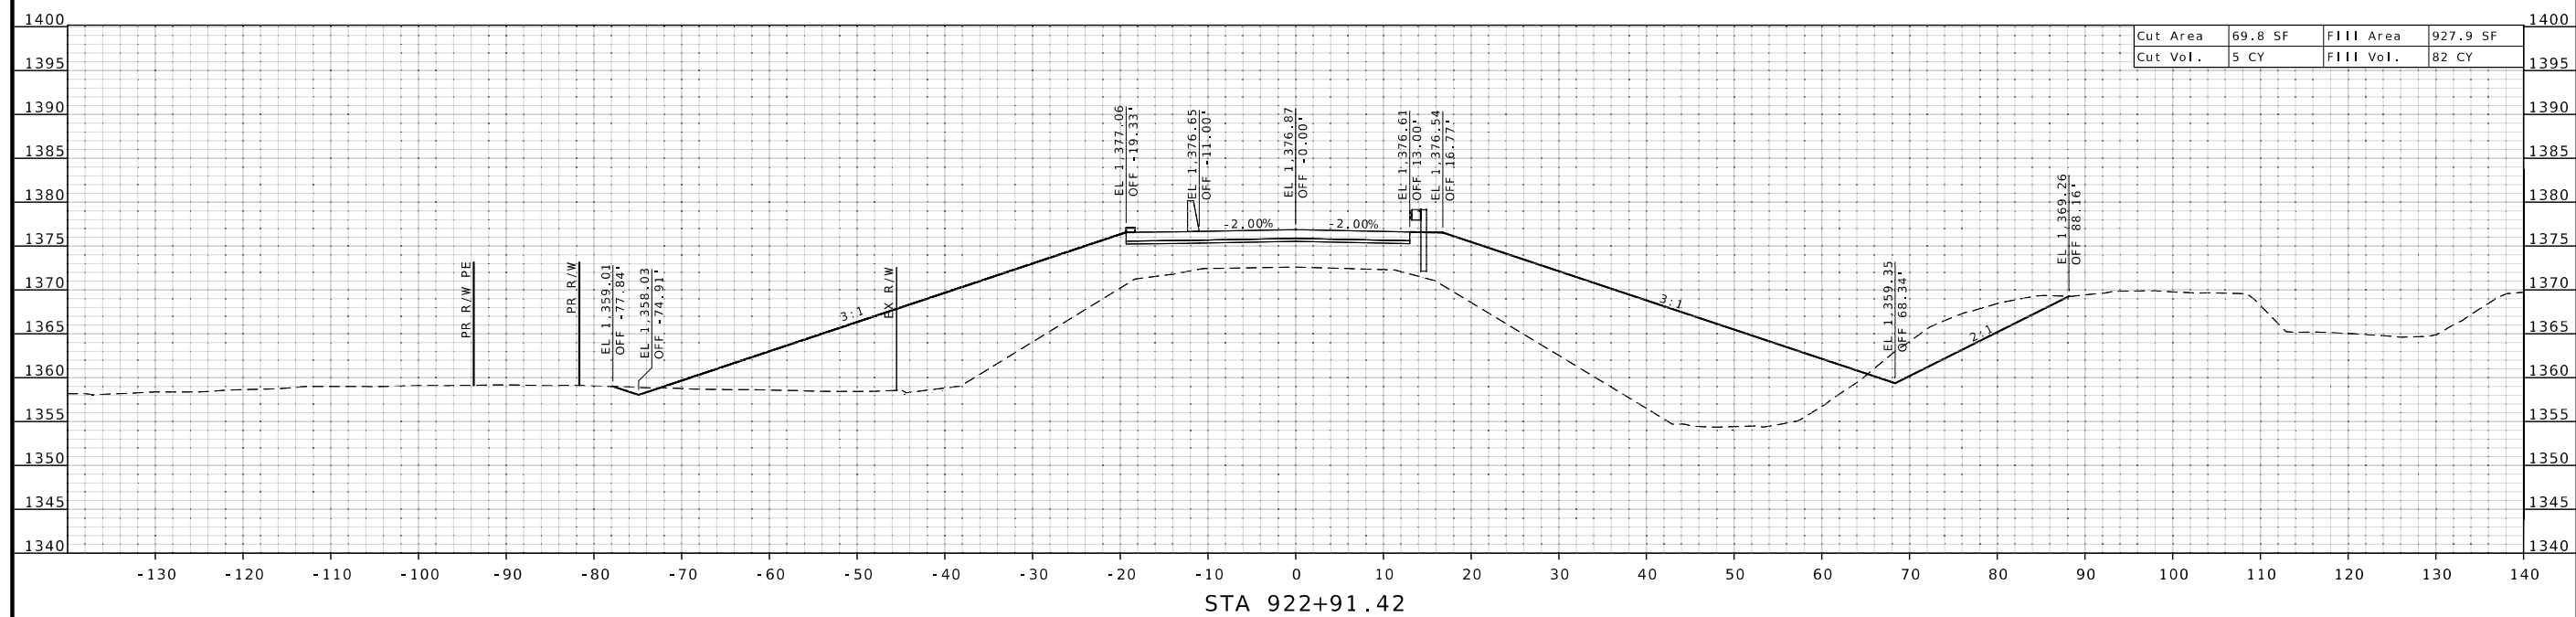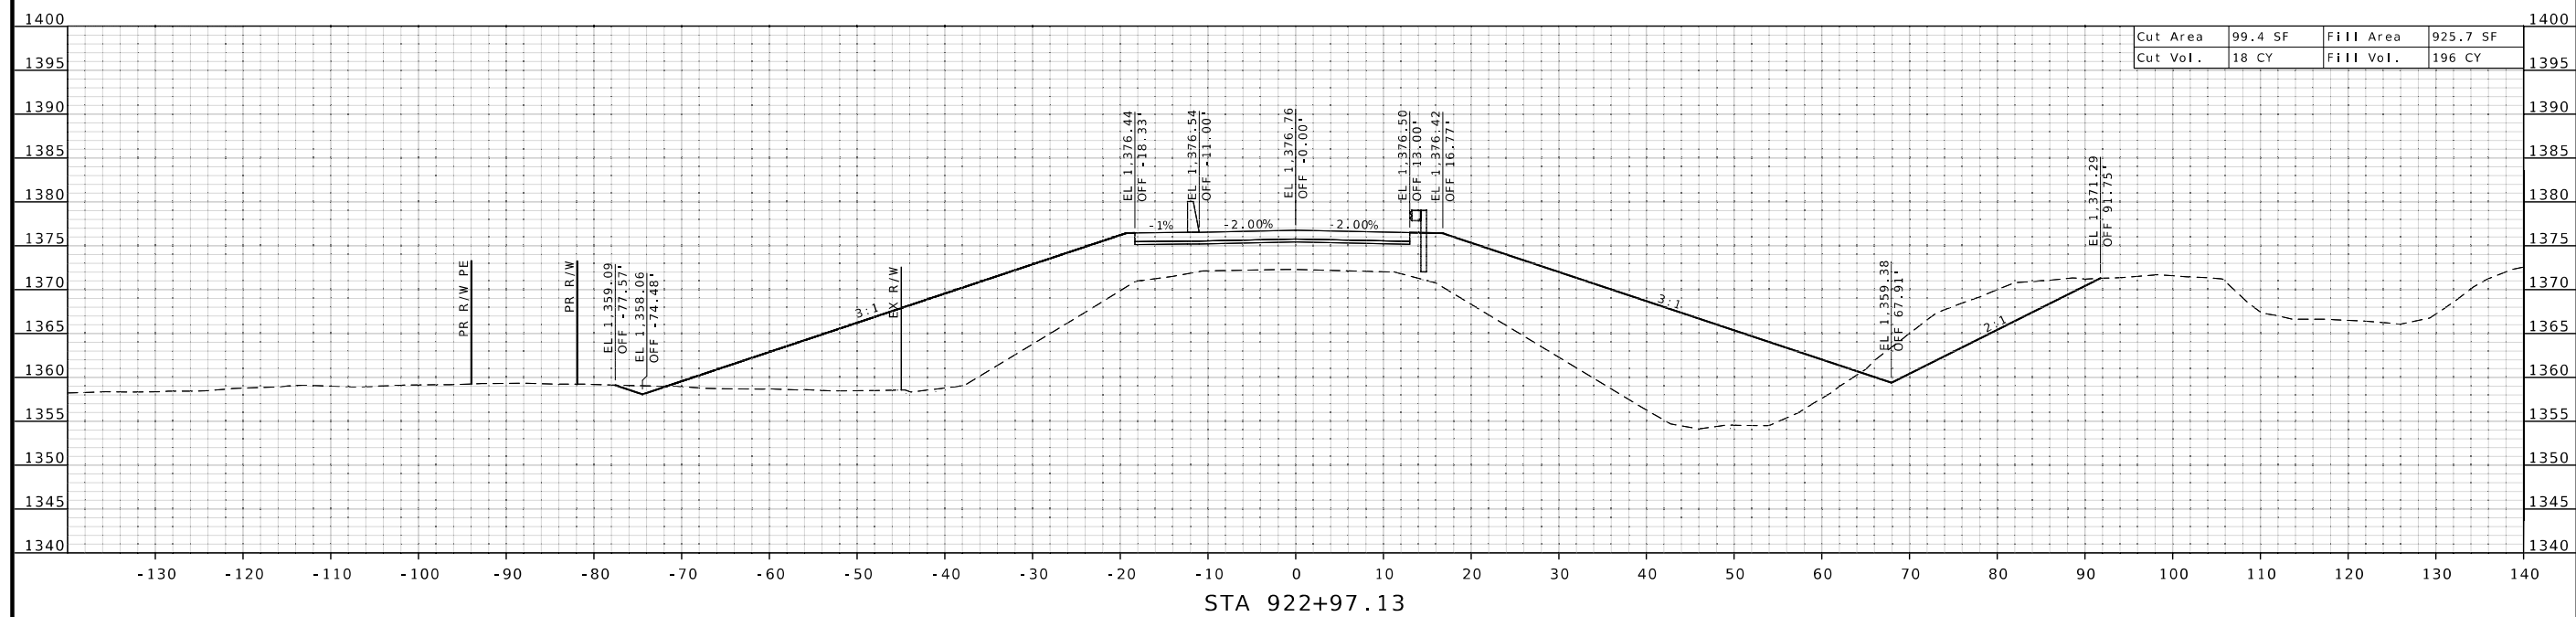

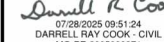

MO-PE-2005000971
DATE PREPARED
7/22/2025

ROUTE	STATE
65 OR	MO


DISTRICT	SHEET NO.
SW	15

SW	13
COUNTY	
GREENE	


GREENE
JOB NO.
1062150

J853158
CONTRACT ID.

PROJECT NO.

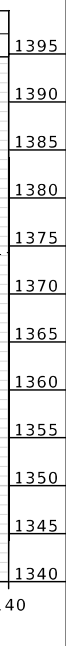BRIDGE NO.
100001395


STA 923+00.98

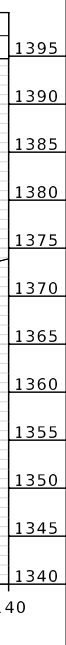1395


STA 923+00.00

DATE	5
------	---


MISSOURI HIGHWAYS AND TRANSPORTATION COMMISSION

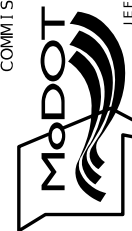


105 WEST CAPITOL
JEFFERSON CITY, MO 65102
1-888-ASK-MODOT (1-888-275-6636)

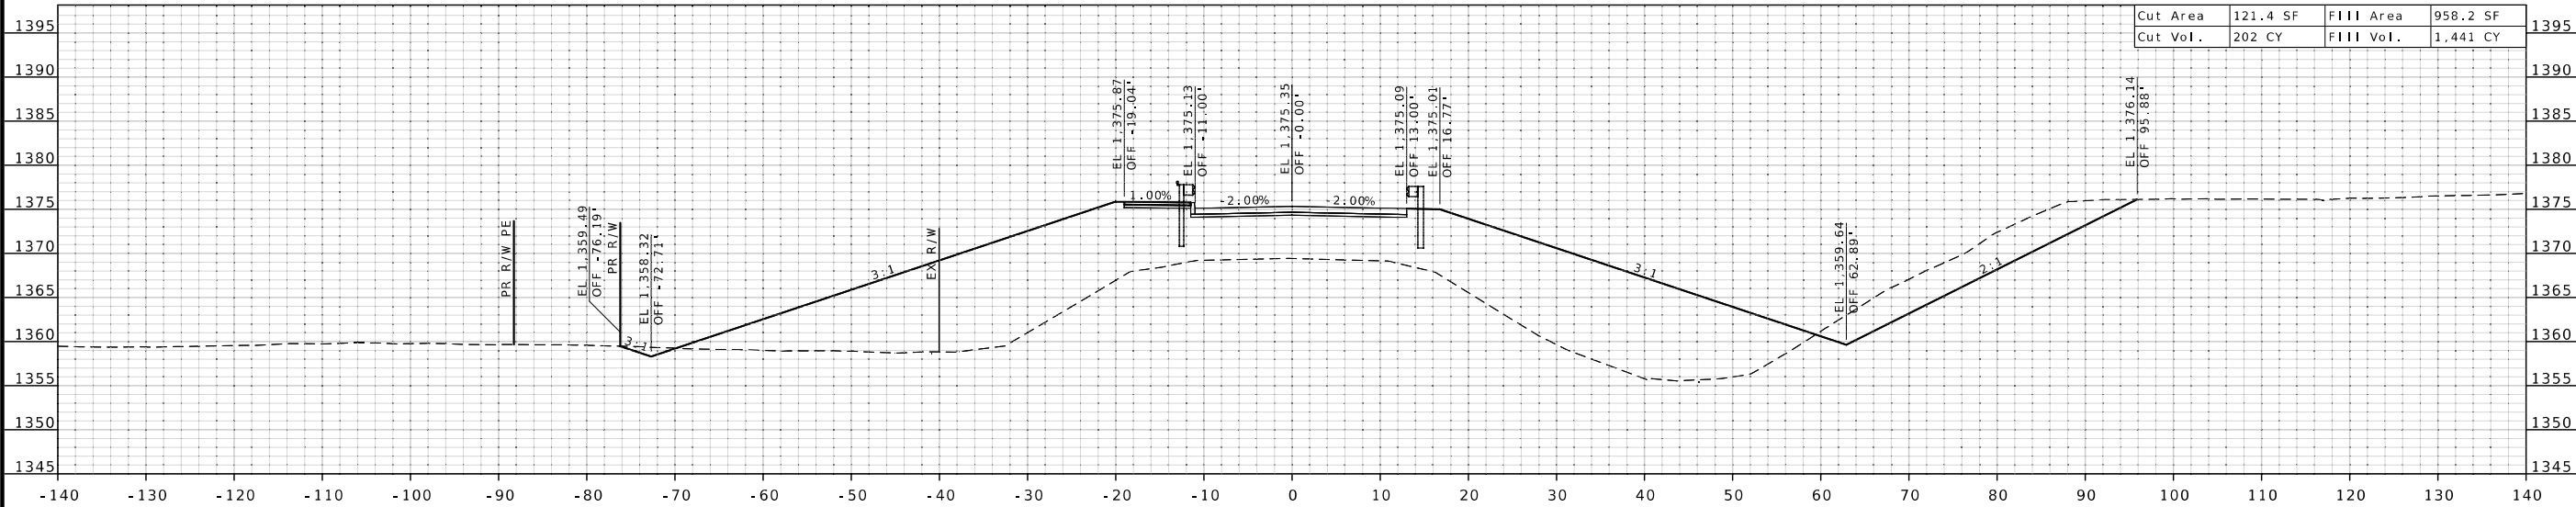

STA 923+50.00

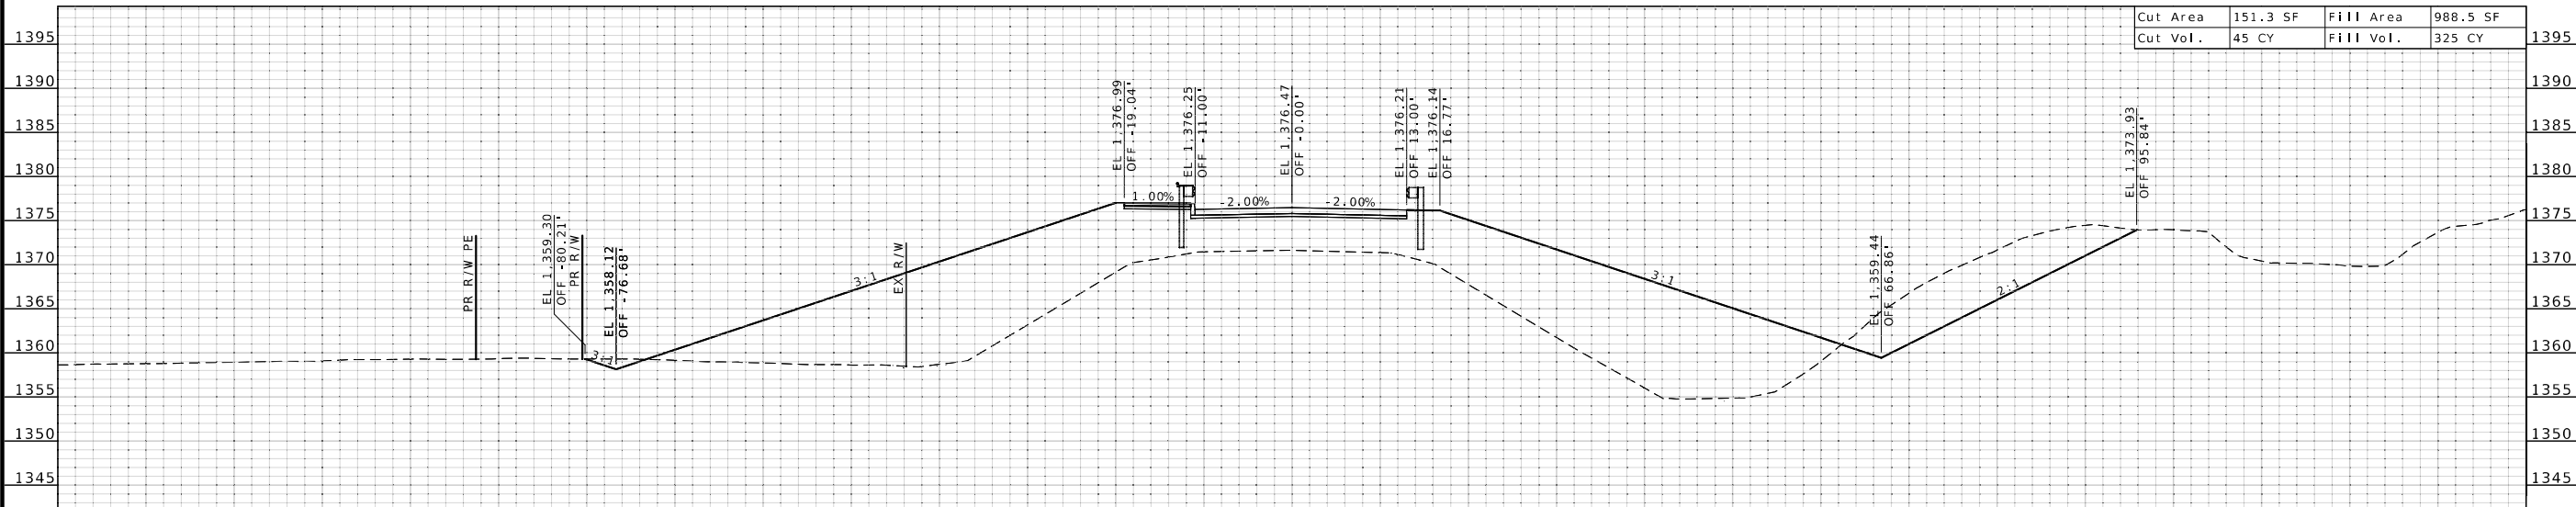

STA 923+10.03

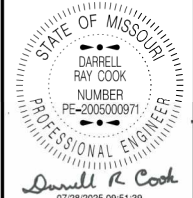

DATE PREPARED
7/22/2025

ROUTE 65 OR DISTRICT SW STATE MO SHEET NO. 16

COUNTY GREENE

JOB NO. J8S3158

CONTRACT ID.

PROJECT NO.


BRIDGE NO. A8938

DESCRIPTION	DATE

MISSOURI HIGHWAYS AND TRANSPORTATION COMMISSION

105 WEST CAPITOL
JEFFERSON CITY, MO 65102
1-888-ASK-MODOT (1-888-275-6636)



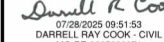

MO-PE-2005000971
DATE PREPARED
7/22/2025

ROUTE	STATE
65 OR	MO

DISTRICT	SHEET NO.
SW	17

SW	17
COUNTY	
GREENE	

GREENE
JOB NO.
1062150

J853158
CONTRACT ID.

PROJECT NO.

BRIDGE NO.
10020

A8938						

[illegible]

--	--	--	--	--	--	--

OPTION					

DESCRIPTION

DES

[illegible][illegible]

TE						
----	--	--	--	--	--	--

DA					
----	--	--	--	--	--

ION
TOL
102TATWEST
TY NRANS
105
N CI

PERSON



--	--




—




1

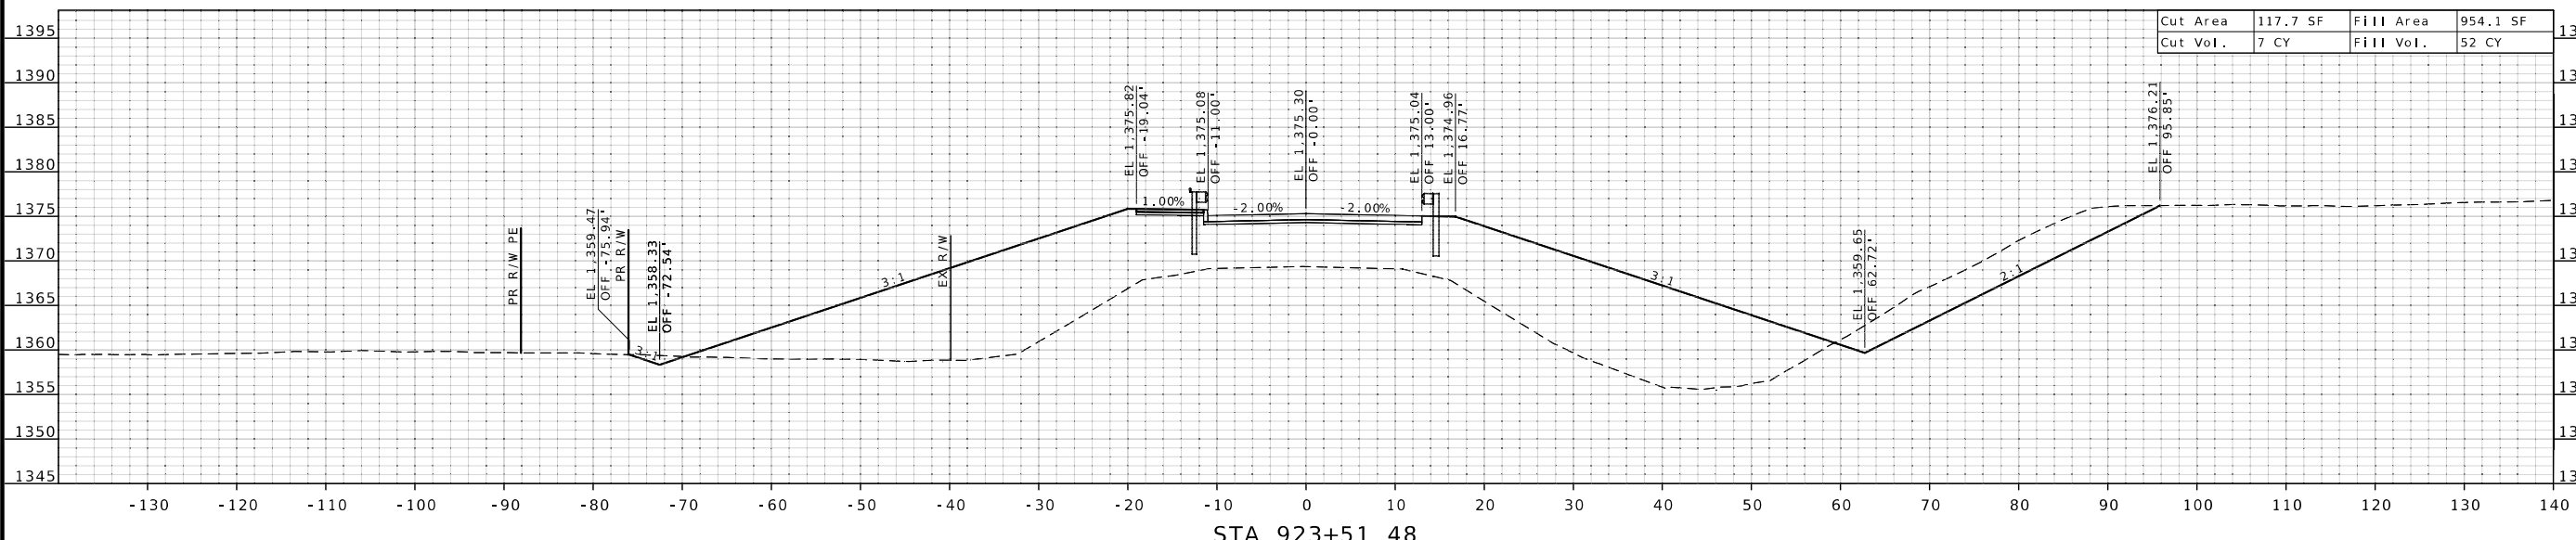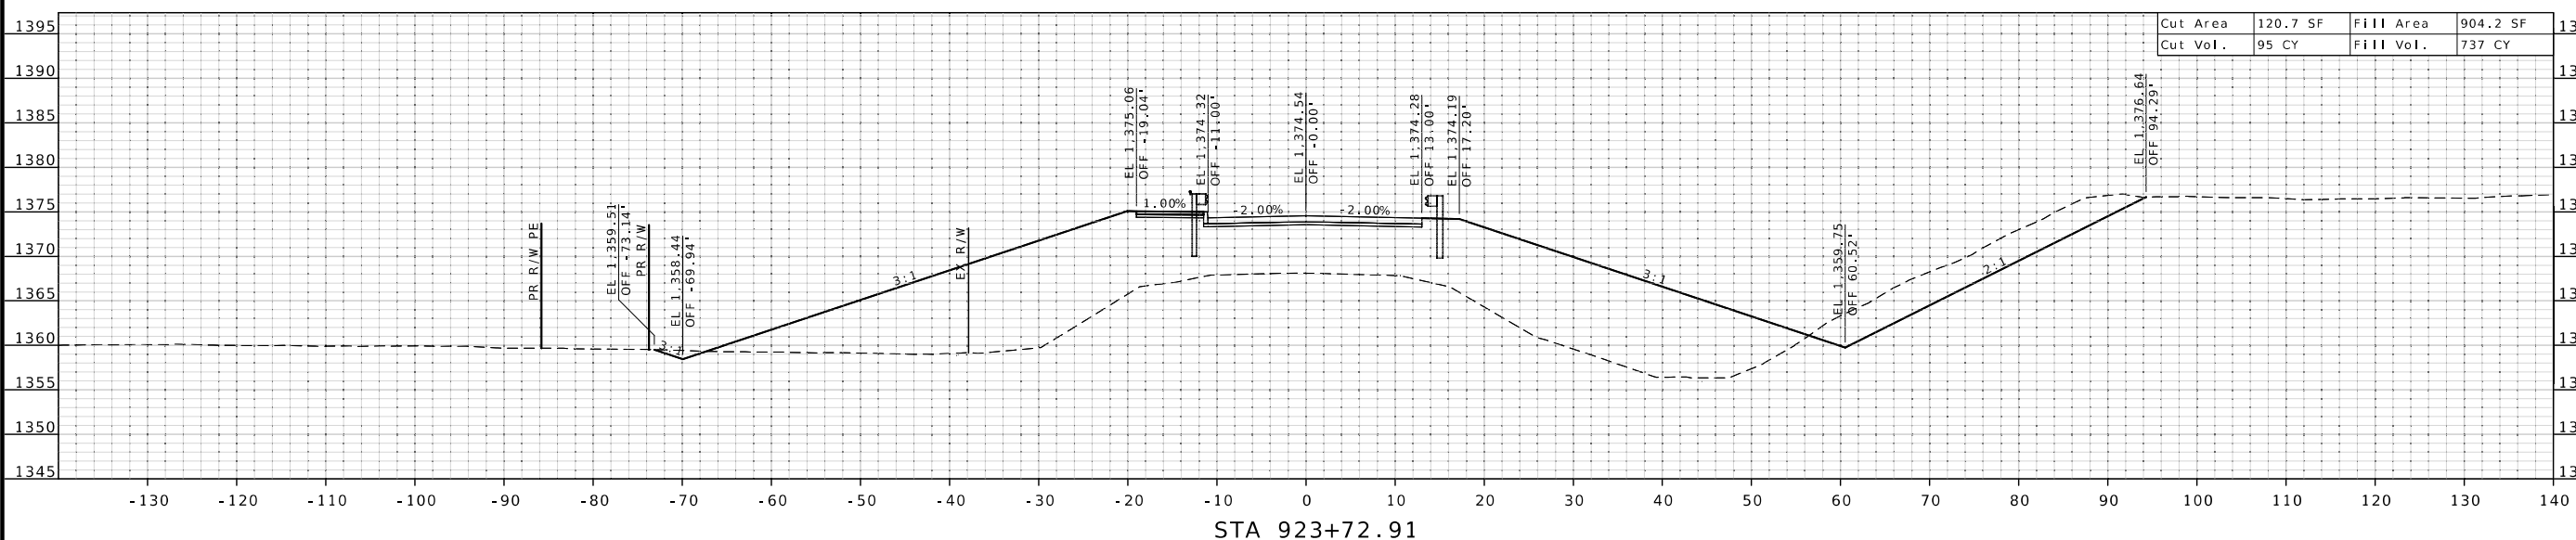



MO-PE-2005000971
DATE PREPARED
7/22/2025

ROUTE	STATE
65 OR	MO

DISTRICT	SHEET NO.
SW	18

SW	18
COUNTY	
GREENE	

GREENE
JOB NO.
1062150

J853158
CONTRACT ID.

PROJECT NO.

BRIDGE NO.
10020

A8938						

[illegible]

--	--	--	--	--	--	--

OPTION					
--------	--	--	--	--	--

DESCRIPTION

DES

[illegible]

--	--	--	--	--	--	--	--

TE						
----	--	--	--	--	--	--

DA					
----	--	--	--	--	--

ION
TOL
102TATWEST
TY NRANS
105
N CI

PERSON


 The logo for the 100th anniversary of the National Aeronautics and Space Administration (NASA). It features a large, stylized number '100' with a graphic of a rocket launch and a satellite orbiting the Earth integrated into the design. The text '100 Years of Progress' is written in a serif font to the right of the '100'.



—





1

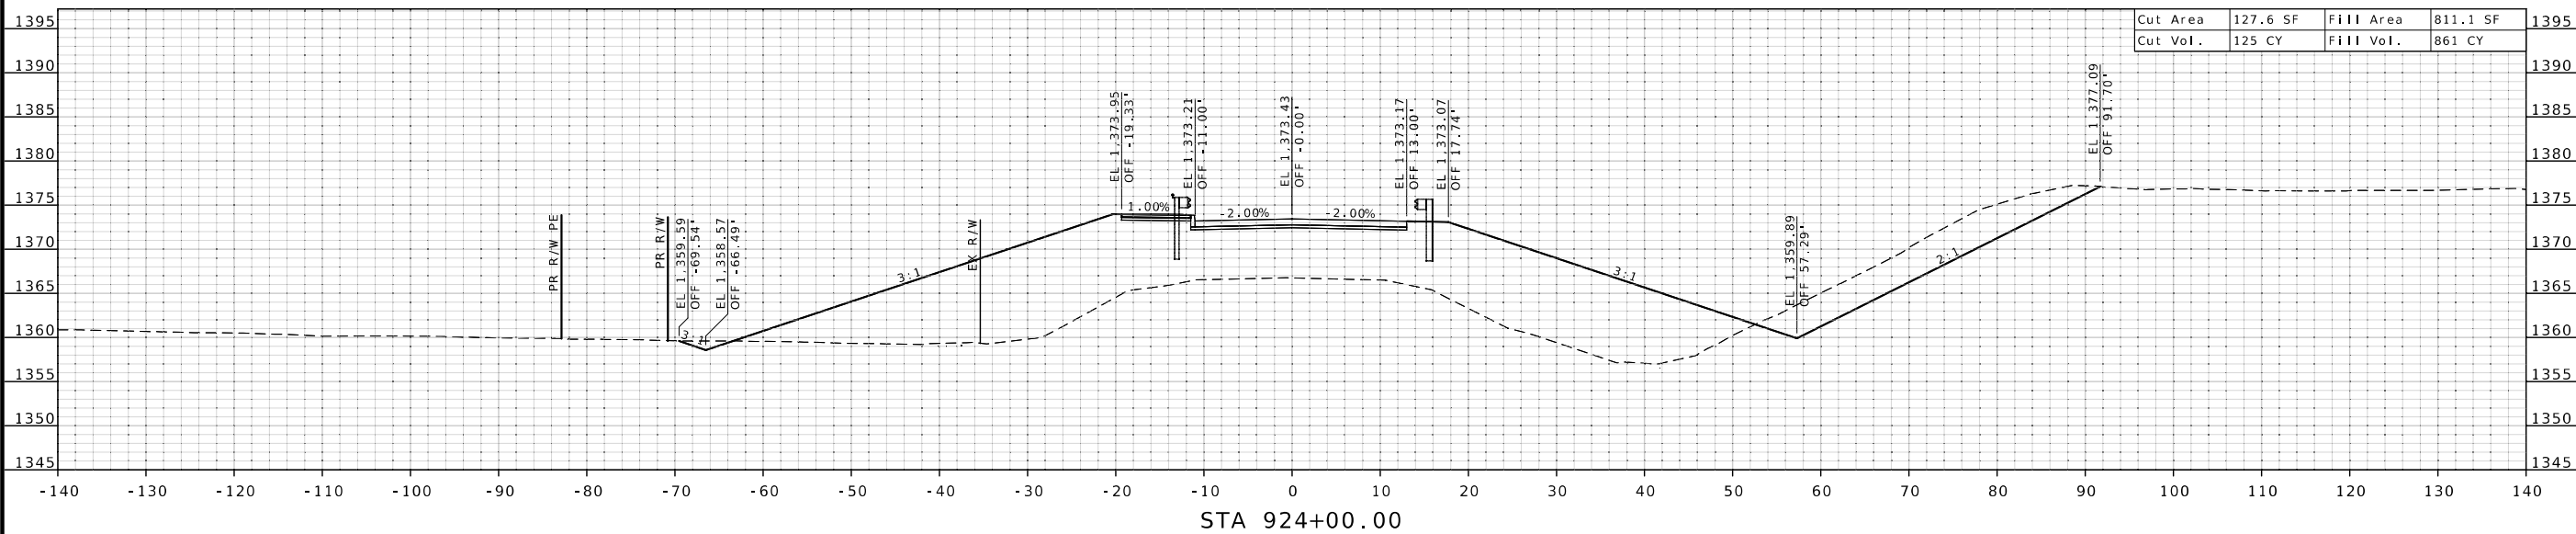

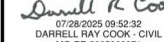

MO-PE-2005000971
DATE PREPARED
7/22/2025

ROUTE	STATE
65 OR	MO

DISTRICT	SHEET NO.
SW	30

SW	20
COUNTY	
GREENE	

GREENE
JOB NO.
1062150

J853158
CONTRACT ID.

PROJECT NO.

BRIDGE NO.
10020

A8938						

--	--	--	--	--	--	--	--

--	--	--	--	--	--	--

OPTION					
--------	--	--	--	--	--

DESCRIPTION

DES

[illegible]

--	--	--	--	--	--	--	--

TE						
----	--	--	--	--	--	--

DA					
----	--	--	--	--	--

ION
TOL
102TATWEST
TY N105
N.C.I.

PERSON


 The logo for the 100th anniversary of the American Psychological Association, featuring the number '100' in a large, stylized font, with 'Years of Progress' written below it.

--	--




—





1

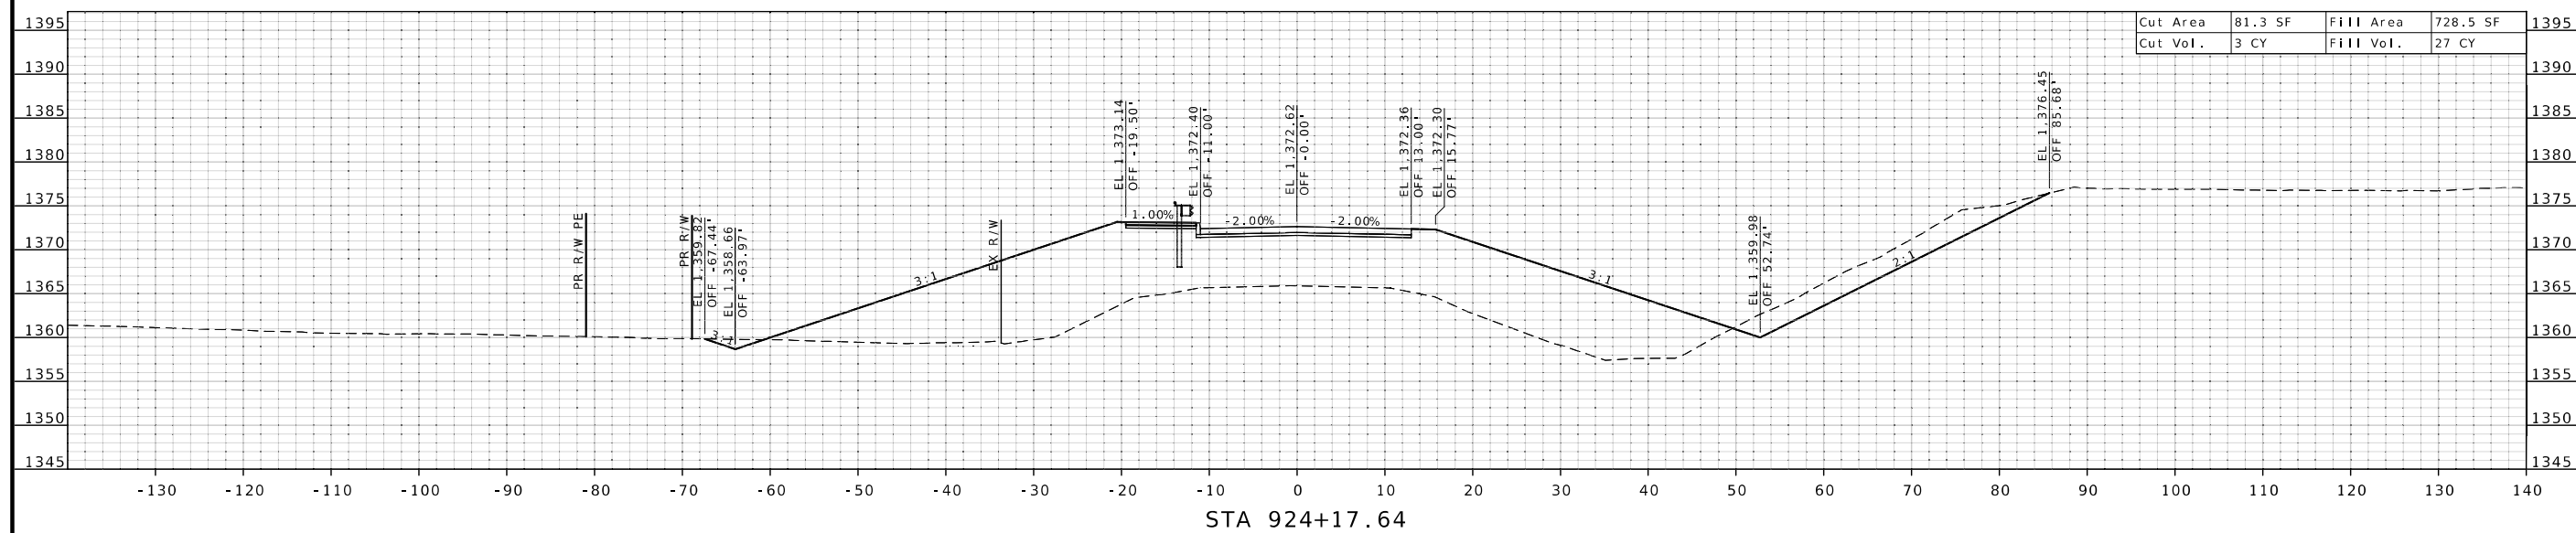

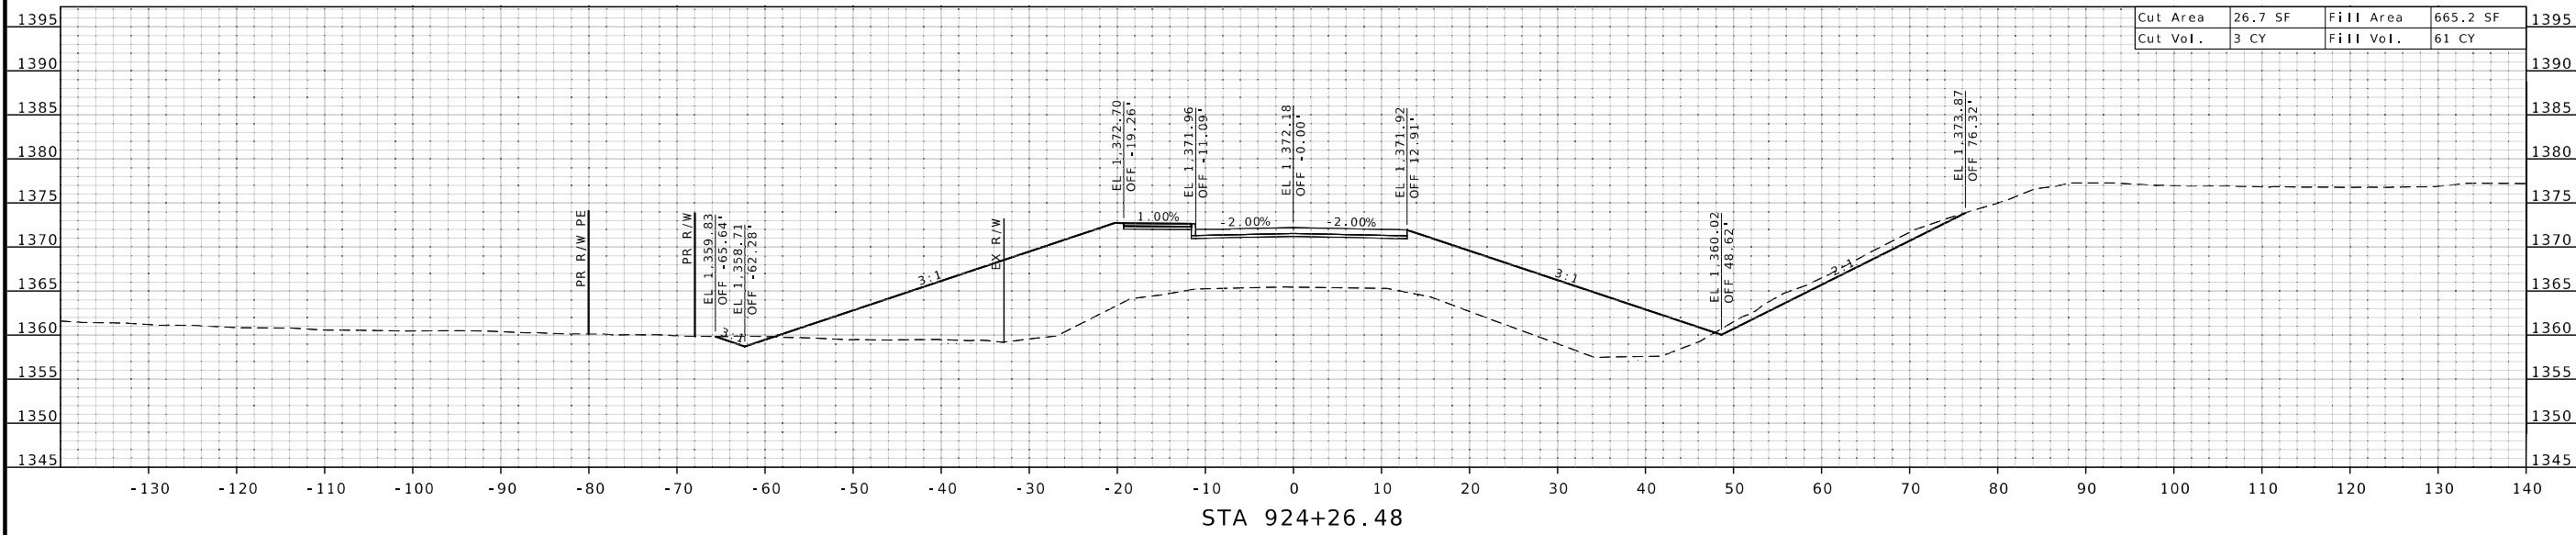



ROUTE	STATE
65 OR	MO

COUNTY
GREENE

CONTRACT ID.

BRIDGE NO.
A8038

A8938							



MISSOURI HIGHWAYS AND TRANSPORTATION
COMMISSION



 105 WEST CAPITOL
JEFFERSON CITY, MO 65102

Missouri Highways and Transportation Commission

MoDOT

105 WEST CAPITOL
JEFFERSON CITY, MO 65102

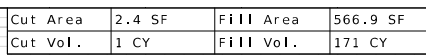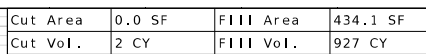

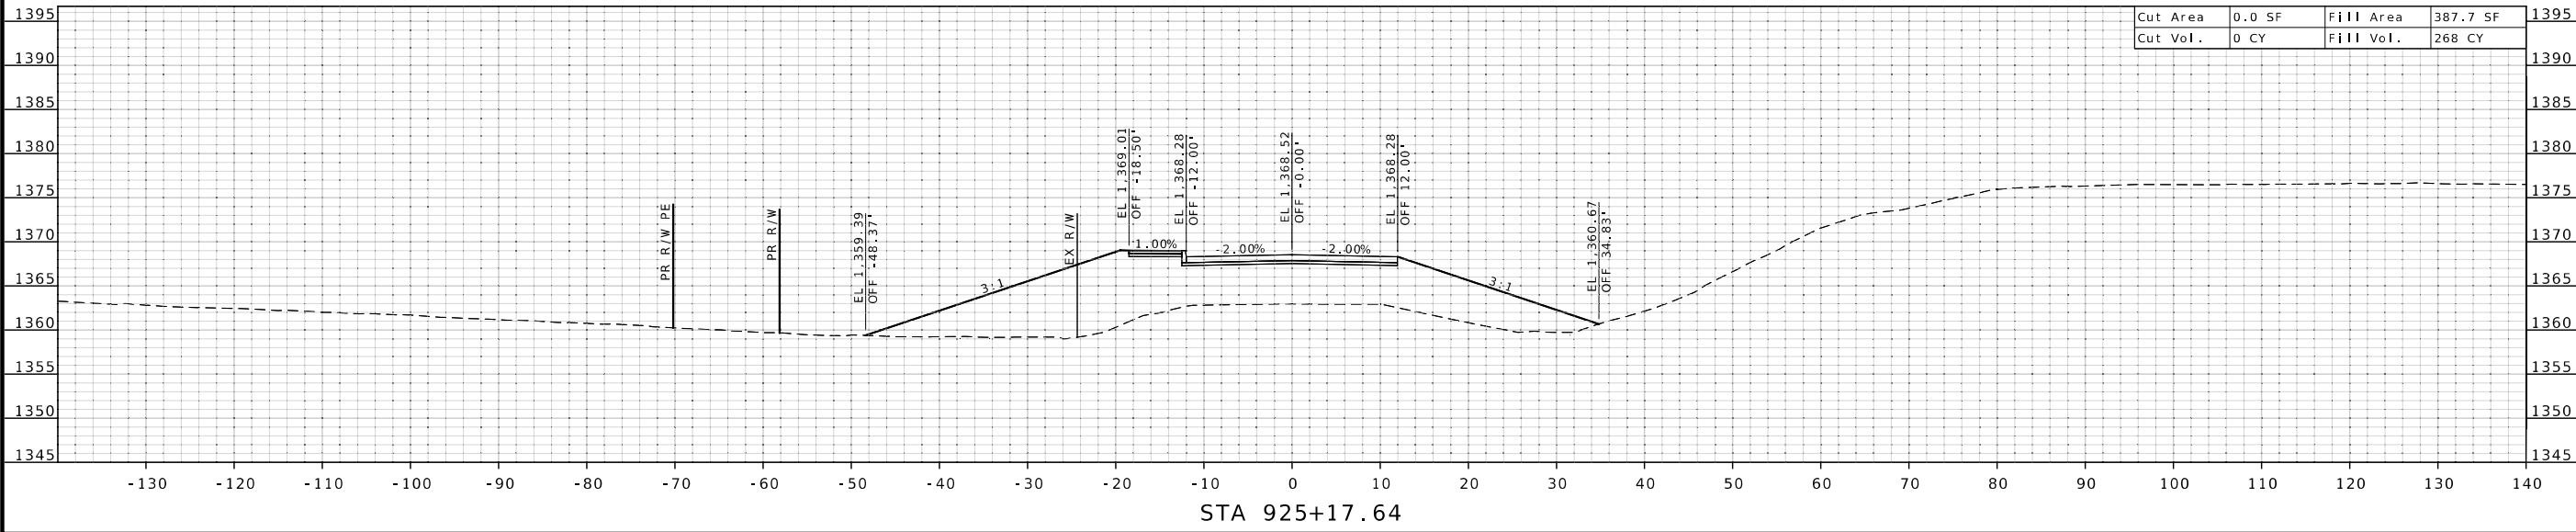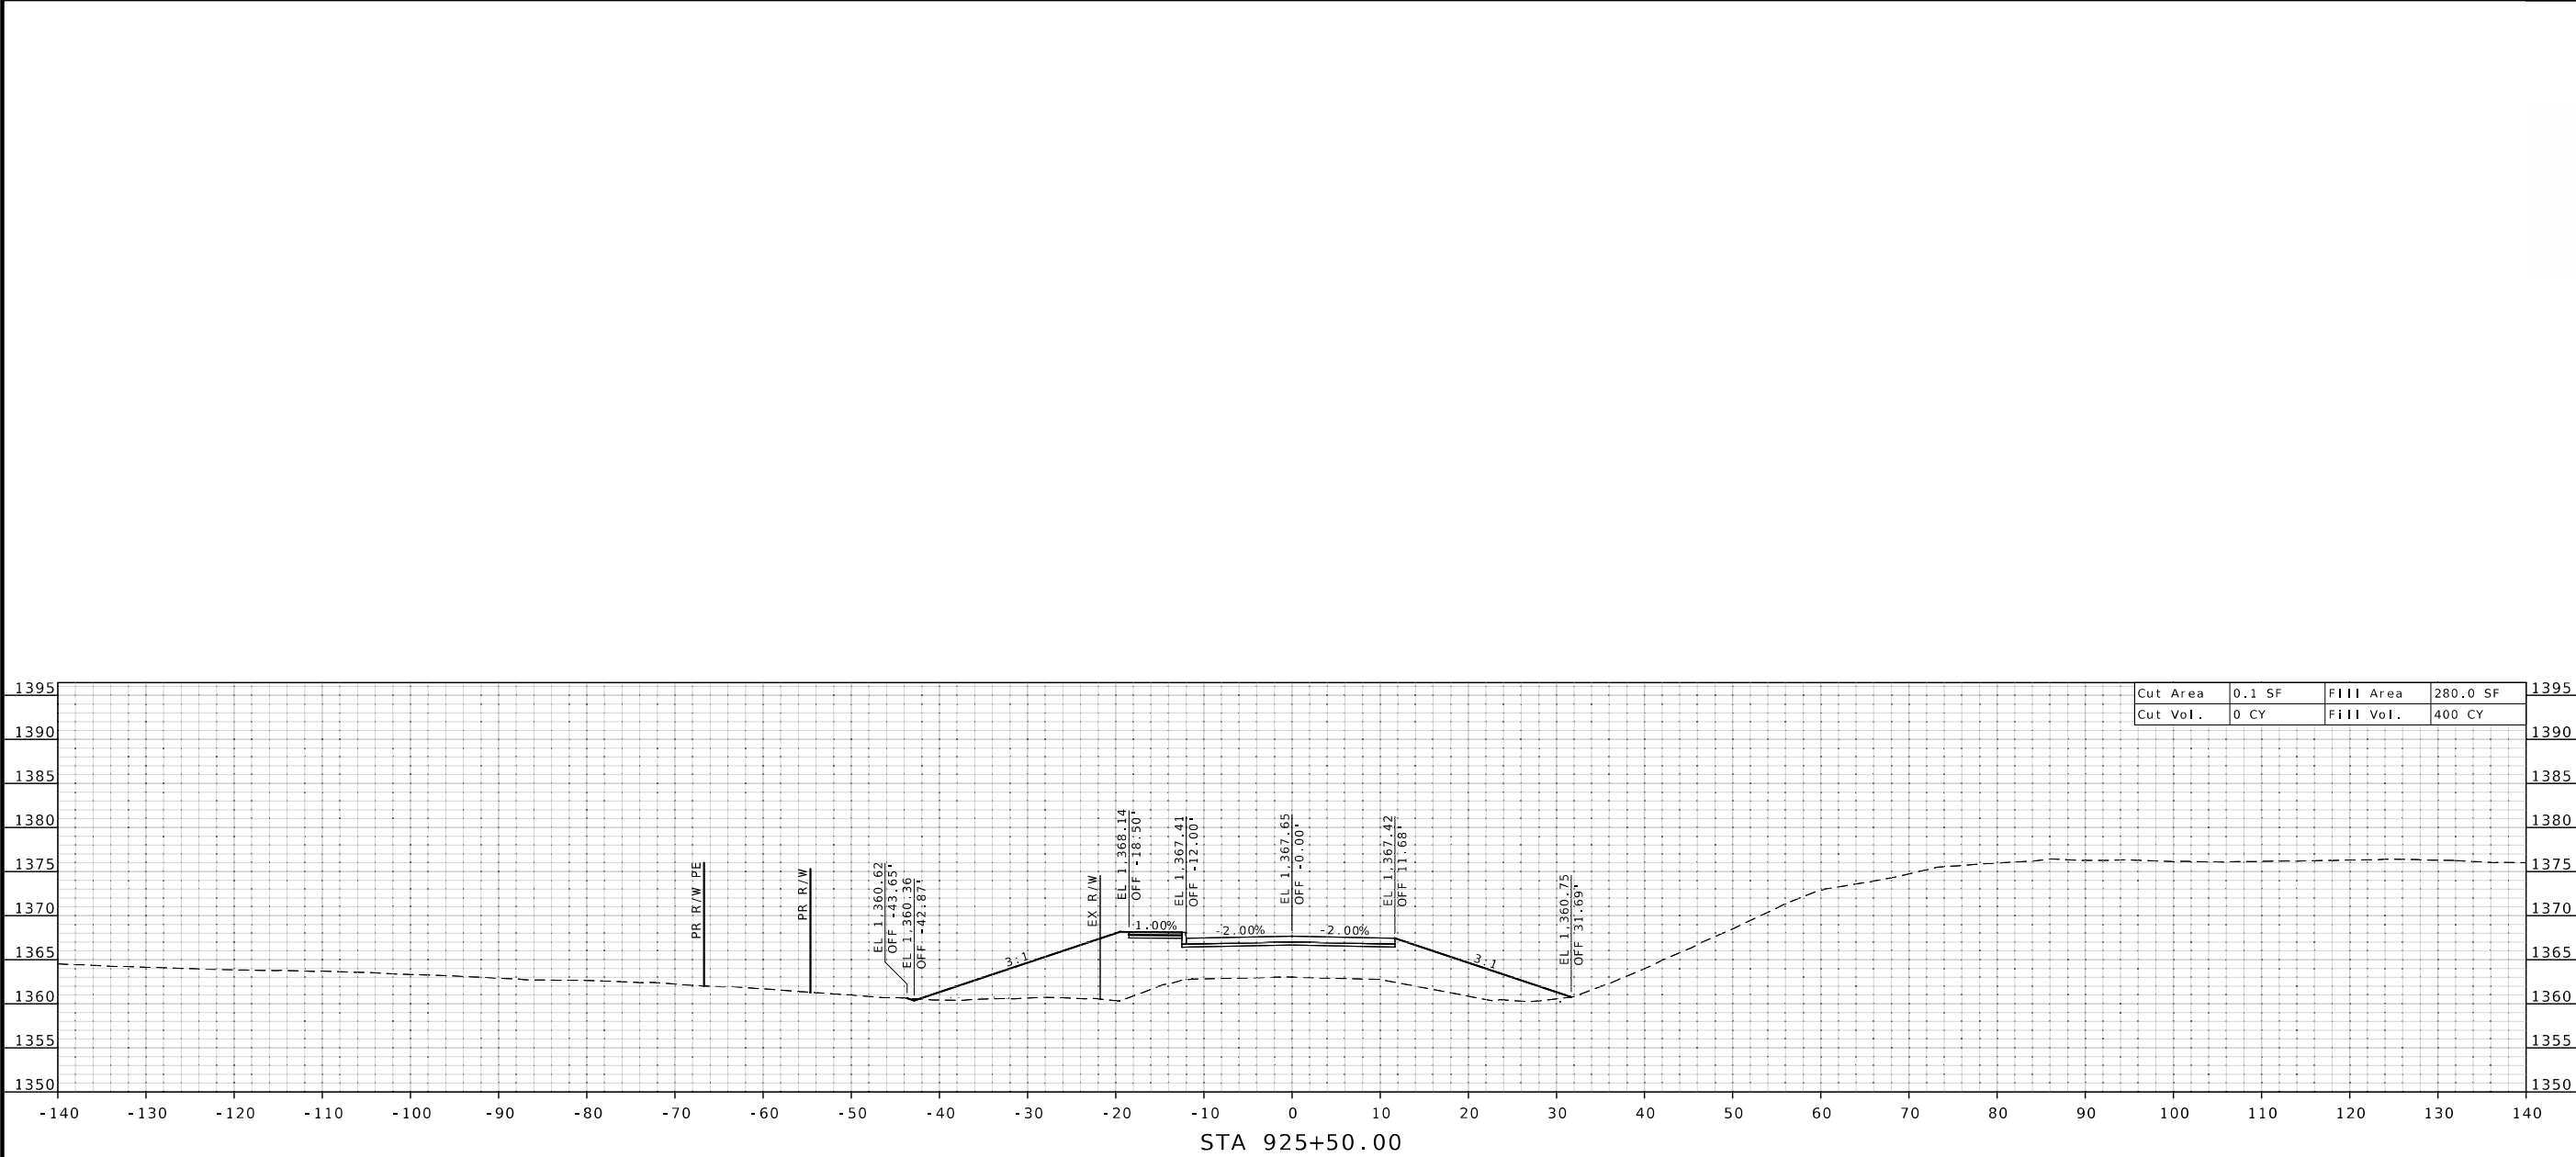

STATE OF MISSOURI

DARRELL RAY COOK

NUMBER

PE-2005000971

PROFESSIONAL ENGINEER

Darrell R Cook

07/28/2025 09:53:04

DARRELL RAY COOK - CIVIL

MO-PE-2005000971

DATE PREPARED

7/22/2025

ROUTE

65 OR

DISTRICT

SW

STATE

MO

SHEET NO.

23

COUNTY

GREENE

JOB NO.

J8S3158

CONTRACT ID.

PROJECT NO.

BRIDGE NO.

A8938

DESCRIPTION



DATE

MISSOURI HIGHWAYS AND TRANSPORTATION COMMISSION

105 WEST CAPITOL

JEFFERSON CITY, MO 65102

1-888-ASK-MODOT (1-888-275-6636)

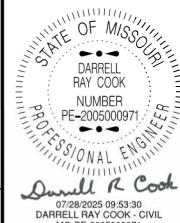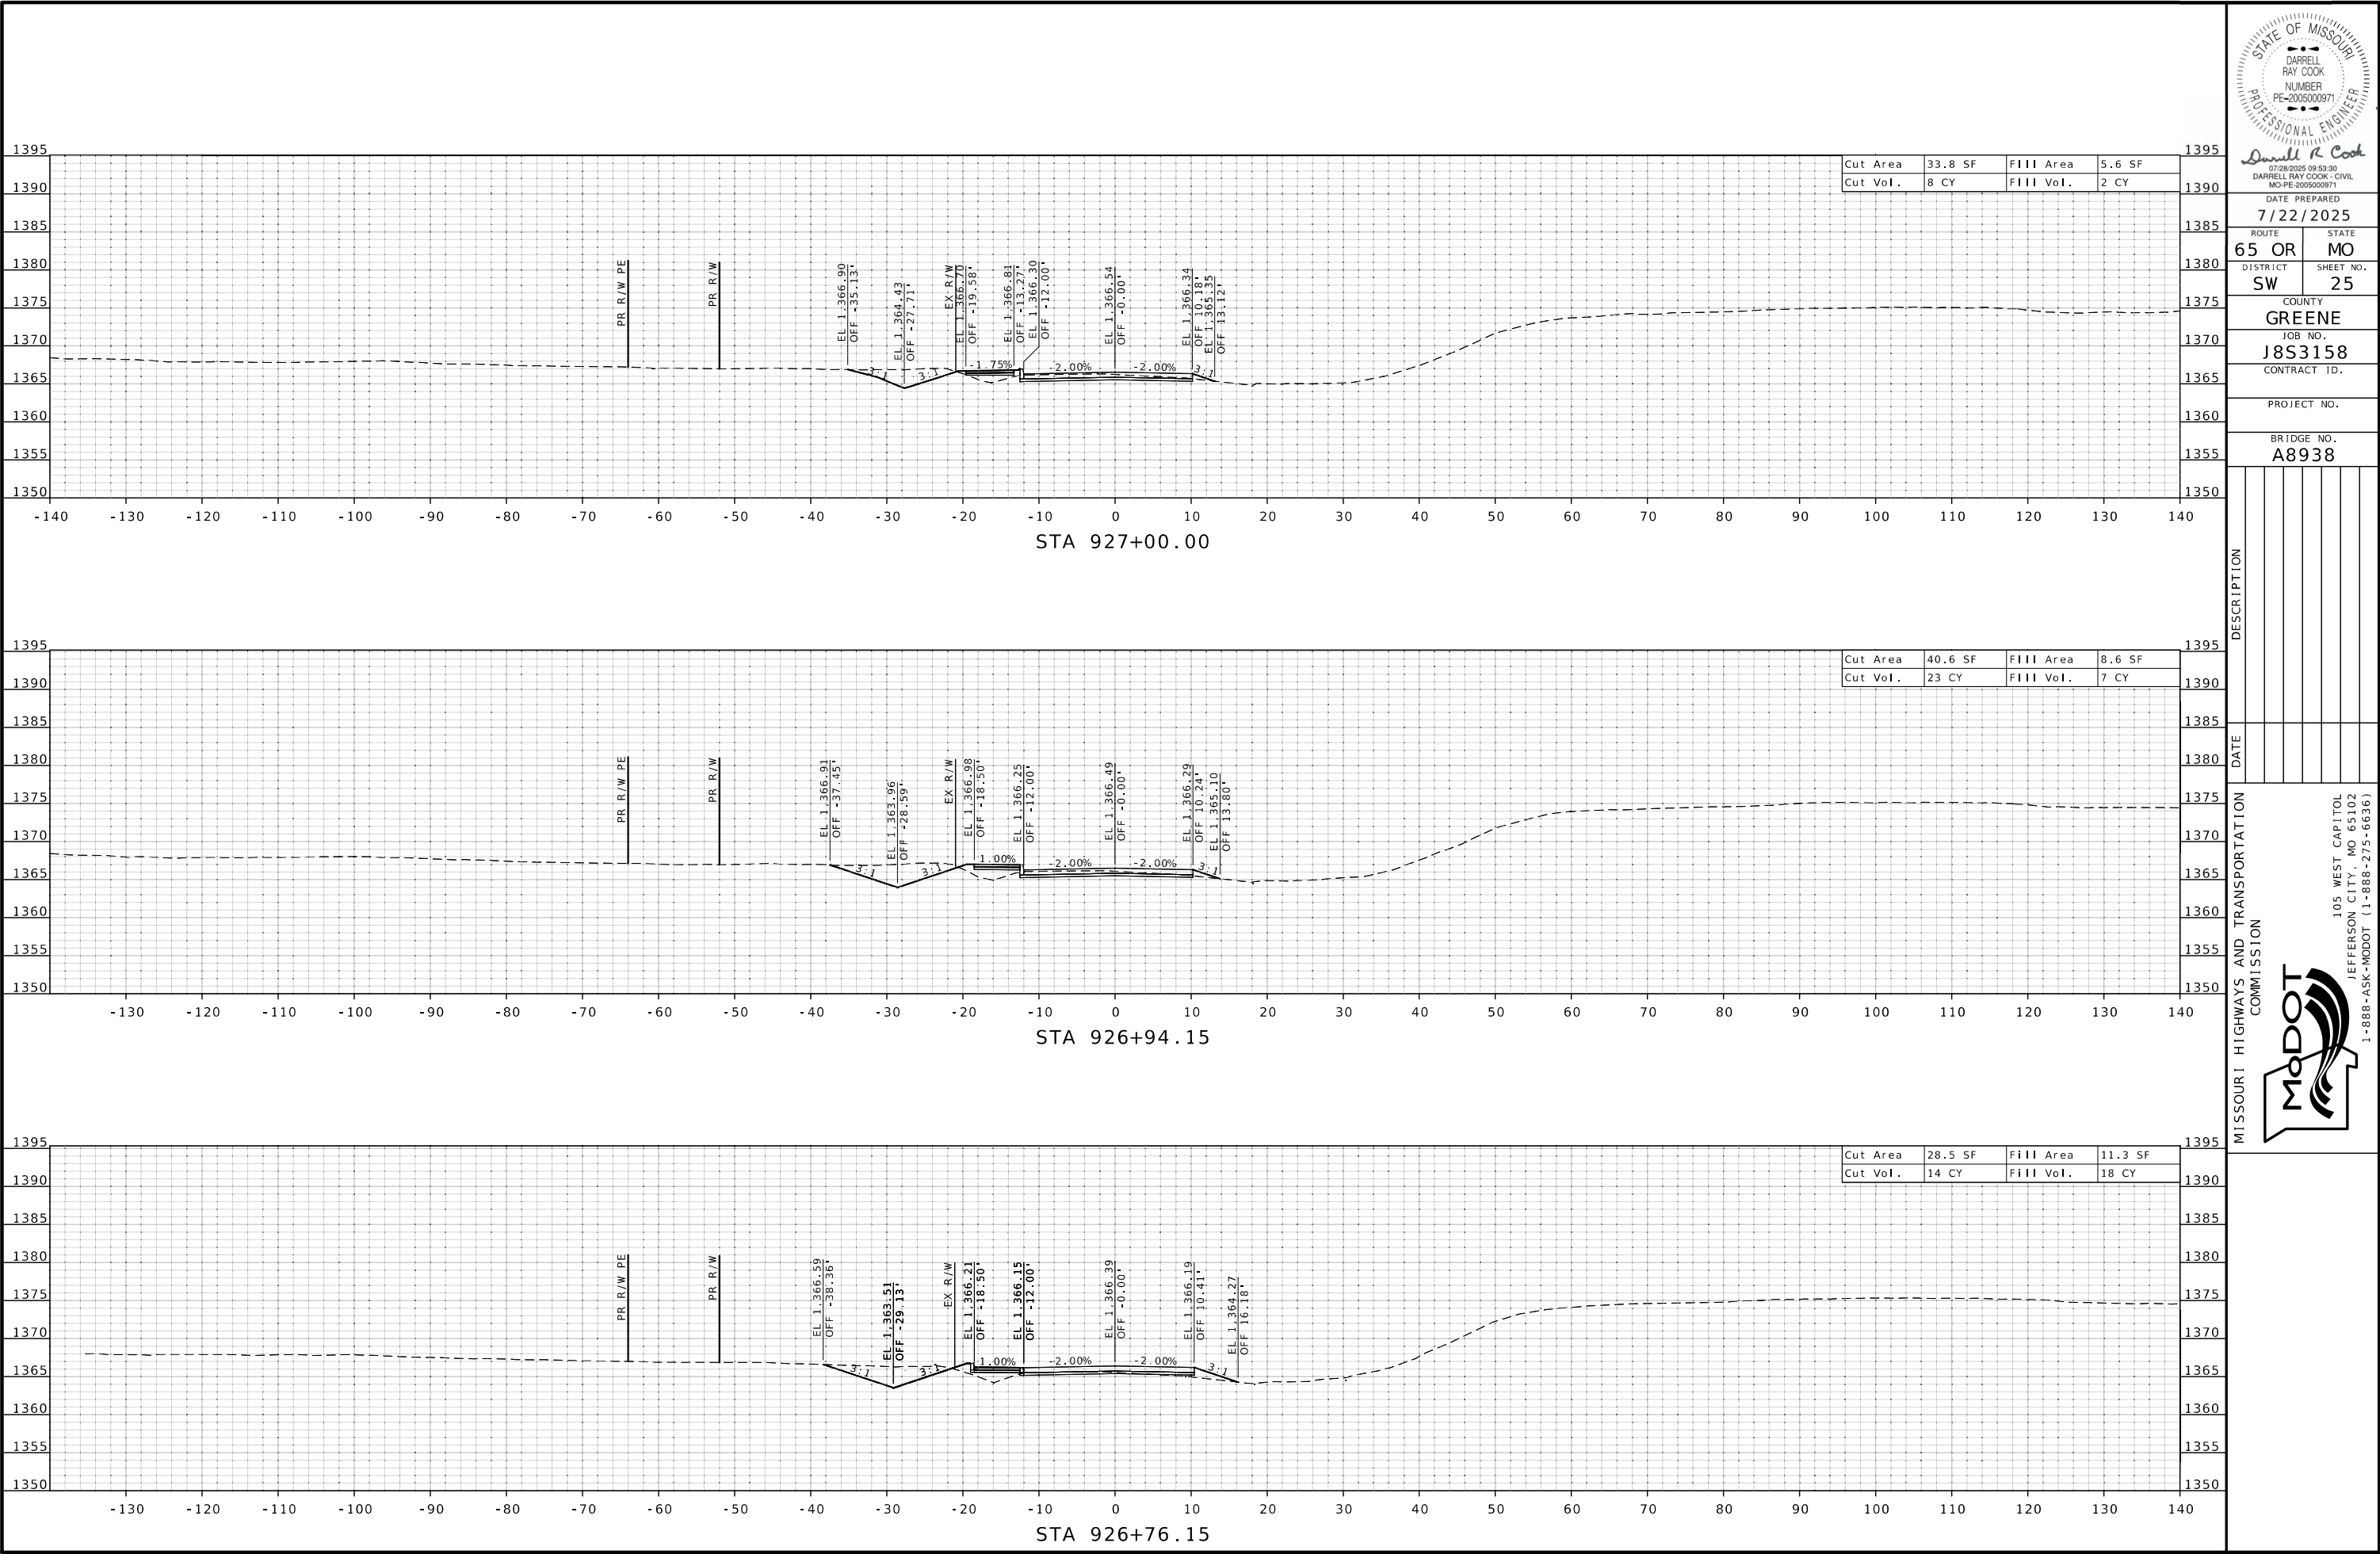

DATE PREPARED
7/22/2025

ROUTE	STATE
65 OR	MO
DISTRICT	SHEET NO.
SW	25

COUNTY
GREENE

JOB NO.
J8S3158

CONTRACT ID.

PROJECT NO.



BRIDGE NO.
A8938

DESCRIPTION				
DATE				

MISSOURI HIGHWAYS AND TRANSPORTATION COMMISSION



105 WEST CAPITOL
JEFFERSON CITY, MO 65102
1-888-ASK-MODOT (1-888-275-6636)

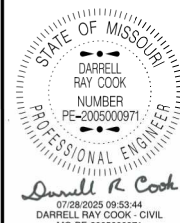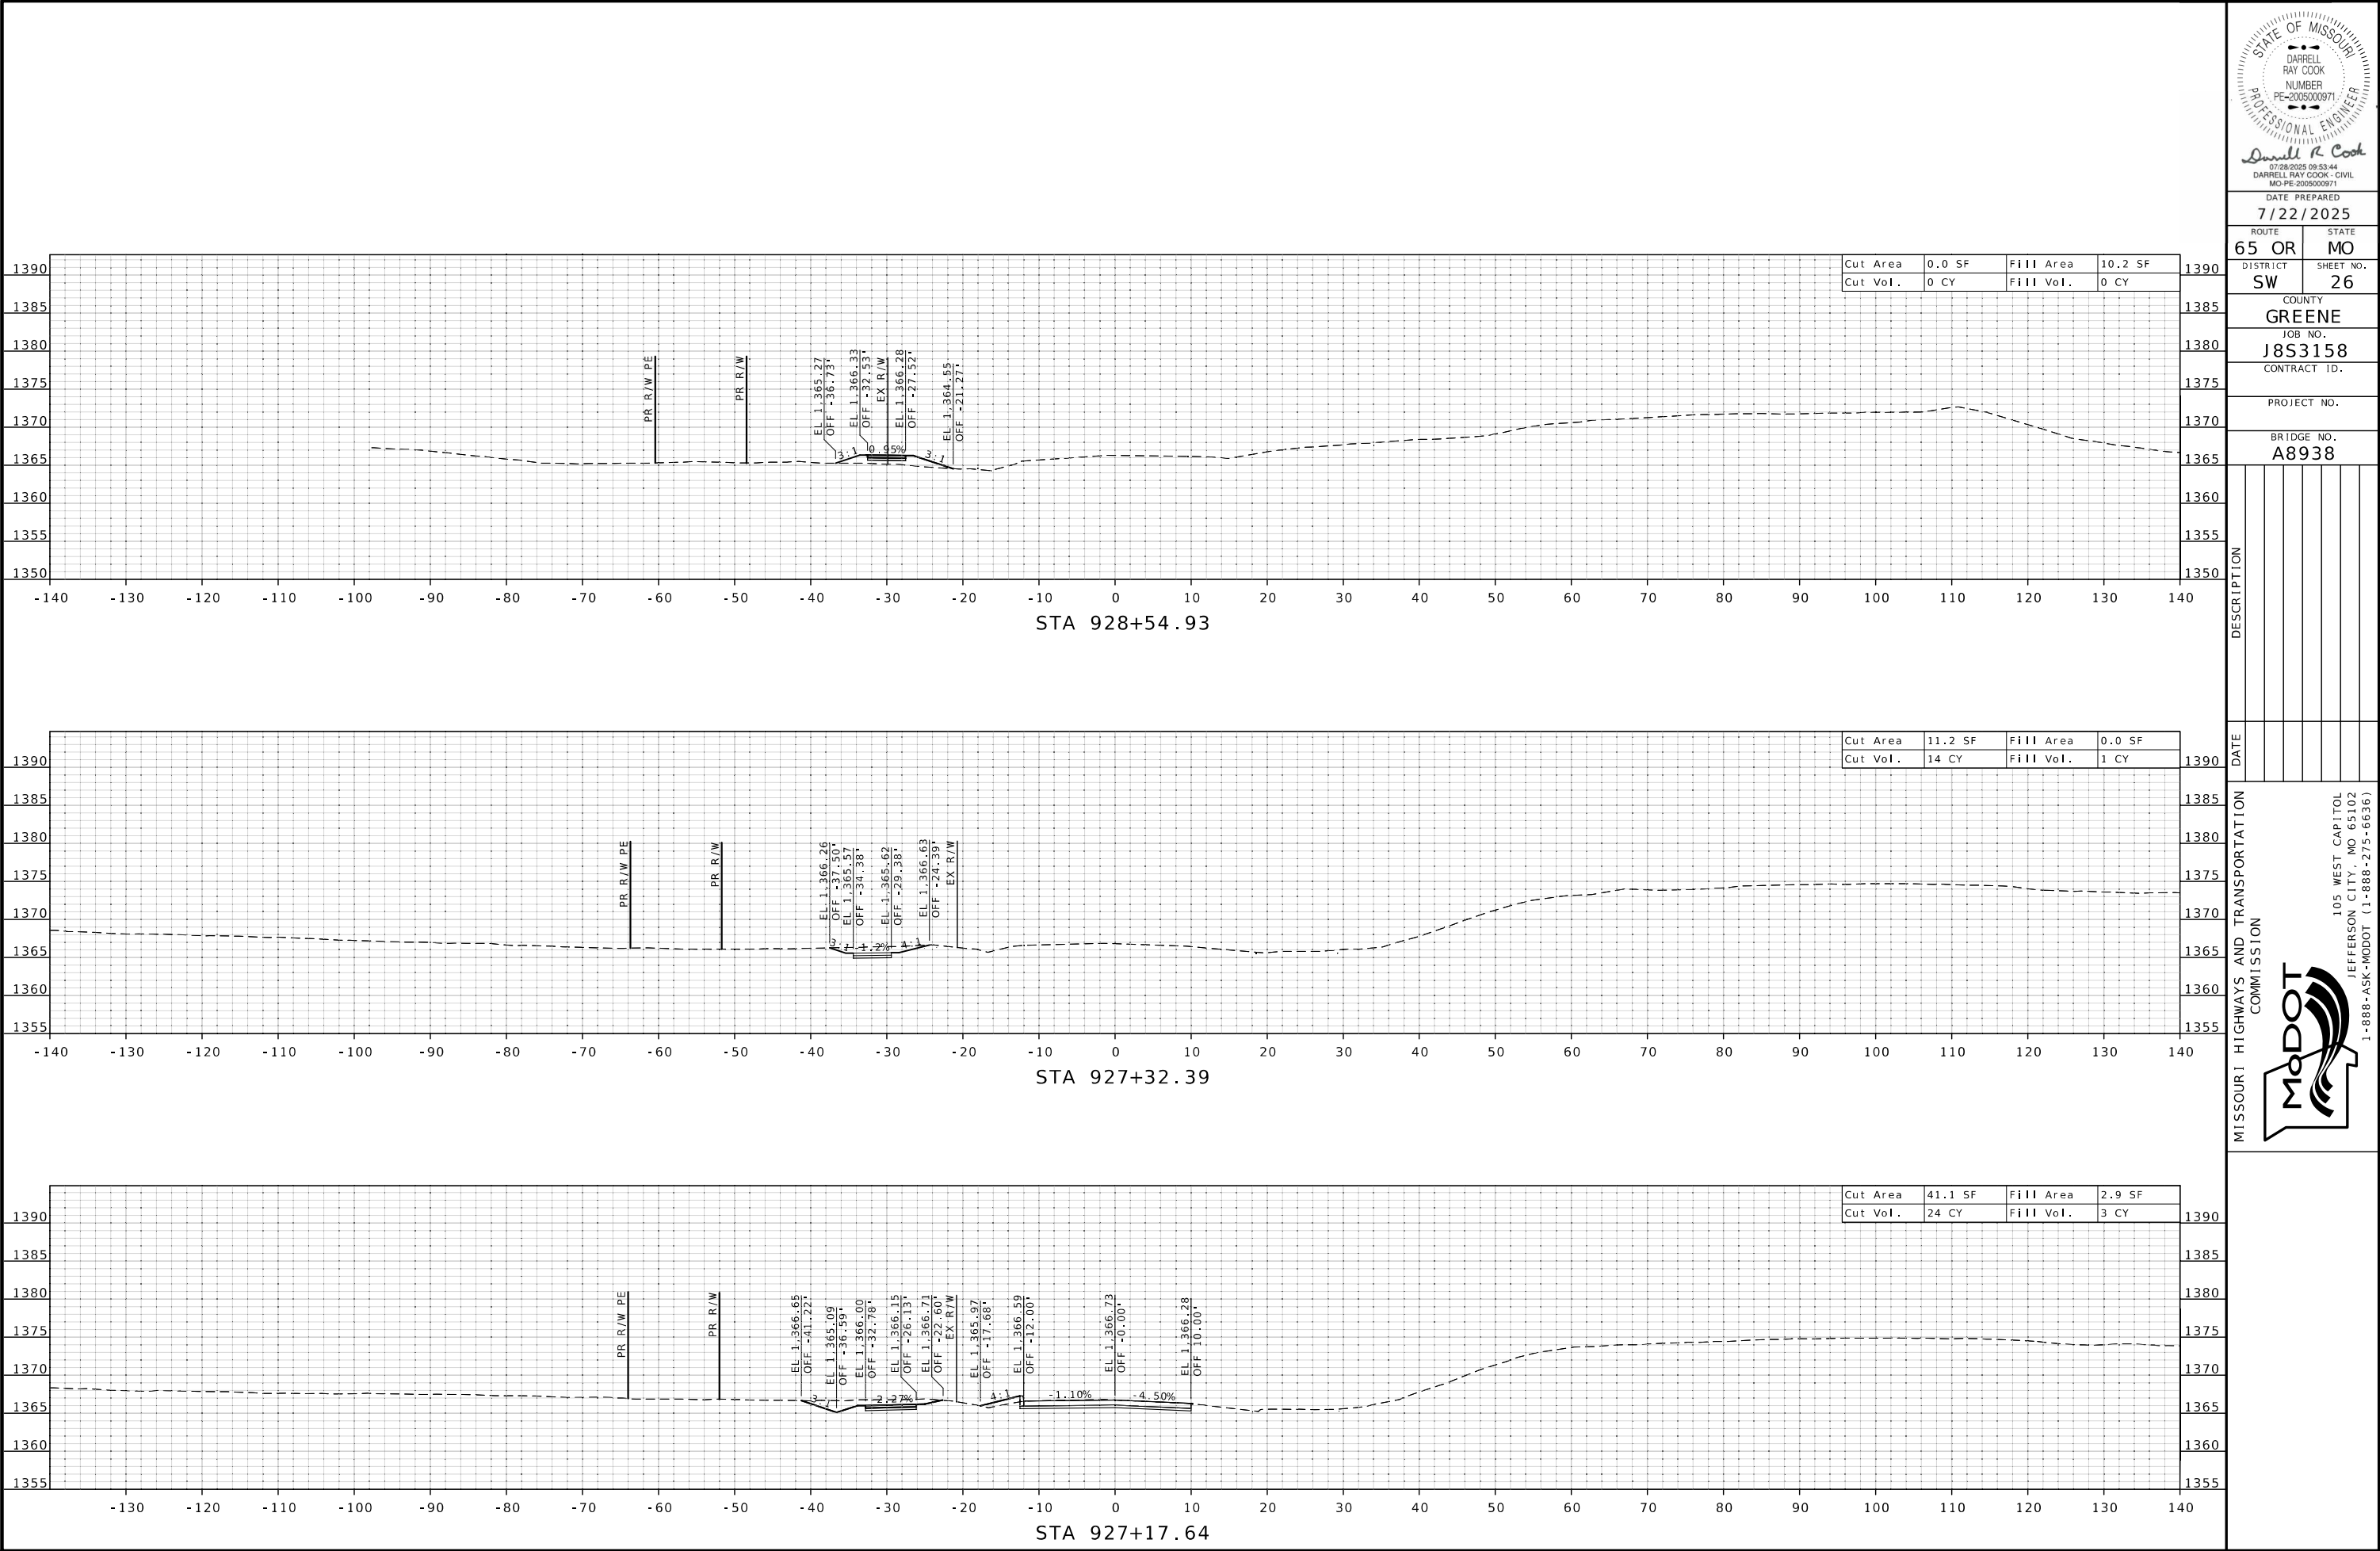

DATE PREPARED
7/22/2025

ROUTE 65 OR DISTRICT SW STATE MO SHEET NO. 26

COUNTY GREENE JOB NO. J8S3158 CONTRACT ID.


PROJECT NO.


BRIDGE NO. A8938

DESCRIPTION	DATE

MISSOURI HIGHWAYS AND TRANSPORTATION COMMISSION

105 WEST CAPITOL
JEFFERSON CITY, MO 65102
1-888-ASK-MODOT (1-888-275-6636)

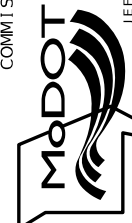

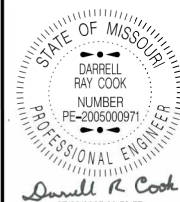

DATE PREPARED
7/22/2025

ROUTE 65 OR STATE MO

DISTRICT SW SHEET NO. 27

COUNTY GREENE

JOB NO. J8S3158

CONTRACT ID.


PROJECT NO.

BRIDGE NO. A8938

DESCRIPTION					
DATE					

MISSOURI HIGHWAYS AND TRANSPORTATION COMMISSION

105 WEST CAPITOL
JEFFERSON CITY, MO 65102
1-888-ASK-MODOT (1-888-275-6636)

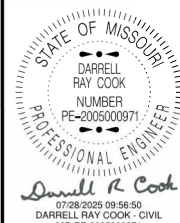

DATE PREPARED
7/22/2025

ROUTE	STATE
65 OR	MO
DISTRICT	SHEET NO.
SW	28

COUNTY
GREENE

JOB NO.
J8S3158

CONTRACT ID.



PROJECT NO.

BRIDGE NO.
A8938

DESCRIPTION	DATE						

MISSOURI HIGHWAYS AND TRANSPORTATION COMMISSION

105 WEST CAPITOL
JEFFERSON CITY, MO 65102
1-888-ASK-MODOT (1-888-275-6636)

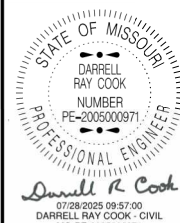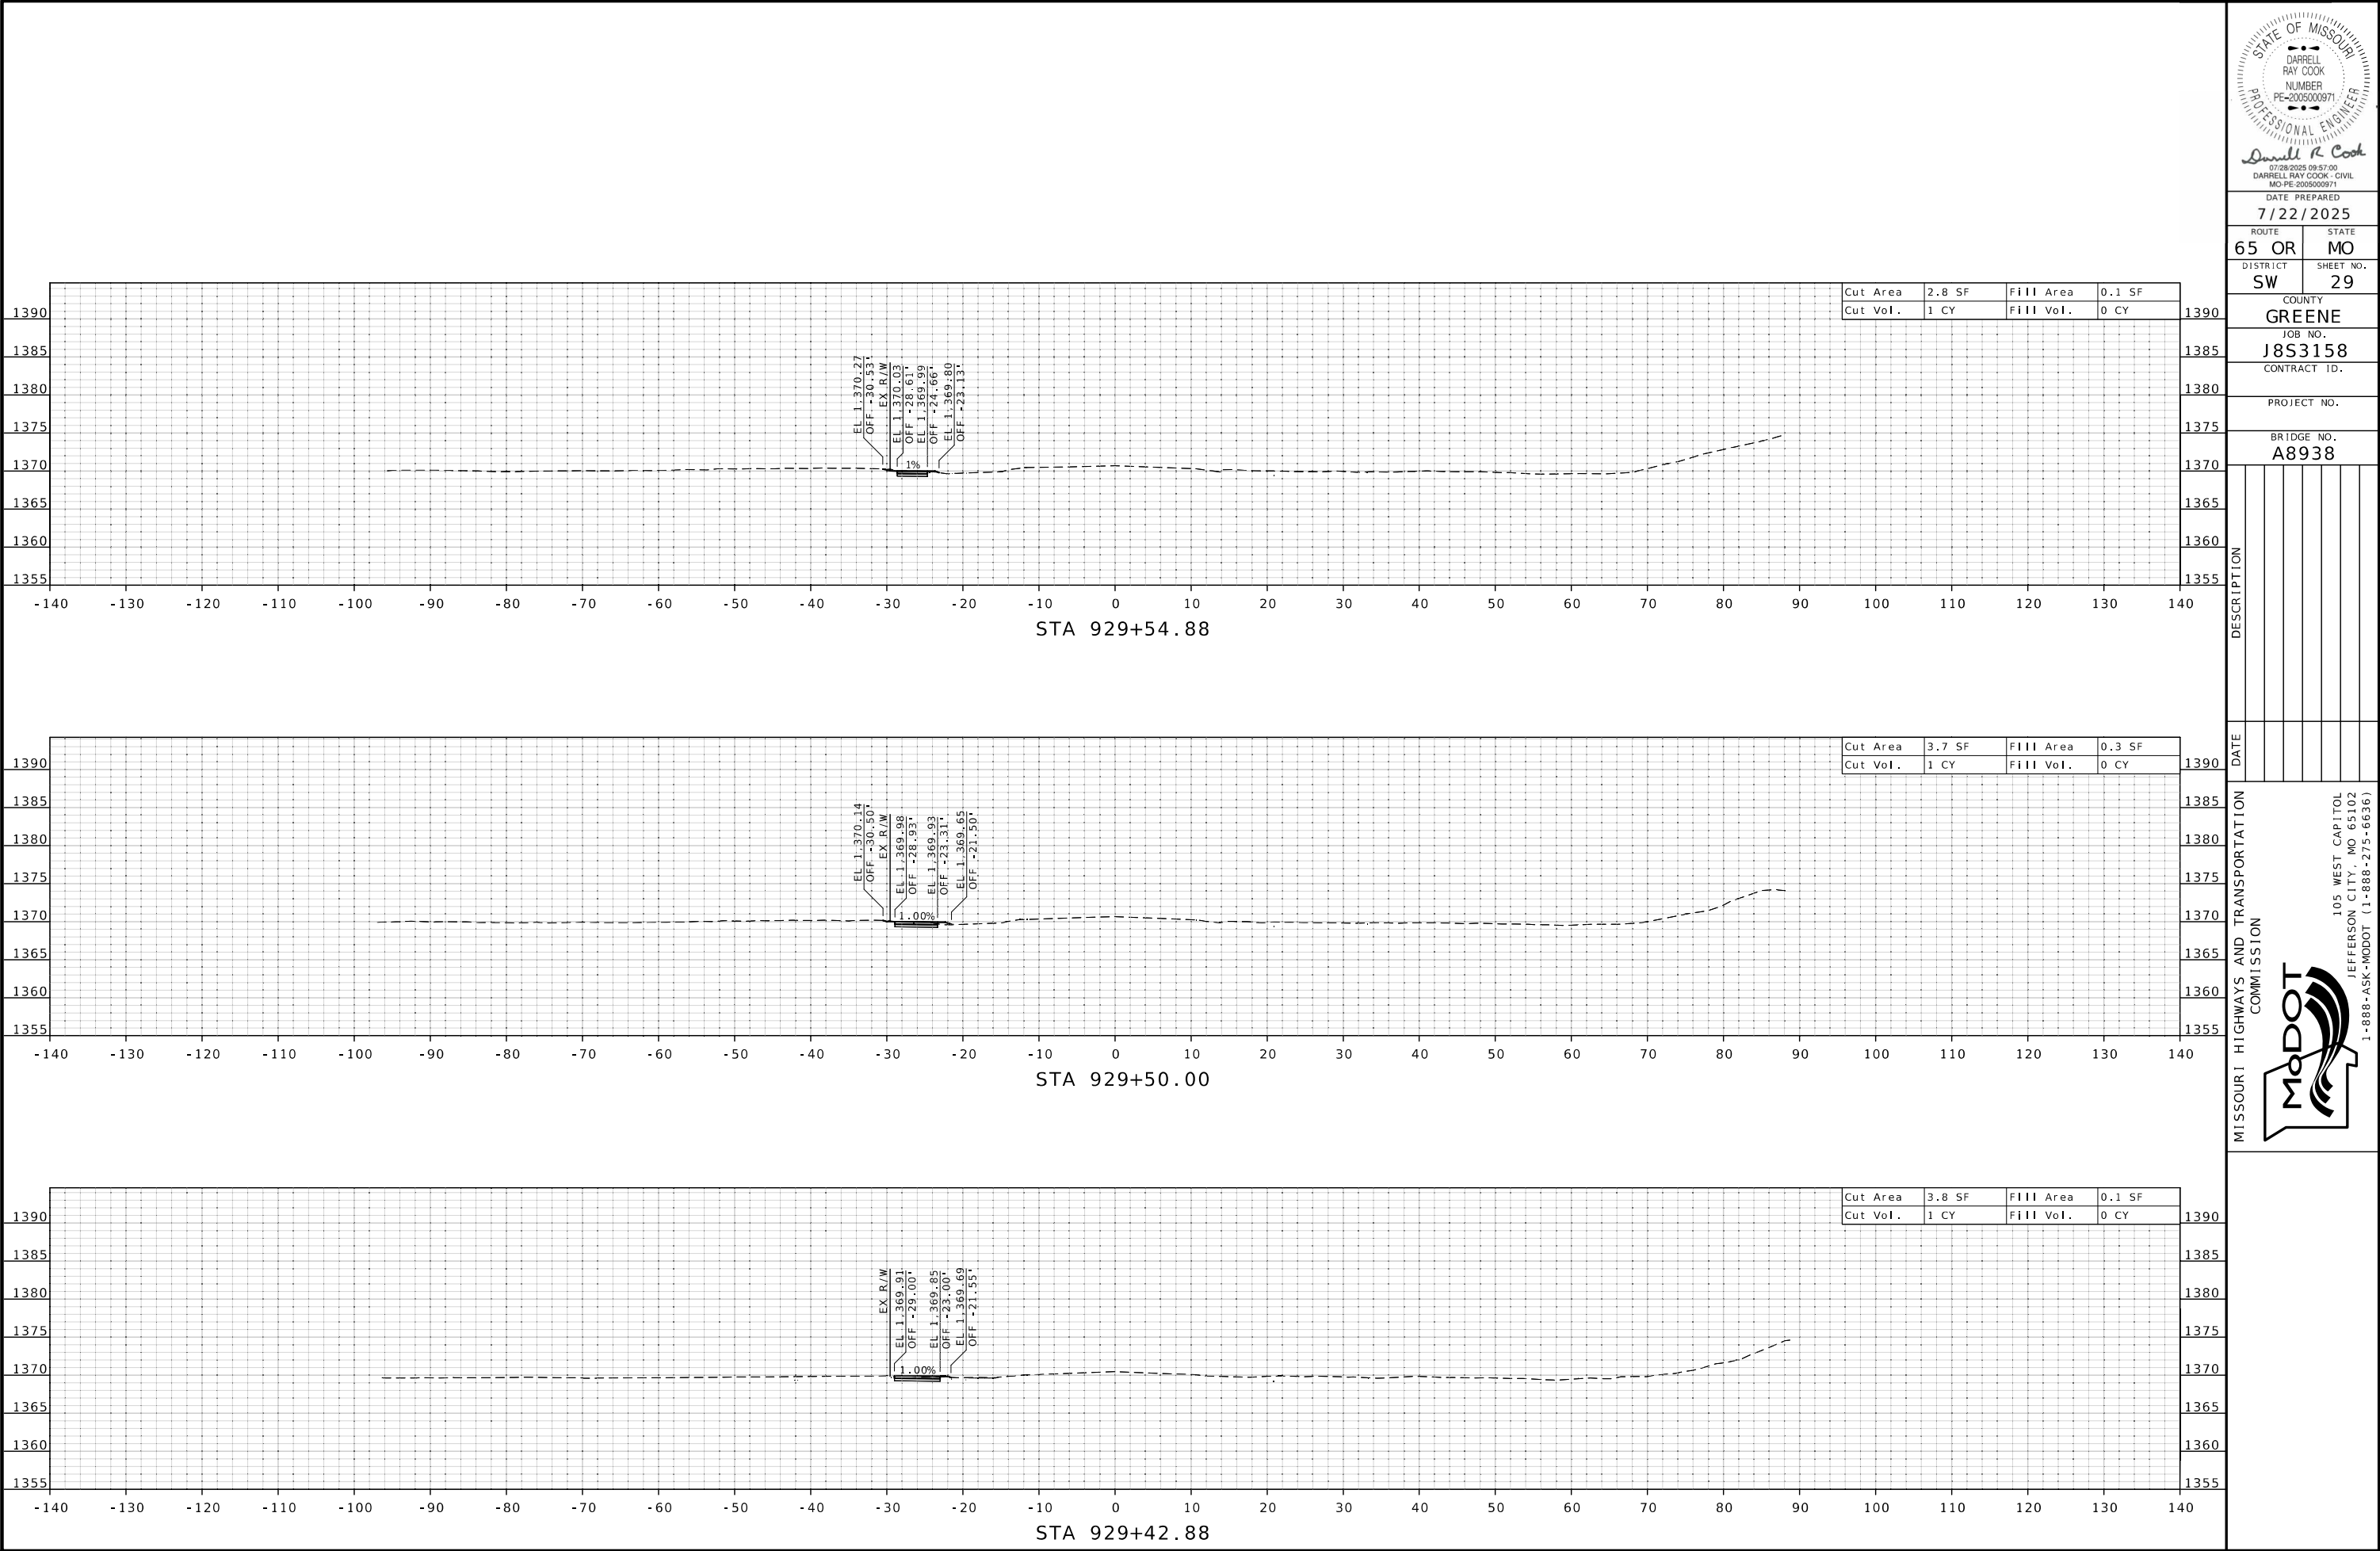

DATE PREPARED
7/22/2025

ROUTE	STATE
65 OR	MO
DISTRICT	SHEET NO.
SW	29

COUNTY
GREENE

JOB NO.
J8S3158

CONTRACT ID.

PROJECT NO.

BRIDGE NO.
A8938

DATE	DESCRIPTION

MISSOURI HIGHWAYS AND TRANSPORTATION COMMISSION

105 WEST CAPITOL
JEFFERSON CITY, MO 65102
1-888-ASK-MODOT (1-888-275-6636)