
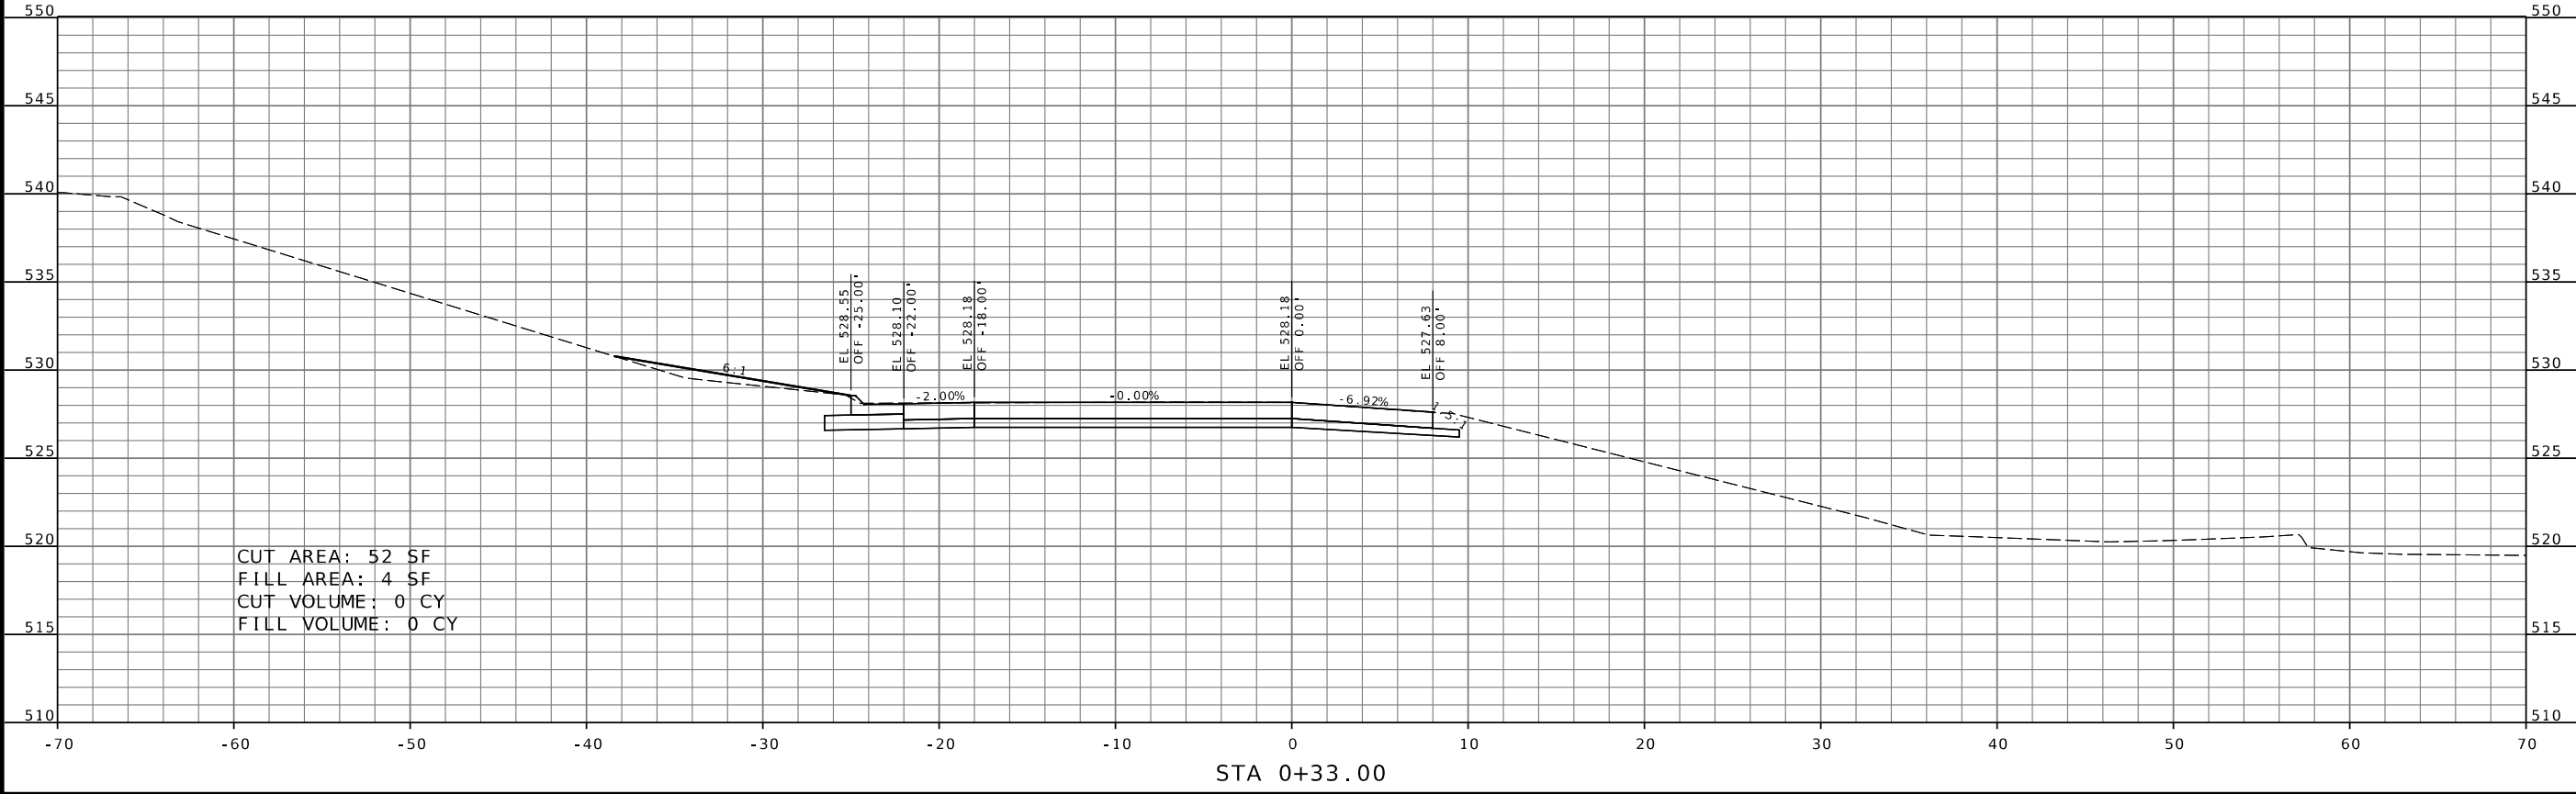


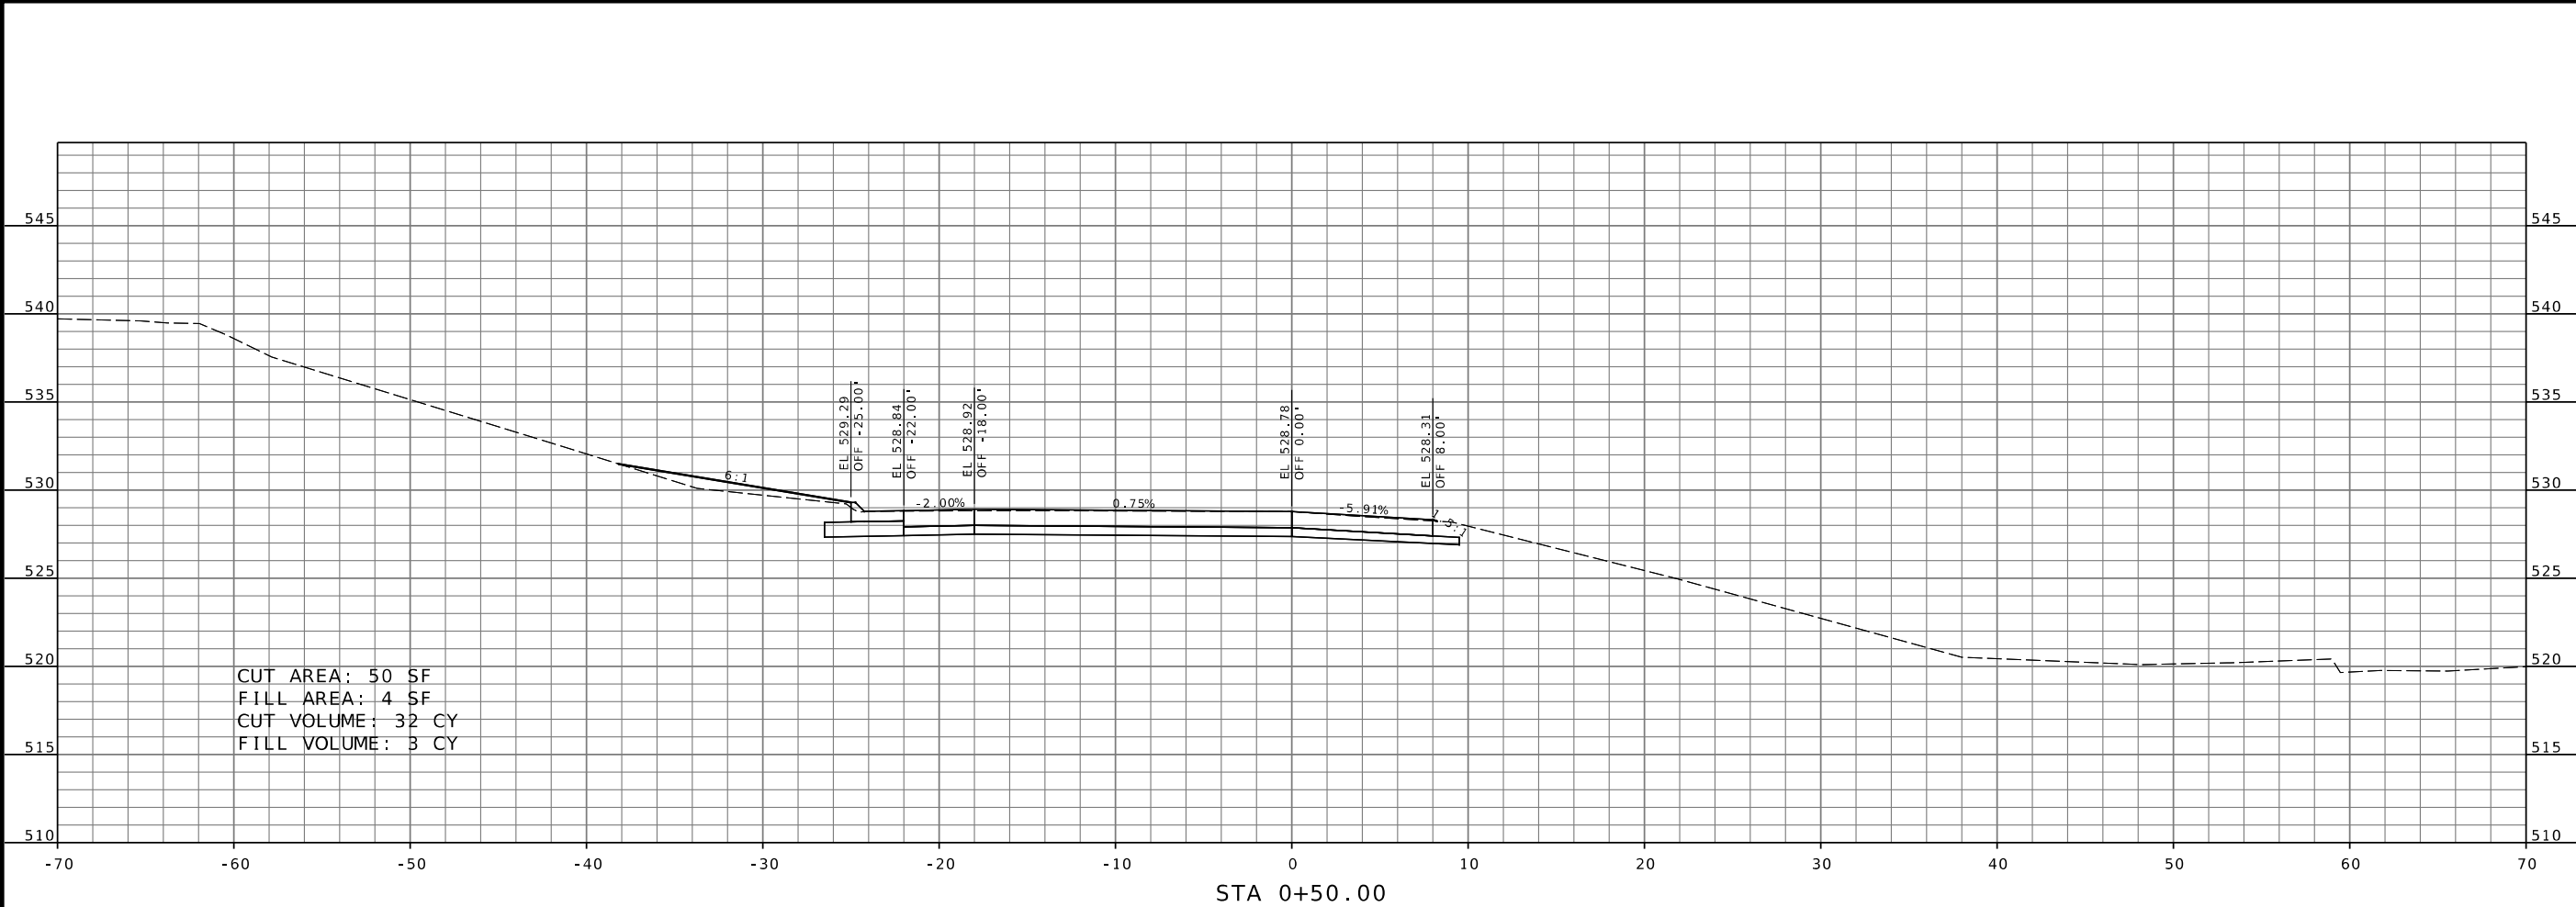

STATE OF MISSOURI

RICHARD S. BAUM

NUMBER E-24320

PROFESSIONAL ENGINEER

Richard S. Baum

09/05/2025 12:13:49 PM

Richard S. Baum

MO PE E-24320

DATE PREPARED

5-SEP-2025

ROUTE

67

STATE

MO

DISTRICT

SL

SHEET NO.

1

COUNTY

ST. LOUIS

JOB NO.

J6S3625

CONTRACT ID.

PROJECT NO.

BRIDGE NO.

DESCRIPTION

DATE

MISSOURI HIGHWAYS AND TRANSPORTATION COMMISSION


MoDOT

105 WEST CAPITOL
JEFFERSON CITY, MO 65102
1-888-ASK-MODOT (1-888-275-6636)

Jacobs


JACOBS ENGINEERING GROUP
1001 HIGHLANDS PLAZA DRIVE W, SUITE 400
ST. LOUIS, MISSOURI 63110
PHONE: (314) 385-4000
CERTIFICATE OF AUTHORITY #00704

IF A SEAL IS PRESENT ON THIS SHEET IT HAS BEEN ELECTRONICALLY SEALED AND DATED.

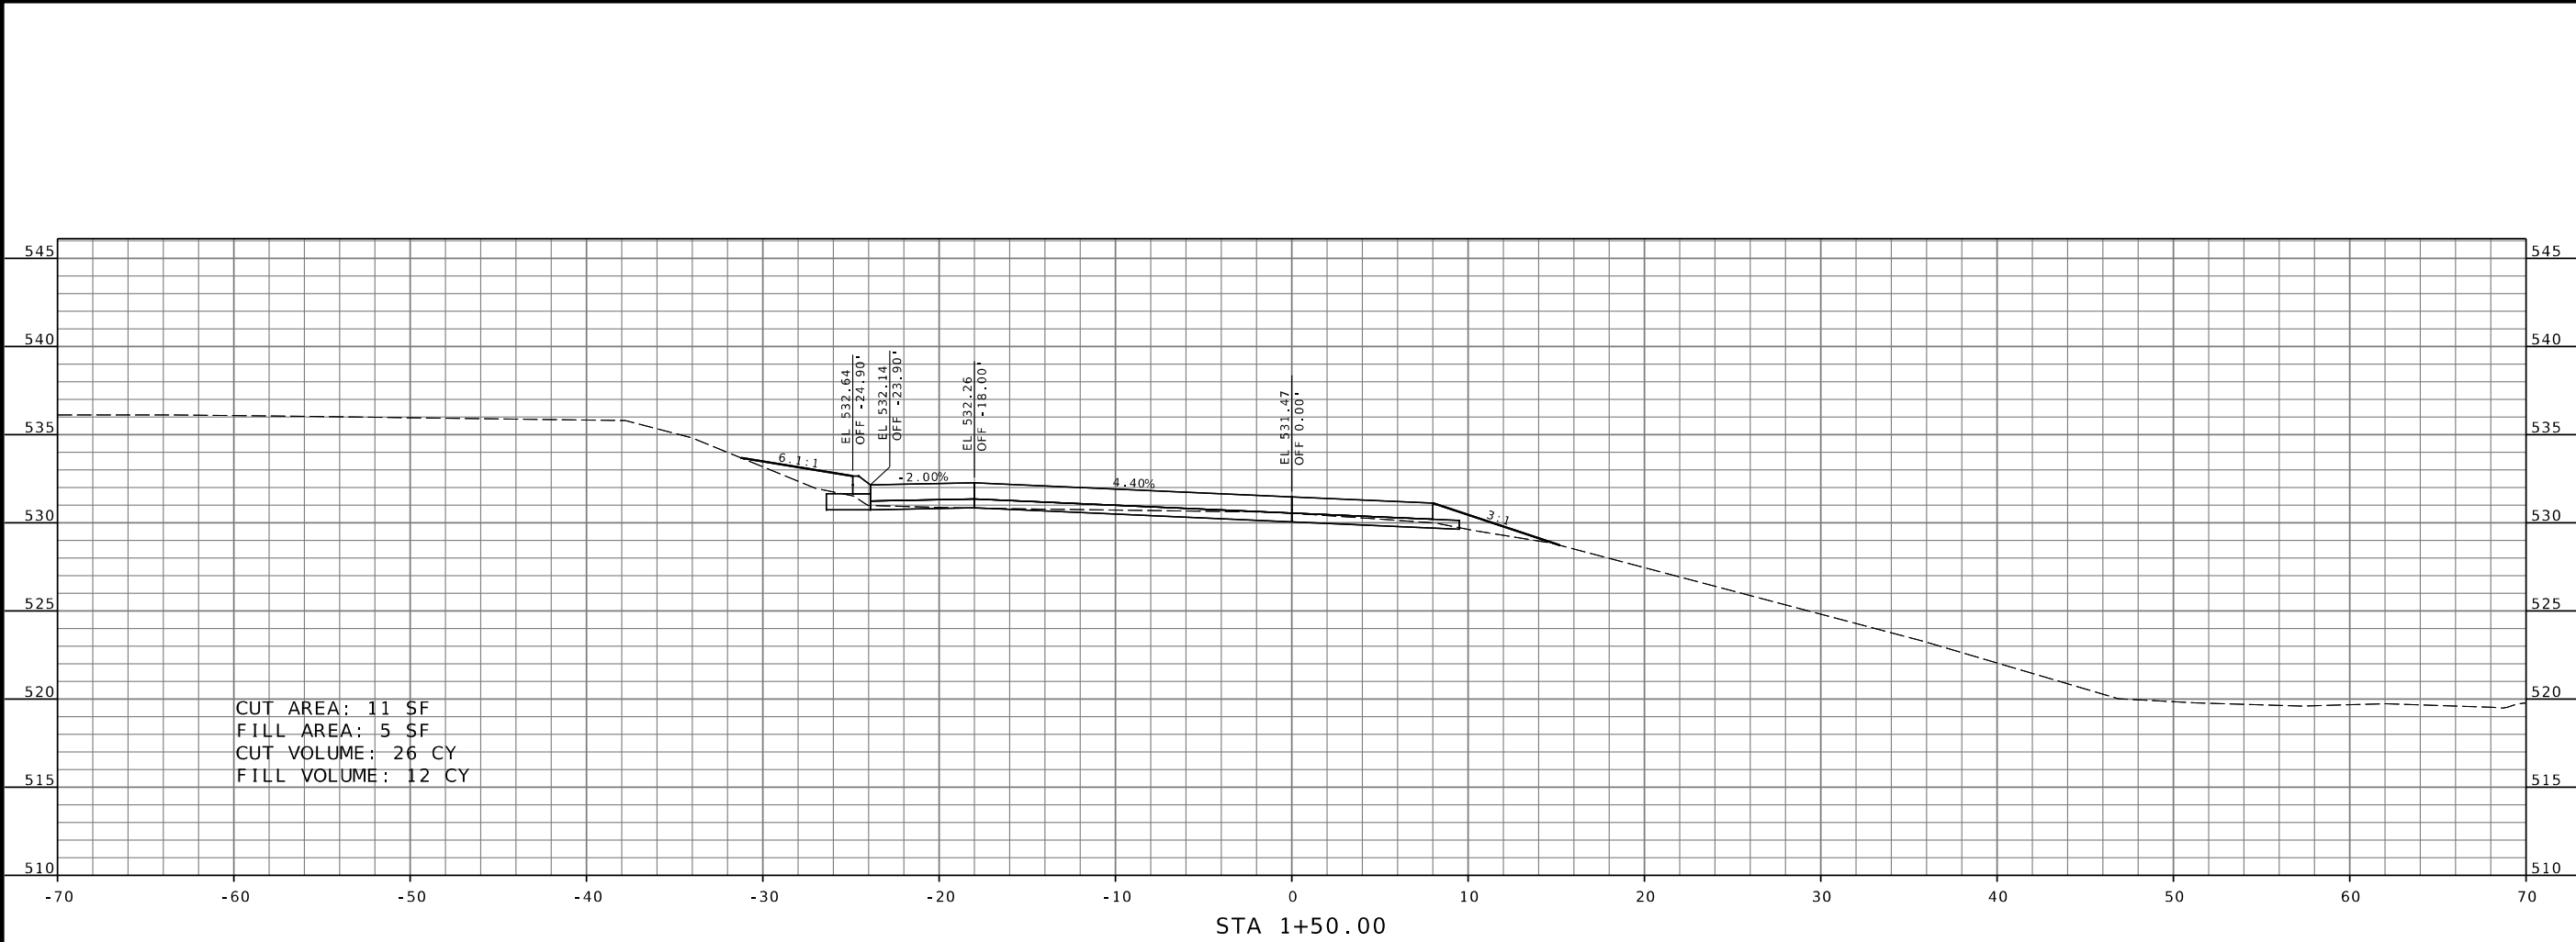


CUT AREA: 11 SF
FILL AREA: 5 SF
CUT VOLUME: 26 CY
FILL VOLUME: 12 CY

STA 1+50.00

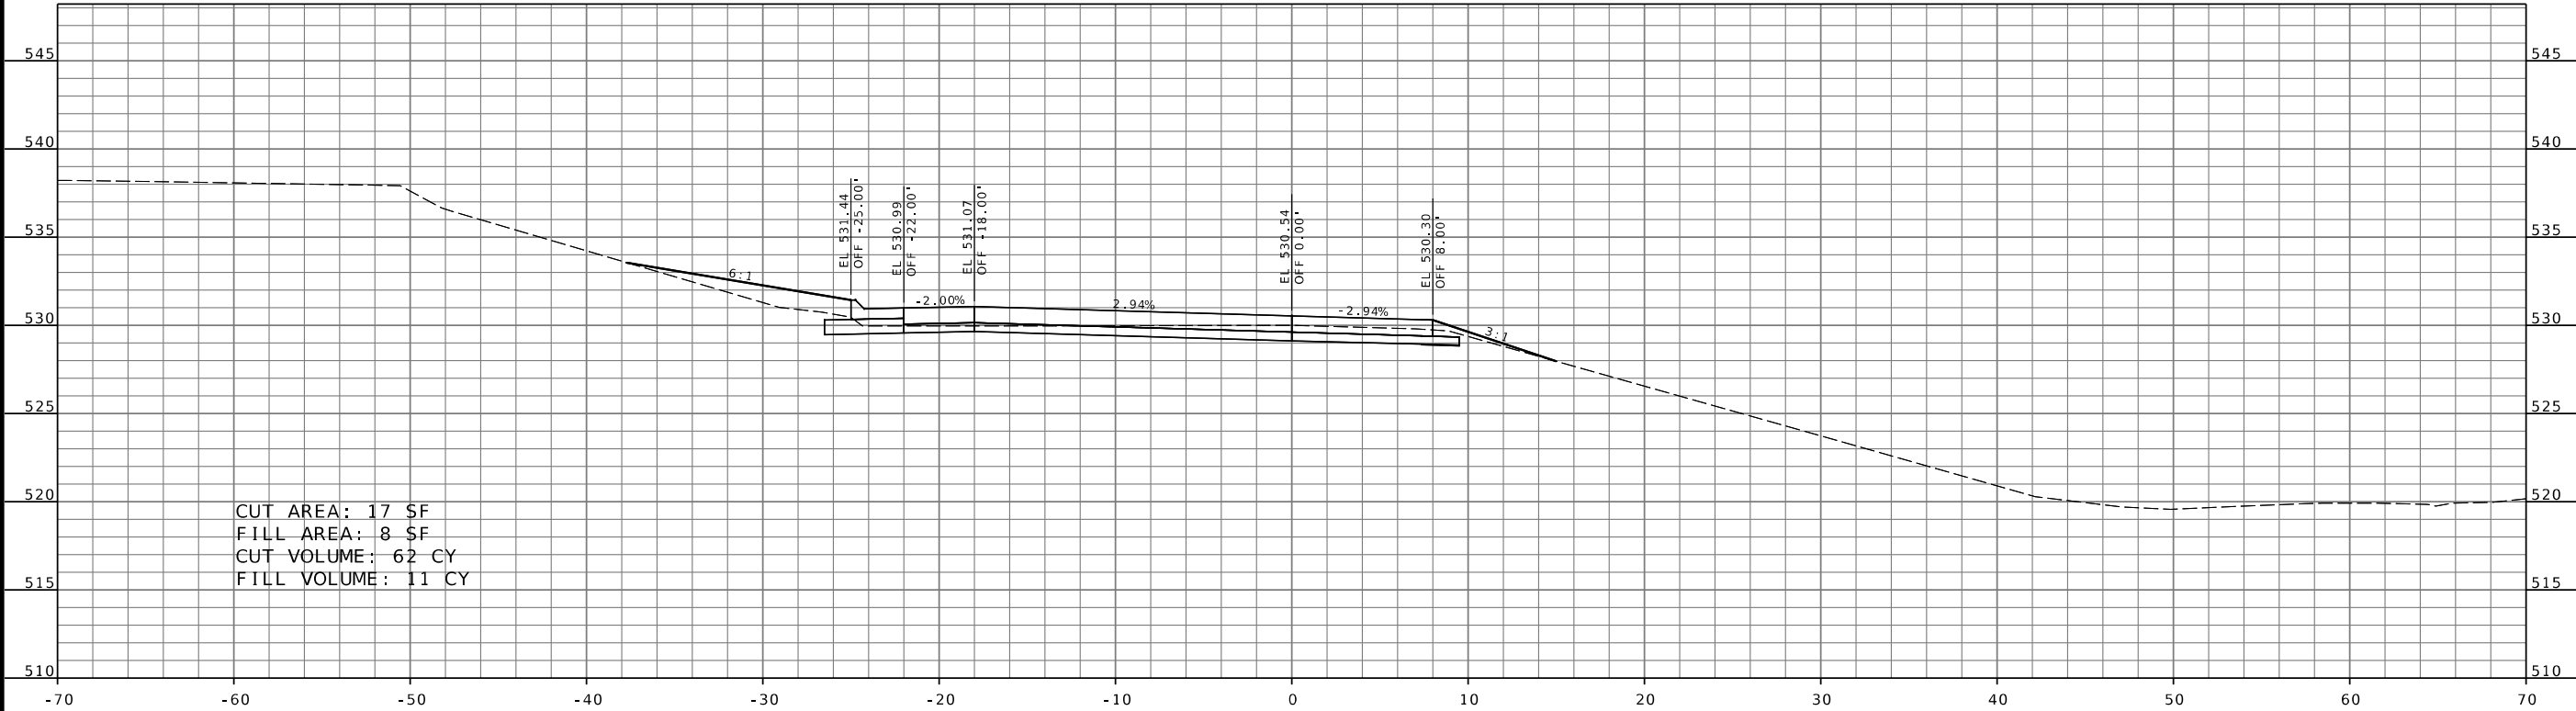

CUT AREA: 17 SF
FILL AREA: 8 SF
CUT VOLUME: 62 CY
FILL VOLUME: 11 CY

STA 1+00.00

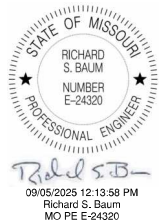

DATE PREPARED
5-SEP-2025

ROUTE 67	STATE MO
DISTRICT SL	SHEET NO. 2

COUNTY
ST. LOUIS

JOB NO.
J6S3625

CONTRACT ID.

PROJECT NO.

BRIDGE NO.

DATE	DESCRIPTION



MISSOURI HIGHWAYS AND TRANSPORTATION COMMISSION

105 WEST CAPITOL
JEFFERSON CITY, MO 65102
1-888-ASK-MODOT (1-888-275-6636)

Jacobs

JACOBS ENGINEERING GROUP
1001 HIGHLANDS PLAZA DRIVE W, SUITE 400
ST. LOUIS, MISSOURI 63110
PHONE: (314) 385-1000
FAX: (314) 385-1001
CERTIFICATE OF AUTHORITY #00704

IF A SEAL IS PRESENT ON THIS SHEET IT HAS BEEN ELECTRONICALLY SEALED AND DATED.

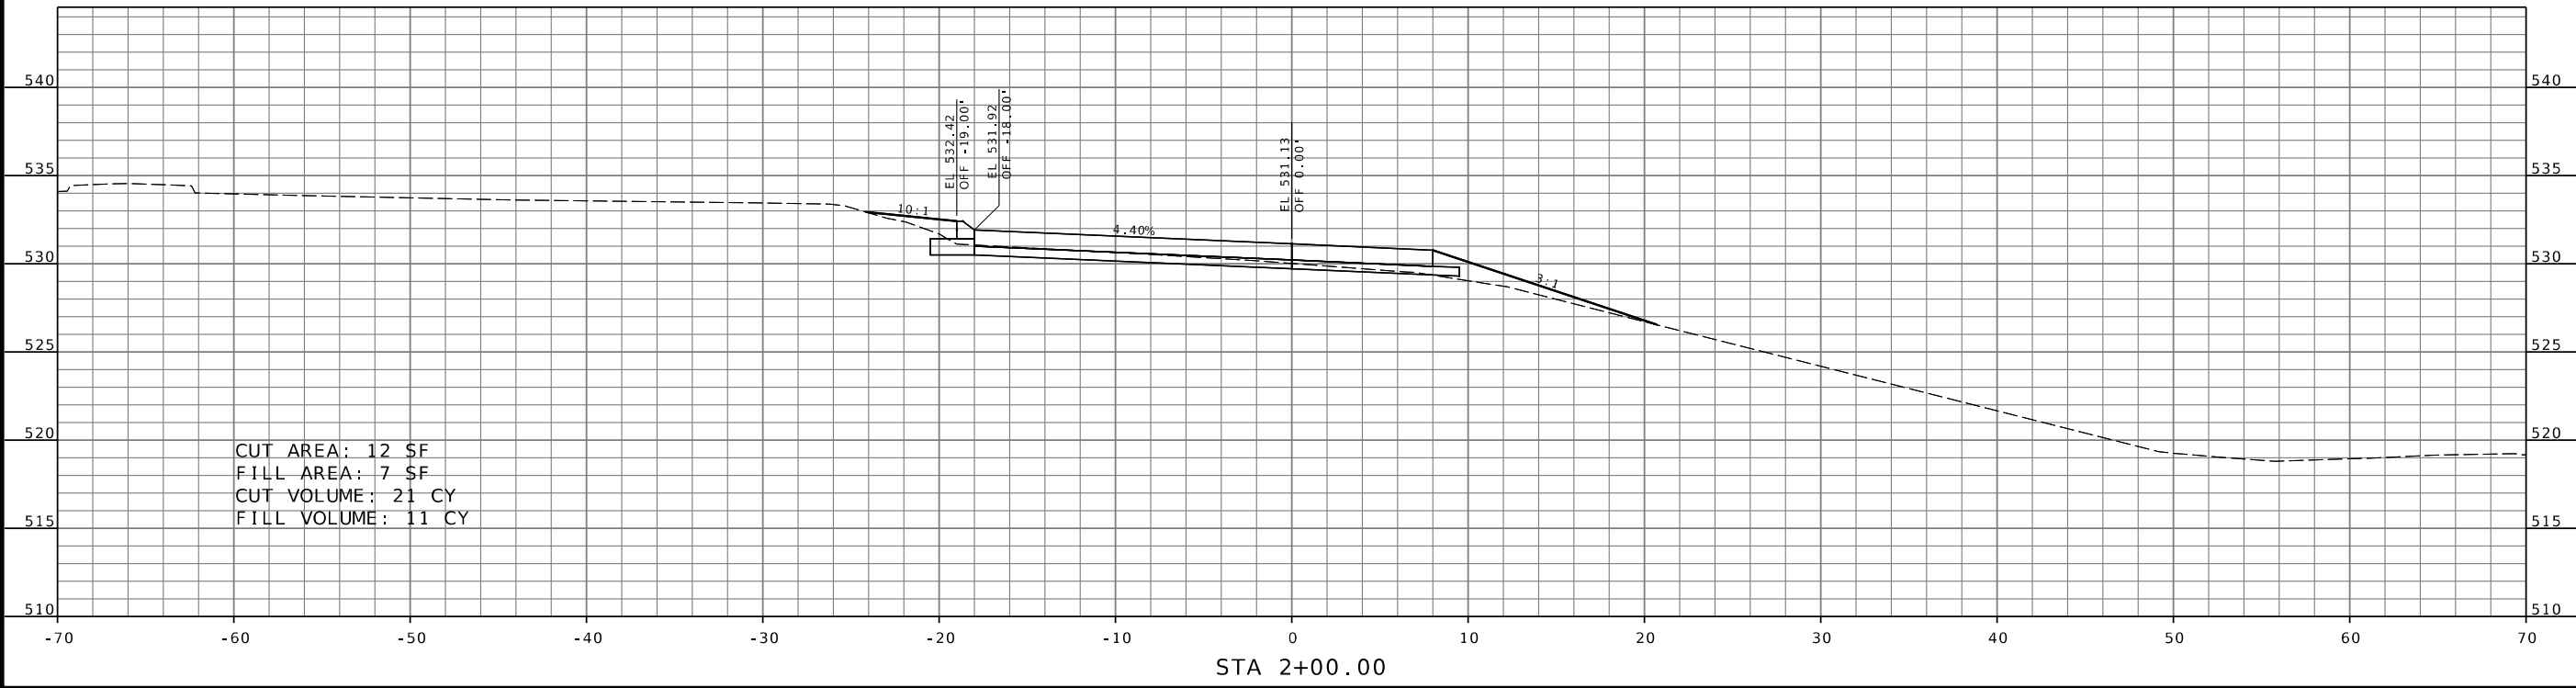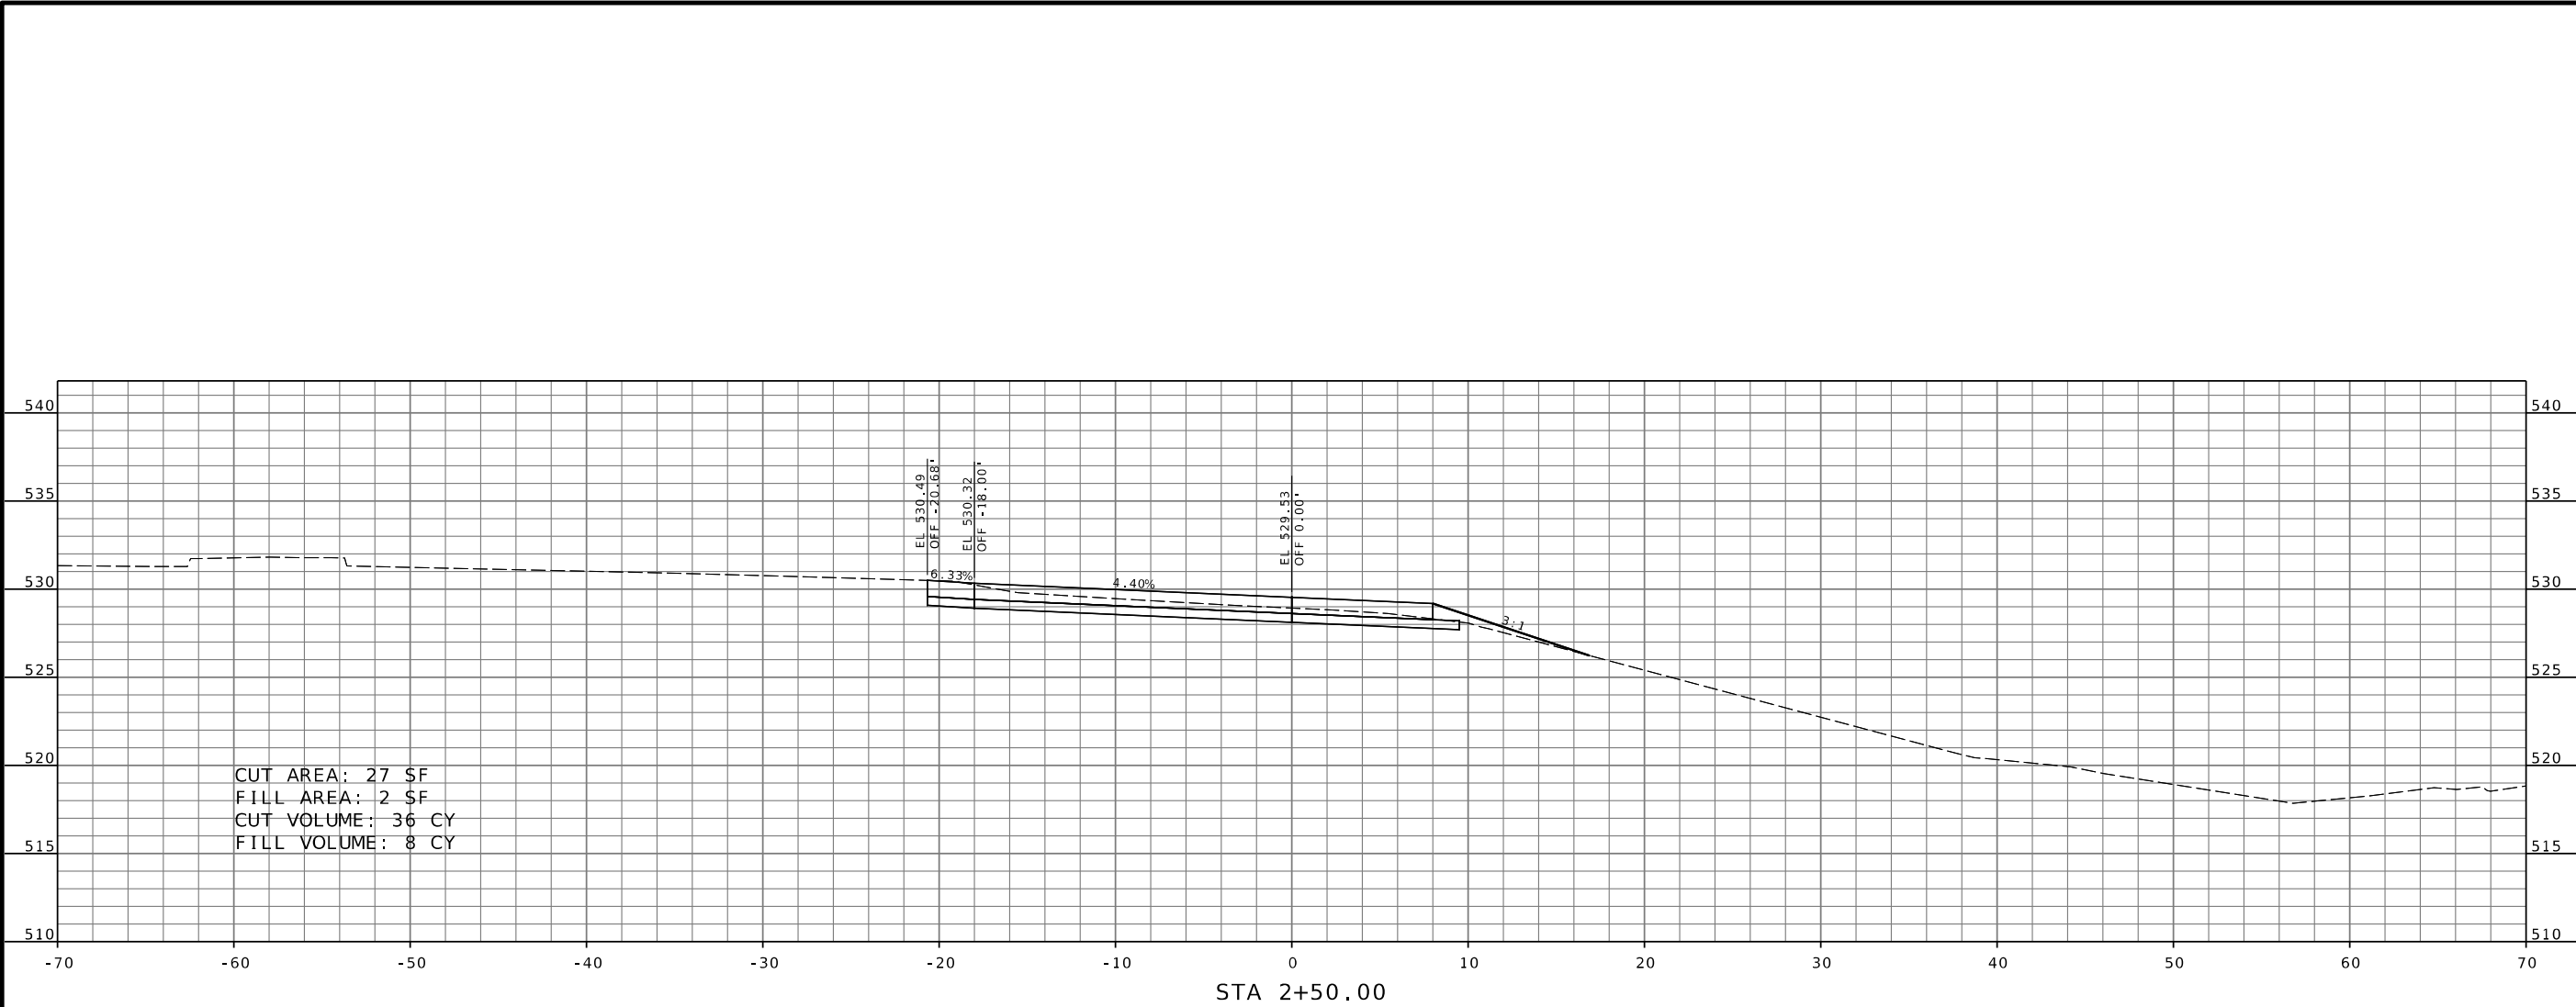


STATE OF MISSOURI

RICHARD S. BAUM

NUMBER E-24320

PROFESSIONAL ENGINEER

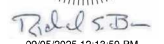

09/05/2025 12:13:59 PM
Richard S. Baum
MO PE E-24320

DATE PREPARED
5-SEP-2025

ROUTE
67

DISTRICT
SL

STATE
MO

SHEET NO.
3

COUNTY
ST. LOUIS

JOB NO.
J6S3625

CONTRACT ID.

PROJECT NO.

BRIDGE NO.

DATE	DESCRIPTION

MISSOURI HIGHWAYS AND TRANSPORTATION COMMISSION




105 WEST CAPITOL
JEFFERSON CITY, MO 65102
1-888-ASK-MODOT (1-888-275-6636)



JACOBS ENGINEERING GROUP
1001 HIGHLANDS PLAZA DRIVE W, SUITE 400
ST. LOUIS, MISSOURI 63110
PHONE: (314) 385-7000
CERTIFICATE OF AUTHORITY #00704

IF A SEAL IS PRESENT ON THIS SHEET IT HAS BEEN ELECTRONICALLY SEALED AND DATED.

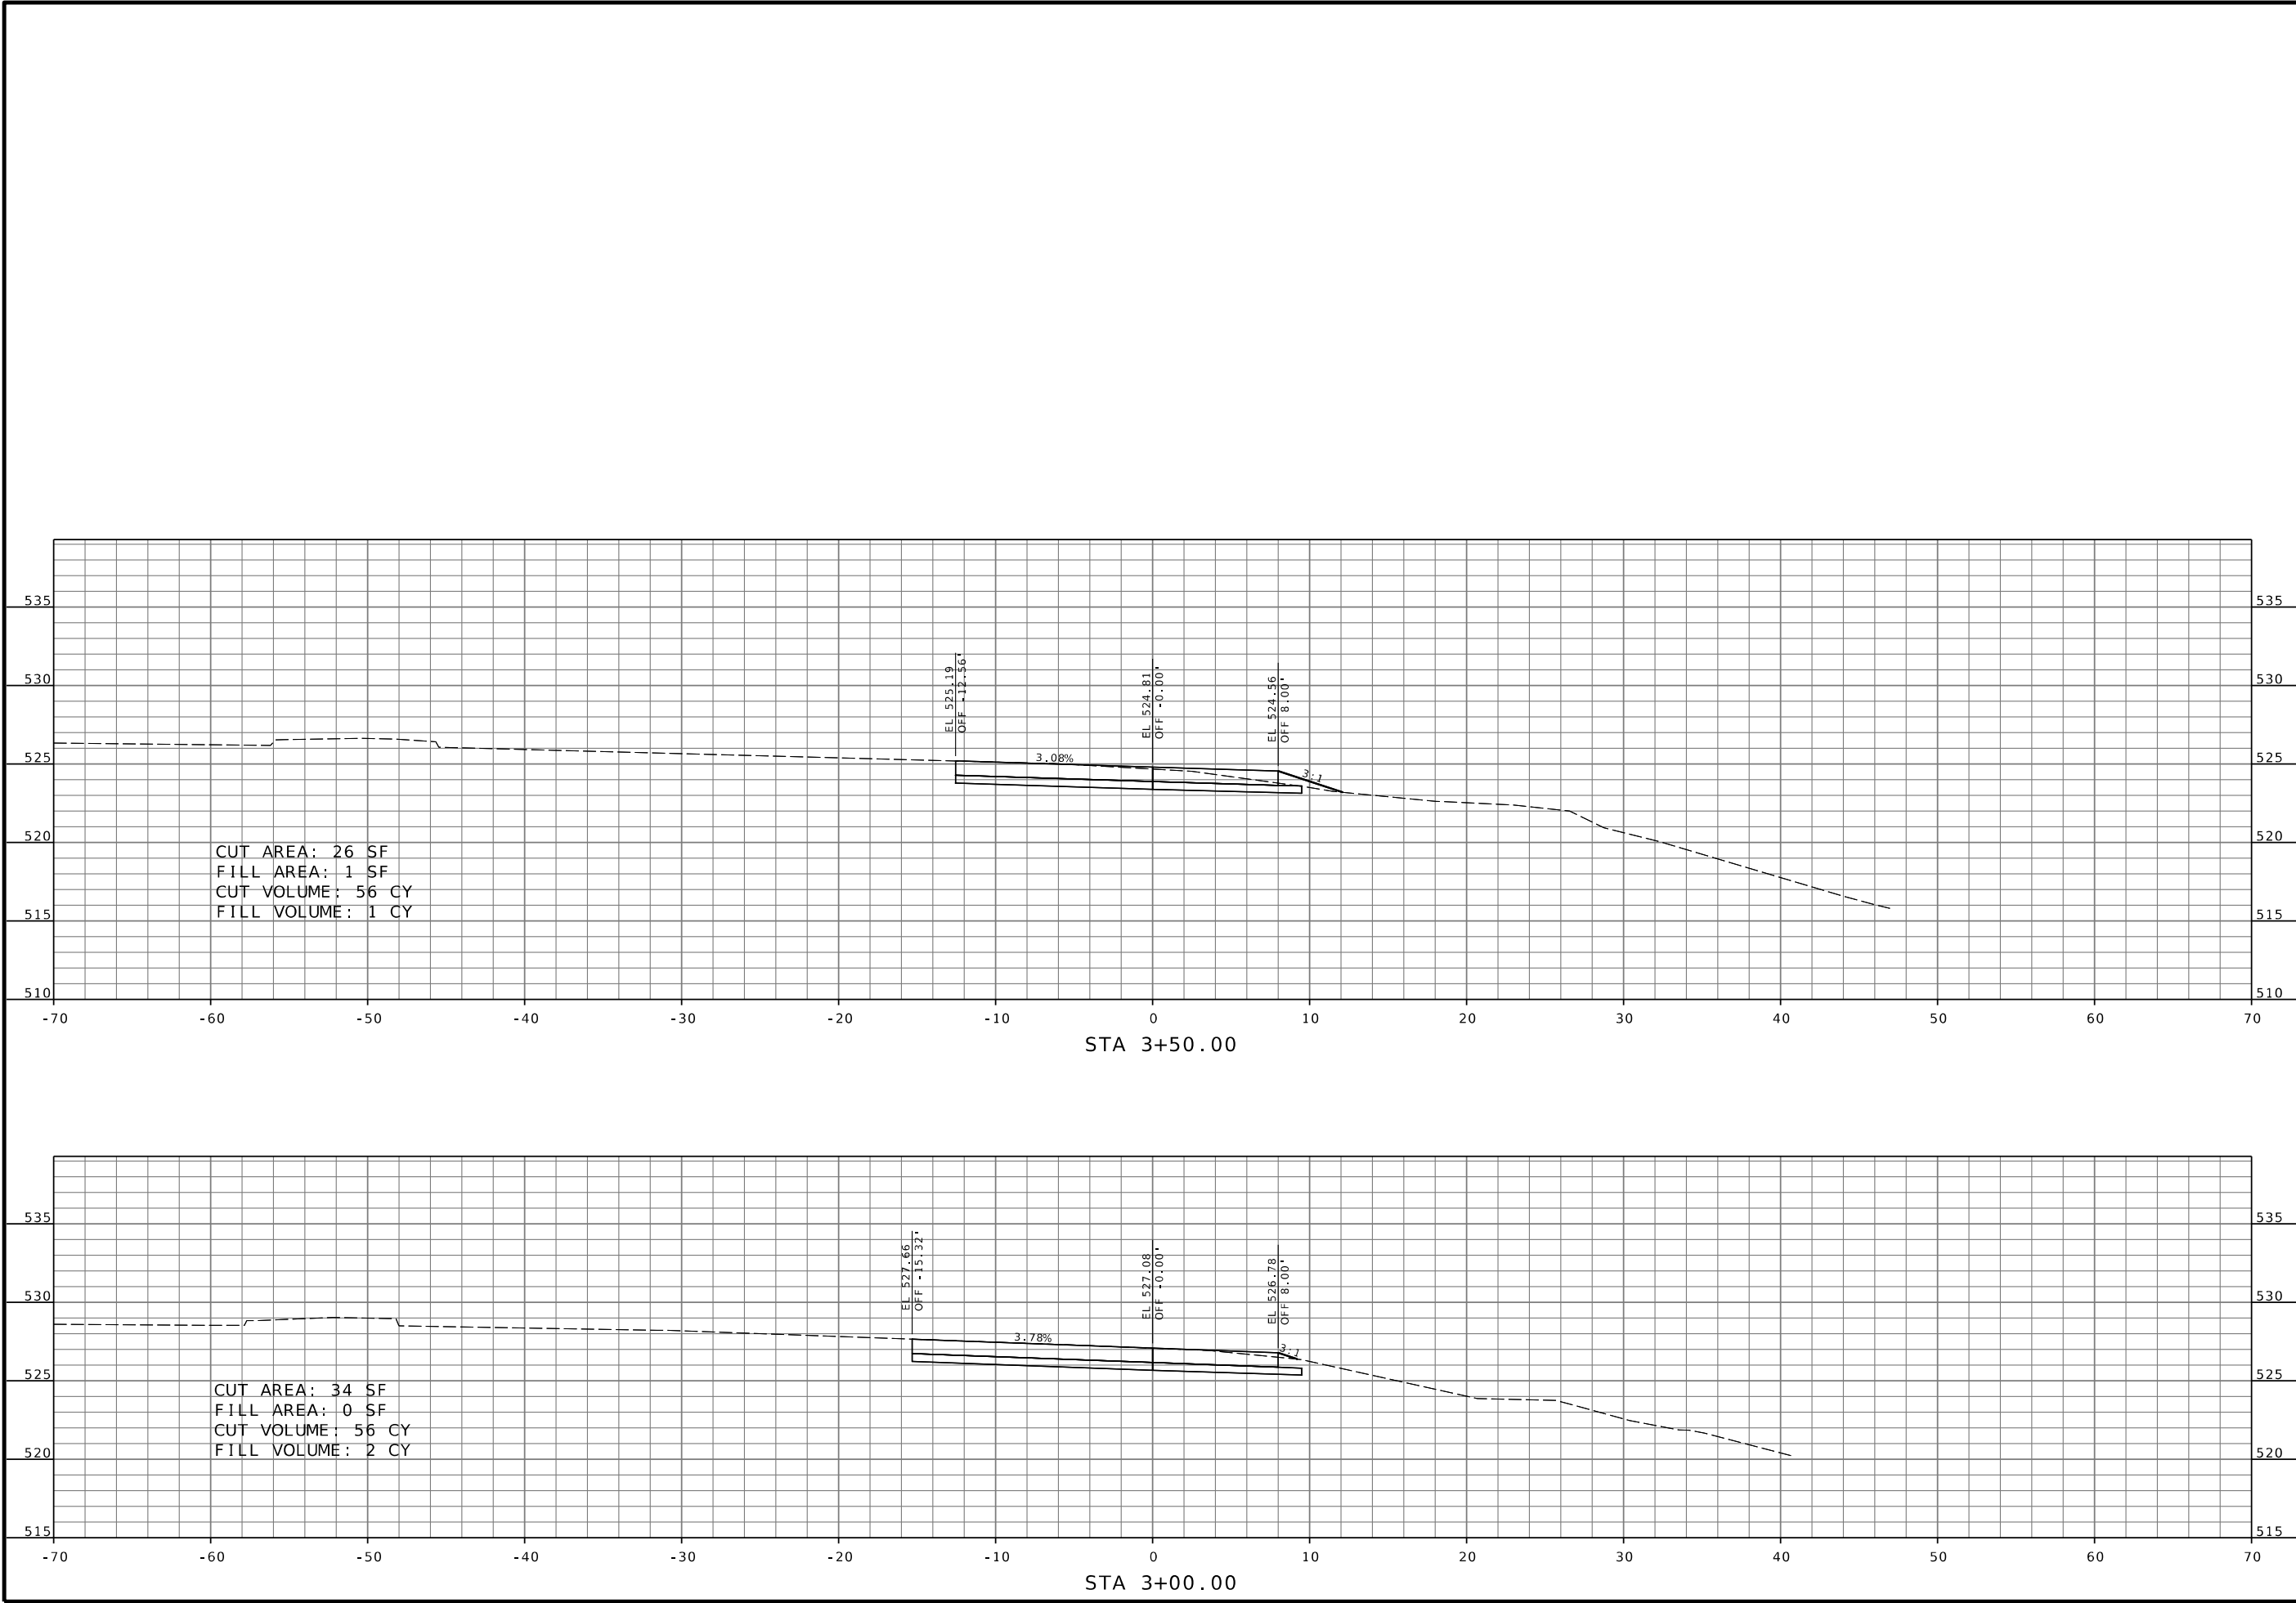

STATE OF MISSOURI

RICHARD S. BAUM

NUMBER E-24320

PROFESSIONAL ENGINEER

09/05/2025 12:13:59 PM
Richard S. Baum
MO PE E-24320

DATE PREPARED
5-SEP-2025

ROUTE
67

DISTRICT
SL

STATE
MO

SHEET NO.
4

COUNTY
ST. LOUIS

JOB NO.
J6S3625

CONTRACT ID.

PROJECT NO.

BRIDGE NO.


DATE	DESCRIPTION

MISSOURI HIGHWAYS AND TRANSPORTATION COMMISSION

105 WEST CAPITOL
JEFFERSON CITY, MO 65102
1-888-ASK-MODOT (1-888-275-6636)

JACOBS ENGINEERING GROUP
1001 HIGHLANDS PLAZA DRIVE W, SUITE 400
ST. LOUIS, MISSOURI 63110
PHONE: (314) 353-7000
CERTIFICATE OF AUTHORITY #00704

IF A SEAL IS PRESENT ON THIS SHEET IT HAS BEEN ELECTRONICALLY SEALED AND DATED.

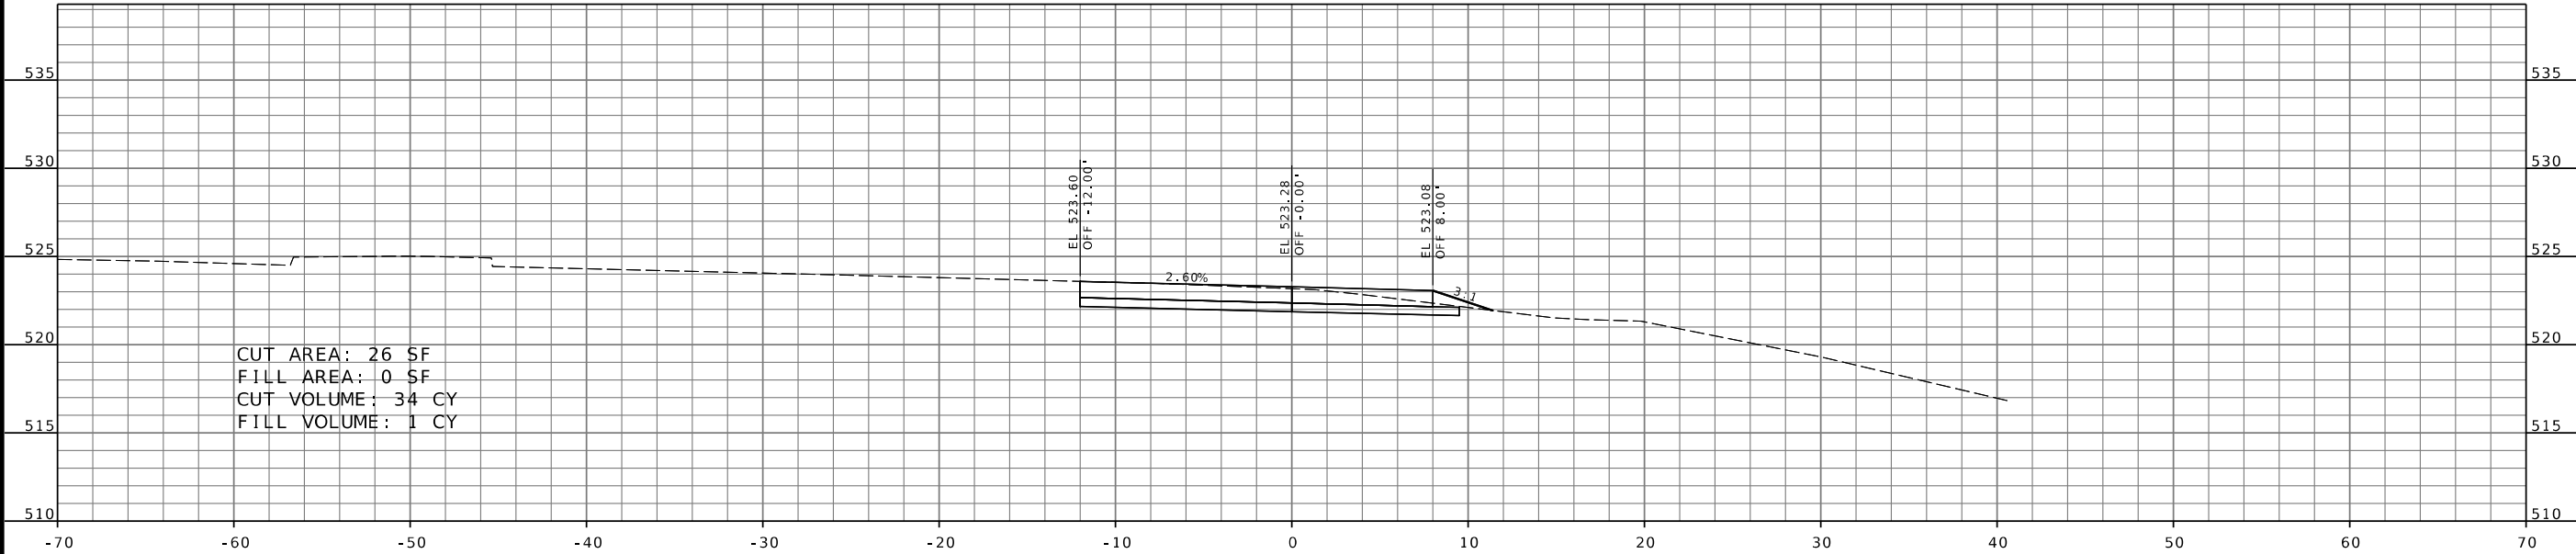

STATE OF MISSOURI

RICHARD S. BAUM

NUMBER E-24320

PROFESSIONAL ENGINEER

Richard S. Baum

09/05/2025 12:13:59 PM

Richard S. Baum

MO PE E-24320

DATE PREPARED

5-SEP-2025

ROUTE

67

DISTRICT

SL

STATE

MO

SHEET NO.

5

COUNTY

ST. LOUIS

JOB NO.

J6S3625

CONTRACT ID.

PROJECT NO.

BRIDGE NO.

DATE

DESCRIPTION

MISSOURI HIGHWAYS AND TRANSPORTATION COMMISSION




MoDOT

105 WEST CAPITOL
JEFFERSON CITY, MO 65102
1-888-ASK-MODOT (1-888-273-6636)

Jacobs

JACOBS ENGINEERING GROUP
1001 HIGHLANDS PLAZA DRIVE W, SUITE 400
ST. LOUIS, MISSOURI 63110
PHONE: (314) 353-7000
CERTIFICATE OF AUTHORITY #00704

IF A SEAL IS PRESENT ON THIS SHEET IT HAS BEEN ELECTRONICALLY SEALED AND DATED.

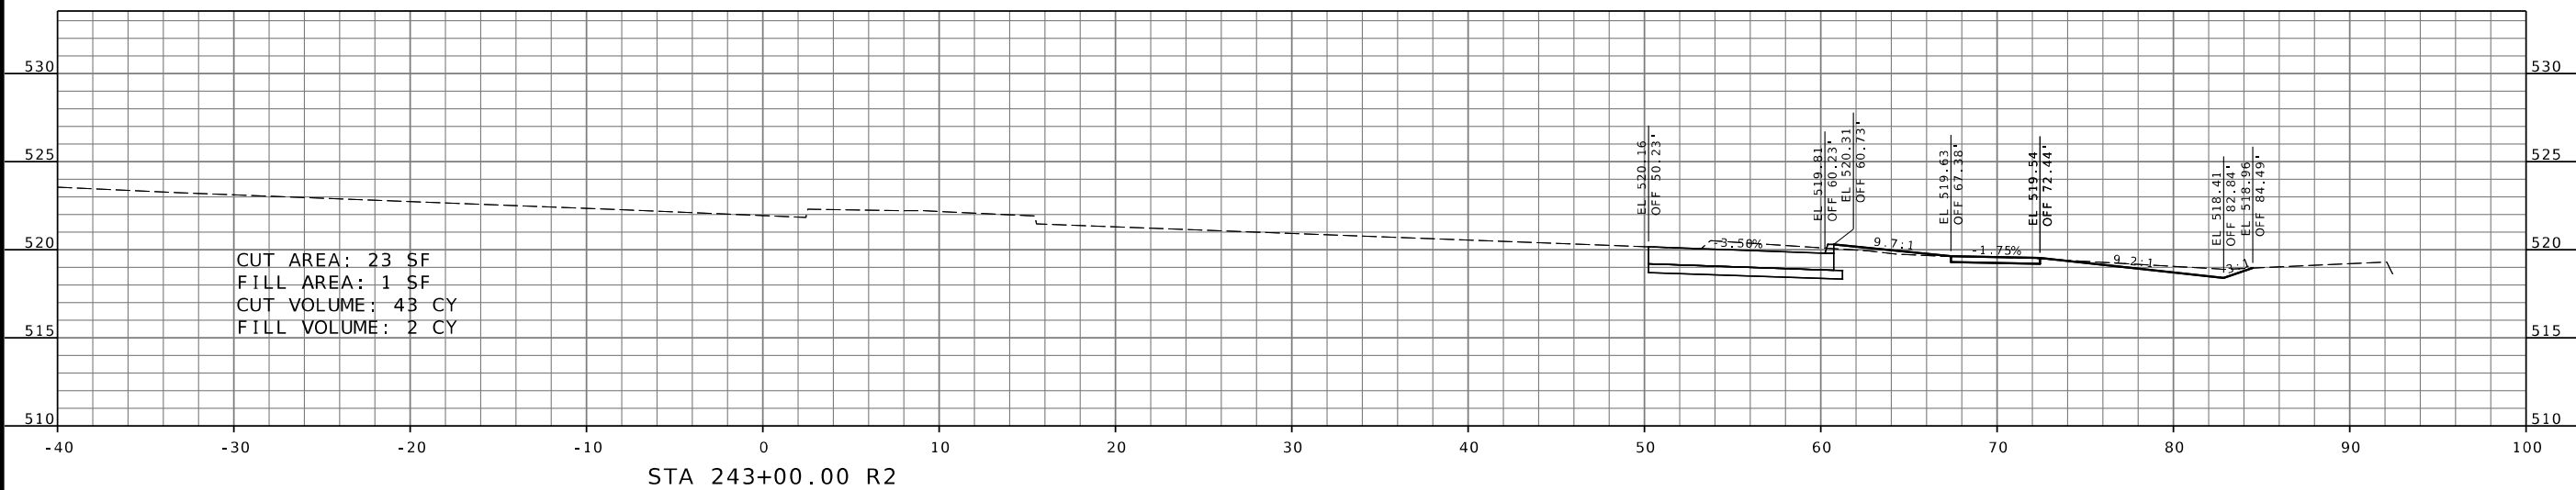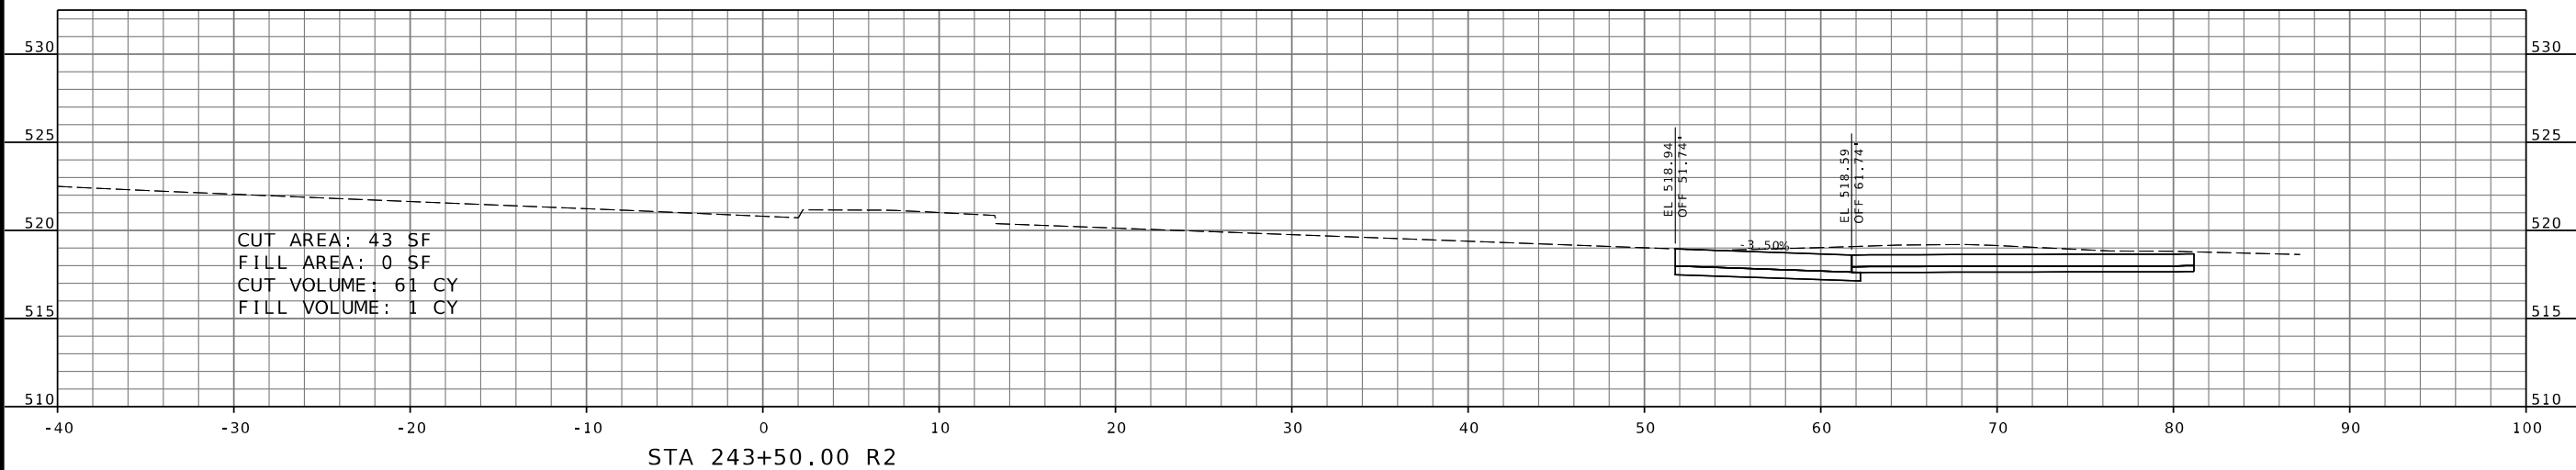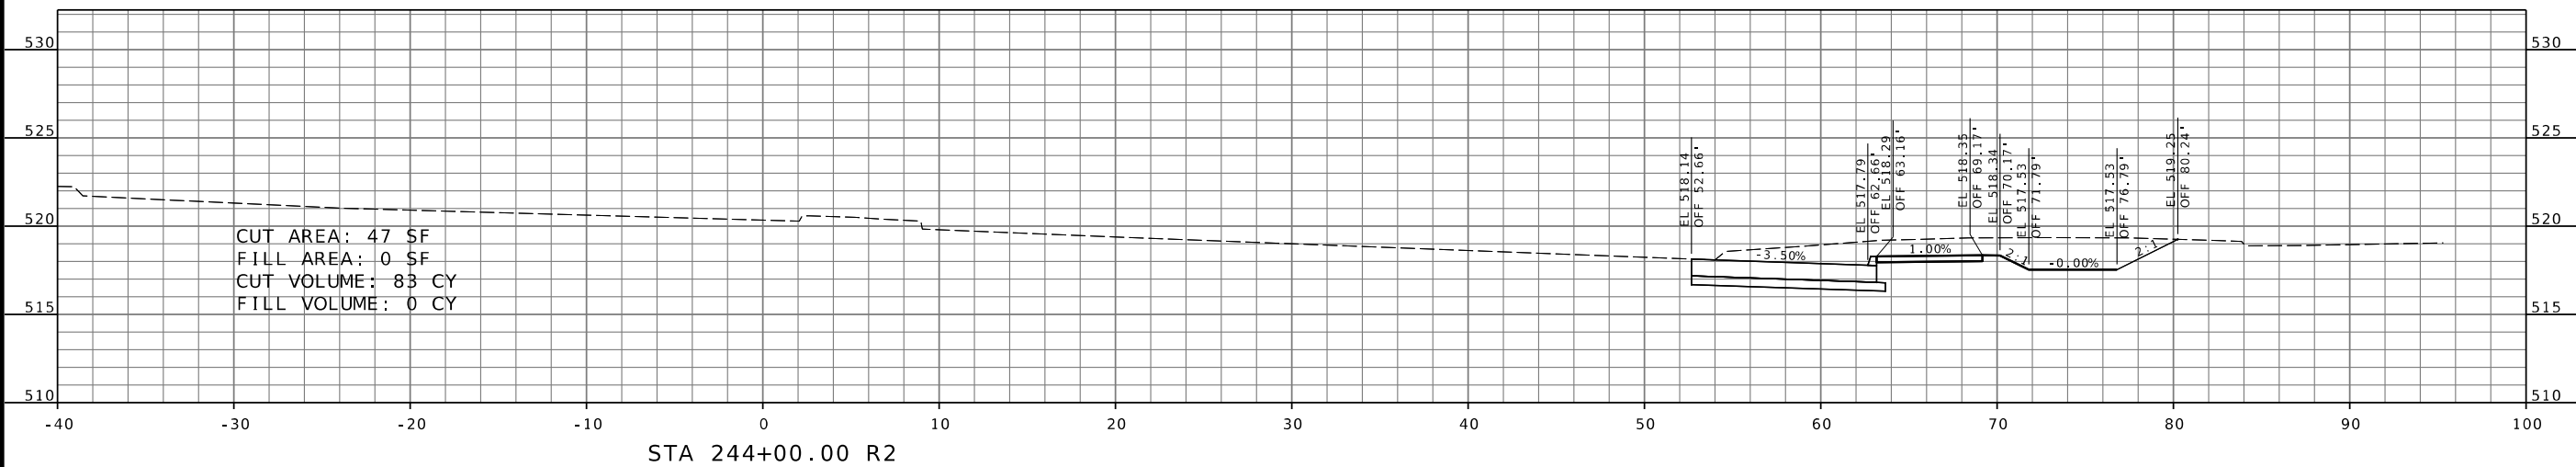

Tidel S.B.

DATE PREPARED

ROUTE	STATE
-------	-------

DISTRICT	SHEET NO.
----------	-----------

COUNTY

JOB NO.

CONTRACT ID.

PROJECT NO.

BRIDGE NO.

--	--	--	--	--	--	--




COMMISSION

105 WEST CAPITOL
JEFFERSON CITY, MO 65102
1-888-ASK-MODOT (1-888-275-6636)


Jacobs.

JACOBS ENGINEERING GROUP 400
1001 HIGHLANDS PLAZA DRIVE W, SUITE
ST. LOUIS, MISSOURI 63110
PHONE: (314) 335-4000
CERTIFICATE OF AUTHORITY #00704

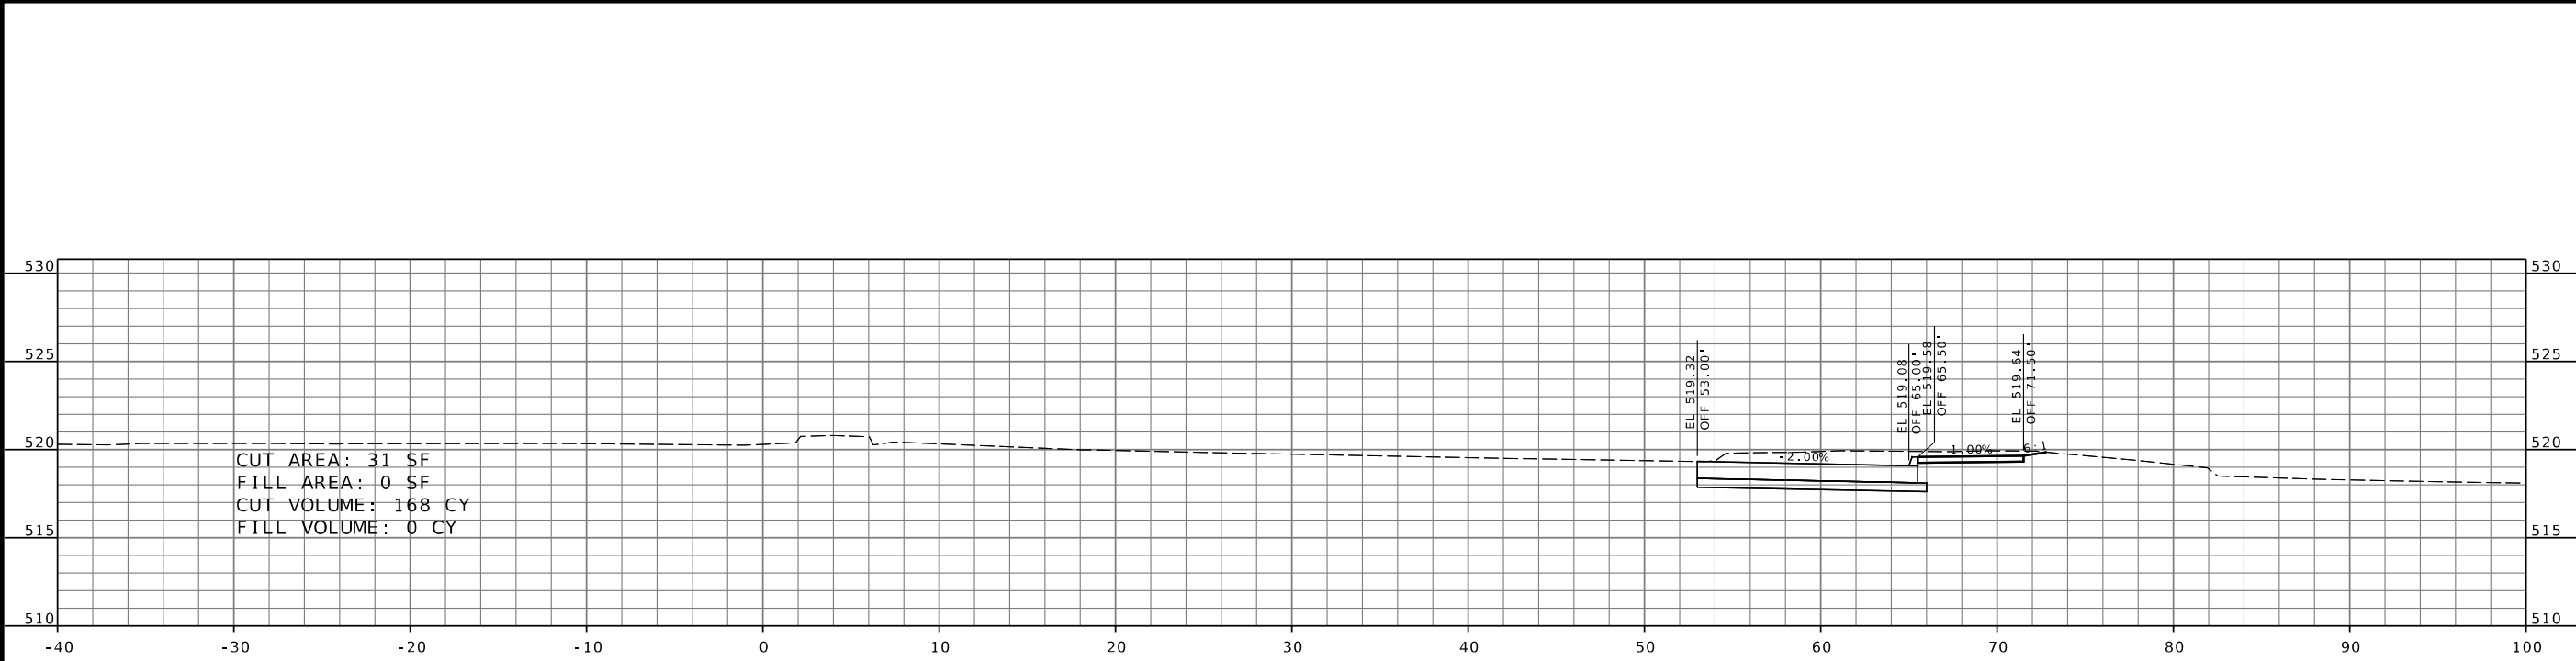


CUT AREA: 31 SF
FILL AREA: 0 SF
CUT VOLUME: 168 CY
FILL VOLUME: 0 CY

STA 27+50.00 R3

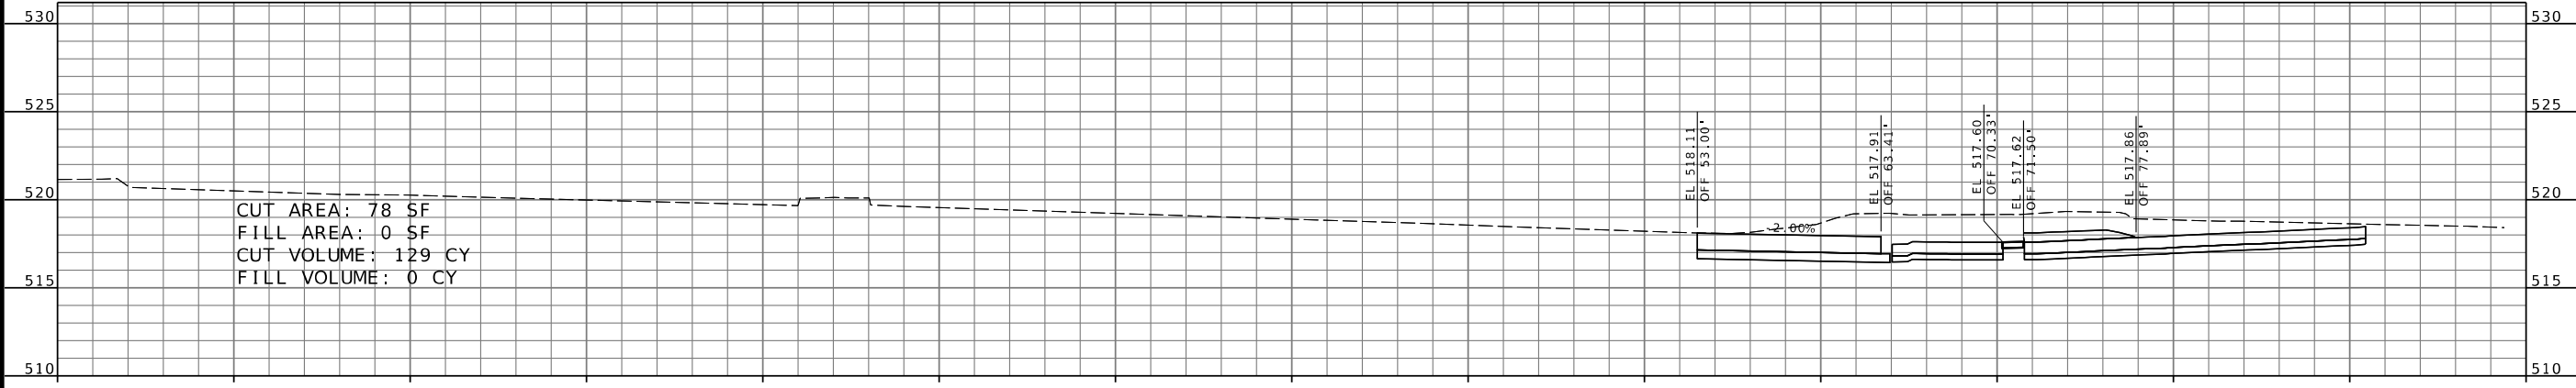


CUT AREA: 78 SF
FILL AREA: 0 SF
CUT VOLUME: 129 CY
FILL VOLUME: 0 CY

STA 245+00.00 R2

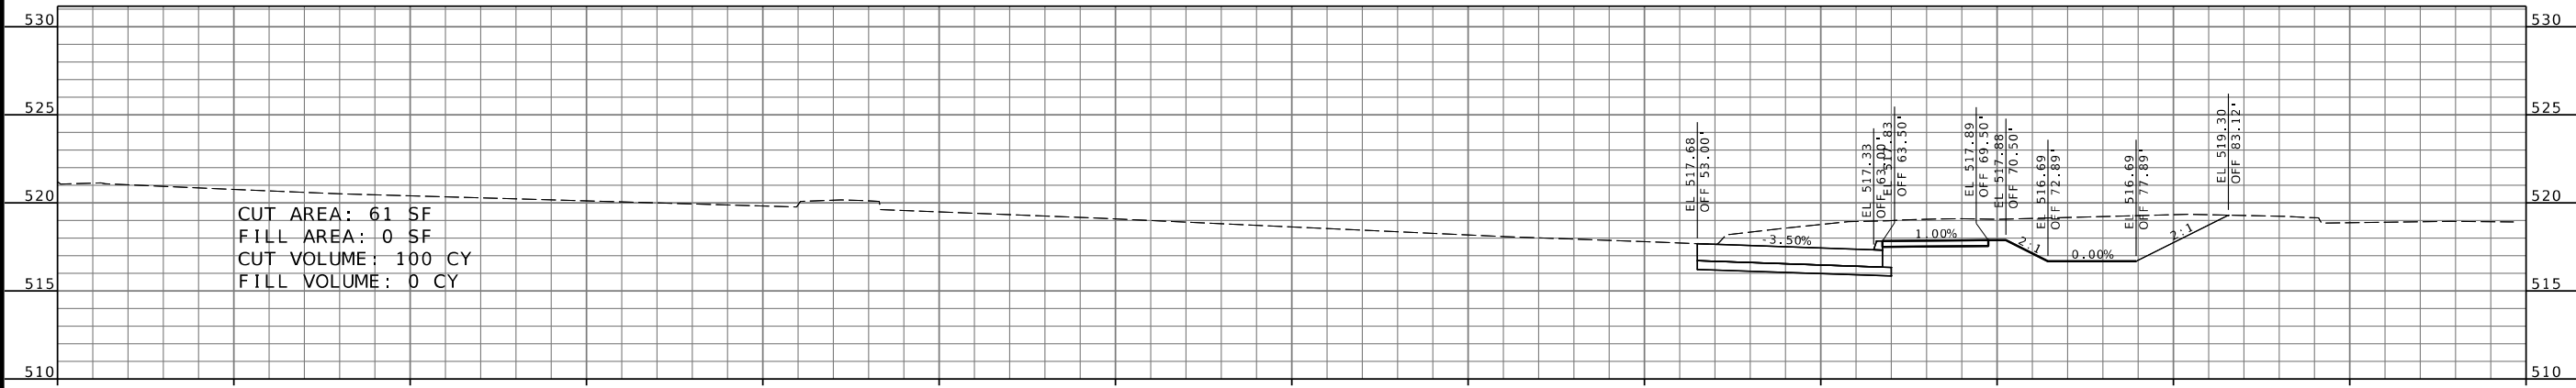

CUT AREA: 61 SF
FILL AREA: 0 SF
CUT VOLUME: 100 CY
FILL VOLUME: 0 CY

STA 244+50.00 R2

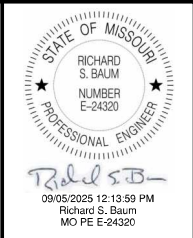


DATE PREPARED 5-SEP-2025	
ROUTE 67	STATE MO
DISTRICT SL	SHEET NO. 8
COUNTY ST. LOUIS	
JOB NO. J6S3625	
CONTRACT ID.	
PROJECT NO.	
BRIDGE NO.	

DESCRIPTION	DATE



IF A SEAL IS PRESENT ON THIS SHEET IT HAS BEEN ELECTRONICALLY SEALED AND DATED.

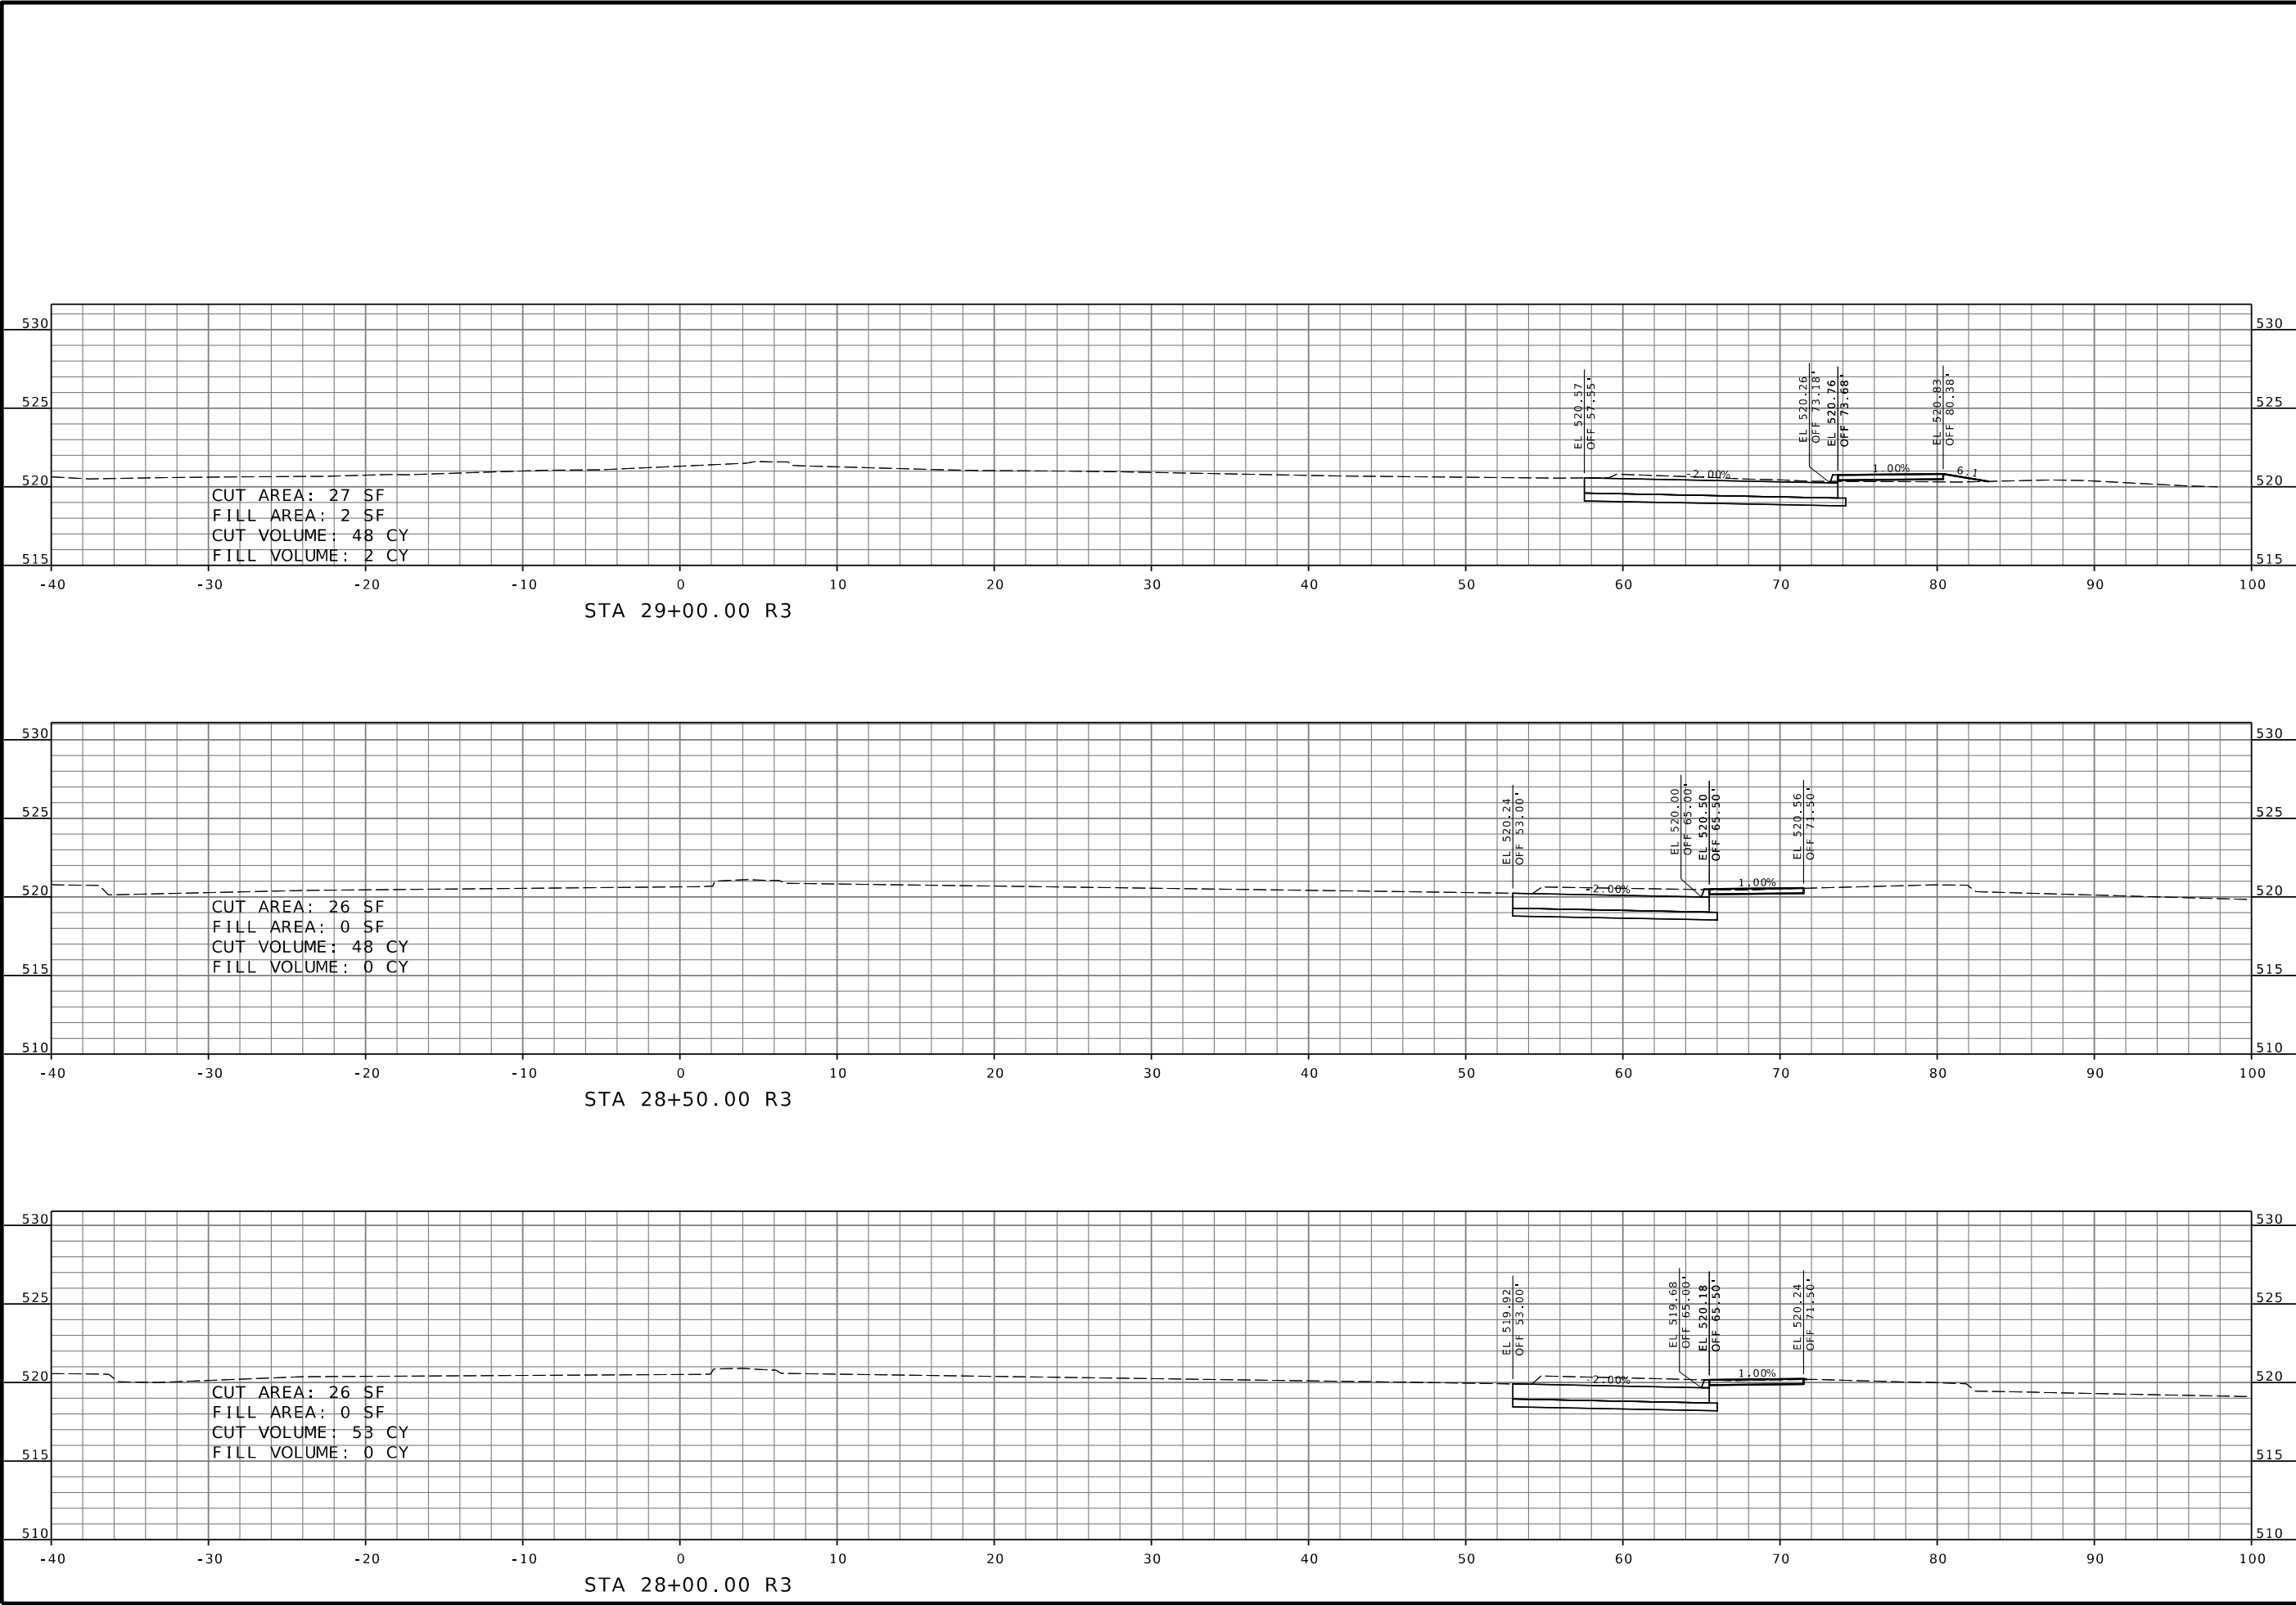


STATE OF MISSOURI

RICHARD S. BAUM

NUMBER E-24320

PROFESSIONAL ENGINEER

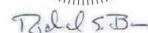

09/05/2025 12:13:59 PM
Richard S. Baum
MO PE E-24320

DATE PREPARED
5-SEP-2025

ROUTE
67

DISTRICT
SL

STATE
MO

SHEET NO.
9

COUNTY
ST. LOUIS

JOB NO.
J6S3625

CONTRACT ID.

PROJECT NO.

BRIDGE NO.

DESCRIPTION	DATE

MISSOURI HIGHWAYS AND TRANSPORTATION COMMISSION



105 WEST CAPITOL
JEFFERSON CITY, MO 65102
1-888-ASK-MODOT (1-888-275-6636)



JACOBS ENGINEERING GROUP
1001 HIGHLANDS PLAZA DRIVE W, SUITE 400
ST. LOUIS, MISSOURI 63110
PHONE: (314) 353-7000
CERTIFICATE OF AUTHORITY #00704

IF A SEAL IS PRESENT ON THIS SHEET IT HAS BEEN ELECTRONICALLY SEALED AND DATED.

