

RTE FF EAST
 A.A.D.T. - 2026 = 517
 A.A.D.T. - 2036 = 544
 D.H.V. = 8.96%
 T = 8.31%
 V = 55 M.P.H.
 D = 50%
 FUNCTIONAL CLASSIFICATION-MINOR COLLECTOR

RTE N SPUR NORTH

A.A.D.T. - 2026 = 976

A.A.D.T. - 2036 = 1047

D.H.V. = 9.84%

T = 11.89%

V = 40 M.P.H.

D = 50.3%


FUNCTIONAL CLASSIFICATION-MINOR COLLECTOR

	EXISTING	NEW
BUILDINGS AND STRUCTURES		
GUARD RAIL		
GUARD CABLE		
CONCRETE RIGHT-OF-WAY MARKER		
STEEL RIGHT-OF-WAY MARKER		
LOCATION SURVEY MARKER		
UTILITIES		
FIBER OPTICS	- FO -	- FO -
OVERHEAD CABLE TV	- OTV -	- OTV -
UNDERGROUND CABLE TV	- UTV -	- UTV -
OVERHEAD TELEPHONE	- OT -	- OT -
UNDERGROUND TELEPHONE	- UT -	- UT -
OVERHEAD POWER	- OE -	- OE -
UNDERGROUND POWER	- UE -	- UE -
SANITARY SEWER	- S -	- S -
STORM SEWER	- SS -	- SS -
GAS	- G -	- G -
WATER	- W -	- W -
MANHOLE		
FIRE HYDRANT		
WATER VALVE		
WATER METER		
DROP INLET		
DITCH BLOCK		
GROUND MOUNTED SIGN		
LIGHT POLE		
H-FRAME POWER POLE		
TELEPHONE PEDESTAL		
FENCE		
CHAIN LINK		
WOVEN WIRE		
GATE POST		
BENCHMARK		

NOTE: DASHED OR OPEN SYMBOLS INDICATE EXISTING FEATURES

T	31	N
T	30	N

T	30	N
T	29	N

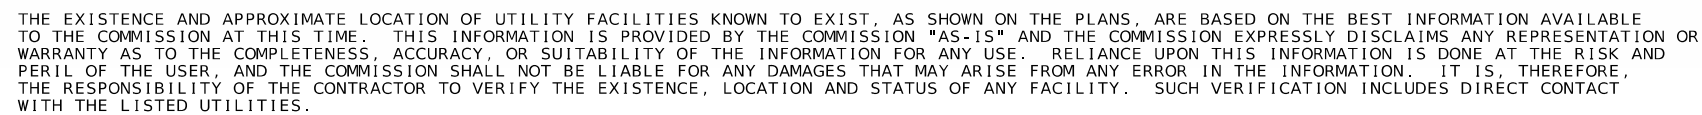

DESCRIPTION	SHEET NUMBER
TITLE SHEET -----	1
TYPICAL SECTIONS (TS) (1 SHEET)----	2
QUANTITIES (QU) (2 SHEETS)-----	3
SPECIAL SHEETS (SS)-----	4-6

[illegible]

BEGINNING OF PROJECT N SPUR	LM 0.014
END OF PROJECT N SPUR	LM 0.545
APPARENT LENGTH	2803.68 FEET

TOTAL CORRECTIONS	-125.60	FEET
NET LENGTH OF PROJECT	39483.84	FEET
STATE LENGTH	7.454	MILES
FOR INFORMATION ONLY		
ESTIMATED DISTURBED ACRES	0	ACRES


 MISSOURI HIGHWAYS AND TRANSPORTATION COMMISSION
 105 WEST CAPITOL
 JEFFERSON CITY, MO 65102
 1-888-ASK-MODOT (1-888-275-6636)

- 
- Donna Rene Philpot
 MISSOURI PROFESSIONAL ENGINEER
 DONNA RENE PHILPOT - CIVIL
 MO-PE-2019000205

ROUTE FF & N SPUR	STATE MO
DISTRICT SE	SHEET NO. 2

JOB NO.
JSE0098

CONTRACT ID.

PROJECT NO.


BRIDGE NO.

[illegible]

MISSOURI HIGHWAYS AND TRANSPORTATION
COMMISSION

105 WEST CAPITOL
JEFFERSON CITY, MO 65102
1-888-ASK-MODOT (1-888-275-6636)

TYPICAL SECTION
SHEET 1 OF 1

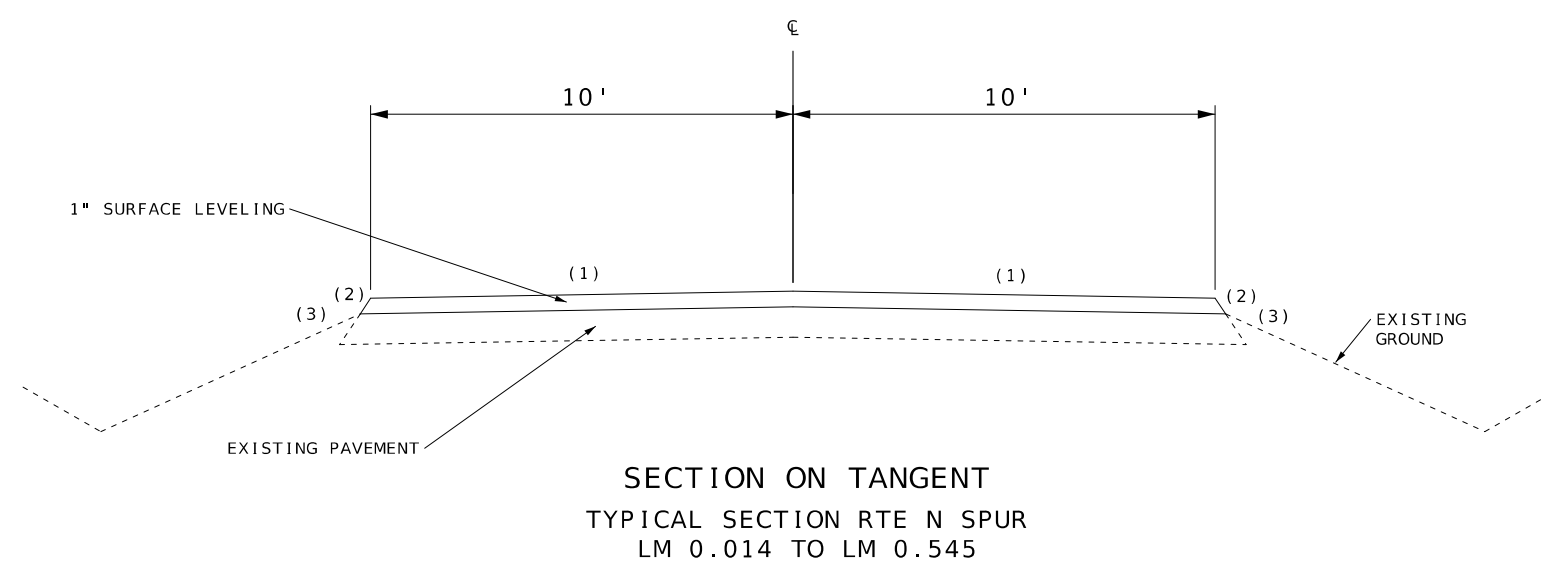

COLDMILLING							
LM	LM	LOC	LENGTH FT	WIDTH FT	COLDMILLING DEPTH TRANSITIONS SY	COLDMILLING ≤3" SY	REMARKS
0.020	0.029	☒	50	21	116.7		BEGIN RTE FF
6.935	6.944	☒	50	21	116.7		END RTE FF
6.944	6.967	☒	VAR	VAR		437.1	RTE FF JCT RTE 51
2.416	2.429	☒	50	21	116.7		SOUTH OF BR A8726
2.453	2.473	☒	105	VAR	339.4		NORTH OF BR A8726
0.020	0.029	☒	50	21	116.7		RTE PP
0.014	0.023	☒	50	20	111.1		BEGIN RTE N SPUR
0.536	0.545	☒	50	20	111.1		END RTE N SPUR
				TOTAL	1029	438	

GRAVEL A OR CRUSHED STONE B							
LM	LM	LOC	LENGTH FT	WIDTH FT	DEPTH IN	GRAVEL A OR CRUSHED STONE B 1.75 TON/CY TONS	REMARKS
ADD QUANTITY		LT & RT	2576	2	1	20.9	PRIVATE & COMM ENTRANCES (UNPAVED)
ADD QUANTITY		LT & RT	365	10	1	14.8	COUNTY ROAD (UNPAVED)
ADD QUANTITY		LT & RT	VAR	VAR	VAR	5.0	ENTRANCES AS DIRECTED BY ENGINEER
					TOTAL	41	

BITUMINOUS PAVEMENT									
LM	LM	LOC	LENGTH FT	WIDTH FT	DEPTH IN	SURFACE LEVELING 2.034 TON/CY		TACK 0.08 GAL/SY GAL	REMARKS
						CY	TON		
0.020	2.429	☒	12720.00	21	1	824.44	1676.91	2374.4	2 - 10.5' LANE
2.453	6.967	☒	23834.00	21	1	1552.29	3157.36	4470.6	2 - 10.5' LANE
0.014	0.545	☒	2804.00	20	1	173.09	352.07	498.5	2 - 10' LANE
ADD QUANTITY	LT & RT						103.73		2% FOR SAFETY EDGE
ADD QUANTITY	LT		VAR	VAR	1	17.57	35.74	50.6	RTE PP
ADD QUANTITY	LT & RT		274.00	2	1	1.69	3.44	4.9	PAVED ENTRANCES
ADD QUANTITY	LT & RT		VAR	VAR	VAR		15.00		ENTRANCES AS DIRECTED BY ENGINEER
ADD QUANTITY	☒		VAR	VAR	VAR		745.40		100 TON/MILE IRREGULARITIES
						TOTAL	6089.7	7399	

PAVEMENT MARKING				
LOC	TYPE 1 - CLASS P BEAD			REMARKS
	YELLOW		WHITE	
	4" SOLID LF	4" INTER LF	4" SOLID LF	
RTE FF	70796.5	528.4	73066.0	
RTE N SPUR	5631.4		5631.4	
TOTAL	76957		78698	
SEE JSP FOR CONTRACTOR'S RESPONSIBILITY TO CREATE A PAVEMENT MARKING LOG PRIOR TO ANY CONSTRUCTION OPERATIONS THAT MAY AFFECT EXISTING PAVEMENT MARKING.				

PERMANENT AGGREGATE EDGE TREATMENT							
LM	LM	LOC	LENGTH FT	WIDTH FT	DEPTH IN	PERM AGG EDGE TREATMENT 1.7 TON/CY TONS	REMARKS
0.020	2.429	RT & LT	12056	2	2	253.0	RTE FF
2.453	6.967	RT & LT	22137	2	2	464.6	RTE FF
0.011	0.545	RT & LT	2041	2	2	42.8	RTE N SPUR
					TOTAL	760.4	
APPLICATION RATE MAY BE ADJUSTED AS APPROVED BY ENGINEER							

MOBILIZATION - LUMP SUM 1

STATE OF MISSOURI

DONNA RENEE PHILPOT

NUMBER

PE-2019000205

PROFESSIONAL ENGINEER

Donna Renee Philpot

11/15/2019 10:00 AM

DONNA RENEE PHILPOT - CIVIL

MO-PE-2019000205

DATE PREPARED
7/21/2025

ROUTE
FF &
N SPUR

DISTRICT
SE

STATE
MO

SHEET NO.
3

COUNTY
BOLLINGER

JOB NO.
JSE0098

CONTRACT ID.

PROJECT NO.

BRIDGE NO.

DESCRIPTION

DATE

MISSOURI HIGHWAYS AND TRANSPORTATION COMMISSION

105 WEST CAPITOL

JEFFERSON CITY, MO 65102







1-888-ASK-MODOT (1-888-275-6636)

MoDOT

SUMMARY OF QUANTITIES
SHEET 1 OF 2

SIGN	SIZE	AREA	QTY	TOTAL AREA	RELOC	TOTAL RELOC	SIGN	DESCRIPTION	SIGN	SIZE	AREA	QTY	TOTAL	RELOC	TOTAL RELOC	SIGN	DESCRIPTION	ITEM	TOTAL	EFFECTIVE: 07-01-2025
IN.	SQ. FT.	EACH	SQ. FT.	EACH	SQ. FT.	NO.	IN.		SQ. FT.	EACH	SQ. FT.	EACH	SQ. FT.	NO.	NUMBER	QTY		DESCRIPTION		
WARNING SIGNS									GUIDE SIGNS									6122008		IMPACT ATTENUATOR 40 MPH (SAND BARRELS)
WO1-1L	48X48	16.00						TURN (SYMBOL LEFT)	E05-1	36X48	12.00						GORE EXIT	6122009		IMPACT ATTENUATOR 45 MPH (SAND BARRELS)
WO1-1R	48X48	16.00						TURN (SYMBOL RIGHT)	E05-2	48X36	12.00						EXIT OPEN	6122010		IMPACT ATTENUATOR 50 MPH (SAND BARRELS)
WO1-2L	48X48	16.00						CURVE (SYMBOL LEFT)	E05-2a	48X36	12.00						EXIT CLOSED	6122012		IMPACT ATTENUATOR 55 MPH (SAND BARRELS)
WO1-2R	48X48	16.00						CURVE (SYMBOL RIGHT)	GO20-1	60X24	10.00	2	20.00				ROAD WORK NEXT XX MILES	6122014		IMPACT ATTENUATOR 60 MPH (SAND BARRELS)
WO1-3L	48X48	16.00						REVERSE TURN (SYMBOL LEFT)	GO20-2	48X24	8.00	2	16.00				END ROAD WORK	6122017		IMPACT ATTENUATOR 65 MPH (SAND BARRELS)
WO1-3R	48X48	16.00						REVERSE TURN (SYMBOL RIGHT)	GO20-4	36X18	4.50	1	4.50				PILOT CAR FOLLOW ME	6122019		IMPACT ATTENUATOR 70 MPH (SAND BARRELS)
WO1-4L	48X48	16.00						REVERSE CURVE (SYMBOL LEFT)	GO20-4a	42X30	8.75	8	70.00				PILOT CAR IN USE WAIT & FOLLOW	6122020		REPLACEMENT SAND BARREL
WO1-4R	48X48	16.00						REVERSE CURVE (SYMBOL RIGHT)	GO20-4a	18X12	1.50	3	4.50				PILOT CAR IN USE WAIT & FOLLOW	6122030		IMPACT ATTENUATOR (RELOCATION)
WO1-4bL	48X48	16.00						DOUBLE ARROW REVERSE CURVE (SYMBOL LEFT)	GO20-5aP	36X24	6.00						WORK ZONE (PLAQUE)	6122040		WORK ZONE CRASH CUSHION (NARROW)
WO1-4bR	48X48	16.00						DOUBLE ARROW REVERSE CURVE (SYMBOL RIGHT)	MO4-8a	24X18	3.00						END DETOUR	6122041		WORK ZONE CRASH CUSHION (RELOCATION)
WO1-4cL	48X48	16.00						TRIPLE ARROW REVERSE CURVE (SYMBOL LEFT)	MO4-9L	48X36	12.00						DETOUR (LEFT)	6123001		TRUCK MOUNTED ATTENUATOR (TMA)
WO1-4cR	48X48	16.00						TRIPLE ARROW REVERSE CURVE (SYMBOL RIGHT)	MO4-9R	48X36	12.00						DETOUR (RIGHT)	6161012		BUOYS (BOATS KEEP OUT)
WO1-6	60X30	12.50						HORIZONTAL ARROW (SYMBOL)	MO4-9P	48X12	4.00						STREET NAME (PLAQUE)	6161013		BUOYS (NO WAKE)
WO1-6a	72X36	18.00						HORIZ. ARROW (SYMBOL ON PERMANENT BARRICADE)	MO4-10L	48X18	6.00						DETOUR ARROW (LEFT)	6161014		SPECIAL SIGN ASSEMBLY (BOATS KEEP OUT)
WO1-7	60X30	12.50						DOUBLE HEAD HORIZONTAL ARROW (SYMBOL)	MO4-10R	48X18	6.00						DETOUR ARROW (RIGHT)	6161020		CHANNELIZER (DRUM-LIKE)
WO1-7a	72X36	18.00						DOUBLE HEAD HORIZ. ARROW (SYMBOL ON PERM. BARR.)	REGULATORY SIGNS									6161022		CHANNELIZER (CONE)
WO1-8	18X24	3.00						CHEVRON (SYMBOL)	R1-1	48X48	13.25						STOP	6161025	100	CHANNELIZER (TRIM-LINE)
WO1-8a	30X36	7.50						CHEVRON (SYMBOL FOR DIVIDED HIGHWAYS)	R1-2	48TR1	6.93						YIELD	6161026		CHANNELIZER (VERTICAL PANEL)
WO3-1	48X48	16.00						STOP AHEAD (SYMBOL)	R1-2a	36X36	9.00						TO ONCOMING TRAFFIC (PLAQUE)	6161030		TYPE 3 MOVEABLE BARRICADE
WO3-2	48X48	16.00						YIELD AHEAD (SYMBOL)	R1-3P	30X12	2.50						ALL WAY (PLAQUE)	6161033		DIRECTION INDICATOR BARRICADE
WO3-3	48X48	16.00						SIGNAL AHEAD (SYMBOL)	R2-1	36X48	12.00						SPEED LIMIT XX	6161040		FLASHING ARROW PANEL
WO3-4	48X48	16.00						BE PREPARED TO STOP	R3-1	48X48	16.00						NO RIGHT TURN (SYMBOL)	6161047		TYPE 3 OBJECT MARKER
WO3-5	48X48	16.00						SPEED LIMIT AHEAD	R3-2	48X48	16.00						NO LEFT TURN (SYMBOL)	6161055		SEQUENTIAL FLASHING WARNING LIGHT
WO4-1L	48X48	16.00						MERGE (SYMBOL FROM LEFT)	R3-3	36X36	9.00						NO TURNS	6161070		TUBULAR MARKER
WO4-1R	48X48	16.00						MERGE (SYMBOL FROM RIGHT)	R3-4	48X48	16.00						NO U-TURN (SYMBOL)	6161095		RADAR SPEED ADVISORY SYSTEM
WO4-1aL	48X48	16.00						MERGE (LEFT)	R3-7L	30X30	6.25						LEFT LANE MUST TURN LEFT	6161096	2	CHANGEABLE MESSAGE SIGN, COMMISSION FURNISHED/RETAINED
WO4-1aR	48X48	16.00						MERGE (RIGHT)	R3-7R	30X30	6.25						RIGHT LANE MUST TURN RIGHT			CHANGEABLE MESSAGE SIGN WITHOUT COMM. INTERFACE, CONTRACTOR FURNISHED/RETAINED
WO5-1	48X48	16.00						ROAD/BRIDGE/RAMP NARROWS	R4-1	36X48	12.00						PASS WITH CARE			CHANGEABLE MESSAGE SIGN WITH COMM. INTERFACE, CONTRACTOR FURNISHED/RETAINED
WO5-3	48X48	16.00						ONE LANE BRIDGE	R4-2	36X48	12.00						KEEP RIGHT (HORIZONTAL ARROW)	6161098A		WORK ZONE TRAFFIC SIGNAL SYSTEM
WO5-5	48X48	16.00						NARROW LANES	R4-7a	36X48	12.00						KEEP LEFT (HORIZONTAL ARROW)	6161099		TEMPORARY LONG-TERM RUMBLE STRIPS
WO6-1	48X48	16.00						DIVIDED HIGHWAY (SYMBOL)	R4-8a	36X48	12.00						DO NOT ENTER	6162000A		TEMPORARY TRAFFIC BARRIER, CONTRACTOR FURNISHED/RETAINED
WO6-2	48X48	16.00						DIVIDED HIGHWAY END (SYMBOL)	R5-1	30X30	6.25						WRONG WAY	6173600D		TEMP. TRAFFIC BARRIER ANCHORED, CONTRACTOR FURNISHED/RETAINED
WO6-3	48X48	16.00						TWO WAY TRAFFIC (SYMBOL)	R5-1a	36X24	6.00						ONE WAY ARROW (LEFT)	6173700B		TEMP. TRAFFIC BARRIER STIFFNESS TRANSITION, CONTRACTOR FURNISHED/RETAINED
WO7-3a	30X24	5.00						NEXT XX MILES (PLAQUE)	R6-1L	54X18	6.75						ONE WAY (LEFT)			TEMP. TRAFFIC BARRIER HEIGHT TRANSITION, CONTRACTOR FURNISHED/RETAINED
WO8-1	48X48	16.00						BUMP	R6-1R	54X18	6.75						ONE WAY (RIGHT)	6175010A		RELOCATING TEMP. TRAFFIC BARRIER
WO8-2	48X48	16.00						DIP	R6-2L	24X30	5.00						ROAD CLOSED	6175011B		RELOCATING TEMP. TRAFFIC BARRIER ANCHORED
WO8-3	48X48	16.00						PAVEMENT ENDS	R6-2R	24X30	5.00						ROAD CLOSED XX MILES AHEAD	6175013		RELOCATING TEMP. TRAFFIC BARRIER STIFFNESS
WO8-4	48X48	16.00						SOFT SHOULDER	R9-9	24X12	2.00						LOCAL TRAFFIC ONLY	6175020A		RELOCATING TEMP. TRAFFIC BARRIER HEIGHT
WO8-5	48X48	16.00						SLIPPERY WHEN WET (SYMBOL)	R9-11L	24X18	3.00						ROAD CLOSED TO THRU TRAFFIC	6208064A		TEMPORARY RAISED PAVEMENT MARKER
WO8-6	48X48	16.00						TRUCK CROSSING	R11-1	24X18	3.00						FINE SIGN	9029400		TEMPORARY TRAFFIC SIGNALS
WO8-6c	48X48	16.00						TRUCK ENTRANCE	R11-2	48X30	10.00						SPEEDING/PASSING (PLATE)	9029401		TEMPORARY TRAFFIC SIGNALS AND LIGHTING
WO8-7	36X36	9.00						LOOSE GRAVEL	MISCELLANEOUS SIGNS											
WO8-7a	36X36	9.00						FRESH OIL / LOOSE GRAVEL	CONST-5	48X36	12.00						POINT OF PRESENCE			
WO8-9	48X48	16.00						LOW SHOULDER	CONST-5	96X48	32.00						POINT OF PRESENCE			
WO8-11	48X48	16.00	16	256.00				UNEVEN LANES	CONST-8	48X36	12.00	2	24.00				WORK ZONE NO PHONE ZONE			
WO8-12	48X48	16.00	12	192.00				NO CENTER LINE												
WO8-15	48X48	16.00						GROOVED PAVEMENT												
WO8-15P	30X24	5.00						MOTORCYCLE (PLAQUE)												
WO8-17L	48X48	16.00						SHOULDER DROP-OFF (SYMBOL LEFT)												
WO8-17R	48X48	16.00						SHOULDER DROP-OFF (SYMBOL RIGHT)												
WO8-17P	30X24	5.00						SHOULDER DROP-OFF (PLAQUE)												
WO10-1	42RND.	9.62						RAILROAD CROSSING												
WO12-1	24X24	4.00						DOUBLE DOWN ARROW (SYMBOL)												
WO12-2	48X48	16.00						LOW CLEARANCE (SYMBOL)												
WO12-2x	24X18	3.00						LOW CLEARANCE (PLAQUE)												
WO12-2a	84X24	14.00						OVERHEAD LOW CLEARANCE (FEET AND INCHES)												
WO12-4	120X60	50.00						LOW CLEARANCE XX FT XX IN XX MILES AHEAD												
WO12-5	120X60	50.00						WIDTH RESTRICTION XX FT XX IN XX MILES AHEAD												
WO13-1	30X30	6.25						ADVISORY SPEED (PLAQUE)												
WO16-2	30X24	5.00						XXX FEET (PLAQUE)												
WO16-3	30X24	5.00						X MILE (PLAQUE)												
WO20-1	48X48	16.00	10	160.00				ROAD/BRIDGE/RAMP WORK AHEAD												
WO20-2	48X48	16.00						DETOUR AHEAD												
WO20-3	48X48	16.00						ROAD CLOSED AHEAD												
WO20-4	48X48	16.00	10	160.00				ONE LANE ROAD AHEAD	616-10.05	TOTAL										
WO20-5	48X48	16.00						RIGHT/CENTER/LEFT LANE CLOSED AHEAD	CONSTRUCTION SIGNS			1076								
WO20-5a	48X48	16.00						2 RIGHT/CENTER/LEFT LANES CLOSED AHEAD	616-10.10				TOTAL							
WO20-6a	48X48	16.00						RIGHT/CENTER/LEFT LANE CLOSED	RELOCATED SIGNS			*								
WO20-7a	48X48	16.00	10	160.00				FLAGGER (SYMBOL)	NOTE: SEE STANDARD PLANS 616.20 FOR ADDITIONAL TRAFFIC CONTROL PLANS. NO DIRECT PAY FOR RELOCATION OF CONSTRUCTION SIGNS.											
WO21-2	36X36	9.00						FRESH OIL												
WO21-5	48X48	16.00						SHOULDER WORK / SHOULDER WORK AHEAD												
WO22-1	48X48	16.00						BLASTING ZONE AHEAD												
WO22-2	42X36	10.50						TURN OFF 2-WAY RADIO AND PHONE												
WO22-3	42X36	10.50						END BLASTING ZONE												
GO22-1	21X15	2.19	4	8.76				WET PAINT (ARROW PIVOTS)												

[illegible]

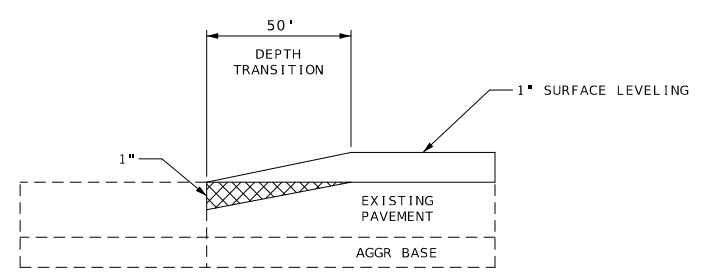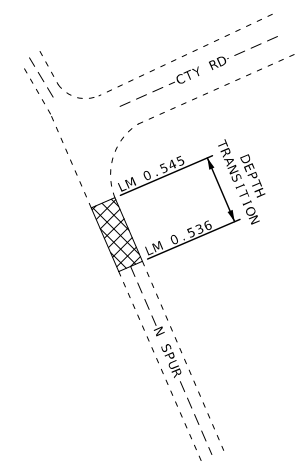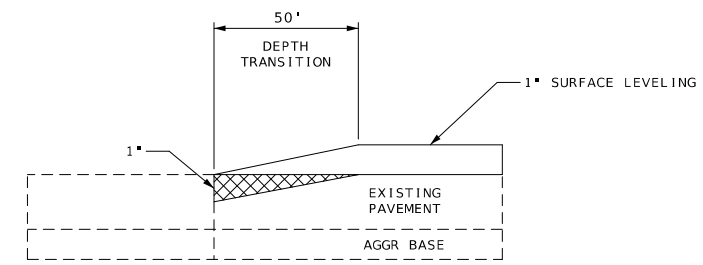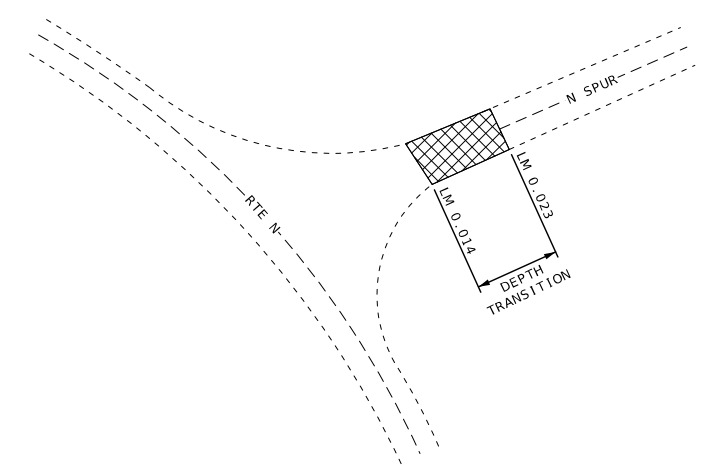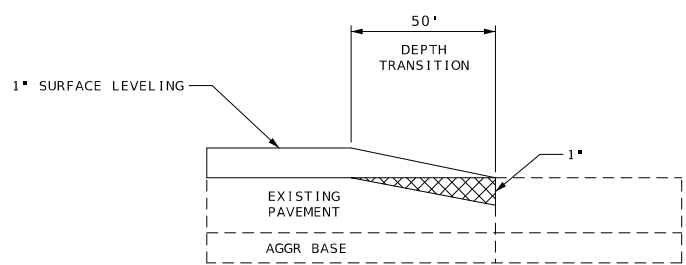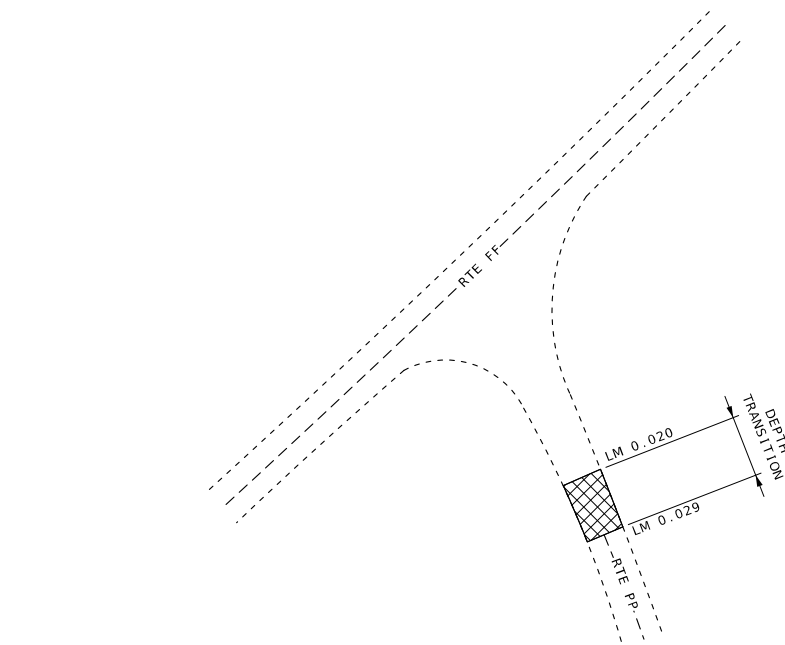

- MILL/FILL
- DEPTH TRANSITION

DRAWING NOT TO SCALE

STATE OF MISSOURI

DONNA RENE PHILPOT

NUMBER

PE-2019000205

PROFESSIONAL ENGINEER

Donna Rene Philpot

REGISTERED CIVIL ENGINEER

DONNA RENE PHILPOT - CIVIL

MO-PE-2019000205

DATE PREPARED

7/21/2025

ROUTE

FF & N SPUR

DISTRICT

SE

STATE

MO

SHEET NO.

5

COUNTY

BOLLINGER

JOB NO.

JSE0098

CONTRACT ID.

PROJECT NO.

BRIDGE NO.

DESCRIPTION

DATE

MISSOURI HIGHWAYS AND TRANSPORTATION COMMISSION

105 WEST CAPITOL


JEFFERSON CITY, MO 65102

1-888-ASK-MODOT (1-888-275-6636)


MODOT

SPECIAL SHEET


SHEET 2 OF 3

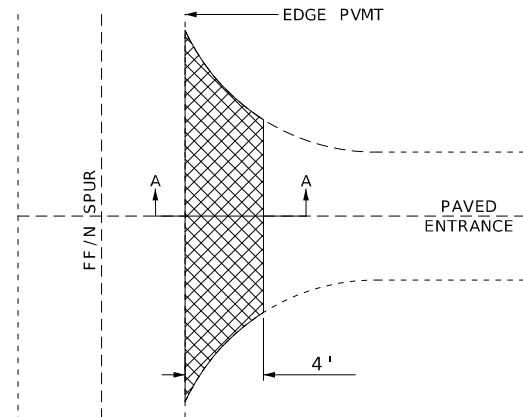


PLAN VIEW FOR PAVED
PRIVATE AND COMMERCIAL ENTRANCES

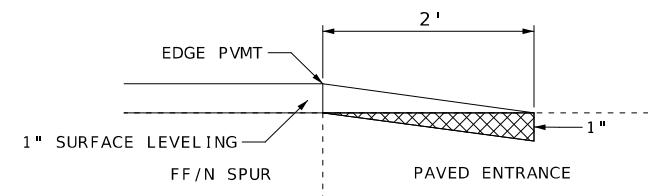


TYPICAL
SECTION A-A

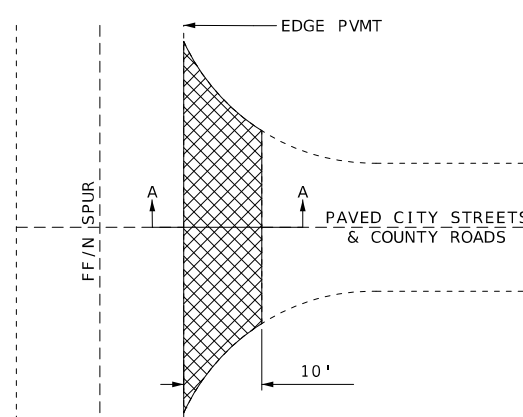


PLAN VIEW FOR PAVED
CITY STREETS AND COUNTY ROADS

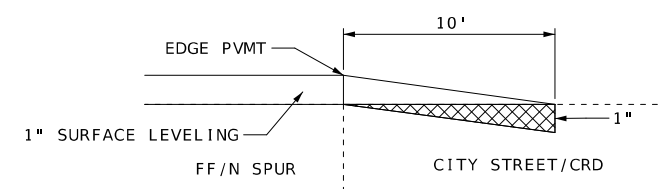


TYPICAL
SECTION A-A

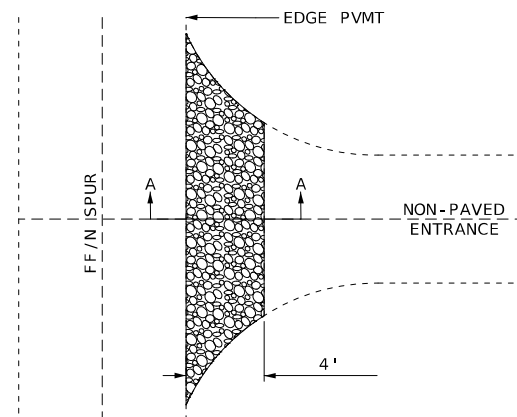


PLAN VIEW FOR NON-PAVED PRIVATE
AND COMMERCIAL ENTRANCES WITHOUT EXISTING APRON

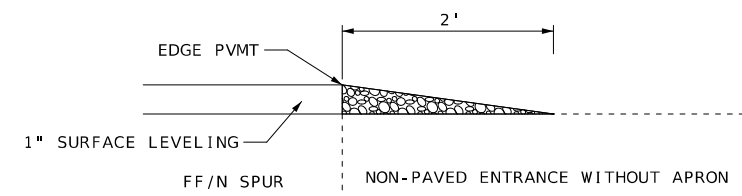

TYPICAL
SECTION A-A

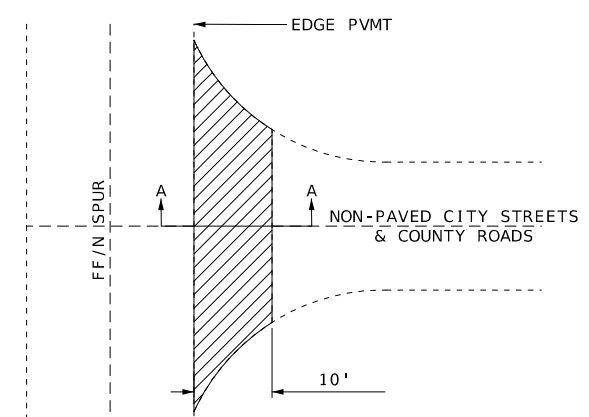

PLAN VIEW FOR NON-PAVED
CITY STREETS AND COUNTY ROADS

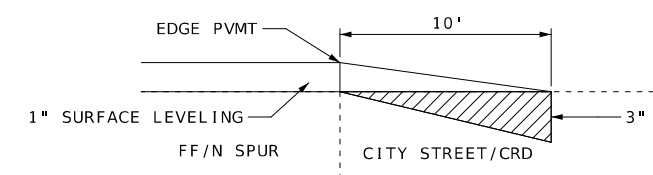

TYPICAL
SECTION A-A

NOTES :

ALL GRADING NECESSARY FOR THE PROPER CONSTRUCTION
OF HOT MIX AND AGGREGATE APRONS SHALL BE
CONSIDERED INCIDENTAL WORK AND AT NO DIRECT PAY.

THE WIDTH OF ALL HOT MIX AND AGGREGATE APRONS MAY BE ADJUSTED BY THE ENGINEER AS NECESSARY TO OBTAIN SUITABLE TRANSITIONS.

 GRAVEL A OR CRUSHED STONE B
 GRADING
 COLDMILLING

STATE OF MISSOURI
DONNA RENE
PHILPOT
NUMBER
PE-2019000205
PROFESSIONAL ENGINEER

Donna Rene Philpot
1/1/19 EXPIRED & ON FILE FOR
DONNA RENE PHILPOT - CIVIL
MO-PE-2019000205

DATE PREPARED

7/21/2025

ROUTE F.F. C.	STATE ...
------------------	--------------

FF & N SPUR	MO
----------------	----

DISTRICT	SHEET NO
65	6

SE	6
----	---

COUNTY
ROLLINER

BOLLINGER

JOB NO.
LSE0009

JSE0098

CONTRACT ID.

PROJECT NO.

BRIDGE NO.

DATE	DESCRIPTION

MISSOURI HIGHWAYS AND TRANSPORTATION
COMMISSION

SPECIAL SHEET
SHEET 3 OF 3

NOTE: DRAWING NOT TO SCALE. FOLLOW DIMENSIONS