

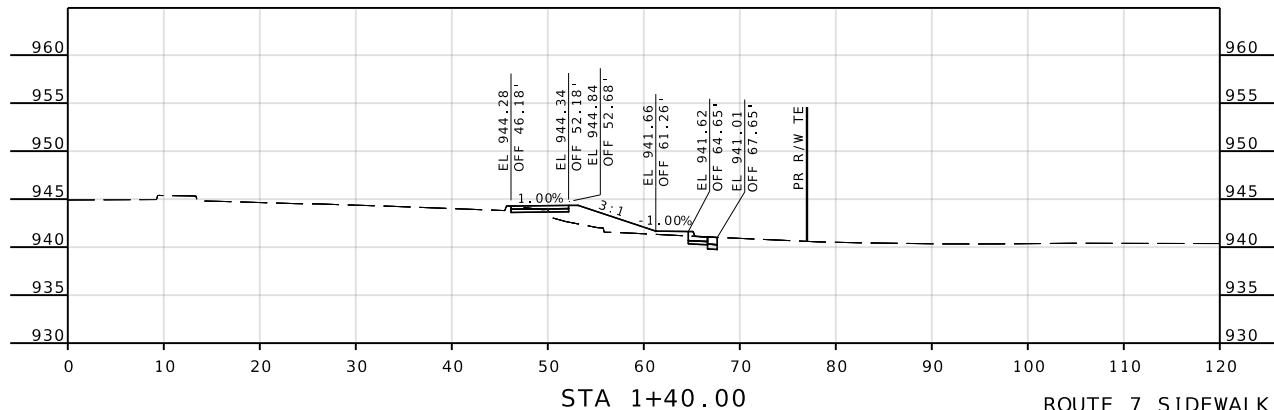
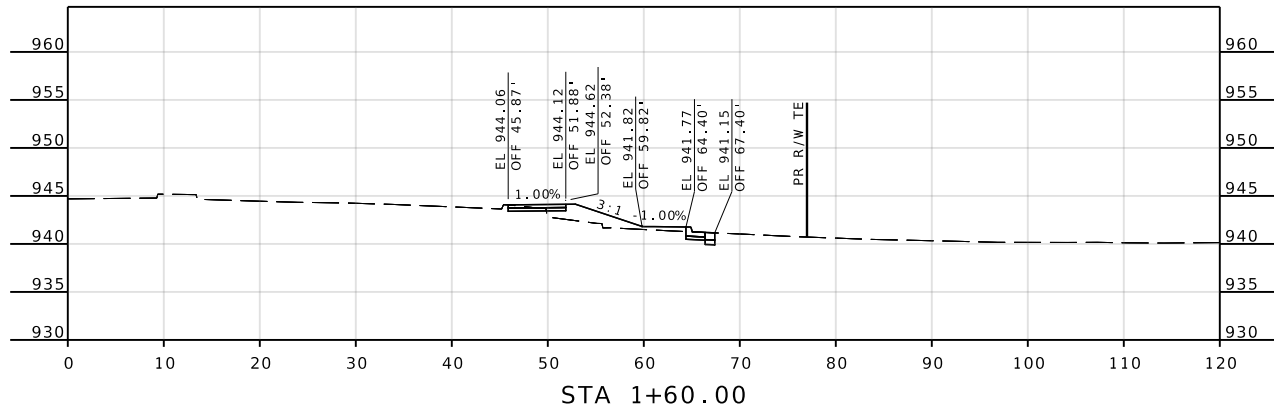
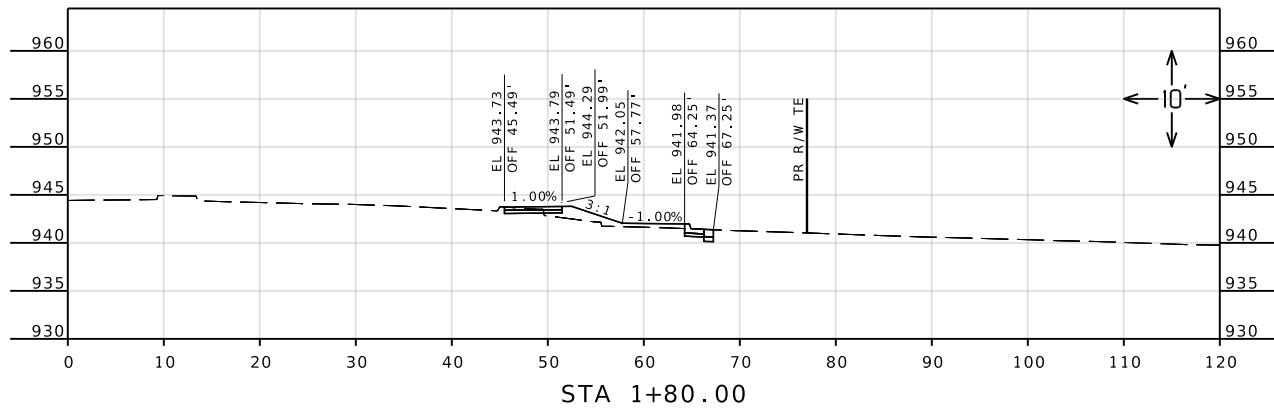
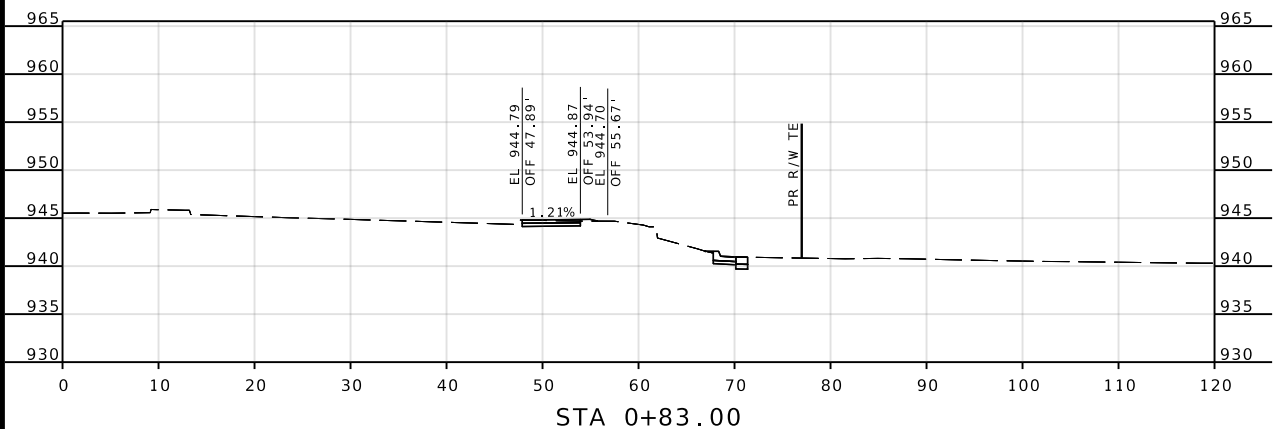
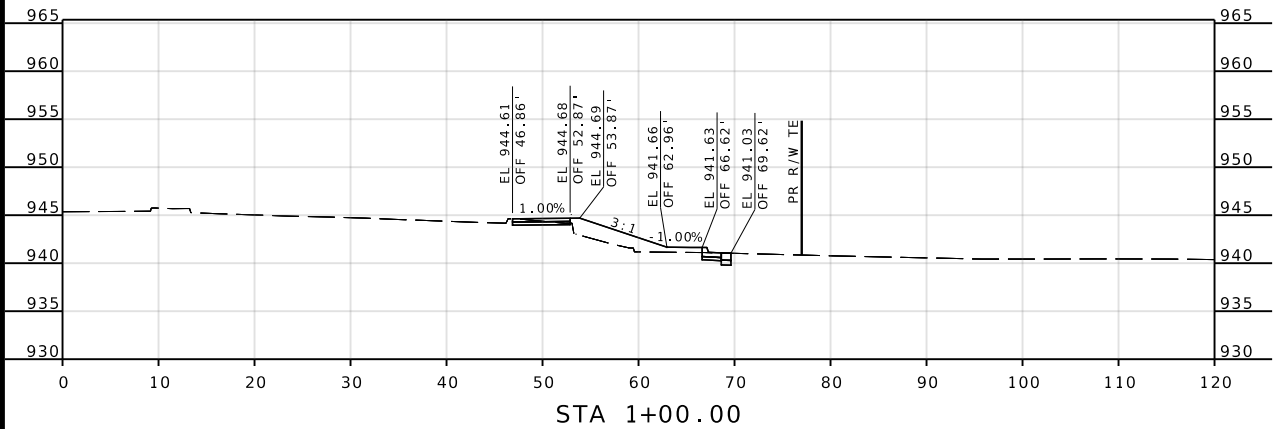


- NOTES:
- CROSS SECTIONS ARE FOR INFORMATION PURPOSES ONLY.
 - PAVEMENT, CURB AND SIDEWALK ELEVATIONS ARE APPROXIMATE AND FOR INFORMATION PURPOSES ONLY. CONTRACTOR SHALL ADJUST TO MATCH EXISTING CONDITIONS AND MAINTAIN DESIGNED CROSS SLOPES.
 - TIE-DOWN POINT OFFSETS & ELEVATIONS ARE APPROXIMATE AND FOR INFORMATION PURPOSES ONLY. CONTRACTOR SHALL ADJUST TO MATCH EXISTING CONDITIONS AND MAINTAIN DESIGNED CUT OR FILL SLOPES AND DITCHED ELEVATIONS.
 - EARTHWORK SHALL BE PAID FOR AS LINEAR GRADING UNLESS SPECIFIED ON PLANS.

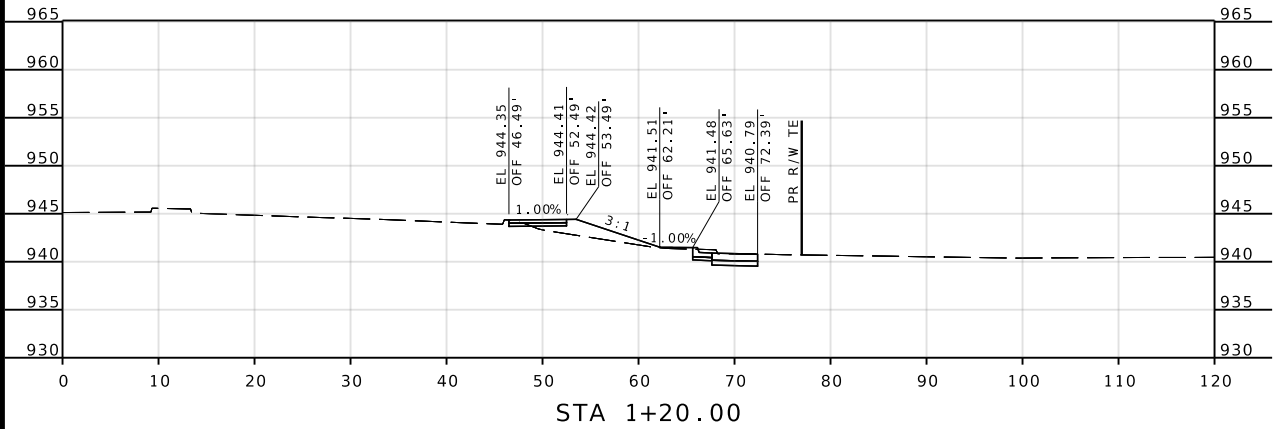

ROUTE 7 SIDEWALK

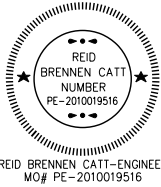

DATE PREPARED 10/2/2025	
ROUTE 7	STATE MO
DISTRICT KC	SHEET NO. 01
COUNTY JACKSON	
JOB NO. JKU0010	
CONTRACT ID.	

PROJECT NO.
BRIDGE NO.







DESCRIPTION	DATE

MISSOURI HIGHWAYS AND TRANSPORTATION COMMISSION

105 WEST CAPITOL
JEFFERSON CITY, MO 65102
1-888-ASK-MODOT (1-888-275-6636)

olsson

1301 BURLINGTON STREET, SUITE 100
NORTH KANSAS CITY, MO 64116
PH. (816) 361-1177
CERTIFICATE OF AUTHORITY NO. 001592

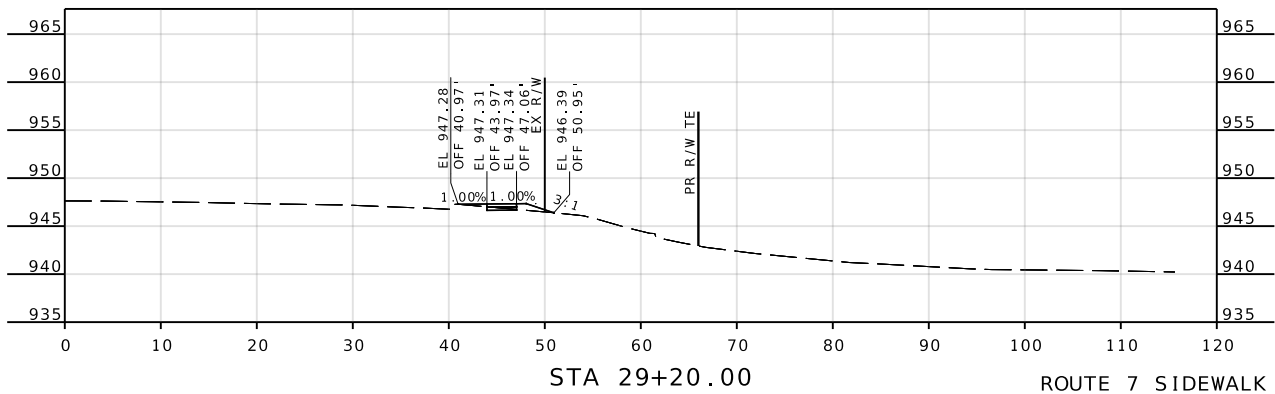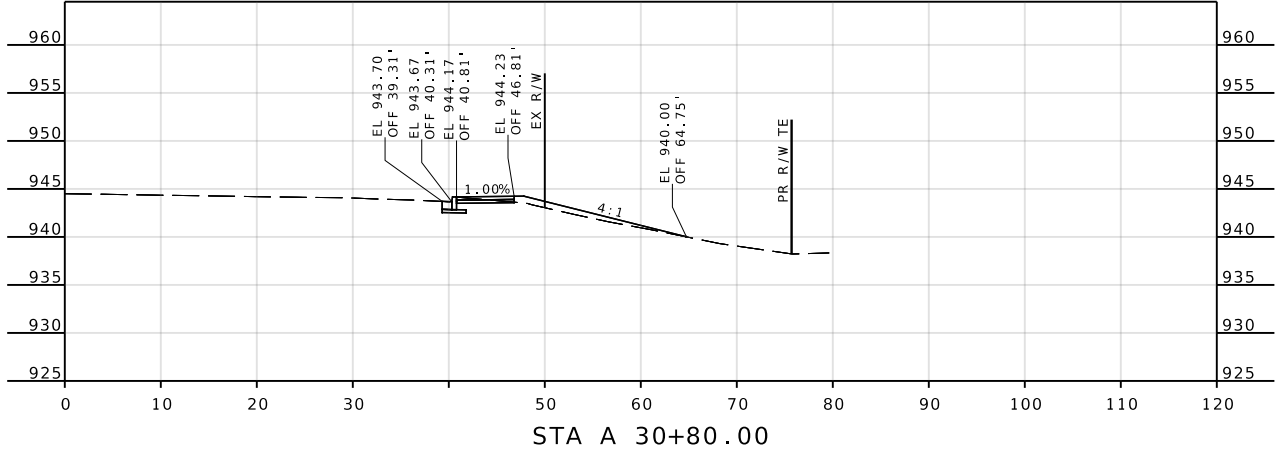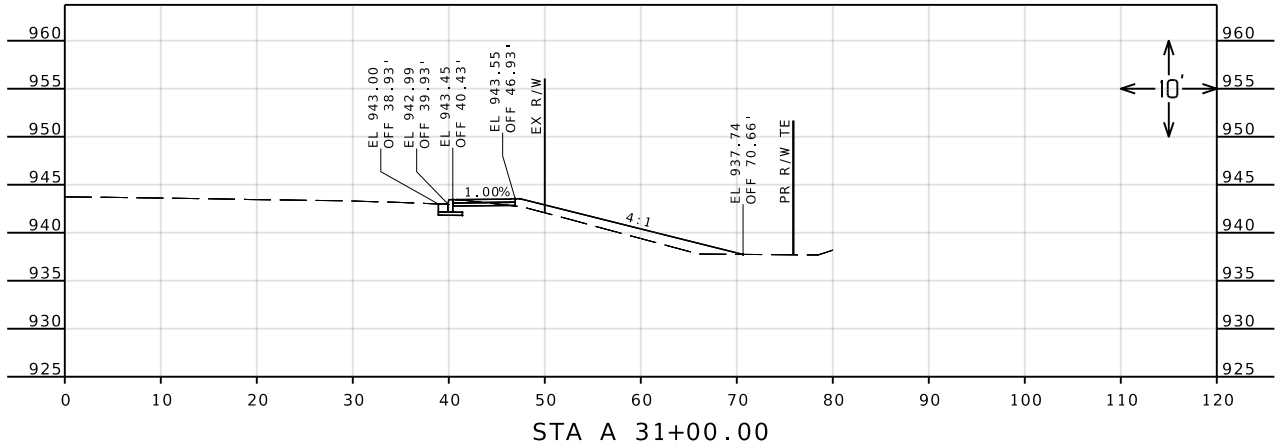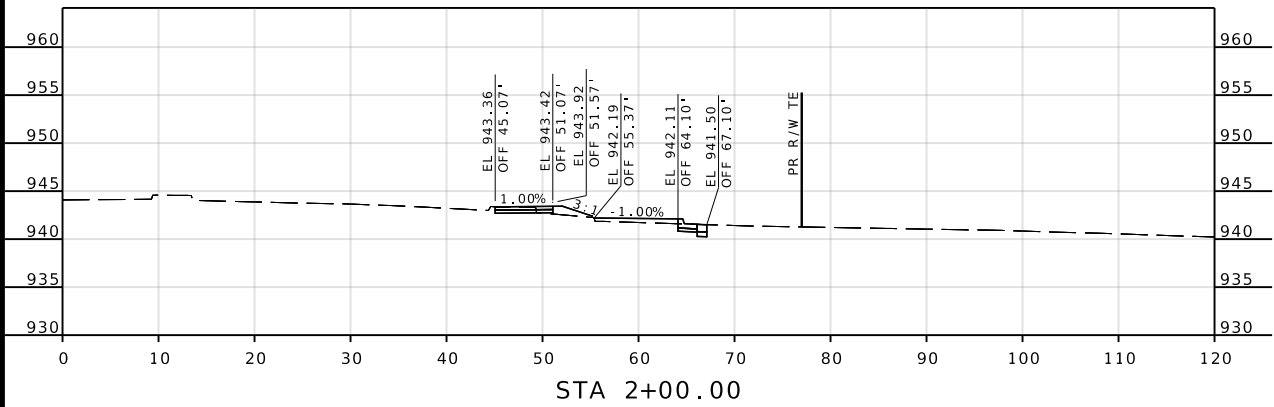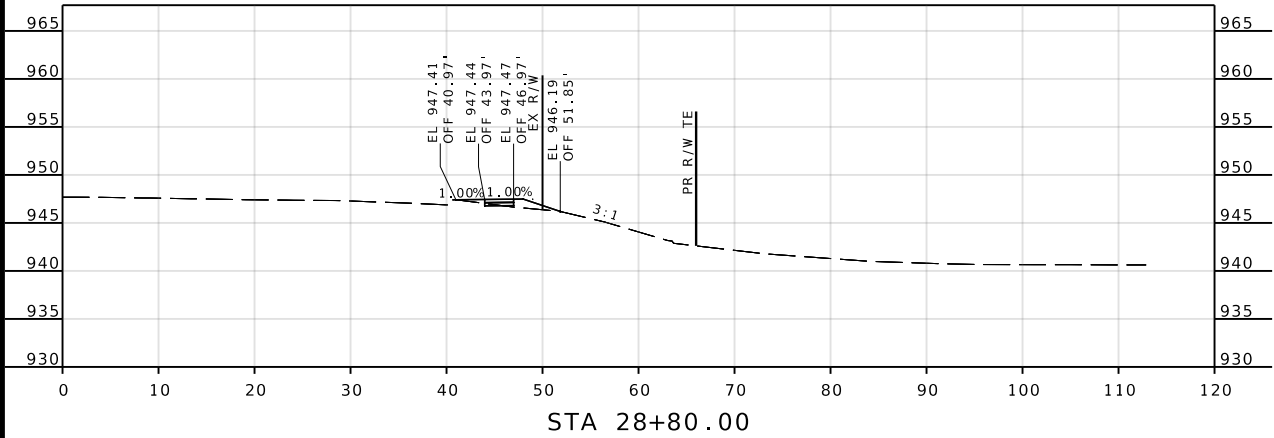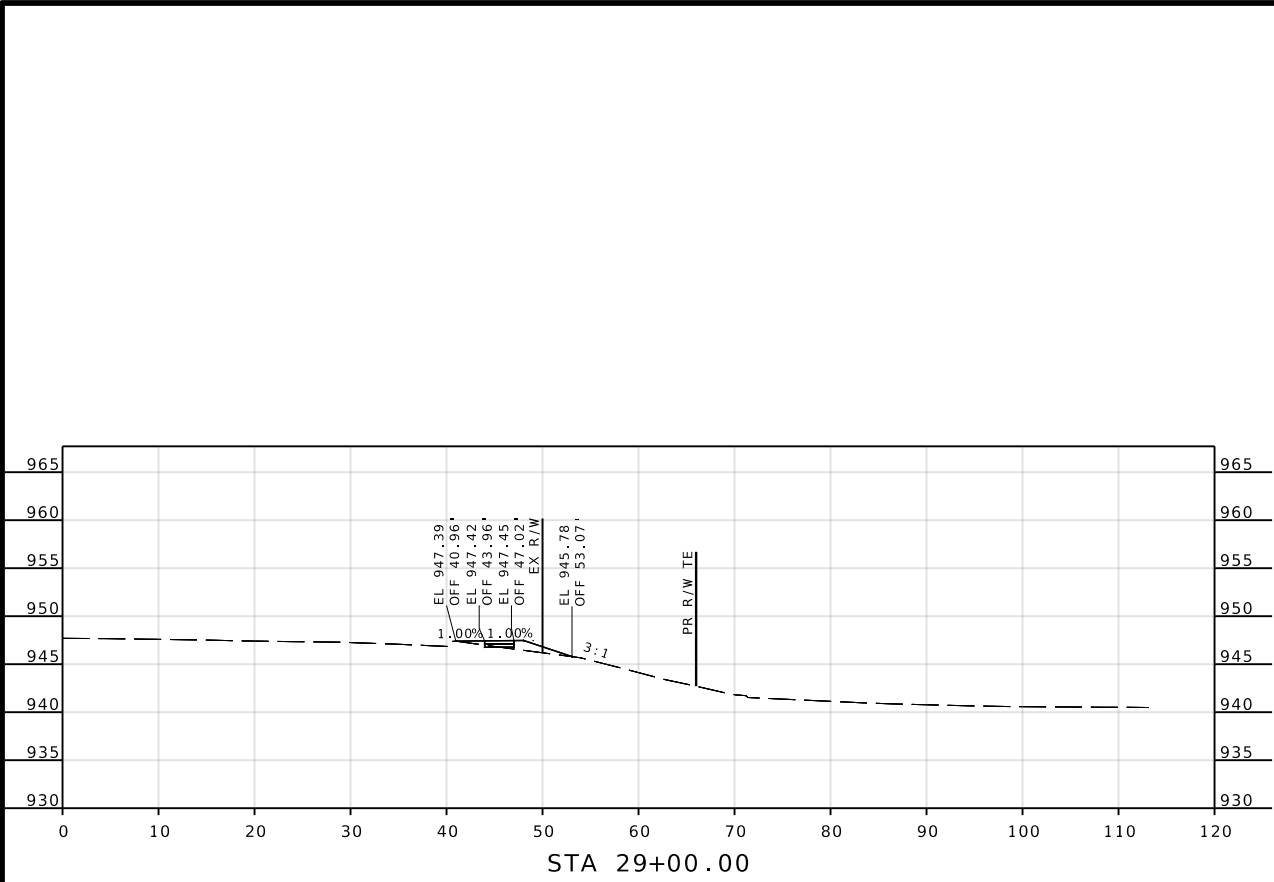

REID
BRENNEN CATT
NUMBER
PE-2010019516

REID BRENNEN CATT-ENGINEER
MO# PE-2010019516

DATE PREPARED
10/2/2025

ROUTE
7

DISTRICT
KC

STATE
MO

SHEET NO.
02

COUNTY
JACKSON

JOB NO.
JKU0010

CONTRACT ID.

PROJECT NO.

BRIDGE NO.

DESCRIPTION	DATE

MISSOURI HIGHWAYS AND TRANSPORTATION
COMMISSION







105 WEST CAPITOL
JEFFERSON CITY, MO 65102
1-888-ASK-MODOT (1-888-275-6636)



1301 BURLINGTON STREET, SUITE. 100
NORTH KANSAS CITY, MO 64116
PH. (816) 361-1177
CERTIFICATE OF
AUTHORITY NO. 001592

F:\2022\03001-03500\022-03371\40-Design\Microstation\JKU0010\plan_sheets\15 Cross Sections\XS_001-006_JKU0010_110_RTE_7.dgn 6:31:07 PM 10/2/2025

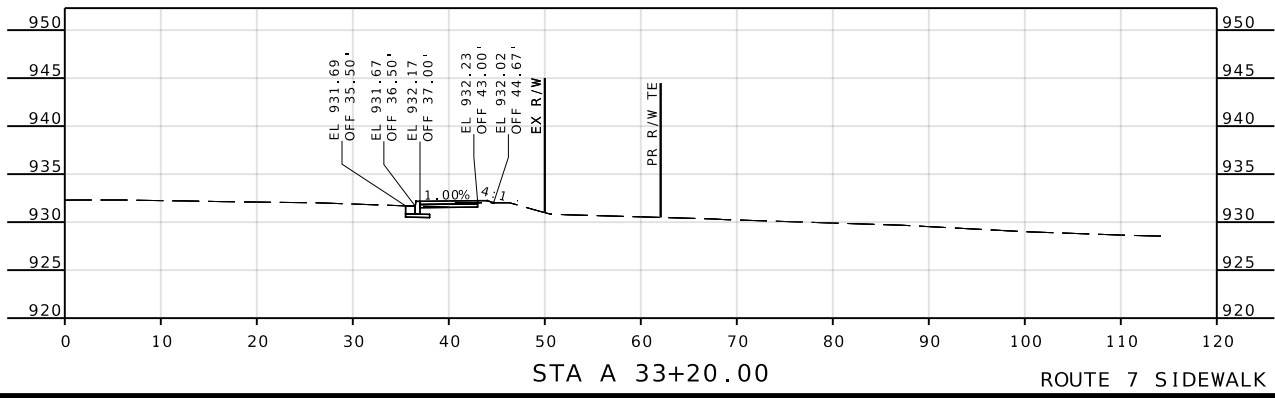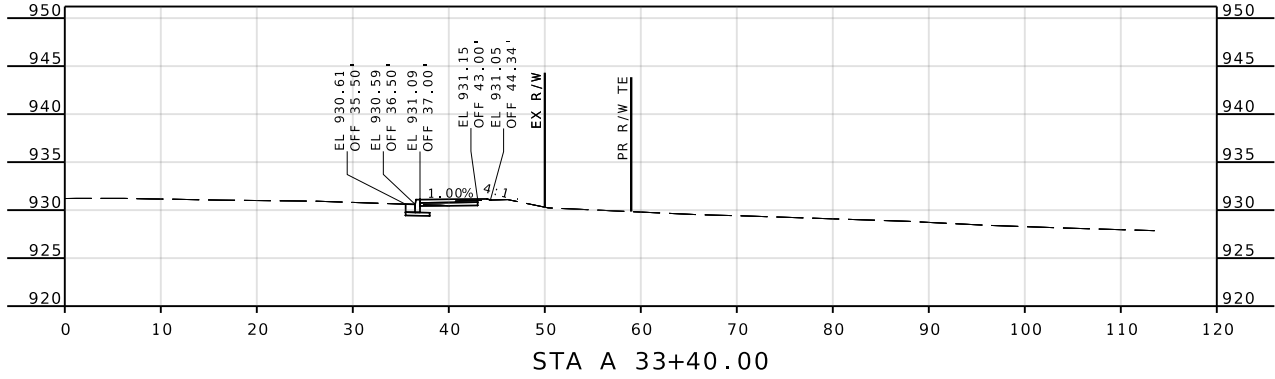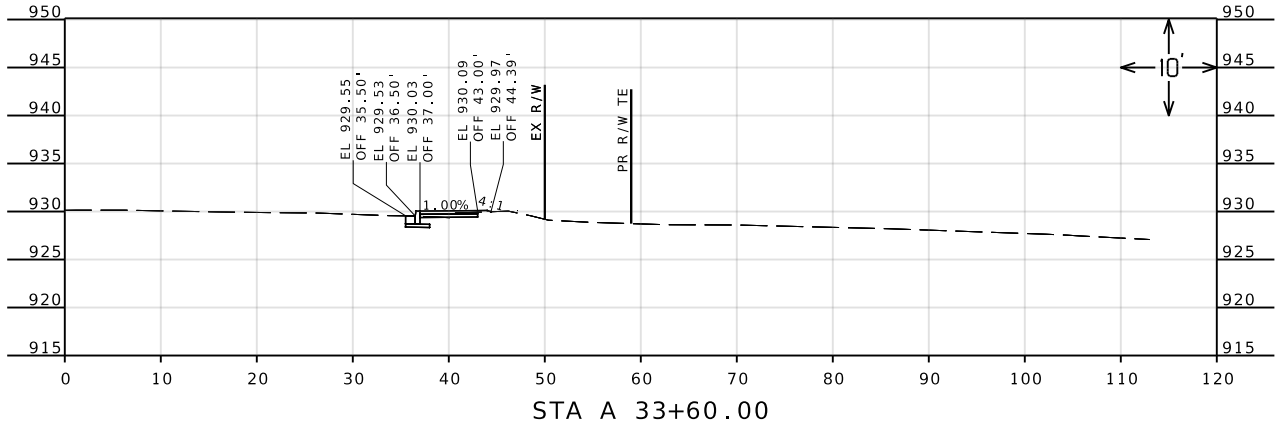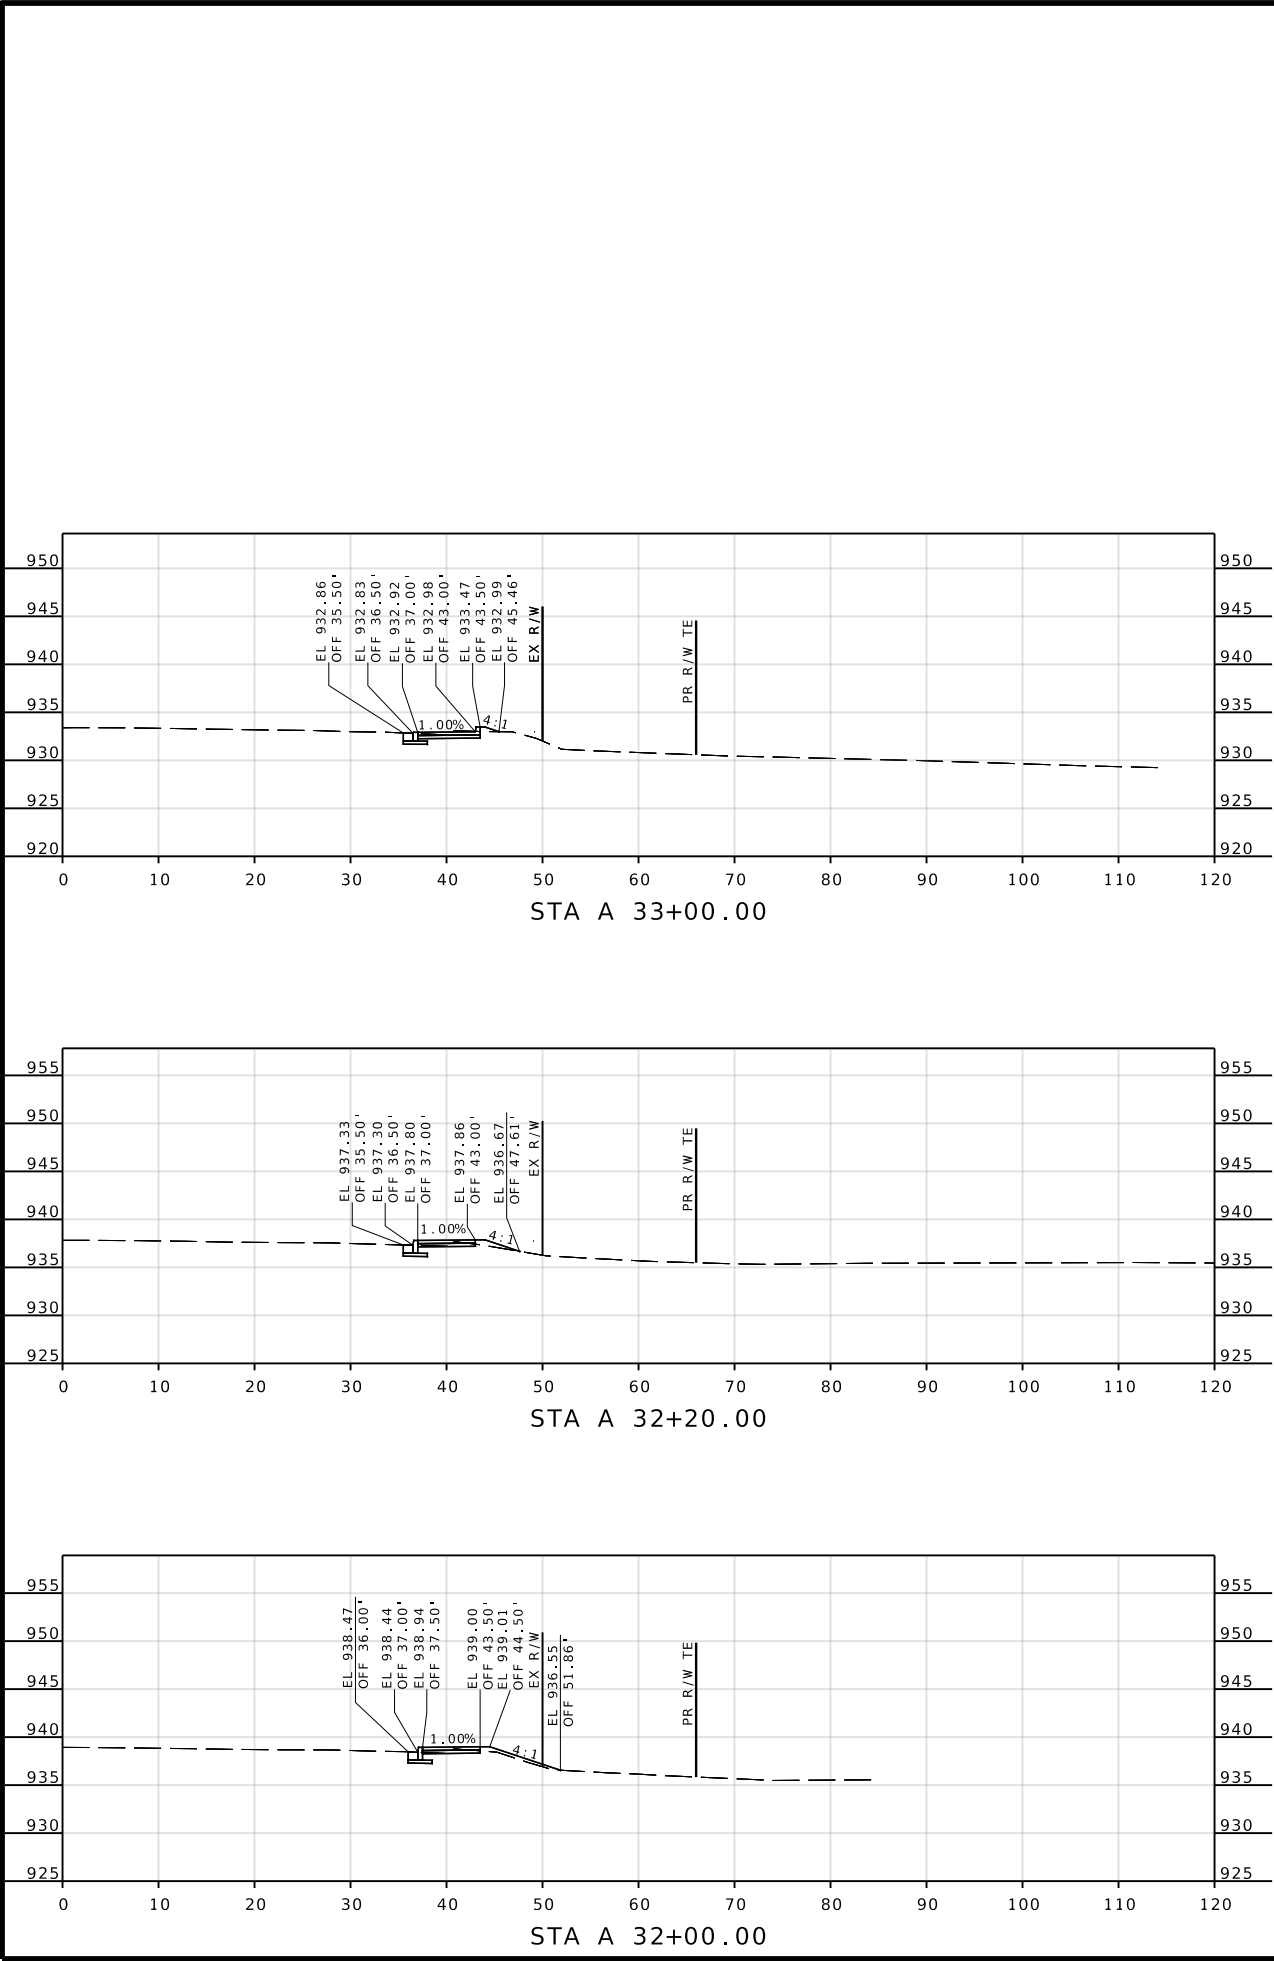

ROUTE 7 SIDEWALK

REID
BRENNEN CATT
NUMBER
PE-2010019516

REID BRENNEN CATT-ENGINEER
MO# PE-2010019516

DATE PREPARED
10/2/2025

ROUTE
7

DISTRICT
KC

STATE
MO

SHEET NO.
03

COUNTY
JACKSON

JOB NO.
JKU0010

CONTRACT ID.

PROJECT NO.

BRIDGE NO.

DESCRIPTION

DATE

MISSOURI HIGHWAYS AND TRANSPORTATION
COMMISSION







105 WEST CAPITOL
JEFFERSON CITY, MO 65102
1-888-ASK-MODOT (1-888-275-6636)

MoDOT

olsson

1301 BURLINGTON STREET, SUITE. 100
NORTH KANSAS CITY, MO 64116
PH. (816) 361-1177
CERTIFICATE OF
AUTHORITY NO. 001592

F:\2022\03001-03500\022-03371\40-Design\Microstation\JKU0010\plan_sheets\15 Cross Sections\XS_001-006_JKU0010_110_RTE_7.dgn 6:31:13 PM 10/2/2025

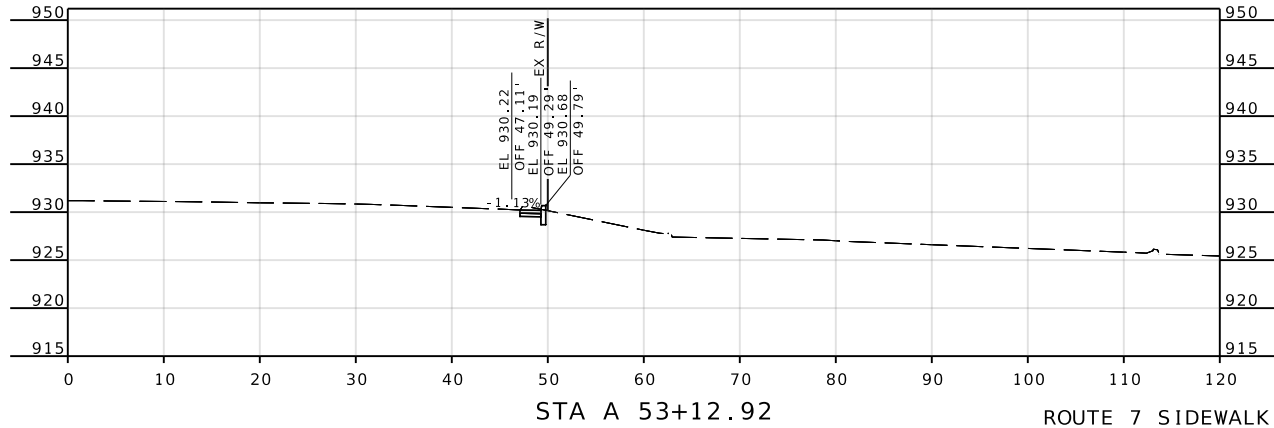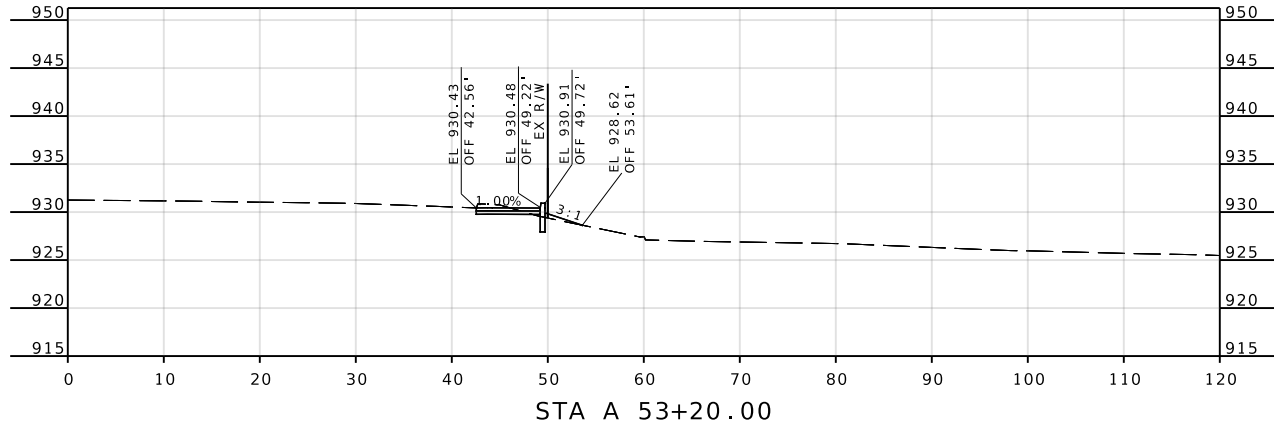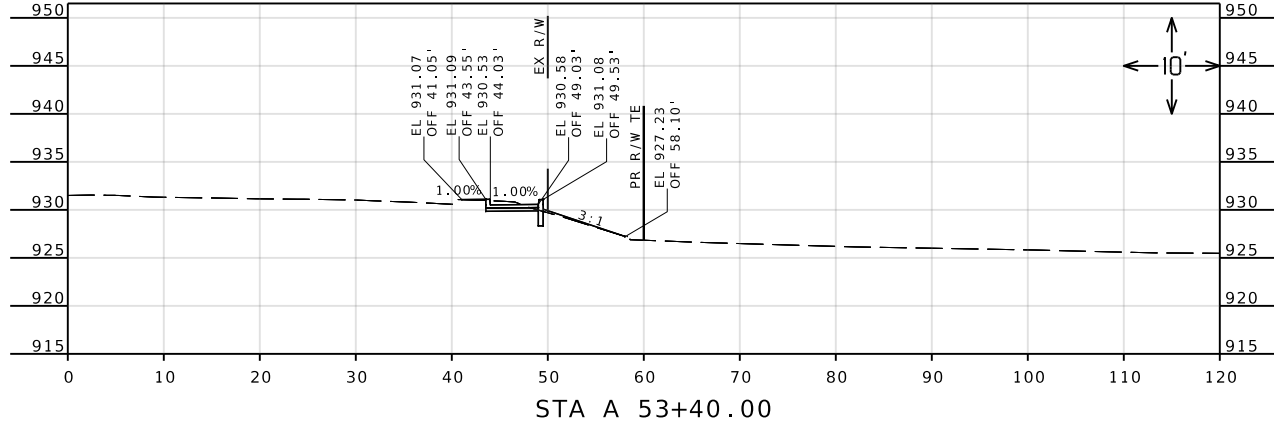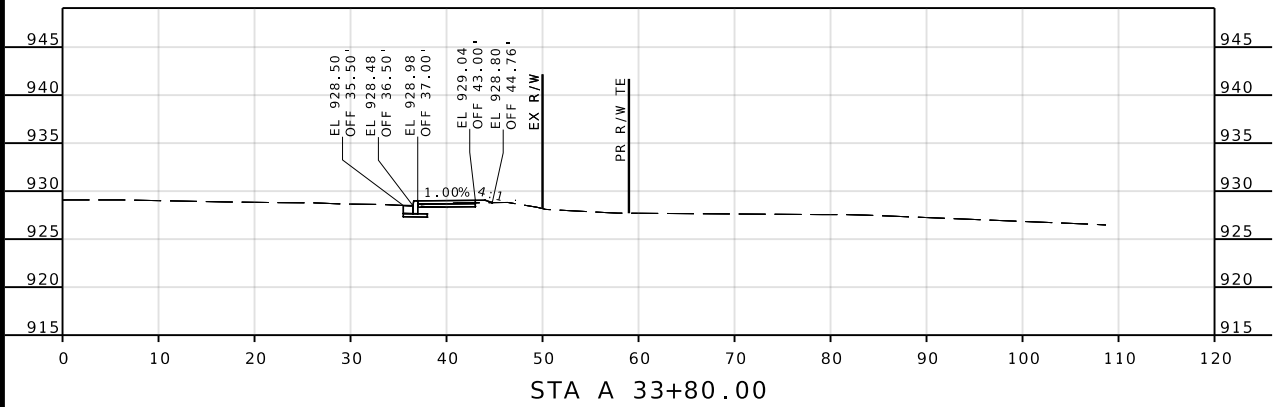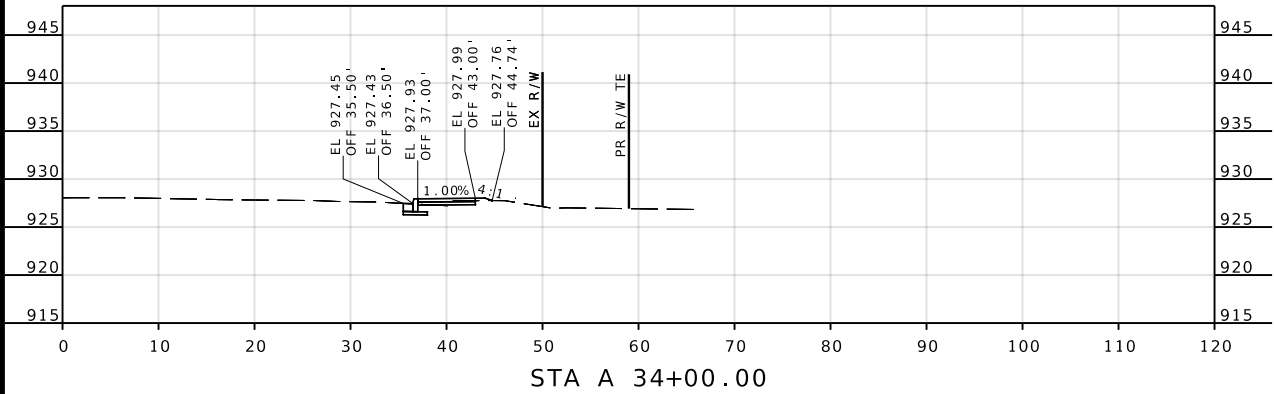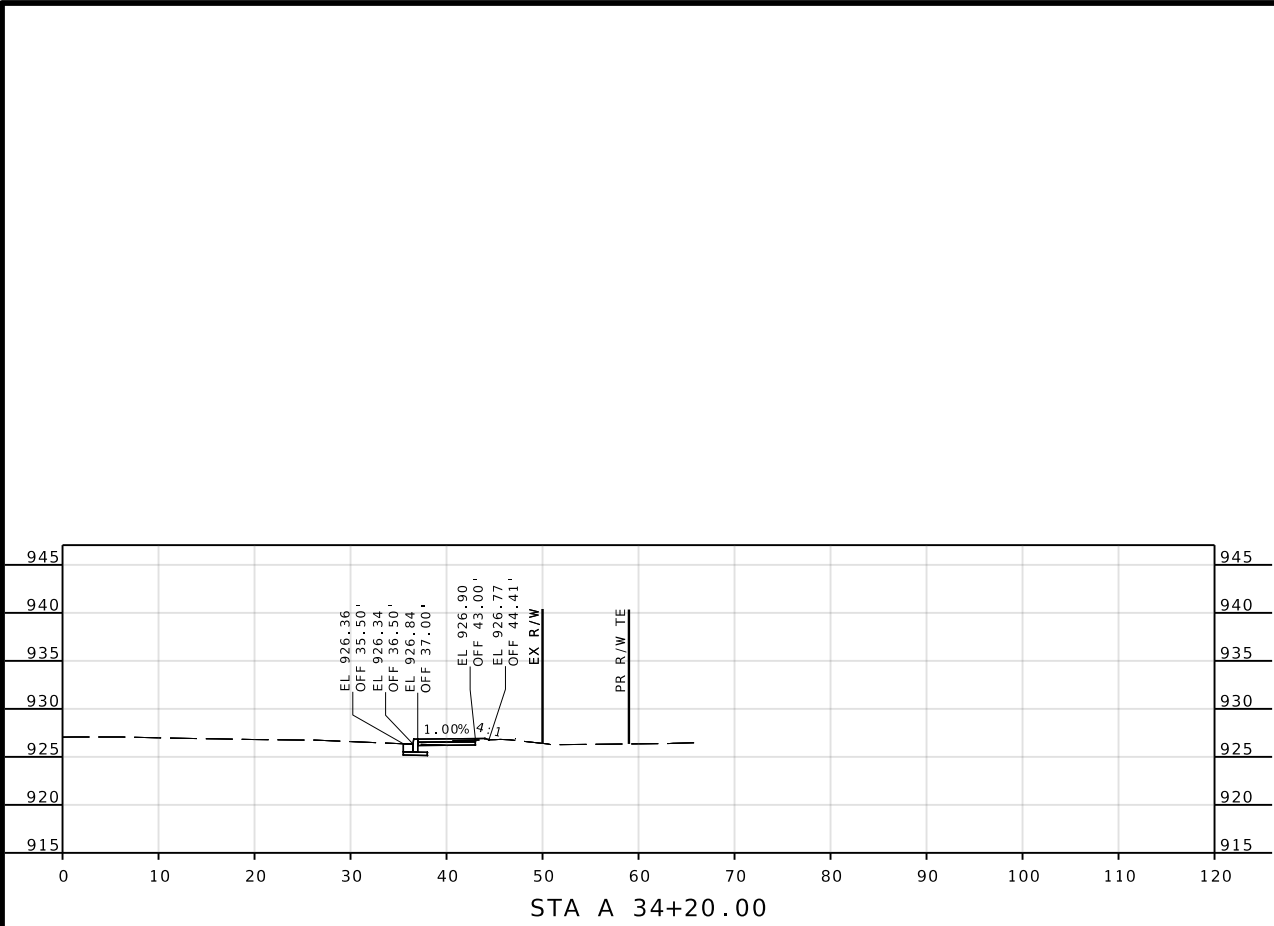

REID
BRENNEN CATT
NUMBER
PE-2010019516

REID BRENNEN CATT-ENGINEER
MO# PE-2010019516

DATE PREPARED
10/2/2025

ROUTE
7

DISTRICT
KC

STATE
MO

SHEET NO.
04

COUNTY
JACKSON

JOB NO.
JKU0010

CONTRACT ID.

PROJECT NO.

BRIDGE NO.

DESCRIPTION

DATE

MISSOURI HIGHWAYS AND TRANSPORTATION
COMMISSION

105 WEST CAPITOL
JEFFERSON CITY, MO 65102
1-888-ASK-MODOT (1-888-275-6636)







MoDOT

olsson


1301 BURLINGTON STREET, SUITE. 100
NORTH KANSAS CITY, MO 64116
PH. (816) 361-1177
CERTIFICATE OF
AUTHORITY NO. 001592

IF A SEAL IS PRESENT ON THIS SHEET IT HAS BEEN ELECTRONICALLY SEALED AND DATED.

F:\2022\03001-03500\022-03371\40-Design\Microstation\JKU0010\plan_sheets\15 Cross Sections\XS_001-006_JKU0010_110_RTE_7.dgn 6:31:19 PM 10/2/2025

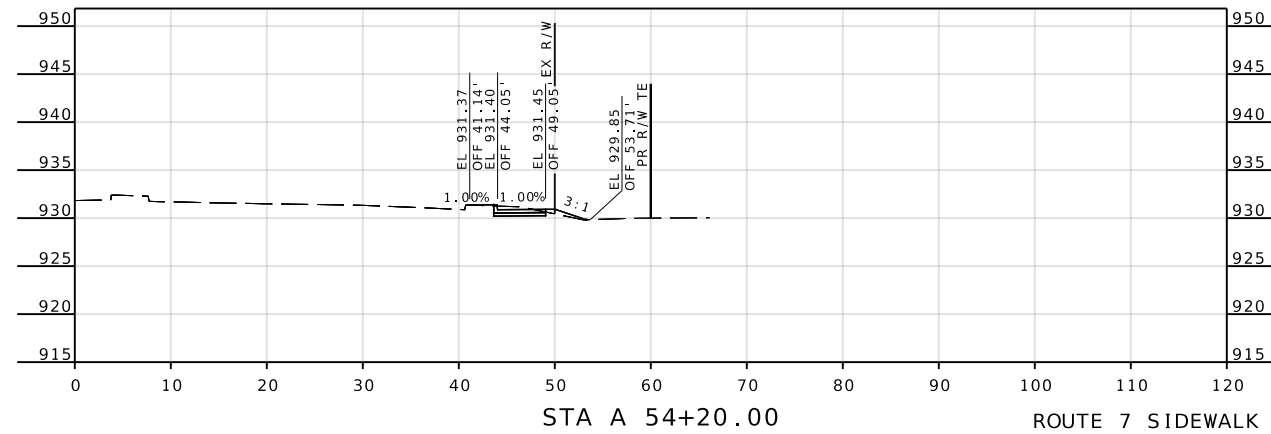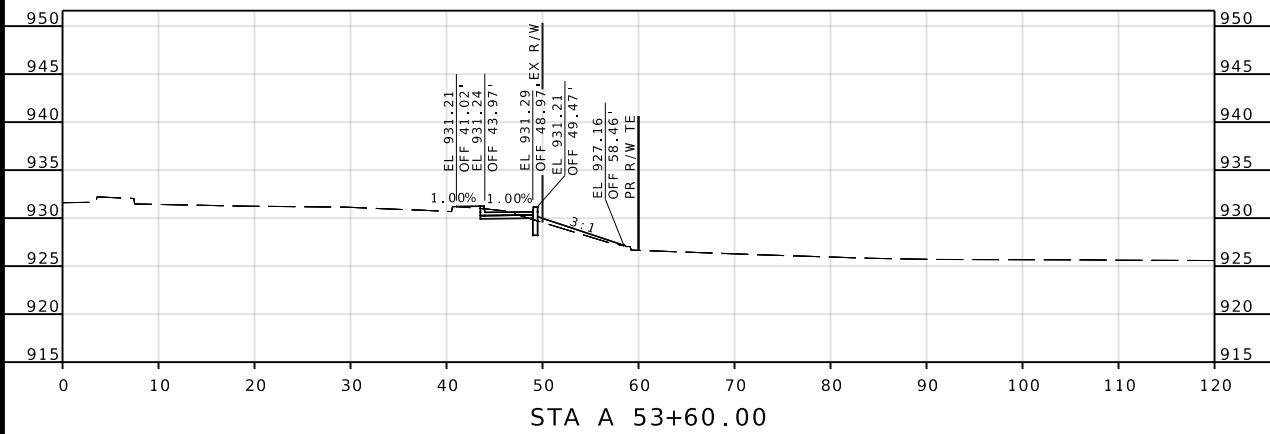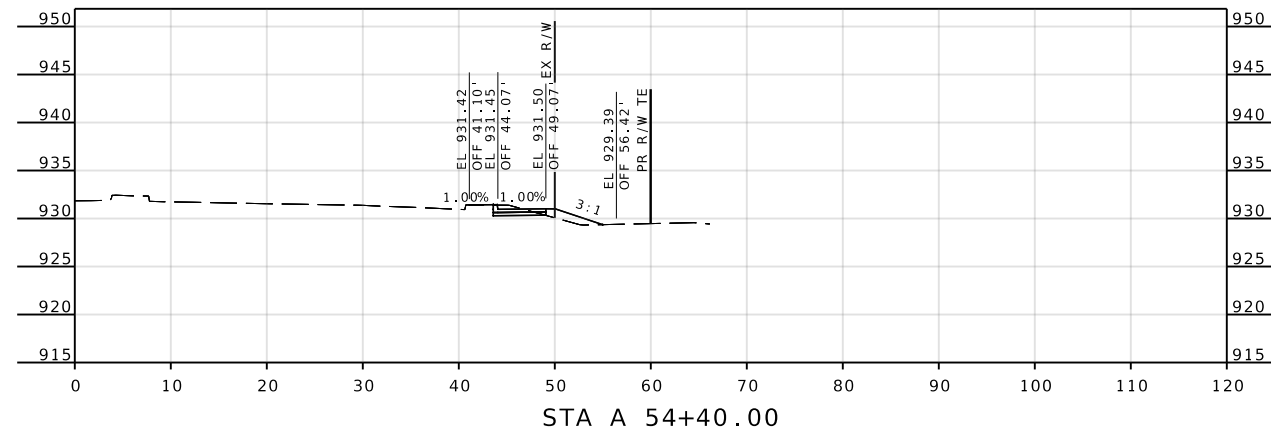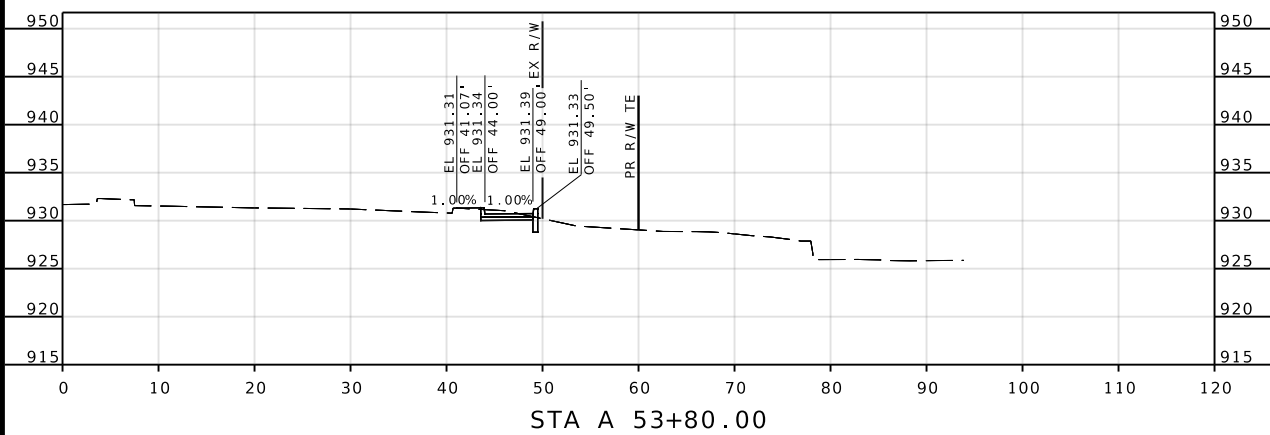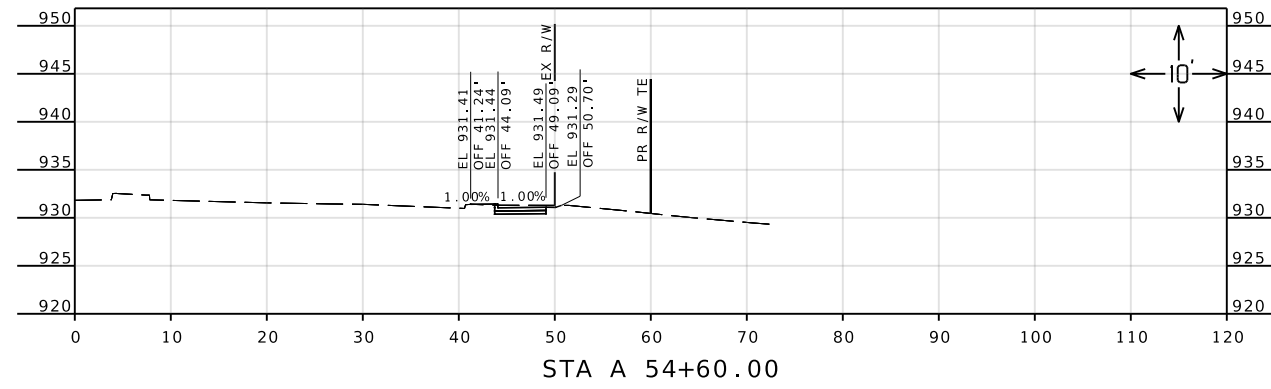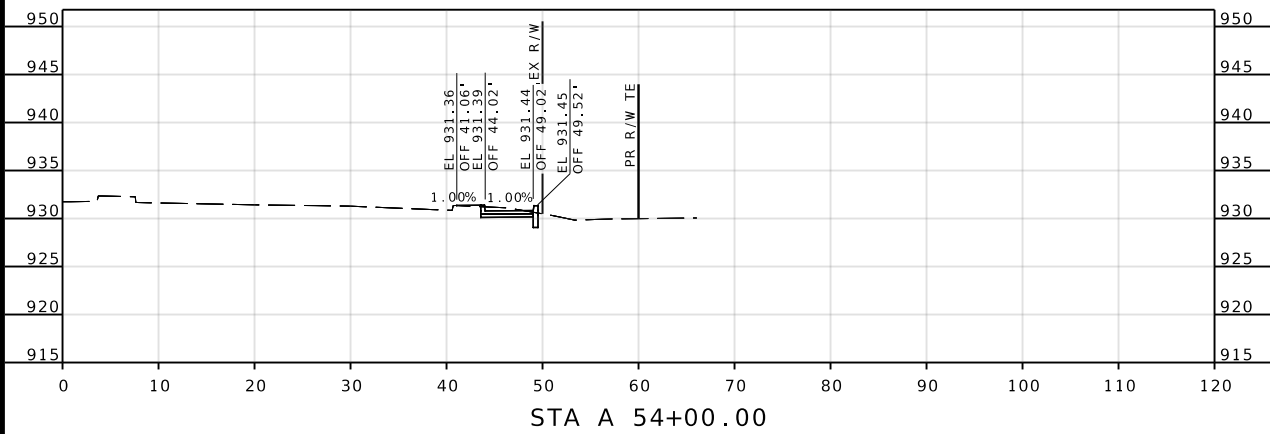

ROUTE 7 SIDEWALK

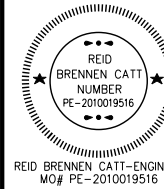

DATE PREPARED

ROUTE
7

STATE
MO

ISTRICT
KC

0.5

COUNTY

JOB NO.
JKU0010

CONTRACT ID.

PROJECT NO.

BRIDGE NO.

DATE	DESCRIPTION






MISSOURI HIGHWAYS AND TRANSPORTATION
COMMISSION

105 WEST CAPITOL
JEFFERSON CITY, MO 65102
1-888-ASK-MODOT (1-888-275-6636)


olson

1301 BURLINGTON STREET, SUITE. 100
NORTH KANSAS CITY, MO 64116
PH. (816) 361-1177
CERTIFICATE OF
AUTHORITY NO. 001592

IF A SEAL IS PRESENT ON THIS SHEET IT HAS BEEN ELECTRONICALLY SEALED AND DATED.

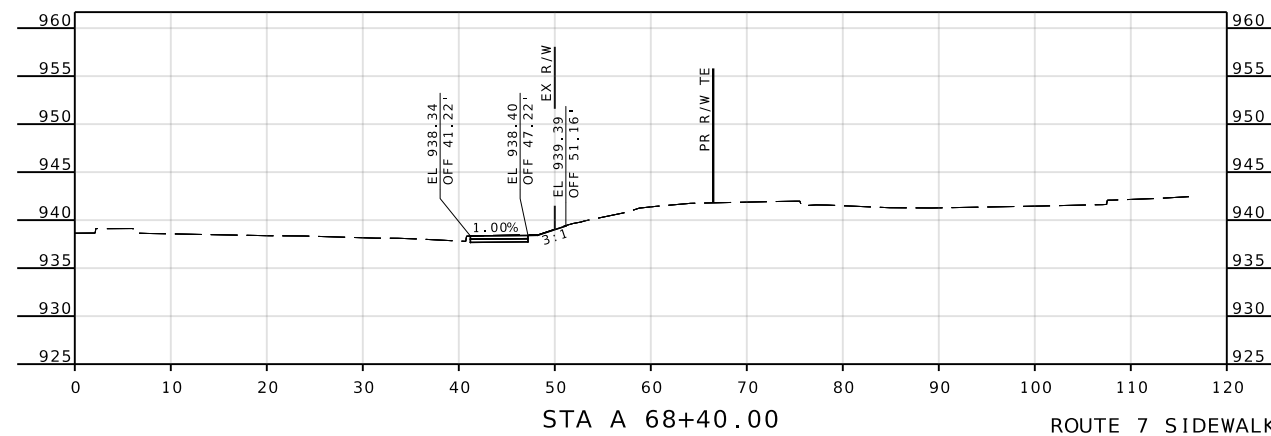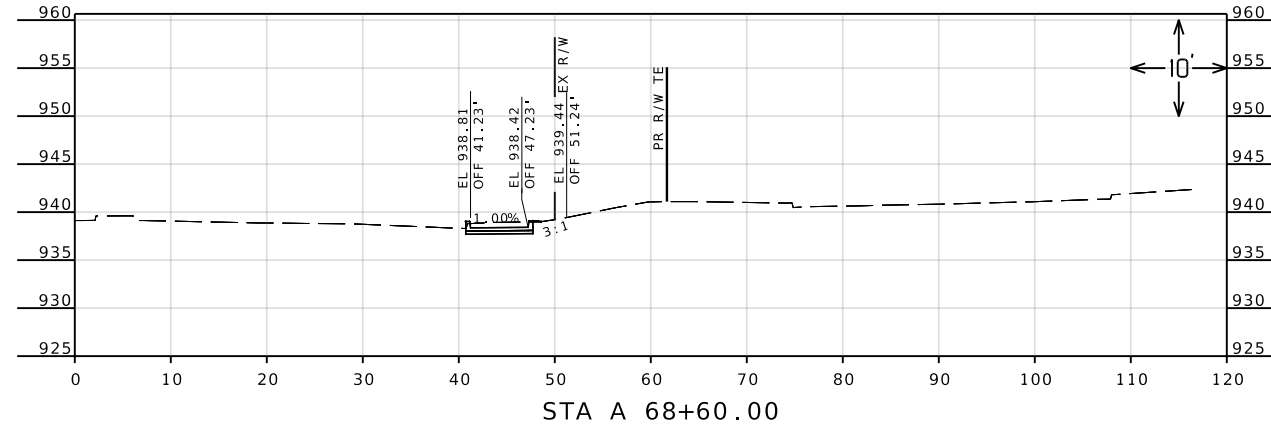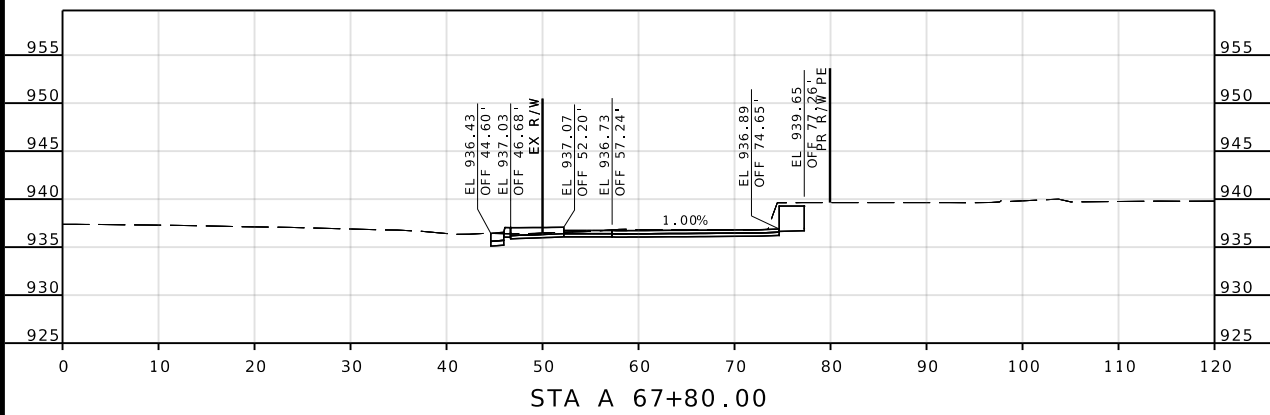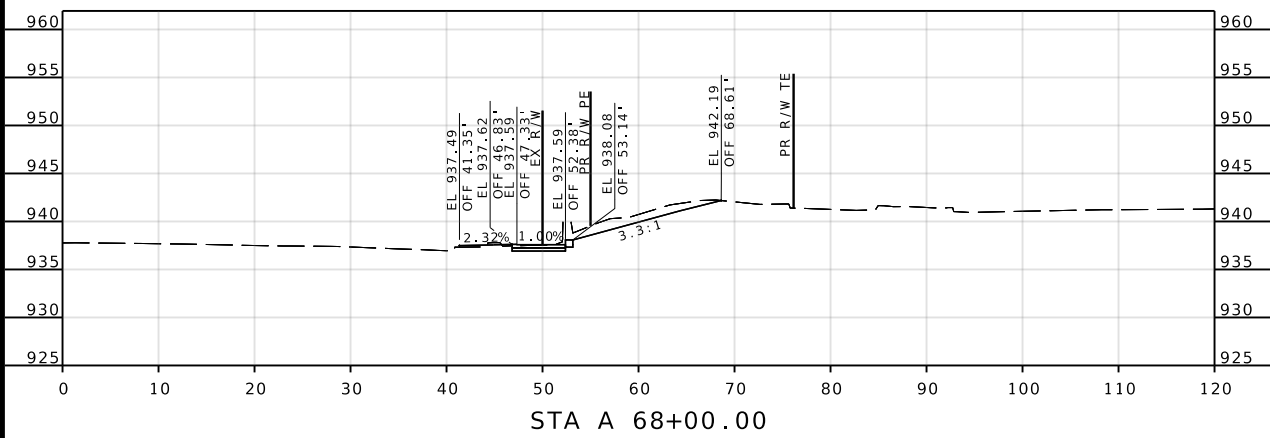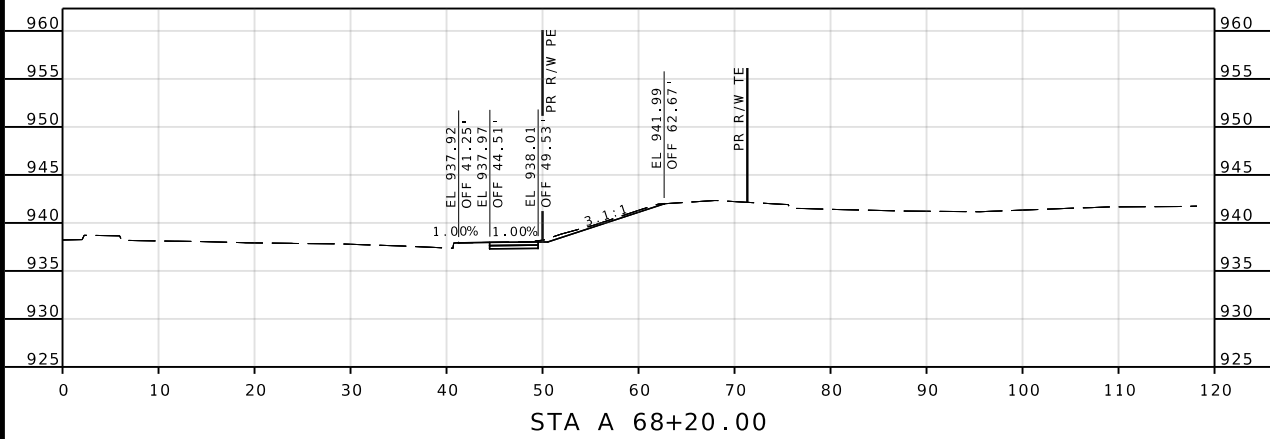

ROUTE 7 SIDEWALK

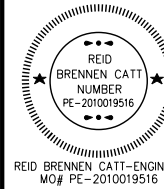

DATE PREPARED _____

10/2/202

ROUTE	ST
-------	----

7	M
---	---

DISTRICT	SHE
----------	-----

KC	0
----	---

COUNTY

JACKSON

JOB NO.

JKU0010

CONTRACT ID

PROJECT NO

BRIDGE NO.

[illegible]MISSOURI HIGHWAYS AND TRANSPORTATION
COMMISSION





105 WEST CAPITOL
JEFFERSON CITY, MO 65102
1-888-ASK-MODOT (1-888-275-6636)

Olsson

1301 BURLINGTON STREET, SUITE. 100
NORTH KANSAS CITY, MO 64116
PH. (816) 361-1177
CERTIFICATE OF
AUTHORITY NO. 001592

					R
--	--	--	--	--	---

IF A SEAL IS PRESENT ON THIS SHEET IT HAS BEEN ELECTRONICALLY SEALED AND DATED.

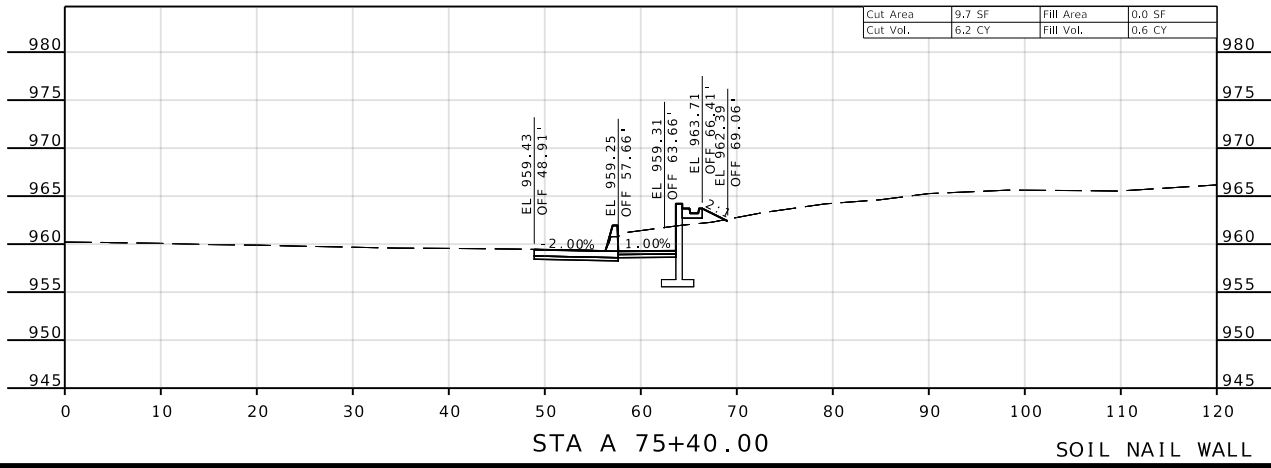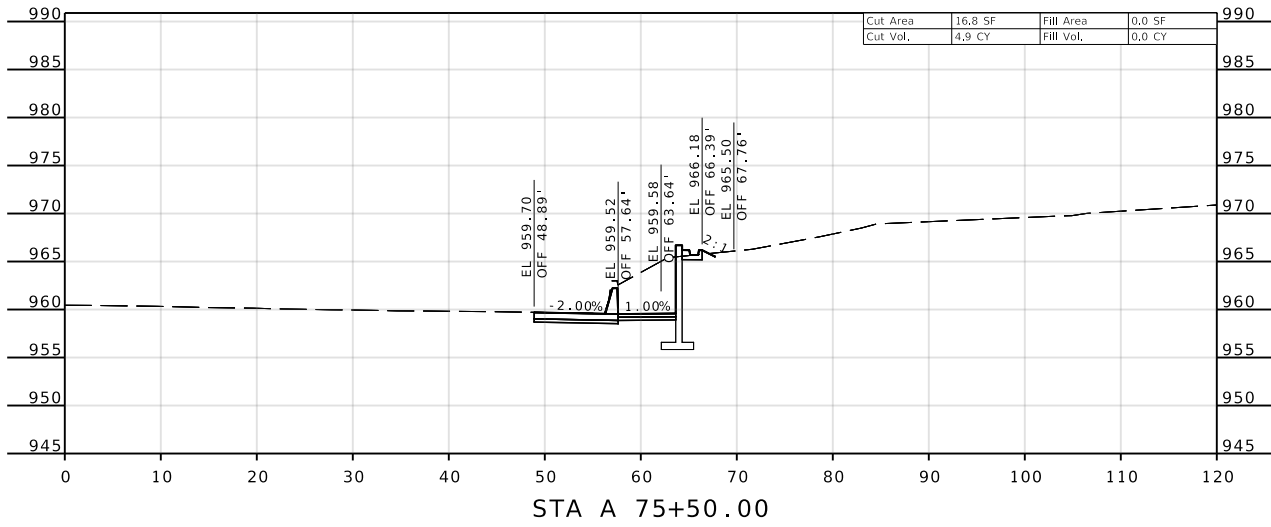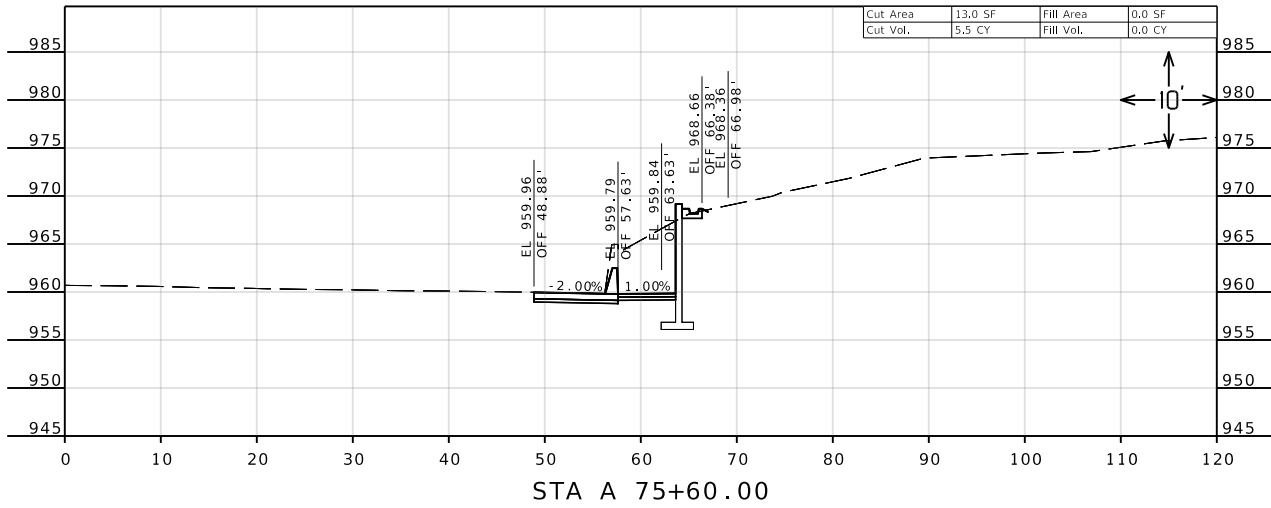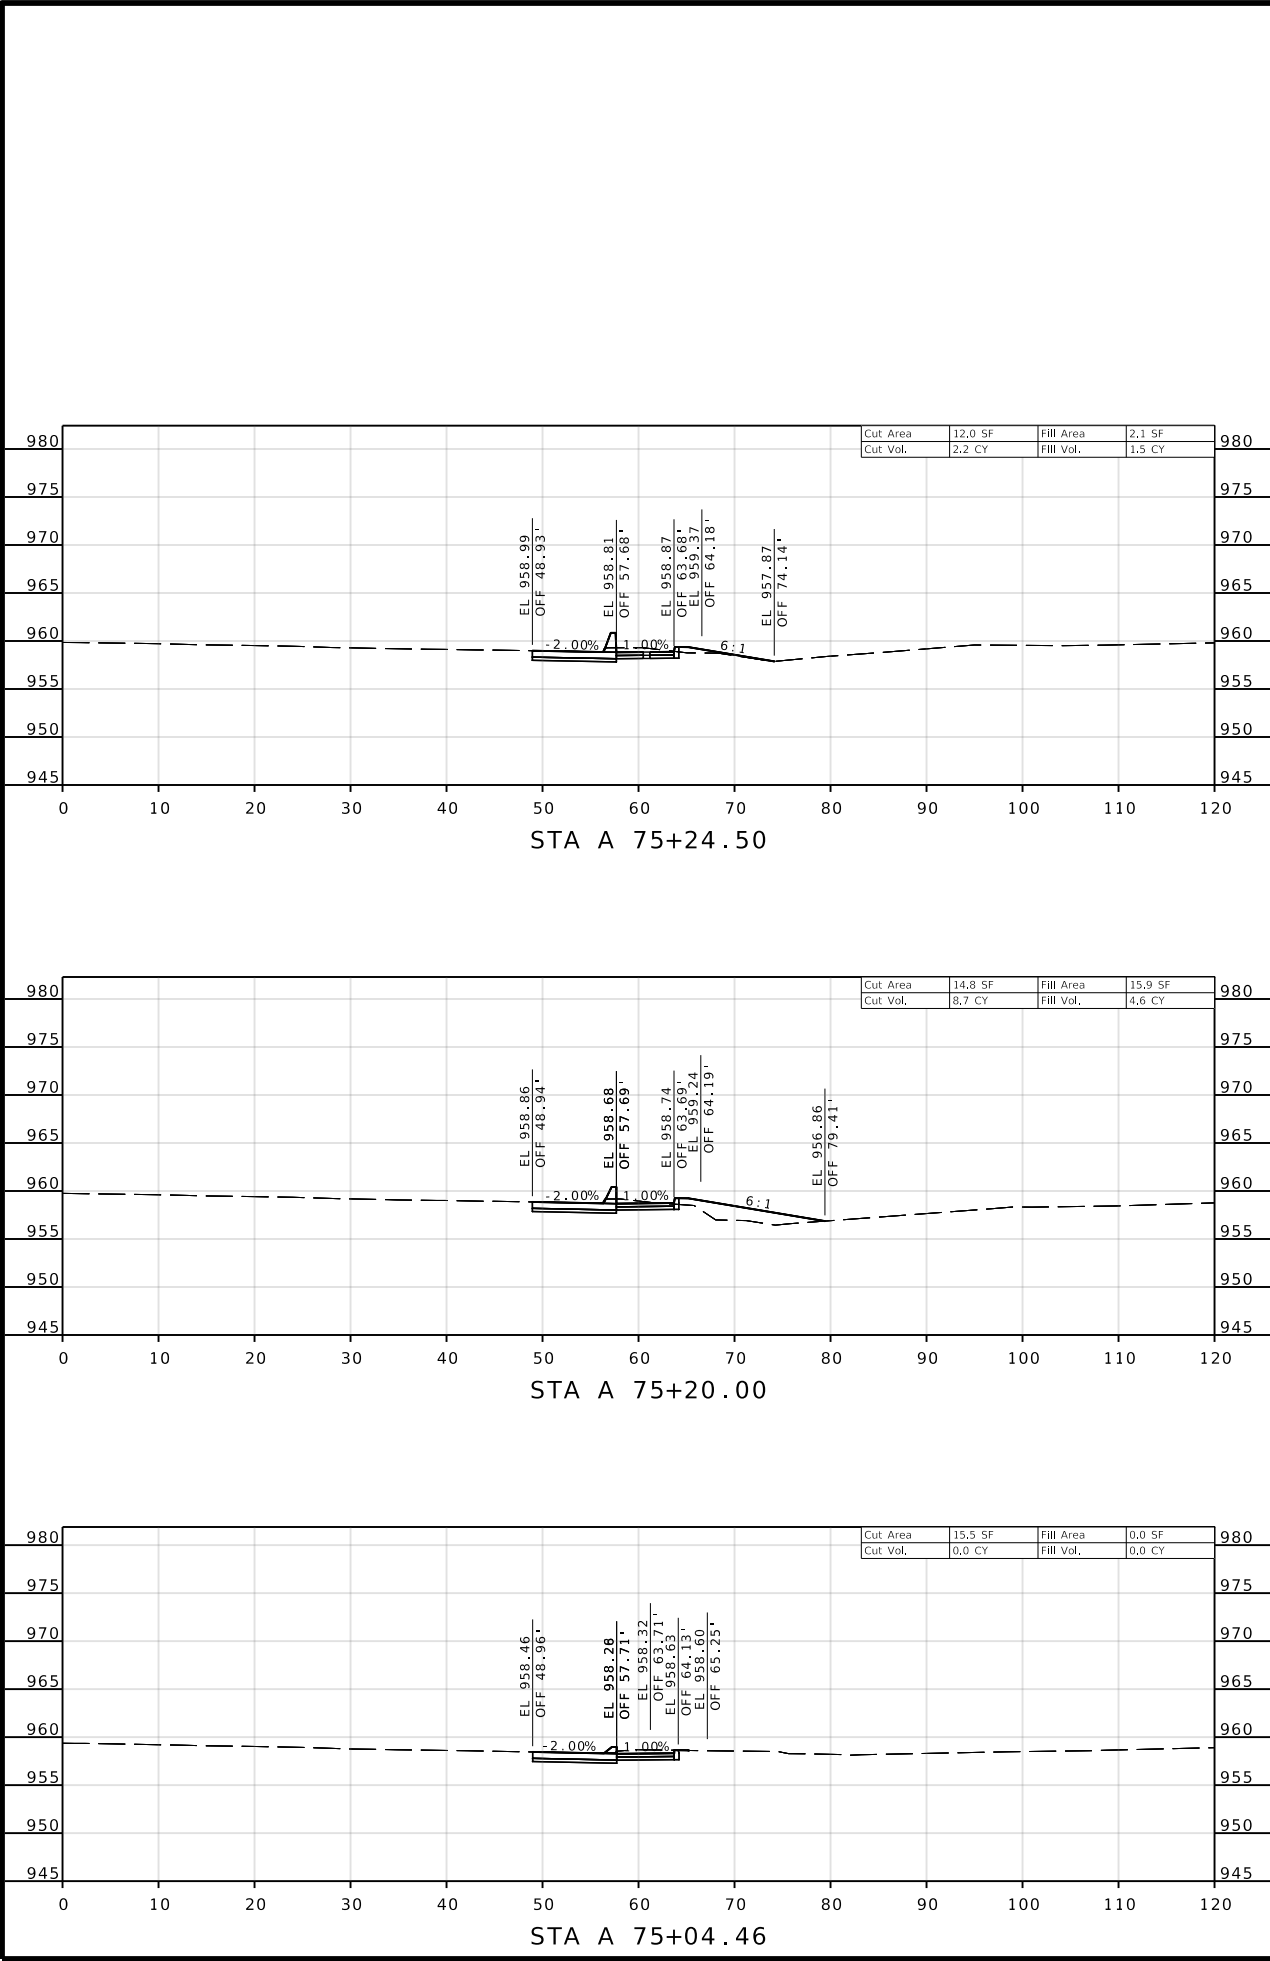

REID
BRENNEN CATT
NUMBER
PE-2010019516

REID BRENNEN CATT-ENGINEER
MO# PE-2010019516

DATE PREPARED
8/1/2025

ROUTE
7

DISTRICT
KC

STATE
MO

SHEET NO.
07

COUNTY
JACKSON

JOB NO.
JKU0010

CONTRACT ID.

PROJECT NO.

BRIDGE NO.

DESCRIPTION

DATE

MISSOURI HIGHWAYS AND TRANSPORTATION COMMISSION

105 WEST CAPITAL
JEFFERSON CITY, MO 65102
1-888-ASK-MODOT (1-888-275-6636)







MoDOT

olsson

1301 BURLINGTON STREET, SUITE. 100
NORTH KANSAS CITY, MO 64116
PH. (816) 361-1177
CERTIFICATE OF
AUTHORITY NO. 001592

IF A SEAL IS PRESENT ON THIS SHEET IT HAS BEEN ELECTRONICALLY SEALED AND DATED.

F:\2022\03001-03500\022-03371\40-Design\Microstation\JKU0010\plan_sheets\15 Cross Sections\XS_007-010_JKU0010_110_SOIL_NAIL_WALL.dgn 1:02:53 PM 8/1/2025

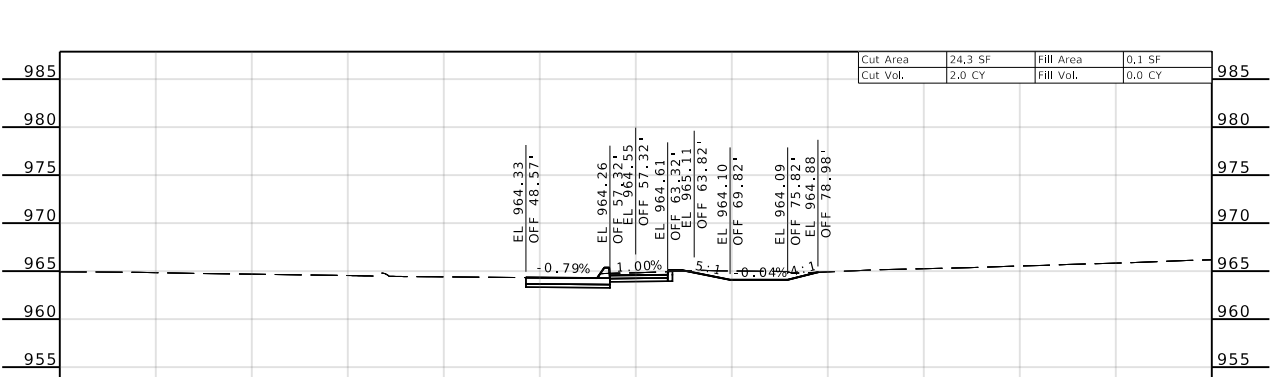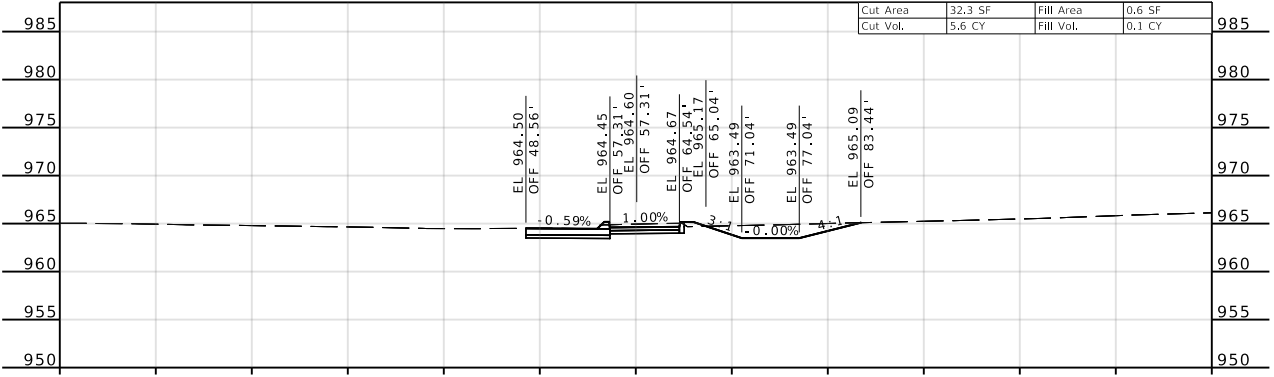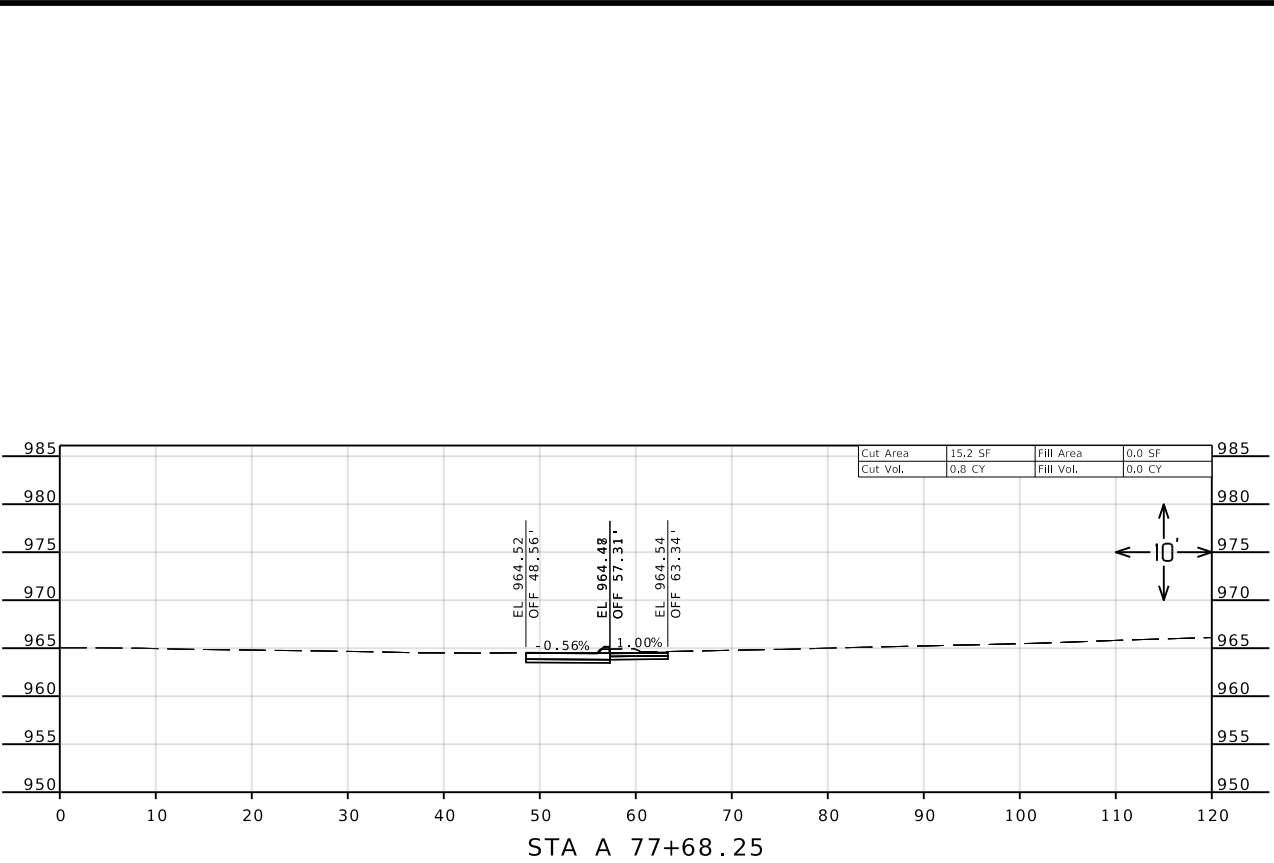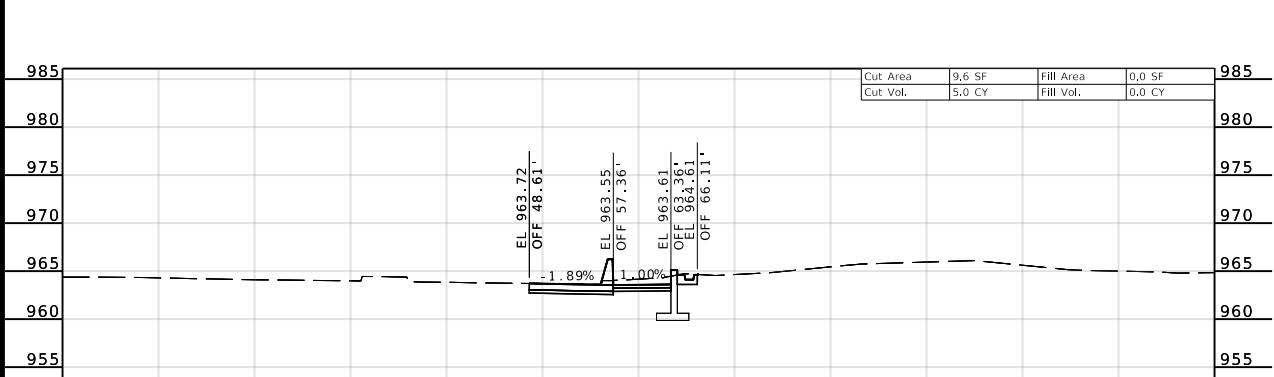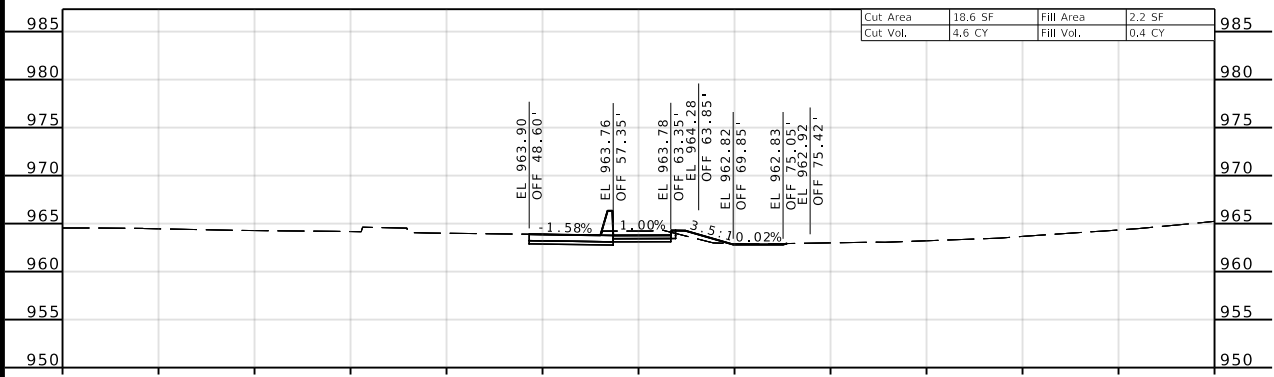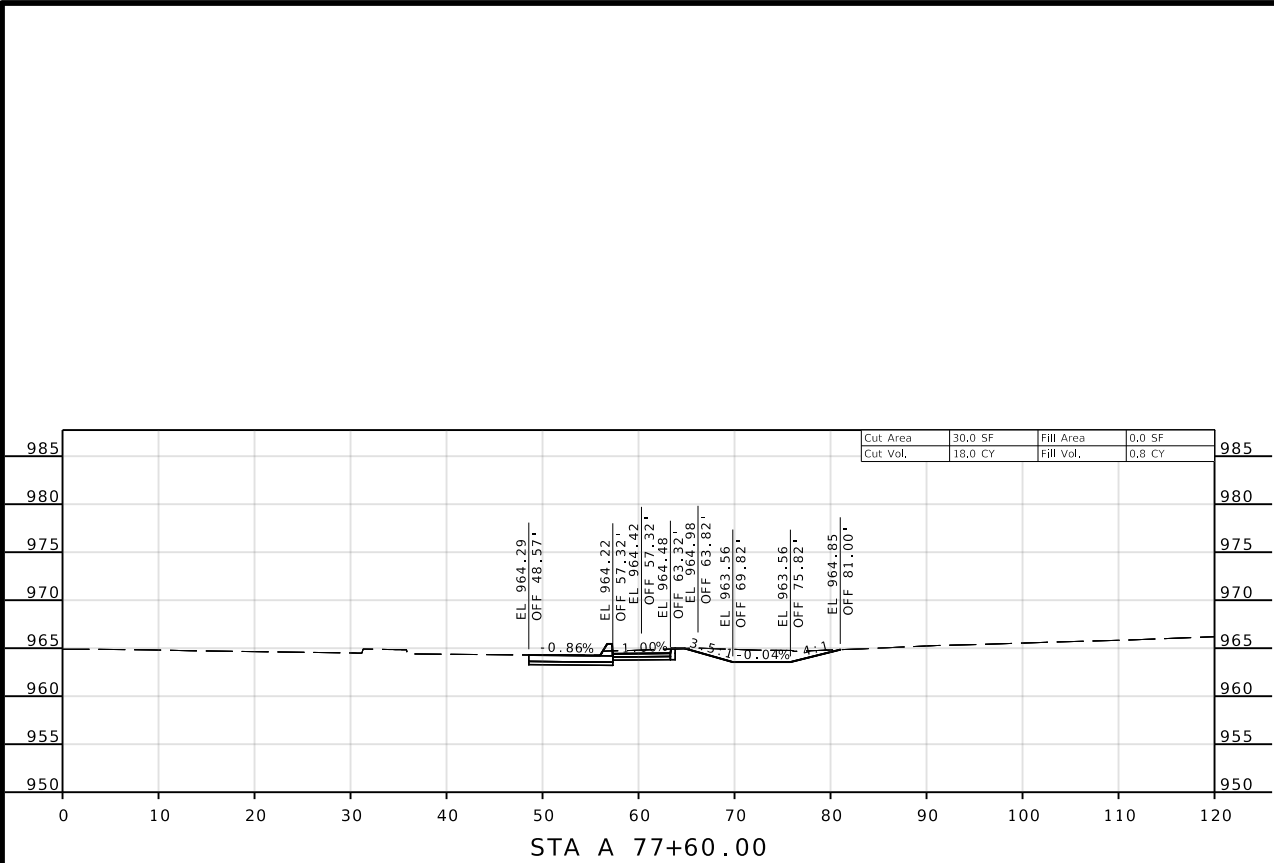

STA A 77+60.00

STA A 77+40.00

STA A 77+31.28

STA A 77+68.25

STA A 77+67.34

STA A 77+61.95

SOIL NAIL WALL

REID
BRENNEN CATT
NUMBER
PE-2010019516

REID BRENNEN CATT-ENGINEER
MO# PE-2010019516

DATE PREPARED
8/1/2025

ROUTE
7

DISTRICT
KC

STATE
MO

SHEET NO.
10

COUNTY
JACKSON

JOB NO.
JKU0010

CONTRACT ID.

PROJECT NO.

BRIDGE NO.

DESCRIPTION

DATE

MISSOURI HIGHWAYS AND TRANSPORTATION
COMMISSION














105 WEST CAPITOL
JEFFERSON CITY, MO 65102
1-888-ASK-MODOT (1-888-275-6636)



1301 BURLINGTON STREET, SUITE. 100
NORTH KANSAS CITY, MO 64116
PH. (816) 361-1177
CERTIFICATE OF
AUTHORITY NO. 001592

IF A SEAL IS PRESENT ON THIS SHEET IT HAS BEEN ELECTRONICALLY SEALED AND DATED.

F:\2022\03001-03500\022-03371\40-Design\Microstation\JKU0010\plan_sheets\15 Cross Sections\XS_007-010_JKU0010_110_SOIL_NAIL_WALL.dgn 1:03:08 PM 8/1/2025

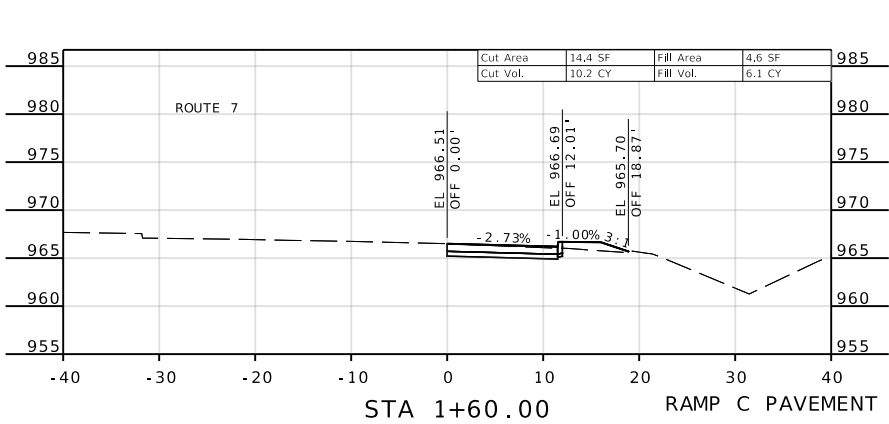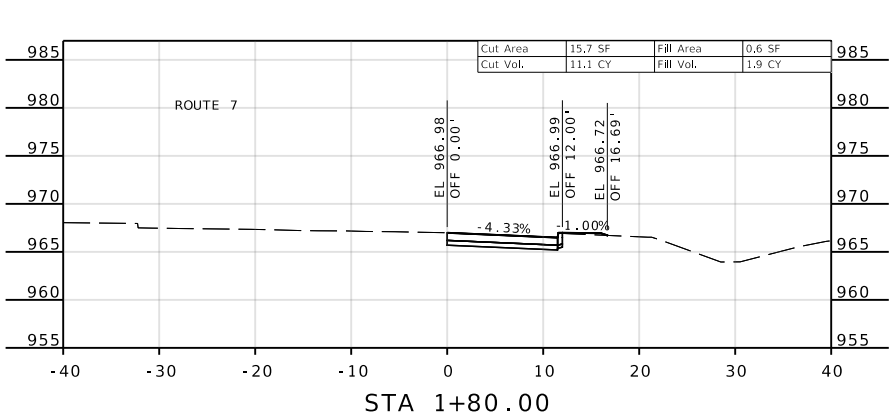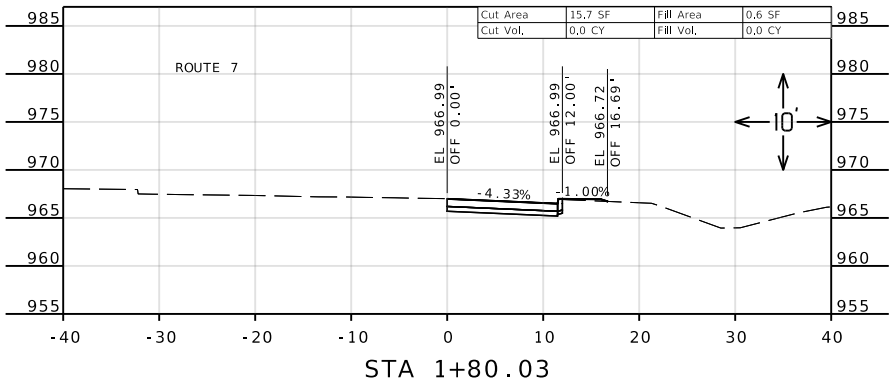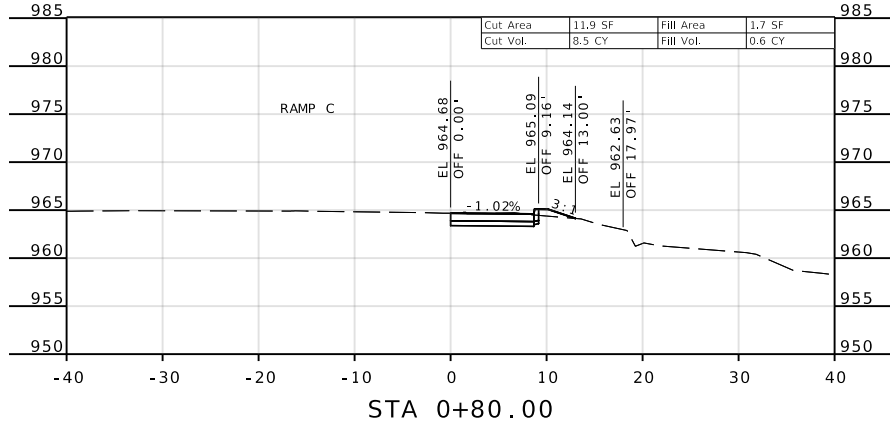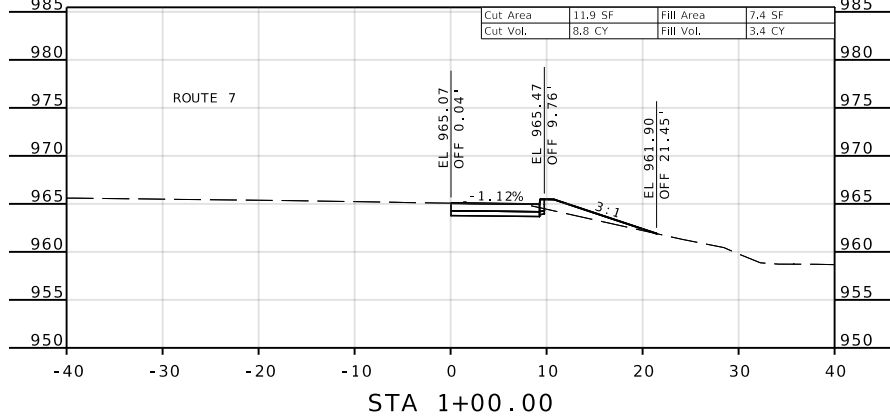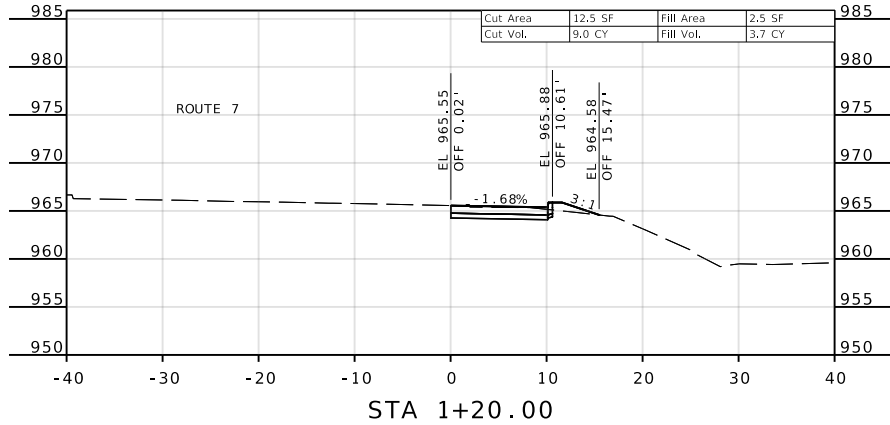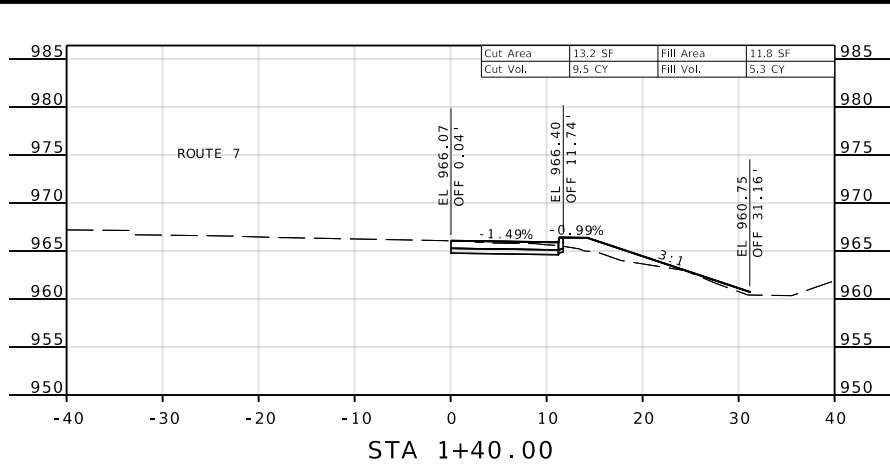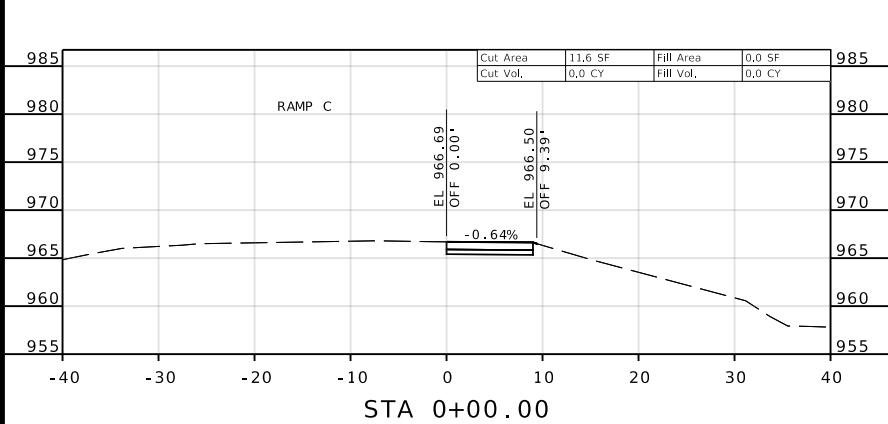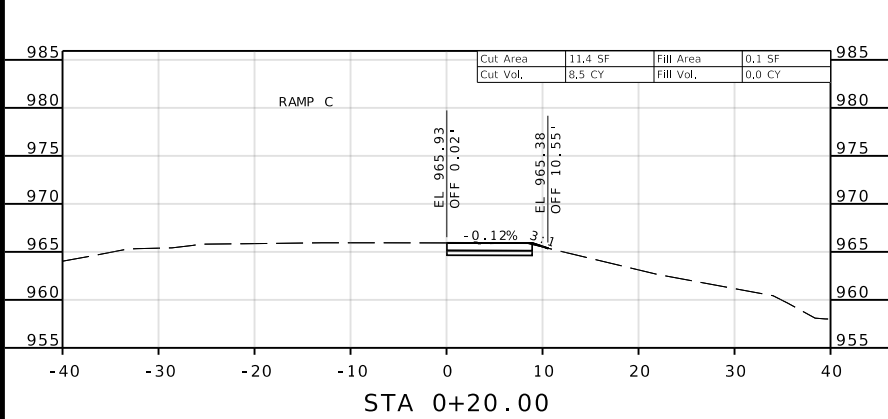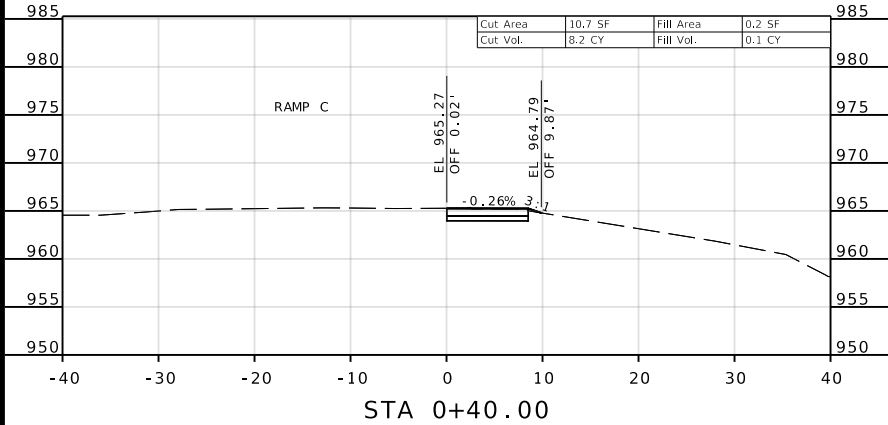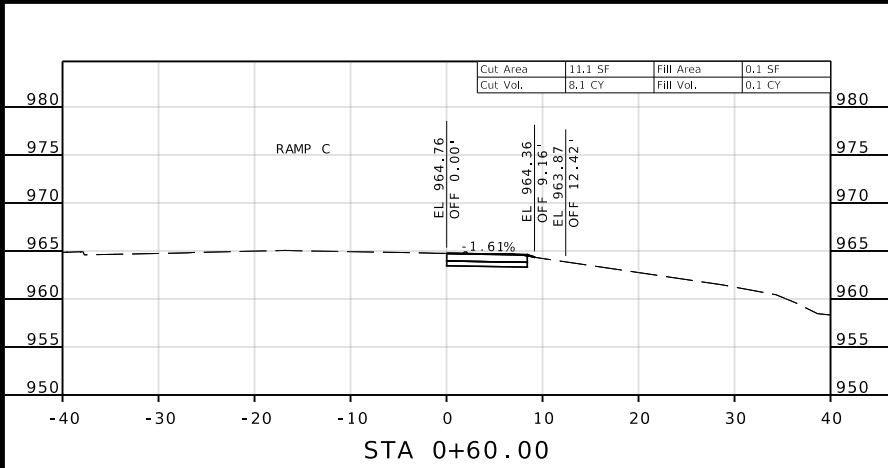

REID
BRENNEN CATT
NUMBER
PE-2010019516

REID BRENNEN CATT-ENGINEER
MO# PE-2010019516

DATE PREPARED
10/2/2025

ROUTE
7

DISTRICT
KC

STATE
MO

SHEET NO.
11

COUNTY
JACKSON

JOB NO.
JKU0010

CONTRACT ID.

PROJECT NO.

BRIDGE NO.

DESCRIPTION

DATE

MISSOURI HIGHWAYS AND TRANSPORTATION
COMMISSION

105 WEST CAPITOL
JEFFERSON CITY, MO 65102
1-888-ASK-MODOT (1-888-275-6636)











MoDOT

olsson

1301 BURLINGTON STREET, SUITE. 100
NORTH KANSAS CITY, MO 64116
PH. (816) 361-1177
CERTIFICATE OF
AUTHORITY NO. 001592

IF A SEAL IS PRESENT ON THIS SHEET IT HAS BEEN ELECTRONICALLY SEALED AND DATED.

F:\2022\03001-03500\022-03371\40-Design\Microstation\JKU0010\plan_sheets\15 Cross Sections\XS_011_JKU0010_110_RAMP_PVMT.dgn 6:31:35 PM 10/2/2025

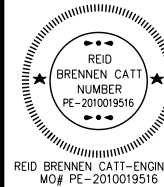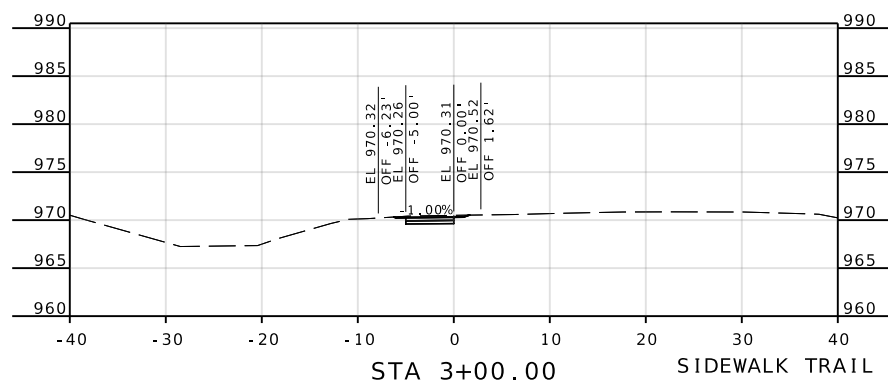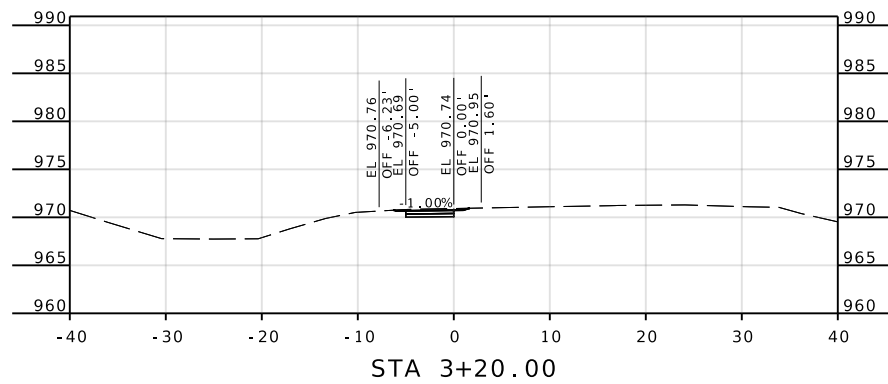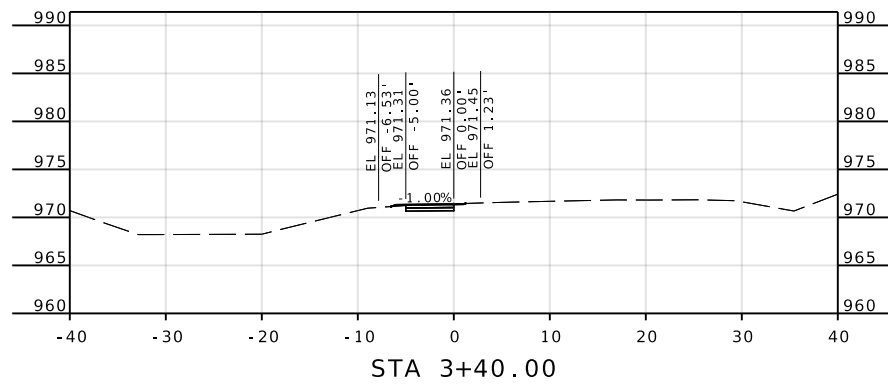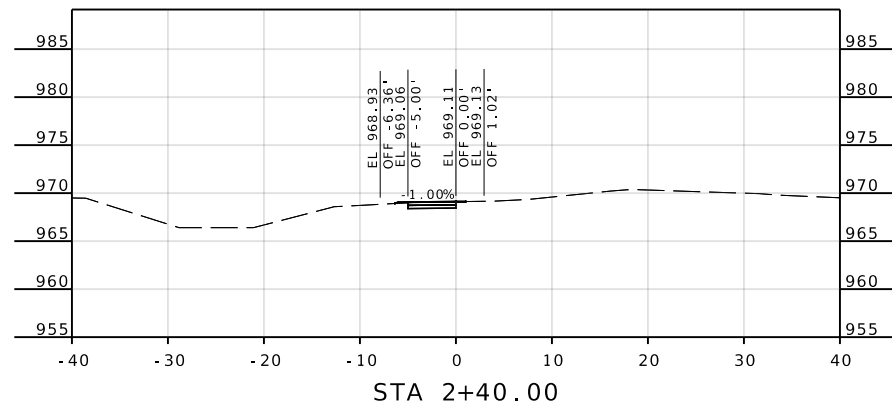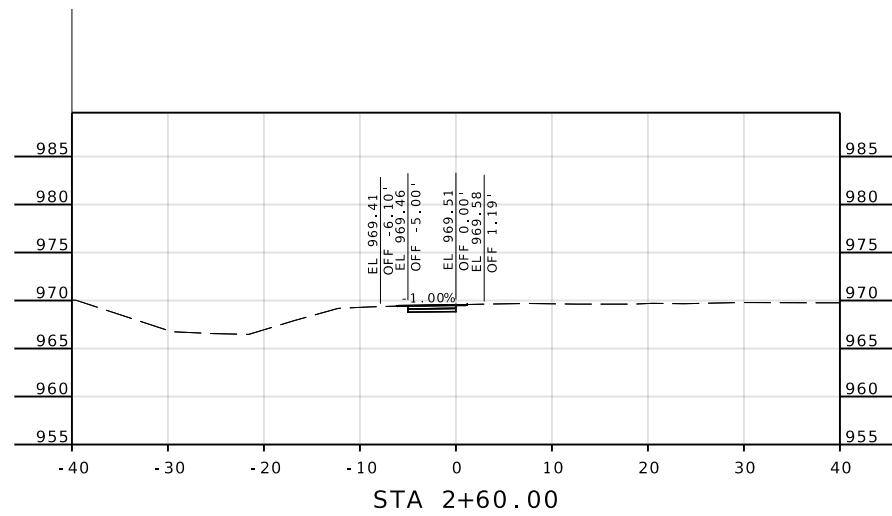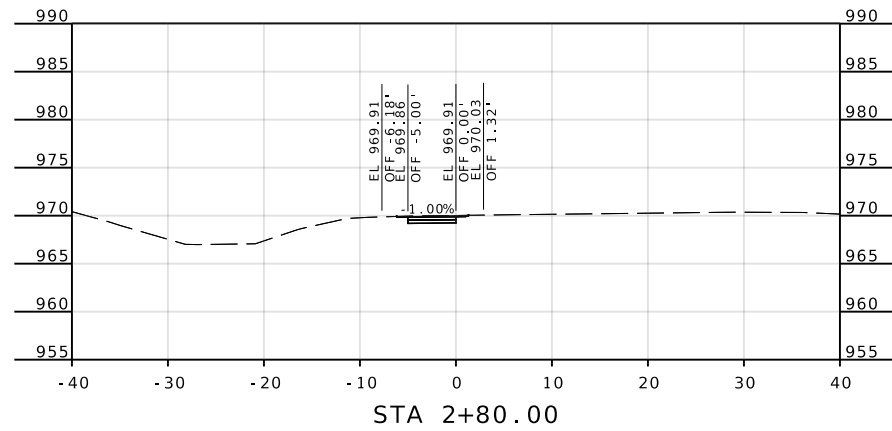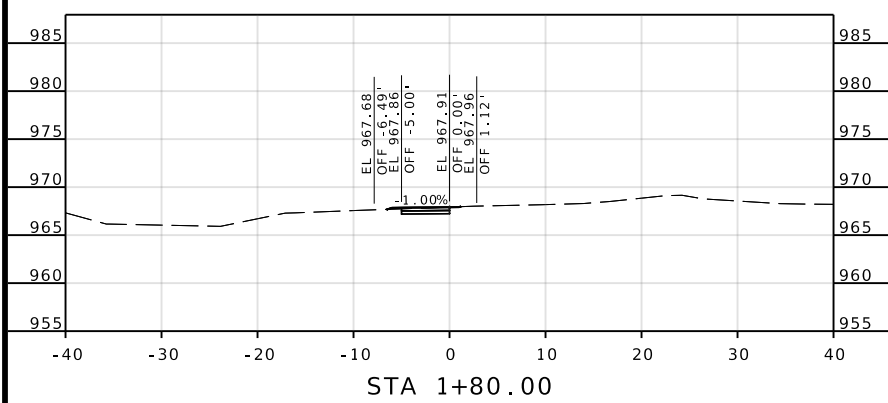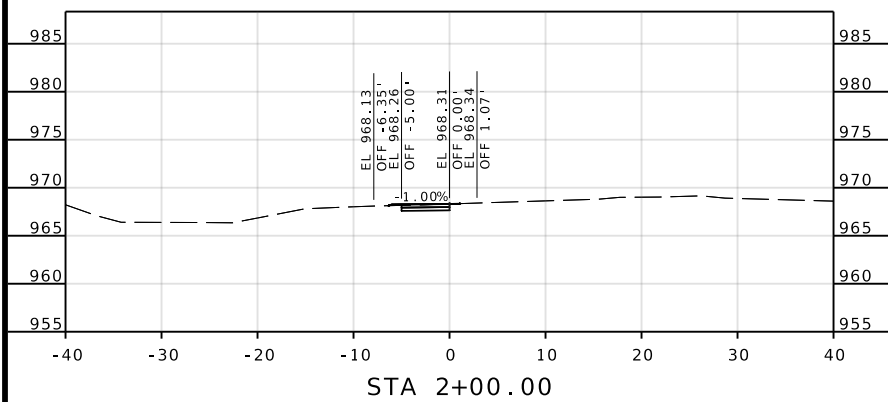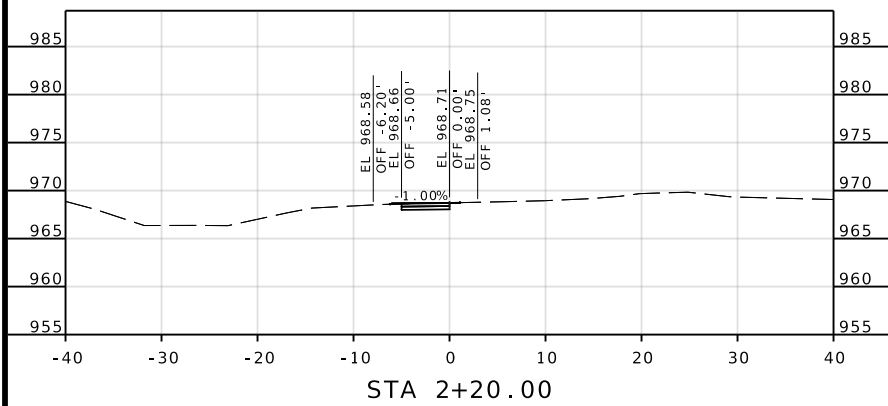

DATE PREPARED
8/1/2025

ROUTE 7	STATE MO
------------	-------------

DISTRICT	SHEET NO.
KC	13

COUNTY
JACKSON

JOB NO.
JKU0010

CONTRACT ID.

PROJECT NO.

BRIDGE NO.






[illegible]MISSOURI HIGHWAYS AND TRANSPORTATION
COMMISSION

105 WEST CAPITOL
JEFFERSON CITY, MO 65102
1-888-ASK-MODOT (1-888-275-6636)


olsson

1301 BURLINGTON STREET, SUITE. 100
NORTH KANSAS CITY, MO 64116
PH. (816) 361-1177
CERTIFICATE OF
AUTHORITY NO. 001592

[illegible]

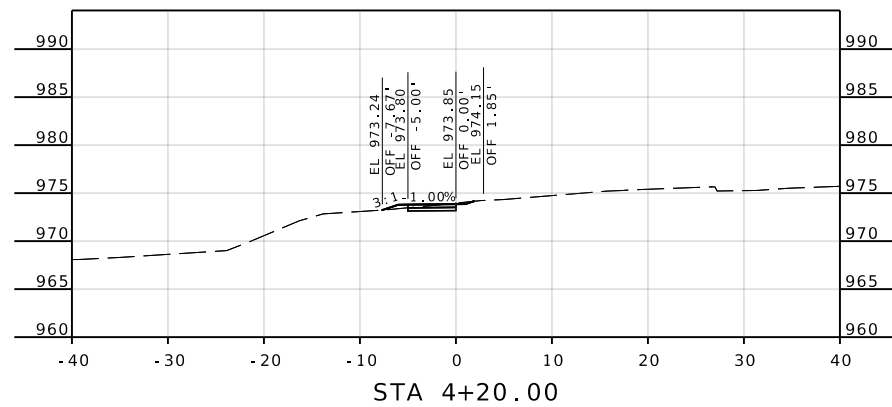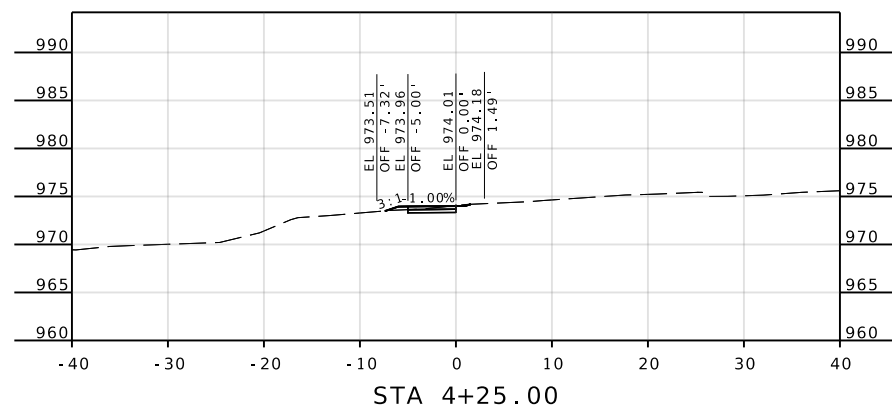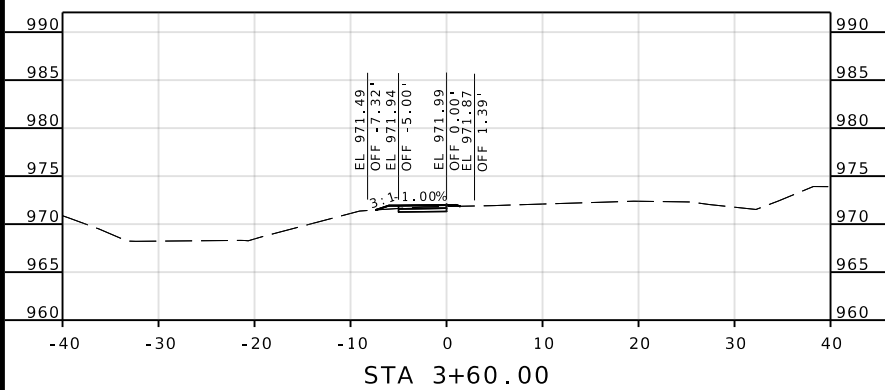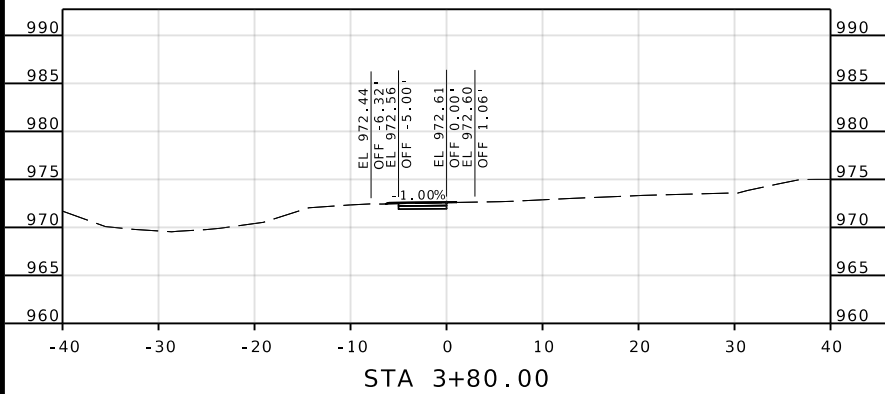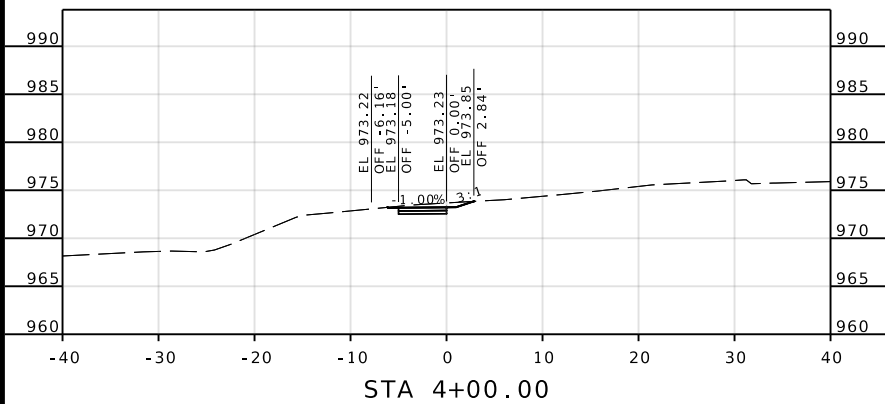

SIDEWALK TRAIL

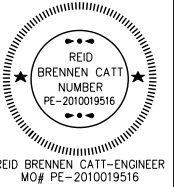

DATE PREPARED
8/1/2025

ROUTE 7	STATE MO
DISTRICT KC	SHEET NO. 14

COUNTY
JACKSON

JOB NO.
JKU0010

CONTRACT ID.

PROJECT NO.







BRIDGE NO.




[illegible]MISSOURI HIGHWAYS AND TRANSPORTATION
COMMISSION

olsson


1301 BURLINGTON STREET, SUITE. 100
NORTH KANSAS CITY, MO 64116
PH. (816) 361-1177
CERTIFICATE OF
AUTHORITY NO. 001592

IF A SEAL IS PRESENT ON THIS SHEET IT HAS BEEN ELECTRONICALLY SEALED AND DATED.

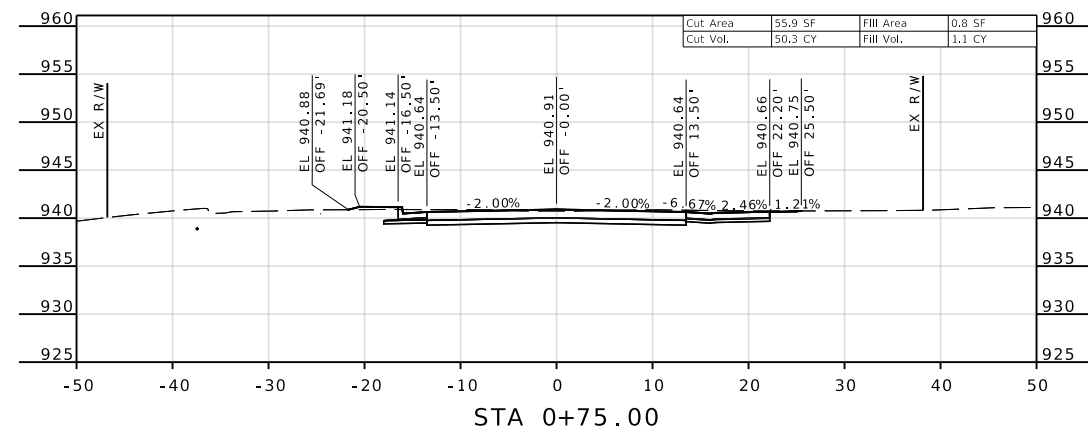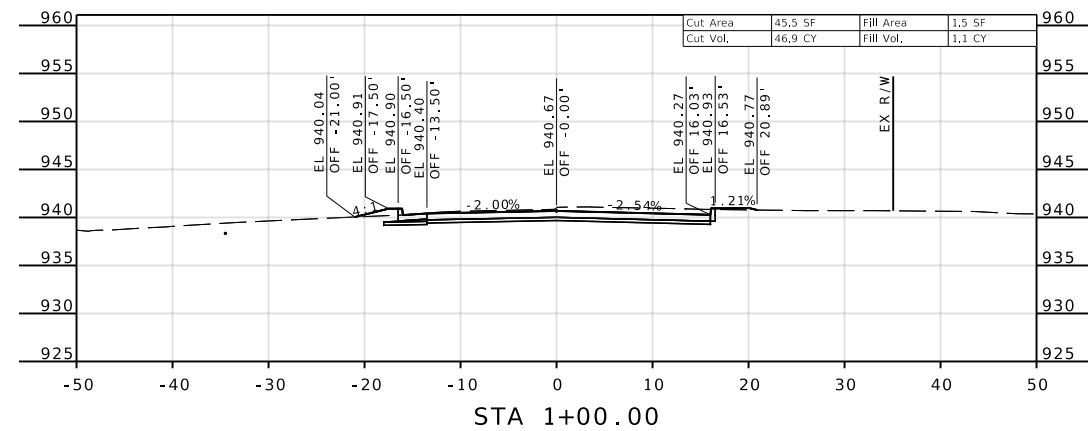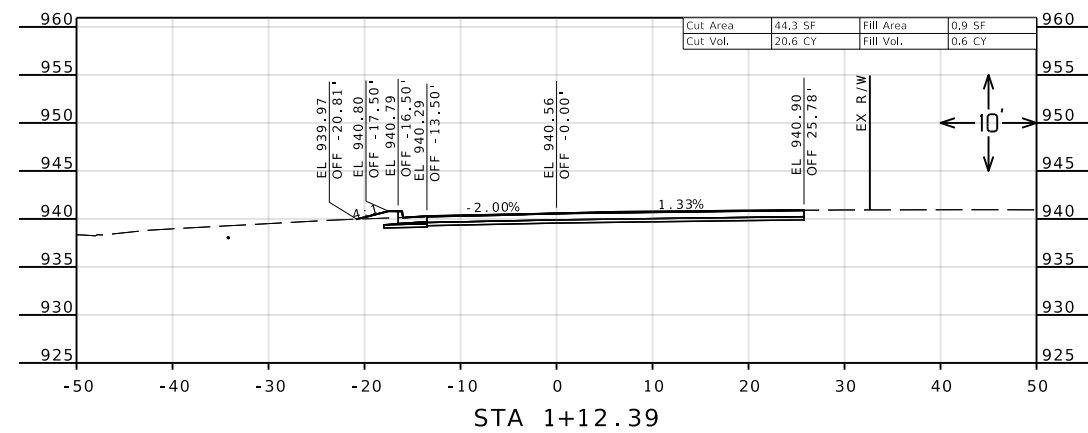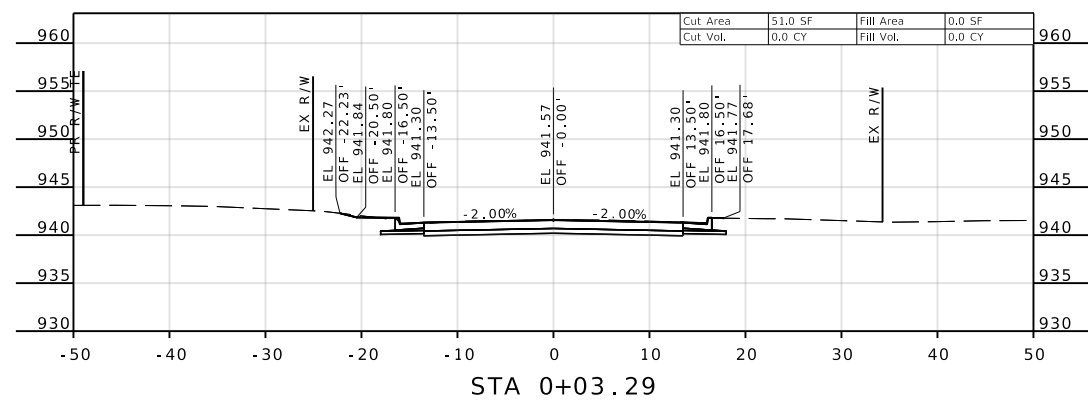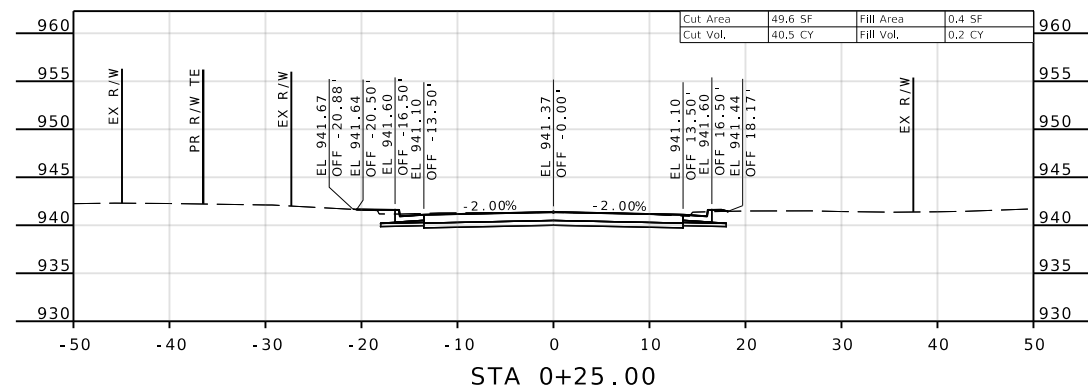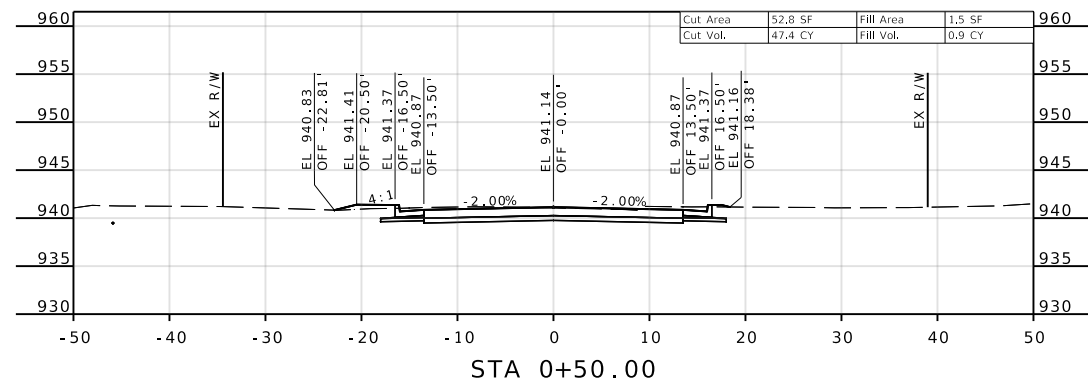

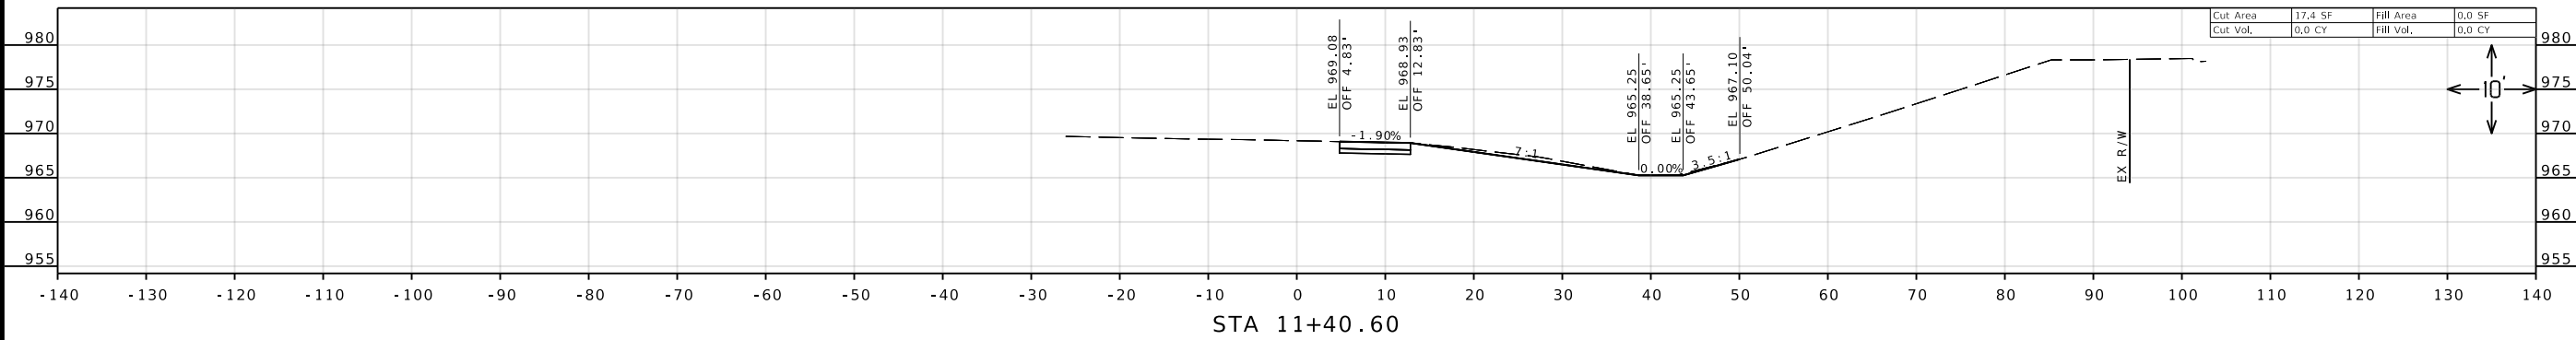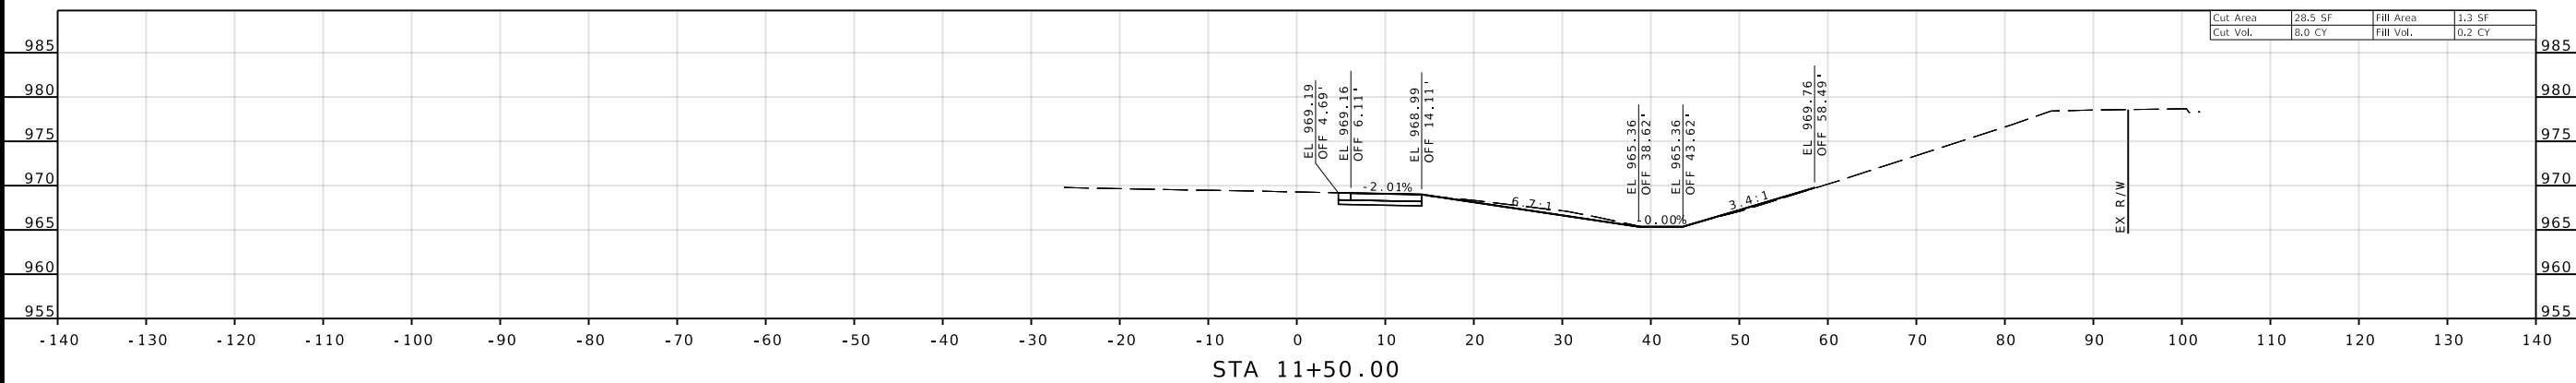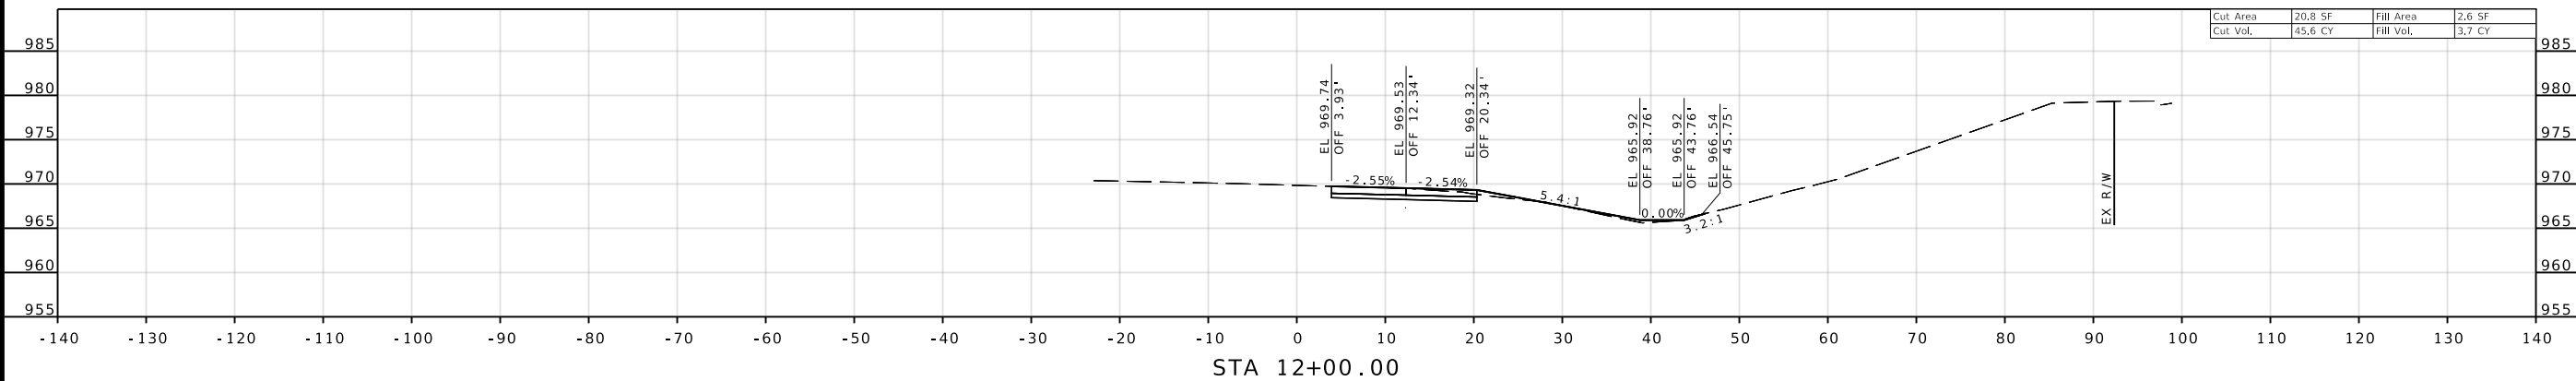

I - 70 RAMP B

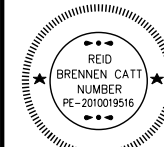

REID BRENNEN CATT-ENGINEER
MO# PE-2010019516

DATE PREPARED

ROUT
7

STATE
MODISTRICT
KC

SHEET NO.
1

COUNTY

JOB NO.
JKU0415

CONTRACT ID.

PROJECT NO.

BRIDGE NO.

DESCRIPTION

DATE _____

MISSOURI HIGHWAYS AND TRANSPORTATION
COMMISSION




105 WEST CAPITOL
JEFFERSON CITY, MO 65102
1-888-ASK-MODOT (1-888-275-6636)

o/s|on

1301 BURLINGTON STREET, SUITE. 100
NORTH KANSAS CITY, MO 64116
PH. (816) 361-1177
CERTIFICATE OF
AUTHORITY NO. 001592

							R
--	--	--	--	--	--	--	---

IF A SEAL IS PRESENT ON THIS SHEET IT HAS BEEN ELECTRONICALLY SEALED AND DATED.

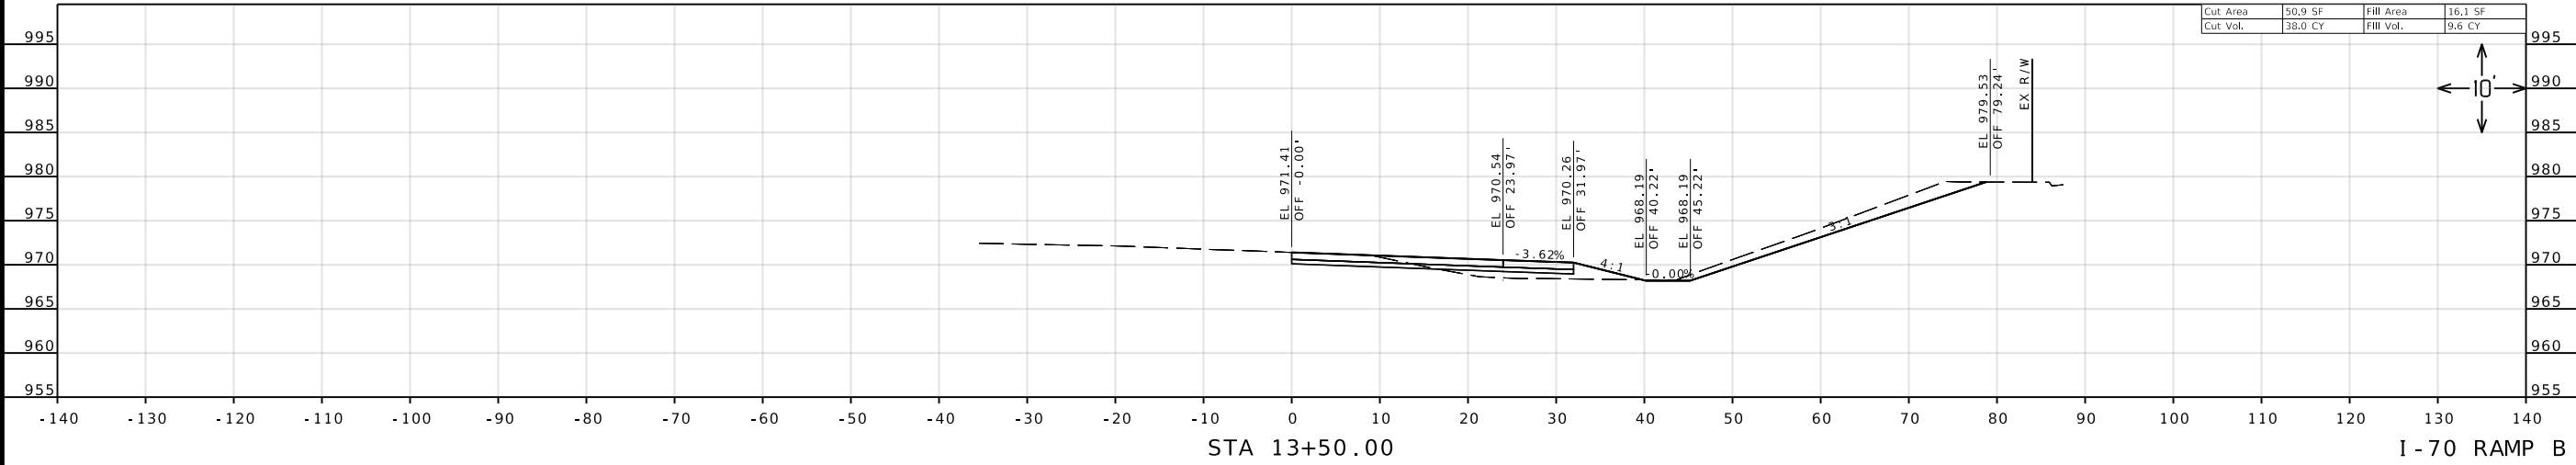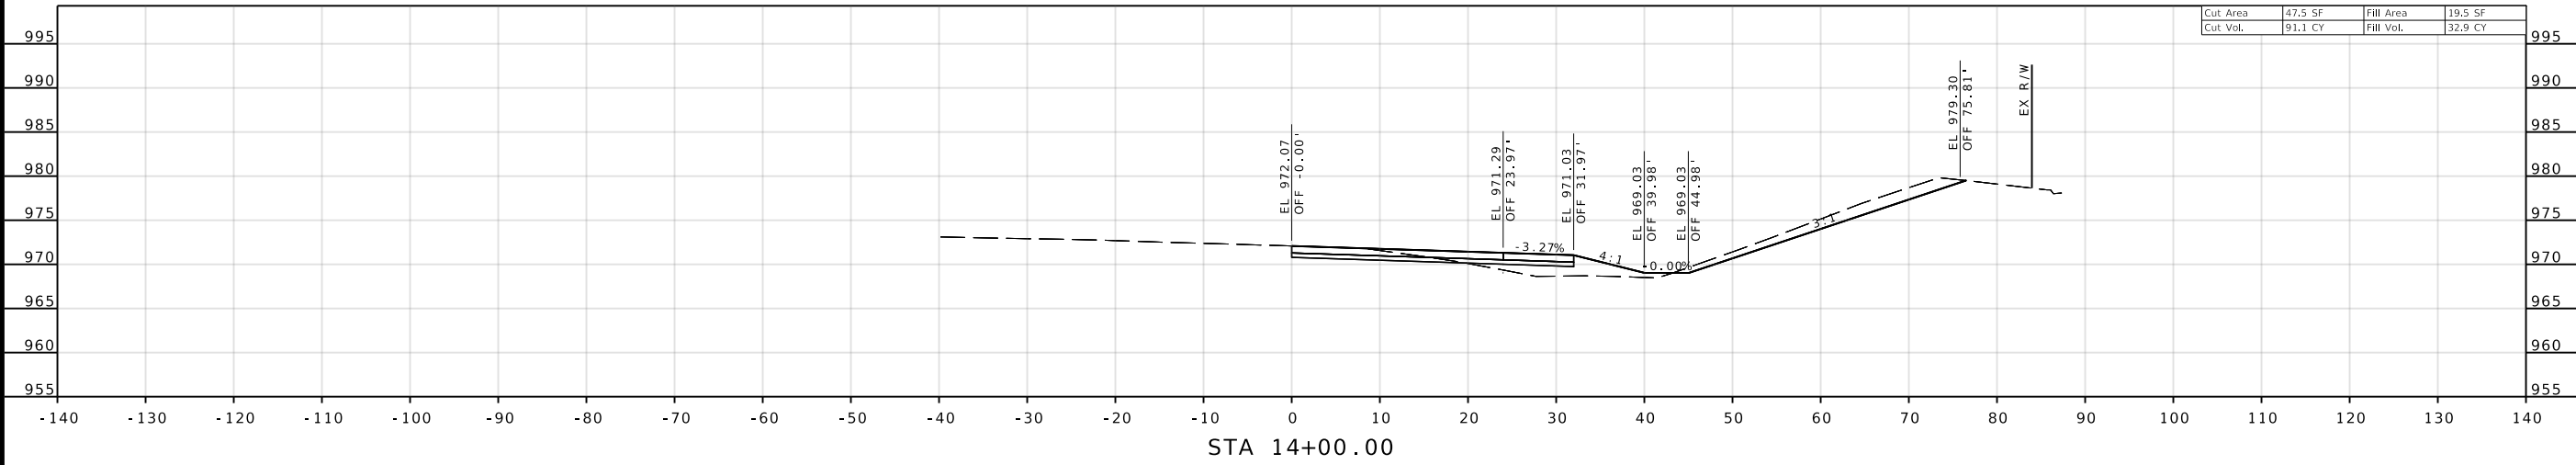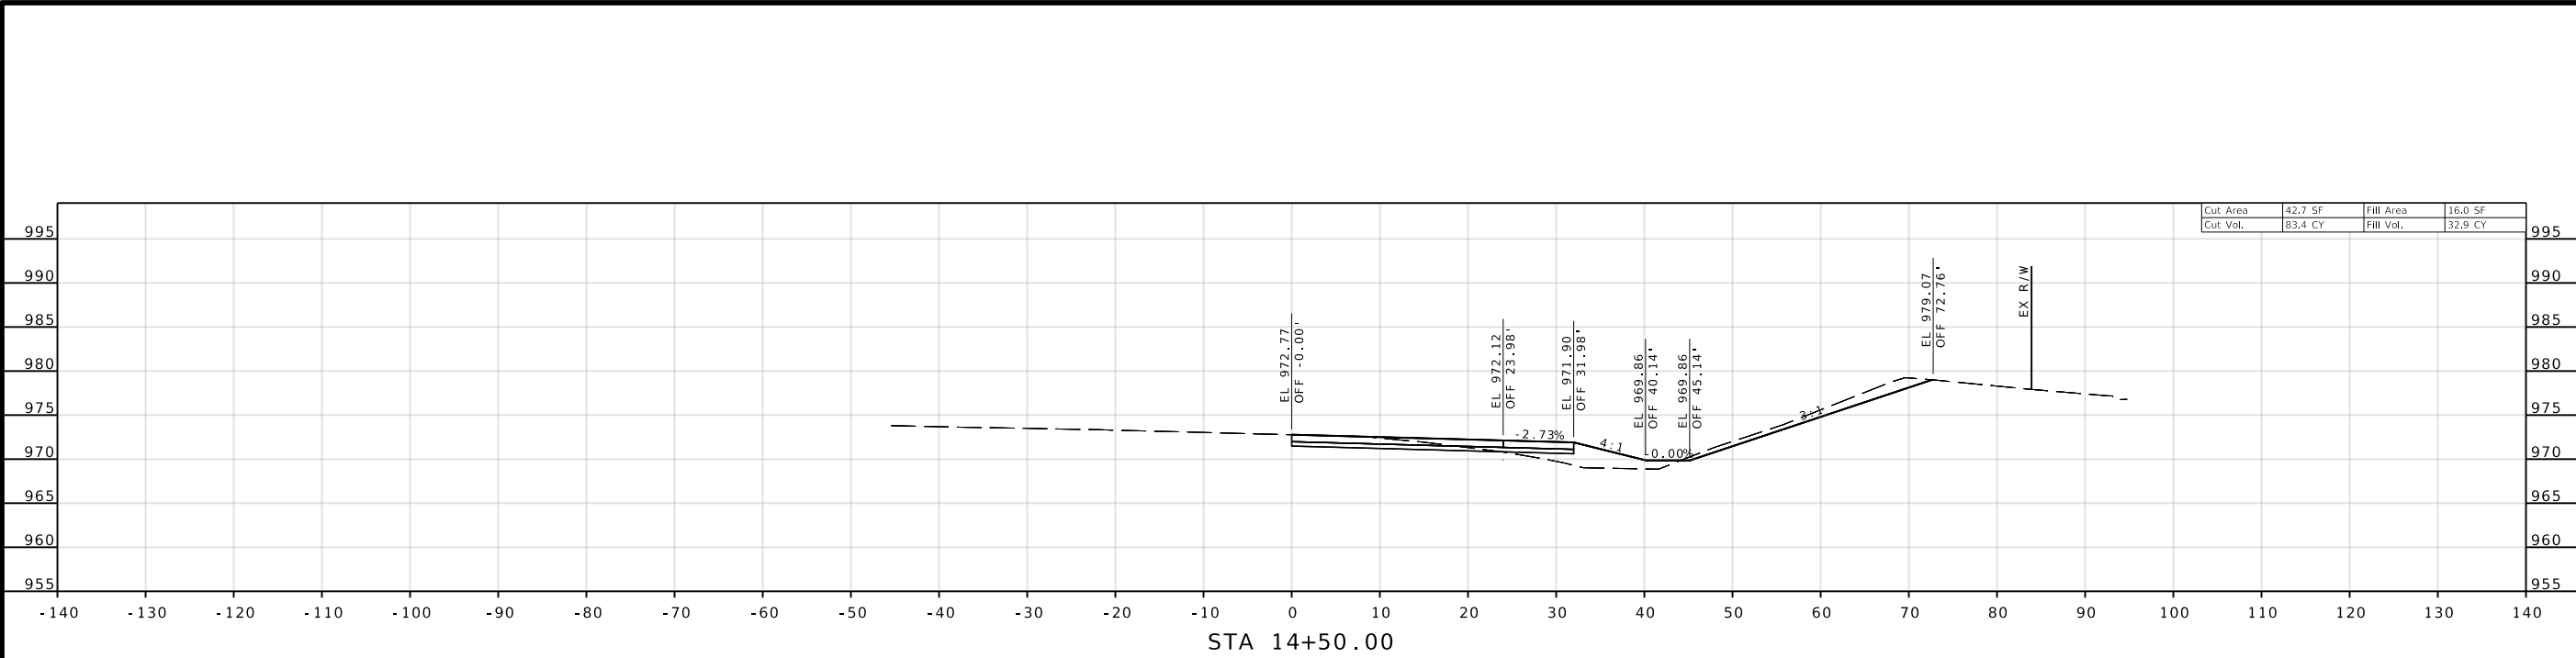

REID
BRENNEN CATT
NUMBER
PE-2010019516

REID BRENNEN CATT-ENGINEER
MO# PE-2010019516

DATE PREPARED
10/3/2025

ROUTE
7

STATE
MO

DISTRICT
KC

SHEET NO.
3

COUNTY
JACKSON

JOB NO.
JKU0415

CONTRACT ID.

PROJECT NO.

BRIDGE NO.

DESCRIPTION

DATE

MISSOURI HIGHWAYS AND TRANSPORTATION COMMISSION




105 WEST CAPITOL
JEFFERSON CITY, MO 65102
1-888-ASK-MODOT (1-888-275-6636)

MoDOT

olsson

1301 BURLINGTON STREET, SUITE. 100
NORTH KANSAS CITY, MO 64116
PH. (816) 361-1177
CERTIFICATE OF
AUTHORITY NO. 001592

IF A SEAL IS PRESENT ON THIS SHEET IT HAS BEEN ELECTRONICALLY SEALED AND DATED.

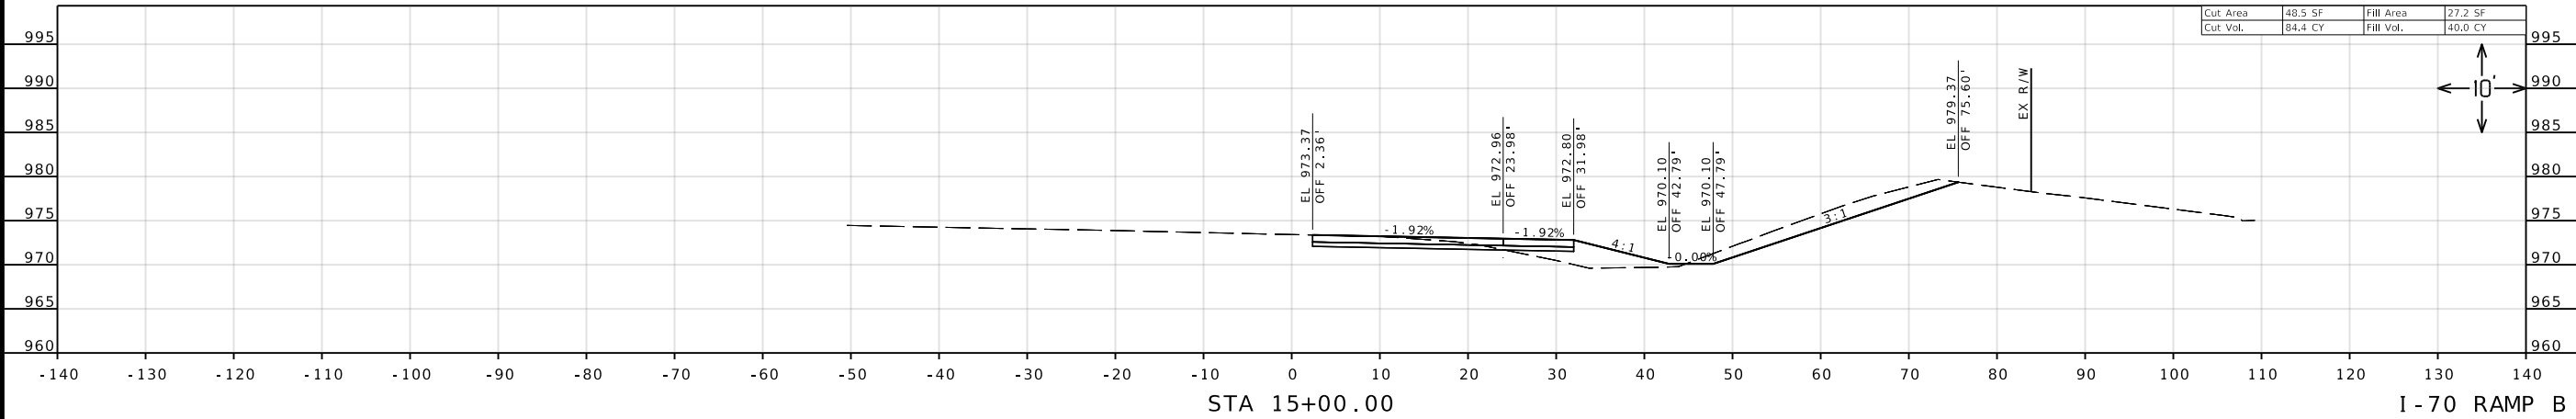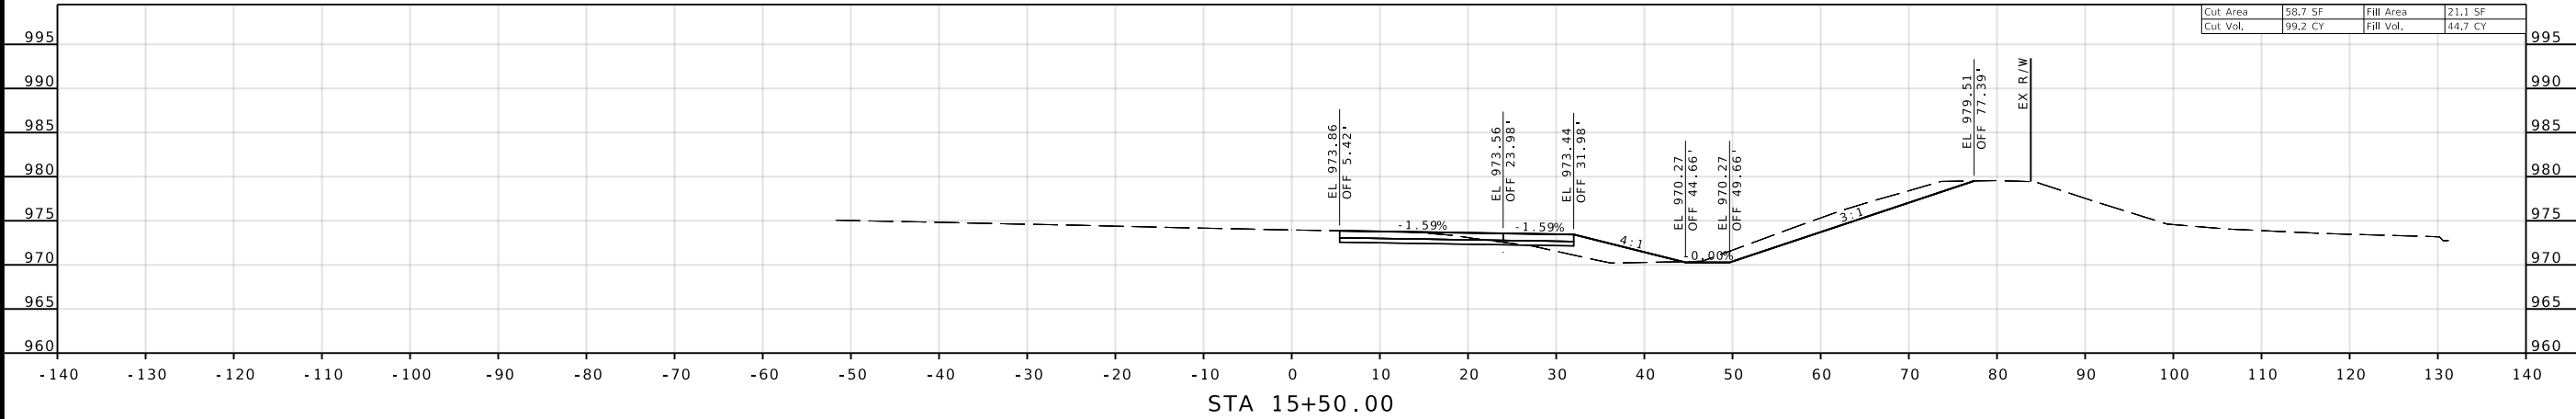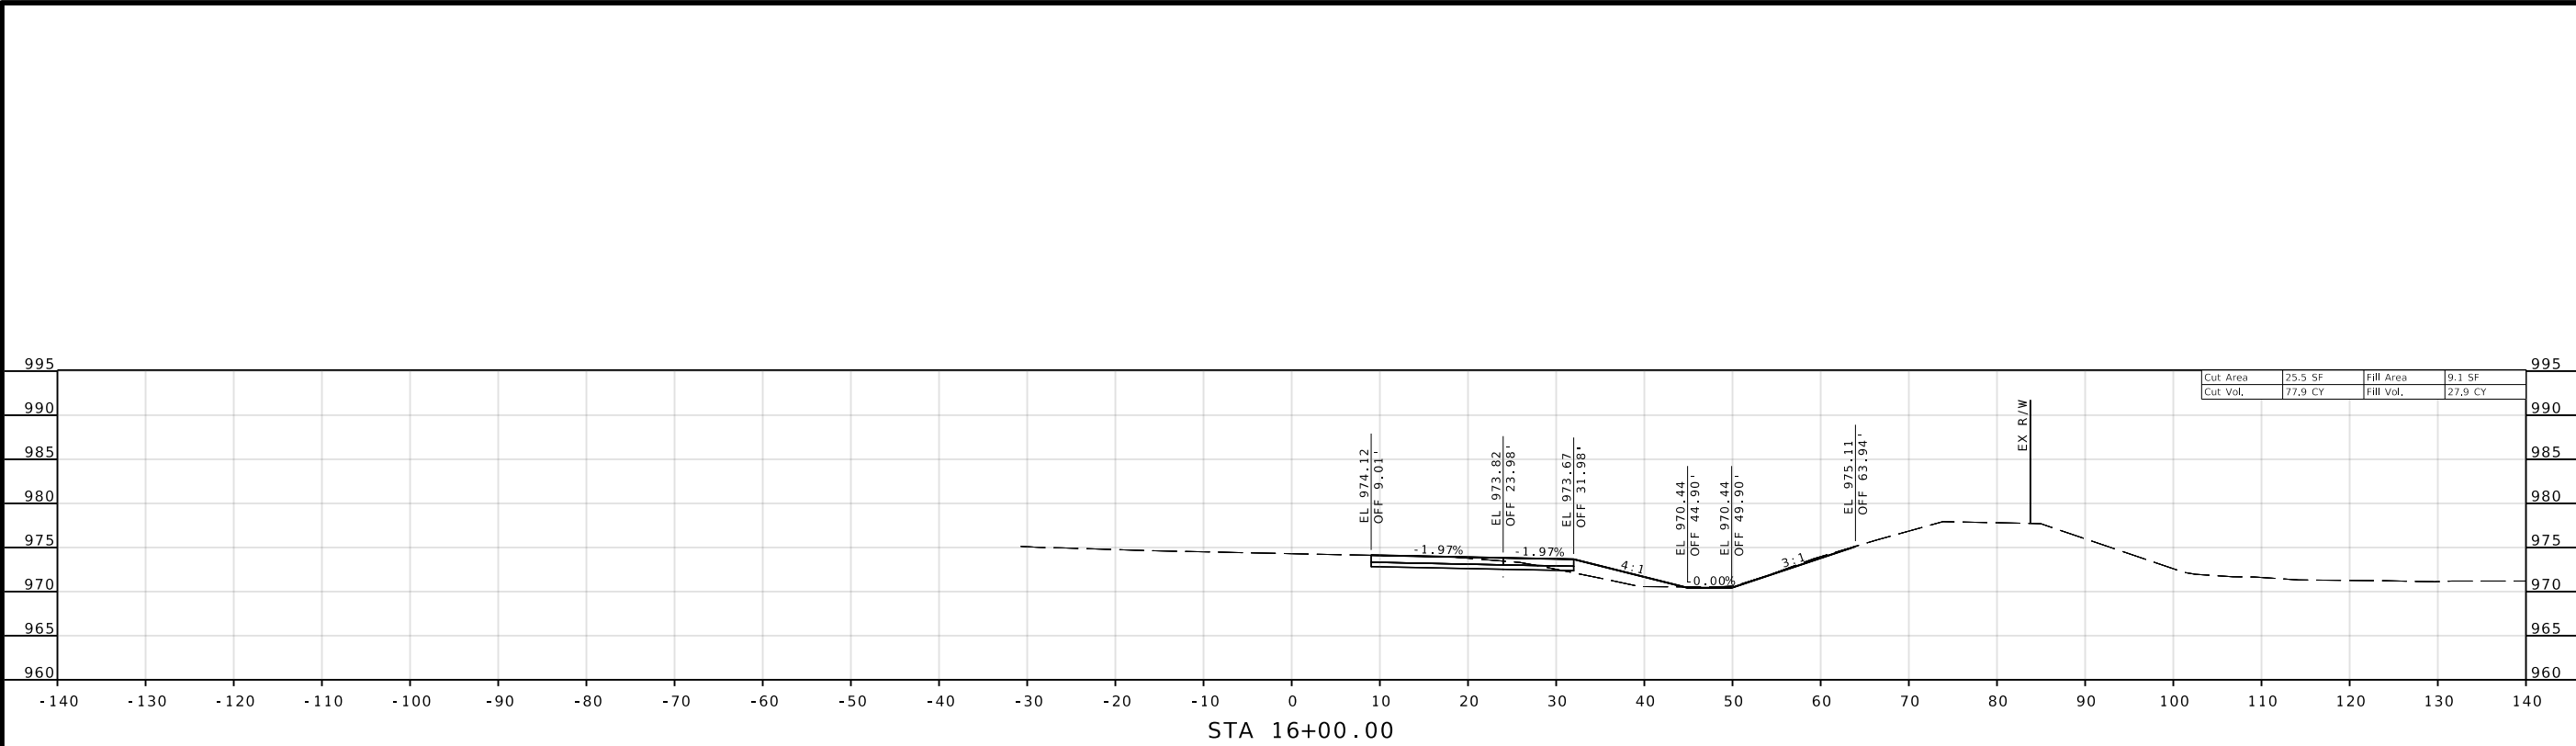

REID
BRENNEN CATT
NUMBER
PE-2010019516

REID BRENNEN CATT-ENGINEER
MO# PE-2010019516

DATE PREPARED
10/3/2025

ROUTE
7

DISTRICT
KC

STATE
MO

SHEET NO.
4

COUNTY
JACKSON

JOB NO.
JKU0415

CONTRACT ID.

PROJECT NO.

BRIDGE NO.




DESCRIPTION

DATE

MISSOURI HIGHWAYS AND TRANSPORTATION COMMISSION

1301 BURLINGTON STREET, SUITE. 100
NORTH KANSAS CITY, MO 64116
PH. (816) 361-1177
CERTIFICATE OF
AUTHORITY NO. 001592

105 WEST CAPITOL
JEFFERSON CITY, MO 65102
1-888-ASK-MODOT (1-888-275-6636)

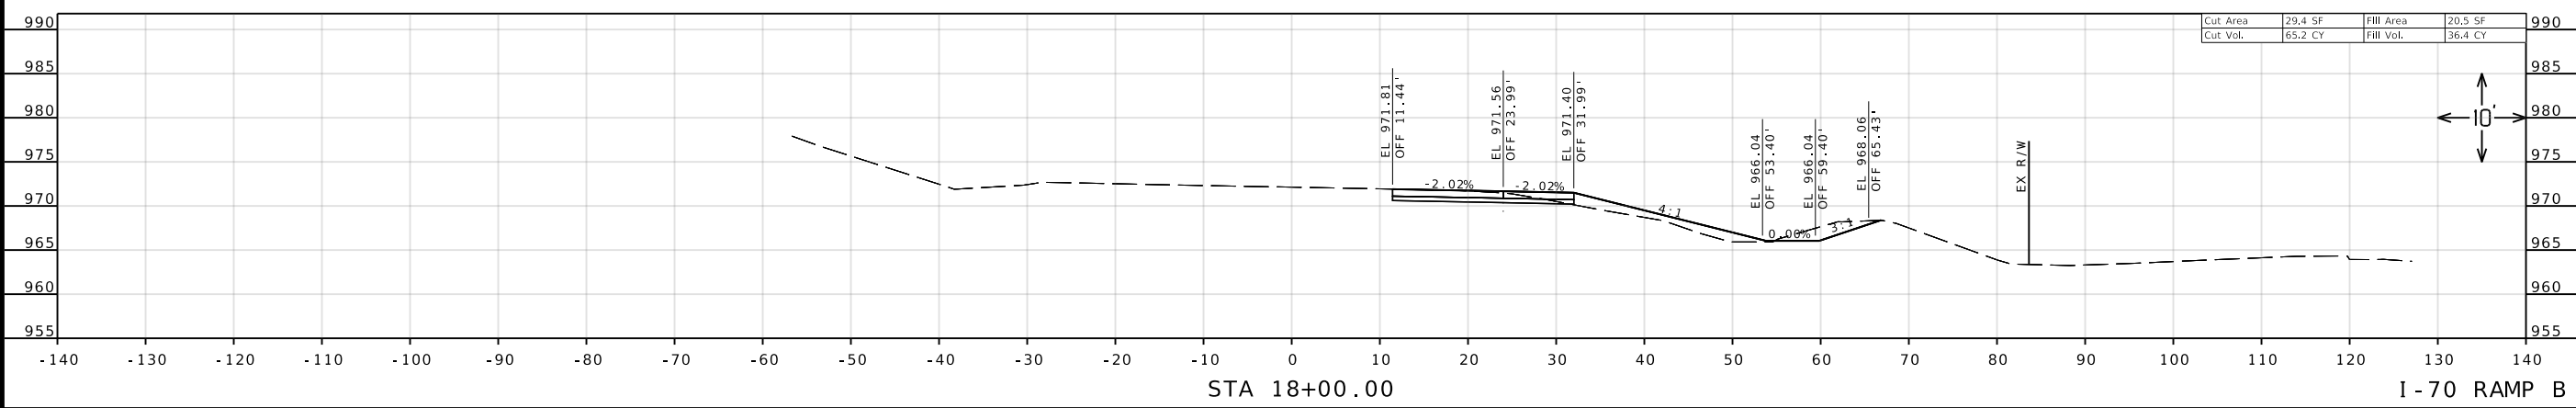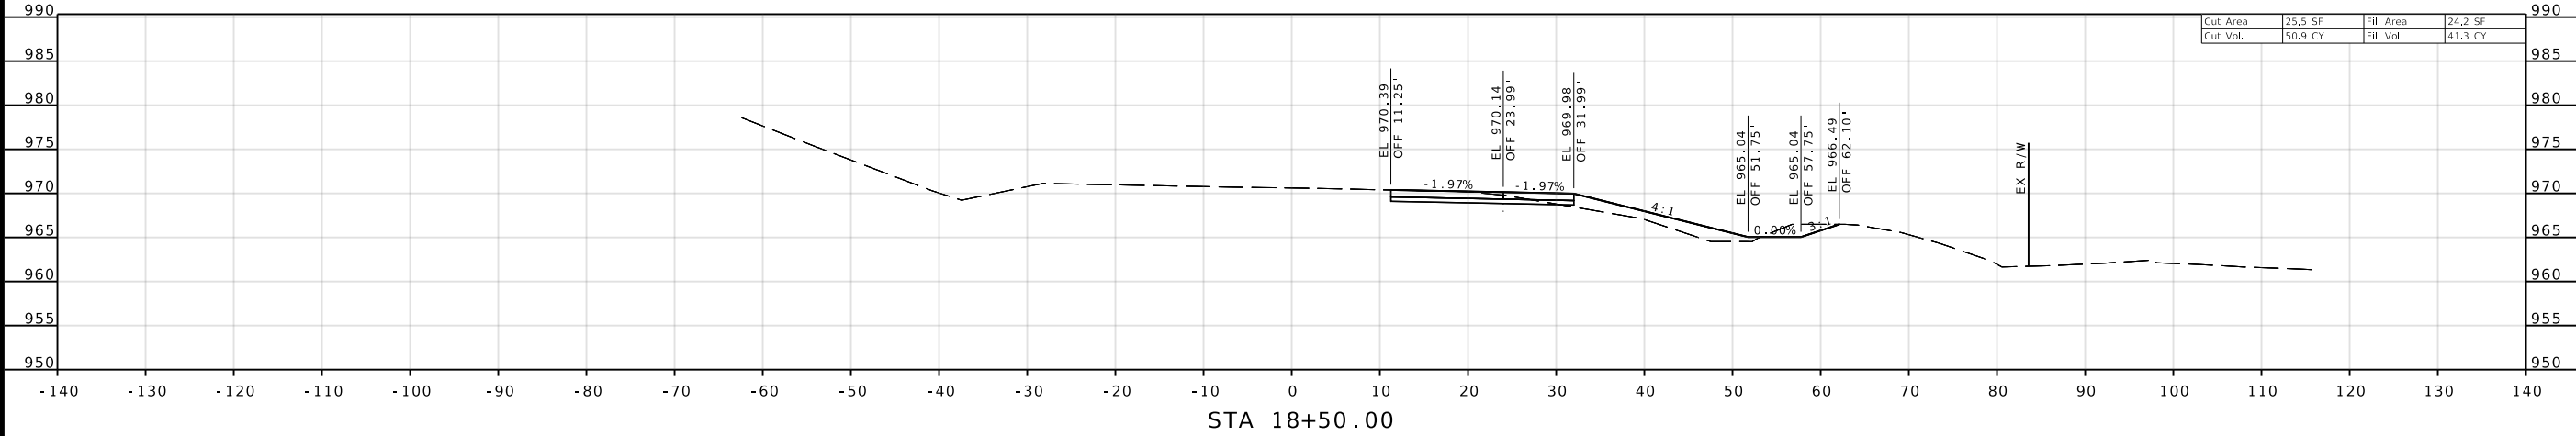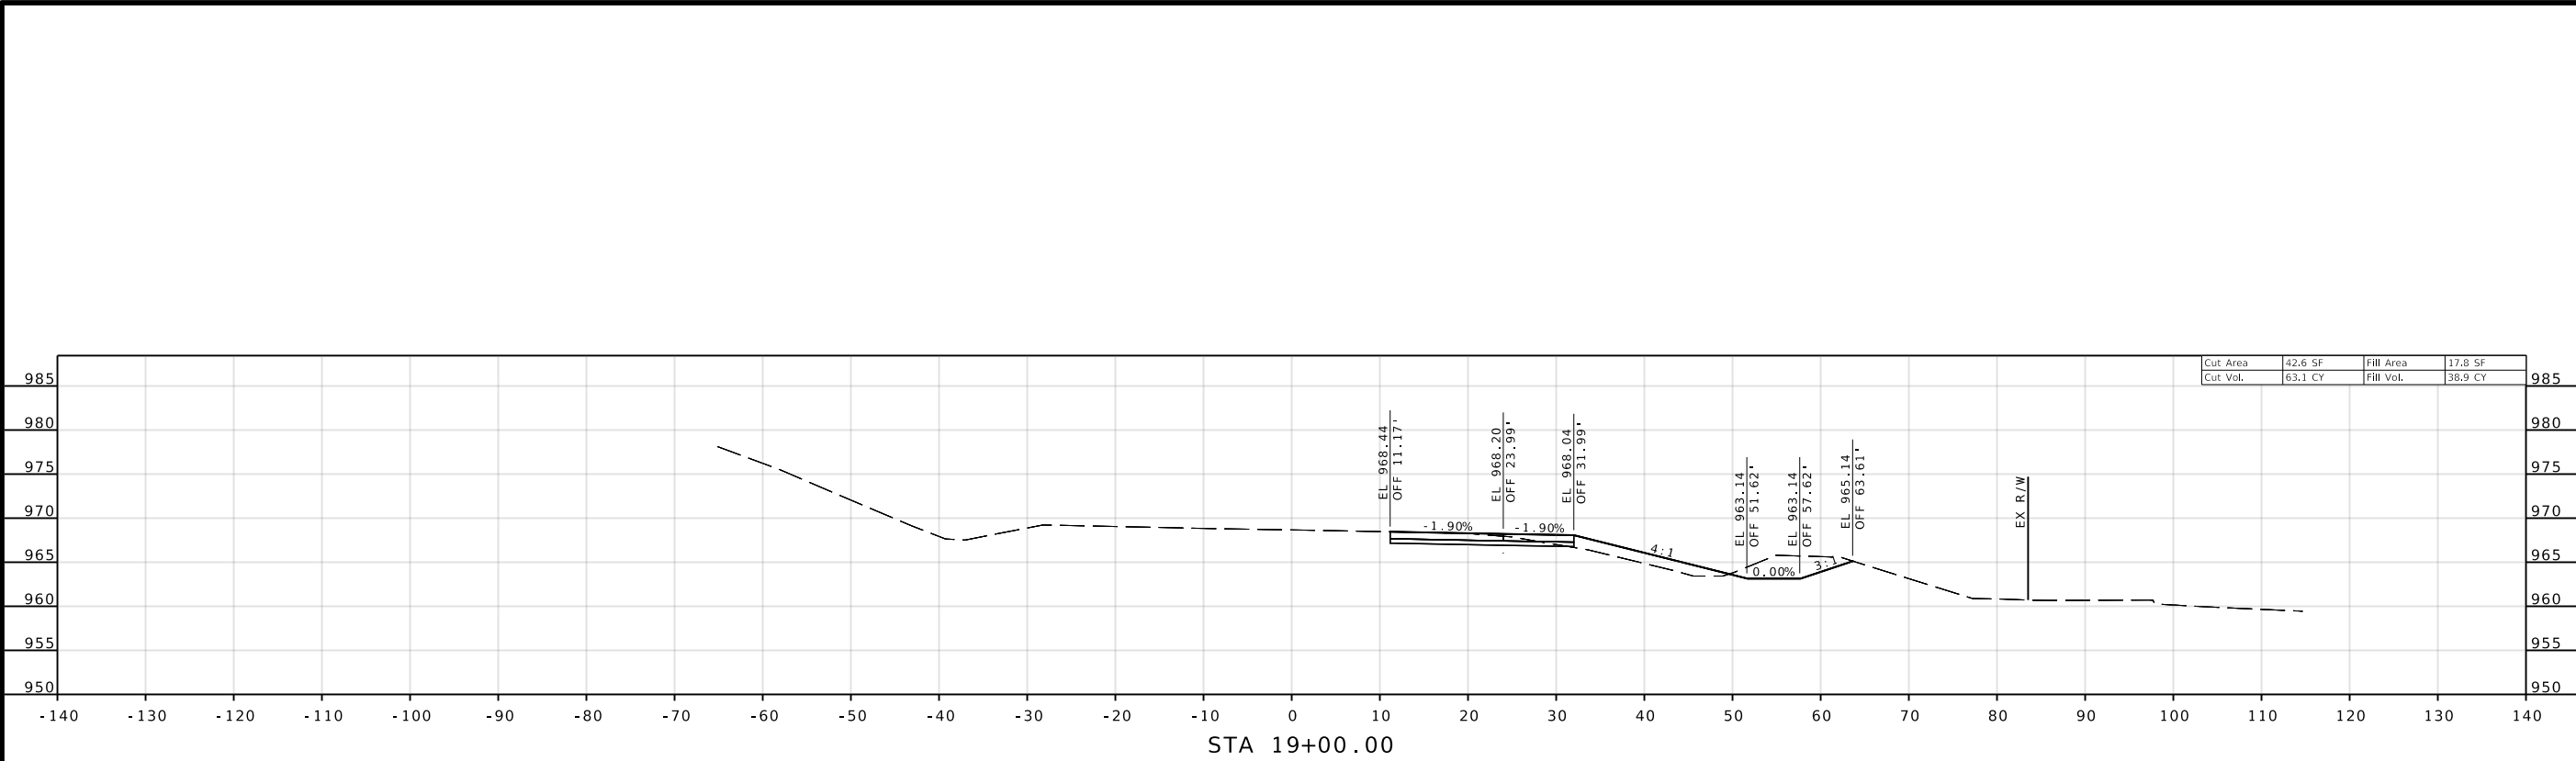

REID
BRENNEN CATT
NUMBER
PE-2010019516

REID BRENNEN CATT-ENGINEER
MO# PE-2010019516

DATE PREPARED
10/3/2025

ROUTE
7

DISTRICT
KC

STATE
MO

SHEET NO.
6

COUNTY
JACKSON

JOB NO.
JKU0415

CONTRACT ID.

PROJECT NO.

BRIDGE NO.

DESCRIPTION

DATE

MISSOURI HIGHWAYS AND TRANSPORTATION COMMISSION




1301 BURLINGTON STREET, SUITE. 100
NORTH KANSAS CITY, MO 64116
PH. (816) 361-1177
CERTIFICATE OF
AUTHORITY NO. 001592




105 WEST CAPITOL
JEFFERSON CITY, MO 65102
1-888-ASK-MODOT (1-888-275-6636)

IF A SEAL IS PRESENT ON THIS SHEET IT HAS BEEN ELECTRONICALLY SEALED AND DATED.

olsson

105 WEST CAPITOL
JEFFERSON CITY, MO 65102
1-888-ASK-MODOT (1-888-275-6636)

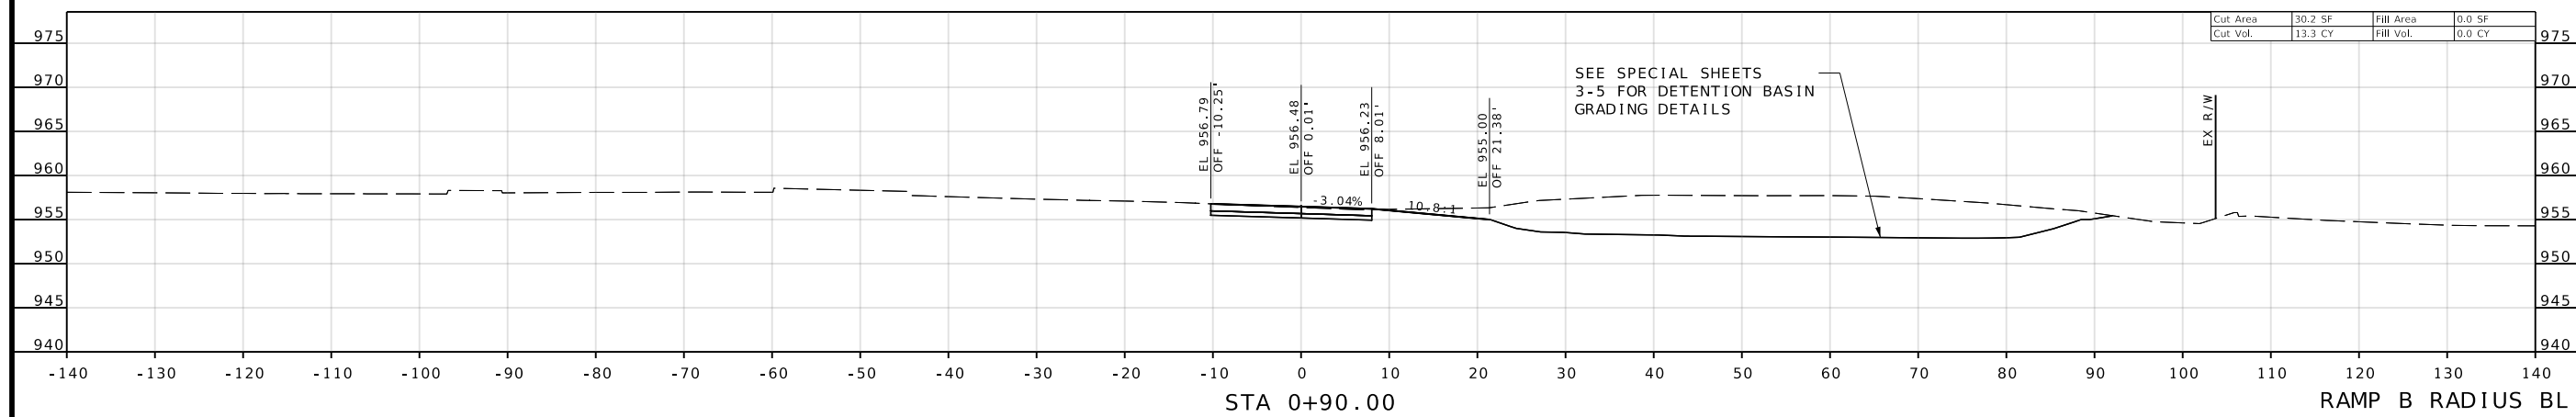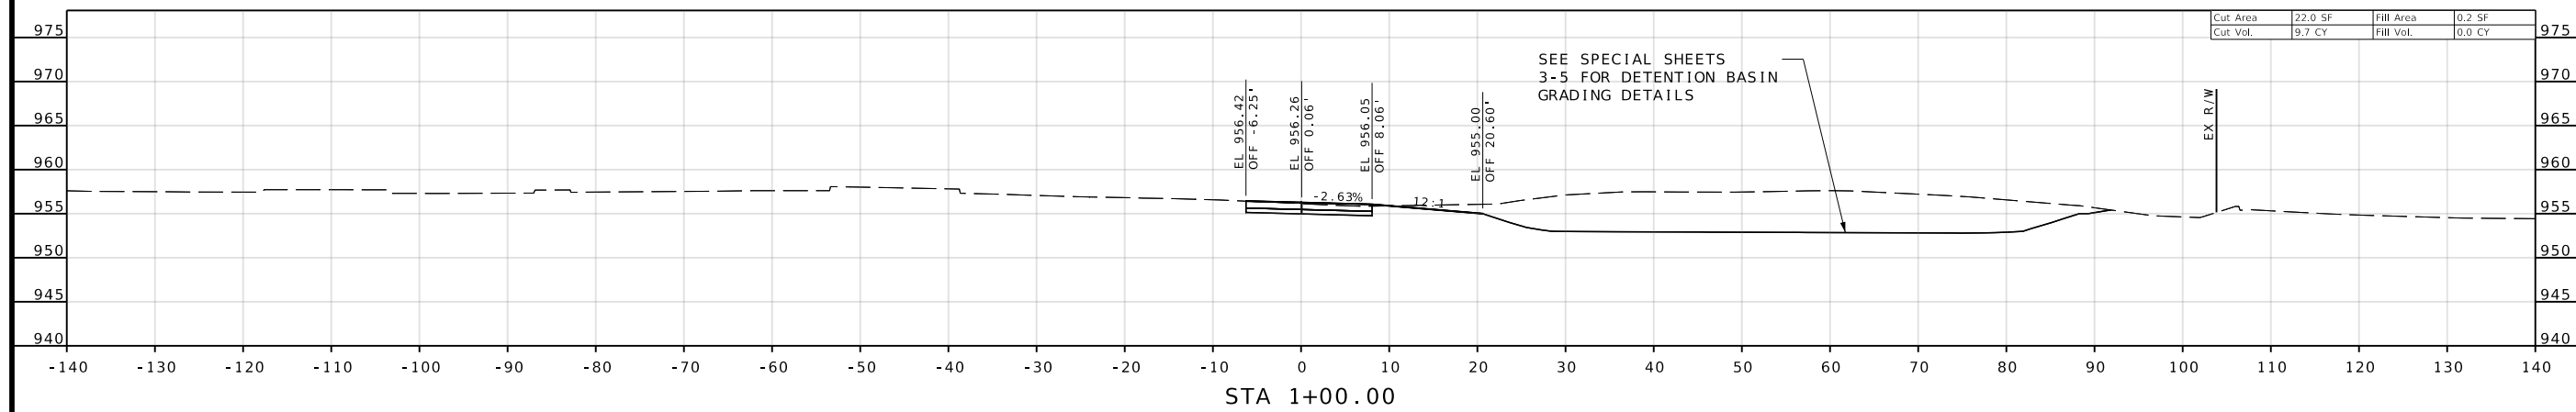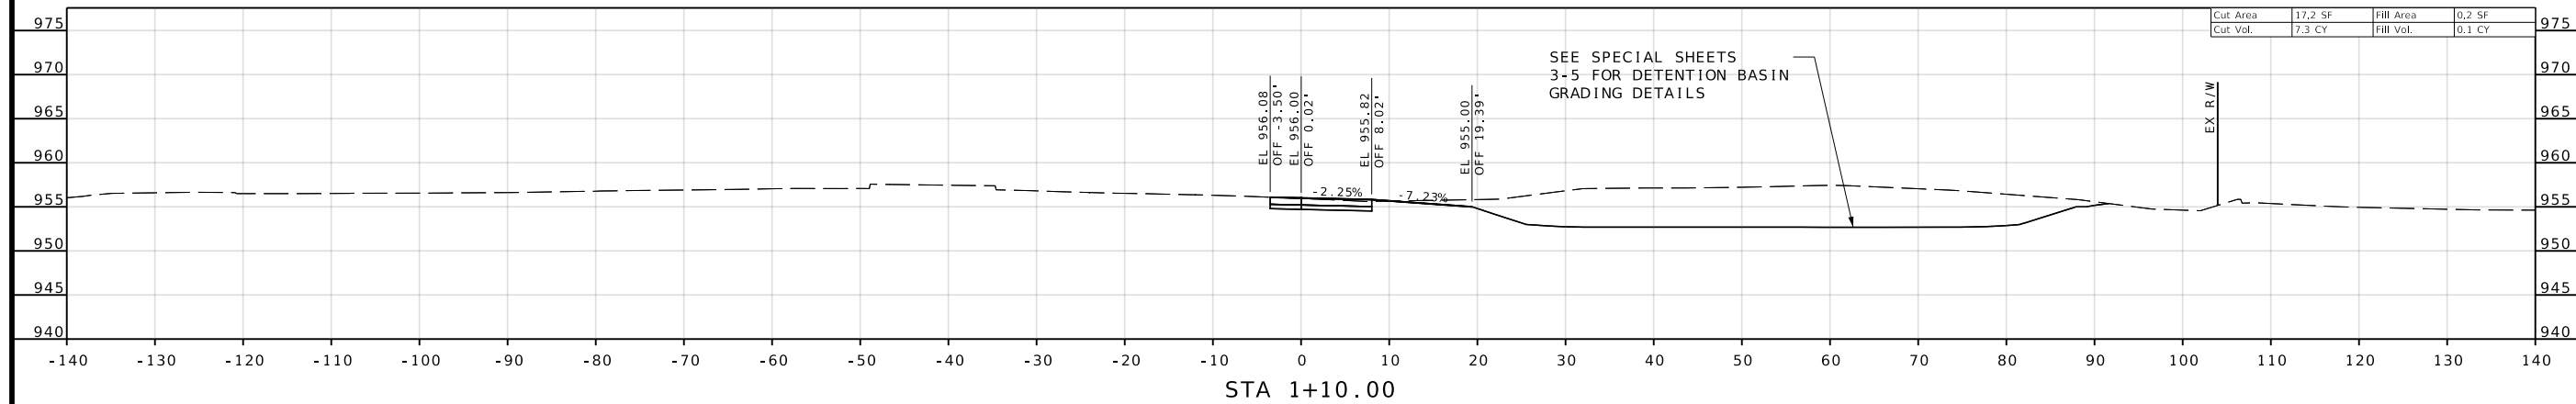

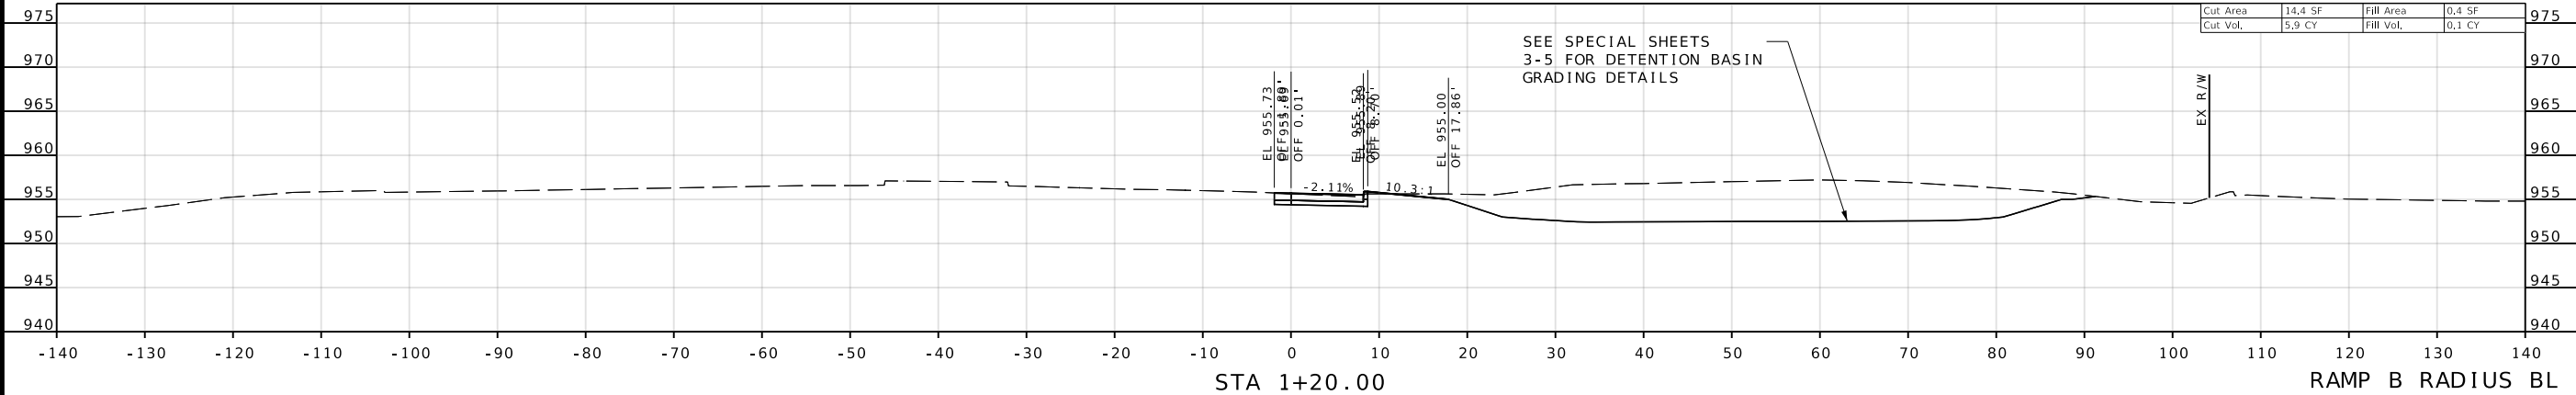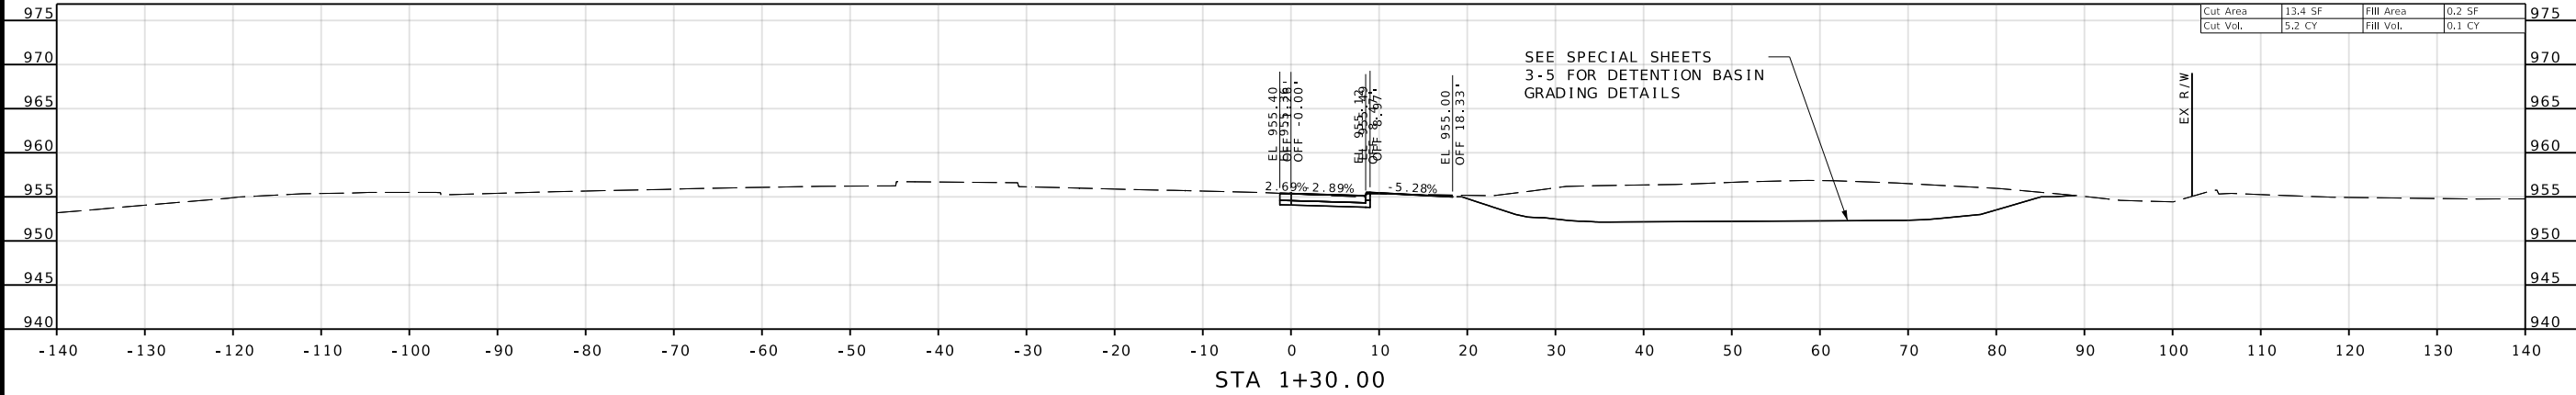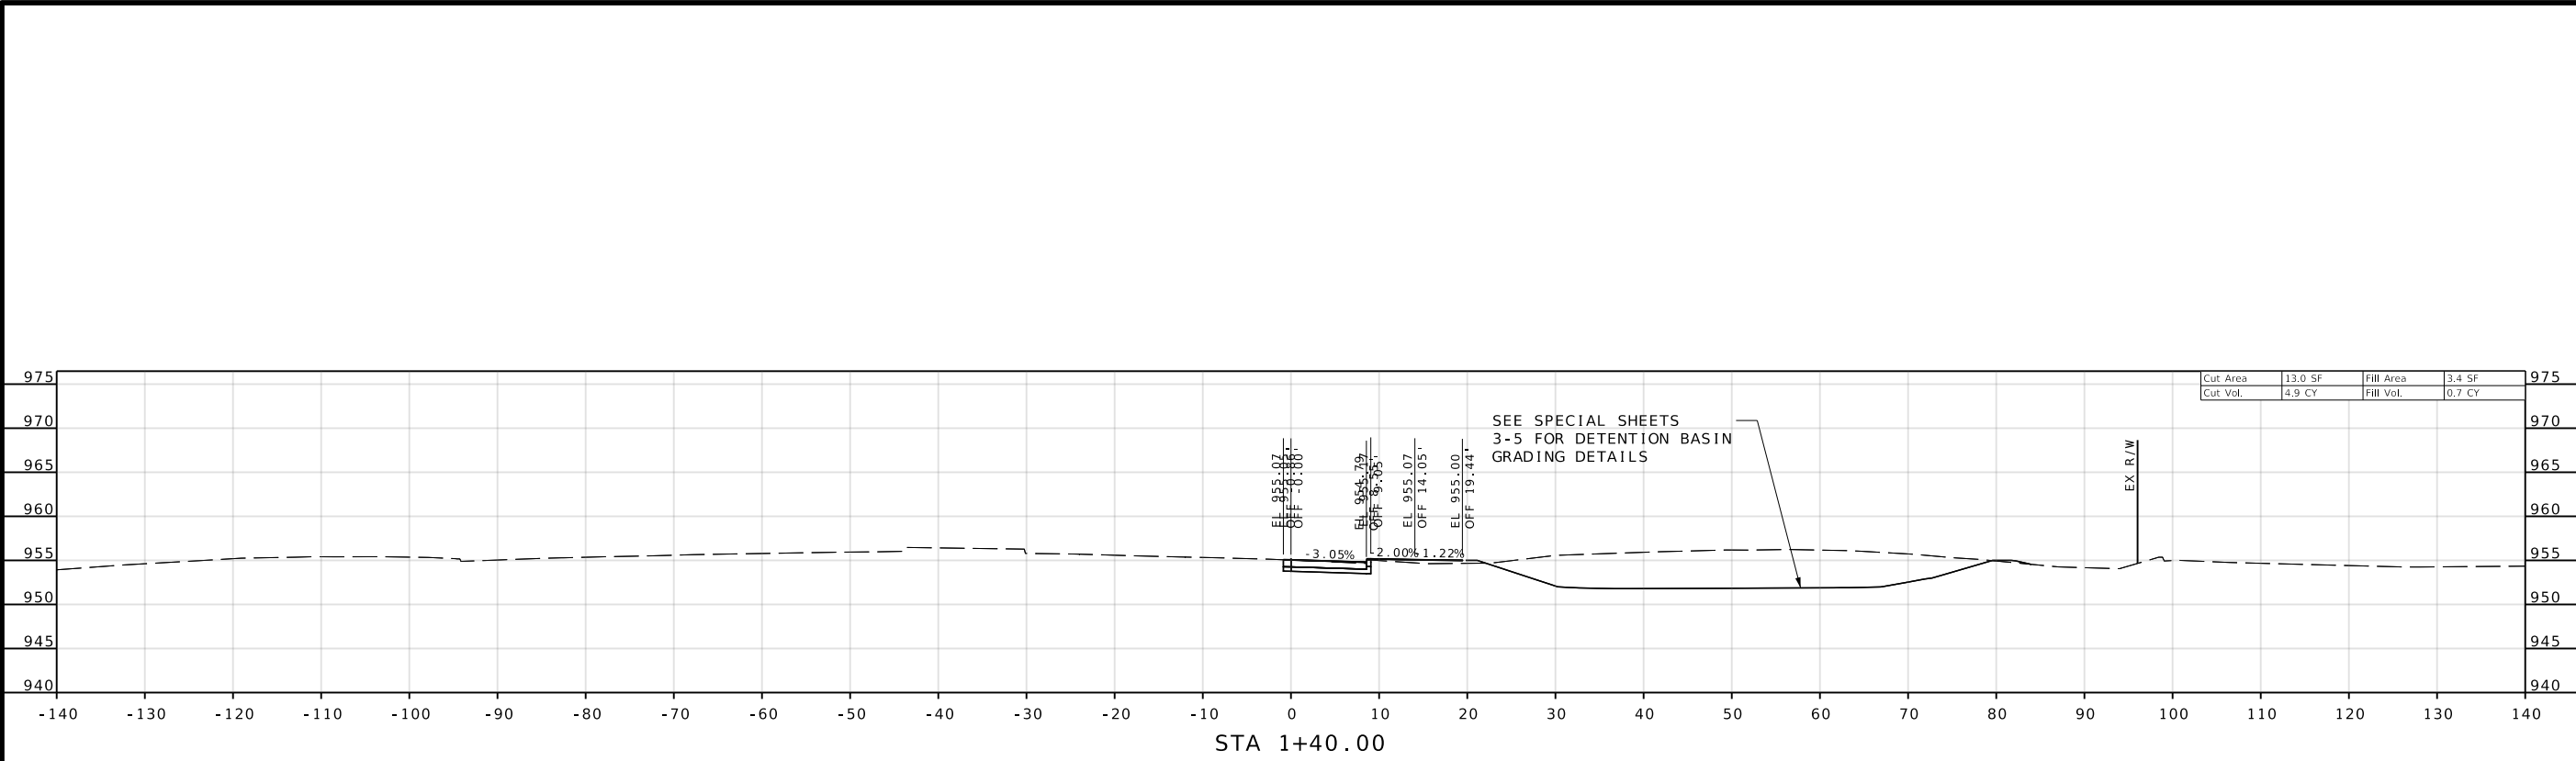

REID
BRENNEN CATT
NUMBER
PE-2010019516

REID BRENNEN CATT-ENGINEER
MO# PE-2010019516

DATE PREPARED
10/3/2025

ROUTE
7

DISTRICT
KC

STATE
MO

SHEET NO.
13

COUNTY
JACKSON

JOB NO.
JKU0415

CONTRACT ID.

PROJECT NO.

BRIDGE NO.

DESCRIPTION	DATE

MISSOURI HIGHWAYS AND TRANSPORTATION COMMISSION

105 WEST CAPITOL
JEFFERSON CITY, MO 65102
1-888-ASK-MODOT (1-888-275-6636)

1301 BURLINGTON STREET, SUITE . 100
NORTH KANSAS CITY, MO 64116
PH. (816) 361-1177
CERTIFICATE OF
AUTHORITY NO. 001592

IF A SEAL IS PRESENT ON THIS SHEET IT HAS BEEN ELECTRONICALLY SEALED AND DATED.

