



DISCLAIMER
THE PROFESSIONAL WHOSE SIGNATURE AND PERSONAL SEAL APPEAR HEREON ASSUMES RESPONSIBILITY ONLY FOR WHAT APPEARS ON THIS PAGE, AND DISCLAIMS (PURSUANT TO SECTION 327.411 RSMD) SPECIFICATION, ESTIMATES, REPORTS, OR OTHER DOCUMENTS OR INSTRUMENTS NOT SEALED BY THE UNDERSIGNED PROFESSIONAL RELATING TO OR INTENDED TO BE USED FOR ANY PART OR PARTS OF THE PROJECT TO WHICH THIS PAGE REFERS.

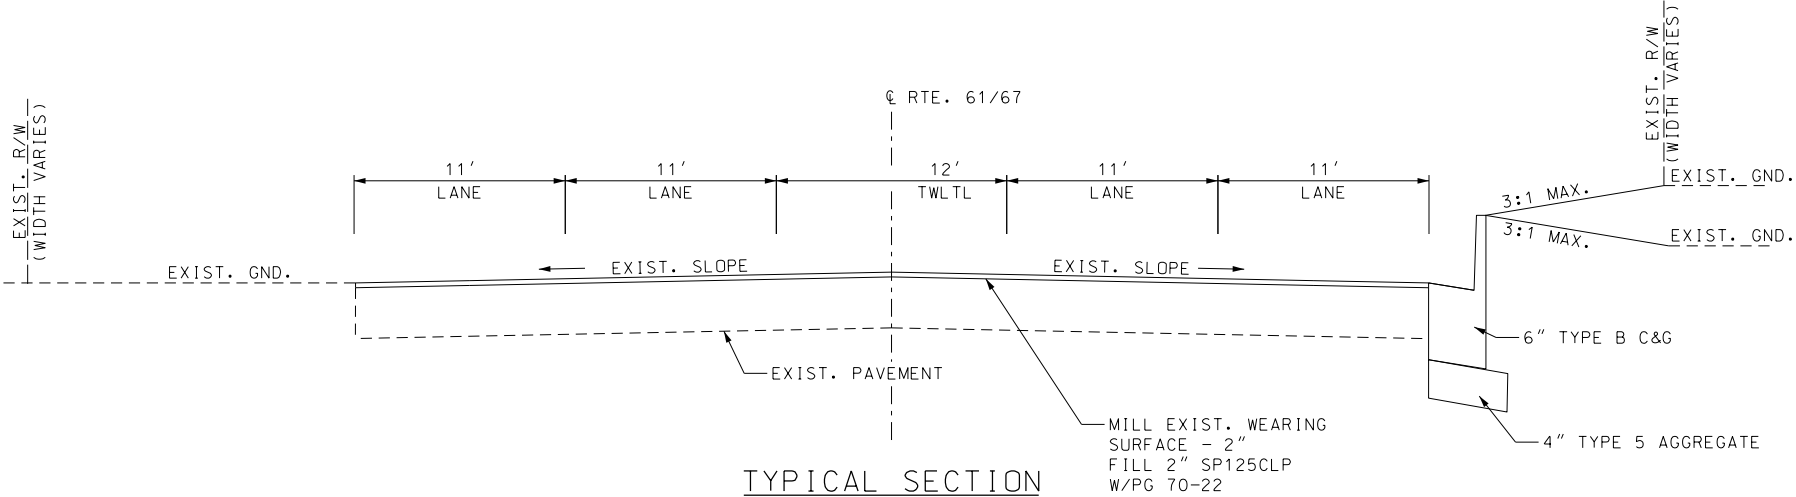


RTE. 61/67
STA. 979+93.58 TO STA. 980+14.40

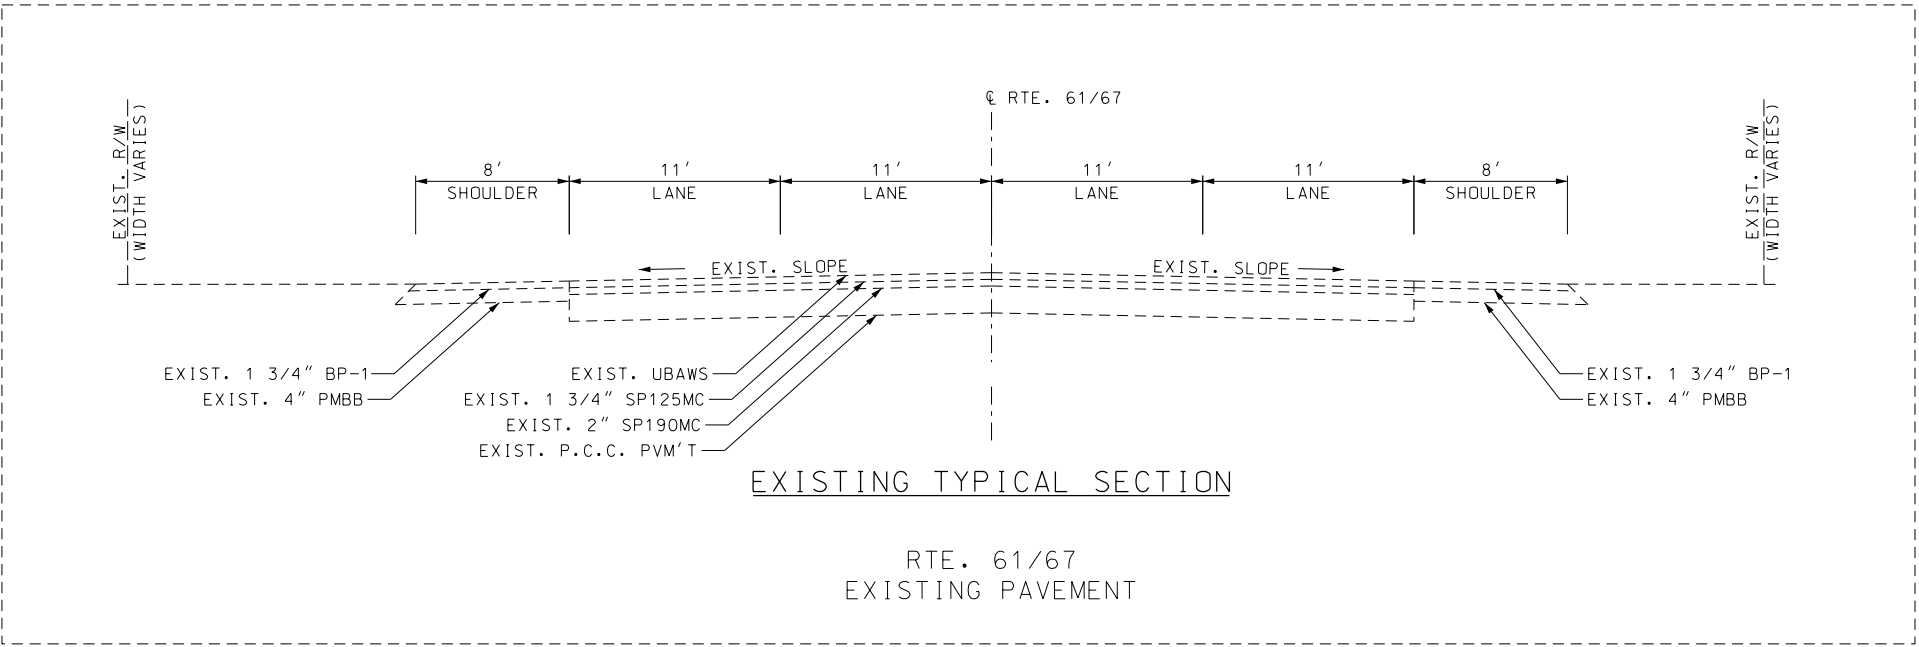

RTE. 61/67
EXISTING PAVEMENT

3 REVISED

TYPICAL SECTION
SHEET
3 OF 3

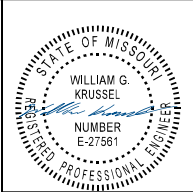

10/10/2025 2:57:42 PM
William G. Krussel
MO PE-27561

DATE PREPARED
10/10/2025

ROUTE 61/67	STATE MO
DISTRICT SL	SHEET NO. 2

COUNTY
JEFFERSON

JOB NO.
J6S3391

CONTRACT ID.

PROJECT NO.


BRIDGE NO.

DATE	DESCRIPTION
10/10/24	TYPICAL ADDED

MISSOURI HIGHWAYS AND TRANSPORTATION COMMISSION



105 WEST CAPITOL
JEFFERSON CITY, MO 65102
1-888-ASK-MODOT (1-888-275-6636)

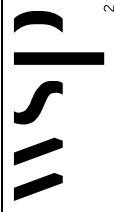

211 N. BROADWAY,
SUITE 2800
ST. LOUIS, MO 63102
CERTIFICATE OF AUTHORITY
NO. 001444 ENGINEERING

IF A SEAL IS PRESENT ON THIS SHEET IT HAS BEEN ELECTRONICALLY SEALED AND DATED. REV.