
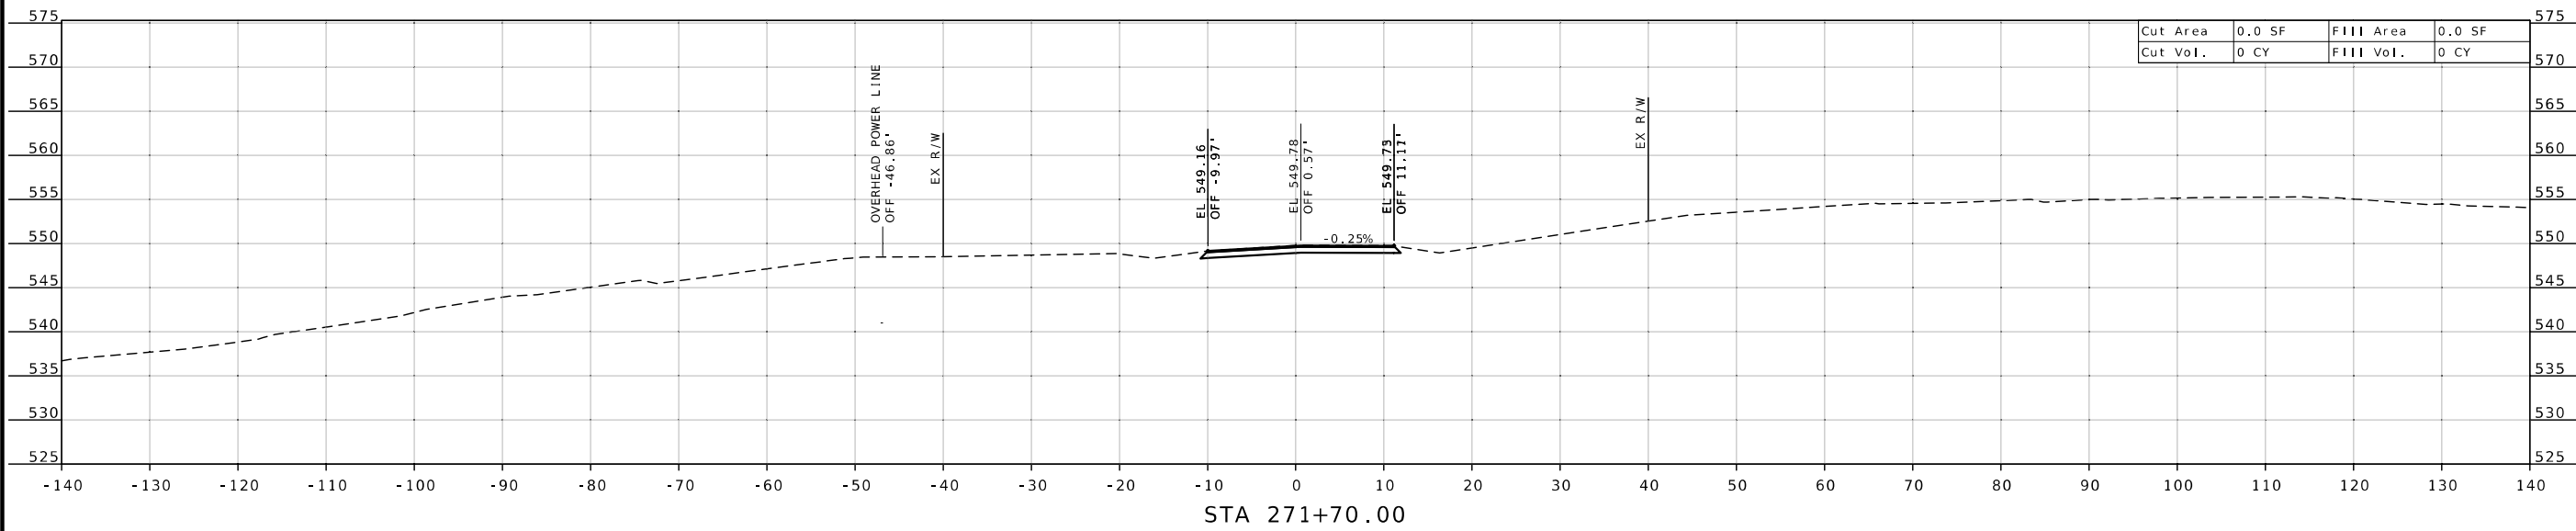
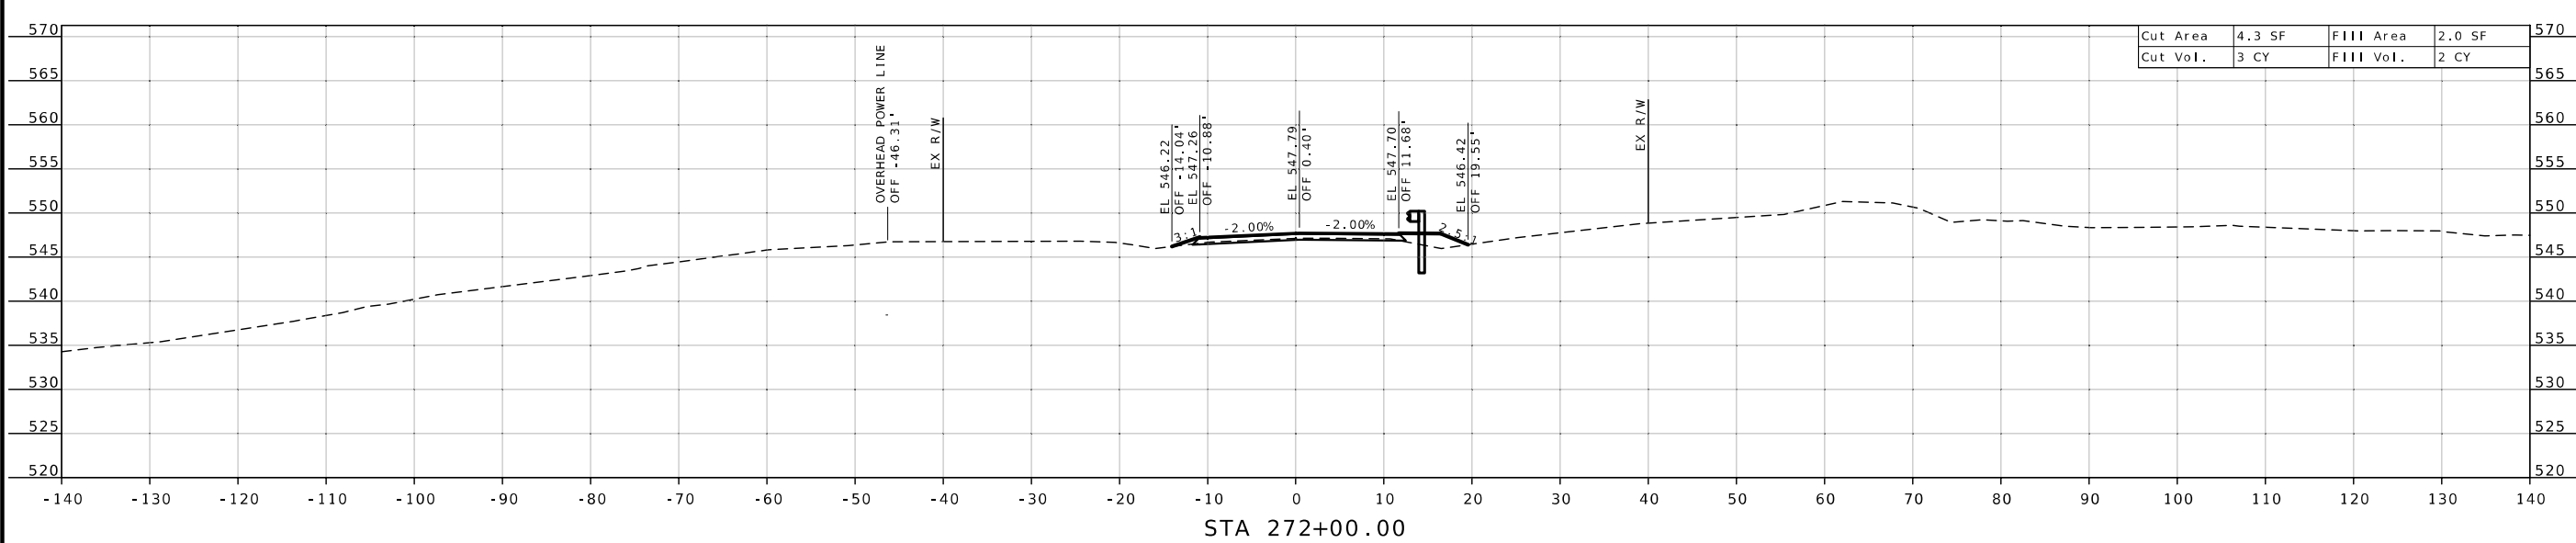


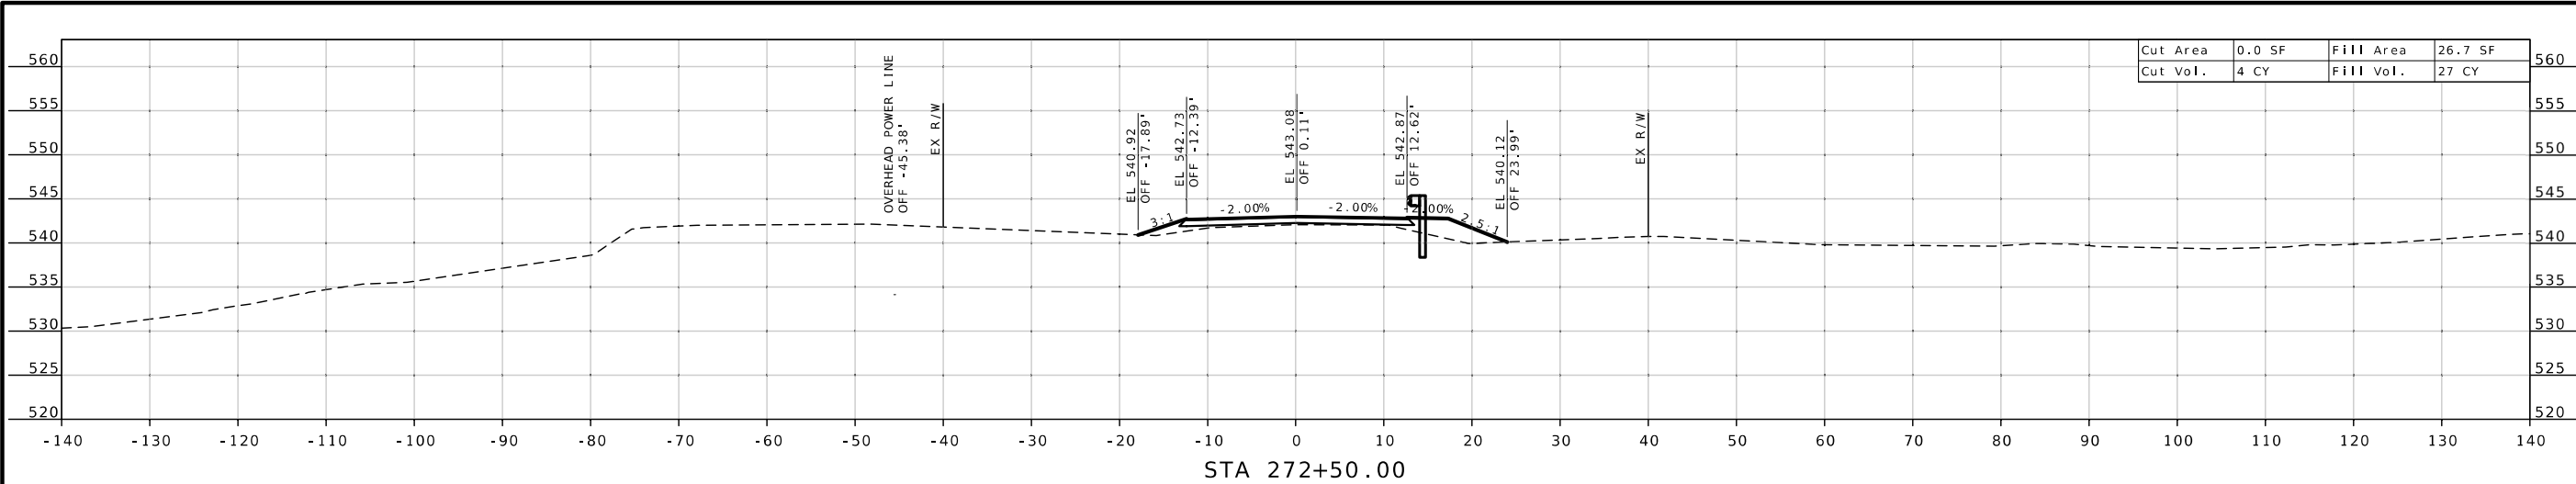

STATE OF MISSOURI

CHRISTOPHER S. KNAPP

NUMBER

PE-2005023325

PROFESSIONAL ENGINEER

Christopher S. Knapp

09/29/2025 12:50:34 PM

CHRISTOPHER S. KNAPP - CIVIL

MO-PE-2005023325

DATE PREPARED

9/29/2025

ROUTE

J

STATE

MO

DISTRICT

NE

SHEET NO.

1

COUNTY

LINCOLN

JOB NO.

JNE0051

CONTRACT ID.

PROJECT NO.

BRIDGE NO.

DESCRIPTION

DATE

MISSOURI HIGHWAYS AND TRANSPORTATION COMMISSION


105 WEST CAPITOL

JEFFERSON CITY, MO 65102


1-888-ASK-MODOT (1-888-275-6636)

CROSS SECTION SHEET


SHEET 1 OF 6

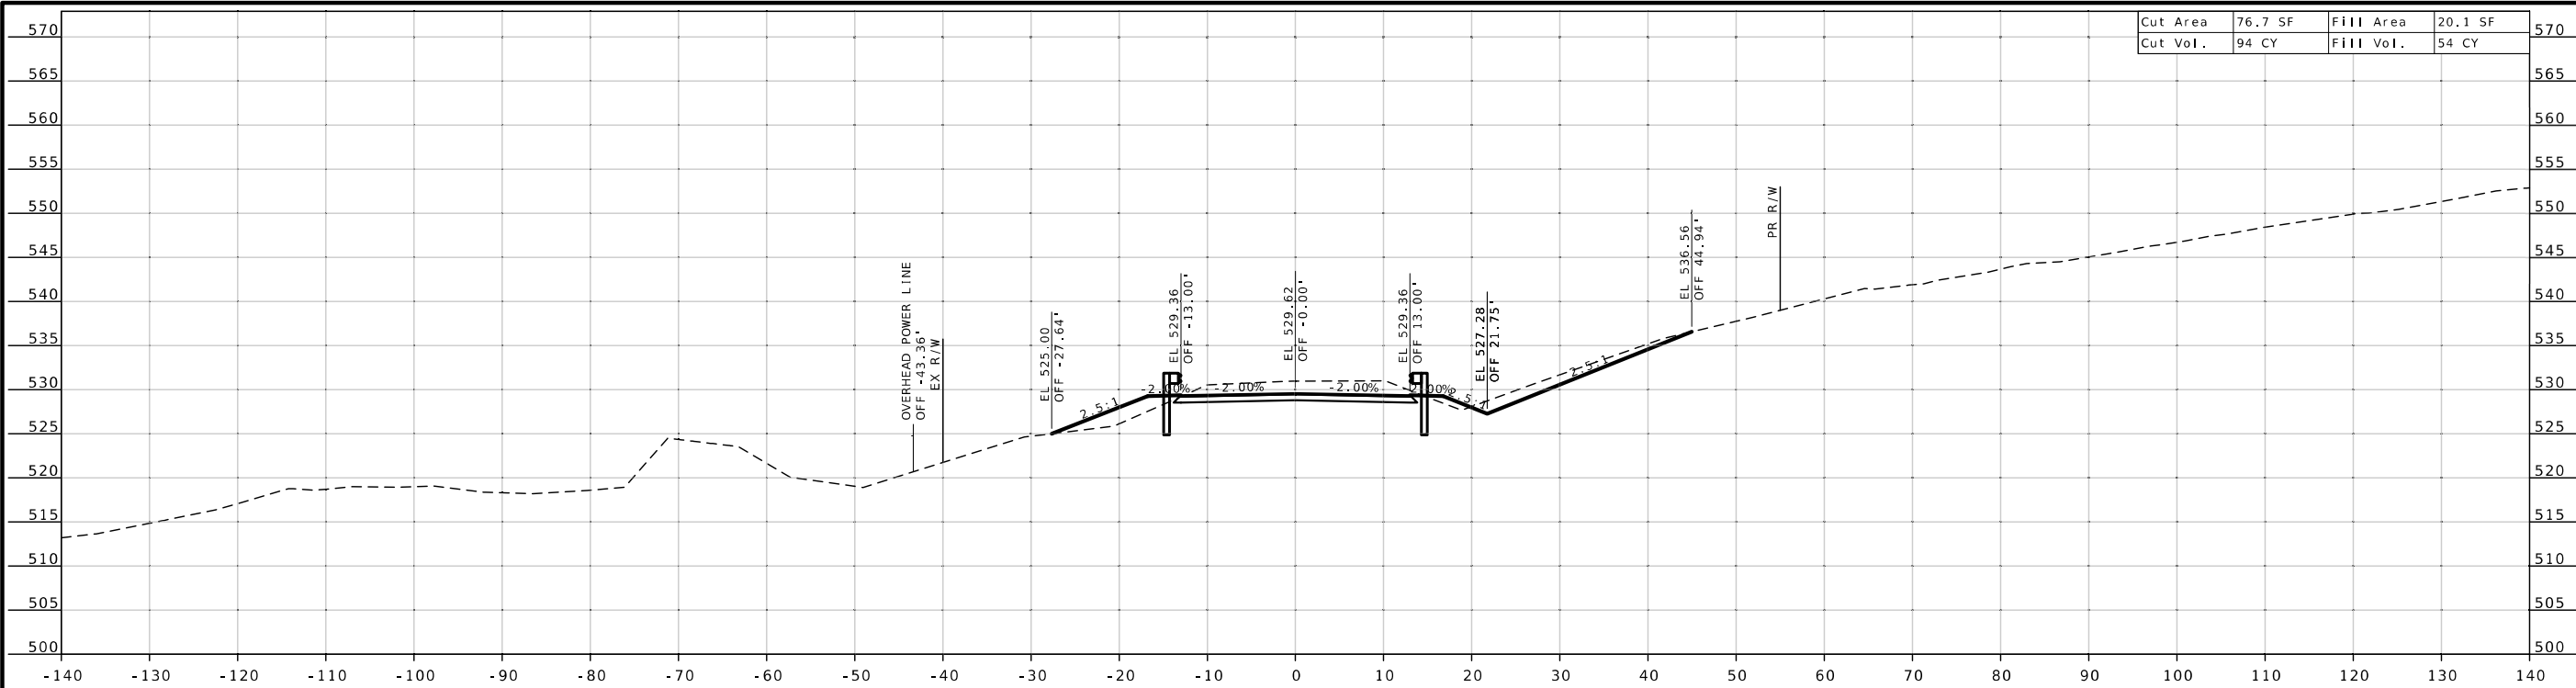

Cut Area	76.7 SF	Fill Area	20.1 SF
Cut Vol.	94 CY	Fill Vol.	54 CY

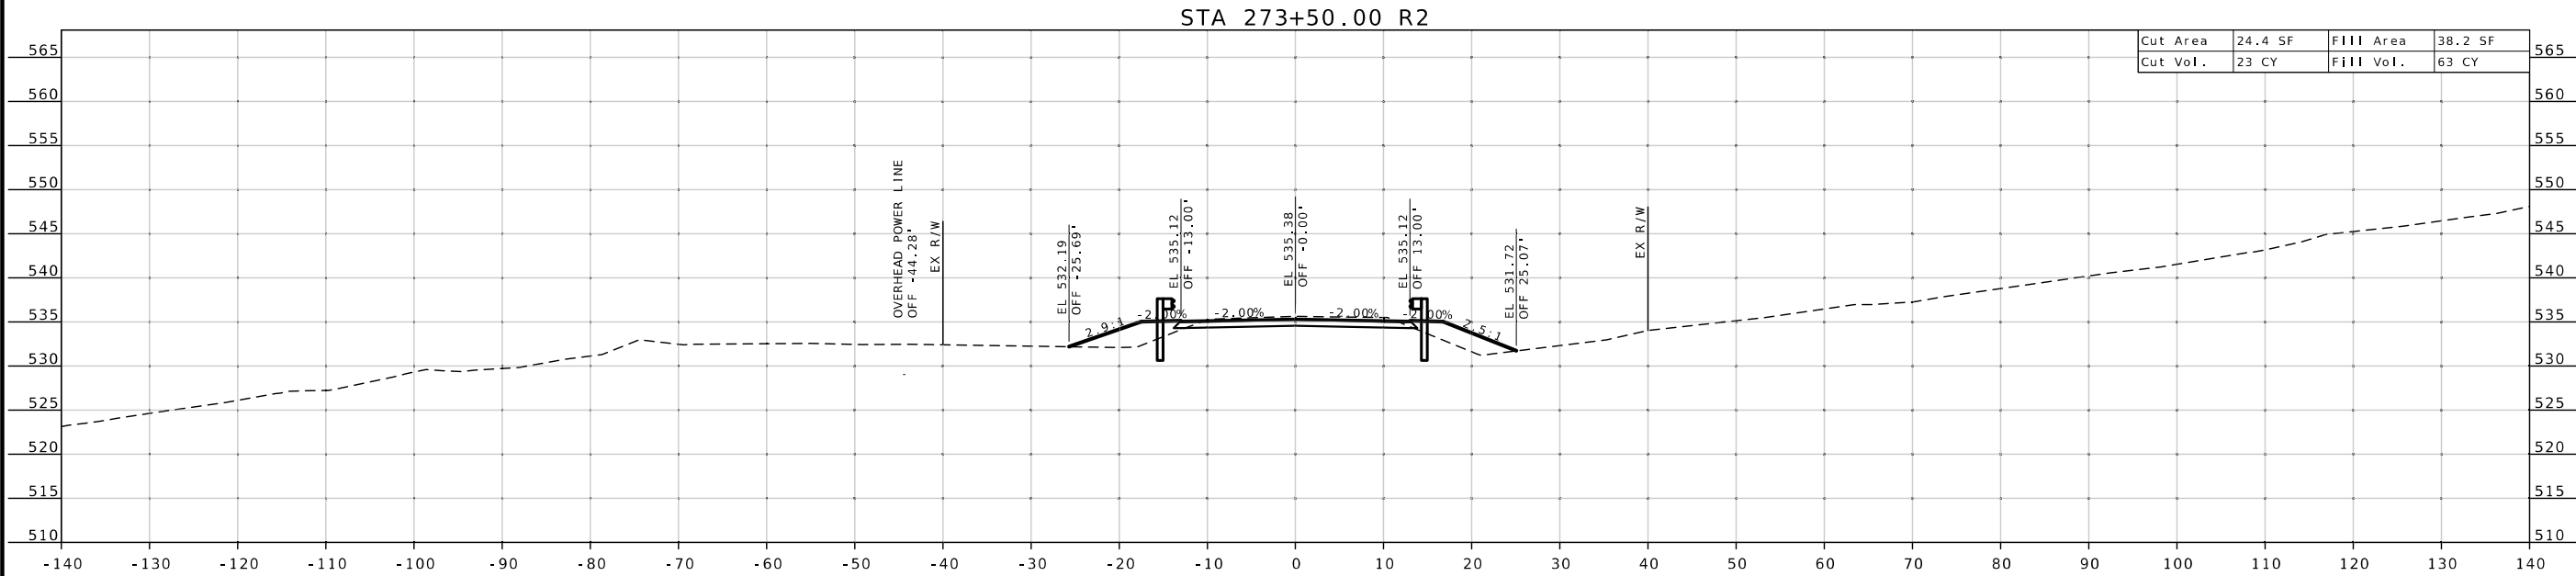

Cut Area	24.4 SF	Fill Area	38.2 SF
Cut Vol.	23 CY	Fill Vol.	63 CY

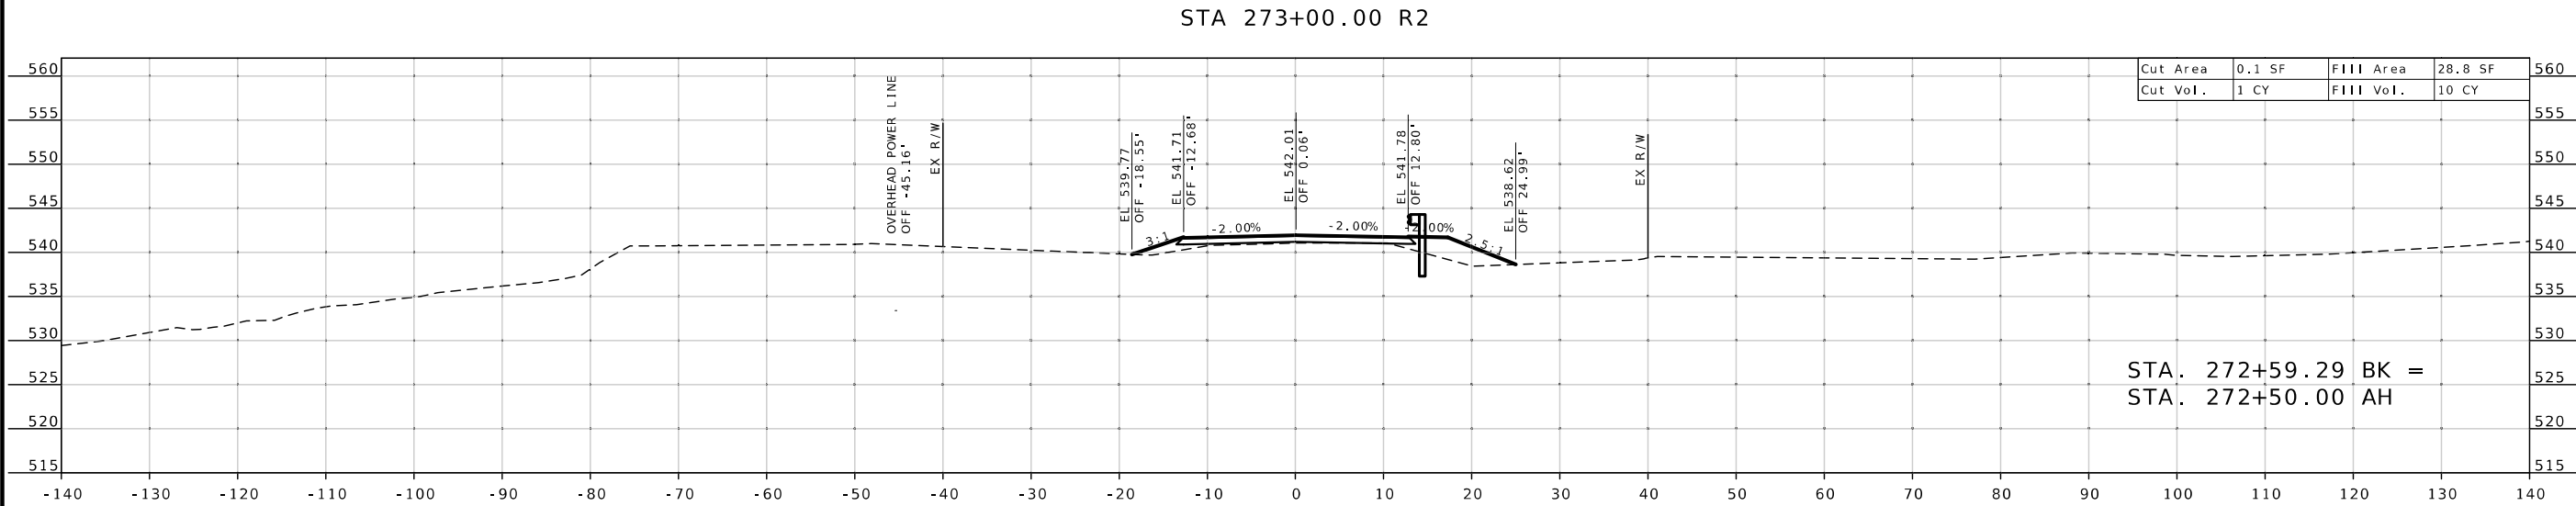

Cut Area	0.1 SF	Fill Area	28.8 SF
Cut Vol.	1 CY	Fill Vol.	10 CY

STA. 272+59.29 BK =
STA. 272+50.00 AH

STATE OF MISSOURI

CHRISTOPHER S. KNAPP

NUMBER

PE-2005023325

PROFESSIONAL ENGINEER

09/29/2025 12:51:27 PM

CHRISTOPHER S. KNAPP - CIVIL

MO-PE-2005023325

DATE PREPARED

9/29/2025

ROUTE

J

STATE

MO

DISTRICT

NE

SHEET NO.

2

COUNTY

LINCOLN

JOB NO.

JNE0051

CONTRACT ID.

PROJECT NO.

BRIDGE NO.

DESCRIPTION

DATE

MISSOURI HIGHWAYS AND TRANSPORTATION COMMISSION



105 WEST CAPITOL

JEFFERSON CITY, MO 65102

1-888-ASK-MODOT (1-888-275-6636)

CROSS SECTION SHEET

SHEET 2 OF 6

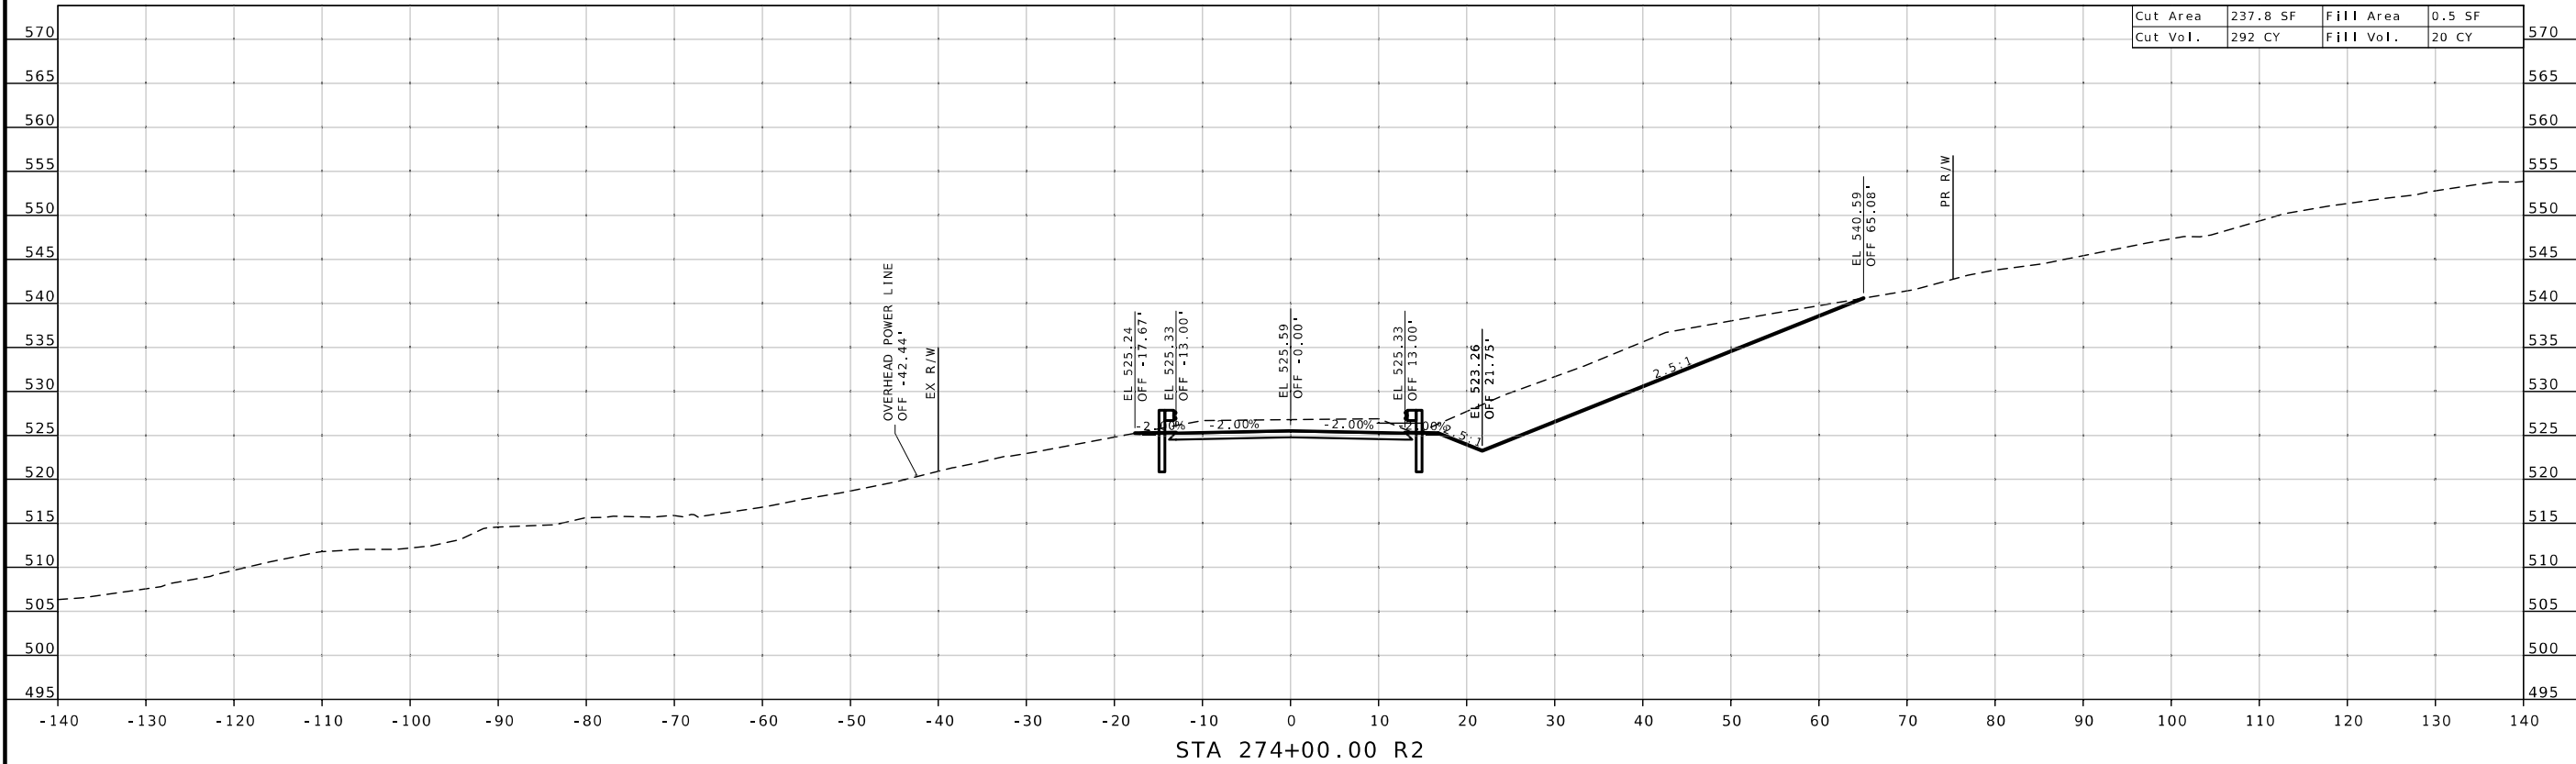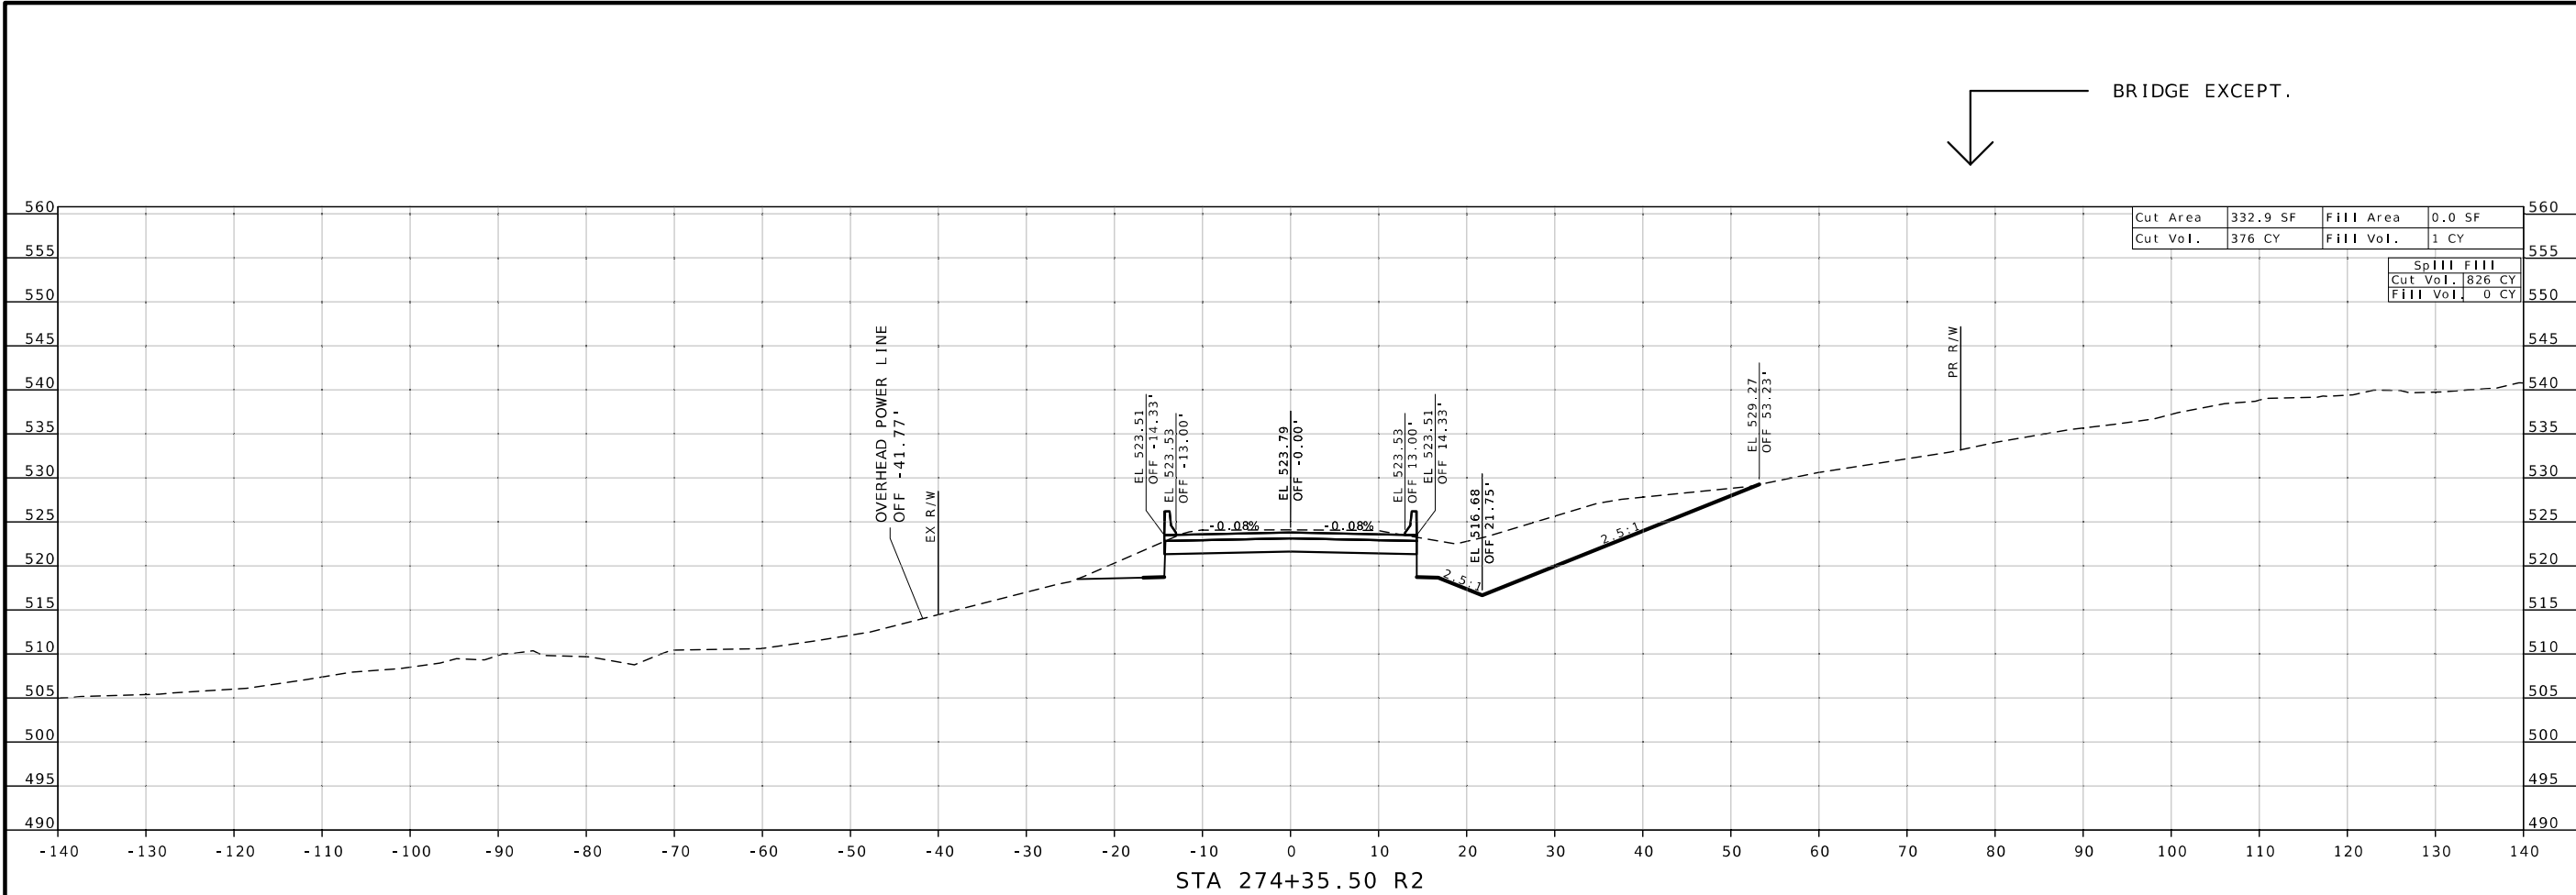

STATE OF MISSOURI

CHRISTOPHER S. KNAPP

NUMBER

PE-2005023325

PROFESSIONAL ENGINEER

09/29/2025 12:52:18 PM

CHRISTOPHER S. KNAPP - CIVIL

MO-PE-2005023325

DATE PREPARED

9/29/2025

ROUTE

J

STATE

MO

DISTRICT

NE

SHEET NO.

3

COUNTY

LINCOLN

JOB NO.

JNE0051

CONTRACT ID.

PROJECT NO.

BRIDGE NO.

DATE

DESCRIPTION

MISSOURI HIGHWAYS AND TRANSPORTATION COMMISSION




105 WEST CAPITOL

JEFFERSON CITY, MO 65102

1-888-ASK-MODOT (1-888-273-6636)

CROSS SECTION SHEET

SHEET 3 OF 6

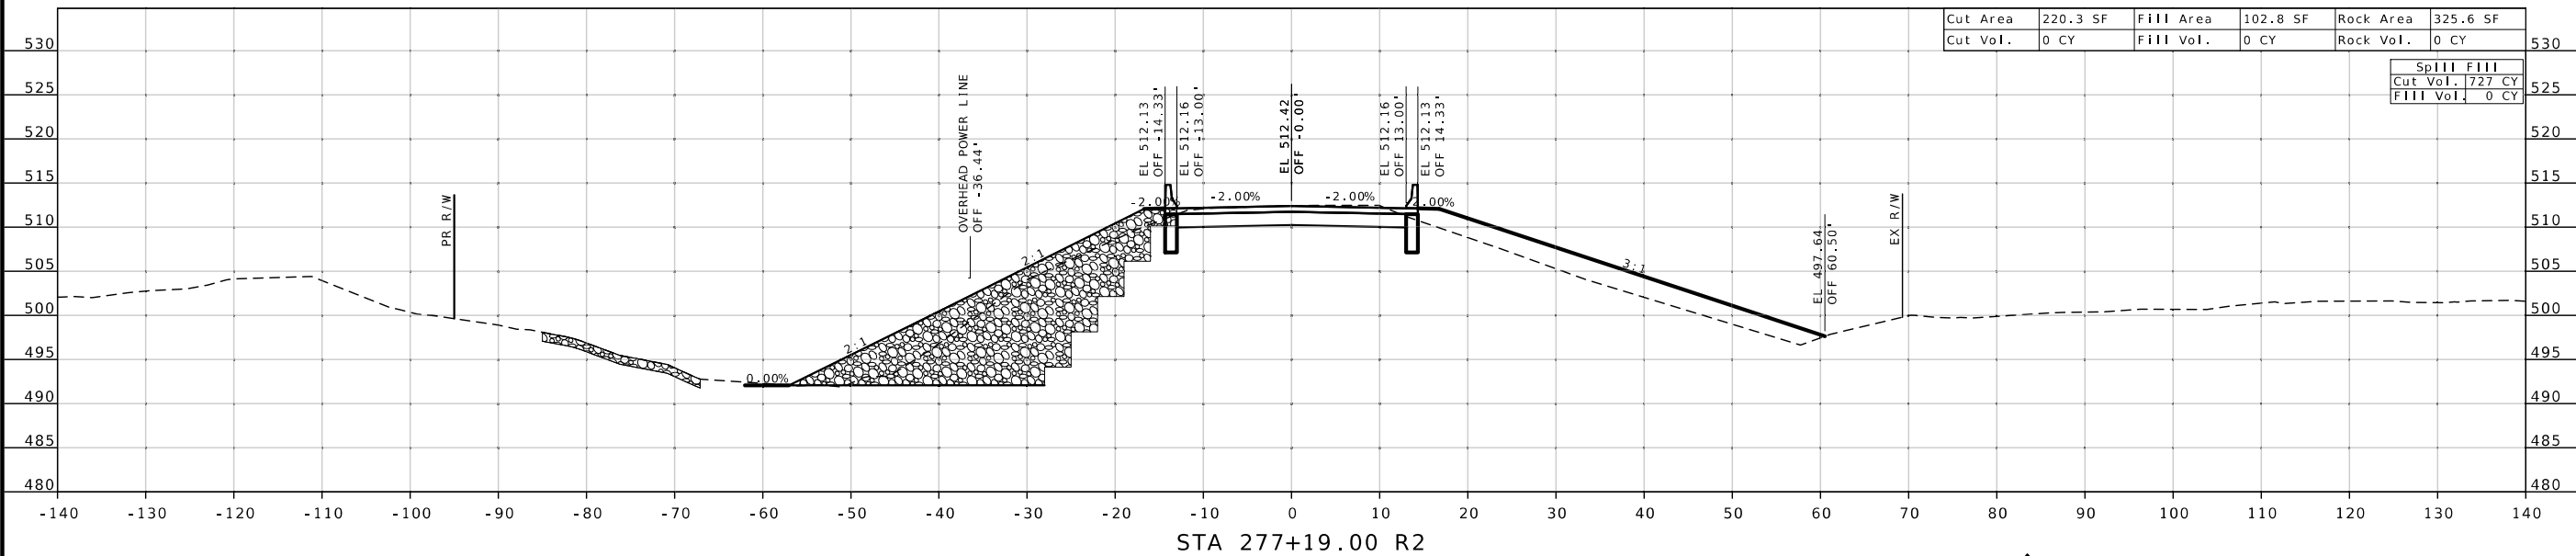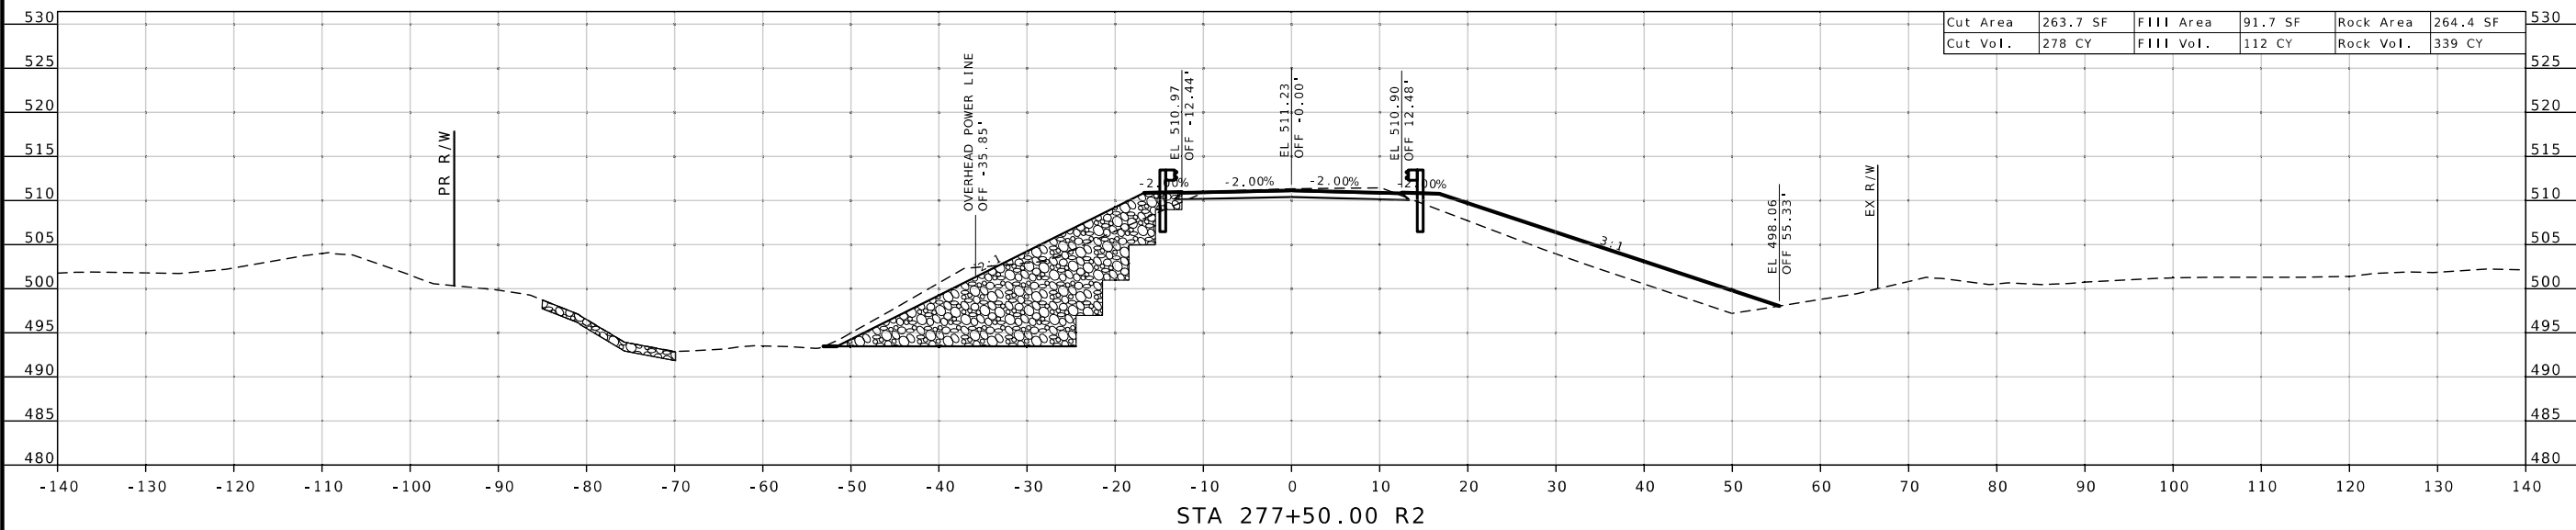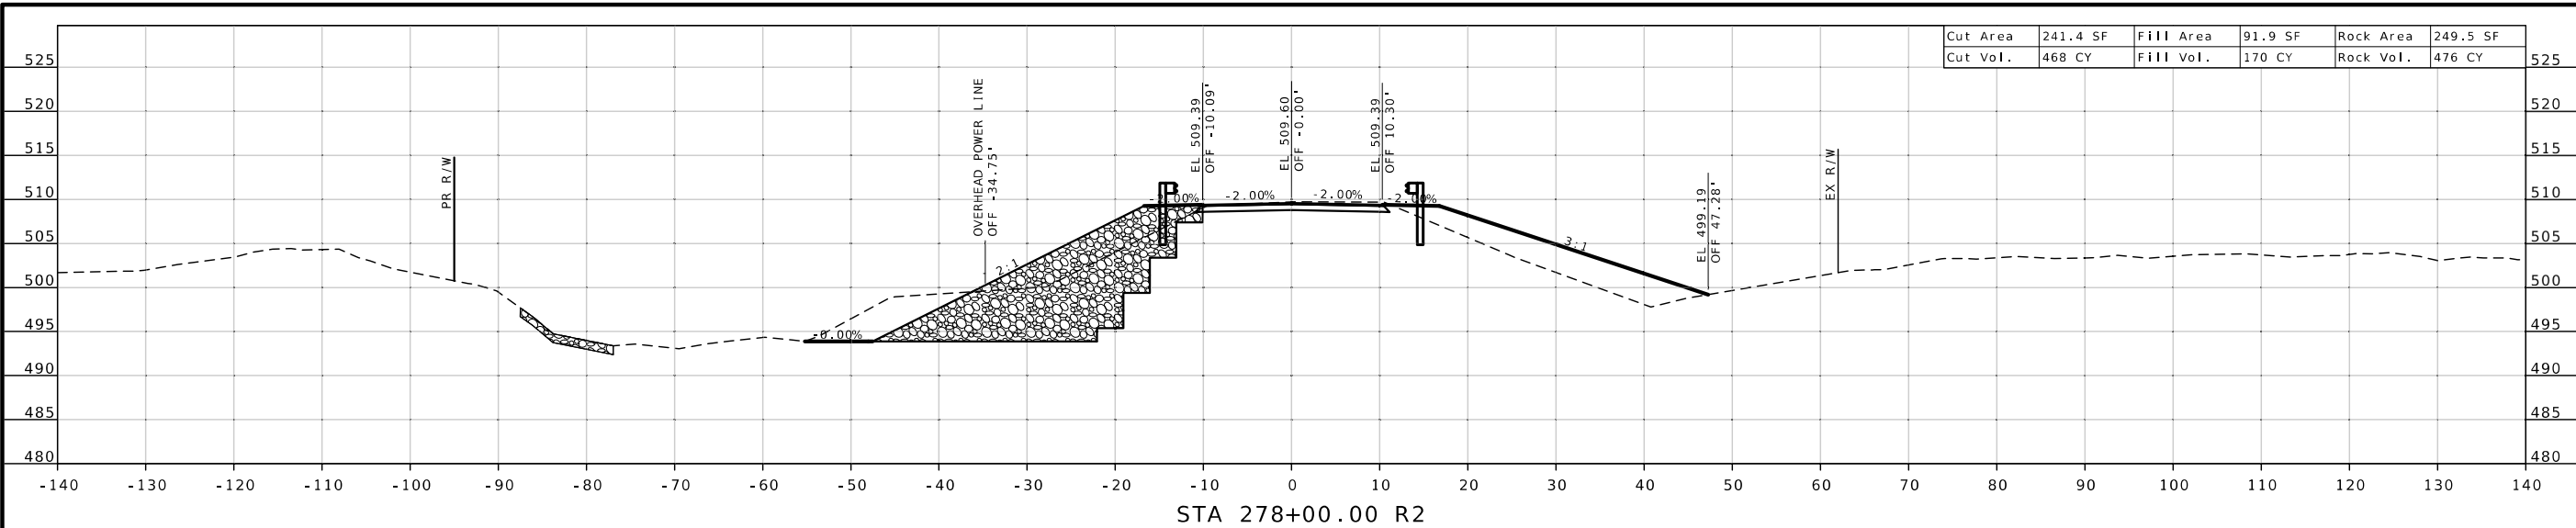

BRIDGE EXCEPT.

STATE OF MISSOURI

CHRISTOPHER S. KNAPP

NUMBER

PE-2005023325

PROFESSIONAL ENGINEER

09/29/2025 12:53:05 PM

CHRISTOPHER S. KNAPP - CIVIL

MO-PE-2005023325

DATE PREPARED

9/29/2025

ROUTE

J

STATE

MO

DISTRICT

NE

SHEET NO.

4

COUNTY

LINCOLN

JOB NO.

JNE0051

CONTRACT ID.

PROJECT NO.

BRIDGE NO.

DESCRIPTION

DATE

MISSOURI HIGHWAYS AND TRANSPORTATION COMMISSION




105 WEST CAPITOL

JEFFERSON CITY, MO 65102

1-888-ASK-MODOT (1-888-275-6636)

CROSS SECTION SHEET

SHEET 4 OF 6

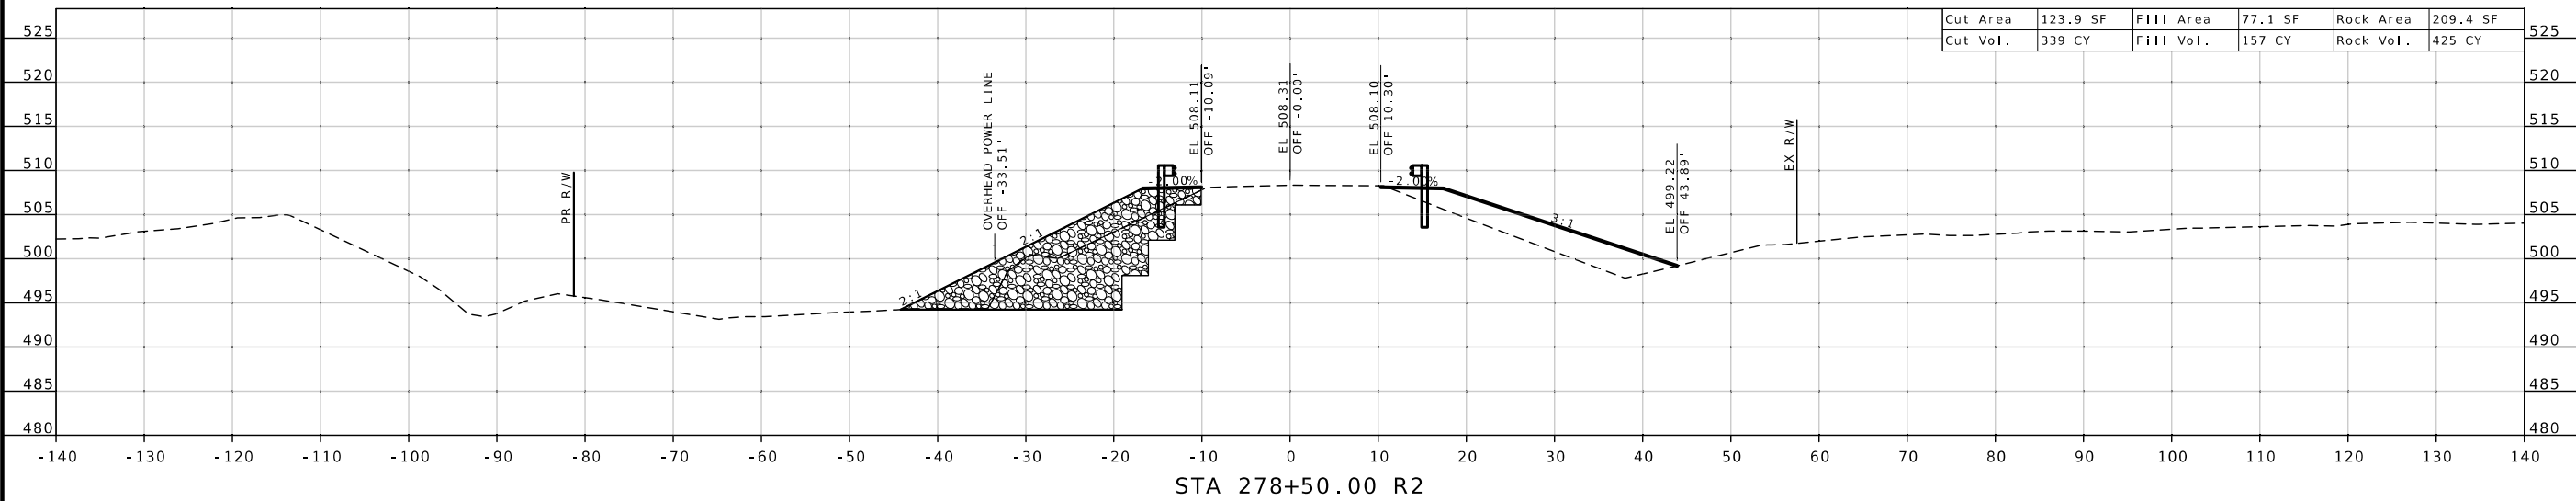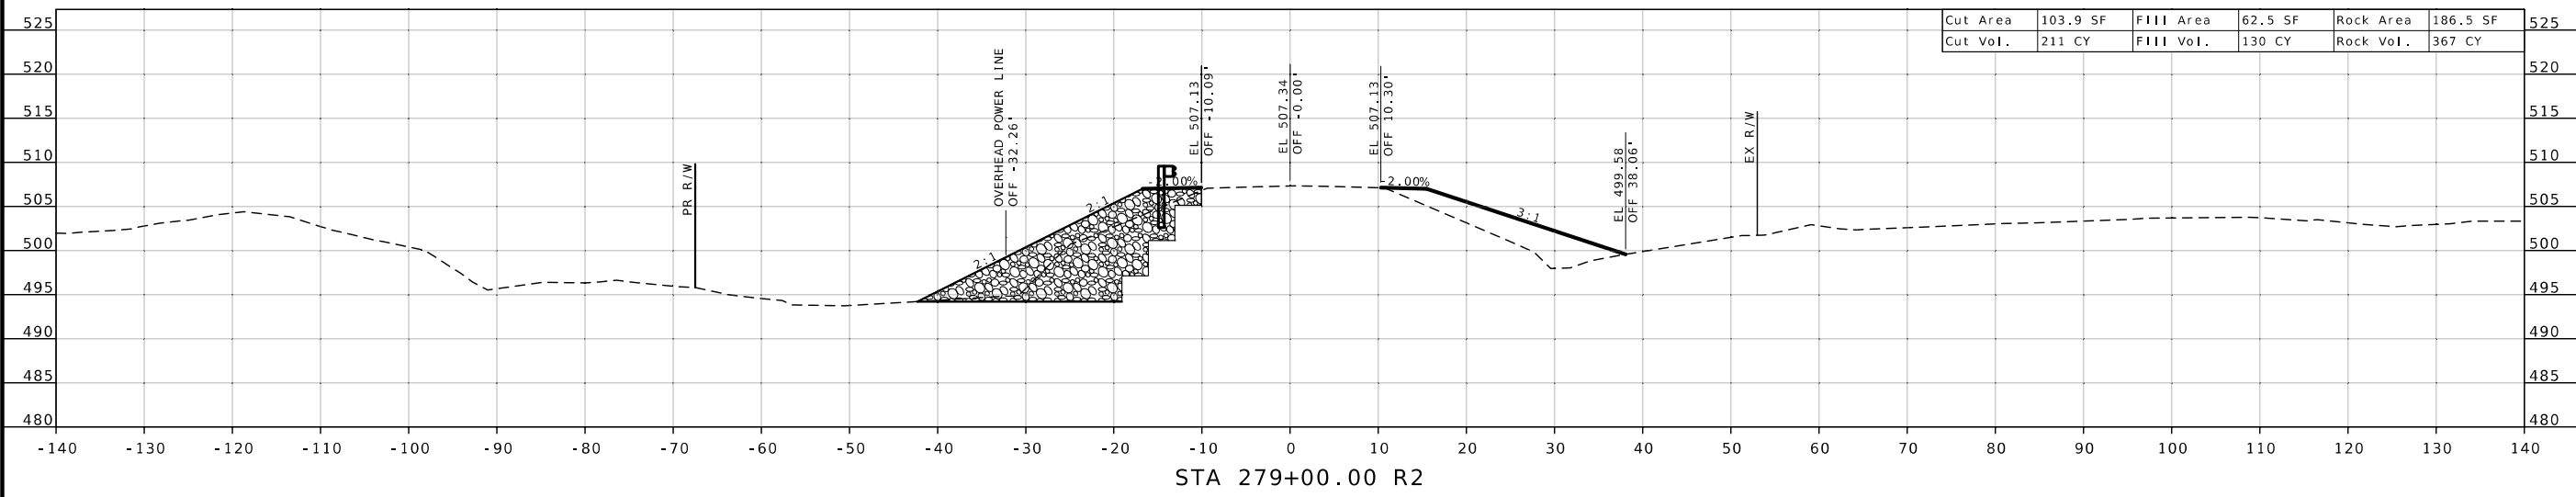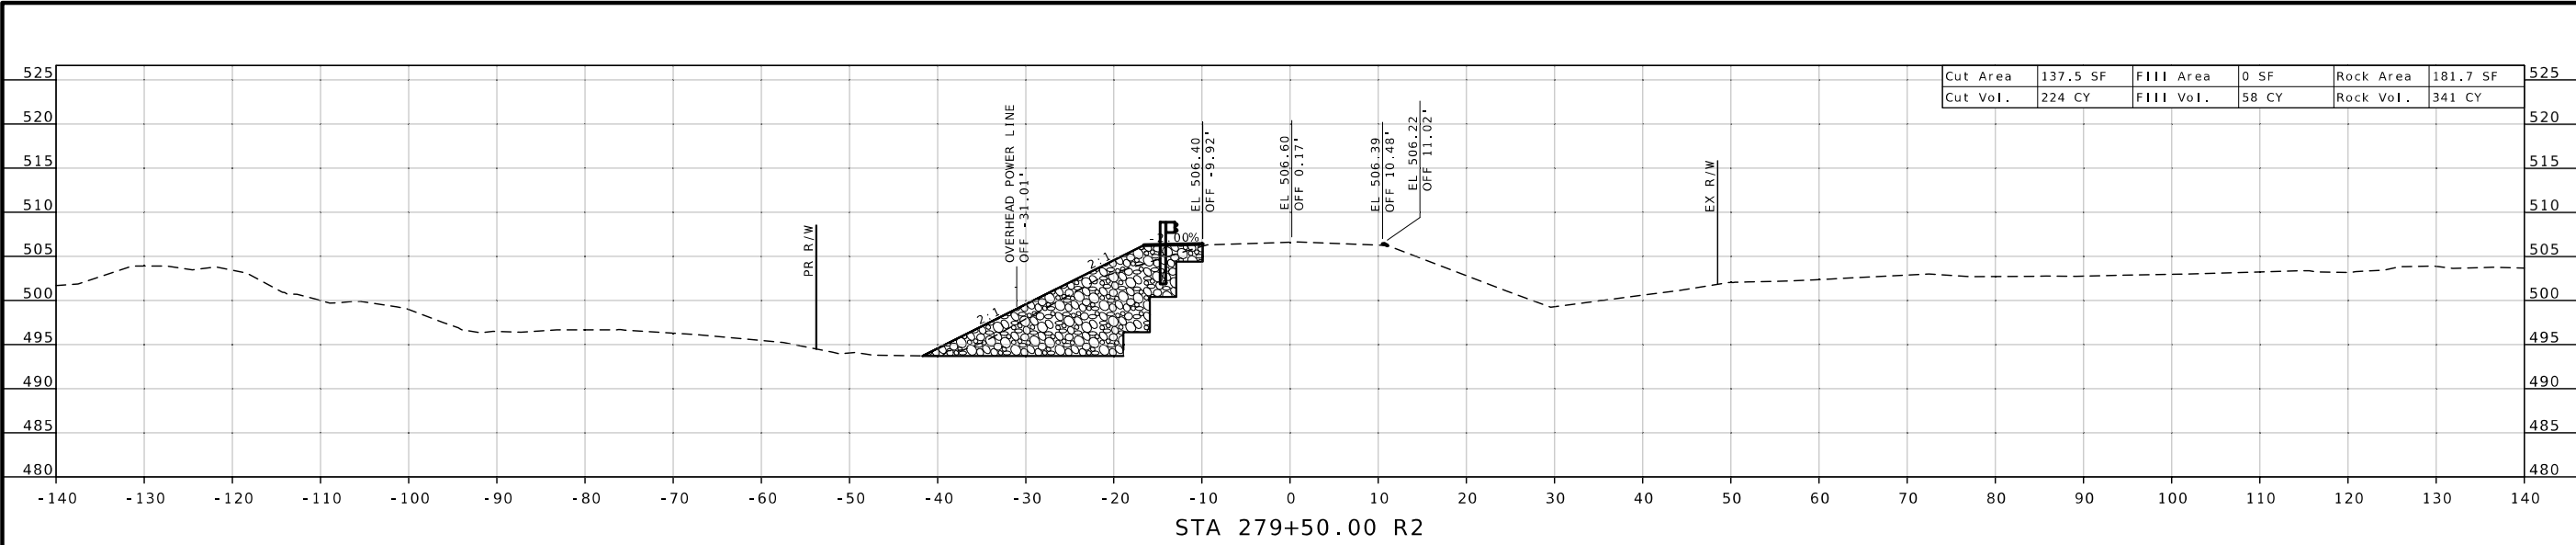

STATE OF MISSOURI

CHRISTOPHER S. KNAPP

NUMBER

PE-2005023325

PROFESSIONAL ENGINEER

09/29/2025 12:53:56 PM

CHRISTOPHER S. KNAPP - CIVIL

MO-PE-2005023325

DATE PREPARED

9/29/2025

ROUTE

J

DISTRICT

NE

COUNTY

LINCOLN

JOB NO.

JNE0051

CONTRACT ID.

PROJECT NO.

BRIDGE NO.

DESCRIPTION

DATE

MISSOURI HIGHWAYS AND TRANSPORTATION COMMISSION


105 WEST CAPITOL

JEFFERSON CITY, MO 65102


1-888-ASK-MODOT (1-888-275-6636)

CROSS SECTION SHEET

SHEET 5 OF 6

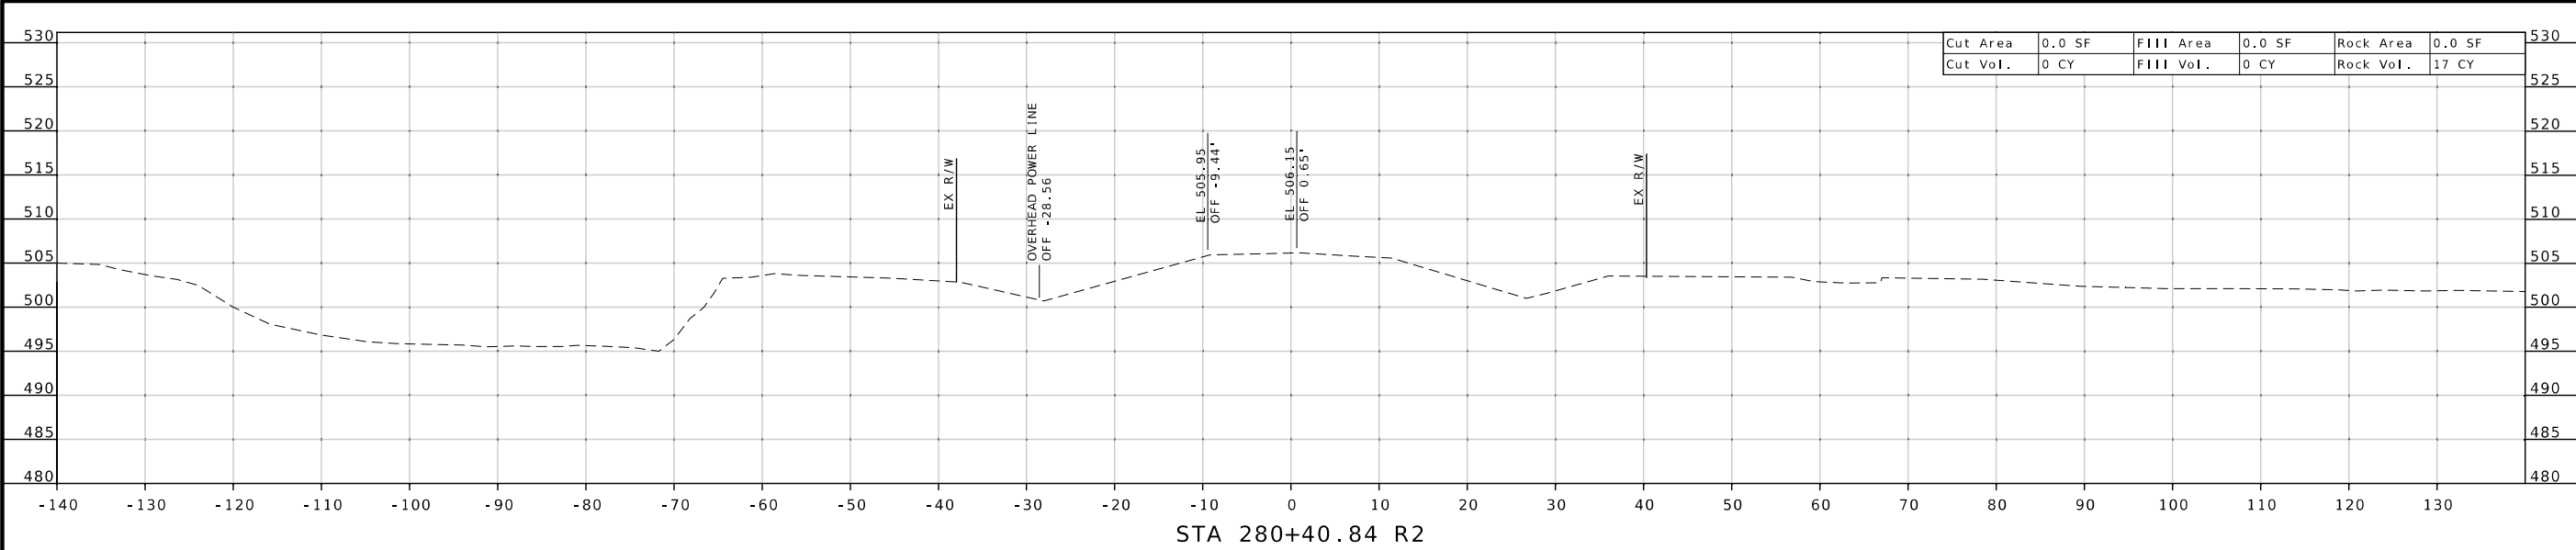

STA 280+40.84 R2

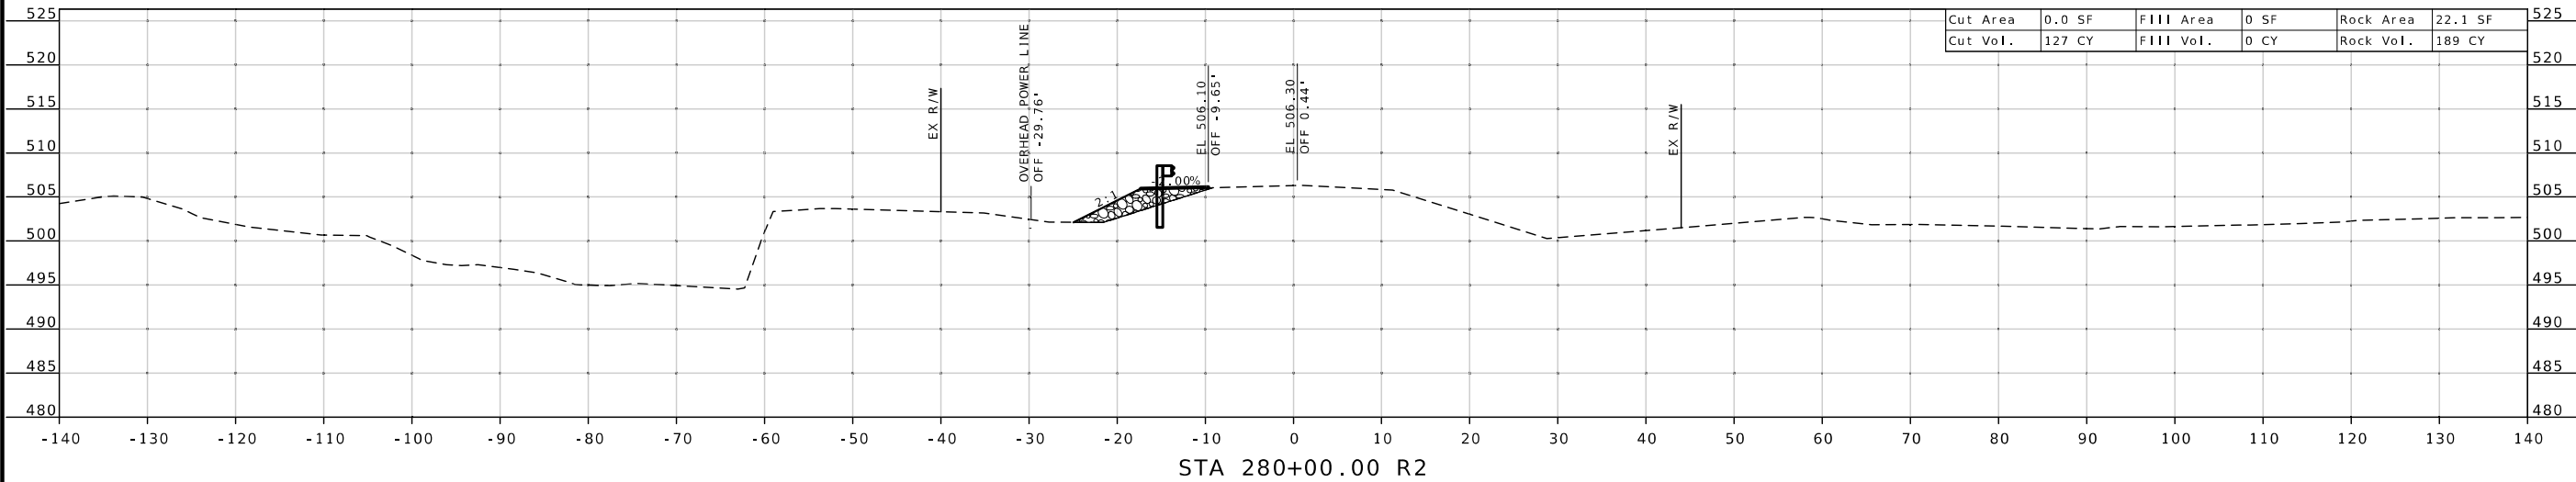

STA 280+00.00 R2

STATE OF MISSOURI

CHRISTOPHER S. KNAPP

NUMBER
PE-2005023325

PROFESSIONAL ENGINEER

Christopher S. Knapp

09/29/2025 12:54:35 PM

CHRISTOPHER S. KNAPP - CIVIL

MO-PE-2005023325

DATE PREPARED
9/29/2025

ROUTE
J

STATE
MO

DISTRICT
NE

SHEET NO.
6

COUNTY
LINCOLN

JOB NO.
JNE0051

CONTRACT ID.

PROJECT NO.

BRIDGE NO.

DESCRIPTION	DATE

MISSOURI HIGHWAYS AND TRANSPORTATION COMMISSION

MoDOT

105 WEST CAPITOL

JEFFERSON CITY, MO 65102

1-888-ASK-MODOT (1-888-275-6636)

CROSS SECTION SHEET

SHEET 6 OF 6