


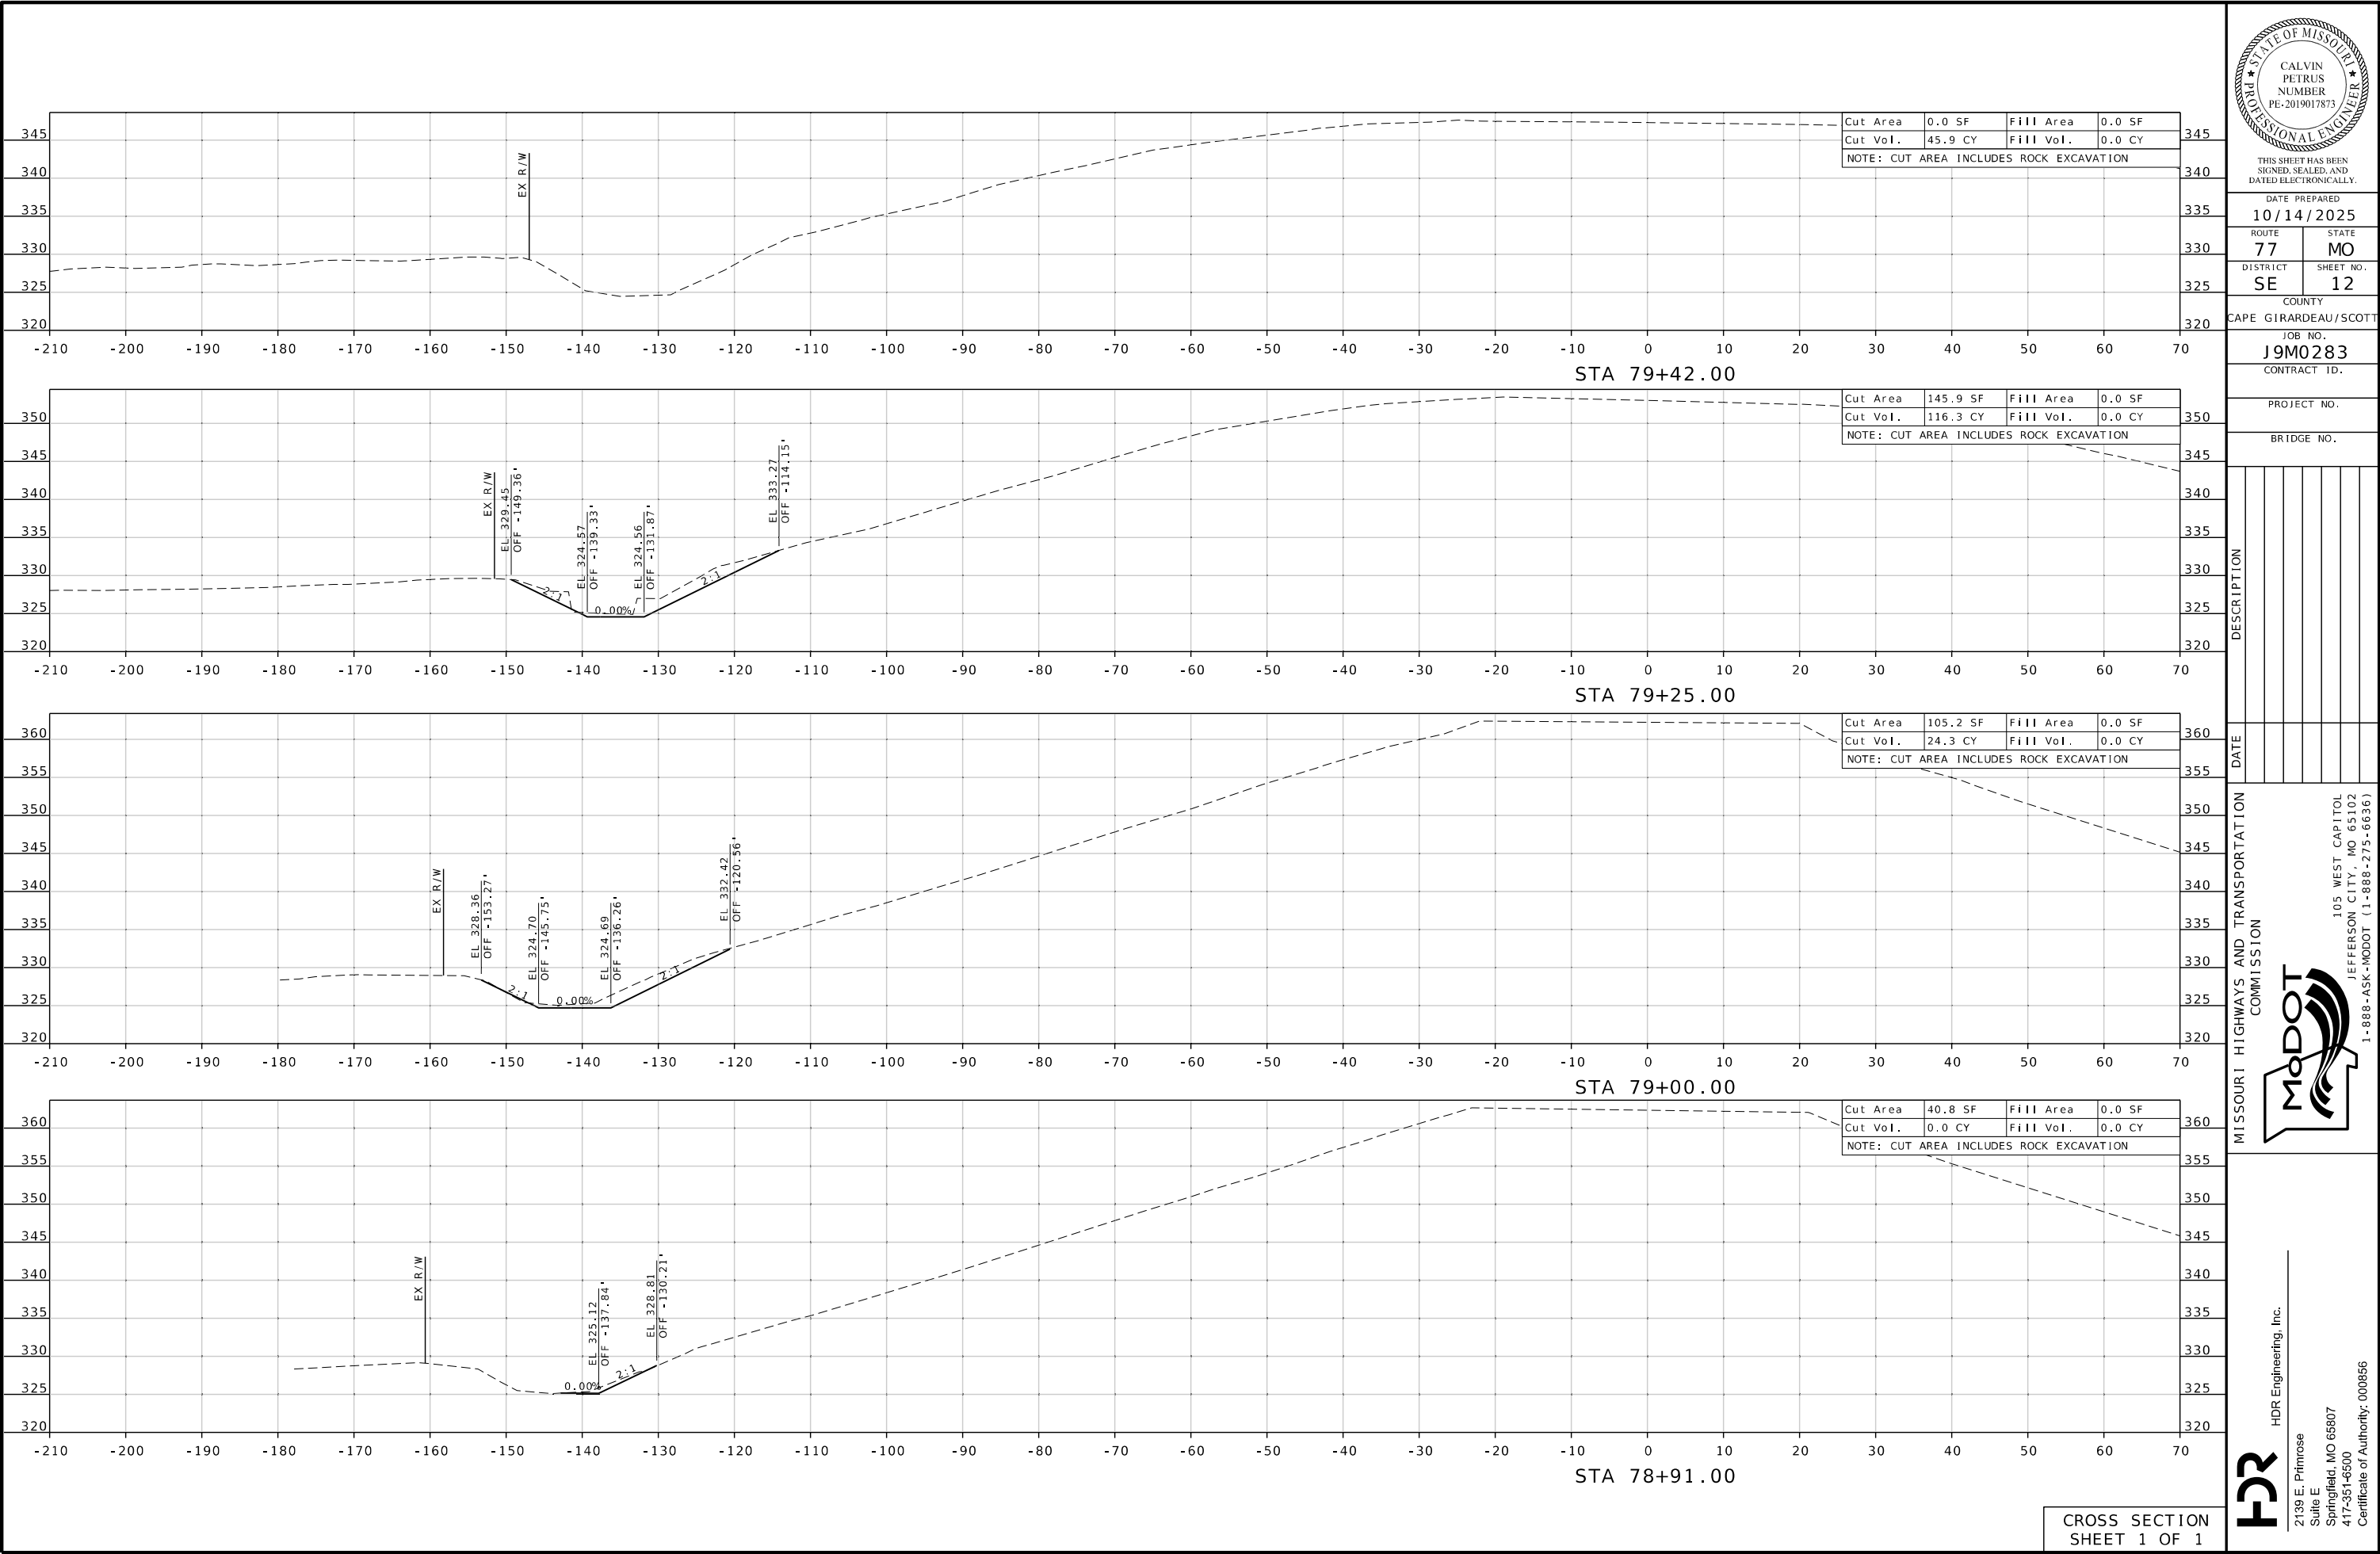

THIS SHEET HAS BEEN
SIGNED, SEALED, AND
DATED ELECTRONICALLY.

DATE PREPARED
10/14/2025

ROUTE 77 STATE MO
DISTRICT SE SHEET NO. 12

COUNTY
CAPE GIRARDEAU/SCOTT

JOB NO.
J9M0283

CONTRACT ID.

PROJECT NO.

BRIDGE NO.

DESCRIPTION

DATE

MISSOURI HIGHWAYS AND TRANSPORTATION
COMMISSION

105 WEST CAPITOL
JEFFERSON CITY, MO 65102

1-888-ASK-MODOT (1-888-275-6636)

HDR Engineering, Inc.

2139 E. Primrose
Suite E
Springfield, MO 65807

417-351-6500
Certificate of Authority: 000856