

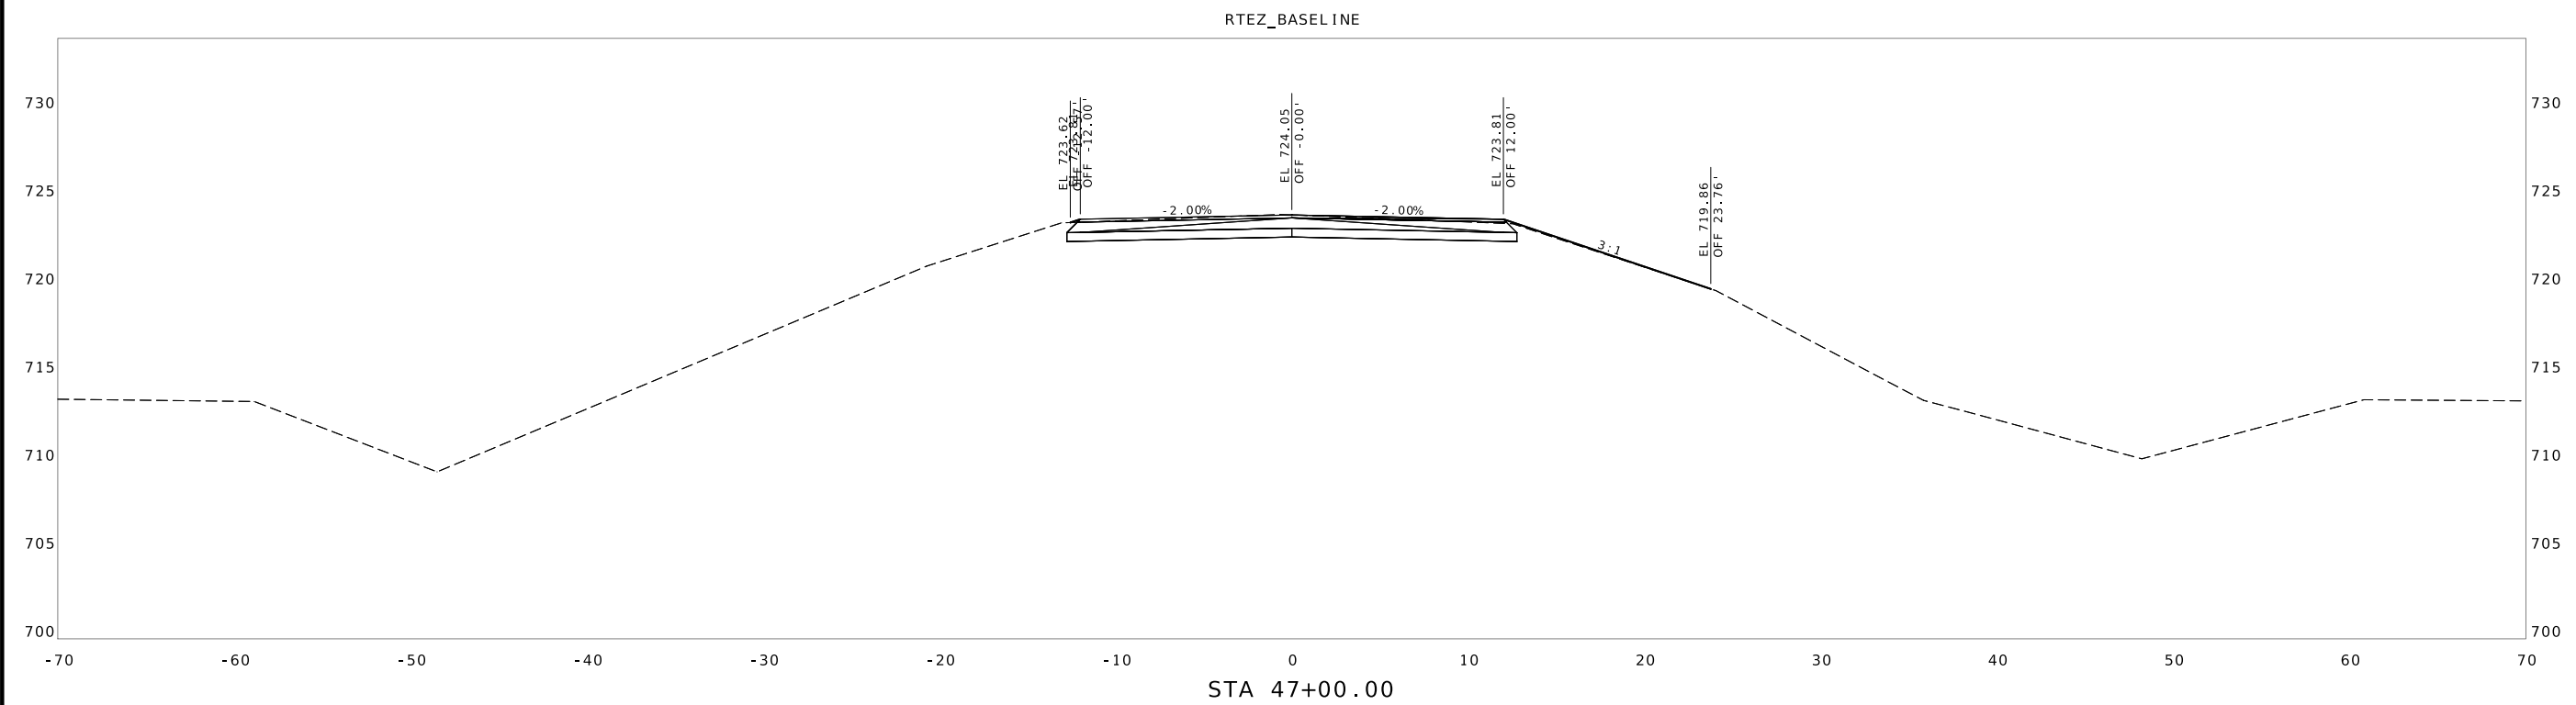


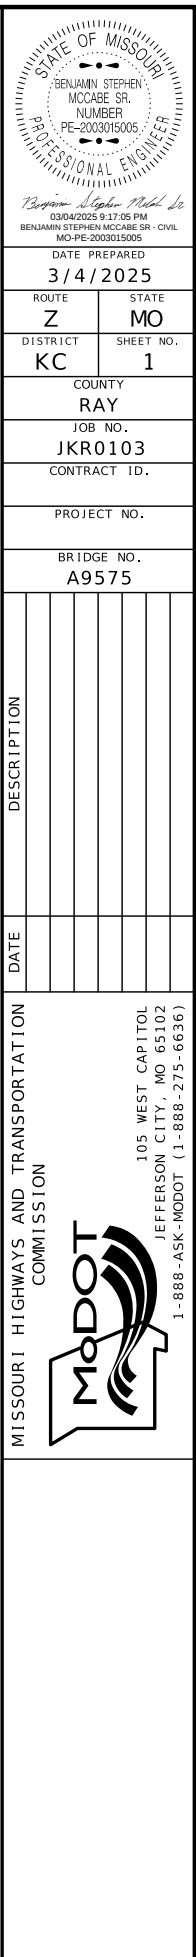

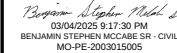

DATE PREPARED
3/4/2025

ROUTE	STATE
Z	MO

DISTRICT	SHEET NO
KC	2

RE	2
COUNTY	
DAY	

RAT
JOB NO.
UKR0103

JKR0103
CONTRACT ID.

PROJECT NO.



BRIDGE NO.


A9575						

[illegible]

MISSOURI HIGHWAYS AND TRANSPORTATION
COMMISSION

 105 WEST CAPITOL
JEFFERSON CITY, MO 65102

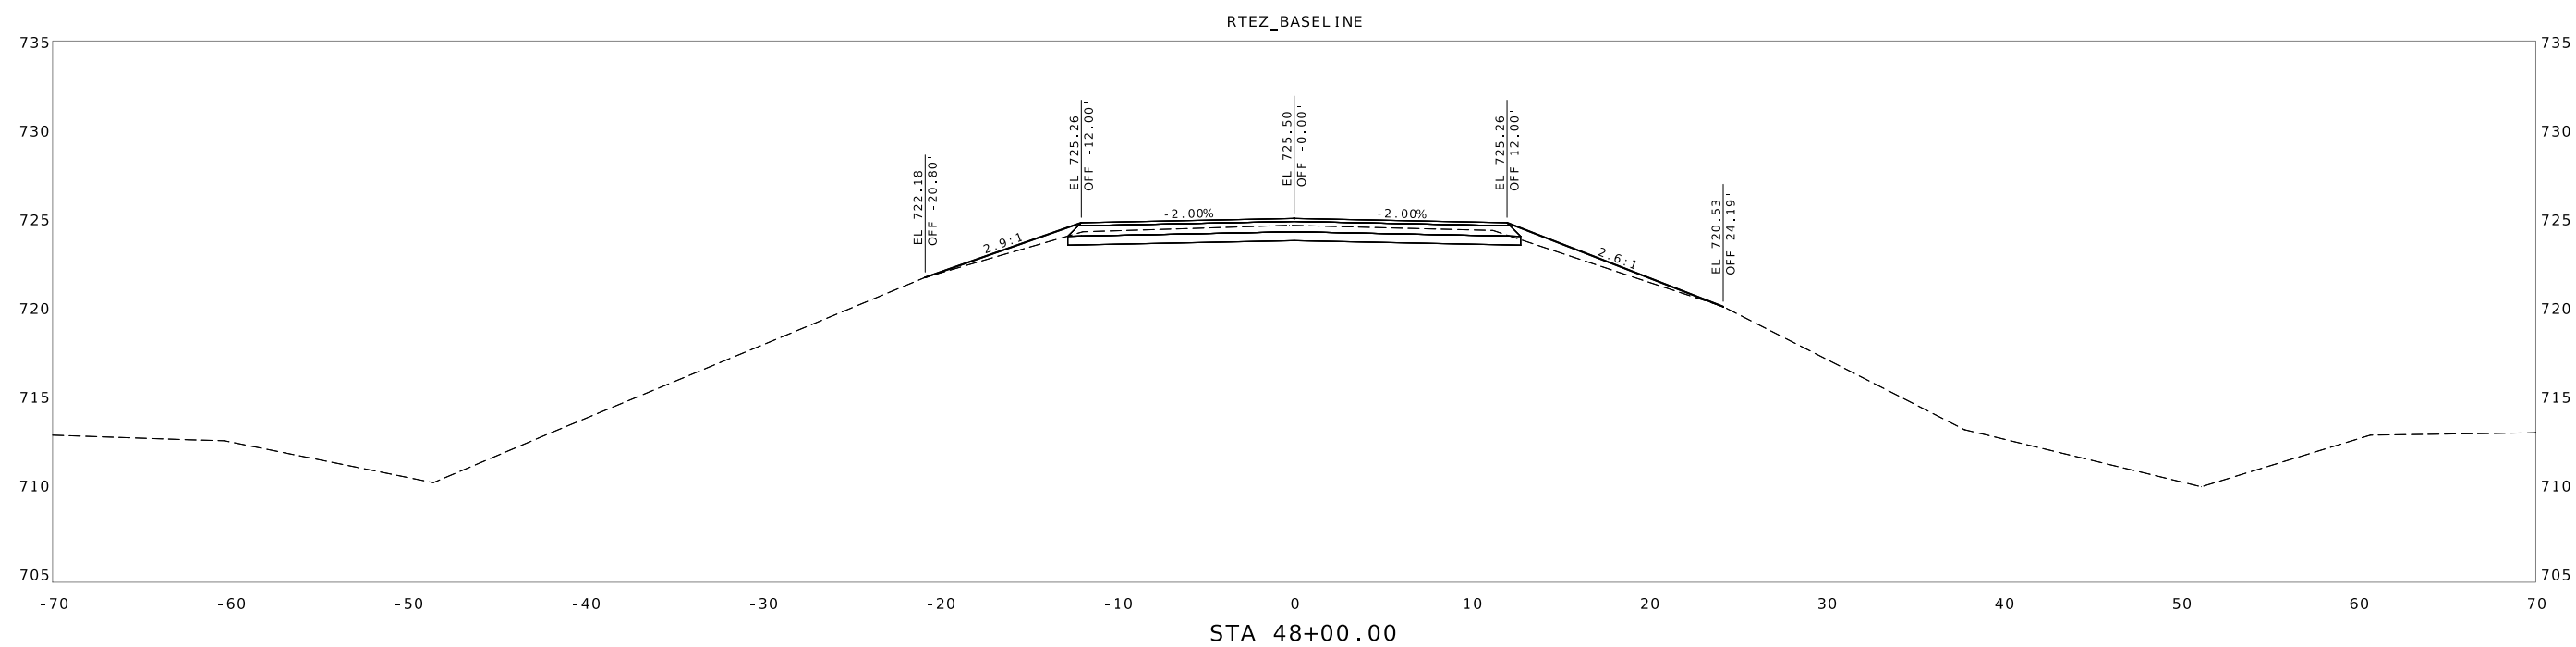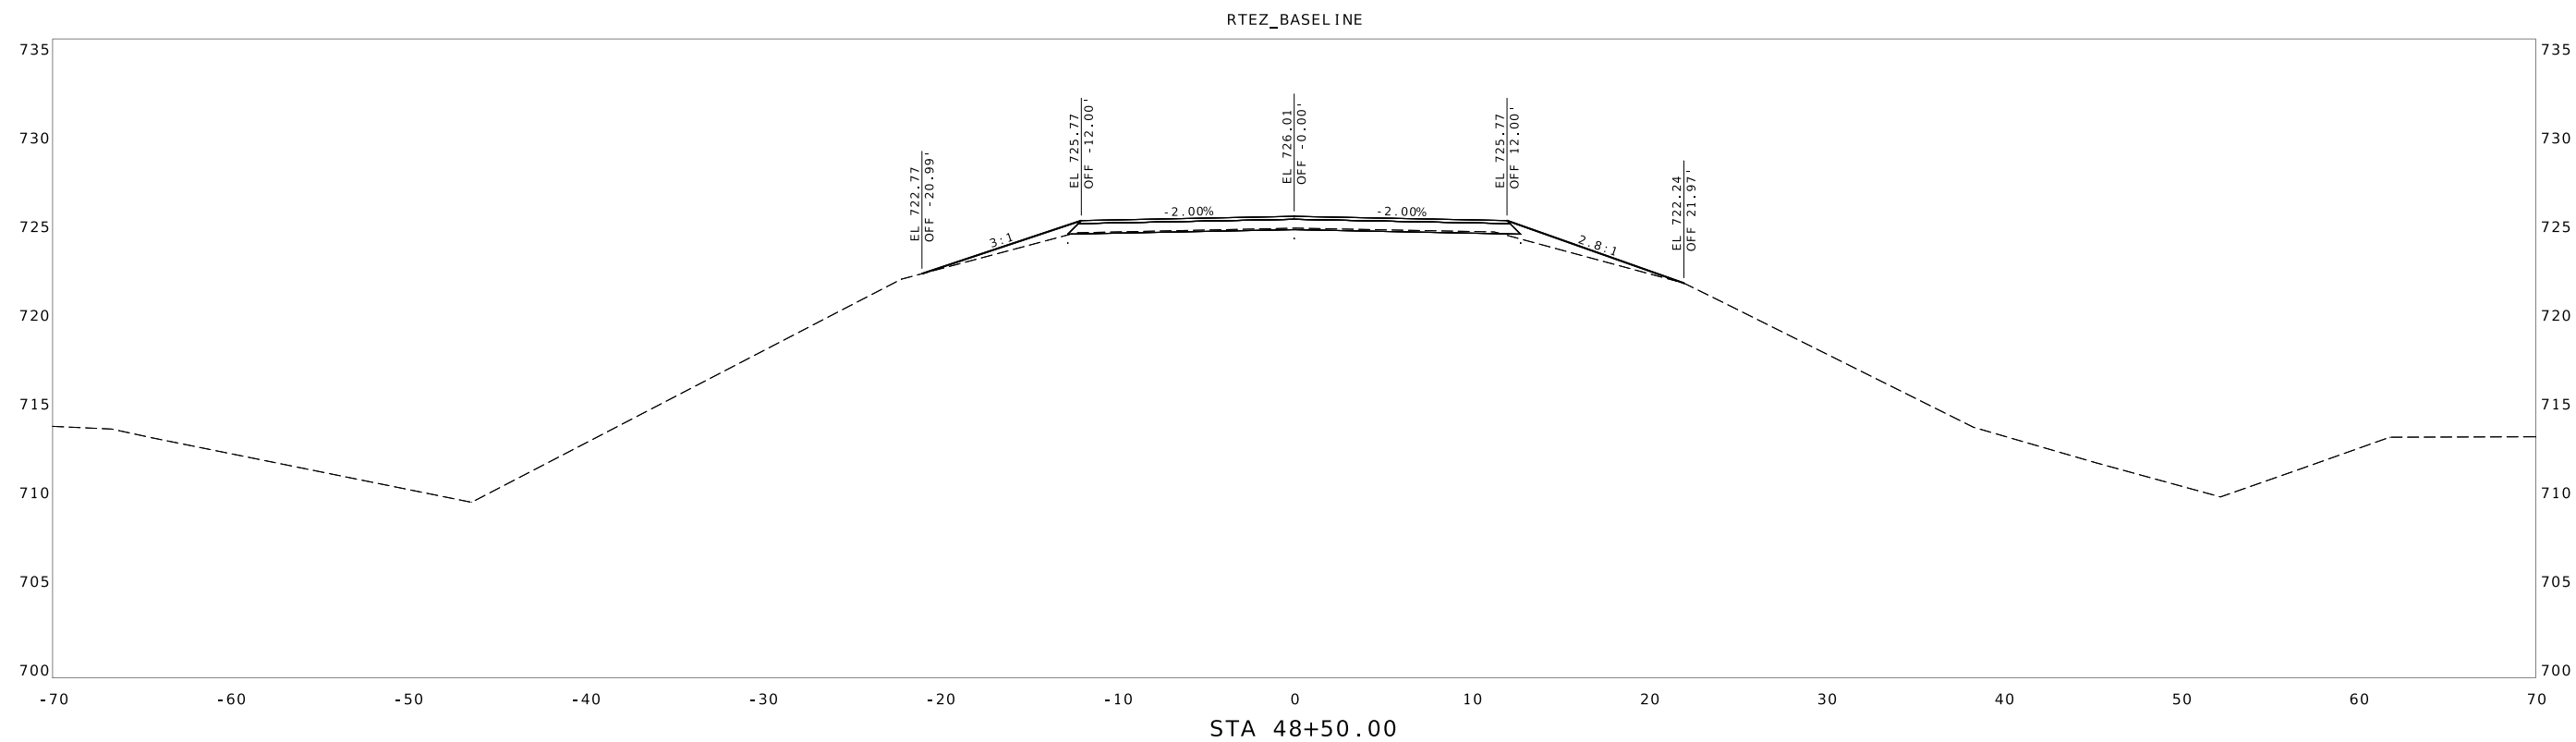

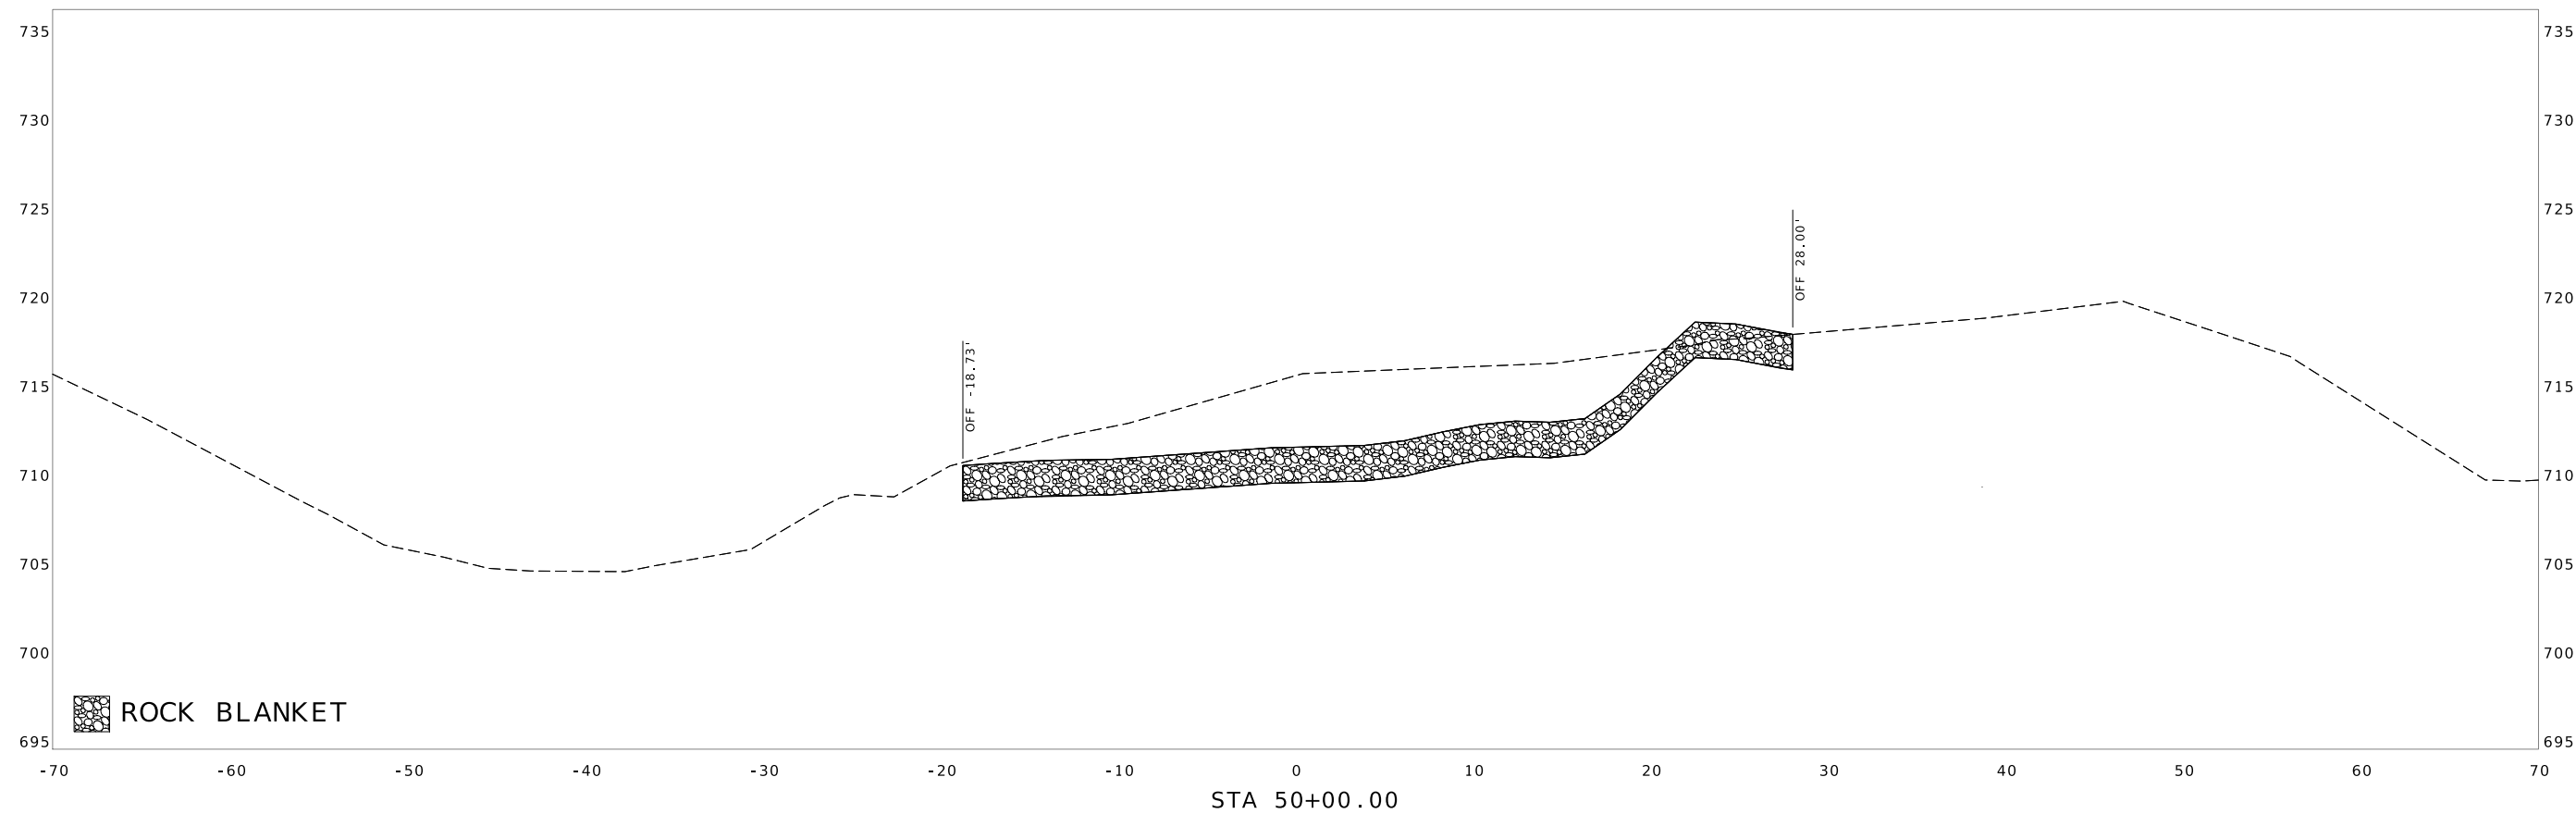

105 WEST CAPITOL
JEFFERSON CITY, MO 65102
1-888-ASK-MODOT (1-888-275-6636)



03/04/2025 9:18:15 PM
BENJAMIN STEPHEN MCCABE SR - CIVIL
MO-PE-2003015005

DATE PREPARED
3/4/2025

ROUTE Z STATE MO

DISTRICT KC SHEET NO. 5



COUNTY RAY

JOB NO.
JKR0103

CONTRACT ID.

PROJECT NO.


BRIDGE NO.
A9575

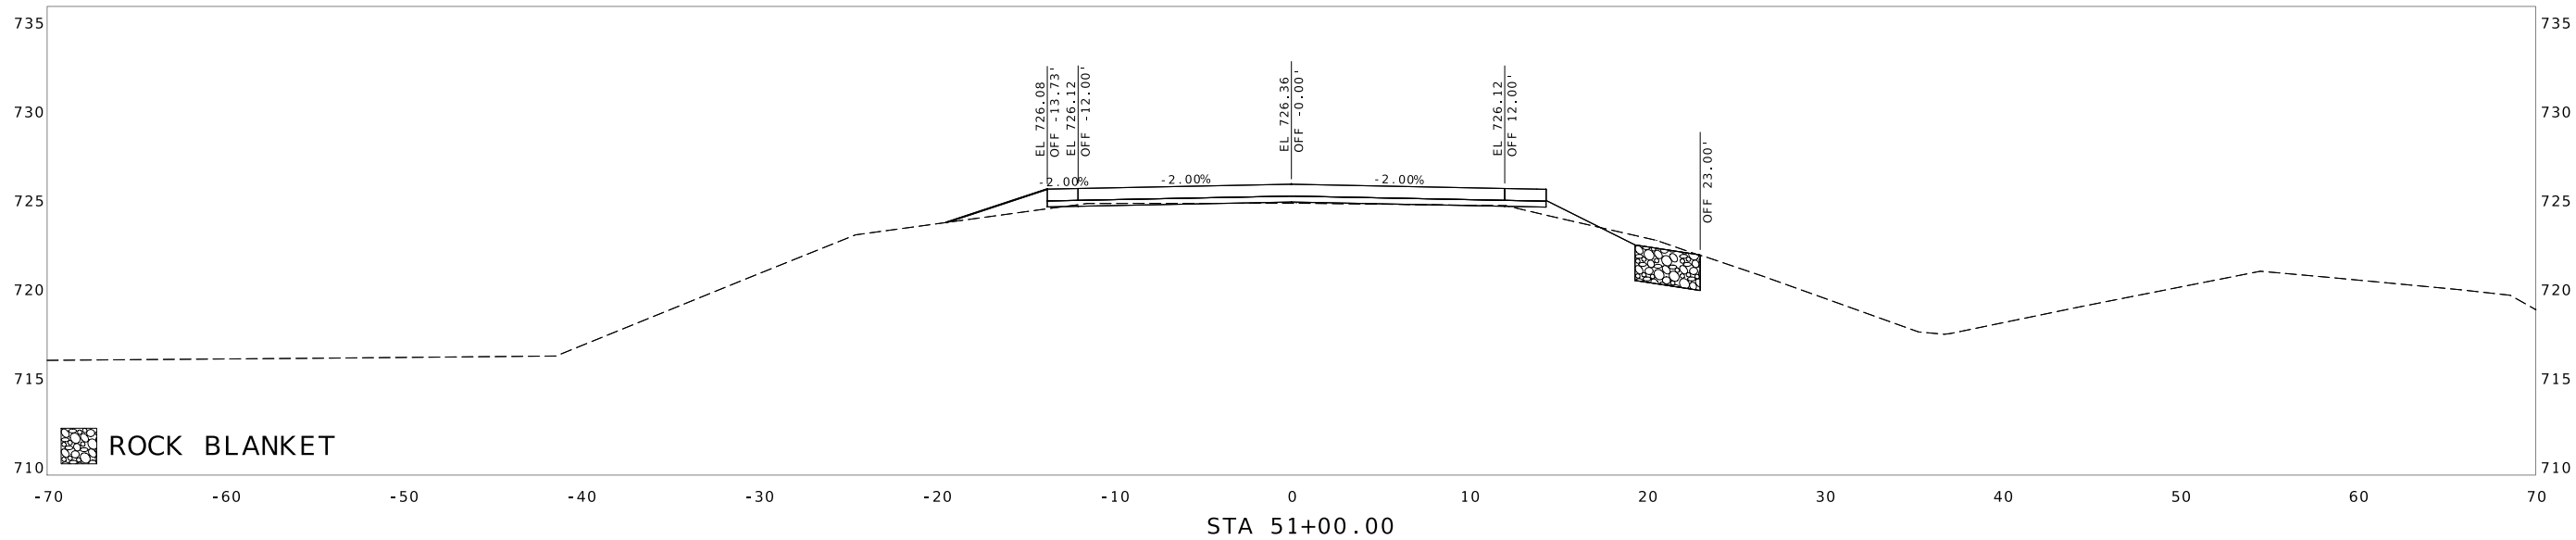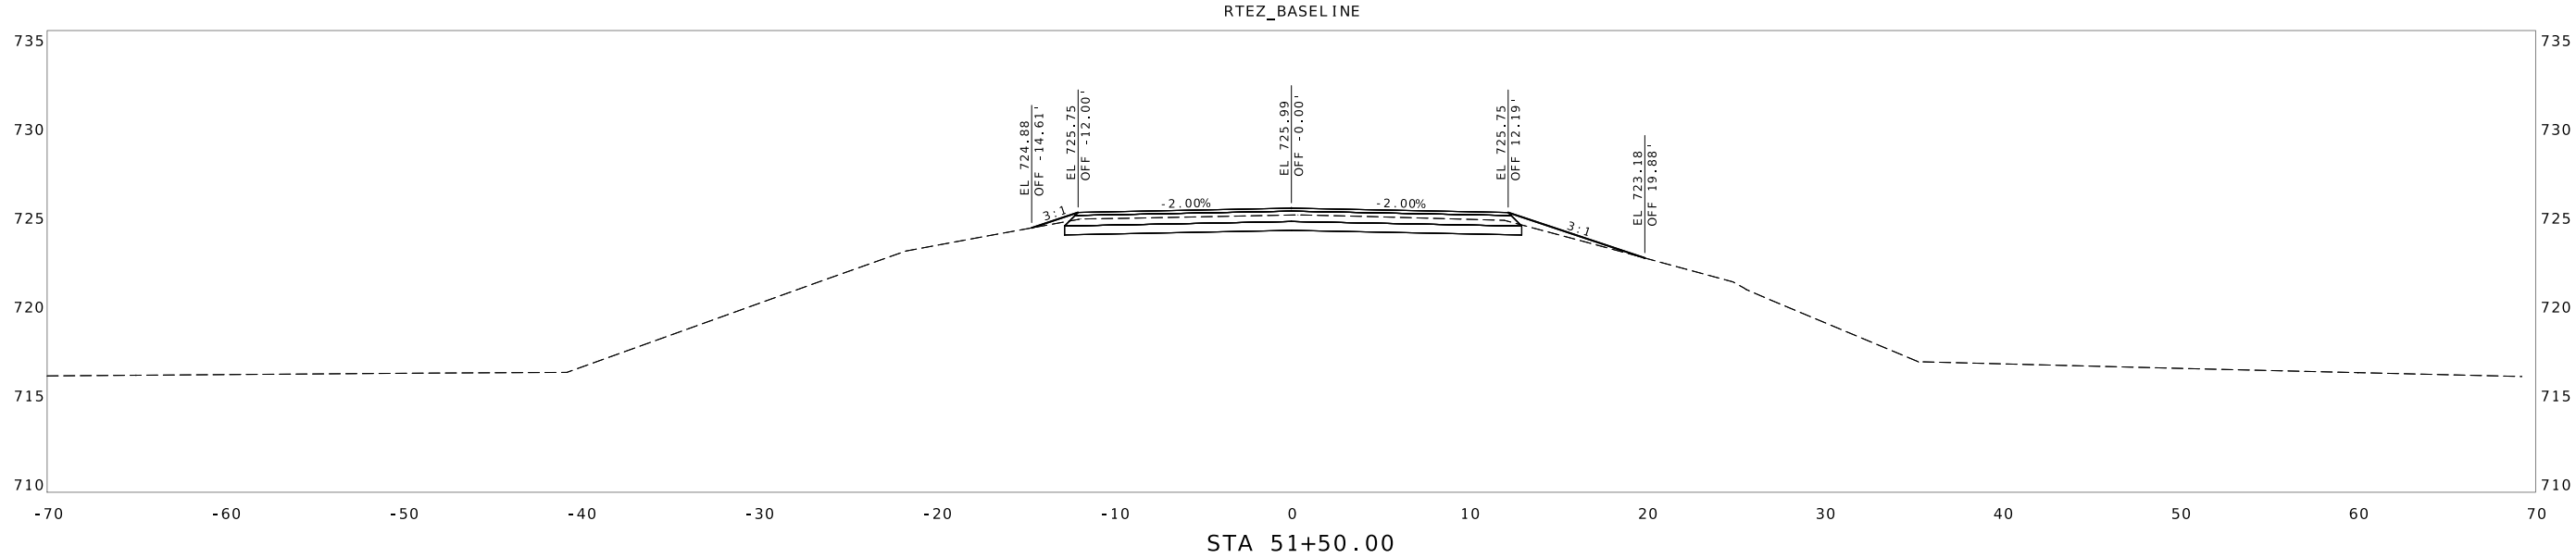

DATE	DESCRIPTION

MISSOURI HIGHWAYS AND TRANSPORTATION COMMISSION

105 WEST CAPITOL
JEFFERSON CITY, MO 65102
1-888-ASK-MODOT (1-888-275-6636)

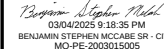

DATE PREPARED

3/4/2025

ROUTE	STATE
7	MO

[illegible]

DISTRICT SHEET
KC 6

RC	U
COUNTY	

RAY

JOB NO.

JKR0103

CONTRACT ID.

PROJECT NO. _____


PROJECT NO. _____


BRIDGE NO.

A9575

MISSOURI HIGHWAYS AND TRANSPORTATION COMMISSION


 105 WEST CAPITOL
 JEFFERSON CITY, MO 65102

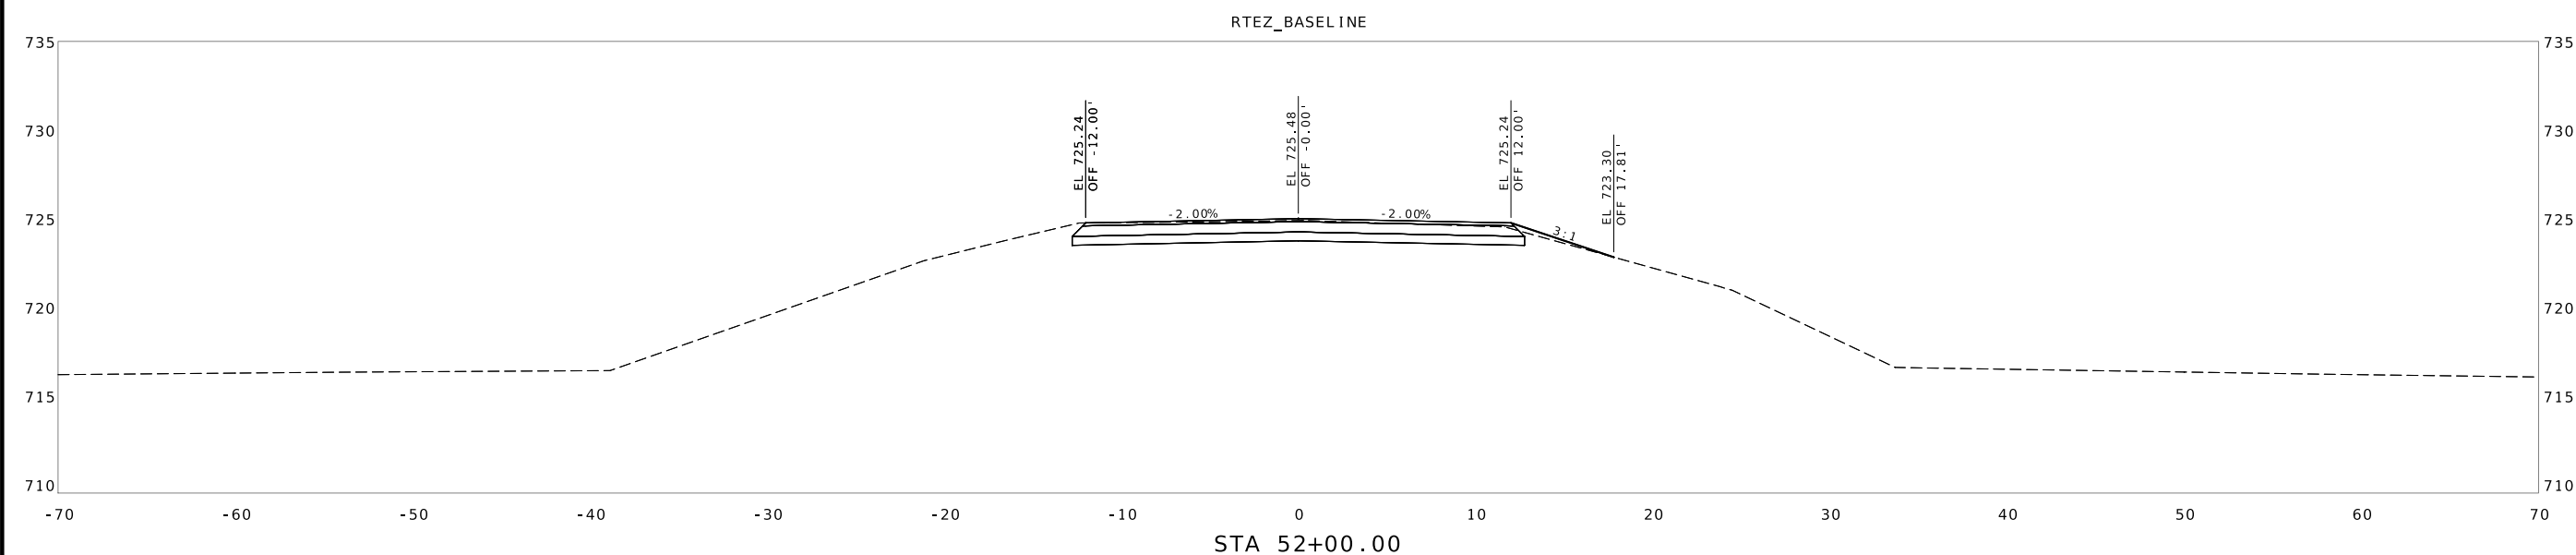

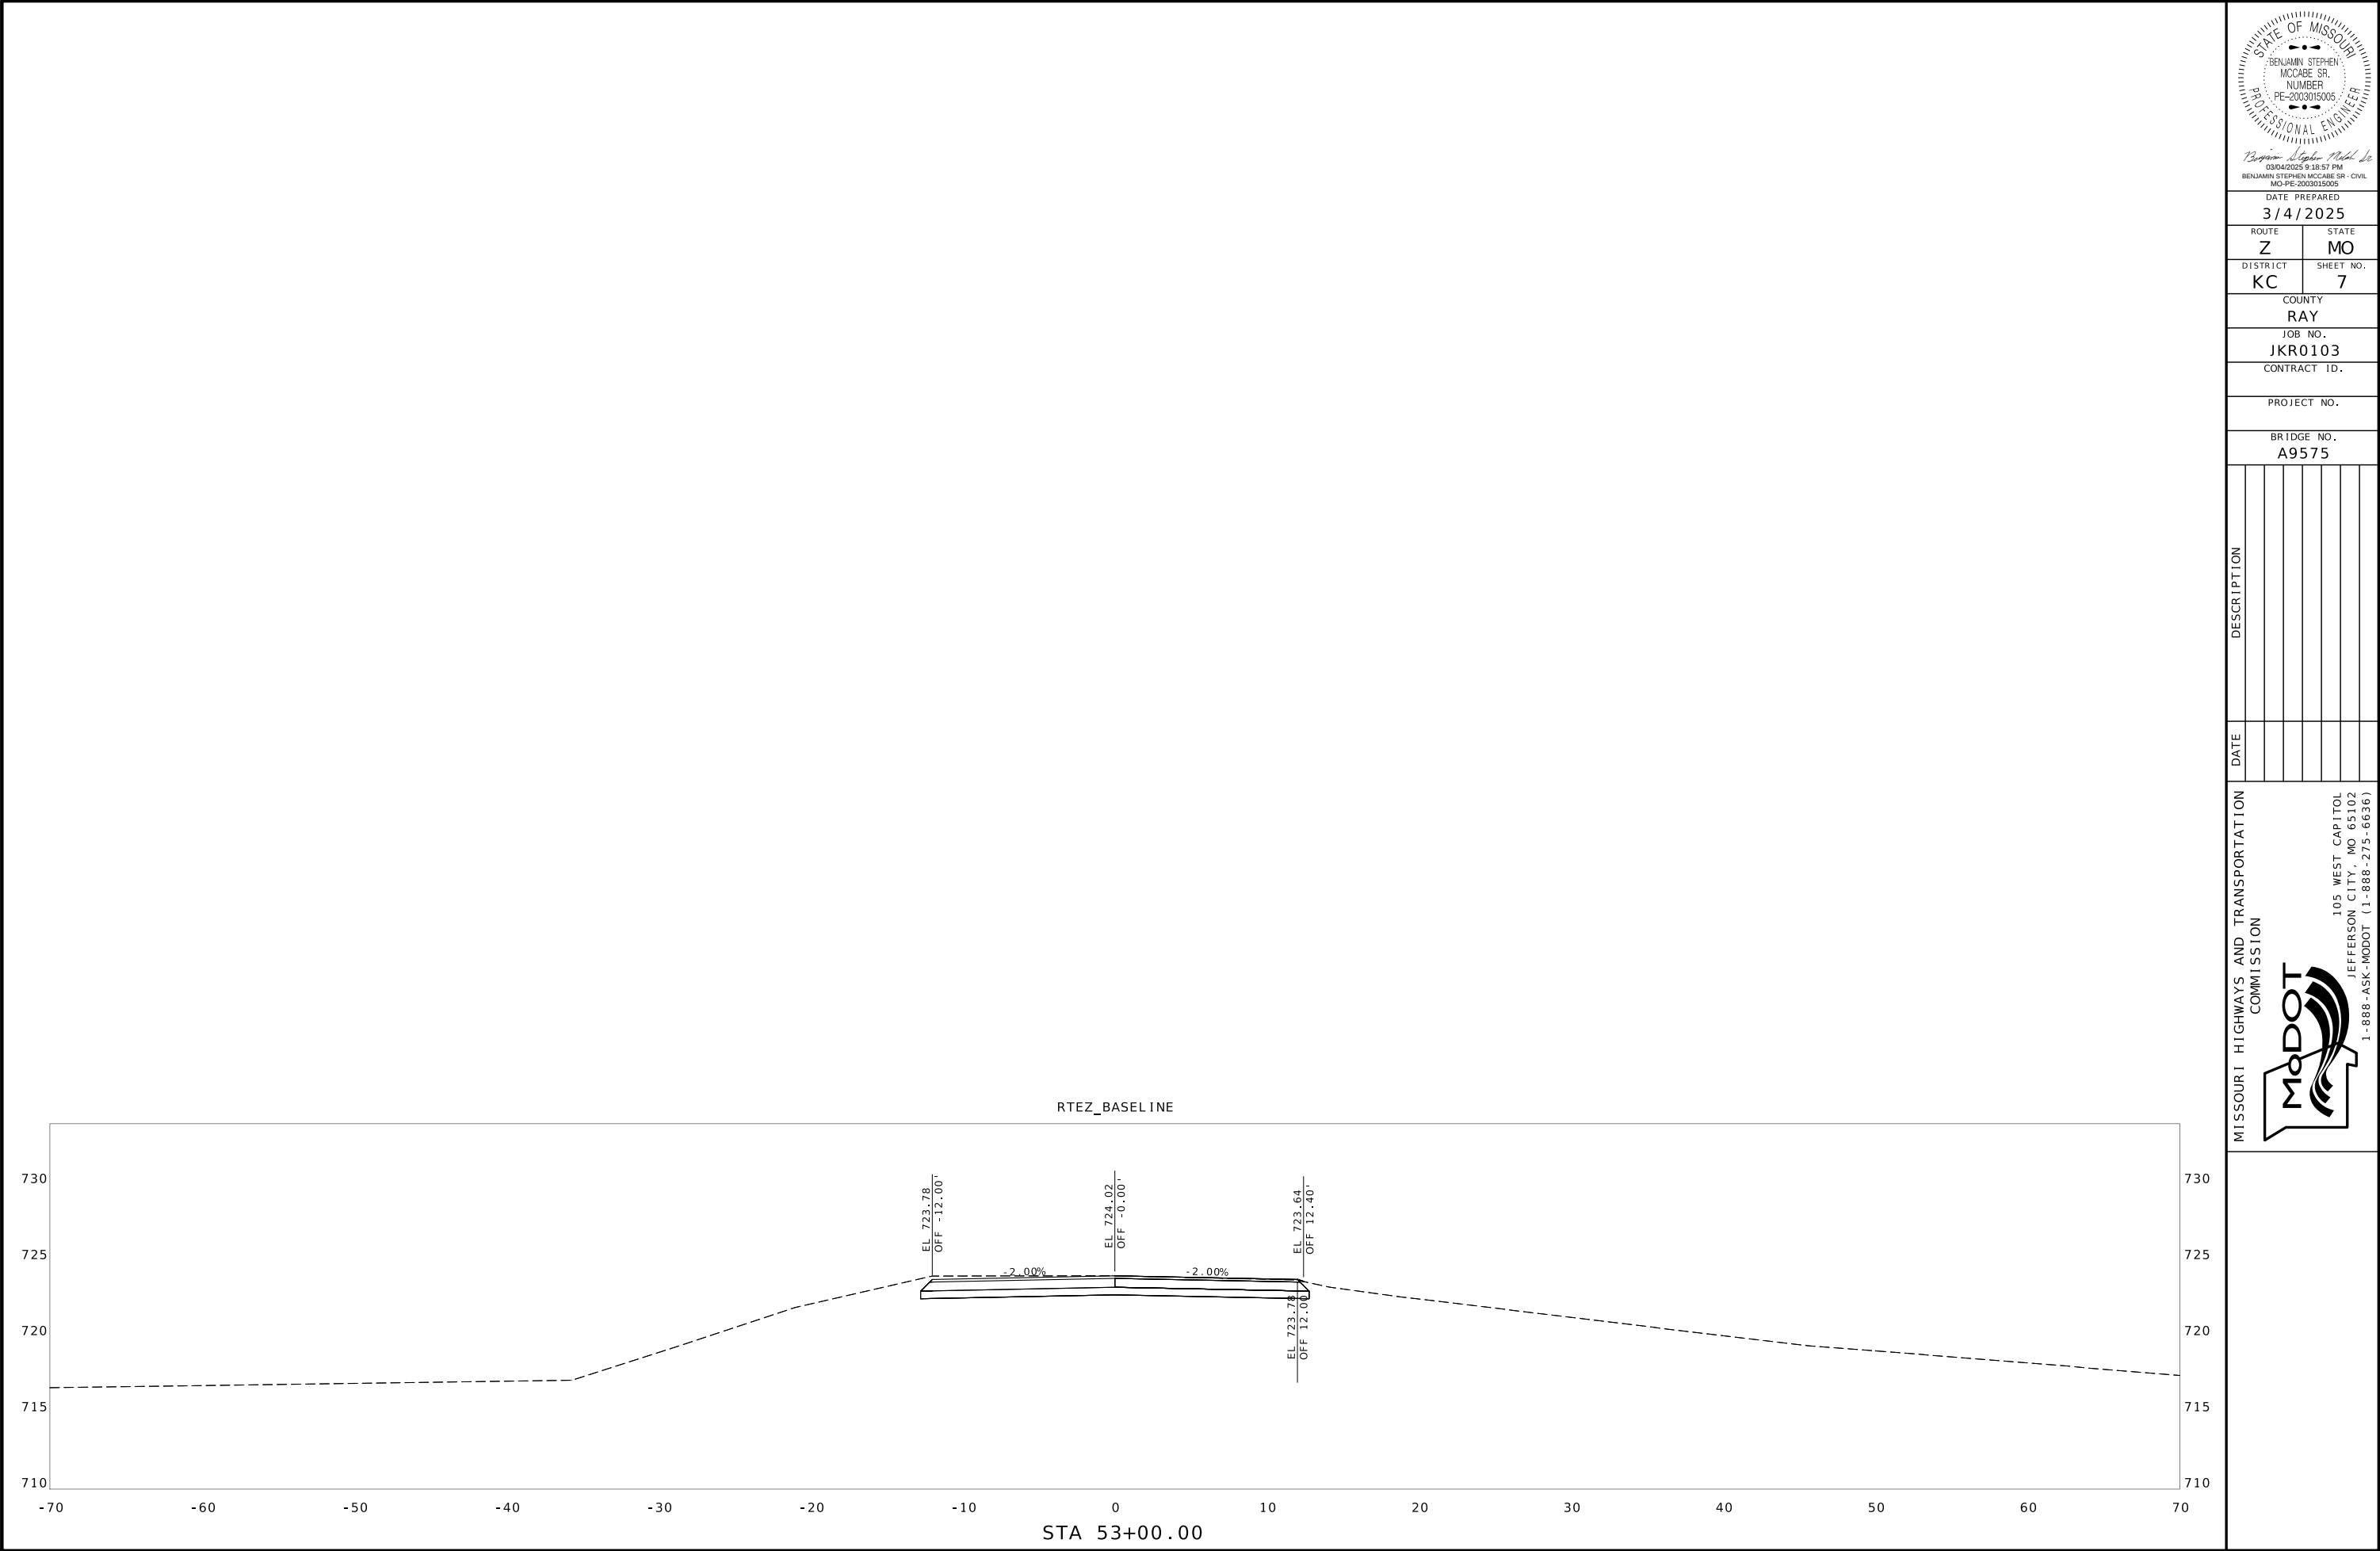

Benjamin Stephen McCabe Sr.
03/04/2025 9:18:57 PM
BENJAMIN STEPHEN MCCABE SR - CIVIL
MO-PE-2003015005

DATE PREPARED
3/4/2025

ROUTE Z	STATE MO
DISTRICT KC	SHEET NO. 7

COUNTY
RAY

JOB NO.
JKR0103

CONTRACT ID.

PROJECT NO.

BRIDGE NO.
A9575

DATE	DESCRIPTION

MISSOURI HIGHWAYS AND TRANSPORTATION COMMISSION



105 WEST CAPITOL
JEFFERSON CITY, MO 65102
1-888-ASK-MODOT (1-888-275-6636)