

GRANT C. LUCKENBILL-ENGINEER
MO# PE-2012018100

DATE PREPARED
9/25/2025

ROUTE COOKINGHAM DRIVE	STATE MO
DISTRICT KC	SHEET NO. 1

COUNTY
PLATTE

JOB NO.
J4S3489

CONTRACT ID.

PROJECT NO.

BRIDGE NO.
A9700

DATE	DESCRIPTION


MISSOURI HIGHWAYS AND TRANSPORTATION
COMMISSION

105 WEST CAPITOL
JEFFERSON CITY, MO 65102
1-888-ASK-MODOT (1-888-275-6636)


olsson
1301 BURLINGTON STREET, STE. 100
NORTH KANSAS CITY, MO 64116
PHONE: 816.361.1177
CERTIFICATE OF AUTHORITY NO. 001592

ROUTE I-435
WBL


IF A SEAL IS PRESENT ON THIS SHEET IT HAS BEEN ELECTRONICALLY SEALED AND DATED.

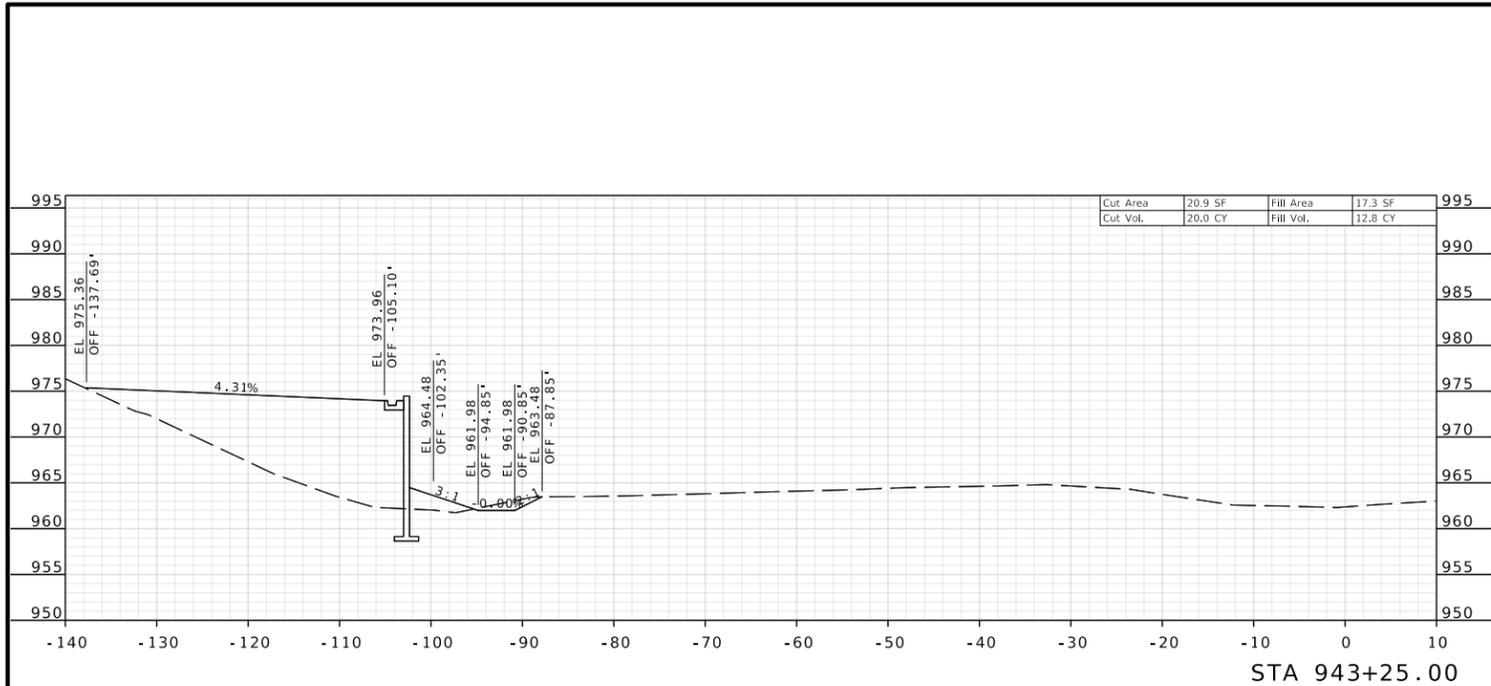

STA 943+25.00

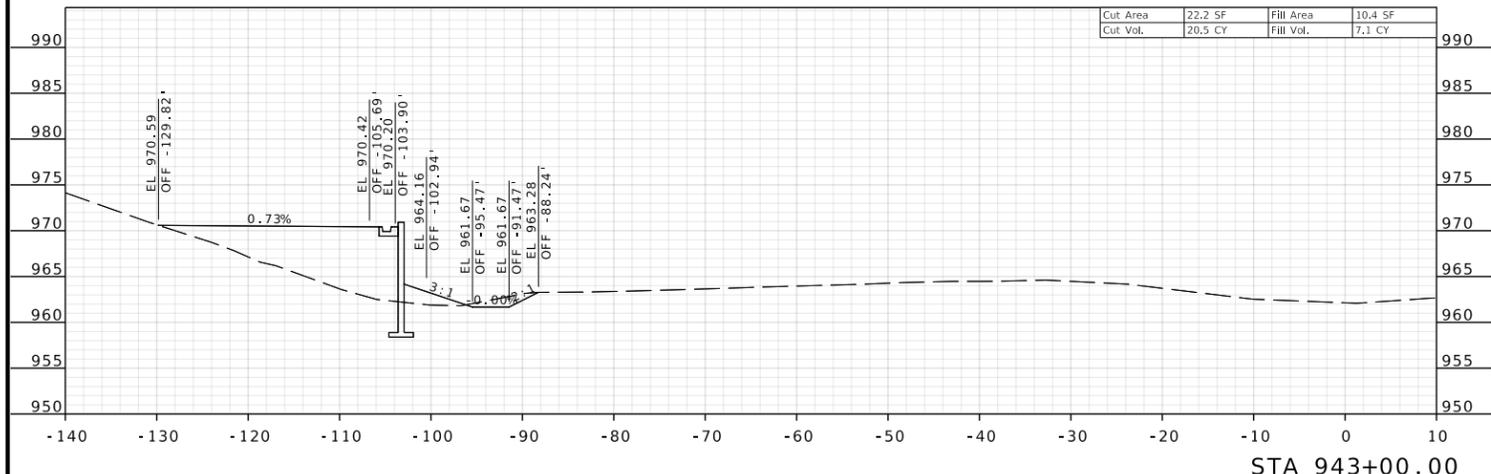


STA 943+00.00

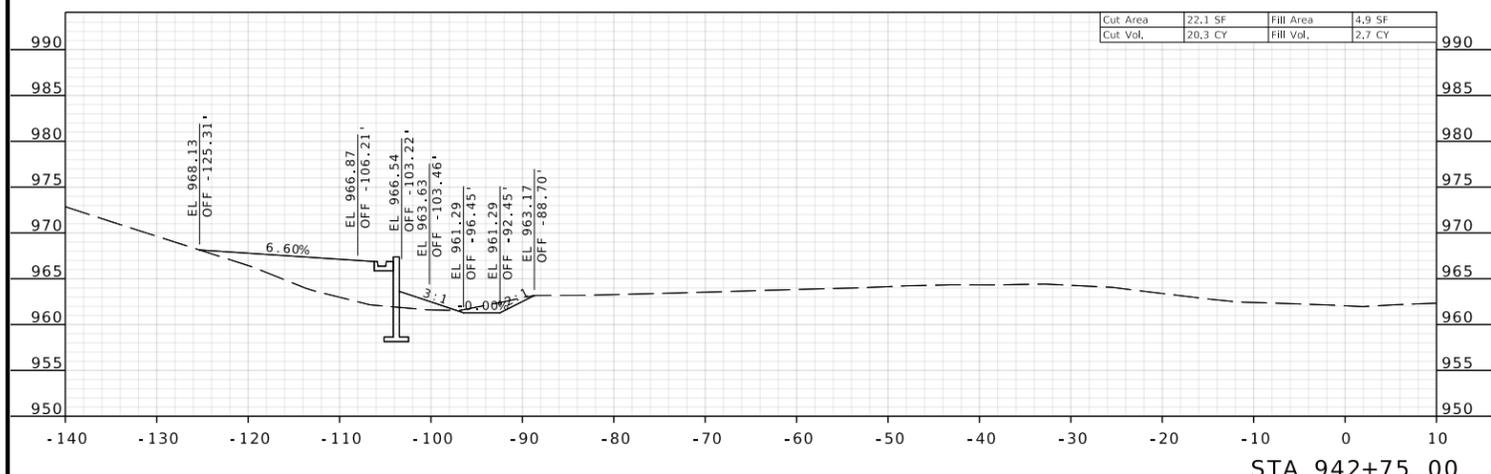

STA 942+75.00

ROUTE I-435
WBL

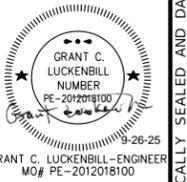

GRANT C. LUCKENBILL-ENGINEER
MO# PE-2012018100

DATE PREPARED 9/25/2025	
ROUTE COOKINGHAM DRIVE	STATE MO
DISTRICT KC	SHEET NO. 3
COUNTY PLATTE	
JOB NO. J4S3489	
CONTRACT ID.	
PROJECT NO.	
BRIDGE NO. A9700	

DATE	DESCRIPTION

MISSOURI HIGHWAYS AND TRANSPORTATION COMMISSION






105 WEST CAPITOL
JEFFERSON CITY, MO 65102
1-888-ASK-MODOT (1-888-275-6636)

Olsson

1301 BURLINGTON STREET, STE. 100
NORTH KANSAS CITY, MO 64116
PHONE: 816.361.1177
CERTIFICATE OF AUTHORITY NO. 001592

IF A SEAL IS PRESENT ON THIS SHEET IT HAS BEEN ELECTRONICALLY SEALED AND DATED.

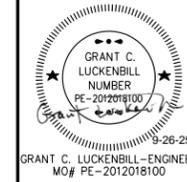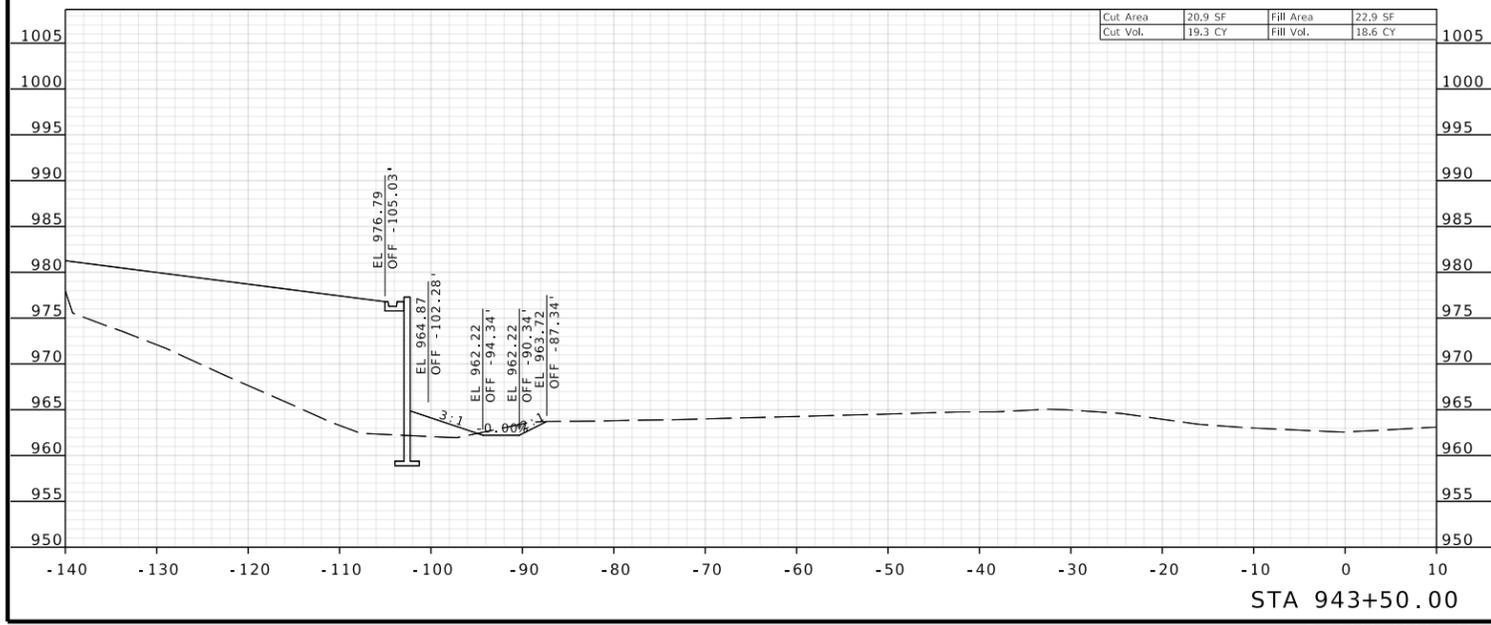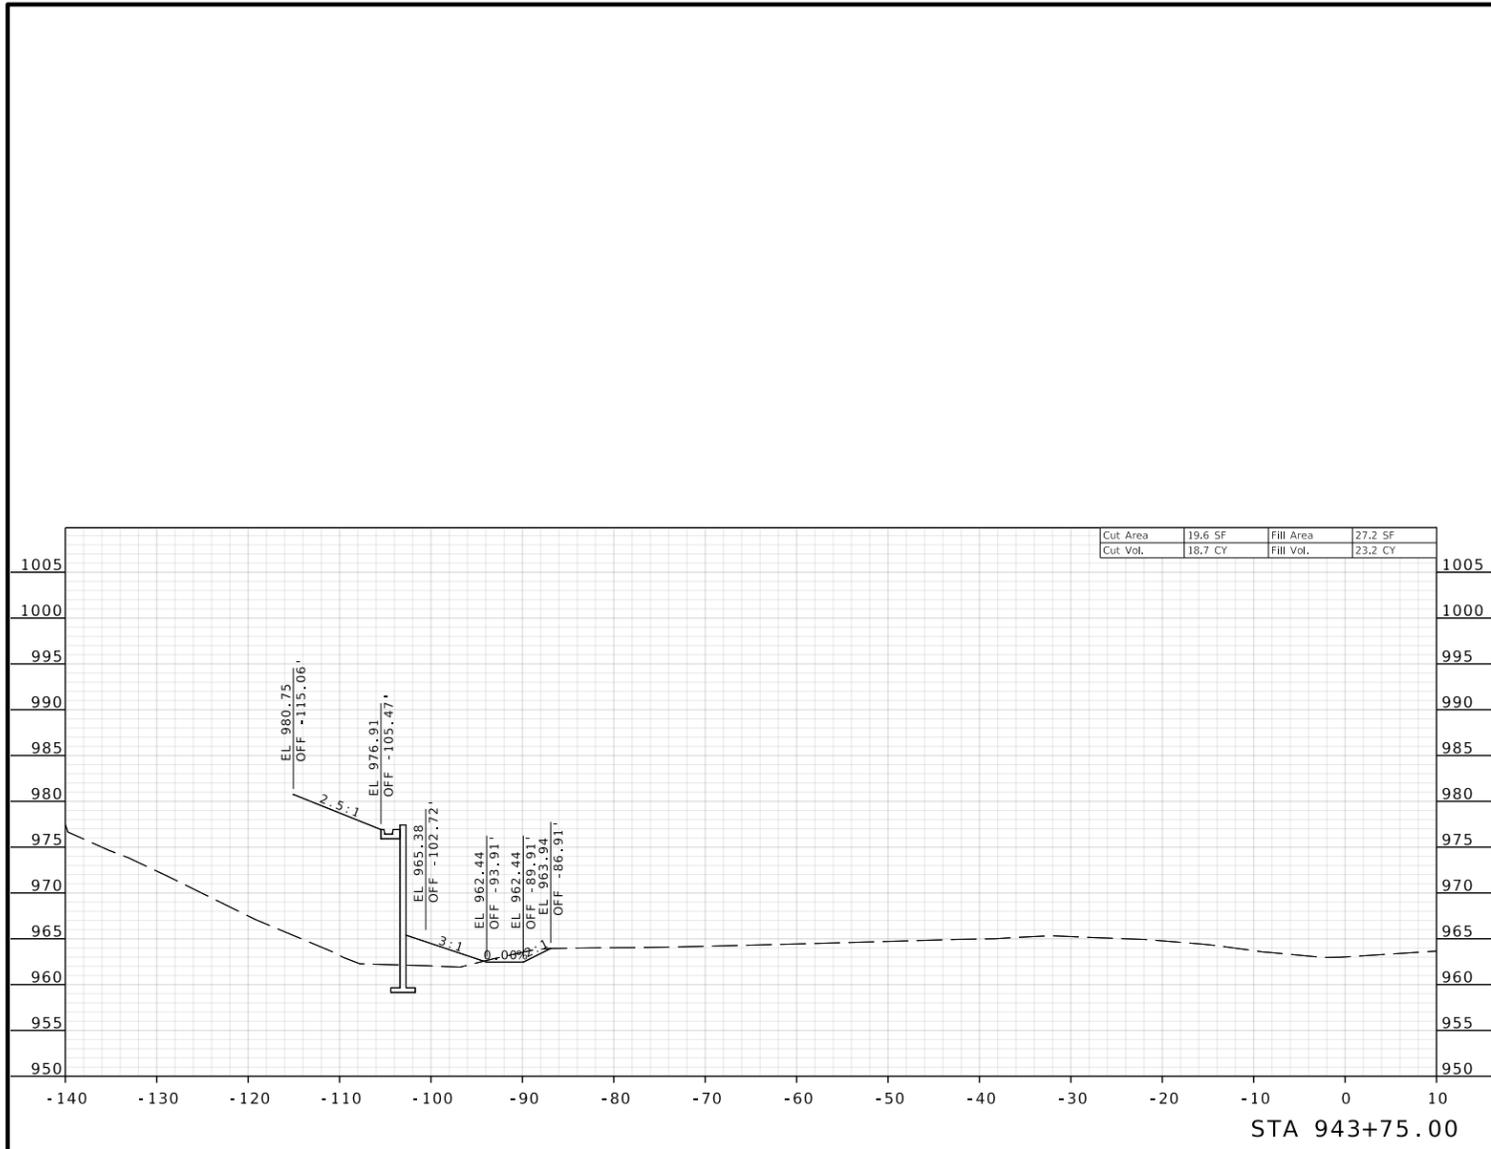

DATE PREPARED
9/25/2025

ROUTE COOKINGHAM DRIVE	STATE MO
DISTRICT KC	SHEET NO. 4

COUNTY
PLATTE

JOB NO.
J4S3489

CONTRACT ID.

PROJECT NO.

BRIDGE NO.
A9700

DATE	DESCRIPTION

MISSOURI HIGHWAYS AND TRANSPORTATION
COMMISSION





105 WEST CAPITOL
JEFFERSON CITY, MO 65102
1-888-ASK-MODOT (1-888-275-6636)

olsson

1301 BURLINGTON STREET, STE. 100
NORTH KANSAS CITY, MO 64116
PHONE: 816.361.1177
CERTIFICATE OF AUTHORITY NO. 001592

ROUTE I-435
WBL

IF A SEAL IS PRESENT ON THIS SHEET IT HAS BEEN ELECTRONICALLY SEALED AND DATED.

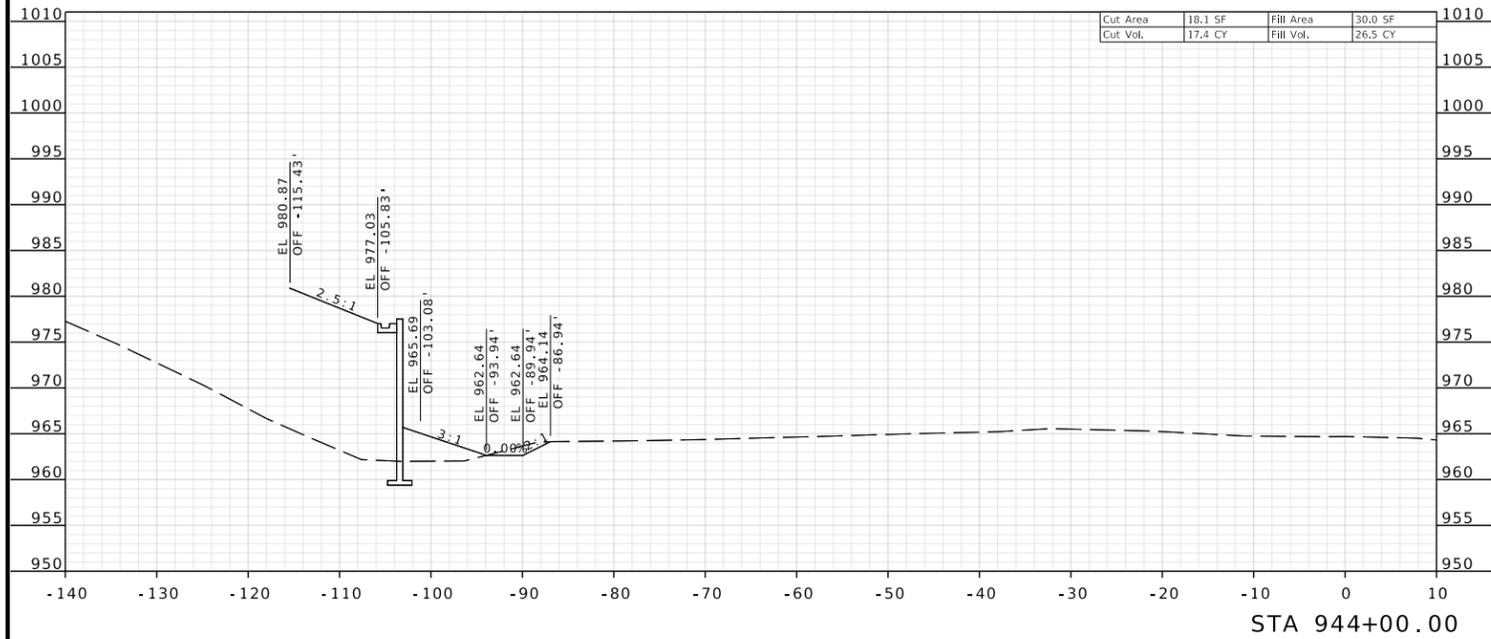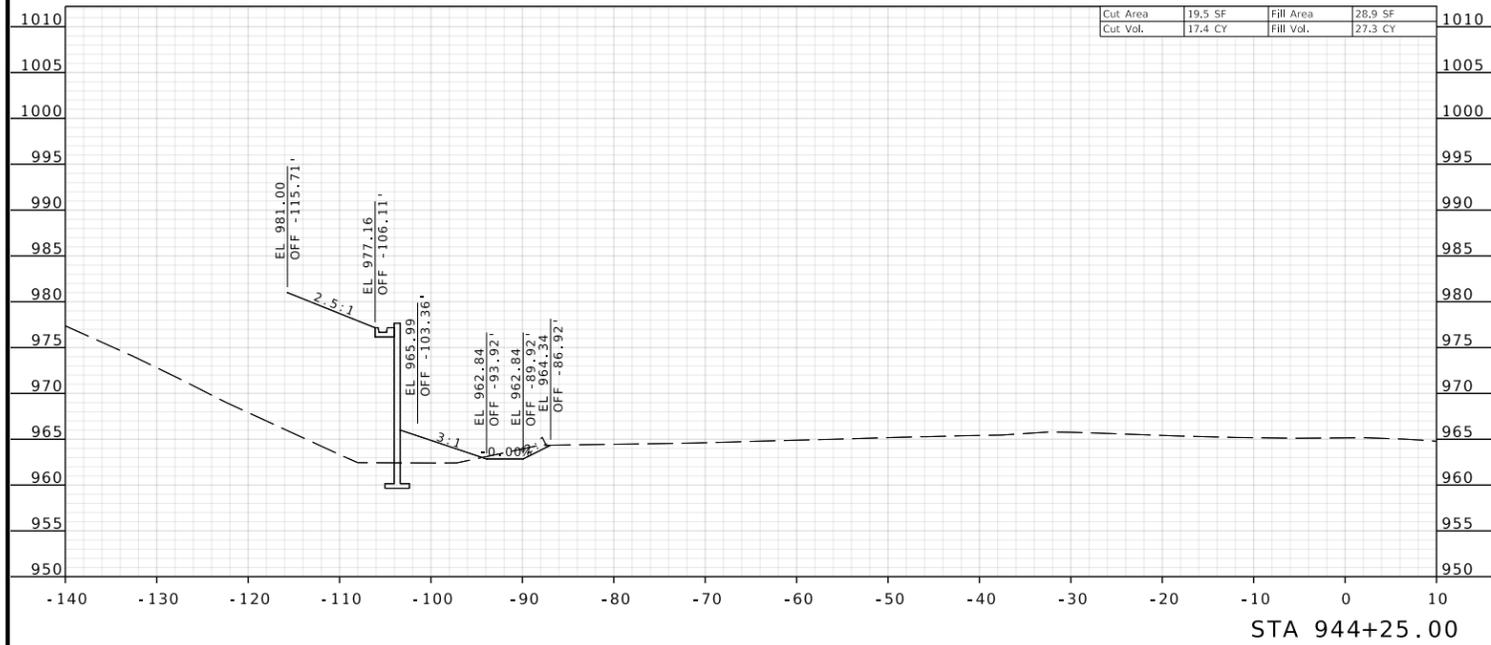

DATE PREPARED
9/25/2025

ROUTE STATE
COOK INGHAM MO
DRIVE

DISTRICT SHEET NO.
KC 5

COUNTY
PLATTE

JOB NO.
J4S3489

CONTRACT ID.

PROJECT NO.

BRIDGE NO.
A9700

DATE	DESCRIPTION

MISSOURI HIGHWAYS AND TRANSPORTATION
COMMISSION






105 WEST CAPITOL
JEFFERSON CITY, MO 65102
1-888-ASK-MODOT (1-888-275-6636)

olsson

1301 BURLINGTON STREET, STE. 100
NORTH KANSAS CITY, MO 64116
PHONE: 816.361.1177
CERTIFICATE OF AUTHORITY NO. 001592

IF A SEAL IS PRESENT ON THIS SHEET IT HAS BEEN ELECTRONICALLY SEALED AND DATED.

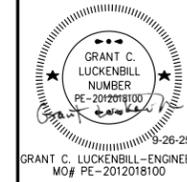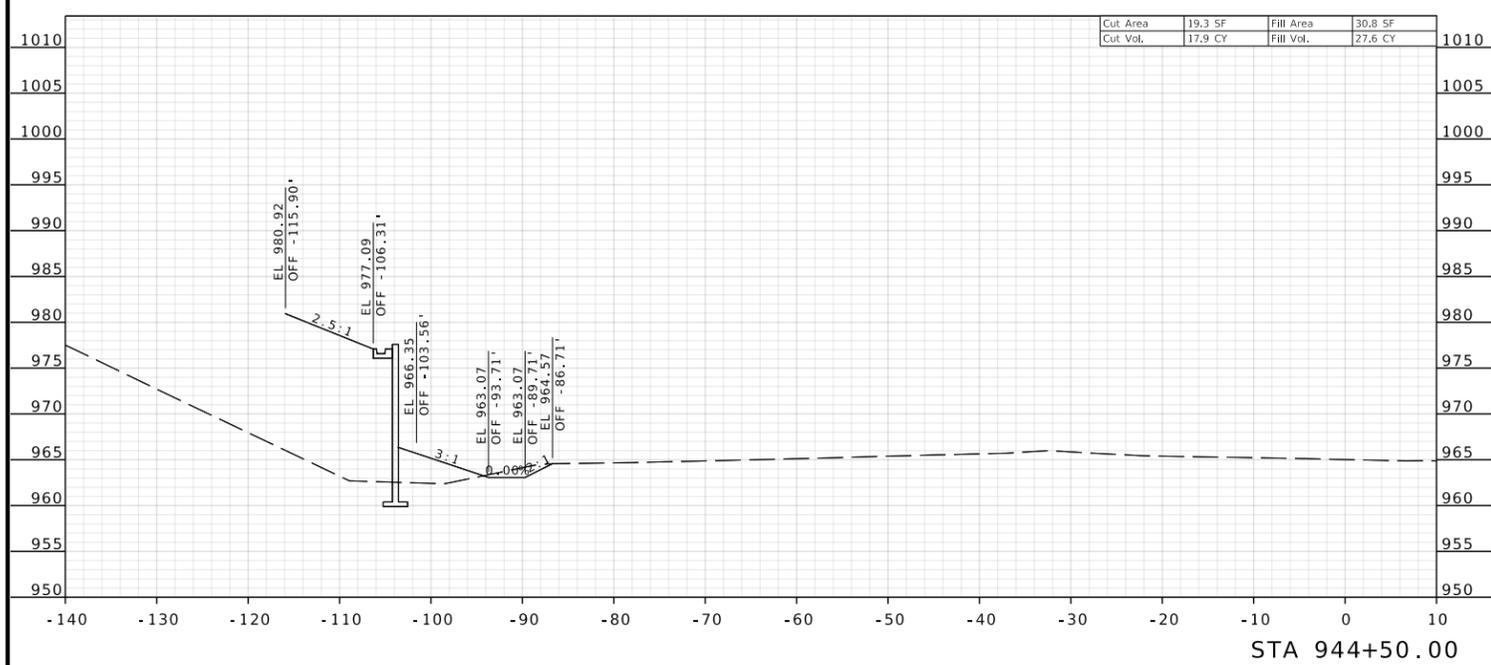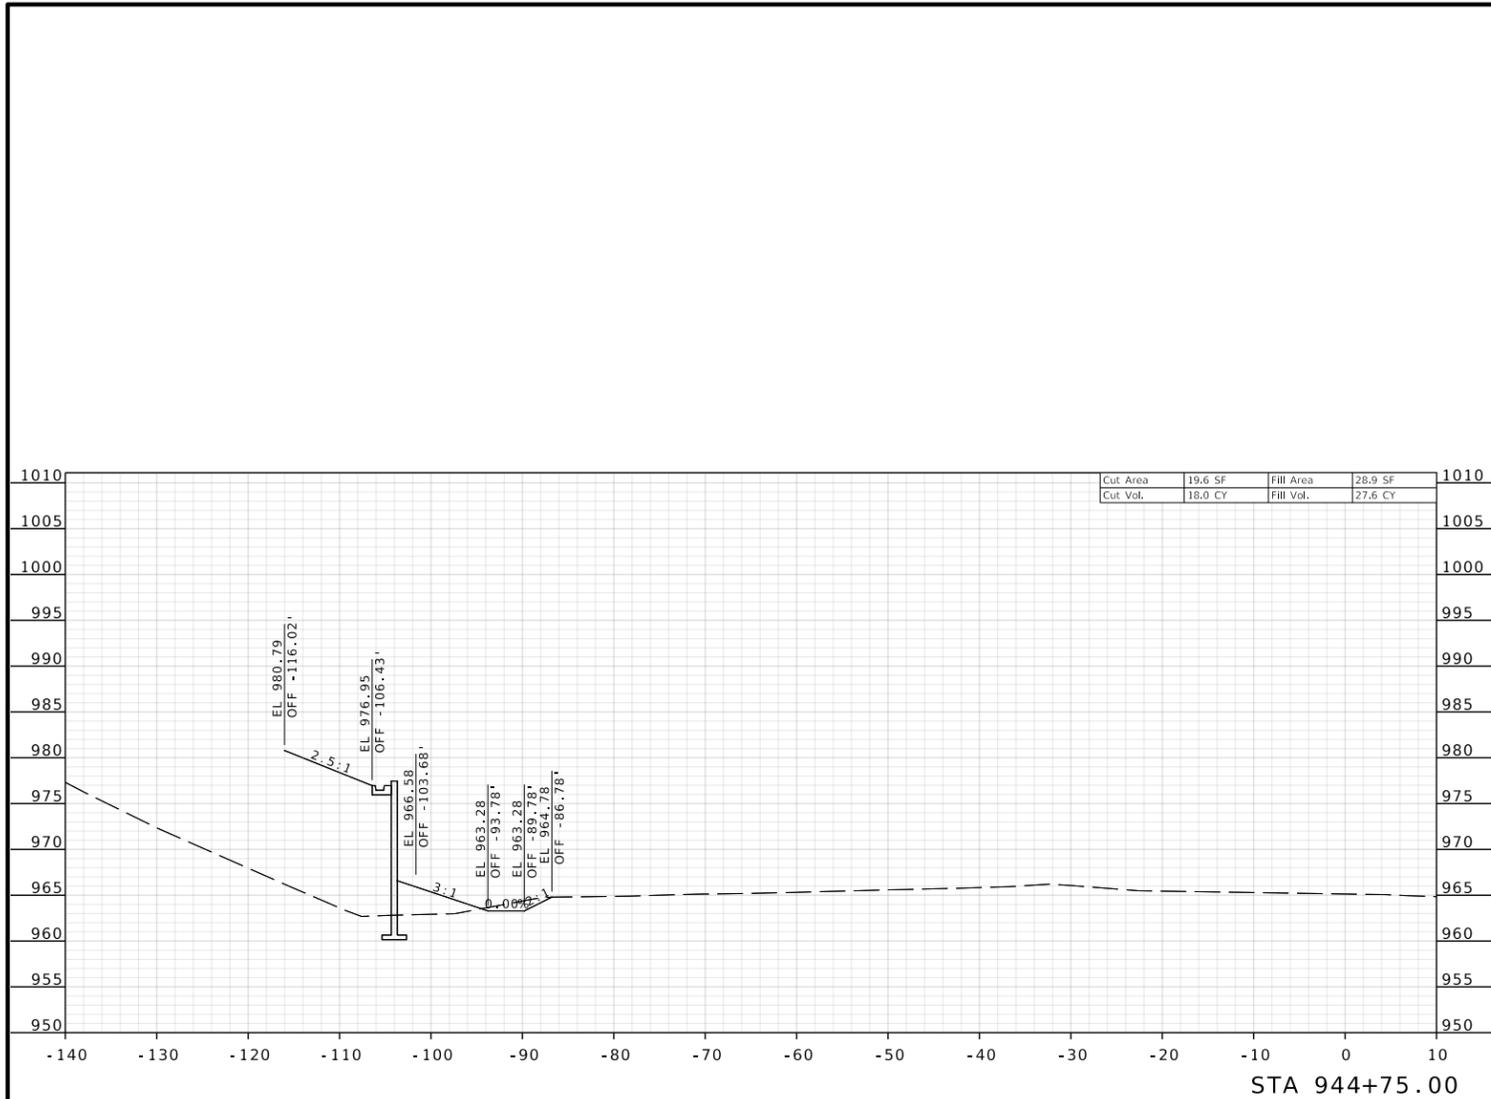

DATE PREPARED
9/25/2025

ROUTE COOKINGHAM DRIVE
STATE MO
DISTRICT KC
SHEET NO. 6

COUNTY
PLATTE
JOB NO.
J4S3489
CONTRACT ID.

PROJECT NO.

BRIDGE NO.
A9700

DATE	DESCRIPTION




MISSOURI HIGHWAYS AND TRANSPORTATION COMMISSION

105 WEST CAPITOL JEFFERSON CITY, MO 65102
1-888-ASK-MODOT (1-888-275-6636)

Olsson
1301 BURLINGTON STREET, STE. 100
NORTH KANSAS CITY, MO 64116
PHONE: 816.361.1177
CERTIFICATE OF AUTHORITY NO. 001592

ROUTE I-435
WBL

IF A SEAL IS PRESENT ON THIS SHEET IT HAS BEEN ELECTRONICALLY SEALED AND DATED.

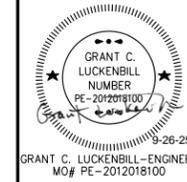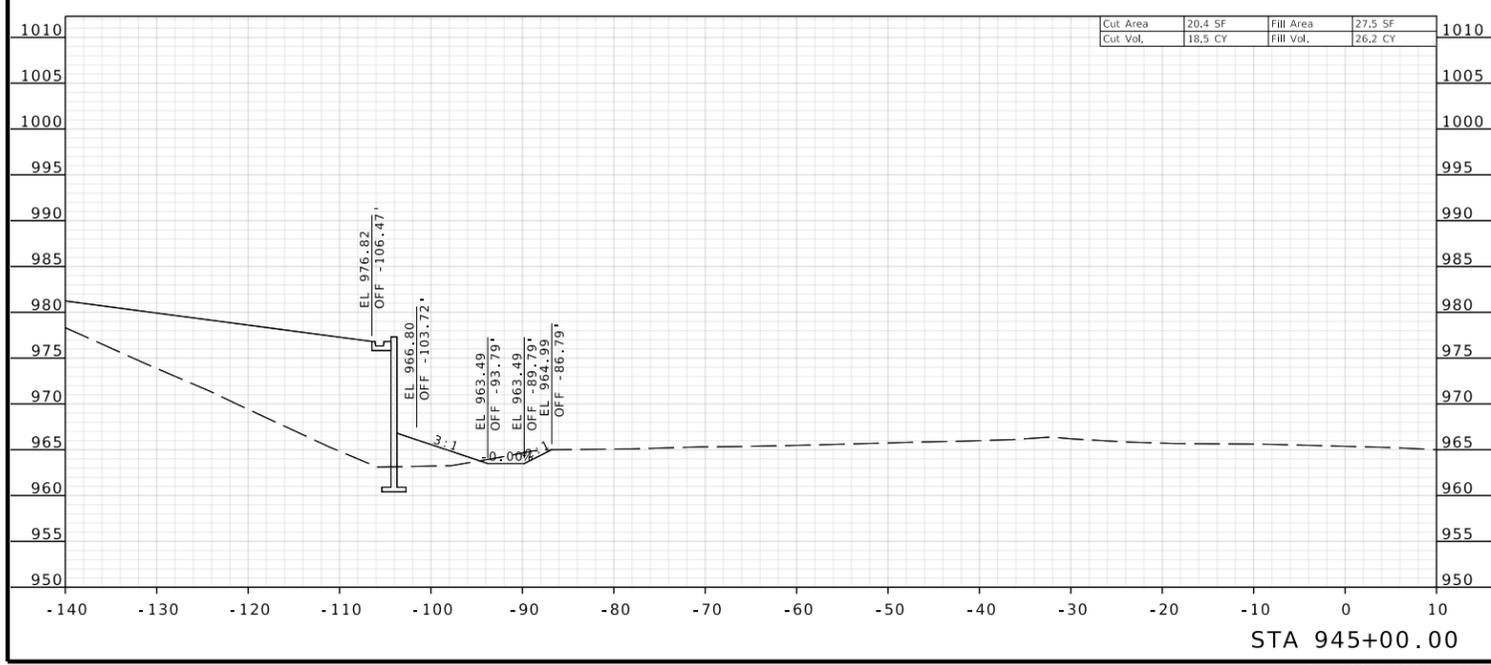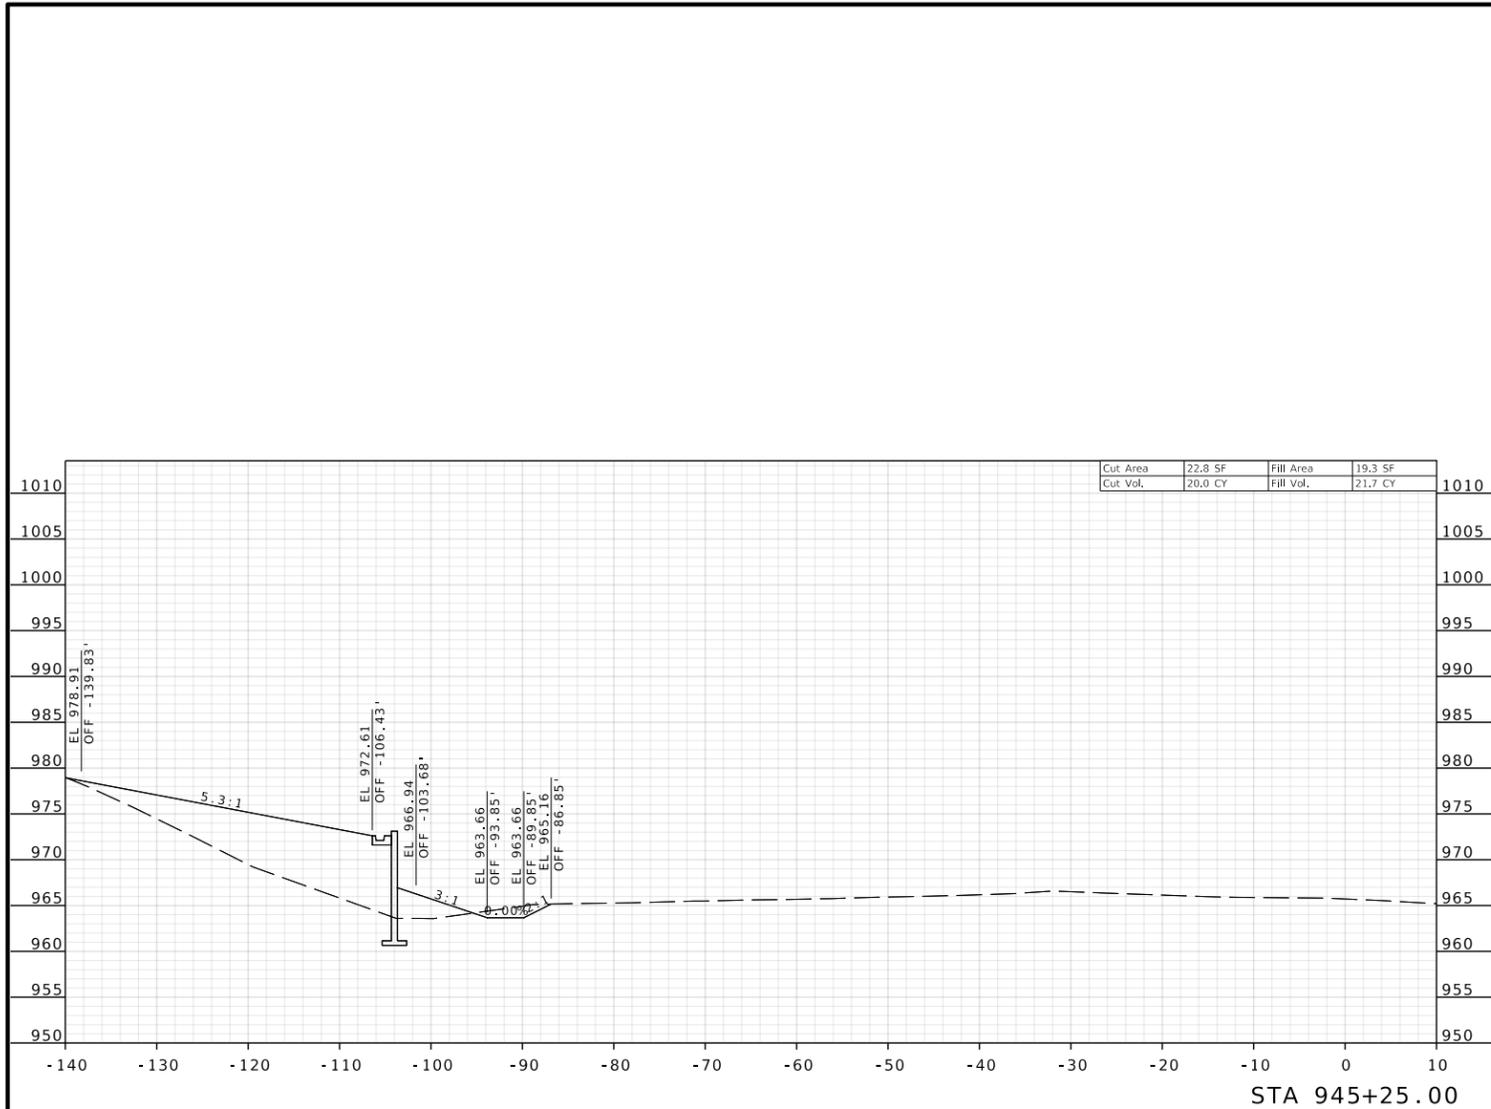

GRANT C. LUCKENBILL-ENGINEER
MO# PE-2012018100

DATE PREPARED 9/25/2025	
ROUTE COOKINGHAM DRIVE	STATE MO
DISTRICT KC	SHEET NO. 7
COUNTY PLATTE	
JOB NO. J4S3489	
CONTRACT ID.	

PROJECT NO.
BRIDGE NO. A9700

DATE	DESCRIPTION

MISSOURI HIGHWAYS AND TRANSPORTATION COMMISSION






105 WEST CAPITOL
JEFFERSON CITY, MO 65102
1-888-ASK-MODOT (1-888-275-6636)

Olsson
1301 BURLINGTON STREET, STE. 100
NORTH KANSAS CITY, MO 64116
PHONE: 816.361.1177
CERTIFICATE OF AUTHORITY NO. 001592

ROUTE I-435
WBL

IF A SEAL IS PRESENT ON THIS SHEET IT HAS BEEN ELECTRONICALLY SEALED AND DATED.

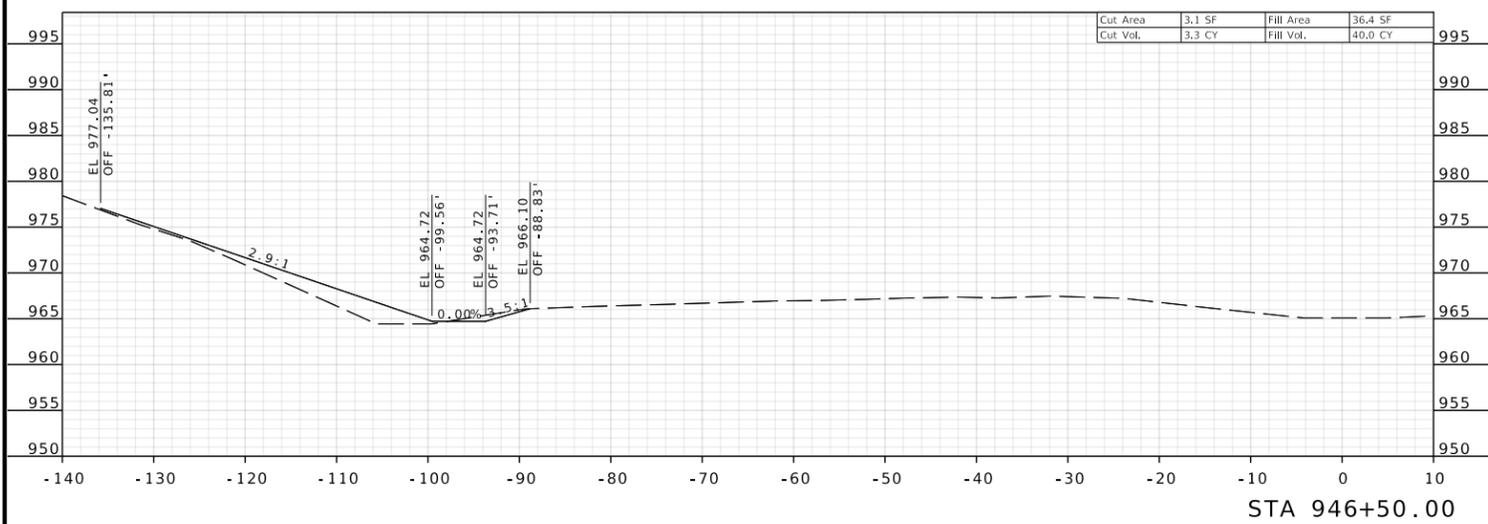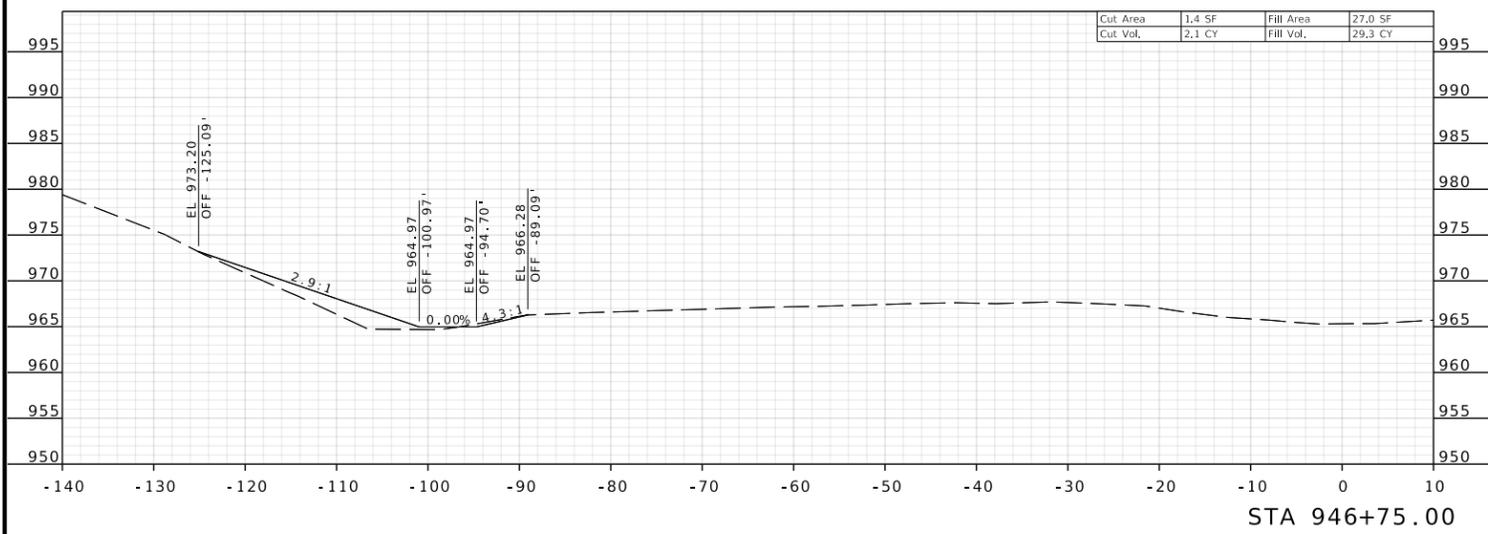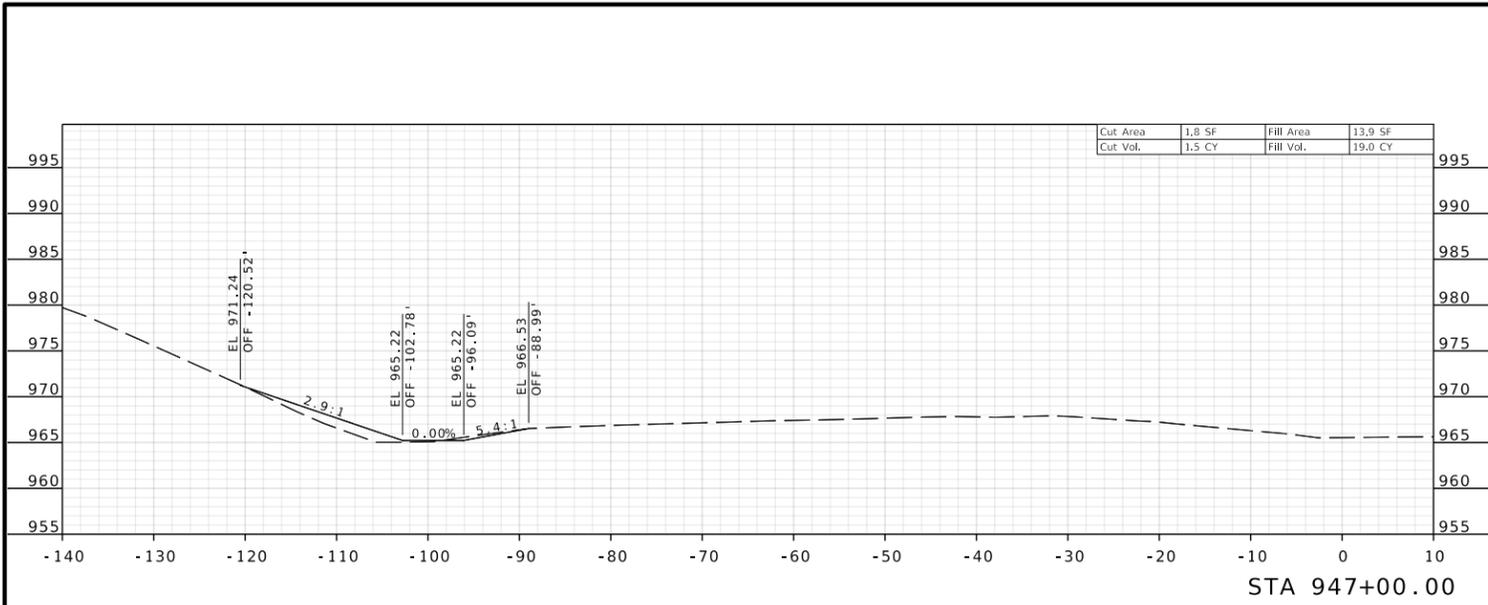

DATE PREPARED
9/25/2025

ROUTE COOK INGHAM DRIVE
STATE MO
DISTRICT KC SHEET NO. 10

COUNTY
PLATTE

JOB NO.
J4S3489

CONTRACT ID.

PROJECT NO.

BRIDGE NO.
A9700

DATE	DESCRIPTION

MISSOURI HIGHWAYS AND TRANSPORTATION COMMISSION




105 WEST CAPITOL JEFFERSON CITY, MO 65102
1-888-ASK-MODOT (1-888-275-6636)

Olsson

1301 BURLINGTON STREET, STE. 100
NORTH KANSAS CITY, MO 64116
PHONE: 816.361.1177
CERTIFICATE OF AUTHORITY NO. 001592

ROUTE I-435
WBL

IF A SEAL IS PRESENT ON THIS SHEET IT HAS BEEN ELECTRONICALLY SEALED AND DATED.

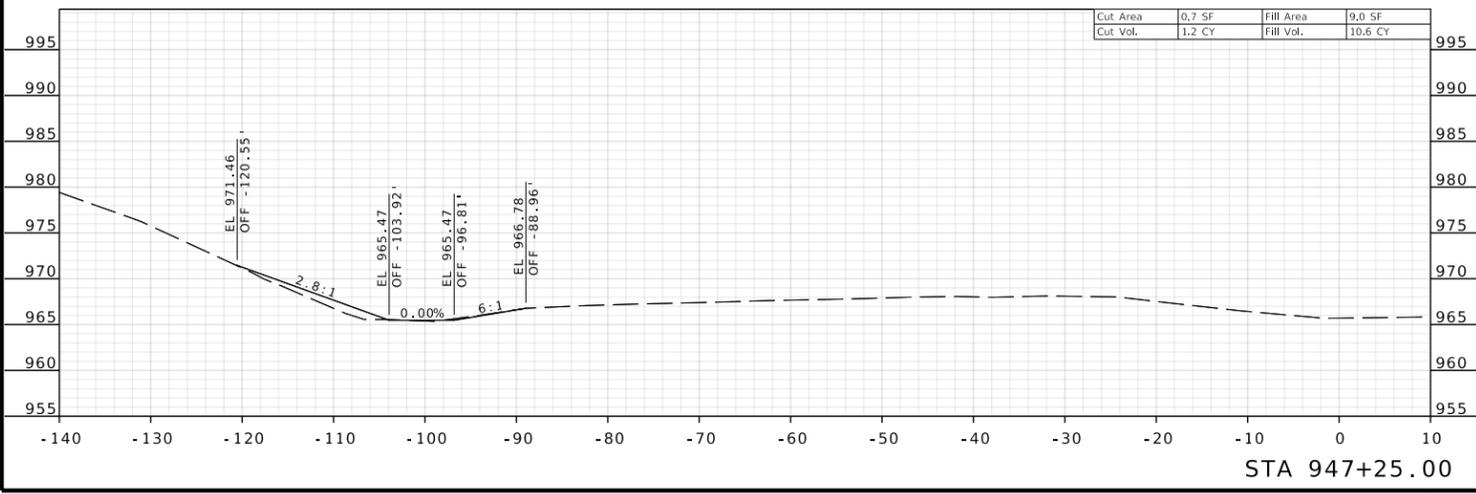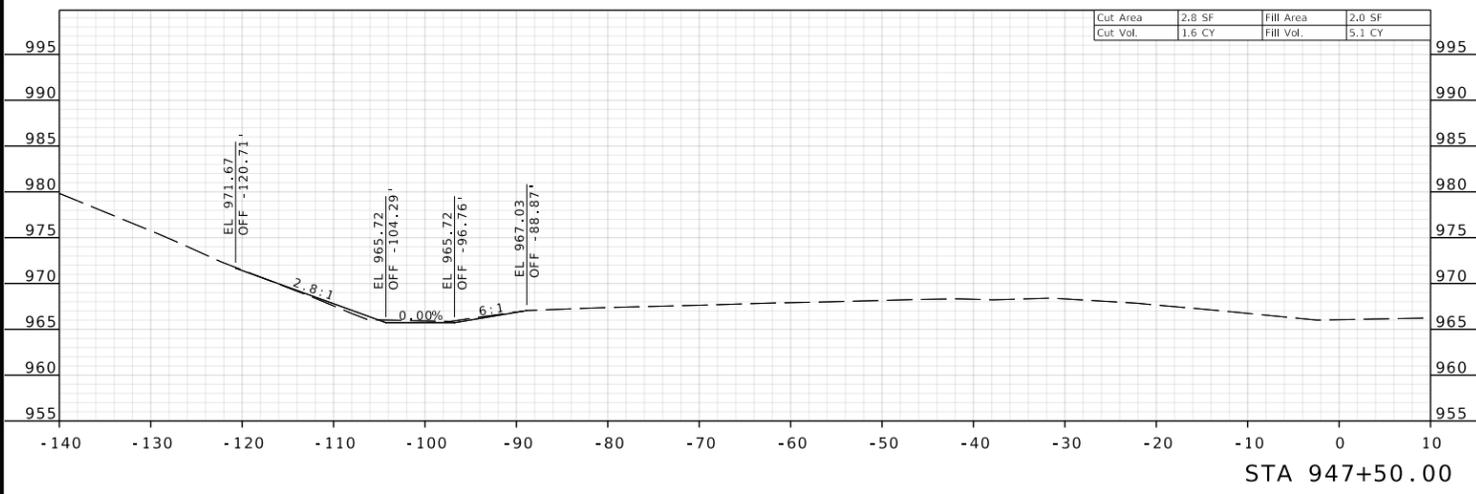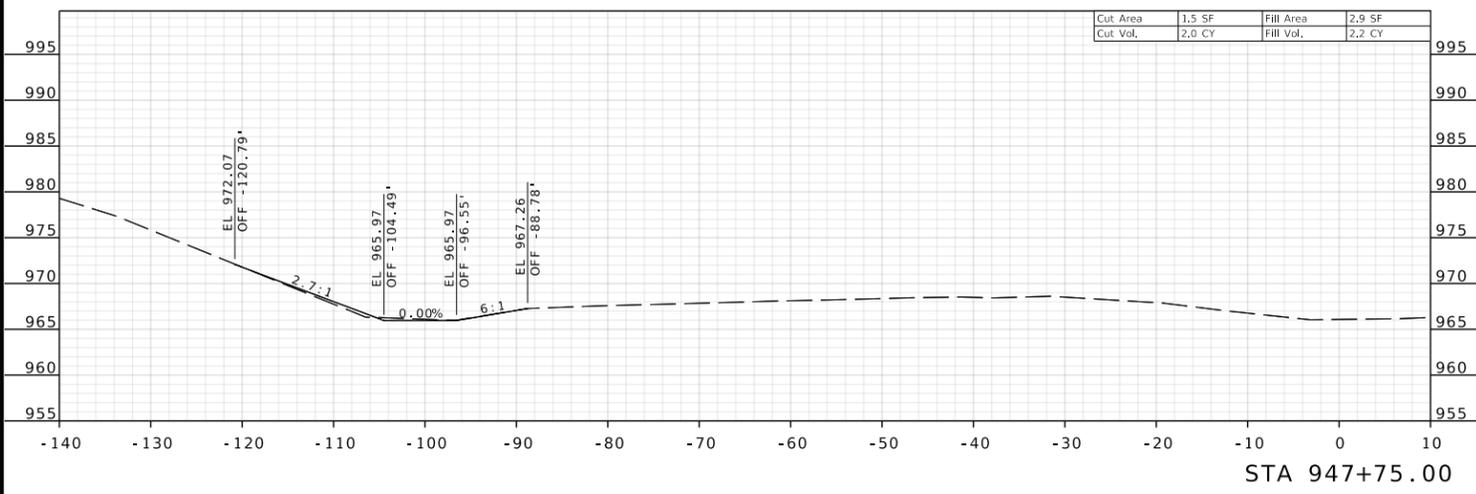

DATE PREPARED
9/25/2025

ROUTE COOKINGHAM DRIVE
STATE MO
DISTRICT KC
SHEET NO. 11

COUNTY
PLATTE

JOB NO.
J4S3489

CONTRACT ID.

PROJECT NO.

BRIDGE NO.
A9700

DATE	DESCRIPTION

MISSOURI HIGHWAYS AND TRANSPORTATION COMMISSION



105 WEST CAPITOL
JEFFERSON CITY, MO 65102
1-888-ASK-MODOT (1-888-275-6636)

Olsson

1301 BURLINGTON STREET, STE. 100
NORTH KANSAS CITY, MO 64116
PHONE: 816.361.1177
CERTIFICATE OF AUTHORITY NO. 001592

ROUTE I-435
WBL

IF A SEAL IS PRESENT ON THIS SHEET IT HAS BEEN ELECTRONICALLY SEALED AND DATED.

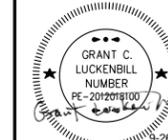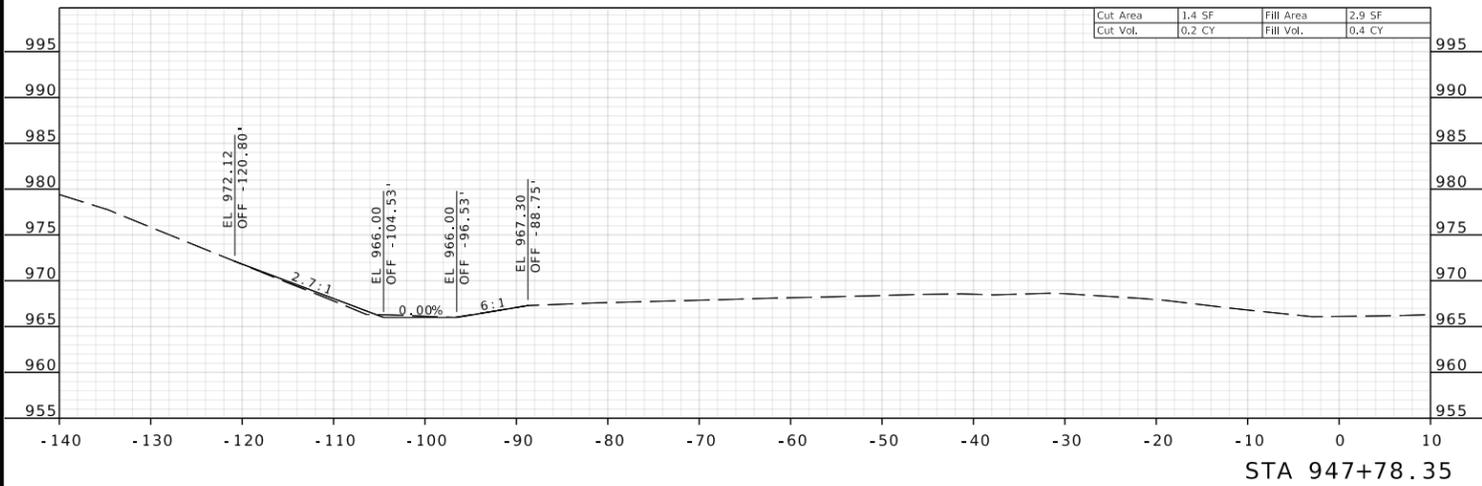

GRANT C. LUCKENBILL-ENGINEER
MO# PE-2012018100

DATE PREPARED
9/25/2025

ROUTE COOK INGHAM DRIVE	STATE MO
DISTRICT KC	SHEET NO. 12

COUNTY
PLATTE

JOB NO.
J4S3489

CONTRACT ID.

PROJECT NO.

BRIDGE NO.
A9700

DATE	DESCRIPTION

MISSOURI HIGHWAYS AND TRANSPORTATION
COMMISSION






105 WEST CAPITOL
JEFFERSON CITY, MO 65102
1-888-ASK-MODOT (1-888-275-6636)

olsson
1301 BURLINGTON STREET, STE. 100
NORTH KANSAS CITY, MO 64116
PHONE: 816.361.1177
CERTIFICATE OF AUTHORITY NO. 001592

ROUTE I-435
WBL

STA 947+78.35

IF A SEAL IS PRESENT ON THIS SHEET IT HAS BEEN ELECTRONICALLY SEALED AND DATED.

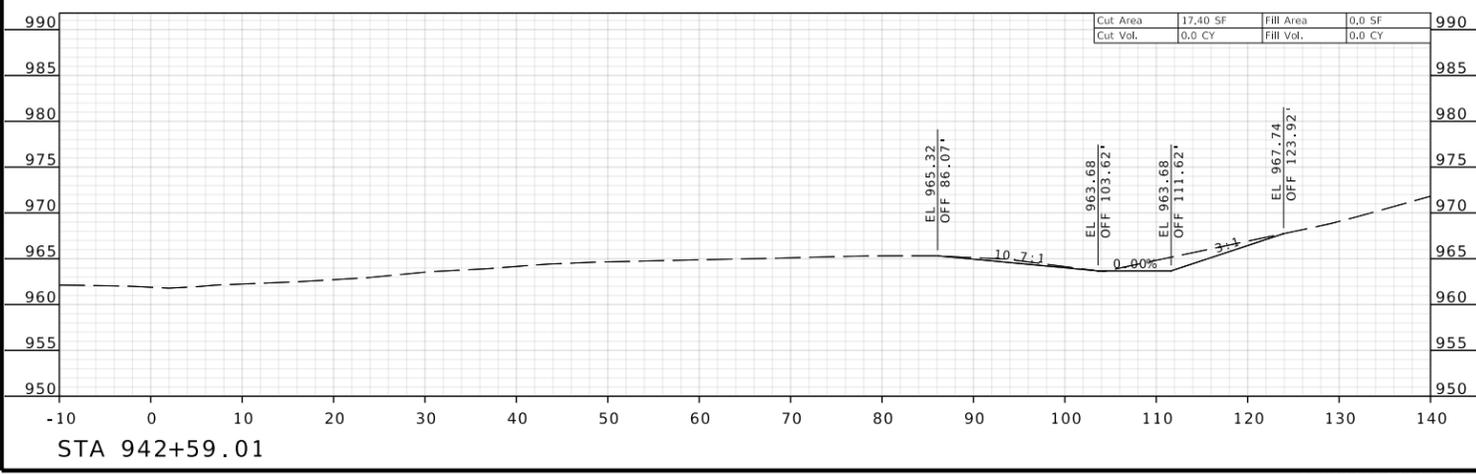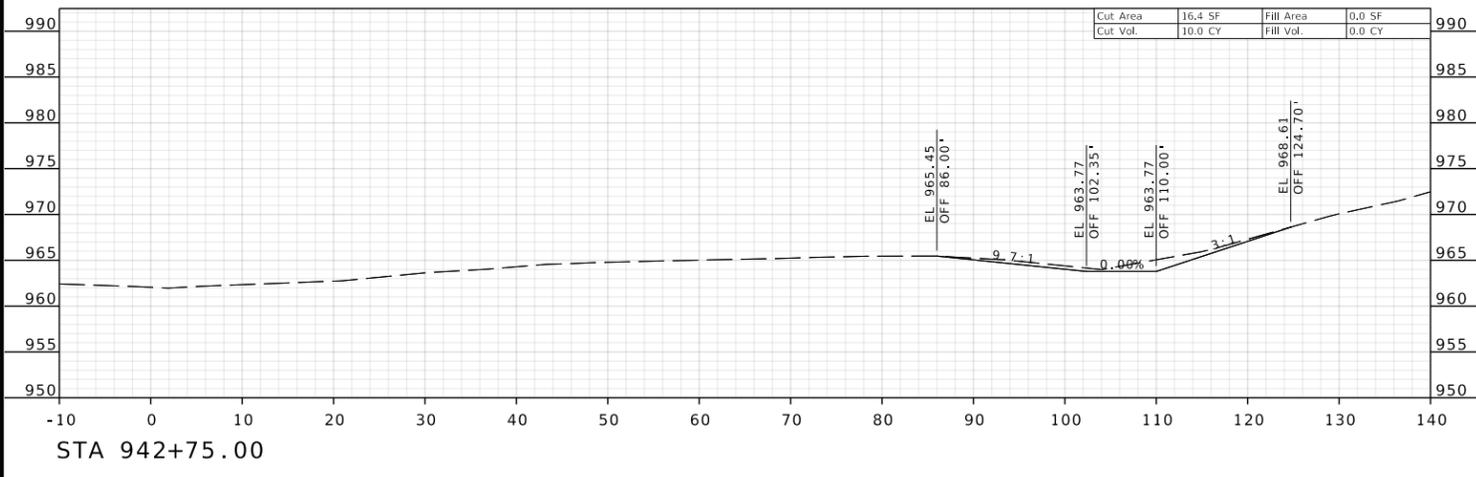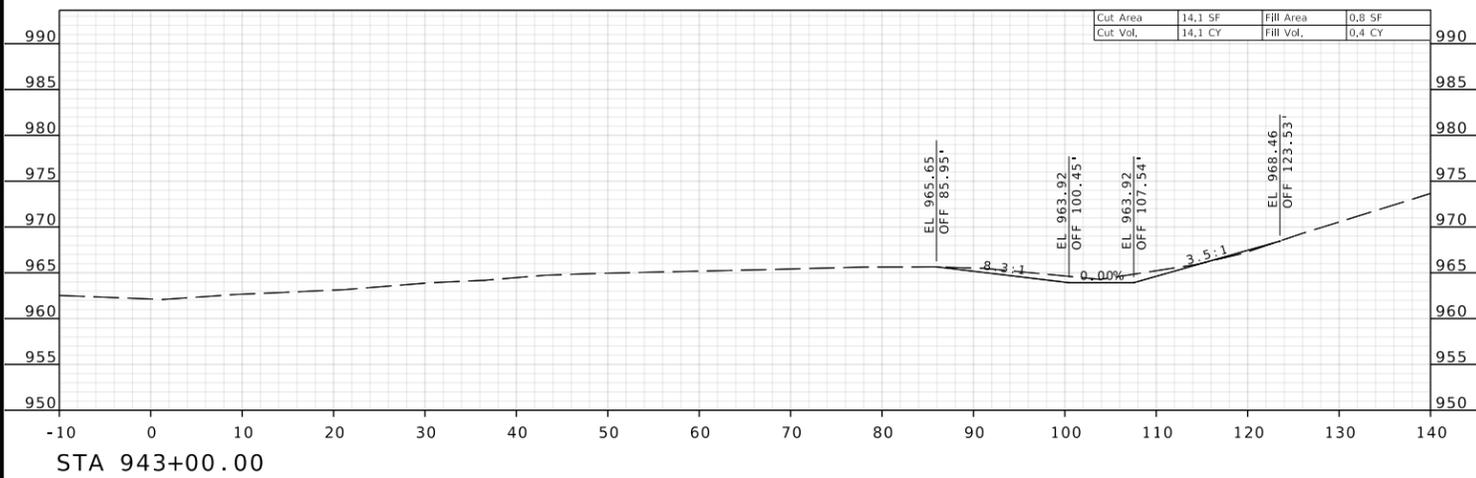

DATE PREPARED
9/25/2025

ROUTE STATE
COOK INGHAM MO
DRIVE

DISTRICT SHEET NO.
KC 13

COUNTY
PLATTE

JOB NO.
J4S3489

CONTRACT ID.

PROJECT NO.

BRIDGE NO.
A9700

DATE	DESCRIPTION

MISSOURI HIGHWAYS AND TRANSPORTATION
COMMISSION




105 WEST CAPITOL
JEFFERSON CITY, MO 65102
1-888-ASK-MODOT (1-888-275-6636)

Olsson

1301 BURLINGTON STREET, STE. 100
NORTH KANSAS CITY, MO 64116
PHONE: 816.361.1177
CERTIFICATE OF AUTHORITY NO. 001592

ROUTE I-435
EBL

IF A SEAL IS PRESENT ON THIS SHEET IT HAS BEEN ELECTRONICALLY SEALED AND DATED.

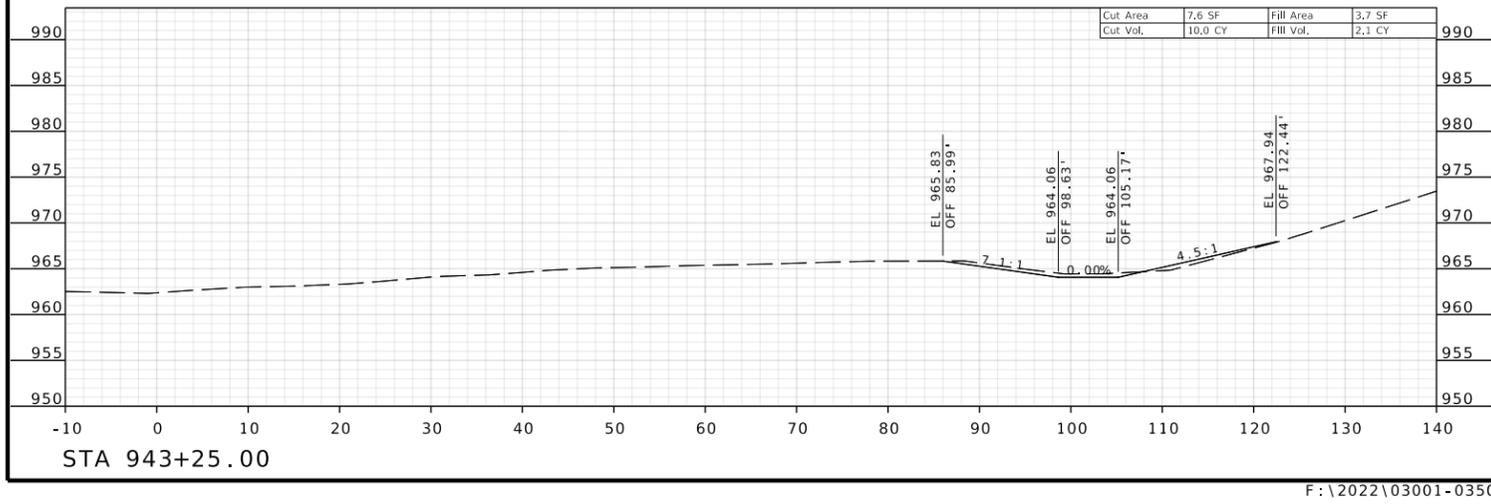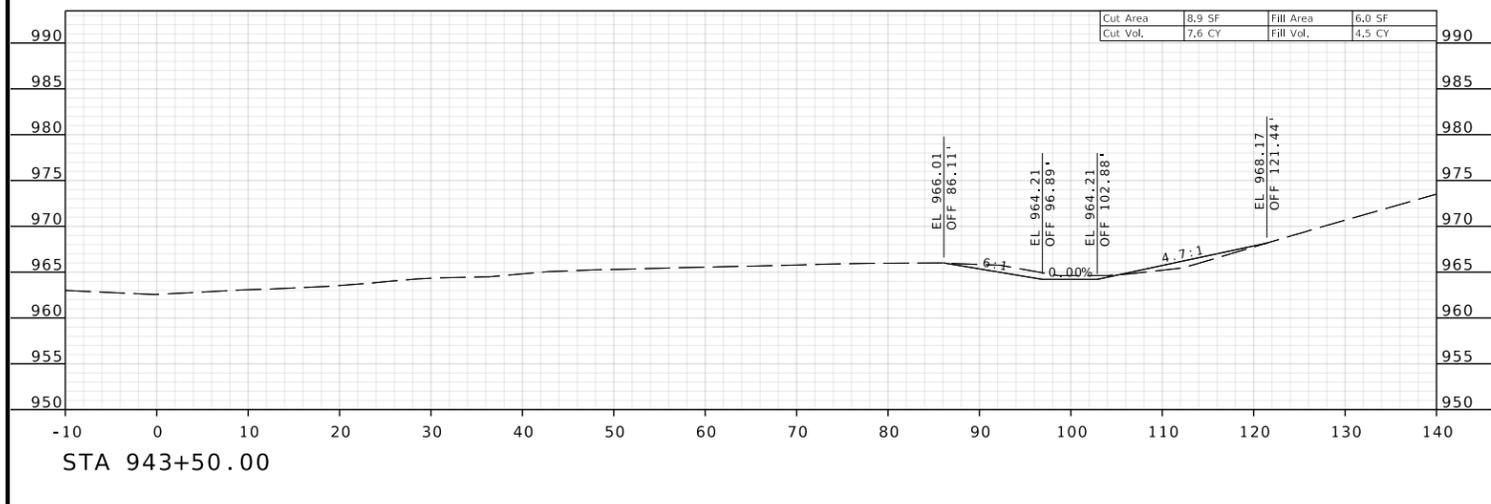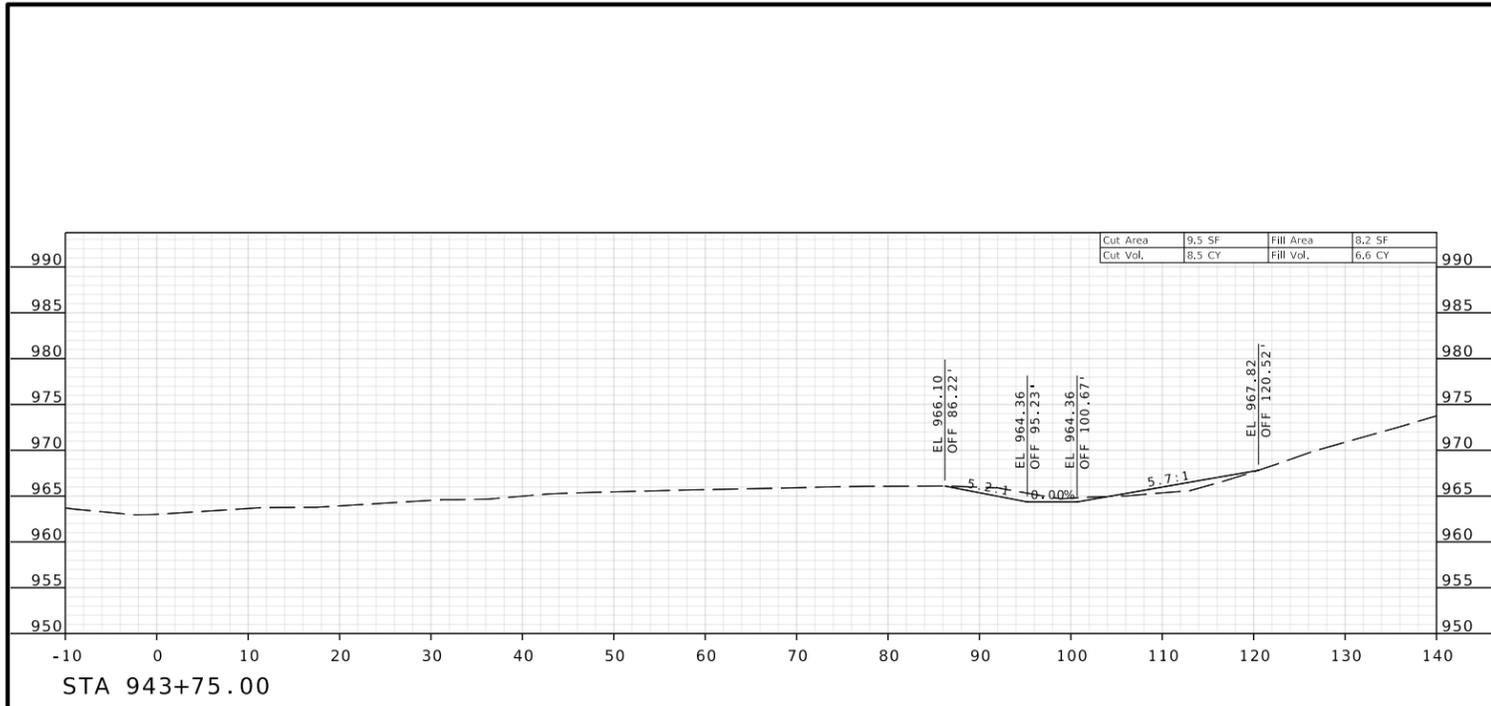

DATE PREPARED
9/25/2025

ROUTE COOK INGHAM DRIVE
STATE MO
DISTRICT KC
SHEET NO. 14

COUNTY
PLATTE

JOB NO.
J4S3489

CONTRACT ID.

PROJECT NO.

BRIDGE NO.
A9700

DATE	DESCRIPTION

MISSOURI HIGHWAYS AND TRANSPORTATION COMMISSION




105 WEST CAPITOL JEFFERSON CITY, MO 65102
1-888-ASK-MODOT (1-888-275-6636)

Olsson

1301 BURLINGTON STREET, STE. 100
NORTH KANSAS CITY, MO 64116
PHONE: 816.361.1177
CERTIFICATE OF AUTHORITY NO. 001592

ROUTE I-435
EBL

IF A SEAL IS PRESENT ON THIS SHEET IT HAS BEEN ELECTRONICALLY SEALED AND DATED.

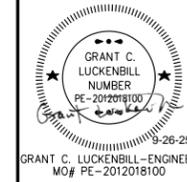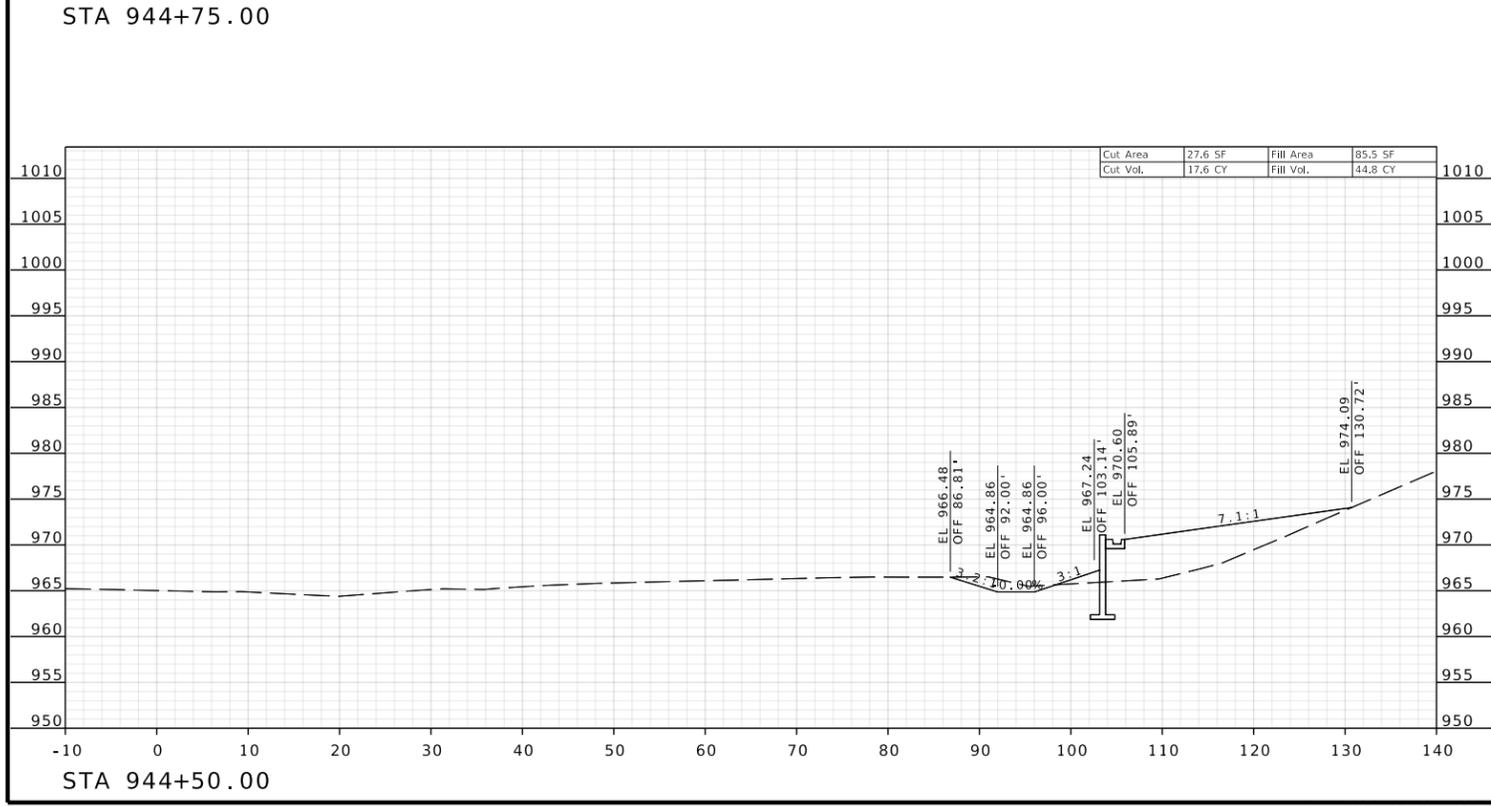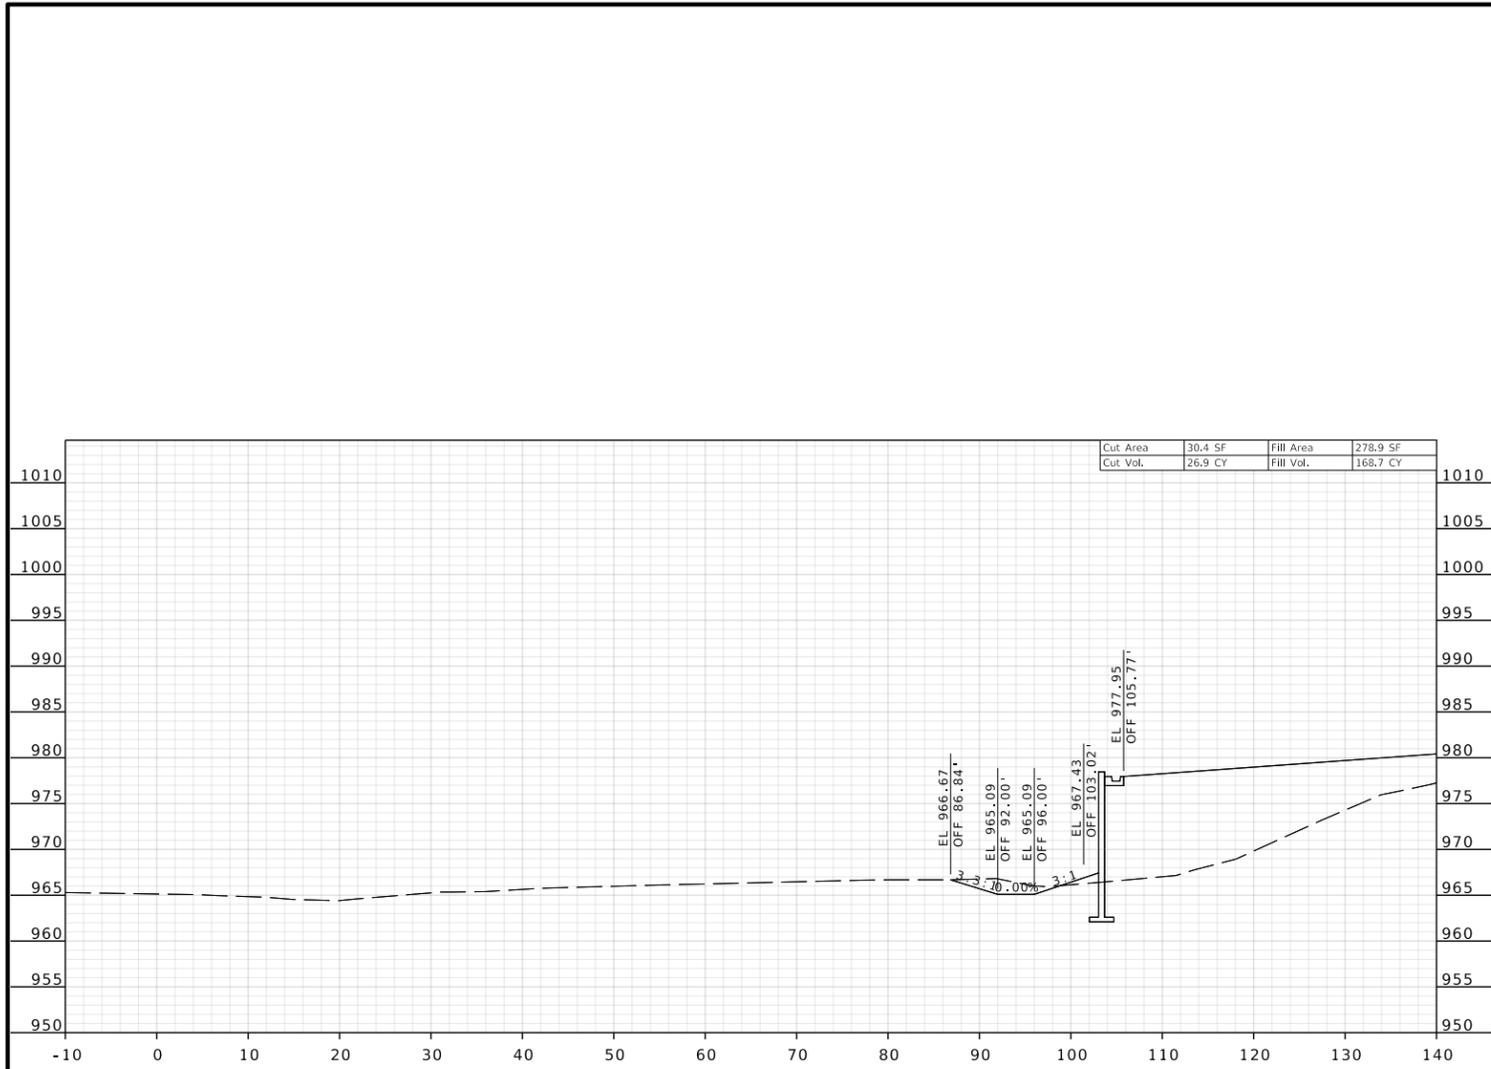

DATE PREPARED
9/25/2025

ROUTE COOK INGHAM DRIVE	STATE MO
DISTRICT KC	SHEET NO. 16

COUNTY
PLATTE

JOB NO.
J4S3489

CONTRACT ID.

PROJECT NO.

BRIDGE NO.
A9700

DATE	DESCRIPTION

MISSOURI HIGHWAYS AND TRANSPORTATION
COMMISSION





105 WEST CAPITOL
JEFFERSON CITY, MO 65102
1-888-ASK-MODOT (1-888-275-6636)

Olsson
1301 BURLINGTON STREET, STE. 100
NORTH KANSAS CITY, MO 64116
PHONE: 816.361.1177
CERTIFICATE OF AUTHORITY NO. 001592

ROUTE I-435
EBL

IF A SEAL IS PRESENT ON THIS SHEET IT HAS BEEN ELECTRONICALLY SEALED AND DATED.

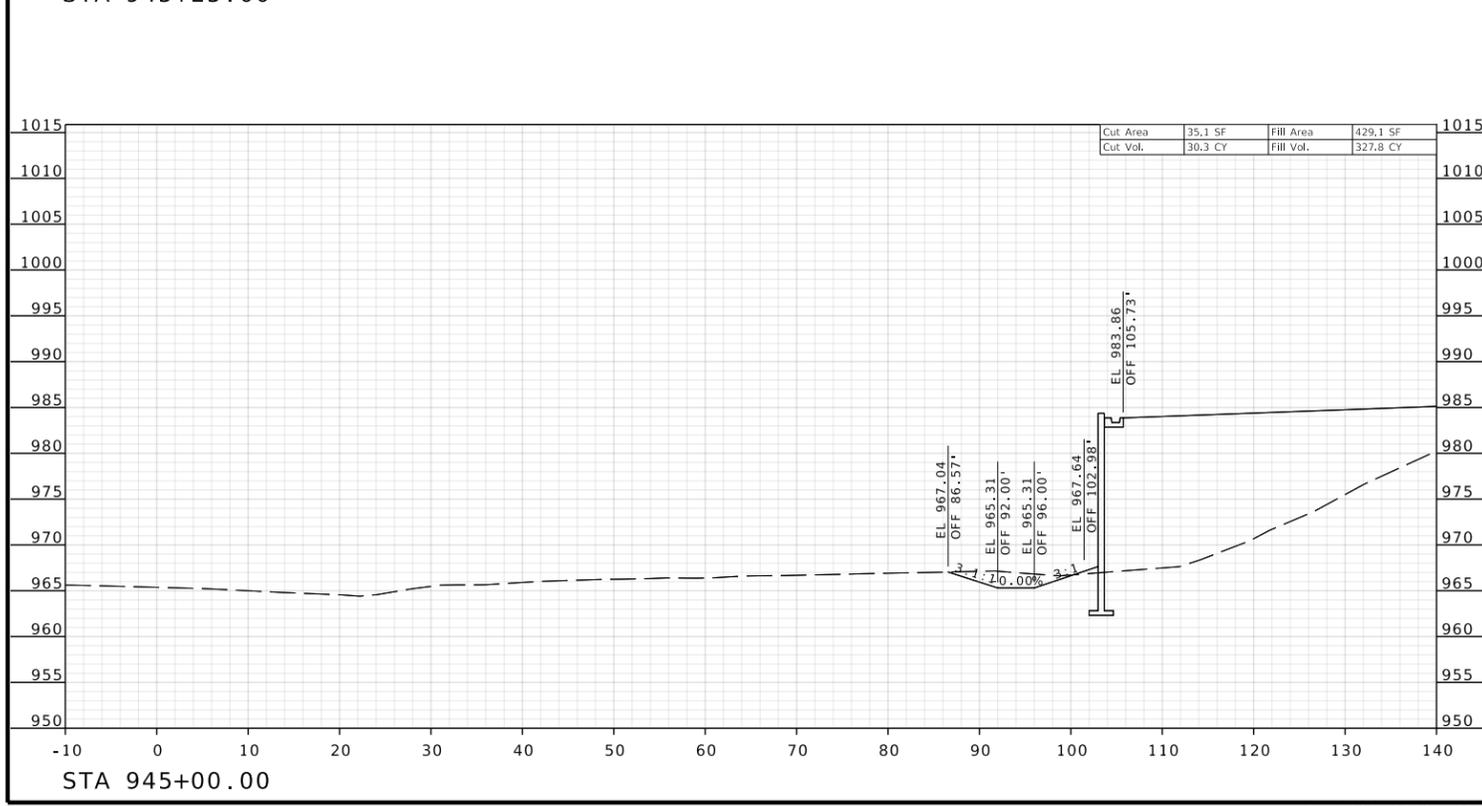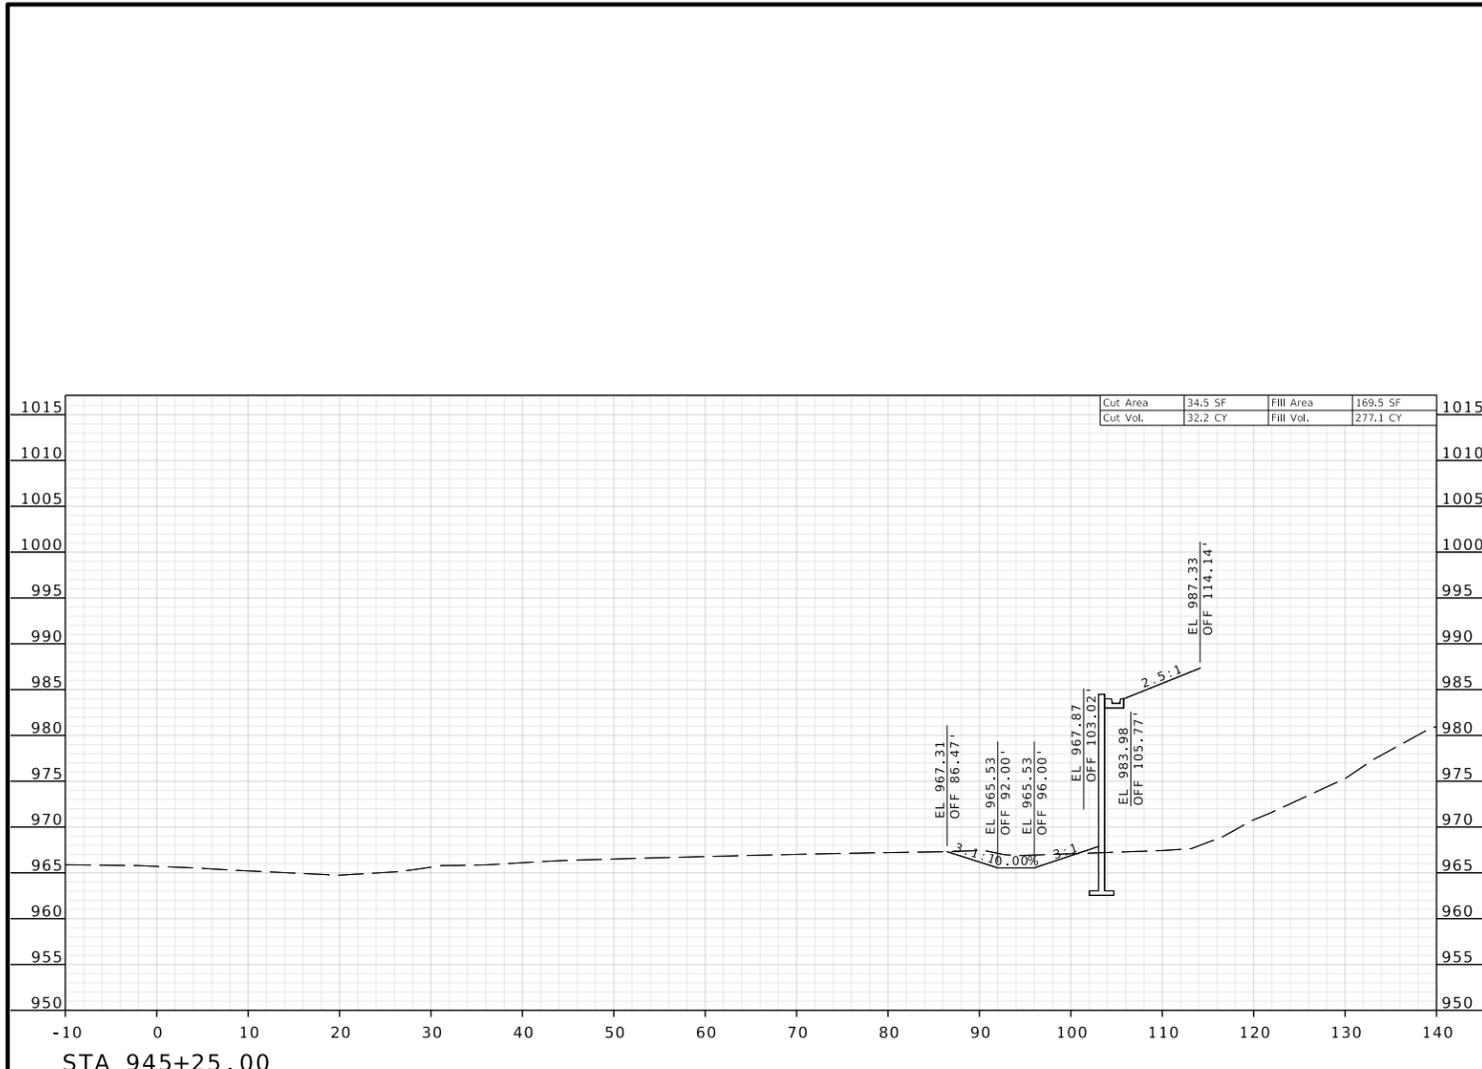

DATE PREPARED 9/25/2025	
ROUTE COOK INGHAM DRIVE	STATE MO
DISTRICT KC	SHEET NO. 17
COUNTY PLATTE	
JOB NO. J4S3489	
CONTRACT ID.	
PROJECT NO.	
BRIDGE NO. A9700	

DATE	DESCRIPTION

MISSOURI HIGHWAYS AND TRANSPORTATION COMMISSION





105 WEST CAPITOL JEFFERSON CITY, MO 65102
1-888-ASK-MODOT (1-888-275-6636)

olsson
1301 BURLINGTON STREET, STE. 100
NORTH KANSAS CITY, MO 64116
PHONE: 816.361.1177
CERTIFICATE OF AUTHORITY NO. 001592

ROUTE I-435
EBL

IF A SEAL IS PRESENT ON THIS SHEET IT HAS BEEN ELECTRONICALLY SEALED AND DATED.

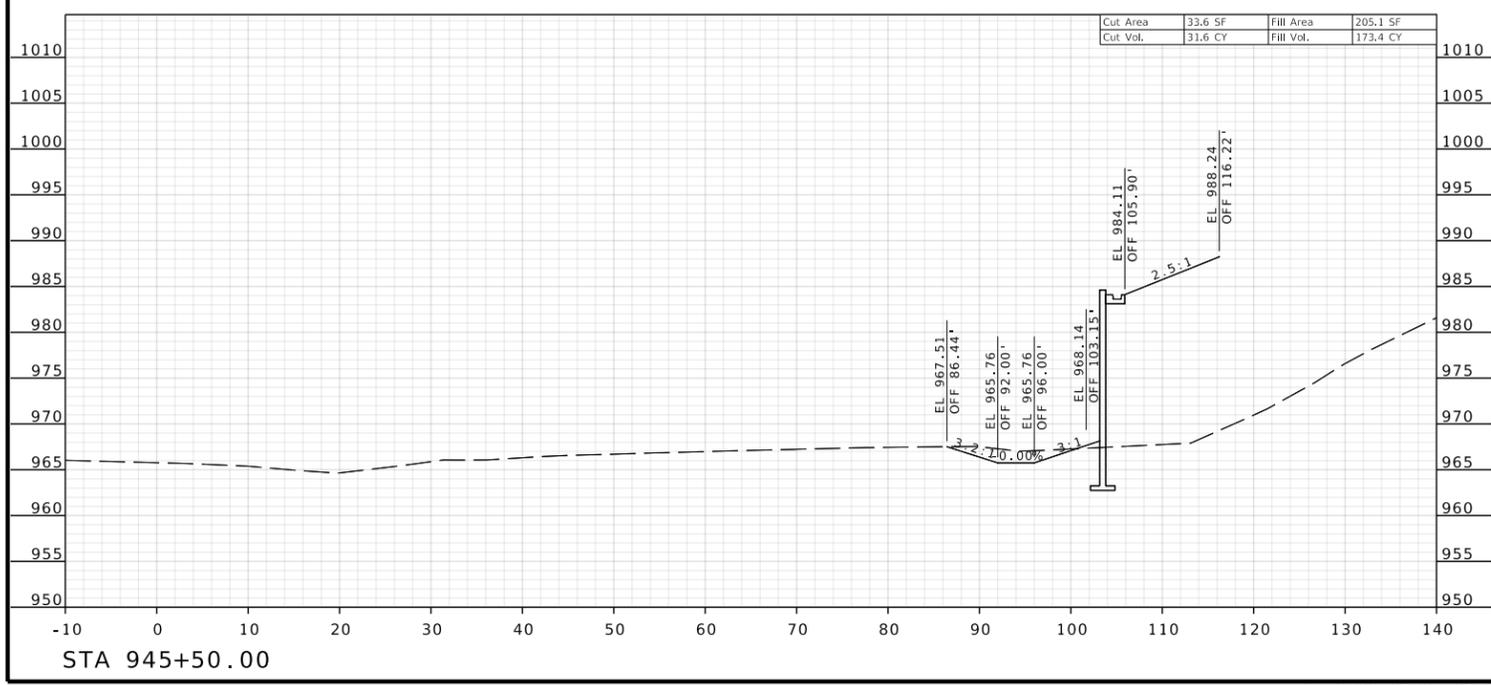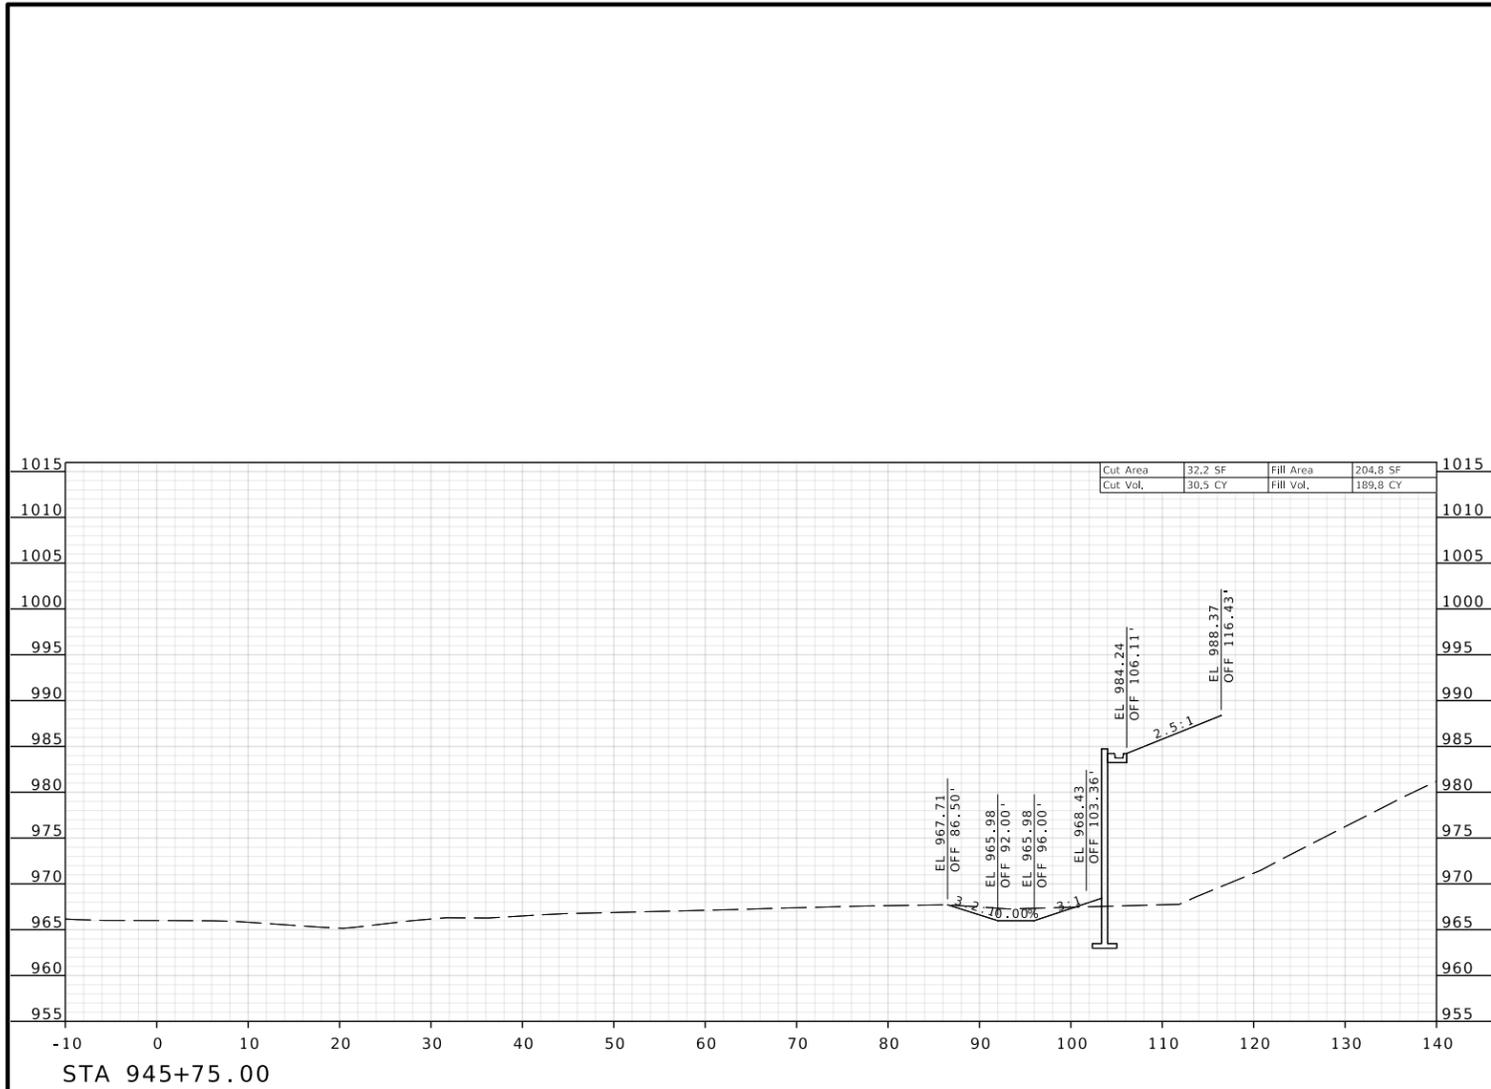

DATE PREPARED
9/25/2025

ROUTE COOK INGHAM DRIVE
STATE MO
DISTRICT KC
SHEET NO. 18

COUNTY
PLATTE

JOB NO.
J4S3489

CONTRACT ID.

PROJECT NO.

BRIDGE NO.
A9700

DATE	DESCRIPTION

MISSOURI HIGHWAYS AND TRANSPORTATION COMMISSION



105 WEST CAPITOL
JEFFERSON CITY, MO 65102
1-888-ASK-MODOT (1-888-275-6636)

olsson

1301 BURLINGTON STREET, STE. 100
NORTH KANSAS CITY, MO 64116
PHONE: 816.361.1177
CERTIFICATE OF AUTHORITY NO. 001592

ROUTE I-435
EBL

IF A SEAL IS PRESENT ON THIS SHEET IT HAS BEEN ELECTRONICALLY SEALED AND DATED.



GRANT C. LUCKENBILL-ENGINEER
MO# PE-2012018100

DATE PREPARED
9/25/2025

ROUTE COOK INGHAM DRIVE	STATE MO
DISTRICT KC	SHEET NO. 20

COUNTY
PLATTE

JOB NO.
J4S3489

CONTRACT ID.

PROJECT NO.

BRIDGE NO.
A9700

DATE	DESCRIPTION



MISSOURI HIGHWAYS AND TRANSPORTATION
COMMISSION







105 WEST CAPITOL
JEFFERSON CITY, MO 65102
1-888-ASK-MODOT (1-888-275-6636)

Olsson
1301 BURLINGTON STREET, STE. 100
NORTH KANSAS CITY, MO 64116
PHONE: 816.361.1177
CERTIFICATE OF AUTHORITY NO. 001592

ROUTE I-435
EBL

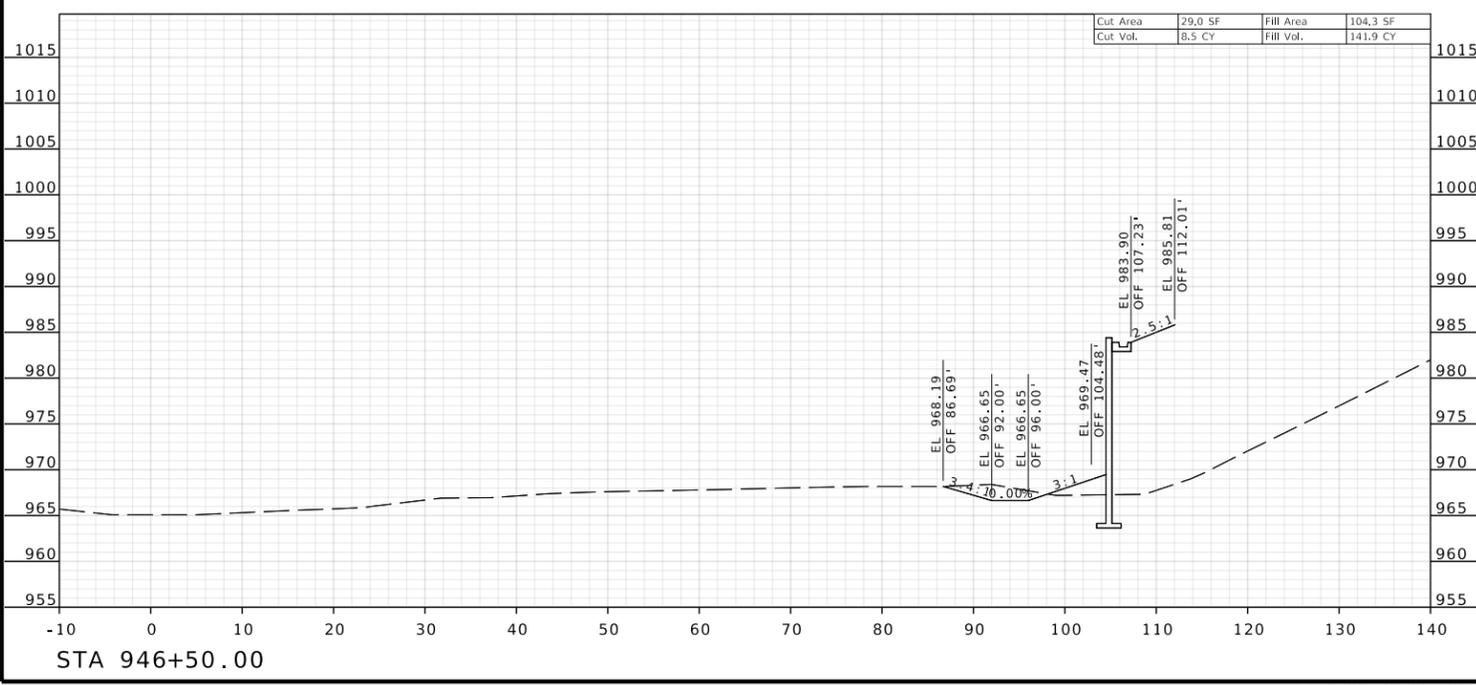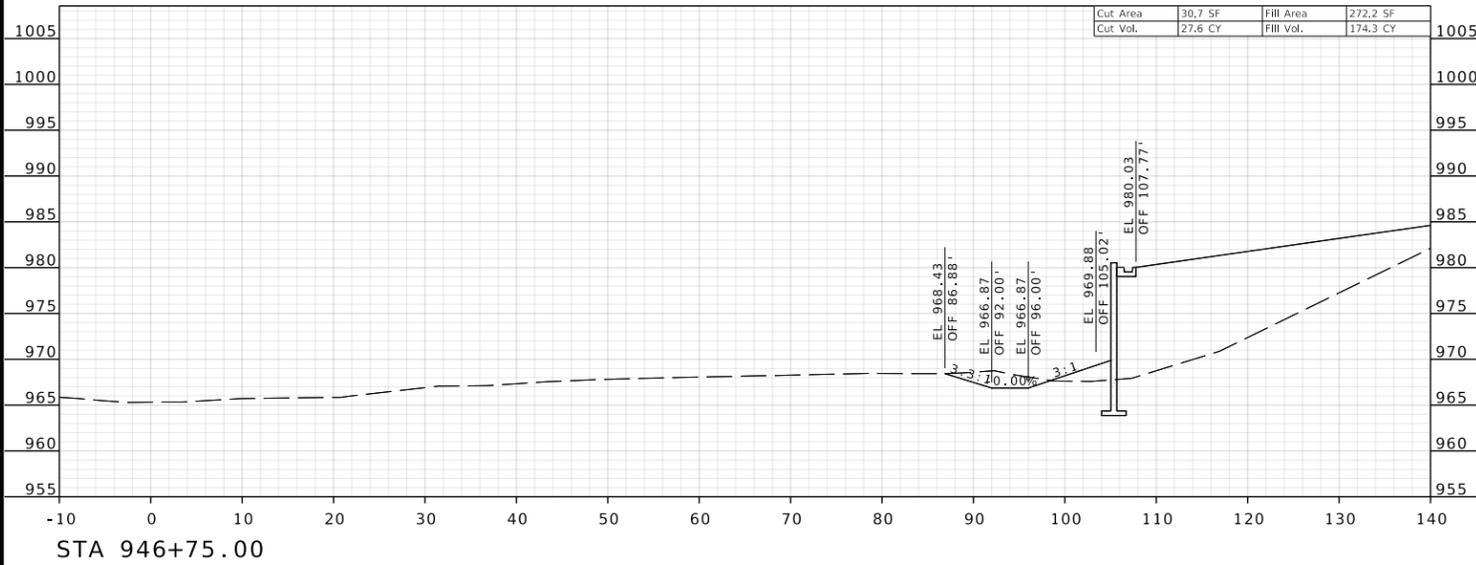

IF A SEAL IS PRESENT ON THIS SHEET IT HAS BEEN ELECTRONICALLY SEALED AND DATED.

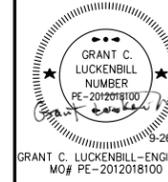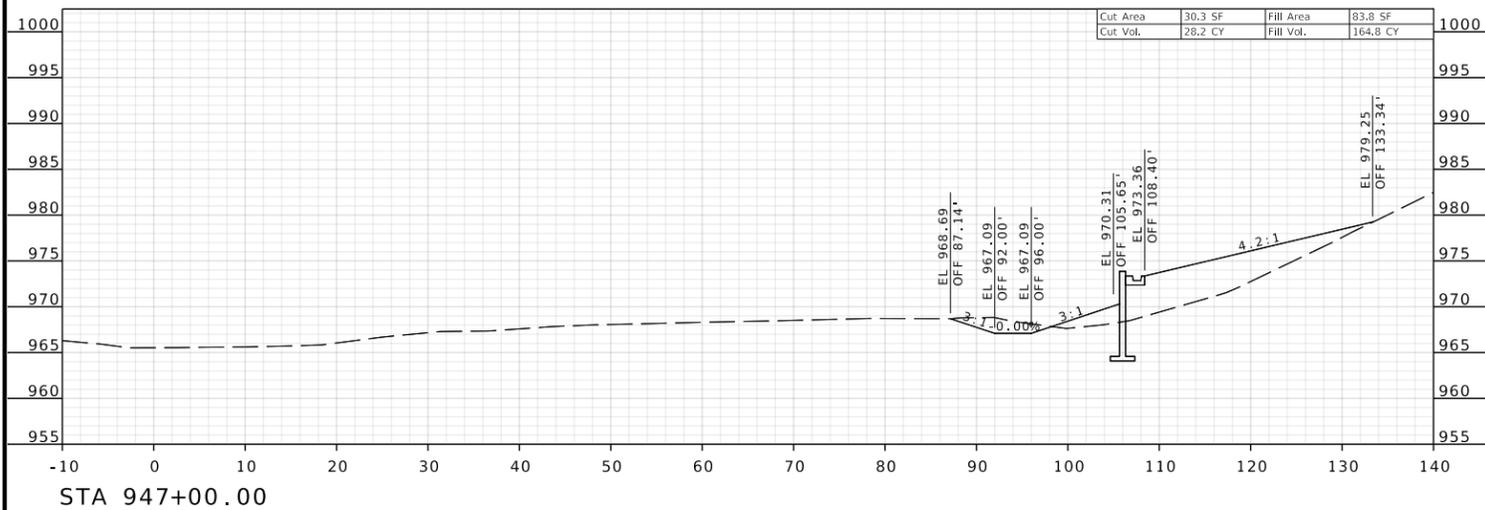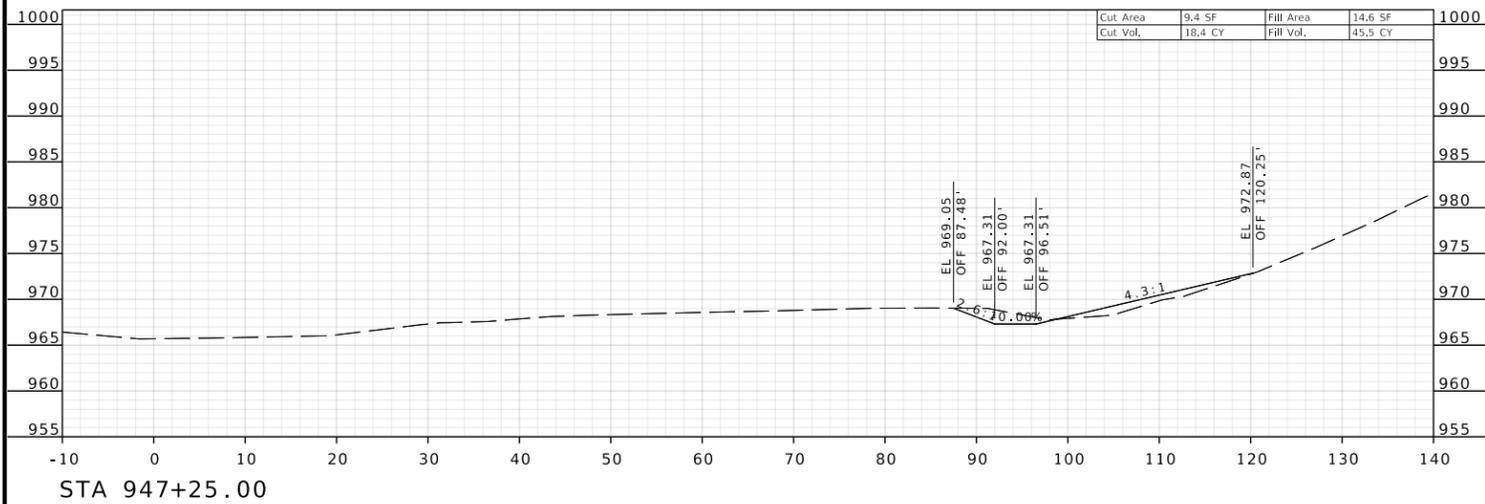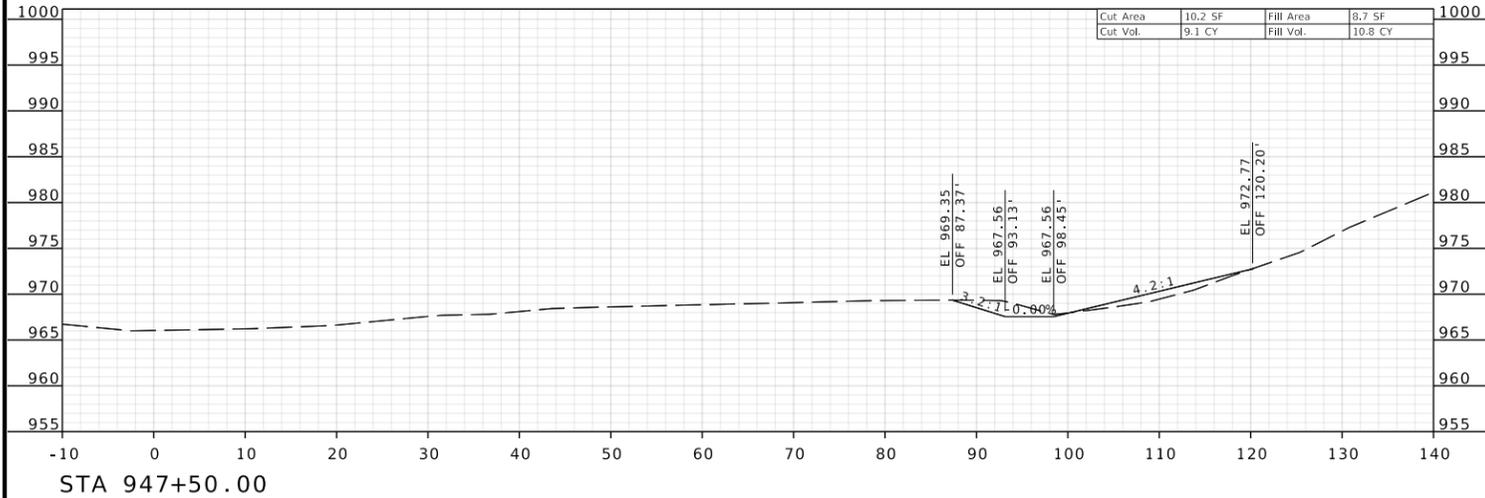

GRANT C. LUCKENBILL-ENGINEER
MO# PE-2012018100

DATE PREPARED
9/25/2025

ROUTE
COOK INGHAM DRIVE

STATE
MO

DISTRICT
KC

SHEET NO.
21

COUNTY
PLATTE

JOB NO.
J4S3489

CONTRACT ID.


PROJECT NO.

BRIDGE NO.
A9700

DESCRIPTION

DATE

MISSOURI HIGHWAYS AND TRANSPORTATION COMMISSION

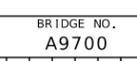




105 WEST CAPITOL
JEFFERSON CITY, MO 65102
1-888-ASK-MODOT (1-888-275-6636)

olsson

1301 BURLINGTON STREET, STE. 100
NORTH KANSAS CITY, MO 64116
PHONE: 816.361.1177
CERTIFICATE OF AUTHORITY NO. 001592

ROUTE I-435
EBL

IF A SEAL IS PRESENT ON THIS SHEET IT HAS BEEN ELECTRONICALLY SEALED AND DATED.

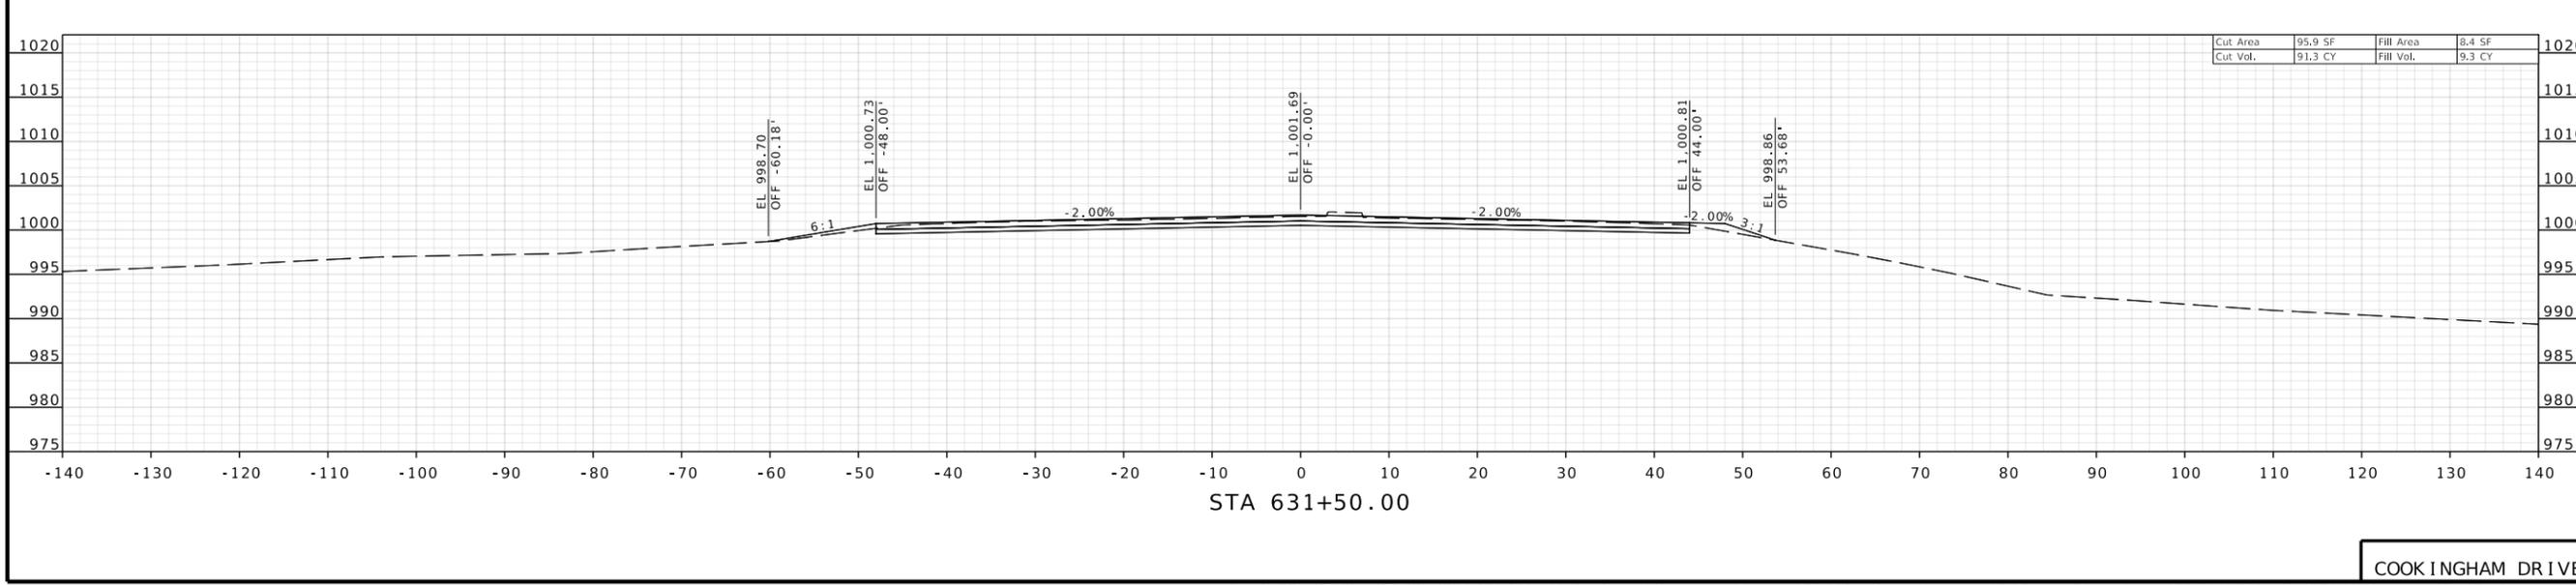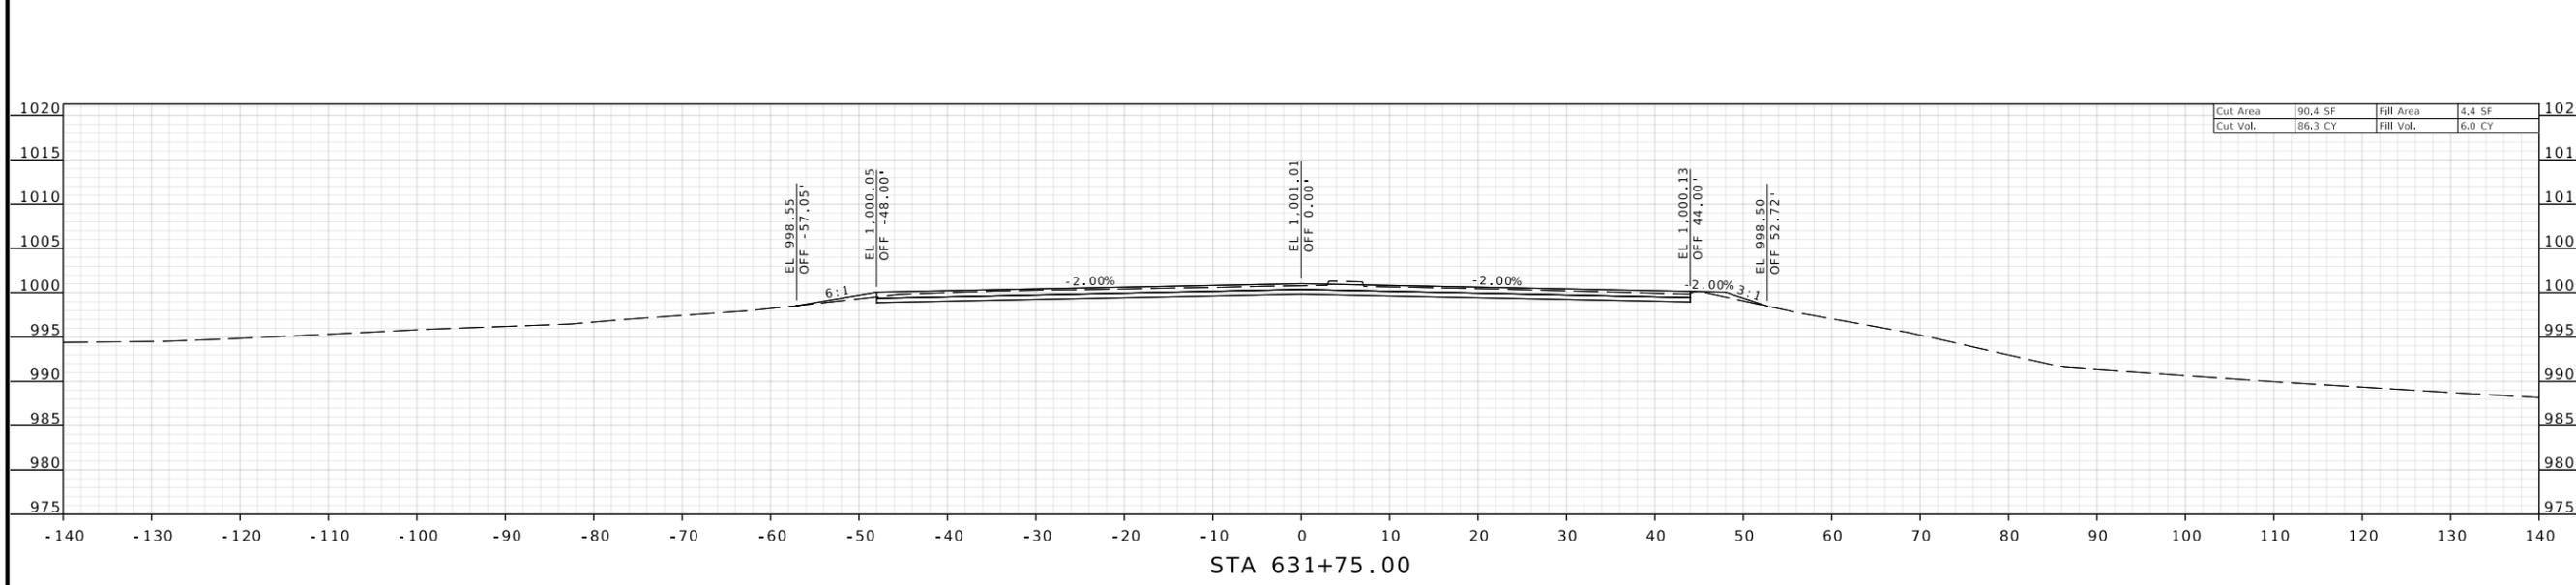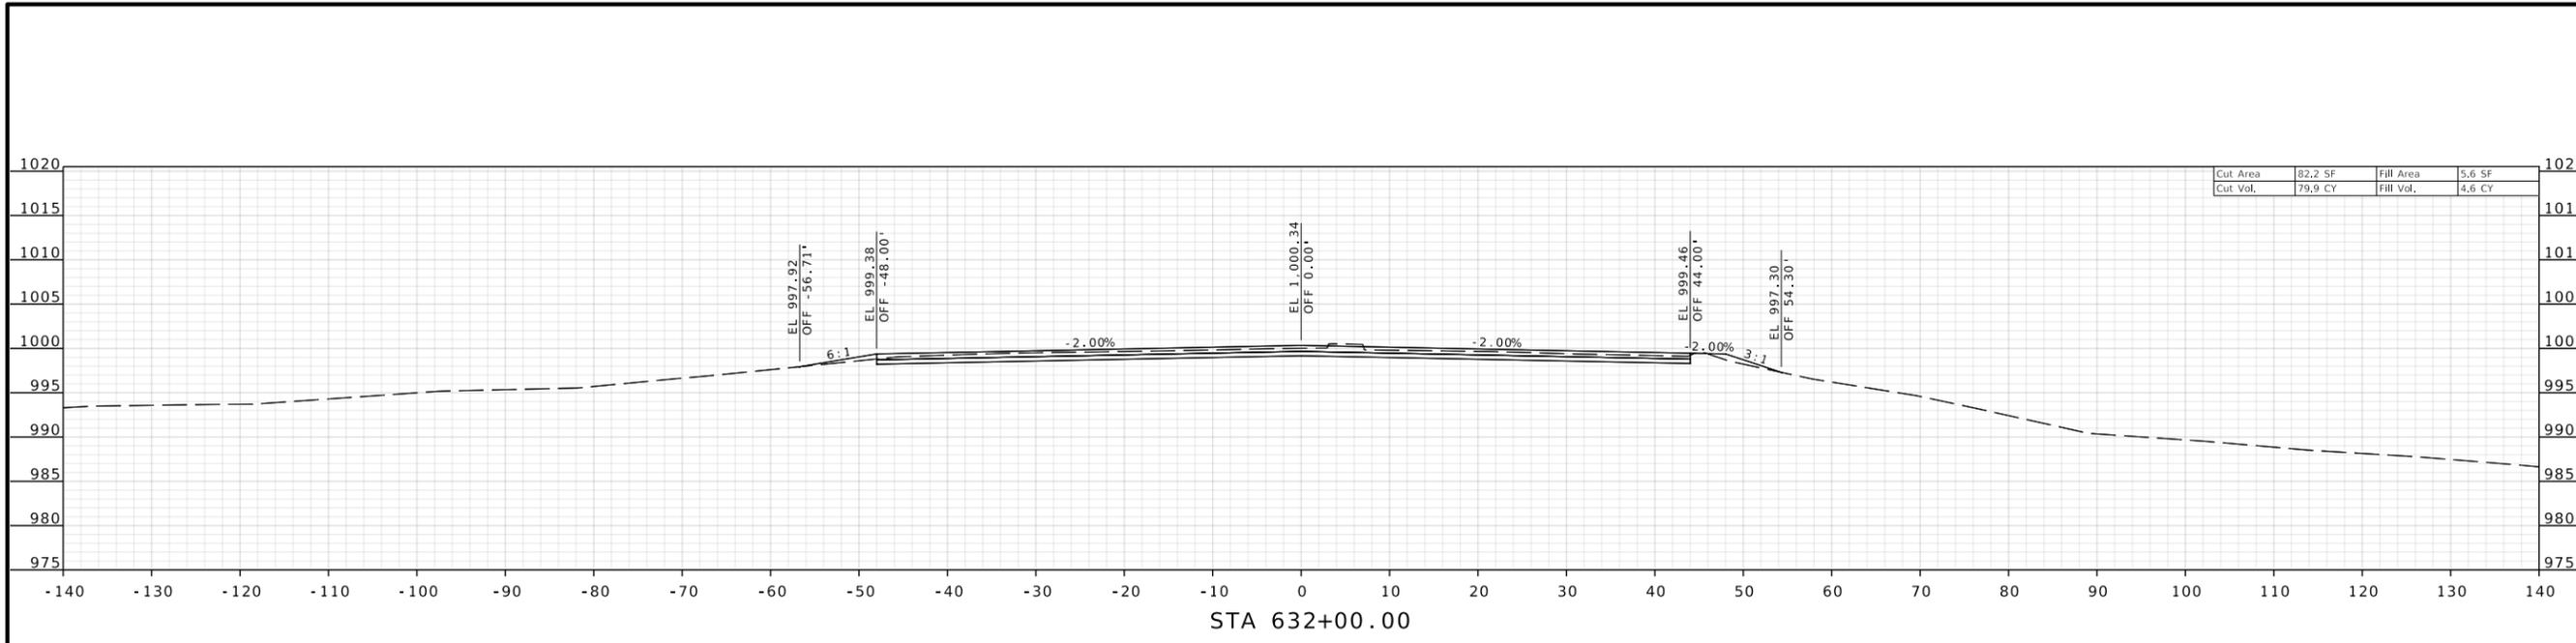

GRANT C. LUCKENBILL - ENGINEER
MO# PE-2012018100

DATE PREPARED 9/25/2025	
ROUTE COOK INGHAM DRIVE	STATE MO
DISTRICT KC	SHEET NO. 25
COUNTY PLATTE	
JOB NO. J4S3489	
CONTRACT ID.	
PROJECT NO.	
BRIDGE NO. A9700	

DATE	DESCRIPTION




MISSOURI HIGHWAYS AND TRANSPORTATION COMMISSION

105 WEST CAPITOL
JEFFERSON CITY, MO 65102
1-888-ASK-MODOT (1-888-275-6636)

olsson
1301 BURLINGTON STREET, STE. 100
NORTH KANSAS CITY, MO 64116
PHONE: 816.361.1177
CERTIFICATE OF AUTHORITY NO. 001592

COOK INGHAM DRIVE

IF A SEAL IS PRESENT ON THIS SHEET IT HAS BEEN ELECTRONICALLY SEALED AND DATED.

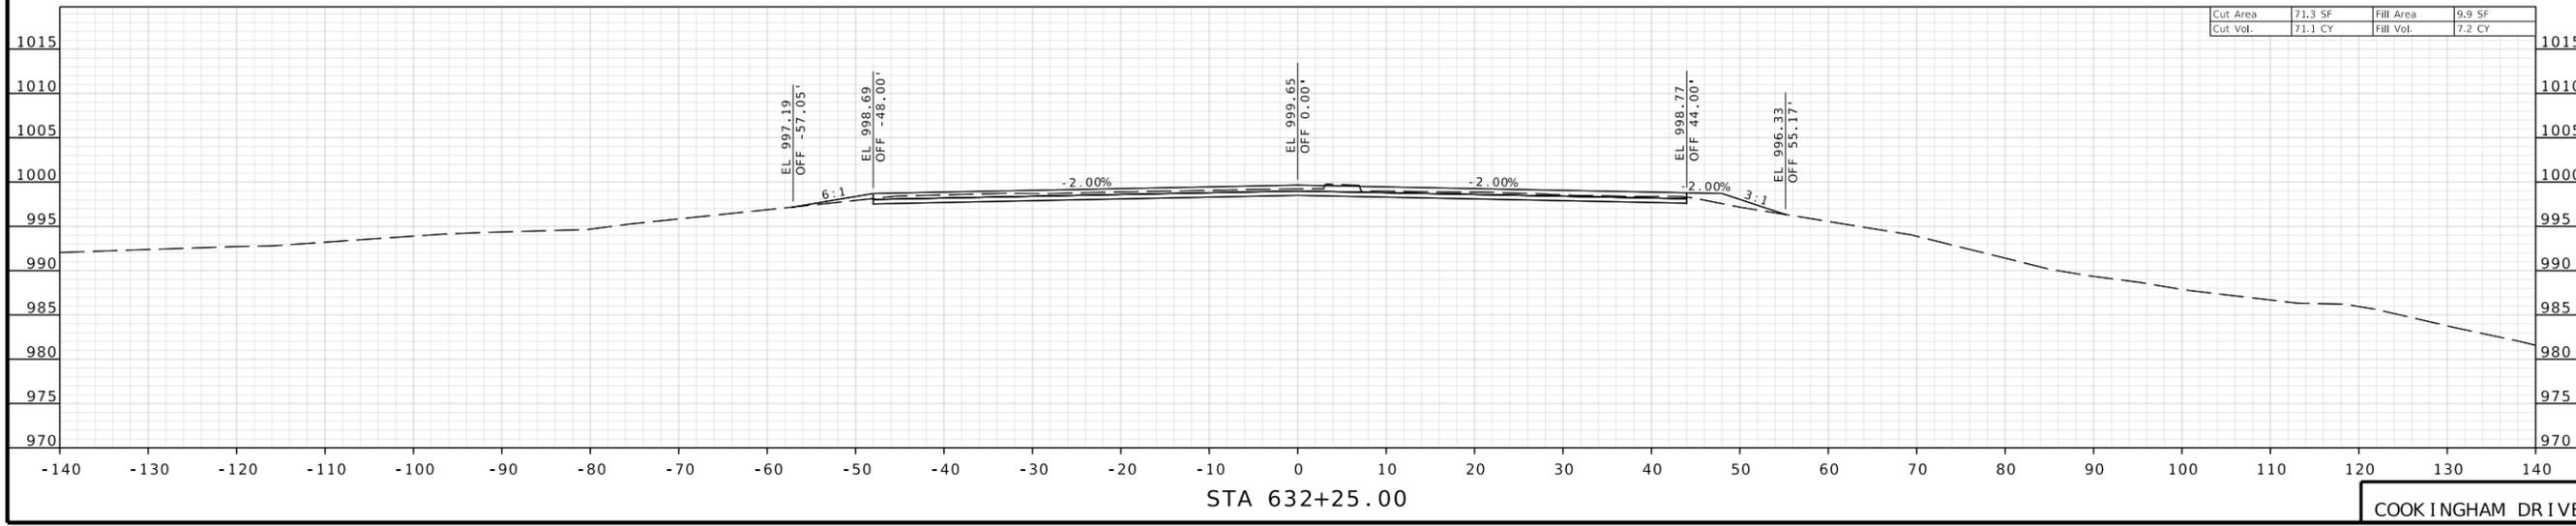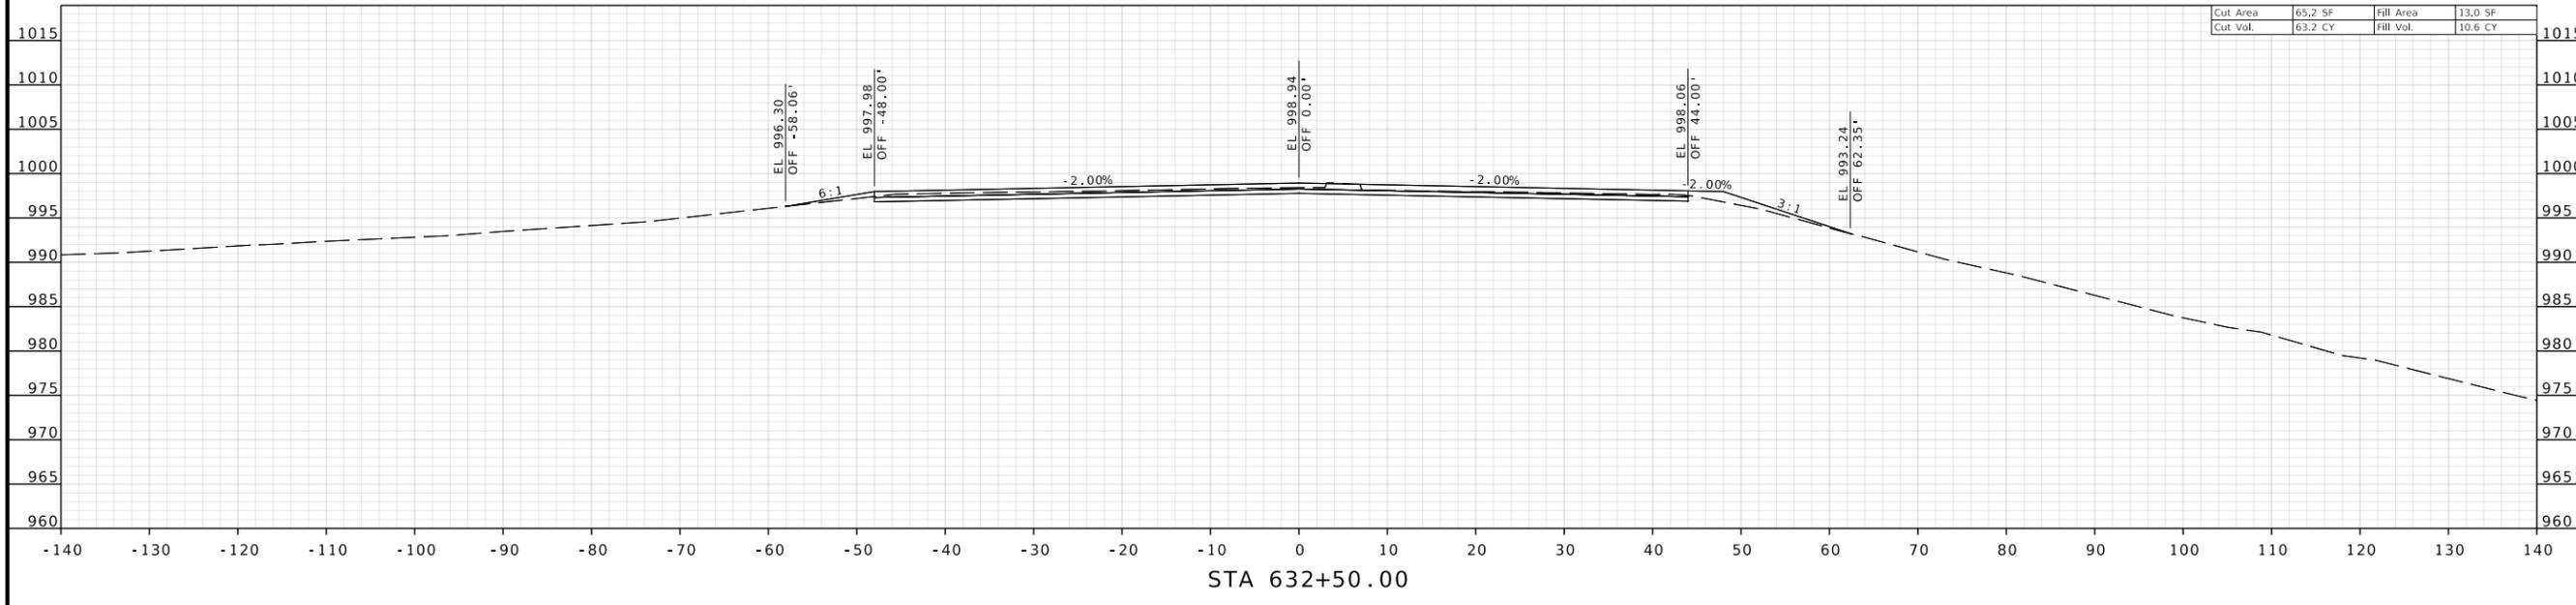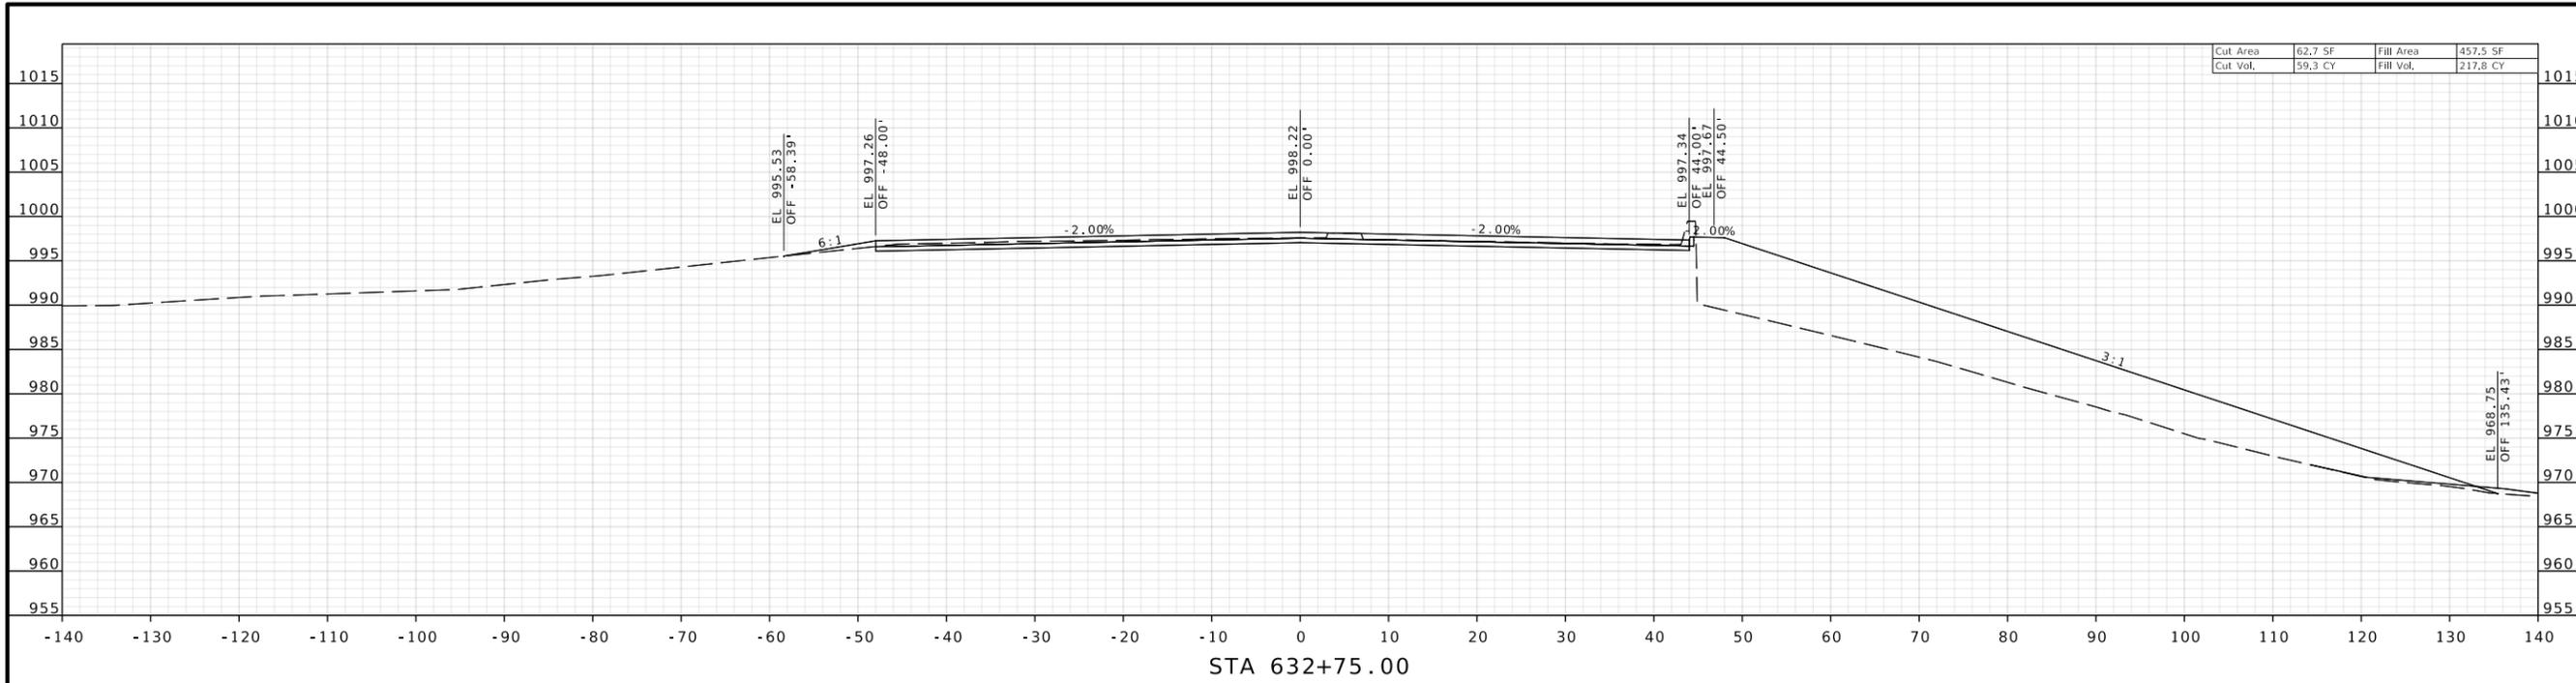



GRANT C. LUCKENBILL
NUMBER 2012018100
STATE OF MISSOURI
DATE PREPARED 9/25/2025

DATE PREPARED 9/25/2025	
ROUTE COOKINGHAM DRIVE	STATE MO
DISTRICT KC	SHEET NO. 26
COUNTY PLATTE	
JOB NO. J4S3489	
CONTRACT ID.	
PROJECT NO.	
BRIDGE NO. A9700	
DESCRIPTION	DATE



MISSOURI HIGHWAYS AND TRANSPORTATION COMMISSION



olsson

1301 BURLINGTON STREET, STE. 100
NORTH KANSAS CITY, MO 64116
PHONE: 816.361.1177
CERTIFICATE OF AUTHORITY NO. 001592

COOKINGHAM DRIVE

IF A SEAL IS PRESENT ON THIS SHEET IT HAS BEEN ELECTRONICALLY SEALED AND DATED.

