

DESIGN DESIGNATION

ROUTE 95

A.A.D.T. - 2026 = 9310

A.A.D.T. - 2046 = 10290

D.H.V. = 10%

T = 7%

V = 25-60 M.P.H.

D = 50%

FUNCTIONAL CLASSIFICATION- MAJOR COLLECTOR

NO RIGHT OF WAY TO BE ACQUIRED

CONVENTIONAL SYMBOLS


(USED IN PLANS)

EXISTING	NEW
UTILITIES	
FIBER OPTICS	-FO-
OVERHEAD CABLE TV	-OTV-
UNDERGROUND CABLE TV	-UTV-
OVERHEAD TELEPHONE	-OT-
UNDERGROUND TELEPHONE	-UT-
OVERHEAD POWER	-OE-
UNDERGROUND POWER	-UE-
SANITARY SEWER	-S-
STORM SEWER	-SS-
GAS	-G-
WATER	-W-


MANHOLE	
FIRE HYDRANT	
WATER VALVE	
WATER METER	
DROP INLET	
DITCH BLOCK	
GROUND MOUNTED SIGN	
LIGHT POLE	
H-FRAME POWER POLE	
TELEPHONE PEDESTAL	
FENCE	
CHAIN LINK	
WOVEN WIRE	
GATE POST	

NOTE: DASHED OR OPEN SYMBOLS INDICATE EXISTING FEATURES

MISSOURI HIGHWAYS AND TRANSPORTATION COMMISSION
PLANS FOR PROPOSED
STATE HIGHWAY
LACLEDE & WRIGHT COUNTIES

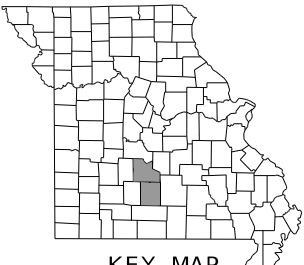

KEY MAP
LOCATION OF LACLEDE
& WRIGHT COUNTIES

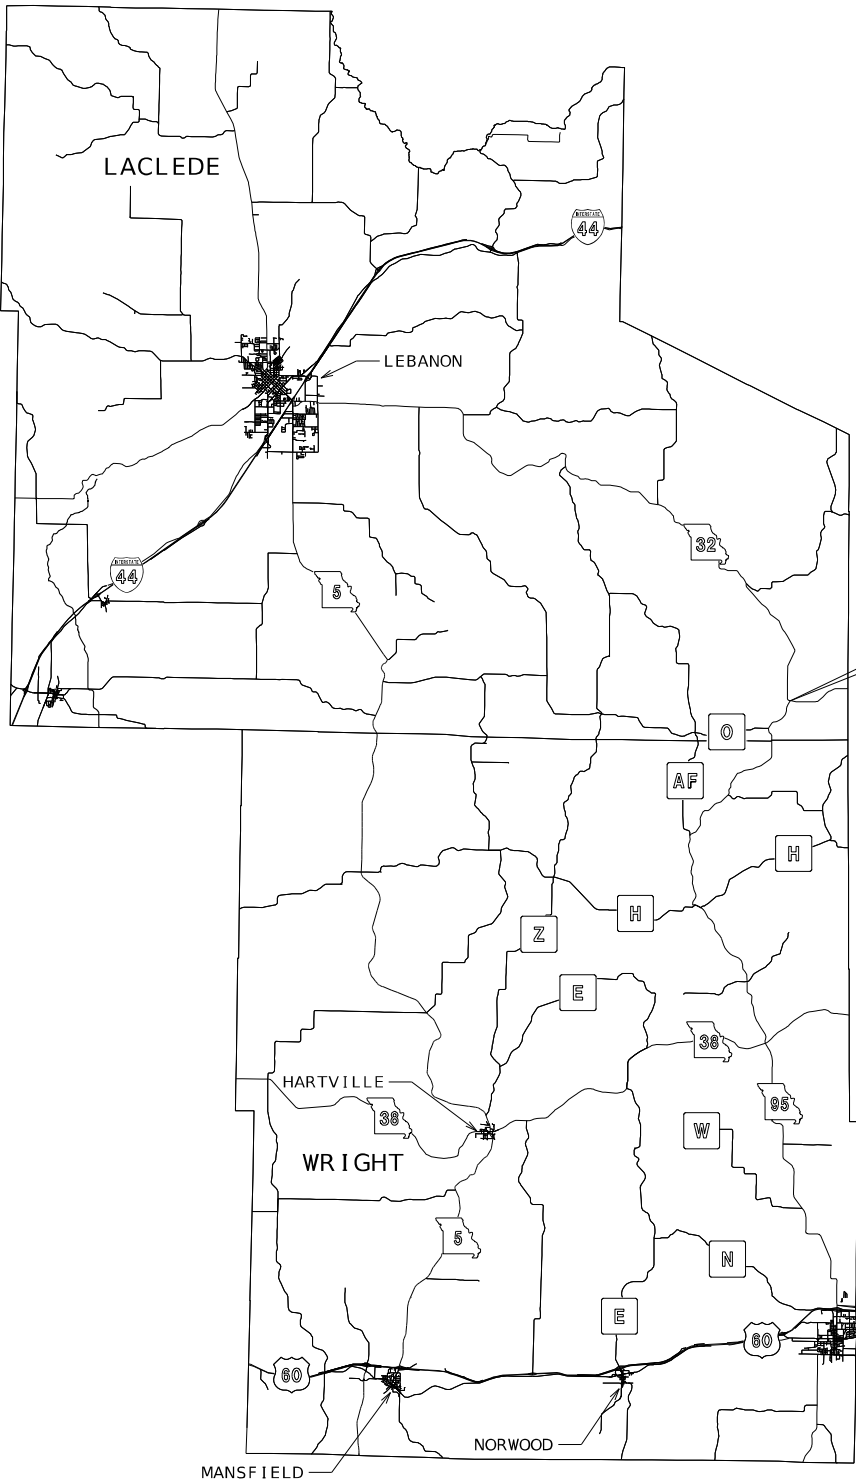

BEGIN PROJECT
LOG MI. 0.013

JOB NO. J9S3696
ROUTE 95
1" SL PG64-22

END PROJECT
LOG MI. 28.663


MTN. GROVE

NOT TO SCALE

THE EXISTENCE AND APPROXIMATE LOCATION OF UTILITY FACILITIES KNOWN TO EXIST, AS SHOWN ON THE PLANS, ARE BASED ON THE BEST INFORMATION AVAILABLE TO THE COMMISSION AT THIS TIME. THIS INFORMATION IS PROVIDED BY THE COMMISSION "AS-IS" AND THE COMMISSION EXPRESSLY DISCLAIMS ANY REPRESENTATION OR WARRANTY AS TO THE COMPLETENESS, ACCURACY, OR SUITABILITY OF THE INFORMATION FOR ANY USE. RELIANCE UPON THIS INFORMATION IS DONE AT THE RISK AND PERIL OF THE USER, AND THE COMMISSION SHALL NOT BE LIABLE FOR ANY DAMAGES THAT MAY ARISE FROM ANY ERROR IN THE INFORMATION. IT IS, THEREFORE, THE RESPONSIBILITY OF THE CONTRACTOR TO VERIFY THE EXISTENCE, LOCATION AND STATUS OF ANY FACILITY. SUCH VERIFICATION INCLUDES DIRECT CONTACT WITH THE LISTED UTILITIES.

INDEX OF SHEETS

DESCRIPTION	SHEET NUMBER
TITLE SHEET	1
TYPICAL SECTIONS (TS) (1 SHEETS)---	2
QUANTITIES (QU) (5 SHEETS)-----	3
SPECIAL SHEETS (SS)-----	4-6
TRAFFIC CONTROL SHEETS (TC)-----	7-8
BRIDGE DRAWINGS (B)	
A2113-----	1-5

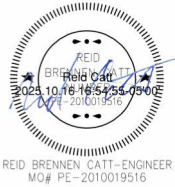

DATE PREPARED 10/3/2025	
ROUTE 95	STATE MO
DISTRICT SE	SHEET NO. 1
COUNTY LACLEDE & WRIGHT	
JOB NO. J9S3696	
CONTRACT ID.	
PROJECT NO.	
BRIDGE NO.	

DESCRIPTION	DATE

MISSOURI HIGHWAYS AND TRANSPORTATION COMMISSION

105 WEST CAPITOL
JEFFERSON CITY, MO 65102
1-888-ASK-MODOT (1-888-273-6636)

LENGTH OF PROJECT

BEGINNING OF PROJECT	LOG MILE 0.013
END OF PROJECT	LOG MILE 28.663
APPARENT LENGTH	151272.00 FEET

NET LENGTH OF PROJECT	151272.00 FEET
STATE LENGTH	28.650 MILES




Olsson

550 ST. LOUIS STREET
SPRINGFIELD, MO 65806
PHONE: 417.890.8802

CERTIFICATE OF AUTHORITY NO. 001592

IF A SEAL IS PRESENT ON THIS SHEET IT HAS BEEN ELECTRONICALLY SEALED AND DATED.

1. SURFACE PLACEMENT SHALL BE ONE PASS PER LANE, MATCH EXISTING PAVEMENT CROSS SLOPE. NO SUPERELEVATION CORRECTION.
2. SEE STANDARD PLAN 401.00 FOR SAFETY EDGE REQUIREMENTS.
3. EXISTING TYPICALS ARE FOR INFORMATION ONLY. PAVEMENT LAYERS MAY VARY FROM TYPICALS.
4. LOG MILE LOCATIONS APPROXIMATE. ADJUST AS DIRECTED BY ENGINEER TO FIT FIELD CONDITIONS.
5. PAET - PERMANENT AGGREGATE EDGE TREATMENT
6. PAET WITH PRIME MC800 SHALL BE APPLIED ALONG EOP TO ACHIEVE A 3:1 SLOPE FOR THE ENTIRE LENGTH OF APPLICATION.
7. PAET SHALL BE PAID FOR AS 3049910 PERMANENT AGGREGATE EDGE TREATMENT, PER TON.
8. PRIME COAT (MC800) SHALL BE PAID FOR UNDER PAY ITEM 4081018 PER GALLON.

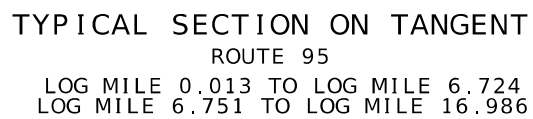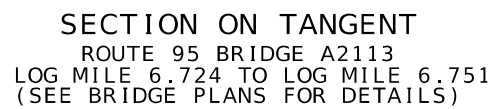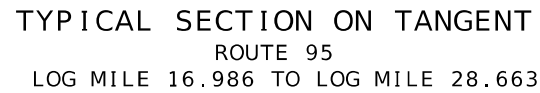

TACK COAT APPLICATION RATE
0.10 GAL/YD ² (UNDILUTED)
PRIME COAT APPLICATION RATE
0.25 GAL/YD ² (UNDILUTED)
PERMANENT AGGREGATE EDGE TREATMENT
1.40 TON/YD ³

1. 200 TON/MILE FROM ROUTE 32 TO ROUTE 38
2. 150 TON/MILE FROM ROUTE 38 TO ROUTE 60

ROUTE 95
TYPICAL SHEET
1 OF 1

--	--	--	--	--	--	--	--

[illegible]

Olsson
550 ST. LOUIS STREET
SPRINGFIELD, MO 65806
PHONE: 417.890.8802
CERTIFICATE OF AUTHORITY NO. 001592

COLDMILLING						
LOG	LOG	LOC	LENGTH	WIDTH	MODIFIED DEPTH TRANSITION SY	REMARKS
MILE	MILE		FT	FT		
0.013	0.022	CL/LT/RT	50	24	133.3	BEGIN PROJECT
1.466	1.504	RT	VAR.	VAR.	69.4	ROUTE O
2.677	2.686	LT	20	VAR.	80.3	ODER ROAD
3.278	3.289	LT	20	VAR.	82.4	MCGUIRE ROAD
5.132	5.163	LT	VAR.	VAR.	55.6	ROUTE KK
5.328	5.337	RT	20	VAR.	56.2	COBLE ROAD
5.539	5.510	RT	20	VAR.	87.1	COBLE ROAD
6.163	6.173	LT	20	VAR.	55.1	BURTON DRIVE
6.715	6.740	CL/LT/RT	50	24	133.3	BRIDGE END (A2113)
6.751	6.760	CL/LT/RT	50	24	133.3	BRIDGE END (A2113)
7.514	7.543	RT	VAR.	VAR.	55.6	ROUTE AF
7.752	7.773	LT	20	VAR.	100.1	BLACKWELL ROAD
9.076	9.088	RT	20	VAR.	118.7	WADE DRIVE
9.297	9.308	RT	20	VAR.	84.0	RADFORD DRIVE
10.394	10.415	RT	20	VAR.	168.5	MAIN ROAD
10.451	10.482	RT	VAR.	VAR.	77.8	ROUTE H
10.522	10.543	LT	20	VAR.	182.1	TIMBER DRIVE
10.741	10.768	LT	VAR.	VAR.	66.7	ROUTE H
11.285	11.312	RT	20	VAR.	245.1	ASH LANE
12.313	12.333	RT	20	VAR.	87.0	GARRETT ROAD
13.384	13.398	LT	20	VAR.	117.4	RATTERREE LANE
14.342	14.368	LT	VAR.	VAR.	55.6	ROUTE JJ
14.342	14.368	RT	VAR.	VAR.	55.6	ROUTE JJ
16.987	17.039	LT	VAR.	VAR.	61.1	ROUTE 38
16.987	17.039	RT	VAR.	VAR.	61.1	ROUTE 38
17.663	17.683	LT	20	VAR.	158.9	BATY ROAD
18.653	18.666	RT	20	VAR.	87.5	THORNHILL DRIVE
20.077	20.088	LT	20	VAR.	62.9	EAST ROAD
20.149	20.167	RT	20	VAR.	110.9	DOVE CREEK ROAD
20.158	20.173	LT	20	VAR.	85.8	GREENTREE ROAD
20.446	20.458	LT	20	VAR.	98.6	EAST ROAD
20.663	20.684	LT	20	VAR.	179.6	LOCUST LANE
21.321	21.353	LT	VAR.	VAR.	61.1	ROUTE FF
21.775	21.788	RT	20	VAR.	79.2	SARTER ROAD
23.035	23.048	RT	20	VAR.	77.7	SIMPSON ROAD
23.541	23.551	LT	20	VAR.	63.0	HOLLY LANE
24.128	24.156	RT	VAR.	VAR.	61.1	ROUTE W
24.144	24.156	LT	20	VAR.	71.0	MARSHALL ROAD
24.481	24.506	LT	20	VAR.	168.1	NETTLETON DRIVE
25.121	25.144	RT	20	VAR.	142.2	PEACH CORNER DRIVE
25.202	25.237	RT	20	VAR.	204.6	MTN. VALLEY ROAD
25.626	25.653	LT	20	VAR.	141.9	WILLOW ROAD
25.693	25.703	LT	20	VAR.	86.4	WILLOW ROAD CONNECTOR
26.783	26.807	LT	20	VAR.	174.2	GIRLSTOWN ROAD
27.990	28.004	RT	20	VAR.	91.6	ELLIOT ROAD
28.031	28.044	LT	20	VAR.	100.0	GREEN MEADOW
28.489	28.505	LT	20	VAR.	54.8	RED SPRINGS ROAD
28.654	28.663	CL/LT/RT	50	29	161.1	END PROJECT
			4	VAR.	199.1	16 ENTRANCES
				TOTAL	5143.7	
LOG MILES ARE APPROXIMATE. EXACT LOCATIONS TO BE DETERMINED BY ENGINEER.						

MOBILIZATION
1 LUMP SUM

REMOVAL OF IMPROVEMENTS			
LOG MILE	LOG MILE	LOCATION	DESCRIPTION
6.724		ROUTE 95	2- OBJECT MARKERS & POST
6.751		ROUTE 95	2- OBJECT MARKERS & POST
1 LUMP SUM			

GUARDRAIL							
LOG MILE	LOG MILE	LOCATION	MGS		TYPE A CRASHWORTHY END TERMINAL (MASH) (EA.)	MODIFIED SHAPING SLOPES CLASS III (LF)	REMARKS
			GUARDRAIL 8 FT POST	BRIDGE APPROACH TRANSITION			
			(L.F.)	(EA.)			
6.700	6.724	ROUTE 95 RT	37.5	1	1	125	A2113 NW CORNER
6.700	6.724	ROUTE 95 LT	37.5	1	1	125	A2113 NE CORNER
6.751	6.775	ROUTE 95 RT	37.5	1	1	125	A2113 SW CORNER
6.751	6.775	ROUTE 95 LT	37.5	1	1	125	A2113 SE CORNER
		TOTAL	150.0	4.0	4.0	500.0	

Reid Catt
2025.09.19 09:15:25-05'00"



REID BRENNEN CATT-ENGINEER
MO# PE-2010019516

DATE PREPARED
9/16/2025

ROUTE
95

STATE
MO

DISTRICT
SE

SHEET NO.
3

COUNTY
LACLEDE & WRIGHT

JOB NO.
J9S3696

CONTRACT ID.

PROJECT NO.

BRIDGE NO.

DESCRIPTION

DATE

MISSOURI HIGHWAYS AND TRANSPORTATION COMMISSION



105 WEST CAPITOL
JEFFERSON CITY, MO 65102
1-888-ASK-MODOT (1-888-275-6636)




550 ST. LOUIS STREET
SPRINGFIELD, MO 65806
PHONE: 417.890.8802
CERTIFICATE OF AUTHORITY NO. 001592

SUMMARY OF QUANTITIES
1 OF 5


IF A SEAL IS PRESENT ON THIS SHEET IT HAS BEEN ELECTRONICALLY SEALED AND DATED.

SIGN	SIZE IN.	AREA SQ.FT.	QTY EACH	TOTAL AREA SQ.FT.	RELOC EACH	TOTAL RELOC SQ.FT.	SIGN NO.	DESCRIPTION	SIGN	SIZE IN.	AREA SQ.FT.	QTY EACH	TOTAL SQ.FT.	RELOC EACH	TOTAL SQ.FT.	SIGN NO.	DESCRIPTION	ITEM NUMBER	TOTAL QTY	EFFECTIVE: 07-01-2025	
WARNING SIGNS									GUIDE SIGNS											DESCRIPTION	
WO1-1L	48X48	16.00						TURN (SYMBOL LEFT)	E05-1	36X48	12.00						GORE EXIT	6122008		IMPACT ATTENUATOR 40 MPH (SAND BARRELS)	
WO1-1R	48X48	16.00						TURN (SYMBOL RIGHT)	E05-2	48X36	12.00						EXIT OPEN	6122009		IMPACT ATTENUATOR 45 MPH (SAND BARRELS)	
WO1-2L	48X48	16.00						CURVE (SYMBOL LEFT)	E05-2a	48X36	12.00						EXIT CLOSED	6122010		IMPACT ATTENUATOR 50 MPH (SAND BARRELS)	
WO1-2R	48X48	16.00						CURVE (SYMBOL RIGHT)	GO20-1	60X24	10.00	2	20				ROAD WORK NEXT XX MILES	6122012		IMPACT ATTENUATOR 55 MPH (SAND BARRELS)	
WO1-3L	48X48	16.00						REVERSE TURN (SYMBOL LEFT)	GO20-2	48X24	8.00	2	16				END ROAD WORK	6122014		IMPACT ATTENUATOR 60 MPH (SAND BARRELS)	
WO1-3R	48X48	16.00						REVERSE TURN (SYMBOL RIGHT)	GO20-4	36X18	4.50	4	18				PILOT CAR FOLLOW ME	6122017		IMPACT ATTENUATOR 65 MPH (SAND BARRELS)	
WO1-4L	48X48	16.00	1	16				REVERSE CURVE (SYMBOL LEFT)	GO20-4a	42X30	8.75	44	385				PILOT CAR IN USE WAIT & FOLLOW	6122019		IMPACT ATTENUATOR 70 MPH (SAND BARRELS)	
WO1-4R	48X48	16.00	1	16				REVERSE CURVE (SYMBOL RIGHT)	GO20-4a	18X12	1.50	275	412.5				PILOT CAR IN USE WAIT & FOLLOW	6122020		REPLACEMENT SAND BARREL	
WO1-4bL	48X48	16.00						DOUBLE ARROW REVERSE CURVE (SYMBOL LEFT)	GO20-5aP	36X24	6.00	2	12				WORK ZONE (PLAQUE)	6122030		IMPACT ATTENUATOR (RELOCATION)	
WO1-4bR	48X48	16.00						DOUBLE ARROW REVERSE CURVE (SYMBOL RIGHT)	MO4-8a	24X18	3.00						END DETOUR	6122040	2*	WORK ZONE CRASH CUSHION (NARROW)	
WO1-4cL	48X48	16.00						TRIPLE ARROW REVERSE CURVE (SYMBOL LEFT)	MO4-9L	48X36	12.00						DETOUR (LEFT)	6122041	2*	WORK ZONE CRASH CUSHION (RELOCATION)	
WO1-4cR	48X48	16.00						TRIPLE ARROW REVERSE CURVE (SYMBOL RIGHT)	MO4-9R	48X36	12.00						DETOUR (RIGHT)	6123001		TRUCK MOUNTED ATTENUATOR (TMA)	
WO1-6	60X30	12.50						HORIZONTAL ARROW (SYMBOL)	MO4-9P	48X12	4.00						STREET NAME (PLAQUE)	6161012		BUOYS (BOATS KEEP OUT)	
WO1-6a	72X36	18.00						HORIZ. ARROW (SYMBOL ON PERMANENT BARRICADE)	MO4-10L	48X18	6.00						DETOUR ARROW (LEFT)	6161013		BUOYS (NO WAKE)	
WO1-7	60X30	12.50						DOUBLE HEAD HORIZONTAL ARROW (SYMBOL)	MO4-10L	48X18	6.00						DETOUR ARROW (RIGHT)	6161014		SPECIAL SIGN ASSEMBLY (BOATS KEEP OUT)	
WO1-7a	72X36	18.00						DOUBLE HEAD HORIZ. ARROW (SYMBOL ON PERM. BARR.)	MO4-10R	48X18	6.00							6161020		CHANNELIZER (DRUM-LIKE)	
WO1-8	18X24	3.00						CHEVRON (SYMBOL)	REGULATORY SIGNS									6161022		CHANNELIZER (CONE)	
WO1-8a	30X36	7.50						CHEVRON (SYMBOL FOR DIVIDED HIGHWAYS)	R1-1	48X48	13.25						STOP	6161025	200*	CHANNELIZER (TRIM-LINE)	
WO3-1	48X48	16.00						STOP AHEAD (SYMBOL)	R1-2	48TRI.	6.93						YIELD	6161026		CHANNELIZER (VERTICAL PANEL)	
WO3-2	48X48	16.00						YIELD AHEAD (SYMBOL)	R1-2a	36X36	9.00						TO ONCOMING TRAFFIC (PLAQUE)	6161030		TYPE 3 MOVEABLE BARRICADE	
WO3-3	48X48	16.00	2	32				SIGNAL AHEAD (SYMBOL)	R1-3P	30X12	2.50						ALL WAY (PLAQUE)	6161033		DIRECTION INDICATOR BARRICADE	
WO3-4	48X48	16.00	33	528				BE PREPARED TO STOP	R2-1	36X48	12.00	4	48				SPEED LIMIT 2-45, 2-55	6161040		FLASHING ARROW PANEL	
WO3-5	48X48	16.00						SPEED LIMIT AHEAD	R3-1	48X48	16.00						NO RIGHT TURN (SYMBOL)	6161047		TYPE 3 OBJECT MARKER	
WO4-1L	48X48	16.00						MERGE (SYMBOL FROM LEFT)	R3-2	48X48	16.00						NO LEFT TURN (SYMBOL)	6161055		SEQUENTIAL FLASHING WARNING LIGHT	
WO4-1R	48X48	16.00																			

BEGIN PROJECT

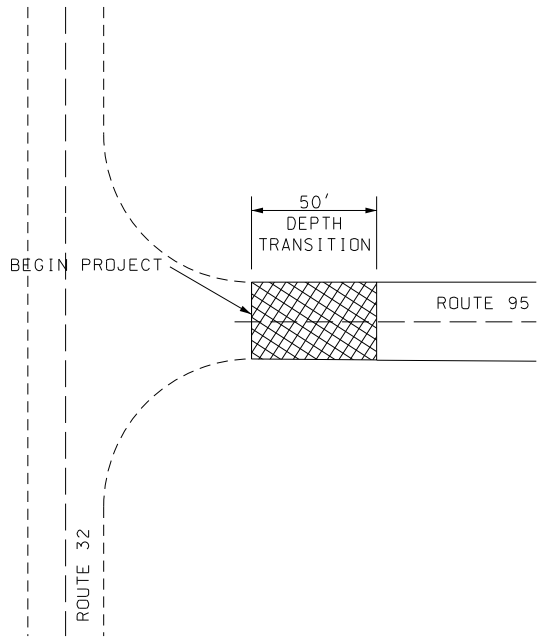


PLAN VIEW

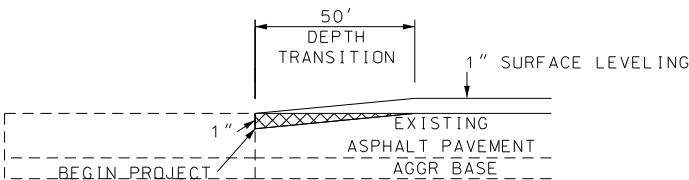


TYPICAL


END PROJECT

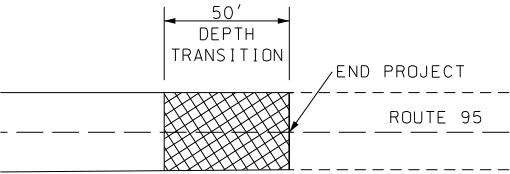


PLAN VIEW

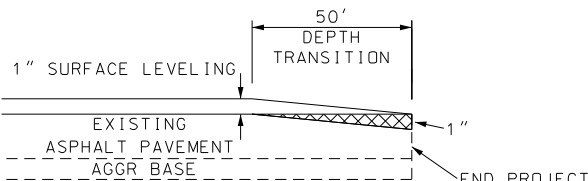


TYPICAL

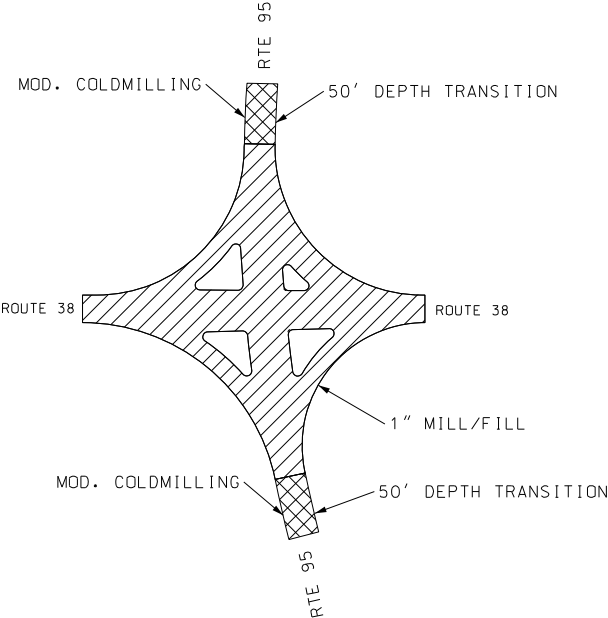


PLAN VIEW

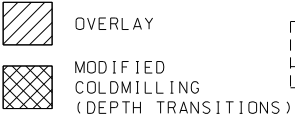

LOG MILE LOCATIONS APPROXIMATE
ADJUST AS DIRECTED BY ENGINEER
TO FIT FIELD CONDITIONS.

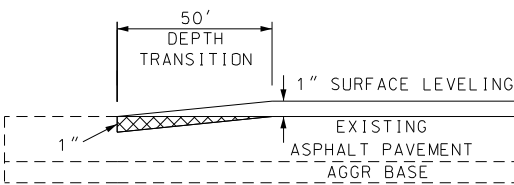


TYPICAL
VARIOUS ROUTES

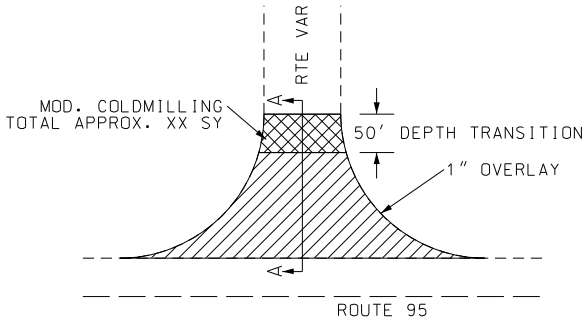


TYPICAL STATE ROUTE JUNCTION
ROUTES. O, KK, AF
ROUTE H (EAST/WEST)
ROUTE JJ (EAST/WEST)
ROUTES FF & W

NOTE:
ALL STATE ROUTES SHALL BE RESTRIPTED TO
THE LIMITS OF COLDMILLING AND OVERLAY.
CONTRACTOR SHALL MATCH EXISTING STRIPING.
SEE QUANTITY SHEETS FOR PAVEMENT
MARKING QUANTITIES.

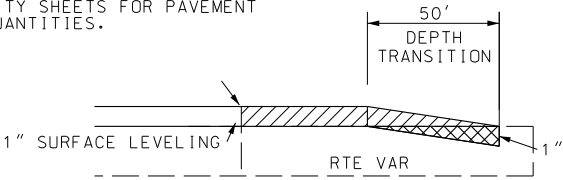


TYPICAL
SECTION A-A

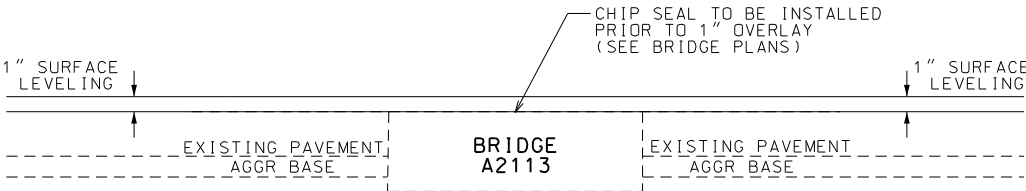

TYPICAL AT BRIDGE A2113

DRAWING NOT TO SCALE

SPECIAL SHEET
1 OF 3

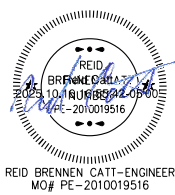


DATE PREPARED 10/3/2025	
ROUTE 95	STATE MO
DISTRICT SE	SHEET NO. 4
COUNTY LACLEDE & WRIGHT	
JOB NO. J9S3696	
CONTRACT ID.	
PROJECT NO.	
BRIDGE NO.	


DESCRIPTION	DATE



olsson
550 ST. LOUIS STREET
SPRINGFIELD, MO 65806
PHONE: 417.890.8802
CERTIFICATE OF AUTHORITY NO. 001592

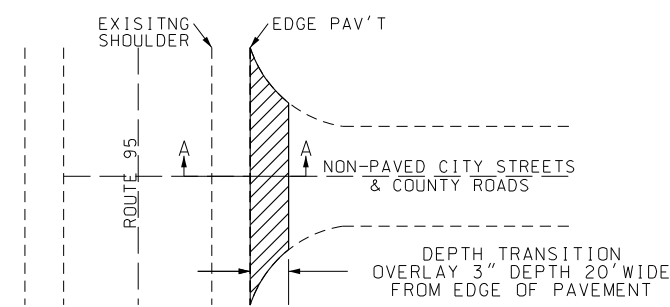


PLAN VIEW FOR NON-PAVED CITY STREETS AND COUNTY ROADS

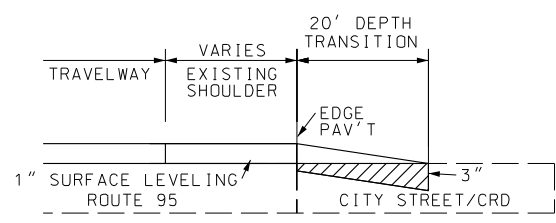


TYPICAL SECTION A-A


- MODIFIED COLDMILLING (DEPTH TRANSITIONS)
- GRADING
- GRAVEL A OR CRUSHED STONE B

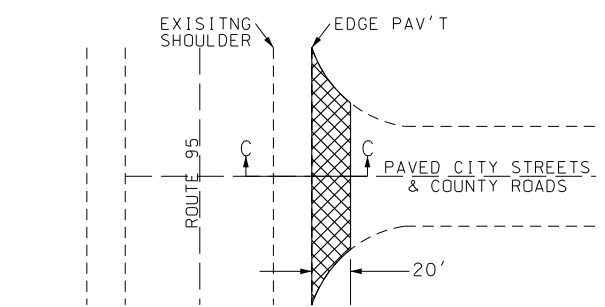


PLAN VIEW FOR PAVED CITY STREETS AND COUNTY ROADS

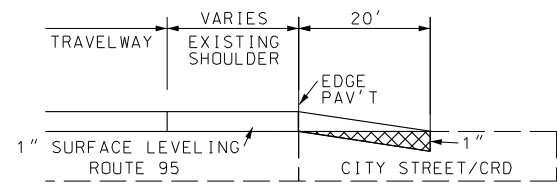


TYPICAL SECTION C-C

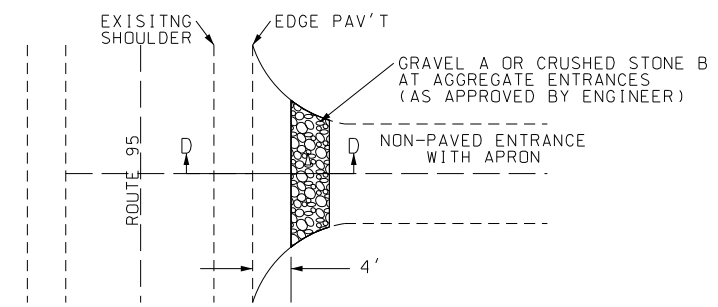


PLAN VIEW FOR NON-PAVED PRIVATE AND COMMERCIAL ENTRANCES WITH EXISTING APRON

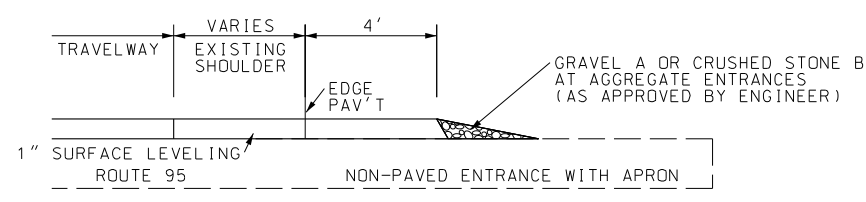


TYPICAL SECTION D-D

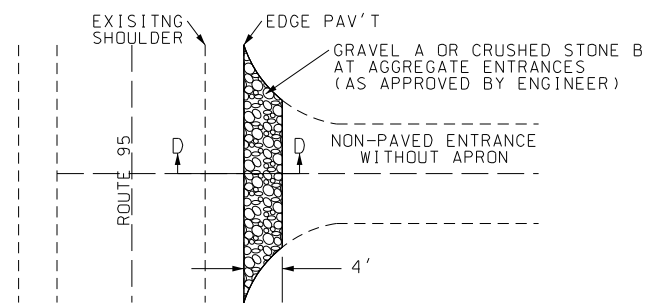


PLAN VIEW FOR NON-PAVED PRIVATE AND COMMERCIAL ENTRANCES INCLUDING MAILBOXES

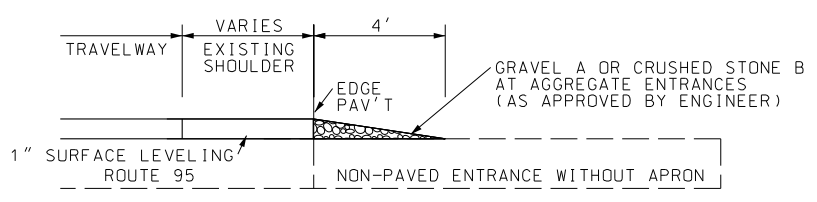

TYPICAL SECTION D-D

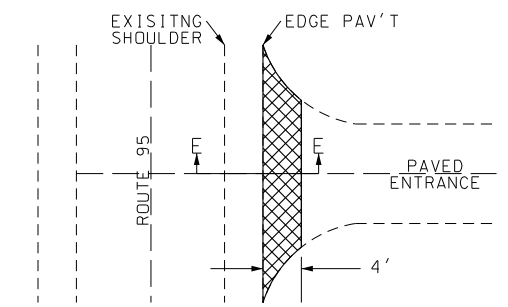

PLAN VIEW FOR PAVED PRIVATE AND COMMERCIAL ENTRANCES

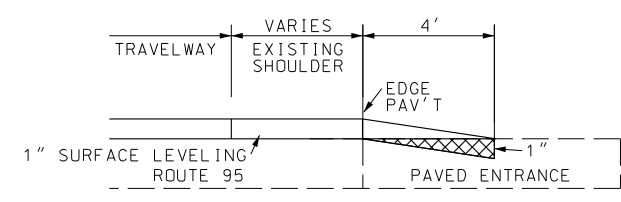

TYPICAL SECTION E-E

NOTES

ALL GRADING NECESSARY FOR THE PROPER CONSTRUCTION OF HOT MIX AND AGGREGATE APRONS SHALL BE CONSIDERED INCIDENTAL WORK AND AT NO DIRECT PAY.

THE WIDTH OF ALL HOT MIX AND AGGREGATE APRONS MAY BE ADJUSTED BY THE ENGINEER AS NECESSARY TO OBTAIN SUITABLE TRANSITIONS.

DRAWING NOT TO SCALE

SPECIAL SHEET
2 OF 3

Reid Catt
2025.09.26 08:09:08-05'00'

REID BRENNEN CATT-ENGINEER
MO# PE-2010019516

DATE PREPARED
9/25/2025

ROUTE
95

STATE
MO

DISTRICT
SE

SHEET NO.
5

COUNTY
LACLEDE & WRIGHT

JOB NO.
J9S3696

CONTRACT ID.

PROJECT NO.

BRIDGE NO.




DESCRIPTION

DATE

MISSOURI HIGHWAYS AND TRANSPORTATION COMMISSION

105 WEST CAPITOL
JEFFERSON CITY, MO 65102
1-888-ASK-MODOT (1-888-275-6636)

550 ST. LOUIS STREET
SPRINGFIELD, MO 65806
PHONE: 417.890.8802
CERTIFICATE OF AUTHORITY NO. 001592

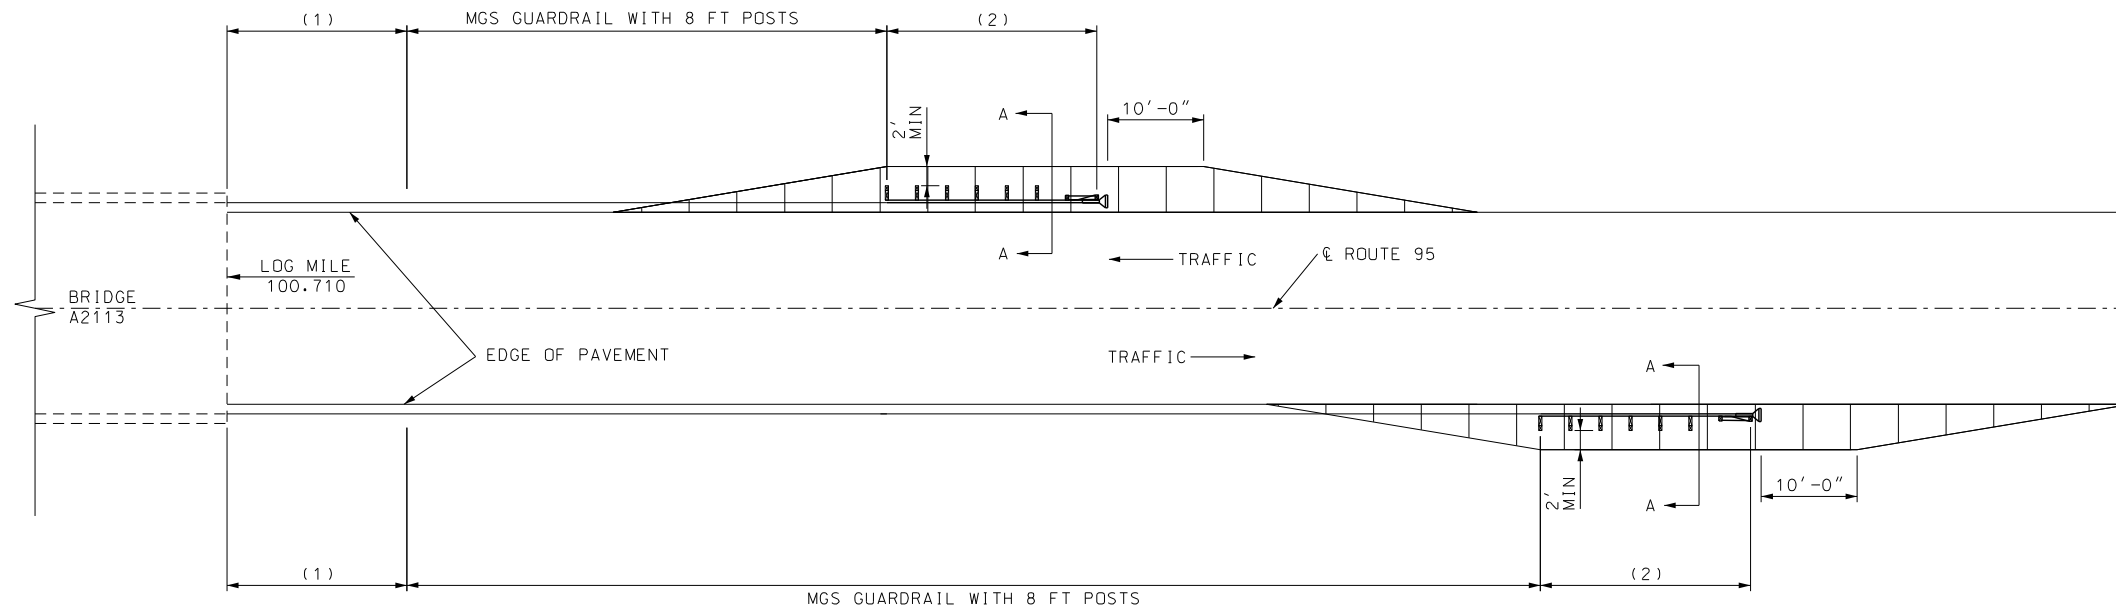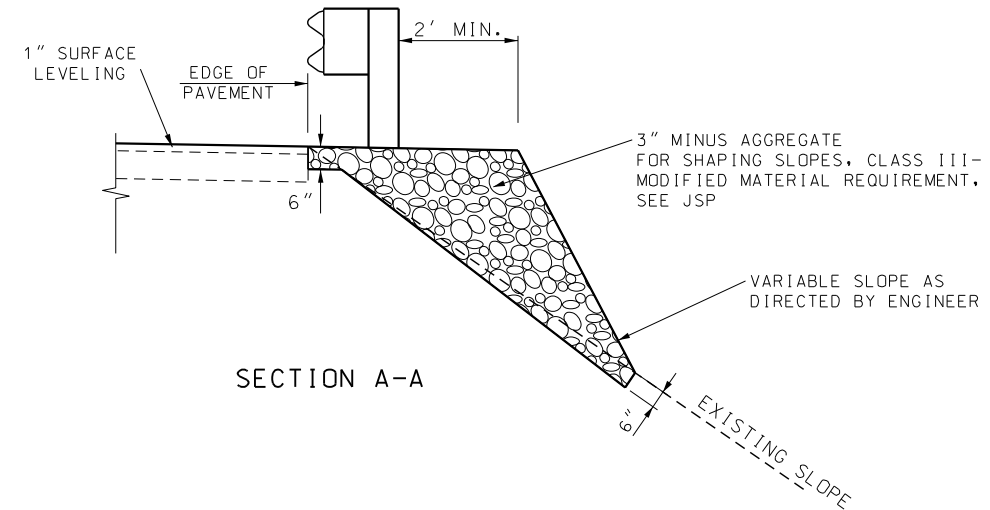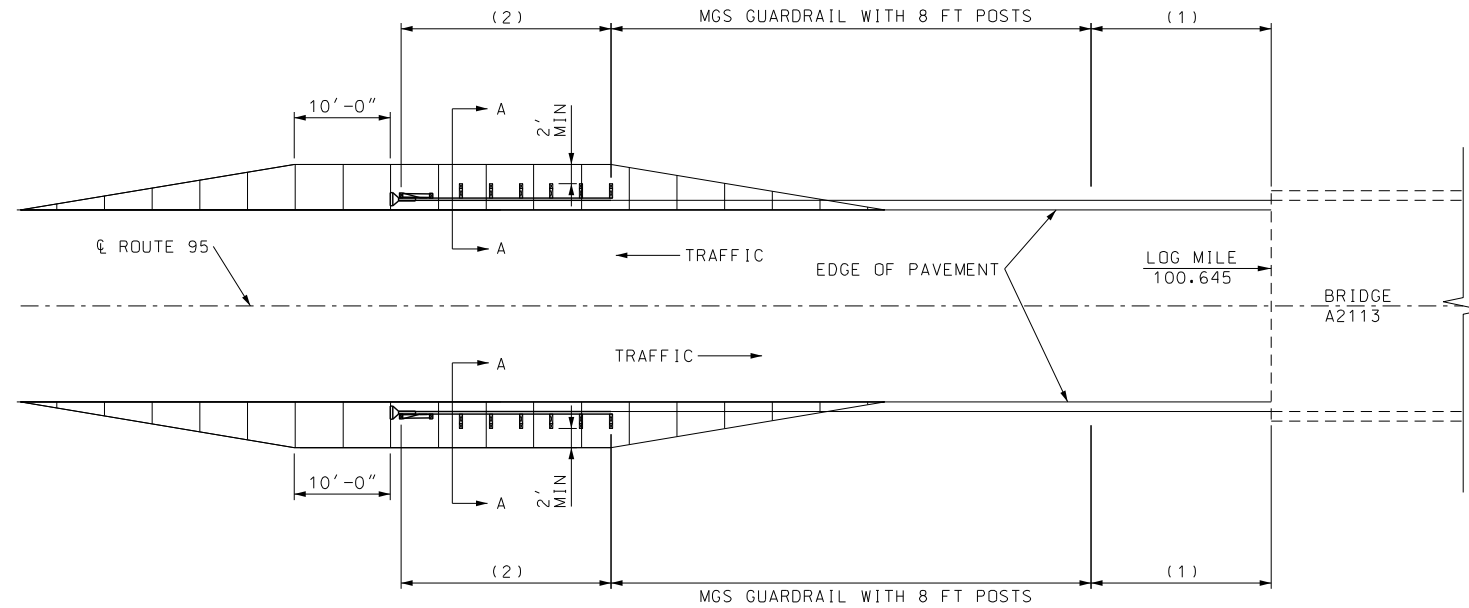

TYPICAL GUARDRAIL AND GRADING LIMITS AT BRIDGE A2113

- (1) MGS BRIDGE APPROACH TRANSITION
(2) TYPE A CRASHWORTHY END TERMINAL (MASH)

NOTES:

- SEE STD 606.81 FOR GRADING LIMITS OF SHAPING SLOPES CLASS III-MODIFIED MATERIAL REQUIREMENTS.
- SHAPING SLOPES CLASS III-MODIFIED MATERIAL REQUIREMENTS SHALL BE PAID FOR AS 2159903 SHAPING SLOPES CLASS III - MODIFIED MATERIAL REQUIREMENTS, PER LINEAR FOOT.

LOG MILE LOCATIONS APPROXIMATE.
ADJUST AS DIRECTED BY ENGINEER TO FIT FIELD CONDITIONS

DRAWING NOT TO SCALE

SPECIAL SHEET
3 OF 3

Field CATT
2025.09.19 09:18:17-05'00'

REID BRENNEN CATT

ENGINEER

MO# PE-2010019516

DATE PREPARED
9/17/2025

ROUTE
95

DISTRICT
SE

STATE
MO

SHEET NO.
6

COUNTY
LACLEDE & WRIGHT

JOB NO.
J9S3696

CONTRACT ID.

PROJECT NO.

BRIDGE NO.

DESCRIPTION

DATE

MISSOURI HIGHWAYS AND TRANSPORTATION COMMISSION

MoDOT

105 WEST CAPITOL
JEFFERSON CITY, MO 65102
1-888-ASK-MODOT (1-888-275-6636)

olsson

550 ST. LOUIS STREET
SPRINGFIELD, MO 65806
PHONE: 417.890.8802

CERTIFICATE OF AUTHORITY NO. 001592

IF A SEAL IS PRESENT ON THIS SHEET IT HAS BEEN ELECTRONICALLY SEALED AND DATED.


SPEED	SIGN SPACING		TAPER LENGTH		OPTIONAL	CHANNELIZER SPACING	
PERMANENT POSTED (MPH)	NON-DIVIDED HIGHWAYS (S)	DIVIDED HIGHWAYS (S)	SHOULDER (1) (T1)	SHOULDER (2) (T2)	BUFFER LENGTH (B)	TAPER	BUFFER/ WORK AREA
0-35	200'	200'	70'	245'	280'	35'	40'
40-45	350'	500'	150'	540'	400'	40'	80'
50-55	500'	1000'	185'	660'	560'	50'	80'
60-70	1000'	(SA)-1000' (SB)-1500' (SC)-2640'	235'	840'	840'	60'	120'



BRIDGE
OR
RAMP



BRIDGE
OR
RAMP

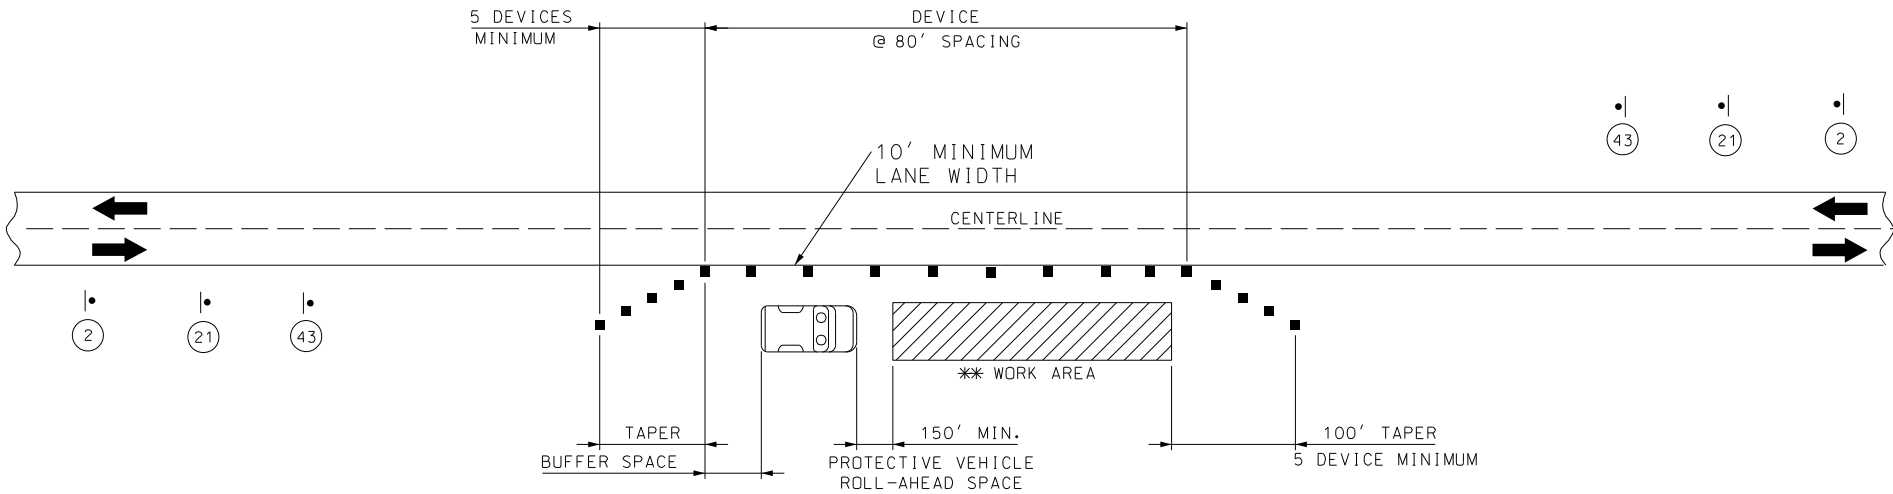

WORK ZONE FOR
SHOULDER WORK WITH MINOR
ENCROACHMENT ON DIVIDED
AND UNDIVIDED HIGHWAYS

NOTES:

- REFER TO STANDARD PLAN SHEETS 616.20 FOR ADDITIONAL TEMPORARY TRAFFIC CONTROL.
- SPACINGS MAY BE ADJUSTED AS NECESSARY TO MEET FIELD CONDITIONS.
- NO PAYMENT WILL BE MADE FOR RELOCATION OF CONSTRUCTION SIGNS.
- THE PROTECTIVE VEHICLE MAY BE OMITTED IF A TAPER AND CHANNELIZING DEVICES ARE USED.
- VEHICLE-MOUNTED SIGNS SHALL BE MOUNTED IN A MANNER SUCH THAT THEY ARE NOT OBSCURED BY EQUIPMENT OR SUPPLIES.
- SIGN LEGENDS ON VEHICLE-MOUNTED SIGNS SHALL BE COVERED OR TURNED FROM FIEW WHEN WORK IS NOT IN PROGRESS.
- VEHICLE HAZARD WARNING SIGNALS SHALL NOT BE USED INSTEAD OF VEHICLE'S ROTATING LIGHTS OR STROBE LIGHTS.

(1) SHOULDER TAPER LENGTH BASED ON 10' (STANDARD SHOULDER WIDTH) OFFSET.
(2) LANE TAPER LENGTH BASED ON 12' (STANDARD LANE WIDTH) OFFSET.

TRAFFIC CONTROL LEGEND

- SIGN (SINGLE SIDED)
- CHANNELIZER

DRAWING NOT TO SCALE
TRAFFIC CONTROL
1 OF 2

Reid Catt
2025.09.19 09:18:43-05'00'

REID BRENNEN CATT-ENGINEER
MO# PE-2010019516

DATE PREPARED
9/16/2025

ROUTE
95

DISTRICT
SE

STATE
MO

SHEET NO.
7

COUNTY
LACLEDE & WRIGHT

JOB NO.
J9S3696

CONTRACT ID.

PROJECT NO.

BRIDGE NO.

DESCRIPTION	DATE

MISSOURI HIGHWAYS AND TRANSPORTATION COMMISSION


105 WEST CAPITOL
JEFFERSON CITY, MO 65102
1-888-ASK-MODOT (1-888-275-6636)

550 ST. LOUIS STREET
SPRINGFIELD, MO 65806
PHONE: 417.890.8802
CERTIFICATE OF AUTHORITY NO. 001592

IF A SEAL IS PRESENT ON THIS SHEET IT HAS BEEN ELECTRONICALLY SEALED AND DATED.

U.I.P. & REHABILITATE EXISTING (56'-71'-71'-56')
CONTINUOUS COMPOSITE WIDE FLANGE BEAM SPANS (SKEW: 12° L.A.)

SEC/SUR 3 TWP 31N RGE 13W

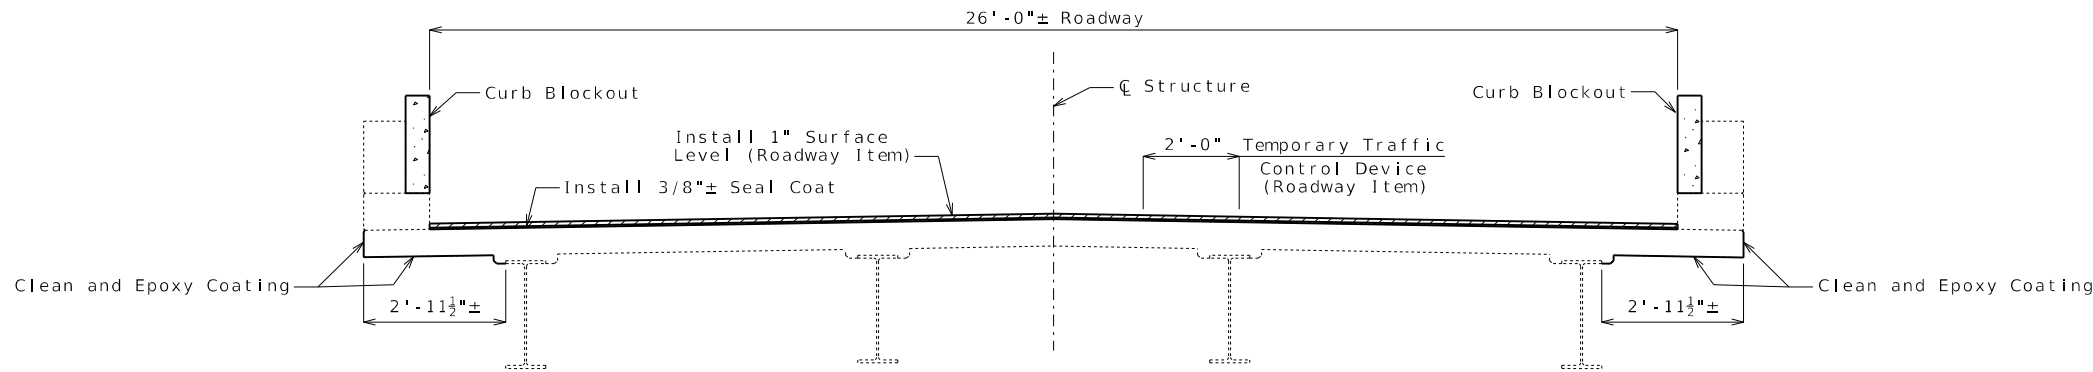

SECTION THRU EXISTING SLAB

General Notes:

Design Specifications:

2002 AASHTO LFD (17th ED.) Standard Specifications

Design Loading:

H15-44 (Existing)

Design Unit Stresses:

Class B-1 Concrete (Curb Blockout) $f'c = 4,000$ psi

Reinforcing Steel (ASTM A615 Grade 60) $f_y = 60,000$ psi

Reinforcing Steel:

Minimum clearance to reinforcing steel shall be 1 1/2", unless otherwise noted.

Miscellaneous:

Roadway surfacing adjacent to bridge ends shall match new bridge wearing surface (roadway item).

All concrete repairs shall be in accordance with Sec 704, unless otherwise noted.

Outline of existing work is indicated by light dashed lines. Heavy lines indicate new work.

Contractor shall verify all dimensions in field before finalizing the shop drawings.


Traffic Handling:

Traffic to be maintained on structure during construction. See roadway plans for traffic control.

Concrete Protective Coating:

Protective coating for concrete bents and piers (Urethane) shall be applied as shown on the bridge plans and in accordance with Sec 711.

Estimated Quantities		
Item		Total
Emulsified Asphalt, Seal Coat	gallon	298
Seal Coat Aggregate, Grade B1	sq. yard	744
Curb Blockout	linear foot	509
Cleaning and Epoxy Coating	sq. foot	1900
Protective Coating - Concrete Bents and Piers (Urethane)	lump sum	1

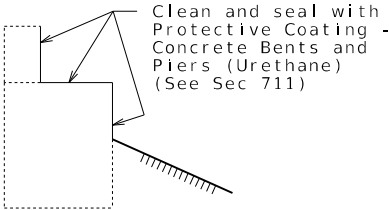

TYPICAL SECTION THRU
END BENTS NO. 1 & 5 SHOWING
PROTECTIVE COATING

REPAIRS TO BRIDGE: ROUTE 95
OVER BEAVER CREEK


ROUTE 95 FROM ROUTE AF TO ROUTE KK
ABOUT 0.8 MILE NORTHEAST OF ROUTE AF
BEGINNING STATION 251+72.00± (MATCH EXISTING)

Detailed Aug. 2025
Checked Aug. 2025

Note: This drawing is not to scale. Follow dimensions.

Sheet No. 1 of 5

B_A21131_001_J9S3696_FrontSheet.dgn 11:09:53 AM 9/30/2025

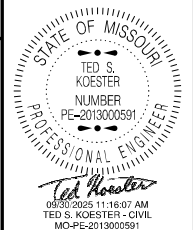


DATE PREPARED 9/30/2025	
ROUTE 95	STATE MO
DISTRICT BR	SHEET NO. 1
COUNTY WRIGHT	
JOB NO. J9S3696	
CONTRACT ID.	
PROJECT NO.	
BRIDGE NO. A21131	

DESCRIPTION	DATE

MISSOURI HIGHWAYS AND TRANSPORTATION
COMMISSION

105 WEST CAPITOL
JEFFERSON CITY, MO 65102
1-888-ASK-MODOT (1-888-275-6636)

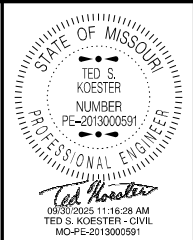


DATE PREPARED 9/30/2025	
ROUTE 95	STATE MO
DISTRICT BR	SHEET NO. 3
COUNTY WRIGHT	
JOB NO. J9S3696	
CONTRACT ID.	
PROJECT NO.	
BRIDGE NO. A21131	

DESCRIPTION	DATE


MISSOURI HIGHWAYS AND TRANSPORTATION COMMISSION




105 WEST CAPITOL
JEFFERSON CITY, MO 65102
1-888-ASK-MODOT (1-888-275-6636)

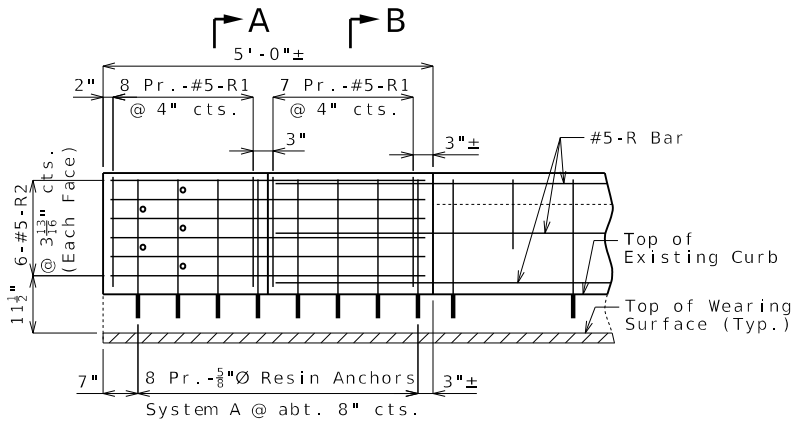


ELEVATION SHOWING REINFORCEMENT
(Right End Post at End Bent No. 5 similar)

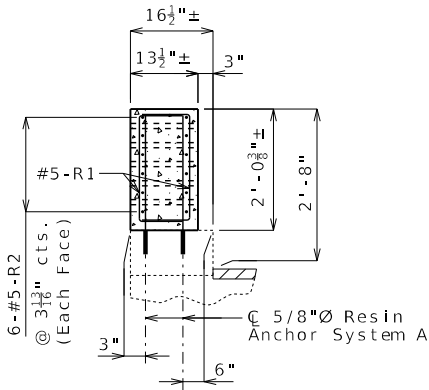


SECTION A-A

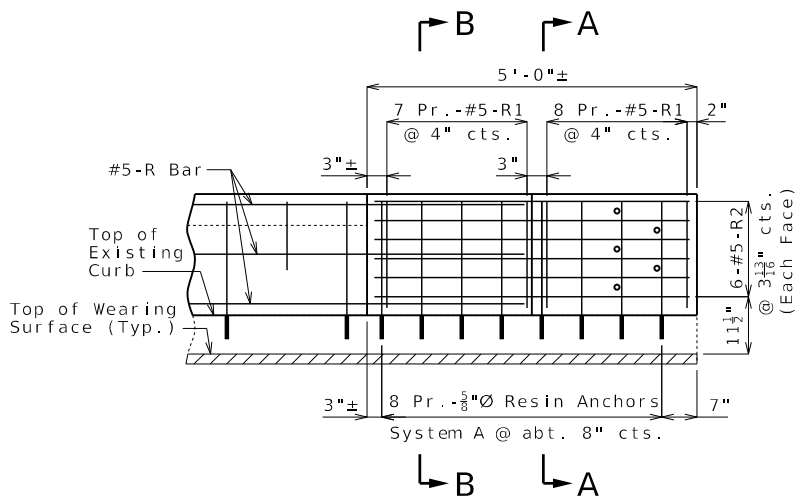


ELEVATION SHOWING REINFORCEMENT
(Right End Post at End Bent No. 1 similar)

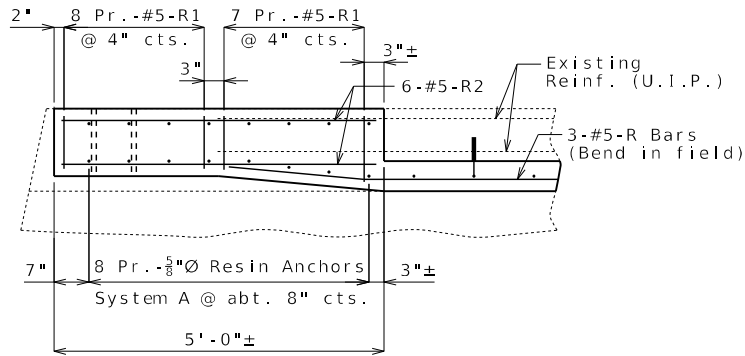


PLAN SHOWING REINFORCEMENT
LEFT END POST AT END BENT NO. 1

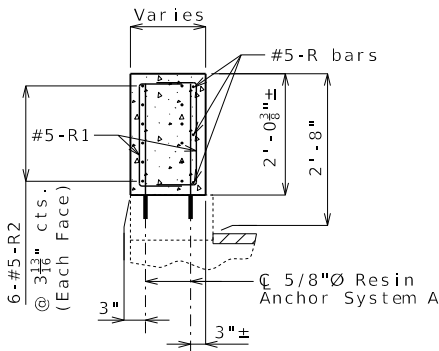

SECTION B-B

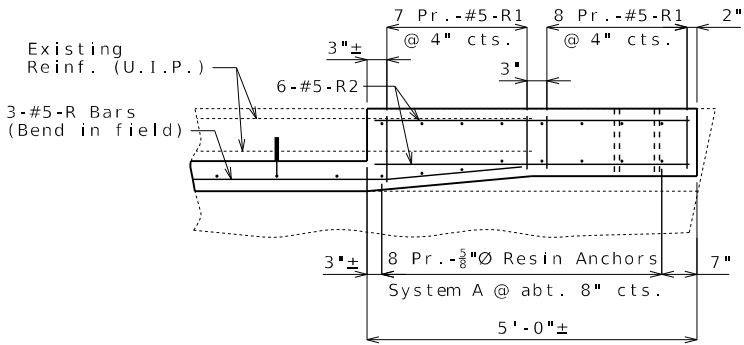

PLAN SHOWING REINFORCEMENT
LEFT END POST AT END BENT NO. 5

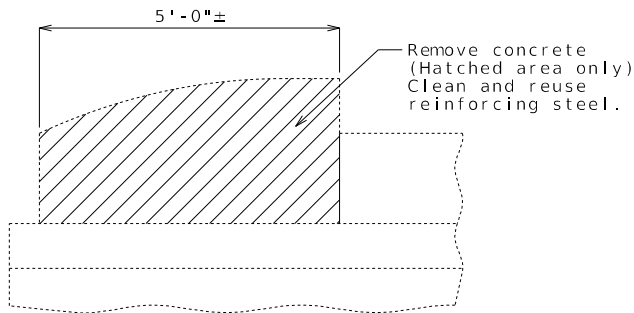


PART ELEVATION SHOWING END POST
CONCRETE REMOVAL


Cost of removing existing end posts will be considered completely covered by the contract unit price for Curb Blockout.

Notes:
Work this sheet with Sheet No. 2.
For details of resin anchors, see Sheet No. 2.
Resin anchors shall be shifted or bent in field to clear one-inch diameter holes by at least 1/2 inch.

CURB BLOCKOUT AT END BENTS

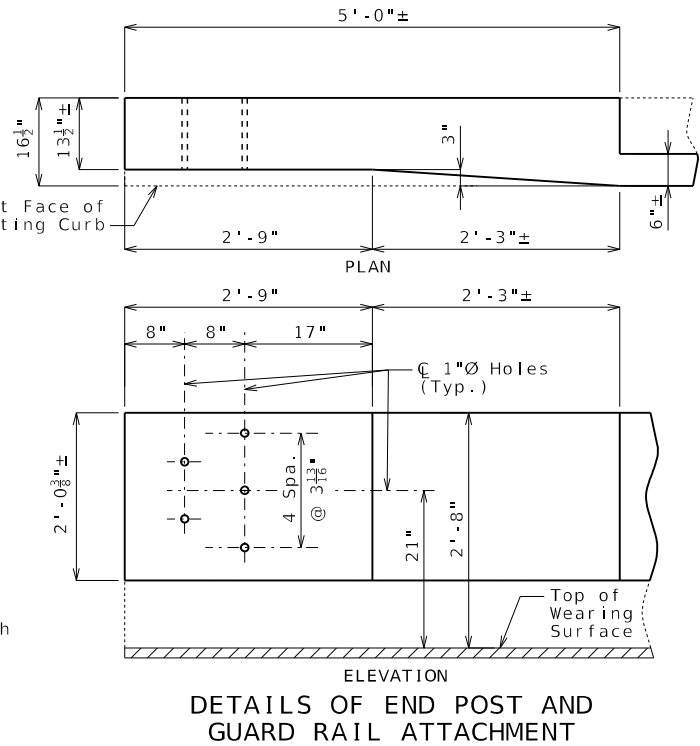

DETAILS OF END POST AND
GUARD RAIL ATTACHMENT

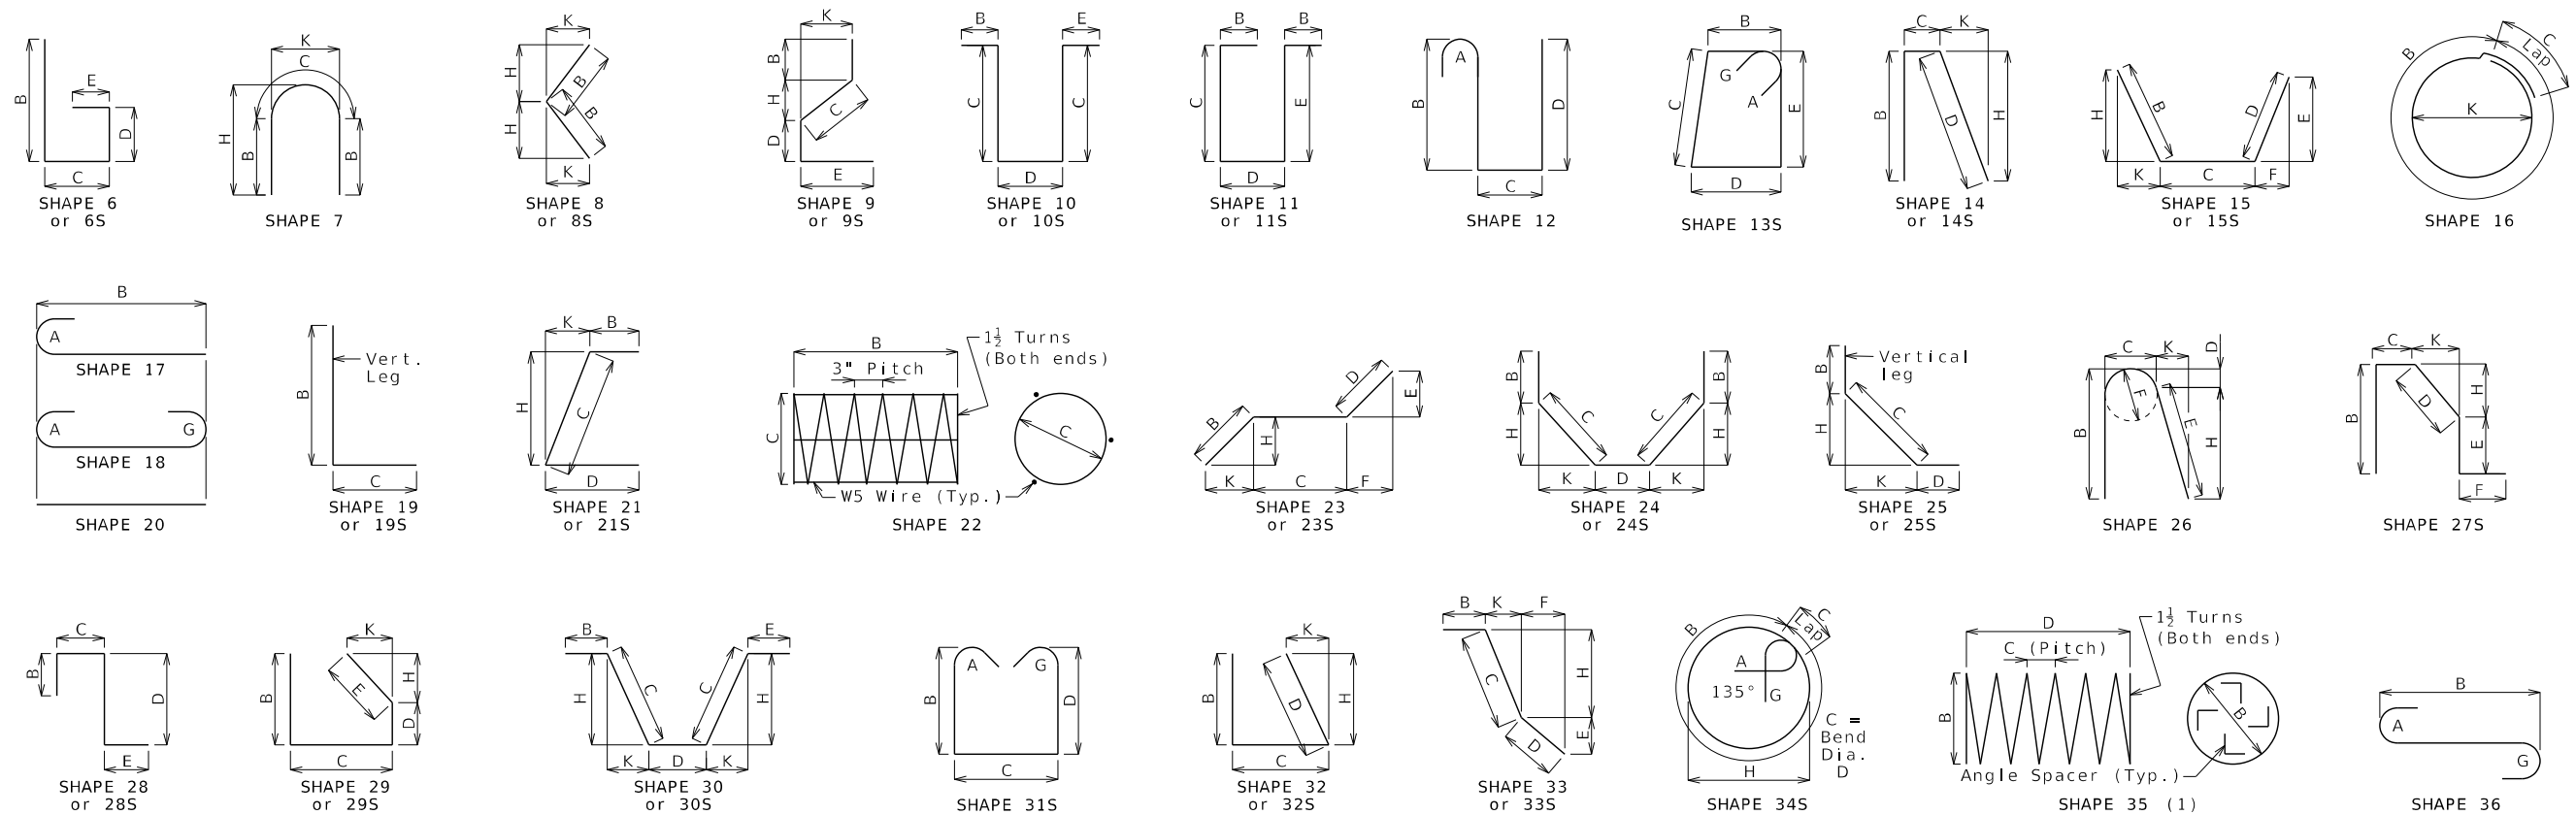

Finished Bend Dimensions D and Hook Dimensions

Standard Pin Bend Shapes

Size	Case	D	A or G		J
			90°	180°	180°
#4	1	3"	8"	6"	4"
#5	1	3 $\frac{3}{4}$ "	10"	7"	5"
#6	1	4 $\frac{1}{4}$ "	12"	8 $\frac{1}{2}$ "	6"
#7	2	5 $\frac{1}{4}$ "	14"	9 $\frac{3}{4}$ "	7"
	3	7"	15"	11 $\frac{1}{2}$ "	8 $\frac{3}{4}$ "
#8	2	6"	16"	11"	8"
	3	8"	17"	13 $\frac{1}{4}$ "	10"
#9	1	9 $\frac{1}{2}$ "	19 $\frac{1}{2}$ "	15 $\frac{1}{2}$ "	11 $\frac{3}{4}$ "
#10	1	10 $\frac{3}{4}$ "	22"	17 $\frac{1}{2}$ "	13 $\frac{1}{4}$ "
#11	1	12"	24 $\frac{1}{2}$ "	19 $\frac{1}{2}$ "	14 $\frac{7}{8}$ "
#14	1	18 $\frac{1}{4}$ "	31 $\frac{1}{4}$ "	27 $\frac{1}{2}$ "	21 $\frac{5}{8}$ "
#18	1	24"	41 $\frac{1}{2}$ "	36 $\frac{1}{4}$ "	28 $\frac{1}{2}$ "

This diagram illustrates a 90-degree pin bend. The horizontal segment is labeled "Detailing Dimension". The vertical segment has a height of "12d". The bend radius is indicated by a dashed arc labeled "D". The distance from the end of the horizontal segment to the start of the vertical segment is labeled "A or G". The angle is explicitly marked as 90°.

This diagram illustrates a 180-degree pin bend. The horizontal segment is labeled "Detailing Dimension". The U-shaped bend has a depth of "4d or 2 $\frac{1}{2}$ " Min.". The bend radius is indicated by a dashed arc labeled "D". The distance from the end of the horizontal segment to the start of the bend is labeled "A or G". The angle is explicitly marked as 180°.

Stirrup Pin Bend Shapes (S)

Size	Case	D	A or G		H	J	
			90°	135°	180°	135°	180°
#4	2	2"	4 $\frac{1}{2}$ "	4 $\frac{1}{2}$ "	5"	2 $\frac{7}{8}$ "	3"
	3	3"	5"	5 $\frac{1}{4}$ "	6"	3"	4"
#5	2	2 $\frac{1}{2}$ "	5 $\frac{3}{4}$ "	5 $\frac{3}{4}$ "	5 $\frac{3}{4}$ "	3 $\frac{3}{8}$ "	3 $\frac{3}{4}$ "
	3	3 $\frac{3}{4}$ "	6 $\frac{1}{4}$ "	6 $\frac{1}{4}$ "	7"	3 $\frac{7}{8}$ "	5"
#6	1	4 $\frac{1}{2}$ "	12"	7 $\frac{3}{4}$ "	8 $\frac{1}{4}$ "	4 $\frac{5}{8}$ "	6"

6d for #4 & #5,
12d for #6


This diagram shows a 90-degree stirrup pin bend. The vertical leg has a height of "H". The horizontal leg has a width of "A or G". The bend radius is "D". The hook length at the top is "6d". The angle is 90°.

This diagram shows a 135-degree stirrup pin bend. The vertical leg has a height of "H". The horizontal leg has a width of "A or G". The bend radius is "D". The hook length at the top is "6d". The angle is 135°.

Applicable for all grades of steel.

Case 1 applies to all reinforcement. Case 2 applies to all reinforcement except for galvanized bars. Case 3 applies to galvanized bars only.

This diagram shows a 180-degree stirrup pin bend. The horizontal leg has a width of "A or G". The U-shaped bend has a depth of "4d or 2 $\frac{1}{2}$ " Min.". The bend radius is "D". The hook length at the right end is "6d". The angle is 180°.

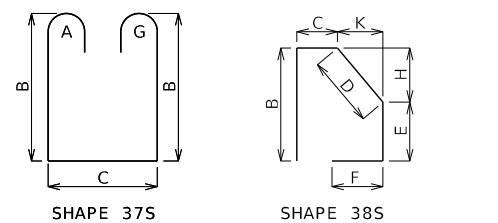

BENDING DIAGRAMS

All dimensions are out to out.

(1) Shall be a deformed or plain spiral bar or wire.

Shapes ending with an S shall be bent in accordance with stirrup pin bend shapes.


Unless otherwise noted,
finished bending diameter
D is the same for all
bends of a shape.

(1) Shall be a deformed or plain spiral bar or wire.

Four angle or channel spacers are required for each column spiral. Spacers are to be placed on inside of spirals. Length and weight of column spirals do not include splices or spacers.

	Reinforcing Steel Totals (Pounds)								
	Size	Substructure		Superstructure				Entire Bridge	
		Plain	Epoxy	Slab		Barrier	Slip Form	Plain	Epoxy
				Plain	Epoxy				
By Size	W5	0	0	0	0	0	0	0	0
	4	0	0	0	0	0	0	0	0
	5	0	0	0	0	2,164	0	0	2,164
	6	0	0	0	0	0	0	0	0
	7	0	0	0	0	0	0	0	0
	8	0	0	0	0	0	0	0	0
	9	0	0	0	0	0	0	0	0
	10	0	0	0	0	0	0	0	0
	11	0	0	0	0	0	0	0	0
	14	0	0	0	0	0	0	0	0
	18	0	0	0	0	0	0	0	0
By Type		0	0	0	0	2,164	0	0	2,164

All superstructure reinforcing steel shall be epoxy coated unless otherwise specified.

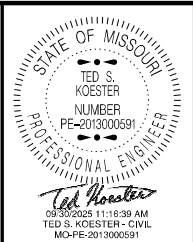

DATE PREPARED
9/30/2025

ROUTE	STATE
95	MO

DISTRICT BR	SHEET NO. 4
----------------	----------------

COUNTY
WRIGHT

JOB NO.
J953696

7555858	CONTRACT ID.
---------	--------------

PROJECT NO.

BRIDGE NO.
A21131

AZ1151							

[illegible]

MISSOURI HIGHWAYS AND TRANSPORTATION
COMMISSION

105 WEST CAPITOL
JEFFERSON CITY, MO 65102
1-888-ASK-MODOT (1-888-275-6636)



