


DISCLAIMER

THE PROFESSIONAL WHOSE SIGNATURE AND PERSONAL SEAL APPEAR HEREON ASSUMES RESPONSIBILITY ONLY FOR WHAT APPEARS ON THIS PAGE, AND DISCLAIMS (PURSUANT TO SECTION 327.411 RSMO) SPECIFICATION, ESTIMATES, REPORTS, OR OTHER DOCUMENTS OR INSTRUMENTS NOT SEALED BY THE UNDERSIGNED PROFESSIONAL RELATING TO OR INTENDED TO BE USED FOR ANY PART OR PARTS OF THE PROJECT TO WHICH THIS PAGE REFERS.

CROSS SECTIONS
SHEET 1 OF 4

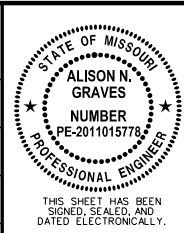

DATE PREPARED 8/29/2025	
ROUTE C	STATE MO
DISTRICT SE	SHEET NO. XS01
COUNTY PEMISCOT	
JOB NO. J9S3770	
CONTRACT ID.	
PROJECT NO.	
BRIDGE NO.	




DATE	DESCRIPTION

MISSOURI HIGHWAYS AND TRANSPORTATION COMMISSION

105 WEST CAPITOL
JEFFERSON CITY, MO 65102
1-888-ASK-MODOT (1-888-275-6636)

5220 Oakland Ave.
St. Louis, MO 63110
(314) 863-5570


Civil Design, Inc.
Missouri State Certificate of Authority #2002006804

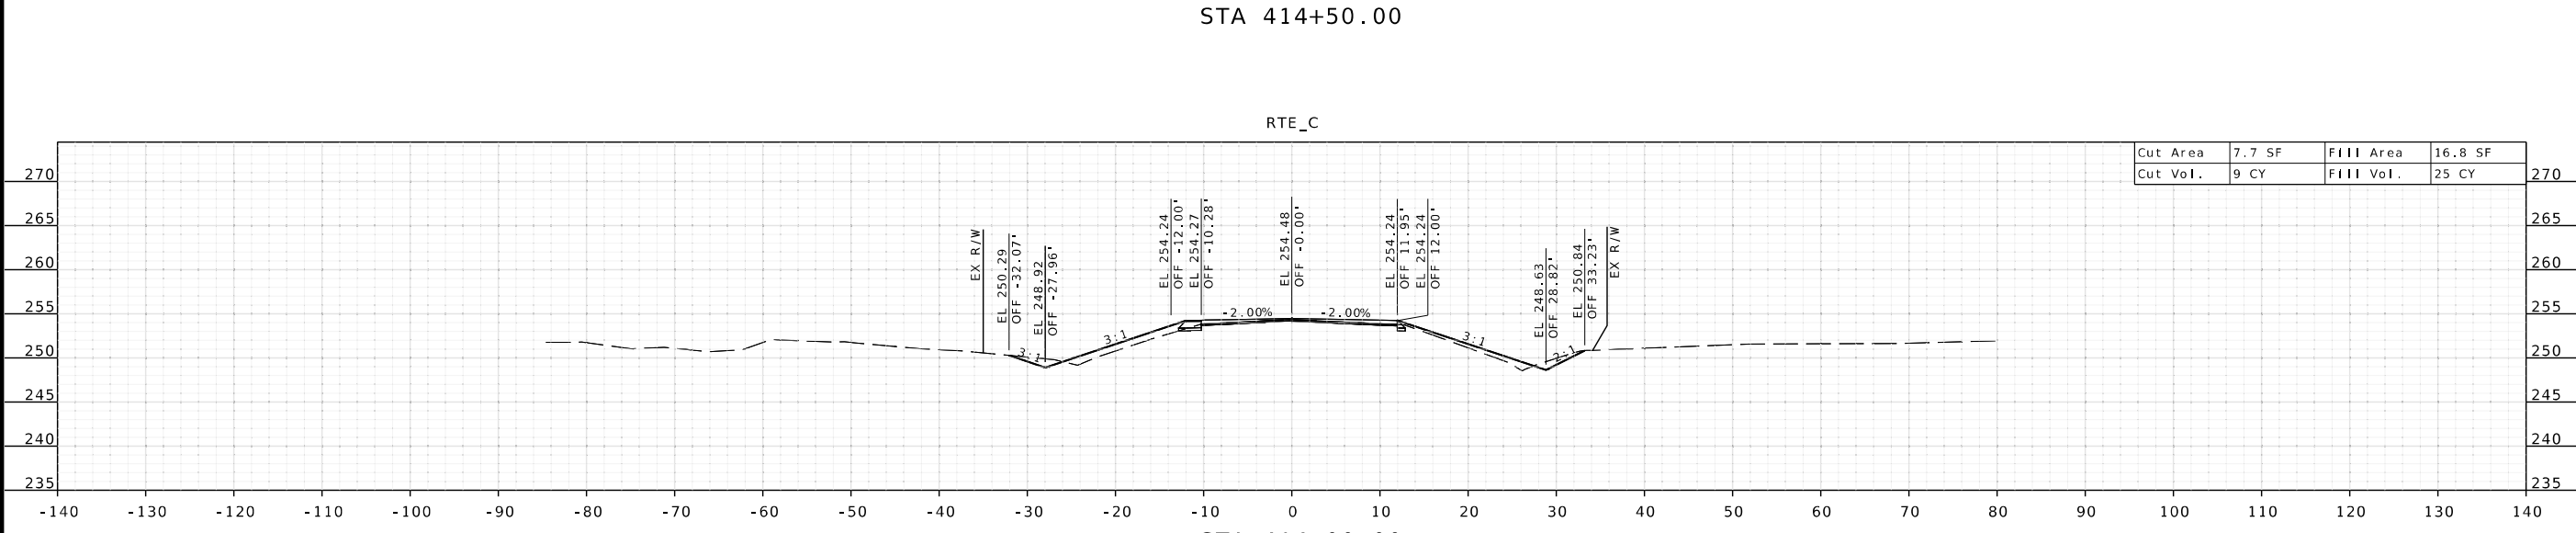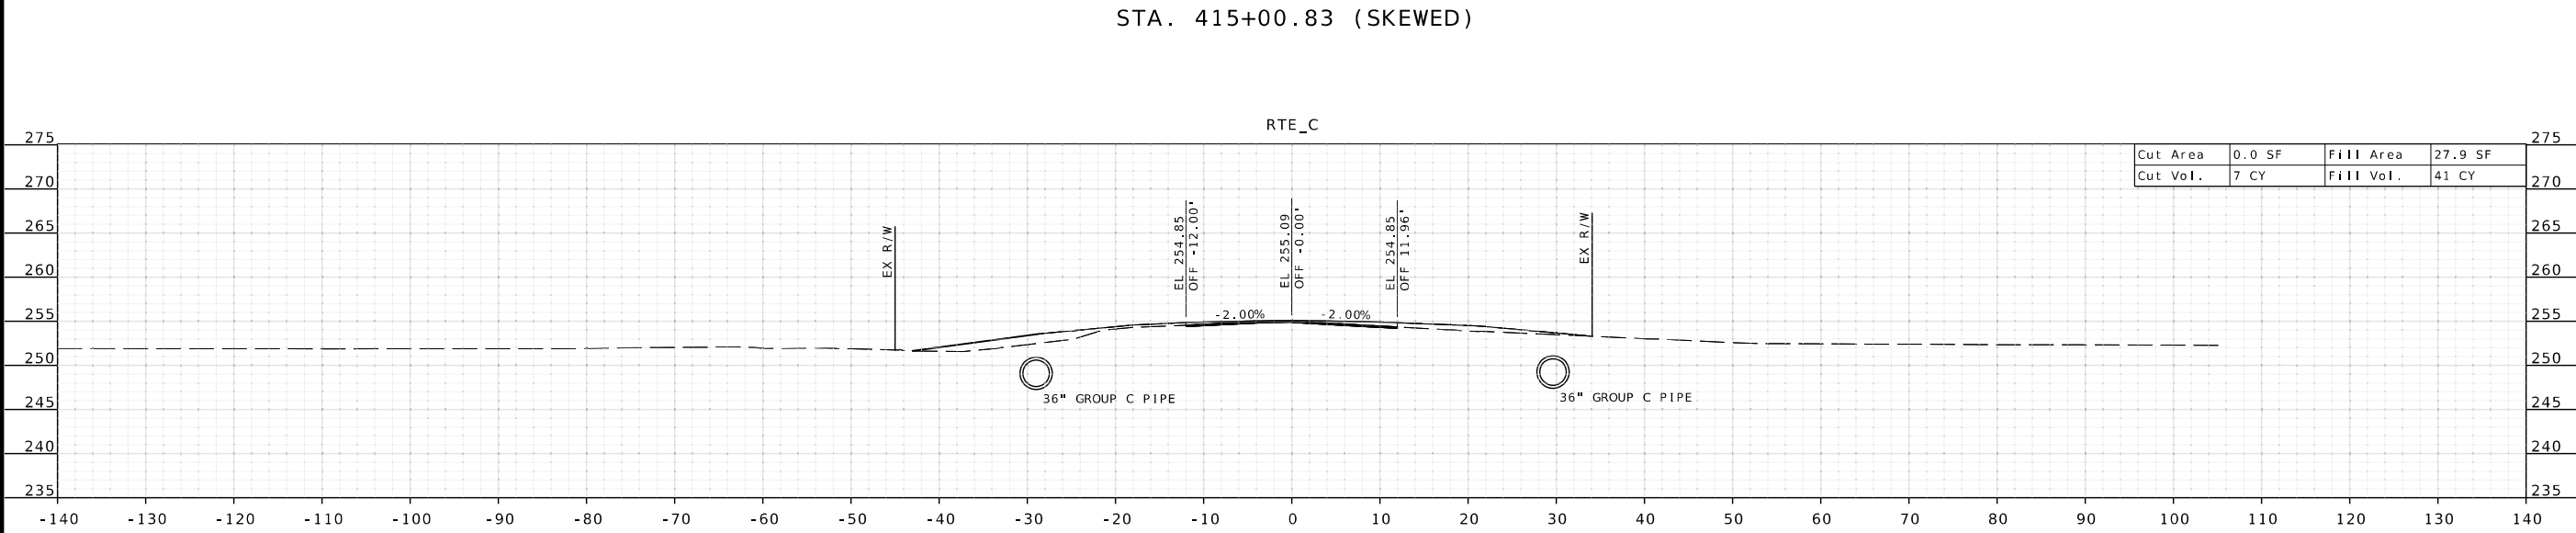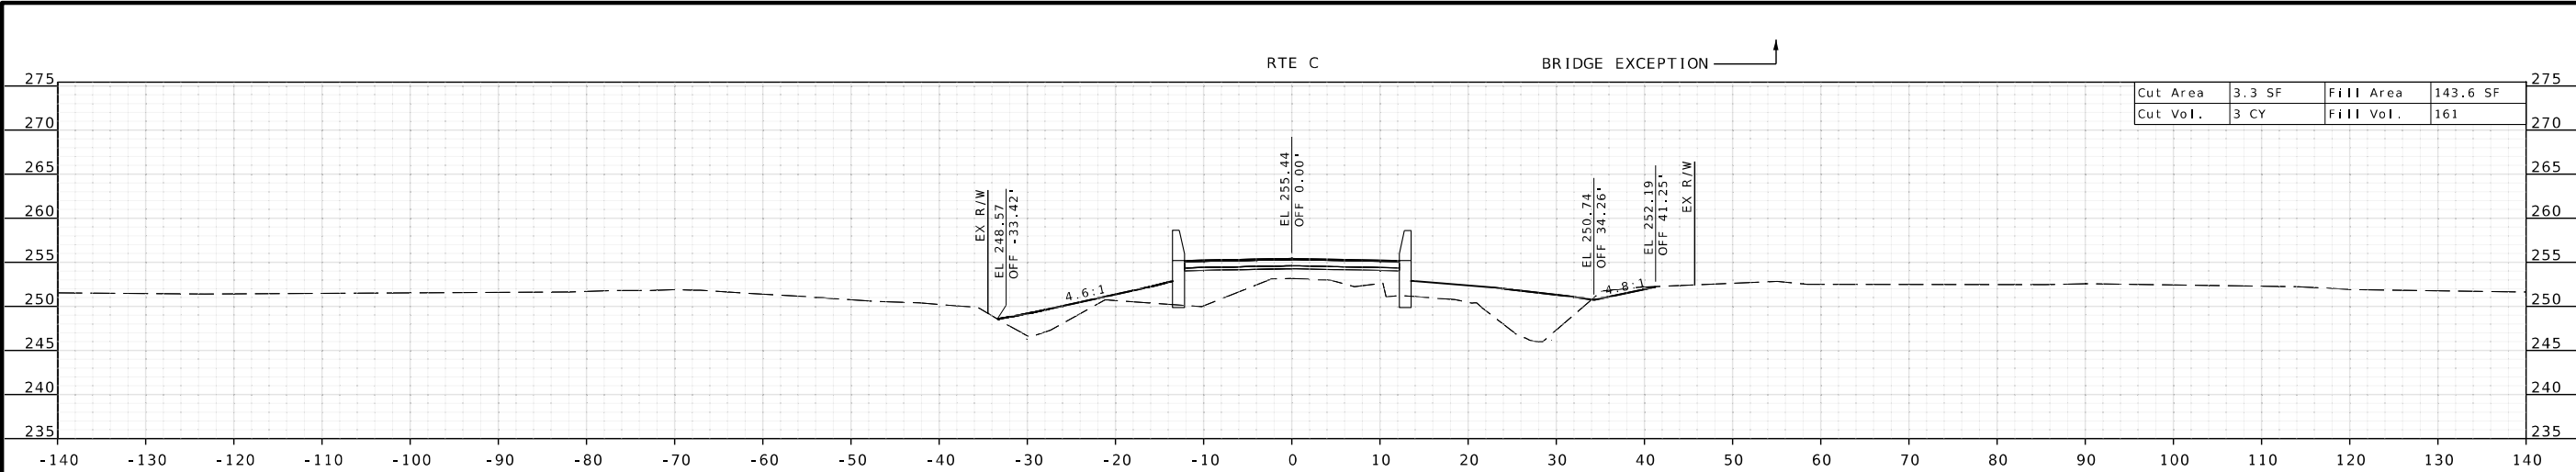

DISCLAIMER

THE PROFESSIONAL WHOSE SIGNATURE AND PERSONAL SEAL APPEAR HEREON ASSUMES RESPONSIBILITY ONLY FOR WHAT APPEARS ON THIS PAGE, AND DISCLAIMS (PURSUANT TO SECTION 327.411 RSMO) SPECIFICATION, ESTIMATES, REPORTS, OR OTHER DOCUMENTS OR INSTRUMENTS NOT SEALED BY THE UNDERSIGNED PROFESSIONAL RELATING TO OR INTENDED TO BE USED FOR ANY PART OR PARTS OF THE PROJECT TO WHICH THIS PAGE REFERS.

CROSS SECTIONS
SHEET 2 OF 4

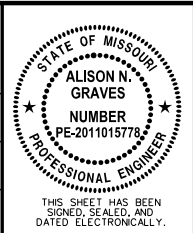

DATE PREPARED
8/29/2025

ROUTE	STATE
C	MO
DISTRICT	SHEET NO.
SE	XS02
COUNTY	
PEMISCOT	
JOB NO.	
J9S3770	
CONTRACT ID.	

PROJECT NO.

BRIDGE NO.




DESCRIPTION	DATE

MISSOURI HIGHWAYS AND TRANSPORTATION COMMISSION

105 WEST CAPITOL
JEFFERSON CITY, MO 65102
1-888-ASK-MODOT (1-888-275-6636)


5220 Oakland Ave.
St. Louis, MO 63110
(314) 863-5570

CPI DESIGN, INC.
Missouri State Certificate of Authority #2002006804

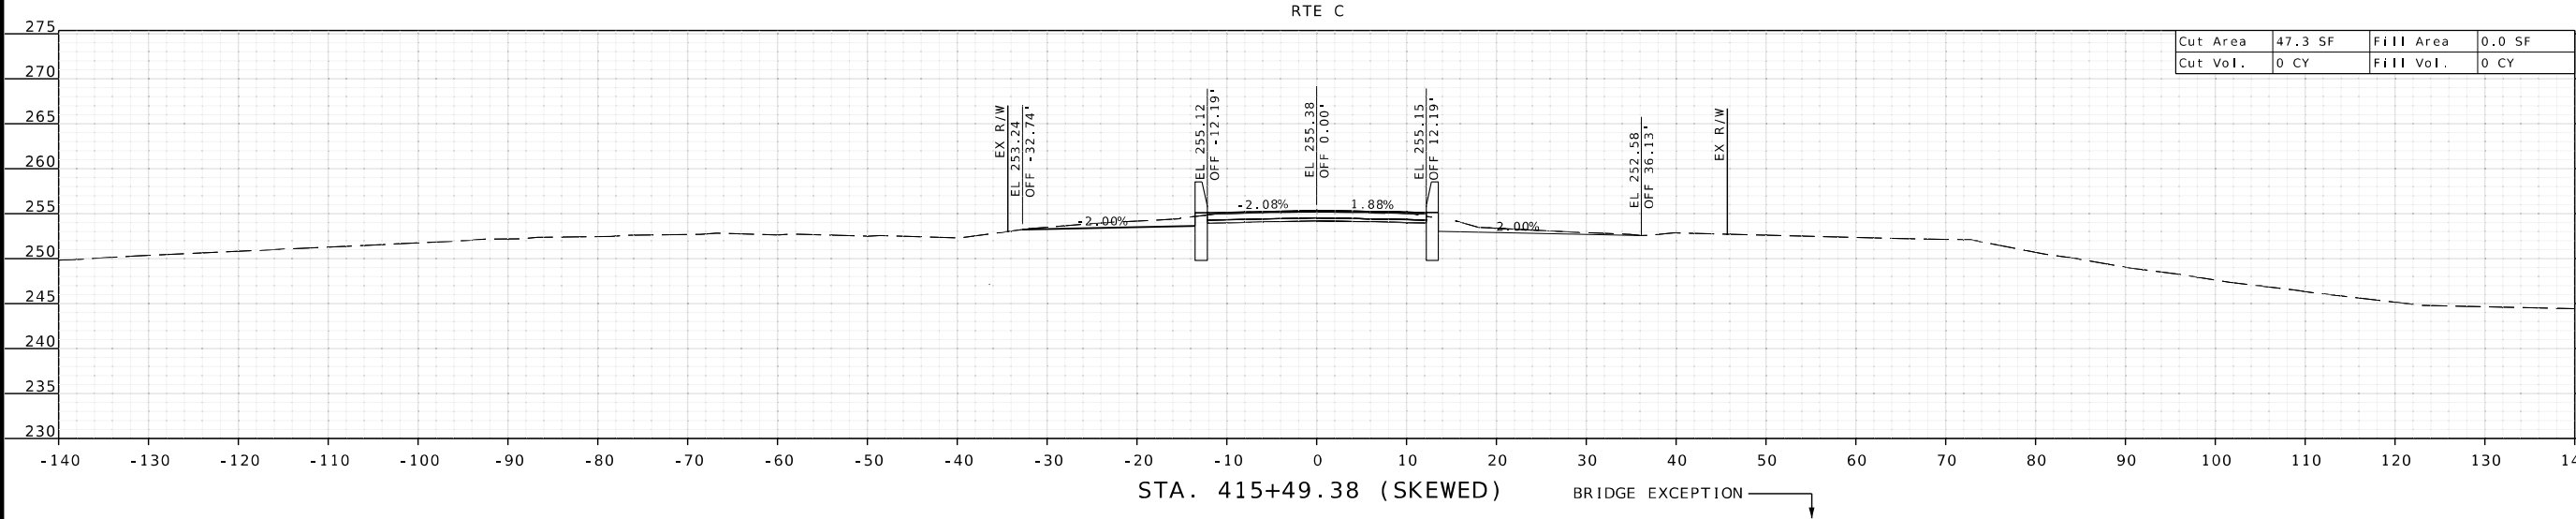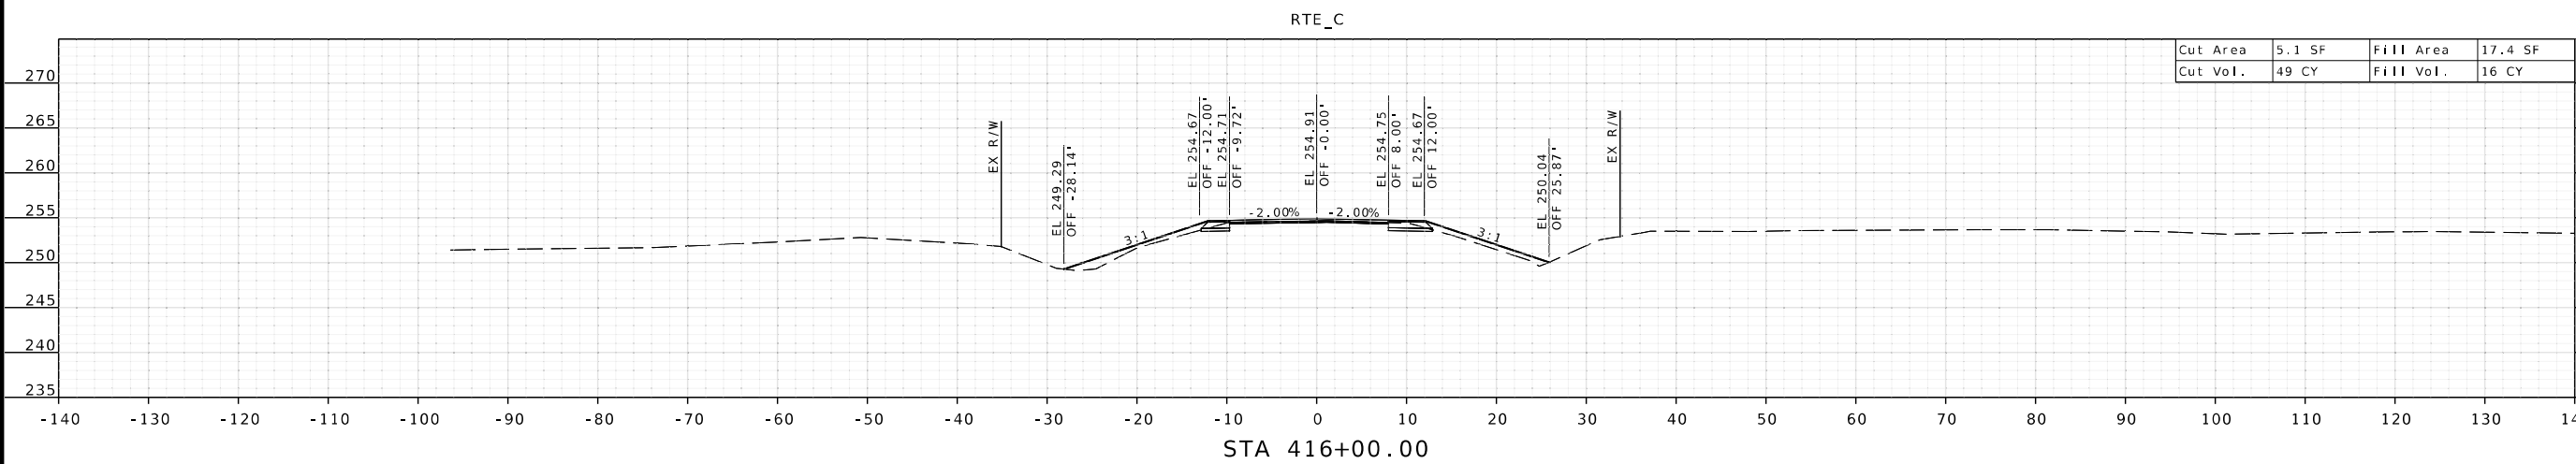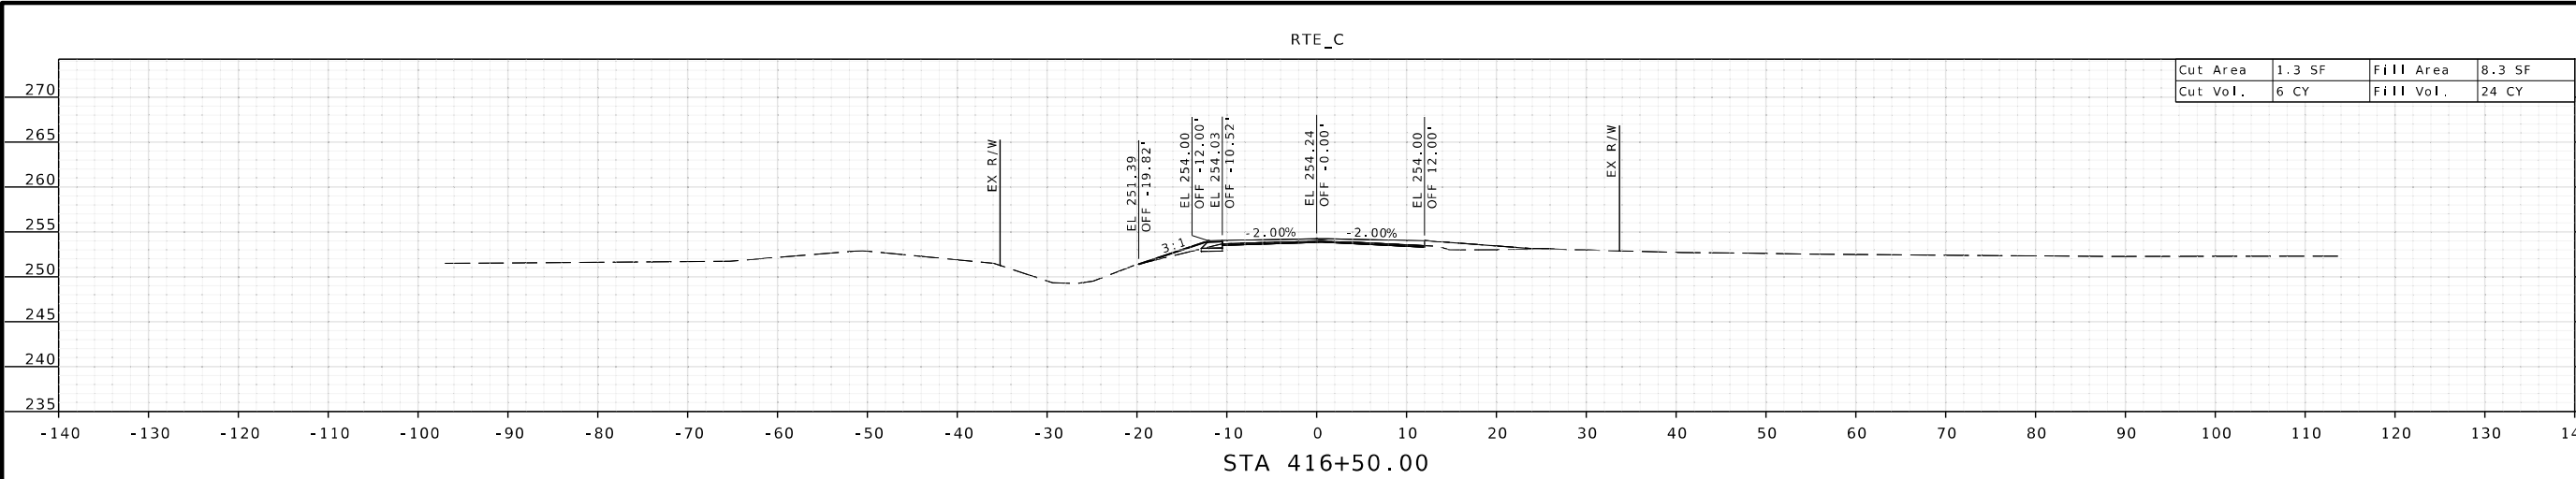

DISCLAIMER
THE PROFESSIONAL WHOSE SIGNATURE AND PERSONAL SEAL APPEAR HEREON ASSUMES RESPONSIBILITY ONLY FOR WHAT APPEARS ON THIS PAGE, AND DISCLAIMS (PURSUANT TO SECTION 327.411 RSMO) SPECIFICATION, ESTIMATES, REPORTS, OR OTHER DOCUMENTS OR INSTRUMENTS NOT SEALED BY THE UNDERSIGNED PROFESSIONAL RELATING TO OR INTENDED TO BE USED FOR ANY PART OR PARTS OF THE PROJECT TO WHICH THIS PAGE REFERS.

CROSS SECTIONS
SHEET 3 OF 4

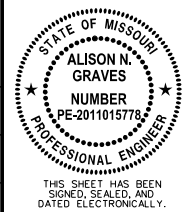

DATE PREPARED
8/29/2025
ROUTE C STATE MO
DISTRICT SE SHEET NO. XS03
COUNTY PEMISCOT
JOB NO. J9S3770
CONTRACT ID.

PROJECT NO.
BRIDGE NO.

DESCRIPTION	DATE

MISSOURI HIGHWAYS AND TRANSPORTATION COMMISSION
105 WEST CAPITOL
JEFFERSON CITY, MO 65102
1-888-ASK-MODOT (1-888-275-6636)

5220 Oakland Ave.
St. Louis, MO 63110
(314) 863-5570
CDI
CIVIL DESIGN, INC.
Missouri State Certificate of Authority #2002004804

