


DESIGN DESIGNATION

MO47-W/O MAIN ST.		MO47 E/O MAIN ST.	
A.A.D.T. - 2024	15,553	A.A.D.T. - 2024	24,744
CONSTRUCTION YEAR (2026)	15,697	CONSTRUCTION YEAR (2026)	25,097
DESIGN YEAR (2046)	18,179	DESIGN YEAR (2026)	29,435
PEAK HOUR	8.27%	PEAK HOUR	8.27%
PERCENT TRUCKS	8.48%	PERCENT TRUCKS	13.02%
V	45 M.P.H.	V	35 M.P.H.

FUNCTIONAL CLASSIFICATION- MINOR ARTERIAL

MISSOURI HIGHWAYS AND TRANSPORTATION COMMISSION
PLANS FOR PROPOSED
STATE HIGHWAY
LINCOLN COUNTY

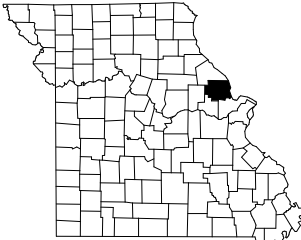


KEY MAP
LOCATION OF LINCOLN COUNTY

CONVENTIONAL SYMBOLS
(USED IN PLANS)

	EXISTING	NEW
BUILDINGS AND STRUCTURES		
GUARD RAIL		
GUARD CABLE		
CONCRETE RIGHT-OF-WAY MARKER		
STEEL RIGHT-OF-WAY MARKER		
LOCATION SURVEY MARKER		
UTILITIES		
FIBER OPTICS	-FO-	-FO-
OVERHEAD CABLE TV	-OTV-	-OTV-
UNDERGROUND CABLE TV	-UTV-	-UTV-
OVERHEAD TELEPHONE	-OT-	-OT-
UNDERGROUND TELEPHONE	-UT-	-UT-
OVERHEAD POWER	-OE-	-OE-
UNDERGROUND POWER	-UE-	-UE-
SANITARY SEWER	-S-	-S-
STORM SEWER	-SS-	-SS-
GAS	-G-	-G-
WATER	-W-	-W-
MANHOLE		
FIRE HYDRANT		
WATER VALVE		
WATER METER		
DROP INLET		
DITCH BLOCK		
GROUND MOUNTED SIGN		
LIGHT POLE		
H-FRAME POWER POLE		
TELEPHONE PEDESTAL		
FENCE		
CHAIN LINK		
WOVEN WIRE		
GATE POST		
BENCHMARK		

NOTE: DASHED OR OPEN SYMBOLS INDICATE
EXISTING FEATURES

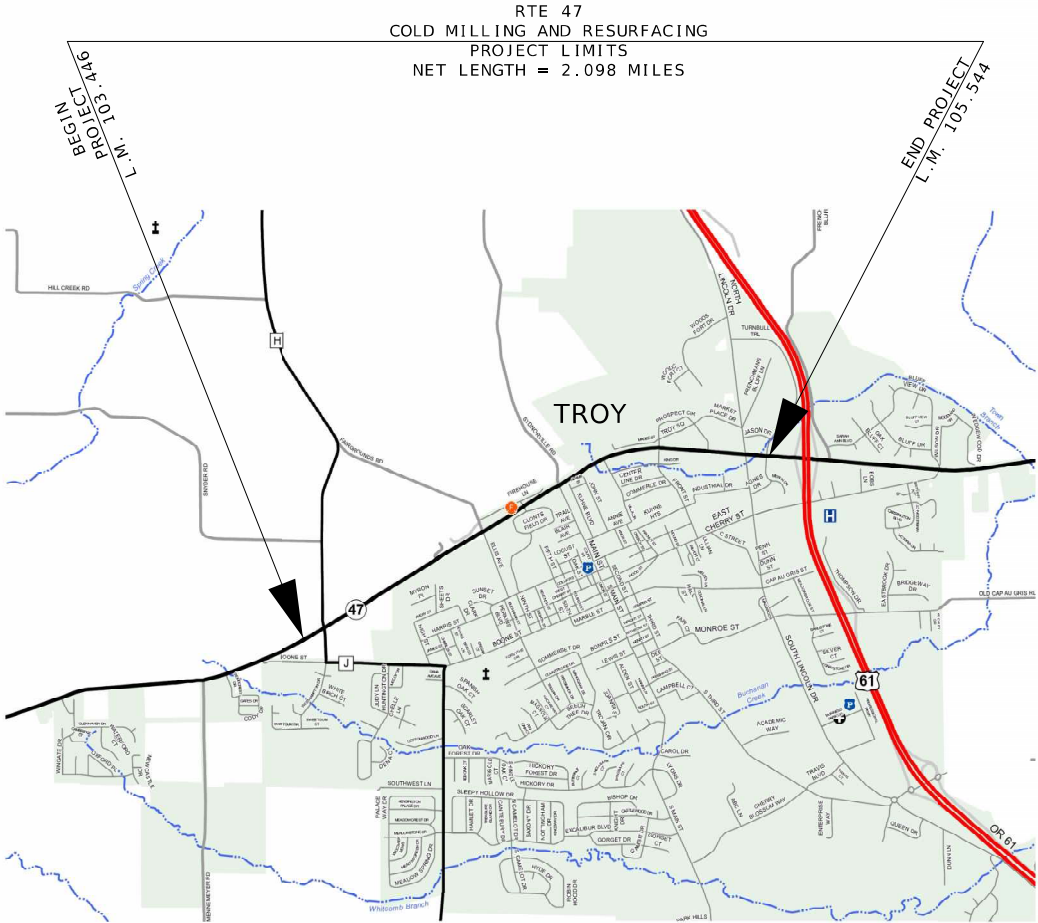

NOT TO SCALE

THE EXISTENCE AND APPROXIMATE LOCATION OF UTILITY FACILITIES KNOWN TO EXIST, AS SHOWN ON THE PLANS, ARE BASED ON THE BEST INFORMATION AVAILABLE TO THE COMMISSION AT THIS TIME. THIS INFORMATION IS PROVIDED BY THE COMMISSION "AS-IS" AND THE COMMISSION EXPRESSLY DISCLAIMS ANY REPRESENTATION OR WARRANTY AS TO THE COMPLETENESS, ACCURACY, OR SUITABILITY OF THE INFORMATION FOR ANY USE. RELIANCE UPON THIS INFORMATION IS DONE AT THE RISK AND PERIL OF THE USER, AND THE COMMISSION SHALL NOT BE LIABLE FOR ANY DAMAGES THAT MAY ARISE FROM ANY ERROR IN THE INFORMATION. IT IS, THEREFORE, THE RESPONSIBILITY OF THE CONTRACTOR TO VERIFY THE EXISTENCE, LOCATION AND STATUS OF ANY FACILITY. SUCH VERIFICATION INCLUDES DIRECT CONTACT WITH THE LISTED UTILITIES.

INDEX OF SHEETS

DESCRIPTION	SHEET NUMBER
TITLE SHEET	1
TYPICAL SECTIONS (TS) (4 SHEETS)--	2
QUANTITIES (QU) (6 SHEETS)-----	3
SPECIAL SHEETS (SS)-----	4-6
TRAFFIC CONTROL SHEETS (TC)-----	7-18
PAVEMENT MARKING (PM)-----	19-21



DATE PREPARED
11/3/2025

ROUTE	STATE
47	MO
DISTRICT	SHEET NO.
NE	1

COUNTY
LINCOLN
JOB NO.
JNE0248
CONTRACT ID.

PROJECT NO.
BRIDGE NO.

DESCRIPTION	DATE

LENGTH OF PROJECT

BEGINNING OF PROJECT	LOG MILE 103.446
END OF PROJECT	LOG MILE 105.544

APPARENT LENGTH 11077.44 FEET


EQUATIONS AND EXCEPTIONS:

TOTAL CORRECTIONS	0 FEET
NET LENGTH OF PROJECT	11077.44 FEET
STATE LENGTH	2.098 MILES


FOR INFORMATION ONLY
ESTIMATED DISTURBED ACRES 0 ACRES

MISSOURI HIGHWAYS AND TRANSPORTATION COMMISSION

105 WEST CAPITOL
JEFFERSON CITY, MO 65102
1-888-ASK-MODOT (1-888-275-6636)

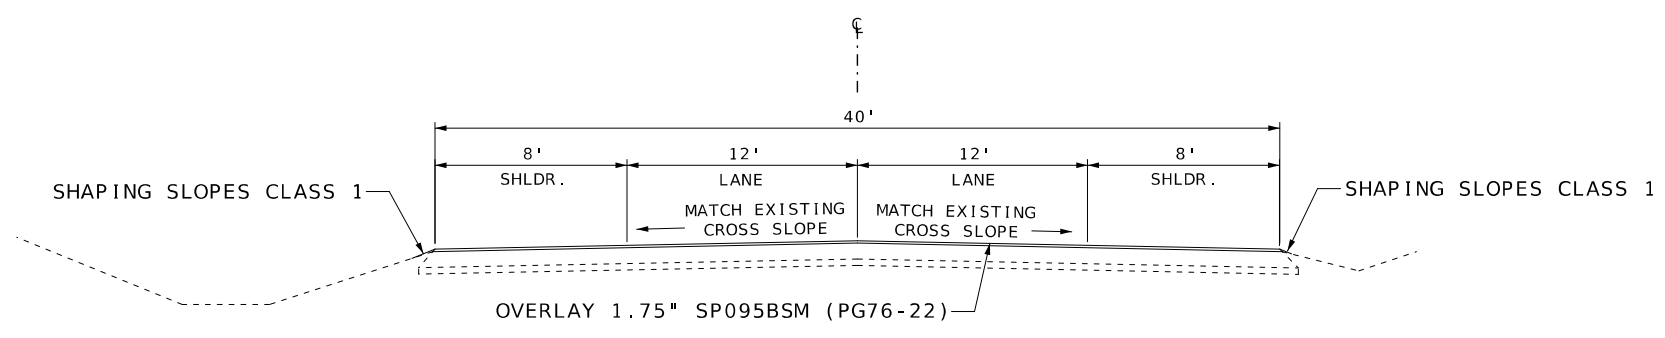


ROUTE 47
LOG MILE 103.654 TO LOG MILE 104.114

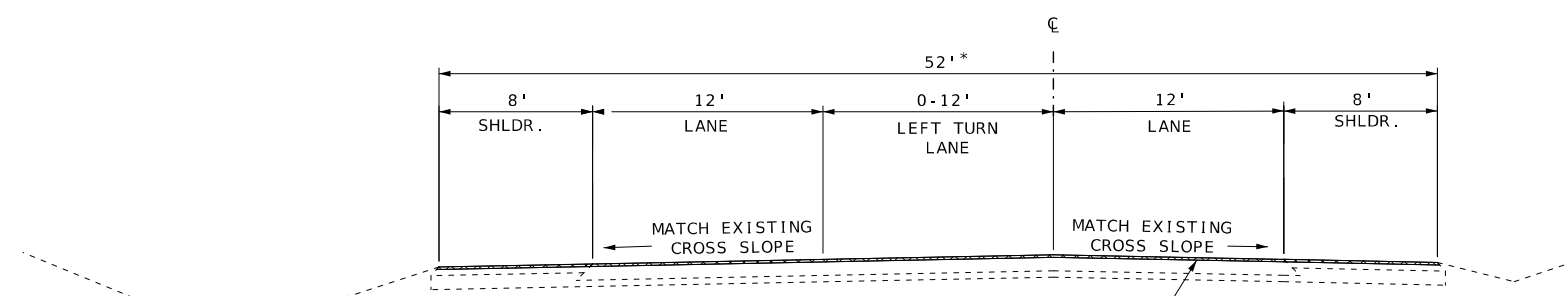

COLDMILL 1.75" & RESURFACE WITH
1.75" SP095BSM (PG76-22)

ROUTE 47
LOG MILE 103.500 TO LOG MILE 103.606 - 52'
LOG MILE 103.606 TO LOG MILE 103.654 - 52' TO 40'

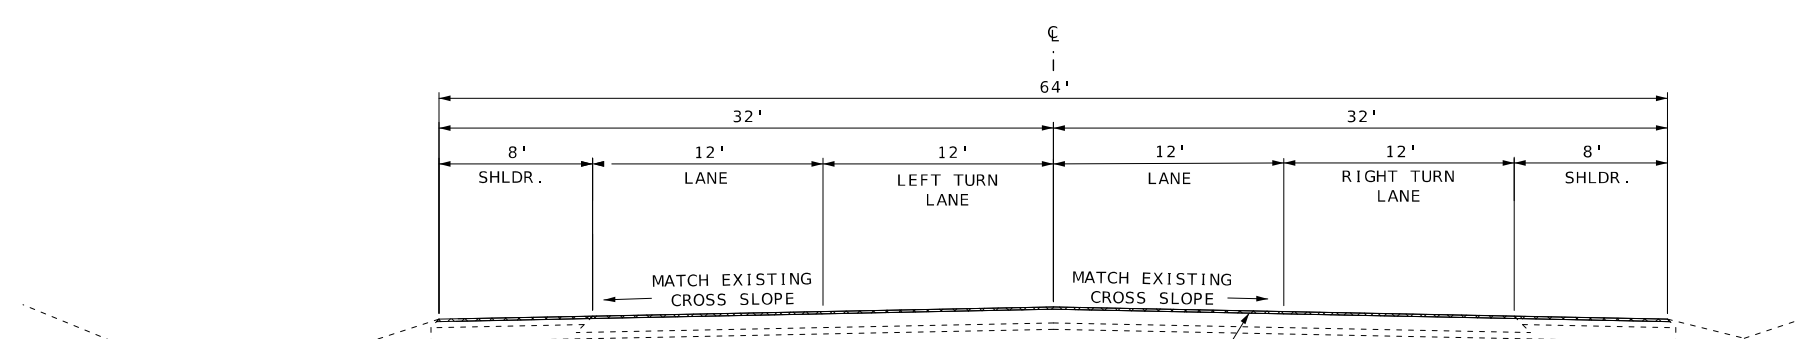

COLDMILL 1.75" & RESURFACE WITH
1.75" SP095BSM (PG76-22)

ROUTE 47
LOG MILE 103.446 TO LOG MILE 103.500

NOT TO SCALE

STATE OF MISSOURI
CHRISTOPHER S. KNAPP
NUMBER
PE-2005023325
PROFESSIONAL ENGINEER
09/29/2025 3:09:06 PM
CHRISTOPHER S. KNAPP - CIVIL
MO-PE-2005023325

DATE PREPARED
9/29/2025


ROUTE 47	STATE MO
DISTRICT NE	SHEET NO. 2
COUNTY LINCOLN	
JOB NO. JNE0248	
CONTRACT ID.	
PROJECT NO.	
BRIDGE NO.	

DESCRIPTION	DATE


MISSOURI HIGHWAYS AND TRANSPORTATION
COMMISSION

105 WEST CAPITOL
JEFFERSON CITY, MO 65102
1-888-ASK-MODOT (1-888-275-6636)


TYPICAL SECTIONS
SHEET 1 OF 4

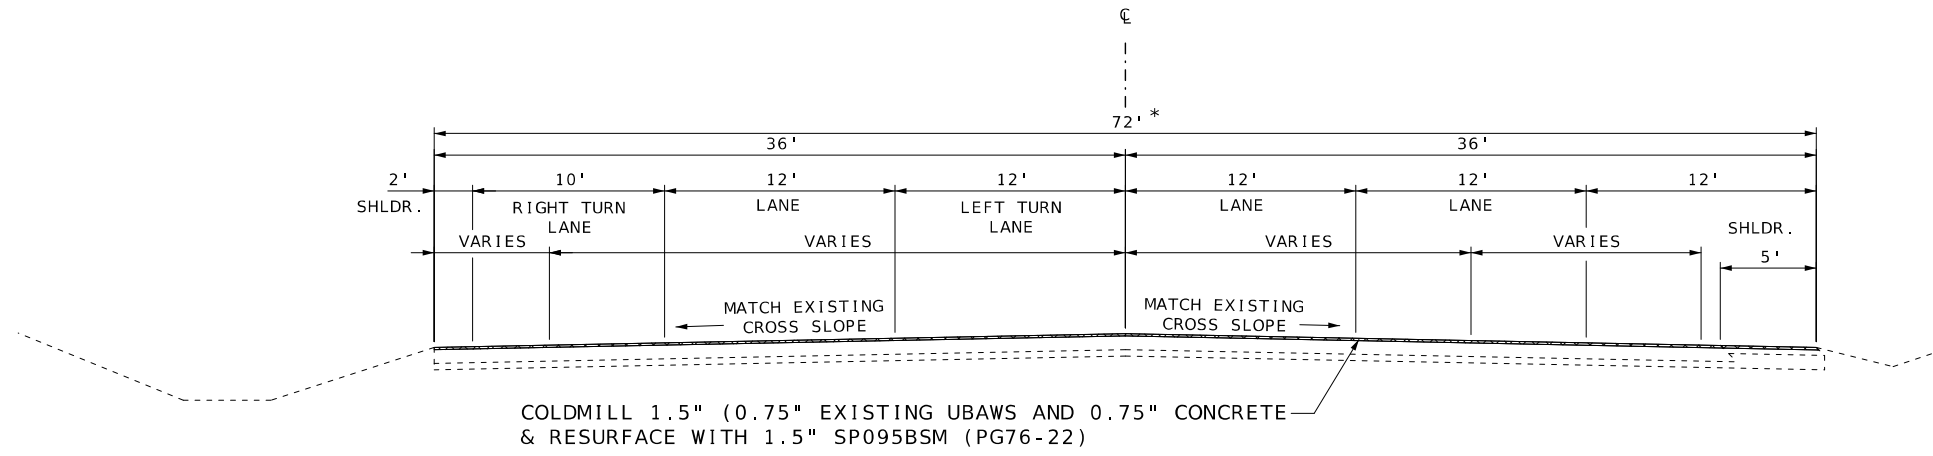

ROUTE 47
*LOG MILE 104.563 TO LOG MILE 104.601 - 40'-64'
*LOG MILE 104.601 TO LOG MILE 104.639 - 64'
LOG MILE 104.639 TO LOG MILE 104.852 - 72'

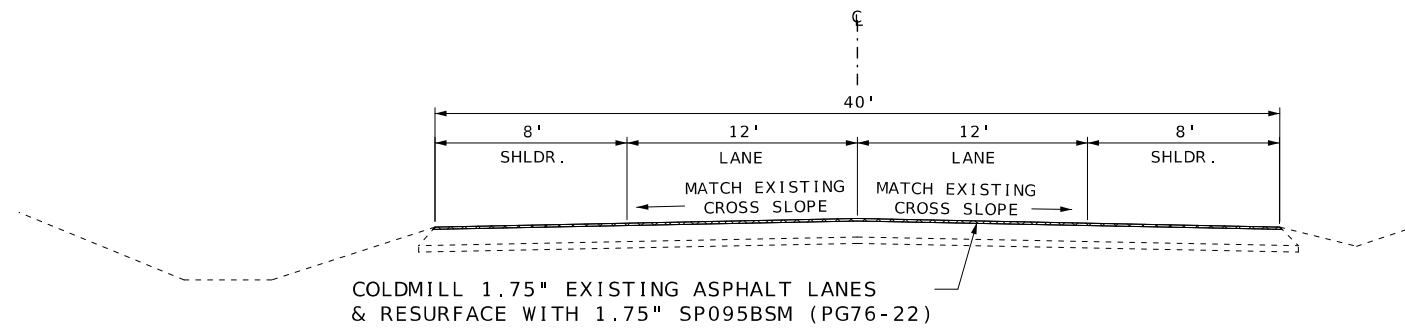


ROUTE 47
LOG MILE 104.431 TO LOG MILE 104.563

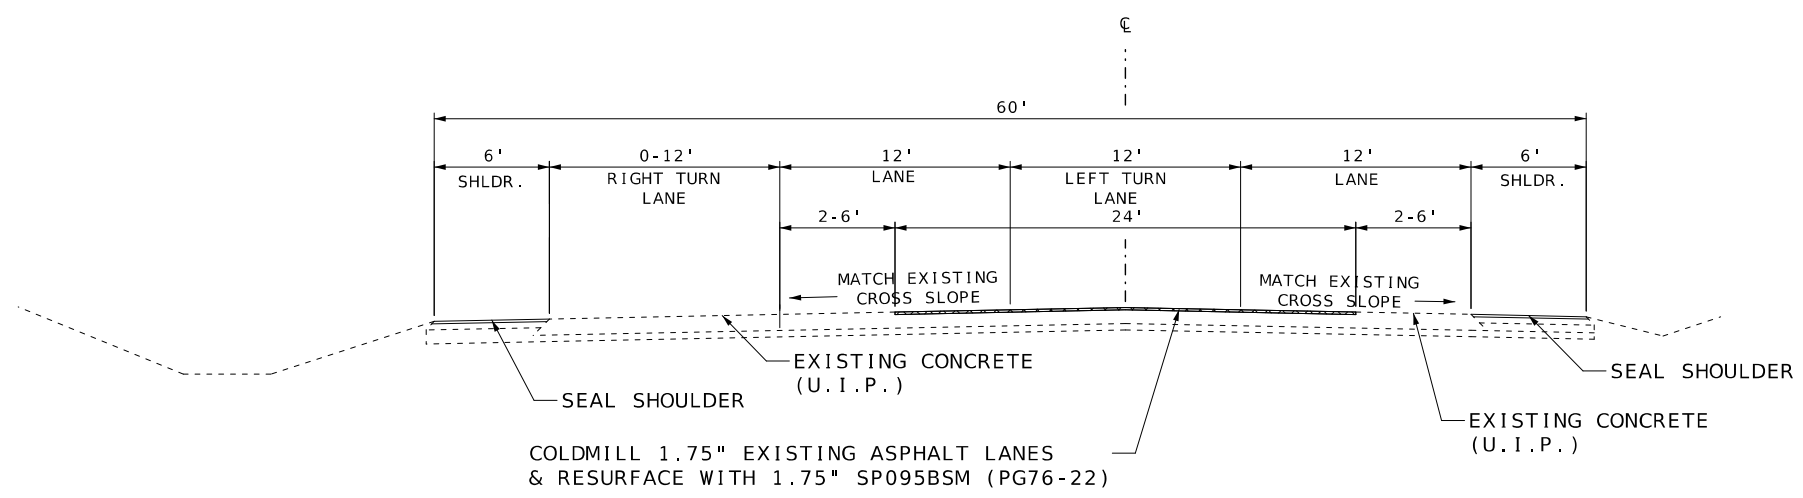

ROUTE 47
LOG MILE 104.114 TO LOG MILE 104.431

NOT TO SCALE

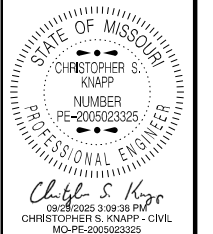

DATE PREPARED 9/29/2025	
ROUTE 47	STATE MO
DISTRICT NE	SHEET NO. 2
COUNTY LINCOLN	
JOB NO. JNE0248	
CONTRACT ID.	
PROJECT NO.	
BRIDGE NO.	


DESCRIPTION	DATE

MISSOURI HIGHWAYS AND TRANSPORTATION COMMISSION




105 WEST CAPITOL
JEFFERSON CITY, MO 65102
1-888-ASK-MODOT (1-888-275-6636)

TYPICAL SECTIONS
SHEET 2 OF 4

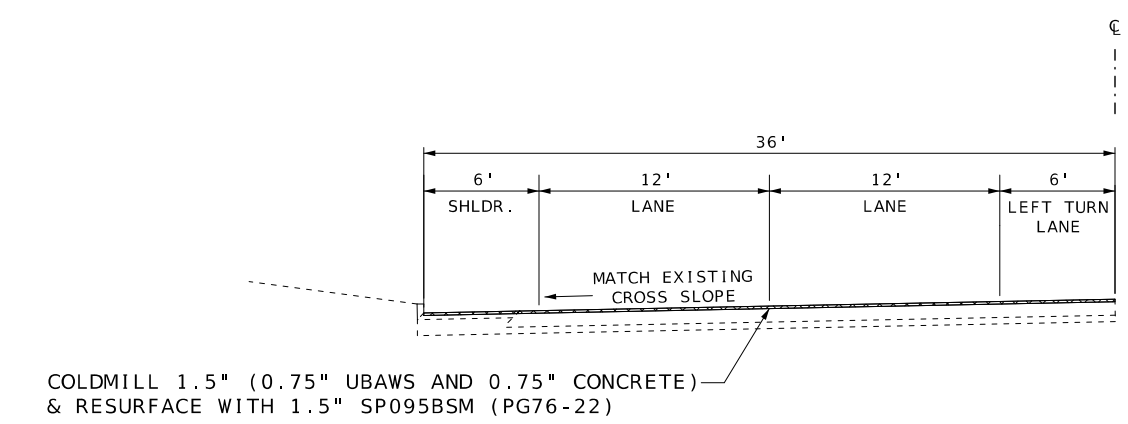


LOG MILE 105.222 TO LOG MILE 105.384

ROUTE 47

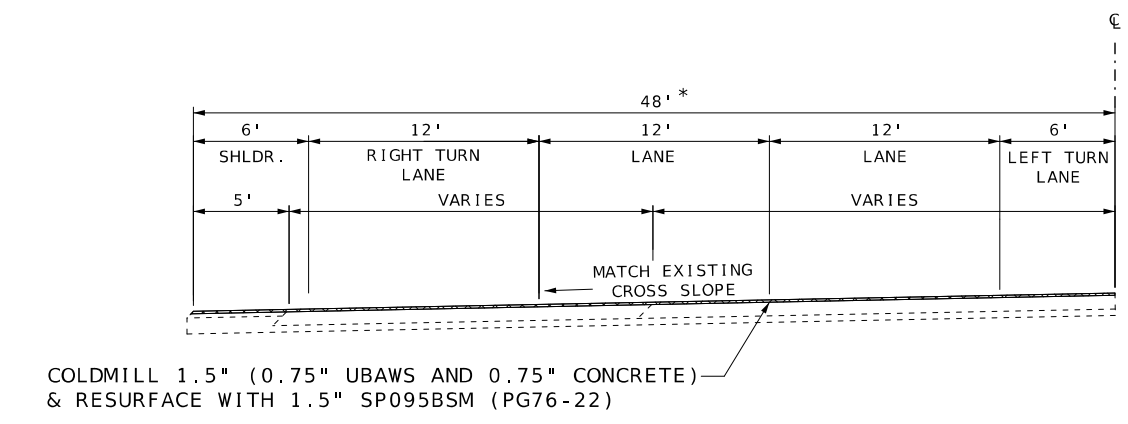


*LOG MILE 104.852 TO LOG MILE 104.893 - 48'
 *LOG MILE 104.893 TO LOG MILE 104.917 - 36'-48'
 *LOG MILE 105.445 TO LOG MILE 105.491 - 48'
 LOG MILE 105.491 TO LOG MILE 105.510 - 36' TO 48'

ROUTE 47

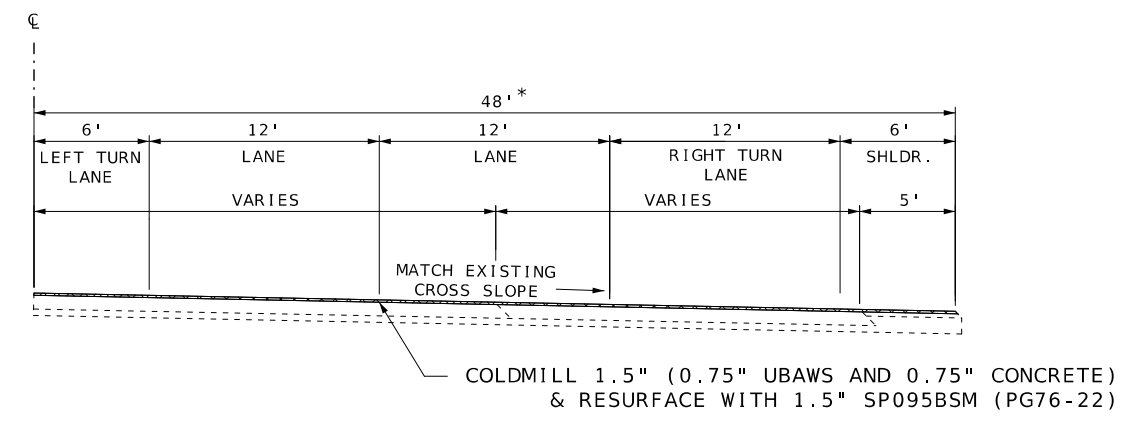


*LOG MILE 105.389 TO LOG MILE 105.407 - 36'-48'
 *LOG MILE 105.407 TO LOG MILE 105.445 - 48'

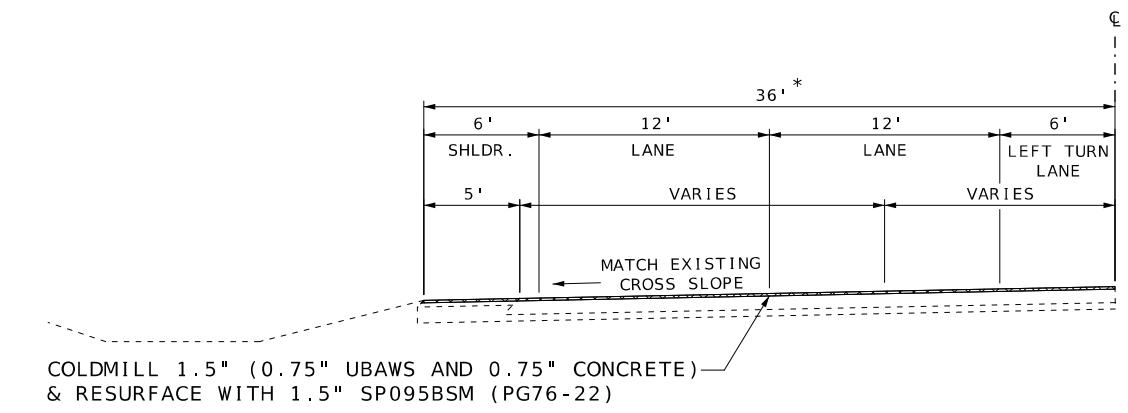

LOG MILE 104.917 TO LOG MILE 104.959 - 36'
 LOG MILE 104.959 TO LOG MILE 104.975 - 36'-38'
 LOG MILE 105.384 TO LOG MILE 105.445 - 36'
 LOG MILE 105.510 TO LOG MILE 105.544 - 36'

ROUTE 47

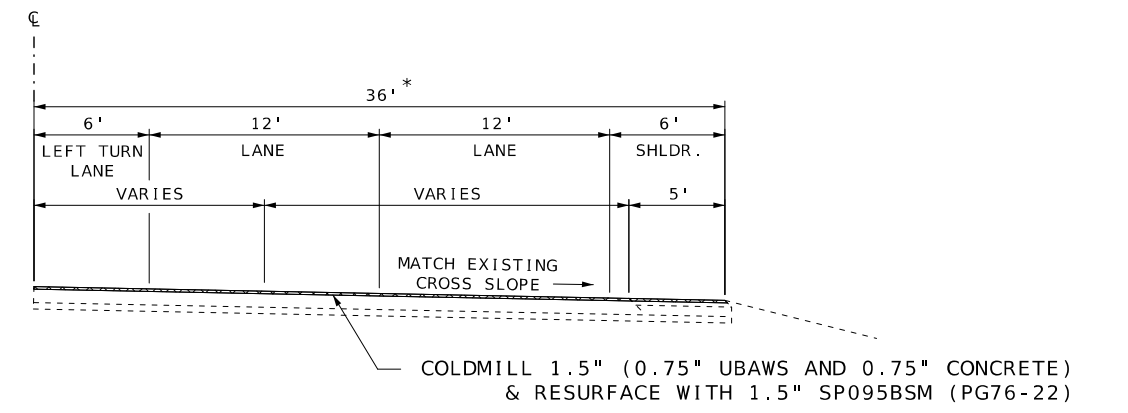

*LOG MILE 104.852 TO LOG MILE 104.941 - 36'
 *LOG MILE 104.941 TO LOG MILE 104.975 - 36' TO 40'
 *LOG MILE 105.222 TO LOG MILE 105.389 - 36'
 *LOG MILE 105.445 TO LOG MILE 105.544 - 36'

NOT TO SCALE

STATE OF MISSOURI
CHRISTOPHER S. KNAPP
NUMBER
PE-2005023325
PROFESSIONAL ENGINEER

Christopher S. Knapp
09/29/2025 3:10:09 PM
CHRISTOPHER S. KNAPP - CIVIL
MO-PE-2005023325

DATE PREPARED
9/29/2025

ROUTE 47	STATE MO
DISTRICT NE	SHEET NO. 2

COUNTY
LINCOLN

JOB NO.
JNE0248

CONTRACT ID.

PROJECT NO.


BRIDGE NO.

DESCRIPTION	DATE

MISSOURI HIGHWAYS AND TRANSPORTATION COMMISSION

105 WEST CAPITOL
JEFFERSON CITY, MO 65102
1-888-ASK-MODOT (1-888-275-6636)

TYPICAL SECTIONS
SHEET 3 OF 4

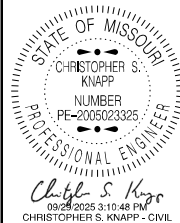

DATE PREPARED 9/29/2025	
ROUTE 47	STATE MO
DISTRICT NE	SHEET NO. 2
COUNTY LINCOLN	
JOB NO. JNE0248	
CONTRACT ID.	
PROJECT NO.	
BRIDGE NO.	


DESCRIPTION	DATE

MISSOURI HIGHWAYS AND TRANSPORTATION COMMISSION



105 WEST CAPITOL
JEFFERSON CITY, MO 65102
1-888-ASK-MODOT (1-888-275-6636)

TYPICAL SECTIONS
SHEET 4 OF 4

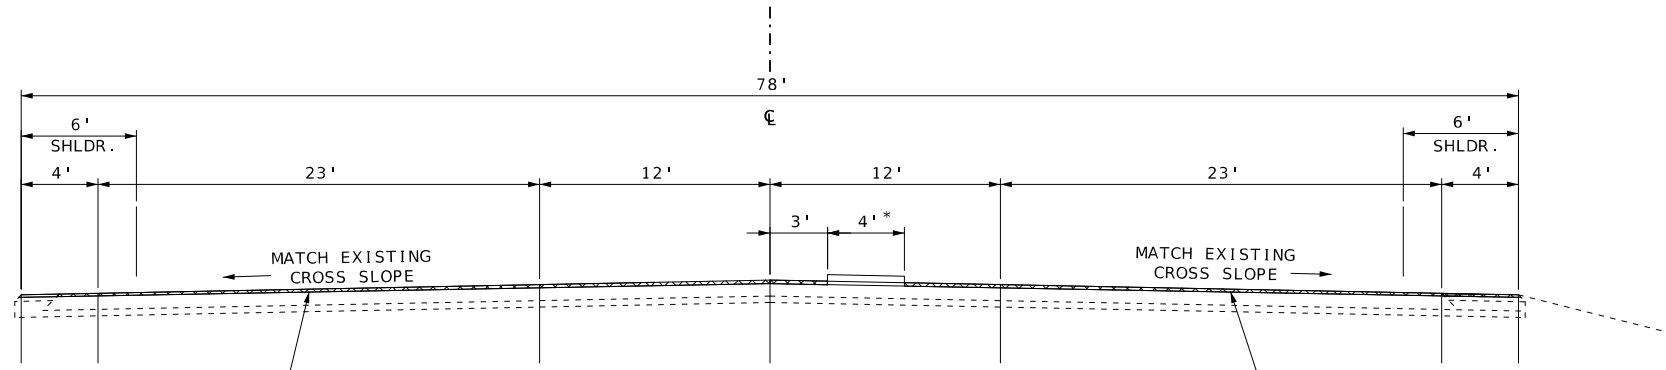


COLDMILL 1.5" (0.75" UBAWS AND 0.75" CONCRETE & RESRFACE WITH 1.5" SP095BSM (PG76-22)

ROUTE 47
LOG MILE 105.084 TO LOG MILE 105.222

COLDMILL 1.5" (0.75" UBAWS AND 0.75" CONCRETE & RESRFACE WITH 1.5" SP095BSM (PG76-22)

* WIDTH VARIES FROM 4-14'

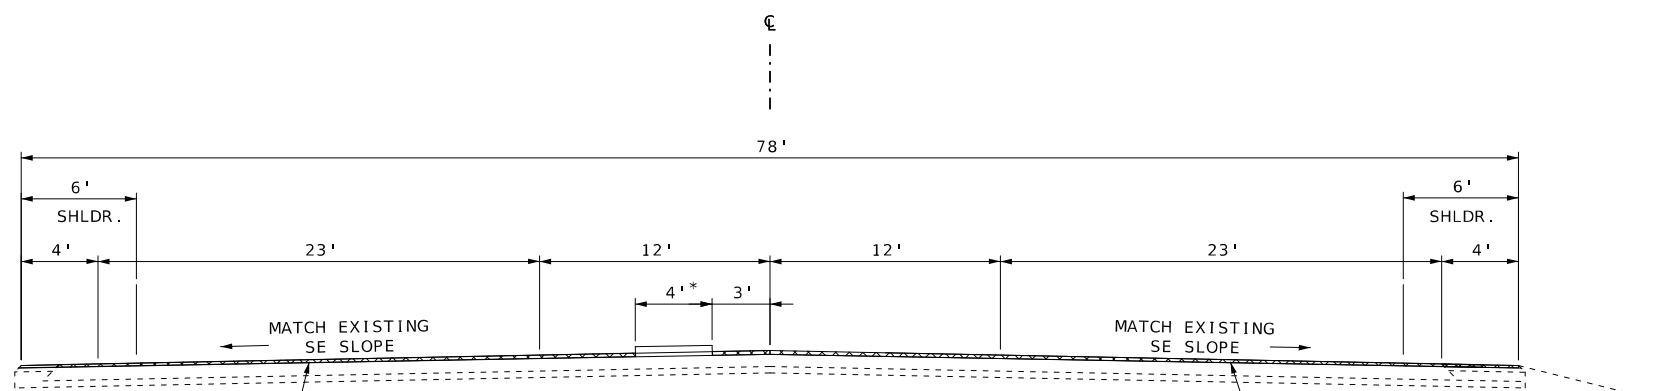

COLDMILL 1.5" (0.75" UBAWS AND 0.75" CONCRETE & RESRFACE WITH 1.5" SP095BSM (PG76-22)

ROUTE 47
LOG MILE 104.975 TO LOG MILE 105.084

COLDMILL 1.5" (0.75" UBAWS AND 0.75" CONCRETE & RESRFACE WITH 1.5" SP095BSM (PG76-22)


* WIDTH VARIES FROM 4-14'

NOT TO SCALE

APPROACH AREAS							
LOG MILE	LOCATION	MEASURED AREA	COLDMILLING	DUST REMOVAL	SP095BSM PG76-22	TACK	DESCRIPTION
		S.Y.	S.Y.	SY	1.913 TONS/CY	0.1 GAL/SY	
EXISTING ASPHALT PAVEMENT AREAS							
103.5	RTE. H	1465	1465	1465	136.23	146.5	PAVED APPROACH
103.5	RTE. H	-80.5	-80.5	-80.5	-7.49	-8.1	CONCRETE ISLAND EXCEPTION
103.5	RTE. J	1633	1633	1633	151.86	163.3	PAVED APPROACH
103.5	RTE. J	-78	-78	-78	-7.25	-7.8	CONCRETE ISLAND EXCEPTION
103.97	FIELD ENT.	45	-	-	4.18	4.5	PAVED APPROACH
104.04	DUNARD DR.	107	-	-	9.95	10.7	PAVED APPROACH
104.46	CLONTS FIELD DR.	75	75	75	6.97	7.5	PAVED APPROACH
104.47	FIREHOUSE LN	132	132	132	12.28	13.2	PAVED APPROACH
EXISTING CONCRETE PAVEMENT WITH UBAWS AREAS				0			
104.62	SYNDONVILLE	801	801	801	63.85	160.2	PAVED APPROACH
104.62	SYNDONVILLE	-107	-107	-107	-8.53	-21.4	CONCRETE ISLAND EXCEPTION
104.62	MAIN ST.	912	912	912	72.69	182.4	PAVED APPROACH
104.62	MAIN ST.	-100	-100	-100	-7.97	-20.0	CONCRETE ISLAND EXCEPTION
104.85	VILLA DR. (N)	520	520	520	41.45	104.0	PAVED APPROACH
104.85	VILLA DR. (N)	-16	-16	-16	-1.28	-3.2	CONCRETE ISLAND EXCEPTION
104.85	VILLA DR. (S)	535	535	535	42.64	107.0	PAVED APPROACH
104.85	VILLA DR. (S)	-17	-17	-17	-1.36	-3.4	CONCRETE ISLAND EXCEPTION
105.08	PROSPECT DR.	781	781	781	62.25	156.2	PAVED APPROACH
105.08	PROSPECT DR.	-60	-60	-60	-4.78	-12.0	CONCRETE ISLAND EXCEPTION
105.08	FRONT ST.	1242	1242	1242	99.00	248.4	PAVED APPROACH
105.08	FRONT ST.	-70	-70	-70	-5.58	-14.0	CONCRETE ISLAND EXCEPTION
105.46	N. LINCOLN DR. (N)	944	944	944	75.24	188.8	PAVED APPROACH
105.46	N. LINCOLN DR. (N)	-159	-159	-159	-12.67	-31.8	CONCRETE ISLAND EXCEPTION
105.46	N. LINCOLN DR. (S)	1034	1034	1034	82.42	206.8	PAVED APPROACH
105.46	N. LINCOLN DR. (S)	-137	-137	-137	-10.92	-27.4	CONCRETE ISLAND EXCEPTION
		SUBTOTAL	9249.5	9249.5	793.18	1550.4	
TACK = 0.1 GALLONS PER SQ.YD. (DOUBLE TACK FOR MILLED CONCRETE)							
SP095BSM = 1.913 TONS PER CU.YD.							

REMOVAL OF DUST FROM COLDMILLED SURFACES					
LOG MILE	LOG MILE	LENGTH (FT)	WIDTH (FT)	COLDMILLING (SY)	REMARKS
103.446	103.500	285.12	64	2028	ASPHALT
103.500	103.606	559.68	52	3234	ASPHALT
103.606	103.654	253.44	46	1295	ASPHALT
104.114	104.431	1673.76	24	4463	ASPHALT BETWEEN CONCRETE LANES
104.431	104.563	696.96	40	3098	ASPHALT
104.563	104.601	200.64	52	1159	COLDMILL 0.75" UBAWS AND 0.75" CONCRETE BOTH SIDES
104.601	104.639	200.64	64	1427	COLDMILL 0.75" UBAWS AND 0.75" CONCRETE BOTH SIDES
104.639	104.852	1124.64	72	8997	COLDMILL 0.75" UBAWS AND 0.75" CONCRETE BOTH SIDES
104.852	104.893	216.48	48	1155	COLDMILL 0.75" UBAWS AND 0.75" CONCRETE LEFT SIDE
104.893	104.917	126.72	42	591	COLDMILL 0.75" UBAWS AND 0.75" CONCRETE LEFT SIDE
104.917	104.959	221.76	36	887	COLDMILL 0.75" UBAWS AND 0.75" CONCRETE LEFT SIDE
104.959	104.975	84.48	37	347	COLDMILL 0.75" UBAWS AND 0.75" CONCRETE LEFT SIDE
104.975	105.084	575.52	78	4566	COLDMILL 0.75" UBAWS AND 0.75" CONCRETE BOTH SIDES (NO ISLANDS)
105.084	105.222	728.64	78	5727	COLDMILL 0.75" UBAWS AND 0.75" CONCRETE BOTH SIDES (NO ISLANDS)
105.222	105.384	855.36	36	3421	COLDMILL 0.75" UBAWS AND 0.75" CONCRETE LEFT SIDE
105.384	105.445	322.08	36	1288	COLDMILL 0.75" UBAWS AND 0.75" CONCRETE LEFT SIDE
105.445	105.491	242.88	48	1295	COLDMILL 0.75" UBAWS AND 0.75" CONCRETE LEFT SIDE
105.491	105.510	100.32	42	468	COLDMILL 0.75" UBAWS AND 0.75" CONCRETE LEFT SIDE
105.510	105.544	179.52	36	718	COLDMILL 0.75" UBAWS AND 0.75" CONCRETE LEFT SIDE
104.852	104.941	469.92	36	1880	COLDMILL 0.75" UBAWS AND 0.75" CONCRETE RIGHT SIDE
104.941	104.975	179.52	38	758	COLDMILL 0.75" UBAWS AND 0.75" CONCRETE RIGHT SIDE
105.222	105.389	881.76	36	3527	COLDMILL 0.75" UBAWS AND 0.75" CONCRETE RIGHT SIDE
105.389	105.407	95.04	42	444	COLDMILL 0.75" UBAWS AND 0.75" CONCRETE RIGHT SIDE
105.407	105.445	200.64	48	1070	COLDMILL 0.75" UBAWS AND 0.75" CONCRETE RIGHT SIDE
105.445	105.510	343.20	36	1373	COLDMILL 0.75" UBAWS AND 0.75" CONCRETE RIGHT SIDE
105.510	105.544	179.52	36	718	COLDMILL 0.75" UBAWS AND 0.75" CONCRETE RIGHT SIDE
			SUBTOTAL	55,934	
			SUBTOTAL	9,250	PAVED APPROACHES
			TOTAL	65,184	

ESTIMATE FACTORS	
PROVIDED FOR INFORMATION PURPOSES ONLY	
BITUMINOUS PAVEMENT MIXTURE SP095BSM PG76-22	= 1.913 TON/CY
TACK COAT (EXISTING SURFACE)	= 0.08 GAL/SY
TACK COAT (COLDMILLING SURFACE)	= 0.10 GAL/SY
TACK COAT (COLDMILLING CONCRETE SURFACE)	= 0.20 GAL/SY

  STATE OF MISSOURI CHRISTOPHER S. KNAPP NUMBER PE-2005023325 PROFESSIONAL ENGINEER <i>Christopher S. Knapp</i> 09/29/2025 3:13:45 PM CHRISTOPHER S. KNAPP - CIVIL MO-PE-2005023325	
DATE PREPARED	
9/29/2025	
ROUTE	STATE
47	MO
DISTRICT	SHEET NO.
NE	3
COUNTY	
L INCOLN	
JOB NO.	
JNE0248	
CONTRACT ID.	
PROJECT NO.	
BRIDGE NO.	
DESCRIPTION	DATE
 MISSOURI HIGHWAYS AND TRANSPORTATION COMMISSION 105 WEST CAPITOL JEFFERSON CITY, MO 65102 1-888-ASK-MODOT (1-888-275-6636)	
QUANTITY SHEET SHEET 2 OF 6	

SIGN	SIZE	AREA	QTY	TOTAL	RELOC	TOTAL	SIGN	DESCRIPTION								SIGN	SIZE	AREA	QTY	TOTAL	RELOC	TOTAL	SIGN	DESCRIPTION								ITEM	TOTAL	EFFECTIVE: 07-01-2025													
IN.	IN.	SQ. FT.	EACH	SQ. FT.	EACH	SQ. FT.	NO.	DESCRIPTION								IN.	SQ. FT.	EACH	SQ. FT.	EACH	SQ. FT.	NO.	DESCRIPTION								NUMBER	QTY	DESCRIPTION														
WARNING SIGNS																GUIDE SIGNS																6122008								IMPACT ATTENUATOR 40 MPH (SAND BARRELS)							
WO1-1L	48X48	16.00						TURN (SYMBOL LEFT)								E05-1	36X48	12.00							GORE EXIT								6122008		IMPACT ATTENUATOR 40 MPH (SAND BARRELS)												
WO1-1R	48X48	16.00						TURN (SYMBOL RIGHT)								E05-2	48X36	12.00							EXIT OPEN								6122009		IMPACT ATTENUATOR 45 MPH (SAND BARRELS)												
WO1-2L	48X48	16.00						CURVE (SYMBOL LEFT)								E05-2a	48X36	12.00							EXIT CLOSED								6122010		IMPACT ATTENUATOR 50 MPH (SAND BARRELS)												
WO1-2R	48X48	16.00						CURVE (SYMBOL RIGHT)								GO20-1	60X24	10.00	2	20.00				1	ROAD WORK NEXT 2 MILES								6122012		IMPACT ATTENUATOR 55 MPH (SAND BARRELS)												
WO1-3L	48X48	16.00						REVERSE TURN (SYMBOL LEFT)								GO20-2	48X24	8.00	2	16.00				26	END ROAD WORK								6122014		IMPACT ATTENUATOR 60 MPH (SAND BARRELS)												
WO1-3R	48X48	16.00						REVERSE TURN (SYMBOL RIGHT)								GO20-4	36X18	4.50	2	9.00				53	PILOT CAR FOLLOW ME								6122017		IMPACT ATTENUATOR 65 MPH (SAND BARRELS)												
WO1-4L	48X48	16.00						REVERSE CURVE (SYMBOL LEFT)								GO20-4a	42X30	8.75	2	17.50				60	PILOT CAR IN USE WAIT & FOLLOW								6122019		IMPACT ATTENUATOR 70 MPH (SAND BARRELS)												
WO1-4R	48X48	16.00						REVERSE CURVE (SYMBOL RIGHT)								GO20-4a	18X12	1.50	7	10.50				58	PILOT CAR IN USE WAIT & FOLLOW								6122020		REPLACEMENT SAND BARREL												
WO1-4bL	48X48	16.00						DOUBLE ARROW REVERSE CURVE (SYMBOL LEFT)								GO20-5aP	36X24	6.00							WORK ZONE (PLAQUE)								6122030		IMPACT ATTENUATOR (RELOCATION)												
WO1-4bR	48X48	16.00						DOUBLE ARROW REVERSE CURVE (SYMBOL RIGHT)								MO4-8a	24X18	3.00							END DETOUR								6122040		WORK ZONE CRASH CUSHION (NARROW)												
WO1-4cL	48X48	16.00						TRIPLE ARROW REVERSE CURVE (SYMBOL LEFT)								MO4-9L	48X36	12.00							DETOUR (LEFT)								6122041		WORK ZONE CRASH CUSHION (RELOCATION)												
WO1-4cR	48X48	16.00						TRIPLE ARROW REVERSE CURVE (SYMBOL RIGHT)								MO4-9R	48X36	12.00							DETOUR (RIGHT)								6123001	* 1	TRUCK MOUNTED ATTENUATOR (TMA)												
WO1-6	60X30	12.50						HORIZONTAL ARROW (SYMBOL)								MO4-9P	48X12	4.00							STREET NAME (PLAQUE)								6161012		BUOYS (BOATS KEEP OUT)												
WO1-6a	72X36	18.00						HORIZ. ARROW (SYMBOL ON PERMANENT BARRICADE)								MO4-10L	48X18	6.00							DETOUR ARROW (LEFT)								6161013		BUOYS (NO WAKE)												
WO1-7	60X30	12.50						DOUBLE HEAD HORIZONTAL ARROW (SYMBOL)								MO4-10R	48X18	6.00							DETOUR ARROW (RIGHT)								6161014		SPECIAL SIGN ASSEMBLY (BOATS KEEP OUT)												
WO1-7a	72X36	18.00						DOUBLE HEAD HORIZ. ARROW (SYMBOL ON PERM. BARR.)								REGULATORY SIGNS								6161020		CHANNELIZER (DRUM-LIKE)																					
WO1-8	18X24	3.00						CHEVRON (SYMBOL)								R1-1	48X48	13.25							STOP								6161022		CHANNELIZER (CONE)												
WO1-8a	30X36	7.50						CHEVRON (SYMBOL FOR DIVIDED HIGHWAYS)								R1-2	48TR1	6.93							YIELD								6161025	200	CHANNELIZER (TRIM-LINE)												
WO3-1	48X48	16.00						STOP AHEAD (SYMBOL)								R1-2a	36X36	9.00							TO ONCOMING TRAFFIC (PLAQUE)								6161026		CHANNELIZER (VERTICAL PANEL)												
WO3-2	48X48	16.00						YIELD AHEAD (SYMBOL)								R1-3P	30X12	2.50							ALL WAY (PLAQUE)								6161030		TYPE 3 MOVEABLE BARRICADE												
WO3-3	48X48	16.00						SIGNAL AHEAD (SYMBOL)								R2-1	36X48	12.00							SPEED LIMIT XX								6161033	28	DIRECTION INDICATOR BARRICADE												
WO3-4	48X48	16.00						BE PREPARED TO STOP								R3-1	48X48	16.00							NO RIGHT TURN (SYMBOL)								6161040	2	FLASHING ARROW PANEL												
WO3-5	48X48	16.00						SPEED LIMIT AHEAD								R3-2	48X48	16.00							NO LEFT TURN (SYMBOL)								6161047		TYPE 3 OBJECT MARKER												
WO4-1L	48X48	16.00						MERGE (SYMBOL FROM LEFT)								R3-2	48X48	16.00							NO RIGHT TURN (SYMBOL)								6161055		SEQUENTIAL FLASHING WARNING LIGHT												
WO4-1R	48X48	16.00						MERGE (SYMBOL FROM RIGHT)								R3-3	36X36	9.00							NO TURNS								6161070		TUBULAR MARKER												
WO4-1aL	48X48	16.00						MERGE (LEFT)								R3-4	48X48	16.00							NO U-TURN (SYMBOL)								6161095		RADAR SPEED ADVISORY SYSTEM												
WO4-1aR	48X48	16.00						MERGE (RIGHT)								R3-7L	30X30	6.25							LEFT LANE MUST TURN LEFT								6161096		CHANGEABLE MESSAGE SIGN, COMMISSION FURNISHED/RETAINED												
WO5-1	48X48	16.00						ROAD/BRIDGE/RAMP NARROWS								R3-7R	30X30	6.25	2	12.50				45	RIGHT LANE MUST TURN RIGHT								* 2	CHANGEABLE MESSAGE SIGN WITHOUT COMM. INTERFACE, CONTRACTOR FURNISHED/RETAINED													
WO5-3	48X48	16.00						ONE LANE BRIDGE								R4-1	36X48	12.00							DO NOT PASS								6161098A		CHANGEABLE MESSAGE SIGN WITH COMM. INTERFACE, CONTRACTOR FURNISHED/RETAINED												
WO5-5	48X48	16.00						NARROW LANES								R4-2	36X48	12.00							PASS WITH CARE								6161099		CHANGEABLE MESSAGE SIGN WITH COMM. INTERFACE, CONTRACTOR FURNISHED/RETAINED												
WO6-1	48X48	16.00						DIVIDED HIGHWAY (SYMBOL)								R4-7a	36X48	12.00	2	24.00				42	KEEP RIGHT (HORIZONTAL ARROW)								6162000A		WORK ZONE TRAFFIC SIGNAL SYSTEM												
WO6-2	48X48	16.00						DIVIDED HIGHWAY END (SYMBOL)								R4-8a	36X48	12.00							KEEP LEFT (HORIZONTAL ARROW)								6162002		TEMPORARY LONG-TERM RUMBLE STRIPS												
WO6-3	48X48	16.00						TWO WAY TRAFFIC (SYMBOL)								R5-1	30X30	6.25							DO NOT ENTER								6173600D		TEMPORARY TRAFFIC BARRIER, CONTRACTOR FURNISHED/RETAINED												
WO7-3a	30X24	5.00						NEXT XX MILES (PLAQUE)								R5-1a	36X24	6.00							WRONG WAY								6173700B		TEMP. TRAFFIC BARRIER ANCHORED, CONTRACTOR FURNISHED/RETAINED												
WO8-1	48X48	16.00						BUMP								R6-1L	54X18	6.75							ONE WAY ARROW (LEFT)								6173706		TEMP. TRAFFIC BARRIER STIFFNESS TRANSITION, CONTRACTOR FURNISHED/RETAINED												
WO8-2	48X48	16.00						DIP								R6-1R	54X18	6.75							ONE WAY ARROW (RIGHT)								6174000A		TEMP. TRAFFIC BARRIER HEIGHT TRANSITION, CONTRACTOR FURNISHED/RETAINED												
WO8-3	48X48	16.00						PAVEMENT ENDS								R6-2L	24X30	5.00							ONE WAY (LEFT)								6175010A		RELOCATING TEMPORARY TRAFFIC BARRIER												
WO8-4	48X48	16.00						SOFT SHOULDER								R6-2R	24X30	5.00							ONE WAY (RIGHT)								6175011B		RELOCATING TEMP. TRAFFIC BARRIER ANCHORED												
WO8-5	48X48	16.00						SLIPPERY WHEN WET (SYMBOL)								R9-9	24X12	2.00							SIDEWALK CLOSED								6175013		RELOCATING TEMP. TRAFFIC BARRIER STIFFNESS												
WO8-6	48X48	16.00						TRUCK CROSSING								R9-11L	24X18	3.00							SIDEWALK CLOSED AHEAD, (ARROW LEFT) CROSS HERE								6175020A		RELOCATING TEMP. TRAFFIC BARRIER HEIGHT												
WO8-6c	48X48	16.00						TRUCK ENTRANCE								R9-11R	24X18	3.00							SIDEWALK CLOSED AHEAD, (ARROW RIGHT) CROSS HERE								6208064A		TEMPORARY RAISED PAVEMENT MARKER												
WO8-7	36X36	9.00						LOOSE GRAVEL								R10-6	24X36	6.00							STOP HERE ON RED (45° ARROW)								9029400		TEMPORARY TRAFFIC SIGNALS												
WO8-7a	36X36	9.00						FRESH OIL / LOOSE GRAVEL								R11-2	48X30	10.00							ROAD CLOSED								9029401		TEMPORARY TRAFFIC SIGNALS AND LIGHTING												
WO8-9	48X48	16.00						LOW SHOULDER								R11-3a	60X30	12.50							ROAD CLOSED XX MILES AHEAD																						
WO8-11	48X48	16.00	4	64.00			36	UNEVEN LANES								R11-4	60X30	12.50							LOCAL TRAFFIC ONLY																						
WO8-12	48X48	16.00	2	32.00			35	NO CENTER LINE								CONST-3A	60X48	20.00							ROAD CLOSED TO THRU TRAFFIC																						
WO8-15	48X48	16.00						GROOVED PAVEMENT								CONST-3X	56X12	4.67							FINE SIGN																						
WO8-15P	30X24	5.00						MOTORCYCLE (PLAQUE)								MISCELLANEOUS SIGNS																															
WO8-17L	48X48	16.00						SHOULDER DROP-OFF (SYMBOL LEFT)								CONST-5	48X36	12.00							POINT OF PRESENCE																						
WO8-17R	48X48	16.00						SHOULDER DROP-OFF (SYMBOL RIGHT)								CONST-5	96X48	32.00							POINT OF PRESENCE																						
WO8-17P	30X24	5.00						SHOULDER DROP-OFF (PLAQUE)								CONST-8	48X36	12.00	2	24.00				59	WORK ZONE NO PHONE ZONE																						
WO10-1	42RND.	9.62						RAILROAD CROSSING																																							
WO12-1	24X24	4.00	2	8.00			61	DOUBLE DOWN ARROW (SYMBOL)																																							
WO12-2	48X48	16.00						LOW CLEARANCE (SYMBOL)																																							
WO12-2x	24X18	3.00						LOW CLEARANCE (PLAQUE)																																							
WO12-2a	84X24	14.00						OVERHEAD LOW CLEARANCE (FEET AND INCHES)																																							
WO12-4	120X60	50.00						LOW CLEARANCE XX FT XX IN XX MILES AHEAD																																							
WO12-5	120X60	50.00						WIDTH RESTRICTION XX FT XX IN XX MILES AHEAD																																							
WO13-1	30X30	6.25						ADVISORY SPEED (PLAQUE)																																							
WO16-2	30X24	5.00						XXX FEET (PLAQUE)																																							
WO16-3	30X24	5.00						X MILE (PLAQUE)																																							
WO20-1	48X48	16.00	14	224.00			2	ROAD/BRIDGE/RAMP WORK AHEAD																																							
WO20-2	48X48	16.00						DETOUR AHEAD																																							
WO20-3	48X48	16.00						ROAD CLOSED AHEAD																																							
WO20-4	48X48	16.00	14	224.00			7	ONE LANE ROAD AHEAD								616-10.05								TOTAL																							
WO20-5	48X48	16.00	2	32.00			5	RIGHT/CENTER/LEFT LANE CLOSED AHEAD								CONSTRUCTION SIGNS								983																							
WO20-5a	48X48	16.00						2 RIGHT/CENTER/LEFT LANES CLOSED AHEAD								616-10.10																TOTAL															
WO20-6a	48X48	16.00	2	32.00			6	RIGHT/CENTER/LEFT LANE CLOSED								RELOCATED SIGNS																															
WO20-7a	48X48	16.00	14	224.00			8	FLAGGER (SYMBOL)																																							
WO21-2	36X36	9.00						FRESH OIL																																							
WO21-5	48X48	16.00						SHOULDER WORK / SHOULDER WORK AHEAD																																							
WO22-1	48X48	16.00						BLASTING ZONE AHEAD																																							
WO22-2	42X36	10.50						TURN OFF 2-WAY RADIO AND PHONE																																							
WO22-3	42X36	10.50						END BLASTING ZONE																																							
GO22-1	21X15	2.19	4	8.76				WET PAINT (ARROW PIVOTS)																																							

STATE OF MISSOURI
CHRISTOPHER S. KNAPP
NUMBER
PE-2005023325
PROFESSIONAL ENGINEER
09/29/2025 3:16:02 PM
CHRISTOPHER S. KNAPP - CIVIL
MO-PE-2005023325
DATE PREPARED
9/29/2025
ROUTE
47
STATE
MO
DISTRICT
NE
SHEET NO.
3
COUNTY
LINCOLN
JOB NO.
JNE0248
CONTRACT ID.
PROJECT NO.
BRIDGE NO.


DESCRIPTION
DATE

MISSOURI HIGHWAYS AND TRANSPORTATION COMMISSION
MoDOT
105 WEST CAPITOL
JEFFERSON CITY, MO 65102
1-888-ASK-MODOT (1-888-275-6636)

QUANTITY SHEET
SHEET 6 OF 6


TRAFFIC CONTROL
1 LUMP SUM

NOTE: FOR INFORMATIONAL PURPOSES ONLY, SEE LUMP SUM TRAFFIC CONTROL PAY ITEM
MOBILE OPERATION TMA'S ARE CONSIDERED INCIDENTAL TO CONSTRUCTION
* NOT INCLUDED IN LUMP SUM TRAFFIC CONTROL PAY ITEM

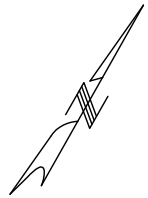

NOT TO SCALE


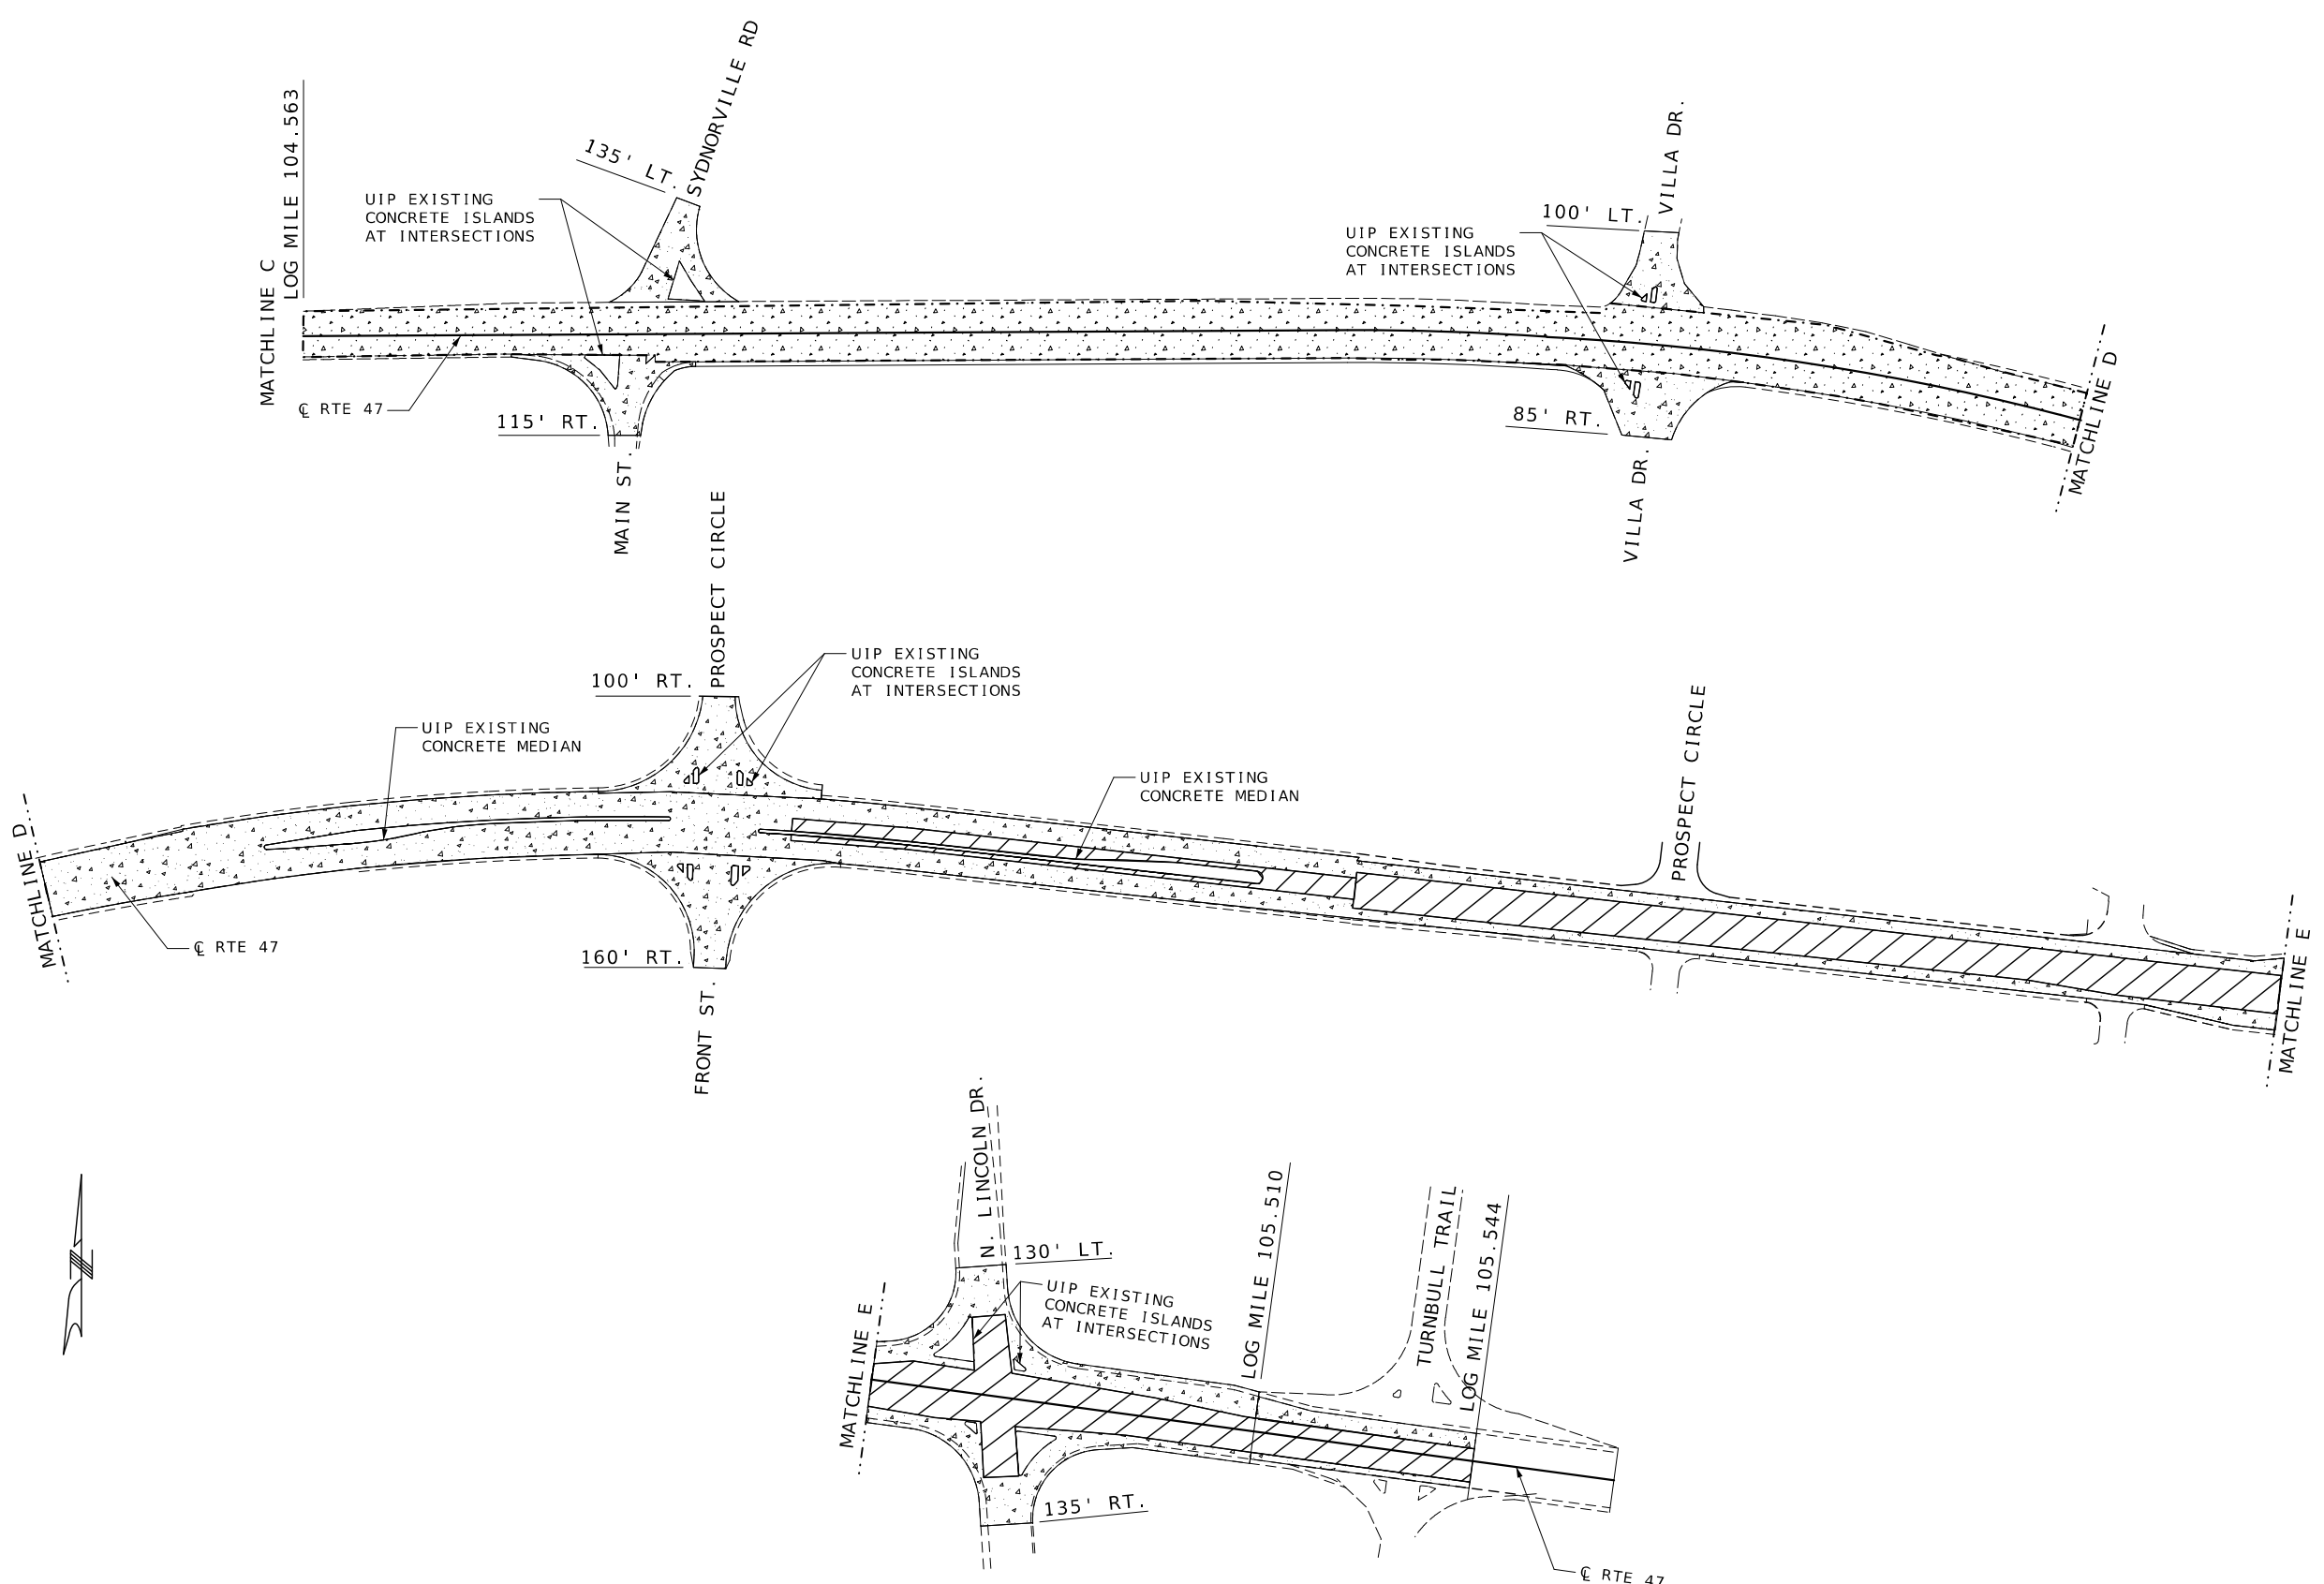

-  1.5" COLDMILL AND RESURFACE (0.75" UBAWS + 0.75" CONCRETE MILL)
-  1.5" COLDMILL AND RESURFACE (0.75" UBAWS + 0.75" EXIST. ASPHALT)

NOT TO SCALE

STATE OF MISSOURI

CHRISTOPHER S. KNAPP

NUMBER

PE-2005023325

PROFESSIONAL ENGINEER

Charles S. Knapp

09/29/2025 3:18:33 PM

CHRISTOPHER S. KNAPP - CIVIL

MO-PE-2005023325

DATE PREPARED

9/29/2025

ROUTE

47

STATE

MO

DISTRICT

NE

SHEET NO.

5

COUNTY

LINCOLN

JOB NO.

JNE0248

CONTRACT ID.

PROJECT NO.

BRIDGE NO.

DATE	DESCRIPTION

MISSOURI HIGHWAYS AND TRANSPORTATION COMMISSION



105 WEST CAPITOL


JEFFERSON CITY, MO 65102

1-888-ASK-MODOT (1-888-275-6636)

SPECIAL SHEET

COLD MILLING DETAILS

SHEET 2 OF 3

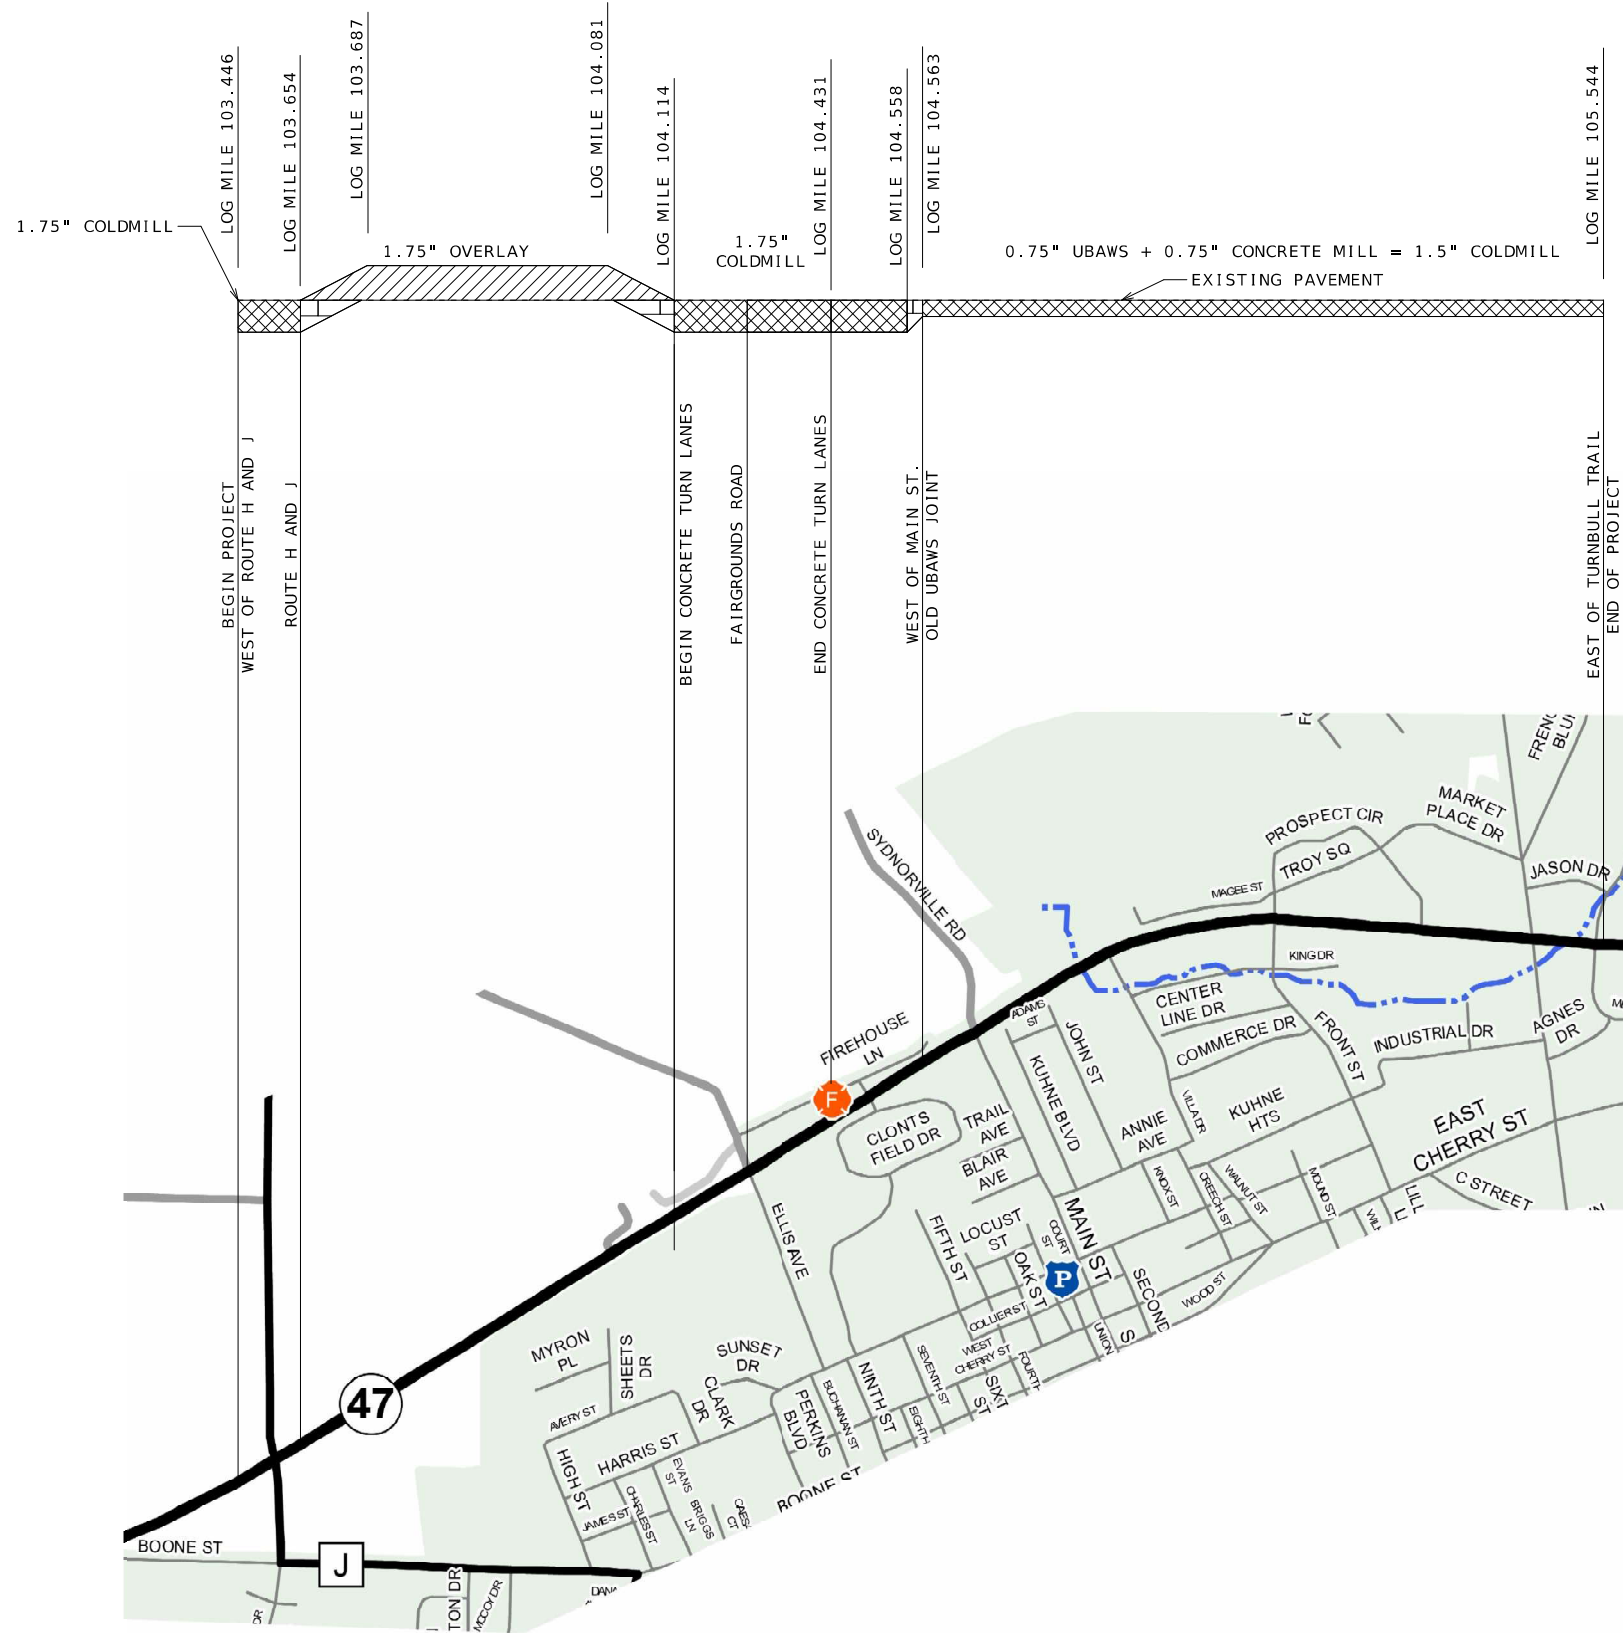

NOTE: ALL DEPTH TRANSITIONS ARE 1"V TO 100'H

COLDMILL AND RESURFACE

OVERLAY

MODIFIED COLDMILL

STATE OF MISSOURI

CHRISTOPHER S. KNAPP

NUMBER

PE-2005023325

PROFESSIONAL ENGINEER

Christopher S. Knapp

09/29/2025 3:19:04 PM

CHRISTOPHER S. KNAPP - CIVIL

MO-PE-2005023325

DATE PREPARED

9/29/2025

ROUTE

47

STATE

MO

DISTRICT

NE

SHEET NO.

6

COUNTY

LINCOLN

JOB NO.

JNE0248

CONTRACT ID.

PROJECT NO.

BRIDGE NO.

DATE	DESCRIPTION

MISSOURI HIGHWAYS AND TRANSPORTATION COMMISSION

105 WEST CAPITOL
JEFFERSON CITY, MO 65102
1-888-ASK-MODOT (1-888-275-6636)

SPECIAL SHEET

DEPTH TRANSITIONS

SHEET 3 OF 3

ROAD WORK
NEXT 2 MILES

GO20-1

1

WORK ZONE
NO PHONE
ZONE


CONST-8

59


END
ROAD WORK

GO20-2

26

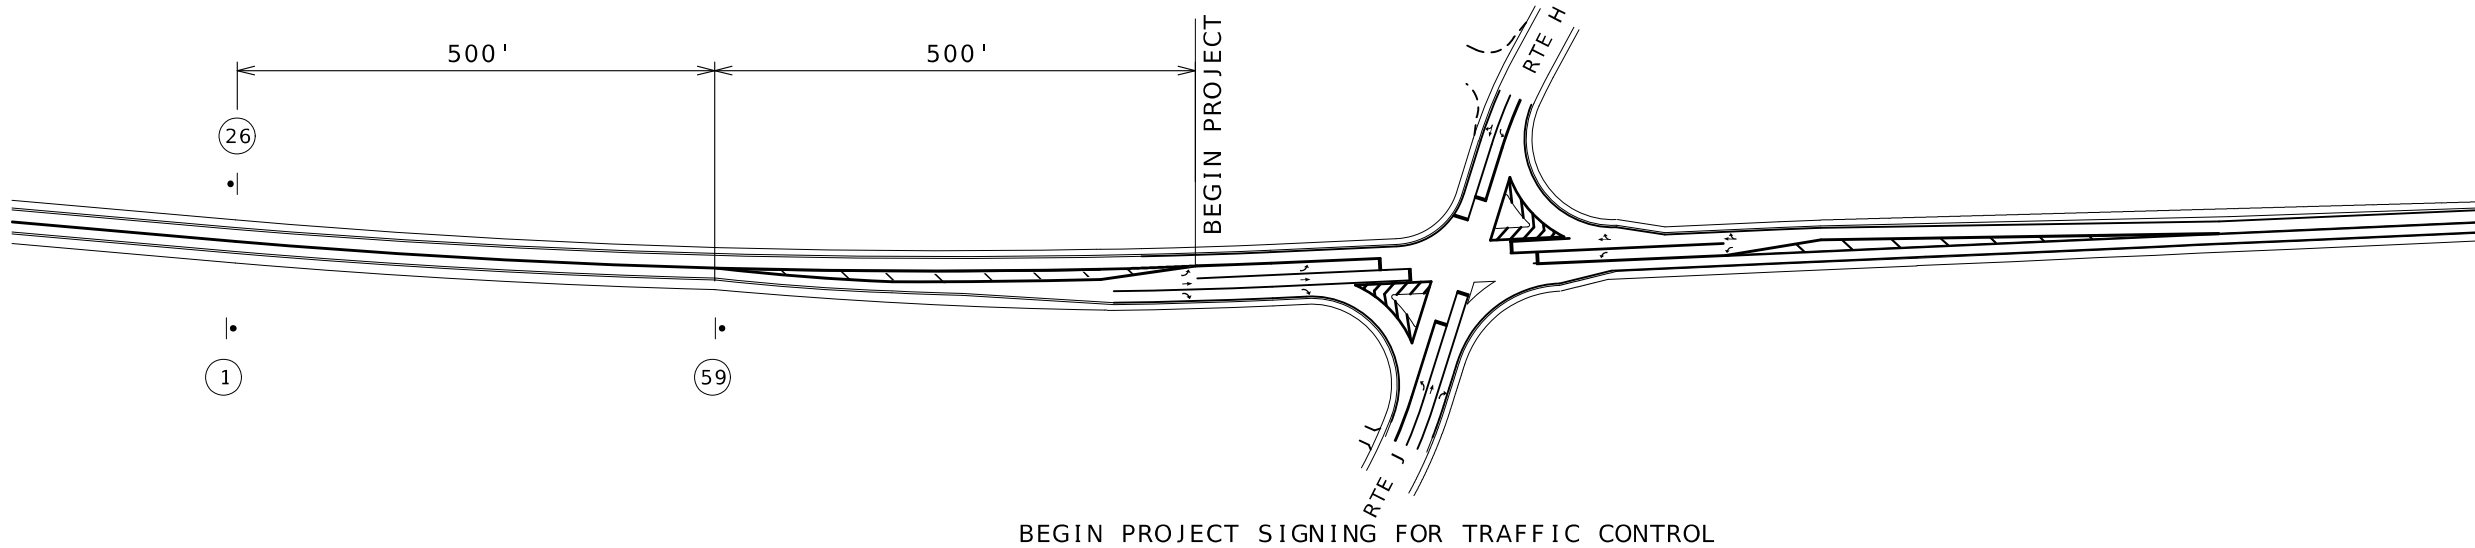


BEGIN PROJECT SIGNING FOR TRAFFIC CONTROL

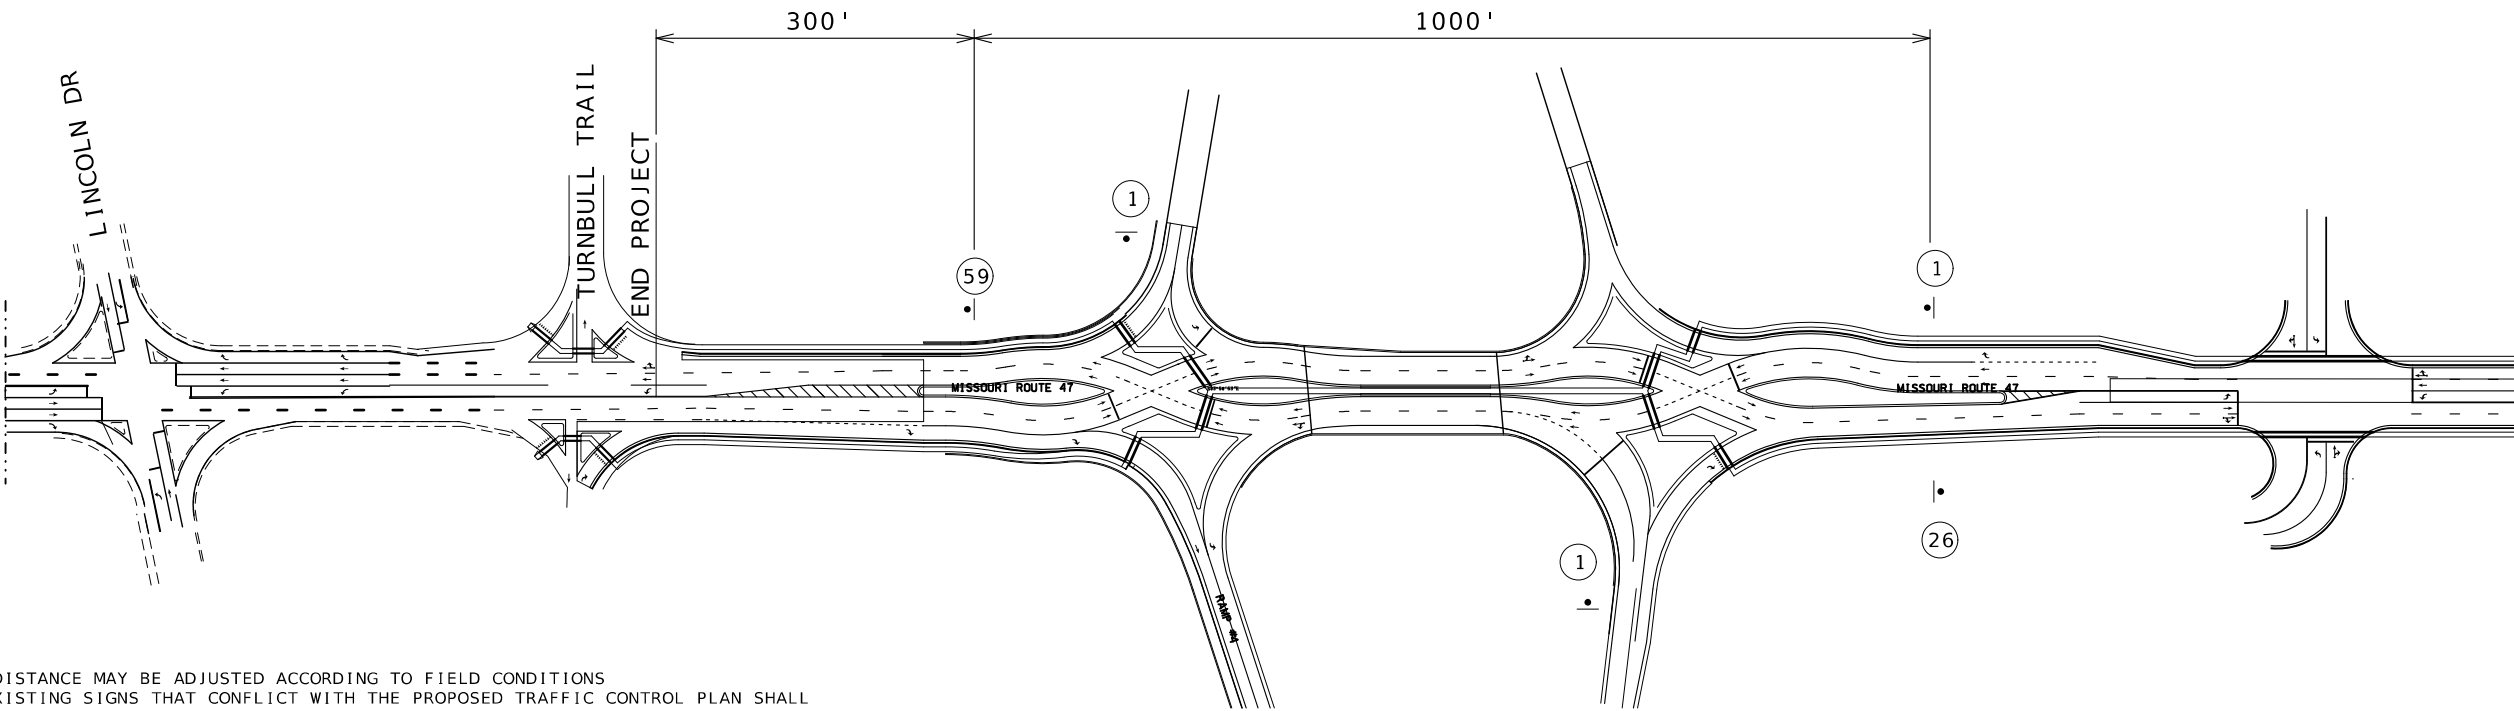

END PROJECT SIGNING FOR TRAFFIC CONTROL

SIGN DISTANCE MAY BE ADJUSTED ACCORDING TO FIELD CONDITIONS
ALL EXISTING SIGNS THAT CONFLICT WITH THE PROPOSED TRAFFIC CONTROL PLAN SHALL
BE COVERED, NO DIRECT PAY.
ALL SIGNS AND DEVICES ARE CONSIDERED PORTABLE, NO DIRECT PAY WILL BE MADE FOR
ANY RELOCATIONS OF SIGNS OR DEVICES.
ADJUST CHANNELIZER SPACING OR SIGN SPACING AND LOCATION AS REQUIRED BY FIELD CONDITIONS
AS DIRECTED BY THE ENGINEER.

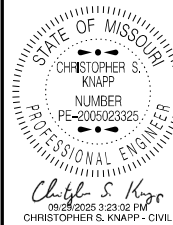

DATE PREPARED
9/29/2025

ROUTE 47 STATE MO
DISTRICT NE SHEET NO. 7

COUNTY
LINCOLN
JOB NO.
JNE0248
CONTRACT ID.

PROJECT NO.


BRIDGE NO.

DATE	DESCRIPTION

MISSOURI HIGHWAYS AND TRANSPORTATION
COMMISSION

105 WEST CAPITOL
JEFFERSON CITY, MO 65102
1-888-ASK-MODOT (1-888-275-6636)

TEMPORARY TRAFFIC CONTROL
BEGIN/END PROJECT
SHEET 1 OF 12

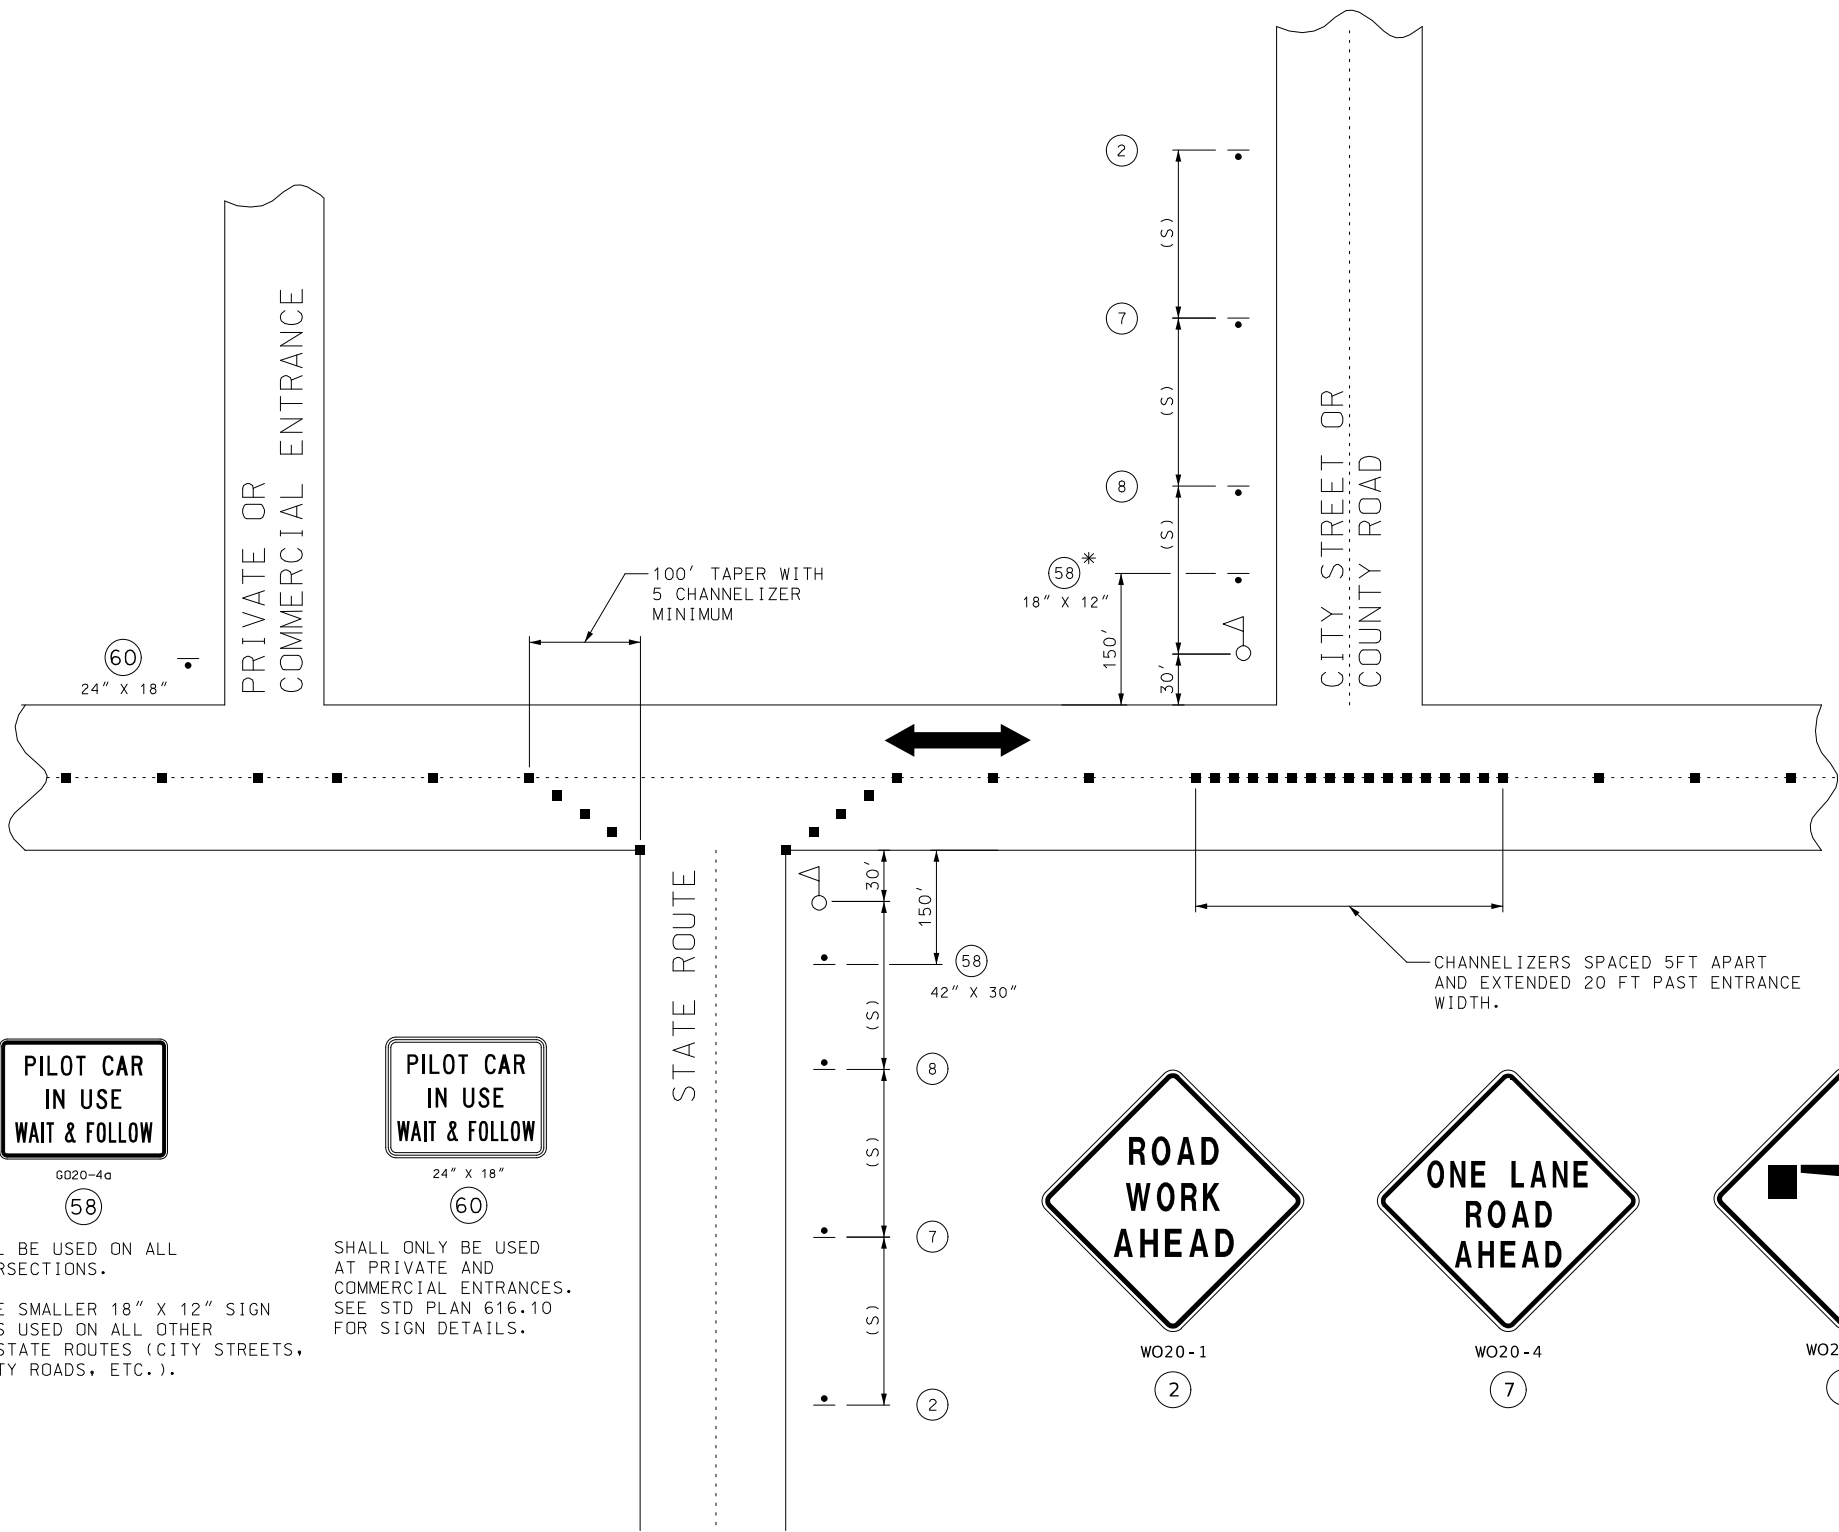

SPEED	SIGN SPACING (FT) (1)	CHANNELIZER SPACING (FT)
PERMANENT POSTED (MPH)	NON-DIVIDED HIGHWAYS (S)	BUFFER/ WORK AREA (TYP.)
0-35	200	40
40-45	350	80
50-55	500	80
60-70	1000	120

(1) SPACING BETWEEN SIGNS, BETWEEN LAST SIGN AND FLAGGER, BEGINNING OF TAPER OR SIGNED CONDITION.

SPACING MAY BE ADJUSTED AS NECESSARY TO MEET FIELD CONDITIONS.

NOTES:

WARNING SIGNS SHALL BE ERECTED AT EACH INTERSECTION WITH ANOTHER STATE HIGHWAY WITHIN THE WORK ZONE.

ADDITIONAL WARNING SIGNS SHALL BE ERECTED AT OTHER INTERSECTIONS WITHIN THE WORK ZONE, AS DIRECTED BY THE ENGINEER.

■ - CHANNELIZERS (AS SPECIFIED)

○ - FLAGGER

**PILOT CAR
IN USE
WAIT & FOLLOW**

G020-4a

58

SHALL BE USED ON ALL INTERSECTIONS.

* THE SMALLER 18" X 12" SIGN 58 IS USED ON ALL OTHER NON-STATE ROUTES (CITY STREETS, COUNTY ROADS, ETC.).

**PILOT CAR
IN USE
WAIT & FOLLOW**

24" X 18"

60

SHALL ONLY BE USED AT PRIVATE AND COMMERCIAL ENTRANCES. SEE STD PLAN 616.10 FOR SIGN DETAILS.

SIDE ROADS ENTERING WORK ZONES

NOT TO SCALE

STATE OF MISSOURI

CHRISTOPHER S. KNAPP

NUMBER

PE-2006023325

PROFESSIONAL ENGINEER

Christopher S. Knapp

09/29/2025 3:24:07 PM

CHRISTOPHER S. KNAPP - CIVIL

MO-PE-2006023325

DATE PREPARED

9/29/2025

ROUTE

47

STATE

MO

DISTRICT

NE

SHEET NO.

9

COUNTY

LINCOLN

JOB NO.

JNE0248

CONTRACT ID.

PROJECT NO.

BRIDGE NO.

MISSOURI HIGHWAYS AND TRANSPORTATION COMMISSION

105 WEST CAPITOL

JEFFERSON CITY, MO 65102


1-888-ASK-MODOT (1-888-275-6636)

MODOT


TEMPORARY TRAFFIC CONTROL

SIDEROADS ENTERING WORKZONE


SHEET 3 OF 12

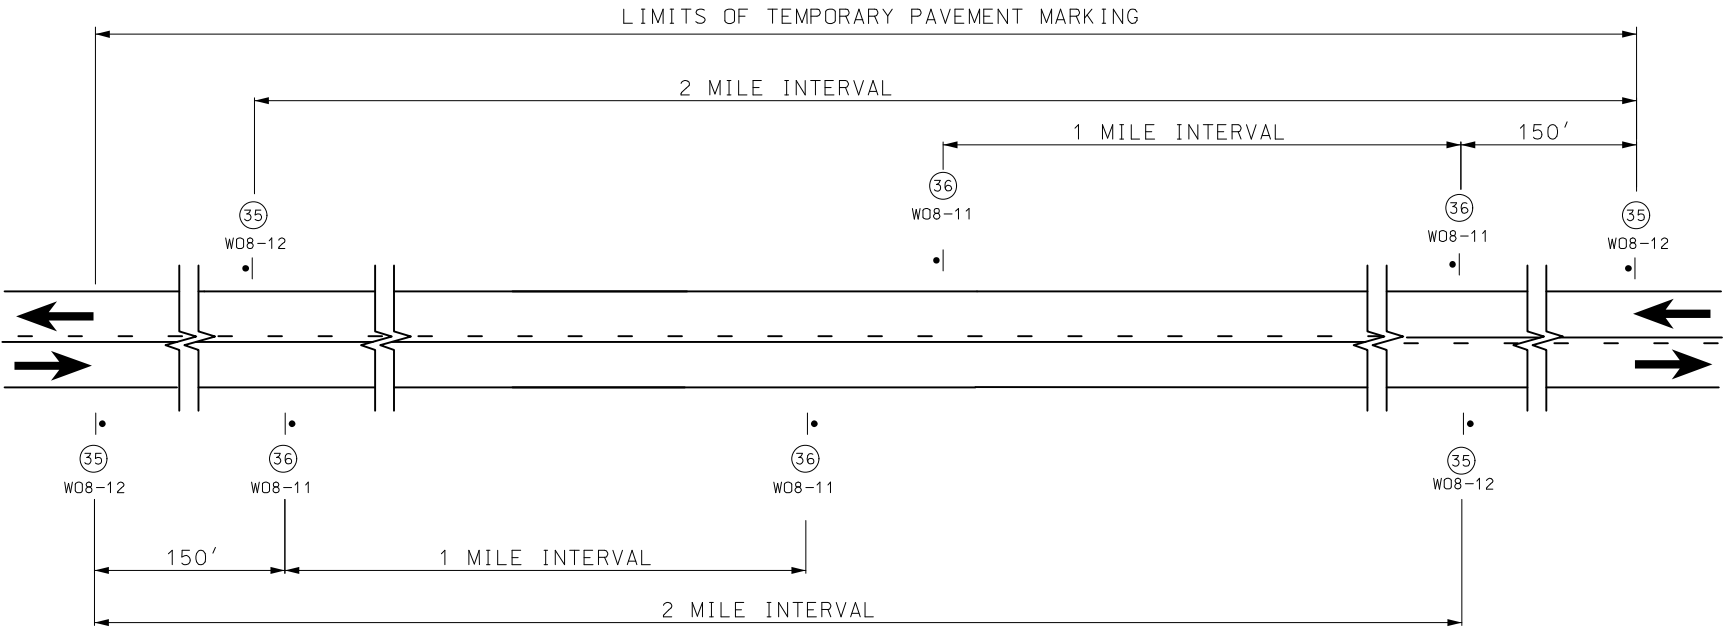

SIGN SPACING AND TEMPORARY STRIPING FOR MAINLINE

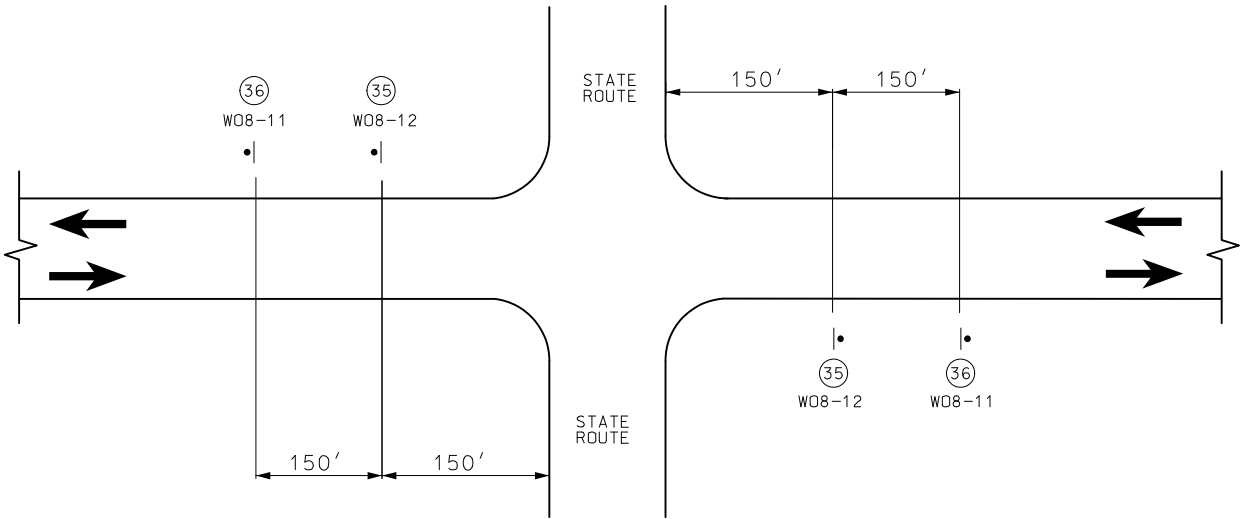

SIGN SPACING AT STATE ROUTE INTERSECTIONS
SHOWING TEMPORARY STRIPING FOR MAINLINE

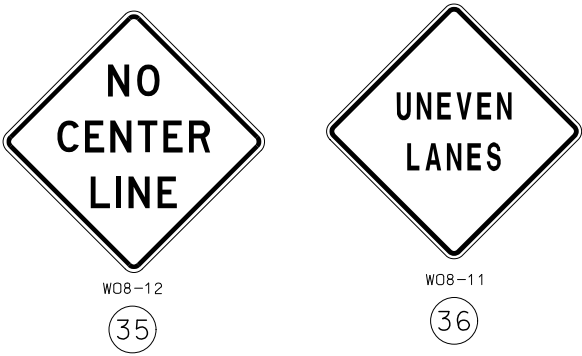

NOTES:

SIGN (35) AND TEMPORARY RAISED PAVEMENT MARKING (SEE STANDARD PLAN 620.10) INSTALLED WHERE CENTERLINE STRIPING HAS BEEN COVERED OR REMOVED. SIGNS ARE TO REMAIN IN PLACE UNTIL THE PERMANENT CENTERLINE PAVEMENT MARKINGS ARE IN PLACE. SIGNS SHALL BE COVERED OR REMOVED WHEN PAVEMENT CENTERLINE MARKING HAS BEEN INSTALLED.

SIGN (35) IS PLACED AT APPROXIMATELY TWO-MILE INTERVALS AND AT STATE ROUTE JUNCTIONS. WHEN THE INSTALLATION AT A JUNCTION IS WITHIN ONE-EIGHTH MILE OF THE NORMAL MAINLINE SIGN (35), THE LATTER MAY BE ELIMINATED.

ALL SIGNS SHALL BE POST MOUNTED AND IN ACCORDANCE WITH STANDARD PLAN 616.10 AND 903.03.

SEE STANDARD PLAN 620.10 FOR ALL TEMPORARY PAVEMENT MARKING.

NOT TO SCALE

STATE OF MISSOURI

CHRISTOPHER S. KNAPP

NUMBER

PE-2005023325

PROFESSIONAL ENGINEER

Christopher S. Knapp

09/29/2025 3:24:45 PM

CHRISTOPHER S. KNAPP - CIVIL

MO-PE-2005023325

DATE PREPARED

9/29/2025

ROUTE

47

DISTRICT

NE

STATE

MO

SHEET NO.

10

COUNTY

LINCOLN

JOB NO.

JNE0248

CONTRACT ID.

PROJECT NO.

BRIDGE NO.

DESCRIPTION	DATE

MISSOURI HIGHWAYS AND TRANSPORTATION COMMISSION

105 WEST CAPITOL

JEFFERSON CITY, MO 65102



1-888-ASK-MODOT (1-888-275-6636)

TEMPORARY TRAFFIC CONTROL

SIGN SPACING AND TEMPORARY STRIPING

SHEET 4 OF 12

NOT TO SCALE

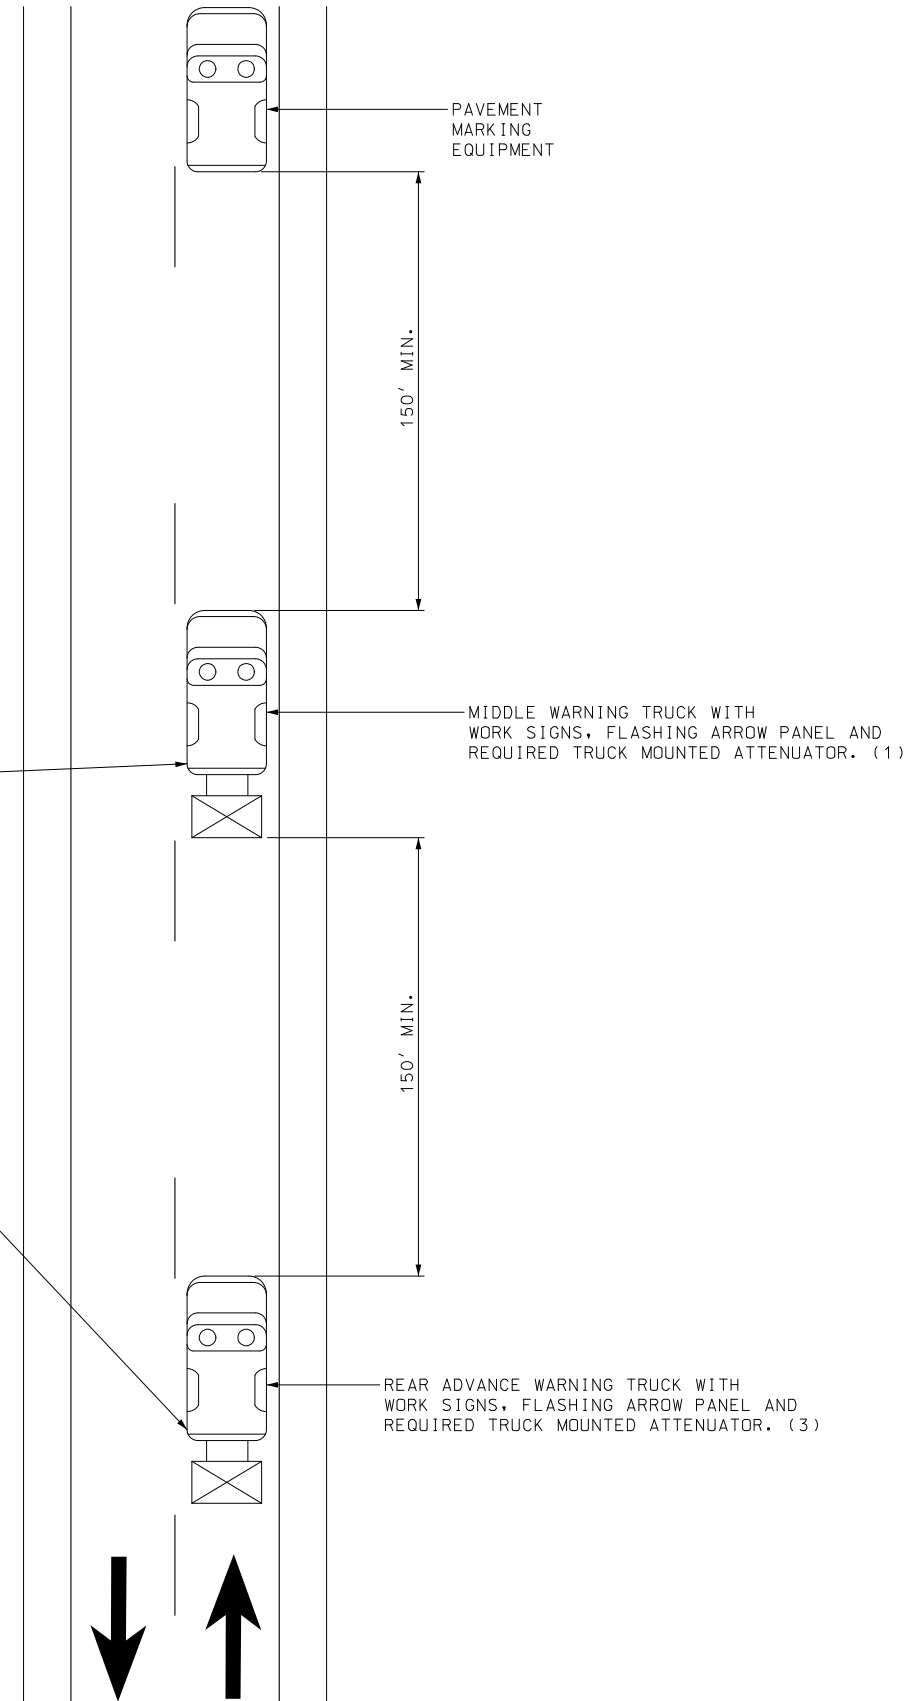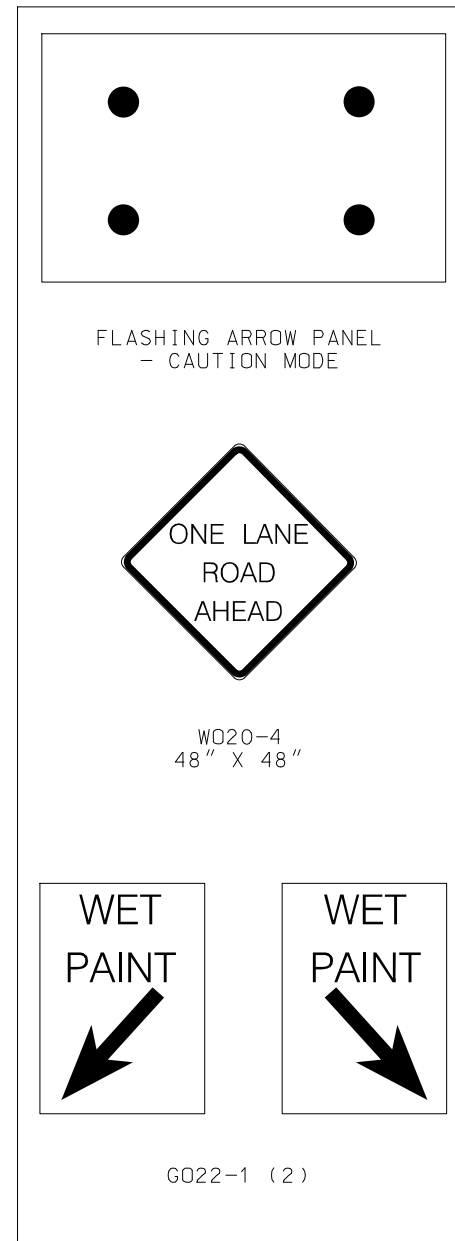

NOTES:

UPON APPROVAL OF THE ENGINEER, THE CONTRACTOR MAY PROVIDE ADDITIONAL PROTECTIVE TRUCK EQUIPPED WITH PROPER WARNING DEVICES.

PROTECTIVE TRUCK AND WORK VEHICLES SHALL DISPLAY HIGH-INTENSITY ROTATING, FLASHING, OSCILLATING, OR STROBE LIGHTS.


VEHICLE HAZARD WARNING SIGNALS SHALL NOT BE USED INSTEAD OF THE VEHICLE'S HIGH-INTENSITY ROTATING, FLASHING, OSCILLATING, OR STROBE LIGHTS.

FLASHING ARROW PANELS SHALL BE INCIDENTAL TO TRUCK MOUNTED ATTENUATORS, WHEREVER USED. NO ADDITIONAL PAYMENT WILL BE MADE.

(1) TRUCK IS OPTIONAL ON TWO-LANE UNDIVIDED HIGHWAYS IF SIGNING AND ARROW BOARD IS MOUNTED ON THE PAVEMENT MARKING EQUIPMENT.

(2) WET PAINT SIGNS ARE INSTALLED TO INDICATE THE SIDE IN WHICH THE PAVEMENT MARKING MATERIAL IS BEING APPLIED. AT THE CONTRACTOR'S OPTION, A FRONT FACING WET PAINT SIGN MAY BE INSTALLED ON THE LEFT SIDE OF THE PAVEMENT MARKING EQUIPMENT.

(3) REAR ADVANCE WARNING TRUCK IS POSITIONED AT THE NO TRACK POINT OF THE PAVEMENT MARKING MATERIAL, OR VERTICAL OR HORIZONTAL CURVES THAT RESTRICT SIGHT DISTANCE, OR SPACING SHOWN.

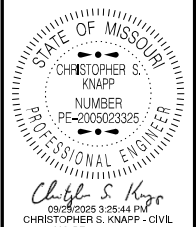

MO-PE-2005023325
DATE PREPARED

9/29/2025

ROUTE	STATE
47	MO

47	MO
DISTRICT	SHEET NO.

NE	11
----	----

COUNTY
LINCOLN

LINCOLN
JOB NO.

JNE0248

CONTRACT ID.

PROJECT NO.

PROJECT NO.

BRIDGE NO.

[illegible]


MISSOURI HIGHWAYS AND TRANSPORTATION
COMMISSION

105 WEST CAPITOL
JEFFERSON CITY, MO 65102
1-888-ASK-MODOT (1-888-273-6636)

TEMPORARY TRAFFIC CONTROL
STRIPING - TWO WAY HIGHWAYS
SHEET 5 OF 12

SET 2
INACTIVE

SET 1
ACTIVE

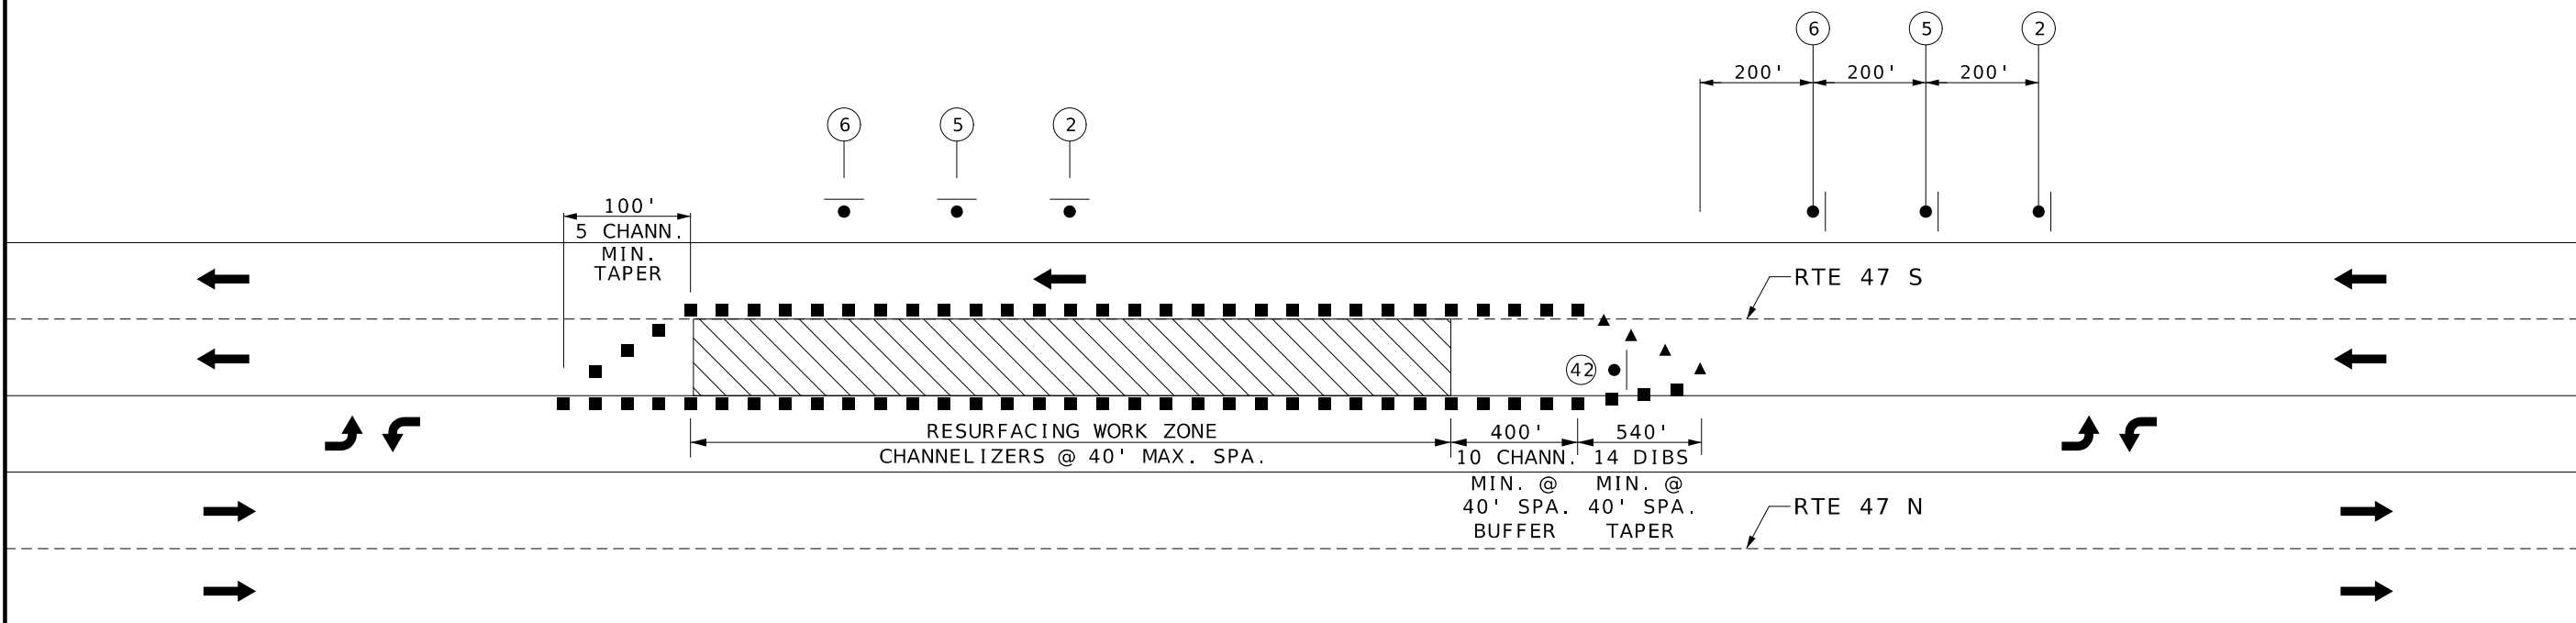

WO20-1

(2)

BRIDGE
OR
RAMP



WO20-5

(5)

CENTER LANE
OR
LEFT LANE



WO20-6a

(6)

CENTER
OR
LEFT



R4-7a

(42)

SIGN SET 1 IS ACTIVE AND (I.E., SIGNS FACE ONCOMING TRAFFIC).


SIGN SET 2 IS INACTIVE (I.E., SIGNS DO NOT FACE EITHER DIRECTION OF TRAFFIC) WHEN THE RESURFACING OPERATION IS LOCATED AT SIGN SETS 1.

WHEN SIGN SET 2 IS ACTIVE, SIGN SET 1 BECOMES INACTIVE AND ARE ADVANCED TO BECOME SET 2 WITH SIGN LEGENDS TURNED AWAY FROM BOTH DIRECTIONS OF TRAFFIC. WHEN THE RESURFACING OPERATION ADVANCES TO SIGN SET 2, SIGN SET 2 BECOME ACTIVE (I.E., NEW SIGN SET 1) AND SIGN SET 1 ADVANCED IN THE DIRECTION OF THE OPERATION (I.E., NEW SIGN SETS 2).

TRAFFIC CONTROL LEGEND

- SIGN (SINGLE SIDED)
- ▲ DIRECTION INDICATOR BARRICADE
- CHANNELIZER
- ▨ WORK AREA

NOTE: USE SIMILAR SETUP FOR RTE 47 N LANE DROP.

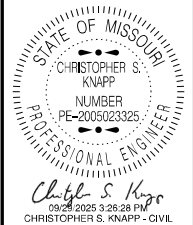

DATE PREPARED
9/29/2025
ROUTE
47
STATE
MO
DISTRICT
NE
SHEET NO.
12
COUNTY
LINCOLN
JOB NO.
JNE0248
CONTRACT ID.

PROJECT NO.
BRIDGE NO.

DESCRIPTION	DATE

MISSOURI HIGHWAYS AND TRANSPORTATION COMMISSION
105 WEST CAPITOL
JEFFERSON CITY, MO 65102
1-888-ASK-MODOT (1-888-275-6636)
MoDOT

TEMPORARY TRAFFIC CONTROL
LANE CLOSURE MULTILANE HIGHWAY
SHEET 6 OF 12



NOT TO SCALE



WO20-6

6

WO12-1

(61)



TEMPORARY TRAFFIC CONTROL
NEAR SIDE INTERSECTION
SHEET 9 OF 12

A diamond-shaped road sign with a black border and the text "ROAD WORK AHEAD" in bold, black, sans-serif capital letters. Below the sign is the code "WO20 - 1" and a circular icon containing the number "2".

RIGHT LANE
CLOSED
AHEAD

WO20 - 5

5

CENTER
OR
LEFT



WO20 - 6a


6

CENTER
OR
LEFT


RIGHT LANE
MUST
TURN RIGHT

R3-7R

(45)

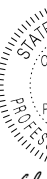 <i>Christopher S. Knapp</i> CHRISTOPHER S. KNAPP - CIVIL MO-PE-2005023325	
DATE PREPARED	
9/29/2025	
ROUTE	STATE
47	MO
DISTRICT	SHEET NO.
NE	16
COUNTY	
LINCOLN	
JOB NO.	
JNE0248	
CONTRACT ID.	
PROJECT NO.	
BRIDGE NO.	
DATE	DESCRIPTION
MISSOURI HIGHWAYS AND TRANSPORTATION COMMISSION  105 WEST CAPITOL JEFFERSON CITY, MO 65102 1-888-ASK-MODOT (1-888-275-6636)	
TEMPORARY TRAFFIC CONTROL FAR SIDE OF INTERSECTION SHEET 10 OF 12	

NOT TO SCALE

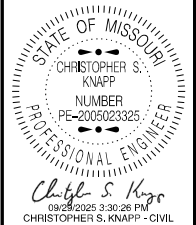

MO-PE-2005023325
DATE PREPARED

9/29/2025

ROUTE	STATE
47	MO

DISTRICT	SHEET NO.
----------	-----------

NE	17
----	----

COUNTY
LINCOLN

JOB NO.

JNE0248


CONTRACT ID.

PROJECT NO.

BRIDGE NO.


[illegible]

MISSOURI HIGHWAYS AND TRANSPORTATION COMMISSION

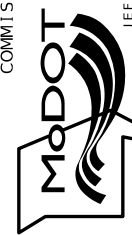



105 WEST CAPITOL
JEFFERSON CITY, MO 65102
1-888-ASK-MODOT (1-888-275-6636)

TEMPORARY TRAFFIC CONTROL
SIDE OF INTERSECTION
SHEET 11 OF 12

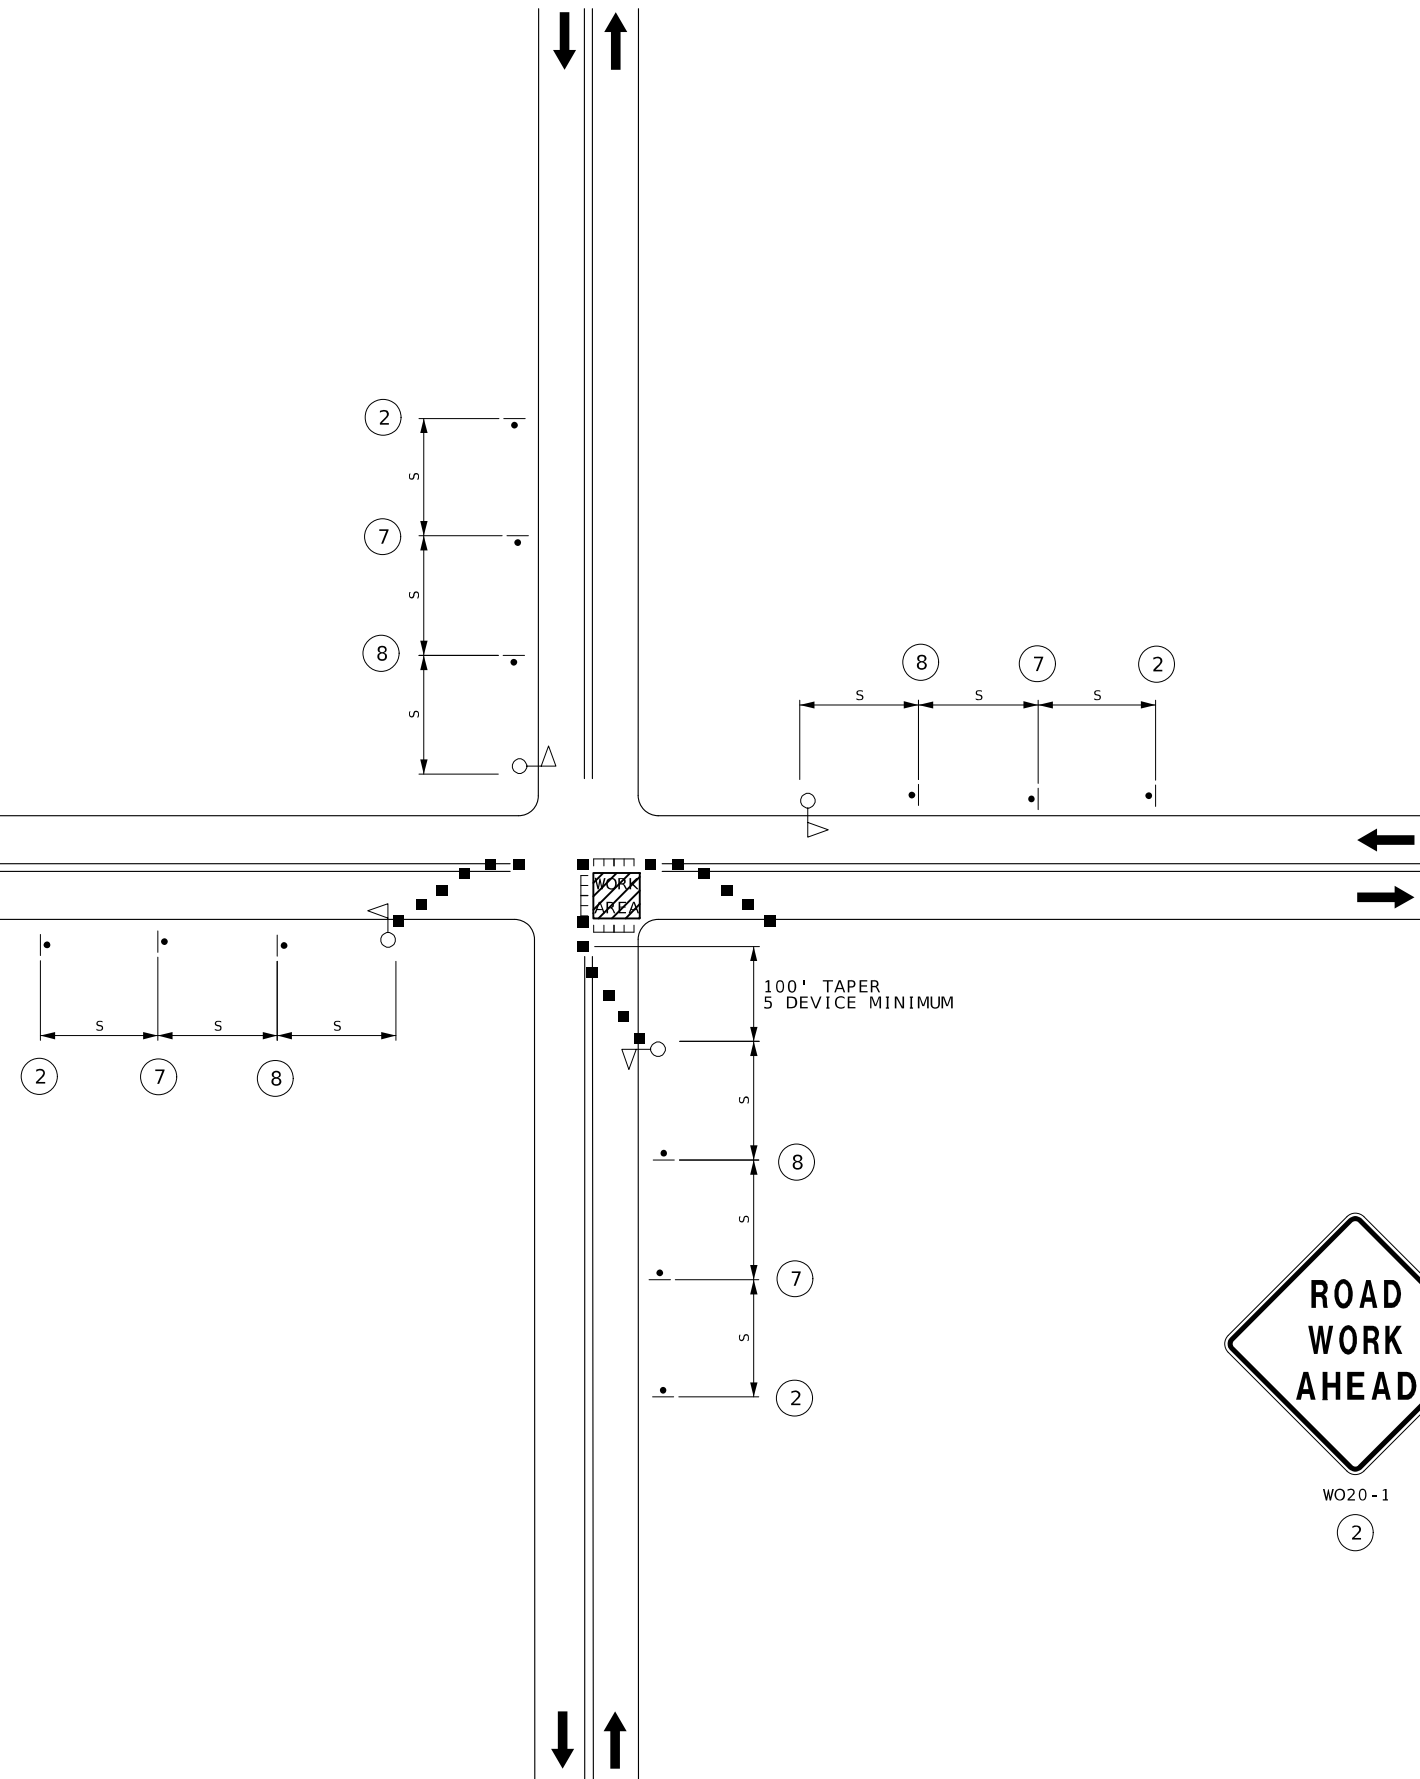


CLOSURE AT THE SIDE OF INTERSECTION

SPEED	SPACING
PERMANENT POSTED (MPH)	LENGTH T (FT)
≤ 35	245
40-45	540
50-55	660
60-70	840

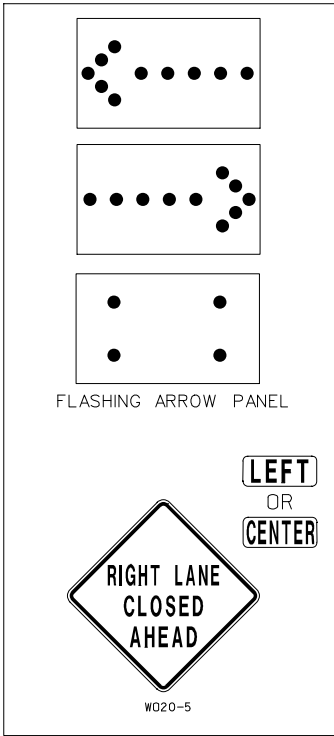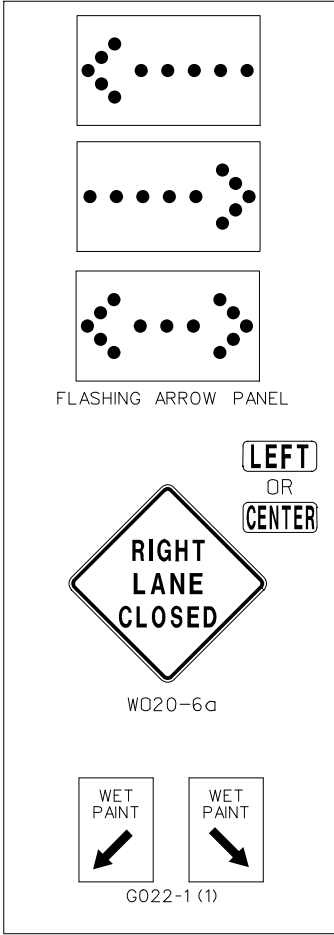

STRIPING ON MULTI-LANE HIGHWAY

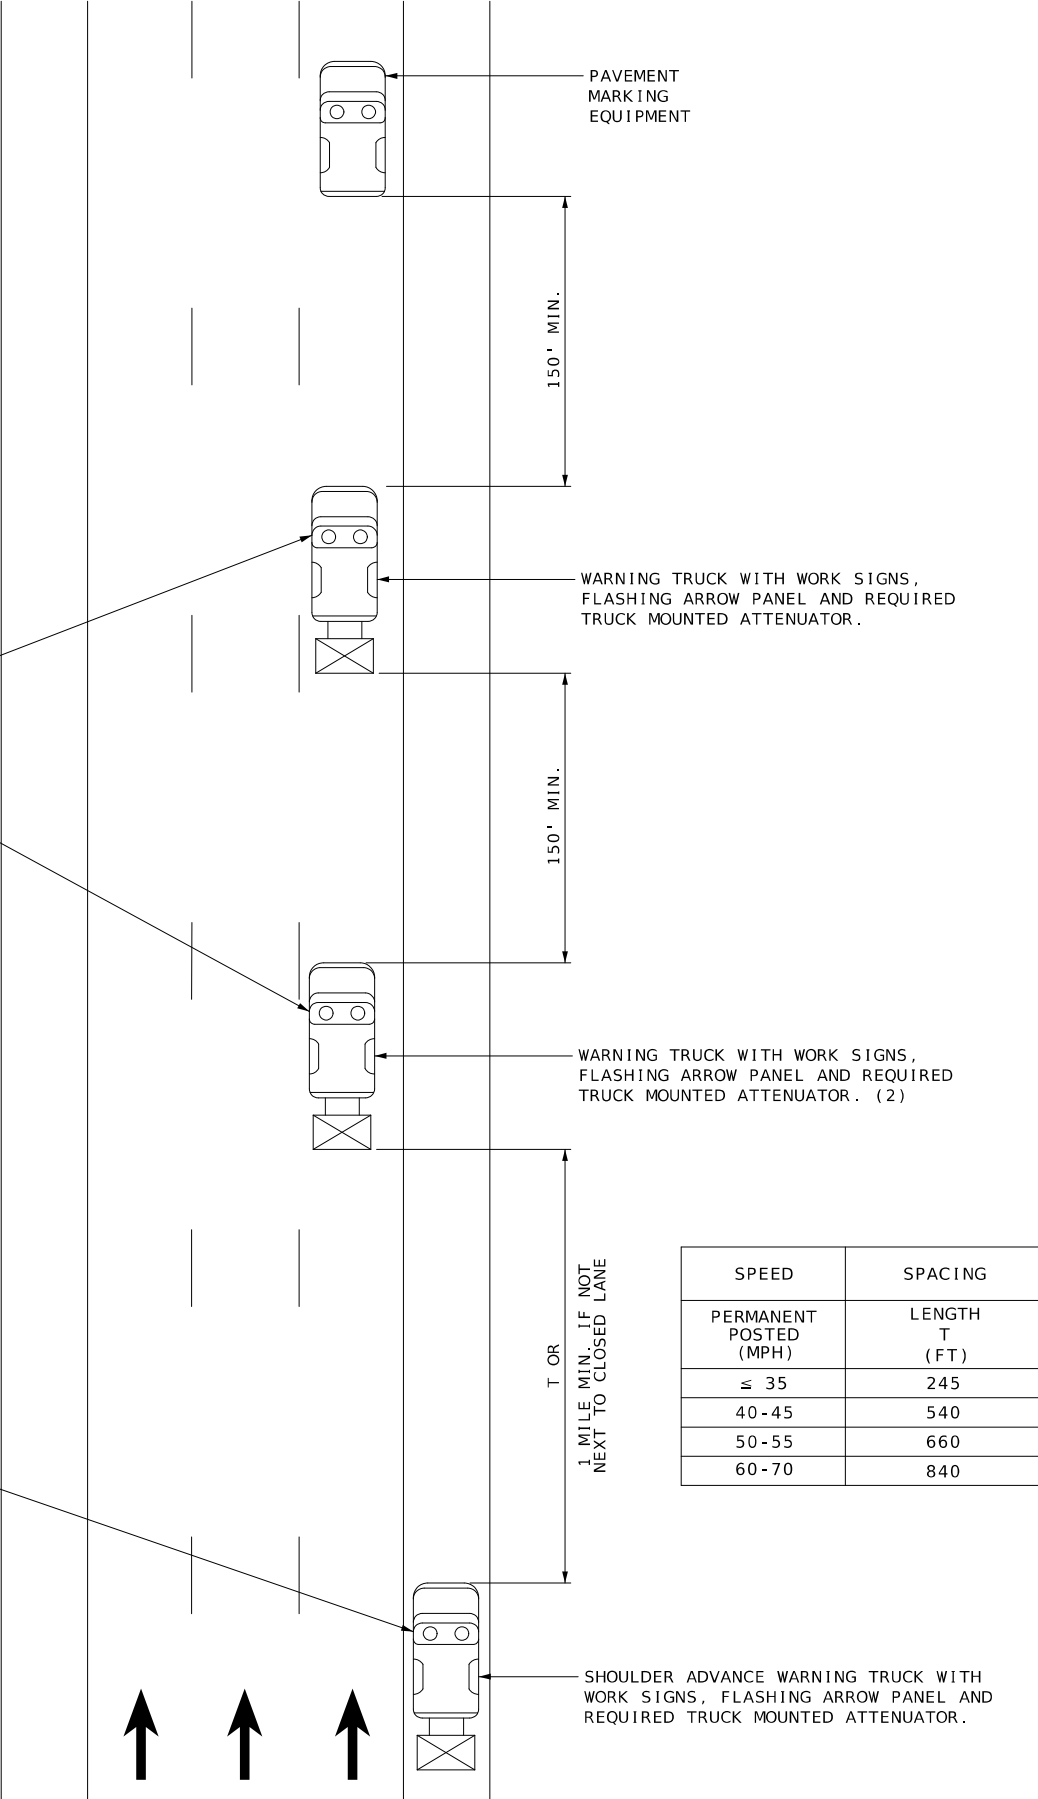

SPEED	SPACING
PERMANENT POSTED (MPH)	LENGTH T (FT)
≤ 35	245
40-45	540
50-55	660
60-70	840

NOT TO SCALE

- NOTES:
- UPON APPROVAL OF THE ENGINEER, THE CONTRACTOR MAY PROVIDE ADDITIONAL PROTECTIVE TRUCKS EQUIPPED WITH PROPER WARNING DEVICES.
- PROTECTIVE TRUCKS AND WORK VEHICLES SHALL DISPLAY HIGH-INTENSITY ROTATING, FLASHING, OSCILLATING, OR STROBE LIGHTS.
- VEHICLE HAZARD WARNING SIGNALS SHALL NOT BE USED INSTEAD OF THE VEHICLE'S HIGH-INTENSITY ROTATING, FLASHING, OSCILLATING, OR STROBE LIGHTS.
- VEHICLE-MOUNTED SIGNS SHALL BE MOUNTED IN A MANNER SUCH THAT THEY ARE NOT OBSCURED BY EQUIPMENT OR SUPPLIES. SIGN LEGENDS ON VEHICLE-MOUNTED SIGNS SHALL BE COVERED OR TURNED FROM VIEW WHEN WORK IS NOT IN PROGRESS.
- FLASHING ARROW PANELS SHALL BE INCIDENTAL TO TRUCK MOUNTED ATTENUATORS, WHEREVER USED. NO ADDITIONAL PAYMENT WILL BE MADE.
- FLASHING ARROW PANELS SHALL, AS A MINIMUM, BE TYPE B, WITH A SIZE OF 60 X 30 INCHES.
- A FLASHING ARROW BOARD SHALL BE USED WHEN A FREEWAY LANE IS CLOSED. WHEN MORE THAN ONE LANE CLOSED, A SEPARATE FLASHING ARROW BOARD SHALL BE USED FOR EACH CLOSED LANE.
- (1) WET PAINT SIGNS ARE INSTALLED TO INDICATE THE SIDE IN WHICH THE PAVEMENT MARKING MATERIAL IS BEING APPLIED. AT THE CONTRACTOR'S OPTION, A FRONT FACING WET PAINT SIGN MAY BE INSTALLED ON THE LEFT SIDE OF THE PAVEMENT MARKING EQUIPMENT.
- (2) WARNING TRUCK IS POSITIONED AT THE NO TRACK POINT OF THE PAVEMENT MARKING MATERIAL, OR SPACING SHOWN, WHICH EVER IS GREATER.

STATE OF MISSOURI
CHRISTOPHER S. KNAPP
NUMBER
PE-2005023325
PROFESSIONAL ENGINEER
Christopher S. Knapp
09/29/2025 3:31:04 PM
CHRISTOPHER S. KNAPP - CIVIL
MO-PE-2005023325

DATE PREPARED
9/29/2025

ROUTE
47

STATE
MO

DISTRICT
NE

SHEET NO.
18

COUNTY
LINCOLN

JOB NO.
JNE0248

CONTRACT ID.

PROJECT NO.

BRIDGE NO.


DESCRIPTION	DATE

MISSOURI HIGHWAYS AND TRANSPORTATION COMMISSION




105 WEST CAPITOL
JEFFERSON CITY, MO 65102
1-888-ASK-MODOT (1-888-275-6636)

TEMPORARY TRAFFIC CONTROL STRIPING
SHEET 12 OF 12

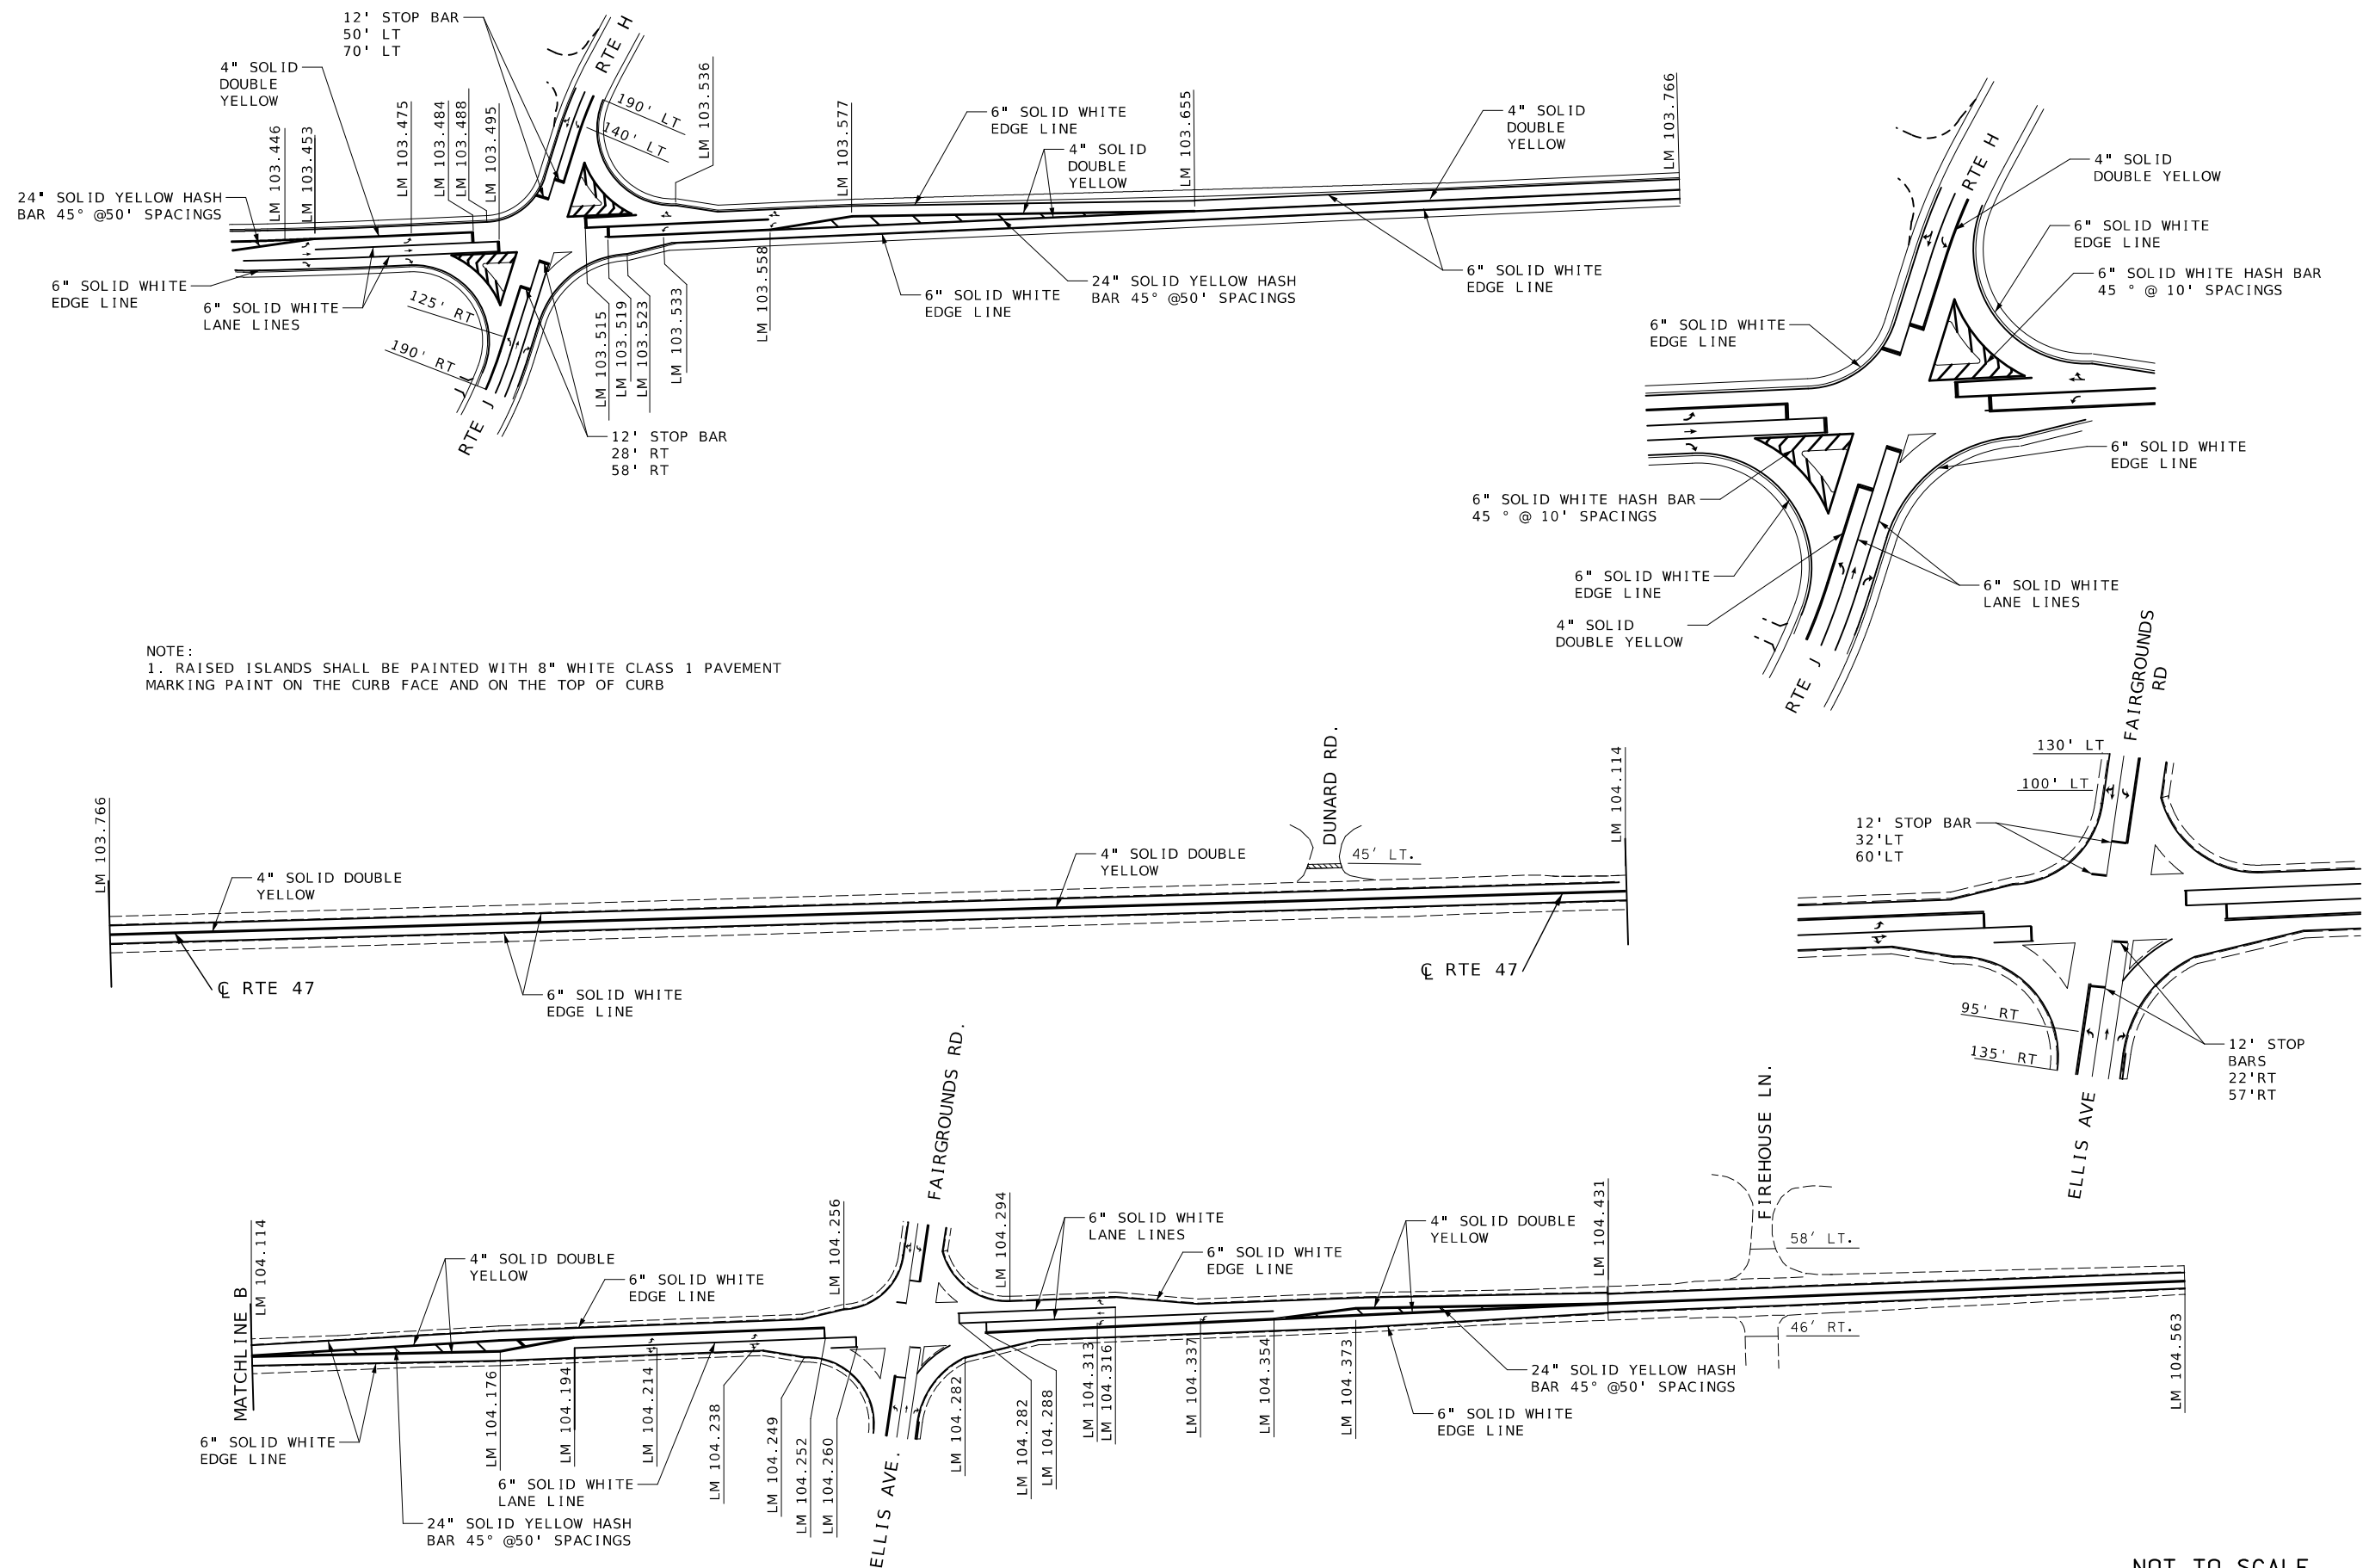

NOT TO SCALE

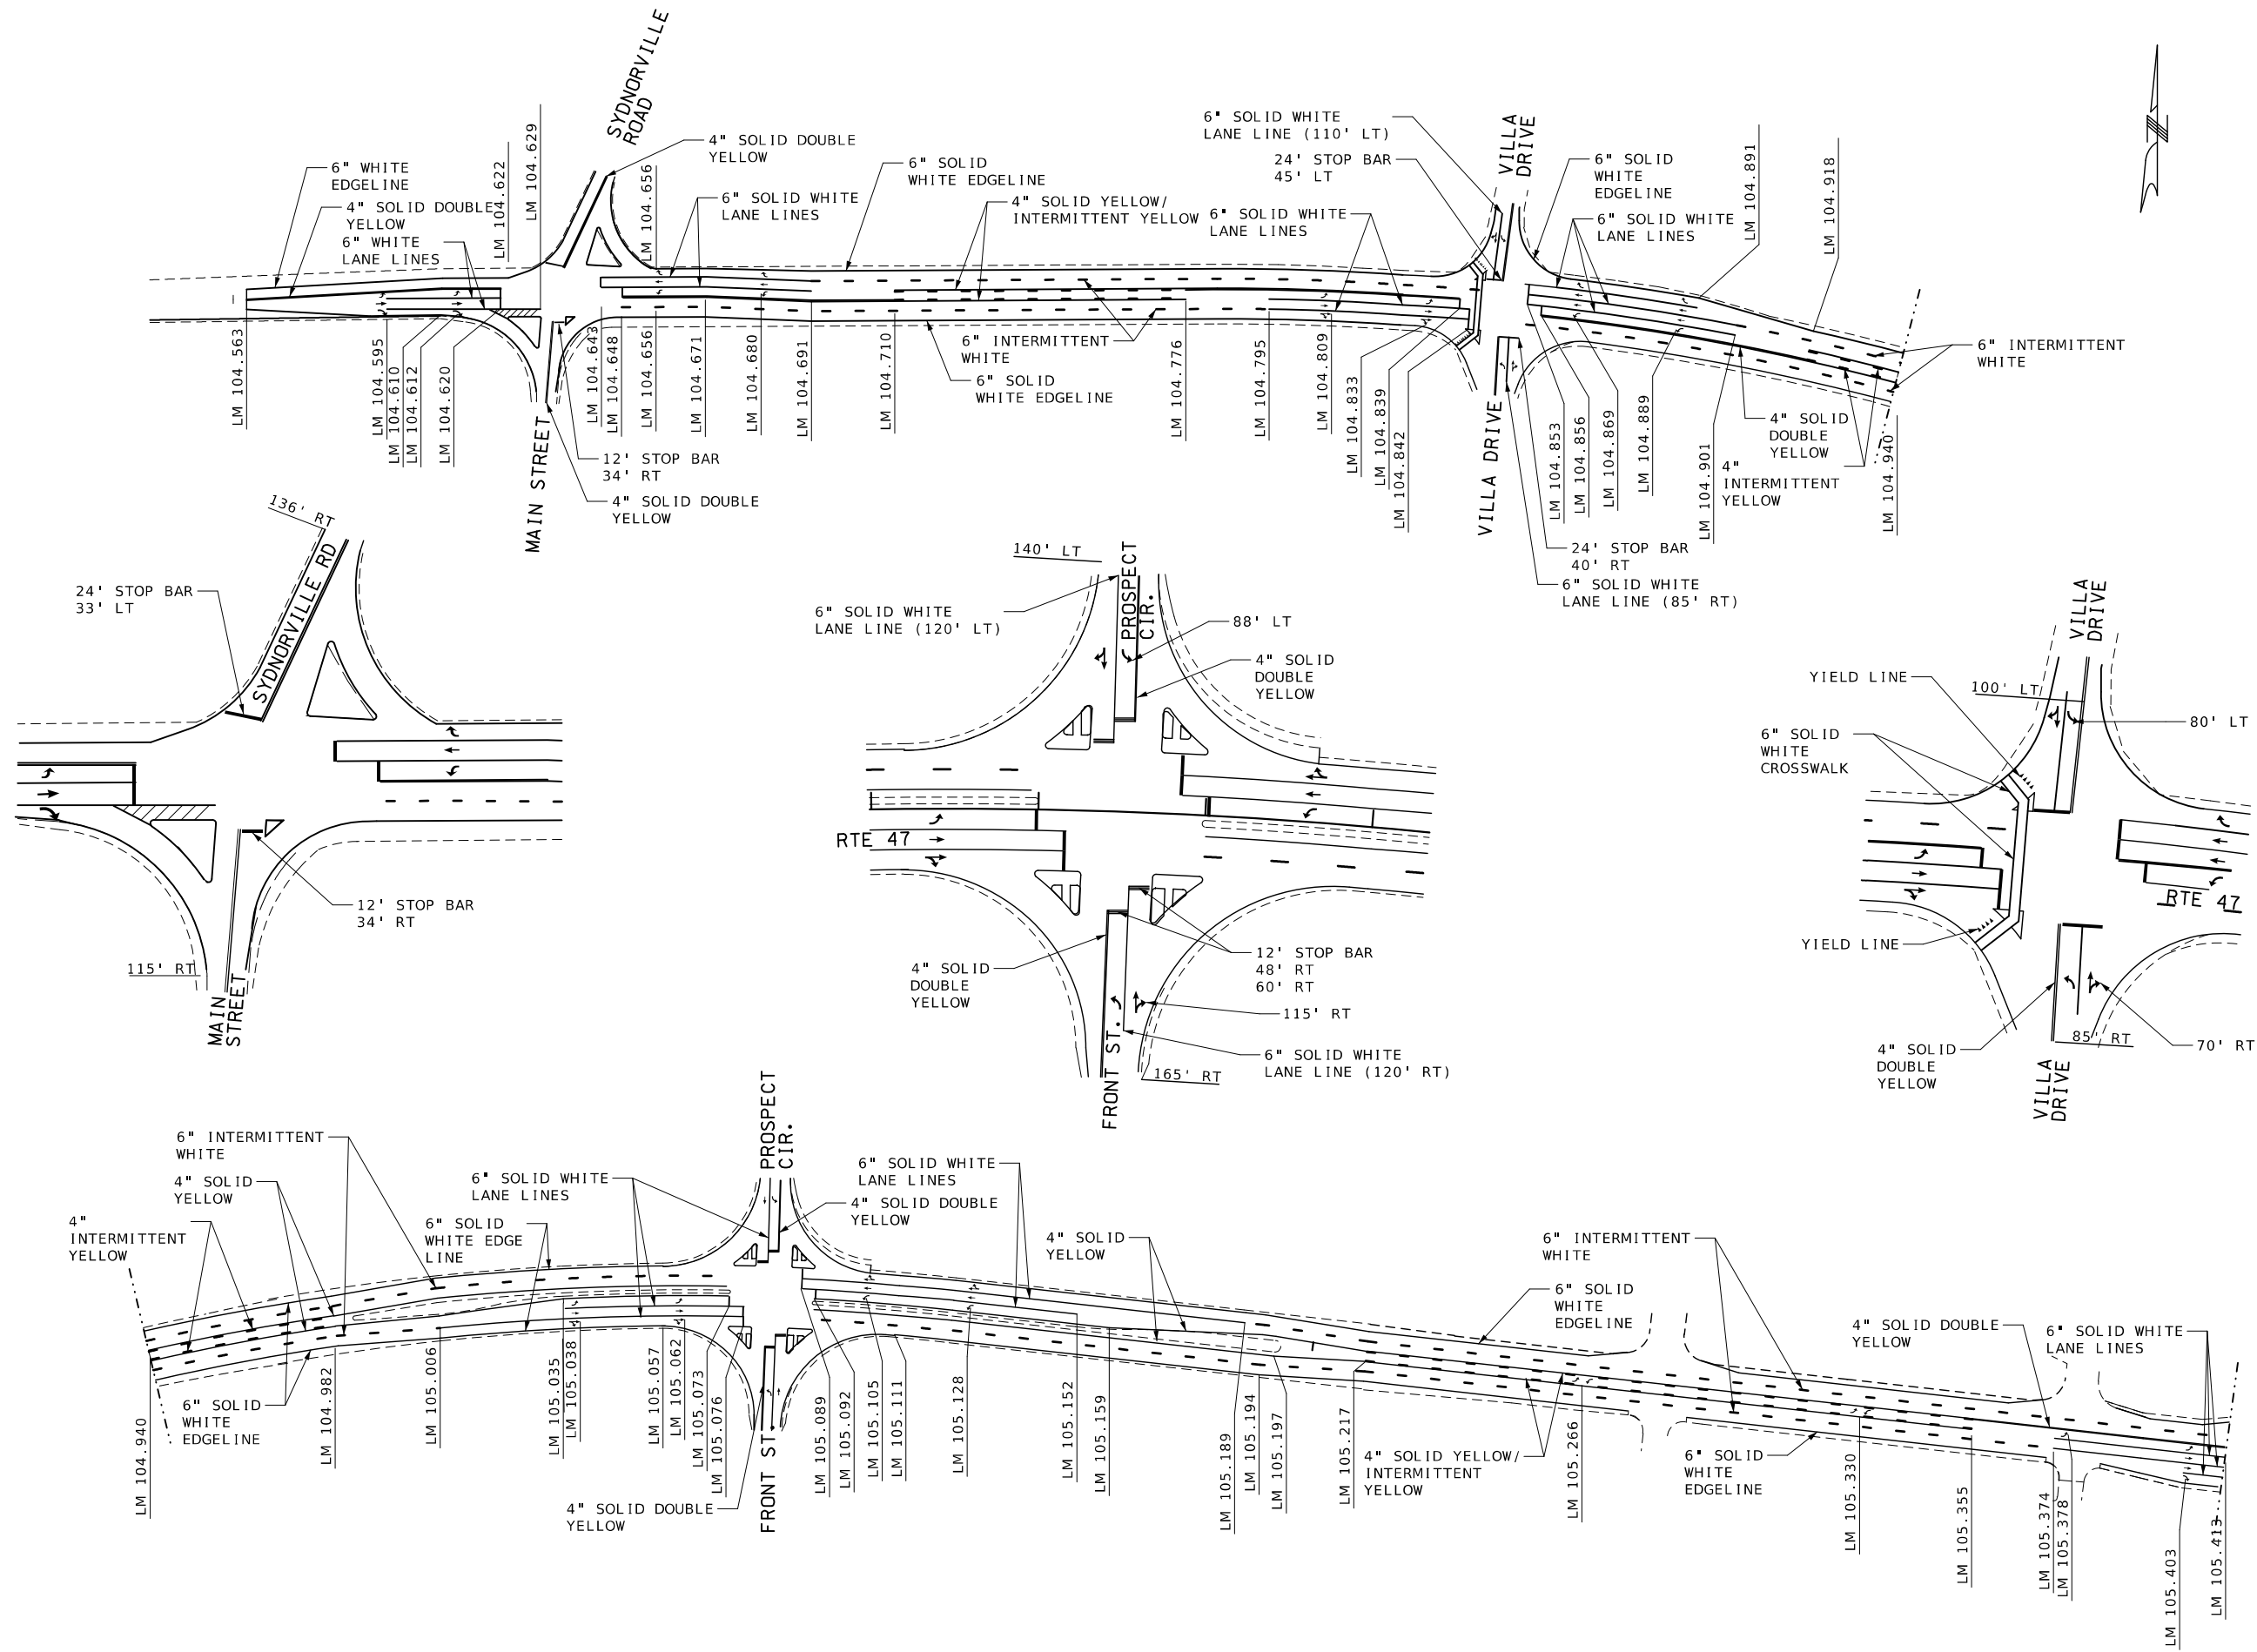

NOT TO SCALE



Christopher S. Knapp
09/29/2025 3:20:46 PM
CHRISTOPHER S. KNAPP - CIVIL
MO-PE-2005023325

DATE PREPARED
9/29/2025

ROUTE 47 STATE MO

DISTRICT NE SHEET NO. 20

COUNTY LINCOLN

JOB NO. JNE0248

CONTRACT ID.

PROJECT NO.

BRIDGE NO.

DESCRIPTION

DATE

MISSOURI HIGHWAYS AND TRANSPORTATION COMMISSION


105 WEST CAPITOL

JEFFERSON CITY, MO 65102

1-888-ASK-MODOT (1-888-273-6636)

PAVEMENT MARKING SHEET

SHEET 2 OF 3

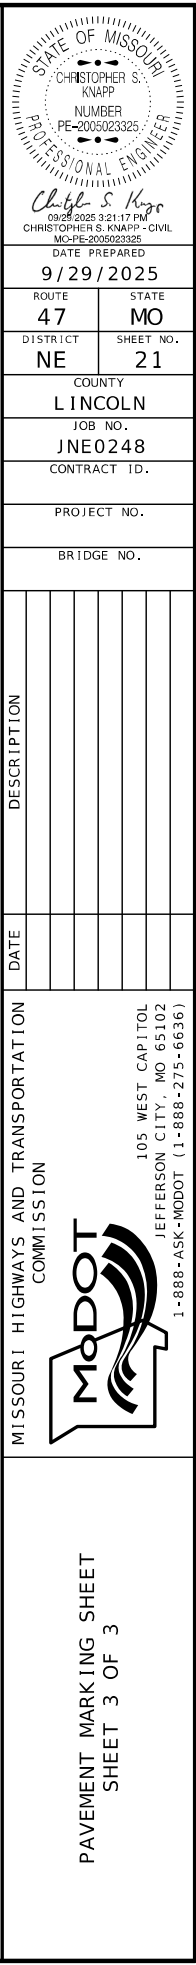

PAVEMENT MARKING SHEET
SHEET 3 OF 3