


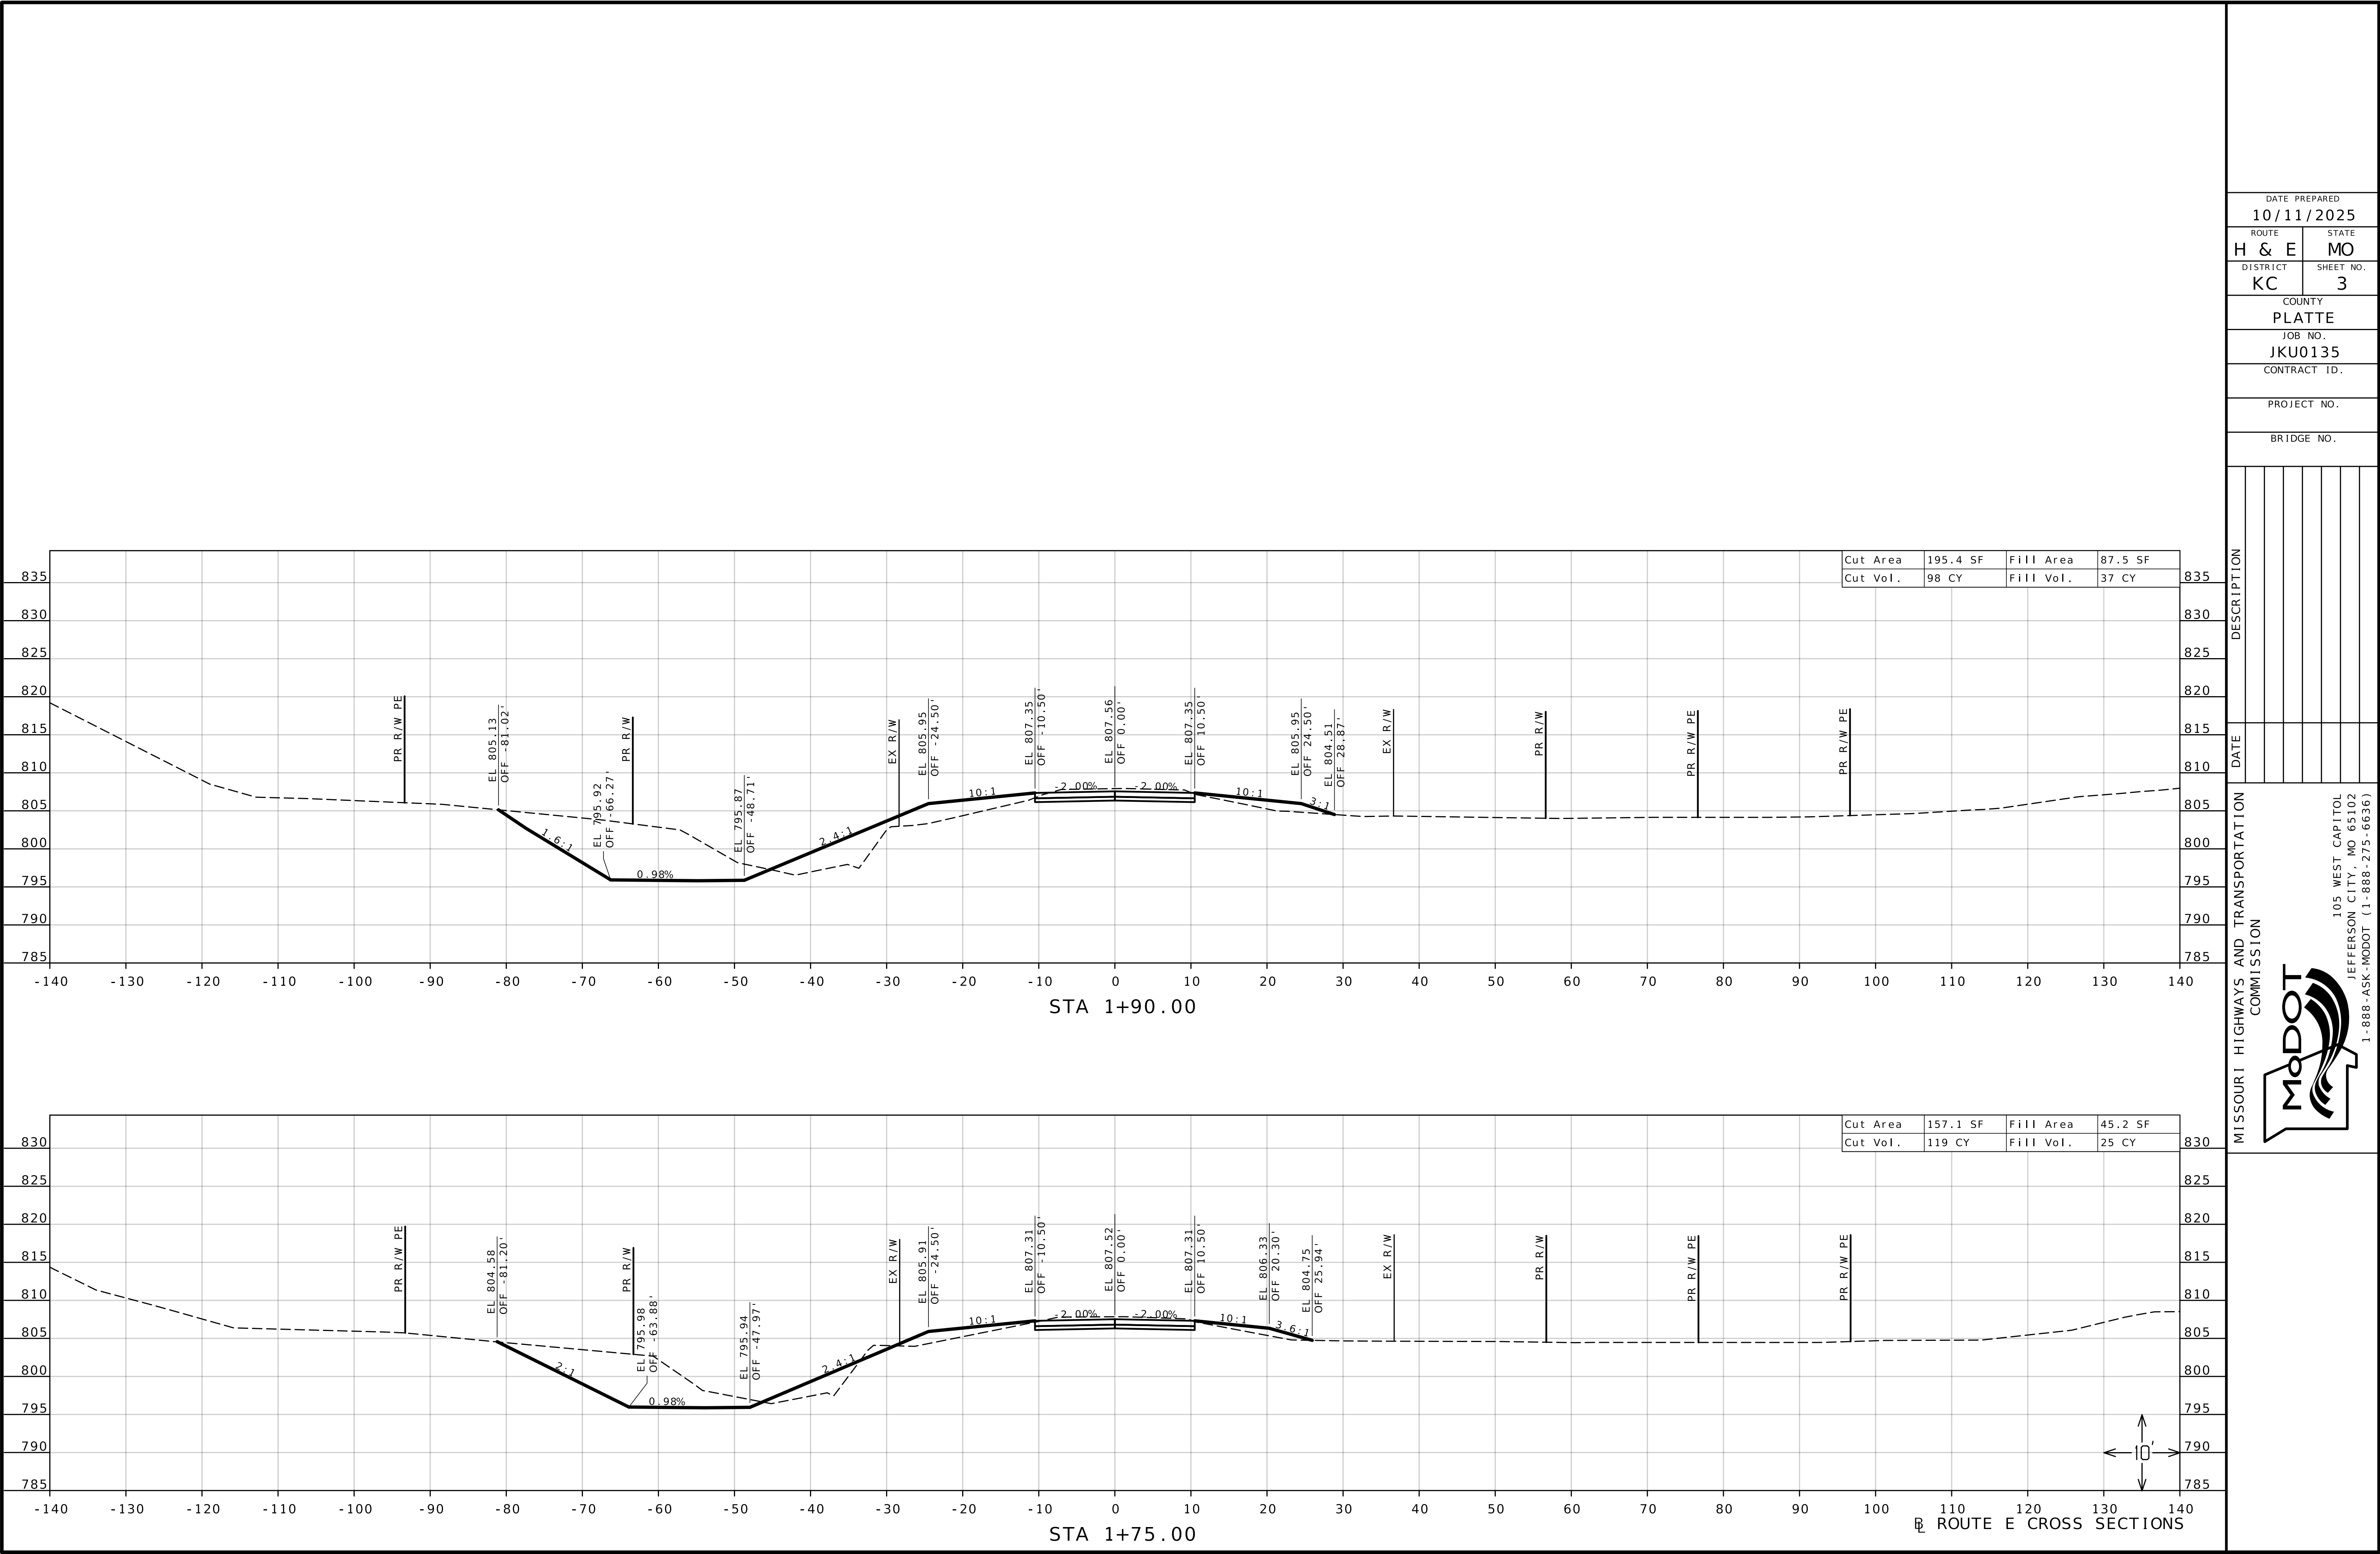

835

830

825

820

815

810

805

800

795

790

785

-140

-130

-120

-110

-100

-90

-80

-70

-60

-50

-40

-30

-20

-10

0

10

20

30

40

50

60

70

80

90

100

110

120

130

140

STA 1+90.00

Cut Area

195.4 SF

Fill Area

87.5 SF

Cut Vol.

98 CY

Fill Vol.

37 CY

PR R/W PE

EL 805.13

OFF -81.02'

PR R/W

EL 795.92

OFF -66.27'

PR R/W

EL 795.87

OFF -48.71'

EX R/W

EL 805.95

OFF -24.50'

EX R/W

EL 807.35

OFF -10.50'

EX R/W

EL 807.56

OFF 0.00'

EX R/W

EL 807.35

OFF 10.50'

EX R/W

EL 805.95

OFF 24.50'

EX R/W

EL 804.51

OFF 28.87'

EX R/W

PR R/W

PR R/W PE

PR R/W PE

1.6:1

0.98%

2.4:1

10:1

-2.00%

-2.00%

10:1

3:1

830

825

820

815

810

805

800

795

790

785

-140

-130

-120

-110

-100

-90

-80

-70

-60

-50

-40

-30

-20

-10

0

10

20

30

40

50

60

70

80

90

100

110

120

130

140

STA 1+75.00

Cut Area

157.1 SF

Fill Area

45.2 SF

Cut Vol.

119 CY

Fill Vol.

25 CY

PR R/W PE

EL 804.58

OFF -81.20'

PR R/W

EL 795.98

OFF -63.88'

PR R/W

EL 795.94

OFF -47.97'

EX R/W

EL 805.91

OFF -24.50'

EX R/W

EL 807.31

OFF -10.50'

EX R/W

EL 807.52

OFF 0.00'

EX R/W

EL 807.31

OFF 10.50'

EX R/W

EL 806.33

OFF 20.30'

EX R/W

EL 804.75

OFF 25.94'

EX R/W

PR R/W

PR R/W PE

PR R/W PE

2:1

0.98%

2.4:1

10:1

-2.00%

-2.00%

10:1

3:1


10'



COUNTY	PLATTE
JOB NO.	JKU0135
CONTRACT ID	

BRIDGE NO.

[illegible]

105 WEST CAPITOL
JEFFERSON CITY, MO 65102
1-888-ASK-MODOT (1-888-275-6636)

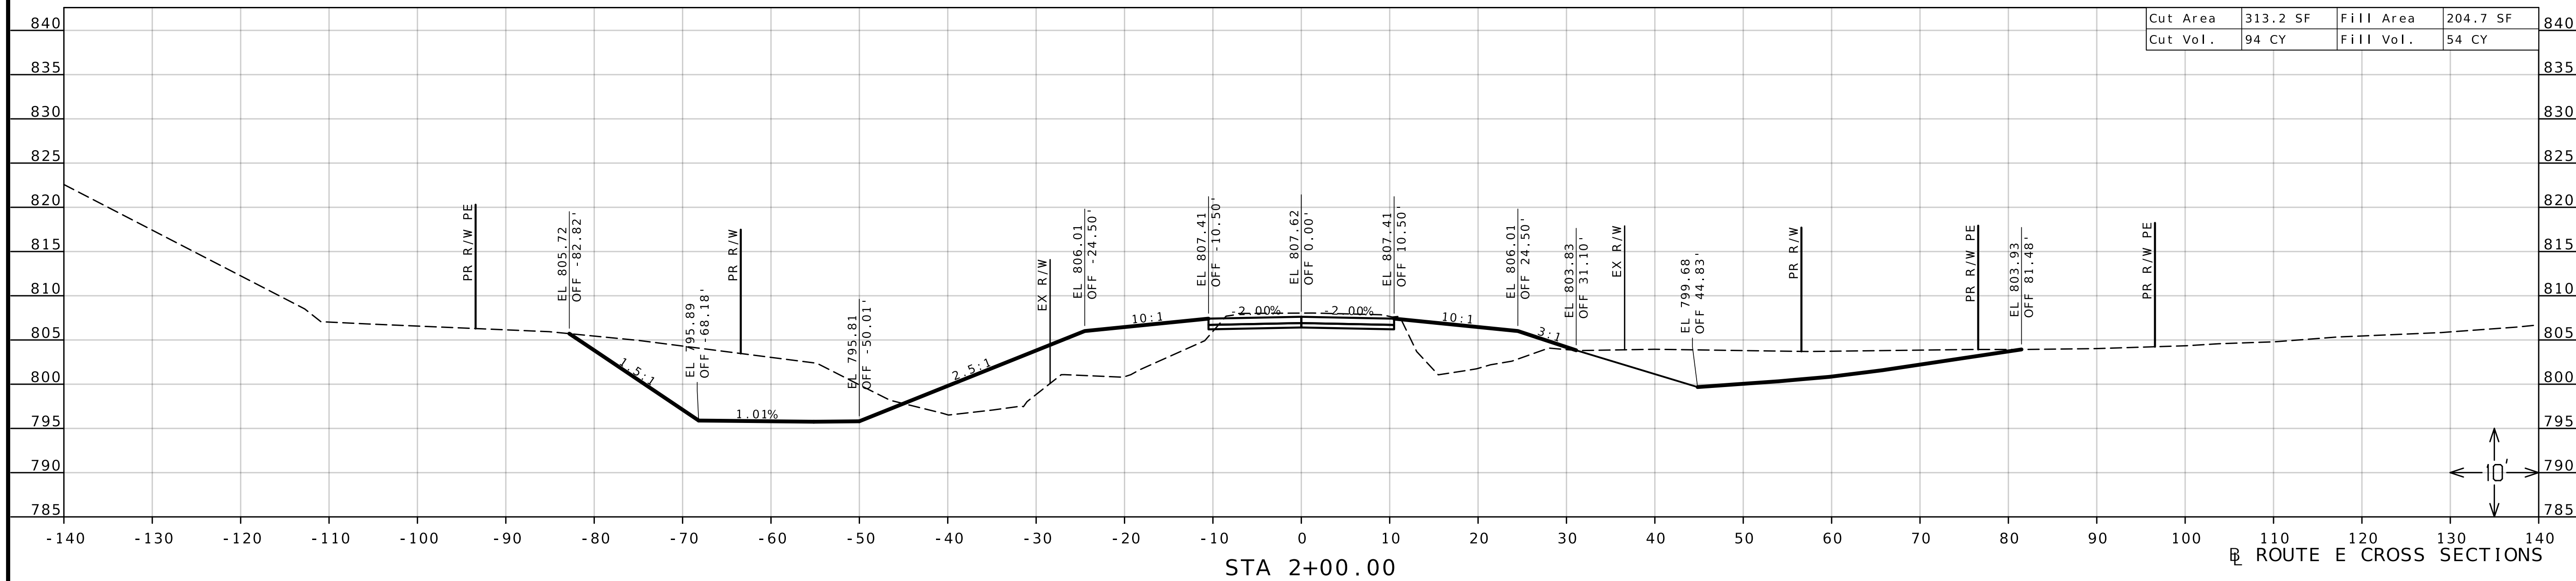

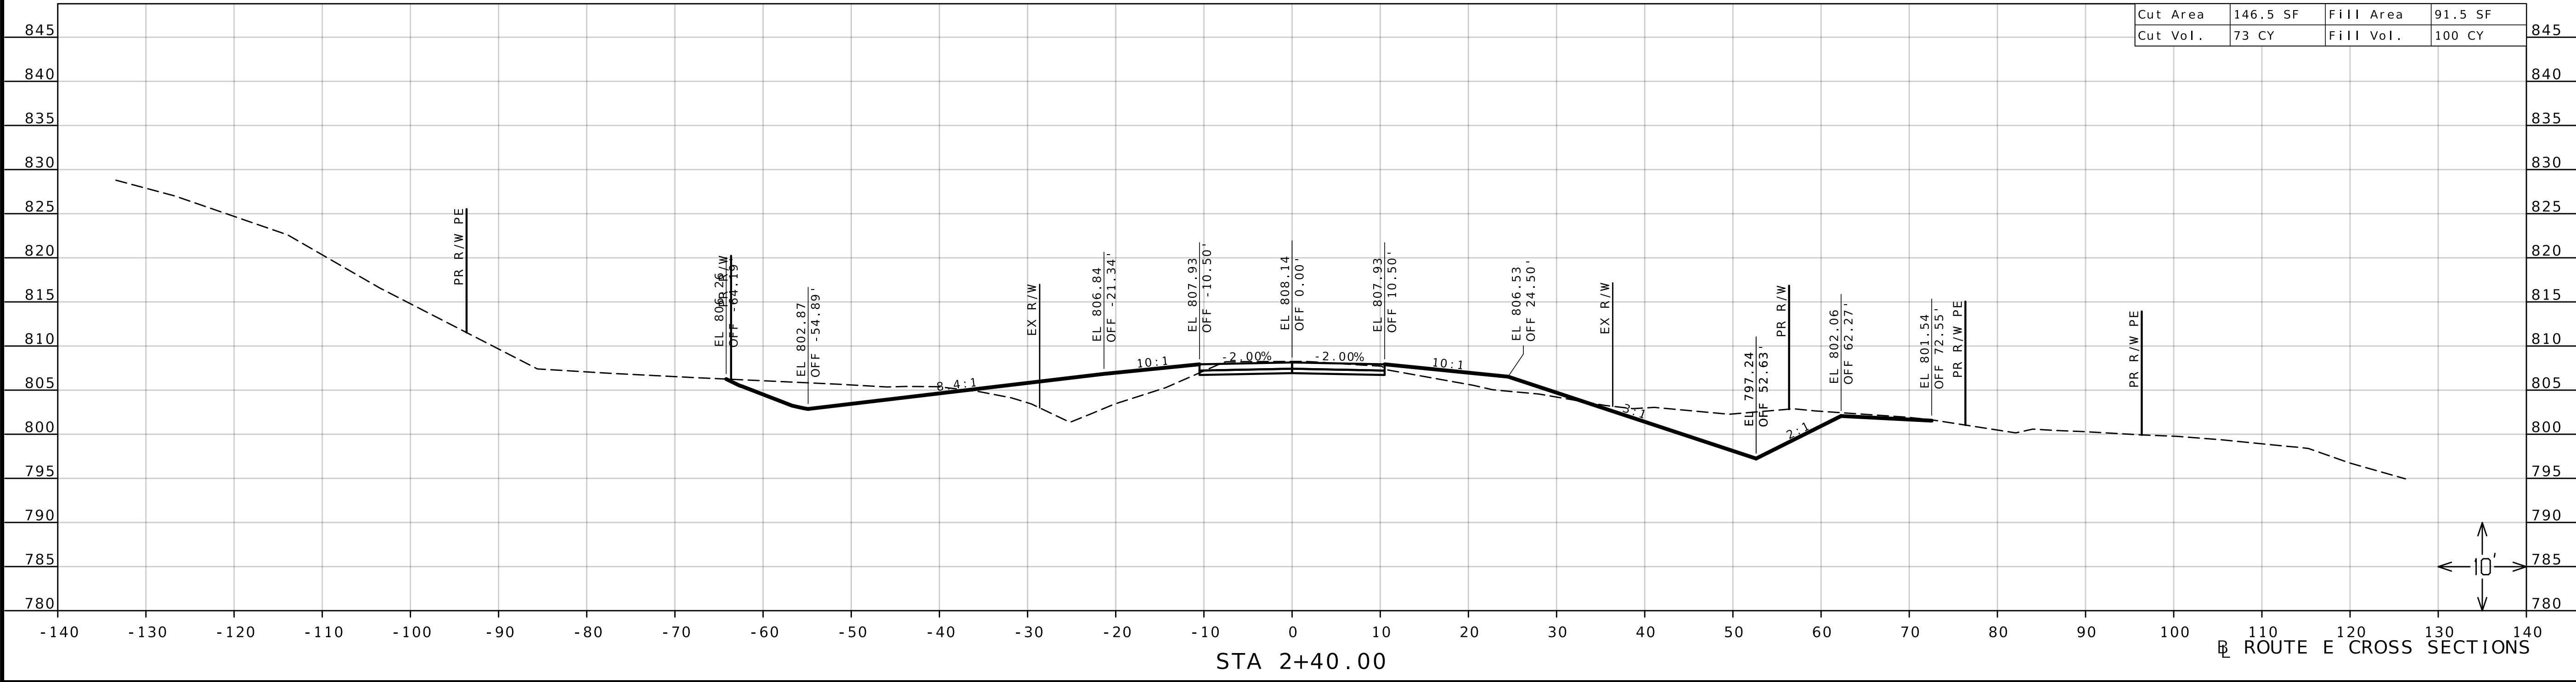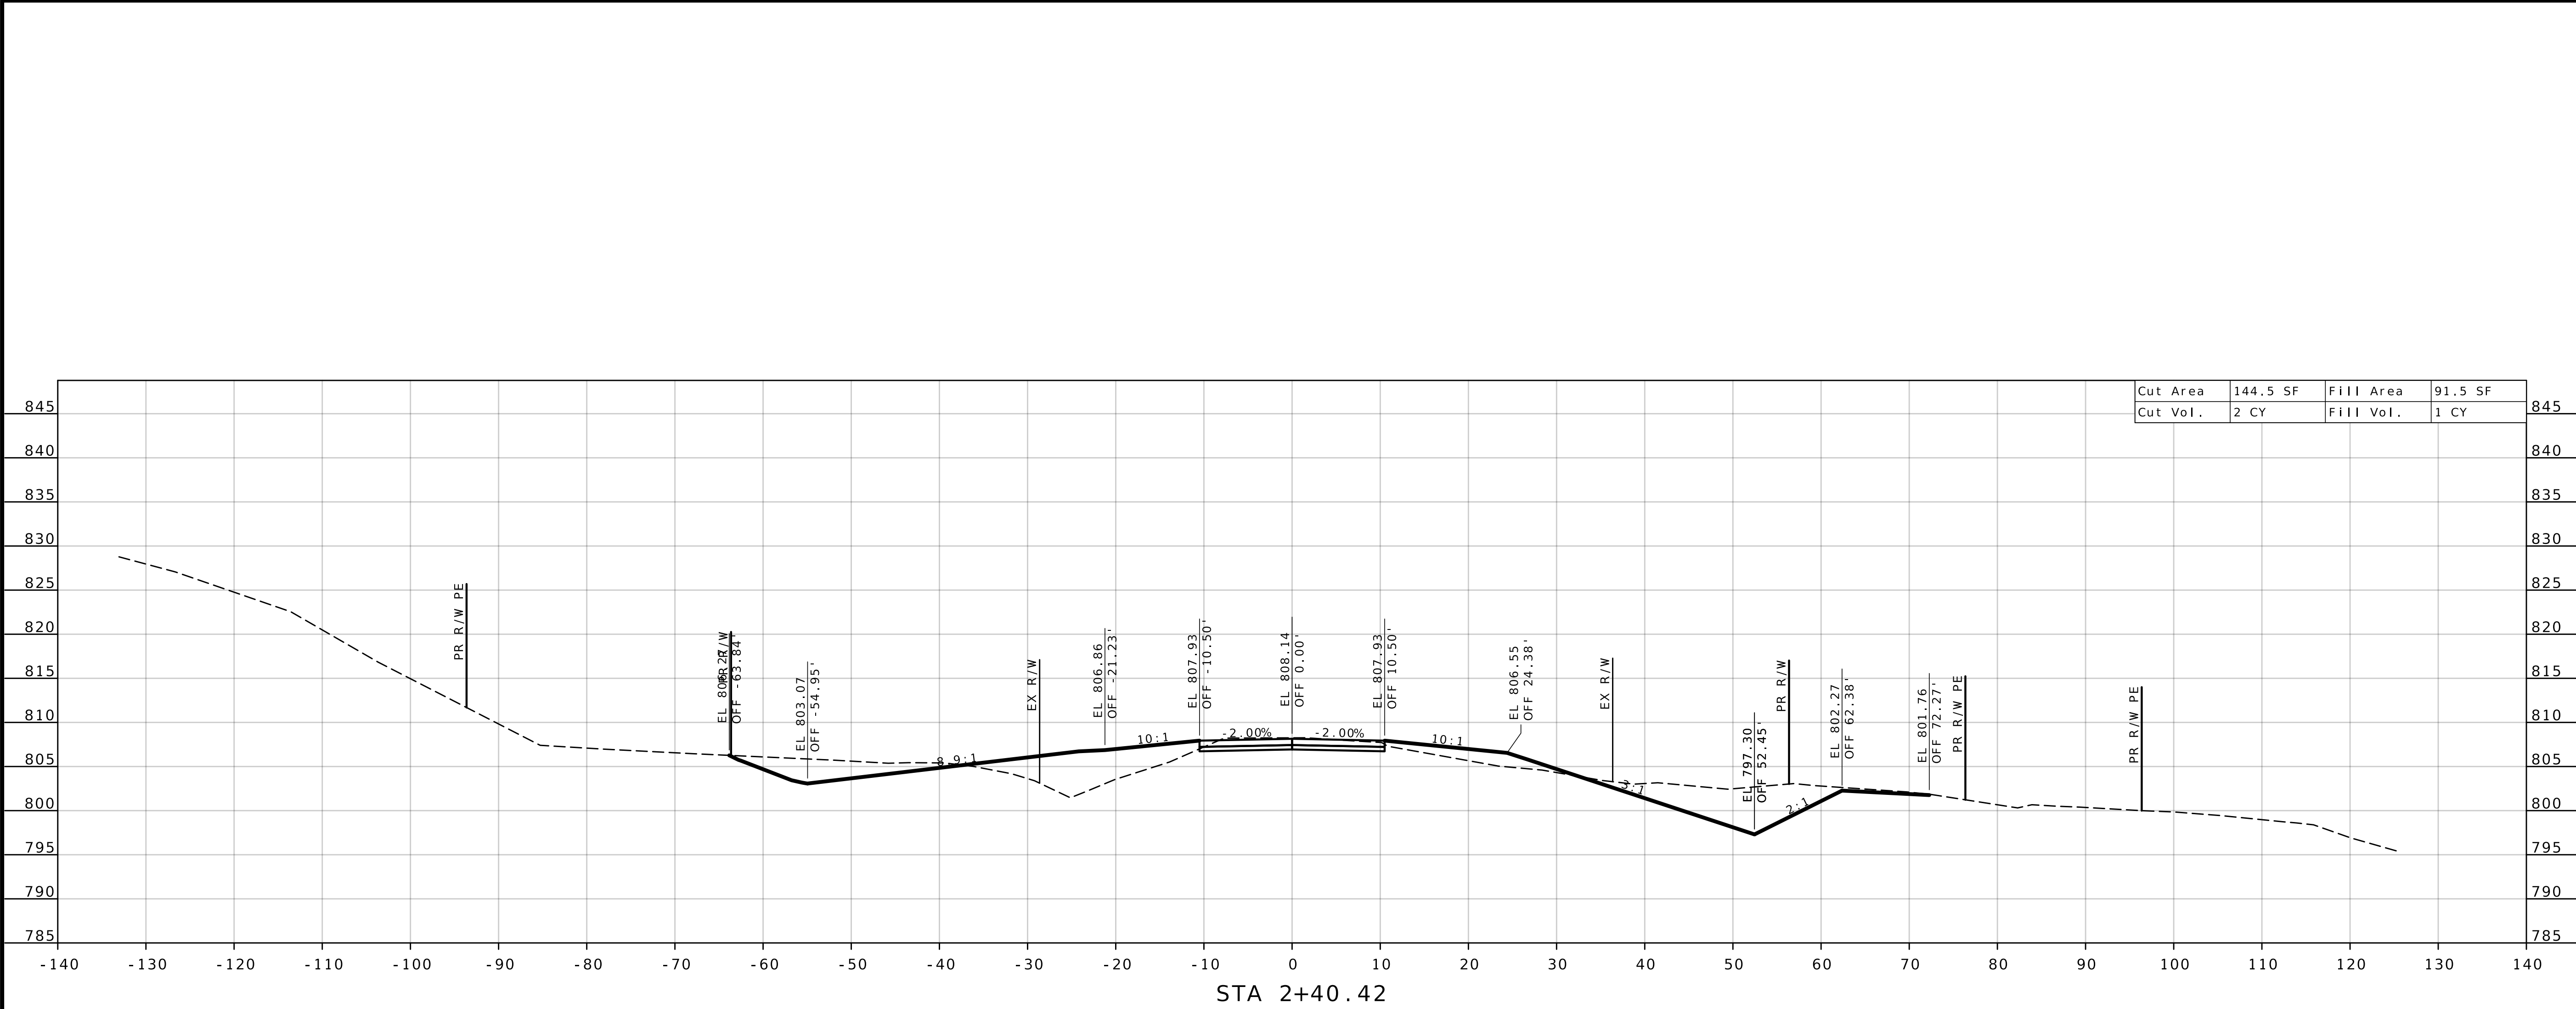

DATE PREPARED
10/11/2025

ROUTE
H & E

DISTRICT
KC

STATE
MO

SHEET NO.
6

COUNTY
PLATTE

JOB NO.
JKU0135


CONTRACT ID.

PROJECT NO.

BRIDGE NO.

DESCRIPTION	DATE



MISSOURI HIGHWAYS AND TRANSPORTATION COMMISSION


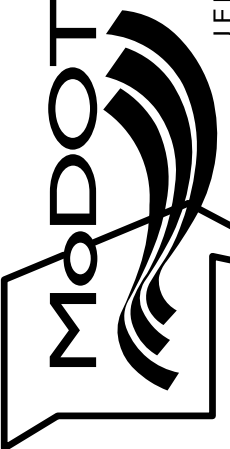


105 WEST CAPITOL
JEFFERSON CITY, MO 65102
1-888-ASK-MODOT (1-888-275-6636)

[illegible]

105 WEST CAPITOL
JEFFERSON CITY, MO 65102
1-888-ASK-MODOT (1-888-275-6636)

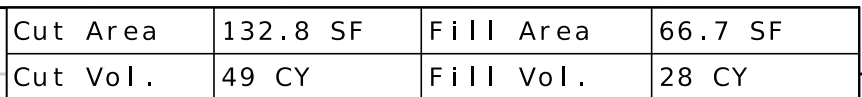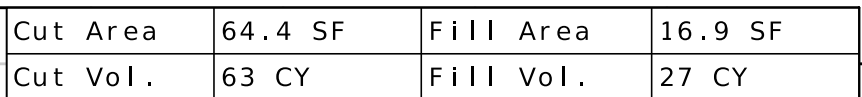

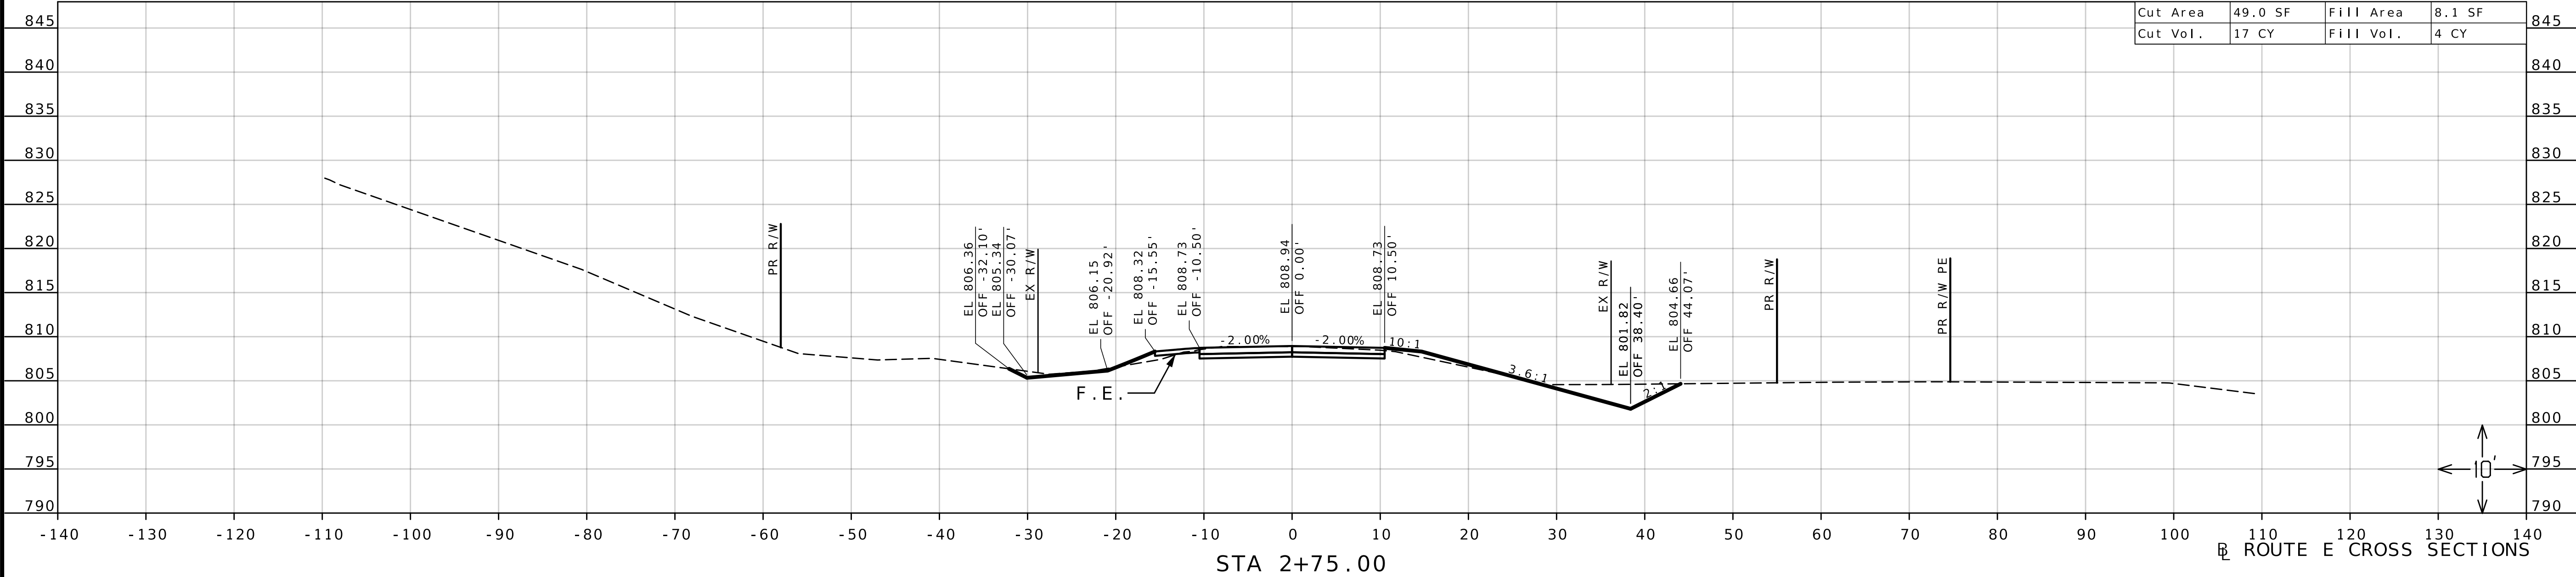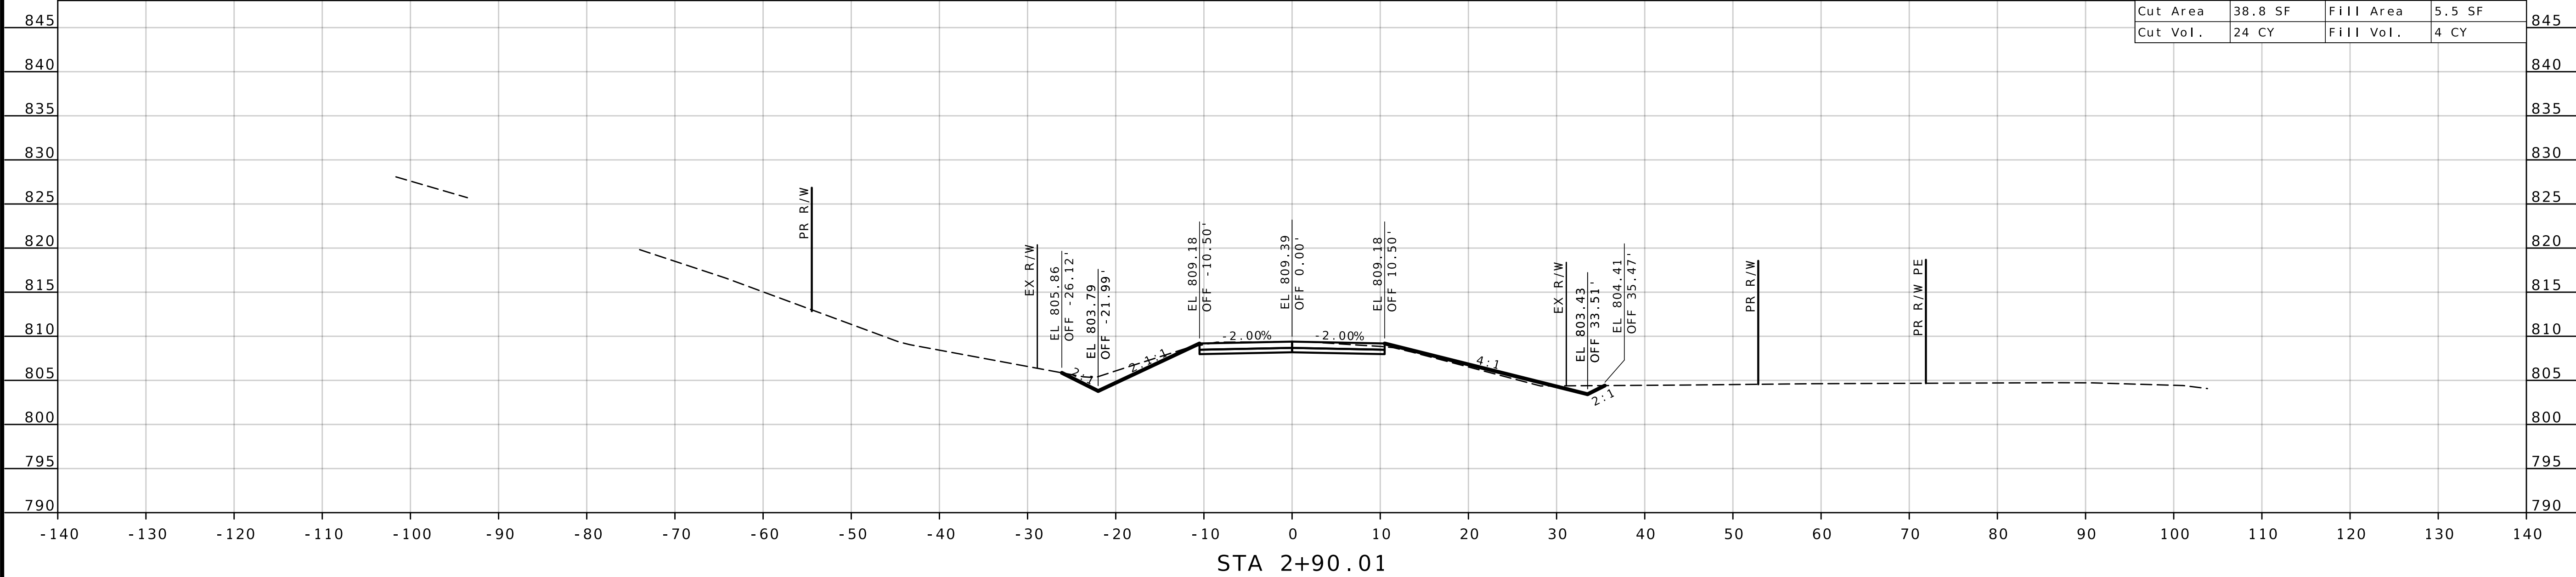

DATE PREPARED
10/11/2025

ROUTE
H & E

DISTRICT
KC

STATE
MO

SHEET NO.
8

COUNTY
PLATTE

JOB NO.
JKU0135

CONTRACT ID.


PROJECT NO.

BRIDGE NO.


DESCRIPTION


DATE


MISSOURI HIGHWAYS AND TRANSPORTATION COMMISSION

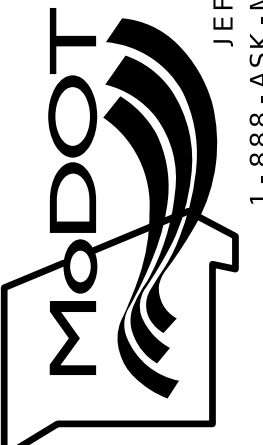

105 WEST CAPITOL
JEFFERSON CITY, MO 65102
1-888-ASK-MODOT (1-888-275-6636)

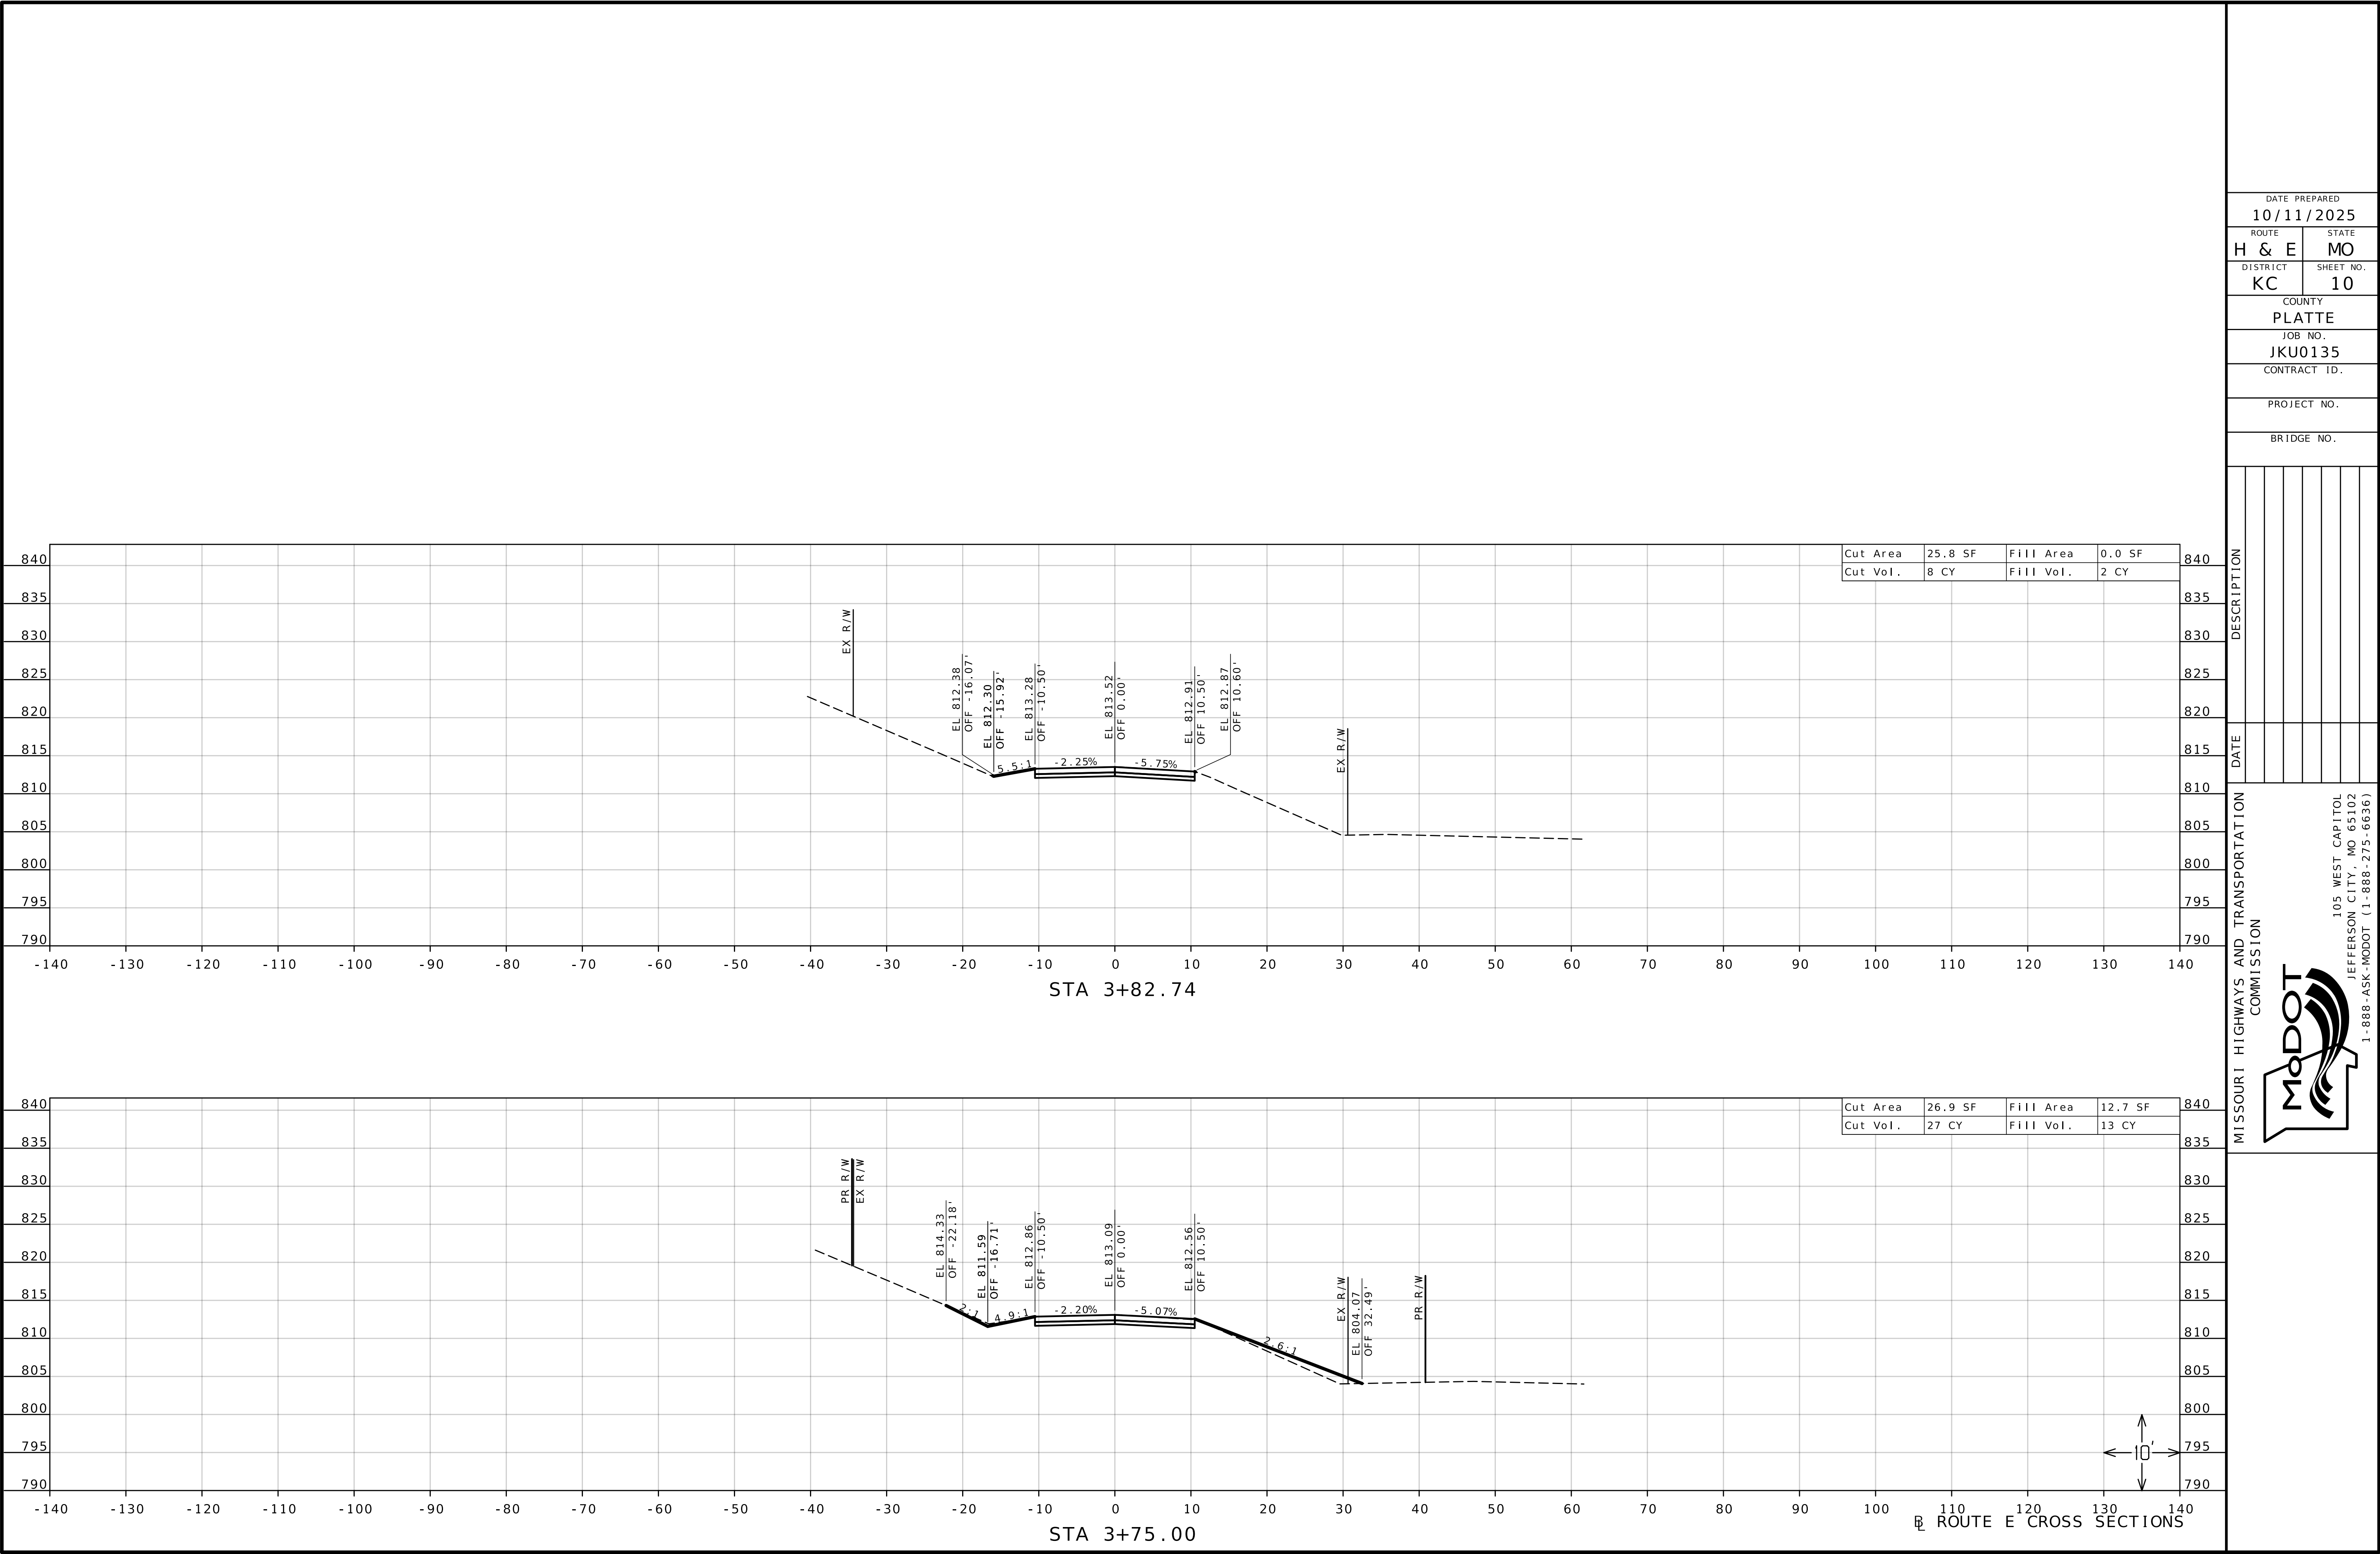

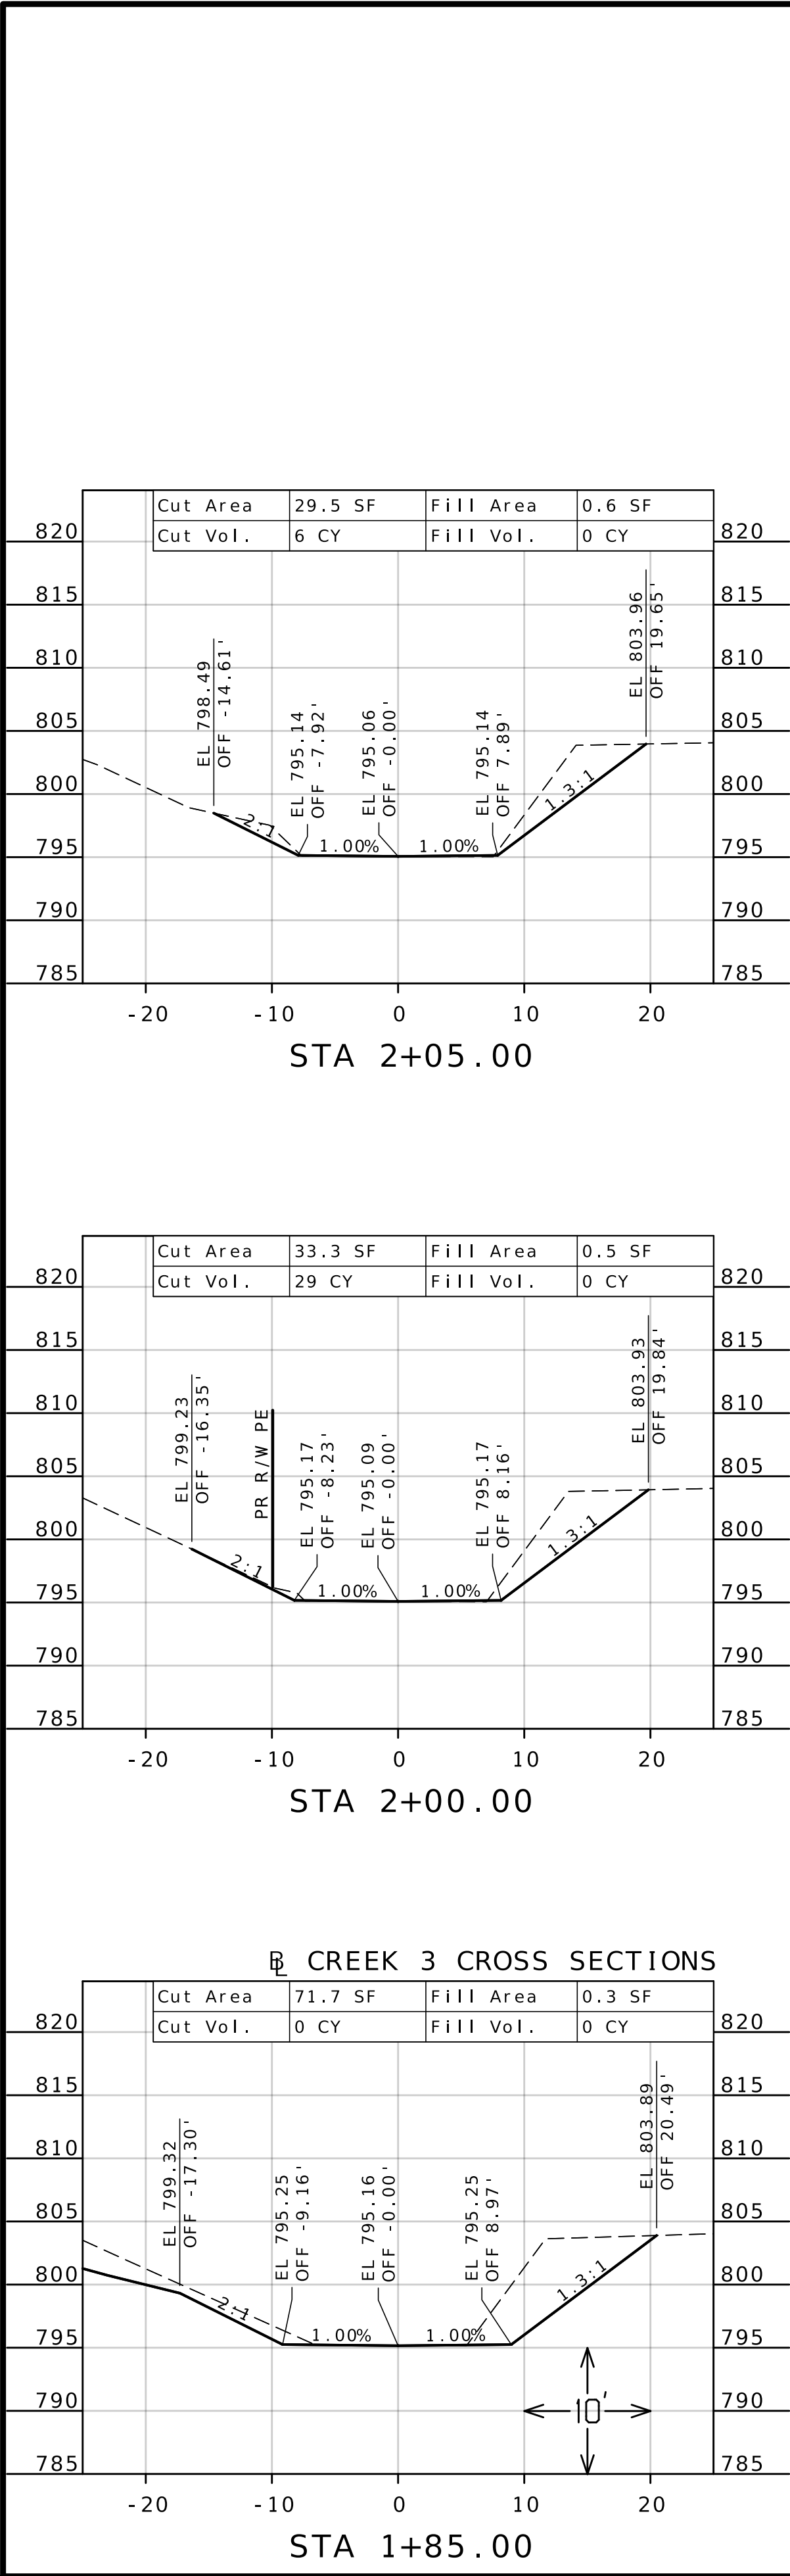

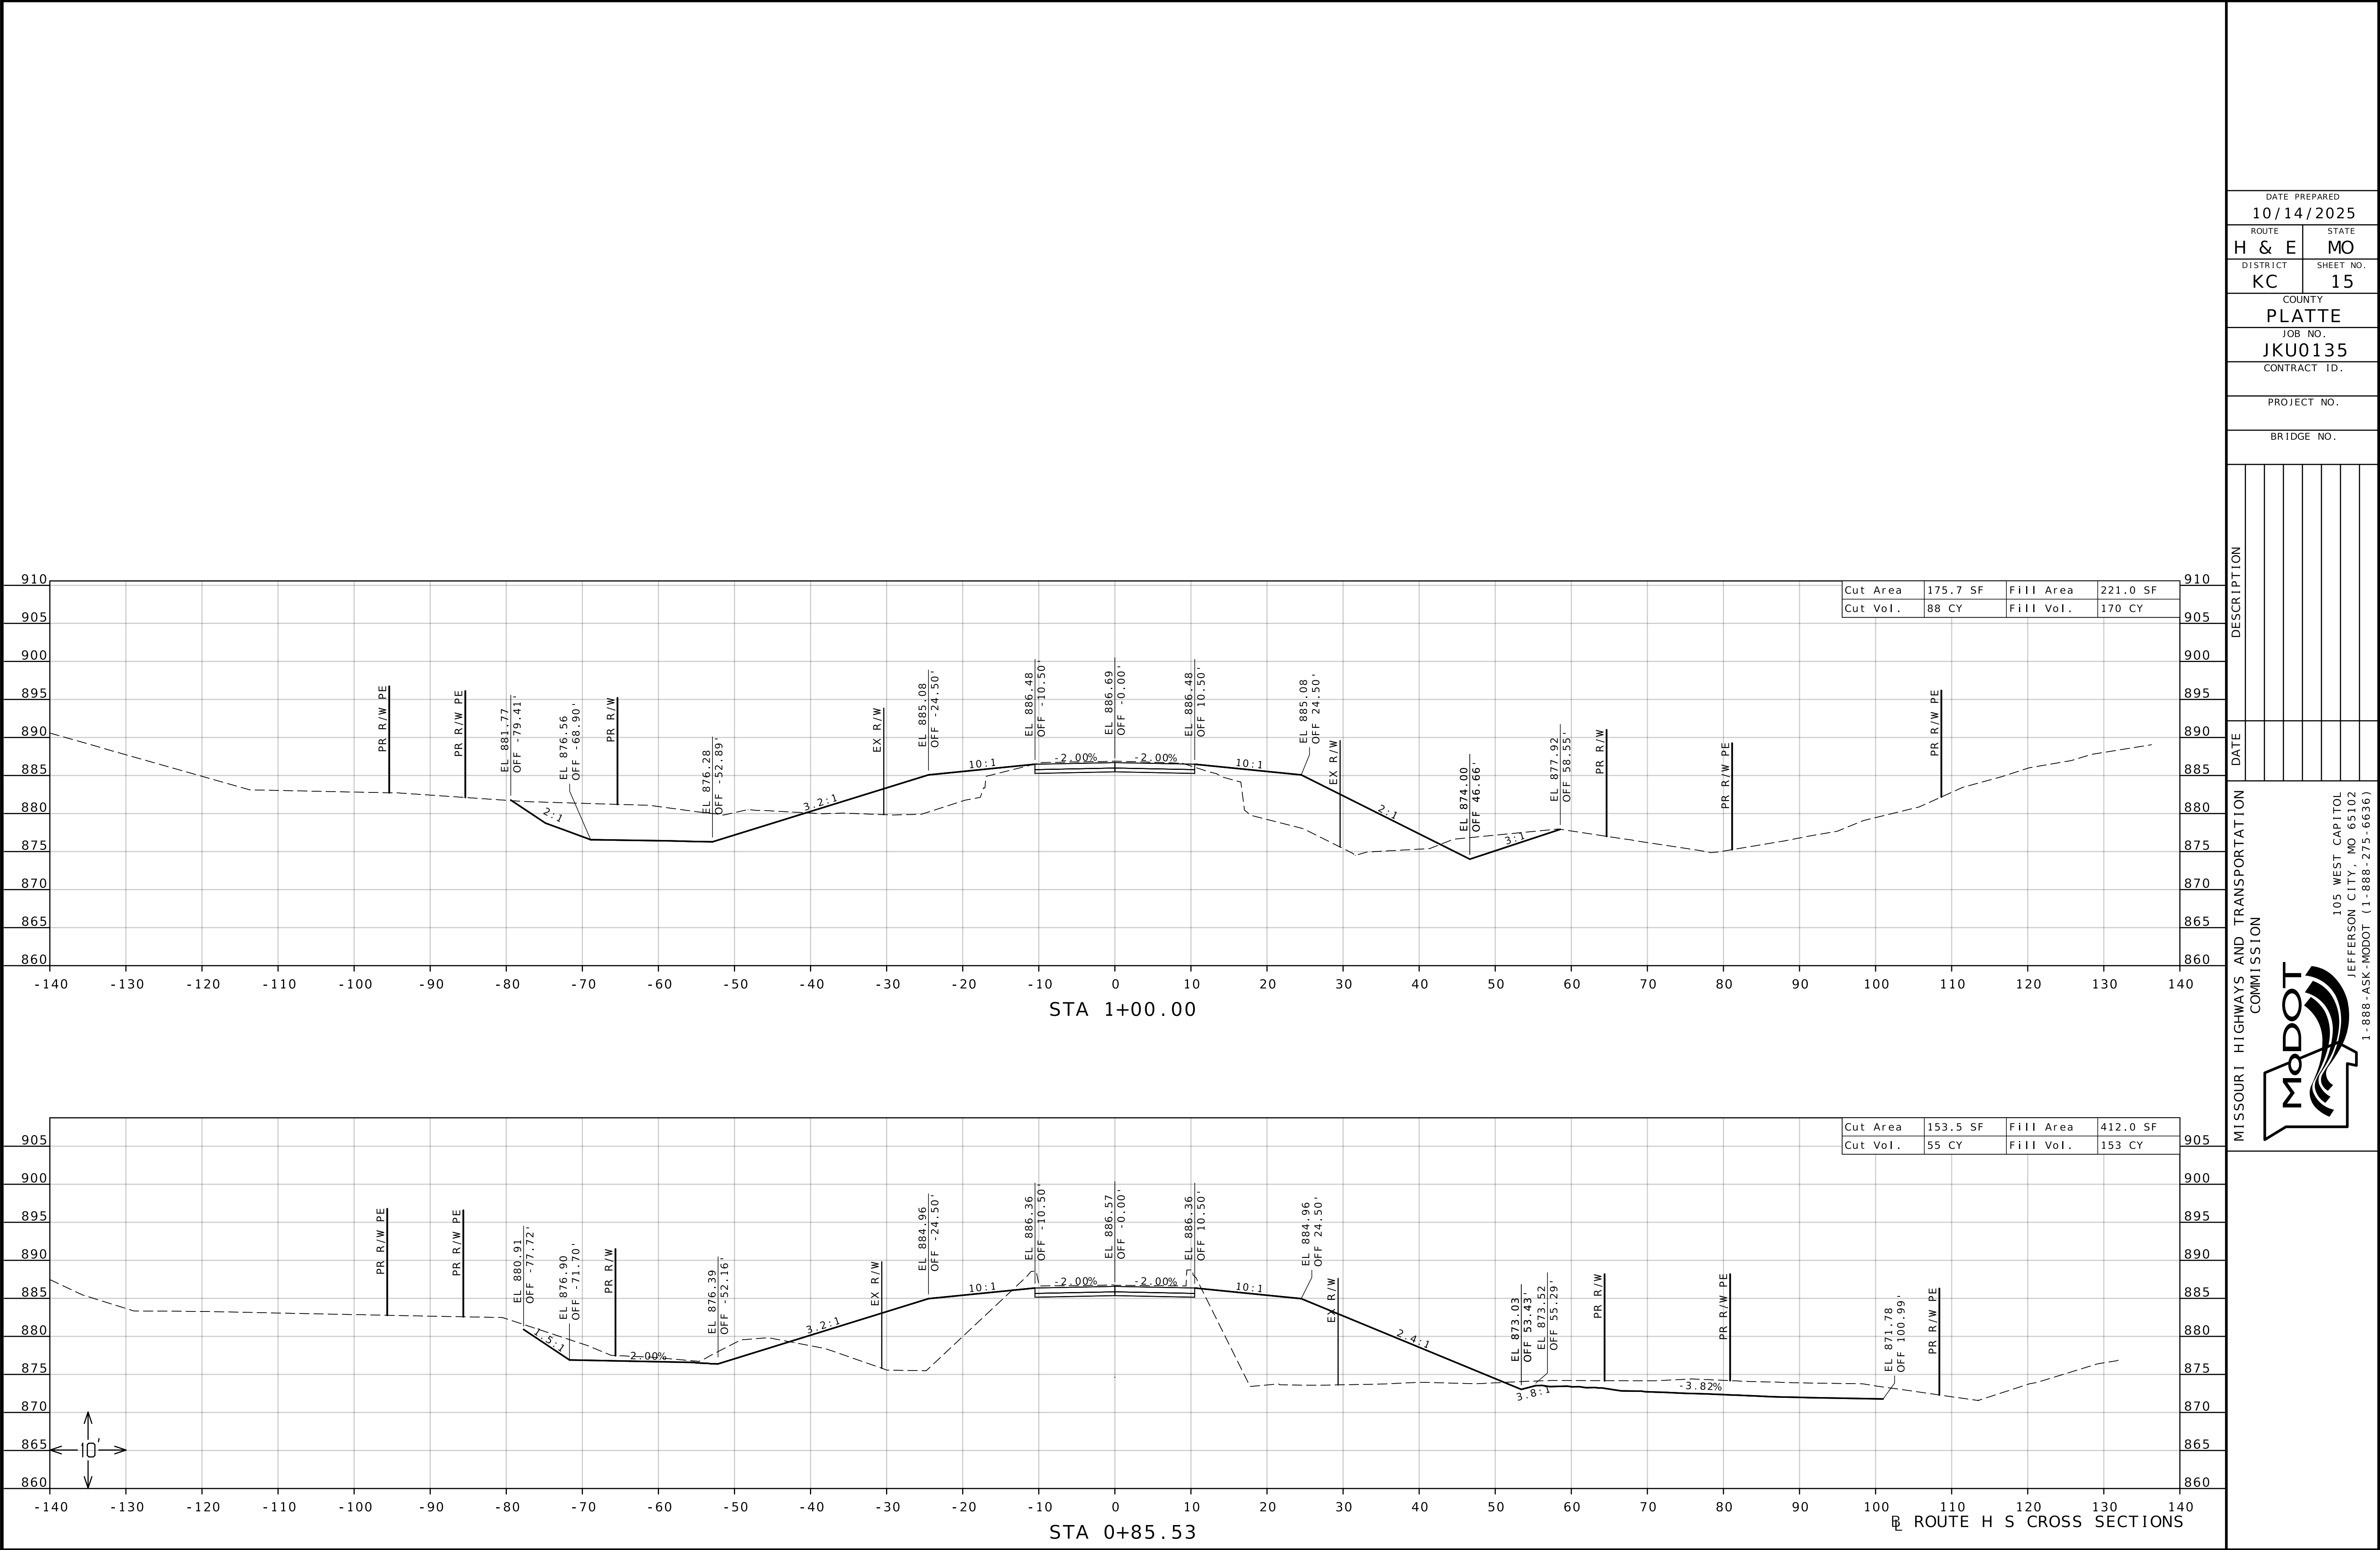

DESCRIPTION

DATE

MISSOURI HIGHWAYS AND TRANSPORTATION COMMISSION

105 WEST CAPITOL

JEFFERSON CITY, MO 65102

1-888-ASK-MODOT (1-888-275-6636)

910

905

900

895

890

885

880

875

870

865

860

140

130

120

110

100

90

80

70

60

50

40

30

20

10

0

-10

-20

-30

-40

-50

-60

-70

-80

-90

-100

-110

-120

-130

-140

STA 1+00.00

Cut Area

175.7 SF

Fill Area

221.0 SF

Cut Vol.

88 CY

Fill Vol.

170 CY

910

905

900

895

890

885

880

875

870

865

860

140

130

120

110

100

90

80

70

60

50

40

30

20

10

0

-10

-20

-30

-40

-50

-60

-70

-80

-90

-100

-110

-120

-130

-140

STA 0+85.53

Cut Area

153.5 SF

Fill Area

412.0 SF


Cut Vol.


55 CY

Fill Vol.

153 CY

ROUTE H S CROSS SECTIONS

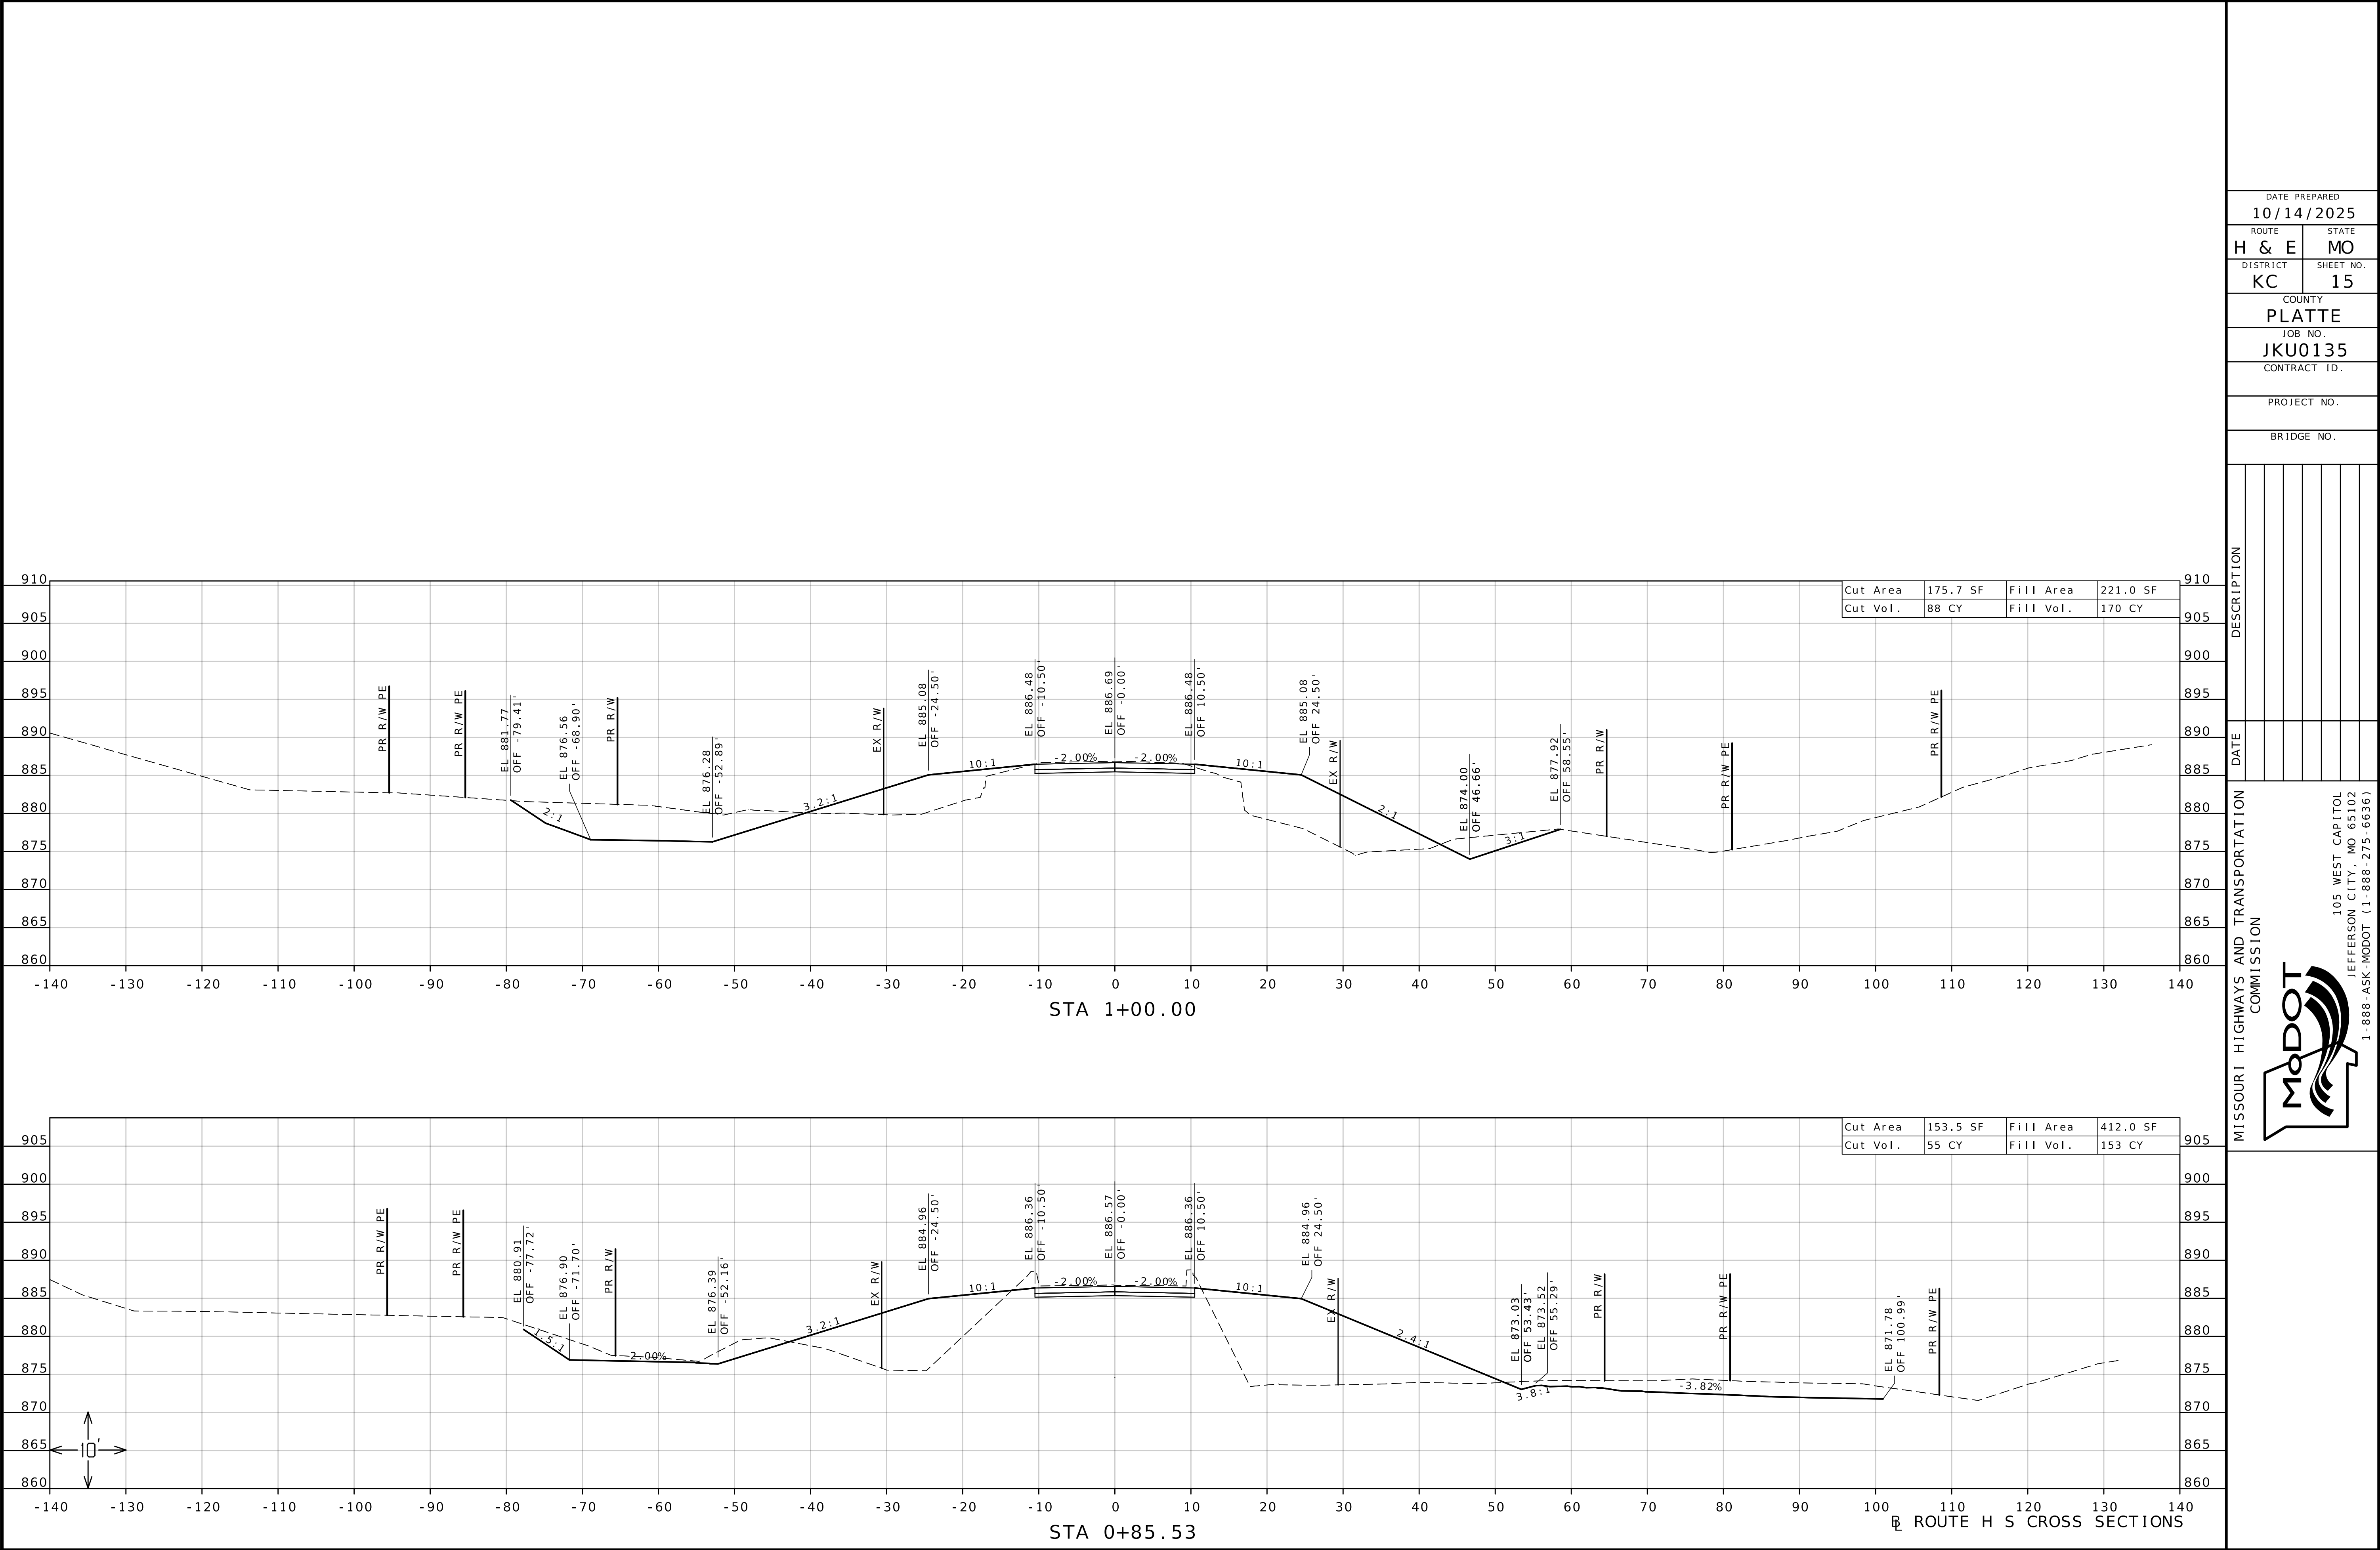

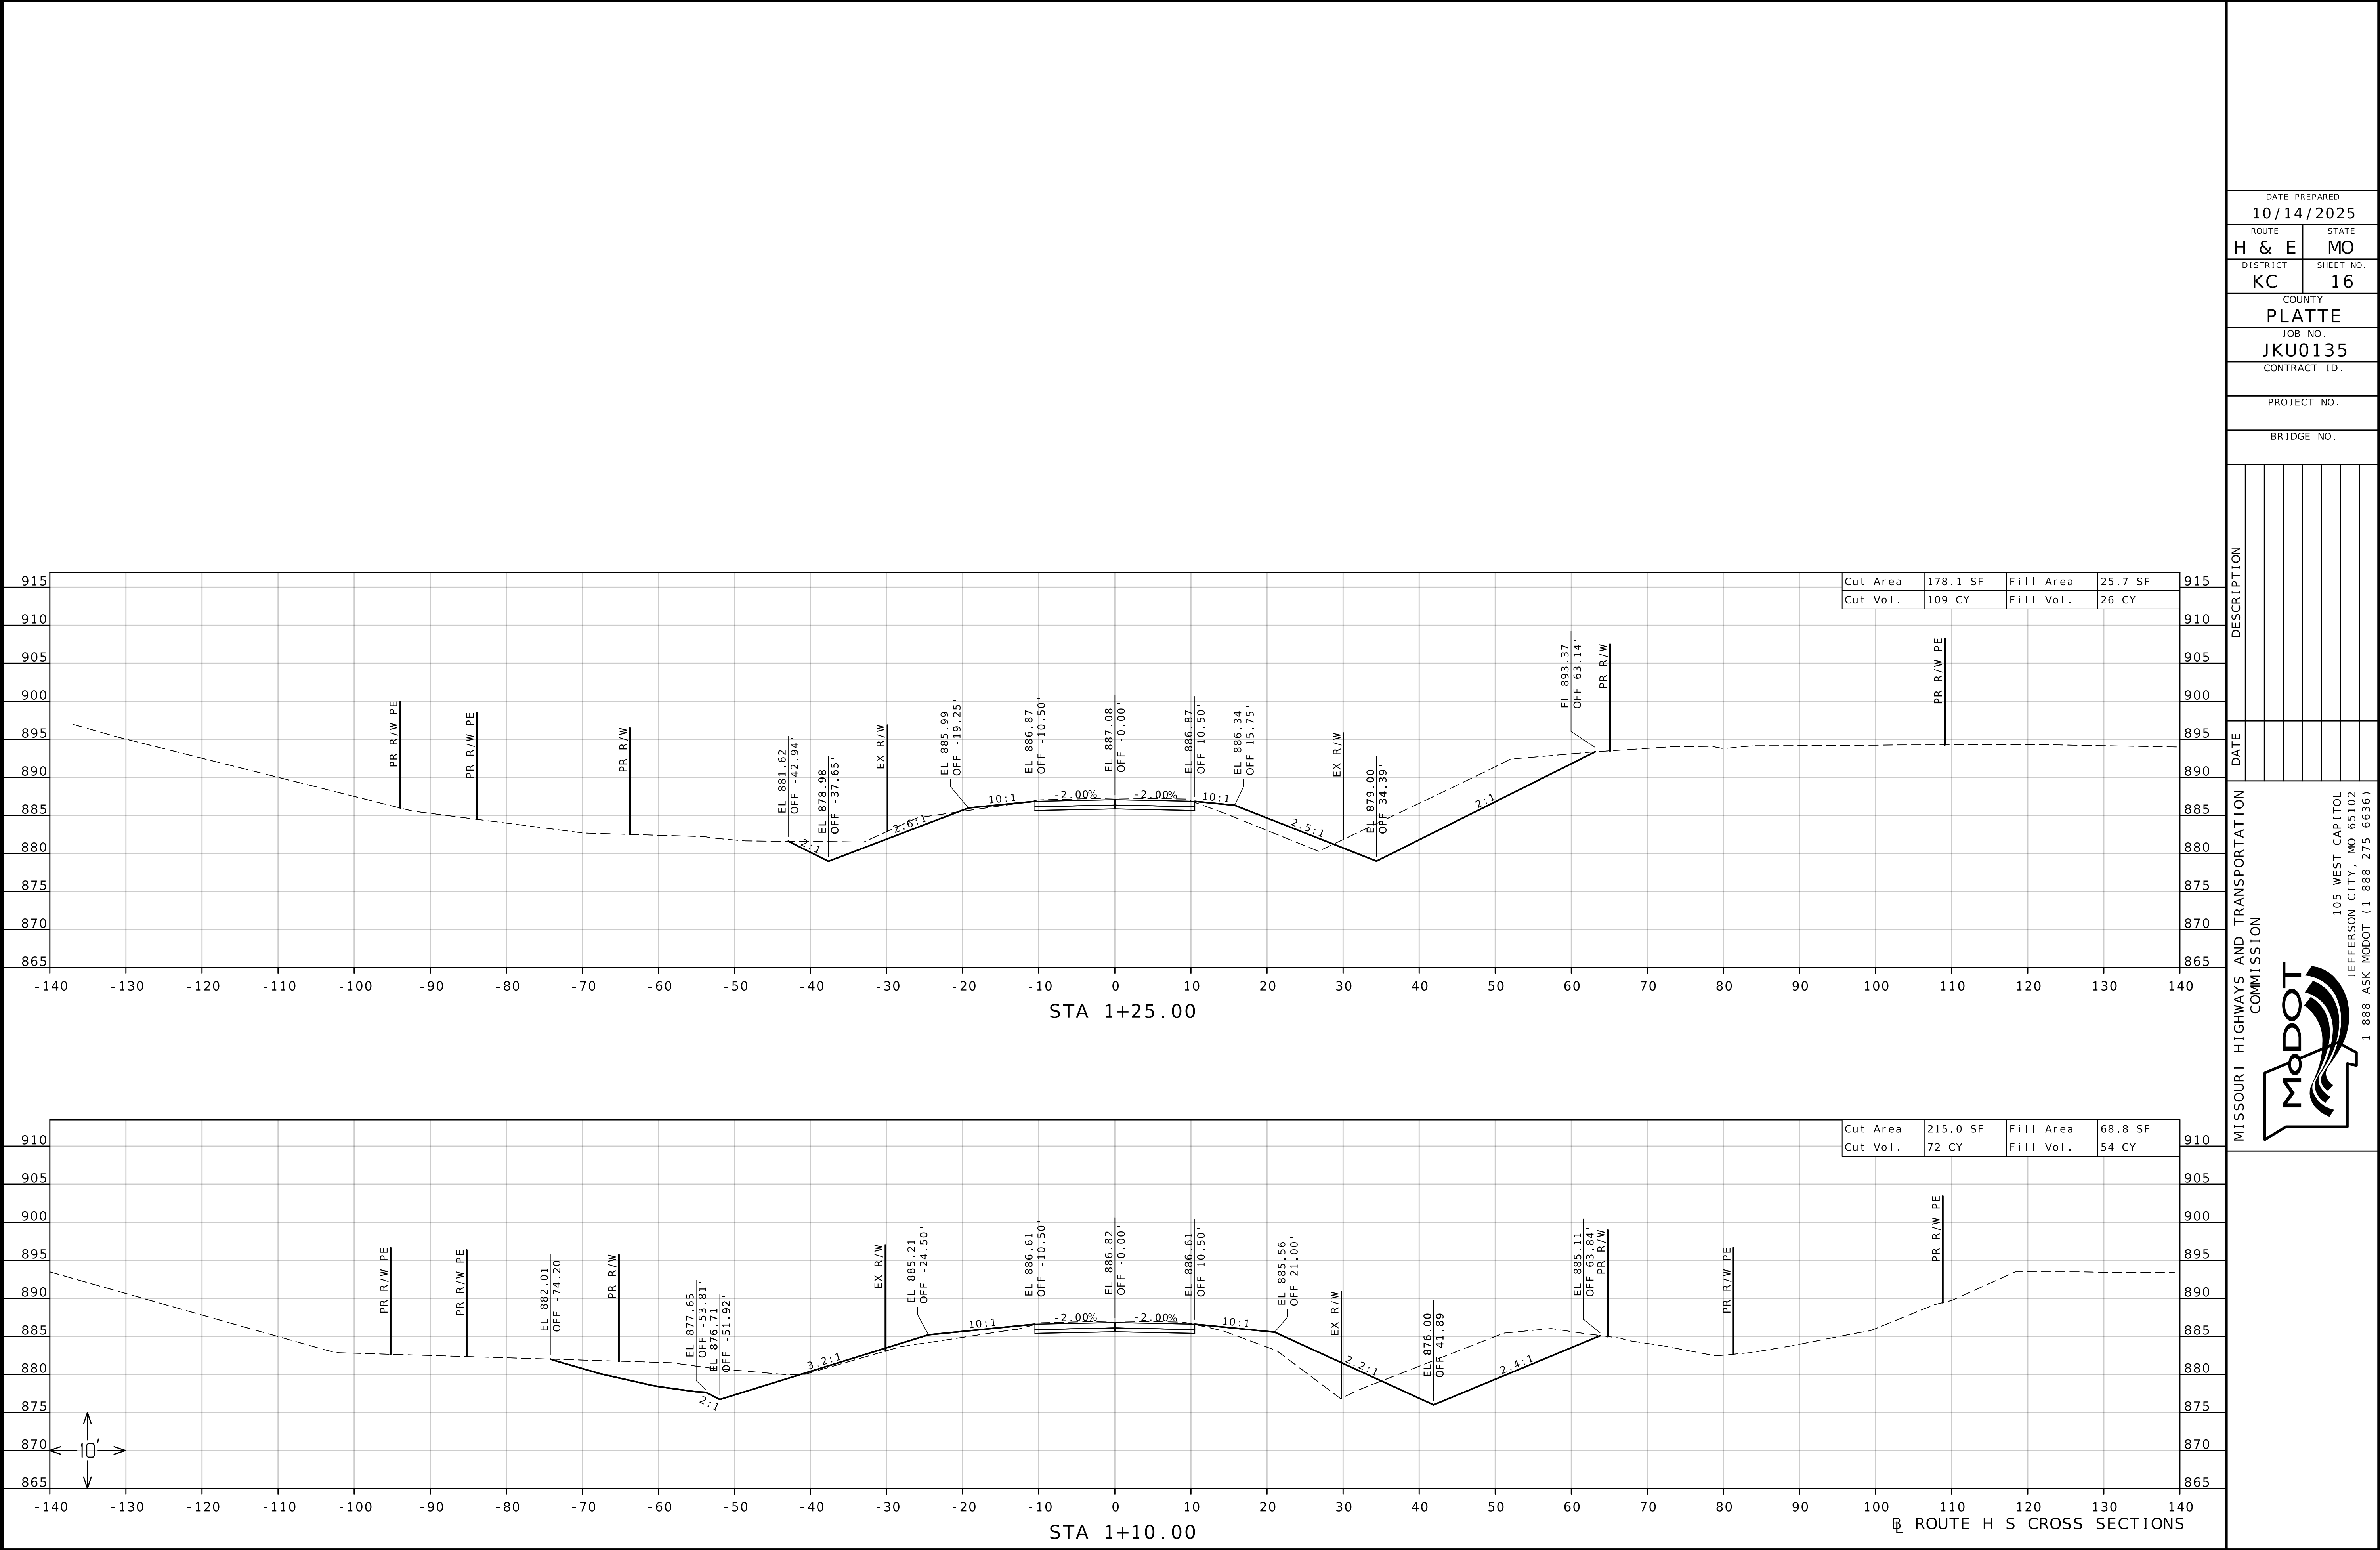

DESCRIPTION

DATE

MISSOURI HIGHWAYS AND TRANSPORTATION COMMISSION

105 WEST CAPITOL

JEFFERSON CITY, MO 65102

1-888-ASK-MODOT (1-888-275-6636)

915

910

905

900

895

890

885

880

875

870

865

STA 1+25.00

Cut Area

178.1 SF

Fill Area

25.7 SF

Cut Vol.

109 CY

Fill Vol.

26 CY

915

910

905

900

895

890

885

880

875

870

865

STA 1+10.00

Cut Area

215.0 SF

Fill Area

68.8 SF


Cut Vol.





72 CY






Fill Vol.

54 CY

ROUTE H S CROSS SECTIONS

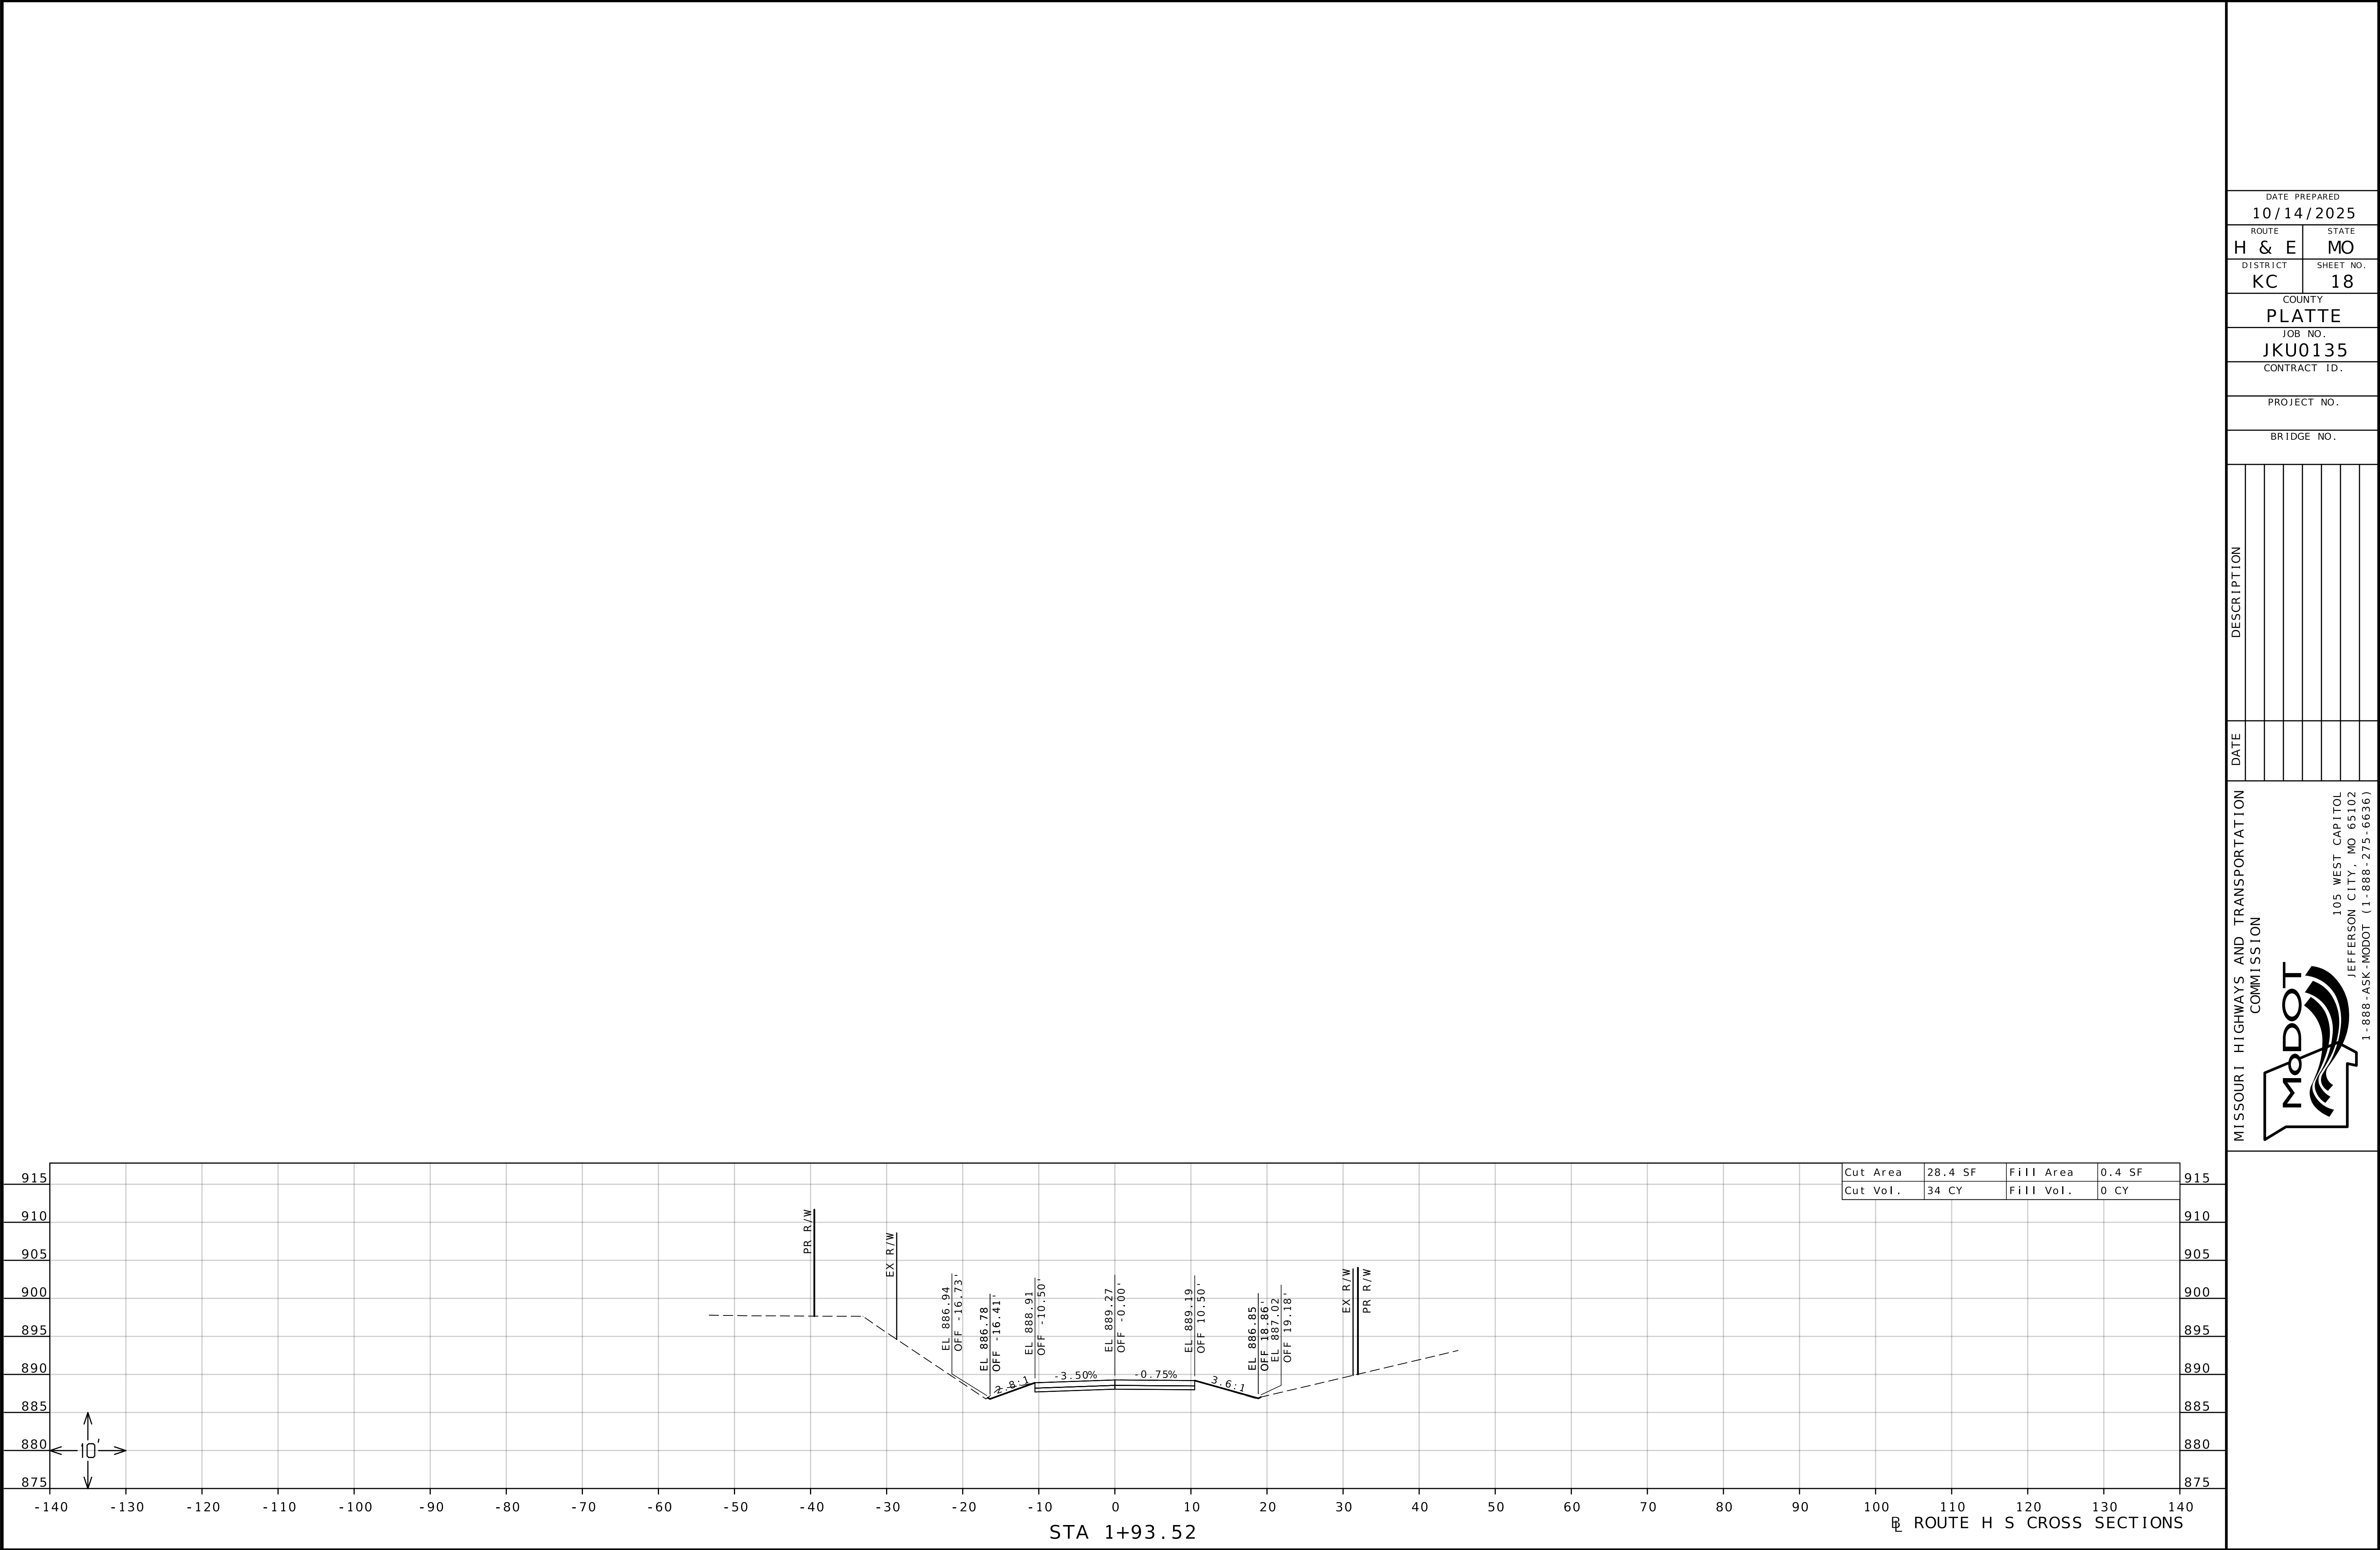

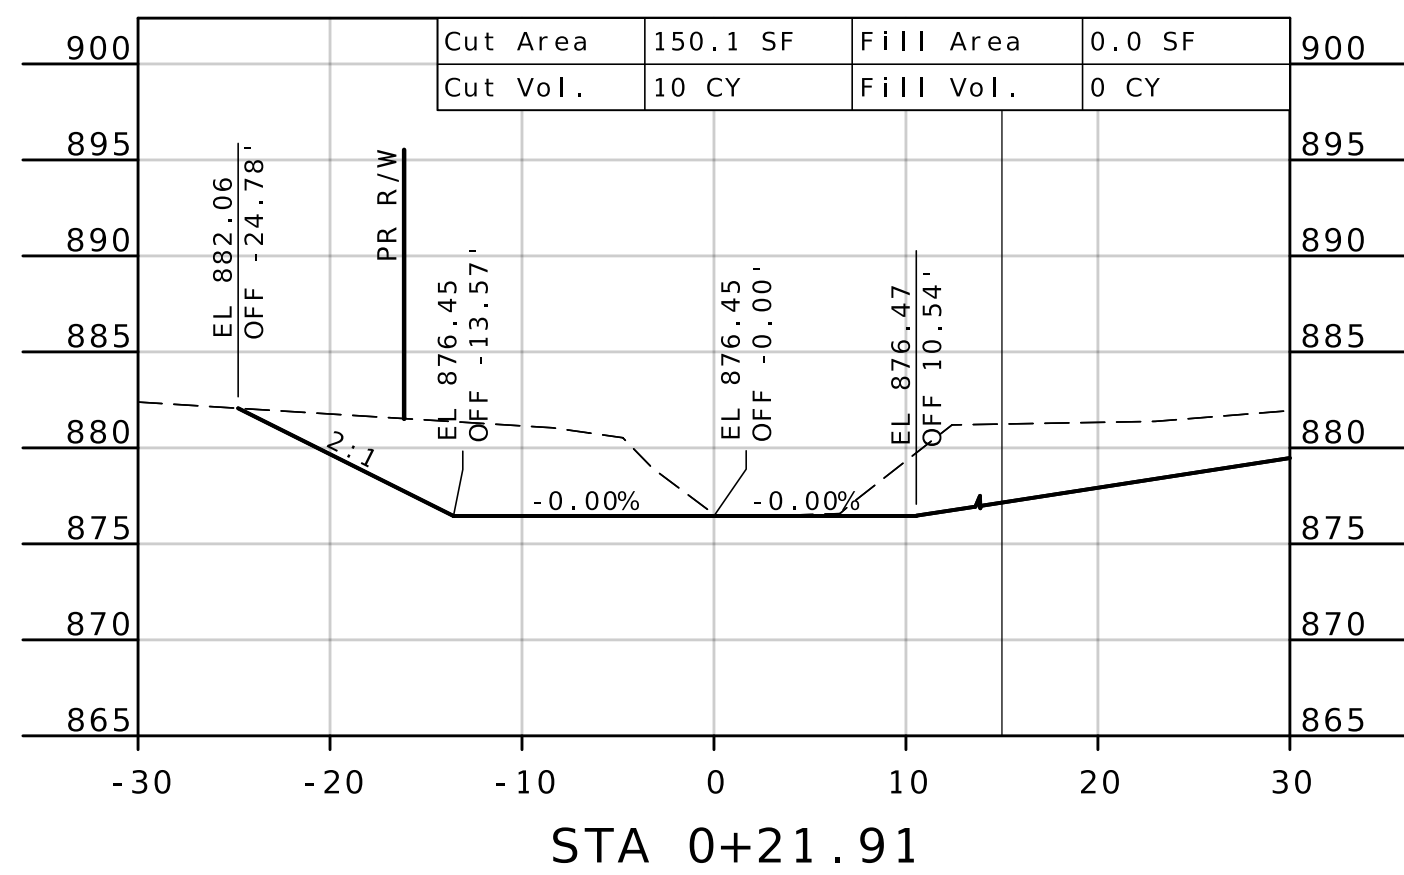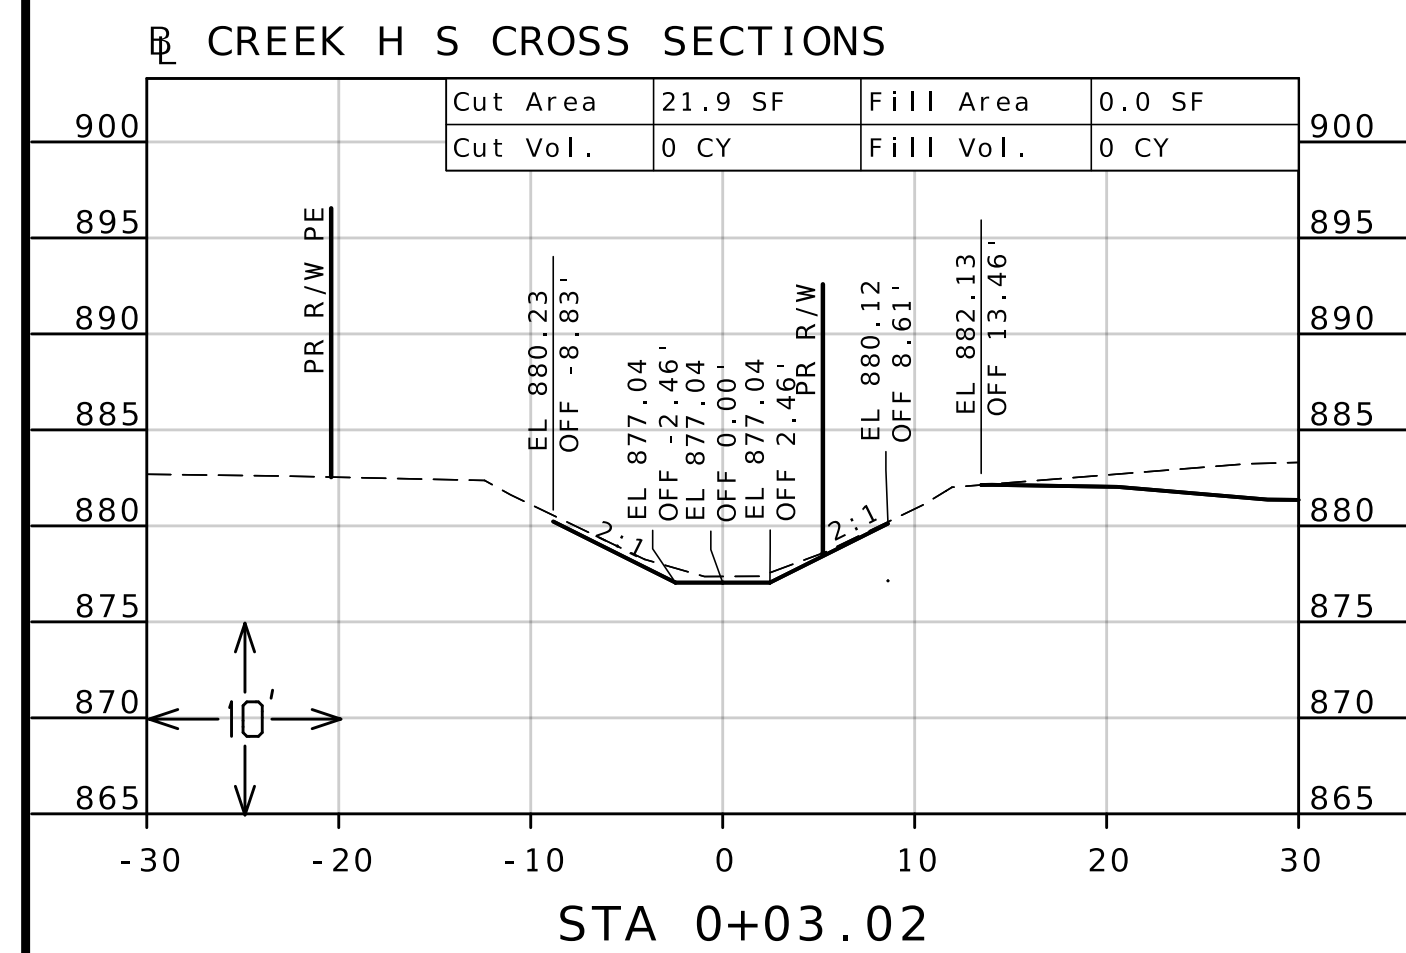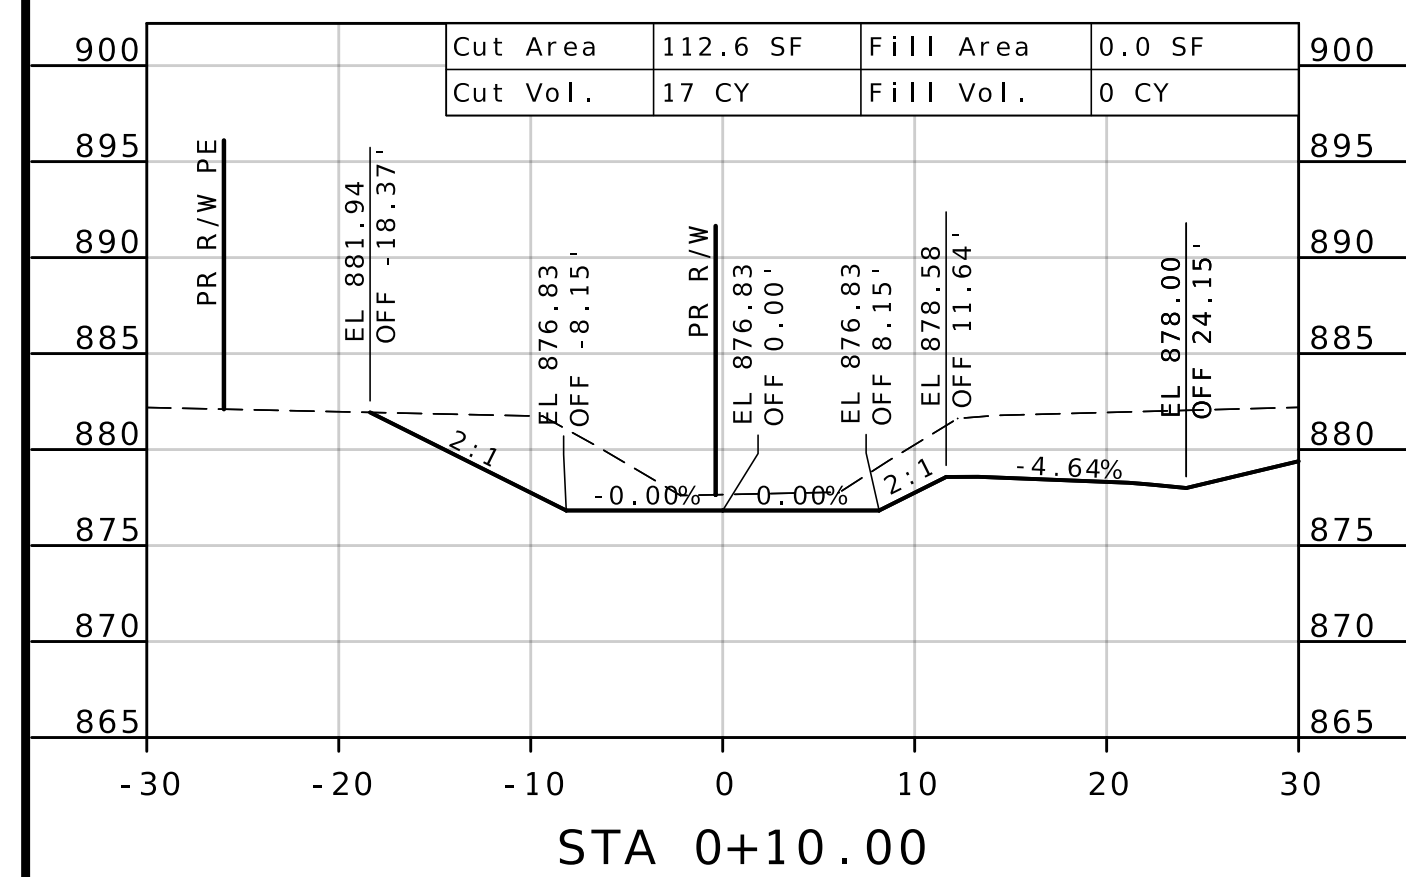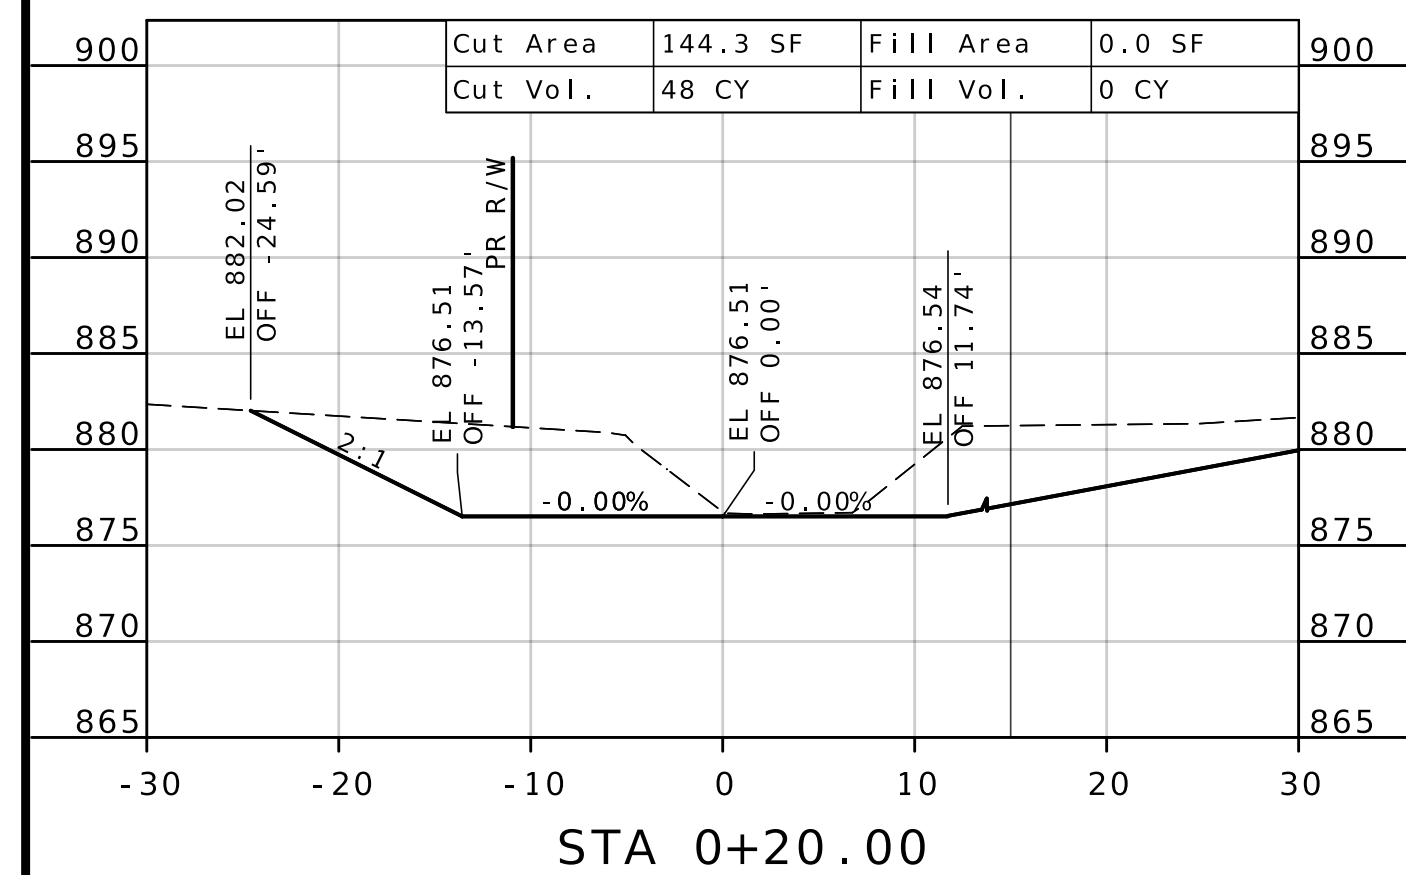

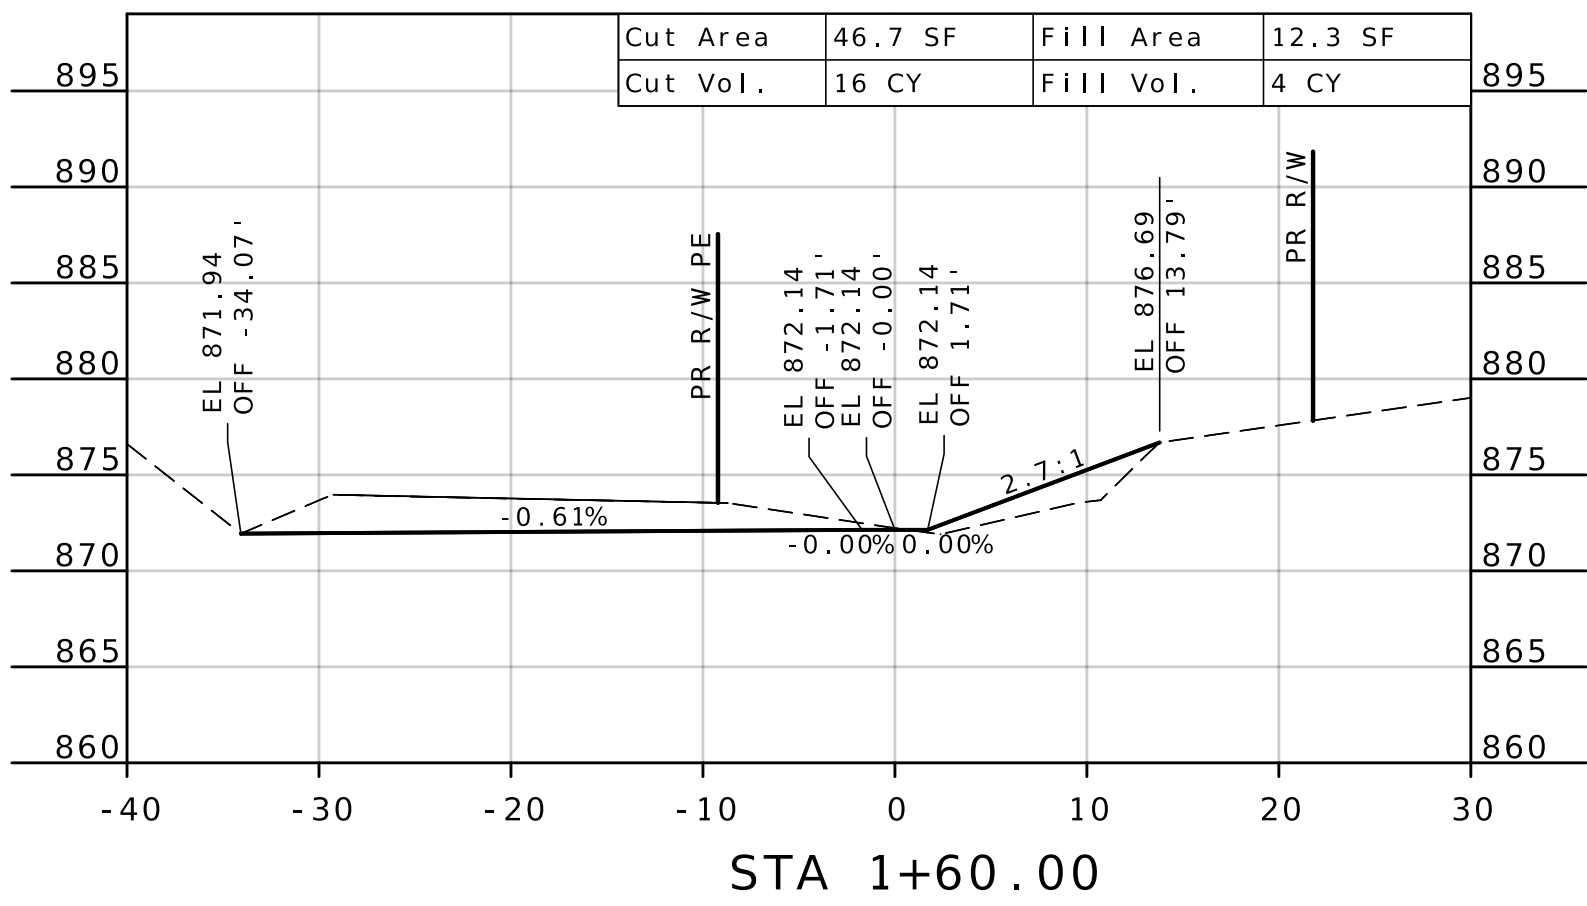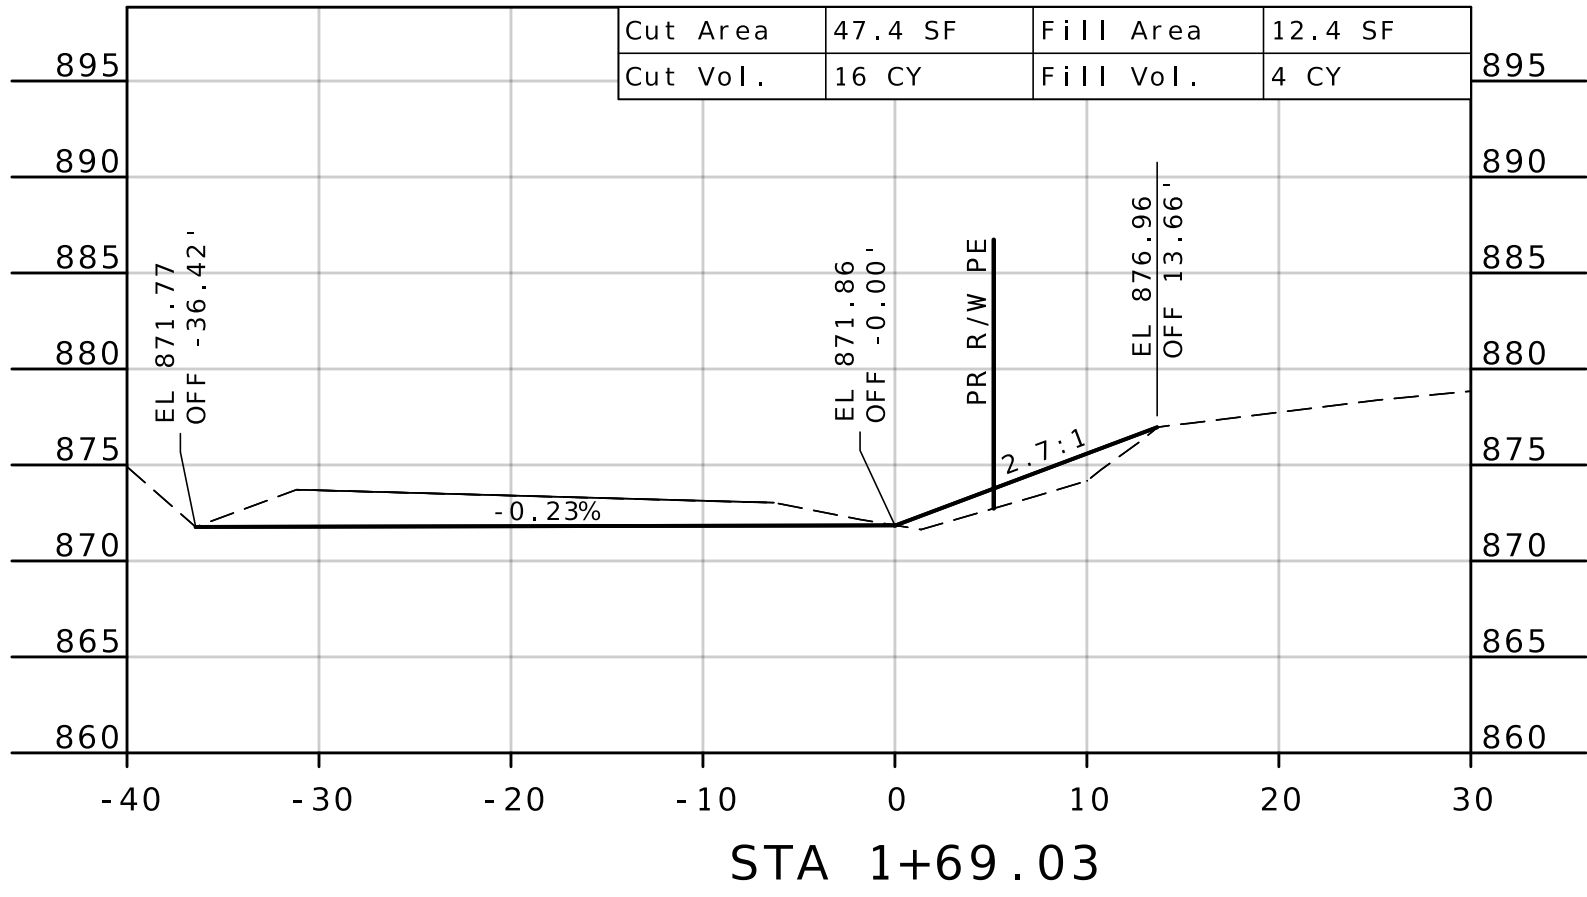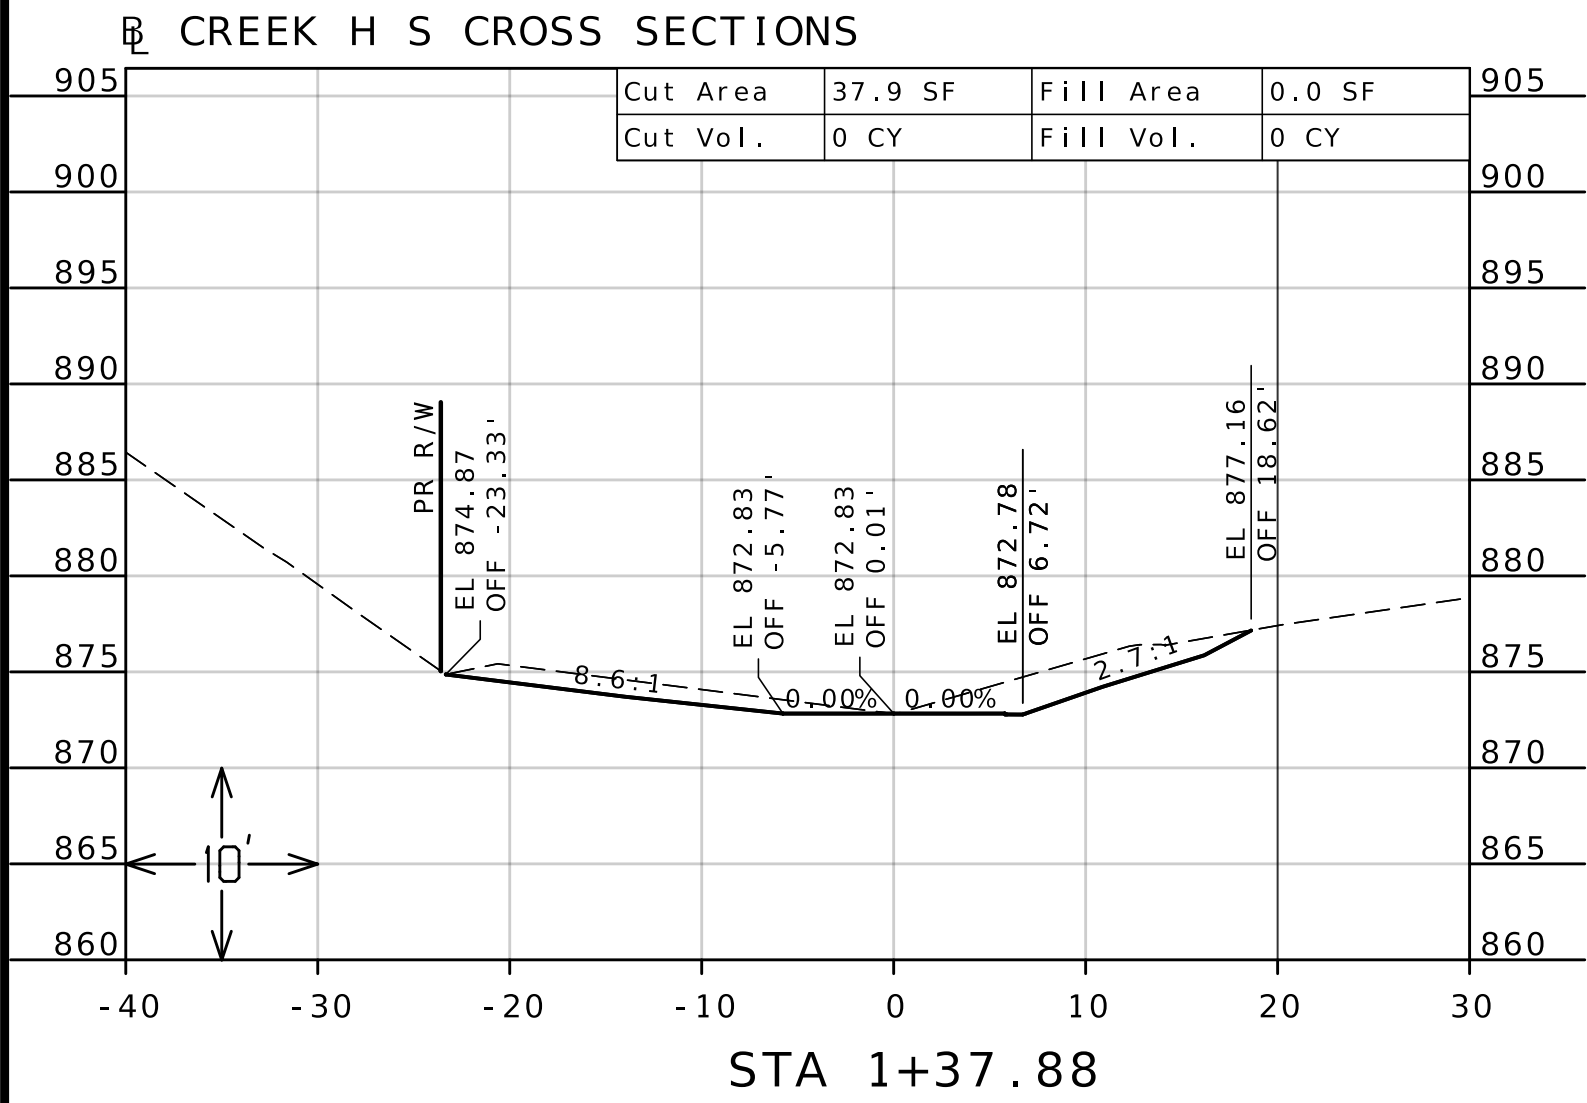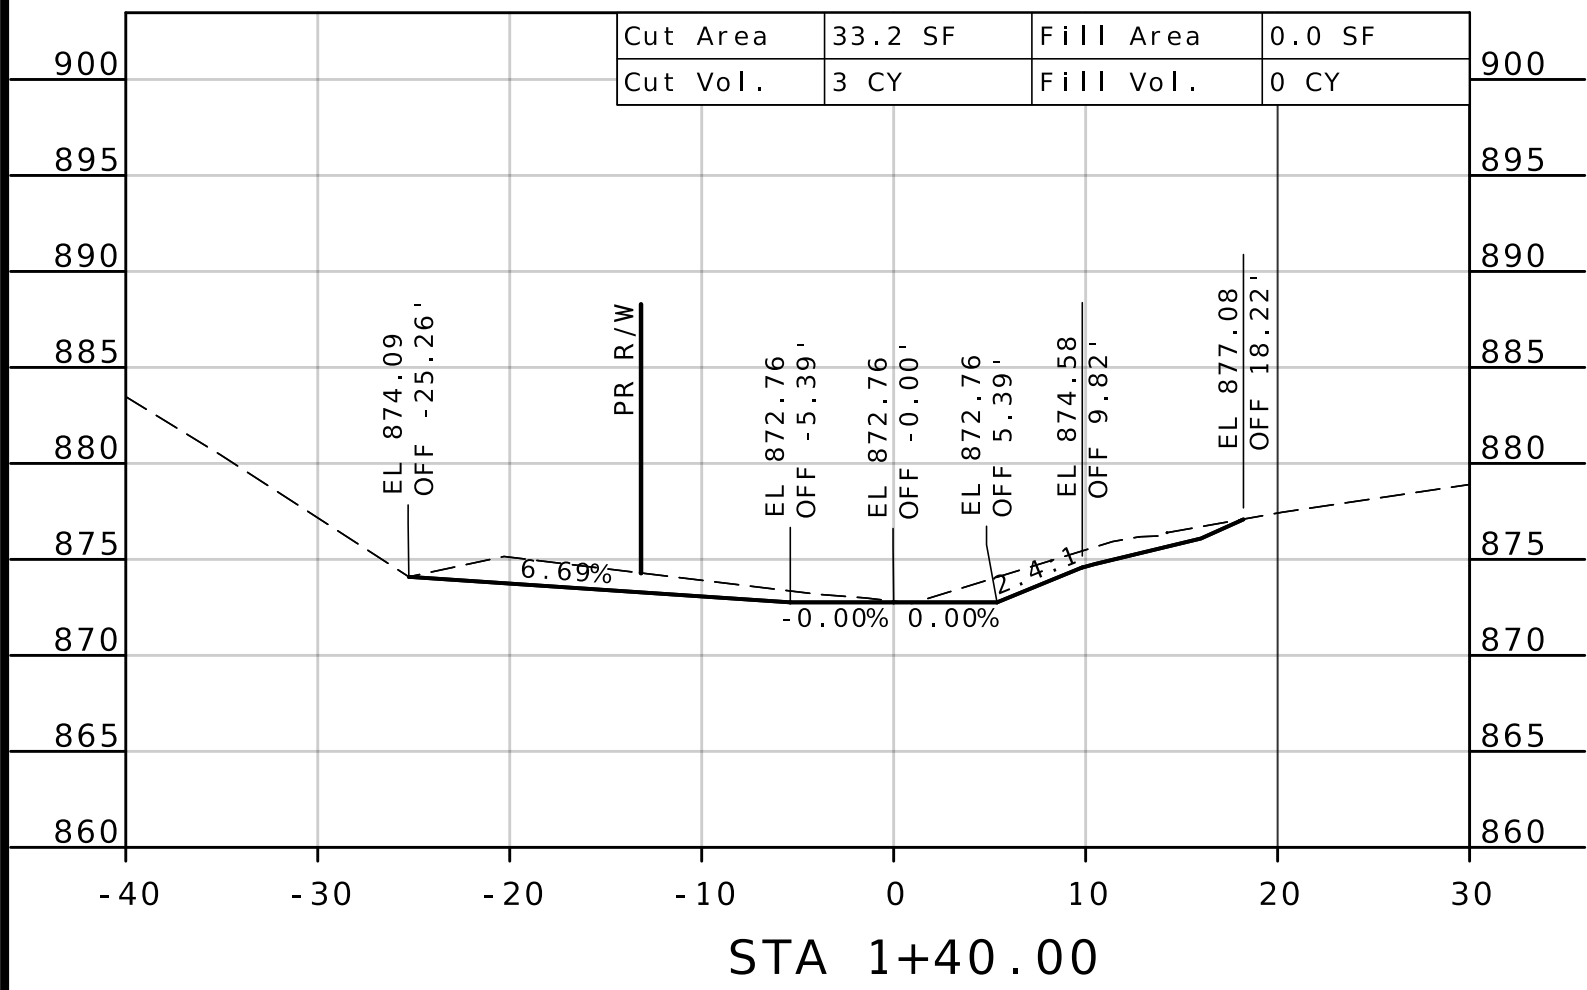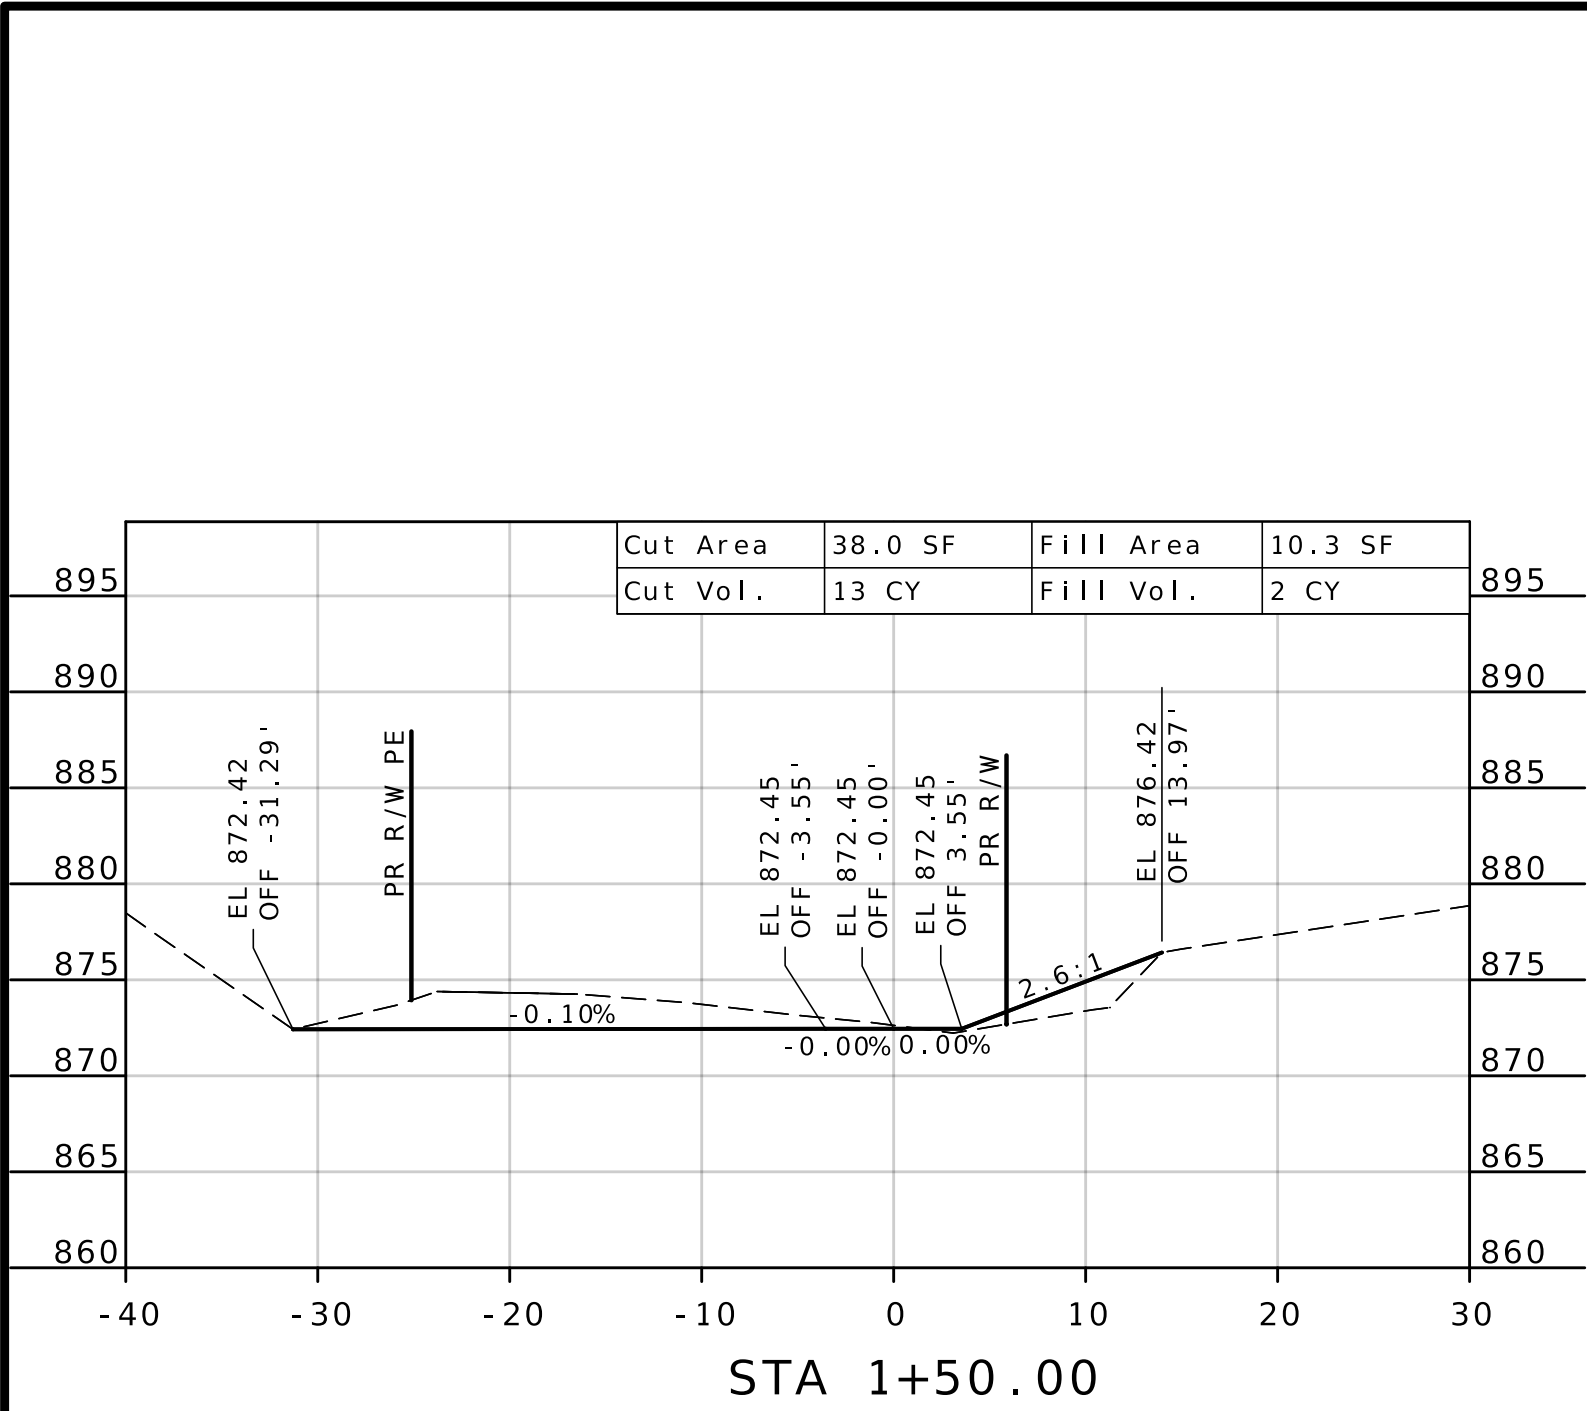

DATE PREPARED
10/14/2025

ROUTE
H & E

DISTRICT
KC

STATE
MO

SHEET NO.
20

COUNTY
PLATTE

JOB NO.
JKU0135

CONTRACT ID.

PROJECT NO.


BRIDGE NO.

DESCRIPTION

DATE

MISSOURI HIGHWAYS AND TRANSPORTATION
COMMISSION

105 WEST CAPITOL
JEFFERSON CITY, MO 65102
1-888-ASK-MODOT (1-888-275-6636)

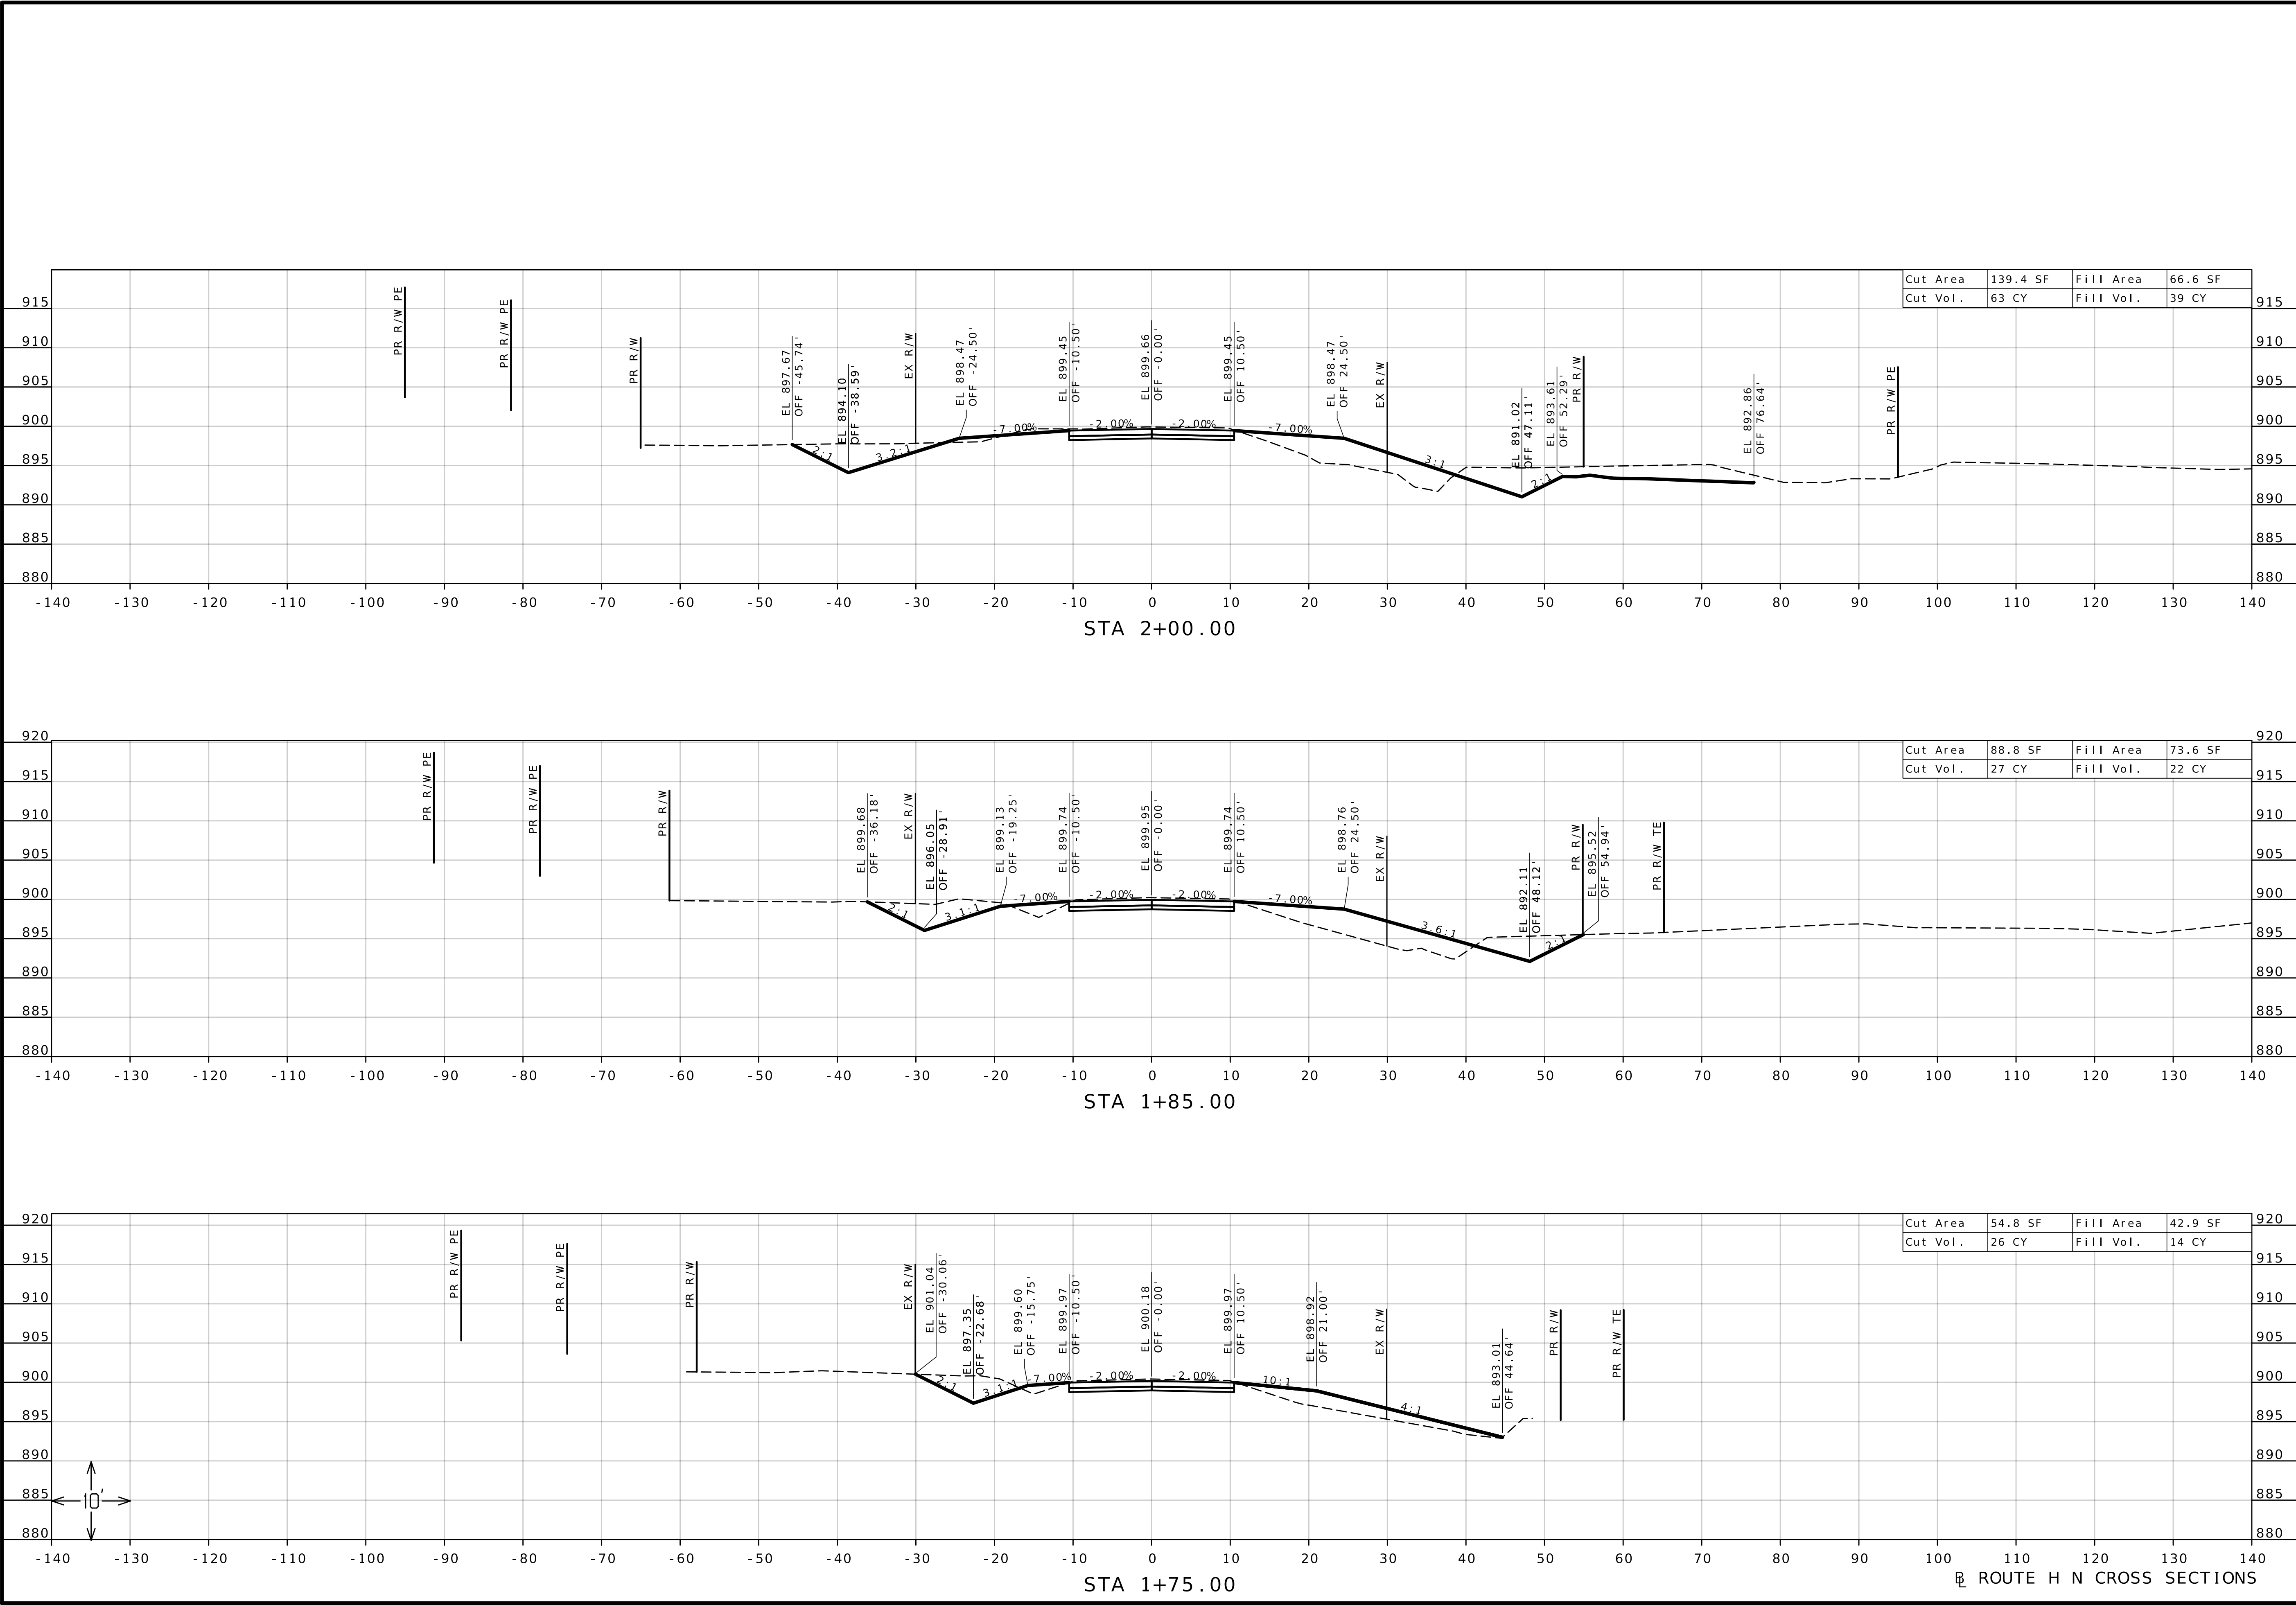

DATE PREPARED
10/16/2025

ROUTE
H & E

DISTRICT
KC

STATE
MO

SHEET NO.
23

COUNTY
PLATTE

JOB NO.
JKU0135

CONTRACT ID.


PROJECT NO.

BRIDGE NO.

DATE

DESCRIPTION

MISSOURI HIGHWAYS AND TRANSPORTATION COMMISSION

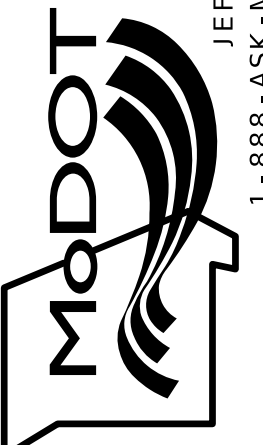

105 WEST CAPITOL
JEFFERSON CITY, MO 65102
1-888-ASK-MODOT (1-888-275-6636)

