


[illegible]MISSOURI HIGHWAYS AND TRANSPORTATION  
COMMISSION

105 WEST CAPITOL  
JEFFERSON CITY, MO 65102  
1-888-ASK-MODOT (1-888-275-6636)

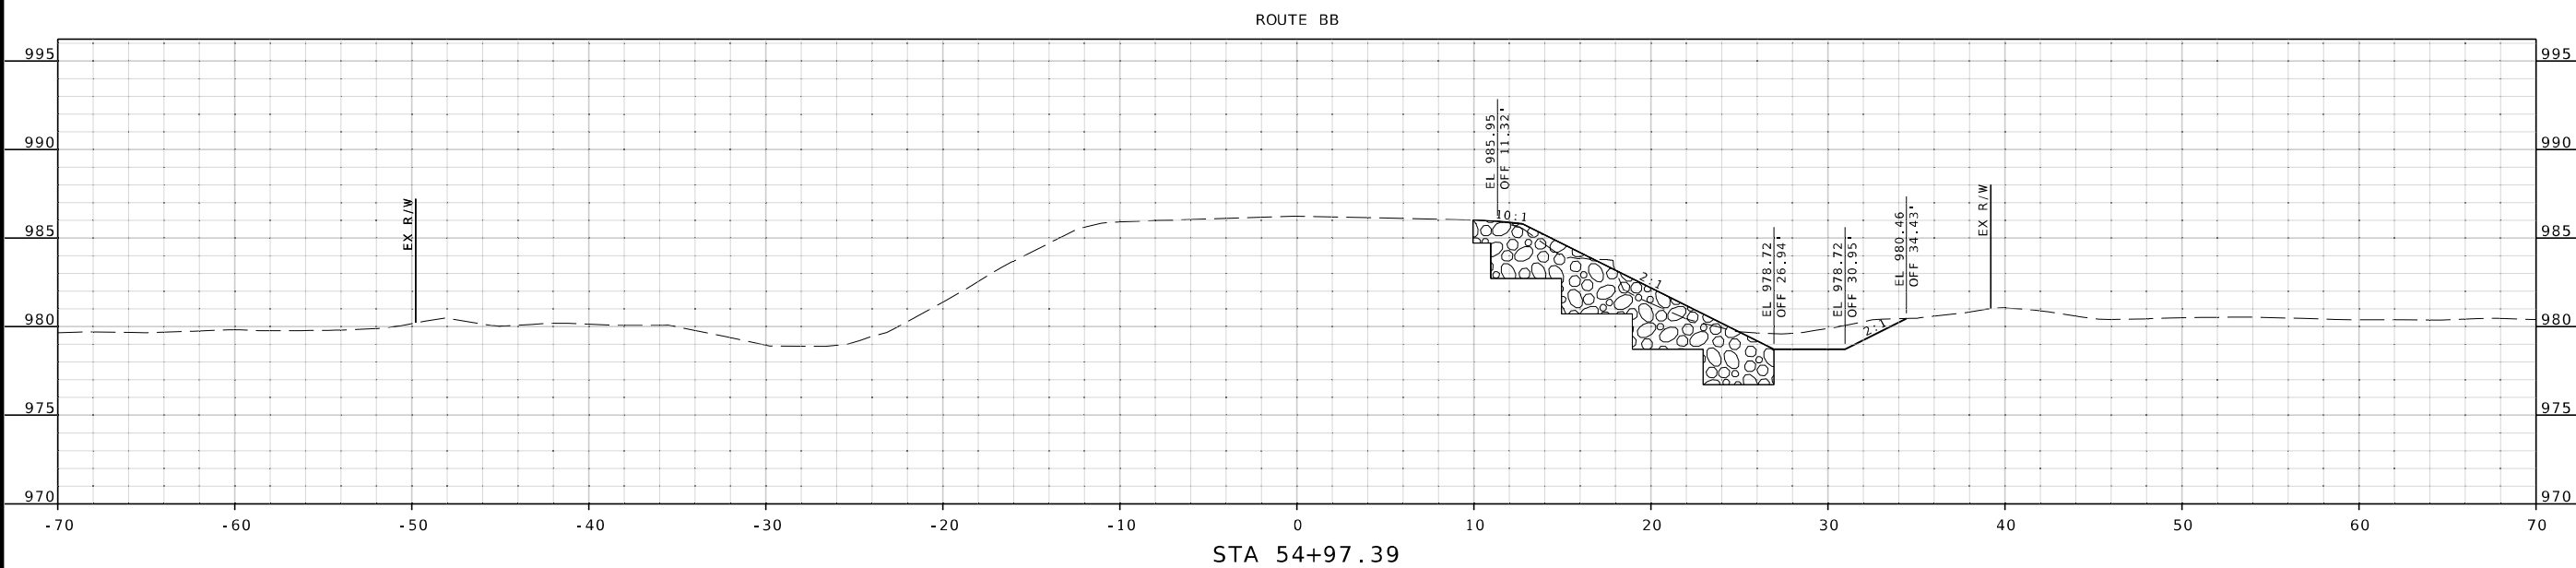


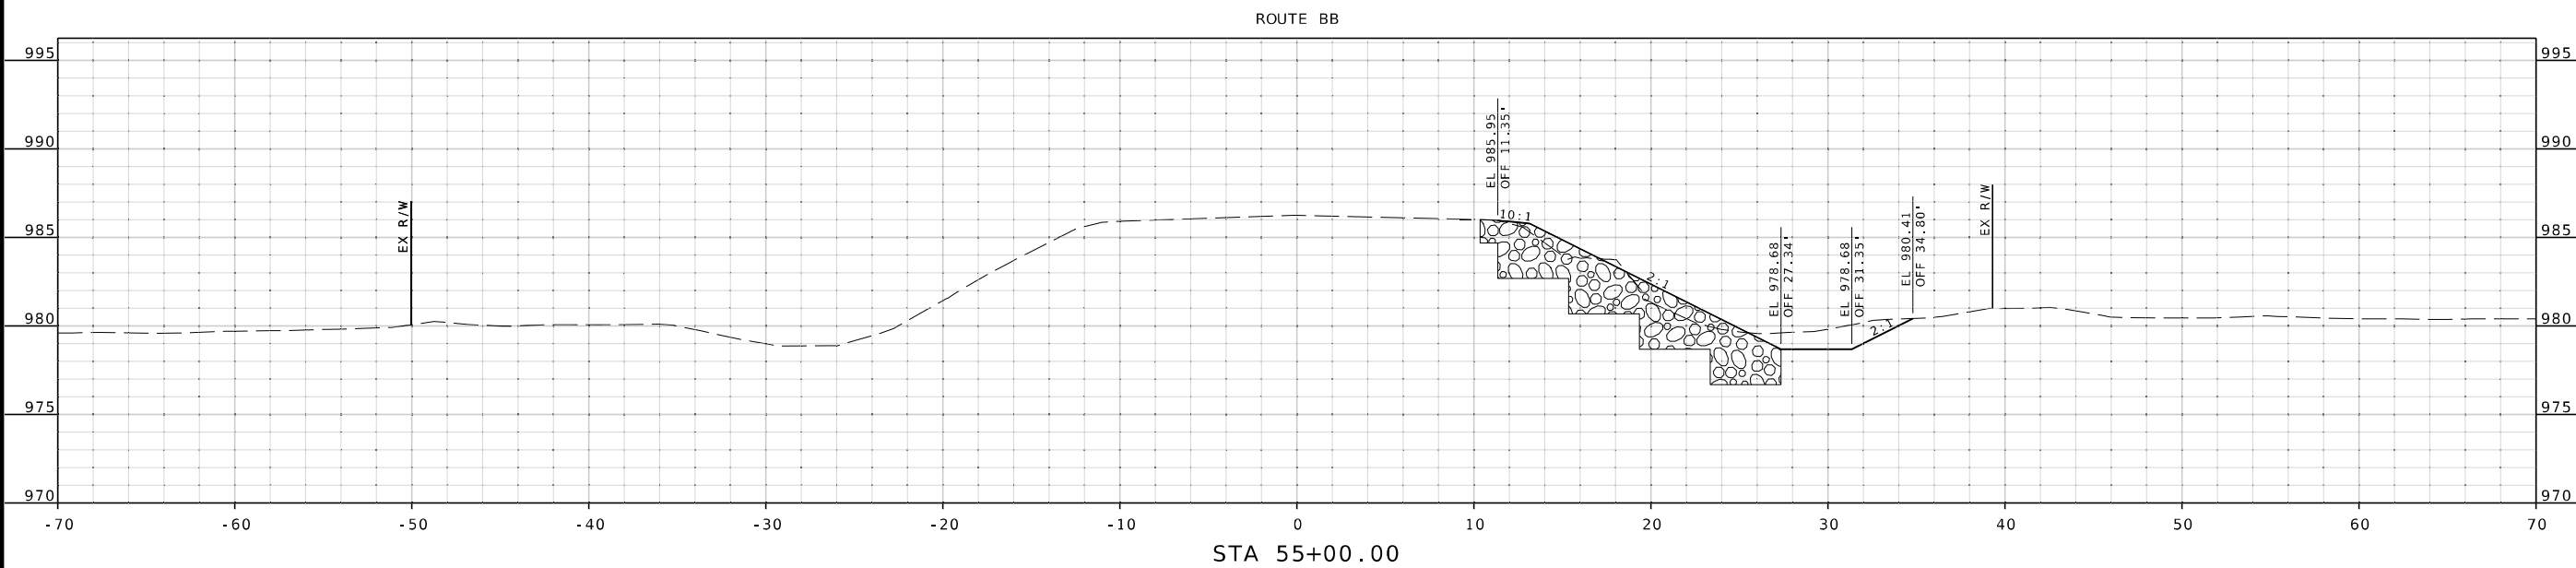



| DATE | DESCRIPTION |
|------|-------------|
|      |             |
|      |             |
|      |             |
|      |             |
|      |             |
|      |             |

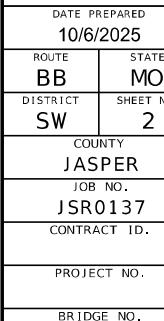

MISSOURI HIGHWAYS AND TRANSPORTATION  
COMMISSION

105 WEST CAPITOL  
JEFFERSON CITY, MO. 65102

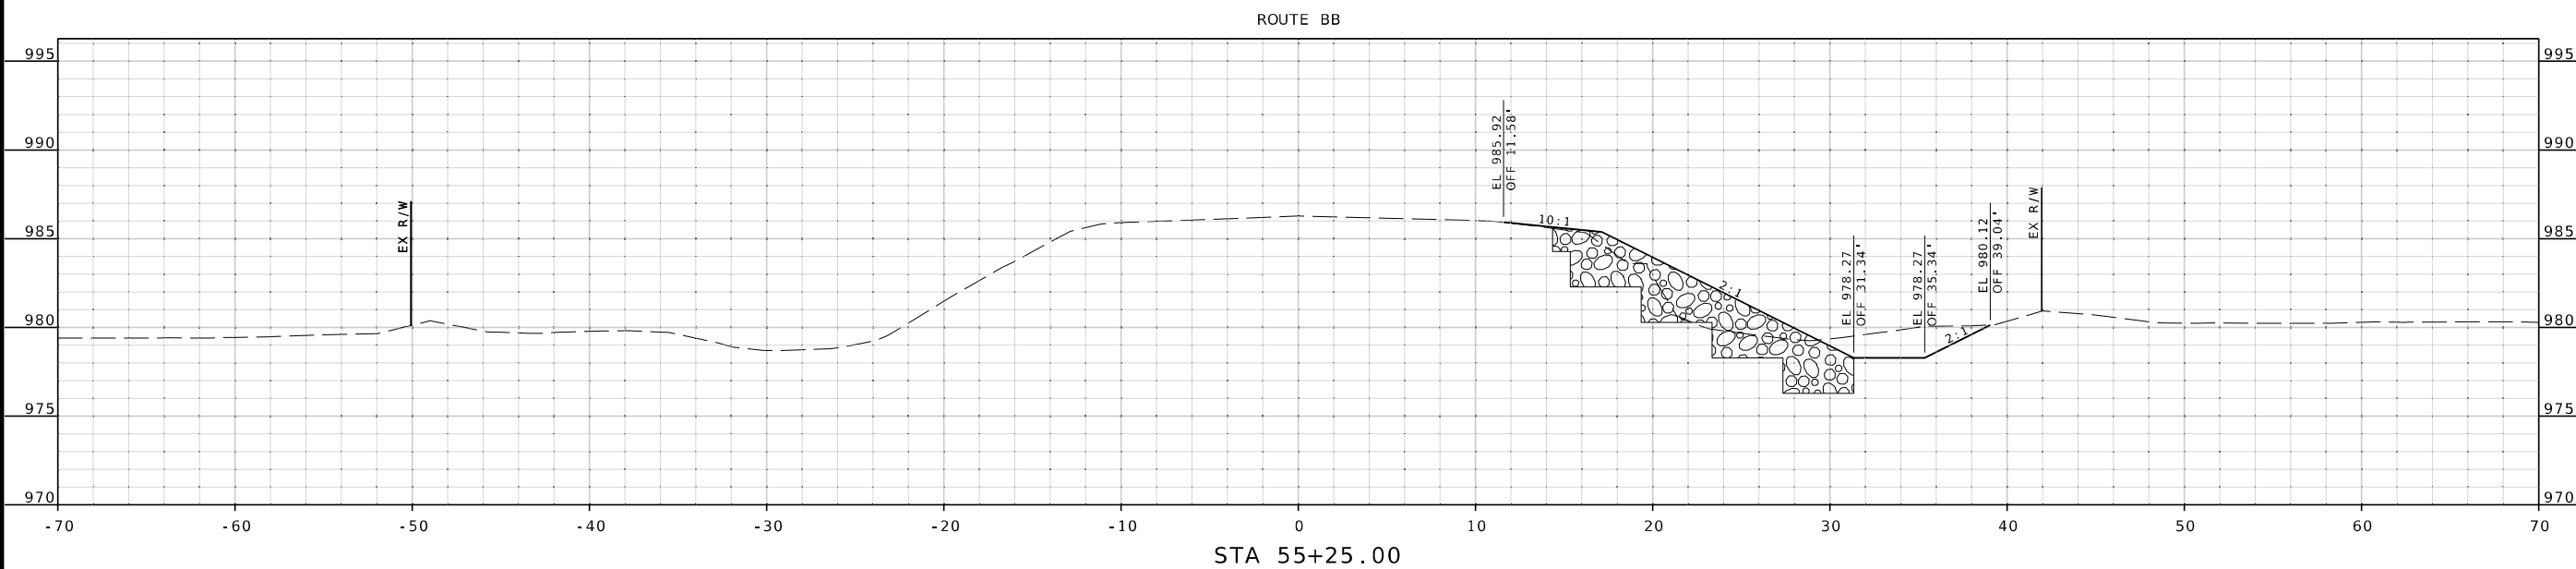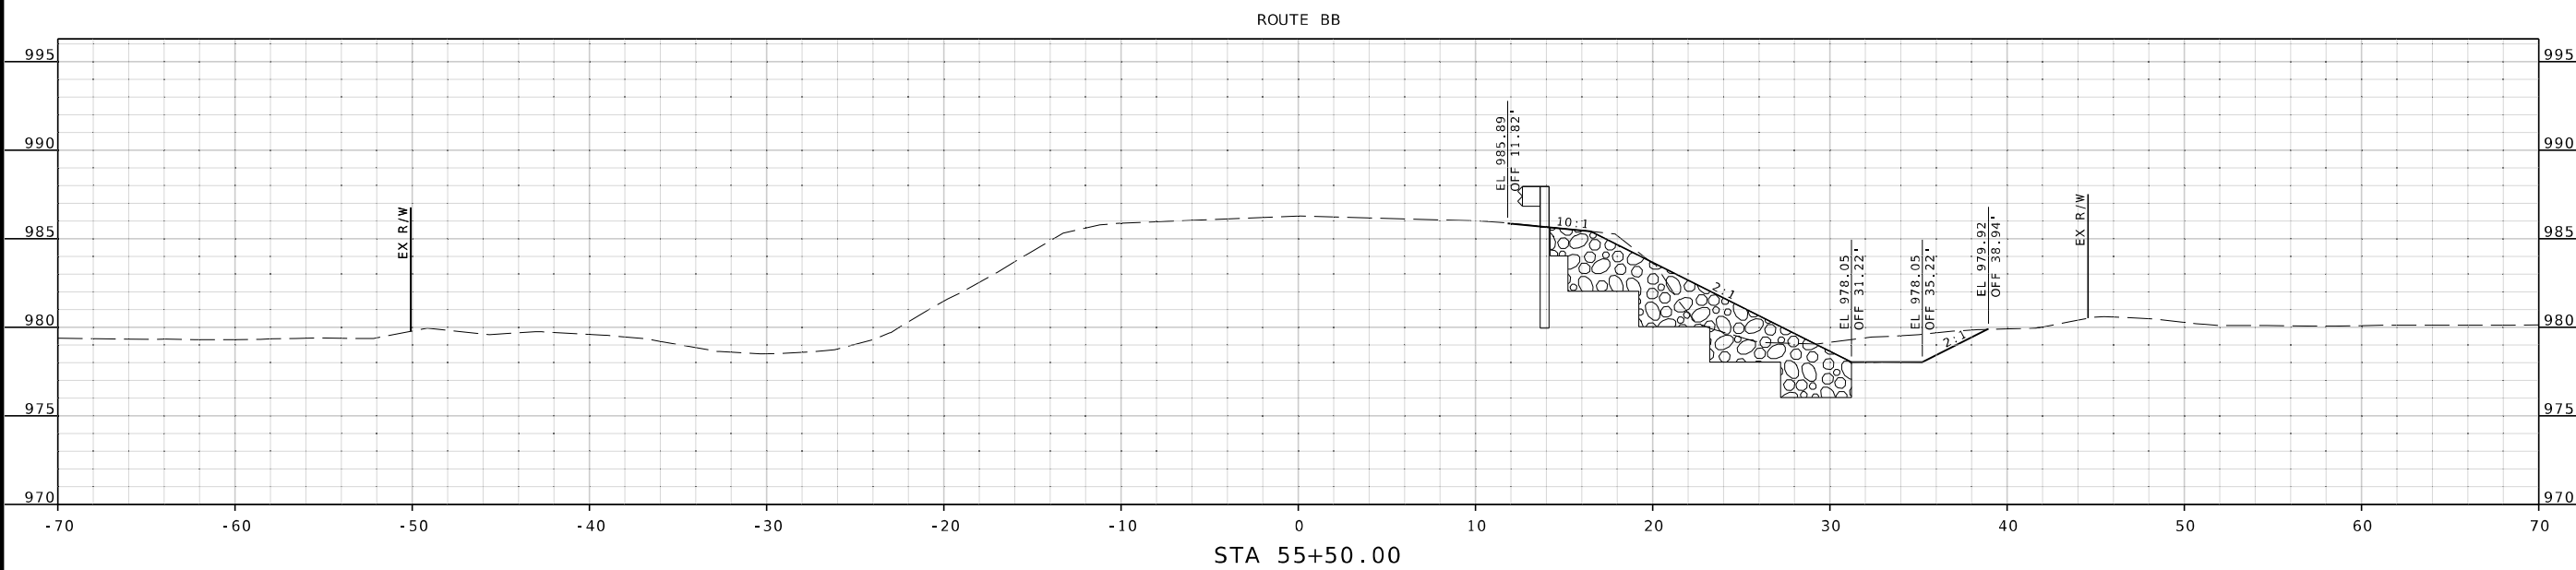

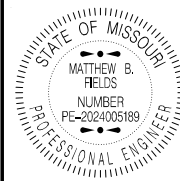

THIS SHEET HAS BEEN  
SIGNED, SEALED AND DATED  
ELECTRONICALLY.

DATE PREPARED  
**10/6/2025**

ROUTE BB STATE MO

DISTRICT SW SHEET NO. 3

COUNTY JASPER

JOB NO. JSR0137

CONTRACT ID.

PROJECT NO.



BRIDGE NO.


| DESCRIPTION | DATE |
|-------------|------|
|             |      |
|             |      |
MISSOURI HIGHWAYS AND TRANSPORTATION  
COMMISSION



105 WEST CAPITOL  
JEFFERSON CITY, MO 65102  
1-888-ASK-MODOT (1-888-275-6636)

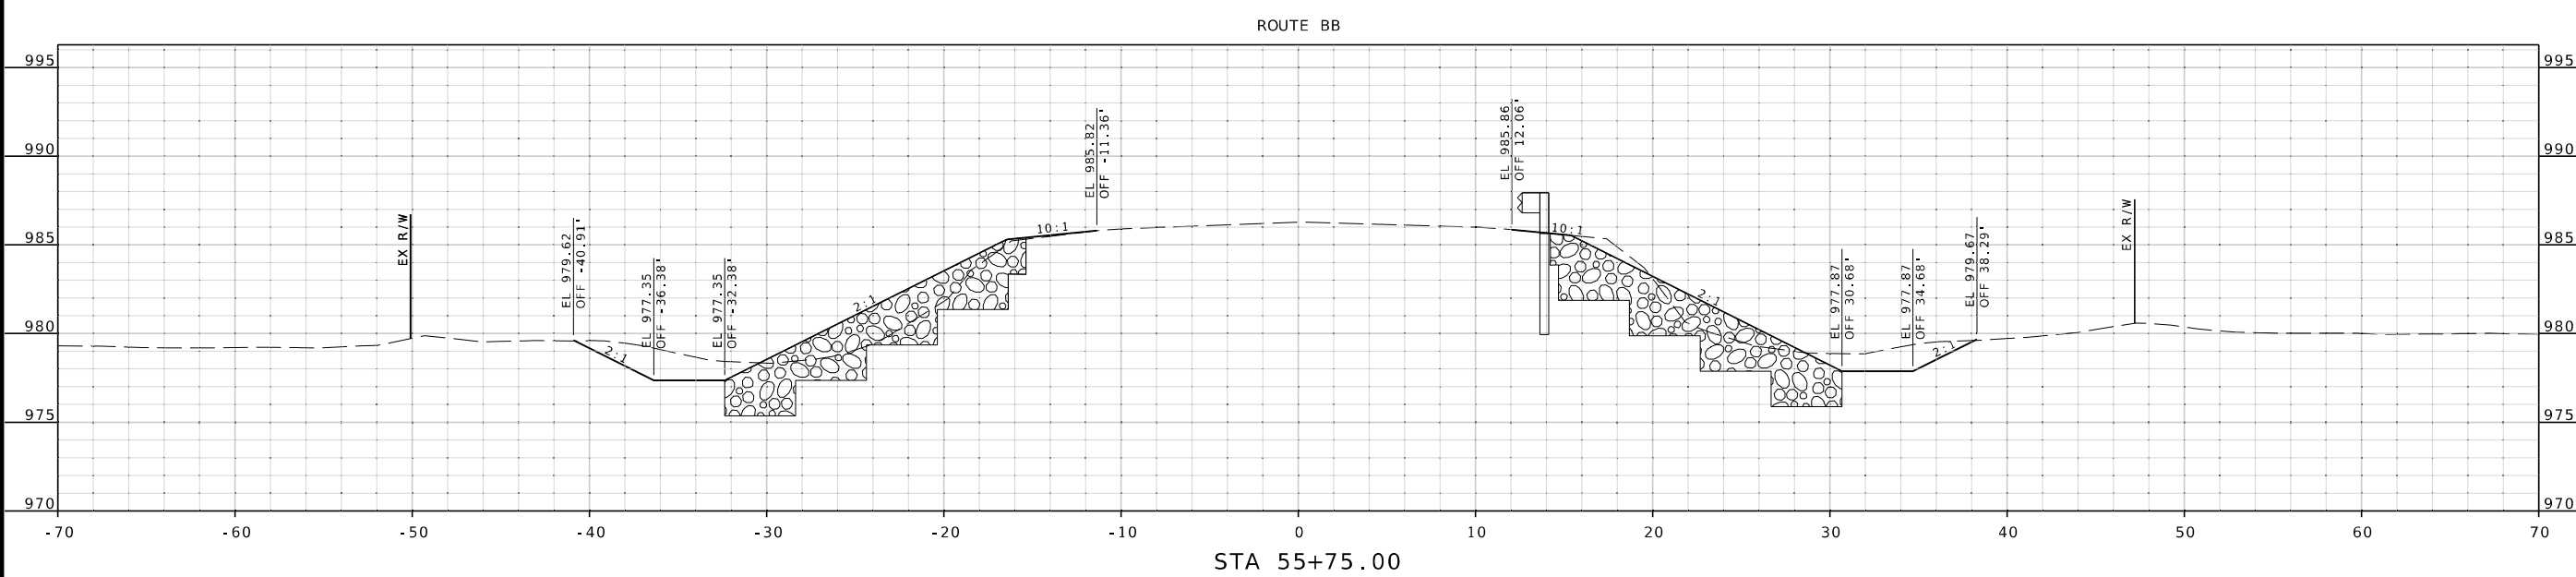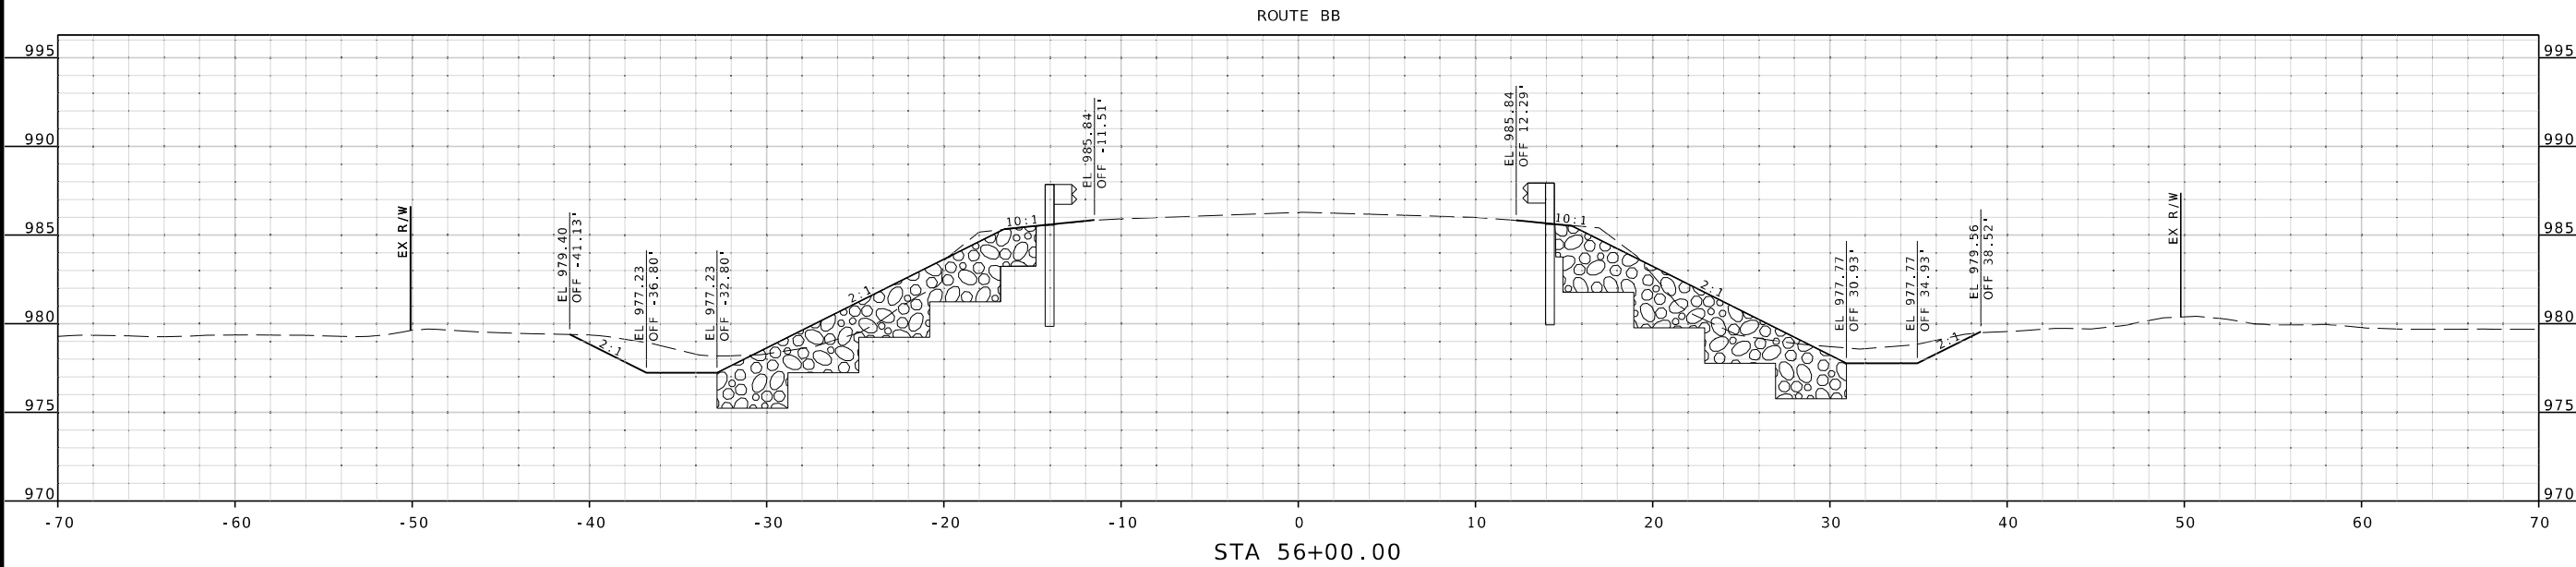

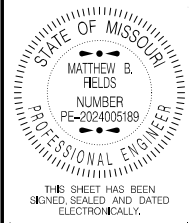



|                            |                |
|----------------------------|----------------|
| DATE PREPARED<br>10/6/2025 |                |
| ROUTE<br>BB                | STATE<br>MO    |
| DISTRICT<br>SW             | SHEET NO.<br>4 |
| COUNTY<br>JASPER           |                |
| JOB NO.<br>JSR0137         |                |
| CONTRACT ID.               |                |
| PROJECT NO.                |                |
| BRIDGE NO.                 |                |


| DESCRIPTION | DATE |
|-------------|------|
|             |      |
|             |      |
MISSOURI HIGHWAYS AND TRANSPORTATION COMMISSION





105 WEST CAPITOL  
JEFFERSON CITY, MO 65102  
1-888-ASK-MODOT (1-888-275-6636)

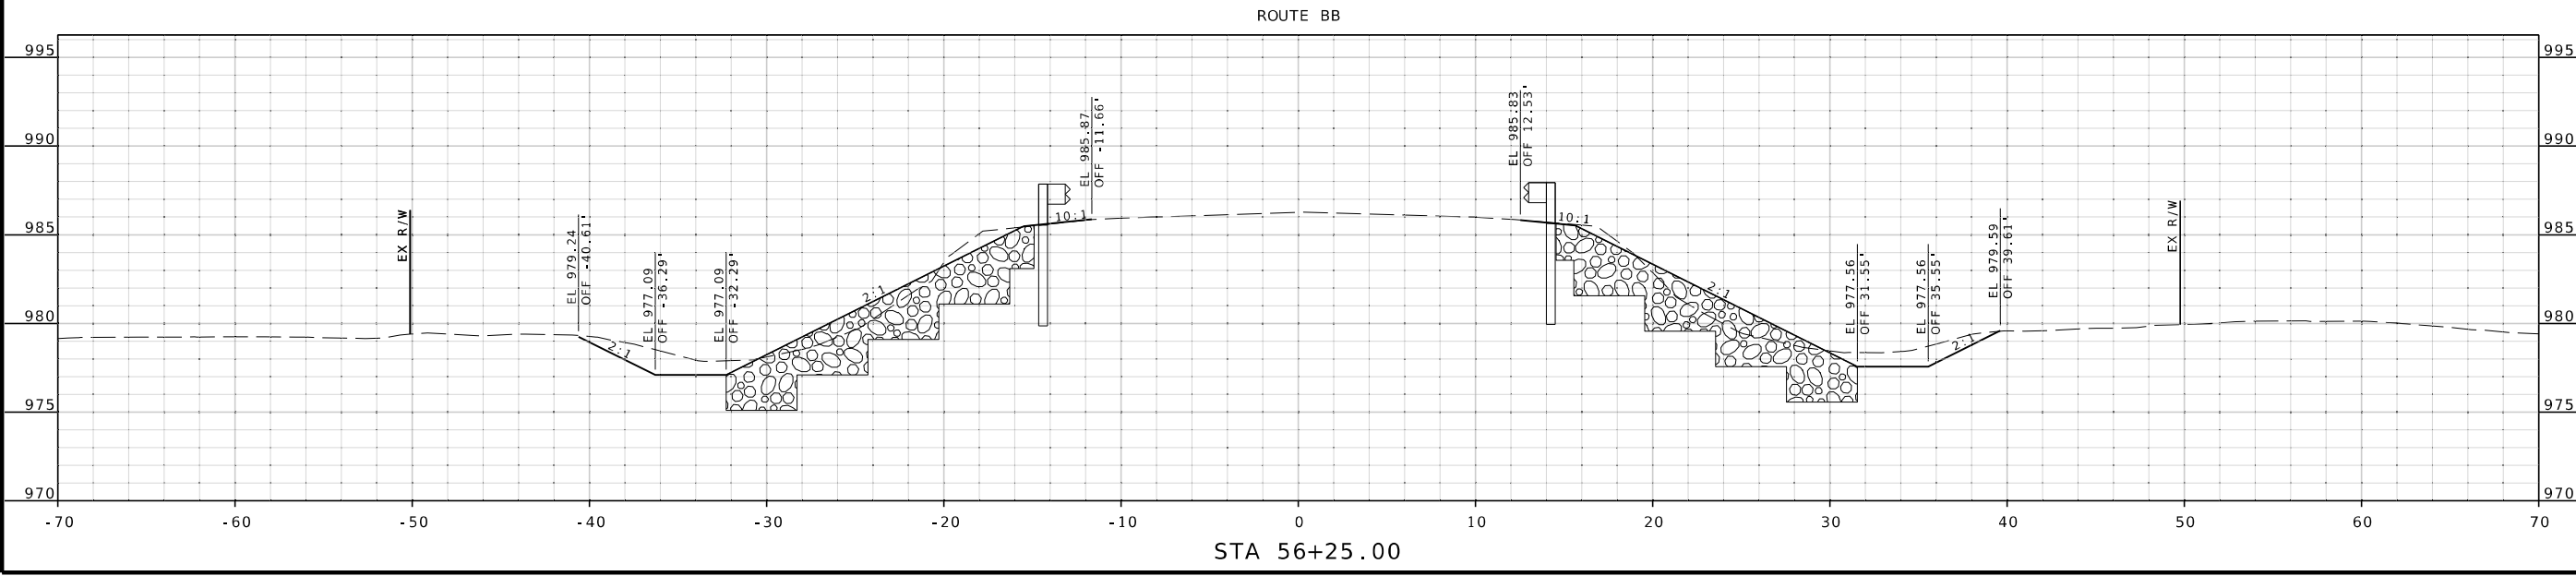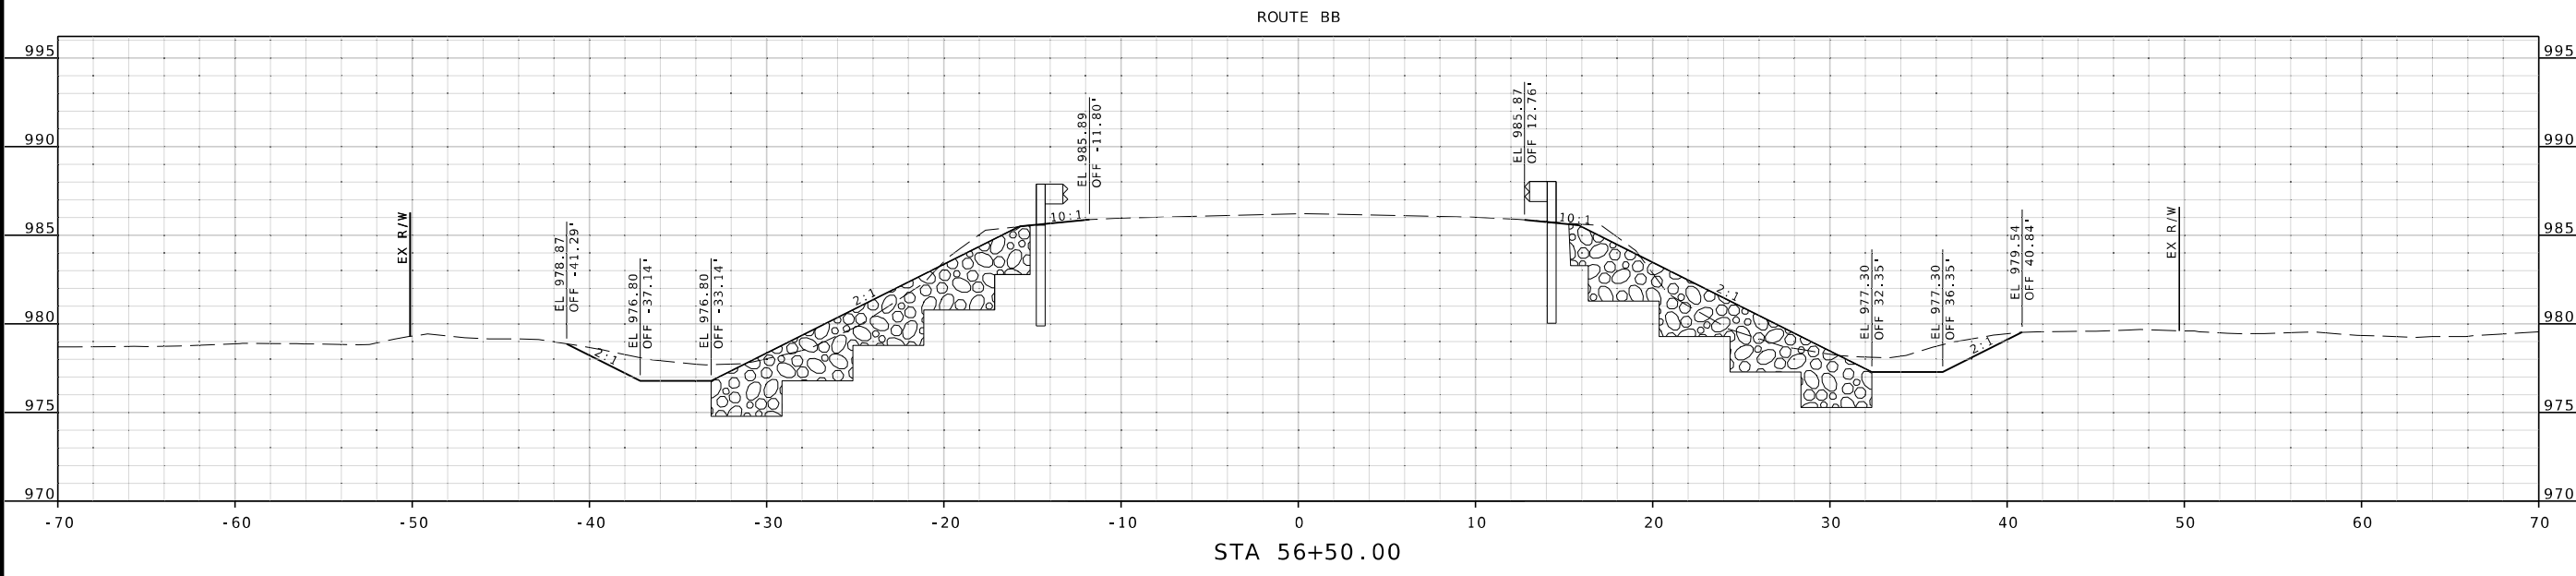


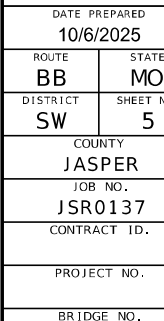[illegible]

MISSOURI HIGHWAYS AND TRANSPORTATION  
COMMISSION

105 WEST CAPITOL  
JEFFERSON CITY, MO. 65102

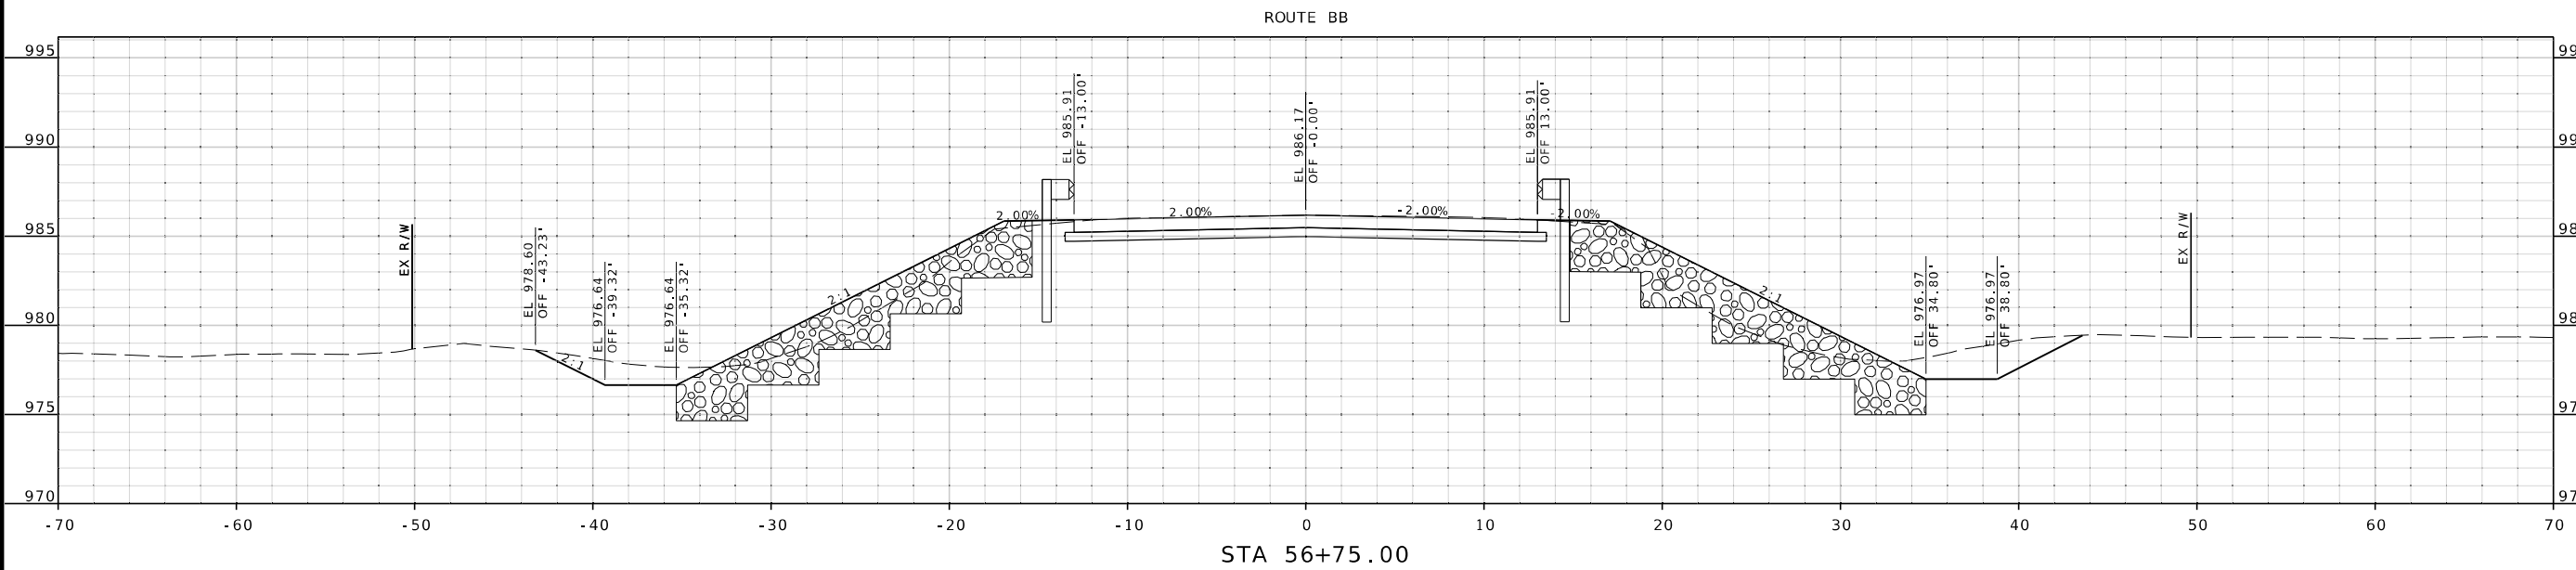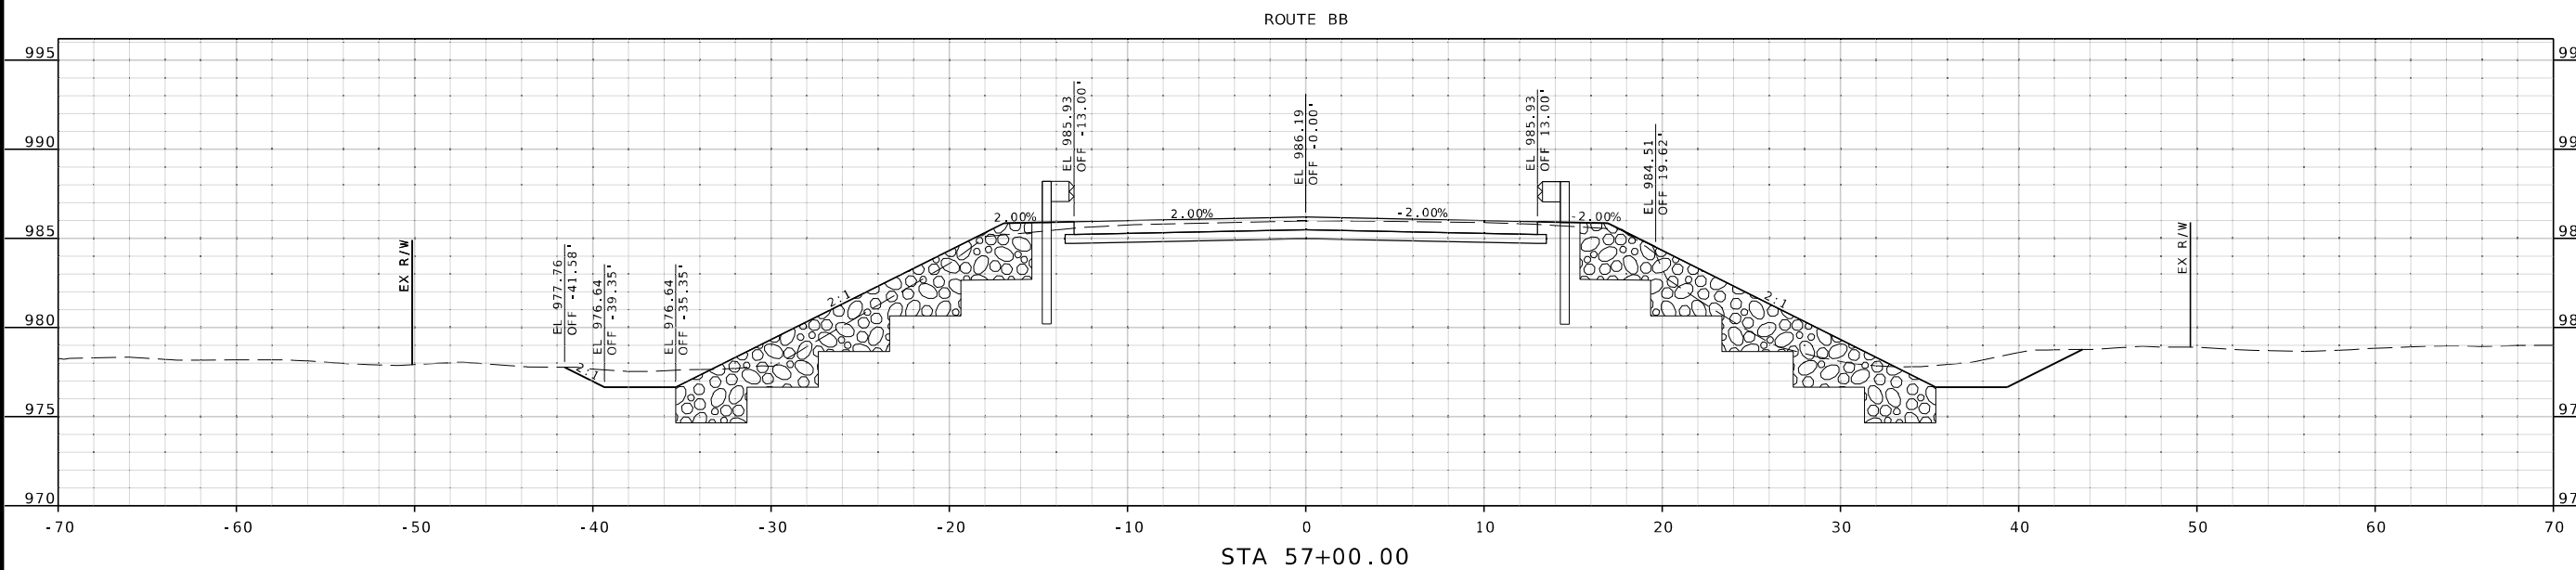

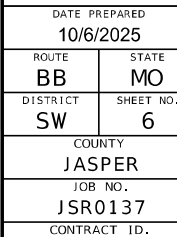


PROJECT NO.


BRIDGE NO.

[illegible]

MISSOURI HIGHWAYS AND TRANSPORTATION  
COMMISSION

105 WEST CAPITOL  
JEFFERSON CITY, MO 65102


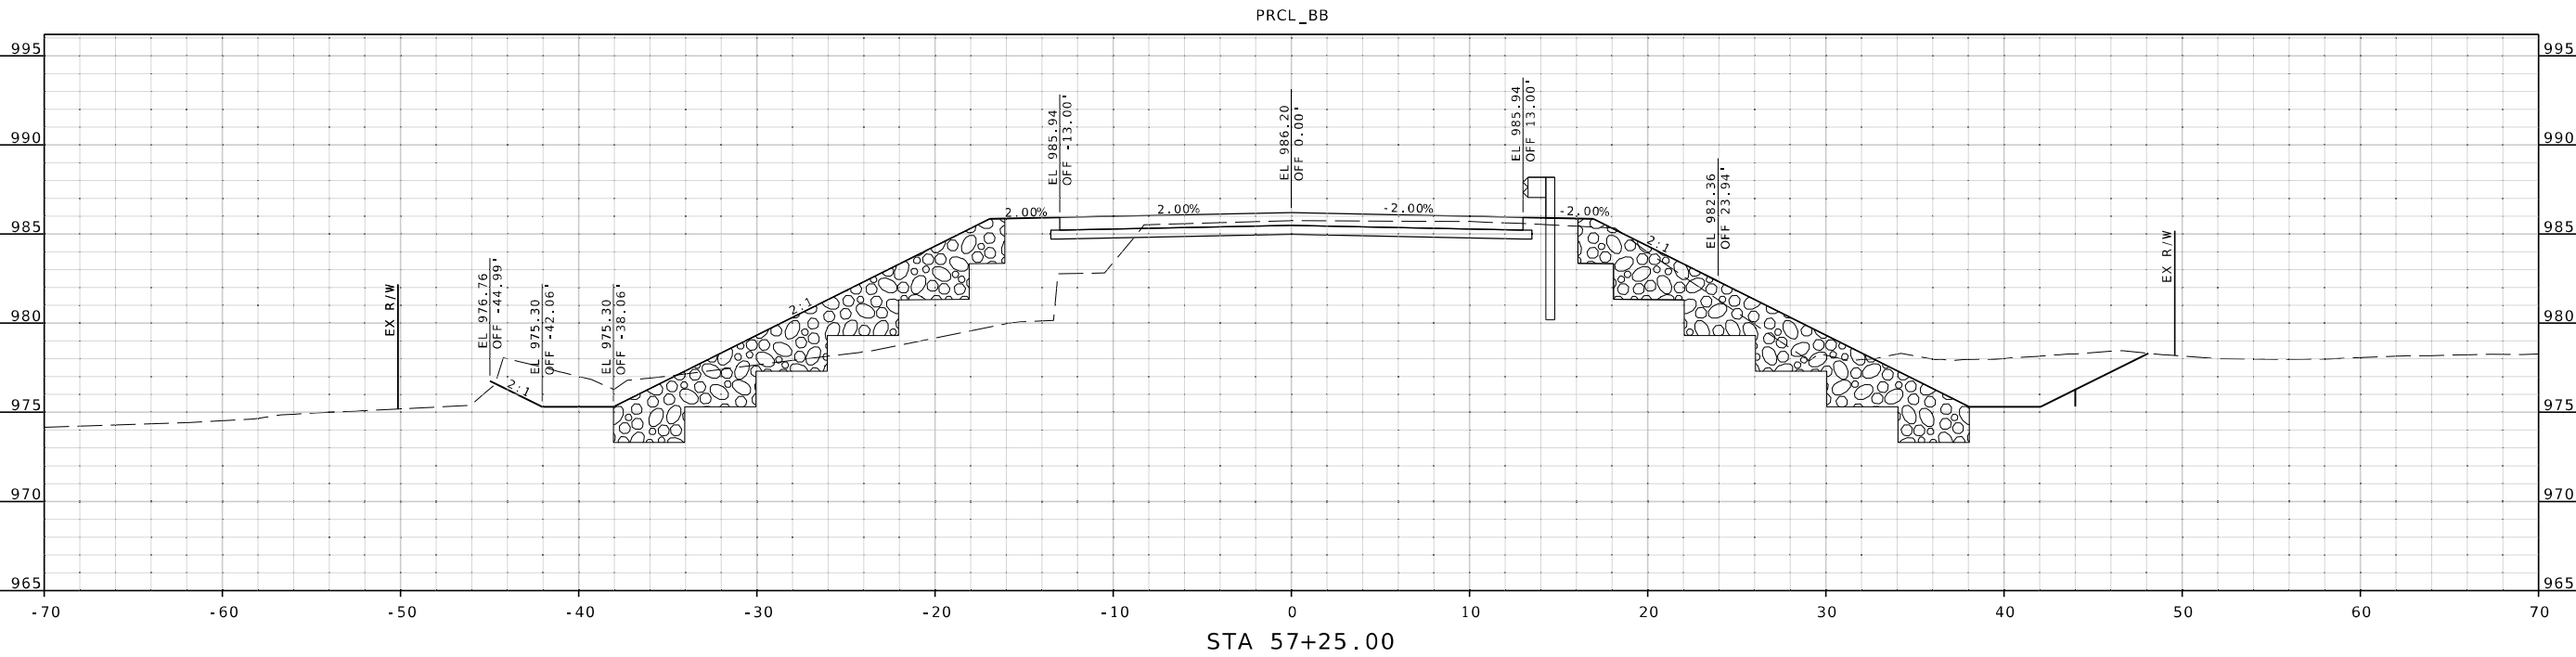


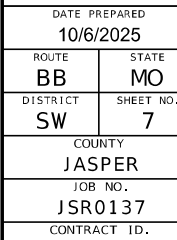


|             |
|-------------|
| PROJECT NO. |
| BRIDGE NO.  |

[illegible]MISSOURI HIGHWAYS AND TRANSPORTATION  
COMMISSION

105 WEST CAPITOL  
JEFFERSON CITY, MO 65102  
1-888-ASK-MODOT (1-888-275-6636)

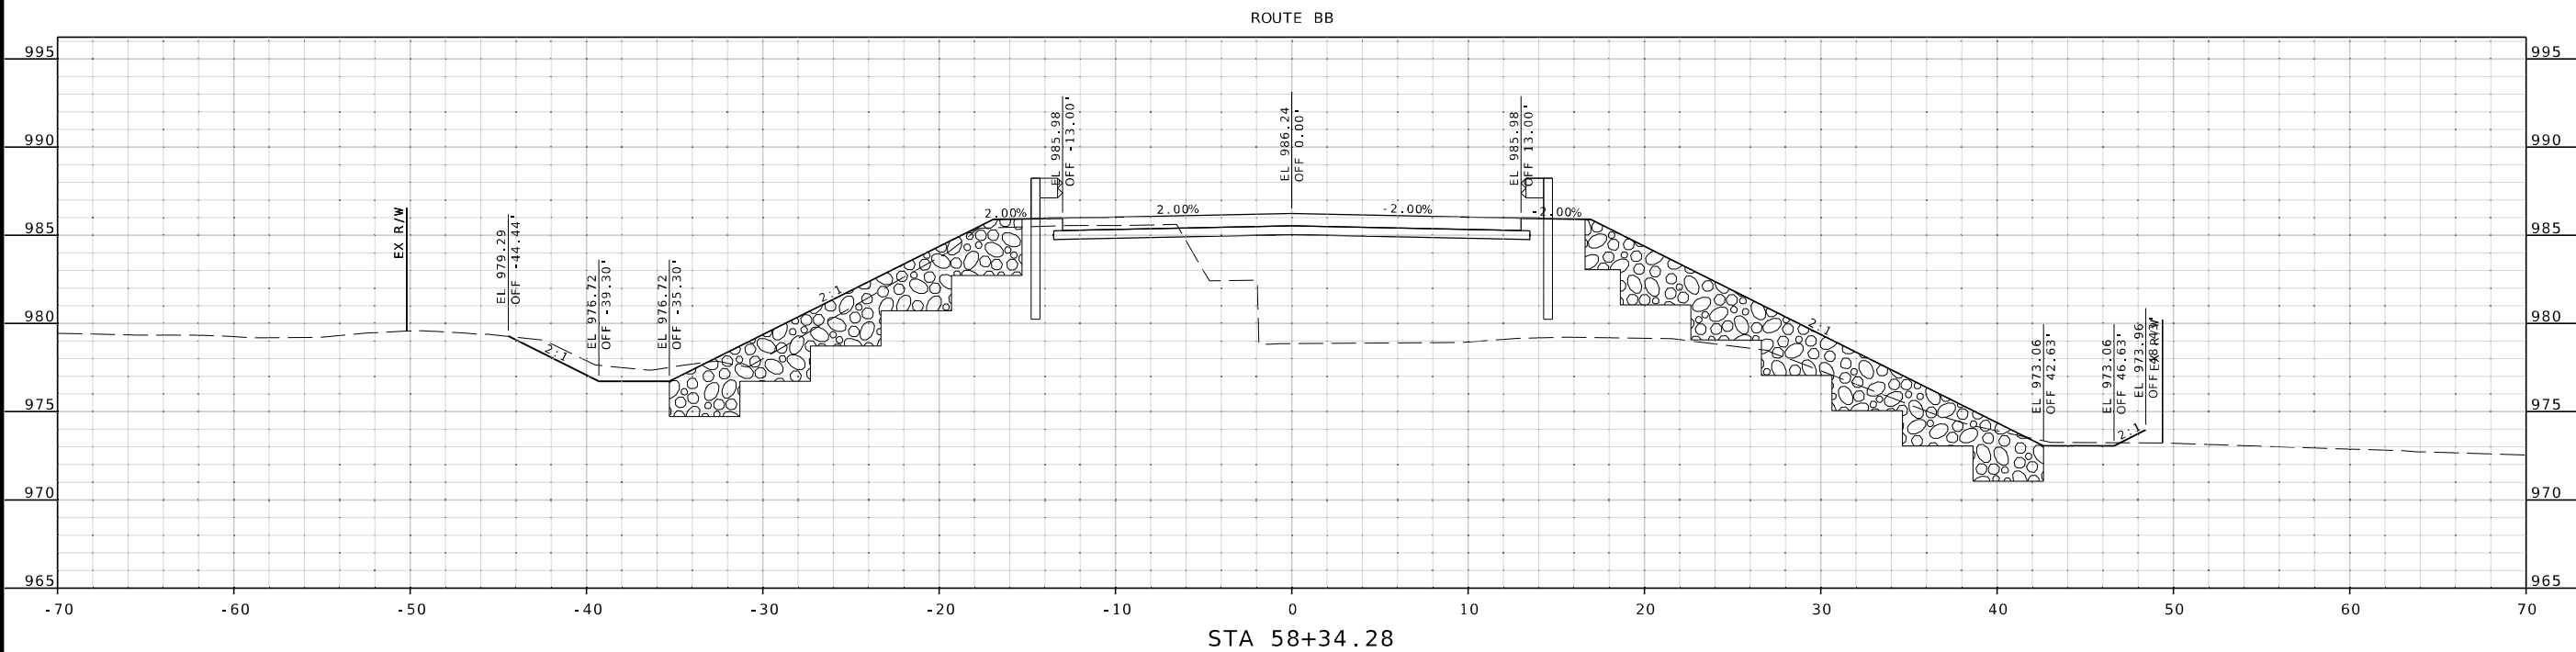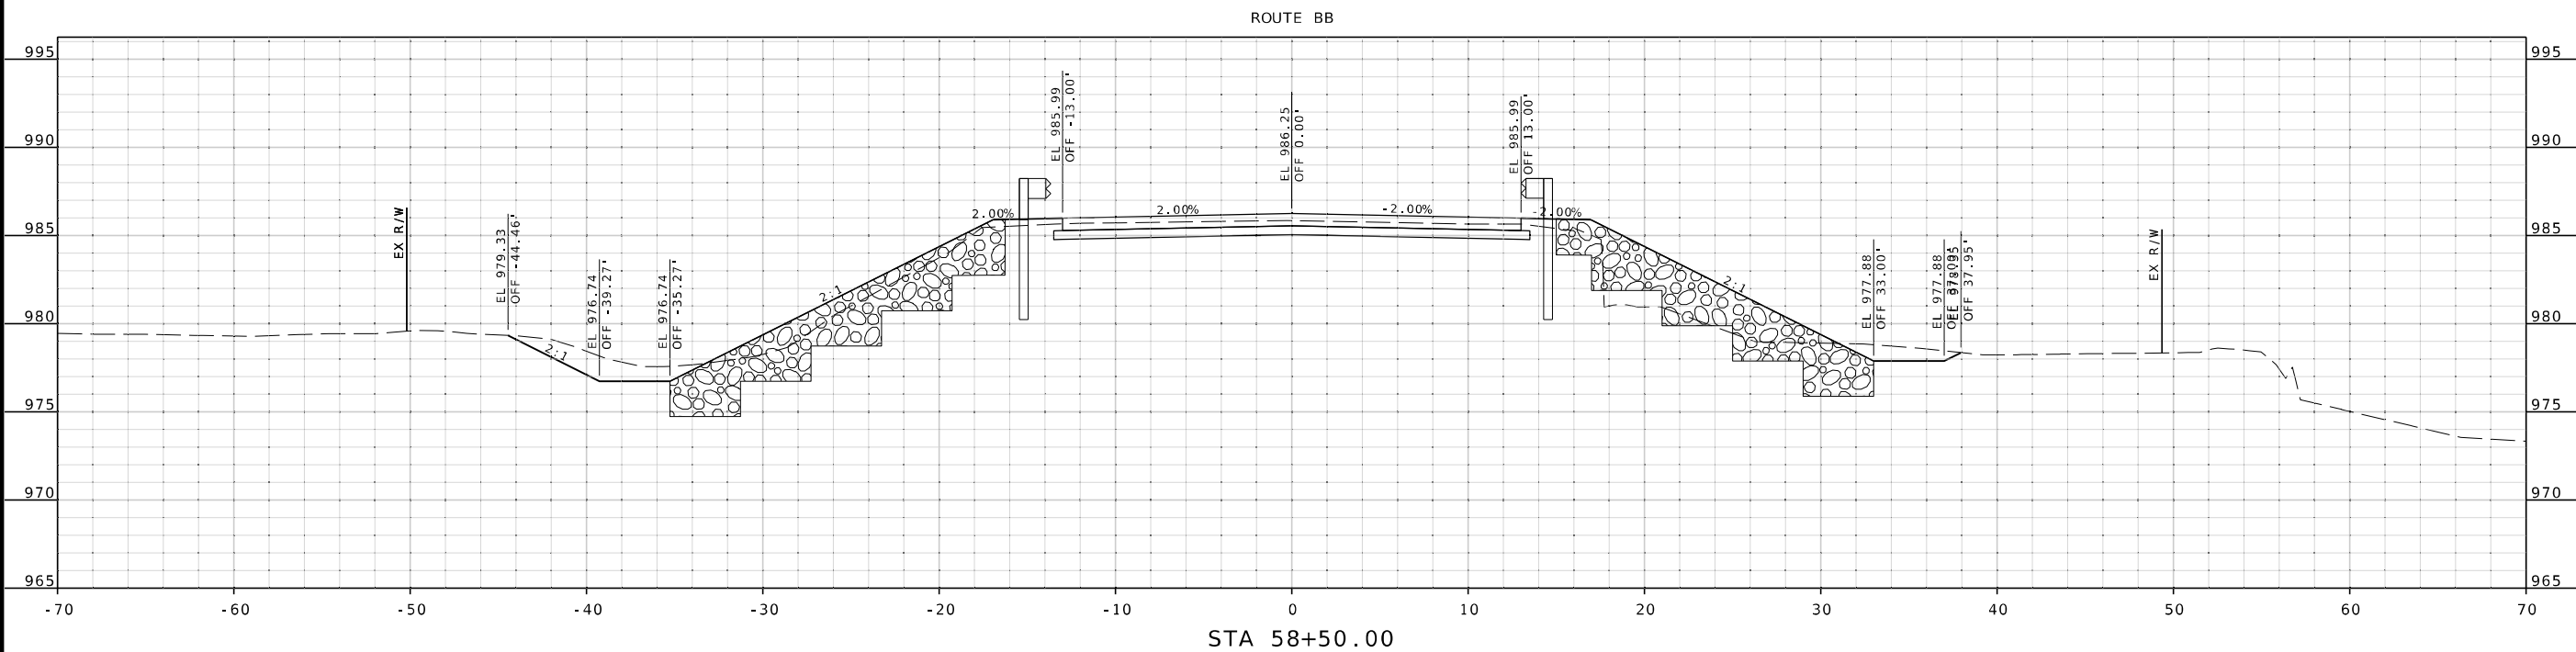

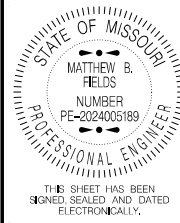



|                            |                |
|----------------------------|----------------|
| DATE PREPARED<br>10/6/2025 |                |
| ROUTE<br>BB                | STATE<br>MO    |
| DISTRICT<br>SW             | SHEET NO.<br>8 |
| COUNTY<br>JASPER           |                |
| JOB NO.<br>JSR0137         |                |
| CONTRACT ID.               |                |
| PROJECT NO.                |                |
| BRIDGE NO.                 |                |

| DESCRIPTION | DATE |
|-------------|------|
|             |      |
|             |      |
MISSOURI HIGHWAYS AND TRANSPORTATION COMMISSION



105 WEST CAPITOL  
JEFFERSON CITY, MO 65102  
1-888-ASK-MODOT (1-888-275-6636)

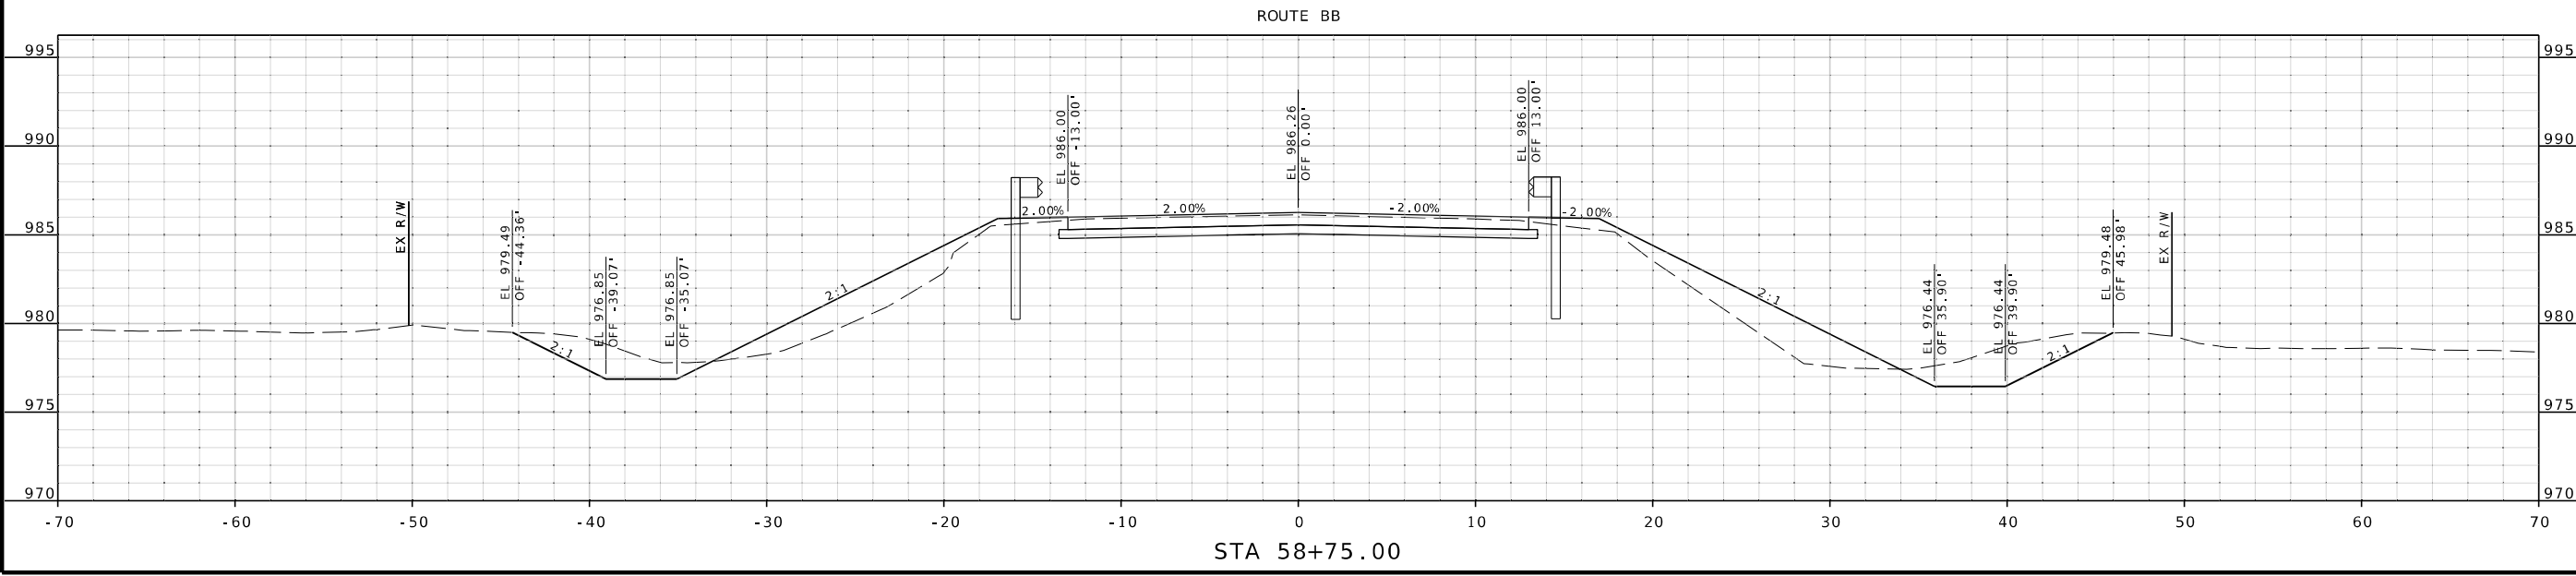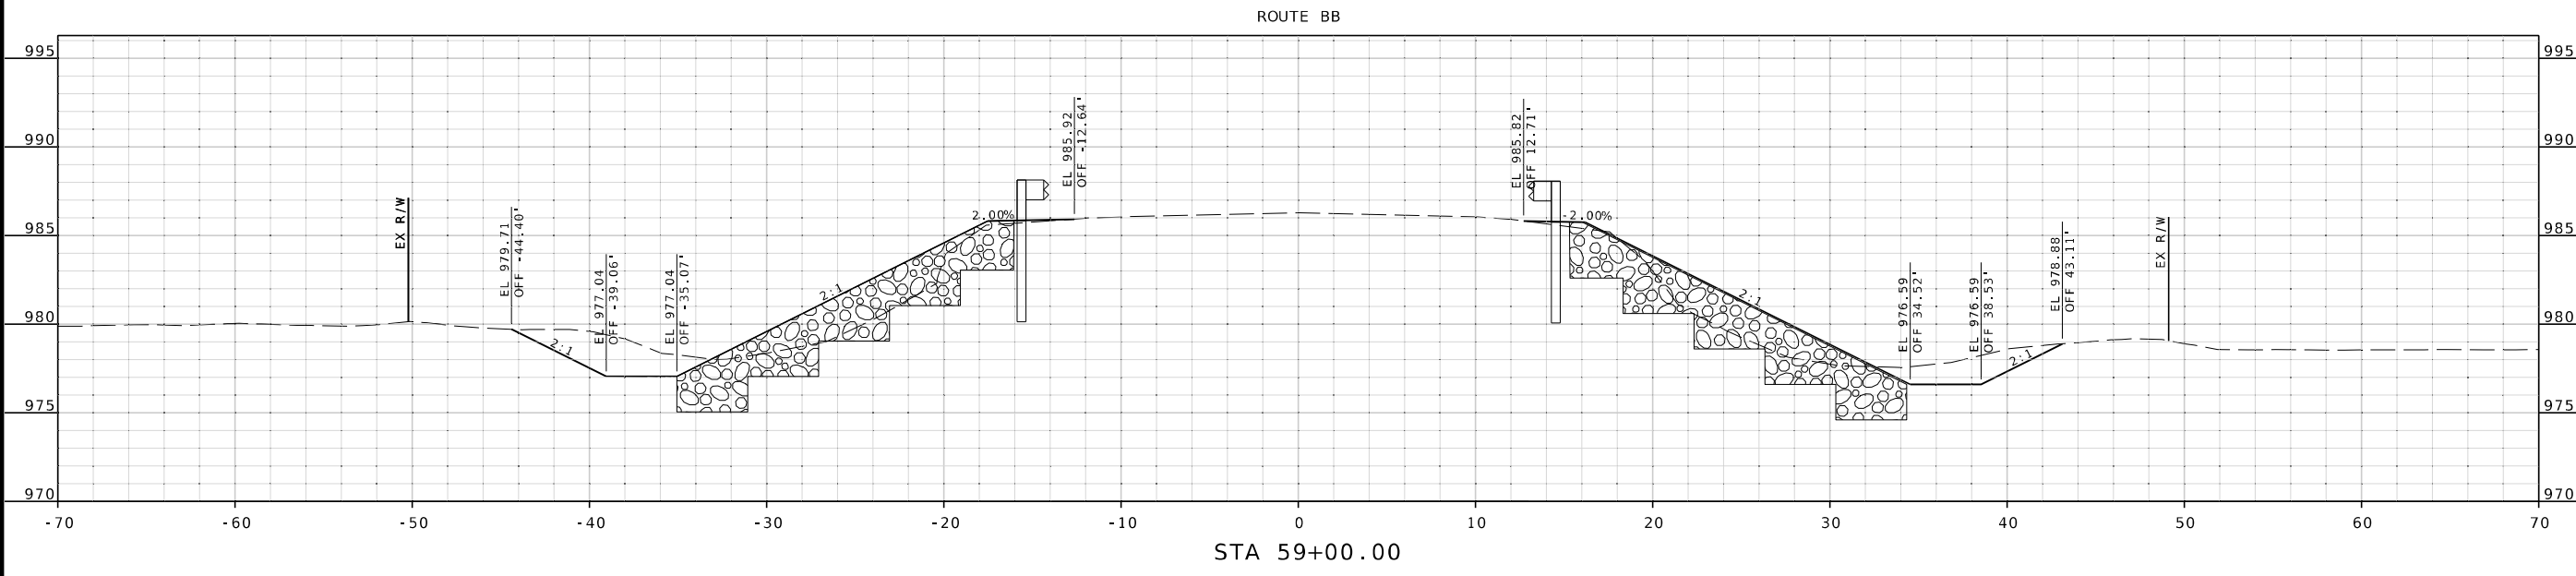



THIS SHEET HAS BEEN  
SIGNED, SEALED AND DATED  
ELECTRONICALLY.

DATE PREPARED  
10/6/2025

ROUTE BB STATE MO

DISTRICT SW SHEET NO. 9

COUNTY JASPER

JOB NO. JSR0137

CONTRACT ID.

PROJECT NO.

BRIDGE NO.


| DESCRIPTION | DATE |
|-------------|------|
|             |      |
|             |      |
MISSOURI HIGHWAYS AND TRANSPORTATION  
COMMISSION


105 WEST CAPITOL  
JEFFERSON CITY, MO 65102  
1-888-ASK-MODOT (1-888-273-6636)




ROUTE BB

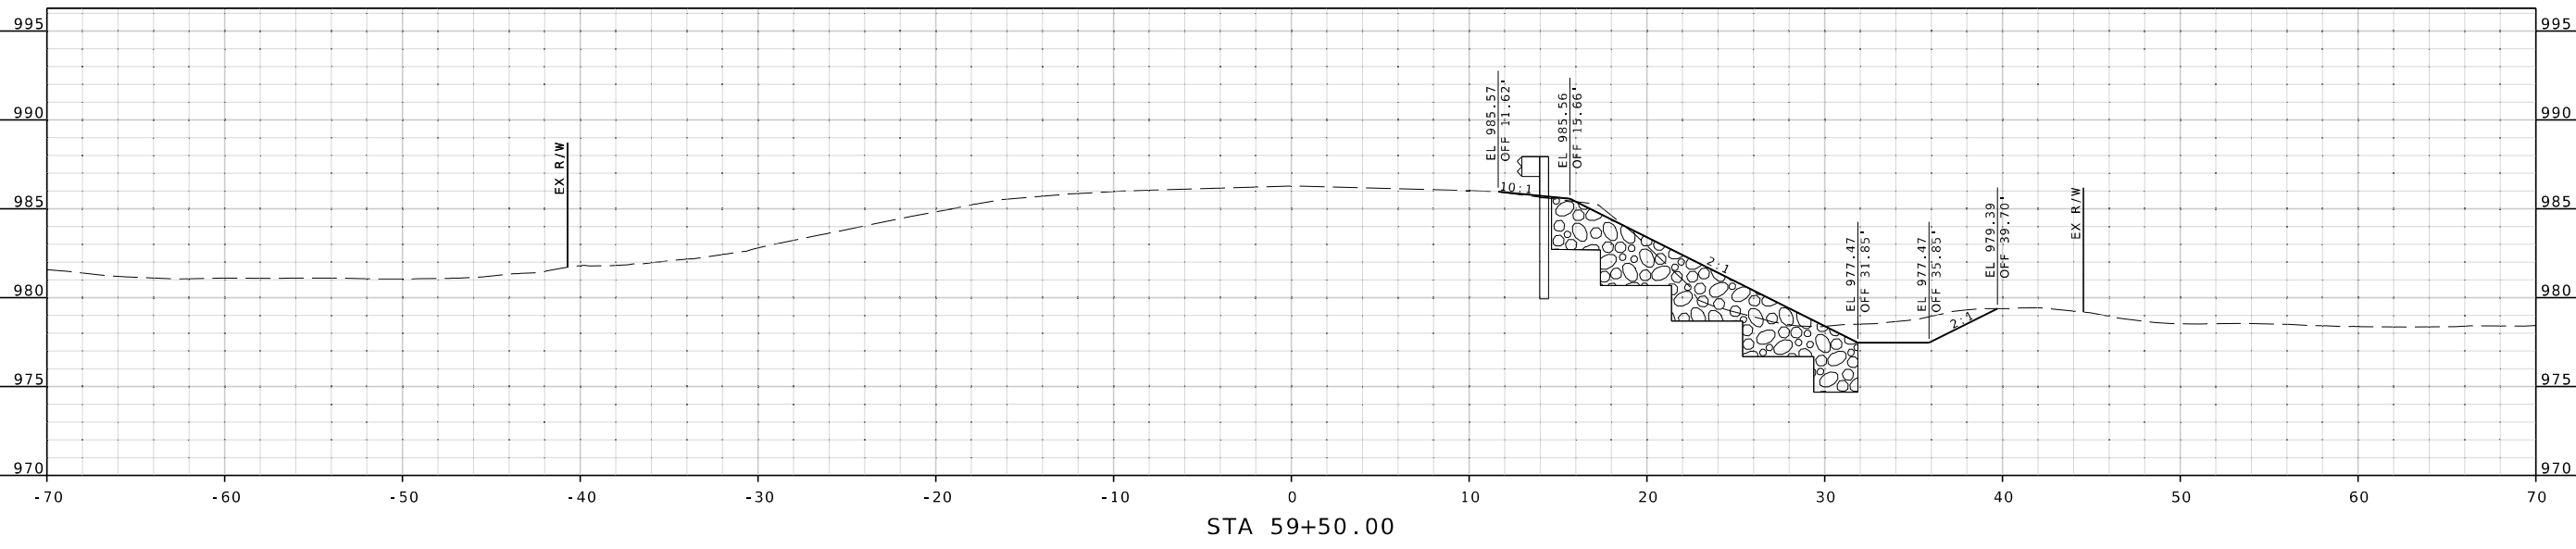

ROUTE BB

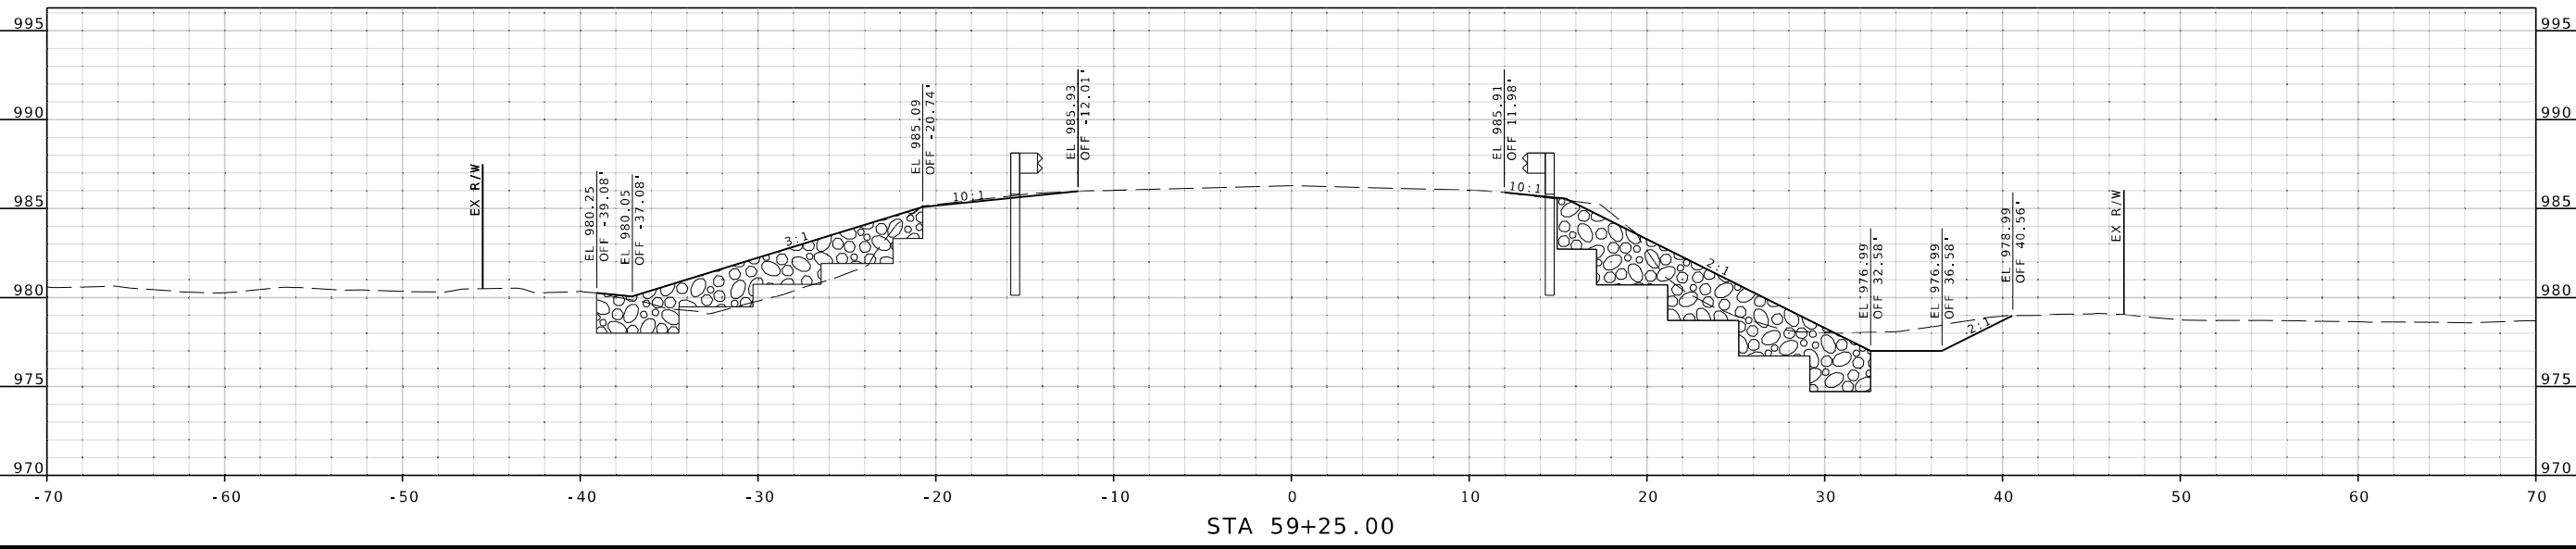

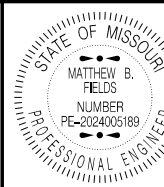

THIS SHEET HAS BEEN  
SIGNED, SEALED AND DATED  
ELECTRONICALLY.

DATE PREPARED  
10/6/2025

ROUTE BB STATE MO

DISTRICT SW SHEET NO. 10



COUNTY JASPER

JOB NO. JSR0137

CONTRACT ID.





PROJECT NO.

BRIDGE NO.

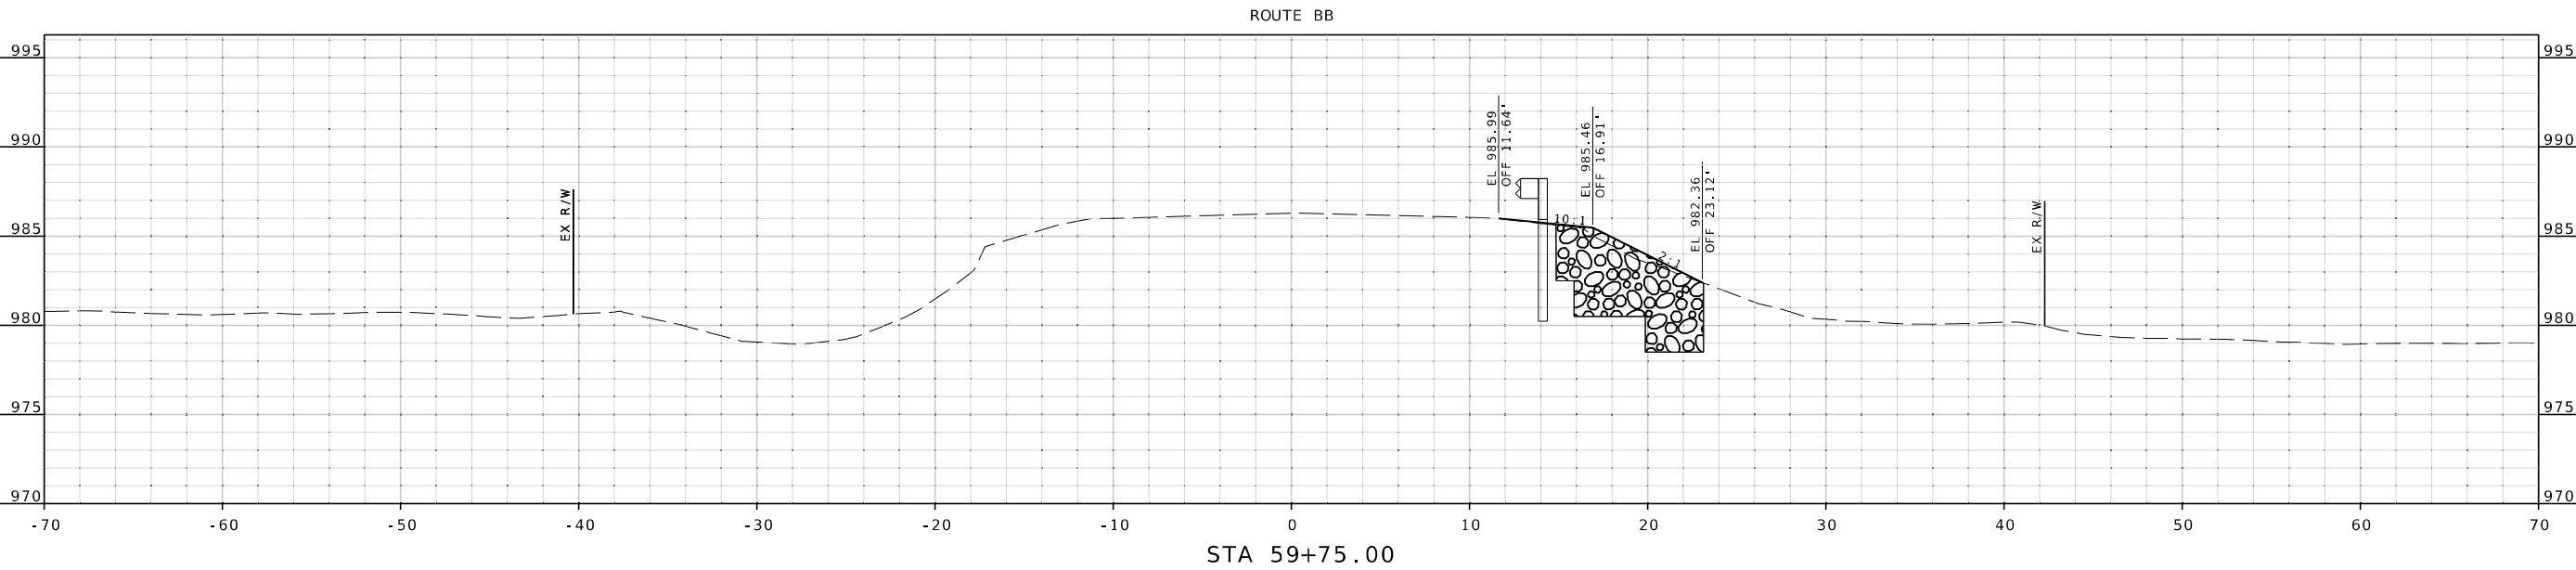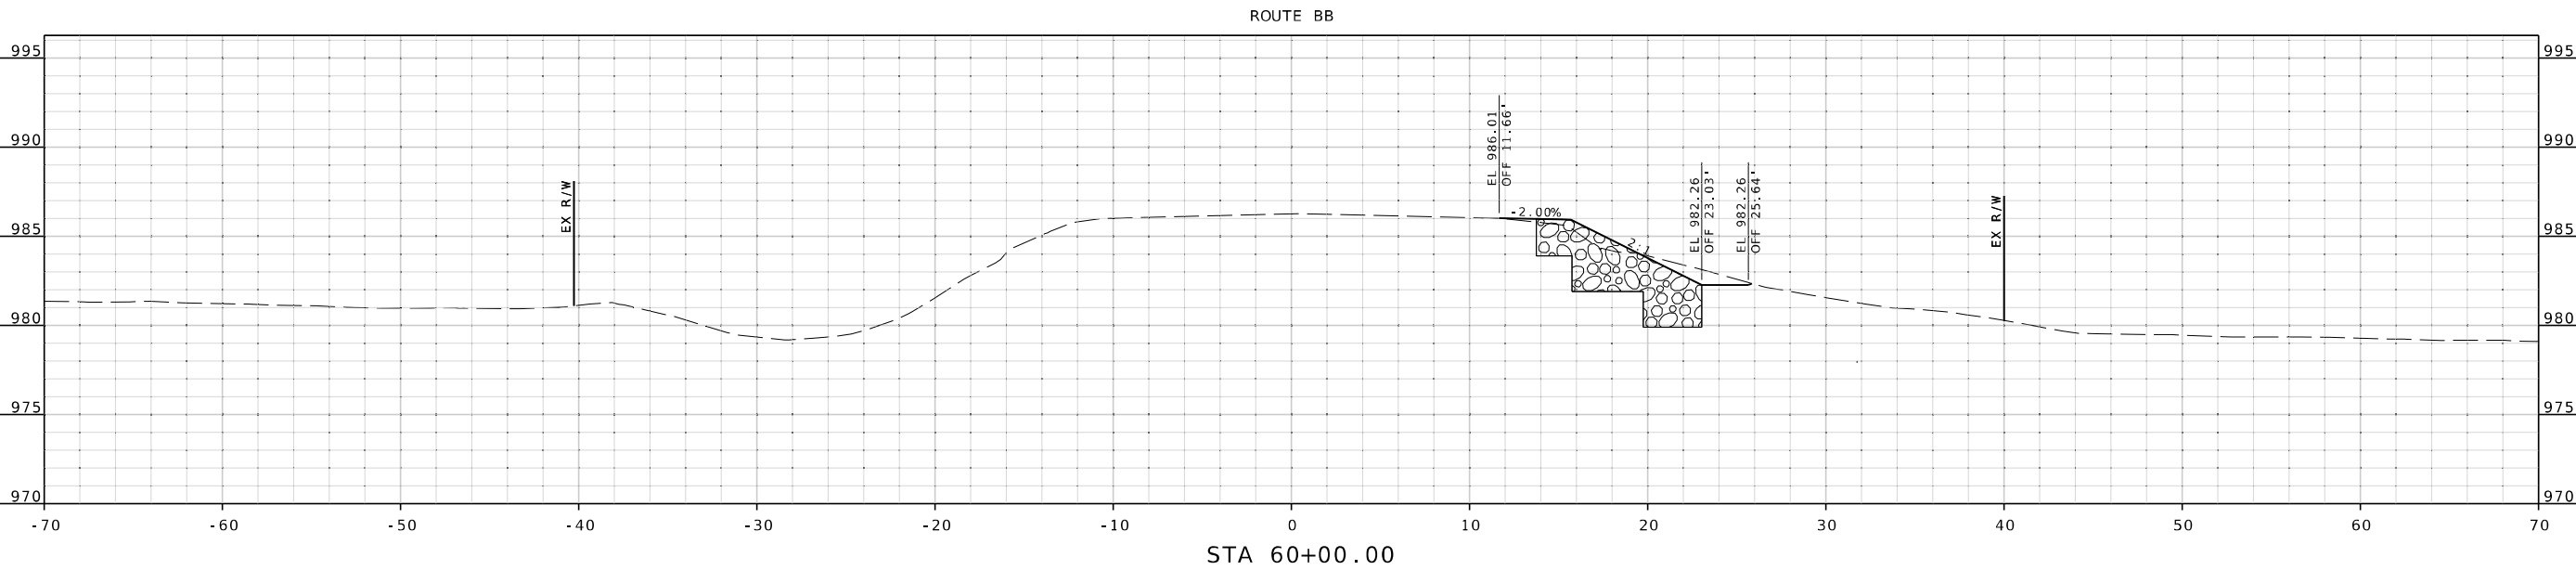

MISSOURI HIGHWAYS AND TRANSPORTATION  
COMMISSION

105 WEST CAPITOL  
JEFFERSON CITY, MO 65102  
1-888-ASK-MODOT (1-888-275-6636)

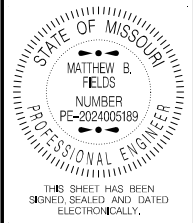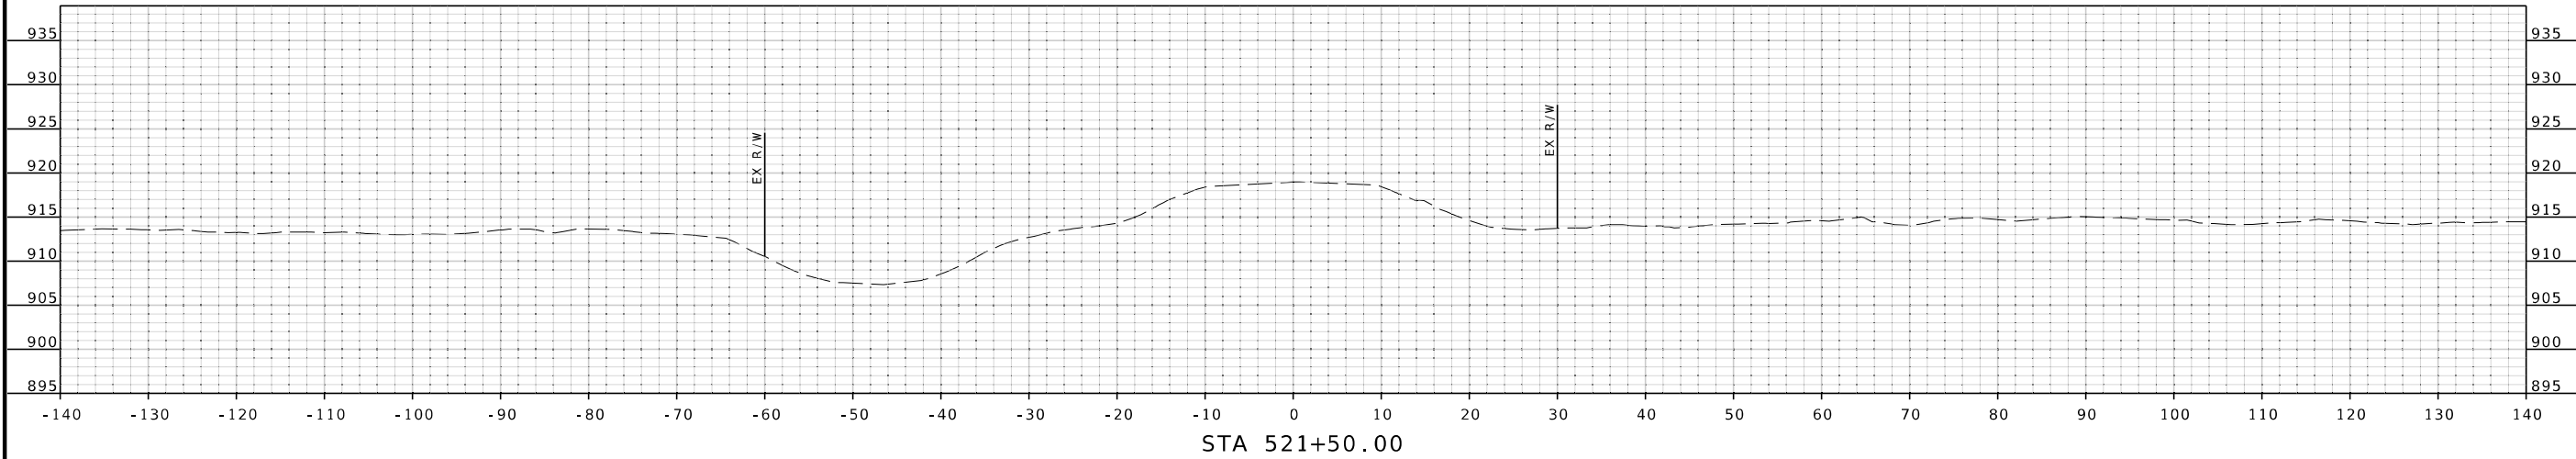
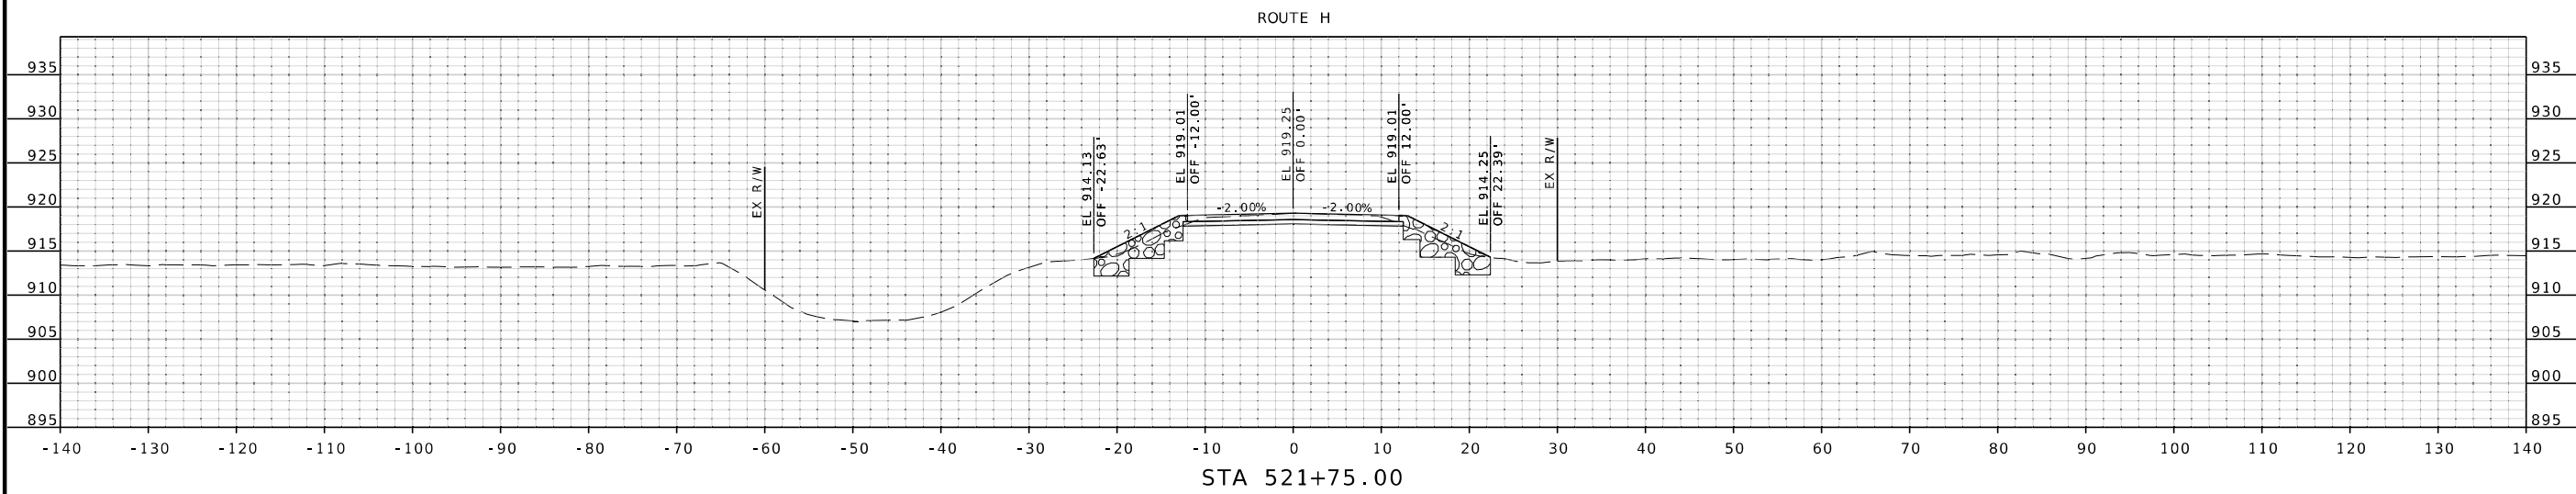
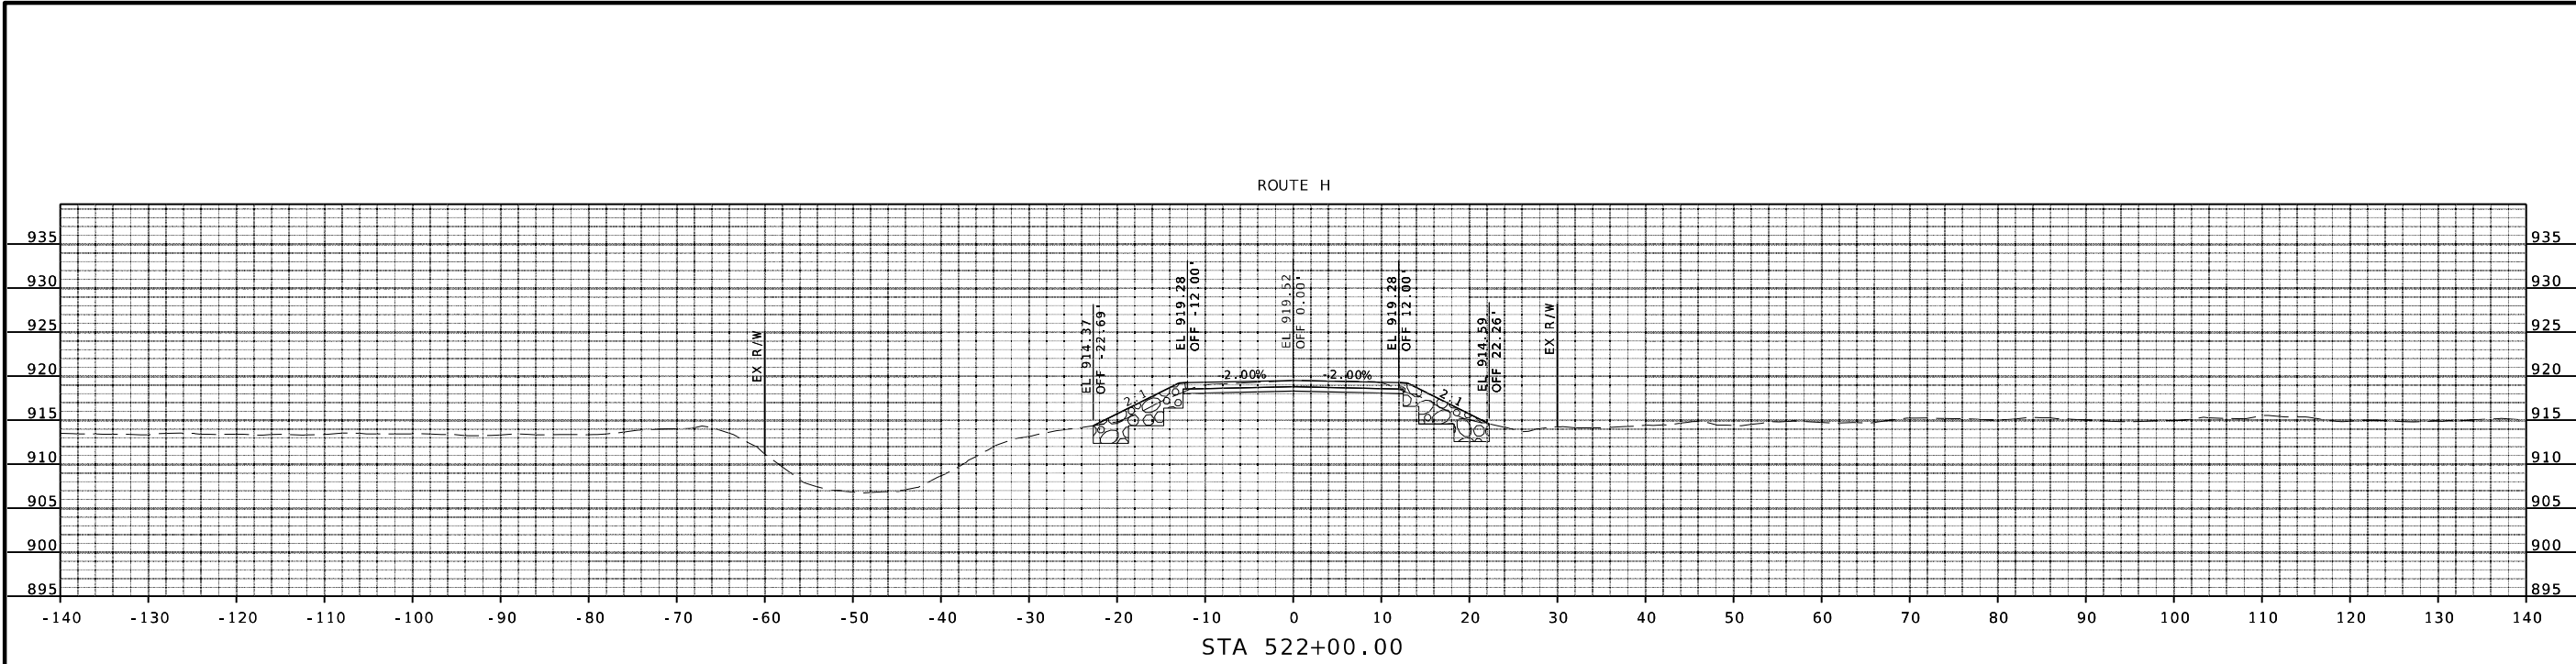


|                             |                |
|-----------------------------|----------------|
| DATE PREPARED<br>10/27/2025 |                |
| ROUTE<br>H                  | STATE<br>MO    |
| DISTRICT<br>BR              | SHEET NO.<br>1 |
| COUNTY<br>JASPER            |                |
| JOB NO.<br>JSR0142          |                |
| CONTRACT ID.                |                |
| PROJECT NO.                 |                |
| BRIDGE NO.                  |                |

| DESCRIPTION |
|-------------|
|             |
|             |
|             |
|             |
|             |

| DATE |
|------|
|      |
|      |
|      |
|      |
|      |



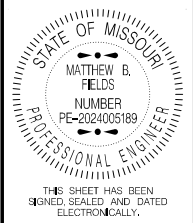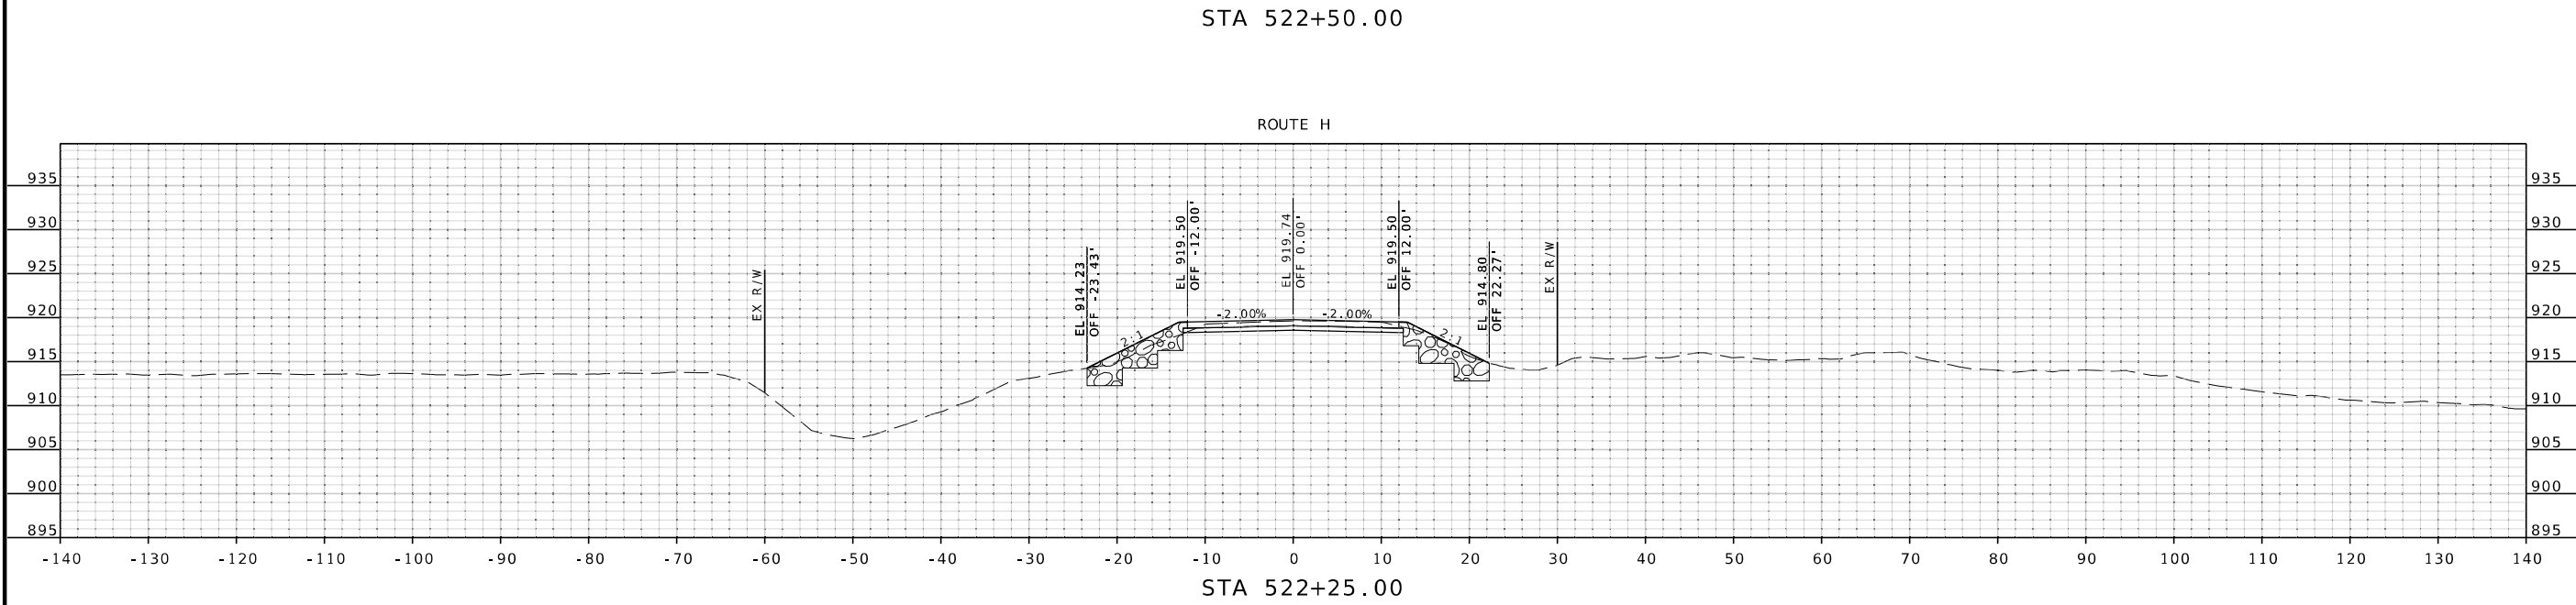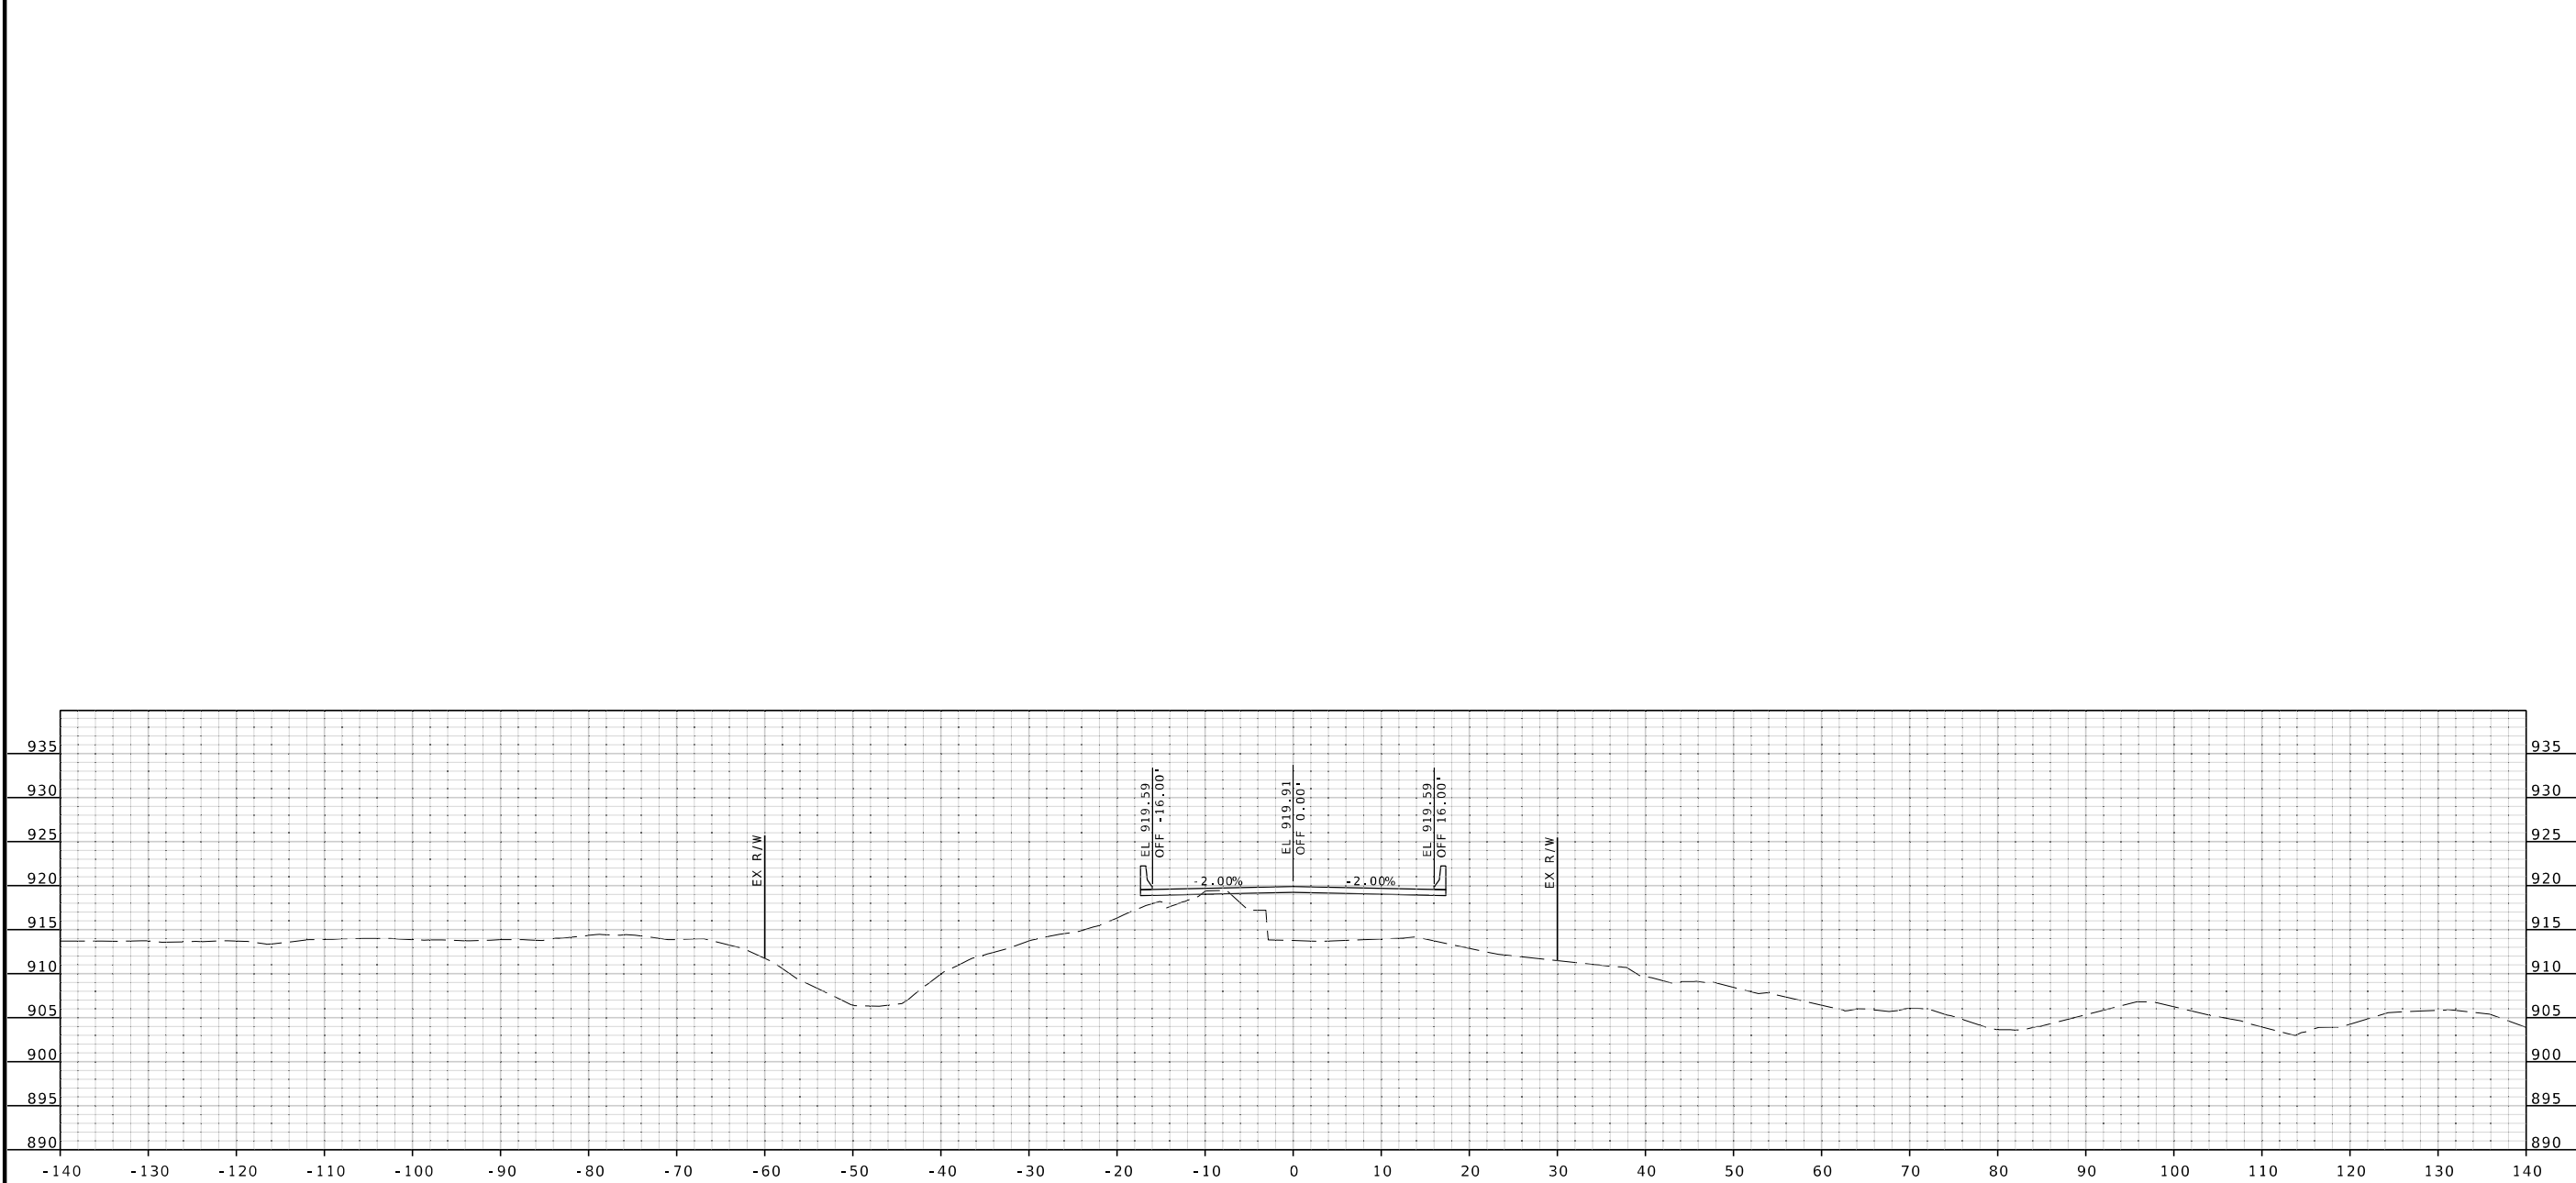

DATE PREPARED  
10/27/2025

|                |                |
|----------------|----------------|
| ROUTE<br>H     | STATE<br>MO    |
| DISTRICT<br>BR | SHEET NO.<br>2 |

COUNTY  
JASPER

JOB NO.  
JSR0142

CONTRACT ID.

PROJECT NO.

BRIDGE NO.

[illegible]


MISSOURI HIGHWAYS AND TRANSPORTATION  
COMMISSION

105 WEST CAPITOL  
JEFFERSON CITY, MO 65102  
1-888-ASK-A-MODOT (1-888-275-6636)

**WILSON**  
**& COMPANY**  
ENGINEERS & ARCHITECTS

800 E 101st Terr., Ste. 200  
Kansas City, MO 64131  
Phone (816) 701-3100  
Fax (816) 942-3013

Missouri Cert. of  
Authority #2003007599

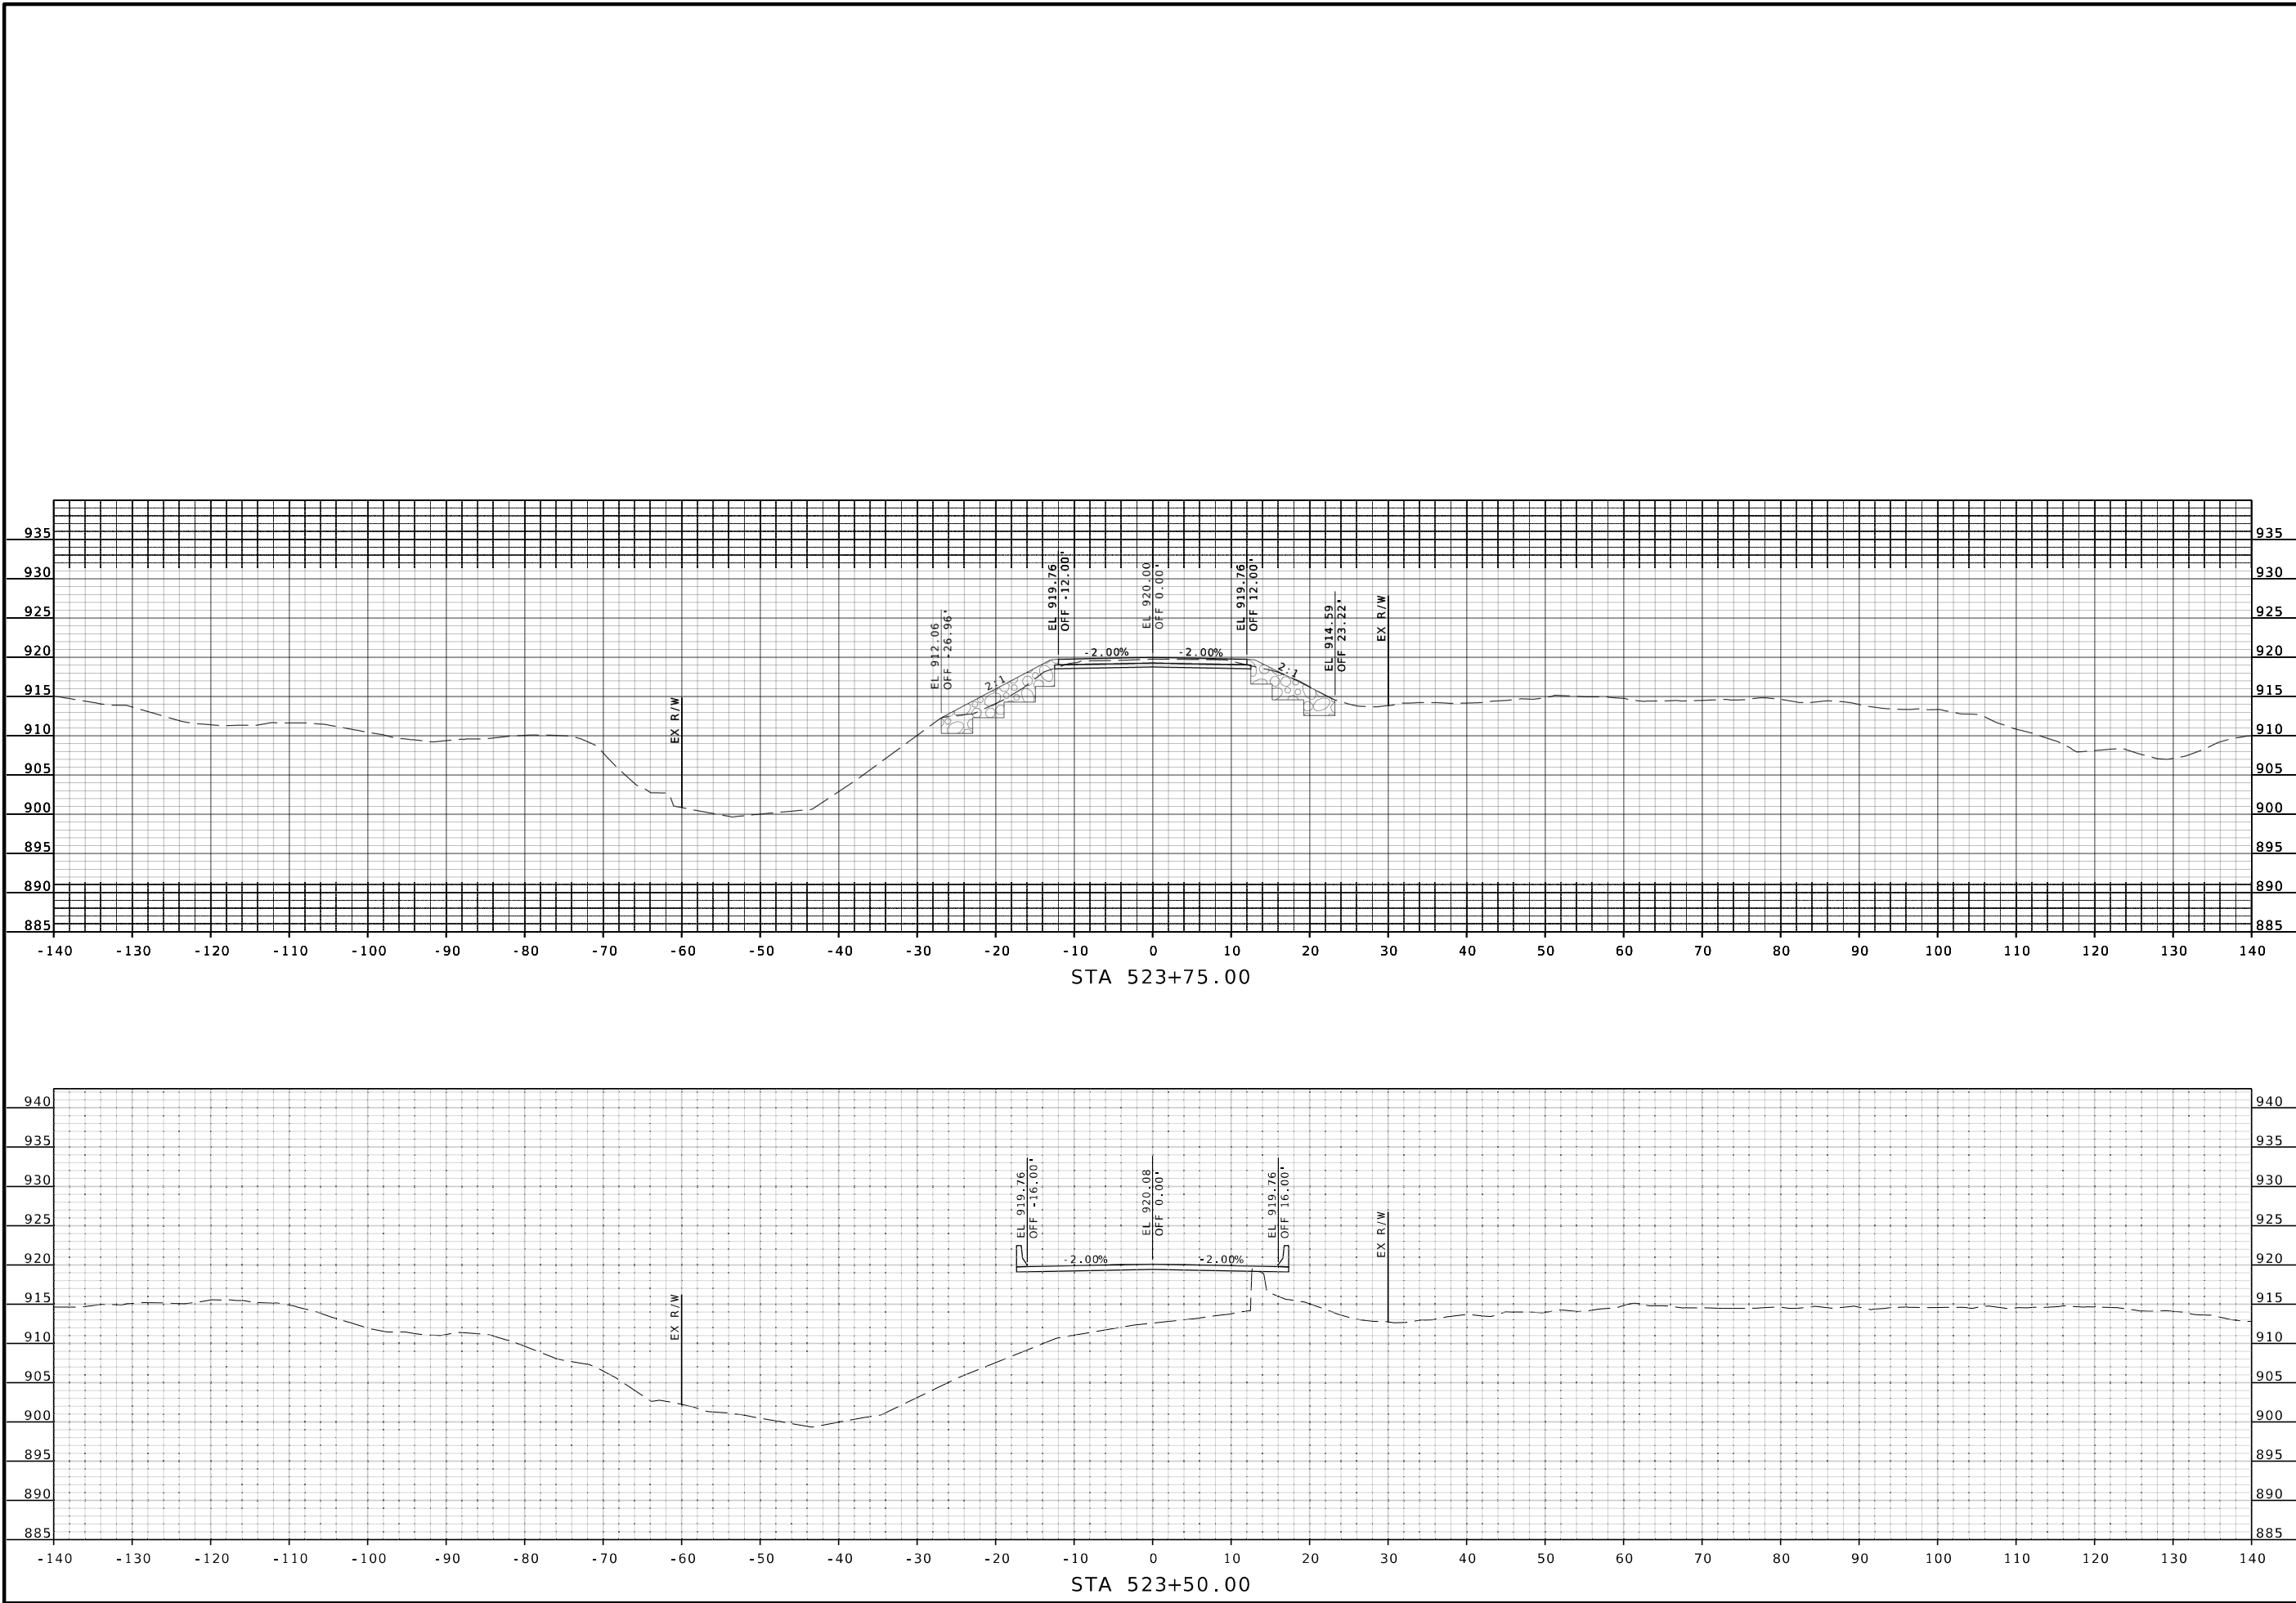

STATE OF MISSOURI

MATTHEW B. FIELDS

NUMBER  
PE-2024005189

PROFESSIONAL ENGINEER

THIS SHEET HAS BEEN  
SIGNED, SEALED, AND DATED  
ELECTRONICALLY.

DATE PREPARED  
10/27/2025

ROUTE  
H

DISTRICT  
BR

STATE  
MO

SHEET NO.  
3

COUNTY  
JASPER

JOB NO.  
JSR0142

CONTRACT ID.

PROJECT NO.

BRIDGE NO.

| DESCRIPTION | DATE |
|-------------|------|
|             |      |
|             |      |
|             |      |
|             |      |
|             |      |

MISSOURI HIGHWAYS AND TRANSPORTATION  
COMMISSION



105 WEST CAPITOL  
JEFFERSON CITY, MO 65102  
1-888-ASK-MODOT (1-888-275-6636)


800 E 101st Terr., Ste. 200  
Kansas City, MO 64131  
Phone (816) 701-3100  
Fax (816) 942-3013

**WILSON**  
& COMPANY

ENGINEERS & ARCHITECTS

Missouri Cert. of  
Authority #2003007599

XS\_003\_JSRO142\_110\_RteH\_003.dgn 5:04:49 PM 10/27/2025

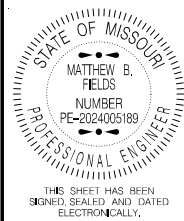

DATE PREPARED  
10/27/2025

|                |                |
|----------------|----------------|
| ROUTE<br>H     | STATE<br>MO    |
| DISTRICT<br>BR | SHEET NO.<br>4 |

COUNTY  
JASPER  
JOB NO.  
JSR0142  
CONTRACT ID.

PROJECT NO.


BRIDGE NO.

| DATE | DESCRIPTION |
|------|-------------|
|      |             |
|      |             |
|      |             |
|      |             |
|      |             |


MISSOURI HIGHWAYS AND TRANSPORTATION  
COMMISSION  
  
105 WEST CAPITOL  
JEFFERSON CITY, MO 65102  
1-888-ASK-MODOT (1-888-275-6636)


800 E 101st Terr., Ste. 200  
Kansas City, MO 64131  
Phone (816) 701-3100  
Fax (816) 942-3013  
Missouri Cert. of  
Authority #2003007599  
**WILSON & COMPANY**  
ENGINEERS & ARCHITECTS

ROUTE H

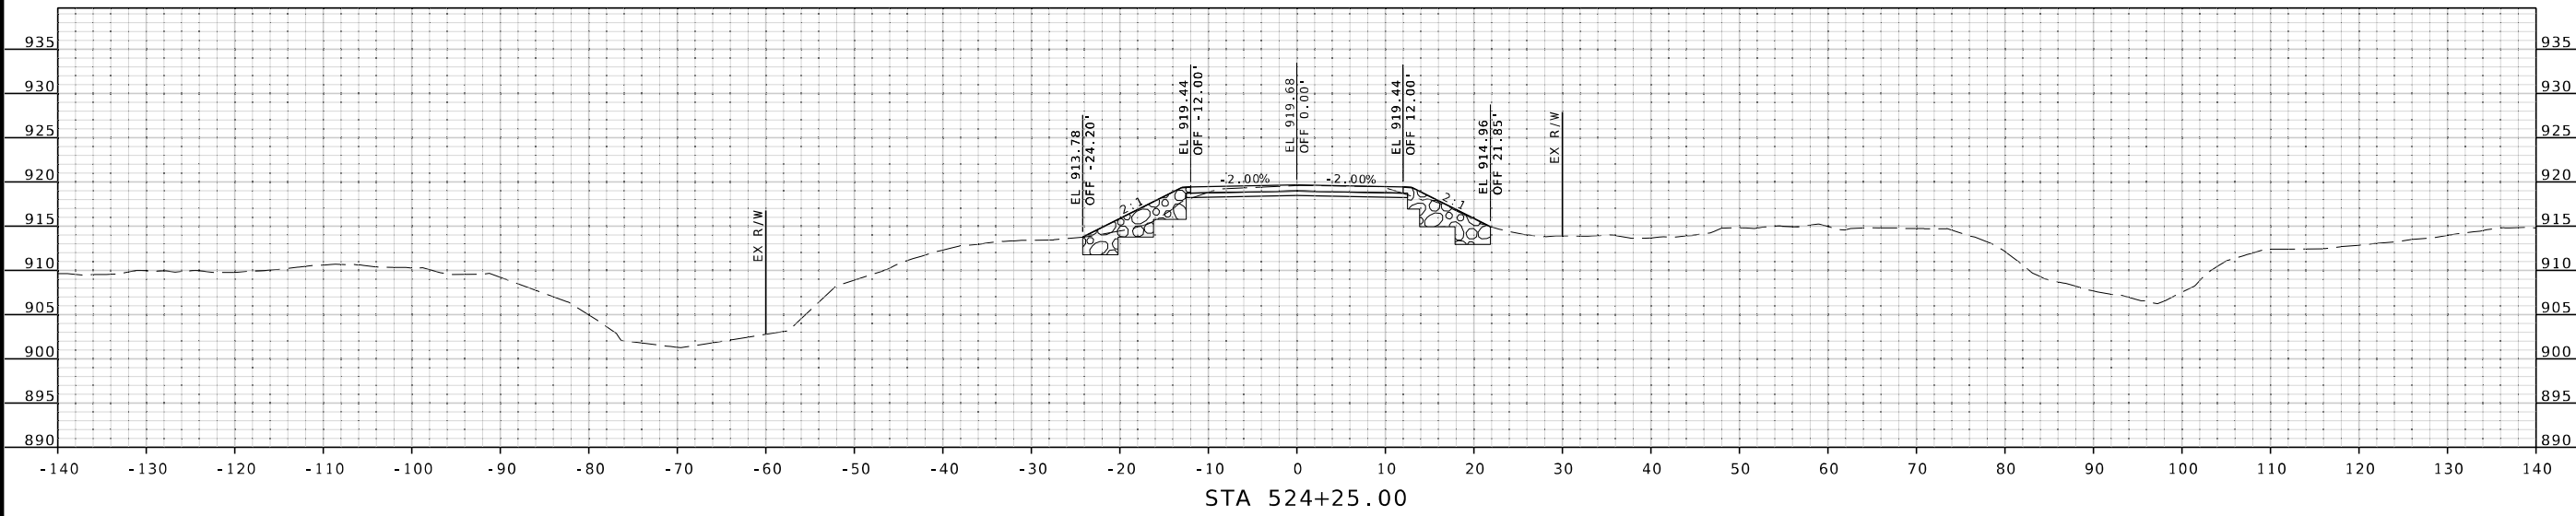

ROUTE H

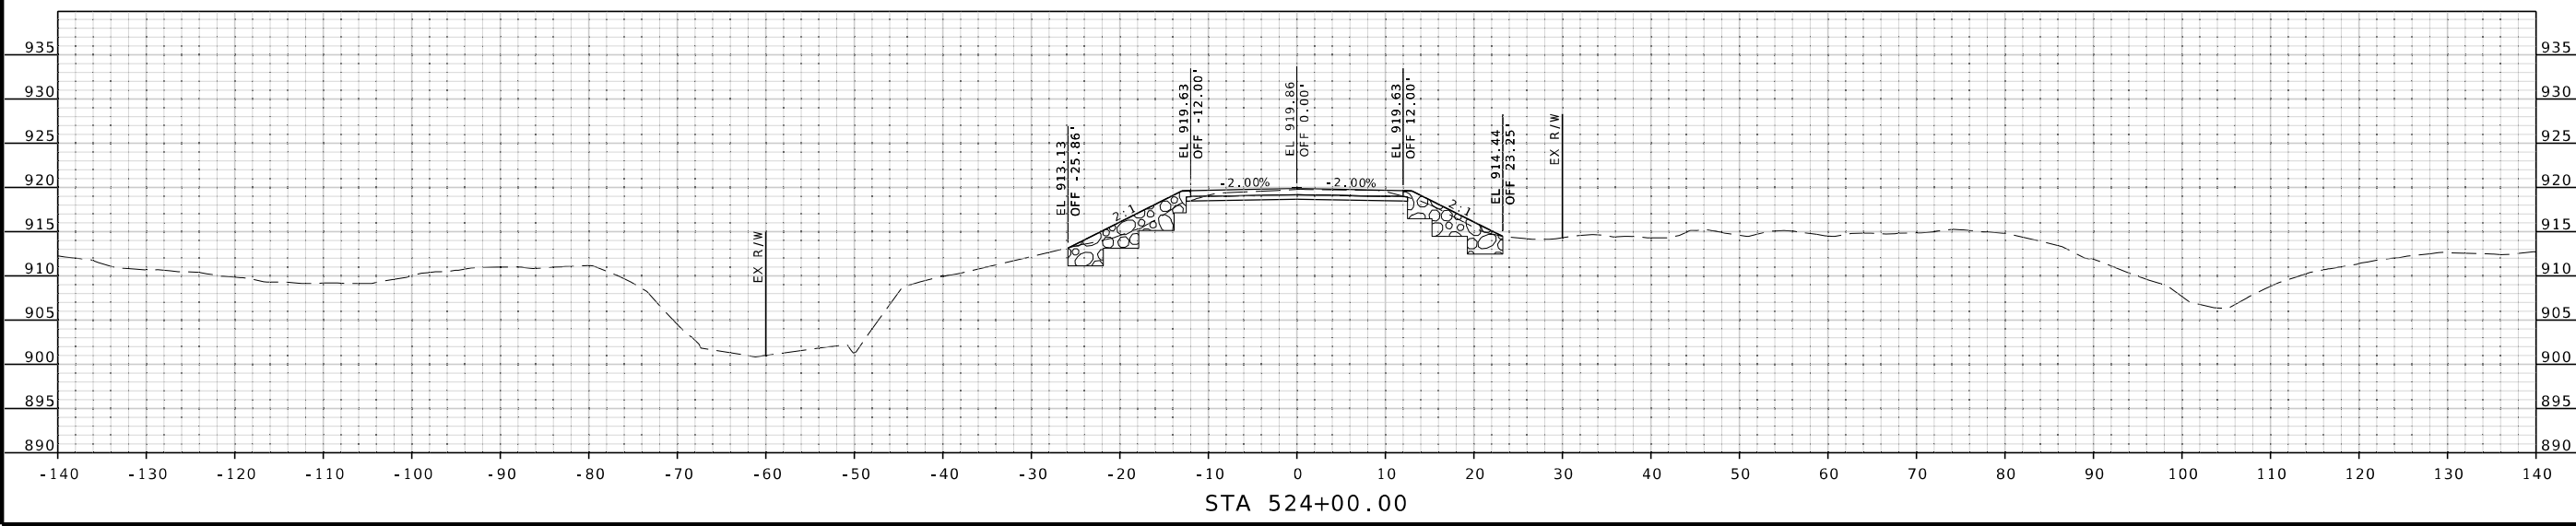

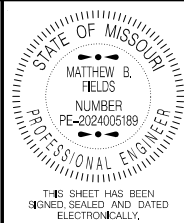

|                             |                |
|-----------------------------|----------------|
| DATE PREPARED<br>10/27/2025 |                |
| ROUTE<br>H                  | STATE<br>MO    |
| DISTRICT<br>BR              | SHEET NO.<br>5 |
| COUNTY<br>JASPER            |                |
| JOB NO.<br>JSR0142          |                |
| CONTRACT ID.                |                |
| PROJECT NO.                 |                |
| BRIDGE NO.                  |                |

| DATE | DESCRIPTION |
|------|-------------|
|      |             |
|      |             |
|      |             |
|      |             |
|      |             |

MISSOURI HIGHWAYS AND TRANSPORTATION COMMISSION

**MoDOT**

105 WEST CAPITOL  
JEFFERSON CITY, MO 65102  
1-888-ASK-MODOT (1-888-275-6636)

800 E 101st Terr., Ste. 200  
Kansas City, MO 64131  
Phone (816) 701-3100  
Fax (816) 942-3013  
Missouri Cert. of  
Authority #2003007599

**WILSON & COMPANY**  
ENGINEERS & ARCHITECTS

