

ROUTE 19  
A.A.D.T. - 2023 = 3909  
F.C. - MINOR ARTERIAL  
V = 30 M.P.H.

ROUTE 32/72  
A.A.D.T. - 2023 = 5906  
F.C. - MINOR ARTERIAL  
V = 35 M.P.H.

PERMANENT SIDEWALK  
EASEMENTS REQUIRED


NEW NORMAL ACCESS  
RIGHT OF  
WAY REQUIRED

BUILDINGS AND STRUCTURES  
GUARD RAIL  
GUARD CABLE  
CONCRETE RIGHT-OF-WAY MARKER  
STEEL RIGHT-OF-WAY MARKER  
LOCATION SURVEY MARKER  
UTILITIES

|                       |      |      |
|-----------------------|------|------|
| FIBER OPTICS          | - FO | -FO  |
| OVERHEAD CABLE TV     | -OTV | -OTV |
| UNDERGROUND CABLE TV  | -UTV | -UTV |
| OVERHEAD TELEPHONE    | -OT  | -OT  |
| UNDERGROUND TELEPHONE | -UT  | -UT  |
| OVERHEAD POWER        | -OE  | -OE  |
| UNDERGROUND POWER     | -UE  | -UE  |
| SANITARY SEWER        | -S   | -S   |
| STORM SEWER           | -SS  | -SS  |
| GAS                   | -G   | -G   |
| WATER                 | -W   | -W   |

|                     |                                                                                     |
|---------------------|-------------------------------------------------------------------------------------|
| MANHOLE             |  |
| FIRE HYDRANT        |  |
| WATER VALVE         |  |
| WATER METER         |  |
| DROP INLET          |  |
| DITCH BLOCK         |  |
| GROUND MOUNTED SIGN |  |
| LIGHT POLE          |  |
| H-FRAME POWER POLE  |  |
| TELEPHONE PEDESTAL  |  |
| FENCE               |  |
| CHAIN LINK          |  |
| WOVEN WIRE          |  |
| GATE POST           |  |

NOTE: DASHED OR OPEN SYMBOLS INDICATE  
EXISTING FEATURES

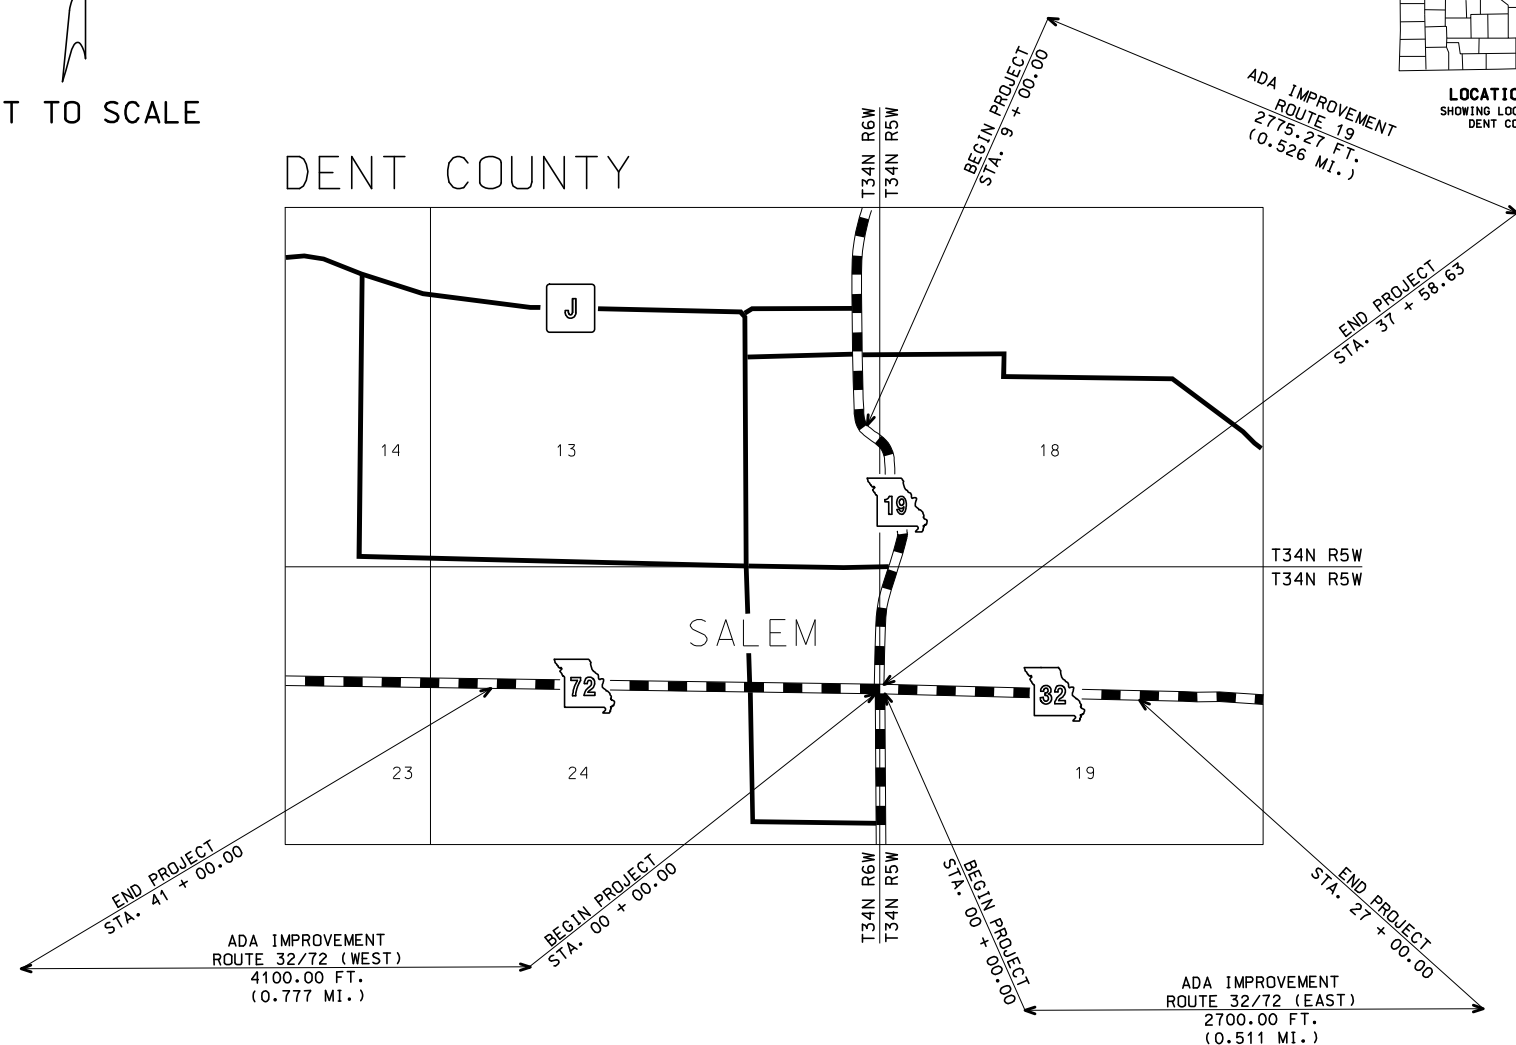

THE EXISTENCE AND APPROXIMATE LOCATION OF UTILITY FACILITIES SHOWN TO EXIST AS SHOWN ON THE PLANS ARE BASED ON THE BEST INFORMATION AVAILABLE TO THE COMMISSION AT THIS TIME. THIS INFORMATION IS PROVIDED BY THE COMMISSION "AS-IS" AND THE COMMISSION EXPRESSLY DISCLAIMS ANY REPRESENTATION OR WARRANTY AS TO THE COMPLETENESS, ACCURACY, OR SUITABILITY OF THE INFORMATION FOR ANY USE. RELIANCE UPON THIS INFORMATION IS DONE AT THE RISK AND PERIL OF THE USER, AND THE COMMISSION SHALL NOT BE LIABLE FOR ANY DAMAGES THAT MAY ARISE FROM ANY ERROR IN THE INFORMATION. IT IS, THEREFORE, THE RESPONSIBILITY OF THE CONTRACTOR TO VERIFY THE EXISTENCE, LOCATION AND STATUS OF ANY FACILITY. SUCH VERIFICATION INCLUDES DIRECT CONTACT WITH THE LISTED UTILITIES.



| DESCRIPTION                         | NUMBER |
|-------------------------------------|--------|
| TITLE SHEET -----                   | 1      |
| TYPICAL SECTIONS (TS) (5 SHEETS)--- | 2      |
| QUANTITIES (QU) (8 SHEETS)-----     | 3      |
| PLAN-PROFILE (PP)-----              | 4-13   |
| REFERENCE POINT (RP)-----           | 14     |
| COORDINATE POINTS (CP)-----         | 15     |
| SPECIAL SHEETS (SS)-----            | 16-21  |
| TRAFFIC CONTROL SHEETS (TC)-----    | 22-31  |
| EROSION CONTROL SHEETS (EC)-----    | 32-35  |
| SIGNAL SHEETS (SG)-----             | 36-48  |
| SIGNING SHEETS (SN)-----            | 49-50  |
| CULVERT SECTION SHEET (CS)-----     | 51     |

STATE OF MISSOURI

ROBERT  
B. GREEN

NUMBER  
PE-25339

PROFESSIONAL ENGINEER

THIS SHEET HAS BEEN  
SIGNED, SEALED AND DATED  
ELECTRONICALLY,

DATE PREPARED  
10/23/2025

|               |             |
|---------------|-------------|
| ROUTE<br>VAR. | STATE<br>MO |
|---------------|-------------|

|          |           |
|----------|-----------|
| DISTRICT | SHEET NO. |
| CD       | 1         |

COUNTY  
DENT


JOB NO.  
ICD0129

|              |
|--------------|
| CONTRACT ID. |
|--------------|

|             |
|-------------|
| PROJECT NO. |
|-------------|

BRIDGE NO.

| DATE | DESCRIPTION |
|------|-------------|
|      |             |
|      |             |
|      |             |
|      |             |
|      |             |
|      |             |

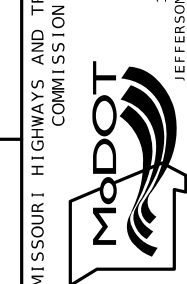TRANSPORTATION  
1105 WEST CAPITOL  
N CITY, MO 65102

LENGTH OF PROJECT


|                                |                 |
|--------------------------------|-----------------|
| ROUTE 19                       |                 |
| BEGINNING OF PROJECT           | STA. 9 + 00.00  |
| END OF PROJECT                 | STA. 37 + 58.63 |
| APPARENT LENGTH                | 2858.63 FT.     |
| EQUATIONS AND EXCEPTIONS:      |                 |
| STA. 12+18.39 BK = 13+02.70 AH | -84.31 FT.      |
| STA. 27+66.85 BK = 27+65.90 AH | +0.95 FT.       |
| NET LENGTH                     | 2775.27 FT.     |

|                           |                 |
|---------------------------|-----------------|
| ROUTE 32/72 (EAST)        |                 |
| BEGINNING OF PROJECT      | STA. 0 + 00.00  |
| END OF PROJECT            | STA. 27 + 00.00 |
| APPARENT LENGTH           | 2700.00 FT.     |
| EQUATIONS AND EXCEPTIONS: | NONE            |
| NET LENGTH                | 2700.00 FT.     |


|                           |                 |
|---------------------------|-----------------|
| ROUTE 32/72 (WEST)        |                 |
| BEGINNING OF PROJECT      | STA. 0 + 00.00  |
| END OF PROJECT            | STA. 41 + 00.00 |
| APPARENT LENGTH           | 4100.00 FT.     |
| EQUATIONS AND EXCEPTIONS: | NONE            |
| NET LENGTH                | 4100.00 FT.     |

|                       |         |     |
|-----------------------|---------|-----|
| APPARENT LENGTH       | 9658.63 | FT. |
| TOTAL CORRECTIONS     | -83.36  | FT. |
| NET LENGTH OF PROJECT | 9575.27 | FT. |
| STATE LENGTH          | 1.813   | MI. |


**Bartlett & West**  
601 MONROE ST., SUITE 204 • JEFFERSON CITY, MO 65101  
TEL: 314.455.4555 • FAX: 314.455.4556  
CERTIFICATE OF AUTHORITY NO. 000167 • ENGINEERING

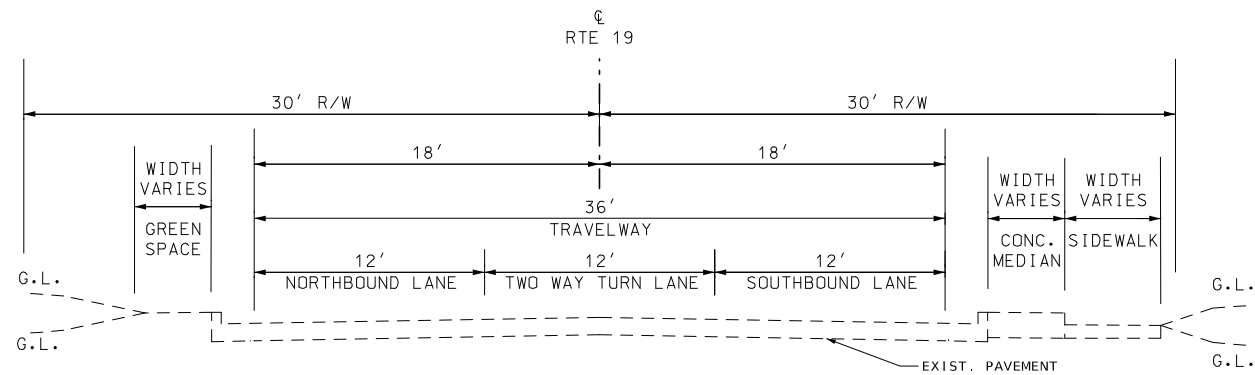

STA 9+00.00 TO STA 37+58.33  
 ☒ ROUTE 19 (S MAIN ST.)

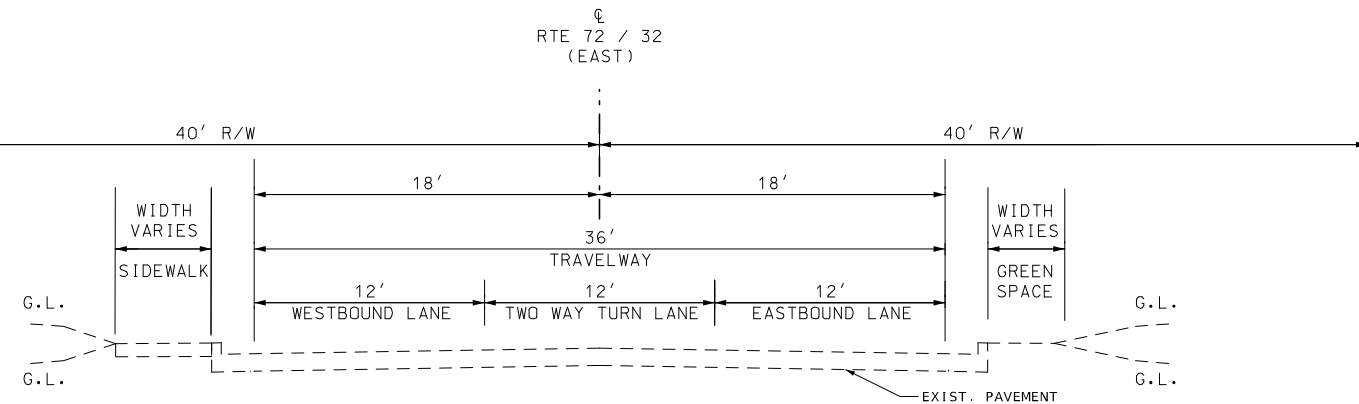


STA 0+00.00 TO STA 27+00.00  
 ☒ ROUTE 72 / 32 (EAST)  
 (SCENIC RIVERS BLVD)

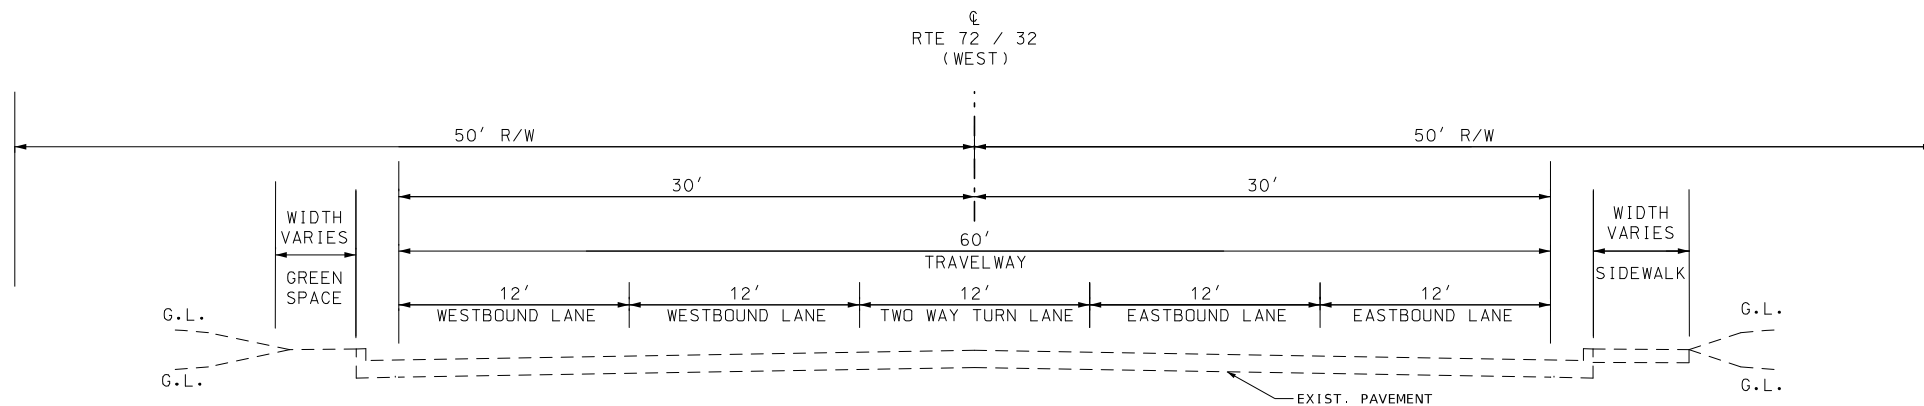

STA 0+00.00 TO STA 41+00.00  
 ☒ ROUTE 72 / 32 (WEST)  
 (SCENIC RIVERS BLVD)

EXISTING  
 TYPICAL SECTION SHEET  
 SHEET 1 OF 5

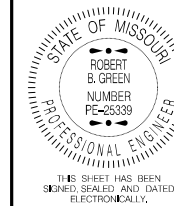




DATE PREPARED  
 10/23/2025  
 ROUTE  
 VAR.  
 STATE  
 MO  
 DISTRICT  
 CD  
 SHEET NO.  
 2  
 COUNTY  
 DENT  
 JOB NO.  
 JCD0129  
 CONTRACT ID.

PROJECT NO.  
 BRIDGE NO.

| DATE | DESCRIPTION |
|------|-------------|
|      |             |
|      |             |
MISSOURI HIGHWAYS AND TRANSPORTATION  
 COMMISSION  
 105 WEST CAPITOL  
 JEFFERSON CITY, MO 65102  
 1-888-ASK-MODOT (1-888-275-6636)







**Bartlett & West**  
 601 MONROE ST. SUITE 201 - JEFFERSON CITY, MO 65101  
 PHONE 572-634-3161  
 CERTIFICATE OF AUTHORITY NO. 000167 - ENGINEERING  
 WWW.BARTLETTWEST.COM

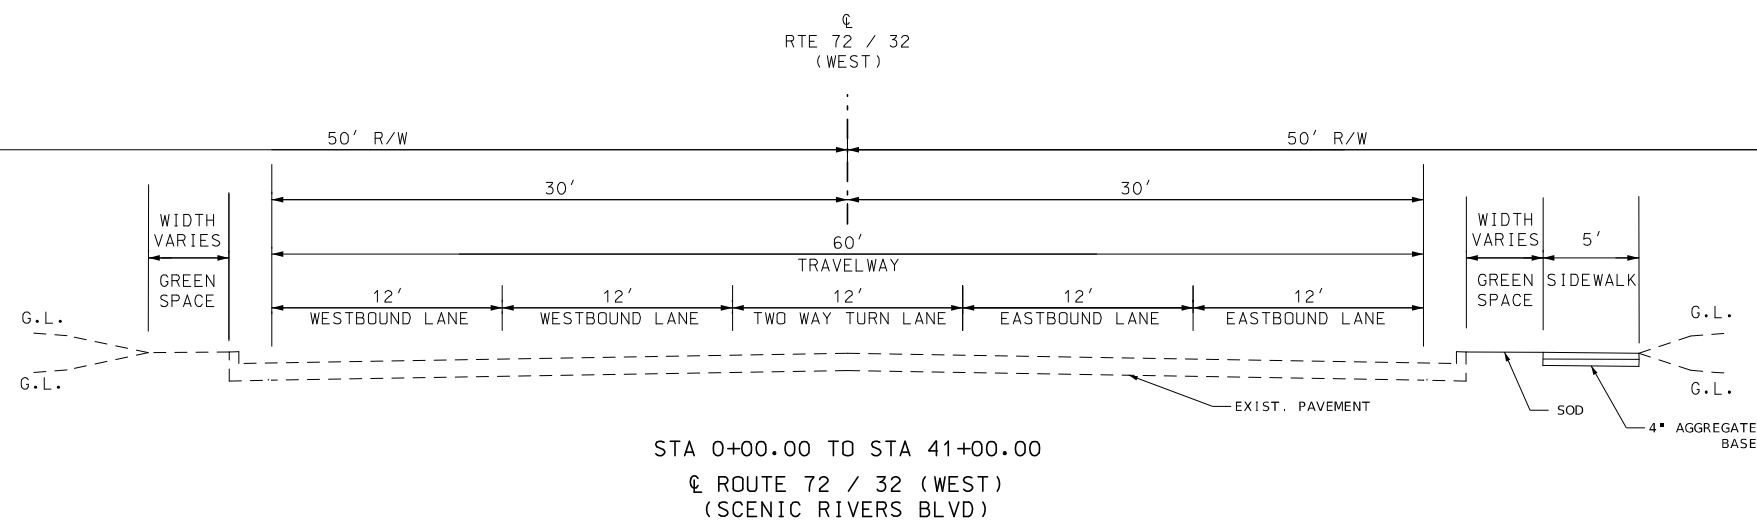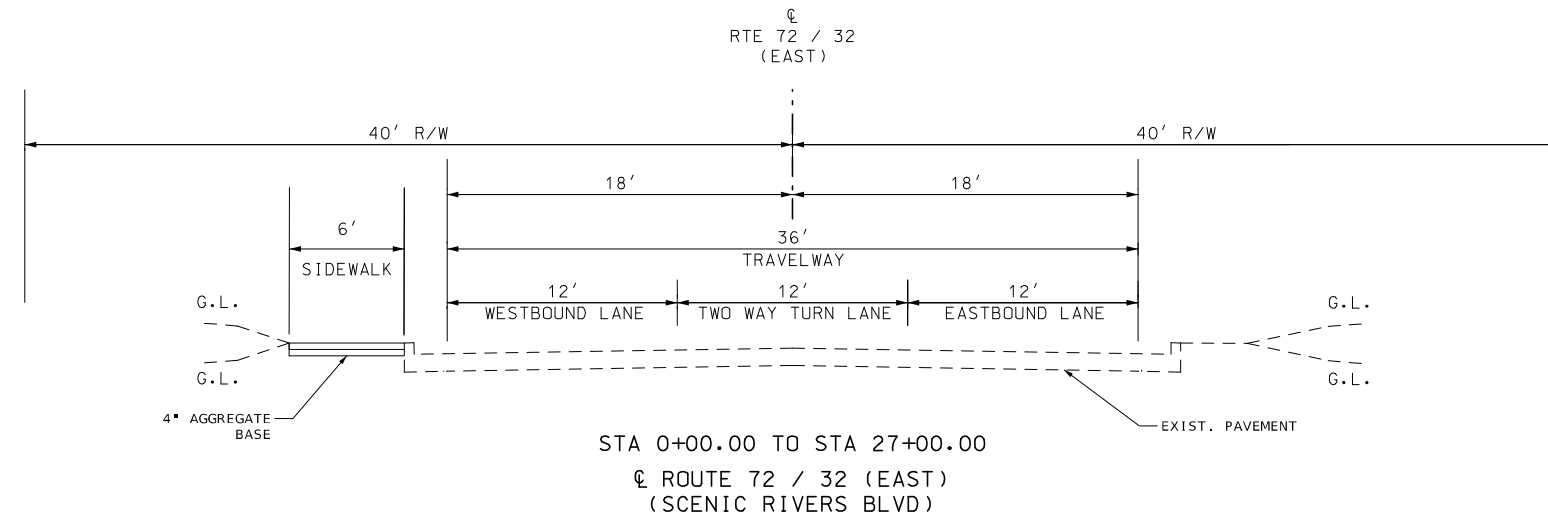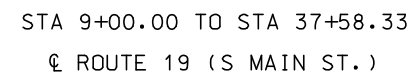

PROPOSED  
TYPICAL SECTION SHEET  
SHEET 2 OF 5



1. CONCRETE SIDEWALK, CURB RAMP AND DETECTABLE WARNING DEVICE (TRUNCATED DOMES) DETAILS SHALL CONFORM TO ADA REQUIREMENTS UNLESS NOTED OTHERWISE IN THESE PLANS. FOR SIDEWALK JOINT AND CURB DETAILS, SEE STANDARD PLAN 609.00.
2. TINTED CONCRETE SHALL NOT BE USED. TRUNCATED DOMES SHALL BE OF A COLOR CONTRASTING WITH UNTINTED CONCRETE AND APPROVED BY THE ENGINEER. TRUNCATED DOMES ARE REQ'D. AT STREET INTERSECTIONS AND COMMERCIAL ENTRANCES WITH TRAFFIC CONTROL ONLY. (STOP/YIELD SIGNS OR SIGNALS)
3. CONCRETE SHALL BE IN ACCORDANCE WITH SEC. 608 & SEC. 609. CURING COMPOUND SHALL BE TRANSPARENT.
4. ALL CONCRETE SIDEWALK AND CURB RAMP/TRANSITION/LANDING AREAS SHALL BE 4" THICK, WITH THE EXCEPTION OF THE BOTTOM TRANSITION WHICH TIES INTO THE EXISTING PAVED APPROACH AND ROADWAY. THIS TRANSITION, OR LANDING AREA, MUST BE 7" THICK IF IT FALLS WITHIN THE RADIUS OF THE APPROACH AND SITS AT THE BACK OF CURB OF THE ROADWAY. ALL CONCRETE SIDEWALK AND CURB RAMP/TRANSITION/LANDING AREAS SHALL BE ON 4" TYPE 1 AGGREGATE BASE.
5. AGGREGATE BASE DENSITY - CONTRACTOR SHALL EXERCISE GOOD COMPACTIVE EFFORT AS APPROVED BY THE ENGINEER. DENSITY REQUIREMENTS BY NUCLEAR METHOD WILL NOT BE REQUIRED DUE TO WORK AREA CONSTRAINTS.
6. CONCRETE CURB RAMP - WIDTH = 5' MIN. LENGTH = 5' MIN. TO 15' PREFERRED MAX. (16' MAX.)  
RUNNING SLOPE = >5% (MIN.) TO 8.33% (MAX.) UNIFORMLY DOWN THE LENGTH OF THE RAMP.
- CONCRETE LANDING - WIDTH = TO MATCH PROPOSED CURB RAMP AND SIDEWALK WIDTH LENGTH = 5' MIN.  
SLOPE IN ALL DIRECTIONS = 1% PREFERRED (2% MAX.) UNLESS TIED TO ROADWAY EXCEPTION.
7. ALL EXISTING UTILITIES SHALL BE USED IN PLACE UNLESS OTHERWISE NOTED. ALL MANHOLE OR VALVE COVER, ETC. ELEVATIONS SHALL BE ADJUSTED AS REQUIRED IF THEY ARE LOCATED WITHIN THE IMPROVEMENT AREA.
8. "PREFORMED FIBER JOINT" SHALL BE IN ACCORDANCE WITH SEC. 1057 FOR PREFORMED FIBER JOINT EXPANSION JOINT FILLER.
9. REINFORCING STEEL TIE BARS SHALL BE IN ACCORDANCE WITH SECTION 706. ALL REINFORCING STEEL SHALL BE EPOXY COATED AND USED AS APPROVED BY THE ENGINEER. WHERE TIE BARS ARE USED, THE CONCRETE SHALL BE 8" THICK (NO DIRECT PAY).
10. CONSTRUCTION AND LENGTH OF EACH CURB RAMP INCLUDING LANDINGS AND TRANSITION AREAS SHALL BE AS SHOWN ON THE PLANS UNLESS DIFFERING FIELD CONDITIONS ARE FOUND OR AS APPROVED BY THE ENGINEER. CURB RAMP CROSS SLOPES SHALL BE 1% PREFERRED (2% MAX.) TOWARD THE STREET. CURB RAMPS ARE TO BE FORMED UP AND HAVE A TRUE AND STRAIGHT LINE.
11. SIDEWALK AND CONCRETE CURB SHALL BE POURED MONOLITHICALLY. THE CONTRACTOR SHALL MATCH EXISTING GROUND SLOPES ADJACENT TO THE CURB RAMPS OR USE AN ALTERNATE METHOD APPROVED BY THE ENGINEER.
12. S-CURB 12"-30" HIGH (MODIFIED S-CURB) WILL REQUIRE #4 REINFORC. BARS ON MAX. 12" CENTERS - SEE DETAIL (NO DIRECT PAY)
13. SODDED SLOPES AT EDGES OF SIDEWALK OR S-CURB SHOULD BE GRADED TO BE 6:1 MIN.

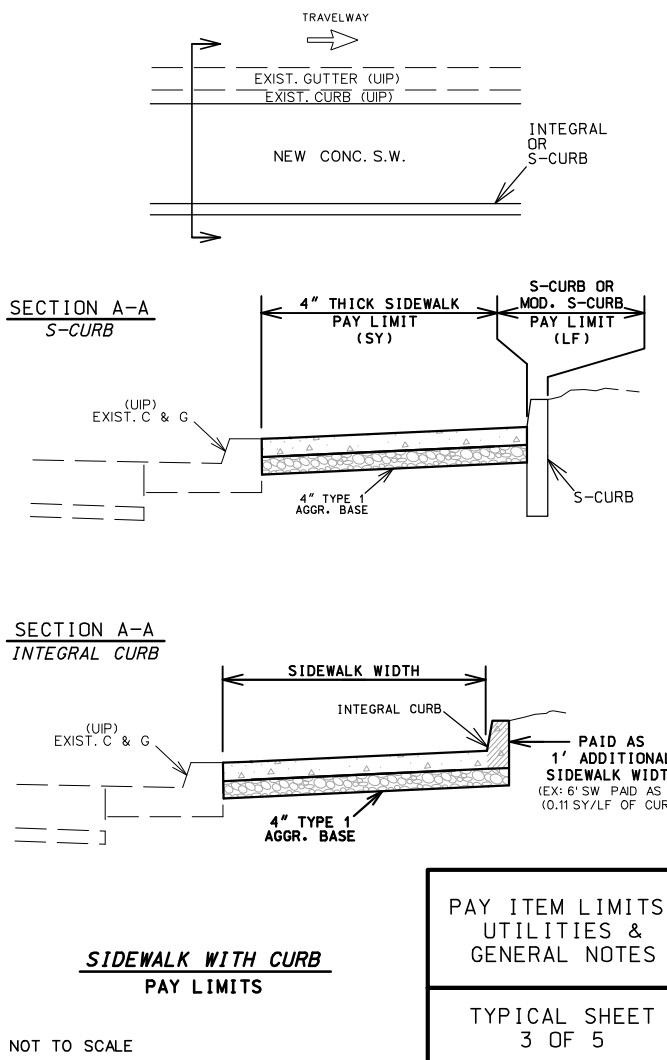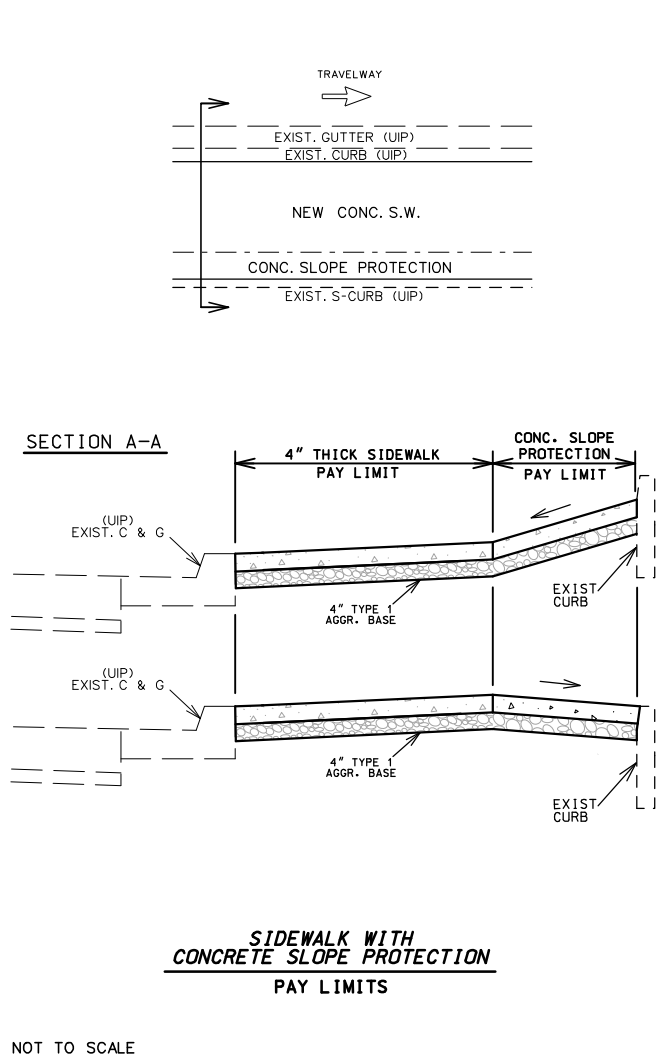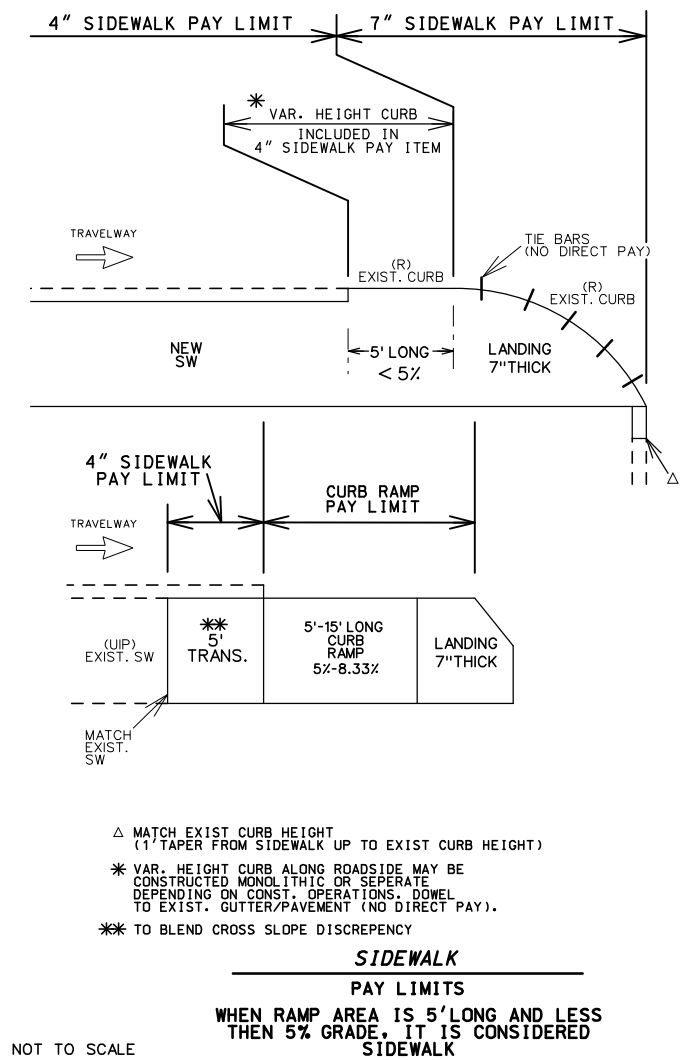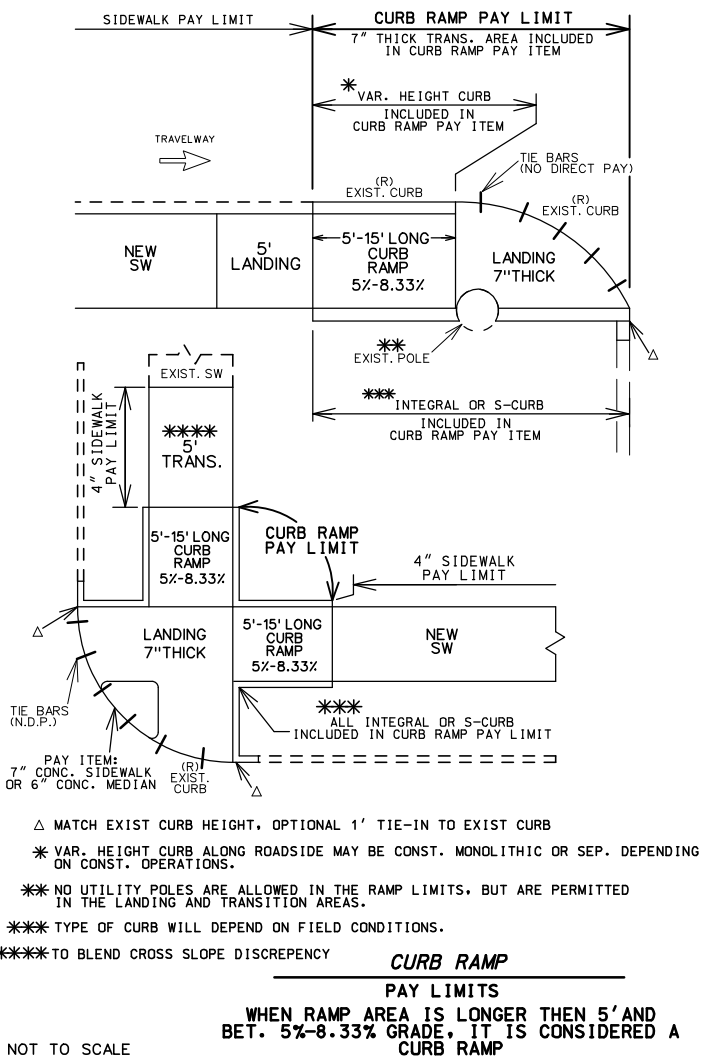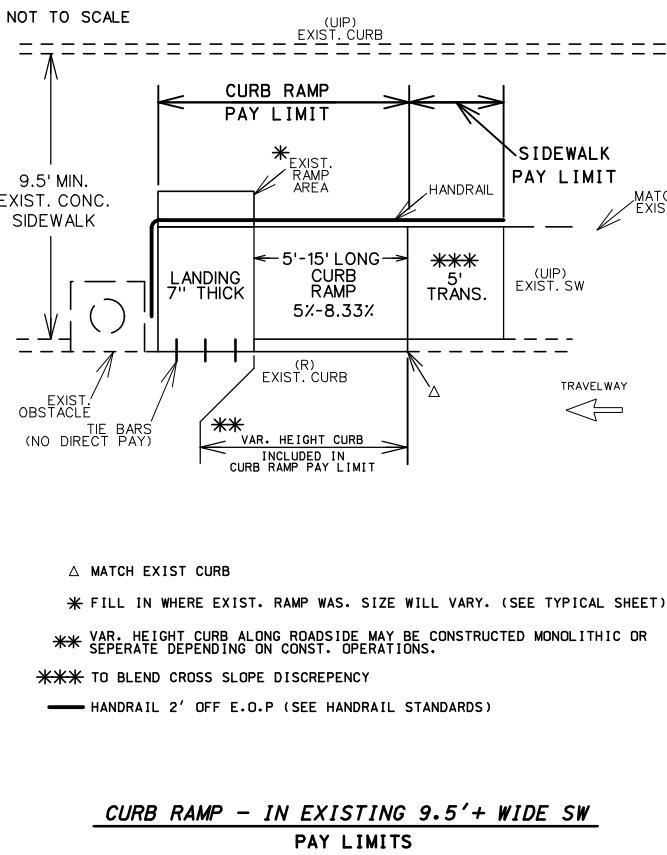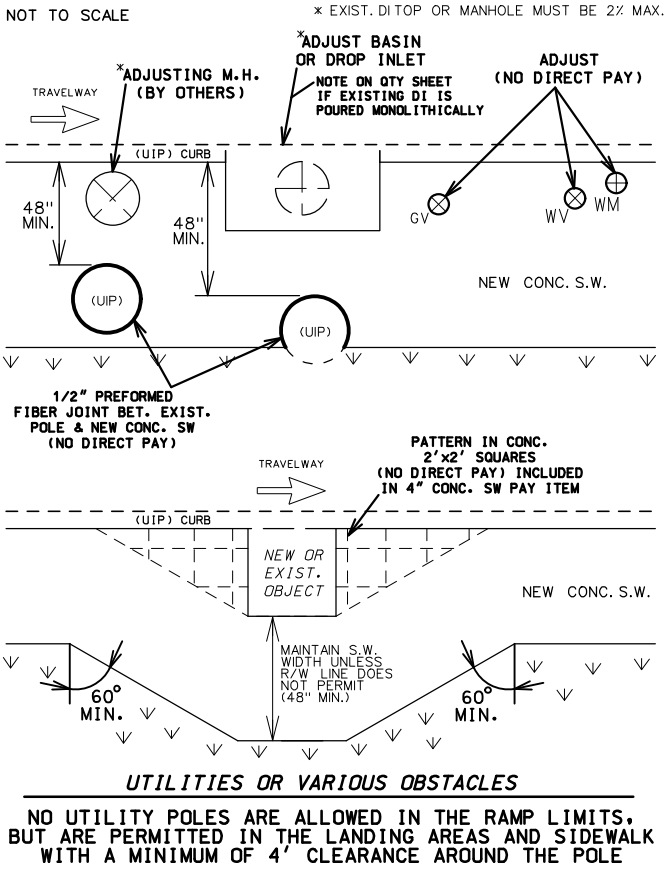

PAY ITEM LIMITS, UTILITIES & GENERAL NOTES

TYPICAL SHEET 3 OF 5

STATE OF MISSOURI  
ROBERT B. GREEN  
NUMBER PE-25339  
PROFESSIONAL ENGINEER  
THIS SHEET HAS BEEN  
SIGNED, SEALED AND DATED  
ELECTRONICALLY.

DATE PREPARED  
10/23/2025  
ROUTE  
VAR.  
DISTRICT  
CD  
STATE  
MO  
SHEET NO.  
2  
COUNTY  
DENT  
JOB NO.  
JCD0129  
CONTRACT ID.  
PROJECT NO.  
BRIDGE NO.

DESCRIPTION

DATE

MISSOURI HIGHWAYS AND TRANSPORTATION COMMISSION

MoDOT

105 WEST CAPITOL  
JEFFERSON CITY, MO 65102  
1-888-ASK-MODOT (1-888-275-6636)

**Bartlett & West**

601 MONROE ST. SUITE 201 - JEFFERSON CITY, MO 65101  
PHONE 572-634-3161  
CERTIFICATE OF AUTHORITY NO. 000167 - ENGINEERING  
WWW.BARTLETTWEST.COM

IF A SEAL IS PRESENT ON THIS SHEET IT HAS BEEN ELECTRONICALLY SEALED AND DATED.

















| DRAINAGE STRUCTURES, PIPES, AND END SECTIONS                                     |             |       |          |        |                  |                      |                   |         |
|----------------------------------------------------------------------------------|-------------|-------|----------|--------|------------------|----------------------|-------------------|---------|
| ROUTE                                                                            | DRAINAGE ID | STA   | LOCATION | OFFSET | GROUP C          | TYPE T               | FLARED            | REMARKS |
|                                                                                  |             |       |          |        | PIPE 18 IN. (LF) | DROP INLET TOP* (EA) | END SECTIONS (EA) |         |
| 32/72 (EAST)                                                                     | I-1         | 4+98  | LT       | 31.58  |                  | 1.0                  |                   |         |
| 32/72 (EAST)                                                                     | I-2         | 8+30  | LT       | 31.49  |                  | 1.0                  |                   |         |
| 32/72 (EAST)                                                                     | I-3         | 11+33 | LT       | 31.56  |                  | 1.0                  |                   |         |
| 32/72 (EAST)                                                                     | I-4         | 15+06 | LT       | 31.58  |                  | 1.0                  |                   |         |
| 32/72 (EAST)                                                                     | P1          | 20+02 | RT       | 31.95  | 14.0             |                      | 1.0               |         |
| 32/72 (EAST)                                                                     | I-6         | 22+69 | LT       | 31.17  |                  | 1.0                  |                   |         |
| 32/72 (EAST)                                                                     | I-7         | 26+31 | LT       | 31.05  |                  | 1.0                  |                   |         |
| TOTALS                                                                           |             |       |          |        | 14.0             | 6.0                  | 1.0               |         |
| USE                                                                              |             |       |          |        | 14               | 6                    | 1                 |         |
| NO DIRECT PAYMENT FOR CLASS 3 EXCAVATION. INCLUDED IN COST OF DRAINAGE STRUCTURE |             |       |          |        |                  |                      |                   |         |
| *INCLUDE ADA COMPLIANT MANHOLE LID                                               |             |       |          |        |                  |                      |                   |         |

| MISC. (UTILITY ADJUSTMENTS) |          |          |    |                    |
|-----------------------------|----------|----------|----|--------------------|
| ROUTE                       | STA.     | LOCATION | EA | REMARKS            |
| ROUTE 32 / 72 WEST          |          |          |    |                    |
| 32/72                       | 18+96.00 | RT       | 1  | ADJUST WATER VALVE |
| 32/72                       | 18+98.00 | RT       | 1  | ADJUST WATER VALVE |
| 32/72                       | 22+86.34 | RT       | 1  | ADJUST WATER VALVE |
| 32/72                       | 30+43.69 | RT       | 1  | ADJUST WATER VALVE |
| 32/72                       | 36+83.85 | RT       | 1  | ADJUST MANHOLE     |
| ROUTE 32 / 72 EAST          |          |          |    |                    |
| 32/72                       | 3+21.91  | LT       | 1  | ADJUST WATER VALVE |
| 32/72                       | 6+99.10  | LT       | 1  | ADJUST MANHOLE     |
| 32/72                       | 17+09.15 | LT       | 1  | ADJUST MANHOLE     |
| 32/72                       | 20+14.08 | LT       | 1  | ADJUST MANHOLE     |
| TOTAL                       |          |          | 9  |                    |

| PAVEMENT MARKING (PERMANENT) |          |                               |                                                                                |                                                                               |                                |         |
|------------------------------|----------|-------------------------------|--------------------------------------------------------------------------------|-------------------------------------------------------------------------------|--------------------------------|---------|
| ROUTE                        | LOCATION | DESCRIPTION<br>OF<br>LOCATION | PREFORMED<br>THERMOPLASTIC<br>PAVEMENT<br>MARKING, 24 IN.<br>WHITE (MIDBLOCKS) | PREFORMED<br>THERMOPLASTIC<br>PAVEMENT<br>MARKING, 24 IN.<br>WHITE (STOP BAR) | PAVEMENT<br>MARKING<br>REMOVAL | REMARKS |
|                              |          |                               | LF                                                                             | LF                                                                            | LF                             |         |
| ROUTE 19                     |          |                               |                                                                                |                                                                               |                                |         |
| 19                           | LT/RT    | CROSSING AT RTE 32/72         | 102.0                                                                          | 13.0                                                                          | 13.0                           |         |
| ROUTE 32/72 WEST             |          |                               |                                                                                |                                                                               |                                |         |
| 32/72                        | RT       | CROSSING AT ROUTE J           | 72.0                                                                           | 11.0                                                                          | 154.4                          |         |
| 32/72                        | RT       | CROSSING AT S ASKINS ST       | 36.0                                                                           | 12.0                                                                          | 12.0                           |         |
| ROUTE 32/72 EAST             |          |                               |                                                                                |                                                                               |                                |         |
| 32/72                        | LT/RT    | CROSSING AT S WARFEL ST       | 96.0                                                                           | 10.0                                                                          |                                |         |
| TOTALS                       |          |                               | 306.0                                                                          | 46.0                                                                          | 179.4                          |         |
| USE                          |          |                               | 306                                                                            | 46                                                                            | 179                            |         |

| CONCRETE MEDIAN  |          |          |          |                 |                     |         |
|------------------|----------|----------|----------|-----------------|---------------------|---------|
| ROUTE            | STA.     | STA.     | LOCATION | CONCRETE MEDIAN | TYPE 5 AGG FOR BASE | REMARKS |
|                  |          |          |          | 6 IN.           | 4 IN.               |         |
|                  |          |          |          | SY              | SY                  |         |
| ROUTE 19         |          |          |          |                 |                     |         |
| 19               | 10+58.81 | 11+02.66 | RT       | 10.0            | 10.0                |         |
| 19               | 26+92.73 | 27+01.10 | RT       | 1.4             | 1.4                 |         |
| 19               | 34+79.16 | 34+91.67 | RT       | 4.8             | 4.8                 |         |
| 19               | 34+79.00 | 34+91.21 | RT       | 3.4             | 3.4                 |         |
| ROUTE 32/72 WEST |          |          |          |                 |                     |         |
| 32/72            | 0+23.84  | 0+32.88  | RT       | 9.3             | 9.3                 |         |
| 32/72            | 0+23.34  | 0+41.81  | RT       | 11.0            | 11.0                |         |
| 32/72            | 13+73.79 | 13+79.89 | RT       | 2.2             | 2.2                 |         |
| 32/72            | 13+73.77 | 13+91.53 | RT       | 14.7            | 14.7                |         |
| ROUTE 32/72 EAST |          |          |          |                 |                     |         |
| 32/72            | 0+26.20  | 0+39.19  | LT       | 8.8             | 8.8                 |         |
| 32/72            | 0+26.62  | 0+56.17  | LT       | 24.0            | 24.0                |         |
| 32/72            | 19+73.67 | 19+79.07 | LT       | 1.2             | 1.2                 |         |
| TOTALS           |          |          |          | 90.8            | 90.8                |         |
| USE              |          |          |          | 90.8            | 91                  |         |

| PAVED APPROACH   |          |          |                                       |                            |                              |                                    |            |
|------------------|----------|----------|---------------------------------------|----------------------------|------------------------------|------------------------------------|------------|
| ROUTE            | STA.     | LOCATION | TYPE 5 AGGREGATE<br>FOR BASE<br>4 IN. | PAVED<br>APPROACH<br>8 IN. | 8"<br>PCCP<br>PAVEMENT<br>SY | GRAVEL (A)<br>OR<br>CHAT (C)<br>SY | REMARKS    |
|                  |          |          | SY                                    | SY                         | SY                           | SY                                 |            |
| ROUTE 19         |          |          |                                       |                            |                              |                                    |            |
| 19               | 15+49.41 | RT       | 57.6                                  | 57.6                       |                              |                                    |            |
| 19               | 19+51.18 | RT       | 61.2                                  | 61.2                       |                              | 31.5                               |            |
| 19               | 21+18.33 | RT       | 62.0                                  | 62.0                       |                              | 37.6                               |            |
| 19               | 22+19.60 | RT       | 66.8                                  | 66.8                       |                              | 40.5                               |            |
| 19               | 23+30.48 | RT       | 70.1                                  | 70.1                       |                              | 42.3                               |            |
| 19               | 24+53.80 | RT       | 70.8                                  | 70.8                       |                              |                                    |            |
| 19               | 25+26.45 | RT       | 58.6                                  | 58.6                       |                              |                                    |            |
| 19               | 26+61.38 | RT       | 100.1                                 | 100.1                      |                              |                                    |            |
| 19               | 27+14.38 | RT       | 32.0                                  | 32.0                       |                              | 15.7                               |            |
| 19               | 27+95.21 | RT       | 111.1                                 | 111.1                      |                              |                                    |            |
| 19               | 28+94.92 | RT       | 67.7                                  | 67.7                       |                              |                                    |            |
| 19               | 29+93.63 | RT       | 137.3                                 | 137.3                      |                              |                                    |            |
| 19               | 30+65.31 | RT       | 73.0                                  | 73.0                       |                              |                                    |            |
| 19               | 31+57.14 | RT       | 105.9                                 | 105.9                      |                              |                                    |            |
| ROUTE 32/72 WEST |          |          |                                       |                            |                              |                                    |            |
| 32/72            | 6+85.53  | RT       | 102.8                                 | 102.8                      |                              |                                    |            |
| 32/72            | 14+67.53 | RT       | 1.8                                   |                            | 1.8                          |                                    |            |
| 32/72            | 22+81.16 | RT       | 68.9                                  | 68.9                       |                              |                                    |            |
| 32/72            | 28+60.22 | RT       | 96.9                                  | 96.9                       |                              |                                    |            |
| 32/72            | 36+86.54 | RT       | 107.4                                 | 107.4                      |                              |                                    |            |
| ROUTE 32/72 EAST |          |          |                                       |                            |                              |                                    |            |
| 32/72            | 3+32.79  | LT       | 101.2                                 | 101.2                      |                              |                                    |            |
| 32/72            | 5+39.92  | LT       | 29.2                                  | 29.2                       |                              |                                    |            |
| 32/72            | 7+25.41  | LT       | 55.1                                  | 55.1                       |                              |                                    |            |
| 32/72            | 8+01.62  | LT       | 55.5                                  | 55.5                       |                              |                                    |            |
| 32/72            | 8+78.70  | LT       | 4.9                                   |                            | 4.9                          |                                    |            |
| 32/72            | 9+11.54  | LT       | 4.9                                   |                            | 4.9                          |                                    |            |
| 32/72            | 10+03.82 | LT       | 97.7                                  | 97.7                       |                              |                                    |            |
| 32/72            | 10+47.22 | LT       | 40.5                                  | 40.5                       |                              |                                    |            |
| 32/72            | 11+05.54 | LT       | 50.2                                  | 50.2                       |                              |                                    |            |
| 32/72            | 11+98.53 | LT       | 7.6                                   |                            | 7.6                          |                                    |            |
| 32/72            | 12+66.94 | LT       | 6.8                                   |                            | 6.8                          |                                    |            |
| 32/72            | 13+63.63 | LT       | 68.9                                  | 68.9                       |                              |                                    |            |
| 32/72            | 14+78.12 | LT       | 54.8                                  | 54.8                       |                              |                                    |            |
| 32/72            | 15+32.95 | LT       | 11.6                                  |                            | 11.6                         |                                    |            |
| 32/72            | 15+89.97 | LT       | 7.9                                   |                            | 7.9                          |                                    |            |
| 32/72            | 16+53.95 | LT       | 9.3                                   |                            | 9.3                          |                                    |            |
| 32/72            | 16+93.57 | LT       | 7.3                                   |                            | 7.3                          |                                    |            |
| 32/72            | 17+88.04 | LT       | 37.0                                  | 37.0                       |                              |                                    |            |
| 32/72            | 18+29.94 | LT       | 97.1                                  | 97.1                       |                              |                                    |            |
| 32/72            | 18+73.93 | LT       | 25.0                                  |                            | 25.0                         |                                    |            |
| 32/72            | 19+76.41 | RT       | 21.8                                  |                            | 21.8                         |                                    | LOT REPAIR |
| 32/72            | 20+01.05 | LT       | 102.4                                 | 102.4                      |                              |                                    |            |
| 32/72            | 21+94.03 | LT       | 66.7                                  | 66.7                       |                              |                                    |            |
| 32/72            | 22+43.13 | LT       | 39.2                                  | 39.2                       |                              |                                    |            |
| 32/72            | 23+12.55 | LT       | 28.7                                  | 28.7                       |                              |                                    |            |
| 32/72            | 23+86.38 | LT       | 26.6                                  | 26.6                       |                              |                                    |            |
| 32/72            | 24+91.68 | LT       | 38.4                                  | 38.4                       |                              |                                    |            |
| 32/72            | 25+33.42 | LT       | 49.3                                  | 49.3                       |                              |                                    |            |
| TOTALS           |          |          | 2597.6                                | 2488.7                     | 108.9                        | 167.6                              |            |
| USE              |          |          | 2598                                  | 2488.7                     | 108.9                        | 168                                |            |

SUMMARY OF QUANTITIES  
SHEET 5 OF 8

STATE OF MISSOURI

ROBERT B. GREEN

NUMBER PE-265390

PROFESSIONAL ENGINEER

THIS SHEET HAS BEEN SIGNED, SEALED AND DATED ELECTRONICALLY.

DATE PREPARED

11/14/2025

ROUTE

VAR.

STATE

MO

DISTRICT

CD

SHEET NO.

3

COUNTY

DENT

JOB NO.

JCD0129

CONTRACT ID.

PROJECT NO.

BRIDGE NO.

DESCRIPTION

DATE

MISSOURI HIGHWAYS AND TRANSPORTATION COMMISSION

MoDOT

105 WEST CAPITOL JEFFERSON CITY, MO 65102 1-888-ASK-MODOT (1-888-275-6636)

Bartlett & West

601 MONROE ST. SUITE 201 - JEFFERSON CITY, MO 65101 PHONE 572-643-3161 CERTIFICATE OF AUTHORITY NO. 000167 - ENGINEERING WWW.BARTLETTWEST.COM

pw://bartwest-pw.bentley.com:bartwest-pw-04/Documents/19000/19421.J50 - MoDOT Salem ADA/OpenRoads Designer/plan\_sheets/3\_Final Plans/003\_QU\_01-06\_JCD0129\_I1.dgn 12:34:42 PM 11/14/2025





DISCLAIMER  
THE PROFESSIONAL WHOSE SIGNATURE AND PERSONAL SEAL APPEAR HEREON ASSUMES RESPONSIBILITY ONLY FOR WHAT APPEARS ON THIS PAGE, AND DISCLAIMS (PURSUANT TO SECTION 327.411 RSMO) SPECIFICATION, ESTIMATES, REPORTS, OR OTHER DOCUMENTS OR INSTRUMENTS NOT SEALED BY THE UNDERSIGNED PROFESSIONAL RELATING TO OR INTENDED TO BE USED FOR ANY PART OR PARTS OF THE PROJECT TO WHICH THIS PAGE REFERS.



11/25/2025 1:01:54 PM  
Derek B. Koestel - Civil  
MO PE-200201667

|               |           |
|---------------|-----------|
| DATE PREPARED |           |
| 11/25/2025    |           |
| ROUTE         | STATE     |
| VAR           | MO        |
| DISTRICT      | SHEET NO. |
| CD            | 3         |
| COUNTY        |           |
| DENT          |           |
| JOB NO.       |           |
| JCD0129       |           |
| CONTRACT ID.  |           |

|             |
|-------------|
| PROJECT NO. |
|             |
| BRIDGE NO.  |
|             |

| DESCRIPTION | DATE |
|-------------|------|
|             |      |
|             |      |
MISSOURI HIGHWAYS AND TRANSPORTATION COMMISSION



105 WEST CAPITOL  
JEFFERSON CITY, MO 65102  
1-888-ASK-MODOT (1-888-275-6636)






**Civil Engineering Design**  
13523 Barrett Parkway Dr  
Suite 250  
St. Louis, MO 63021  
Phone 314-394-3100  
Fax 314-394-3199  
Missouri Certificate of Authority: 001578

| TEMPORARY EROSION CONTROL |         |         |                  |        |                 |                       |                       |                  |         |
|---------------------------|---------|---------|------------------|--------|-----------------|-----------------------|-----------------------|------------------|---------|
| PLAN SHEET NO.            | STATION | STATION | ROADWAY          | OFFSET | SILT FENCE (LF) | CURB INLET CHECK (EA) | ALTERNATE DITCH CHECK | SEDIMENT REMOVAL | REMARKS |
|                           |         |         |                  |        |                 |                       | (LF)                  | (CY)             |         |
| 1                         | 9+00    | 37+58   | RTE 19           | LT     | 15              | 7                     | 54                    | 10.2             |         |
| 2                         | 00+00   | 27+00   | RTE 32/72 (EAST) | LT     | 850             | 10                    | 54                    | 21.5             |         |
| 3                         | 00+20   | 27+20   | RTE 32/72 (WEST) | LT     | 625             | 14                    | 18                    | 21.3             |         |
| 4                         | 27+20   | 41+00   | RTE 32/72 (WEST) | LT     | 390             | 7                     | 0                     | 10.9             |         |
| PAY TOTAL                 |         |         |                  |        | 1880            | 38                    | 126                   | 64               |         |

|                                     |            |
|-------------------------------------|------------|
| ADDITIONAL MOBILIZATION FOR SEEDING | 4 EACH     |
| TEMPORARY SEEDING                   | 1 LUMP SUM |
| MUCHING                             | 1 LUMP SUM |





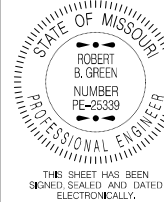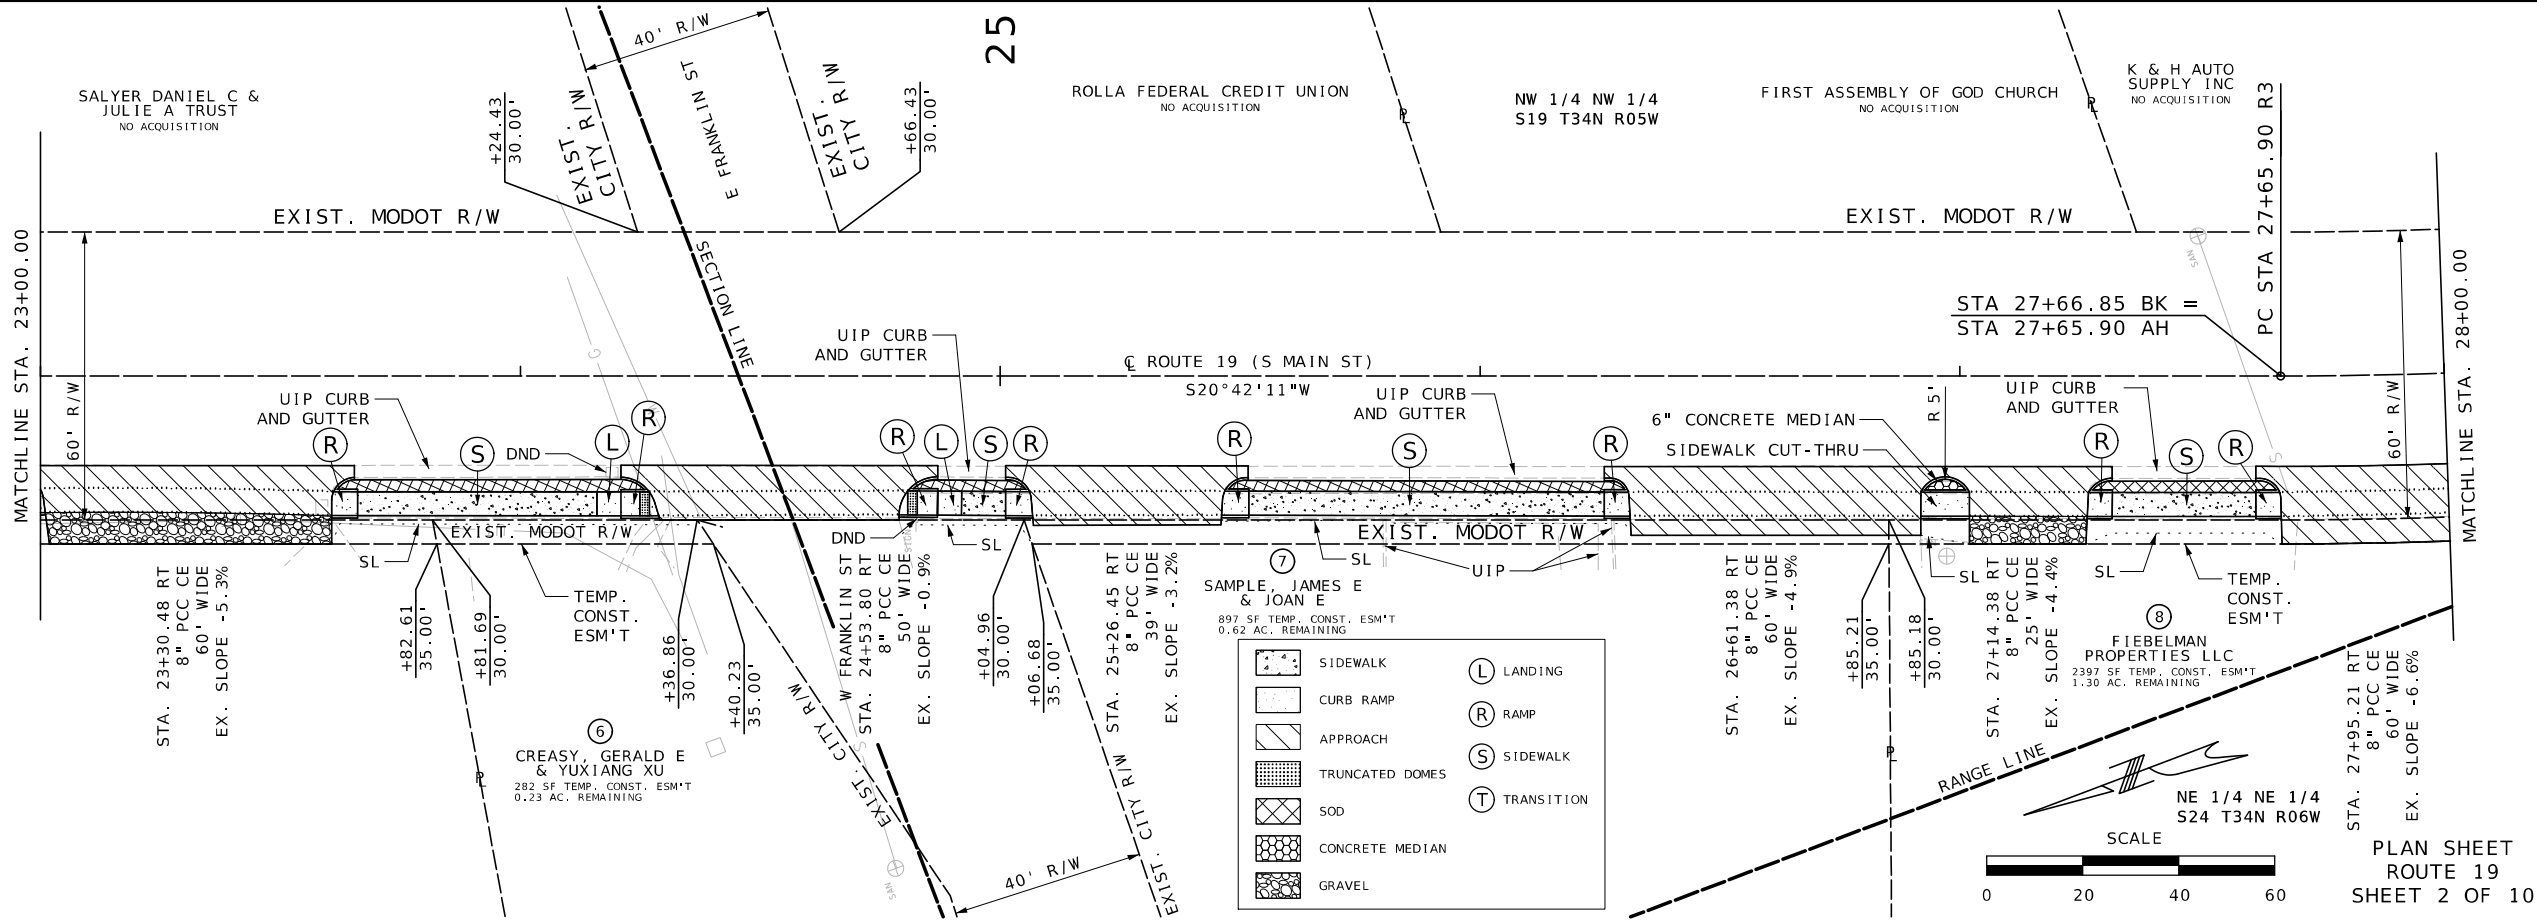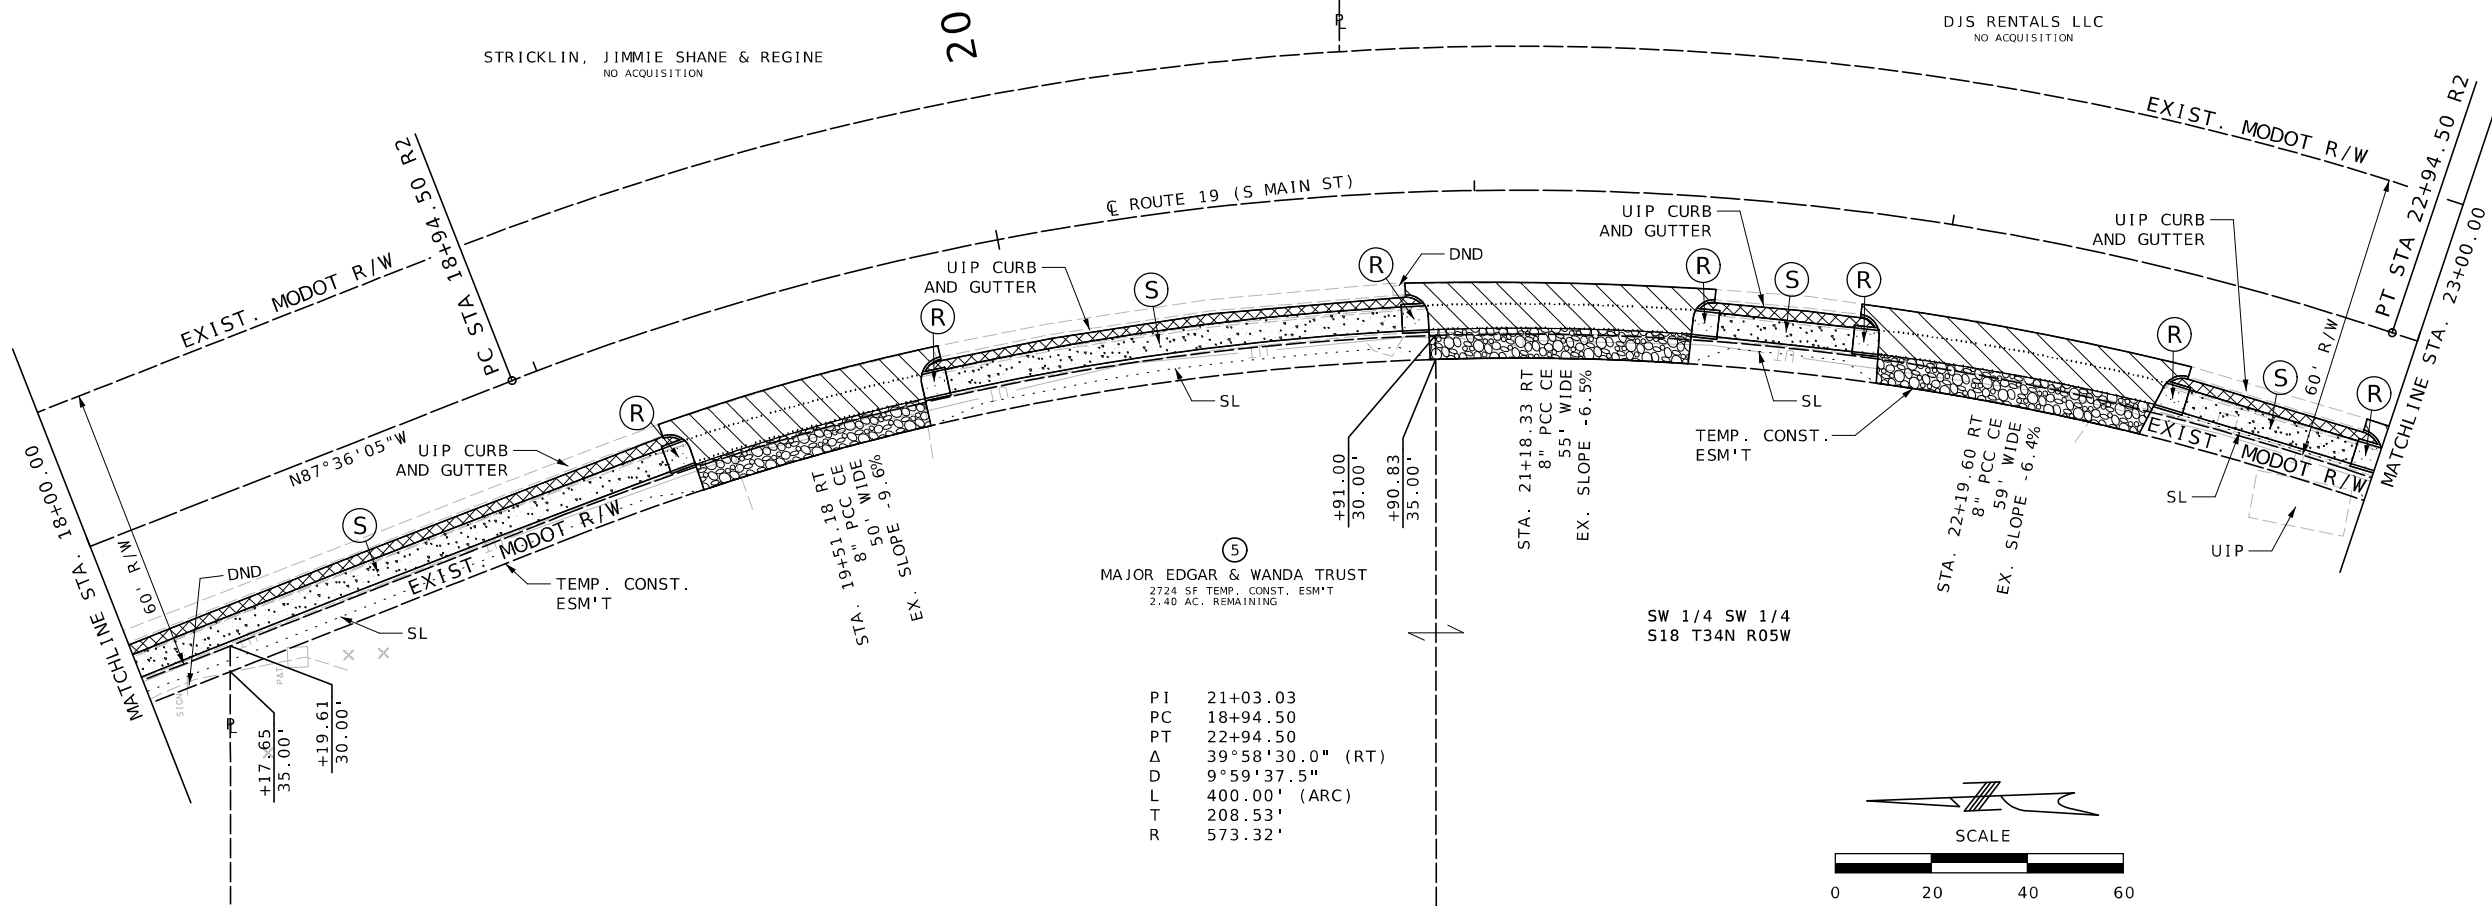

|                             |                |
|-----------------------------|----------------|
| DATE PREPARED<br>10/23/2025 |                |
| ROUTE<br>VAR.               | STATE<br>MO    |
| DISTRICT<br>CD              | SHEET NO.<br>5 |
| COUNTY<br>DENT              |                |
| JOB NO.<br>JCD0129          |                |
| CONTRACT ID.                |                |

PROJECT NO.  
BRIDGE NO.

| DATE | DESCRIPTION |
|------|-------------|
|      |             |
|      |             |
|      |             |
|      |             |
|      |             |

MISSOURI HIGHWAYS AND TRANSPORTATION  
COMMISSION



**MoDOT**

105 WEST CAPITOL  
JEFFERSON CITY, MO 65102  
1-888-ASK-MODOT (1-888-275-6636)

**Bartlett & West**

601 MONROE ST. SUITE 201 - JEFFERSON CITY, MO 65101  
PHONE 572-634-3161  
CERTIFICATE OF AUTHORITY NO. 000167 - ENGINEERING  
WWW.BARTLETTWEST.COM



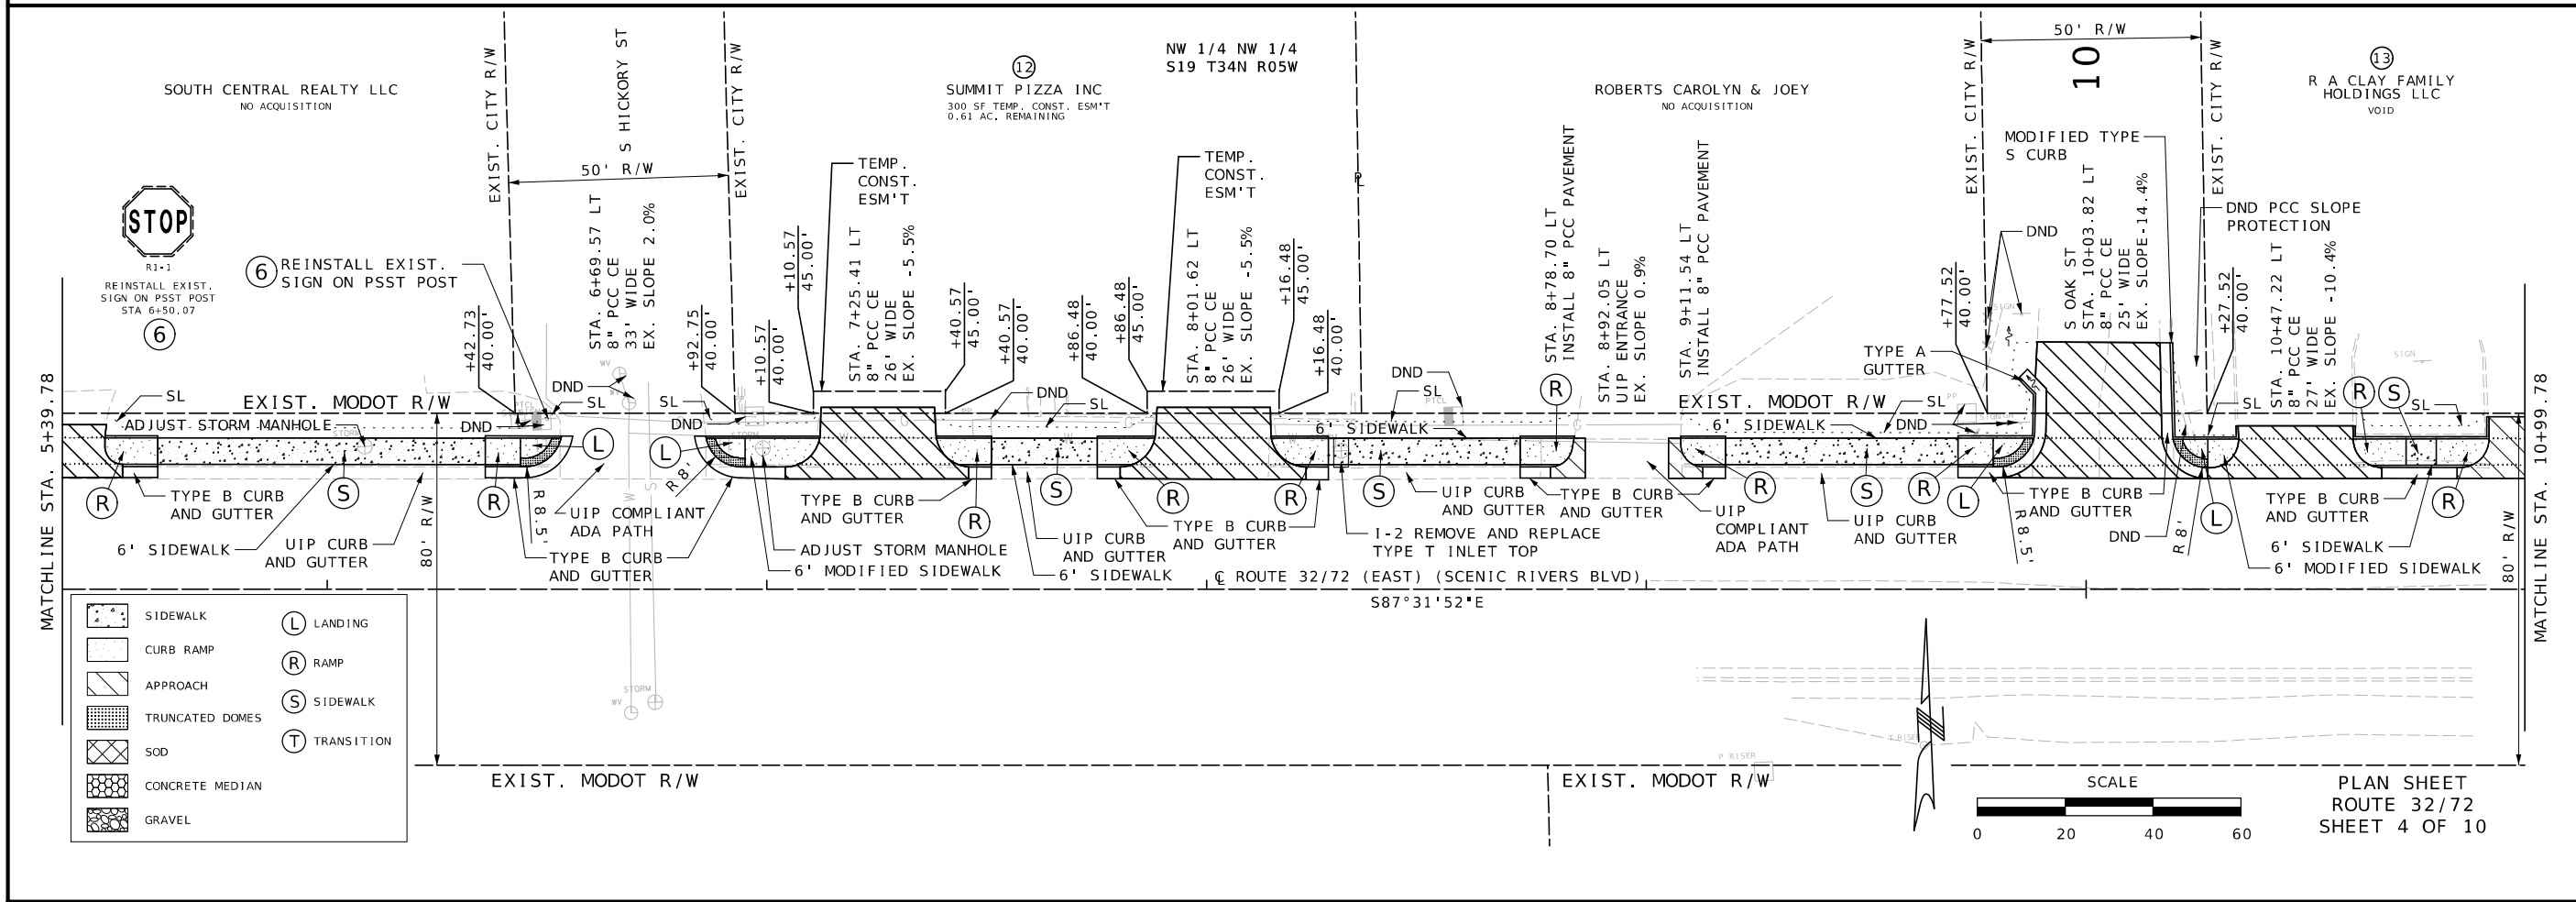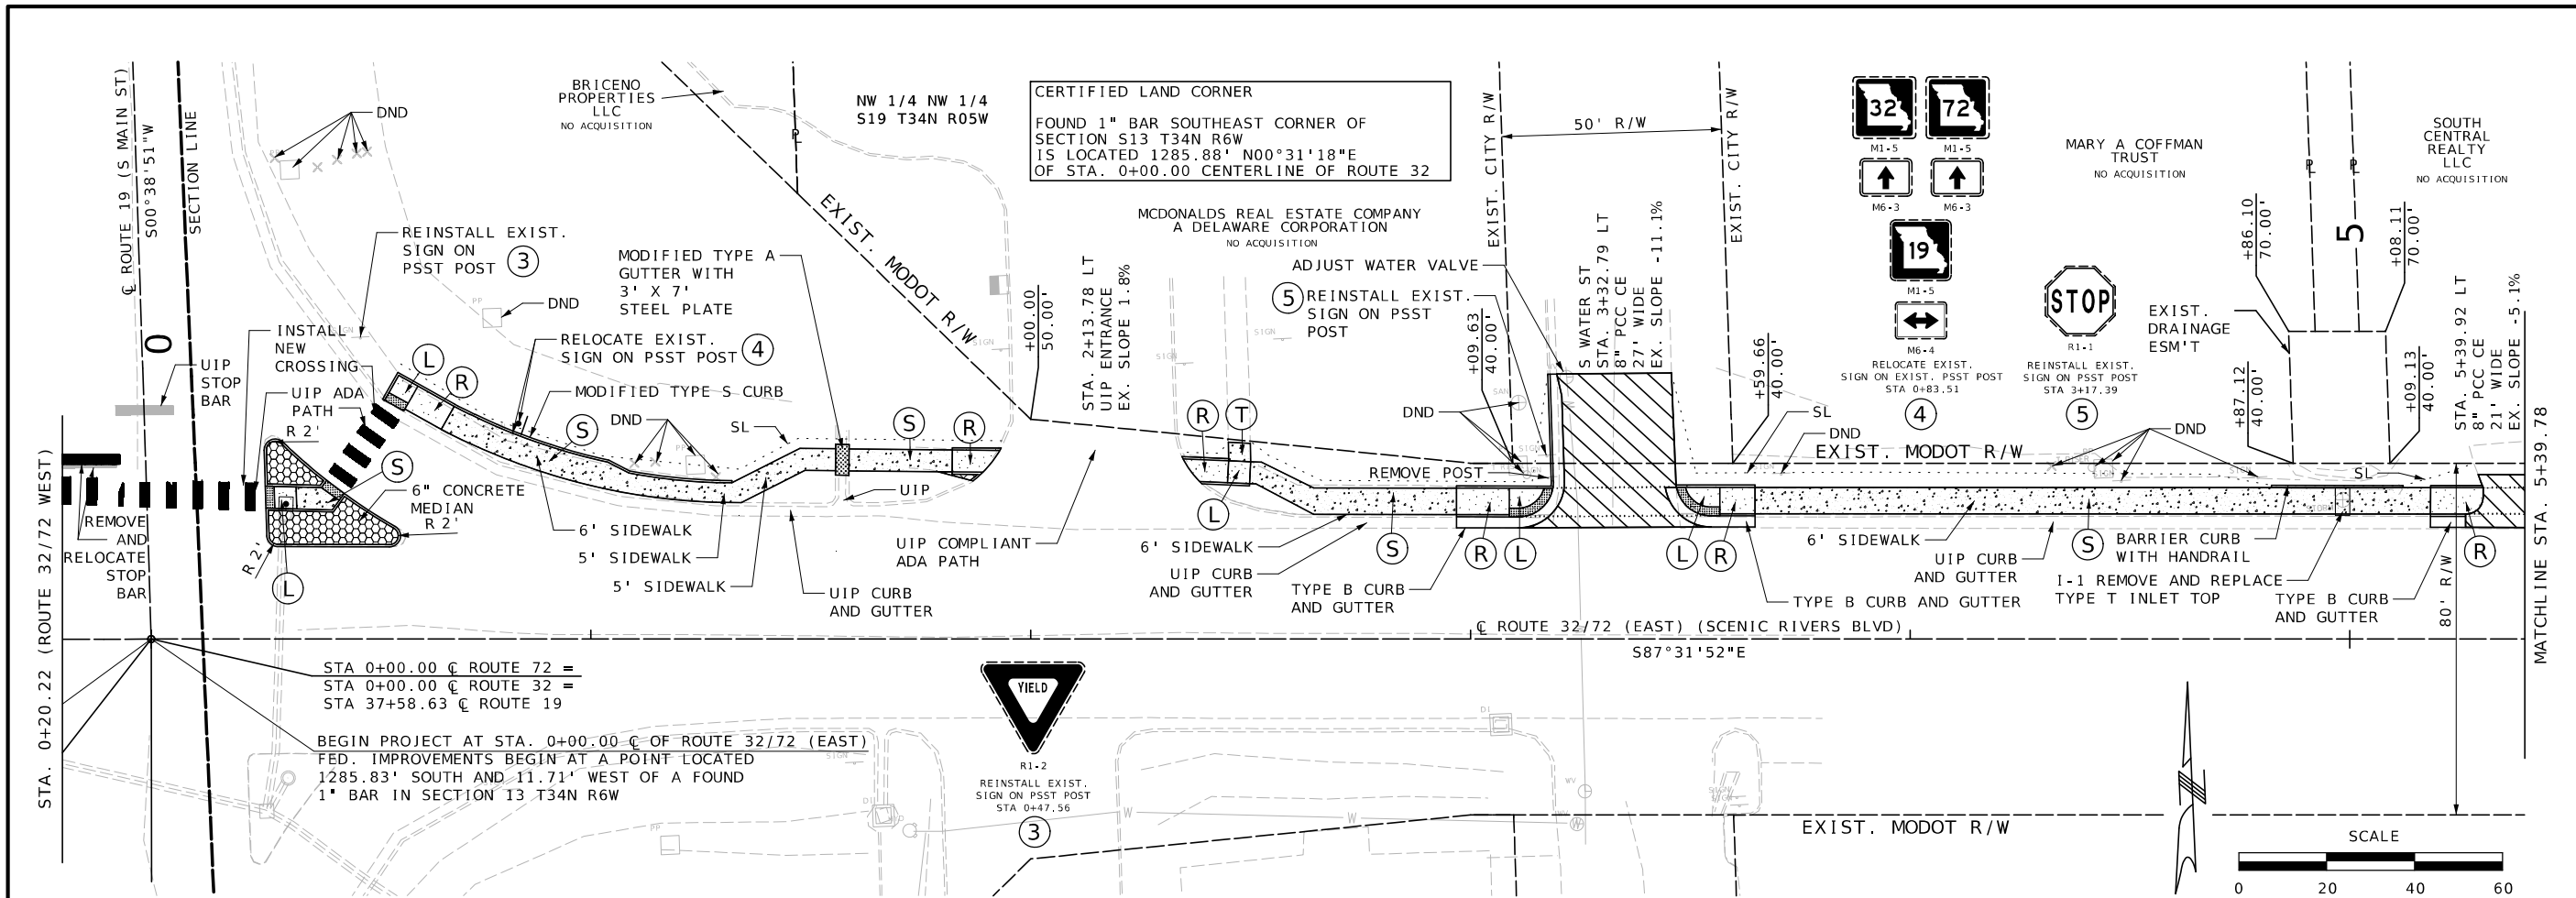

STATE OF MISSOURI  
ROBERT B. GREEN  
NUMBER  
PE-23339  
PROFESSIONAL ENGINEER  
THIS SHEET HAS BEEN  
SIGNED, SEALED AND DATED  
ELECTRONICALLY.

DATE PREPARED  
11/14/2025

ROUTE  
VAR.

DISTRICT  
CD

COUNTY  
DENT

JOB NO.  
JCD0129

CONTRACT ID.

PROJECT NO.

BRIDGE NO.

DESCRIPTION

DATE

STATE  
MO

SHEET NO.  
7

PROJECT NO.

BRIDGE NO.

DESCRIPTION

DATE

MISSOURI HIGHWAYS AND TRANSPORTATION  
COMMISSION

MoDOT



105 WEST CAPITAL  
JEFFERSON CITY, MO 65102  
1-888-ASK-MODOT (1-888-275-6636)

Bartlett & West

601 MONROE ST. SUITE 201 - JEFFERSON CITY, MO 65101  
PHONE 572-634-3161  
CERTIFICATE OF AUTHORITY NO. 000167 - ENGINEERING  
WWW.BARTLETTWEST.COM

pw: //bartwest-pw.bentley.com:bartwest-pw-04/Documents/19000/19421.150 - MoDOT Salem ADA/OpenRoads Designer/plan\_sheets/3\_Final Plans/007\_PP\_JCD0129\_120 4:01:21 PM 11/14/2025



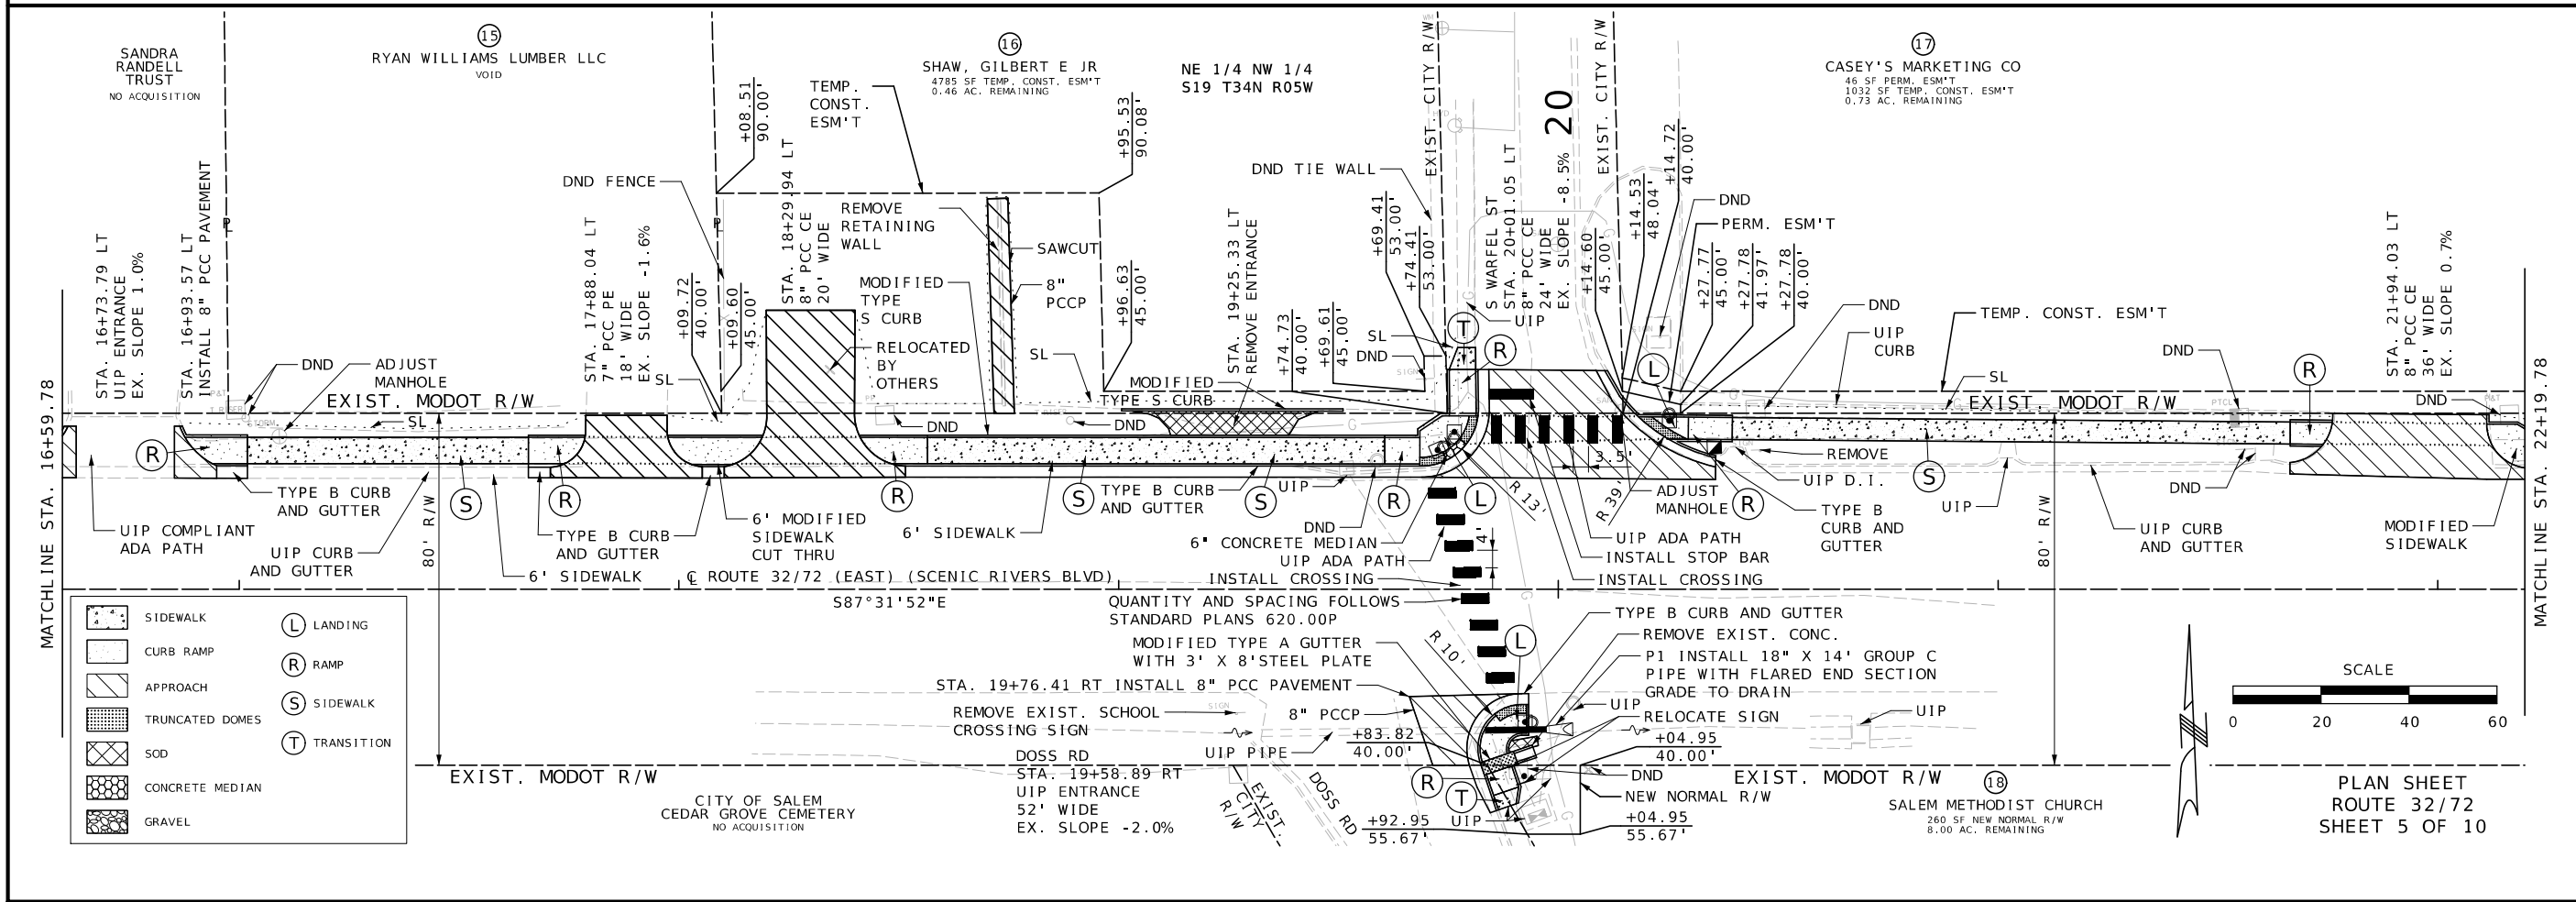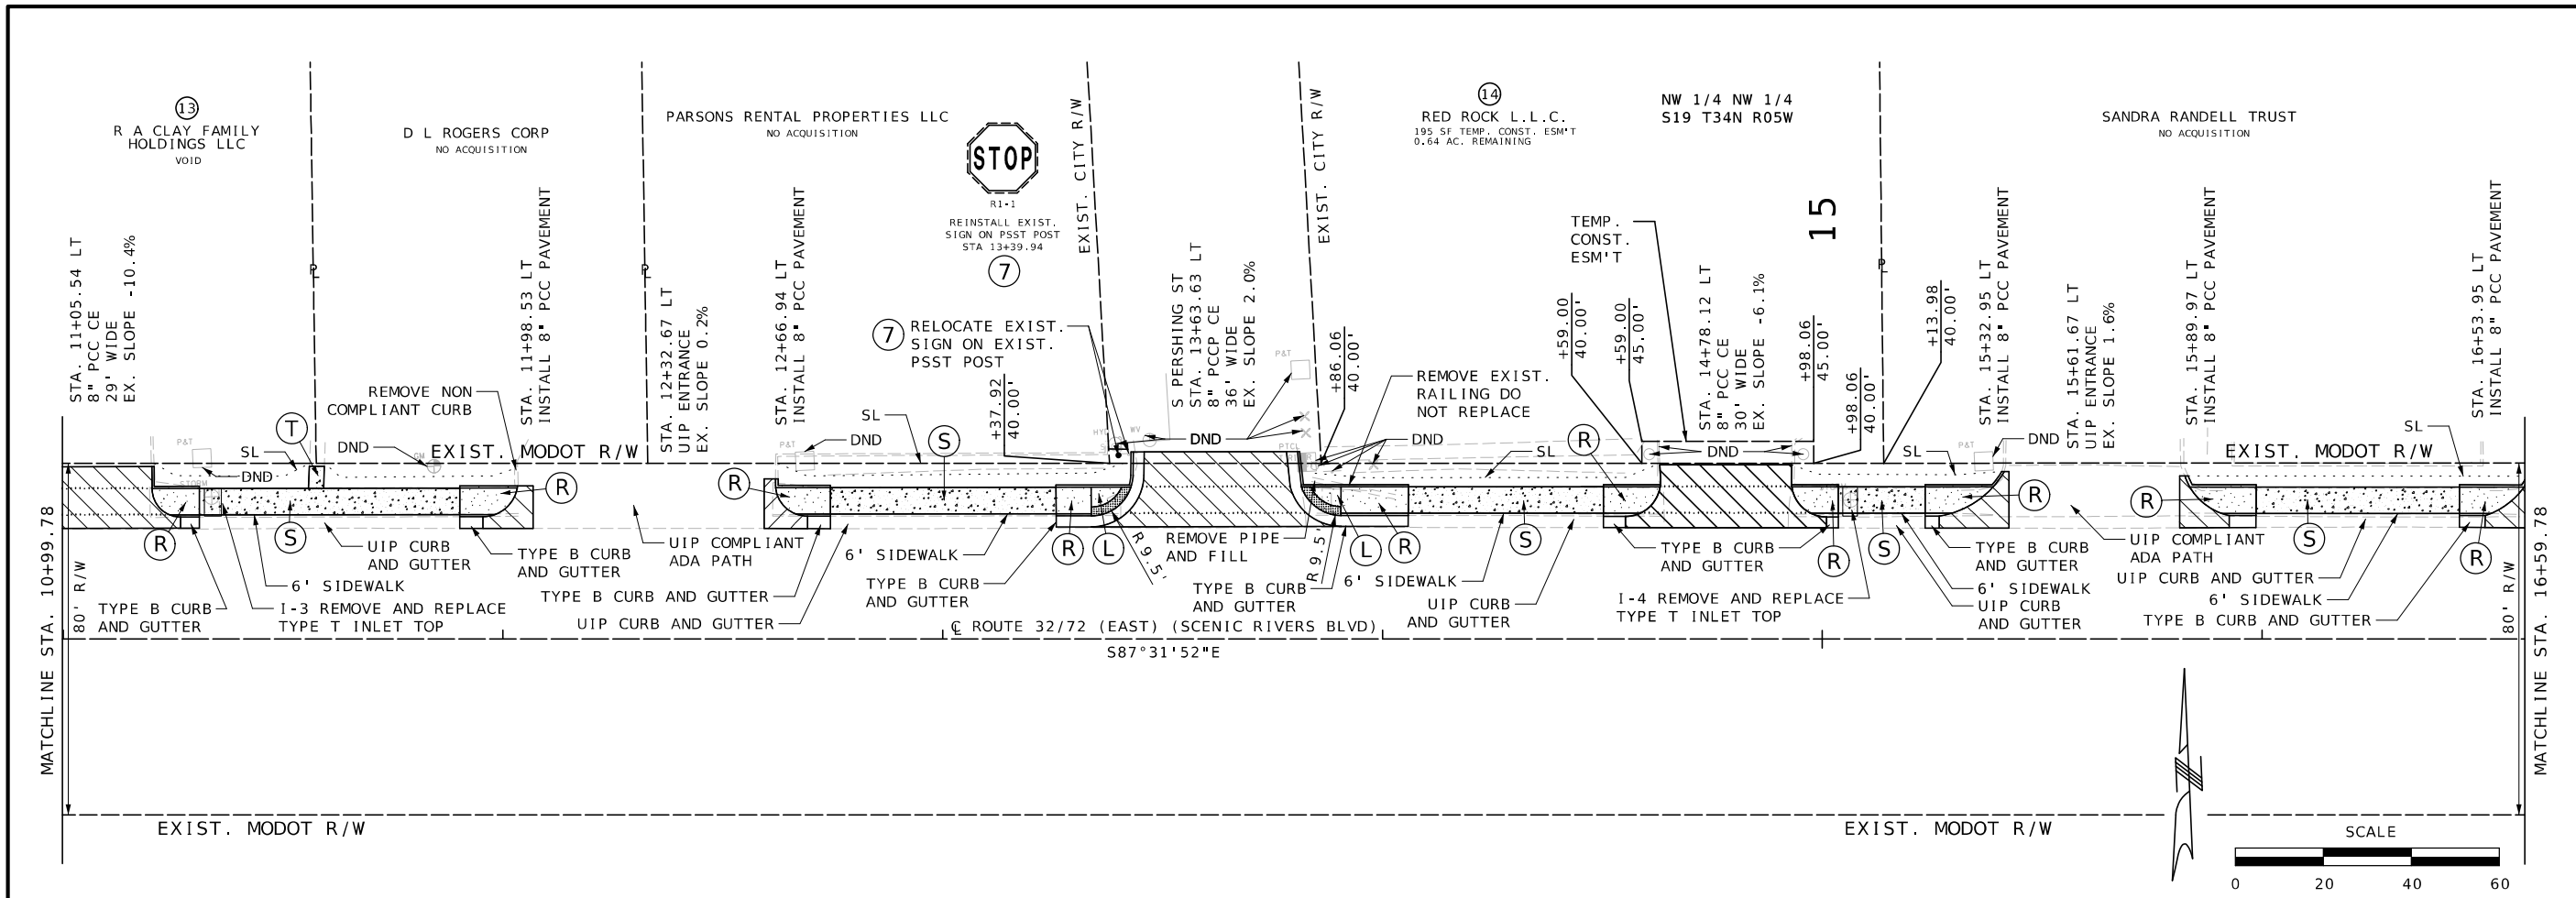

STATE OF MISSOURI

ROBERT B. GREEN

NUMBER PE-28338

PROFESSIONAL ENGINEER

THIS SHEET HAS BEEN SIGNED, SEALED AND DATED ELECTRONICALLY.

DATE PREPARED

11/14/2025

ROUTE

VAR.

STATE

MO

DISTRICT

CD

SHEET NO.

8

COUNTY

DENT

JOB NO.

JCD0129

CONTRACT ID.

PROJECT NO.

BRIDGE NO.

DESCRIPTION

DATE

MISSOURI HIGHWAYS AND TRANSPORTATION COMMISSION



**Bartlett & West**

601 MONROE ST. SUITE 201 - JEFFERSON CITY, MO 65101  
PHONE 572-634-3161  
CERTIFICATE OF AUTHORITY NO. 000167 - ENGINEERING  
WWW.BARTLETTWEST.COM

105 WEST CAPITOL  
JEFFERSON CITY, MO 65102  
1-888-ASK-MODOT (1-888-275-6636)

pw://bartwest-pw.bentley.com:bartwest-pw-04/Documents/19000/19421.J50 - MoDOT Salem ADA/OpenRoads Designer/plan\_sheets/3\_Final Plans/008\_PP\_JCD0129\_120 4:02:42 PM 11/14/2025



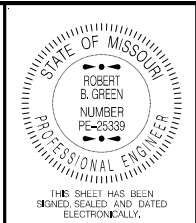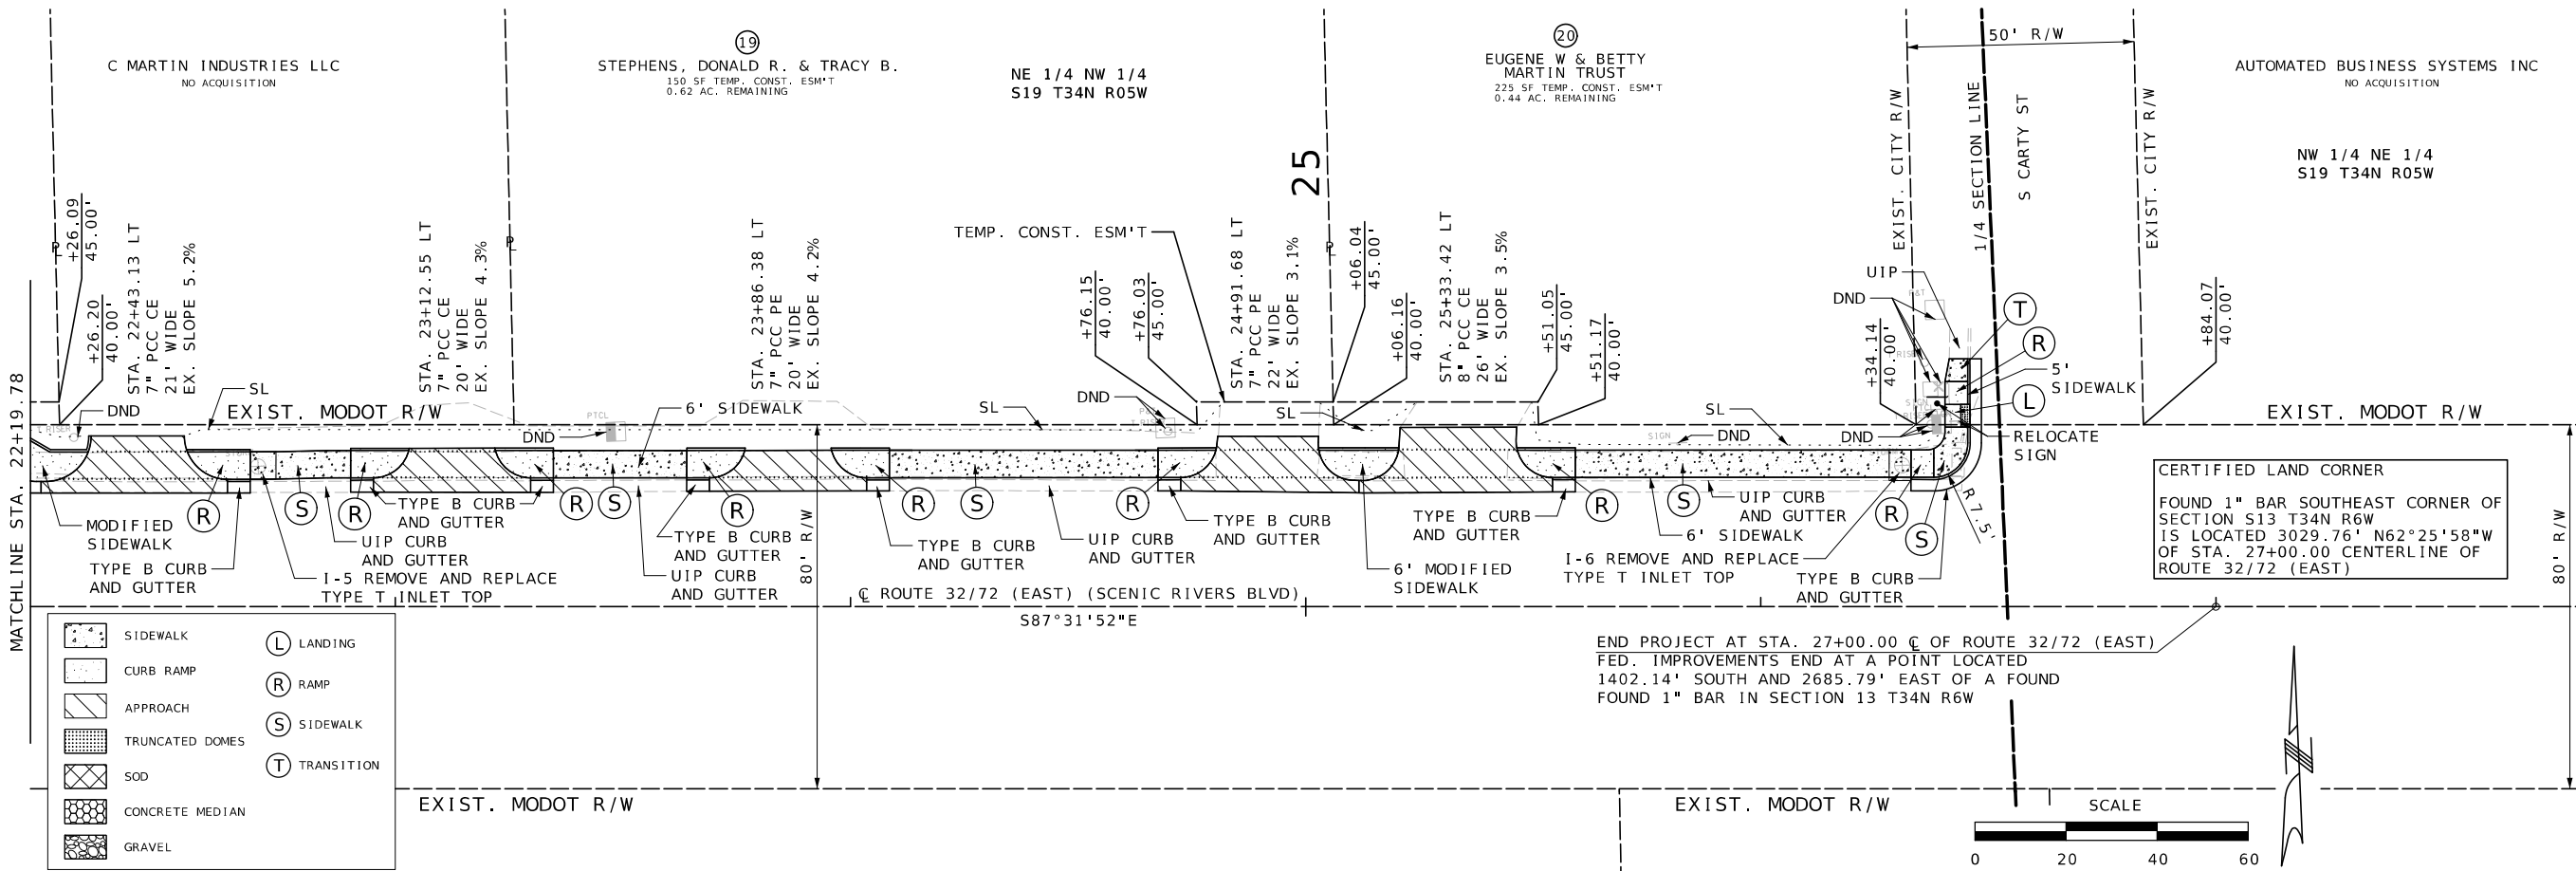

|                             |                |
|-----------------------------|----------------|
| DATE PREPARED<br>10/23/2025 |                |
| ROUTE<br>VAR.               | STATE<br>MO    |
| DISTRICT<br>CD              | SHEET NO.<br>9 |
| COUNTY<br>DENT              |                |
| JOB NO.<br>JCD0129          |                |
| CONTRACT ID.                |                |
| PROJECT NO.                 |                |
| BRIDGE NO.                  |                |

| DATE | DESCRIPTION |
|------|-------------|
|      |             |
|      |             |
MISSOURI HIGHWAYS AND TRANSPORTATION COMMISSION

105 WEST CAPITOL  
JEFFERSON CITY, MO 65102  
1-888-ASK-MODOT (1-888-275-6636)




**Bartlett & West**

601 MONROE ST. SUITE 201 - JEFFERSON CITY, MO 65101  
PHONE 572-634-3161  
CERTIFICATE OF AUTHORITY NO. 000167 - ENGINEERING  
WWW.BARTLETTWEST.COM

PLAN SHEET  
ROUTE 32/72  
SHEET 6 OF 10





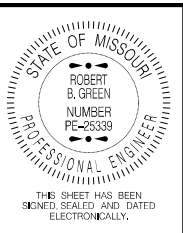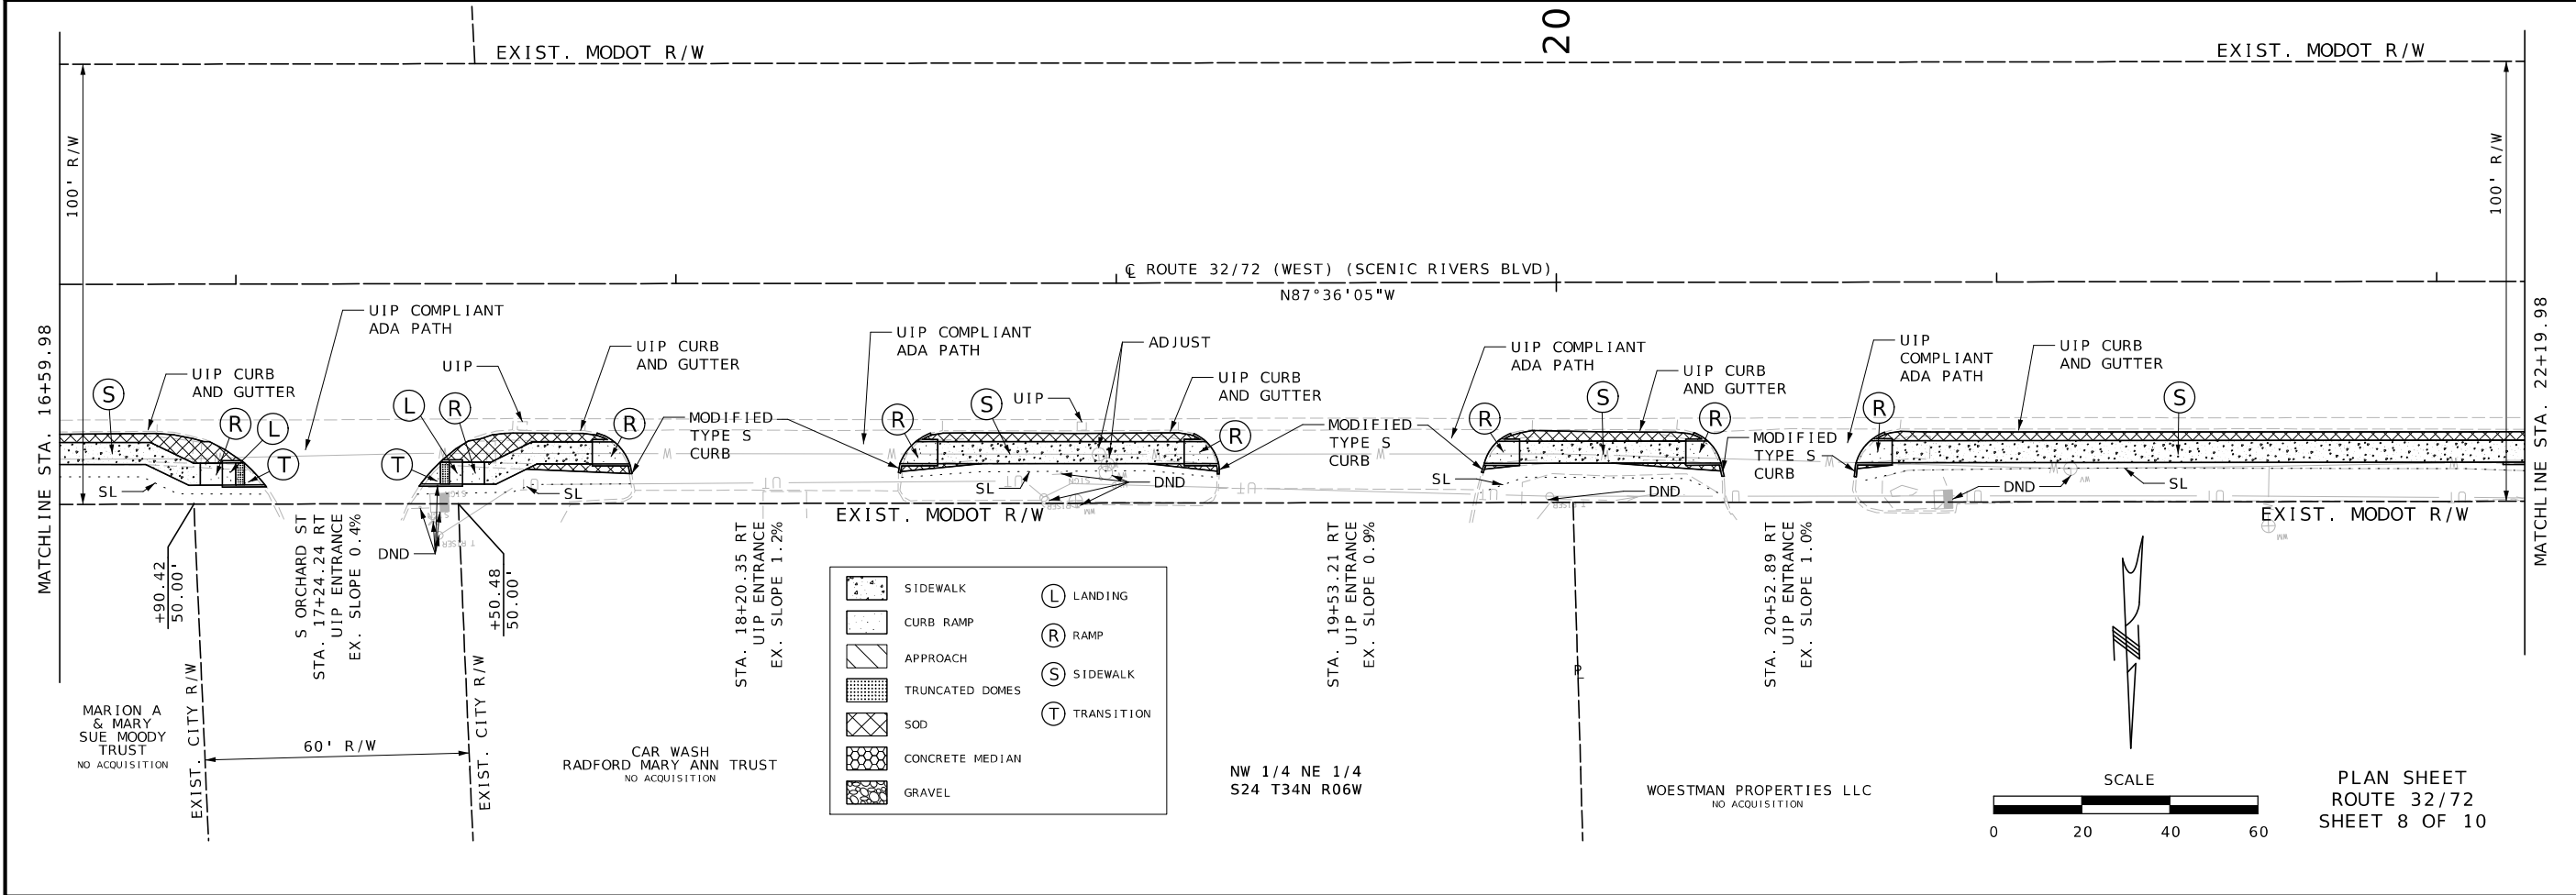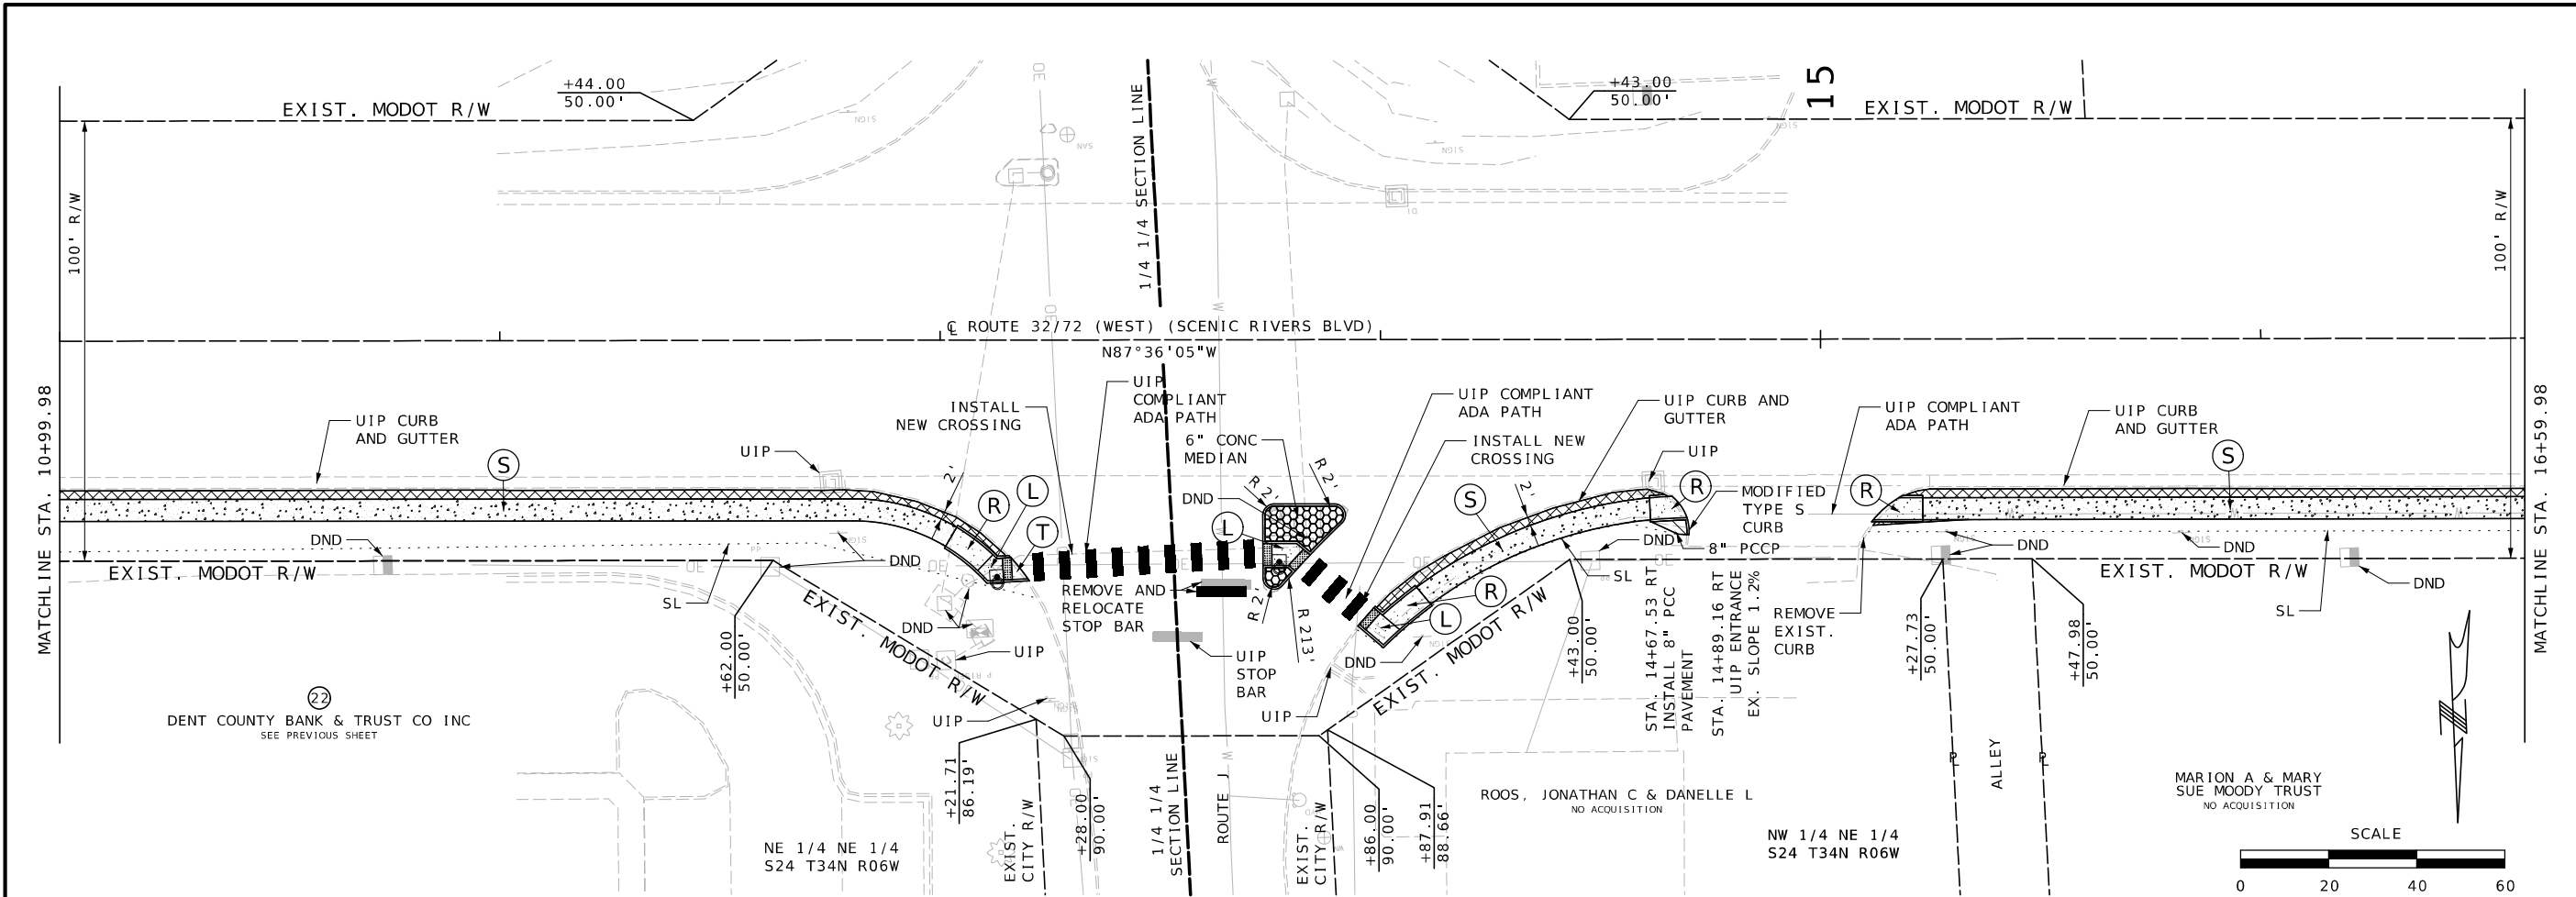

|                             |                 |
|-----------------------------|-----------------|
| DATE PREPARED<br>10/23/2025 |                 |
| ROUTE<br>VAR.               | STATE<br>MO     |
| DISTRICT<br>CD              | SHEET NO.<br>11 |

|                    |
|--------------------|
| COUNTY<br>DENT     |
| JOB NO.<br>JCD0129 |
| CONTRACT ID.       |

|             |
|-------------|
| PROJECT NO. |
| BRIDGE NO.  |




| DATE | DESCRIPTION |
|------|-------------|
|      |             |
|      |             |
MISSOURI HIGHWAYS AND TRANSPORTATION COMMISSION

105 WEST CAPITOL  
JEFFERSON CITY, MO 65102  
1-888-ASK-MODOT (1-888-275-6636)

**Bartlett & West**

601 MONROE ST. SUITE 201 - JEFFERSON CITY, MO 65101  
PHONE 572-634-3161  
CERTIFICATE OF AUTHORITY NO. 000167 - ENGINEERING  
WWW.BARTLETTWEST.COM

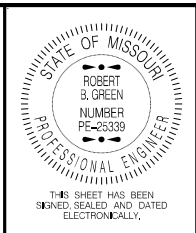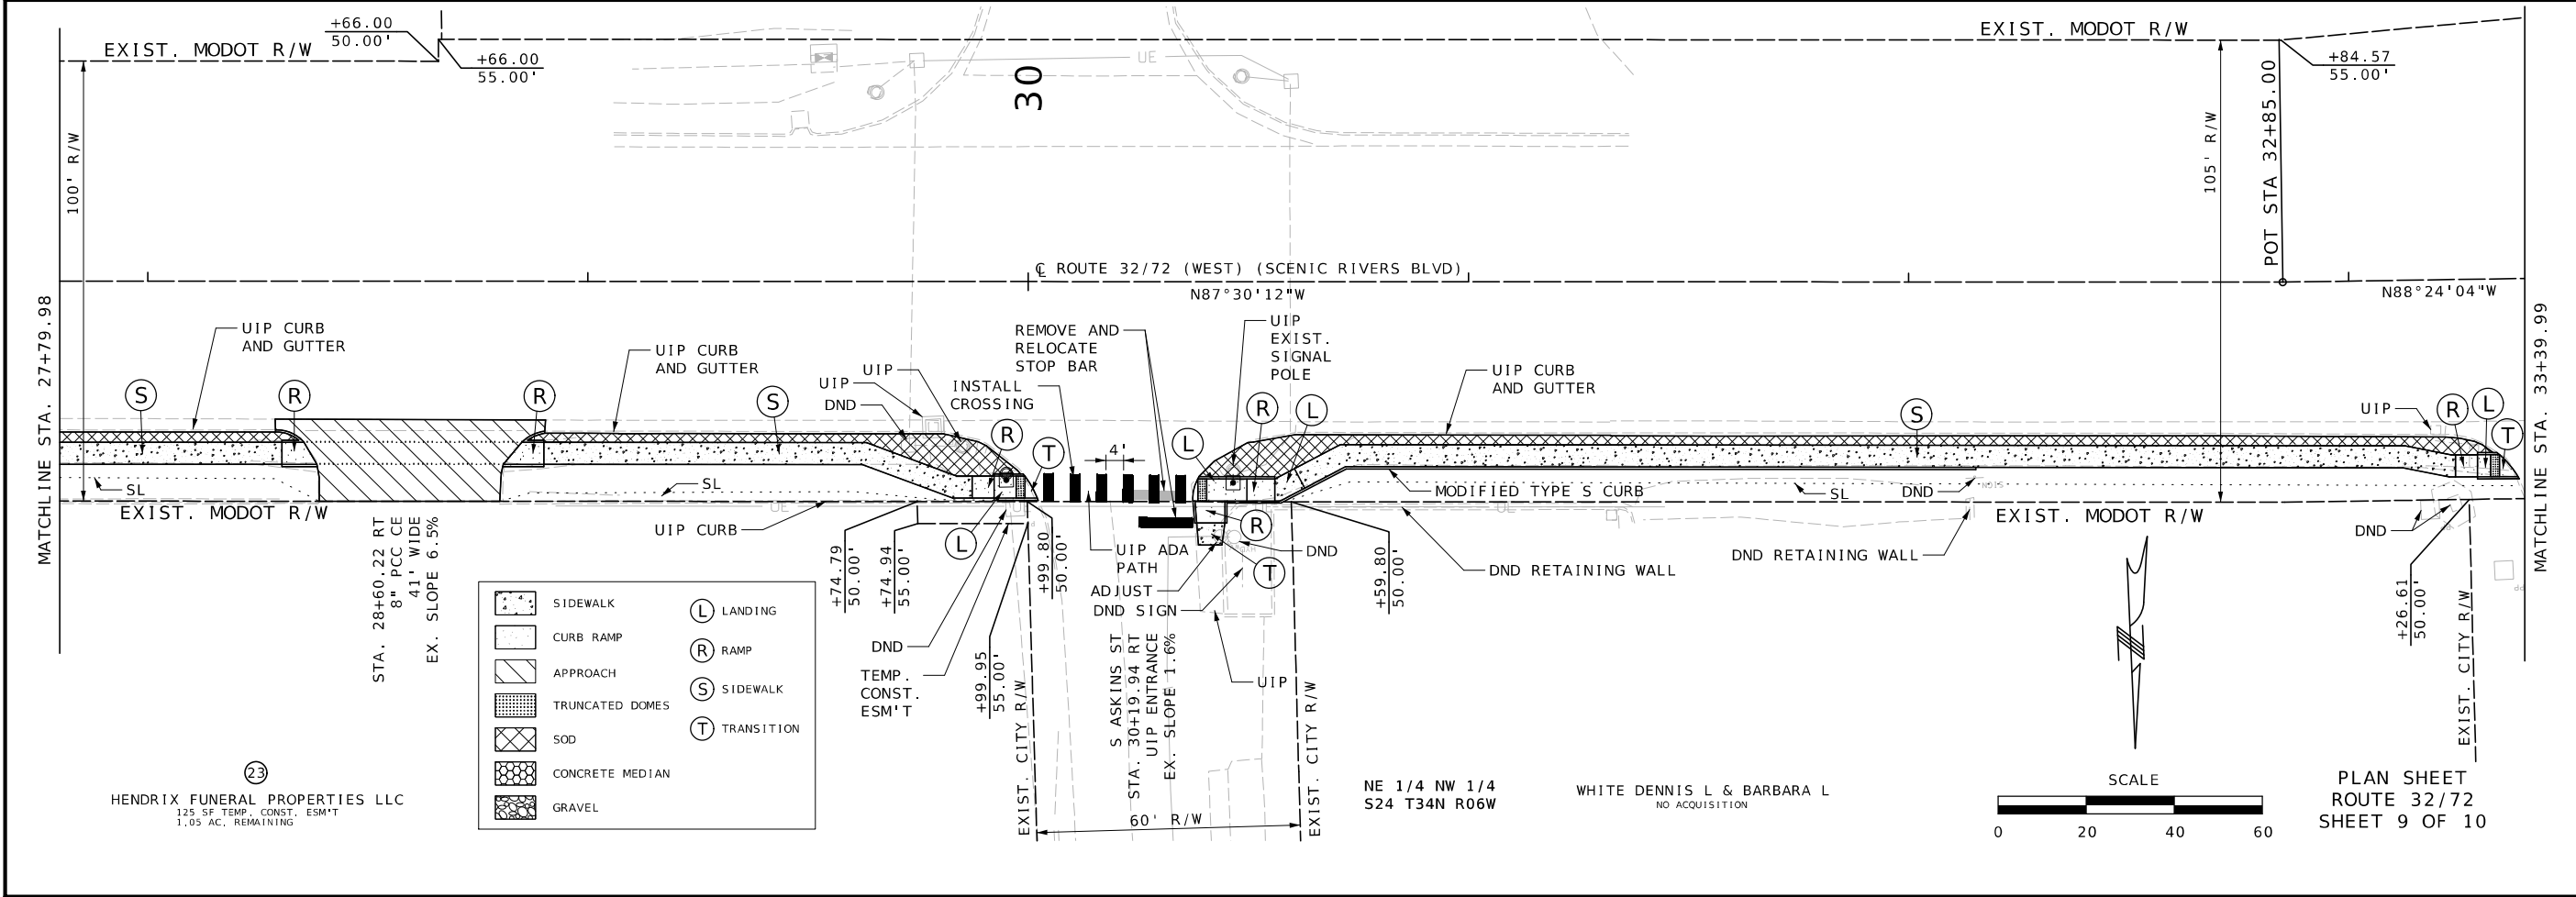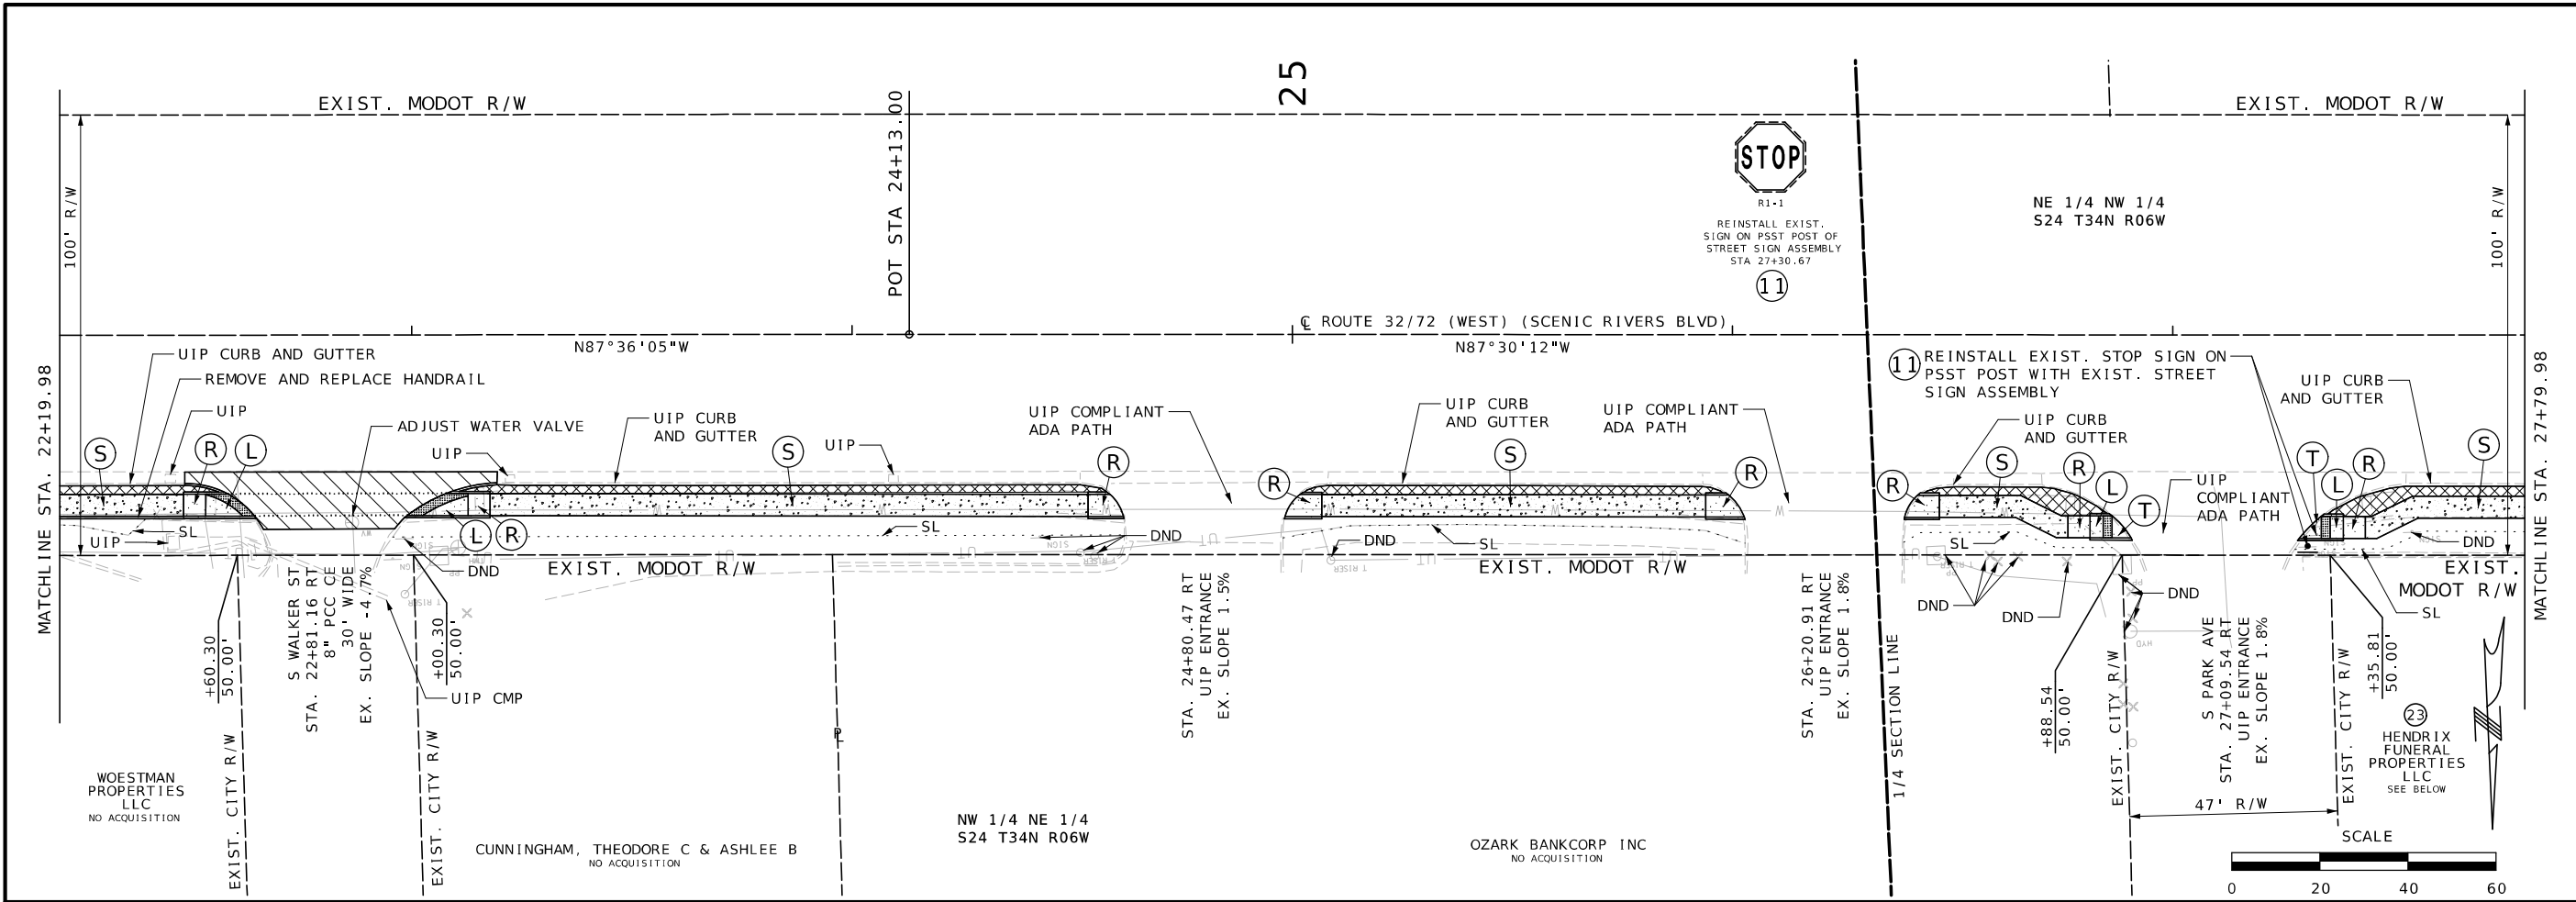

|                             |                 |
|-----------------------------|-----------------|
| DATE PREPARED<br>10/23/2025 |                 |
| ROUTE<br>VAR.               | STATE<br>MO     |
| DISTRICT<br>CD              | SHEET NO.<br>12 |

|                    |
|--------------------|
| COUNTY<br>DENT     |
| JOB NO.<br>JCD0129 |
| CONTRACT ID.       |

|             |
|-------------|
| PROJECT NO. |
| BRIDGE NO.  |




| DATE | DESCRIPTION |
|------|-------------|
|      |             |
|      |             |
MISSOURI HIGHWAYS AND TRANSPORTATION COMMISSION

105 WEST CAPITOL  
JEFFERSON CITY, MO 65102  
1-888-ASK-MODOT (1-888-275-6636)

**Bartlett & West**

601 MONROE ST. SUITE 201 - JEFFERSON CITY, MO 65101  
PHONE 572-634-3161  
CERTIFICATE OF AUTHORITY NO. 000167 - ENGINEERING  
WWW.BARTLETTWEST.COM

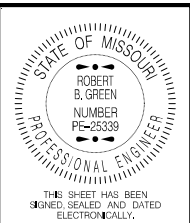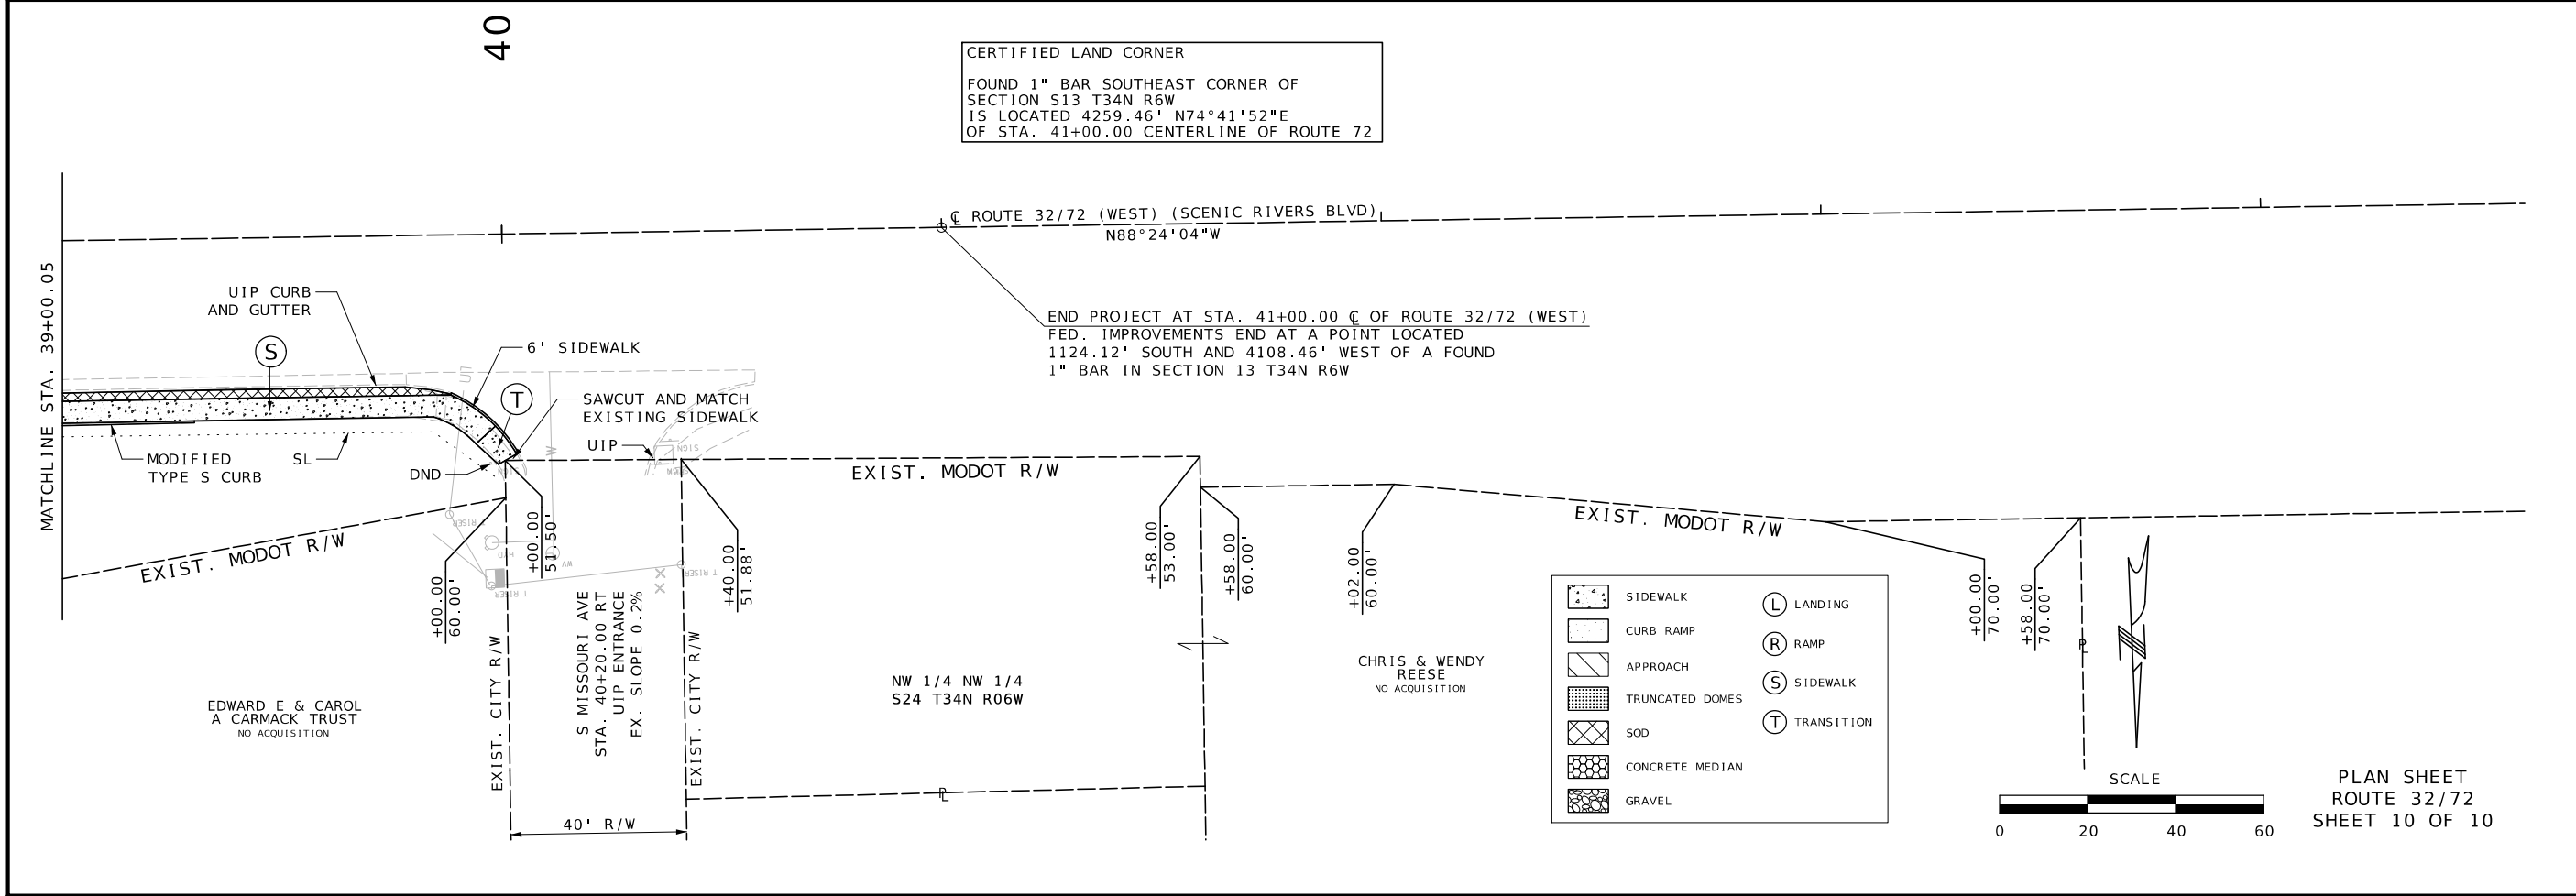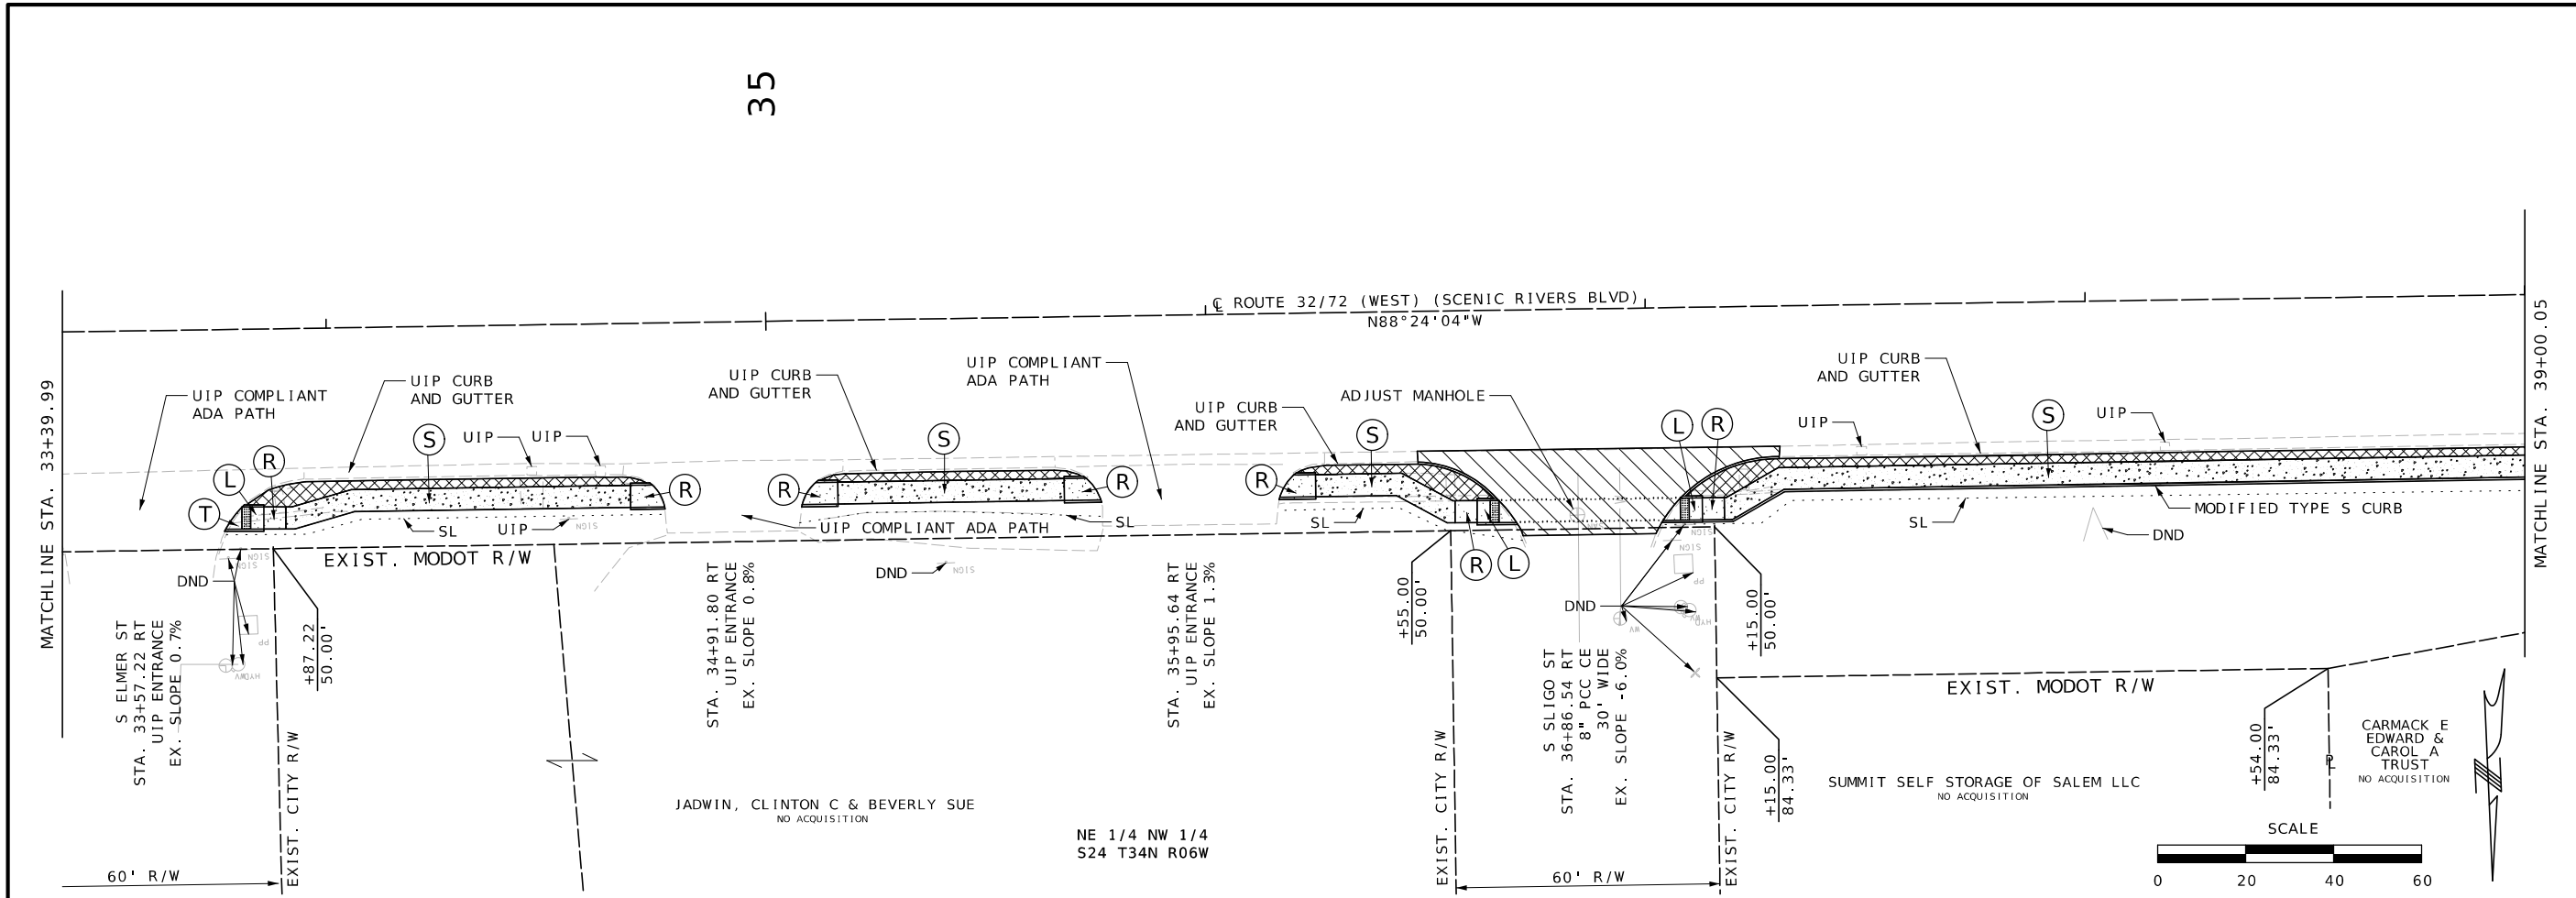

DATE PREPARED  
10/23/2025

|          |           |
|----------|-----------|
| ROUTE    | STATE     |
| VAR.     | MO        |
| DISTRICT | SHEET NO. |
| CD       | 13        |

COUNTY  
DENT

JOB NO.  
JCD0129

CONTRACT ID.

PROJECT NO.

BRIDGE NO.


| DATE | DESCRIPTION |
|------|-------------|
|      |             |
|      |             |
MISSOURI HIGHWAYS AND TRANSPORTATION COMMISSION

105 WEST CAPITOL  
JEFFERSON CITY, MO 65102  
1-888-ASK-MODOT (1-888-275-6636)

**Bartlett & West**

601 MONROE ST. SUITE 201 - JEFFERSON CITY, MO 65101  
PHONE 572-634-3161  
CERTIFICATE OF AUTHORITY NO. 000167 - ENGINEERING  
WWW.BARTLETTWEST.COM

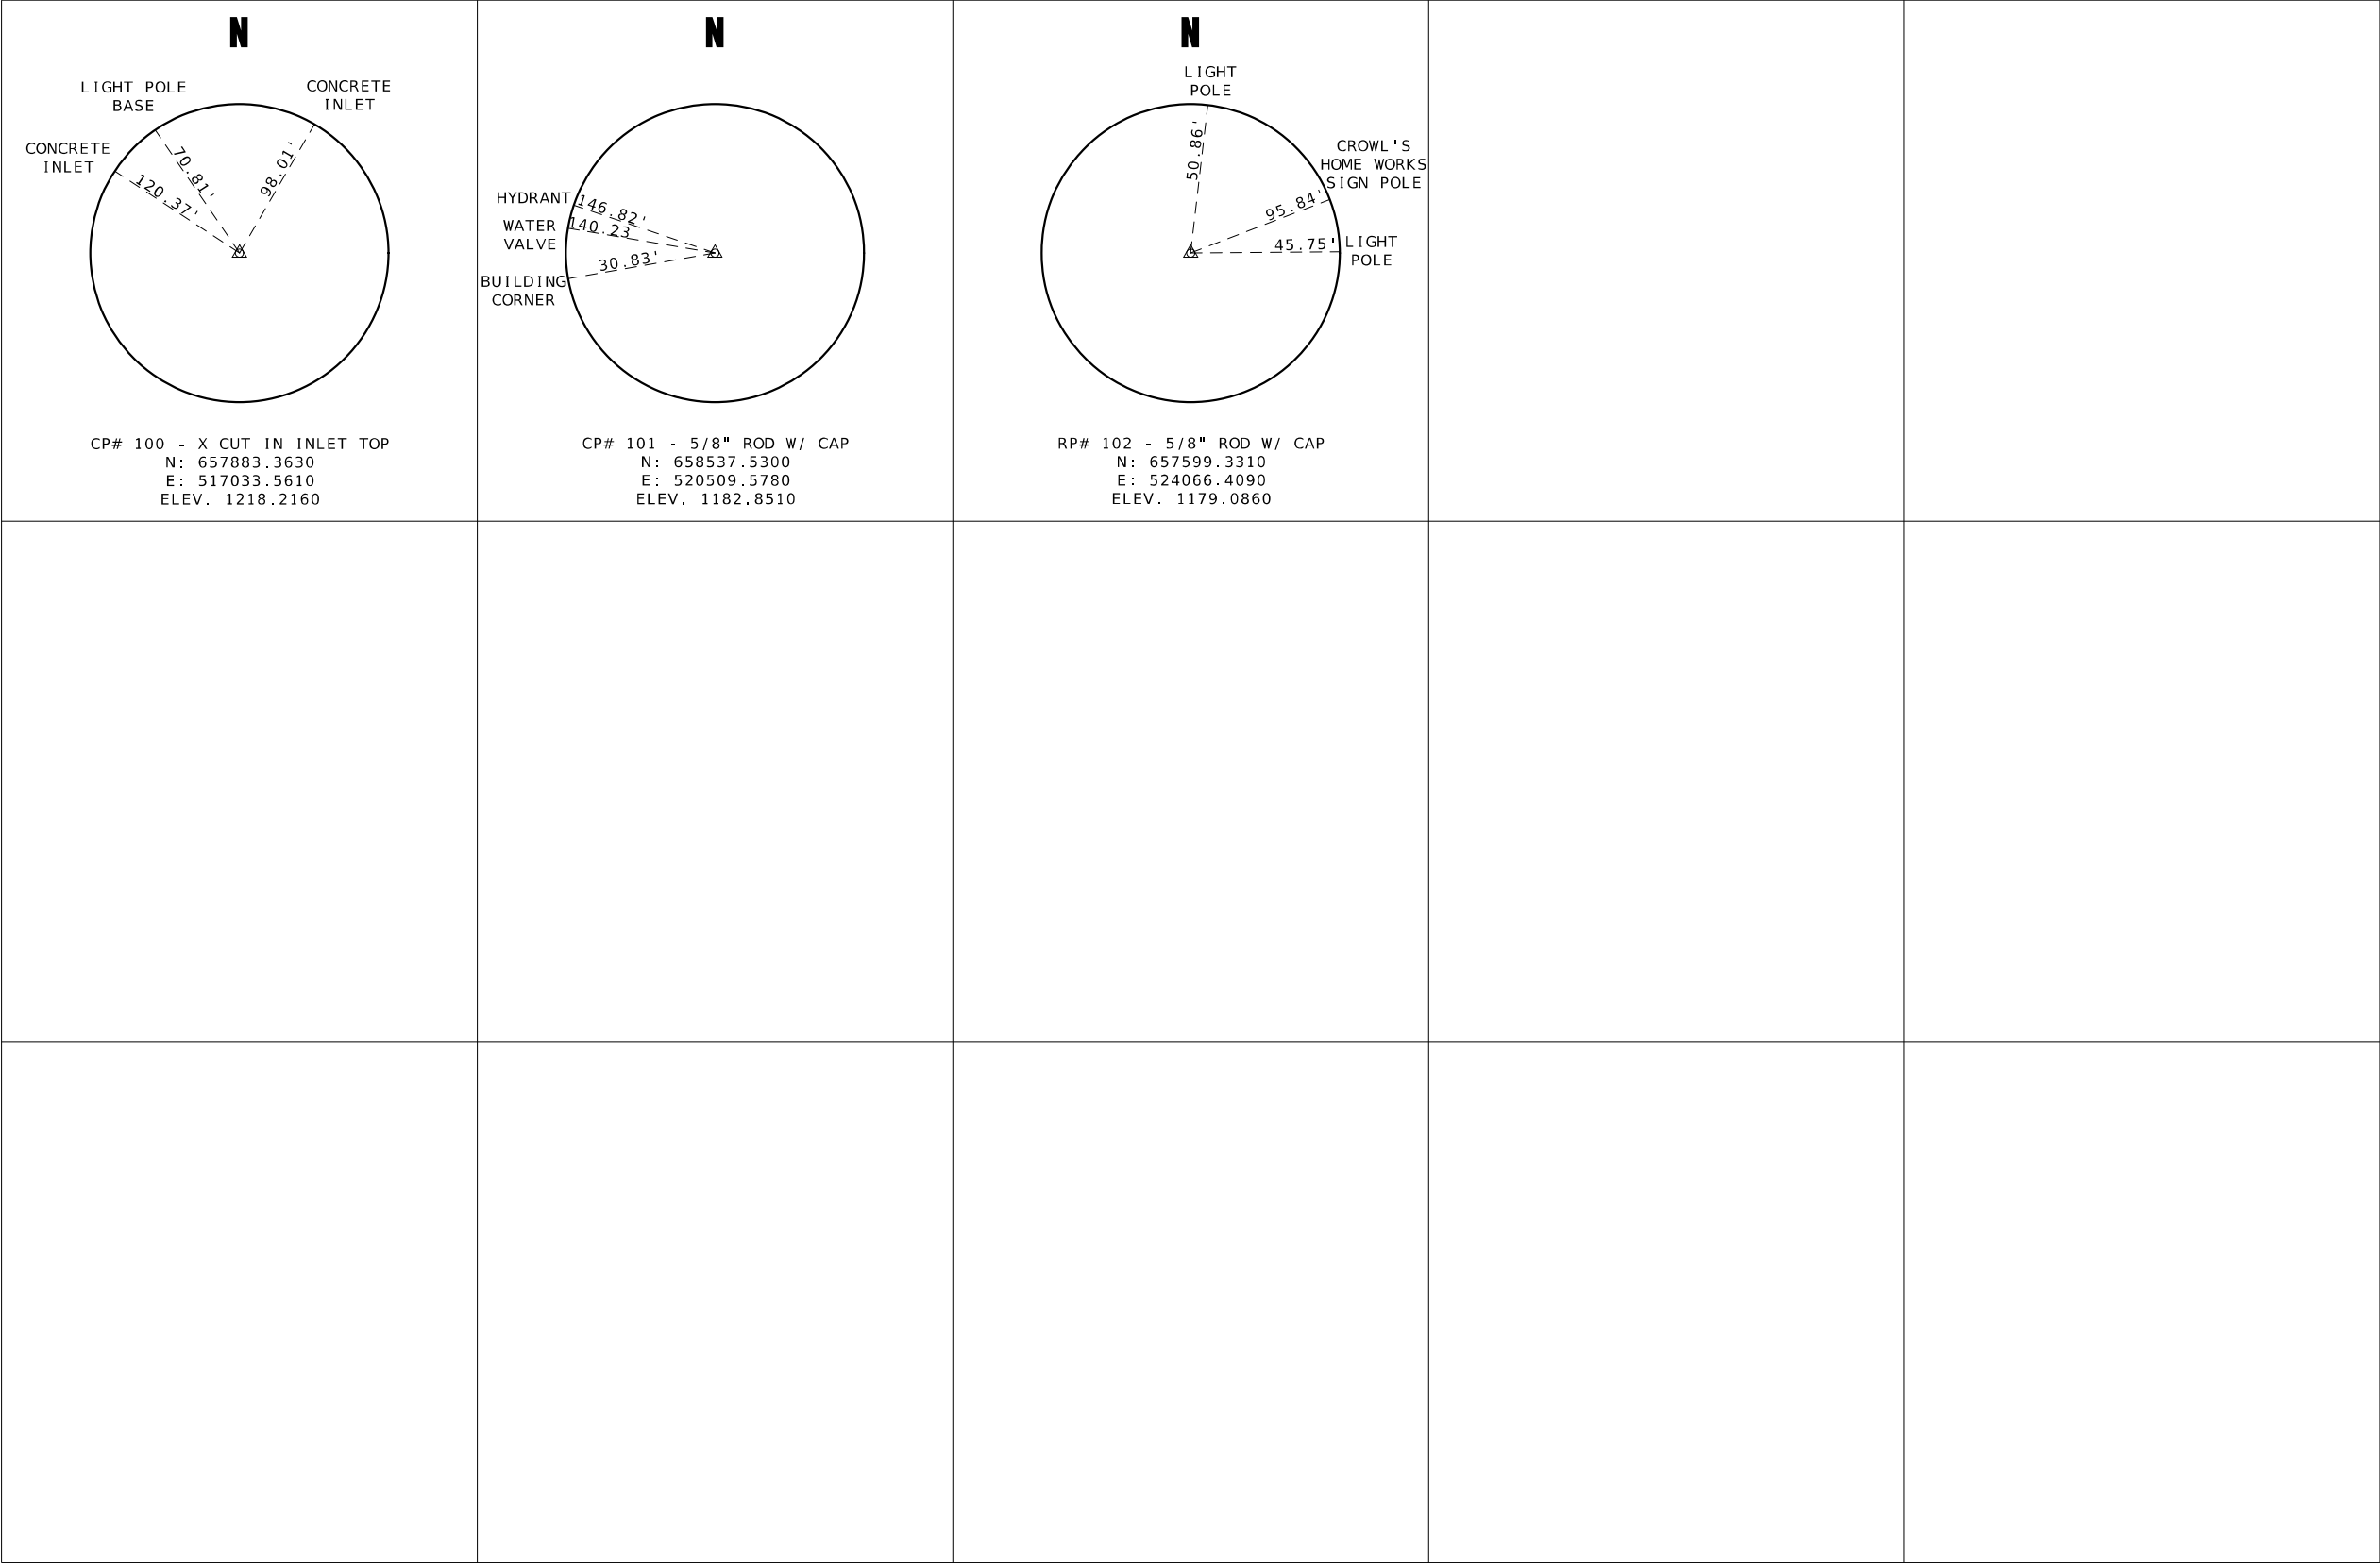

MISSOURI STATE PLANE COORDINATES EAST ZONE, NAD 1983  
COORDINATES LISTED ARE STATE PLANE (GRID) PROJECT COORDINATES - U.S. SURVEY FEET  
STATE PLANE (GRID) COORDINATES X 1.0000 = MODIFIED GROUND COORDINATES

SALEM  
REFERENCE POINTS  
SHEET 1 OF 1

DATE PREPARED

10/23/2025

ROUTE

VAR.

STATE

MO

DISTRICT

CD

SHEET NO.

14

COUNTY

DENT

JOB NO.

JCD0129

CONTRACT ID.

PROJECT NO.

BRIDGE NO.

DESCRIPTION

DATE

MISSOURI HIGHWAYS AND TRANSPORTATION COMMISSION

MoDOT

105 WEST CAPITOL  
JEFFERSON CITY, MO 65102  
1-888-ASK-MODOT (1-888-275-6636)

Bartlett & West

601 MONROE ST. SUITE 201 - JEFFERSON CITY, MO 65101  
PHONE 572-634-3161  
CERTIFICATE OF AUTHORITY NO. 000167 - ENGINEERING  
WWW.BARTLETTWEST.COM

IF A SEAL IS PRESENT ON THIS SHEET IT HAS BEEN ELECTRONICALLY SEALED AND DATED.

|   |                                                                             |        |
|---|-----------------------------------------------------------------------------|--------|
| ALL PROJECT COORDINATES HAVE BEEN PROJECTED FROM THE MISSOURI STATE PLANE COORDINATE (SPC) SYSTEM OF 1983 USING AN AVERAGE PROJECT PROJECTION (GRID TO GROUND) FACTOR. TO GET BACK TO STATE PLANE COORDINATES MULTIPLY THE PROJECT COORDINATES BY THE AVERAGE GRID FACTOR AS SHOWN IN THE "REFERENCE CONTROL INFORMATION" PORTION OF THIS TABLE. |                                                                             |        |
| PROJECT COORDINATE INFORMATION   |                                                                             |        |
| COORDINATE SYSTEM   | MISSOURI STATE PLANE, EAST ZONE                                             |        |
| HORIZONTAL DATUM   | NAD83                                                                       |        |
| VERTICAL DATUM   | NAVD88                                                                      |        |
| GEOID MODEL   | GEOID 18                                                                    |        |
| ELEVATIONS DETERMINED BY   | MODOT GNSS NETWORK CONTROL CONTROL POINTS 100 -102 HORIZONTAL/VERTICAL USED |        |
| PROJECT PROJECTION FACTOR   |                                                                             | 1.0000 |
| REFERENCE CONTROL INFORMATION   |                                                                             |        |
| COORDINATE SYSTEM   | MO COORDINATE SYSTEM OF 1983                                                |        |
| CONTROL STATION   | MISSOURI CORS                                                               |        |
| DESIGNATION   | MODOT BUNKER CORS ARP                                                       |        |
| CORS_ID   | MOBE                                                                        |        |
| PID   | DN4498                                                                      |        |
| LATITUDE   | N37°27'19.28714"                                                            |        |
| LONGITUDE   | W91°12'56.71473"                                                            |        |
| NORTHING (M)   | 180226.215                                                                  |        |
| EASTING (M)   | 186675.255                                                                  |        |
| ZONE   | EAST                                                                        |        |
| PROJECT AVERAGE GRID FACTOR   |                                                                             | 1.0000 |
| EXAMPLE OF PROJECT COORDINATE TO S.P.C.   |                                                                             |        |
| PROJECT NORTHING X AVERAGE GRID FACTOR = STATE PLANE NORTHING<br>PROJECT EASTING X AVERAGE GRID FACTOR = STATE PLANE EASTING<br><br>EXAMPLE: CONTROL POINT #400<br>N 662029.056 X 1.00000000 = N 662029.056<br>E 515022.421 X 1.00000000 = E 515022.421                                                                                          |                                                                             |        |
| LINEAR UNIT CONVERSION   |                                                                             |        |
| 1 METER = 3.280833333 US SURVEY FEET (USFT)   |                                                                             |        |

| COORDINATE POINT LISTING              |                  |          |                  |                               |                           |                             |                            |                 |
|---------------------------------------|------------------|----------|------------------|-------------------------------|---------------------------|-----------------------------|----------------------------|-----------------|
| SHEET NO                              | ROUTE 32/72 WEST |          |                  | MODIFIED STATE PLANE (GROUND) |                           |                             | DESCRIPTION                | GPK<br>POINT ID |
|                                       | STATION          | LOCATION | OFFSET<br>(USFT) | NORTHING<br>(US SURVEY FT)    | EASTING<br>(US SURVEY FT) | ELEVATION<br>(US SURVEY FT) |                            |                 |
| PROJECT CONTROL POINTS                |                  |          |                  |                               |                           |                             |                            |                 |
| N/A                                   | 54+68.43         | RT       | 3964.07          | 662029.056                    | 515022.421                | 66.17                       | RR SPK                     | 400             |
| N/A                                   | 54+02.00         | RT       | 1314.03          | 659378.539                    | 514978.982                | 84.56                       | PK                         | 401             |
| N/A                                   | 53+32.02         | LT       | 1341.27          | 656722.621                    | 514938.879                | 127.85                      | TYPE A                     | 402             |
| N/A                                   | 25+05.98         | RT       | 160.11           | 659149.974                    | 520334.355                | 47.88                       | 1" BAR                     | 403             |
| N/A                                   | 55+35.23         | RT       | 6614.08          | 664679.563                    | 515065.488                | 49.43                       | #5 RB .2 DEEP              | 404             |
| ALIGNMENTS                            |                  |          |                  |                               |                           |                             |                            |                 |
| ROUTE 19 (S MAIN ST)                  |                  |          |                  |                               |                           |                             |                            |                 |
| N/A                                   | 0+00.00          |          |                  | 661350.366                    | 520173.289                |                             | POINT OF INTERSECTION      | P.I.            |
| 4                                     | 6+25.70          |          |                  | 660724.699                    | 520166.425                |                             | POINT OF CURVATURE         | P.C.            |
| 4                                     | 9+00.00          |          |                  | 660501.885                    | 520301.240                |                             | BEGINNING OF PROJECT       | B.P.            |
| 4                                     | 9+23.10          |          |                  | 660492.367                    | 520322.282                |                             | POINT OF REVERSE CURVATURE | P.R.C.          |
| 4                                     | 12+18.39         |          |                  | 660262.408                    | 520478.788                |                             | STA. EQUATION BACK         | B.K.            |
| 4                                     | 13+02.70         |          |                  | 660262.408                    | 520478.788                |                             | STA. EQUATION AHEAD        | A.H.            |
| 4                                     | 13+02.70         |          |                  | 660262.408                    | 520478.788                |                             | POINT OF TANGENCY          | P.T.            |
| 4                                     | 15+44.70         |          |                  | 660020.409                    | 520479.373                |                             | POINT OF CURVATURE         | P.C.            |
| 4                                     | 17+36.00         |          |                  | 659832.722                    | 520511.472                |                             | POINT OF TANGENCY          | P.T.            |
| 5                                     | 18+94.50         |          |                  | 659683.103                    | 520563.785                |                             | POINT OF CURVATURE         | P.C.            |
| 5                                     | 22+94.50         |          |                  | 659291.198                    | 520558.890                |                             | POINT OF TANGENCY          | P.T.            |
| 5                                     | 27+66.85         |          |                  | 658849.351                    | 520391.902                |                             | STA. EQUATION BACK         | B.K.            |
| 5                                     | 27+65.90         |          |                  | 658849.351                    | 520391.902                |                             | STA. EQUATION AHEAD        | A.H.            |
| 5                                     | 27+65.90         |          |                  | 658849.351                    | 520391.902                |                             | POINT OF CURVATURE         | P.C.            |
| 6                                     | 31+01.35         |          |                  | 658521.384                    | 520330.078                |                             | POINT OF TANGENCY          | P.T.            |
| 6                                     | 37+58.63         |          |                  | 657864.145                    | 520322.649                |                             | END OF PROJECT             | E.P.            |
| 6                                     | 37+58.63         |          |                  | 657864.145                    | 520322.649                |                             | POINT OF INTERSECTION      | P.I.            |
| ROUTE 32/72 EAST (SCENIC RIVERS BLVD) |                  |          |                  |                               |                           |                             |                            |                 |
| 7                                     | 0+00.00          |          |                  | 657864.145                    | 520322.649                |                             | POINT OF INTERSECTION      | P.I.            |
| 7                                     | 0+00.00          |          |                  | 657864.145                    | 520322.649                |                             | BEGINNING OF PROJECT       | B.P.            |
| 9                                     | 27+00.00         |          |                  | 657747.836                    | 523020.143                |                             | END OF PROJECT             | E.P.            |
| N/A                                   | 30+14.59         |          |                  | 657734.284                    | 523334.442                |                             | POINT OF INTERSECTION      | P.I.            |
| ROUTE 32/72 WEST (SCENIC RIVERS BLVD) |                  |          |                  |                               |                           |                             |                            |                 |
| 10                                    | 0+00.00          |          |                  | 657864.145                    | 520322.649                |                             | POINT OF INTERSECTION      | P.I.            |
| 10                                    | 0+00.00          |          |                  | 657864.145                    | 520322.649                |                             | BEGINNING OF PROJECT       | B.P.            |
| 12                                    | 24+13.00         |          |                  | 657965.132                    | 517911.763                |                             | POINT OF TANGENCY          | P.T.            |
| 12                                    | 32+85.00         |          |                  | 658003.116                    | 517040.589                |                             | POINT OF TANGENCY          | P.T.            |
| 13                                    | 41+00.00         |          |                  | 658025.855                    | 516225.908                |                             | END OF PROJECT             | E.P.            |
| N/A                                   | 51+46.47         |          |                  | 658055.051                    | 515179.846                |                             | POINT OF TANGENCY          | P.T.            |
| N/A                                   | 67+17.91         |          |                  | 658120.167                    | 513609.751                |                             | POINT OF INTERSECTION      | P.I.            |

STATE OF MISSOURI

ROBERT B. GREEN

NUMBER PE-25339

PROFESSIONAL ENGINEER

THIS SHEET HAS BEEN SIGNED, SEALED AND DATED ELECTRONICALLY.

DATE PREPARED  
11/19/2025

ROUTE  
VAR.

STATE  
MO

DISTRICT  
CD

SHEET NO.  
15

COUNTY  
DENT

JOB NO.  
JCD0129

CONTRACT ID.

PROJECT NO.

BRIDGE NO.

DESCRIPTION

DATE

MISSOURI HIGHWAYS AND TRANSPORTATION COMMISSION

MoDOT

105 WEST CAPITOL  
JEFFERSON CITY, MO 65102  
1-888-ASK-MODOT (1-888-275-6636)

Bartlett & West









601 MONROE ST. SUITE 201 - JEFFERSON CITY, MO 65101  
PHONE 572-634-3161  
CERTIFICATE OF AUTHORITY NO. 000167 - ENGINEERING  
WWW.BARTLETTWEST.COM

COORDINATE POINT SHEET  
SHEET 1 OF 1


IF A SEAL IS PRESENT ON THIS SHEET IT HAS BEEN ELECTRONICALLY SEALED AND DATED.





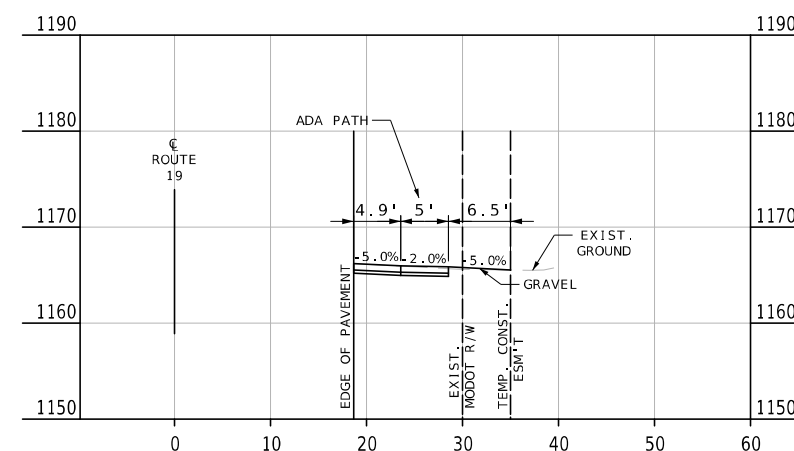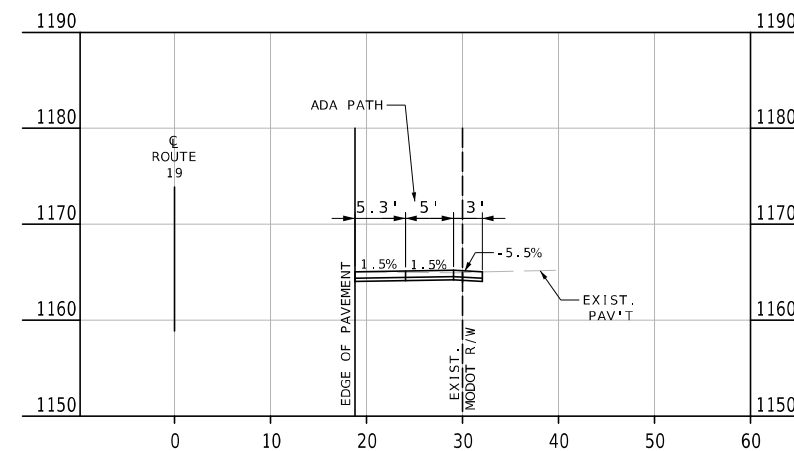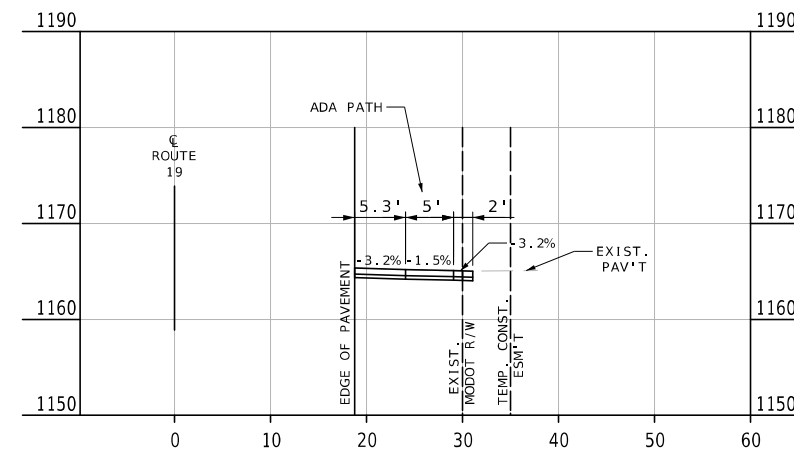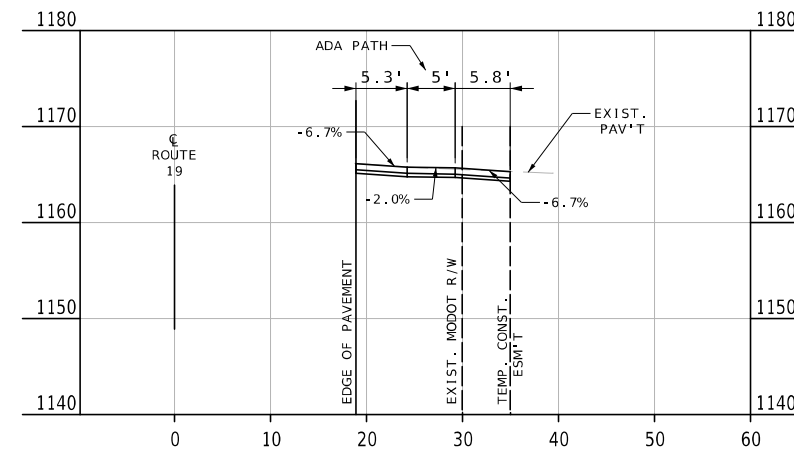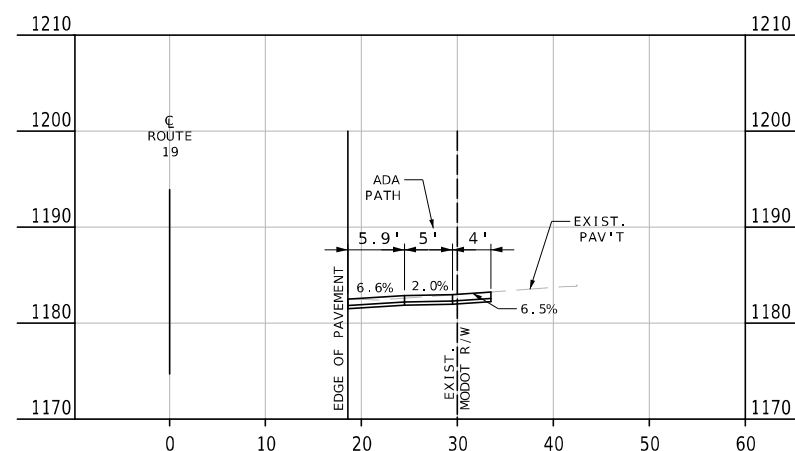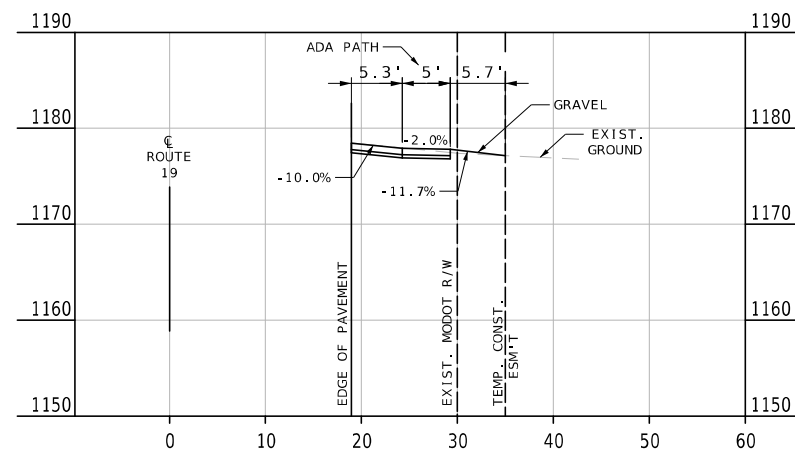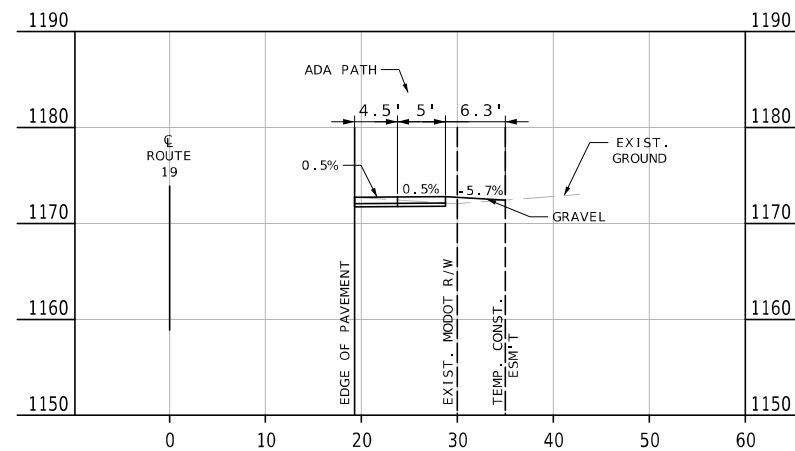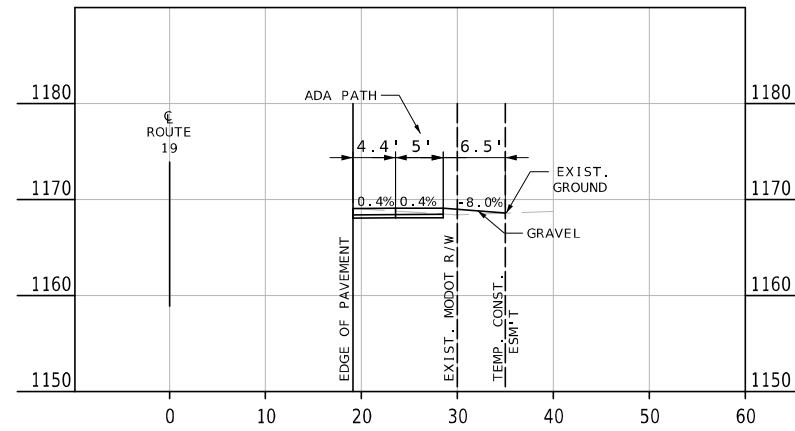

SPECIAL SHEETS  
DRIVE PROFILES  
SHEET 2 OF 6

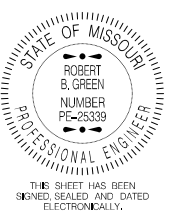

DATE PREPARED  
10/23/2025

|       |       |
|-------|-------|
| ROUTE | STATE |
| VAR . | MO    |

|          |           |
|----------|-----------|
| DISTRICT | SHEET NO. |
| CD       | 17        |

COUNTY  
DENT

JOB NO.  
JCD0129

CONTRACT ID.

PROJECT NO.

BRIDGE NO.


[illegible]MISSOURI HIGHWAYS AND TRANSPORTATION  
COMMISSION

**Bartlett & West**


3001 MONROE ST. SUITE 201 - JEFFERSON CITY, MO 65101  
PHONE 573-634-3181  
CERTIFICATE OF AUTHORITY NO. 000167 - ENGINEERING  
WWW.BARTLETTWEST.COM






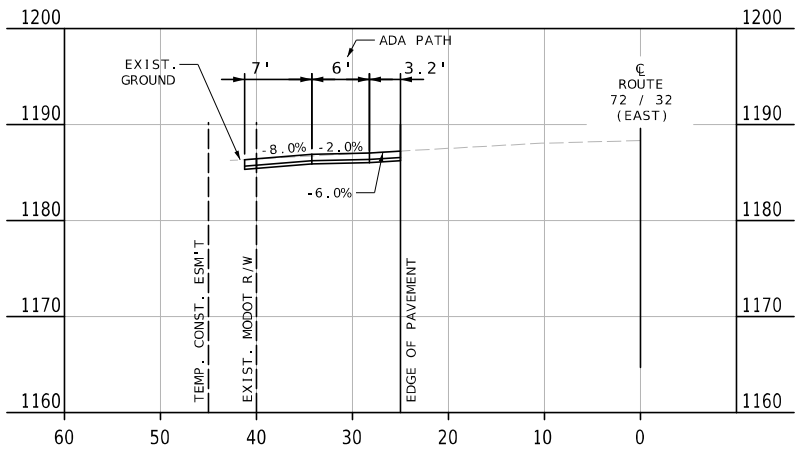


STA. 8+01.62 LT  
8" PCC CE  
26' WIDE  
ROUTE 72 / 32 (EAST)

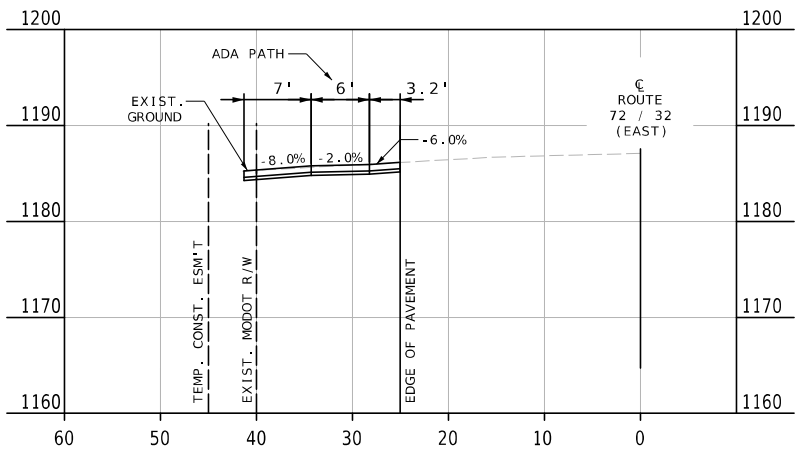


STA. 7+25.41 LT  
8" PCC CE  
26' WIDE  
ROUTE 72 / 32 (EAST)

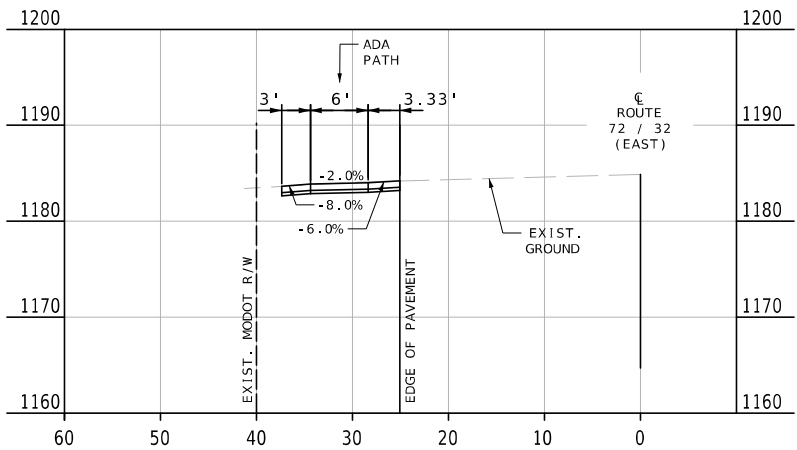


STA. 5+39.92 LT  
8" PCC CE  
21' WIDE  
ROUTE 72 / 32 (EAST)

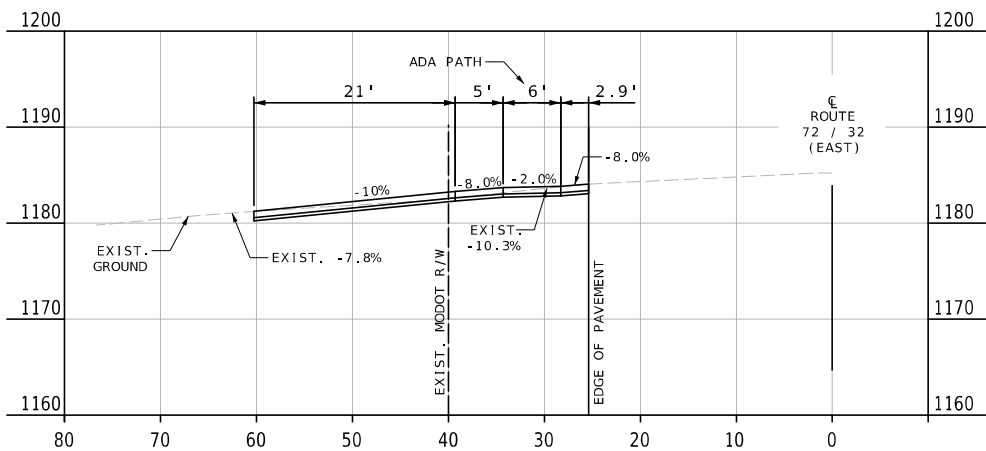


S WATER ST  
STA. 3+32.79 LT  
8" PCC CE  
27' WIDE  
ROUTE 72 / 32 (EAST)

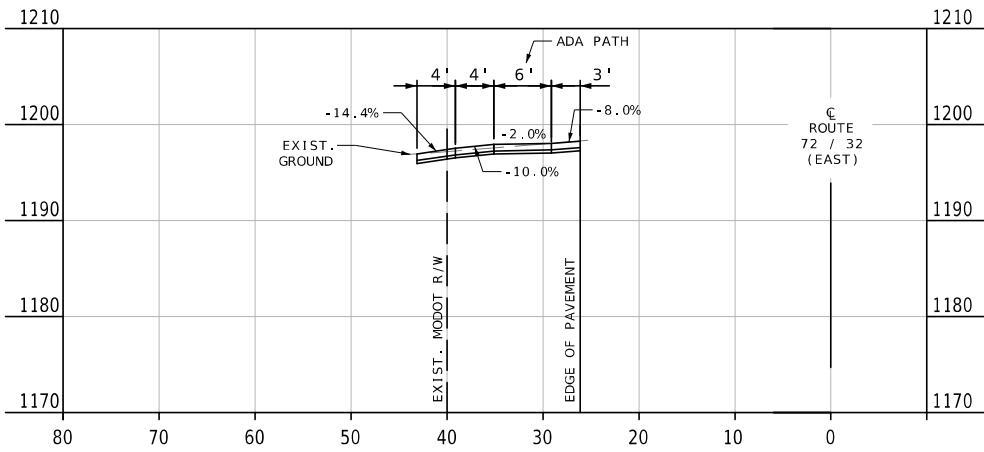


S PERSHING ST  
STA. 13+63.63 LT  
8" PCCP CE  
36' WIDE  
ROUTE 72 / 32 (EAST)

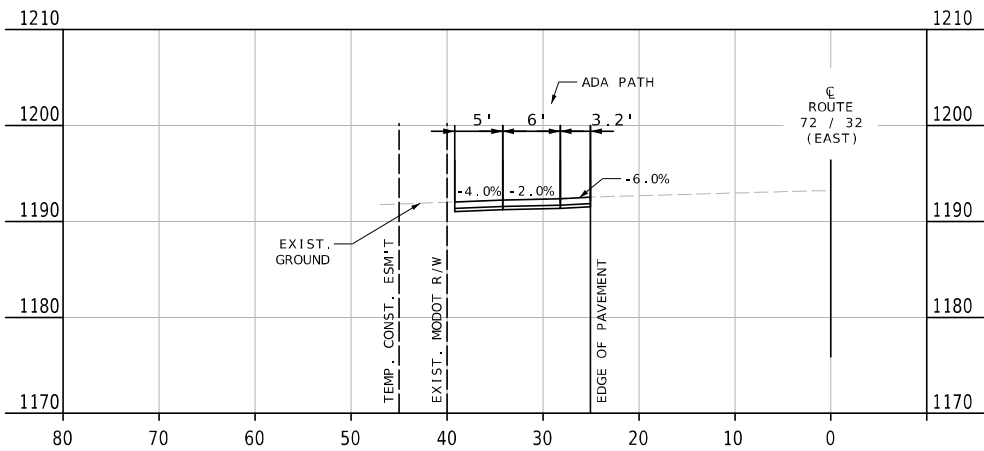

STA. 11+05.54 LT  
8" PCC CE  
29' WIDE  
ROUTE 72 / 32 (EAST)

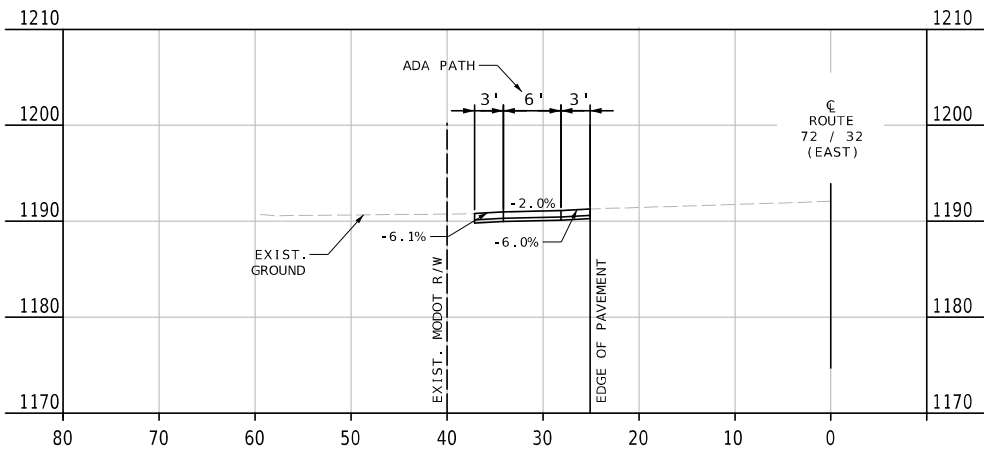


STA. 10+47.22 LT  
8" PCC CE  
27' WIDE  
ROUTE 72 / 32 (EAST)

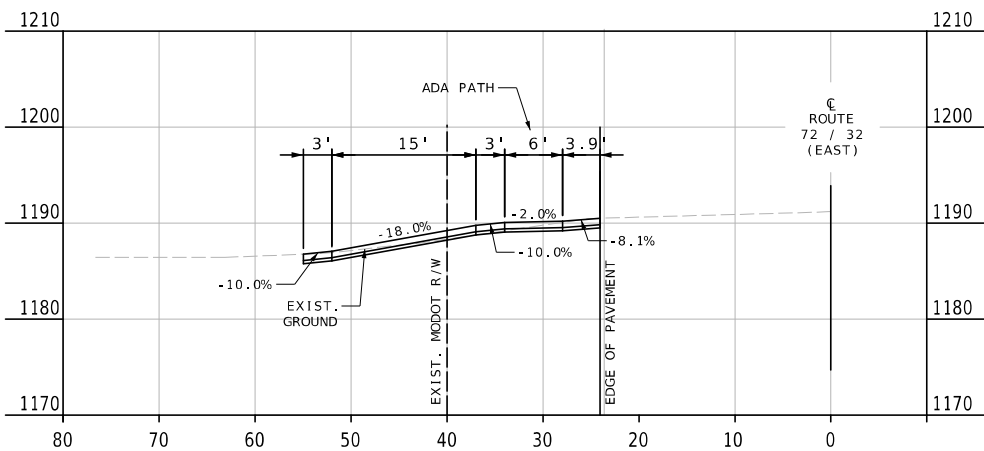

SOUTH OAK STREET  
STA. 10+03.82 LT  
8" PCC CE  
25' WIDE  
ROUTE 72 / 32 (EAST)

SPECIAL SHEETS  
DRIVE PROFILES  
SHEET 4 OF 6

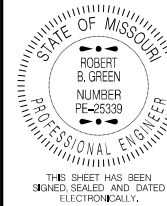

DATE PREPARED  
10/23/2025  
ROUTE  
VAR. MO  
DISTRICT  
CD 19  
COUNTY  
DENT  
JOB NO.  
JCD0129  
CONTRACT ID.


PROJECT NO.  
BRIDGE NO.

| DATE | DESCRIPTION |
|------|-------------|
|      |             |
|      |             |
MISSOURI HIGHWAYS AND TRANSPORTATION  
COMMISSION  
MoDOT  
105 WEST CAPITOL  
JEFFERSON CITY, MO 65102  
1-888-ASK-MODOT (1-888-275-6636)

**Bartlett & West**  
601 MONROE ST. SUITE 201 - JEFFERSON CITY, MO 65101  
PHONE 572-63-3761  
CERTIFICATE OF AUTHORITY NO. 000167 - ENGINEERING  
WWW.BARTLETTWEST.COM




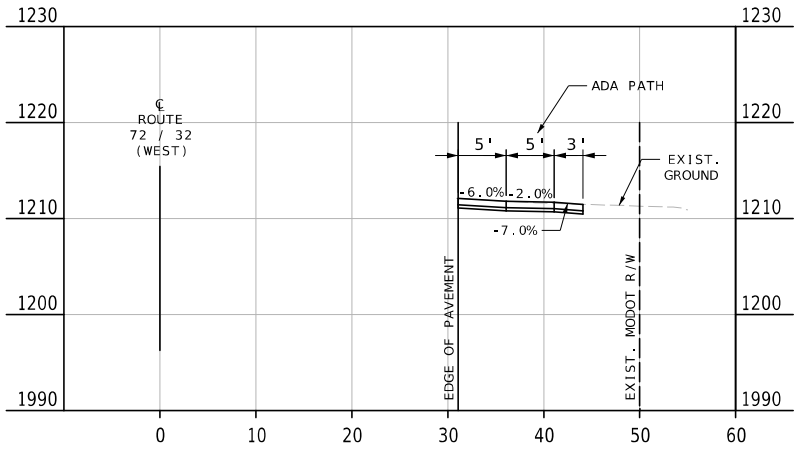


WALKER ST  
STA. 22+81.16 RT  
8" PCC CE  
30' WIDE  
ROUTE 72 / 32 (WEST)

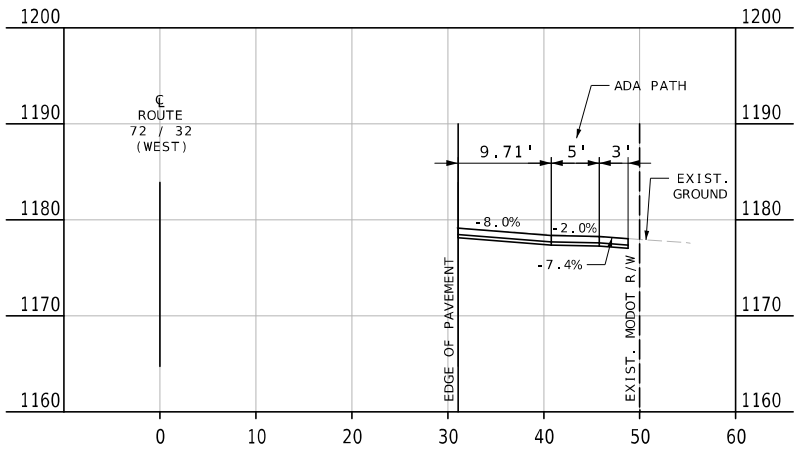


S JACKSON ST  
STA. 6+85.53 RT  
8" PCC CE  
33' WIDE  
ROUTE 72 / 32 (WEST)

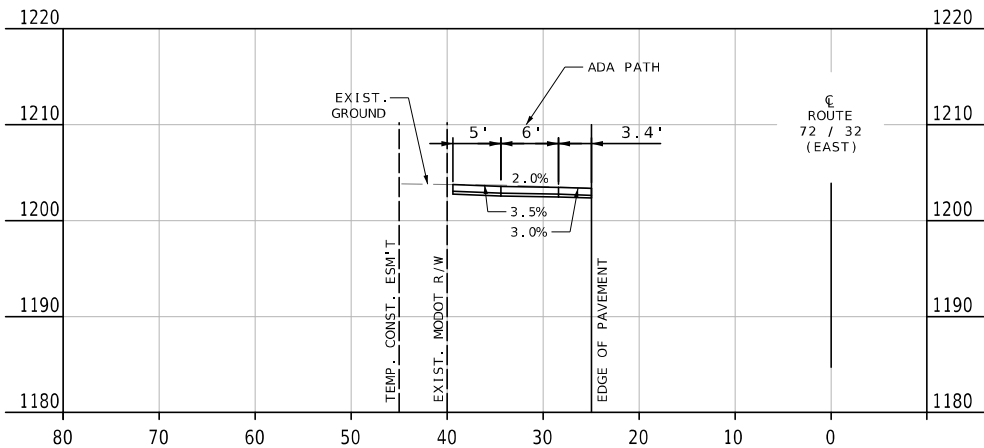


STA. 25+33.42 LT  
8" PCC CE  
26' WIDE  
ROUTE 72 / 32 (EAST)

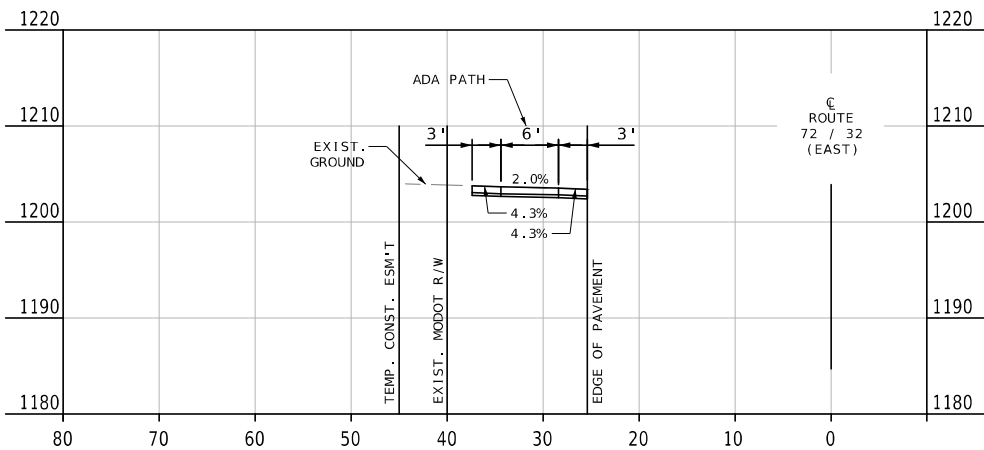

STA. 24+91.68 LT  
8" PCC CE  
22' WIDE  
ROUTE 72 / 32 (EAST)

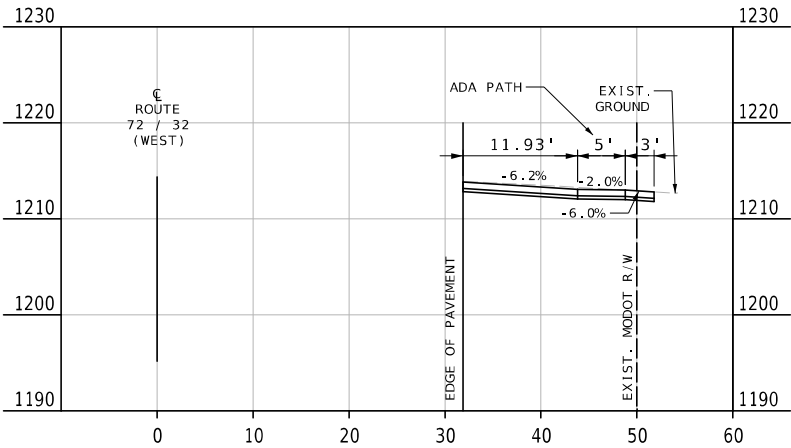


S SLIGO ST  
STA. 36+86.54 RT  
8" PCC CE  
30' WIDE  
ROUTE 72 / 32 (WEST)

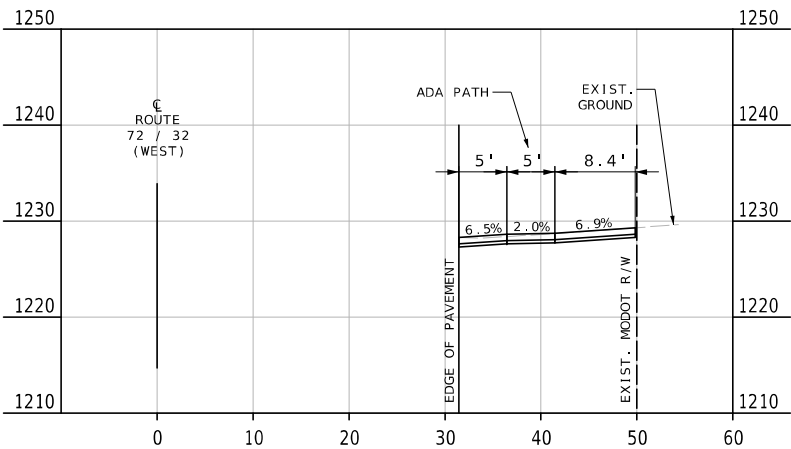

STA. 28+60.22 LT  
8" PCC CE  
41' WIDE  
ROUTE 72 / 32 (WEST)

SPECIAL SHEETS  
DRIVE PROFILES  
SHEET 6 OF 6

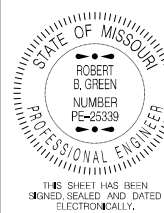


DATE PREPARED  
10/23/2025  
ROUTE  
VAR.  
DISTRICT  
CD  
STATE  
MO  
SHEET NO.  
21  
COUNTY  
DENT  
JOB NO.  
JCD0129  
CONTRACT ID.

PROJECT NO.  
BRIDGE NO.

| DATE | DESCRIPTION |
|------|-------------|
|      |             |
|      |             |
MISSOURI HIGHWAYS AND TRANSPORTATION  
COMMISSION  
MoDOT  
105 WEST CAPITOL  
JEFFERSON CITY, MO 65102  
1-888-ASK-MODOT (1-888-275-6636)

**Bartlett & West**  
601 MONROE ST. SUITE 201 - JEFFERSON CITY, MO 65101  
PHONE 572-634-3161  
CERTIFICATE OF AUTHORITY NO. 000167 - ENGINEERING  
WWW.BARTLETTWEST.COM

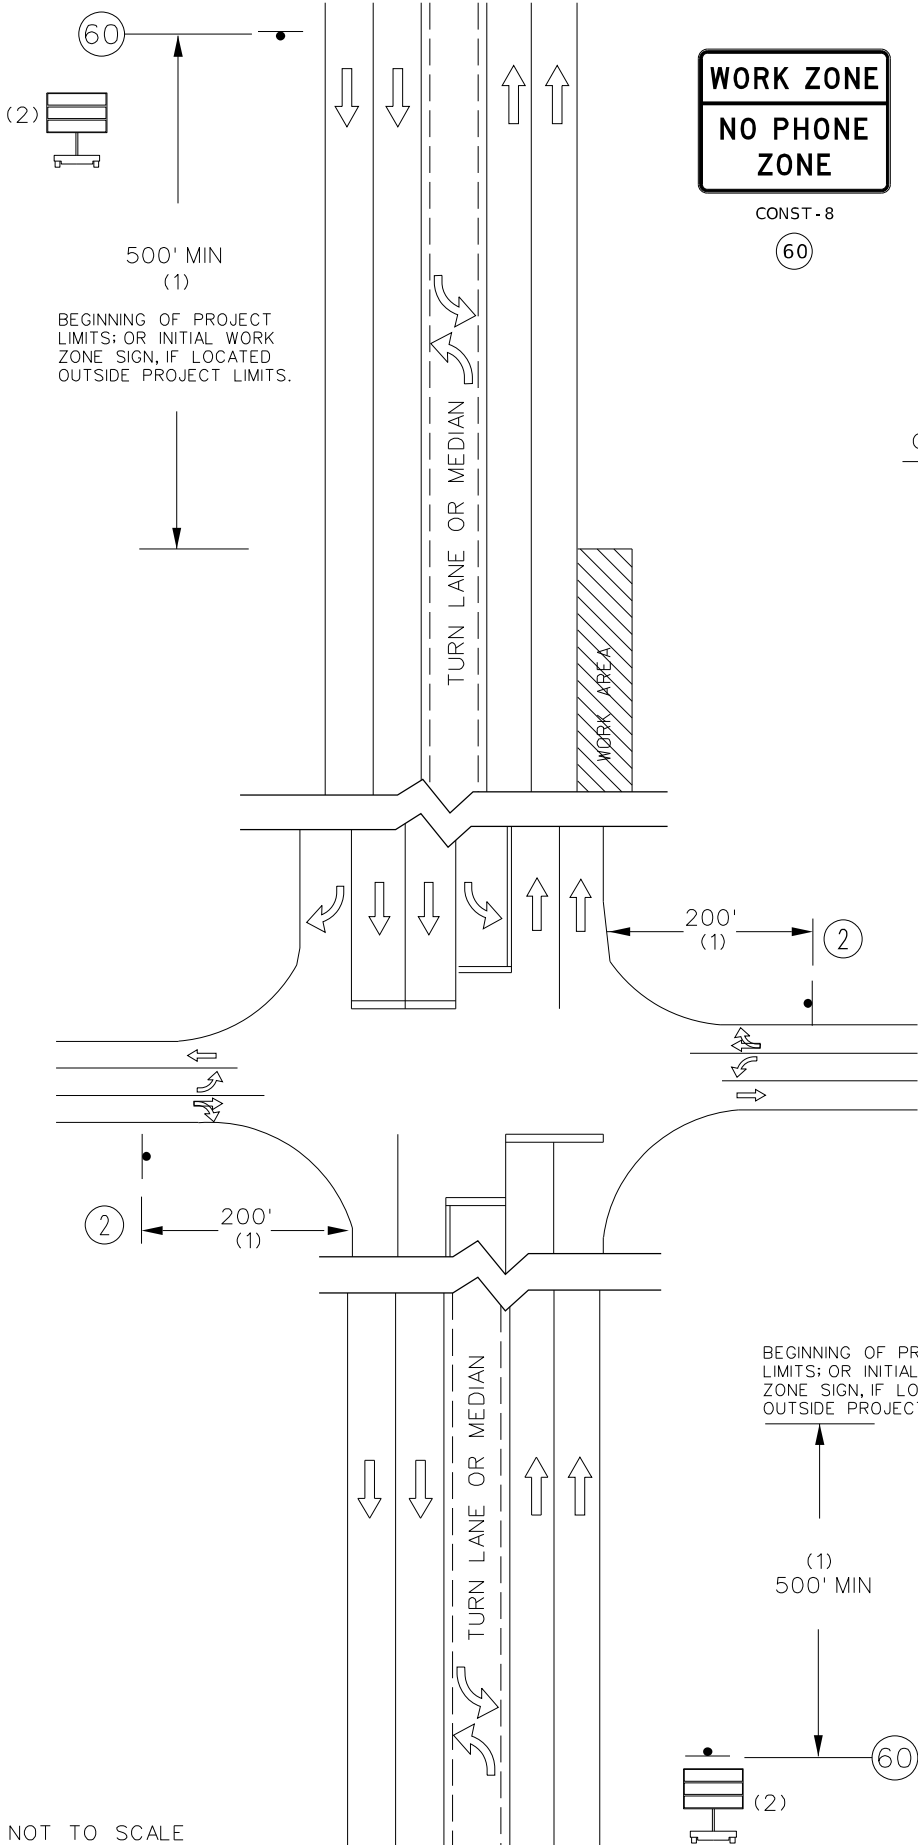

GENERAL NOTES:

1. ANY EXISTING SIGNING THAT CONFLICTS WITH THE TRAFFIC CONTROL SIGNING SHALL BE COMPLETELY COVERED OR REMOVED. NO DIRECT PAY
2. ALTERNATE TRAFFIC CONTROL MAY BE USED AS NEEDED AT THE APPROVAL OF THE ENGINEER.
3. SEE STANDARD DRAWING 616.10 AND 620.10 FOR ADDITIONAL DETAILS, AND 903.03 FOR SIGN AND SIGN MOUNTING REQUIREMENTS.
4. SPEED LIMIT SIGNS INDICATING THE NORMAL SPEED LIMIT SHALL BE INSTALLED AT THE END OF THE WORK ZONE, PROVIDED NO FURTHER WORK ZONES WILL BE ENCOUNTERED WITHIN THE NEXT 1/2 MILE.
5. TEMPORARY SPEED LIMIT SIGNS SHALL BE COVERED OR REMOVED WHEN THE CONDITIONS REQUIRING REDUCED SPEEDS DO NOT EXIST.
6. NO DIRECT PAYMENT WILL BE MADE FOR THE RELOCATION OF CHANNELIZERS, CONST. SIGNS OR FLASHING ARROW PANEL.
7. NO DIRECT PAYMENT WILL BE MADE FOR TEMPORARY STOP OR YIELD SIGNS AS NEEDED TO MAINTAIN EXISTING STOP/YIELD CONDITIONS AS APPROVED BY THE ENGINEER.
8. ALL SIGNS SHALL BE PORTABLE MOUNT AND ARE TO BE MOVED AS WORK PROGRESSES, UNLESS OTHERWISE NOTED. ALL UNNECESSARY TRAFFIC CONTROL ITEMS SHALL BE REMOVED FROM THE ROADWAY DURING NON-WORKING HOURS.
9. THE CONTRACTOR SHALL BE RESPONSIBLE FOR IMPLEMENTING AND MAINTAINING PROPER TRAFFIC CONTROL SETUPS THROUGHOUT CONSTRUCTION AS DESCRIBED IN THESE PLANS OR AS APPROVED BY THE ENGINEER. ALL TRAFFIC CONTROL SHALL CONFORM TO THE LATEST EDITION OF THE MANUAL ON UNIFORM TRAFFIC CONTROL DEVICES (MUTCD).
10. WHERE MINIMUM LANE WIDTHS CANNOT BE ACHIEVED ON THE SIDE STREETS, THE CONTRACTOR SHALL CLOSE HALF OF THE APPROACH AND POSITION A FLAGGER AT EACH END OF THE WORK AREA. LOCATION TO BE DETERMINED BY THE ENGINEER. ADVANCE FLAGGER SIGNING SHALL BE INSTALLED AS OUTLINED IN THE MUTCD.
11. THE CONTRACTOR SHALL MAINTAIN PUBLIC ACCESS TO ALL BUSINESSES AND STREETS. NO STREET OR ENTRANCE SHALL BE COMPLETELY BLOCKED UNLESS OTHERWISE SHOWN IN THE PLANS AS BEING CLOSED DURING CONSTRUCTION.
12. ALL PEDESTRIAN TRAFFIC CONTROL DEVICES SHALL REMAIN IN PLACE UNTIL THE CURB RAMP & SIDEWALK IS OPENED FOR PEDESTRIAN TRAVEL.
13. PEDESTRIAN TRAFFIC CONTROL SIGNS MAY BE MOUNTED ON PORTABLE MOUNTS AT 1 FT PROVIDED. THEY DO NOT INTERFERE WITH PEDESTRIAN MOVEMENT OR BE OBSTRUCTED BY PARKING. OTHERWISE, SIGN SHALL BE MOUNTED AT 7 FT.
14. SPACING & DISTANCES OF TRAFFIC CONTROL DEVICES ARE APPROXIMATE. THE EXACT LOCATIONS SHALL BE DETERMINED IN THE FIELD & APPROVED BY THE ENGINEER.
15. ALL WARNING SIGNS SHALL HAVE FLUORESCENT SHEETING.
16. FOR A SPEED OF 0-35MPH, SPACING BETWEEN SIGNS SHALL BE 200 FT.
17. HOLLOW ARROWS DEPICT TRAFFIC CIRCULATION NOT PAVEMENT MARKING

- (1) DISTANCE MAY BE ADJUSTED ACCORDING TO FIELD CONDITIONS. WHERE TRAFFIC BACKUPS ARE EXPECTED BEYOND THE ADVANCE WARNING AREA, ADDITIONAL SIGNING MAY BE NEEDED.
- (2) CHANGEABLE MESSAGE SIGN SHALL BE USED AT THE OPTION OF THE ENGINEER AND PLACED AS DIRECTED, AND SHALL INCLUDE 5 CHANNELIZERS AT 20' SPACING FOR DELINEATION.

DISCLAIMER  
THE PROFESSIONAL WHOSE SIGNATURE AND PERSONAL SEAL APPEAR HEREON ASSUMES RESPONSIBILITY ONLY FOR WHAT APPEARS ON THIS PAGE, AND DISCLAIMS (PURSUANT TO SECTION 327.411 RSMO) SPECIFICATION, ESTIMATES, REPORTS, OR OTHER DOCUMENTS OR INSTRUMENTS NOT SEALED BY THE UNDERSIGNED PROFESSIONAL RELATING TO OR INTENDED TO BE USED FOR ANY PART OR PARTS OF THE PROJECT TO WHICH THIS PAGE REFERS.

BEGIN/END OF PROJECT  
MULTI-LANE

TRAFFIC CONTROL  
SHEET 1 OF 10



10/23/2025 5:08:16 PM  
Derek B. Koestel - Civil  
MO PE-200201667

DATE PREPARED  
9/30/2025

|          |           |
|----------|-----------|
| ROUTE    | STATE     |
| VAR      | MO        |
| DISTRICT | SHEET NO. |
| CD       | 22        |

COUNTY  
DENT

JOB NO.  
JCD0129

CONTRACT ID.

PROJECT NO.

BRIDGE NO.

| DESCRIPTION | DATE |
|-------------|------|
|             |      |
|             |      |
MISSOURI HIGHWAYS AND TRANSPORTATION  
COMMISSION

MoDOT


105 WEST CAPITOL  
JEFFERSON CITY, MO 65102  
1-888-ASK-MODOT (1-888-275-6636)

**EFK Moen**  
Civil Engineering Design

13523 Barrett Parkway Dr  
Suite 250  
St. Louis, MO 63021

Phone 314-394-3100  
Fax 314-394-3199

Missouri Certificate of Authority: 001578

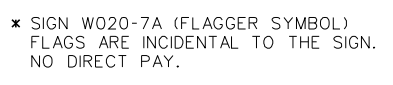

10/23/2025 5:08:58 PM  
Derek B. Koestel - Civil  
MO PE-200201667

[illegible]

**EFC Moen**  
**Civil Engineering Design**  
13523 Barrett Parkway Dr.  
Suite 250  
St. Louis, MO 63021  
Phone 314-394-3100  
Fax 314-394-3199  
Missouri Certificate of Authority: 001578



WORK AREA  
CHANNELIZERS  
SPACING IS 50' MAX.  
THROUGH WORK AREA.  
SPACING MAY BE REDUCED  
BASED ON CONSTRUCTION  
CONDITIONS.

1  
BUFFER SPACE

TRAFFIC CONTROL  
SHEET 2 OF 10

NOT TO SCALE

HOLLOW ARROWS DEPICT TRAFFIC CIRCULATION NOT PAVEMENT MARKING



ROUTE 32/72

WORK AREA  
AT 25' SPACING

2

ROUTE 19

WORK AREA  
AT 25' SPACING

67

67

2

O:\2022R3\MoDOT\_ORD\_v10.12.02.04\25011 BW MoDOT CD0129 RT 19 & RT 32\DGN\Roadway\Final\Plotsheets\24 TC\_03\_JCD0129 i1.dgn 1:13:14 PM 9/30/2025

[illegible]

WO1-4L  
48" x 48"  
(15a)



R9-9  
24" x 12"  
67

|                                                                                     |                          |
|-------------------------------------------------------------------------------------|--------------------------|
|  | SIGN (SINGLE SIDED)      |
|  | CHANNELIZER (TRIMLINES)  |
|  | FLASHING ARROW PANEL     |
|  | WORK AREA                |
|  | ADA COMPLIANT BARRICADES |
|  | PROTECTIVE VEHICLE       |
|  | TRAFFIC CIRCULATION      |

HOLLOW ARROWS DEPICT TRAFFIC CIRCULATION NOT PAVEMENT MARKING

THE PROFESSIONAL WHOSE SIGNATURE AND PERSONAL SEAL APPEAR HEREON ASSUMES RESPONSIBILITY ONLY FOR WHAT APPEARS ON THIS PAGE, AND DISCLAIMS (PURSUANT TO SECTION 327.411 RSMO) SPECIFICATION, ESTIMATES, REPORTS, OR OTHER DOCUMENTS OR INSTRUMENTS NOT SEALED BY THE UNDERSIGNED PROFESSIONAL RELATING TO OR INTENDED TO BE USED FOR ANY PART OR PARTS OF THE PROJECT TO WHICH THIS PAGE REFERS.

10/23/2025 5:08:58 PM  
Derek B. Koestel - Civil  
MO PE-200201667

DATE PREPARED

| ROUTE | STATE |
|-------|-------|
|-------|-------|

|          |           |
|----------|-----------|
| DISTRICT | SHEET NO. |
|----------|-----------|

COUNTY \_\_\_\_\_

JOB NO.

CONTRACT ID.

PROJECT NO.

BRIDGE NO.

DESCRIPTION

DATE \_\_\_\_\_

NOI

## REPORT A

TRAN:

AND

SHWAY

---

RI H

ISSI

|  |  |
|--|--|
|  |  |
|--|--|

1

9

1

# W

21


2

1

105 WEST CAPITOL  
JEFFERSON CITY, MO 65102  
1-888-ASK-MODOT (1-888-275-6636)

Phone 314-394-3100  
Fax 314-394-3199

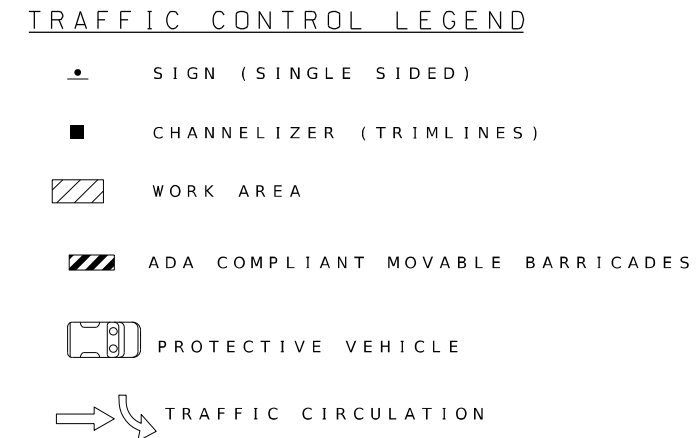

[illegible]

SEE BEGIN/END OF PROJECT SIGNING SHEET FOR ADDITIONAL SIGNS.

TEMPORARY PAVEMENT MARKING REQUIRED WITH LONG TERM LANE CLOSURES (NO DIRECT PAY)

NO DIRECT PAYMENT WILL BE MADE FOR THE RELOCATION OF CHANNELIZERS, CONST. SIGNS, OR FLASHING ARROW PANEL.

NO DIRECT PAYMENT WILL BE MADE FOR TEMPORARY STOP OR YIELD SIGNS AS NEEDED TO MAINTAIN EXISTING STOP/YIELD CONDITIONS AS APPROVED BY THE ENGINEER.

FOR POSTED SPEEDS OF UP TO 35 MPH SIGN SPACING MAY BE REDUCED TO A MINIMUM OF 100 FEET AS CONDITIONS REQUIRE.

SPEED LIMIT SIGNS INDICATING THE NORMAL SPEED LIMIT SHALL BE INSTALLED AT THE END OF THE WORK ZONE, PROVIDED NO FURTHER WORK ZONES WILL BE ENCOUNTERED WITHIN THE NEXT 1/2 MILE.

WORK WILL REQUIRE LANE CLOSURES UNLESS OTHERWISE APPROVED BY ENGINEER.

LAYOUT IS TYPICAL FOR EITHER DIRECTION. ALTERNATE TRAFFIC CONTROL MAY BE USED AS NEEDED AT THE APPROVAL OF THE ENGINEER. SEE STANDARD DRAWING 616.10 FOR ADDITIONAL DETAILS.

THE MAX. CHANNELIZER SPACING WITHIN THE WORK ZONE AREA MAY BE REDUCED BASED ON CONSTRUCTION CONDITIONS.

HOLLOW ARROWS DEPICT TRAFFIC CIRCULATION NOT PAVEMENT MARKING

DISCLAIMER

THE PROFESSIONAL WHOSE SIGNATURE AND PERSONAL SEAL APPEAR HEREON ASSUMES RESPONSIBILITY ONLY FOR WHAT APPEARS ON THIS PAGE, AND DISCLAIMS (PURSUANT TO SECTION 327.411 RSMO) SPECIFICATION, ESTIMATES, REPORTS, OR OTHER DOCUMENTS OR INSTRUMENTS NOT SEALED BY THE UNDERSIGNED PROFESSIONAL RELATING TO OR INTENDED TO BE USED FOR ANY PART OR PARTS OF THE PROJECT TO WHICH THIS PAGE REFERS.

[illegible]



RIGHT LANE CLOSURE AT INTERSECTION  
WORK ON NEAR SIDE (ROUTE 32/72)

NOT TO SCALE

Diagram illustrating the layout for a right lane closure at an intersection, showing the work area, protective vehicle, and various distance markers.

Key components and distances:

- 150' PROTECTIVE VEHICLE ROLL-AHEAD SPACE
- PROTECTIVE VEHICLE WITH FLAP
- 250 FT BUFFER (40 FT DEV. SP.)
- LANE TAPER (35 FT DEV. SP.)
- 245 FT
- 100 FT
- 200 FT
- 200 FT
- 200 FT

Other labels include: SIDEWALK, (2), (67), (54), (4), (6), (5), and (2).

**RIGHT LANE CLOSURE AT INTERSECTION  
WORK ON FAR SIDE (ROUTE 32/72)**

**NOTES:**

- SEE BEGIN/END OF PROJECT SIGNING SHEET FOR ADDITIONAL SIGNS.
- TEMPORARY PAVEMENT MARKING REQUIRED WITH LONG TERM LANE CLOSURES (NO DIRECT PAY).
- NO DIRECT PAYMENT WILL BE MADE FOR THE RELOCATION OF CHANNELIZERS, CONST. SIGNS, OR FLASHING ARROW PANEL.
- NO DIRECT PAYMENT WILL BE MADE FOR TEMPORARY STOP OR YIELD SIGNS AS NEEDED TO MAINTAIN EXISTING STOP/YIELD CONDITIONS AS APPROVED BY THE ENGINEER.
- FOR POSTED SPEEDS OF UP TO 35 MPH SIGN SPACING MAY BE REDUCED TO A MINIMUM OF 100 FEET AS CONDITIONS REQUIRE.
- SPEED LIMIT SIGNS INDICATING THE NORMAL SPEED LIMIT SHALL BE INSTALLED AT THE END OF THE WORK ZONE, PROVIDED NO FURTHER WORK ZONES WILL BE ENCOUNTERED WITHIN THE NEXT 1/2 MILE.
- WORK WILL REQUIRE LANE CLOSURES UNLESS OTHERWISE APPROVED BY ENGINEER. LAYOUT IS TYPICAL FOR EITHER DIRECTION. ALTERNATE TRAFFIC CONTROL MAY BE USED AS NEEDED AT THE APPROVAL OF THE ENGINEER. SEE STANDARD DRAWING 616.10 FOR ADDITIONAL DETAILS.
- THE MAX. CHANNELIZER SPACING WITHIN THE WORK ZONE AREA MAY BE REDUCED BASED ON CONSTRUCTION CONDITIONS.
- HOLLOW ARROWS DEPICT TRAFFIC CIRCULATION NOT PAVEMENT MARKING

**DISCLAIMER**  
THE PROFESSIONAL WHOSE SIGNATURE AND PERSONAL SEAL APPEAR HEREON ASSUMES RESPONSIBILITY ONLY FOR WHAT APPEARS ON THIS PAGE, AND DISCLAIMS (PURSUANT TO SECTION 327.411 RSMO) SPECIFICATION, ESTIMATES, REPORTS, OR OTHER DOCUMENTS OR INSTRUMENTS NOT SEALED BY THE UNDERSIGNED PROFESSIONAL RELATING TO OR INTENDED TO BE USED FOR ANY PART OR PARTS OF THE PROJECT TO WHICH THIS PAGE REFERS.

**TRAFFIC CONTROL LEGEND**

- SIGN (SINGLE-SIDED)
- CHANNELIZER (TRIM LINE)
- ▨ ARROW PANEL
- ▧ WORK AREA
- ▩ ADA COMPLIANT MOVABLE BARRICADES
- ▼ DIRECTIONAL INDICATOR BARRICADE
- 🚗 PROTECTIVE VEHICLE
- ➡➡ TRAFFIC CIRCULATION
- | EXISTING STOP BAR

TRAFFIC CONTROL  
SHEET 7 OF 10

NOT TO SCALE

|                            |                    |
|----------------------------|--------------------|
| DATE PREPARED<br>9/30/2025 |                    |
| ROUTE<br>VAR               | STATE<br>MO        |
| DISTRICT<br>CD             | SHEET NO.<br>28    |
| COUNTY<br>DENT             | JOB NO.<br>JCD0129 |
| CONTRACT ID.               |                    |
| PROJECT NO.                |                    |
| BRIDGE NO.                 |                    |
| DESCRIPTION                |                    |
| DATE                       |                    |

MISSOURI HIGHWAYS AND TRANSPORTATION COMMISSION

**MoDOT**

1-888-ASK-MODOT (1-888-275-6636)

105 WEST CAPITOL  
JEFFERSON CITY, MO 65102

**EFK Moen**  
Civil Engineering Design  
13523 Barrett Parkway Dr  
Suite 250  
St. Louis, MO 63021  
Phone 314-394-3100  
Fax 314-394-3199  
Missouri Certificate of Authority: 001578

The diagram shows a cross-section of a road with multiple lanes. A sidewalk runs along the right side of the road. A hatched area labeled "EX. ISLAND MEDIAN" is shown between the sidewalk and the road. The distance from the sidewalk to the centerline of the road is marked as "20' DEVICES SPACING". The total width of the road section shown is "200 FT". Arrows indicate traffic flow in both directions. A label "SIDEWALK" points to the paved area adjacent to the road.

DISC  
THE  
SEA  
ONL  
DISC  
SPE  
DOC  
UND  
INT  
THE

SIDEWALK

EX.  
ISLAND MEDIAN

GENERAL TCP NOTES:  
1) ALL EXISTING SIGNS  
COVERED. NO DIRECT  
HOLLOW ARROWS DEP

20' DEVICES SPACING


SIDEWALK

DEVICE SPACING 20 FT

200 FT

(2)

GENERAL TCP NOTES:  
1) ALL EXISTING SIGNS THAT CONFLICT WITH THE PROPOSED TCP SHALL BE COVERED. NO DIRECT PAY  
HOLLOW ARROWS DEPICT TRAFFIC CIRCULATION NOT PAVEMENT MARKING

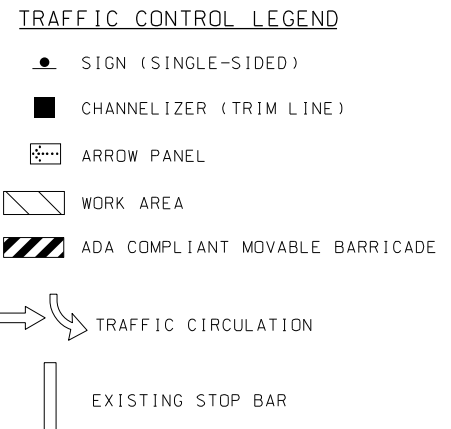

|   |               |  |           |  |
|---|---------------|--|-----------|--|
|  <p>10/23/2025 5:08:59 PM<br/>Derek B. Koestel - Civil<br/>MO PE-200201667</p>                                                                                   | DATE PREPARED |  | 9/30/2025 |  |
|   | ROUTE         |  | STATE     |  |
|   | VAR           |  | MO        |  |
|   | DISTRICT      |  | SHEET NO. |  |
|   | CD            |  | 29        |  |
|   | COUNTY        |  |           |  |
|   | DENT          |  |           |  |
|   | JOB NO.       |  |           |  |
|   | JCD0129       |  |           |  |
|   | CONTRACT ID.  |  |           |  |
| PROJECT NO.   |               |  |           |  |
| BRIDGE NO.   |               |  |           |  |
| DESCRIPTION   |               |  |           |  |
| DATE   |               |  |           |  |
| MISSOURI HIGHWAYS AND TRANSPORTATION COMMISSION   |               |  |           |  |
|  <p>105 WEST CAPITOL<br/>JEFFERSON CITY, MO 65102<br/>1-888-ASK-MODOT (1-888-275-6636)</p>                                                                       |               |  |           |  |
|  <p>13523 Barrett Parkway Dr<br/>Suite 250<br/>St. Louis, MO 63021<br/>Phone 314-394-3100<br/>Fax 314-394-3199<br/>Missouri Certificate of Authority: 001578</p> |               |  |           |  |

DISCLAIMER  
THE PROFESSIONAL WHOSE SIGNATURE AND PERSONAL SEAL APPEAR HEREON ASSUMES RESPONSIBILITY ONLY FOR WHAT APPEARS ON THIS PAGE, AND DISCLAIMS (PURSUANT TO SECTION 327.411 RSMO) SPECIFICATION, ESTIMATES, REPORTS, OR OTHER DOCUMENTS OR INSTRUMENTS NOT SEALED BY THE UNDERSIGNED PROFESSIONAL RELATING TO OR INTENDED TO BE USED FOR ANY PART OR PARTS OF THE PROJECT TO WHICH THIS PAGE REFERS.



10/23/2025 5:08:59 PM  
Derek B. Koestel - Civil  
MO PE-200201667

|               |           |
|---------------|-----------|
| DATE PREPARED |           |
| 9/30/2025     |           |
| ROUTE         | STATE     |
| VAR           | MO        |
| DISTRICT      | SHEET NO. |
| CD            | 30        |
| COUNTY        |           |
| DENT          |           |
| JOB NO.       |           |
| JCD0129       |           |
| CONTRACT ID.  |           |
| PROJECT NO.   |           |
| BRIDGE NO.    |           |

| DESCRIPTION | DATE |  |  |  |  |  |  |  |  |
|-------------|------|--|--|--|--|--|--|--|--|
|             |      |  |  |  |  |  |  |  |  |
|             |      |  |  |  |  |  |  |  |  |
MISSOURI HIGHWAYS AND TRANSPORTATION COMMISSION




105 WEST CAPITOL  
JEFFERSON CITY, MO 65102  
1-888-ASK-MODOT (1-888-275-6636)



**Civil Engineering Design**

13523 Barrett Parkway Dr  
Suite 250  
St. Louis, MO 63021  
Phone 314-394-3100  
Fax 314-394-3199  
Missouri Certificate of Authority: 001578

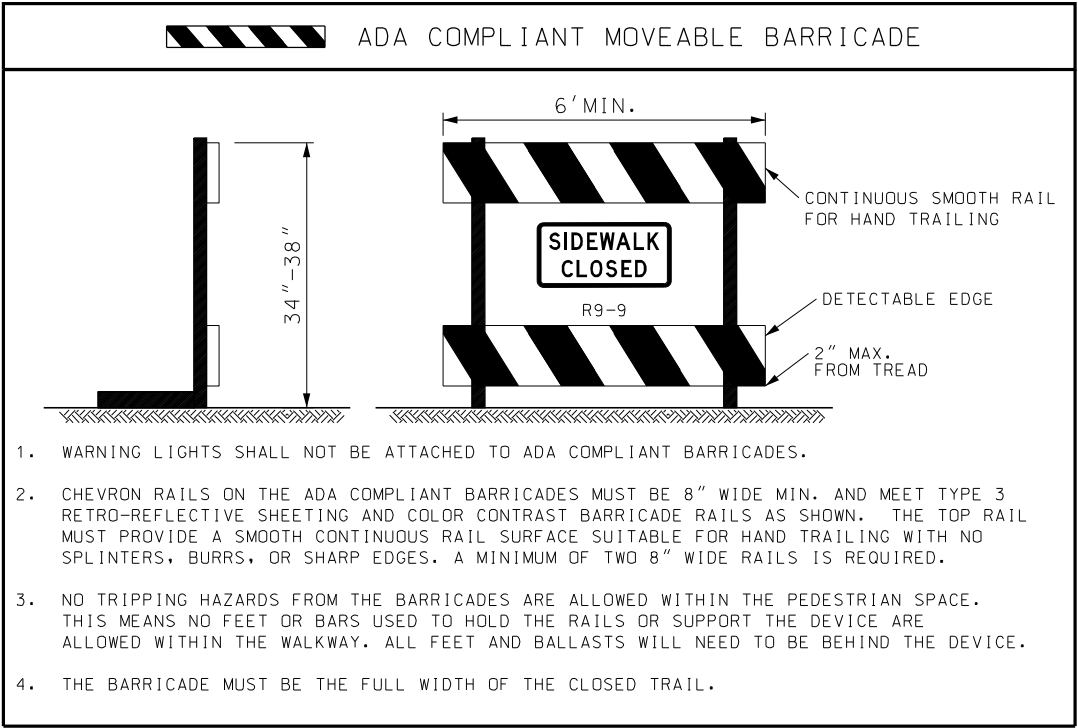













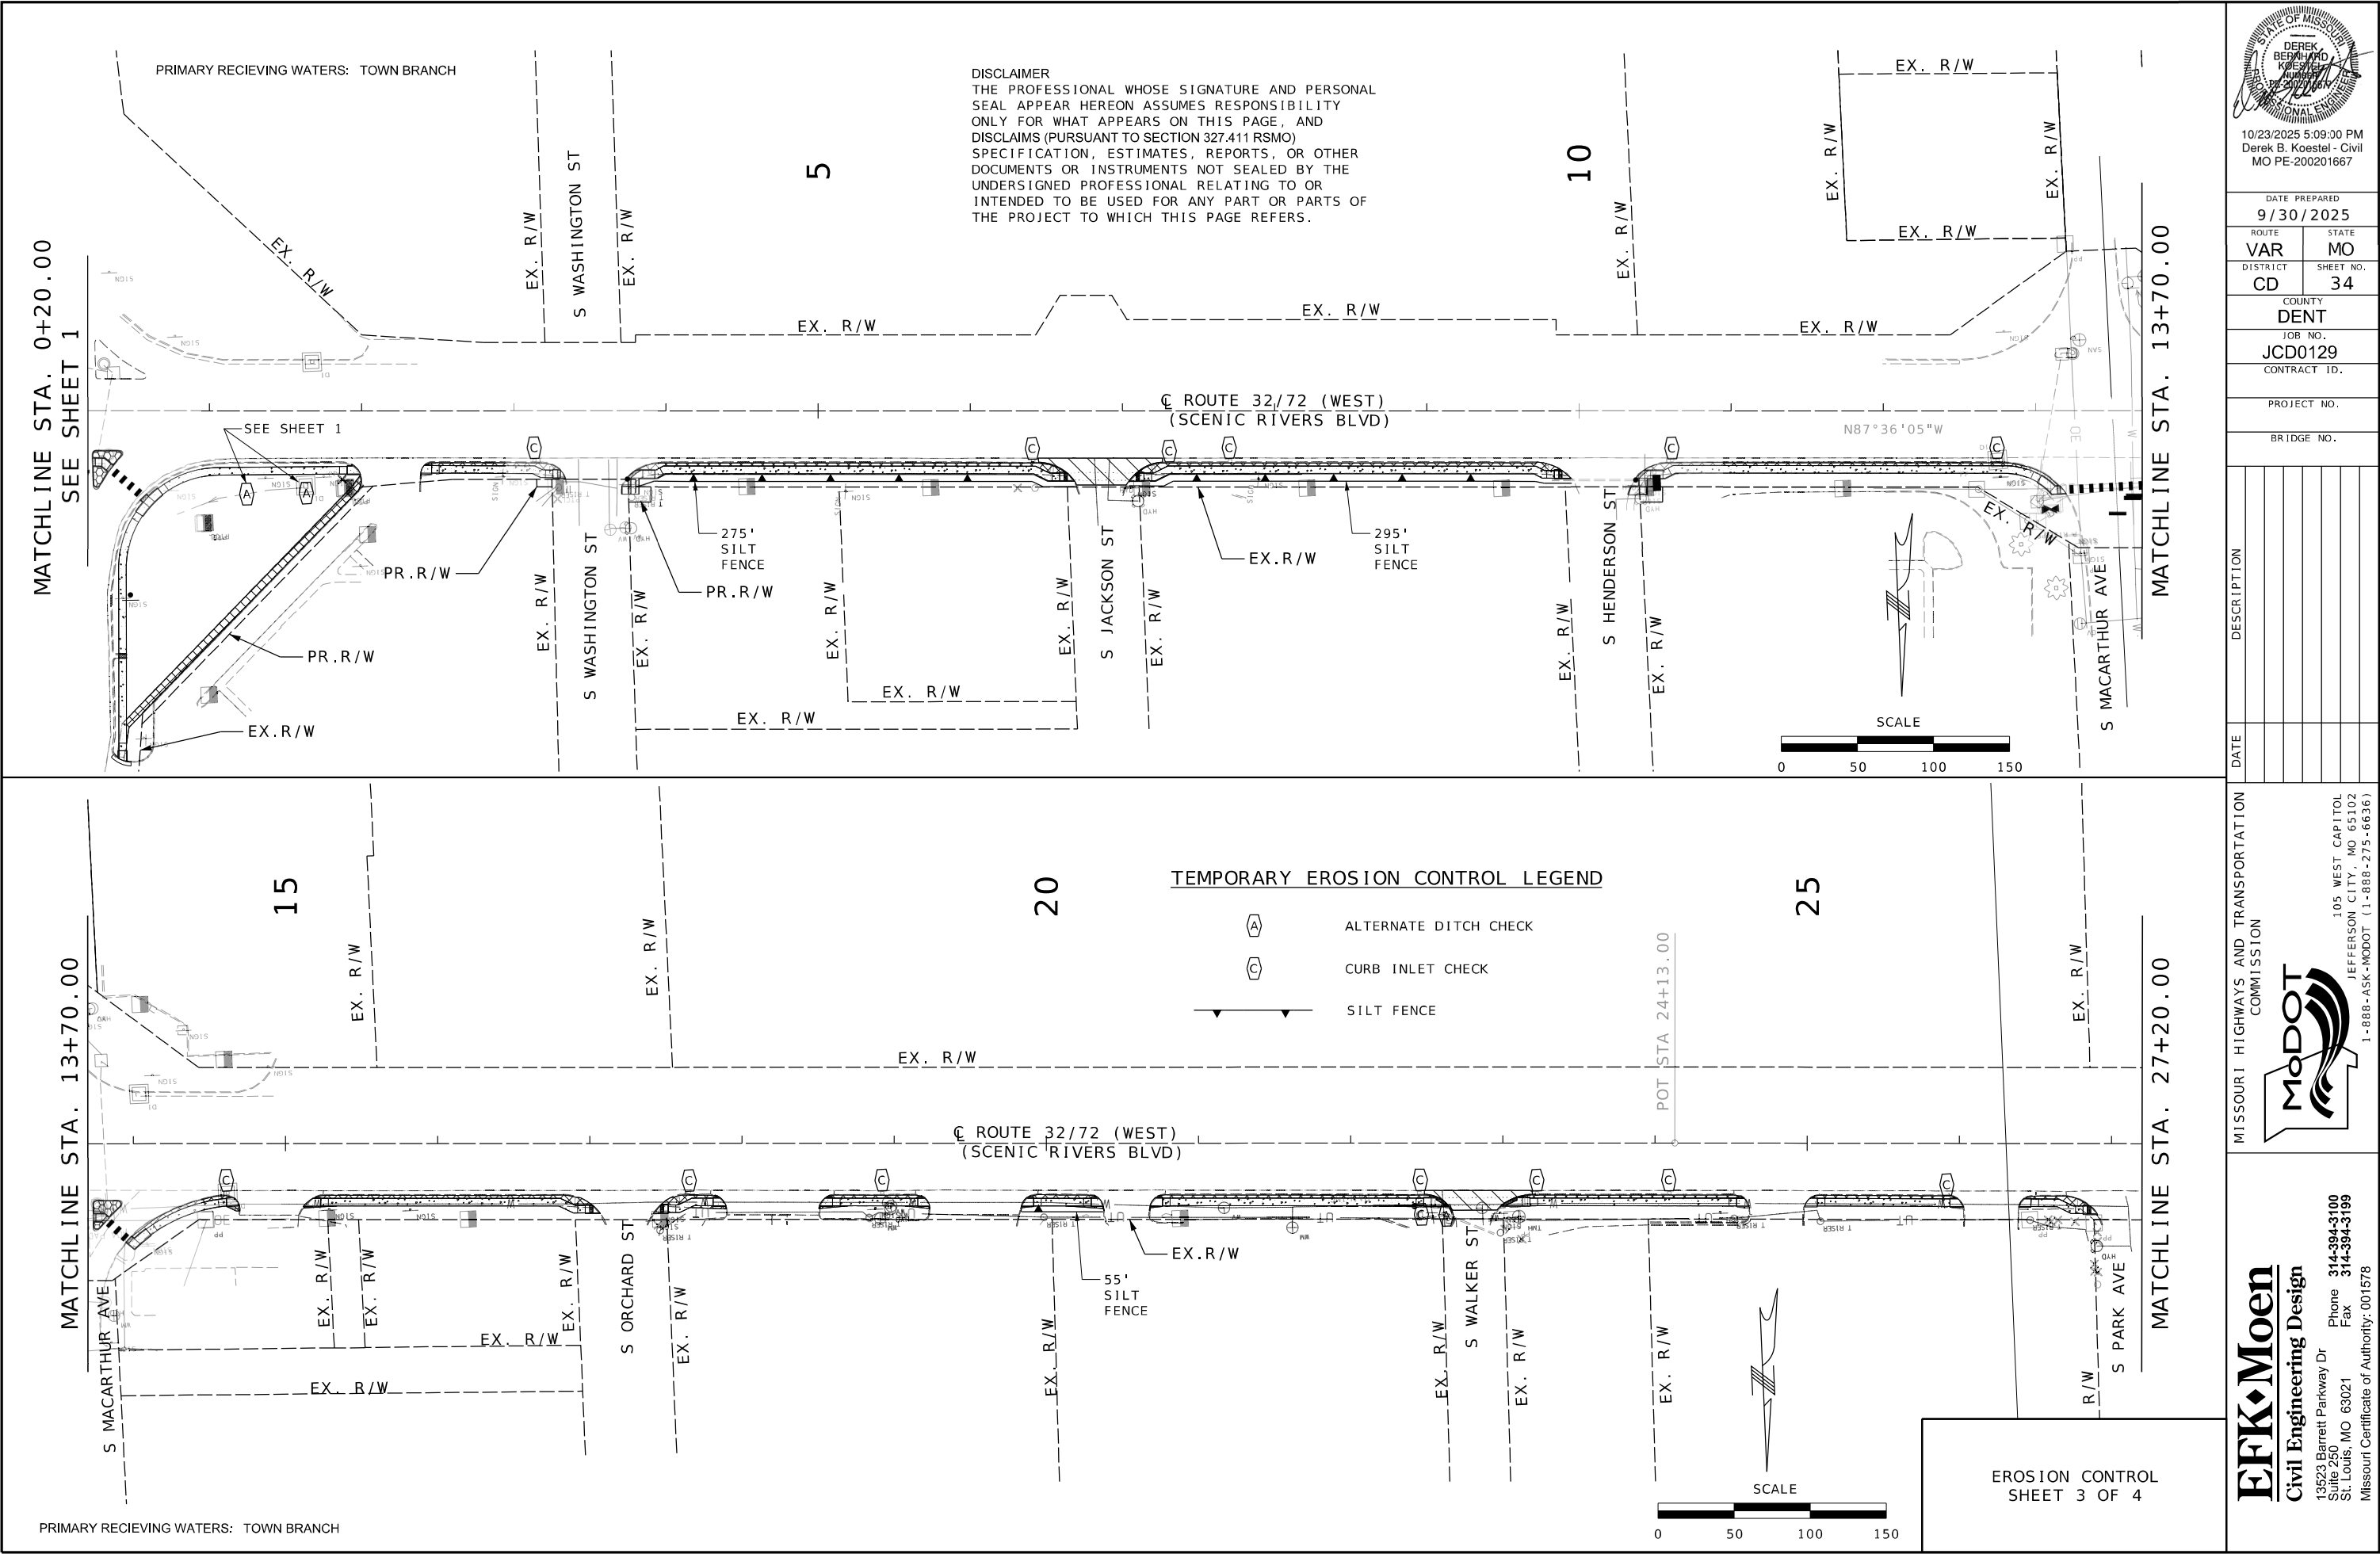

MATCHLINE STA. 27+20.00

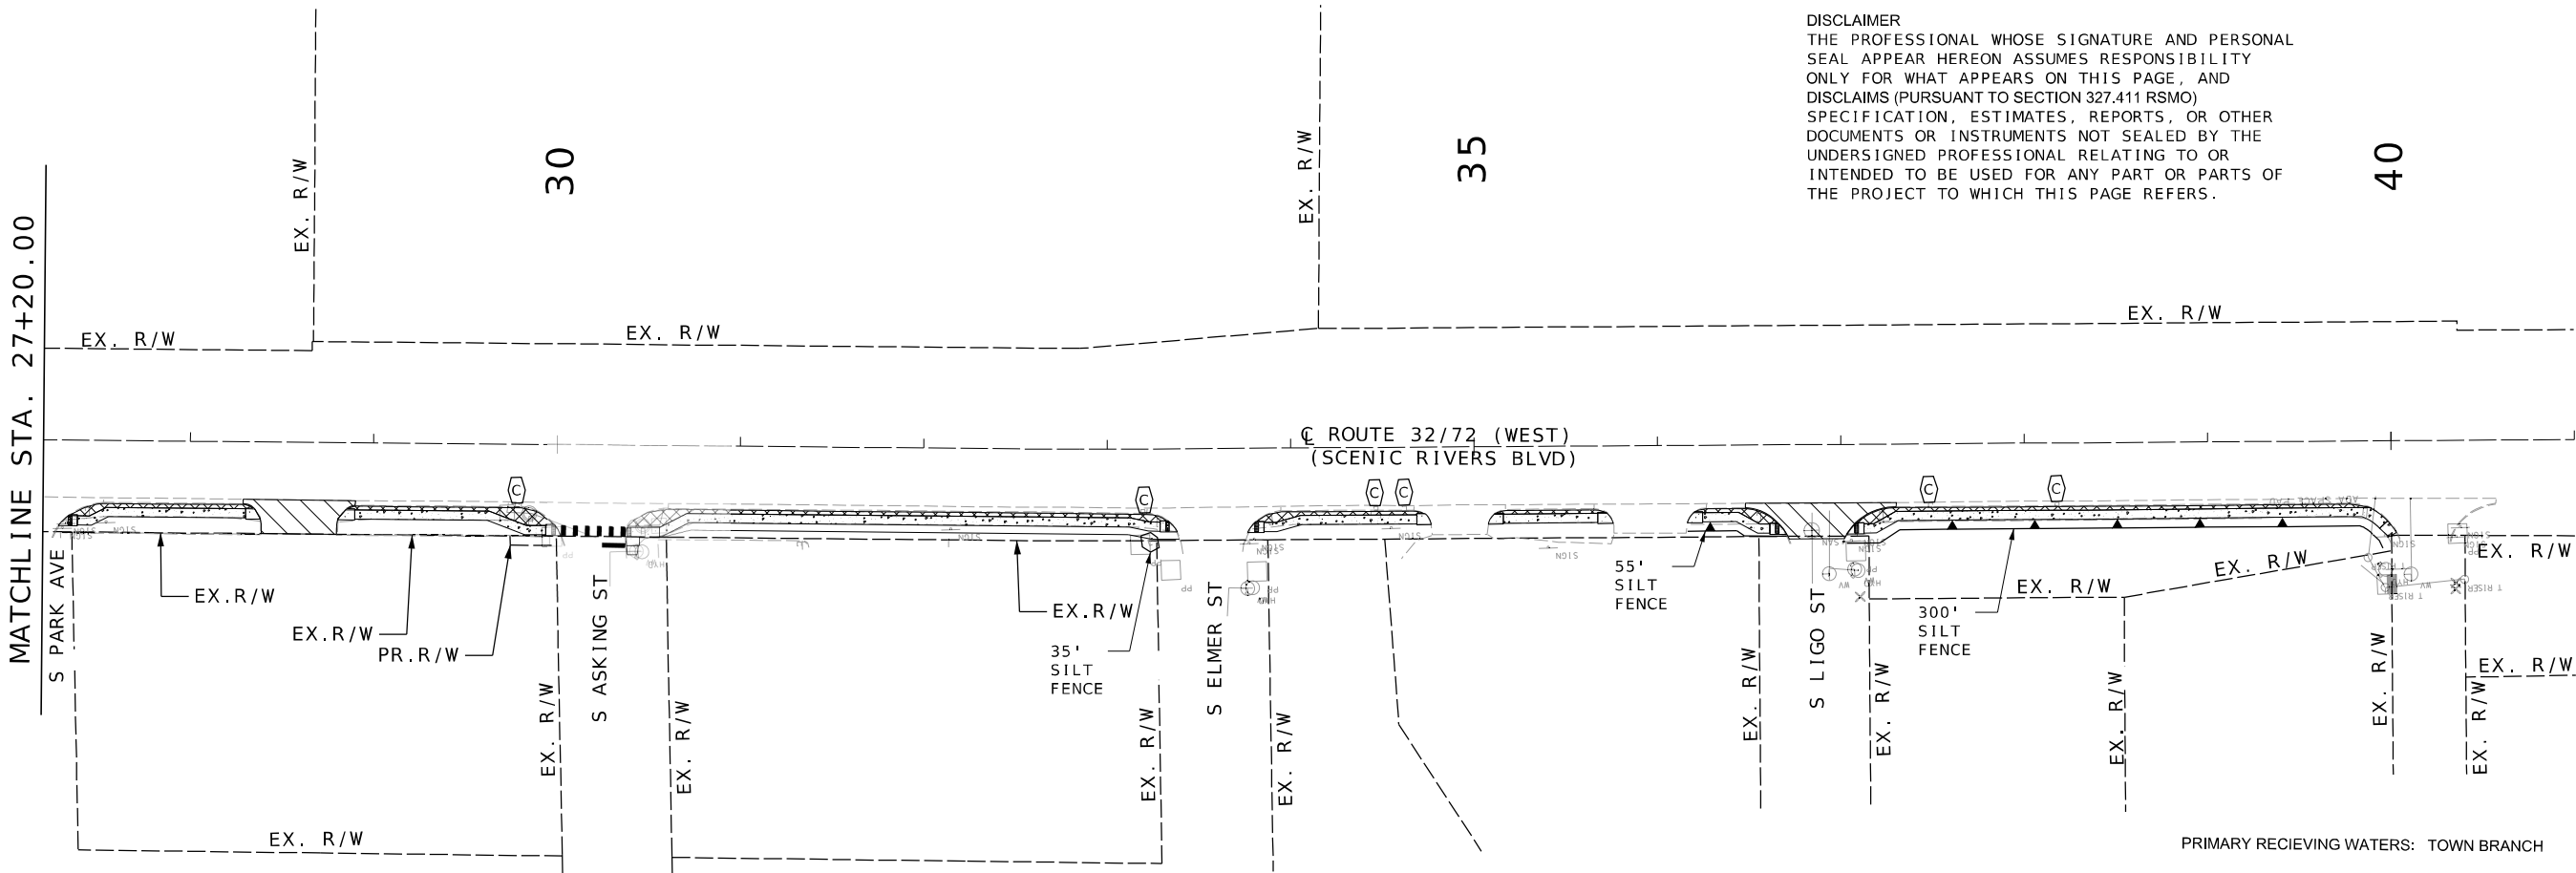

DISCLAIMER  
THE PROFESSIONAL WHOSE SIGNATURE AND PERSONAL SEAL APPEAR HEREON ASSUMES RESPONSIBILITY ONLY FOR WHAT APPEARS ON THIS PAGE, AND DISCLAIMS (PURSUANT TO SECTION 327.411 RSMO) SPECIFICATION, ESTIMATES, REPORTS, OR OTHER DOCUMENTS OR INSTRUMENTS NOT SEALED BY THE UNDERSIGNED PROFESSIONAL RELATING TO OR INTENDED TO BE USED FOR ANY PART OR PARTS OF THE PROJECT TO WHICH THIS PAGE REFERS.



10/23/2025 5:09:00 PM  
Derek B. Koestel - Civil  
MO PE-200201667


DATE PREPARED  
9/30/2025  
ROUTE  
VAR  
STATE  
MO  
DISTRICT  
CD  
SHEET NO.  
35  
COUNTY  
DENT  
JOB NO.  
JCD0129  
CONTRACT ID.

PROJECT NO.  
BRIDGE NO.


| DATE | DESCRIPTION |
|------|-------------|
|      |             |
|      |             |
MISSOURI HIGHWAYS AND TRANSPORTATION COMMISSION  
**MoDOT**  
105 WEST CAPITOL  
JEFFERSON CITY, MO 65102  
1-888-ASK-MODOT (1-888-275-6636)

**EFK Moen**  
Civil Engineering Design  
13523 Barrett Parkway Dr  
Suite 250  
St. Louis, MO 63021  
Phone 314-394-3100  
Fax 314-394-3199  
Missouri Certificate of Authority: 001578

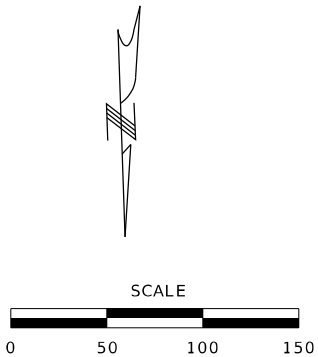

TEMPORARY EROSION CONTROL LEGEND

 -  ALTERNATE DITCH CHECK  
 CURB INLET CHECK  
 SILT FENCE

EROSION CONTROL  
SHEET 4 OF 4

| SUMMARY OF SIGNAL QUANTITIES |                                         |      |       |             |         |          |             |
|------------------------------|-----------------------------------------|------|-------|-------------|---------|----------|-------------|
| PAY ITEM                     | DESCRIPTION                             | UNIT | QUAN  | ROUTE 32/72 |         |          |             |
|                              |                                         |      |       | ASKINS ST   | ROUTE J | ROUTE 19 | DOSS/WARFEL |
| 902.08-11                    | REMOVAL OF IMPROVEMENTS                 | LS   | 1     |             |         |          |             |
| * *                          | REMOVE PULL BOX                         |      | 4     | 1           | 1       | 1        | 1           |
| * *                          | REMOVE DETECTOR, PUSHBUTTON             |      | 4     |             | 2       |          | 2           |
| * *                          | REMOVE SIGNAL HEAD, TYPE 1S, PEDESTRIAN |      | 4     |             | 2       |          | 2           |
| * *                          | REMOVE R10-3ER/L                        |      | 4     |             | 2       |          | 2           |
| 902.08-11                    | SIGNAL HEAD, TYPE 1S, PEDESTRIAN        | EA   | 10    | 2           | 2       | 2        | 4           |
| 902.27-08                    | POST, SIGNAL 8 FT                       | EA   | 8     | 1           | 2       | 1        | 4           |
| 902.49-21                    | ACCESSIBLE PEDESTRIAN SIGNAL            | EA   | 10    | 2           | 2       | 2        | 4           |
| 902.53-00                    | CONDUIT, 3 IN., TRENCH WITH TRACER WIRE | LF   | 230 * | 24          | 23      | 10       | 165         |
| 902.83-08                    | CABLE, 16 AWG 2 CONDUCTOR               | LF   | 1530  | 400         | 180     | 380      | 570         |
| 902.83-10                    | CABLE, 16 AWG 5 CONDUCTOR               | LF   | 1540  | 400         | 190     | 380      | 570         |
| 902.88-11                    | PULL BOX, PREFORMED, CLASS 2            | EA   | 5     | 1           | 1       | 1        | 2           |
| 902.88-12                    | PULL BOX, PREFORMED, CLASS 3            | EA   | 1     |             |         |          | 1           |
| 902.91-00                    | BASE, CONCRETE                          | CY   | 3.5   | 0.4         | 0.9     | 0.4      | 1.8         |
| 902.99-02{1}                 | MISC. {PUSH BUTTON EXTENSION}           | EA   | 2     | 1           |         | 1        |             |

\* ROUNDED UP TO ALIGN WITH STANDARD 10 FT CONDUIT PURCHASE INCREMENTS

\* \* SUBSIDIARY TO PAY ITEM ABOVE

NOTE: SIGNAL QUANTITIES SHOWN ON THIS SHEET ARE FOR INFORMATIONAL PURPOSES ONLY. SEE INDIVIDUAL SIGNAL QUANTITY SHEETS FOR OFFICIAL QUANTITIES.

DATE PREPARED  
10/23/2025

ROUTE  
VAR.

STATE  
MO

DISTRICT  
CD

SHEET NO.  
36

COUNTY  
DENT

JOB NO.  
JCD0129

CONTRACT ID.

PROJECT NO.

BRIDGE NO.

DESCRIPTION

DATE

MISSOURI HIGHWAYS AND TRANSPORTATION COMMISSION



**Bartlett & West**

601 MONROE ST. SUITE 201 - JEFFERSON CITY, MO 65101  
PHONE 572-634-3161  
CERTIFICATE OF AUTHORITY NO. 000167 - ENGINEERING  
WWW.BARTLETTWEST.COM

IF A SEAL IS PRESENT ON THIS SHEET IT HAS BEEN ELECTRONICALLY SEALED AND DATED.

pw://bartwest-pw.bentley.com:bartwest-pw-04/Documents/19000/19421.J50 - MoDOT Salem ADA/OpenRoads Designer/plan\_sheets/3\_Final Plans/036\_SG\_01\_JCD0129\_Signal Quantities.dgn 3:19:29 PM 10/23/2025

| TRAFFIC SIGNALS LEGEND |                            |
|------------------------|----------------------------|
|                        | CONTROLLER                 |
|                        | CONTROLLER (EXISTING)      |
|                        | JUNCTION BOX               |
|                        | POWER SUPPLY               |
|                        | WOOD POST                  |
|                        | SIGNAL HEAD (OPT LIM CONV) |
|                        | SIGNAL HEAD (OPT LIM)      |
|                        | SIGNAL HEAD (PEDESTRIAN)   |
|                        | SIGNAL HEAD (STANDARD)     |
|                        | CCTV CAMERA                |
|                        | VIDEO DETECTOR             |
|                        | PUSH BUTTON DETECTOR       |
|                        | PREFORMED PULL BOX TYPE 1  |
|                        | PREFORMED PULL BOX TYPE 2  |
|                        | CONCRETE PULL BOX TYPE 1   |
|                        | CONCRETE PULL BOX TYPE 2   |
|                        | ITS PULL BOX TYPE 2        |
|                        | ITS PULL BOX TYPE 5        |
|                        | 6 X 6 LOOP DETECTOR        |
|                        | 6 X 15 LOOP DETECTOR       |
|                        | 30 X 6 LOOP DETECTOR       |
|                        | CONDUIT MEDIAN             |
|                        | CONDUIT PUSHED             |
|                        | CONDUIT BRIDGE             |
|                        | CONDUIT EXISTING           |
|                        | CONDUIT TRENCHED           |
|                        | SPAN WIRE (EXISTING)       |
|                        | MAST ARM - TYPE A BASE     |
|                        | MAST ARM - TYPE C BASE     |
|                        | MAST ARM - TYPE F BASE     |

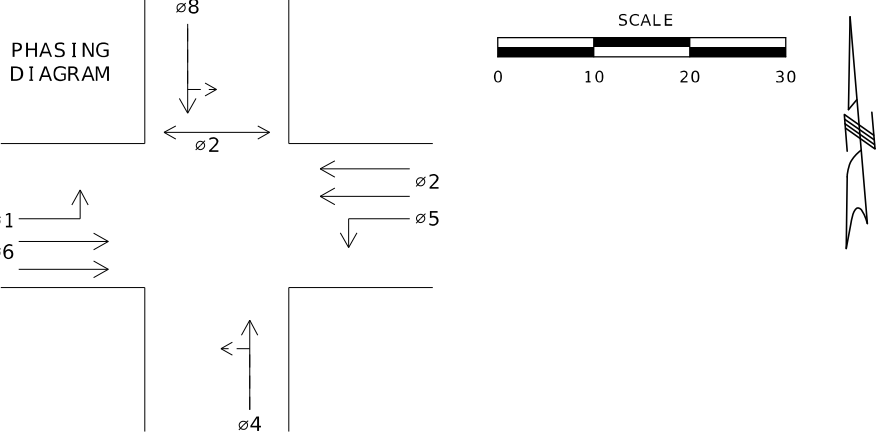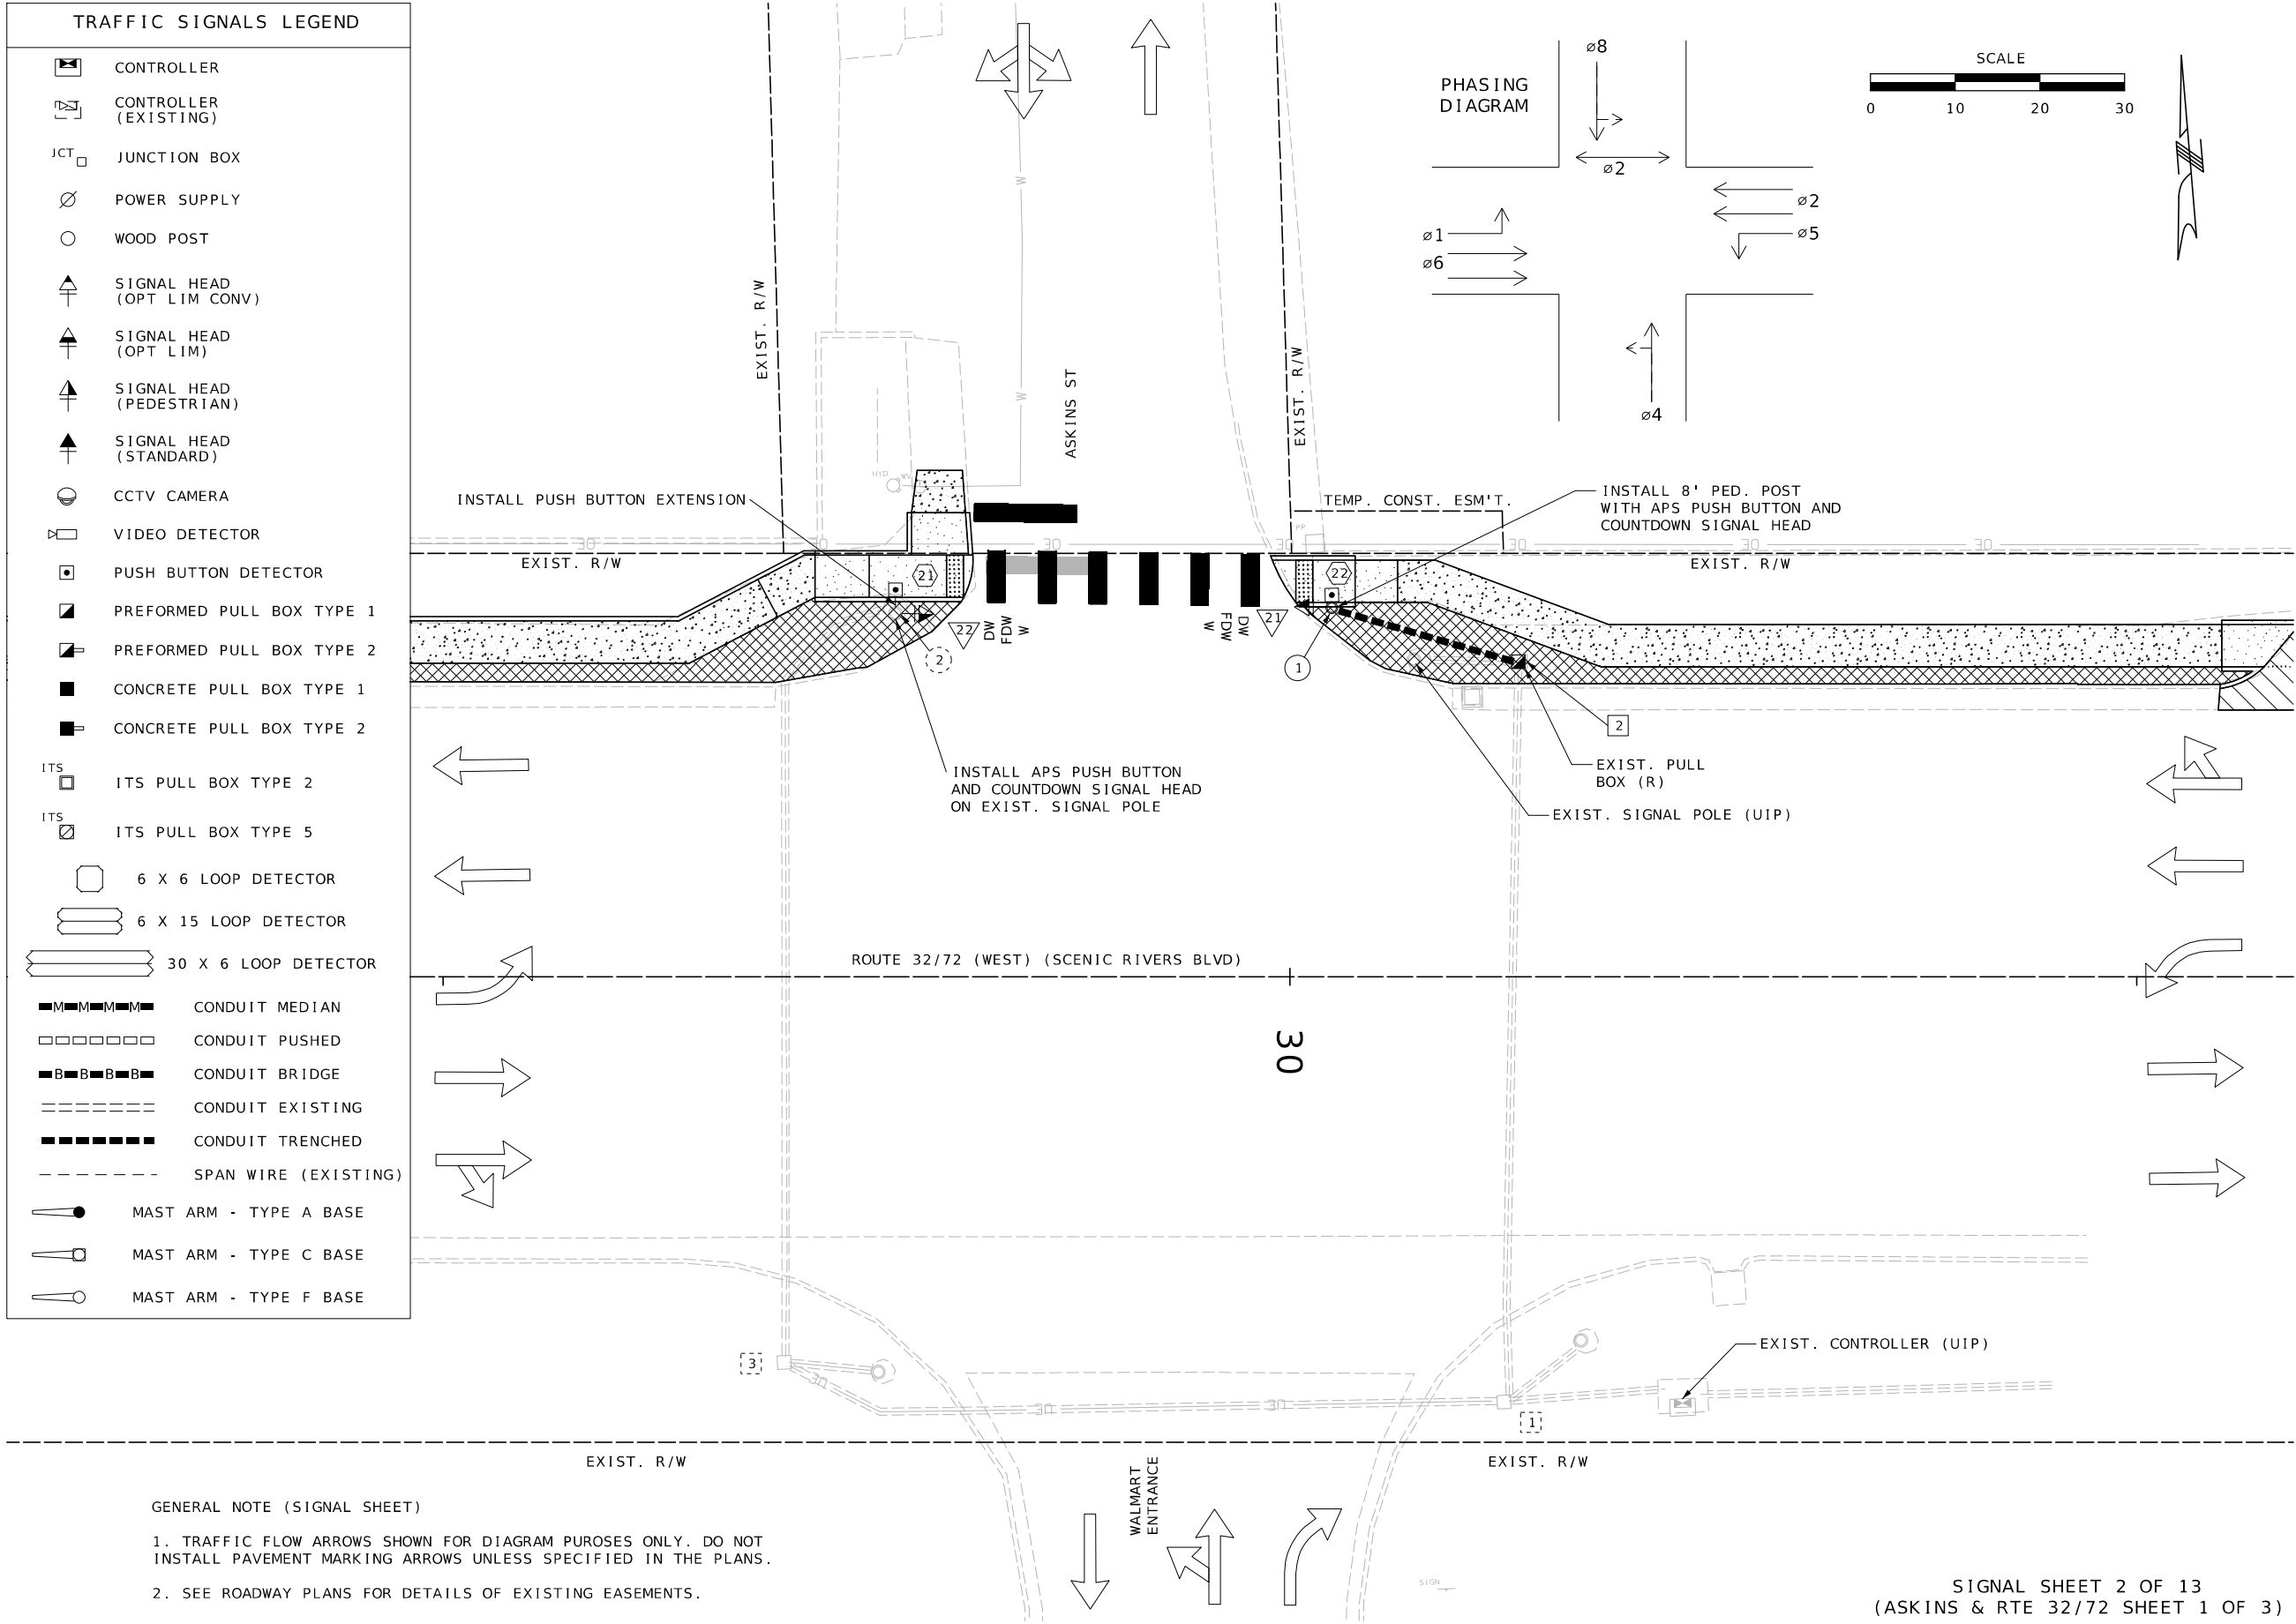


GENERAL NOTE (SIGNAL SHEET)

1. TRAFFIC FLOW ARROWS SHOWN FOR DIAGRAM PUROSES ONLY. DO NOT INSTALL PAVEMENT MARKING ARROWS UNLESS SPECIFIED IN THE PLANS.

2. SEE ROADWAY PLANS FOR DETAILS OF EXISTING EASEMENTS.

SIGNAL SHEET 2 OF 13  
(ASKINS & RTE 32/72 SHEET 1 OF 3)

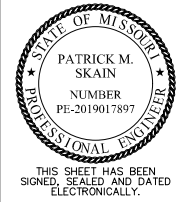

|                             |                 |
|-----------------------------|-----------------|
| DATE PREPARED<br>10/23/2025 |                 |
| ROUTE<br>VAR.               | STATE<br>MO     |
| DISTRICT<br>CD              | SHEET NO.<br>37 |
| COUNTY<br>DENT              |                 |
| JOB NO.<br>JCD0129          |                 |
| CONTRACT ID.                |                 |
| PROJECT NO.                 |                 |
| BRIDGE NO.                  |                 |

| DESCRIPTION | DATE |
|-------------|------|
|             |      |
|             |      |
MISSOURI HIGHWAYS AND TRANSPORTATION COMMISSION


105 WEST CAPITOL  
JEFFERSON CITY, MO 65102  
1-888-ASK-MODOT (1-888-275-6636)

**Bartlett & West**

601 MONROE ST. SUITE 201 - JEFFERSON CITY, MO 65101  
PHONE 572-634-3161  
CERTIFICATE OF AUTHORITY NO. 000167 - ENGINEERING  
WWW.BARTLETTWEST.COM



WIRING DIAGRAM

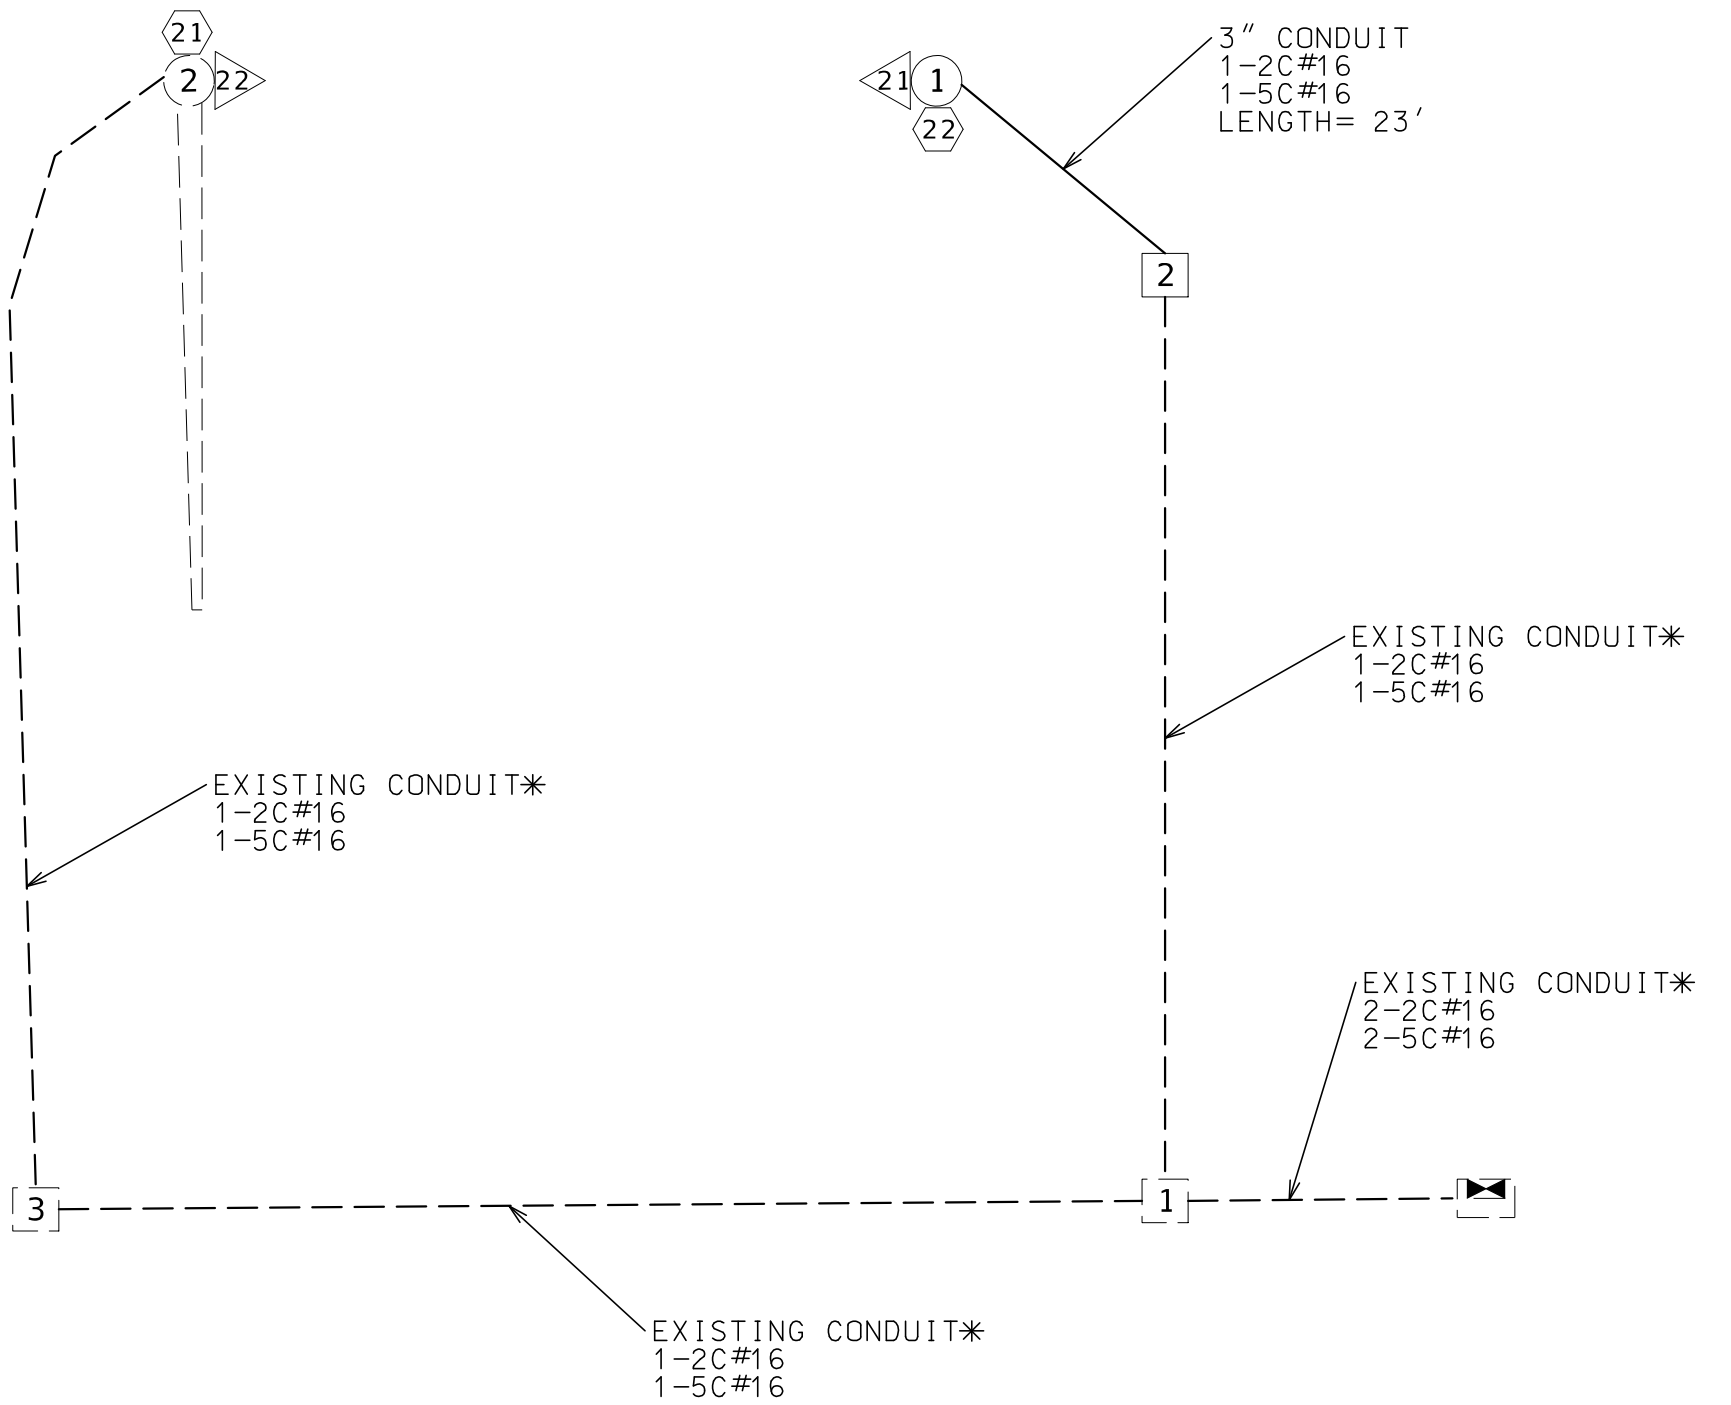

NOT TO SCALE


LEGEND

- 3" CONDUIT CONTAINING CABLE WITH SIZE
- CABLE
- X-XC MULTI-CONDUCTOR CABLE #16 AWG (UNLESS OTHERWISE INDICATED)
- LIC #14 AWG DETECTOR LEAD-IN CABLE (2C TWISTED SHIELDED)
- [X] PULL BOX WITH NUMBER
- (X) POST WITH NUMBER
- [X] POST WITH MAST ARM
- [X] DETECTOR WITH NUMBER
- [X] PEDESTRIAN SIGNAL HEAD WITH NUMBER
- [X] SIGNAL CONTROLLER
- [X] PULL BOX WITH NUMBER (EXISTING)
- (X) POST WITH NUMBER (EXISTING)
- [X] POST WITH MAST ARM (EXISTING)
- [X] DETECTOR WITH NUMBER (EXISTING)
- [X] PEDESTRIAN SIGNAL HEAD WITH NUMBER (EXISTING)
- [X] SIGNAL CONTROLLER (EXISTING)

\*CABLES SHOWN ARE PROPOSED. EXISTING CONDUIT CONTAINS ADDITIONAL CABLES.

ROUTE 32/72 (SCENIC RIVERS BLVD) & ASKINS ST  
INTERSECTION

SIGNAL SHEET 4 OF 13  
(ASKINS & RTE 32/72 SHEET 3 OF 3)

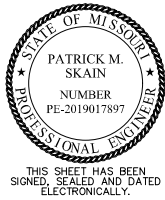

DATE PREPARED  
10/23/2025

ROUTE STATE  
VAR. MO  
DISTRICT SHEET NO.  
CD 39

COUNTY  
DENT  
JOB NO.  
JCD0129  
CONTRACT ID.

PROJECT NO.

BRIDGE NO.

| DESCRIPTION | DATE |
|-------------|------|
|             |      |
|             |      |
MISSOURI HIGHWAYS AND TRANSPORTATION COMMISSION

105 WEST CAPITOL  
JEFFERSON CITY, MO 65102  
1-888-ASK-MODOT (1-888-275-6636)

**Bartlett & West**

601 MONROE ST. SUITE 201 - JEFFERSON CITY, MO 65101  
PHONE 572-634-3161  
CERTIFICATE OF AUTHORITY NO. 000167 - ENGINEERING  
WWW.BARTLETTWEST.COM

D- 37D

IF A SEAL IS PRESENT ON THIS SHEET IT HAS BEEN ELECTRONICALLY SEALED AND DATED.










WIRING DIAGRAM

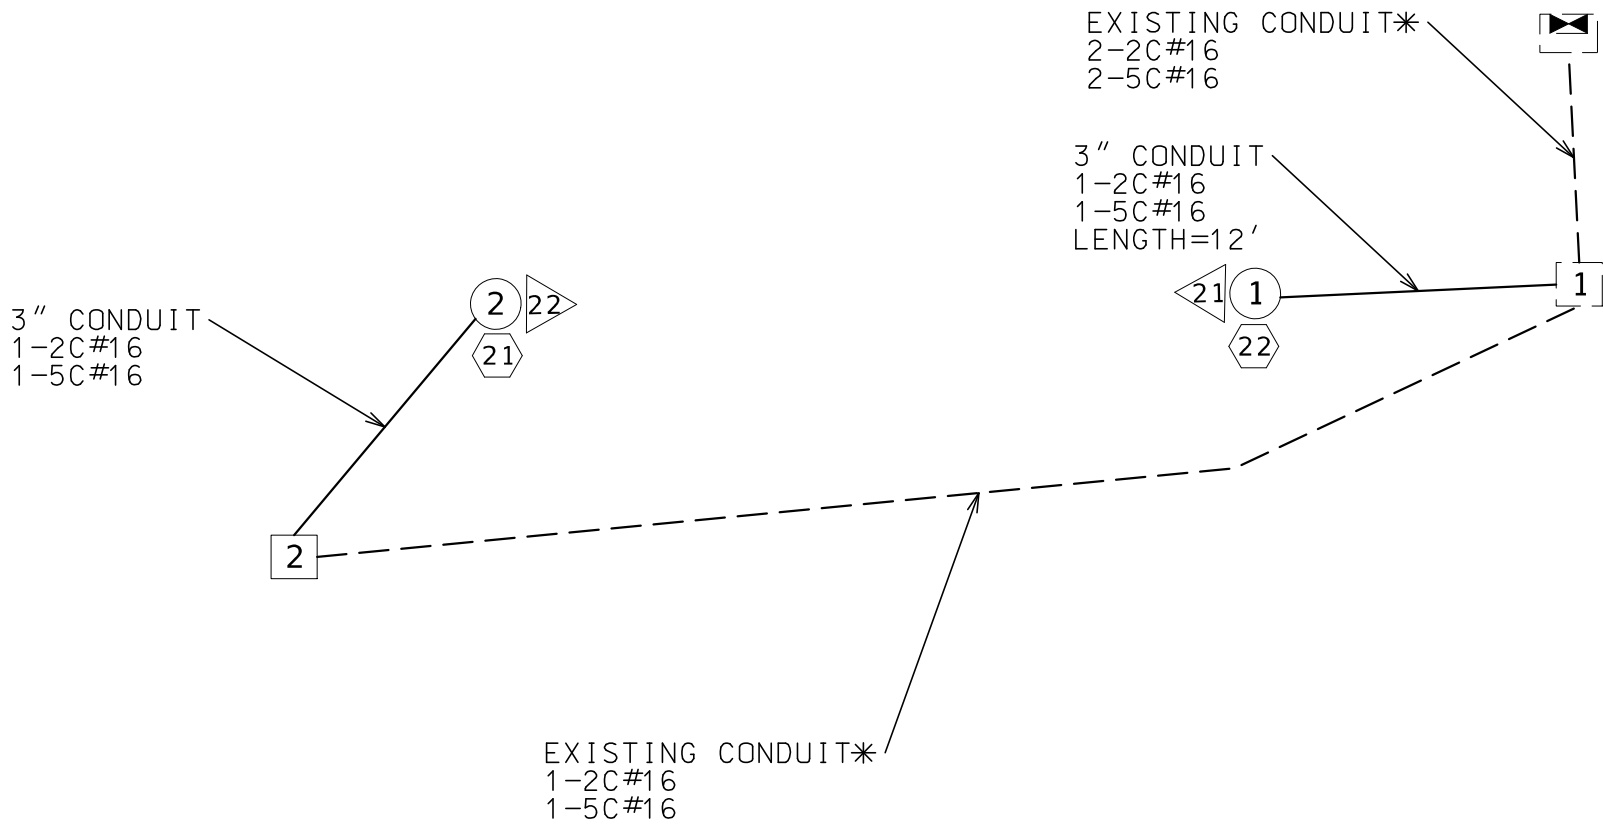

NOT TO SCALE

LEGEND

3"

CONDUIT CONTAINING CABLE WITH SIZE

CABLE

X-XC

MULTI-CONDUCTOR CABLE #16 AWG (UNLESS OTHERWISE INDICATED)

LIC

#14 AWG DETECTOR LEAD-IN CABLE (2C TWISTED SHIELDED)

X

PULL BOX WITH NUMBER

X

POST WITH NUMBER

X

POST WITH MAST ARM

X

DETECTOR WITH NUMBER

X

PEDESTRIAN SIGNAL HEAD WITH NUMBER

Signal Controller Symbol

SIGNAL CONTROLLER

X

PULL BOX WITH NUMBER (EXISTING)

X

POST WITH NUMBER (EXISTING)

X

POST WITH MAST ARM (EXISTING)

X

DETECTOR WITH NUMBER (EXISTING)

X

PEDESTRIAN SIGNAL HEAD WITH NUMBER (EXISTING)

Signal Controller Symbol

SIGNAL CONTROLLER (EXISTING)

\*CABLES SHOWN ARE PROPOSED. EXISTING CONDUIT CONTAINS ADDITIONAL CABLES.

ROUTE 32/72 (SCENIC RIVERS BLVD) & ROUTE J  
INTERSECTION

SIGNAL SHEET 7 OF 13  
(RTE J & RTE 32/72 SHEET 3 OF 3)

STATE OF MISSOURI

PATRICK M. SKAIN

NUMBER

PE-2019017897

PROFESSIONAL ENGINEER

THIS SHEET HAS BEEN SIGNED, SEALED AND DATED ELECTRONICALLY.

DATE PREPARED

10/23/2025

ROUTE

VAR.

DISTRICT

CD

STATE

MO

SHEET NO.

42

COUNTY

DENT

JOB NO.

JCD0129

CONTRACT ID.

PROJECT NO.

BRIDGE NO.

DESCRIPTION

DATE

MISSOURI HIGHWAYS AND TRANSPORTATION COMMISSION

MoDOT

105 WEST CAPITOL

JEFFERSON CITY, MO 65102

1-888-ASK-MODOT (1-888-275-6636)

Bartlett & West

601 MONROE ST. SUITE 201 - JEFFERSON CITY, MO 65101

PHONE 572-634-3161

CERTIFICATE OF AUTHORITY NO. 000167 - ENGINEERING

WWW.BARTLETTWEST.COM



D- 37D

pw://bartwest-pw.bentley.com:bartwest-pw-04/Documents/19000/19421.J50 - MoDOT Salem ADA/OpenRoads Designer/plan\_sheets/3\_Final Plans/042\_SG\_07\_JCD0129\_RTE 32\_RTE J\_D-37D.dgn 3:21:58 PM 10/23/2025

IF A SEAL IS PRESENT ON THIS SHEET IT HAS BEEN ELECTRONICALLY SEALED AND DATED.

| TRAFFIC SIGNALS LEGEND |                            |
|------------------------|----------------------------|
|                        | CONTROLLER                 |
|                        | CONTROLLER (EXISTING)      |
|                        | JUNCTION BOX               |
|                        | POWER SUPPLY               |
|                        | WOOD POST                  |
|                        | SIGNAL HEAD (OPT LIM CONV) |
|                        | SIGNAL HEAD (OPT LIM)      |
|                        | SIGNAL HEAD (PEDESTRIAN)   |
|                        | SIGNAL HEAD (STANDARD)     |
|                        | CCTV CAMERA                |
|                        | VIDEO DETECTOR             |
|                        | PUSH BUTTON DETECTOR       |
|                        | PREFORMED PULL BOX TYPE 1  |
|                        | PREFORMED PULL BOX TYPE 2  |
|                        | CONCRETE PULL BOX TYPE 1   |
|                        | CONCRETE PULL BOX TYPE 2   |
|                        | ITS PULL BOX TYPE 2        |
|                        | ITS PULL BOX TYPE 5        |
|                        | 6 X 6 LOOP DETECTOR        |
|                        | 6 X 15 LOOP DETECTOR       |
|                        | 30 X 6 LOOP DETECTOR       |
|                        | CONDUIT MEDIAN             |
|                        | CONDUIT PUSHED             |
|                        | CONDUIT BRIDGE             |
|                        | CONDUIT EXISTING           |
|                        | CONDUIT TRENCHED           |
|                        | SPAN WIRE (EXISTING)       |
|                        | MAST ARM - TYPE A BASE     |
|                        | MAST ARM - TYPE C BASE     |
|                        | MAST ARM - TYPE F BASE     |

- GENERAL NOTE (SIGNAL SHEET)
1. TRAFFIC FLOW ARROWS SHOWN FOR DIAGRAM PUROSES ONLY. DO NOT INSTALL PAVEMENT MARKING ARROWS UNLESS SPECIFIED IN THE PLANS.
2. SEE ROADWAY PLANS FOR DETAILS OF EXISTING EASEMENTS.

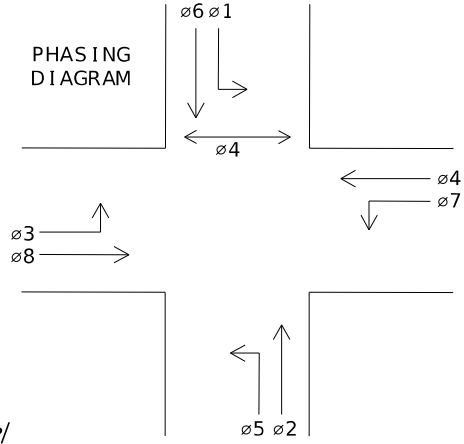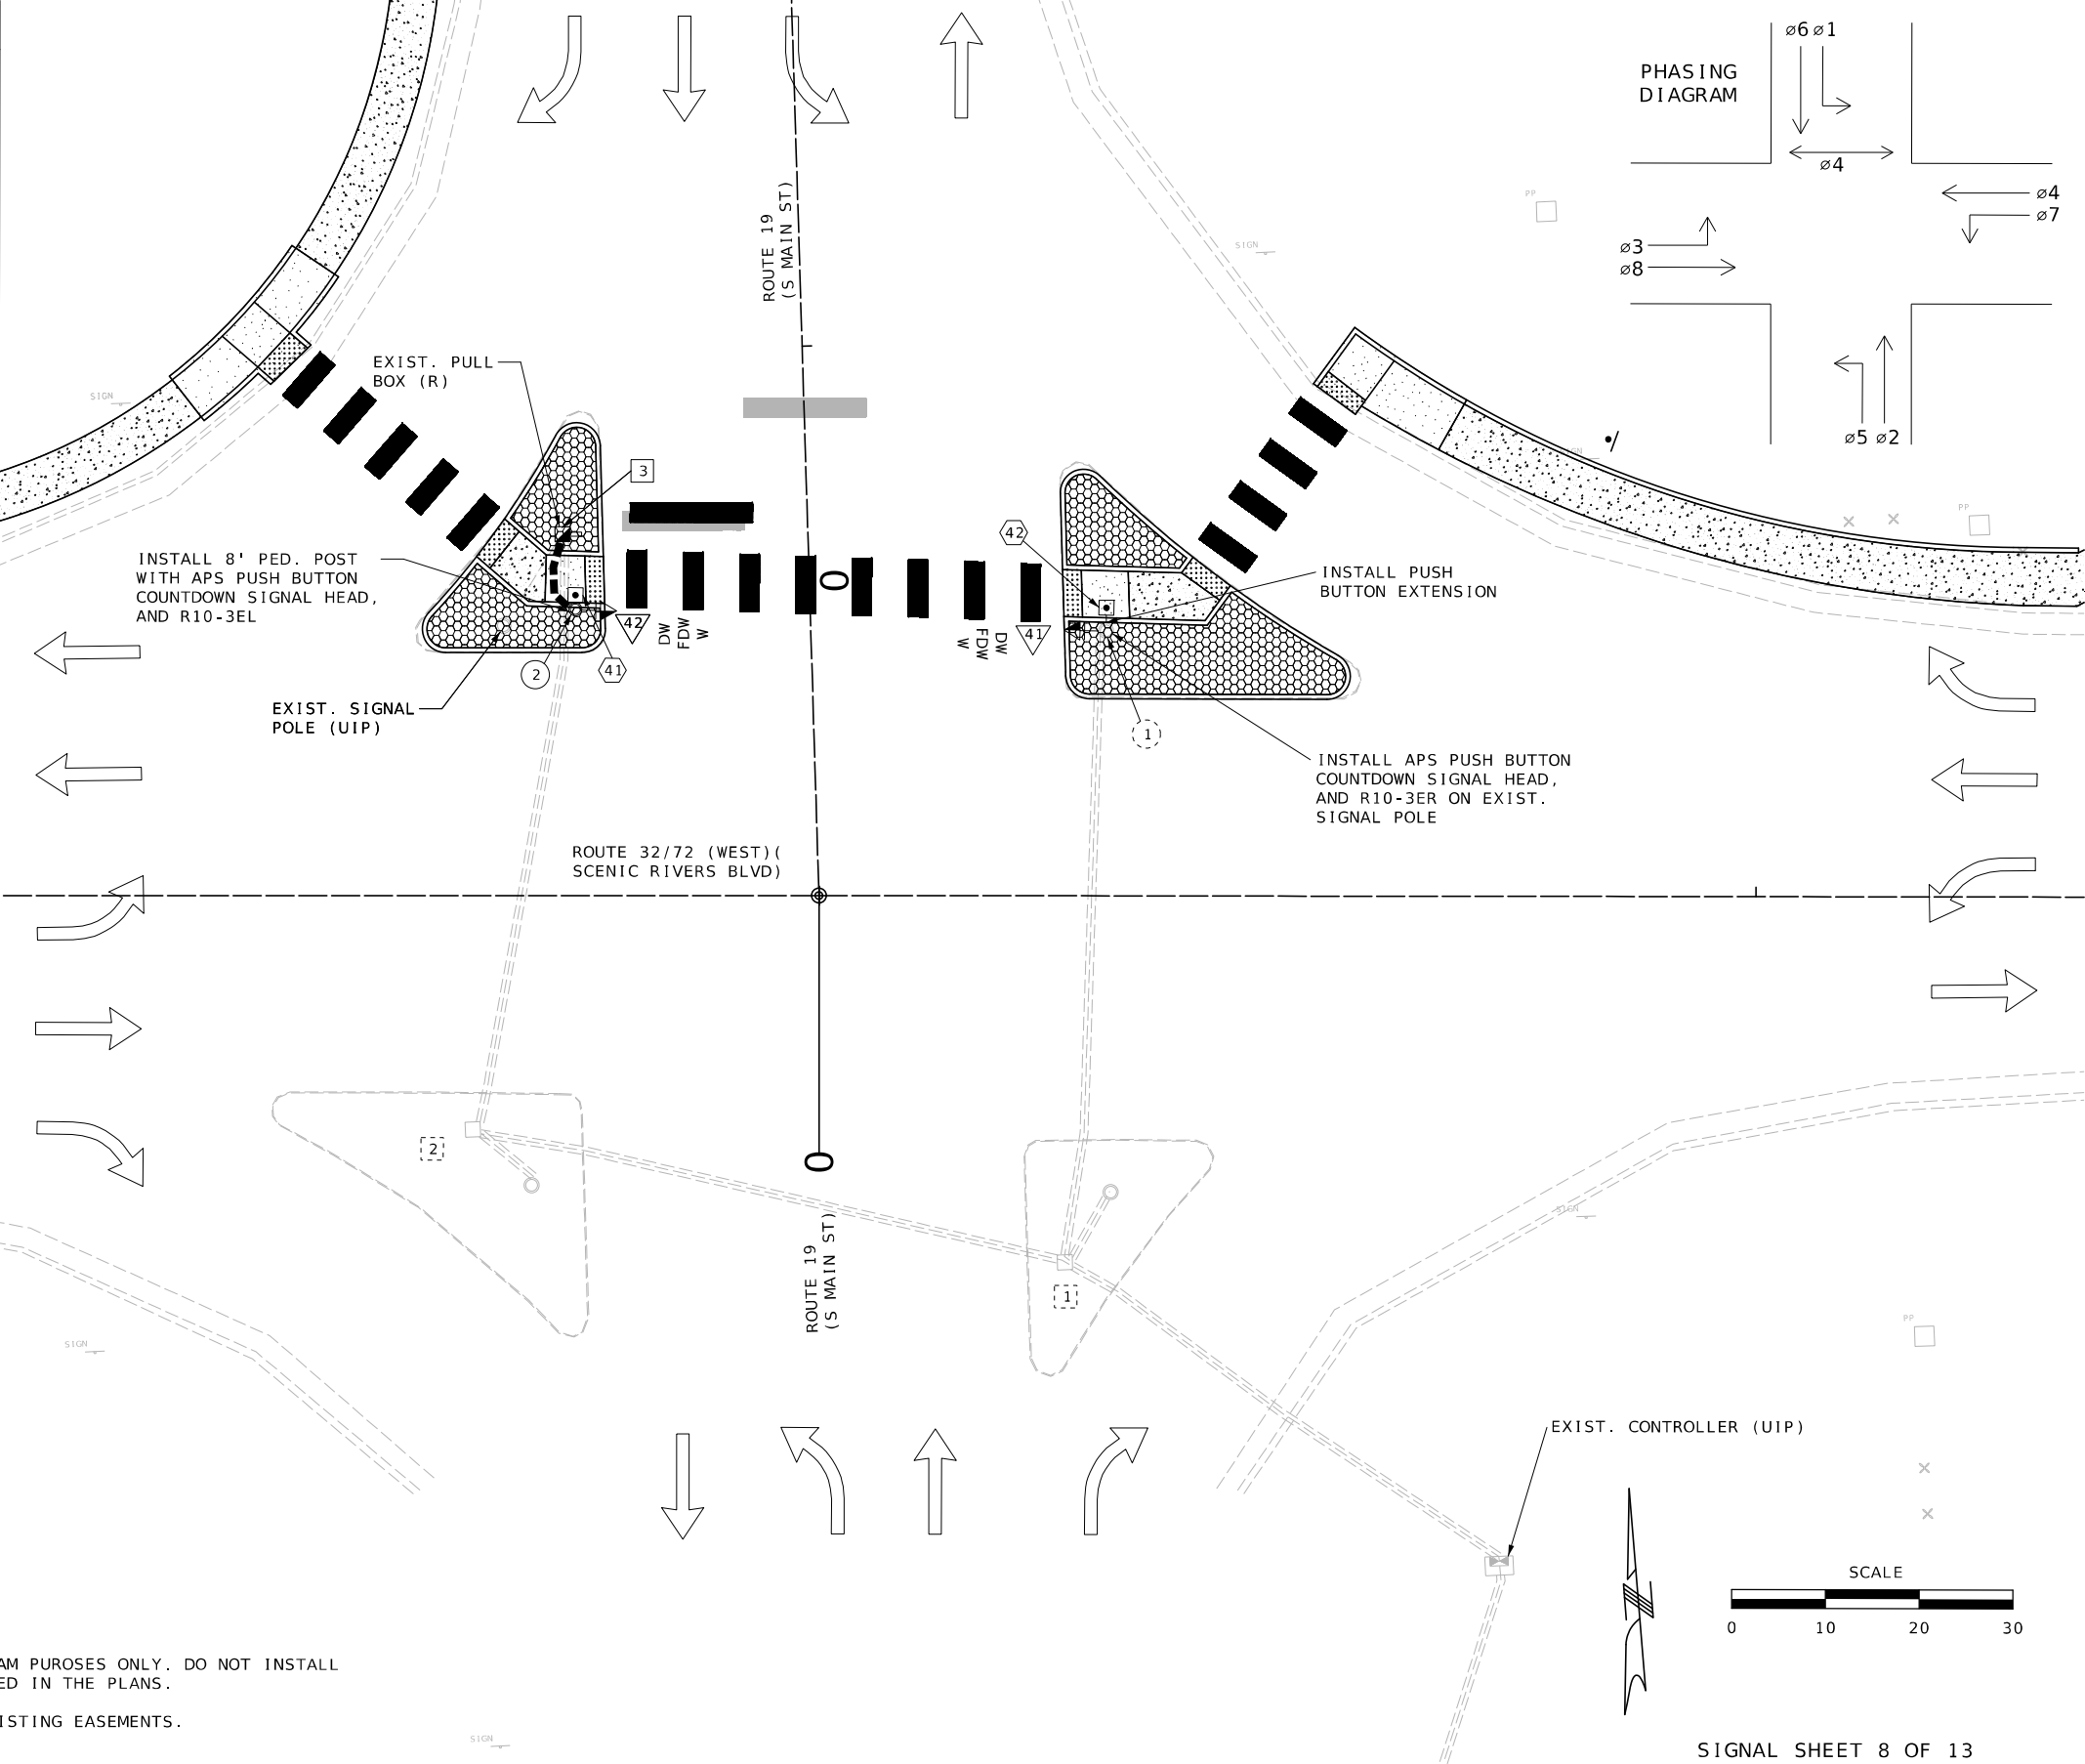

SIGNAL SHEET 8 OF 13  
(RTE 19 & RTE 32/72 SHEET 1 OF 3)

DATE PREPARED  
10/23/2025

|          |           |
|----------|-----------|
| ROUTE    | STATE     |
| VAR.     | MO        |
| DISTRICT | SHEET NO. |
| CD       | 43        |

COUNTY  
DENT

JOB NO.  
JCD0129

CONTRACT ID.

PROJECT NO.

BRIDGE NO.

| DESCRIPTION | DATE |
|-------------|------|
|             |      |
|             |      |
MISSOURI HIGHWAYS AND TRANSPORTATION COMMISSION


105 WEST CAPITOL  
JEFFERSON CITY, MO 65102  
1-888-ASK-MODOT (1-888-275-6636)

**Bartlett & West**

601 MONROE ST. SUITE 201 - JEFFERSON CITY, MO 65101  
PHONE 572-634-3161  
CERTIFICATE OF AUTHORITY NO. 000167 - ENGINEERING  
WWW.BARTLETTWEST.COM



WIRING DIAGRAM

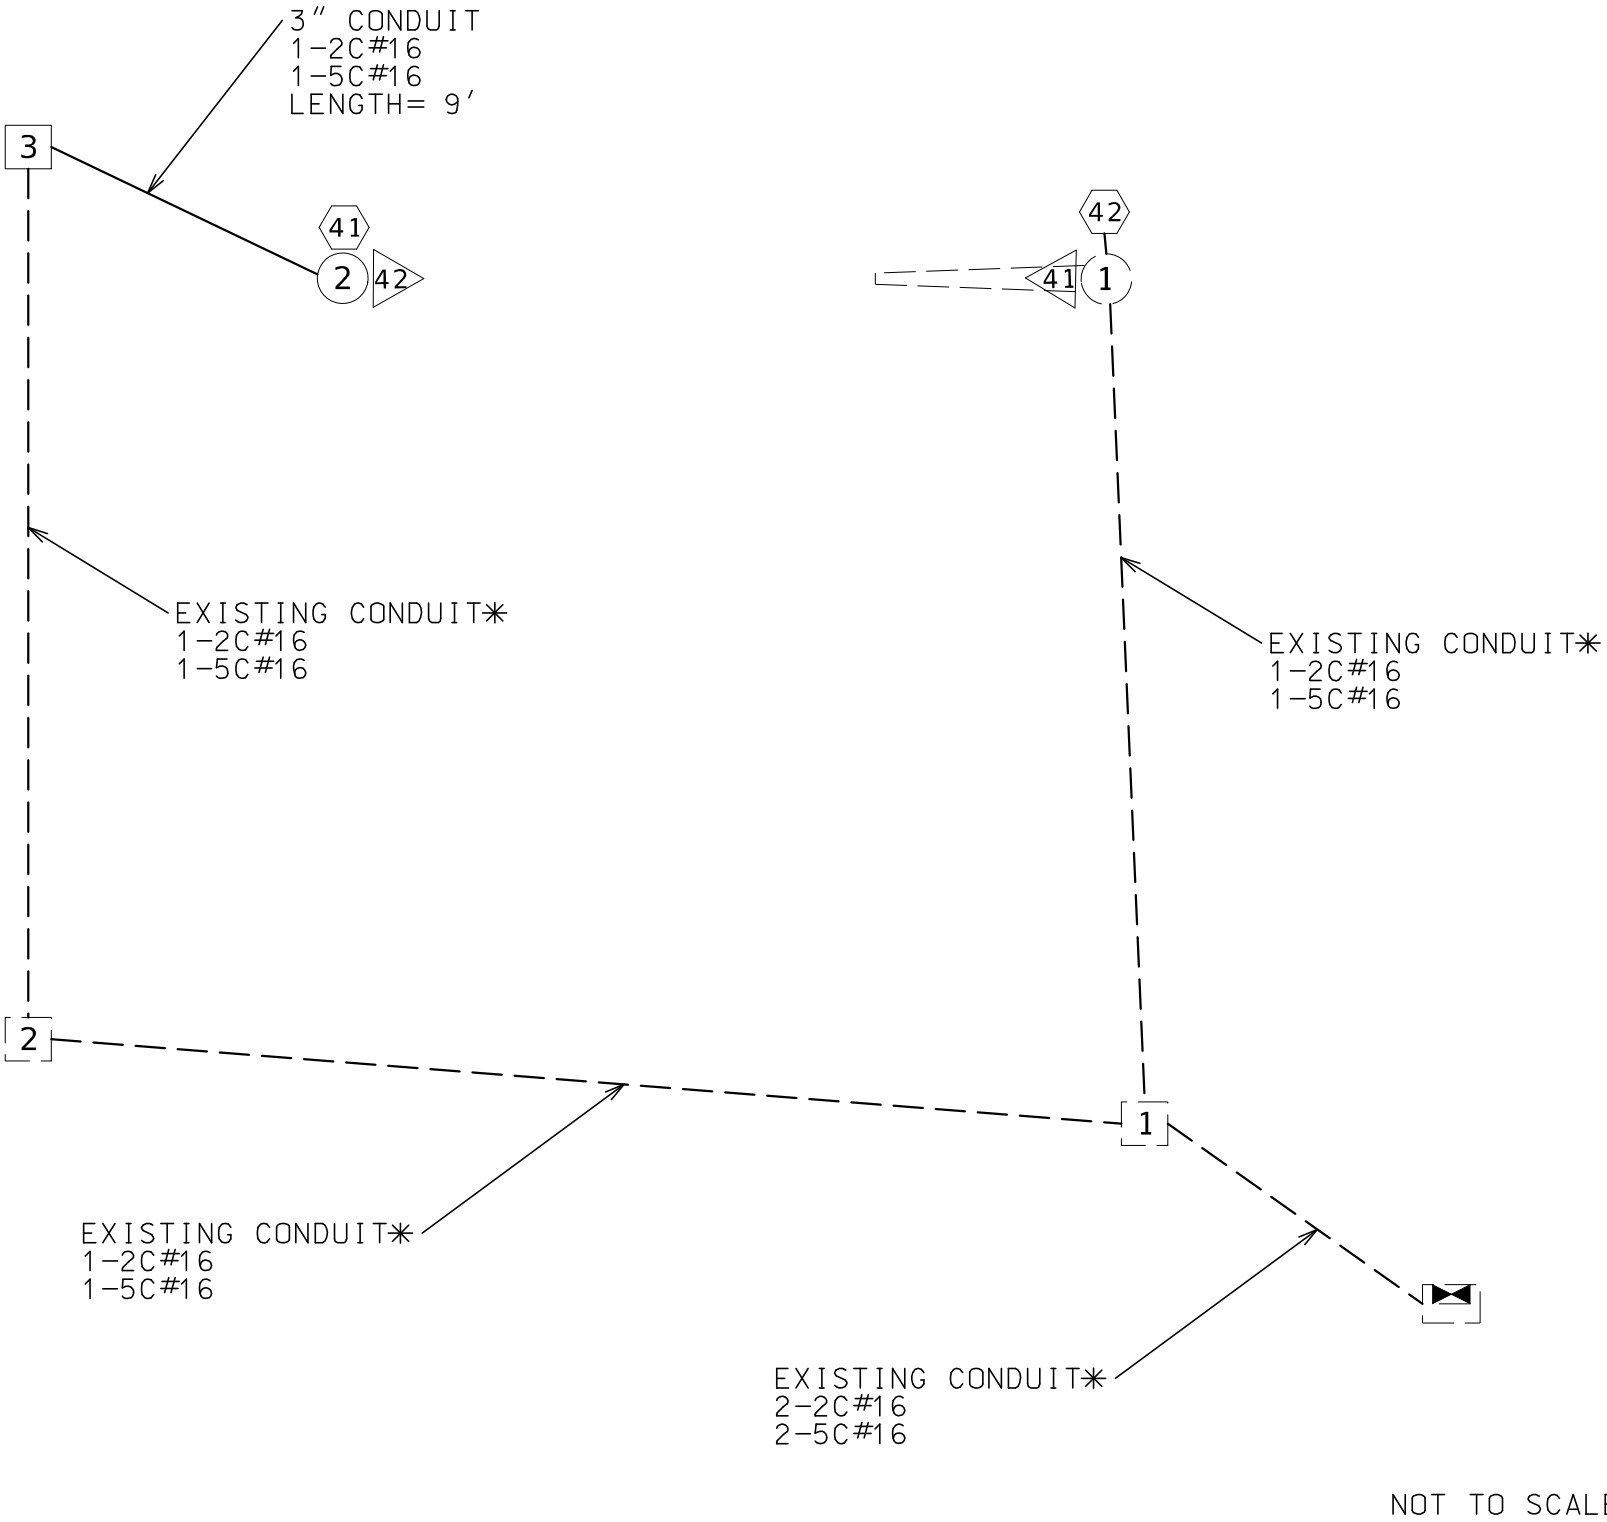


LEGEND

- 3" CONDUIT CONTAINING CABLE WITH SIZE
- CABLE
- X-XC MULTI-CONDUCTOR CABLE #16 AWG (UNLESS OTHERWISE INDICATED)
- LIC #14 AWG DETECTOR LEAD-IN CABLE (2C TWISTED SHIELDED)
- [X] PULL BOX WITH NUMBER
- (X) POST WITH NUMBER
- [X] POST WITH MAST ARM
- [X] DETECTOR WITH NUMBER
- [X] PEDESTRIAN SIGNAL HEAD WITH NUMBER
- [X] SIGNAL CONTROLLER
- [X] PULL BOX WITH NUMBER (EXISTING)
- (X) POST WITH NUMBER (EXISTING)
- [X] POST WITH MAST ARM (EXISTING)
- [X] DETECTOR WITH NUMBER (EXISTING)
- [X] PEDESTRIAN SIGNAL HEAD WITH NUMBER (EXISTING)
- [X] SIGNAL CONTROLLER (EXISTING)

\*CABLES SHOWN ARE PROPOSED. EXISTING  
CONDUIT CONTAINS ADDITIONAL CABLES.

ROUTE 32/72 (SCENIC RIVERS BLVD) & ROUTE 19 (S MAIN ST)  
INTERSECTION

SIGNAL SHEET 10 OF 13  
(RTE 19 & RTE 32/72 SHEET 3 OF 3)

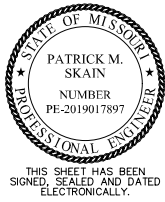

DATE PREPARED  
10/23/2025

|          |           |
|----------|-----------|
| ROUTE    | STATE     |
| VAR.     | MO        |
| DISTRICT | SHEET NO. |
| CD       | 45        |

COUNTY  
DENT

JOB NO.  
JCD0129

CONTRACT ID.

PROJECT NO.

BRIDGE NO.

| DESCRIPTION | DATE |
|-------------|------|
|             |      |
|             |      |
MISSOURI HIGHWAYS AND TRANSPORTATION  
COMMISSION

105 WEST CAPITOL  
JEFFERSON CITY, MO 65102  
1-888-ASK-MODOT (1-888-275-6636)

**Bartlett & West**

601 MONROE ST. SUITE 201 - JEFFERSON CITY, MO 65101  
PHONE 572-634-3161  
CERTIFICATE OF AUTHORITY NO. 000167 - ENGINEERING  
WWW.BARTLETTWEST.COM


IF A SEAL IS PRESENT ON THIS SHEET IT HAS BEEN ELECTRONICALLY SEALED AND DATED.







WIRING DIAGRAM

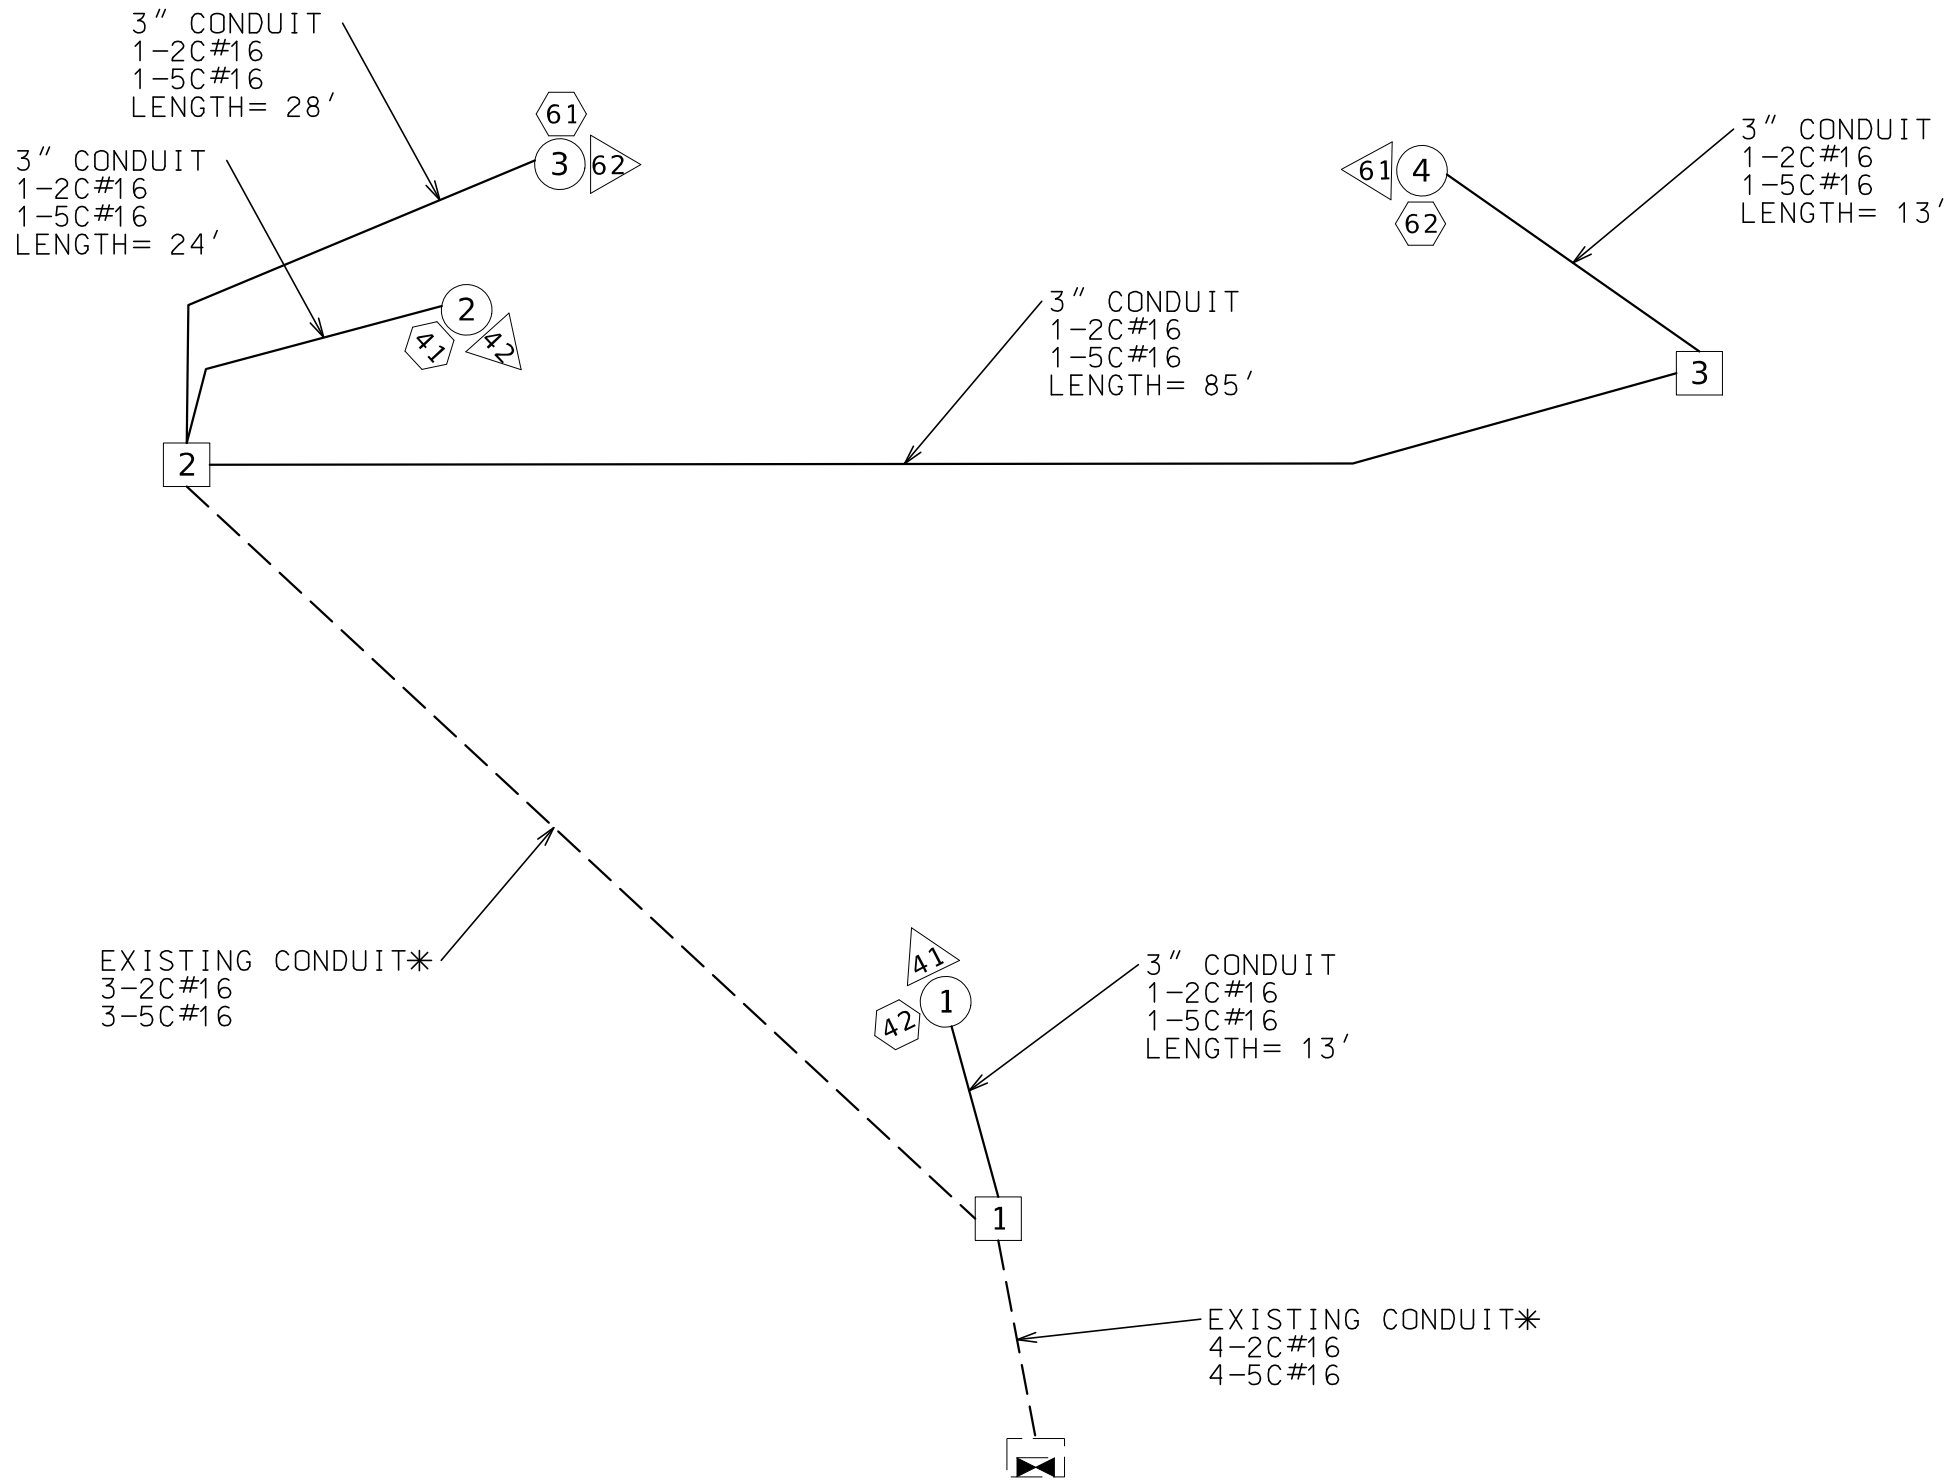

NOT TO SCALE

LEGEND


- 3" CONDUIT CONTAINING CABLE WITH SIZE
- CABLE
- X-XC MULTI-CONDUCTOR CABLE #16 AWG (UNLESS OTHERWISE INDICATED)
- LIC #14 AWG DETECTOR LEAD-IN CABLE (2C TWISTED SHIELDED)
- [X] PULL BOX WITH NUMBER
- (X) POST WITH NUMBER
- [X] POST WITH MAST ARM
- [X] DETECTOR WITH NUMBER
- [X] PEDESTRIAN SIGNAL HEAD WITH NUMBER
- [X] SIGNAL CONTROLLER
- [X] PULL BOX WITH NUMBER (EXISTING)
- (X) POST WITH NUMBER (EXISTING)
- [X] POST WITH MAST ARM (EXISTING)
- [X] DETECTOR WITH NUMBER (EXISTING)
- [X] PEDESTRIAN SIGNAL HEAD WITH NUMBER (EXISTING)
- [X] SIGNAL CONTROLLER (EXISTING)

\*CABLES SHOWN ARE PROPOSED. EXISTING CONDUIT CONTAINS ADDITIONAL CABLES.

ROUTE 32/72 (SCENIC RIVERS BLVD) & DOSS RD/WARFEL ST  
INTERSECTION

SIGNAL SHEET 13 OF 13  
(DOSS/WARFEL & RTE 32/72 SHEET 3 OF 3)

D-37D

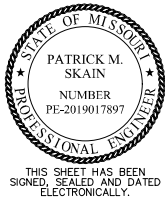

DATE PREPARED  
10/23/2025

ROUTE STATE  
VAR. MO  
DISTRICT SHEET NO.  
CD 48

COUNTY  
DENT

JOB NO.  
JCD0129

CONTRACT ID.

PROJECT NO.

BRIDGE NO.

| DESCRIPTION | DATE |
|-------------|------|
|             |      |
|             |      |
MISSOURI HIGHWAYS AND TRANSPORTATION COMMISSION


MoDOT

105 WEST CAPITOL  
JEFFERSON CITY, MO 65102  
1-888-ASK-MODOT (1-888-275-6636)

**Bartlett & West**

601 MONROE ST. SUITE 201 - JEFFERSON CITY, MO 65101  
PHONE 572-634-3161  
CERTIFICATE OF AUTHORITY NO. 000167 - ENGINEERING  
WWW.BARTLETTWEST.COM

## MOUNTING HEIGHT DETAIL

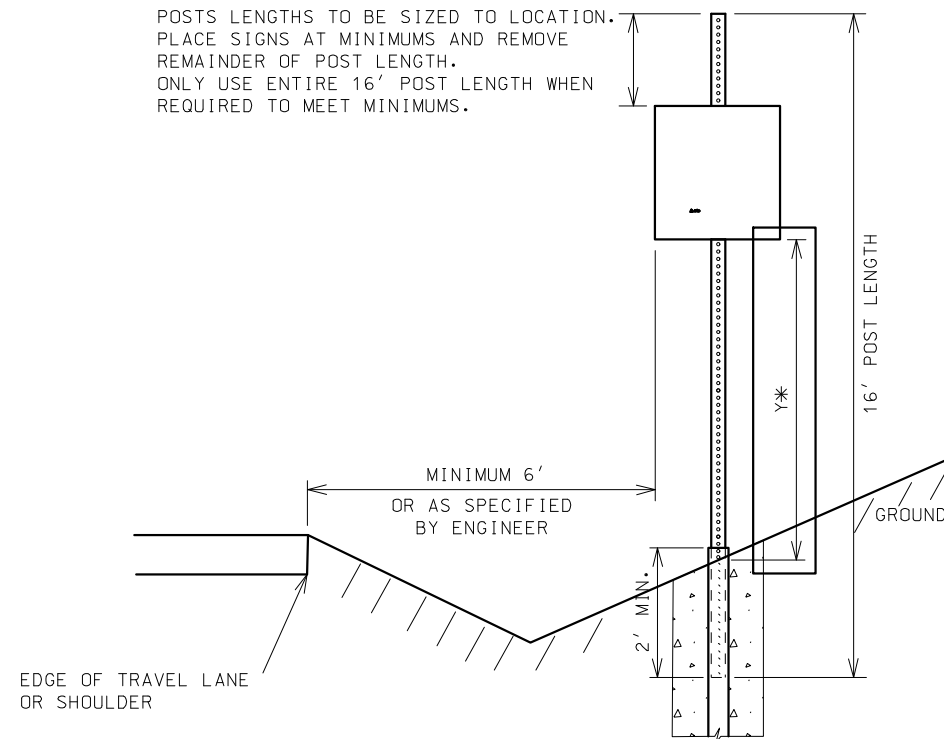


\* FOR RURAL AREAS - 80" MINIMUM REQUIRED WHEN SIGNS ARE LOCATED ALONG AND WITHIN A PEDESTRIAN ROUTE. IN SITUATIONS WHERE THE SIGN IS NOT LOCATED WITHIN THE PEDESTRIAN ROUTE THE MINIMUM HEIGHT COULD BE REDUCED TO 7' IF 80" IS NOT ACHEIVABLE WITH A 16' POST.

FOR URBAN AREAS - MINIMUM REQUIRED HEIGHT SHALL BE 84" WHETHER OR NOT IT IS WITHIN A PEDESTRIAN ROUTE


NOTE: PERFORATED SQUARE STEEL TUBE (PSST) POSTS ARE PAID AS 16 LINEAR FOOT, CONTRACTOR IS RESPONSIBLE TO PROPERLY PLACE SIGN AS SHOWN ABOVE IN "MOUNTING HEIGHT DETAIL"

## BREAKAWAY DETAIL

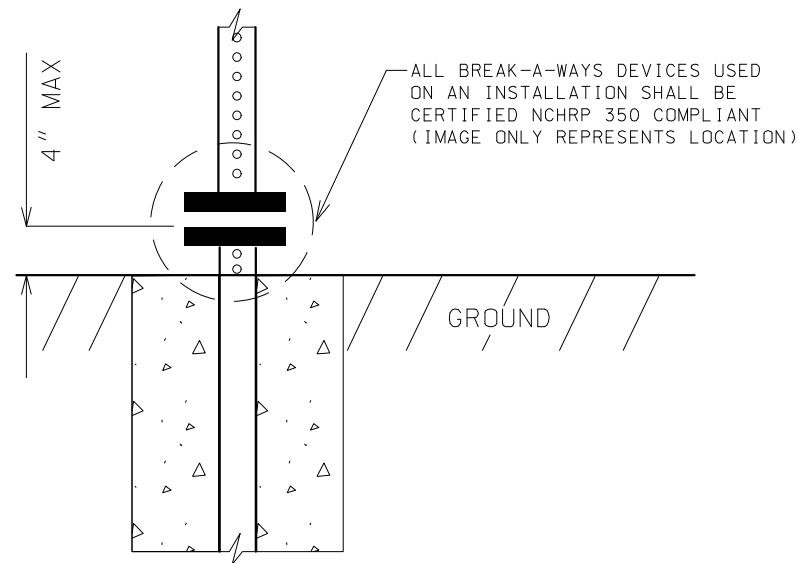


WHEN BREAKAWAY DEVICES ARE REQUIRED  
THE PORTION FIXED TO THE GROUND ANCHOR  
SHALL BE NO HIGHER THAN 4" ABOVE THE  
FINISHED GRADE

## CONCRETE FOOTING DETAIL

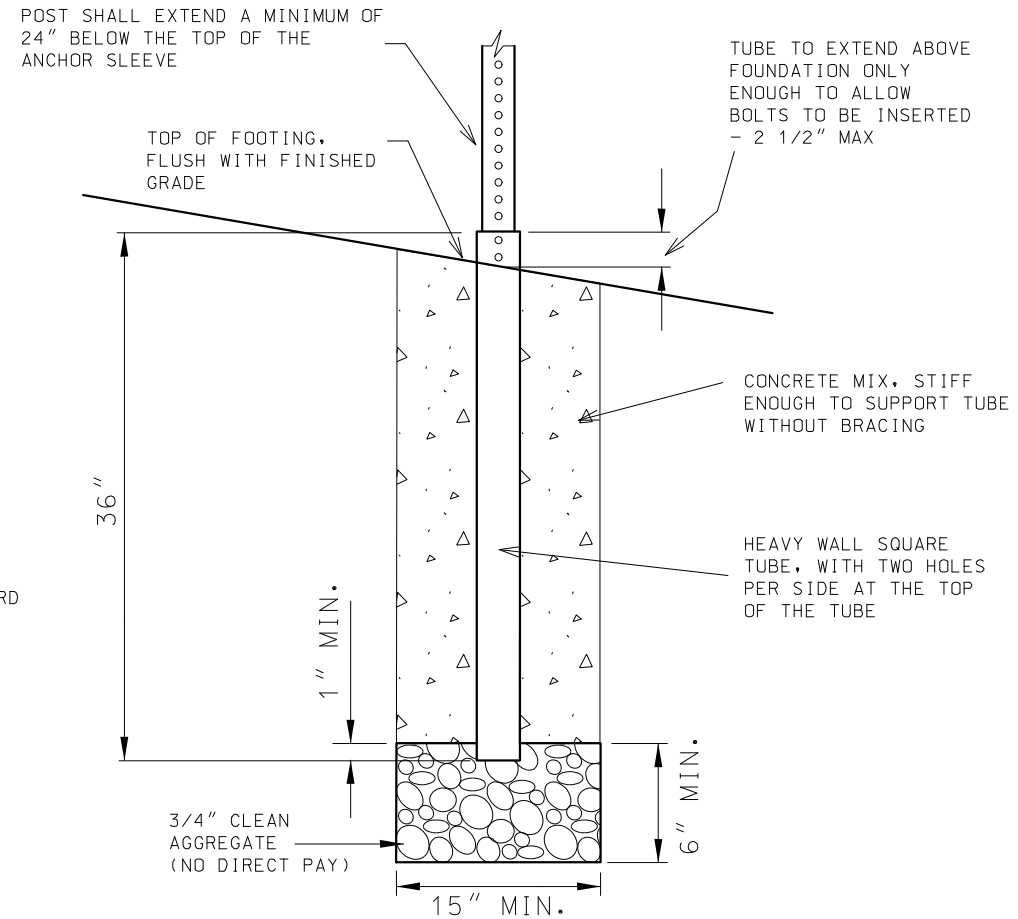


PSST CONCRETE FOOTINGS EMBEDDED PAID AS 3' LENGTH, 15" DIAMETER = 0.14 CUBIC YARDS  
REQUIRED AGGREGATE CONSIDERED INCIDENTAL AND INCLUDED IN CONCRETE FOOTING

7 GAUGE ANCHOR  
FABRICATION DETAIL  
FOR 2.5" PSST

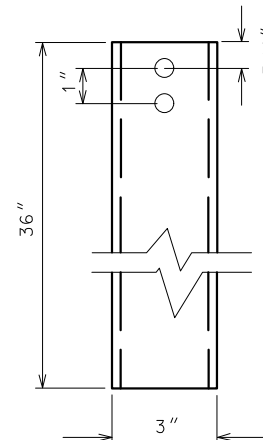


ANCHOR BOLT DETAIL  
FOR 2.5" PSST

2 SHOULDER BOLTS REQUIRED  
INSTALLED PERPENDICULAR TO EACH OTHER

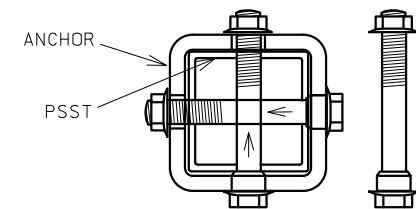

3/8" X 3.5" SHOULDER BOLT AND NUT

SIGNING SHEET  
SHEET 1 OF 2

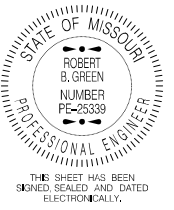

DATE PREPARED  
10/23/2025

|       |       |
|-------|-------|
| ROUTE | STATE |
| VAR.  | MO    |

|          |           |
|----------|-----------|
| DISTRICT | SHEET NO. |
| CD       | 49        |

COUNTY  
DENT

JOB NO.  
JCD0129

CONTRACT ID.

PROJECT NO.

BRIDGE NO.

[illegible]MISSOURI HIGHWAYS AND TRANSPORTATION  
COMMISSION

JEFFERSON CITY, MO 65102  
1-888-ASK-MODOT (1-888-275-6636)


**Bartlett & West**

5901 MONROE ST. SUITE 201 - JEFFERSON CITY, MO 65101  
PHONE 573-634-3181  
CERTIFICATE OF AUTHORITY NO. 000167 - ENGINEERING  
WWW.BARTLETTWEST.COM



IF A SEAL IS PRESENT ON THIS SHEET IT HAS BEEN ELECTRONICALLY SEALED AND DATED.



[illegible]

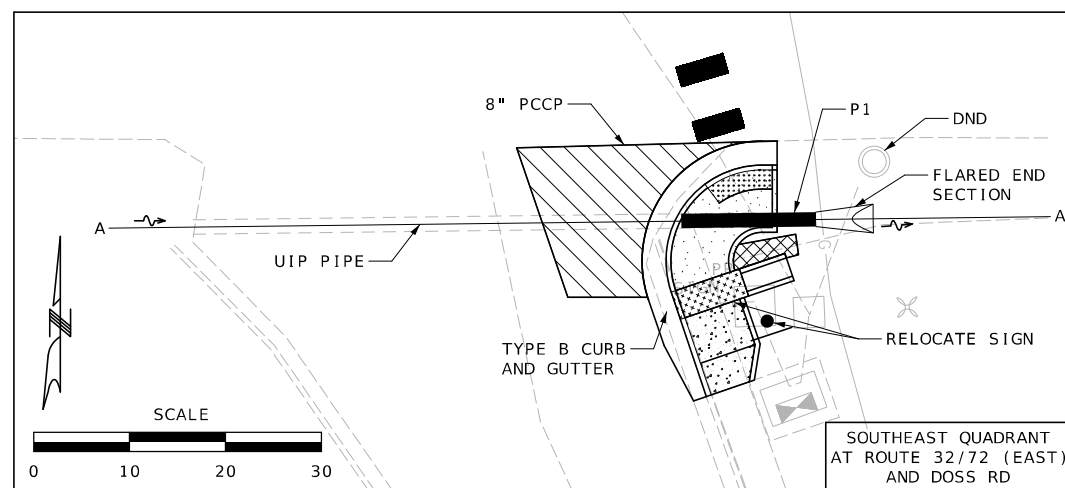

ROUTE 72/32 - STA. 20+02, 31.95' RT.  
EXTEND 18" X 14' LEFT  
GROUP C PIPE, INCLUDES CLAMP  
1-18" FLARED END SECTION  
GRADE TO DRAIN  
EXCAVATION = 4.9 CY

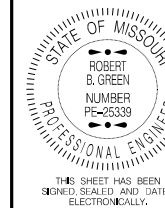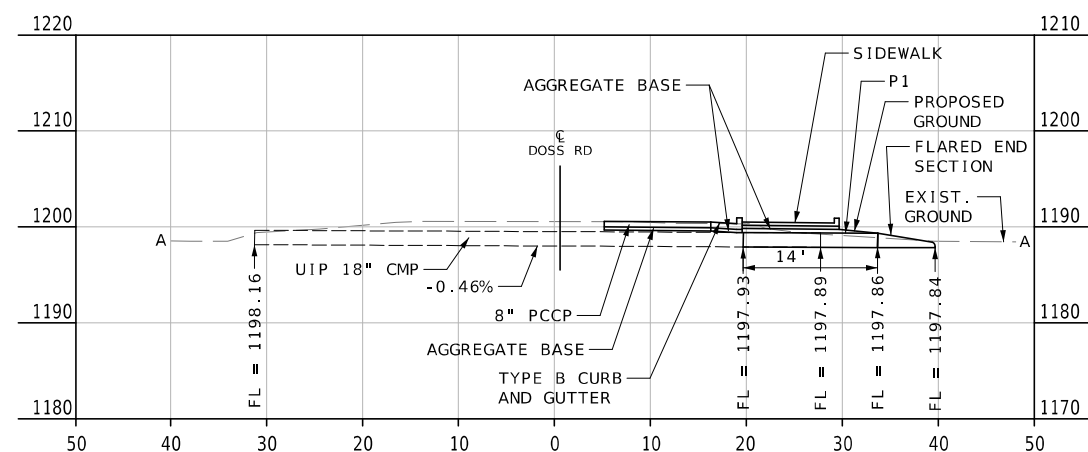

DATE PREPARED  
10/23/202

|               |            |
|---------------|------------|
| ROUTE<br>VAR. | STAT<br>MO |
|---------------|------------|

|          |       |
|----------|-------|
| DISTRICT | SHEET |
| CD       | 5     |

COUNTY  
DENT

JOB NO.  
LCD0129

CONTRACT ID.

PROJECT NO.

BRIDGE NO.

[illegible]MISSOURI HIGHWAYS AND TRANSPORTATION  
COMMISSION

**Bartlett & West**

101 MONROE ST. SUITE 201 - JEFFERSON CITY, MO 65101  
PHONE 573-634-3181  
CERTIFICATE OF AUTHORITY NO. 000167 - ENGINEERING

[illegible]