

DESIGN DESIGNATION

A.A.D.T. - DESIGN = VARIOUS

A.A.D.T. - CONSTRUCTION = VARIOUS

T = VARIOUS

V = VARIOUS M.P.H.

FUNCTIONAL CLASSIFICATION- VARIOUS

NO NEW RIGHT OF WAY REQUIRED FOR THIS PROJECT

KEY MAP

LOCATION OF ST. LOUIS, ST. CHARLES, AND FRANKLIN COUNTY

ST. CHARLES COUNTY BRIDGES

BRIDGE	ROADWAY & CROSSING
A7865	ROUTE N OVER MO 364
A8207	94 W OVER MO 364
A8204	364 W OVER MOTHERHEAD ROAD
A5995	364 E OVER MOTHERHEAD ROAD
A6106	GUTERMUTH ROAD OVER MO 364
A6105	MO 364 W OVER CROOKED CREEK
A6104	MO 364 E OVER CROOKED CREEK
A5875	MO 364 E OVER DARDENNE CREEK
A5874	MO 364 W OVER DARDENNE CREEK
A8201	MO 364 W OVER ARCHER ALEXANDER CREEK
A6103	MO 364 E OVER ARCHER ALEXANDER CREEK
A8198	MO 364 W OVER ROUTE K
A5994	MO 364 E OVER ROUTE K
A8195	BRYAN ROAD OVER MO 364
A8192	MO 364 W OVER HANLEY ROAD
A8191	MO 364 E OVER HANLEY ROAD
A8188	MO 364 W OVER HENKE ROAD
A6119	MO 364 E OVER HENKE ROAD
A5064	ROUTE K OVER DARDENNE CREEK
A5065	ROUTE K OVER SCHOTE CREEK
A6320	ROUTE K OVER I-64
A6235	MO 94 OVER I-64
A4294	MO 79 OVER I-70
L0711	I-70 E OVER BELLEAU CREEK
L0711	I-70 W OVER BELLEAU CREEK
A6040	RAMP I-70 WB TO TR HUGHES BLVD. OVER BELLEAU CREEK
A6053	WOODLAWN AVENUE OVER I-70
A5045	BRYAN ROAD OVER I-70
A1244	MO 94 OVER FEMME OSAGE CREEK
A7372	MO 94 OVER SEHRT CREEK
A2313	HWY D OVER CALLAWAY FORK
A8657	ROUTE T OVER SAMS CREEK
A8539	ROUTE N OVER SAMS CREEK
A2348	ROUTE T OVER PERUQUE CREEK
A8512	DAVID HOEKEL PKWY OVER OR 70 & NSRR
A8514	DAVID HOEKEL PKWY OVER I-70
A2766	ROUTE A OVER US 61
A8380	PEINE ROAD OVER US 61
A2698	US 61 S OVER MCCOY CREEK
A6476	ROUTE Z OVER LITTLE DARDENNE CREEK

FRANKLIN COUNTY BRIDGES

BRIDGE	CROSSING	VARIABLE SCOPE
A2048	ROUTE AF OVER I-44	VARIABLE
A4313	MO 47 OVER I-44	VARIABLE

DISCLAIMER

THE PROFESSIONAL WHOSE SIGNATURE AND PERSONAL SEAL APPEAR HEREON ASSUMES RESPONSIBILITY ONLY FOR WHAT APPEARS ON THIS PAGE, AND DISCLAIMS (PURSUANT TO SECTION 327.411 RSMO) SPECIFICATION, ESTIMATES, REPORTS, OR OTHER DOCUMENTS OR INSTRUMENTS NOT SEALED BY THE UNDERSIGNED PROFESSIONAL RELATING TO OR INTENDED TO BE USED FOR ANY PART OR PARTS OF THE PROJECT TO WHICH THIS PAGE REFERS.

THE EXISTENCE AND APPROXIMATE LOCATION OF UTILITY FACILITIES KNOWN TO EXIST, AS SHOWN ON THE PLANS, ARE BASED ON THE BEST INFORMATION AVAILABLE TO THE COMMISSION AT THIS TIME. THIS INFORMATION IS PROVIDED BY THE COMMISSION "AS-IS" AND THE COMMISSION EXPRESSLY DISCLAIMS ANY REPRESENTATION OR WARRANTY AS TO THE COMPLETENESS, ACCURACY, OR SUITABILITY OF THE INFORMATION FOR ANY USE. RELIANCE UPON THIS INFORMATION IS DONE AT THE RISK AND PERIL OF THE USER, AND THE COMMISSION SHALL NOT BE LIABLE FOR ANY DAMAGES THAT MAY ARISE FROM ANY ERROR IN THE INFORMATION. IT IS, THEREFORE, THE RESPONSIBILITY OF THE CONTRACTOR TO VERIFY THE EXISTENCE, LOCATION AND STATUS OF ANY FACILITY. SUCH VERIFICATION INCLUDES DIRECT CONTACT WITH THE LISTED UTILITIES.

MISSOURI HIGHWAYS AND TRANSPORTATION COMMISSION

PLANS FOR PROPOSED

STATE HIGHWAY

ST. CHARLES, ST. LOUIS AND FRANKLIN COUNTIES

BRIDGE SEALING

ST. CHARLES COUNTY

ST. LOUIS COUNTY

FRANKLIN COUNTY

ST. LOUIS COUNTY BRIDGES

BRIDGE	CROSSING	VARIABLE SCOPE
A8145	RAMP CHESTERFIELD AIRPORT ROAD OVER I-64	VARIABLE
A2169	SPIRIT OF ST LOUIS BLVD OVER I-64	VARIABLE
A8111	KEHRS MILL ROAD OVER BONHOMME CREEK	VARIABLE
A5999	BOONES CROSSING OVER I-64	VARIABLE
A1680	I-64 W OVER BONHOMME CREEK	VARIABLE
A4626	I-64 E OVER BONHOMME CREEK	VARIABLE
A8168	CHESTERFIELD PKWY OVER I-64	VARIABLE
A4704	TIMBERLAKE MANOR PKWY OVER I-64	VARIABLE
A4784	N OR 64 OVER CREVE COEUR CREEK	VARIABLE
A4785	S OR 64 OVER CREVE COEUR CREEK	VARIABLE
A4705	S WOODS MILL ROAD OVER I-64	VARIABLE
A4344	RAMP N OUTER ROAD TO I-64 OVER MO 141	VARIABLE
A4066	I-64 W OVER MO 141	VARIABLE
A4350	I-64 E OVER MO 141	VARIABLE
A4067	S WOODS MILL ROAD OVER MO 141	VARIABLE
A4375	MARYVILLE CENTRE DR OVER I-64	VARIABLE
A4339	S MASON ROAD OVER I-64	VARIABLE
A4064	CLAYTON ROAD OVER MO 141	VARIABLE
A3173	MIDLAND BLVD OVER I-170	VARIABLE
A8978	RAMP 270 E TO MO 367 N OVER MO 367	VARIABLE
A8981	RAMP 270 E TO MO 367 N OVER I-270	VARIABLE
A8975	OR 270 PERSHALL TO DUNN ROAD OVER I-270	VARIABLE
A8972	OLD HALLS FERRY ROAD OVER I-270	VARIABLE
A8968	I-270 W OVER ROUTE AC	VARIABLE
A8969	I-270 E OVER ROUTE AC	VARIABLE
A8965	WEST FLORISSANT AVE OVER I-270	VARIABLE
A8961	WASHINGTON ST OVER I-270	VARIABLE
A8962	S OR 270 TO N OR 270 OVER I-270	VARIABLE
A8957	I-270 W OVER ROUTE N	VARIABLE
A8957	I-270 E OVER ROUTE N	VARIABLE
A8954	I-270 W OVER COLDWATER CREEK	VARIABLE
A8955	I-270 E OVER COLDWATER CREEK	VARIABLE
A8947	US 67 N OVER I-270	VARIABLE
A8950	US 67 N OVER OR 270	VARIABLE
A8944	US 67 S OVER I-270	VARIABLE
A6155	RAMP BERMUDA ROAD TO I-70 W OVER SOUTH FLORISSANT ROAD	VARIABLE

NOT TO SCALE

INDEX OF SHEETS

DESCRIPTION

TITLE SHEET ----- 1

QUANTITIES (QU) (3 SHEETS)----- 3

TRAFFIC CONTROL SHEETS (TC)----- 4-17

BRIDGE ----- 1-2

SHEET NUMBER

COUNTY

VAR

MO

SL

1

VARIOUS

JSL0208

CONTRACT ID.

PROJECT NO.

BRIDGE NO.

DATE

DESCRIPTION

MISSOURI HIGHWAYS AND TRANSPORTATION COMMISSION

105 WEST CAPITOL

JEFFERSON CITY, MO 65102

1-888-ASK-MODOT (1-888-275-6636)

TITLE SHEET

BID QUANTITIES

MILES

BID QUANTITIES

MILES

BID QUANTITIES

MILES

A7865

0.040

A5045

0.050

A4067

0.040

A8207

0.040

A1244

0.040

A4375

0.050

A8204

0.010

A7372

0.030

A4339

0.050

A5995

0.010

A2313

0.030

A4064

0.060

A6106

0.040

A8657

0.010

A3173

0.050

A6105

0.020

A8539

0.020

A6104

0.020

A2348

0.030

A5875

0.040

A8512

0.040

A5874

0.040

A8514

0.020

A8201

0.030

A2766

0.050

A6103

0.030

A8380

0.040

A8198

0.040

A2698

0.030

A5994

0.030

A6476

0.050

A8195

0.030

A8145

0.030

A8192

0.010

A2169

0.050

A8191

0.010

A8111

0.020

A8188

0.010

A5999

0.070

A6119

0.010

A1680

0.050

A5064

0.110

A4626

0.050

A5065

0.030

A8168

0.030

A6320

0.040

A4704

0.050

A6235

0.060

A4784

0.030

A4294

0.050

A4785

0.030

L0711

0.020

A4705

0.070

L0711

0.020

A4344

0.040

A6040

0.030

A4066

0.050

A6053

0.050

A4350

0.040

TOTAL BID QUANTITIES = 2.170 MILES

VARIABLE SCOPE

MILES

VARIABLE SCOPE

MILES

A8978

0.020

A8957

0.030

A8981

0.020

A8954

0.020

A8975

0.030

A8955

0.020

A8972

0.030

A8947

0.031

A8968

0.030

A8950

0.013

A8969

0.030

A8944

0.030

A8965

0.040

A6155

0.065

A8961

0.040

A2048

0.037

A8962

0.030

A4313

0.038

A8957

0.030

EXCEPTIONS

N/A

TOTAL CORRECTIONS BID QUANTITIES

0 FEET

TOTAL CORRECTIONS

0 FEET

VARIABLE SCOPE

NET LENGTH OF PROJECT

11457.60 FEET

STATE LENGTH

2.170 MILES

FOR INFORMATION ONLY

ESTIMATED DISTURBED ACRES

0.0 ACRES

BID QUANTITIES PAVEMENT MARKING																
BRIDGE NO	ROADWAY & CROSSING	CLASS 2 PAVEMENT MARKING PAINT, L BEADS							PERFORMED THERMOPLASTIC PAVEMENT MARKING							
		6 IN WIDE CLASS 2 YELLOW (LF)	6 IN WIDE BROKEN YELLOW (LF) 10' STRIPE, 30' GAP	6 IN WIDE CLASS 2 WHITE (LF)	6 IN WIDE DOTTED WHITE (LF) 2' STRIPE, 6' GAP	6 IN WIDE BROKEN WHITE (LF) 10' STRIPE, 30' GAP	12 IN WIDE WHITE CLASS 2 GORE (LF)	12 IN WIDE DOTTED WHITE (LF)	LT/RT ARROW (EA)	COMBO STRAIGHT, LT ARROW (EA)	STRAIGHT ARROW (EA)	24 IN WIDE WHITE (LF)	24 IN WIDE YELLOW (LF)	BIKE LANE SYMBOL (EA)	PAVEMENT MARKING REMOVAL (LF)	PAVEMENT MARKING REMOVAL SYMBOLS (EA)
A78651	ROUTE N OVER MO 364	466.60		2466.48		200.00			5							5
A82071	94 W OVER MO 364	256.05		256.05			407.00									
A82041	364 W OVER MOTHERHEAD ROAD	113.58		113.58		30.00										
A59951	364 E OVER MOTHERHEAD ROAD	112.57		112.57		40.00										
A61062	GUTERMUTH ROAD OVER MO 364	1503.00														
A61052	MO 364 W OVER CROOKED CREEK	120.00		119.80		40.00		30.00				90.00			540.00	
A61041	MO 364 E OVER CROOKED CREEK	120.00		119.80		30.00										
A58751	MO 364 E OVER DARDENNE CREEK	254.00		253.50		70.00										
A58741	MO 364 W OVER DARDENNE CREEK	253.00		253.40		70.00										
A82011	MO 364 W OVER ARCHER ALEXANDER CREEK	168.00		64.62	16.00	40.00										
A61031	MO 364 E OVER ARCHER ALEXANDER CREEK	168.00		168.29		40.00										
A81981	MO 364 W OVER ROUTE K	236.00		236.16		60.00										
A59941	MO 364 E OVER ROUTE K	221.00		221.03		60.00										
A81951	BRYAN ROAD OVER MO 364	1359.00		2507.51		230.00		8	2							2
A81921	MO 364 W OVER HANLEY ROAD	125.00		124.54		30.00										
A81911	MO 364 E OVER HANLEY ROAD	125.00		124.80		30.00										
A81881	MO 364 W OVER HENKE ROAD	117.00		116.82		30.00										
A61191	MO 364 E OVER HENKE ROAD	117.00		117.20	20.00	40.00										
A50642	ROUTE K OVER DARDENNE CREEK	1216.80	320.00	2433.60		320.00		2			2			2		4
A50652	ROUTE K OVER SCHOTE CREEK	383.74	160.00	767.48		130.00		2		2	2			2		4
A63201	ROUTE K OVER I-64	1395.00		1691.04		220.00		4								2
A62352	MO 94 OVER I-64	2029.00		1791.81		600.00		2			2					7
A42943	MO 79 OVER I-70	1987.80		1086.96		460.00		7								
L07115	I-70 E OVER BELLEAU CREEK	140.85		140.85		80.00										
L07115	I-70 W OVER BELLEAU CREEK	140.85		140.85		90.00										
A60401	RAMP I-70 WB TO TR HUGHES BLVD. OVER BELLEAU CREEK	219.49		658.47				6								6
A60533	WOODLAWN AVENUE OVER I-70	1088.15		1401.30				3	1							2
A50452	BRYAN ROAD OVER I-70	620.38		1486.73		80.00		4								4
A12441	MO 94 OVER FEMME OSAGE CREEK	440.34		440.34												
A73721	MO 94 OVER SEHRT CREEK	292.30		292.30												
A23131	HWY D OVER CALLAWAY FORK	178.69	50.00	357.38												
A8657	ROUTE T OVER SAMS CREEK	193.42		193.42												
A8539	ROUTE N OVER SAMS CREEK	203.59	70.00	407.18												
A23481	ROUTE T OVER PERUQUE CREEK	357.26		357.26												
A8512	DAVID HOEKEL PKWY OVER OR 70 and NSRR	443.94		986.56				2			4				540.00	6
A8514	DAVID HOEKEL PKWY OVER I-70	569.60		751.36				3			4	24.00	90.00		294.00	6
A27661	ROUTE A OVER US 61	795.00		1964.07		100.00		8				12.00	25.00		72.00	8
A8380	PEINE ROAD OVER US 61	849.14		515.14				1					39.00		234.00	2
A26981	US 61 S OVER MCCOY CREEK	159.04		159.04		40.00										
A64761	ROUTE Z OVER LITTLE DARDENNE CREEK	787.66		787.66												
A8145	RAMP CHESTERFIELD AIRPORT ROAD BLVD OVER I-64	180.38		180.38												
A21693	SPIRIT OF ST LOUIS BLVD OVER I-64	558.66		558.66	240.00			2								2
A8111	KEHRS MILL ROAD OVER BONHOMME CREEK	360.26		416.88		40.00		4	2							6
A5999	BOONES CROSSING OVER I-64	934.24		2327.96		370.00		4								4
A1680R	I-64 W OVER BONHOMME CREEK	288.02		288.02		160.00										
A46261	I-64 E OVER BONHOMME CREEK	388.25		388.25		240.00	106.00									
A8168	CHESTERFIELD PKWY OVER I-64	1326.62		1751.67		360.00		12	2			30.00			180.00	7
A4704	TIMBERLAKE MANOR PKWY OVER I-64	430.00		1567.83				4	2			4.00			24.00	6
A4784	N OR 64 OVER CREVE COEUR CREEK	246.50		246.50		100.00										
A4785	S OR 64 OVER CREVE COEUR CREEK	246.98		246.98		50.00										
A4705	S WOODS MILL ROAD OVER I-64	767.92		996.92		50.00		2				120.00			720.00	2
A43441	RAMP N OUTER ROAD TO I-64 OVER MO 141	263.88		263.88		60.00										
A40661	I-64 W OVER MO 141	275.34		275.34		180.00										
A43501	I-64 E OVER MO 141	277.46		277.46		120.00										
A4067	SOUTH OUTER 40 OVER MO 141	824.96		899.96		110.00		1	1							2
A4375	MARYVILLE CENTRE DR OVER I-64	645.76		915.76				4								4
A4339	S MASON ROAD OVER I-64	585.36		1119.30		320.00		6								6
A4064	CLAYTON ROAD OVER MO 141	859.56		1902.55		110.00		4				70.00			420.00	5
A3173	MIDLAND BLVD OVER I-170	1050.56		892.17		140.00		3				66.00			396.00	3
	SUB TOTAL	30837.55	600.00	41703.42	276.00	5570.00	407.00	136.00	103.00	10.00	14.00	190.00	380.00	4.00	3420.00	102.00
	PAY TOTAL	31438.00		47549.00			543.00		103.00	10.00	14.00	190.00	380.00	4.00	3420.00	102.00

NOTE: ALL REMOVALS DONE PRIOR TO CONCRETE CRACK FILLER PLACEMENT

NOTE: ALL STRIPING REMOVALS BASED ON 4" STRIPING. ALL OTHER STRIPING CONVERTED TO REMOVING AS 4" WIDTH PER SPEC 620.50.3.2

DISCLAIMER

THE PROFESSIONAL WHOSE SIGNATURE AND PERSONAL SEAL APPEAR HEREON ASSUMES RESPONSIBILITY ONLY FOR WHAT APPEARS ON THIS PAGE, AND DISCLAIMS (PURSUANT TO SECTION 327.411 RSMO) SPECIFICATION, ESTIMATES, REPORTS, OR OTHER DOCUMENTS OR INSTRUMENTS NOT SEALED BY THE UNDERSIGNED PROFESSIONAL RELATING TO OR INTENDED TO BE USED FOR ANY PART OR PARTS OF THE PROJECT TO WHICH THIS PAGE REFERS.

MOBILIZATION - TOTAL = 1.0 LUMP SUM

STATE OF MISSOURI

ANASTASIA M. SMITH

NUMBER
PE-2014017016

PROFESSIONAL ENGINEER

THIS SHEET HAS BEEN
SIGNED, SEALED AND DATED
ELECTRONICALLY.

DATE PREPARED

11/19/2025

ROUTE

VAR

DISTRICT

SL

STATE

MO

SHEET NO.

3

COUNTY

VARIOUS

JOB NO.

JSL0208

CONTRACT ID.

PROJECT NO.

BRIDGE NO.

DESCRIPTION

DATE

MISSOURI HIGHWAYS AND TRANSPORTATION
COMMISSION

MoDOT

105 WEST CAPITOL
JEFFERSON CITY, MO 65102
1-888-ASK-MODOT (1-888-275-6636)


SUMMARY OF QUANTITIES

SHEET 1 OF 3

VARIABLE QUANTITIES PAVEMENT MARKING																
BRIDGE NO	ROADWAY & CROSSING	CLASS 2 PAVEMENT MARKING PAINT, L BEADS					PERFORMED THERMOPLASTIC PAVEMENT MARKING									
		6 IN WIDE CLASS 2 YELLOW (LF)	6 IN WIDE BROKEN YELLOW (LF) 10' STRIPE, 30' GAP	6 IN WIDE CLASS 2 WHITE (LF)	6 IN WIDE DOTTED WHITE (LF) 2' STRIPE, 3' GAP	6 IN WIDE BROKEN WHITE (LF) 10' STRIPE, 30' GAP	12 IN WIDE WHITE CLASS 2 GORE (LF)	12 IN WIDE DOTTED WHITE (LF)	LT/RT ARROW (EA)	COMBO STRAIGHT, LT ARROW (EA)	STRAIGHT ARROW (EA)	24 IN WIDE WHITE (LF)	24 IN WIDE YELLOW (LF)	BIKE LANE SYMBOL (EA)	PAVEMENT MARKING REMOVAL (LF)	PAVEMENT MARKING REMOVAL SYMBOLS (EA)
A8978	RAMP 270 E TO MO 367 N OVER MO 367	139.71		139.71		50.00										
A8981	RAMP 270 E TO MO 367 N OVER I-270	145.77		145.77		40.00										
A8975	OR 270 PERSHALL TO DUNN ROAD OVER I-270	480.34		420.90												
A8972	OLD HALLS FERRY ROAD OVER I-270	384.52		769.04		100.00		4			66.00			396.00	4	
A8968	I-270 W OVER ROUTE AC	206.87		206.87		150.00										
A8969	I-270 E OVER ROUTE AC	204.07		204.07		180.00										
A8965	WEST FLORISSANT AVE OVER I-270	649.52		1340.16		60.00		7								7
A8961	ELIZABETH ST OVER I-270	478.78		1007.56		80.00		4			72.00			432.00	4	
A8962	U TURN WEST OF ELIZABETH ST OVER I-270	200.22		200.22												
A8957	I-270 W OVER ROUTE N	190.50		190.50		150.00										
A8957	I-270 E OVER ROUTE N	190.50		190.50		120.00		54.00								
A8954	I-270 W OVER COLDWATER CREEK	150.18		150.18		120.00		39.00								
A8955	I-270 E OVER COLDWATER CREEK	150.18		150.18		120.00		36.00								
A8947	US 67 N OVER I-270	274.62		467.87		100.00		1		6			25.00		150.00	3
A8950	US 67 N OVER OR 270	108.01		108.01	20.00	60.00										
A8944	US 67 S OVER I-270	266.29		925.50		50.00		3	2	4						4
A6155	RAMP BERMUDA ROAD TO I-70 W OVER SOUTH FLORISSANT ROAD	396.21		396.21												
A20482	ROUTE AF OVER I-44	809.34		1654.03				6							450.00	6
A43132	MO 47 OVER I-44	486.74		806.74				4			33.00		75.00		198.00	4

NOTE: ALL STRIPING SHALL BE EXTENDED TO THE INSIDE OF STOP BARS ON EITHER END FOR BRIDGES THAT ARE A PART OF AN INTERSECTION, SEE TABLE FOR SELECTED BRIDGES


NOTE: STRIPING EXTENSION FOR BRIDGES A PART OF AN INTERSECTION ARE NOT LIMITED TO THE EXAMPLES SHOWN IN DRAWINGS BELOW

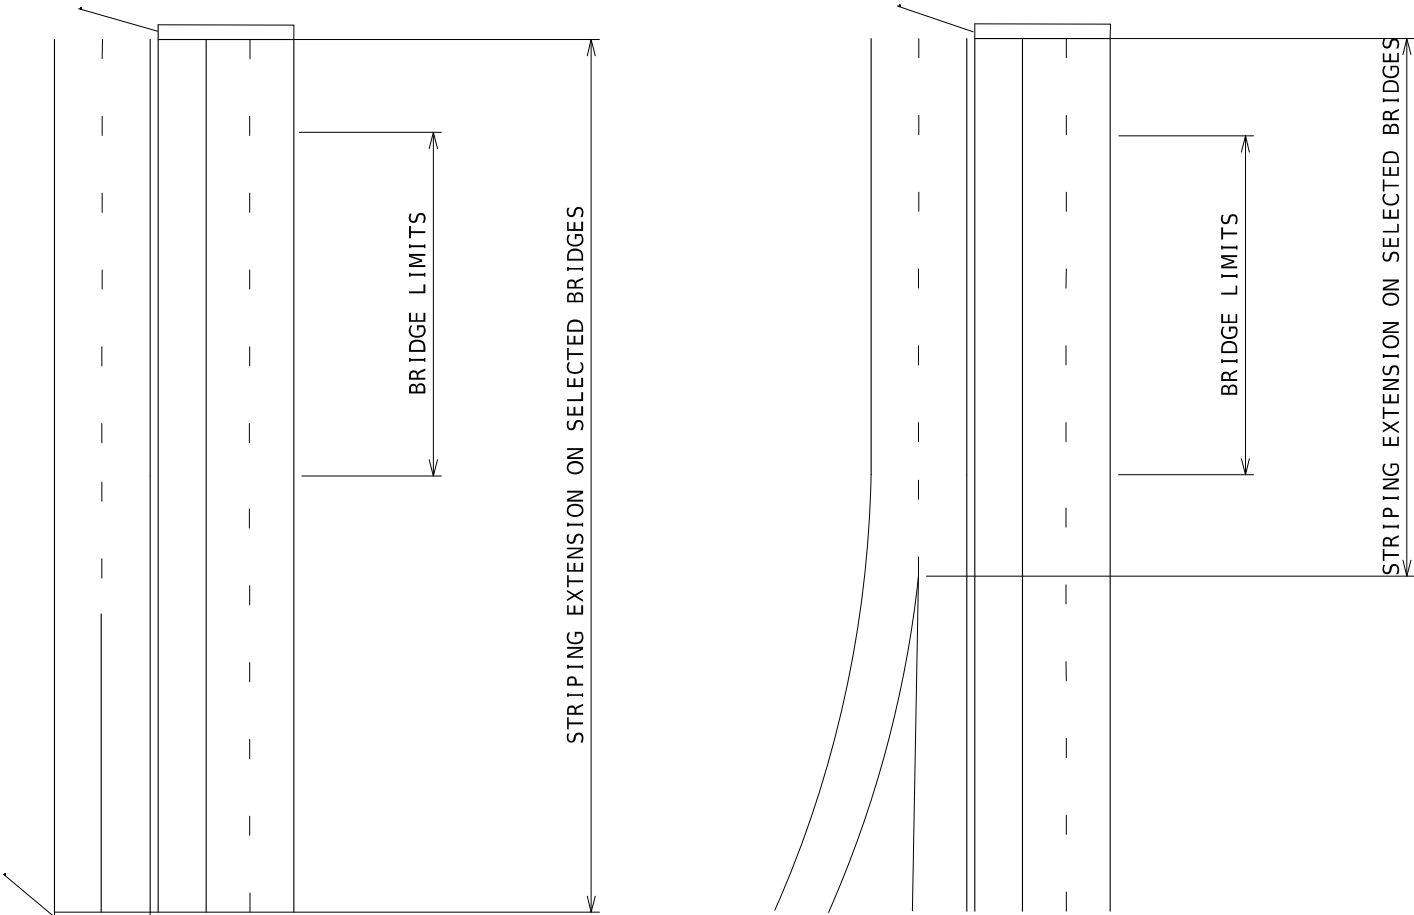

DISCLAIMER

THE PROFESSIONAL WHOSE SIGNATURE AND PERSONAL SEAL APPEAR HEREON ASSUMES RESPONSIBILITY ONLY FOR WHAT APPEARS ON THIS PAGE, AND DISCLAIMS (PURSUANT TO SECTION 327.411 RSMO) SPECIFICATION, ESTIMATES, REPORTS, OR OTHER DOCUMENTS OR INSTRUMENTS NOT SEALED BY THE UNDERSIGNED PROFESSIONAL RELATING TO OR INTENDED TO BE USED FOR ANY PART OR PARTS OF THE PROJECT TO WHICH THIS PAGE REFERS.

STRIPING EXTENSION BEYOND BRIDGE LIMITS	
BRIDGE NO	
A7865	
A8195	
A6320	
A6235	
A4294	
A6053	
A5045	
A8512	
A8514	
A2766	
A2169	
A8111	
A5999	
A8168	
A4704	
A4067	
A4375	
A4339	
A4064	
A8975	
A8972	
A8965	
A8961	
A8947	
A8944	
A2048	
A4313	

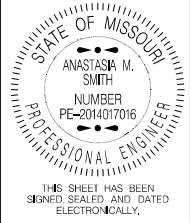

DATE PREPARED
11/19/2025

ROUTE
VAR

STATE
MO

DISTRICT
SL

SHEET NO.
3

COUNTY
VARIOUS

JOB NO.
JSL0208

CONTRACT ID.

PROJECT NO.

BRIDGE NO.

DATE	DESCRIPTION				

MISSOURI HIGHWAYS AND TRANSPORTATION COMMISSION

105 WEST CAPITOL
JEFFERSON CITY, MO 65102
1-888-ASK-MODOT (1-888-275-6636)

WARNING SIGNS								SIGN NUM.		GUIDE SIGNS								SIGN NUM.		ITEM	TOTAL	
SIGN	SIZE IN.	AREA SQ. FT.	QTY EACH	TOTAL AREA SQ. FT.	QTY RELOC EACH	TOTAL RELOC SQ. FT.	SIGN NUM.		SIGN	SIZE IN.	AREA SQ. FT.	QTY EACH	TOTAL SQ. FT.	QTY RELOC EACH	TOTAL SQ. FT.	SIGN NUM.		NUMBER	QTY	DESCRIPTION		
W01-1L	48X48	16.00						TURN (SYMBOL LEFT)	E05-1	36X48	12.00							6122008		IMPACT ATTENUATOR 40 MPH (SAND BARRELS)		
W01-1R	48X48	16.00						TURN (SYMBOL RIGHT)	E05-2	48X36	12.00							6122009		IMPACT ATTENUATOR 45 MPH (SAND BARRELS)		
W01-2L	48X48	16.00						CURVE (SYMBOL LEFT)	E05-2a	48X36	12.00							6122010		IMPACT ATTENUATOR 50 MPH (SAND BARRELS)		
W01-2R	48X48	16.00						CURVE (SYMBOL RIGHT)	G020-1	60X24	10.00							6122012		IMPACT ATTENUATOR 55 MPH (SAND BARRELS)		
W01-3L	48X48	16.00						REVERSE TURN (SYMBOL LEFT)	G020-2	48X24	8.00							6122014		IMPACT ATTENUATOR 60 MPH (SAND BARRELS)		
W01-3R	48X48	16.00						REVERSE TURN (SYMBOL RIGHT)	G020-4	36X18	4.50							6122017		IMPACT ATTENUATOR 65 MPH (SAND BARRELS)		
W01-4L	48X48	16.00						REVERSE CURVE (SYMBOL LEFT)	G020-4a	42X30	8.75							6122019		IMPACT ATTENUATOR 70 MPH (SAND BARRELS)		
W01-4R	48X48	16.00						REVERSE CURVE (SYMBOL RIGHT)	G020-4a	18X12	1.50							6122020		REPLACEMENT SAND BARREL		
W01-4bL	48X48	16.00						DOUBLE ARROW REVERSE CURVE (SYMBOL LEFT)	G020-5aP	36X24	6.00	8	48					6122030		IMPACT ATTENUATOR (RELOCATION)		
W01-4bR	48X48	16.00						DOUBLE ARROW REVERSE CURVE (SYMBOL RIGHT)	M04-8a	24X18	3.00							6123001		TRUCK MOUNTED ATTENUATOR (TMA)		
W01-4cL	48X48	16.00						TRIPLE ARROW REVERSE CURVE (SYMBOL LEFT)	M04-9L	48X36	12.00							6161008		ADVANCED WARNING RAIL SYSTEM		
W01-4cR	48X48	16.00						TRIPLE ARROW REVERSE CURVE (SYMBOL RIGHT)	M04-9R	48X36	12.00							6161012		BUOYS (BOATS KEEP OUT)		
W01-6	60X30	12.50						HORIZONTAL ARROW (SYMBOL)	M04-9P	48X12	4.00							6161013		BUOYS (NO WAKE)		
W01-6a	72X36	18.00						HORIZ. ARROW (SYMBOL ON PERMANENT BARRICADE)	M04-10L	48X18	6.00							6161014		SPECIAL SIGN ASSEMBLY (BOATS KEEP OUT)		
W01-7	60X30	12.50						DOUBLE HEAD HORIZONTAL ARROW (SYMBOL)	M04-10R	48X18	6.00							6161025	250	CHANNELIZER (TRIM LINE)		
W01-7a	72X36	18.00						DOUBLE HEAD HORIZ. ARROW (SYMBOL ON PERM. BARR.)	REGULATORY SIGNS								6161030	8	TYPE III MOVEABLE BARRICADE			
W01-8	18X24	3.00						CHEVRON (SYMBOL)	R1-1	48X48	13.25							6161033	84	DIRECTION INDICATOR BARRICADE		
W01-8a	30X36	7.50						CHEVRON (SYMBOL FOR DIVIDED HIGHWAYS)	R1-2	48TRI	6.93							6161040	6	FLASHING ARROW PANEL		
W03-1	48X48	16.00						STOP AHEAD (SYMBOL)	R1-2a	36X36	9.00							6161047		TYPE III OBJECT MARKER		
W03-2	48X48	16.00						YIELD AHEAD (SYMBOL)	R1-3P	30X12	2.50							6161055		SEQUENTIAL FLASHING WARNING LIGHT		
W03-3	48X48	16.00						SIGNAL AHEAD (SYMBOL)	R2-1	36X48	12.00	20	240					6161070		TUBULAR MARKER		
W03-4	48X48	16.00	4	64				BE PREPARED TO STOP	R3-1	48X48	16.00							6161095		RADAR SPEED ADVISORY SYSTEM		
W03-5	48X48	16.00	4	64				SPEED LIMIT AHEAD	R3-2	48X48	16.00							6161096		CHANGEABLE MESSAGE SIGN, COMMISSION FURNISHED/RETAINED		
W04-1L	48X48	16.00	1	16				MERGE (SYMBOL FROM LEFT)	R3-3	36X36	9.00							6161098A	8*	CHANGEABLE MESSAGE SIGN W/O COMM. INTERFACE - CONTRACTOR FURNISHED/RETAINED		
W04-1R	48X48	16.00	1	16				MERGE (SYMBOL FROM RIGHT)	R3-4	48X48	16.00									CHANGEABLE MESSAGE SIGN WITH COMM. INTERFACE - CONTRACTOR FURNISHED/RETAINED		
W04-1aL	48X48	16.00	4	64				MERGE (LEFT)	R3-7L	30X30	6.25							6162000A		WORK ZONE TRAFFIC SIGNAL SYSTEM		
W04-1aR	48X48	16.00	4	64				MERGE (RIGHT)	R3-7R	30X30	6.25							6162002		TEMPORARY LONG-TERM RUMBLE STRIPS		
W05-1	48X48	16.00	4	64				ROAD/BIDGE/RAMP NARROWS	R4-1	36X48	12.00							6173600D		TEMPORARY TRAFFIC BARRIER CONTRACTOR FURNISHED/RETAINED		
W05-3	48X48	16.00						ONE LANE BRIDGE	R4-2	36X48	12.00							6173602B		TEMPORARY TRAFFIC BARRIER CONTRACTOR FURNISHED/COMMISSION RETAINED		
W05-5	48X48	16.00						NARROW LANES	R4-7a	36X48	12.00							6174000A		TEMP. TRAFFIC BARRIER HEIGHT TRANSITION		
W06-1	48X48	16.00						DIVIDED HIGHWAY (SYMBOL)	R4-8a	36X48	12.00							6175010A		RELOCATING TEMPORARY TRAFFIC BARRIER		
W06-2	48X48	16.00						DIVIDED HIGHWAY END (SYMBOL)	R5-1	30X30	6.25							6176000B		TEMPORARY TRAFFIC BARRIER COMMISSION FURNISHED/RETAINED		
W06-3	48X48	16.00						TWO WAY TRAFFIC (SYMBOL)	R5-1a	36X24	6.00							6208064A		TEMPORARY RAISED PAVEMENT MARKER		
W07-3a	30X24	5.00						NEXT XX MILES (PLAQUE)	R6-1L	54X18	6.75							9029400		TEMPORARY TRAFFIC SIGNALS		
W08-1	48X48	16.00						BUMP	R6-1R	54X18	6.75							9029401		TEMPORARY TRAFFIC SIGNALS AND LIGHTING		
W08-2	48X48	16.00						DIP	R6-2L	24X30	5.00											
W08-3	48X48	16.00						PAVEMENT ENDS	R6-2R	24X30	5.00											
W08-4	48X48	16.00						SOFT SHOULDER	R9-9	24X12	2.00											
W08-5	48X48	16.00						SLIPPERY WHEN WET (SYMBOL)	R9-11L	24X18	3.00											
W08-6	48X48	16.00						TRUCK CROSSING	R9-11R	24X18	3.00											
W08-6c	48X48	16.00						TRUCK ENTRANCE	R10-6	24X36	6.00											
W08-7	36X36	9.00						LOOSE GRAVEL	R11-2	48X30	10.00											
W08-7a	36X36	9.00						FRESH OIL / LOOSE GRAVEL	R11-3a	60X30	12.50											
W08-9	48X48	16.00						LOW SHOULDER	R11-4	60X30	12.50											
W08-11	48X48	16.00						UNEVEN LANES	CONST-3A	60X48	20.00											
W08-12	48X48	16.00						NO CENTER LINE	CONST-3X	56X12	4.67											
W08-15	48X48	16.00						GROOVED PAVEMENT	MISCELLANEOUS SIGNS								DISCLAIMER					
W08-15P	30X24	5.00						MOTORCYCLE (PLAQUE)	CONST-5	48X36	12.00							THE PROFESSIONAL WHOSE SIGNATURE AND PERSONAL SEAL APPEAR HEREON ASSUMES RESPONSIBILITY ONLY FOR WHAT APPEARS ON THIS PAGE, AND DISCLAIMS (PURSUANT TO SECTION 327.411 ASMO) SPECIFICATION, ESTIMATES, REPORTS, OR OTHER DOCUMENTS OR INSTRUMENTS NOT SEALED BY THE UNDERSIGNED PROFESSIONAL RELATING TO OR INTENDED TO BE USED FOR ANY PART OR PARTS OF THE PROJECT TO WHICH THIS PAGE REFERS.				
W08-17L	48X48	16.00						SHOULDER DROP-OFF (SYMBOL LEFT)	CONST-5	96X48	32.00							* ITEM NOT INCLUDED IN LUMP SUM TEMPORARY TRAFFIC CONTROL ** NO DIRECT PAY WILL BE MADE FOR RELOCATING SIGNS *** 2-60MPH, 2-55MPH, 2-50MPH, 2-45MPH, 2-40MPH, 2-35MPH, 2-30MPH, 2-25MPH, 2-20MPH, 2-15MPH				
W08-17R	48X48	16.00						SHOULDER DROP-OFF (SYMBOL RIGHT)	CONST-8	48X36	12.00											
W08-17P	30X24	5.00						SHOULDER DROP-OFF (PLAQUE)														
W10-1	42RND.	9.62						RAILROAD CROSSING														
W012-1	24X24	4.00						DOUBLE DOWN ARROW (SYMBOL)														
W012-2	48X48	16.00						LOW CLEARANCE (SYMBOL)														
W012-2x	24X18	3.00						LOW CLEARANCE (PLAQUE)														
W012-2a	84X24	14.00						OVERHEAD LOW CLEARANCE (FEET AND INCHES)														
W012-4	120X60	50.00						LOW CLEARANCE XX FT XX IN XX MILES AHEAD														
W012-5	120X60	50.00						WIDTH RESTRICTION XX FT XX IN XX MILES AHEAD														
W013-1	30X30	6.25	2	12.5				ADVISORY SPEED (PLAQUE)														
W016-2	30X24	5.00						XXX FEET (PLAQUE)														
W016-3	30X24	5.00						X MILE (PLAQUE)														
W020-1	48X48	16.00	8	128				ROAD/BIDGE/RAMP WORK AHEAD														
W020-2	48X48	16.00						DETOUR AHEAD														
W020-3	48X48	16.00						ROAD CLOSED AHEAD	616-10.05													
W020-4	48X48	16.00	4	64				ONE LANE ROAD AHEAD	CONSTRUCTION SIGNS													
W020-5	48X48	16.00	4	64				RIGHT/CENTER/LEFT LANE CLOSED AHEAD														
W020-5a	48X48	16.00	4	64				2 RIGHT/CENTER/LEFT LANES CLOSED AHEAD	616-10.10													
W020-5b	48X48	16.00	4	64				3 RIGHT/CENTER/LEFT LANES CLOSED AHEAD	RELOCATED SIGNS													
W020-6a	48X48	16.00	4	64				RIGHT/CENTER/LEFT LANE CLOSED														
W020-7a	48X48	16.00	4	64				FLAGGER (SYMBOL)														
W021-2	36X36	9.00						FRESH OIL														
W021-5	48X48	16.00						SHOULDER WORK / SHOULDER WORK AHEAD														
W022-1	48X48	16.00						BLASTING ZONE AHEAD														
W022-2	42X36	10.50						TURN OFF 2-WAY RADIO AND PHONE														
W022-3	42X36	10.50						END BLASTING ZONE														
GO22-1	21X15	2.19						WET PAINT (ARROW PIVOTS)														

STATE OF MISSOURI
ANASTASIA M. SMITH
NUMBER
PE-2014017016
PROFESSIONAL ENGINEER
THIS SHEET HAS BEEN
SIGNED, SEALED, AND DATED
ELECTRONICALLY.
DATE PREPARED
9/22/2025
ROUTE
VAR
DISTRICT
SL
STATE
MO
SHEET NO.
3
COUNTY
VARIOUS
JOB NO.
JSL0208
CONTRACT ID.
PROJECT NO.
BRIDGE NO.

DESCRIPTION

DATE

MISSOURI HIGHWAYS AND TRANSPORTATION
COMMISSION

105 WEST CAPITOL
JEFFERSON CITY, MO 65102
1-888-ASK-MODOT (1-888-275-6636)

SUMMARY OF QUANTITIES
SHEET 3 OF 3

NOTE:

REFER TO STANDARD PLAN 616.10 AND 903.03 FOR
SIGN AND SIGN MOUNTING REQUIREMENTS.



TEMPORARY TRAFFIC CONTROL = 1 LUMP SUM

GENERAL NOTES:

- SIGN AND DEVICE LOCATIONS SHALL BE FIELD
VERIFIED AND APPROVED BY THE ENGINEER.

- CMS LOCATIONS TOBE DETERMINED BY THE ENGINEER.



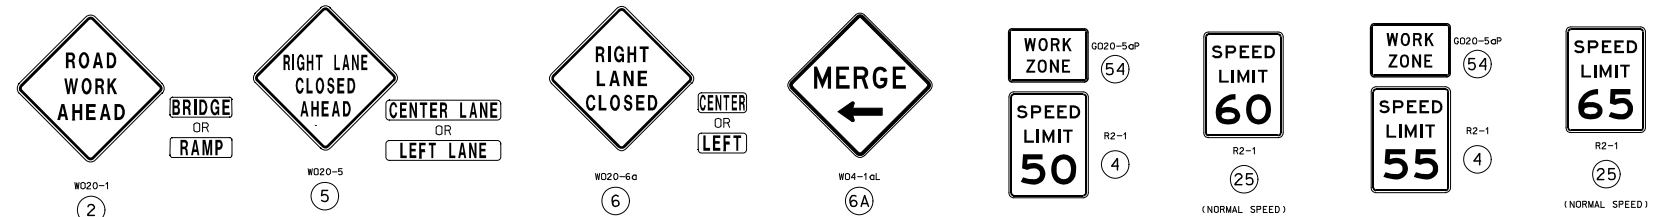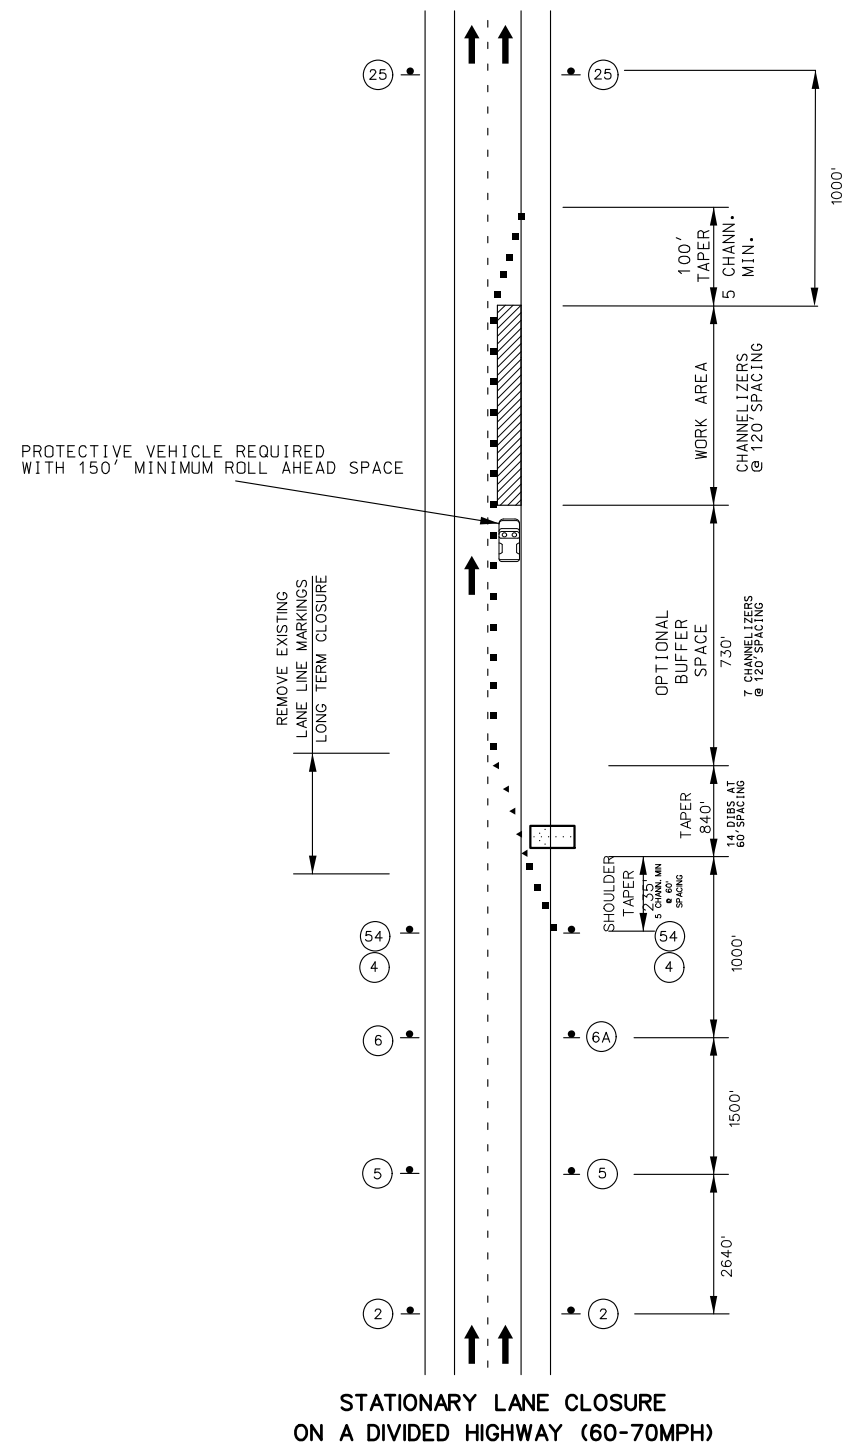

NOTES:

SEE EPG 616.12 WORK ZONE SPEED LIMITS FOR SPEED LIMIT GUIDELINES.

TEMPORARY PAVEMENT MARKING REQUIRED WITH LONG TERM CLOSURES.

REMOVE AND/OR MODIFY ANY EXISTING PAVEMENT MARKING AS NEEDED.

REVIEW EPG 616.6.83 WARNING LIGHTS WHEN SEQUENTIAL OR WARNING
LIGHTS SHOULD BE USED ON NIGHTTIME OPERATIONS.

IF RUMBLE STRIPS ARE USED, REVIEW EPG 616.6.87 RUMBLE STRIPS.

FOR FLAGS AND ADVANCE WARNING RAIL SYSTEMS, REFER TO EPG 616.6.2.2
 FLAGS AND ADVANCE WARNING RAIL SYSTEM.

REVIEW EPG 616.6.63 CHANNELIZING DEVICES FOR DIFFERENT TYPES AND GUIDELINES FOR THE DEVICES.

TRAFFIC CONTROL LEGEND

- | | |
|---|---------------------------------|
|  | SIGN (SINGLE SIDED) |
|  | DIRECTIONAL INDICATOR BARRICADE |
|  | CHANNELIZER (TRIM-LINE) |
|  | WORK AREA |
|  | FLASHING ARROW PANEL |
|  | ADVANCE WARNING RAILS |


DISCLAIMER

THE PROFESSIONAL WHOSE SIGNATURE AND PERSONAL SEAL APPEAR HEREON ASSUMES RESPONSIBILITY ONLY FOR WHAT APPEARS ON THIS PAGE, AND DISCLAIMS (PURSUANT TO SECTION 327.411 RSMO) SPECIFICATION, ESTIMATES, REPORTS, OR OTHER DOCUMENTS OR INSTRUMENTS NOT SEALED BY THE UNDERSIGNED PROFESSIONAL RELATING TO OR INTENDED TO BE USED FOR ANY PART OR PARTS OF THE PROJECT TO WHICH THIS PAGE REFERS.

NOT TO SCALE

STATE OF MISSOURI ANASTASIA M. SMITH NUMBER PE-2014017016 PROFESSIONAL ENGINEER THIS SHEET HAS BEEN SIGNED, SEALED AND DATED ELECTRONICALLY.	
DATE PREPARED 10/23/2025	
ROUTE VAR	STATE MO
DISTRICT SL	SHEET NO. 5
COUNTY VARIOUS	
JOB NO. JSL0208	
CONTRACT ID.	
PROJECT NO.	
BRIDGE NO.	
DESCRIPTION	
DATE	
MISSOURI HIGHWAYS AND TRANSPORTATION COMMISSION	105 WEST CAPITOL JEFFERSON CITY, MO 65102 1-888-ASK-MODOT (1-888-275-6636)
TRAFFIC CONTROL SHEET STATIONARY LANE CLOSURE ON A DIVIDED HIGHWAY IN A 60 MPH ZONE SHEET 2 OF 14	

PROTECTIVE VEHICLE REQUIRED
WITH 150' MINIMUM ROLL AHEAD SPACE

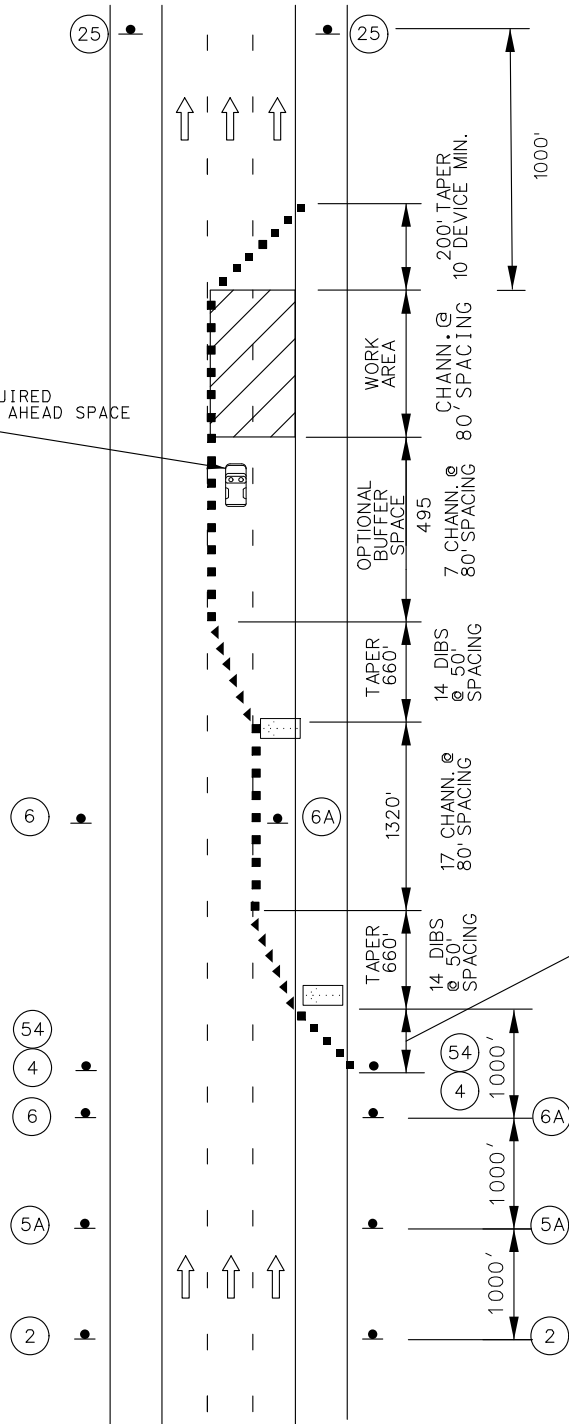

DOUBLE LANE CLOSURE
ON A DIVIDED HIGHWAY
IN A 50-55 MPH ZONE

NOT TO SCALE

TRAFFIC CONTROL LEGEND

- ▲ SIGN (SINGLE SIDED)
- ◀ DIRECTIONAL INDICATOR BARRICADE
- CHANNELIZER (TRIM-LINE)
- ▨ WORK AREA
- ◻ FLASHING ARROW PANEL



W04-1aL or R
(6A)



W020-1
(2)



W020-6a
(6)



W020-5a
(5A)



CENTER
OR
LEFT

55 MPH



G020-5aP
(54)



R2-1
(4)



R2-1
(25)
NORMAL
SPEED

50 MPH



G020-5aP
(54)



R2-1
(4)



R2-1
(25)
NORMAL
SPEED

NOTES:

SEE EPG 616.12 WORK ZONE SPEED LIMITS FOR SPEED LIMIT GUIDELINES.

REMOVE AND/OR MODIFY ANY EXISTING PAVEMENT MARKING AS NEEDED.


TEMPORARY PAVEMENT MARKING REQUIRED WITH LONG TERM LANE CLOSURES.

FOR NIGHTTIME OPERATIONS, REVIEW EPG 616.6.83 WARNING LIGHTS FOR USE OF SEQUENTIAL LIGHTS.

FOR FLAGS AND ADVANCE WARNING RAIL SYSTEM, REFER TO EPG 616.6.2.2 FLAGS AND ADVANCE WARNING RAIL SYSTEM.

REVIEW EPG 616.6.63 CHANNELIZING DEVICES FOR DIFFERENT TYPES AND GUIDELINES FOR THE DEVICES.

A FLASHING ARROW BOARD SHALL BE USED WHEN A FREEWAY LANE IS CLOSED. WHEN MORE THAN ONE FREEWAY LANE IS CLOSED, A SEPARATE FLASHING ARROW BOARD SHALL BE USED FOR EACH CLOSED LANE.

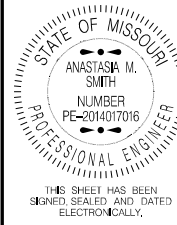

DATE PREPARED 9/22/2025	
ROUTE VAR	STATE MO
DISTRICT SL	SHEET NO. 6
COUNTY VARIOUS	
JOB NO. JSL0208	
CONTRACT ID.	
PROJECT NO.	
BRIDGE NO.	


DATE	DESCRIPTION






TRAFFIC CONTROL SHEET
DOUBLE LANE CLOSURE
IN A 55 MPH ZONE
SHEET 3 OF 14

DISCLAIMER

THE PROFESSIONAL WHOSE SIGNATURE AND PERSONAL SEAL APPEAR HEREON ASSUMES RESPONSIBILITY ONLY FOR WHAT APPEARS ON THIS PAGE, AND DISCLAIMS (PURSUANT TO SECTION 327.411 RSMO) SPECIFICATION, ESTIMATES, REPORTS, OR OTHER DOCUMENTS OR INSTRUMENTS NOT SEALED BY THE UNDERSIGNED PROFESSIONAL RELATING TO OR INTENDED TO BE USED FOR ANY PART OR PARTS OF THE PROJECT TO WHICH THIS PAGE REFERS.

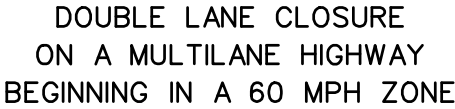


THE PROFESSIONAL WHOSE SIGNATURE AND PERSONAL SEAL APPEAR HEREON ASSUMES RESPONSIBILITY ONLY FOR WHAT APPEARS ON THIS PAGE, AND DISCLAIMS (PURSUANT TO SECTION 327.411 RSMO) SPECIFICATION, ESTIMATES, REPORTS, OR OTHER DOCUMENTS OR INSTRUMENTS NOT SEALED BY THE UNDERSIGNED PROFESSIONAL RELATING TO OR INTENDED TO BE USED FOR ANY PART OR PARTS OF THE PROJECT TO WHICH THIS PAGE REFERS.

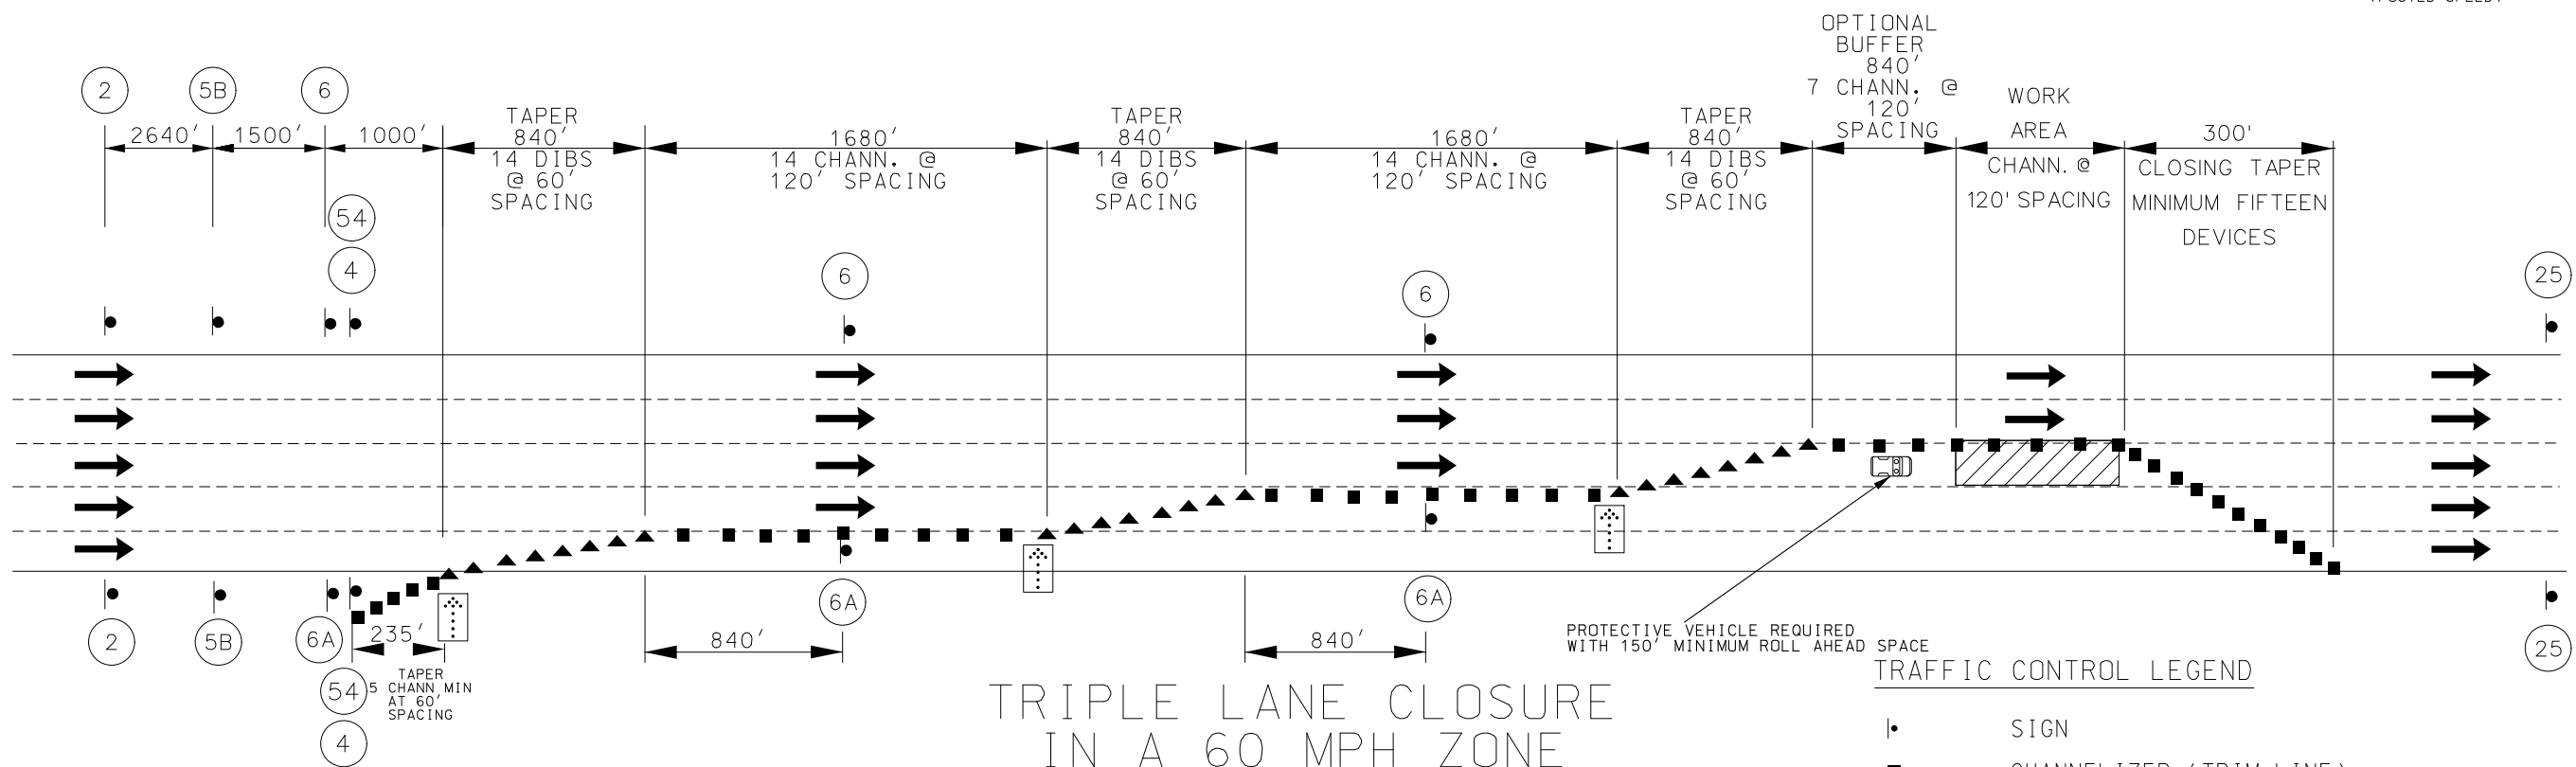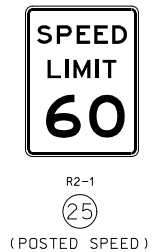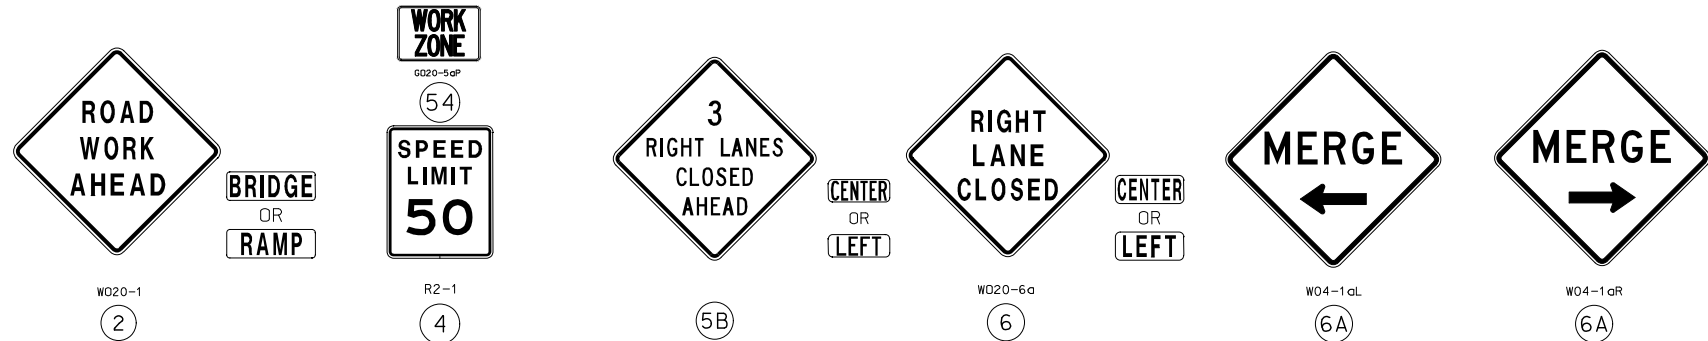

DISCLAIMER
THE PROFESSIONAL WHOSE SIGNATURE AND PERSONAL SEAL APPEAR HEREON ASSUMES RESPONSIBILITY ONLY FOR WHAT APPEARS ON THIS PAGE, AND DISCLAIMS (PURSUANT TO SECTION 327.411 RSMO) SPECIFICATION, ESTIMATES, REPORTS, OR OTHER DOCUMENTS OR INSTRUMENTS NOT SEALED BY THE UNDERSIGNED PROFESSIONAL RELATING TO OR INTENDED TO BE USED FOR ANY PART OR PARTS OF THE PROJECT TO WHICH THIS PAGE REFERS.

TRAFFIC CONTROL LEGEND	
	SIGN
	CHANNELIZER (TRIM-LINE)
	DIRECTIONAL INDICATOR BARRICADE (DIB)
	TRUCK MOUNTED ATTENUATOR W/ FLASHING ARROW
	FLASHING ARROW PANEL
	BARRICADE (TYPE III)
	WORK AREA

NOT TO SCALE

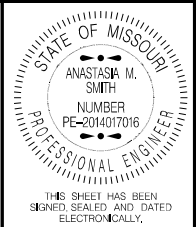


DATE PREPARED 10/23/2025	
ROUTE VAR	STATE MO
DISTRICT SL	SHEET NO. 8
COUNTY VARIOUS	
JOB NO. JSL0208	
CONTRACT ID.	
PROJECT NO.	
BRIDGE NO.	

DESCRIPTION	DATE

MISSOURI HIGHWAYS AND TRANSPORTATION COMMISSION



105 WEST CAPITOL
JEFFERSON CITY, MO 65102
1-888-ASK-MODOT (1-888-275-6636)

TRAFFIC CONTROL SHEET
TRIPLE LANE CLOSURE
IN A 60 MPH ZONE
SHEET 5 OF 14

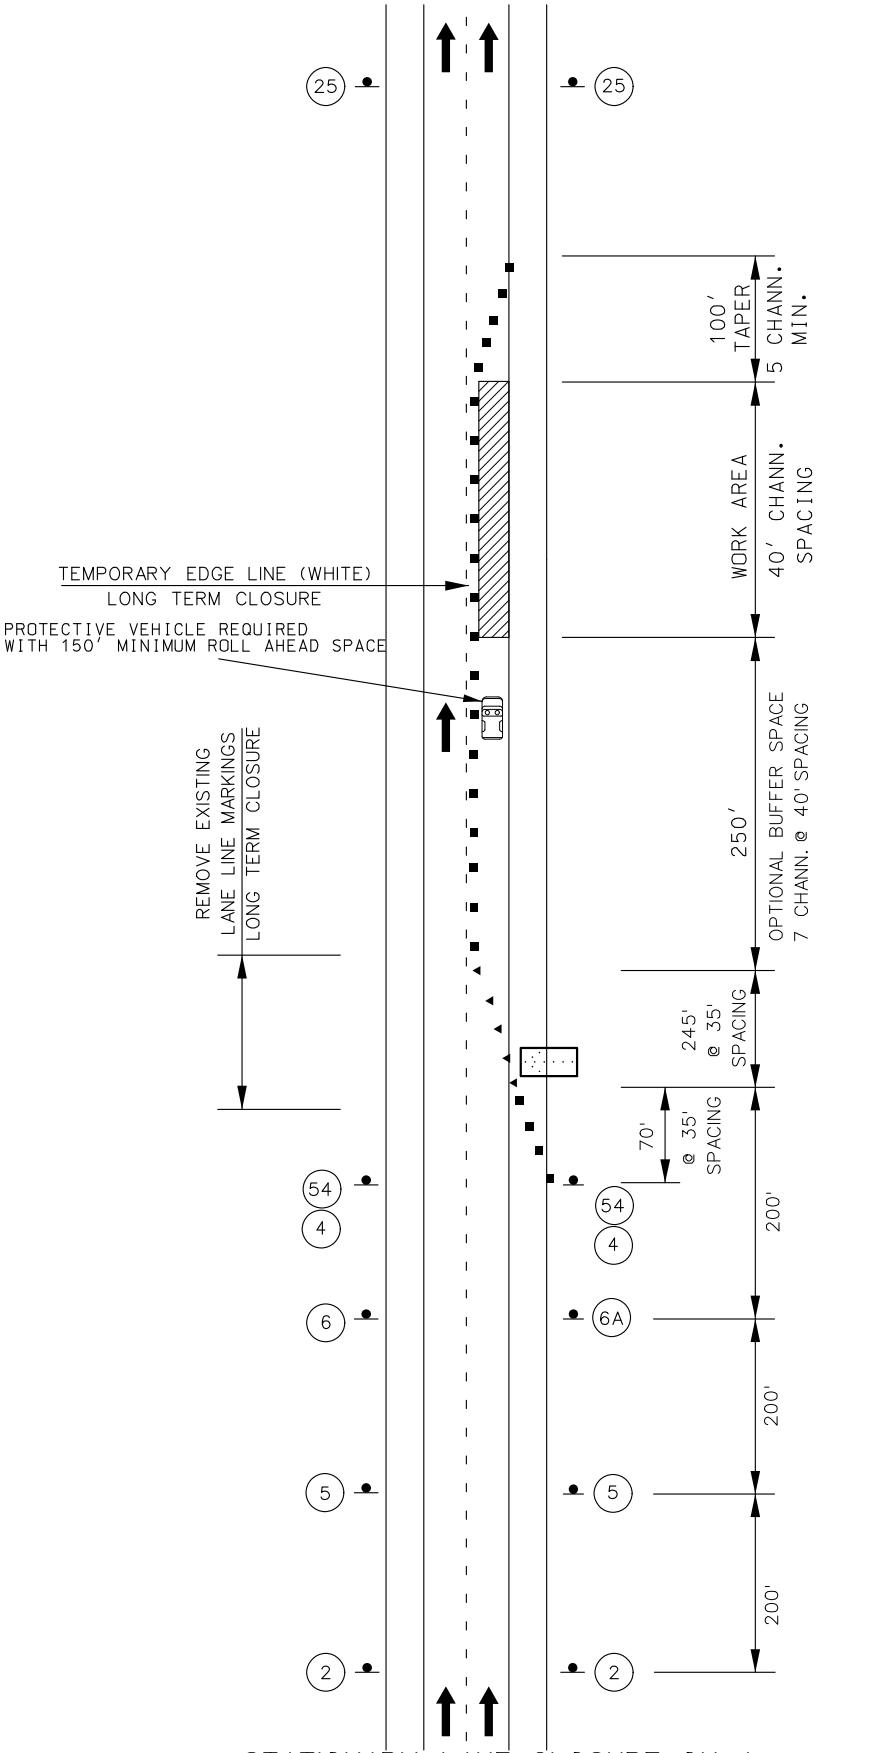

TRAFFIC CONTROL LEGEND

- SIGN (SINGLE SIDED)
- DIRECTIONAL INDICATOR BARRICADE
- CHANNELIZER (TRIM-LINE)
- WORK AREA
- FLASHING ARROW PANEL

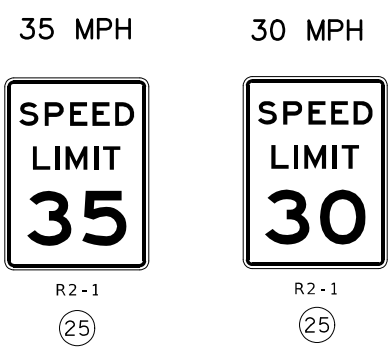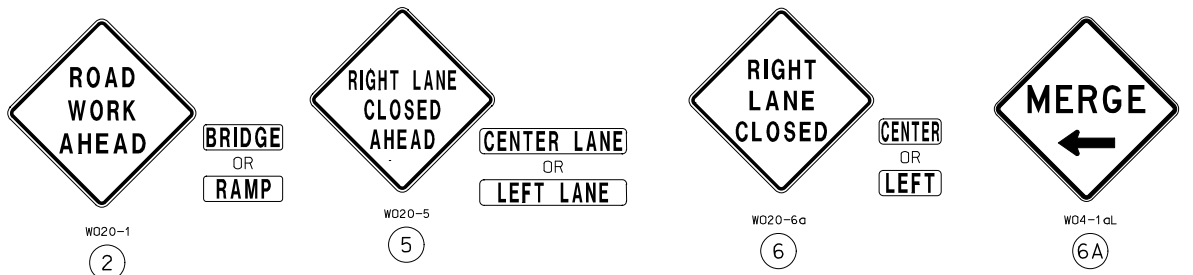


NOTES:

- SEE EPG 616.12 WORK ZONE SPEED LIMITS FOR SPEED LIMIT GUIDELINES.
- TEMPORARY PAVEMENT MARKING REQUIRED WITH LONG TERM CLOSURES.
- REMOVE AND/OR MODIFY ANY EXISTING PAVEMENT MARKING AS NEEDED.
- THIS INFORMATION ALSO SHALL BE USED WHEN WORK IS BEING PERFORMED IN THE LANE ADJACENT TO THE MEDIAN ON A DIVIDED HIGHWAY. IN THIS CASE, THE LEFT LANE CLOSED SIGNS AND THE CORRESPONDING MERGE OR LANE ENDS SIGNS SHALL BE SUBSTITUTED.
- REVIEW EPG 616.6.83 WARNING LIGHTS WHEN SEQUENTIAL OR WARNING LIGHTS SHOULD BE USED ON NIGHTTIME OPERATIONS.
- IF RUMBLE STRIPS ARE USED, REVIEW EPG 616.6.87 RUMBLE STRIPS.
- FOR FLAGS AND ADVANCE WARNING RAIL SYSTEMS, REFER TO EPG 616.6.2.2 FLAGS AND ADVANCE WARNING RAIL SYSTEM.
- REVIEW EPG 616.6.63 CHANNELIZING DEVICES FOR DIFFERENT TYPES AND GUIDELINES FOR THE DEVICES.

DISCLAIMER

THE PROFESSIONAL WHOSE SIGNATURE AND PERSONAL SEAL APPEAR HEREON ASSUMES RESPONSIBILITY ONLY FOR WHAT APPEARS ON THIS PAGE, AND DISCLAIMS (PURSUANT TO SECTION 327.411 RSMO) SPECIFICATION, ESTIMATES, REPORTS, OR OTHER DOCUMENTS OR INSTRUMENTS NOT SEALED BY THE UNDERSIGNED PROFESSIONAL RELATING TO OR INTENDED TO BE USED FOR ANY PART OR PARTS OF THE PROJECT TO WHICH THIS PAGE REFERS.

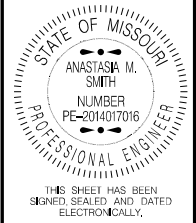


DATE PREPARED 9/22/2025	
ROUTE VAR	STATE MO
DISTRICT SL	SHEET NO. 9
COUNTY VARIOUS	
JOB NO. JSL0208	
CONTRACT ID.	
PROJECT NO.	
BRIDGE NO.	

DESCRIPTION	DATE

MISSOURI HIGHWAYS AND TRANSPORTATION COMMISSION



105 WEST CAPITOL
JEFFERSON CITY, MO 65102
1-888-ASK-MODOT (1-888-275-6636)

TRAFFIC CONTROL SHEET
STATIONARY LANE CLOSURE ON
A DIVIDED HIGHWAY IN 25,
30, AND 35 MPH ZONES
SHEET 6 OF 14

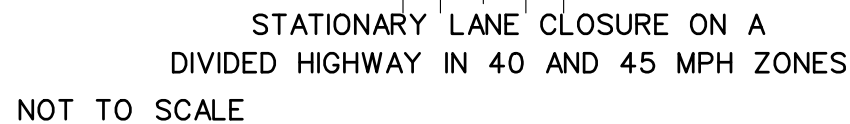

THE PROFESSIONAL WHOSE SIGNATURE AND PERSONAL SEAL APPEAR HEREON ASSUMES RESPONSIBILITY ONLY FOR WHAT APPEARS ON THIS PAGE, AND DISCLAIMS (PURSUANT TO SECTION 327.411 RSMO) SPECIFICATION, ESTIMATES, REPORTS, OR OTHER DOCUMENTS OR INSTRUMENTS NOT SEALED BY THE UNDERSIGNED PROFESSIONAL RELATING TO OR INTENDED TO BE USED FOR ANY PART OR PARTS OF THE PROJECT TO WHICH THIS PAGE REFERS.

[illegible]

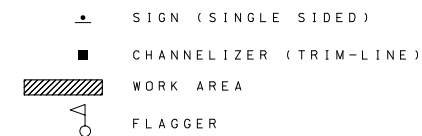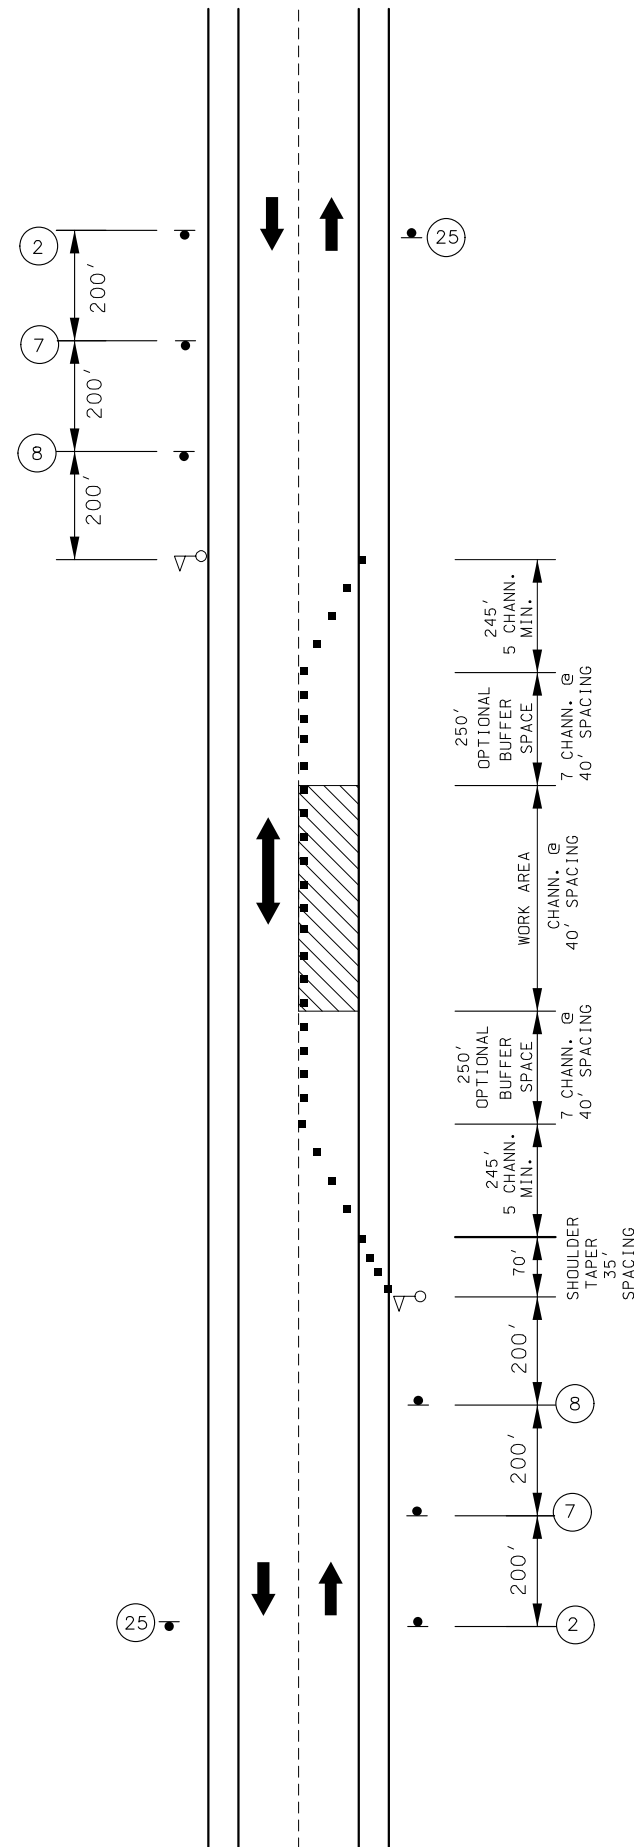

NOTES:
AUTOMATED FLAGGER ASSISTANCE DEVICES (AFAD) AND
PORTABLE SIGNAL FLAGGING DEVICES (PSFD) MAY BE
USED AS AN ALTERNATIVE FLAGGING OPERATION

SEE EPG 616.12 WORK ZONE SPEED LIMITS FOR SPEED
LIMIT GUIDELINES

IF USED AT NIGHT, THE FLAGGER STATIONS SHALL BE ILLUMINATED WITH AN AVERAGE MAINTAINED INTENSITY OF 0.6 FOOTCANDLES (6.5 LUX)


LANES WILL BE A MINIMUM OF 10'.

SIGN SPACING MAY BE ADJUSTED AS
NECESSARY TO MEET FIELD CONDITIONS
UPON APPROVAL FROM THE ENGINEER.

ANY EXISTING SIGNS THAT CONFLICT WITH
TRAFFIC CONTROL WILL BE COVERED OR REMOVED.

LANE CLOSURE ON TWO-LANE ROAD USING FLAGGERS IN 35 MPH ZONES

DISCLAIMER
THE PROFESSIONAL WHOSE SIGNATURE AND PERSONAL
SEAL APPEAR HEREON ASSUMES RESPONSIBILITY
ONLY FOR WHAT APPEARS ON THIS PAGE, AND
DISCLAIMS (PURSUANT TO SECTION 327.411 RSMO)
SPECIFICATION, ESTIMATES, REPORTS, OR OTHER
DOCUMENTS OR INSTRUMENTS NOT SEALED BY THE
UNDERSIGNED PROFESSIONAL RELATING TO OR
INTENDED TO BE USED FOR ANY PART OR PARTS OF
THE PROJECT TO WHICH THIS PAGE REFERS.

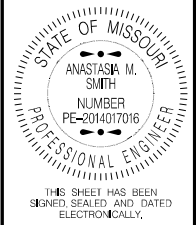

DATE PREPARED	
9/22/2025	
ROUTE	STATE
VAR	MO
DISTRICT	SHEET NO.
SL	11
COUNTY	
VARIOUS	
JOB NO.	
JSL0143	
CONTRACT ID.	
PROJECT NO.	
BRIDGE NO.	


[illegible]

MISSOURI HIGHWAYS AND TRANSPORTATION COMMISSION

MoDOT

105 WEST CAPITOL
JEFFERSON CITY, MO 65102
1-888-ASK-MODOT (1-888-275-6636)

TRAFFIC CONTROL SHEET
TWO-LANE ROAD USING FLAGGERS
IN A 25, 30, AND 35 MPH ZONES
SHEET 8 OF 14

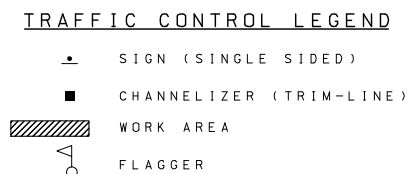

NORMAL
SPEED






SPACING LIMIT IS BASED ON POSTED SPEED LIMIT.
*SIGN SPACING MAY BE ADJUSTED, NORMALLY BY INCREASING IT, TO ACCOMMODATE FIELD CONDITIONS AND VISIBILITY.
*TAP LENGTHS MAY BE ADJUSTED TO ACCOMMODATE CROSSROADS, CURVES, INTERSECTIONS, RAMPS OR OTHER GEOMETRIC FEATURES.
*CHANNELIZER SPACING MAY BE REDUCED TO DISCOURAGE TRAFFIC ENCRUMBMENT.
*BASED ON 10 FT. SHOULDER WIDTH.
*BASED ON 12 FT. LANE WIDTH.
*FOR URBAN LOW SPEED, MINIMUM RECOMMENDED SPACING IN MUTCD IS 100 FT.
*SPACING REDUCED TO 1/2 AT INTERSECTIONS.
*SPACING MAY BE REDUCED TO 1/2 AT INTERSECTIONS

DISCLAIMER
THE PROFESSIONAL WHOSE SIGNATURE AND PERSONAL
SEAL APPEAR HEREON ASSUMES RESPONSIBILITY
ONLY FOR WHAT APPEARS ON THIS PAGE, AND
DISCLAIMS (PURSUANT TO SECTION 327.411 RSMO)
SPECIFICATION, ESTIMATES, REPORTS, OR OTHER
DOCUMENTS OR INSTRUMENTS NOT SEALED BY THE
UNDERSIGNED PROFESSIONAL RELATING TO OR
INTENDED TO BE USED FOR ANY PART OR PARTS OF
THE PROJECT TO WHICH THIS PAGE REFERS.

NOT TO SCALE



TRAFFIC CONTROL SHEET
TWO-LANE ROAD USING FLAGGERS
IN 40, AND 45 MPH ZONES
SHEET 9 OF 14

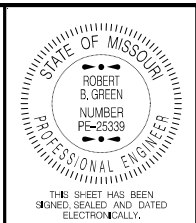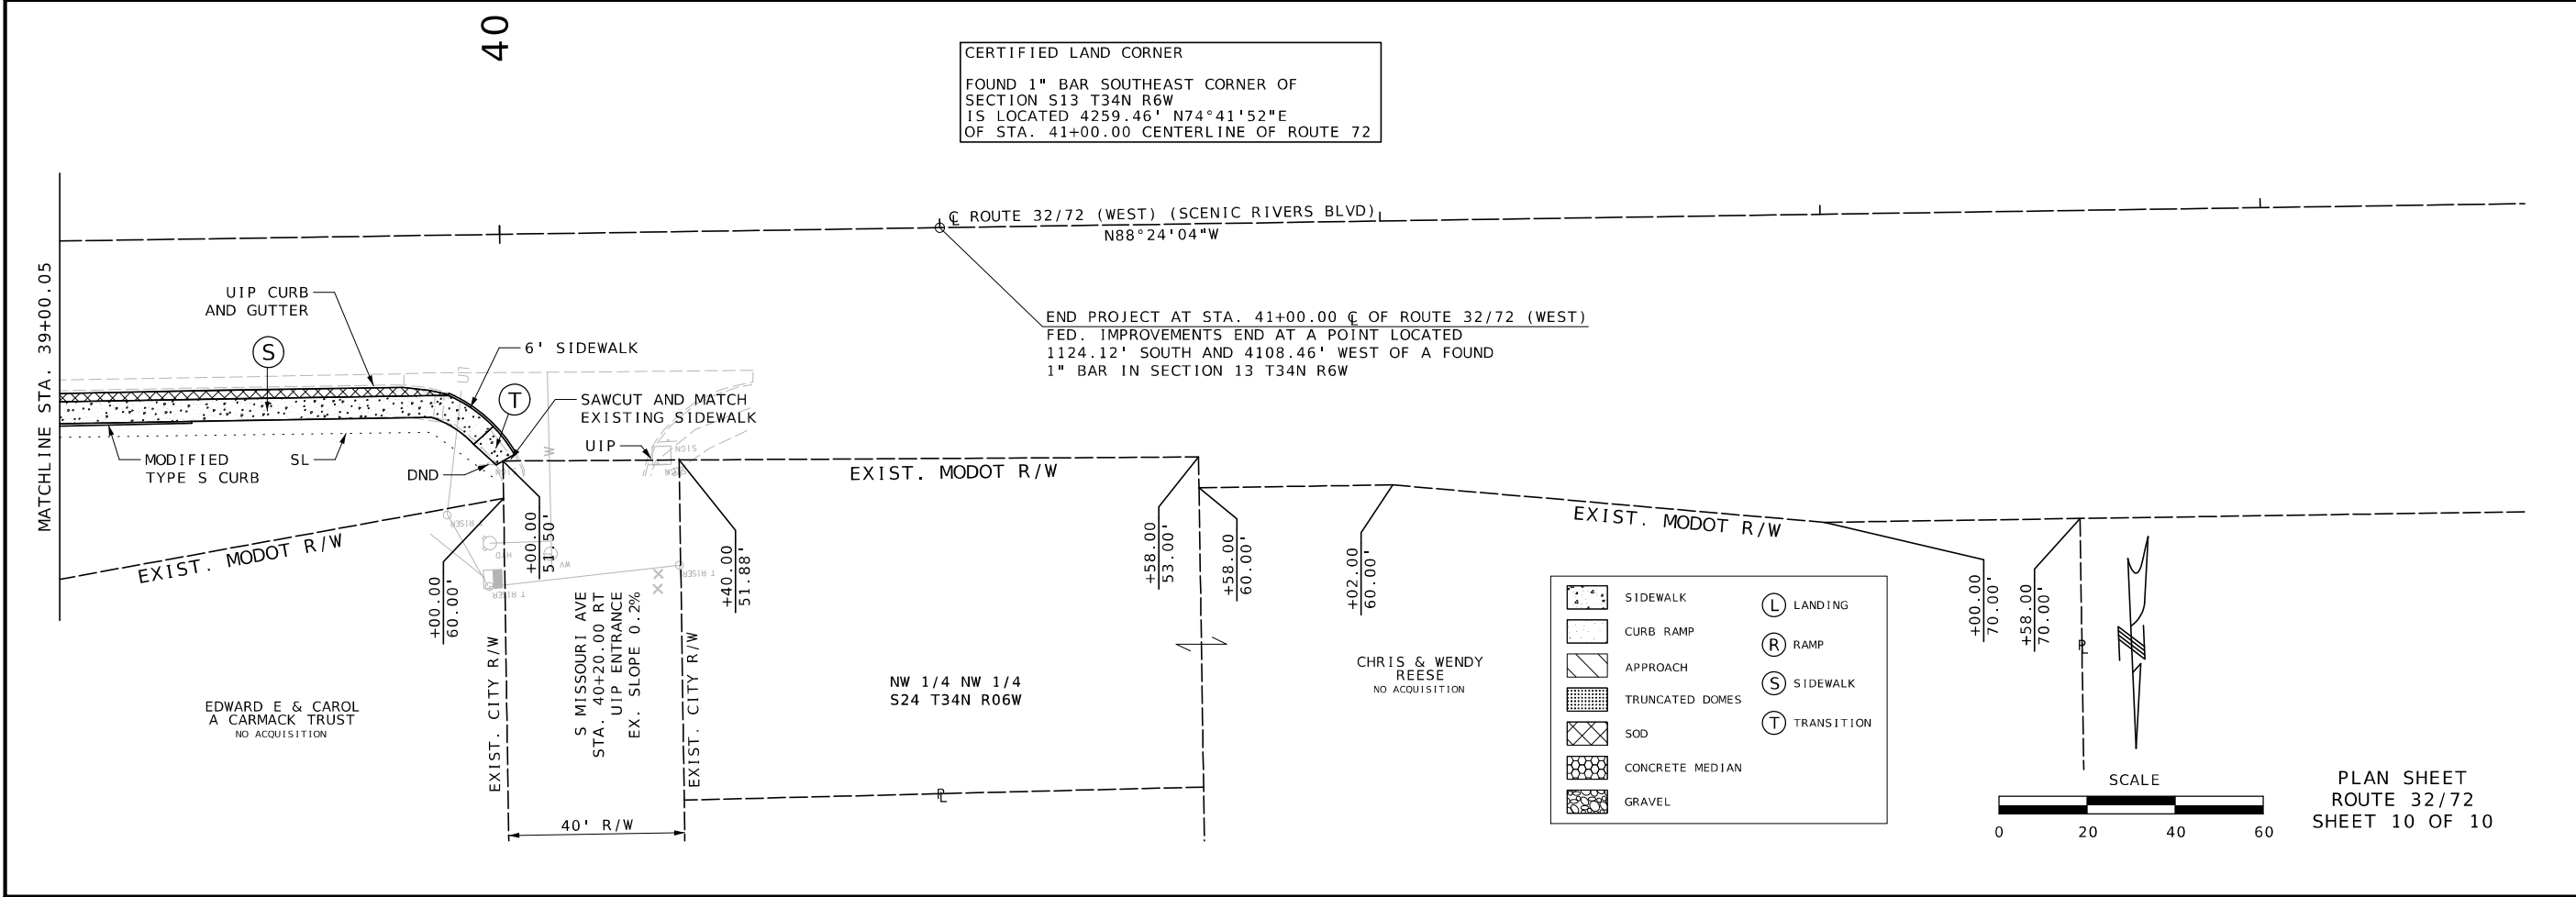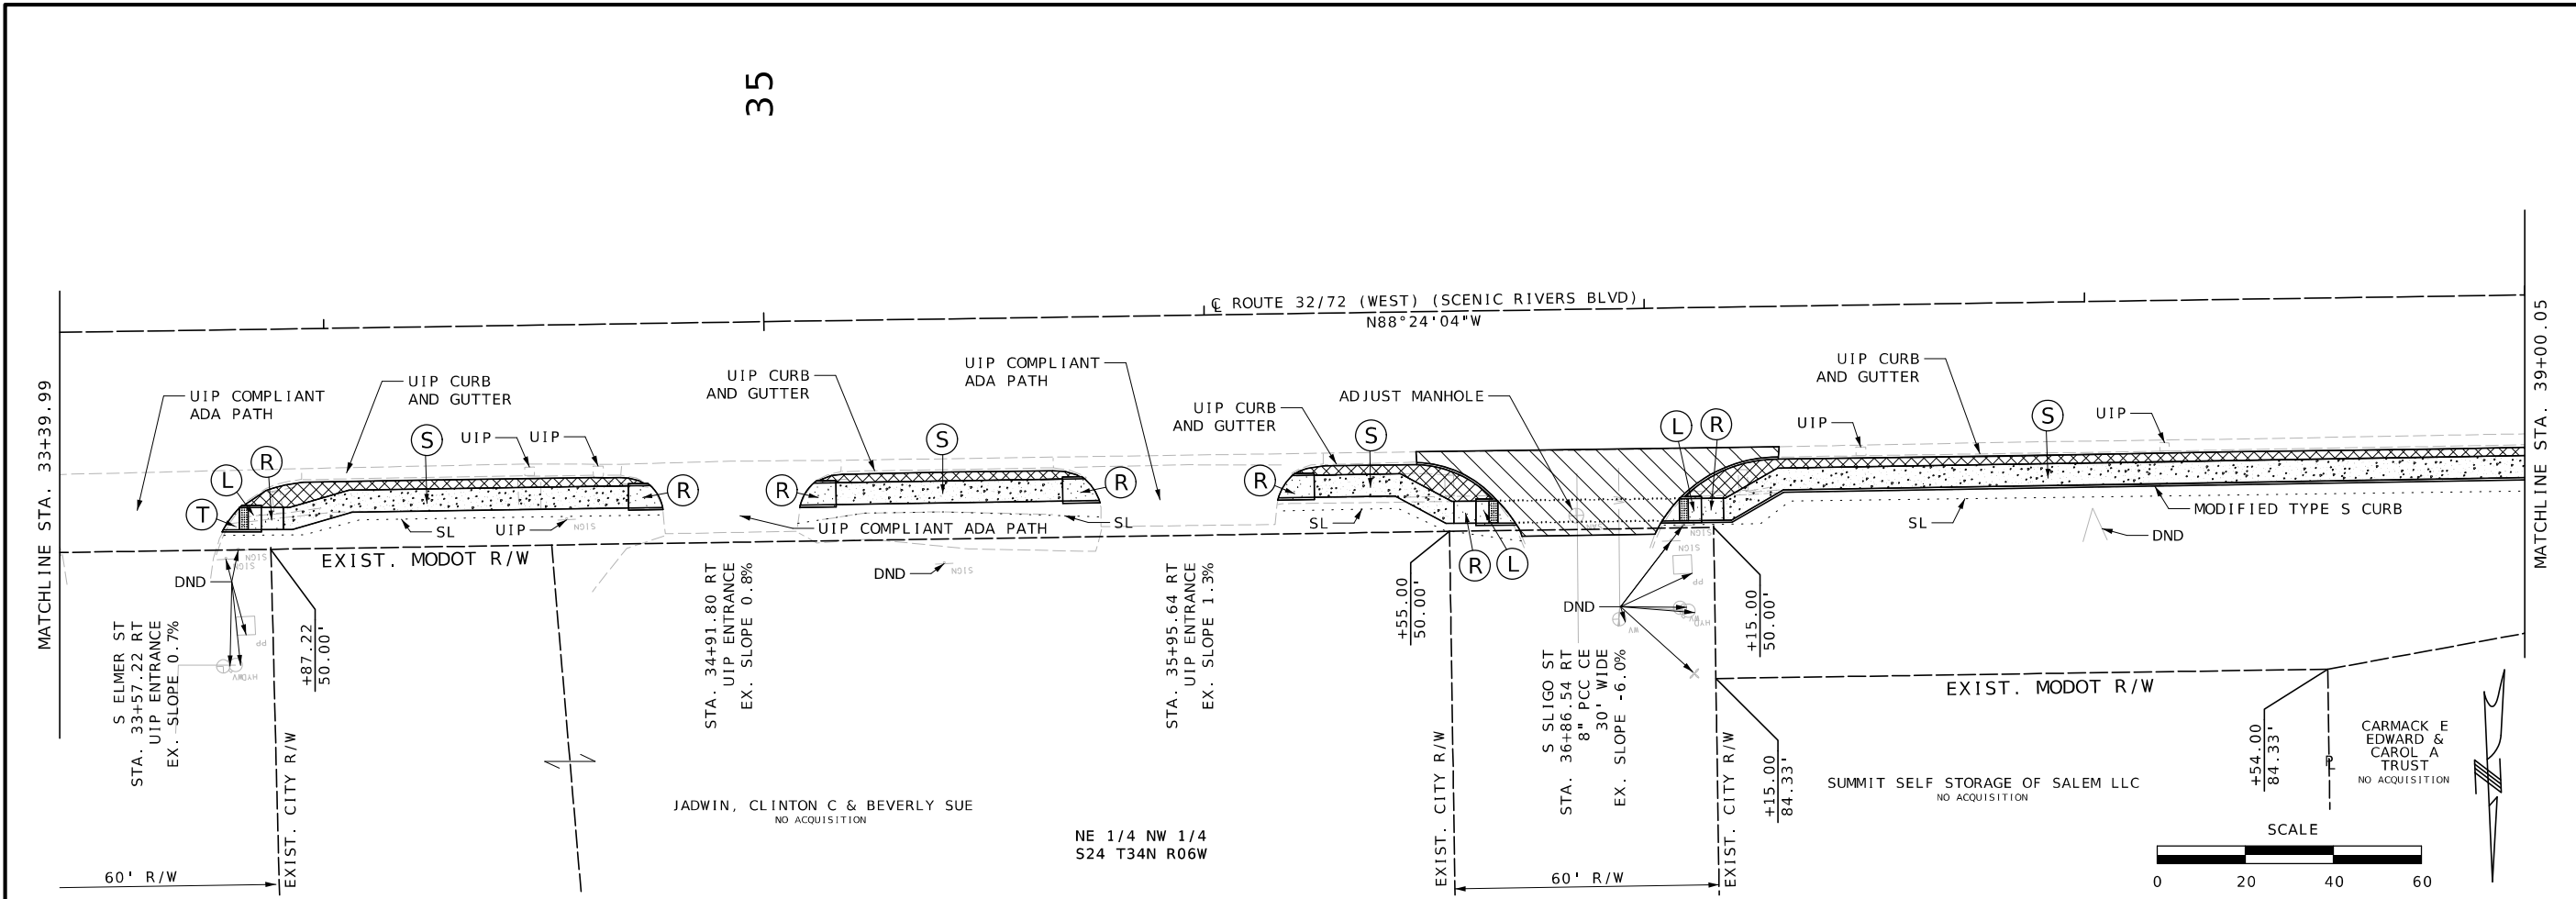

DATE PREPARED 10/23/2025	
ROUTE VAR.	STATE MO
DISTRICT CD	SHEET NO. 13
COUNTY DENT	
JOB NO. JCD0129	
CONTRACT ID.	

PROJECT NO.
BRIDGE NO.

DATE	DESCRIPTION

MISSOURI HIGHWAYS AND TRANSPORTATION COMMISSION

105 WEST CAPITOL
JEFFERSON CITY, MO 65102
1-888-ASK-MODOT (1-888-275-6636)

Bartlett & West

601 MONROE ST. SUITE 201 - JEFFERSON CITY, MO 65101
PHONE 572-634-3161
CERTIFICATE OF AUTHORITY NO. 000167 - ENGINEERING
WWW.BARTLETTWEST.COM

SEE EPG 616.12 WORK ZONE SPEED LIMITS FOR SPEED
LIMIT GUIDELINES.

UPON APPROVAL OF THE ENGINEER, THE CONTRACTOR MAY PROVIDE ADDITIONAL PROTECTIVE TRUCKS EQUIPPED WITH PROPER WARNING DEVICES.

PROTECTIVE TRUCK AND WORK VEHICLES SHALL DISPLAY HIGH-INTENSITY ROTATING, FLASHING, OSCILLATING OR STROBE LIGHTS.

VEHICLE HAZARD WARNING SIGNALS SHALL NOT BE USED INSTEAD OF THE VEHICLE'S HIGH-INTENSITY ROTATING, FLASHING, OSCILLATING, OR STROBE LIGHTS.


FLASHING ARROW PANELS SHALL, AS A MINIMUM, BE TYPE B, WITH A SIZE OF 60 X 30 INCHES.

VEHICLE-MOUNTED SIGNS SHALL BE MOUNTED IN A MANNER SUCH THAT THEY ARE NOT OBSCURED BY EQUIPMENT OR SUPPLIES. SIGN LEGEND ON VEHICLE-MOUNTED SIGNS SHALL BE COVERED OR TURNED FROM VIEW WHEN WORK IS NOT IN PROGRESS.

A FLASHING ARROW BOARD SHALL BE USED WHEN A FREEWAY LANE IS CLOSED. WHEN MORE THAN ONE LANE IS CLOSED, A SEPARATE FLASHING ARROW BOARD SHALL BE USED FOR EACH CLOSED LANE.

WET PAINT SIGNS ARE INSTALLED TO INDICATE THE SIDE IN WHICH THE PAVEMENT MARKING MATERIAL IS BEING APPLIED. AT THE CONTRACTOR'S OPTION. A FRONT FACING WET PAINT SIGN MAY BE INSTALLED ON THE LEFT SIDE OF THE PAVEMENT MARKING EQUIPMENT.

ADVANCE WARNING TRUCK IS POSITIONED AT THE
NO TRACK POINT OF THE PAVEMENT MARKING MATERIAL
OR SPACING SHOWN, WHICHEVER IS GREATER.
MODIFY THE RIGHT OR LEFT LANE CLOSURES WHEN
STRIPING TO HAVE PROTECTIVE VEHICLE WITHIN THE LANE

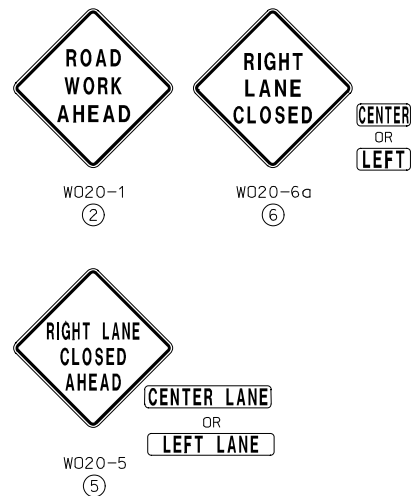

	SIGN (SINGLE SIDED)
	SIGN (DOUBLE SIDED)
	DIRECTIONAL INDICATOR BARRICADE
	CHANNELIZER - TRIM LINE
	CHANGEABLE MESSAGE BOARD
	TRUCK MOUNTED ATTENUATOR (TMA)

WORK AREA OR UNIT

150' MIN.

FLASHING ARROW PANEL - ARROW MODE

RIGHT LANE CLOSED

CENTER OR LEFT

WO20-6a
48" x 48"

WET PAINT

WET PAINT

WO22-6e

150' MIN.

PROTECTIVE TRUCK WITH WORK SIGN, FLASHING ARROW PANEL AND TRUCK OR TRAILER MOUNTED ATTENUATOR

150' MIN.

150' MIN.

RIGHT OR LEFT LANE


INTERIOR LANE

THE PROFESSIONAL WHOSE SIGNATURE AND PERSONAL SEAL APPEAR HEREON ASSUMES RESPONSIBILITY ONLY FOR WHAT APPEARS ON THIS PAGE, AND DISCLAIMS (PURSUANT TO SECTION 327.411 RSMO) SPECIFICATION, ESTIMATES, REPORTS, OR OTHER DOCUMENTS OR INSTRUMENTS NOT SEALED BY THE UNDERSIGNED PROFESSIONAL RELATING TO OR INTENDED TO BE USED FOR ANY PART OR PARTS OF THE PROJECT TO WHICH THIS PAGE REFERS.

TAPER LENGTH AND CHANNELIZER SPACING						
SPEED	SIGN SPACING (ft.)		TAPER LENGTH (ft.)		OPTIONAL	CHANNELIZER SPACING (ft.)
Normal Posted (mph)	Undivided (S)	Divided (S)	Shoulder (1) (T1)	Lane (2) (T2)	BUFFER LENGTH (ft.) (B)	Tapers Buffer/ Work Areas
0-35		200				
40-45		500				
50-55		1000				
60-70	SA - 1000, SB - 1500, and SC - 2640					
1. Shoulder taper length based on 10 ft. (standard shoulder width) offset. 2. Lane taper length based on 12 ft. (standard lane width) offset.						

1. Shoulder taper length based on 10 ft. (standard shoulder width) offset. 2. Lane taper length based on 12 ft. (standard lane width) offset.

NOT TO SCALE

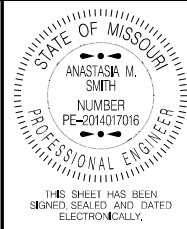

DATE PREPARED	
9/22/2025	
ROUTE	STATE
VAR	MO
DISTRICT	SHEET NO.
SL	14
COUNTY	
VARIOUS	
JOB NO.	
JSL0208	
CONTRACT ID.	
PROJECT NO.	
BRIDGE NO.	

[illegible]MISSOURI HIGHWAYS AND TRANSPORTATION
COMMISSION

105 WEST CAPITOL
JEFFERSON CITY, MO 65102
1-888-ASK-MODOT (1-888-275-6636)

TRAFFIC CONTROL SHEET
CENTER LINE AND OR LANE LINE
STRIPING ON MULTILANE
DIVIDED HIGHWAYS
SHEET 11 OF 14



NOT TO SCALE

NOTES:

UPON APPROVAL OF THE ENGINEER, THE CONTRACTOR MAY PROVIDE ADDITIONAL PROTECTIVE TRUCKS EQUIPPED WITH PROPER WARNING DEVICES.

PROTECTIVE TRUCKS AND WORK VEHICLES SHALL DISPLAY HIGH-INTENSITY ROTATING, FLASHING, OSCILLATING, OR STROBE LIGHTS.

VEHICLE HAZARD WARNING SIGNALS SHALL NOT BE USED INSTEAD OF THE VEHICLE'S HIGH-INTENSITY ROTATING, FLASHING, OSCILLATING, OR STROBE LIGHTS.

VEHICLE-MOUNTED SIGNS SHALL BE MOUNTED IN A MANNER SUCH THAT THEY ARE NOT OBSURED BY EQUIPMENT OR SUPPLIES. SIGN LEGENDS ON VEHICLE-MOUNTED SIGNS SHALL BE COVERED OR TURNED FROM VIEW WHEN WORK IS NOT IN PROGRESS.

FLASHING ARROW PANELS SHALL BE INCIDENTAL TO TRUCK MOUNTED
ATTENUATORS, WHEREVER USED. NO ADDITIONAL PAYMENT WILL BE MADE.


FLASHING ARROW PANELS SHALL, AS A MINIMUM, BE TYPE B, WITH A SIZE OF 60 X 30 INCHES.

A FLASHING ARROW BOARD SHALL BE USED WHEN A FREEWAY LANE IS CLOSED. WHEN MORE THAN ONE LANE CLOSED, A SEPARATE FLASHING ARROW BOARD SHALL BE USED FOR EACH CLOSED LANE.

(1) WET PAINT SIGNS ARE INSTALLED TO INDICATE THE SIDE IN WHICH THE PAVEMENT MARKING MATERIAL IS BEING APPLIED. AT THE CONTRACTOR'S OPTION, A FRONT FACING WET PAINT SIGN MAY BE INSTALLED ON THE LEFT SIDE OF THE PAVEMENT MARKING EQUIPMENT.

(2) WARNING TRUCK IS POSITIONED AT THE NO TRACK POINT OF THE PAVEMENT MARKING MATERIAL, OR SPACING SHOWN, WHICH EVER IS GREATER.

SPEED	SPACING
PERMANENT POSTED (MPH)	LENGTH T (FT)
≤ 35	245
40-45	540
50-55	660
60-70	840

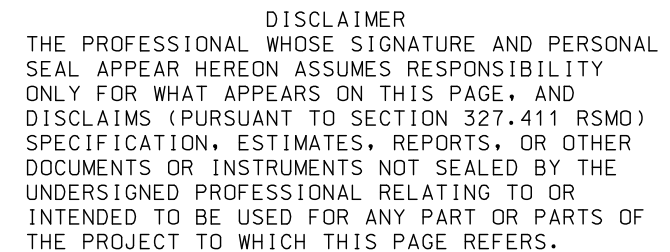

REMOVE AND/OR MODIFY ANY EXISTING PAVEMENT MARKING AS NEEDED.

TEMPORARY PAVEMENT MARKING OPTIONAL FOR SHORT TERM OPERATIONS.

RAMP NARROWS SIGN IS REQUIRED WHEN RAMP WIDTH IS REDUCED

IF RUMBLE STRIPS ARE USED, REVIEW EPG 616.6.87 RUMBLE STRIPS.


FOR FLAGS AND ADVANCE WARNING RAIL SYSTEM, REFER TO EPG 616.6.2.2
FLAGS AND ADVANCE WARNING RAIL SYSTEM.

REVIEW EPG 616.6.63 CHANNELIZING DEVICES FOR DIFFERENT TYPES AND
GUIDELINES FOR THE DEVICES.

SPEED LIMIT*, MPH	SIGN SPACING* (ft.)		TAPER LENGTH* (ft.)		OPTIONAL BUFFER LENGTH, FT. (B)	CHANNELIZER SPACING* (ft.)	
	UN DIVIDED (S)	DIVIDED (S)	SHOULDER* (T1)	LANE* (T2)		TAPERS	BUFFER/ WORK AREAS
0-35	200'	200'	70	245	250	35'	40'
40-45	350	500	150	540	360	40'	80'
50-55	500	1000	185	660	495	50'	80'
60-70	1000	SA-1000 SB-1500 SC-2640	235	840	730	60'	120'

*SPEED LIMIT IS BASED ON POSTED SPEED LIMIT.
 *SIGN SPACING MAY BE ADJUSTED, NORMALLY BY INCREASING IT, TO ACCOMMODATE FIELD CONDITIONS AND VISIBILITY.
 *TAPER LENGTH MAY BE ADJUSTED TO ACCOMMODATE CROSSROADS, CURVES, INTERSECTIONS, RAMPS OR OTHER GEOMETRIC FEATURES.
 *CHANNELIZER SPACING MAY BE REDUCED TO DISCOURAGE TRAFFIC ENCRUMBMENT.
 *BASED ON 10 FT. SHOULDER WIDTH.
 *BASED ON 12 FT. LANE WIDTH.
 *FOR URBAN LOW SPEED, MINIMUM RECOMMENDED SPACING IN MITED IS 100 FT.
 *SPACING REDUCED TO 1/2 AT INTERSECTIONS.
 *SPACING MAY BE REDUCED TO 1/2 AT INTERSECTIONS.

CENTER LINE / EDGE LINE STRIPING ON TWO-LANE HIGHWAYS

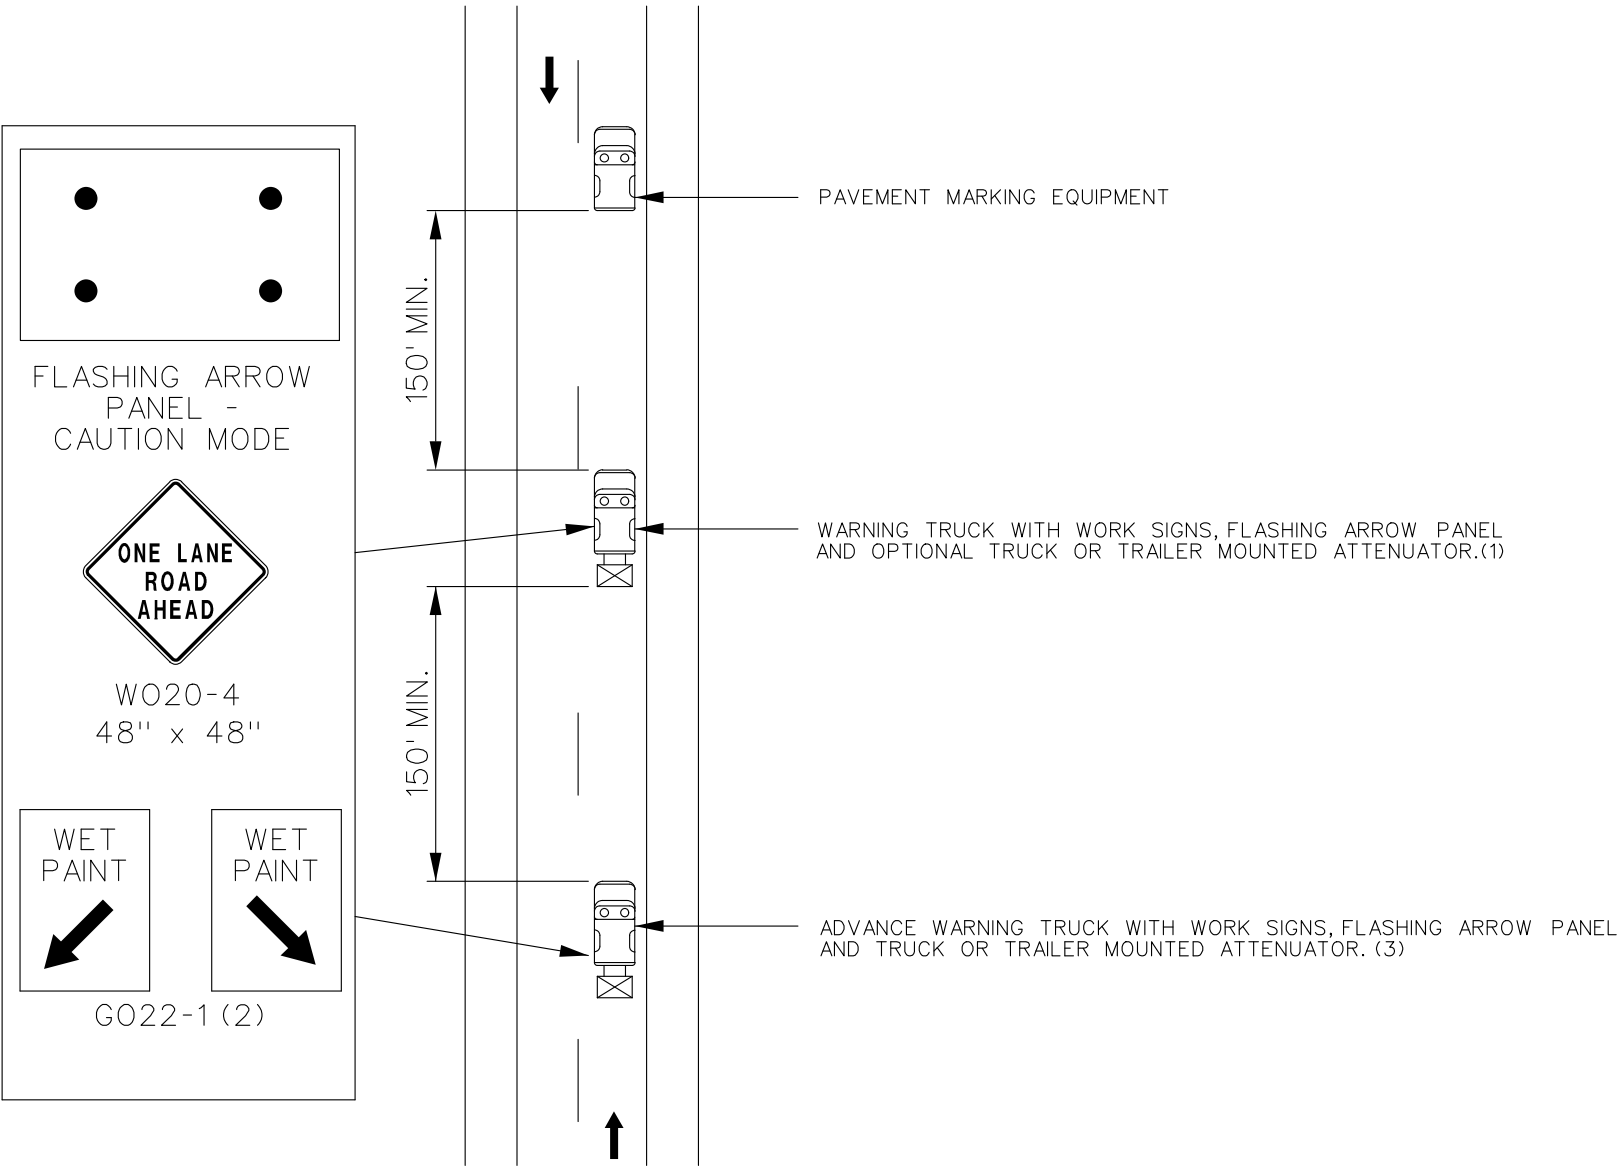


TWO-LANE UNDIVIDED HIGHWAY

DISCLAIMER
THE PROFESSIONAL WHOSE SIGNATURE AND PERSONAL SEAL APPEAR HEREON ASSUMES RESPONSIBILITY ONLY FOR WHAT APPEARS ON THIS PAGE, AND DISCLAIMS (PURSUANT TO SECTION 327.411 RSMO) SPECIFICATION, ESTIMATES, REPORTS, OR OTHER DOCUMENTS OR INSTRUMENTS NOT SEALED BY THE UNDERSIGNED PROFESSIONAL RELATING TO OR INTENDED TO BE USED FOR ANY PART OR PARTS OF THE PROJECT TO WHICH THIS PAGE REFERS.

NOTES:

- UPON APPROVAL OF THE ENGINEER, THE CONTRACTOR MAY PROVIDE ADDITIONAL PROTECTIVE TRUCKS EQUIPPED WITH PROPER WARNING DEVICES.
- PROTECTIVE TRUCK AND WORK VEHICLES SHALL DISPLAY HIGH-INTENSITY ROTATING, FLASHING, OSCILLATING, OR STROBE LIGHTS.
- VEHICLE HAZARD WARNING LIGHTS SHALL NOT BE USED INSTEAD OF THE VEHICLE'S HIGH-INTENSITY ROTATING, FLASHING, OSCILLATING, OR STROBE LIGHTS.
- (1) TRUCK IS OPTIONAL ON TWO-LANE UNDIVIDED HIGHWAYS IF SIGNING AND ARROW BOARD IS MOUNTED ON THE PAVEMENT MARKING EQUIPMENT.
- (2) WET PAINT SIGNS ARE INSTALLED TO INDICATE THE SIDE IN WHICH THE PAVEMENT MARKING MATERIAL IS BEING APPLIED. AT THE CONTRACTOR'S OPTION. A FRONT FACING WET PAINT SIGN MAY BE INSTALLED ON THE LEFT SIDE OF THE PAVEMENT MARKING EQUIPMENT.
- (3) ADVANCE WARNING TRUCK IS POSITIONED AT THE NO TRACK POINT OF THE PAVEMENT MARKING MATERIAL OR SPACING SHOWN, WHICHEVER IS GREATER.

NOT TO SCALE

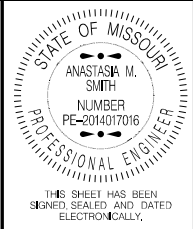


DATE PREPARED 9/22/2025	
ROUTE VAR	STATE MO
DISTRICT SL	SHEET NO. 17
COUNTY VARIOUS	
JOB NO. JSL0208	
CONTRACT ID.	
PROJECT NO.	
BRIDGE NO.	

DESCRIPTION	DATE

MISSOURI HIGHWAYS AND TRANSPORTATION COMMISSION

105 WEST CAPITOL
JEFFERSON CITY, MO 65102
1-888-ASK-MODOT (1-888-275-6636)

TRAFFIC CONTROL SHEET
CENTER LINE / EDGE LINE STRIPING
ON TWO-LANE HIGHWAYS
SHEET 14 OF 14

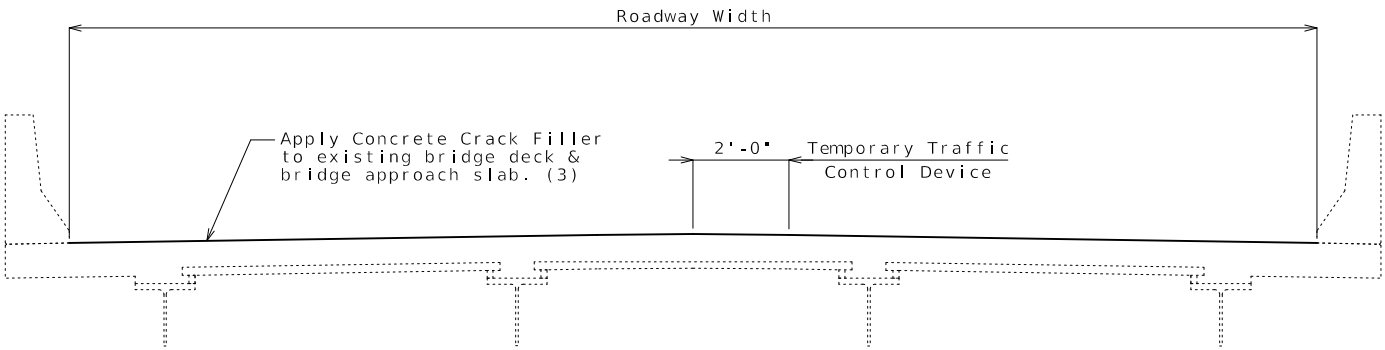

SECTION THRU EXISTING DECK

Bridge deck on steel girders with safety barrier curbs shown.
Actual superstructure type and barrier type may vary.

Notes:


Outline of existing work is indicated by light dashed lines.
Heavy lines indicate new work.

Traffic to be maintained on structure during construction.
See roadway plans for traffic control.

Contractor shall verify all dimensions in field before
ordering new material.

Ref. No.	Bridge Number	County	Route Carried	Bridge Over	Bridge Deck Rating	Average Roadway Width ± (feet)	Length of Bridge Deck (feet) (1)	Bridge Skew (degrees)	Estimated Area of Bridge Approach Slab (sq. yard) (2)	Estimated Quantity of Concrete Crack Filler (sq. yard) (3)
Bid Quantities:										
1	A7865-MMA	St. Charles	Mid Rivers Mall Drive	MO 364	6	84'-0"	183.00	3°43'42"	467	2,175
2	A8207-MMA	St. Charles	94 W	MO 364	7	Varies	215.16	Varies	206	1,289
3	A8204-MMA	St. Charles	364 W	Motherhead Road	7	38'-0"	73.91	20°00'00"	211	523
4	A5995-MMA	St. Charles	364 E	Motherhead Road	7	38'-0"	73.91	20°00'00"	211	523
5	A61061-MMA	St. Charles	Gutermuth Road	MO 364	7	50'-6"	199.63	39°00'00"	0	1,120
6	A61051-MMA	St. Charles	MO 364 W	Crooked Creek	7	46'-2"	79.66	20°00'00"	257	666
7	A6104-MMA	St. Charles	MO 364 E	Crooked Creek	7	38'-2"	79.66	20°00'00"	212	550
8	A5875-MMA	St. Charles	MO 364 E	Dardenne Creek	7	32'-0"	214.85	29°00'00"	178	942
9	A5874-MMA	St. Charles	MO 364 W	Dardenne Creek	7	32'-0"	214.85	29°00'00"	178	942
10	A8201-MMA	St. Charles	MO 364 W	Archer Alexander Creek	7	40'-7"	128.66	20°00'00"	225	805
11	A6103-MMA	St. Charles	MO 364 E	Archer Alexander Creek	7	38'-0"	128.66	20°00'00"	211	754
12	A8198-MMA	St. Charles	MO 364 W	Route K	7	38'-0"	197.05	Varies	211	1,043
13	A5994-MMA	St. Charles	MO 364 E	Route K	7	38'-0"	180.22	Varies	211	972
14	A8195-MMA	St. Charles	Bryan Road	MO 364	7	88'-6"	179.65	22°00'00"	0	1,767
15	A8192-MMA	St. Charles	MO 364 W	Hanley Road	7	38'-0"	74.45	6°00'00"	211	525
16	A8191-MMA	St. Charles	MO 364 E	Hanley Road	8	38'-0"	74.45	6°00'00"	211	525
17	A8188-MMA	St. Charles	MO 364 W	Henke Road	7	38'-5"	66.76	5°00'00"	213	498
18	A6119-MMA	St. Charles	MO 364 E	Henke Road	8	46'-4"	66.76	5°00'00"	257	601
19	A50641-MMA	St. Charles	Route K	Dardenne Creek	6	80'-10"	561.04	11°00'00"	455	5,494
20	A50651-MMA	St. Charles	Route K	Schote Creek	6	80'-10"	141.48	30°00'00"	454	1,725
21	A6320-MMA	St. Charles	Route K	I-64	6	84'-0"	277.33	0°00'00"	474	3,062
22	A62351-MMA	St. Charles	MO 94	I-64	7	90'-6 ¹ / ₈ "	321.60	34°34'46"	544	3,780
23	A42942-MMA	St. Charles	MO 79	I-70	6	78'-10"	271.92	16°44'00"	351	2,733
24	L07114-MMA	St. Charles	I-70	Belleau Creek	6	117'-5"	101.17	0°00'00"	535	1,855
25	A6040-MMA	St. Charles	Ramp I-70 WB to TR Hughes Blvd.	Belleau Creek	7	47'-2 ⁷ / ₈ "	168.96	18°00'00"	279	1,166
26	A60532-MMA	St. Charles	Woodlawn Avenue	I-70	6	66'-11 ¹ / ₈ "	236.37	0°00'00"	704	2,462
27	A50451-MMA	St. Charles	Bryan Road	I-70	6	82'-0"	264.50	0°00'00"	377	2,787
28	A12441-MMA	St. Charles	MO 94	Femme Osage Creek	6	28'-0"	223.29	0°00'00"	0	695
29	A73721-MMA	St. Charles	MO 94	Sehrt Creek	7	32'-0"	148.22	Varies	0	527
30	A23131-MMA	St. Charles	Hwy D	Callaway Fork	6	34'-0"	180.29	33°00'00"	0	681
31	A8657-MMA	St. Charles	Route T	Sams Creek	7	28'-0"	57.50	0°00'00"	129	308
32	A8539-MMA	St. Charles	Route N	Sams Creek	7	28'-0"	92.50	0°00'00"	128	416
33	A23481-MMA	St. Charles	Route T	Peruque Creek	7	34'-0"	178.31	10°00'00"	0	674
34	A8512-MMA	St. Charles	David Hoekel Pkwy	OR 70	7	81'-9 ¹ / ₈ "	210.25	0°00'00"	557	2,467
35	A8514-MMA	St. Charles	David Hoekel Pkwy	I-70	7	61'-6"	124.33	0°00'00"	326	1,176
36	A27661-MMA	St. Charles	Route A	US 61	6	85'-9"	187.79	20°00'00"	445	2,234
37	A8380-MMA	St. Charles	Peine Road	US 61	7	53'-3"	216.49	33°07'12"	242	1,523
38	A26981-MMA	St. Charles	US 61 S	McCoy Creek	7	39'-6"	159.18	30°00'00"	0	699
39	A64761-MMA	St. Charles	Route Z	Little Dardenne Creek	7	40'-0"	280.00	Varies	228	1,472
40	A8145-MMA	St. Louis	Ramp Chesterfield Airport Road	I-64	7	26'-0"	178.70	22°00'00"	151	635
41	A21693-MMA	St. Louis	Spirit of St Louis	I-64	7	38'-0"	239.50	0°00'00"	216	1,227
42	A8111-MMA	St. Louis	Kehrs Mill Road	Bonhomme Creek	7	97'-1 ⁵ / ₈ "	124.88	10°00'00"	619	1,967
43	A5999-MMA	St. Louis	Boones Crossing	I-64	6	105'-11"	355.00	0°00'00"	615	4,793
44	A1680R-MMA	St. Louis	I-64 W	Bonhomme Creek	5	50'-10"	285.44	12°30'00"	0	1,612
45	A46261-MMA	St. Louis	I-64 E	Bonhomme Creek	6	50'-10"	285.58	15°00'00"	146	1,759
46	A8168-MMA	St. Louis	Chesterfield Pkwy	I-64	7	105'-1 ⁵ / ₈ "	157.02	19°08'32"	606	2,441

(Continued on sheet No.2)

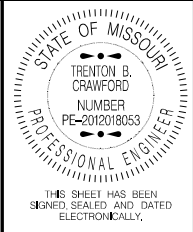

DATE PREPARED	
10/24/2025	
ROUTE	STATE
Var.	MO
DISTRICT	SHEET NO.
BR	1
COUNTY	
Various	
JOB NO.	
JSL0208	
CONTRACT ID.	
PROJECT NO.	


BRIDGE NO.	
Various	

- DESCRIPTION
- DATE
- (1) End of slab to end of slab (includes semi-deep abutment slabs)
- (2) Conrete Crack Filler shall not be applied to bridge approach slabs if quantity is zero.
- (3) Estimated area of bridge approach slabs to be coated with Concrete Crack Filler is included in this quantity. See special provisions.
- (4) Do not apply Concrete Crack Filler to protions of bridge approach slab with an existing asphalt overlay.
- (5) Roadway width shown includes width of sidewalks.

MISSOURI HIGHWAYS AND TRANSPORTATION COMMISSION

105 WEST CAPITOL
JEFFERSON CITY, MO 65102
1-888-ASK-MODOT (1-888-275-6636)

(Continued from sheet No.1)

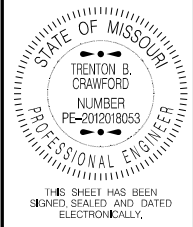[illegible][illegible]

DATE PREPARED
10/24/2025

ROUTE Var .	STATE MO
----------------	-------------


DISTRICT BR	SHEET NO. 2
----------------	----------------

COUNTY
Various

JOB NO.
JSL0208

CONTRACT ID.

PROJECT NO. _____

 [illegible][illegible]

MISSOURI HIGHWAYS AND TRANSPORTATION
COMMISSION

105 WEST CAPITAL
JEFFERSON CITY, MO 65102
1-888-ASK-MODOT (1-888-275-6636)