


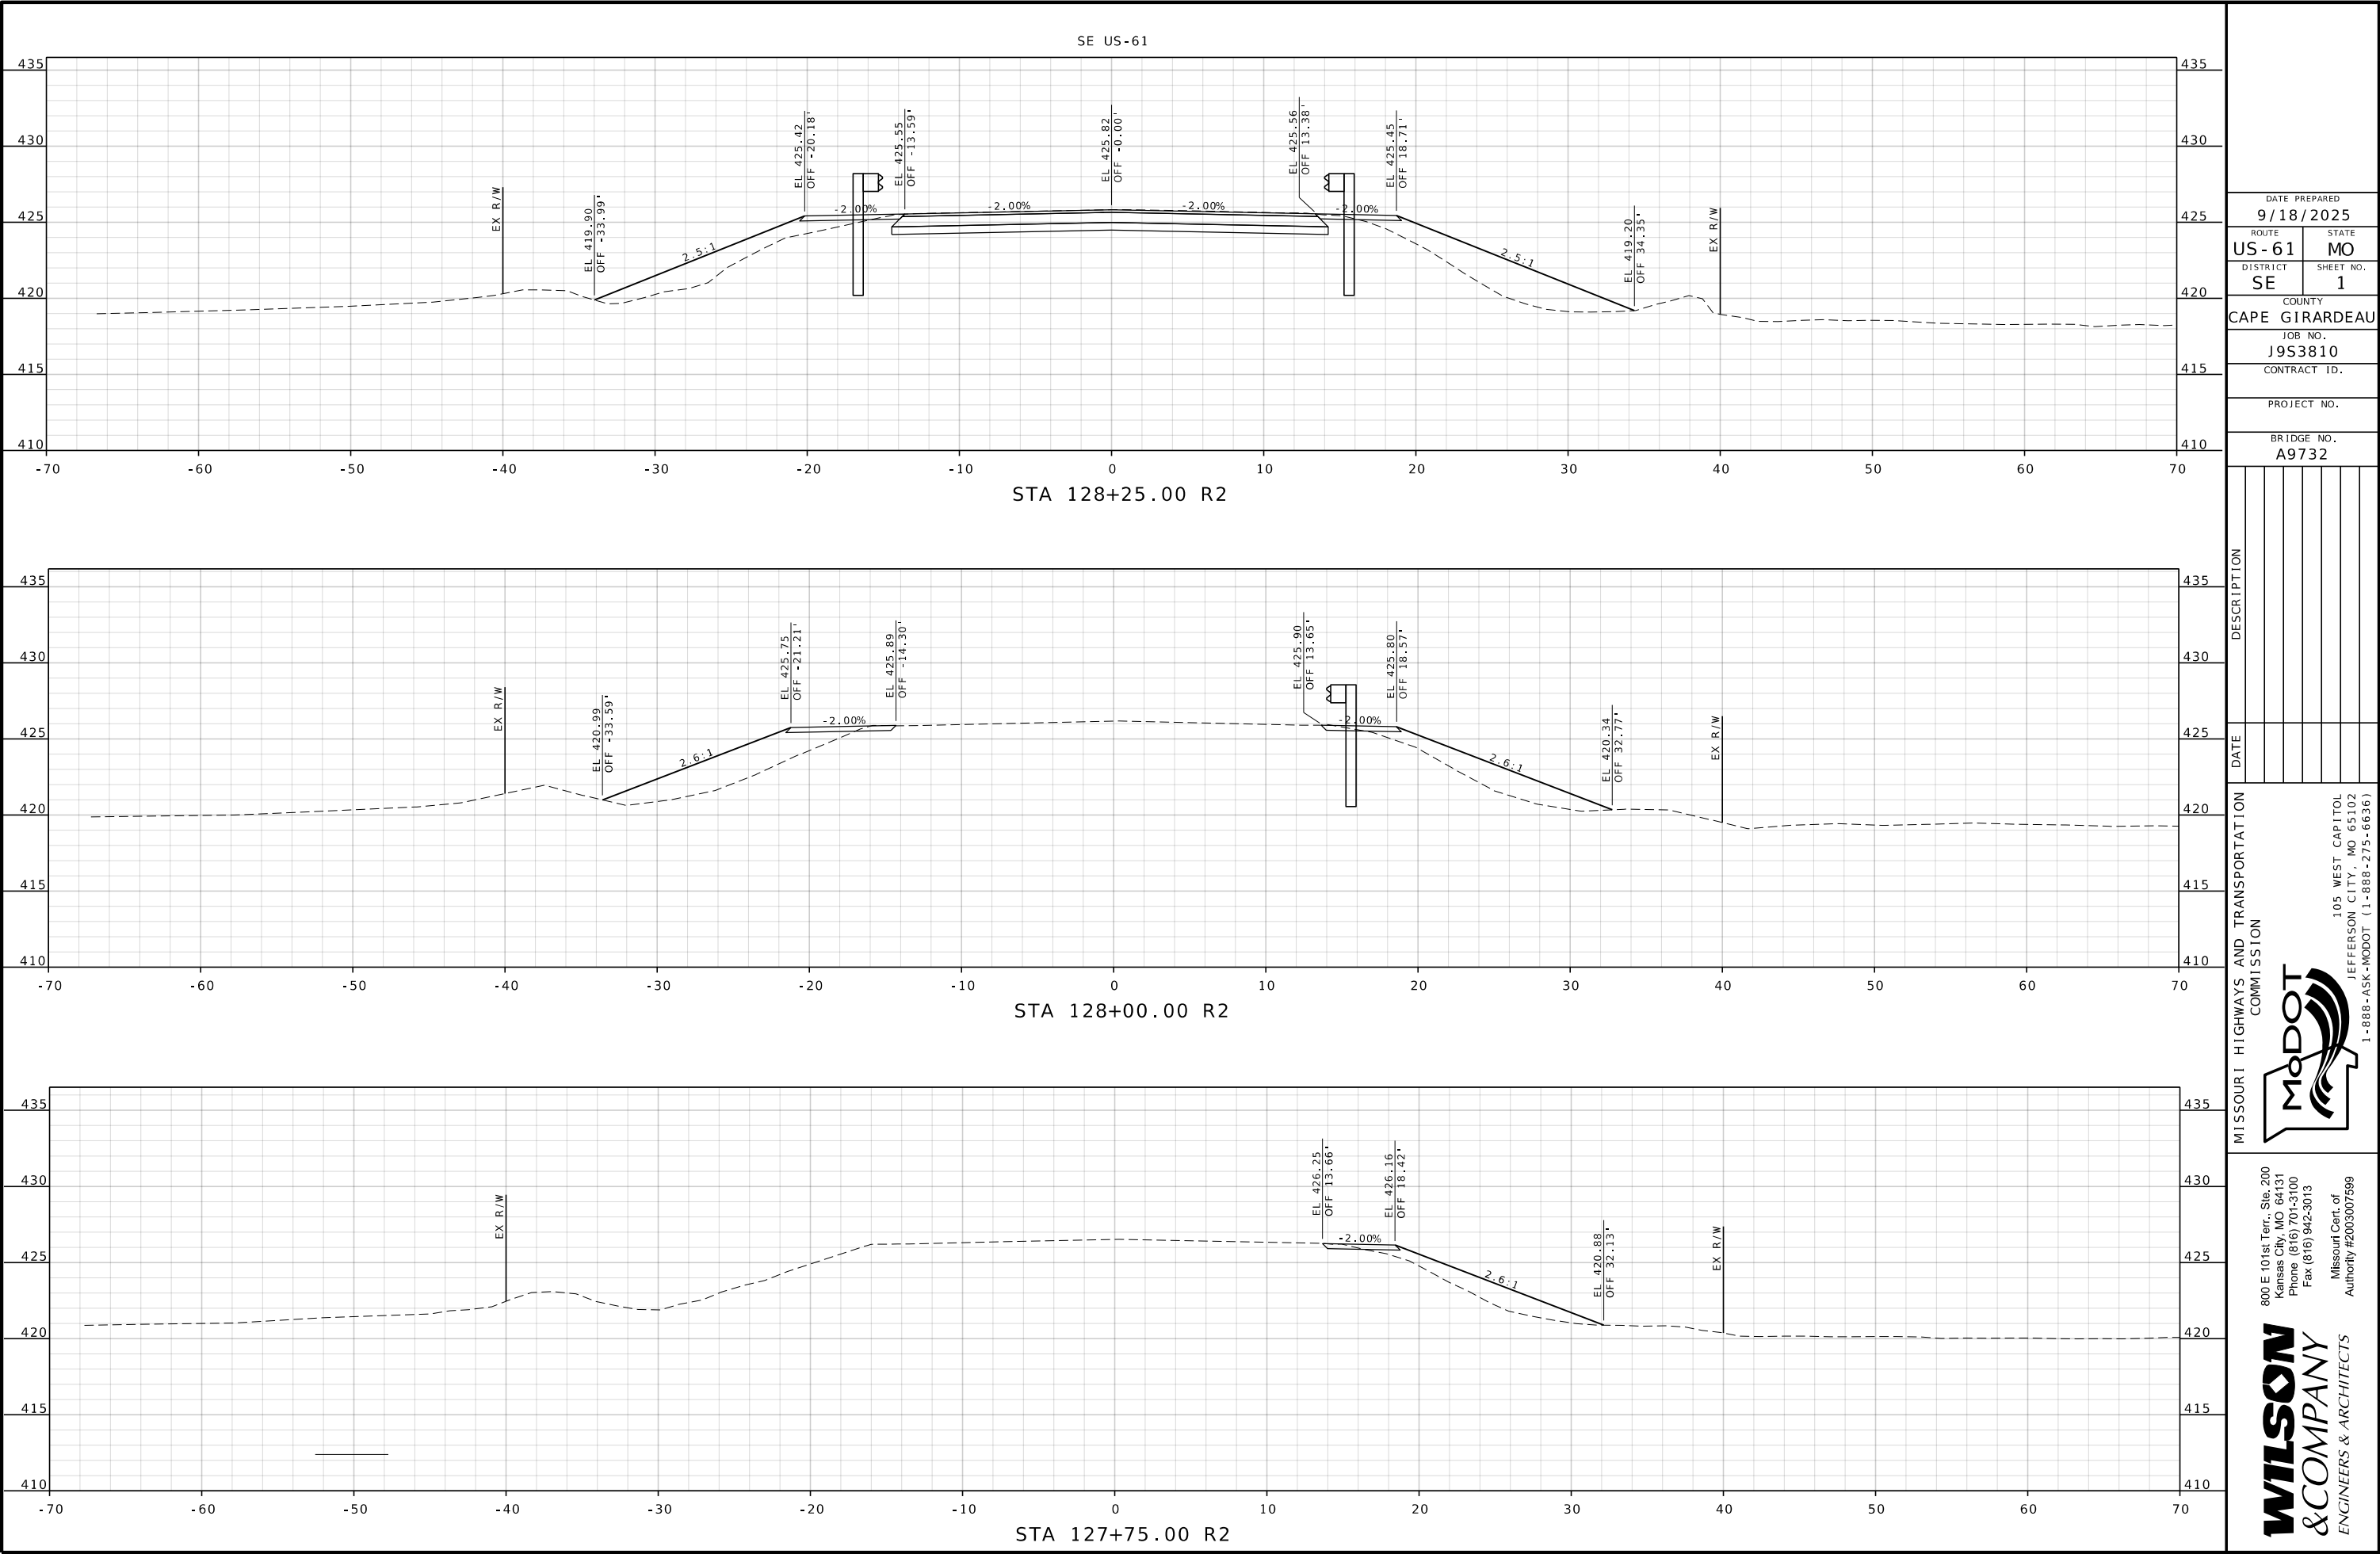

DATE PREPARED
9/18/2025

ROUTE
US - 61

DISTRICT
SE

STATE
MO

SHEET NO.
1

COUNTY
CAPE GIRARDEAU

JOB NO.
J9S3810

CONTRACT ID.

PROJECT NO.

BRIDGE NO.
A9732

DATE

DESCRIPTION

MISSOURI HIGHWAYS AND TRANSPORTATION COMMISSION




MoDOT

105 WEST CAPITOL
JEFFERSON CITY, MO 65102
1-888-ASK-MODOT (1-888-273-6636)


800 E 10th Terr., Ste. 200
Kansas City, MO 64131
Phone (816) 701-3100
Fax (816) 942-3013

WILSON & COMPANY
ENGINEERS & ARCHITECTS


Missouri Cert. of
Authority #2003007599

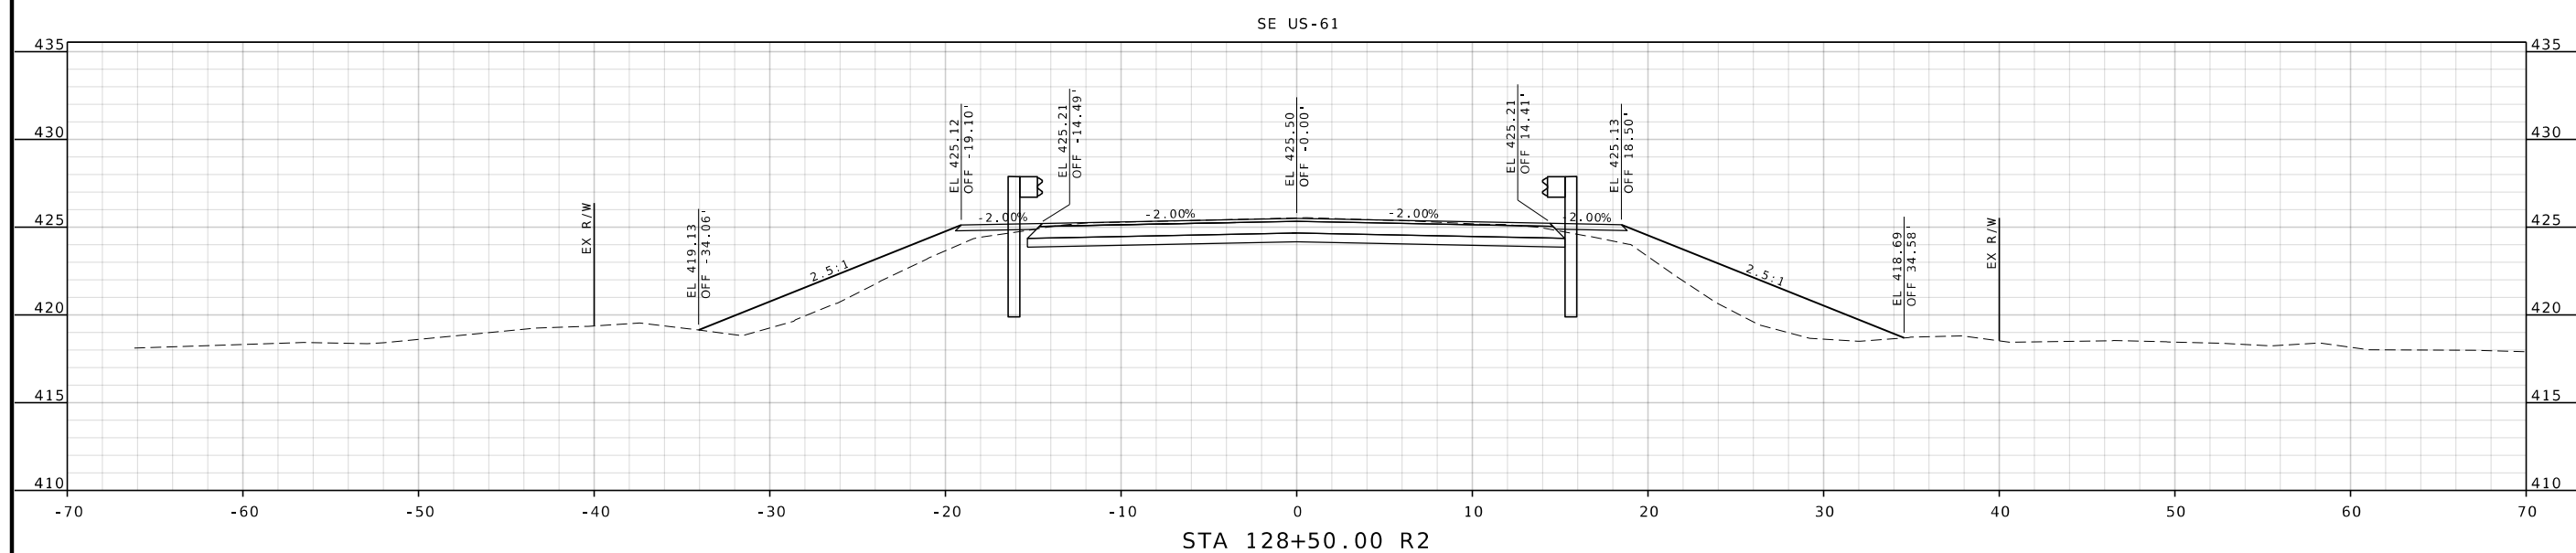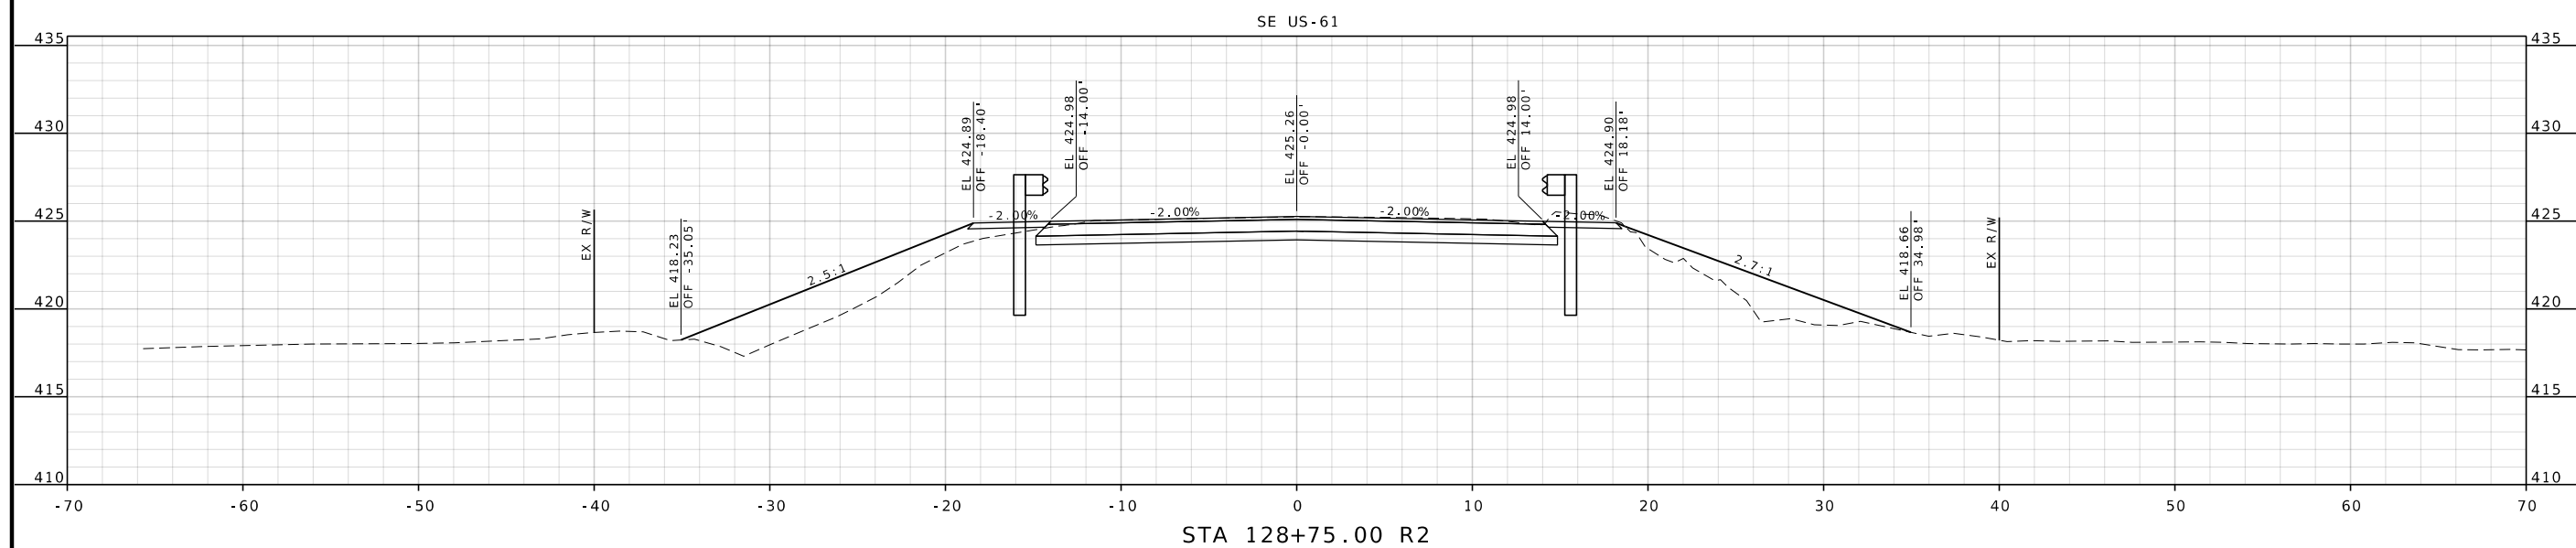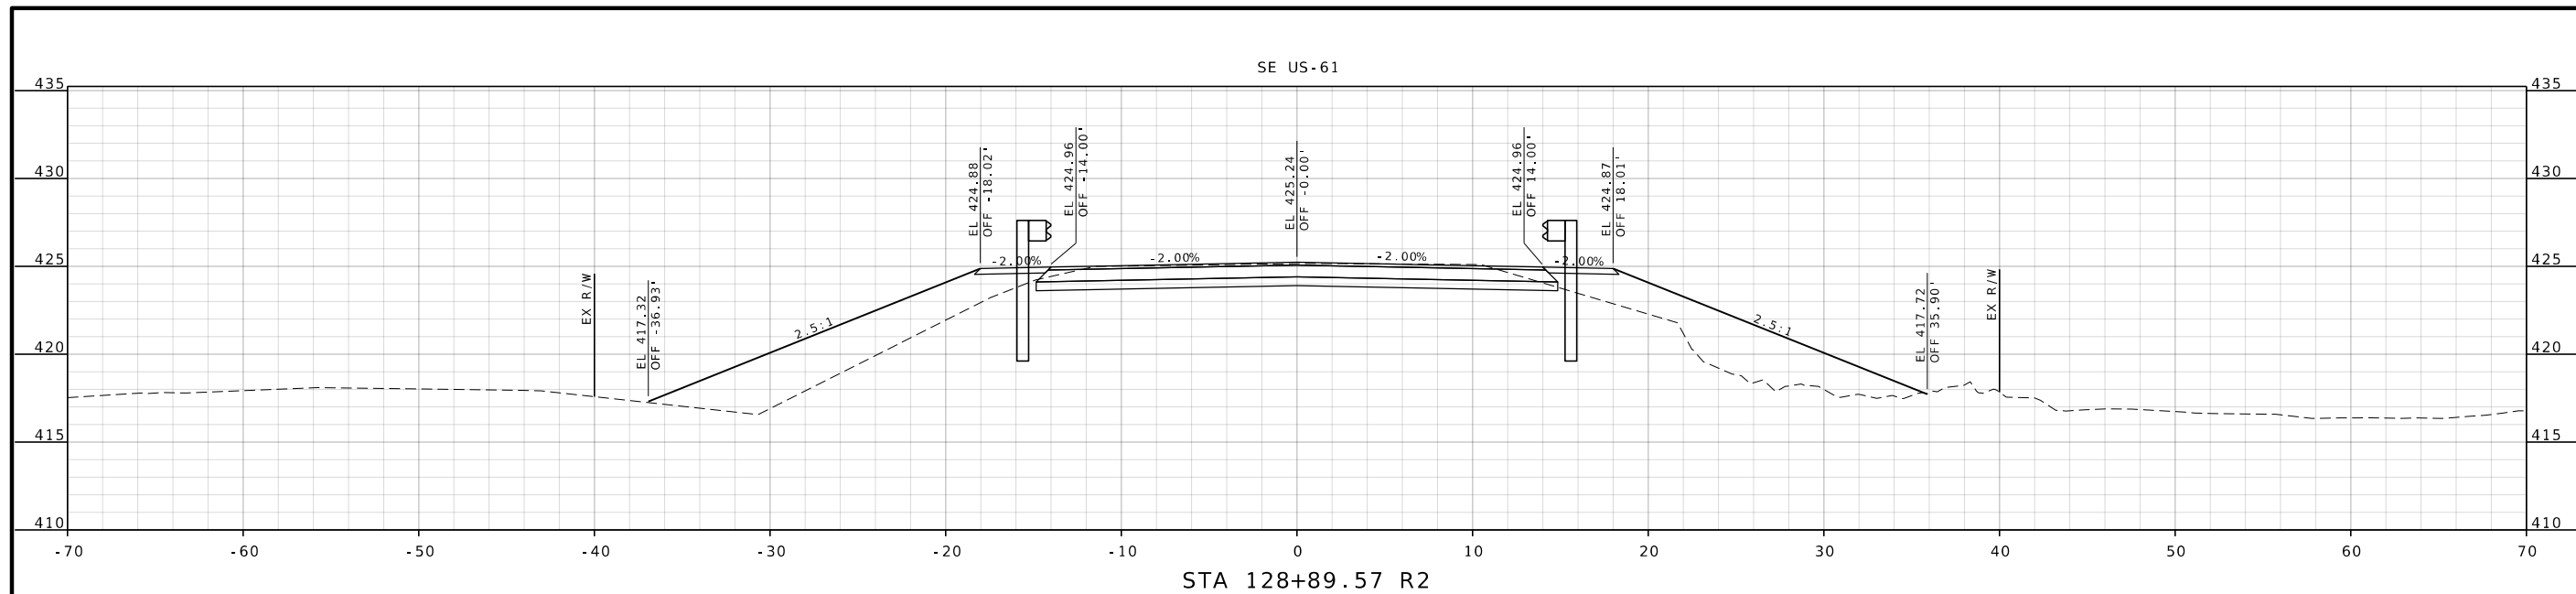


 WILSON & COMPANY ENGINEERS & ARCHITECTS		800 E 101st Terr., Ste. 200 Kansas City, MO 64131 Phone (816) 701-3100 Fax (816) 942-3013 Missouri Cert. of Authority #2003007599		 MISSOURI HIGHWAYS AND TRANSPORTATION COMMISSION		105 WEST CAPITOL JEFFERSON CITY, MO 65102 1-888-ASK-MODOT (1-888-275-6636)		DATE		DESCRIPTION	
PROJECT NO.		BRIDGE NO.		CONTRACT ID.		JOB NO.		COUNTY		STATE	
A9732		A9732		J9S3810		J9S3810		CAPE GIRARDEAU		MO	
DISTRICT		ROUTE		DATE PREPARED		SHEET NO.		SE		US - 61	
				9/18/2025		2					

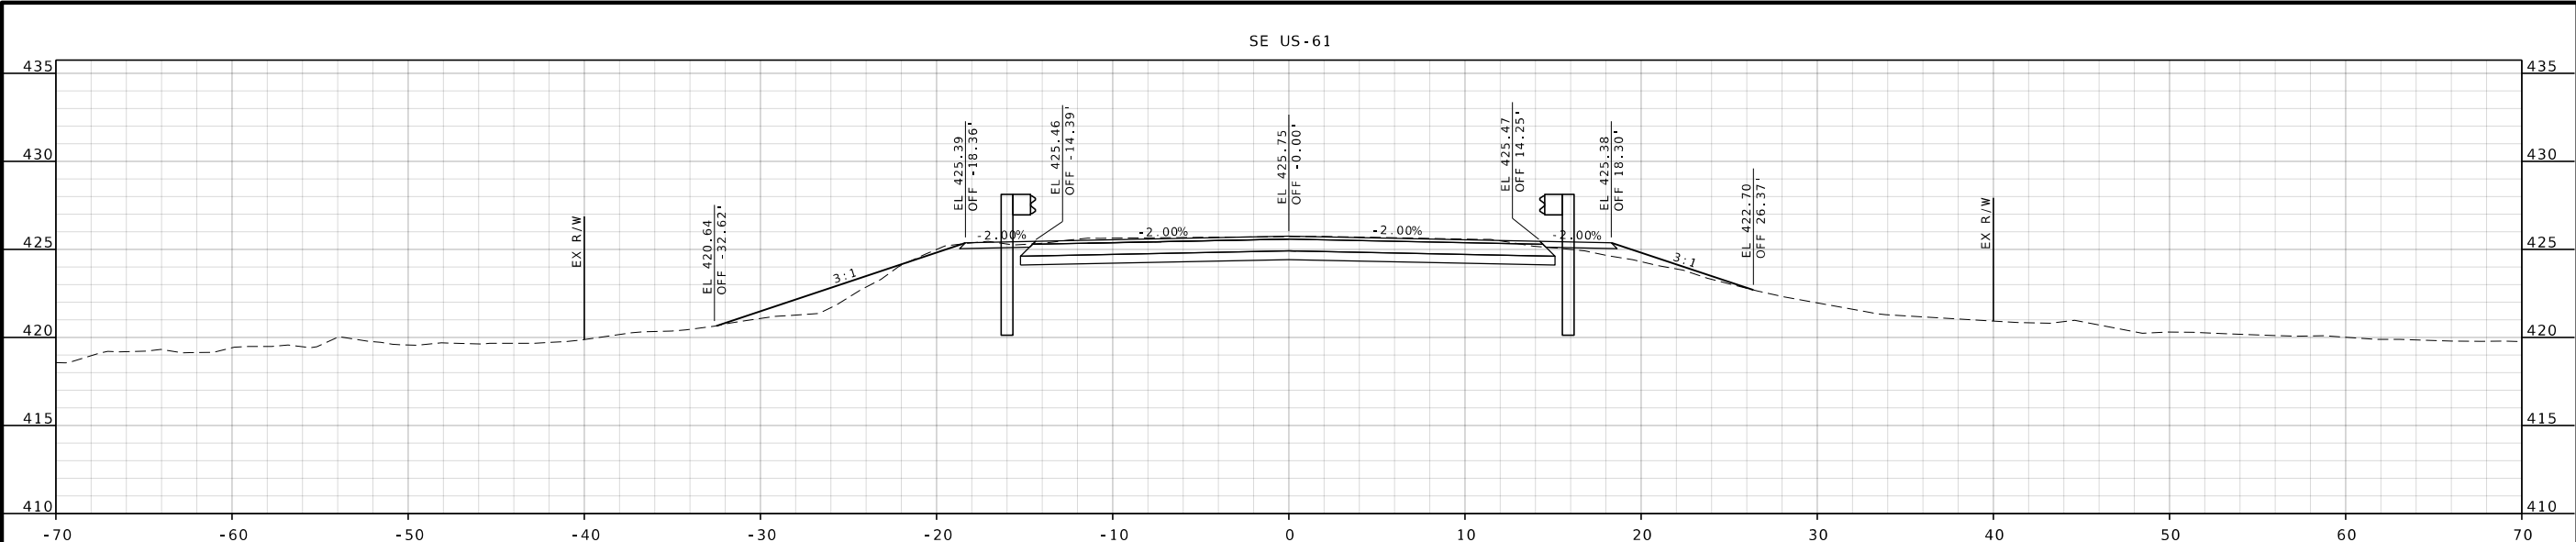

STA 129+75.00 R2

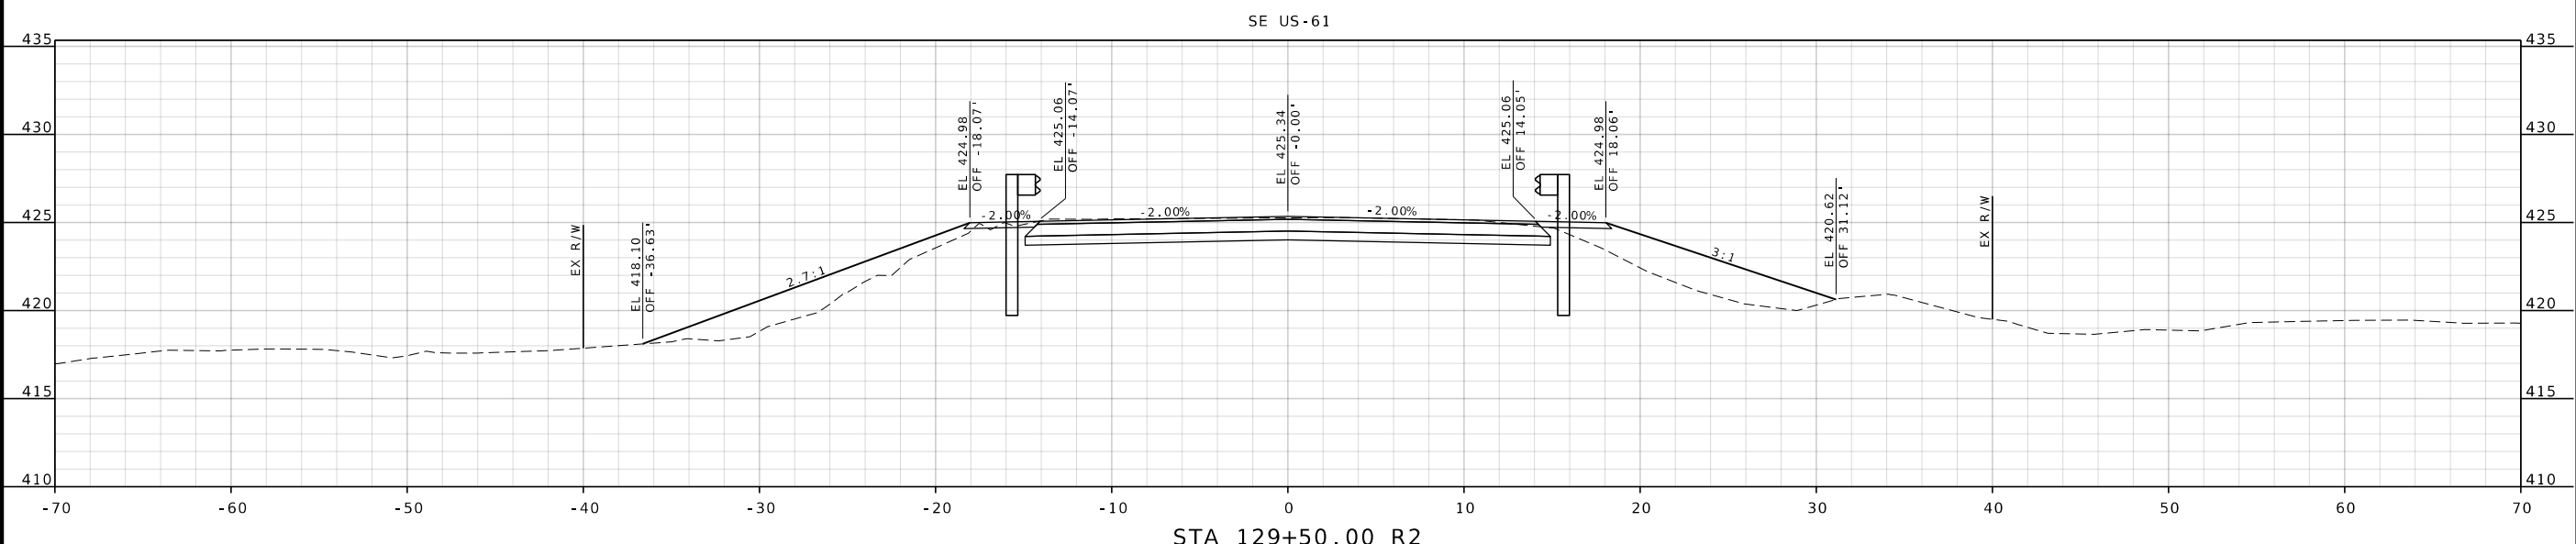


STA 129+50.00 R2

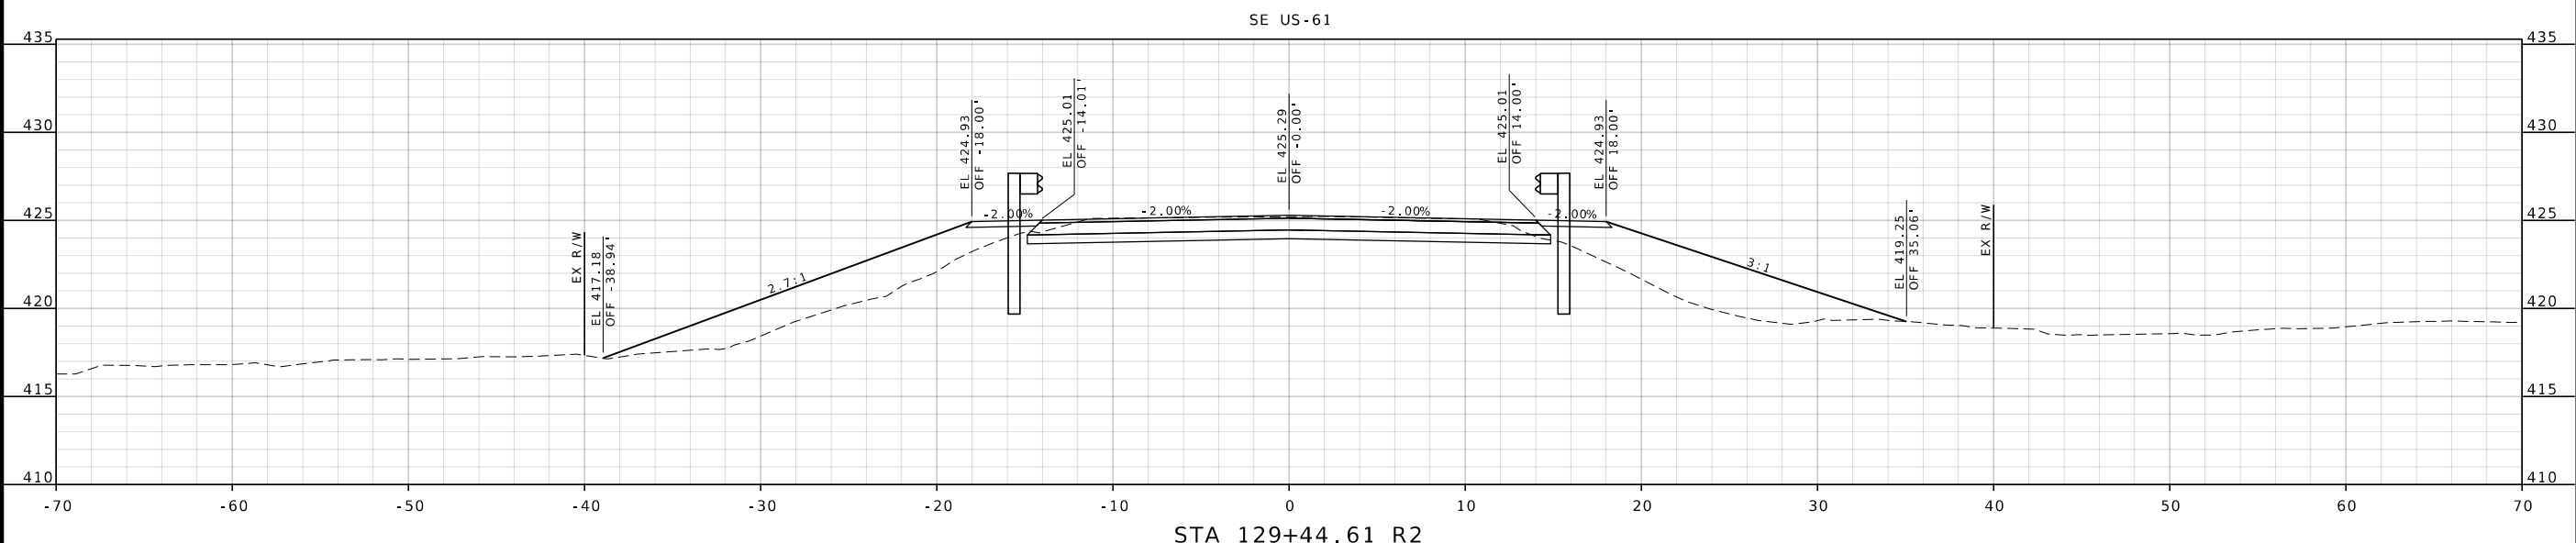

STA 129+44.61 R2

DATE PREPARED 12/4/2025	
ROUTE US-61	STATE MO
DISTRICT SE	SHEET NO. 3
COUNTY CAPE GIRARDEAU	
JOB NO. J9S3810	
CONTRACT ID.	
PROJECT NO.	
BRIDGE NO. A9732	
DESCRIPTION	
DATE	
MISSOURI HIGHWAYS AND TRANSPORTATION COMMISSION	
	
800 E 10 th Terr., Ste. 200 Kansas City, MO 64131 Phone (816) 701-3100 Fax (816) 942-3013 Missouri Cert. of Authority #2003007599	
 ENGINEERS & ARCHITECTS	
105 WEST CAPITOL JEFFERSON CITY, MO 65102 1-888-ASK-MODOT (1-888-275-6636)	

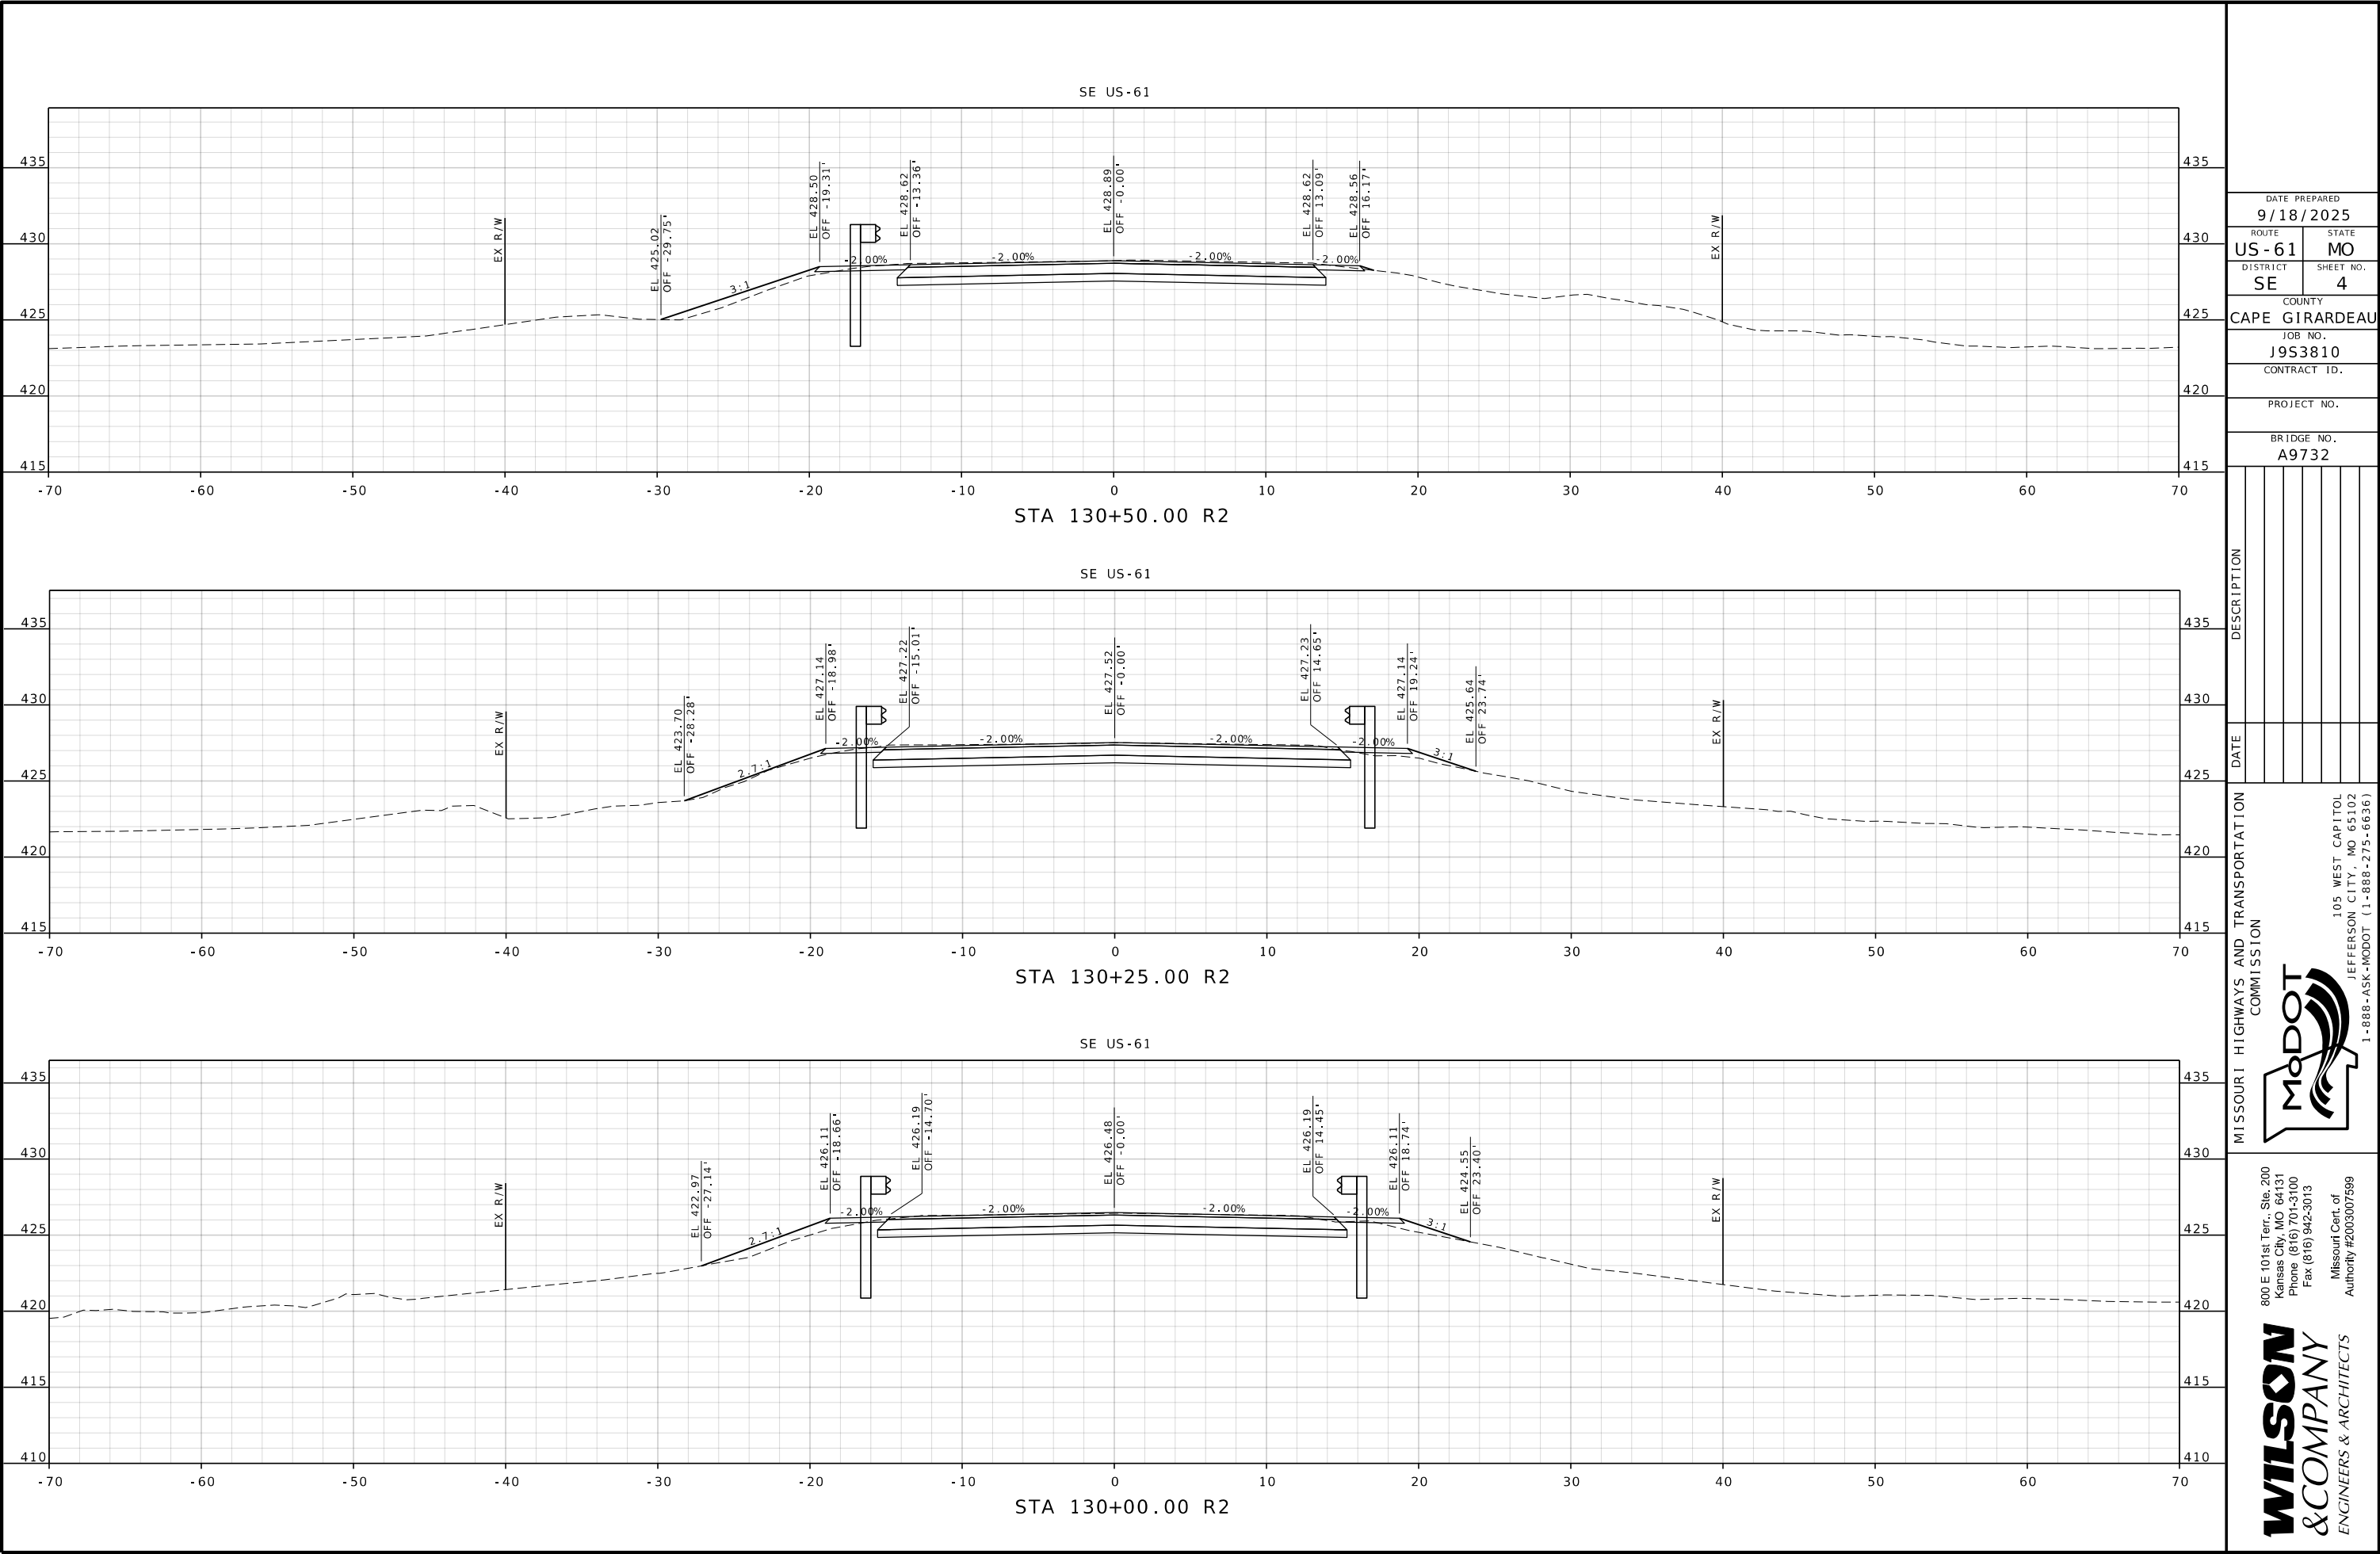

DATE PREPARED		9/18/2025	
ROUTE	STATE	US - 61	MO
DISTRICT	SHEET NO.	SE	4
COUNTY			
CAPE GIRARDEAU			
JOB NO.			
J9S3810			
CONTRACT ID.			
PROJECT NO.			
BRIDGE NO.			
A9732			

DESCRIPTION	DATE

MISSOURI HIGHWAYS AND TRANSPORTATION COMMISSION




105 WEST CAPITOL
JEFFERSON CITY, MO 65102
1-888-ASK-MODOT (1-888-275-6636)

800 E 10th Terr., Ste. 200
Kansas City, MO 64131
Phone (816) 701-3100
Fax (816) 942-3013



ENGINEERS & ARCHITECTS

Missouri Cert. of
Authority #2003007599

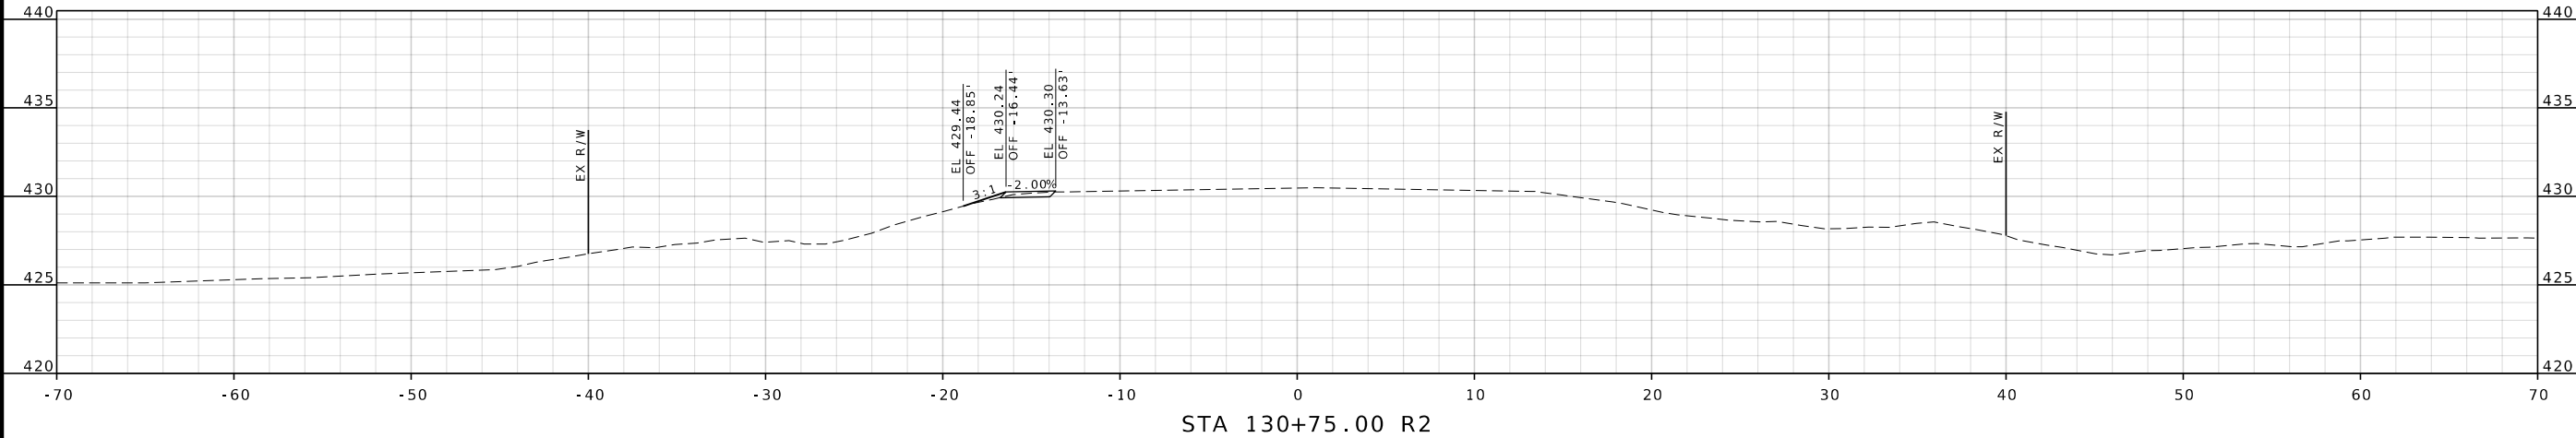

STA 130+75.00 R2

DATE PREPARED 9/18/2025	
ROUTE US - 61	STATE MO
DISTRICT SE	SHEET NO. 5
COUNTY CAPE GIRARDEAU	
JOB NO. J9S3810	
CONTRACT ID.	
PROJECT NO.	
BRIDGE NO. A9732	
DATE	DESCRIPTION

MISSOURI HIGHWAYS AND TRANSPORTATION COMMISSION



105 WEST CAPITOL
JEFFERSON CITY, MO 65102
1-888-ASK-MODOT (1-888-275-6636)



WILSON
& COMPANY
ENGINEERS & ARCHITECTS

800 E 101st Terr., Ste. 200
Kansas City, MO 64131
Phone (816) 701-3100
Fax (816) 942-3013

Missouri Cert. of
Authority #2003007599