

A.A.D.T. (CONST)2026 = 601
A.A.D.T. (DESIGN)2036 = 611
V = 55 M.P.H.


NO RIGHT OF WAY ACQUISITION

KEY MAP

LOCATION OF ATCHISON/NODAWAY COUNTIES


	EXISTING	NEW
BUILDINGS AND STRUCTURES		
GUARD RAIL		
GUARD CABLE		
CONCRETE RIGHT-OF-WAY MARKER		
STEEL RIGHT-OF-WAY MARKER		
LOCATION SURVEY MARKER		
UTILITIES		
FIBER OPTICS	— FO —	— FO —
OVERHEAD CABLE TV	— OTV —	— OTV —
UNDERGROUND CABLE TV	— UT —	— UT —
OVERHEAD TELEPHONE	— OT —	— OT —
UNDERGROUND TELEPHONE	— UT —	— UT —
OVERHEAD POWER	— OE —	— OE —
UNDERGROUND POWER	— UE —	— UE —
SANITARY SEWER	— S —	— S —
STORM SEWER	— SS —	— SS —
GAS	— G —	— G —
WATER	— W —	— W —
MANHOLE		
FIRE HYDRANT		
WATER VALVE		
WATER METER		
DROP INLET		
DITCH BLOCK		
GROUND MOUNTED SIGN		
LIGHT POLE		
H-FRAME POWER POLE		
TELEPHONE PEDESTAL		
FENCE		
CHAIN LINK		
WOVEN WIRE		
GATE POST		
BENCHMARK		

NOTE: DASHED SYMBOLS INDICATE EXISTING FEATURES

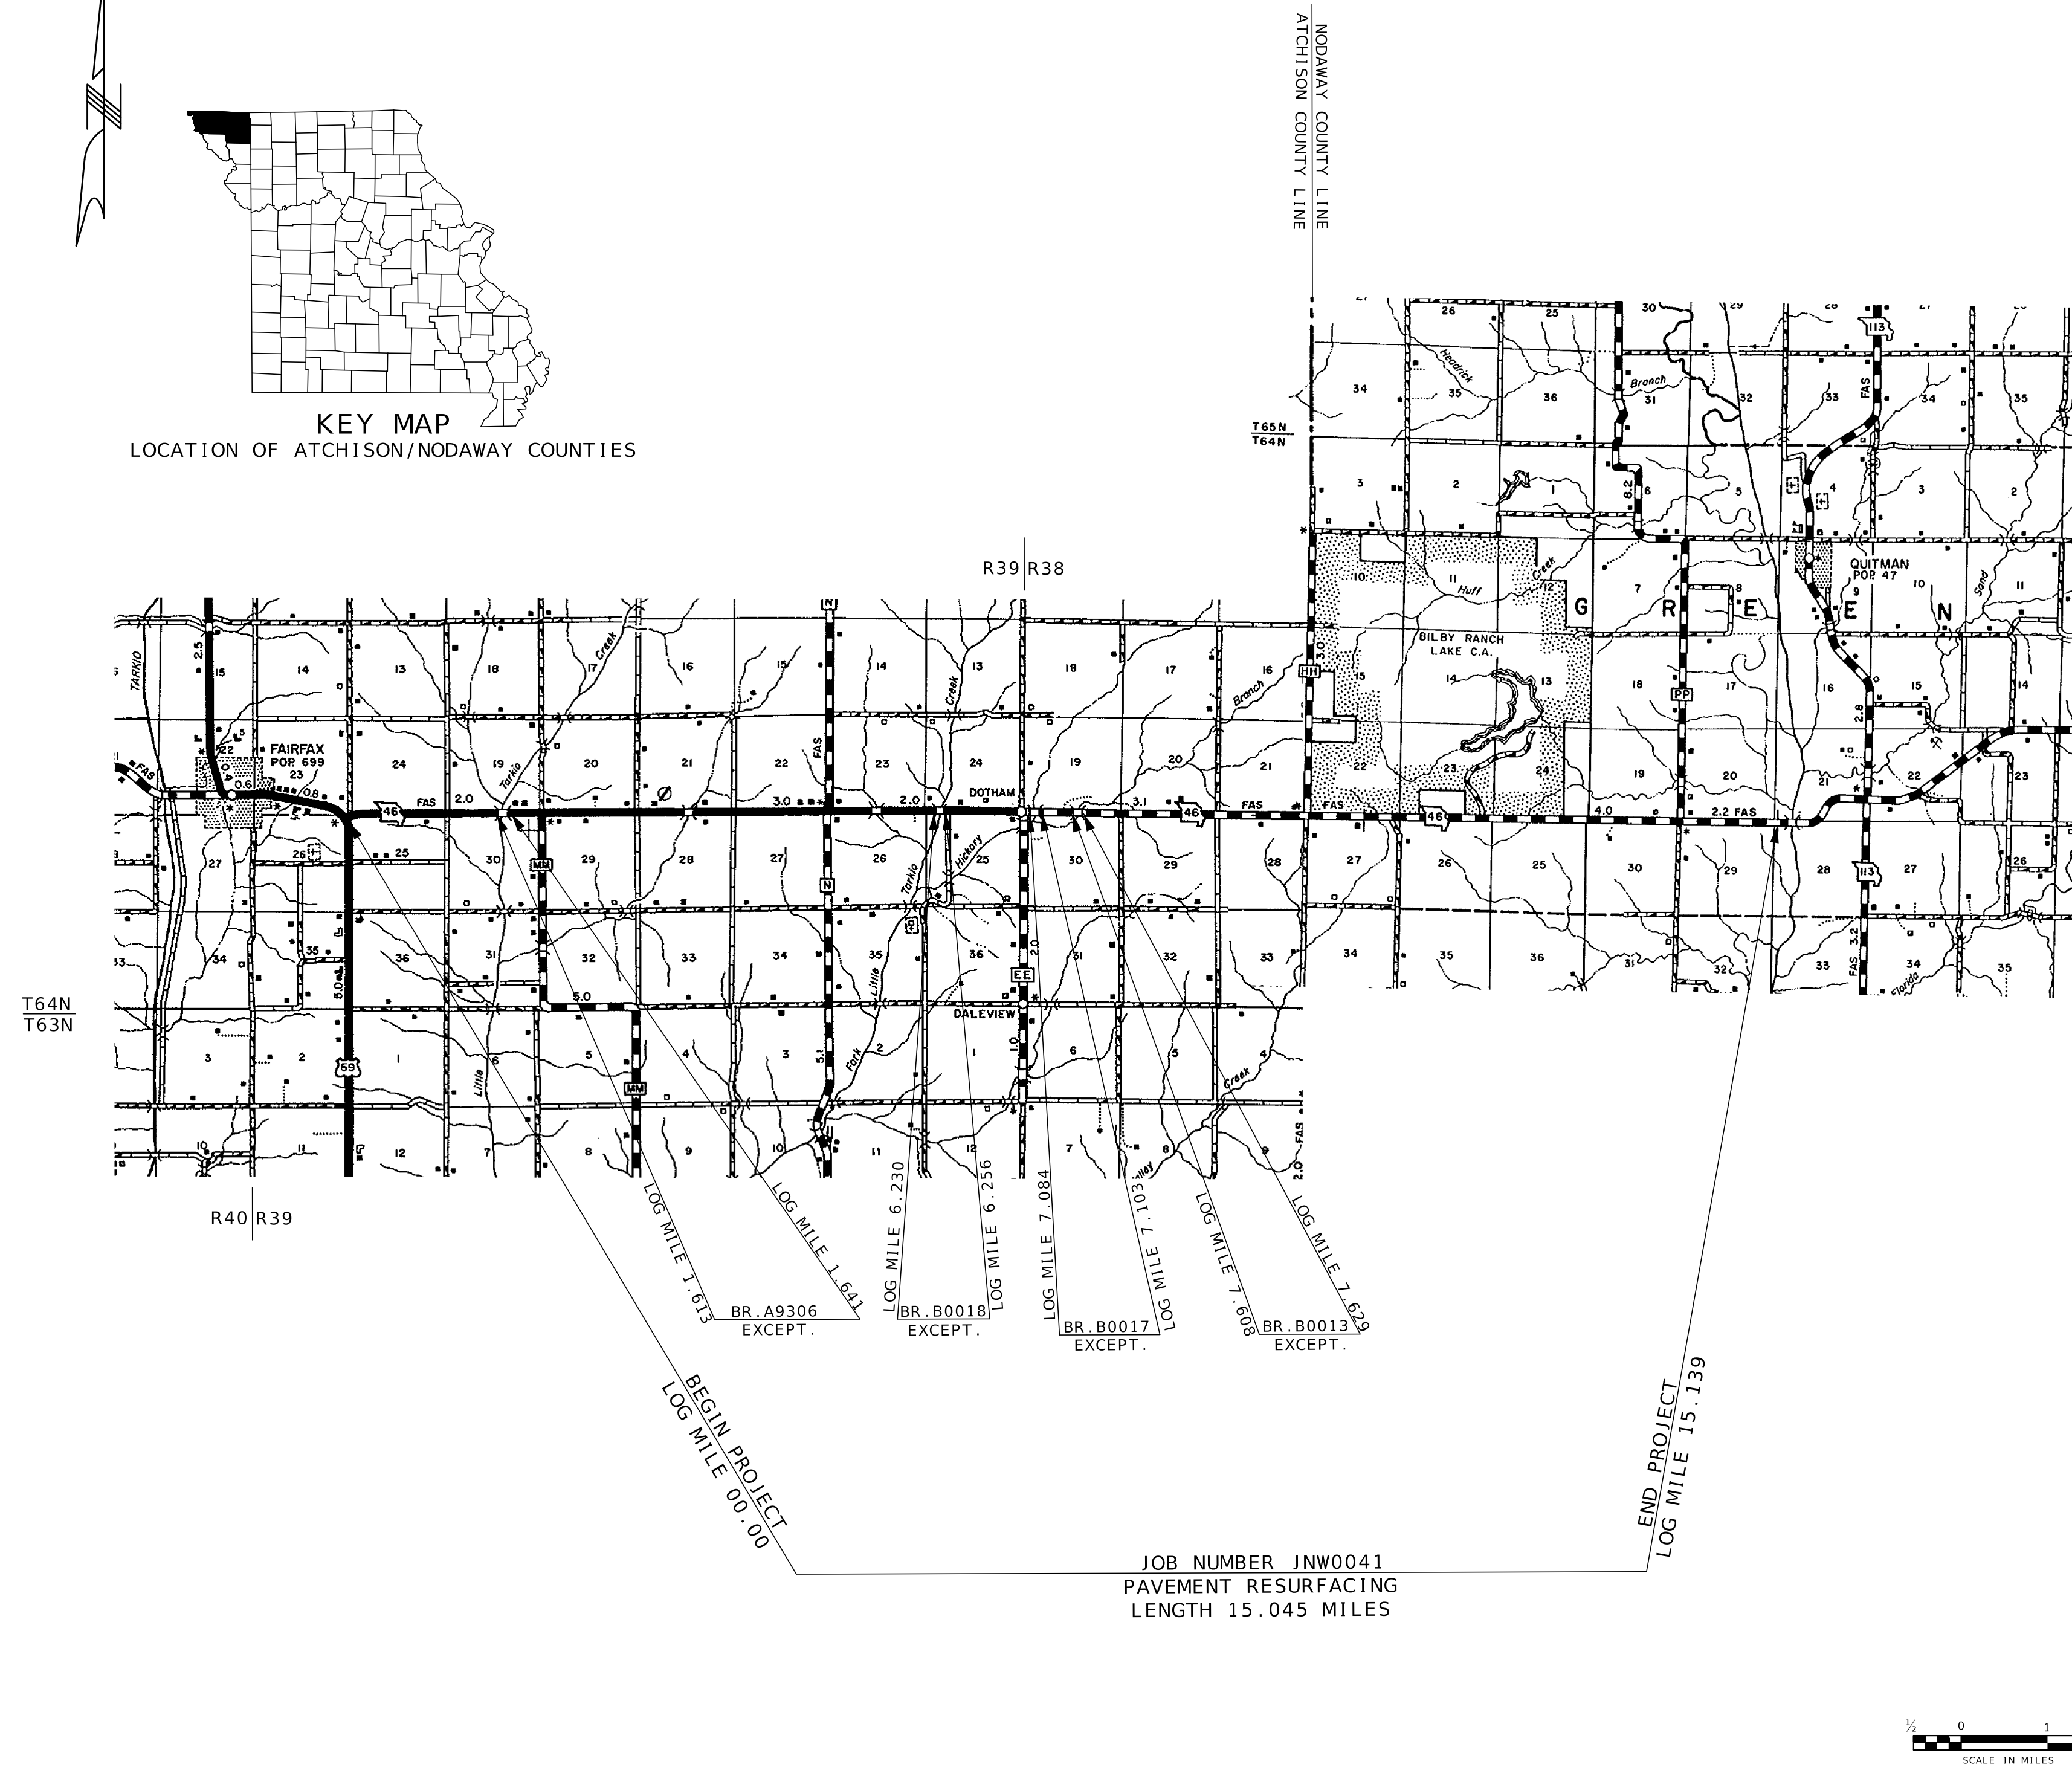

THE EXISTENCE AND APPROXIMATE LOCATION OF UTILITY FACILITIES KNOWN TO EXIST, AS SHOWN ON THE PLANS, ARE BASED ON THE BEST INFORMATION AVAILABLE TO THE COMMISSION AT THIS TIME. THIS INFORMATION IS PROVIDED BY THE COMMISSION "AS-IS" AND THE COMMISSION EXPRESSLY DISCLAIMS ANY REPRESENTATION OR WARRANTY AS TO THE COMPLETENESS, ACCURACY, OR SUITABILITY OF THE INFORMATION FOR ANY USE. RELIANCE UPON THIS INFORMATION IS DONE AT THE RISK AND PERIL OF THE USER, AND THE COMMISSION SHALL NOT BE LIABLE FOR ANY DAMAGES THAT MAY ARISE FROM ANY ERROR IN THE INFORMATION. IT IS, THEREFORE, THE RESPONSIBILITY OF THE CONTRACTOR TO VERIFY THE EXISTENCE, LOCATION AND STATUS OF ANY FACILITY. SUCH VERIFICATION INCLUDES DIRECT CONTACT WITH THE LISTED UTILITIES.

TITLE SHEET -----	1
TYPICAL SECTIONS (TS) (1 SHEET)--	2
QUANTITIES (QU) (3 SHEETS)-----	3
SPECIAL SHEETS (SS)-----	4-5

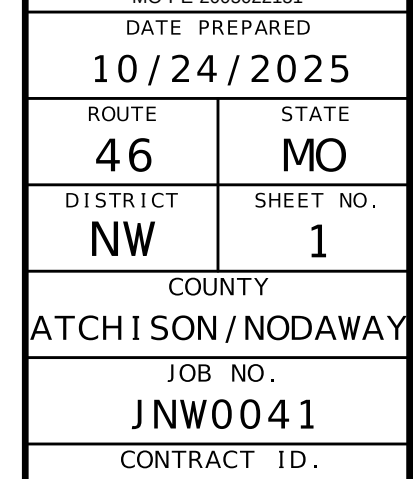[illegible]

BEGINNING OF MO 46	LOG MILE 0.00
END OF MO 46	LOG MILE 15.139
APPARENT LENGTH	15.139 MILES

EQUATIONS AND EXCEPTIONS:

BRIDGE A9306	-0.028 MILE
BRIDGE B0018	-0.026 MILE
BRIDGE B0017	-0.019 MILE
BRIDGE B0013	-0.021 MILE

TOTAL CORRECTIONS	-0.094	MILES
NET LENGTH OF PROJECT	15.045	MILES
STATE LENGTH	15.045	MILES

FOR INFORMATION ONLY ESTIMATED DISTURBED ACRES	0 ACRES
---	---------


 MISSOURI HIGHWAYS AND TRANSPORTATION COMMISSION
 105 WEST CAPITOL
 JEFFERSON CITY, MO 65102
 1-888-ASK-MODOT (1-888-275-6636)

GRAVEL (A) OR CRUSHED STONE (B).....	1.60	TON/YD ³
PERMANENT AGGREGATE EDGE TREATMENT.....	1.60	TON/YD ³
BITUMIOUS PAVEMENT MIXTURE PG58-28H....	1.98	TON/YD ³
(BP-2)		
TACK COAT (EXISTING & MILLED SURFACE)..	0.10	GAL/YD ²

SAFETY EDGE

3" GRAVEL (A) OR CRUSTED STONE (B)

6'

22'

TRAVELED WAY

1.5" BITUMINOUS PAVEMENT PG58-28H (BP-2)

3" GRAVEL (A) OR CRUSHED STONE (B)

SAFETY EDGE

MATCH EXISTING

MATCH EXISTING

TACK COAT

SECTION ON TANGENT PROPOSED TYPICAL SECTION

ROUTE 46

LOG MILE 0.00 TO LOG MILE 7.084 (FROM RTE 59 TO BRIDGE B0017 22' WIDTH)

6'

3"

VARIES

3" GRAVEL (A) OR CRUSHED STONE (B)

6'

3"

1.5" BP-2

SAFETY EDGE

LOG MILE 0.00 TO LOG MILE 7.086

TYPICAL SECTIONS
SHEET 1 OF 1

STATE OF MISSOURI

BRIAN M.
ROSENTHAL
NUMBER
PE-2005022151

PROFESSIONAL ENGINEER

Brian M. Rosenthal

10/27/2025 5:57:12 PM
BRIAN M. ROSENTHAL - CIVIL
MO-PE-2005022151

ROUTE 46	STATE MO
DISTRICT NW	SHEET NO. 2

JOB NO.
JNW0041

PROJECT NO.

BRIDGE NO.

[illegible]MISSOURI HIGHWAYS AND TRANSPORTATION
COMMISSION

105 WEST CAPITOL
JEFFERSON CITY, MO 65102
1-888-ASK-MDOT (1-888-275-6636)

CONSTRUCTION SIGNING						
SIGN NO.	SIGN	SIZE (in.)	AREA (ft. ²)	QTY.	TOTAL AREA (ft. ²)	DESCRIPTION
①	G020-1	60 x 24	10.00	2	20	ROAD WORK NEXT XX MILES ① 2-XX MILES
②	W020-1	48 x 48	16.00	12	192	ROAD WORK AHEAD
⑦	W020-4	48 x 48	16.00	14	224	ONE LANE ROAD AHEAD
⑧	W020-7a	48 x 48	16.00	12	192	FLAGGER (SYMBOL)
②3	W08-17R	48 x 48	16.00	8	128	SHOULDER DROP-OFF (SYMBOL RIGHT)
②3	W08-17P	30 x 24	5.00	8	40	SHOULDER DROP-OFF (PLAQUE)
②6	G020-2	48 x 24	8.00	2	16	END ROAD WORK
③5	W08-12	48 x 48	16.00	17	272	NO CENTER LINE
③6	W08-11	48 x 48	16.00	15	240	UNEVEN LANES
⑤3	G020-4	36 x 18	4.5	1	4.5	PILOT CAR FOLLOW ME
⑤8	G020-4a	42 x 30	8.75	8	70	PILOT CAR IN USE WAIT & FOLLOW
⑥0	G020-4a	18 x 12	1.50	8	12	PILOT CAR IN USE WAIT & FOLLOW
⑤9	CONST-8	48 x 36	12.00	2	24	WORK ZONE NO PHONE ZONE
⑥2	G022-1	21 x 15	2.19	2	4.38	WET PAINT (ARROW PIVOTS)

			1438.88	
ITEM NUMBER	TOTAL QTY	DESCRIPTION		
616-10.25	50	CHANNELIZERS (TRIM-LINE)		

PAY TOTAL
TRAFFIC CONTROL LUMP SUM = 1

FOR INFORMATION ONLY

MOBILIZATION
1 LUMP SUM

NOTE :


REFER TO STANDARD PLAN 616.20 FOR TEMPORARY TRAFFIC CONTROL PLAN SHEETS.

REFER TO STANDARD PLAN 619.10 AND 620.10 FOR SHOULDER DROP-OFF SIGNS.

NOTE :

ALL TRAFFIC CONTROL ITEMS ARE INCLUDED IN PAY ITEM 616-99.01 TEMPORARY TRAFFIC CONTROL UNLESS OTHERWISE NOTED. THESE QUANTITIES ARE ONLY AN ESTIMATE AND ARE SUBJECT TO CHANGE BASED UPON FIELD CONDITIONS.

NO DIRECT PAY WILL BE MADE FOR RELOCATION OF CONSTRUCTION SIGNS OR DEVICES.

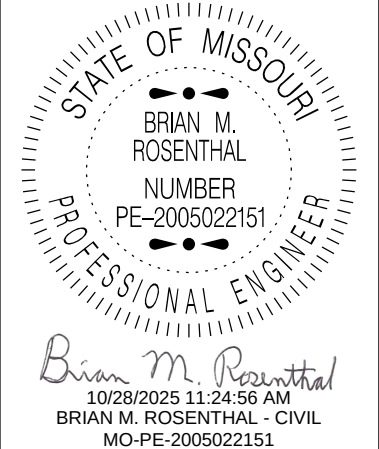

DATE PREPARED
10/28/2025

ROUTE
46

STATE
MO

DISTRICT
NW

SHEET NO.
3

COUNTY
ATCHISON/NODAWAY

JOB NO.
JNW0041


CONTRACT ID.

PROJECT NO.


BRIDGE NO.

DESCRIPTION						
	DATE					


MISSOURI HIGHWAYS AND TRANSPORTATION COMMISSION

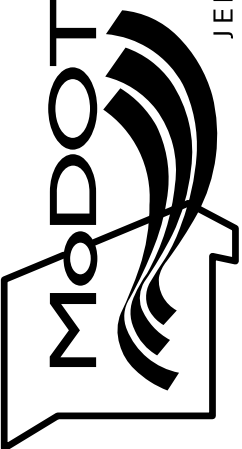


105 WEST CAPITOL
JEFFERSON CITY, MO 65102
1-888-ASK-MODOT (1-888-275-6636)

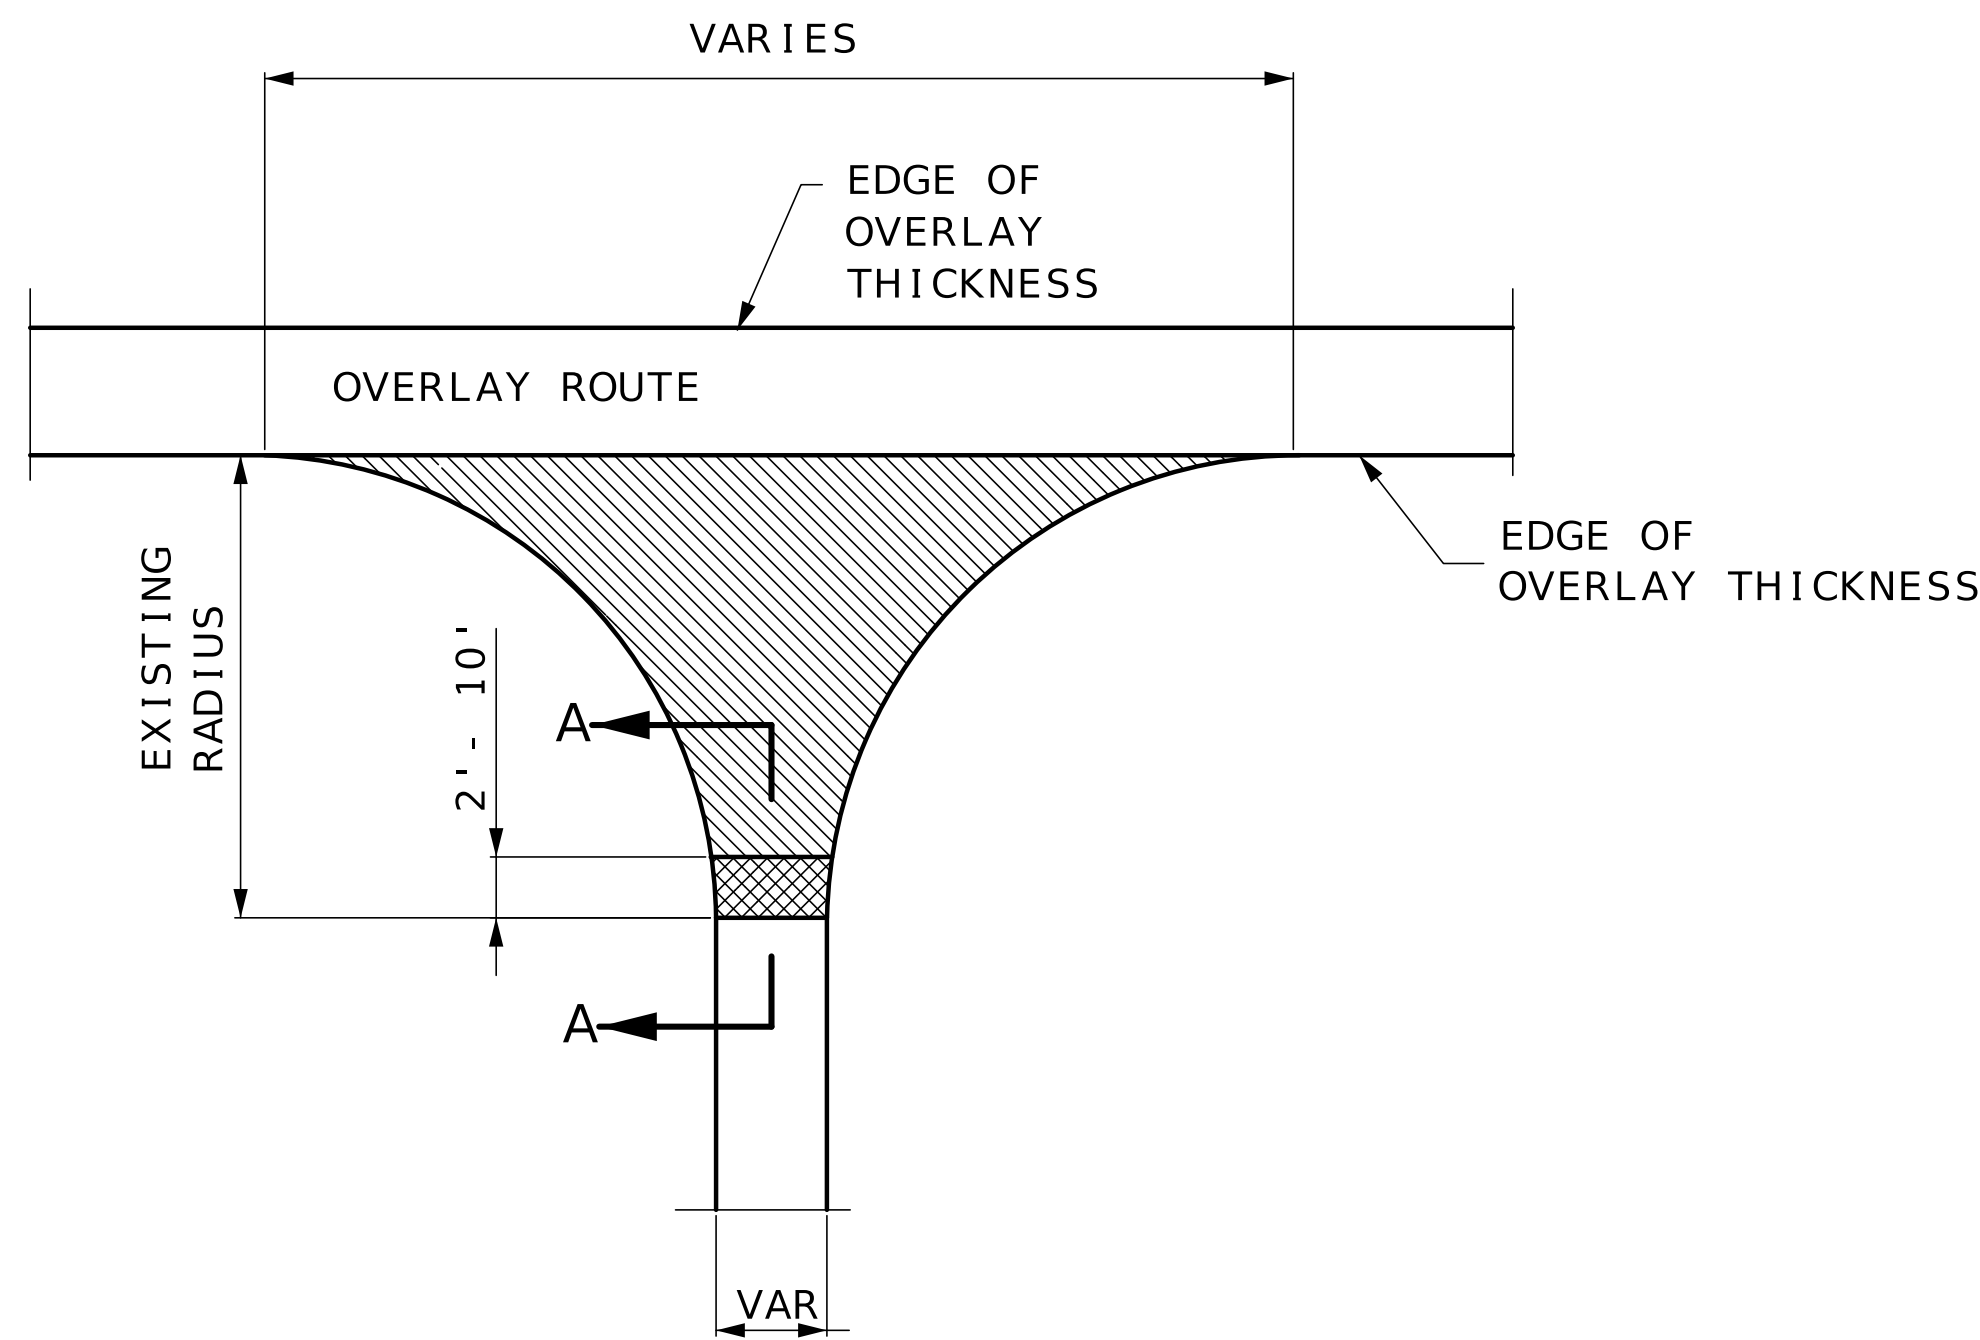


TYPICAL STATE ROUTE JUNCTION

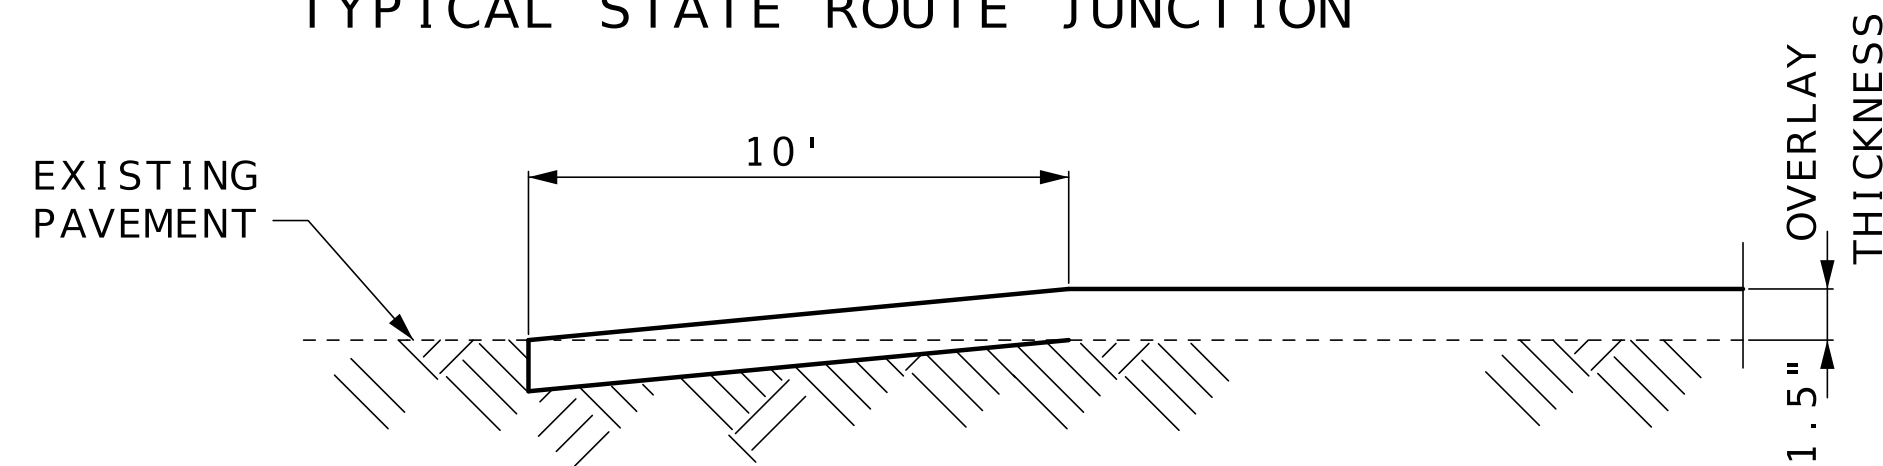


SECTION A-A
TYPICAL STATE ROUTE JUNCTION
(COLDMILLED TRANSITION)

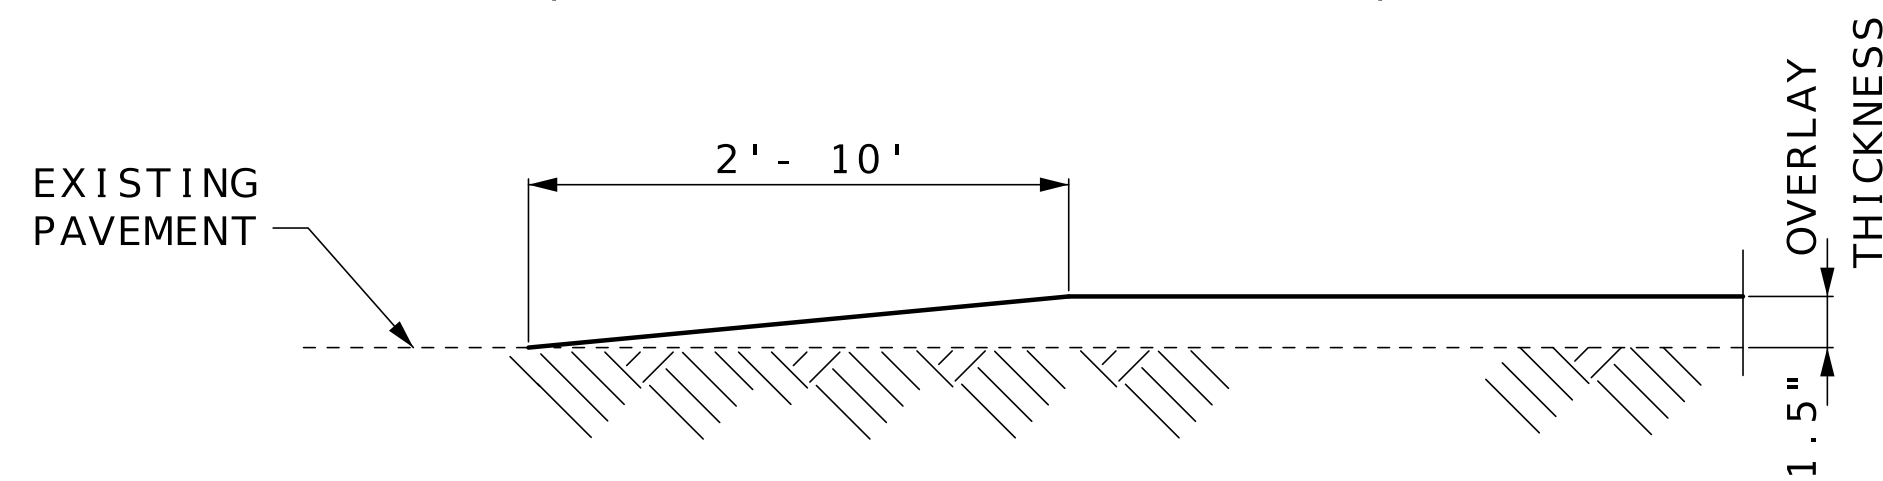


ALTERNATE SECTION A-A
TYPICAL STATE ROUTE JUNCTION
(TAPERED TRANSITION)

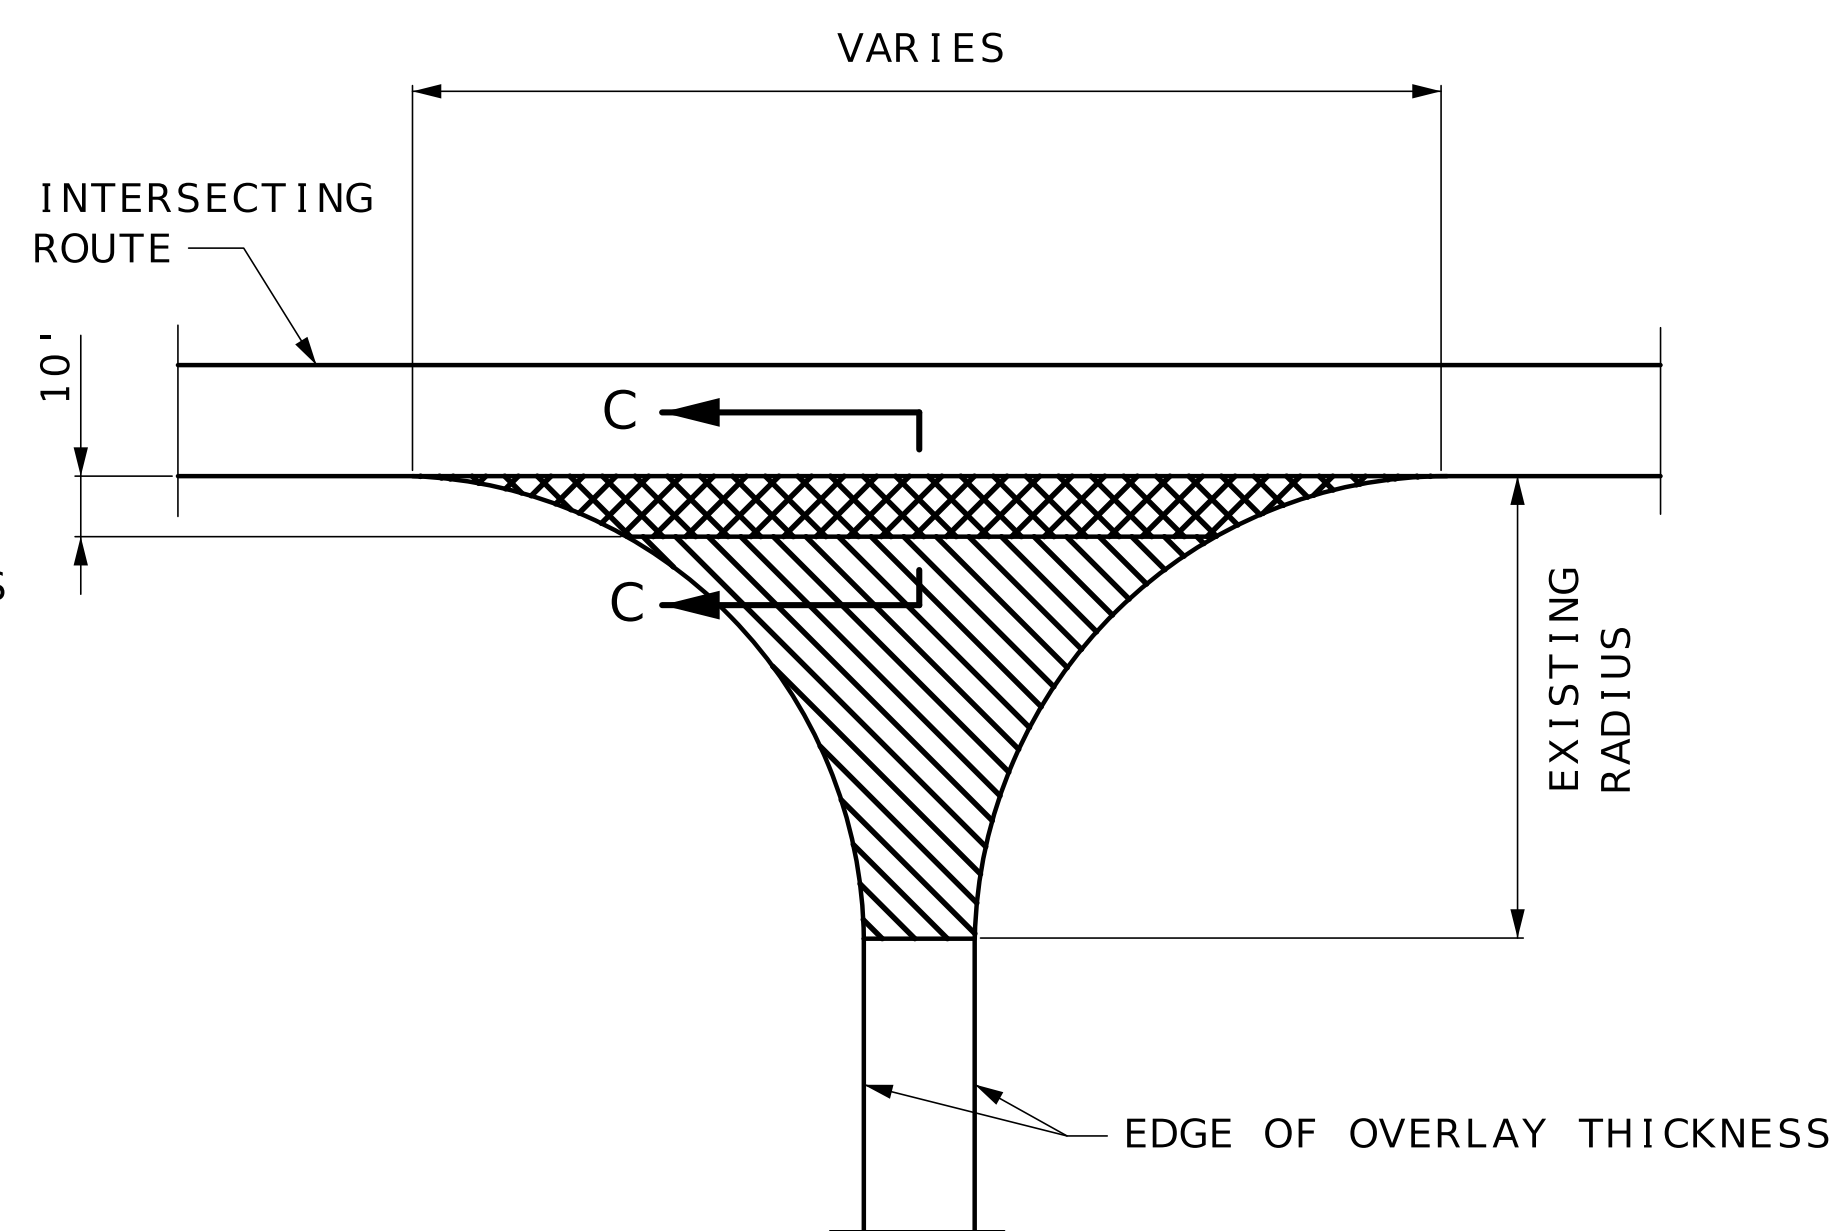


BEGINNING OF PROJECT
AT INTERSECTING ROUTE

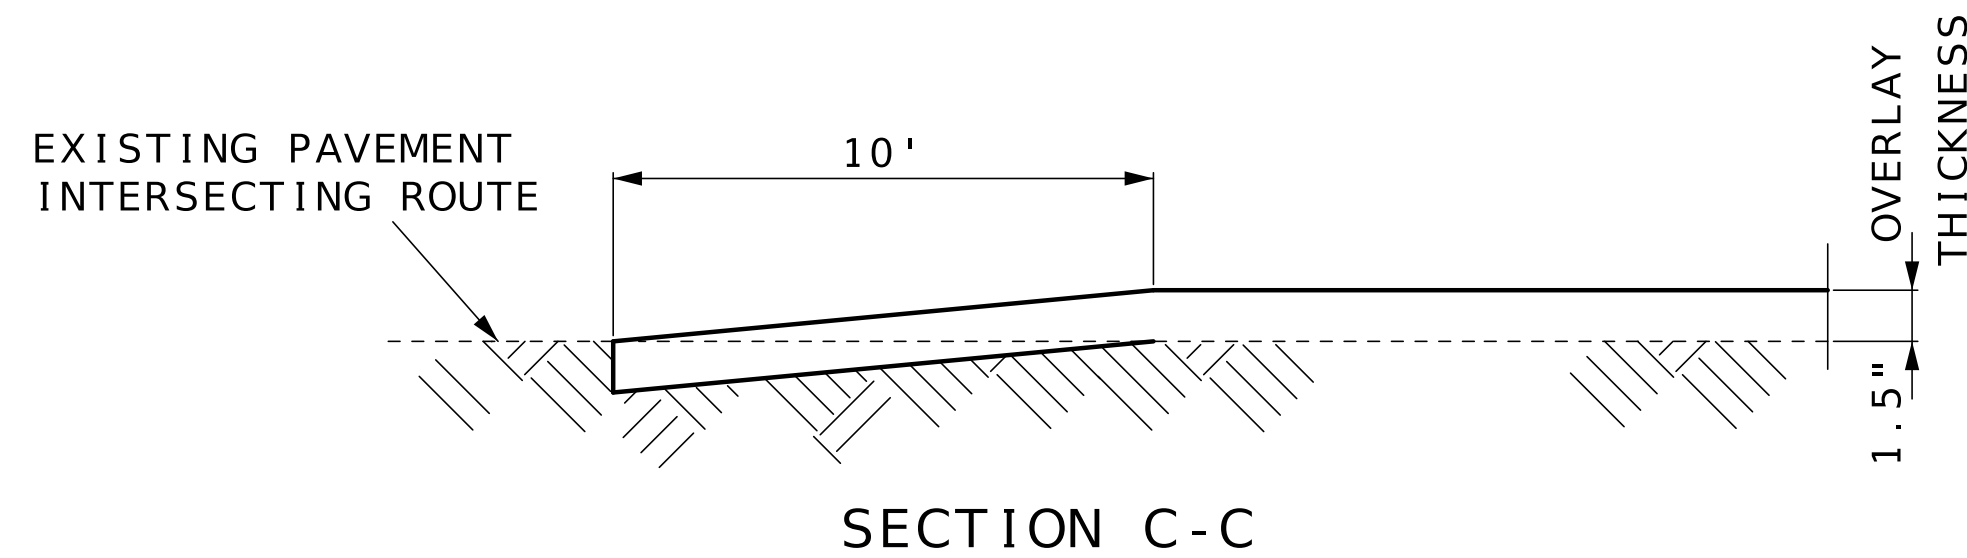


SECTION C-C
DEPTH TRANSITIONS
BEGINNING OF PROJECT

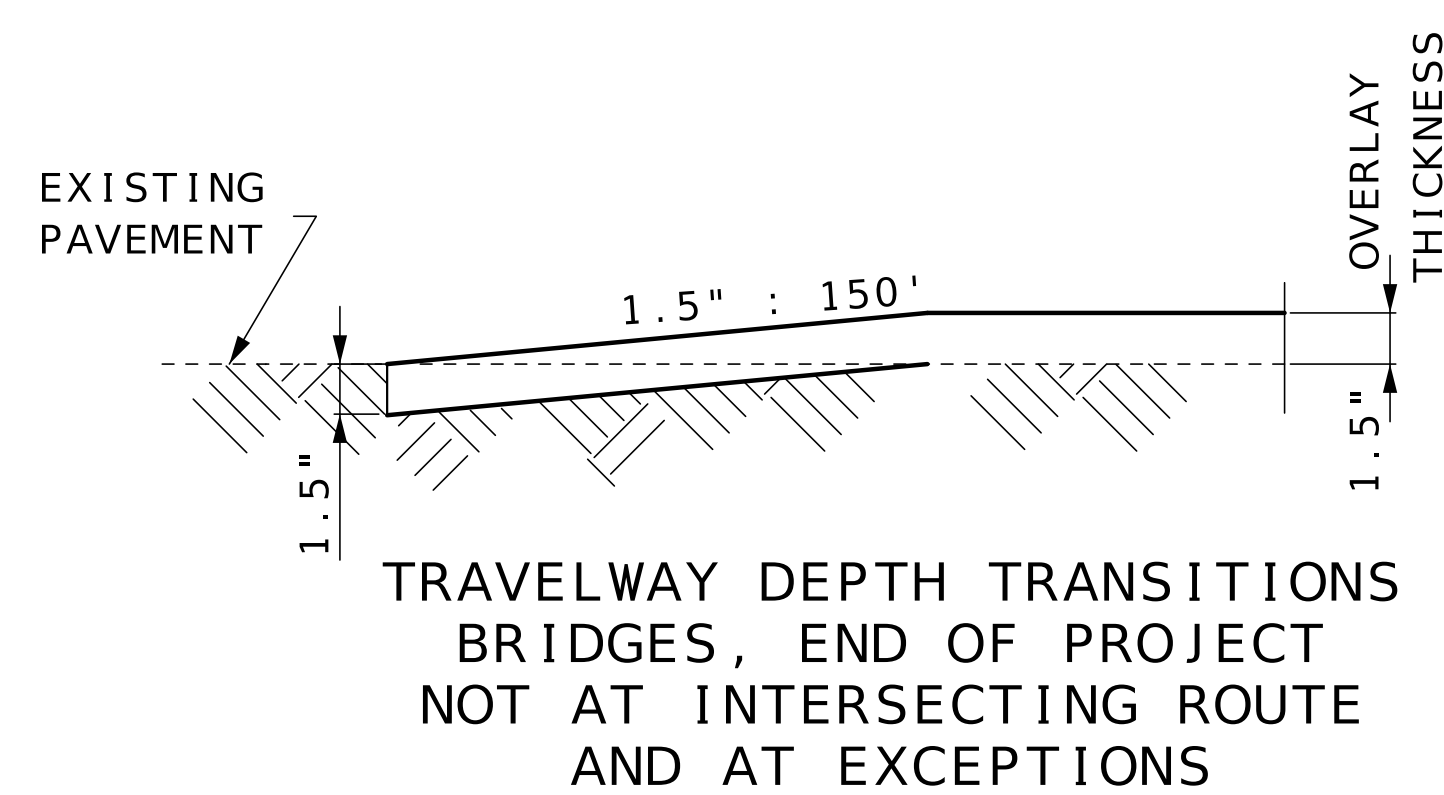

TRAVELWAY DEPTH TRANSITIONS
BRIDGES, END OF PROJECT
NOT AT INTERSECTING ROUTE
AND AT EXCEPTIONS

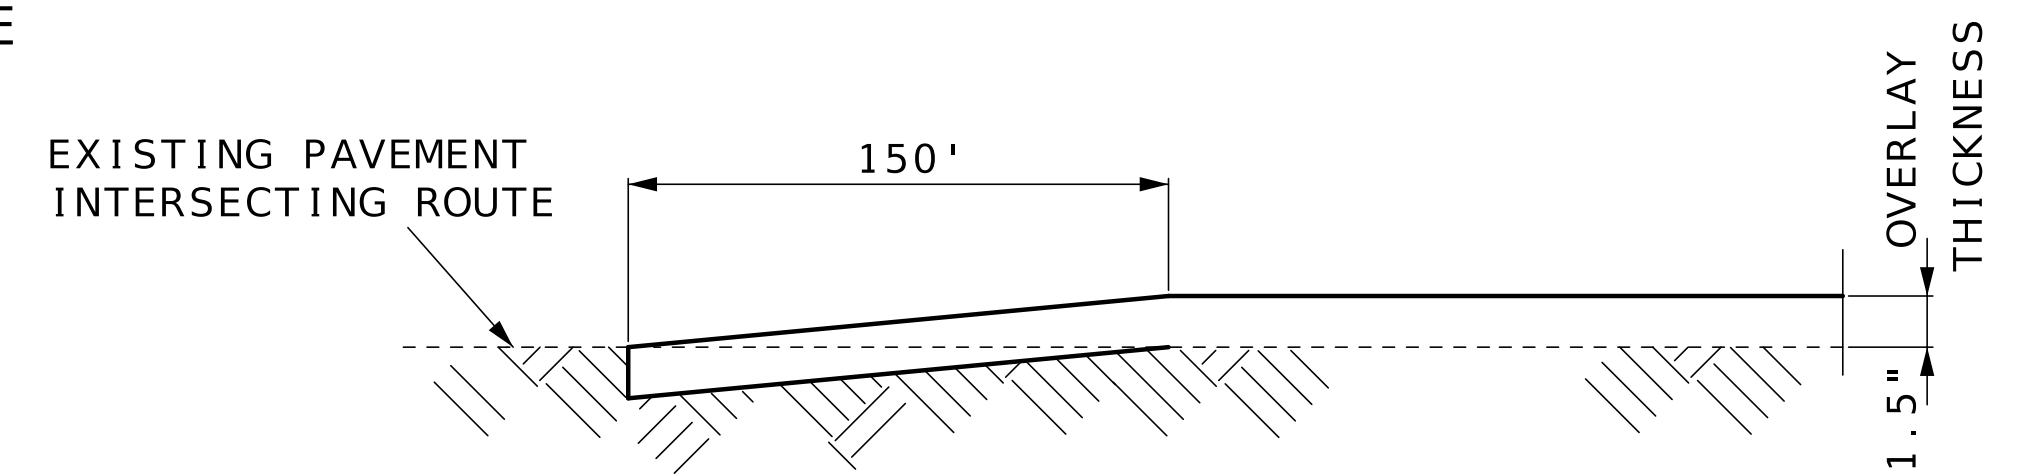

SECTION D-D
DEPTH TRANSITIONS
END OF PROJECT

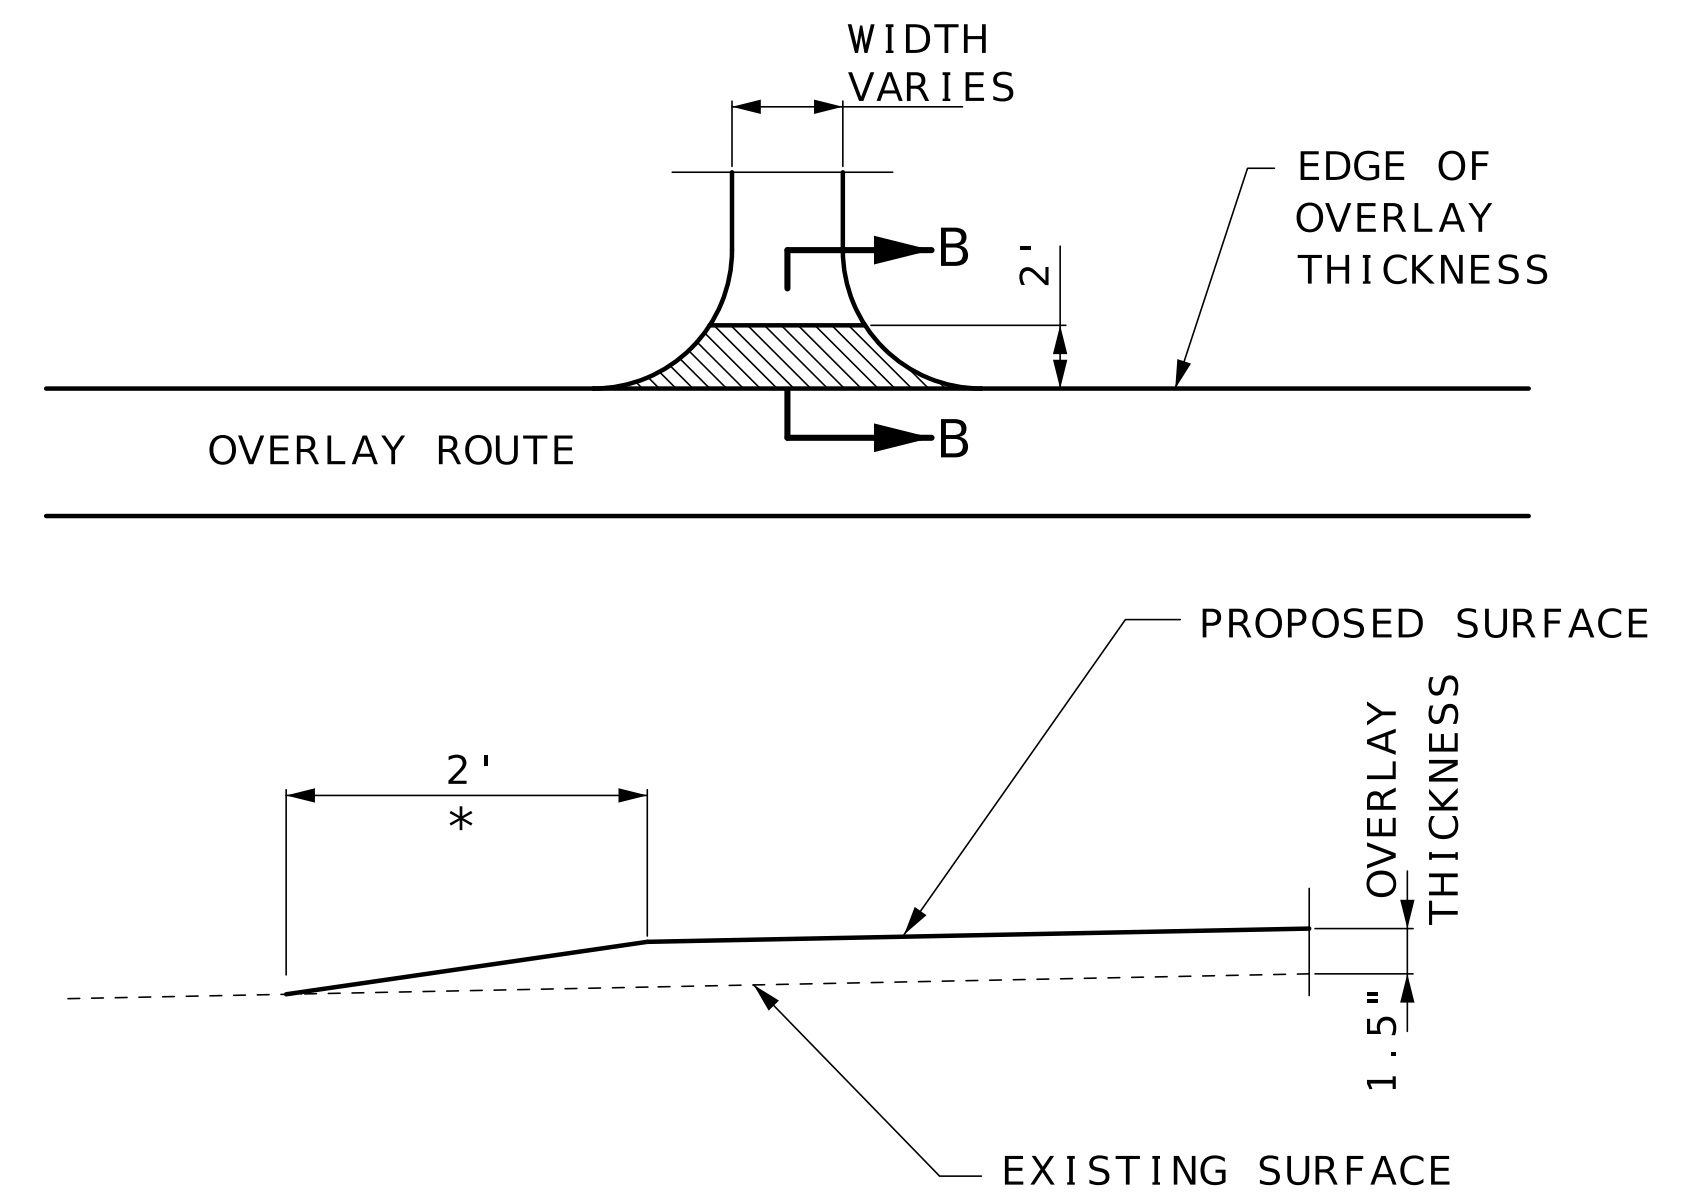

SECTION B-B
TYPICAL ENTRANCE
(FIELD, PRIVATE OR COUNTY ROAD)
* TAPER AT 1:1 FOR FIELD ENTRANCE


Brian M. Rosenthal
10/27/2025 5:58:43 PM
BRIAN M. ROSENTHAL - CIVIL
MO-PE-2005022151

DATE PREPARED 9/10/2025	
ROUTE 46	STATE MO
DISTRICT NW	SHEET NO. 4
COUNTY ATCHISON / NODAWAY	
JOB NO. JNW0041	
CONTRACT ID.	
PROJECT NO.	
BRIDGE NO.	

DATE	DESCRIPTION

MISSOURI HIGHWAYS AND TRANSPORTATION COMMISSION

105 WEST CAPITOL
JEFFERSON CITY, MO 65102
1-888-ASK-MODOT (1-888-275-6636)

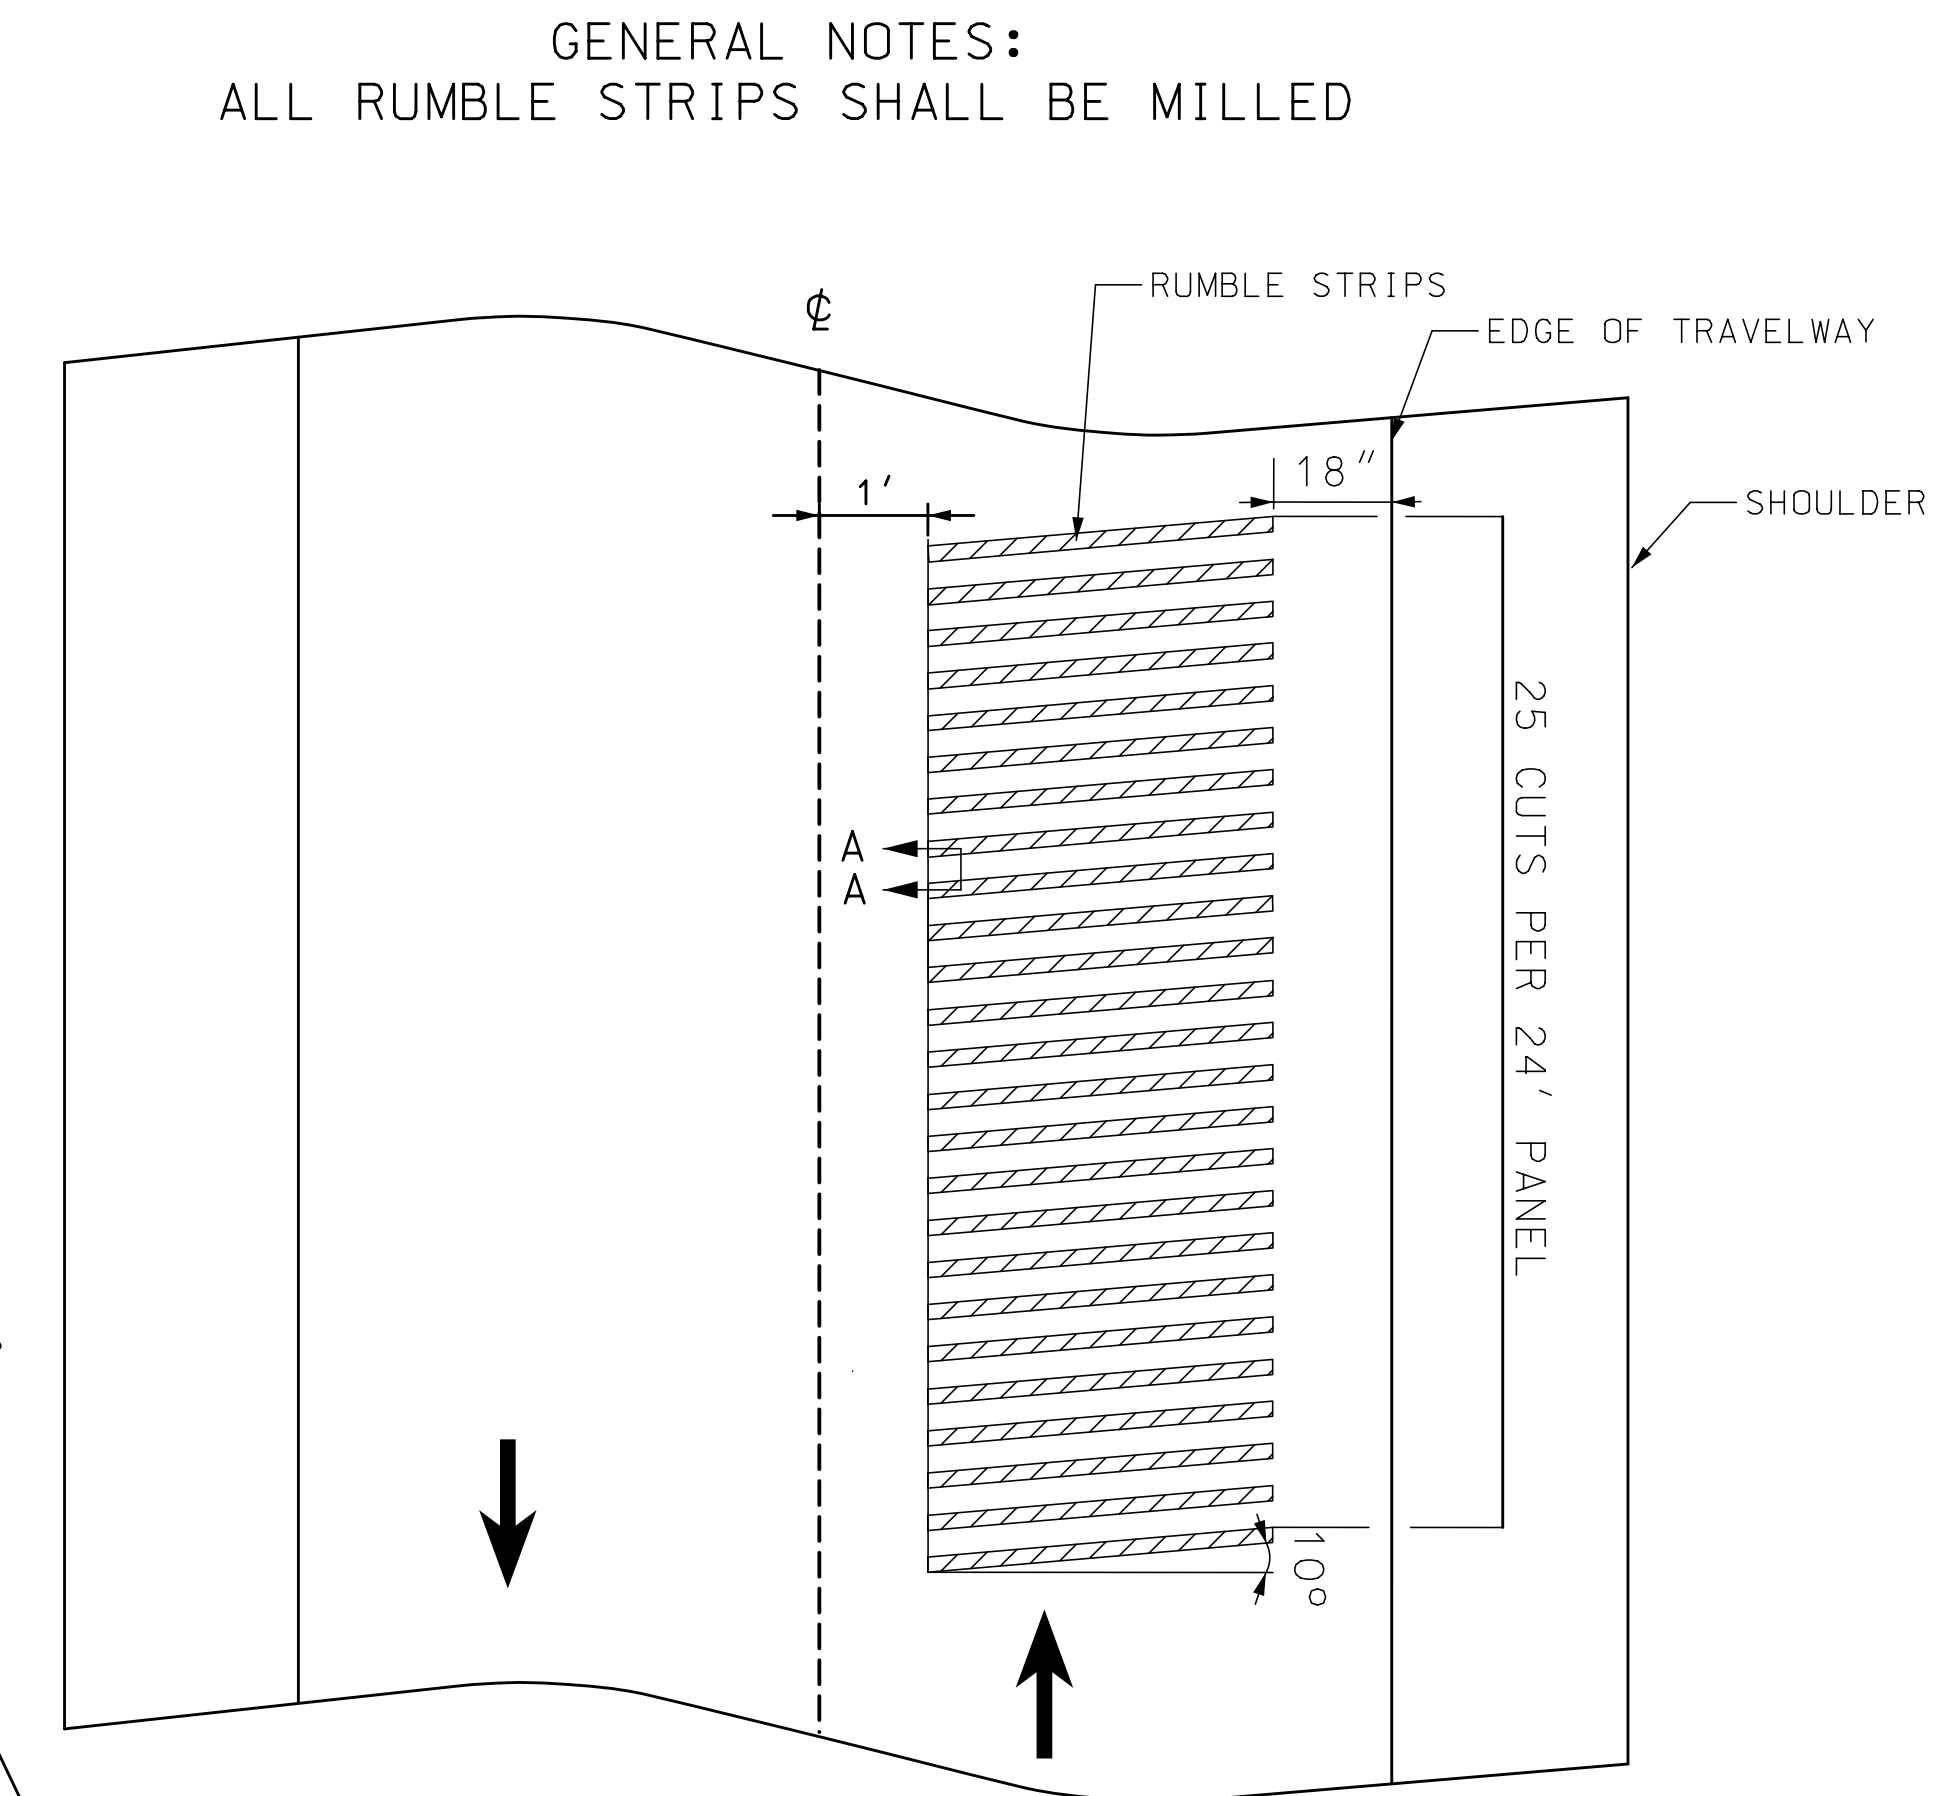

RUMBLE STRIPS
SPECIAL SHEET 2 OF 2

NOT TO SCALE

STATE OF MISSOURI BRIAN M. ROSENTHAL NUMBER PE-2005022151 PROFESSIONAL ENGINEER Brian M. Rosenthal BRIAN M. ROSENTHAL - CIVIL MO-PE-2005022151	
DATE PREPARED 10/27/2025	
ROUTE 46	STATE MO
DISTRICT NW	SHEET NO. 5
COUNTY ATCHISON / NODAWAY	
JOB NO. JNW0041	
CONTRACT ID.	
PROJECT NO.	
BRIDGE NO.	
DATE	DESCRIPTION
MISSOURI HIGHWAYS AND TRANSPORTATION COMMISSION	
MoDOT  105 WEST CAPITOL JEFFERSON CITY, MO 65102 1-888-ASK-MODOT (1-888-275-6696)	

DESIGN DESIGNATION

ROUTE E

A.A.D.T. - 2026 = 372
A.A.D.T. - 2046 = 411
D.H.V. = 50.7%/49.3%
T = 22.27%
V = 55 M.P.H.

FUNCTIONAL CLASSIFICATION - MAJOR COLLECTOR

ROUTE EE

A.A.D.T. - 2026 = 390
A.A.D.T. - 2046 = 431
D.H.V. = 49.7%/50.3%
T = 9.32%
V = 55 M.P.H.

FUNCTIONAL CLASSIFICATION - MINOR COLLECTOR


NO RIGHT OF WAY
ACQUISITION

CONVENTIONAL SYMBOLS
(USED IN PLANS)


	EXISTING	NEW
BUILDINGS AND STRUCTURES		
GUARD RAIL		
GUARD CABLE		
CONCRETE RIGHT-OF-WAY MARKER		
STEEL RIGHT-OF-WAY MARKER		
LOCATION SURVEY MARKER		
UTILITIES		
FIBER OPTICS	-FO-	-FO-
OVERHEAD CABLE TV	-OTV-	-OTV-
UNDERGROUND CABLE TV	-UTV-	-UTV-
OVERHEAD TELEPHONE	-OT-	-OT-
UNDERGROUND TELEPHONE	-UT-	-UT-
OVERHEAD POWER	-OE-	-OE-
UNDERGROUND POWER	-UE-	-UE-
SANITARY SEWER	-S-	-S-
STORM SEWER	-SS-	-SS-
GAS	-G-	-G-
WATER	-W-	-W-
MANHOLE		
FIRE HYDRANT		
WATER VALVE		
WATER METER		
DROP INLET		
DITCH BLOCK		
GROUND MOUNTED SIGN		
LIGHT POLE		
H-FRAME POWER POLE		
TELEPHONE PEDESTAL		
FENCE		
CHAIN LINK	-V-	-V-
WOVEN WIRE	-X-	-X-
GATE POST		
BENCHMARK		

NOTE: DASHED OR OPEN SYMBOLS INDICATE
EXISTING FEATURES

MISSOURI HIGHWAYS AND TRANSPORTATION COMMISSION
PLANS FOR PROPOSED
STATE HIGHWAY
NODAWAY COUNTY

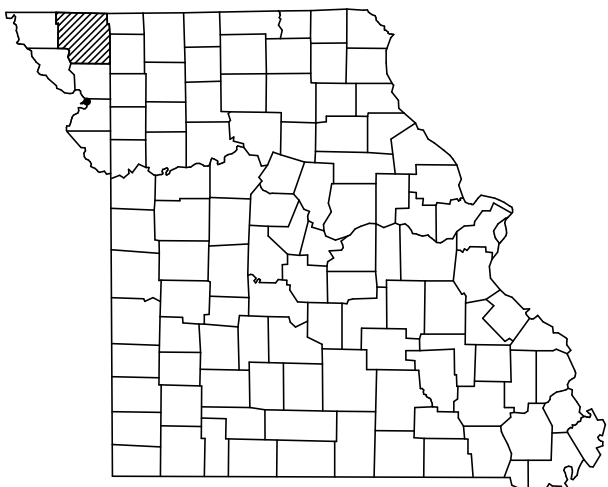

KEY MAP
LOCATION OF NODAWAY COUNTY

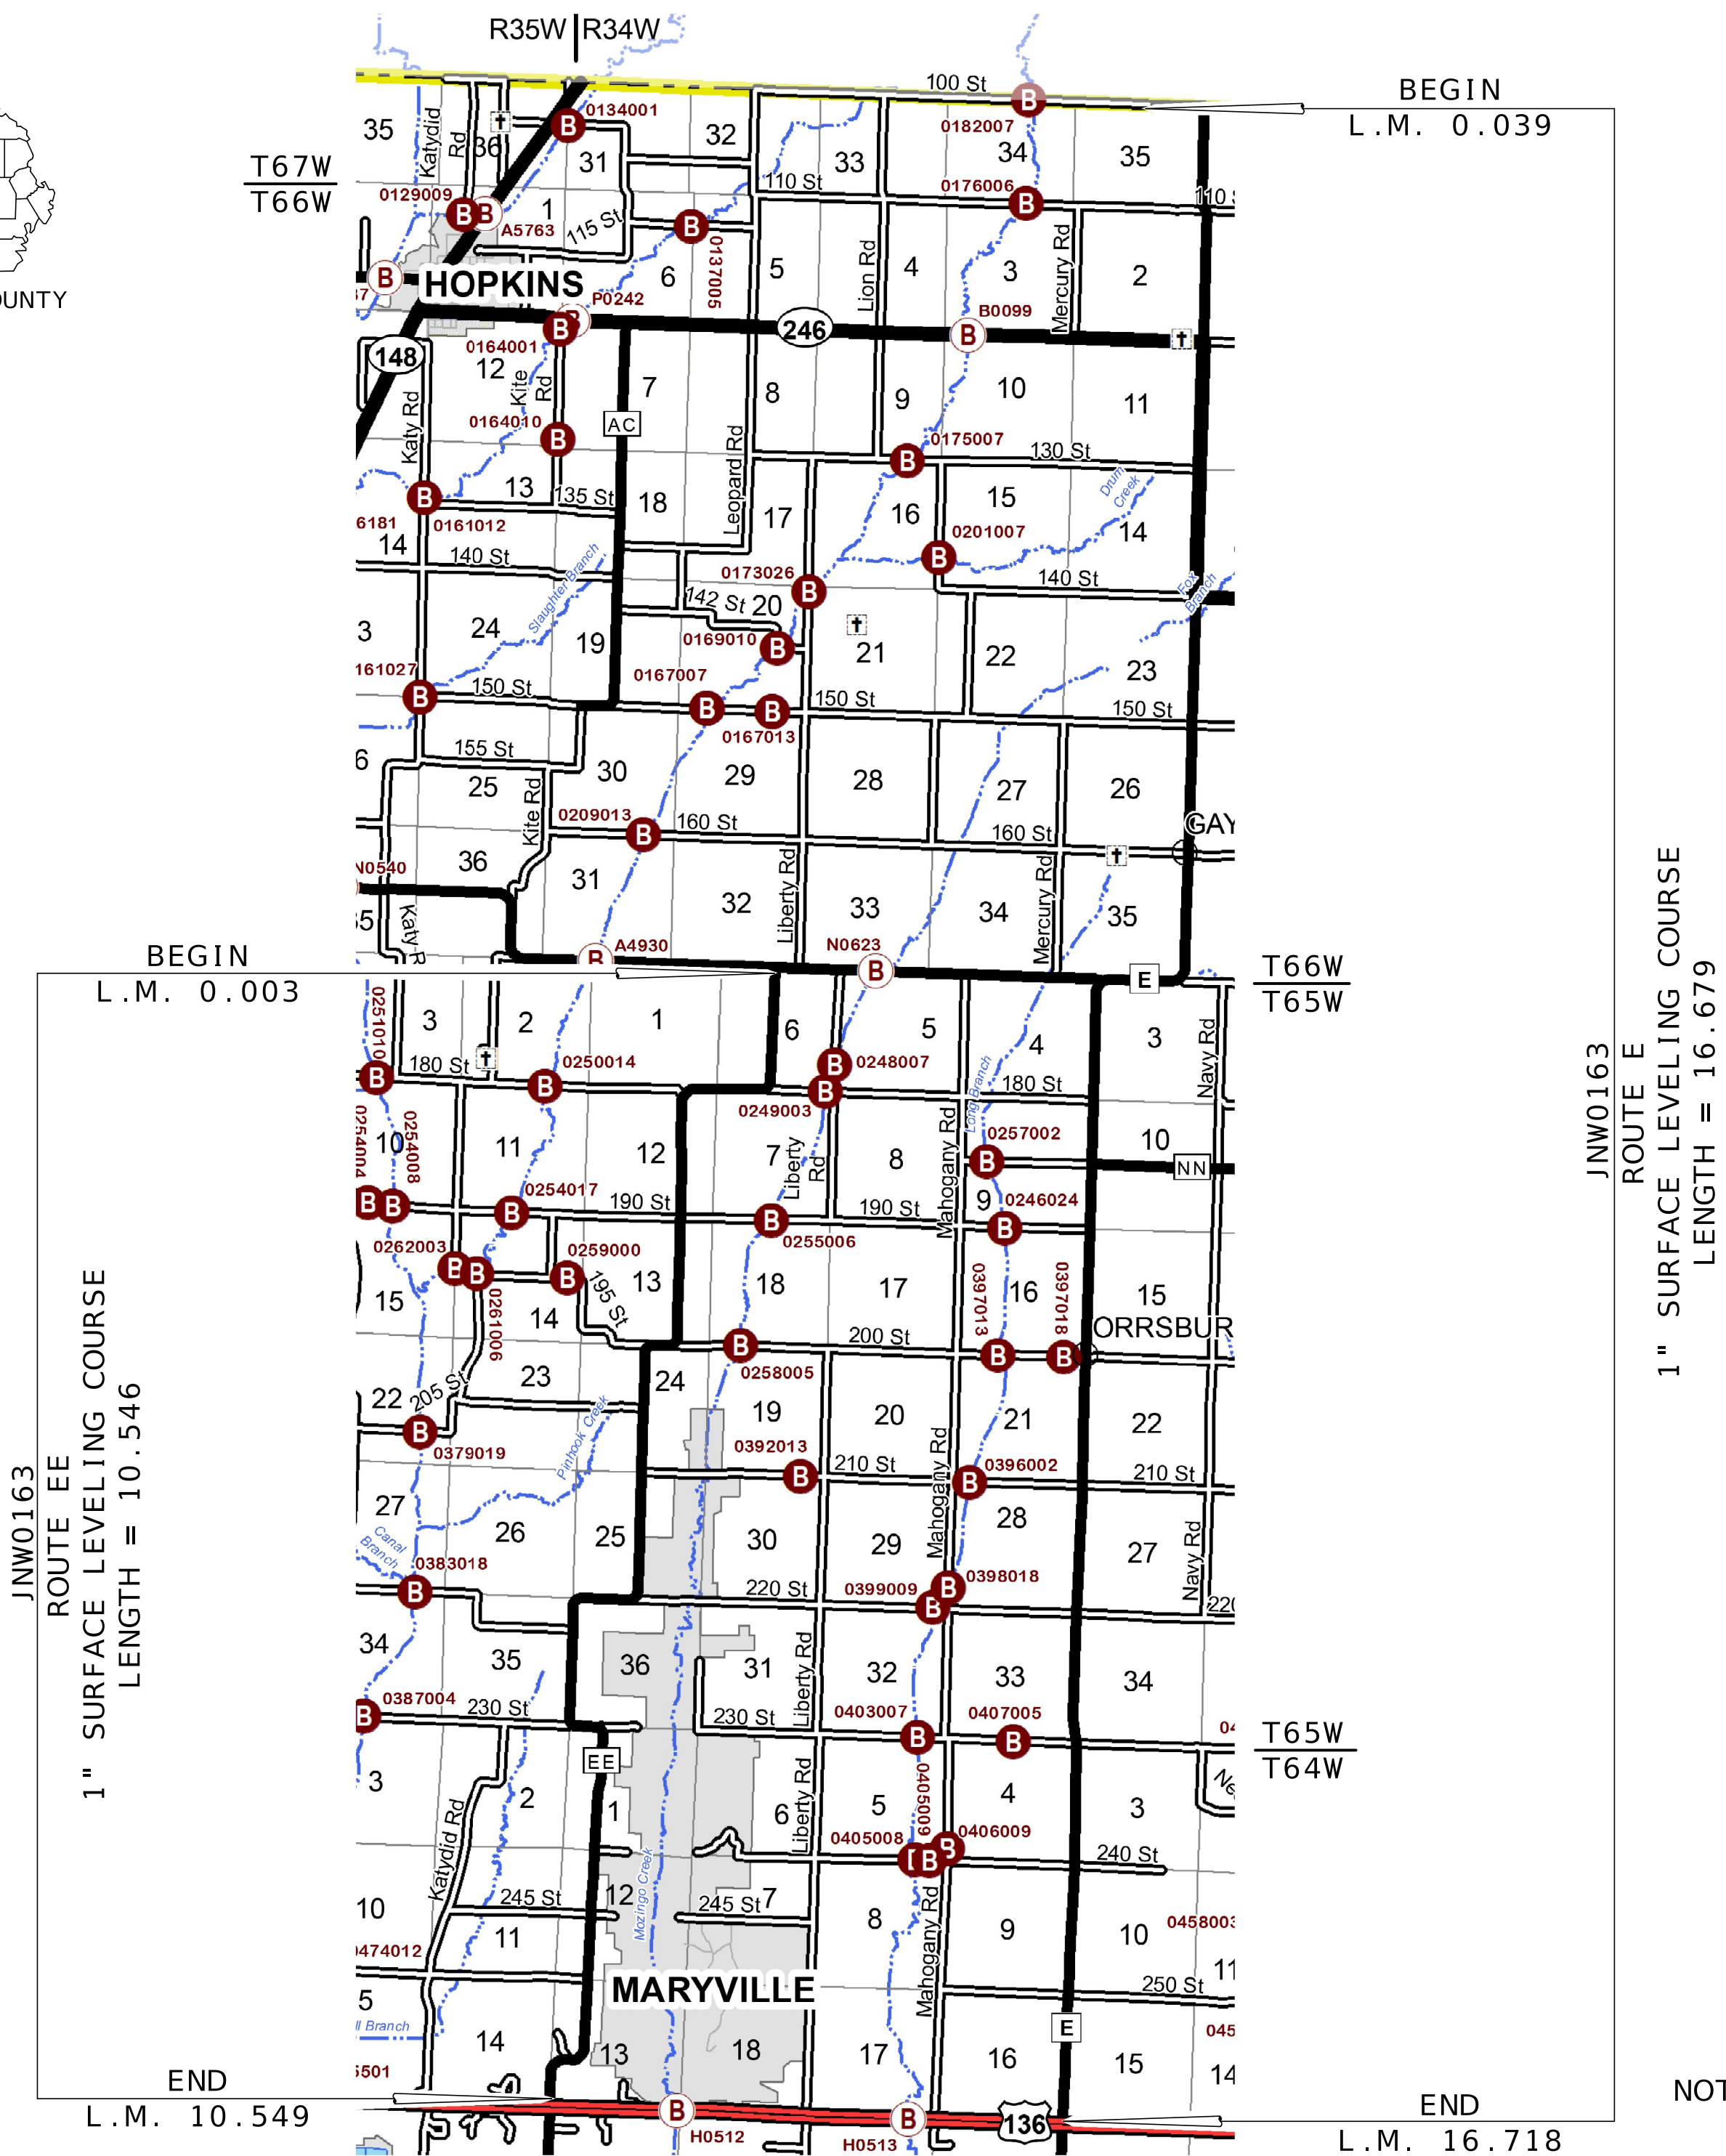

NOT TO SCALE

INDEX OF SHEETS

DESCRIPTION	SHEET NUMBER
TITLE SHEET -----	1
TYPICAL SECTIONS (TS) (2 SHEETS)---	2
QUANTITIES (QU) (5 SHEETS)-----	3
TRAFFIC CONTROL SHEETS (TC)-----	4-8



DATE PREPARED 10/2/2025	
ROUTE E/EE	STATE MO
DISTRICT NW	SHEET NO. 1

COUNTY NODAWAY
JOB NO. JNW0163
CONTRACT ID.

PROJECT NO.
BRIDGE NO.

DESCRIPTION	DATE

MISSOURI HIGHWAYS AND TRANSPORTATION COMMISSION

105 WEST CAPITOL
JEFFERSON CITY, MO 65102
1-888-ASK-MODOT (1-888-275-6636)

LENGTH OF PROJECT

ROUTE EE	
BEGIN	LOG MILE 0.003
END	LOG MILE 10.549

APPARENT LENGTH 10.546 MILES

EQUATIONS AND EXCEPTIONS: NONE

ROUTE E	
BEGIN	LOG MILE 0.039
END	LOG MILE 16.718



APPARENT LENGTH 16.679 MILES

EQUATIONS AND EXCEPTIONS: NONE

TOTAL CORRECTIONS	0 FEET
NET LENGTH OF PROJECT	27.225 MILES
STATE LENGTH	27.225 MILES


FOR INFORMATION ONLY
ESTIMATED DISTURBED ACRES 0 ACRES

THE EXISTENCE AND APPROXIMATE LOCATION OF UTILITY FACILITIES KNOWN TO EXIST, AS SHOWN ON THE PLANS, ARE BASED ON THE BEST INFORMATION AVAILABLE TO THE COMMISSION AT THIS TIME. THIS INFORMATION IS PROVIDED BY THE COMMISSION "AS-IS" AND THE COMMISSION EXPRESSLY DISCLAIMS ANY REPRESENTATION OR WARRANTY AS TO THE COMPLETENESS, ACCURACY, OR SUITABILITY OF THE INFORMATION FOR ANY USE. RELIANCE UPON THIS INFORMATION IS DONE AT THE RISK AND PERIL OF THE USER, AND THE COMMISSION SHALL NOT BE LIABLE FOR ANY DAMAGES THAT MAY ARISE FROM ANY ERROR IN THE INFORMATION. IT IS, THEREFORE, THE RESPONSIBILITY OF THE CONTRACTOR TO VERIFY THE EXISTENCE, LOCATION AND STATUS OF ANY FACILITY. SUCH VERIFICATION INCLUDES DIRECT CONTACT WITH THE LISTED UTILITIES.

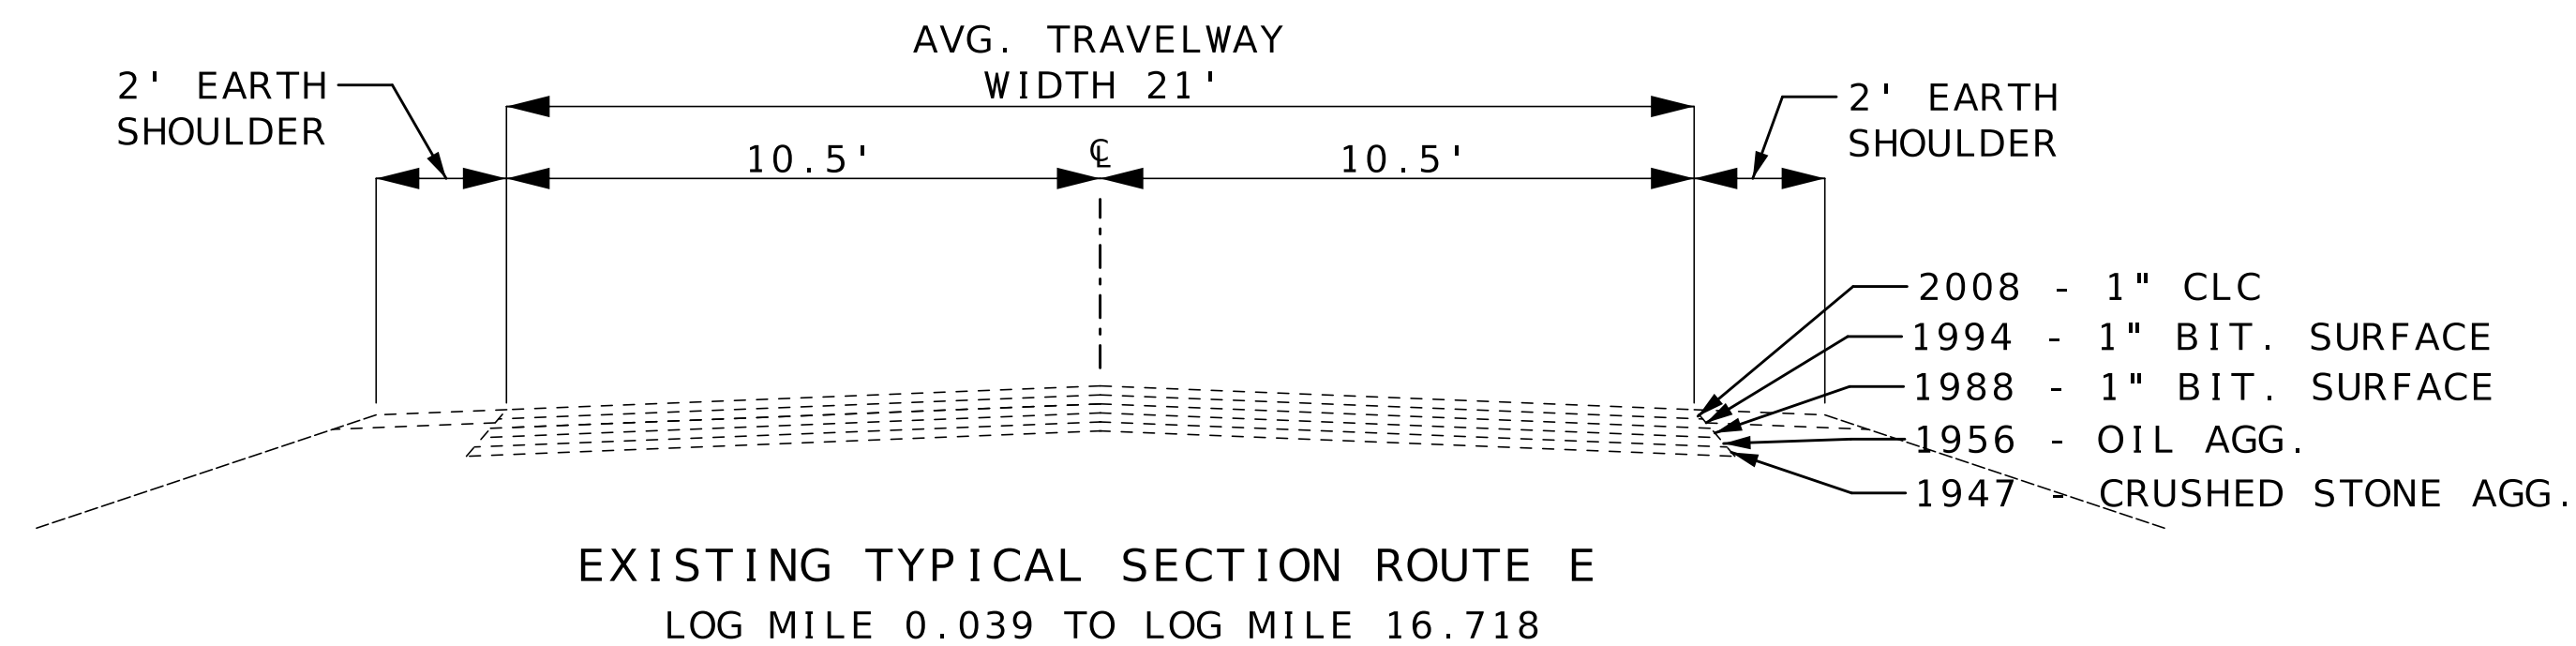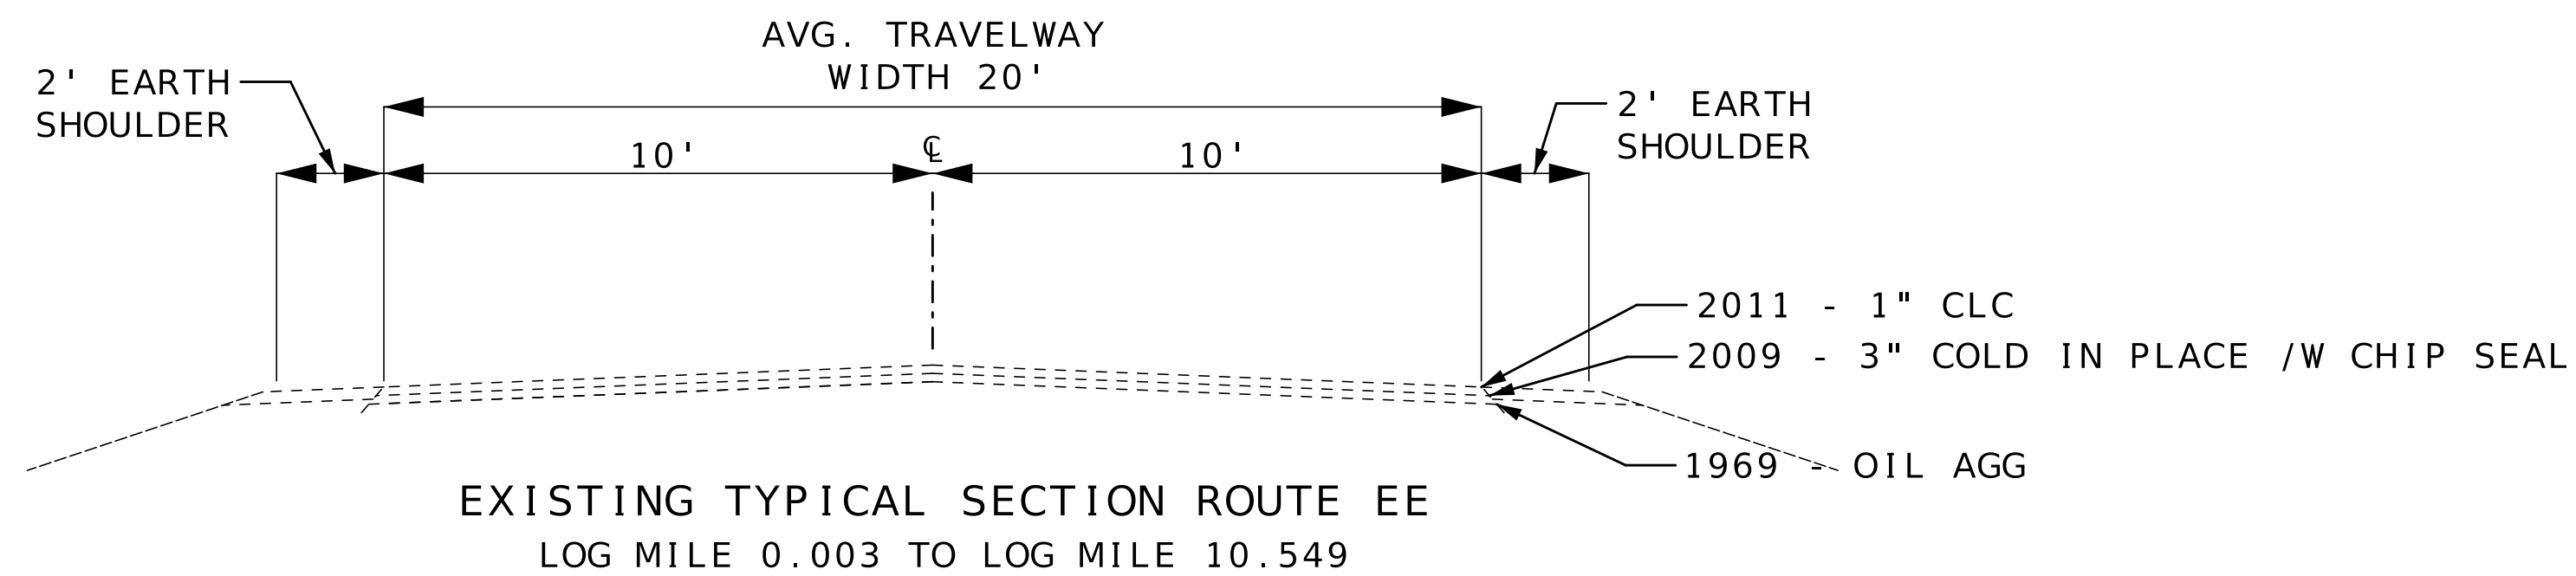

NOT TO SCALE

TYPICAL SECTIONS
SHEET 1 OF 2

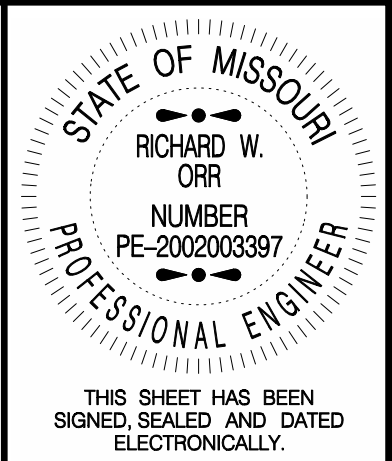

DATE PREPARED 10/27/2025	
ROUTE E/EE	STATE MO
DISTRICT NW	SHEET NO. 2
COUNTY NODAWAY	
JOB NO. JNW0163	
CONTRACT ID.	
PROJECT NO.	
BRIDGE NO.	

DESCRIPTION	DATE

MISSOURI HIGHWAYS AND TRANSPORTATION COMMISSION

105 WEST CAPITOL
JEFFERSON CITY, MO 65102
1-888-ASK-MODOT (1-888-275-6636)

RESURFACING							
LOG MILE	LOG MILE	LENGTH	AVERAGE WIDTH	BITUMINOUS PAVEMENT MIXTURE PG58-28H (SURFACE LEVELING)	TACK COAT	PERMANENT AGGREGATE EDGE TREATMENT	REMARKS
		LF	FT	TON	GAL	TON	
ROUTE E							
0.039	0.041	10.00	21.38	1.29	2.4	0.35	BEGINNING DEPTH TRANSITION
0.041	16.716	88044.00	21.38	11387.24	16732.3	3043.50	
16.716	16.718	10.00	VARIES	6.32	11.6	0.35	ENDING DEPTH TRANSITION
		VARIES	VARIES	20.96	31.2	2.97	ROUTE 246 INTERSECTION NORTH
		VARIES	VARIES	25.51	37.9	4.08	ROUTE 246 INTERSECTION SOUTH
		VARIES	VARIES	29.73	44.1	5.19	ROUTE NN INTERSECTION NORTH
		VARIES	VARIES	19.94	29.7	3.28	ROUTE NN INTERSECTION SOUTH
				5003.64			ADDITIONAL FOR SURFACE IRREGULARITIES (150 TONS/LANE MILE)
				229.82			ADDITIONAL FOR SAFETY EDGE (2%)
				83.98	154.2		ADDITIONAL FOR JUNCTIONS AND ENTRANCES (142 INDIVIDUAL ENTRANCES)
			SUBTOTALS	16808.43	17043.4	3059.72	
ROUTE EE							
0.003	0.005	10.00	VARIES	6.75	12.4	0.35	BEGINNING DEPTH TRANSITION
0.005	7.448	39299.04	20.64	4906.85	7210.1	1358.49	
7.448	7.457	50.00	20.64	6.24	11.5	1.73	DEPTH TRANSITION
7.457	7.470	68.64	20.64	8.57	15.7	2.37	MILL AND OVERLAY AT SKYLINE DR.
7.470	7.479	50.00	20.64	6.24	11.5	1.73	DEPTH TRANSITION
7.479	10.547	16199.04	20.64	2022.60	2972.0	559.97	
10.547	10.549	10.00	VARIES	4.60	8.4	0.35	ENDING DEPTH TRANSITION
				3164.02			ADDITIONAL FOR SURFACE IRREGULARITIES (150 TONS/LANE MILE)
				68.66	126.1		ADDITIONAL FOR JUNCTIONS AND ENTRANCES (119 INDIVIDUAL ENTRANCES)
			SUBTOTALS	10194.53	10367.7	1924.99	
			TOTALS	27002.96	27411.1	4984.71	
			PAY TOTALS	27003.0	27411	4984.7	

COLDMILLING						
LOG MILE	LOG MILE	LENGTH	AVERAGE WIDTH	MODIFIED COLDMILLING (DEPTH TRANSITIONS)	COLDMILLING BITUMINOUS PAVEMENT FOR REMOVAL OF SURFACING (3 IN. THICK OR LESS)	REMARKS
		LF	FT	SY	SY	
ROUTE E						
0.039	0.041	10.00	21.38	23.8		BEGINNING DEPTH TRANSITION
16.716	16.718	10.00	VARIES	116.0		ENDING DEPTH TRANSITION
		VARIES	VARIES	22.2		ROUTE 246 INTERSECTION NORTH
		VARIES	VARIES	22.2		ROUTE 246 INTERSECTION SOUTH
		VARIES	VARIES	22.2		ROUTE NN INTERSECTION NORTH
		VARIES	VARIES	22.2		ROUTE NN INTERSECTION SOUTH
			SUBTOTALS	228.6		
ROUTE EE						
0.003	0.005	10.00	VARIES	124.0		BEGINNING DEPTH TRANSITION
7.448	7.457	50.00	20.64	114.7		DEPTH TRANSITION
7.457	7.470	68.64	20.64		157.4	MILL AND OVERLAY AT SKYLINE DR.
7.470	7.479	50.00	20.64	114.7		DEPTH TRANSITION
10.547	10.549	10.00	VARIES	84.4		ENDING DEPTH TRANSITION
			SUBTOTALS	437.8	157.4	
			TOTALS	666.4	157.4	
			PAY TOTALS	666	157	

MOBILIZATION
1 LUMP SUM

STATE OF MISSOURI

RICHARD W. ORR

NUMBER
PE-2002003397

PROFESSIONAL ENGINEER

THIS SHEET HAS BEEN
SIGNED, SEALED AND DATED
ELECTRONICALLY.

DATE PREPARED
10/2/2025

ROUTE
E/EE

STATE
MO

DISTRICT
NW

SHEET NO.
3

COUNTY
NODAWAY

JOB NO.
JNW0163

CONTRACT ID.

PROJECT NO.

BRIDGE NO.

DESCRIPTION

DATE

MISSOURI HIGHWAYS AND TRANSPORTATION
COMMISSION

105 WEST CAPITOL
JEFFERSON CITY, MO 65102

1-888-ASK-MODOT (1-888-275-6636)



TYPE III OBJECT MARKERS							
LOCATION	FLAT SHEET FLOURESCENT (BLACK ON YELLOW) (12 IN X 36 IN)		ITEM NO. 9035069A S.F.	NUMBER OF POSTS	AVERAGE POST LENGTH L.F.	U CHANNEL POST 3 LB ITEM NO. 9031250A L.F.	REMARKS
	NUMBER OF EACH						
	OM3-L	OM3-R					
ROUTE E	8	8	48	16	10.5	168	AT ALL EXISTING BOX CULVERTS 8' OR LESS FROM EOP
TOTALS	8	8				168	
PAY TOTALS			48			168	

REMOVAL OF IMPROVEMENTS		
TYPE III OBJECT MARKERS		
LOCATION	TYPE III MARKERS EACH	REMARKS
ROUTE E	13	AT ALL EXISTING BOX CULVERTS 8' OR LESS FROM EOP
LUMP SUM 1		

COLD MIX PATCH REPAIR					
LOG MILE	LOG MILE	LENGTH	AVERAGE WIDTH	COLD MIX PATCHING - REMOVAL OF DAMAGED PAVEMENT	COLD MIX PATCHING - REPLACEMENT OF DAMAGED PAVEMENT
		LF	FT	SY	TON
ROUTE E					
0.039	0.041	10.00	21.38	0.12	0.05
0.041	16.716	88044.00	21.38	1045.77	398.55
16.716	16.718	10.00	VARIES	0.12	0.05
			SUBTOTALS	1046.01	398.65
ROUTE EE					
0.003	0.005	10.00	VARIES	0.11	0.04
0.005	7.448	39299.04	20.64	450.63	171.74
7.448	7.457	50.00	20.64	0.57	0.22
7.457	7.470	68.64	20.64	0.79	0.30
7.470	7.479	50.00	20.64	0.57	0.22
7.479	10.547	16199.04	20.64	185.75	70.79
10.547	10.549	10.00	VARIES	0.11	0.04
			SUBTOTALS	638.53	243.35
			TOTALS	1684.54	642.00
			PAY TOTALS	1684.5	642.0

STATE OF MISSOURI

RICHARD W. ORR

NUMBER
PE-2002000397

PROFESSIONAL ENGINEER

THIS SHEET HAS BEEN
SIGNED, SEALED AND DATED
ELECTRONICALLY.

DATE PREPARED
10/2/2025

ROUTE
E/EE

DISTRICT
NW

STATE
MO

SHEET NO.
3

COUNTY
NODAWAY

JOB NO.
JNW0163

CONTRACT ID.

PROJECT NO.

BRIDGE NO.

DESCRIPTION

DATE

MISSOURI HIGHWAYS AND TRANSPORTATION
COMMISSION

MoDOT

105 WEST CAPITOL
JEFFERSON CITY, MO 65102
1-888-ASK-MODOT (1-888-275-6636)

PAVEMENT MARKING QUANTITIES RTE. E					
LOG MILE	LOG MILE	LENGTH LF	4 IN. YELLOW CLASS 1 PAVEMENT MARKING PAINT (18-MIL, TYPE P BEADS) SOLID LF	4 IN. YELLOW CLASS 1 PAVEMENT MARKING PAINT (18-MIL, TYPE P BEADS) INTERMITTENT LF	REMARKS
ROUTE E					
0.039	1.859	9609.60	19219.20		DOUBLE YELLOW
1.859	1.959	528.00	528.00	87.91	NO PASSING NORTHBOUND
1.959	2.019	316.80	633.60		DOUBLE YELLOW
2.019	2.119	528.00	528.00	87.91	NO PASSING SOUTHBOUND
2.119	2.560	2328.48	4656.96		DOUBLE YELLOW
2.560	2.660	528.00	528.00	87.91	NO PASSING NORTHBOUND
2.660	2.740	422.40	844.80		DOUBLE YELLOW
2.740	2.840	528.00	528.00	87.91	NO PASSING SOUTHBOUND
2.840	3.299	2423.52	4847.04		DOUBLE YELLOW
3.299	3.380	427.68	427.68	71.21	NO PASSING NORTHBOUND
3.380	3.460	422.40	844.80		DOUBLE YELLOW
3.460	3.559	522.72	522.72	87.03	NO PASSING SOUTHBOUND
3.559	3.798	1261.92	2523.84		DOUBLE YELLOW
3.798	3.898	528.00	528.00	87.91	NO PASSING NORTHBOUND
3.898	3.959	322.08	644.16		DOUBLE YELLOW
3.959	4.038	417.12	417.12	69.45	NO PASSING SOUTHBOUND
4.038	4.539	2645.28	5290.56		DOUBLE YELLOW
4.539	4.763	1182.72		196.92	PASSING
4.763	4.872	575.52	575.52	95.82	NO PASSING SOUTHBOUND
4.872	5.143	1430.88	2861.76		DOUBLE YELLOW
5.143	5.212	364.32	364.32	60.66	NO PASSING NORTHBOUND
5.212	5.269	300.96		50.11	PASSING
5.269	5.402	702.24	702.24	116.92	NO PASSING SOUTHBOUND
5.402	5.64	1256.64	2513.28		DOUBLE YELLOW
5.64	5.681	216.48	216.48	36.04	NO PASSING NORTHBOUND
5.681	5.778	512.16		85.27	PASSING
5.778	5.876	517.44	517.44	86.15	NO PASSING SOUTHBOUND
5.876	5.932	295.68	591.36		DOUBLE YELLOW
5.932	6.002	369.60	369.60	61.54	NO PASSING NORTHBOUND
6.002	6.158	823.68		137.14	PASSING
6.158	6.236	411.84	411.84	68.57	NO PASSING SOUTHBOUND
6.236	6.274	200.64	401.28		DOUBLE YELLOW
6.274	6.352	411.84	411.84	68.57	NO PASSING NORTHBOUND
6.352	6.619	1409.76		234.73	PASSING
6.619	6.674	290.40	290.40	48.35	NO PASSING SOUTHBOUND
6.674	6.702	147.84	295.68		DOUBLE YELLOW
6.702	6.774	380.16	380.16	63.30	NO PASSING NORTHBOUND
6.774	6.861	459.36	459.36	76.48	NO PASSING SOUTHBOUND
6.861	7.32	2423.52	4847.04		DOUBLE YELLOW
7.32	7.505	976.80	976.80	162.64	NO PASSING NORTHBOUND
7.505	7.643	728.64		121.32	PASSING
7.643	7.726	438.24	438.24	72.97	NO PASSING SOUTHBOUND
7.726	8.201	2508.00	5016.00		DOUBLE YELLOW
8.201	8.314	596.64	596.64	99.34	NO PASSING NORTHBOUND
8.314	8.334	105.60		17.58	PASSING
8.334	8.479	765.60	765.60	127.47	NO PASSING SOUTHBOUND
8.479	8.519	211.20	422.40		DOUBLE YELLOW
8.519	8.644	660.00	660.00	109.89	NO PASSING NORTHBOUND
8.644	8.757	596.64	596.64	99.34	NO PASSING SOUTHBOUND
8.757	8.859	538.56	538.56	89.67	NO PASSING NORTHBOUND
8.859	9.034	924.00		153.85	PASSING
9.034	9.185	797.28	797.28	132.75	NO PASSING SOUTHBOUND
9.185	9.260	396.00	396.00	65.93	NO PASSING NORTHBOUND
9.260	9.336	401.28		66.81	PASSING
9.336	9.471	712.80	712.80	118.68	NO PASSING SOUTHBOUND
9.471	9.527	295.68	591.36		DOUBLE YELLOW
9.527	9.652	660.00	660.00	109.89	NO PASSING NORTHBOUND
9.652	9.738	454.08		75.60	PASSING
9.738	9.870	696.96	696.96	116.04	NO PASSING SOUTHBOUND
9.870	10.131	1378.08	2756.16		DOUBLE YELLOW
10.131	10.230	522.72	522.72	87.03	NO PASSING NORTHBOUND
10.230	10.370	739.20	1478.40		DOUBLE YELLOW
10.370	10.454	443.52	443.52	73.85	NO PASSING NORTHBOUND
10.454	10.496	221.76		36.92	PASSING
10.496	10.619	649.44	649.44	108.13	NO PASSING SOUTHBOUND
		TABLE 1 SUBTOTALS	79437.60	4199.51	

PAVEMENT MARKING QUANTITIES RTE. E (CONT.)					
LOG MILE	LOG MILE	LENGTH LF	4 IN. YELLOW CLASS 1 PAVEMENT MARKING PAINT (18-MIL, TYPE P BEADS) SOLID LF	4 IN. YELLOW CLASS 1 PAVEMENT MARKING PAINT (18-MIL, TYPE P BEADS) INTERMITTENT LF	REMARKS
ROUTE E					
10.619	10.751	696.96	1393.92		DOUBLE YELLOW
10.751	10.887	718.08	718.08	119.56	NO PASSING NORTHBOUND
10.887	10.988	533.28		88.79	PASSING
10.988	11.117	681.12	681.12	113.41	NO PASSING SOUTHBOUND
11.117	11.159	221.76	443.52		DOUBLE YELLOW
11.159	11.187	147.84	147.84	24.62	NO PASSING NORTHBOUND
11.187	11.23	227.04		37.80	PASSING
11.230	11.354	654.72	654.72	109.01	NO PASSING SOUTHBOUND
11.354	11.41	295.68	591.36		DOUBLE YELLOW
11.410	11.495	448.80	448.80	74.73	NO PASSING NORTHBOUND
11.495	12.099	3189.12		530.99	PASSING
12.099	12.188	469.92	469.92	78.24	NO PASSING SOUTHBOUND
12.188	12.217	153.12	306.24		DOUBLE YELLOW
12.217	12.289	380.16	380.16	63.30	NO PASSING NORTHBOUND
12.289	12.459	897.60		149.45	PASSING
12.459	12.529	369.60	369.60	61.54	NO PASSING SOUTHBOUND
12.529	12.698	892.32	1784.64		DOUBLE YELLOW
12.698	12.771	385.44	385.44	64.18	NO PASSING NORTHBOUND
12.771	12.817	242.88		40.44	PASSING
12.817	12.92	543.84	543.84	90.55	NO PASSING SOUTHBOUND
12.920	12.961	216.48	432.96		DOUBLE YELLOW
12.961	13.031	369.60	369.60	61.54	NO PASSING NORTHBOUND
13.031	13.116	448.80		74.73	PASSING
13.116	13.23	601.92	601.92	100.22	NO PASSING SOUTHBOUND
13.230	13.357	670.56	670.56	111.65	NO PASSING NORTHBOUND
13.357	13.4	227.04		37.80	PASSING
13.400	13.502	538.56	538.56	89.67	NO PASSING SOUTHBOUND
13.502	13.532	158.40	316.80		DOUBLE YELLOW
13.532	13.633	533.28	533.28	88.79	NO PASSING NORTHBOUND
13.633	13.779	770.88	770.88	128.35	NO PASSING SOUTHBOUND
13.779	14.31	2803.68	5607.36		DOUBLE YELLOW
14.310	14.458	781.44	1562.88	130.11	NO PASSING NORTHBOUND
14.458	14.517	311.52		51.87	PASSING
14.517	14.618	533.28	1066.56	88.79	NO PASSING SOUTHBOUND
14.618	14.732	601.92	1203.84		DOUBLE YELLOW
14.732	14.82	464.64	929.28	77.36	NO PASSING NORTHBOUND
14.820	15.036	1140.48		189.89	PASSING
15.036	15.078	221.76	443.52	36.92	NO PASSING SOUTHBOUND
15.078	16.062	5195.52	10391.04		DOUBLE YELLOW
16.062	16.159	512.16	1024.32	85.27	NO PASSING NORTHBOUND
16.159	16.366	1092.96		181.98	PASSING
16.366	16.42	285.12	570.24	47.47	NO PASSING SOUTHBOUND
16.420	16.602	960.96	1921.92	160.00	NO PASSING NORTHBOUND
16.602	16.681	417.12	834.24	69.45	PASSING
16.681	16.718	195.36	390.72		DOUBLE YELLOW
		TABLE 2 SUBTOTALS	39499.68	3458.47	

STATE OF MISSOURI

RICHARD W. ORR

NUMBER
PE-2002003897

PROFESSIONAL ENGINEER

THIS SHEET HAS BEEN
SIGNED, SEALED AND DATED
ELECTRONICALLY.

DATE PREPARED
10/2/2025

ROUTE
E/EE

DISTRICT
NW

STATE
MO

SHEET NO.
3

COUNTY
NODAWAY

JOB NO.
JNW0163

CONTRACT ID.

PROJECT NO.

BRIDGE NO.

DESCRIPTION

DATE

MISSOURI HIGHWAYS AND TRANSPORTATION
COMMISSION

105 WEST CAPITOL
JEFFERSON CITY, MO 65102
1-888-ASK-MODOT (1-888-275-6636)



PAVEMENT MARKING QUANTITIES RTE. EE					
LOG MILE	LOG MILE	LENGTH LF	4 IN. YELLOW CLASS 1 PAVEMENT MARKING PAINT (18-MIL, TYPE P BEADS) SOLID LF	4 IN. YELLOW CLASS 1 PAVEMENT MARKING PAINT (18-MIL, TYPE P BEADS) INTERMITTENT LF	REMARKS
ROUTE EE					
0.003	0.200	1040.16	2080.32		DOUBLE YELLOW
0.200	0.320	633.60	633.60	105.49	NO PASSING NORTHBOUND
0.320	0.460	739.20		123.08	PASSING
0.460	0.579	628.32	628.32	104.62	NO PASSING SOUTHBOUND
0.579	0.760	955.68	1911.36		DOUBLE YELLOW
0.760	0.880	633.60	633.60	105.49	NO PASSING SOUTHBOUND
0.880	2.121	6552.48	13104.96		DOUBLE YELLOW
2.121	2.221	528.00	528.00	87.91	NO PASSING SOUTHBOUND
2.221	2.441	1161.60	1161.60	193.41	NO PASSING NORTHBOUND
2.441	2.622	955.68	955.68	159.12	NO PASSING SOUTHBOUND
2.622	2.781	839.52	1679.04		DOUBLE YELLOW
2.781	2.861	422.40	422.40	70.33	NO PASSING NORTHBOUND
2.861	3.041	950.40	1900.8		DOUBLE YELLOW
3.041	3.141	528.00	528.00	87.91	NO PASSING NORTHBOUND
3.141	3.281	739.20	739.20	123.08	NO PASSING SOUTHBOUND
3.281	4.021	3907.20	7814.4		DOUBLE YELLOW
4.021	4.181	844.80	844.80	140.66	NO PASSING NORTHBOUND
4.181	4.341	844.80	844.80	140.66	NO PASSING SOUTHBOUND
4.341	4.720	2001.12	4002.24		DOUBLE YELLOW
4.720	4.781	322.08	322.08	53.63	NO PASSING NORTHBOUND
4.781	4.841	316.80	316.80	52.75	NO PASSING SOUTHBOUND
4.841	5.001	844.80	1689.6		DOUBLE YELLOW
5.001	5.121	633.60	633.60	105.49	NO PASSING NORTHBOUND
5.121	5.221	528.00	528.00	87.91	NO PASSING SOUTHBOUND
5.221	5.340	628.32	628.32	104.62	NO PASSING NORTHBOUND
5.340	5.480	739.20	739.20	123.08	NO PASSING SOUTHBOUND
5.480	6.362	4656.96	9313.92		DOUBLE YELLOW
6.362	6.521	839.52	839.52	139.78	NO PASSING NORTHBOUND
6.521	6.620	522.72	522.72	87.03	NO PASSING SOUTHBOUND
6.620	6.800	950.40	950.40	158.24	NO PASSING NORTHBOUND
6.800	6.961	850.08	850.08	141.54	NO PASSING SOUTHBOUND
6.961	7.763	4234.56	8469.12		DOUBLE YELLOW
7.763	7.843	422.40	422.40	70.33	NO PASSING SOUTHBOUND
7.843	7.923	422.40	844.8		DOUBLE YELLOW
7.923	8.062	733.92	733.92	122.20	NO PASSING NORTHBOUND
8.062	8.203	744.48	744.48	123.96	NO PASSING SOUTHBOUND
8.203	8.242	205.92	411.84		DOUBLE YELLOW
8.242	8.342	528.00	528.00	87.91	NO PASSING NORTHBOUND
8.342	8.422	422.40	422.40	70.33	NO PASSING SOUTHBOUND
8.422	8.522	528.00	528.00	87.91	NO PASSING NORTHBOUND
8.522	8.641	628.32	628.32	104.62	NO PASSING SOUTHBOUND
8.641	8.661	105.60	211.2		DOUBLE YELLOW
8.661	8.841	950.40	950.40	158.24	NO PASSING NORTHBOUND
8.841	8.981	739.20	739.20	123.08	NO PASSING SOUTHBOUND
8.981	9.121	739.20	739.20	123.08	NO PASSING NORTHBOUND
9.121	9.220	522.72	522.72	87.03	NO PASSING SOUTHBOUND
9.220	9.300	422.40	422.40	70.33	NO PASSING NORTHBOUND
9.300	9.380	422.40	422.40	70.33	NO PASSING SOUTHBOUND
9.380	9.520	739.20	1478.4		DOUBLE YELLOW
9.520	9.640	633.60	633.60	105.49	NO PASSING NORTHBOUND
9.640	9.760	633.60	633.60	105.49	NO PASSING SOUTHBOUND
9.760	10.281	2750.88	5501.76		DOUBLE YELLOW
10.281	10.400	628.32	628.32	104.62	NO PASSING NORTHBOUND
10.400	10.500	528.00		87.91	PASSING
10.500	10.520	105.60	105.60	17.58	NO PASSING SOUTHBOUND
10.520	10.549	153.12	306.24		DOUBLE YELLOW
		TABLE 3 SUBTOTALS	84775.68	4216.27	
		TABLE 2 SUBTOTALS	39499.68	3458.47	
		TABLE 1 SUBTOTALS	79437.60	4199.51	
		SUBTOTALS	203713	11874	
		PAY TOTALS	215587		



THIS SHEET HAS BEEN
SIGNED, SEALED AND DATED
ELECTRONICALLY.

DATE PREPARED

10/2/2025

ROUTE	STATE
5 / 55	MO

E / EE	MO
DISTRICT	SHEET NO

NW 3

COUNTY

NODAWAY

JOB NO.
INW0163

CONTRACT ID.

PROJECT NO.

BRIDGE NO.

[illegible]



**MISSOURI HIGHWAYS AND TRANSPORTATION
COMMISSION**

 **MoDOT**

105 WEST CAPITOL
JEFFERSON CITY, MO 65102
1-888-ASK-MODOT (1-888-275-6636)

SUMMARY OF QUANTITIES
SHEET 4 OF 5


STATE OF MISSOURI RICHARD W. ORR NUMBER PE-2002003397 PROFESSIONAL ENGINEER THIS SHEET HAS BEEN SIGNED, SEALED AND DATED ELECTRONICALLY. DATE PREPARED 10/2/2025 ROUTE E/EE STATE MO DISTRICT NW SHEET NO. 3 COUNTY NODAWAY JOB NO. JNW0163 CONTRACT ID. PROJECT NO. BRIDGE NO.										
SIGN	SIZE IN.	AREA SQ. FT.	QTY EACH	TOTAL AREA SQ. FT.	RELOC EACH	TOTAL RELOC SQ. FT.	SIGN NO.	DESCRIPTION	SIGN	SIZE IN.	AREA SQ. FT.	QTY EACH	TOTAL SQ. FT.	RELOC EACH	QTY SQ. FT.	TOTAL RELOC SQ. FT.	SIGN NO.	DESCRIPTION	ITEM NUMBER	TOTAL QTY	EFFECTIVE: 07-01-2025								
WARNING SIGNS									GUIDE SIGNS																				
WO1-1L	48X48	16.00						TURN (SYMBOL LEFT)	E05-1	36X48	12.00							GORE EXIT	6122008		IMPACT ATTENUATOR 40 MPH (SAND BARRELS)								
WO1-1R	48X48	16.00						TURN (SYMBOL RIGHT)	E05-2	48X36	12.00							EXIT OPEN	6122009		IMPACT ATTENUATOR 45 MPH (SAND BARRELS)								
WO1-2L	48X48	16.00						CURVE (SYMBOL LEFT)	E05-2a	48X36	12.00							EXIT CLOSED	6122010		IMPACT ATTENUATOR 50 MPH (SAND BARRELS)								
WO1-2R	48X48	16.00						CURVE (SYMBOL RIGHT)	GO20-1	60X24	10.00	4	40.00				1	ROAD WORK NEXT XX MILES	6122012		IMPACT ATTENUATOR 55 MPH (SAND BARRELS)								
WO1-3L	48X48	16.00						REVERSE TURN (SYMBOL LEFT)	GO20-2	48X24	8.00	4	32.00				26	END ROAD WORK	6122014		IMPACT ATTENUATOR 60 MPH (SAND BARRELS)								
WO1-3R	48X48	16.00						REVERSE TURN (SYMBOL RIGHT)	GO20-4	36X18	4.50	1	4.50				53	PILOT CAR FOLLOW ME	6122017		IMPACT ATTENUATOR 65 MPH (SAND BARRELS)								
WO1-4L	48X48	16.00						REVERSE CURVE (SYMBOL LEFT)	GO20-4a	42X30	8.75	13	113.75				58	PILOT CAR IN USE WAIT & FOLLOW	6122019		IMPACT ATTENUATOR 70 MPH (SAND BARRELS)								
WO1-4R	48X48	16.00						REVERSE CURVE (SYMBOL RIGHT)	GO20-4a	18X12	1.50							PILOT CAR IN USE WAIT & FOLLOW	6122020		REPLACEMENT SAND BARREL								
WO1-4bL	48X48	16.00						DOUBLE ARROW REVERSE CURVE (SYMBOL LEFT)	GO20-5aP	36X24	6.00							WORK ZONE (PLAQUE)	6122030		IMPACT ATTENUATOR (RELOCATION)								
WO1-4bR	48X48	16.00						DOUBLE ARROW REVERSE CURVE (SYMBOL RIGHT)	MO4-8a	24X18	3.00							END DETOUR	6122040		WORK ZONE CRASH CUSHION (NARROW)								
WO1-4cL	48X48	16.00						TRIPLE ARROW REVERSE CURVE (SYMBOL LEFT)	MO4-9L	48X36	12.00							DETOUR (LEFT)	6122041		WORK ZONE CRASH CUSHION (RELOCATION)								
WO1-4cR	48X48	16.00						TRIPLE ARROW REVERSE CURVE (SYMBOL RIGHT)	MO4-9R	48X36	12.00							DETOUR (RIGHT)	6123001		TRUCK MOUNTED ATTENUATOR (TMA)								
WO1-6	60X30	12.50						HORIZONTAL ARROW (SYMBOL)	MO4-9P	48X12	4.00							STREET NAME (PLAQUE)	6161012		BUOYS (BOATS KEEP OUT)								
WO1-6a	72X36	18.00						HORIZ. ARROW (SYMBOL ON PERMANENT BARRICADE)	MO4-10L	48X18	6.00							DETOUR ARROW (LEFT)	6161013		BUOYS (NO WAKE)								
WO1-7	60X30	12.50						DOUBLE HEAD HORIZONTAL ARROW (SYMBOL)	MO4-10R	48X18	6.00							DETOUR ARROW (RIGHT)	6161014		SPECIAL SIGN ASSEMBLY (BOATS KEEP OUT)								
WO1-7a	72X36	18.00						DOUBLE HEAD HORIZ. ARROW (SYMBOL ON PERM. BARR.)	REGULATORY SIGNS									6161020		CHANNELIZER (DRUM-LIKE)									
WO1-8	18X24	3.00						CHEVRON (SYMBOL)	R1-1	48X48	13.25							STOP	6161022		CHANNELIZER (CONE)								
WO1-8a	30X36	7.50						CHEVRON (SYMBOL FOR DIVIDED HIGHWAYS)	R1-2	48TRI.	6.93							YIELD	6161025	194*	CHANNELIZER (TRIM-LINE)								
WO3-1	48X48	16.00						STOP AHEAD (SYMBOL)	R1-2a	36X36	9.00							TO ONCOMING TRAFFIC (PLAQUE)	6161026		CHANNELIZER (VERTICAL PANEL)								
WO3-2	48X48	16.00						YIELD AHEAD (SYMBOL)	R1-3P	30X12	2.50							ALL WAY (PLAQUE)	6161030		TYPE 3 MOVEABLE BARRICADE								
WO3-3	48X48	16.00						SIGNAL AHEAD (SYMBOL)	R2-1	36X48	12.00	</																	

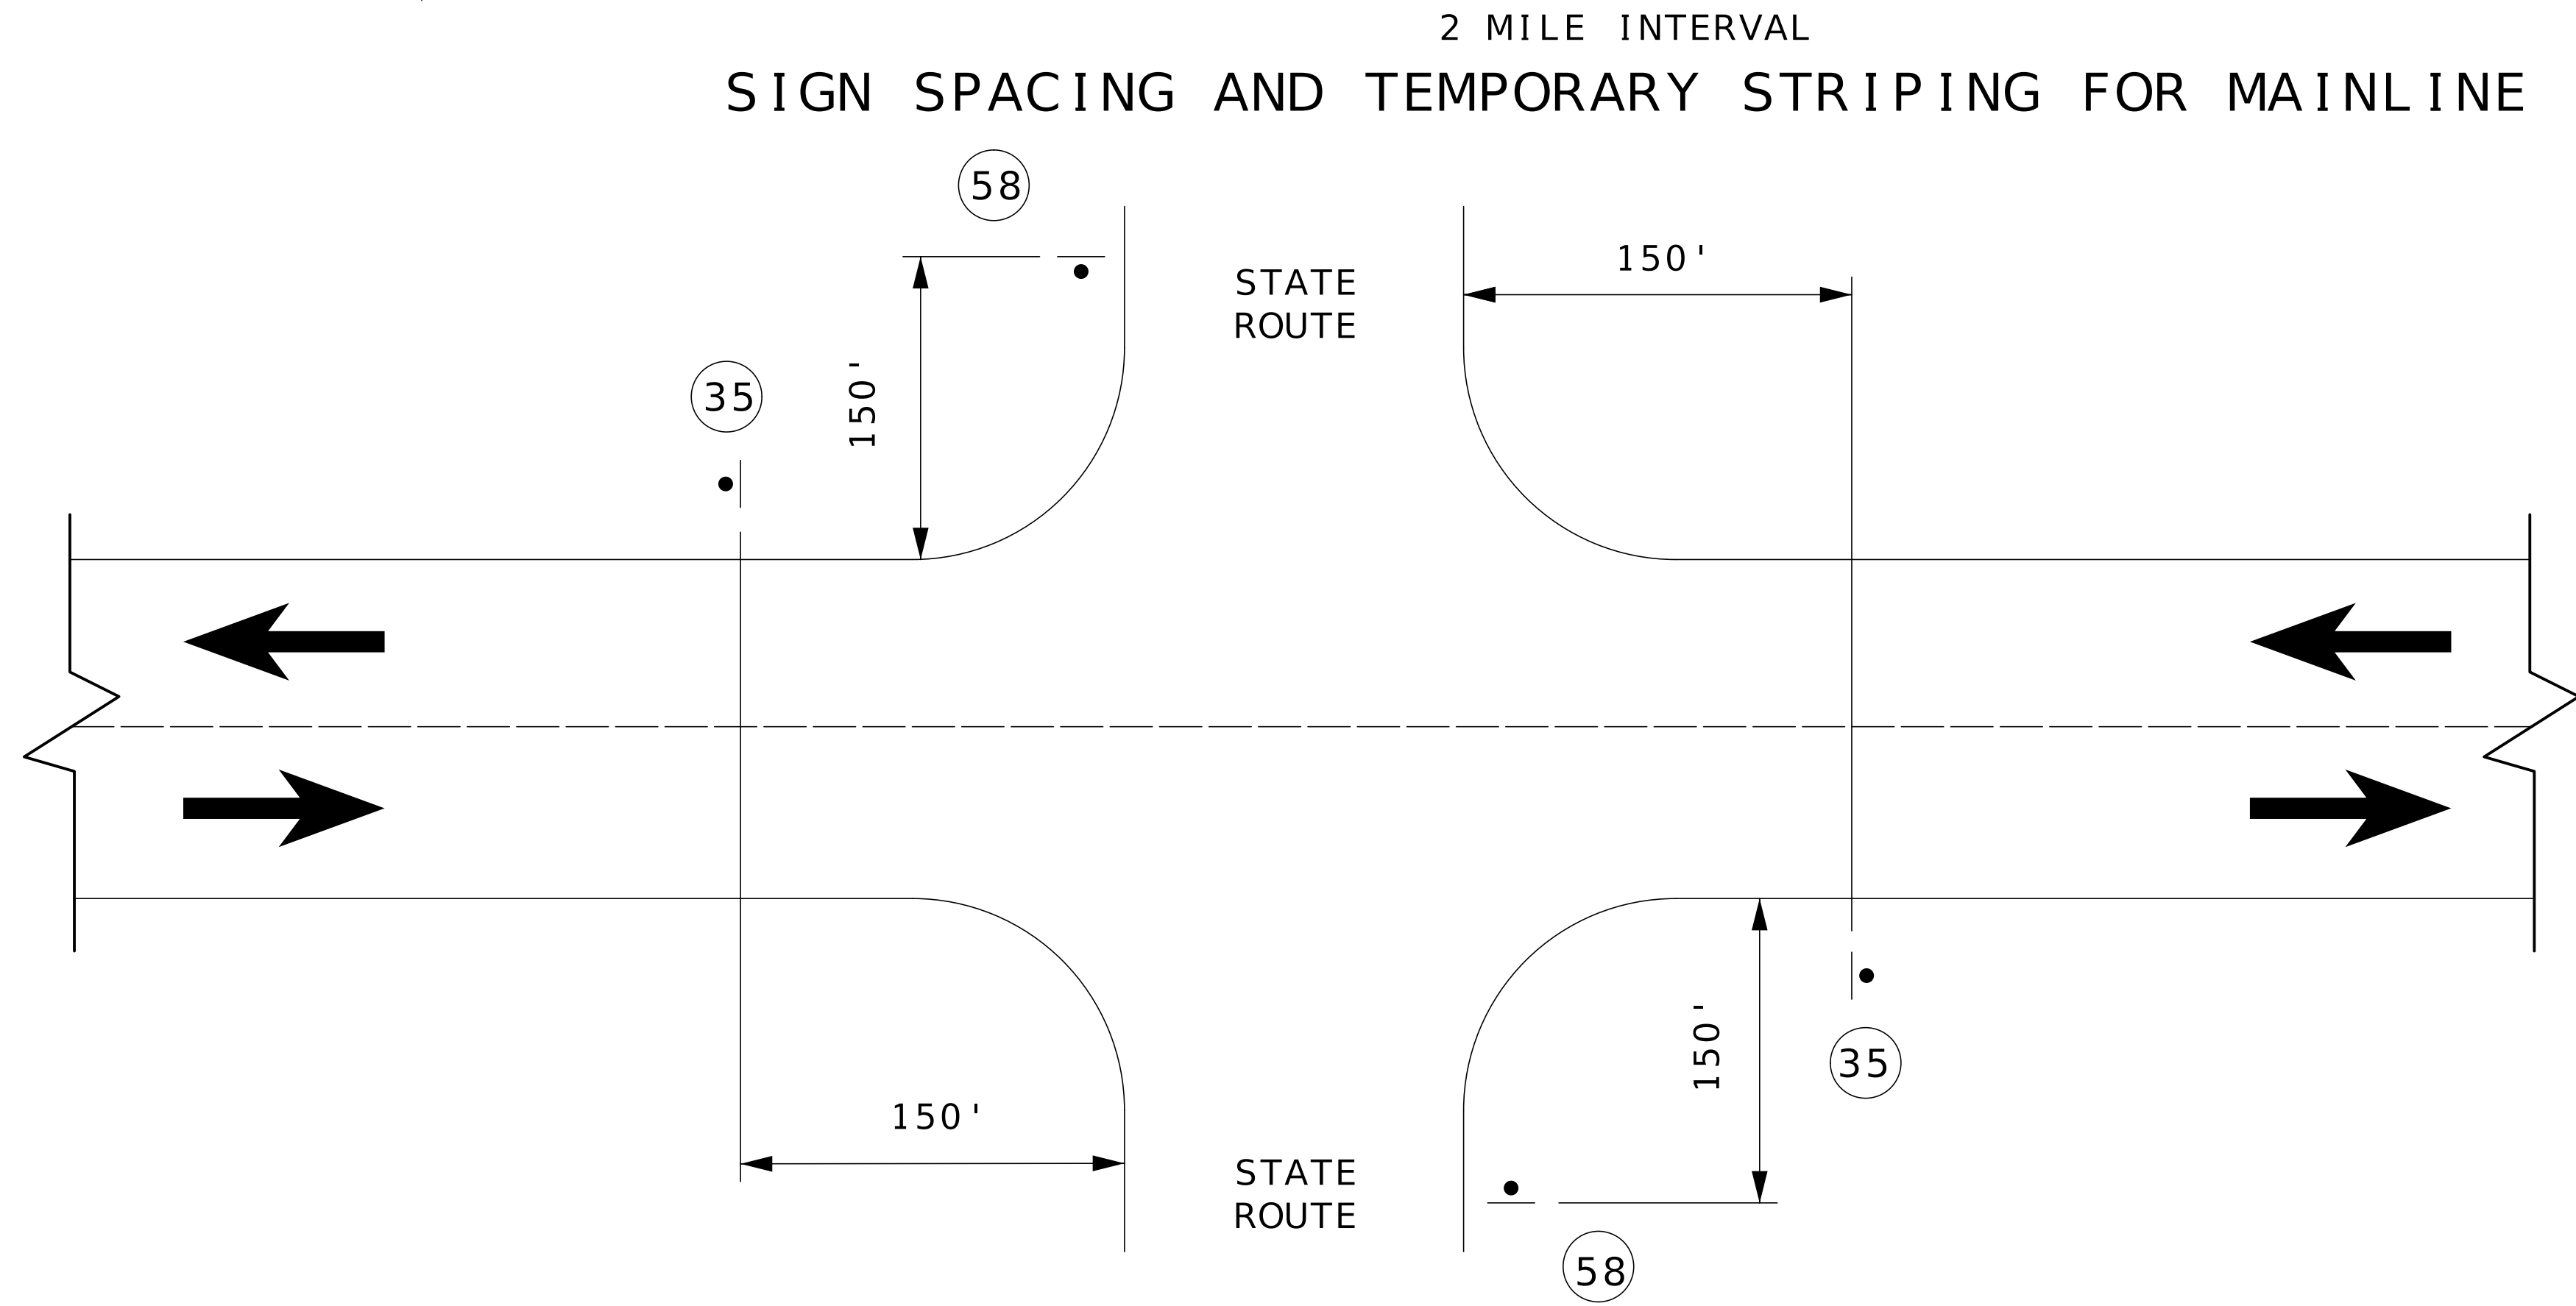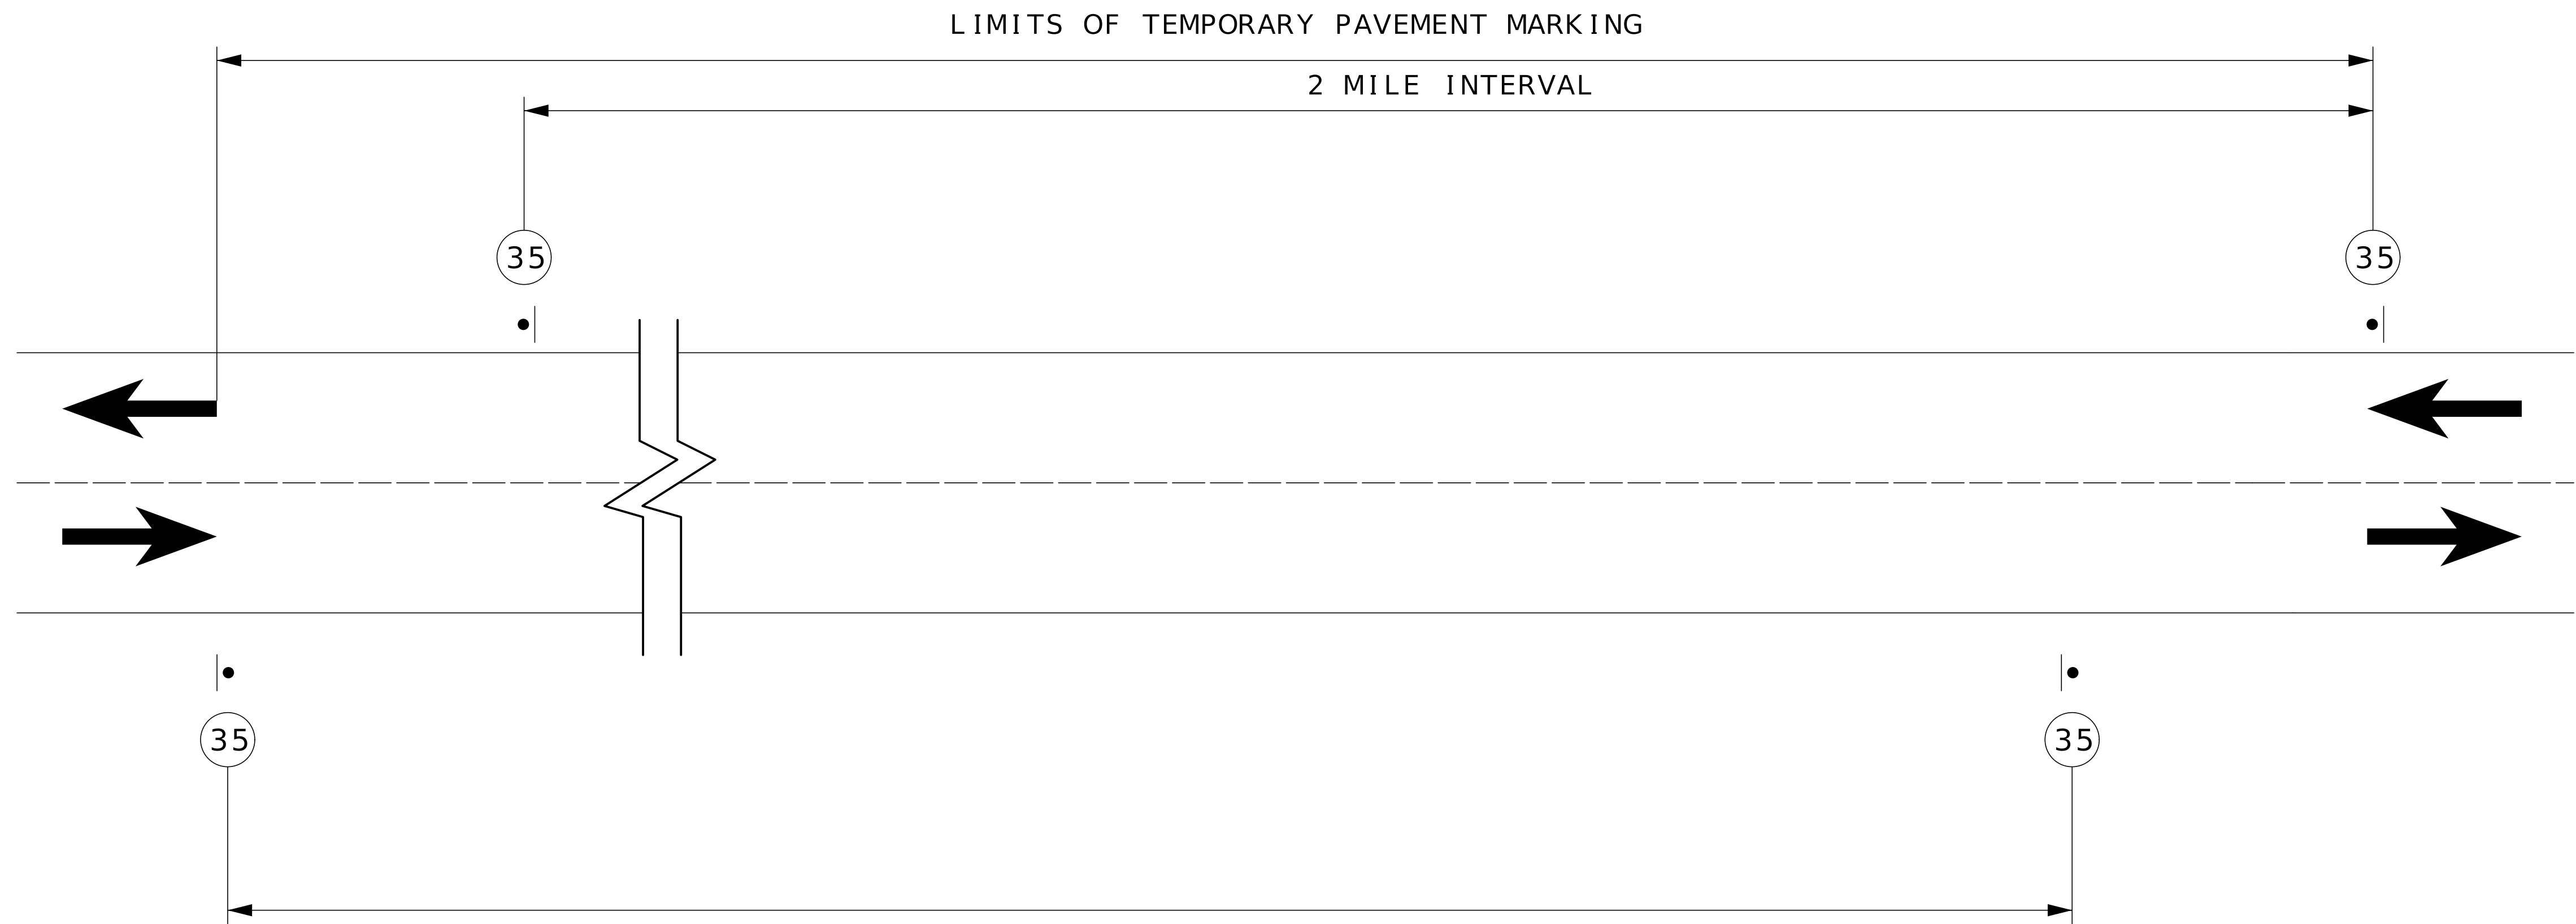

TEMPORARY STRIPING FOR MAINLINE &
SIGN SPACING AT STATE ROUTE INTERSECTION
ON RTE. E & EE

NOT TO SCALE

NOTE: ADDITIONAL SIDEROADS MAY BE SIGNED AS APPROVED BY THE ENGINEER.

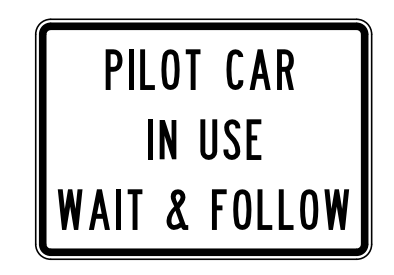

GO20 - 4a

(58)



WO8 - 12

(35)

NOTES:

SIGN (35) AND TYPE 2 TRPM INSTALLED WHERE CENTERLINE STRIPING HAS BEEN COVERED OR REMOVED. SIGNS ARE TO REMAIN IN PLACE UNTIL THE PERMANENT CENTERLINE PAVEMENT MARKINGS ARE IN PLACE. SIGNS SHALL BE COVERED OR REMOVED WHEN PAVEMENT CENTERLINE MARKING HAS BEEN INSTALLED.

SIGN (35) IS PLACED AT APPROXIMATELY TWO-MILE INTERVALS AND AT STATE ROUTE JUNCTIONS. WHEN THE INSTALLATION AT A JUNCTION IS WITHIN ONE-LENGTH MILE OF THE NORMAL MAINLINE SIGN (35), THE LATTER MAY BE ELIMINATED.

ALL SIGNS SHALL BE POST MOUNTED AND IN ACCORDANCE WITH STANDARD PLAN 616.10 AND 903.03.



THIS SHEET HAS BEEN
SIGNED, SEALED AND DATED
ELECTRONICALLY.

DATE PREPARED
10/2/2025

ROUTE STATE

E/EE MO

DISTRICT SHEET NO.

NW 5

COUNTY

NODAWAY

JOB NO.

JNW0163

CONTRACT ID.

PROJECT NO.



BRIDGE NO.

DESCRIPTION	DATE

MISSOURI HIGHWAYS AND TRANSPORTATION
COMMISSION

105 WEST CAPITOL
JEFFERSON CITY, MO 65102
1-888-ASK-MODOT (1-888-275-6636)

MODOT

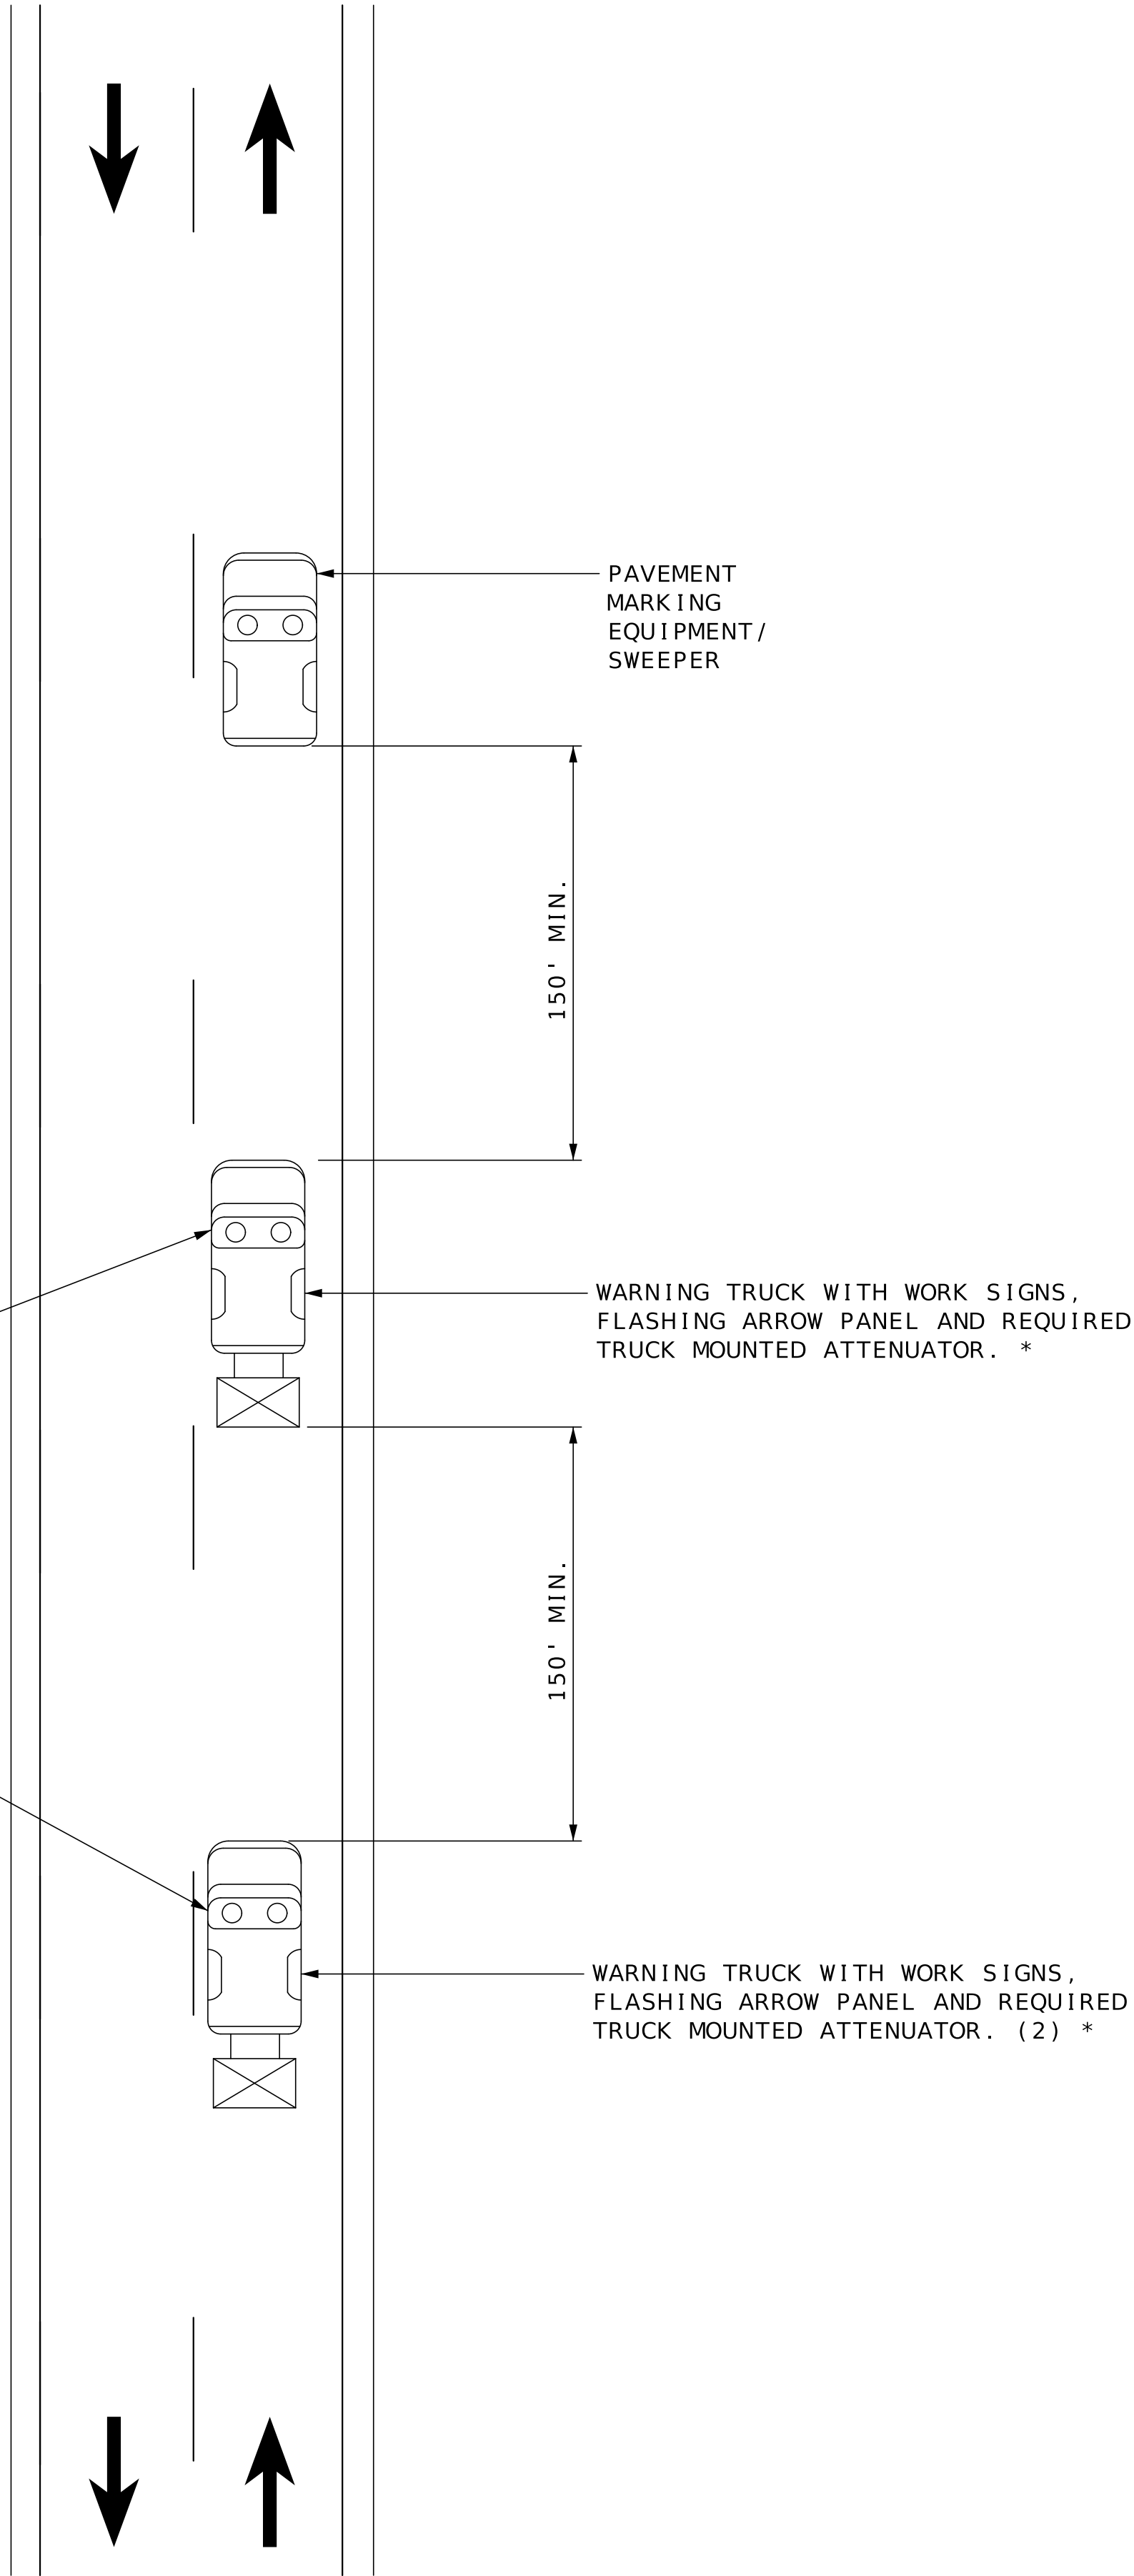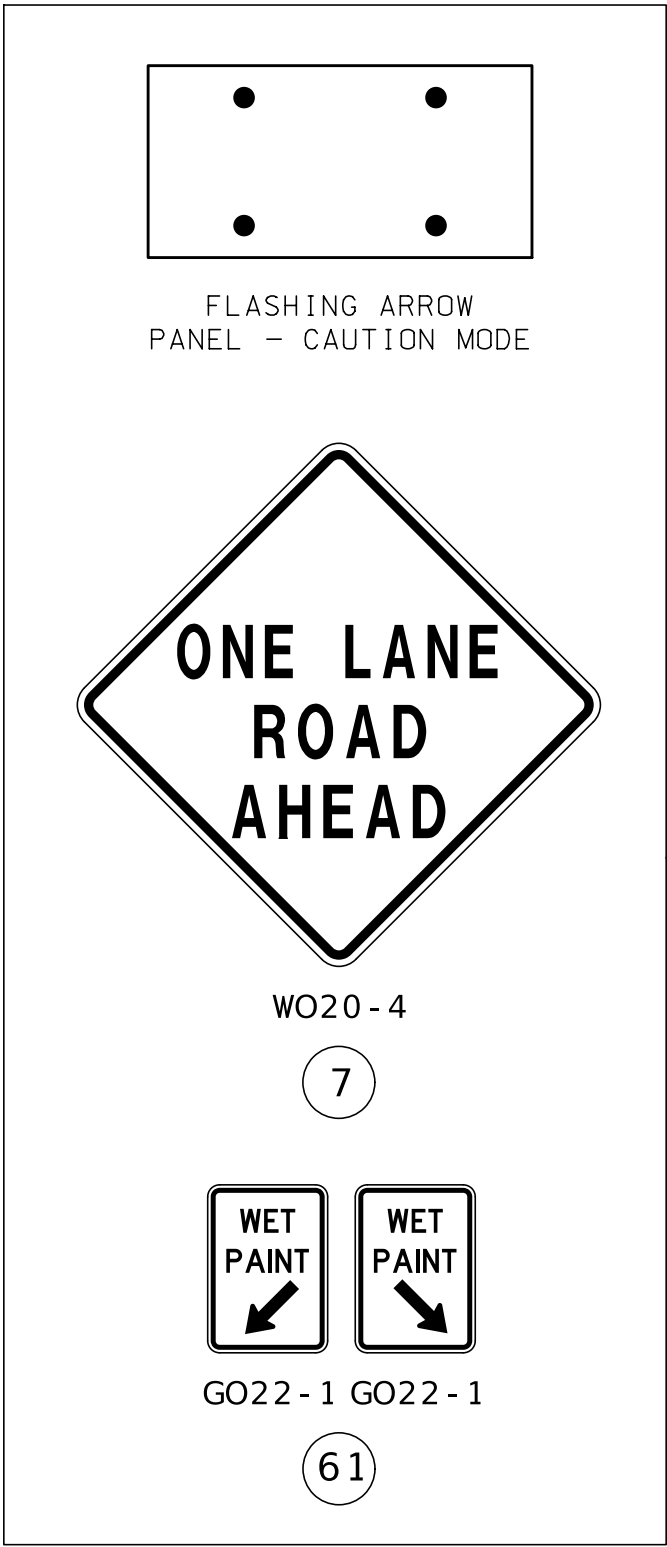

NOTES:

UPON APPROVAL OF THE ENGINEER, THE CONTRACTOR MAY PROVIDE ADDITIONAL PROTECTIVE TRUCKS EQUIPPED WITH PROPER WARNING DEVICES.

PROTECTIVE TRUCKS AND WORK VEHICLES SHALL DISPLAY HIGH-INTENSITY ROTATING, FLASHING, OSCILLATING, OR STROBE LIGHTS.

VEHICLE HAZARD WARNING SIGNALS SHALL NOT BE USED INSTEAD OF THE VEHICLE'S HIGH-INTENSITY ROTATING, FLASHING, OSCILLATING, OR STROBE LIGHTS.

VEHICLE-MOUNTED SIGNS SHALL BE MOUNTED IN A MANNER SUCH THAT THEY ARE NOT OBSCURED BY EQUIPMENT OR SUPPLIES. SIGN LEGENDS ON VEHICLE-MOUNTED SIGNS SHALL BE COVERED OR TURNED FROM VIEW WHEN WORK IS NOT IN PROGRESS.

FLASHING ARROW PANELS SHALL BE INCIDENTAL TO TRUCK MOUNTED ATTENUATORS, WHEREVER USED. NO ADDITIONAL PAYMENT WILL BE MADE.

FLASHING ARROW PANELS SHALL, AS A MINIMUM, BE TYPE B, WITH A SIZE OF 60 X 30 INCHES.

A FLASHING ARROW BOARD SHALL BE USED WHEN A FREEWAY LANE IS CLOSED. WHEN MORE THAN ONE LANE CLOSED, A SEPARATE FLASHING ARROW BOARD SHALL BE USED FOR EACH CLOSED LANE.

(1) WET PAINT SIGNS ARE INSTALLED TO INDICATE THE SIDE IN WHICH THE PAVEMENT MARKING MATERIAL IS BEING APPLIED. AT THE CONTRACTOR'S OPTION, A FRONT FACING WET PAINT SIGN MAY BE INSTALLED ON THE LEFT SIDE OF THE PAVEMENT MARKING EQUIPMENT.

(2) WARNING TRUCK IS POSITIONED AT THE NO TRACK POINT OF THE PAVEMENT MARKING MATERIAL, OR SPACING SHOWN, WHICH EVER IS GREATER.

* TMA COST IS INCIDENTAL - NO DIRECT PAY

SPEED	SPACING
PERMANENT POSTED (MPH)	LENGTH T (FT)
≤ 35	245
40 - 45	540
50 - 55	660
60 - 70	840

NOT TO SCALE

STRIPING OPERATIONS ON ROUTES E & EE



THIS SHEET HAS BEEN
SIGNED, SEALED AND DATED
ELECTRONICALLY.

DATE PREPARED
10/2/2025

ROUTE E/EE	STATE MO
DISTRICT NW	SHEET NO. 8

COUNTY
NODAWAY

JOB NO.
JNW0163

CONTRACT ID.

PROJECT NO.

BRIDGE NO.

DESCRIPTION	DATE

MISSOURI HIGHWAYS AND TRANSPORTATION
COMMISSION

105 WEST CAPITOL
JEFFERSON CITY, MO 65102
1-888-ASK-MODOT (1-888-275-6636)