

RTE D
A.A.D.T. - 2026 = 103
A.A.D.T. - 2036 = 114
T = 5.8%
V = 55 M.P.H.
FUNCTIONAL CLASSIFICATION- MAJOR COLLECTOR

RTE N

A.A.D.T. - 2026 = 441

A.A.D.T. - 2036 = 490

T = 5.0%

V = 55 M.P.H.

FUNCTIONAL CLASSIFICATION- MAJOR COLLECTOR

	EXISTING	NEW
BUILDINGS AND STRUCTURES		
GUARD RAIL		
GUARD CABLE		
CONCRETE RIGHT-OF-WAY MARKER		
STEEL RIGHT-OF-WAY MARKER		
LOCATION SURVEY MARKER		
UTILITIES		
FIBER OPTICS	— FO —	— FO —
OVERHEAD CABLE TV	— OTV —	— OTV —
UNDERGROUND CABLE TV	— UTV —	— UTV —
OVERHEAD TELEPHONE	— OT —	— OT —
UNDERGROUND TELEPHONE	— UT —	— UT —
OVERHEAD POWER	— OE —	— OE —
UNDERGROUND POWER	— UE —	— UE —
SANITARY SEWER	— S —	— S —
STORM SEWER	— SS —	— SS —
GAS	— G —	— G —
WATER	— W —	— W —
MANHOLE		
FIRE HYDRANT		
WATER VALVE		
WATER METER		
DROP INLET		
DITCH BLOCK		
GROUND MOUNTED SIGN		
LIGHT POLE		
H-FRAME POWER POLE		
TELEPHONE PEDESTAL		
FENCE		
CHAIN LINK		
WOVEN WIRE		
GATE POST		
BENCHMARK		

NOTE: DASHED OR OPEN SYMBOLS INDICATE EXISTING FEATURES

KEY MAP
LOCATION OF PLATTE COUNTY

N0327
GABION PLACEMENT
LOG MILE $\pm$ 0.598 TO
LOG MILE $\pm$ 0.606

N0360
GABION AND ROCK BLANKET
PLACEMENT
LOG MILE $\pm$ 4.208 TO
LOG MILE $\pm$ 4.218

TITLE SHEET

THE EXISTENCE AND APPROXIMATE LOCATION OF UTILITY FACILITIES KNOWN TO EXIST, AS SHOWN ON THE PLANS, ARE BASED ON THE BEST INFORMATION AVAILABLE TO THE COMMISSION AT THIS TIME. THIS INFORMATION IS PROVIDED BY THE COMMISSION "AS-IS" AND THE COMMISSION EXPRESSLY DISCLAIMS ANY REPRESENTATION OR WARRANTY AS TO THE COMPLETENESS, ACCURACY, OR SUITABILITY OF THE INFORMATION FOR ANY USE. RELIANCE UPON THIS INFORMATION IS DONE AT THE RISK AND PERIL OF THE USER, AND THE COMMISSION SHALL NOT BE LIABLE FOR ANY DAMAGES THAT MAY ARISE FROM ANY ERROR IN THE INFORMATION. IT IS, THEREFORE, THE RESPONSIBILITY OF THE CONTRACTOR TO VERIFY THE EXISTENCE, LOCATION AND STATUS OF ANY FACILITY. SUCH VERIFICATION INCLUDES DIRECT CONTACT WITH THE LISTED UTILITIES.

DESCRIPTION	SHEET NUMBER
TITLE SHEET (5 SHEETS)-----	1
QUANTITIES (QU) (2 SHEETS)-----	3
PLAN SHEETS (PP)-----	4-12
TRAFFIC CONTROL SHEETS (TC)-----	13-22
EROSION CONTROL SHEETS (EC)-----	23-31
BRIDGE DRAWINGS (B)	
A3980-----	1
P0609-----	1-2

[illegible]


NO R/W REQUIRED



SECTION 14, TOWNSHIP 52N, RANGE 33W



R33W	R32W
------	------

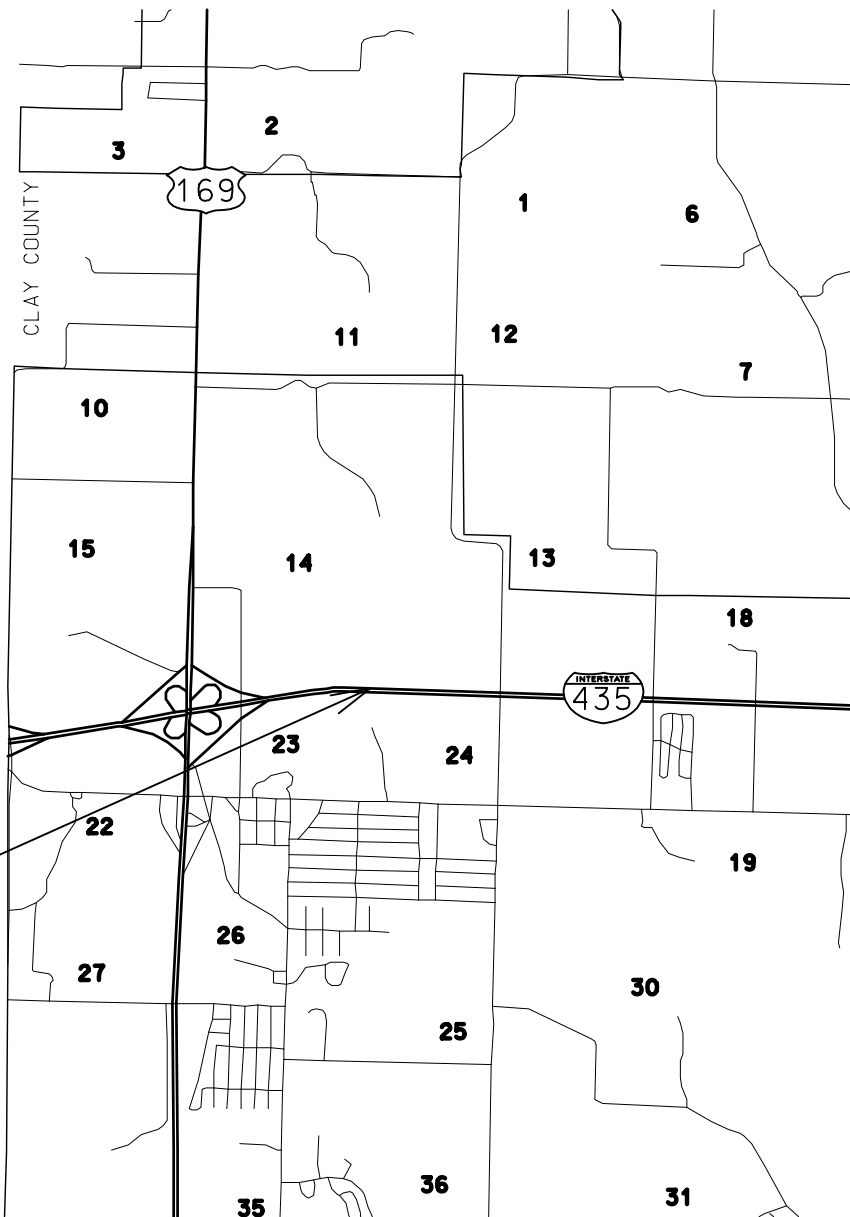

GABION AND ROCK BLANKET
PLACEMENT
LOG MILE $\pm$ 33.813 TO
LOG MILE $\pm$ 33.820

NOT TO SCALE $\frac{T_{52N}}{T_{51N}}$

THE EXISTENCE AND APPROXIMATE LOCATION OF UTILITY FACILITIES KNOWN TO EXIST, AS SHOWN ON THE PLANS, ARE BASED ON THE BEST INFORMATION AVAILABLE TO THE COMMISSION AT THIS TIME. THIS INFORMATION IS PROVIDED BY THE COMMISSION "AS-IS" AND THE COMMISSION EXPRESSLY DISCLAIMS ANY REPRESENTATION OR WARRANTY AS TO THE COMPLETENESS, ACCURACY, OR SUITABILITY OF THE INFORMATION FOR ANY USE. RELIANCE UPON THIS INFORMATION IS DONE AT THE RISK AND PERIL OF THE USER, AND THE COMMISSION SHALL NOT BE LIABLE FOR ANY DAMAGES THAT MAY ARISE FROM ANY ERROR IN THE INFORMATION. IT IS, THEREFORE, THE RESPONSIBILITY OF THE CONTRACTOR TO VERIFY THE EXISTENCE, LOCATION AND STATUS OF ANY FACILITY. SUCH VERIFICATION INCLUDES DIRECT CONTACT WITH THE LISTED UTILITIES.

NOTE: DASHED OR OPEN SYMBOLS INDICATE
EXISTING FEATURES

**MISSOURI HIGHWAYS AND TRANSPORTATION
COMMISSION**

 MoDOT

105 WEST CAPITOL
JEFFERSON CITY, MO 65102
1-888-ASK-MODOT (1-888-275-6636)

FOR INFORMATION ONLY	
ESTIMATED DISTURBED ACRES	0.03 ACRES

DESIGN DESIGNATION

RTE C

A.A.D.T. - 2026 = 844

A.A.D.T. - 2036 = 937

T = 6.1%

V = 55 M.P.H.

FUNCTIONAL CLASSIFICATION- MAJOR COLLECTOR

V = 55 M.P.H.

RTE D

A.A.D.T. - 2026 = 178

A.A.D.T. - 2036 = 198

T = 6.0%

V = 55 M.P.H.

FUNCTIONAL CLASSIFICATION- MAJOR COLLECTOR

V - 55 M.P.H.

RTE E

A.A.D.T. - 2026 = 142

A.A.D.T. - 2036 = 158

T = 25.6%

V = 55 M.P.H.

FUNCTIONAL CLASSIFICATION- MINOR COLLECTOR

V = 55 M.P.H.

NO R/W REQUIRED

CONVENTIONAL SYMBOLS

(USED IN PLANS)

	EXISTING	NEW
BUILDINGS AND STRUCTURES		
GUARD RAIL		
GUARD CABLE		
CONCRETE RIGHT-OF-WAY MARKER		
STEEL RIGHT-OF-WAY MARKER		
LOCATION SURVEY MARKER		
UTILITIES		
FIBER OPTICS	- FO -	- FO -
OVERHEAD CABLE TV	- OTV -	- OTV -
UNDERGROUND CABLE TV	- UT -	- UT -
OVERHEAD TELEPHONE	- OT -	- OT -
UNDERGROUND TELEPHONE	- UT -	- UT -
OVERHEAD POWER	- OE -	- OE -
UNDERGROUND POWER	- UE -	- UE -
SANITARY SEWER	- S -	- S -
STORM SEWER	- SS -	- SS -
GAS	- G -	- G -
WATER	- W -	- W -
MANHOLE		
FIRE HYDRANT		
WATER VALVE		
WATER METER		
DROP INLET		
DITCH BLOCK		
GROUND MOUNTED SIGN		
LIGHT POLE		
H-FRAME POWER POLE		
TELEPHONE PEDESTAL		
FENCE		
CHAIN LINK		
WOVEN WIRE		
GATE POST		
BENCHMARK		

NOTE: DASHED OR OPEN SYMBOLS INDICATE EXISTING FEATURES

MISSOURI HIGHWAYS AND TRANSPORTATION COMMISSION

PLANS FOR PROPOSED

STATE HIGHWAY

RAY COUNTY

SECTIONS 9/27/18, TOWNSHIP 54N, RANGE 29W/28W/26W

KEY MAP
LOCATION OF RAY COUNTY

R29W
R28W

T54N
T53N

ELMIRA
LAWSON

P0609
COLLAR CENTER WALL
AND REMOVE DRIFT
LOG MILE $\pm$ 11.247 TO
LOG MILE $\pm$ 11.254

N0299
GABION PLACEMENT
DOWNSTREAM
ROCK PLACEMENT
UPSTREAM
LOG MILE $\pm$ 8.132 TO
LOG MILE $\pm$ 8.142

A5622
GABION AND ROCK BLANKET
PLACEMENT DOWNSTREAM
ROCK PLACEMENT UPSTREAM
LOG MILE $\pm$ 0.474 TO LOG MILE $\pm$ 0.510

NOT TO SCALE

TITLE SHEET
3 OF 5

THE EXISTENCE AND APPROXIMATE LOCATION OF UTILITY FACILITIES KNOWN TO EXIST, AS SHOWN ON THE PLANS, ARE BASED ON THE BEST INFORMATION AVAILABLE TO THE COMMISSION AT THIS TIME. THIS INFORMATION IS PROVIDED BY THE COMMISSION "AS-IS" AND THE COMMISSION EXPRESSLY DISCLAIMS ANY REPRESENTATION OR WARRANTY AS TO THE COMPLETENESS, ACCURACY, OR SUITABILITY OF THE INFORMATION FOR ANY USE. RELIANCE UPON THIS INFORMATION IS DONE AT THE RISK AND PERIL OF THE USER, AND THE COMMISSION SHALL NOT BE LIABLE FOR ANY DAMAGES THAT MAY ARISE FROM ANY ERROR IN THE INFORMATION. IT IS, THEREFORE, THE RESPONSIBILITY OF THE CONTRACTOR TO VERIFY THE EXISTENCE, LOCATION AND STATUS OF ANY FACILITY. SUCH VERIFICATION INCLUDES DIRECT CONTACT WITH THE LISTED UTILITIES.

INDEX OF SHEETS

DESCRIPTION	SHEET NUMBER
TITLE SHEET (5 SHEETS)-----	1
QUANTITIES (QU) (2 SHEETS)-----	3
PLAN SHEETS (PP)-----	4-12
TRAFFIC CONTROL SHEETS (TC)-----	13-22
EROSION CONTROL SHEETS (EC)-----	23-31
BRIDGE DRAWINGS (B)	
A3980-----	1
P0609-----	1-2

	
DATE PREPARED 12/8/2025	
ROUTE VAR	STATE MO
DISTRICT KC	SHEET NO. 1C
COUNTY VARIOUS	
JOB NO. JKU0293	
CONTRACT ID.	
PROJECT NO.	
BRIDGE NO.	
DESCRIPTION	
DATE	
TRANSPORTATION	

105 WEST CAPITOL
 SON CITY, MO 65102
 T. (1-888-275-6636)

LENGTH OF PROJECT

BEGINNING OF PROJECT	RTE C	LOG MILE 0.474
END OF PROJECT		LOG MILE 0.510

BEGINNING OF PROJECT	RTE D	LOG MILE 11.247
END OF PROJECT		LOG MILE 11.254

BEGINNING OF PROJECT	RTE E	LOG MILE 8.132
END OF PROJECT		LOG MILE 8.142

APPARENT LENGTH	279.84 FEET
-----------------	-------------

EQUATIONS AND EXCEPTIONS:

TOTAL CORRECTIONS	0.00 FEET
NET LENGTH OF PROJECT	279.84 FEET
STATE LENGTH	0.053 MILES

FOR INFORMATION ONLY	
ESTIMATED DISTURBED ACRES	0.09 ACRES

MISSOURI HIGHWAYS AND
COMMISSION

JEFFERSON
1-888-ASK-MODOT

FOR INFORMATION ONLY		
ESTIMATED DISTURBED ACRES	0.09	ACRES

[illegible]

TOTAL CORRECTIONS	0.00 FEET
NET LENGTH OF PROJECT	168.96 FEET
STATE LENGTH	0.032 MILES
FOR INFORMATION ONLY	
ESTIMATED DISTURBED ACRES	0.03 ACRES

CULVERT CLEANOUT				
PLAN SHEET NO.	LOCATION	BRIDGE NO.	CULVERT CLEANOUT	REMARKS (W X H X L)
			EACH	
4	ROUTE C, RAY COUNTY, BURNT FORK	BR. A5622	1	14' X 15' X 202' TRIPLE RCB
6	ROUTE D, RAY COUNTY, FIRE BRANCH	BR. P0609	1	12' X 9' X 63' DOUBLE RCB
7	MO 2, CASS COUNTY, ADAMS BRANCH	BR. A2087	1	14' X 13' X 92' DOUBLE RCB
8	I-435, CLAY COUNTY, ROCKY BRANCH	BR. A3301	1	11' X 8' 281 DOUBLE RCB
9	ROUTE W, JAKSON COUNTY, DYKE BRANCH	BR. A3980	1	13' X 14' X 184' TRIPLE RCB
10	ROUTE N, PLATTE COUNTY, SAND BRANCH	BR. N0327	1	10' X 10.5' X 62' DOUBLE RCB
12	ROUTE D, PLATTE COUNTY, FOX CREEK	BR. N0836	1	10' X 6.5' X 114' DOUBLE RCB
SUBTOTALS			7	
PAY TOTALS			7	

TEMPORARY EROSION CONTROL					
PLAN SHEET NO.	BRIDGE NO.	SEDIMENT TRAP ROCK	SEDIMENT REMOVAL	SEEDING COOL SEASON GRASSES	MULCHING
		C.Y.	C.Y.	ACRE	ACRE
23	A5622	2	2	0.04	0.04
24	N0299	3	3	0.04	0.04
25	P0609	3	3	0.04	0.04
26	A2087	4	4	0.02	0.02
27	A3301	4	4		
28	A3980	2	2	0.02	0.02
29	N0327	4	4		
30	N0360	2	2	0.01	0.01
31	N0836	4	4		
SUBTOTALS		28	28	0.2	0.2
PAY TOTALS		28	28	0.2	0.2


CONTRACTOR FURNISHED SURVEYING & STAKING
1 LUMP SUM

MOBILIZATION
1 LUMP SUM

PERMANENT EROSION CONTROL								
PLAN SHEET NO.	LOCATION	BRIDGE NO.	CLASS A EXCAVATION	GABIONS	ROCK LINING	PERMANENT EROSION CONTROL GEOTEXTILE	FLOWABLE BACKFILL	REMARKS
			C.Y.	C.Y.	C.Y.	S.Y.	C.Y.	
4	ROUTE C, RAY COUNTY, BURNT FORK	BR. A5622	35	95	180	336	56	INLET
4	ROUTE C, RAY COUNTY, BURNT FORK	BR. A5622	45	92	149	312	56	OUTLET
5	ROUTE E, RAY COUNTY, DRAINS TO MUD CREEK	BR. N0299	20	36	81	135		INLET
5	ROUTE E, RAY COUNTY, DRAINS TO MUD CREEK	BR. N0299	20	52	81	145	18	OUTLET
6	ROUTE D, RAY COUNTY, FIRE BRANCH	BR. P0609			39	39		INLET
6	ROUTE D, RAY COUNTY, FIRE BRANCH	BR. P0609			39	39		OUTLET
7	MO 2, CASS COUNTY, ADAMS BRANCH	BR. A2087	30	56	87	162		INLET
8	I-435, CLAY COUNTY, ROCKY BRANCH	BR. A3301	33	66		83	15	INLET
9	ROUTE W, JACKSON COUNTY, DYKE BRANCH	BR. A3980	54	135	111	231		OUTLET
10	ROUTE N, PLATTE COUNTY, SAND BRANCH	BR. N0327	25	41		94		OUTLET
11	ROUTE N, PLATTE COUNTY, DRAINS TO NAYLOR CREEK	BR. N0360	24	48	35	92		OUTLET
12	ROUTE D, PLATTE COUNTY, FOX CREEK	BR. N0836	30	40		48		INLET
12	ROUTE D, PLATTE COUNTY, FOX CREEK	BR. N0836	40	60		65		OUTLET
SUBTOTALS			356	721	802	1781	145	
PAY TOTALS			356	721	802	1781	145	

REMOVAL OF IMPROVEMENTS					
SHEET NO.	LOCATION	BRIDGE NUMBER	ITEM	UNIT	QUANTITY
4	ROUTE C, RAY COUNTY, BURNT FORK	BR. A5622	WOOD DEBRIS (INLET)	EACH	1
5	ROUTE E, RAY COUNTY, DRAINS TO MUD CREEK	BR. N0299	EX. GABIONS (OUTLET)	EACH	1
6	ROUTE D, RAY COUNTY, FIRE BRANCH	BR. P0609	WOOD DEBRIS (INLET)	EACH	1
7	MO 2, CASS COUNTY, ADAMS BRANCH	BR. A2087	WOOD DEBRIS (INLET)	EACH	1
7	MO 2, CASS COUNTY, ADAMS BRANCH	BR. A2087	WOOD DEBRIS (OUTLET)	EACH	1
9	ROUTE W, JACKCON COUNTY, DYKE BRANCH	BR. A3980	WOOD DEBRIS (INLET)	EACH	1
10	ROUTE N, PLATTE COUNTY, SAND BRANCH	BR. N0327	WOOD DEBRIS (INLET)	EACH	1
					1 LUMP SUM

REMOVAL OF DEBRIS SHALL BE WITHIN EXISTING MODOT RIGHT OF WAY / DRAINAGE EASEMENT AS DIRECTED BY ENGINEER

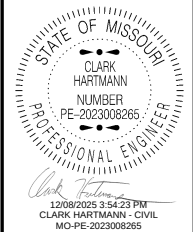

DATE PREPARED		12/8/2025	
ROUTE	STATE	VAR	MO
DISTRICT	SHEET NO.	KC	3
COUNTY			
VARIOUS			
JOB NO.			
JKU0293			
CONTRACT ID.			

PROJECT NO.
BRIDGE NO.

DESCRIPTION									
DATE									

MISSOURI HIGHWAYS AND TRANSPORTATION COMMISSION



105 WEST CAPITOL
JEFFERSON CITY, MO 65102
1-888-ASK-MODOT (1-888-275-6636)

SIGN	SIZE IN.	AREA SQ. FT.	QTY EACH	TOTAL AREA SQ. FT.	RELOC EACH	TOTAL RELOC SQ. FT.	SIGN NO.	DESCRIPTION	SIGN	SIZE IN.	AREA SQ. FT.	QTY EACH	TOTAL SQ. FT.	RELOC EACH	TOTAL RELOC SQ. FT.	SIGN NO.	DESCRIPTION	ITEM NUMBER	TOTAL QTY	EFFECTIVE: 07-01-2025		
																				DESCRIPTION	DESCRIPTION	
WARNING SIGNS									GUIDE SIGNS									6122008		IMPACT ATTENUATOR 40 MPH (SAND BARRELS)		
WO1-1L	48X48	16.00						TURN (SYMBOL LEFT)	E05-1	36X48	12.00							GORE EXIT	6122009		IMPACT ATTENUATOR 45 MPH (SAND BARRELS)	
WO1-1R	48X48	16.00						TURN (SYMBOL RIGHT)	E05-2	48X36	12.00							EXIT OPEN	6122010		IMPACT ATTENUATOR 50 MPH (SAND BARRELS)	
WO1-2L	48X48	16.00						CURVE (SYMBOL LEFT)	E05-2a	48X36	12.00							EXIT CLOSED	6122012		IMPACT ATTENUATOR 55 MPH (SAND BARRELS)	
WO1-2R	48X48	16.00						CURVE (SYMBOL RIGHT)	GO20-1	60X24	10.00							ROAD WORK NEXT XX MILES	6122014		IMPACT ATTENUATOR 60 MPH (SAND BARRELS)	
WO1-3L	48X48	16.00						REVERSE TURN (SYMBOL LEFT)	GO20-2	48X24	8.00							END ROAD WORK	6122017		IMPACT ATTENUATOR 65 MPH (SAND BARRELS)	
WO1-3R	48X48	16.00						REVERSE TURN (SYMBOL RIGHT)	GO20-4	36X18	4.50							PILOT CAR FOLLOW ME	6122019		IMPACT ATTENUATOR 70 MPH (SAND BARRELS)	
WO1-4L	48X48	16.00						REVERSE CURVE (SYMBOL LEFT)	GO20-4a	42X30	8.75							PILOT CAR IN USE WAIT & FOLLOW	6122020		REPLACEMENT SAND BARREL	
WO1-4R	48X48	16.00						REVERSE CURVE (SYMBOL RIGHT)	GO20-4a	18X12	1.50							PILOT CAR IN USE WAIT & FOLLOW	6122030		IMPACT ATTENUATOR (RELOCATION)	
WO1-4bL	48X48	16.00						DOUBLE ARROW REVERSE CURVE (SYMBOL LEFT)	GO20-5aP	36X24	6.00	2	12.00			54	WORK ZONE (PLAQUE)	6122040		WORK ZONE CRASH CUSHION (NARROW)		
WO1-4bR	48X48	16.00						DOUBLE ARROW REVERSE CURVE (SYMBOL RIGHT)	MO4-8a	24X18	3.00							END DETOUR	6122041		WORK ZONE CRASH CUSHION (RELOCATION)	
WO1-4cL	48X48	16.00						TRIPLE ARROW REVERSE CURVE (SYMBOL LEFT)	MO4-9L	48X36	12.00							DETOUR (LEFT)	6123001		TRUCK MOUNTED ATTENUATOR (TMA)	
WO1-4cR	48X48	16.00						TRIPLE ARROW REVERSE CURVE (SYMBOL RIGHT)	MO4-9R	48X36	12.00							DETOUR (RIGHT)	6161012		BUOYS (BOATS KEEP OUT)	
WO1-6	60X30	12.50						HORIZONTAL ARROW (SYMBOL)	MO4-9P	48X12	4.00							STREET NAME (PLAQUE)	6161013		BUOYS (NO WAKE)	
WO1-6a	72X36	18.00						HORIZ. ARROW (SYMBOL ON PERMANENT BARRICADE)	MO4-10L	48X18	6.00							DETOUR ARROW (LEFT)	6161014		SPECIAL SIGN ASSEMBLY (BOATS KEEP OUT)	
WO1-7	60X30	12.50						DOUBLE HEAD HORIZONTAL ARROW (SYMBOL)	MO4-10R	48X18	6.00							DETOUR ARROW (RIGHT)	6161020		CHANNELIZER (DRUM-LIKE)	
WO1-7a	72X36	18.00						DOUBLE HEAD HORIZ. ARROW (SYMBOL ON PERM. BARR.)	REGULATORY SIGNS									6161022		CHANNELIZER (CONE)		
WO1-8	18X24	3.00						CHEVRON (SYMBOL)	R1-1	48X48	13.25							STOP	6161025	82	CHANNELIZER (TRIM-LINE)	
WO1-8a	30X36	7.50						CHEVRON (SYMBOL FOR DIVIDED HIGHWAYS)	R1-2	48TRI.	6.93							YIELD	6161026		CHANNELIZER (VERTICAL PANEL)	
WO3-1	48X48	16.00						STOP AHEAD (SYMBOL)	R1-2a	36X36	9.00							TO ONCOMING TRAFFIC (PLAQUE)	6161030	16	TYPE 3 MOVEABLE BARRICADE	
WO3-2	48X48	16.00						YIELD AHEAD (SYMBOL)	R1-3P	30X12	2.50							ALL WAY (PLAQUE)	6161033	28	DIRECTION INDICATOR BARRICADE	
WO3-3	48X48	16.00						SIGNAL AHEAD (SYMBOL)	R2-1	36X48	12.00	4	48.00				25	SPEED LIMIT XX	6161040	2	FLASHING ARROW PANEL	
WO3-4	48X48	16.00						BE PREPARED TO STOP	R3-1	48X48	16.00							NO RIGHT TURN (SYMBOL)	6161047		TYPE 3 OBJECT MARKER	
WO3-5	48X48	16.00						SPEED LIMIT AHEAD	R3-2	48X48	16.00							NO LEFT TURN (SYMBOL)	6161055	28	SEQUENTIAL FLASHING WARNING LIGHT	
WO4-1L	48X48	16.00						MERGE (SYMBOL FROM LEFT)	R3-3	36X36	9.00							NO TURNS	6161070		TUBULAR MARKER	
WO4-1R	48X48	16.00						MERGE (SYMBOL FROM RIGHT)	R3-4	48X48	16.00							NO U-TURN (SYMBOL)	6161095		RADAR SPEED ADVISORY SYSTEM	
WO4-1aL	48X48	16.00	2	32.00			6A	MERGE (LEFT)	R3-7L	30X30	6.25							LEFT LANE MUST TURN LEFT			CHANGEABLE MESSAGE SIGN,	
WO4-1aR	48X48	16.00						MERGE (RIGHT)	R3-7R	30X30	6.25							RIGHT LANE MUST TURN RIGHT	6161096		COMMISSION FURNISHED/RETAINED	
WO5-1	48X48	16.00						ROAD/BRIDGE/RAMP NARROWS	R4-1	36X48	12.00							DO NOT PASS			CHANGEABLE MESSAGE SIGN WITHOUT COMM.	
WO5-3	48X48	16.00						ONE LANE BRIDGE	R4-2	36X48	12.00							PASS WITH CARE	6161098A		INTERFACE, CONTRACTOR FURNISHED/RETAINED	
WO5-5	48X48	16.00						NARROW LANES	R4-7a	36X48	12.00							KEEP RIGHT (HORIZONTAL ARROW)		8	CHANGEABLE MESSAGE SIGN WITH COMM.	
WO6-1	48X48	16.00						DIVIDED HIGHWAY (SYMBOL)	R4-8a	36X48	12.00							KEEP LEFT (HORIZONTAL ARROW)	6161099		INTERFACE, CONTRACTOR FURNISHED/RETAINED	
WO6-2	48X48	16.00						DIVIDED HIGHWAY END (SYMBOL)	R5-1	30X30	6.25							DO NOT ENTER	6162000A		WORK ZONE TRAFFIC SIGNAL SYSTEM	
WO6-3	48X48	16.00						TWO WAY TRAFFIC (SYMBOL)	R5-1a	36X24	6.00							WRONG WAY	6162002		TEMPORARY LONG-TERM RUMBLE STRIPS	
WO7-3a	30X24	5.00						NEXT XX MILES (PLAQUE)	R6-1L	54X18	6.75							ONE WAY ARROW (LEFT)			TEMPORARY TRAFFIC BARRIER,	
WO8-1	48X48	16.00						BUMP	R6-1R	54X18	6.75							ONE WAY ARROW (RIGHT)	6173600D		CONTRACTOR FURNISHED/RETAINED	
WO8-2	48X48	16.00						DIP	R6-2L	24X30	5.00							ONE WAY (LEFT)			TEMP. TRAFFIC BARRIER ANCHORED,	
WO8-3	48X48	16.00						PAVEMENT ENDS	R6-2R	24X30	5.00							ONE WAY (RIGHT)	6173700B		CONTRACTOR FURNISHED/RETAINED	
WO8-4	48X48	16.00						SOFT SHOULDER	R9-9	24X12	2.00	4	8.00				28	SIDEWALK CLOSED			TEMP. TRAFFIC BARRIER STIFFNESS TRANSITION	
WO8-5	48X48	16.00						SLIPPERY WHEN WET (SYMBOL)										SIDEWALK CLOSED AHEAD,	6173706		CONTRACTOR FURNISHED/RETAINED	
WO8-6	48X48	16.00						TRUCK CROSSING	R9-11L	24X18	3.00							(ARROW LEFT) CROSS HERE			TEMP. TRAFFIC BARRIER HEIGHT TRANSITION,	
WO8-6c	48X48	16.00						TRUCK ENTRANCE										SIDEWALK CLOSED AHEAD,	6174000A		CONTRACTOR FURNISHED/RETAINED	
WO8-7	36X36	9.00						LOOSE GRAVEL	R9-11R	24X18	3.00							(ARROW RIGHT) CROSS HERE	6175010A		RELOCATING TEMPORARY TRAFFIC BARRIER	
WO8-7a	36X36	9.00						FRESH OIL / LOOSE GRAVEL	R10-6	24X36	6.00							STOP HERE ON RED (45° ARROW)	6175011B		RELOCATING TEMP. TRAFFIC BARRIER ANCHORED	
WO8-9	48X48	16.00						LOW SHOULDER	R11-2	48X30	10.00	4	40.00					ROAD CLOSED	6175013		RELOCATING TEMP. TRAFFIC BARRIER STIFFNESS	
WO8-11	48X48	16.00						UNEVEN LANES										ROAD CLOSED XX MILES AHEAD	6175020A		RELOCATING TEMP. TRAFFIC BARRIER HEIGHT	
WO8-12	48X48	16.00						NO CENTER LINE	R11-3a	60X30	12.50	4	50.00				58	LOCAL TRAFFIC ONLY	6208064A		TEMPORARY RAISED PAVEMENT MARKER	
WO8-15	48X48	16.00						GROOVED PAVEMENT	R11-4	60X30	12.50							ROAD CLOSED TO THRU TRAFFIC	9029400		TEMPORARY TRAFFIC SIGNALS	
WO8-15P	30X24	5.00						MOTORCYCLE (PLAQUE)	CONST-3A	60X48	20.00							FINE SIGN	9029401		TEMPORARY TRAFFIC SIGNALS AND LIGHTING	
WO8-17L	48X48	16.00						SHOULDER DROP-OFF (SYMBOL LEFT)	CONST-3X	56X12	4.67							SPEEDING/PASSING (PLATE)	6169903		TRAFFIC SEPARATOR CURB W/ DELINEATORS	
WO8-17R	48X48	16.00						SHOULDER DROP-OFF (SYMBOL RIGHT)	MISCELLANEOUS SIGNS									6169902	4	ADA COMPLIANT MOVEABLE BARRICADE		
WO8-17P	30X24	5.00						SHOULDER DROP-OFF (PLAQUE)	CONST-5	48X36	12.00							POINT OF PRESENCE				
WO10-1	42RND.	9.62						RAILROAD CROSSING	CONST-5	96X48	32.00							POINT OF PRESENCE				
WO12-1	24X24	4.00						DOUBLE DOWN ARROW (SYMBOL)	CONST-8	48X36	12.00	2	24.00					WORK ZONE NO PHONE ZONE				
WO12-2	48X48	16.00						LOW CLEARANCE (SYMBOL)														
WO12-2x	24X18	3.00						LOW CLEARANCE (PLAQUE)	SPECIAL	24X18	12.00	4	48.00				28C					
WO12-2a	84X24	14.00						OVERHEAD LOW CLEARANCE (FEET AND INCHES)														
WO12-4	120X60	50.00						LOW CLEARANCE XX FT XX IN XX MILES AHEAD														
WO12-5	120X60	50.00						WIDTH RESTRICTION XX FT XX IN XX MILES AHEAD														
WO13-1	30X30	6.25						ADVISORY SPEED (PLAQUE)														
WO16-2	30X24	5.00						XXX FEET (PLAQUE)														
WO16-3	30X24	5.00						X MILE (PLAQUE)														
WO20-1	48X48	16.00	6	96.00			2	ROAD/BRIDGE/RAMP WORK AHEAD														
WO20-2	48X48	16.00						DETOUR AHEAD														
WO20-3	48X48	16.00	4	64.00			57	ROAD CLOSED AHEAD														
WO20-4	48X48	16.00						ONE LANE ROAD AHEAD														
WO20-5	48X48	16.00	2	32.00			5	RIGHT/CENTER/LEFT LANE CLOSED AHEAD	616-10.05	CONSTRUCTION SIGNS			TOTAL	518								
WO20-5a	48X48	16.00						2 RIGHT/CENTER/LEFT LANES CLOSED AHEAD	616-10.10	RELOCATED SIGNS												
WO20-6a	48X48	16.00						RIGHT/CENTER/LEFT LANE CLOSED														
WO20-7a	48X48	16.00						FLAGGER (SYMBOL)														
WO21-2	36X36	9.00						FRESH OIL														
WO21-5	48X48	16.00	4	64.00			21/21A	SHOULDER WORK / SHOULDER WORK AHEAD														
WO22-1	48X48	16.00						BLASTING ZONE AHEAD														
WO22-2	42X36	10.50						TURN OFF 2-WAY RADIO AND PHONE														
WO22-3	42X36	10.50						END BLASTING ZONE														
GO22-1	21X15	2.19						WET PAINT (ARROW PIVOTS)														

STATE OF MISSOURI

CLARK HARTMANN

NUMBER

PE-2023008265

12/08/2025 3:54:42 PM

CLARK HARTMANN - CIVIL

MO-PE-2023008265

DATE PREPARED

12/8/2025

ROUTE

VAR

DISTRICT

KC

COUNTY

VARIOUS

JOB NO.

KJU0293

CONTRACT ID.

PROJECT NO.

BRIDGE NO.

DESCRIPTION

DATE

MISSOURI HIGHWAYS AND TRANSPORTATION COMMISSION

MoDOT

105 WEST CAPITOL

JEFFERSON CITY, MO 65102



1-888-ASK-MODOT (1-888-275-6636)

SUMMARY OF QUANTITIES


SHEET 2 OF 2

1. PLAN SKETCH IS FOR INFORMATION ONLY
2. CHANGES SHALL BE APPROVED AND DIRECTED BY THE ENGINEER



SECTION:9 TOWNSHIP:54N RANGE:29W

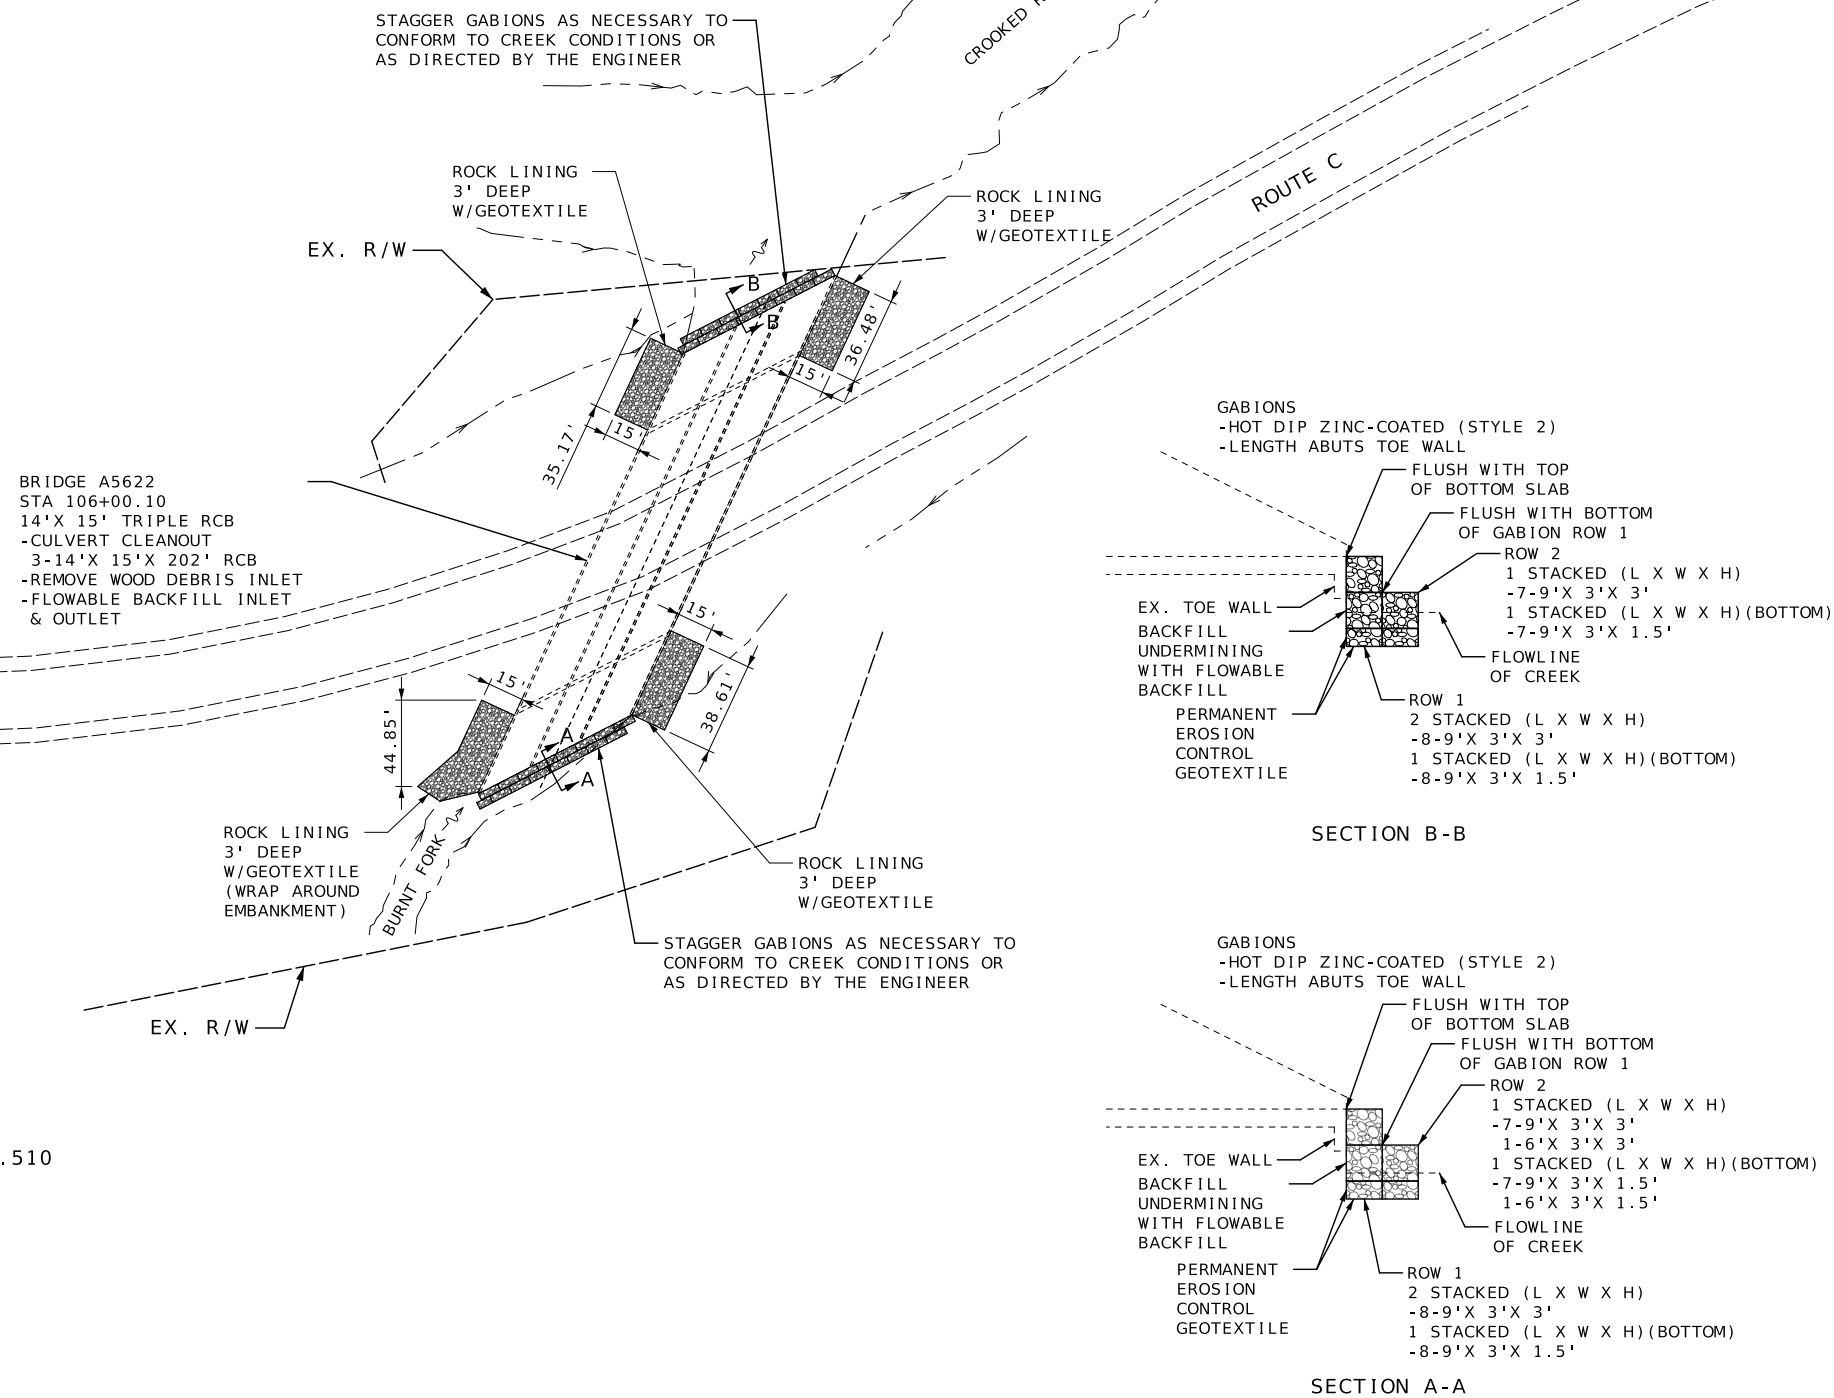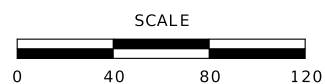


BR. A5622
ROUTE C
RAY COUNTY
PLAN SHEET
1 OF 9

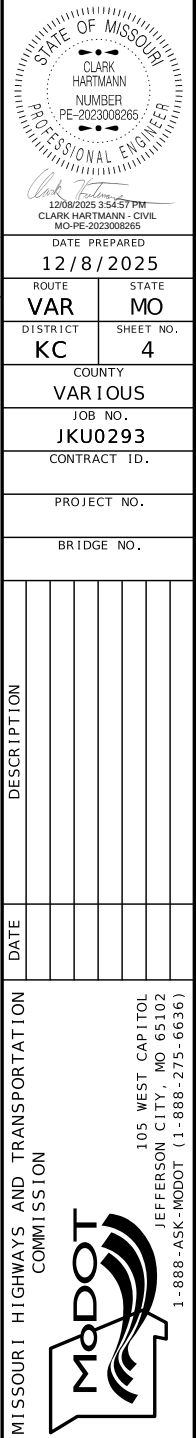

1. PLAN SKETCH IS FOR INFORMATION ONLY
2. CHANGES SHALL BE APPROVED AND DIRECTED BY THE ENGINEER

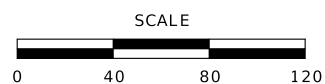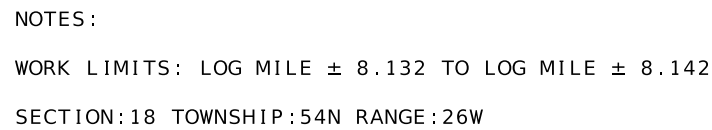

BR. N0299
ROUTE E
RAY COUNTY
PLAN SHEET
2 OF 9

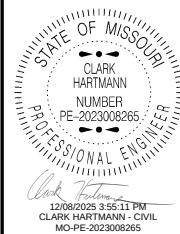

DATE PREPARED

ROUTE	STATE
VAR	MO

DISTRICT KC	SHEET NO. 5
----------------	----------------


COUNTY
VARIOUS

JOB NO.
JKU0293

CONTRACT ID.


PROJECT NO.

BRIDGE NO.

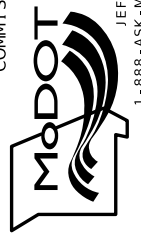[illegible]MISSOURI HIGHWAYS AND TRANSPORTATION
COMMISSION

105 WEST CAPITOL
JEFFERSON CITY, MO 65102
1-888-ASK-MODOT (1-888-275-6636)


1. PLAN SKETCH IS FOR INFORMATION ONLY
2. CHANGES SHALL BE APPROVED AND DIRECTED BY THE ENGINEER

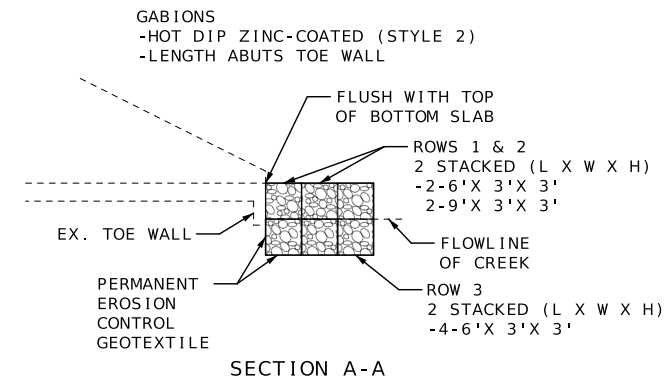


SCALE



0 40 80 120

 	
12/8/2025	
ROUTE VAR	STATE MO
DISTRICT KC	SHEET NO. 7
COUNTY VAR IOWA	
JOB NO. JKU0293	
CONTRACT ID.	
PROJECT NO.	
BRIDGE NO.	
DESCRIPTION	
DATE	
MISSOURI HIGHWAYS AND TRANSPORTATION COMMISSION	
	
105 WEST CAPITOL JEFFERSON CITY, MO 65102 1-888-ASK-MODOT (1-888-275-6636)	


- GENERAL NOTES:
- 1. PLAN SKETCH IS FOR INFORMATION ONLY
 - 2. CHANGES SHALL BE APPROVED AND DIRECTED BY THE ENGINEER

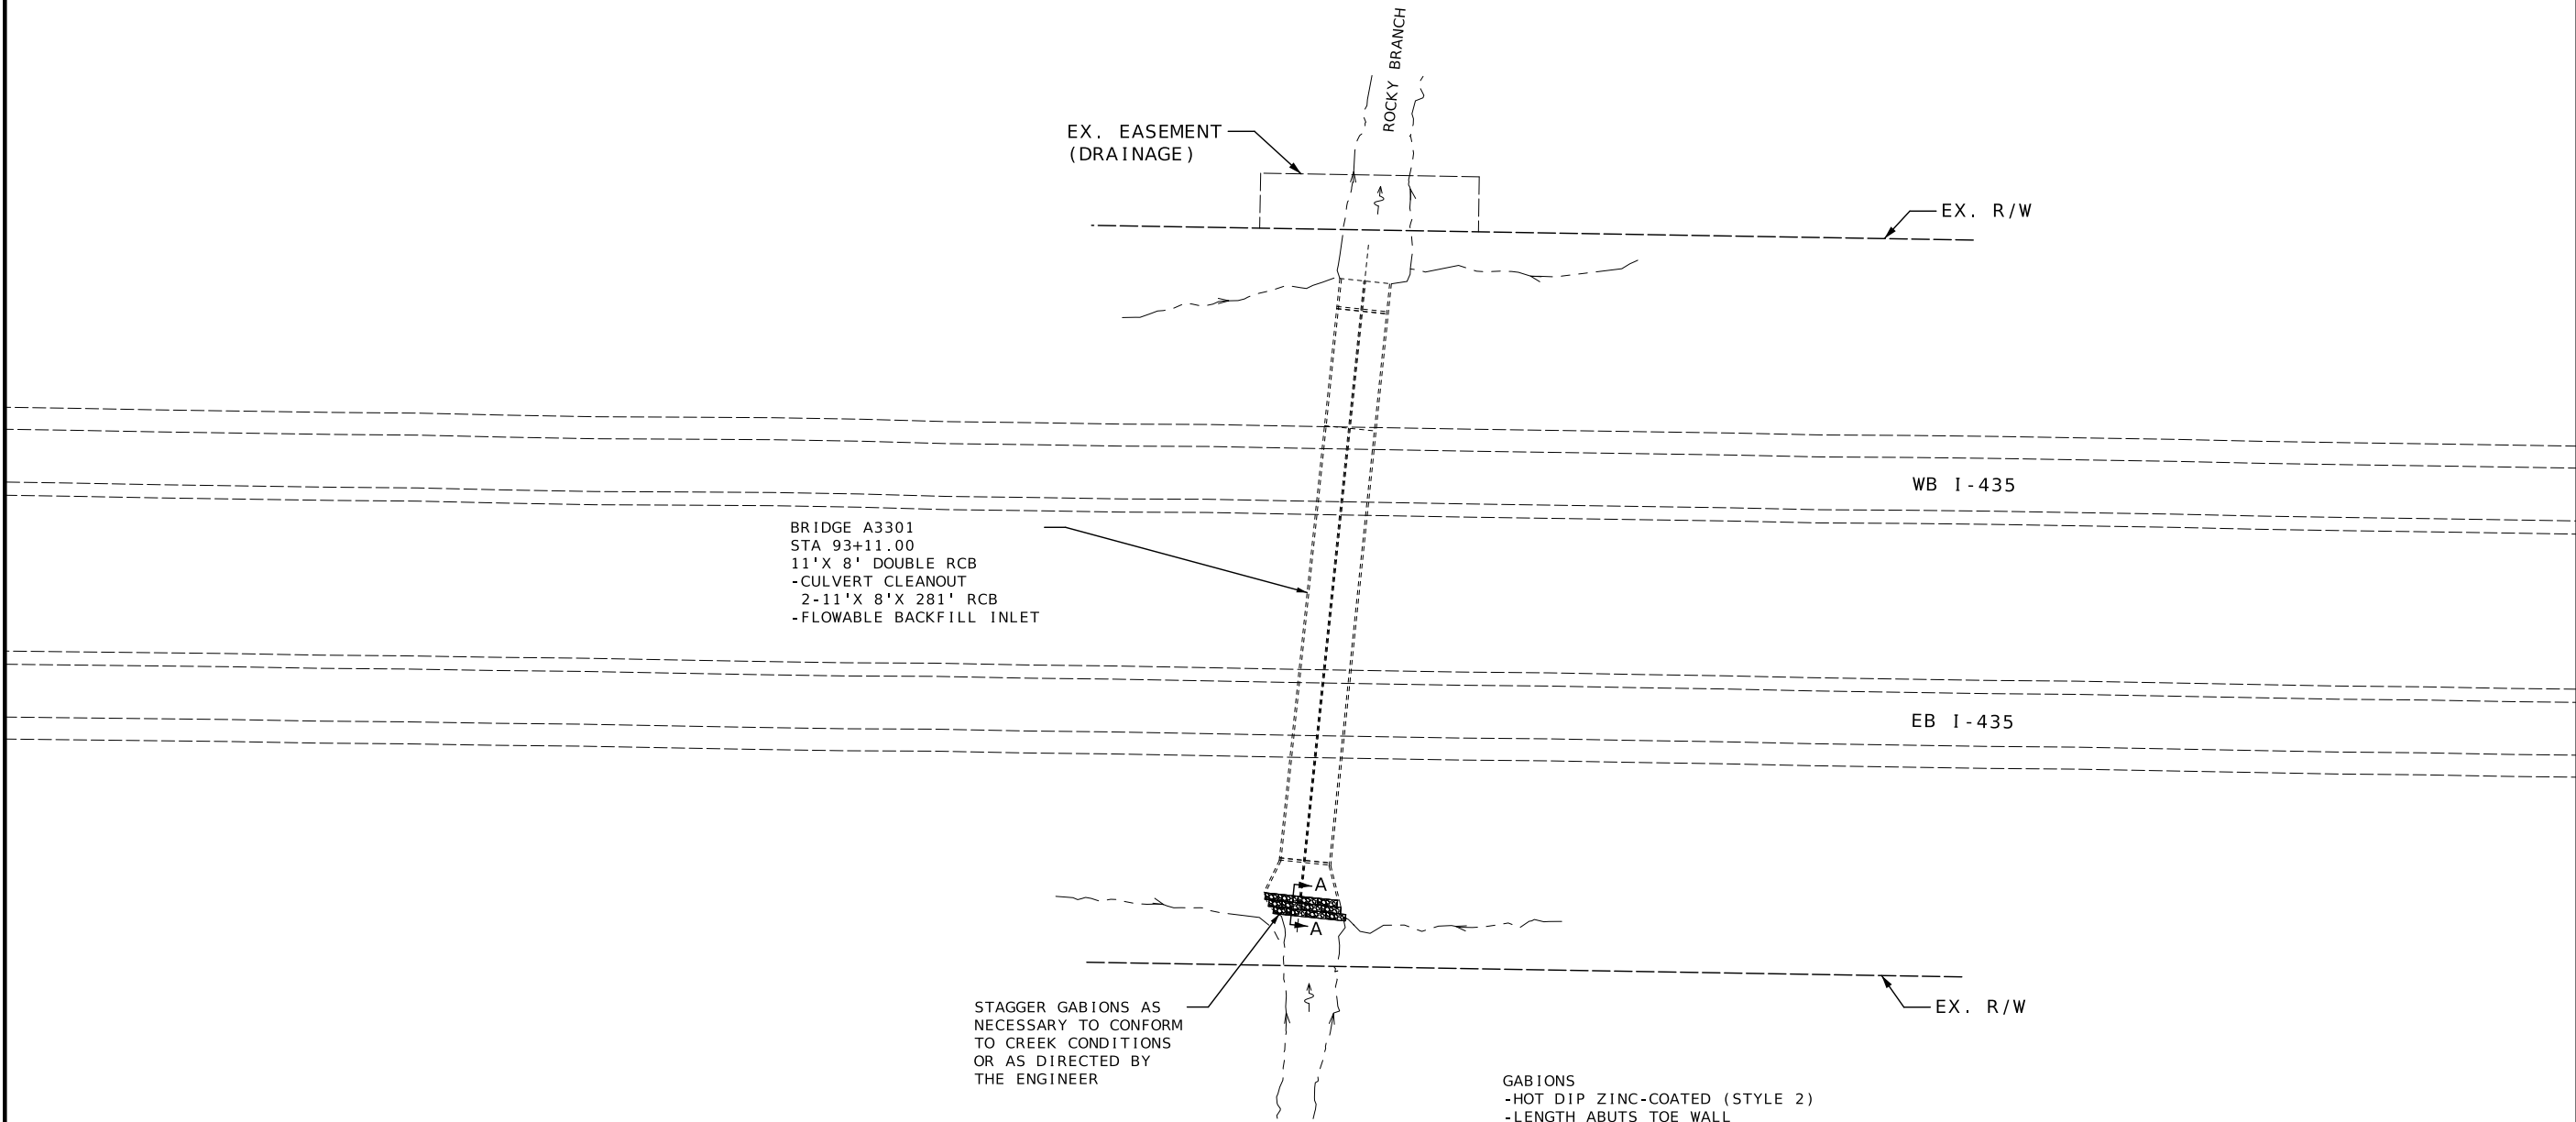


NOTES:

WORK LIMITS: LOG MILE ± 33.813 TO LOG MILE ± 33.820

SECTION:14 TOWNSHIP:52N RANGE:33W

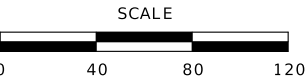

BR. A3301
I-435
CLAY COUNTY
PLAN SHEET
5 OF 9

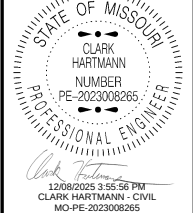

DATE PREPARED 12/8/2025	
ROUTE VAR	STATE MO
DISTRICT KC	SHEET NO. 8
COUNTY VARIOUS	
JOB NO. JKU0293	
CONTRACT ID.	
PROJECT NO.	
BRIDGE NO.	

DESCRIPTION	DATE

MISSOURI HIGHWAYS AND TRANSPORTATION COMMISSION


105 WEST CAPITOL
JEFFERSON CITY, MO 65102
1-888-ASK-MODOT (1-888-275-6636)

1. PLAN SKETCH IS FOR INFORMATION ONLY
2. CHANGES SHALL BE APPROVED AND DIRECTED BY THE ENGINEER



SCALE




0 40 80 120

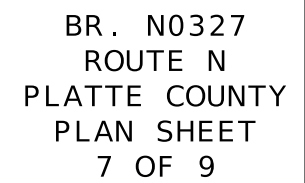

1. PLAN SKETCH IS FOR INFORMATION ONLY
2. CHANGES SHALL BE APPROVED AND DIRECTED BY THE ENGINEER

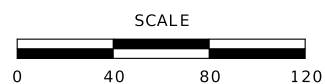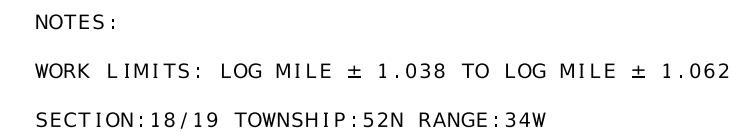

BR. N0836
ROUTE D
PLATTE COUNTY
PLAN SHEET
9 OF 9

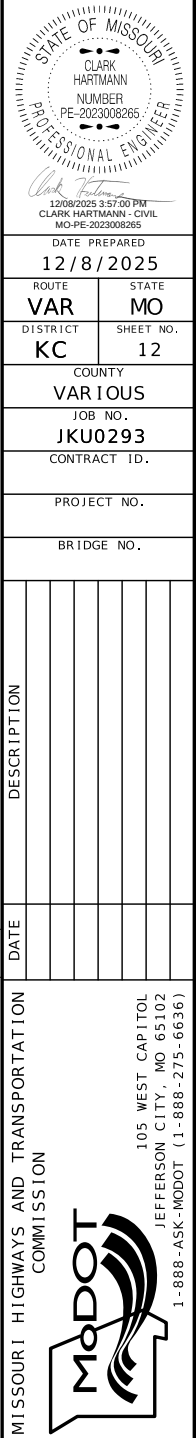

Sign Spacing, Device Spacing and Channelizing Taper Lengths

SIGN SPACING (S) FOR ADVANCE SIGN SERIES (1) (2)		
SPEED MPH	UNDIVIDED HIGHWAYS	DIVIDED HIGHWAYS
0-35	200	200
40-45	350	500
50-55	500	1000
60-70	1000	SA-1000 SB-1500 SC-2640

TAPER LENGTHS AND SPACING OF CHANNELIZING DEVICES					
SPEED MPH	MINIMUM TAPER LENGTHS (L) FOR LANE WIDTHS (W)			MAXIMUM CHANNELIZER SPACING	
	10 FT	11 FT	12 FT	THROUGH TAPER	THROUGH WORK AREA
0-35	205	225	245	35	40
40-45	450	495	540	40	80
50-55	550	605	660	50	80
60-70	700	770	840	60	120

NOTES:

DIMENSIONS IN FEET UNLESS OTHERWISE NOTED.

- (1) SPACING BETWEEN SIGNS AND SPACING BETWEEN LAST SIGN AND FLAGGER, BEGINNING OF TAPER, OR SIGNED CONDITION
- (2) SPACINGS MAY BE ADJUSTED AS NECESSARY TO MEET FIELD CONDITIONS

LONGITUDINAL BUFFER SPACE (B)	
SPEED MPH	BUFFER SPACE
0-35	250
40-45	360
50-55	495
60-70	730

TAPER LENGTH (L):

L = WS FOR 40 MPH OR MORE

$L = \frac{WS^2}{60}$ FOR 35 MPH OR LESS

FOR SHOULDER TAPER USE L/3

WHERE:

L = TAPER LENGTH IN FEET

W = LATERAL SHIFT IN FEET

S = POSTED SPEED IN MPH

TRAFFIC CONTROL DEVICES

GENERAL NOTES:

- SEE STANDARD PLAN 616.10 FOR DETAILS AND ITEMS NOT SHOWN
- EXISTING SIGNS SHALL BE COVERED DURING WORKING HOURS ONLY IF IN CONFLICT WITH TRAFFIC CONTROL PLANS.
- NO DIRECT PAYMENT WILL BE MADE FOR RELOCATING, COVERING, UNCOVERING OR REMOVING SIGNS.
- CONES ALLOWABLE FOR DAYTIME OPERATIONS ONLY.
- LOCATE FLASHING ARROW PANEL AT BEGINNING OF TAPER WHEN FEASIBLE, ARROW PANELS ARE ALWAYS LOCATED BEHIND CHANNELIZERS OR CONES.

TRAFFIC CONTROL LEGEND

• SIGN (SINGLE SIDED)

• SIGN (DOUBLE SIDED)

◁ FLAGGER

▲ DIRECTION INDICATOR BARRICADE

■ CHANNELIZER

E BARRICADE

CHANGEABLE MESSAGE BOARD

FLASHING ARROW PANEL

TMA (TRUCK MOUNTED ATTENUATOR) WITH FLASHING ARROW PANEL

STATE OF MISSOURI

CLARK HARTMANN

NUMBER

PE-2023008265

PROFESSIONAL ENGINEER

12/08/2025 3:58:00 PM

CLARK HARTMANN - CIVIL

MO-PE-2023008265

DATE PREPARED

12/8/2025

ROUTE

VAR

DISTRICT

KC

STATE

MO

SHEET NO.

13

COUNTY

VARIOUS

JOB NO.

JKU0293

CONTRACT ID.

PROJECT NO.

BRIDGE NO.

DESCRIPTION


DATE

MISSOURI HIGHWAYS AND TRANSPORTATION COMMISSION

105 WEST CAPITOL

JEFFERSON CITY, MO 65102

1-888-ASK-MODOT (1-888-275-6636)

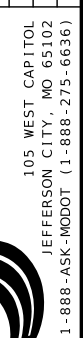



2




57



58



29

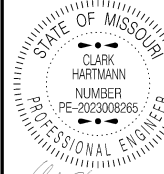

12/08/2025 3:58:37 PM
CLARK HARTMANN - CIVIL
MO-PE-2023008265

DATE PREPARED
12/8/2025

ROUTE STATE

VAR MO

DISTRICT SHEET NO.

KC 16

COUNTY

VARIOUS

JOB NO.

JKU0293

CONTRACT ID.

PROJECT NO.

BRIDGE NO.

DESCRIPTION

DATE

MISSOURI HIGHWAYS AND TRANSPORTATION COMMISSION

105 WEST CAPITOL
JEFFERSON CITY, MO 65102
1-888-ASK-MODOT (1-888-275-6636)

MoDOT

MoDOT

3 TYPE 3
BARRICADES

2

500'

57

500'

58

500'

500'

58

500'

57

500'

2


RTE D

P0609
STA 537+12.00
8X12 DOUBLE RCB


TRAFFIC CONTROL LEGEND

- SIGN (SINGLE SIDED)
- ▲ DIRECT. IND. BARR.
- CHANNELIZER
- [BARRICADE
- ☐ CHANGEABLE MESSAGE BOARD

* MESSAGE
-ROUTE D
CLOSED
AHEAD
-USE
ALTERNATE
ROUTE

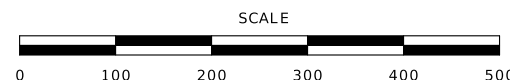

RTE D CLOSURE
RAY COUNTY
TEMPORARY TRAFFIC CONTROL
SHEET 4 OF 10

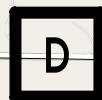

GREENFELD RD

WORK ZONE

MAYES RD

CMS BOARD
LOCATIONS

NOT TO SCALE



(2)



(4)



WO21-5bR

(21)



(25)




(54)



WO21-5aR

(21A)

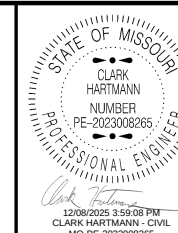

DATE PREPARED

12/8/2025

ROUTE STATE

VAR MO

DISTRICT SHEET NO.

KC 18

COUNTY

VARIOUS

JOB NO.



JKU0293

CONTRACT ID.

PROJECT NO.

BRIDGE NO.

GENERAL NOTES:
(1) CHANNELIZER SPACING AT 120'
(2) CHANNELIZER SPACING AT 60'
(3) NOT TO SCALE FOLLOW DIMENSIONS

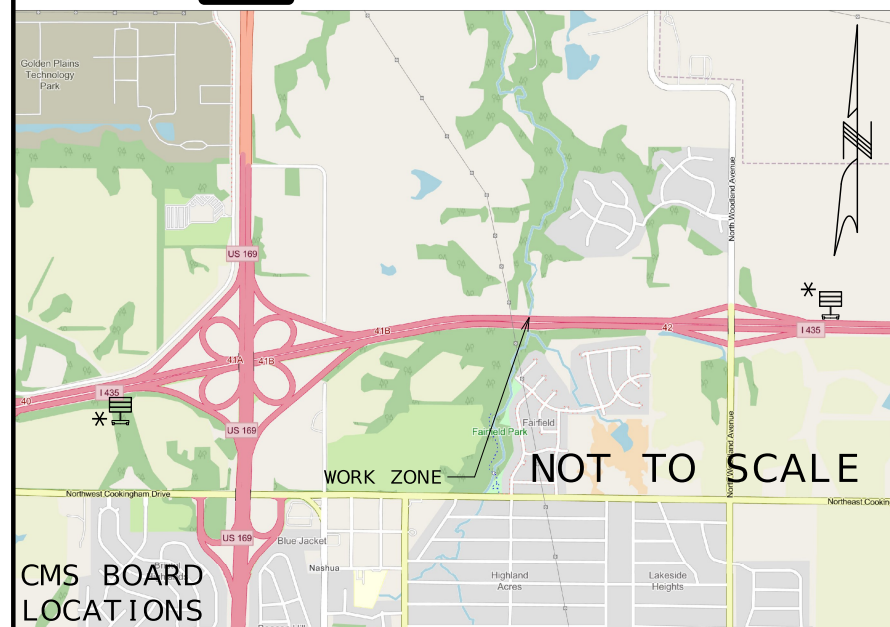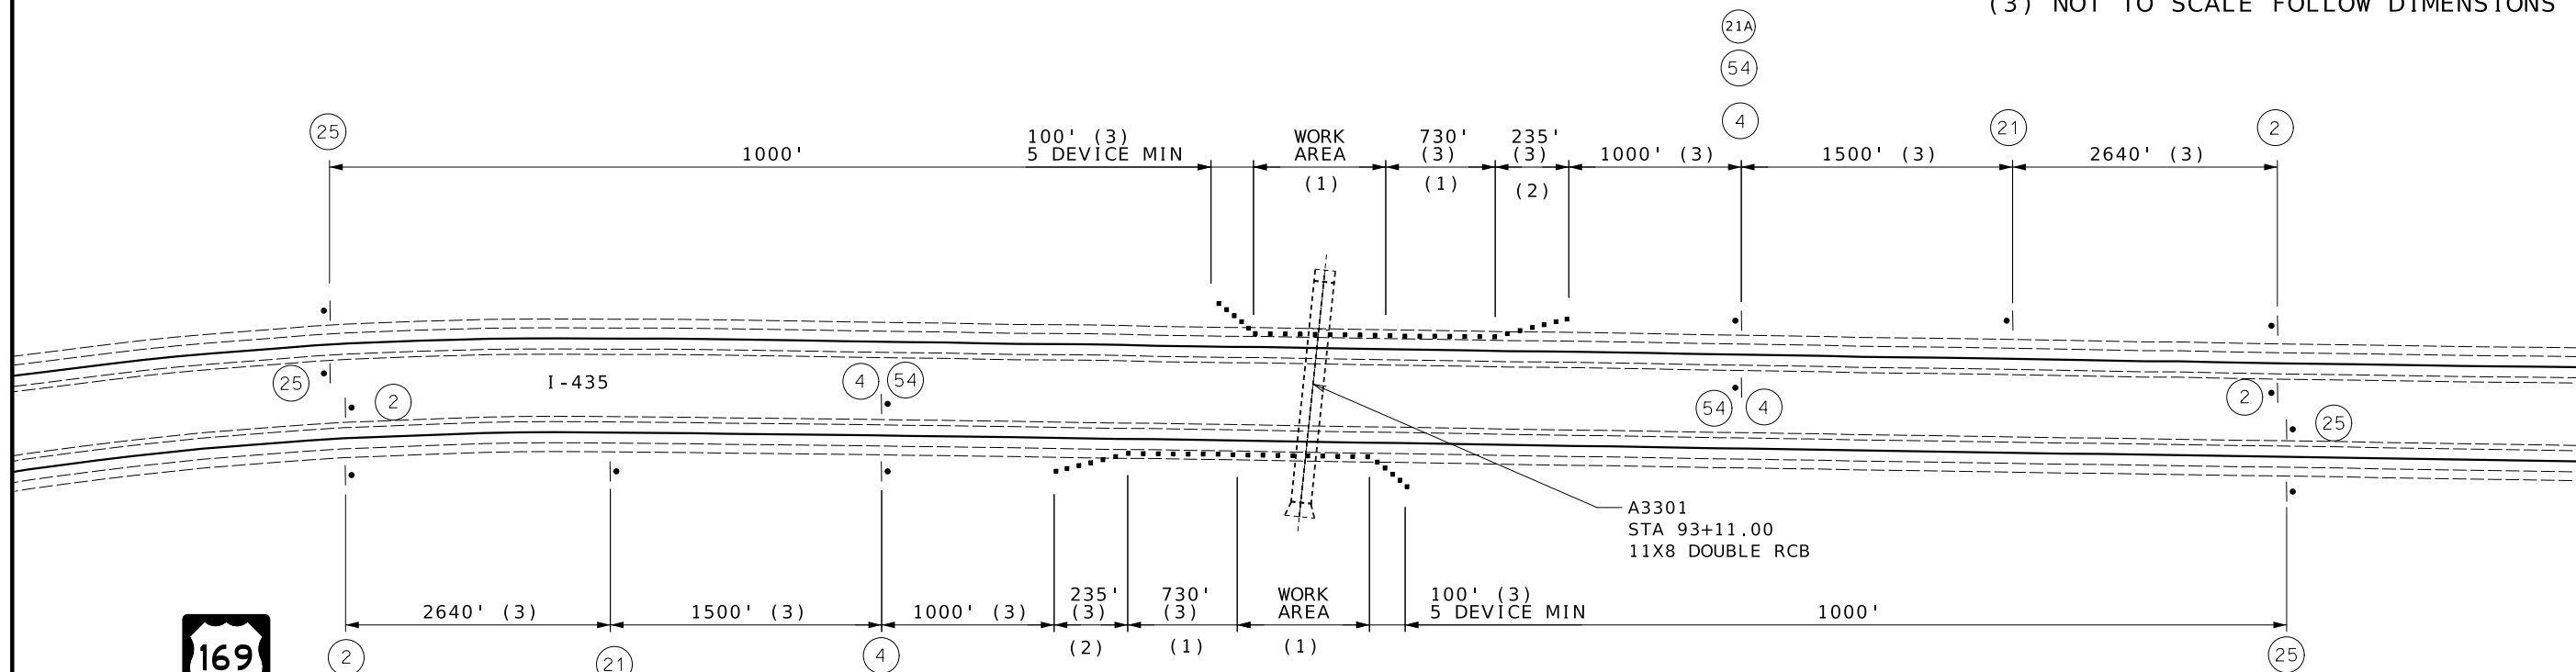


CMS BOARD
LOCATIONS

* MESSAGE
- SHOULDER
CLOSURE
AHEAD



TRAFFIC CONTROL LEGEND

- SIGN (SINGLE SIDED)
- ▲ DIRECT. IND. BARR.
- CHANNELIZER
- E BARRICADE
- CHANGEABLE MESSAGE BOARD

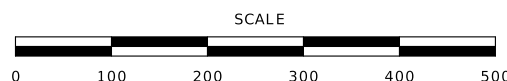

I-435 SHOULDER CLOSURE
CLAY COUNTY
TEMPORARY TRAFFIC CONTROL
SHEET 6 OF 10

MISSOURI HIGHWAYS AND TRANSPORTATION
COMMISSION




105 WEST CAPITOL
JEFFERSON CITY, MO 65102
1-888-ASK-MODOT (1-888-275-6636)



S 2.375	I 5.125	D 6.375	E 9.000	W 11.250	A 14.000	L 17.125	K 19.500
C 4.625	L 7.250	O 9.625	S 12.250	E 15.000	D 17.375		
A 5.500	H 8.500	E 11.250	A 13.500	D 16.500			

	SIGN (SINGLE SIDED)
	DIRECT. IND. BARR.
	CHANNELIZER
	BARRICADE
	CHANGEABLE MESSAGE BOARD

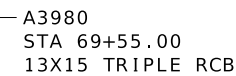

SCALE

0 100 200 300 400 500

RTE W LANE CLOSURE
JACKSON COUNTY
TEMPORARY TRAFFIC CONTROL
SHEET 7 OF 10

MISSOURI HIGHWAYS AND TRANSPORTATION
COMMISSION

105 WEST CAPITAL
JEFFERSON CITY, MO 65102
1-888-ASK-MODOT (1-888-275-6636)



2



57





58



29

TRAFFIC CONTROL LEGEND

- SIGN (SINGLE SIDED)
- ▲ DIRECT. IND. BARR.
- CHANNELIZER
- E BARRICADE
- CHANGEABLE MESSAGE BOARD

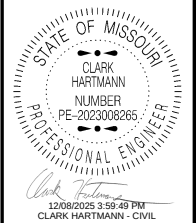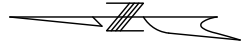



DATE PREPARED 12/8/2025	
ROUTE VAR	STATE MO
DISTRICT KC	SHEET NO. 21
COUNTY VARIOUS	
JOB NO. JKU0293	
CONTRACT ID.	
PROJECT NO.	
BRIDGE NO.	

DESCRIPTION	DATE


MISSOURI HIGHWAYS AND TRANSPORTATION COMMISSION




105 WEST CAPITOL
JEFFERSON CITY, MO 65102
1-888-ASK-MODOT (1-888-273-6636)

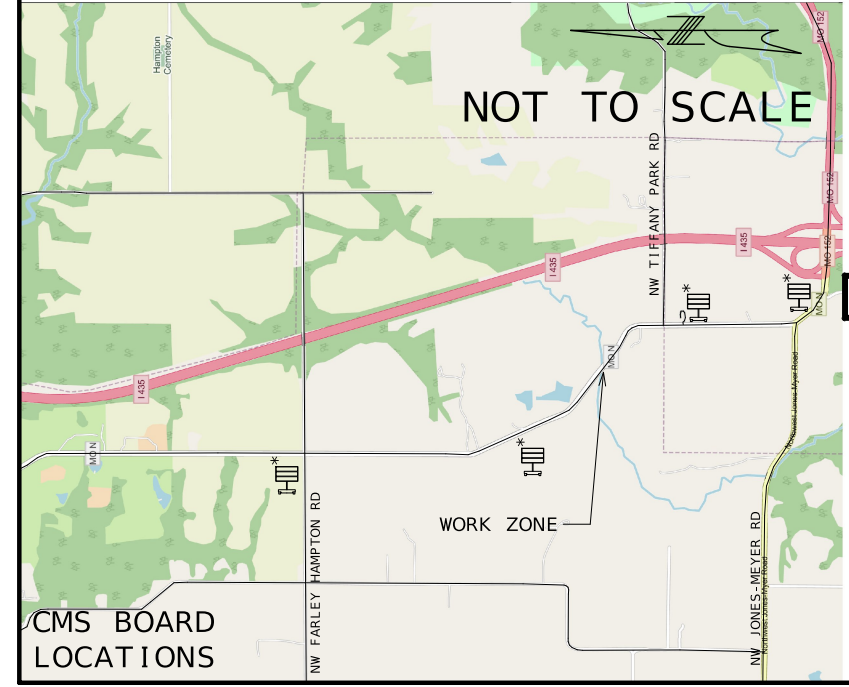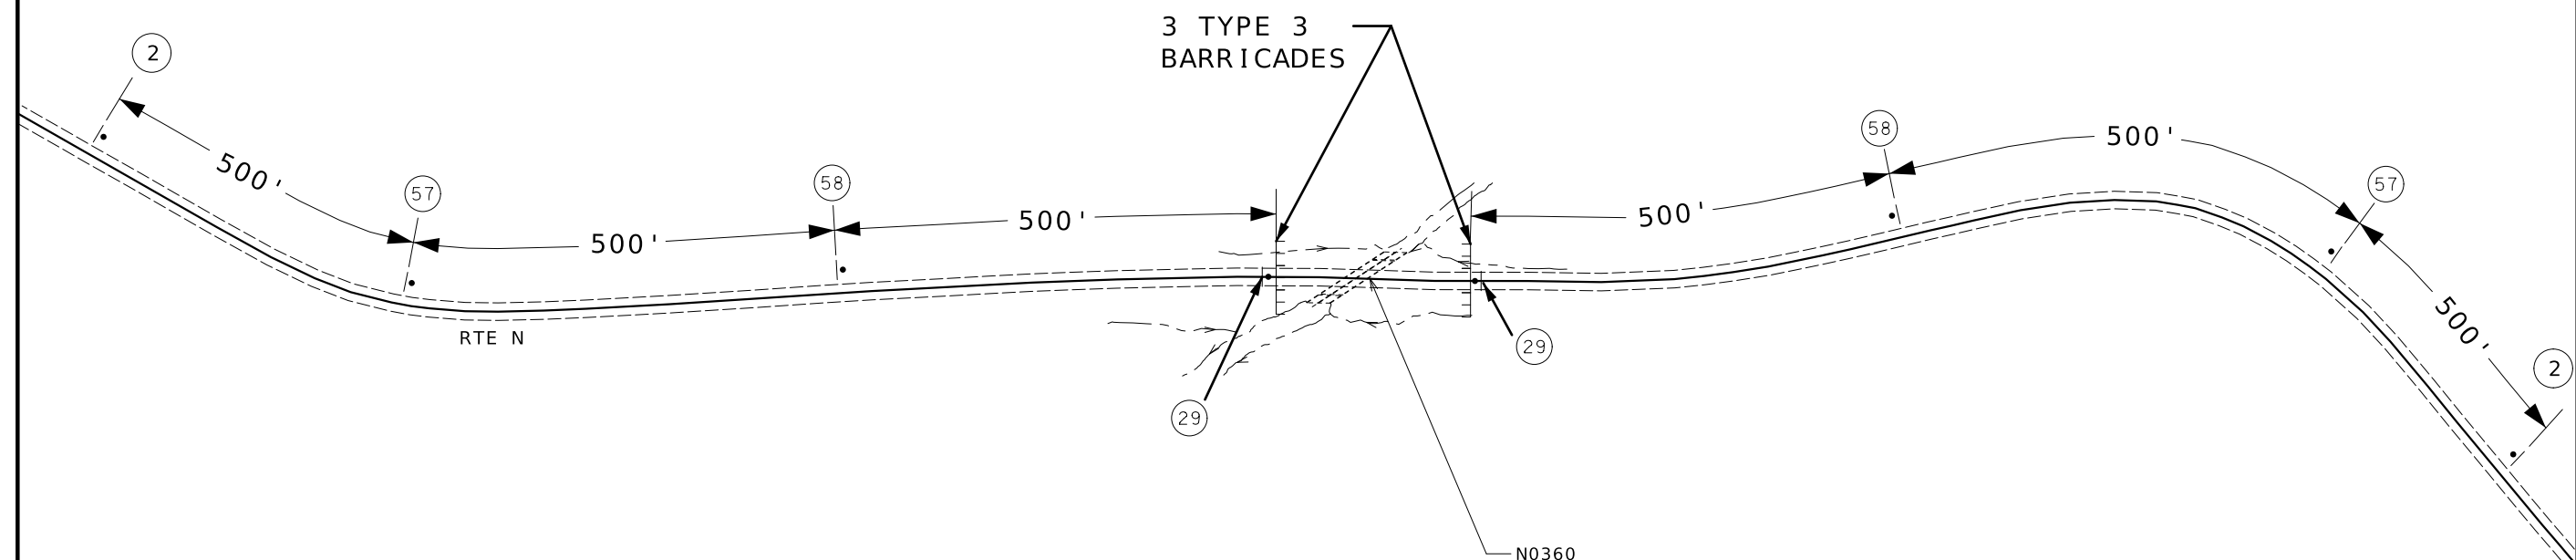

* MESSAGE
-ROUTE N
CLOSED
AHEAD
-USE
ALTERNATE
ROUTE

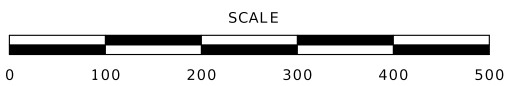

RTE N CLOSURE
PLATTE COUNTY
TEMPORARY TRAFFIC CONTROL
SHEET 9 OF 10


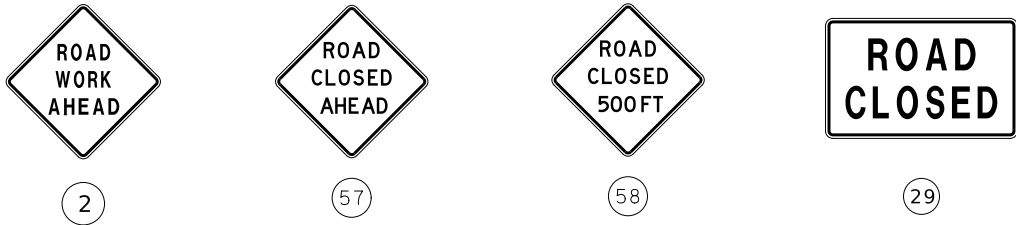


TRAFFIC CONTROL LEGEND


- SIGN (SINGLE SIDED)
- ▲ DIRECT. IND. BARR.
- CHANNELIZER
- E BARRICADE
- CHANGEABLE MESSAGE BOARD



DATE PREPARED 12/8/2025	
ROUTE VAR	STATE MO
DISTRICT KC	SHEET NO. 22
COUNTY VARIOUS	
JOB NO. JKU0293	
CONTRACT ID.	
PROJECT NO.	
BRIDGE NO.	

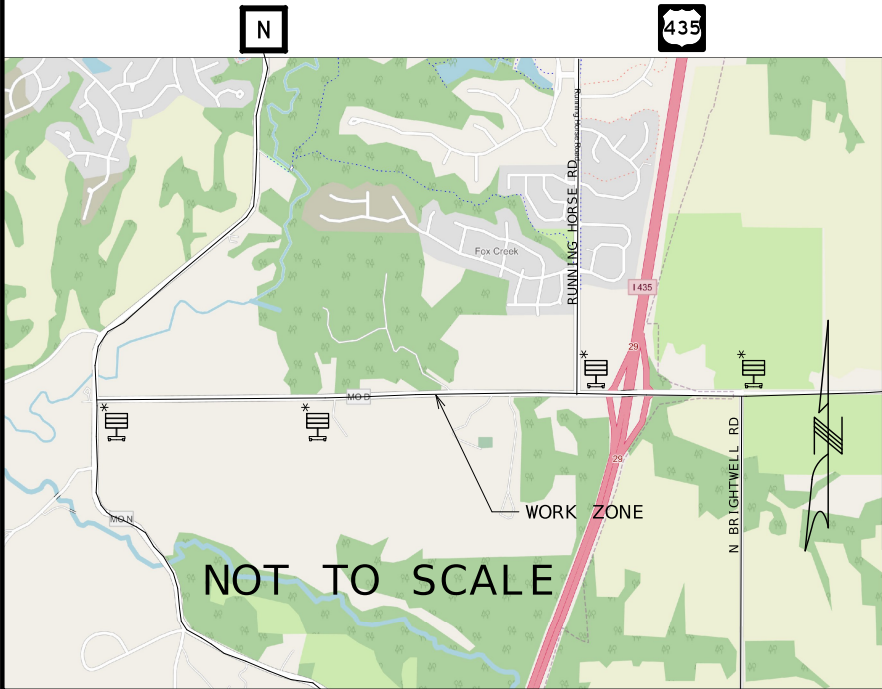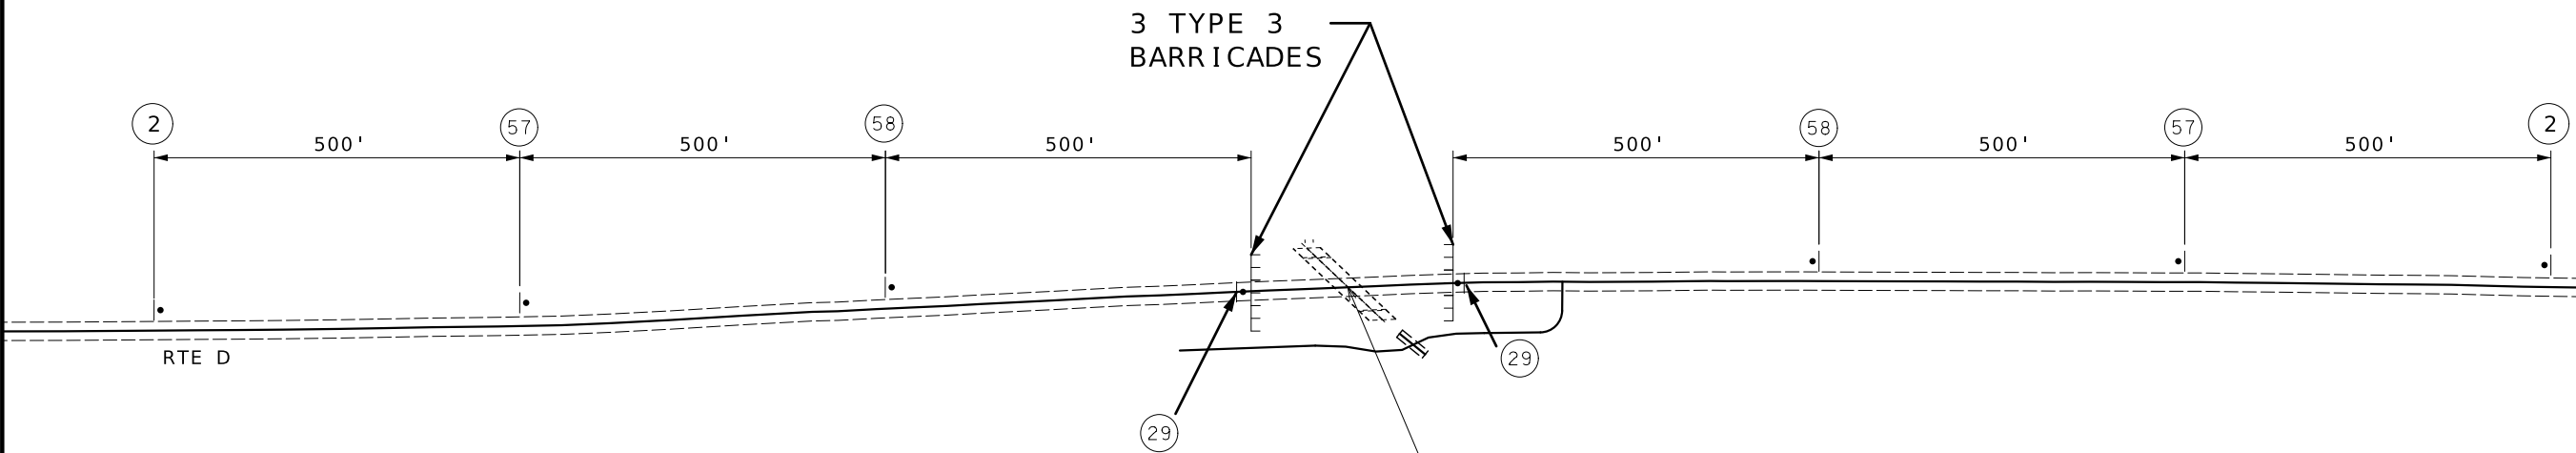

* MESSAGE
-ROUTE D
CLOSED
AHEAD
-USE
ALTERNATE
ROUTE

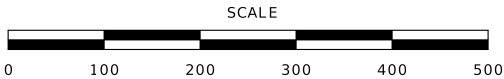

RTE D CLOSURE
PLATTE COUNTY
TEMPORARY TRAFFIC CONTROL
SHEET 10 OF 10


DESCRIPTION	DATE

MISSOURI HIGHWAYS AND TRANSPORTATION COMMISSION

105 WEST CAPITOL
JEFFERSON CITY, MO 65102
1-888-ASK-MODOT (1-888-275-6636)




TEMPORARY EROSION CONTROL LEGEND

 -  ALTERNATE DITCH CHECK
-  CURB INLET CHECK
-  ROCK DITCH CHECK
-  SEDIMENT TRAP
-  ENERGY DISSIPATOR
-  TEMPORARY BERM TYPE B
-  TEMPORARY BERM TYPE C
-  SILT FENCE
-  TEMPORARY SEDIMENT BASIN
-  PERMANENT SEDIMENT BASIN

BRIDGE A5622
STA. 106+00.10
14' X 15' TRIPLE RCB

BURNT FORK

CROOKED RIVER

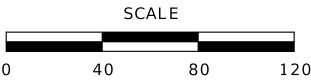

BR. A5622
TEMPORARY
EROSION CONTROL
SHEET 1 OF 9



DATE PREPARED
12/8/2025

ROUTE	STATE
VAR	MO
DISTRICT	SHEET NO.
KC	23

COUNTY
VARIOUS

JOB NO.
JKU0293

CONTRACT ID.

PROJECT NO.


BRIDGE NO.

DESCRIPTION	DATE

MISSOURI HIGHWAYS AND TRANSPORTATION
COMMISSION



105 WEST CAPITOL
JEFFERSON CITY, MO 65102
1-888-ASK-MODOT (1-888-275-6636)

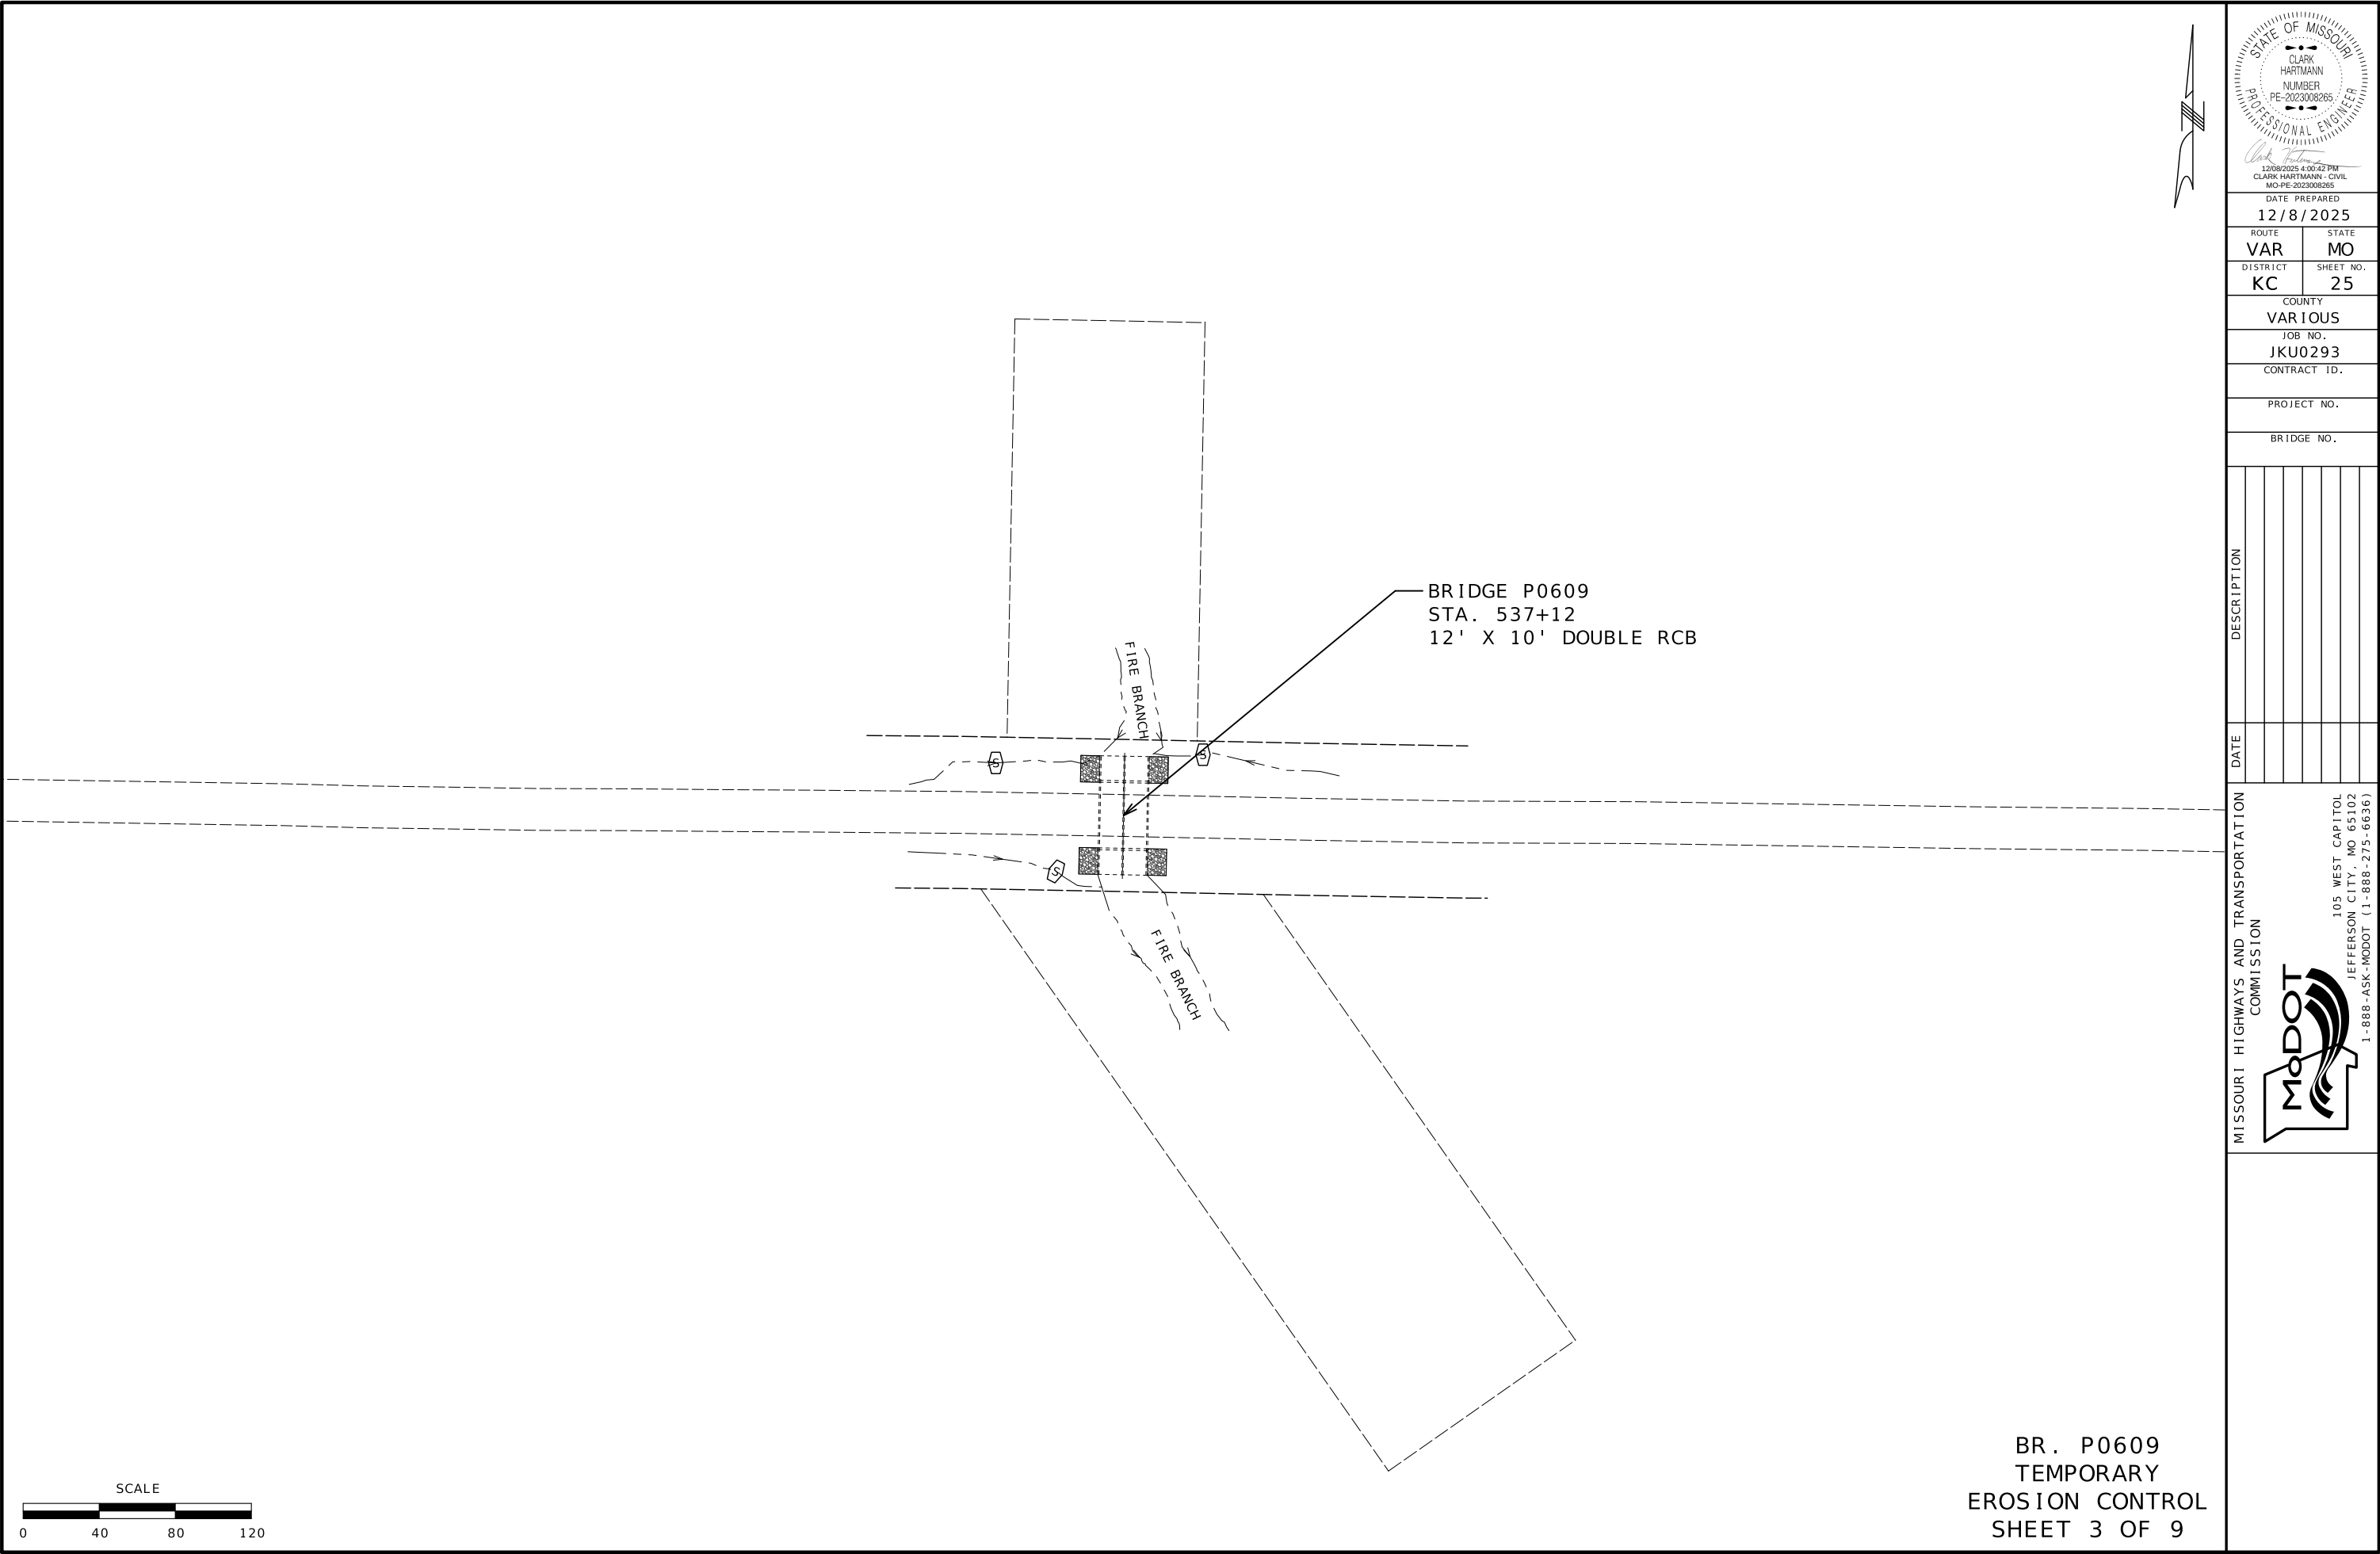

DATE PREPARED
12/8/2025

ROUTE
VAR

STATE
MO

DISTRICT
KC

SHEET NO.
25

COUNTY
VARIOUS

JOB NO.
JKU0293

CONTRACT ID.

PROJECT NO.

BRIDGE NO.



DESCRIPTION	DATE

MISSOURI HIGHWAYS AND TRANSPORTATION COMMISSION



105 WEST CAPITOL
JEFFERSON CITY, MO 65102
1-888-ASK-MODOT (1-888-275-6636)

BR. P0609
TEMPORARY
EROSION CONTROL
SHEET 3 OF 9

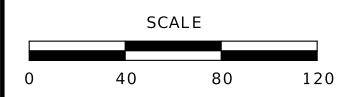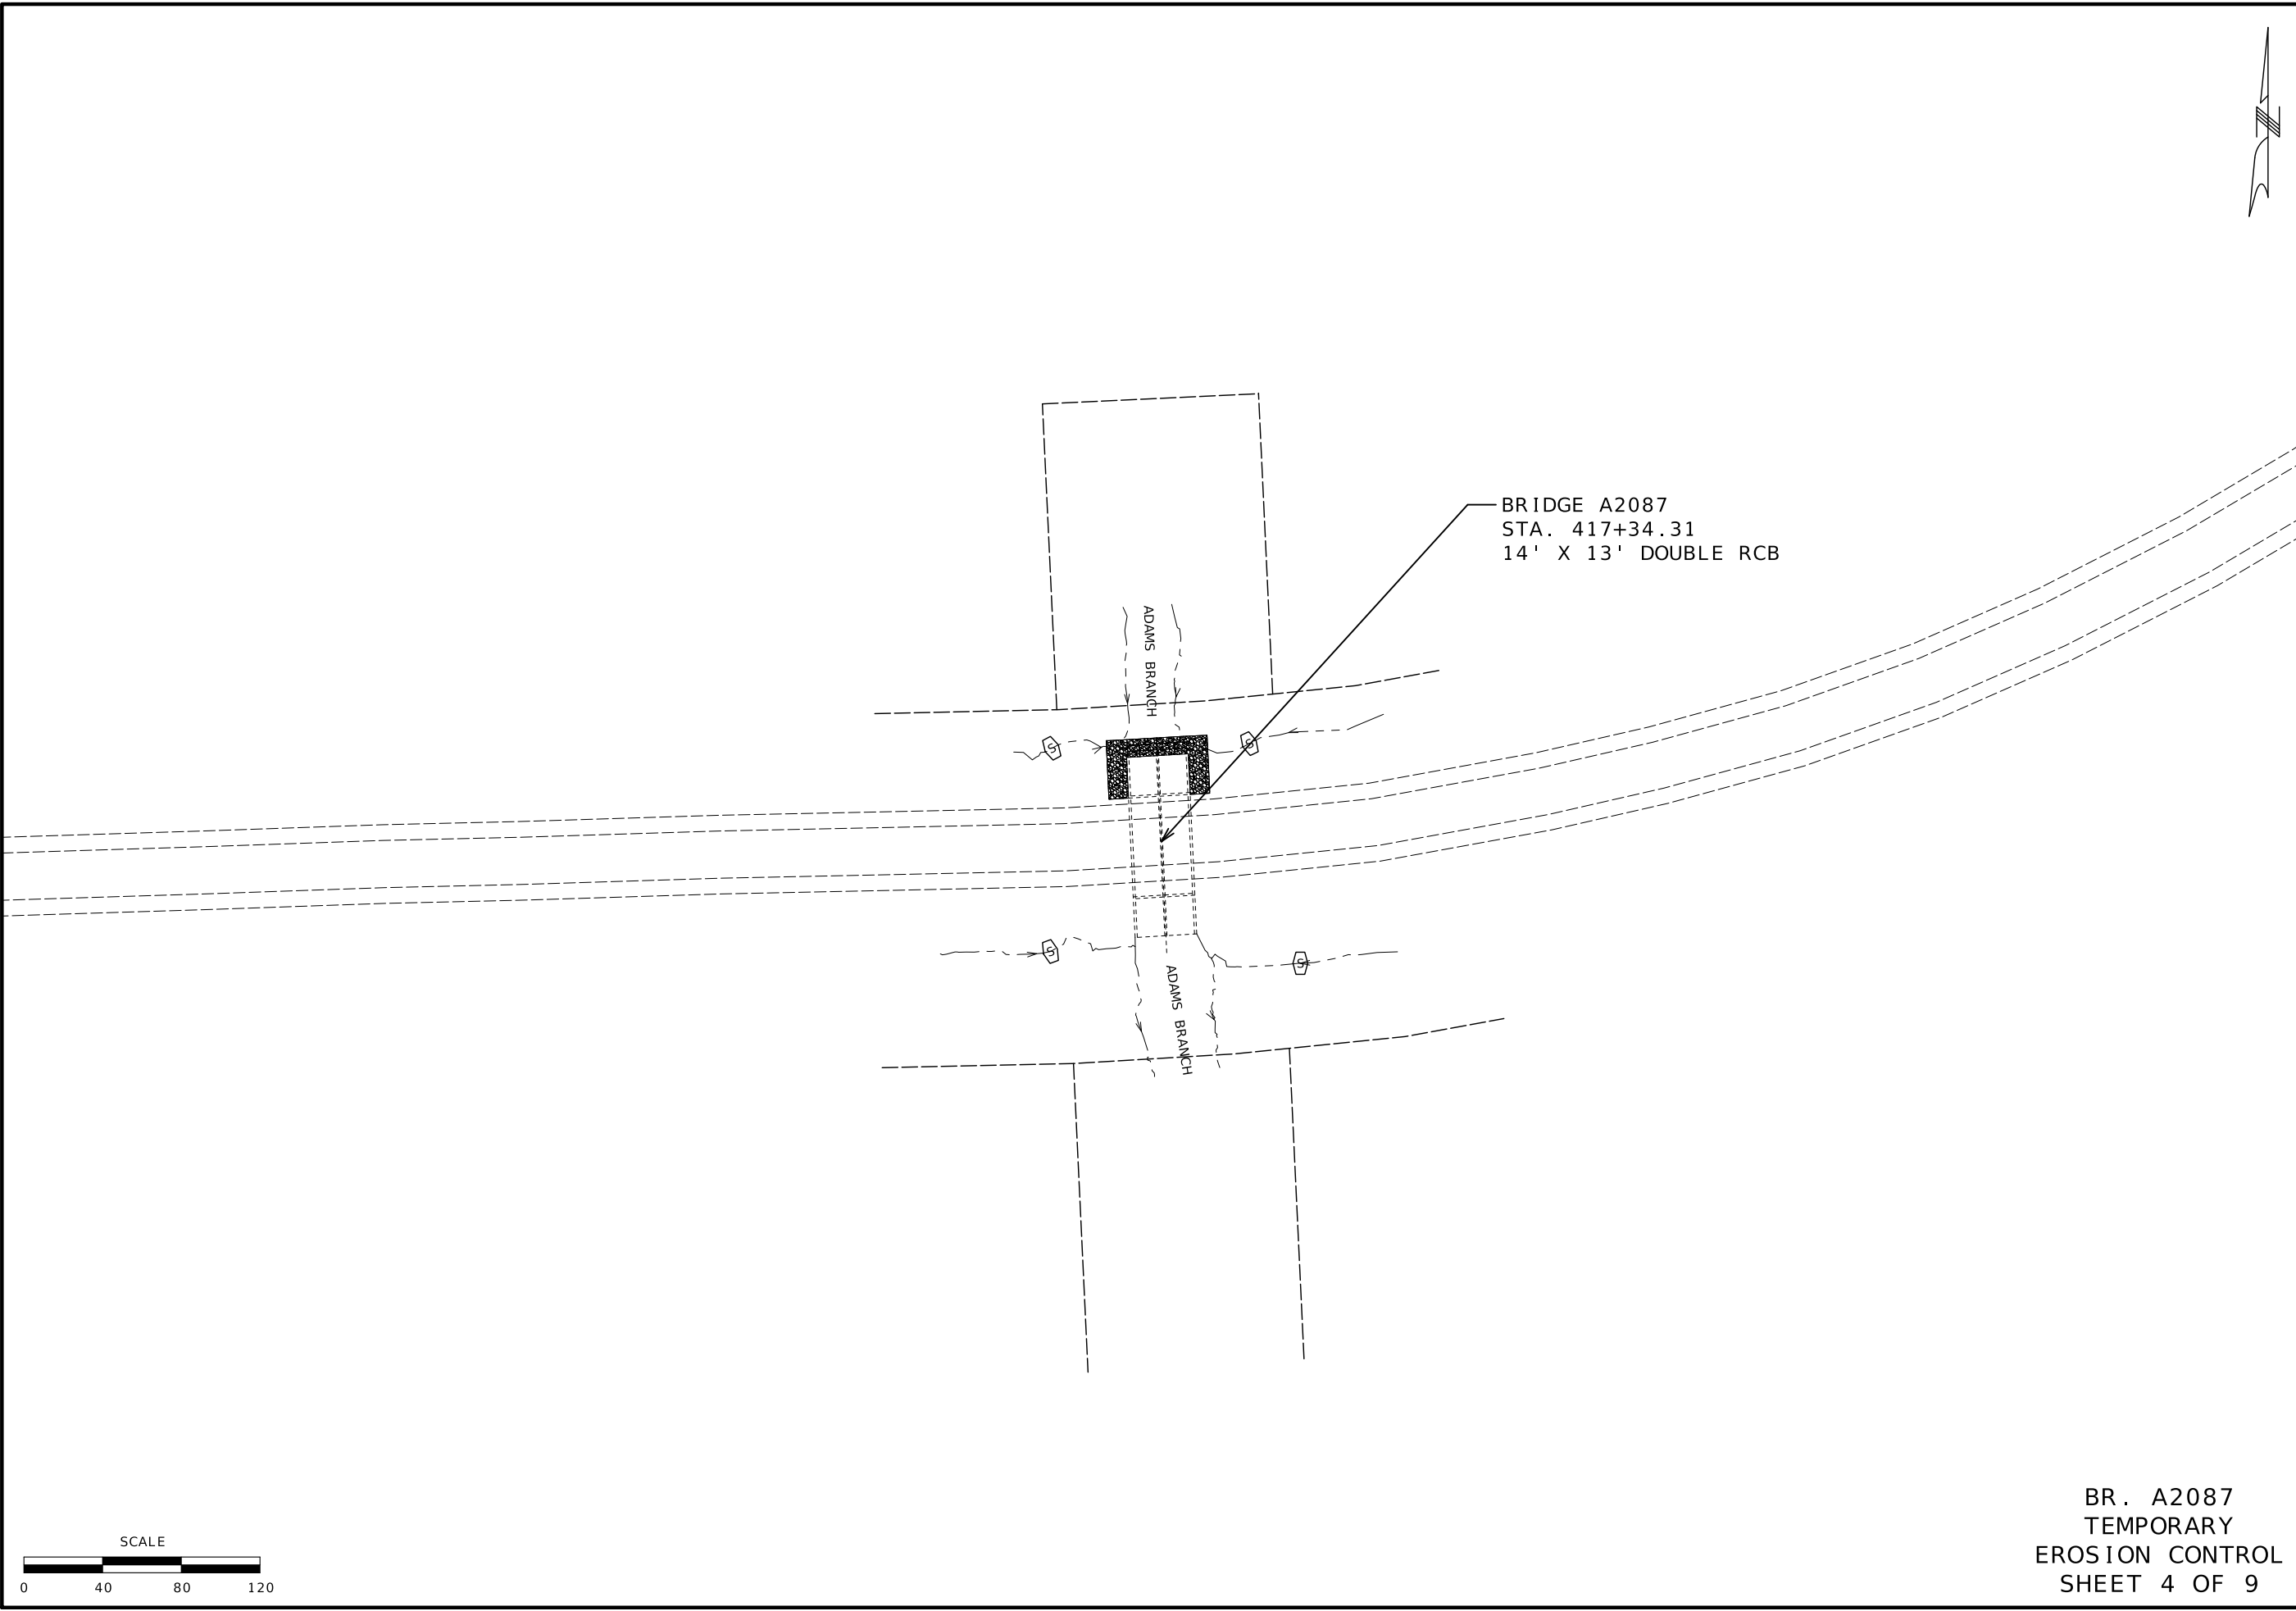

BR. A2087
TEMPORARY
EROSION CONTROL
SHEET 4 OF 9

STATE OF MISSOURI

CLARK HARTMANN

NUMBER

PE-2023008265

PROFESSIONAL ENGINEER

12/08/2025 4:00:53 PM

CLARK HARTMANN - CIVIL

MO-PE-2023008265

DATE PREPARED

12/8/2025

ROUTE	STATE
VAR	MO
DISTRICT	SHEET NO.
KC	26

COUNTY

VARIOUS

JOB NO.

JKU0293

CONTRACT ID.



PROJECT NO.

BRIDGE NO.

DESCRIPTION	DATE

MISSOURI HIGHWAYS AND TRANSPORTATION COMMISSION

105 WEST CAPITOL
JEFFERSON CITY, MO 65102
1-888-ASK-MODOT (1-888-275-6636)

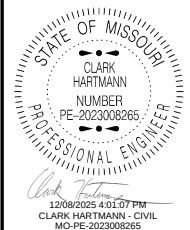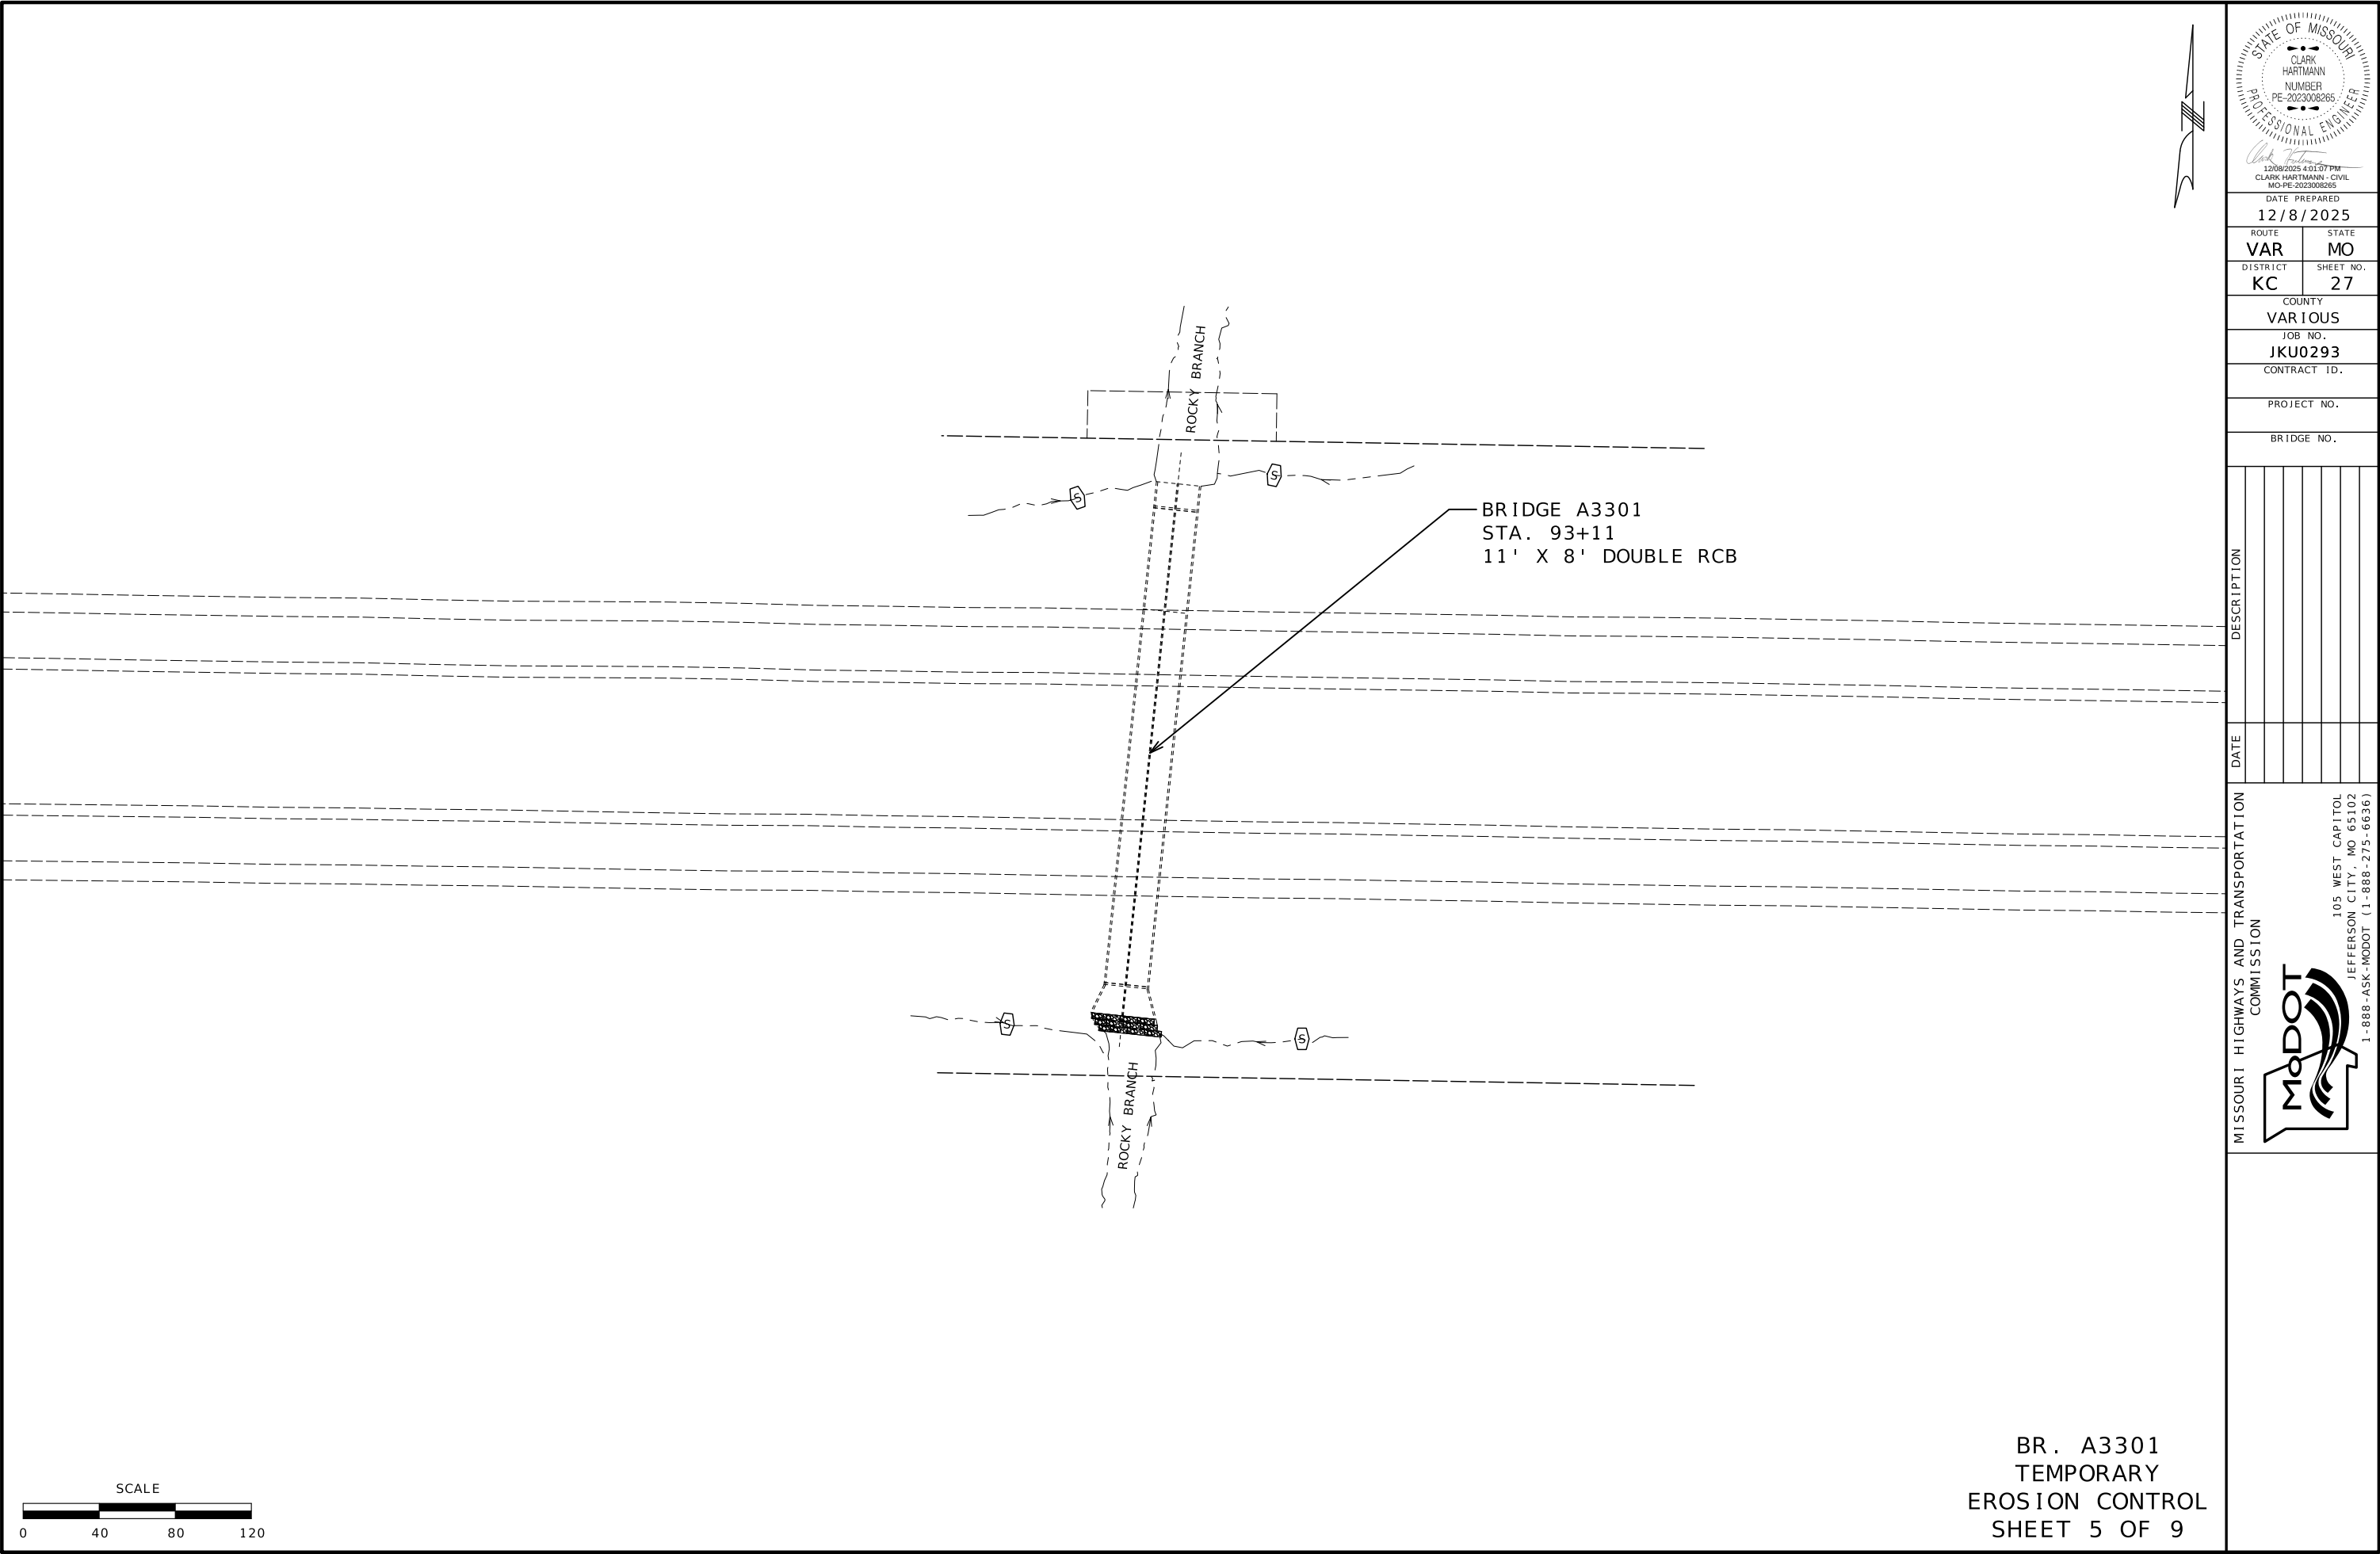



DATE PREPARED 12/8/2025	
ROUTE VAR	STATE MO
DISTRICT KC	SHEET NO. 27
COUNTY VARIOUS	
JOB NO. JKU0293	
CONTRACT ID.	
PROJECT NO.	
BRIDGE NO.	

DESCRIPTION	DATE




MISSOURI HIGHWAYS AND TRANSPORTATION COMMISSION




105 WEST CAPITOL
JEFFERSON CITY, MO 65102
1-888-ASK-MODOT (1-888-275-6636)

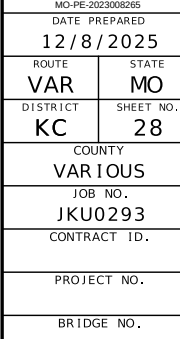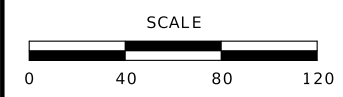[illegible]MISSOURI HIGHWAYS AND TRANSPORTATION
COMMISSION

105 WEST CAPITOL
JEFFERSON CITY, MO 65102
1-888-ASK-MODOT (1-888-275-6636)

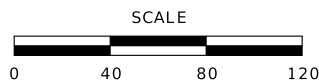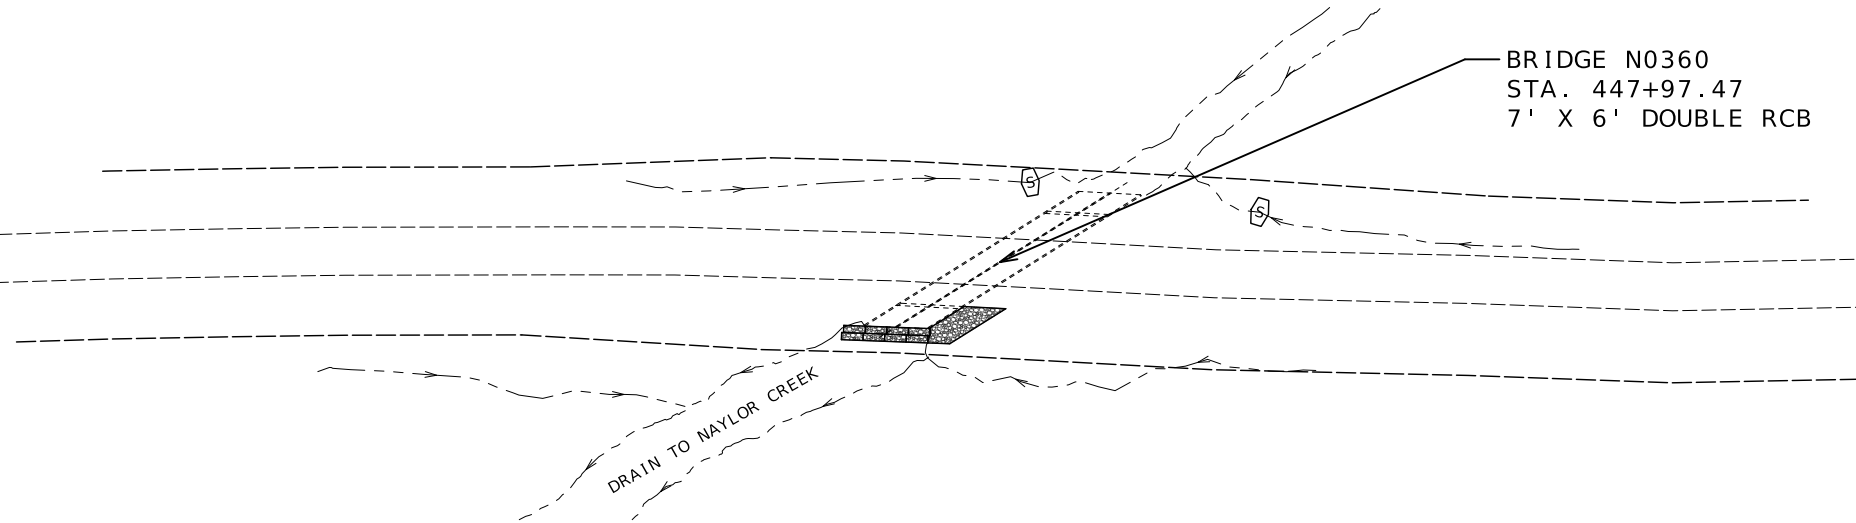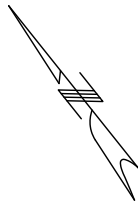

BR. N0360
TEMPORARY
EROSION CONTROL
SHEET 8 OF 9

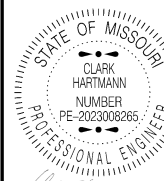

DATE PREPARED
12/8/2025

ROUTE
VAR

STATE
MO

DISTRICT
KC

SHEET NO.
30

COUNTY
VARIOUS

JOB NO.
JKU0293

CONTRACT ID.


PROJECT NO.

BRIDGE NO.

DESCRIPTION	DATE

MISSOURI HIGHWAYS AND TRANSPORTATION
COMMISSION

105 WEST CAPITOL
JEFFERSON CITY, MO 65102
1-888-ASK-MODOT (1-888-275-6636)

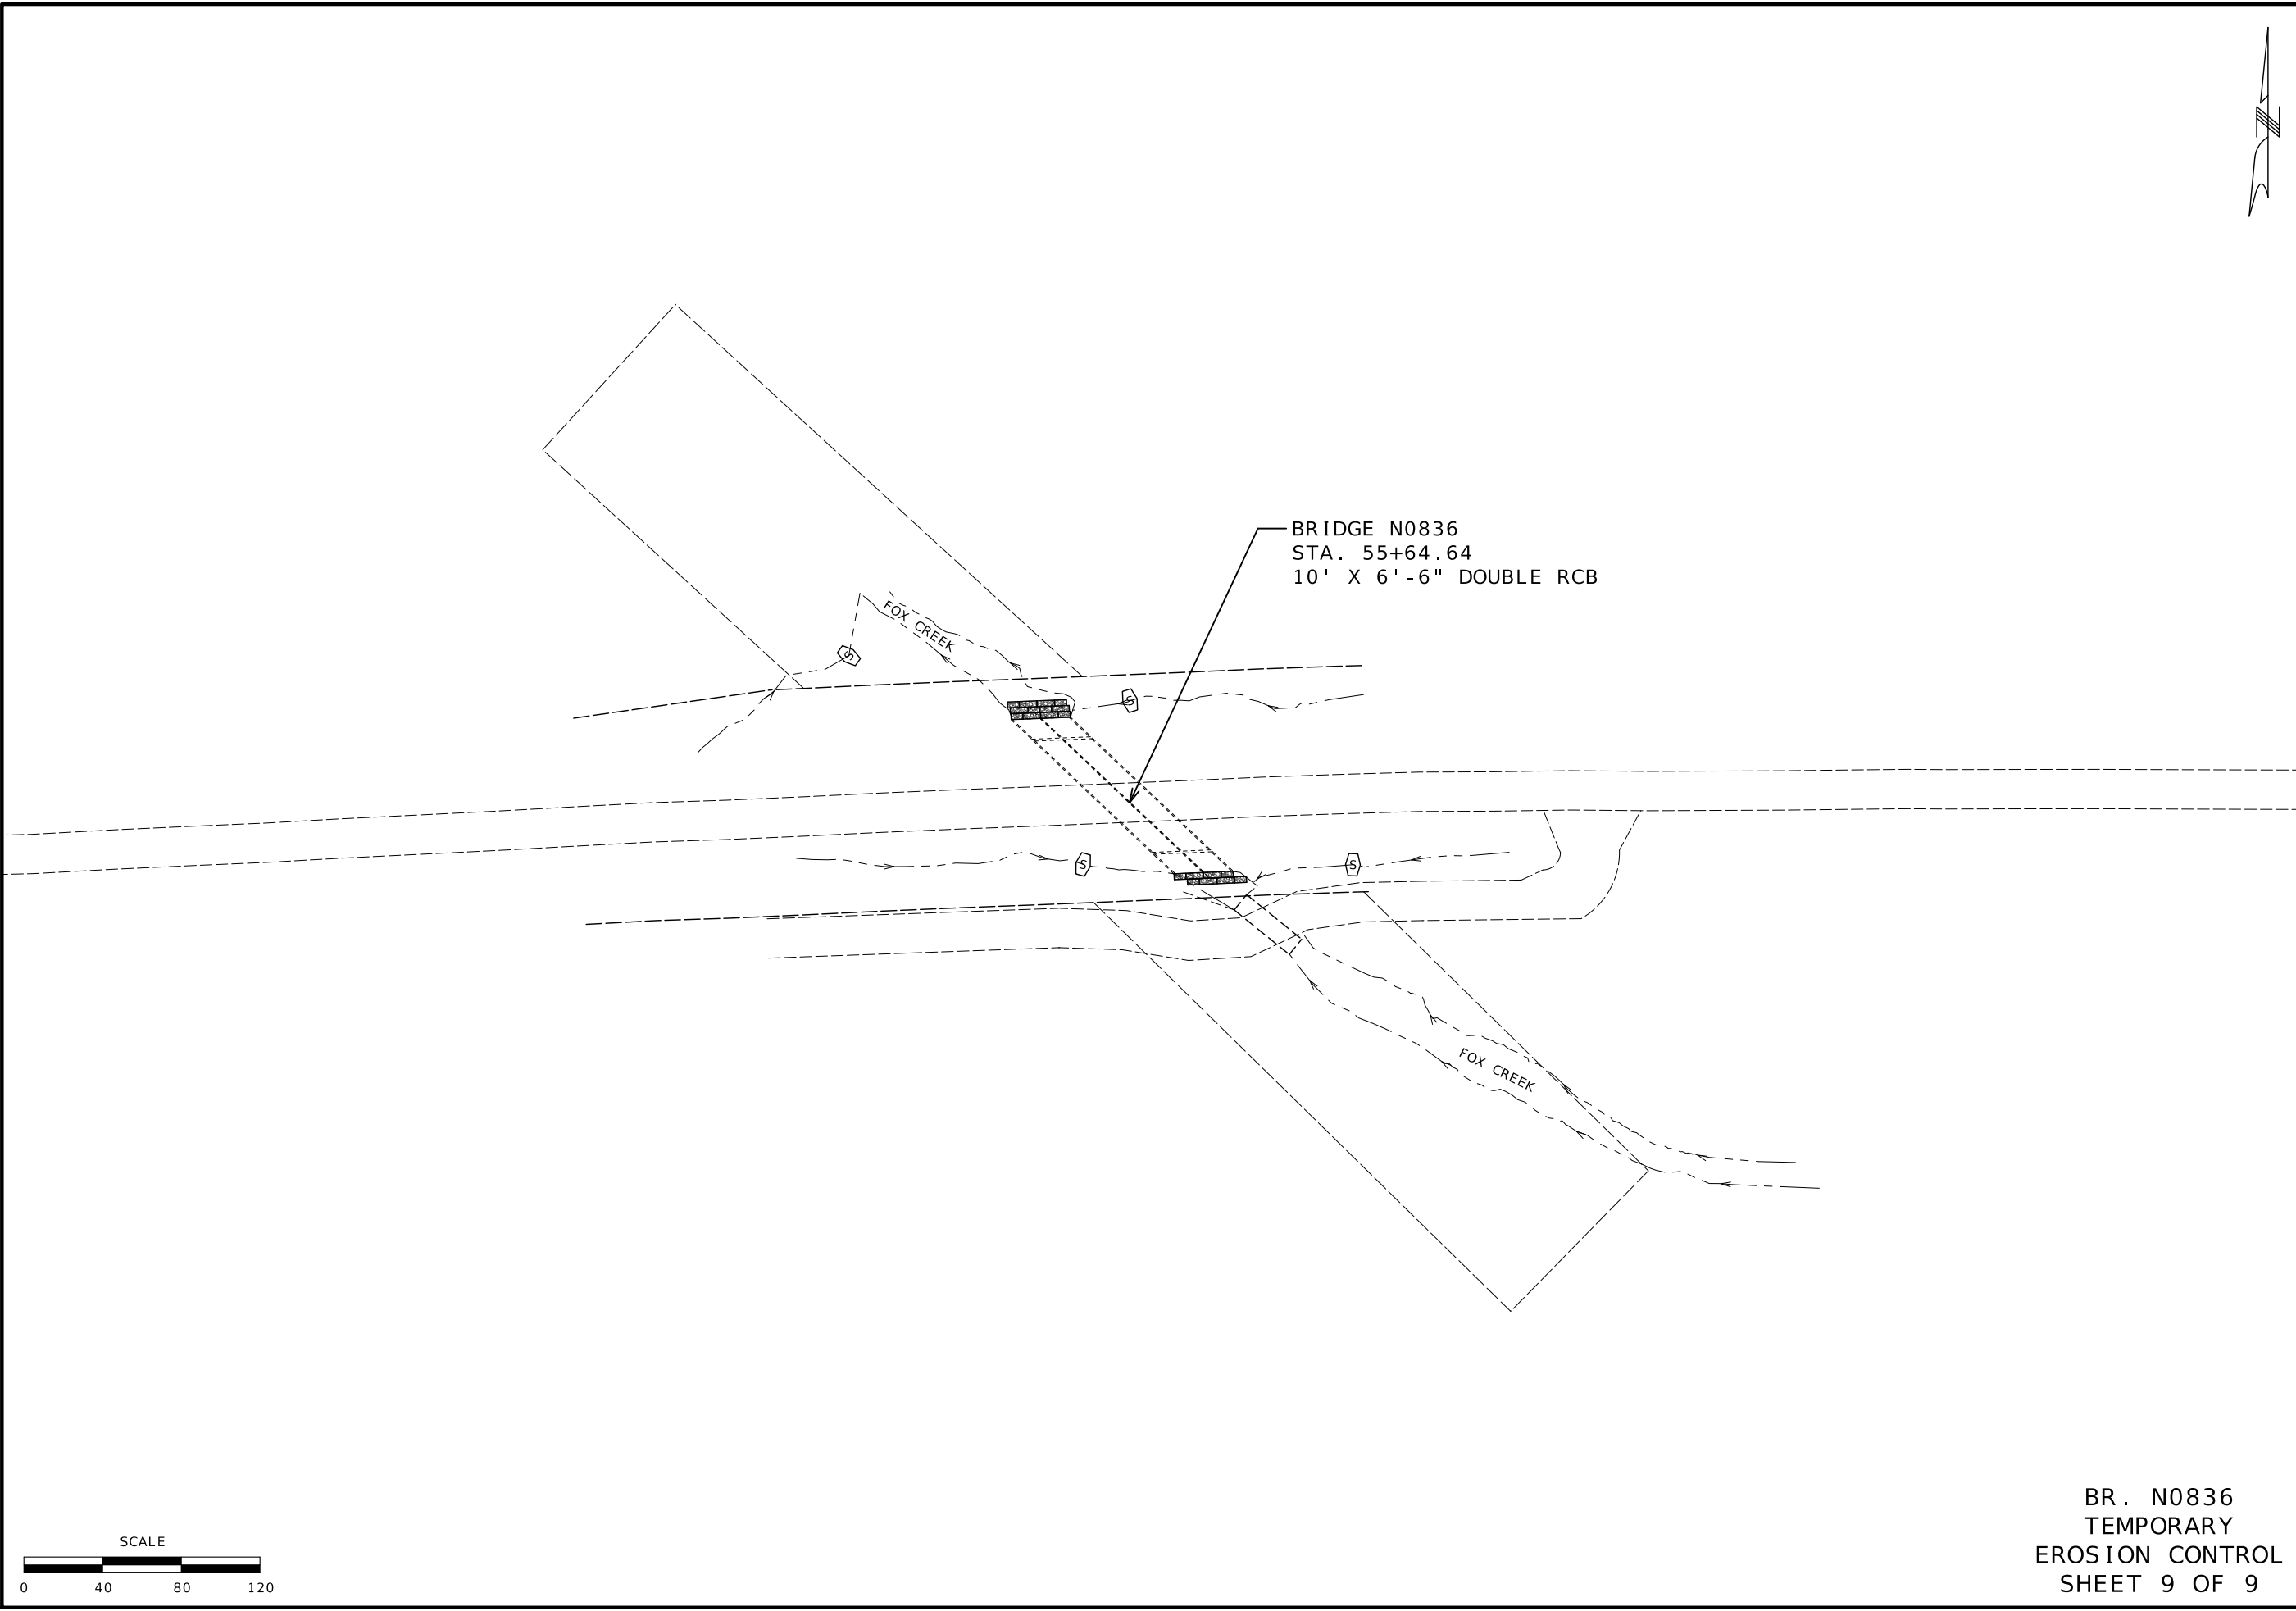

STATE OF MISSOURI

CLARK HARTMANN

NUMBER

PE-2023008265

PROFESSIONAL ENGINEER



12/08/2025 4:02:08 PM
CLARK HARTMANN - CIVIL
MO-PE-2023008265

DATE PREPARED
12/8/2025

ROUTE
VAR

DISTRICT
KC

STATE
MO

SHEET NO.
31

COUNTY
VARIOUS

JOB NO.
JKU0293

CONTRACT ID.

PROJECT NO.

BRIDGE NO.

DESCRIPTION	DATE

MISSOURI HIGHWAYS AND TRANSPORTATION COMMISSION




105 WEST CAPITOL
JEFFERSON CITY, MO 65102
1-888-ASK-MODOT (1-888-275-6636)

BR. N0836
TEMPORARY
EROSION CONTROL
SHEET 9 OF 9

U.I.P. AND REHABILITATE EXISTING 3(13'X14') CONCRETE BOX CULVERT


SEC/SUR 29 TWP 48N RGE 33W

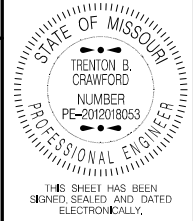

DATE PREPARED
12/2/2025
ROUTE W STATE MO
DISTRICT BR SHEET NO. 1
COUNTY JACKSON
JOB NO. JKU0293
CONTRACT ID.
PROJECT NO.
BRIDGE NO. A39802

DESCRIPTION	DATE

MISSOURI HIGHWAYS AND TRANSPORTATION COMMISSION
105 WEST CAPITOL
JEFFERSON CITY, MO 65102
1-888-ASK-MODOT (1-888-275-6636)

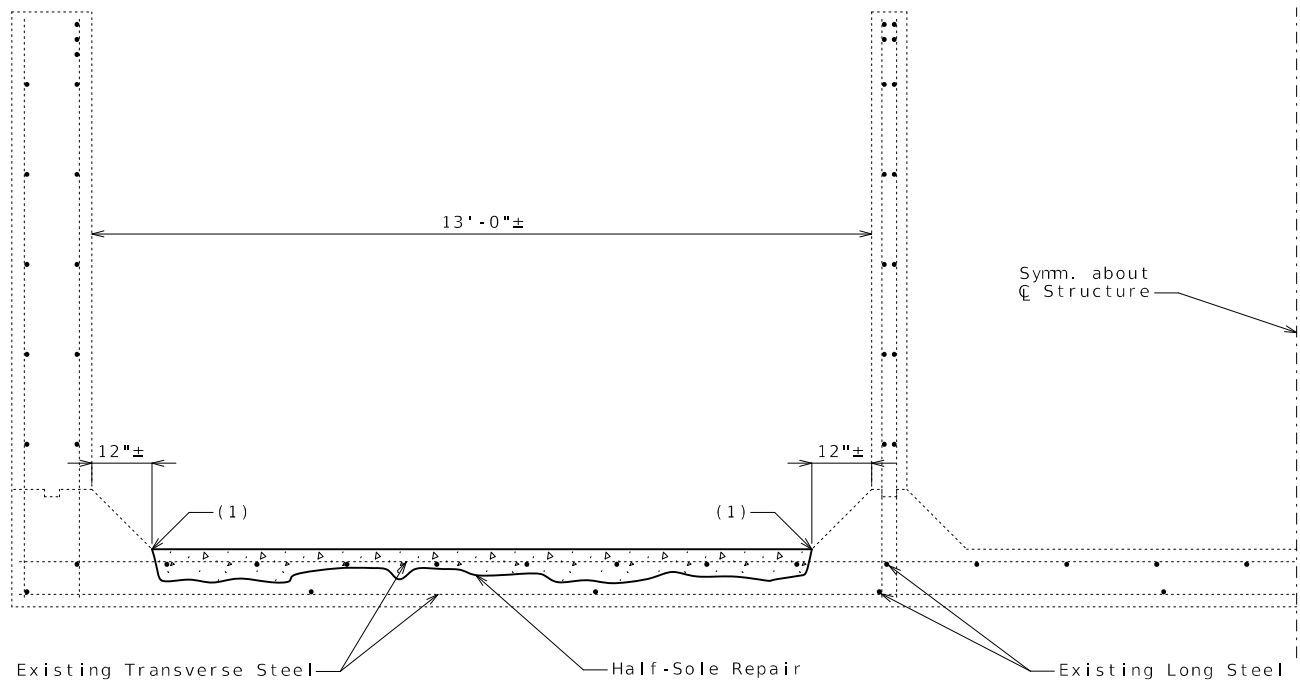

SECTION A-A

(1) 1" vertical side shall be established outside the deteriorated area.

General Notes:

Design Loading:

HS20-44 (1977 & New Construction)

Design Unit Stresses:

Class B-2 Concrete (Half-Sole Repair) $f'c = 4,000$ psi


Miscellaneous:

All concrete repairs shall be in accordance with SEC 704, unless otherwise noted.

Outline of existing work is indicated by light dashed lines. Heavy Lines indicate new work.

Traffic Handling:

Traffic to be maintained on structure during construction. See Roadway Plans for traffic control.

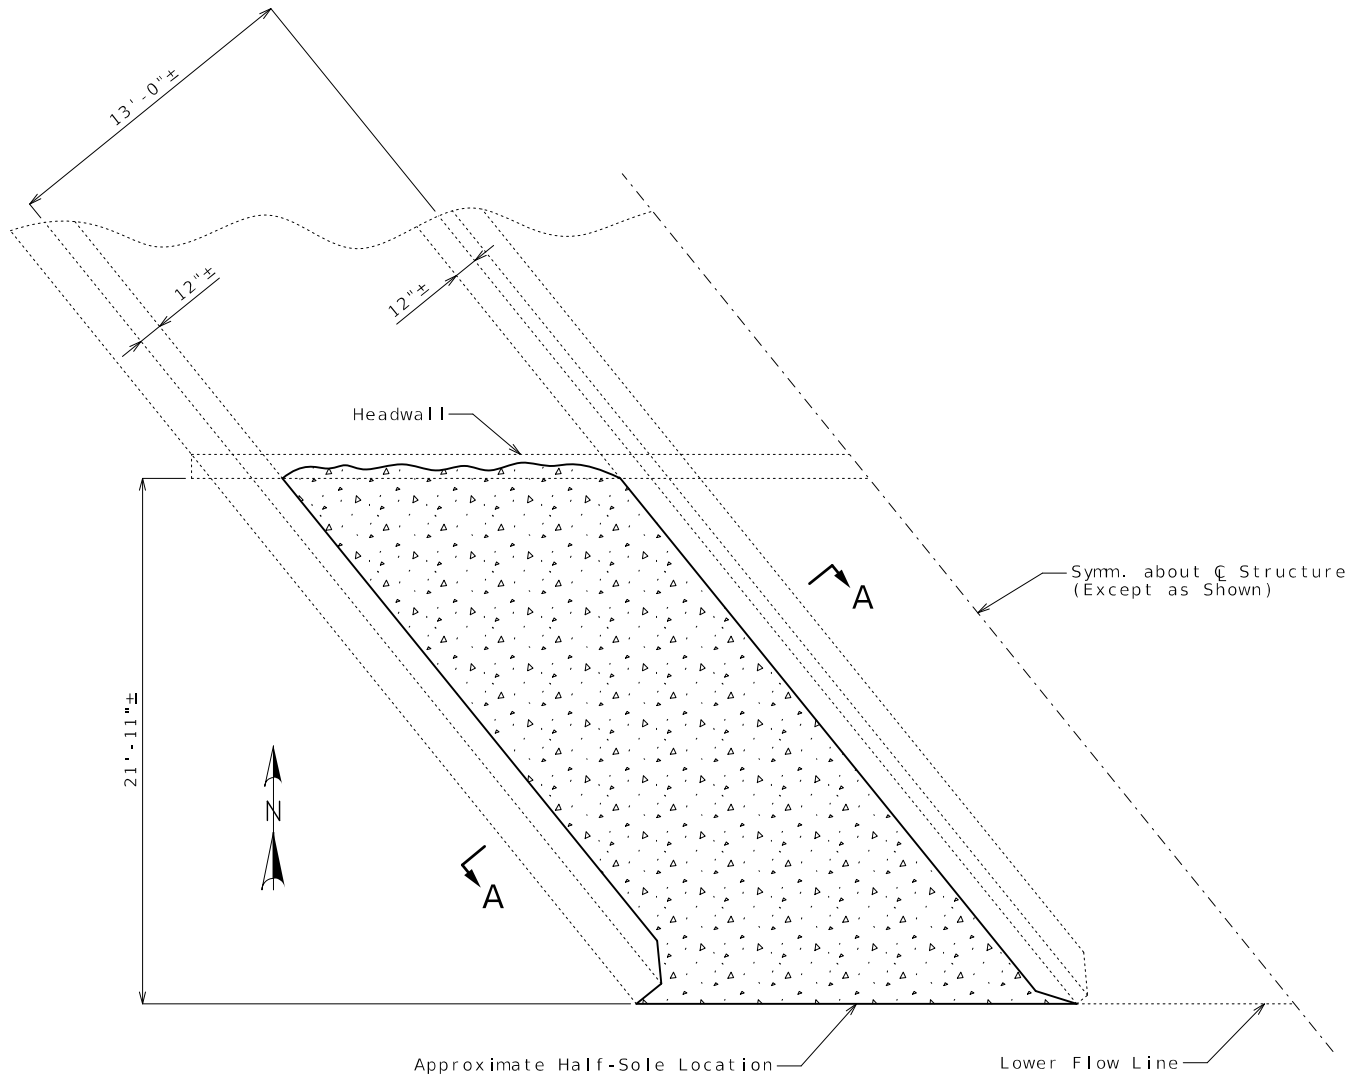

PART PLAN SHOWING CONCRETE REPAIR TO SOUTHWEST APRON

Estimated Quantities		Final Quantities
Dewatering	lump sum	1
Half-Sole Repair	sq. foot	300

REPAIRS TO CULVERT-BRIDGE: ROUTE W OVER DYKE BRANCH



ROUTE W FROM ROUTE 71 TO STATE LINE ROAD
ABOUT 2.36 MILES WEST OF ROUTE 71
TIE STATION 69+55.00± (MATCH EXISTING)

Detailed OCT 2025
Checked NOV 2025

Note: This drawing is not to scale. Follow dimensions.

Sheet No. 1 of 1

SEC/SUR	27	TWP	54N	RGE	28W
---------	----	-----	-----	-----	-----

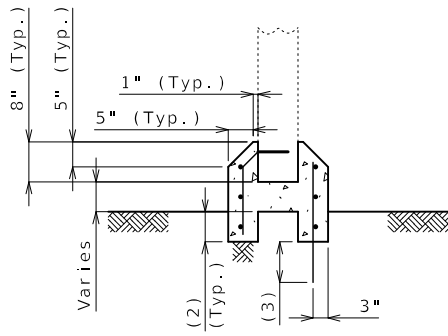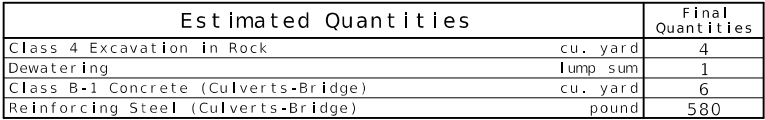

DETAIL A

General Notes:

Design Loading:

H10-44 (1953), HS-20-44 (New Construction)

Earth 120 lb/cf, Equivalent Fluid Pressure 30 lb/cf (min.), 60 lb/cf (max.).

Design Unit Stresses:

Class B-1 Concrete (Collars) $f'_c = 4,000 \text{ psi}$

Reinforcing Steel (ASTM A615 Grade 60) $f_y = 60,000 \text{ psi}$

Reinforcing Steel:

Minimum clearance to reinforcing steel shall be 1½", unless otherwise noted.

Resin Anchors:

Cost of finishing and installing the resin anchor system, complete in place will be considered completely covered by the contract unit price for Class B-1 Concrete (Culverts-Bridge).

An epoxy coated #5 ASTM A615 Grade 60 reinforcing bar may be substituted for the 5/8" threaded rod.

Contractor shall use one of the qualified resin anchor systems in accordance with Sec 1039.

The minimum embedment depth in concrete with $f'_c = 4,000$ psi for the resin anchor systems shall be that required to meet the minimum ultimate pullout strength in accordance with Sec 1039 but shall not be less than 5".

Miscellaneous:

Outline of existing work is indicated by light dashed lines. Heavy lines indicate new work.

Contractor shall veriry all dimensions in field before ordering new material.

Traffic Handling:

Traffic to be maintained on structure during construction. See Roadway Plans for traffic control.


REPAIRS TO CULVERT-BRIDGE: ROUTE D OVER FIRE BRANCH

ROUTE D FROM ROUTE 13 TO ROUTE BB
ABOUT 0.5 MILES WEST OF ROUTE 13
TIE STATION 537+25.00± (MATCH EXISTING)

Detailed OCT 2025
Checked OCT 2025

Note: This drawing is not to scale. Follow dimensions.

Sheet No. 1 of 2

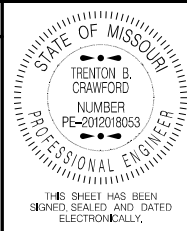

DATE PREPARED 12/2/2025	
ROUTE D	STATE MO
DISTRICT BR	SHEET NO. 1

COUNTY
RAY
JOB NO.
JKU0293
CONTRACT ID.

PROJECT NO.
BRIDGE NO. P06091

[illegible]MISSOURI HIGHWAYS AND TRANSPORTATION
COMMISSION

105 WEST CAPITAL
JEFFERSON CITY, MO 65102
1-888-ASK-MODOT (1-888-275-6636)

