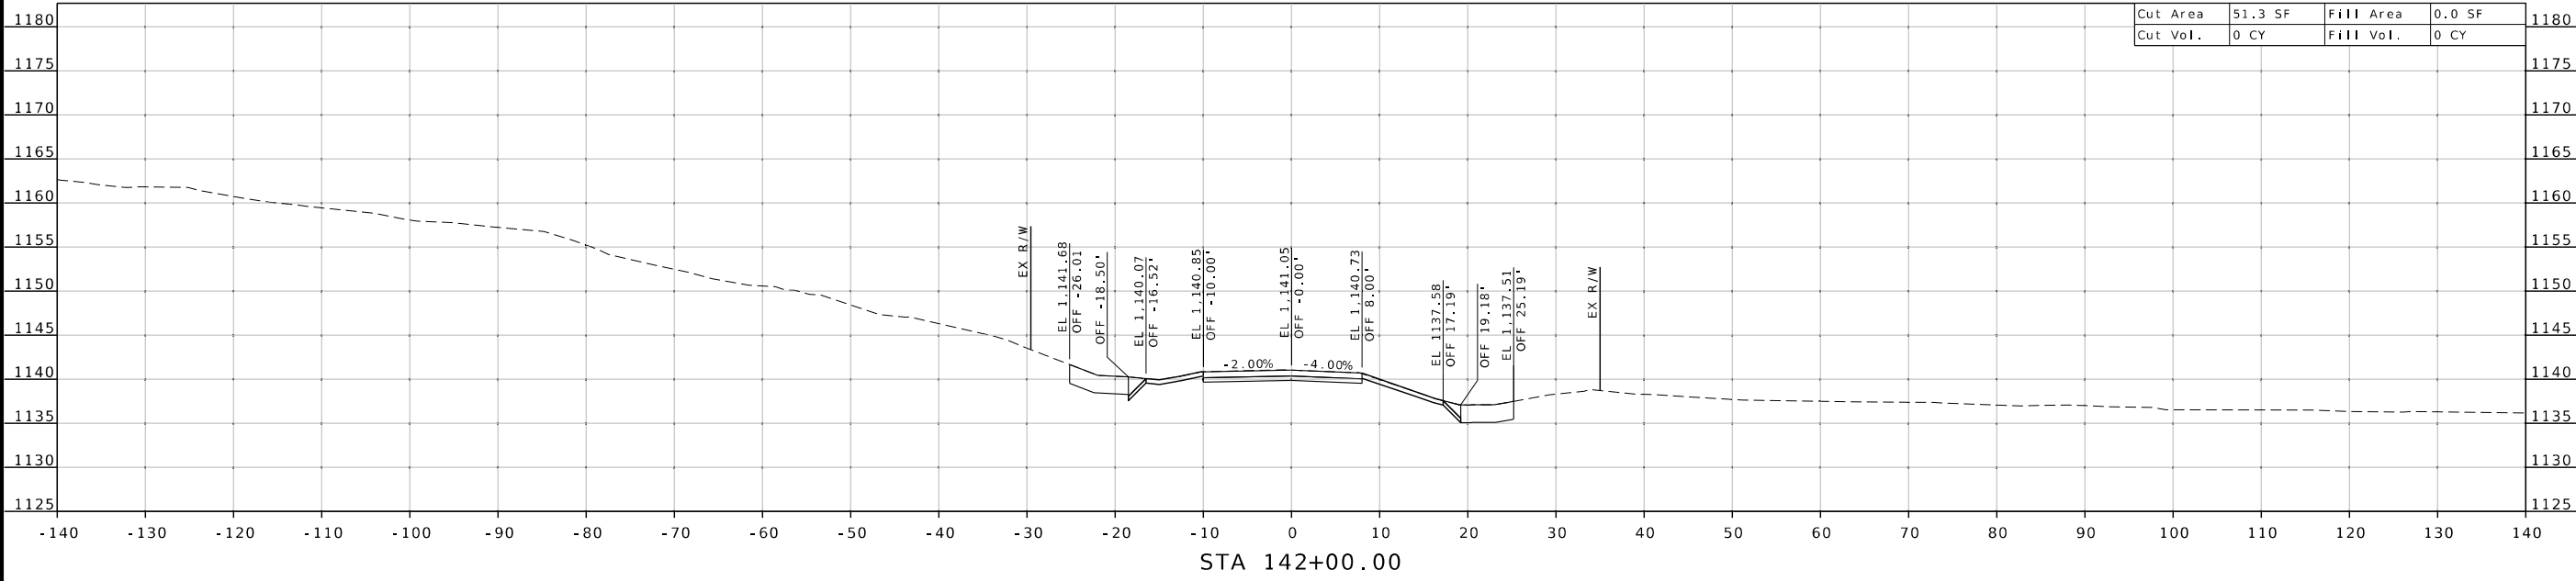
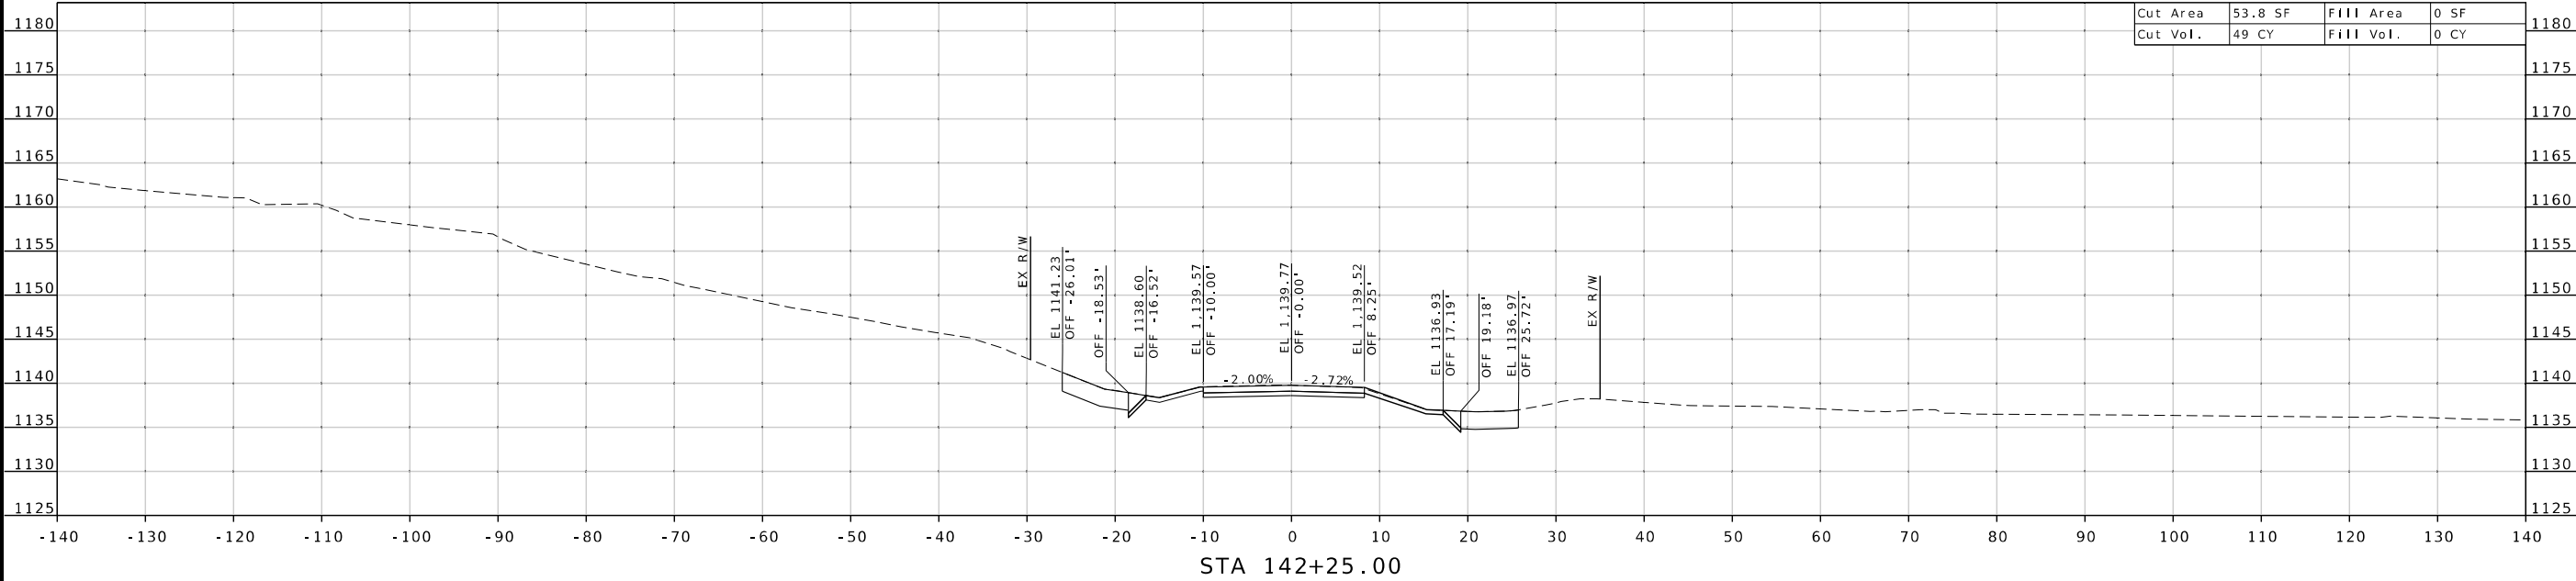


DATE PREPARED
12/30/2025

ROUTE Y STATE MO

DISTRICT SW SHEET NO. XS-1

COUNTY WEBSTER

JOB NO. JSR0366

CONTRACT ID.

PROJECT NO.

BRIDGE NO.

Cut Area 53.8 SF Fill Area 0 SF

Cut Vol. 49 CY Fill Vol. 0 CY

DESCRIPTION

DATE

MISSOURI HIGHWAYS AND TRANSPORTATION COMMISSION

MoDOT

105 WEST CAPITOL

JEFFERSON CITY, MO 65102

1-888-ASK-MODOT (1-888-275-6636)

HDR Engineering, Inc.



1001 Highlands Plaza Drive

Suite 200

St. Louis, MO 63110

314-425-8301

Certificate of Authority: 000856

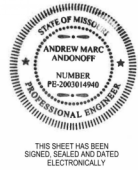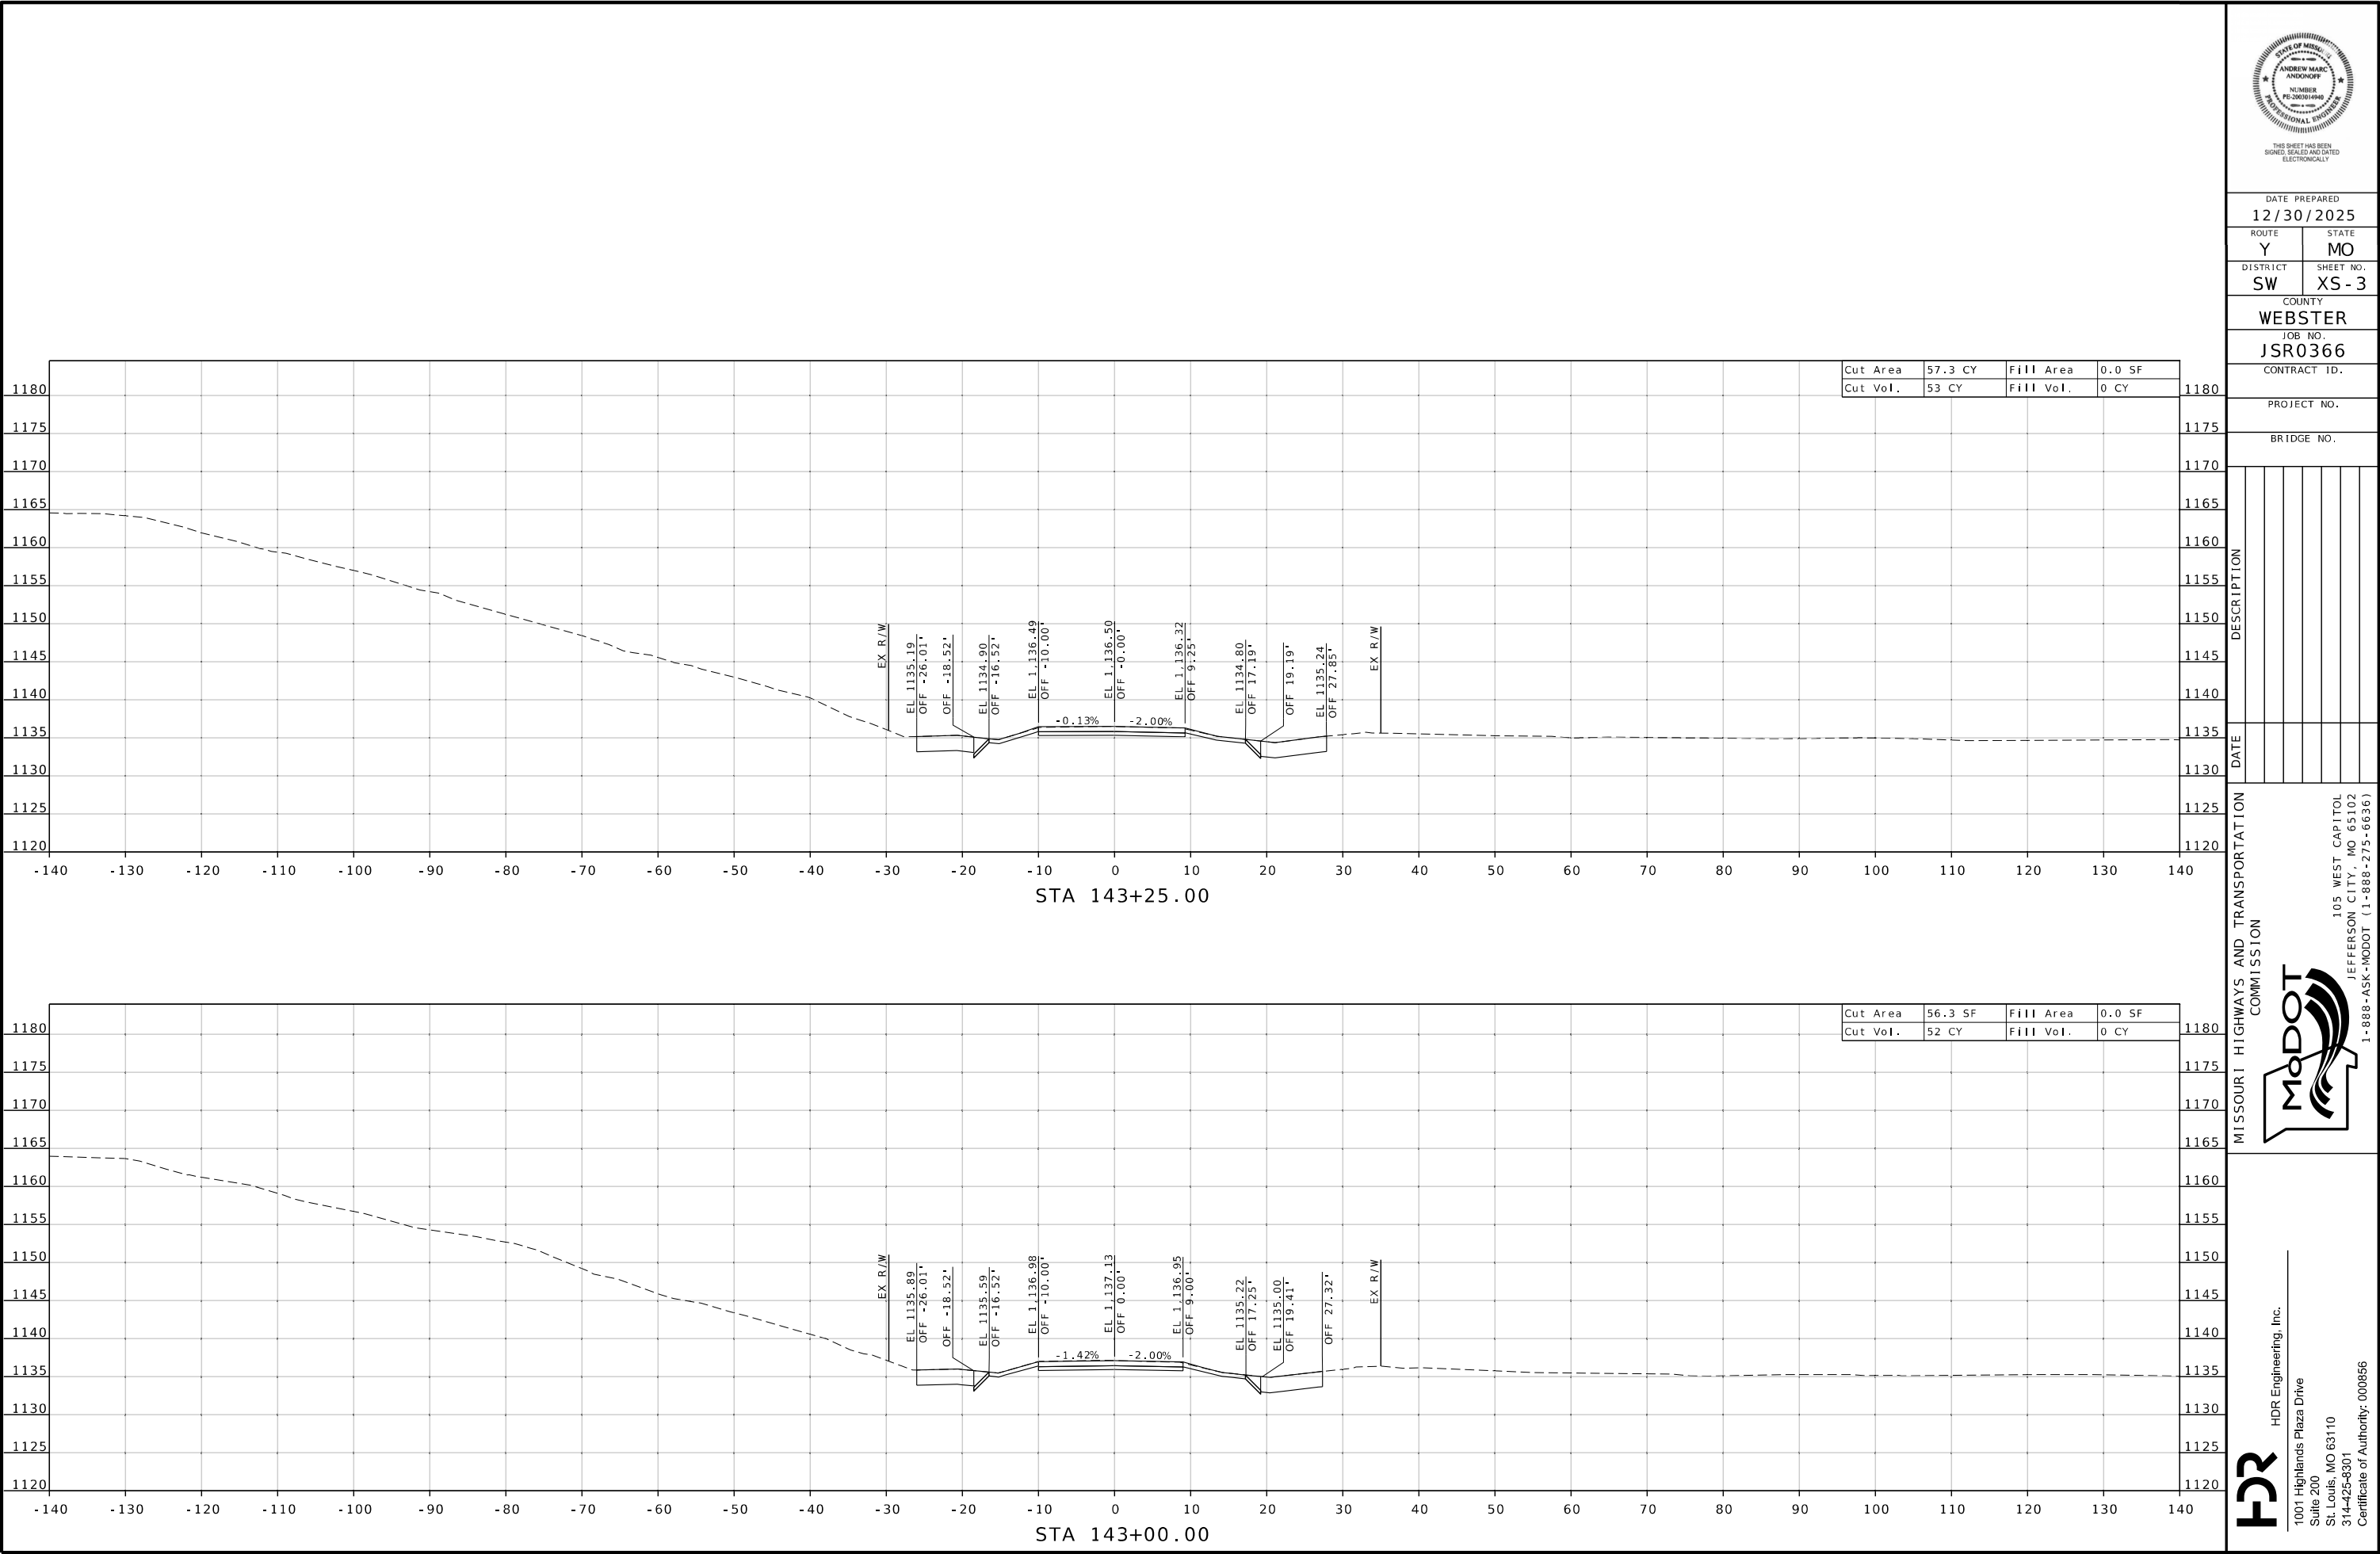

DATE PREPARED		12/30/2025	
ROUTE	Y	STATE	MO
DISTRICT	SW	SHEET NO.	XS-3
COUNTY			
WEBSTER			
JOB NO.			
JSR0366			
CONTRACT ID.			

PROJECT NO.

BRIDGE NO.



DESCRIPTION					
DATE					

MISSOURI HIGHWAYS AND TRANSPORTATION COMMISSION

105 WEST CAPITOL
JEFFERSON CITY, MO 65102
1-888-ASK-MODOT (1-888-275-6636)

HDR Engineering, Inc.

1001 Highlands Plaza Drive
Suite 200
St. Louis, MO 63110
314-425-8301
Certificate of Authority: 000856

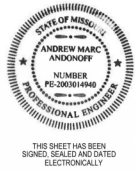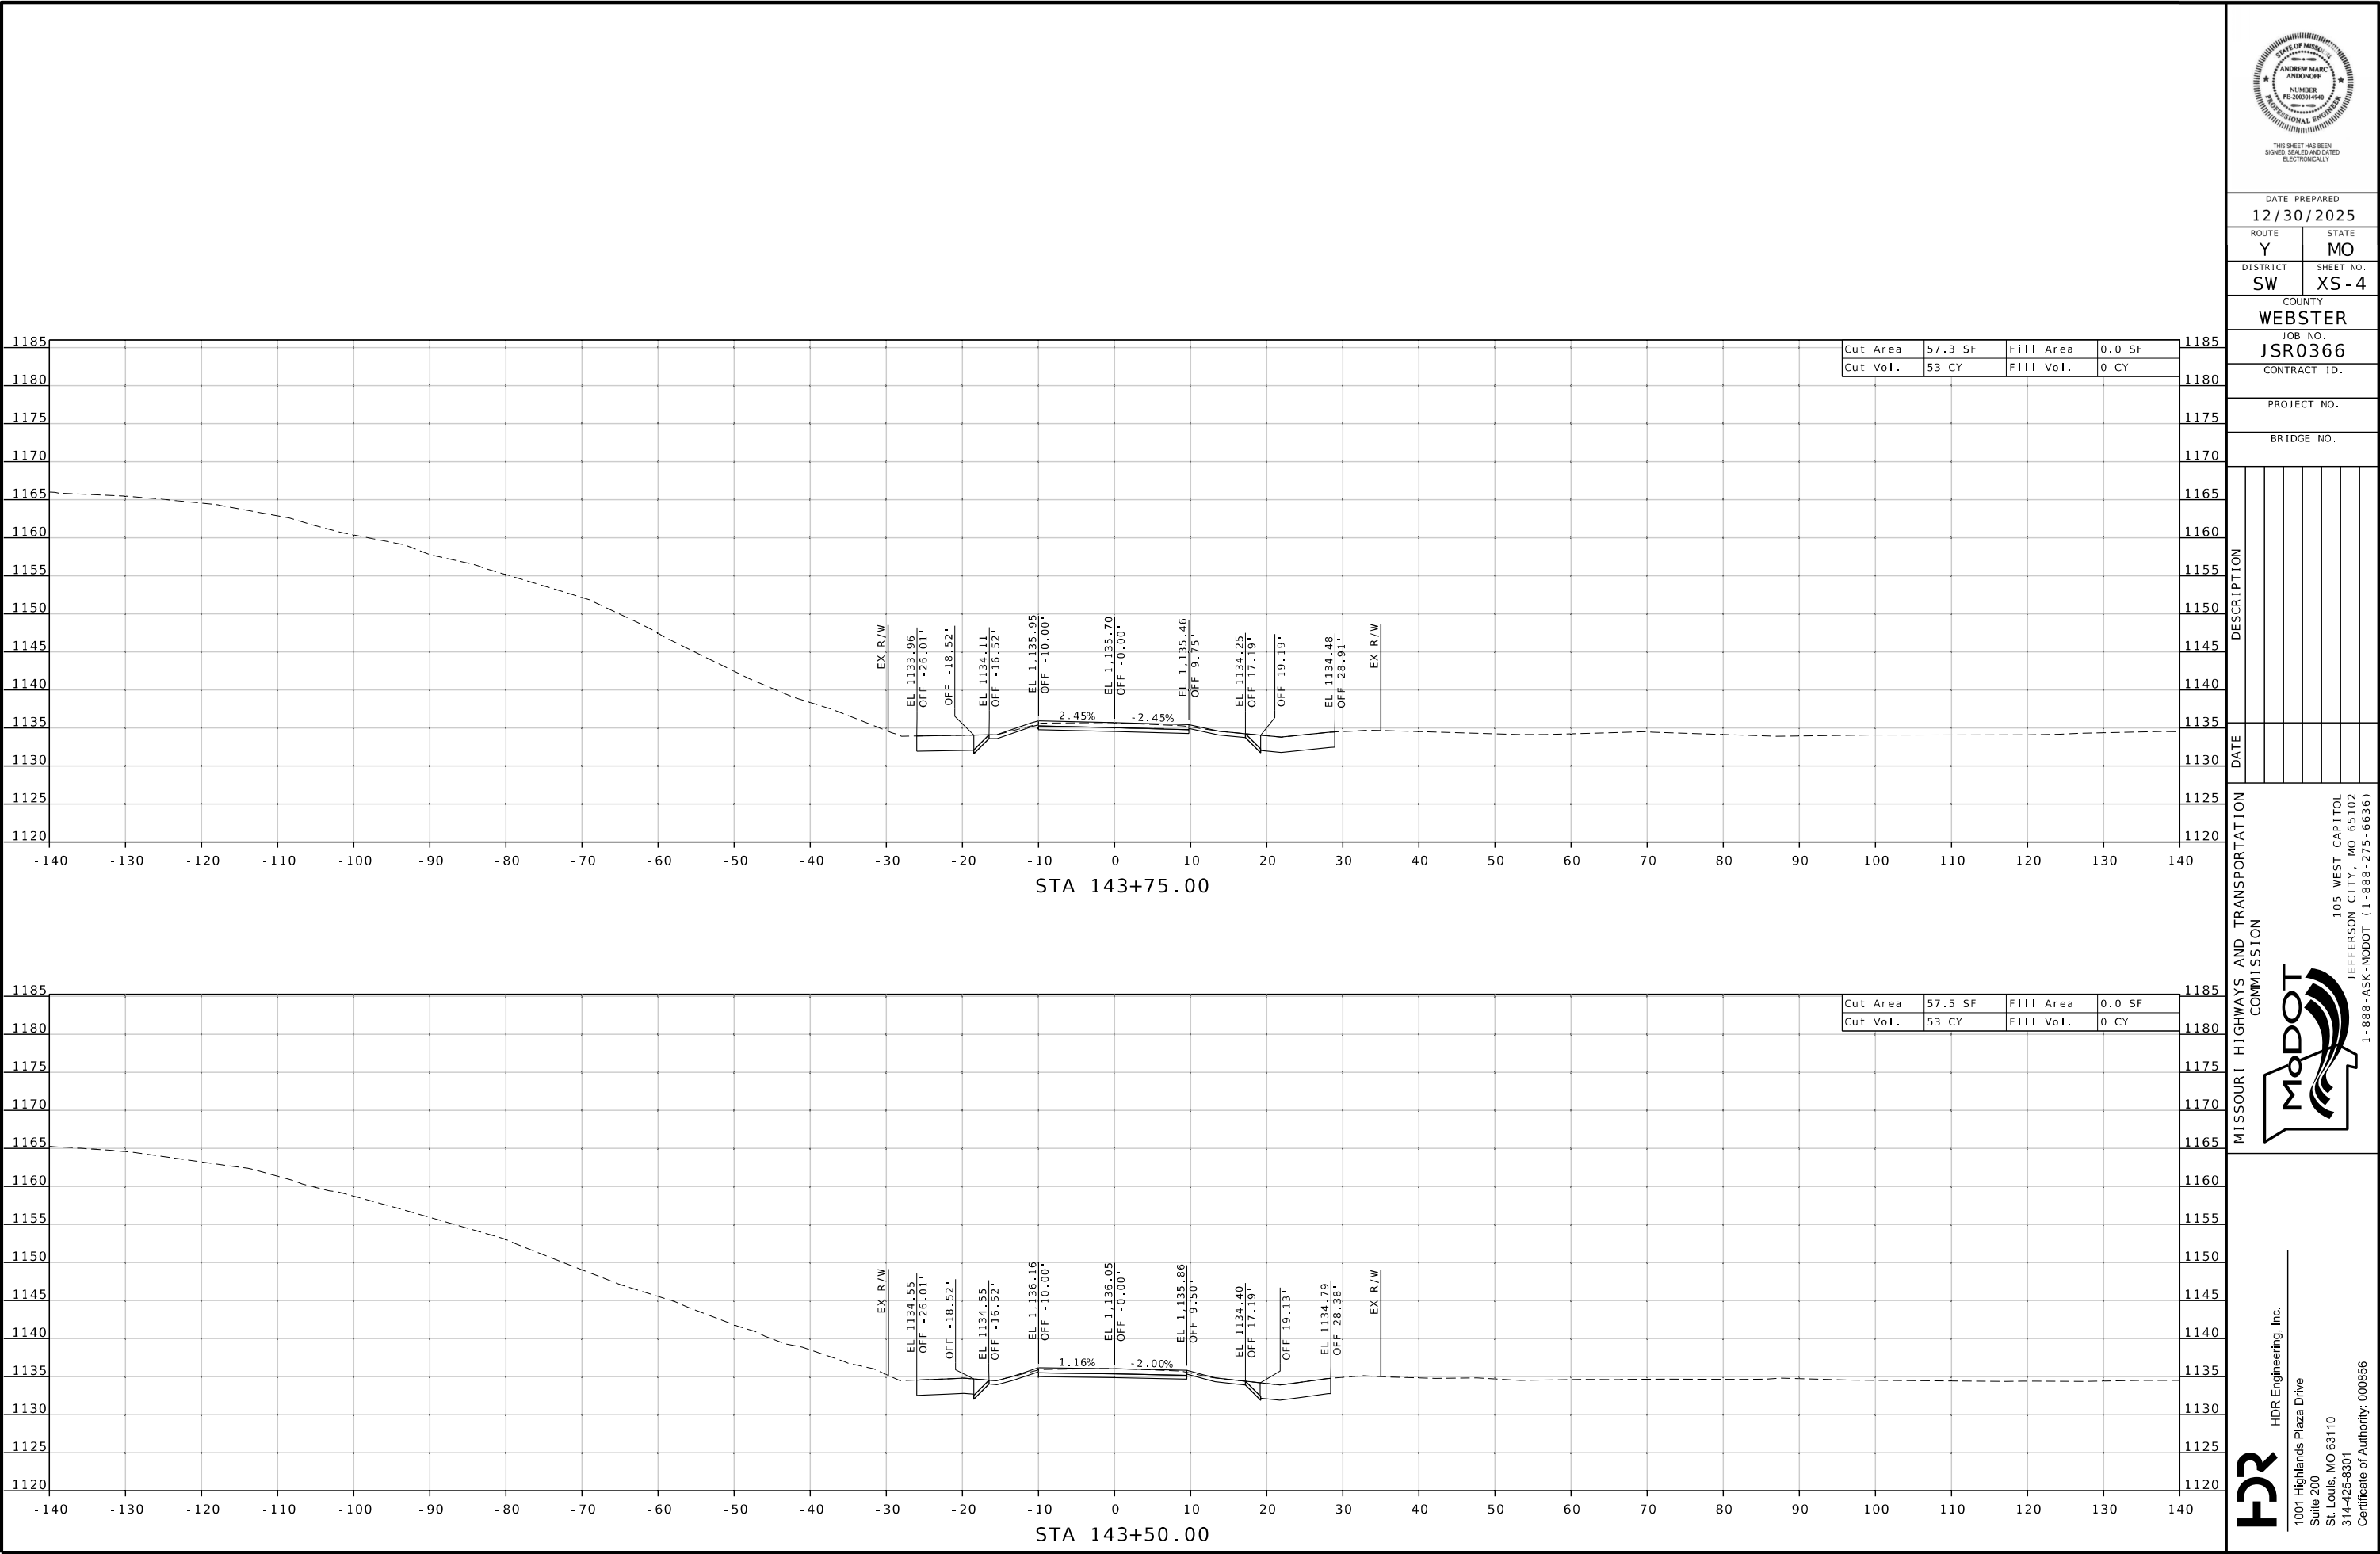

DATE PREPARED 12/30/2025	
ROUTE Y	STATE MO
DISTRICT SW	SHEET NO. XS-4
COUNTY WEBSTER	
JOB NO. JSR0366	
CONTRACT ID.	

PROJECT NO.
BRIDGE NO.



DESCRIPTION	DATE

MISSOURI HIGHWAYS AND TRANSPORTATION COMMISSION

105 WEST CAPITOL
JEFFERSON CITY, MO 65102
1-888-ASK-MODOT (1-888-275-6636)

HDR HDR Engineering, Inc.

1001 Highlands Plaza Drive
Suite 200
St. Louis, MO 63110
314-425-8301
Certificate of Authority: 000856

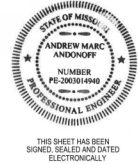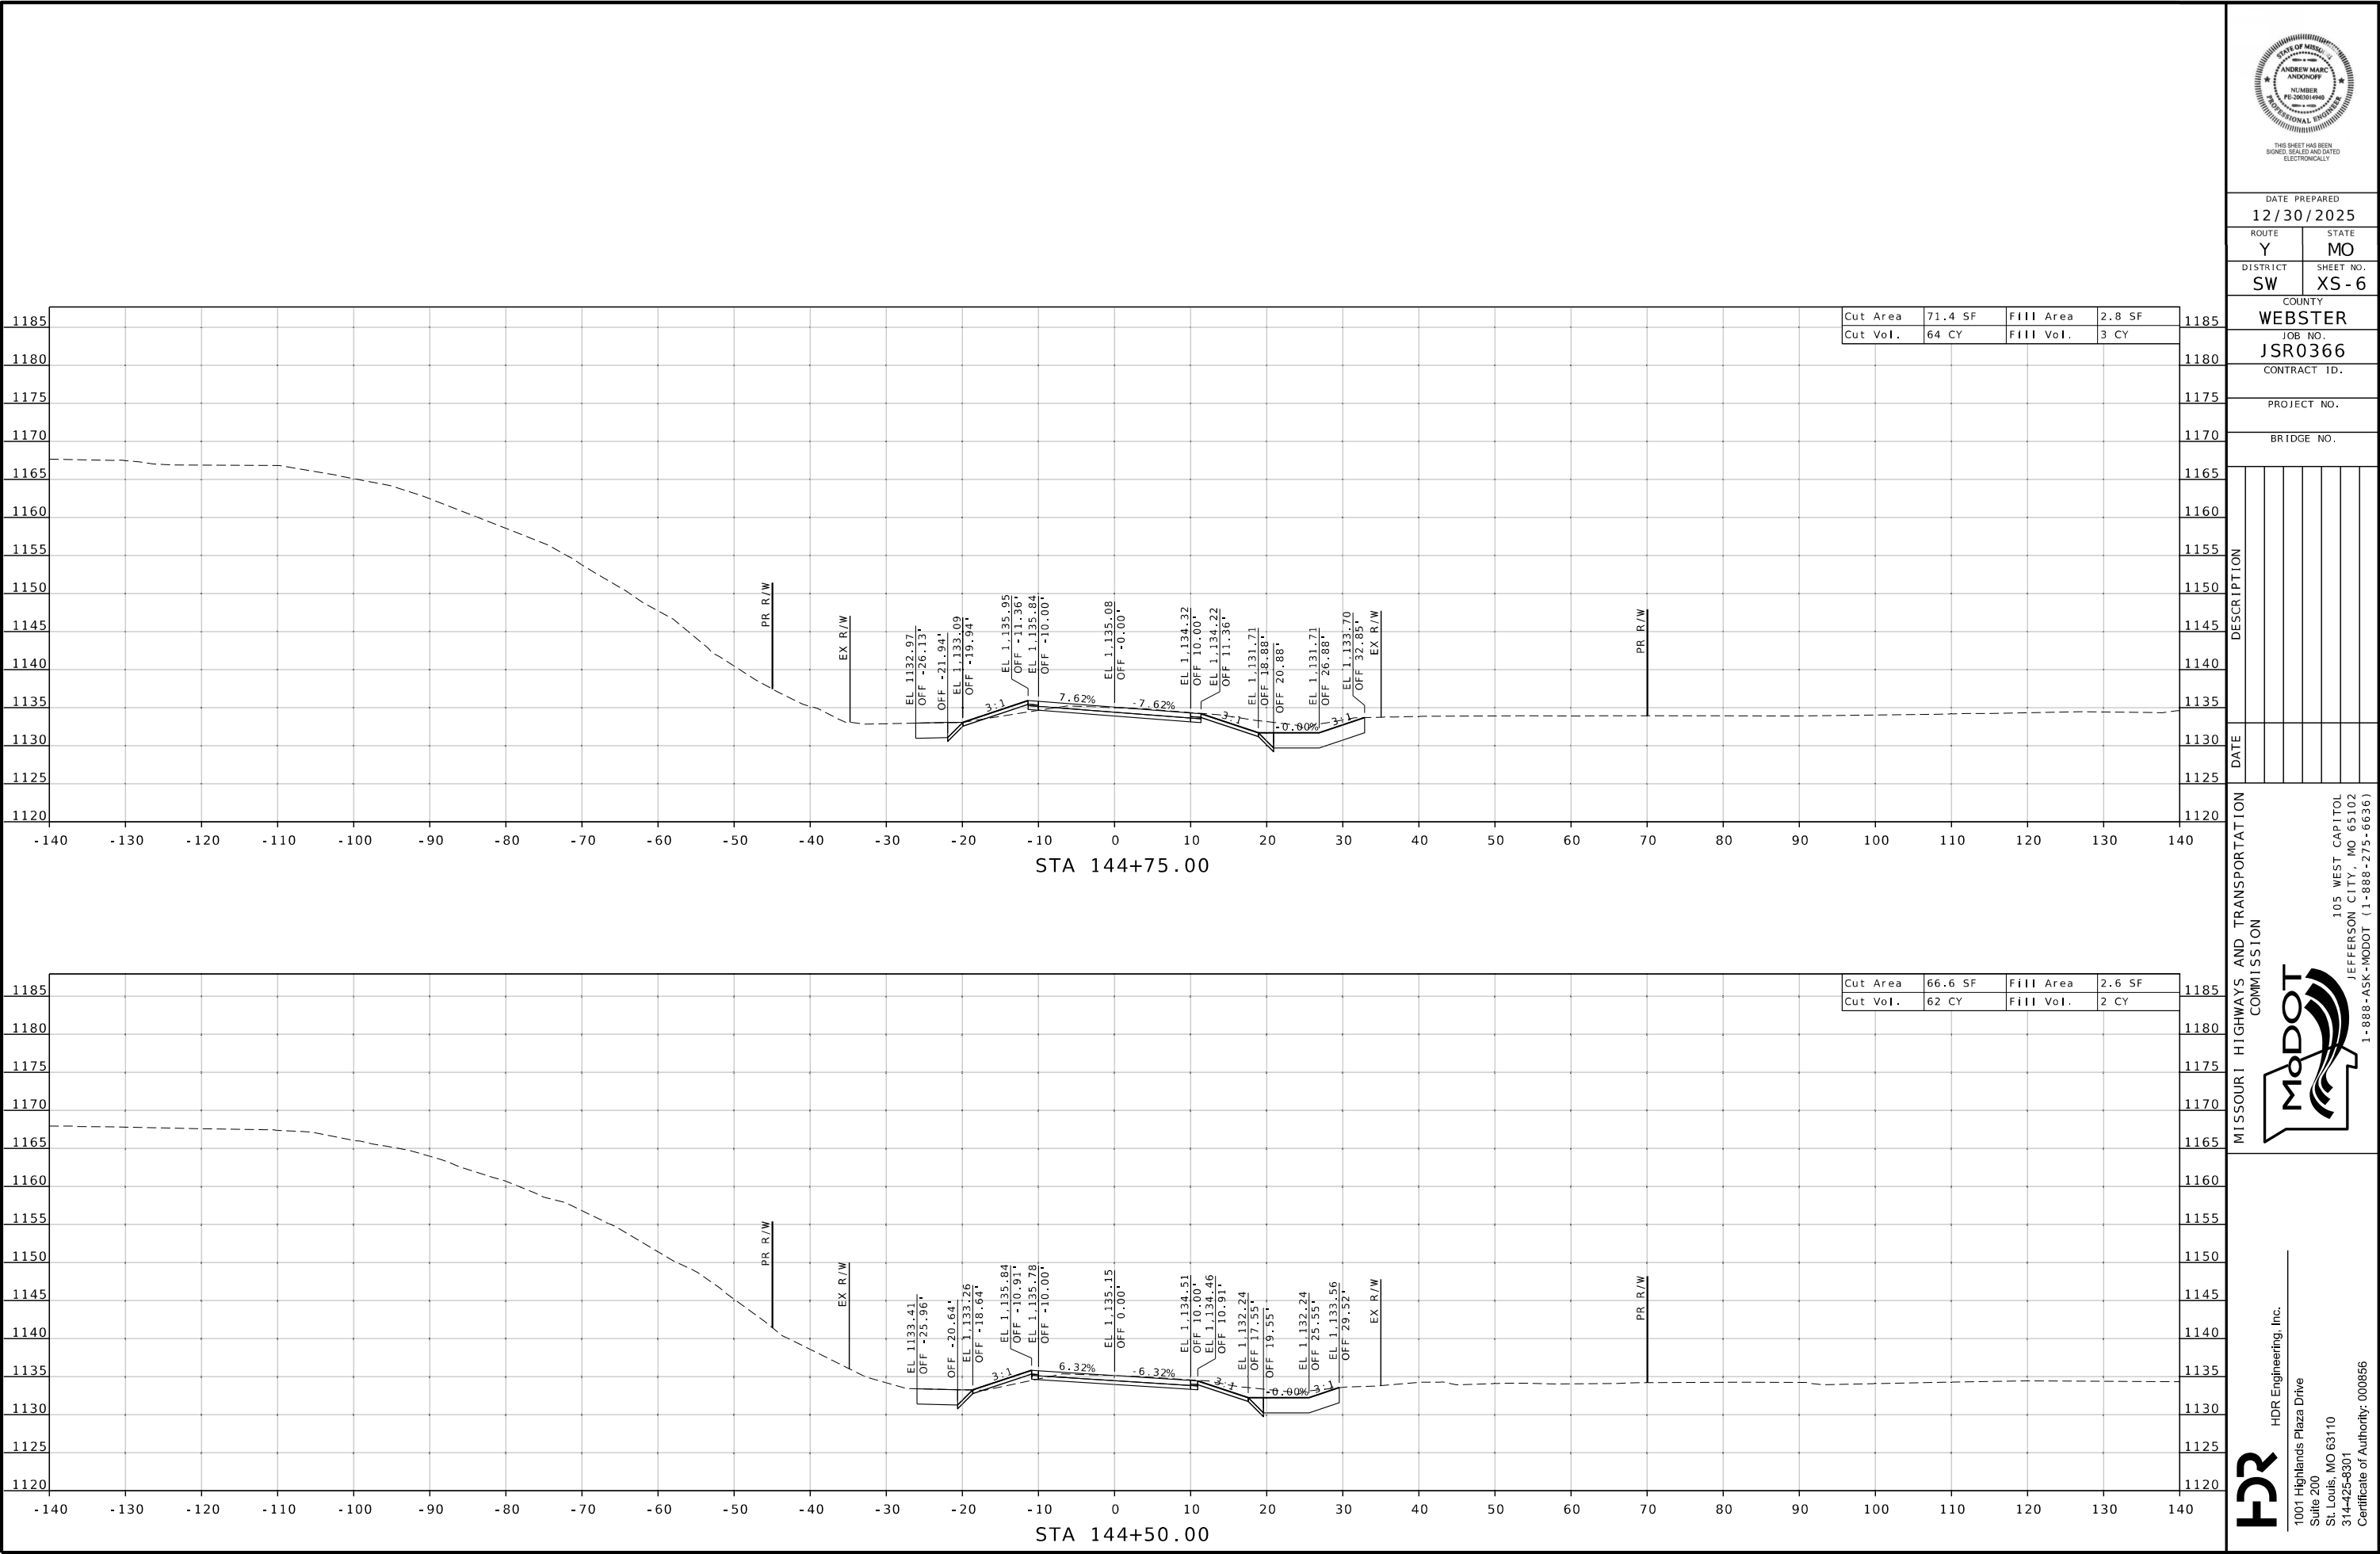

DATE PREPARED
12/30/2025

ROUTE Y STATE MO

DISTRICT SW SHEET NO. XS-6

COUNTY WEBSTER

JOB NO. JSR0366

CONTRACT ID.

PROJECT NO.

BRIDGE NO.




DESCRIPTION	DATE



MISSOURI HIGHWAYS AND TRANSPORTATION COMMISSION

105 WEST CAPITOL
JEFFERSON CITY, MO 65102
1-888-ASK-MODOT (1-888-275-6636)

HDR Engineering, Inc.

1001 Highlands Plaza Drive
Suite 200
St. Louis, MO 63110
314-425-8301
Certificate of Authority: 000856

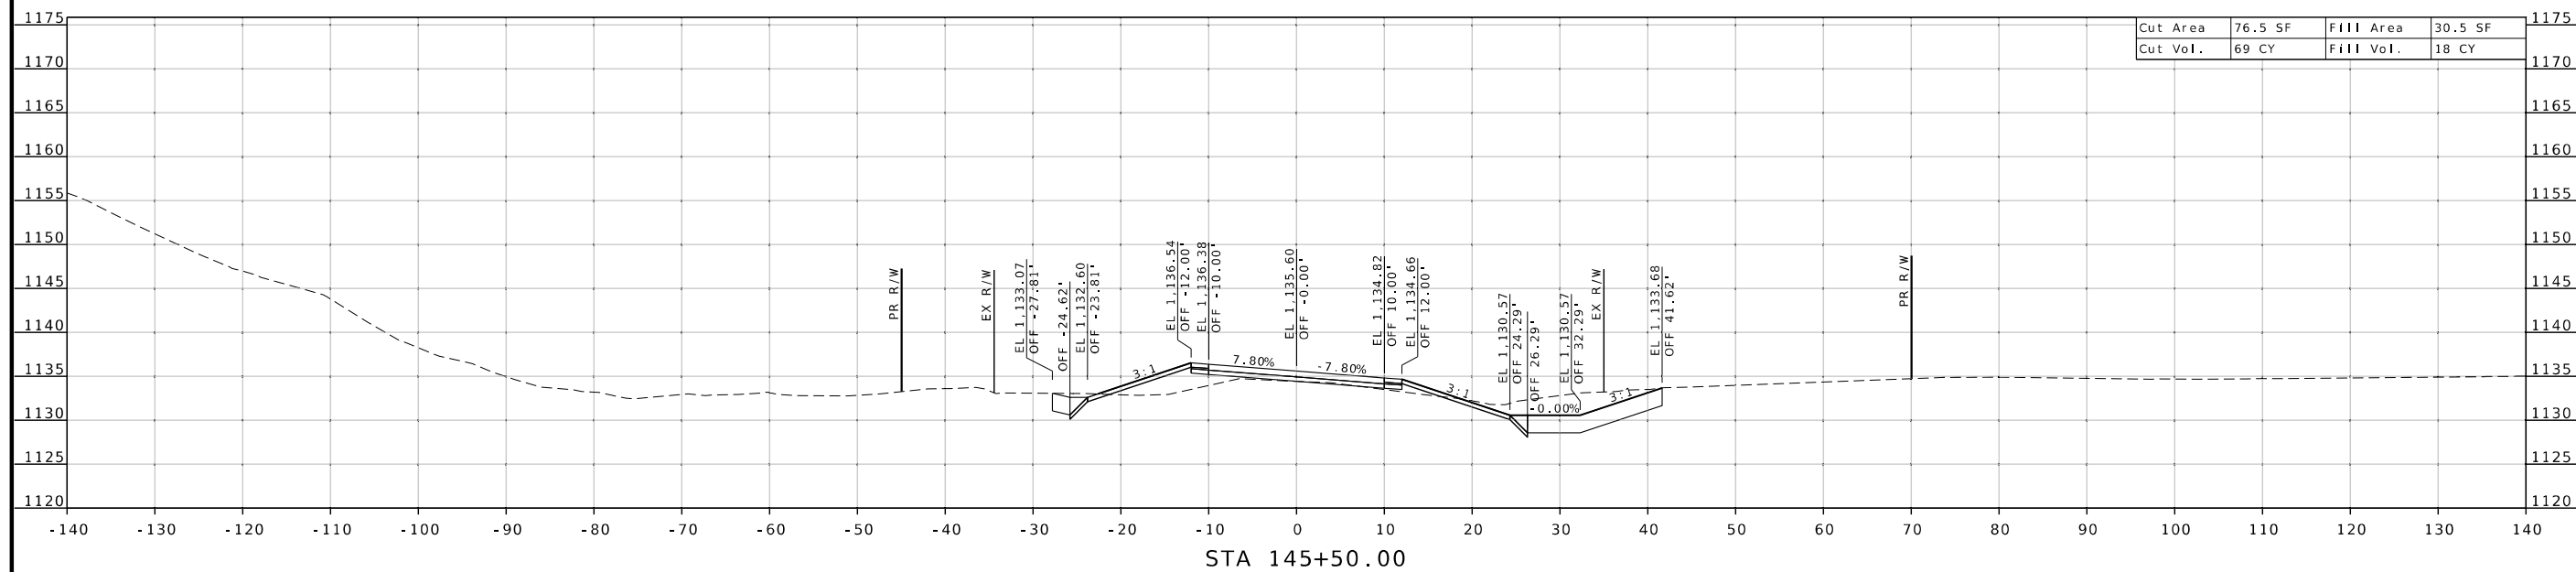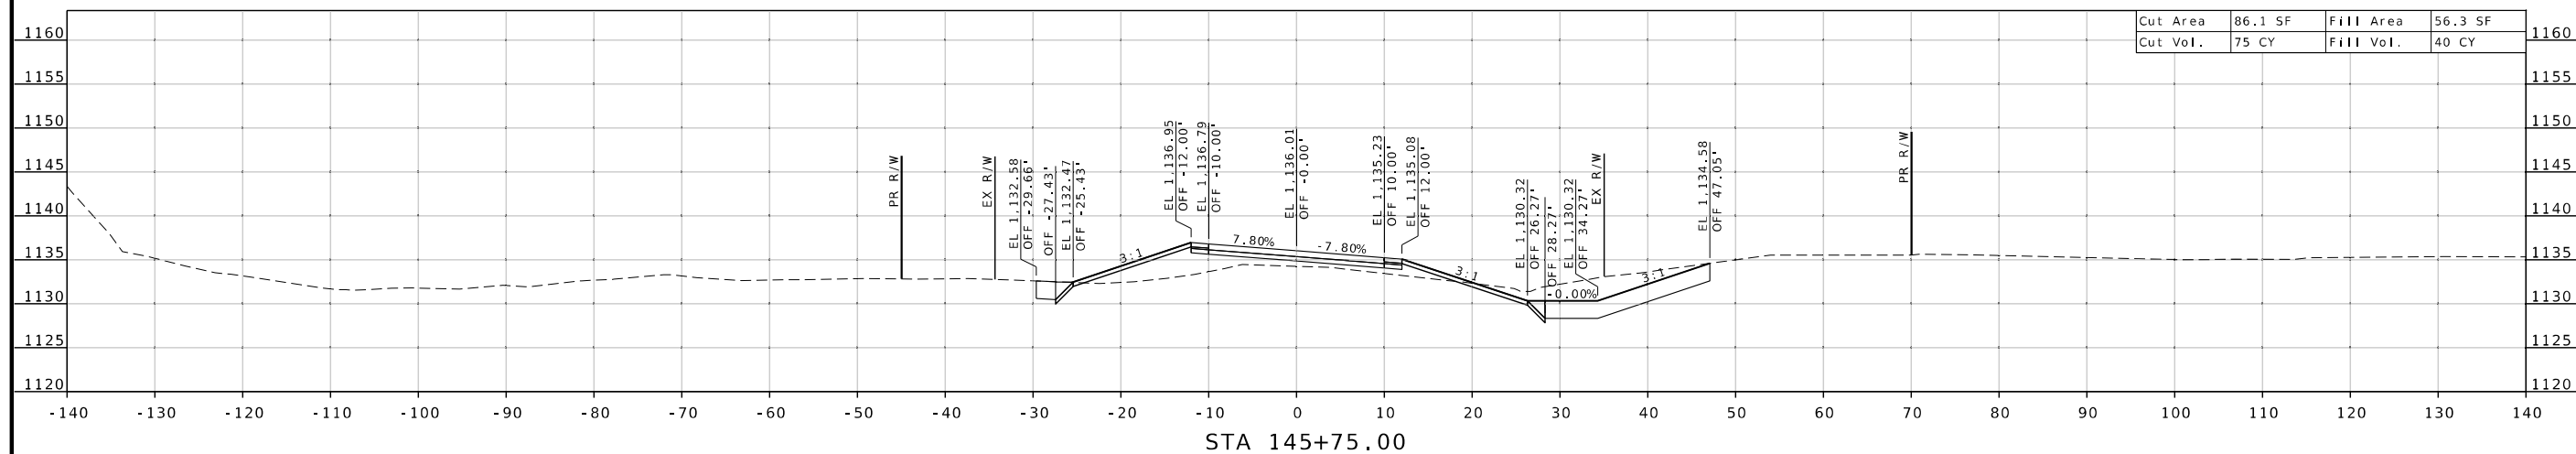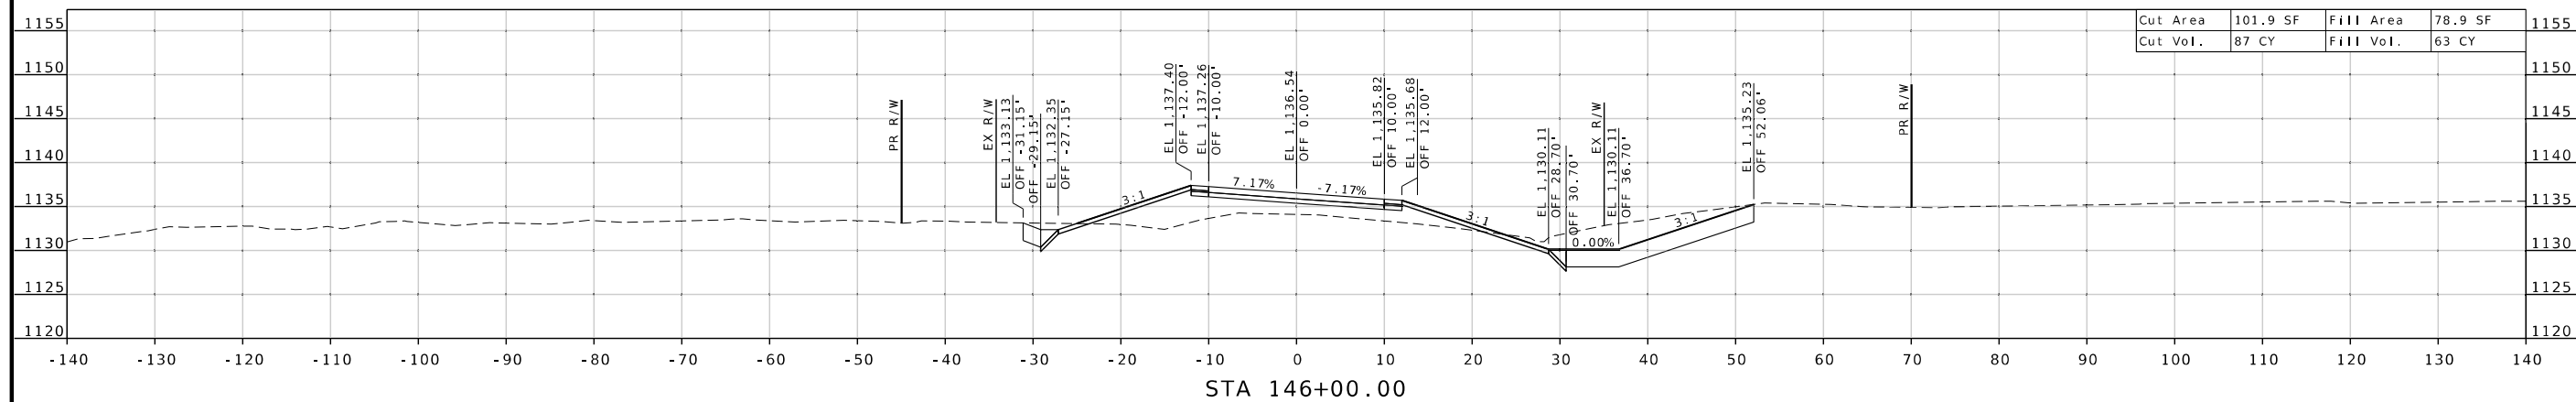

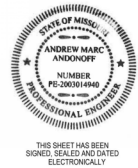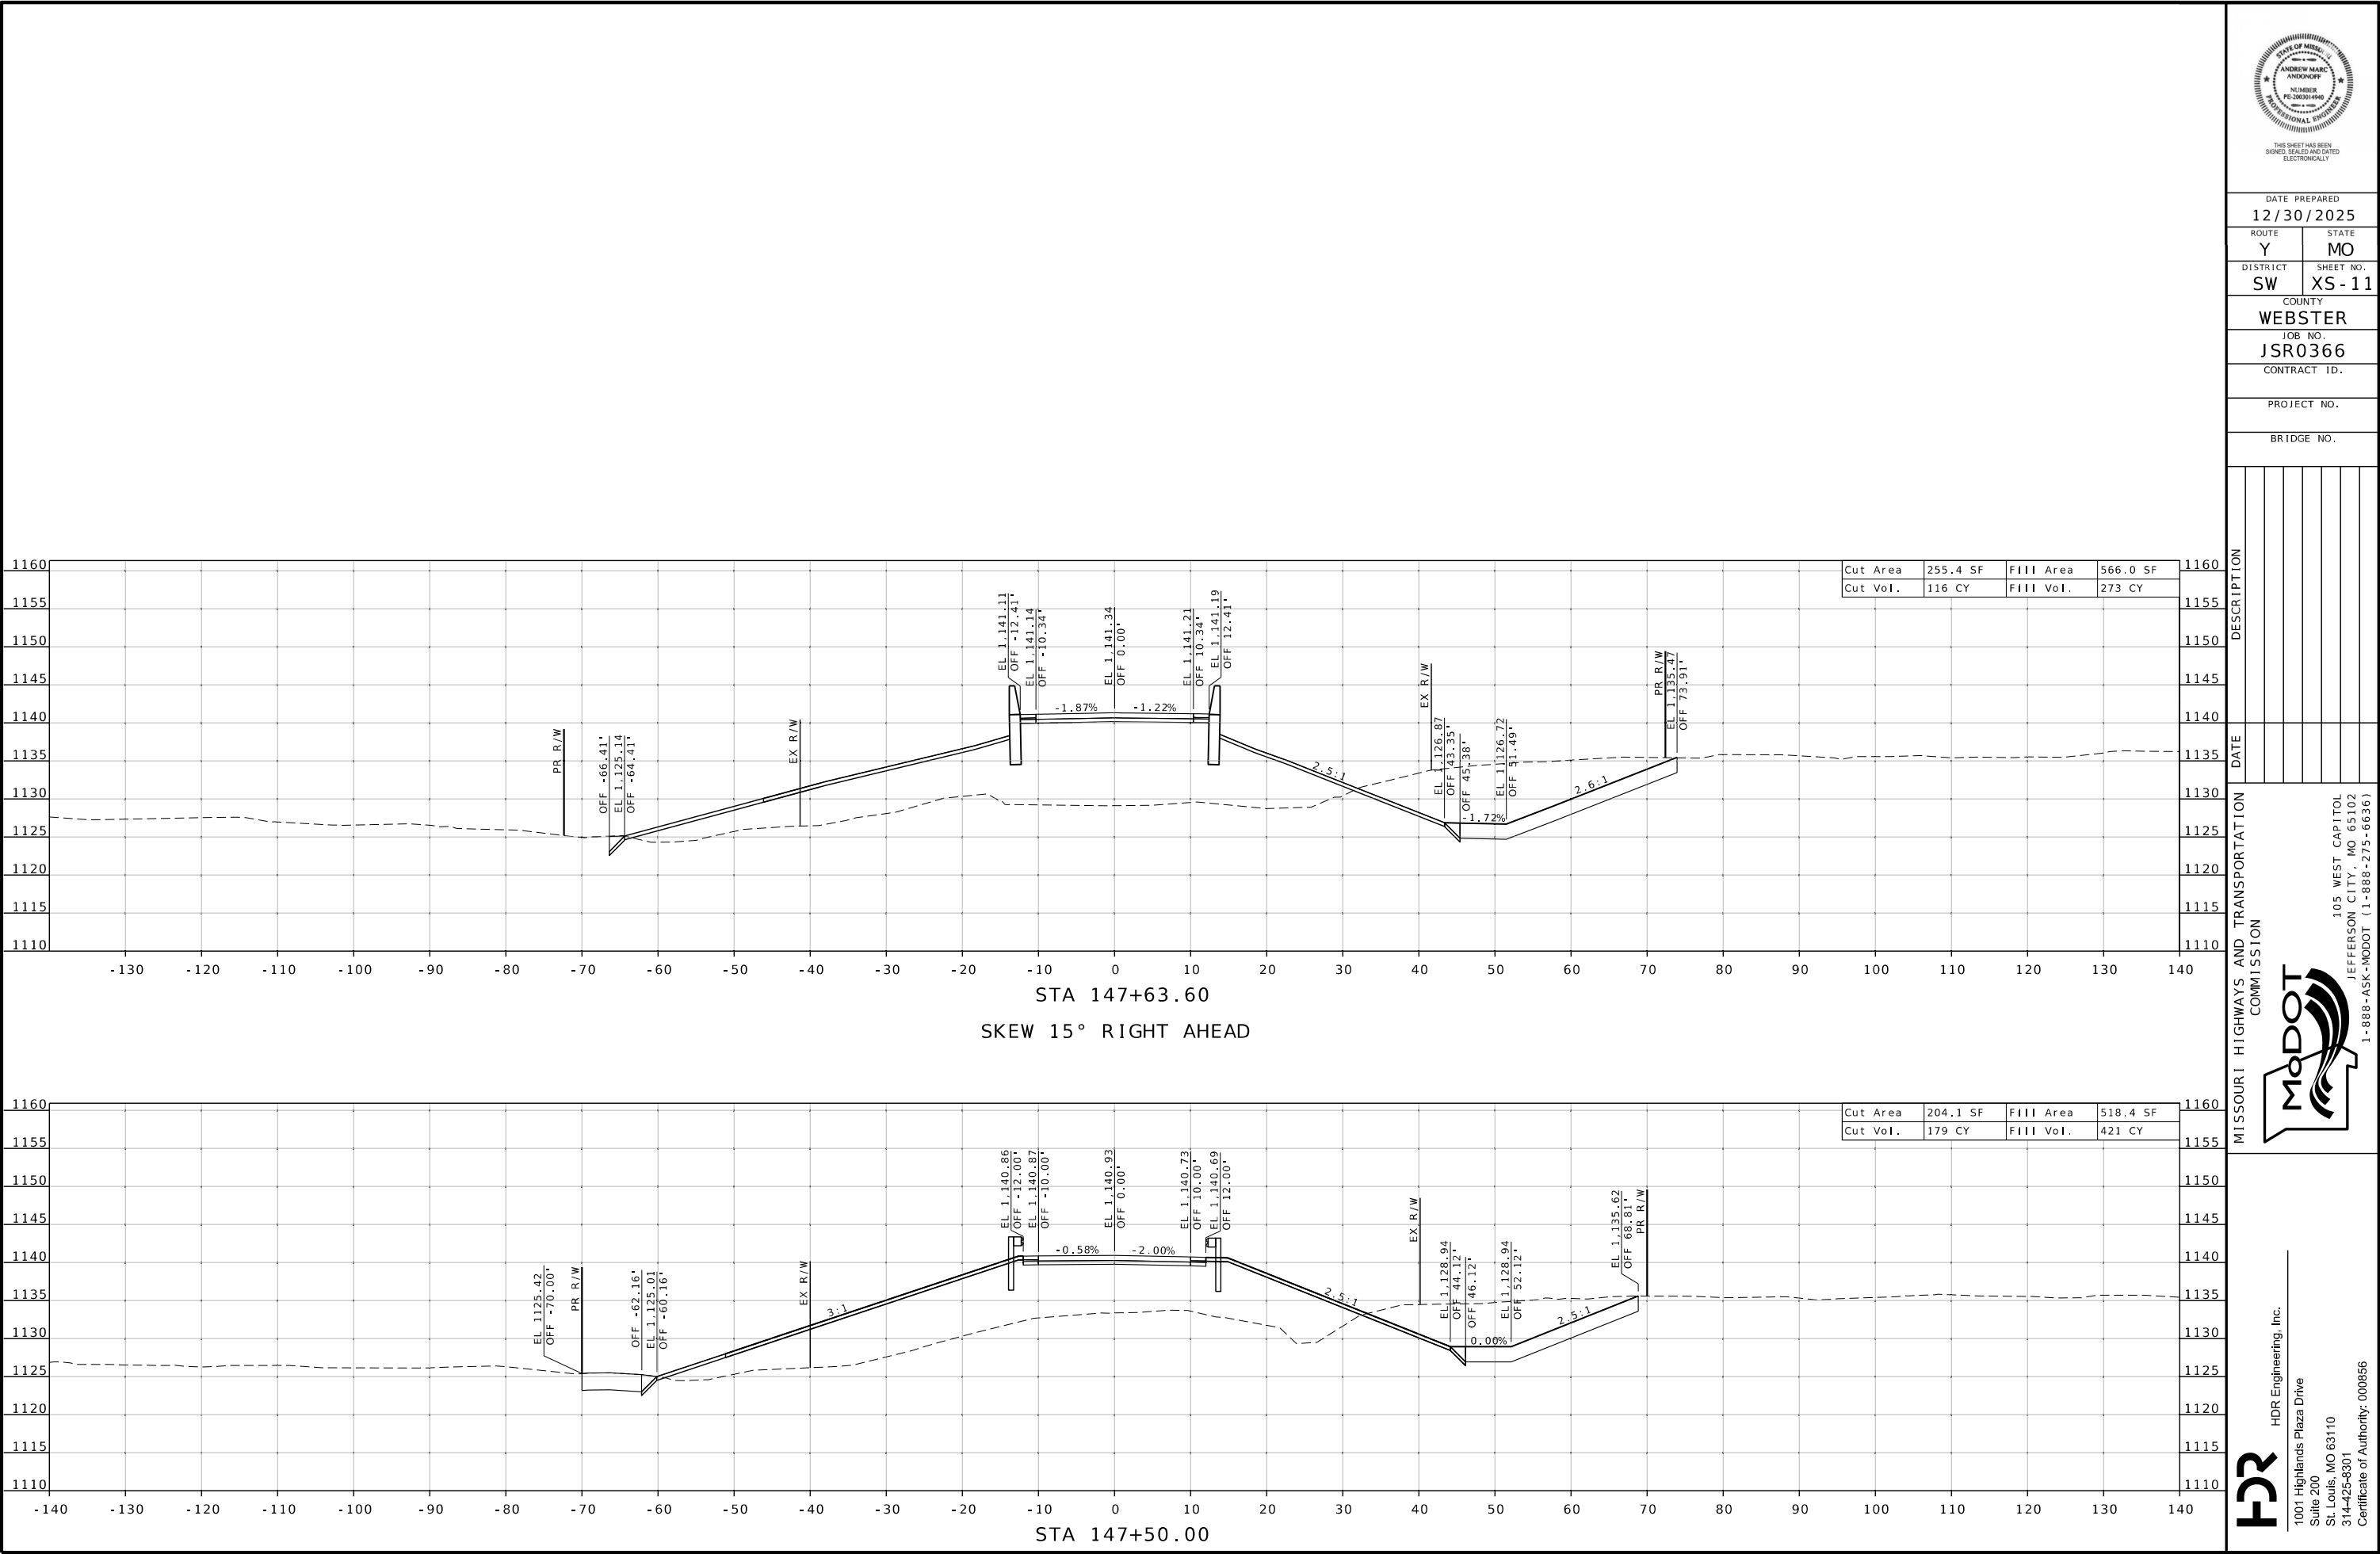

DATE PREPARED		12/30/2025	
ROUTE	Y	STATE	MO
DISTRICT	SW	SHEET NO.	XS-11
COUNTY			
WEBSTER			
JOB NO.			
JSR0366			
CONTRACT ID.			
PROJECT NO.			
BRIDGE NO.			

DESCRIPTION		DATE	


MISSOURI HIGHWAYS AND TRANSPORTATION COMMISSION


MoDOT

105 WEST CAPITOL
JEFFERSON CITY, MO 65102
1-888-ASK-MODOT (1-888-275-6636)

HDR HDR Engineering, Inc.

1001 Highlands Plaza Drive
Suite 200
St. Louis, MO 63110
314-425-8301
Certificate of Authority: 000856

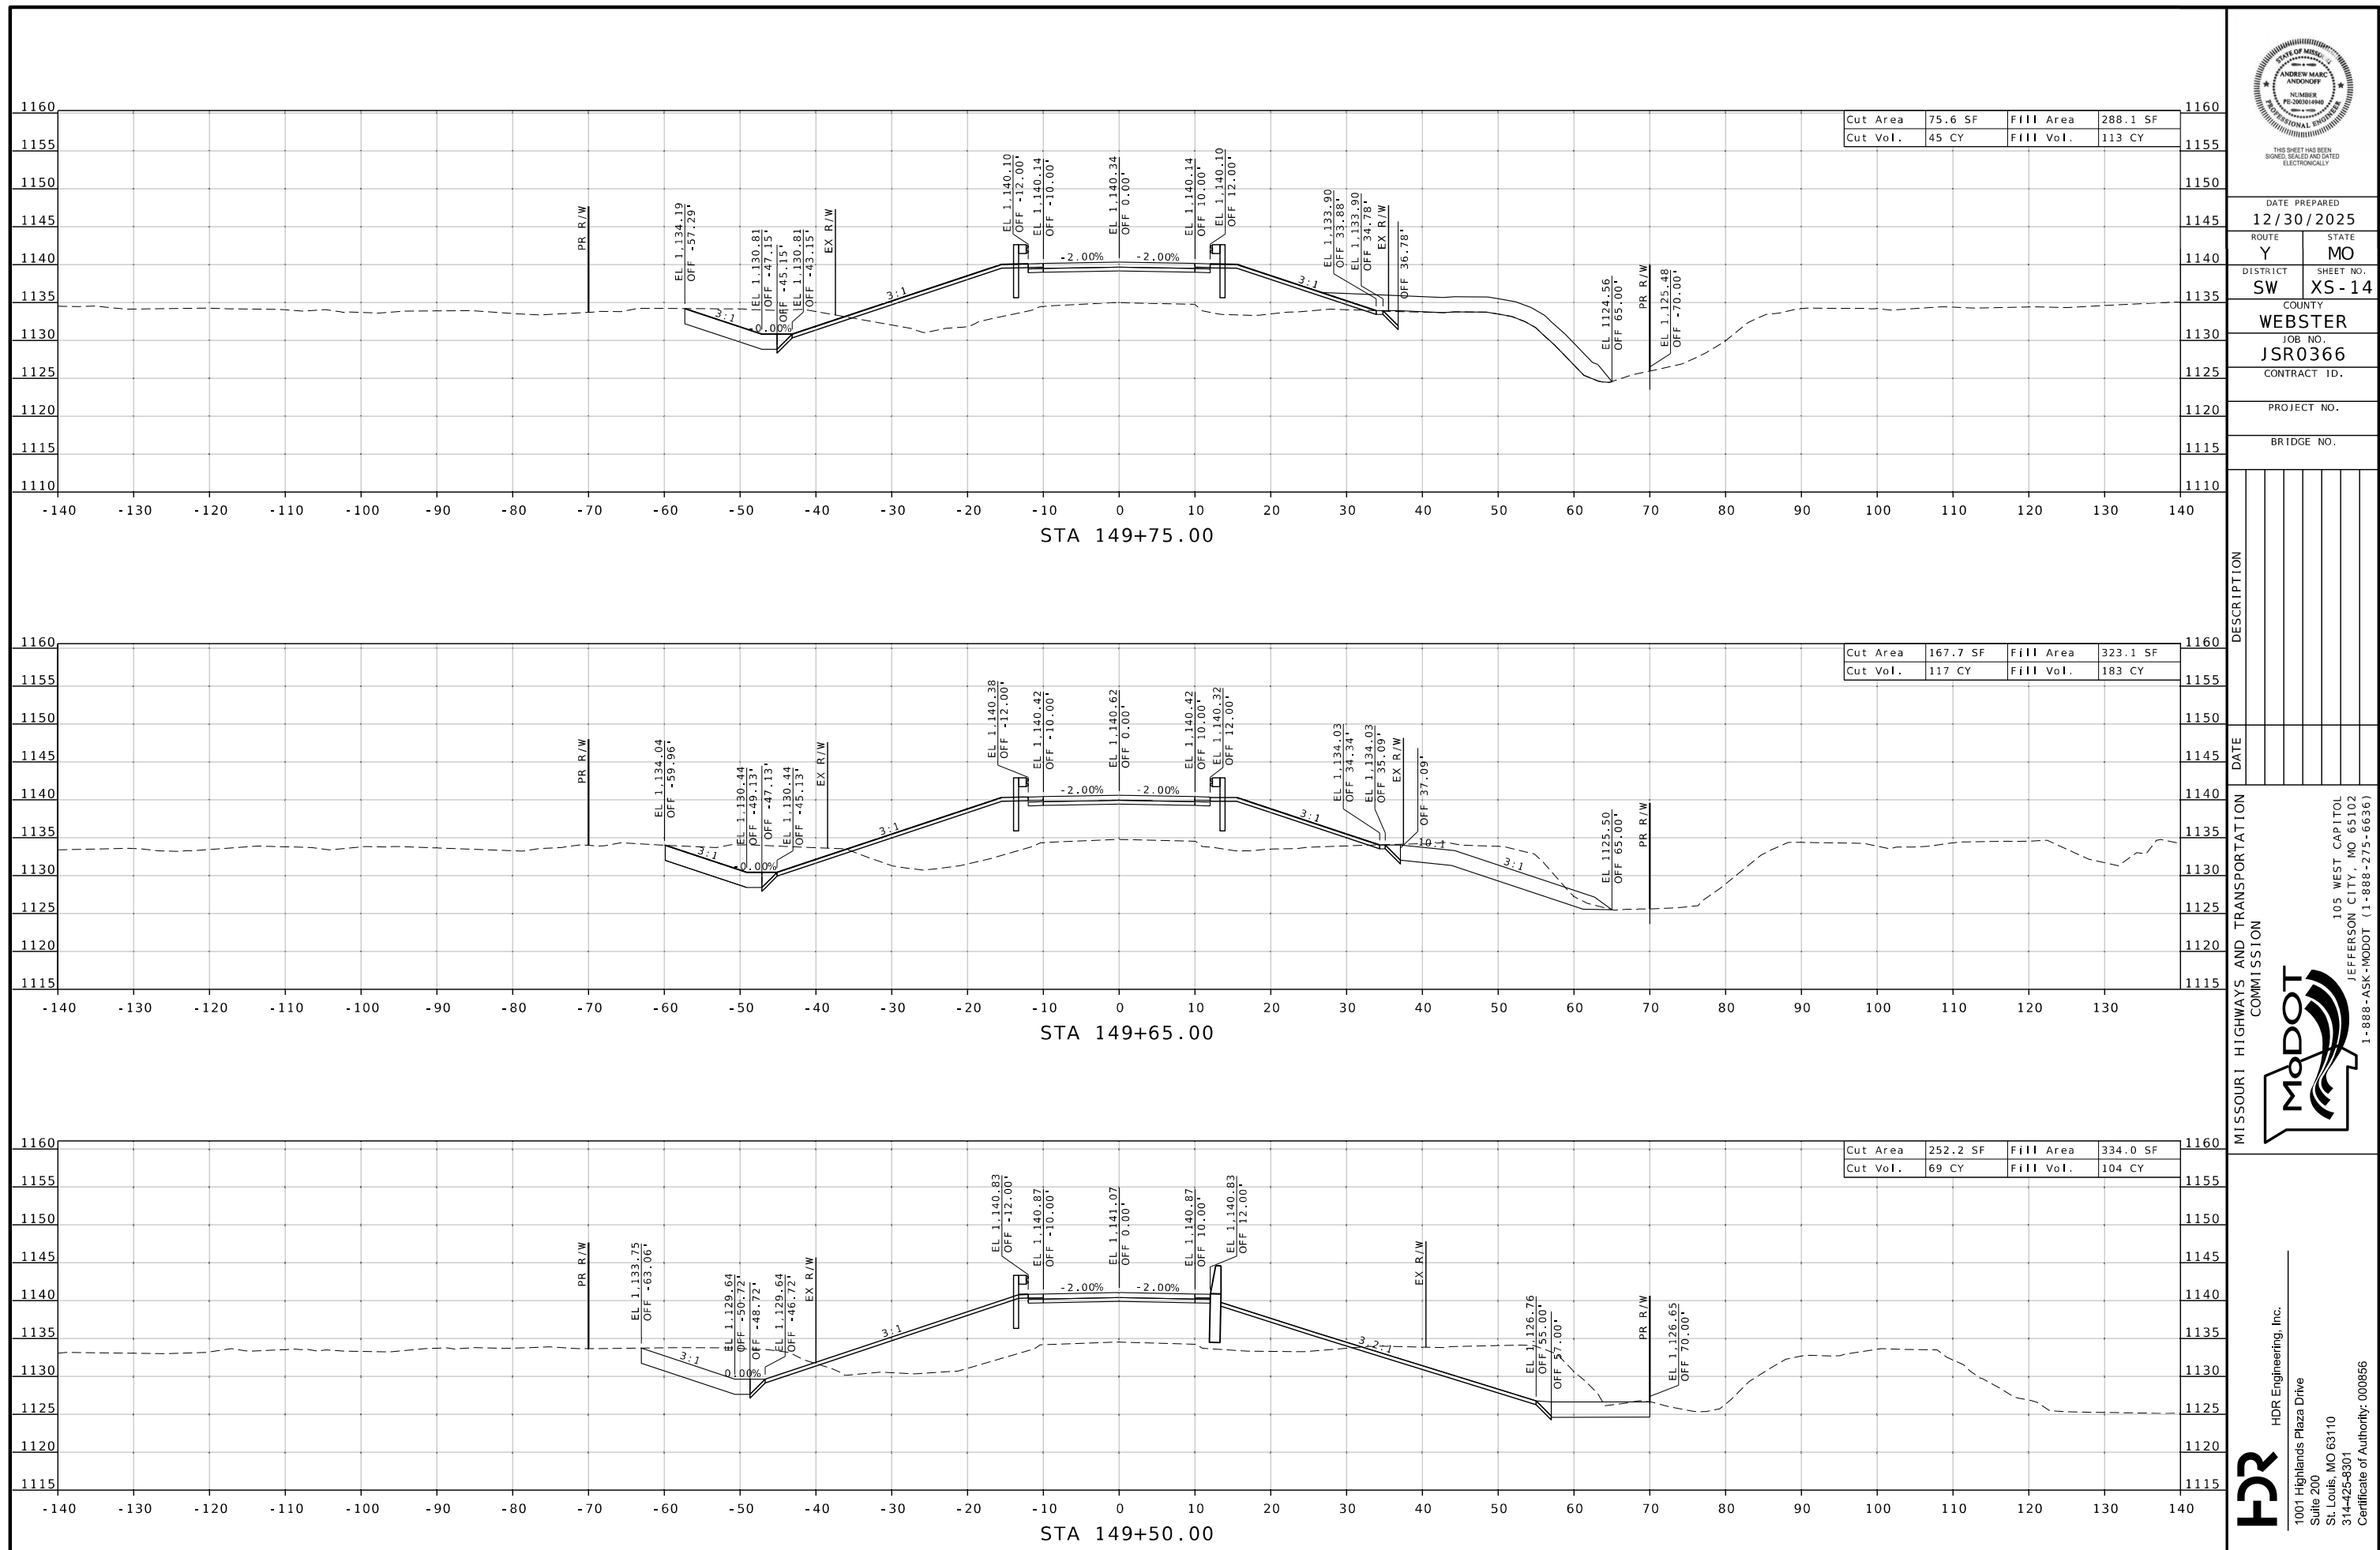

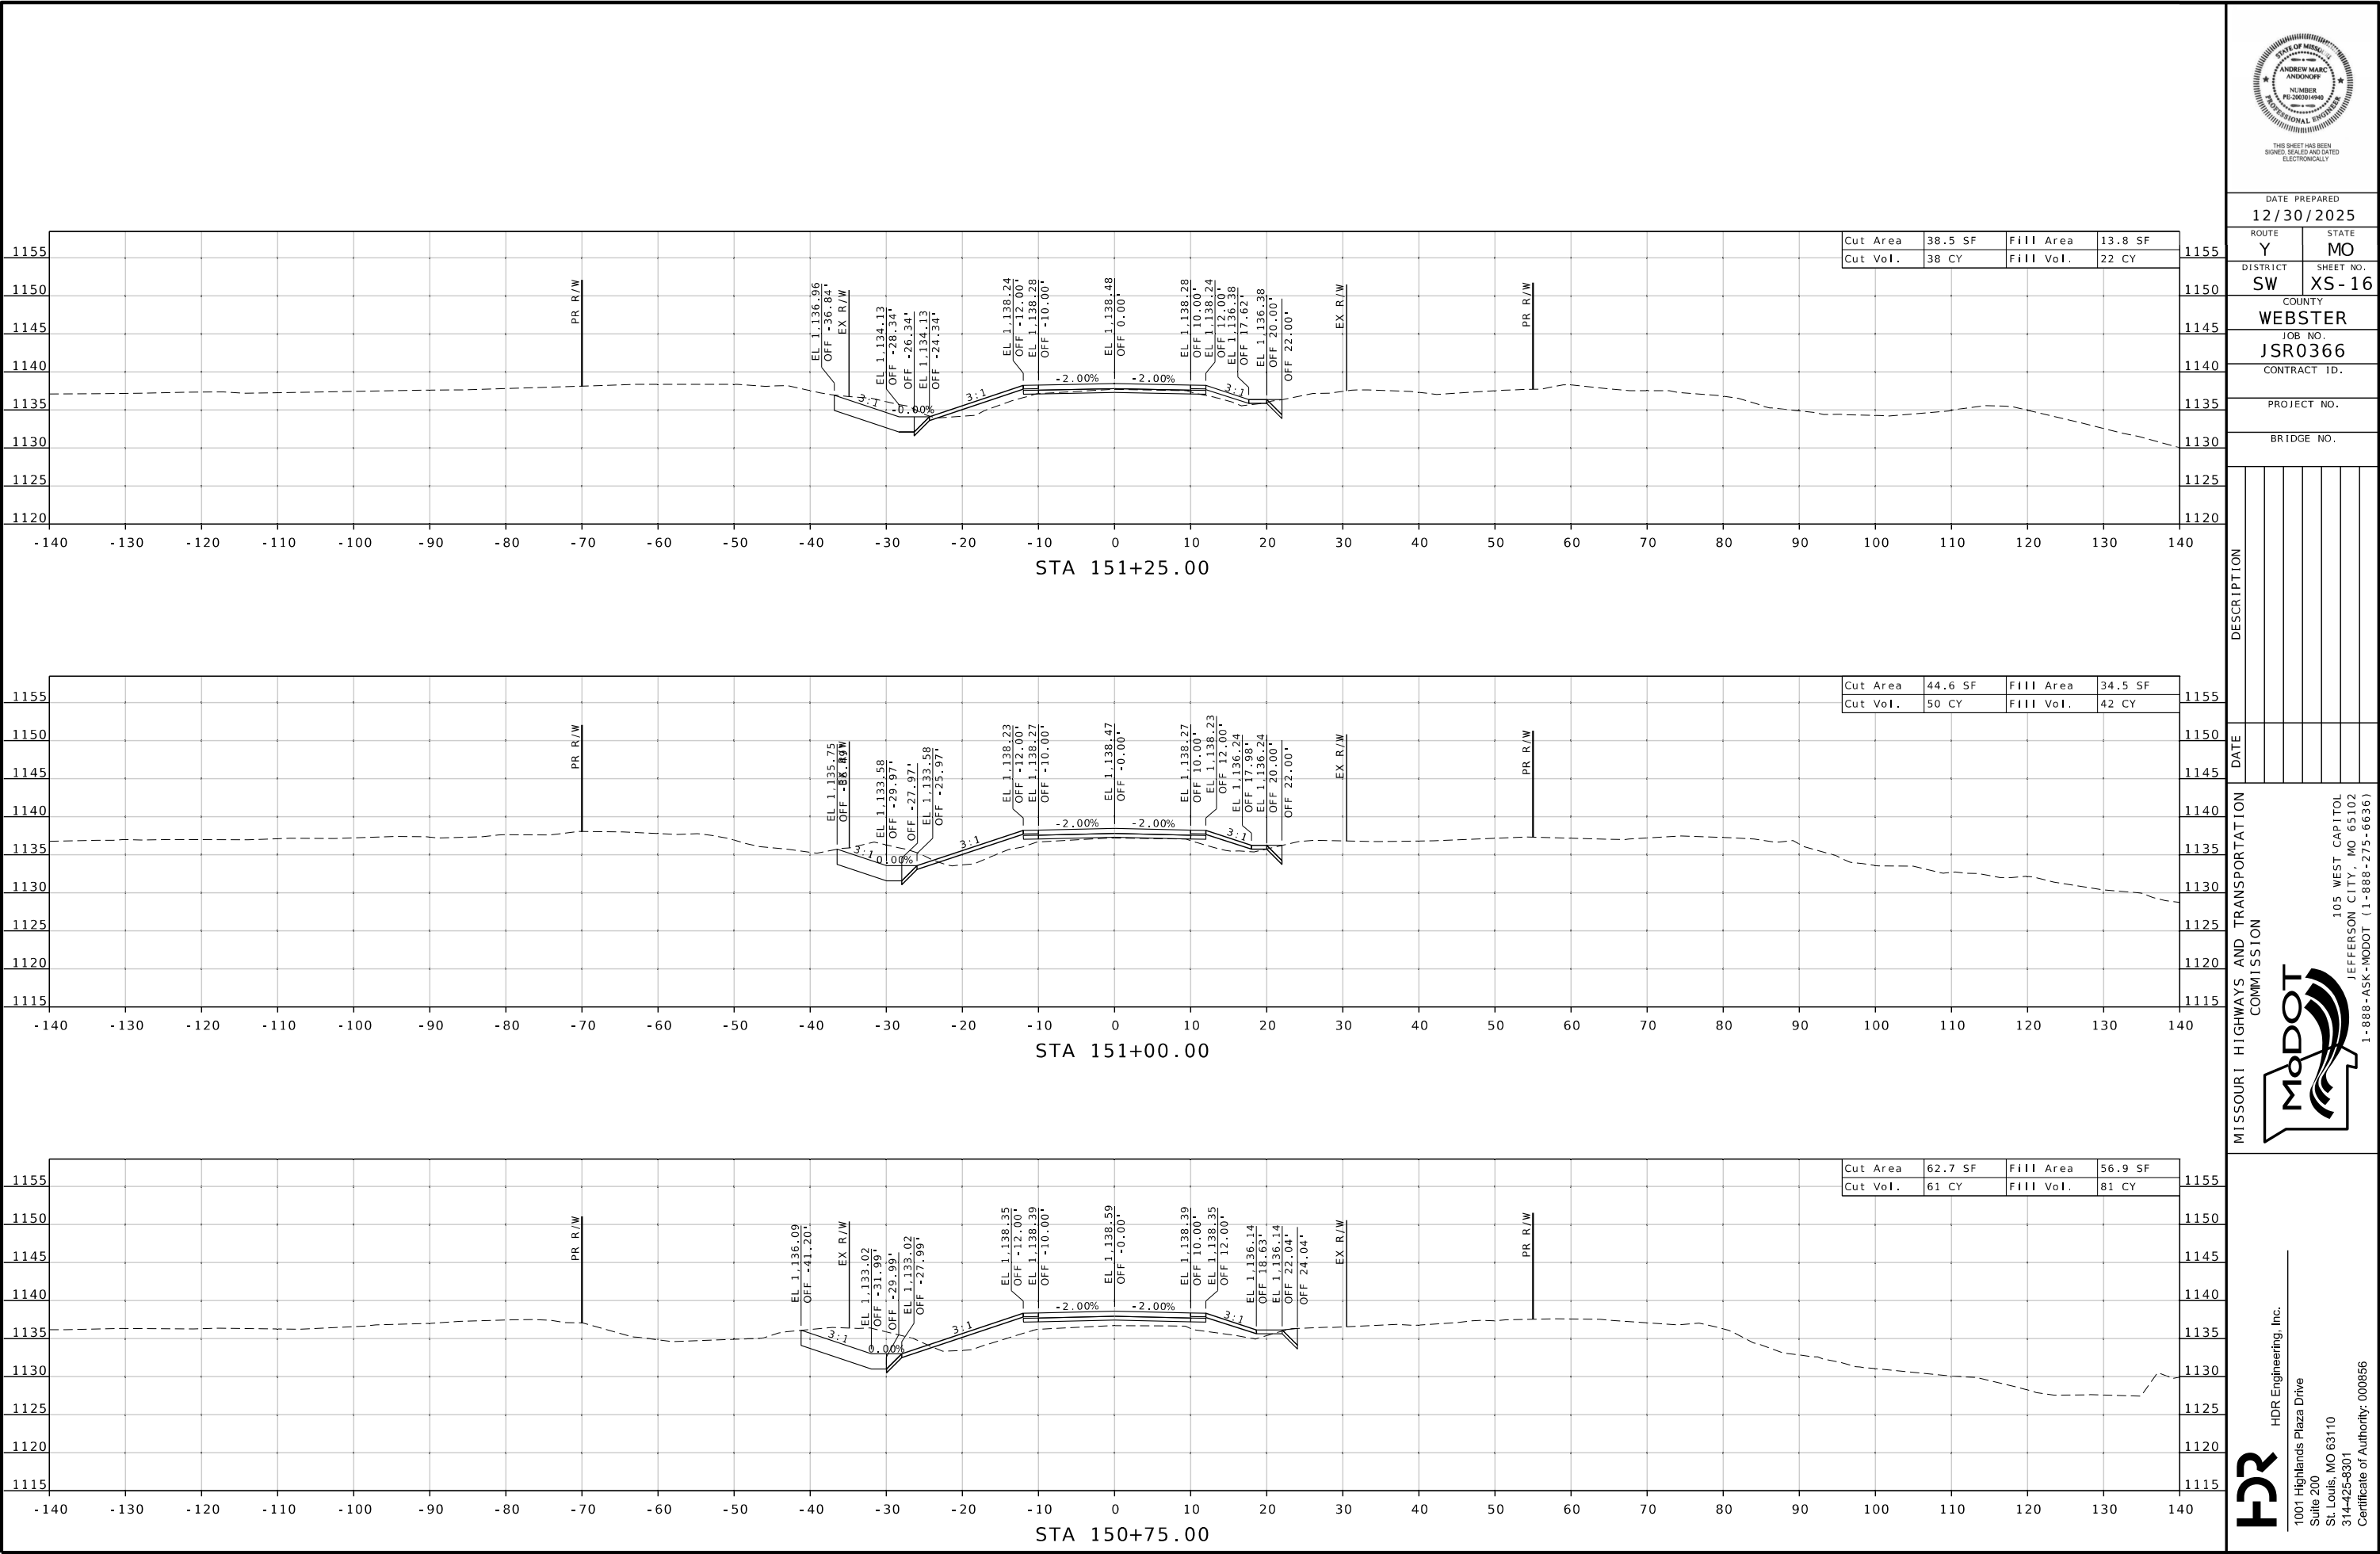

DATE PREPARED
12/30/2025

ROUTE Y STATE MO

DISTRICT SW SHEET NO. XS-16

COUNTY WEBSTER

JOB NO. JSR0366

CONTRACT ID.

PROJECT NO.

BRIDGE NO.

DESCRIPTION	DATE

MISSOURI HIGHWAYS AND TRANSPORTATION COMMISSION

105 WEST CAPITOL
JEFFERSON CITY, MO 65102
1-888-ASK-MODOT (1-888-275-6636)

HDR HDR Engineering, Inc.

1001 Highlands Plaza Drive
Suite 200
St. Louis, MO 63110
314-425-8301
Certificate of Authority: 000856

