

DATE PREPARED

11/26/2025

ROUTE	STATE
-------	-------

U	MO
---	----

DISTRICT	SHEET NO
----------	----------

NW	2
----	---

COUNTY	
--------	--

Caldwell

JOB NO.

JNW0144

CONTRACT ID.


Abstract

PROJECT NO.


PROJECT NO.

BRIDGE NO.

Cut Vol.	352 CY	Fill Vol.	0 CY
----------	--------	-----------	------

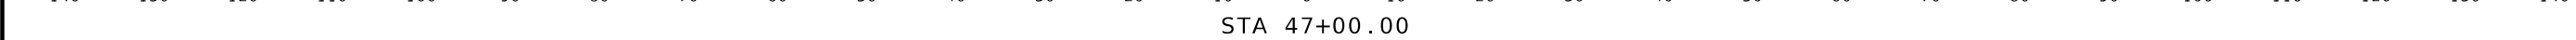

Cut Vol.	297 CY	FIII Vol.	5 CY
----------	--------	-----------	------

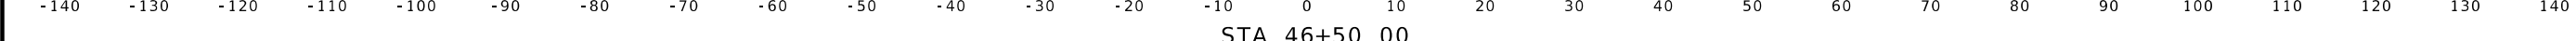


DATE _____

MISSOURI HIGHWAYS AND TRANSPORTATION
COMMISSION

105 WEST CAPITOL
JEFFERSON CITY, MO 65102
1-888-ASK-MODOT (1-888-275-6636)

CROSS SECTIONS

SHEET 2 OF 14

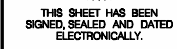

DATE PREPARED
11/26/2025

ROUTE	STATE
-------	-------

U	MO
---	----

DISTRICT	SHEET NO
----------	----------

NW	3
----	---

COUNTY
CALDWELL

Caldwell

JOB NO.
LNWO144

JINWU144
CONTRACT ID


CONTRACT ID.

PROJECT NO.

1000


BRIDGE NO.

Cut Area	332.6 SF	Fill Area	0.3 SF
Cut Vol.	476 CY	Fill Vol.	0 CY

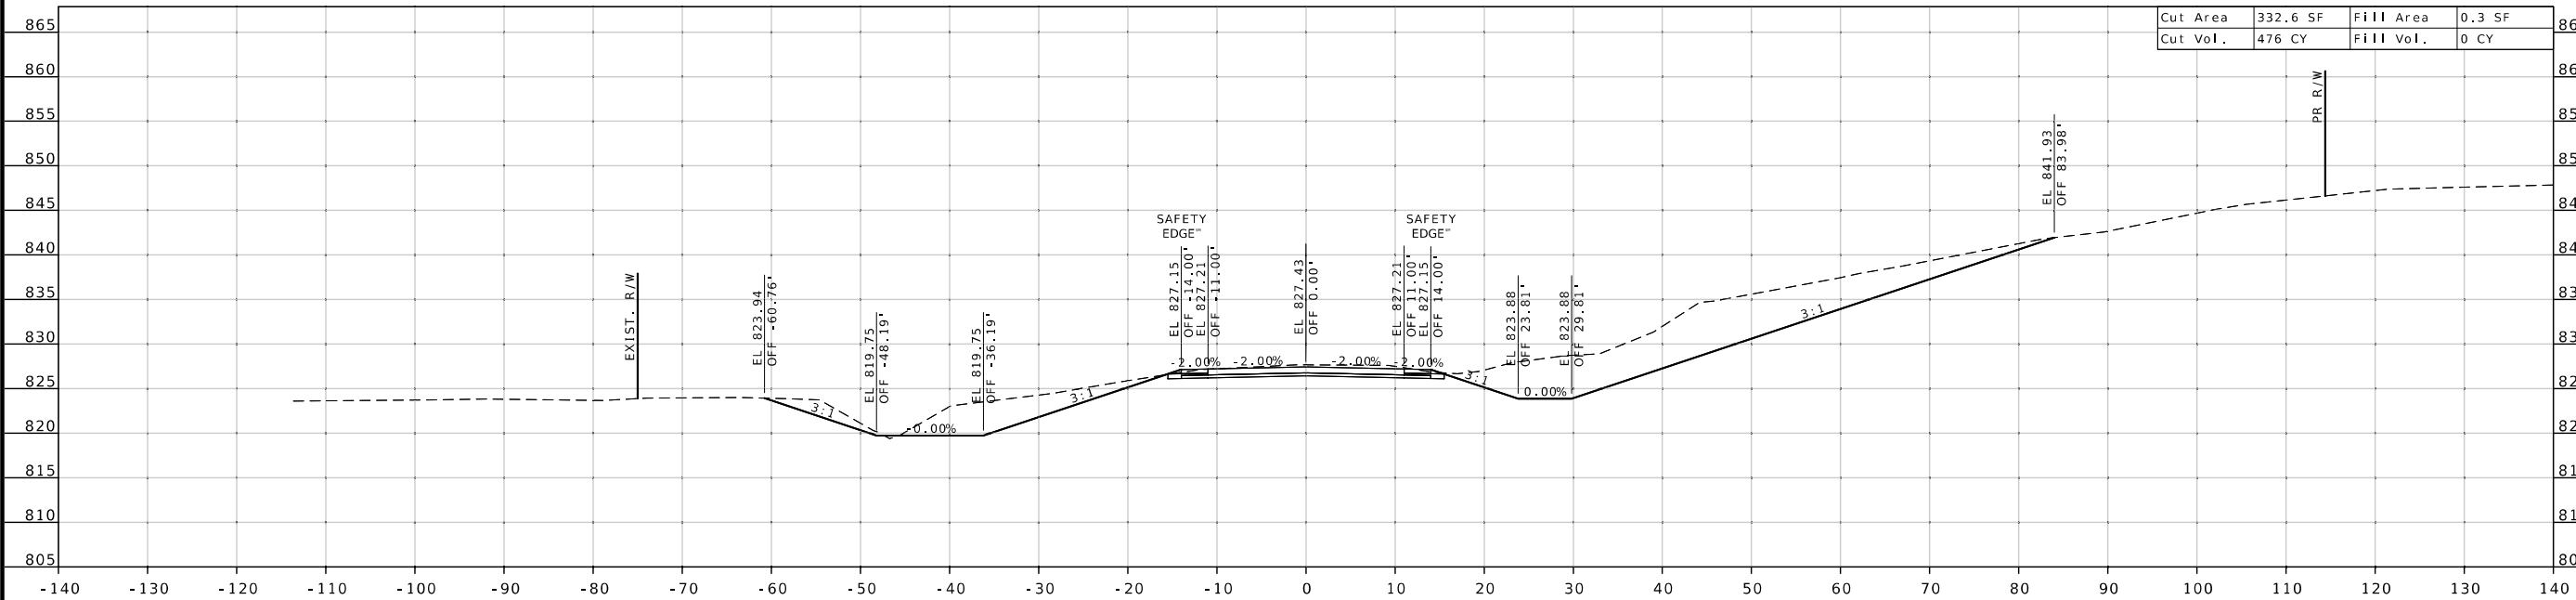

STA 48+00.00

Cut Area	182.0 SF	Fill Area	0.0 SF
Cut Vol.	334 CY	Fill Vol.	0 CY

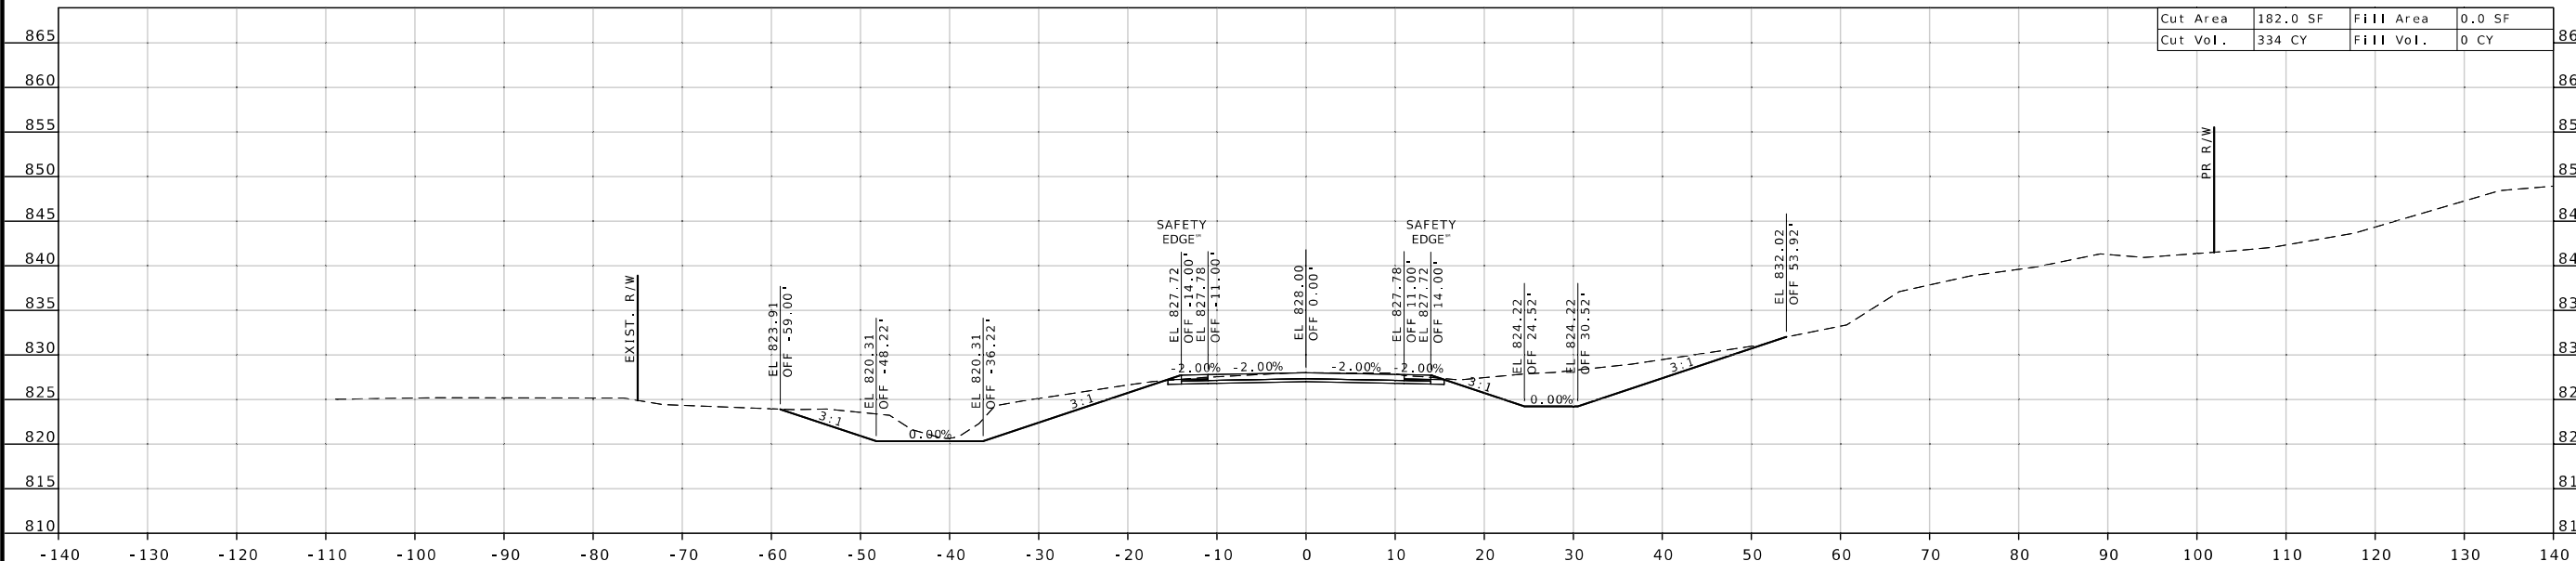



STA 47+50.00

MISSOURI HIGHWAYS AND TRANSPORTATION
COMMISSION

105 WEST CAPITOL
JEFFERSON CITY, MO 65102
1-888-ASK-MODOT (1-888-275-6636)

CROSS SECTIONS

SHEET 3 OF 14

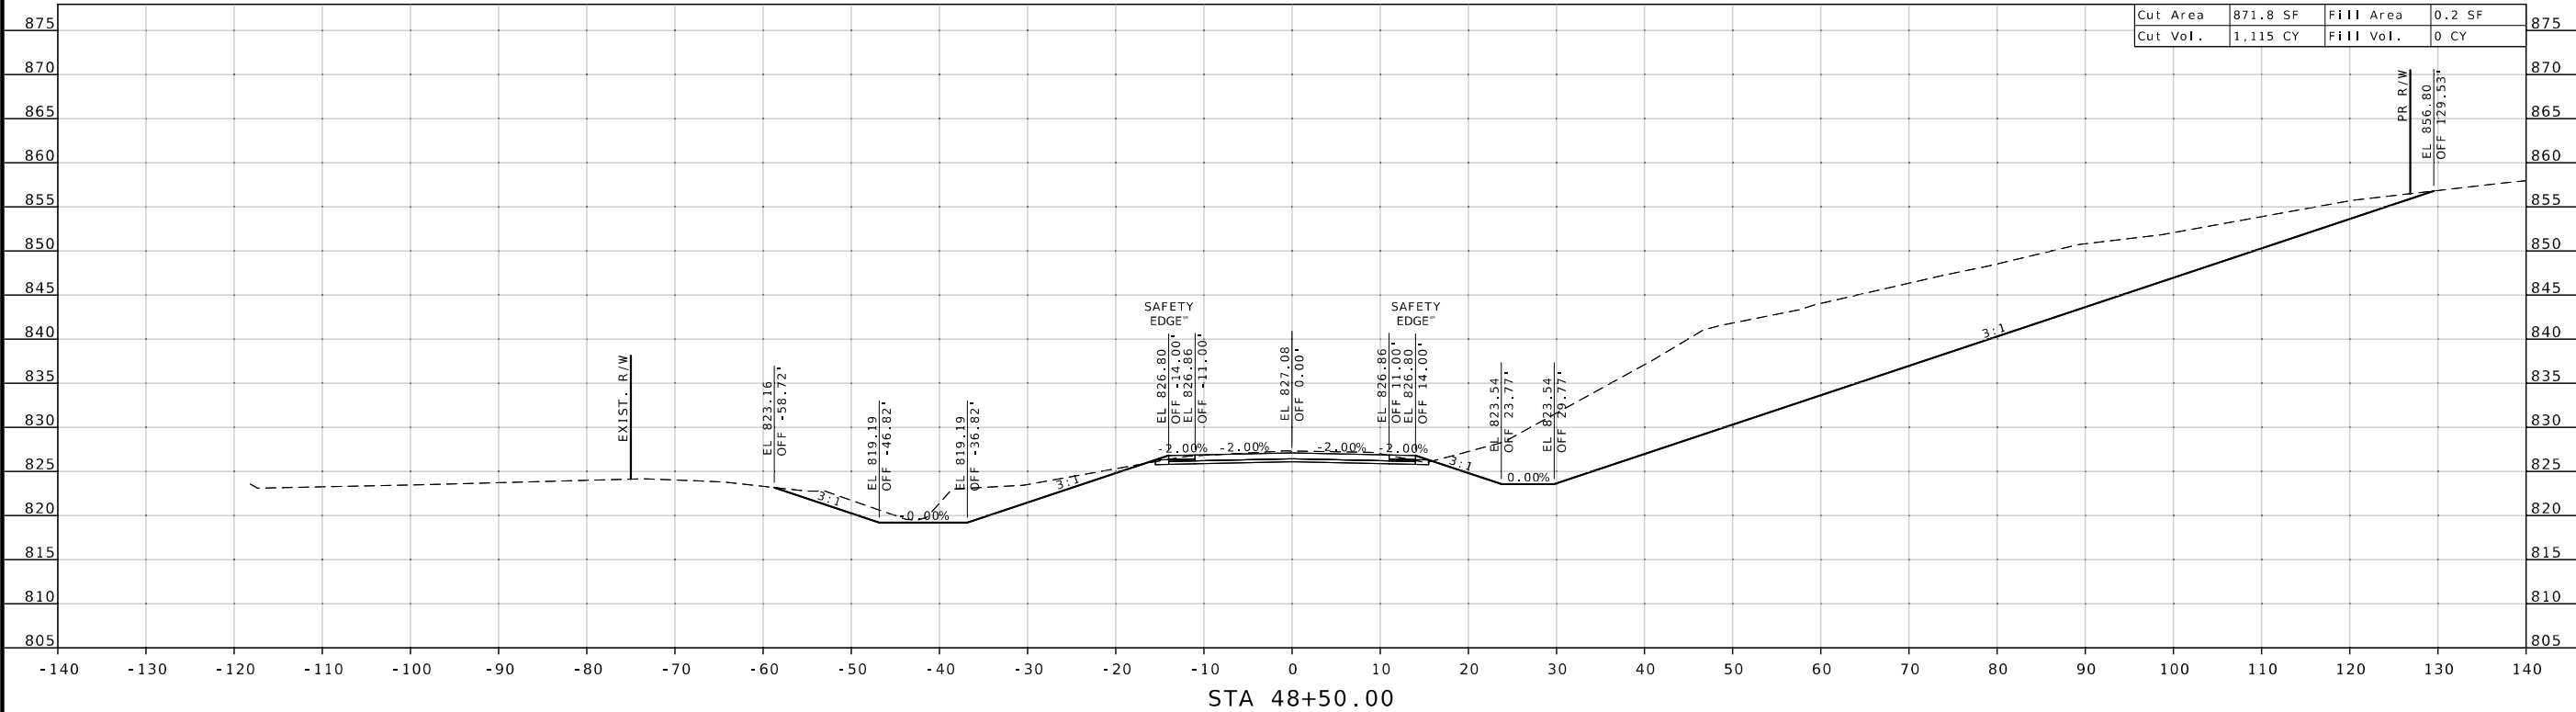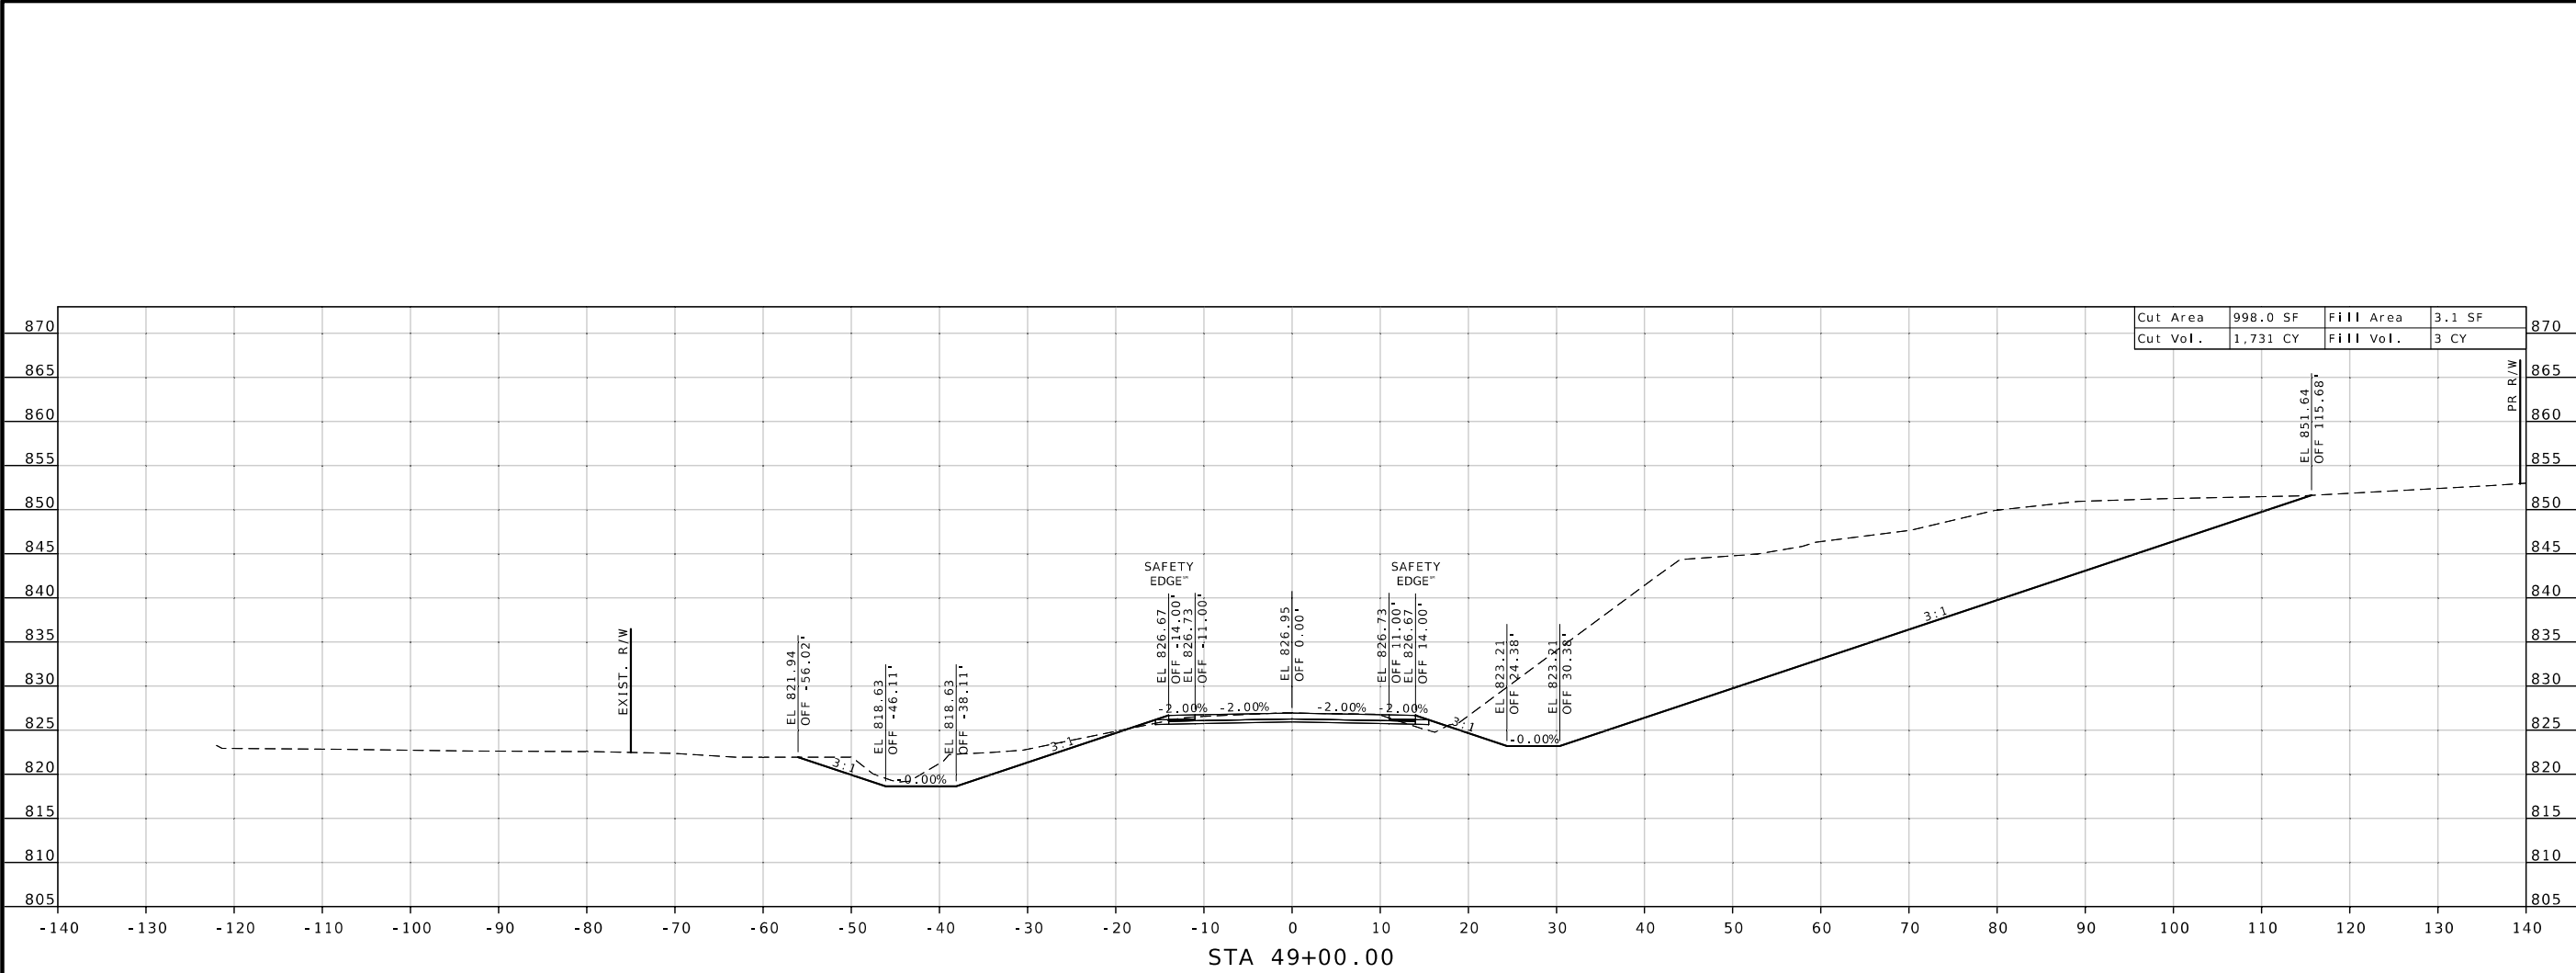



THIS SHEET HAS BEEN
SIGNED, SEALED AND DATED
ELECTRONICALLY.

DATE PREPARED 11/26/2025	
ROUTE U	STATE MO
DISTRICT NW	SHEET NO. 4
COUNTY CALDWELL	
JOB NO. JNW0144	
CONTRACT ID.	
PROJECT NO.	
BRIDGE NO.	

DATE	DESCRIPTION

MISSOURI HIGHWAYS AND TRANSPORTATION
COMMISSION

105 WEST CAPITOL
JEFFERSON CITY, MO 65102
1-888-ASK-MODOT (1-888-275-6636)

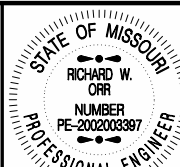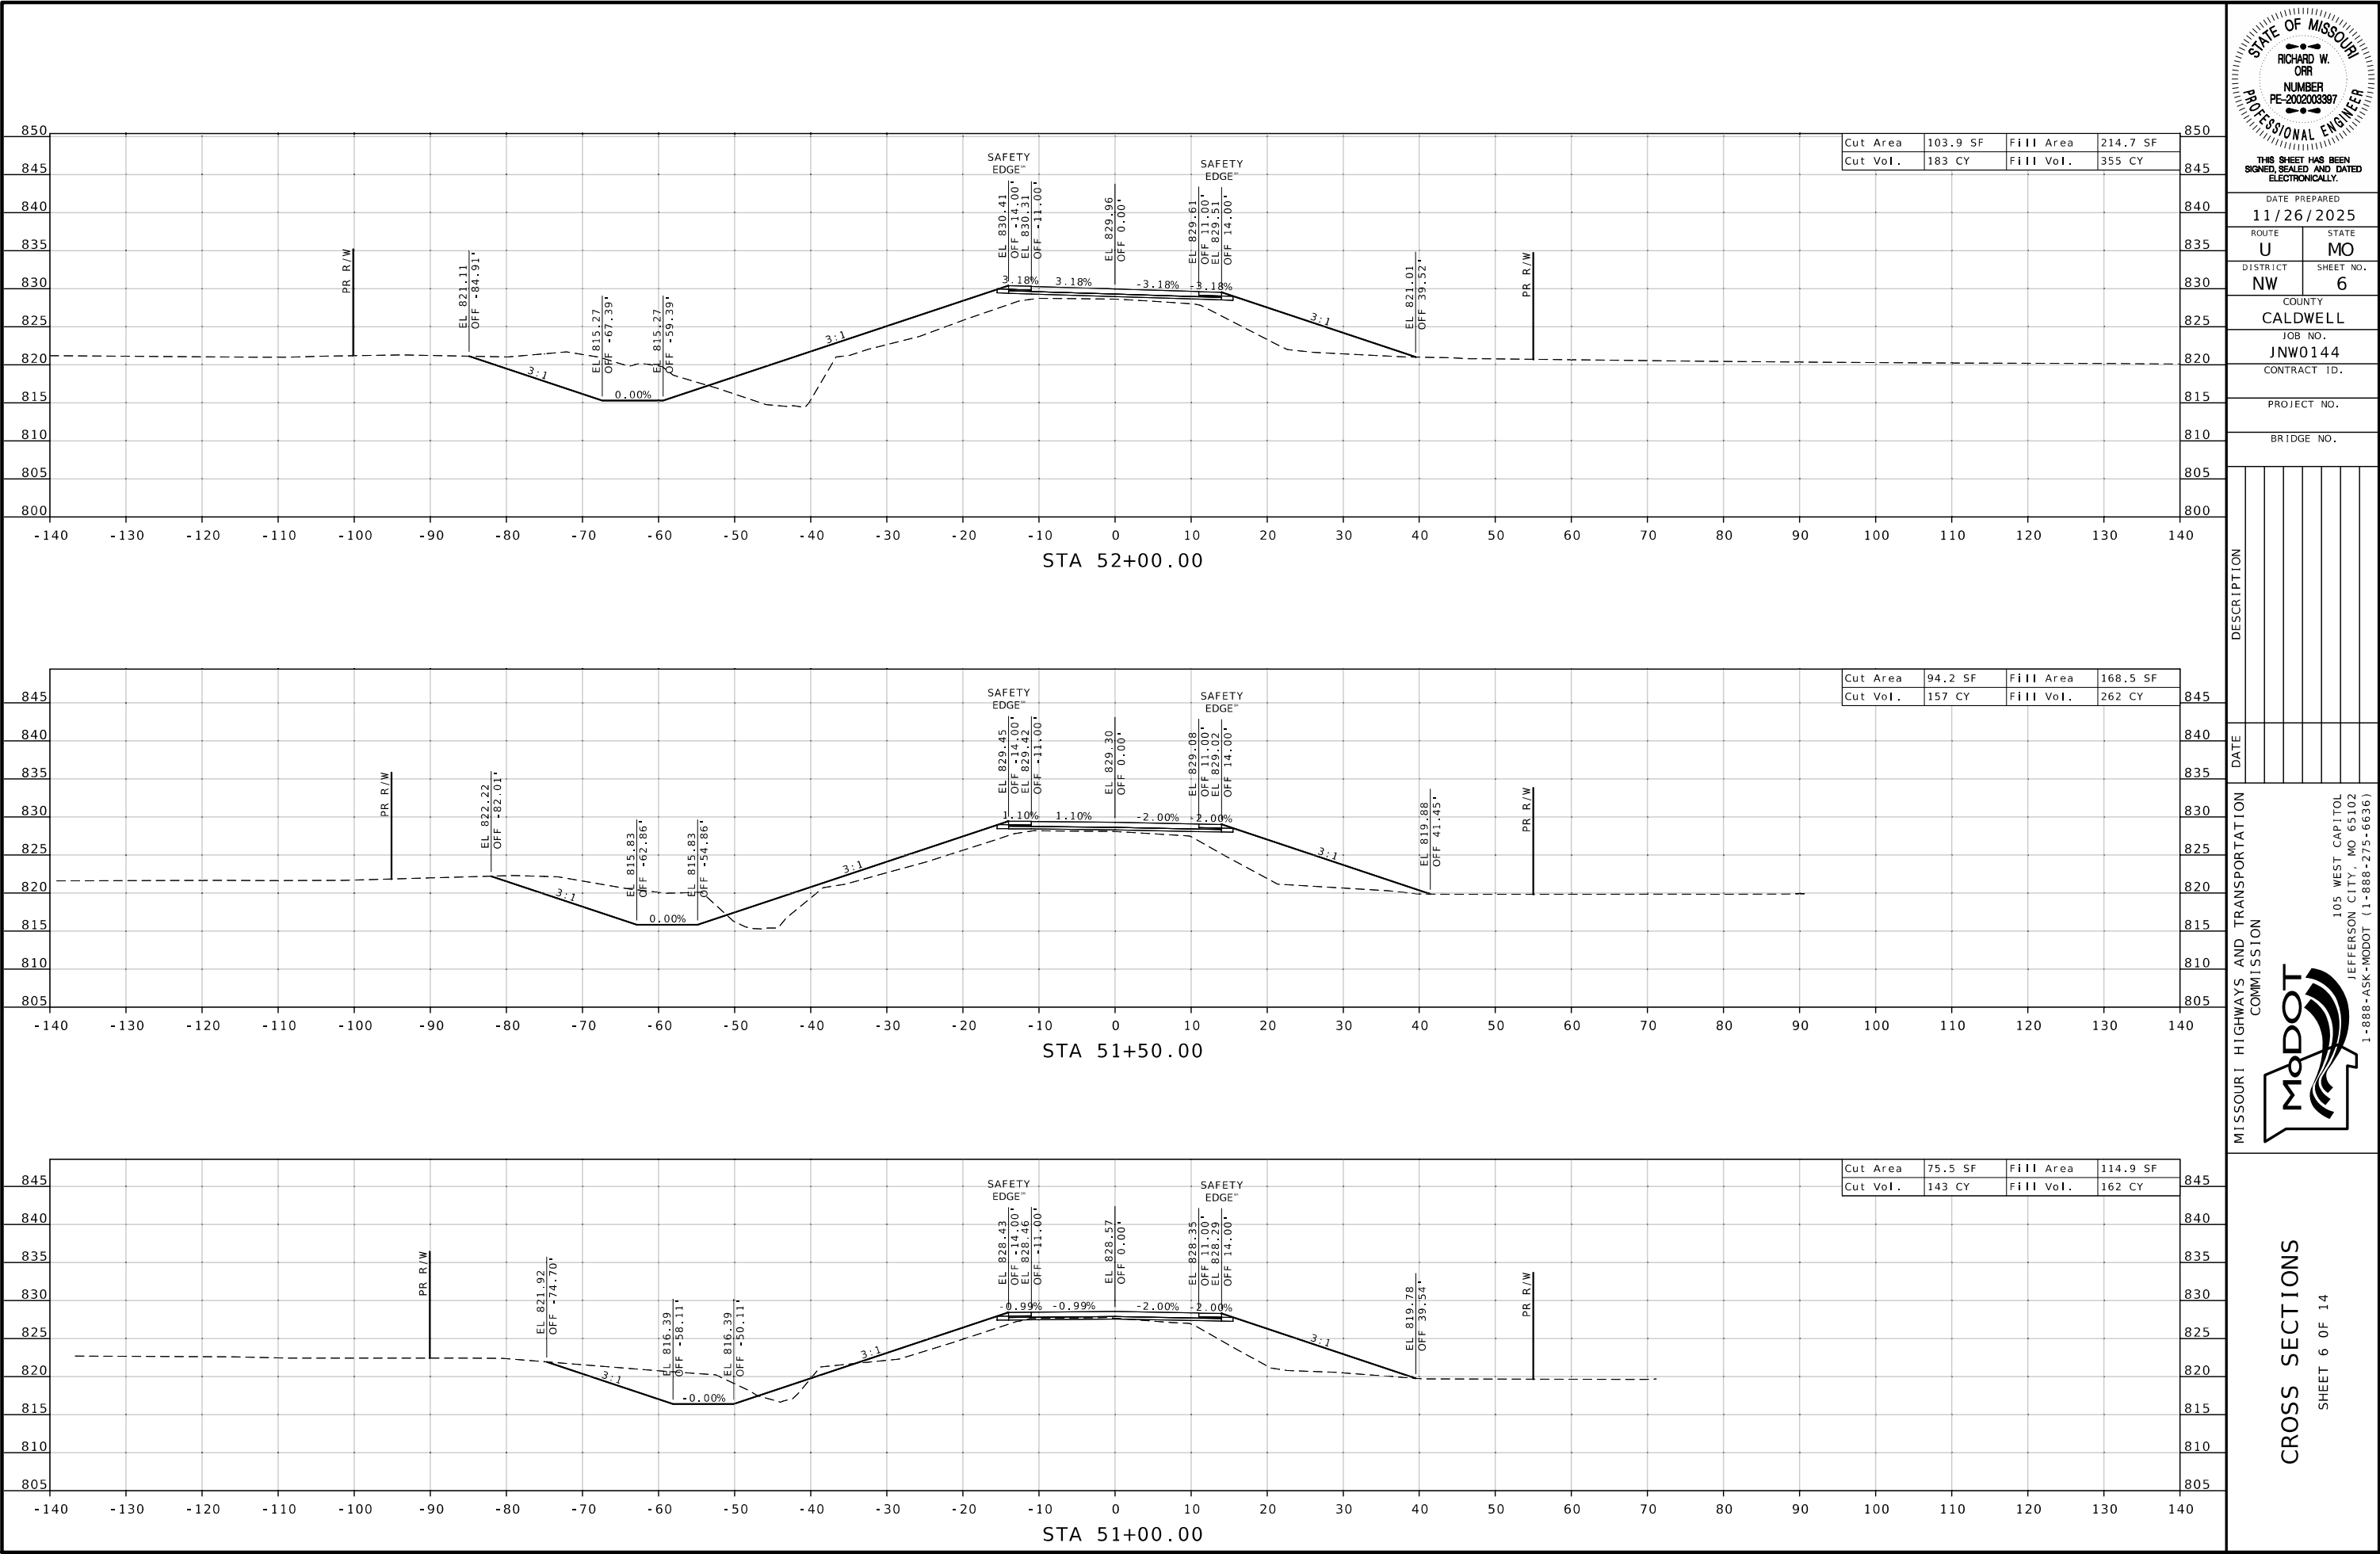

THIS SHEET HAS BEEN
SIGNED, SEALED AND DATED
ELECTRONICALLY.

DATE PREPARED
11/26/2025

ROUTE U STATE MO

DISTRICT NW SHEET NO. 6

COUNTY
CALDWELL

JOB NO.
JNW0144

CONTRACT ID.

PROJECT NO.


BRIDGE NO.

DESCRIPTION									
DATE									

MISSOURI HIGHWAYS AND TRANSPORTATION
COMMISSION

105 WEST CAPITOL
JEFFERSON CITY, MO 65102
1-888-ASK-MODOT (1-888-275-6636)

CROSS SECTIONS
SHEET 6 OF 14

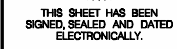

DATE PREPARED
11/26/2025

ROUTE U	STATE MO
------------	-------------

DISTRICT	SHEET NO
NW	7

COUNTY
CALDWELL

JOB NO.
JNW0144

CONTRACT ID.

PROJECT NO.


BRIDGE NO.


[illegible]


 MISSOURI HIGHWAYS AND TRANSPORTATION
 COMMISSION
 105 WEST CAPITOL
 JEFFERSON CITY, MO 65102

CROSS SECTIONS

SHEET 7 OF 14

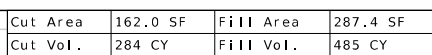

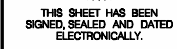

DATE PREPARED

11/26/2025

ROUTE	STATE
-------	-------

U	MO
---	----

DISTRICT	SHEET NO
MM	2

NW	8
----	---

COUNTY
CALDWELL

Caldwell
Job No.

JOB NO.
INW0144

JNW0144

CONTRACT ID.


CONTRACT ID:

PROJECT NO.

1000

BRIDGE NO.

850

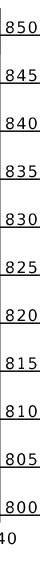



850

MISSOURI HIGHWAYS AND TRANSPORTATION
COMMISSION

105 WEST CAPITOL
JEFFERSON CITY, MO 65102
1-888-ASK-MODOT (1-888-275-6636)

CROSS SECTIONS

SHEET 8 OF 14

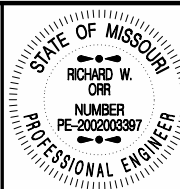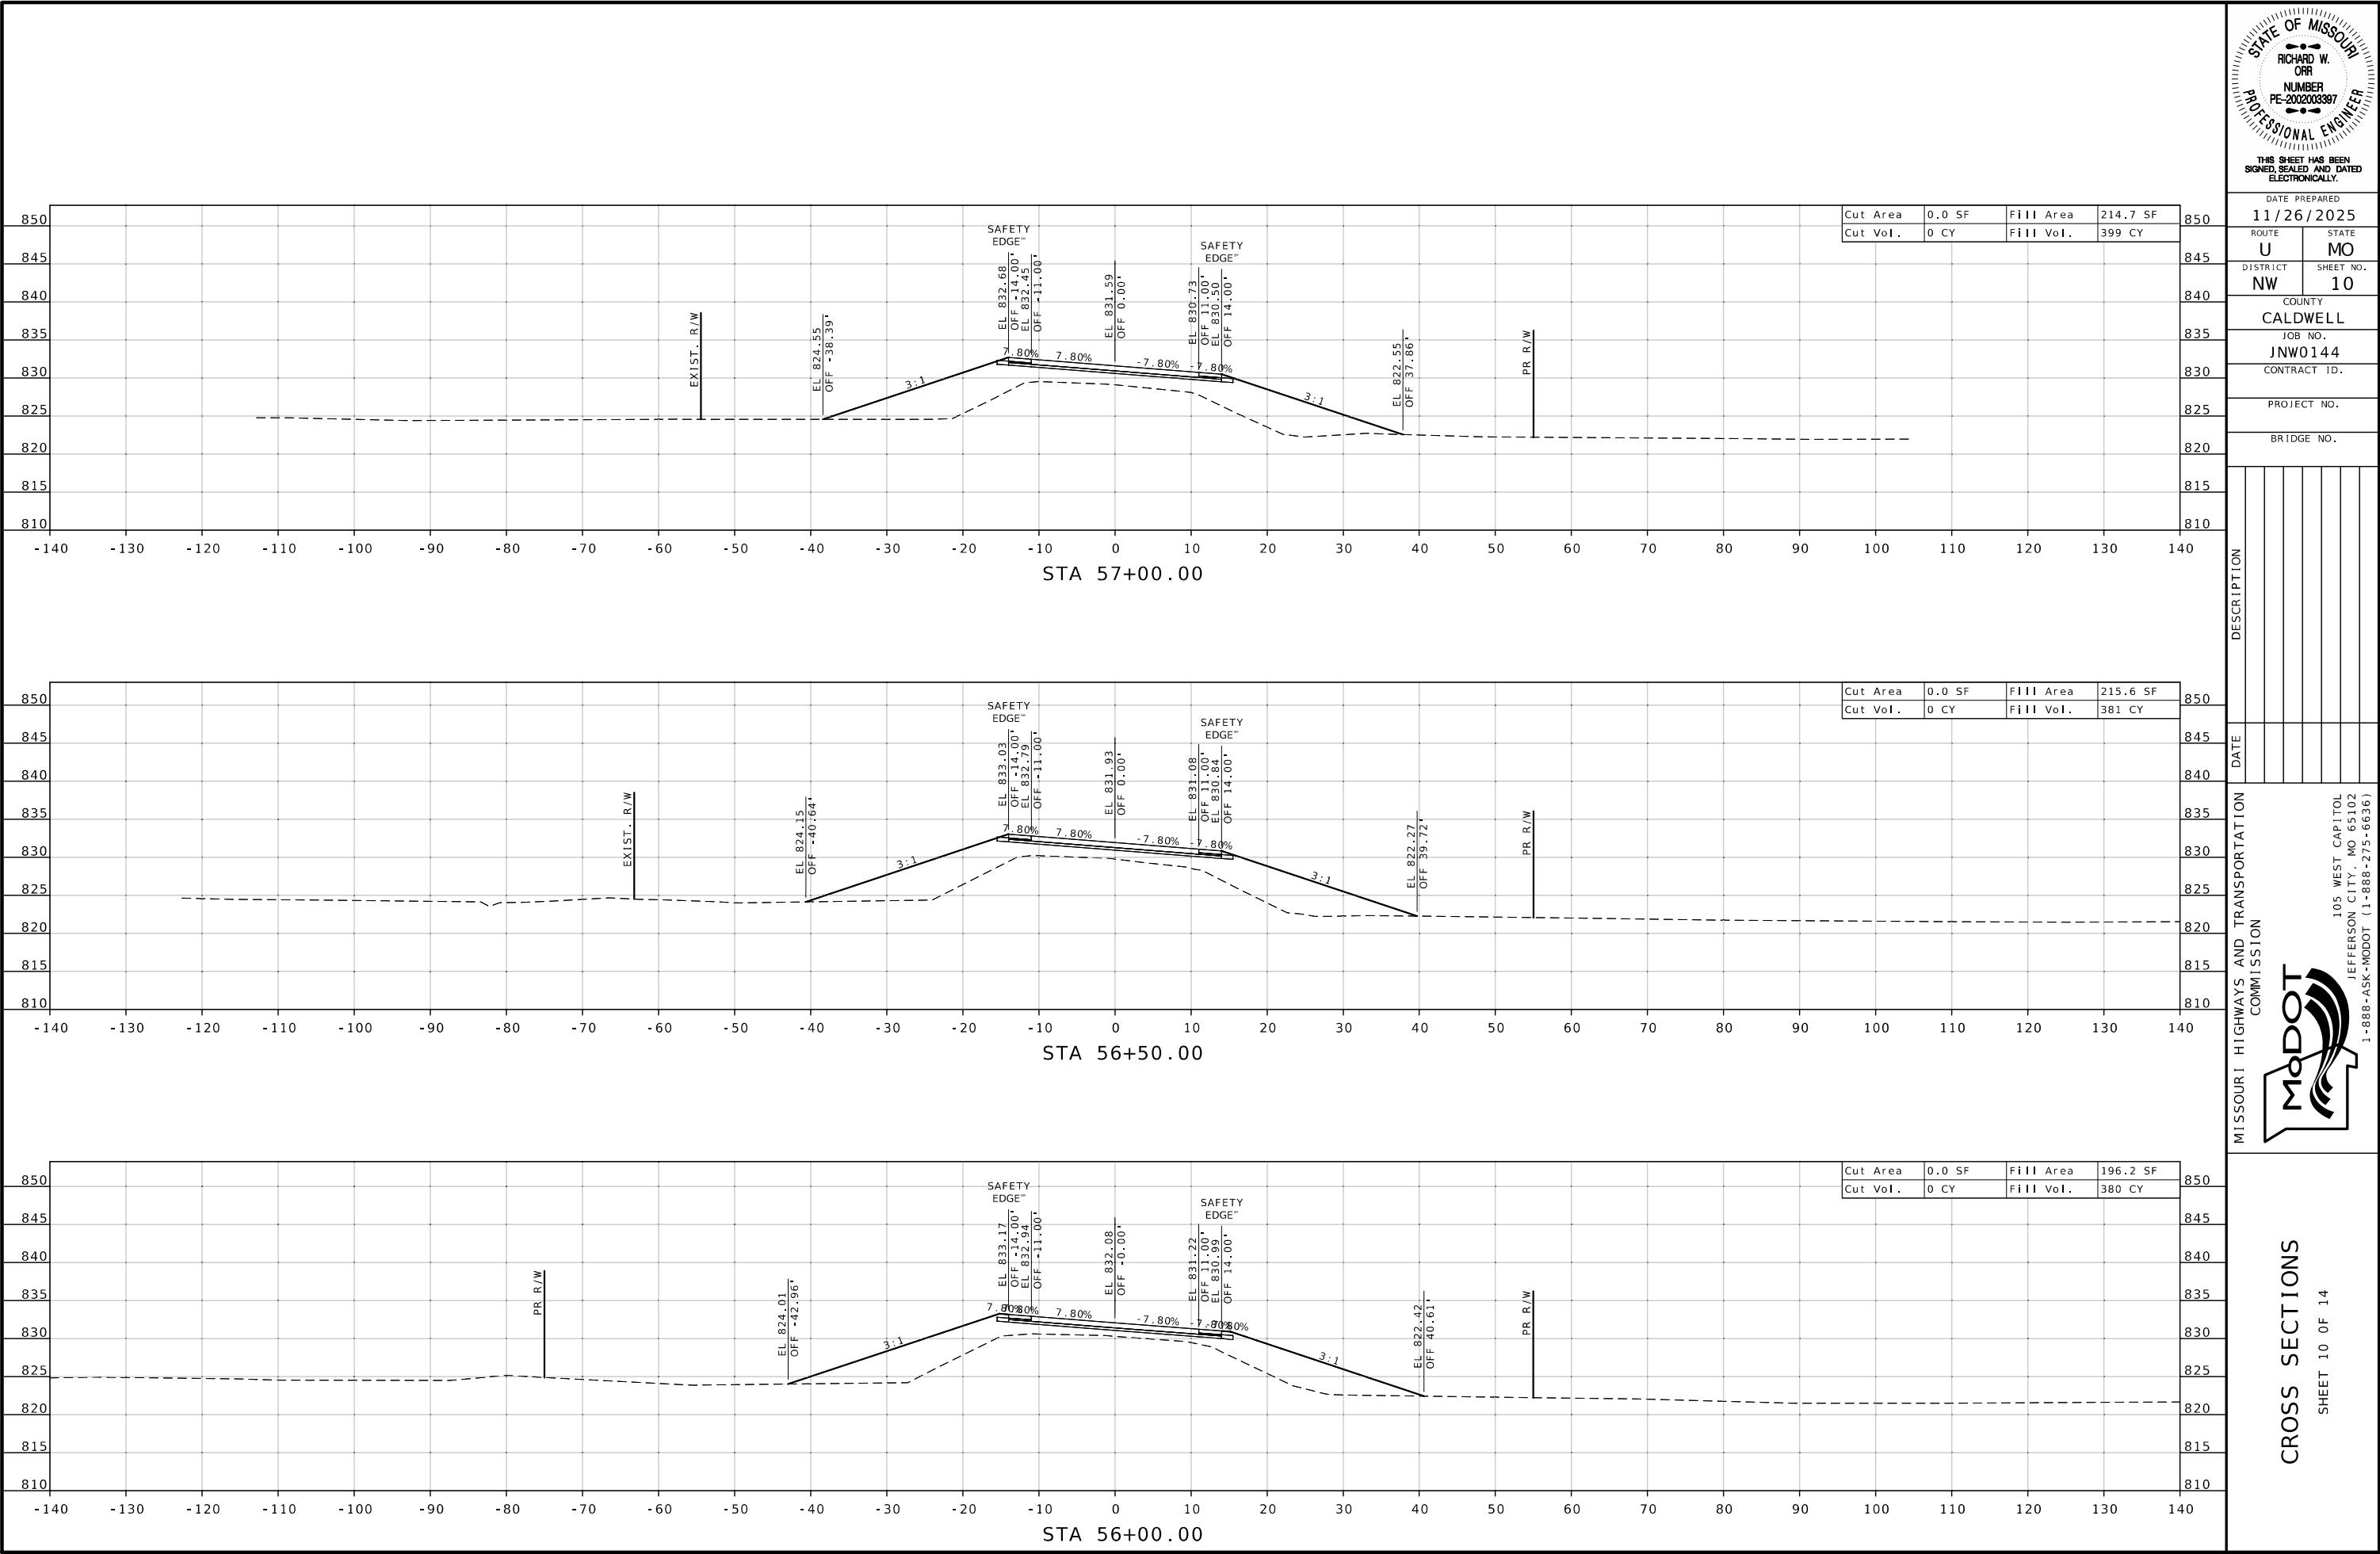

THIS SHEET HAS BEEN
SIGNED, SEALED AND DATED
ELECTRONICALLY.

DATE PREPARED
11/26/2025

ROUTE U STATE MO

DISTRICT NW SHEET NO. 10

COUNTY CALDWELL

JOB NO. JNW0144

CONTRACT ID.

PROJECT NO.

BRIDGE NO.

DESCRIPTION

DATE

MISSOURI HIGHWAYS AND TRANSPORTATION COMMISSION


105 WEST CAPITOL

JEFFERSON CITY, MO 65102

1-888-ASK-MODOT (1-888-275-6636)

CROSS SECTIONS

SHEET 10 OF 14

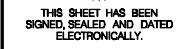

DATE PREPARED
11/26/2025

ROUTE U	STATE MO
------------	-------------

DISTRICT	SHEET NO
NW	12

COUNTY
CALDWELL

JOB NO.
JNW0144

CONTRACT ID.

PROJECT NO.


BRIDGE NO. _____



MISSOURI HIGHWAYS AND TRANSPORTATION
COMMISSION

 105 WEST CAPITOL
JEFFERSON CITY, MO 65102

CROSS SECTIONS

SHEET 12 OF 14

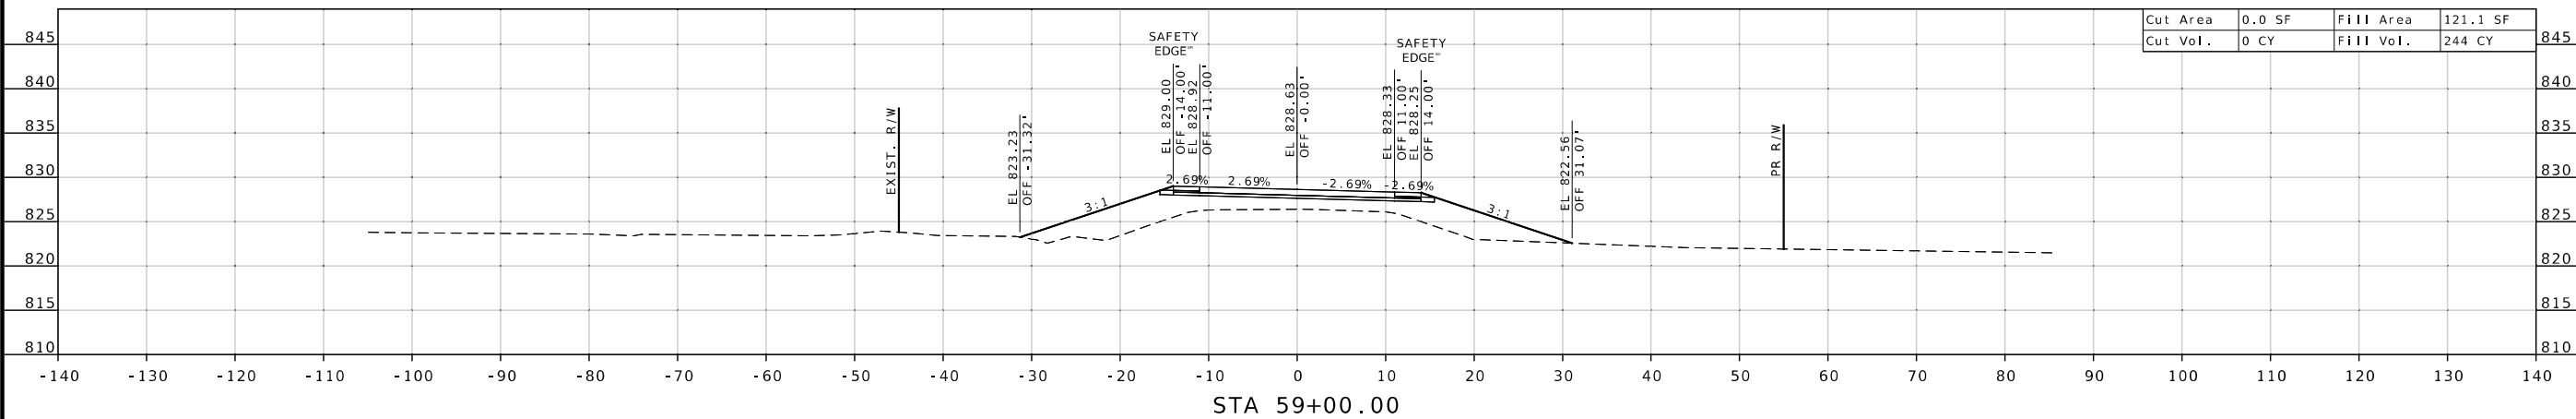

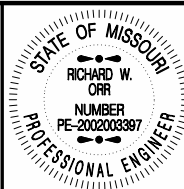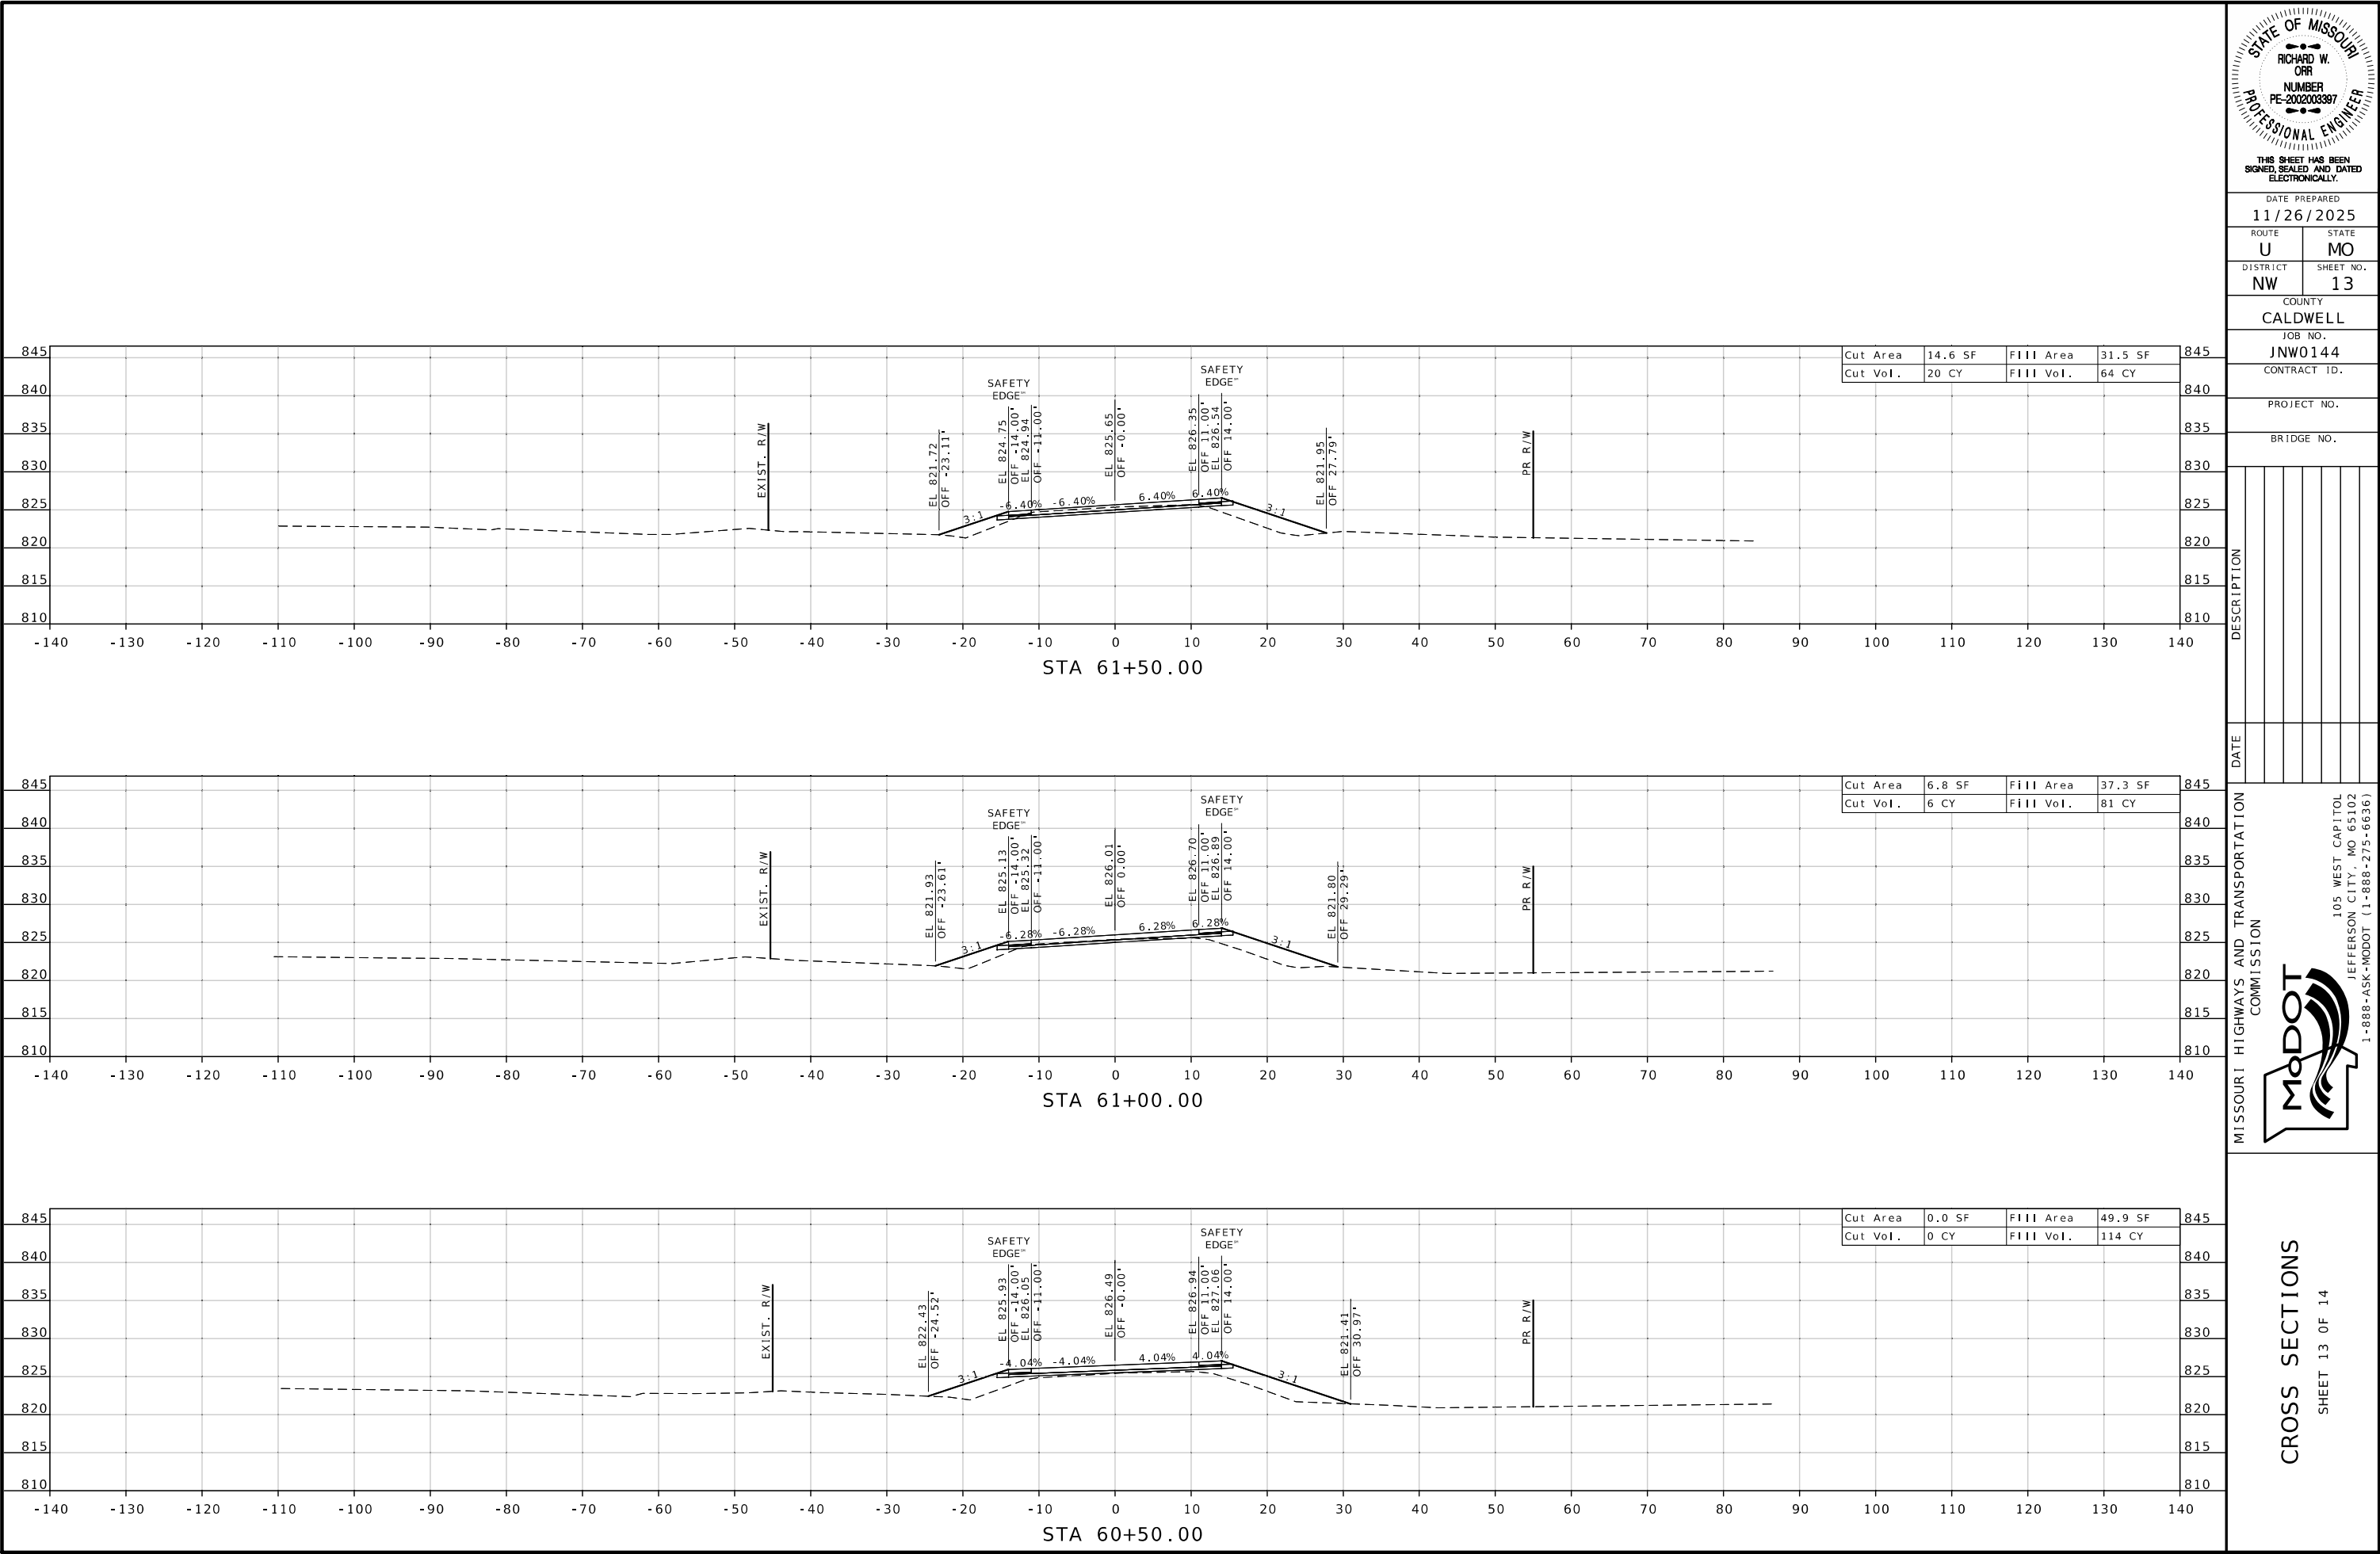

THIS SHEET HAS BEEN
SIGNED, SEALED AND DATED
ELECTRONICALLY.

DATE PREPARED 11/26/2025	
ROUTE U	STATE MO
DISTRICT NW	SHEET NO. 13
COUNTY CALDWELL	
JOB NO. JNW0144	
CONTRACT ID.	

PROJECT NO.

BRIDGE NO.

DESCRIPTION	DATE

MISSOURI HIGHWAYS AND TRANSPORTATION COMMISSION

105 WEST CAPITOL
JEFFERSON CITY, MO 65102
1-888-ASK-MODOT (1-888-275-6636)

CROSS SECTIONS

SHEET 13 OF 14



THIS SHEET HAS BEEN
SIGNED, SEALED AND DATED
ELECTRONICALLY.

DATE PREPARED

11/26/2025

ROUTE STATE

U MO

DISTRICT SHEET NO.

NW 14

COUNTY

CALDWELL

JOB NO.

JNW0144

CONTRACT ID.

PROJECT NO.

BRIDGE NO.

DESCRIPTION	DATE

MISSOURI HIGHWAYS AND TRANSPORTATION
COMMISSION




105 WEST CAPITOL
JEFFERSON CITY, MO 65102
1-888-ASK-MODOT (1-888-275-6636)

CROSS SECTIONS


SHEET 14 OF 14

STA. 63+00.00
END PROJECT JNW0144

Cut Area	21.3 SF	Fill Area	10.1 SF
Cut Vol.	39 CY	Fill Vol.	31 CY

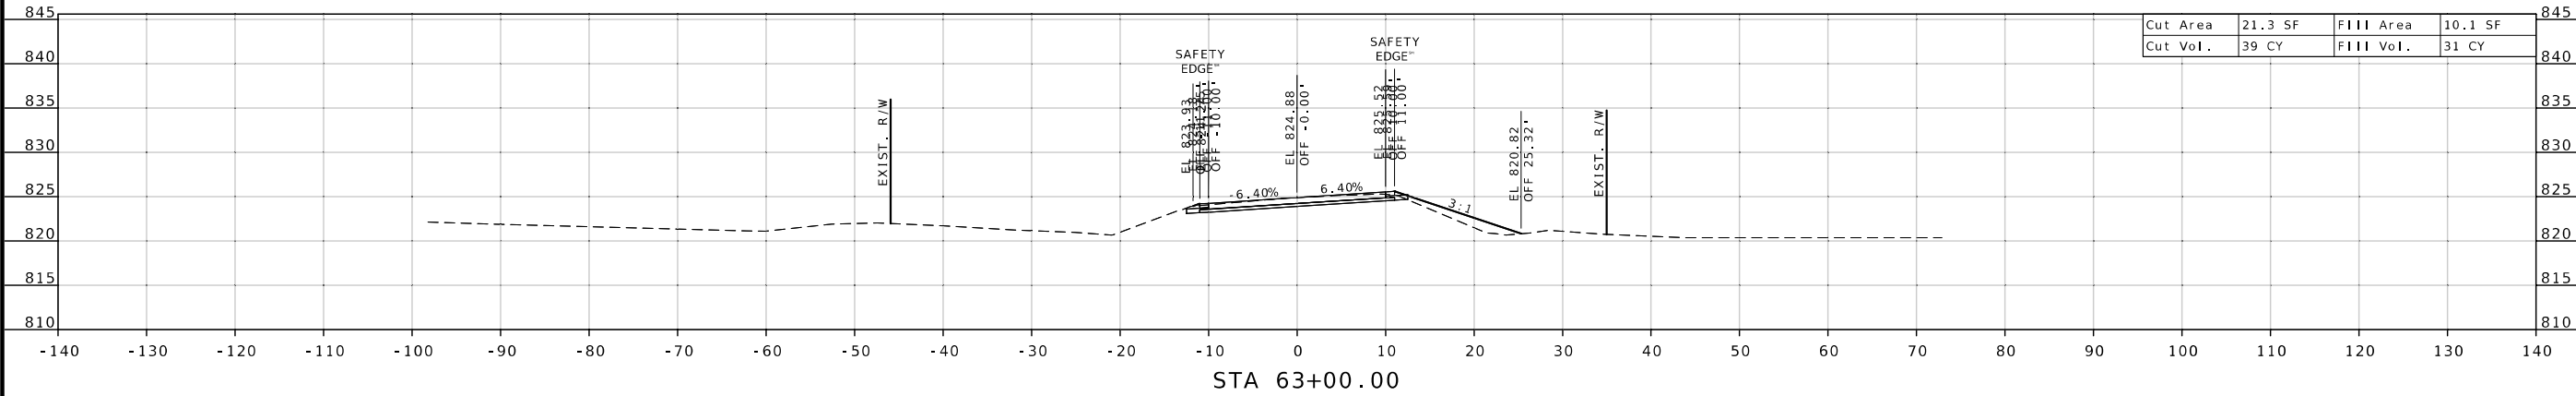

Cut Area	21.2 SF	Fill Area	23.4 SF
Cut Vol.	37 CY	Fill Vol.	51 CY

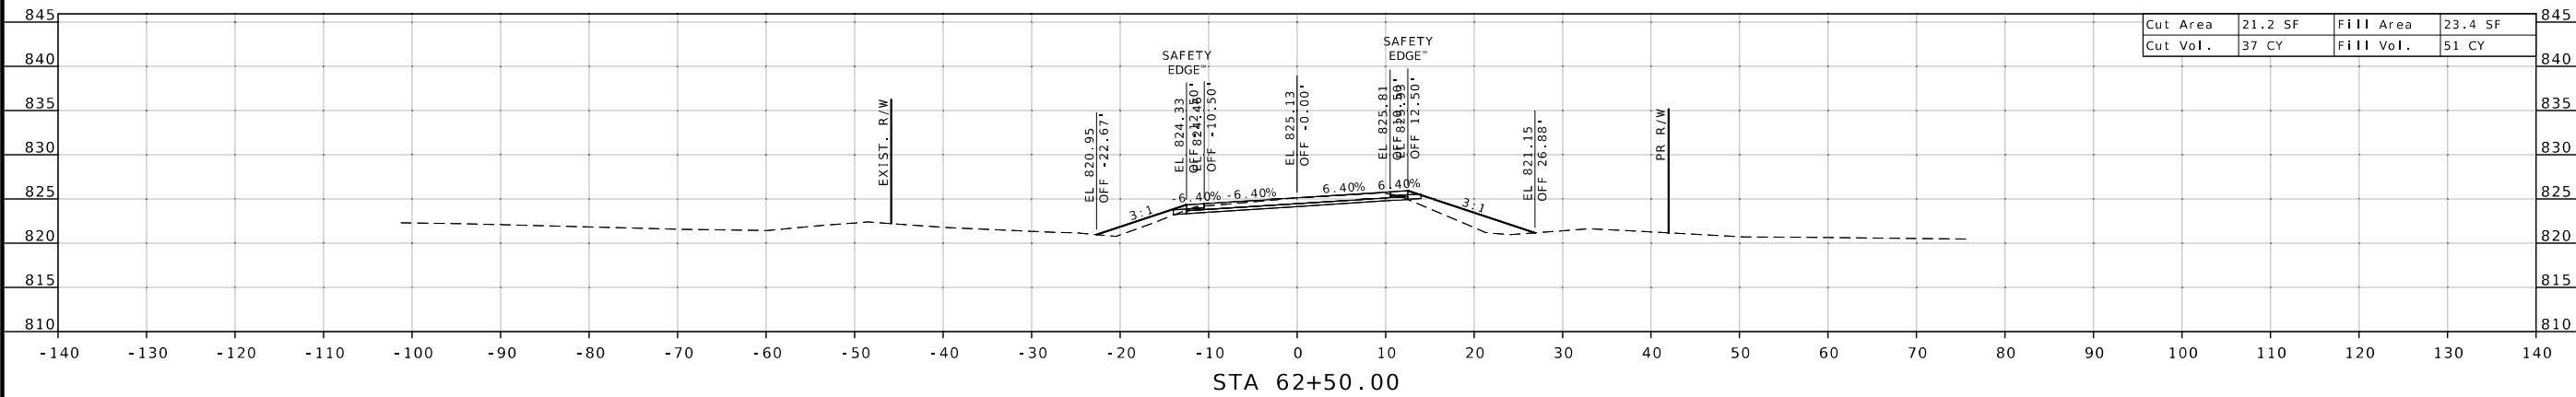

Cut Area	18.4 SF	Fill Area	31.9 SF
Cut Vol.	31 CY	Fill Vol.	59 CY

