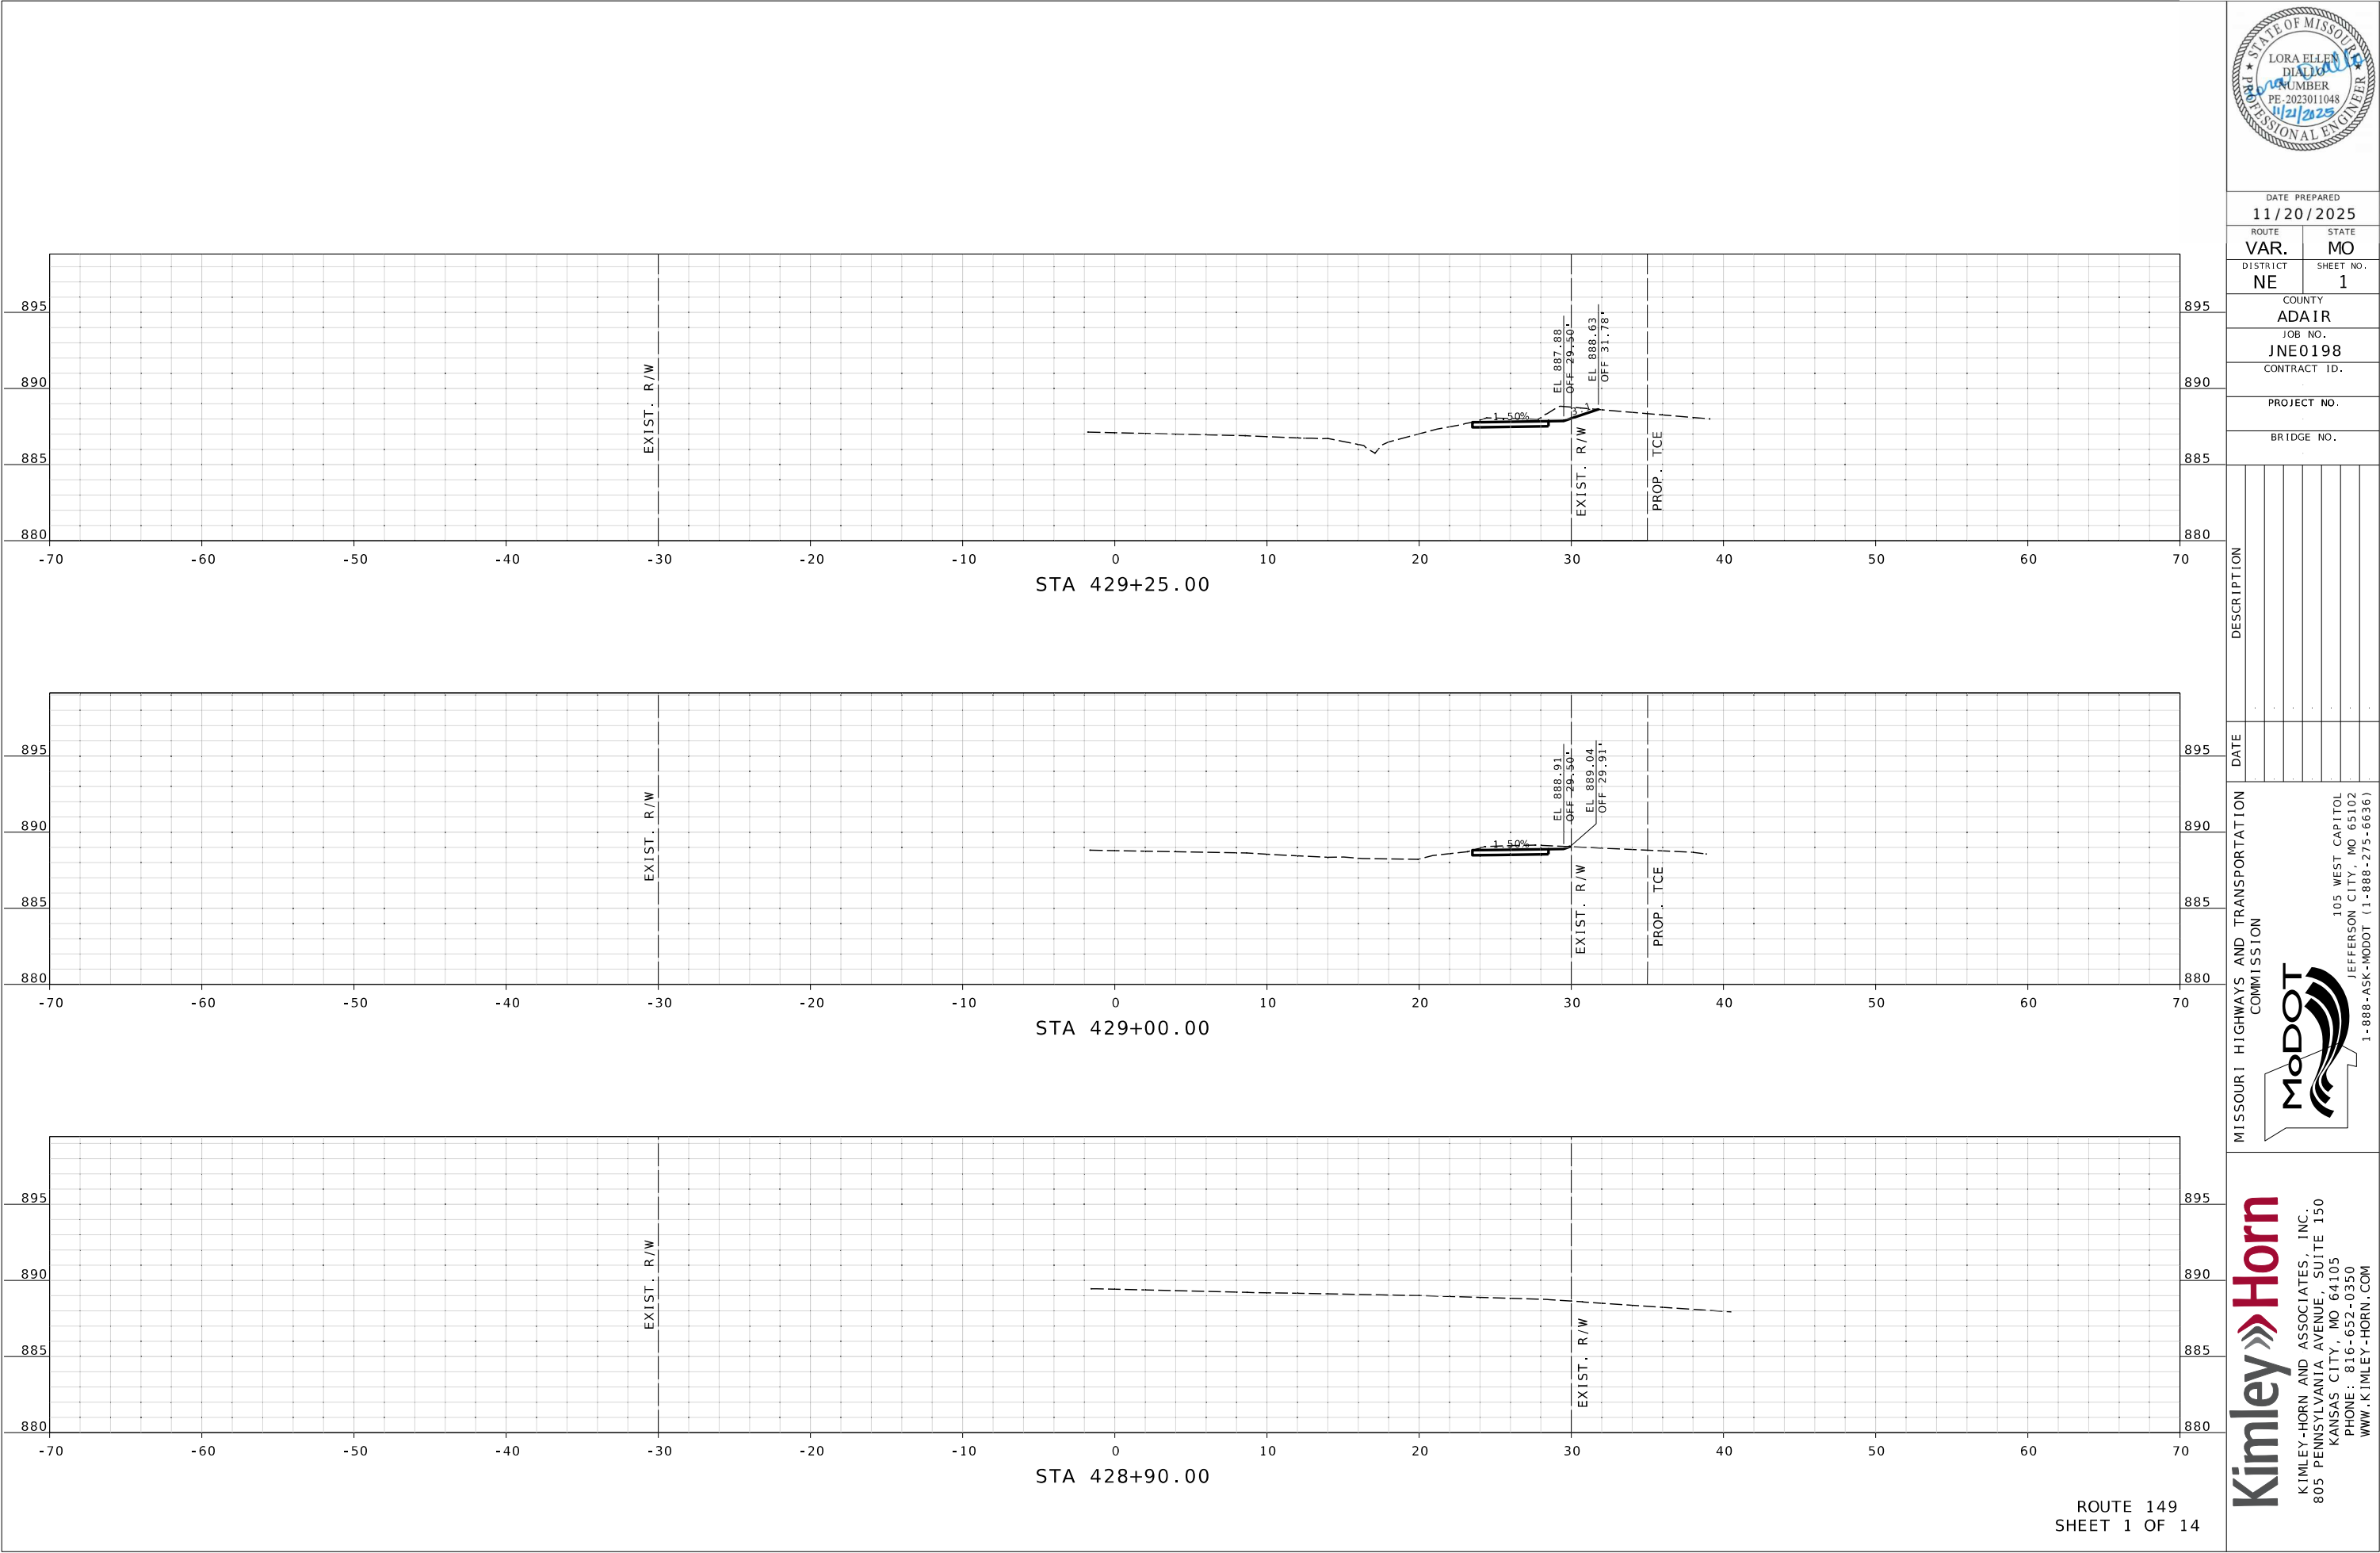


DATE PREPARED 11/20/2025	
ROUTE VAR.	STATE MO
DISTRICT NE	SHEET NO. 1
COUNTY ADAIR	
JOB NO. JNE0198	
CONTRACT ID.	
PROJECT NO.	
BRIDGE NO.	

DESCRIPTION



MISSOURI HIGHWAYS AND TRANSPORTATION COMMISSION

MoDOT

105 WEST CAPITOL
JEFFERSON CITY, MO 65102
1-888-ASK-MODOT (1-888-273-6636)

Kimley»Horn

KIMLEY-HORN AND ASSOCIATES, INC.
805 PENNSYLVANIA AVENUE, SUITE 150
KANSAS CITY, MO 64105
PHONE: 816-652-0350
WWW.KIMLEY-HORN.COM

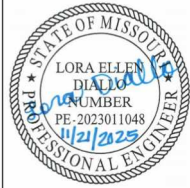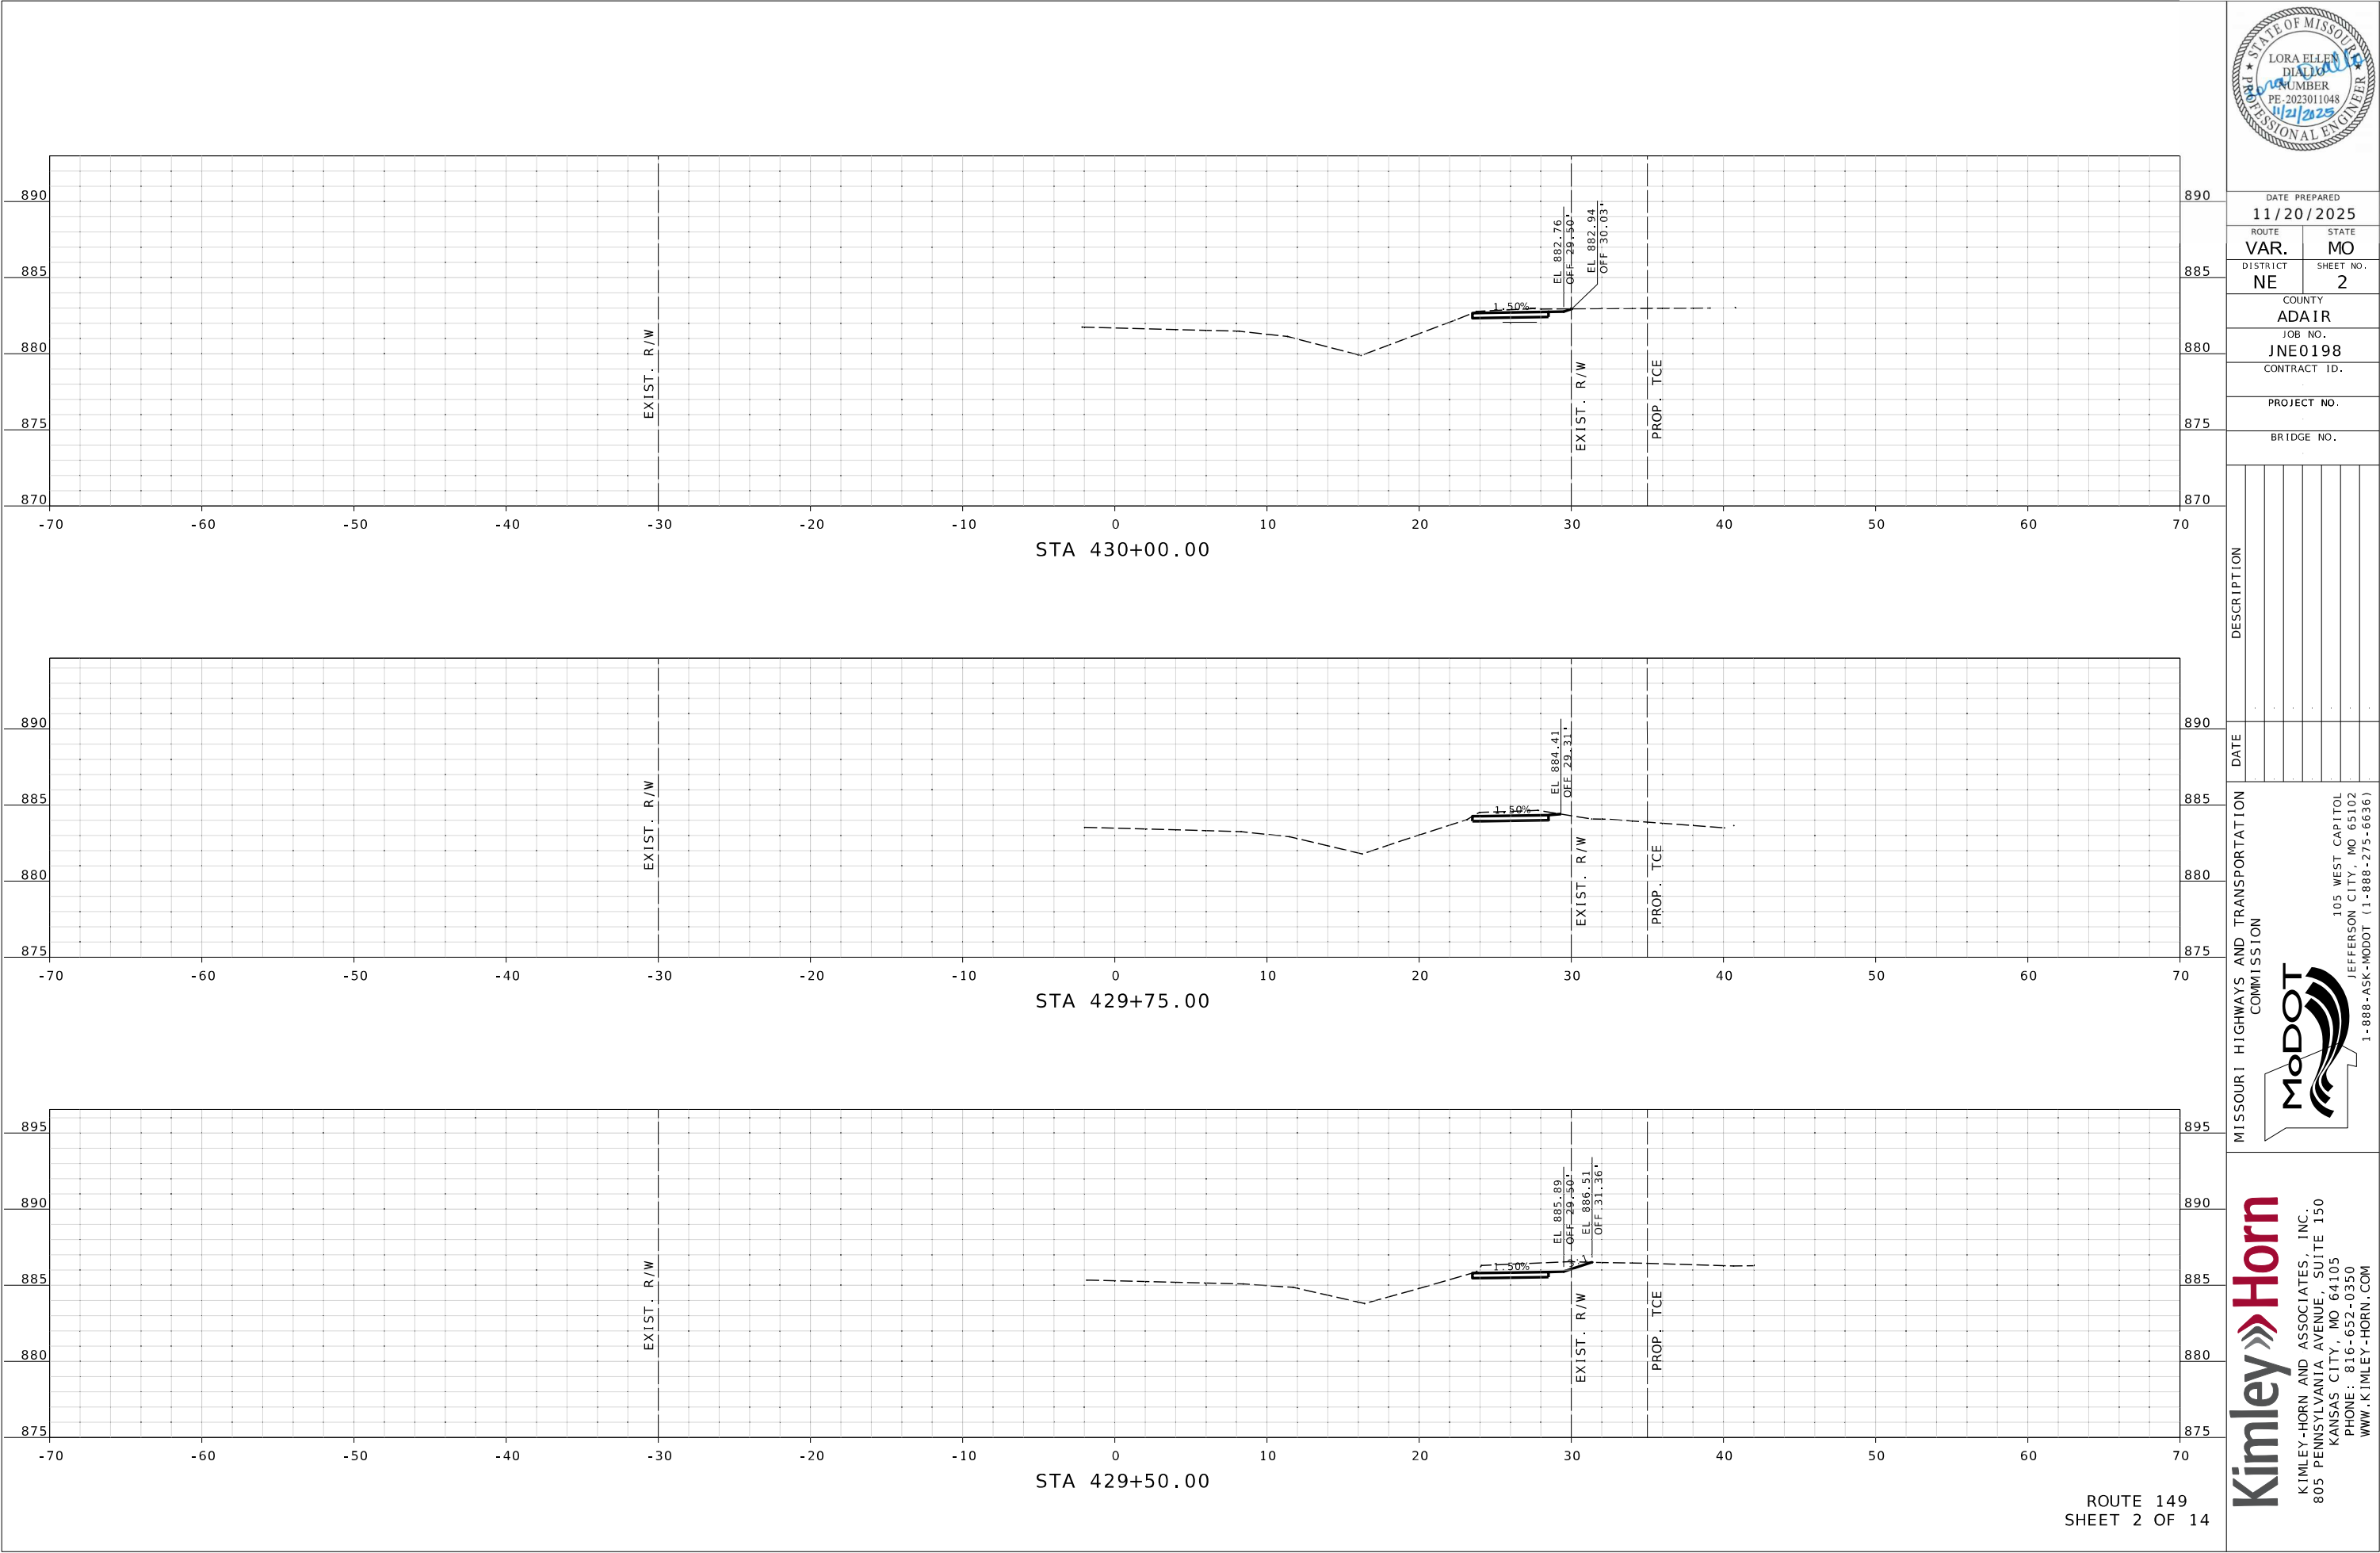

DATE PREPARED 11/20/2025	
ROUTE VAR.	STATE MO
DISTRICT NE	SHEET NO. 2
COUNTY ADAIR	
JOB NO. JNE0198	
CONTRACT ID.	
PROJECT NO.	
BRIDGE NO.	


DATE	DESCRIPTION

MISSOURI HIGHWAYS AND TRANSPORTATION COMMISSION

105 WEST CAPITOL
JEFFERSON CITY, MO 65102
1-888-ASK-MODOT (1-888-273-6636)

Kimley»Horn

KIMLEY-HORN AND ASSOCIATES, INC.
805 PENNSYLVANIA AVENUE, SUITE 150
KANSAS CITY, MO 64105
PHONE: 816-652-0350
WWW.KIMLEY-HORN.COM

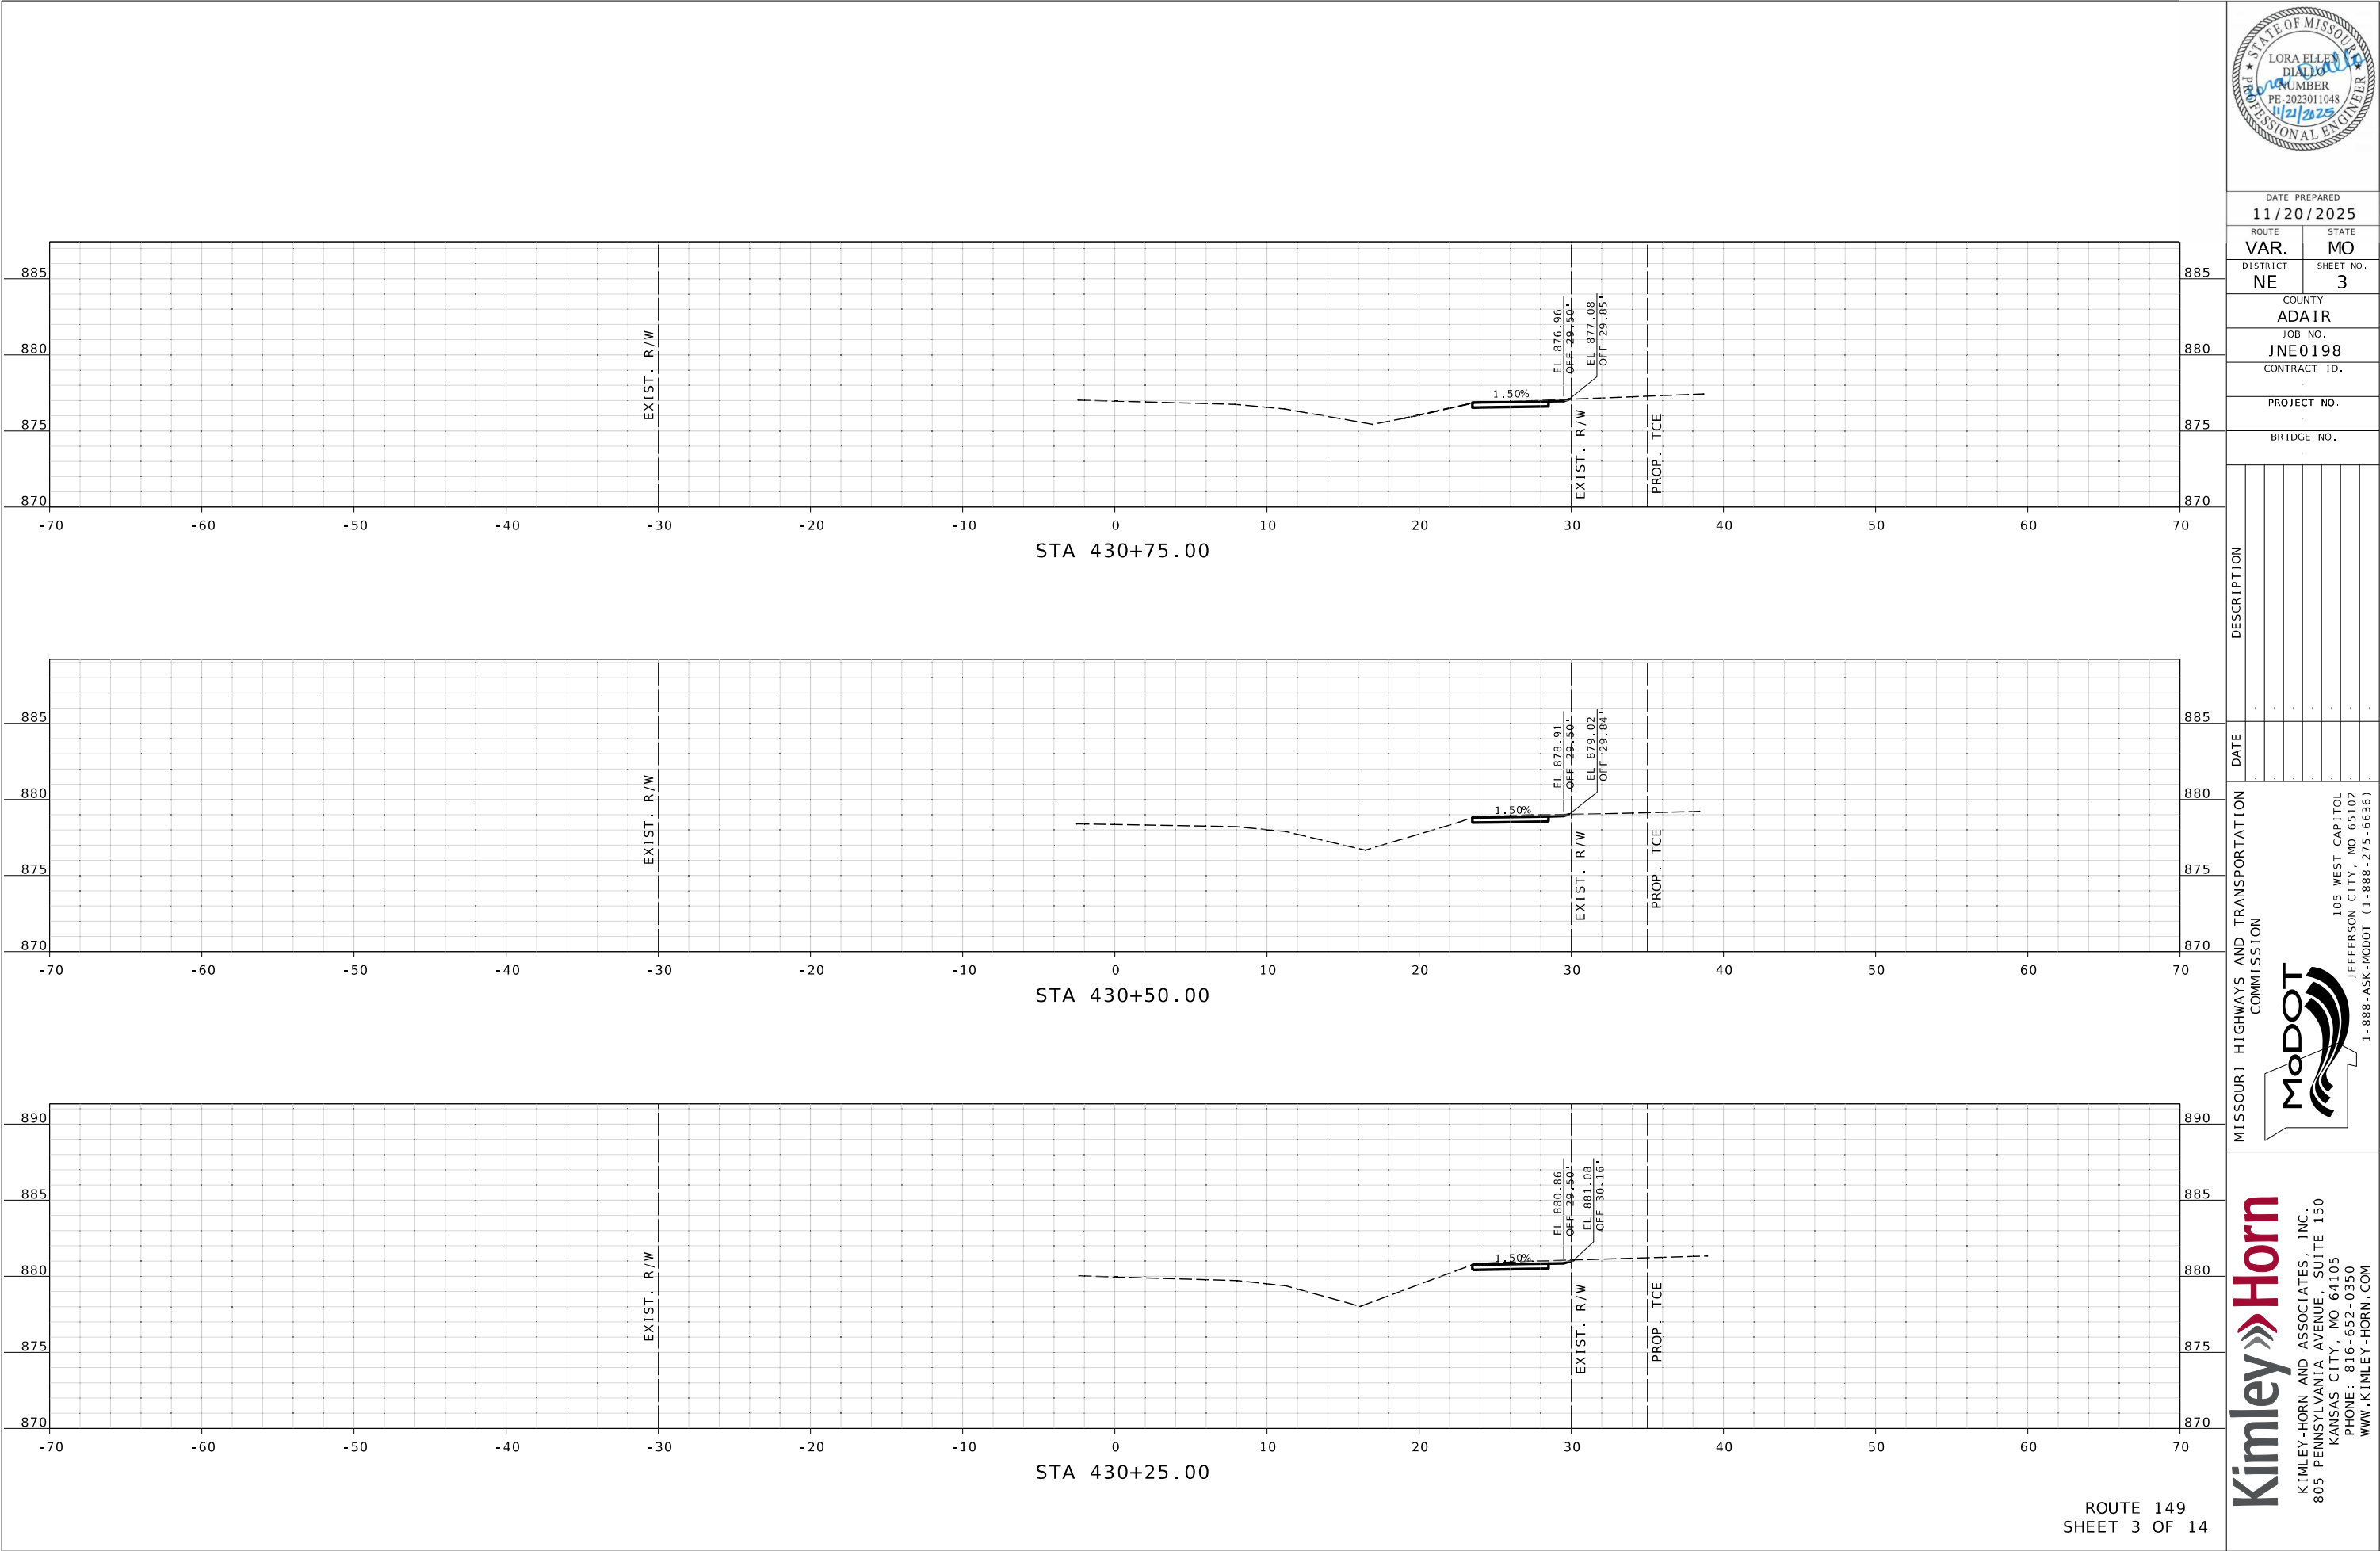

DATE PREPARED 11/20/2025	
ROUTE VAR.	STATE MO
DISTRICT NE	SHEET NO. 3
COUNTY ADAIR	
JOB NO. JNE0198	
CONTRACT ID.	
PROJECT NO.	
BRIDGE NO.	

DATE	DESCRIPTION


MISSOURI HIGHWAYS AND TRANSPORTATION COMMISSION

MoDOT

105 WEST CAPITOL
JEFFERSON CITY, MO 65102
1-888-ASK-MODOT (1-888-273-6636)

Kimley»Horn

KIMLEY-HORN AND ASSOCIATES, INC.
805 PENNSYLVANIA AVENUE, SUITE 150
KANSAS CITY, MO 64105
PHONE: 816-652-0350
WWW.KIMLEY-HORN.COM

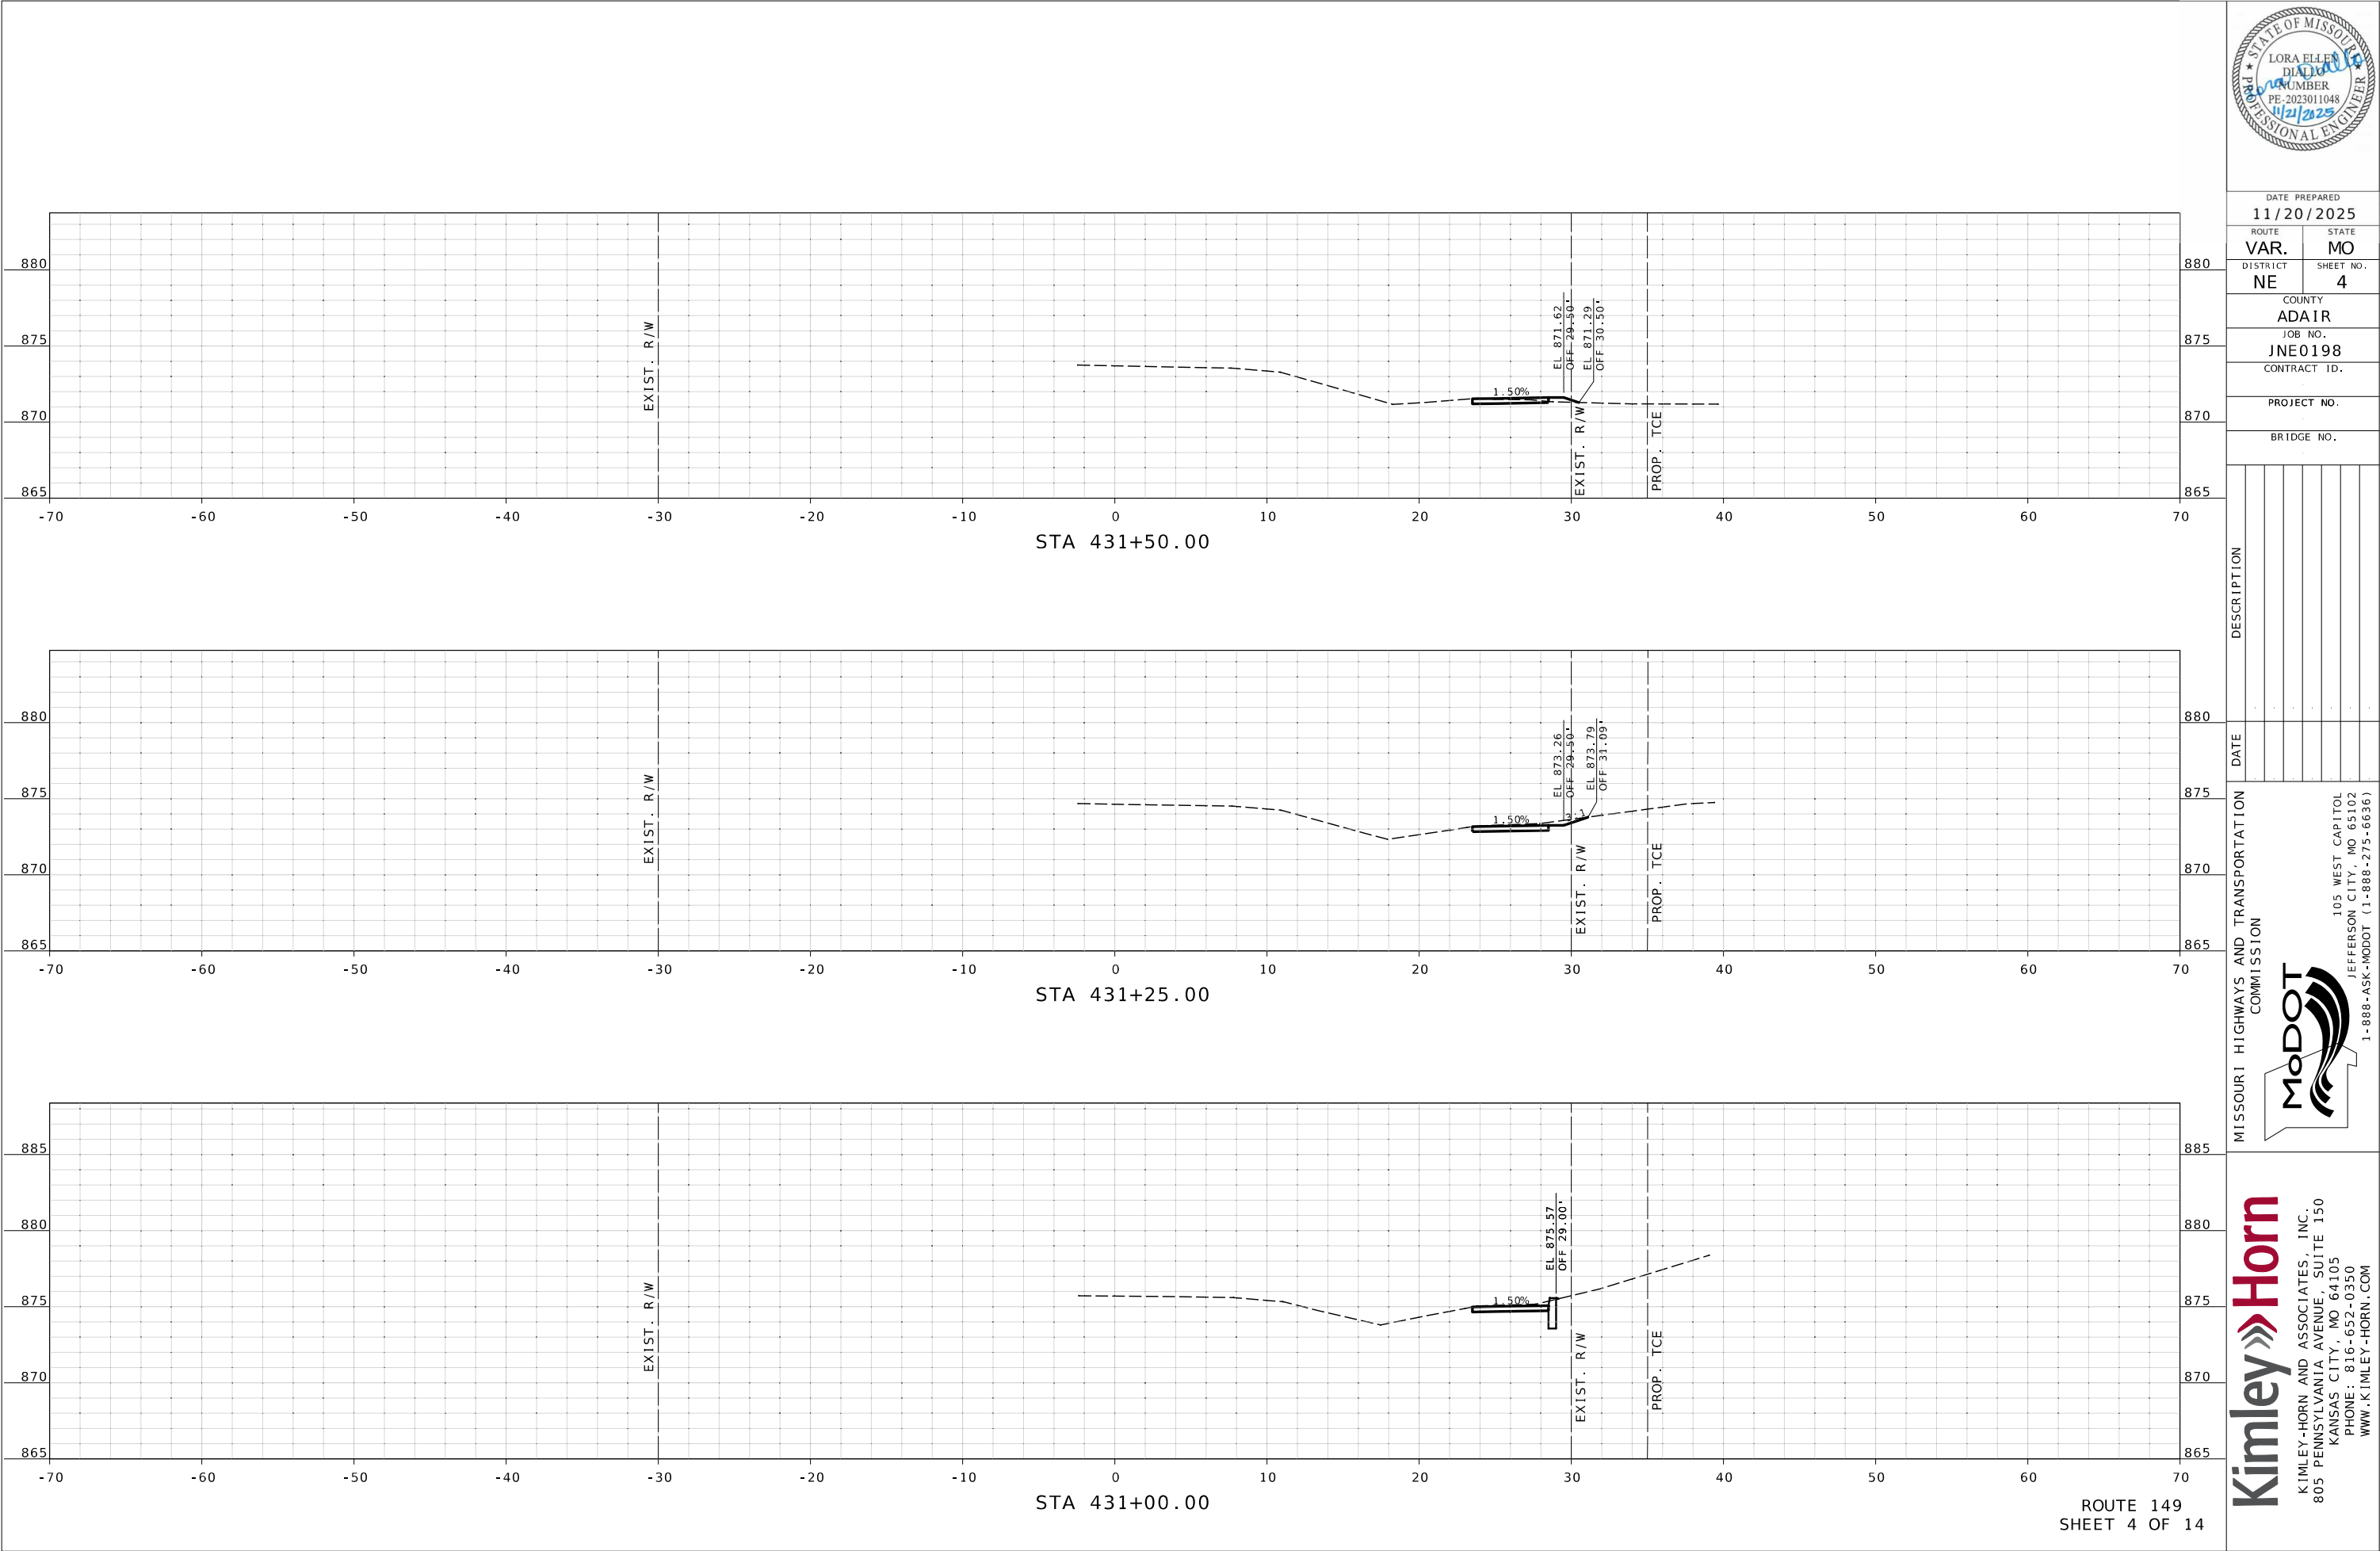

ROUTE 149
SHEET 4 OF 14

Kimley»Horn
KIMLEY-HORN AND ASSOCIATES, INC.
805 PENNSYLVANIA AVENUE, SUITE 150
KANSAS CITY, MO 64105
PHONE: 816-652-0350
WWW.KIMLEY-HORN.COM

MISSOURI HIGHWAYS AND TRANSPORTATION
COMMISSION

MoDOT
105 WEST CAPITOL
JEFFERSON CITY, MO 65102
1-888-ASK-MODOT (1-888-273-6636)

DATE	DESCRIPTION

PROJECT NO.
BRIDGE NO.

CONTRACT ID.
JOB NO.
JNE0198

COUNTY
ADAIR

DISTRICT
NE

ROUTE
VAR.


STATE
MO

SHEET NO.
4


DATE PREPARED
11/20/2025

PROFESSIONAL ENGINEER
LORA ELLEN
DIAMOND
NUMBER
PE-2023011048
11/21/2023

IF A SEAL IS PRESENT ON THIS SHEET IT HAS BEEN ELECTRONICALLY SEALED AND DATED.

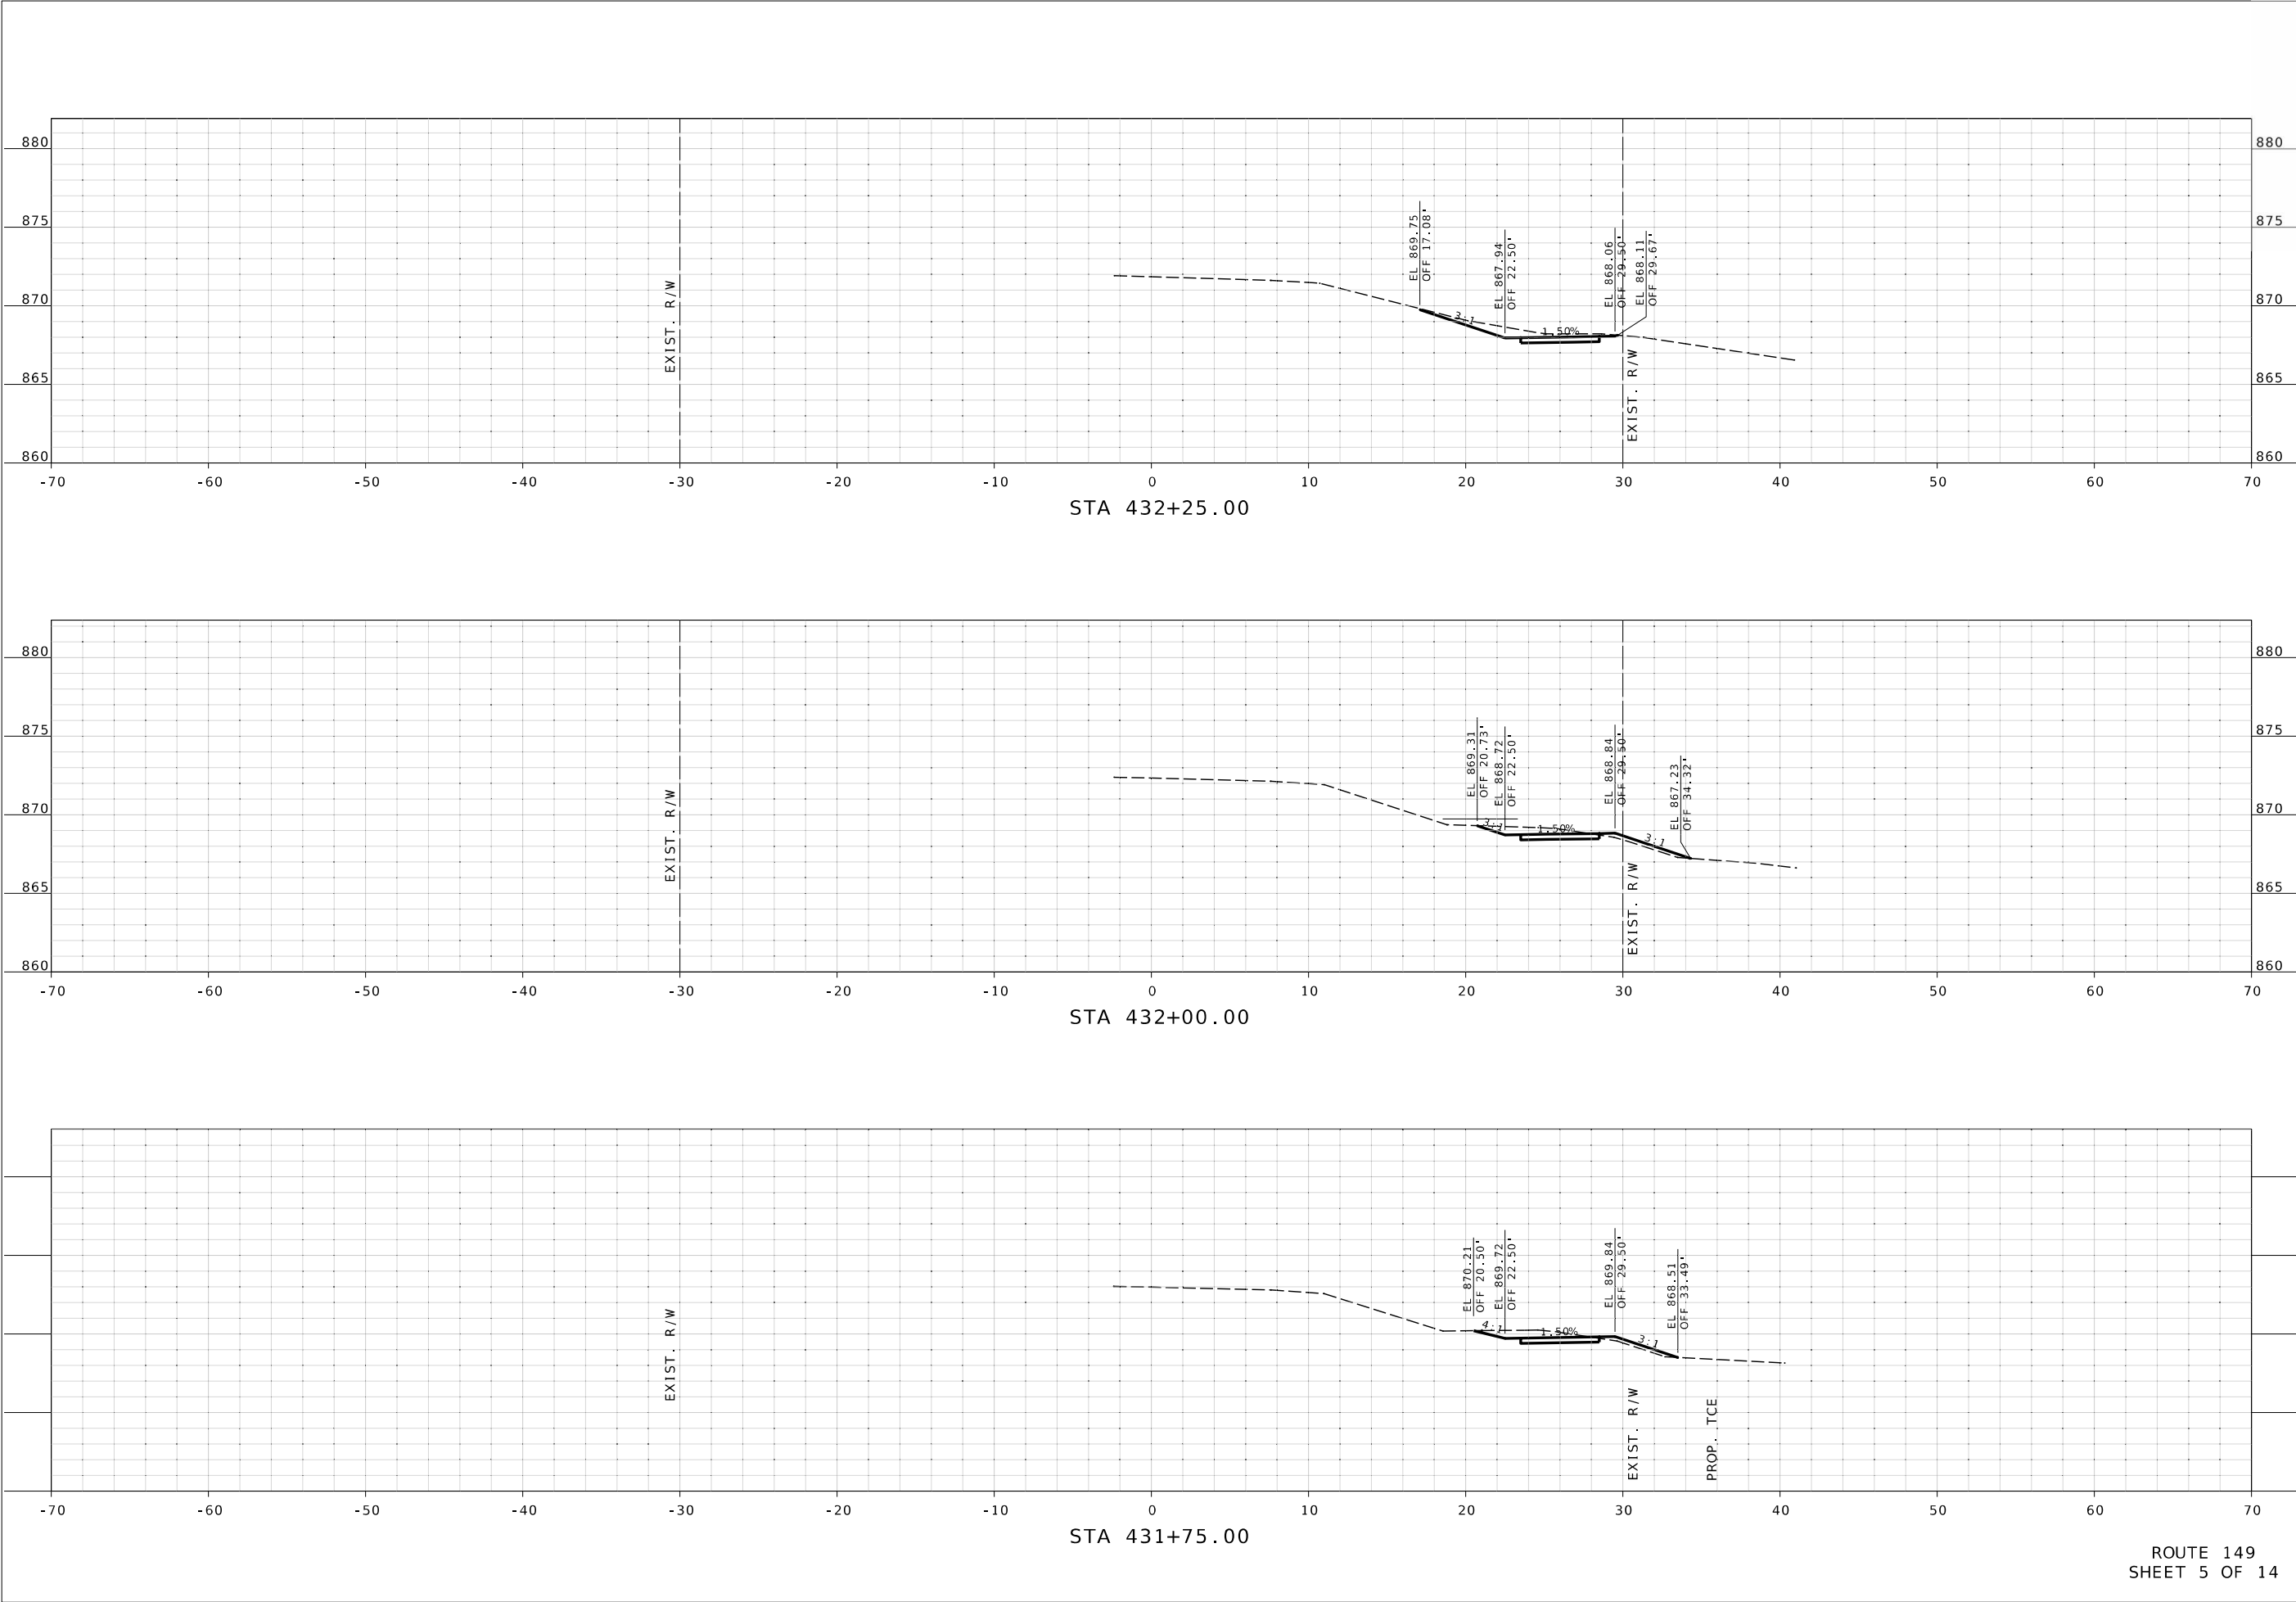


ROUTE 149
SHEET 5 OF 14

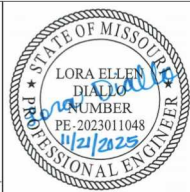




DATE PREPARED 11/20/2025	
ROUTE VAR.	STATE MO
DISTRICT NE	SHEET NO. 5
COUNTY ADAIR	
JOB NO. JNE0198	
CONTRACT ID.	
PROJECT NO.	
BRIDGE NO.	

DATE	DESCRIPTION

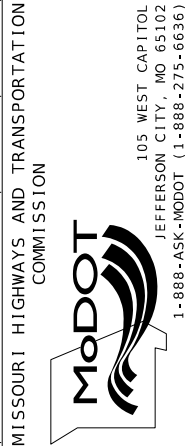


Kimley»Horn
KIMLEY-HORN AND ASSOCIATES, INC.
805 PENNSYLVANIA AVENUE, SUITE 150
KANSAS CITY, MO 64105
PHONE: 816-652-0350
WWW.KIMLEY-HORN.COM

IF A SEAL IS PRESENT ON THIS SHEET IT HAS BEEN ELECTRONICALLY SEALED AND DATED.

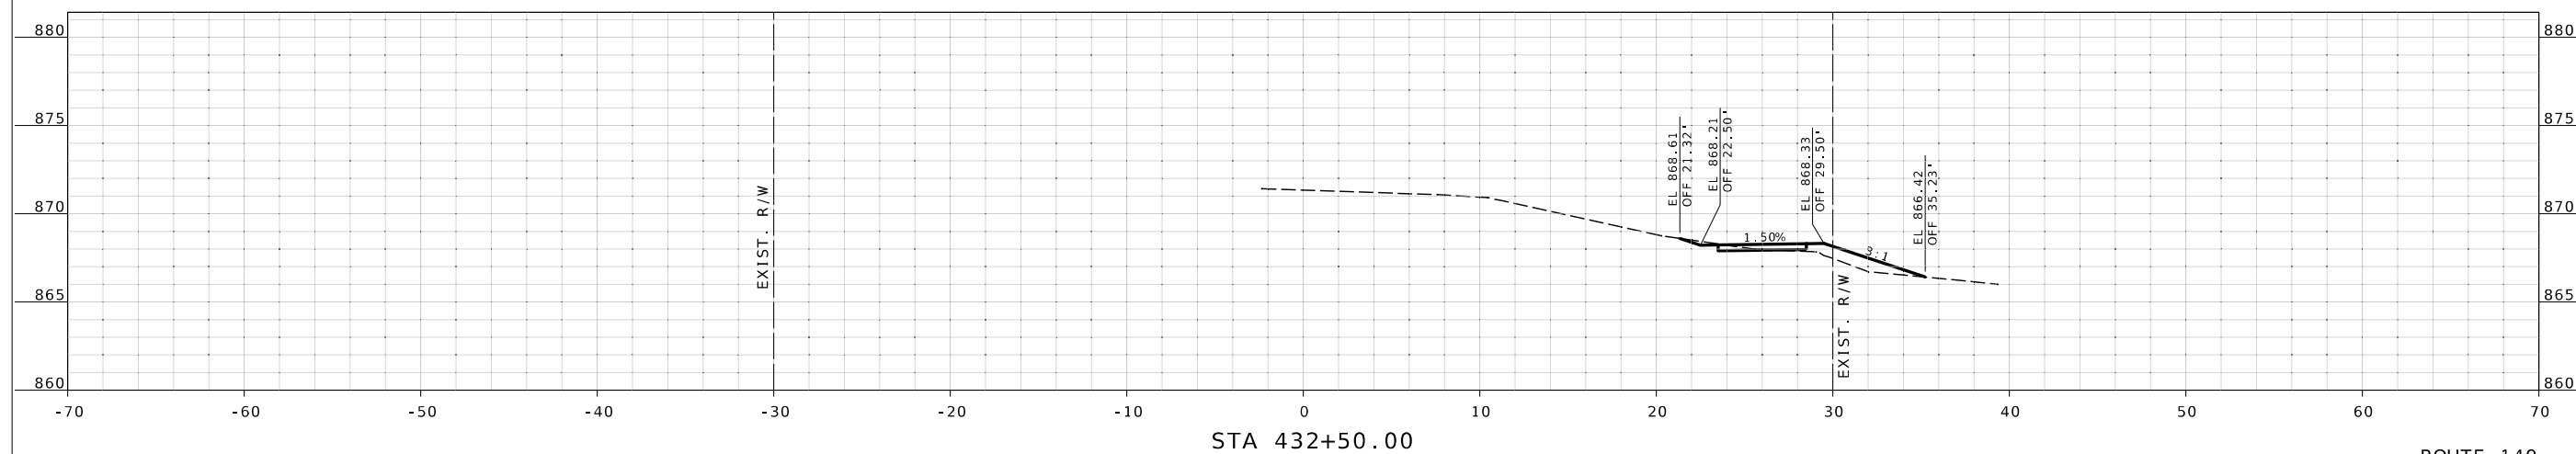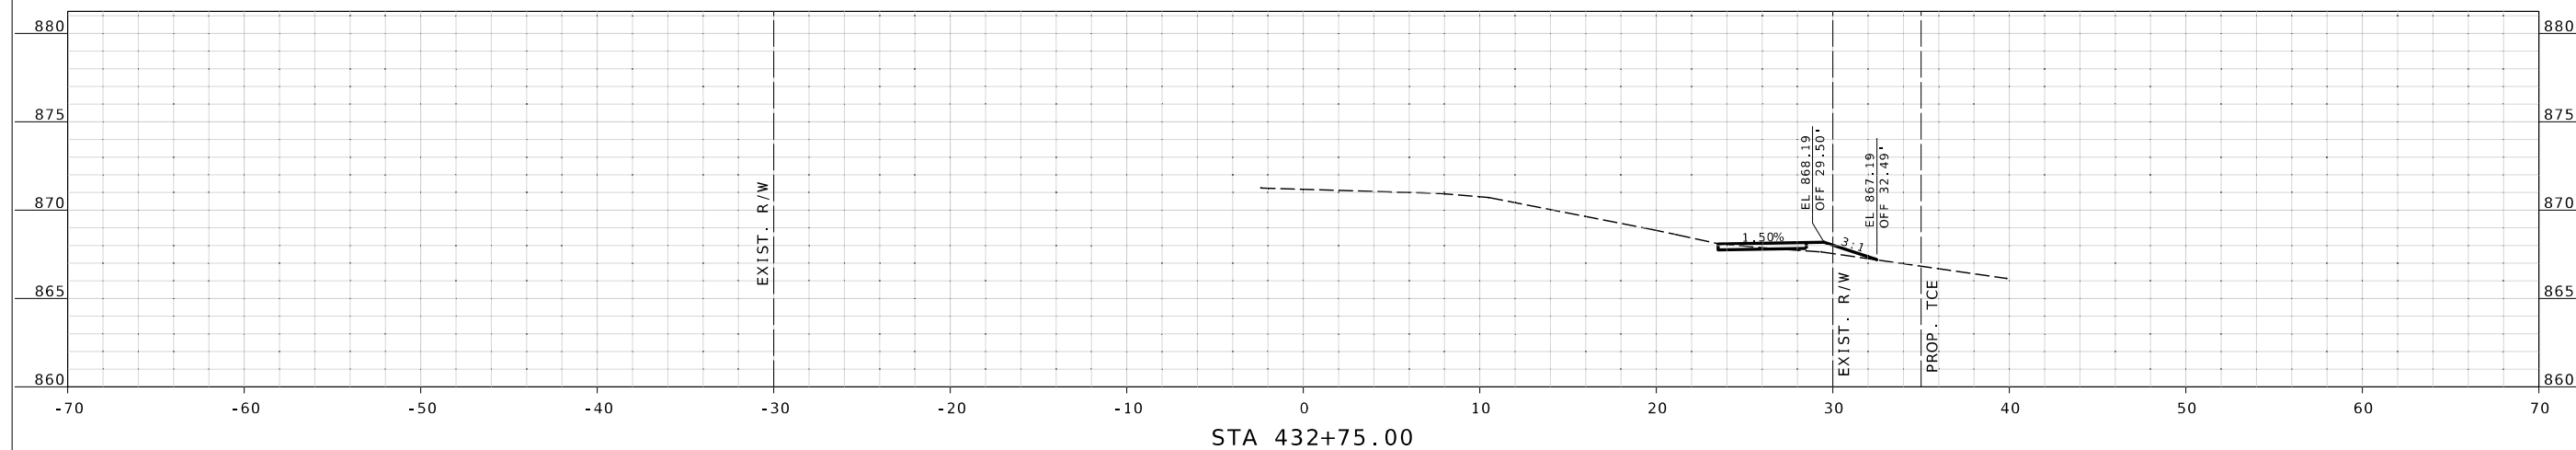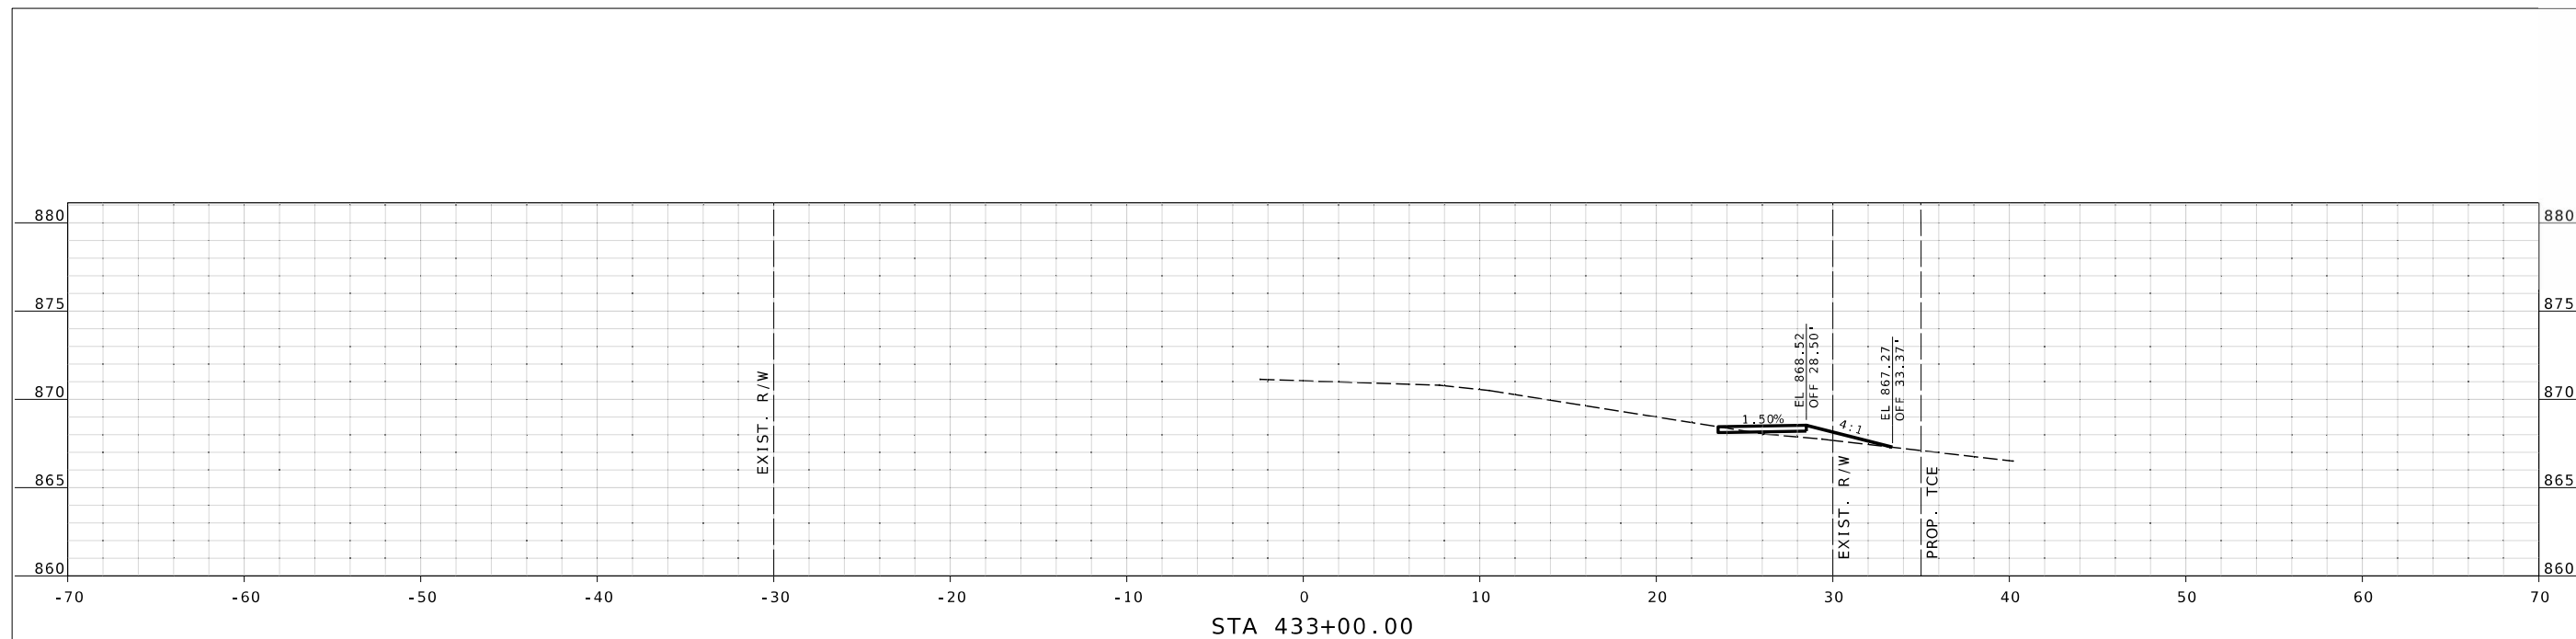

ROUTE 149
SHEET 6 OF 14

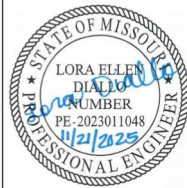

DATE PREPARED
11/20/2025

ROUTE VAR.	STATE MO
DISTRICT NE	SHEET NO. 6

COUNTY	ADAIR
JOB NO.	JNE0198
CONTRACT ID.	

PROJECT NO.



BRIDGE NO.

[illegible]

MISSOURI HIGHWAYS AND TRANSPORTATION
COMMISSION



Kimley»Horn
KIMLEY-HORN AND ASSOCIATES, INC.
805 PENNSYLVANIA AVENUE, SUITE 150
KANSAS CITY, MO 64105
PHONE: 816-652-0350
WWW.KIMLEY-HORN.COM

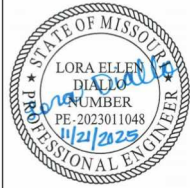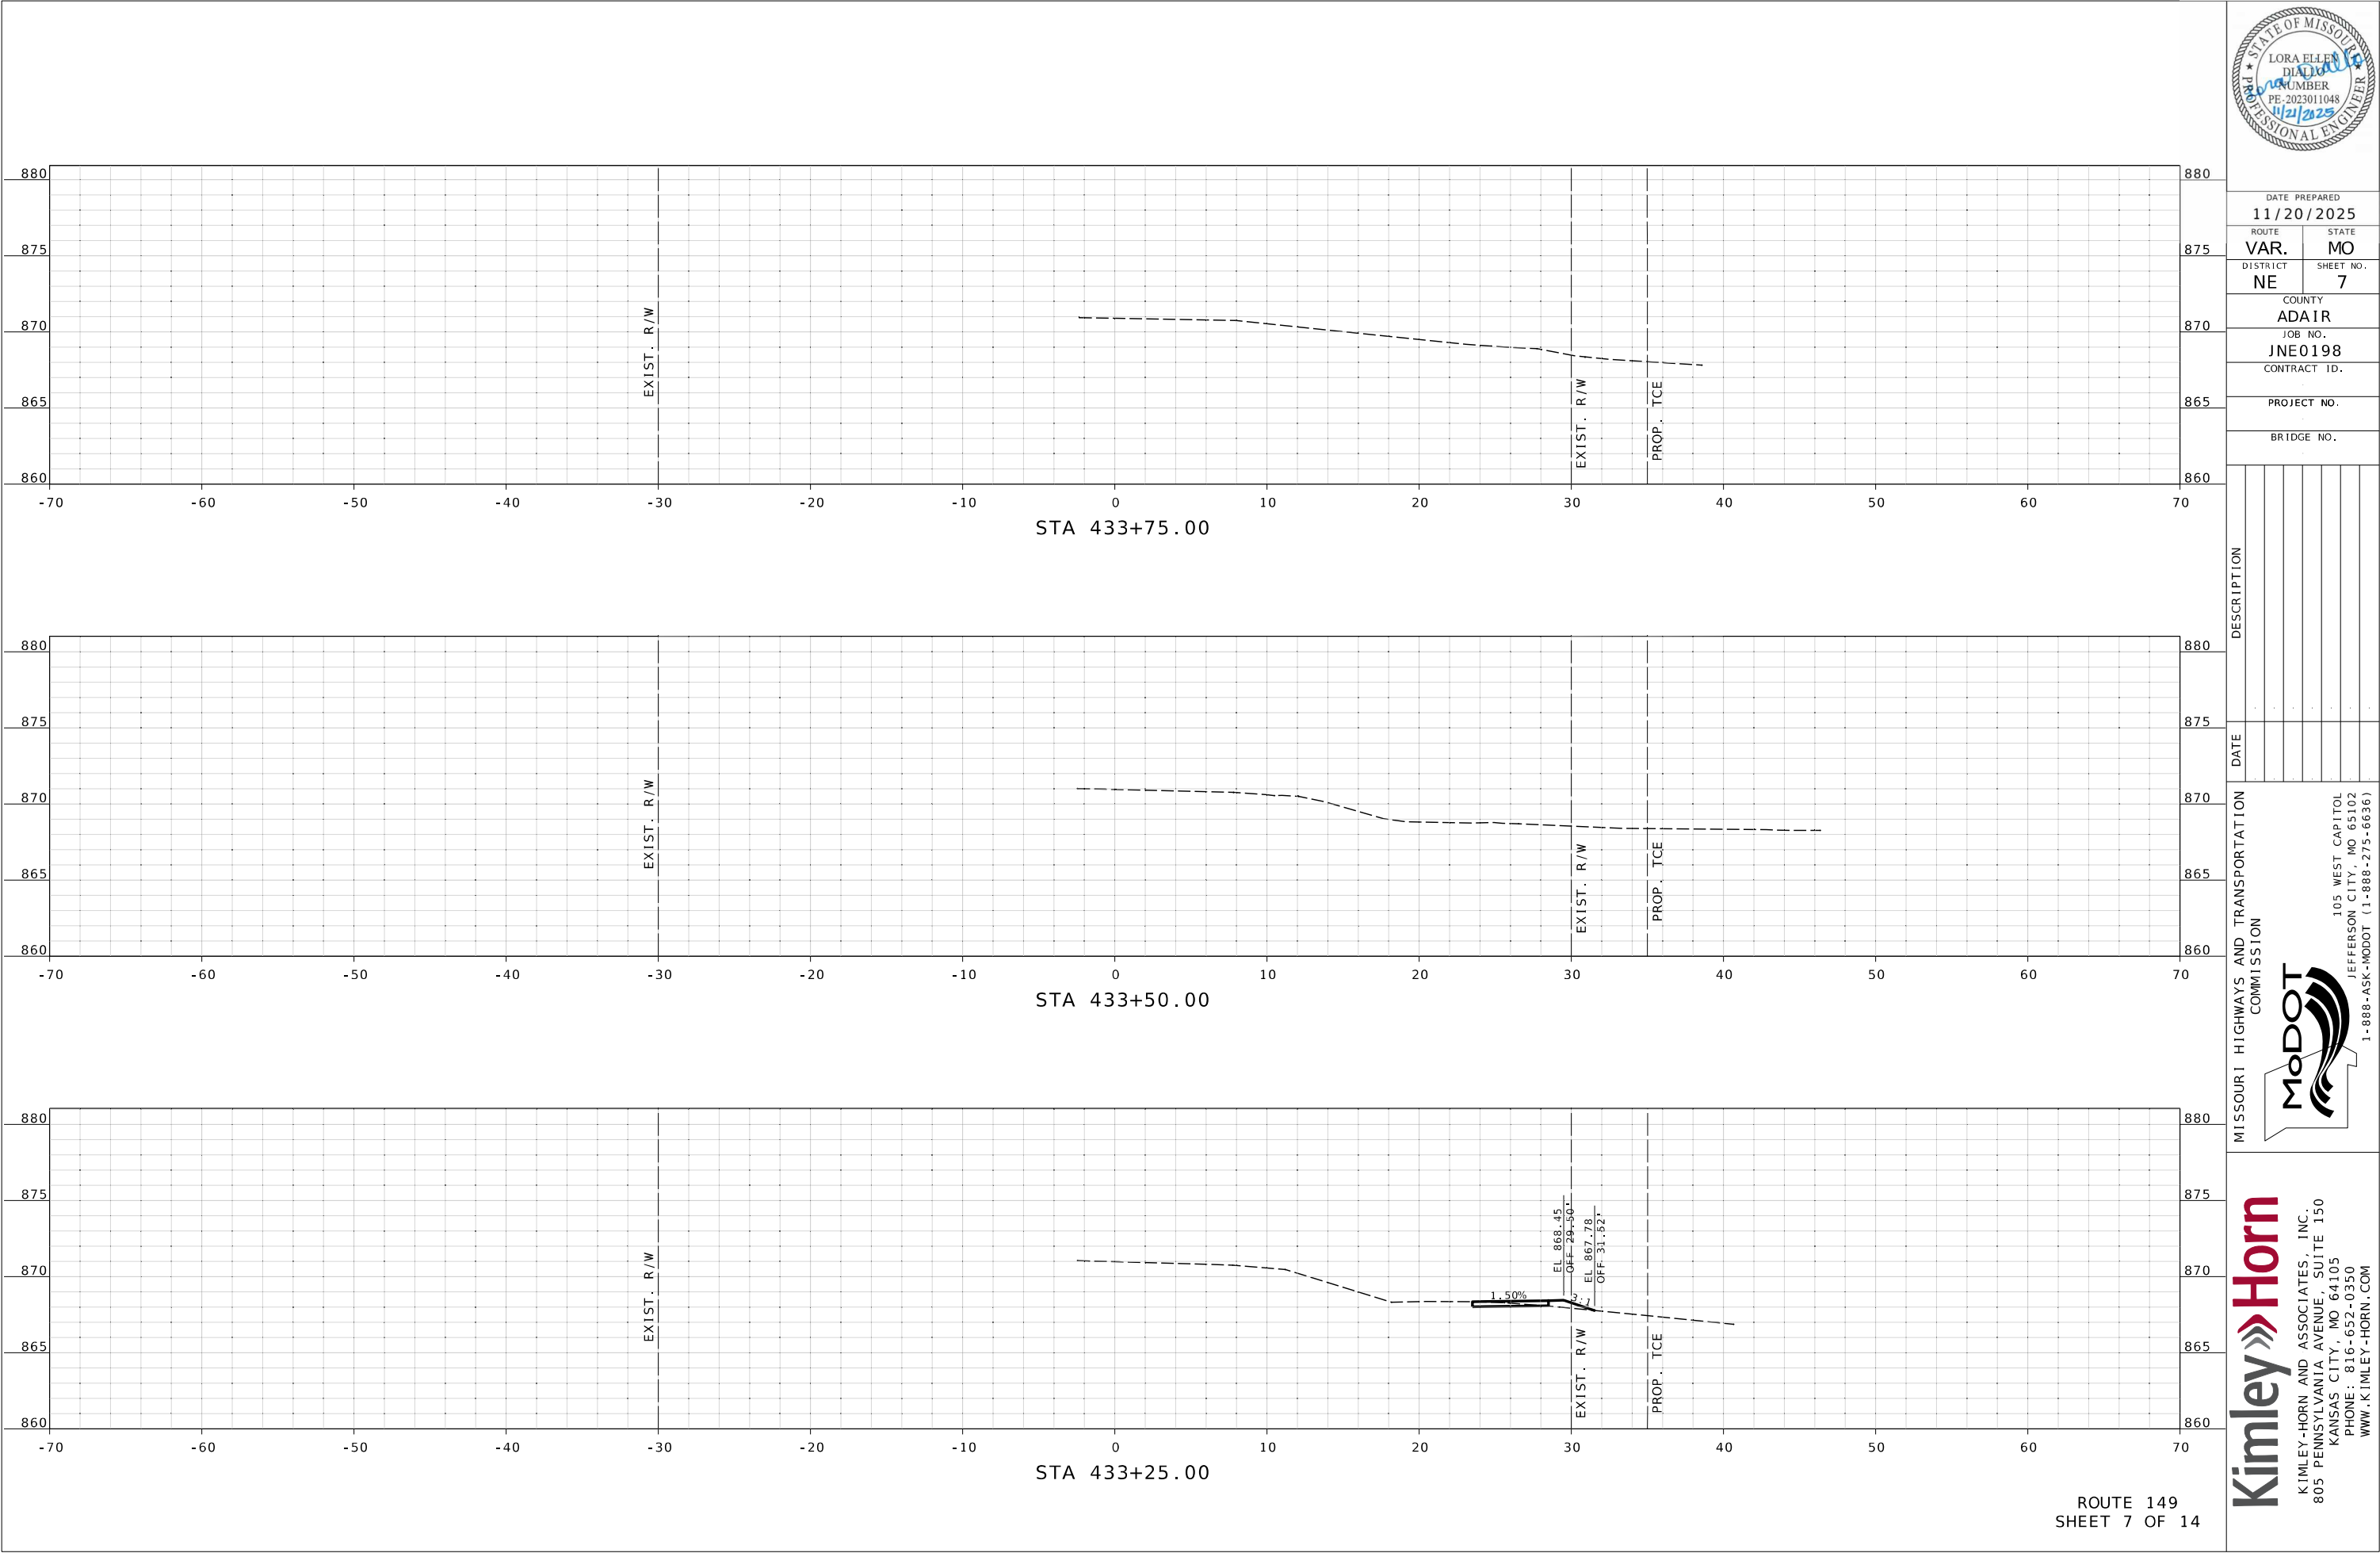



DATE PREPARED 11/20/2025	
ROUTE VAR.	STATE MO
DISTRICT NE	SHEET NO. 7
COUNTY ADAIR	
JOB NO. JNE0198	
CONTRACT ID.	
PROJECT NO.	
BRIDGE NO.	

DATE	DESCRIPTION

MISSOURI HIGHWAYS AND TRANSPORTATION COMMISSION

105 WEST CAPITOL
JEFFERSON CITY, MO 65102
1-888-ASK-MODOT (1-888-273-6636)

KIMLEY-HORN AND ASSOCIATES, INC.
805 PENNSYLVANIA AVENUE, SUITE 150
KANSAS CITY, MO 64105
PHONE: 816-652-0350
WWW.KIMLEY-HORN.COM

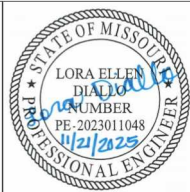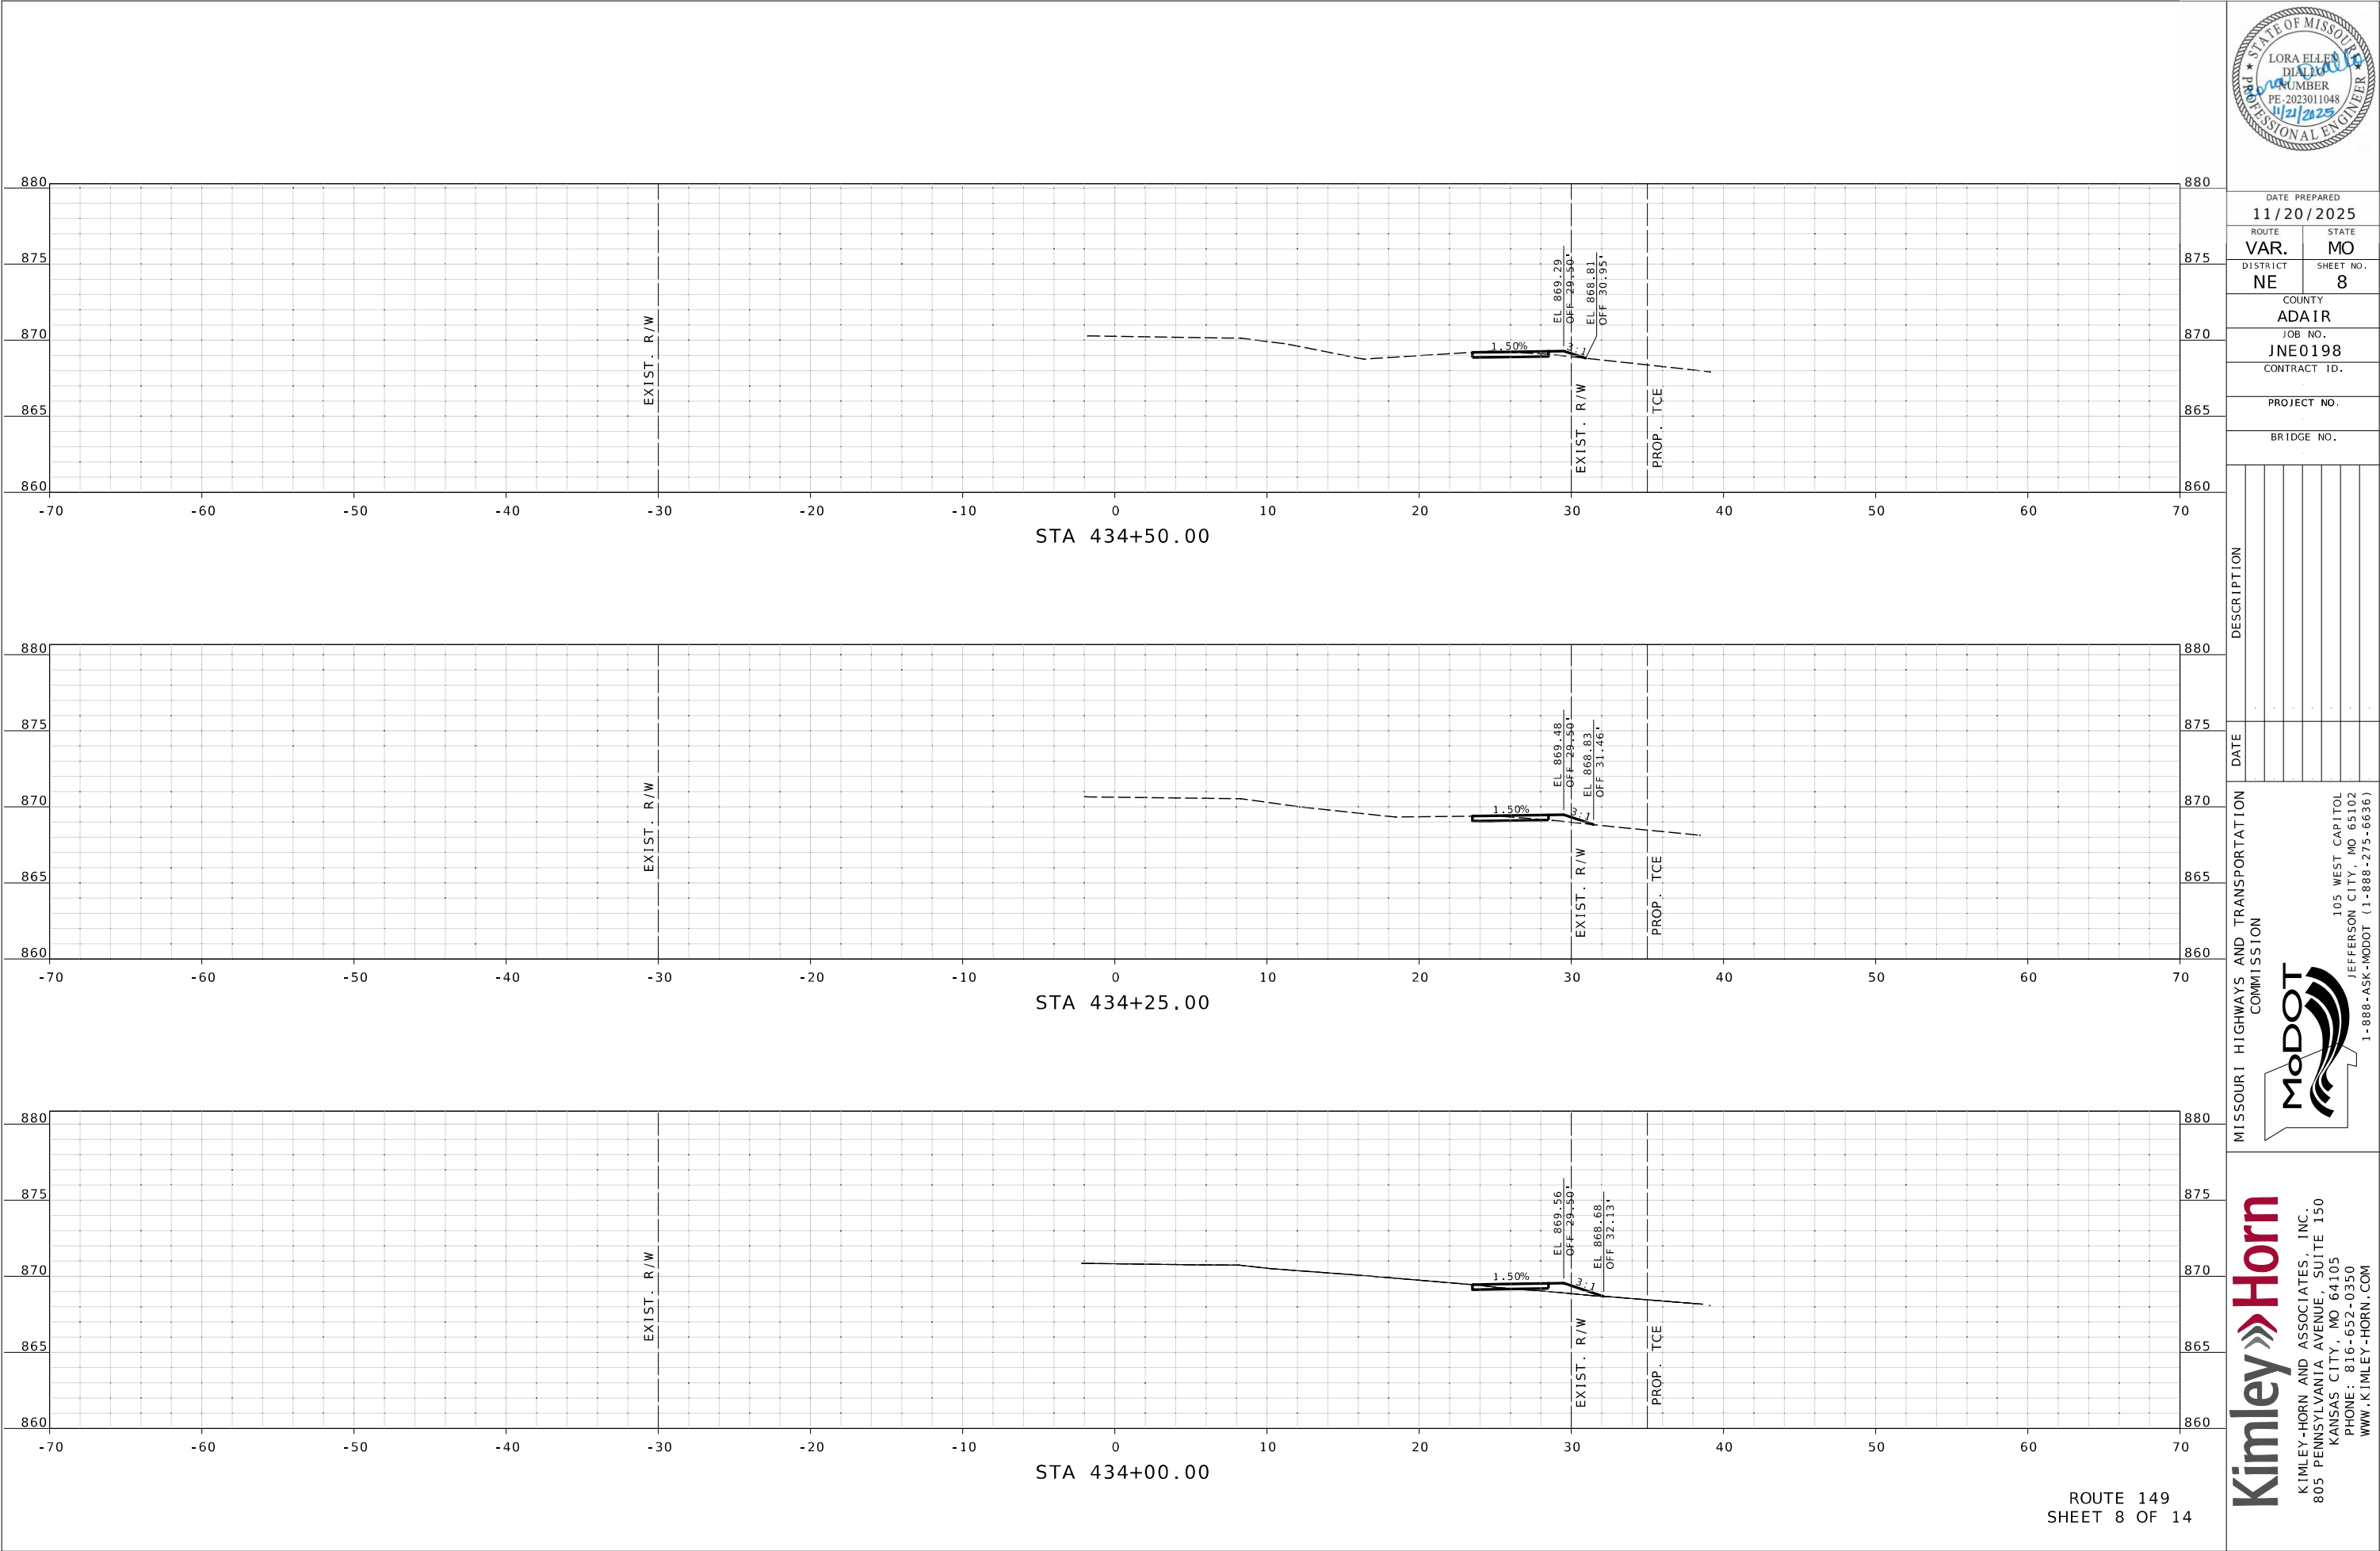

DATE PREPARED 11/20/2025	
ROUTE VAR.	STATE MO
DISTRICT NE	SHEET NO. 8
COUNTY ADAIR	
JOB NO. JNE0198	
CONTRACT ID.	
PROJECT NO.	
BRIDGE NO.	

DATE	DESCRIPTION


MISSOURI HIGHWAYS AND TRANSPORTATION COMMISSION

MoDOT

105 WEST CAPITOL
JEFFERSON CITY, MO 65102
1-888-ASK-MODOT (1-888-273-6636)

Kimley»Horn

KIMLEY-HORN AND ASSOCIATES, INC.
805 PENNSYLVANIA AVENUE, SUITE 150
KANSAS CITY, MO 64105
PHONE: 816-652-0350
WWW.KIMLEY-HORN.COM

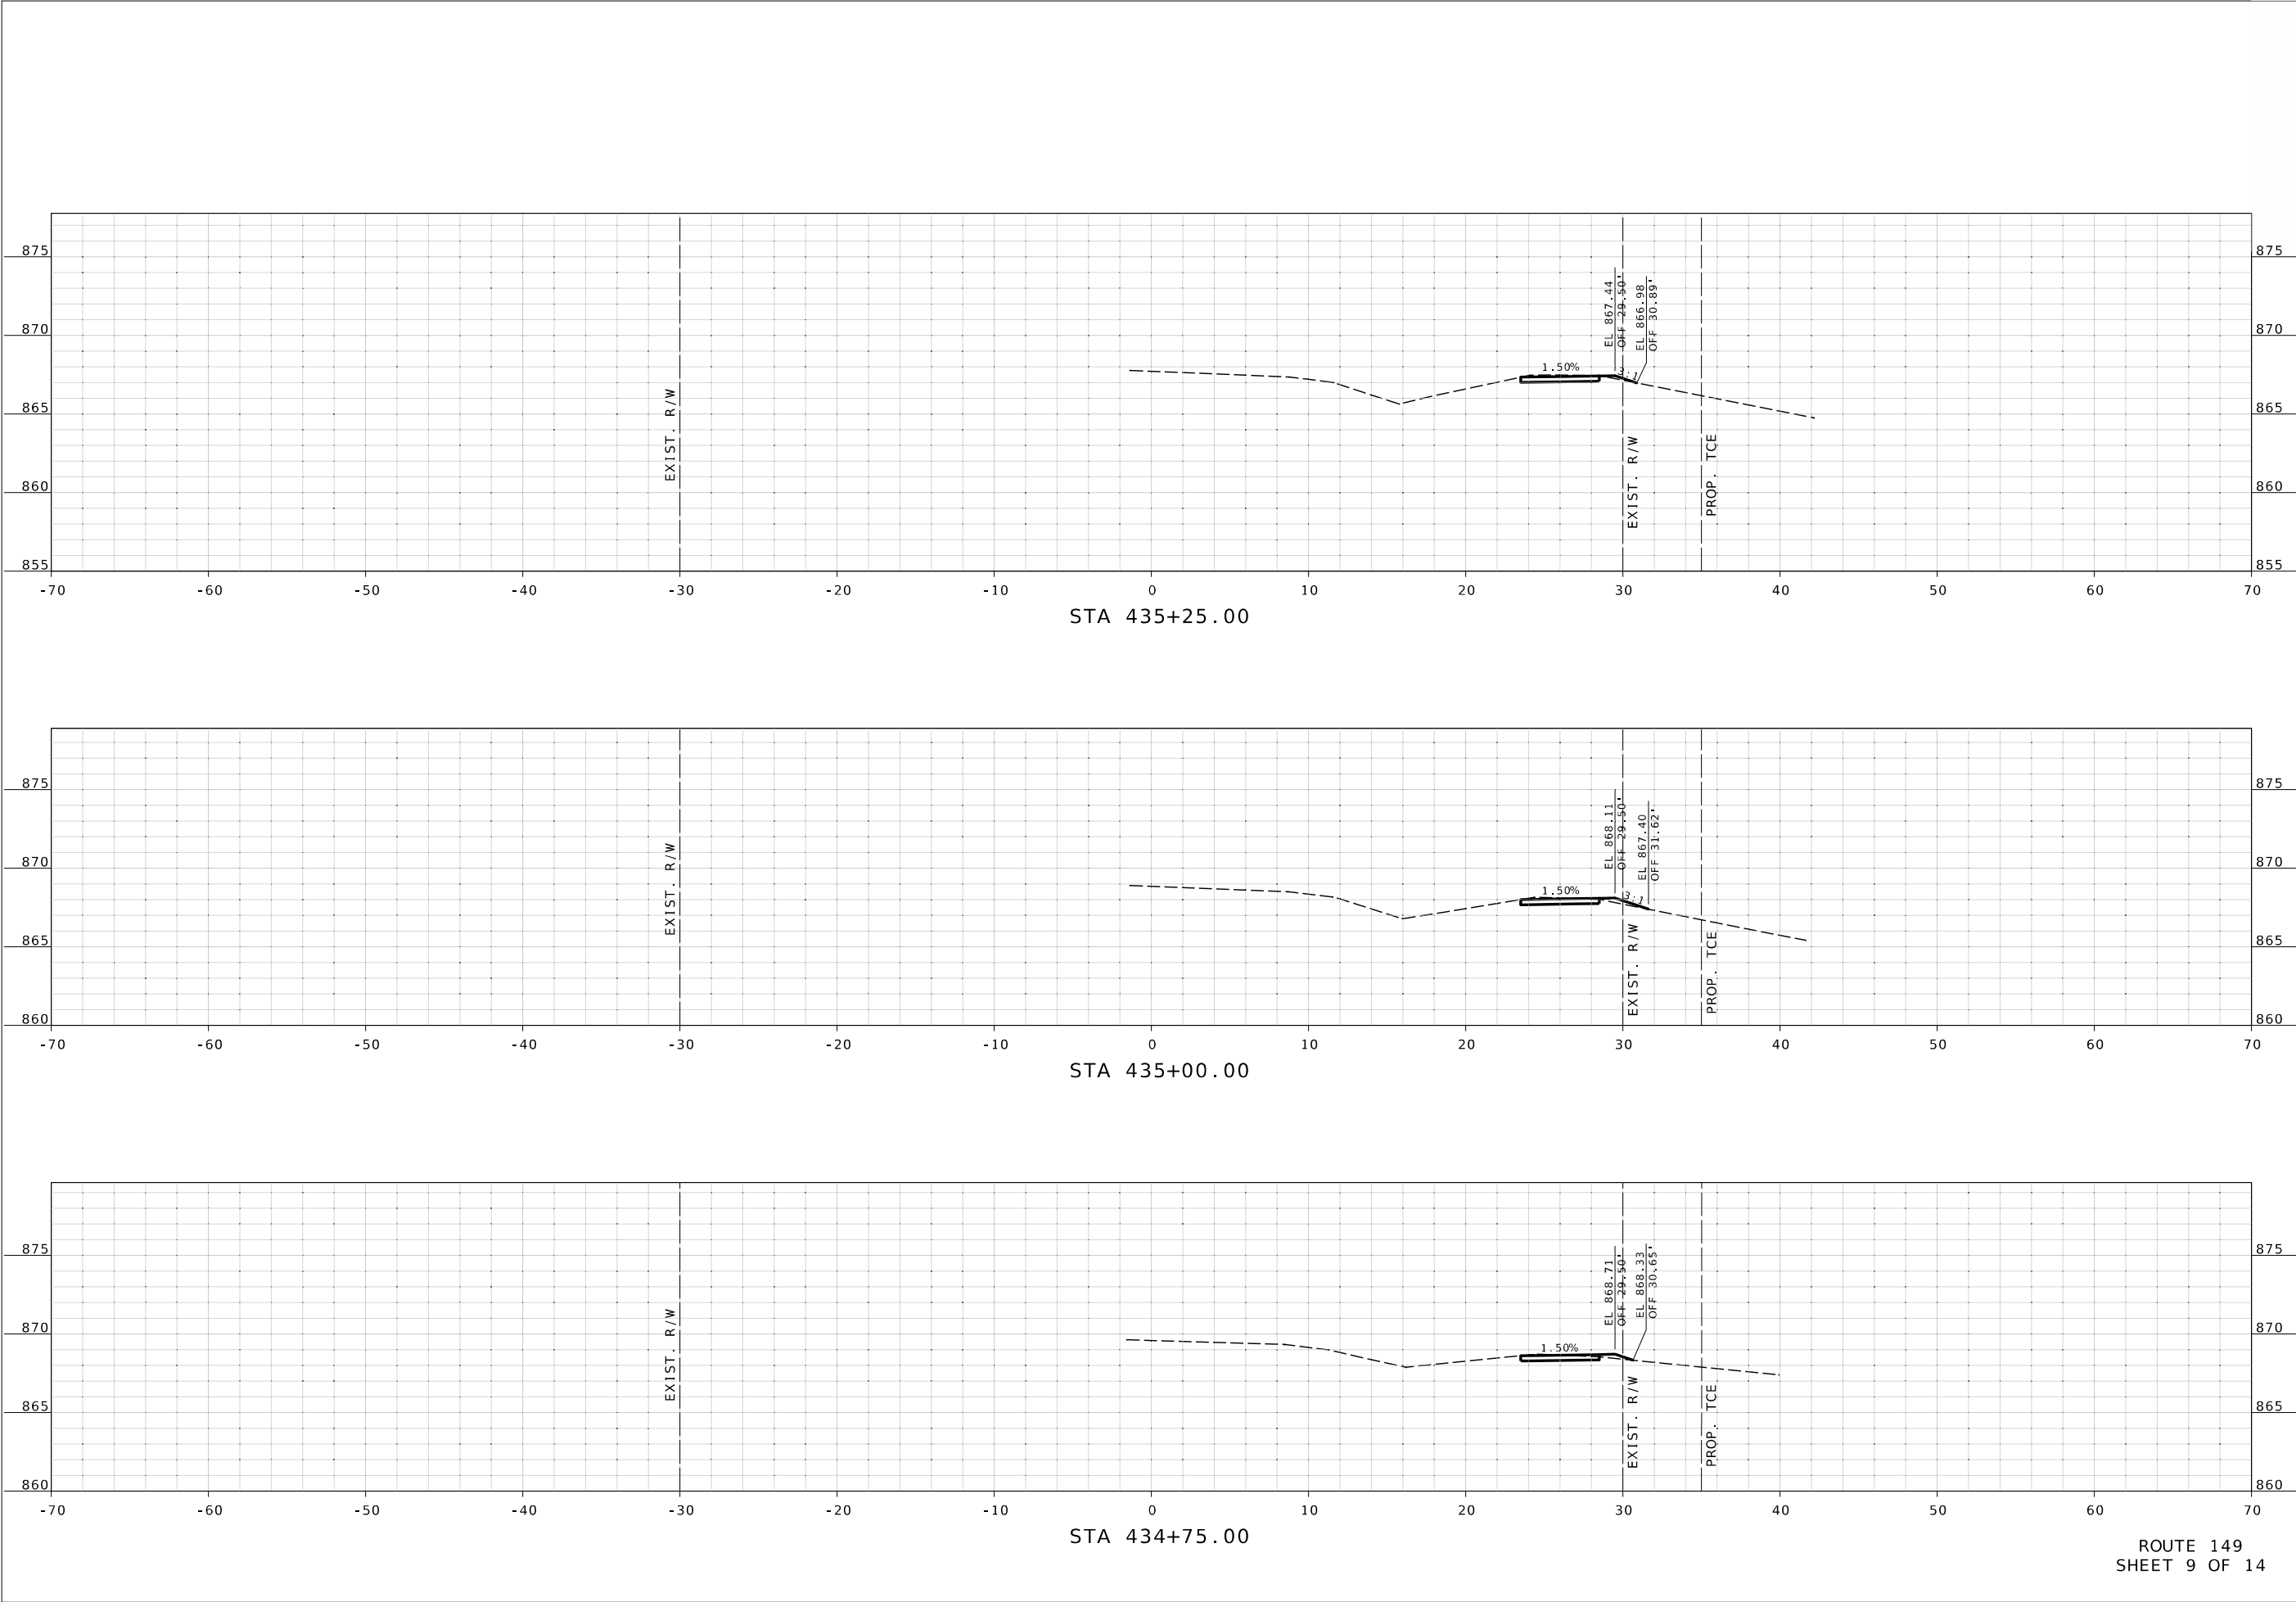

DATE PREPARED
11/20/2025

ROUTE VAR.	STATE MO
DISTRICT NE	SHEET NO. 9

COUNTY
ADAIR

JOB NO.
JNE0198

CONTRACT ID.

PROJECT NO.


BRIDGE NO.

DESCRIPTION	DATE

MISSOURI HIGHWAYS AND TRANSPORTATION COMMISSION

105 WEST CAPITOL
JEFFERSON CITY, MO 65102
1-888-ASK-MODOT (1-888-275-6636)

Kimley-Horn
KIMLEY-HORN AND ASSOCIATES, INC.
805 PENNSYLVANIA AVENUE, SUITE 150
KANSAS CITY, MO 64105
PHONE: 816-652-0350
WWW.KIMLEY-HORN.COM

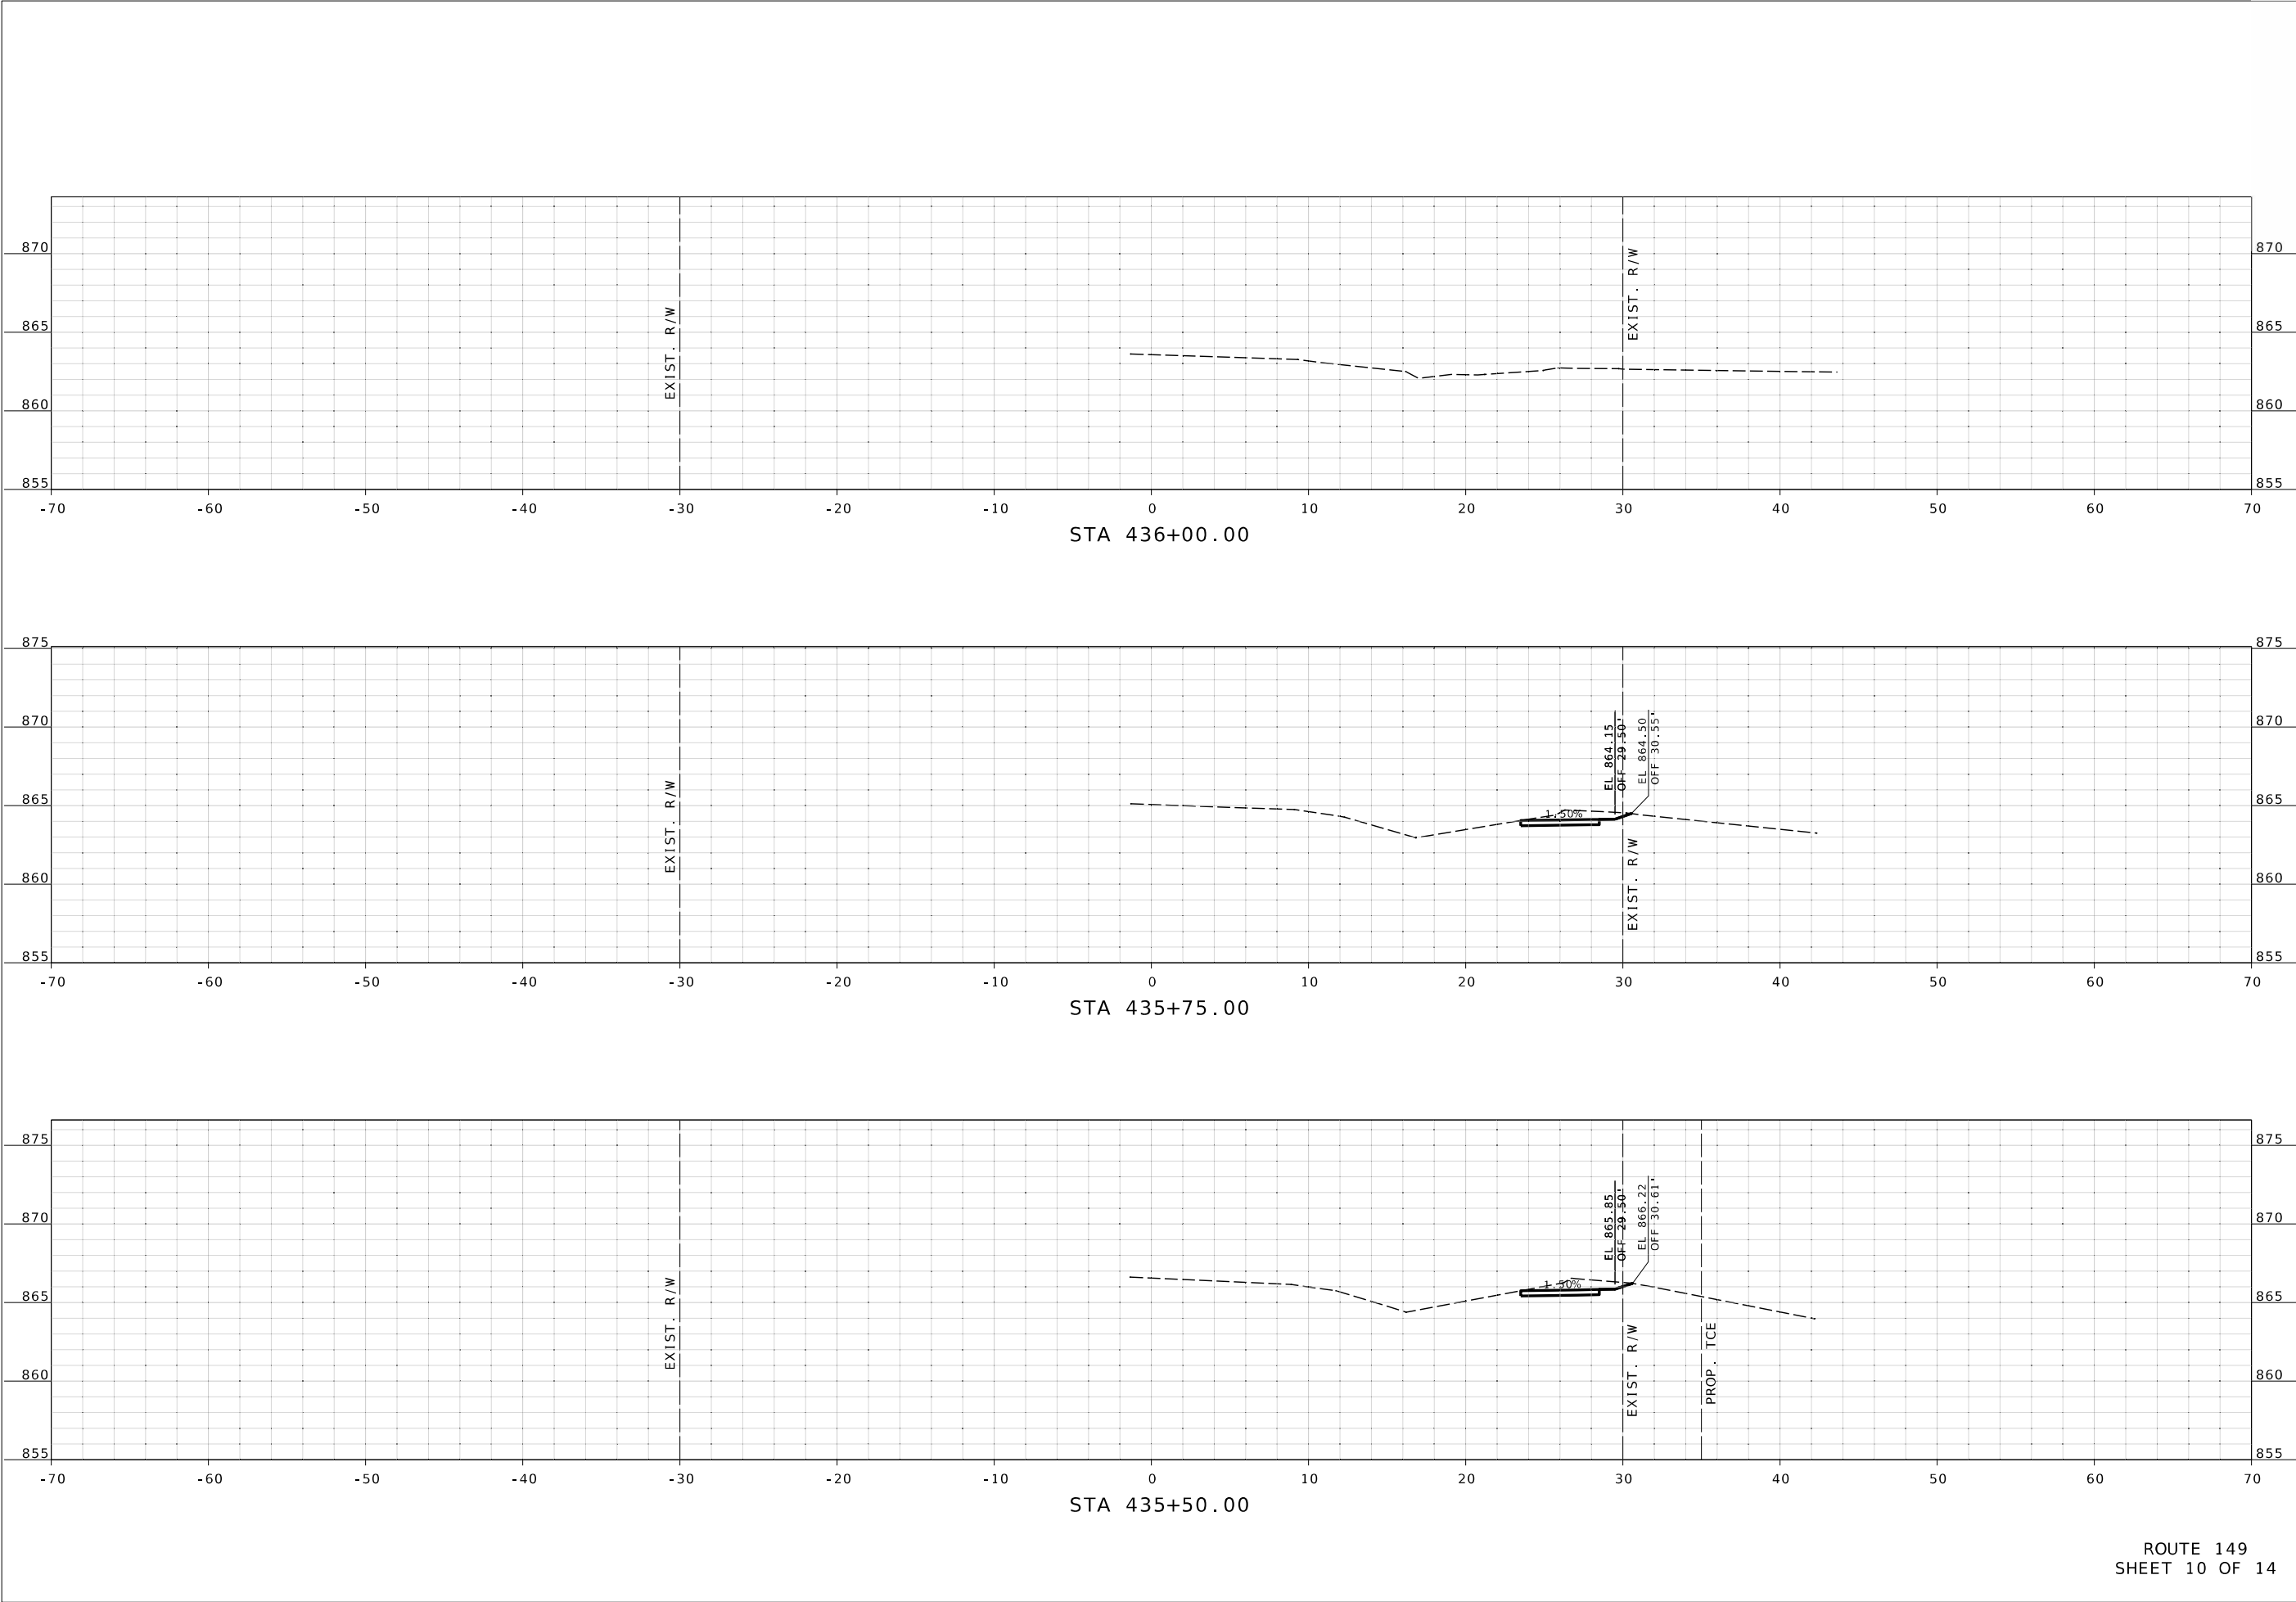

DATE PREPARED 11/20/2025	
ROUTE VAR.	STATE MO
DISTRICT NE	SHEET NO. 10
COUNTY ADAIR	
JOB NO. JNE0198	
CONTRACT ID.	
PROJECT NO.	
BRIDGE NO.	



DESCRIPTION	DATE

MISSOURI HIGHWAYS AND TRANSPORTATION COMMISSION

105 WEST CAPITOL
JEFFERSON CITY, MO 65102
1-888-ASK-MODOT (1-888-275-6636)


KIMLEY-HORN AND ASSOCIATES, INC.
805 PENNSYLVANIA AVENUE, SUITE 150
KANSAS CITY, MO 64105
PHONE: 816-652-0350
WWW.KIMLEY-HORN.COM

ROUTE 149
SHEET 10 OF 14

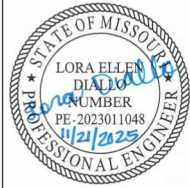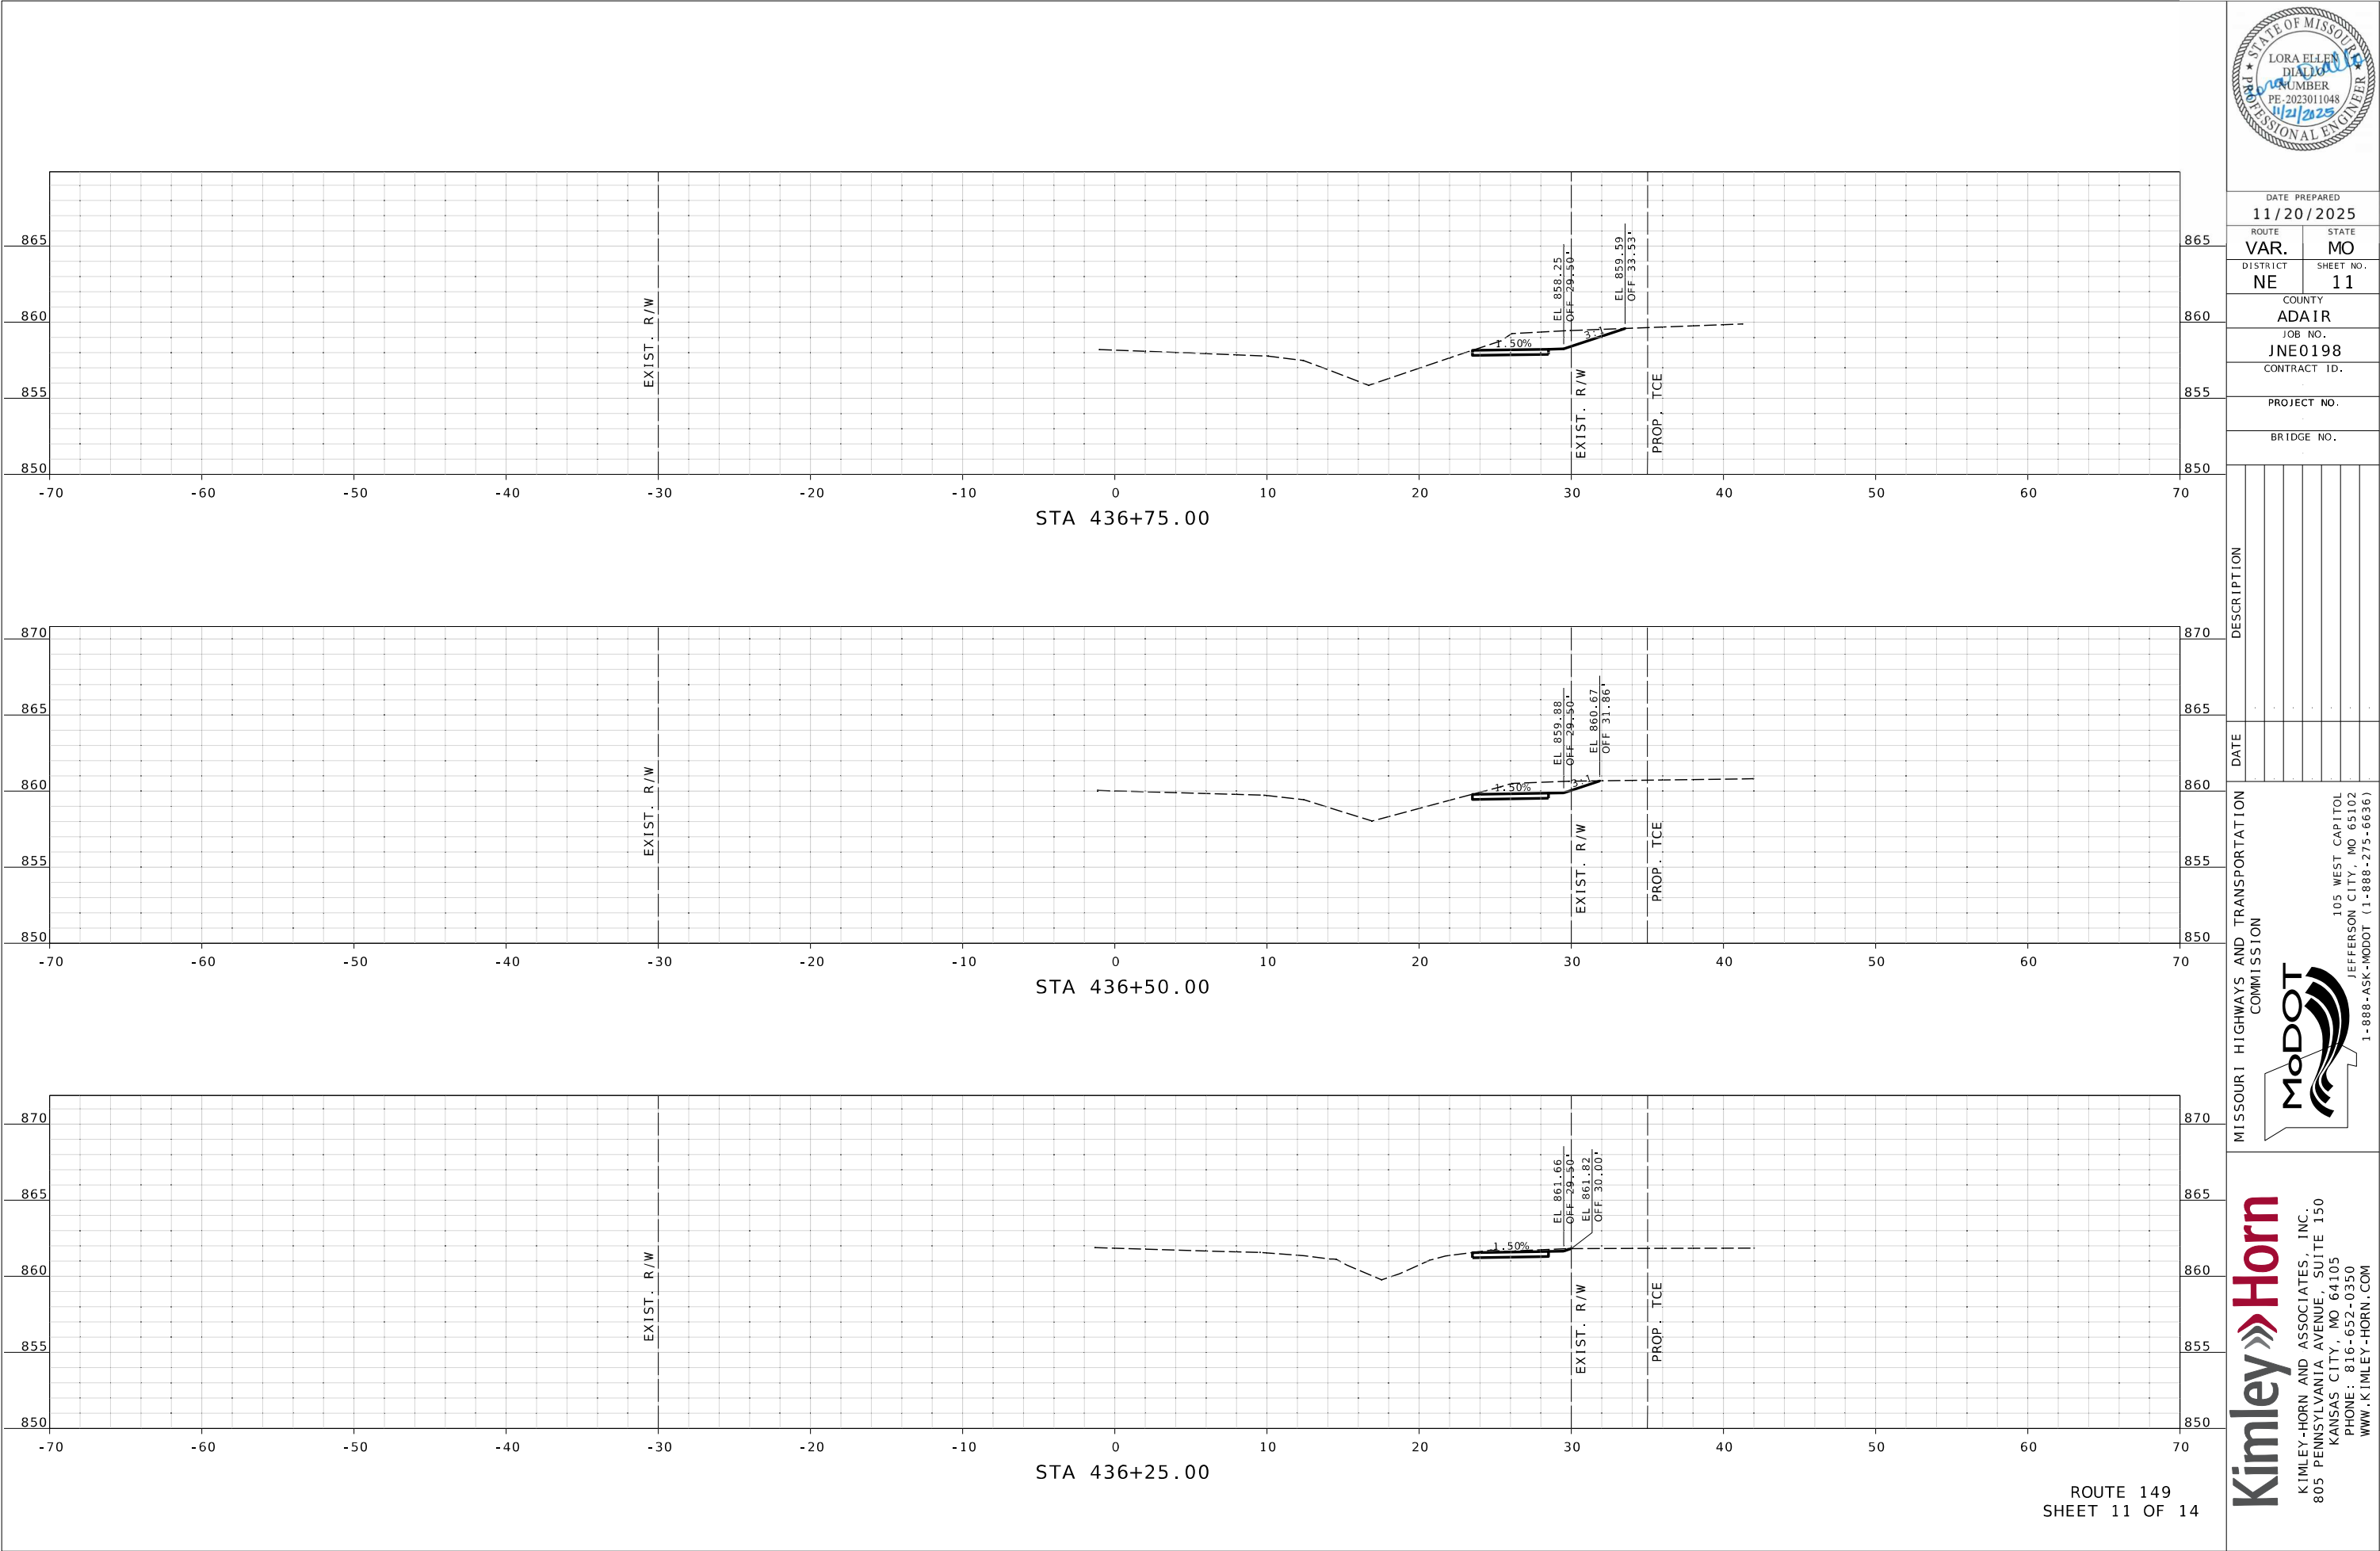


DATE PREPARED 11/20/2025	
ROUTE VAR.	STATE MO
DISTRICT NE	SHEET NO. 11
COUNTY ADAIR	
JOB NO. JNE0198	
CONTRACT ID.	
PROJECT NO.	
BRIDGE NO.	

DATE	DESCRIPTION

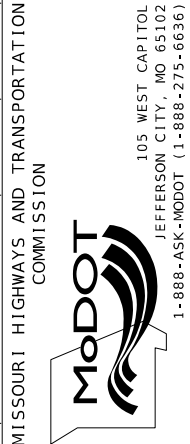


Kimley»Horn
KIMLEY-HORN AND ASSOCIATES, INC.
805 PENNSYLVANIA AVENUE, SUITE 150
KANSAS CITY, MO 64105
PHONE: 816-652-0350
WWW.KIMLEY-HORN.COM

IF A SEAL IS PRESENT ON THIS SHEET IT HAS BEEN ELECTRONICALLY SEALED AND DATED.

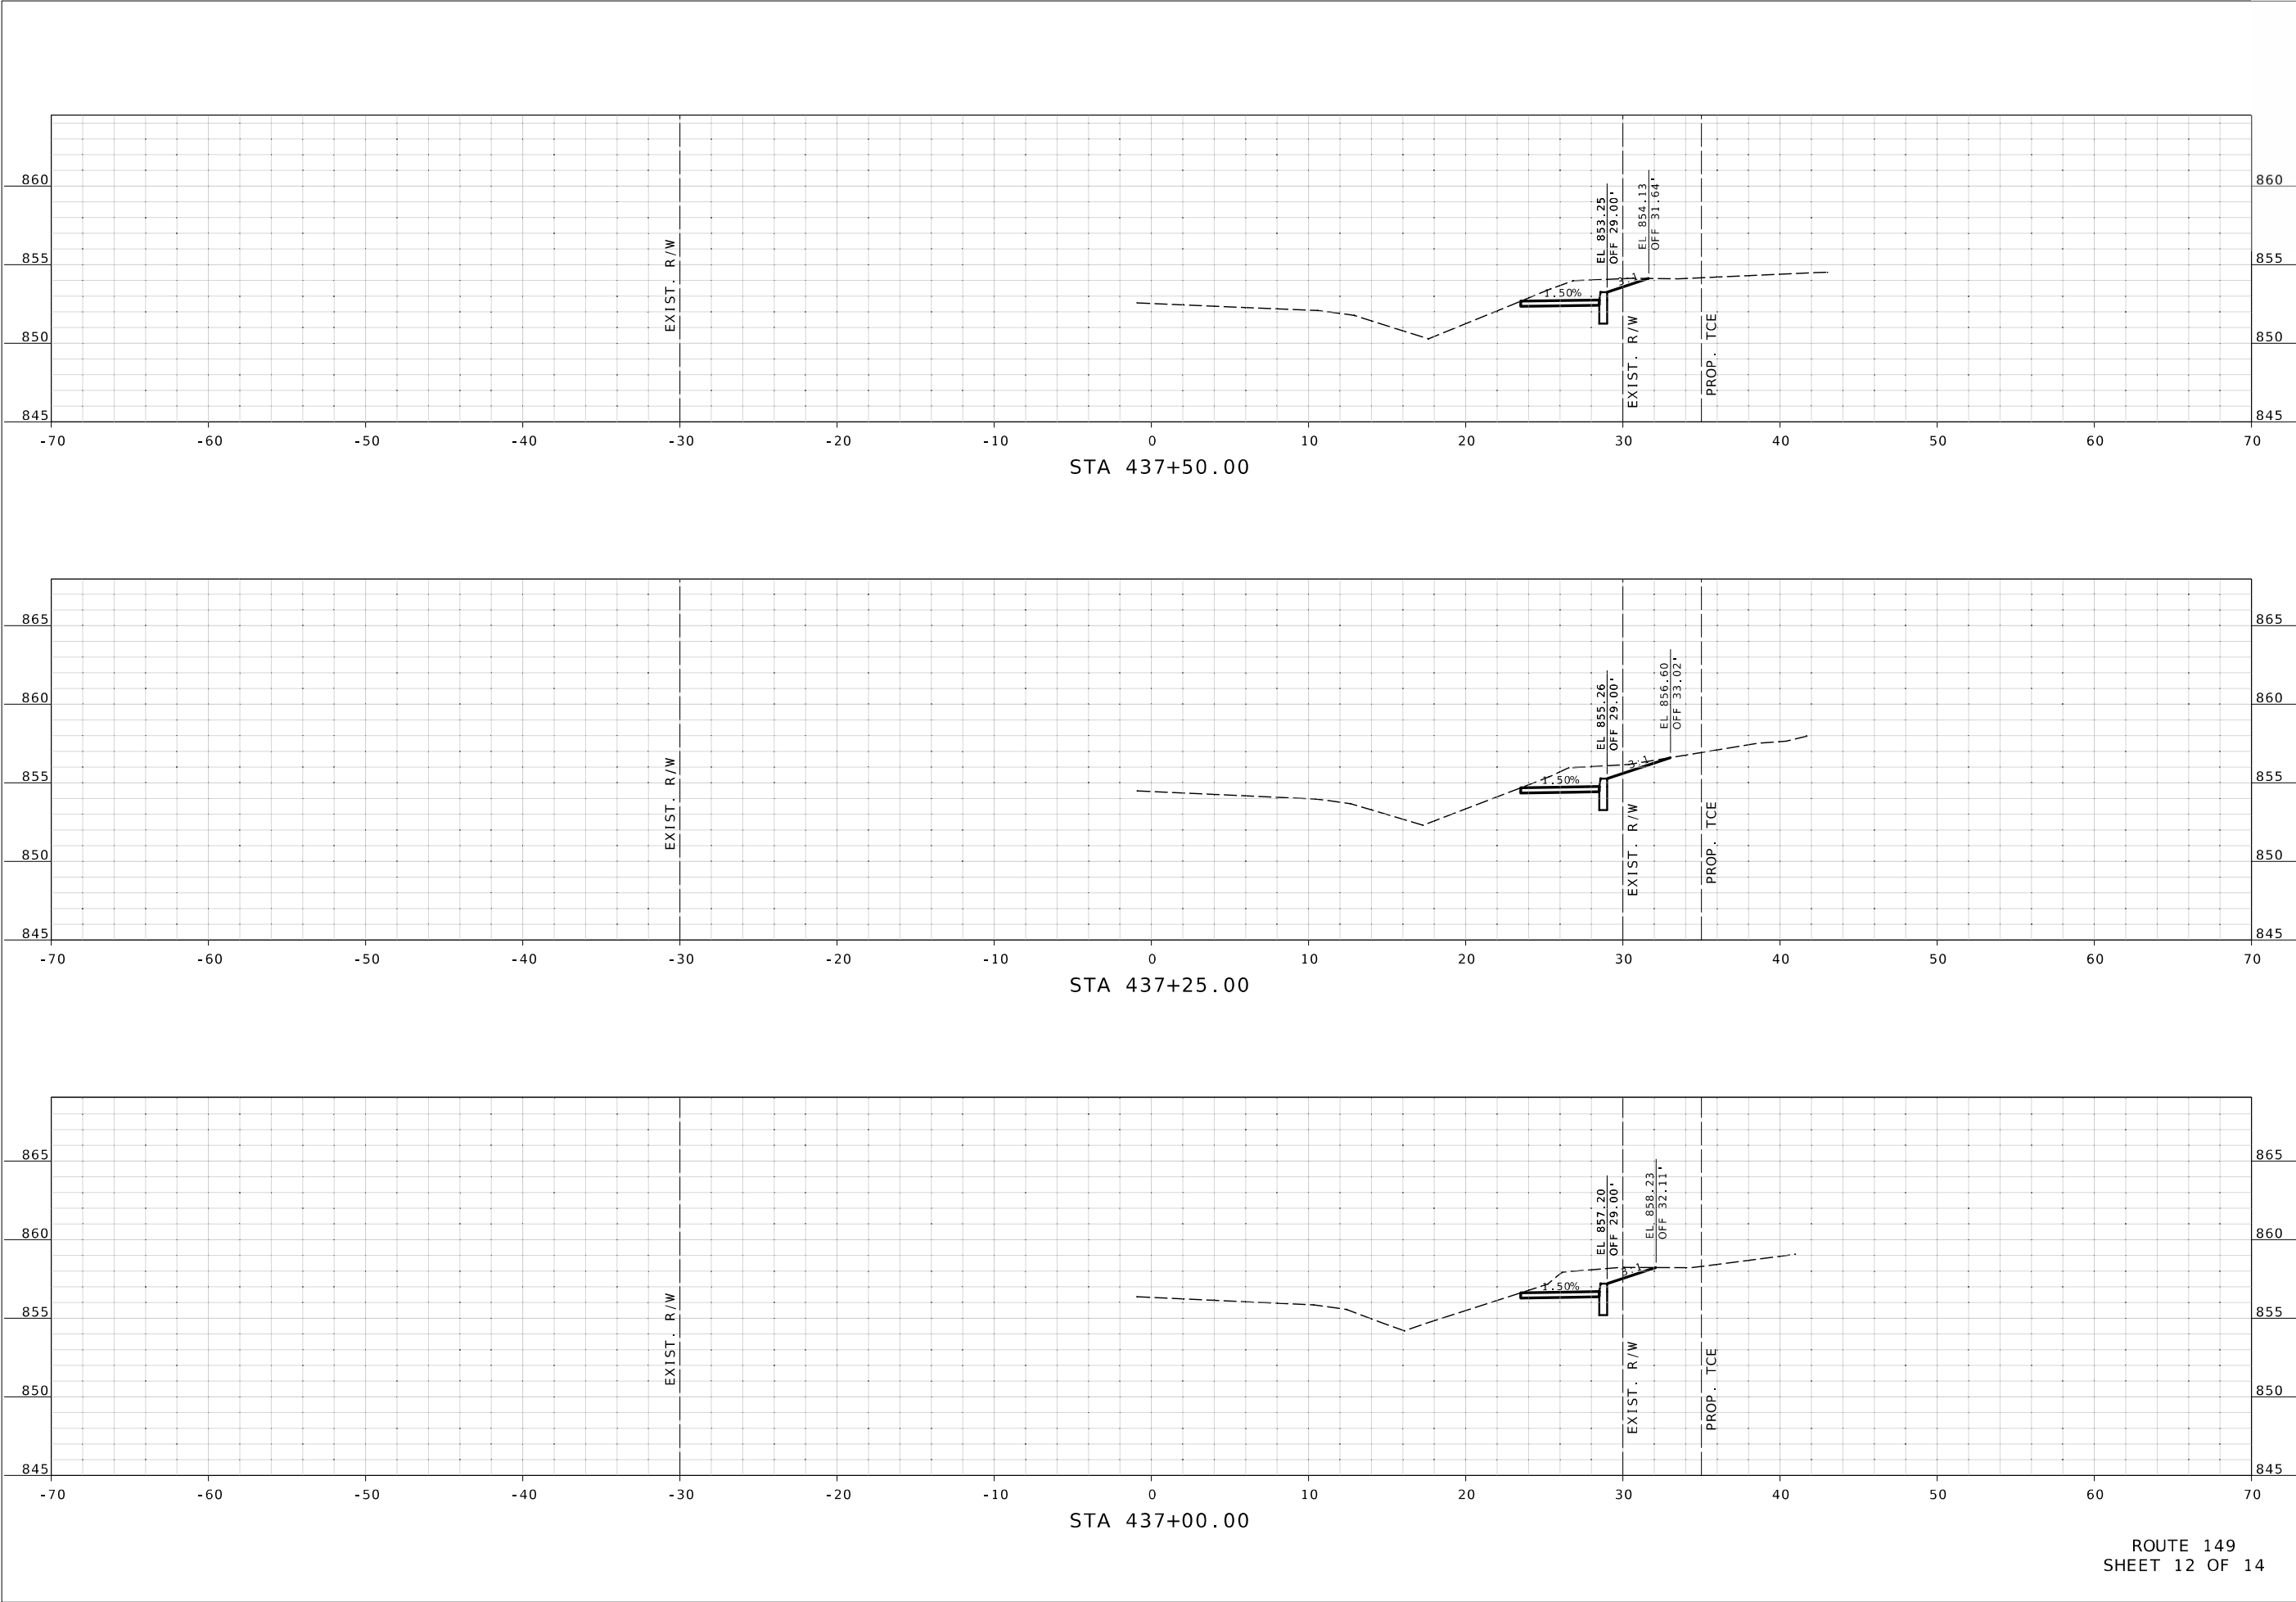

ROUTE 149
SHEET 12 OF 14

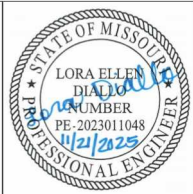

DATE PREPARED 11/20/2025	
ROUTE VAR.	STATE MO
DISTRICT NE	SHEET NO. 12
COUNTY ADAIR	
JOB NO. JNE0198	
CONTRACT ID.	
PROJECT NO.	
BRIDGE NO.	

DESCRIPTION



MISSOURI HIGHWAYS AND TRANSPORTATION COMMISSION



105 WEST CAPITOL
JEFFERSON CITY, MO 65102
1-888-ASK-MODOT (1-888-273-6636)



KIMLEY-HORN AND ASSOCIATES, INC.
805 PENNSYLVANIA AVENUE, SUITE 150
KANSAS CITY, MO 64105
PHONE: 816-652-0350
WWW.KIMLEY-HORN.COM

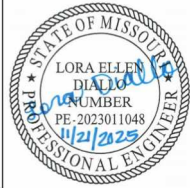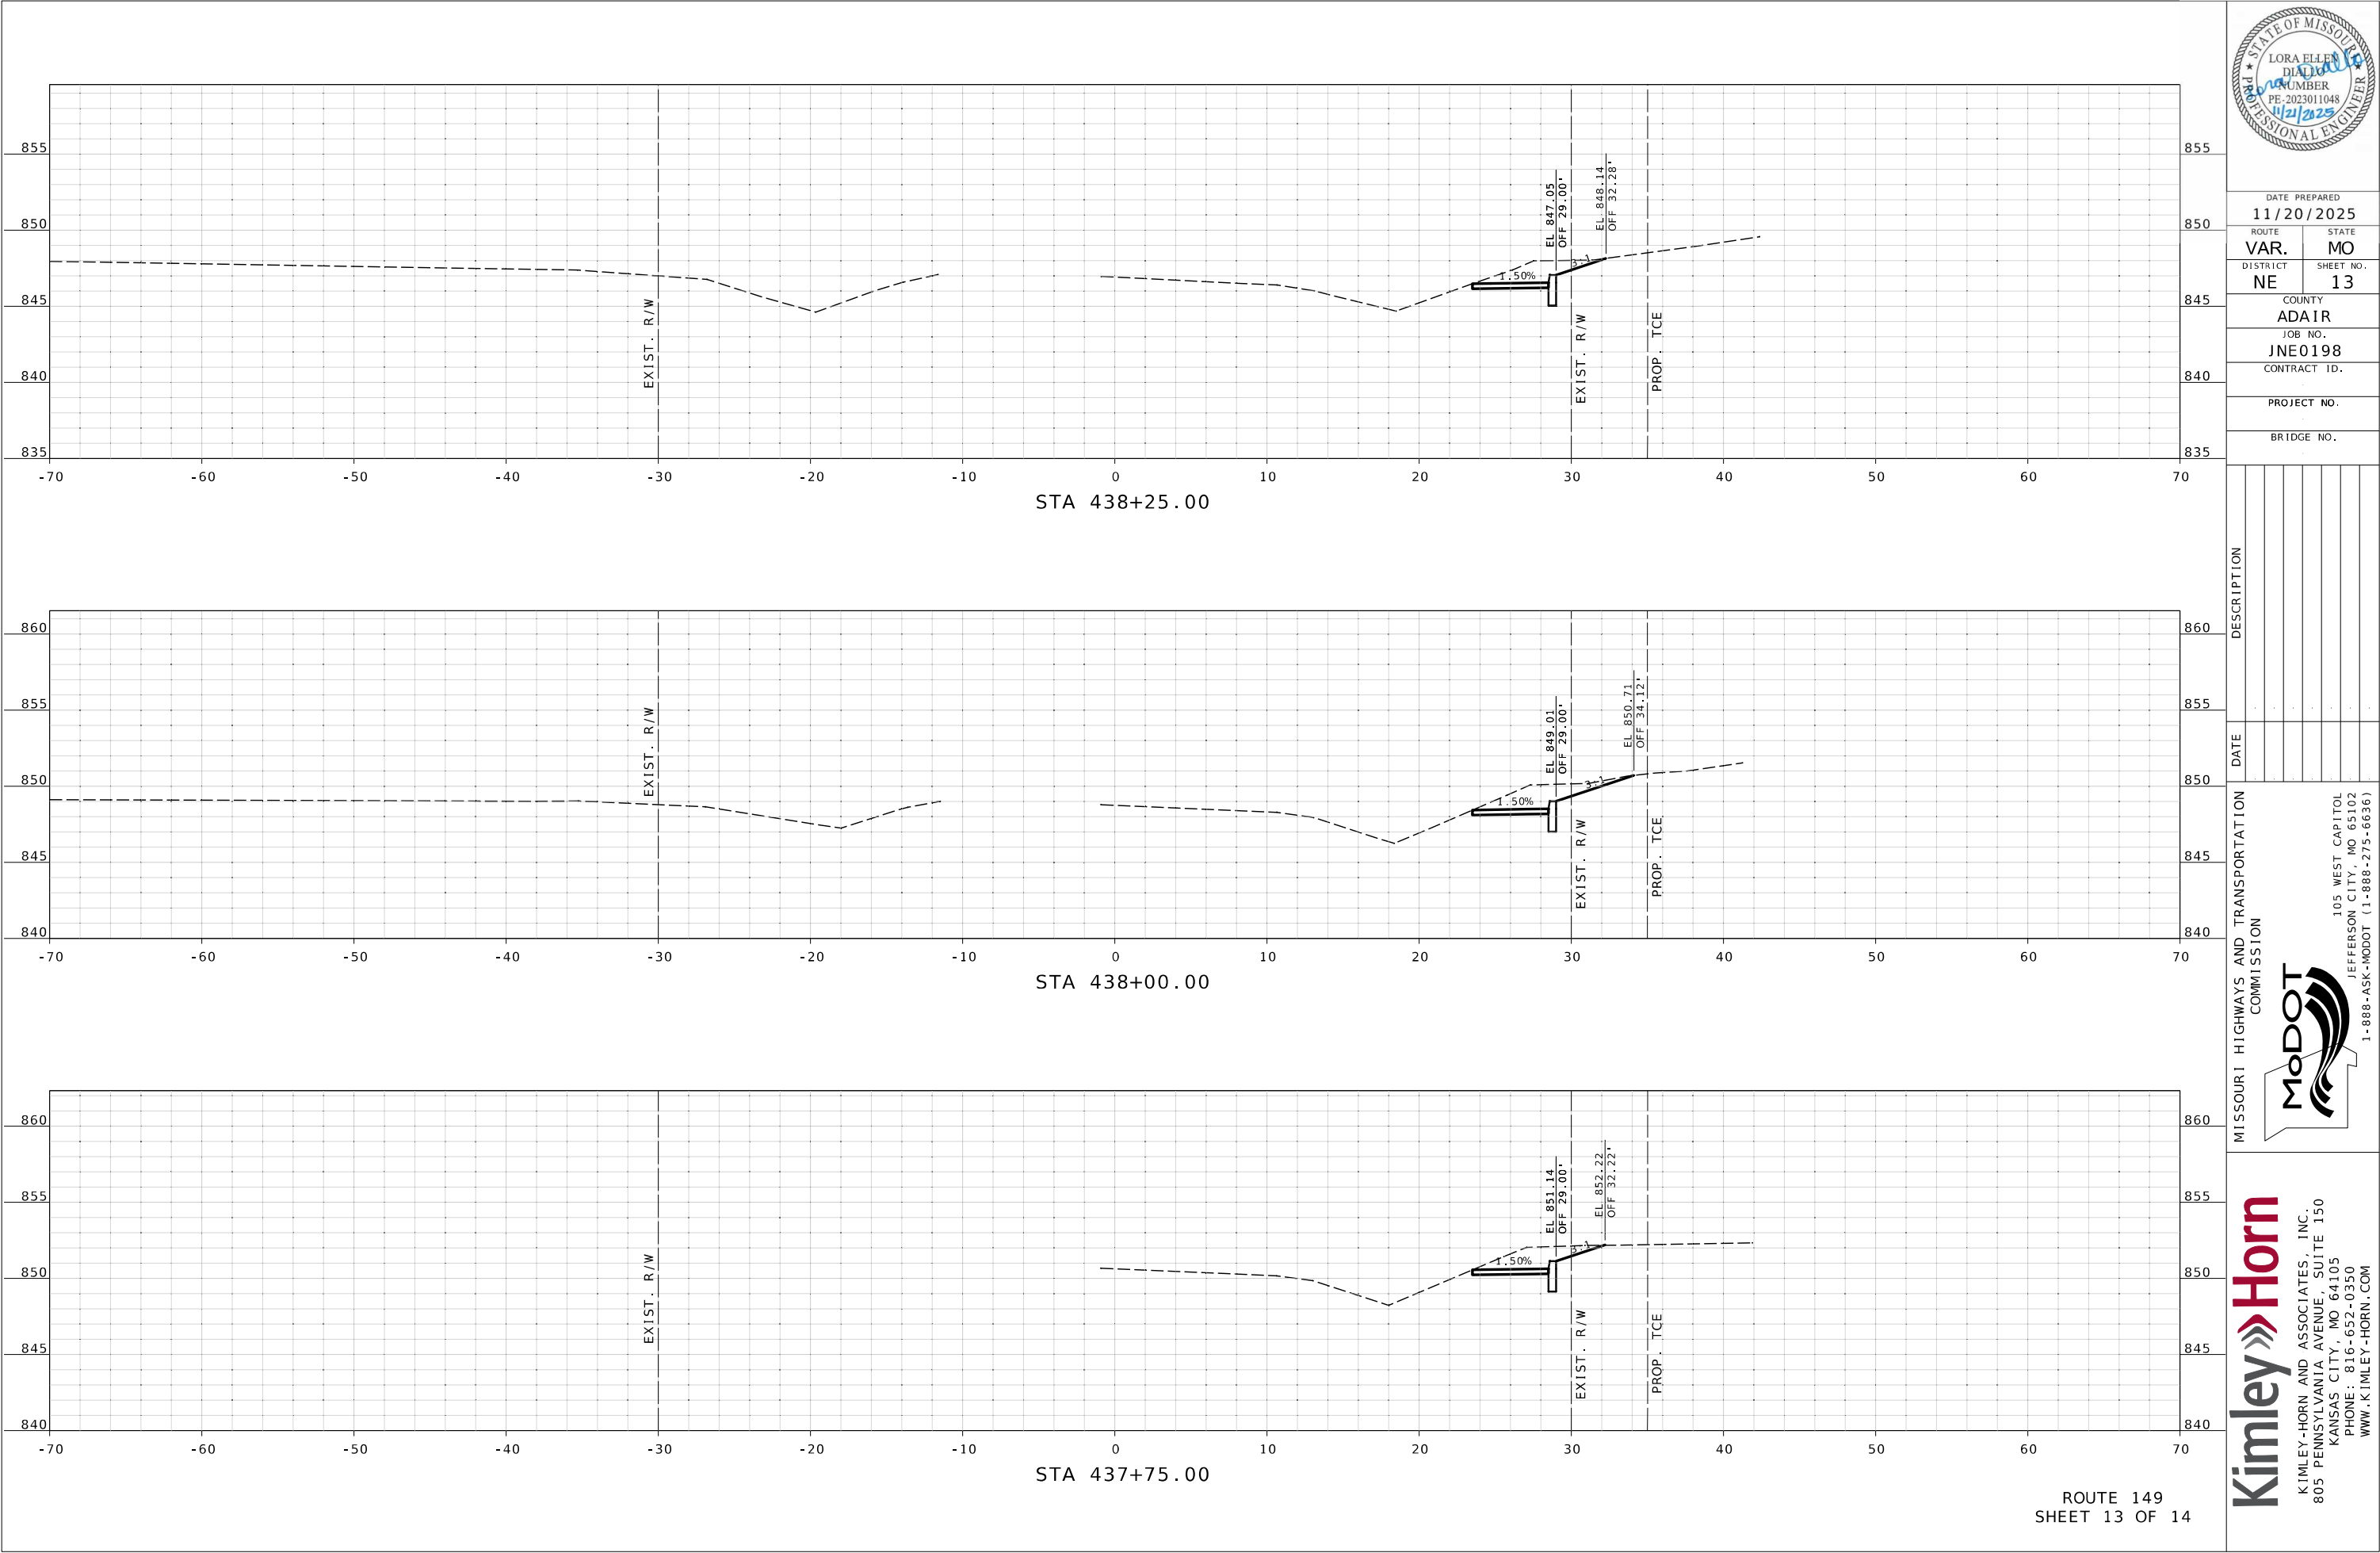

DATE PREPARED 11/20/2025	
ROUTE VAR.	STATE MO
DISTRICT NE	SHEET NO. 13
COUNTY ADAIR	
JOB NO. JNE0198	
CONTRACT ID.	
PROJECT NO.	
BRIDGE NO.	

DATE	DESCRIPTION



MISSOURI HIGHWAYS AND TRANSPORTATION COMMISSION

MoDOT

105 WEST CAPITOL
JEFFERSON CITY, MO 65102
1-888-ASK-MODOT (1-888-273-6636)

Kimley»Horn

KIMLEY-HORN AND ASSOCIATES, INC.
805 PENNSYLVANIA AVENUE, SUITE 150
KANSAS CITY, MO 64105
PHONE: 816-652-0350
WWW.KIMLEY-HORN.COM

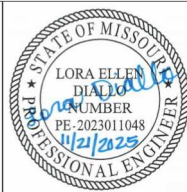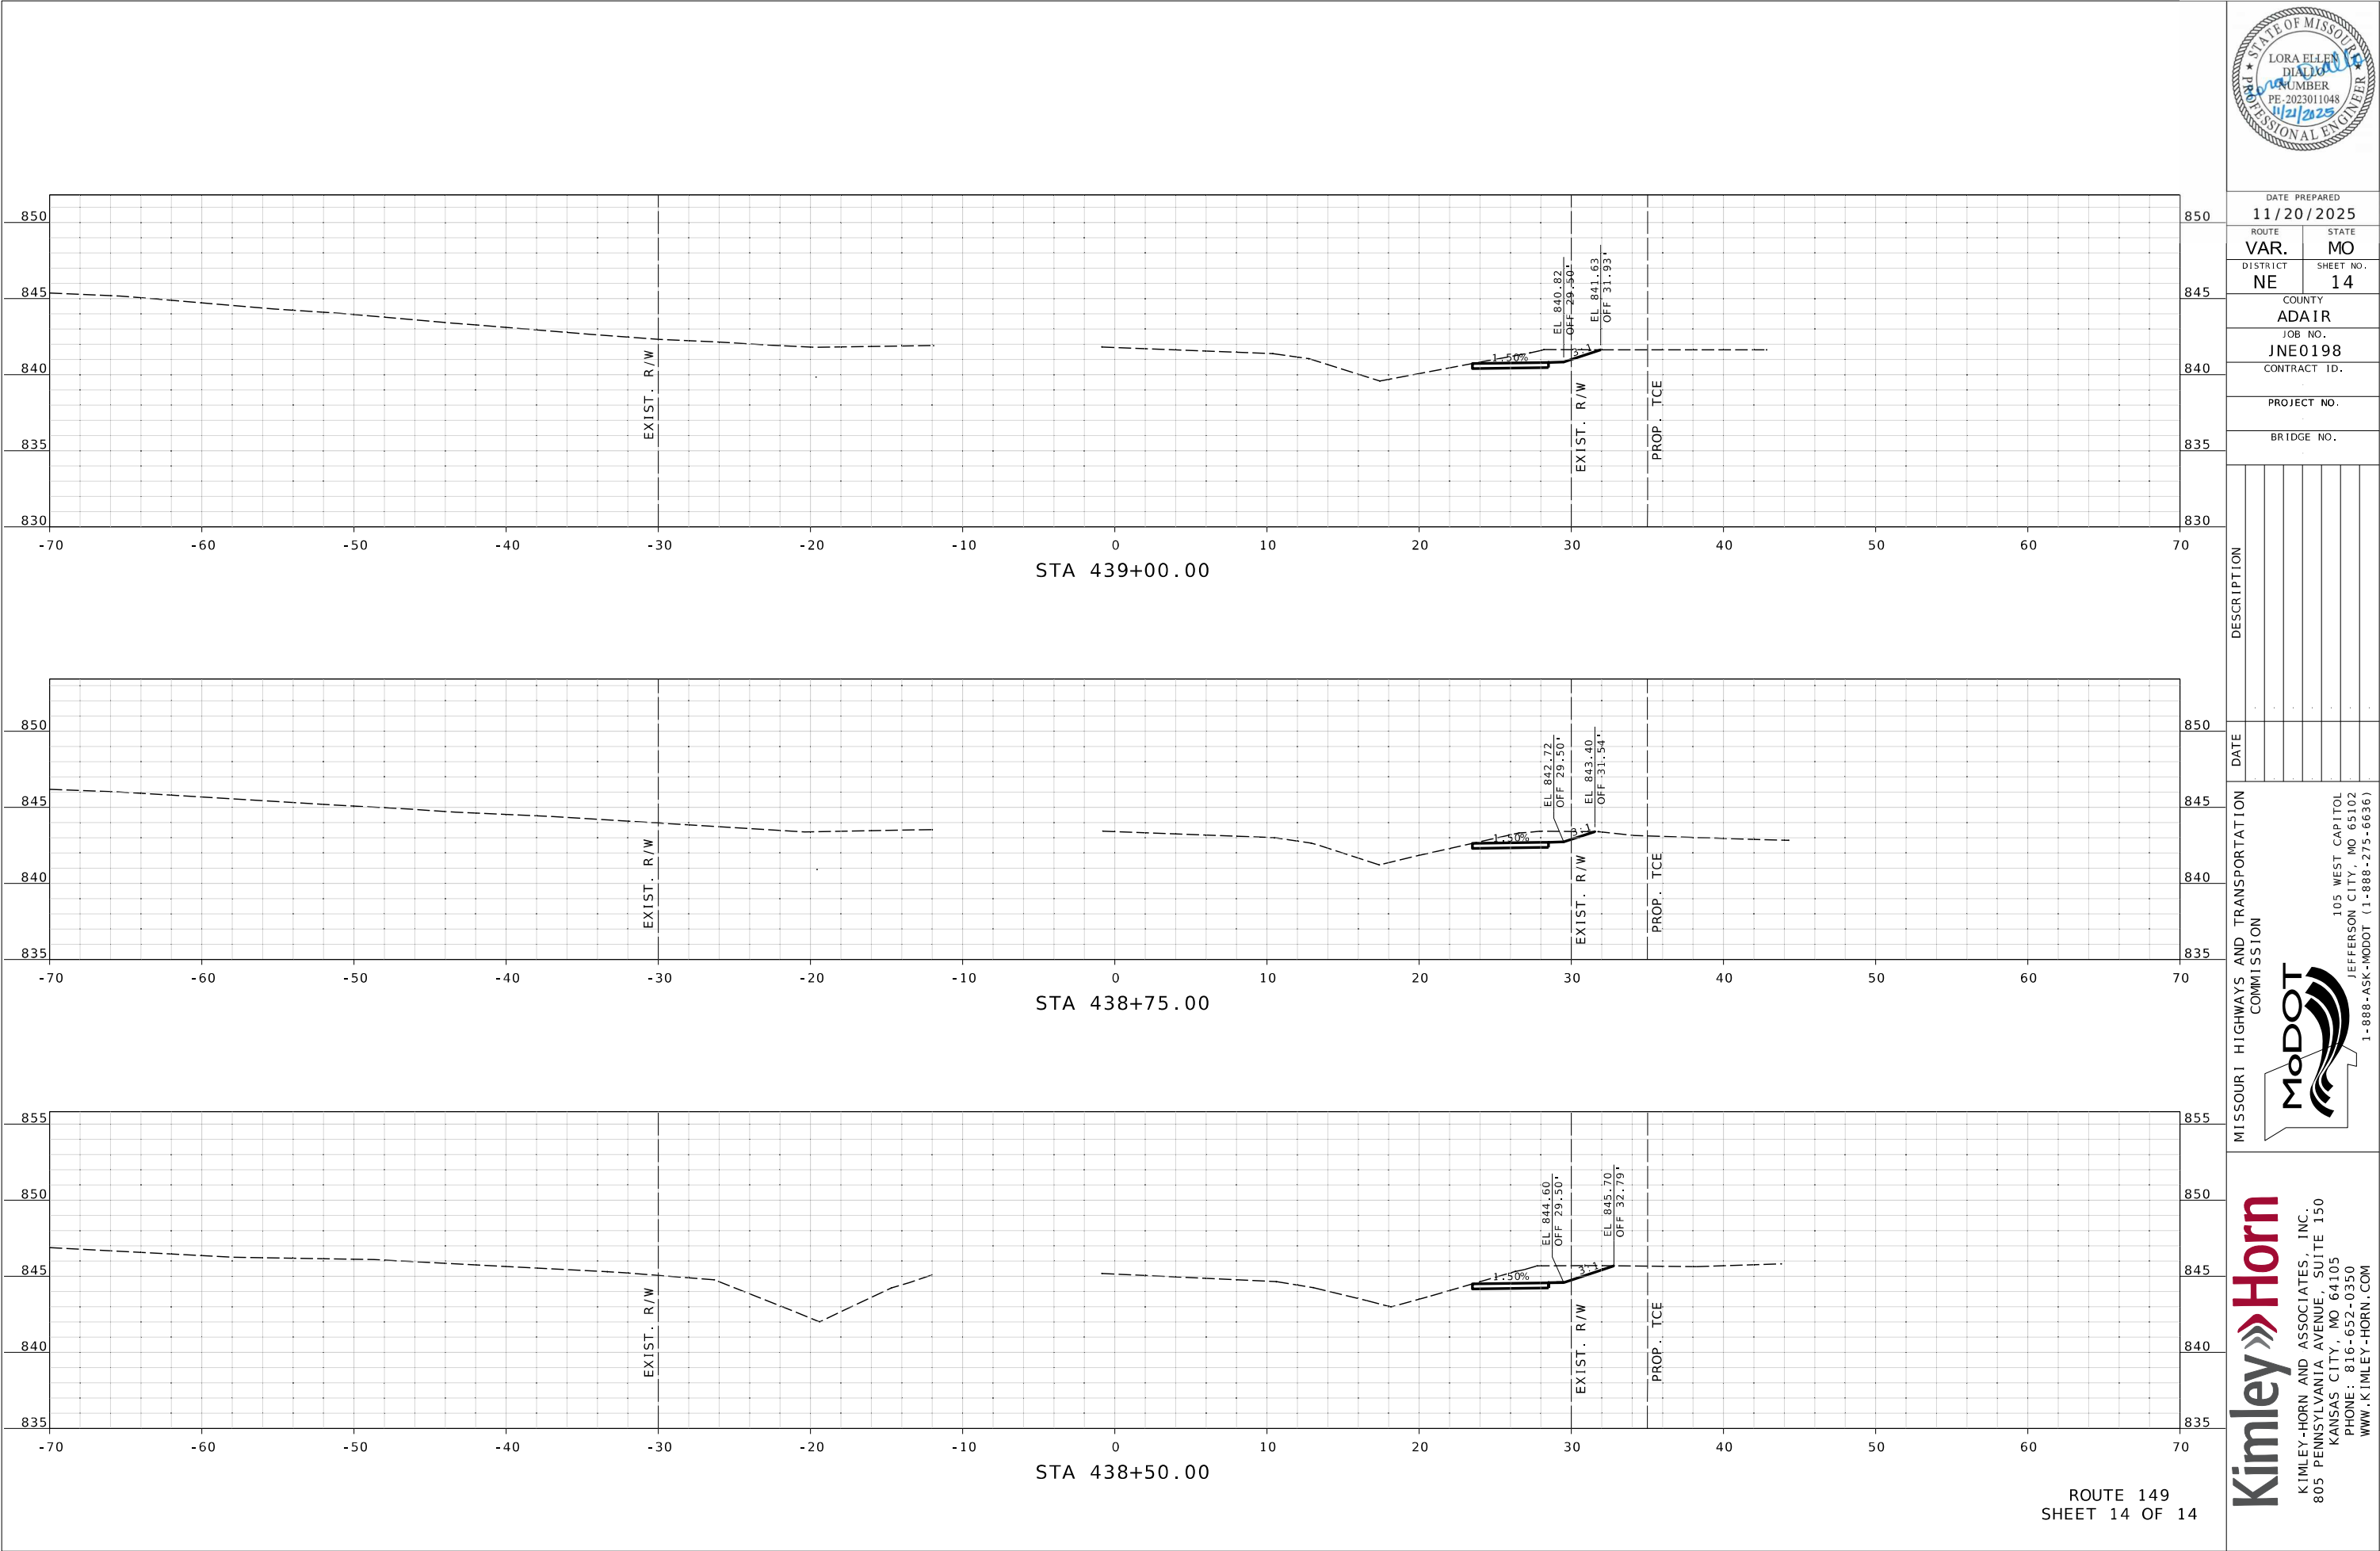

DATE PREPARED 11/20/2025	
ROUTE VAR.	STATE MO
DISTRICT NE	SHEET NO. 14
COUNTY ADAIR	
JOB NO. JNE0198	
CONTRACT ID.	
PROJECT NO.	
BRIDGE NO.	

DESCRIPTION	DATE

MISSOURI HIGHWAYS AND TRANSPORTATION COMMISSION

MoDOT

105 WEST CAPITOL
JEFFERSON CITY, MO 65102
1-888-ASK-MODOT (1-888-275-6636)

Kimley»Horn

KIMLEY-HORN AND ASSOCIATES, INC.
805 PENNSYLVANIA AVENUE, SUITE 150
KANSAS CITY, MO 64105
PHONE: 816-652-0350
WWW.KIMLEY-HORN.COM