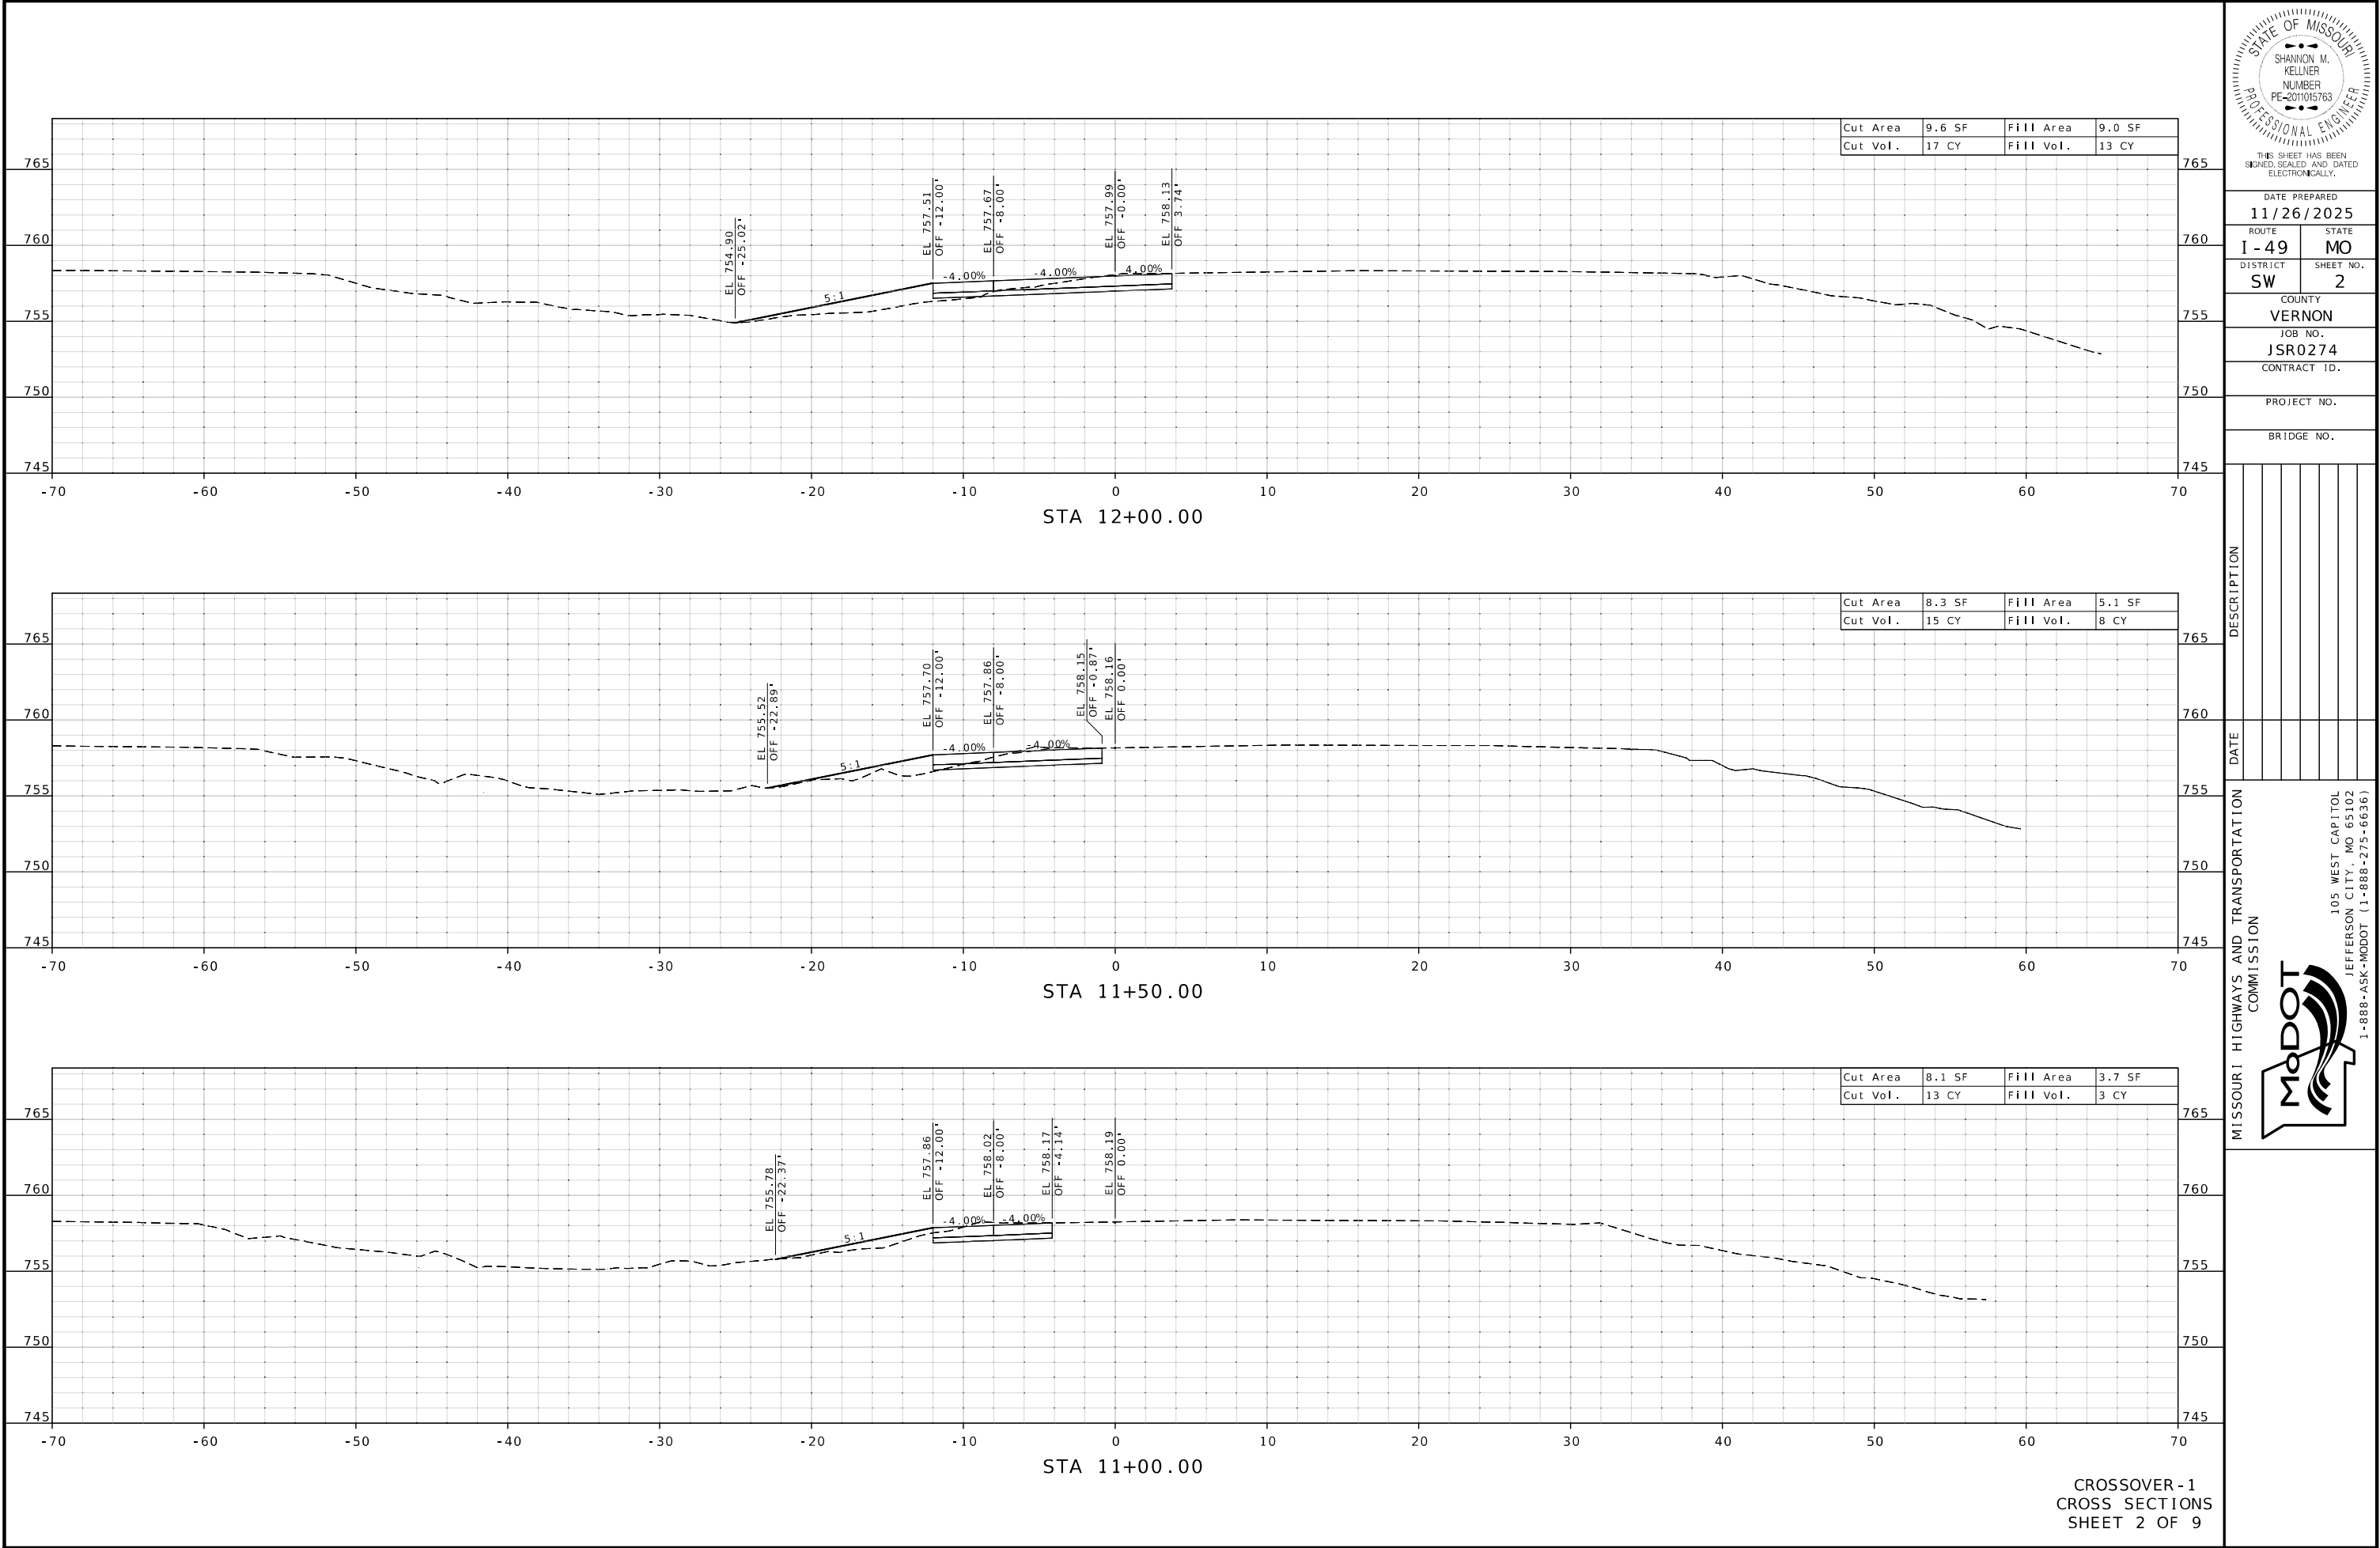


THIS SHEET HAS BEEN
SIGNED, SEALED AND DATED
ELECTRONICALLY.

DATE PREPARED
11/26/2025

ROUTE **1-49** STATE **MO**

DISTRICT **SW** SHEET NO. **2**

COUNTY
VERNON

JOB NO.
JSR0274

CONTRACT ID.

PROJECT NO.

BRIDGE NO.


DESCRIPTION

DATE

MISSOURI HIGHWAYS AND TRANSPORTATION
COMMISSION

105 WEST CAPITOL
JEFFERSON CITY, MO 65102
1-888-ASK-MODOT (1-888-275-6636)



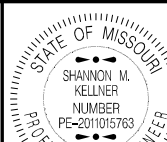

THIS SHEET HAS BEEN
SIGNED, SEALED AND DATED
ELECTRONICALLY.

DATE PREPARED
11/26/2025

ROUTE **1-49** STATE **MO**

DISTRICT **SW** SHEET NO. **3**

COUNTY
VERNON

JOB NO.
JSR0274

CONTRACT ID.

PROJECT NO.




BRIDGE NO.

DESCRIPTION	DATE

MISSOURI HIGHWAYS AND TRANSPORTATION
COMMISSION

MoDOT

105 WEST CAPITOL
JEFFERSON CITY, MO 65102
1-888-ASK-MODOT (1-888-275-6636)

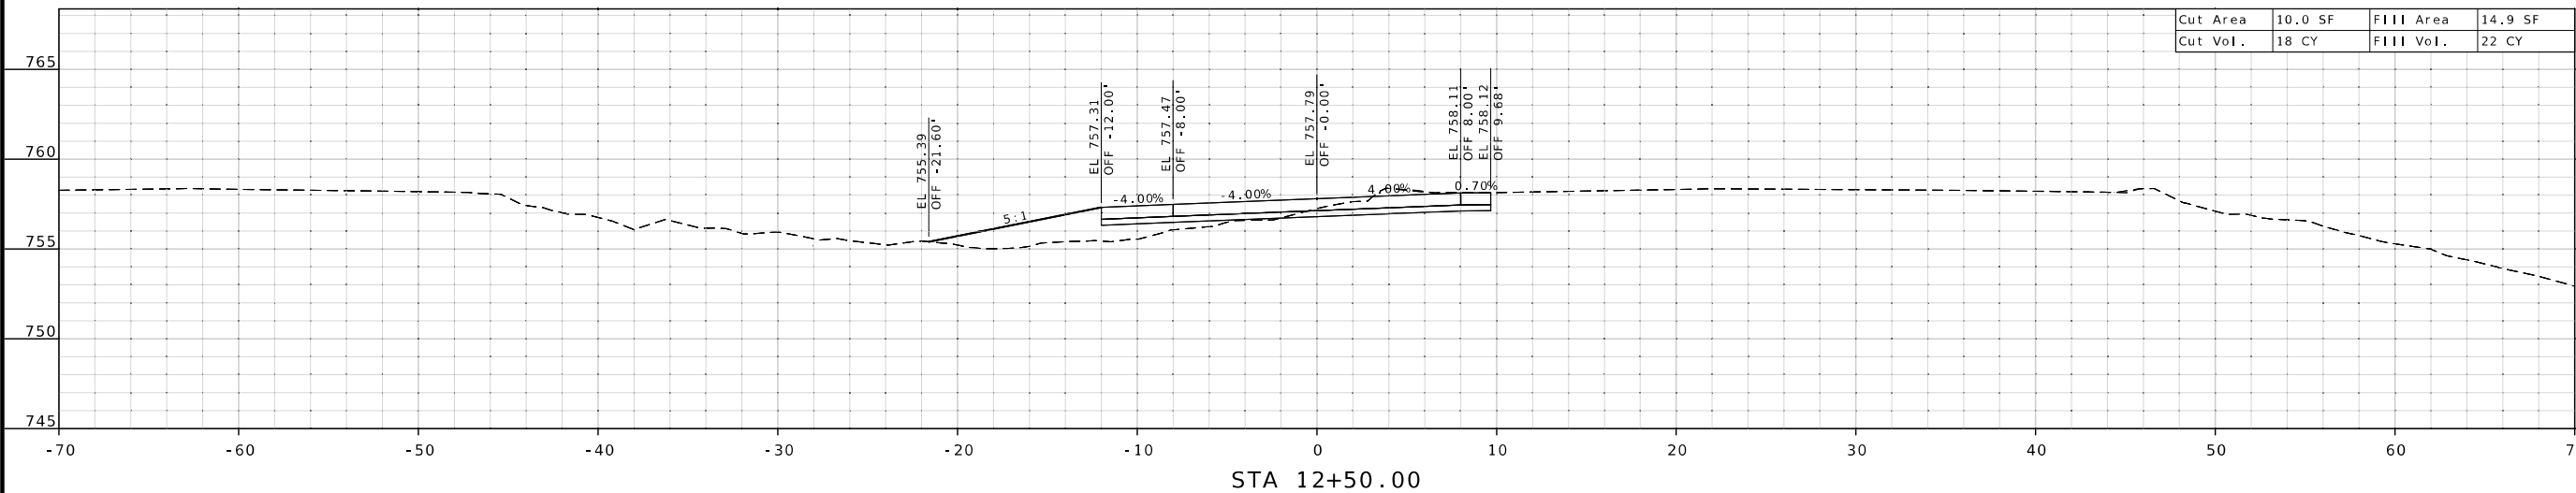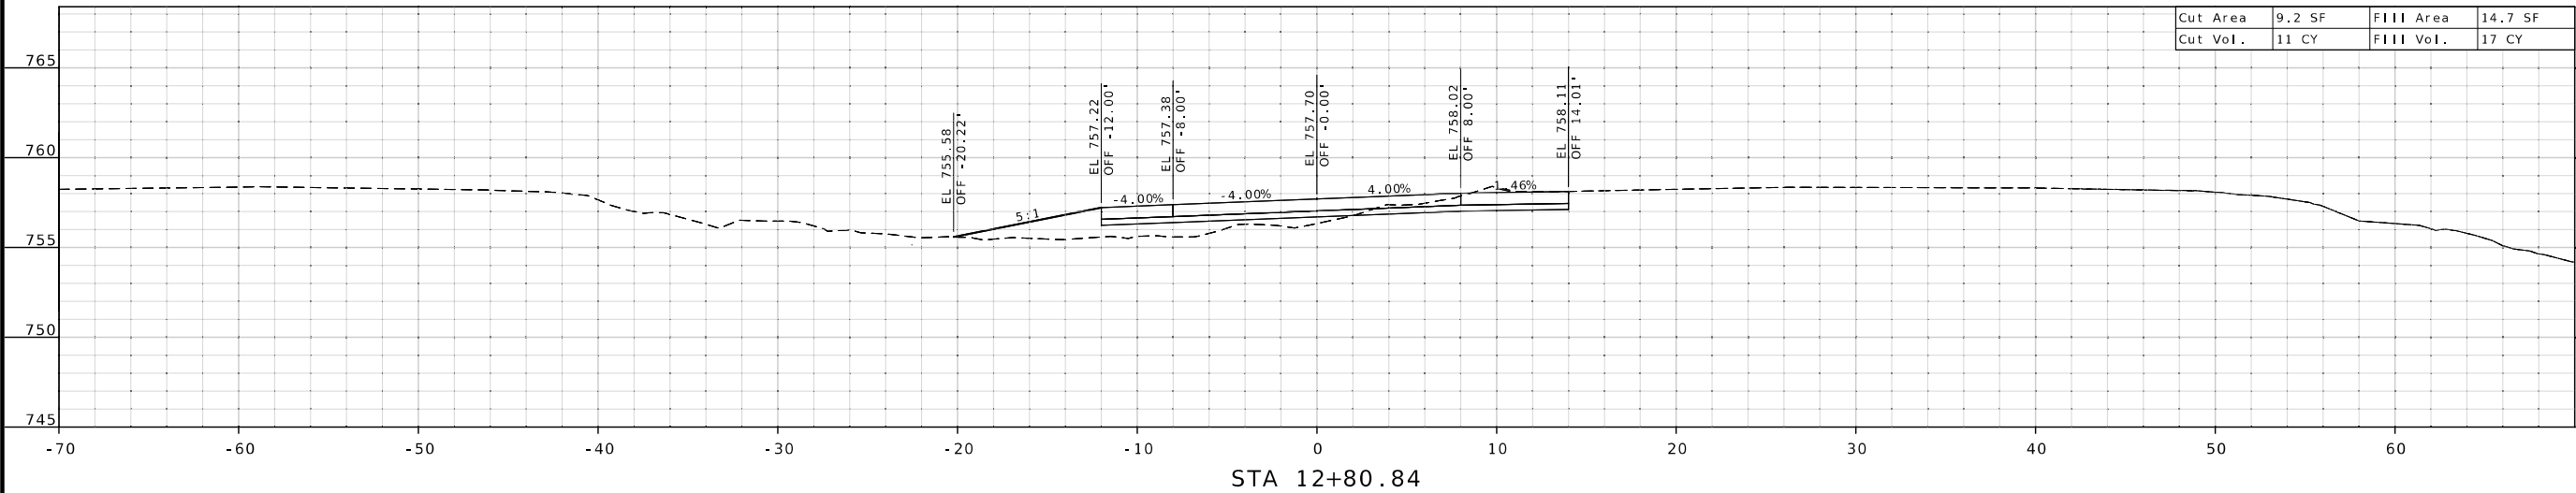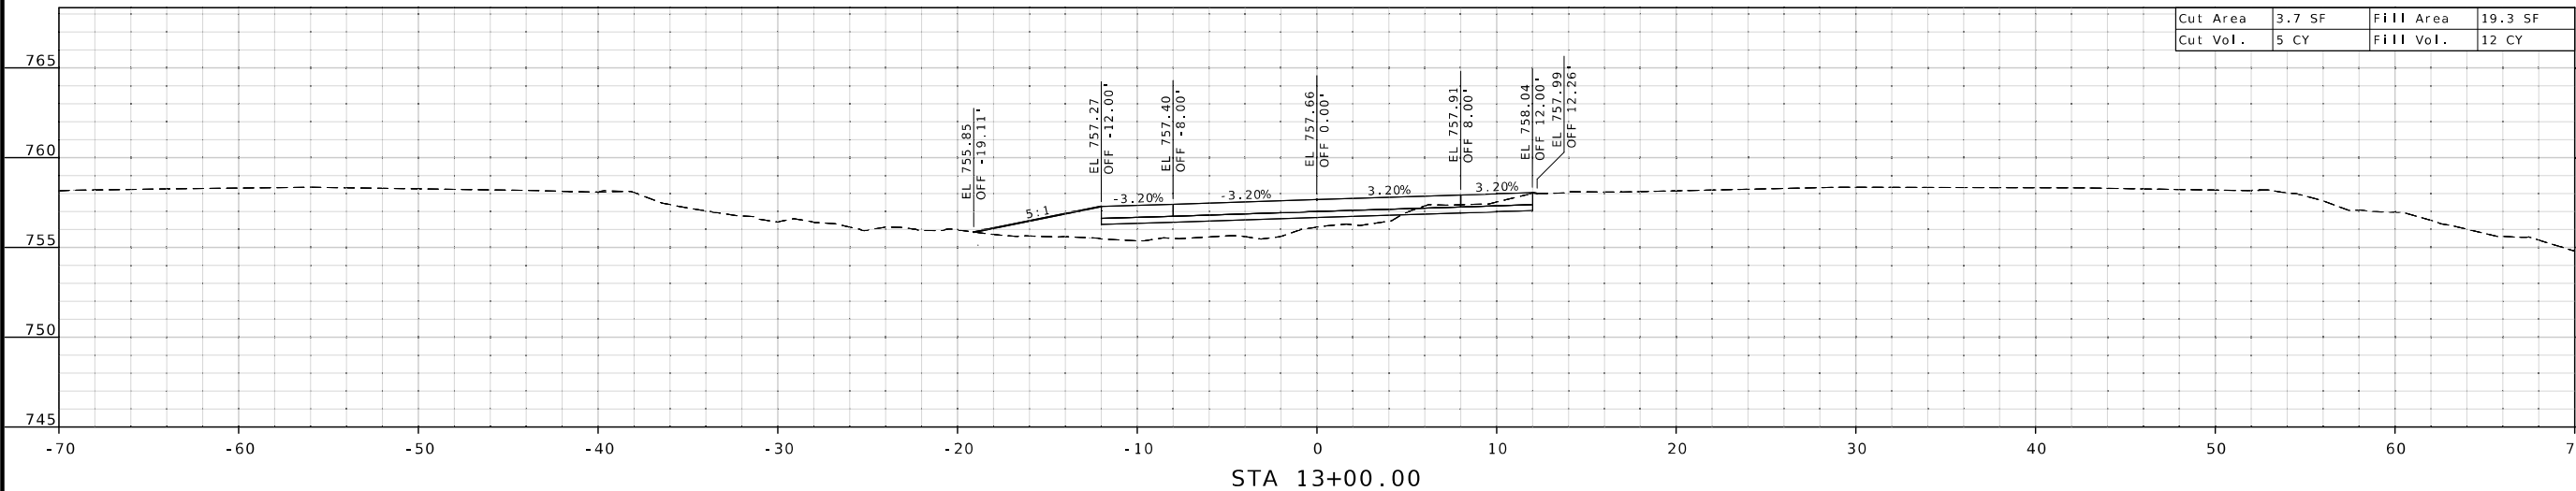

CROSSOVER-1
CROSS SECTIONS
SHEET 3 OF 9



THIS SHEET HAS BEEN
SIGNED, SEALED AND DATED
ELECTRONICALLY.

DATE PREPARED
11/26/2025

ROUTE **1-49** STATE **MO**

DISTRICT **SW** SHEET NO. **4**

COUNTY
VERNON

JOB NO.
JSR0274

CONTRACT ID.

PROJECT NO.




BRIDGE NO.

DESCRIPTION	DATE


MISSOURI HIGHWAYS AND TRANSPORTATION
COMMISSION

MoDOT

105 WEST CAPITOL
JEFFERSON CITY, MO 65102
1-888-ASK-MODOT (1-888-275-6636)

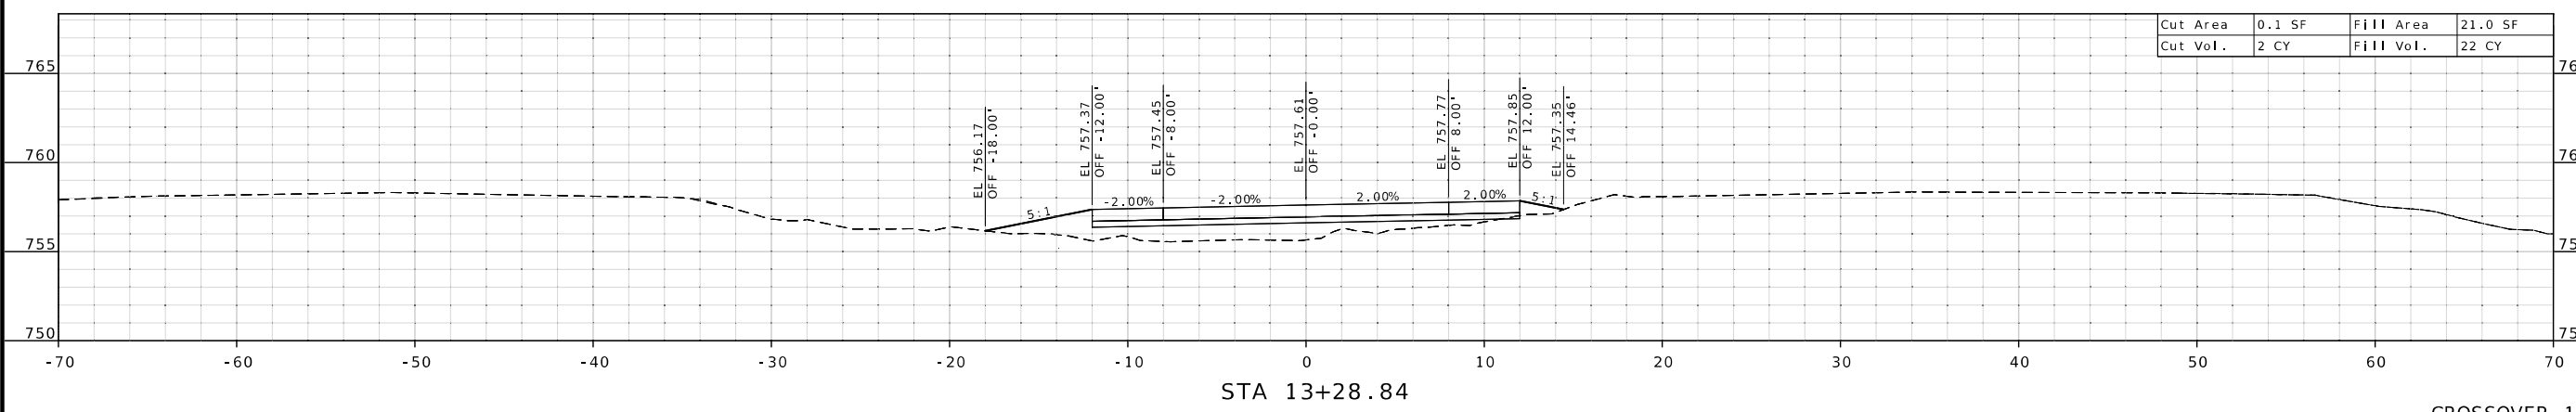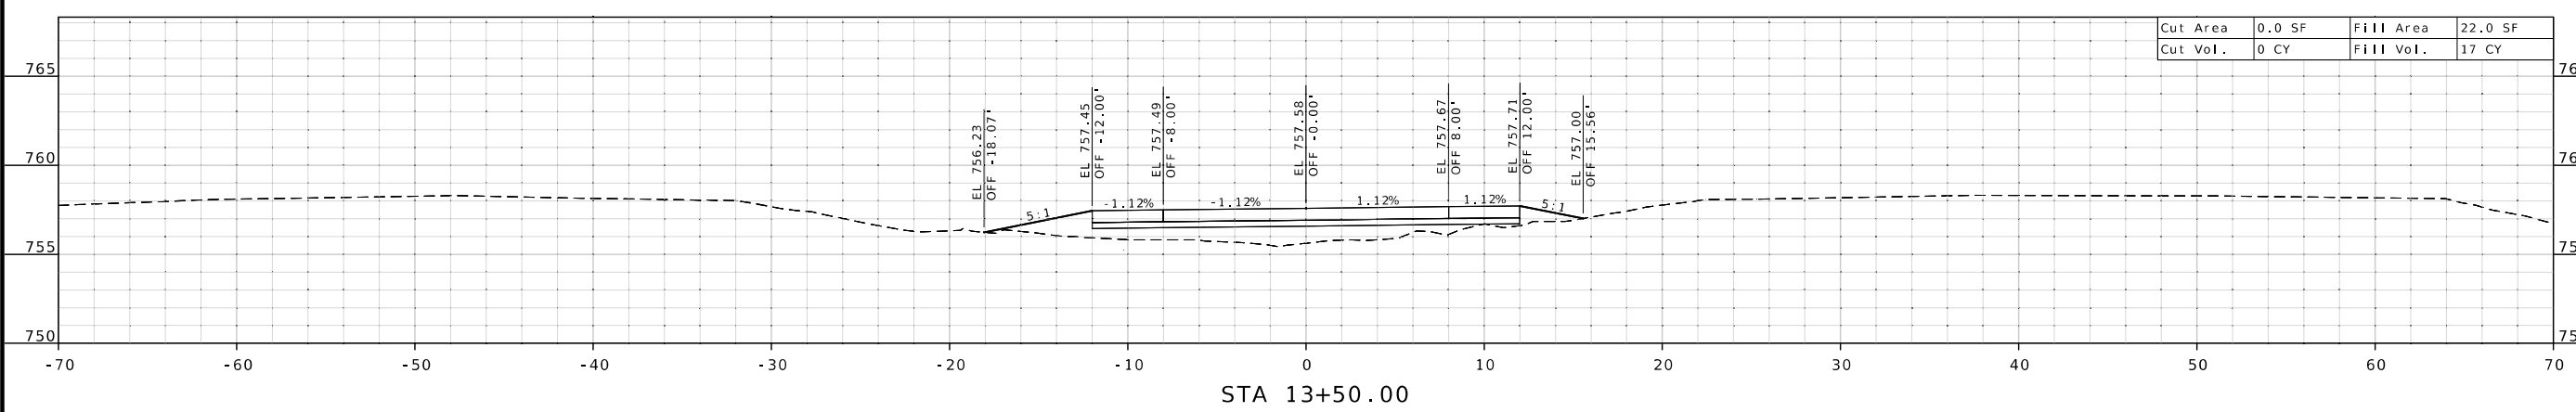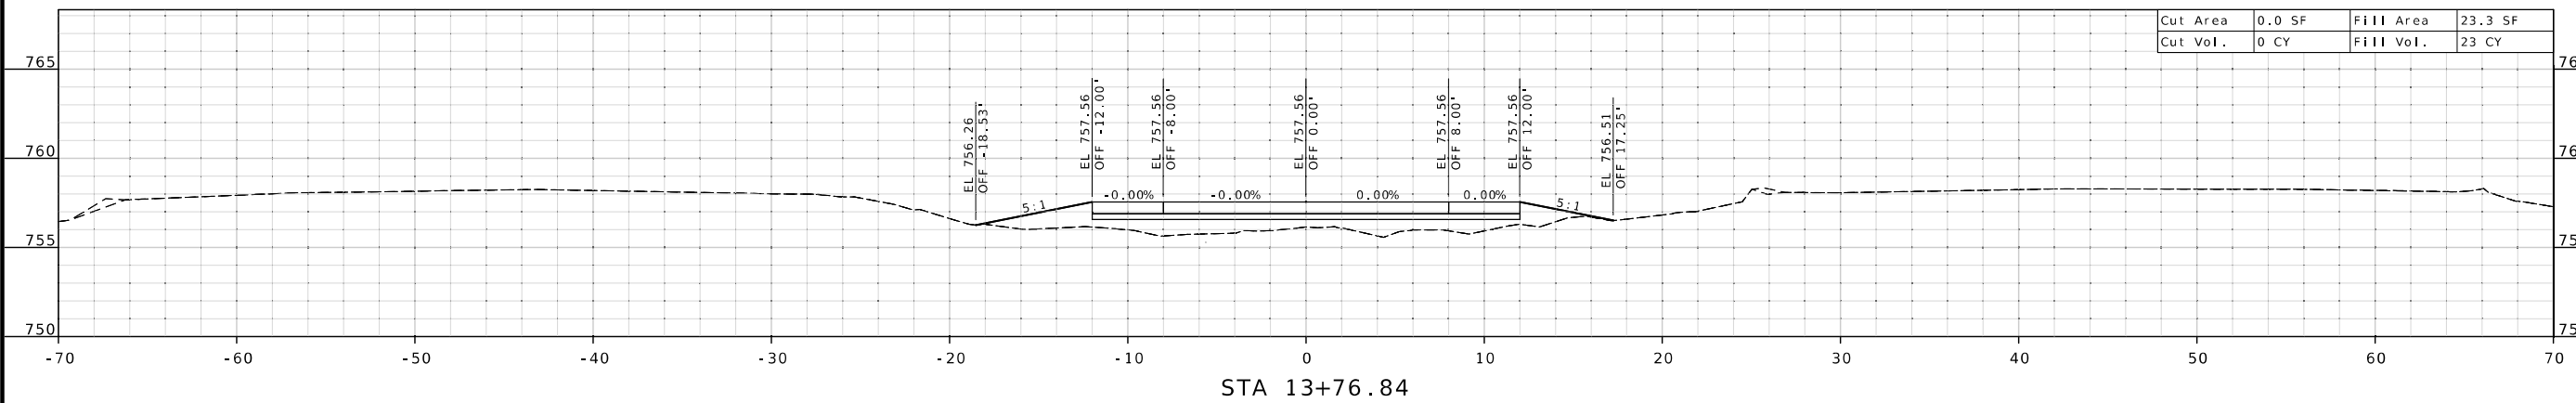

CROSSOVER-1
CROSS SECTIONS
SHEET 4 OF 9

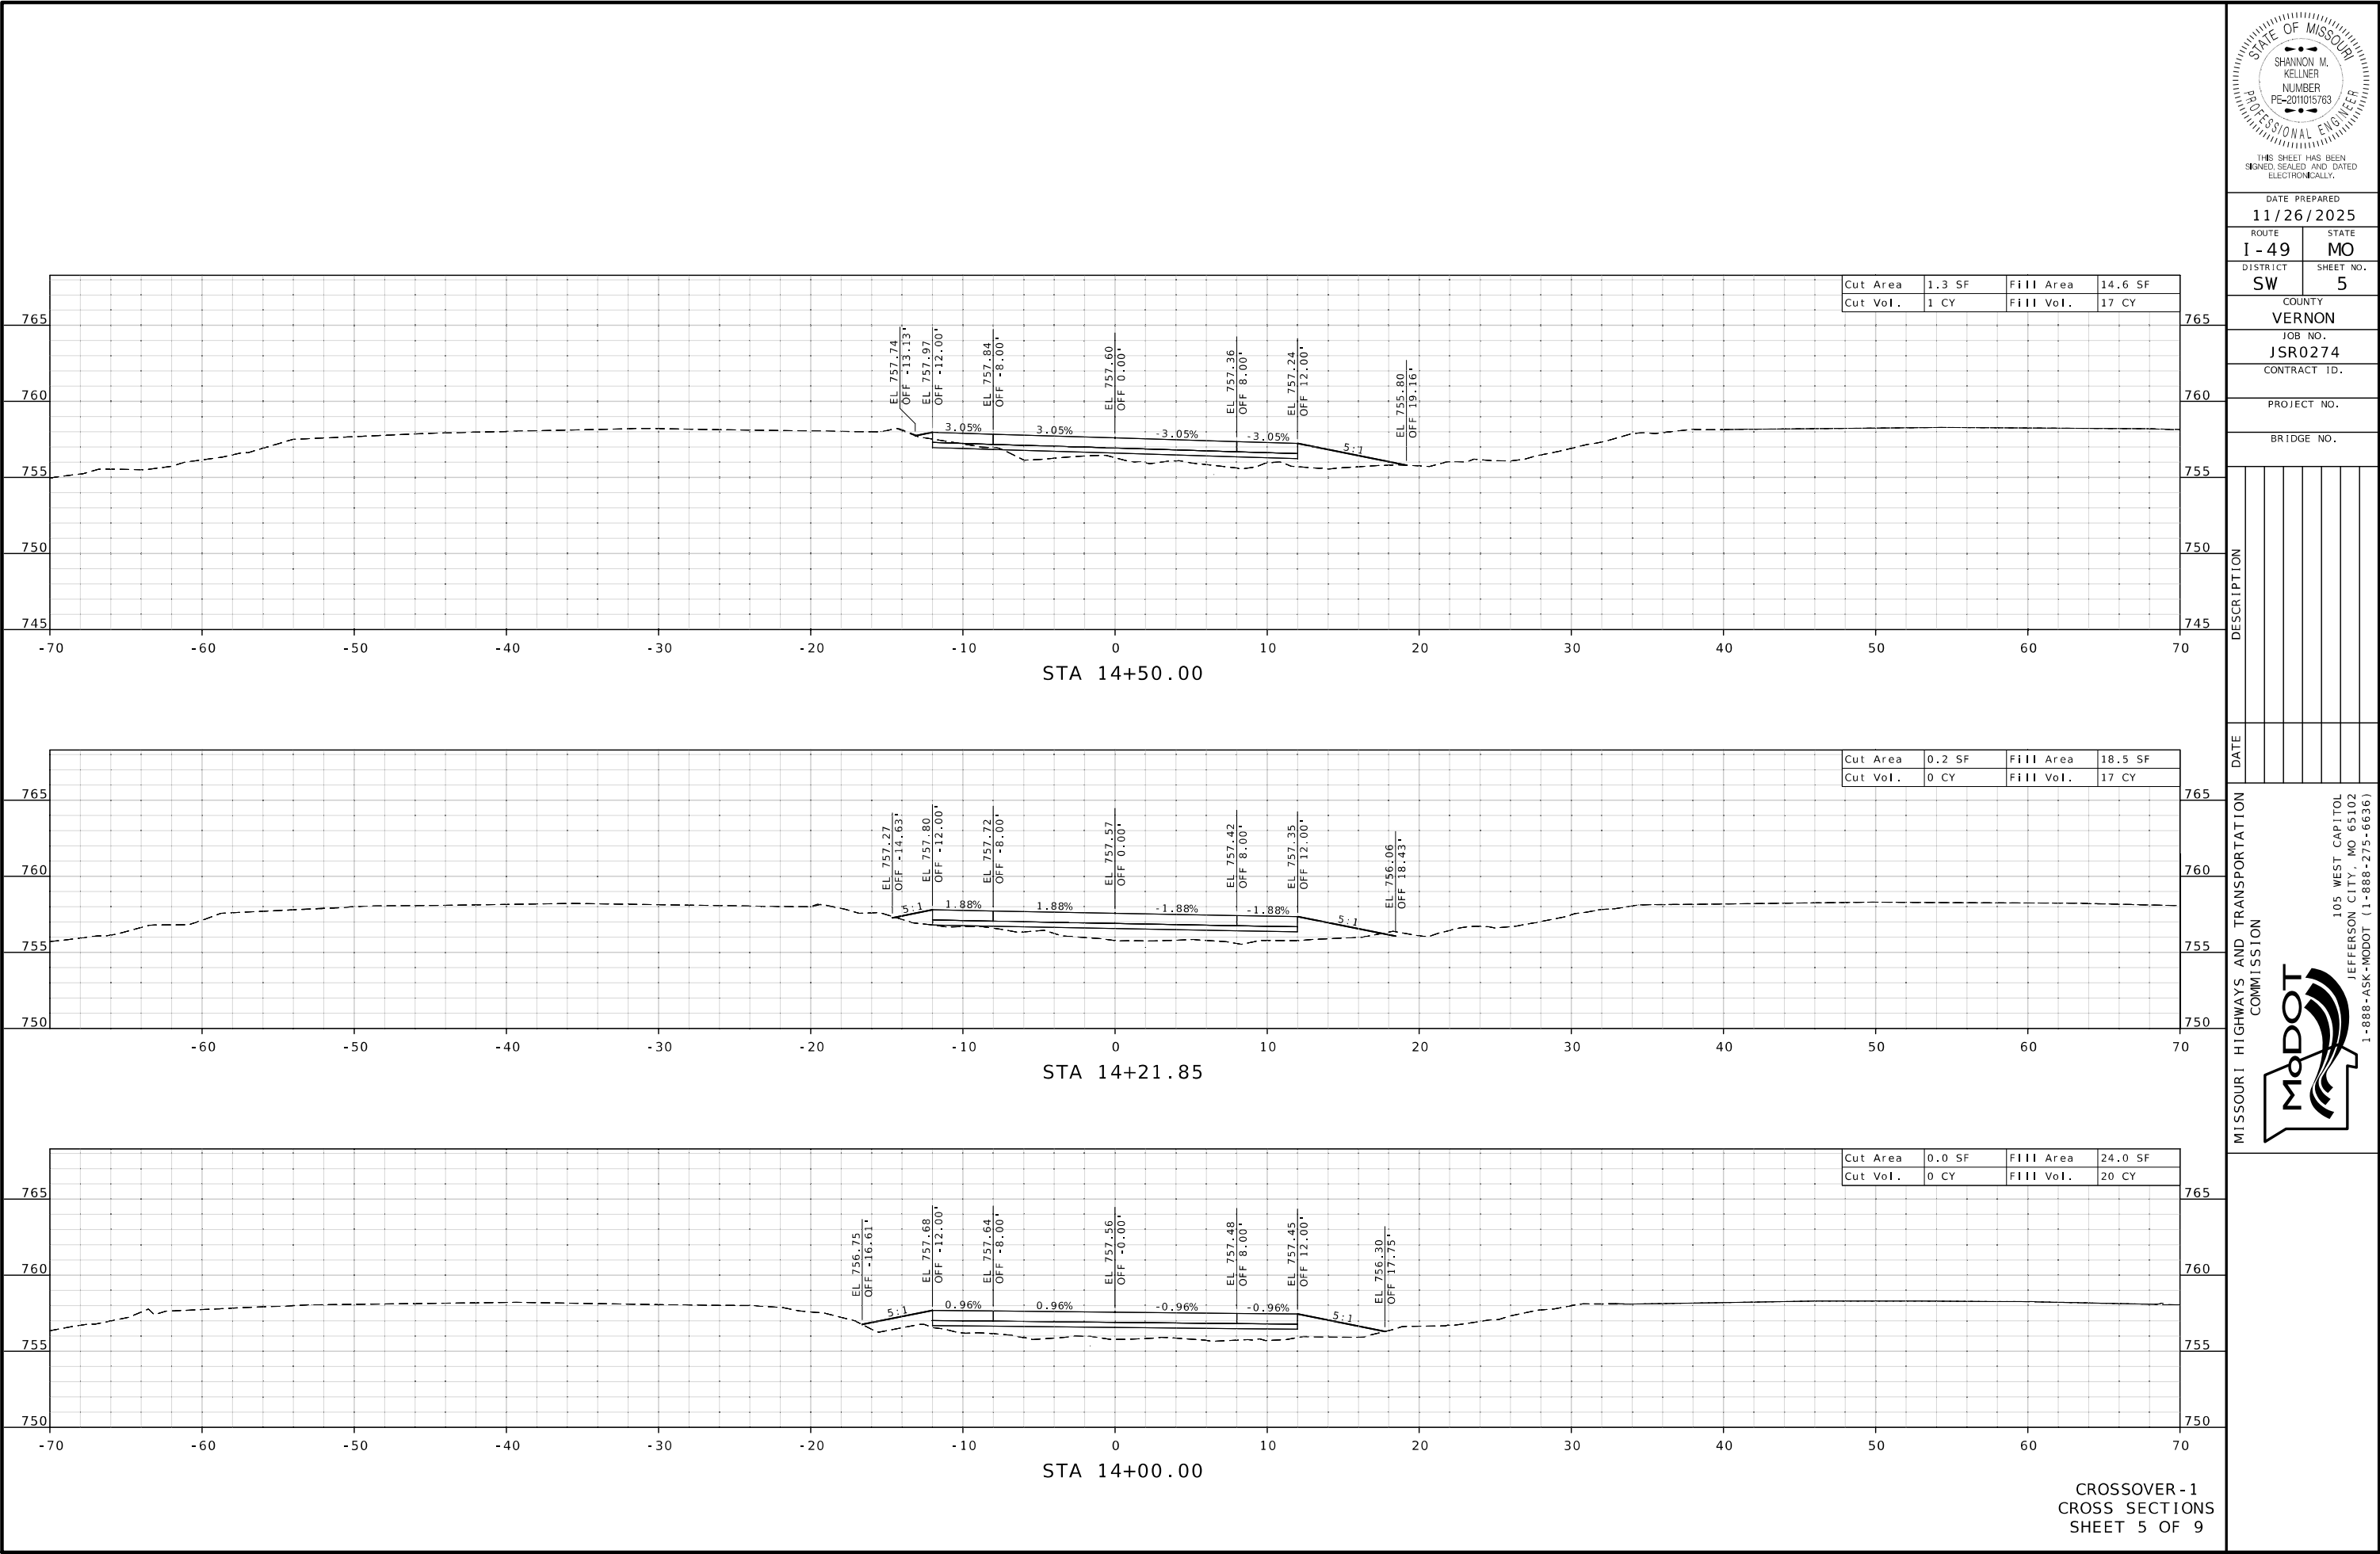



THIS SHEET HAS BEEN
SIGNED, SEALED AND DATED
ELECTRONICALLY.

DATE PREPARED
11/26/2025

ROUTE
I-49

STATE
MO

DISTRICT
SW

SHEET NO.
7



COUNTY
VERNON

JOB NO.
JSR0274

CONTRACT ID.

PROJECT NO.

BRIDGE NO.

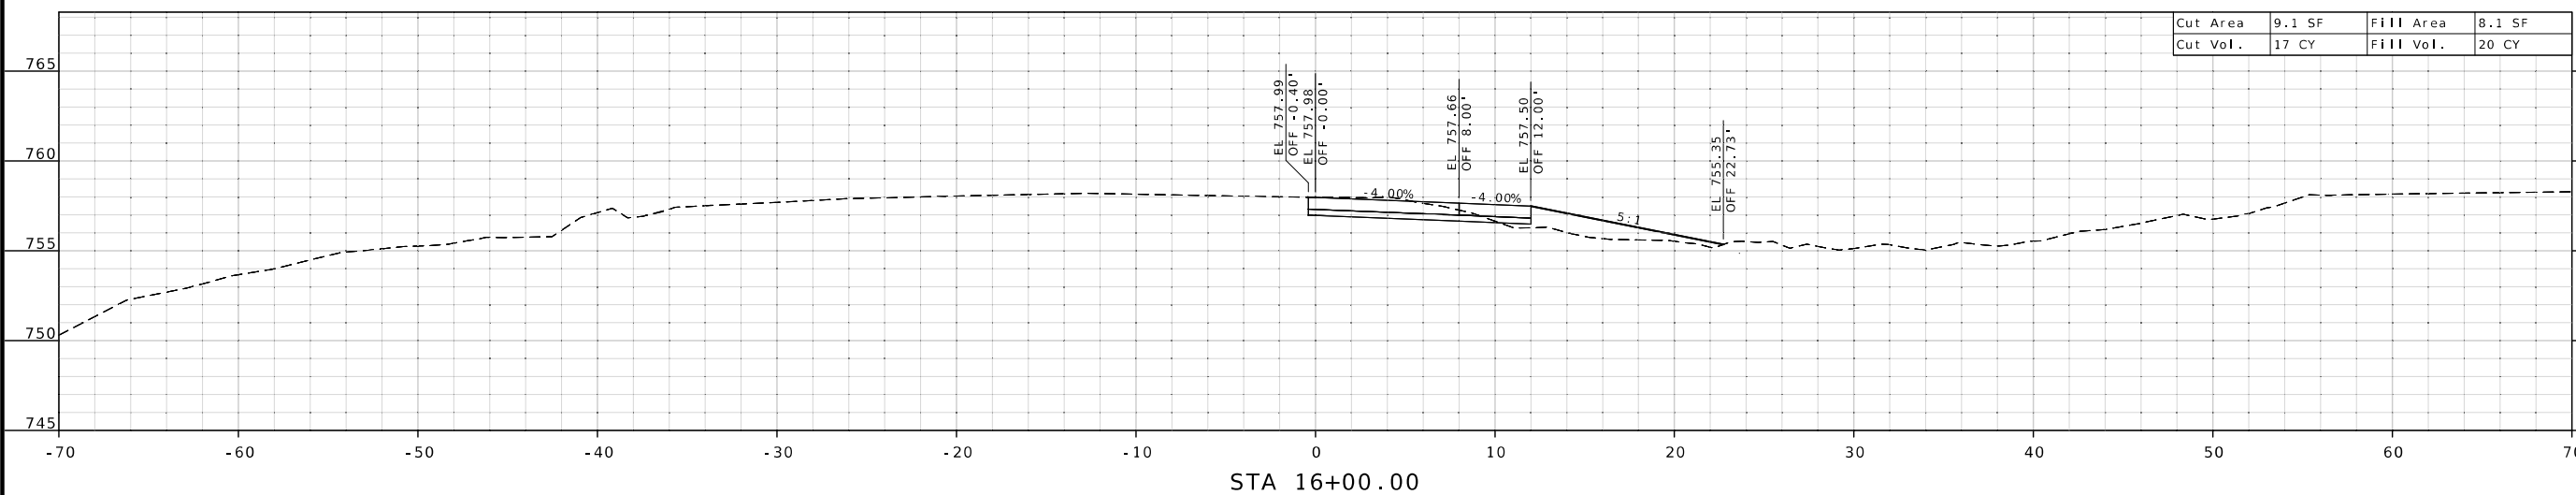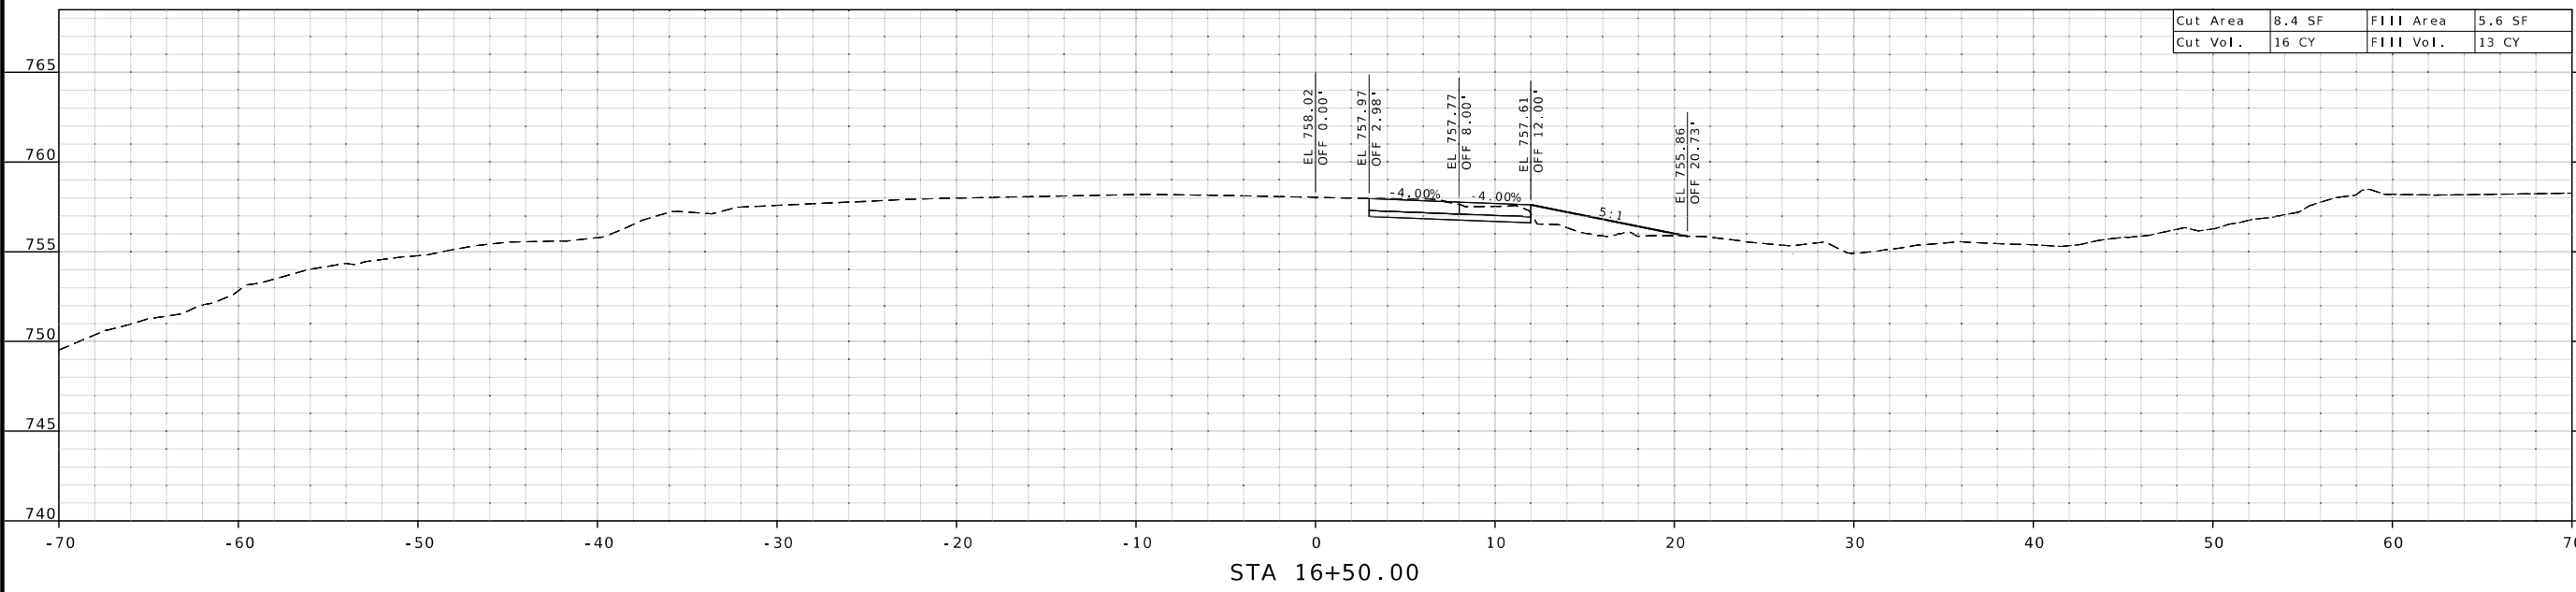


CROSSOVER-1
CROSS SECTIONS
SHEET 7 OF 9

DESCRIPTION	DATE

MISSOURI HIGHWAYS AND TRANSPORTATION
COMMISSION

105 WEST CAPITOL
JEFFERSON CITY, MO 65102
1-888-ASK-MODOT (1-888-275-6636)

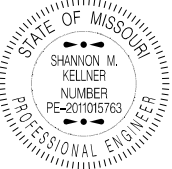

THIS SHEET HAS BEEN
SIGNED, SEALED AND DATED
ELECTRONICALLY.

DATE PREPARED
11/26/2025

ROUTE
I - 49

STATE
MO

DISTRICT
SW

SHEET NO.
8



COUNTY
VERNON

JOB NO.
JSR0274

CONTRACT ID.

PROJECT NO.

BRIDGE NO.

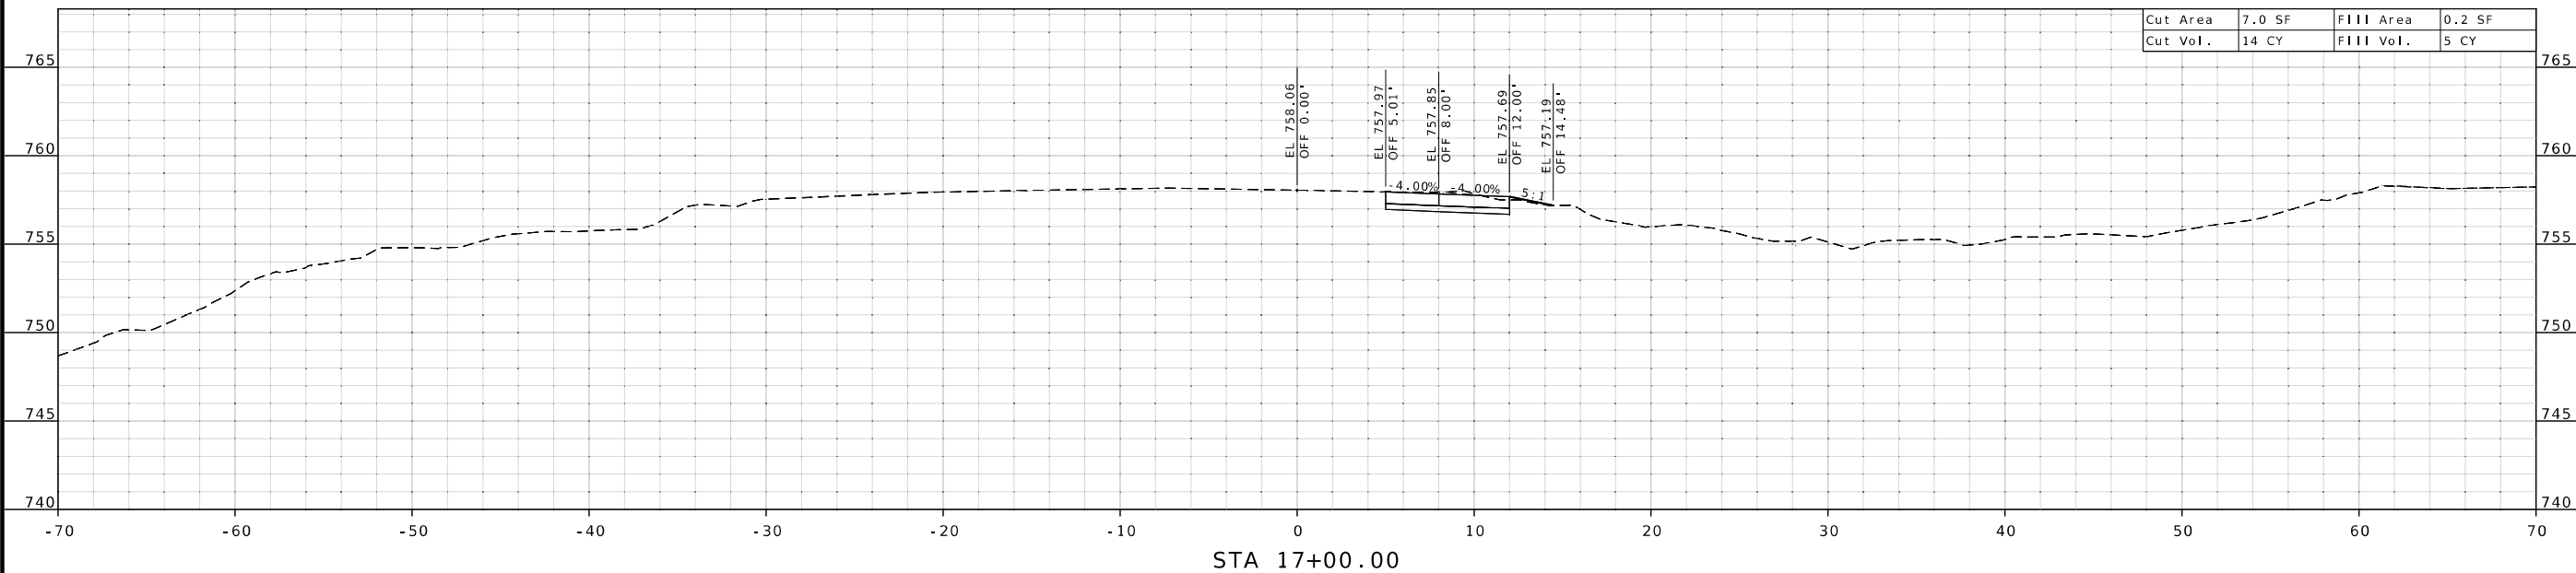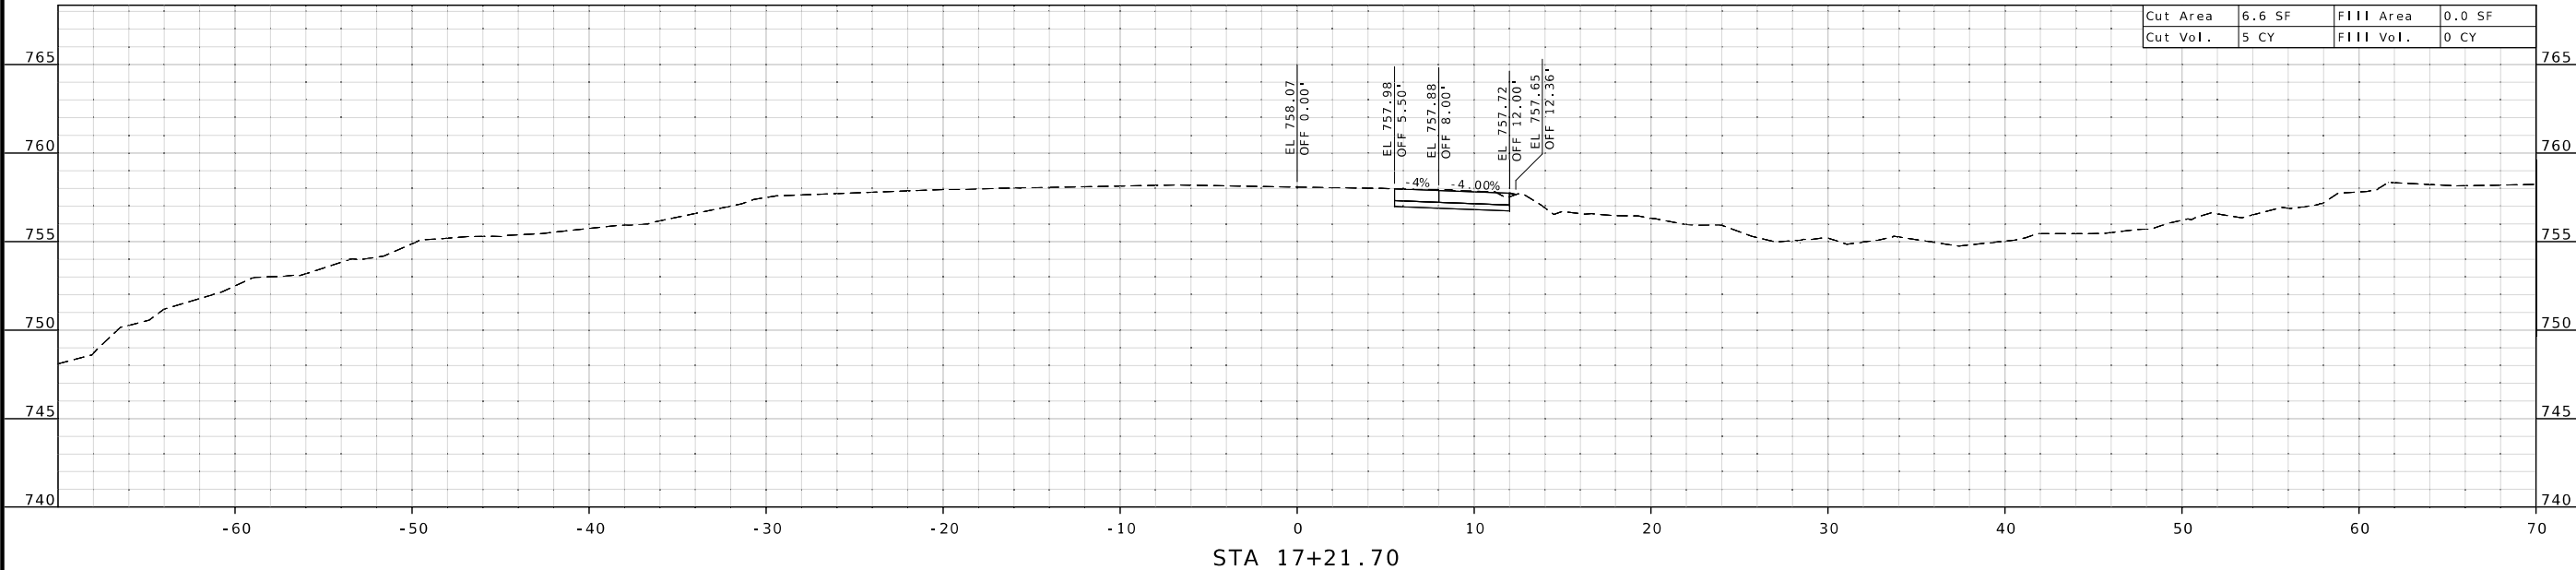


CROSSOVER - 1
CROSS SECTIONS
SHEET 8 OF 9

DESCRIPTION	DATE

MISSOURI HIGHWAYS AND TRANSPORTATION
COMMISSION

105 WEST CAPITOL
JEFFERSON CITY, MO 65102
1-888-ASK-MODOT (1-888-275-6636)



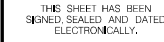

DATE PREPARED

11 / 26 / 2025

ROUTE	STATE
-------	-------

I - 49	MO
--------	----

DISTRICT	SHEET NO.
6W	2

SW	9
----	---

COUNTY
VERNON

VERNON
LOB NO

JOB NO.
LSR0274



CONTRACT ID.

CONTRACT ID:

PROJECT NO.

1000

BRIDGE NO.

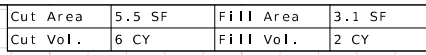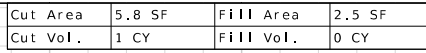

CROSSOVER - 1
CROSS SECTIONS
SHEET 9 OF 9

MISSOURI HIGHWAYS AND TRANSPORTATION
COMMISSION

105 WEST CAPITOL
JEFFERSON CITY, MO 65102
1-888-ASK-MODOT (1-888-275-6636)



THIS SHEET HAS BEEN
SIGNED, SEALED AND DATED
ELECTRONICALLY.

DATE PREPARED
11/26/2025

ROUTE
I-49

STATE
MO

DISTRICT
SW

SHEET NO.
1

COUNTY
VERNON

JOB NO.
JSR0274

CONTRACT ID.



PROJECT NO.

BRIDGE NO.

DESCRIPTION	DATE

MISSOURI HIGHWAYS AND TRANSPORTATION
COMMISSION

105 WEST CAPITOL
JEFFERSON CITY, MO 65102
1-888-ASK-MODOT (1-888-275-6636)

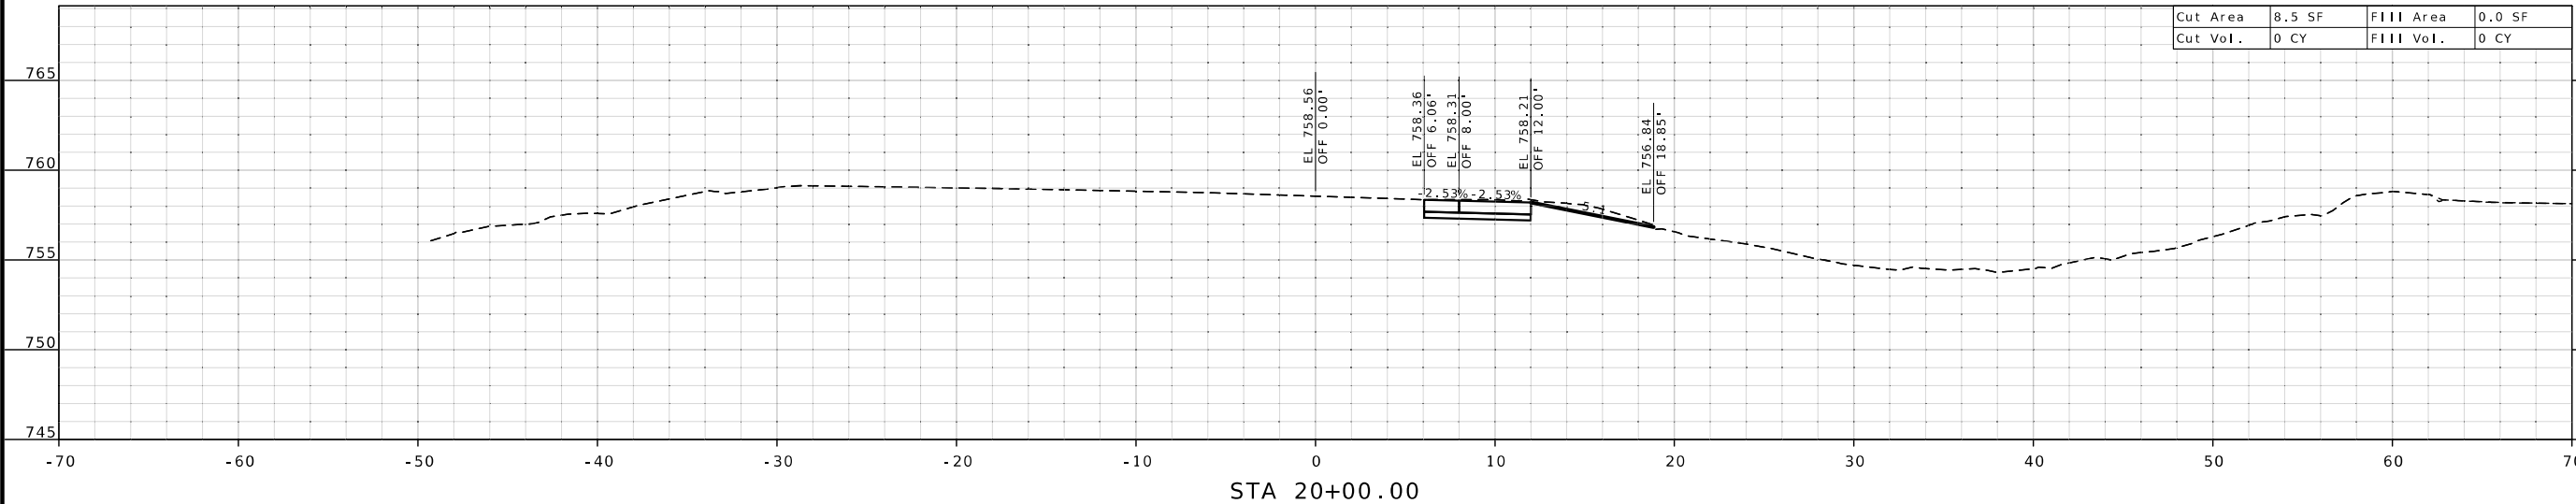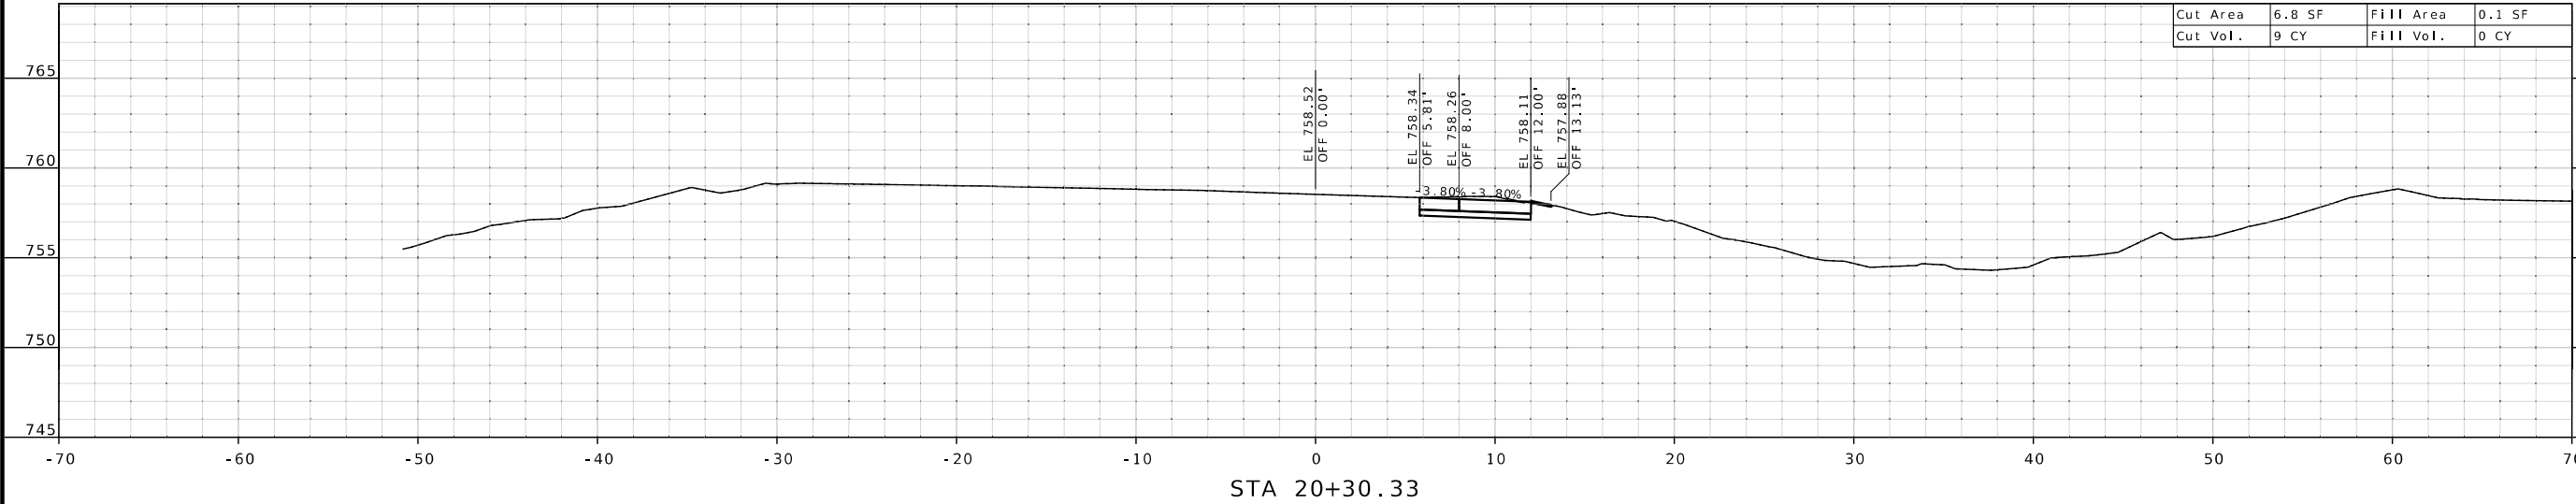

CROSSOVER-2
CROSS SECTIONS
SHEET 1 OF 11



THIS SHEET HAS BEEN
SIGNED, SEALED AND DATED
ELECTRONICALLY.

DATE PREPARED
11/26/2025

ROUTE 1-49 STATE MO

DISTRICT SW SHEET NO. 2

COUNTY
VERNON

JOB NO.
JSR0274

CONTRACT ID.

PROJECT NO.



BRIDGE NO.

DESCRIPTION	
DATE	

MISSOURI HIGHWAYS AND TRANSPORTATION
COMMISSION



105 WEST CAPITOL
JEFFERSON CITY, MO 65102
1-888-ASK-MODOT (1-888-275-6636)

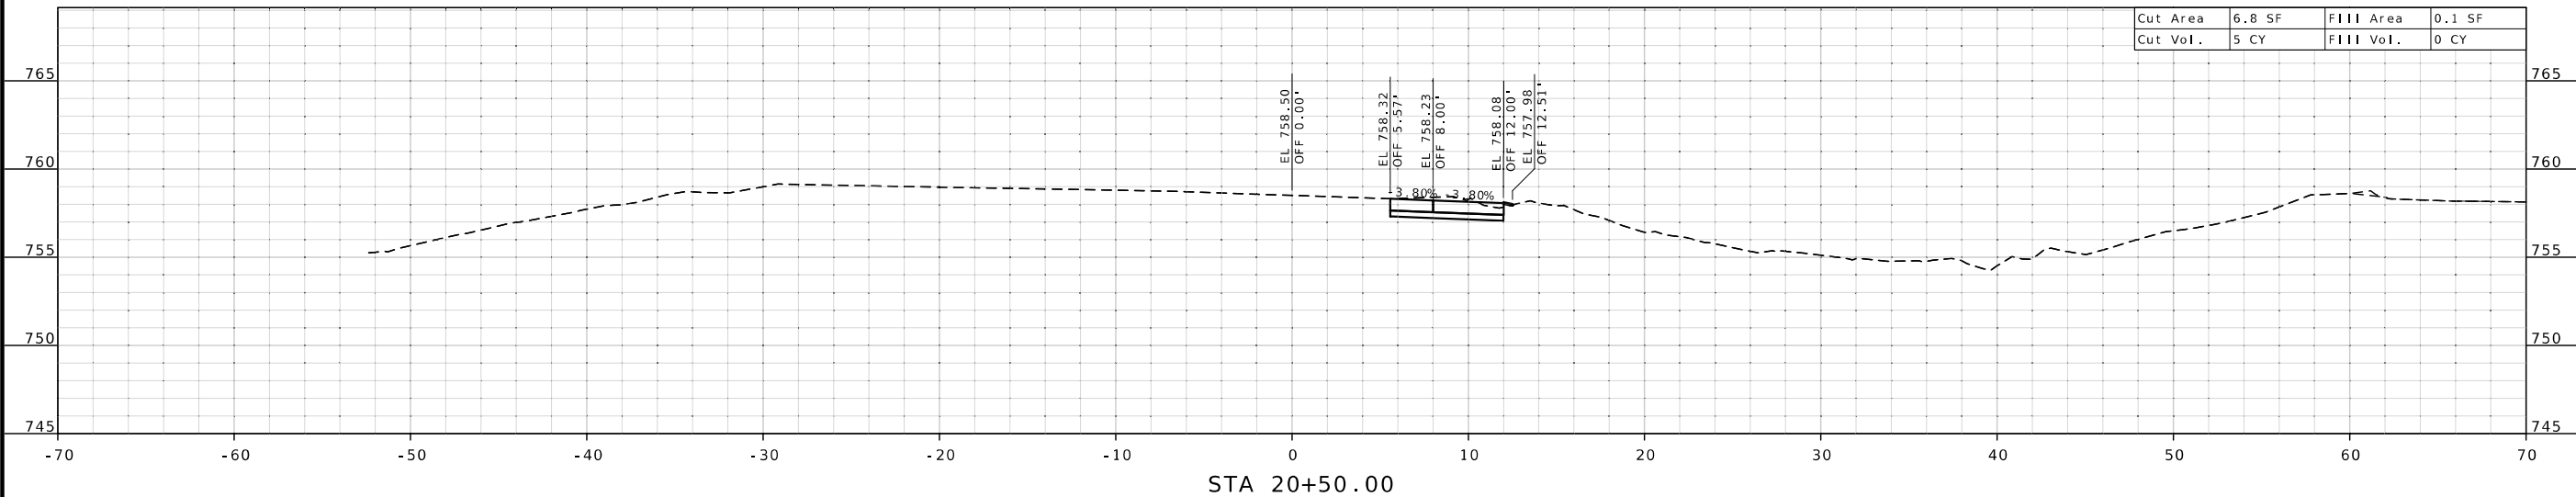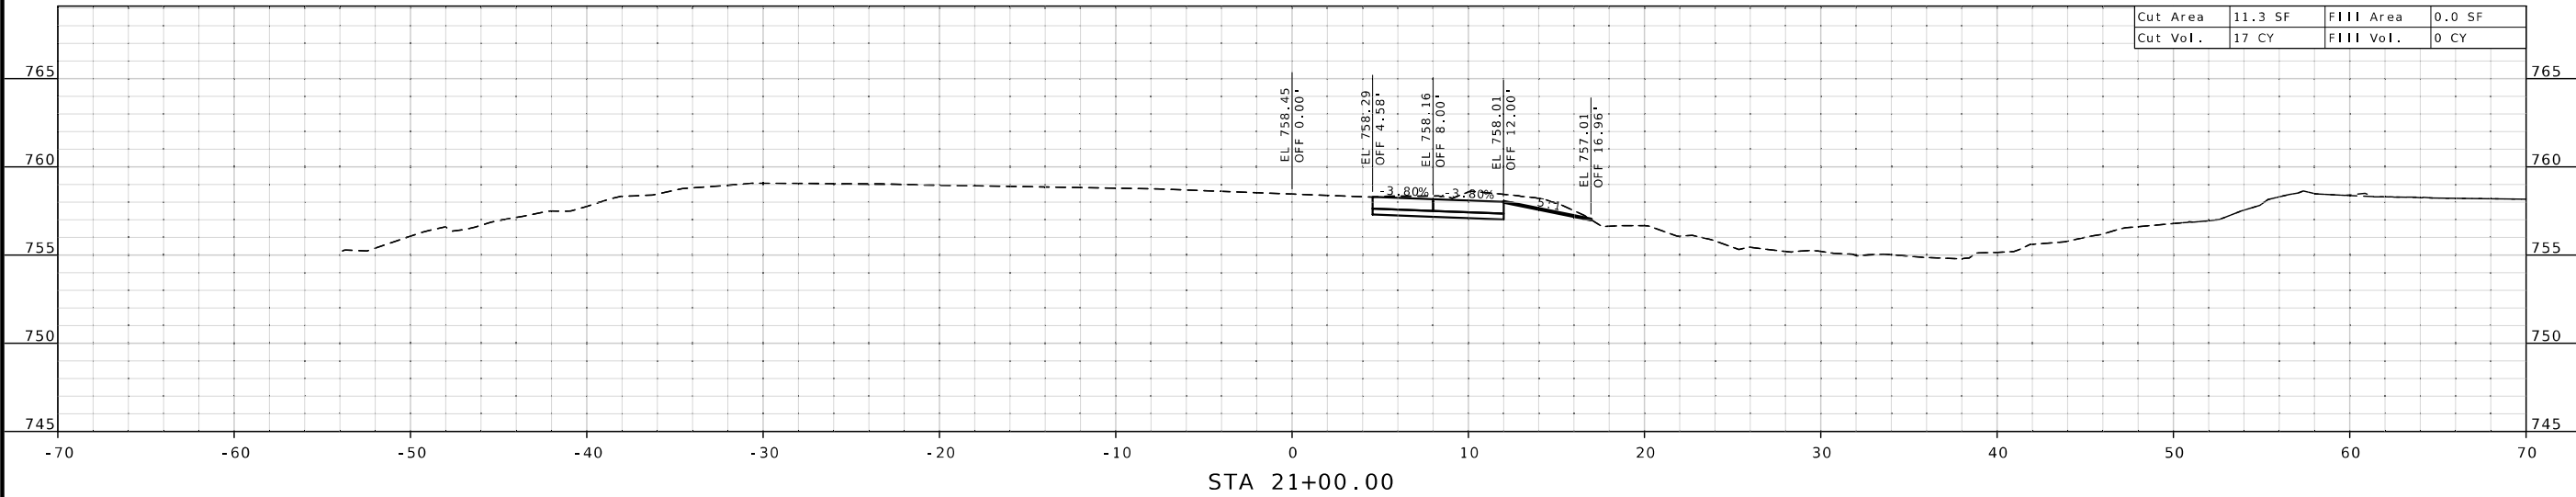



THIS SHEET HAS BEEN
SIGNED, SEALED AND DATED
ELECTRONICALLY.

DATE PREPARED
11/26/2025

ROUTE
1-49

STATE
MO

DISTRICT
SW

SHEET NO.
3

COUNTY
VERNON

JOB NO.
JSR0274

CONTRACT ID.

PROJECT NO.

BRIDGE NO.

DESCRIPTION




DATE

MISSOURI HIGHWAYS AND TRANSPORTATION
COMMISSION


105 WEST CAPITOL
JEFFERSON CITY, MO 65102
1-888-ASK-MODOT (1-888-275-6636)

MoDOT

1-888-ASK-MODOT (1-888-275-6636)

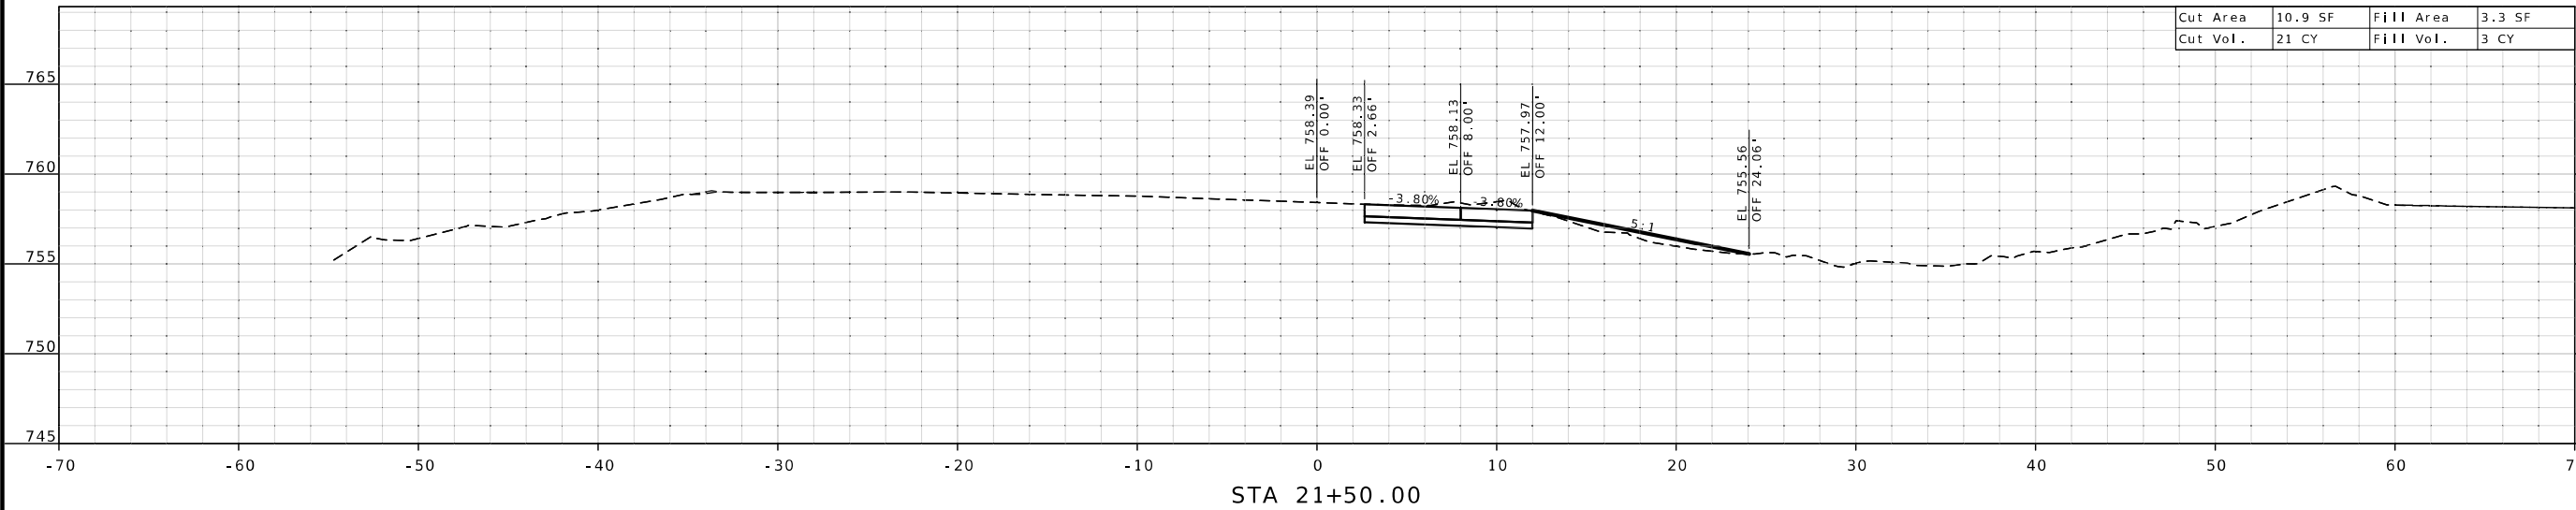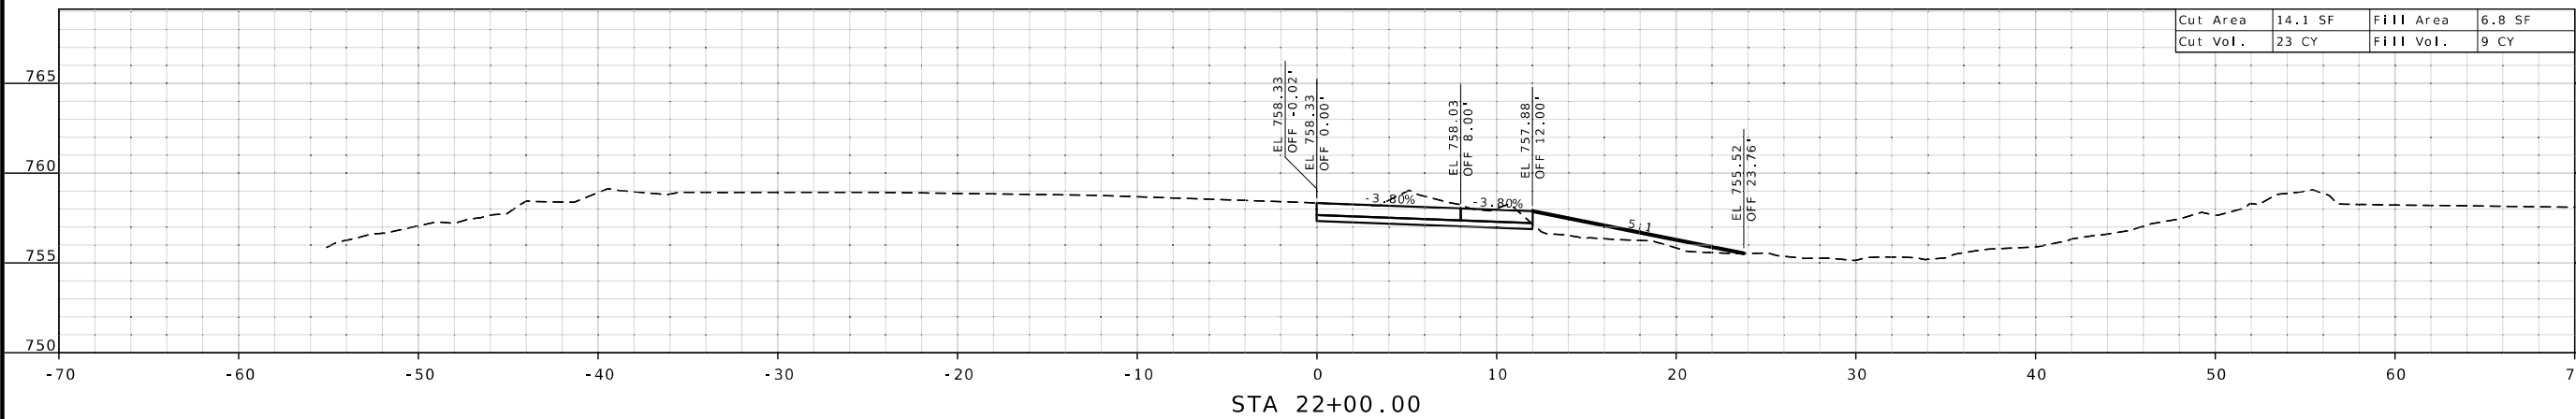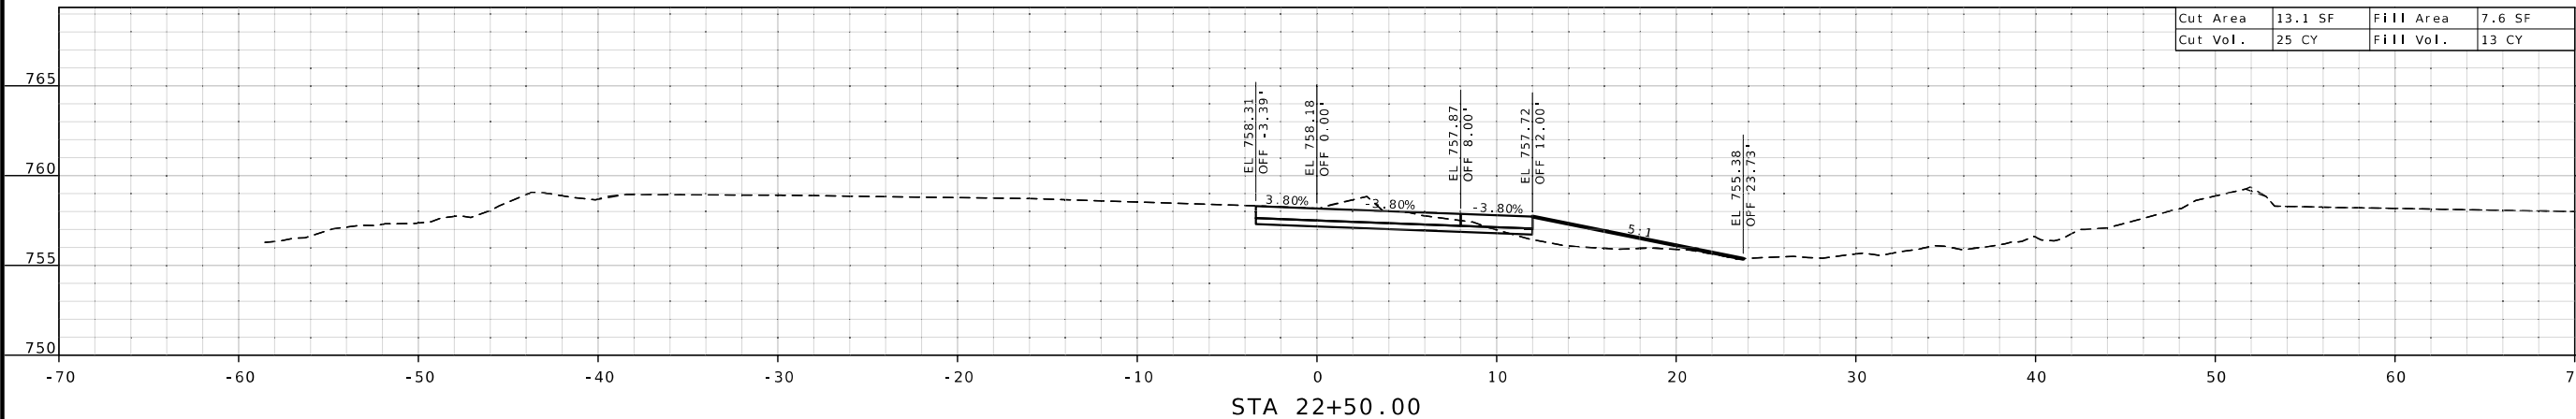

CROSSOVER-2
CROSS SECTIONS
SHEET 3 OF 11

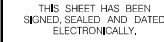

11 / 26 / 2025

1 - 49	MO
DISTRICT	SHEET NO.

SW	4
COUNTY	

VERNON
LOS AN

JSR0274

--

[illegible]TO
10

TA

WEST
TY

RA 10 N

WD
S I 00
FEB

SMI



III 11/12

SS

2 ✓



CROSSOVER-2
CROSS SECTIONS
SHEET 4 OF 11



ROUTE	STATE
I - 49	MO

VERNON

JOB NO.

PROJECT NO.

BRIDGE NO.

TOL
102
(36)

WEST
CITY,
-888-2

AND
ISSI



CROSSOVER-2
CROSS SECTIONS
SHEET 5 OF 11



THIS SHEET HAS BEEN
SIGNED, SEALED AND DATED
ELECTRONICALLY.

DATE PREPARED
11/26/2025

ROUTE
I-49

STATE
MO

DISTRICT
SW

SHEET NO.
6

COUNTY
VERNON

JOB NO.
JSR0274

CONTRACT ID.

PROJECT NO.

BRIDGE NO.

DESCRIPTION

DATE

DATE

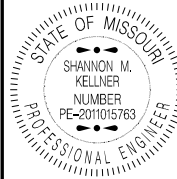

THIS SHEET HAS BEEN
SIGNED, SEALED AND DATED
ELECTRONICALLY.

DATE PREPARED
11/26/2025

ROUTE
I - 49

STATE
MO

DISTRICT
SW

SHEET NO.
8

COUNTY
VERNON

JOB NO.
JSR0274

CONTRACT ID.



PROJECT NO.

BRIDGE NO.

DESCRIPTION	DATE

MISSOURI HIGHWAYS AND TRANSPORTATION
COMMISSION

105 WEST CAPITOL
JEFFERSON CITY, MO 65102
1-888-ASK-MODOT (1-888-275-6636)

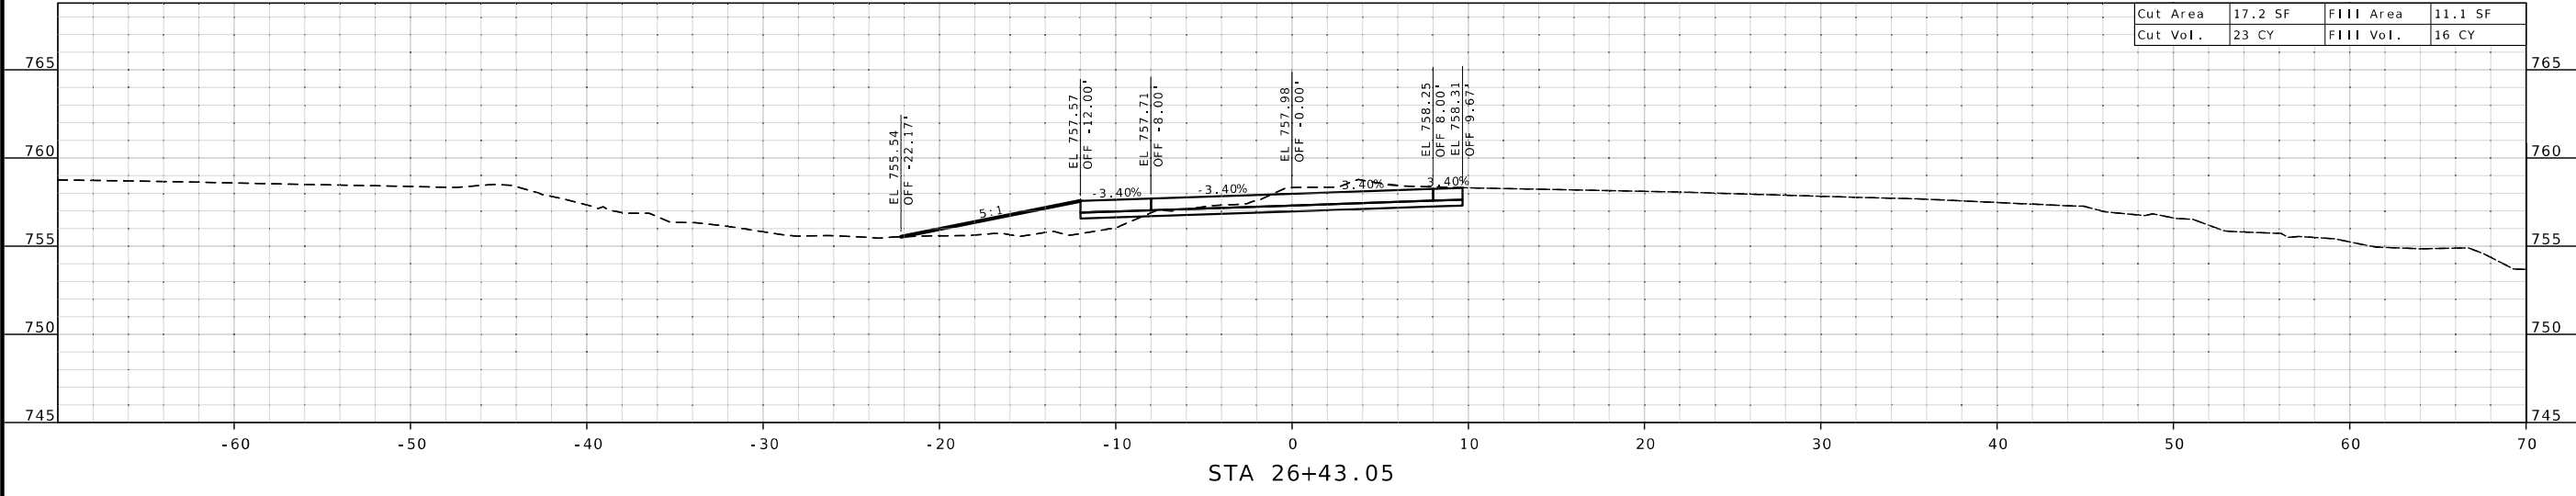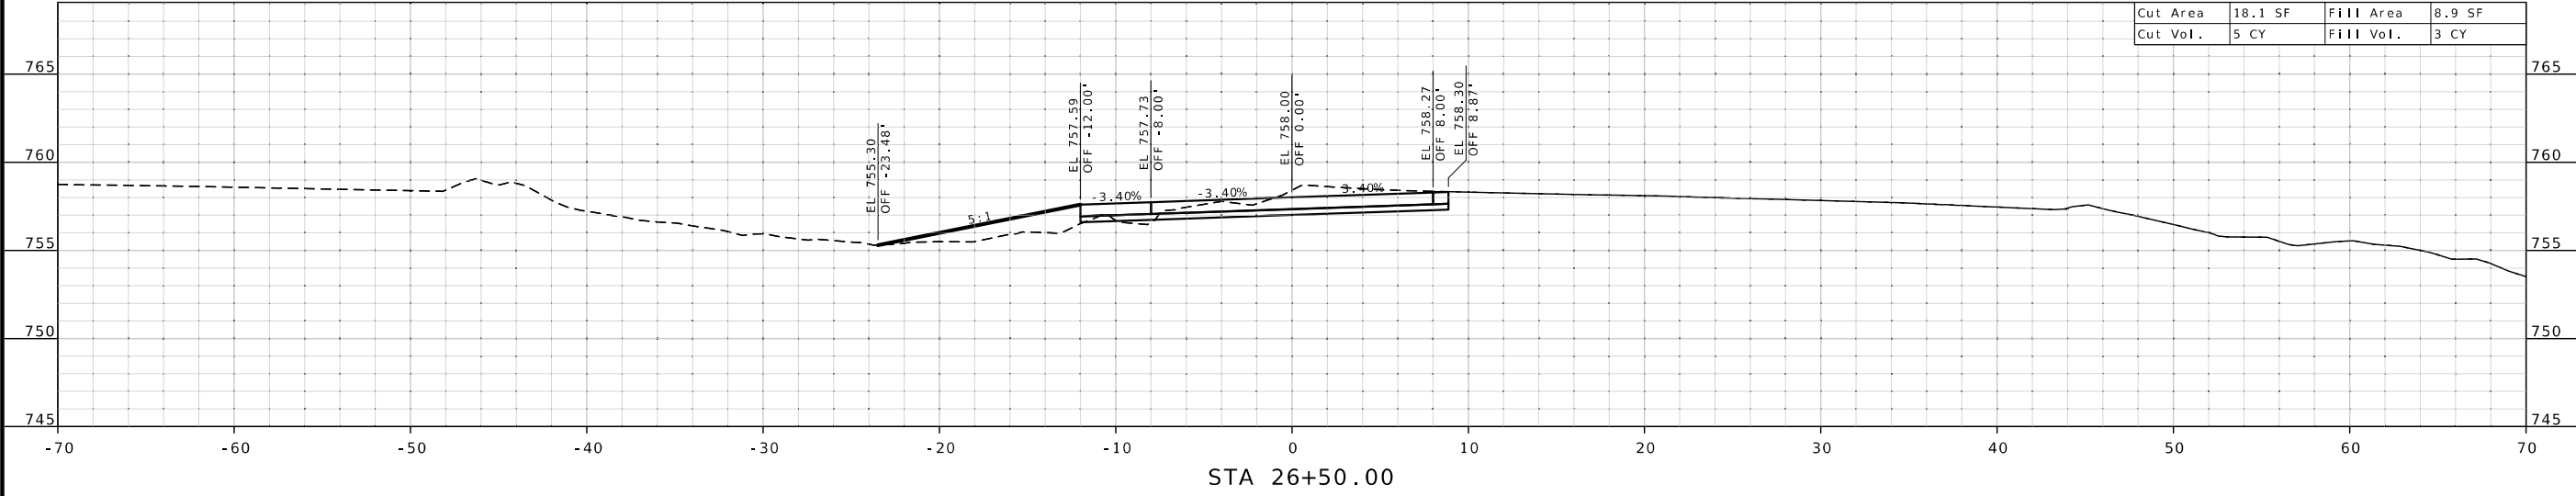



DATE PREPARED
11/26/2025

1-49	MO
DISTRICT	SHEET NO.
SW	10


VERNON
JOB NO.
1680374

PROJECT NO.

--	--	--	--	--	--	--	--

NO	02	36)
----	----	-----

--	--

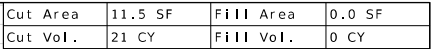

CROSSOVER-2
CROSS SECTIONS
SHEET 10 OF 11



THIS SHEET HAS BEEN
SIGNED, SEALED AND DATED
ELECTRONICALLY.

DATE PREPARED
11/26/2025

ROUTE
I-49

STATE
MO

DISTRICT
SW

SHEET NO.
11

COUNTY
VERNON

JOB NO.
JSR0274

CONTRACT ID.

PROJECT NO.



BRIDGE NO.

DESCRIPTION	DATE




MISSOURI HIGHWAYS AND TRANSPORTATION
COMMISSION

MoDOT

105 WEST CAPITOL
JEFFERSON CITY, MO 65102
1-888-ASK-MODOT (1-888-275-6636)

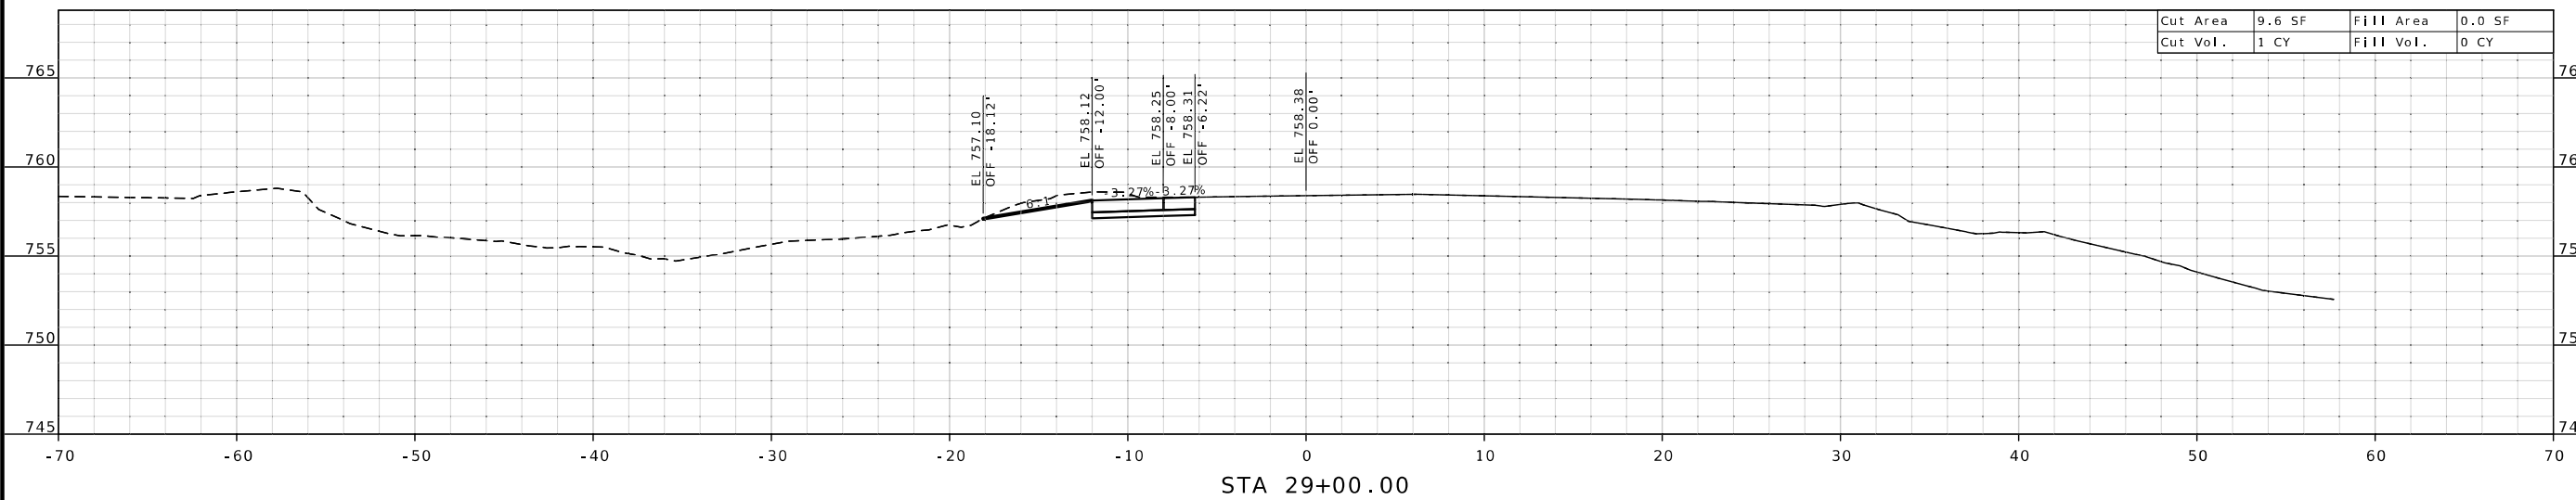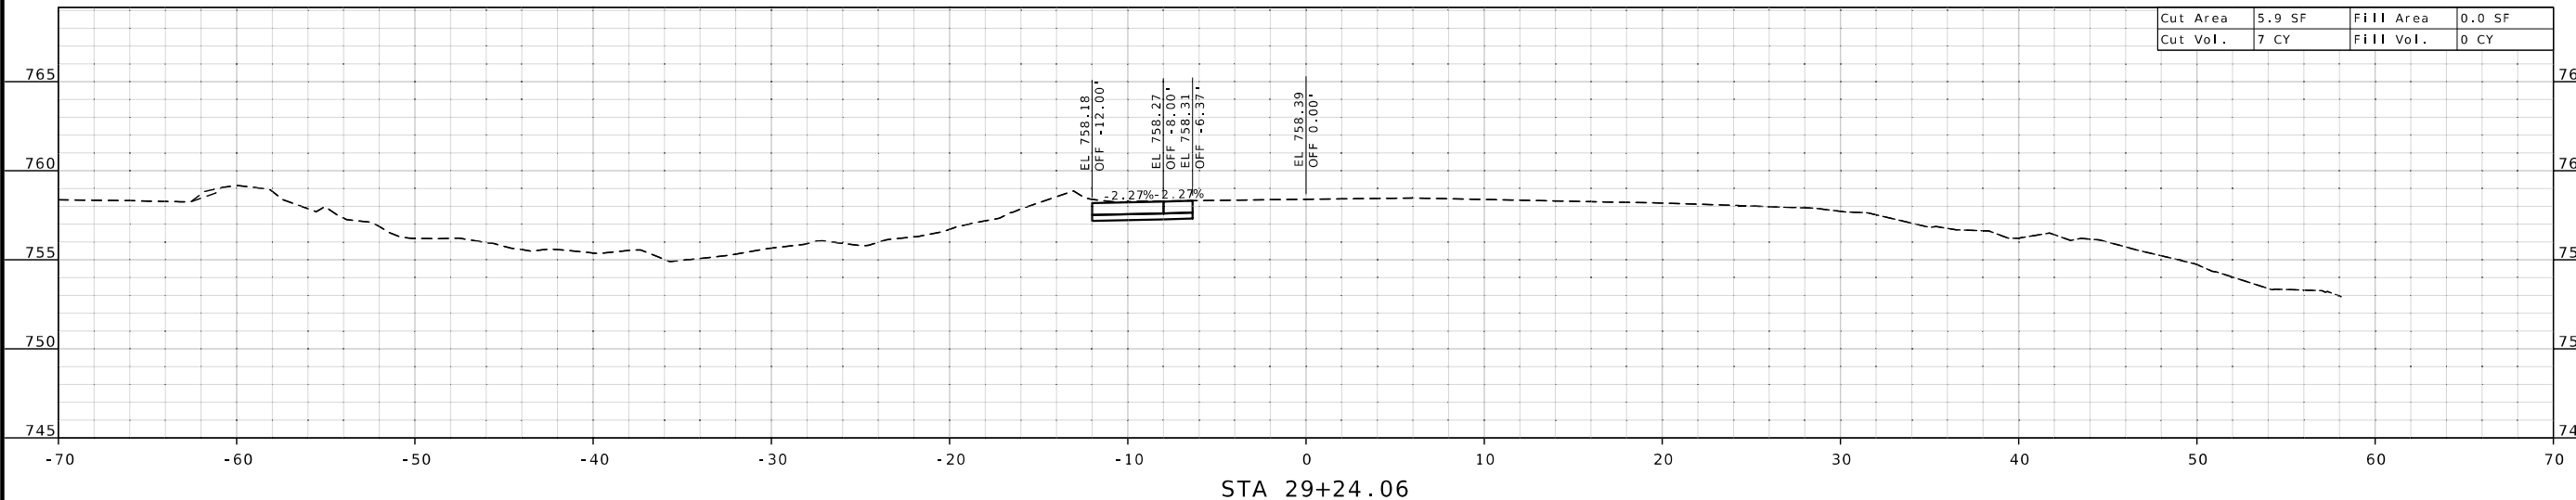

CROSSOVER-2
CROSS SECTIONS
SHEET 11 OF 11

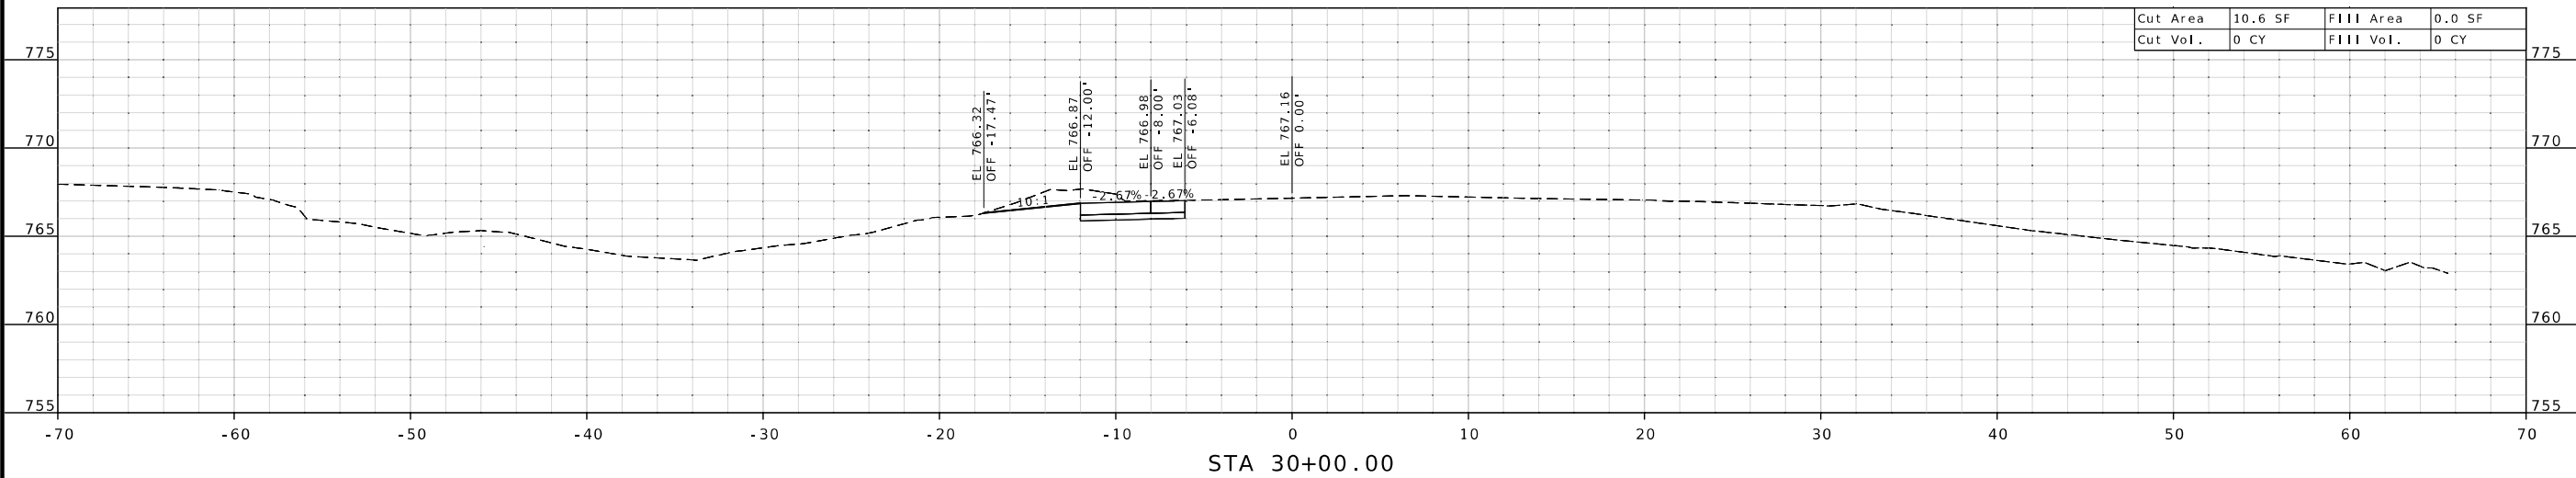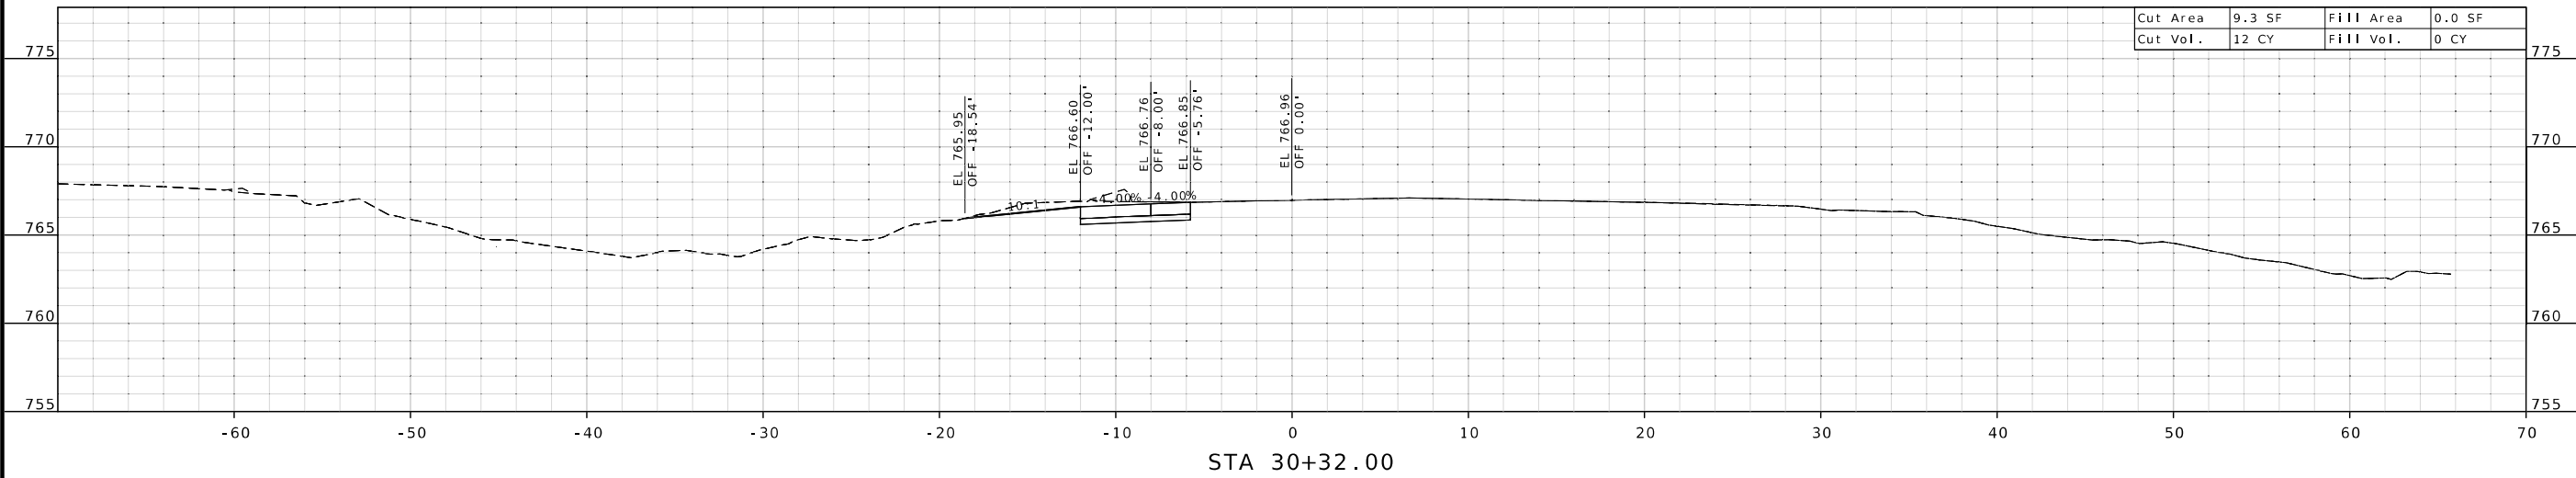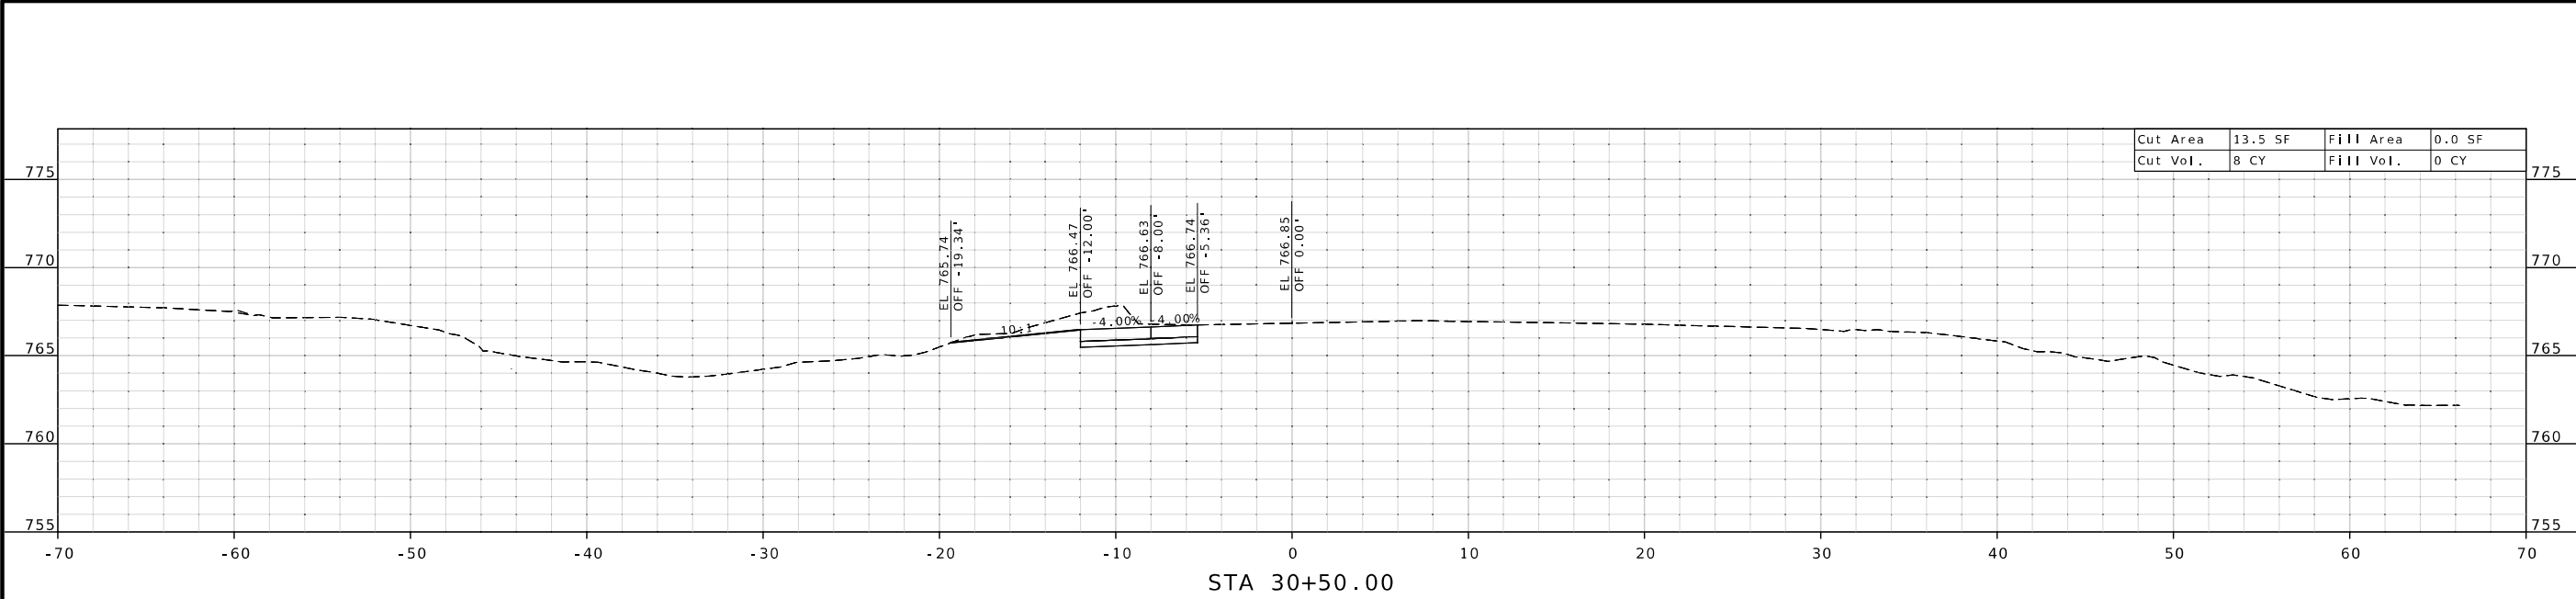

CROSSOVER-3
CROSS SECTIONS
SHEET 1 OF 9

STATE OF MISSOURI

SHANNON M. KELLNER

NUMBER PE-2011015763

PROFESSIONAL ENGINEER

THIS SHEET HAS BEEN SIGNED, SEALED AND DATED ELECTRONICALLY.

DATE PREPARED 11/26/2025

ROUTE 1-49

DISTRICT SW

STATE MO

SHEET NO. 1

COUNTY VERNON

JOB NO. JSR0274

CONTRACT ID.

PROJECT NO.

BRIDGE NO.

DESCRIPTION




DATE

MISSOURI HIGHWAYS AND TRANSPORTATION COMMISSION

105 WEST CAPITOL

JEFFERSON CITY, MO 65102

1-888-ASK-MODOT (1-888-275-6636)

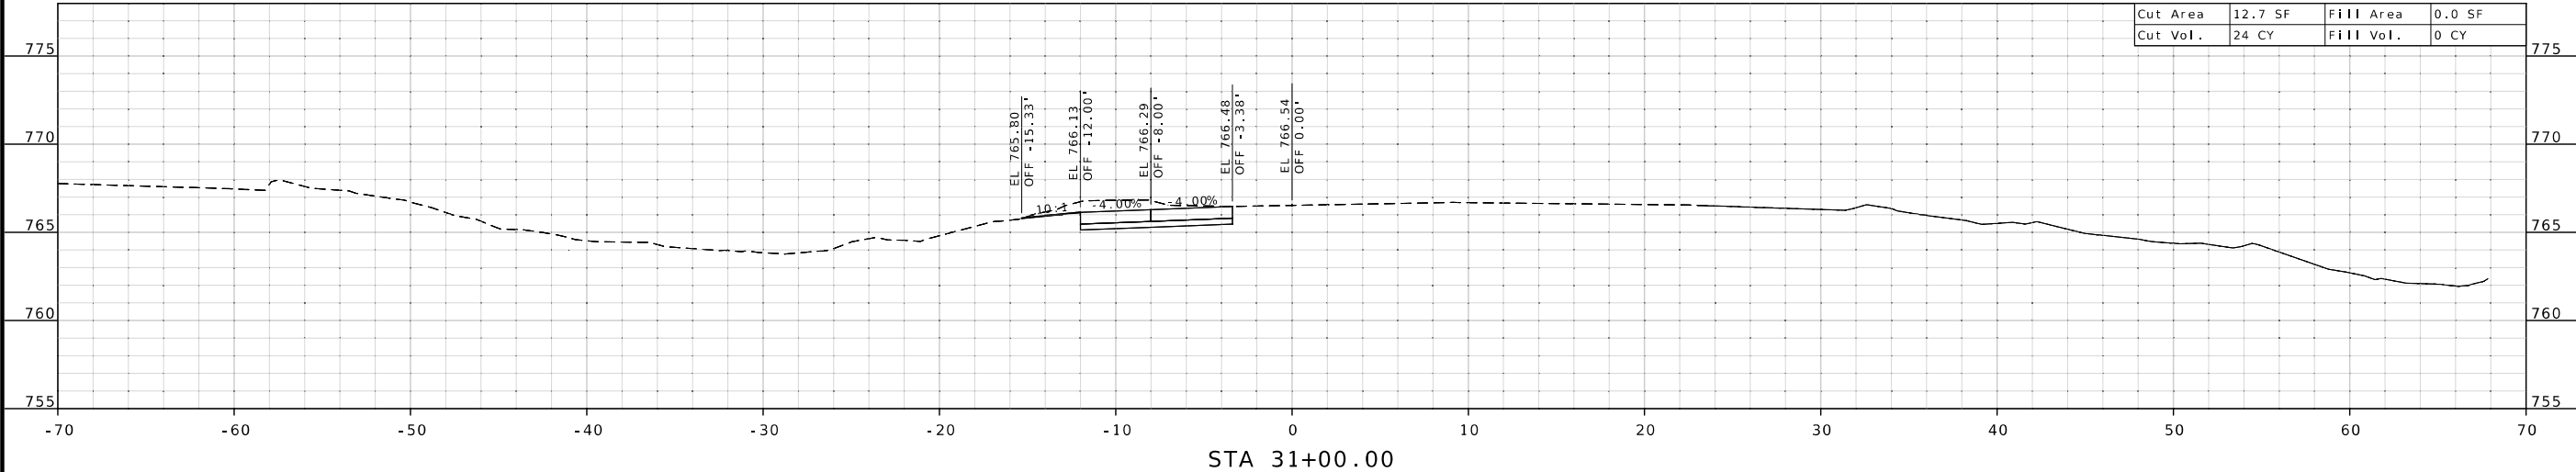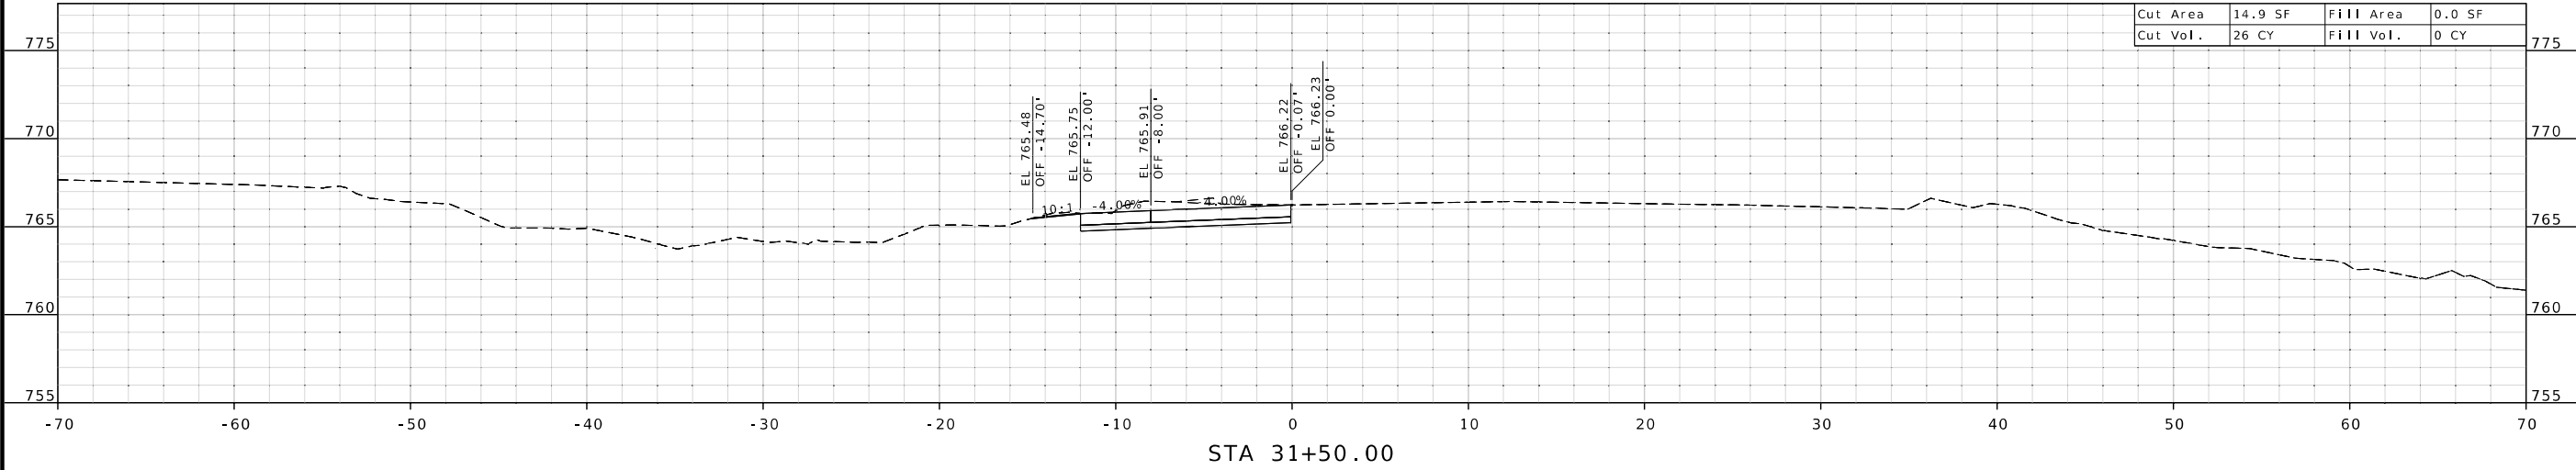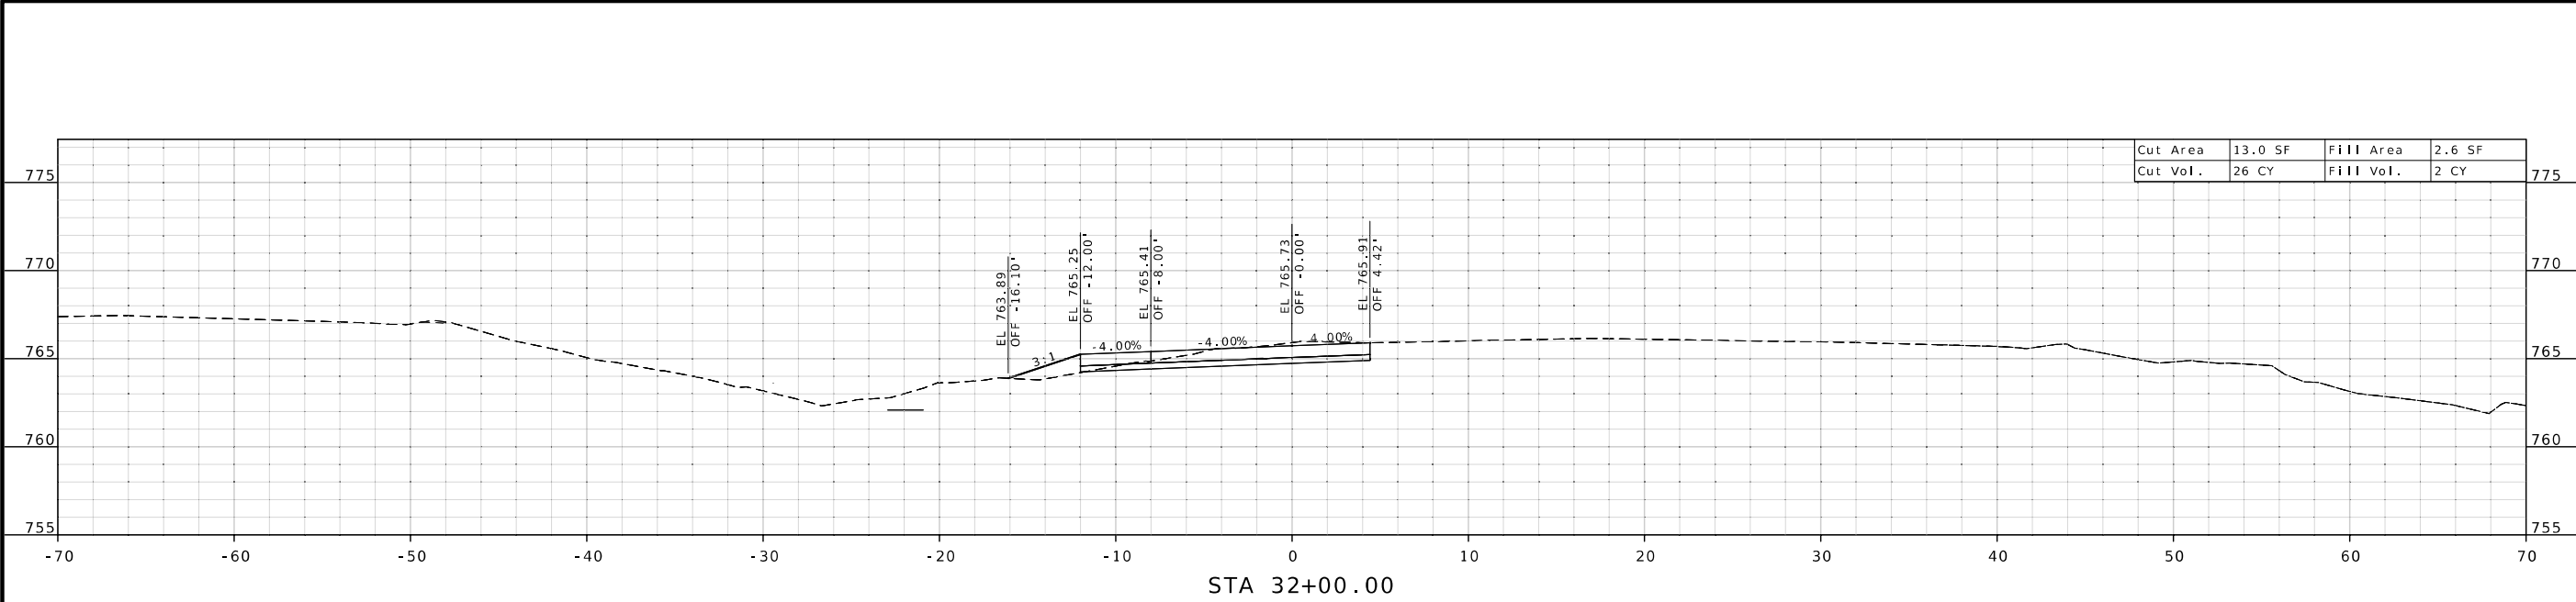

CROSSOVER-3
CROSS SECTIONS
SHEET 2 OF 9

STATE OF MISSOURI

SHANNON M. KELLNER

NUMBER PE-2011015763

PROFESSIONAL ENGINEER

THIS SHEET HAS BEEN SIGNED, SEALED AND DATED ELECTRONICALLY.

DATE PREPARED

11/26/2025

ROUTE

1-49

STATE

MO

DISTRICT

SW

SHEET NO.

2

COUNTY

VERNON

JOB NO.

JSR0274

CONTRACT ID.

PROJECT NO.

BRIDGE NO.

DESCRIPTION

DATE




MISSOURI HIGHWAYS AND TRANSPORTATION COMMISSION

105 WEST CAPITOL

JEFFERSON CITY, MO 65102

1-888-ASK-MODOT (1-888-275-6636)

MoDOT

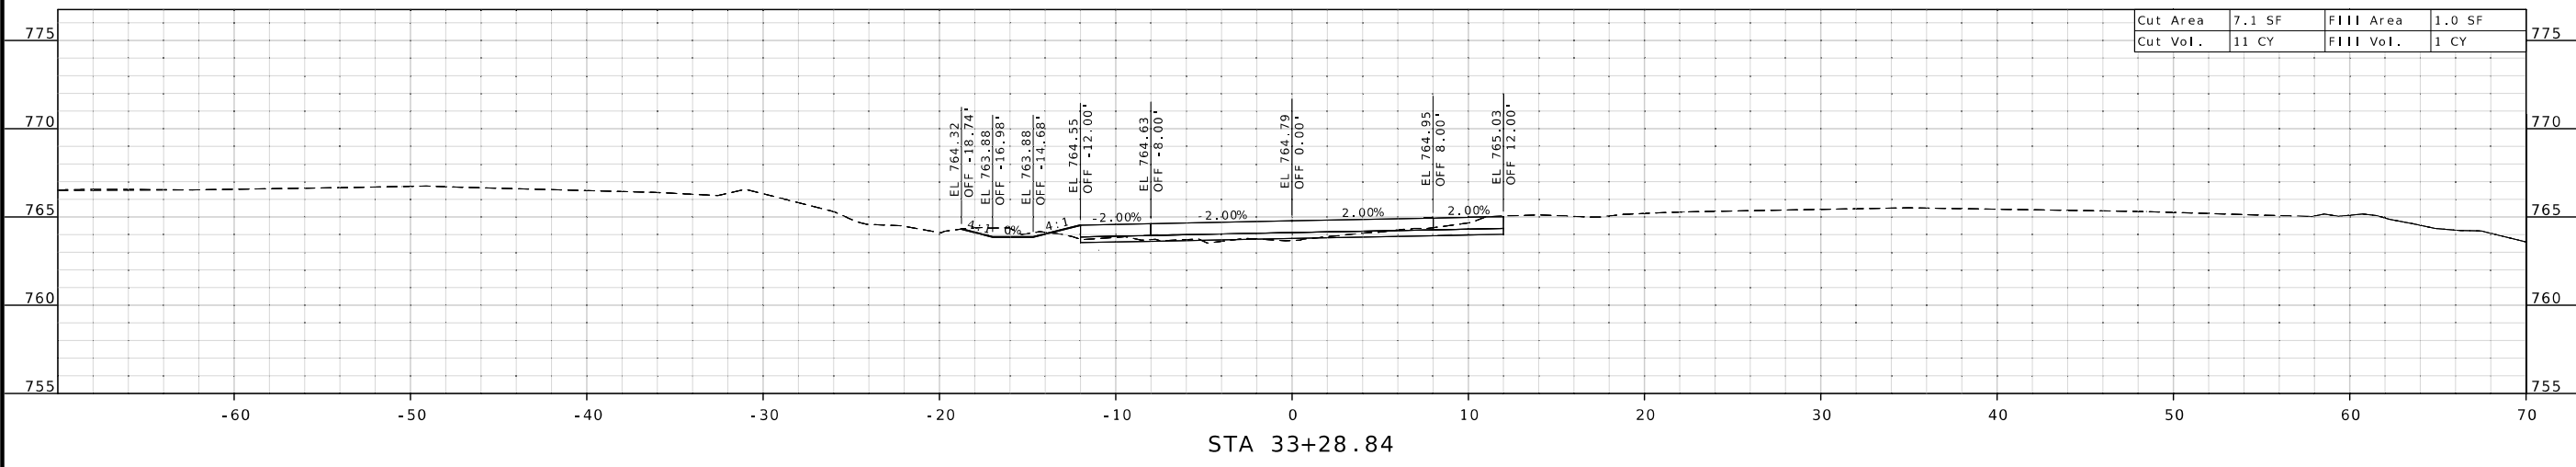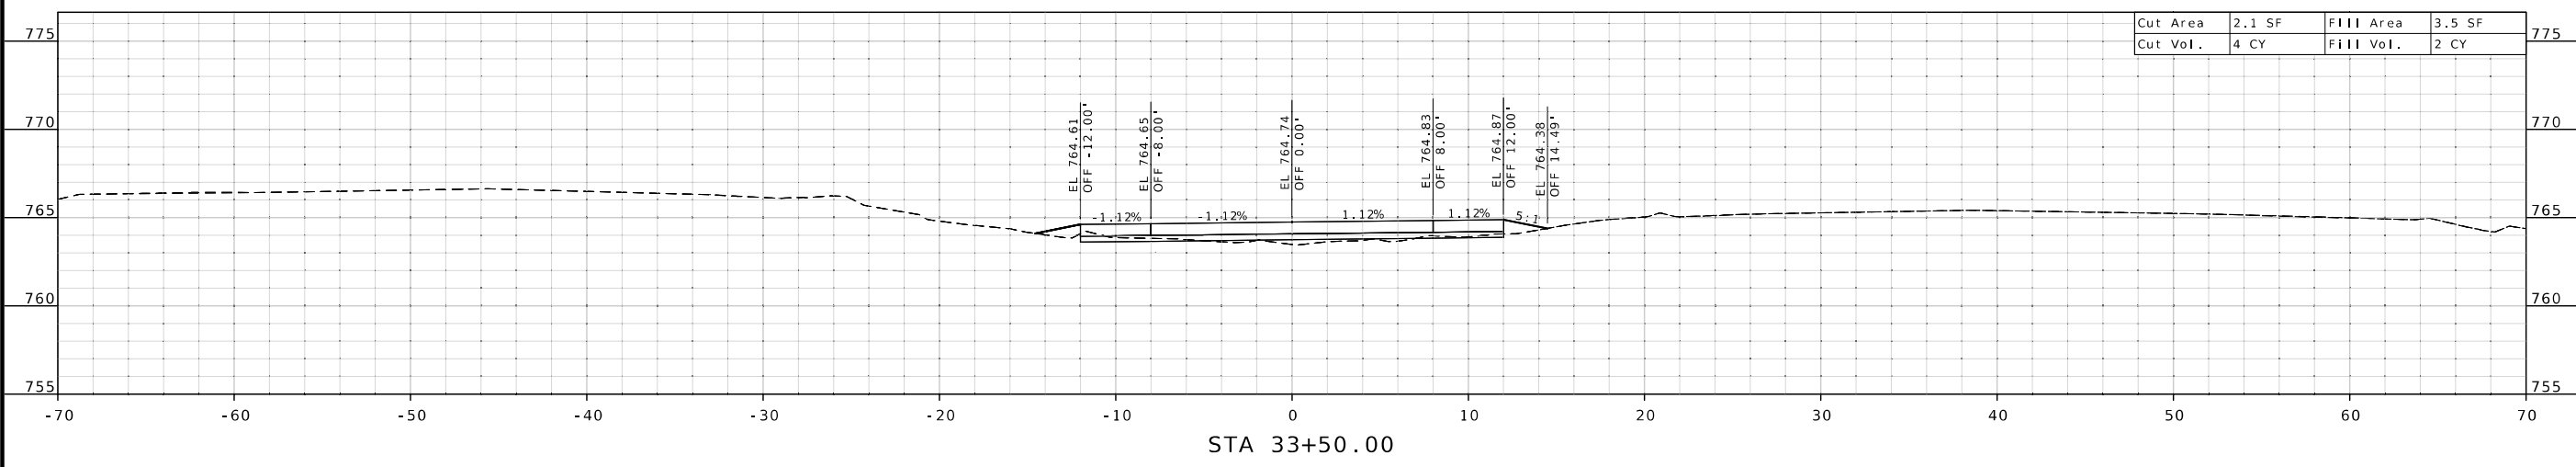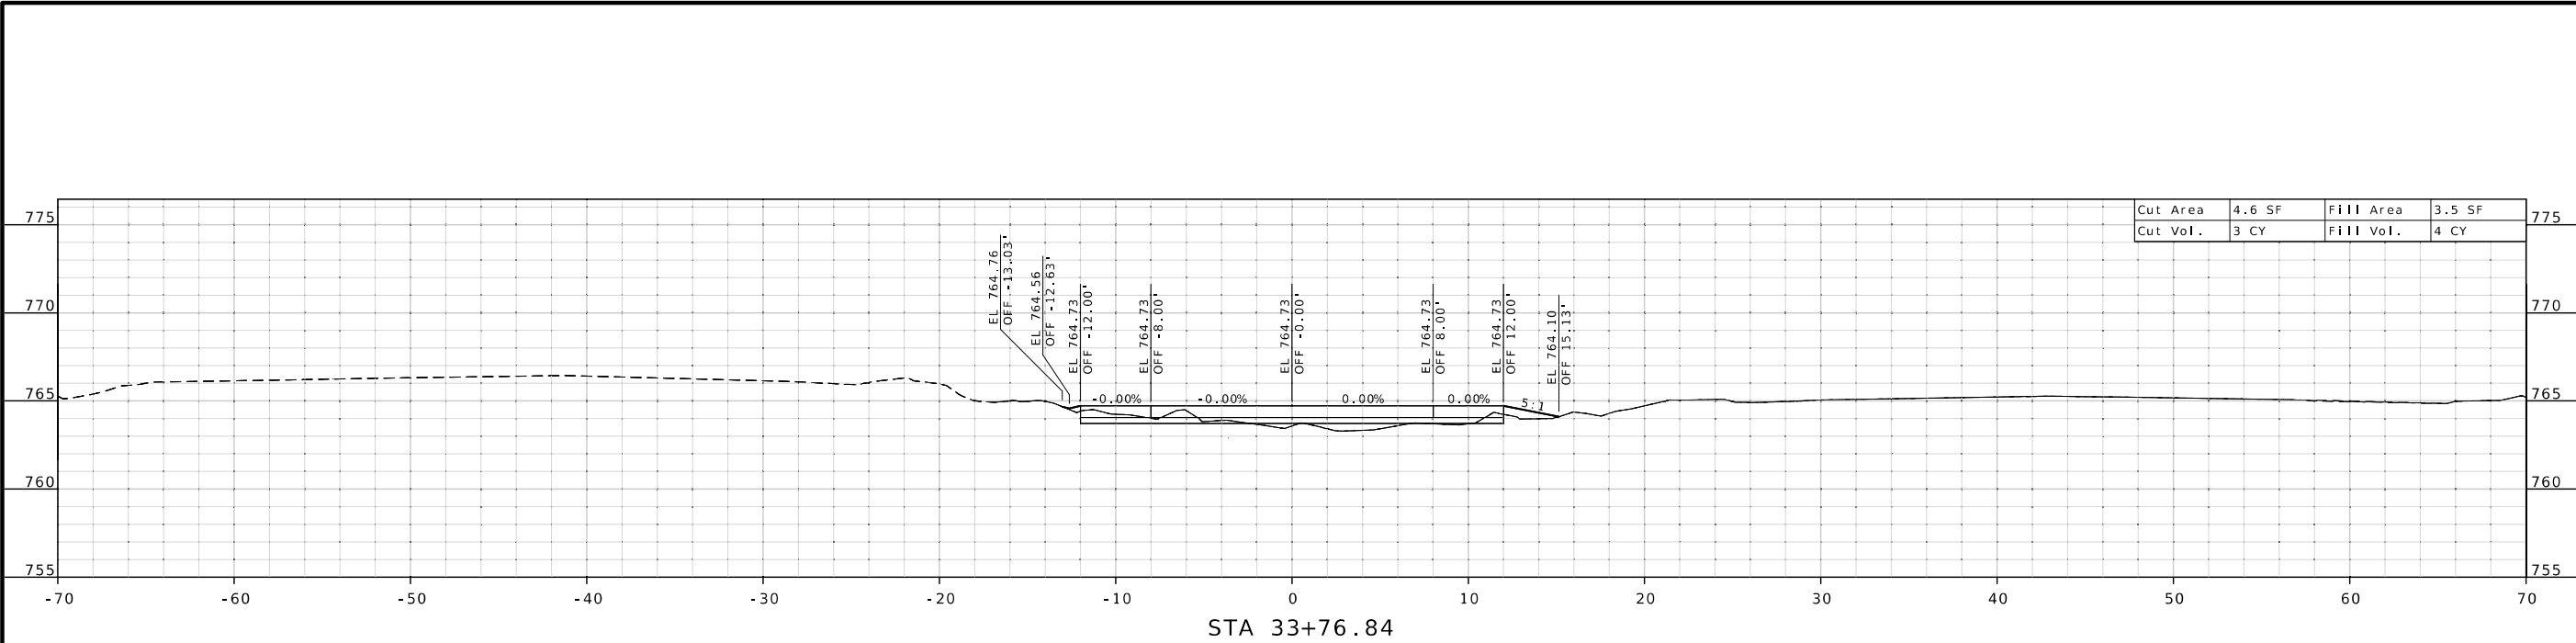

STATE OF MISSOURI
SHANNON M. KELLNER
NUMBER
PE-2011016763
PROFESSIONAL ENGINEER

THIS SHEET HAS BEEN
SIGNED, SEALED AND DATED
ELECTRONICALLY.

DATE PREPARED
11/26/2025

ROUTE
1-49

STATE
MO

DISTRICT
SW

SHEET NO.
4

COUNTY
VERNON

JOB NO.
JSR0274

CONTRACT ID.

PROJECT NO.

BRIDGE NO.


DESCRIPTION

DATE


MISSOURI HIGHWAYS AND TRANSPORTATION
COMMISSION

105 WEST CAPITOL
JEFFERSON CITY, MO 65102
1-888-ASK-MODOT (1-888-275-6636)


MODOT

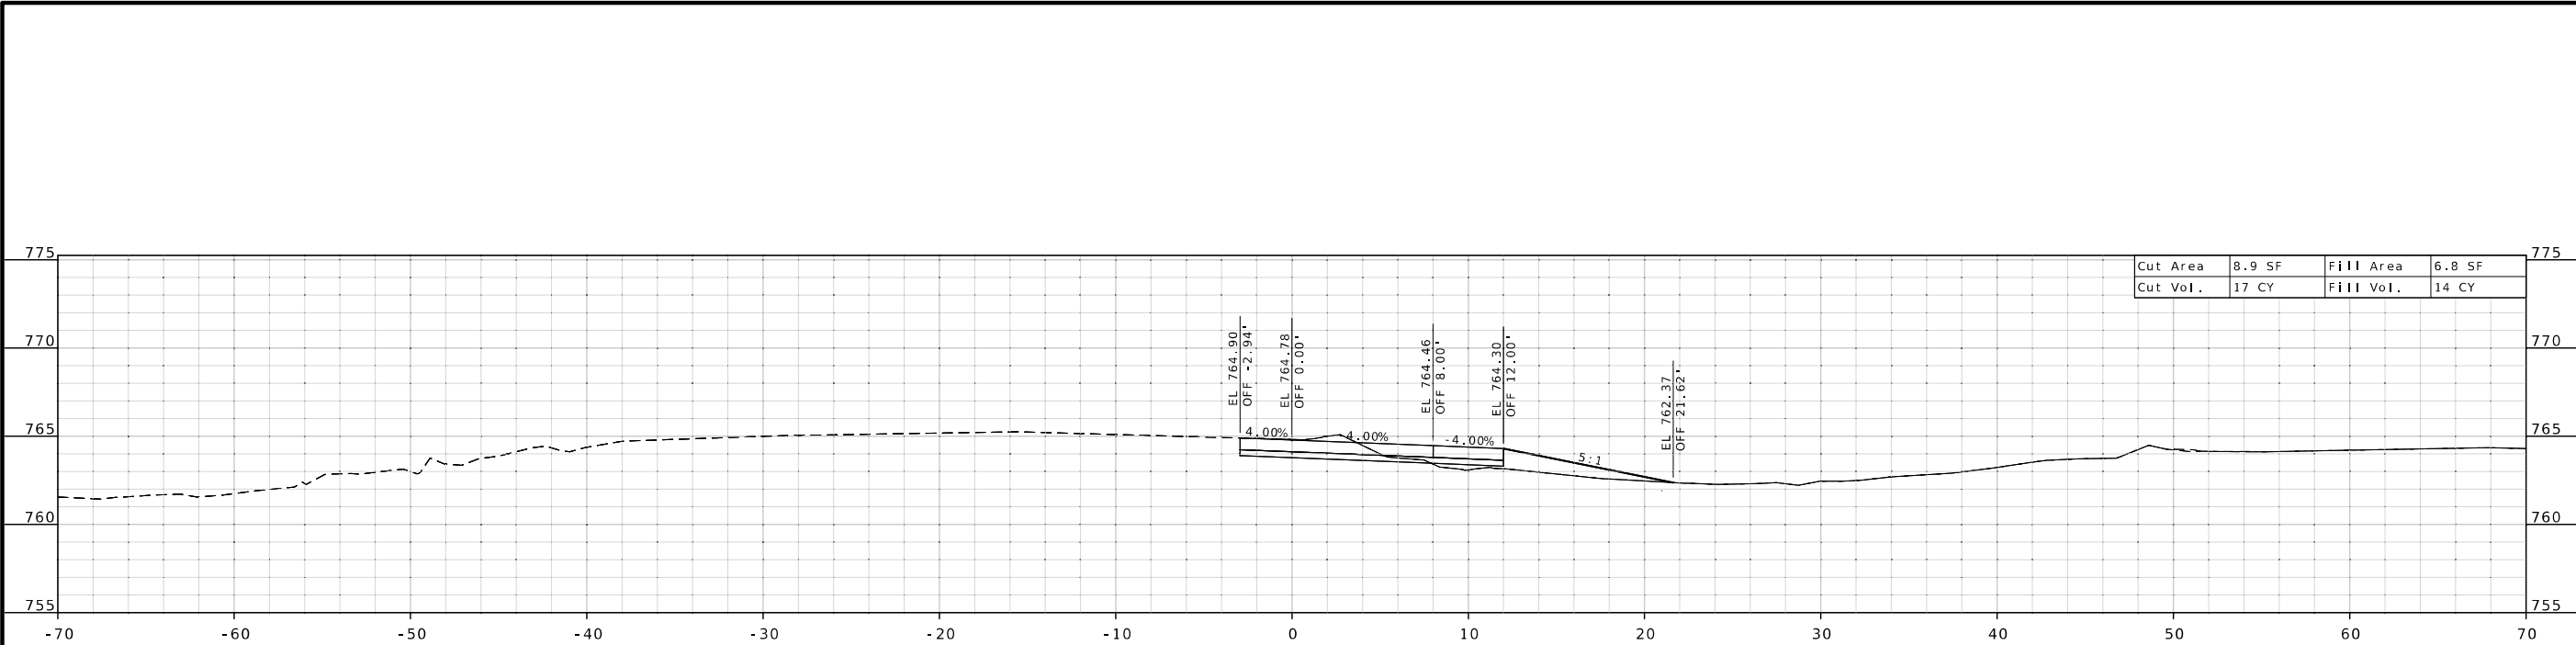

STA 35+50.00

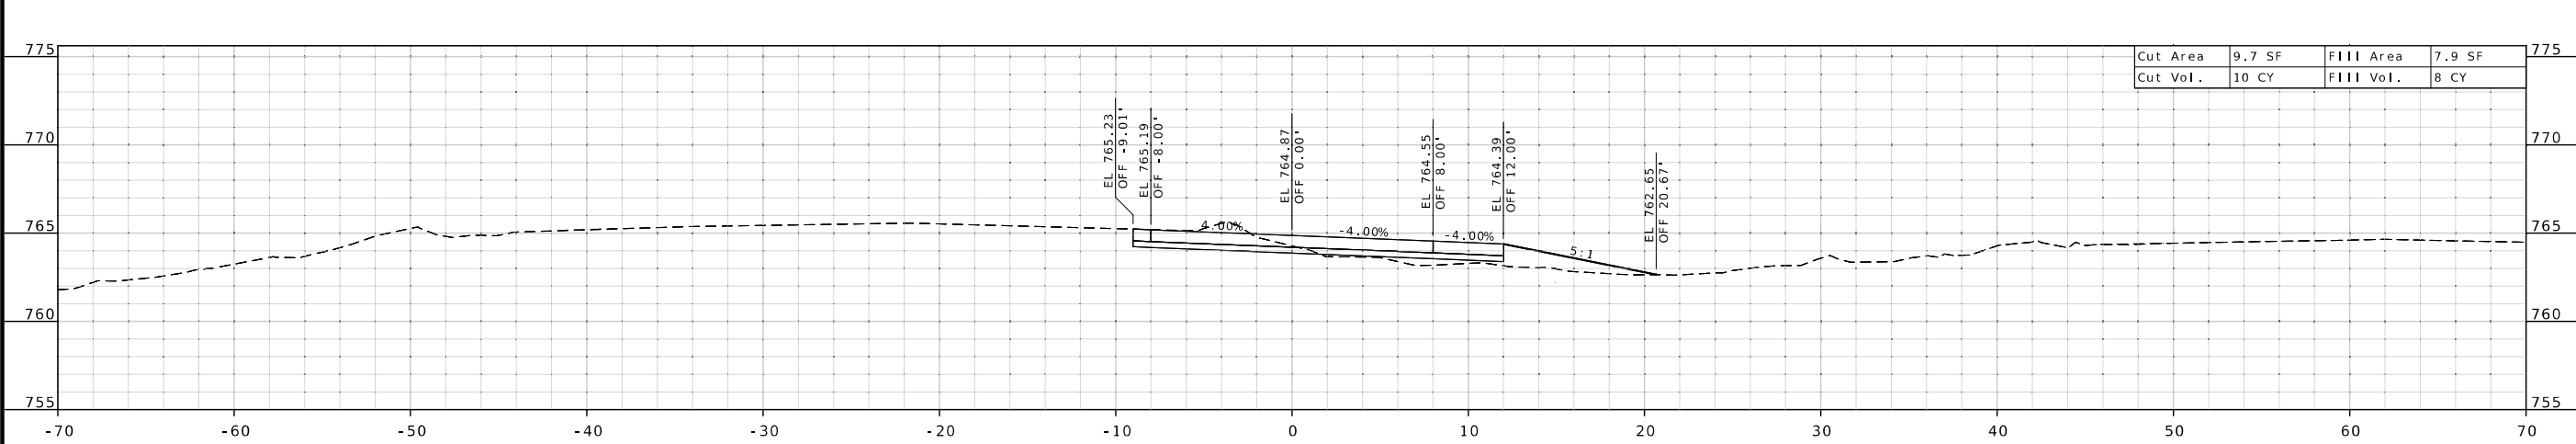

STA 35+00.00

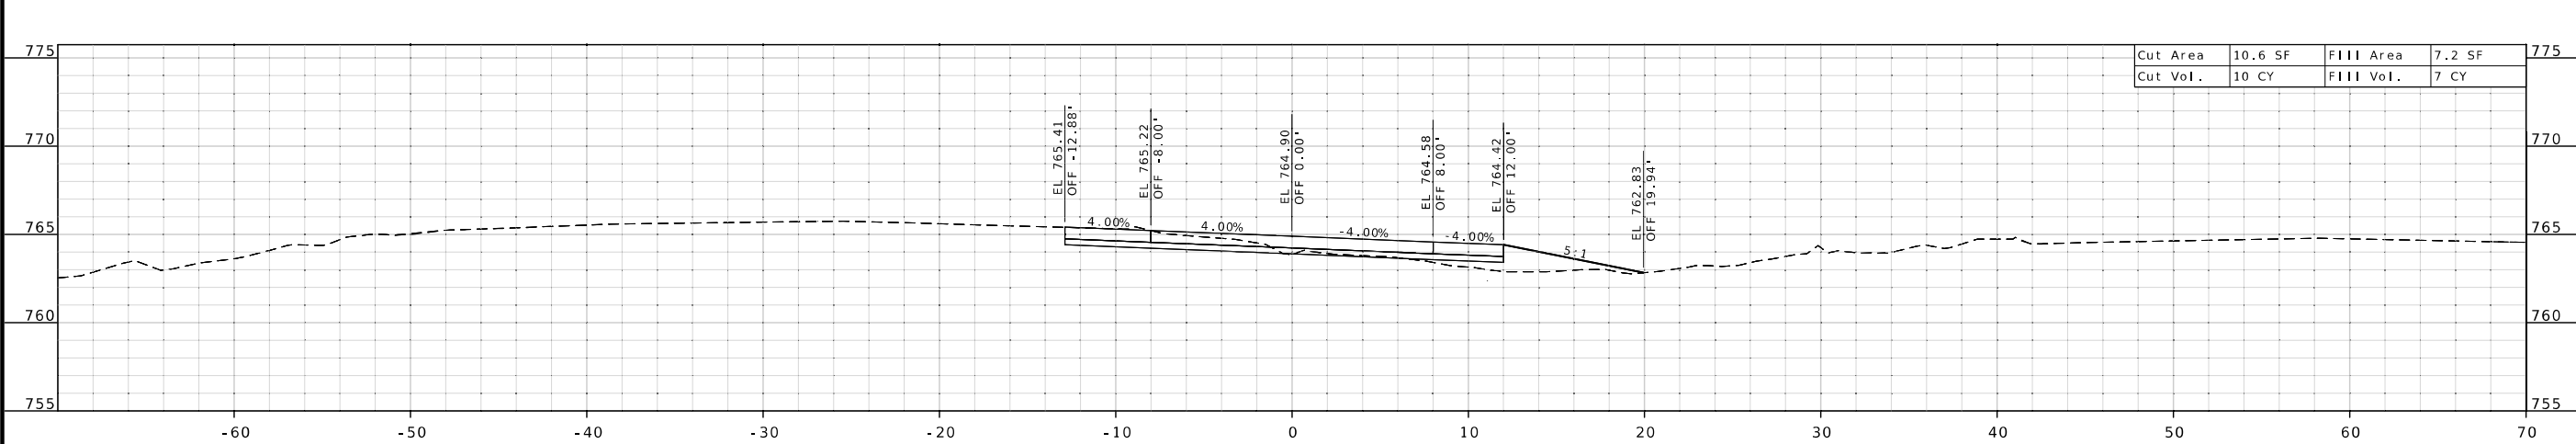

STA 34+72.85

STATE OF MISSOURI

SHANNON M. KELLNER

NUMBER PE-20101015763

PROFESSIONAL ENGINEER

THIS SHEET HAS BEEN SIGNED SEALED AND DATED ELECTRONICALLY.

DATE PREPARED
11/26/2025

ROUTE
1-49

DISTRICT
SW

STATE
MO

SHEET NO.
6

COUNTY
VERNON

JOB NO.
JSR0274

CONTRACT ID.

PROJECT NO.




BRIDGE NO.

DESCRIPTION	DATE

MISSOURI HIGHWAYS AND TRANSPORTATION COMMISSION



105 WEST CAPITOL
JEFFERSON CITY, MO 65102
1-888-ASK-MODOT (1-888-275-6636)

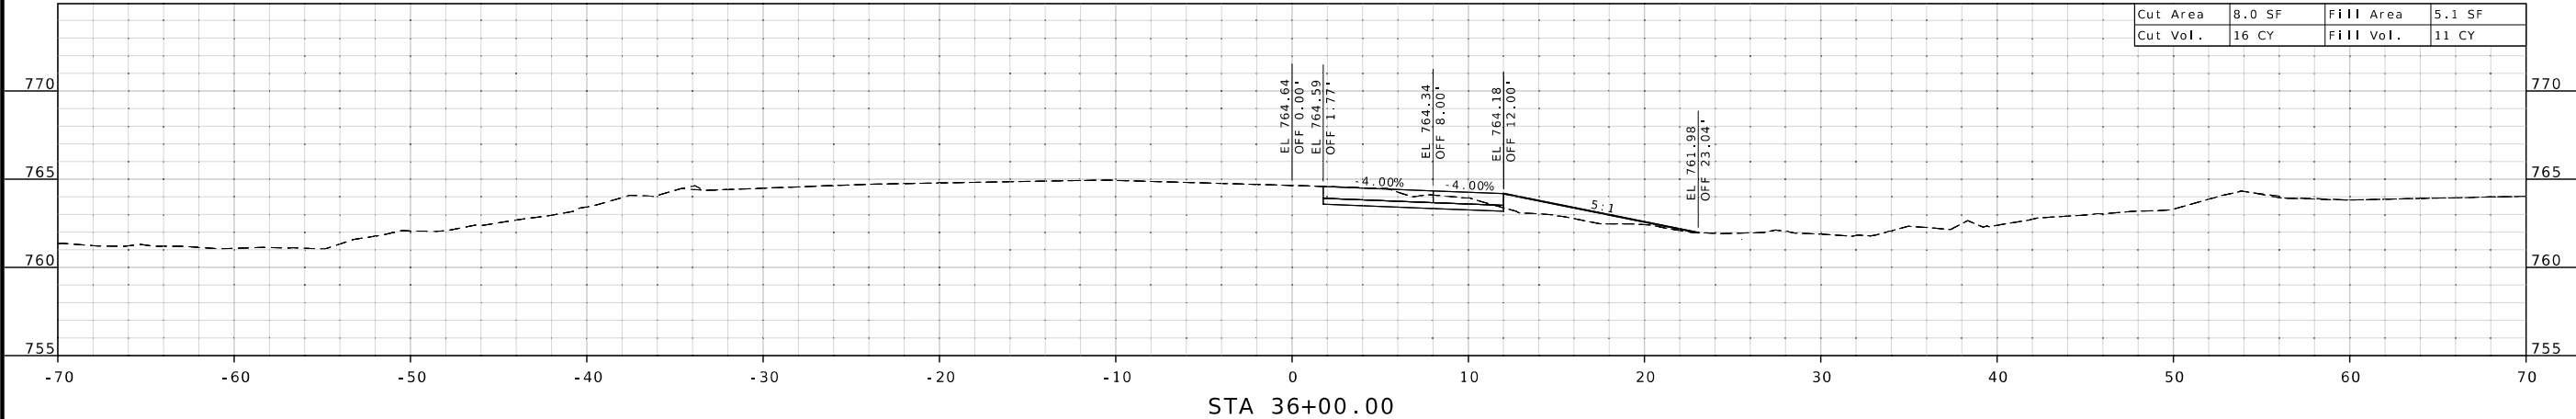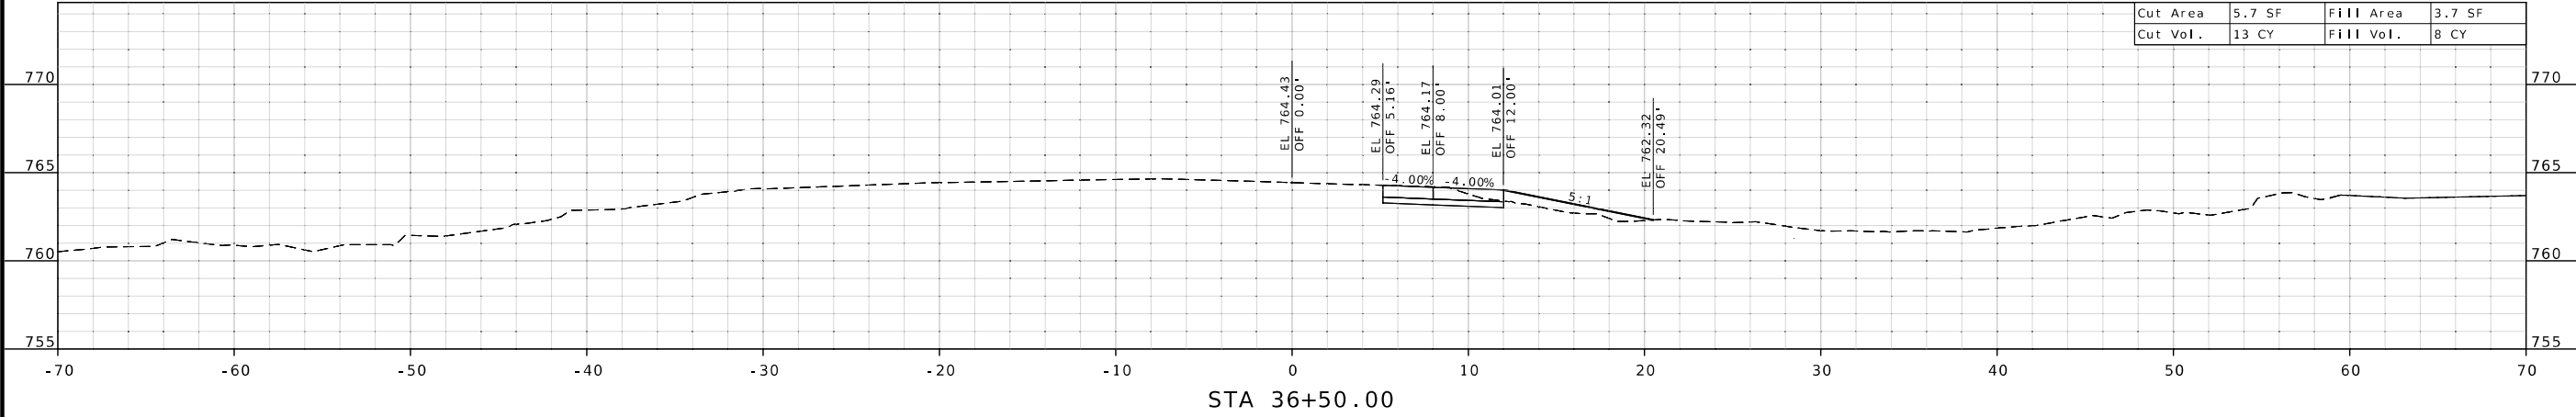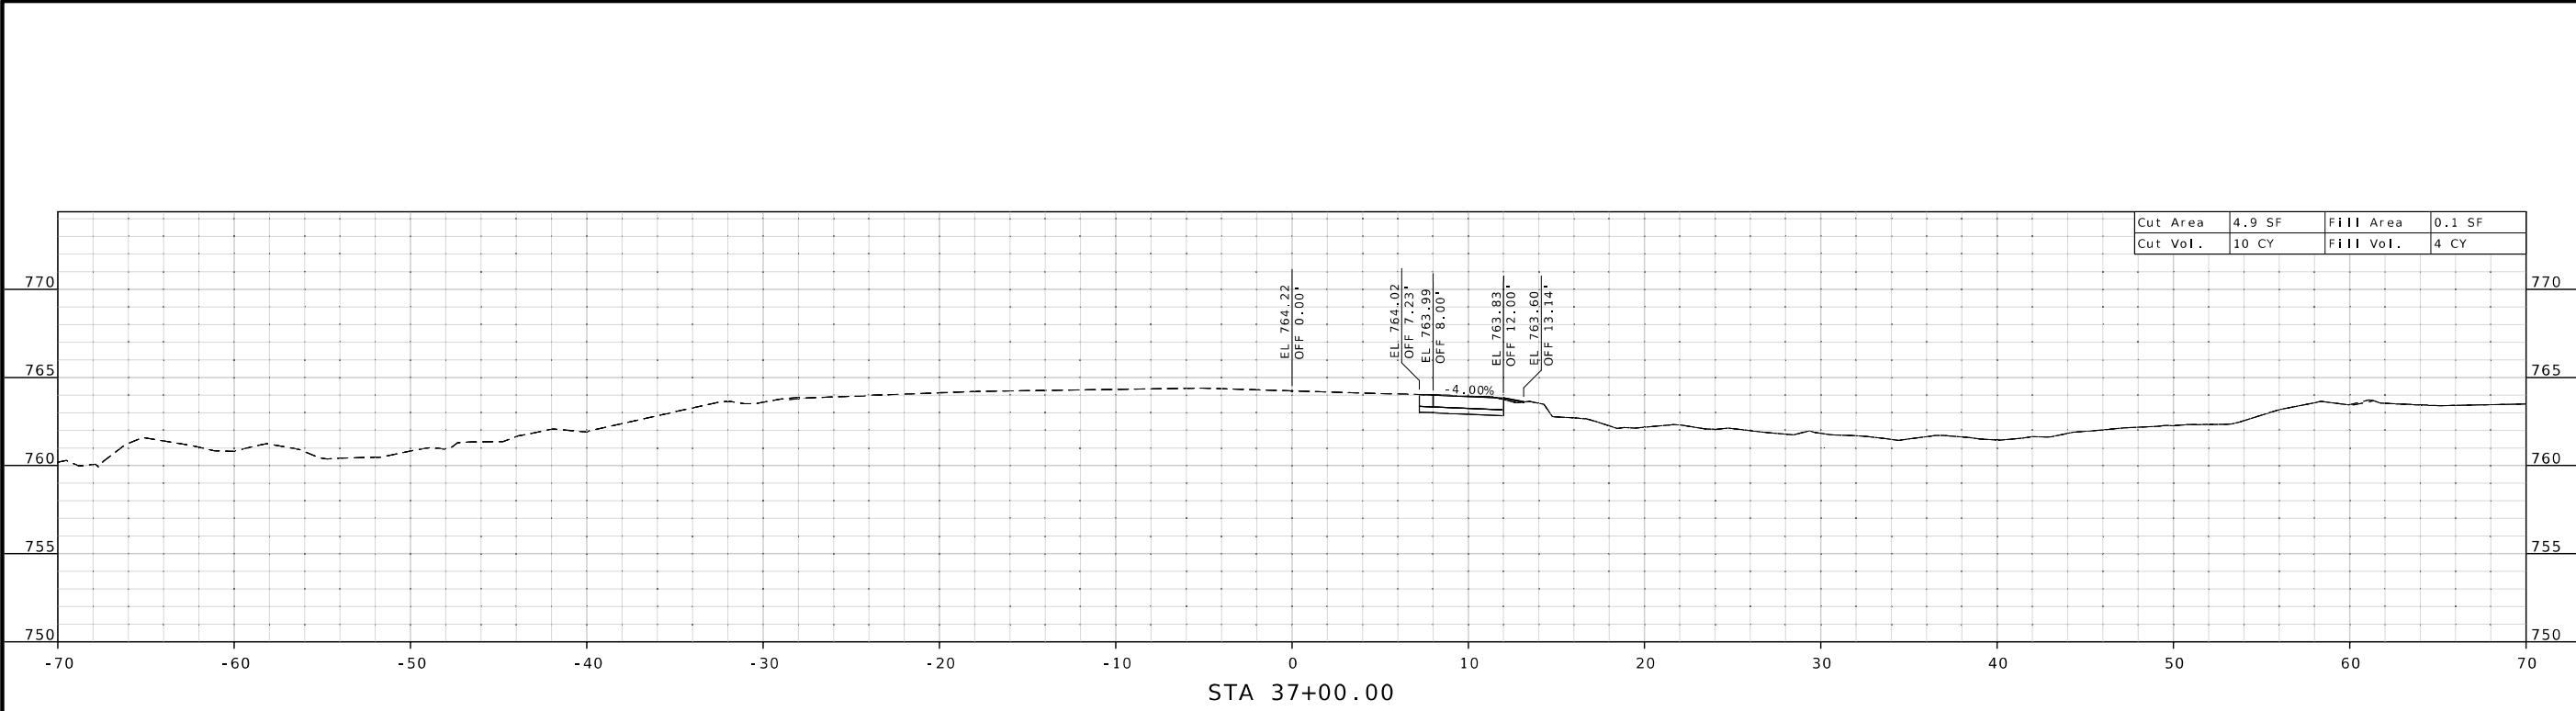

CROSSOVER-3
CROSS SECTIONS
SHEET 7 OF 9

STATE OF MISSOURI

SHANNON M. KELLNER

NUMBER PE-201016763

PROFESSIONAL ENGINEER

THIS SHEET HAS BEEN
SIGNED, SEALED AND DATED
ELECTRONICALLY.

DATE PREPARED
11/26/2025

ROUTE
1-49

STATE
MO

DISTRICT
SW

SHEET NO.
7

COUNTY
VERNON

JOB NO.
JSR0274

CONTRACT ID.

PROJECT NO.


BRIDGE NO.

DESCRIPTION

DATE

MISSOURI HIGHWAYS AND TRANSPORTATION
COMMISSION

105 WEST CAPITOL
JEFFERSON CITY, MO 65102
1-888-ASK-MODOT (1-888-275-6636)

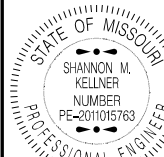

THIS SHEET HAS BEEN
SIGNED, SEALED AND DATED
ELECTRONICALLY.

DATE PREPARED
11/26/2025

ROUTE
I-49

STATE
MO

DISTRICT
SW

SHEET NO.
8

COUNTY
VERNON

JOB NO.
JSR0274

CONTRACT ID.

PROJECT NO.

BRIDGE NO.

DESCRIPTION

DATE

MISSOURI HIGHWAYS AND TRANSPORTATION
COMMISSION

105 WEST CAPITOL
JEFFERSON CITY, MO 65102
1-888-ASK-MODOT (1-888-275-6636)

MODOT

STA 37+50.00

Cut Area 4.0 SF
Cut Vol. 4 CY



Fill Area 0.9 SF
Fill Vol. 2 CY

STA 37+21.70

Cut Area 4.3 SF
Cut Vol. 4 CY

Fill Area 2.2 SF
Fill Vol. 1 CY

CROSSOVER-3
CROSS SECTIONS
SHEET 8 OF 9

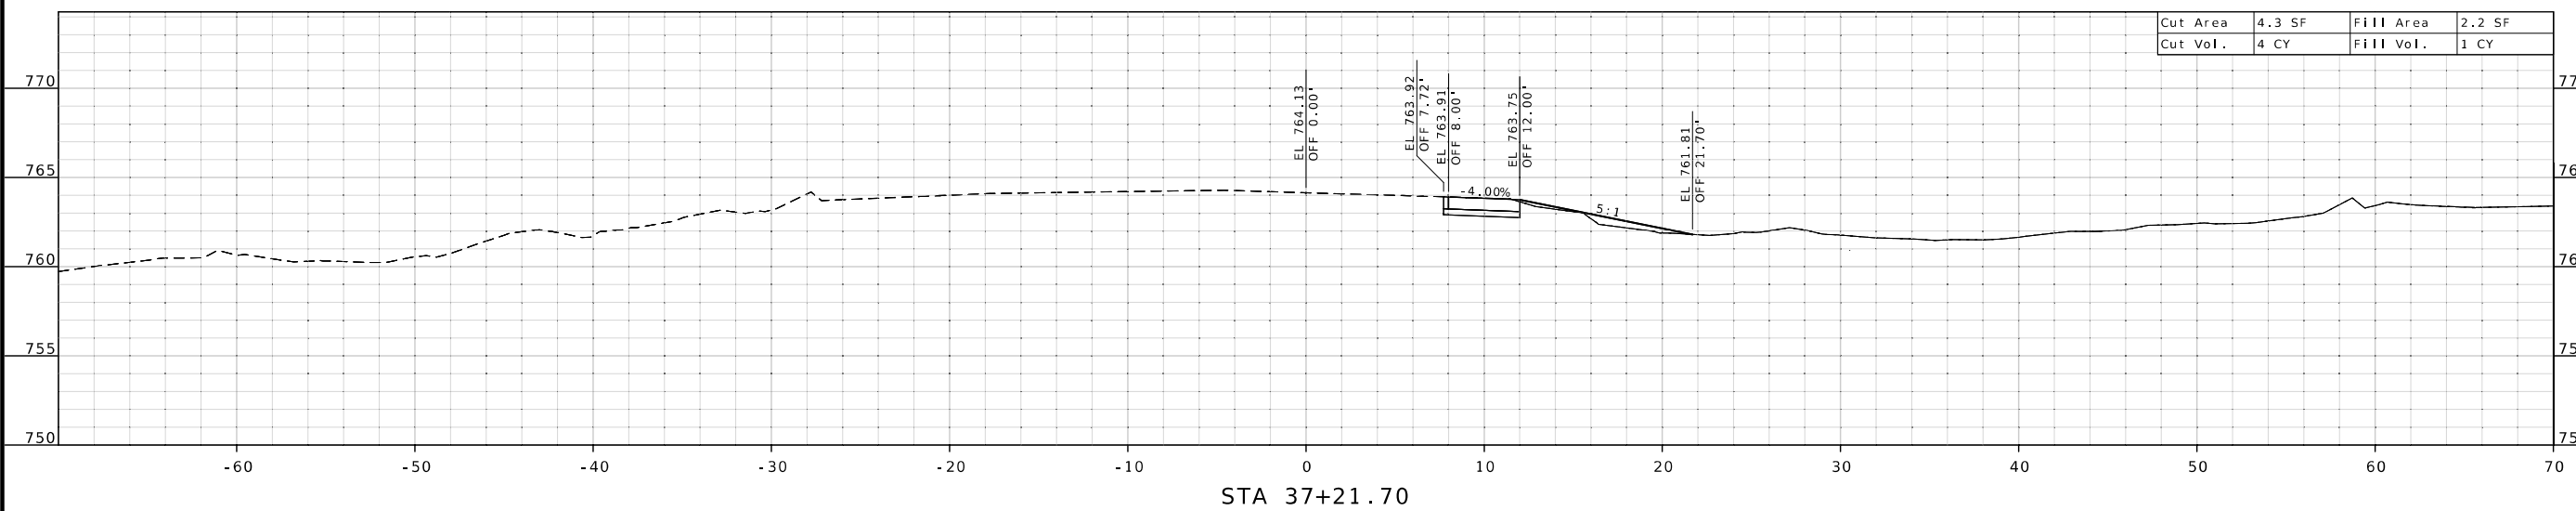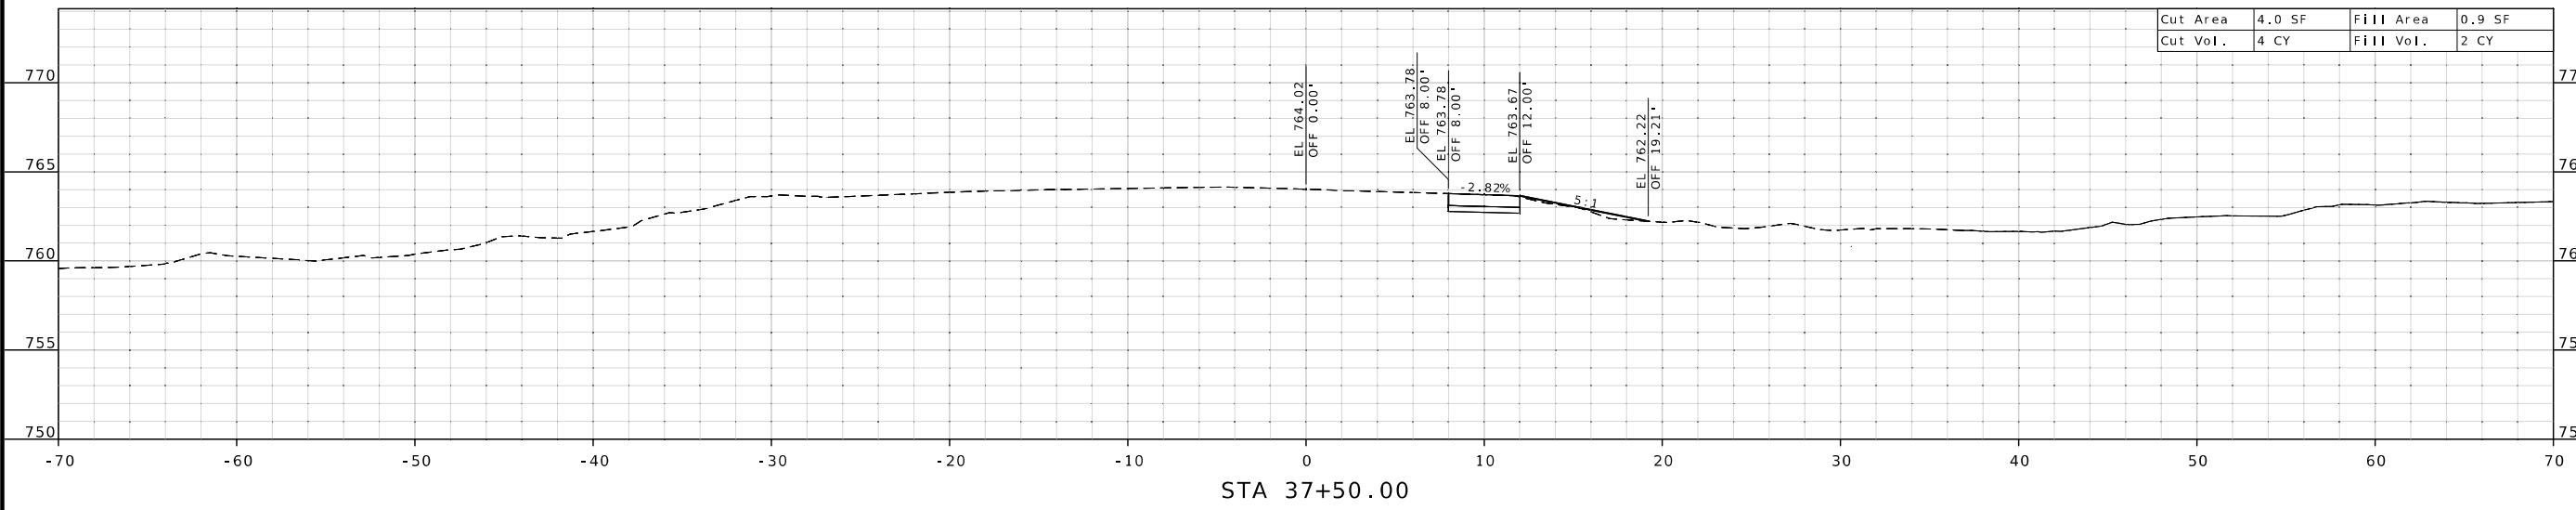



DATE PREPARED
11/26/2025

ROUTE	STATE
I - 49	MO

DISTRICT	SHEET NO.
SW	9

COUNTY
VERNON

JOB NO.
JSR0274

CONTRACT ID.

PROJECT NO.

BRIDGE NO.					

--	--	--	--	--	--	--

--	--	--	--	--	--	--	--	--

ION

SCRIPT					

[illegible][illegible]

--	--	--	--	--	--	--	--	--

TE						
----	--	--	--	--	--	--

DA:						
-----	--	--	--	--	--	--

ION
TOL
5102CAPITOLINO
MO. 65WEST
ITY

105

AND -
SION
EERS

OUR I




2	✓
---	---


1


--	--

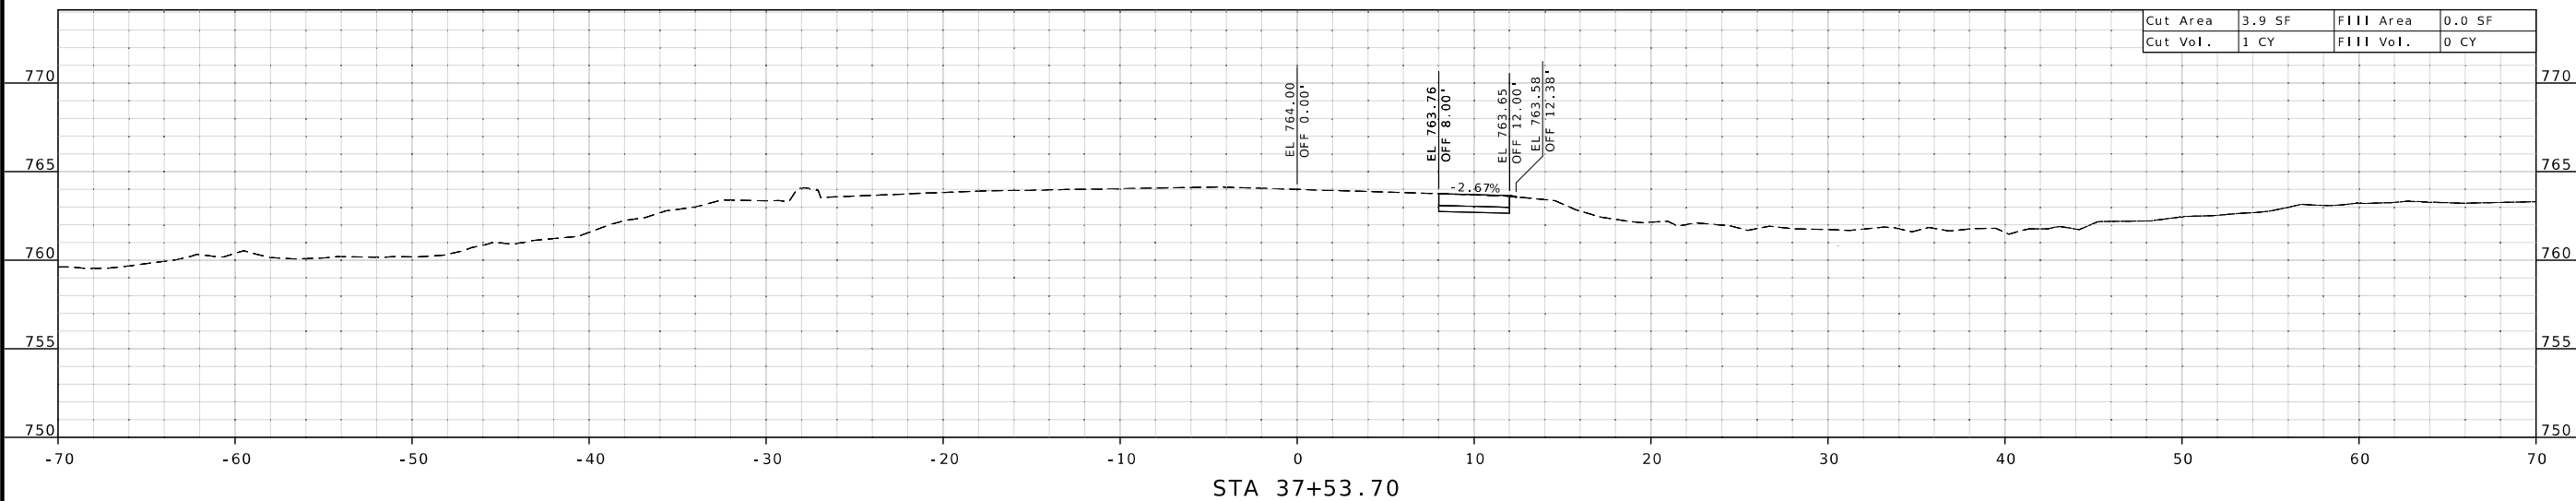

CROSSOVER - 3
CROSS SECTIONS
SHEET 9 OF 9

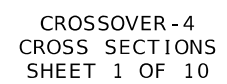



THIS SHEET HAS BEEN
SIGNED, SEALED AND DATED
ELECTRONICALLY.

DATE PREPARED
11/26/2025

ROUTE **1-49** STATE **MO**

DISTRICT **SW** SHEET NO. **2**

COUNTY
VERNON

JOB NO.
JSR0274

CONTRACT ID.



PROJECT NO.

BRIDGE NO.


DESCRIPTION	DATE

MISSOURI HIGHWAYS AND TRANSPORTATION
COMMISSION


105 WEST CAPITOL
JEFFERSON CITY, MO 65102
1-888-ASK-MODOT (1-888-275-6636)

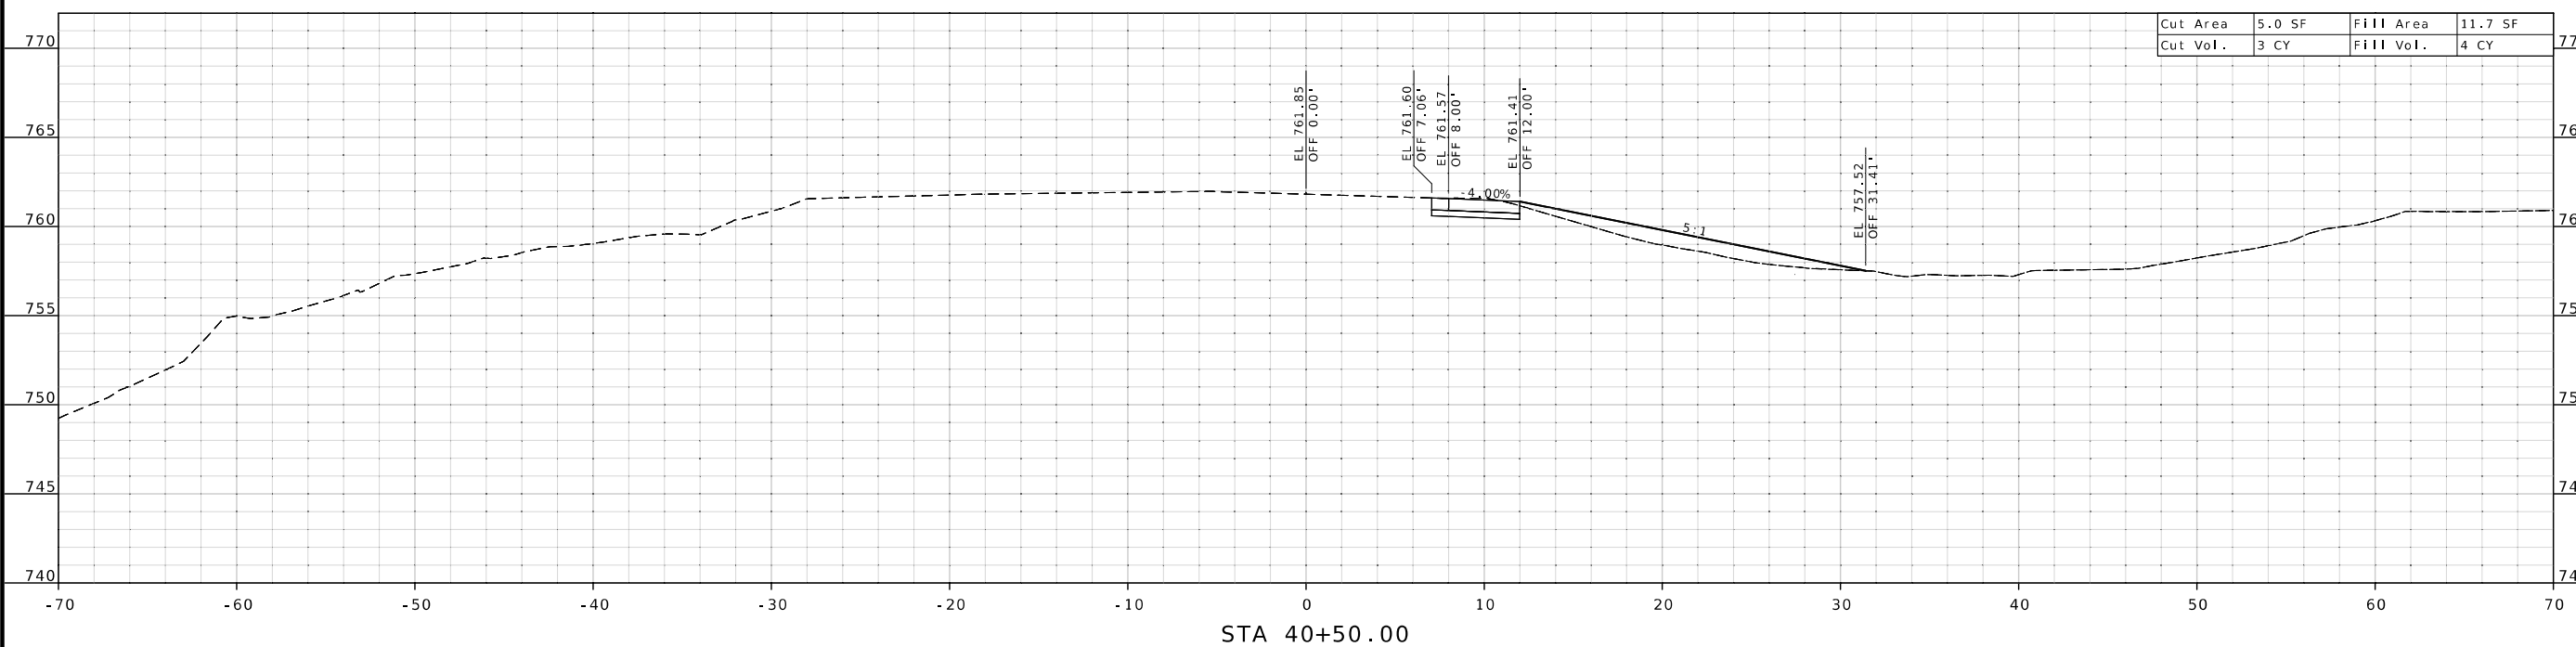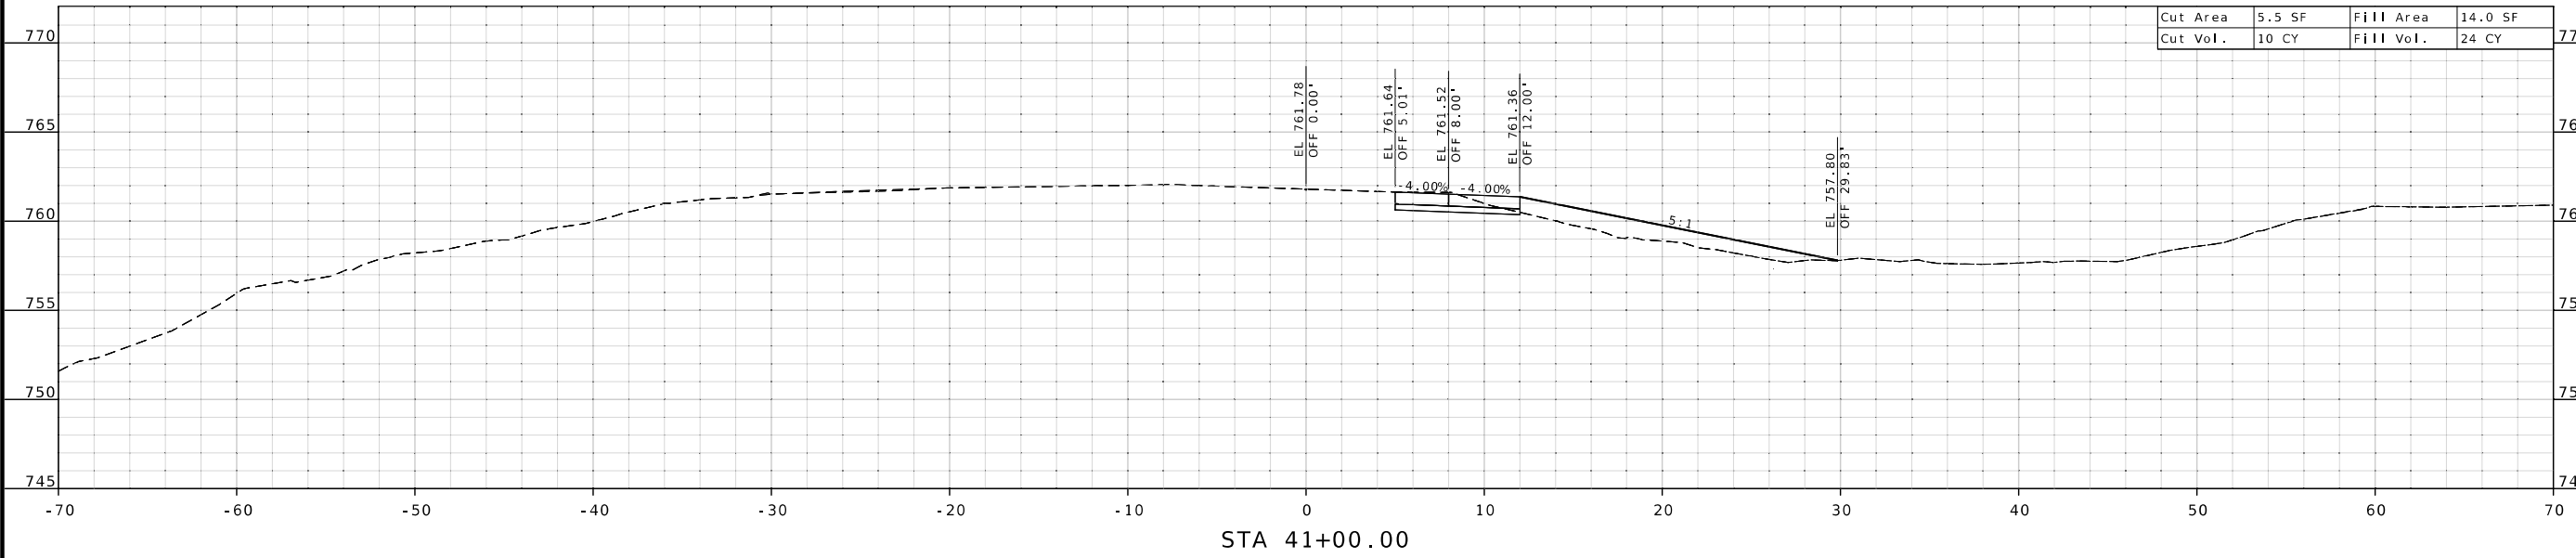


CROSSOVER-4
CROSS SECTIONS
SHEET 2 OF 10

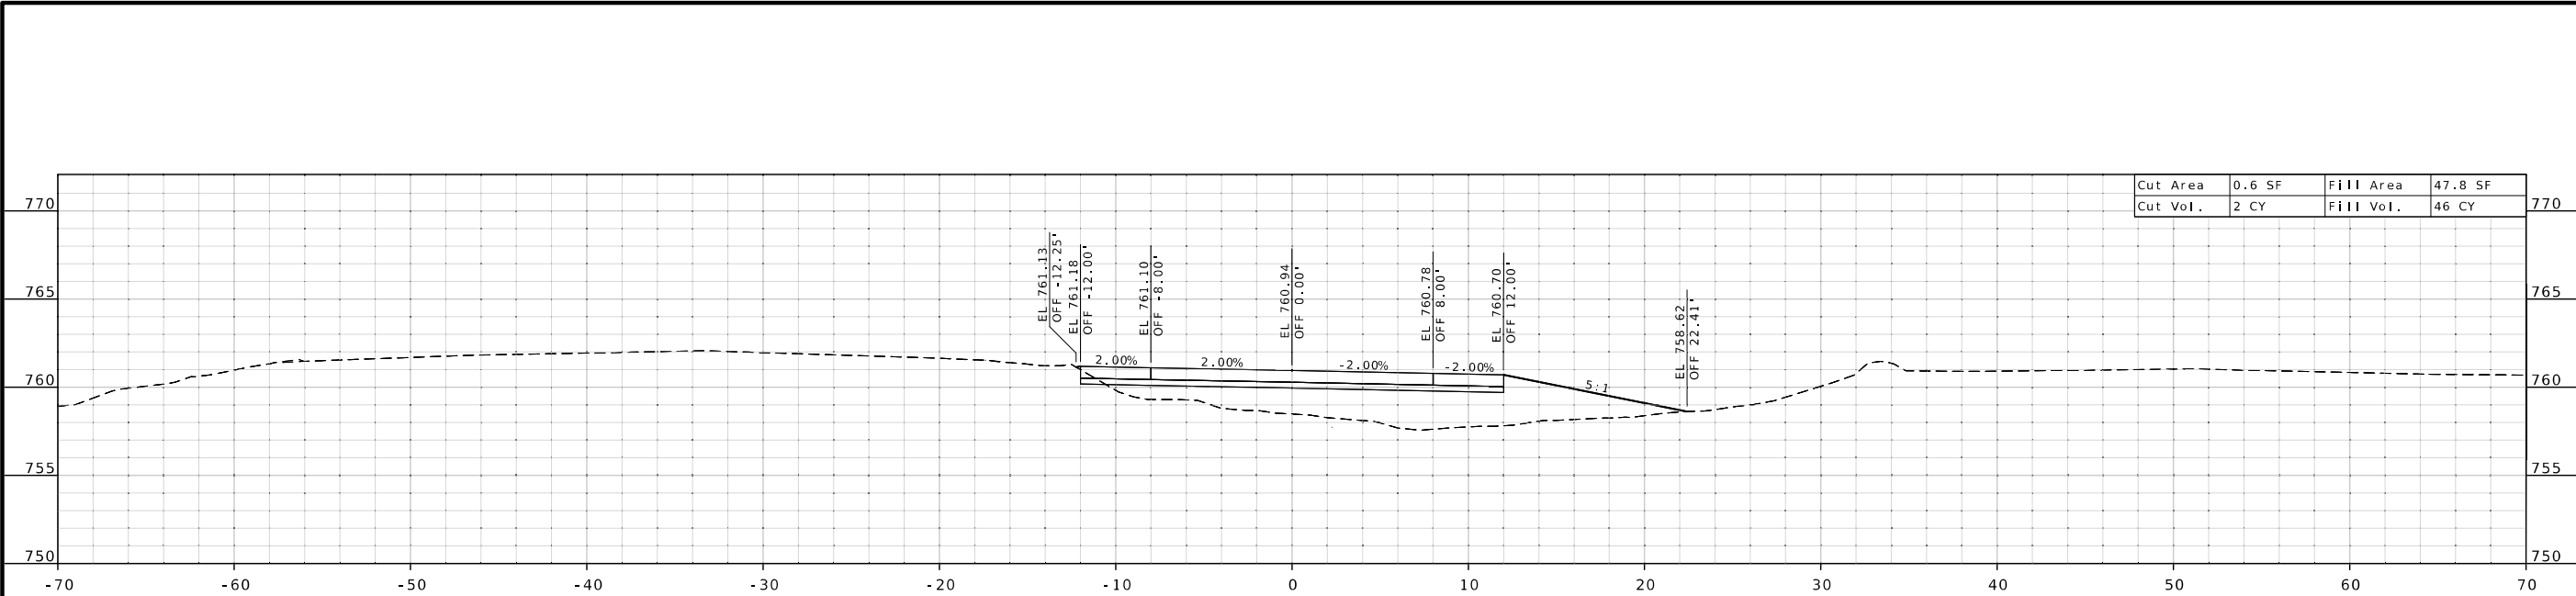


STA 43+28.84

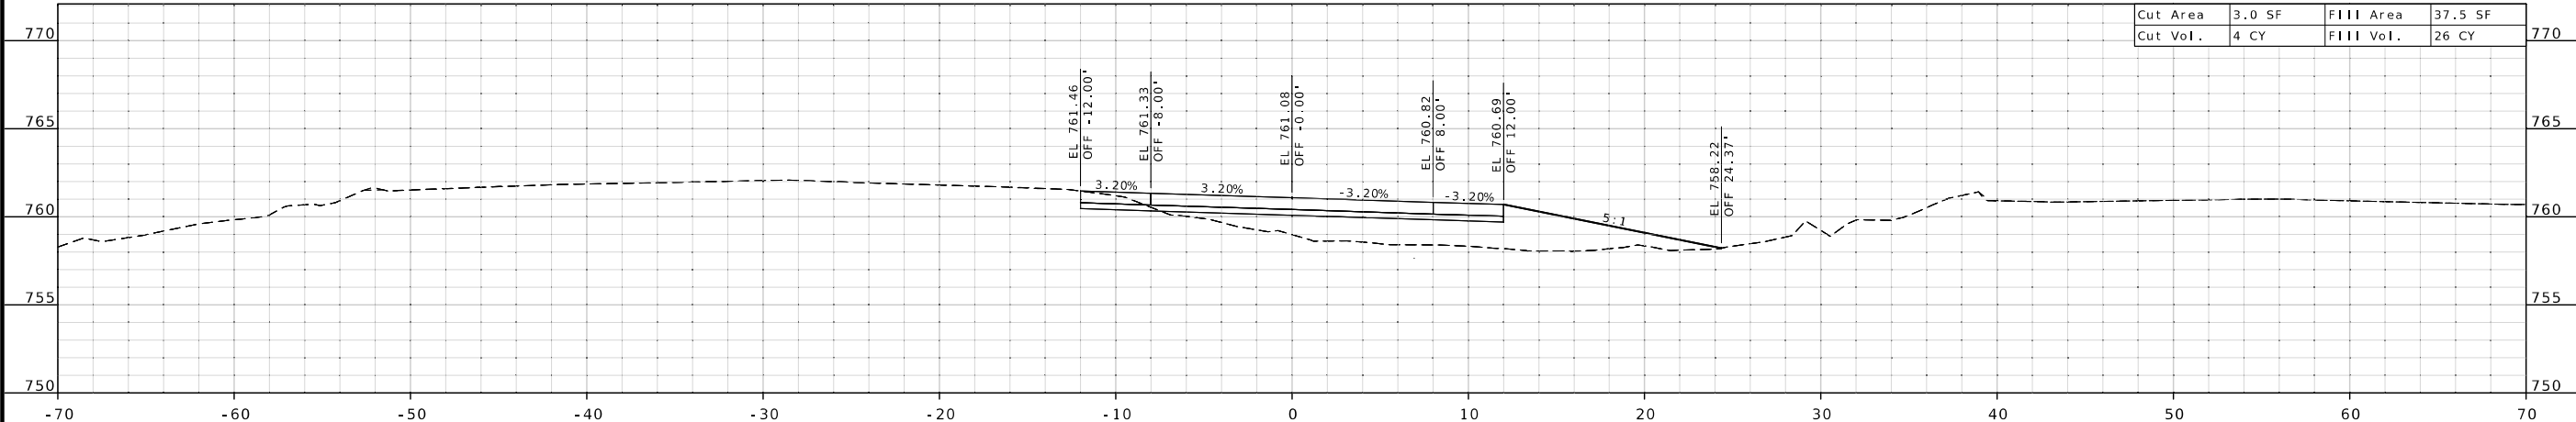

STA 43+00.00

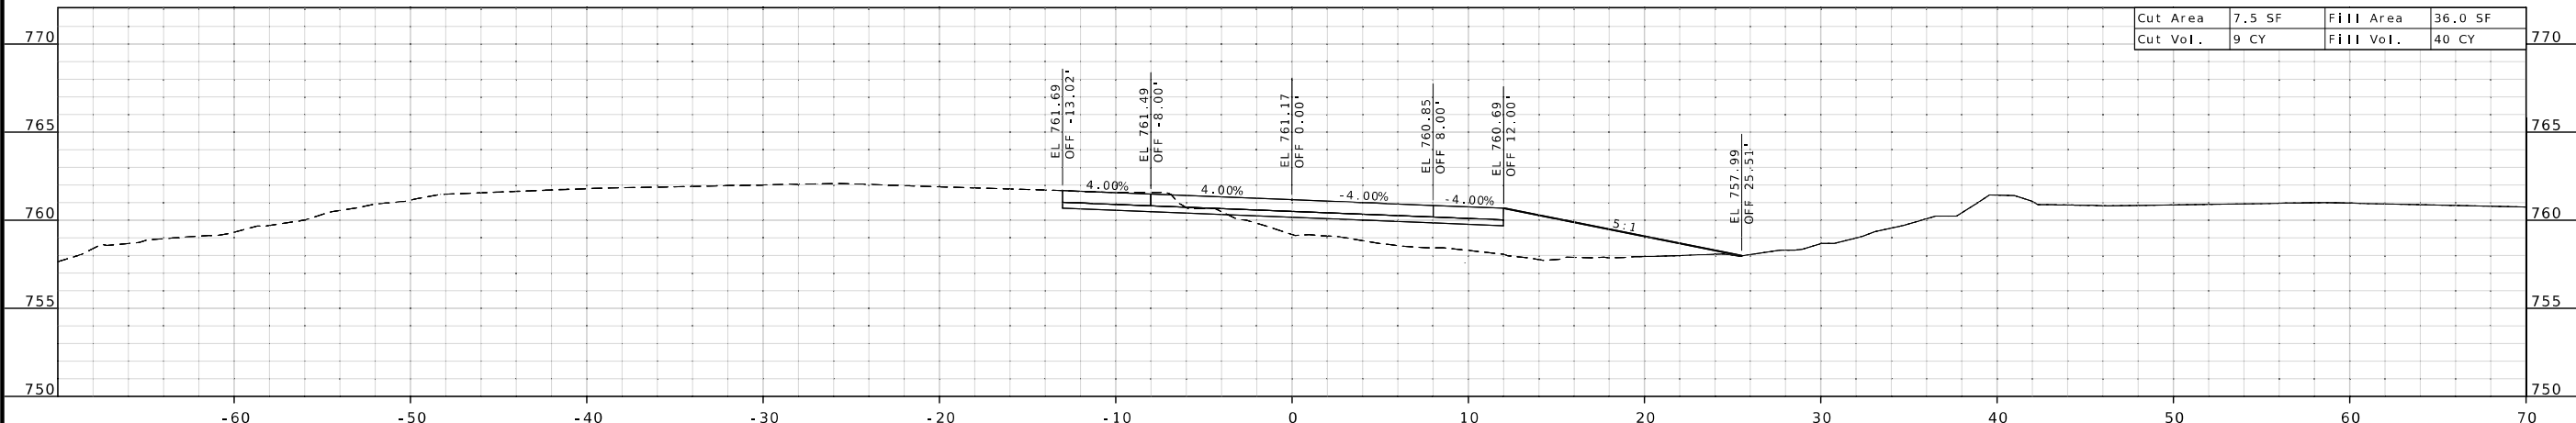

STA 42+80.84

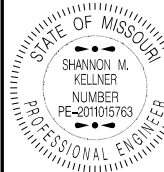

THIS SHEET HAS BEEN
SIGNED, SEALED AND DATED
ELECTRONICALLY.

DATE PREPARED
11/26/2025

ROUTE
I-49

STATE
MO

DISTRICT
SW

SHEET NO.
4

COUNTY
VERNON

JOB NO.
JSR0274

CONTRACT ID.

PROJECT NO.

BRIDGE NO.

DESCRIPTION	DATE

MISSOURI HIGHWAYS AND TRANSPORTATION
COMMISSION


105 WEST CAPITOL
JEFFERSON CITY, MO 65102
1-888-ASK-MODOT (1-888-275-6636)



SHANNON M. KELLNER

NUMBER

PE-201015783

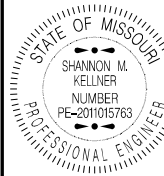

THIS SHEET HAS BEEN
SIGNED, SEALED AND DATED
ELECTRONICALLY.

DATE PREPARED

11/26/2025

ROUTE STATE

I-49 MO

DISTRICT SHEET NO.

SW 7

COUNTY

VERNON

JOB NO.

JSR0274

CONTRACT ID.



PROJECT NO.

BRIDGE NO.

DESCRIPTION	DATE

MISSOURI HIGHWAYS AND TRANSPORTATION
COMMISSION

105 WEST CAPITOL
JEFFERSON CITY, MO 65102
1-888-ASK-MODOT (1-888-275-6636)

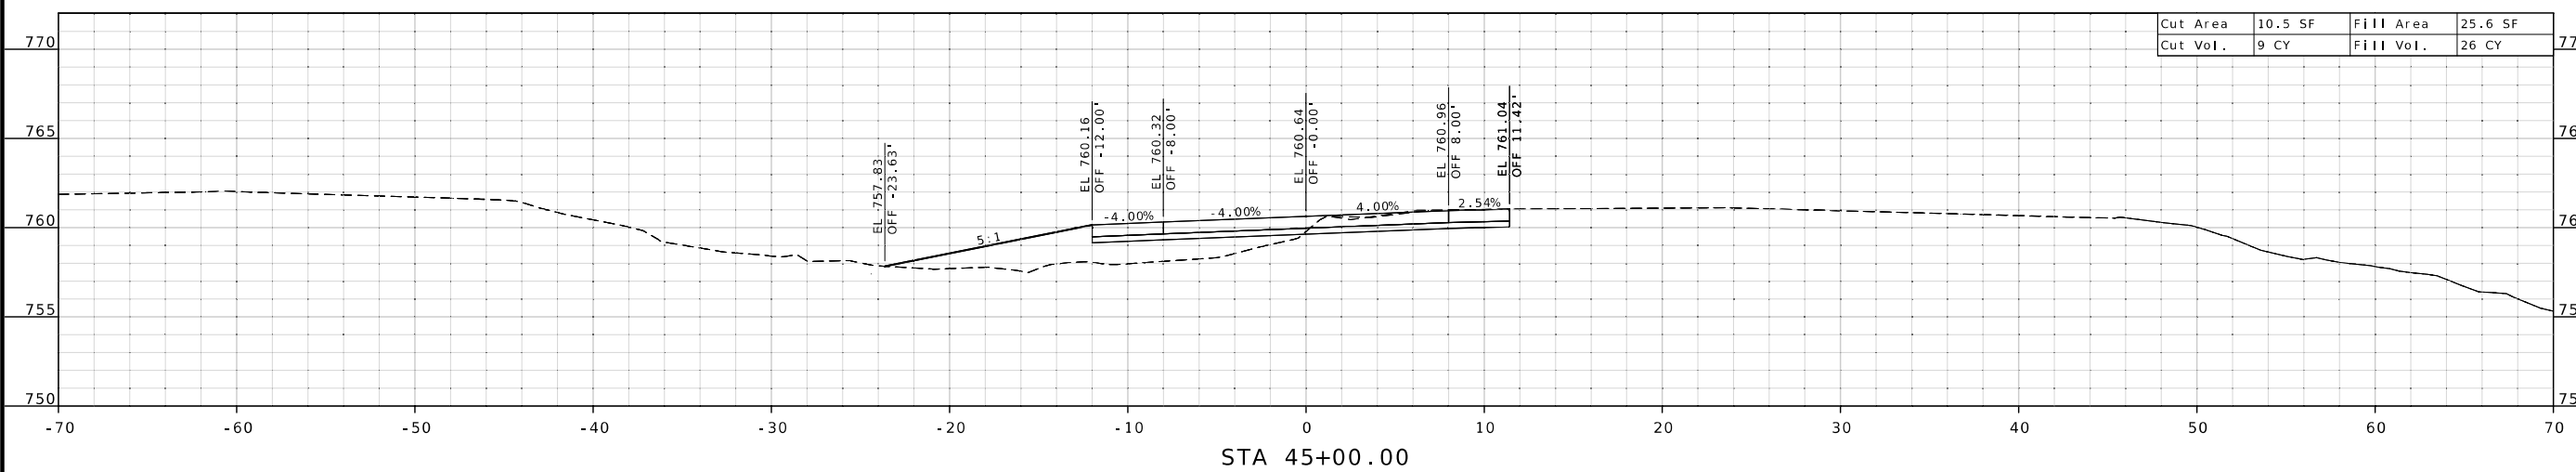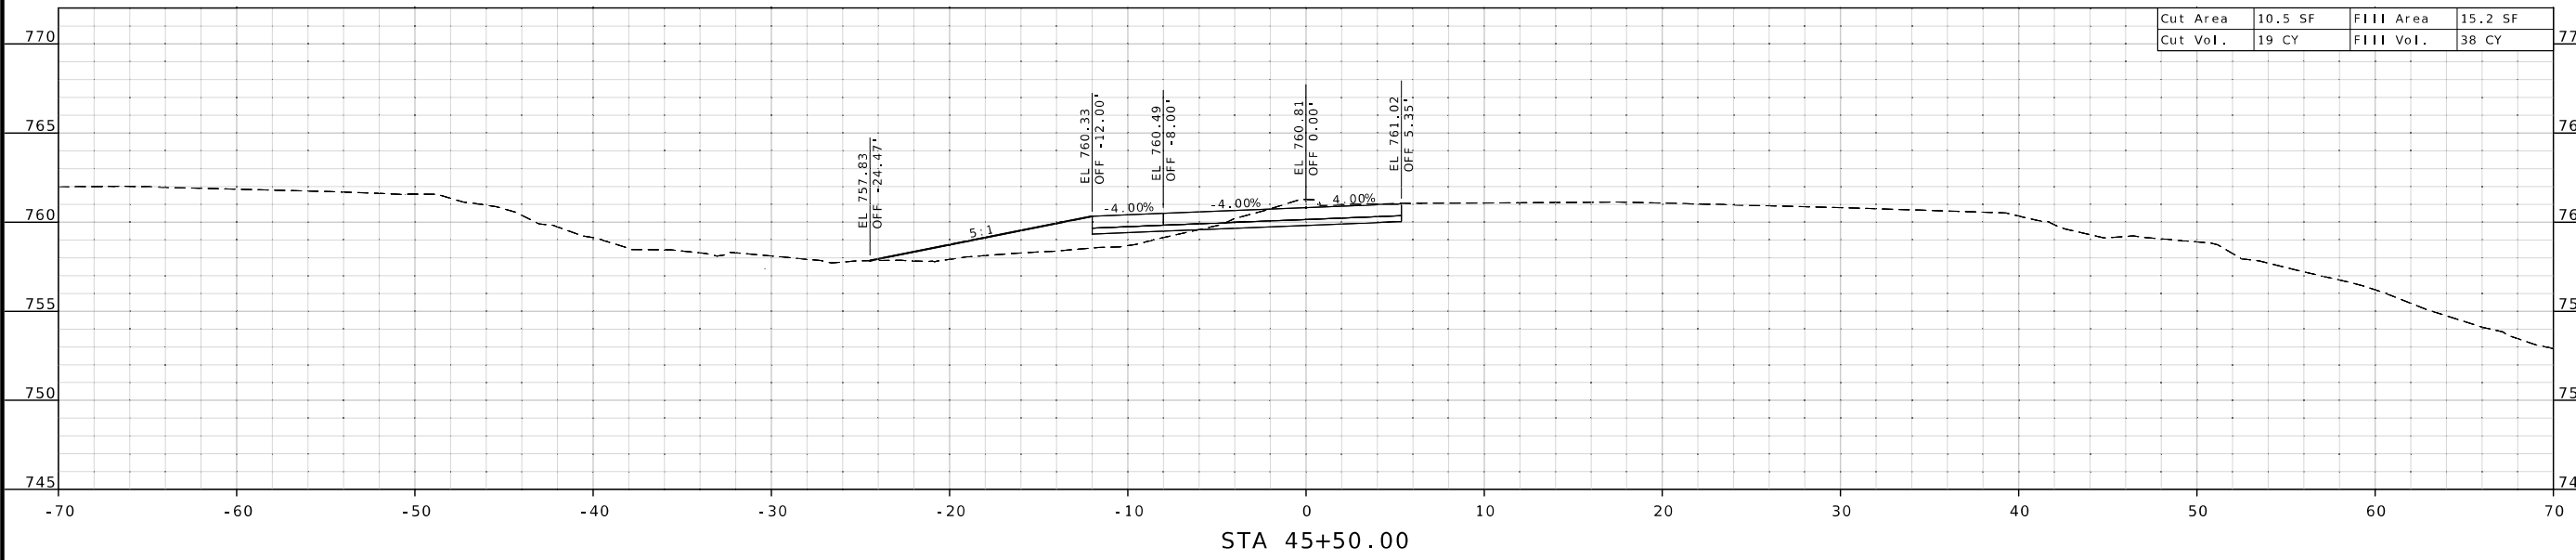

CROSSOVER-4
CROSS SECTIONS
SHEET 7 OF 10



THIS SHEET HAS BEEN
SIGNED, SEALED AND DATED
ELECTRONICALLY.

DATE PREPARED	
11/26/2025	
ROUTE	STATE
I-49	MO
DISTRICT	SHEET NO.
SW	8
COUNTY	
VERNON	
JOB NO.	
JSR0274	
CONTRACT ID.	



PROJECT NO.

BRIDGE NO.

DESCRIPTION	DATE

MISSOURI HIGHWAYS AND TRANSPORTATION COMMISSION

105 WEST CAPITOL
JEFFERSON CITY, MO 65102
1-888-ASK-MODOT (1-888-275-6636)

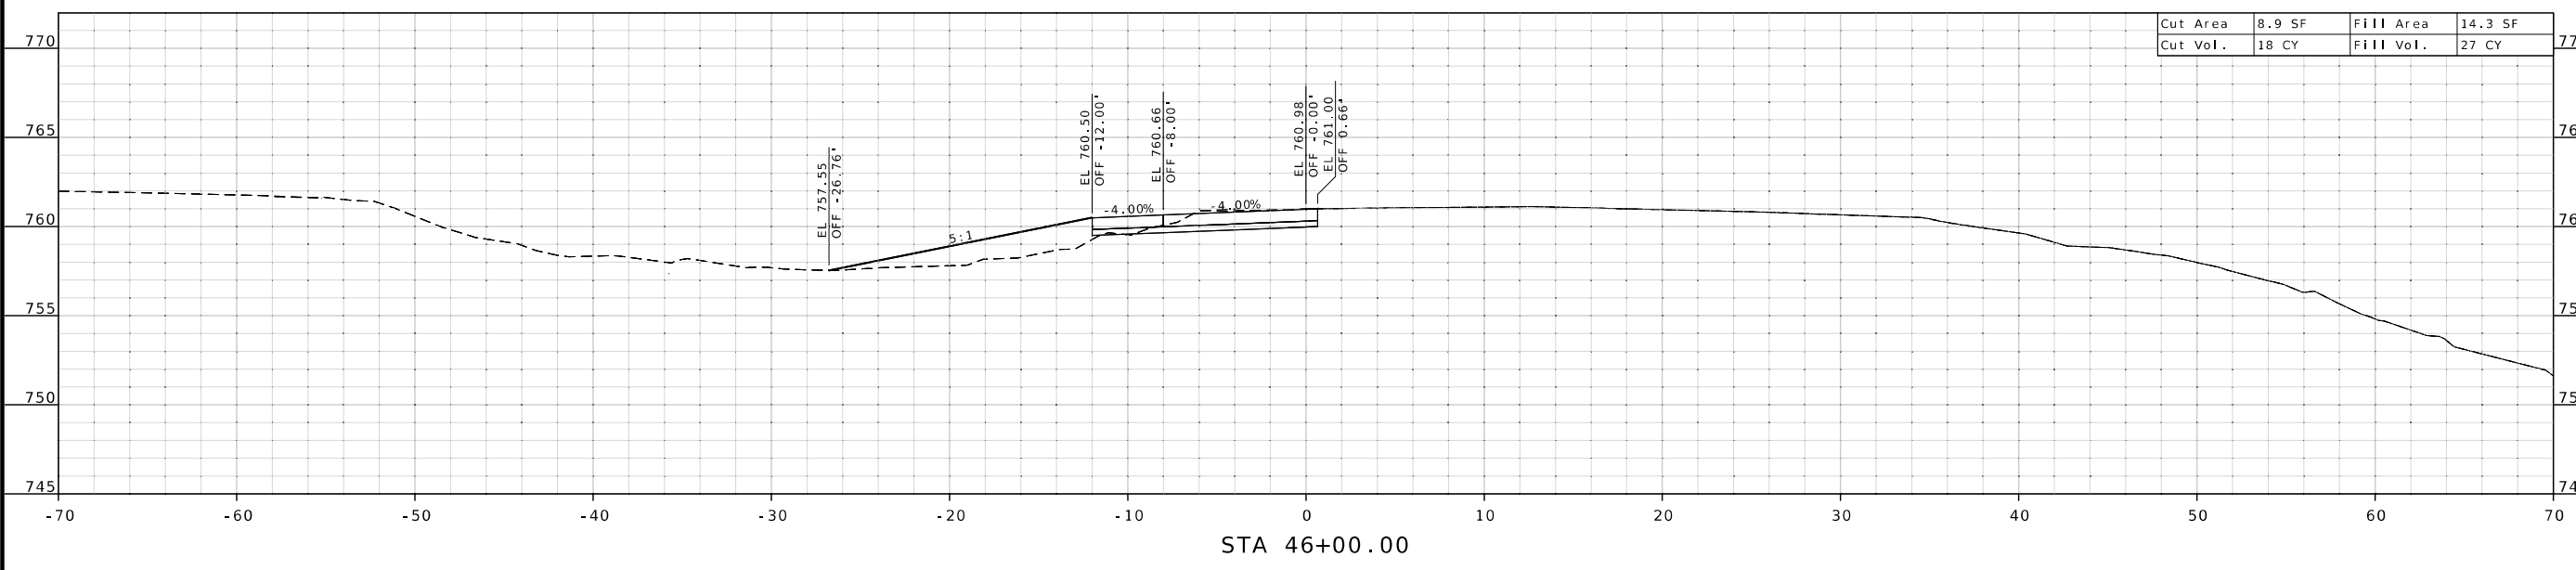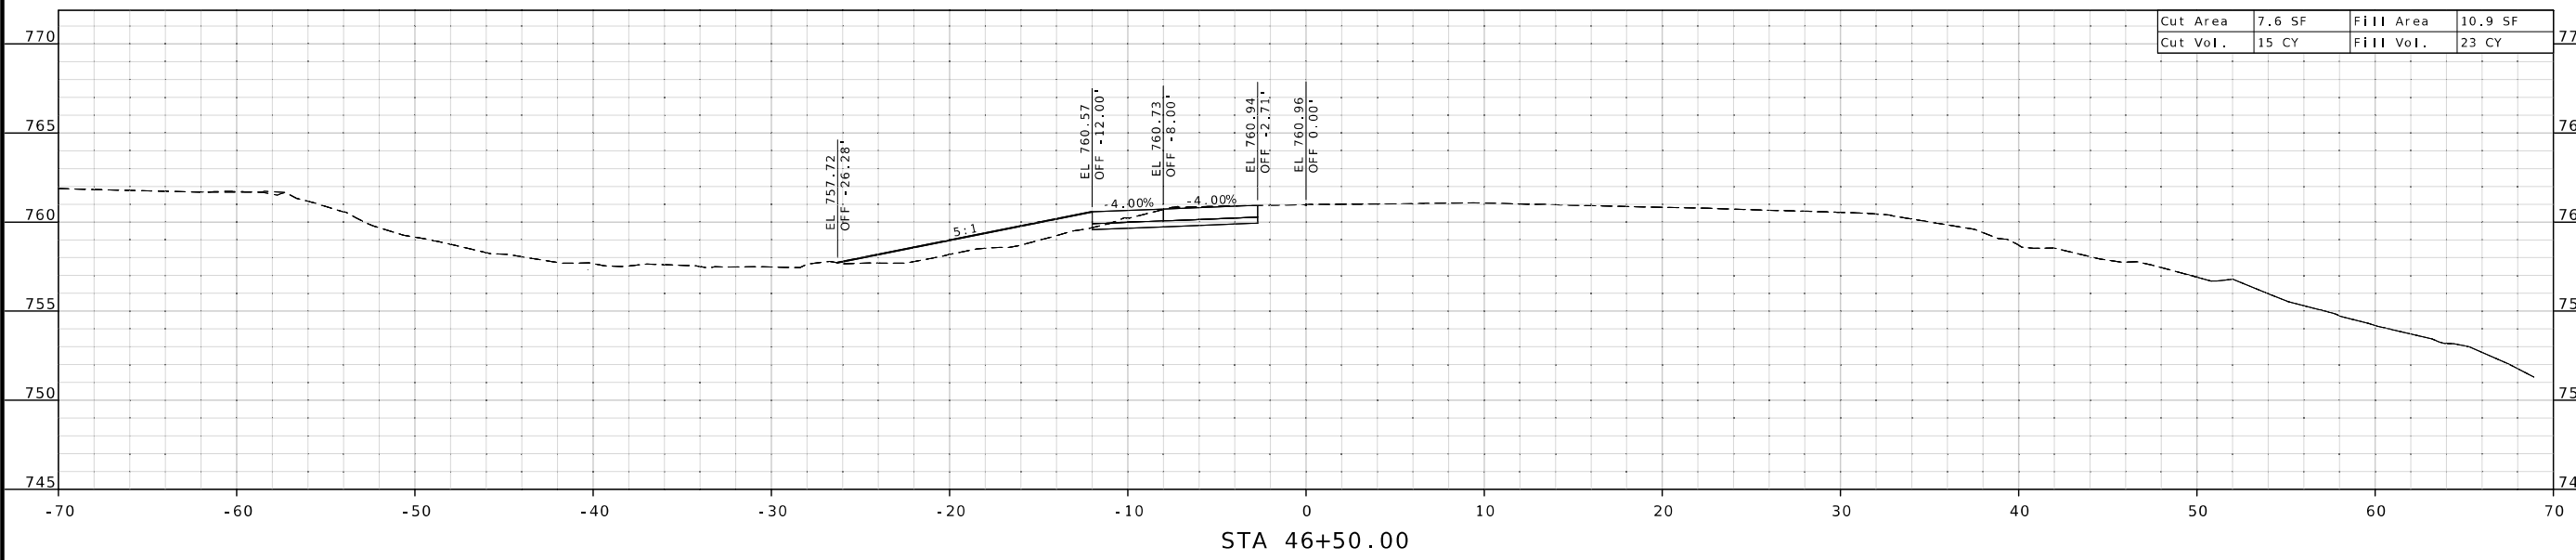



THIS SHEET HAS BEEN
SIGNED, SEALED AND DATED
ELECTRONICALLY.

DATE PREPARED
11/26/2025

ROUTE	STATE
1-49	MO
DISTRICT	SHEET NO.
SW	9

COUNTY
VERNON

JOB NO.
JSR0274

CONTRACT ID.

PROJECT NO.



BRIDGE NO.


DESCRIPTION	DATE

MISSOURI HIGHWAYS AND TRANSPORTATION
COMMISSION



105 WEST CAPITOL
JEFFERSON CITY, MO 65102
1-888-ASK-MODOT (1-888-275-6636)

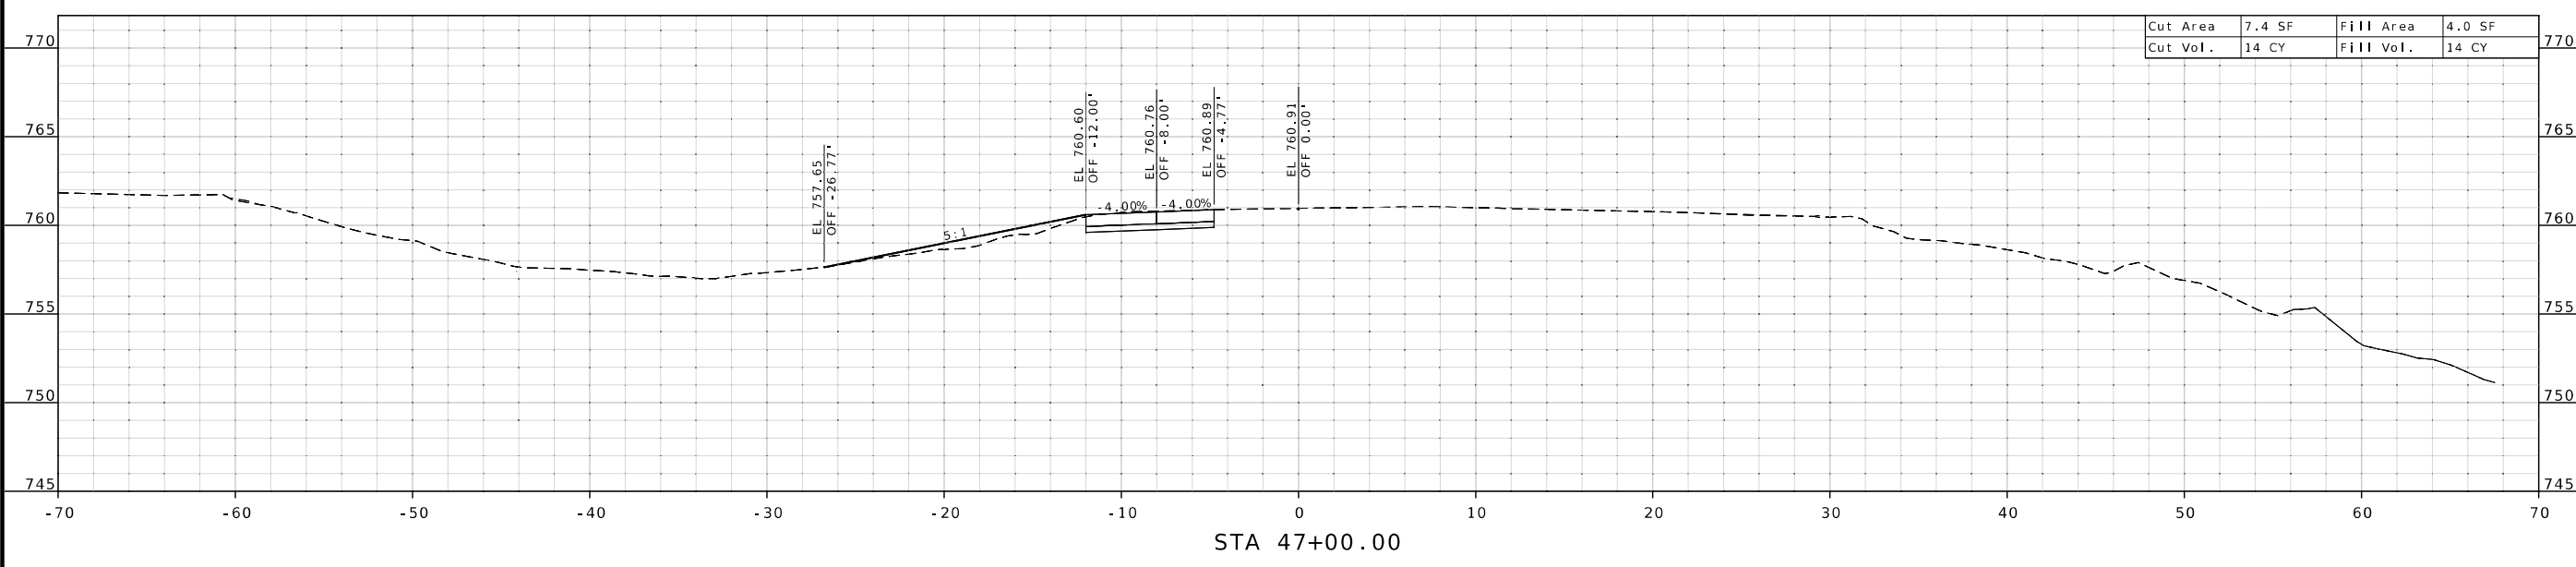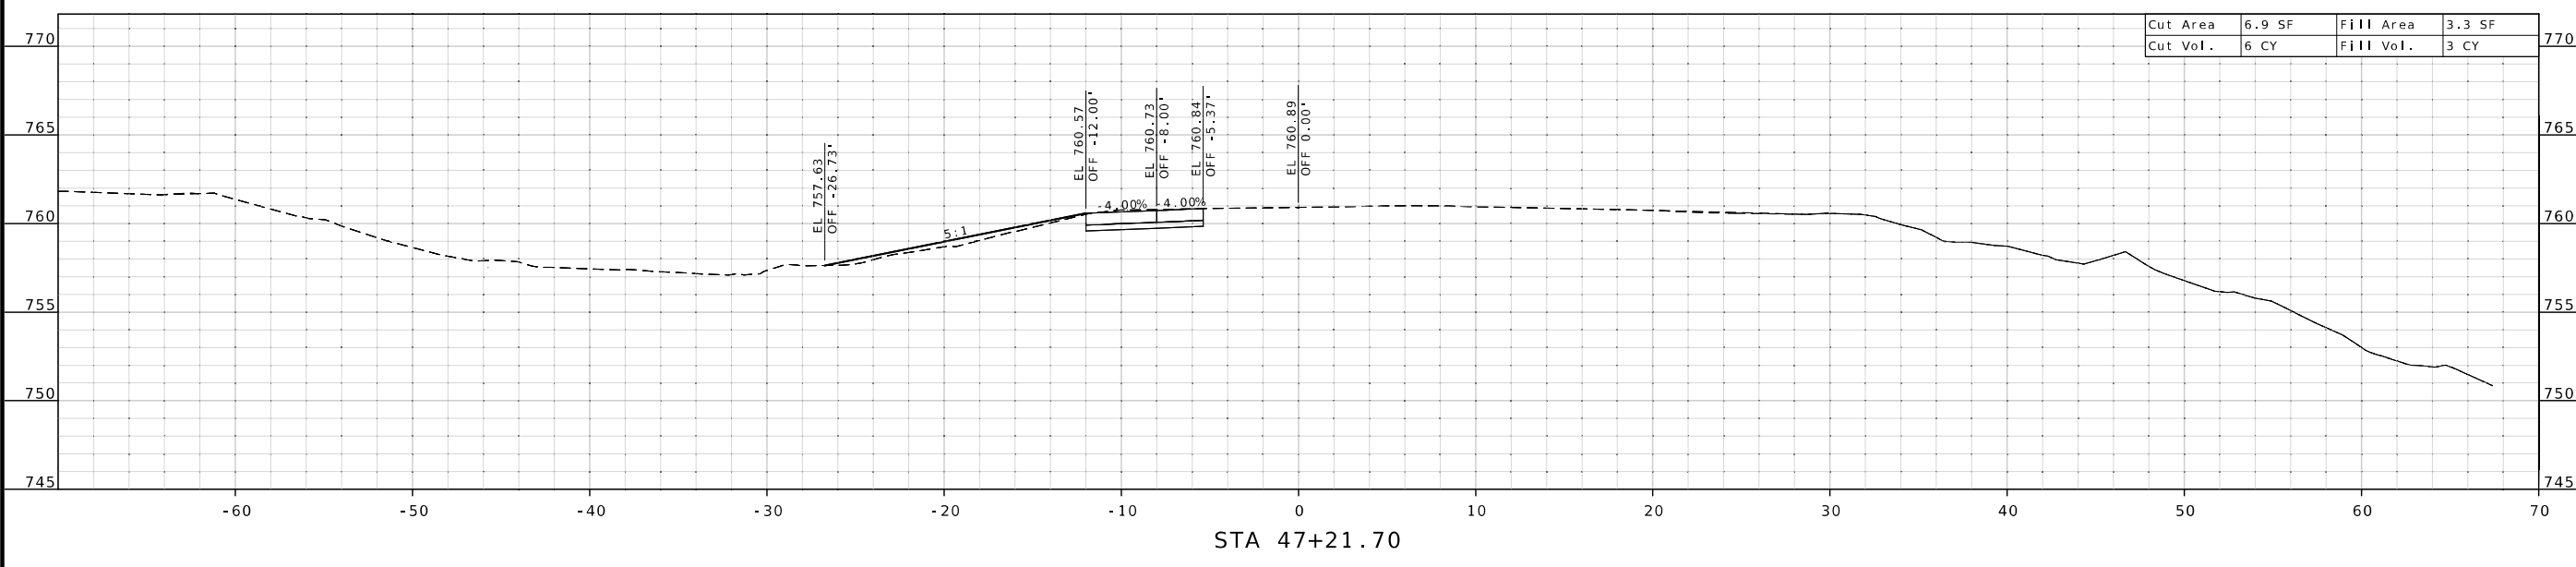

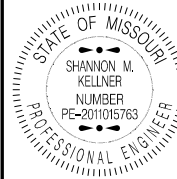

THIS SHEET HAS BEEN
SIGNED, SEALED AND DATED
ELECTRONICALLY.

DATE PREPARED
11/26/2025

ROUTE
I - 49

STATE
MO

DISTRICT
SW

SHEET NO.
10



COUNTY
VERNON

JOB NO.
JSR0274

CONTRACT ID.

PROJECT NO.

BRIDGE NO.

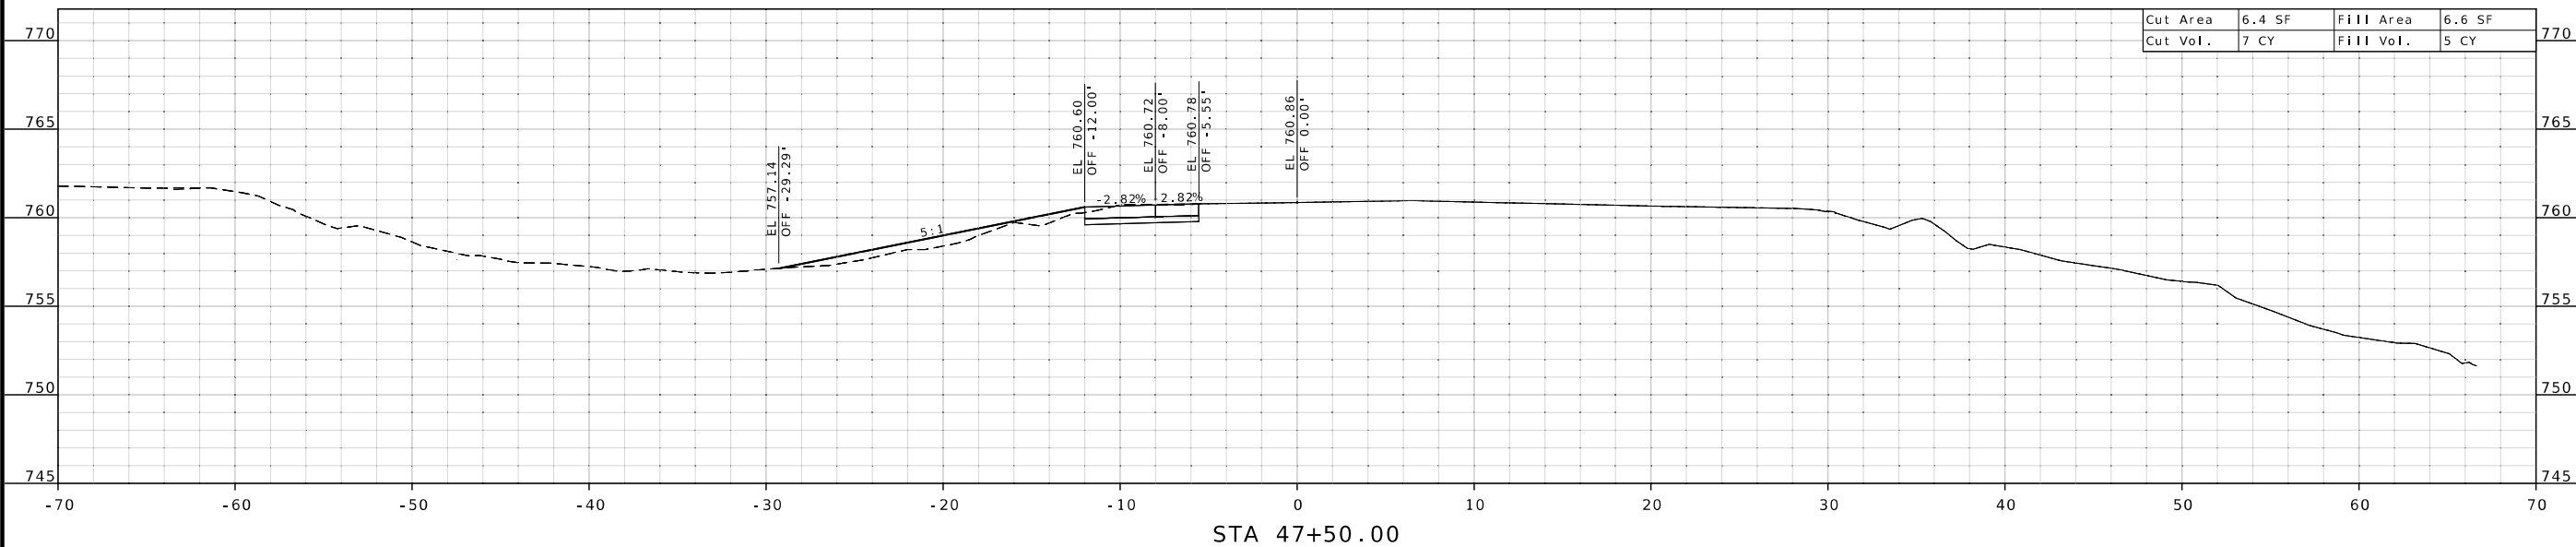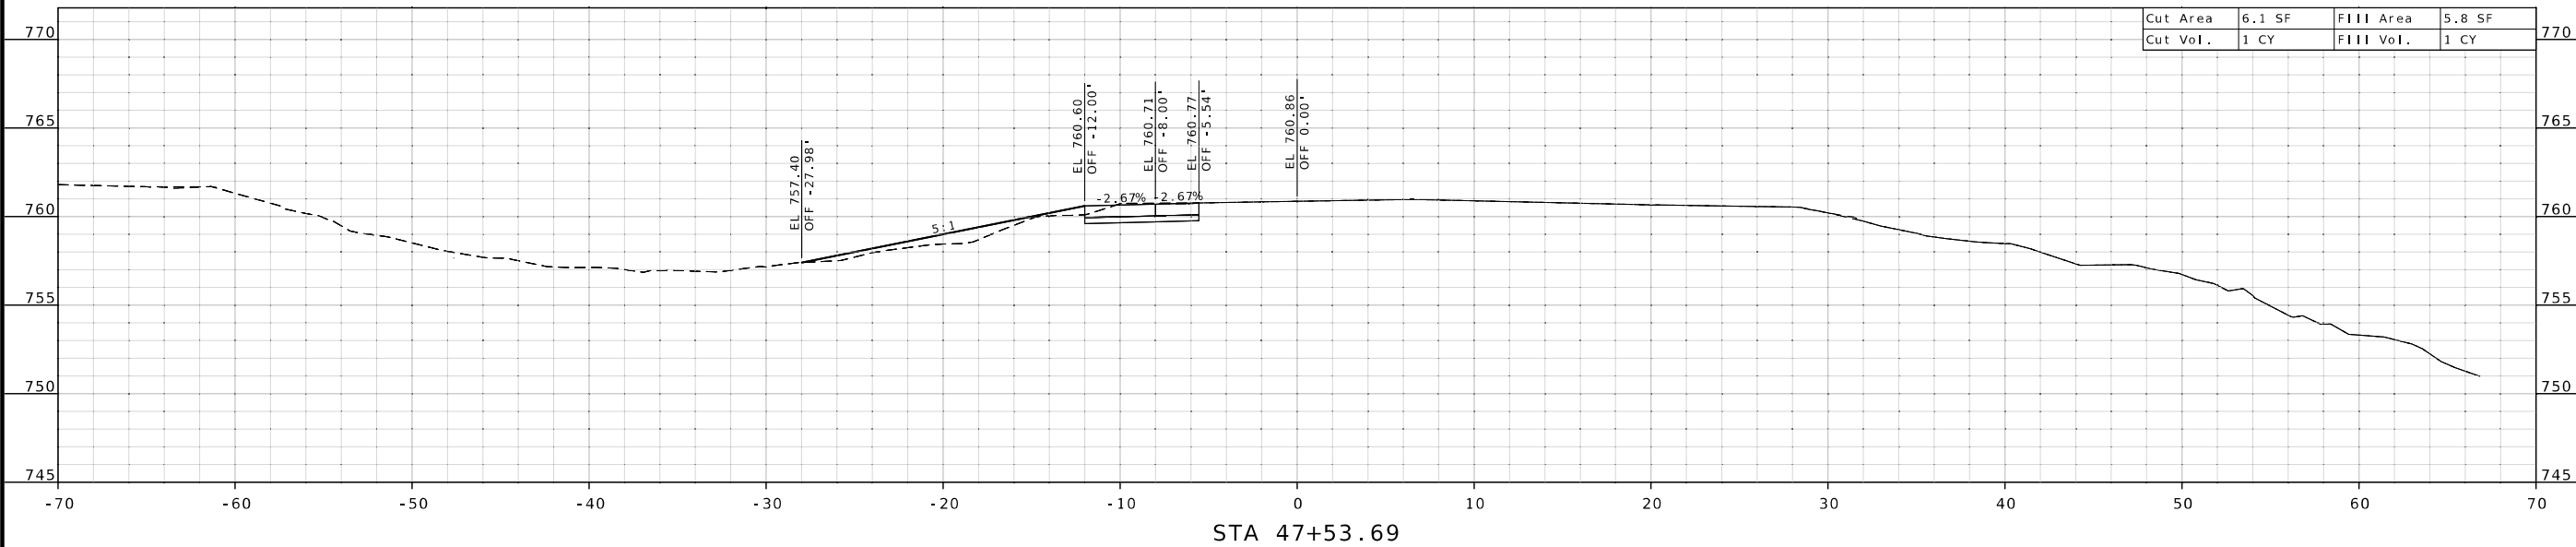

CROSSOVER - 4
CROSS SECTIONS
SHEET 10 OF 10

