



DATE PREPARED
2/4/2026

ROUTE STATE
H MO

DISTRICT SHEET NO.
CD 1



COUNTY
CALLAWAY

JOB NO.
JCD0073

CONTRACT ID.

PROJECT NO.

BRIDGE NO.

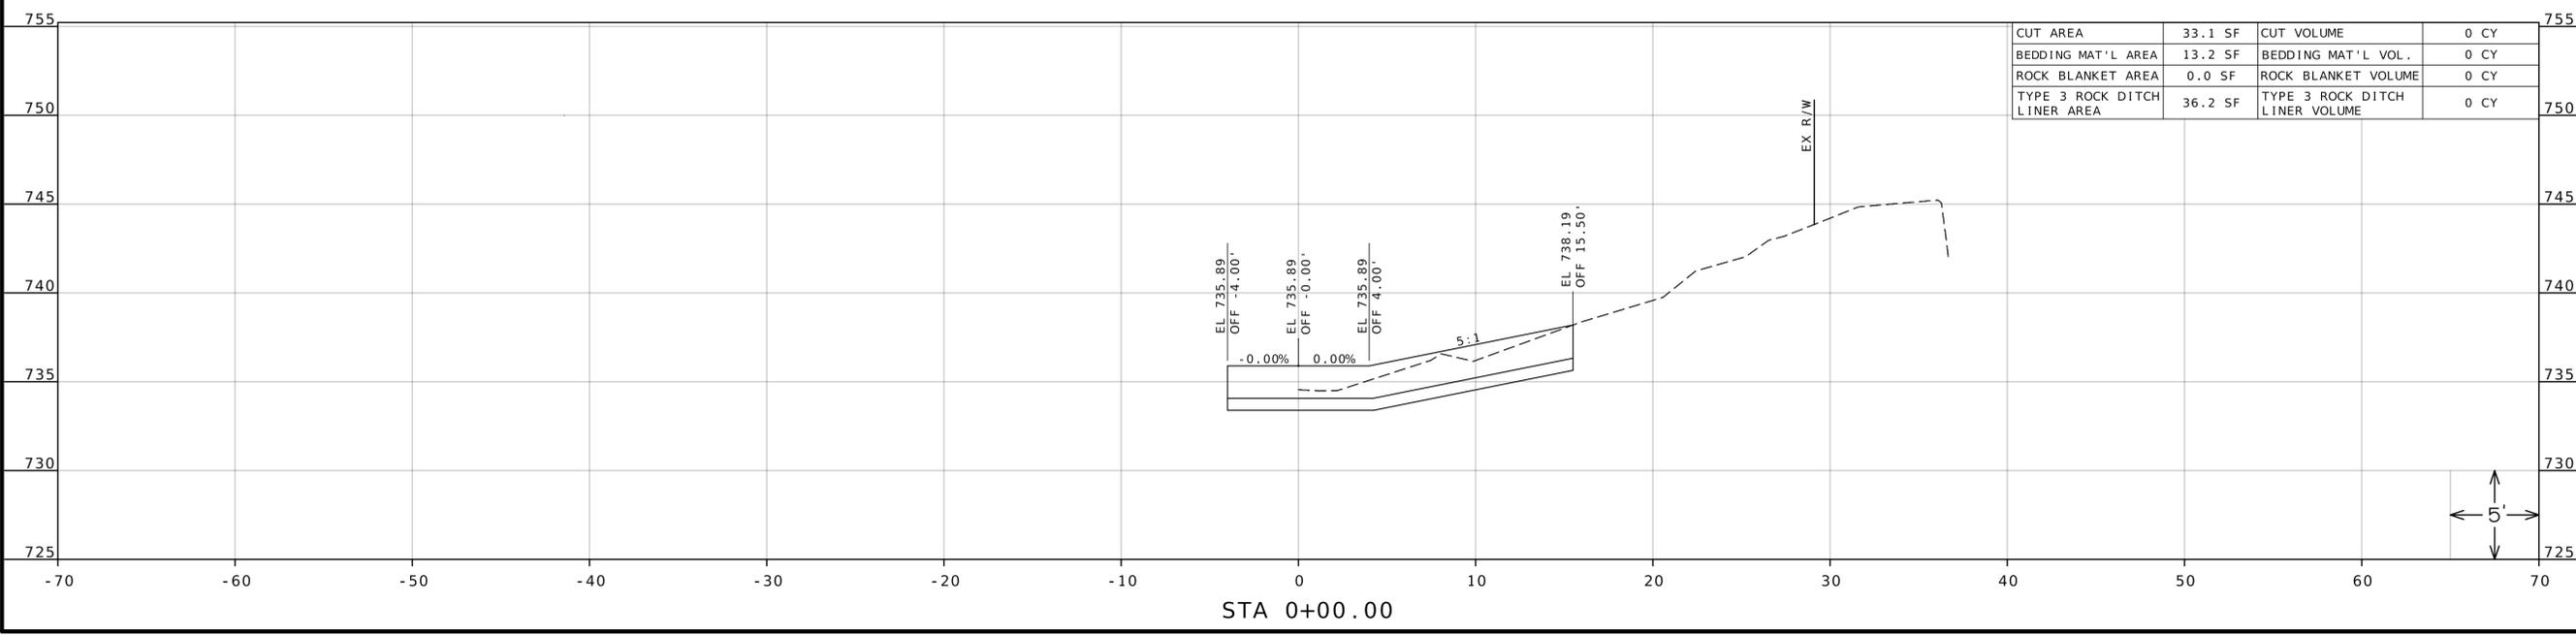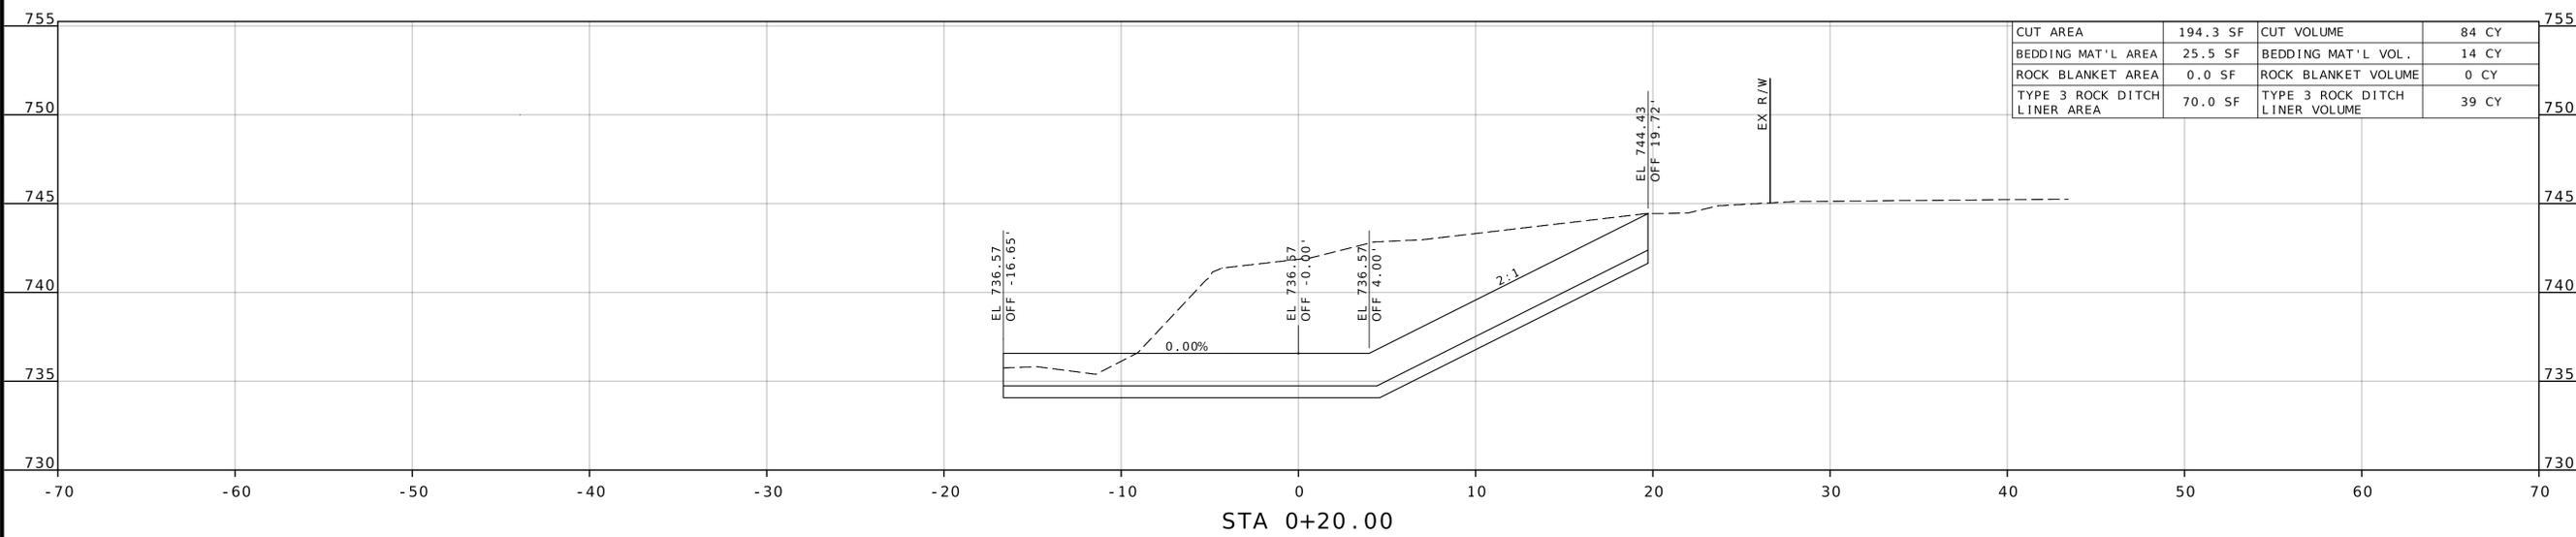


DESCRIPTION

DATE

MISSOURI HIGHWAYS AND TRANSPORTATION COMMISSION



COMBINED DITCH CONSTRUCTION CROSS SECTIONS

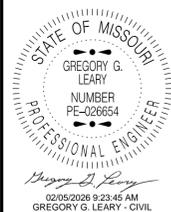

DATE PREPARED
2/4/2026

ROUTE STATE
H MO
DISTRICT SHEET NO.
CD 2

COUNTY
CALLAWAY


JOB NO.
JCD0073

CONTRACT ID.


PROJECT NO.

BRIDGE NO.

CUT AREA	80.1 SF	CUT VOLUME	61 CY
BEDDING MAT'L AREA	15.8 SF	BEDDING MAT'L VOL.	13 CY
ROCK BLANKET AREA	44.2 SF	ROCK BLANKET VOLUME	31 CY
TYPE 3 ROCK DITCH LINER AREA	43.4 SF	TYPE 3 ROCK DITCH LINER VOLUME	37 CY

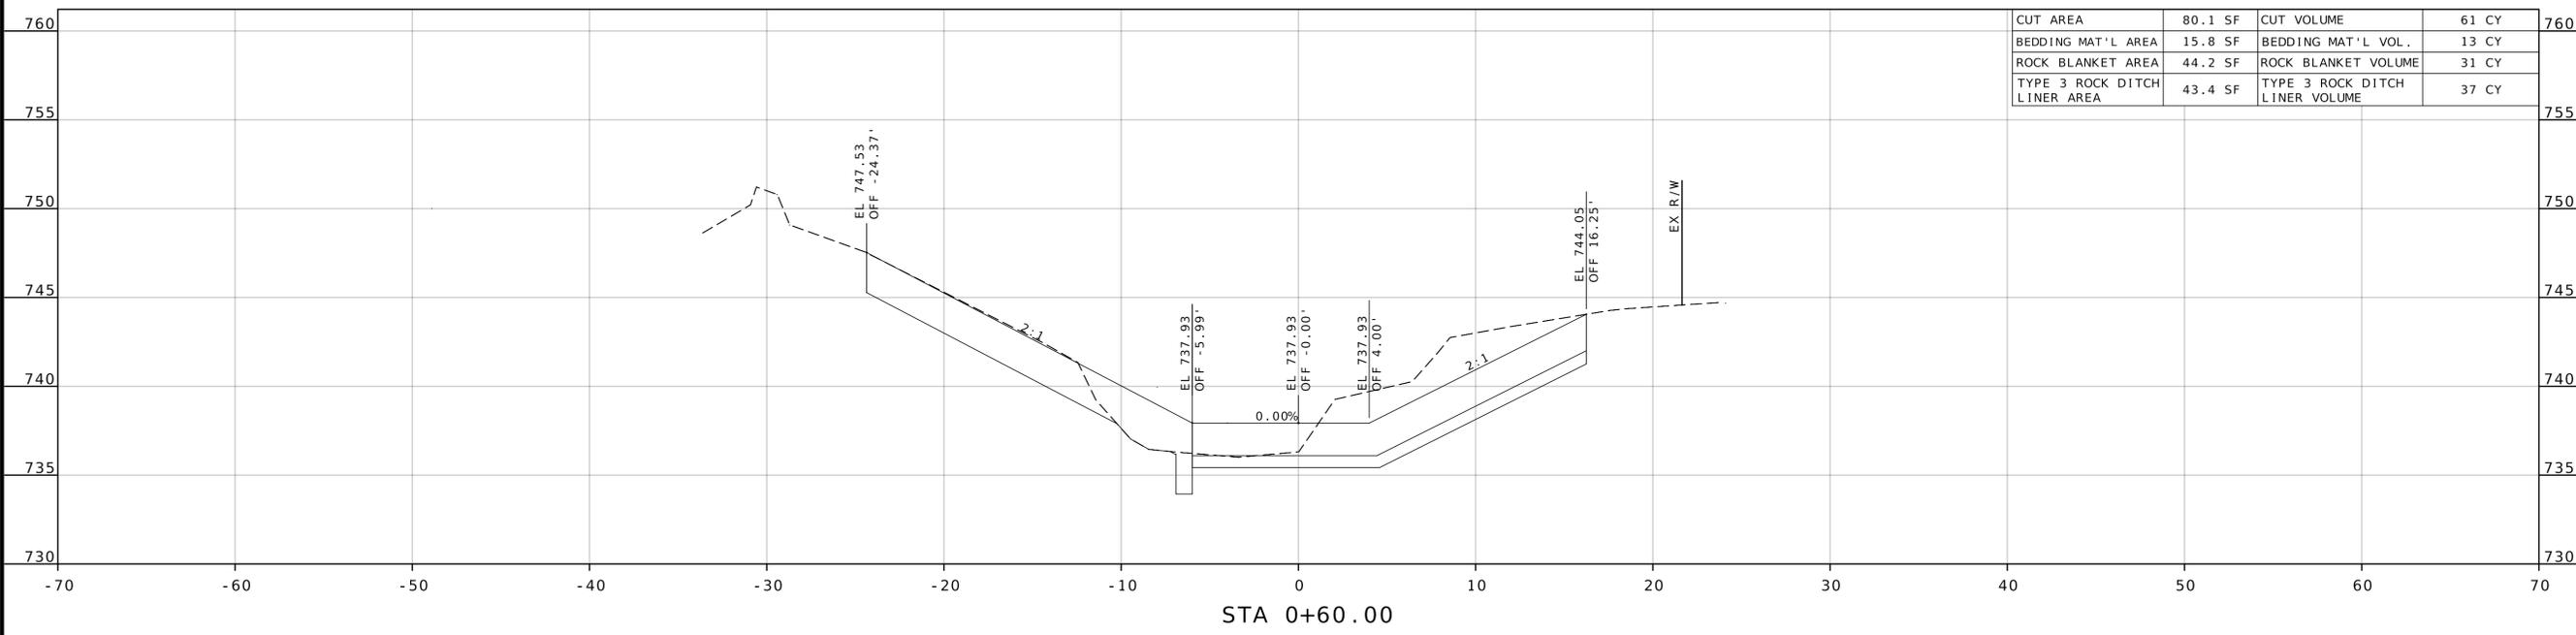

CUT AREA	85.3 SF	CUT VOLUME	114 CY
BEDDING MAT'L AREA	20.5 SF	BEDDING MAT'L VOL.	19 CY
ROCK BLANKET AREA	40.0 SF	ROCK BLANKET VOLUME	10 CY
TYPE 3 ROCK DITCH LINER AREA	56.3 SF	TYPE 3 ROCK DITCH LINER VOLUME	51 CY

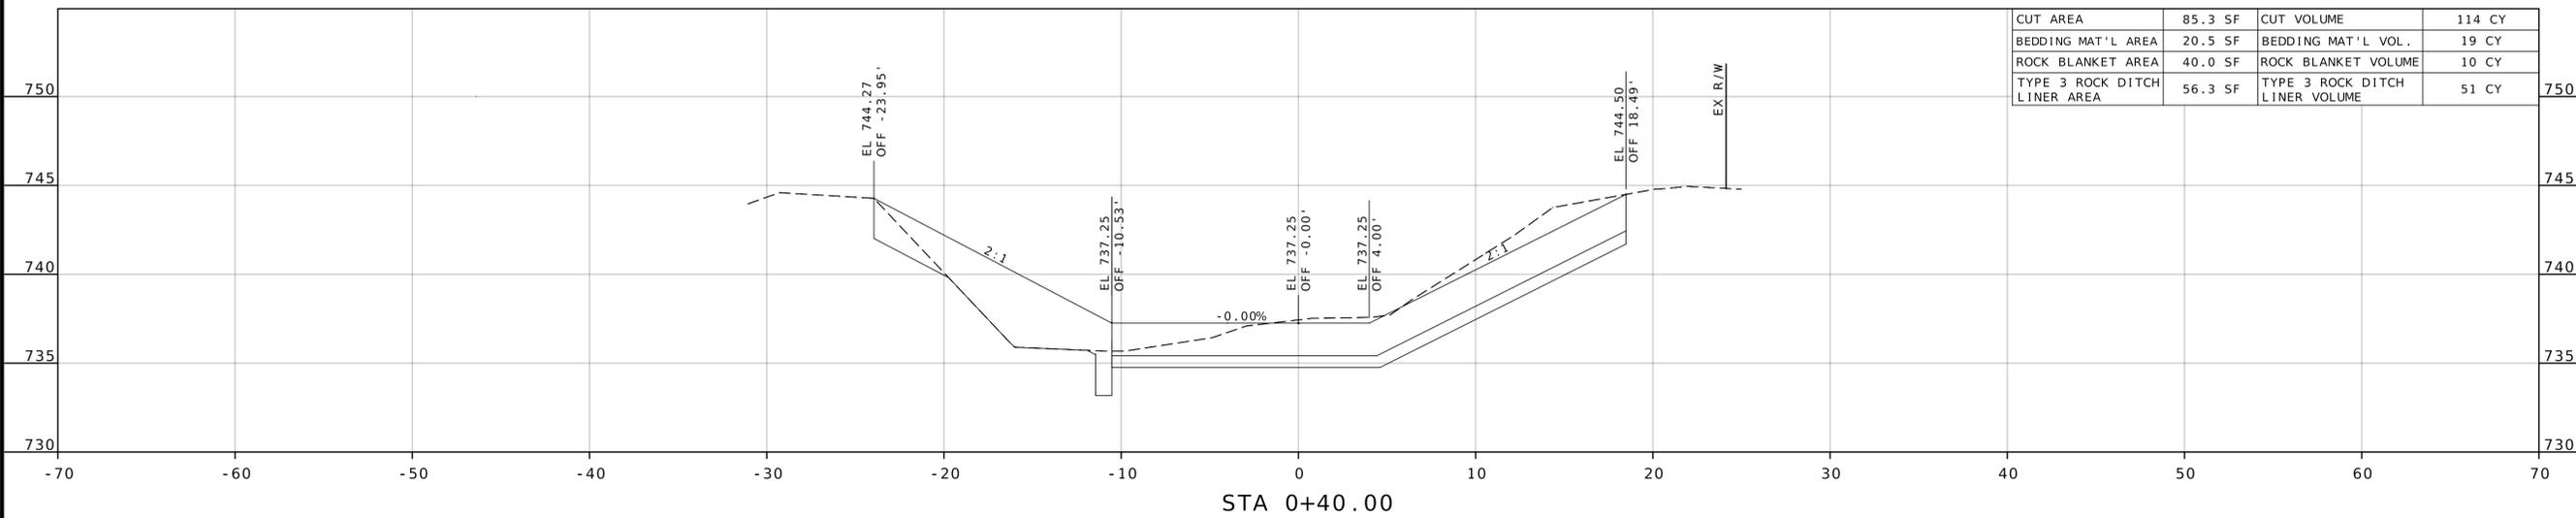

DESCRIPTION

DATE

MISSOURI HIGHWAYS AND TRANSPORTATION COMMISSION



COMBINED DITCH CONSTRUCTION CROSS SECTIONS



DATE PREPARED
2/4/2026

ROUTE H STATE MO

DISTRICT CD SHEET NO. 3

COUNTY CALLAWAY


JOB NO. JCD0073

CONTRACT ID.


PROJECT NO.

BRIDGE NO.

CUT AREA	170.4 SF	CUT VOLUME	117 CY
BEDDING MAT'L AREA	14.5 SF	BEDDING MAT'L VOL.	11 CY
ROCK FILL AREA	62.7 SF	ROCK FILL VOLUME	25 CY
ROCK BLANKET AREA	0.0 SF	ROCK BLANKET VOLUME	24 CY
TYPE 3 ROCK DITCH LINER AREA	40.0 SF	TYPE 3 ROCK DITCH LINER VOLUME	28 CY

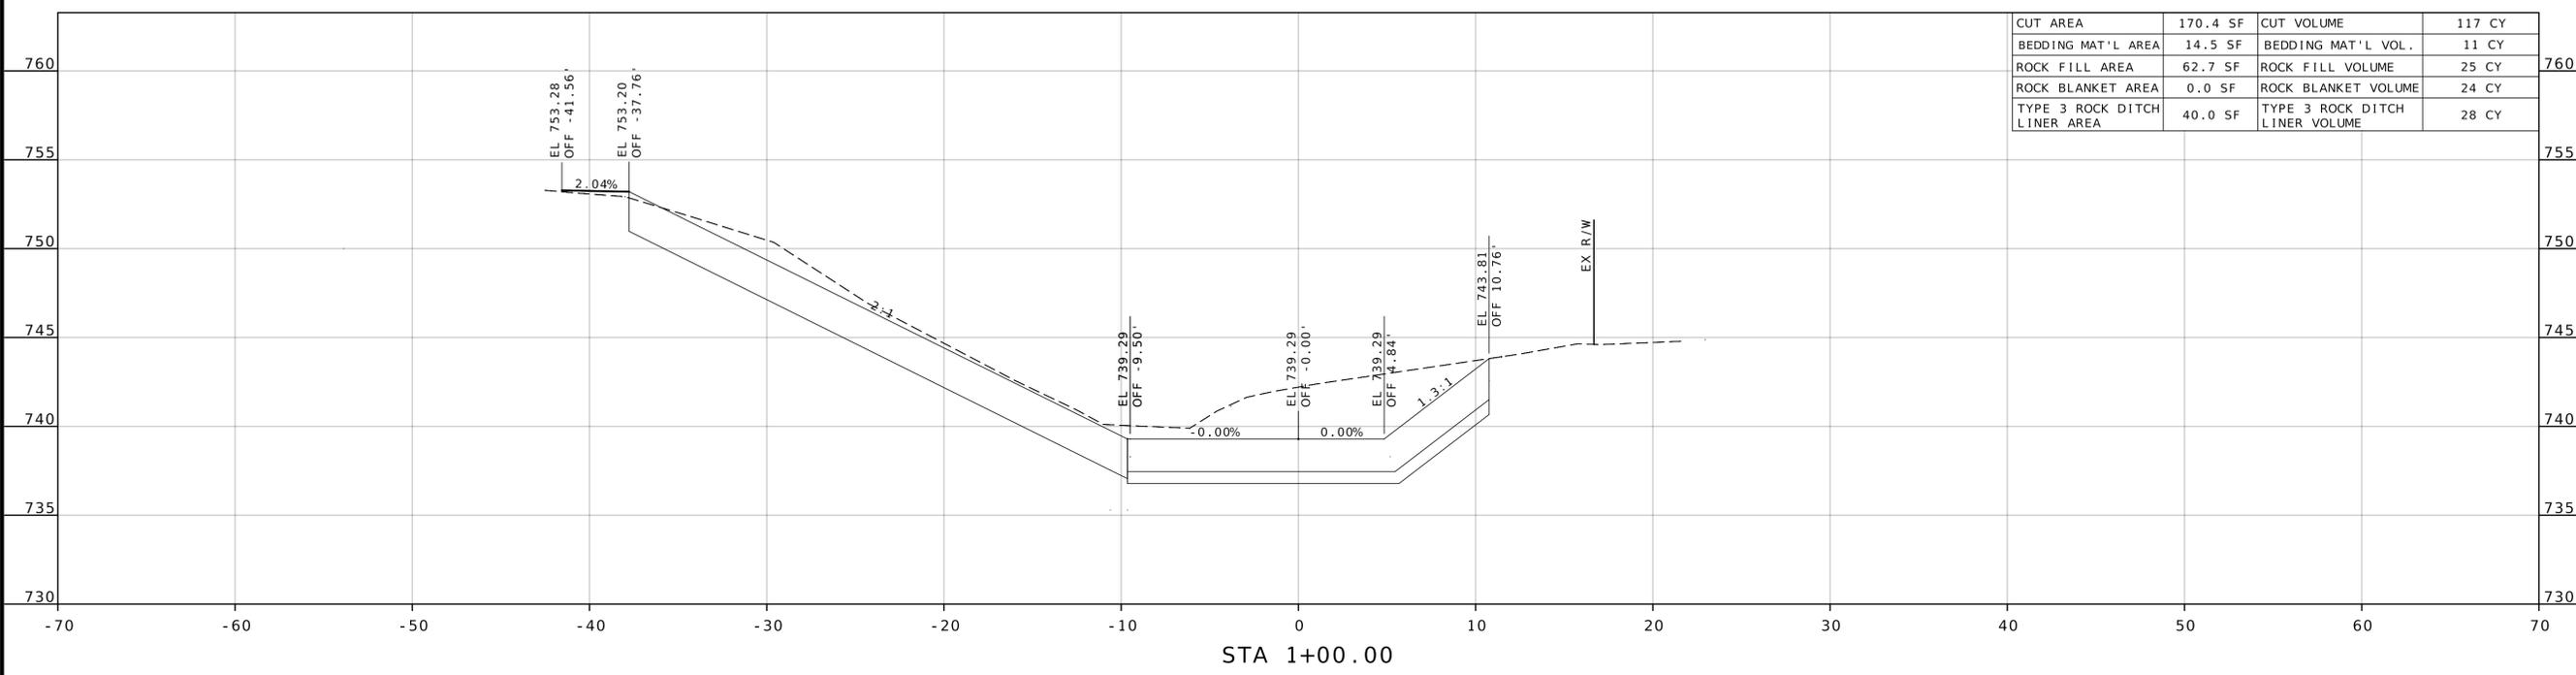

CUT AREA	152.5 SF	CUT VOLUME	86 CY
BEDDING MAT'L AREA	14.0 SF	BEDDING MAT'L VOL.	11 CY
ROCK BLANKET AREA	73.4 SF	ROCK BLANKET VOLUME	44 CY
TYPE 3 ROCK DITCH LINER AREA	38.6 SF	TYPE 3 ROCK DITCH LINER VOLUME	30 CY

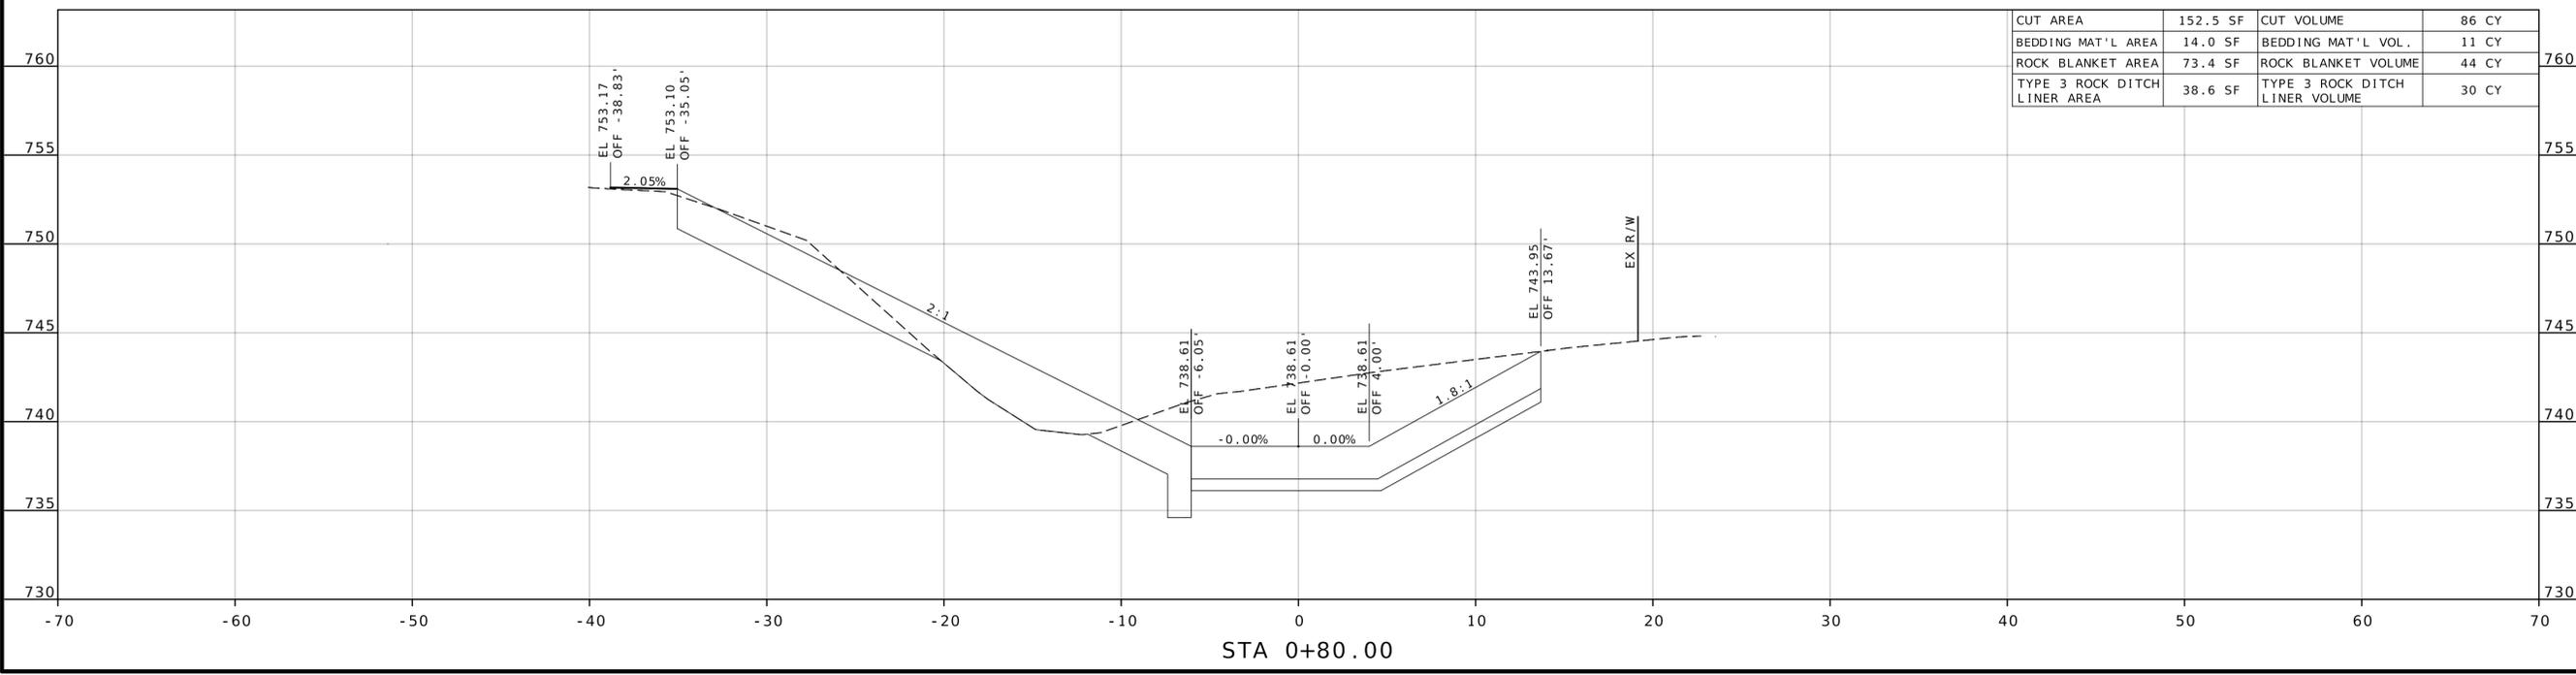

DATE	DESCRIPTION

MISSOURI HIGHWAYS AND TRANSPORTATION COMMISSION

MoDOT

105 WEST CAPITOL
JEFFERSON CITY, MO 65102
1-888-ASK-MODOT (1-888-275-6636)

COMBINED DITCH CONSTRUCTION CROSS SECTIONS

