

DATE PREPARED  
1/15/2026

ROUTE	STATE
54	MO
DISTRICT	SHEET NO.
CD	1

COUNTY  
CALLAWAY

JOB NO.  
JCD0170

CONTRACT ID.

PROJECT NO.

BRIDGE NO.

DESCRIPTION	DATE

MISSOURI HIGHWAYS AND TRANSPORTATION COMMISSION




105 WEST CAPITOL  
JEFFERSON CITY, MO 65102  
1-888-ASK-MODOT (1-888-275-6636)

**Bartlett & West**


601 MONROE ST. SUITE 201 - JEFFERSON CITY, MO 65101  
PHONE 472-634-3181  
CERTIFICATE OF AUTHORITY NO. 000167 - ENGINEERING  
WWW.BARTLETTWEST.COM

BL RTE 54 MEDIAN WIDENING

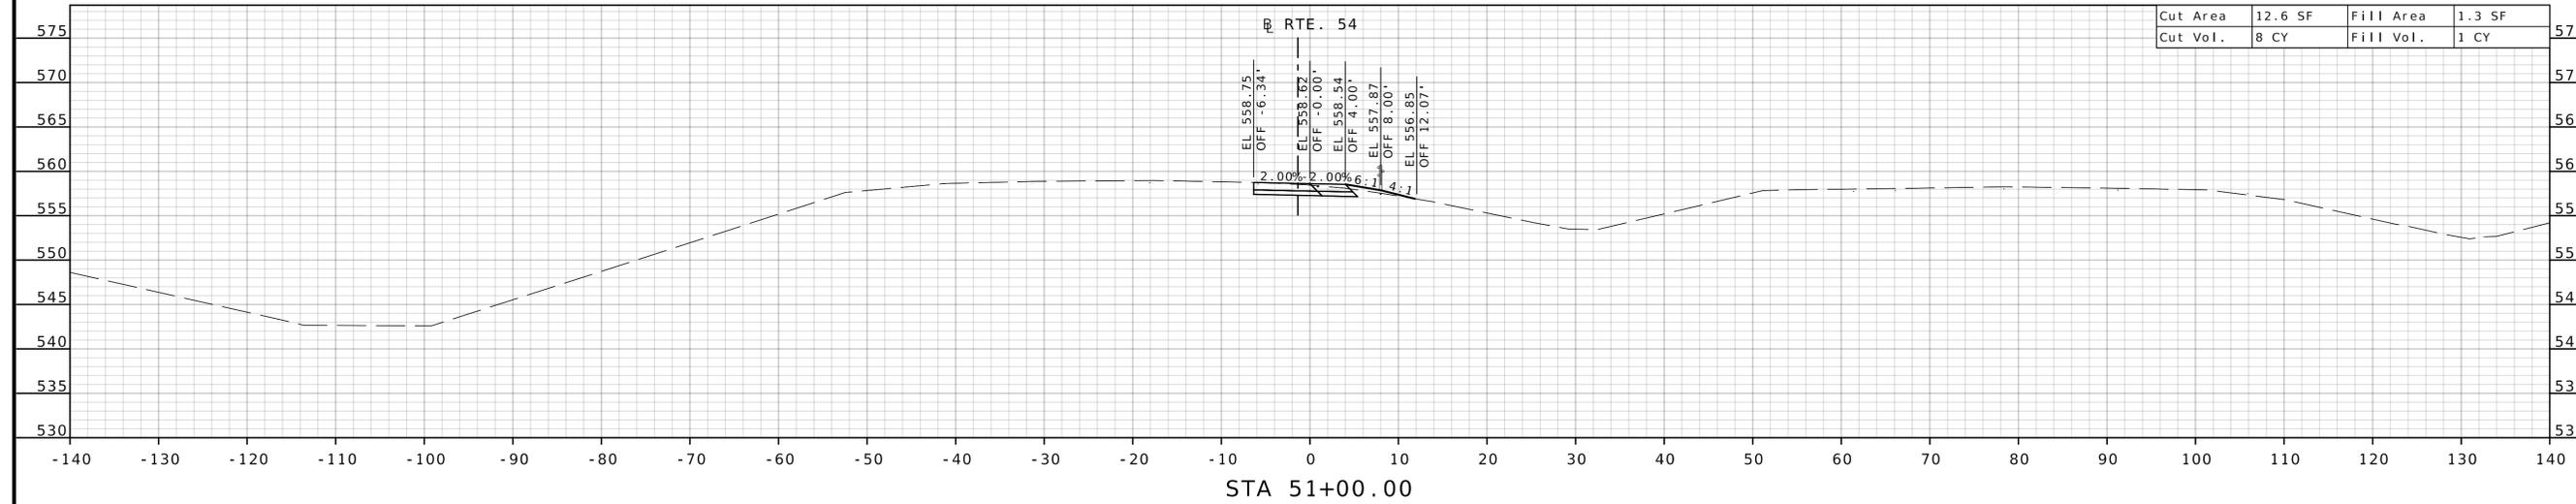

STA 51+00.00

BL RTE 54 MEDIAN WIDENING

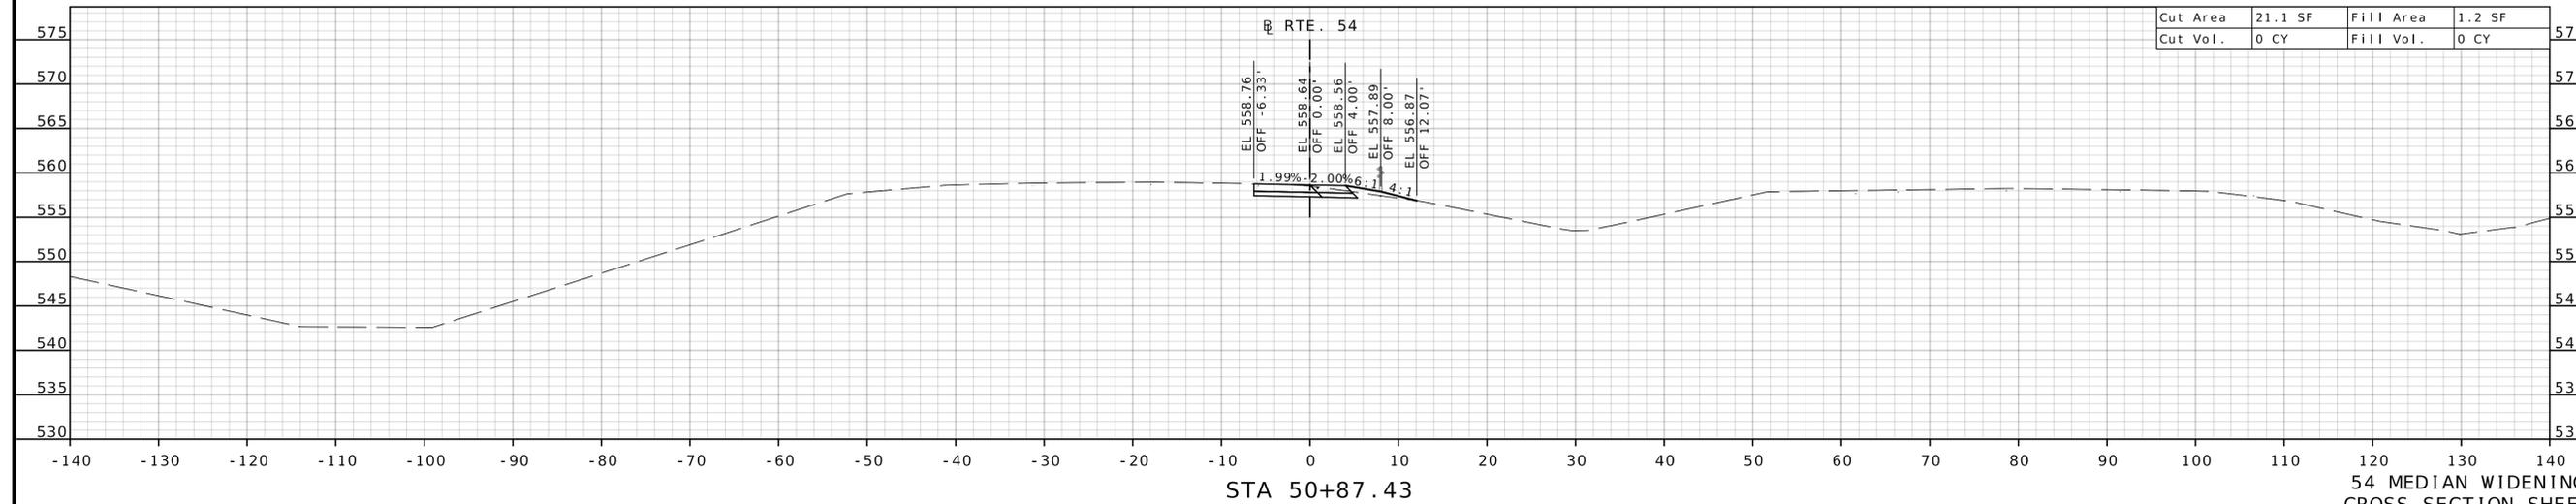


STA 50+87.43

ABRUPT SECTION


54 MEDIAN WIDENING  
CROSS SECTION SHEET  
SHEET 1 OF 17

IF A SEAL IS PRESENT ON THIS SHEET IT HAS BEEN ELECTRONICALLY SEALED AND DATED.


BL RTE\_54\_MEDIAN\_WIDENING

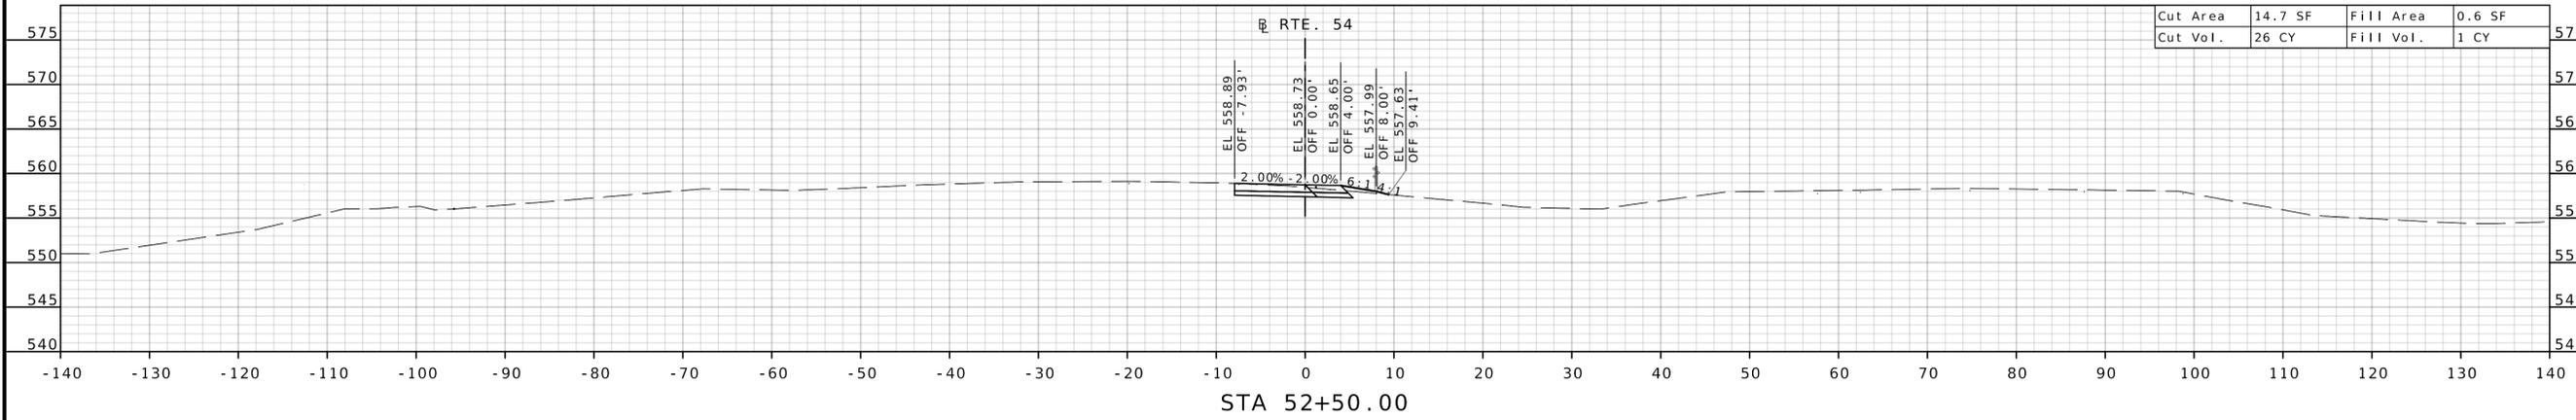

BL RTE\_54\_MEDIAN\_WIDENING

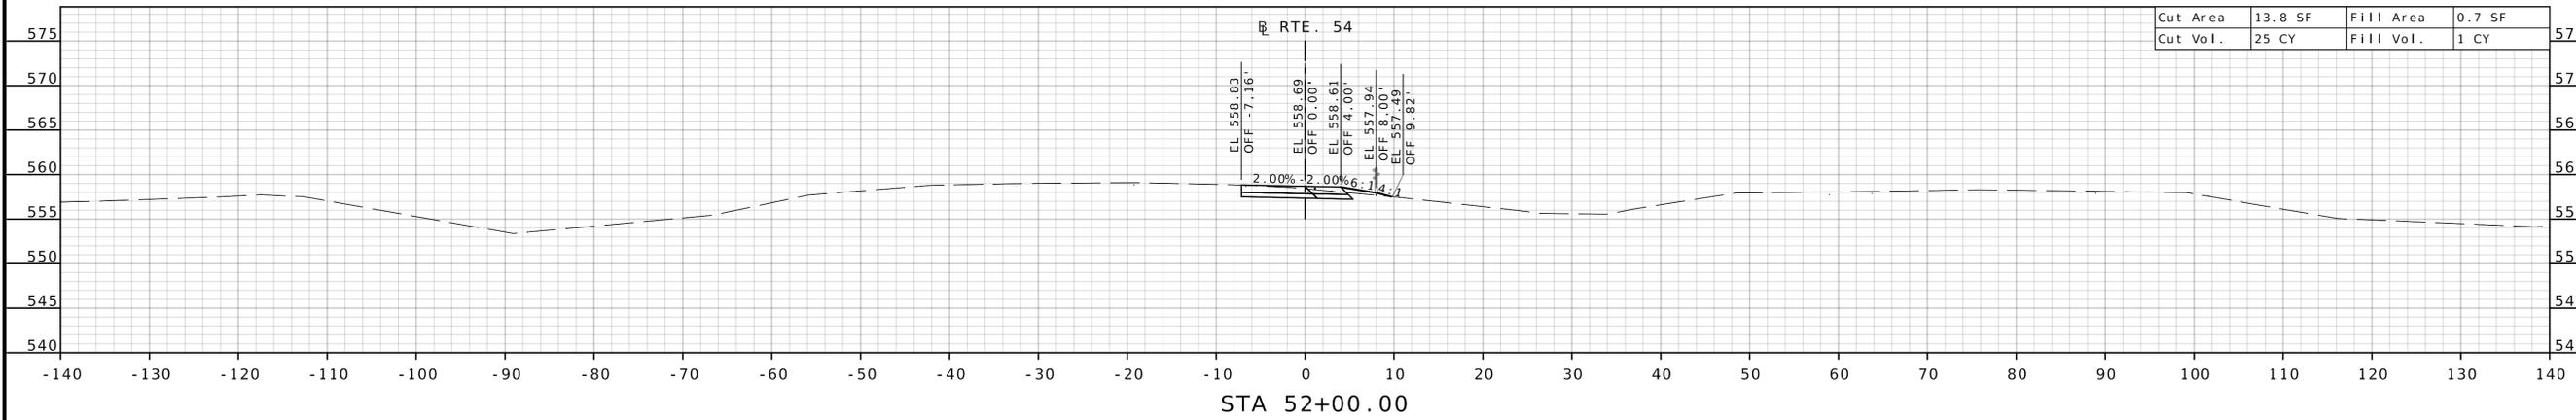

BL RTE\_54\_MEDIAN\_WIDENING

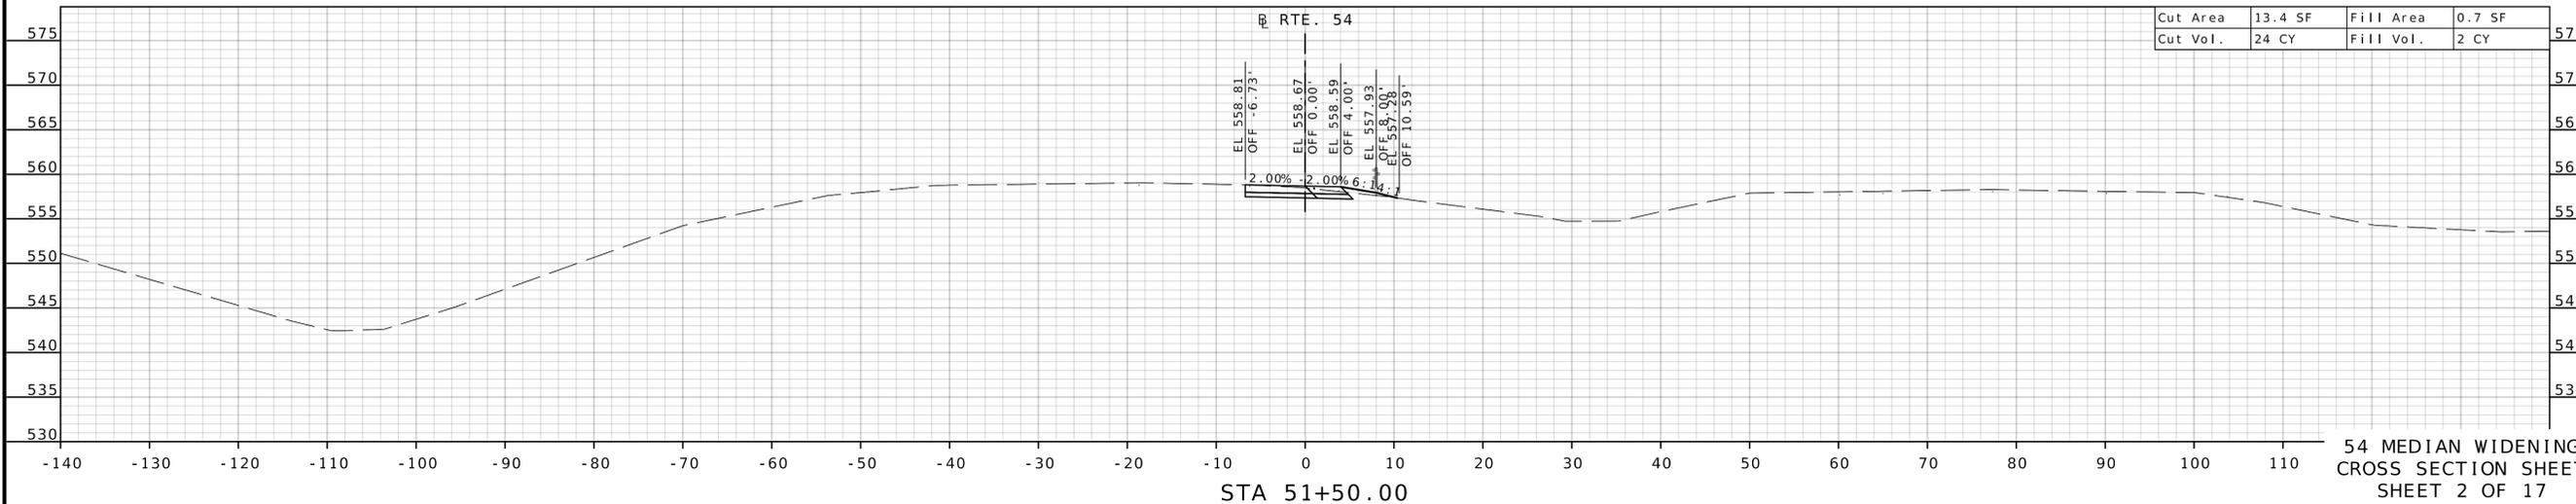

54 MEDIAN WIDENING  
CROSS SECTION SHEET  
SHEET 2 OF 17

DATE PREPARED  
1/15/2026

ROUTE 54 STATE MO  
DISTRICT CD SHEET NO. 2

COUNTY CALLAWAY  
JOB NO. JCD0170  
CONTRACT ID.

PROJECT NO.  
BRIDGE NO.

DATE	DESCRIPTION

MISSOURI HIGHWAYS AND TRANSPORTATION COMMISSION

105 WEST CAPITOL  
JEFFERSON CITY, MO 65102  
1-888-ASK-MODOT (1-888-275-6636)

**Bartlett & West**  
601 MONROE ST. SUITE 201 - JEFFERSON CITY, MO 65101  
PHONE 573-634-3181  
CERTIFICATE OF AUTHORITY NO. 000167 - ENGINEERING  
WWW.BARTLETTWEST.COM


IF A SEAL IS PRESENT ON THIS SHEET IT HAS BEEN ELECTRONICALLY SEALED AND DATED.









BL RTE\_54\_MEDIAN\_WIDENING

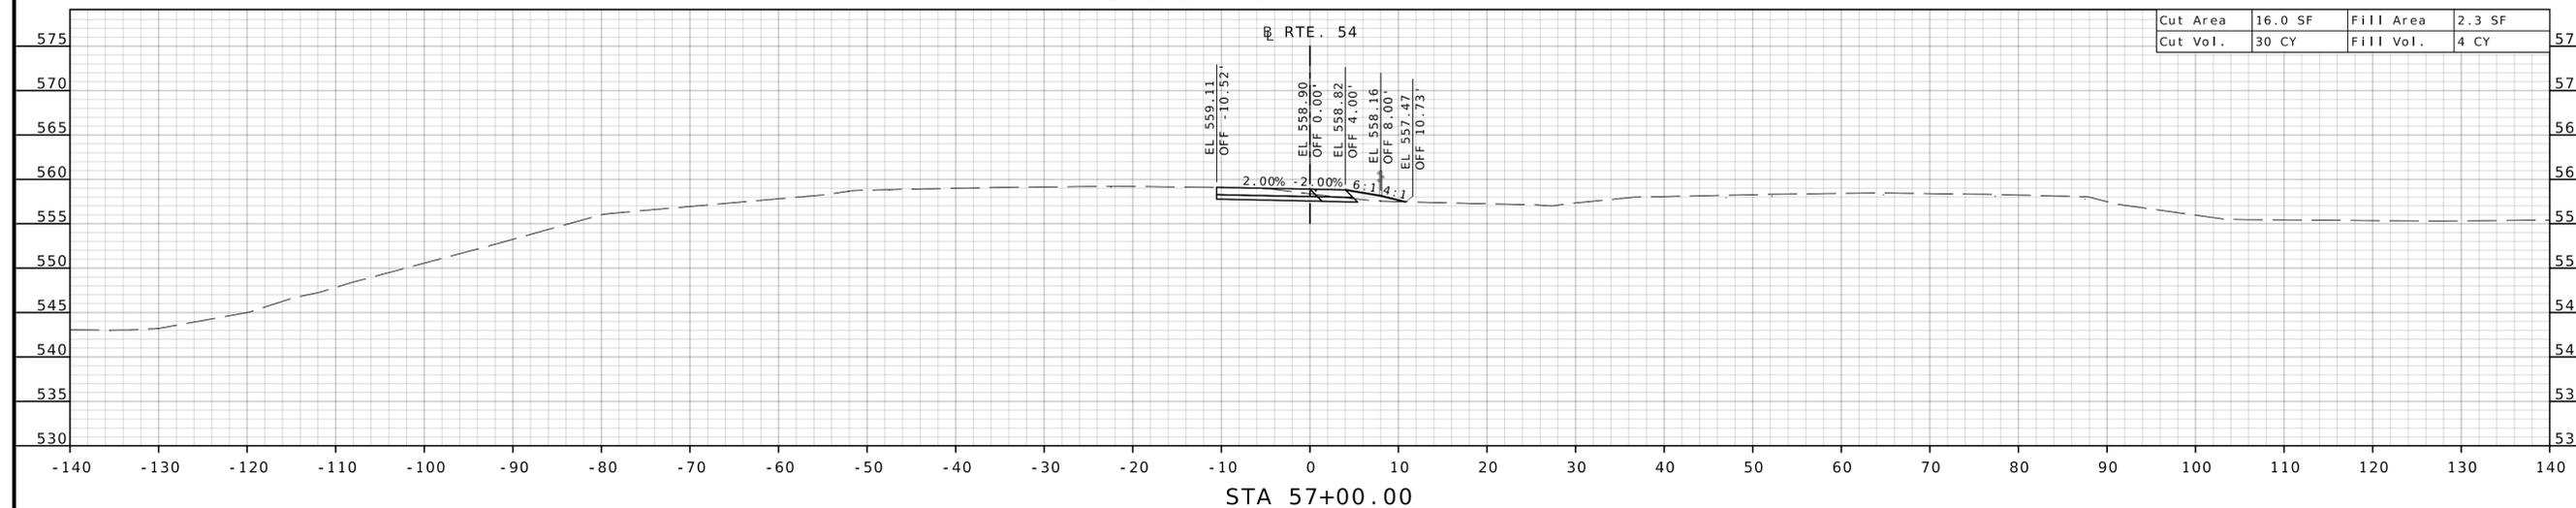

BL RTE\_54\_MEDIAN\_WIDENING

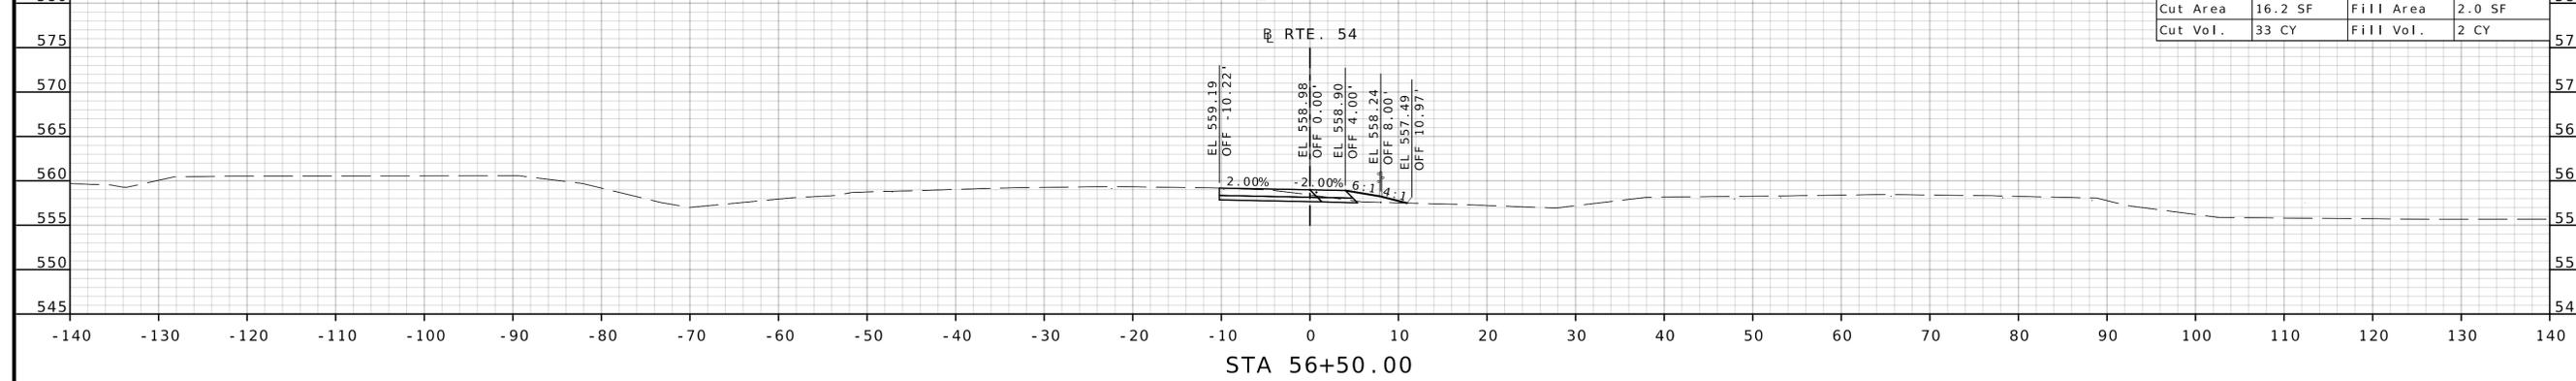


BL RTE\_54\_MEDIAN\_WIDENING

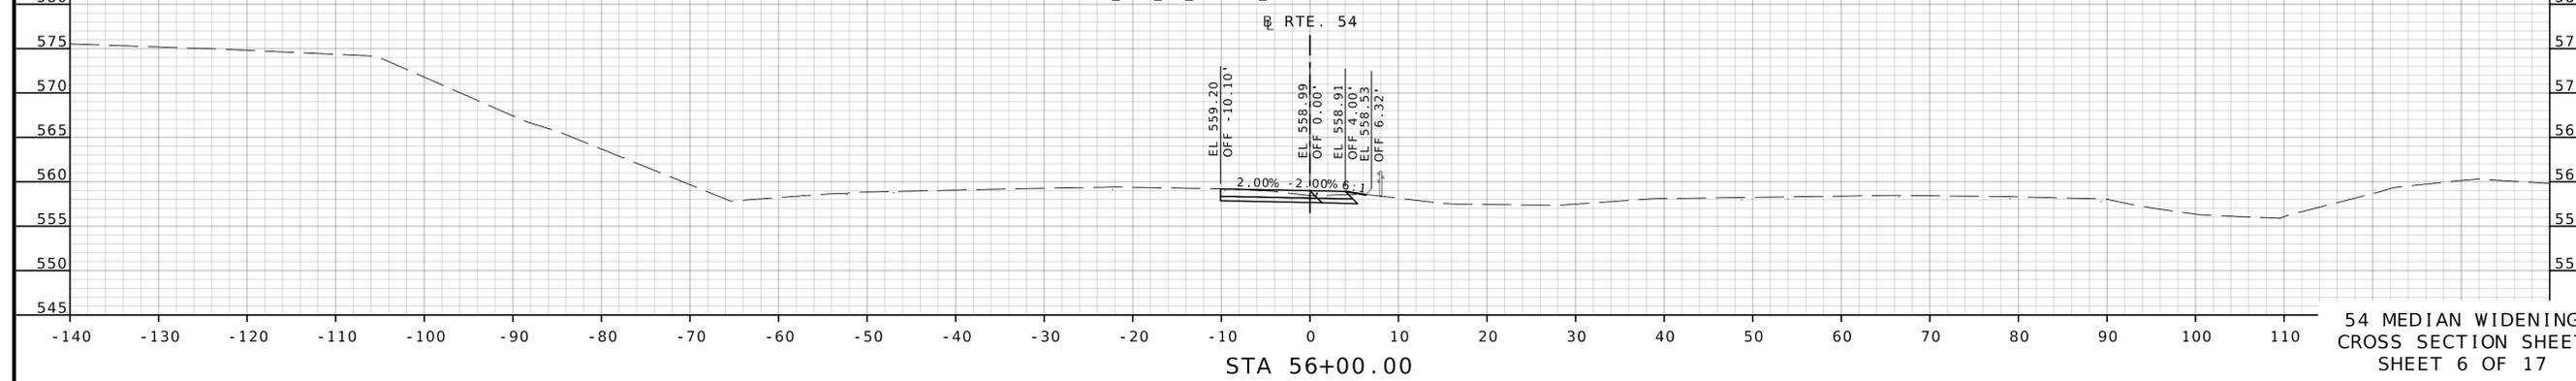

54 MEDIAN WIDENING  
CROSS SECTION SHEET  
SHEET 6 OF 17

DATE PREPARED 1/15/2026	
ROUTE 54	STATE MO
DISTRICT CD	SHEET NO. 6
COUNTY CALLAWAY	
JOB NO. JCD0170	
CONTRACT ID.	
PROJECT NO.	
BRIDGE NO.	
DESCRIPTION	DATE
MISSOURI HIGHWAYS AND TRANSPORTATION COMMISSION	105 WEST CAPITOL JEFFERSON CITY, MO 65102 1-888-ASK-MODOT (1-888-275-6636)
<b>Bartlett &amp; West</b>	601 MONROE ST., SUITE 204 - JEFFERSON CITY, MO 65101 PHONE 573-634-3181 CERTIFICATE OF AUTHORITY NO. 000167 - ENGINEERING WWW.BARTLETTWEST.COM

IF A SEAL IS PRESENT ON THIS SHEET IT HAS BEEN ELECTRONICALLY SEALED AND DATED.

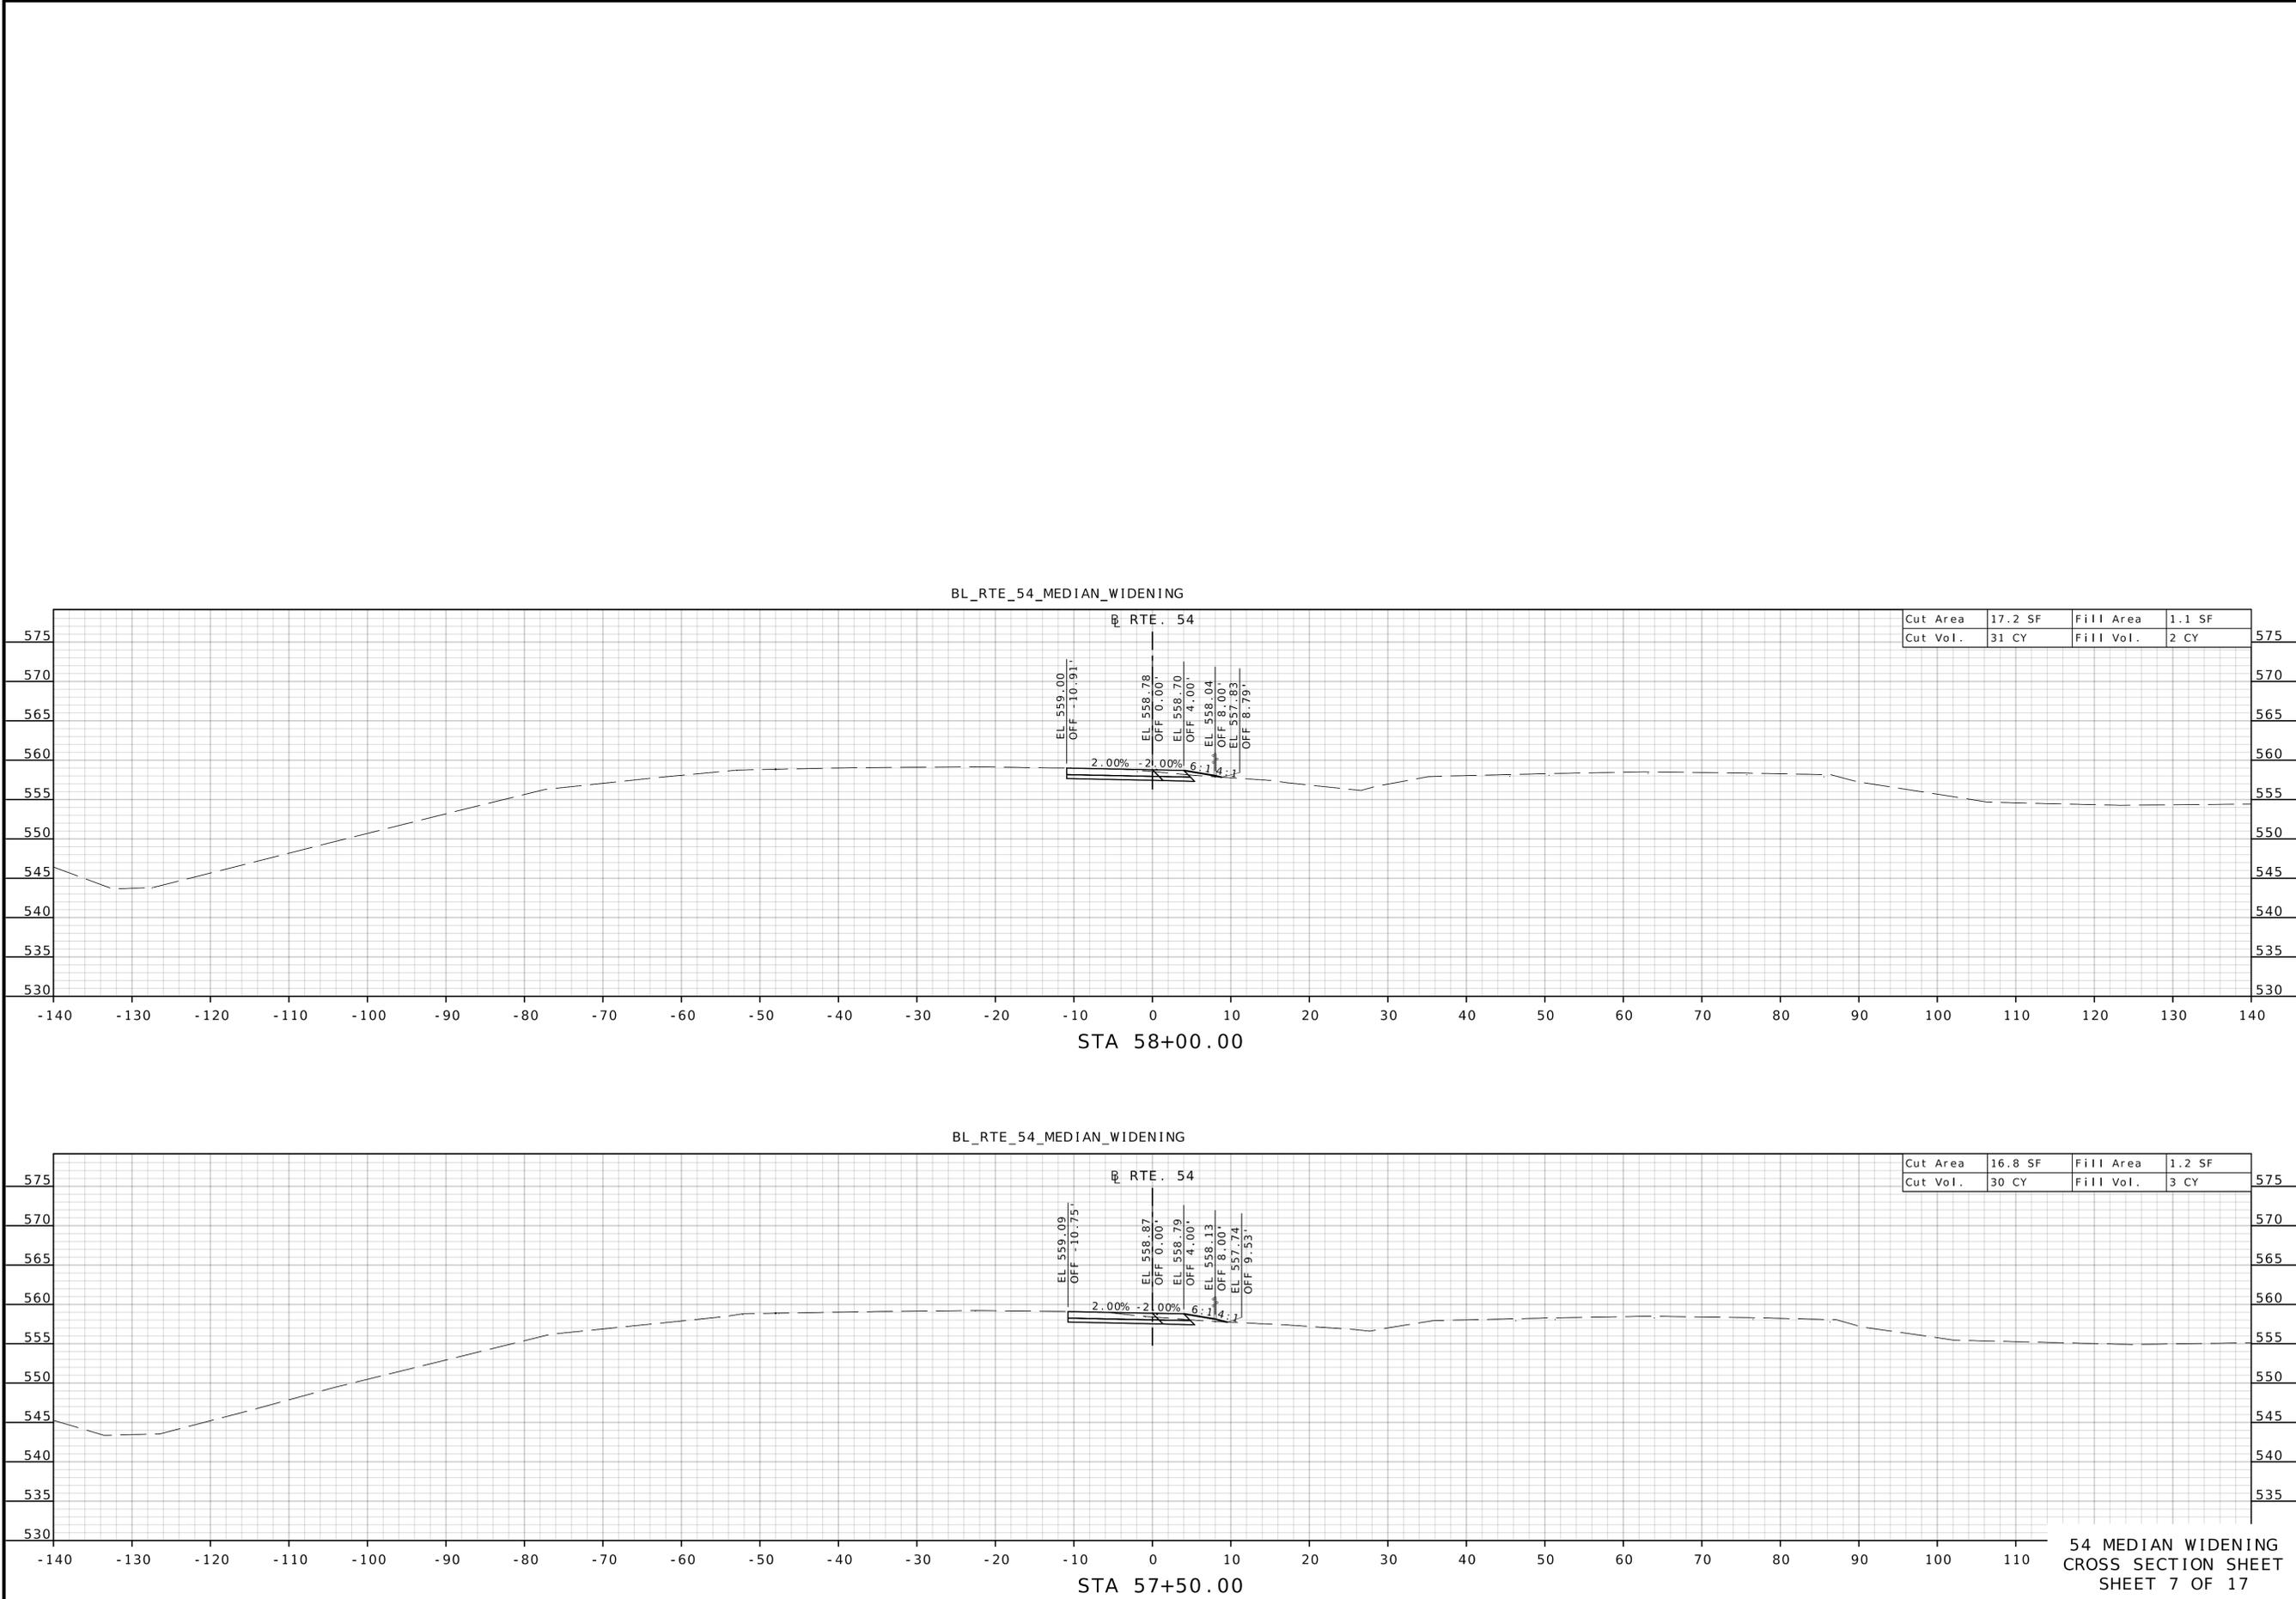

DATE PREPARED 1/15/2026	
ROUTE 54	STATE MO
DISTRICT CD	SHEET NO. 7
COUNTY CALLAWAY	
JOB NO. JCD0170	
CONTRACT ID.	
PROJECT NO.	
BRIDGE NO.	
DESCRIPTION	
DATE	

MISSOURI HIGHWAYS AND TRANSPORTATION COMMISSION



105 WEST CAPITOL  
JEFFERSON CITY, MO 65102  
1-888-ASK-MODOT (1-888-275-6636)

**Bartlett & West**  
601 MONROE ST. SUITE 201 - JEFFERSON CITY, MO 65101  
PHONE 472-634-3181  
CERTIFICATE OF AUTHORITY NO. 000167 - ENGINEERING  
WWW.BARTLETTWEST.COM

IF A SEAL IS PRESENT ON THIS SHEET IT HAS BEEN ELECTRONICALLY SEALED AND DATED.









DATE PREPARED 1/15/2026	
ROUTE 54	STATE MO
DISTRICT CD	SHEET NO. 12
COUNTY CALLAWAY	
JOB NO. JCD0170	
CONTRACT ID.	

PROJECT NO.  
BRIDGE NO.

DESCRIPTION	DATE


MISSOURI HIGHWAYS AND TRANSPORTATION COMMISSION




105 WEST CAPITOL  
JEFFERSON CITY, MO 65102  
1-888-ASK-MODOT (1-888-275-6636)

**Bartlett & West**  
601 MONROE ST., SUITE 201 - JEFFERSON CITY, MO 65101  
PHONE 473-634-3181  
CERTIFICATE OF AUTHORITY NO. 000167 - ENGINEERING  
WWW.BARTLETTWEST.COM

BL\_RTE\_54\_MEDIAN\_WIDENING

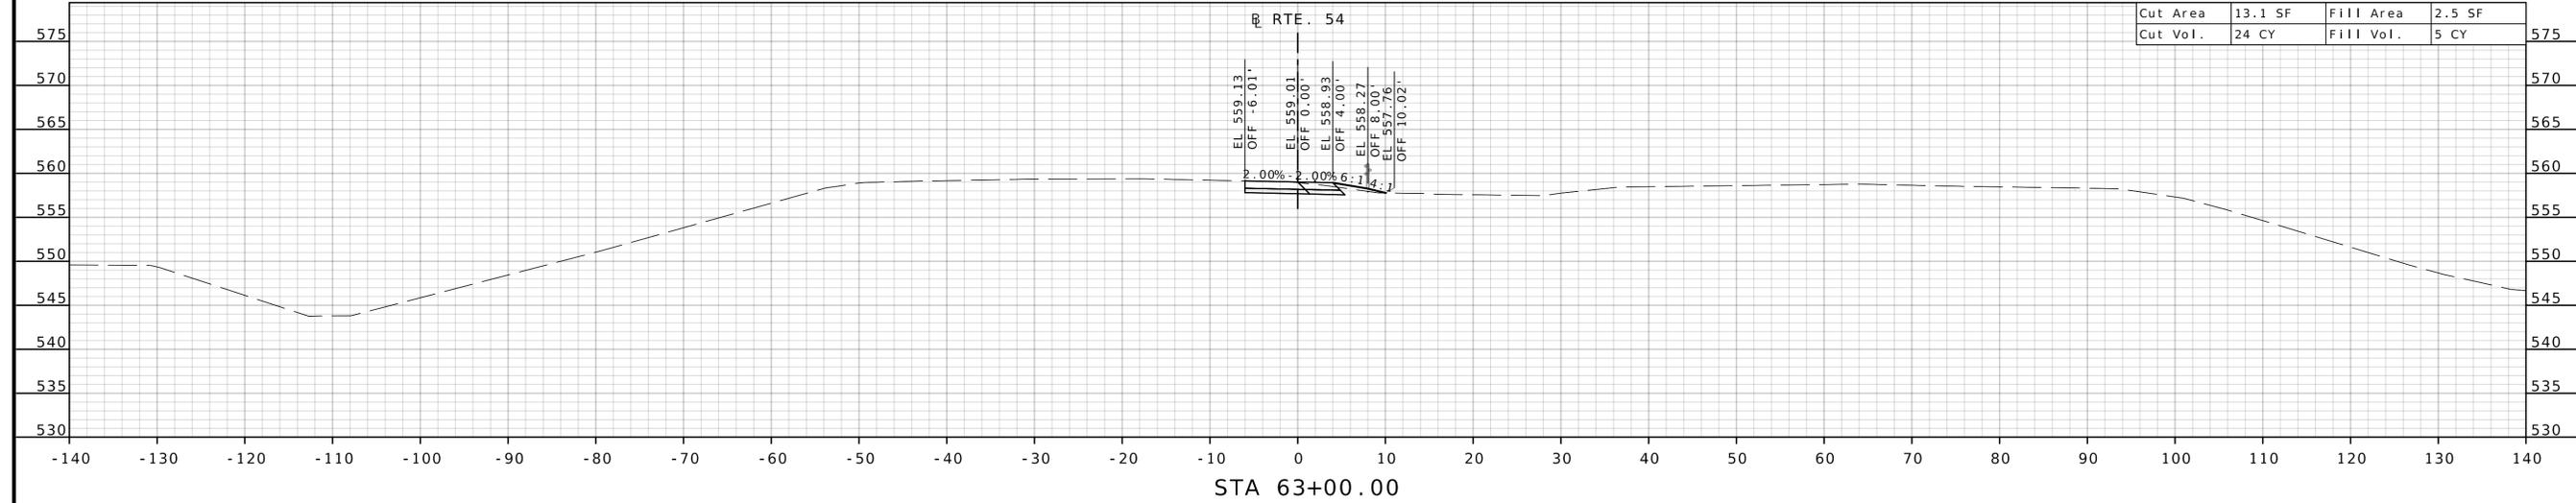

BL\_RTE\_54\_MEDIAN\_WIDENING

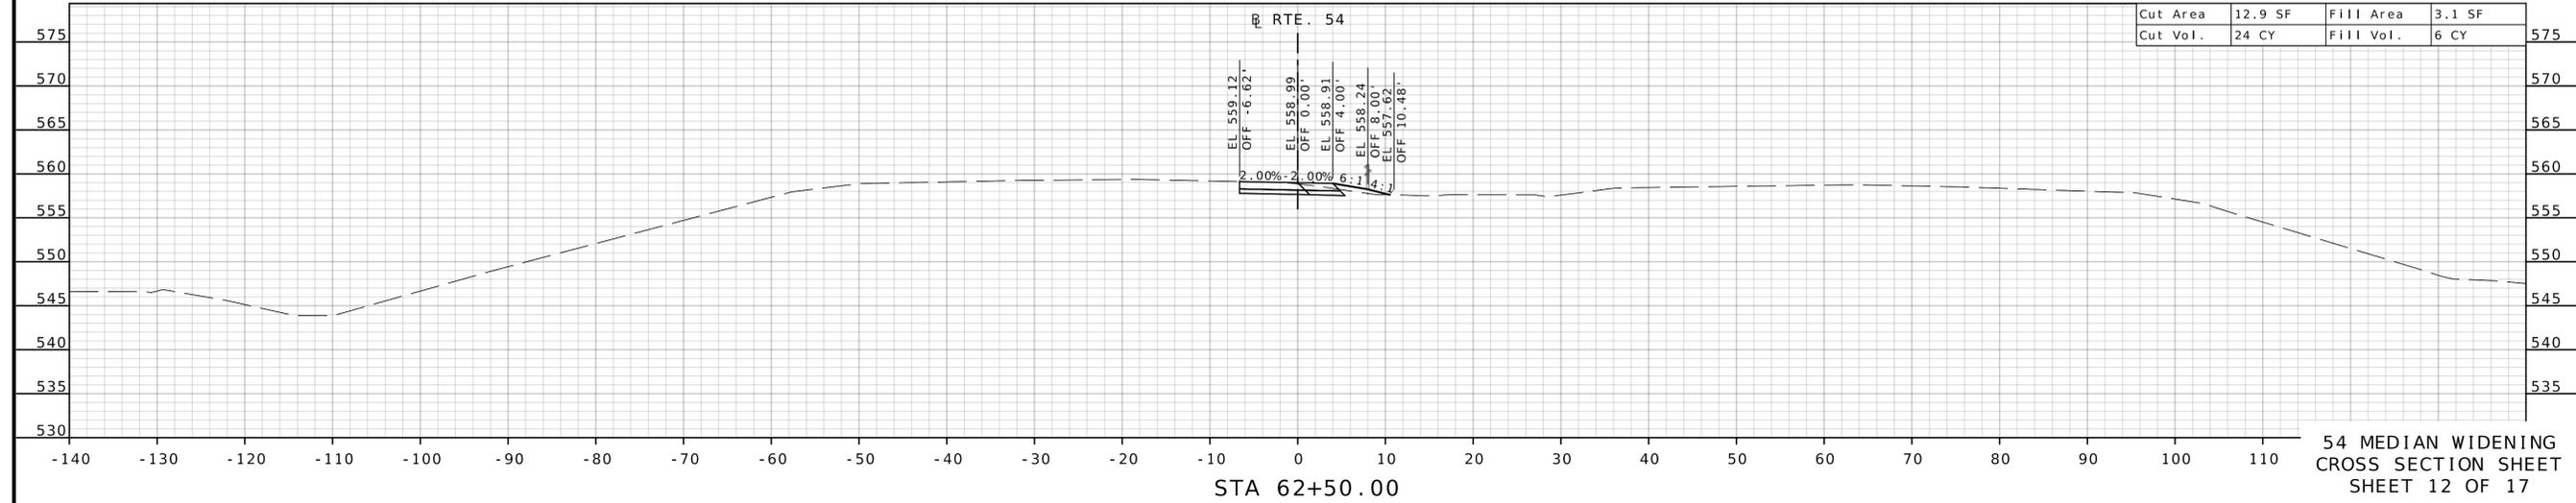

54 MEDIAN WIDENING  
CROSS SECTION SHEET  
SHEET 12 OF 17

IF A SEAL IS PRESENT ON THIS SHEET IT HAS BEEN ELECTRONICALLY SEALED AND DATED.

DATE PREPARED 1/15/2026	
ROUTE 54	STATE MO
DISTRICT CD	SHEET NO. 13
COUNTY CALLAWAY	
JOB NO. JCD0170	
CONTRACT ID.	

PROJECT NO.  
BRIDGE NO.

DESCRIPTION	DATE

MISSOURI HIGHWAYS AND TRANSPORTATION COMMISSION




105 WEST CAPITOL  
JEFFERSON CITY, MO 65102  
1-888-ASK-MODOT (1-888-275-6636)


**Bartlett & West**

601 MONROE ST. SUITE 201 - JEFFERSON CITY, MO 65101  
PHONE 573-634-3181  
CERTIFICATE OF AUTHORITY NO. 000167 - ENGINEERING  
WWW.BARTLETTWEST.COM

BL\_RTE\_54\_MEDIAN\_WIDENING

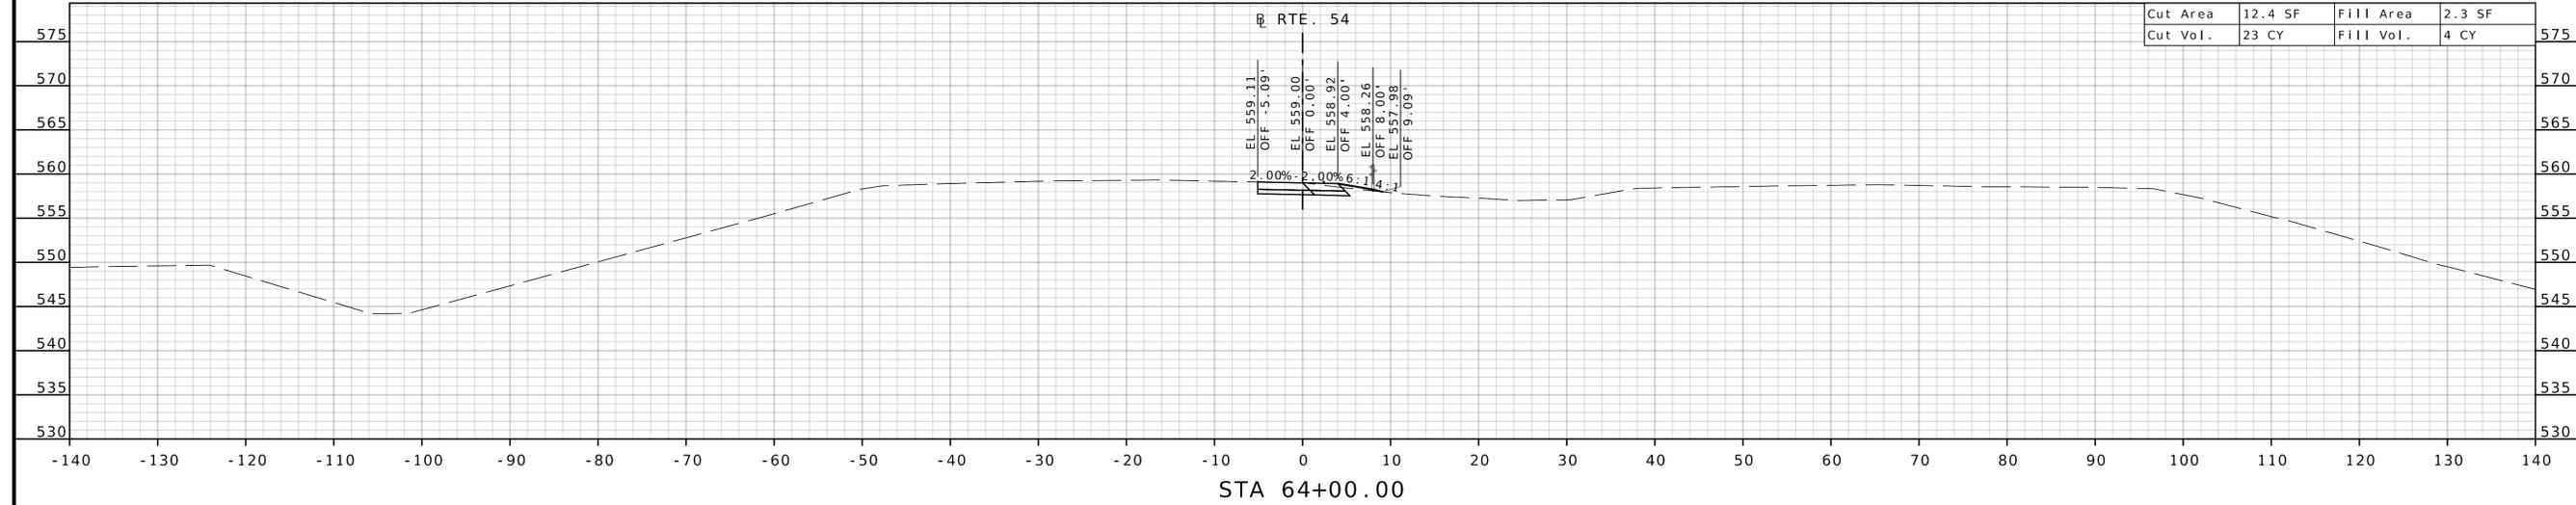

BL\_RTE\_54\_MEDIAN\_WIDENING

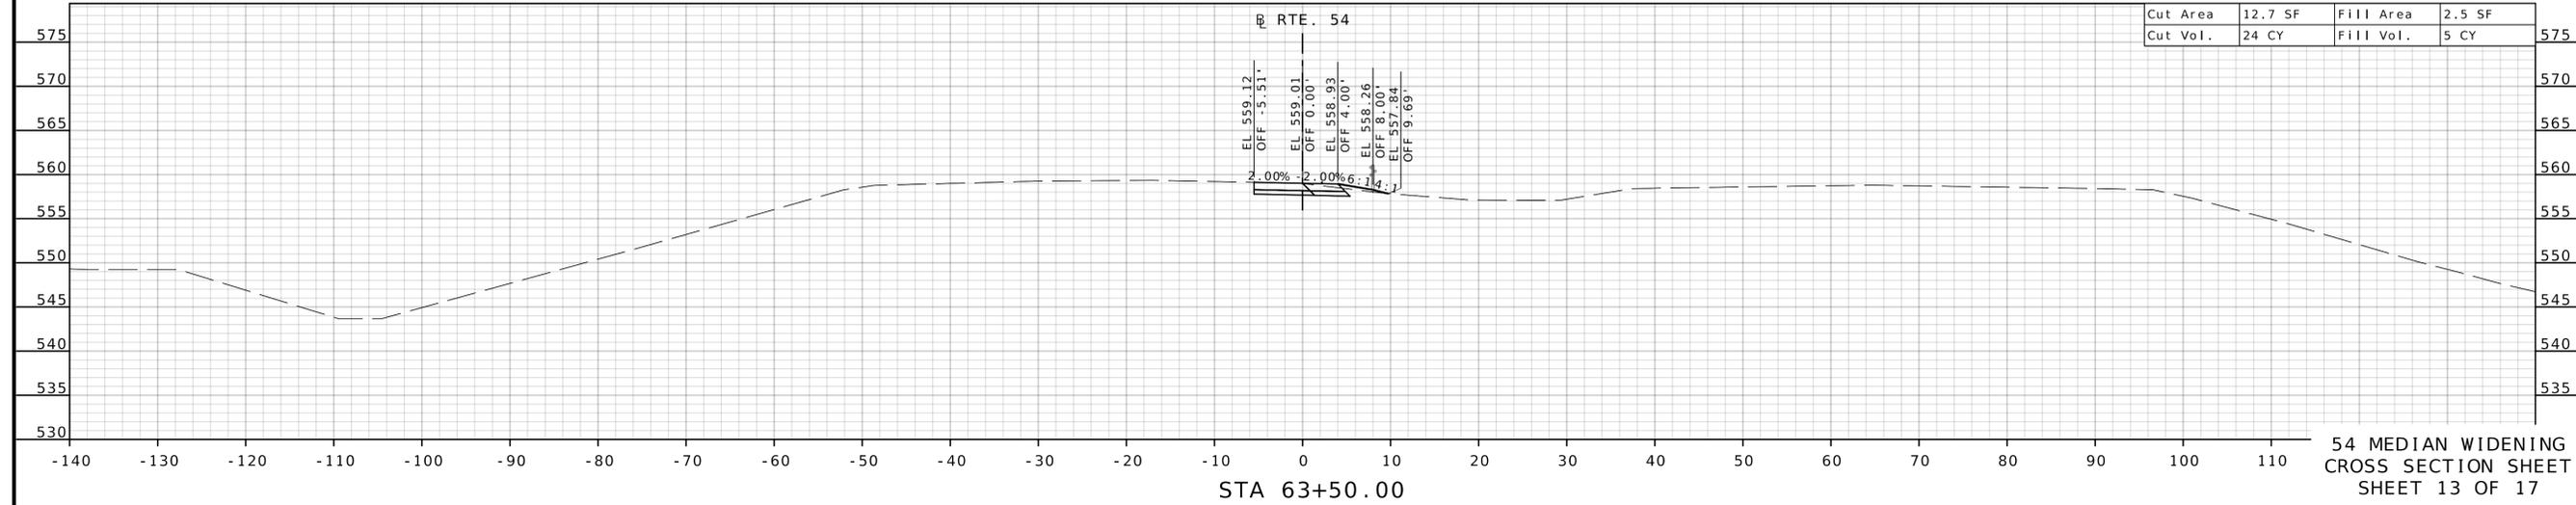

54 MEDIAN WIDENING  
CROSS SECTION SHEET  
SHEET 13 OF 17

IF A SEAL IS PRESENT ON THIS SHEET IT HAS BEEN ELECTRONICALLY SEALED AND DATED.

DATE PREPARED 1/15/2026	
ROUTE 54	STATE MO
DISTRICT CD	SHEET NO. 14
COUNTY CALLAWAY	
JOB NO. JCD0170	
CONTRACT ID.	
PROJECT NO.	
BRIDGE NO.	

DESCRIPTION	DATE


MISSOURI HIGHWAYS AND TRANSPORTATION COMMISSION




105 WEST CAPITOL  
JEFFERSON CITY, MO 65102  
1-888-ASK-MODOT (1-888-275-6636)

**Bartlett & West**  
601 MONROE ST. SUITE 201 - JEFFERSON CITY, MO 65101  
PHONE 573-634-3181  
CERTIFICATE OF AUTHORITY NO. 000167 - ENGINEERING  
WWW.BARTLETTWEST.COM

BL\_RTE\_54\_MEDIAN\_WIDENING

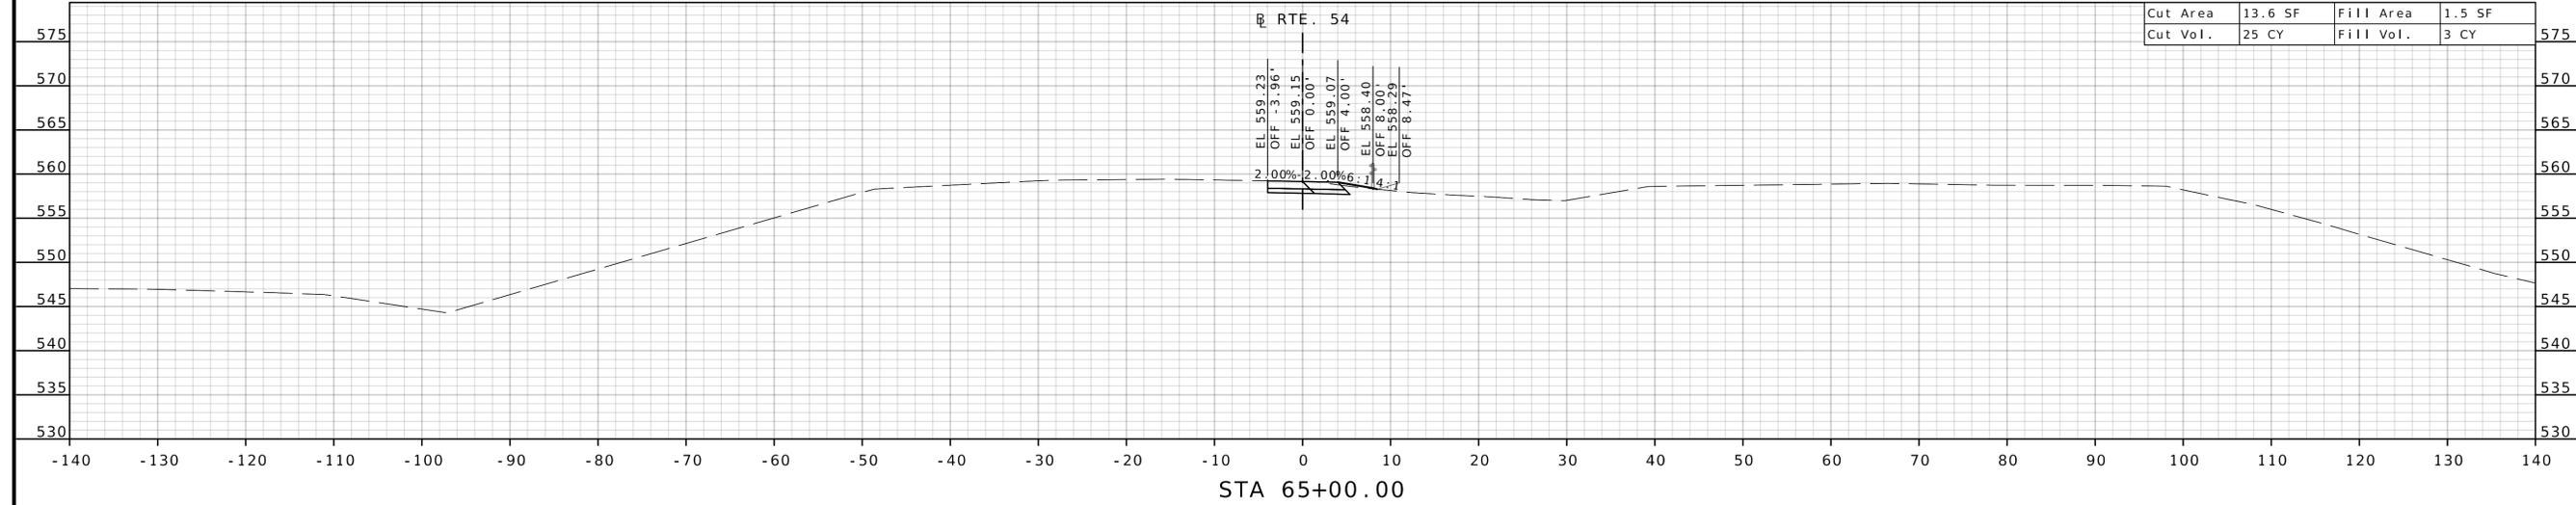

BL\_RTE\_54\_MEDIAN\_WIDENING

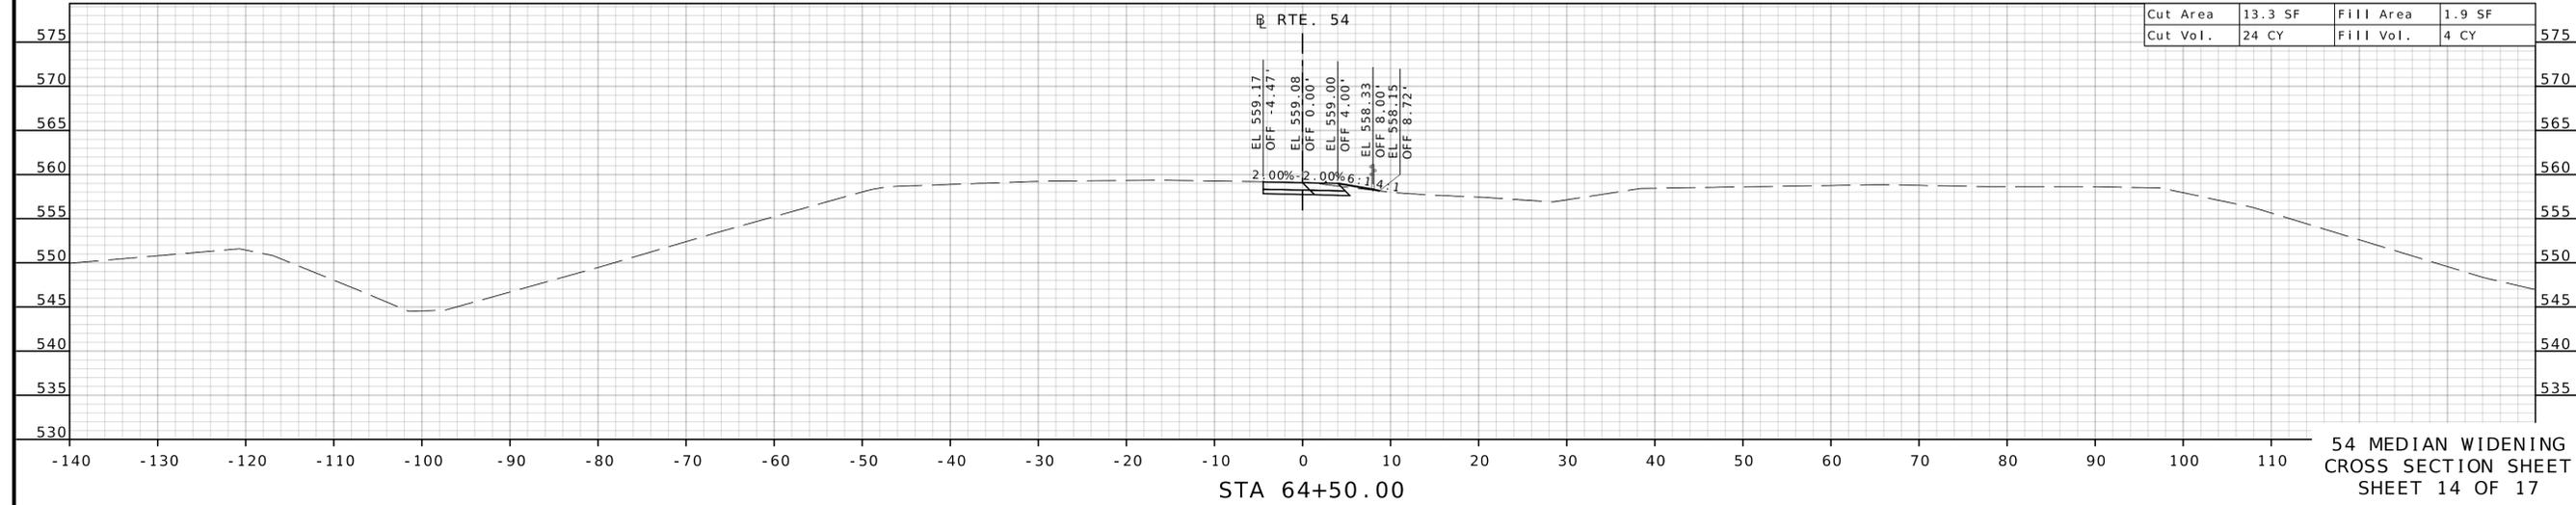

54 MEDIAN WIDENING  
CROSS SECTION SHEET  
SHEET 14 OF 17

IF A SEAL IS PRESENT ON THIS SHEET IT HAS BEEN ELECTRONICALLY SEALED AND DATED.

DATE PREPARED 1/15/2026	
ROUTE 54	STATE MO
DISTRICT CD	SHEET NO. 15
COUNTY CALLAWAY	
JOB NO. JCD0170	
CONTRACT ID.	
PROJECT NO.	
BRIDGE NO.	

DESCRIPTION	DATE

MISSOURI HIGHWAYS AND TRANSPORTATION COMMISSION




105 WEST CAPITOL  
JEFFERSON CITY, MO 65102  
1-888-ASK-MODOT (1-888-275-6636)

**Bartlett & West**

601 MONROE ST., SUITE 201 - JEFFERSON CITY, MO 65101  
PHONE 573-634-3181  
CERTIFICATE OF AUTHORITY NO. 000167 - ENGINEERING  
WWW.BARTLETTWEST.COM

BL\_RTE\_54\_MEDIAN\_WIDENING


RTE. 54

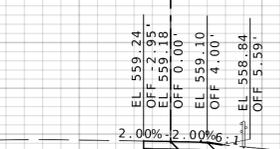

Cut Area	14.3 SF	Fill Area	0.7 SF
Cut Vol.	27 CY	Fill Vol.	1 CY

BL\_RTE\_54\_MEDIAN\_WIDENING

RTE. 54

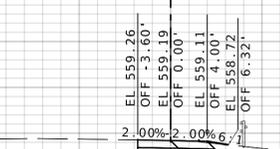

Cut Area	14.7 SF	Fill Area	0.9 SF
Cut Vol.	26 CY	Fill Vol.	2 CY

54 MEDIAN WIDENING  
CROSS SECTION SHEET  
SHEET 15 OF 17

IF A SEAL IS PRESENT ON THIS SHEET IT HAS BEEN ELECTRONICALLY SEALED AND DATED.

DATE PREPARED 1/15/2026	
ROUTE 54	STATE MO
DISTRICT CD	SHEET NO. 16
COUNTY CALLAWAY	
JOB NO. JCD0170	
CONTRACT ID.	
PROJECT NO.	
BRIDGE NO.	



DESCRIPTION	DATE

MISSOURI HIGHWAYS AND TRANSPORTATION COMMISSION



105 WEST CAPITOL  
JEFFERSON CITY, MO 65102  
1-888-ASK-MODOT (1-888-275-6636)

**Bartlett & West**  
601 MONROE ST., SUITE 204 - JEFFERSON CITY, MO 65101  
PHONE 472-634-3181  
CERTIFICATE OF AUTHORITY NO. 000167 - ENGINEERING  
WWW.BARTLETTWEST.COM

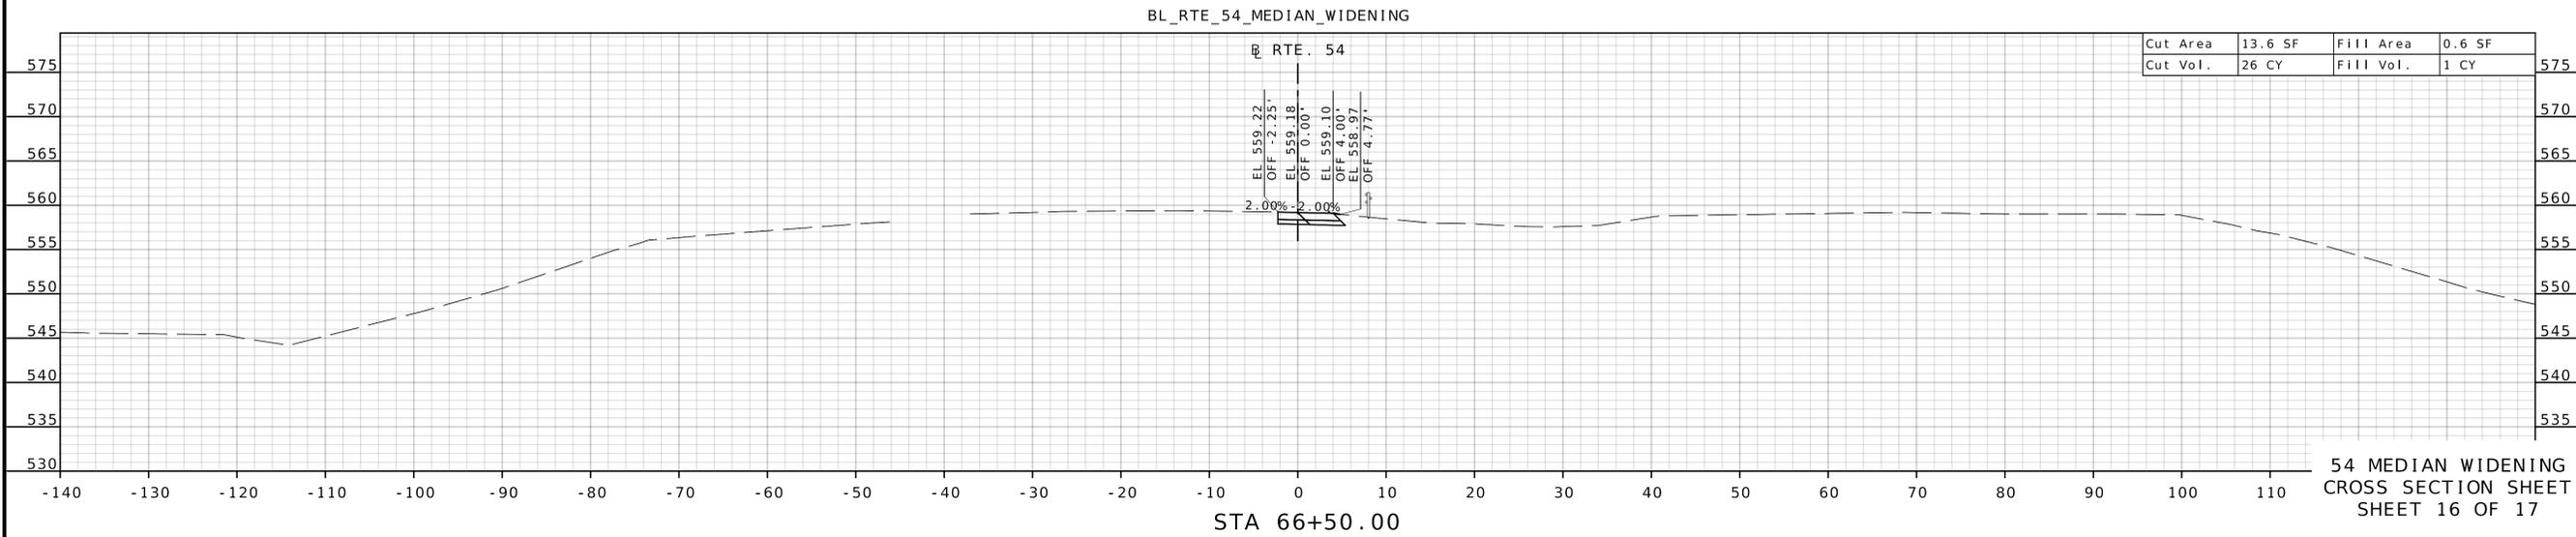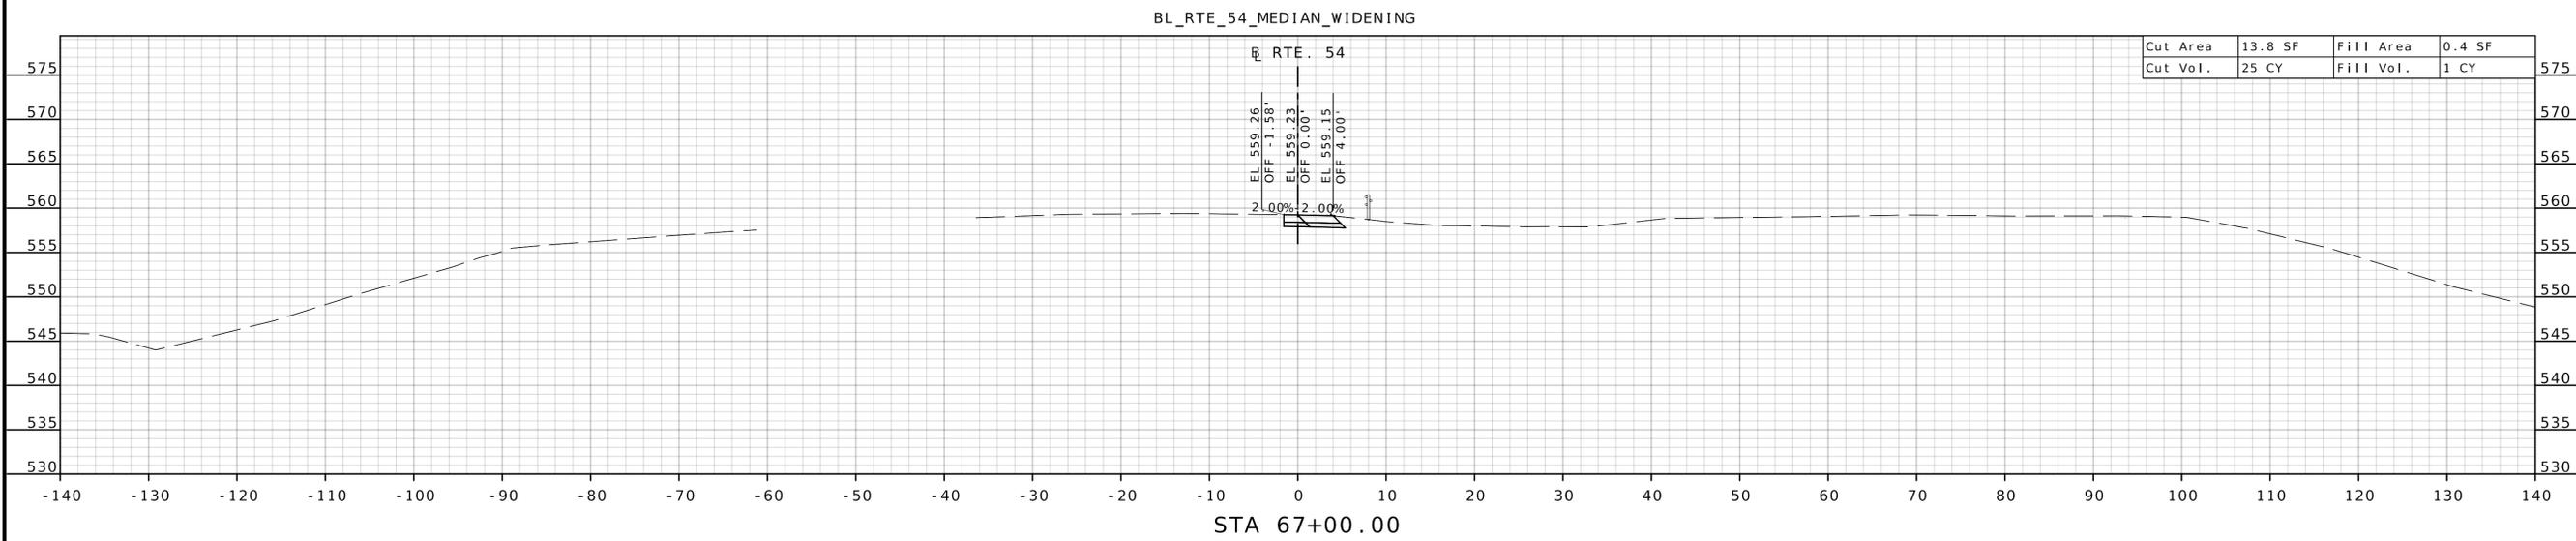

54 MEDIAN WIDENING  
CROSS SECTION SHEET  
SHEET 16 OF 17

IF A SEAL IS PRESENT ON THIS SHEET IT HAS BEEN ELECTRONICALLY SEALED AND DATED.

DATE PREPARED	
1/15/2026	
ROUTE	STATE
54	MO
DISTRICT	SHEET NO.
CD	17
COUNTY	
CALLAWAY	
JOB NO.	
JCD0170	
CONTRACT ID.	

PROJECT NO.  
BRIDGE NO.


DATE	DESCRIPTION

MISSOURI HIGHWAYS AND TRANSPORTATION COMMISSION




105 WEST CAPITOL  
JEFFERSON CITY, MO 65102  
1-888-ASK-MODOT (1-888-275-6636)

**Bartlett & West**  
601 MONROE ST., SUITE 204 - JEFFERSON CITY, MO 65101  
PHONE 573-634-3181  
CERTIFICATE OF AUTHORITY NO. 000167 - ENGINEERING  
WWW.BARTLETTWEST.COM

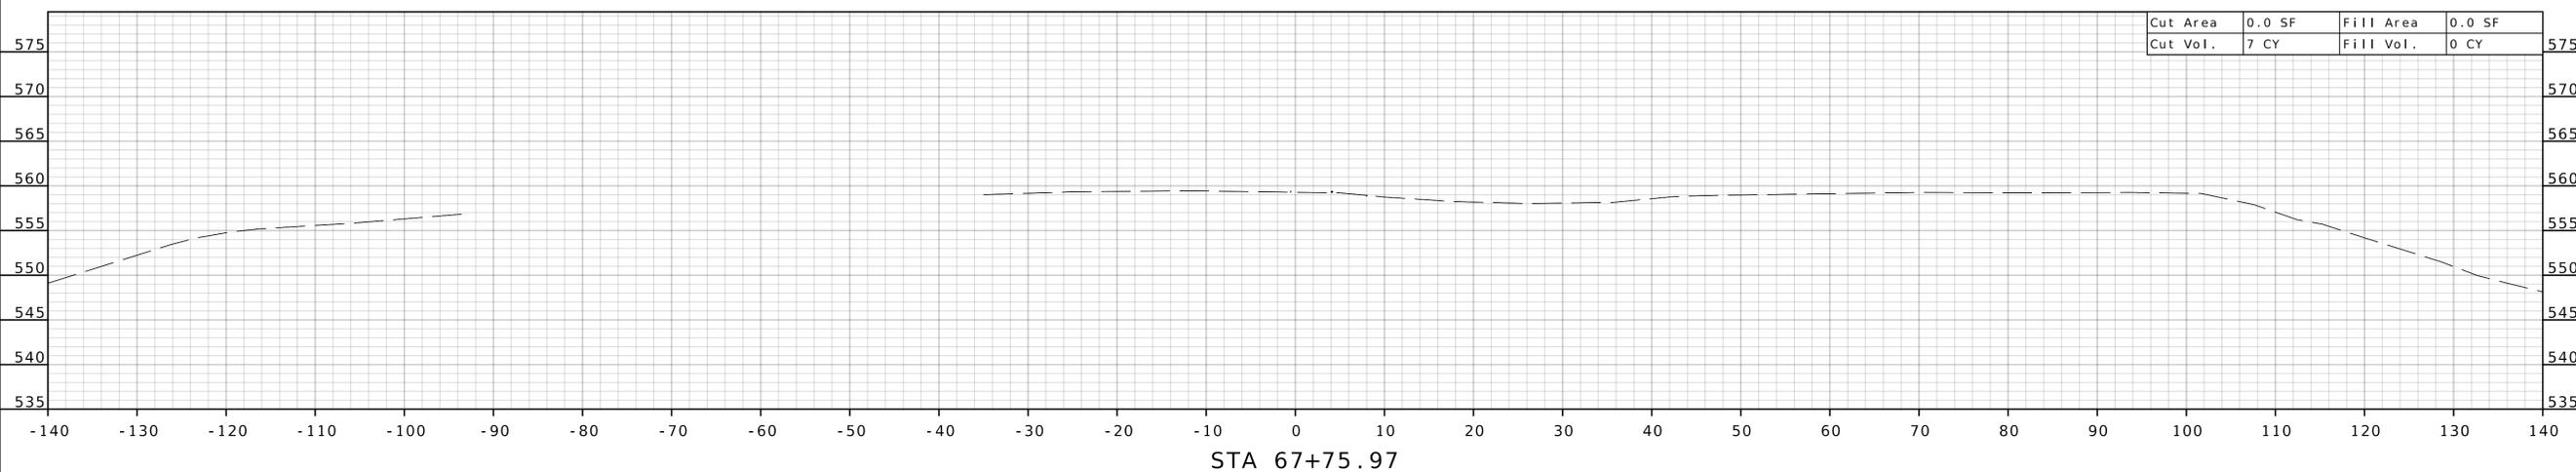

STA 67+75.97

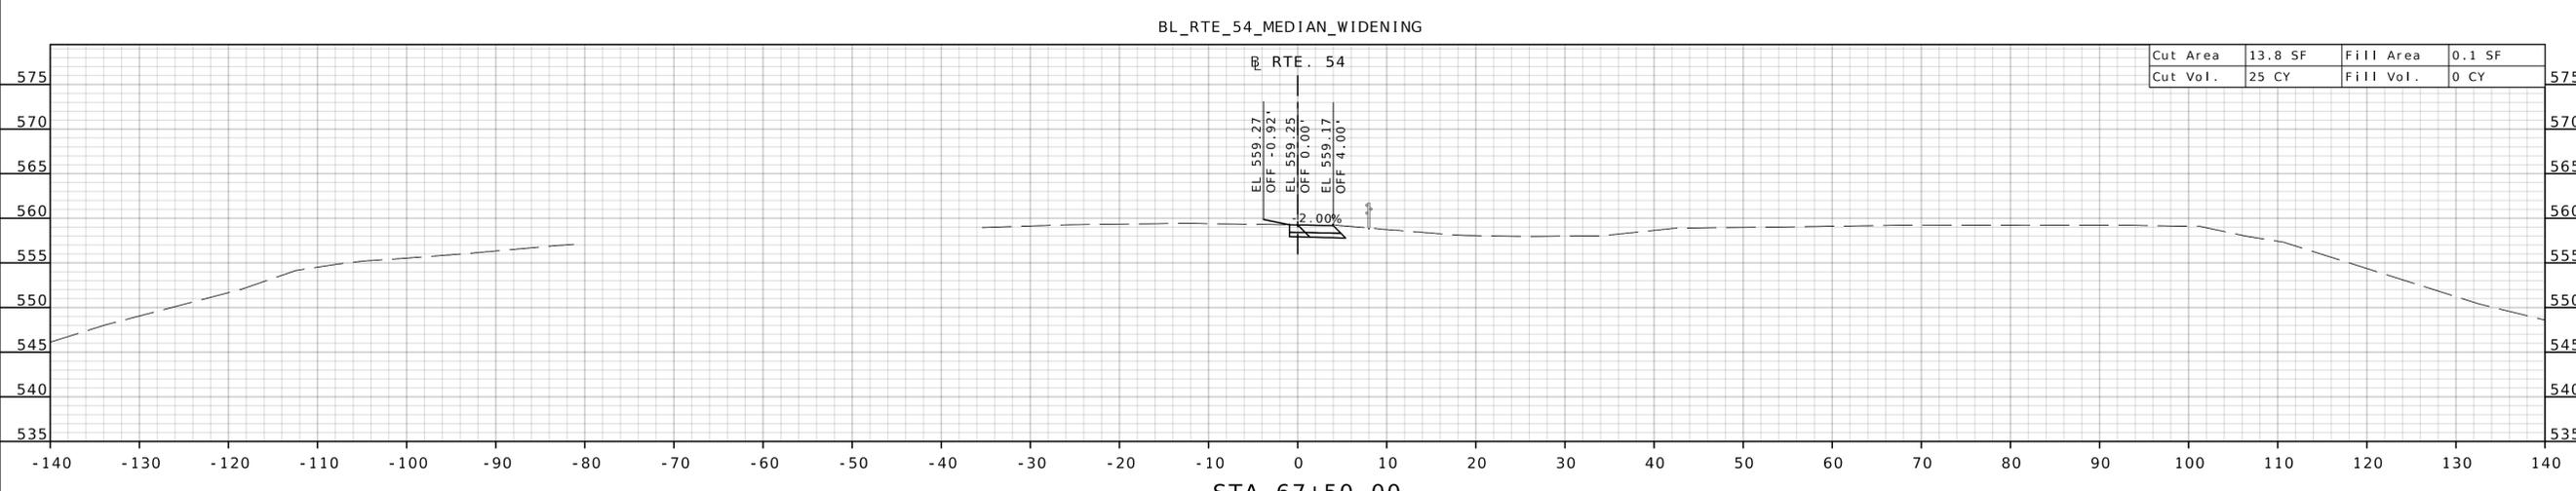


STA 67+50.00


ABRUPT SECTION

54 MEDIAN WIDENING  
CROSS SECTION SHEET  
SHEET 17 OF 17


IF A SEAL IS PRESENT ON THIS SHEET IT HAS BEEN ELECTRONICALLY SEALED AND DATED.

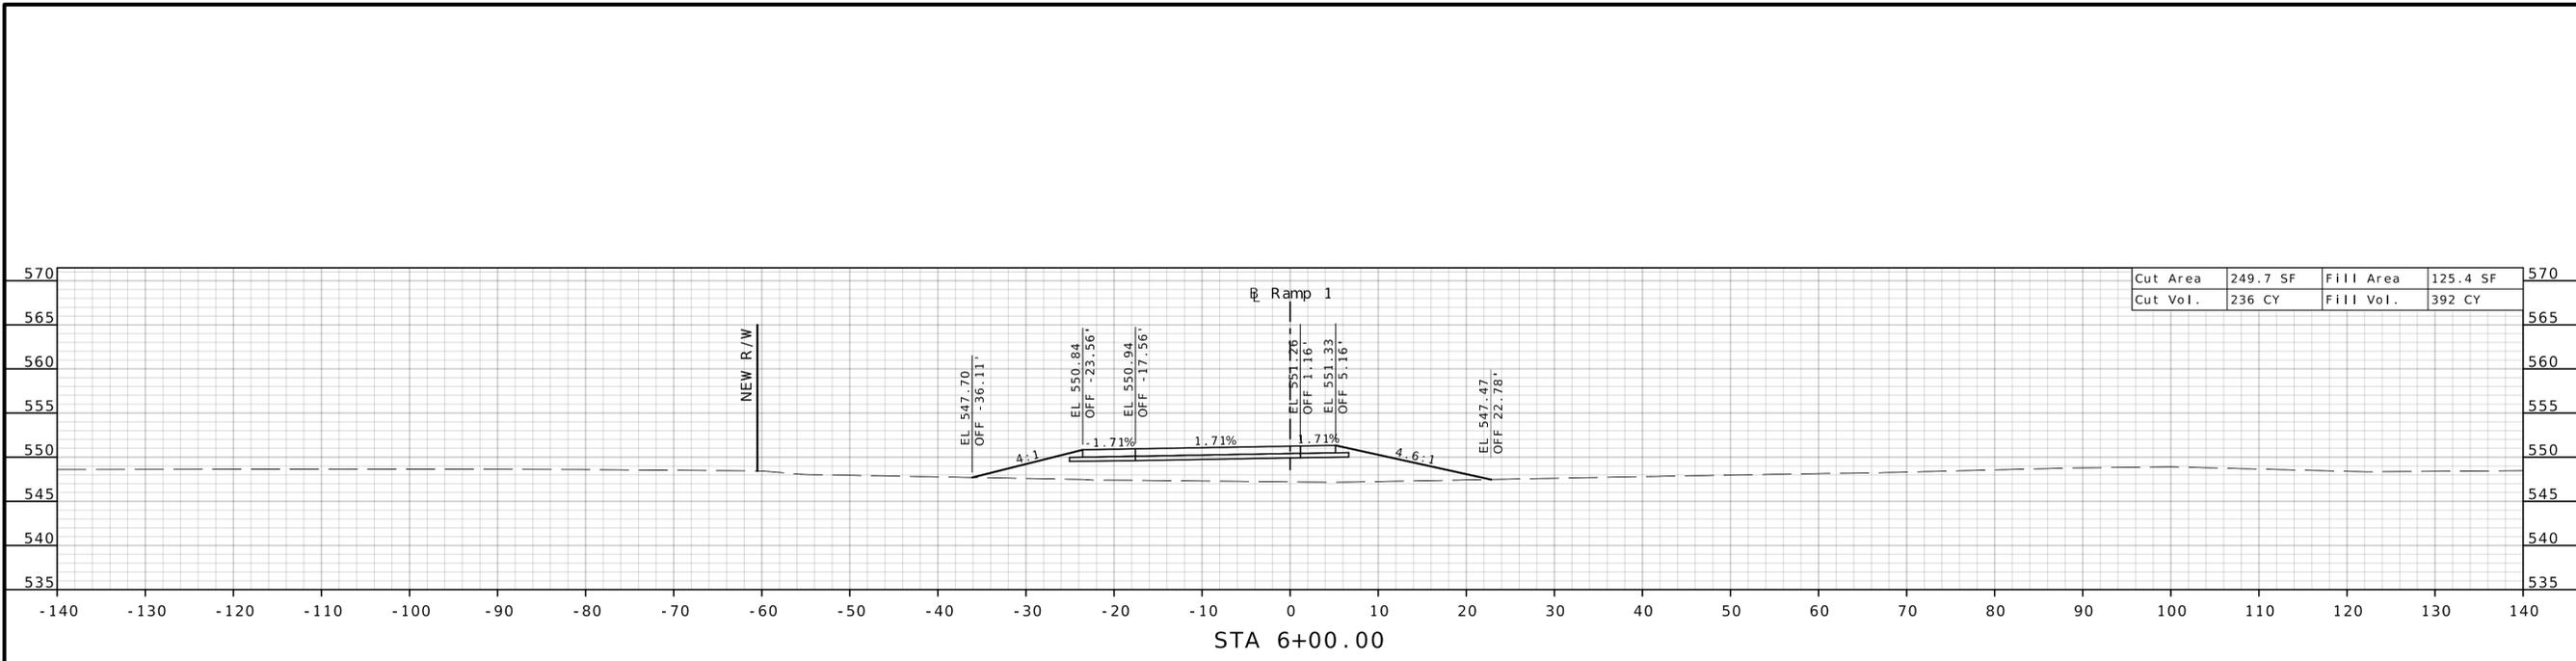

Cut Area	249.7 SF	Fill Area	125.4 SF
Cut Vol.	236 CY	Fill Vol.	392 CY

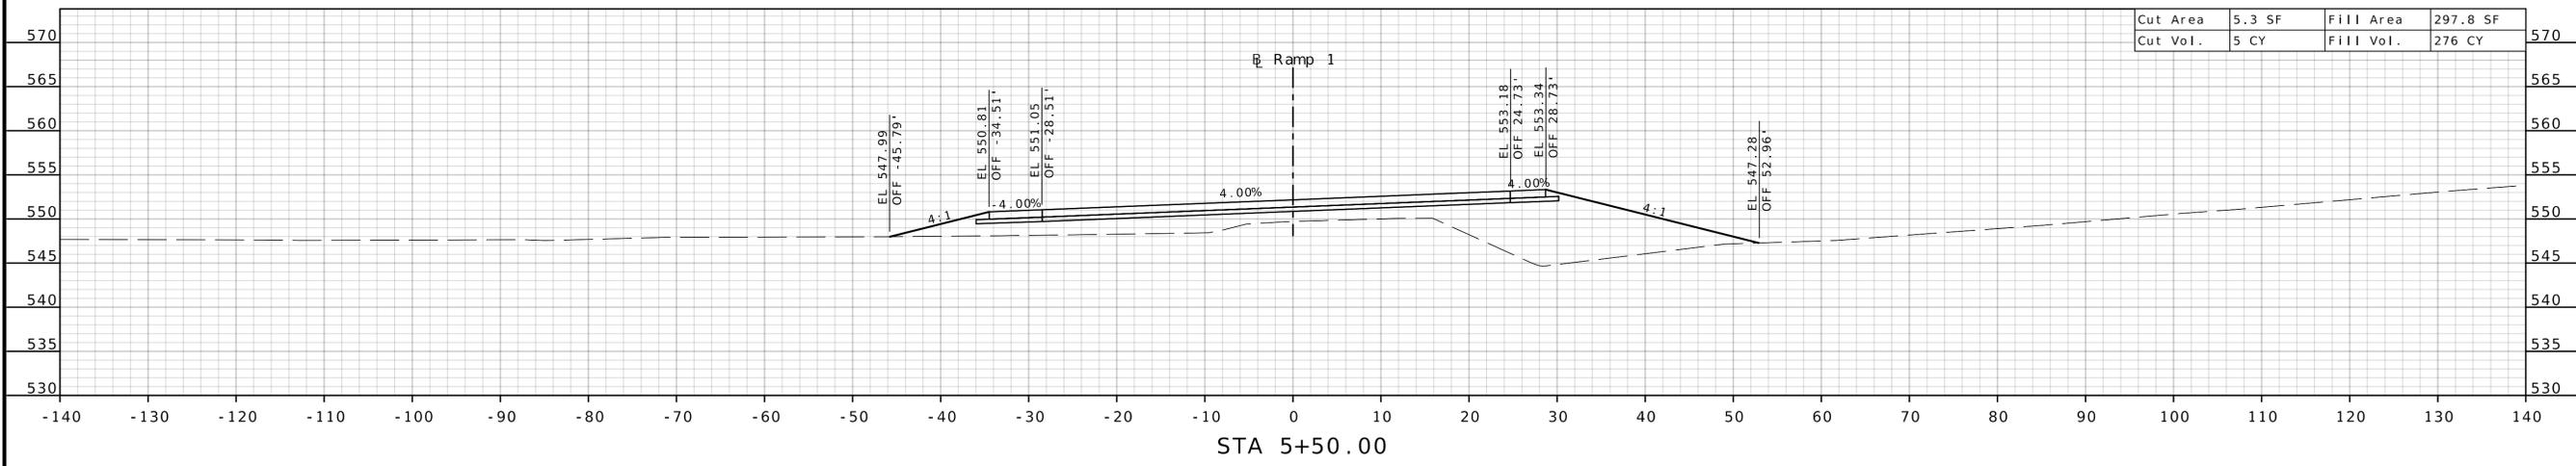

Cut Area	5.3 SF	Fill Area	297.8 SF
Cut Vol.	5 CY	Fill Vol.	276 CY

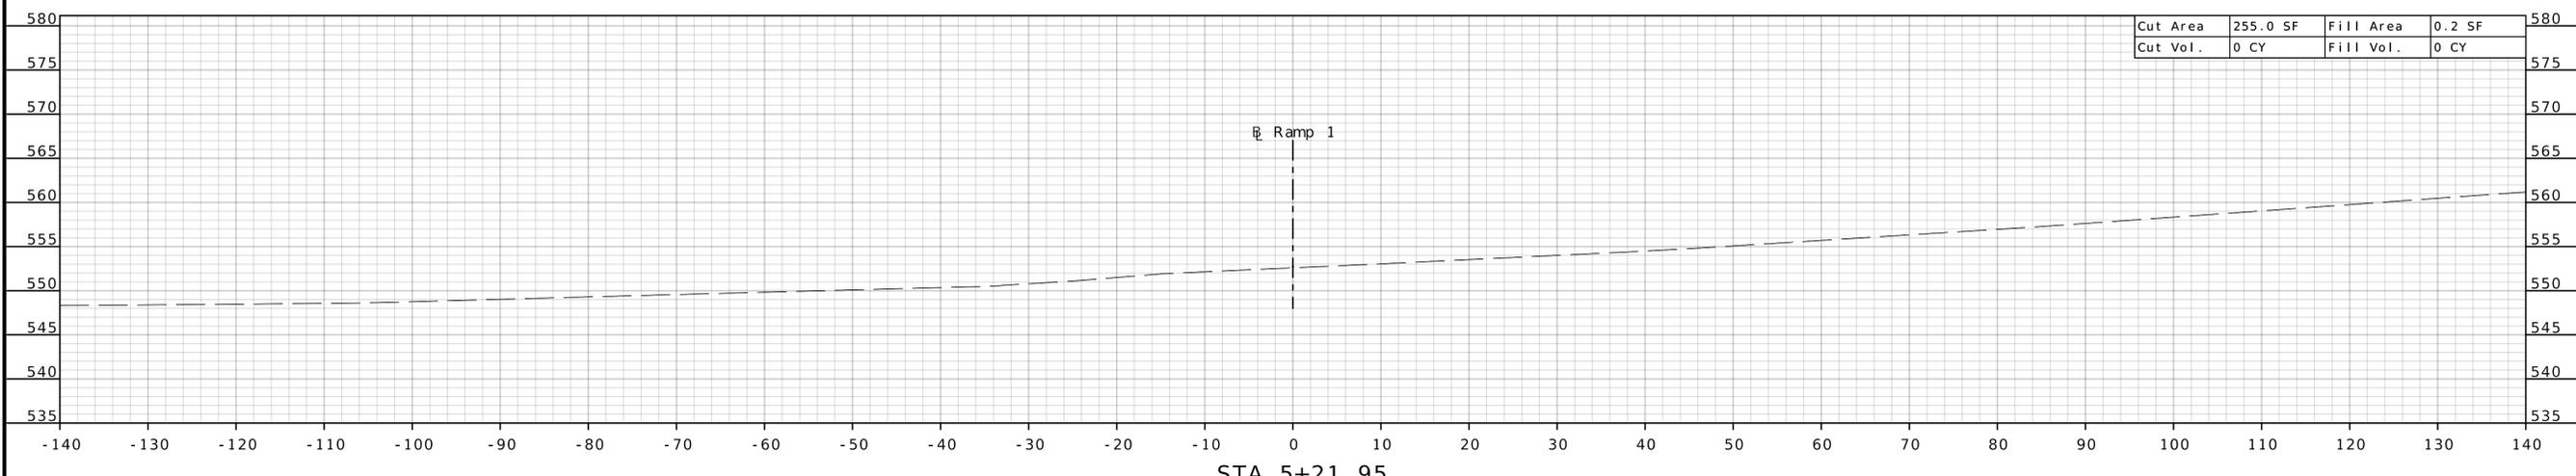


Cut Area	255.0 SF	Fill Area	0.2 SF
Cut Vol.	0 CY	Fill Vol.	0 CY

RAMP 1  
CROSS SECTION SHEET  
SHEET 1 OF 15

DATE PREPARED 1/16/2026	
ROUTE 54	STATE MO
DISTRICT CD	SHEET NO. 18
COUNTY CALLAWAY	
JOB NO. JCD0170	
CONTRACT ID.	
PROJECT NO.	
BRIDGE NO.	
DESCRIPTION	
DATE	
MISSOURI HIGHWAYS AND TRANSPORTATION COMMISSION	
 105 WEST CAPITOL JEFFERSON CITY, MO 65102 1-888-ASK-MODOT (1-888-275-6636)	
<b>Bartlett &amp; West</b> 601 MONROE ST. SUITE 201 - JEFFERSON CITY, MO 65101 PHONE 573-634-3181 CERTIFICATE OF AUTHORITY NO. 000167 - ENGINEERING WWW.BARTLETTWEST.COM	

IF A SEAL IS PRESENT ON THIS SHEET IT HAS BEEN ELECTRONICALLY SEALED AND DATED.




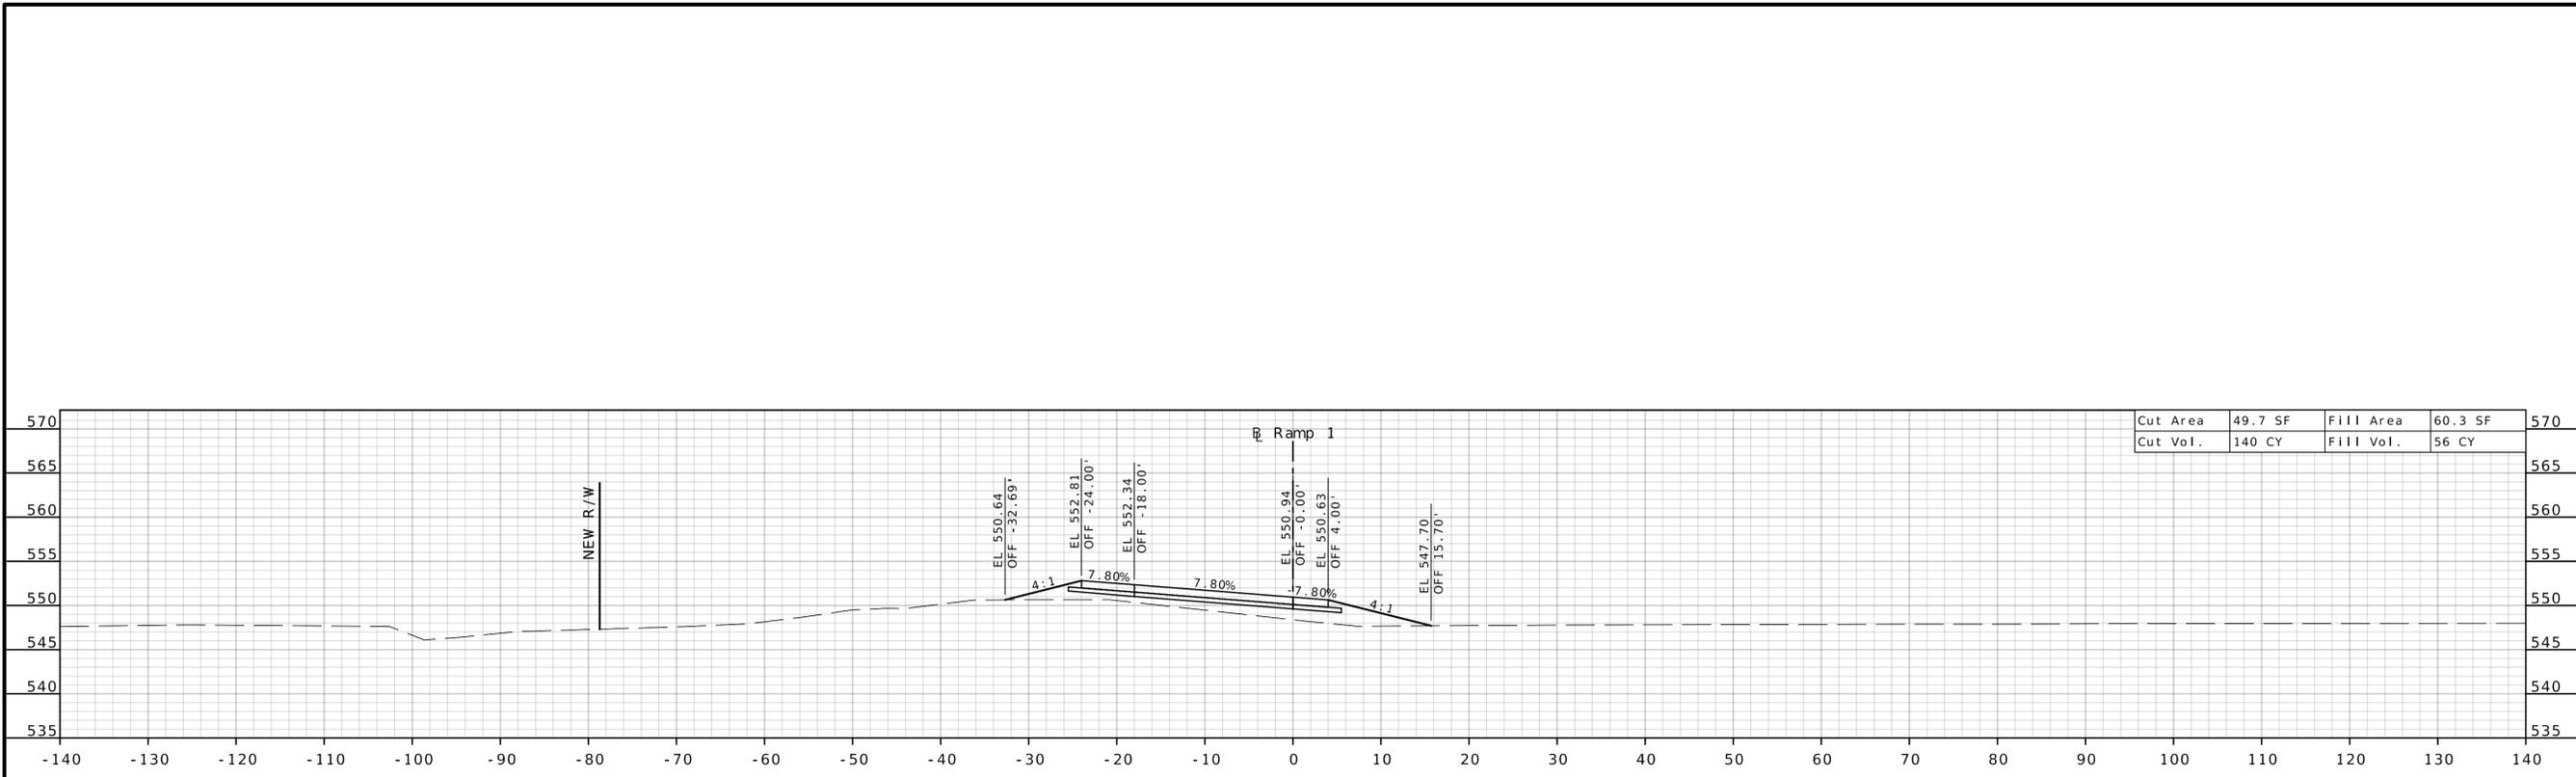


Cut Area	49.7 SF	Fill Area	60.3 SF
Cut Vol.	140 CY	Fill Vol.	56 CY



Cut Area	101.8 SF	Fill Area	0.0 SF
Cut Vol.	123 CY	Fill Vol.	52 CY

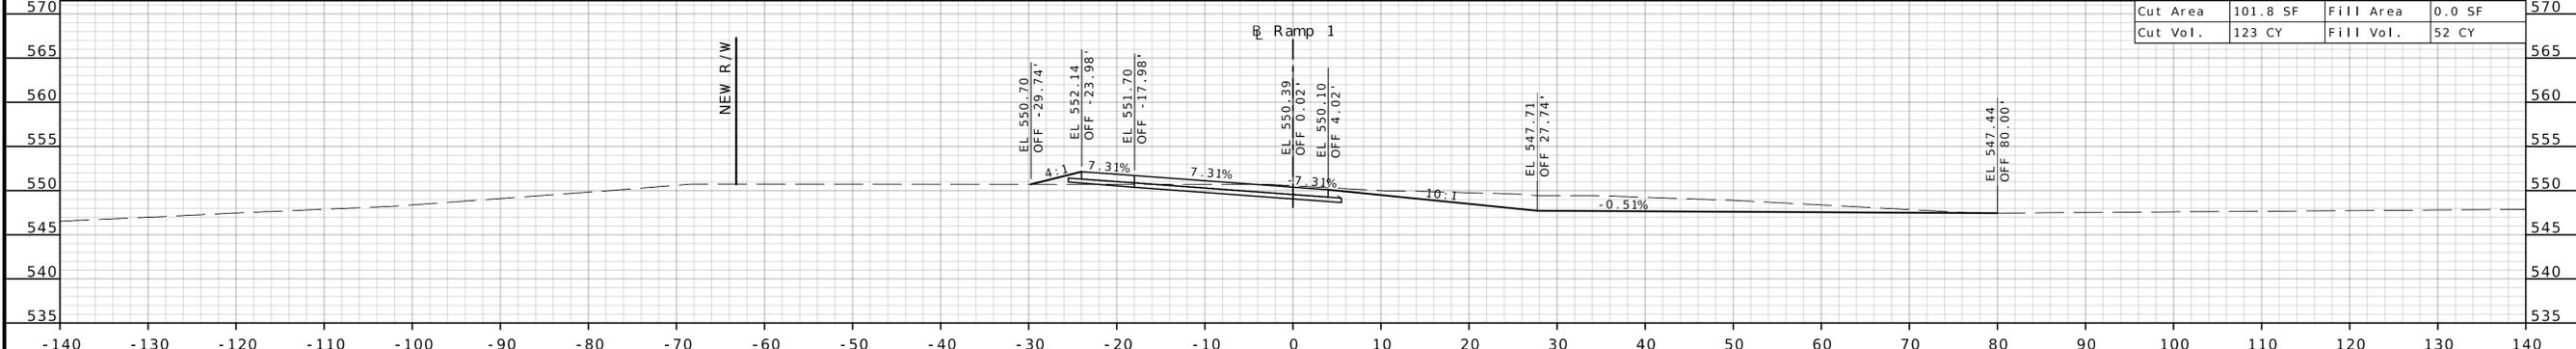

Cut Area	31.0 SF	Fill Area	55.8 SF
Cut Vol.	56 CY	Fill Vol.	125 CY

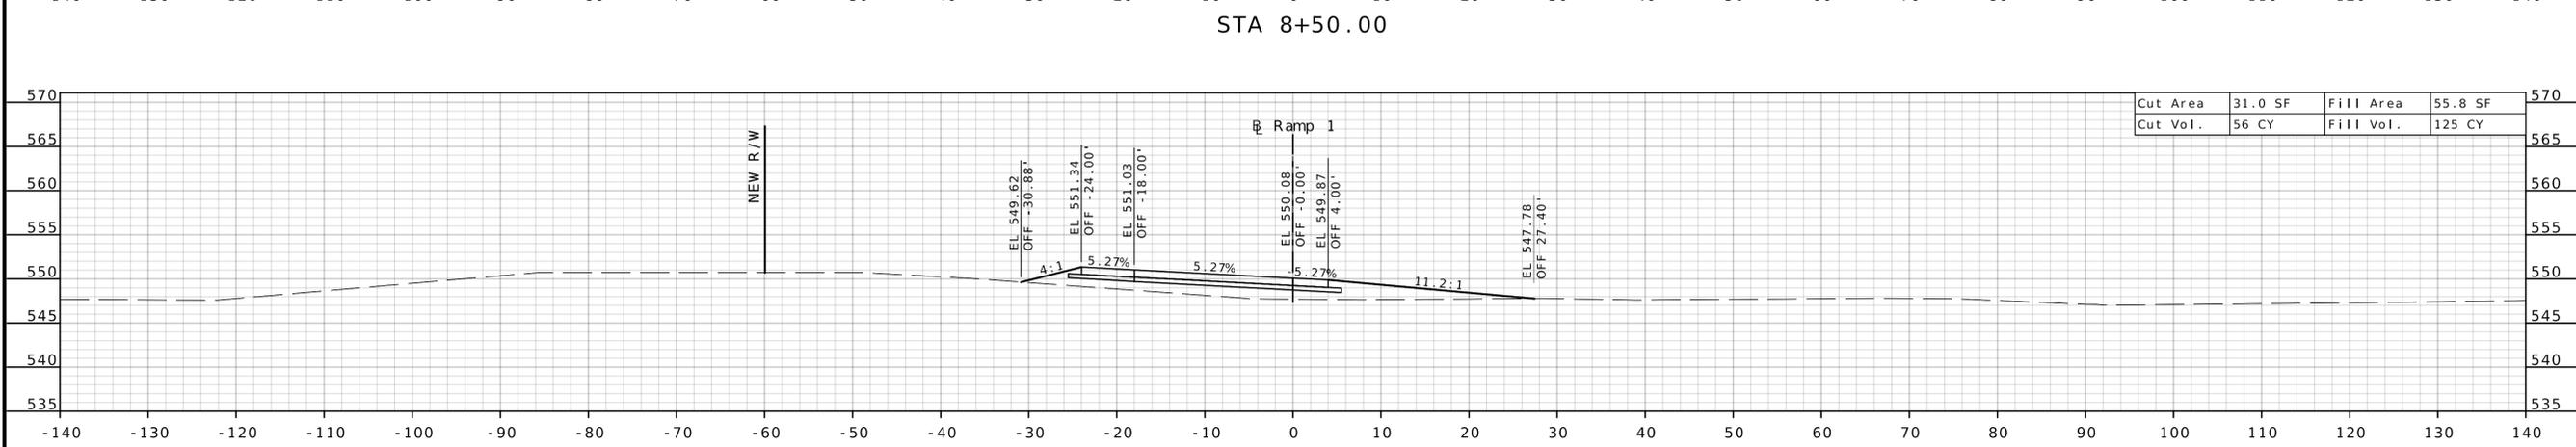

RAMP 1  
CROSS SECTION SHEET  
SHEET 3 OF 15




DATE PREPARED 1/16/2026	
ROUTE 54	STATE MO
DISTRICT CD	SHEET NO. 20
COUNTY CALLAWAY	
JOB NO. JCD0170	
CONTRACT ID.	
PROJECT NO.	
BRIDGE NO.	
DESCRIPTION	
DATE	

MISSOURI HIGHWAYS AND TRANSPORTATION COMMISSION

**MoDOT**  
105 WEST CAPITOL  
JEFFERSON CITY, MO 65102  
1-888-ASK-MODOT (1-888-275-6636)

**Bartlett & West**  
601 MONROE ST., SUITE 201 - JEFFERSON CITY, MO 65101  
PHONE 573-634-3181  
CERTIFICATE OF AUTHORITY NO. 000167 - ENGINEERING  
WWW.BARTLETTWEST.COM

IF A SEAL IS PRESENT ON THIS SHEET IT HAS BEEN ELECTRONICALLY SEALED AND DATED.

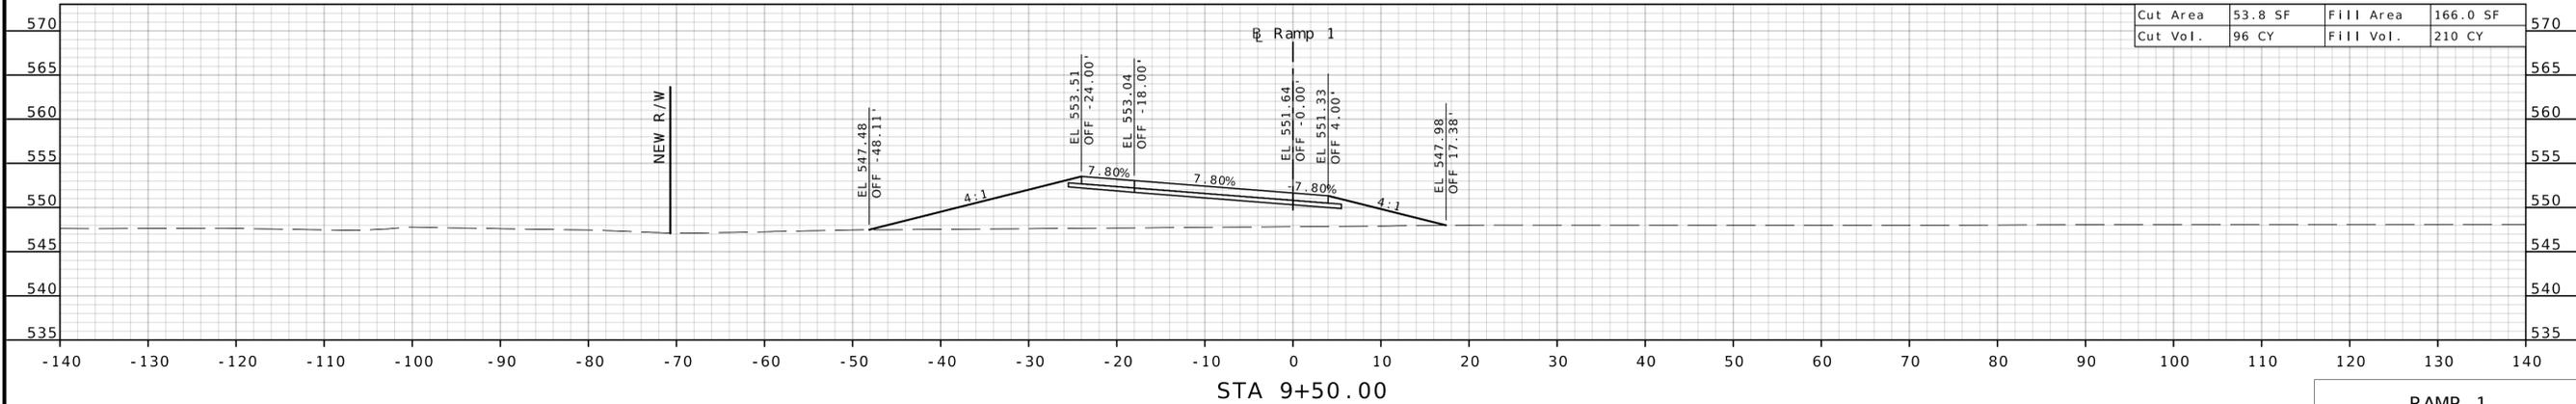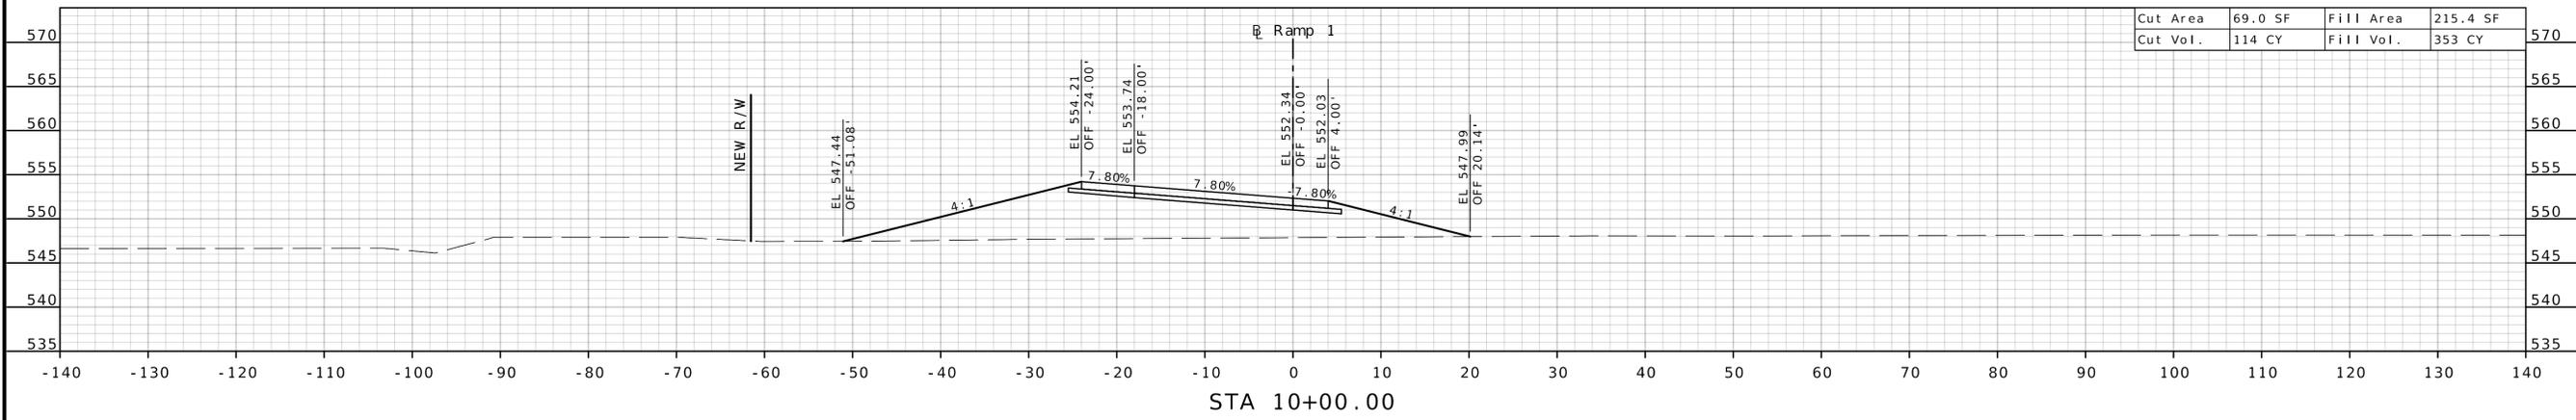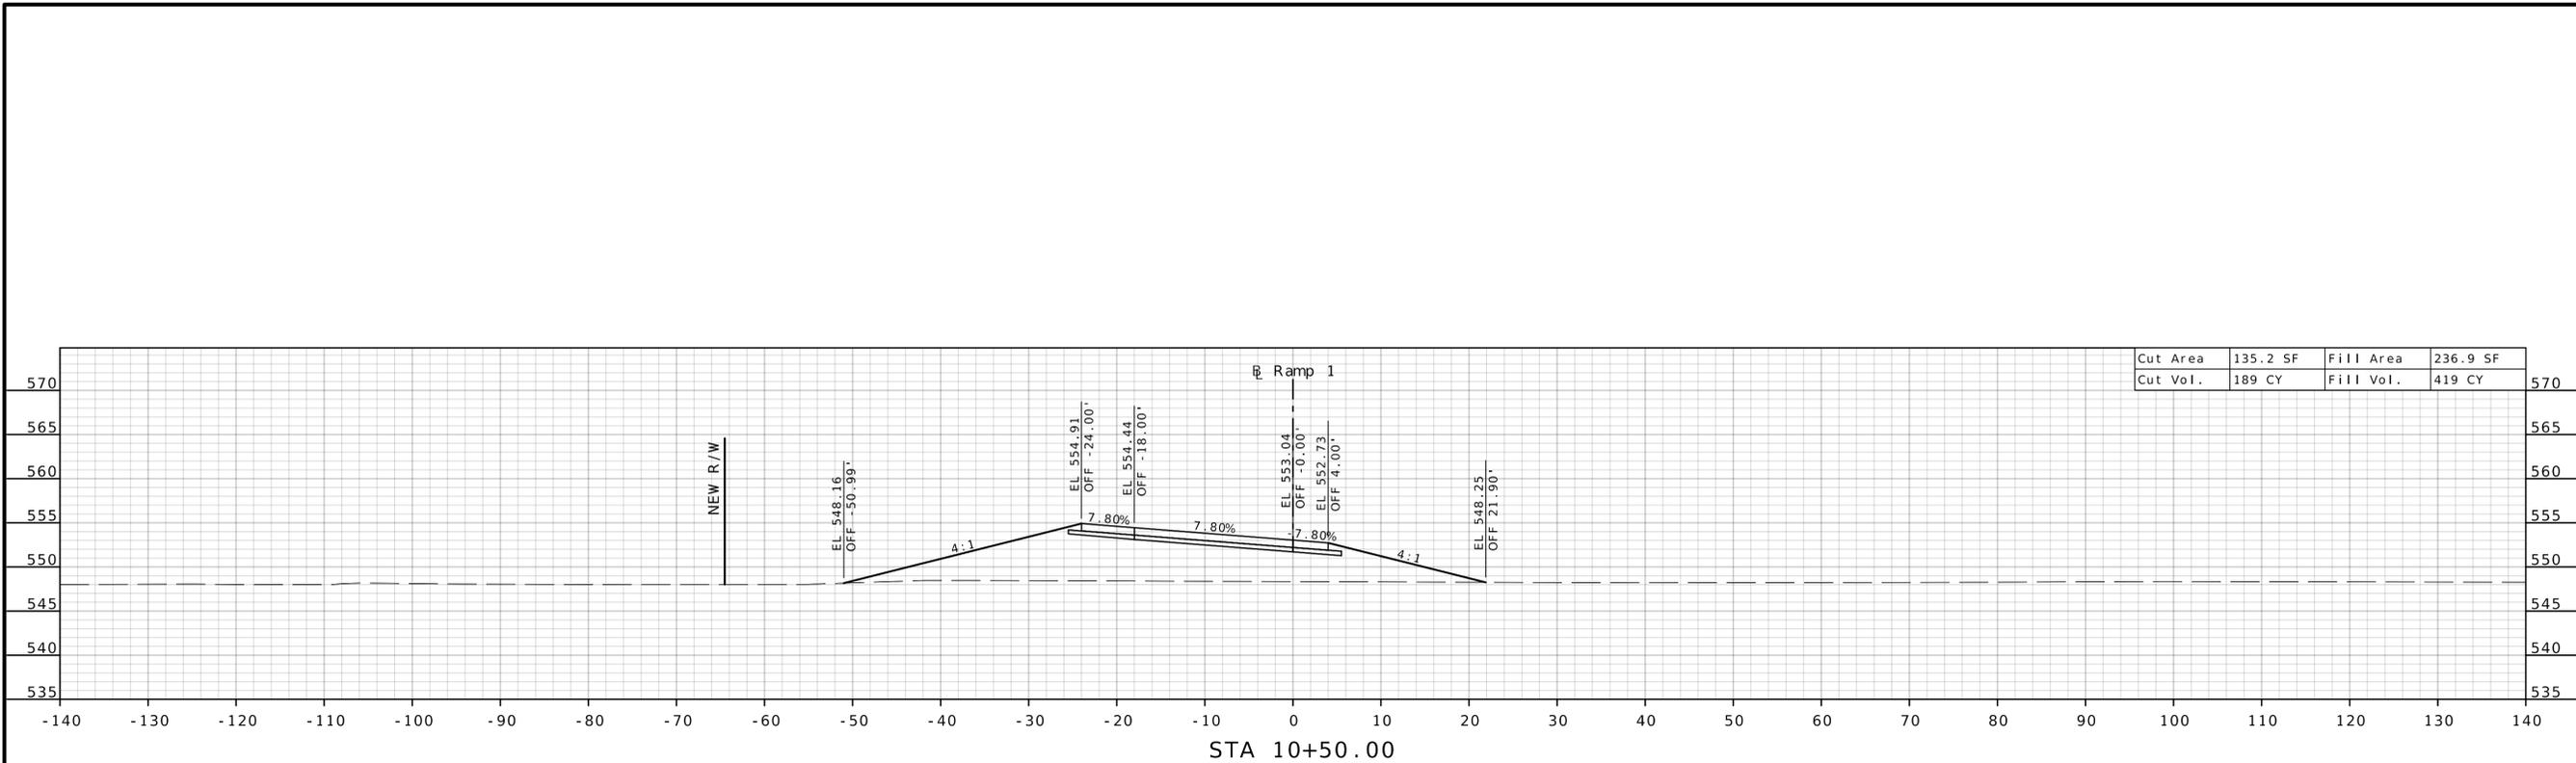

RAMP 1  
CROSS SECTION SHEET  
SHEET 4 OF 15

DATE PREPARED 1/16/2026	
ROUTE 54	STATE MO
DISTRICT CD	SHEET NO. 21
COUNTY CALLAWAY	
JOB NO. JCD0170	
CONTRACT ID.	
PROJECT NO.	
BRIDGE NO.	
DESCRIPTION	
DATE	


MISSOURI HIGHWAYS AND TRANSPORTATION COMMISSION




105 WEST CAPITOL  
JEFFERSON CITY, MO 65102  
1-888-ASK-MODOT (1-888-275-6636)

**Bartlett & West**  
601 MONROE ST., SUITE 201 - JEFFERSON CITY, MO 65101  
PHONE 573-634-3181  
CERTIFICATE OF AUTHORITY NO. 000167 - ENGINEERING  
WWW.BARTLETTWEST.COM


IF A SEAL IS PRESENT ON THIS SHEET IT HAS BEEN ELECTRONICALLY SEALED AND DATED.

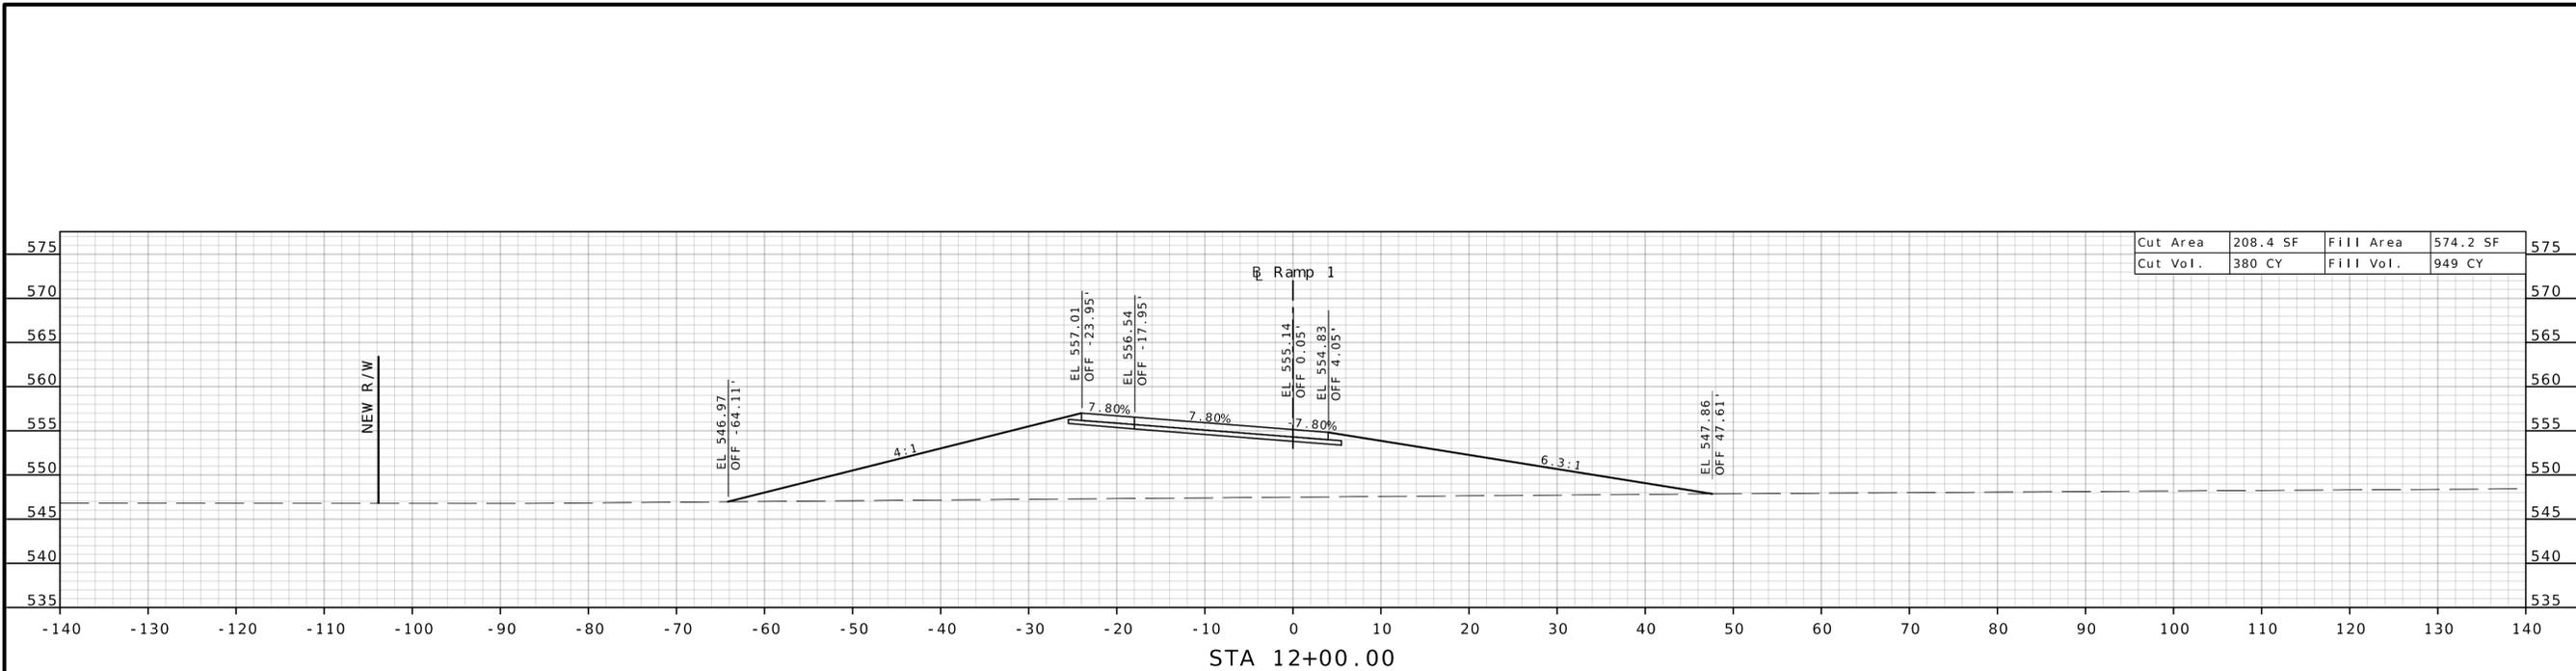

STA 12+00.00

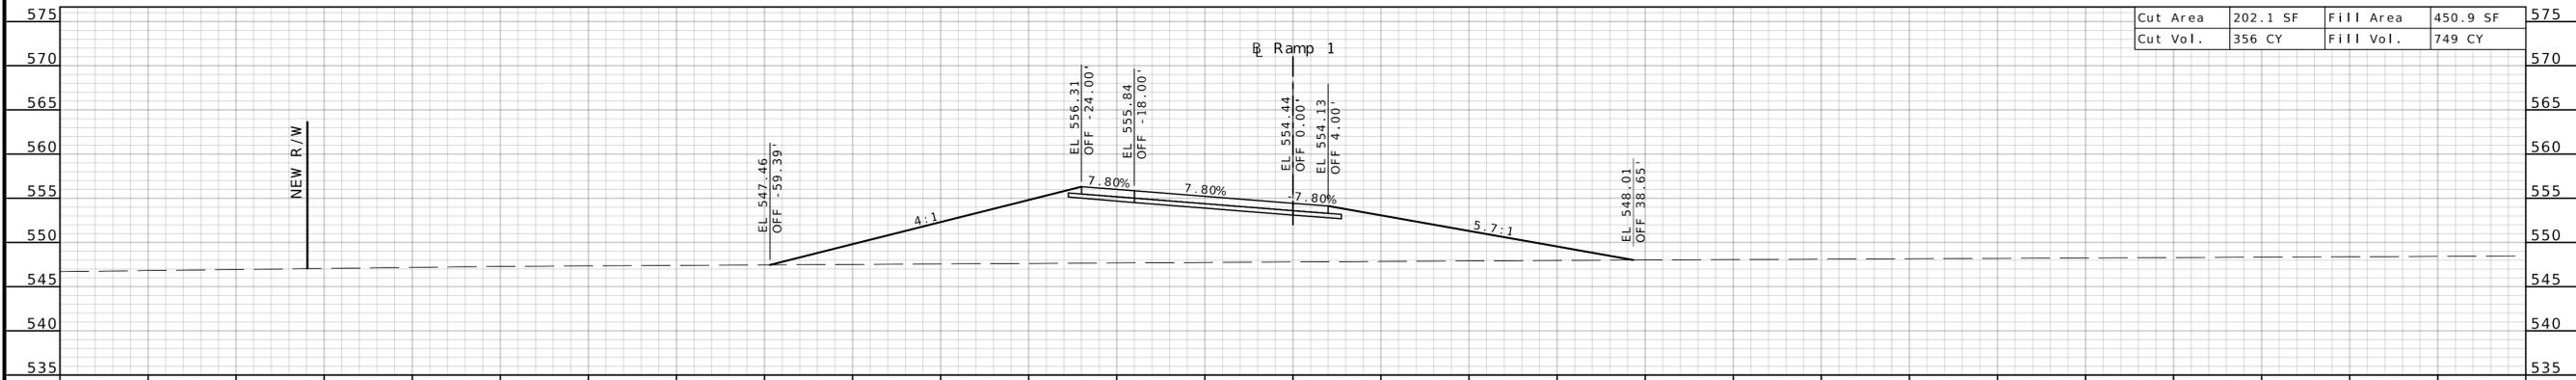

STA 11+50.00



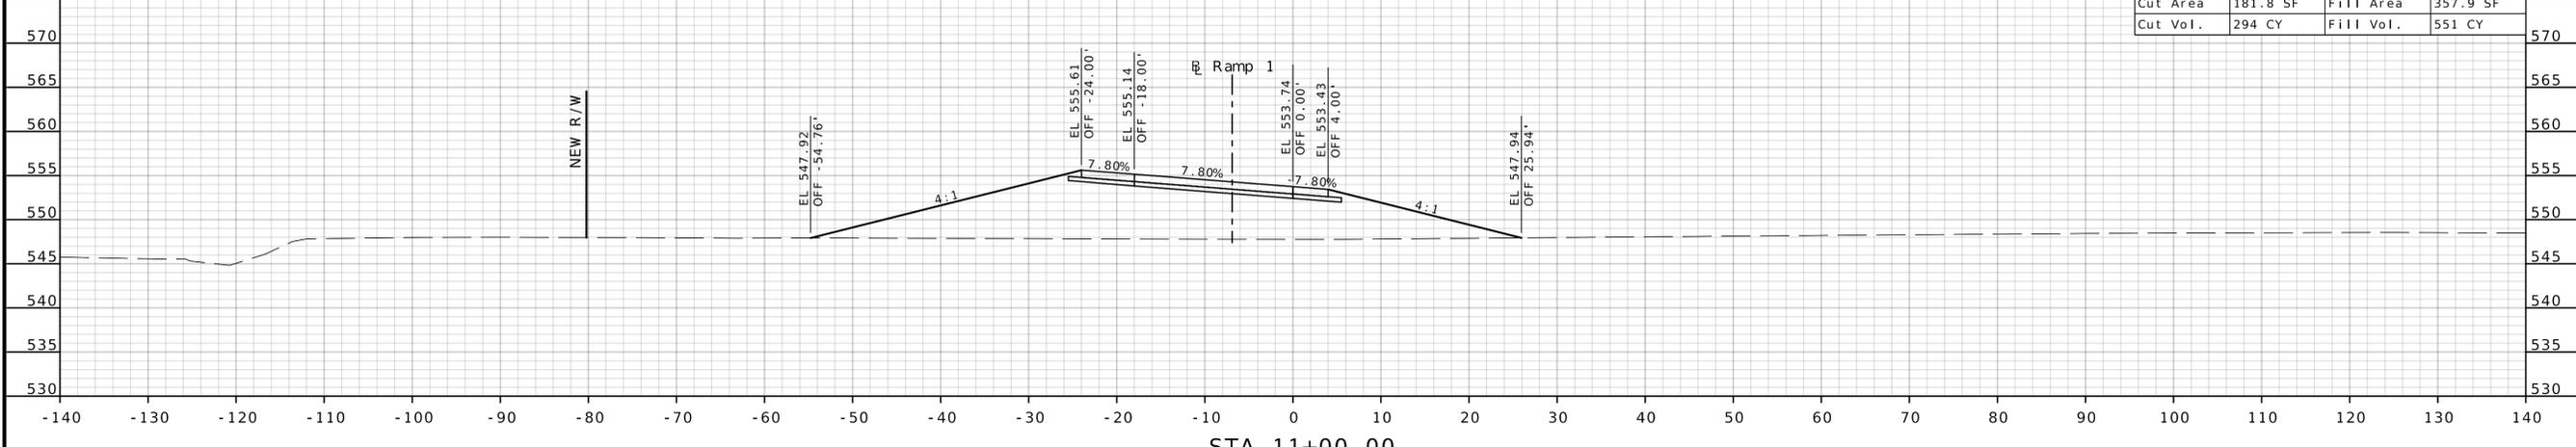


STA 11+00.00

RAMP 1  
CROSS SECTION SHEET  
SHEET 5 OF 15

DATE PREPARED 1/16/2026	
ROUTE 54	STATE MO
DISTRICT CD	SHEET NO. 22
COUNTY CALLAWAY	
JOB NO. JCD0170	
CONTRACT ID.	
PROJECT NO.	
BRIDGE NO.	
DESCRIPTION	DATE
MISSOURI HIGHWAYS AND TRANSPORTATION COMMISSION	105 WEST CAPITOL JEFFERSON CITY, MO 65102 1-888-ASK-MODOT (1-888-275-6636)
<b>Bartlett &amp; West</b>	601 MONROE ST. SUITE 201 - JEFFERSON CITY, MO 65101 PHONE 573-634-3181 CERTIFICATE OF AUTHORITY NO. 000167 - ENGINEERING WWW.BARTLETTWEST.COM




IF A SEAL IS PRESENT ON THIS SHEET IT HAS BEEN ELECTRONICALLY SEALED AND DATED.

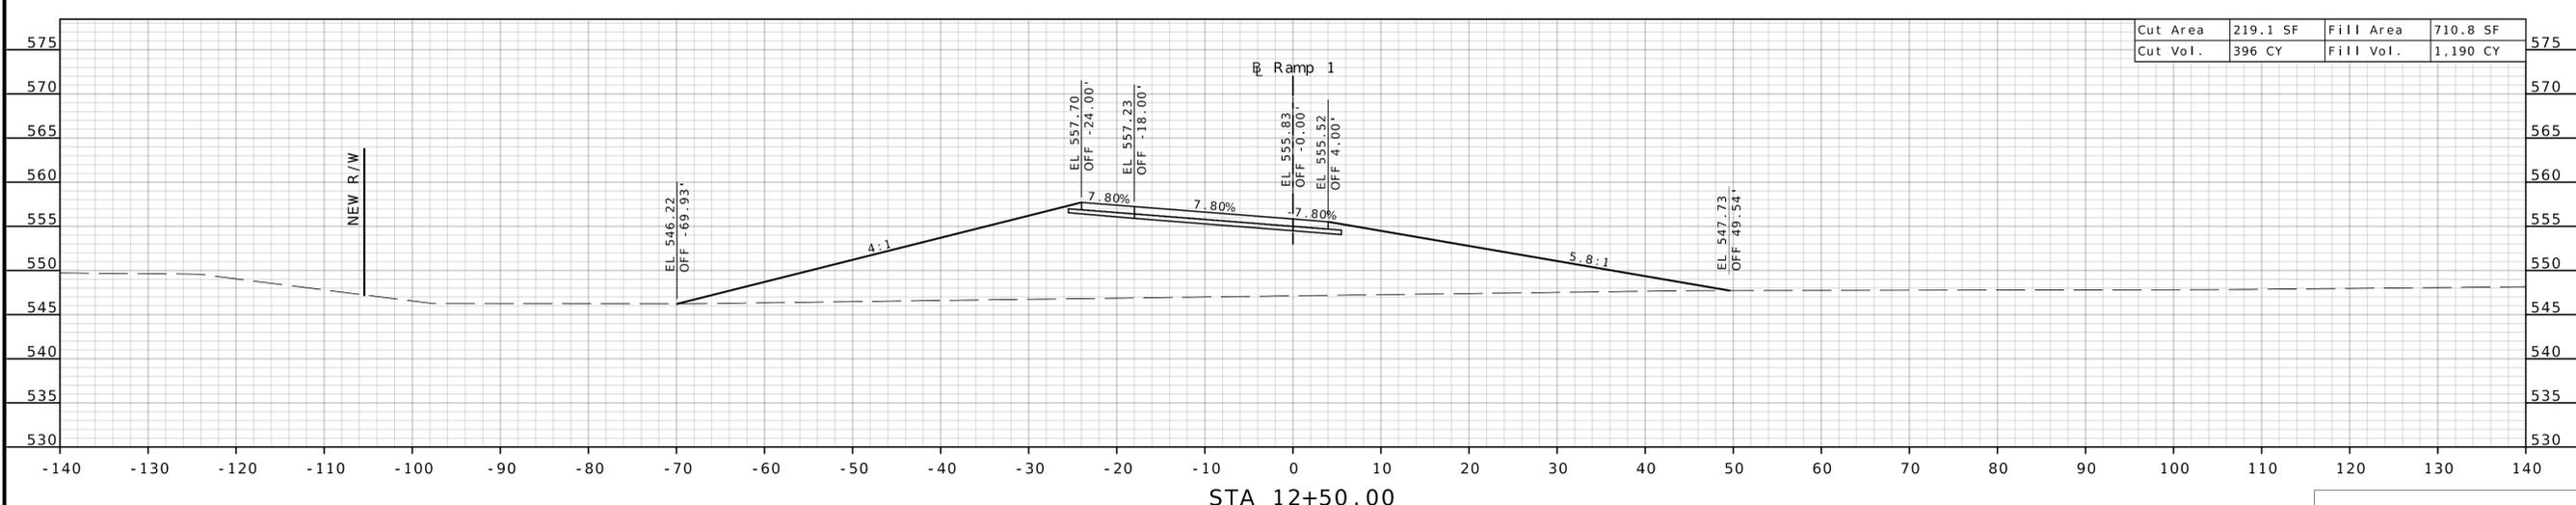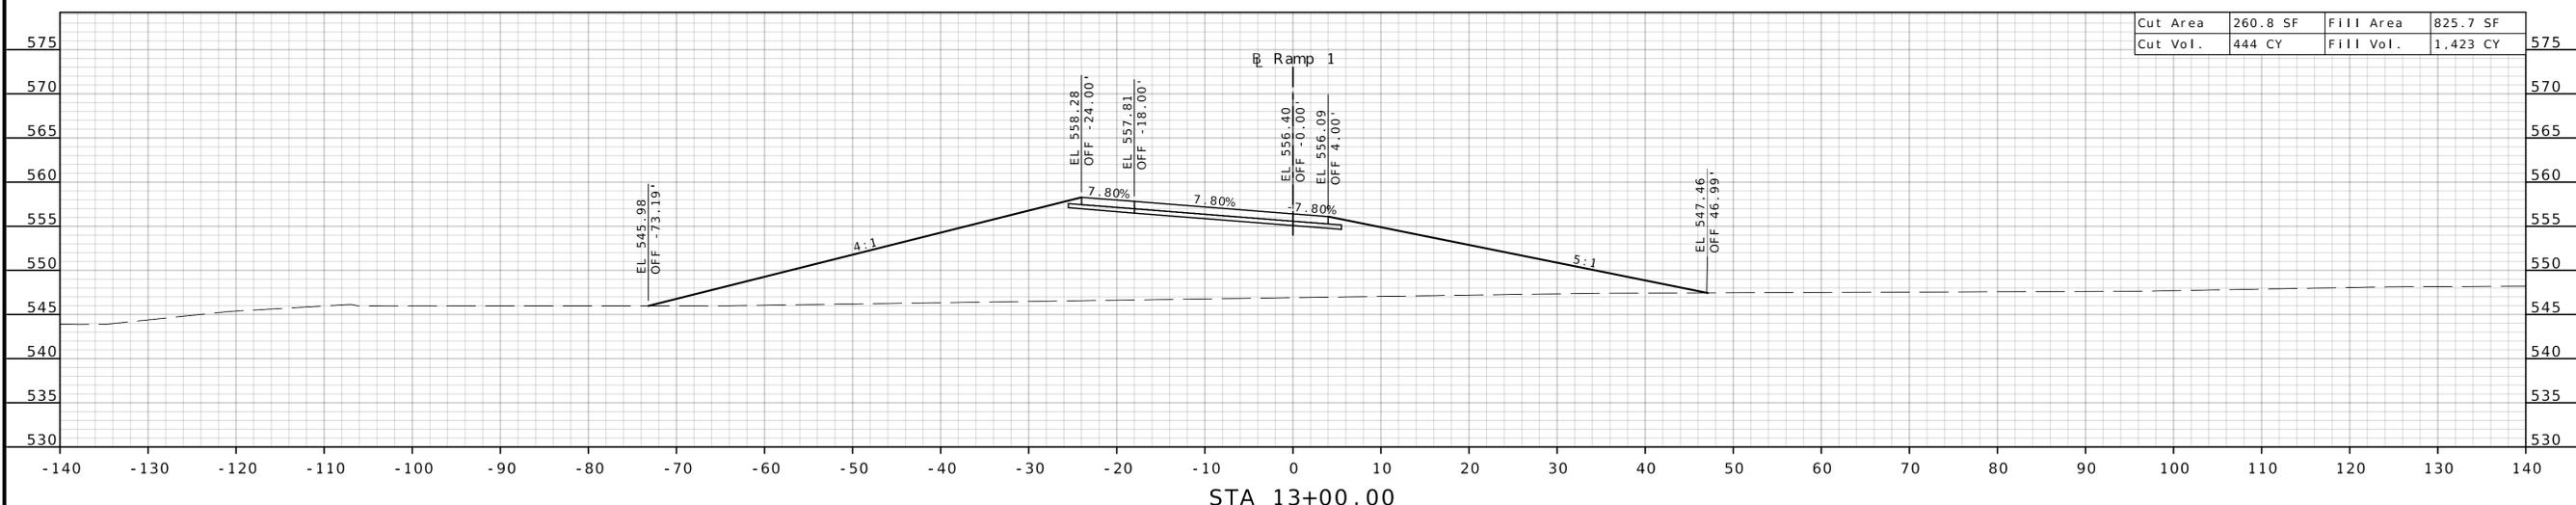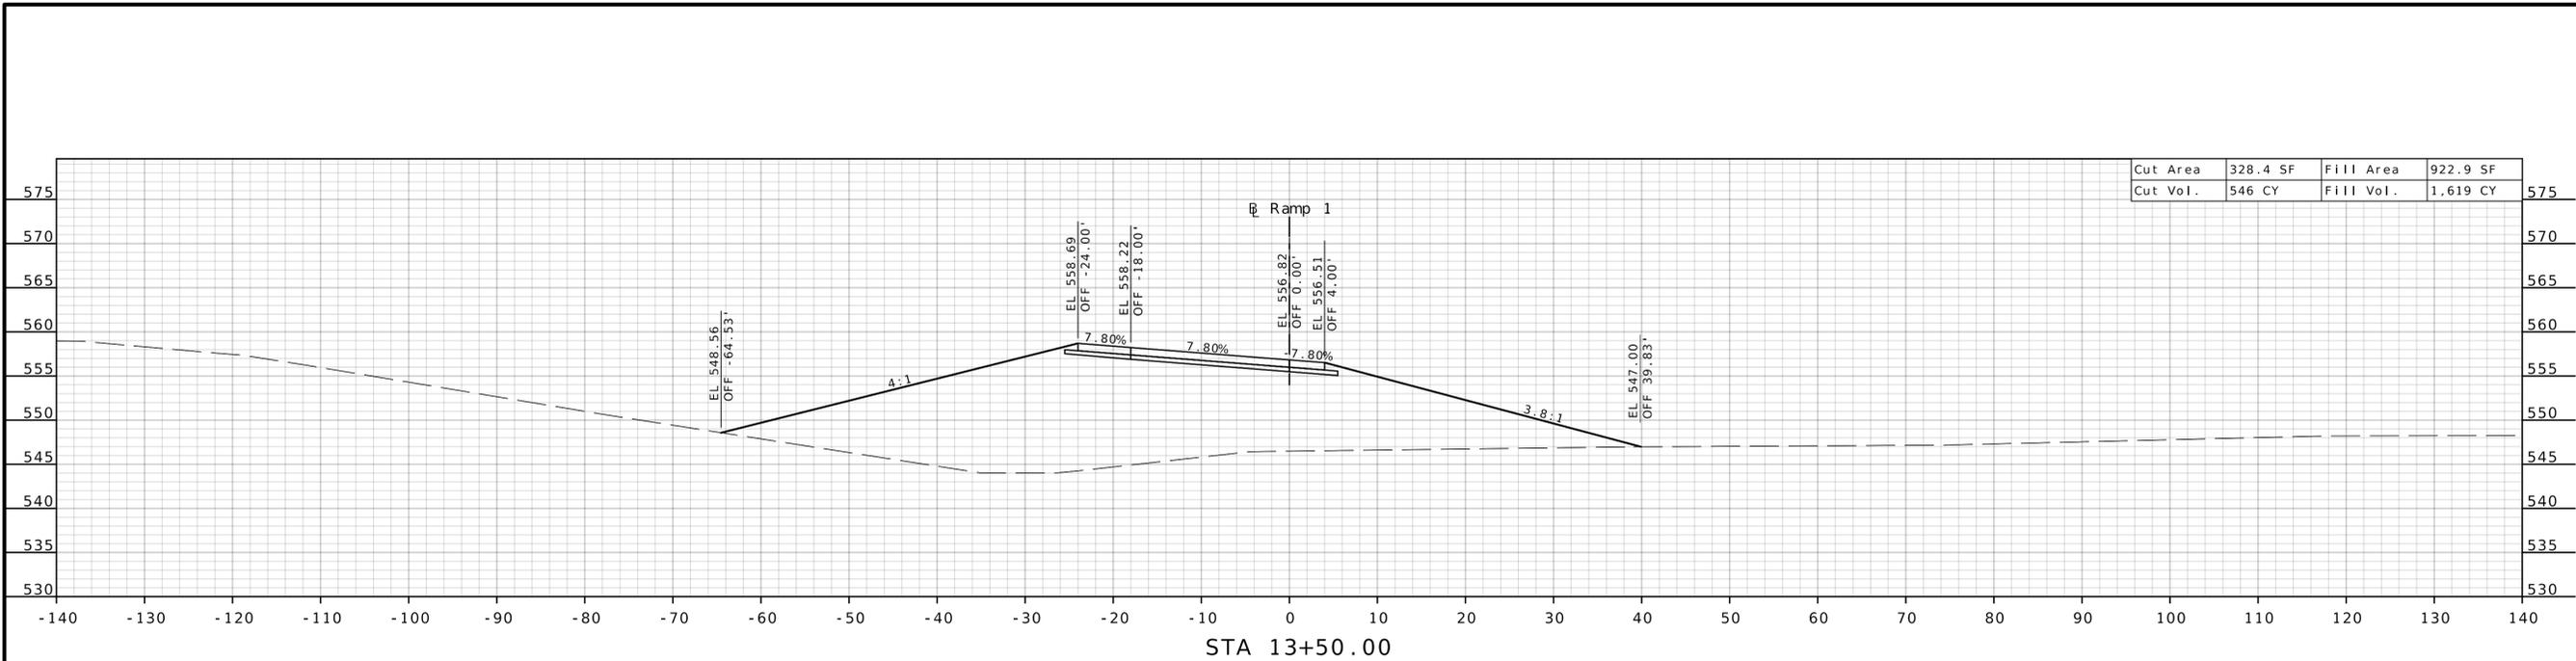

RAMP 1  
CROSS SECTION SHEET  
SHEET 6 OF 15

DATE PREPARED 1/16/2026	
ROUTE 54	STATE MO
DISTRICT CD	SHEET NO. 23
COUNTY CALLAWAY	
JOB NO. JCD0170	
CONTRACT ID.	
PROJECT NO.	
BRIDGE NO.	
DESCRIPTION	
DATE	
MISSOURI HIGHWAYS AND TRANSPORTATION COMMISSION	
	
105 WEST CAPITOL JEFFERSON CITY, MO 65102 1-888-ASK-MODOT (1-888-275-6636)	
	
601 MONROE ST., SUITE 201 - JEFFERSON CITY, MO 65101 PHONE 573-634-3181 CERTIFICATE OF AUTHORITY NO. 000167 - ENGINEERING WWW.BARTLETTWEST.COM	

IF A SEAL IS PRESENT ON THIS SHEET IT HAS BEEN ELECTRONICALLY SEALED AND DATED.

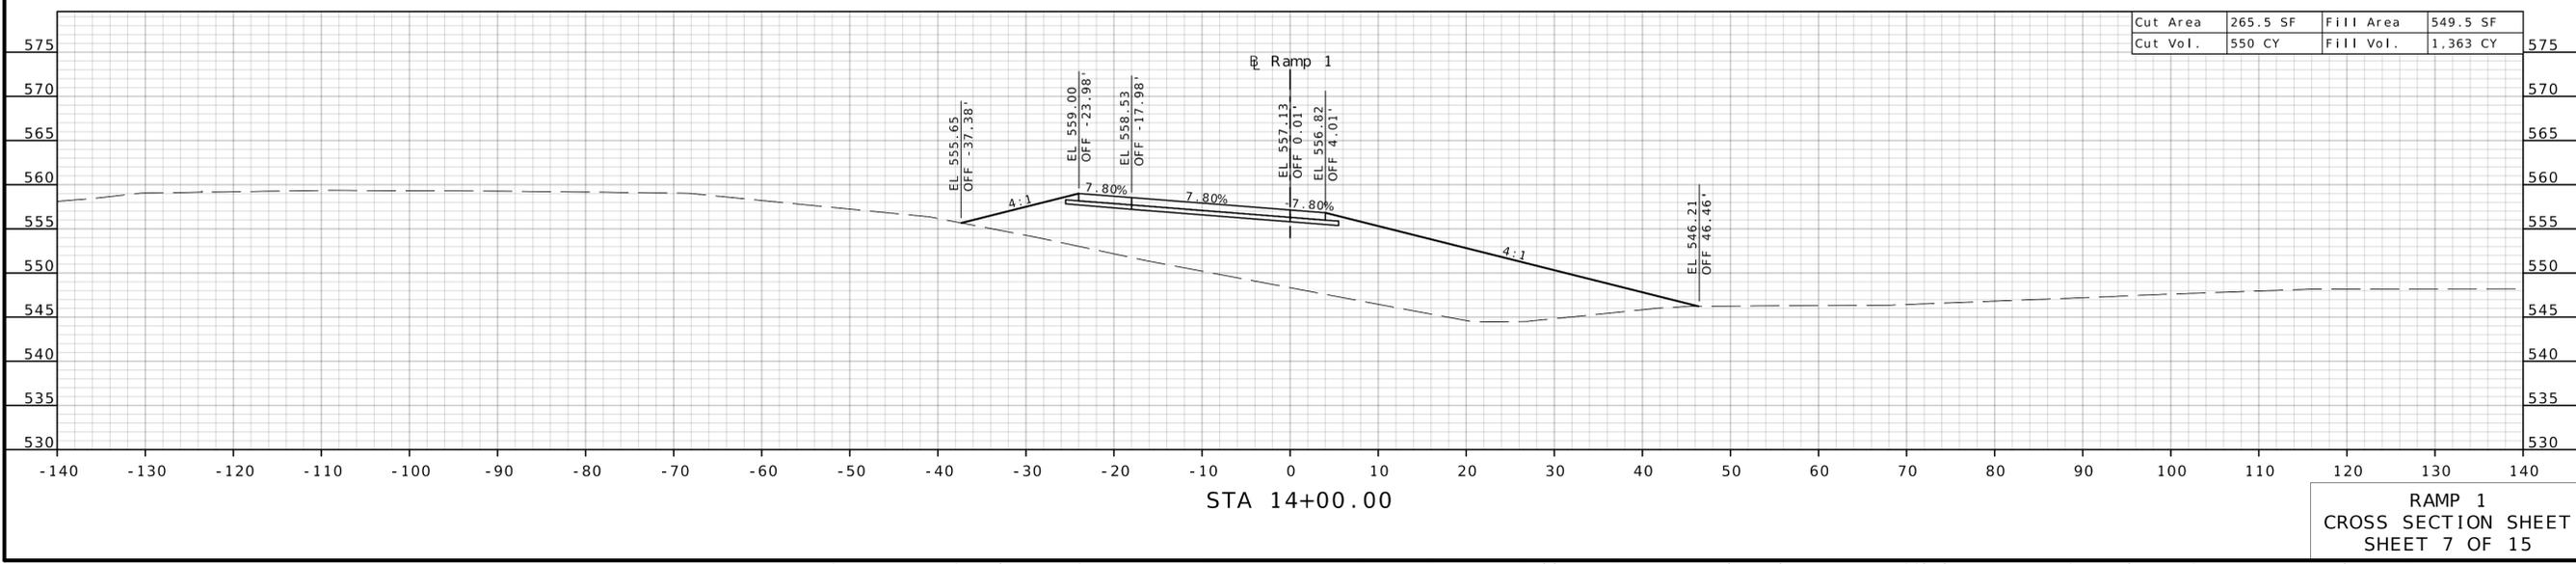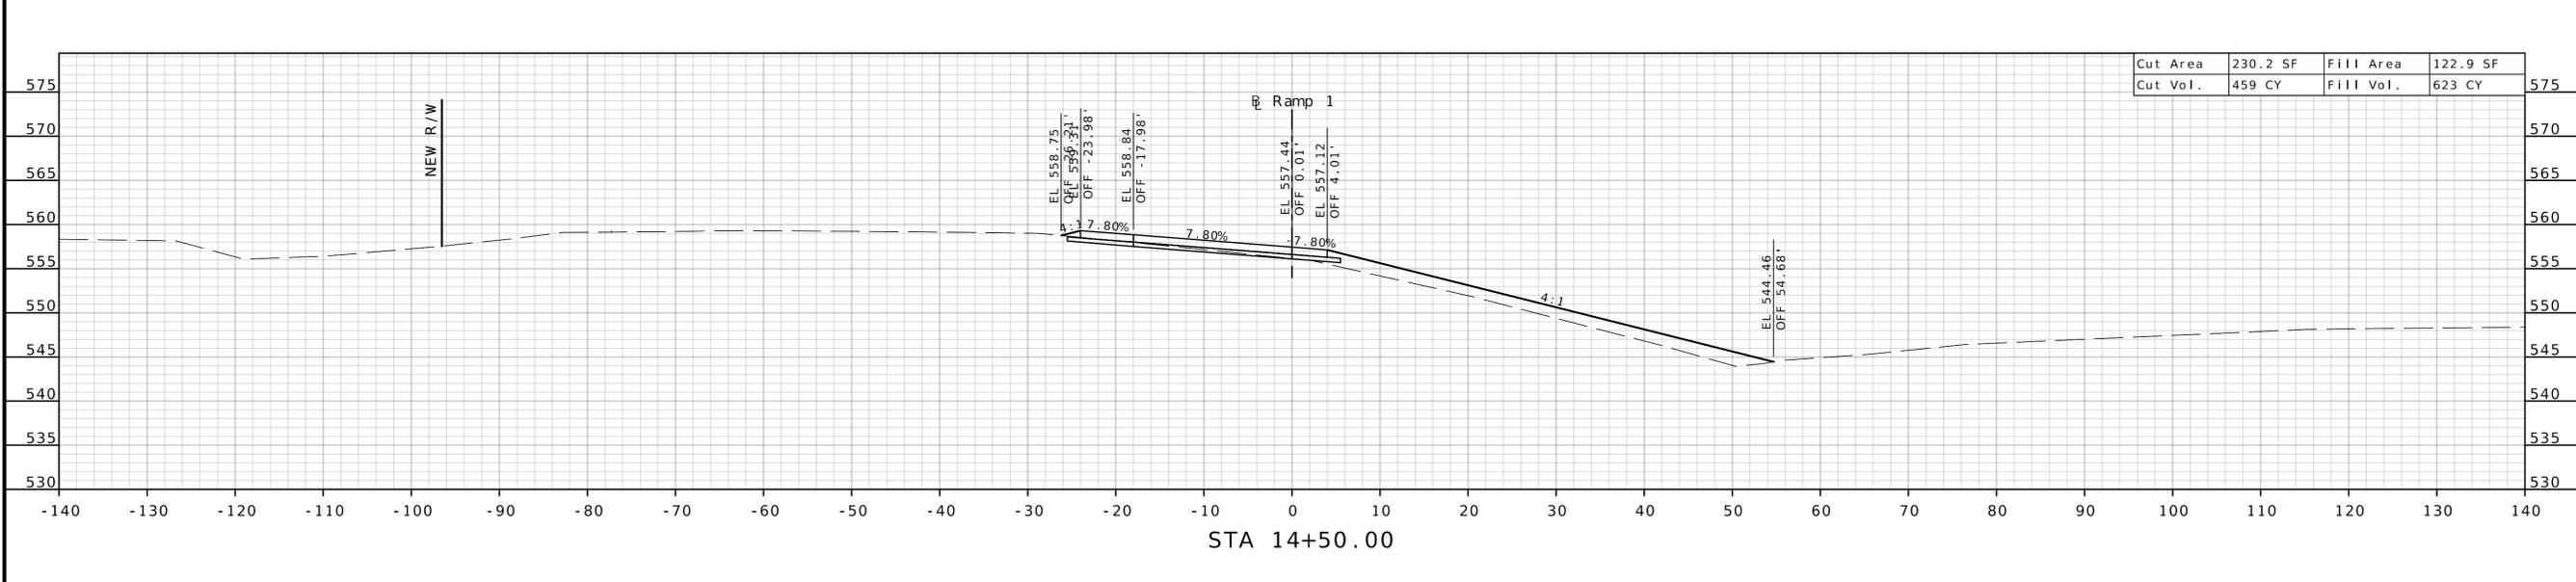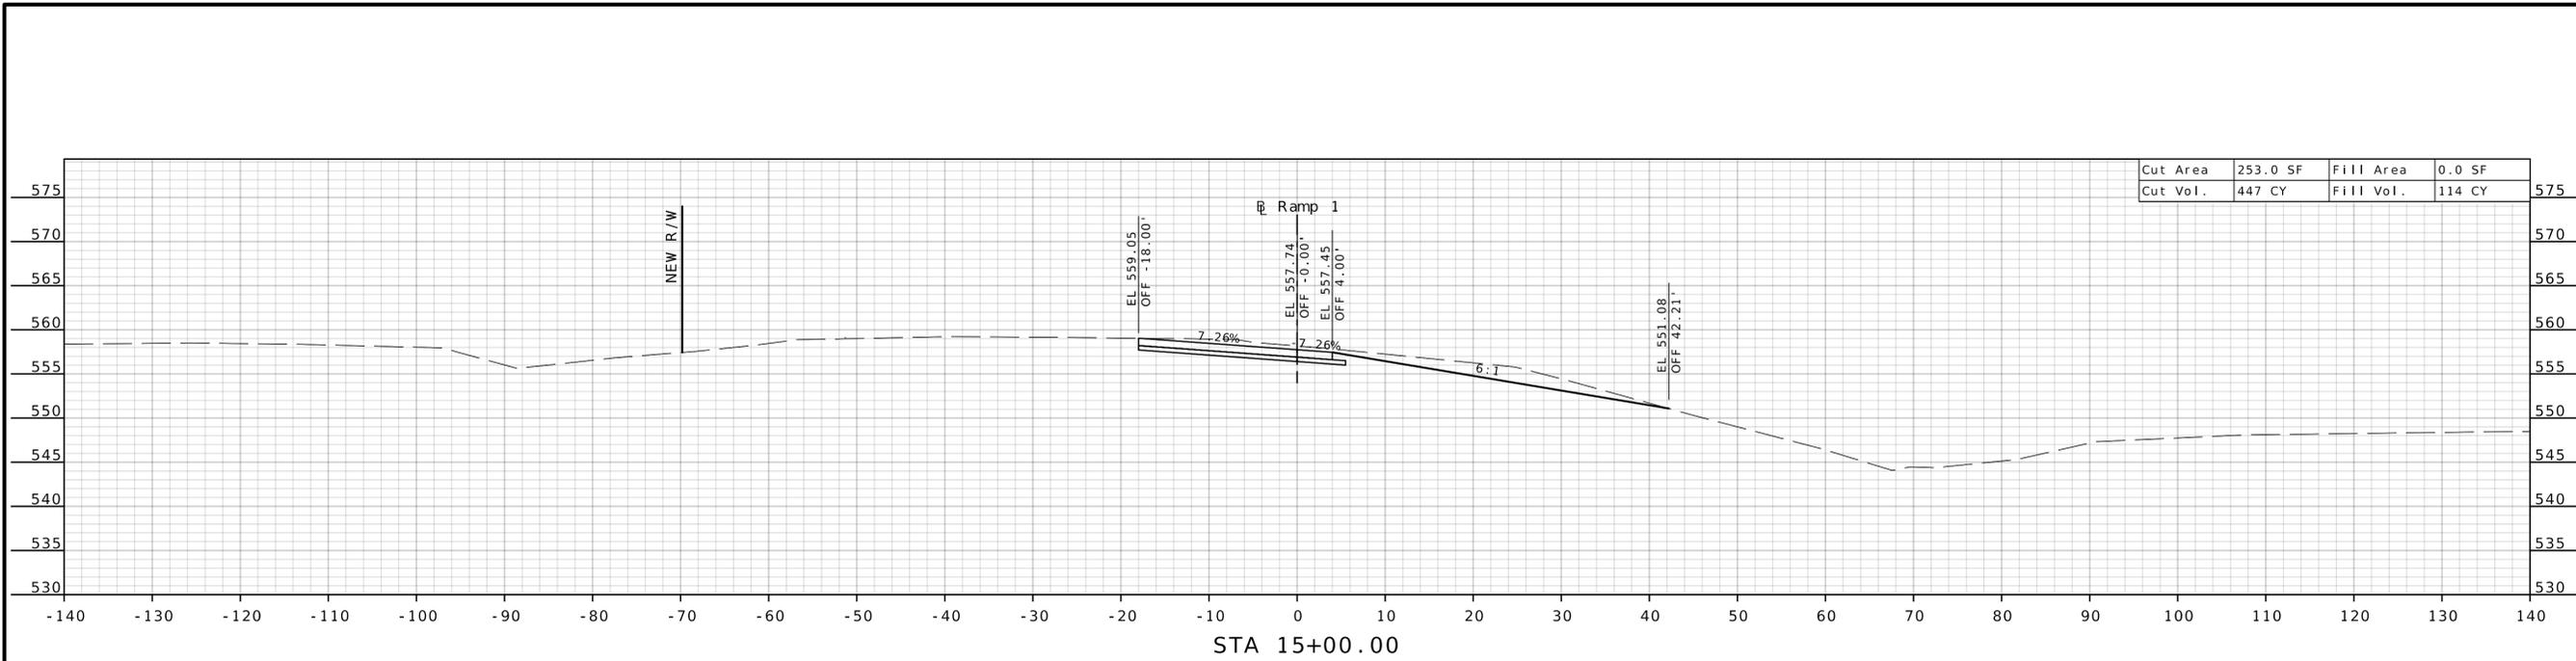


RAMP 1  
CROSS SECTION SHEET  
SHEET 7 OF 15

DATE PREPARED	1/16/2026	
ROUTE	54	STATE MO
DISTRICT	CD	SHEET NO. 24
COUNTY	CALLAWAY	
JOB NO.	JCD0170	
CONTRACT ID.		
PROJECT NO.		
BRIDGE NO.		
DESCRIPTION		
DATE		
MISSOURI HIGHWAYS AND TRANSPORTATION COMMISSION		
	105 WEST CAPITOL JEFFERSON CITY, MO 65102 1-888-ASK-MODOT (1-888-275-6636)	


**Bartlett & West**  
 601 MONROE ST. SUITE 204 - JEFFERSON CITY, MO 65101  
 PHONE 573-634-3181  
 CERTIFICATE OF AUTHORITY NO. 000167 - ENGINEERING  
 WWW.BARTLETTWEST.COM

IF A SEAL IS PRESENT ON THIS SHEET IT HAS BEEN ELECTRONICALLY SEALED AND DATED.


BL\_RAMP\_1

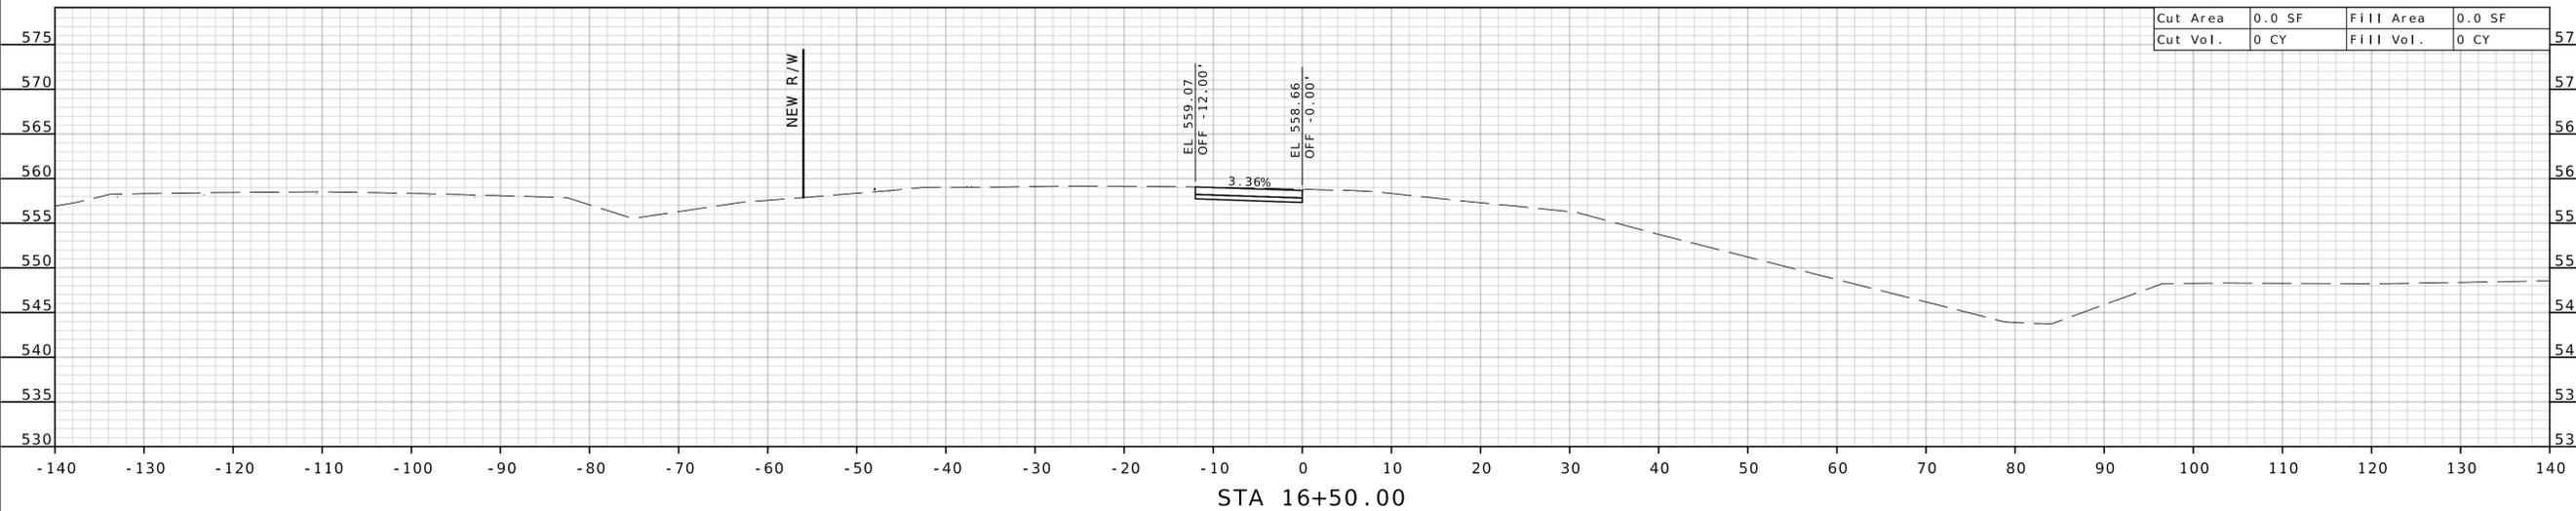

STA 16+50.00

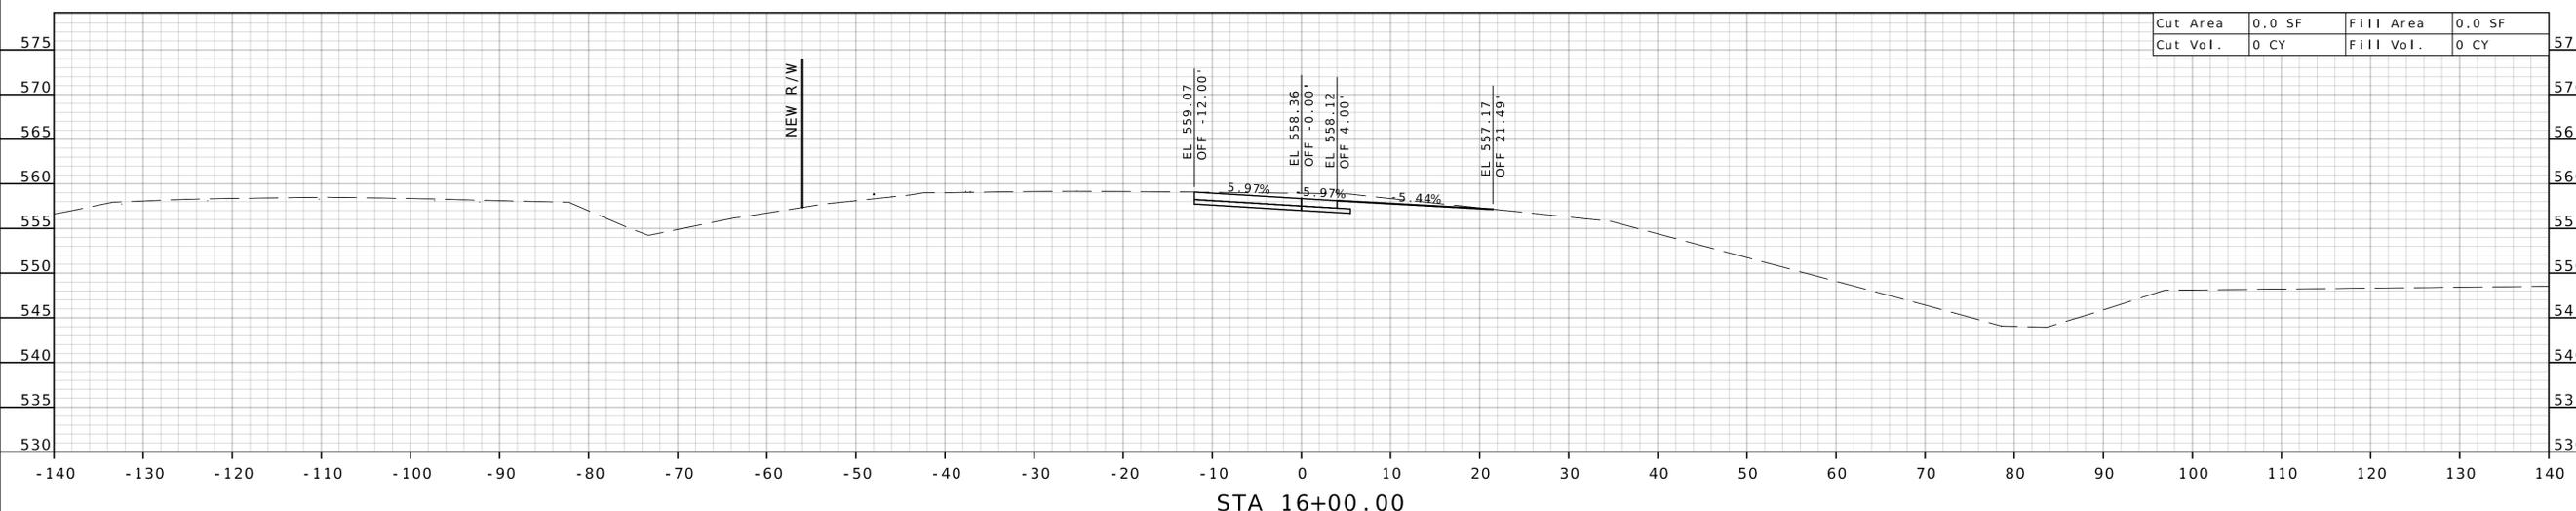

STA 16+00.00

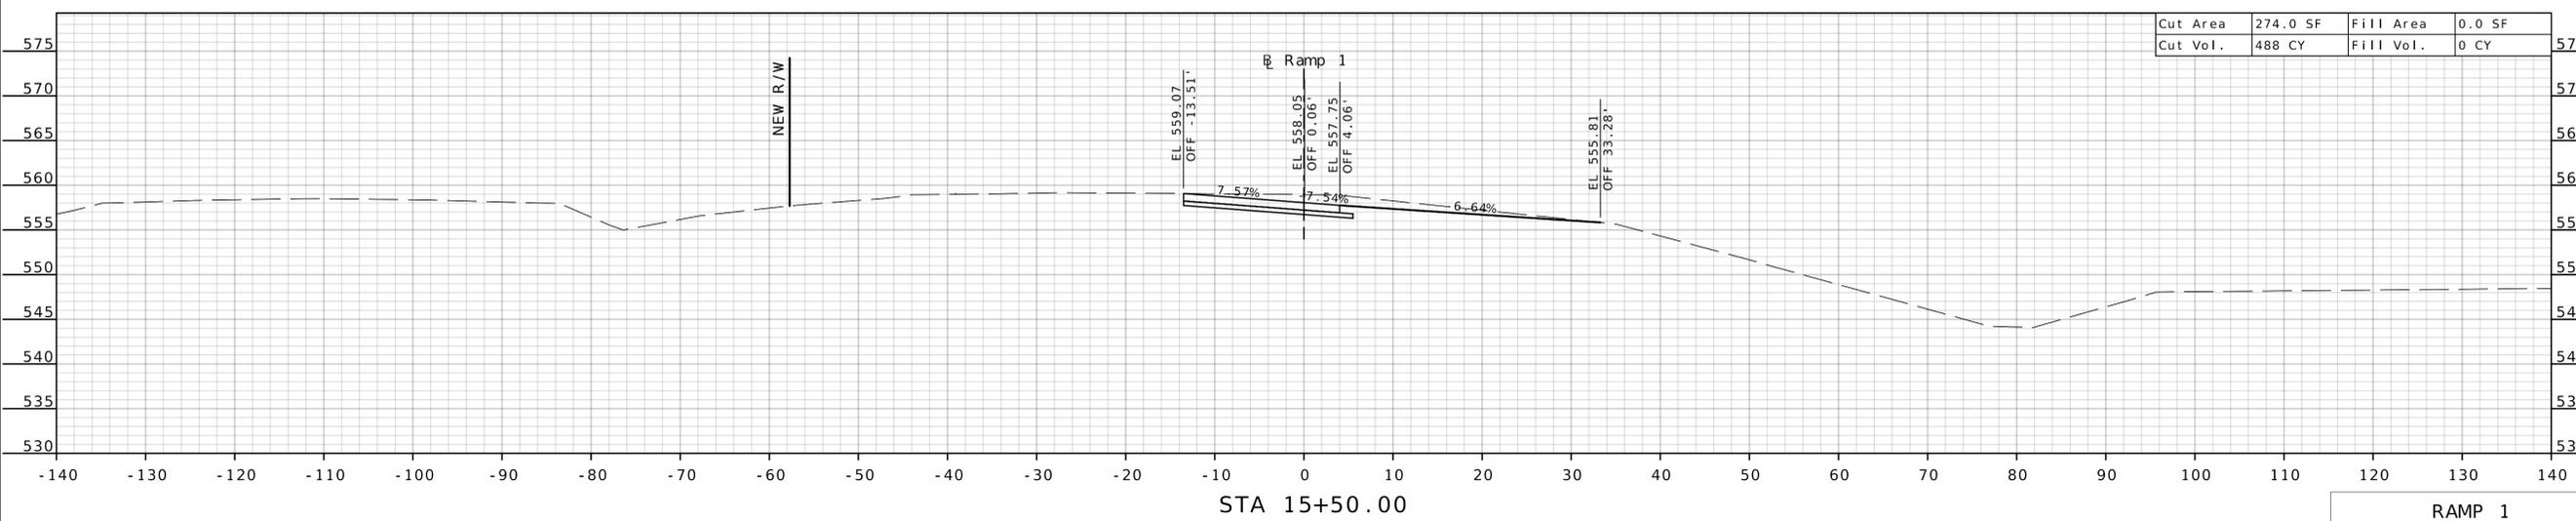

STA 15+50.00

RAMP 1  
CROSS SECTION SHEET  
SHEET 8 OF 15

DATE PREPARED 1/16/2026	
ROUTE 54	STATE MO
DISTRICT CD	SHEET NO. 25
COUNTY CALLAWAY	
JOB NO. JCD0170	
CONTRACT ID.	
PROJECT NO.	
BRIDGE NO.	

DESCRIPTION	DATE

MISSOURI HIGHWAYS AND TRANSPORTATION COMMISSION




105 WEST CAPITOL  
JEFFERSON CITY, MO 65102  
1-888-ASK-MODOT (1-888-275-6636)

**Bartlett & West**

601 MONROE ST. SUITE 201 - JEFFERSON CITY, MO 65101  
PHONE 573-634-3181  
CERTIFICATE OF AUTHORITY NO. 000167 - ENGINEERING  
WWW.BARTLETTWEST.COM

IF A SEAL IS PRESENT ON THIS SHEET IT HAS BEEN ELECTRONICALLY SEALED AND DATED.

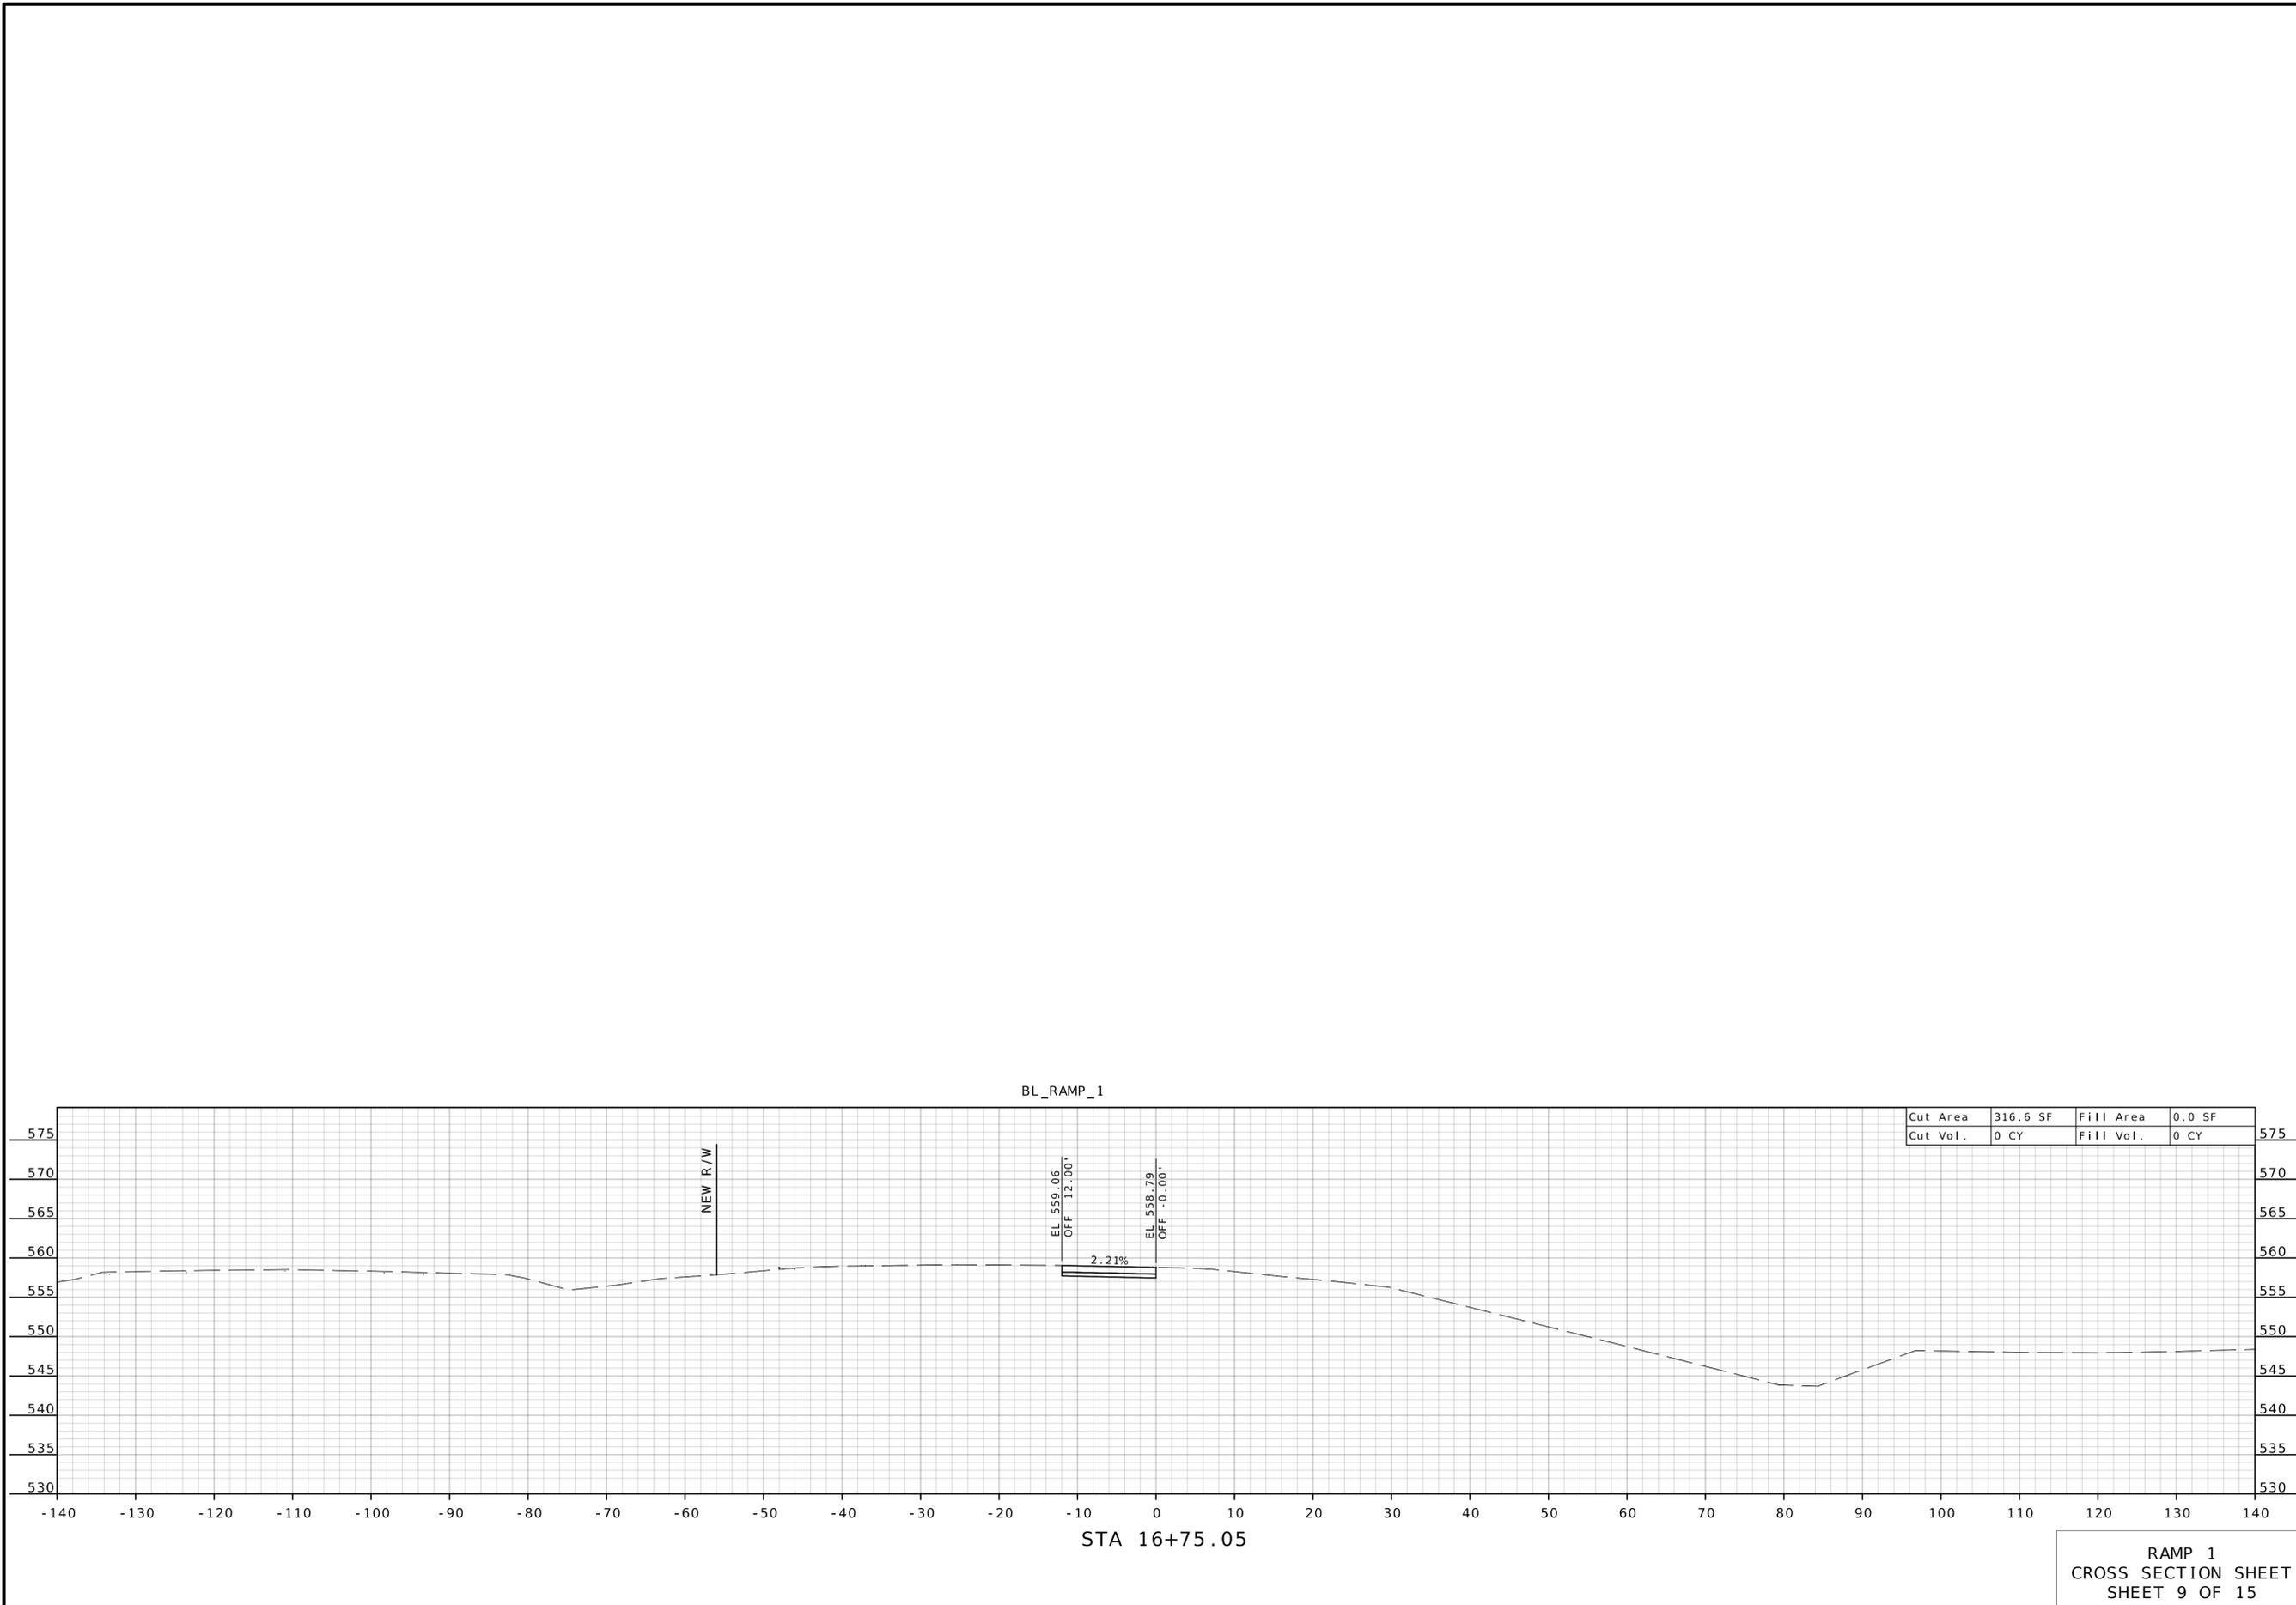

DATE PREPARED 1/16/2026	
ROUTE 54	STATE MO
DISTRICT CD	SHEET NO. 26
COUNTY CALLAWAY	
JOB NO. JCD0170	
CONTRACT ID.	
PROJECT NO.	
BRIDGE NO.	

DATE	DESCRIPTION

MISSOURI HIGHWAYS AND TRANSPORTATION COMMISSION




105 WEST CAPITOL  
JEFFERSON CITY, MO 65102  
1-888-ASK-MODOT (1-888-275-6636)


**Bartlett & West**  
 601 MONROE ST., SUITE 204 - JEFFERSON CITY, MO 65101  
 PHONE 472-634-3181  
 CERTIFICATE OF AUTHORITY NO. 000167 - ENGINEERING  
 WWW.BARTLETTWEST.COM

IF A SEAL IS PRESENT ON THIS SHEET IT HAS BEEN ELECTRONICALLY SEALED AND DATED.


BASELINE PROP

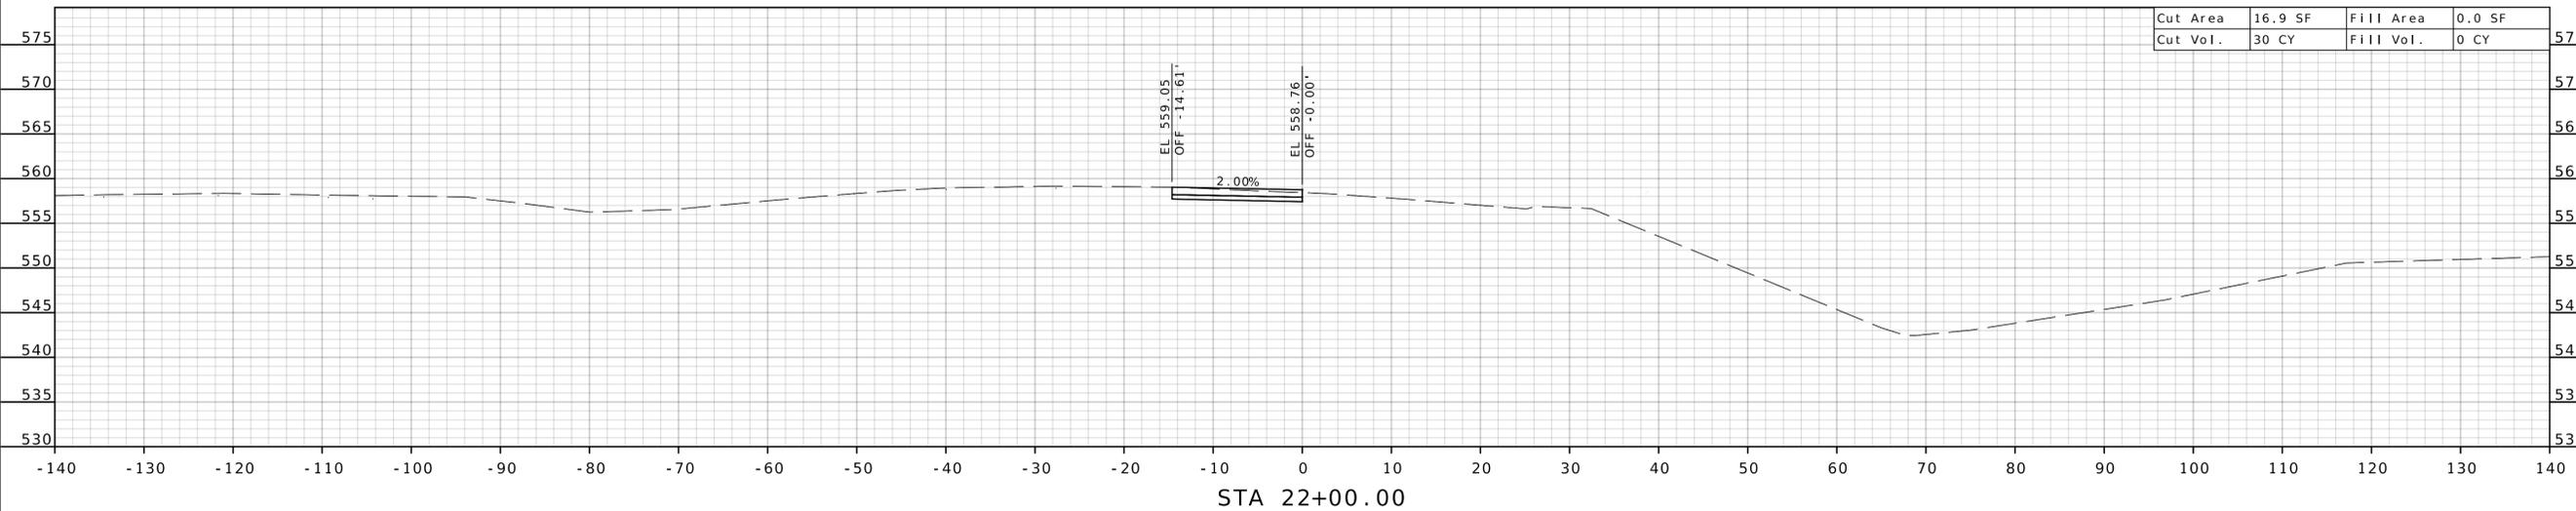

BASELINE PROP

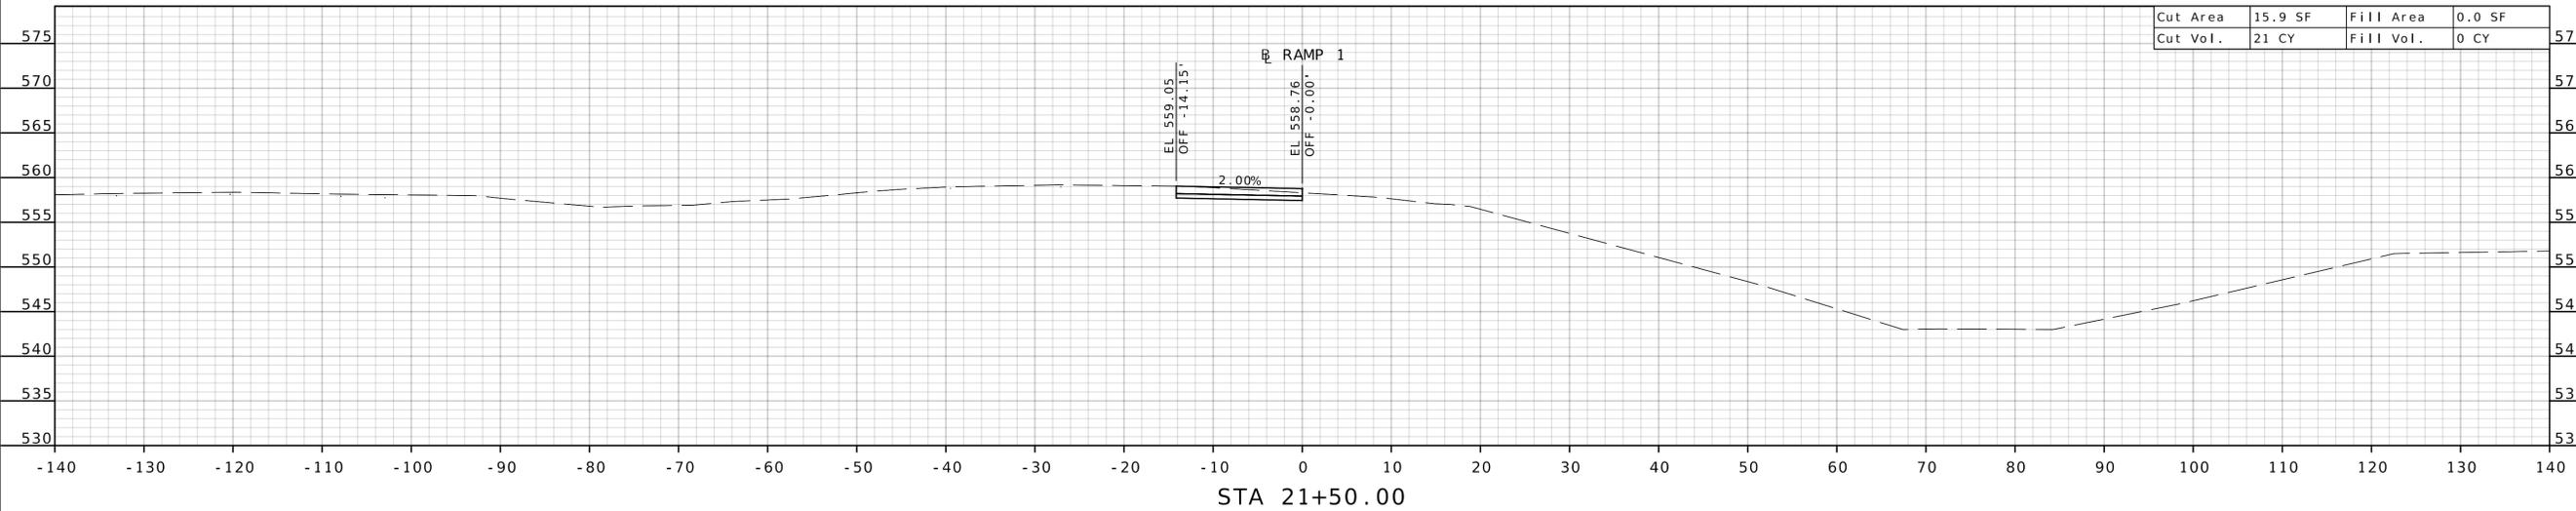

BASELINE PROP

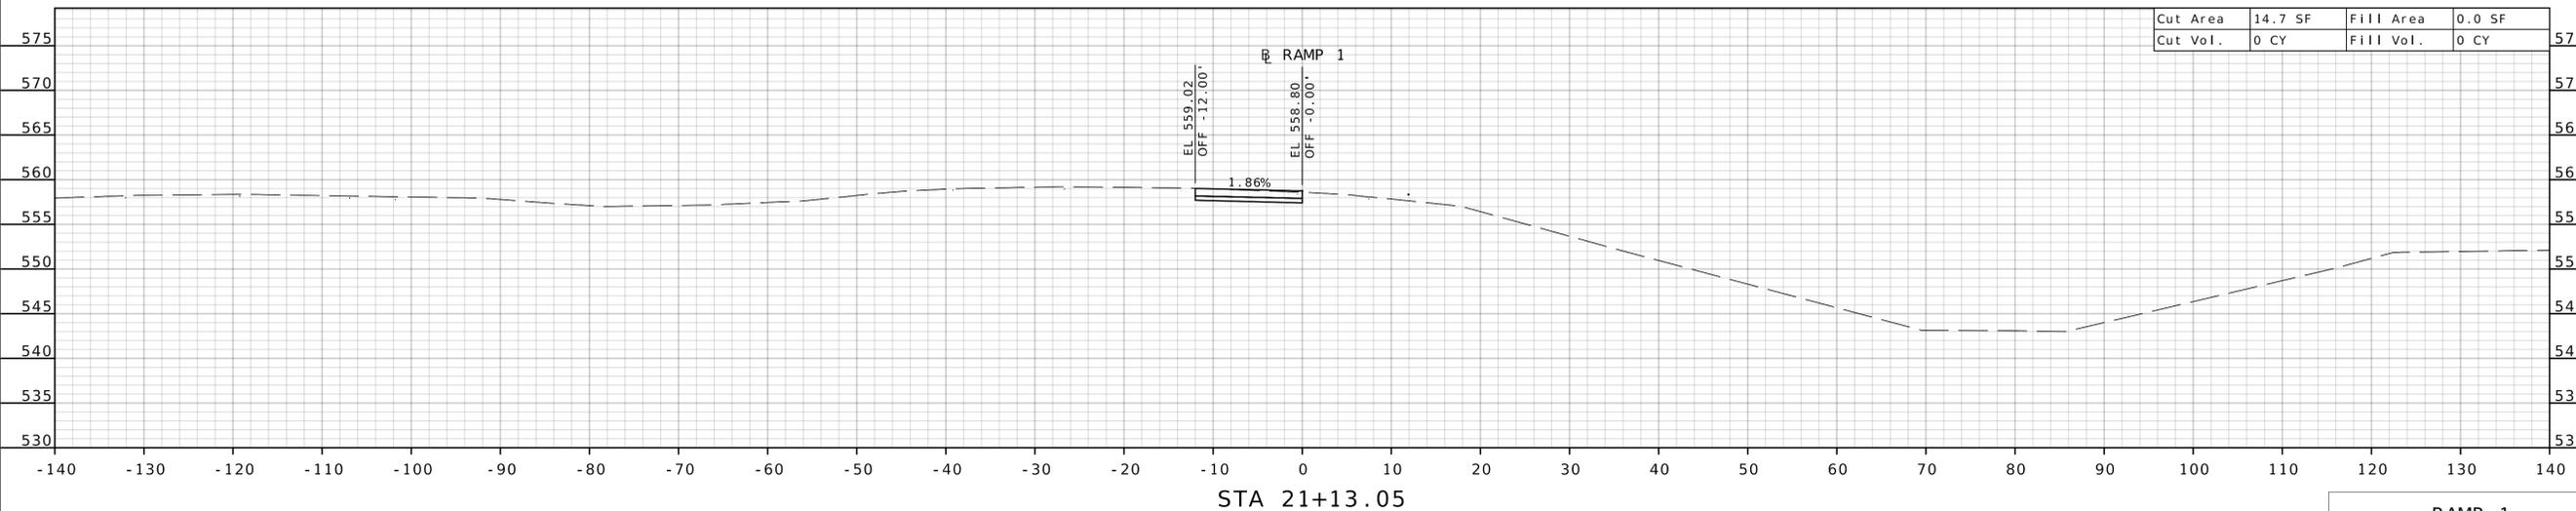

RAMP 1  
CROSS SECTION SHEET  
SHEET 10 OF 15

DATE PREPARED 1/16/2026	
ROUTE 54	STATE MO
DISTRICT CD	SHEET NO. 27

COUNTY  
CALLAWAY  
JOB NO.  
JCD0170  
CONTRACT ID.

PROJECT NO.

BRIDGE NO.

DESCRIPTION	DATE




MISSOURI HIGHWAYS AND TRANSPORTATION COMMISSION

105 WEST CAPITOL  
JEFFERSON CITY, MO 65102  
1-888-ASK-MODOT (1-888-275-6636)

**Bartlett & West**

601 MONROE ST., SUITE 204 - JEFFERSON CITY, MO 65101  
PHONE 573-634-3181  
CERTIFICATE OF AUTHORITY NO. 000167 - ENGINEERING  
WWW.BARTLETTWEST.COM




IF A SEAL IS PRESENT ON THIS SHEET IT HAS BEEN ELECTRONICALLY SEALED AND DATED.

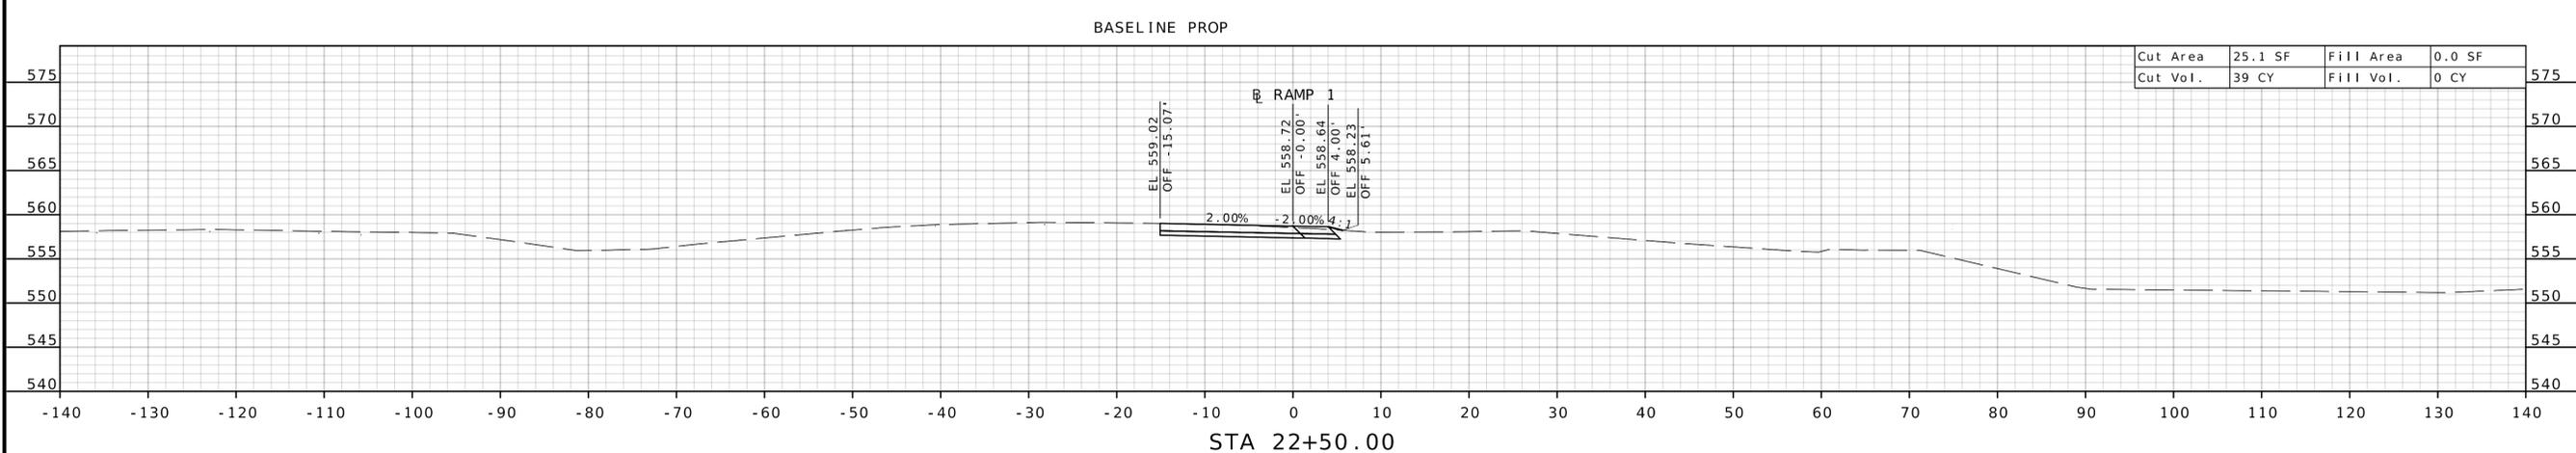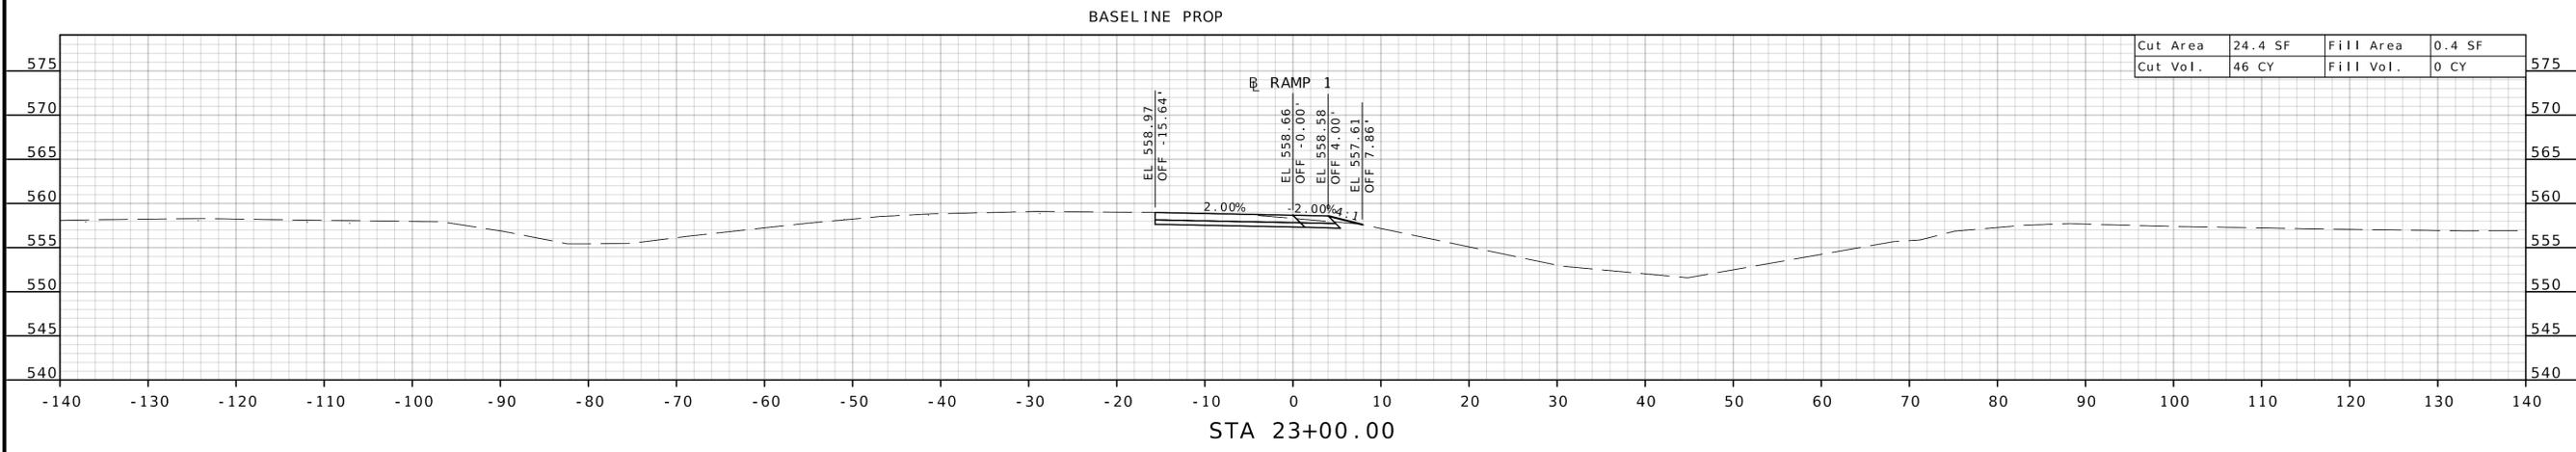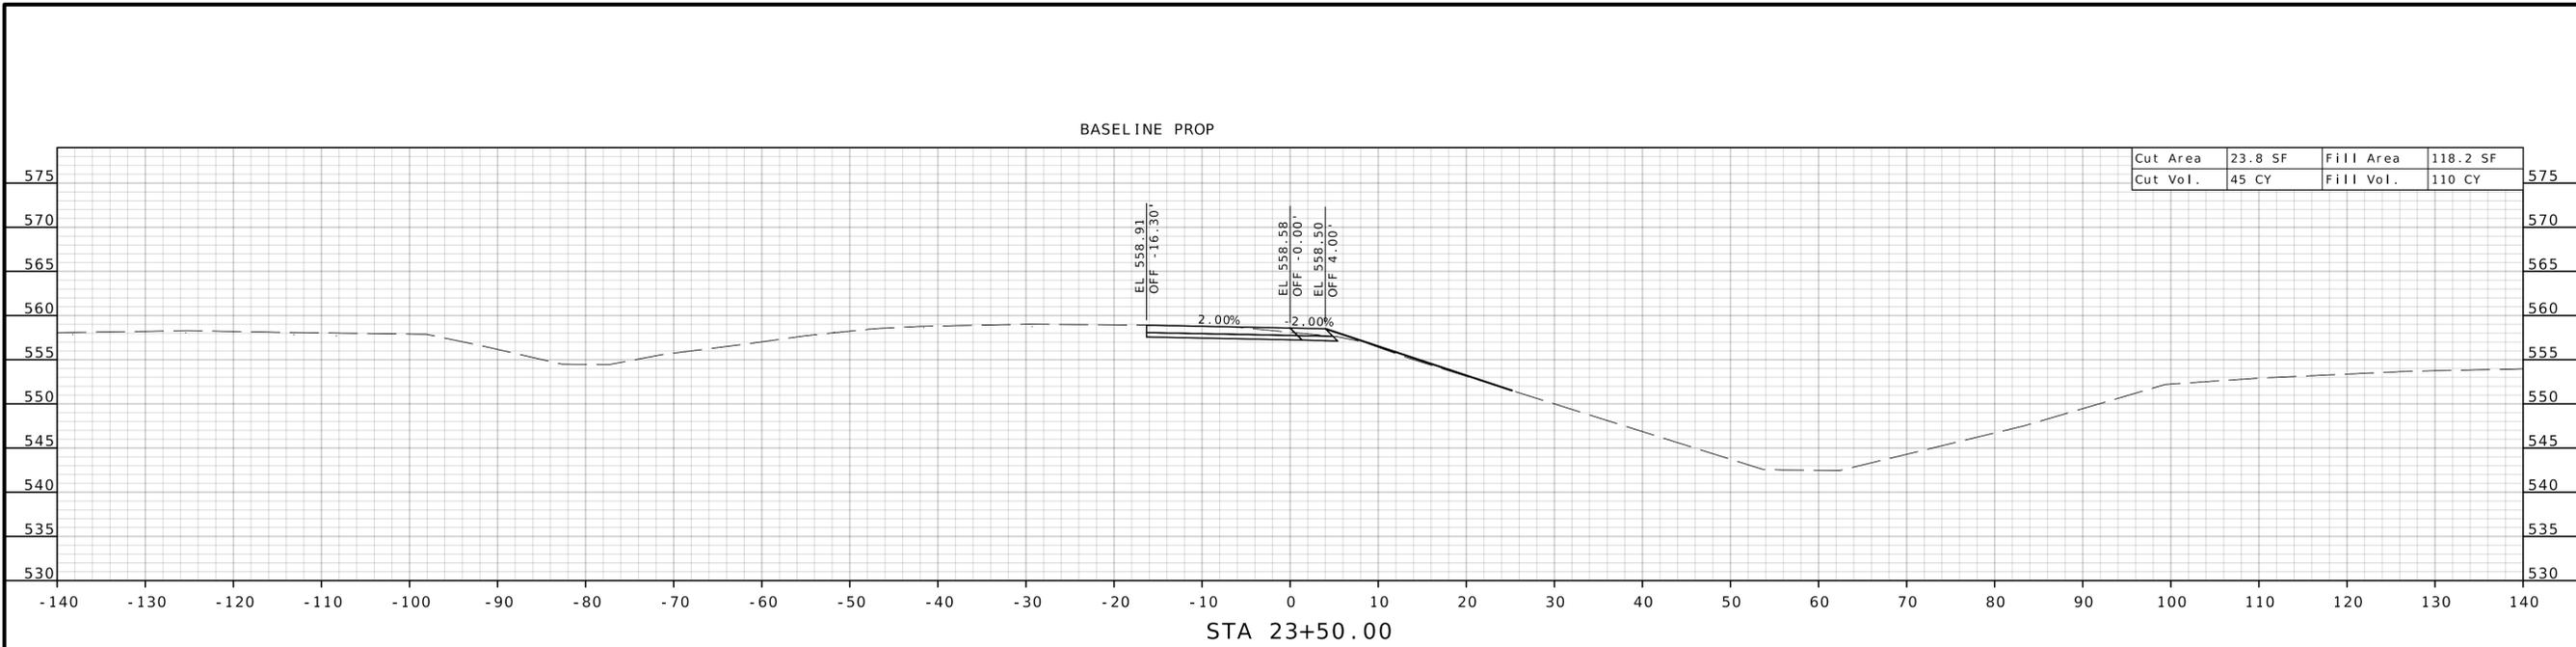

RAMP 1  
CROSS SECTION SHEET  
SHEET 11 OF 15




DATE PREPARED 1/16/2026	
ROUTE 54	STATE MO
DISTRICT CD	SHEET NO. 28
COUNTY CALLAWAY	
JOB NO. JCD0170	
CONTRACT ID.	
PROJECT NO.	
BRIDGE NO.	
DESCRIPTION	DATE
MISSOURI HIGHWAYS AND TRANSPORTATION COMMISSION	
 105 WEST CAPITOL JEFFERSON CITY, MO 65102 1-888-ASK-MODOT (1-888-275-6636)	
 601 MONROE ST. SUITE 204 - JEFFERSON CITY, MO 65101 PHONE 573-634-3181 CERTIFICATE OF AUTHORITY NO. 000167 - ENGINEERING WWW.BARTLETTWEST.COM	

IF A SEAL IS PRESENT ON THIS SHEET IT HAS BEEN ELECTRONICALLY SEALED AND DATED.

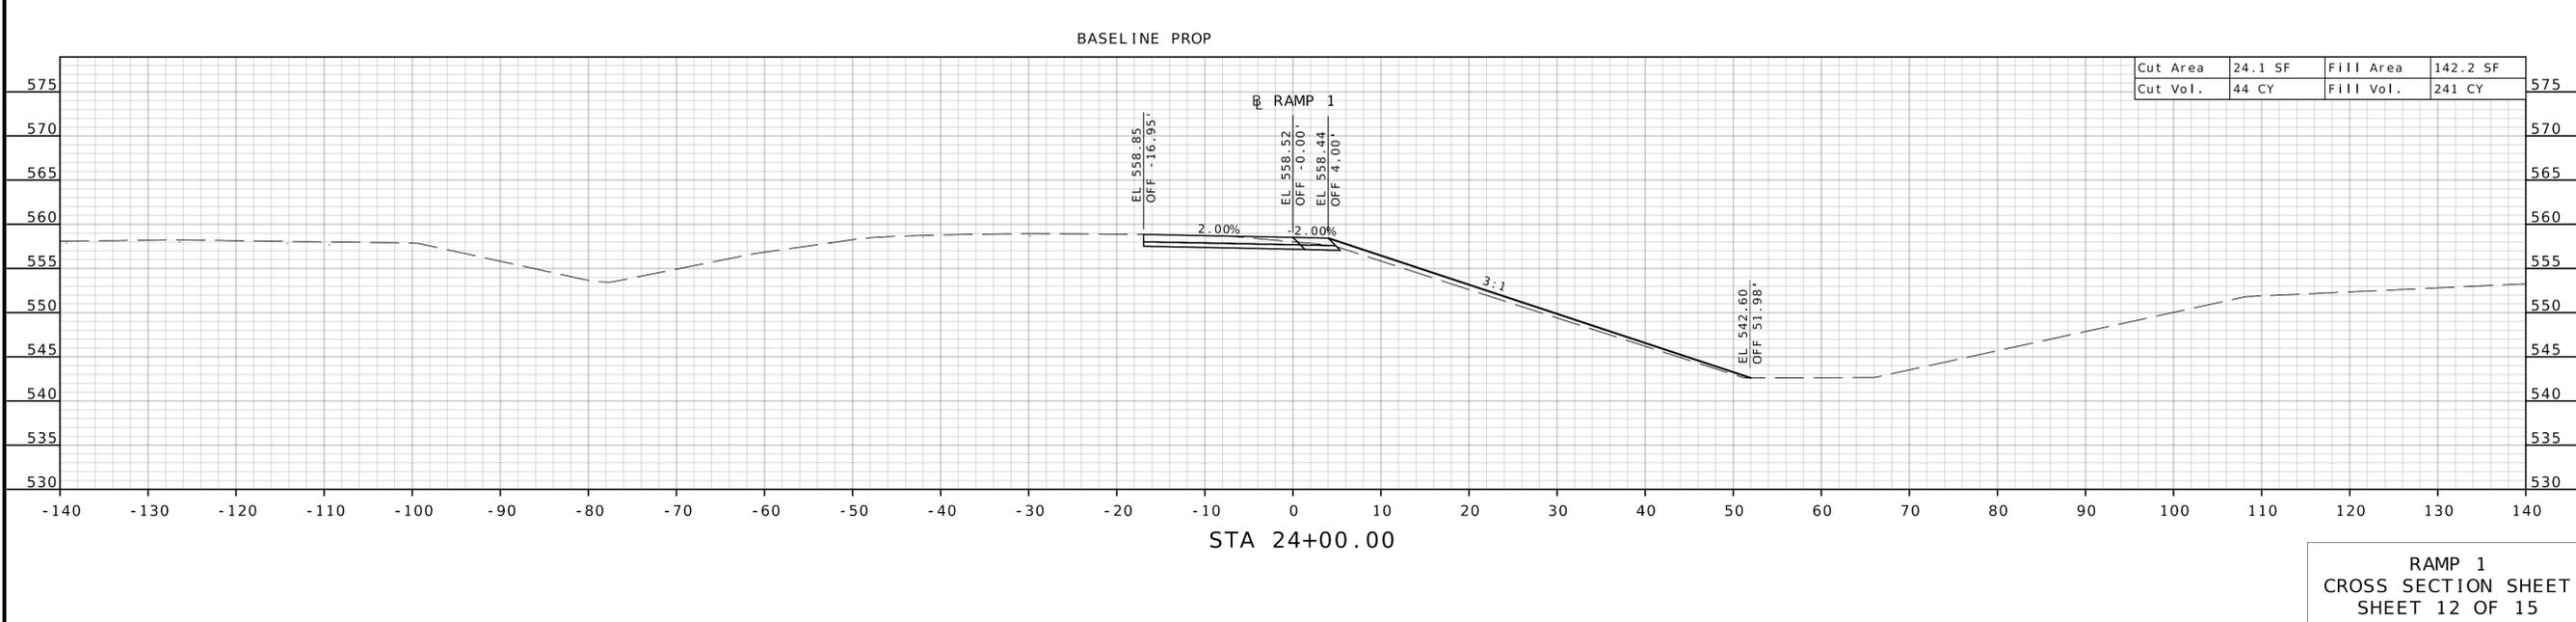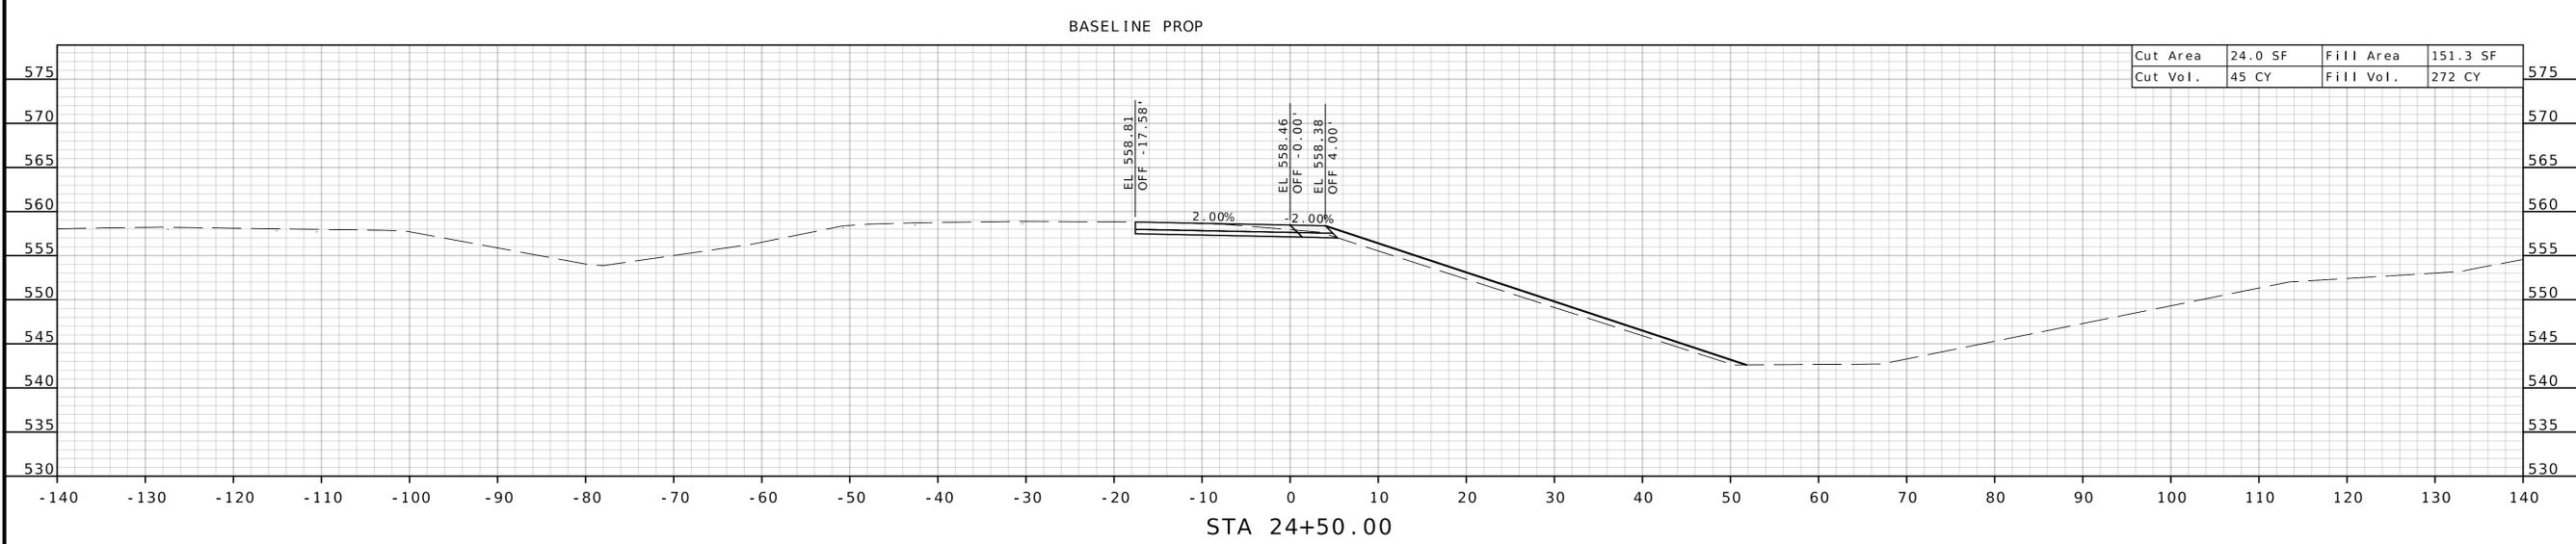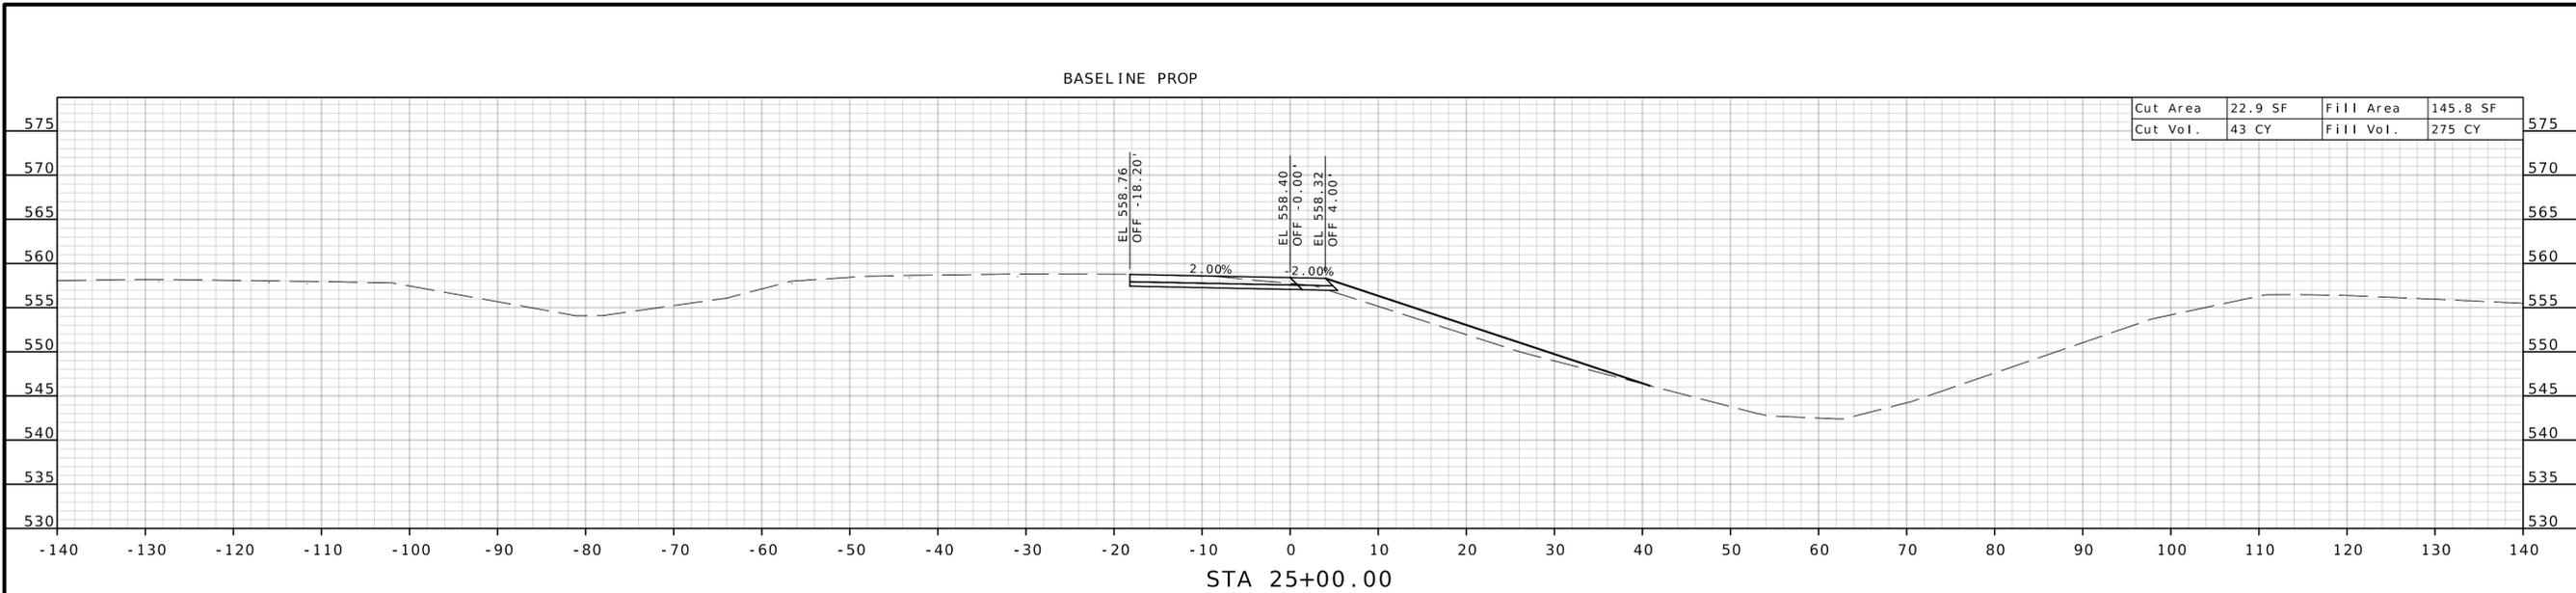

DATE PREPARED 1/16/2026	
ROUTE 54	STATE MO
DISTRICT CD	SHEET NO. 29
COUNTY CALLAWAY	
JOB NO. JCD0170	
CONTRACT ID.	
PROJECT NO.	
BRIDGE NO.	
DESCRIPTION	DATE
MISSOURI HIGHWAYS AND TRANSPORTATION COMMISSION	105 WEST CAPITOL JEFFERSON CITY, MO 65102 1-888-ASK-MODOT (1-888-275-6636)
	
	
601 MONROE ST., SUITE 204 - JEFFERSON CITY, MO 65101 PHONE 573-634-3181 CERTIFICATE OF AUTHORITY NO. 000167 - ENGINEERING WWW.BARTLETTWEST.COM	

IF A SEAL IS PRESENT ON THIS SHEET IT HAS BEEN ELECTRONICALLY SEALED AND DATED.

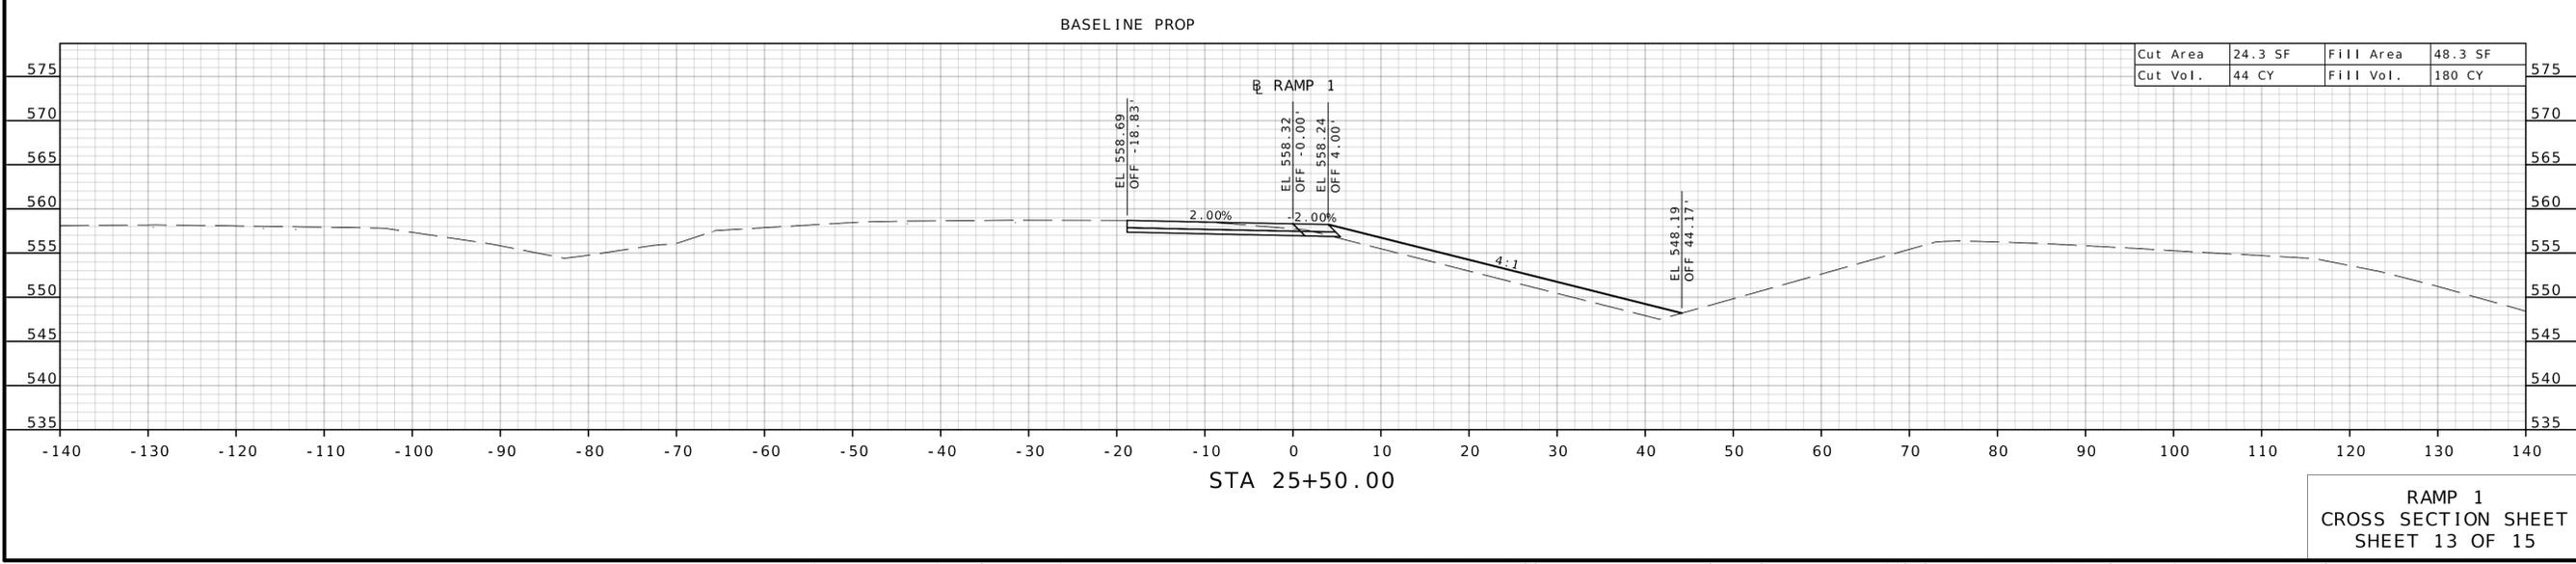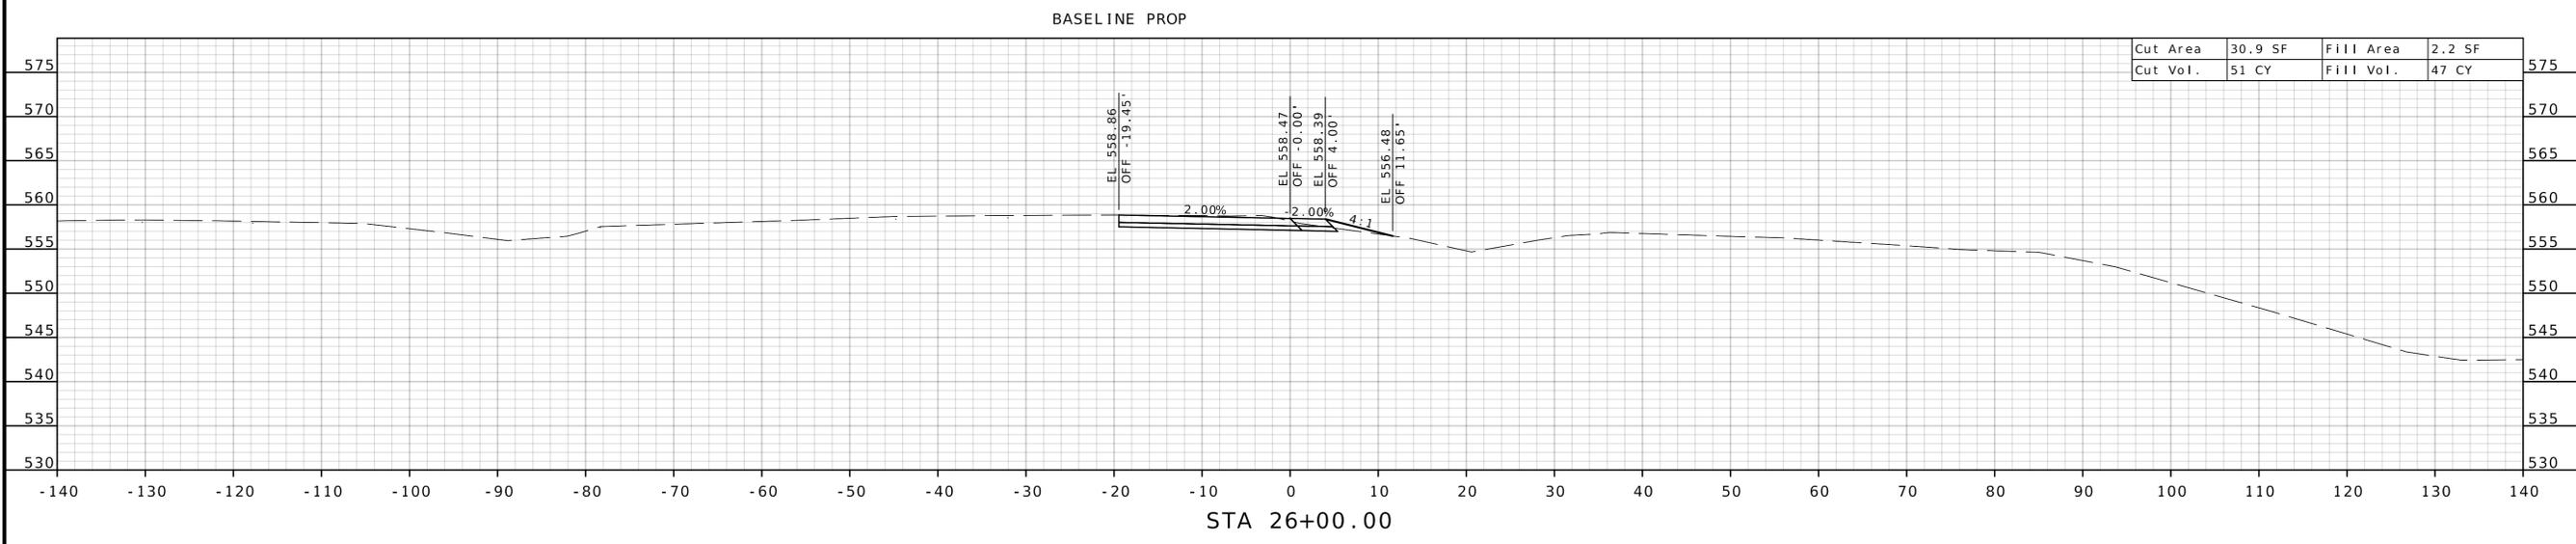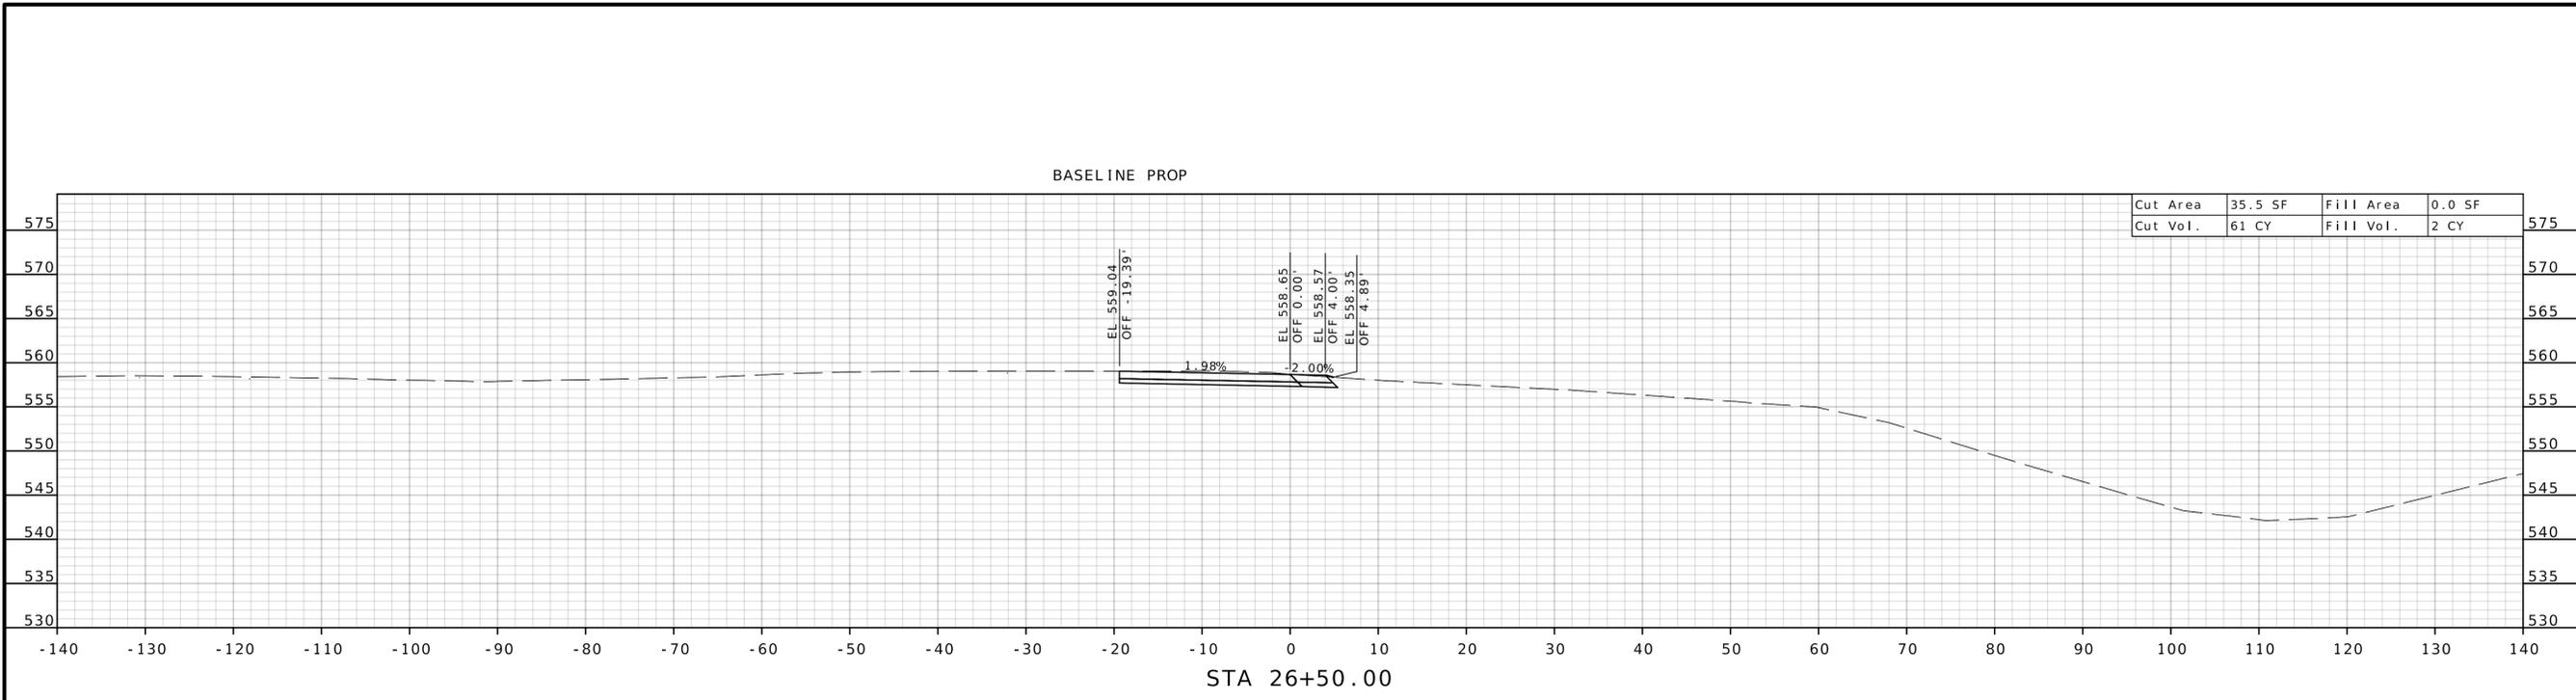

RAMP 1  
CROSS SECTION SHEET  
SHEET 13 OF 15

DATE PREPARED 1/16/2026	
ROUTE 54	STATE MO
DISTRICT CD	SHEET NO. 30

COUNTY  
CALLAWAY

JOB NO.  
JCD0170

CONTRACT ID.

PROJECT NO.

BRIDGE NO.

DESCRIPTION	DATE




MISSOURI HIGHWAYS AND TRANSPORTATION  
COMMISSION



105 WEST CAPITOL  
JEFFERSON CITY, MO 65102  
1-888-ASK-MODOT (1-888-275-6636)

**Bartlett & West**  
601 MONROE ST., SUITE 201 - JEFFERSON CITY, MO 65101  
PHONE 573-634-3181  
CERTIFICATE OF AUTHORITY NO. 000167 - ENGINEERING  
WWW.BARTLETTWEST.COM

IF A SEAL IS PRESENT ON THIS SHEET IT HAS BEEN ELECTRONICALLY SEALED AND DATED.

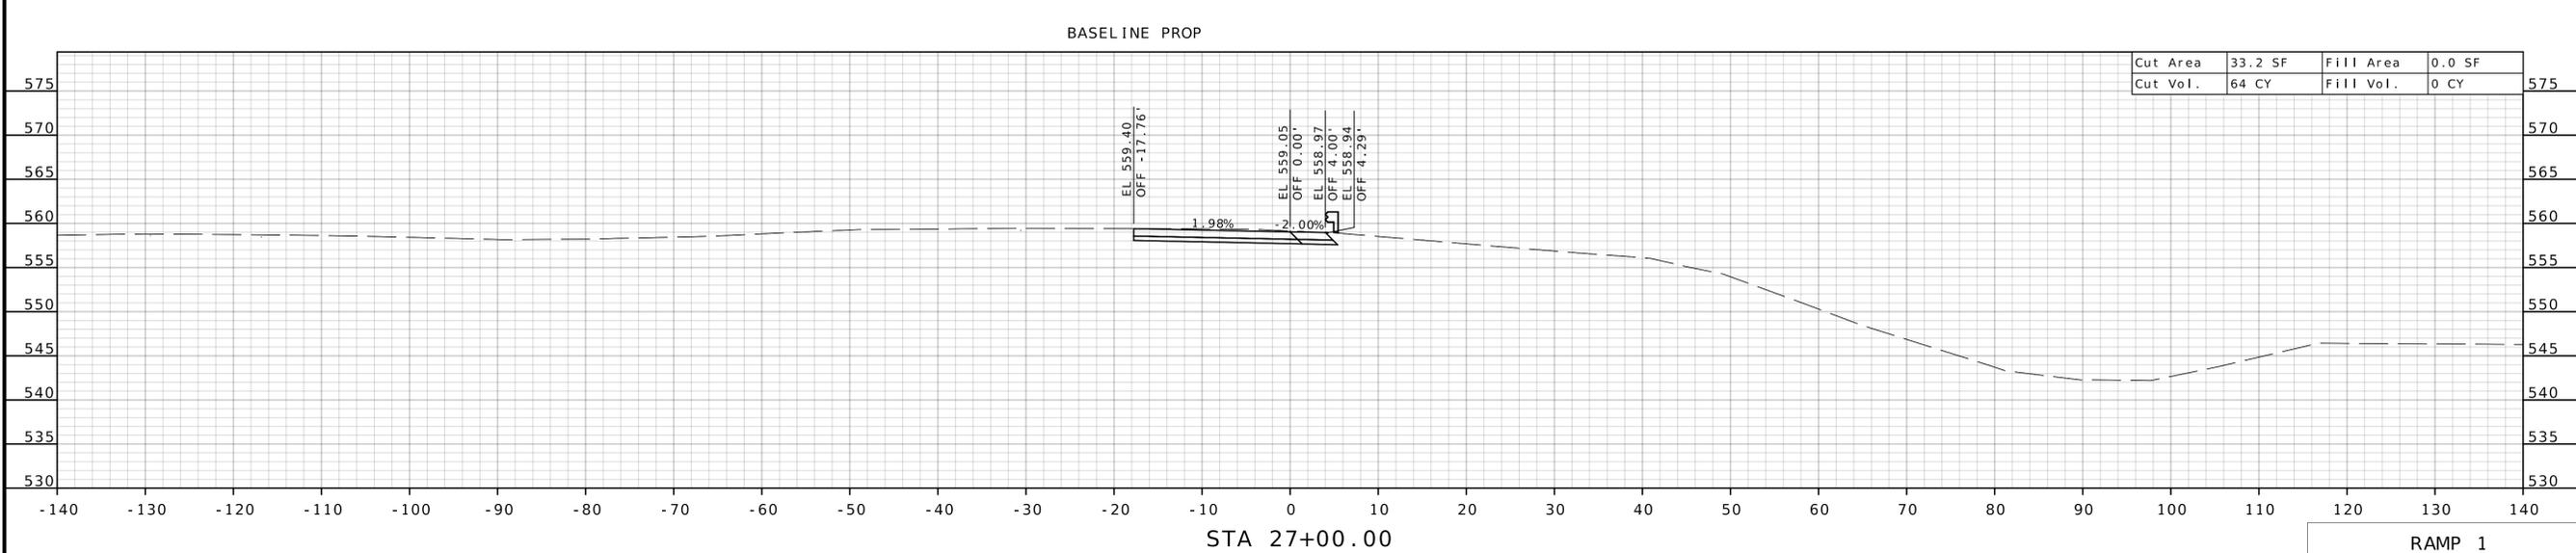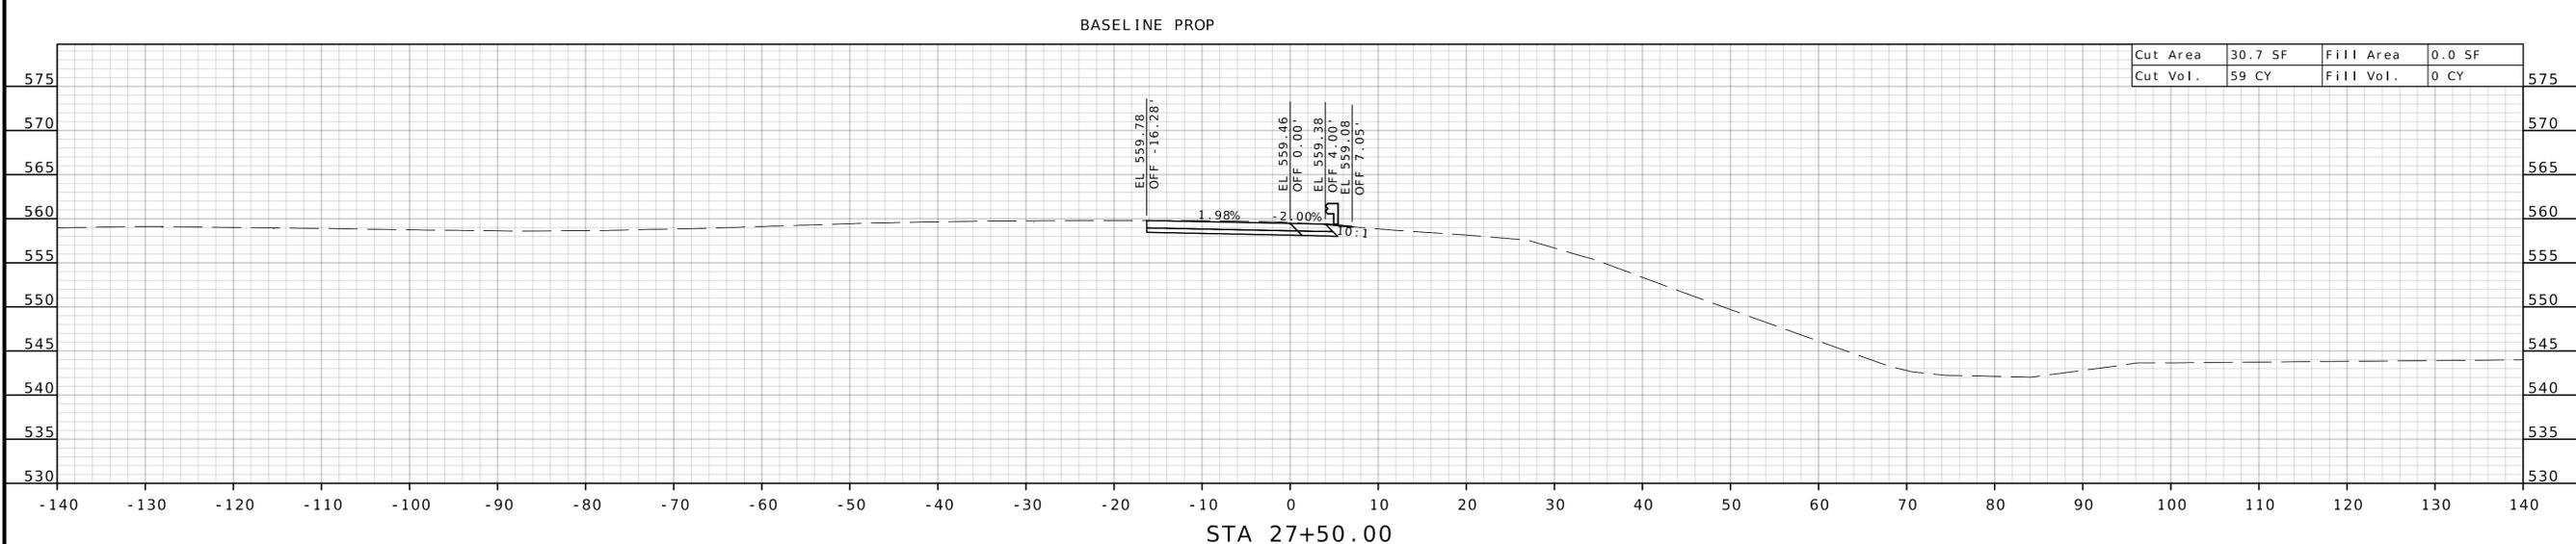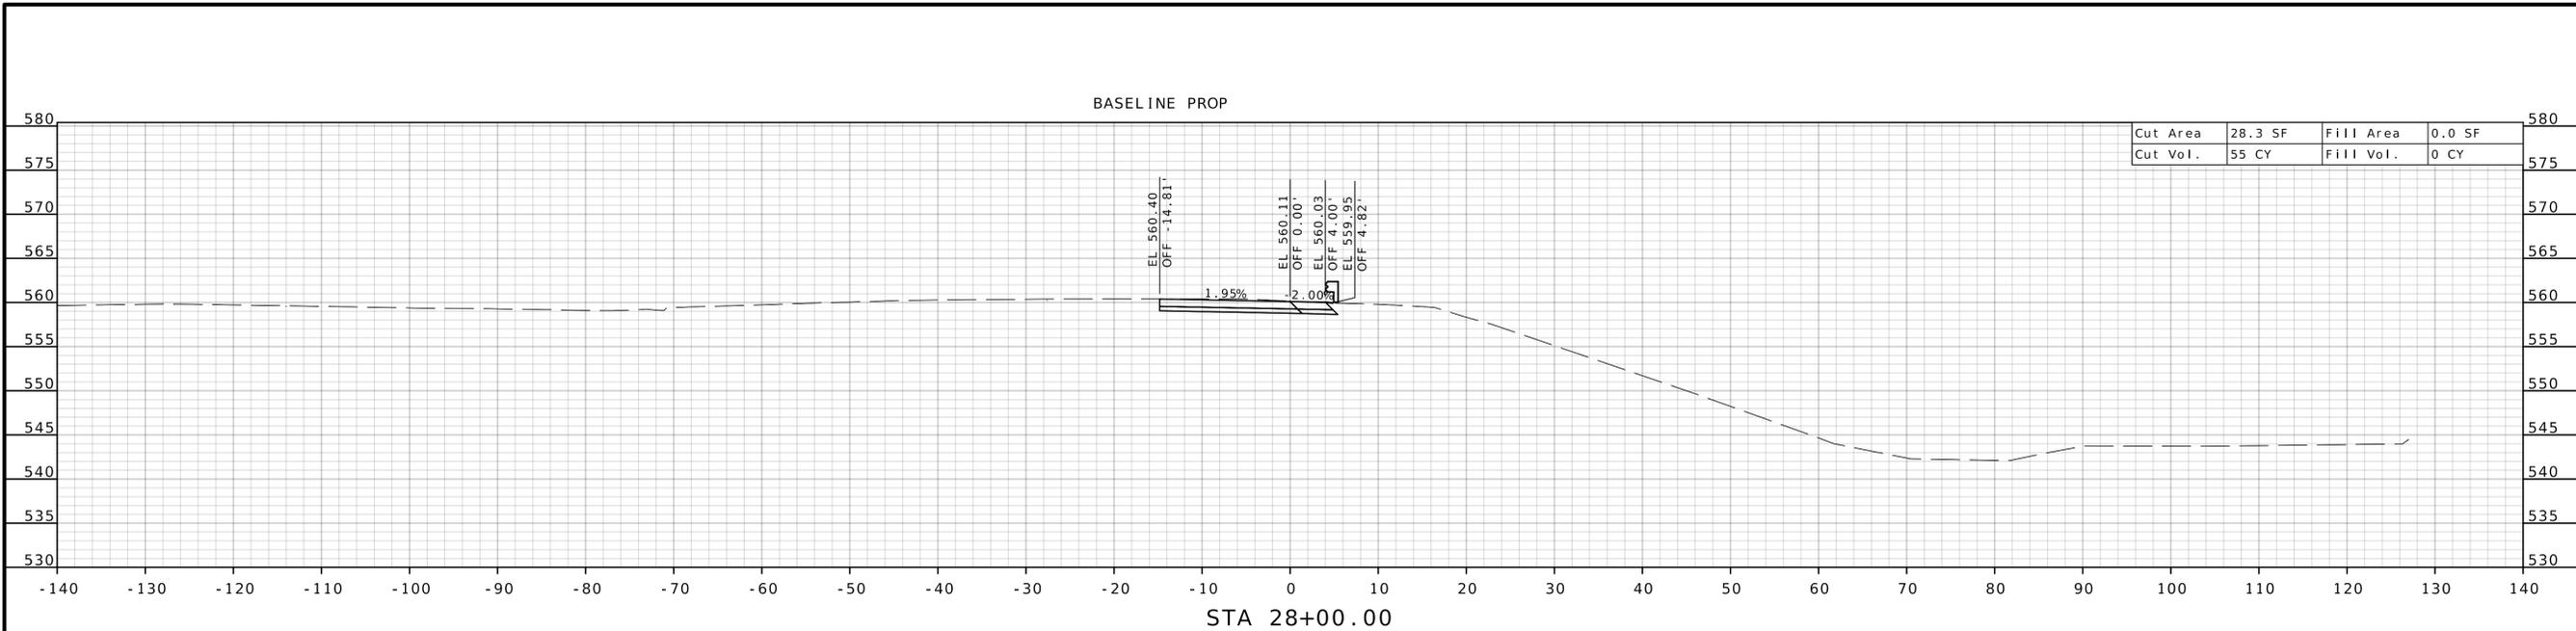

RAMP 1  
CROSS SECTION SHEET  
SHEET 14 OF 15

DATE PREPARED 1/16/2026	
ROUTE 54	STATE MO
DISTRICT CD	SHEET NO. 31
COUNTY CALLAWAY	
JOB NO. JCD0170	
CONTRACT ID.	
PROJECT NO.	
BRIDGE NO.	
DESCRIPTION	DATE
MISSOURI HIGHWAYS AND TRANSPORTATION COMMISSION	105 WEST CAPITOL JEFFERSON CITY, MO 65102 1-888-ASK-MODOT (1-888-275-6636)
<b>Bartlett &amp; West</b>	601 MONROE ST. SUITE 204 - JEFFERSON CITY, MO 65101 PHONE 573-634-3181 CERTIFICATE OF AUTHORITY NO. 000167 - ENGINEERING WWW.BARTLETTWEST.COM

IF A SEAL IS PRESENT ON THIS SHEET IT HAS BEEN ELECTRONICALLY SEALED AND DATED.

DATE PREPARED  
1/16/2026

ROUTE	STATE
54	MO
DISTRICT	SHEET NO.
CD	32

COUNTY  
CALLAWAY

JOB NO.  
JCD0170

CONTRACT ID.

PROJECT NO.

BRIDGE NO.

DESCRIPTION	DATE

MISSOURI HIGHWAYS AND TRANSPORTATION COMMISSION




105 WEST CAPITOL  
JEFFERSON CITY, MO 65102  
1-888-ASK-MODOT (1-888-275-6636)

**Bartlett & West**


601 MONROE ST. SUITE 204 - JEFFERSON CITY, MO 65101  
PHONE 472-634-3181  
CERTIFICATE OF AUTHORITY NO. 000167 - ENGINEERING  
WWW.BARTLETTWEST.COM

IF A SEAL IS PRESENT ON THIS SHEET IT HAS BEEN ELECTRONICALLY SEALED AND DATED.

BASELINE PROP



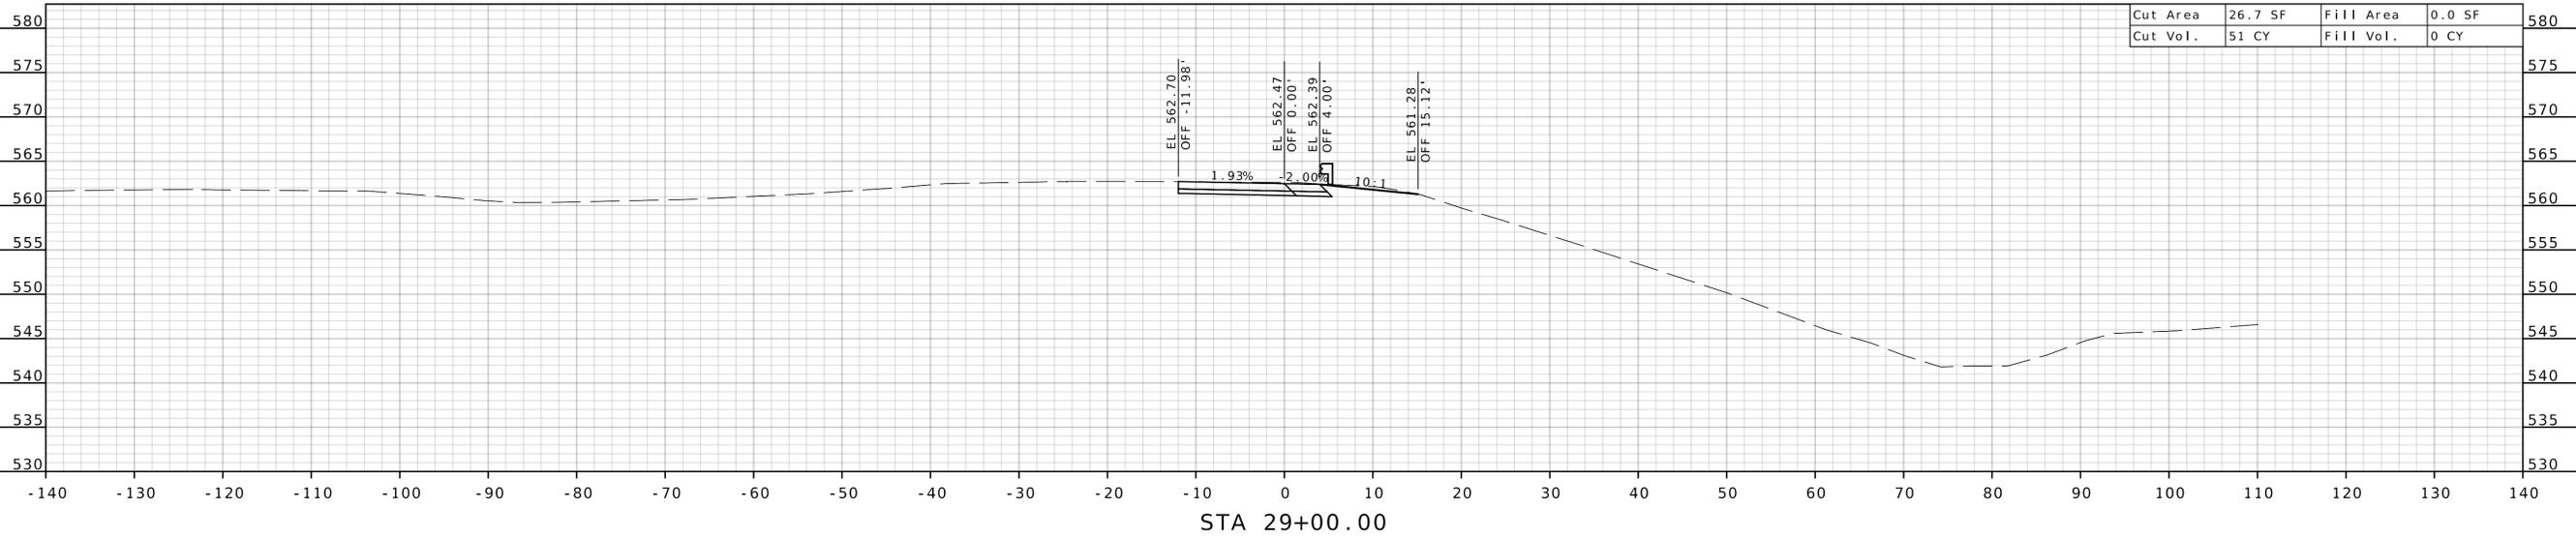


BASELINE PROP

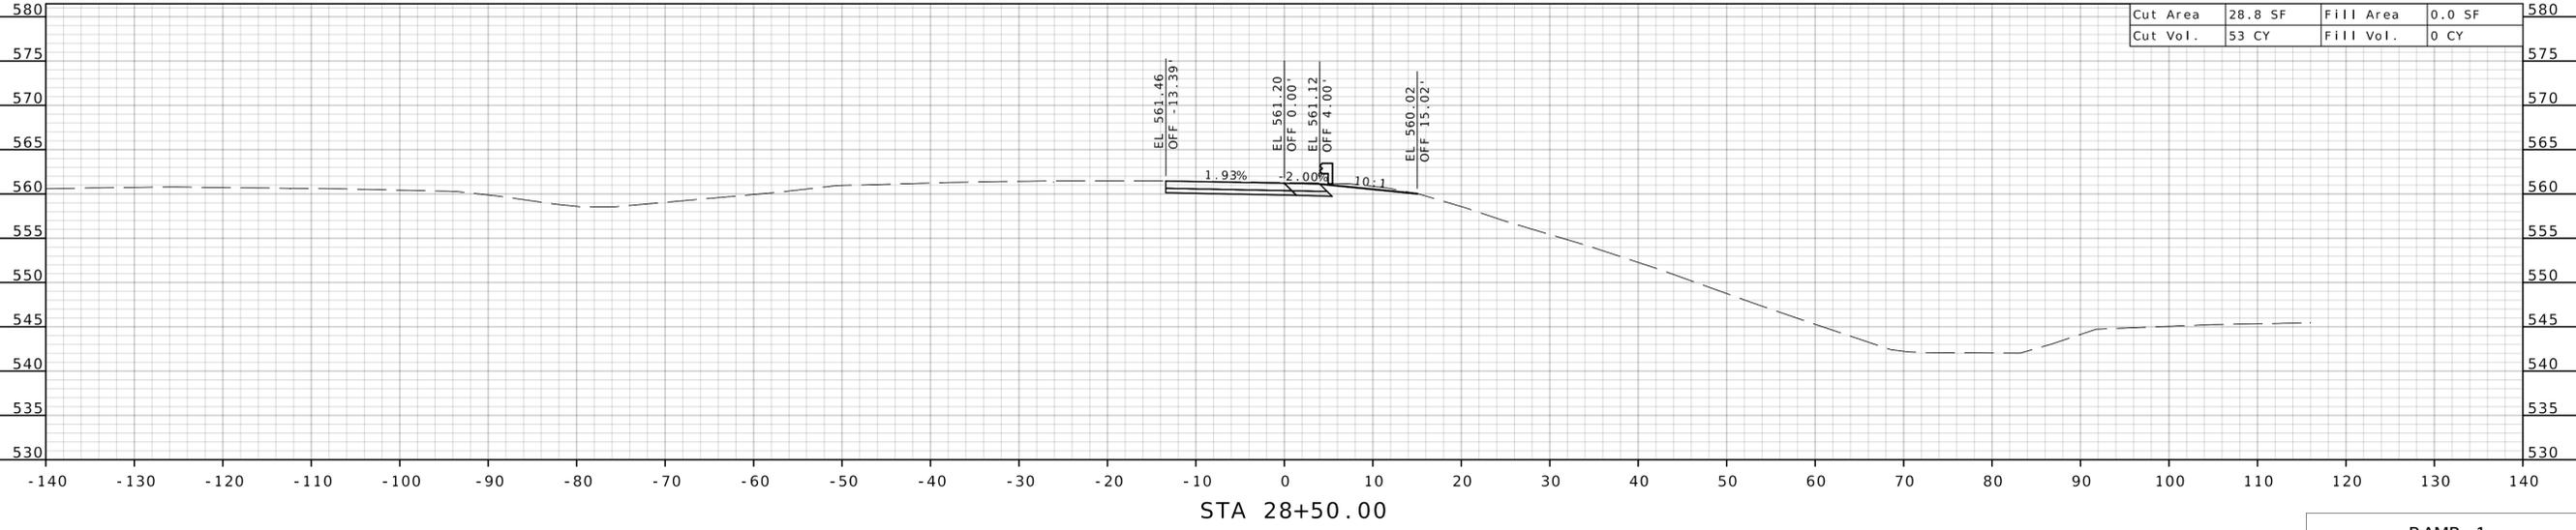

RAMP 1  
CROSS SECTION SHEET  
SHEET 15 OF 15



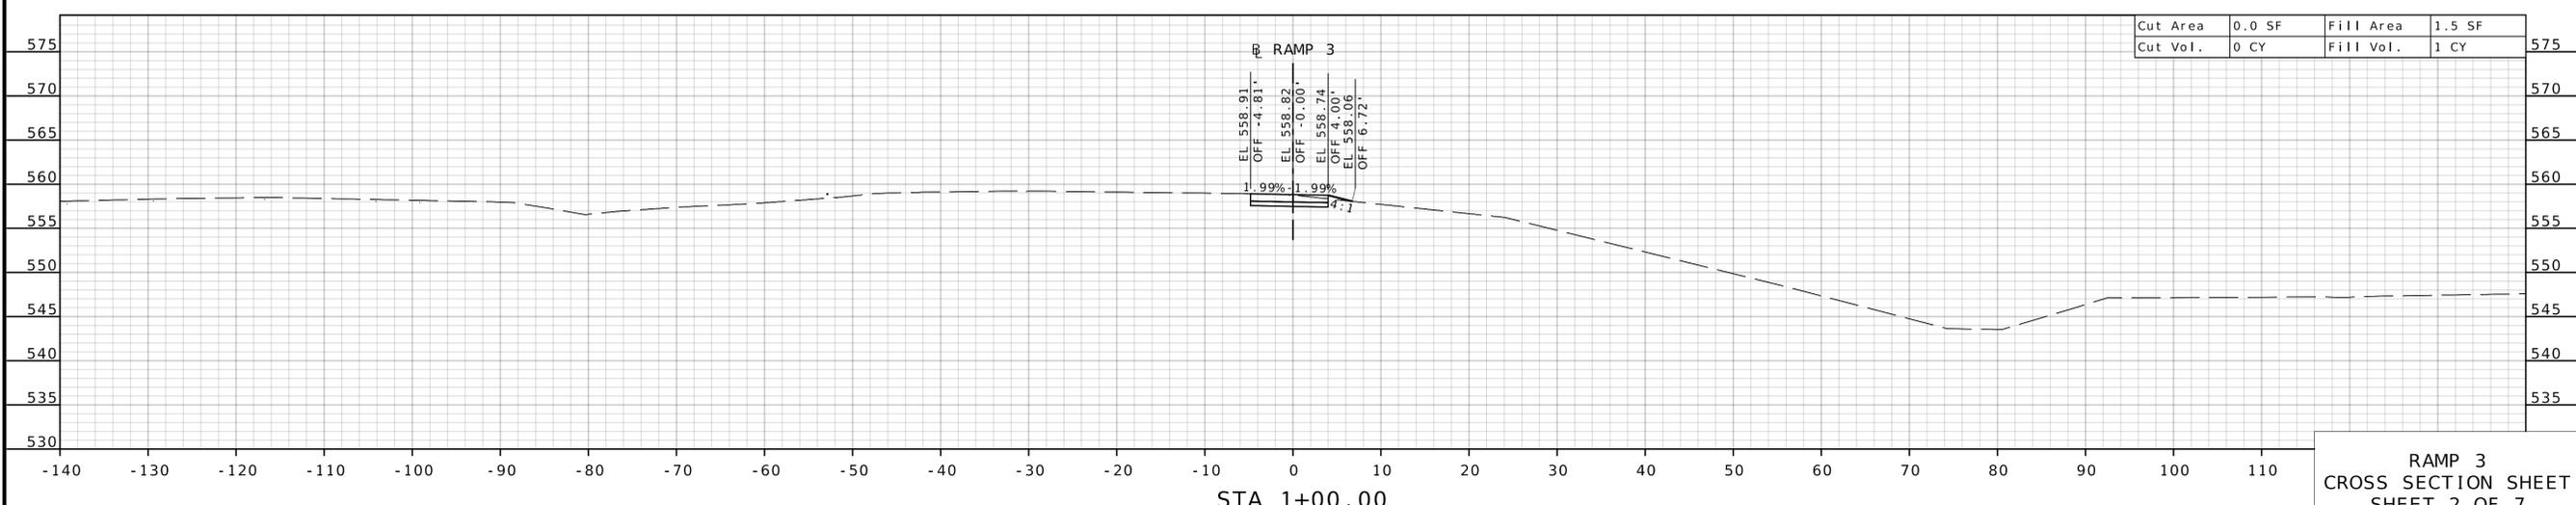
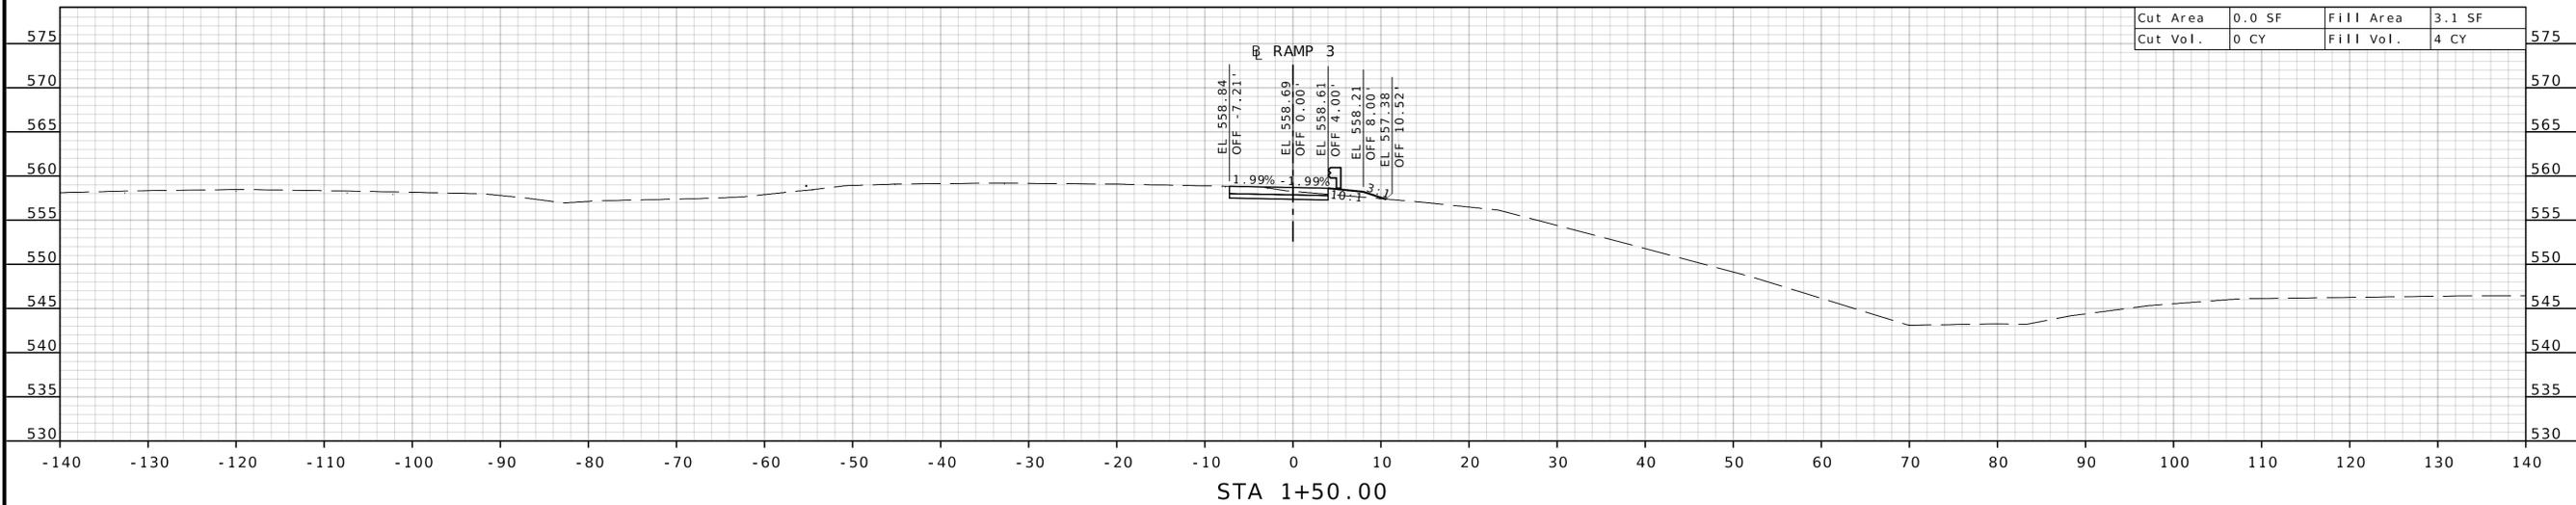
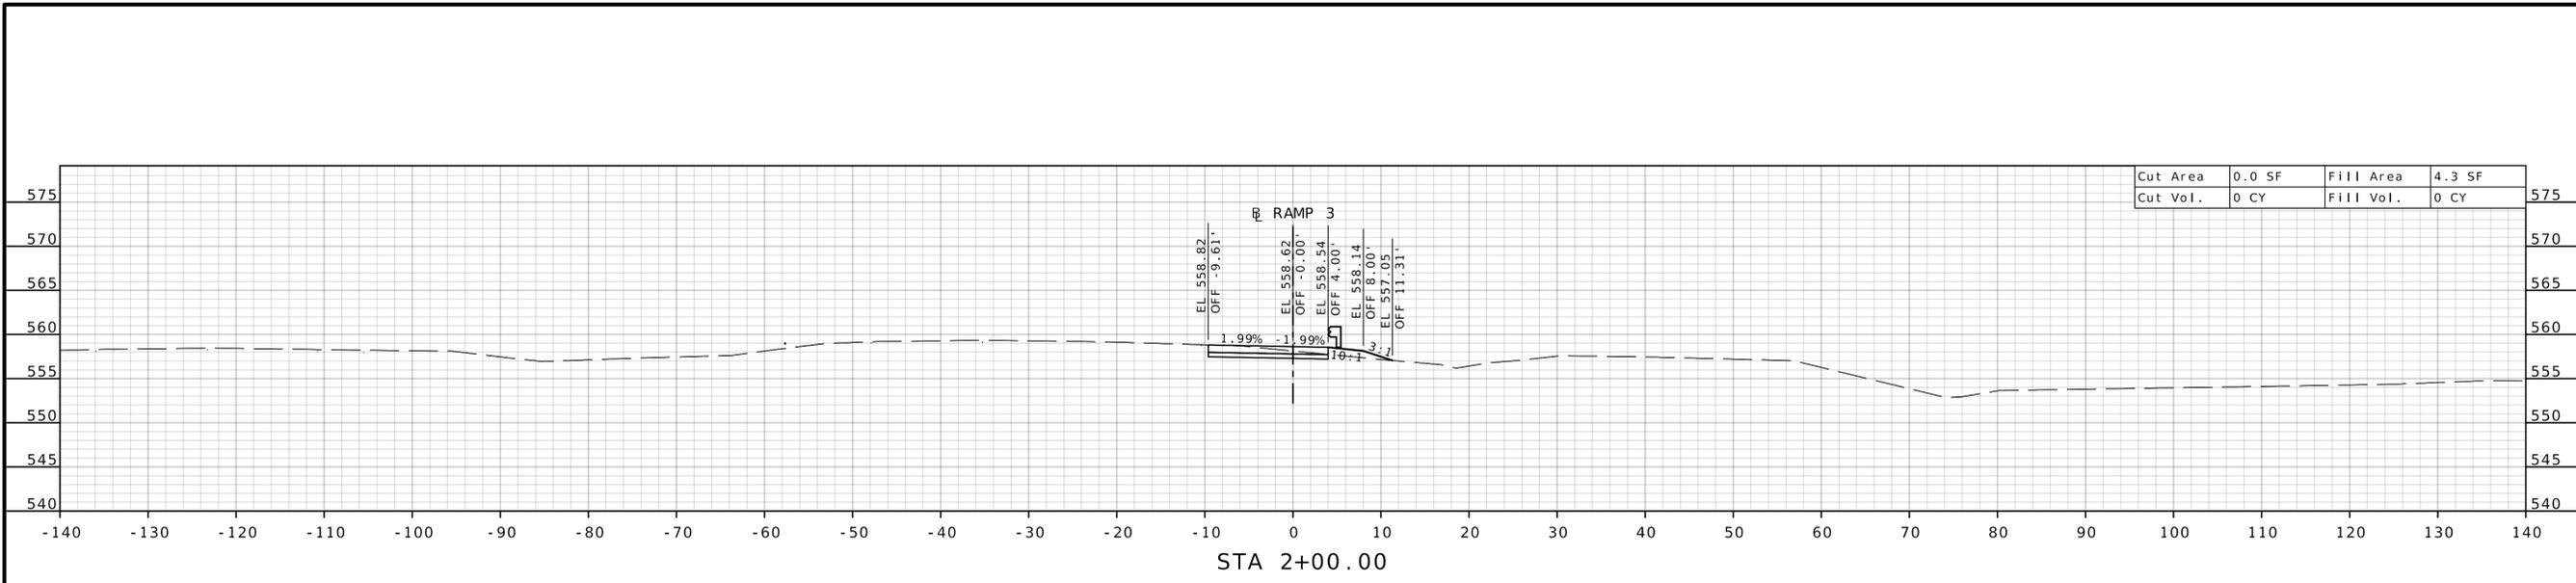


RAMP 3  
CROSS SECTION SHEET  
SHEET 2 OF 7

DATE PREPARED 1/16/2026	
ROUTE 54	STATE MO
DISTRICT CD	SHEET NO. 34
COUNTY CALLAWAY	
JOB NO. JCD0170	
CONTRACT ID.	
PROJECT NO.	
BRIDGE NO.	
DESCRIPTION	
DATE	
MISSOURI HIGHWAYS AND TRANSPORTATION COMMISSION	
 105 WEST CAPITOL JEFFERSON CITY, MO 65102 1-888-ASK-MODOT (1-888-275-6636)	
<b>Bartlett &amp; West</b> 601 MONROE ST. SUITE 201 - JEFFERSON CITY, MO 65101 PHONE 472-634-3181 CERTIFICATE OF AUTHORITY NO. 000167 - ENGINEERING WWW.BARTLETTWEST.COM	

IF A SEAL IS PRESENT ON THIS SHEET IT HAS BEEN ELECTRONICALLY SEALED AND DATED.



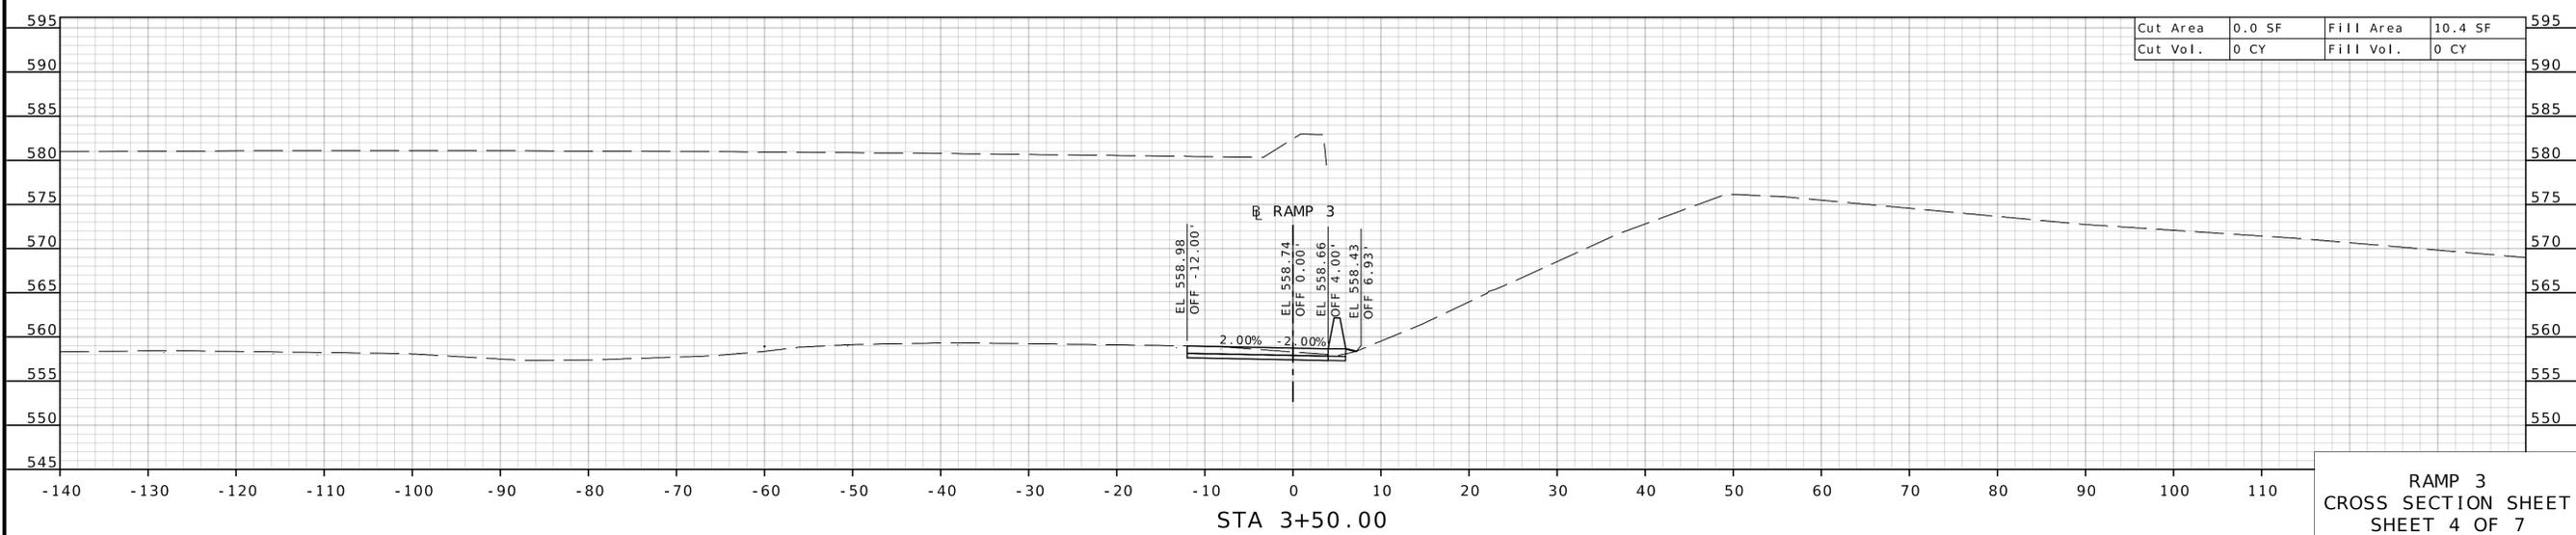
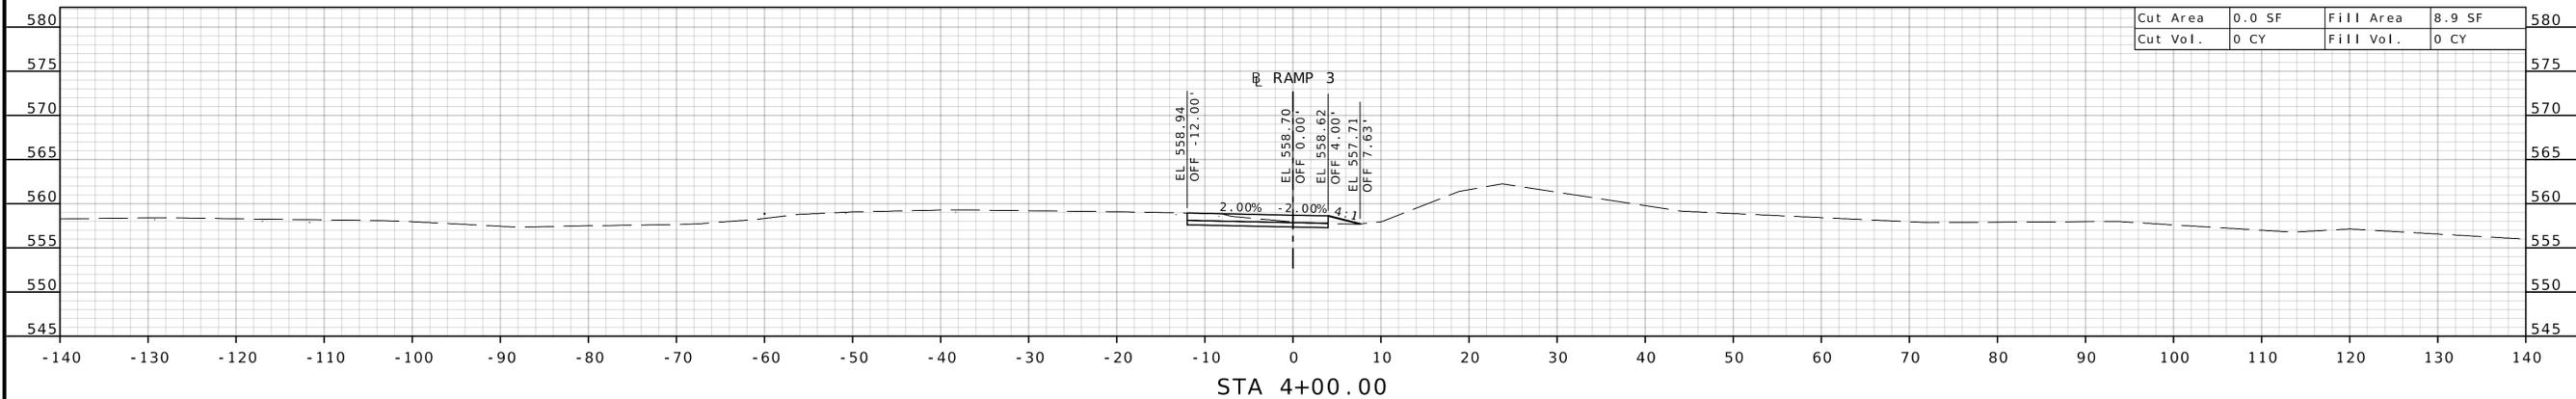
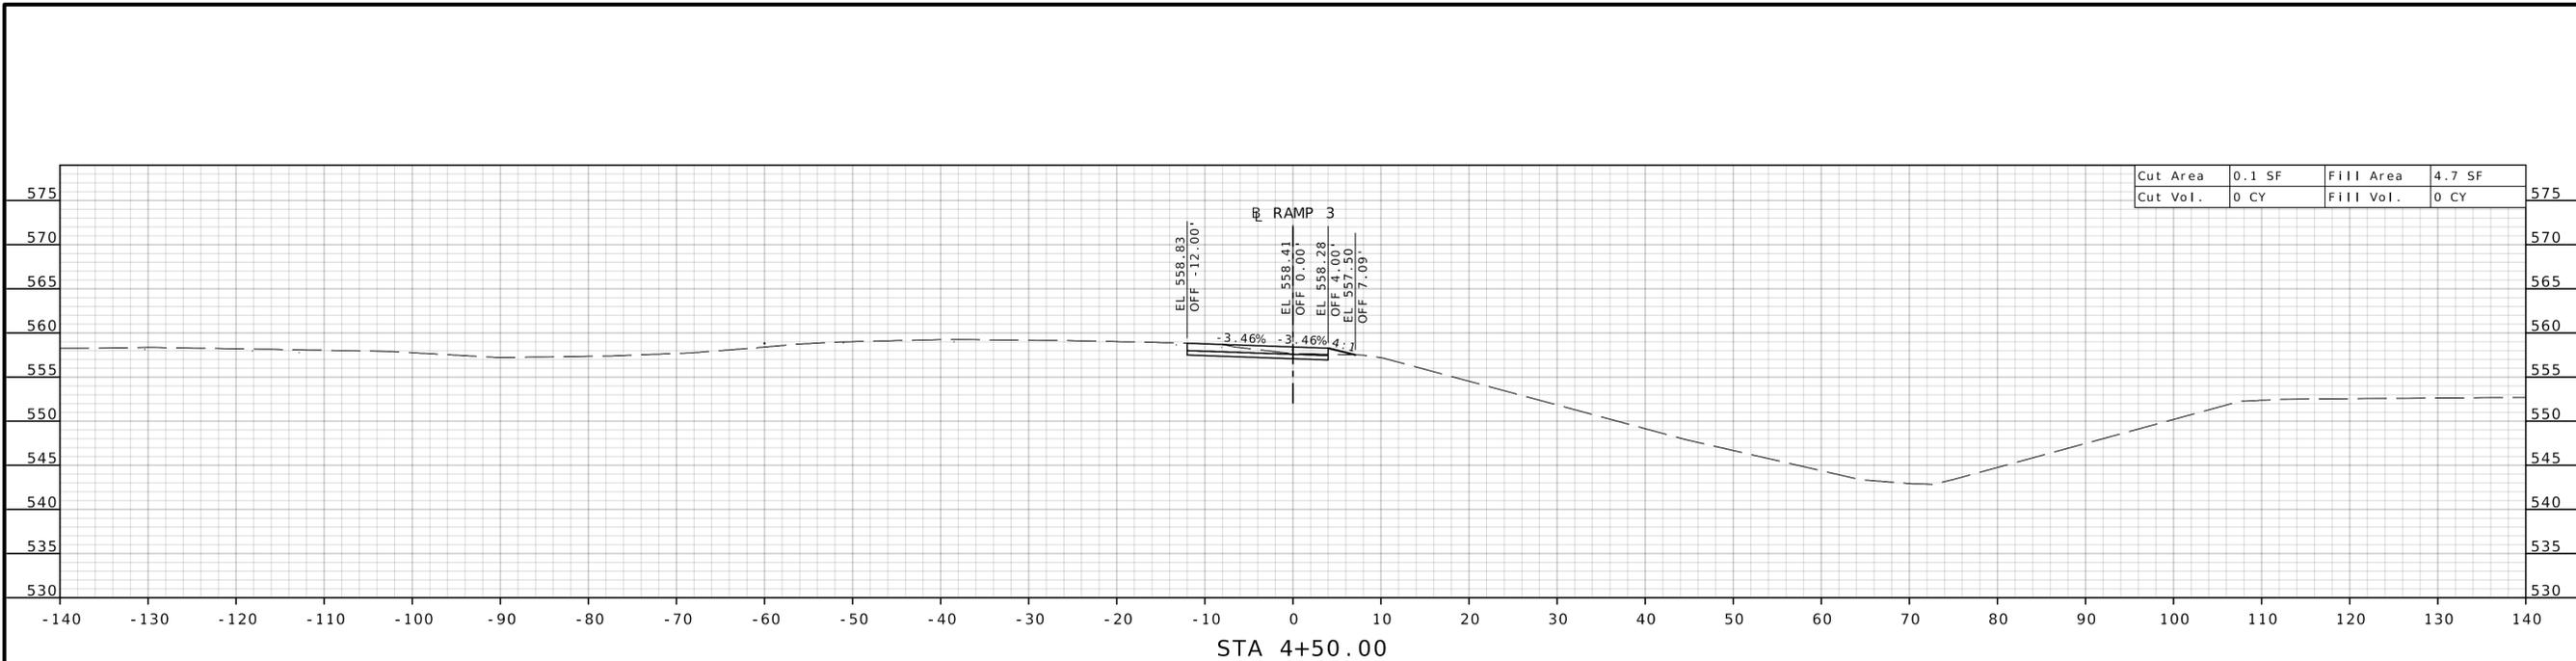


DATE PREPARED	1/16/2026	
ROUTE	54	STATE MO
DISTRICT	CD	SHEET NO. 36
COUNTY	CALLAWAY	
JOB NO.	JCD0170	
CONTRACT ID.		
PROJECT NO.		
BRIDGE NO.		
DESCRIPTION		
DATE		
MISSOURI HIGHWAYS AND TRANSPORTATION COMMISSION	 105 WEST CAPITOL JEFFERSON CITY, MO 65102 1-888-ASK-MODOT (1-888-275-6636)	
<b>Bartlett &amp; West</b>	601 MONROE ST., SUITE 204 - JEFFERSON CITY, MO 65101 PHONE 573-634-3181 CERTIFICATE OF AUTHORITY NO. 000167 - ENGINEERING WWW.BARTLETTWEST.COM	

RAMP 3  
CROSS SECTION SHEET  
SHEET 4 OF 7

IF A SEAL IS PRESENT ON THIS SHEET IT HAS BEEN ELECTRONICALLY SEALED AND DATED.




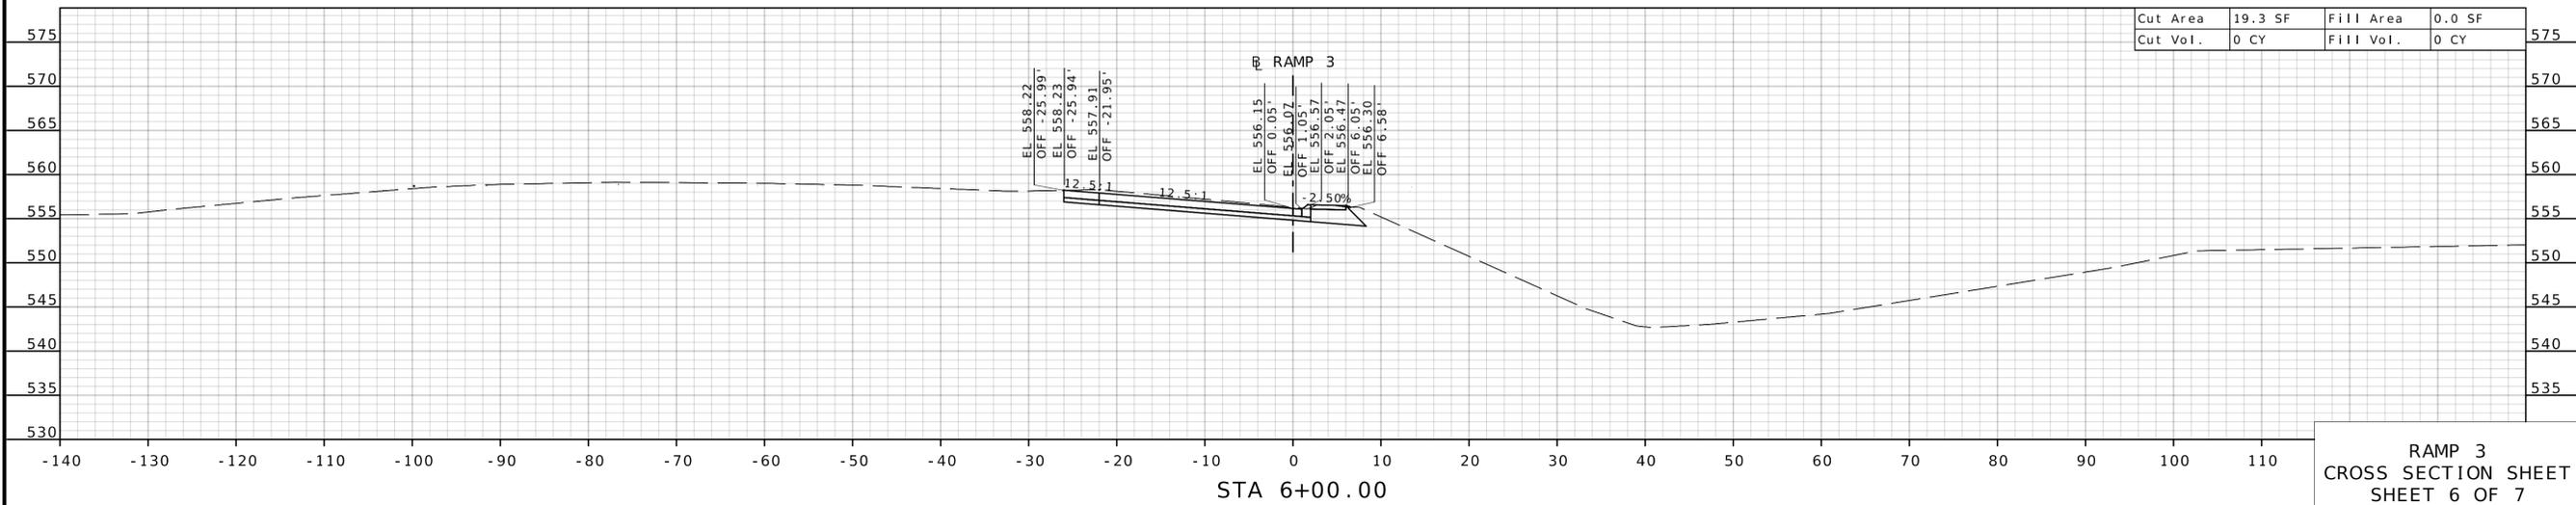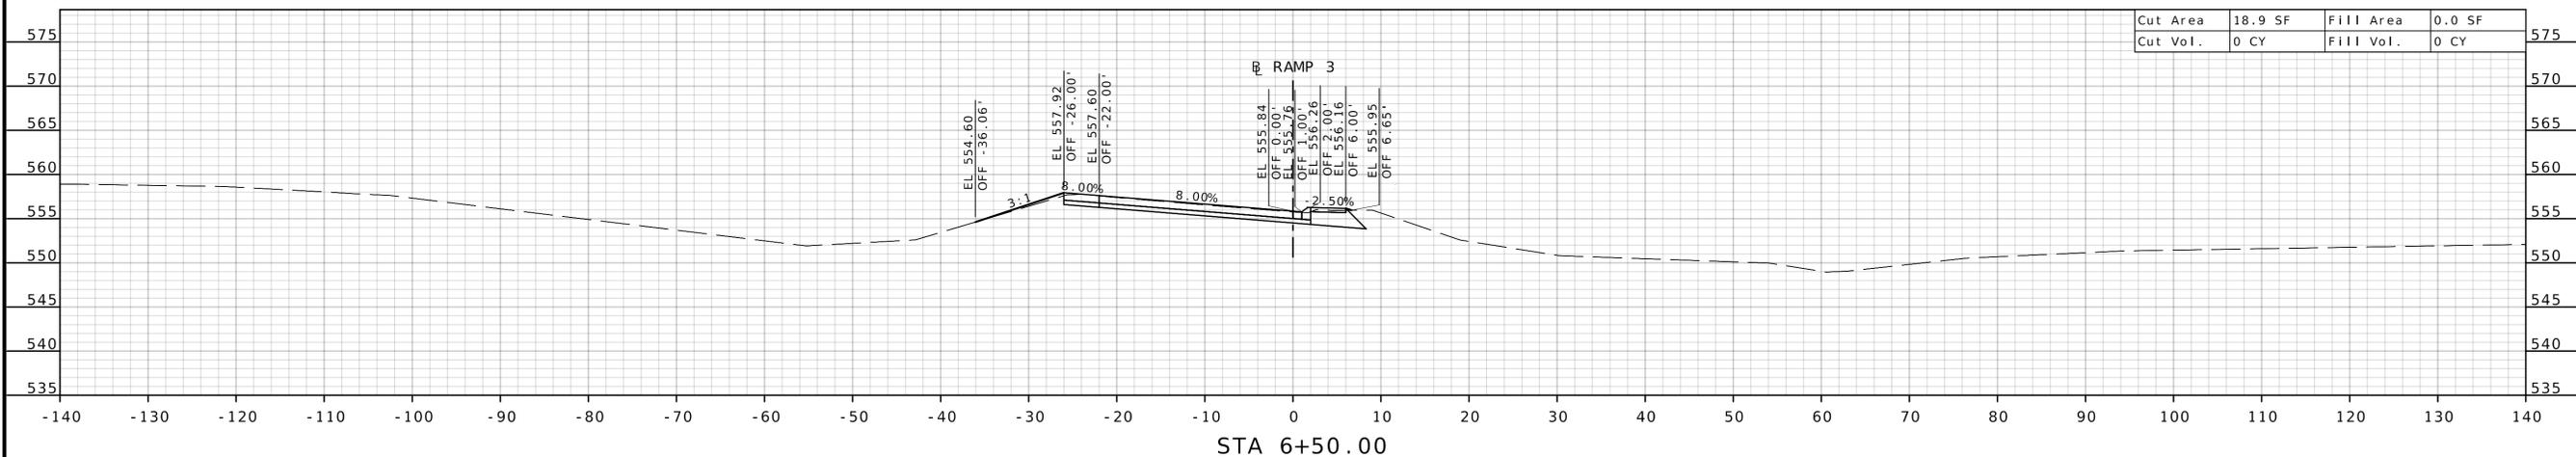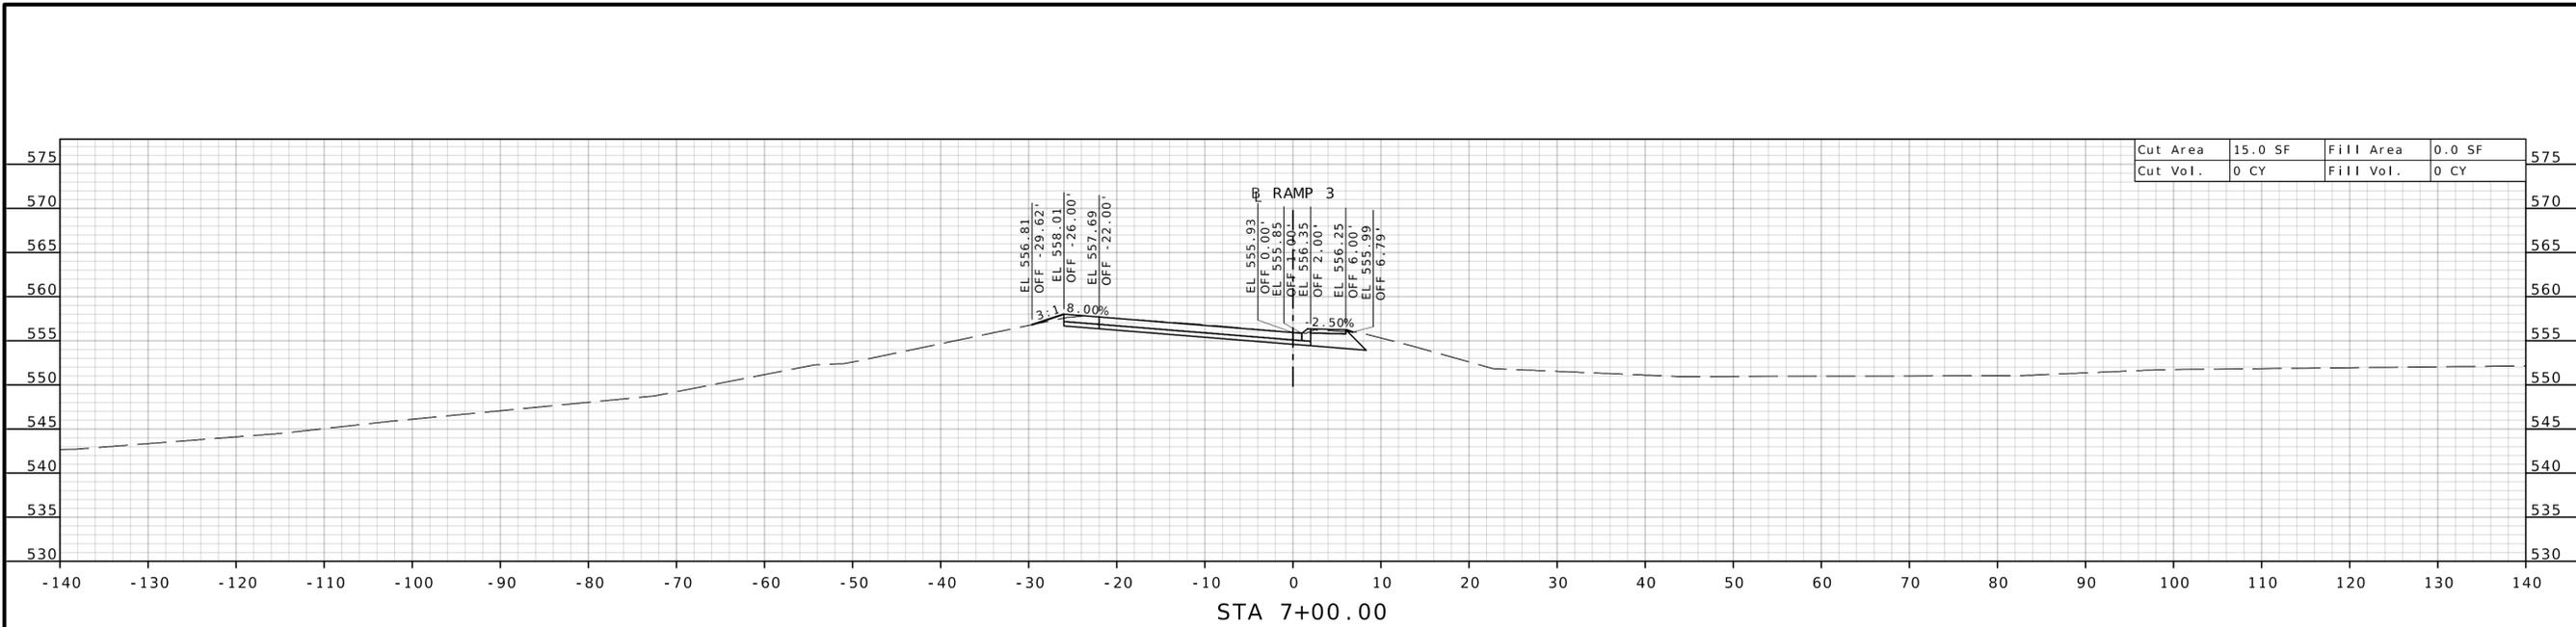

RAMP 3  
CROSS SECTION SHEET  
SHEET 6 OF 7

DATE PREPARED 1/16/2026	
ROUTE 54	STATE MO
DISTRICT CD	SHEET NO. 38
COUNTY CALLAWAY	
JOB NO. JCD0170	
CONTRACT ID.	
PROJECT NO.	
BRIDGE NO.	
DESCRIPTION	DATE
MISSOURI HIGHWAYS AND TRANSPORTATION COMMISSION	105 WEST CAPITOL JEFFERSON CITY, MO 65102 1-888-ASK-MODOT (1-888-275-6636)
<b>Bartlett &amp; West</b>	601 MONROE ST. SUITE 204 - JEFFERSON CITY, MO 65101 PHONE 573-634-3181 CERTIFICATE OF AUTHORITY NO. 000167 - ENGINEERING WWW.BARTLETTWEST.COM

IF A SEAL IS PRESENT ON THIS SHEET IT HAS BEEN ELECTRONICALLY SEALED AND DATED.

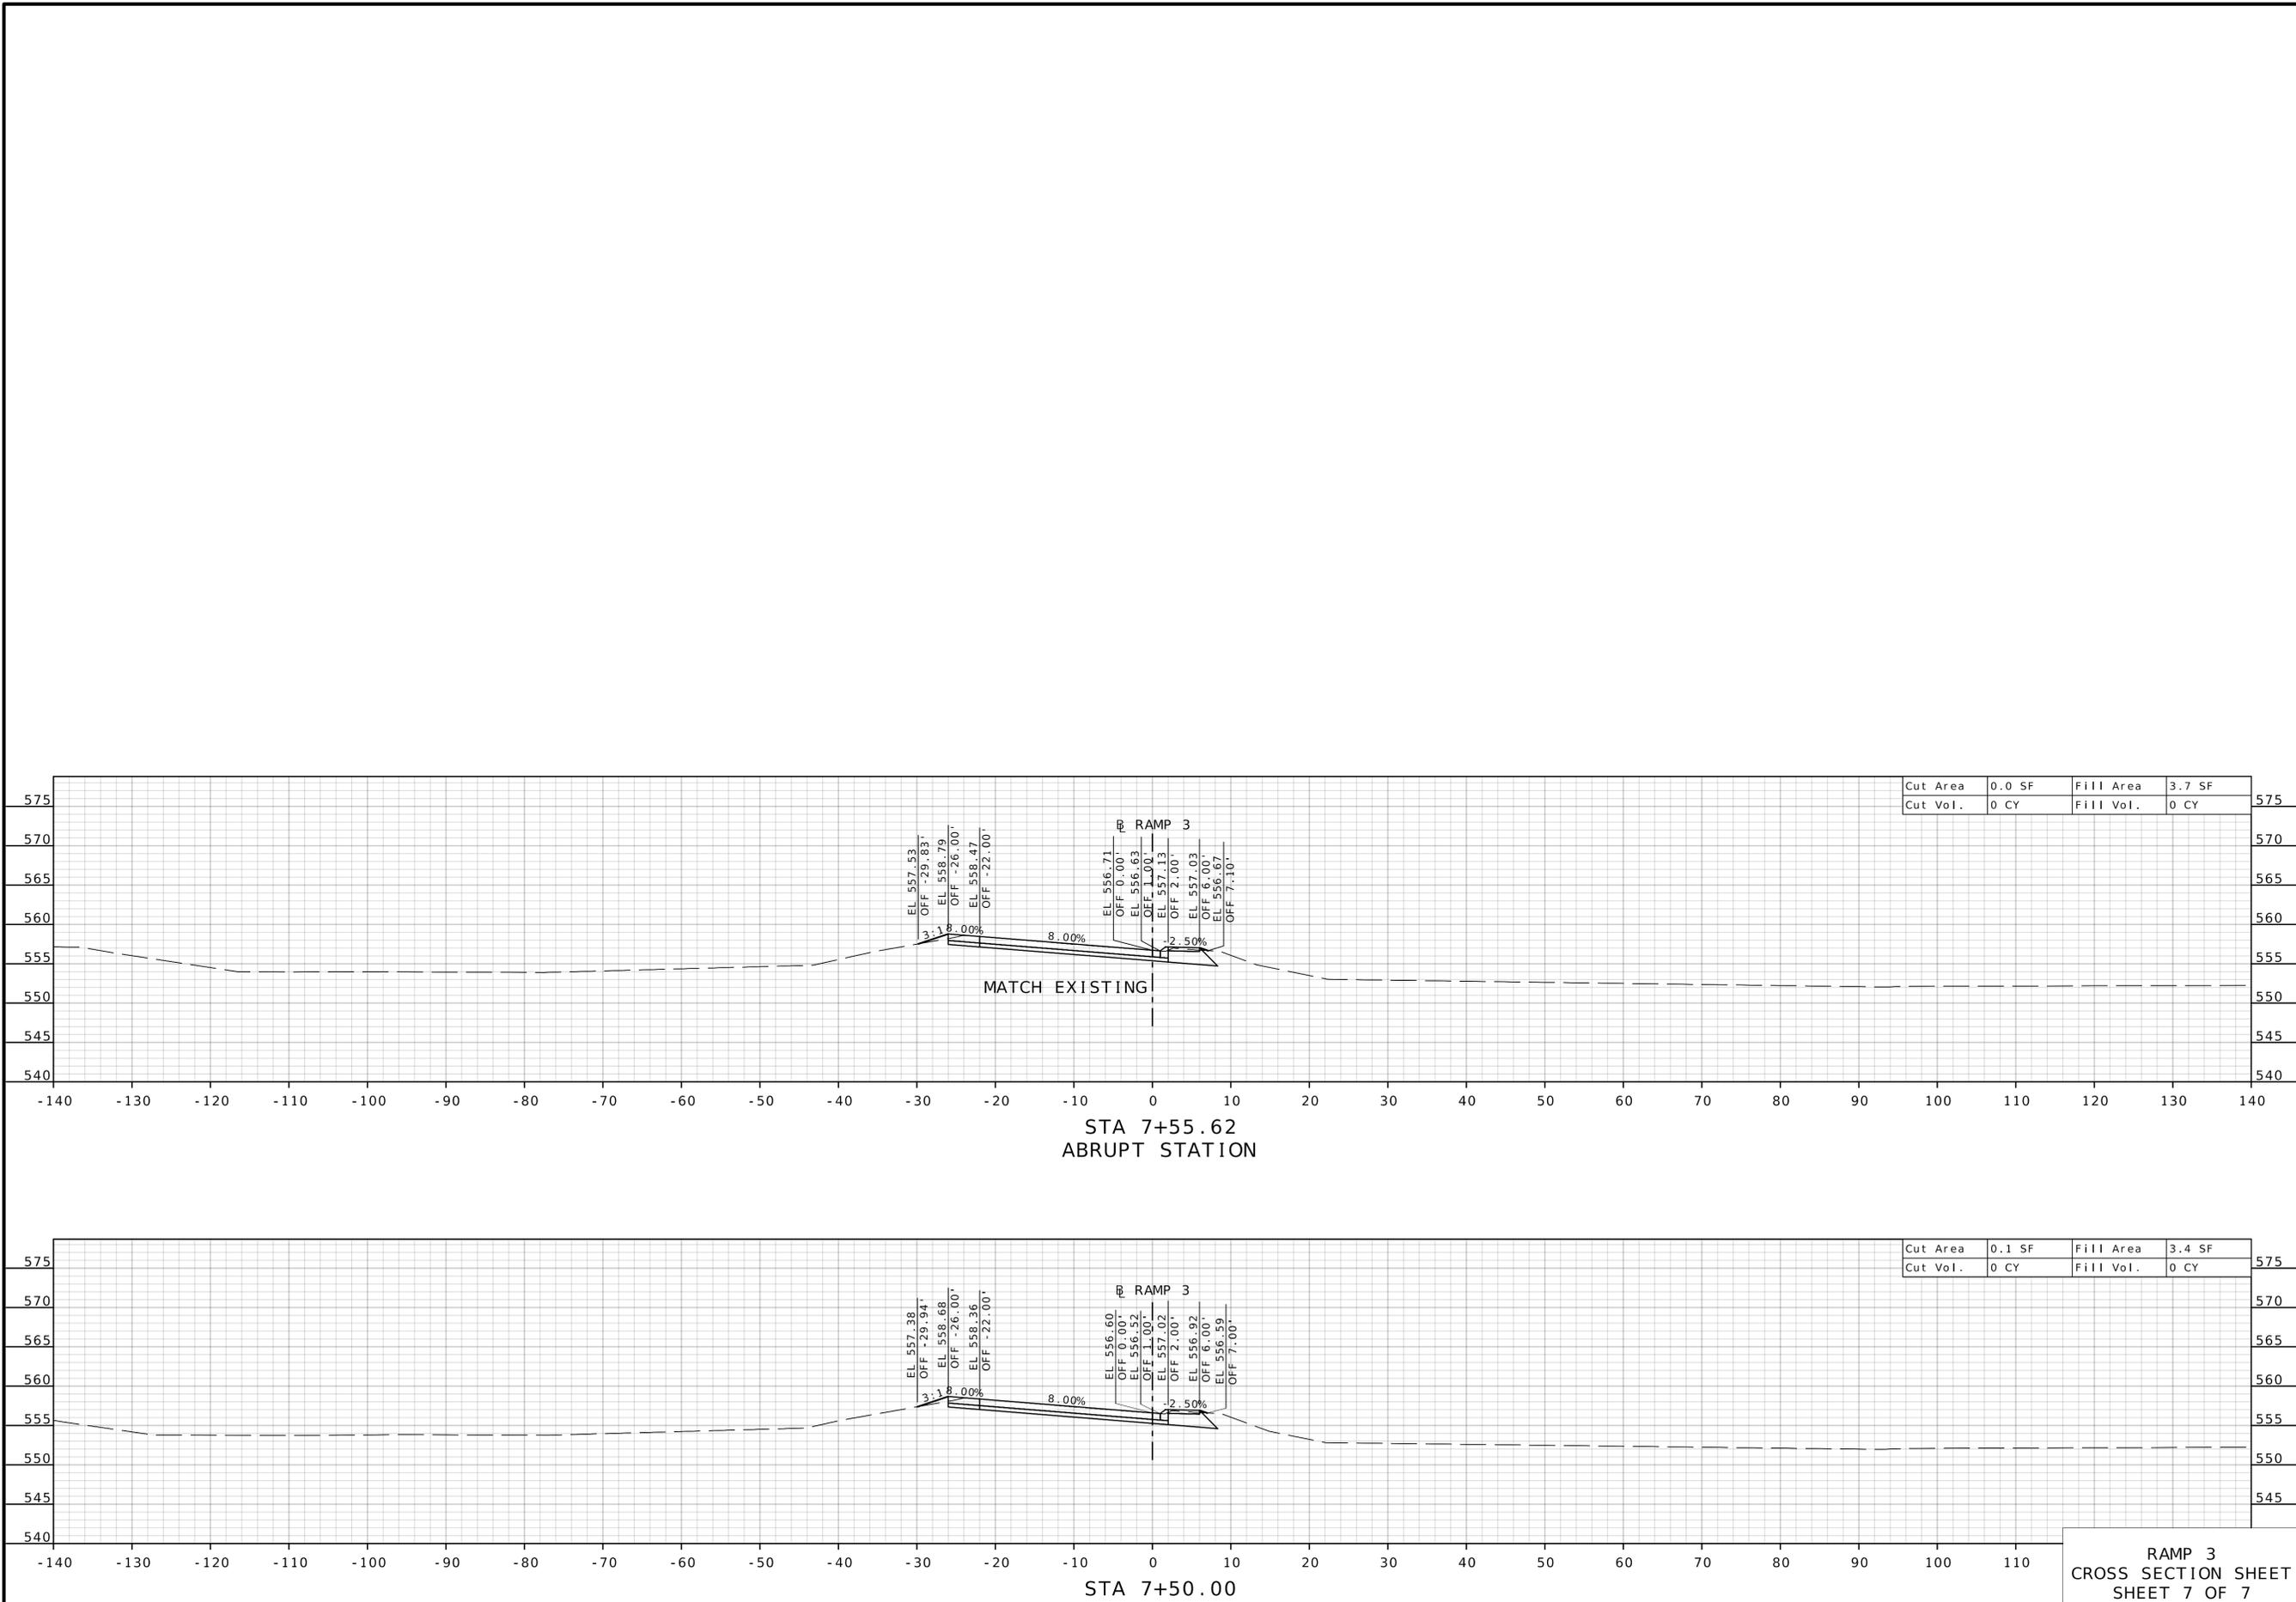

DATE PREPARED 1/16/2026	
ROUTE 54	STATE MO
DISTRICT CD	SHEET NO. 39
COUNTY CALLAWAY	
JOB NO. JCD0170	
CONTRACT ID.	
PROJECT NO.	
BRIDGE NO.	
DATE	DESCRIPTION

MISSOURI HIGHWAYS AND TRANSPORTATION COMMISSION



105 WEST CAPITOL  
JEFFERSON CITY, MO 65102  
1-888-ASK-MODOT (1-888-275-6636)

**Bartlett & West**  
601 MONROE ST., SUITE 204 - JEFFERSON CITY, MO 65101  
PHONE 472-634-3181  
CERTIFICATE OF AUTHORITY NO. 000167 - ENGINEERING  
WWW.BARTLETTWEST.COM

IF A SEAL IS PRESENT ON THIS SHEET IT HAS BEEN ELECTRONICALLY SEALED AND DATED.



DATE PREPARED 1/16/2026	
ROUTE 54	STATE MO
DISTRICT CD	SHEET NO. 40
COUNTY CALLAWAY	
JOB NO. JCD0170	
CONTRACT ID.	
PROJECT NO.	
BRIDGE NO.	
DESCRIPTION	
DATE	


MISSOURI HIGHWAYS AND TRANSPORTATION COMMISSION

**MoDOT**  
105 WEST CAPITOL  
JEFFERSON CITY, MO 65102  
1-888-ASK-MODOT (1-888-275-6636)

**Bartlett & West**  
601 MONROE ST., SUITE 204 - JEFFERSON CITY, MO 65101  
PHONE 573-634-3181  
CERTIFICATE OF AUTHORITY NO. 000167 - ENGINEERING  
WWW.BARTLETTWEST.COM

HWY W  
CROSS SECTION SHEET  
SHEET 1 OF 6




IF A SEAL IS PRESENT ON THIS SHEET IT HAS BEEN ELECTRONICALLY SEALED AND DATED.

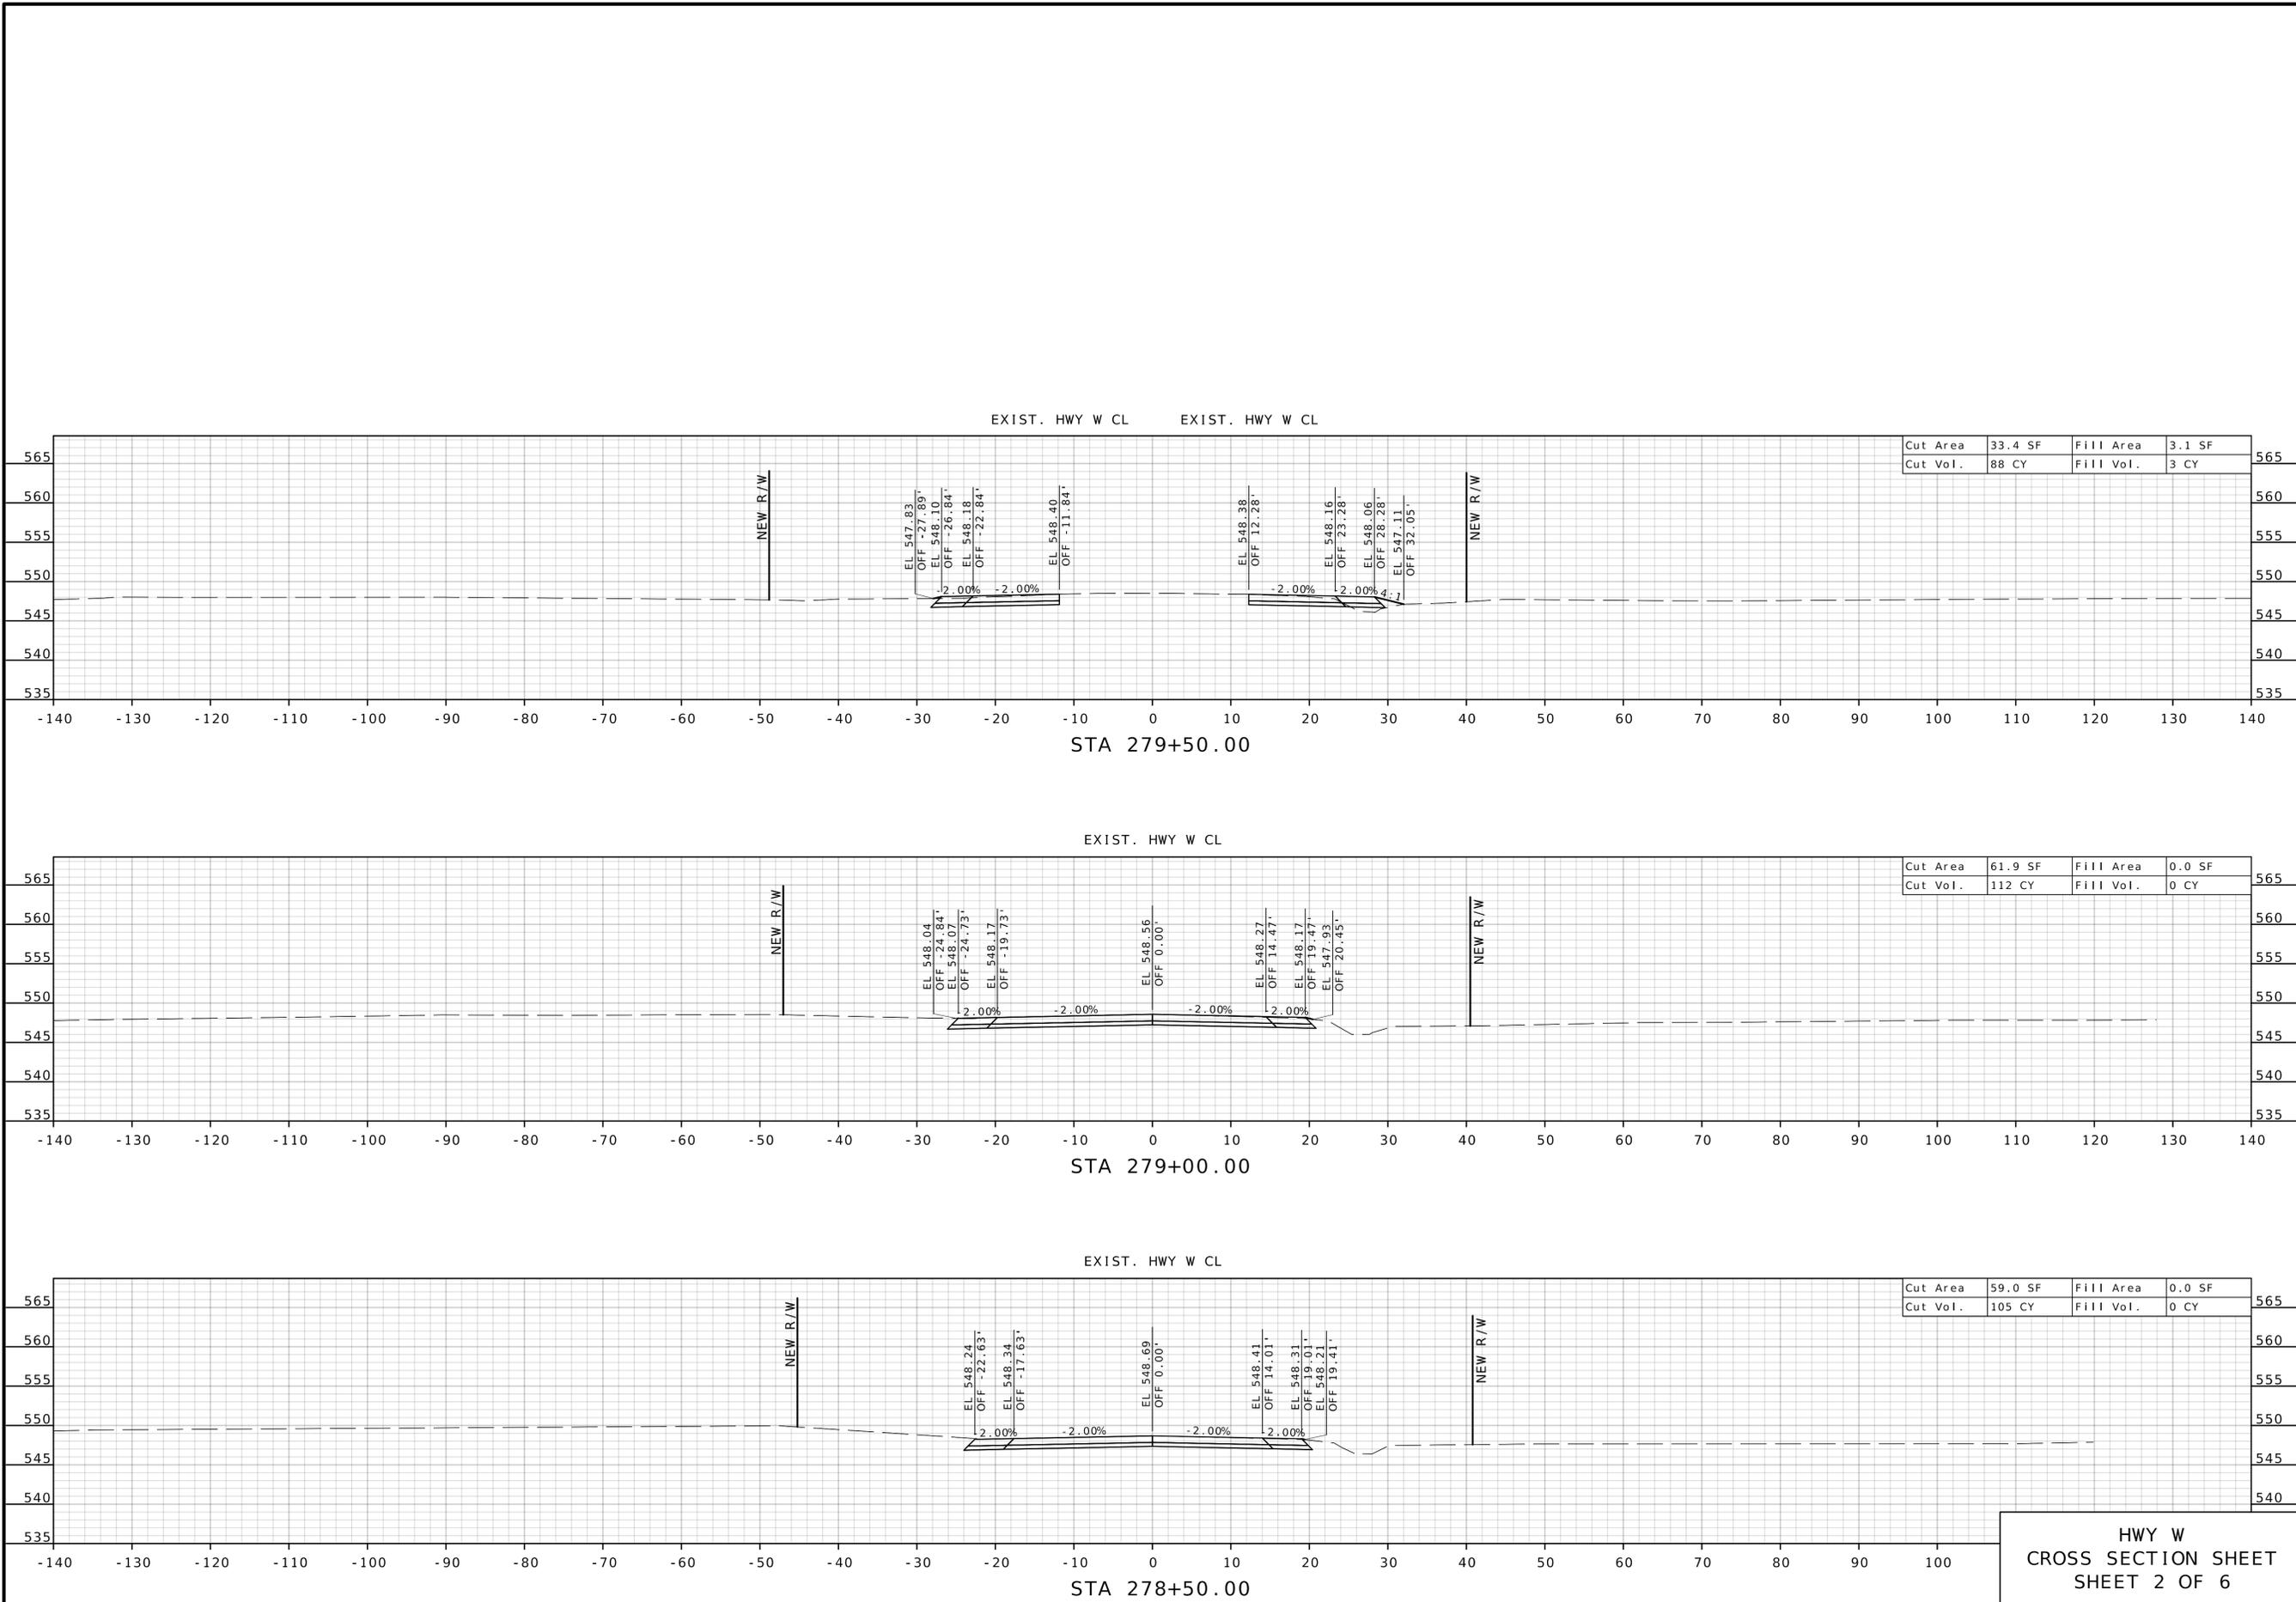

DATE PREPARED 1/16/2026	
ROUTE 54	STATE MO
DISTRICT CD	SHEET NO. 41
COUNTY CALLAWAY	
JOB NO. JCD0170	
CONTRACT ID.	
PROJECT NO.	
BRIDGE NO.	
DATE	DESCRIPTION
MISSOURI HIGHWAYS AND TRANSPORTATION COMMISSION	
 105 WEST CAPITOL JEFFERSON CITY, MO 65102 1-888-ASK-MODOT (1-888-275-6636)	
 601 MONROE ST., SUITE 201 - JEFFERSON CITY, MO 65101 PHONE 573-634-3181 CERTIFICATE OF AUTHORITY NO. 000167 - ENGINEERING WWW.BARTLETTWEST.COM	

IF A SEAL IS PRESENT ON THIS SHEET IT HAS BEEN ELECTRONICALLY SEALED AND DATED.




HWY W  
CROSS SECTION SHEET  
SHEET 2 OF 6

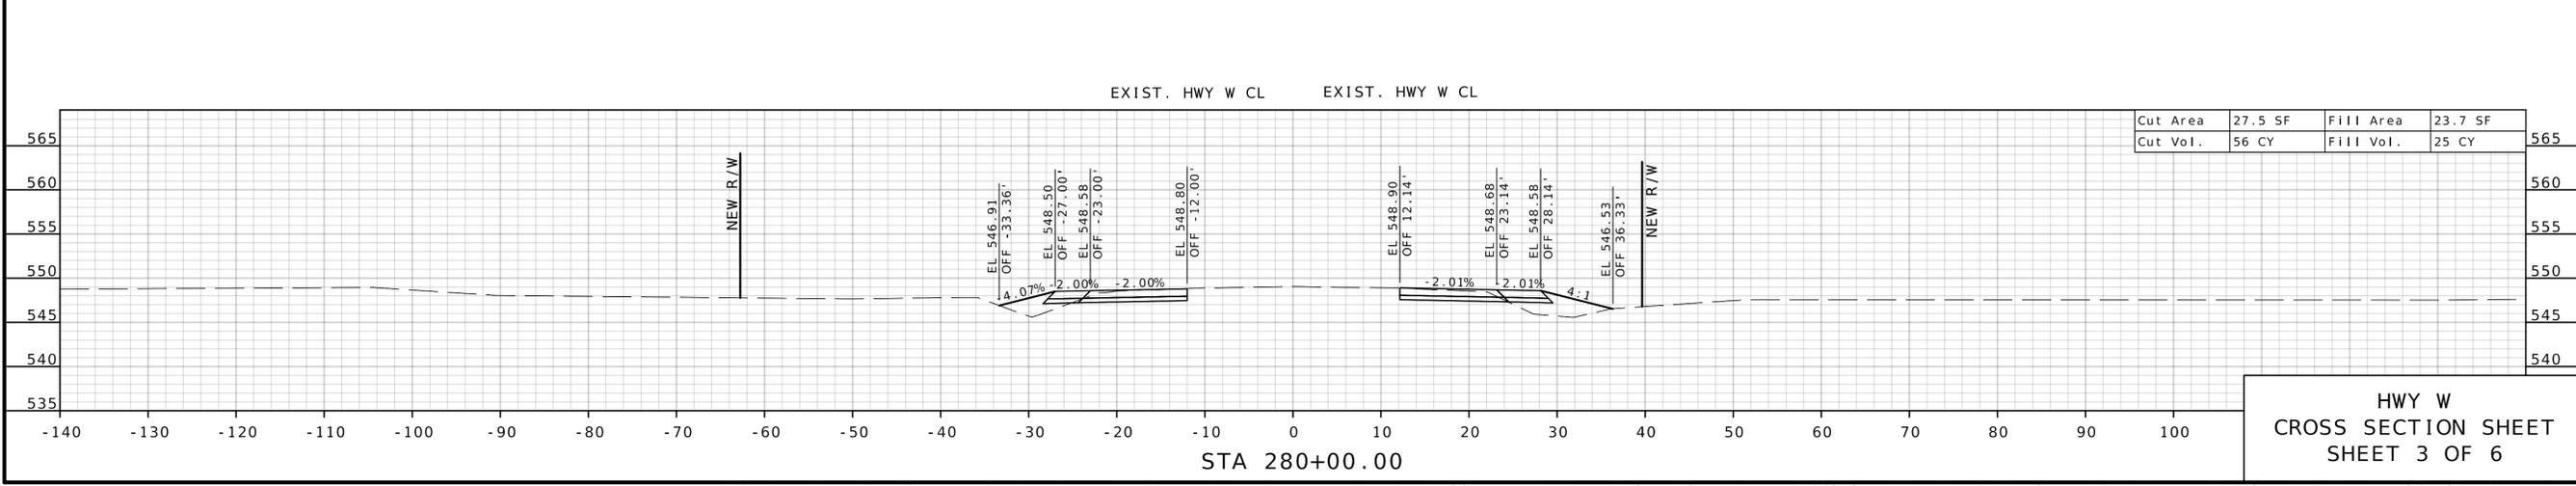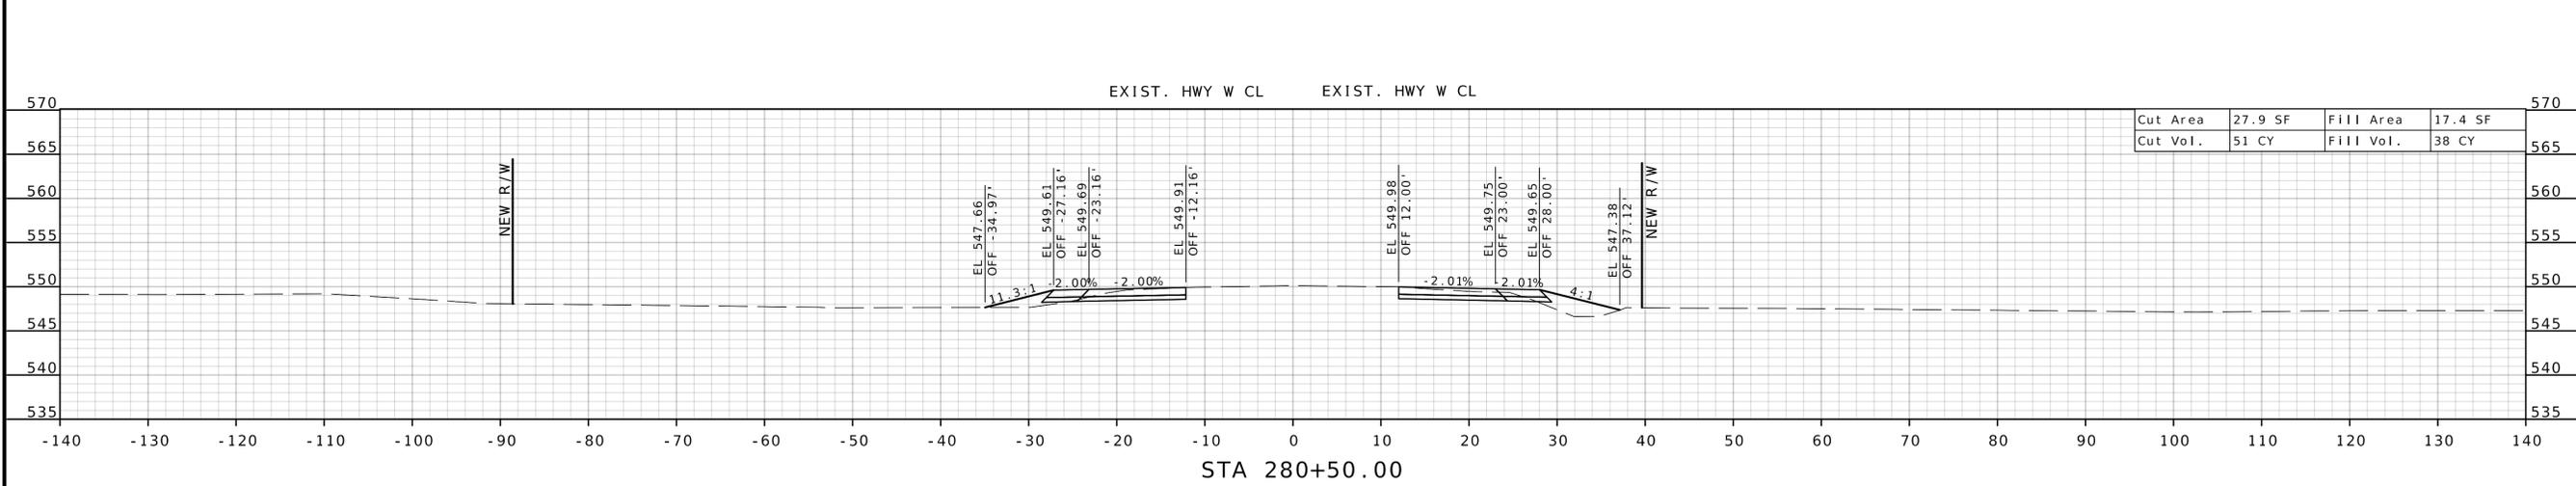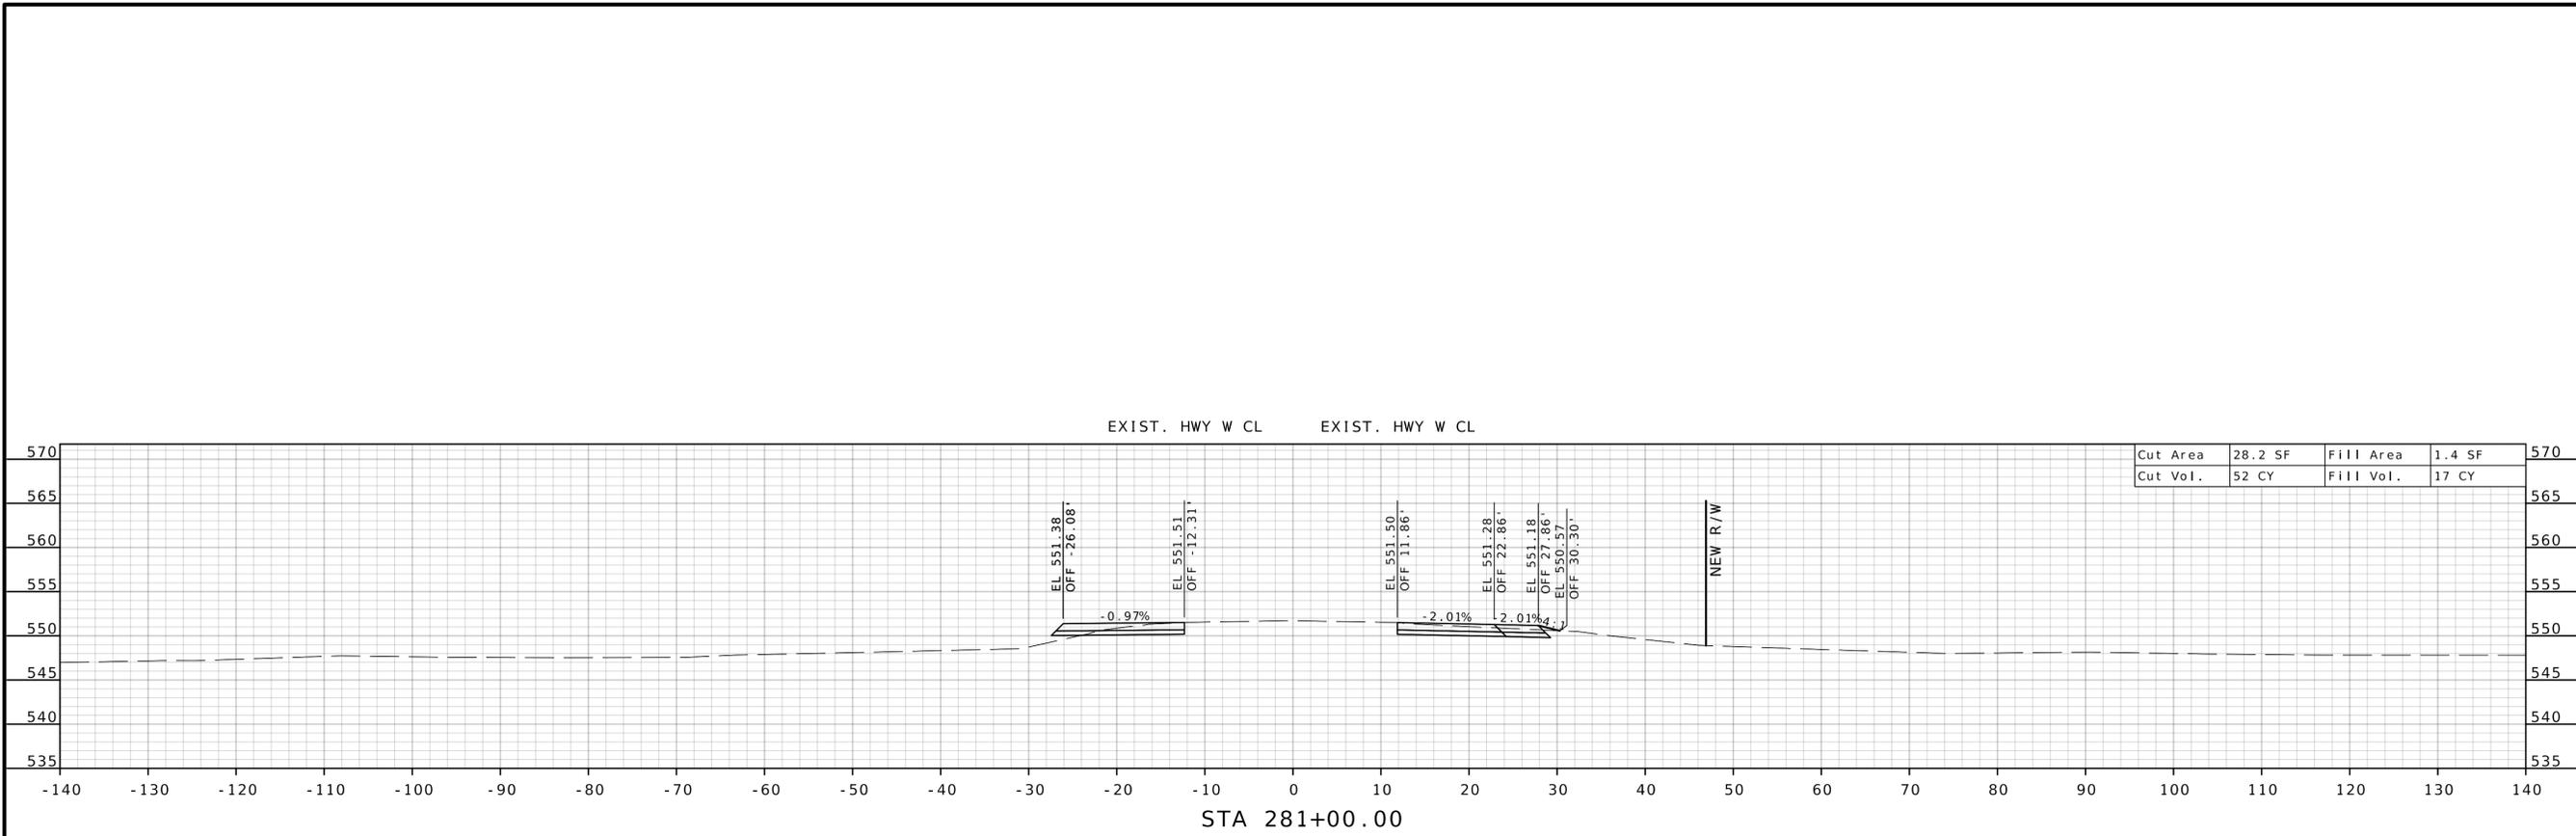

HWY W  
CROSS SECTION SHEET  
SHEET 3 OF 6




DATE PREPARED <b>1/16/2026</b>	
ROUTE <b>54</b>	STATE <b>MO</b>
DISTRICT <b>CD</b>	SHEET NO. <b>42</b>
COUNTY <b>CALLAWAY</b>	
JOB NO. <b>JCD0170</b>	
CONTRACT ID.	
PROJECT NO.	
BRIDGE NO.	
DATE	DESCRIPTION
MISSOURI HIGHWAYS AND TRANSPORTATION COMMISSION	
105 WEST CAPITOL JEFFERSON CITY, MO 65102 1-888-ASK-MODOT (1-888-275-6636)	
601 MONROE ST. SUITE 201 - JEFFERSON CITY, MO 65101 PHONE 573-634-3181 CERTIFICATE OF AUTHORITY NO. 000167 - ENGINEERING WWW.BARTLETTWEST.COM	

IF A SEAL IS PRESENT ON THIS SHEET IT HAS BEEN ELECTRONICALLY SEALED AND DATED.

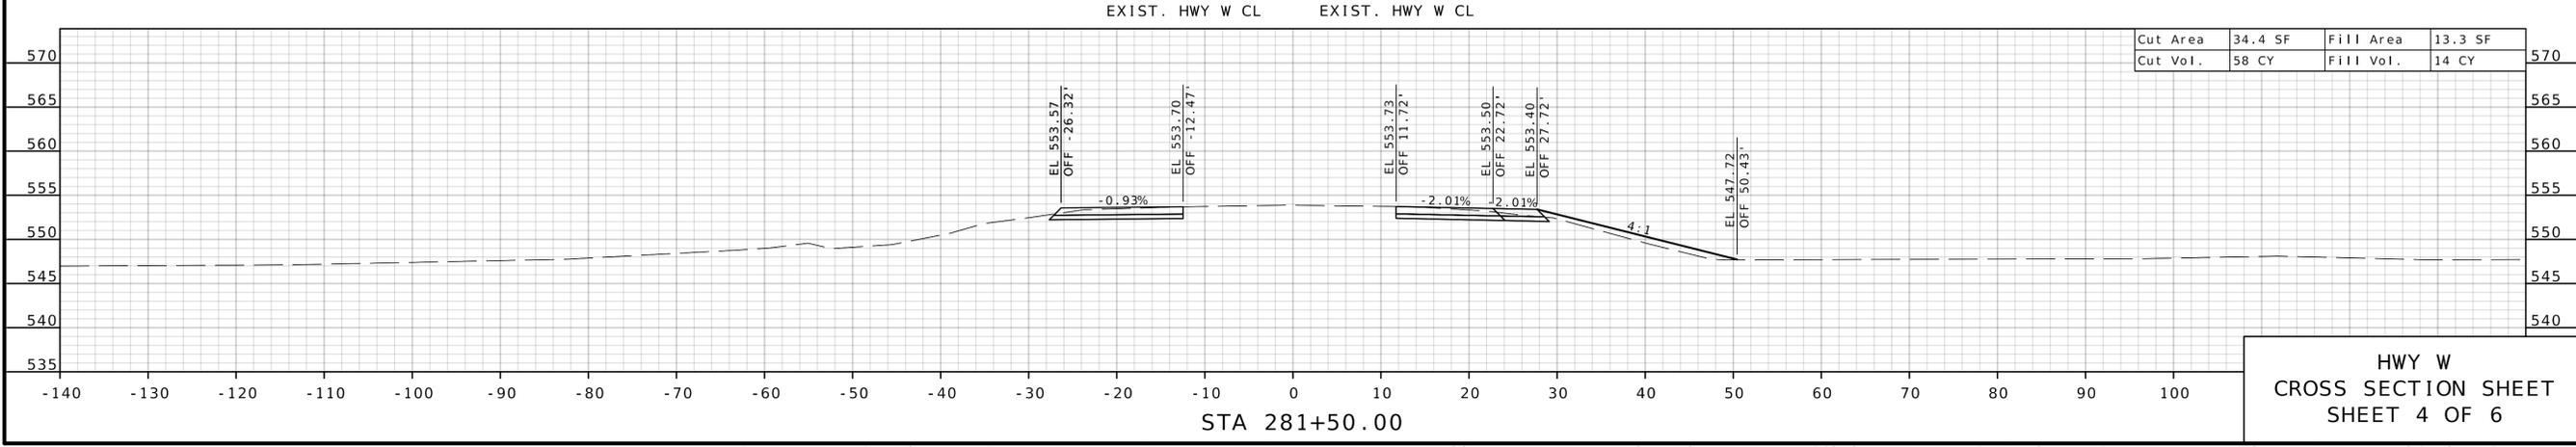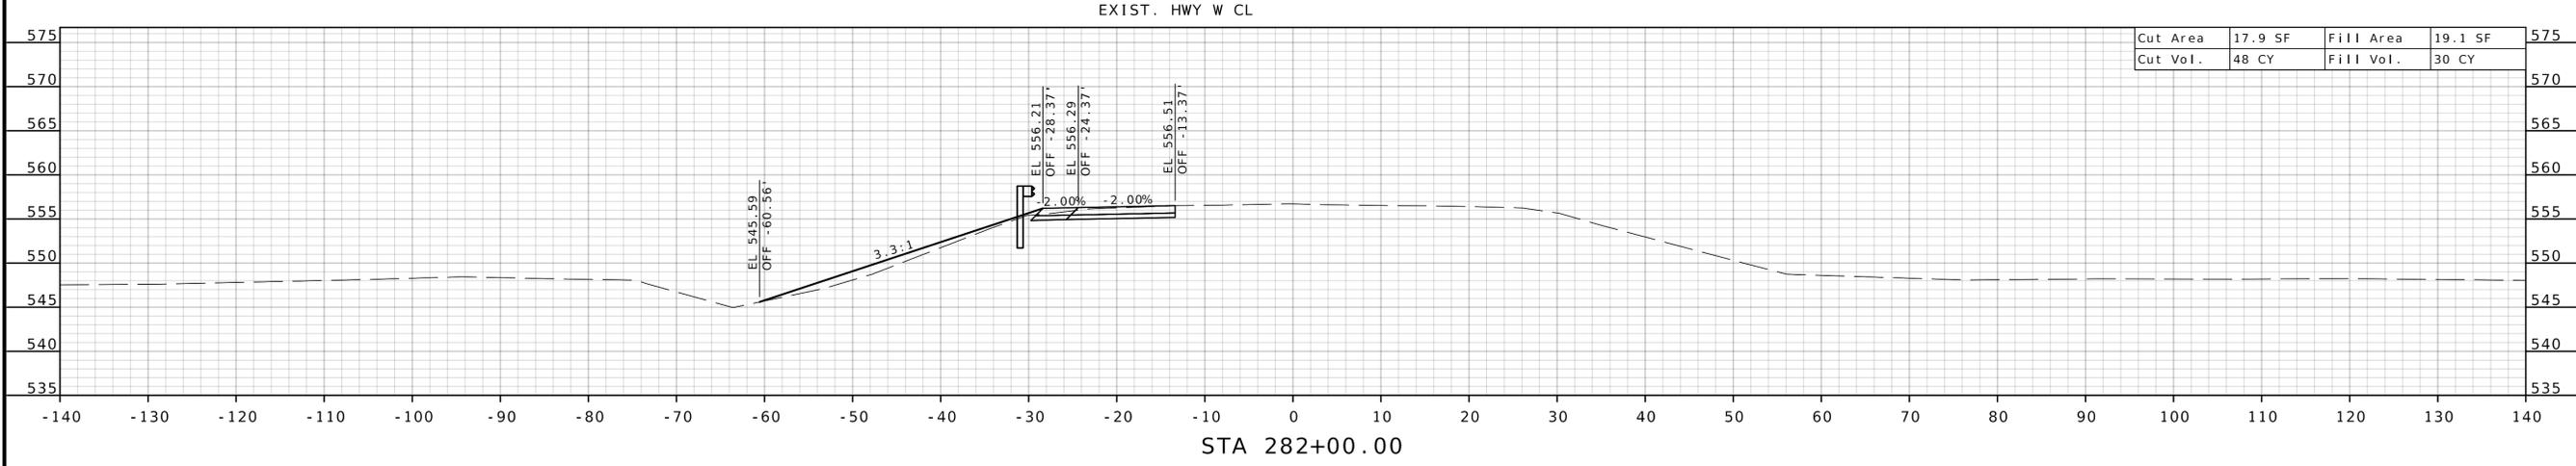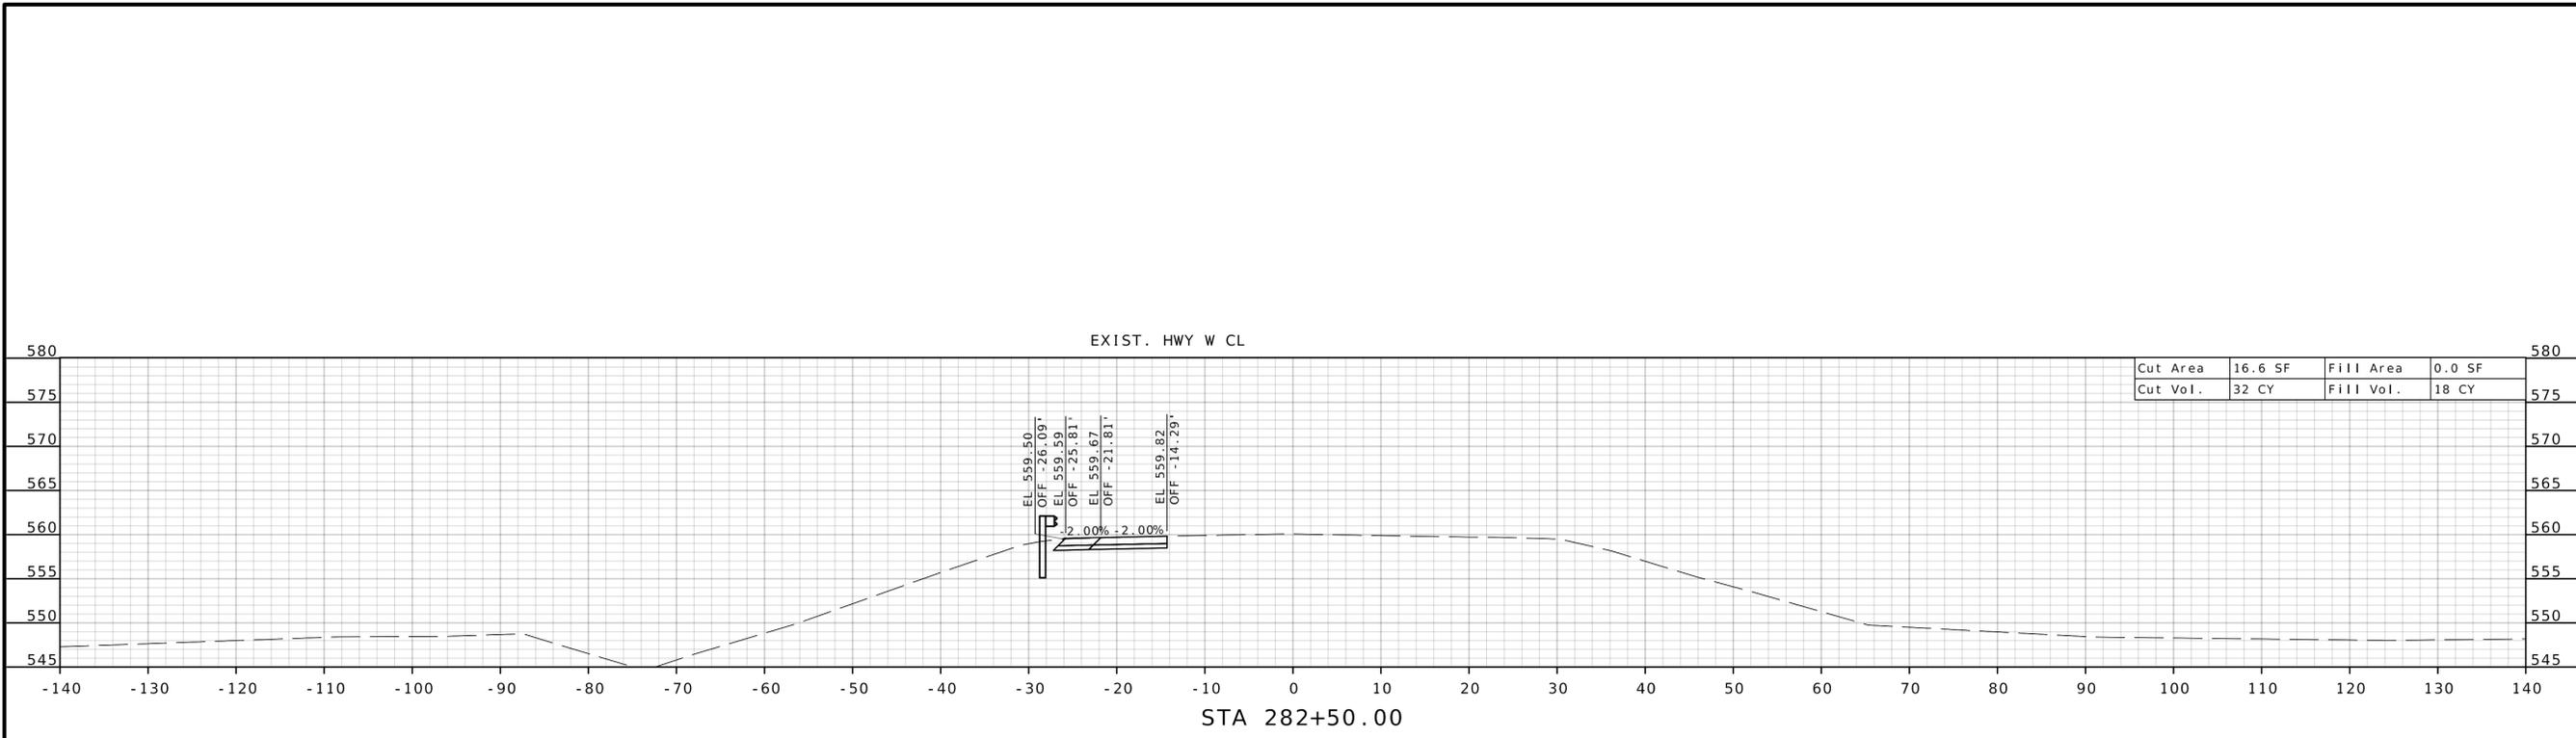

HWY W  
CROSS SECTION SHEET  
SHEET 4 OF 6

DATE PREPARED 1/16/2026	
ROUTE 54	STATE MO
DISTRICT CD	SHEET NO. 43
COUNTY CALLAWAY	
JOB NO. JCD0170	
CONTRACT ID.	
PROJECT NO.	
BRIDGE NO.	
DESCRIPTION	DATE
MISSOURI HIGHWAYS AND TRANSPORTATION COMMISSION	 105 WEST CAPITOL JEFFERSON CITY, MO 65102 1-888-ASK-MODOT (1-888-275-6636)
 601 MONROE ST. SUITE 201 - JEFFERSON CITY, MO 65101 PHONE 573-634-3181 CERTIFICATE OF AUTHORITY NO. 000167 - ENGINEERING WWW.BARTLETTWEST.COM	IF A SEAL IS PRESENT ON THIS SHEET IT HAS BEEN ELECTRONICALLY SEALED AND DATED.

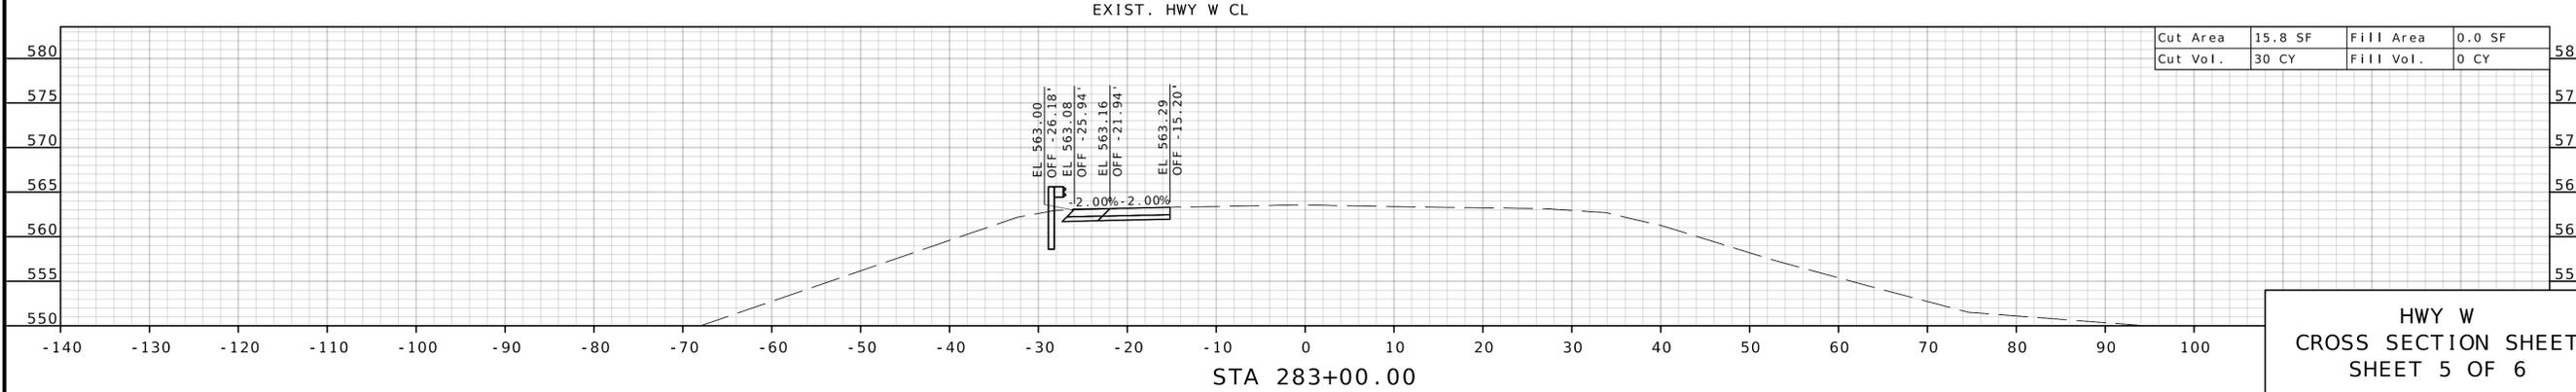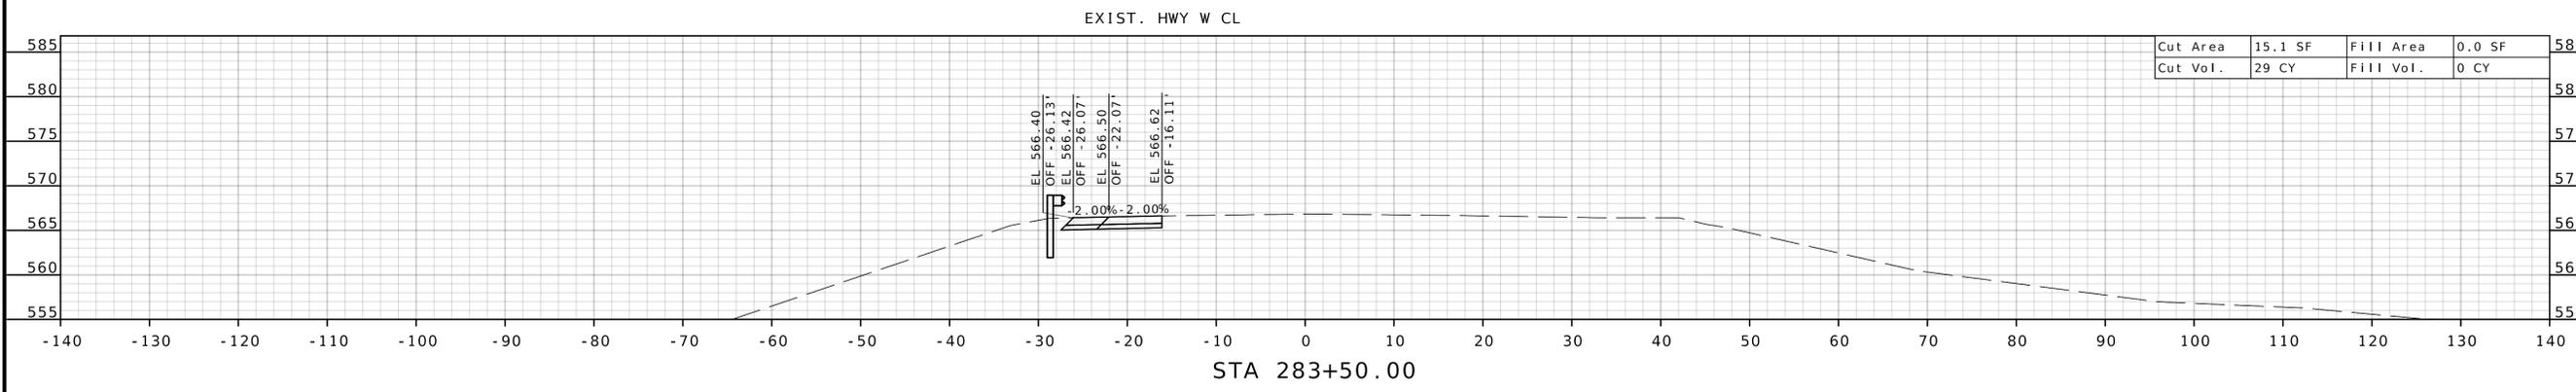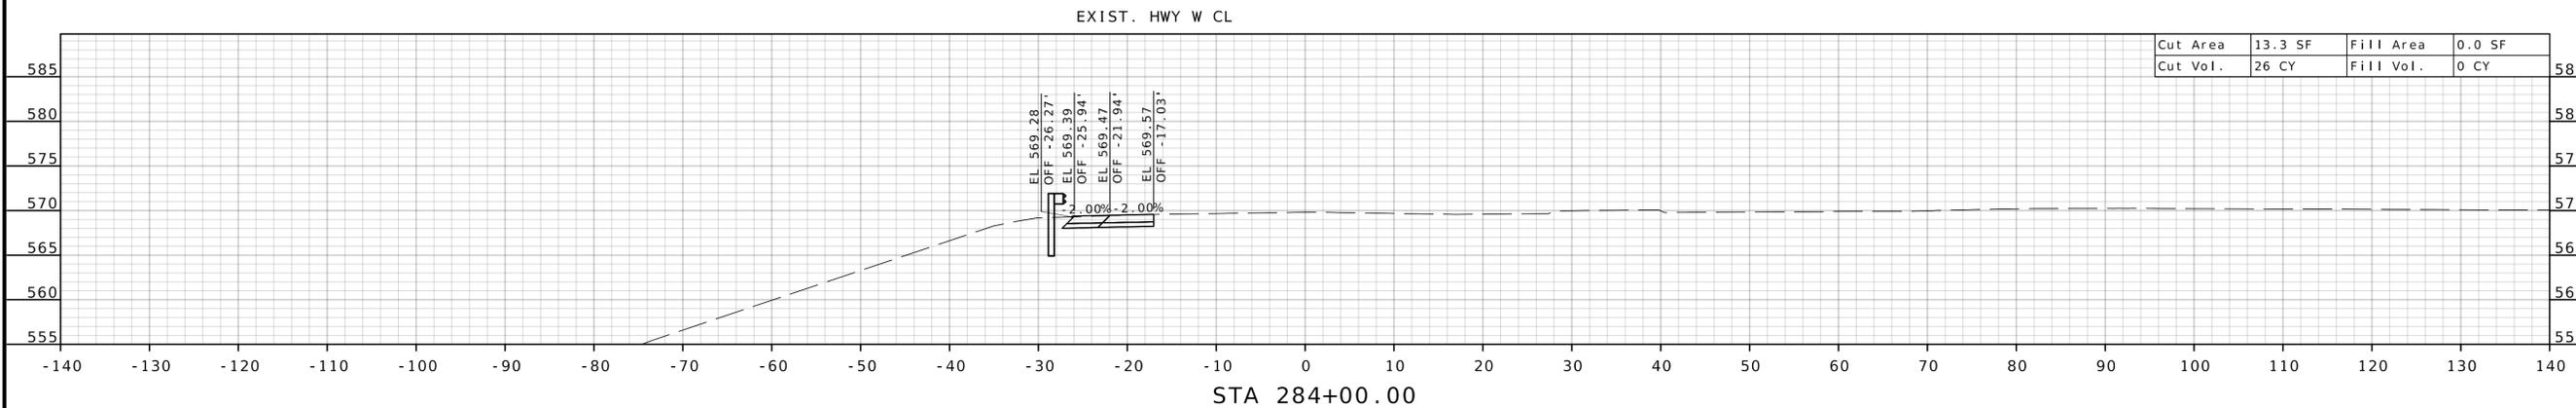

DATE PREPARED 1/16/2026	
ROUTE 54	STATE MO
DISTRICT CD	SHEET NO. 44
COUNTY CALLAWAY	
JOB NO. JCD0170	
CONTRACT ID.	
PROJECT NO.	
BRIDGE NO.	

DATE	DESCRIPTION

MISSOURI HIGHWAYS AND TRANSPORTATION COMMISSION



105 WEST CAPITOL  
JEFFERSON CITY, MO 65102  
1-888-ASK-MODOT (1-888-275-6636)

**Bartlett & West**

601 MONROE ST. SUITE 204 - JEFFERSON CITY, MO 65101  
PHONE 573-634-3181  
CERTIFICATE OF AUTHORITY NO. 000167 - ENGINEERING  
WWW.BARTLETTWEST.COM


HWY W  
CROSS SECTION SHEET  
SHEET 5 OF 6

IF A SEAL IS PRESENT ON THIS SHEET IT HAS BEEN ELECTRONICALLY SEALED AND DATED.









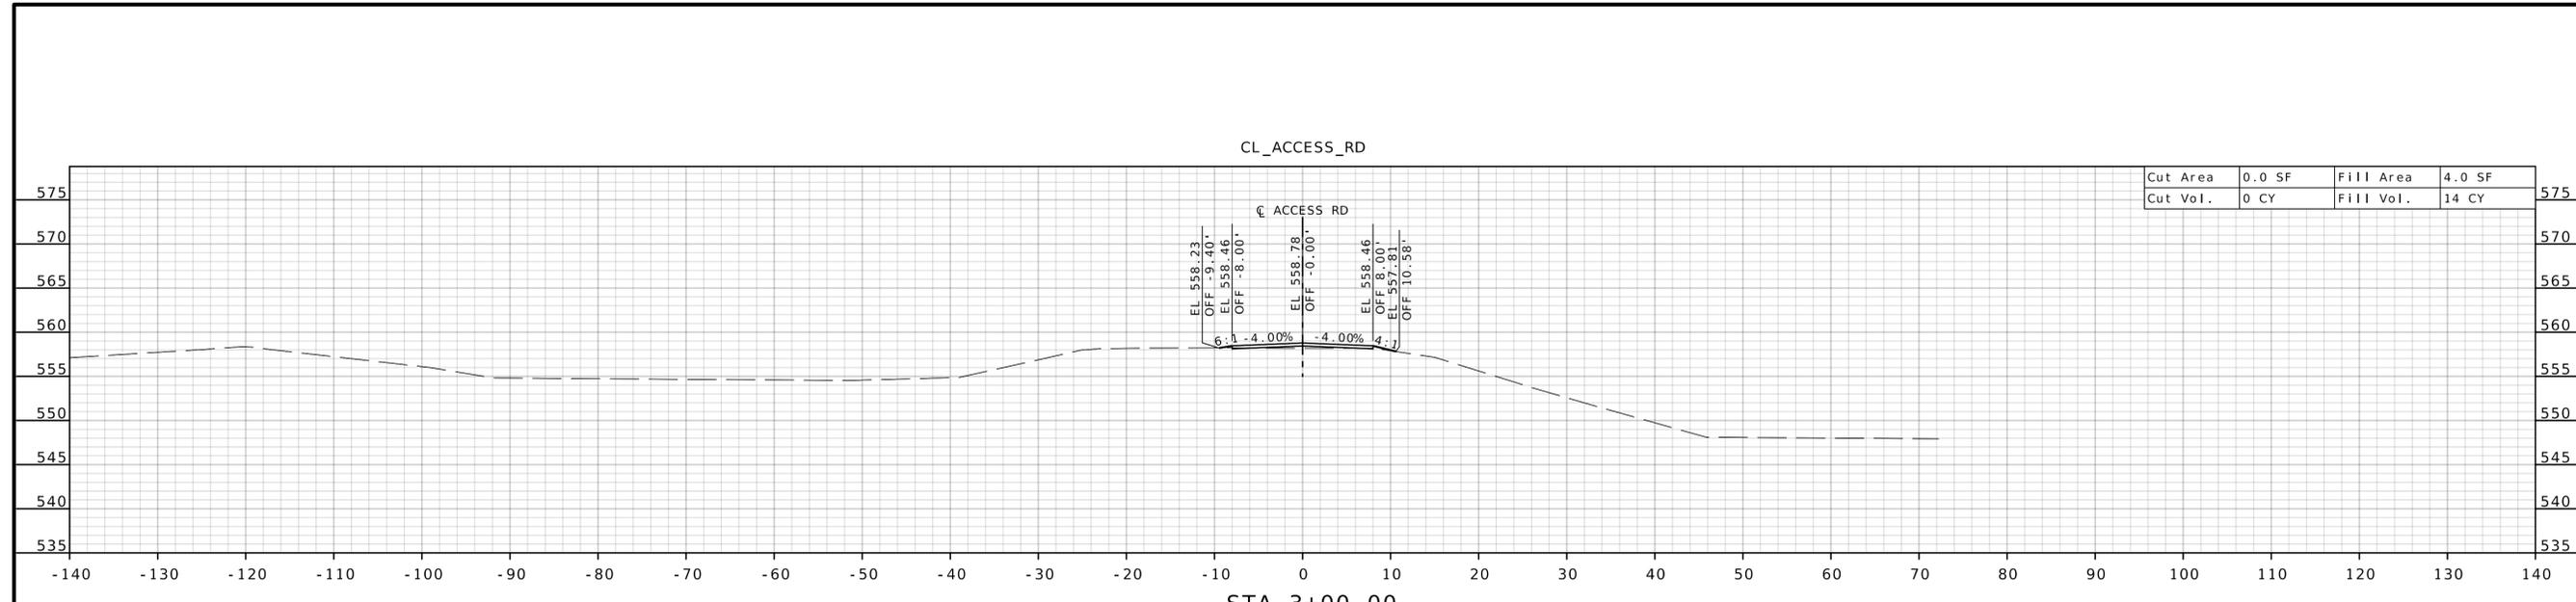

CL\_ACCESS\_RD  
STA 3+00.00

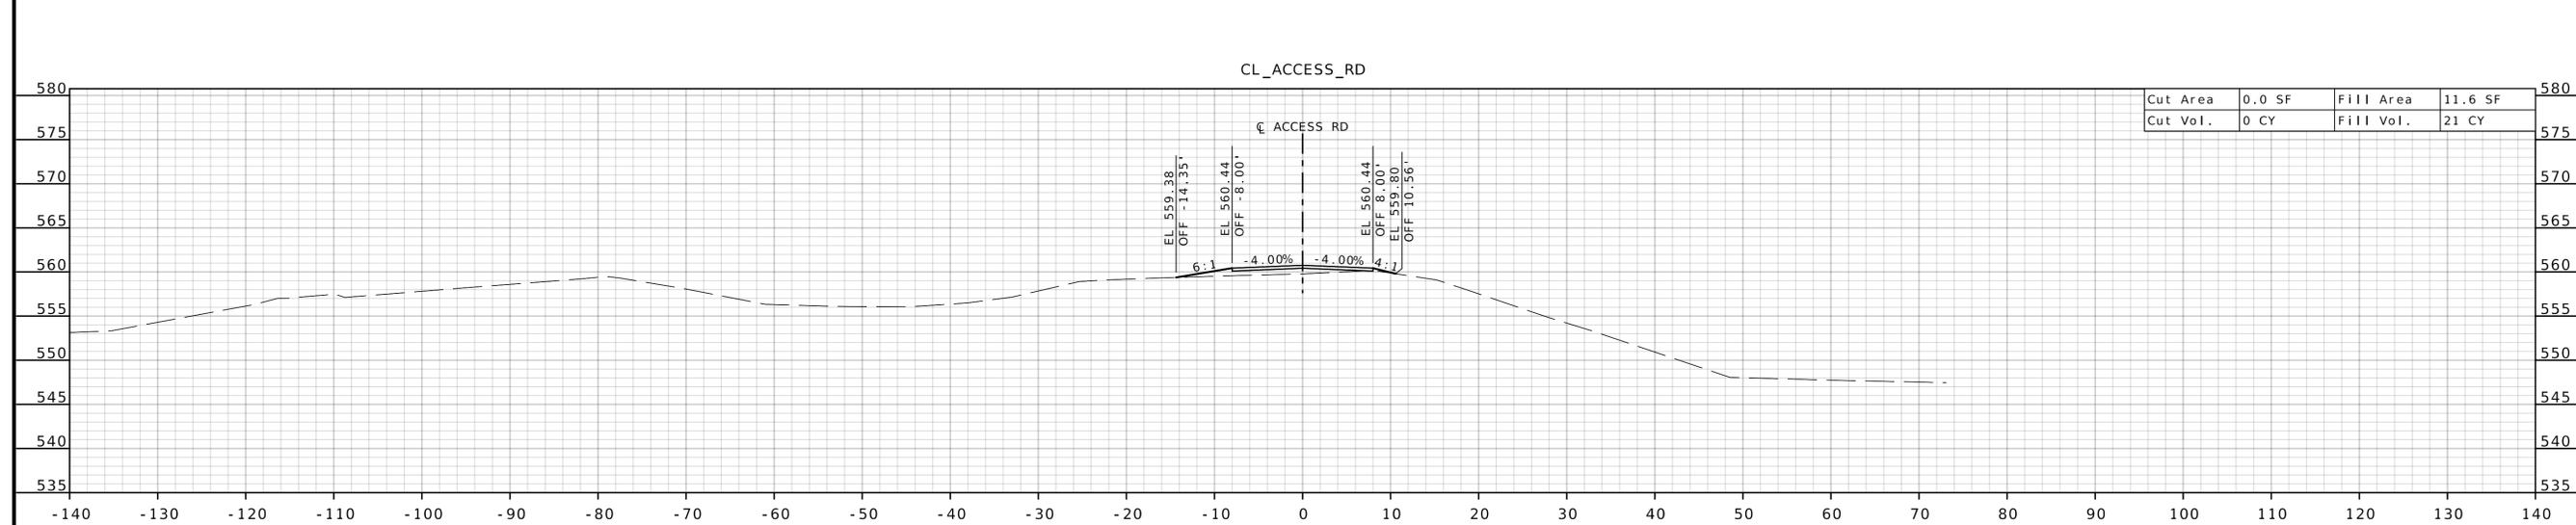

CL\_ACCESS\_RD  
STA 2+50.00

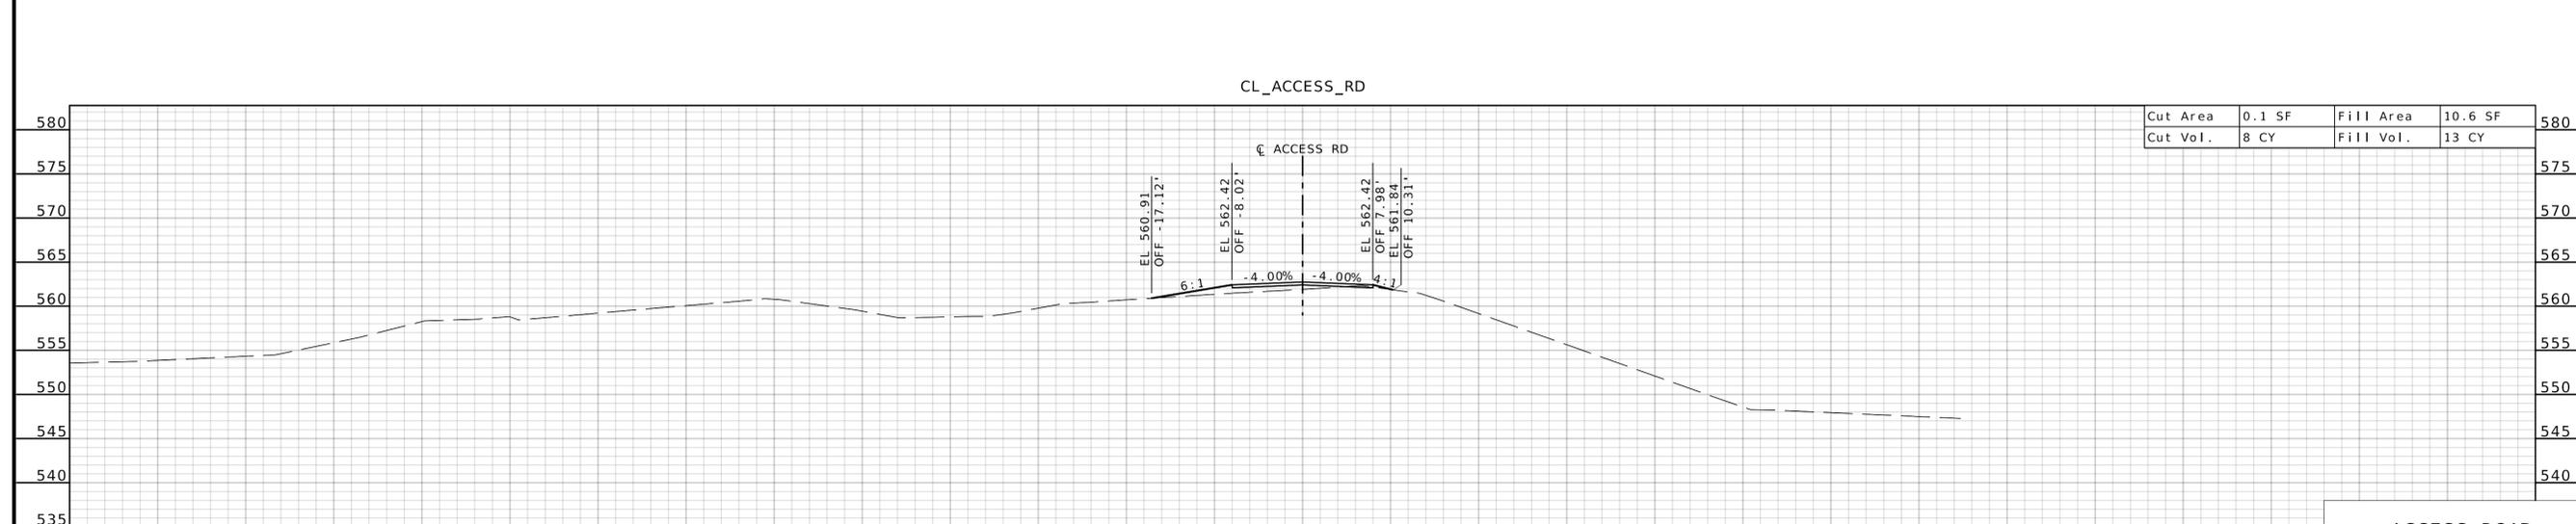


CL\_ACCESS\_RD  
STA 2+00.00

ACCESS ROAD  
CROSS SECTION SHEET  
SHEET 3 OF 5

DATE PREPARED 1/16/2026	ROUTE 54	STATE MO
	DISTRICT CD	SHEET NO. 48
	COUNTY CALLAWAY	
	JOB NO. JCD0170	
CONTRACT ID.		
PROJECT NO.		
BRIDGE NO.		
DESCRIPTION		
DATE		
MISSOURI HIGHWAYS AND TRANSPORTATION COMMISSION		
 105 WEST CAPITOL JEFFERSON CITY, MO 65102 1-888-ASK-MODOT (1-888-275-6636)		
 601 MONROE ST. SUITE 201 - JEFFERSON CITY, MO 65101 PHONE 573-634-3181 CERTIFICATE OF AUTHORITY NO. 000167 - ENGINEERING WWW.BARTLETTWEST.COM		

IF A SEAL IS PRESENT ON THIS SHEET IT HAS BEEN ELECTRONICALLY SEALED AND DATED.



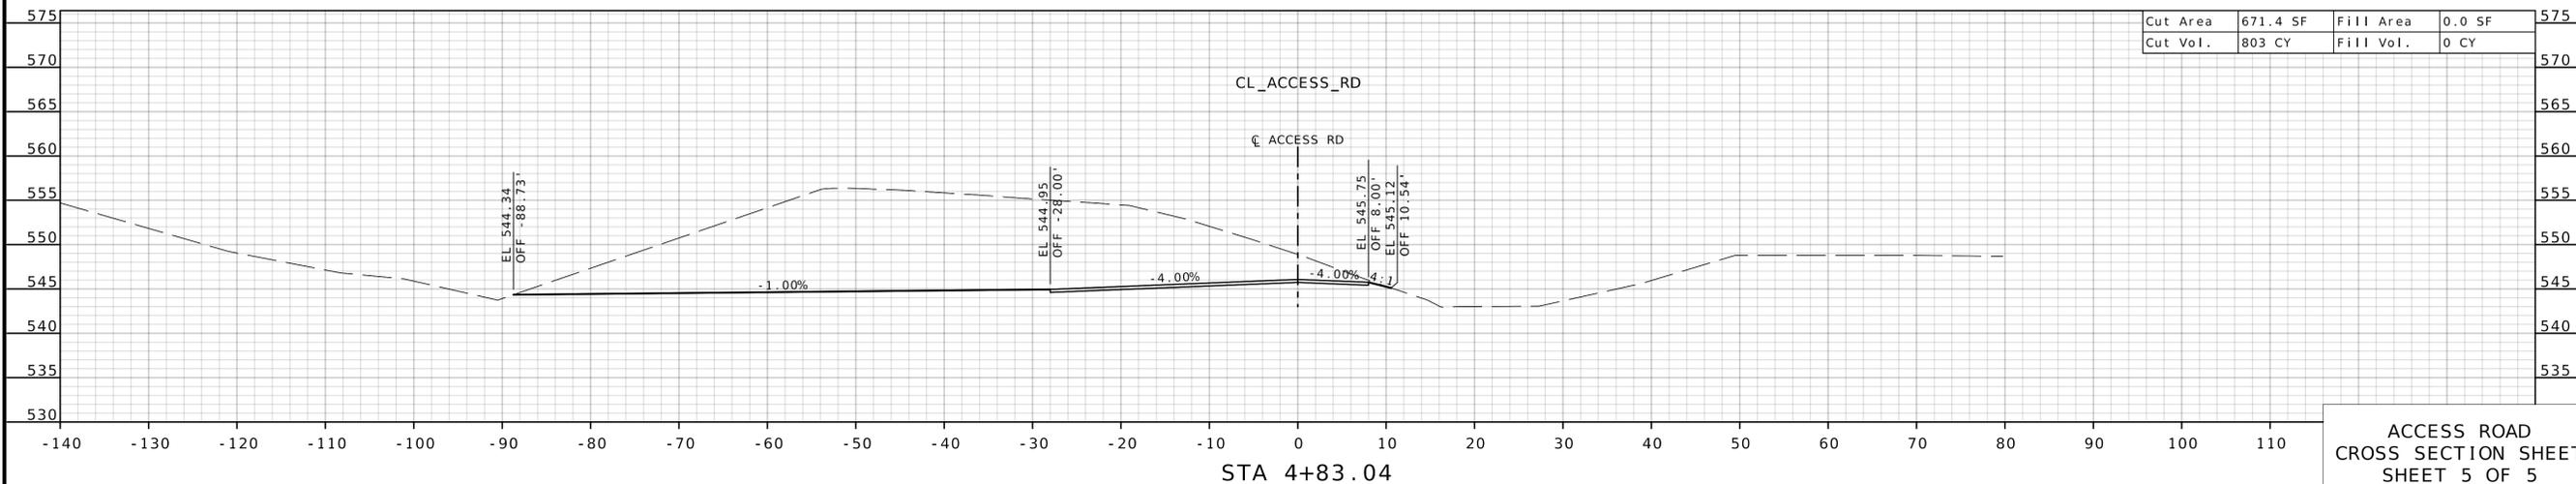

DATE PREPARED 1/16/2026	
ROUTE 54	STATE MO
DISTRICT CD	SHEET NO. 50
COUNTY CALLAWAY	
JOB NO. JCD0170	
CONTRACT ID.	
PROJECT NO.	
BRIDGE NO.	

DATE	DESCRIPTION

MISSOURI HIGHWAYS AND TRANSPORTATION COMMISSION



105 WEST CAPITOL  
JEFFERSON CITY, MO 65102  
1-888-ASK-MODOT (1-888-275-6636)

**Bartlett & West**

601 MONROE ST. SUITE 201 - JEFFERSON CITY, MO 65101  
PHONE 573-634-3181  
CERTIFICATE OF AUTHORITY NO. 000167 - ENGINEERING  
WWW.BARTLETTWEST.COM

IF A SEAL IS PRESENT ON THIS SHEET IT HAS BEEN ELECTRONICALLY SEALED AND DATED.