



DATE PREPARED

12/23/2025

ROUTE 67 STATE MO

DISTRICT SE SHEET NO. 2

COUNTY MADISON

JOB NO. JSE0069

CONTRACT ID.



PROJECT NO.

BRIDGE NO.

MISSOURI HIGHWAYS AND TRANSPORTATION COMMISSION
105 WEST CAPITOL JEFFERSON CITY, MO 65102
1-888-ASK-MODOT (1-888-275-6636)



GARVER, LLC.
7509 NW TIFFANY SPRINGS
PARKWAY, SUITE 200
KANSAS CITY, MO 64153
PHONE: (816) 298-6465
CERTIFICATE OF AUTHORITY
NO. 2008013090

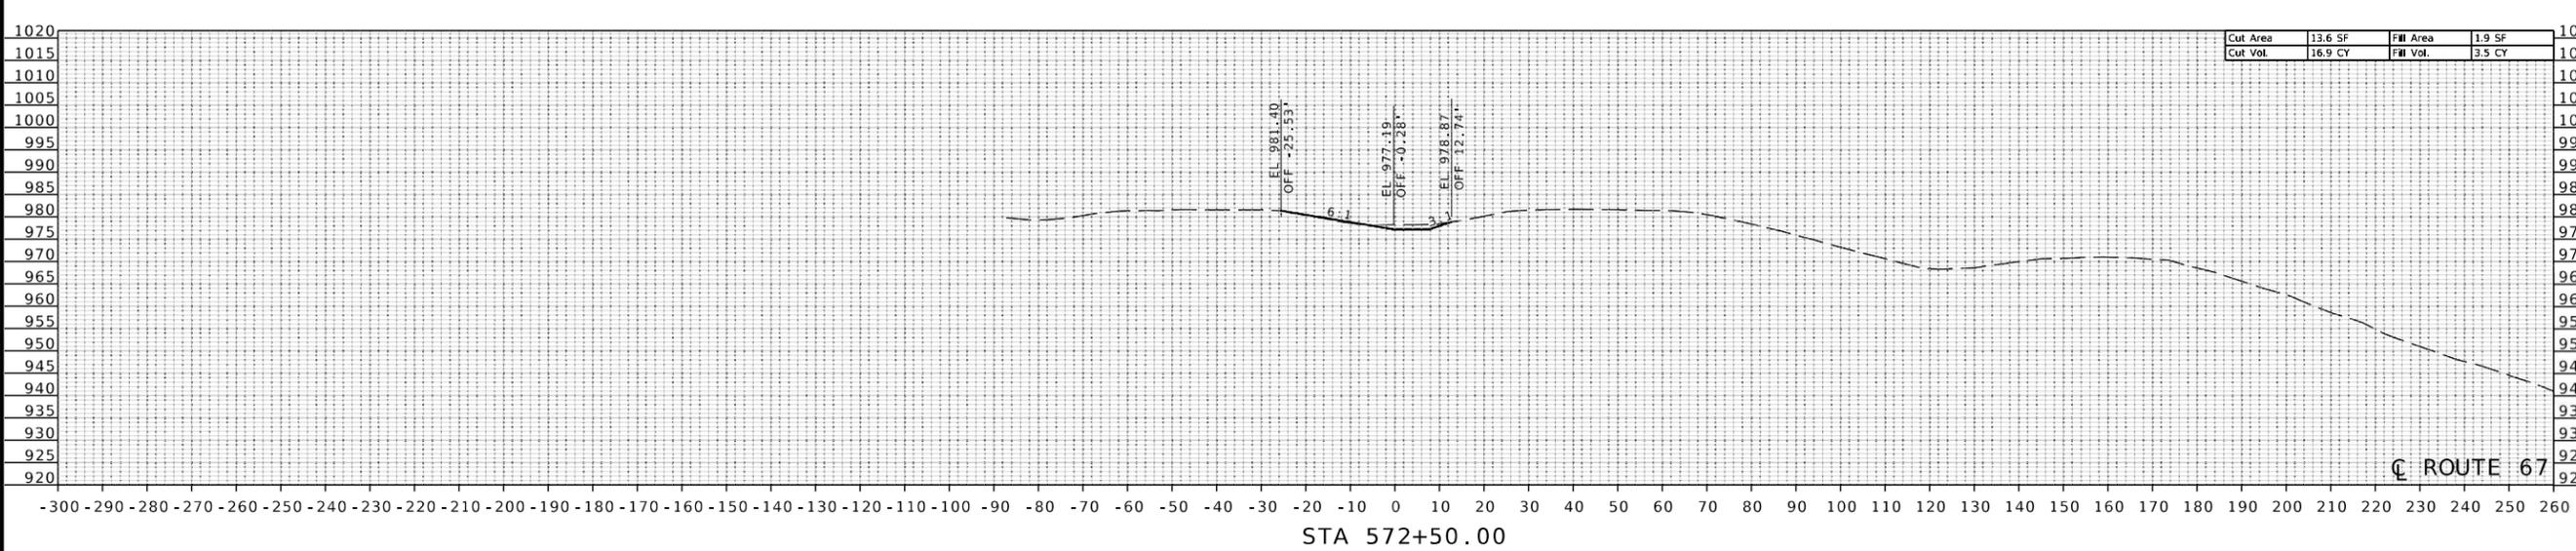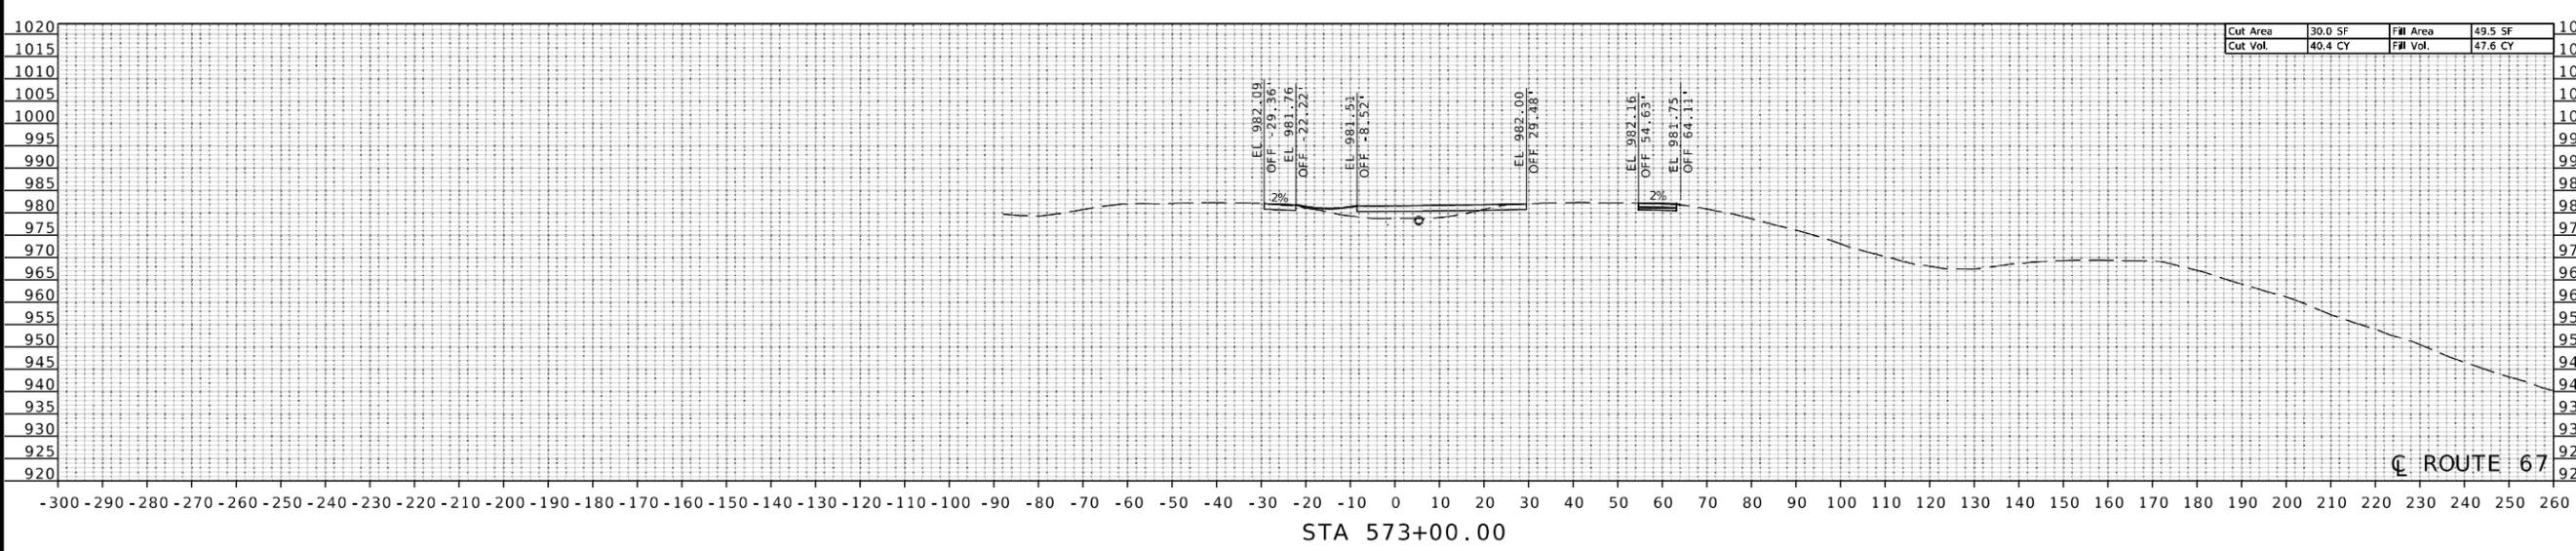



DATE PREPARED

12/23/2025

ROUTE 67 STATE MO

DISTRICT SE SHEET NO. 8


COUNTY MADISON

JOB NO. JSE0069


CONTRACT ID.

PROJECT NO.


BRIDGE NO.

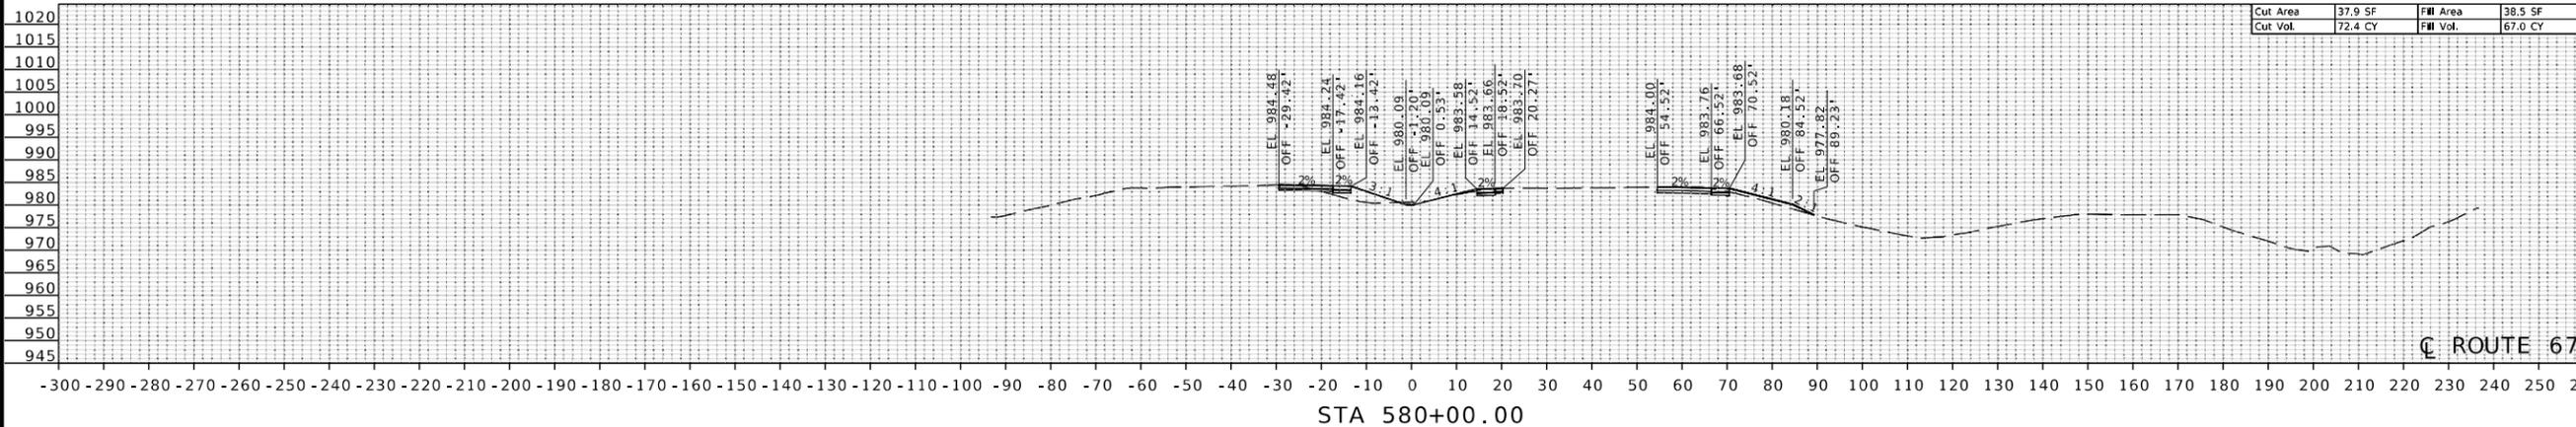

STA 580+00.00

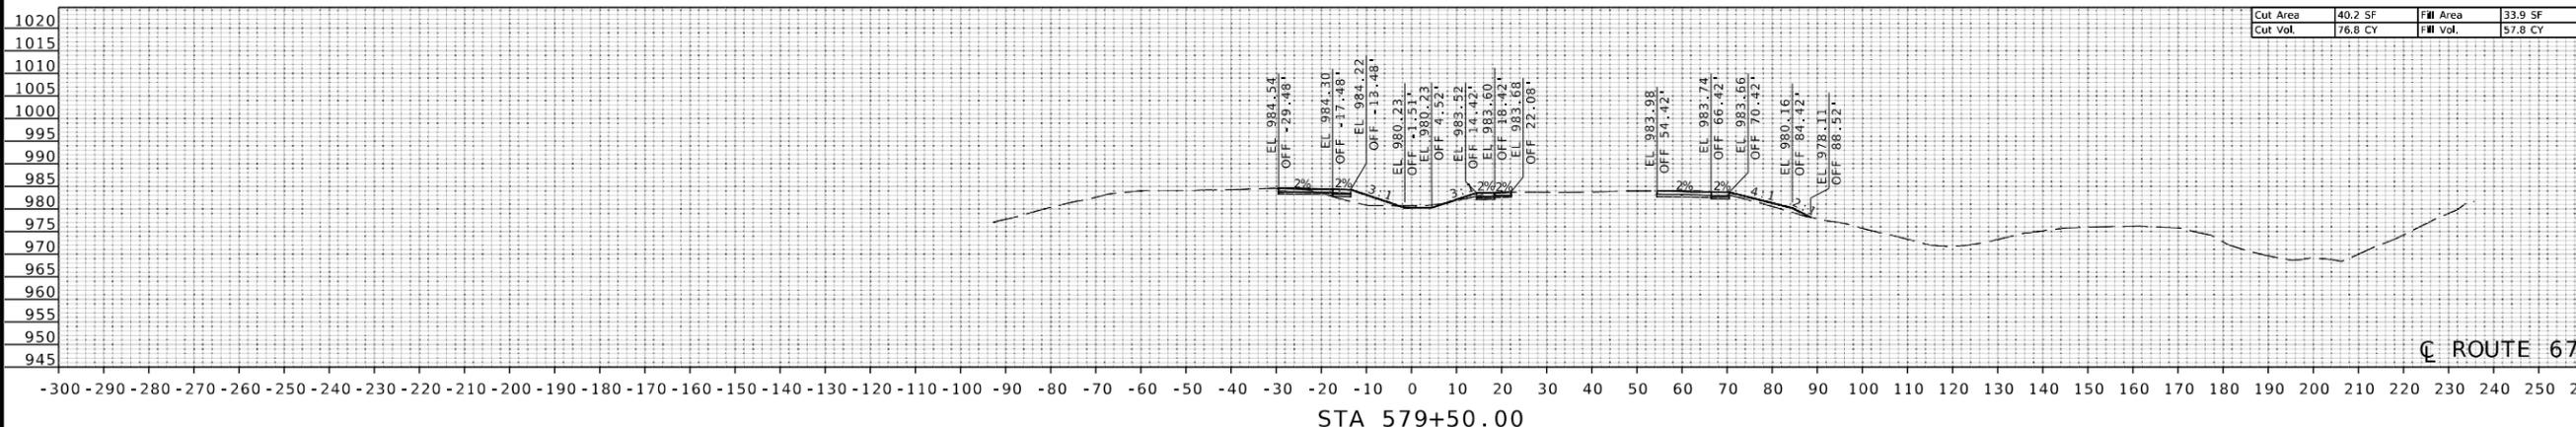

STA 579+50.00

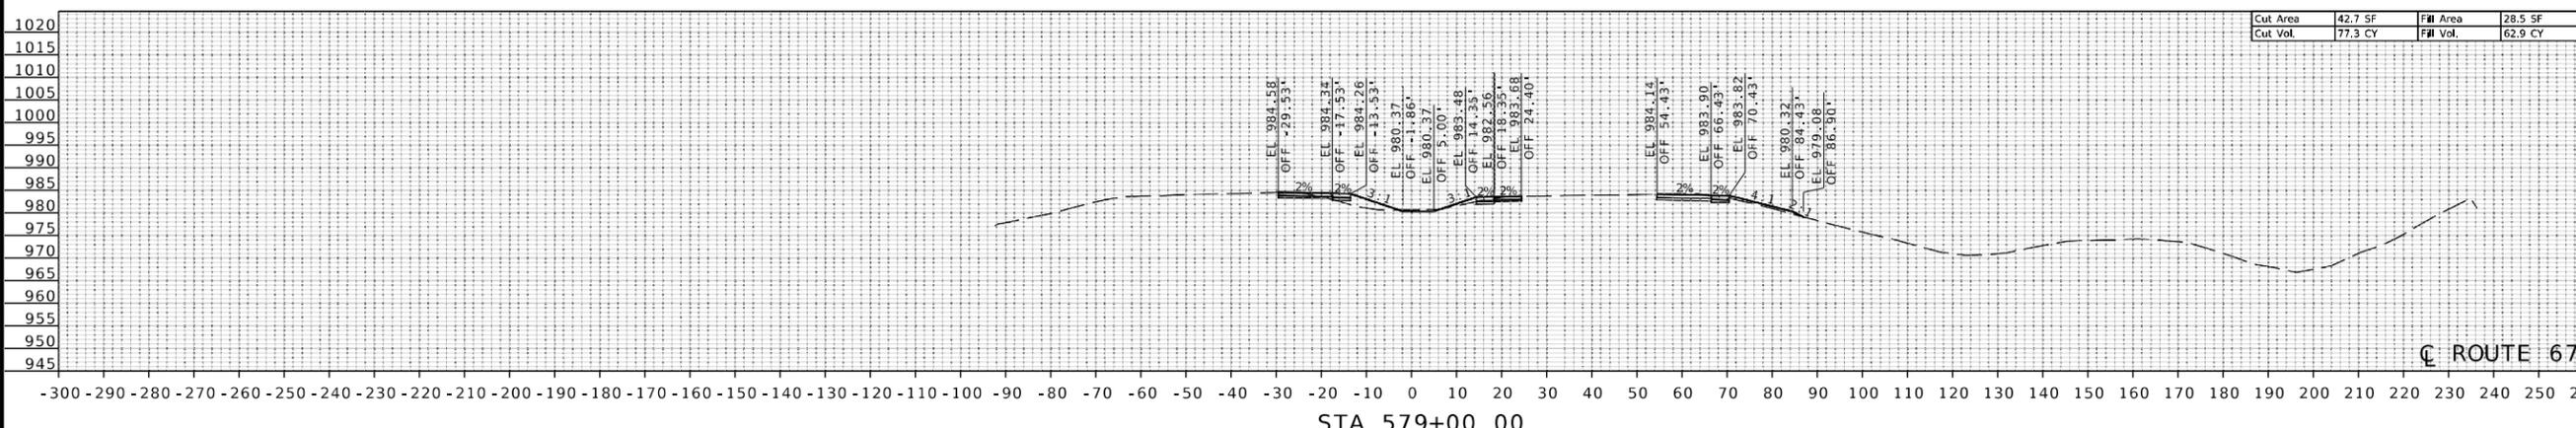

STA 579+00.00

DESCRIPTION

DATE

MISSOURI HIGHWAYS AND TRANSPORTATION COMMISSION



GARVER, LLC. 7509 NW TIFFANY SPRINGS PARKWAY, SUITE 200 KANSAS CITY, MO 64153 PHONE: (816) 298-6465 CERTIFICATE OF AUTHORITY NO. 2008013090





DATE PREPARED

12/23/2025

ROUTE 67 STATE MO

DISTRICT SE SHEET NO. 11

COUNTY MADISON


JOB NO. JSE0069

CONTRACT ID.

PROJECT NO.

BRIDGE NO.


Cut Area	29.5 SF	Fill Area	0.0 SF
Cut Vol.	184.1 CY	Fill Vol.	2.6 CY

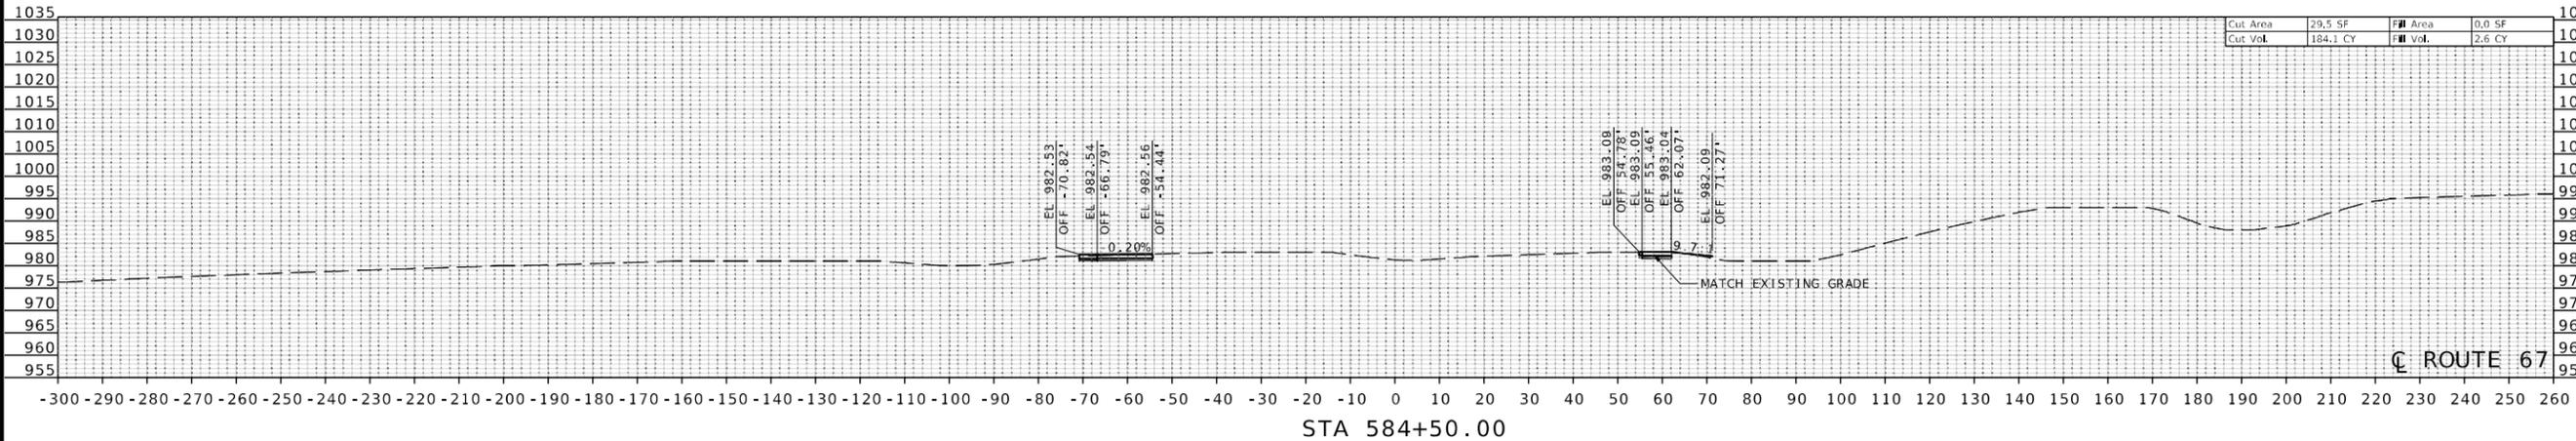

STA 584+50.00

ROUTE 67


Cut Area	169.3 SF	Fill Area	2.8 SF
Cut Vol.	275.9 CY	Fill Vol.	17.9 CY

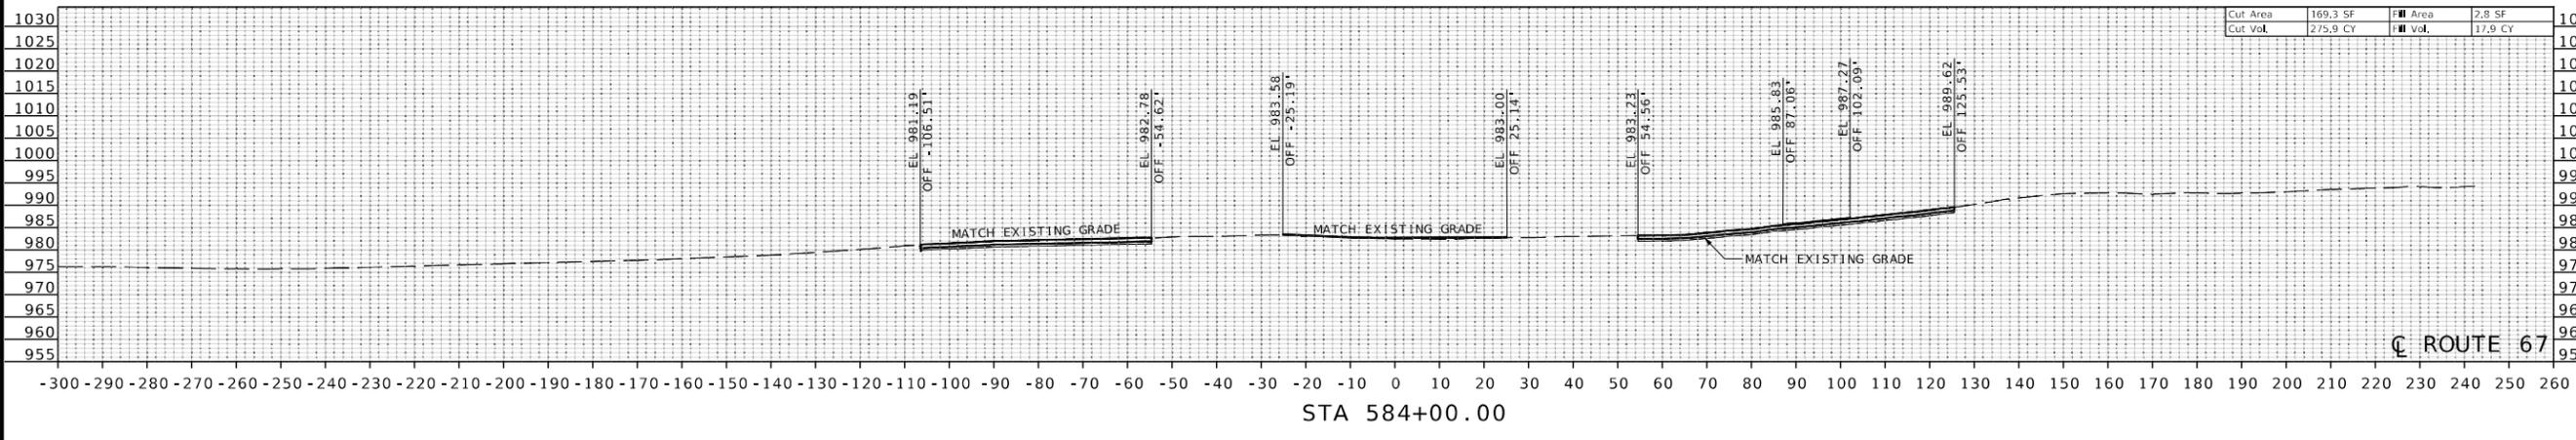

STA 584+00.00

ROUTE 67

Cut Area	128.7 SF	Fill Area	16.6 SF
Cut Vol.	736.0 CY	Fill Vol.	34.6 CY

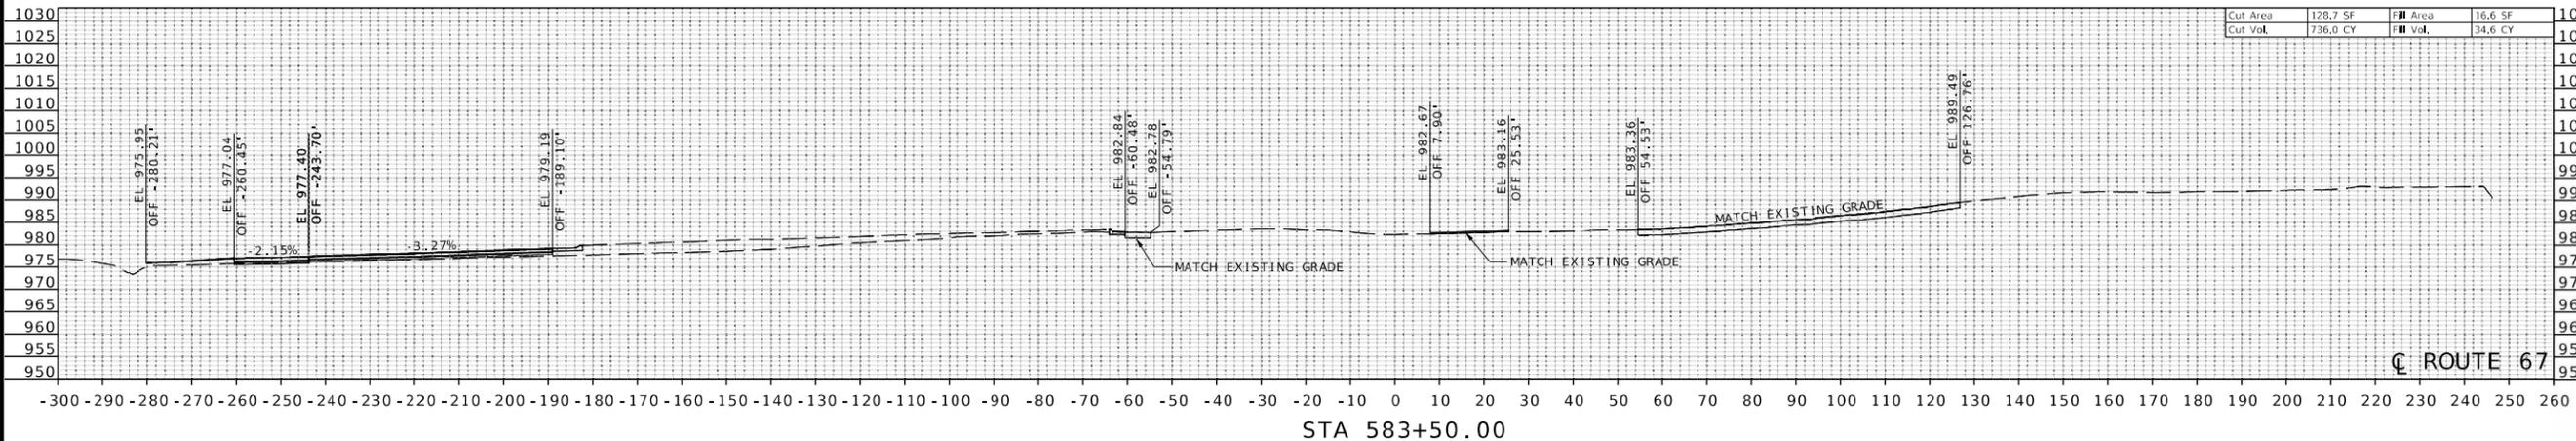

STA 583+50.00

ROUTE 67

DESCRIPTION

DATE

MISSOURI HIGHWAYS AND TRANSPORTATION COMMISSION



GARVER, LLC.
 7509 NW TIFFANY SPRINGS
 PARKWAY, SUITE 200
 KANSAS CITY, MO 64153
 PHONE: (816) 298-6465
 CERTIFICATE OF AUTHORITY
 NO. 2008013090





DATE PREPARED
12/23/2025

ROUTE 67 STATE MO

DISTRICT SE SHEET NO. 13

COUNTY MADISON


JOB NO. JSE0069

CONTRACT ID.

PROJECT NO.


BRIDGE NO.

Cut Area	0.0 SF	Fill Area	66.0 SF
Cut Vol.	0.2 CY	Fill Vol.	100.2 CY

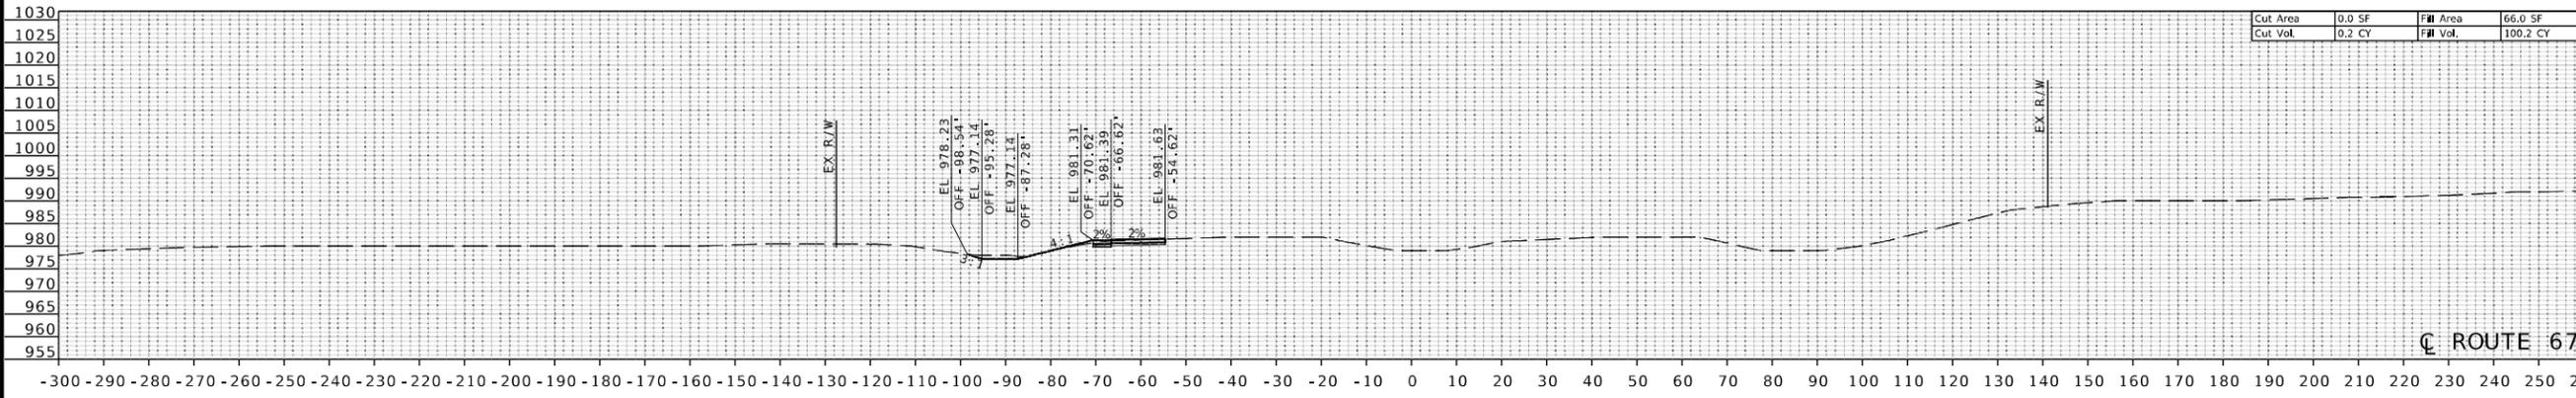


STA 587+50.00

Cut Area	0.2 SF	Fill Area	42.1 SF
Cut Vol.	0.2 CY	Fill Vol.	63.6 CY

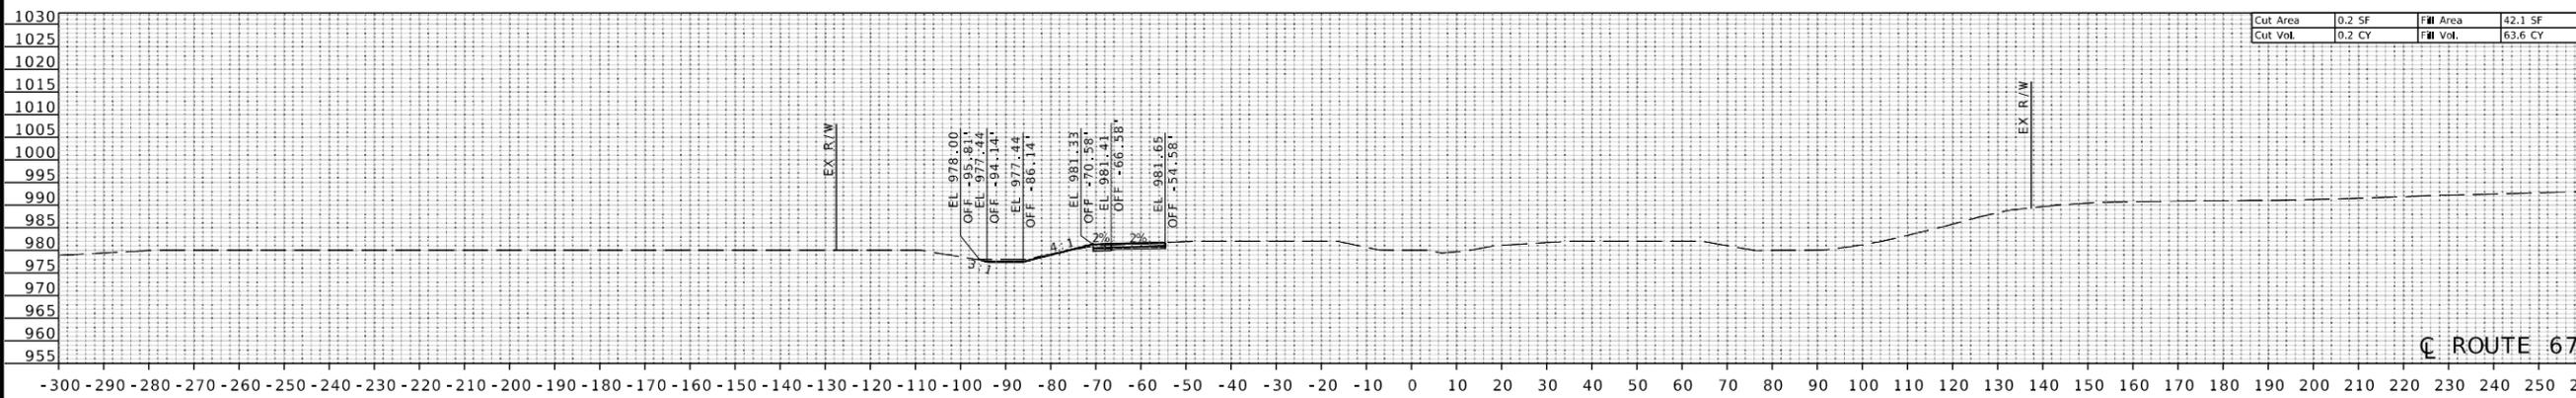

STA 587+00.00

Cut Area	0.0 SF	Fill Area	26.6 SF
Cut Vol.	0.0 CY	Fill Vol.	52.3 CY

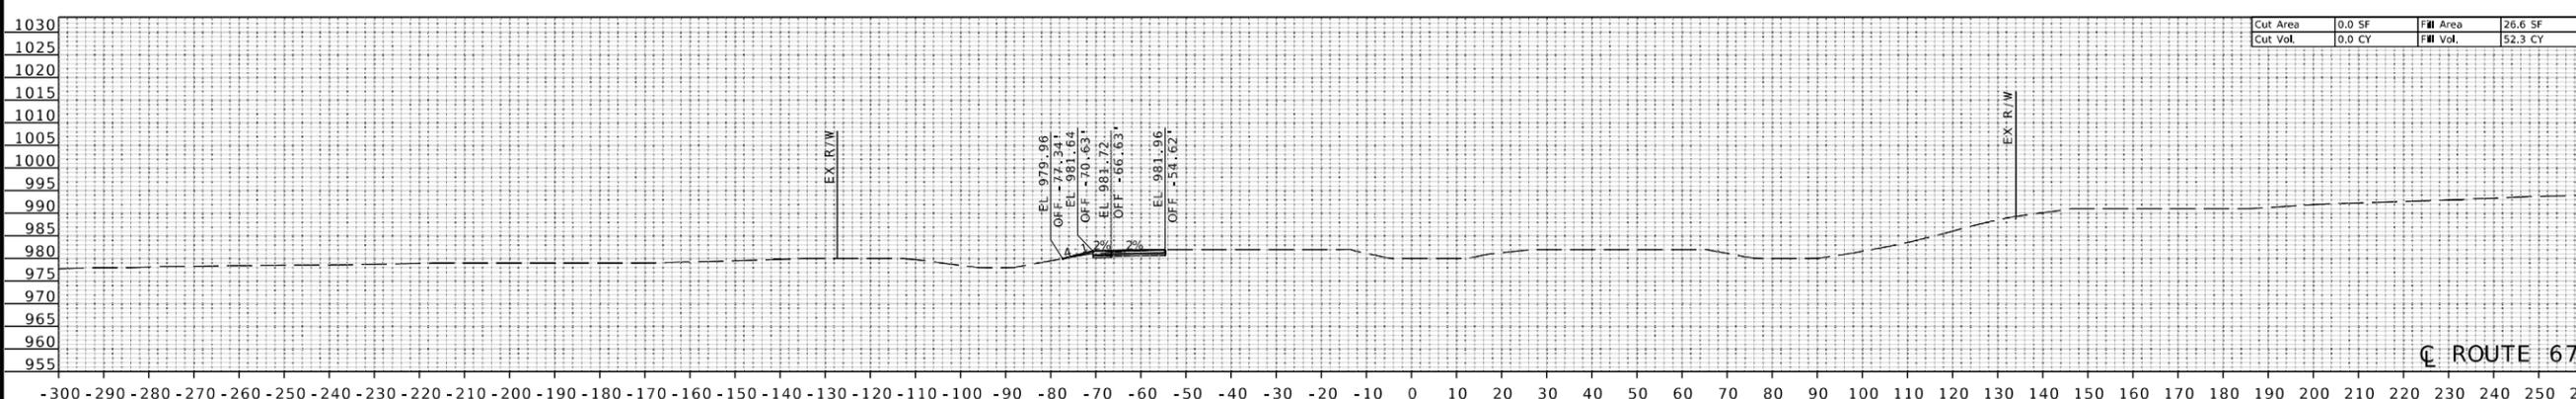

STA 586+50.00

DESCRIPTION

DATE

MISSOURI HIGHWAYS AND TRANSPORTATION COMMISSION



GARVER, LLC.
7509 NW TIFFANY SPRINGS
PARKWAY, SUITE 200
KANSAS CITY, MO 64153
PHONE: (816) 298-6465
CERTIFICATE OF AUTHORITY
NO. 2008013090





DATE PREPARED

12/23/2025

ROUTE STATE

67 MO

DISTRICT SHEET NO.

SE 15

COUNTY

MADISON




JOB NO.

JSE0069

CONTRACT ID.

PROJECT NO.

BRIDGE NO.

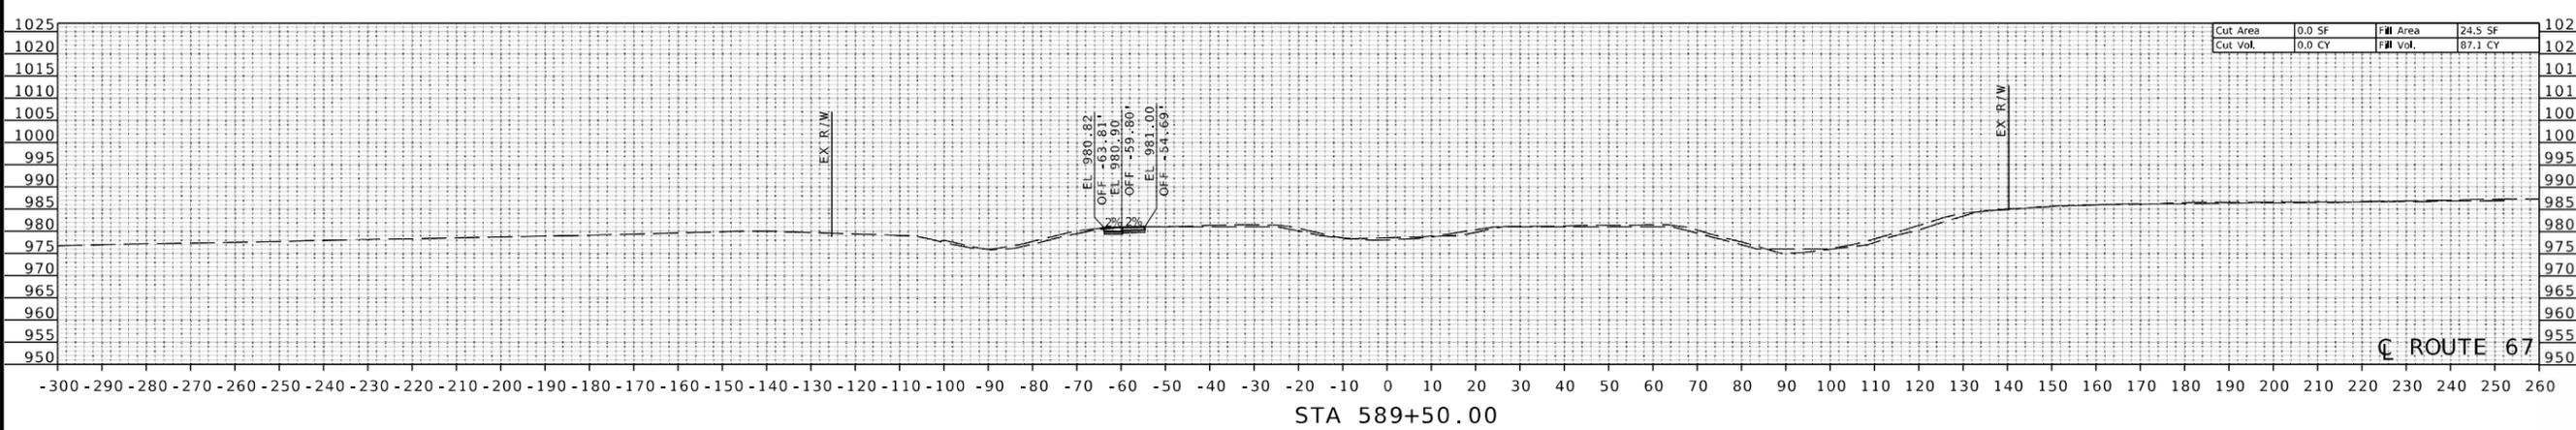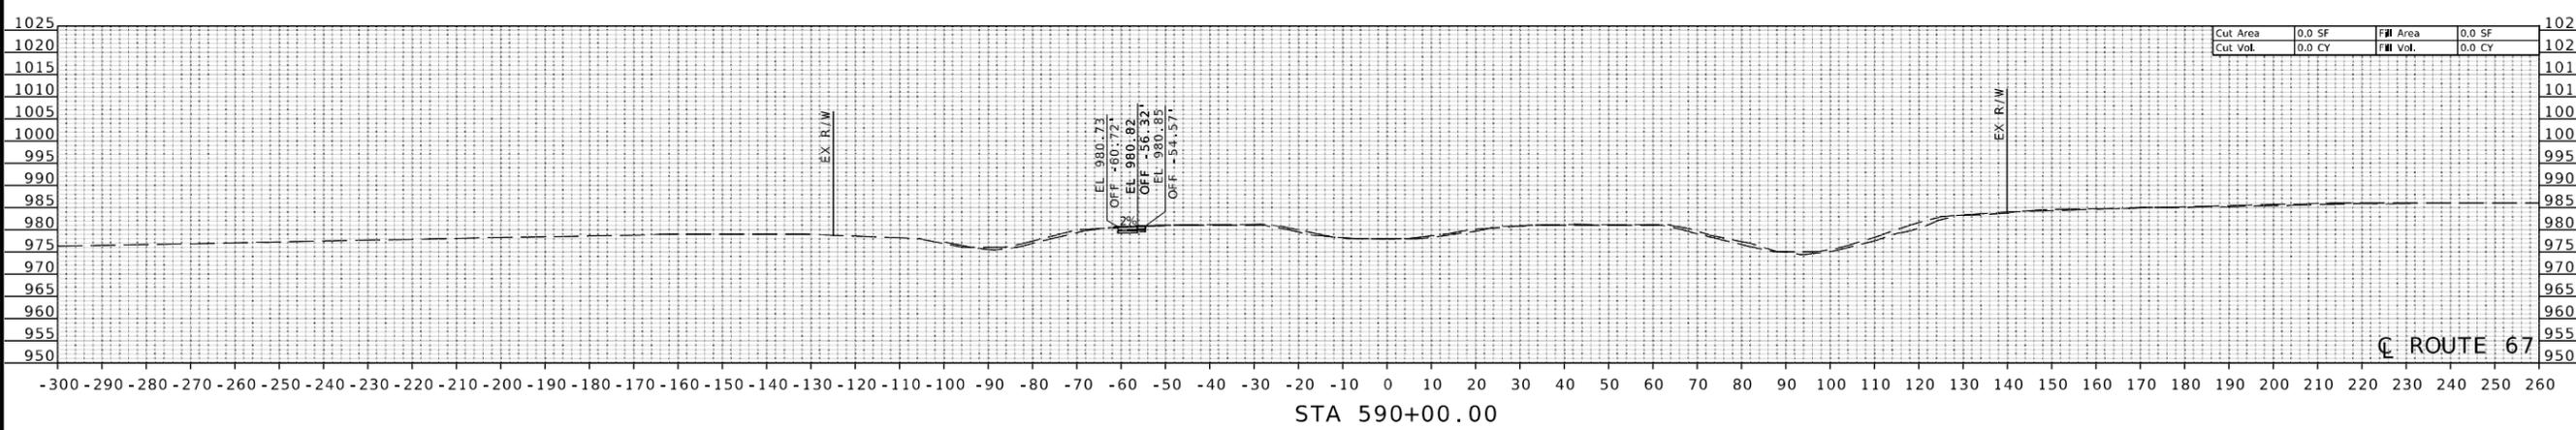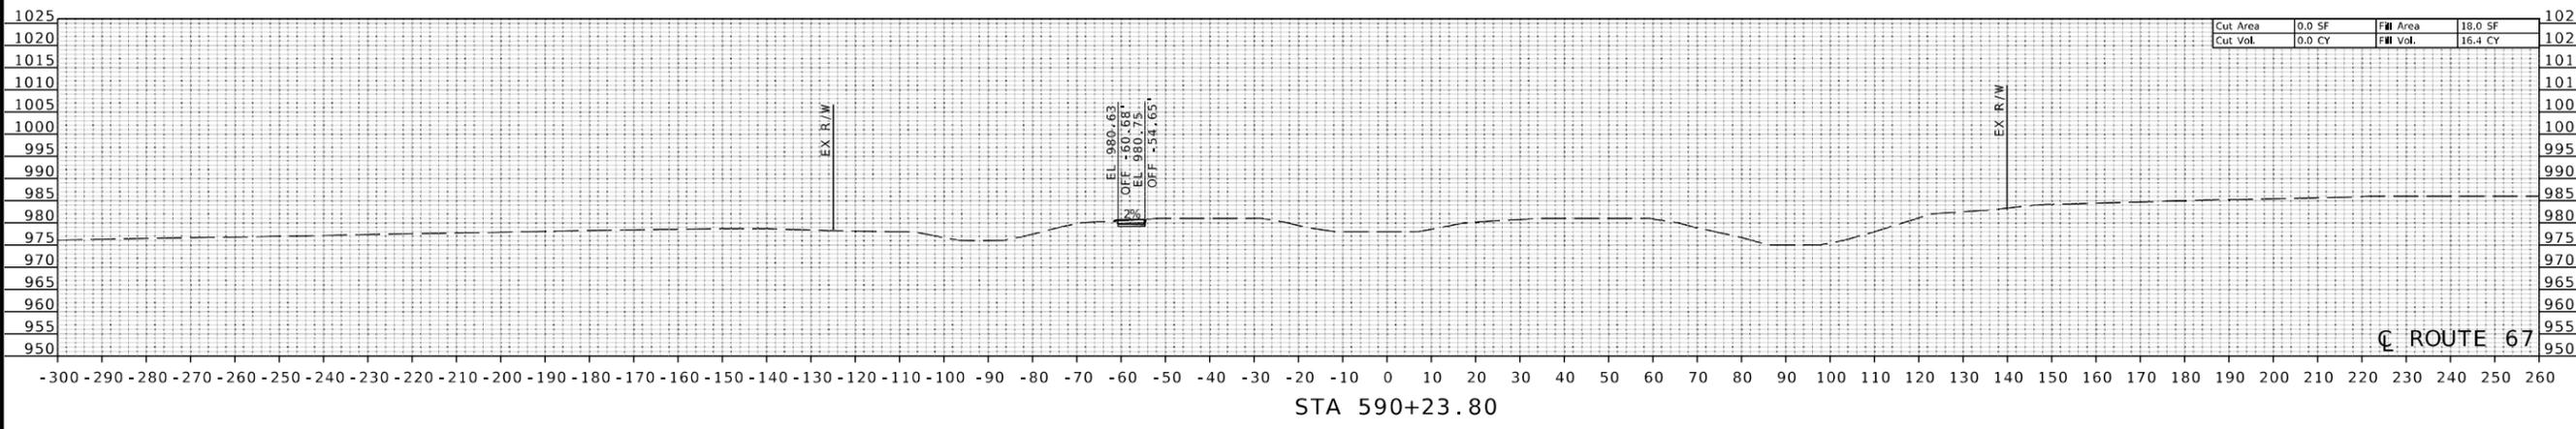

DESCRIPTION DATE

MISSOURI HIGHWAYS AND TRANSPORTATION COMMISSION



GARVER, LLC.
7509 NW TIFFANY SPRINGS
PARKWAY, SUITE 200
KANSAS CITY, MO 64153
PHONE: (816) 298-6465
CERTIFICATE OF AUTHORITY
NO. 2008013090





DATE PREPARED

12/23/2025

ROUTE 67 STATE MO

DISTRICT SE SHEET NO. 18

COUNTY MADISON

JOB NO. JSE0069

CONTRACT ID.

PROJECT NO.

BRIDGE NO.

DESCRIPTION




DATE

MISSOURI HIGHWAYS AND TRANSPORTATION COMMISSION

105 WEST CAPITOL
JEFFERSON CITY, MO 65102
1-888-ASK-MODOT (1-888-275-6636)



GARVER, LLC.
7509 NW TIFFANY SPRINGS
PARKWAY, SUITE 200
KANSAS CITY, MO 64153
PHONE: (816) 298-6465
CERTIFICATE OF AUTHORITY
NO. 2008013090

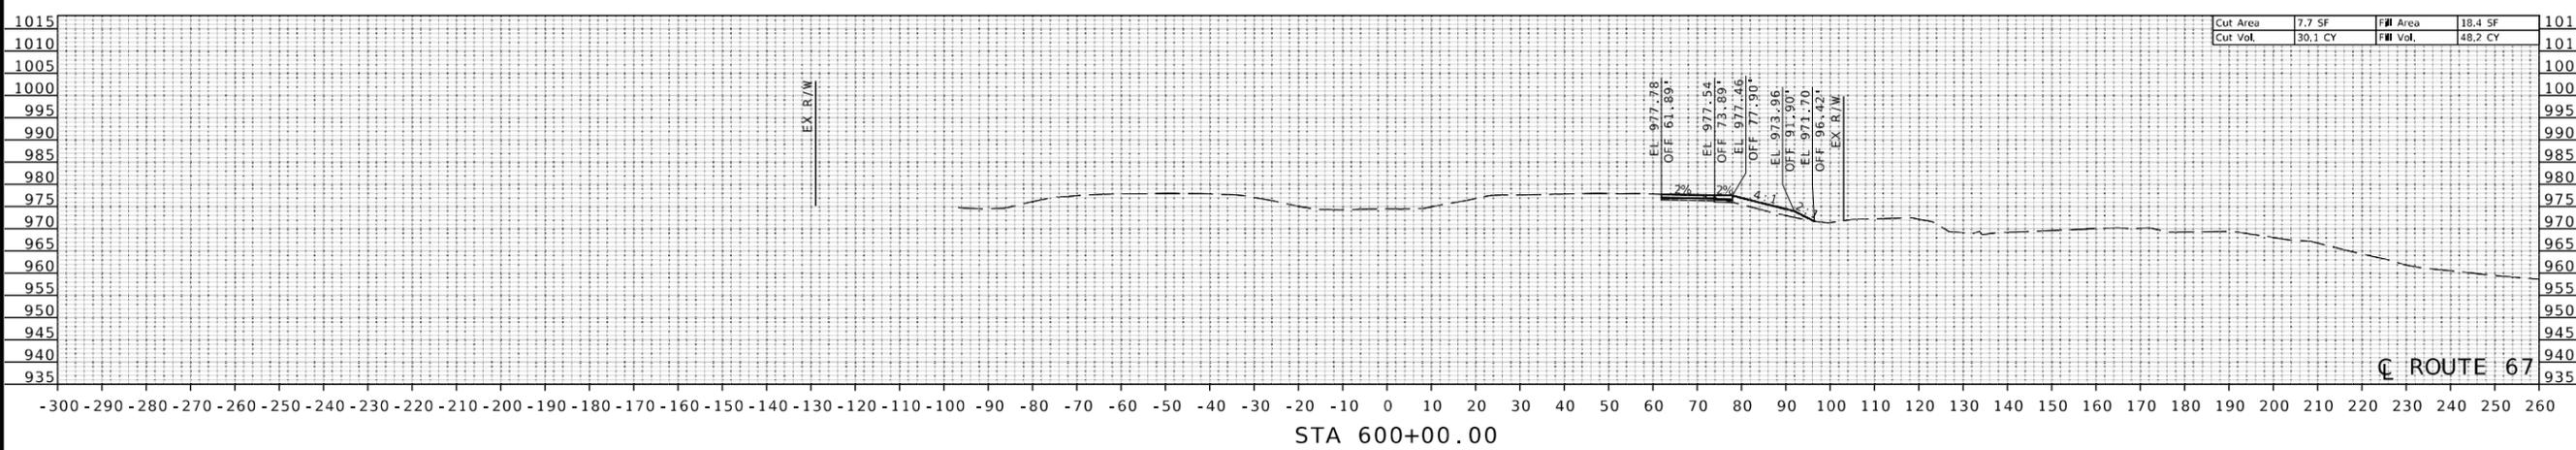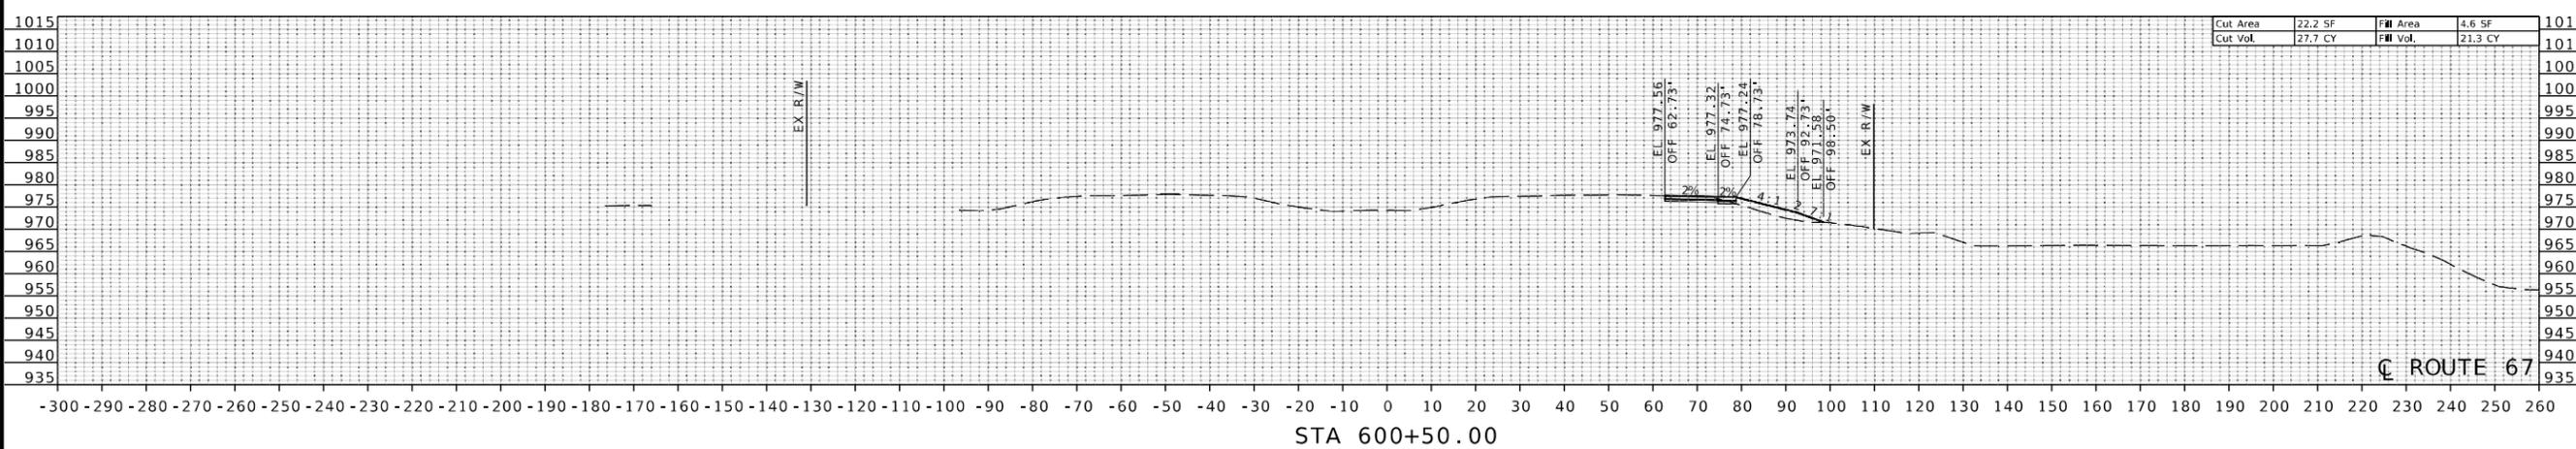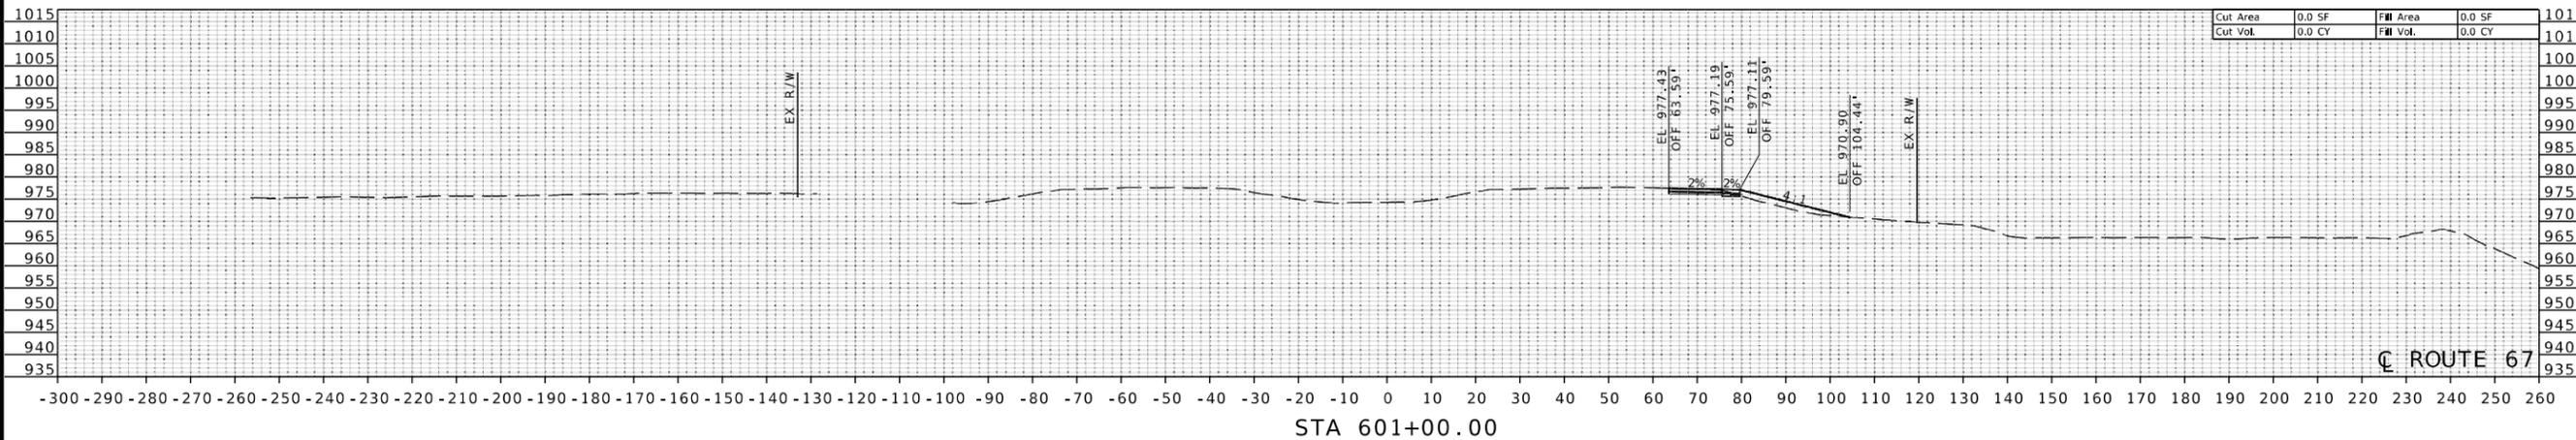



DATE PREPARED

12/23/2025

ROUTE 67 STATE MO

DISTRICT SE SHEET NO. 19

COUNTY MADISON

JOB NO. JSE0069

CONTRACT ID.

PROJECT NO.

BRIDGE NO.

DESCRIPTION




DATE

MISSOURI HIGHWAYS AND TRANSPORTATION COMMISSION

105 WEST CAPITOL
JEFFERSON CITY, MO 65102
1-888-ASK-MODOT (1-888-275-6636)



GARVER, LLC.
7509 NW TIFFANY SPRINGS
PARKWAY, SUITE 200
KANSAS CITY, MO 64153
PHONE: (816) 298-6465
CERTIFICATE OF AUTHORITY
NO. 2008013090

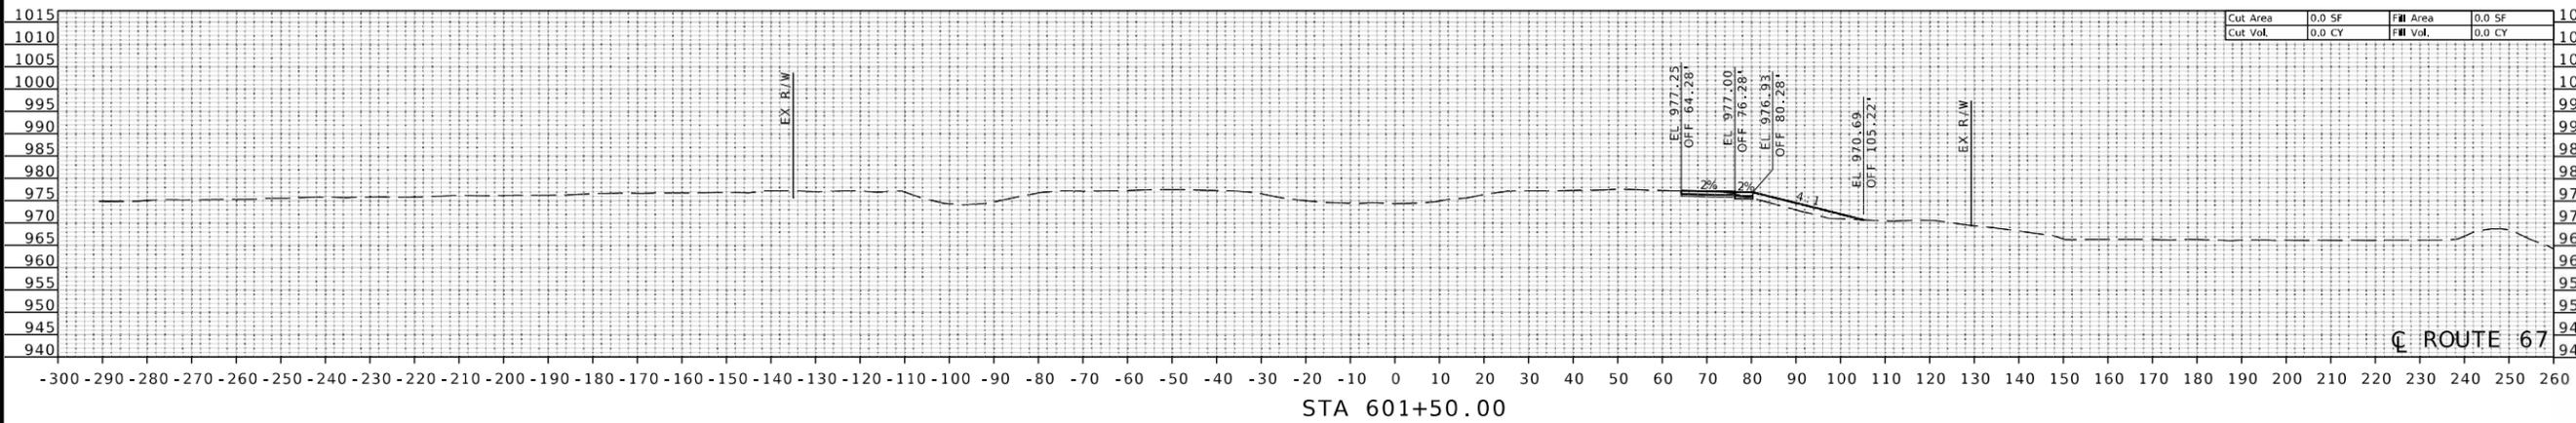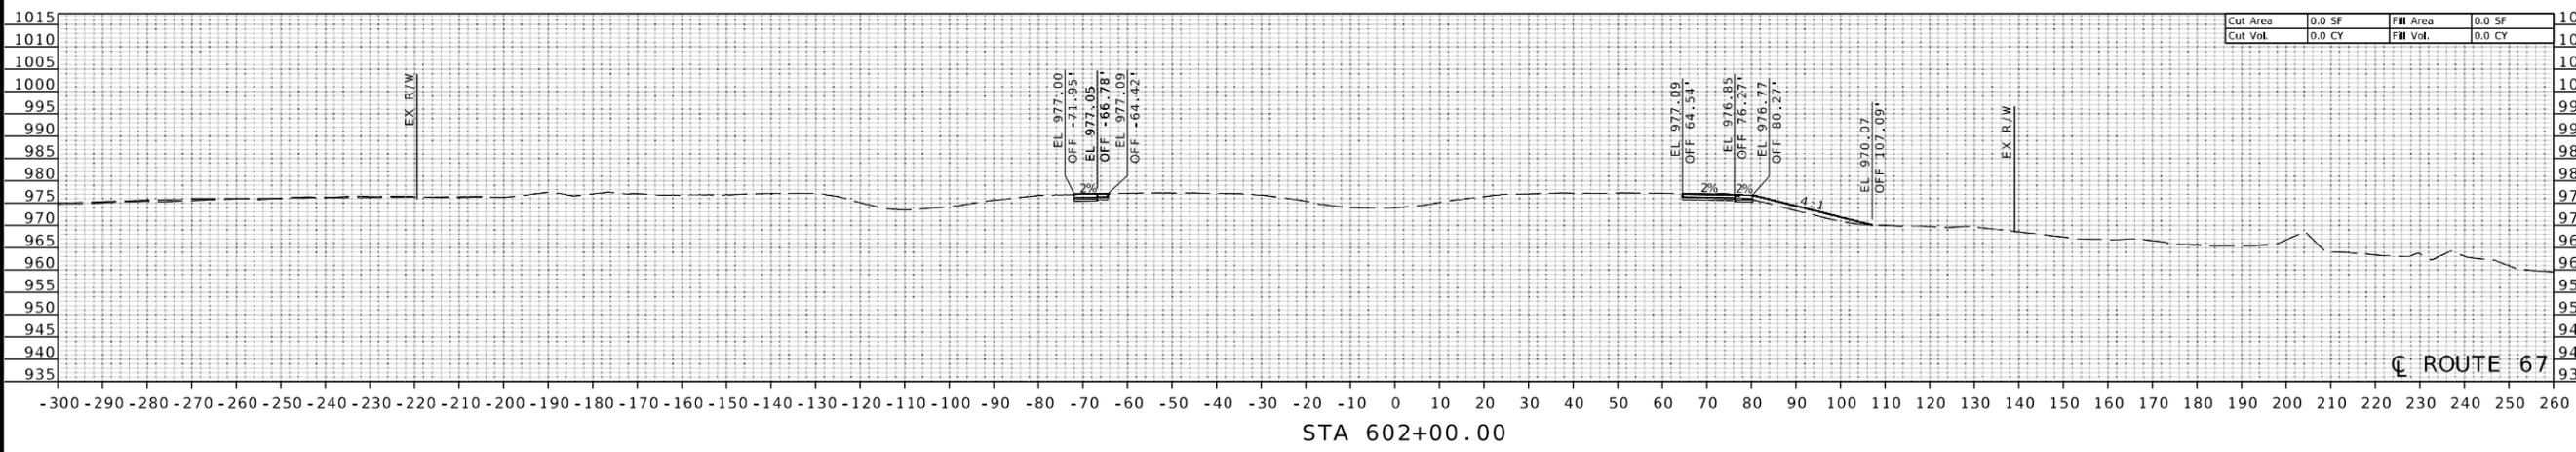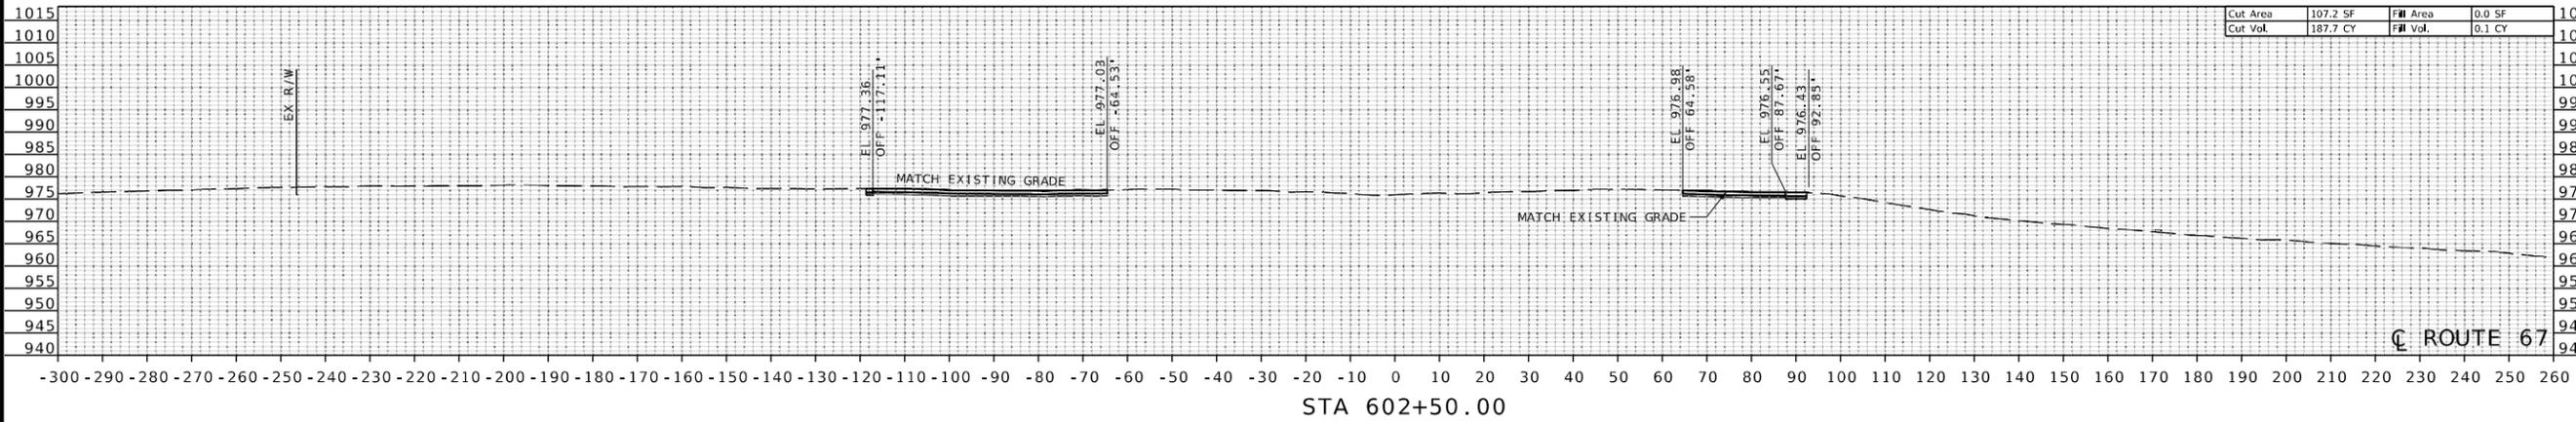



THIS SHEET HAS BEEN
SIGNED, SEALED AND DATED
ELECTRONICALLY.

DATE PREPARED
12/23/2025

ROUTE 67 STATE MO

DISTRICT SE SHEET NO. 20




COUNTY MADISON

JOB NO. JSE0069

CONTRACT ID.

PROJECT NO.

BRIDGE NO.

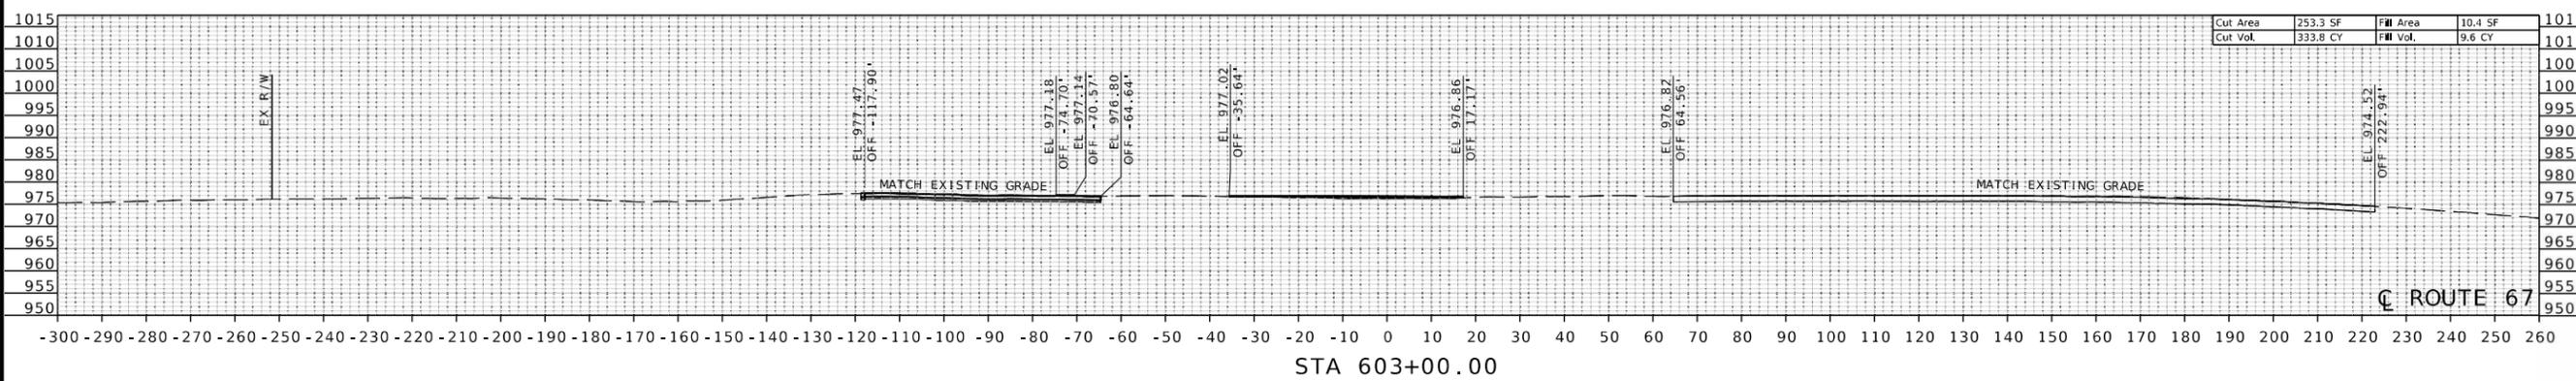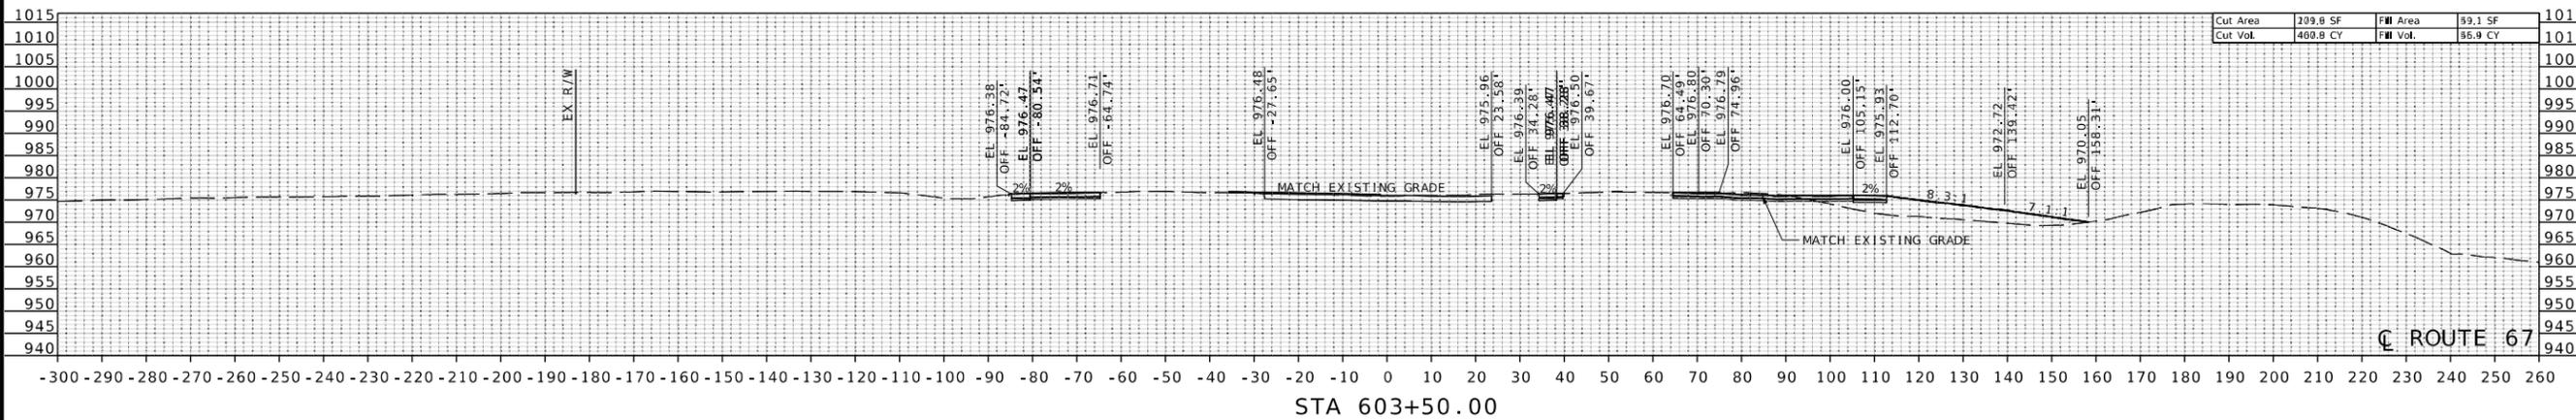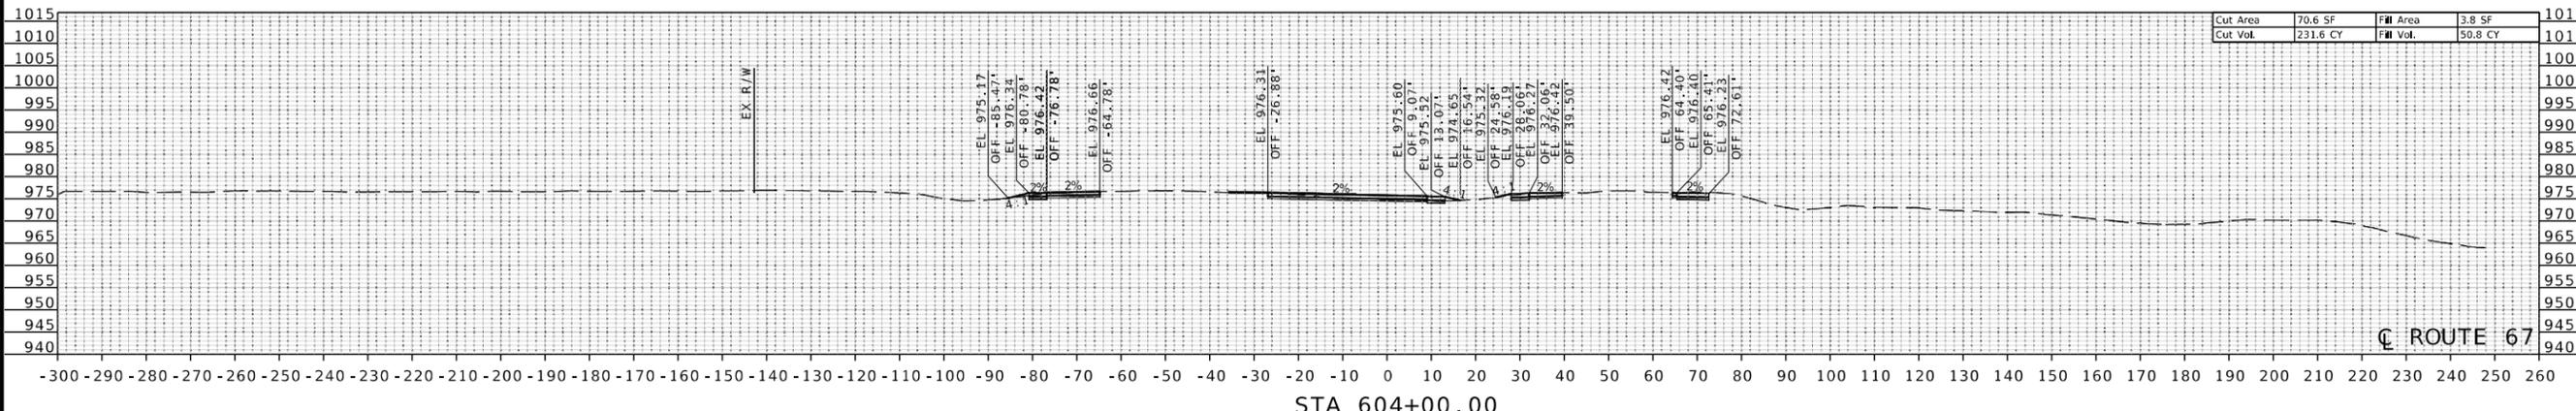

DESCRIPTION

DATE

MISSOURI HIGHWAYS AND TRANSPORTATION COMMISSION



GARVER, LLC.
7509 NW TIFFANY SPRINGS
PARKWAY, SUITE 200
KANSAS CITY, MO 64153
PHONE: (816) 298-6465
CERTIFICATE OF AUTHORITY
NO. 2008013090





DATE PREPARED

12/23/2025

ROUTE 67 STATE MO

DISTRICT SE SHEET NO. 25




COUNTY MADISON

JOB NO. JSE0069

CONTRACT ID.

PROJECT NO.

BRIDGE NO.

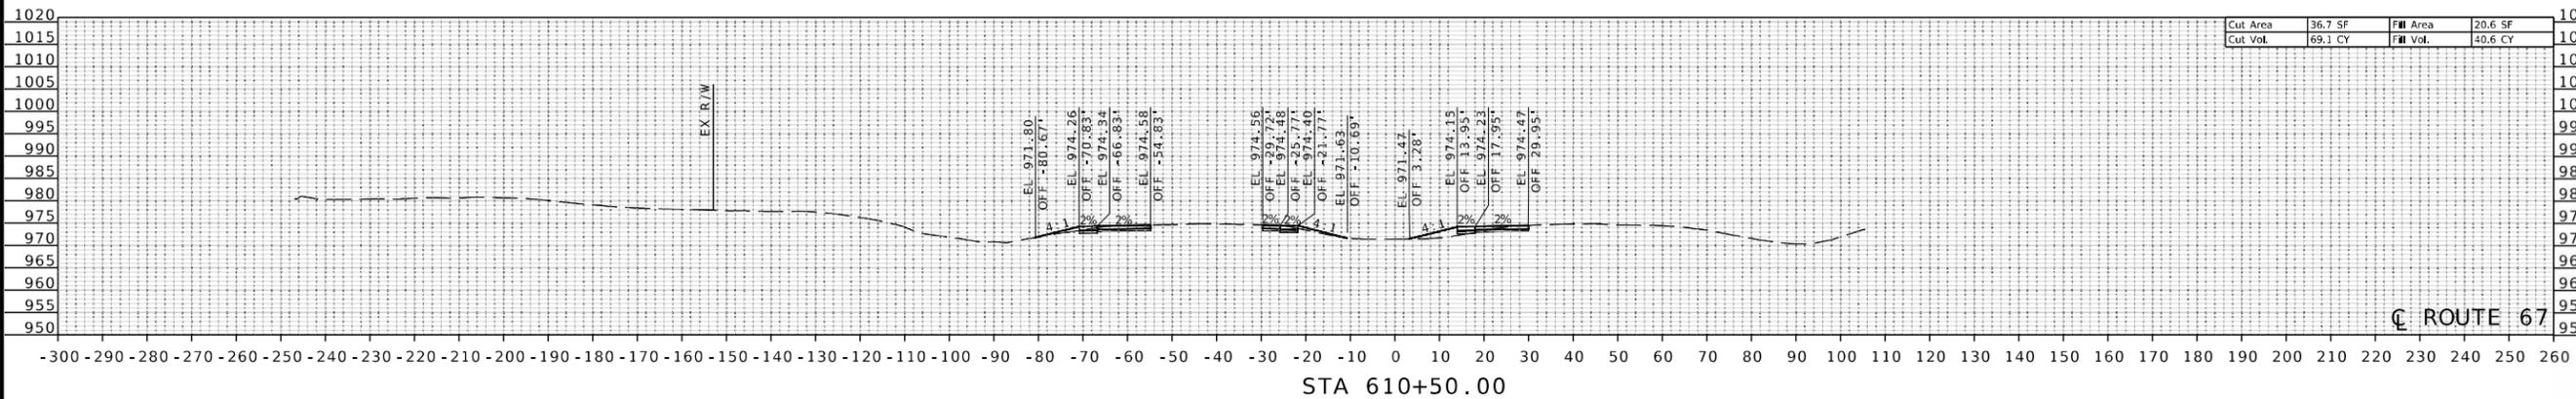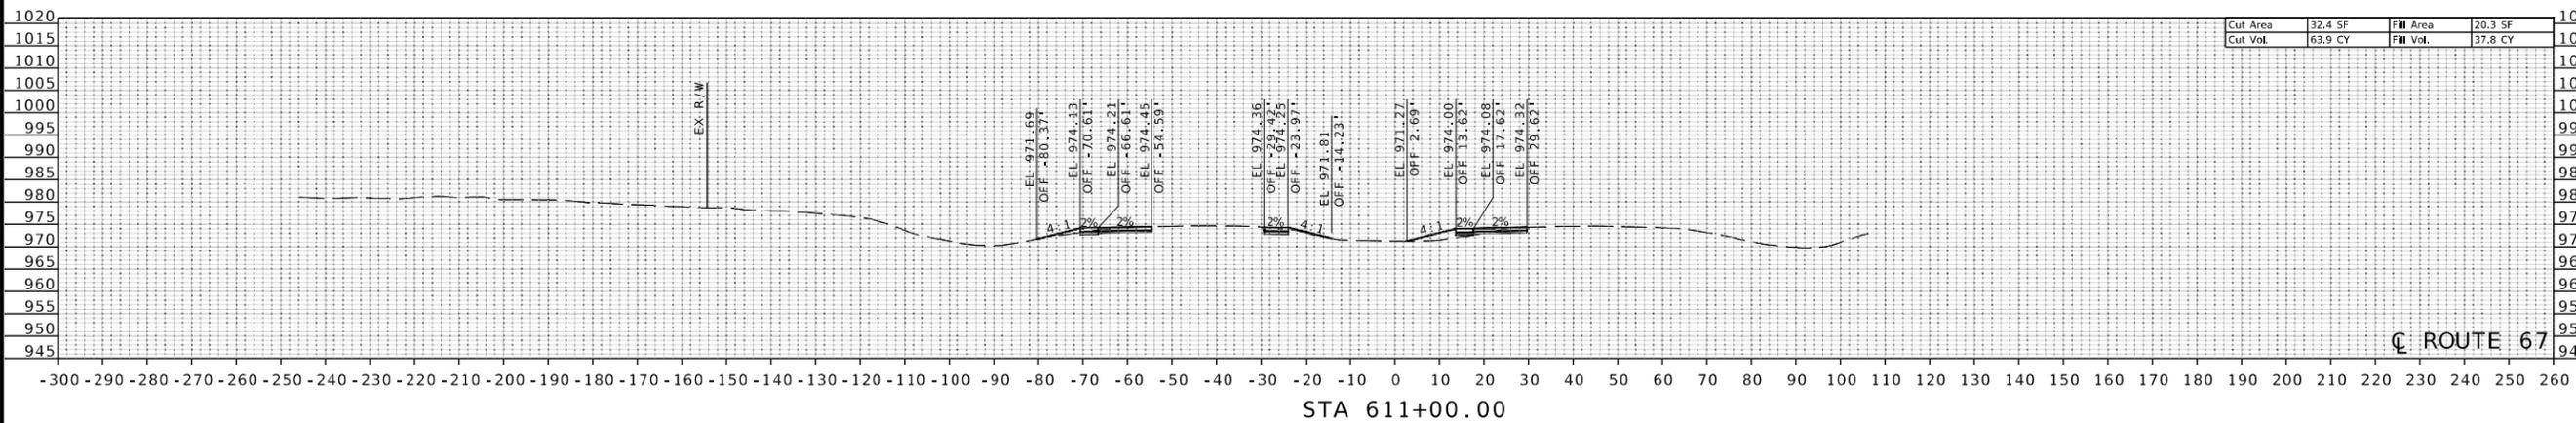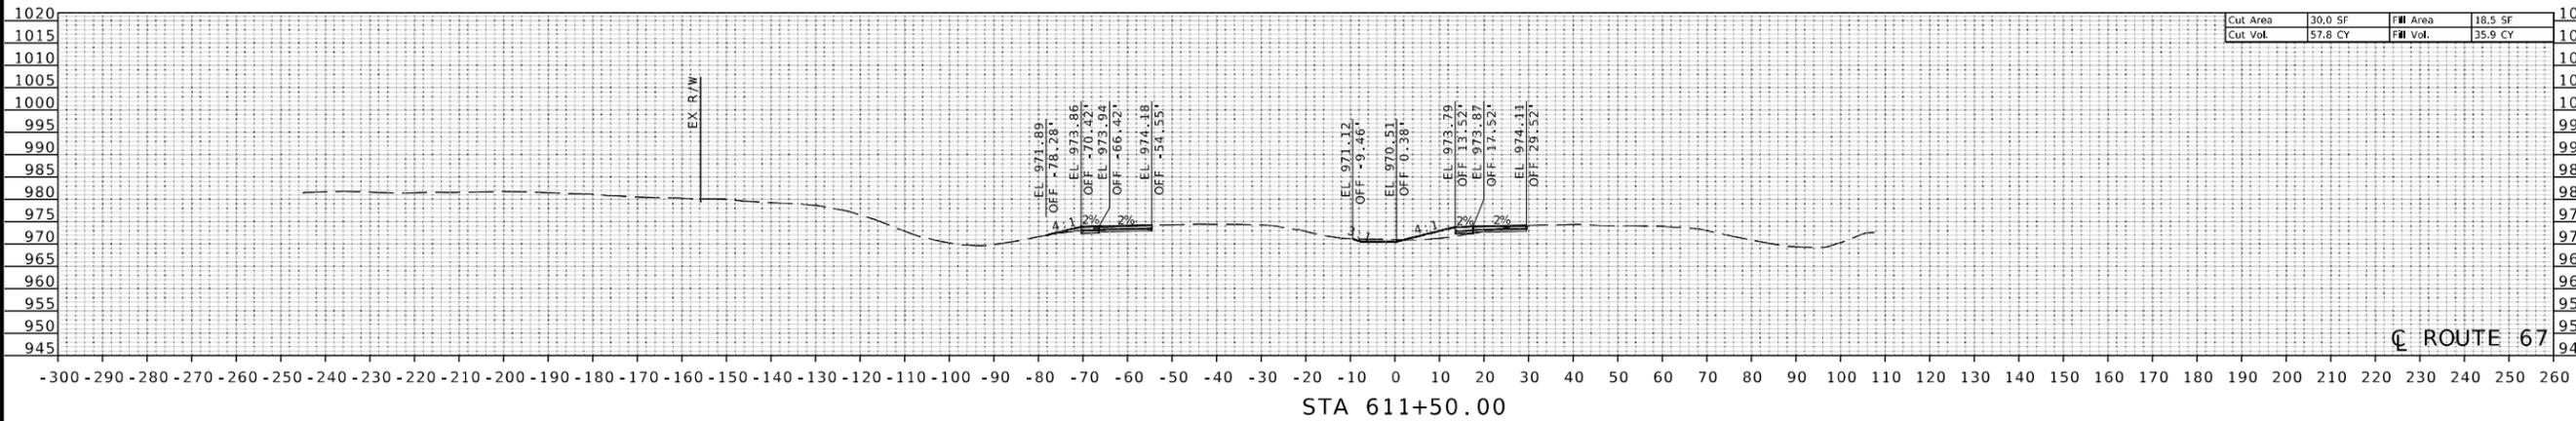

DATE DESCRIPTION

MISSOURI HIGHWAYS AND TRANSPORTATION COMMISSION



GARVER, LLC. 7509 NW TIFFANY SPRINGS PARKWAY, SUITE 200 KANSAS CITY, MO 64153 PHONE: (816) 298-6465 CERTIFICATE OF AUTHORITY NO. 2008013090





DATE PREPARED
12/23/2025

ROUTE 67 STATE MO

DISTRICT SE SHEET NO. 26

COUNTY MADISON


JOB NO. JSE0069

CONTRACT ID.

PROJECT NO.


BRIDGE NO.

Cut Area	57.8 SF	Fill Area	84.5 SF
Cut Vol.	122.7 CY	Fill Vol.	142.8 CY

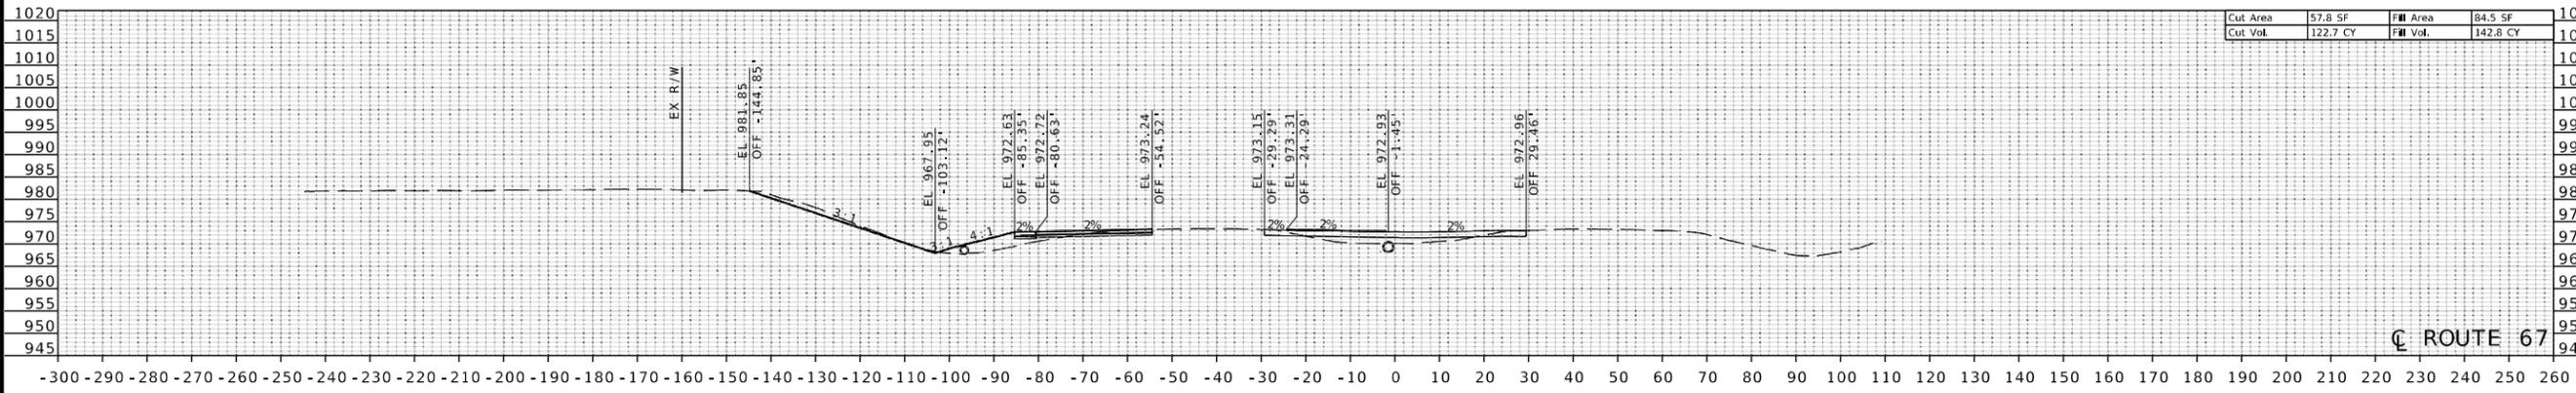


STA 613+00.00

Cut Area	74.6 SF	Fill Area	69.7 SF
Cut Vol.	107.6 CY	Fill Vol.	100.3 CY

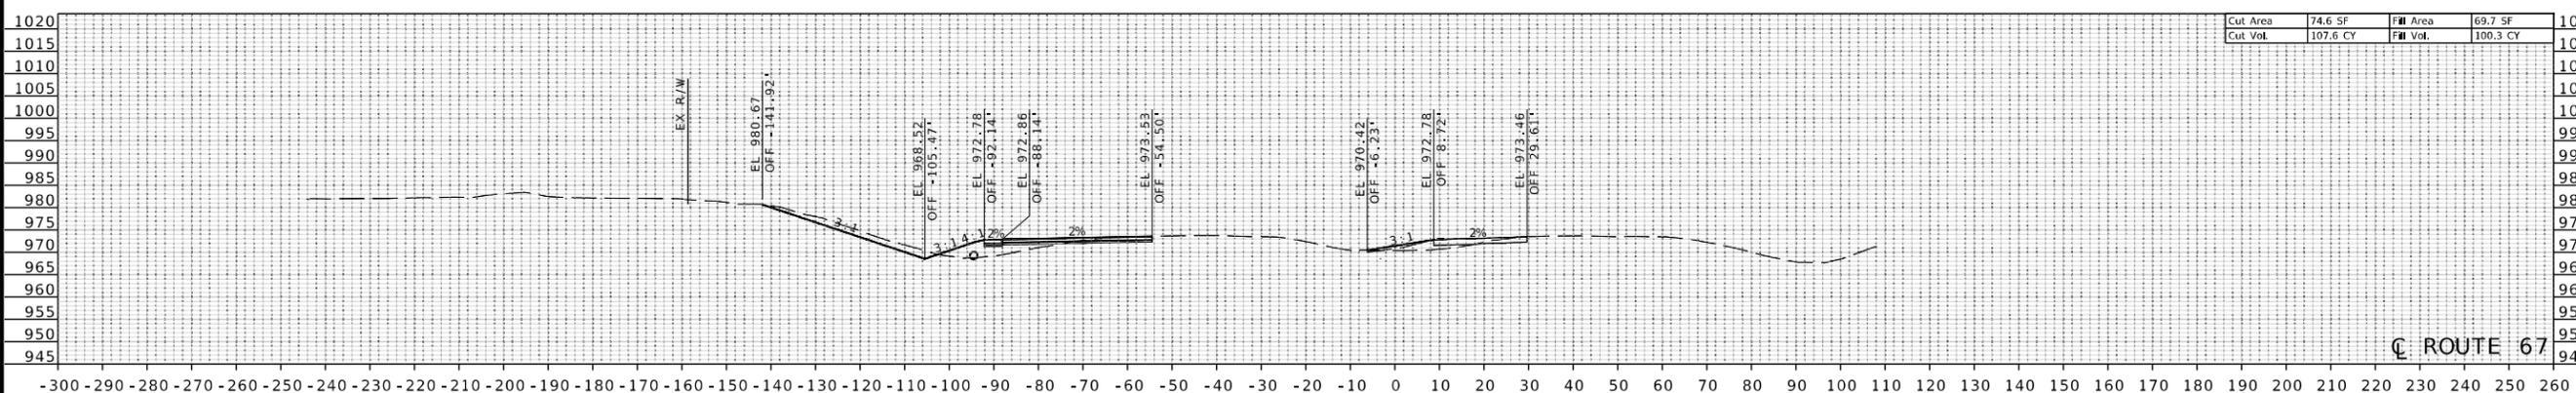

STA 612+50.00

Cut Area	41.5 SF	Fill Area	38.6 SF
Cut Vol.	66.2 CY	Fill Vol.	52.9 CY

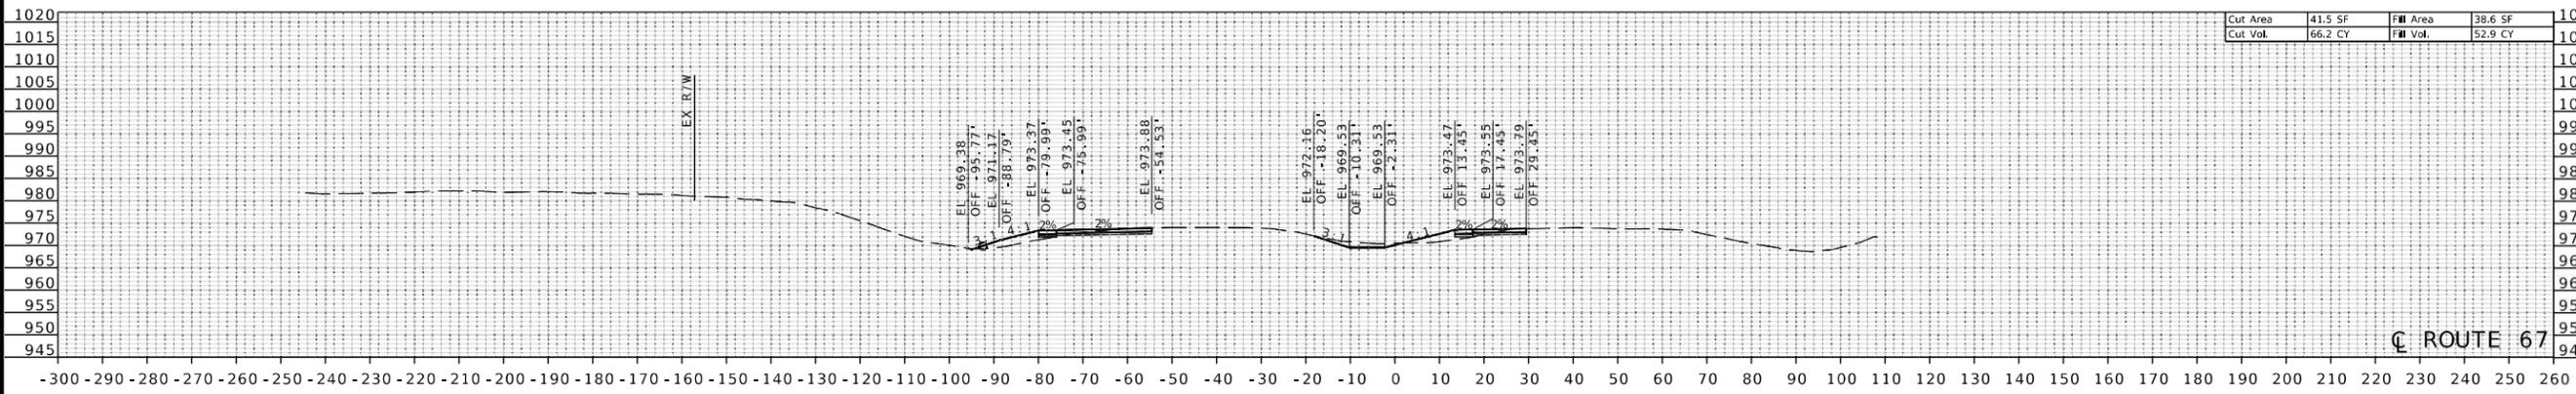

STA 612+00.00

DESCRIPTION

DATE

MISSOURI HIGHWAYS AND TRANSPORTATION COMMISSION



GARVER, LLC.
 7509 NW TIFFANY SPRINGS
 PARKWAY, SUITE 200
 KANSAS CITY, MO 64153
 PHONE: (816) 298-6465
 CERTIFICATE OF AUTHORITY
 NO. 2008013090



