



# MISSOURI HIGHWAYS AND TRANSPORTATION COMMISSION PLANS FOR PROPOSED STATE HIGHWAY VARIOUS COUNTIES

NO ROW OR  
EASEMENTS REQUIRED

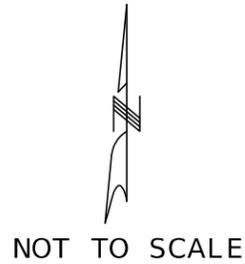

NUMBERS IN THE PARENTHESIS  
FOLLOWING THE INTERSECTION  
DESCRIPTION CORRESPOND TO APS  
INTERSECTION ID NUMBER.

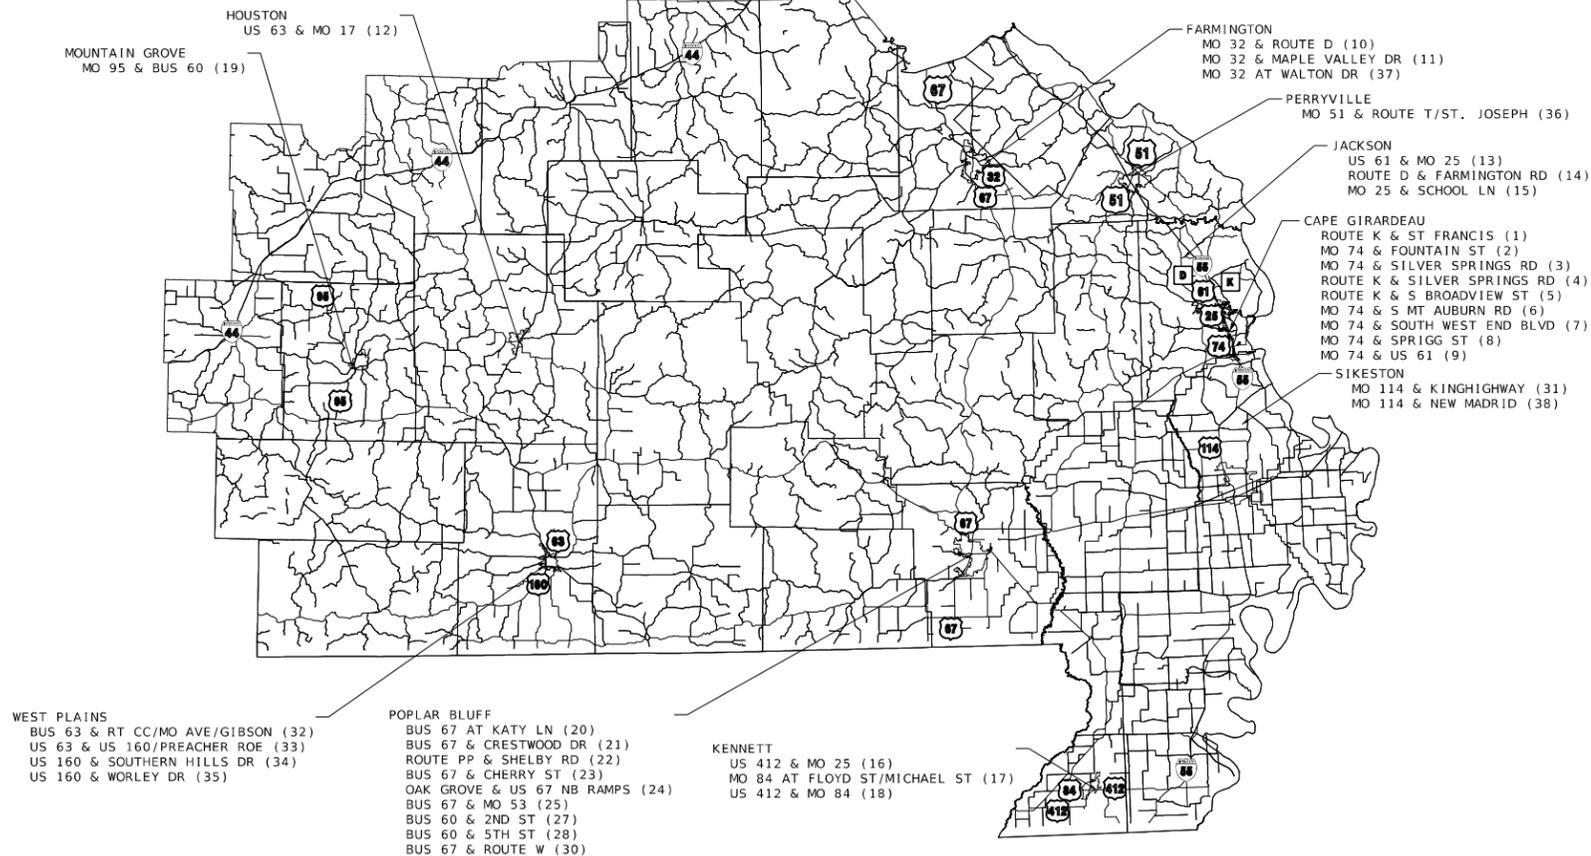

## CONVENTIONAL SYMBOLS (USED IN PLANS)

	EXISTING	NEW
BUILDINGS AND STRUCTURES		
GUARD RAIL		
GUARD CABLE		
CONCRETE RIGHT-OF-WAY MARKER		
STEEL RIGHT-OF-WAY MARKER		
LOCATION SURVEY MARKER		
UTILITIES		
FIBER OPTICS	-FO-	-FO-
OVERHEAD CABLE TV	-OTV-	-OTV-
UNDERGROUND CABLE TV	-UTV-	-UTV-
OVERHEAD TELEPHONE	-OT-	-OT-
UNDERGROUND TELEPHONE	-UT-	-UT-
OVERHEAD POWER	-OE-	-OE-
UNDERGROUND POWER	-UE-	-UE-
SANITARY SEWER	-S-	-S-
STORM SEWER	-SS-	-SS-
GAS	-G-	-G-
WATER	-W-	-W-
MANHOLE		
FIRE HYDRANT		
WATER VALVE		
WATER METER		
DROP INLET		
DITCH BLOCK		
GROUND MOUNTED SIGN		
LIGHT POLE		
H-FRAME POWER POLE		
TELEPHONE PEDESTAL		
FENCE		
CHAIN LINK	-V-	-V-
WOVEN WIRE	-X-	-X-
GATE POST		
BENCHMARK		

NOTE: DASHED OR OPEN SYMBOLS INDICATE  
EXISTING FEATURES

THE EXISTENCE AND APPROXIMATE LOCATION OF UTILITY FACILITIES KNOWN TO EXIST, AS SHOWN ON THE PLANS, ARE BASED ON THE BEST INFORMATION AVAILABLE TO THE COMMISSION AT THIS TIME. THIS INFORMATION IS PROVIDED BY THE COMMISSION "AS-IS" AND THE COMMISSION EXPRESSLY DISCLAIMS ANY REPRESENTATION OR WARRANTY AS TO THE COMPLETENESS, ACCURACY, OR SUITABILITY OF THE INFORMATION FOR ANY USE. RELIANCE UPON THIS INFORMATION IS DONE AT THE RISK AND PERIL OF THE USER, AND THE COMMISSION SHALL NOT BE LIABLE FOR ANY DAMAGES THAT MAY ARISE FROM ANY ERROR IN THE INFORMATION. IT IS, THEREFORE, THE RESPONSIBILITY OF THE CONTRACTOR TO VERIFY THE EXISTENCE, LOCATION AND STATUS OF ANY FACILITY. SUCH VERIFICATION INCLUDES DIRECT CONTACT WITH THE LISTED UTILITIES.

## INDEX OF SHEETS

DESCRIPTION	SHEET NUMBER
TITLE SHEET (4 SHEETS)-----	1
QUANTITIES (QU) (2 SHEETS)-----	3
PLAN-PROFILE (PP)-----	4-39
CAPE GIRARDEAU	
ROUTE K & ST. FRANCIS (1)-----	4
MO 74 & FOUNTAIN ST (2)-----	5
MO 74 & SILVER SPRINGS RD (3)-----	6
ROUTE K & SILVER SPRINGS RD (4)---	7
ROUTE K & S BROADVIEW ST (5)-----	8
MO 74 & S MT. AUBURN RD (6)-----	9
MO 74 & SOUTH WEST END BLVD. (7)--	10
MO 74 & SPRIGG ST (8)-----	11
MO 74 & US 61 (9)-----	12
FARMINGTON	
MO 32 & ROUTE D (10)-----	13
MO 32 & MAPLE VALLEY DR (11)-----	14
MO 32 & WALTON DR (37)-----	38
HOUSTON	
US 63 & MO 17 (12)-----	15
JACKSON	
US 61 & MO 25 (13)-----	16
ROUTE D & FARMINGTON RD (14)-----	17
MO 25 & SCHOOL LN (15)-----	18
KENNETT	
US 412 & MO 25 (16)-----	19
MO 84 AT FLOYD ST/MICHAEL ST (17)-	20
US 412 & MO 84 (18)-----	21
MOUNTAIN GROVE	
MO 95 & BUS 60 (19)-----	22
POPLAR BLUFF	
BUS 67 AT KATY LN (20)-----	23
BUS 67 & CRESTWOOD DR (21)-----	24
ROUTE PP & SHELBY RD (22)-----	25
BUS 67 & CHERRY ST (23)-----	26
OAK GROVE & US 67 NB RAMPS (24)---	27
BUS 67 & MO 53 (25)-----	28
BUS 60 & 2ND ST (27)-----	29
BUS 60 & 5TH ST (28)-----	30
BUS 67 & ROUTE W (30)-----	31
SIKESTON	
MO 114 & KINGSHIGHWAY (31)-----	32
MO 114 & NEW MADRID (38)-----	39
WEST PLAINS	
BUS 63 & RT CC/MO AVE/GIBSON (32)-	33
US 63 & US 160/PREACHER ROE (33)--	34
US 160 & SOUTHERN HILLS DR (34)---	35
US 160 & WORLEY DR (35)-----	36
PERRYVILLE	
MO 51 & ROUTE T/ST. JOSEPH (36)---	37
TRAFFIC CONTROL SHEETS (TC) (8 SHEETS) 40-47	

(JSE0133 INTERSECTION ID NUMBER)



DATE PREPARED  
12/15/2025

ROUTE STATE  
VAR MO

DISTRICT SHEET NO.  
SE 1

COUNTY  
VARIOUS

JOB NO.  
JSE0133

CONTRACT ID.

PROJECT NO.

BRIDGE NO.

DESCRIPTION

DATE

MISSOURI HIGHWAYS AND TRANSPORTATION COMMISSION

105 WEST CAPITOL  
JEFFERSON CITY, MO 65102

1-888-ASK-MODOT (1-888-275-6636)

MoDOT

Bartlett & West

10733 SUNSET DR SUITE 220 - SUNSET HILLS, MO 63127

PHONE 636-575-4543 FAX 636-575-4544

CERTIFICATE OF AUTHORITY NO. 000707 - ENGINEERING

WWW.BARTLETTWEST.COM

IF A SEAL IS PRESENT ON THIS SHEET IT HAS BEEN ELECTRONICALLY SEALED AND DATED.





**WEST PLAINS  
HOWELL COUNTY**

**BUS 63 & ROUTE CC/MO AVE/GIBSON (32)**

A.A.D.T. - 2024 = 15270  
 A.A.D.T. - 2044 = 22690  
 D.H.V. = 1188  
 T = 16%  
 V = 35  
 D = 62%

FUNCTIONAL CLASSIFICATION-OTHER PRINCIPAL  
 ARTERIAL/OTHER FREEWAY AND EXPRESSWAY

**US 63 & US 160/PREACHER ROE BLVD (33)**

A.A.D.T. - 2024 = 15270  
 A.A.D.T. - 2044 = 22690  
 D.H.V. = 1188  
 T = 16%  
 V = 35  
 D = 62%

FUNCTIONAL CLASSIFICATION-MINOR ARTERIAL/OTHER  
 FREEWAY AND EXPRESSWAY/OTHER PRINCIPAL ARTERIAL

**US 160 & SOUTHERN HILLS DR (34)**

A.A.D.T. - 2024 = 14026  
 A.A.D.T. - 2044 = 20842  
 D.H.V. = 1165  
 T = 8%  
 V = 35  
 D = 55%

FUNCTIONAL CLASSIFICATION-MINOR ARTERIAL

**US 160 & WORLEY DR (35)**


A.A.D.T. - 2024 = 14441  
 A.A.D.T. - 2044 = 21458  
 D.H.V. = 1173  
 T = 10%  
 V = 35  
 D = 57%

FUNCTIONAL CLASSIFICATION-MINOR ARTERIAL

US 63 & US 160/PREACHER ROE BLVD (33)

US 160 & WORLEY DR (35)

US 160 & SOUTHERN HILLS CTR (34)

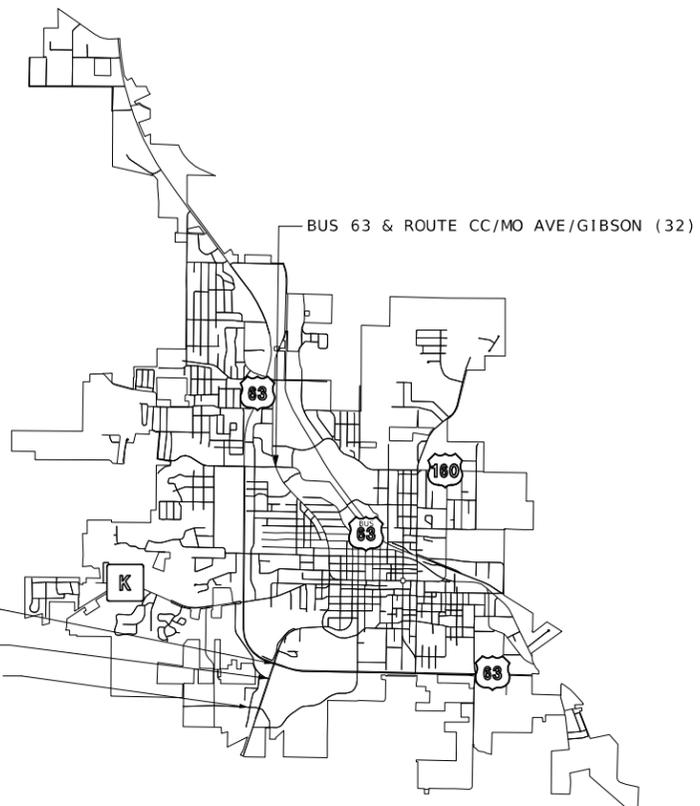

**SIKESTON  
SCOTT COUNTY**

**MO 114 & KINGSHIGHWAY ST (31)**

A.A.D.T. - 2024 = 10563  
 A.A.D.T. - 2044 = 15696  
 D.H.V. = 885  
 T = 18%  
 V = 25  
 D = 50%

FUNCTIONAL CLASSIFICATION-MINOR ARTERIAL


**MO 114 & NEW MADRID ST (39)**

A.A.D.T. - 2024 = 10563  
 A.A.D.T. - 2044 = 15696  
 D.H.V. = 885  
 T = 18%  
 V = 25  
 D = 50%

FUNCTIONAL CLASSIFICATION-MINOR ARTERIAL

MO 114 & KINGSHIGHWAY ST (31)

MO 114 & NEW MADRID ST (38)

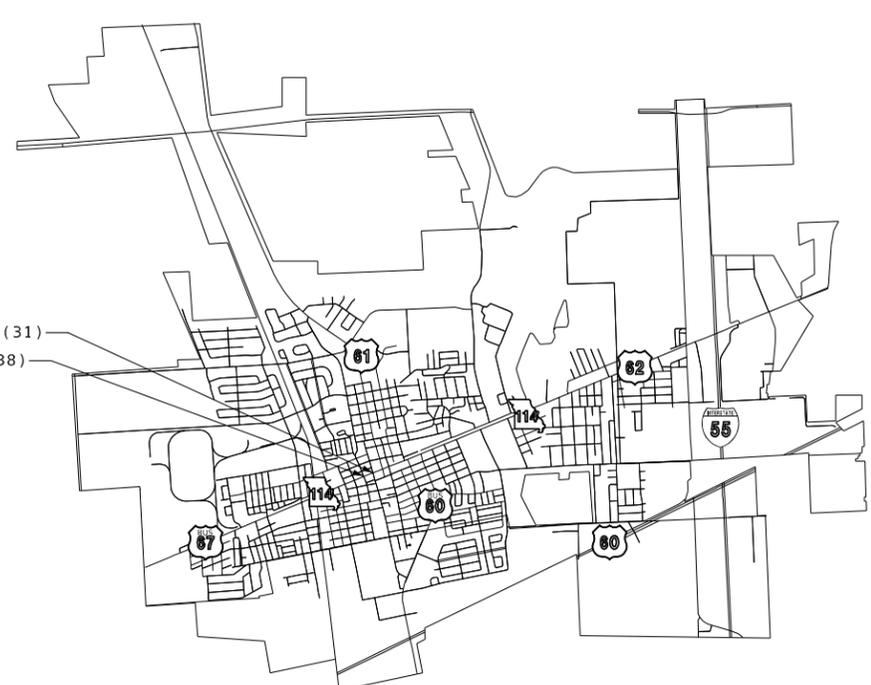


**HOUSTON  
TEXAS COUNTY**

**US 63 & MO 17 (12)**

A.A.D.T. - 2024 = 15186  
 A.A.D.T. - 2044 = 22566  
 D.H.V. = 1224  
 T = 17%  
 V = 45  
 D = 51%

FUNCTIONAL CLASSIFICATION-OTHER  
 PRINCIPAL ARTERIAL

US 63 & MO 17 (12)

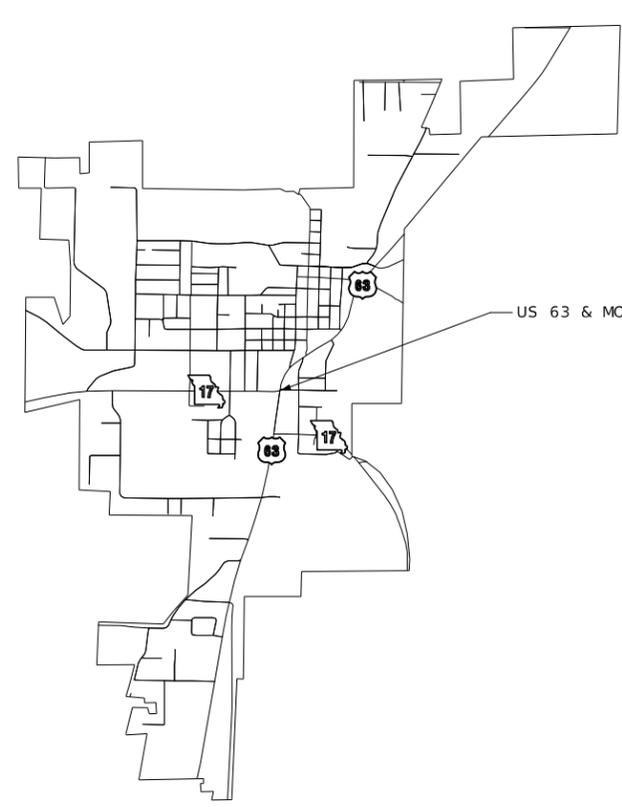



**PERRYVILLE  
PERRY COUNTY**

**US 51 & ROUTE T/ST JOSEPH ST (36)**

A.A.D.T. - 2024 = 11313  
 A.A.D.T. - 2044 = 16811  
 D.H.V. = 666  
 T = 6%  
 V = 35  
 D = 52%

FUNCTIONAL CLASSIFICATION-OTHER PRINCIPAL  
 ARTERIAL

US 51 & ROUTE T/ST JOSEPH ST (36)

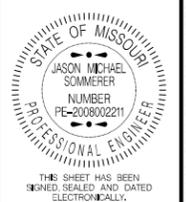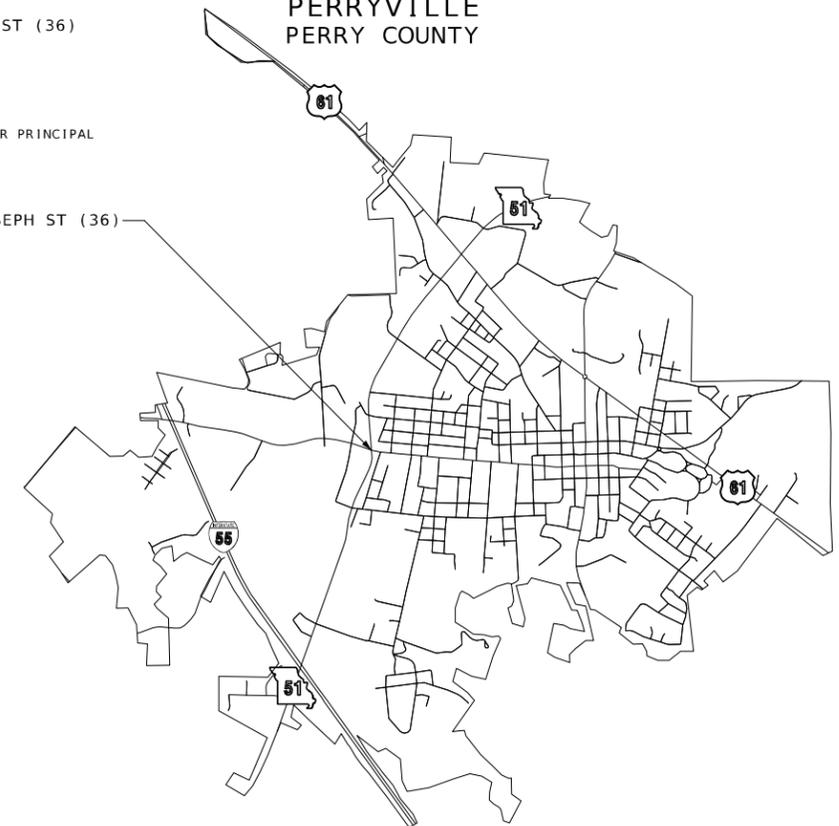

DATE PREPARED 12/15/2025	
ROUTE VAR	STATE MO
DISTRICT SE	SHEET NO. 1C
COUNTY VARIOUS	
JOB NO. JSE0133	
CONTRACT ID.	
PROJECT NO.	
BRIDGE NO.	

DATE	DESCRIPTION

MISSOURI HIGHWAYS AND TRANSPORTATION  
 COMMISSION

105 WEST CAPITOL  
 JEFFERSON CITY, MO 65102  
 1-888-ASK-MODOT (1-888-275-6636)

**Bartlett & West**

10733 SUNSET OFFICE DR SUITE 220 - SUNSET HILLS, MO 63127  
 PHONE 636-575-4543 FAX 636-575-4544  
 CERTIFICATE OF AUTHORITY NO. 000707 - ENGINEERING  
 WWW.BARTLETTWEST.COM

IF A SEAL IS PRESENT ON THIS SHEET IT HAS BEEN ELECTRONICALLY SEALED AND DATED.





BID ITEM	QUANTITY	UNIT
PED SIGNAL HEAD - COUNTDOWN		EA
APS PUSH BUTTONS	2	EA
PUSH BUTTON EXTENSION		EA



DATE PREPARED  
12/12/2025

ROUTE VAR MO STATE  
DISTRICT SE SHEET NO. 4 COUNTY VARIOUS


JOB NO.  
JSE0133

CONTRACT ID.

PROJECT NO.

BRIDGE NO.

DESCRIPTION	DATE

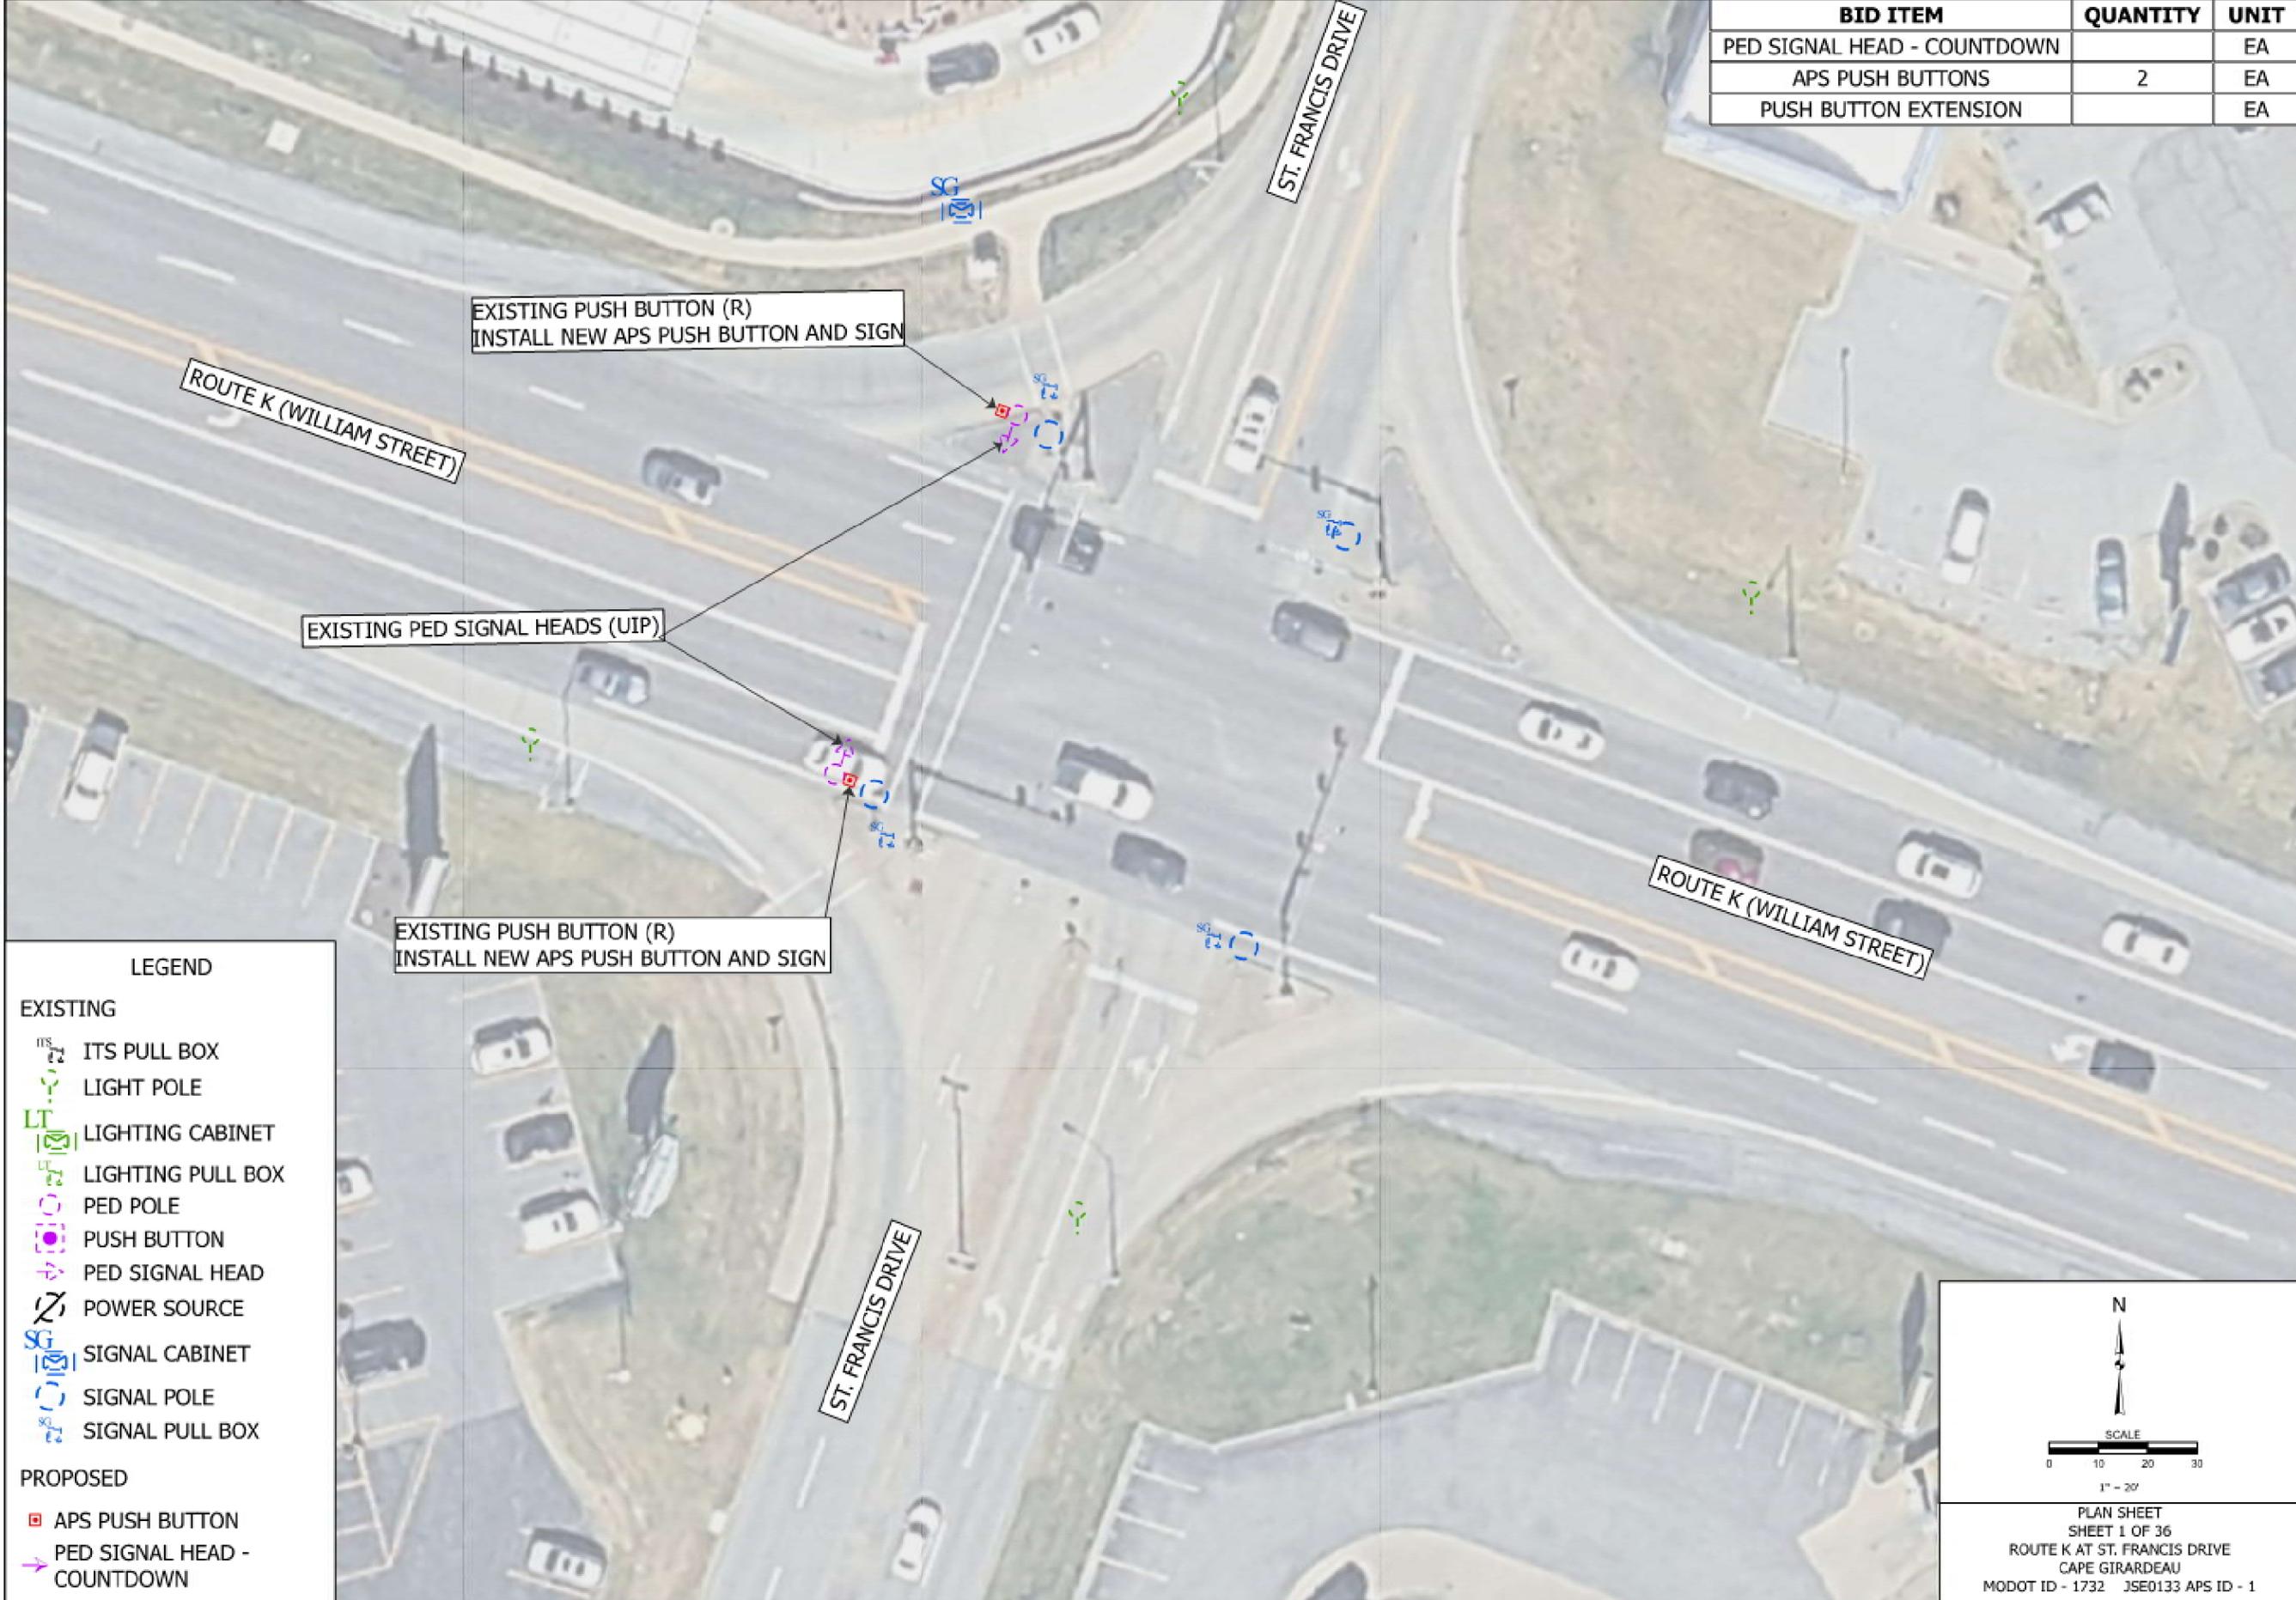


**LEGEND**

**EXISTING**

- ITS PULL BOX
- LIGHT POLE
- LIGHTING CABINET
- LIGHTING PULL BOX
- PED POLE
- PUSH BUTTON
- PED SIGNAL HEAD
- POWER SOURCE
- SIGNAL CABINET
- SIGNAL POLE
- SIGNAL PULL BOX

**PROPOSED**

- APS PUSH BUTTON
- PED SIGNAL HEAD - COUNTDOWN

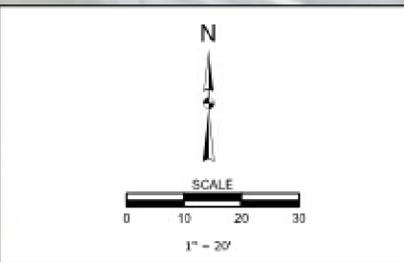


PLAN SHEET  
SHEET 1 OF 36  
ROUTE K AT ST. FRANCIS DRIVE  
CAPE GIRARDEAU  
MODOT ID - 1732 JSE0133 APS ID - 1

IF A SEAL IS PRESENT ON THIS SHEET IT HAS BEEN ELECTRONICALLY SEALED AND DATED.




LEGEND	
<b>EXISTING</b>	
	ITS PULL BOX
	LIGHT POLE
	LIGHTING CABINET
	LIGHTING PULL BOX
	PED POLE
	PUSH BUTTON
	PED SIGNAL HEAD
	POWER SOURCE
	SIGNAL CABINET
	SIGNAL POLE
	SIGNAL PULL BOX
<b>PROPOSED</b>	
	APS PUSH BUTTON
	PED SIGNAL HEAD - COUNTDOWN
	PED POST
	CONCRETE REPLACEMENT
	TRENCHED CONDUIT

BID ITEM	QUANTITY	UNIT
TYPE 5 AGGREGATE FOR BASE (4 IN. THICK)	6	SY
6 IN. CONCRETE MEDIAN STRIP	6	SY
PED SIGNAL HEAD - COUNTDOWN		EA
APS PUSH BUTTONS	4	EA
POST, SIGNAL 8 FT		EA
CONDUIT, 3 IN., TRENCHED	16	LF
CABLE, 16 AWG 2 CONDUCTOR	190	LF
CABLE, 16 AWG 5 CONDUCTOR	190	LF
BASE CONCRETE	0.4	CY
PUSH BUTTON EXTENSION		EA
MODIFIED PUSH BUTTON EXTENSION (SINGLE) WITH ELBOW		EA
MODIFIED PUSH BUTTON EXTENSION (DUAL) WITH ELBOW LOCATED ON PRIMARY TRAFFIC SIGNAL POLE		EA
RELOCATE PEDESTRIAN POLE	1	EA

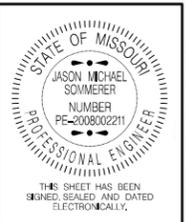


DATE PREPARED 1/16/2026	
ROUTE VAR	STATE MO
DISTRICT SE	SHEET NO. 6
COUNTY VARIOUS	
JOB NO. JSE0133	
CONTRACT ID.	
PROJECT NO.	
BRIDGE NO.	

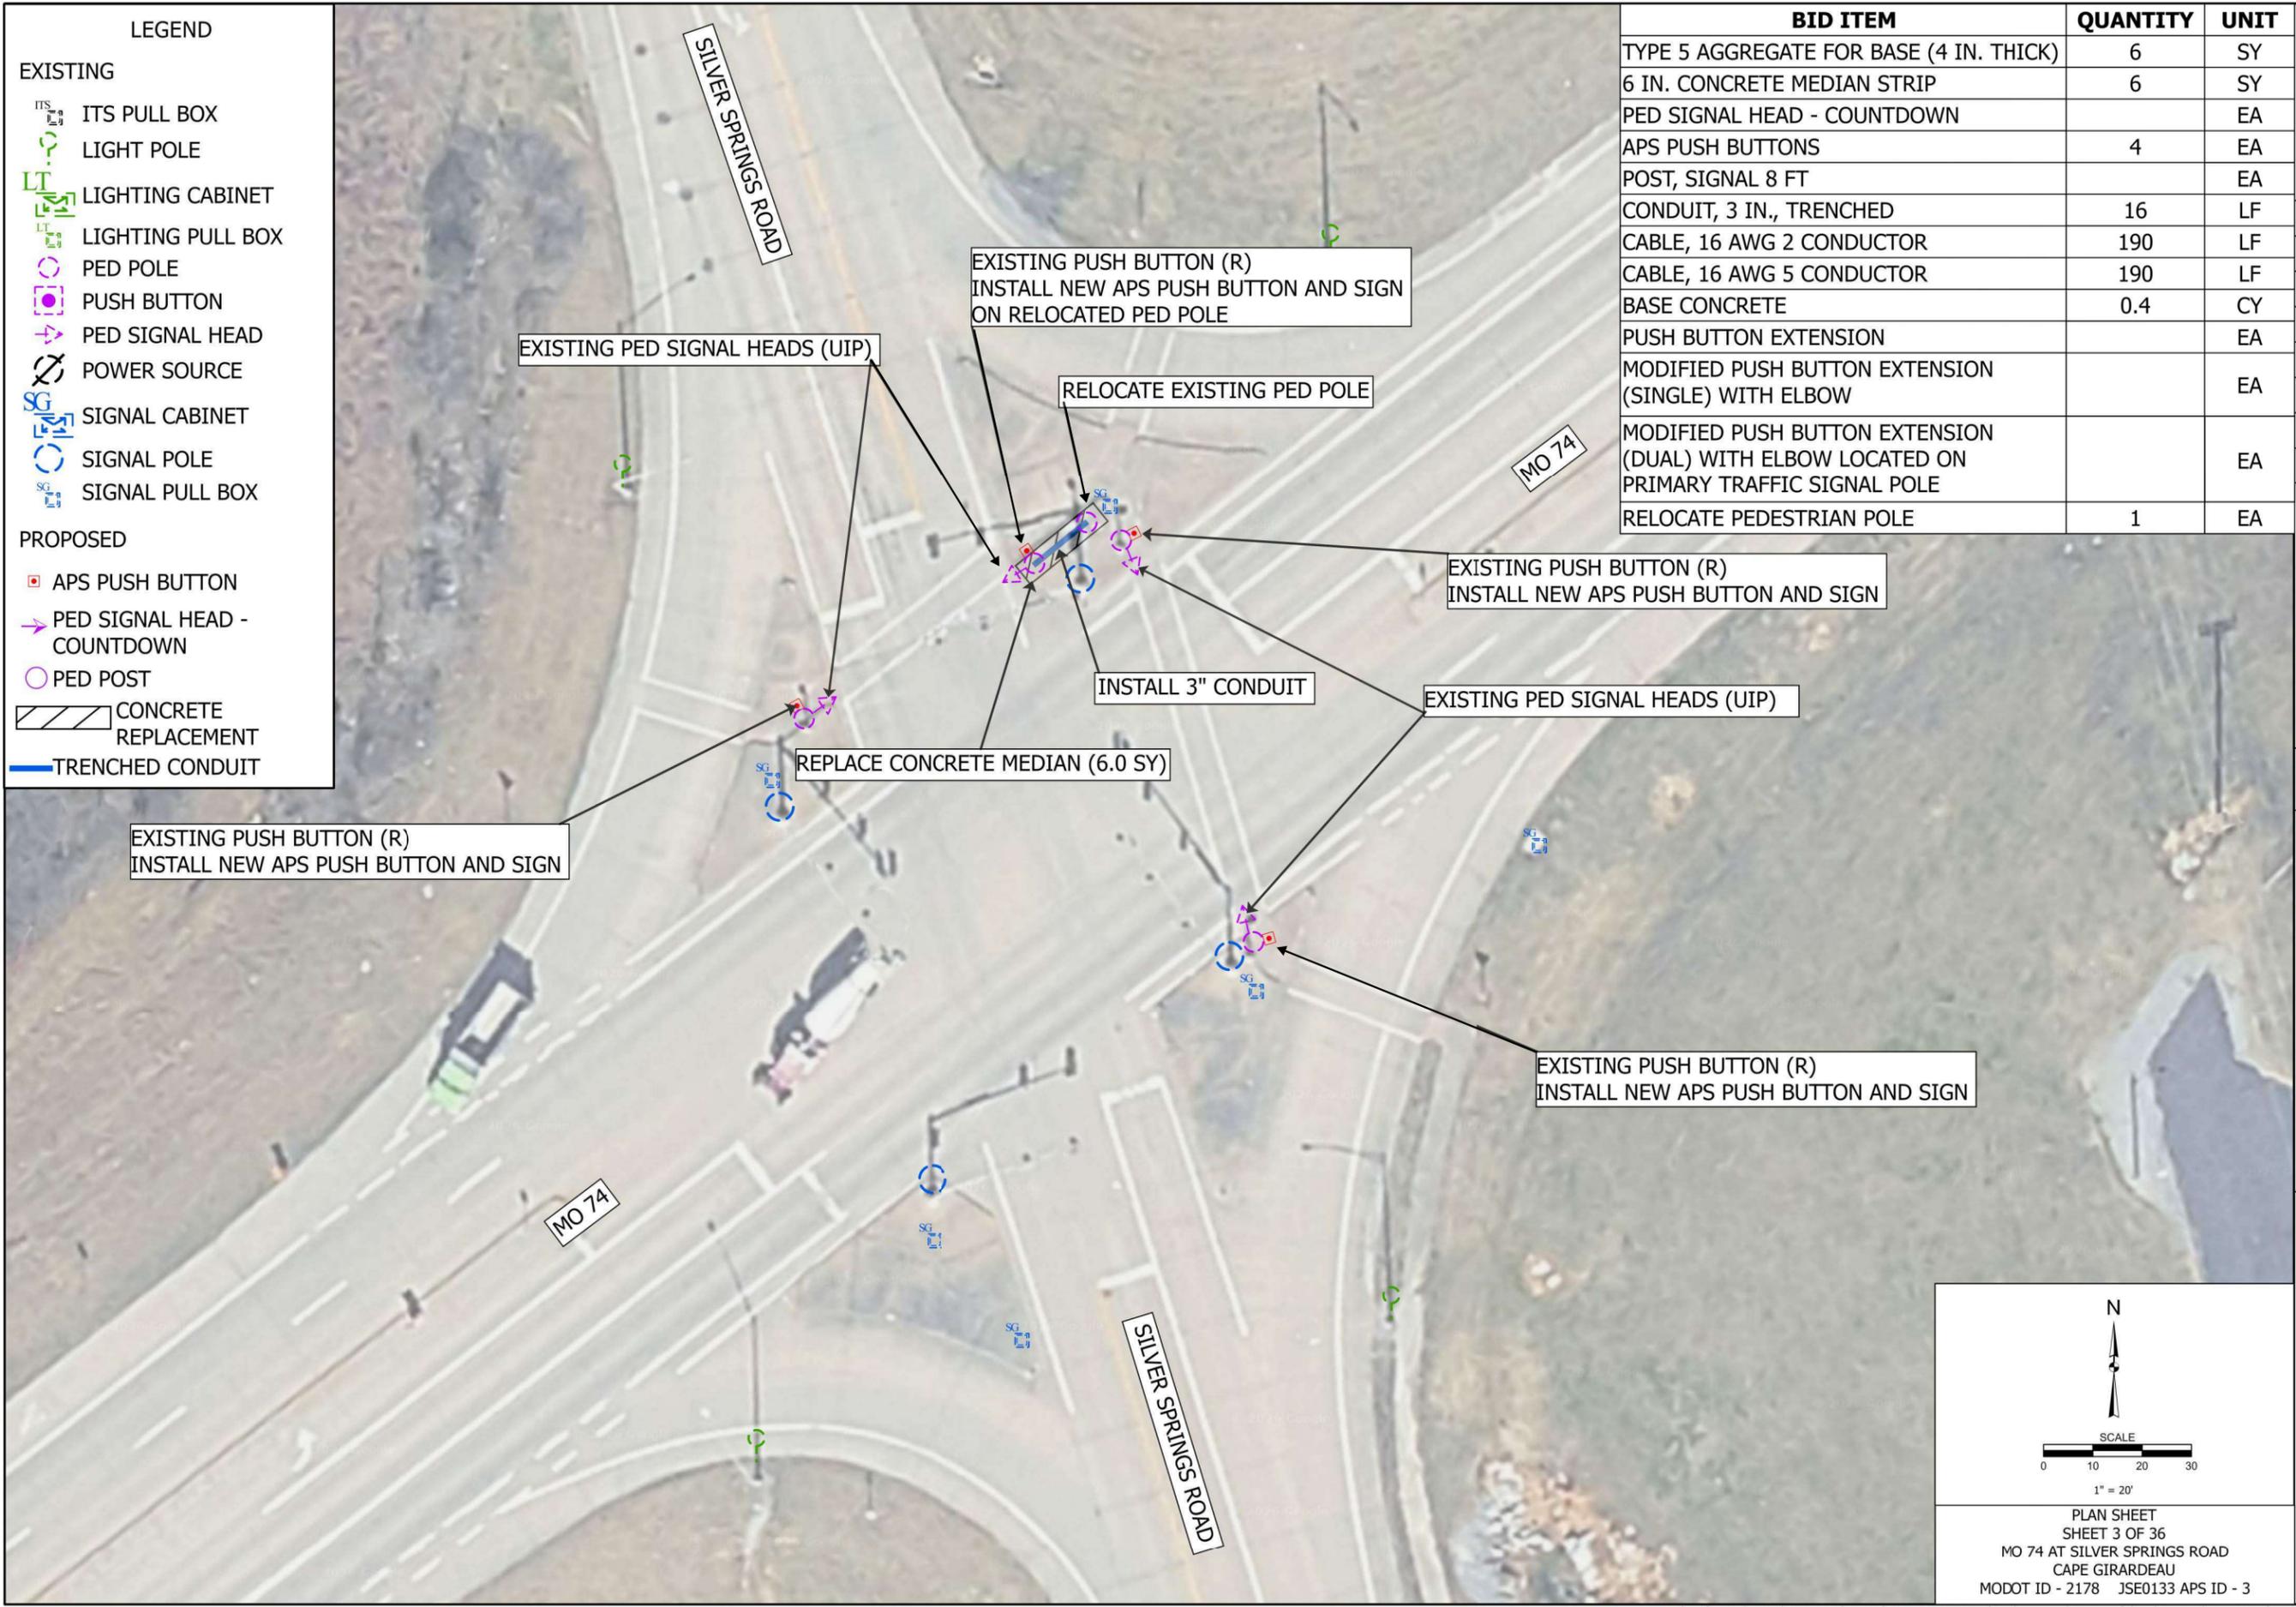

DESCRIPTION	DATE

MISSOURI HIGHWAYS AND TRANSPORTATION COMMISSION

105 WEST CAPITOL  
JEFFERSON CITY, MO 65102  
1-888-ASK-MODOT (1-888-275-6636)

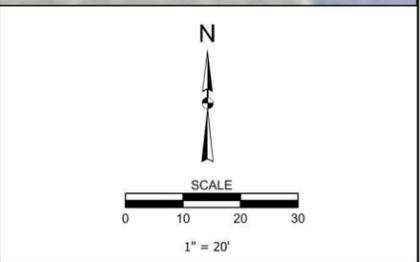

PLAN SHEET  
SHEET 3 OF 36  
MO 74 AT SILVER SPRINGS ROAD  
CAPE GIRARDEAU  
MODOT ID - 2178 JSE0133 APS ID - 3


**Bartlett & West**

10733 SUNSET OFFICE DR SUITE 220 - SUNSET HILLS, MO 63127  
PHONE 573-634-3181  
CERTIFICATE OF AUTHORITY NO. 000167 - ENGINEERING  
WWW.BARTLETTWEST.COM

IF A SEAL IS PRESENT ON THIS SHEET IT HAS BEEN ELECTRONICALLY SEALED AND DATED.

LEGEND	
<b>EXISTING</b>	
	ITS PULL BOX
	LIGHT POLE
	LIGHTING CABINET
	LIGHTING PULL BOX
	PED POLE
	PUSH BUTTON
	PED SIGNAL HEAD
	POWER SOURCE
	SIGNAL CABINET
	SIGNAL POLE
	SIGNAL PULL BOX
<b>PROPOSED</b>	
	APS PUSH BUTTON
	PED SIGNAL HEAD - COUNTDOWN

BID ITEM	QUANTITY	UNIT
PED SIGNAL HEAD - COUNTDOWN		EA
APS PUSH BUTTONS	6	EA
PUSH BUTTON EXTENSION		EA

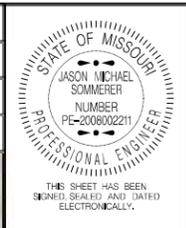

DATE PREPARED	12/12/2025
ROUTE	VAR
STATE	MO
DISTRICT	SE
SHEET NO.	7
COUNTY	VARIOUS
JOB NO.	JSE0133
CONTRACT ID.	
PROJECT NO.	
BRIDGE NO.	


DESCRIPTION	DATE

MISSOURI HIGHWAYS AND TRANSPORTATION COMMISSION

105 WEST CAPITOL  
JEFFERSON CITY, MO 65102  
1-888-45K-MODOT (1-888-275-6636)

**Bartlett & West**

10733 SUNSET OFFICE DR SUITE 220 - SUNSET HILLS, MO 63127  
PHONE 573-634-3181  
CERTIFICATE OF AUTHORITY NO. 000167 - ENGINEERING  
WWW.BARTLETTWEST.COM

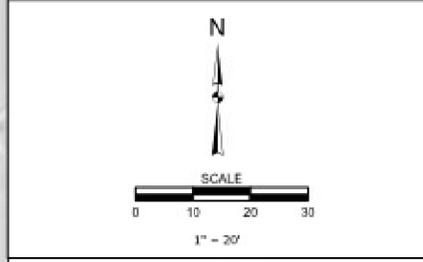


PLAN SHEET  
SHEET 4 OF 36  
ROUTE K AT SILVER SPRINGS ROAD  
CAPE GIRARDEAU  
MODOT ID - 1733 JSE0133 APS ID - 4


IF A SEAL IS PRESENT ON THIS SHEET IT HAS BEEN ELECTRONICALLY SEALED AND DATED.

LEGEND	
<b>EXISTING</b>	
	ITS PULL BOX
	LIGHT POLE
	LIGHTING CABINET
	LIGHTING PULL BOX
	PED POLE
	PUSH BUTTON
	PED SIGNAL HEAD
	POWER SOURCE
	SIGNAL CABINET
	SIGNAL POLE
	SIGNAL PULL BOX
<b>PROPOSED</b>	
	APS PUSH BUTTON
	PED SIGNAL HEAD - COUNTDOWN

BID ITEM	QUANTITY	UNIT
PED SIGNAL HEAD - COUNTDOWN		EA
APS PUSH BUTTONS	6	EA
PUSH BUTTON EXTENSION		EA

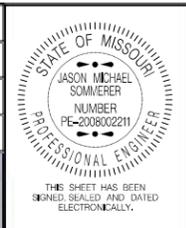

DATE PREPARED	12/12/2025
ROUTE	VAR
STATE	MO
DISTRICT	SE
SHEET NO.	8
COUNTY	VARIOUS
JOB NO.	JSE0133
CONTRACT ID.	
PROJECT NO.	
BRIDGE NO.	

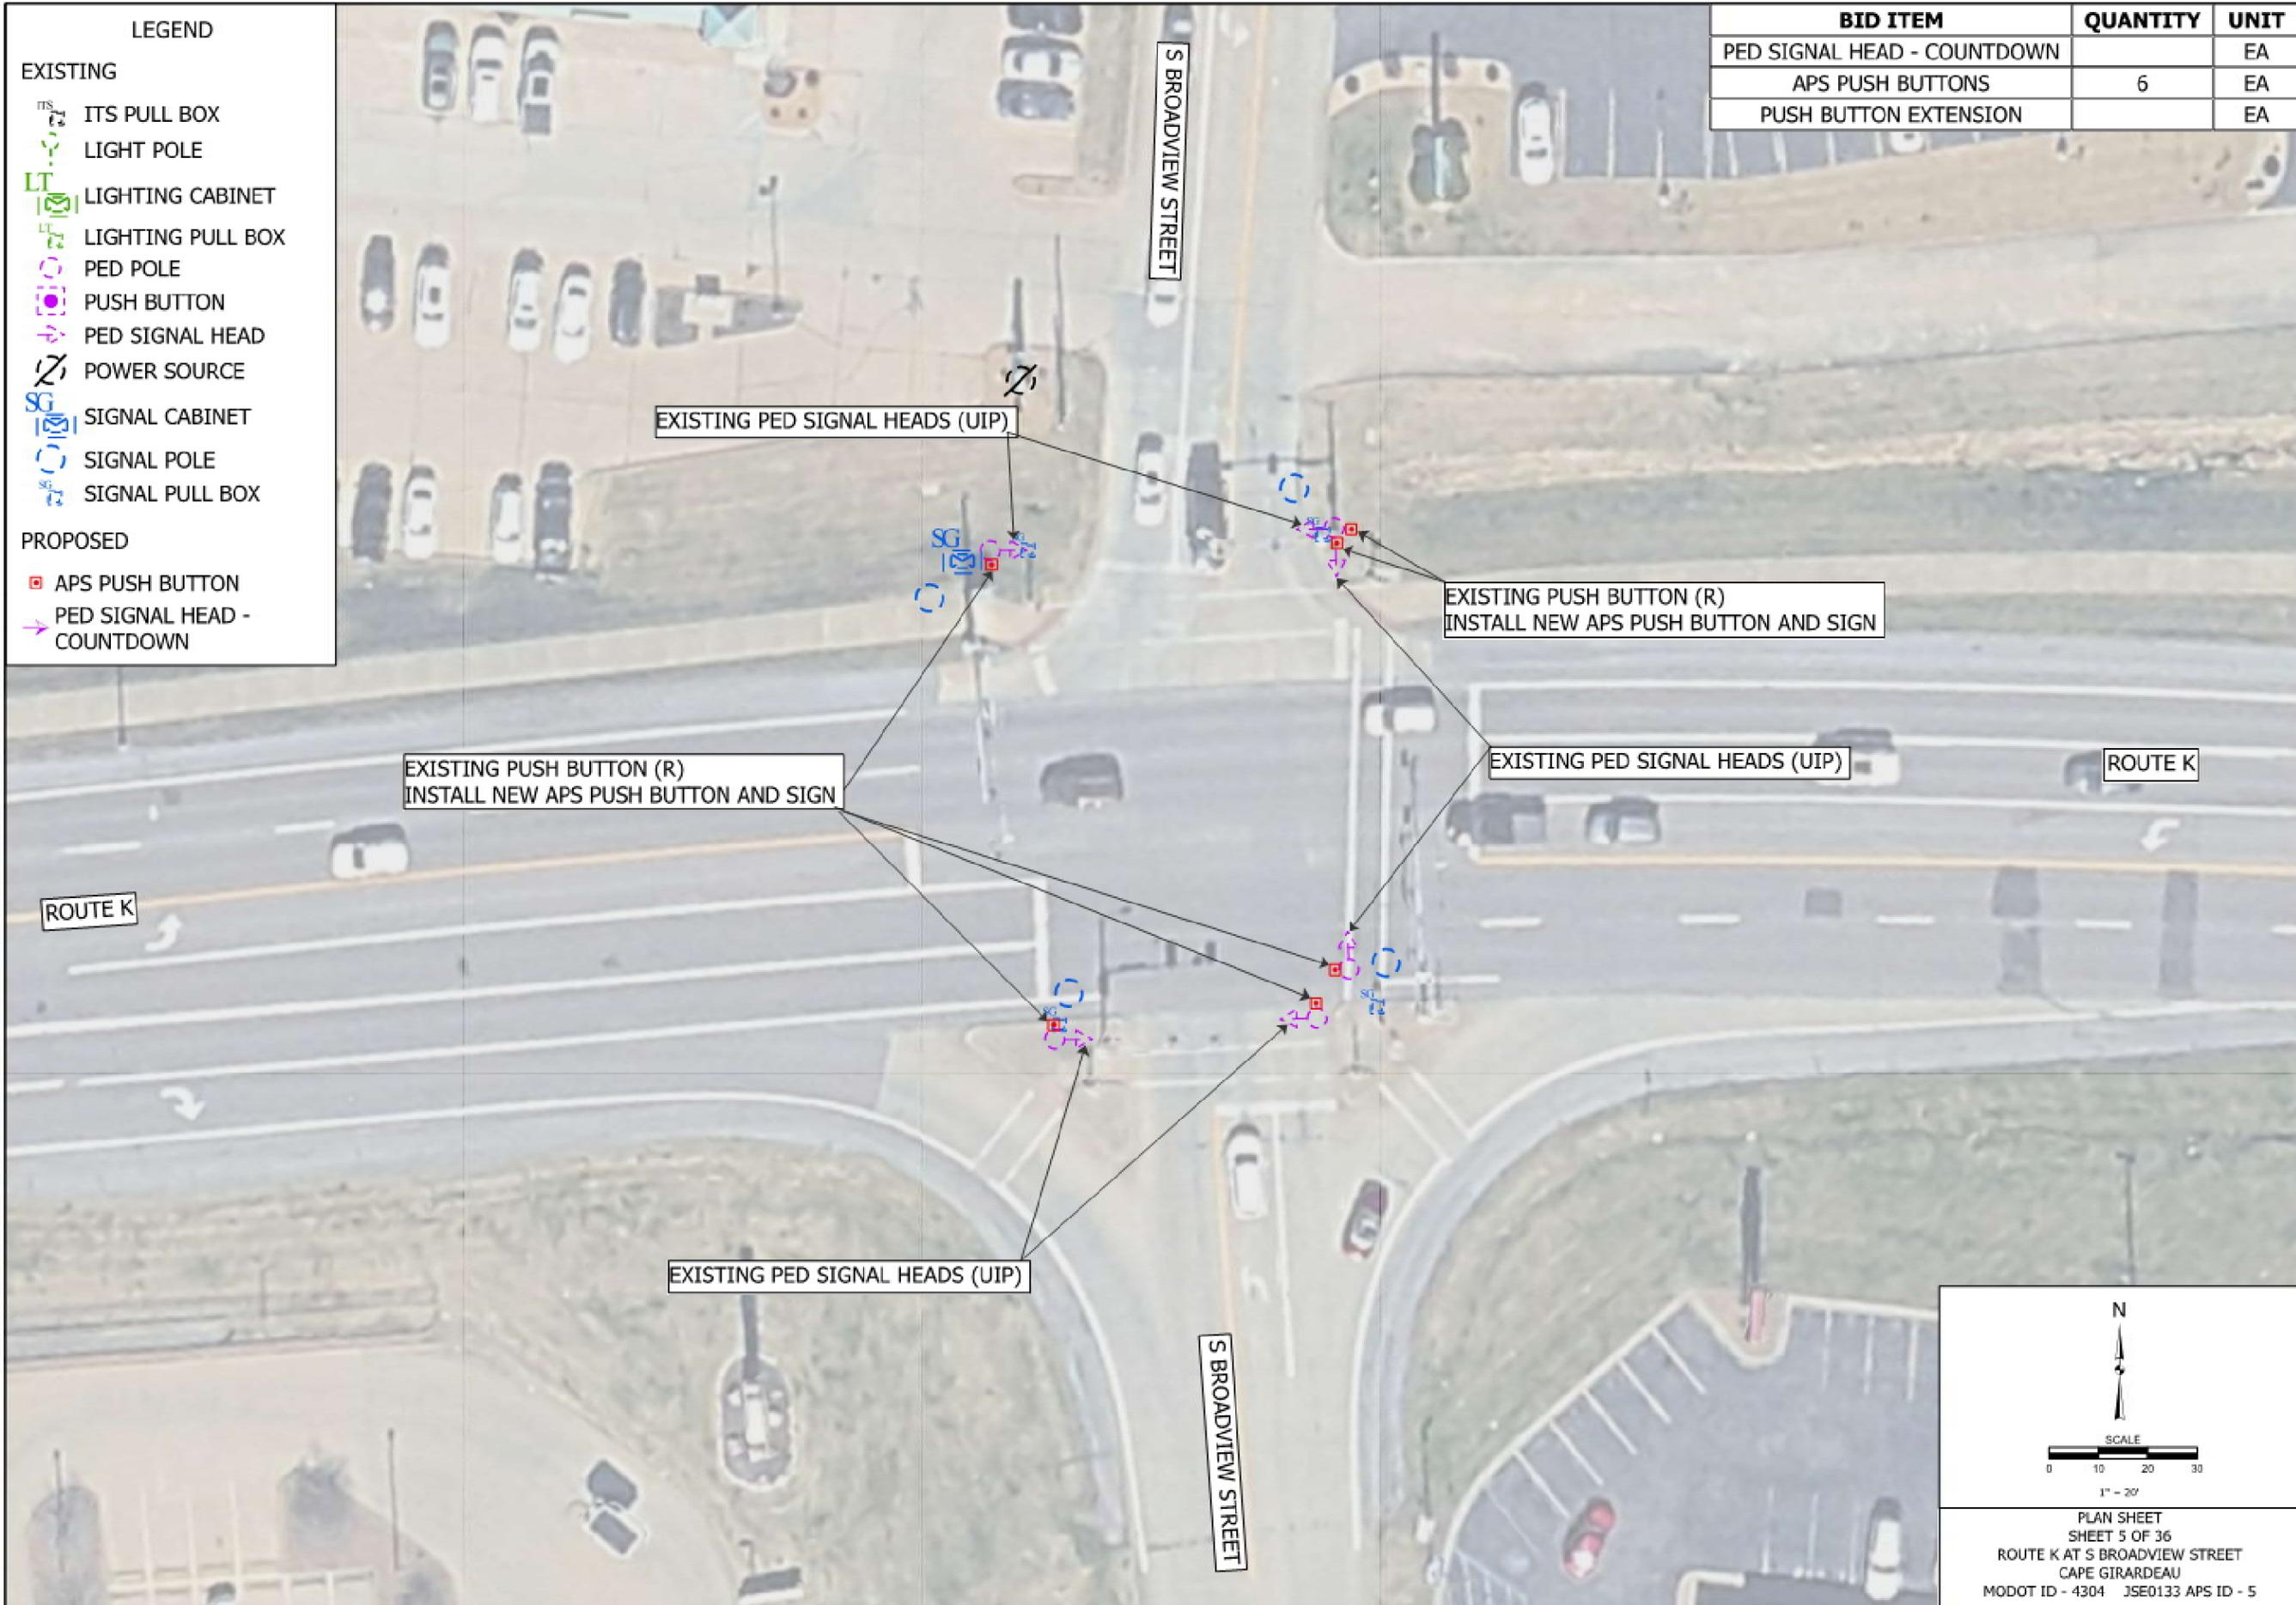


DATE	DESCRIPTION

MISSOURI HIGHWAYS AND TRANSPORTATION COMMISSION

105 WEST CAPITOL  
JEFFERSON CITY, MO 65102  
1-888-45K-MODOT (1-888-275-6636)

**Bartlett & West**

10733 SUNSET OFFICE DR SUITE 220 - SUNSET HILLS, MO 63127  
PHONE 573-634-3181  
CERTIFICATE OF AUTHORITY NO. 000167 - ENGINEERING  
WWW.BARTLETTWEST.COM

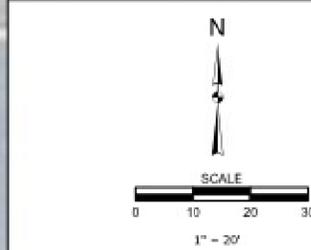


PLAN SHEET  
SHEET 5 OF 36  
ROUTE K AT S BROADVIEW STREET  
CAPE GIRARDEAU  
MODOT ID - 4304 JSE0133 APS ID - 5


IF A SEAL IS PRESENT ON THIS SHEET IT HAS BEEN ELECTRONICALLY SEALED AND DATED.

LEGEND	
<b>EXISTING</b>	
	ITS PULL BOX
	LIGHT POLE
	LIGHTING CABINET
	LIGHTING PULL BOX
	PED POLE
	PUSH BUTTON
	PED SIGNAL HEAD
	POWER SOURCE
	SIGNAL CABINET
	SIGNAL POLE
	SIGNAL PULL BOX
<b>PROPOSED</b>	
	APS PUSH BUTTON
	PED SIGNAL HEAD - COUNTDOWN

BID ITEM	QUANTITY	UNIT
PED SIGNAL HEAD - COUNTDOWN		EA
APS PUSH BUTTONS	6	EA
PUSH BUTTON EXTENSION		EA

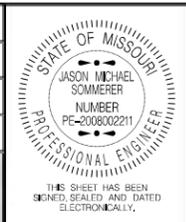

DATE PREPARED	12/12/2025
ROUTE	VAR
STATE	MO
DISTRICT	SE
SHEET NO.	9
COUNTY	VARIOUS
JOB NO.	JSE0133
CONTRACT ID.	
PROJECT NO.	
BRIDGE NO.	

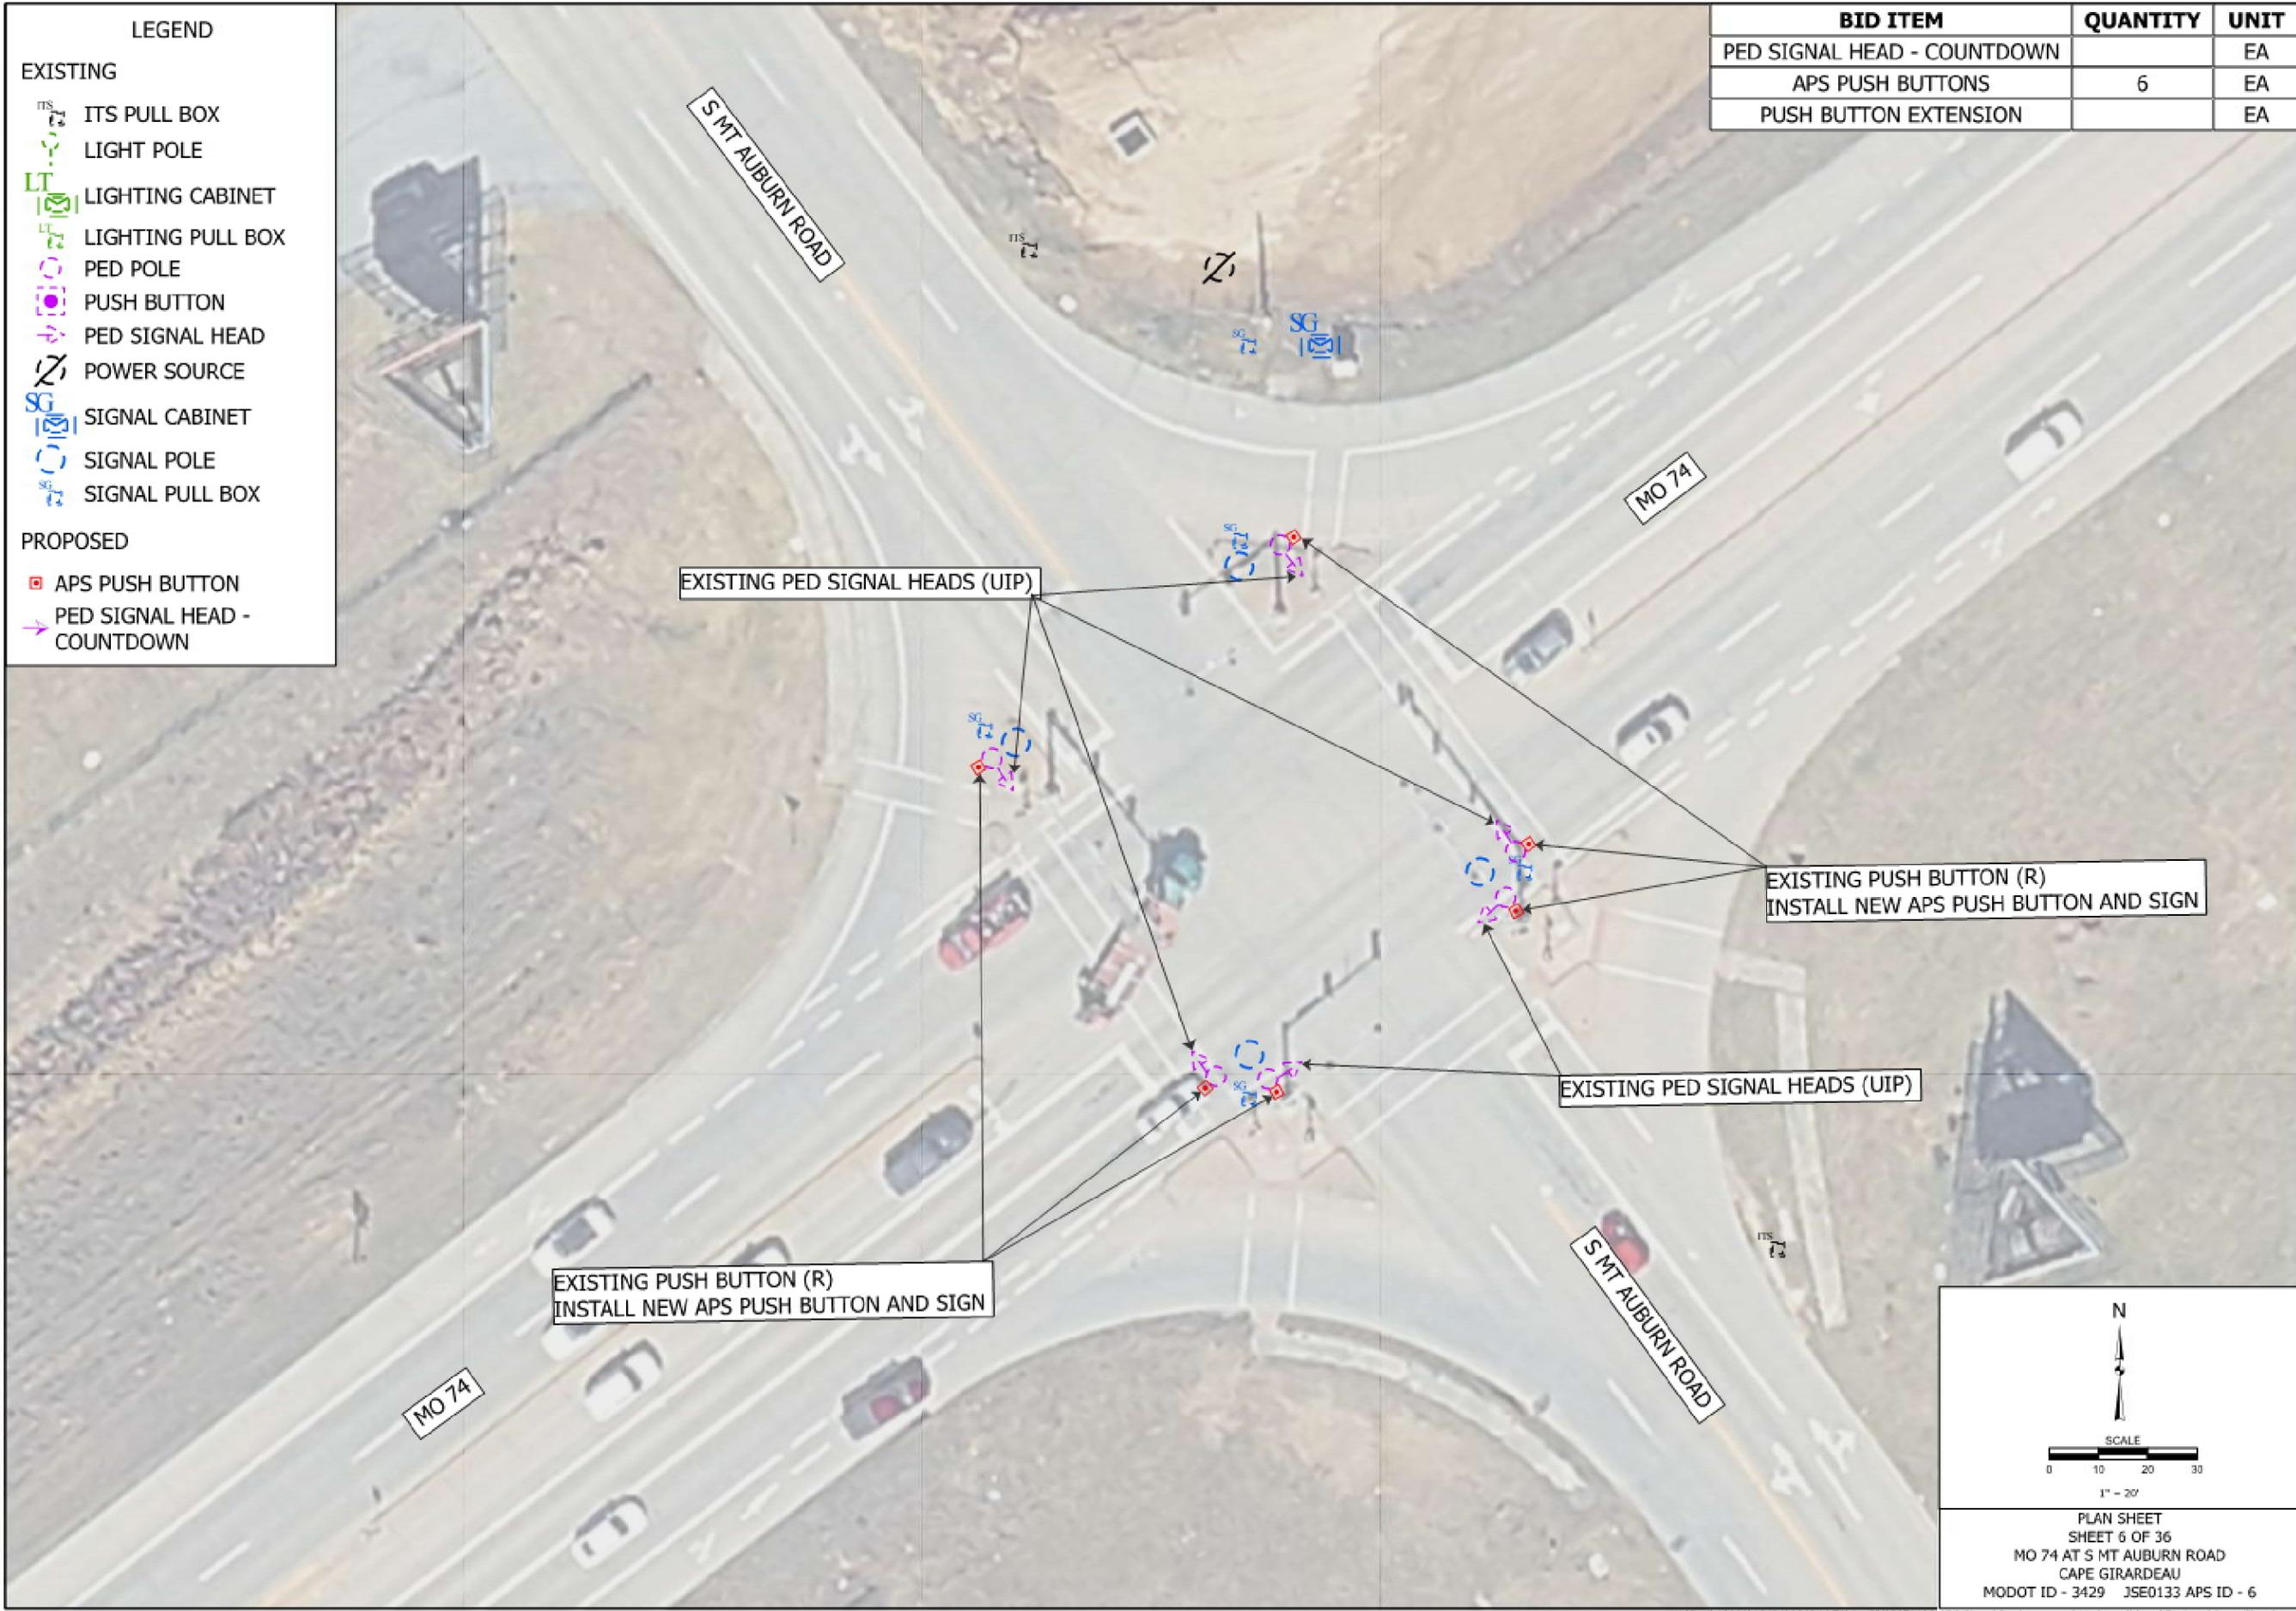


DESCRIPTION	DATE

MISSOURI HIGHWAYS AND TRANSPORTATION COMMISSION

105 WEST CAPITOL  
JEFFERSON CITY, MO 65102  
1-888-45K-MODOT (1-888-275-6636)

**Bartlett & West**

10733 SUNSET OFFICE DR SUITE 220 - SUNSET HILLS, MO 63127  
PHONE 573-634-3181  
CERTIFICATE OF AUTHORITY NO. 000167 - ENGINEERING  
WWW.BARTLETTWEST.COM

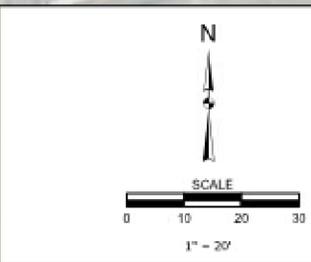

PLAN SHEET  
SHEET 6 OF 36  
MO 74 AT S MT AUBURN ROAD  
CAPE GIRARDEAU  
MODOT ID - 3429 JSE0133 APS ID - 6


IF A SEAL IS PRESENT ON THIS SHEET IT HAS BEEN ELECTRONICALLY SEALED AND DATED.






LEGEND	
<b>EXISTING</b>	
	ITS PULL BOX
	LIGHT POLE
	LIGHTING CABINET
	LIGHTING PULL BOX
	PED POLE
	PUSH BUTTON
	PED SIGNAL HEAD
	POWER SOURCE
	SIGNAL CABINET
	SIGNAL POLE
	SIGNAL PULL BOX
<b>PROPOSED</b>	
	APS PUSH BUTTON
	PED SIGNAL HEAD - COUNTDOWN

BID ITEM	QUANTITY	UNIT
PED SIGNAL HEAD - COUNTDOWN		EA
APS PUSH BUTTONS	8	EA
PUSH BUTTON EXTENSION		EA

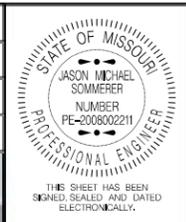

DATE PREPARED	12/12/2025
ROUTE	VAR
STATE	MO
DISTRICT	SE
SHEET NO.	12
COUNTY	VARIOUS
JOB NO.	JSE0133
CONTRACT ID.	
PROJECT NO.	
BRIDGE NO.	

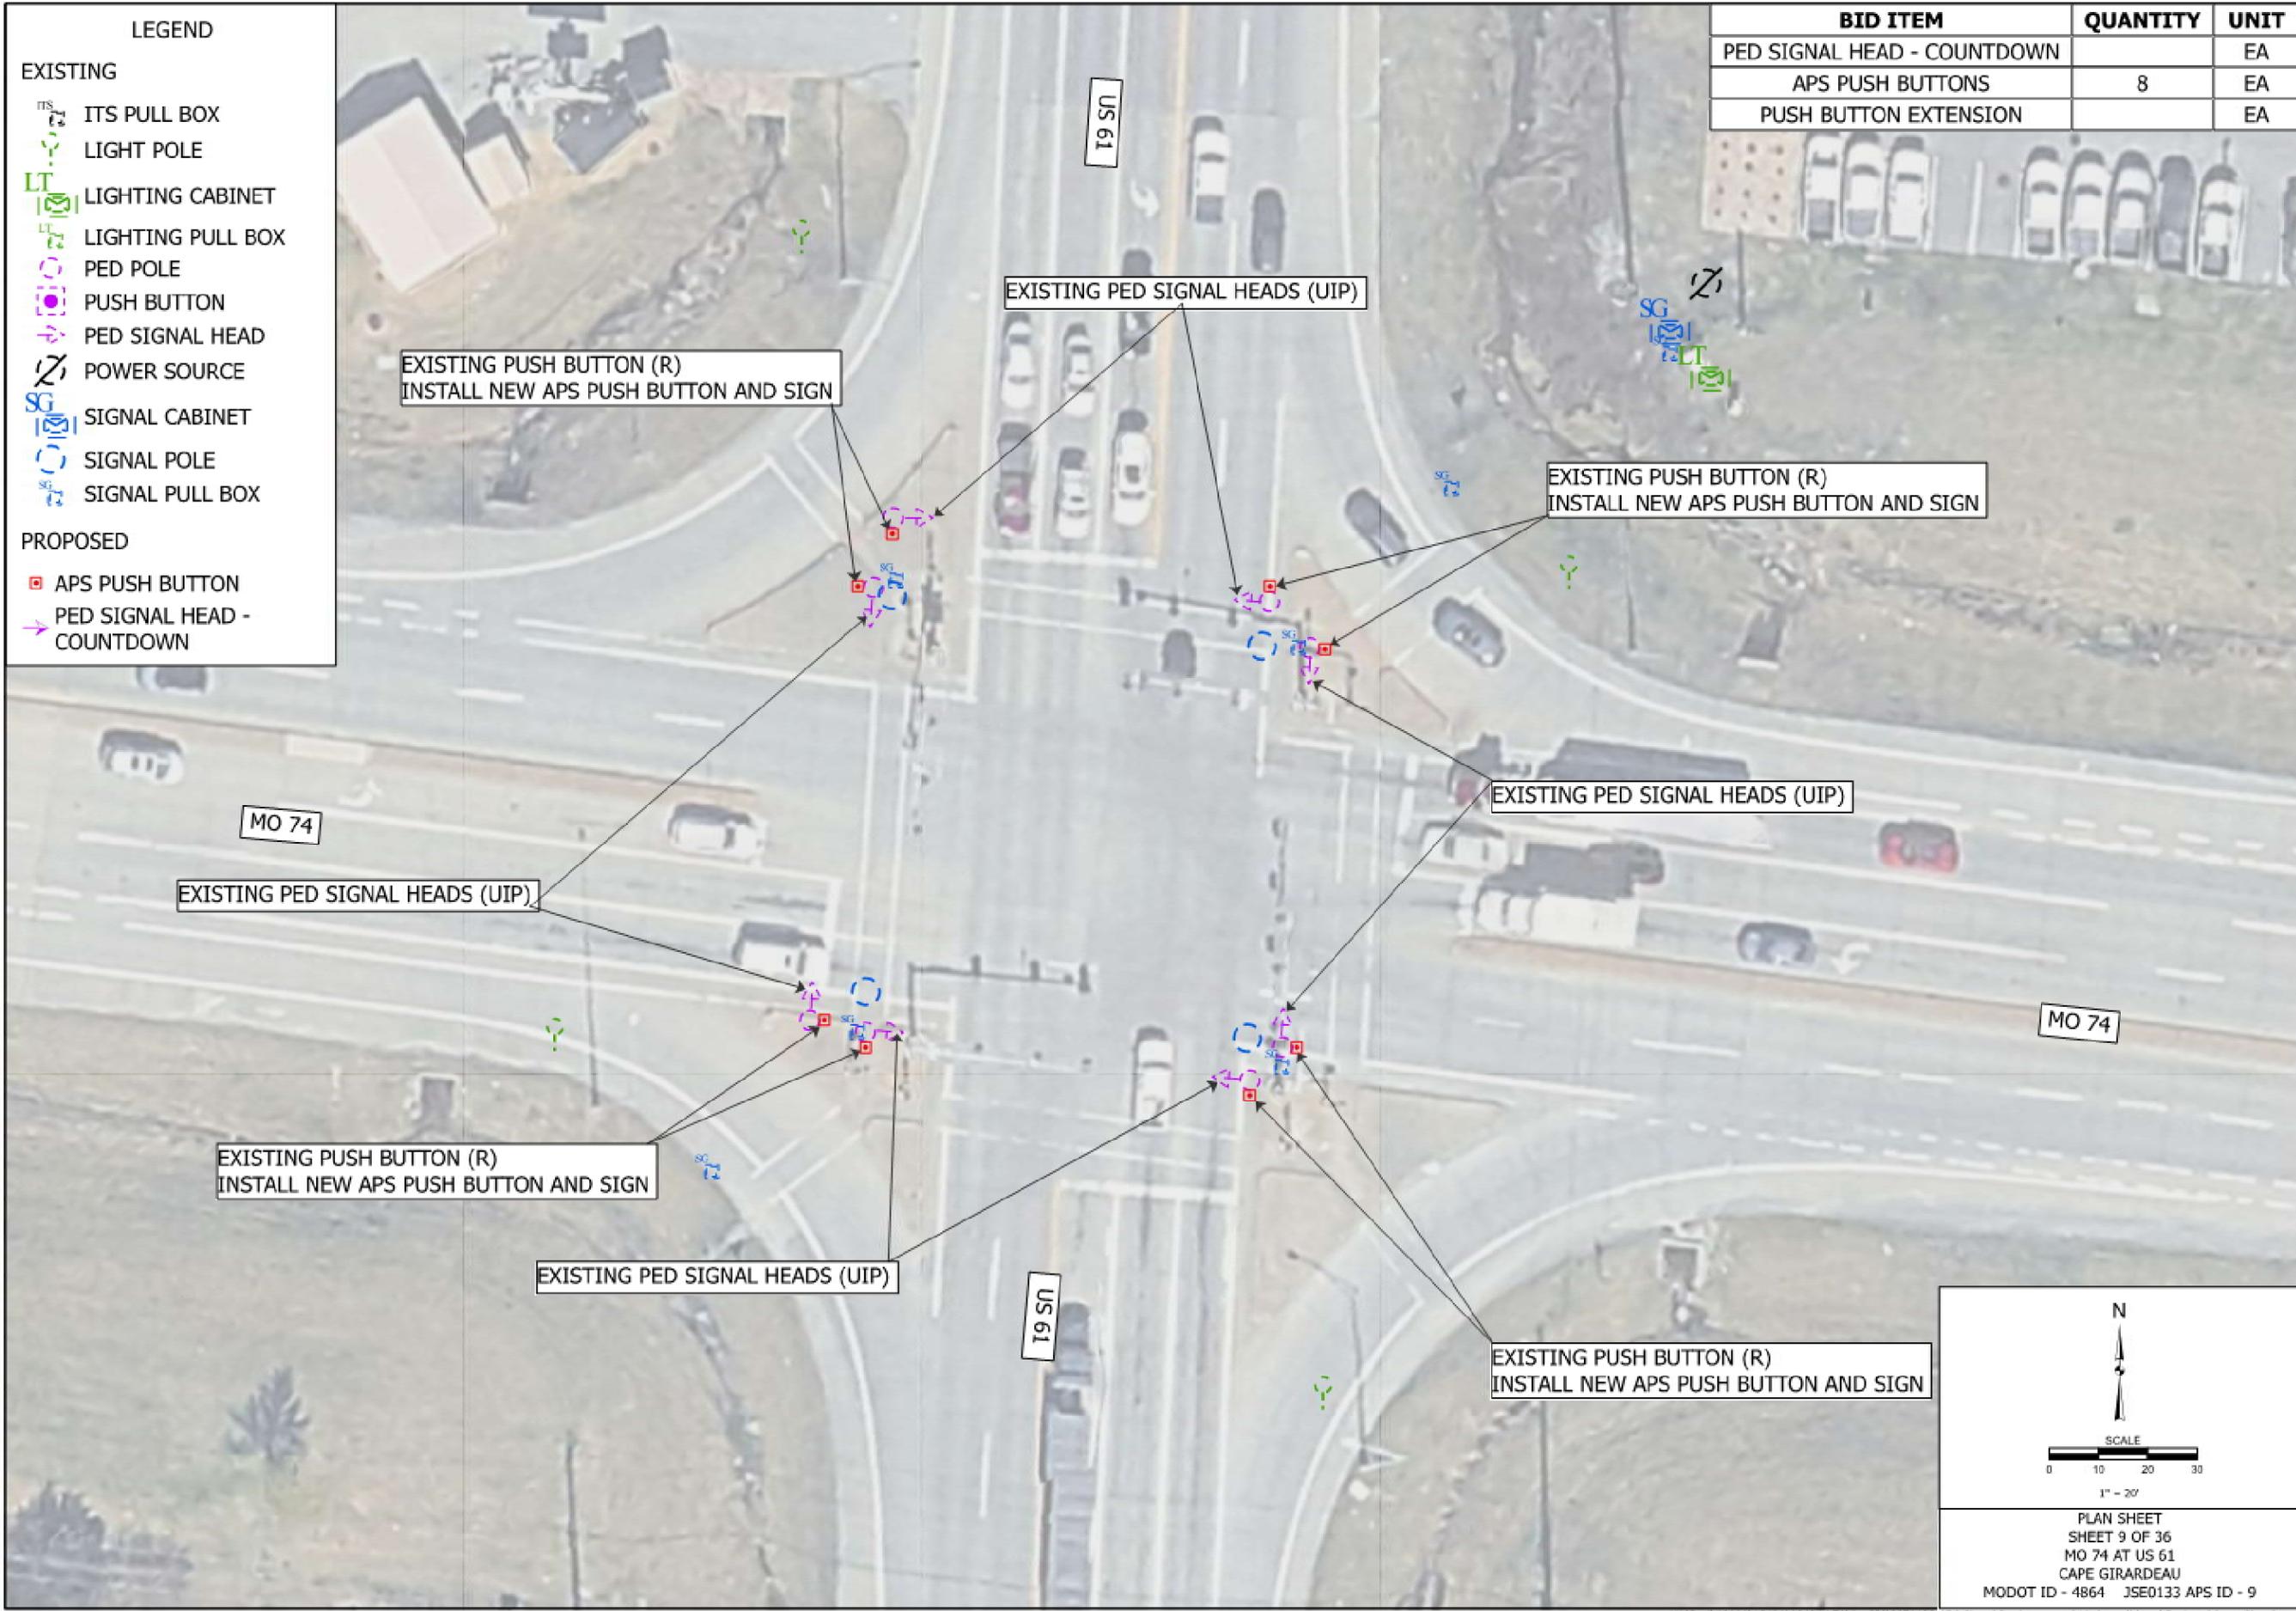


DESCRIPTION	DATE

MISSOURI HIGHWAYS AND TRANSPORTATION COMMISSION

105 WEST CAPITOL  
JEFFERSON CITY, MO 65102  
1-888-454-MODOT (1-888-275-6636)

**Bartlett & West**

10733 SUNSET OFFICE DR SUITE 220 - SUNSET HILLS, MO 63127  
PHONE 573-634-3181  
CERTIFICATE OF AUTHORITY NO. 000167 - ENGINEERING  
WWW.BARTLETTWEST.COM

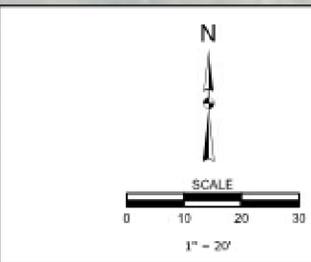


PLAN SHEET  
SHEET 9 OF 36  
MO 74 AT US 61  
CAPE GIRARDEAU  
MODOT ID - 4864 JSE0133 APS ID - 9

IF A SEAL IS PRESENT ON THIS SHEET IT HAS BEEN ELECTRONICALLY SEALED AND DATED.

LEGEND	
<b>EXISTING</b>	
	ITS PULL BOX
	LIGHT POLE
	LIGHTING CABINET
	LIGHTING PULL BOX
	PED POLE
	PUSH BUTTON
	PED SIGNAL HEAD
	POWER SOURCE
	SIGNAL CABINET
	SIGNAL POLE
	SIGNAL PULL BOX
<b>PROPOSED</b>	
	APS PUSH BUTTON
	PED SIGNAL HEAD - COUNTDOWN


BID ITEM	QUANTITY	UNIT
PED SIGNAL HEAD - COUNTDOWN	2	EA
APS PUSH BUTTONS	2	EA
PUSH BUTTON EXTENSION	1	EA

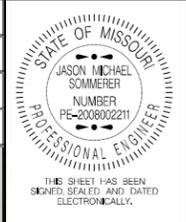


DATE PREPARED 12/12/2025	
ROUTE VAR	STATE MO
DISTRICT SE	SHEET NO. 13
COUNTY VARIOUS	
JOB NO. JSE0133	
CONTRACT ID.	
PROJECT NO.	
BRIDGE NO.	



DESCRIPTION	DATE

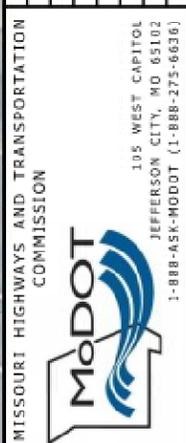

**Bartlett & West**  
 10733 SUNSET OFFICE DR SUITE 220 - SUNSET HILLS, MO 63127  
 PHONE 573-634-3181  
 CERTIFICATE OF AUTHORITY NO. 000167 - ENGINEERING  
 WWW.BARTLETTWEST.COM

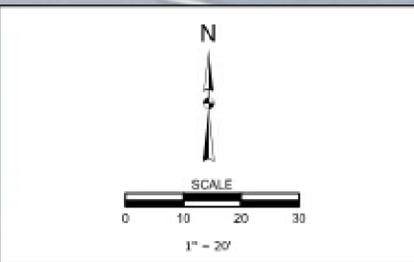

PLAN SHEET  
 SHEET 10 OF 36  
 MO 32 AT ROUTE D  
 FARMINGTON  
 MODOT ID - 4633 JSE0133 APS ID - 10


IF A SEAL IS PRESENT ON THIS SHEET IT HAS BEEN ELECTRONICALLY SEALED AND DATED.





LEGEND	
<b>EXISTING</b>	
	ITS PULL BOX
	LIGHT POLE
	LIGHTING CABINET
	LIGHTING PULL BOX
	PED POLE
	PUSH BUTTON
	PED SIGNAL HEAD
	POWER SOURCE
	SIGNAL CABINET
	SIGNAL POLE
	SIGNAL PULL BOX
<b>PROPOSED</b>	
	APS PUSH BUTTON
	PED SIGNAL HEAD - COUNTDOWN

BID ITEM	QUANTITY	UNIT
PED SIGNAL HEAD - COUNTDOWN		EA
APS PUSH BUTTONS	2	EA
PUSH BUTTON EXTENSION		EA

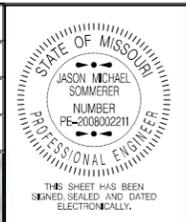

DATE PREPARED		12/12/2025	
ROUTE	STATE	ROUTE	STATE
VAR	MO	VAR	MO
DISTRICT	SHEET NO.	DISTRICT	SHEET NO.
SE	16	SE	16
COUNTY			
VARIOUS			
JOB NO.			
JSE0133			
CONTRACT ID.			
PROJECT NO.			
BRIDGE NO.			




DATE	DESCRIPTION

MISSOURI HIGHWAYS AND TRANSPORTATION COMMISSION

105 WEST CAPITOL  
JEFFERSON CITY, MO 65102  
1-888-45K-MODOT (1-888-275-6636)

**Bartlett & West**

10733 SUNSET OFFICE DR SUITE 220 - SUNSET HILLS, MO 63127  
PHONE 573-634-3181  
CERTIFICATE OF AUTHORITY NO. 000167 - ENGINEERING  
WWW.BARTLETTWEST.COM

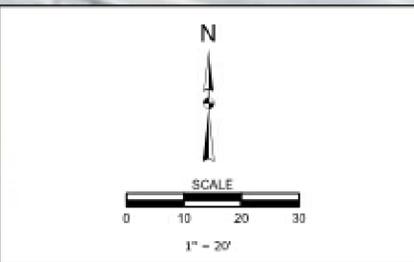


PLAN SHEET  
SHEET 13 OF 36  
US 61 & MO 25  
JACKSON  
MODOT ID - 1280 JSE0133 APS ID - 13

IF A SEAL IS PRESENT ON THIS SHEET IT HAS BEEN ELECTRONICALLY SEALED AND DATED.


LEGEND	
<b>EXISTING</b>	
	ITS PULL BOX
	LIGHT POLE
	LIGHTING CABINET
	LIGHTING PULL BOX
	PED POLE
	PUSH BUTTON
	PED SIGNAL HEAD
	POWER SOURCE
	SIGNAL CABINET
	SIGNAL POLE
	SIGNAL PULL BOX
<b>PROPOSED</b>	
	APS PUSH BUTTON
	PED SIGNAL HEAD - COUNTDOWN

BID ITEM	QUANTITY	UNIT
PED SIGNAL HEAD - COUNTDOWN		EA
APS PUSH BUTTONS	2	EA
PUSH BUTTON EXTENSION		EA

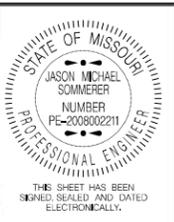

DATE PREPARED	12/12/2025
ROUTE	VAR MO
DISTRICT	SE 17
COUNTY	VARIOUS
JOB NO.	JSE0133
CONTRACT ID.	
PROJECT NO.	
BRIDGE NO.	

DESCRIPTION	DATE

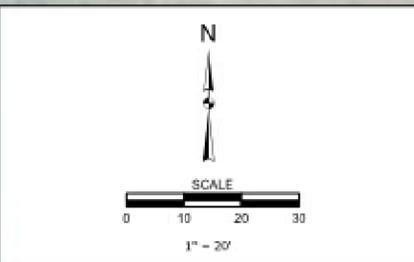


PLAN SHEET  
SHEET 14 OF 36  
ROUTE D & FARMINGTON ROAD  
JACKSON  
MODOT ID - 5993 JSE0133 APS ID - 14



IF A SEAL IS PRESENT ON THIS SHEET IT HAS BEEN ELECTRONICALLY SEALED AND DATED.

LEGEND	
<b>EXISTING</b>	
	ITS PULL BOX
	LIGHT POLE
	LIGHTING CABINET
	LIGHTING PULL BOX
	PED POLE
	PUSH BUTTON
	PED SIGNAL HEAD
	POWER SOURCE
	SIGNAL CABINET
	SIGNAL POLE
	SIGNAL PULL BOX
<b>PROPOSED</b>	
	APS PUSH BUTTON
	PED SIGNAL HEAD - COUNTDOWN

BID ITEM	QUANTITY	UNIT
PED SIGNAL HEAD - COUNTDOWN		EA
APS PUSH BUTTONS	2	EA
PUSH BUTTON EXTENSION	2	EA

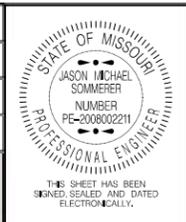

DATE PREPARED	12/12/2025
ROUTE	VAR
STATE	MO
DISTRICT	SE
SHEET NO.	18
COUNTY	VARIOUS
JOB NO.	JSE0133
CONTRACT ID.	
PROJECT NO.	
BRIDGE NO.	


DATE	DESCRIPTION

MISSOURI HIGHWAYS AND TRANSPORTATION COMMISSION

105 WEST CAPITOL  
JEFFERSON CITY, MO 65102  
1-888-45K-MODOT (1-888-275-6636)

**Bartlett & West**

10733 SUNSET OFFICE DR SUITE 220 - SUNSET HILLS, MO 63127  
PHONE 573-634-3181  
CERTIFICATE OF AUTHORITY NO. 000167 - ENGINEERING  
WWW.BARTLETTWEST.COM

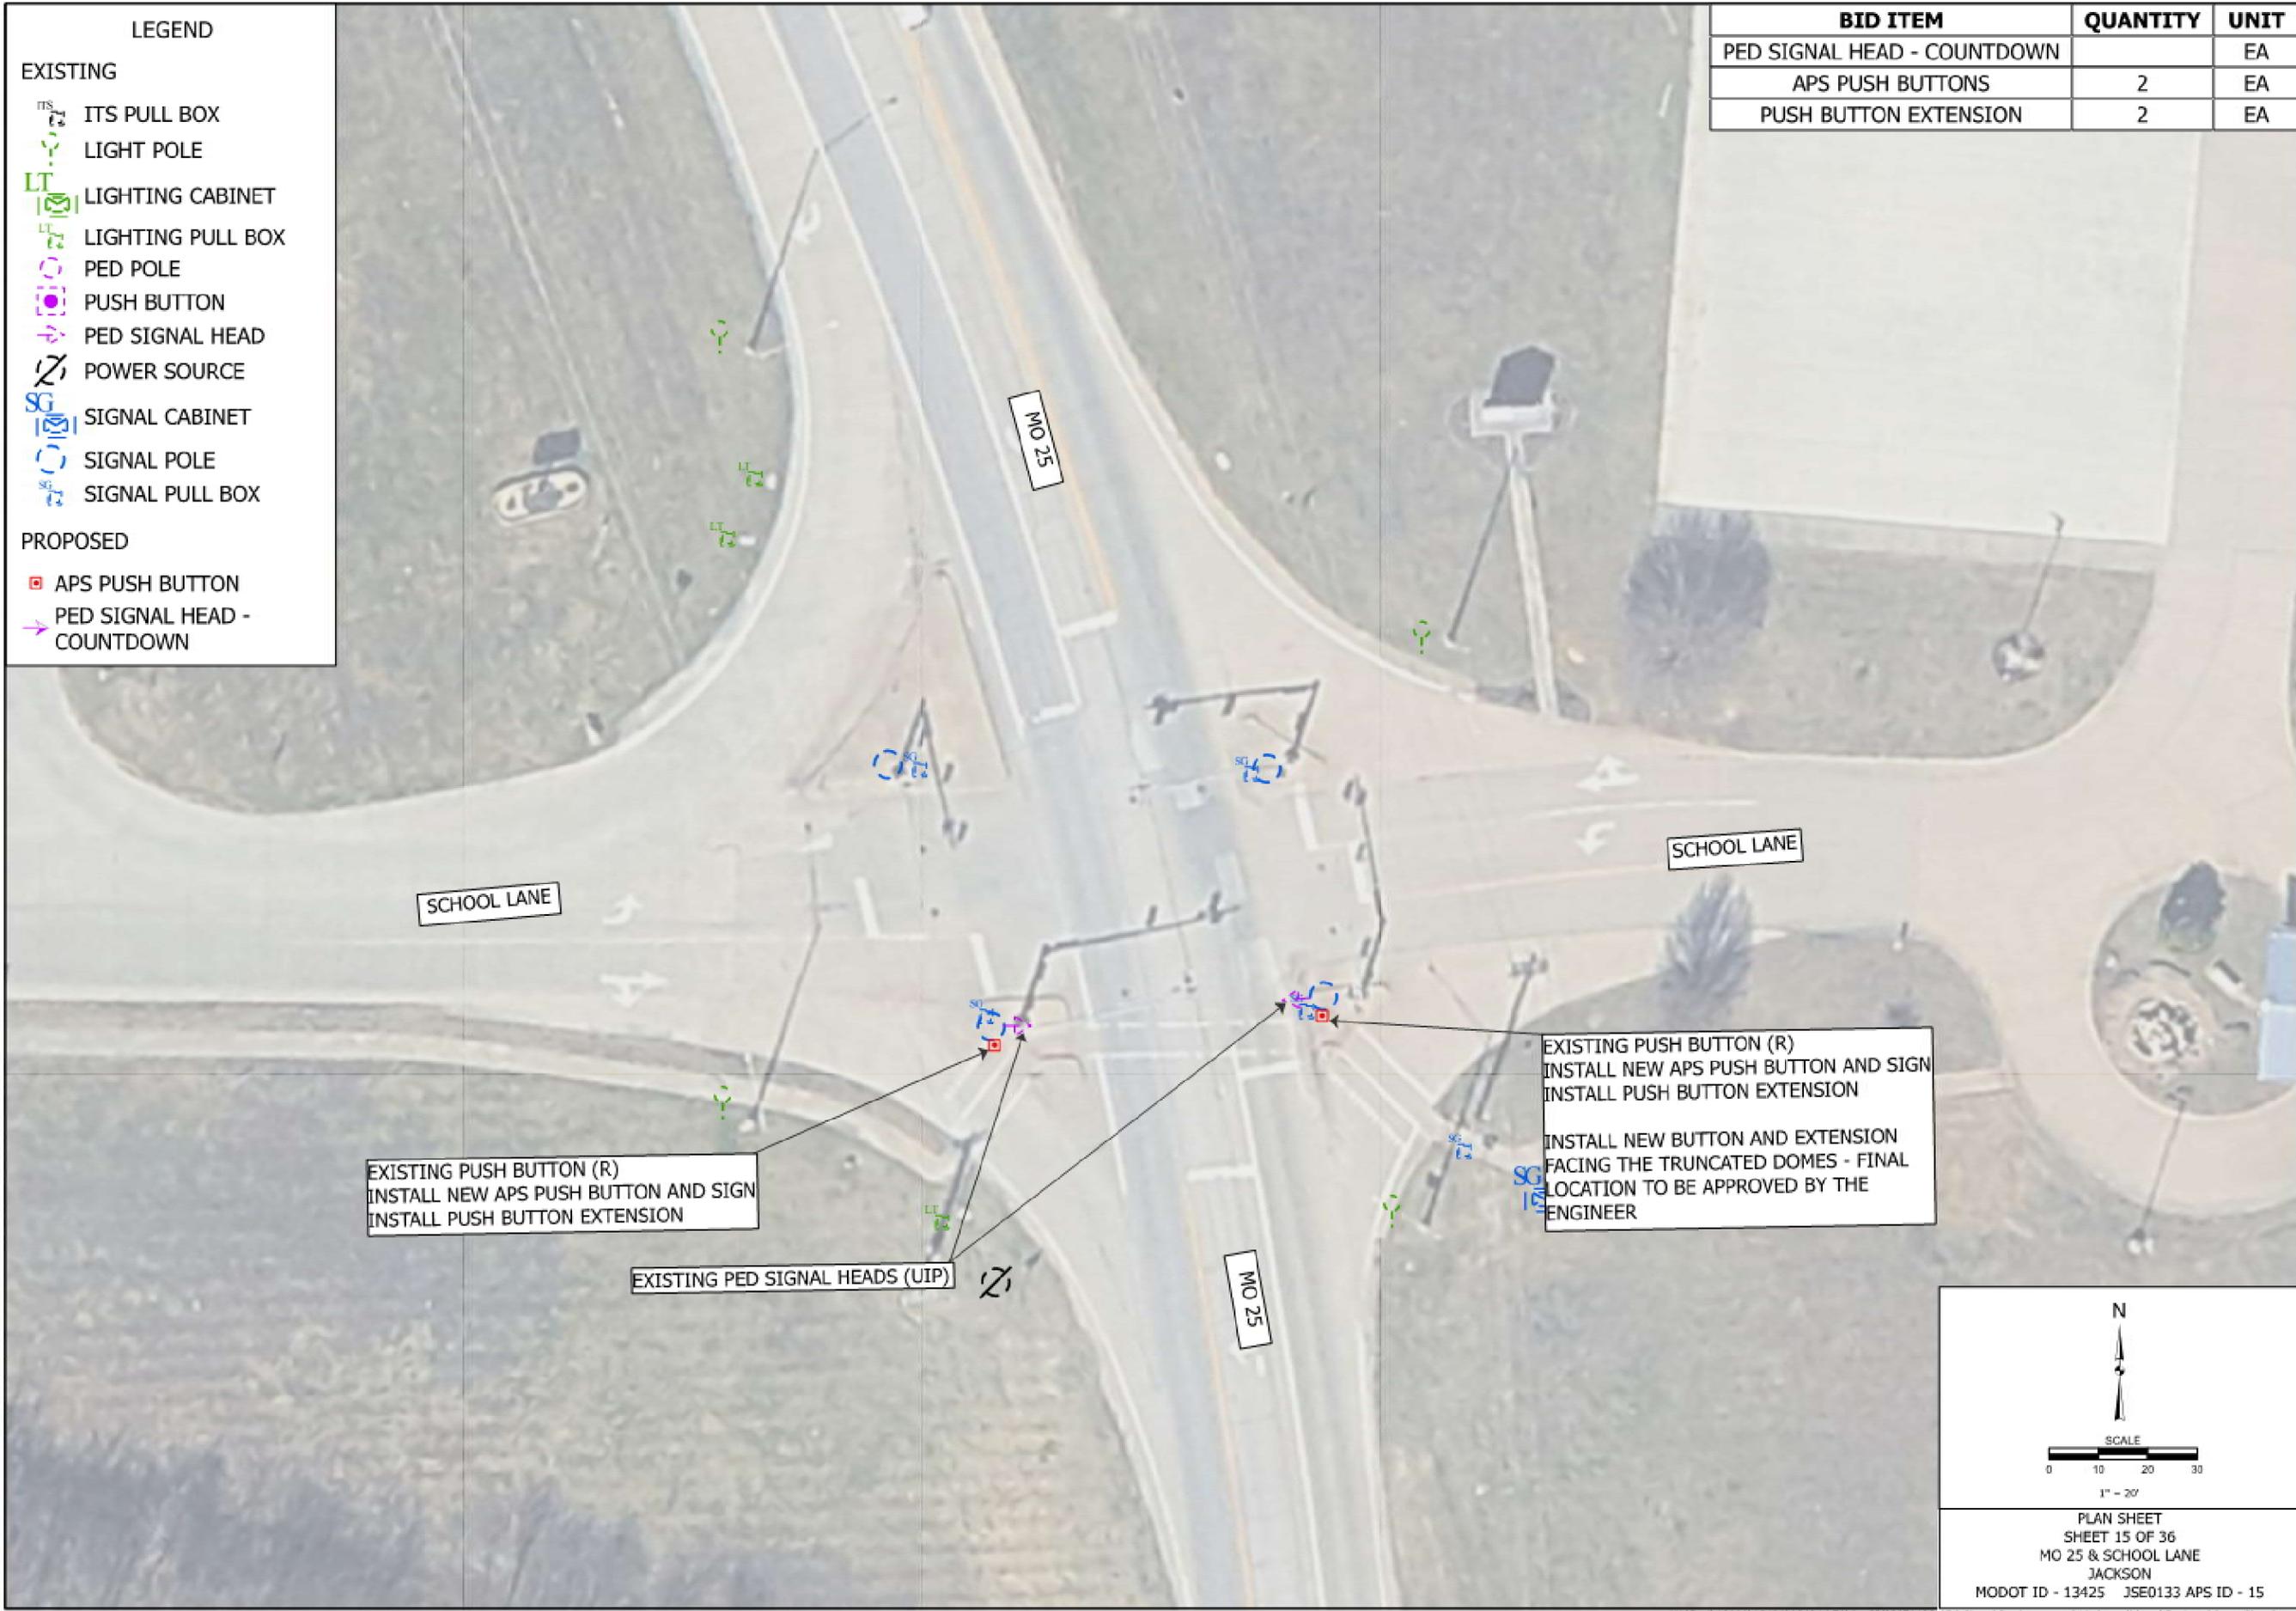


EXISTING PUSH BUTTON (R)  
INSTALL NEW APS PUSH BUTTON AND SIGN  
INSTALL PUSH BUTTON EXTENSION

EXISTING PED SIGNAL HEADS (UIP)

EXISTING PUSH BUTTON (R)  
INSTALL NEW APS PUSH BUTTON AND SIGN  
INSTALL PUSH BUTTON EXTENSION

INSTALL NEW BUTTON AND EXTENSION  
FACING THE TRUNCATED DOMES - FINAL  
LOCATION TO BE APPROVED BY THE  
ENGINEER

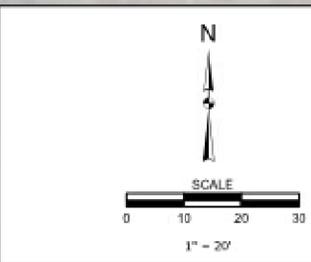


PLAN SHEET  
SHEET 15 OF 36  
MO 25 & SCHOOL LANE  
JACKSON  
MODOT ID - 13425 JSE0133 APS ID - 15

IF A SEAL IS PRESENT ON THIS SHEET IT HAS BEEN ELECTRONICALLY SEALED AND DATED.




LEGEND	
<b>EXISTING</b>	
	ITS PULL BOX
	LIGHT POLE
	LIGHTING CABINET
	LIGHTING PULL BOX
	PED POLE
	PUSH BUTTON
	PED SIGNAL HEAD
	POWER SOURCE
	SIGNAL CABINET
	SIGNAL POLE
	SIGNAL PULL BOX
<b>PROPOSED</b>	
	APS PUSH BUTTON
	PED SIGNAL HEAD - COUNTDOWN

BID ITEM	QUANTITY	UNIT
PED SIGNAL HEAD - COUNTDOWN		EA
APS PUSH BUTTONS	2	EA
PUSH BUTTON EXTENSION	1	EA

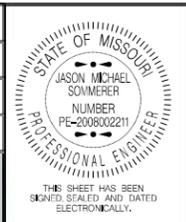

DATE PREPARED		12/12/2025
ROUTE	STATE	VAR MO
DISTRICT	SHEET NO.	SE 20
COUNTY		
VARIOUS		
JOB NO.		
JSE0133		
CONTRACT ID.		
PROJECT NO.		
BRIDGE NO.		

DESCRIPTION	DATE

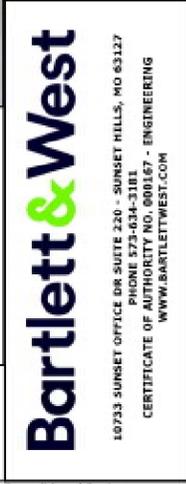

PLAN SHEET  
SHEET 17 OF 36  
MO 84 & FLOYD STREET/MICHAEL STREET  
KENNETT  
MODOT ID - 4836 JSE0133 APS ID - 17

IF A SEAL IS PRESENT ON THIS SHEET IT HAS BEEN ELECTRONICALLY SEALED AND DATED.










LEGEND	
<b>EXISTING</b>	
	ITS PULL BOX
	LIGHT POLE
	LIGHTING CABINET
	LIGHTING PULL BOX
	PED POLE
	PUSH BUTTON
	PED SIGNAL HEAD
	POWER SOURCE
	SIGNAL CABINET
	SIGNAL POLE
	SIGNAL PULL BOX
<b>PROPOSED</b>	
	APS PUSH BUTTON
	PED SIGNAL HEAD - COUNTDOWN

BID ITEM	QUANTITY	UNIT
TYPE 5 AGGREGATE FOR BASE (4 IN. THICK)		SY
6 IN. CONCRETE MEDIAN STRIP		SY
PED SIGNAL HEAD - COUNTDOWN		EA
APS PUSH BUTTONS	2	EA
POST, SIGNAL 8 FT		EA
CONDUIT, 3 IN., TRENCHED		LF
CABLE, 16 AWG 2 CONDUCTOR		LF
CABLE, 16 AWG 5 CONDUCTOR		LF
BASE CONCRETE		CY
PUSH BUTTON EXTENSION		EA
MODIFIED PUSH BUTTON EXTENSION (SINGLE) WITH ELBOW LOCATED ON PRIMARY TRAFFIC SIGNAL POLE	2	EA
MODIFIED PUSH BUTTON EXTENSION (DUAL) WITH ELBOW LOCATED ON PRIMARY TRAFFIC SIGNAL POLE		EA
RELOCATE PEDESTRIAN POLE		EA

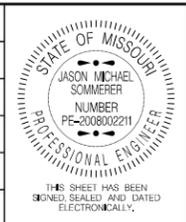


DATE PREPARED 1/16/2026	
ROUTE VAR	STATE MO
DISTRICT SE	SHEET NO. 25
COUNTY VARIOUS	
JOB NO. JSE0133	
CONTRACT ID.	
PROJECT NO.	
BRIDGE NO.	



EXISTING PUSH BUTTON (R)  
INSTALL NEW APS PUSH BUTTON AND SIGN  
INSTALL MODIFIED PUSH BUTTON (SINGLE) WITH ELBOW

EXISTING PED SIGNAL HEADS (UIP)

EXISTING PUSH BUTTON (R)  
INSTALL NEW APS PUSH BUTTON AND SIGN  
INSTALL MODIFIED PUSH BUTTON (SINGLE) WITH ELBOW

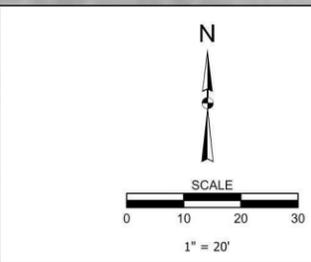

PLAN SHEET  
SHEET 22 OF 36  
ROUTE PP & SHELBY ROAD  
POPLAR BLUFF  
MODOT ID - 15495 JSE0133 APS ID - 22

DESCRIPTION	DATE

MISSOURI HIGHWAYS AND TRANSPORTATION COMMISSION

105 WEST CAPITOL  
JEFFERSON CITY, MO 65102  
1-888-ASK-MODOT (1-888-275-6636)


**Bartlett & West**

10733 SUNSET OFFICE DR SUITE 220 - SUNSET HILLS, MO 63127  
PHONE 573-634-3181  
CERTIFICATE OF AUTHORITY NO. 000167 - ENGINEERING  
WWW.BARTLETTWEST.COM

IF A SEAL IS PRESENT ON THIS SHEET IT HAS BEEN ELECTRONICALLY SEALED AND DATED.

LEGEND	
<b>EXISTING</b>	
	ITS PULL BOX
	LIGHT POLE
	LIGHTING CABINET
	LIGHTING PULL BOX
	PED POLE
	PUSH BUTTON
	PED SIGNAL HEAD
	POWER SOURCE
	SIGNAL CABINET
	SIGNAL POLE
	SIGNAL PULL BOX
<b>PROPOSED</b>	
	APS PUSH BUTTON
	PED SIGNAL HEAD - COUNTDOWN

BID ITEM	QUANTITY	UNIT
PED SIGNAL HEAD - COUNTDOWN		EA
APS PUSH BUTTONS	4	EA
PUSH BUTTON EXTENSION	1	EA

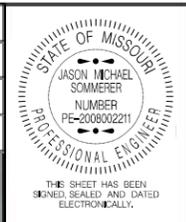

DATE PREPARED	12/12/2025
ROUTE	VAR
STATE	MO
DISTRICT	SE
SHEET NO.	26
COUNTY	VARIOUS
JOB NO.	JSE0133
CONTRACT ID.	
PROJECT NO.	
BRIDGE NO.	



DESCRIPTION	DATE

MISSOURI HIGHWAYS AND TRANSPORTATION COMMISSION

105 WEST CAPITOL  
JEFFERSON CITY, MO 65102  
1-888-454-MODOT (1-888-275-6636)

**Bartlett & West**

10733 SUNSET OFFICE DR SUITE 220 - SUNSET HILLS, MO 63127  
PHONE 573-634-3181  
CERTIFICATE OF AUTHORITY NO. 000167 - ENGINEERING  
WWW.BARTLETTWEST.COM

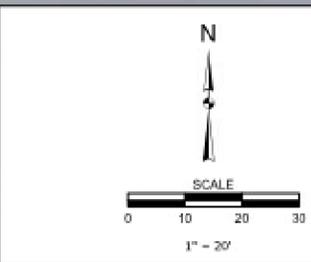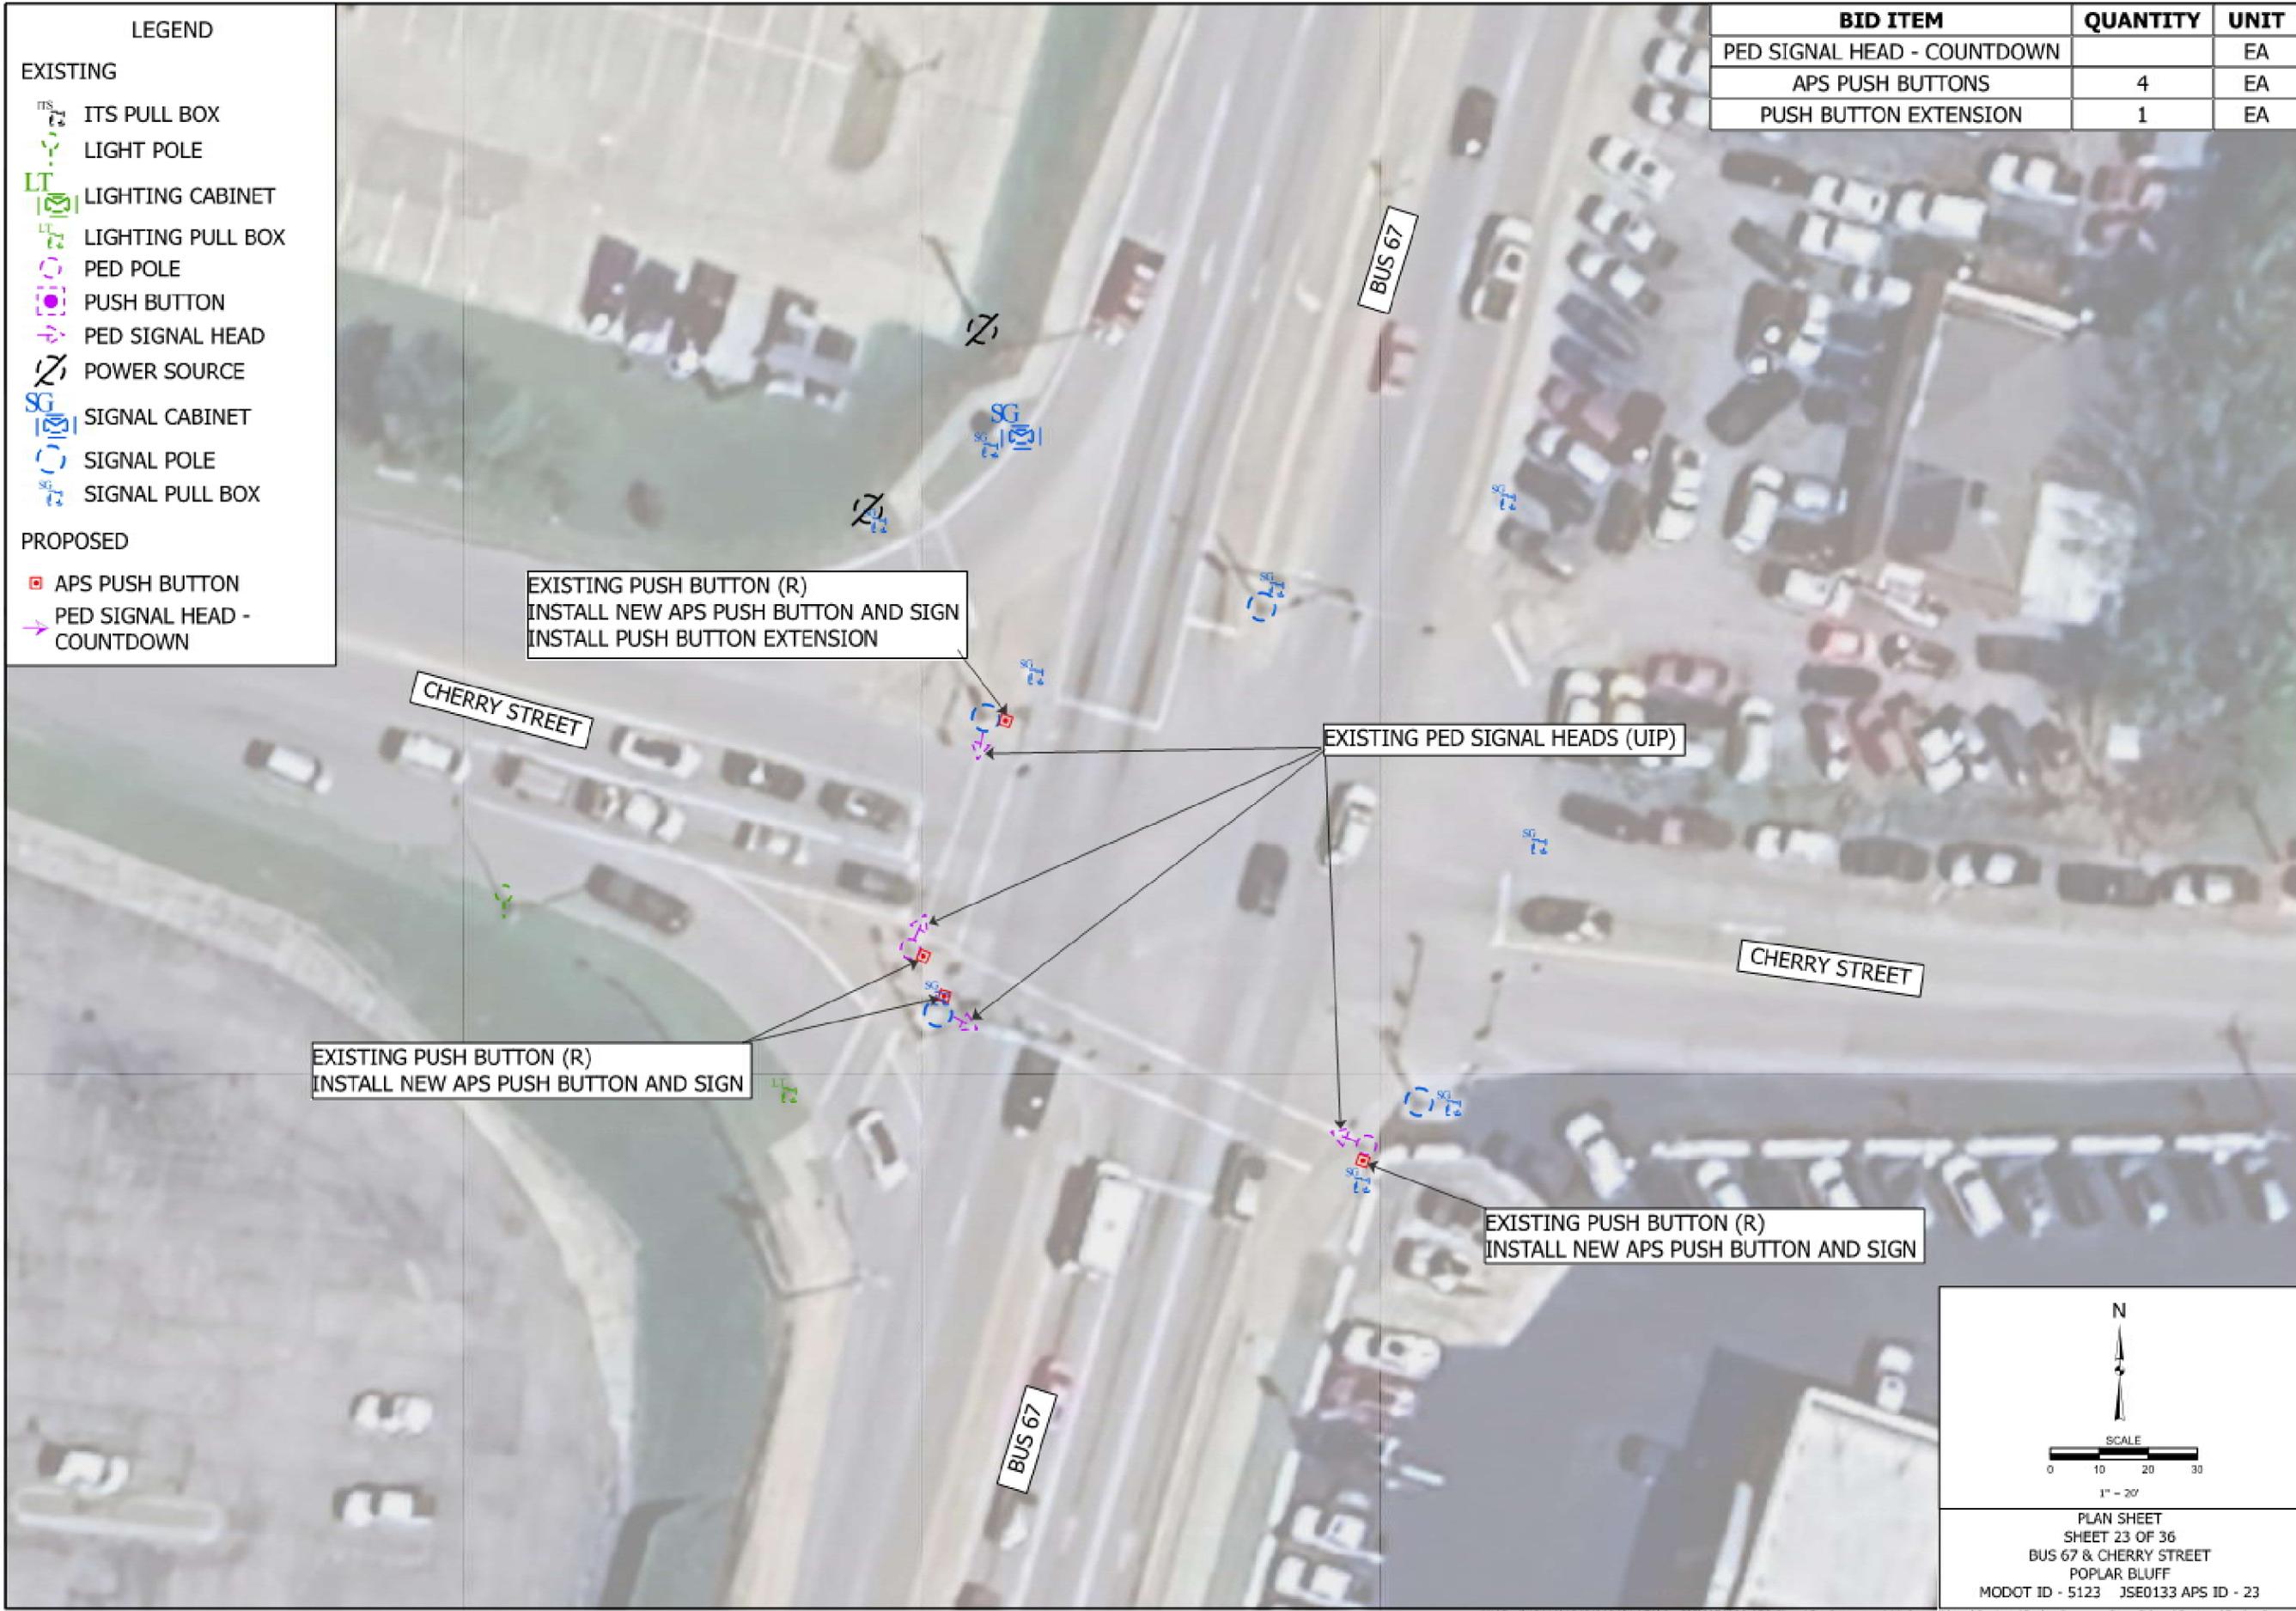


PLAN SHEET  
SHEET 23 OF 36  
BUS 67 & CHERRY STREET  
POPLAR BLUFF  
MODOT ID - 5123 JSE0133 APS ID - 23


IF A SEAL IS PRESENT ON THIS SHEET IT HAS BEEN ELECTRONICALLY SEALED AND DATED.



LEGEND	
<b>EXISTING</b>	
	ITS PULL BOX
	LIGHT POLE
	LIGHTING CABINET
	LIGHTING PULL BOX
	PED POLE
	PUSH BUTTON
	PED SIGNAL HEAD
	POWER SOURCE
	SIGNAL CABINET
	SIGNAL POLE
	SIGNAL PULL BOX
<b>PROPOSED</b>	
	APS PUSH BUTTON
	PED SIGNAL HEAD - COUNTDOWN

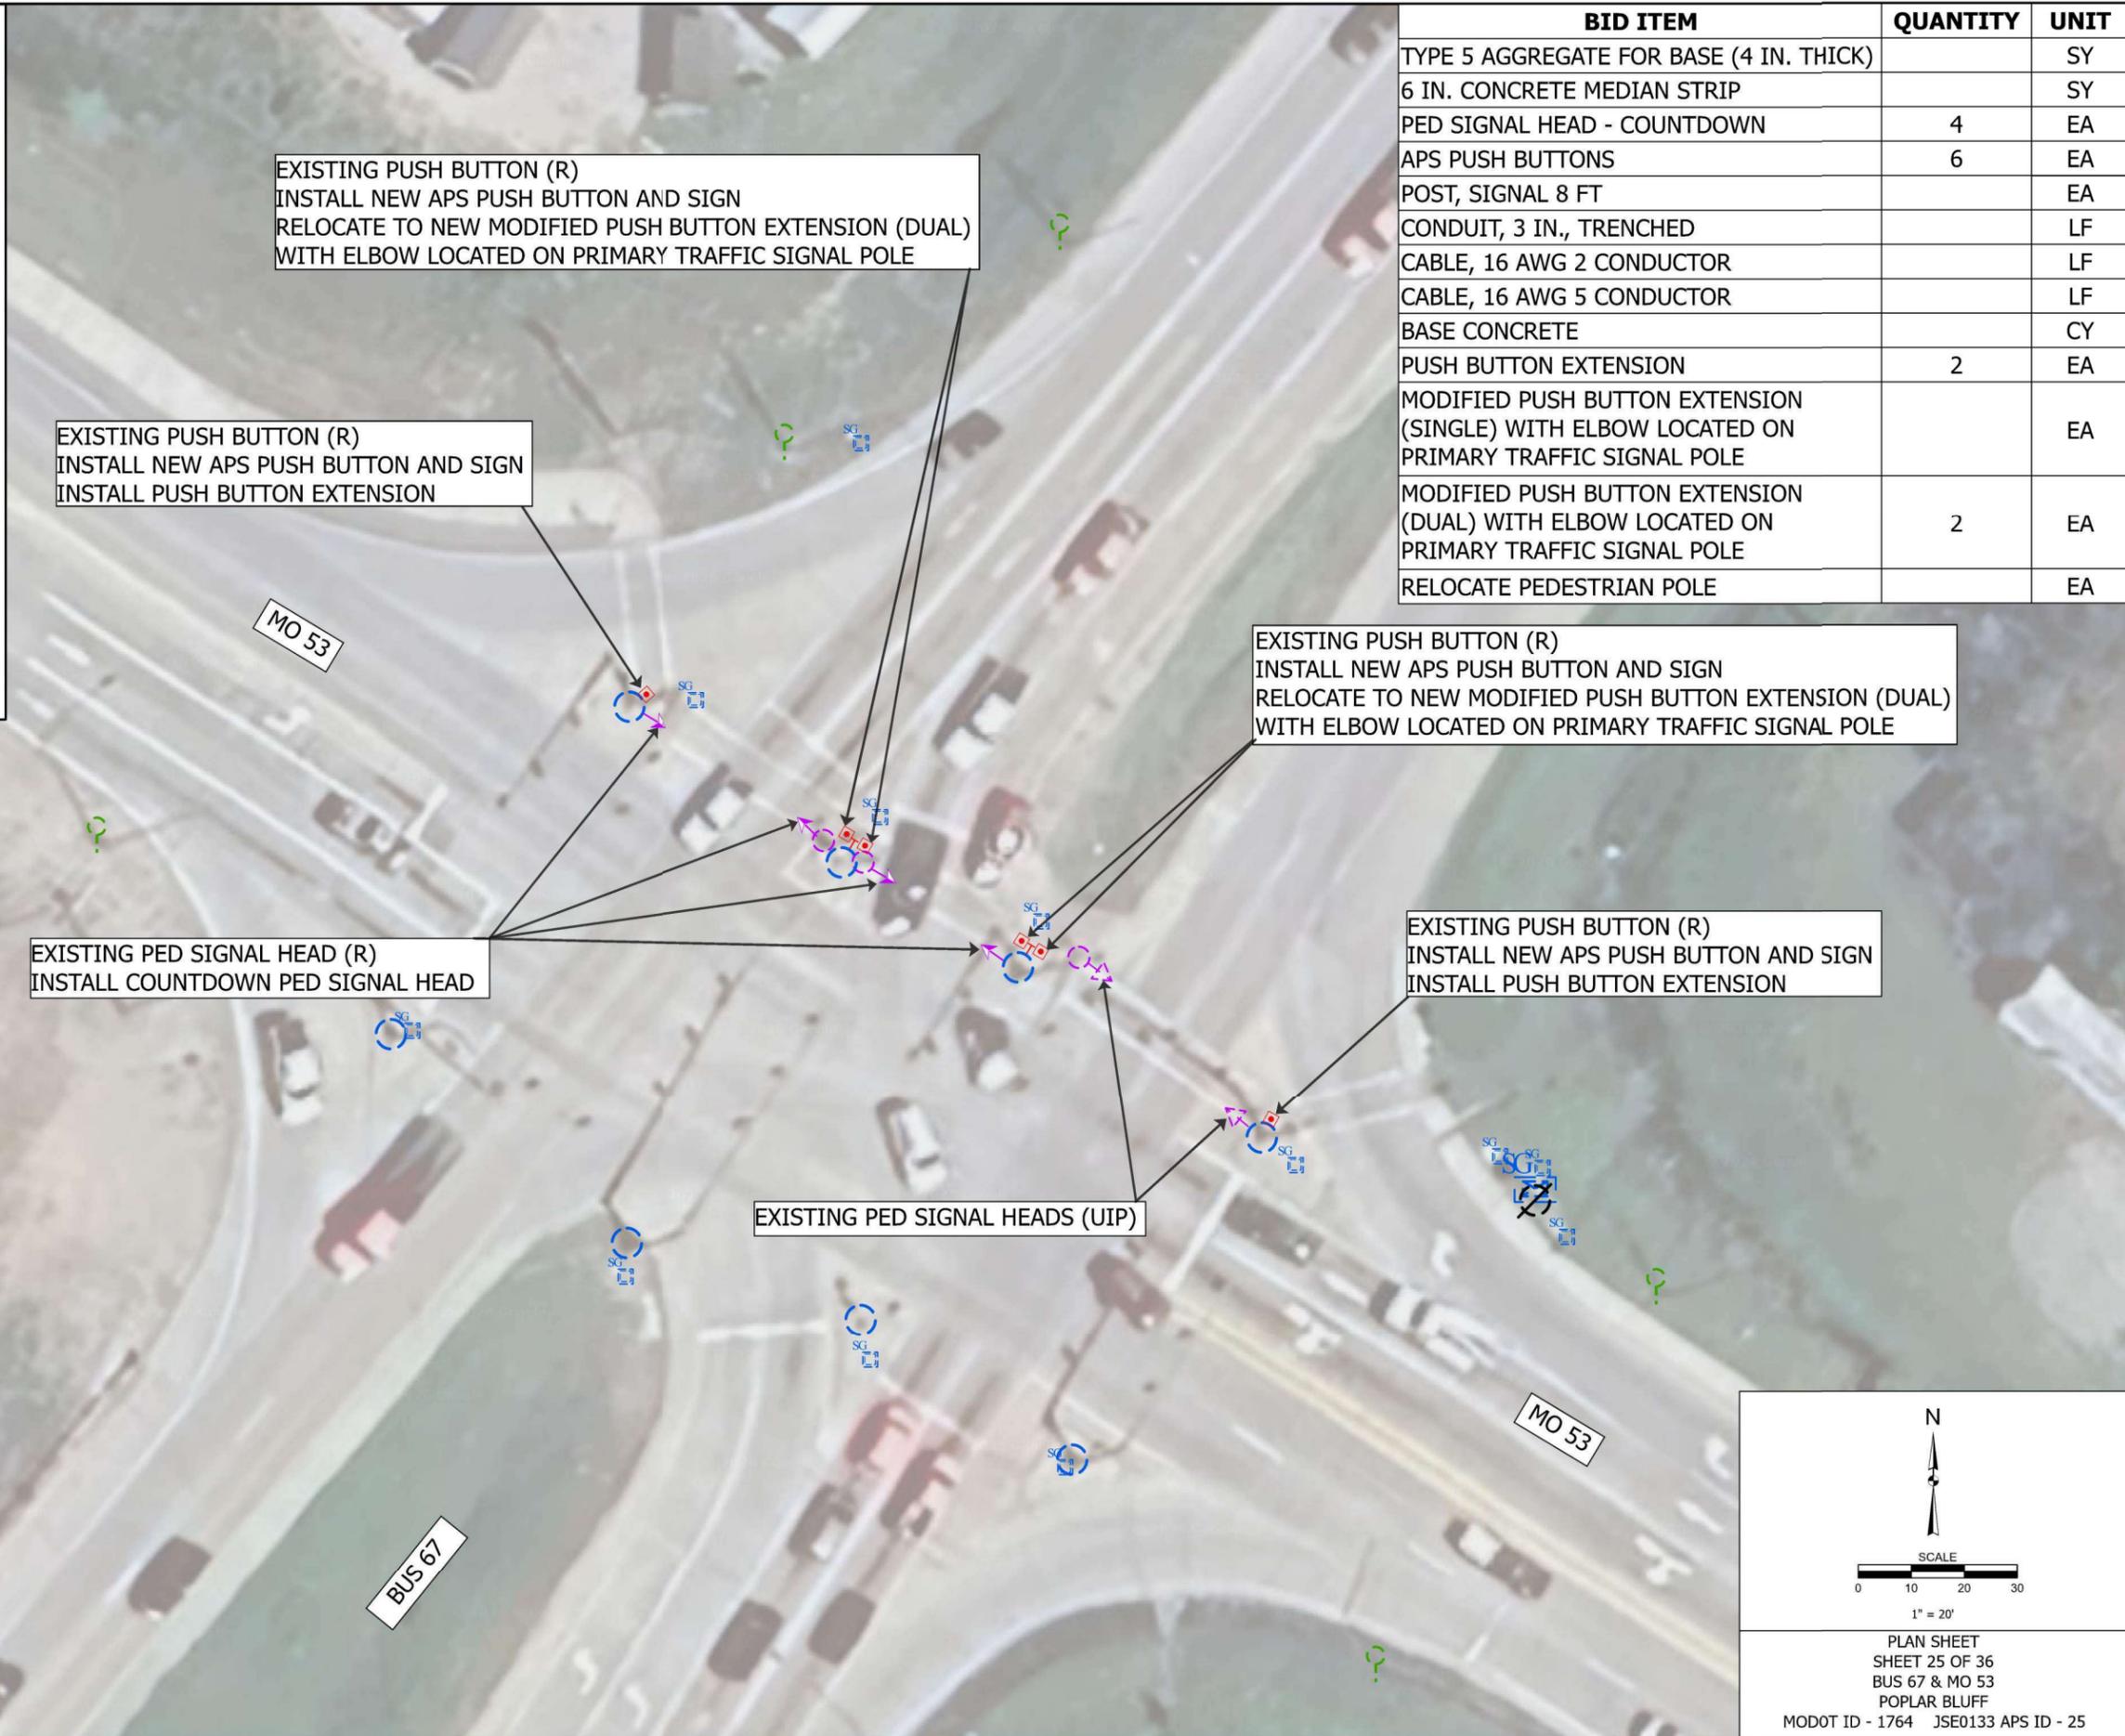

BID ITEM	QUANTITY	UNIT
TYPE 5 AGGREGATE FOR BASE (4 IN. THICK)		SY
6 IN. CONCRETE MEDIAN STRIP		SY
PED SIGNAL HEAD - COUNTDOWN	4	EA
APS PUSH BUTTONS	6	EA
POST, SIGNAL 8 FT		EA
CONDUIT, 3 IN., TRENCHED		LF
CABLE, 16 AWG 2 CONDUCTOR		LF
CABLE, 16 AWG 5 CONDUCTOR		LF
BASE CONCRETE		CY
PUSH BUTTON EXTENSION	2	EA
MODIFIED PUSH BUTTON EXTENSION (SINGLE) WITH ELBOW LOCATED ON PRIMARY TRAFFIC SIGNAL POLE		EA
MODIFIED PUSH BUTTON EXTENSION (DUAL) WITH ELBOW LOCATED ON PRIMARY TRAFFIC SIGNAL POLE	2	EA
RELOCATE PEDESTRIAN POLE		EA

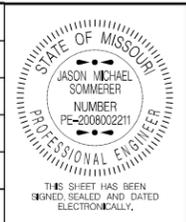

DATE PREPARED 1/14/2026	
ROUTE VAR	STATE MO
DISTRICT SE	SHEET NO. 28
COUNTY VARIOUS	
JOB NO. JSE0133	
CONTRACT ID.	
PROJECT NO.	
BRIDGE NO.	


DESCRIPTION	DATE

MISSOURI HIGHWAYS AND TRANSPORTATION COMMISSION

105 WEST CAPITOL  
JEFFERSON CITY, MO 65102  
1-888-ASK-MODOT (1-888-275-6636)

**Bartlett & West**

10733 SUNSET OFFICE DR SUITE 220 - SUNSET HILLS, MO 63127  
PHONE 573-634-3181  
CERTIFICATE OF AUTHORITY NO. 000167 - ENGINEERING  
WWW.BARTLETTWEST.COM

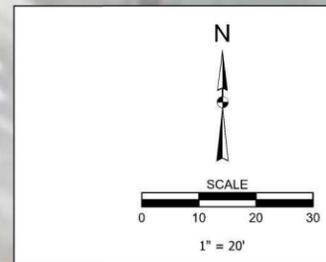

PLAN SHEET  
SHEET 25 OF 36  
BUS 67 & MO 53  
POPLAR BLUFF  
MODOT ID - 1764 JSE0133 APS ID - 25

IF A SEAL IS PRESENT ON THIS SHEET IT HAS BEEN ELECTRONICALLY SEALED AND DATED.














LEGEND	
<b>EXISTING</b>	
	ITS PULL BOX
	LIGHT POLE
	LIGHTING CABINET
	LIGHTING PULL BOX
	PED POLE
	PUSH BUTTON
	PED SIGNAL HEAD
	POWER SOURCE
	SIGNAL CABINET
	SIGNAL POLE
	SIGNAL PULL BOX
<b>PROPOSED</b>	
	APS PUSH BUTTON
	PED SIGNAL HEAD - COUNTDOWN
	PED POST
	CONCRETE REPLACEMENT
	TRENCHED CONDUIT

BID ITEM	QUANTITY	UNIT
TYPE 5 AGGREGATE FOR BASE (4 IN. THICK)		SY
6 IN. CONCRETE MEDIAN STRIP		SY
PED SIGNAL HEAD - COUNTDOWN		EA
APS PUSH BUTTONS	4	EA
POST, SIGNAL 8 FT	1	EA
CONDUIT, 3 IN., TRENCHED	16	LF
CABLE, 16 AWG 2 CONDUCTOR	190	LF
CABLE, 16 AWG 5 CONDUCTOR	190	LF
BASE CONCRETE	0.4	CY
PUSH BUTTON EXTENSION		EA
MODIFIED PUSH BUTTON EXTENSION (SINGLE) WITH ELBOW LOCATED ON PRIMARY TRAFFIC SIGNAL POLE		EA
MODIFIED PUSH BUTTON EXTENSION (DUAL) WITH ELBOW LOCATED ON PRIMARY TRAFFIC SIGNAL POLE		EA
RELOCATE PEDESTRIAN POLE		EA

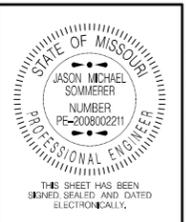

DATE PREPARED  
1/16/2026

ROUTE STATE  
VAR MO

DISTRICT SHEET NO.  
SE 35

COUNTY  
VARIOUS

JOB NO.  
JSE0133

CONTRACT ID.

PROJECT NO.

BRIDGE NO.

DESCRIPTION	DATE



MISSOURI HIGHWAYS AND TRANSPORTATION COMMISSION

**MoDOT**


105 WEST CAPITOL  
JEFFERSON CITY, MO 65102  
1-888-ASK-MODOT (1-888-275-6636)

**Bartlett & West**

10733 SUNSET OFFICE DR SUITE 220 - SUNSET HILLS, MO 63127  
PHONE 573-634-3181  
CERTIFICATE OF AUTHORITY NO. 000167 - ENGINEERING  
WWW.BARTLETTWEST.COM

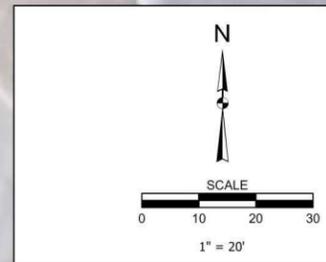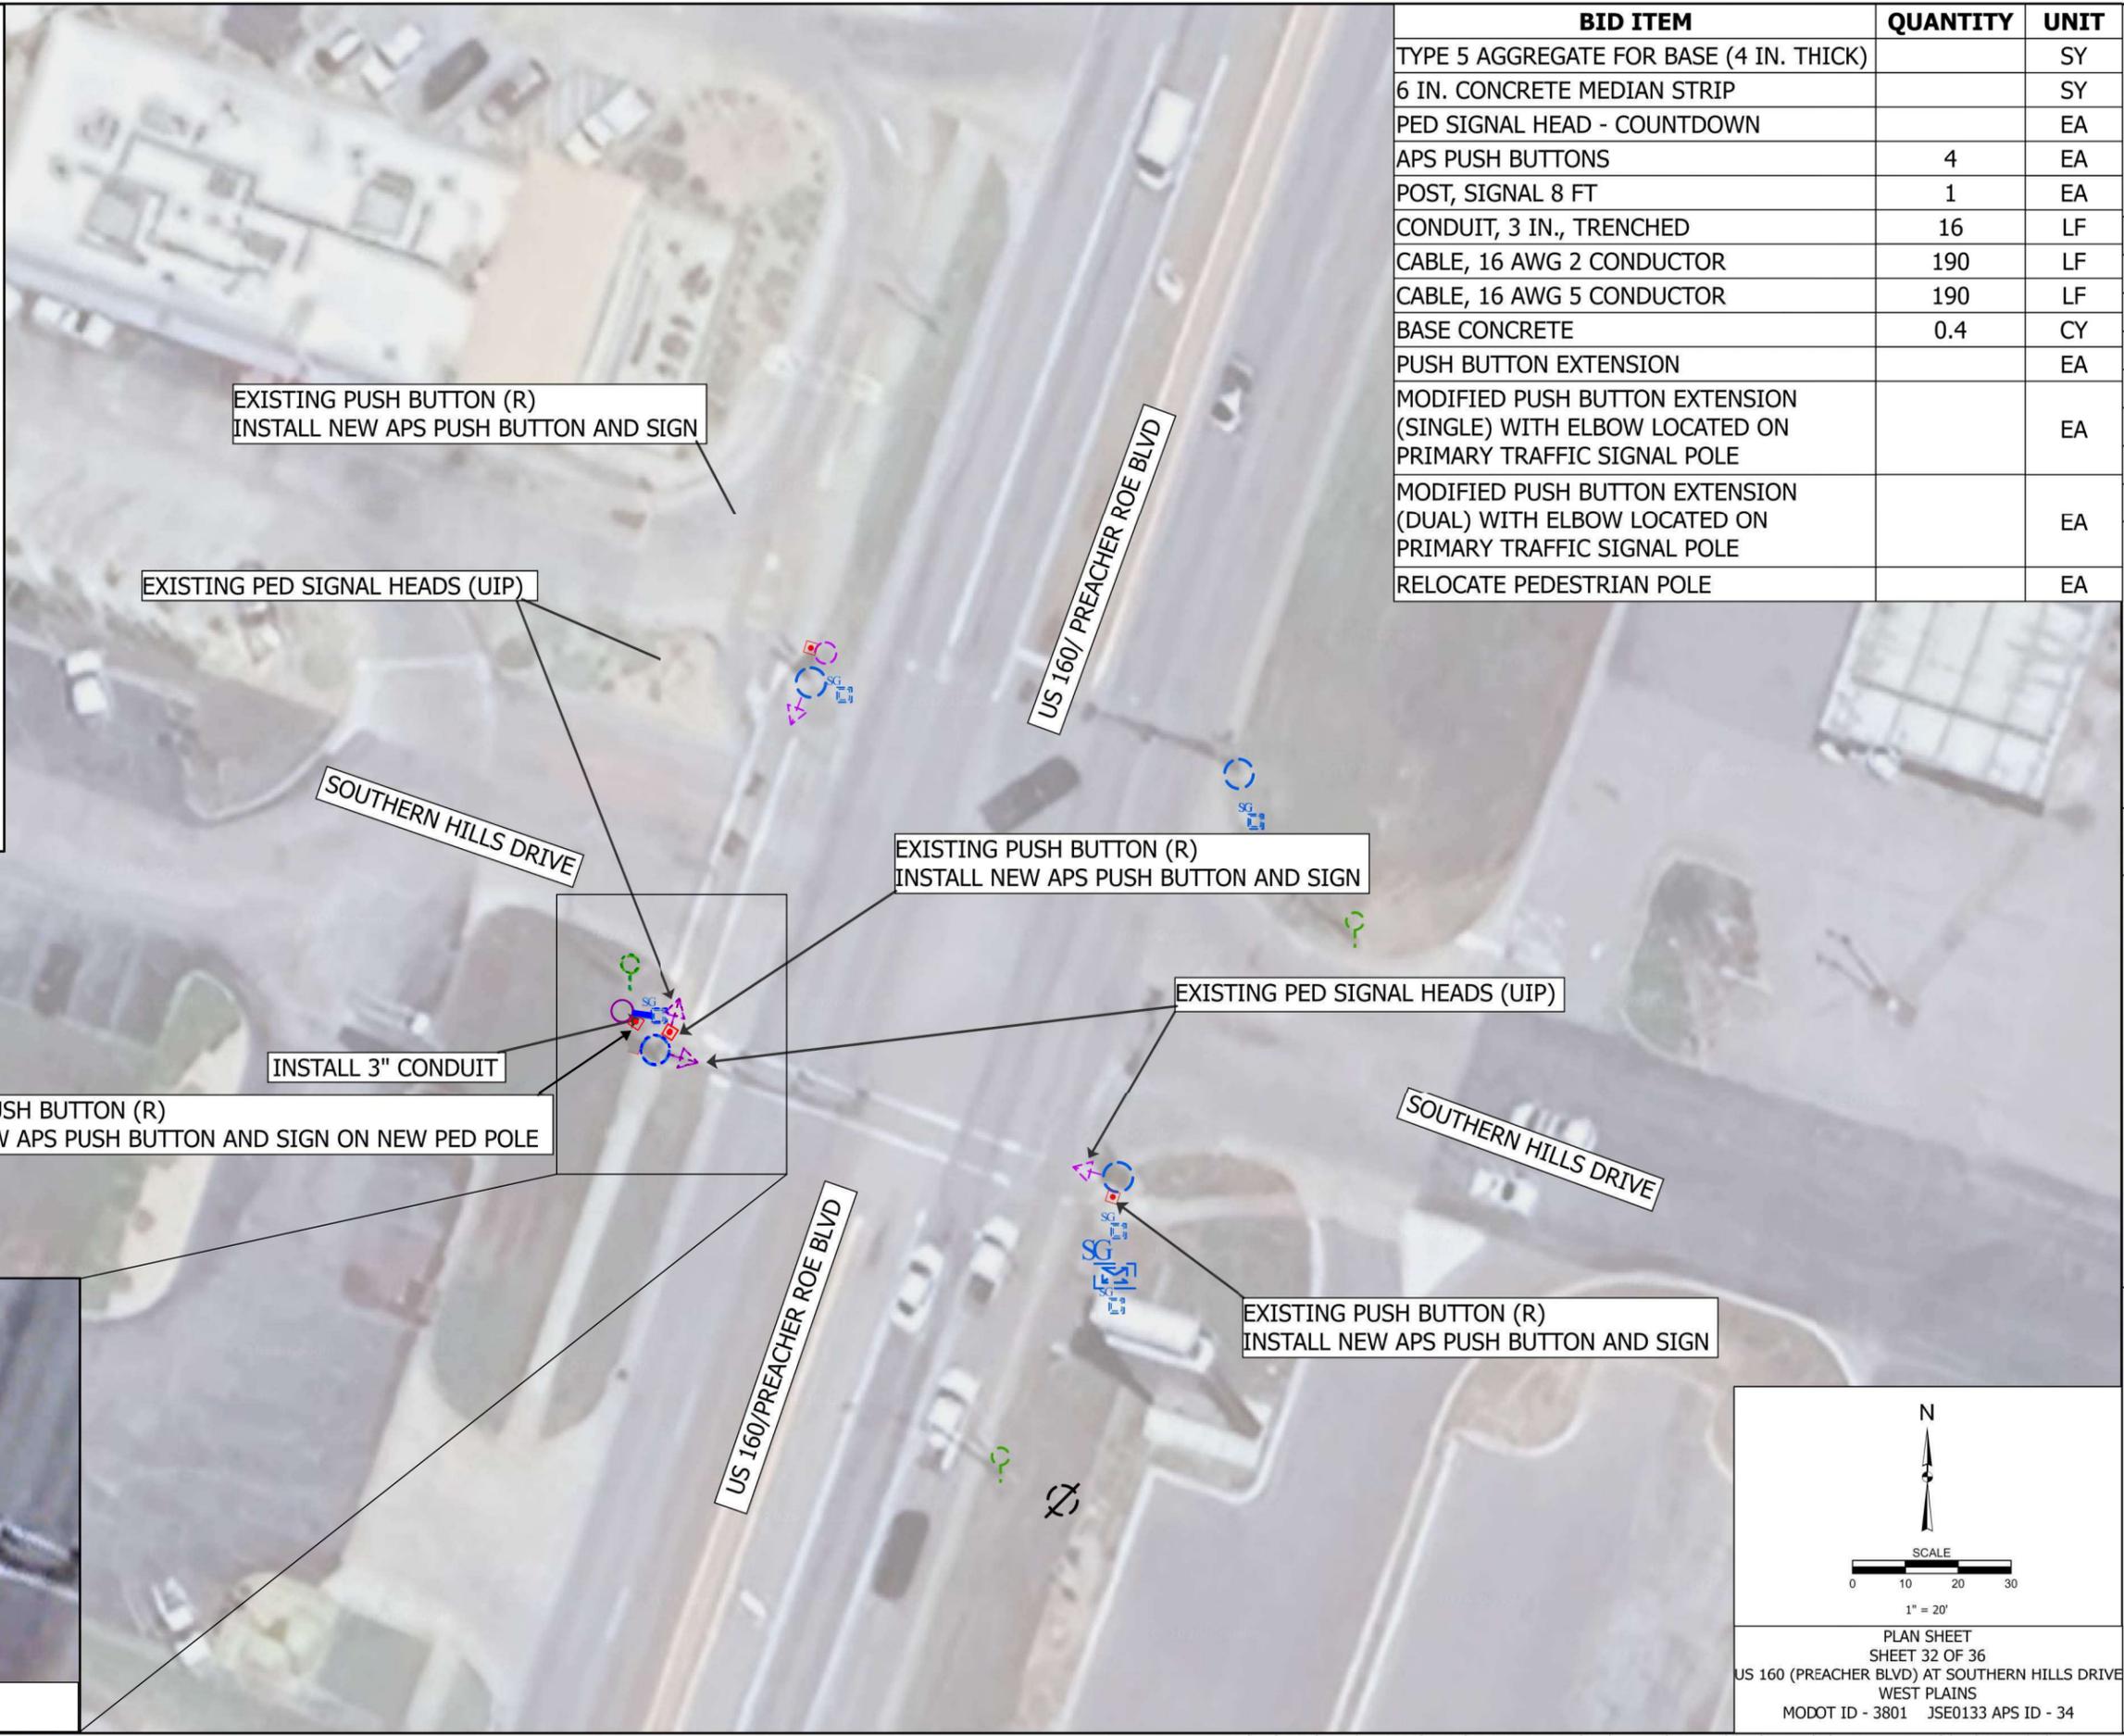

PLAN SHEET  
SHEET 32 OF 36  
US 160 (PREACHER BLVD) AT SOUTHERN HILLS DRIVE  
WEST PLAINS  
MODOT ID - 3801 JSE0133 APS ID - 34

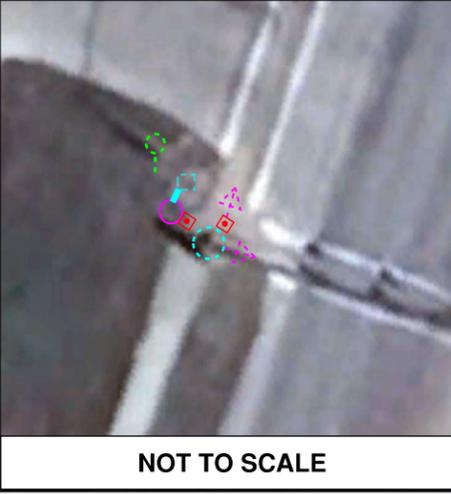


NOT TO SCALE

IF A SEAL IS PRESENT ON THIS SHEET IT HAS BEEN ELECTRONICALLY SEALED AND DATED.

LEGEND	
<b>EXISTING</b>	
	ITS PULL BOX
	LIGHT POLE
	LIGHTING CABINET
	LIGHTING PULL BOX
	PED POLE
	PUSH BUTTON
	PED SIGNAL HEAD
	POWER SOURCE
	SIGNAL CABINET
	SIGNAL POLE
	SIGNAL PULL BOX
<b>PROPOSED</b>	
	APS PUSH BUTTON
	PED SIGNAL HEAD - COUNTDOWN

BID ITEM	QUANTITY	UNIT
PED SIGNAL HEAD - COUNTDOWN		EA
APS PUSH BUTTONS	4	EA
PUSH BUTTON EXTENSION		EA

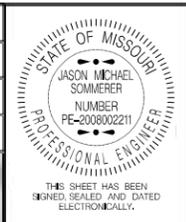

DATE PREPARED	12/12/2025
ROUTE	VAR
STATE	MO
DISTRICT	SE
SHEET NO.	36
COUNTY	VARIOUS
JOB NO.	JSE0133
CONTRACT ID.	
PROJECT NO.	
BRIDGE NO.	


DESCRIPTION	DATE

MISSOURI HIGHWAYS AND TRANSPORTATION COMMISSION

105 WEST CAPITOL  
JEFFERSON CITY, MO 65102  
1-888-454-MODOT (1-888-275-6636)

**Bartlett & West**

10733 SUNSET OFFICE DR SUITE 220 - SUNSET HILLS, MO 63127  
PHONE 573-634-3181  
CERTIFICATE OF AUTHORITY NO. 000167 - ENGINEERING  
WWW.BARTLETTWEST.COM

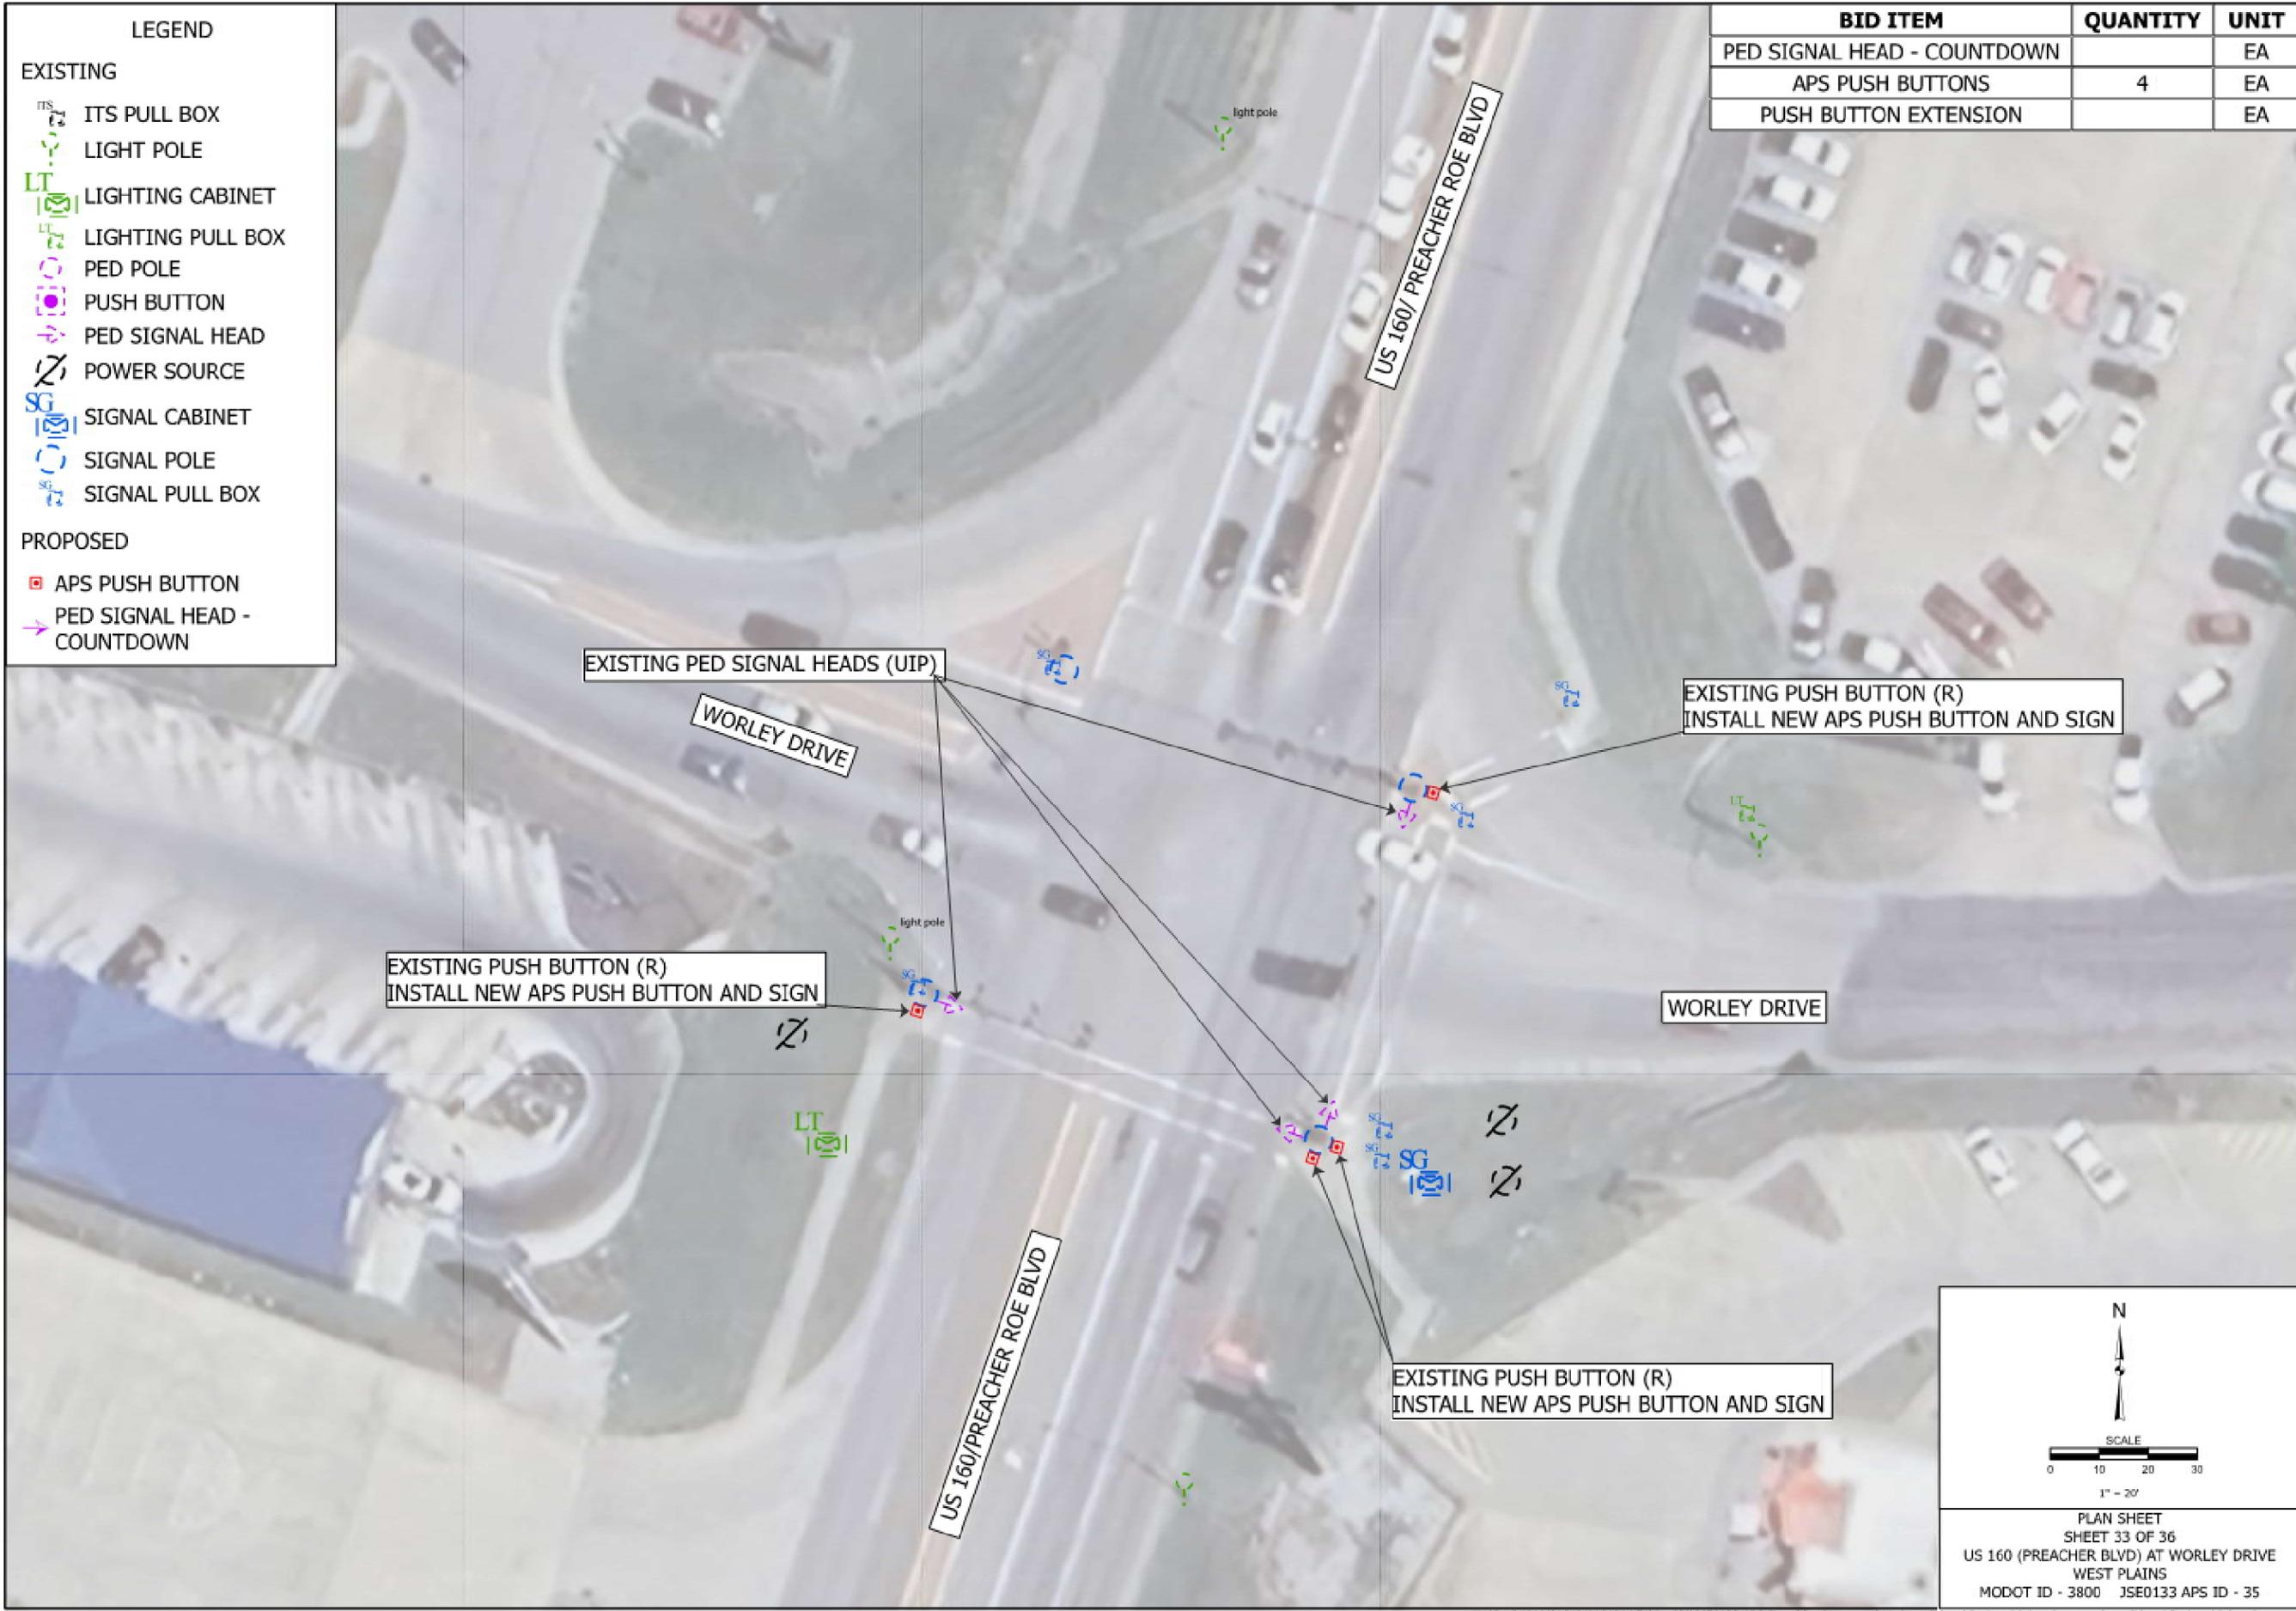


PLAN SHEET  
SHEET 33 OF 36  
US 160 (PREACHER BLVD) AT WORLEY DRIVE  
WEST PLAINS  
MODOT ID - 3800 JSE0133 APS ID - 35

IF A SEAL IS PRESENT ON THIS SHEET IT HAS BEEN ELECTRONICALLY SEALED AND DATED.

LEGEND	
<b>EXISTING</b>	
	ITS PULL BOX
	LIGHT POLE
	LIGHTING CABINET
	LIGHTING PULL BOX
	PED POLE
	PUSH BUTTON
	PED SIGNAL HEAD
	POWER SOURCE
	SIGNAL CABINET
	SIGNAL POLE
	SIGNAL PULL BOX
<b>PROPOSED</b>	
	APS PUSH BUTTON
	PED SIGNAL HEAD - COUNTDOWN

BID ITEM	QUANTITY	UNIT
PED SIGNAL HEAD - COUNTDOWN		EA
APS PUSH BUTTONS	4	EA
PUSH BUTTON EXTENSION		EA

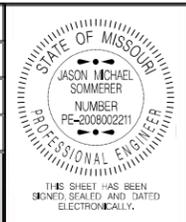

DATE PREPARED	12/12/2025
ROUTE	VAR MO
DISTRICT	SE 37
COUNTY	VARIOUS
JOB NO.	JSE0133
CONTRACT ID.	
PROJECT NO.	
BRIDGE NO.	



DESCRIPTION	DATE

MISSOURI HIGHWAYS AND TRANSPORTATION COMMISSION

105 WEST CAPITOL  
JEFFERSON CITY, MO 65102  
1-888-45K-MODOT (1-888-275-6636)

**Bartlett & West**

10733 SUNSET OFFICE DR SUITE 220 - SUNSET HILLS, MO 63127  
PHONE 573-634-3181  
CERTIFICATE OF AUTHORITY NO. 000167 - ENGINEERING  
WWW.BARTLETTWEST.COM

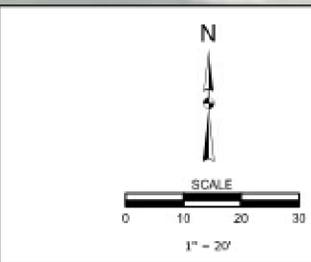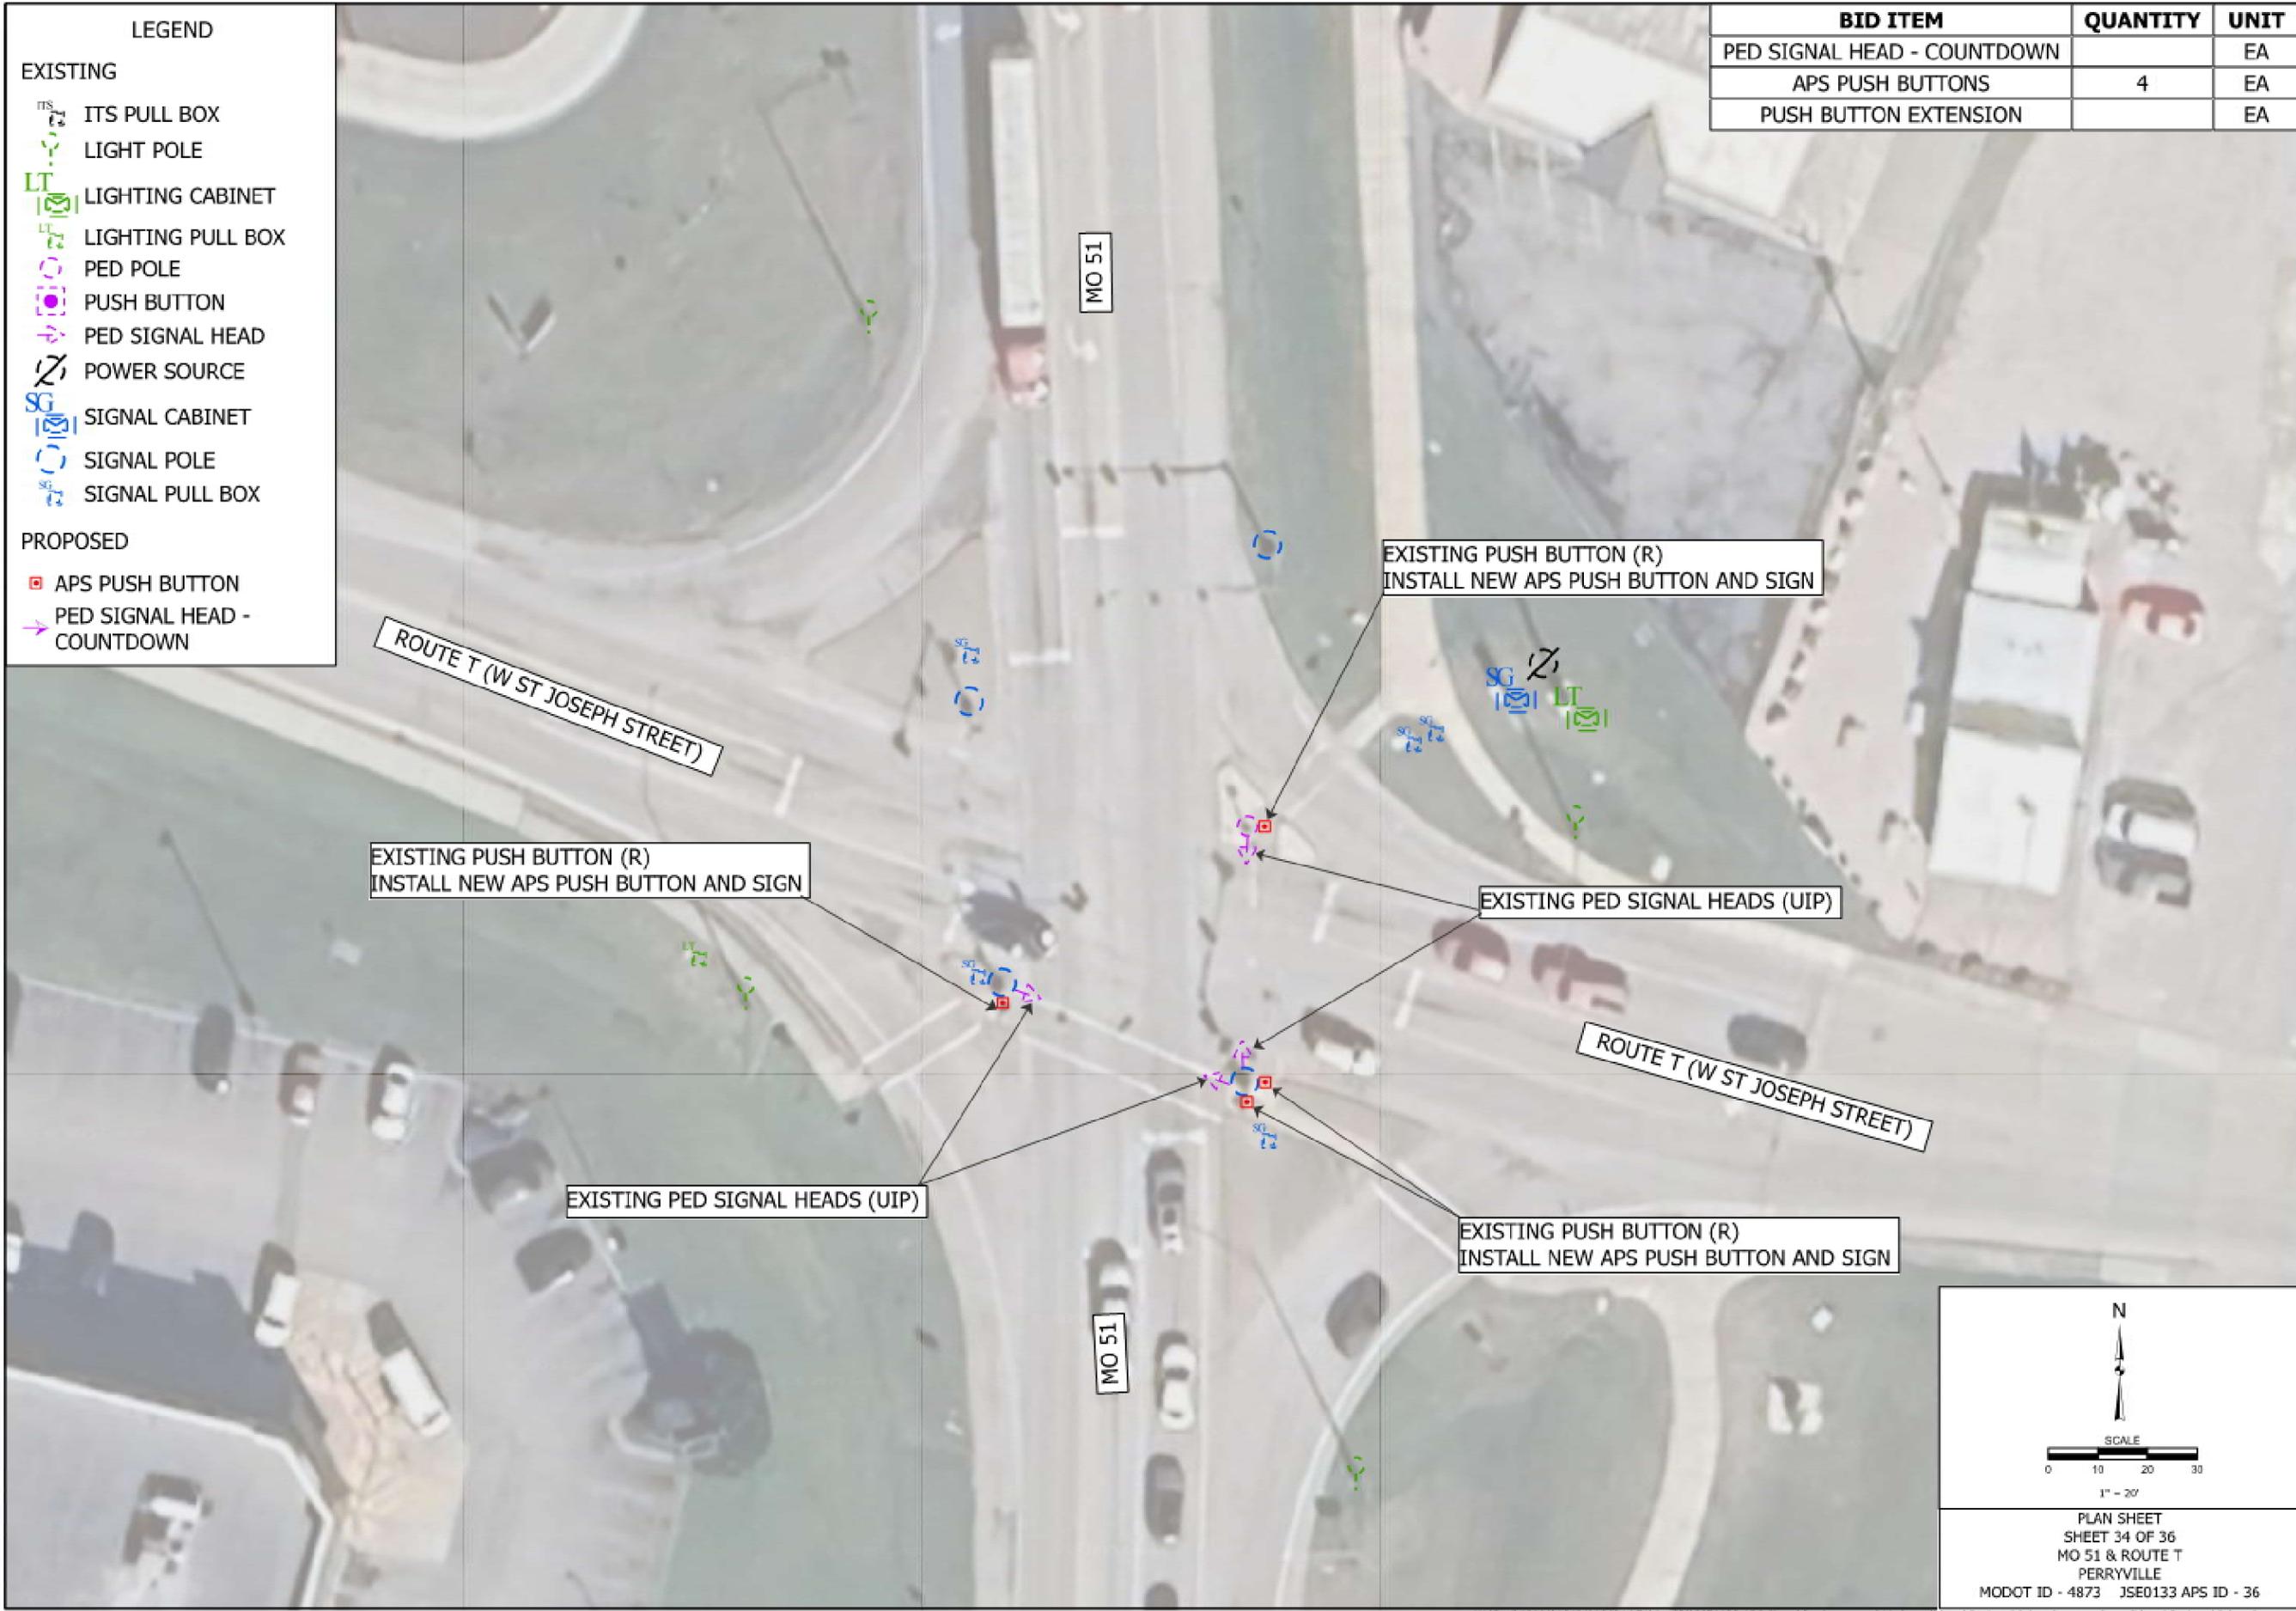

PLAN SHEET  
SHEET 34 OF 36  
MO 51 & ROUTE T  
PERRYVILLE  
MODOT ID - 4873 JSE0133 APS ID - 36

IF A SEAL IS PRESENT ON THIS SHEET IT HAS BEEN ELECTRONICALLY SEALED AND DATED.












NOT TO SCALE

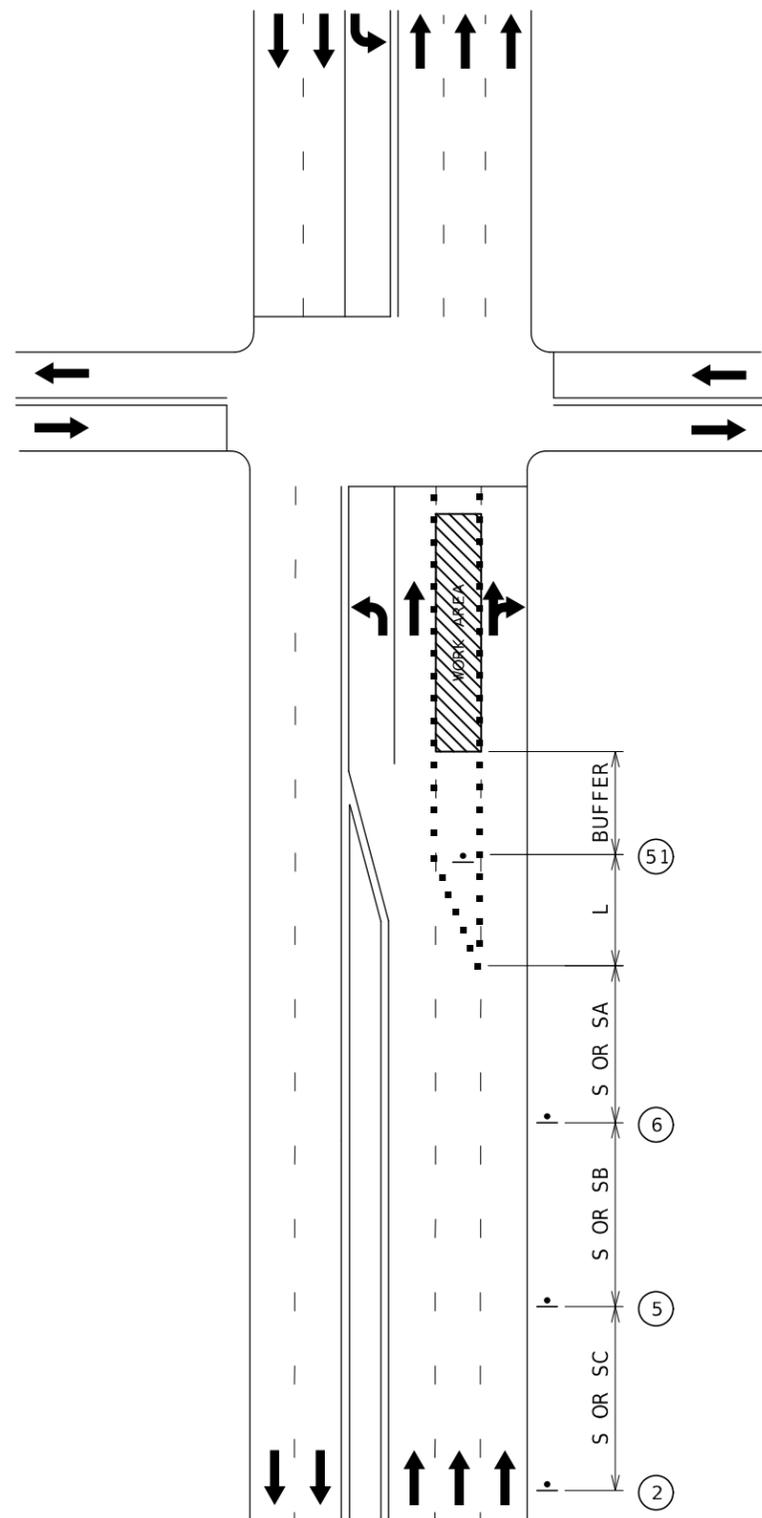

LANE CLOSURE ON NEAR SIDE OF INTERSECTION



WO20-1  
2



WO20-5  
5




WO20-6a  
6



W012-1  
51

TEMPORARY TRAFFIC CONTROL  
TA-21  
SHEET 4 OF 8

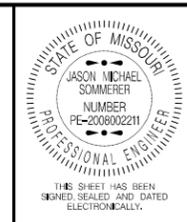

DATE PREPARED	
12/15/2025	
ROUTE	STATE
VAR	MO
DISTRICT	SHEET NO.
SE	43
COUNTY	
VARIOUS	
JOB NO.	
JSE0133	
CONTRACT ID.	
PROJECT NO.	
BRIDGE NO.	

DATE	DESCRIPTION

MISSOURI HIGHWAYS AND TRANSPORTATION COMMISSION

105 WEST CAPITOL  
JEFFERSON CITY, MO 65102  
1-888-ASK-MODOT (1-888-275-6636)


**Bartlett & West**

10733 SUNSET OFFICE DR SUITE 220 - SUNSET HILLS, MO 63127  
PHONE 636-875-4543 FAX 636-875-4544  
CERTIFICATE OF AUTHORITY NO. 000707 - ENGINEERING  
WWW.BARTLETTWEST.COM

IF A SEAL IS PRESENT ON THIS SHEET IT HAS BEEN ELECTRONICALLY SEALED AND DATED.



NOT TO SCALE

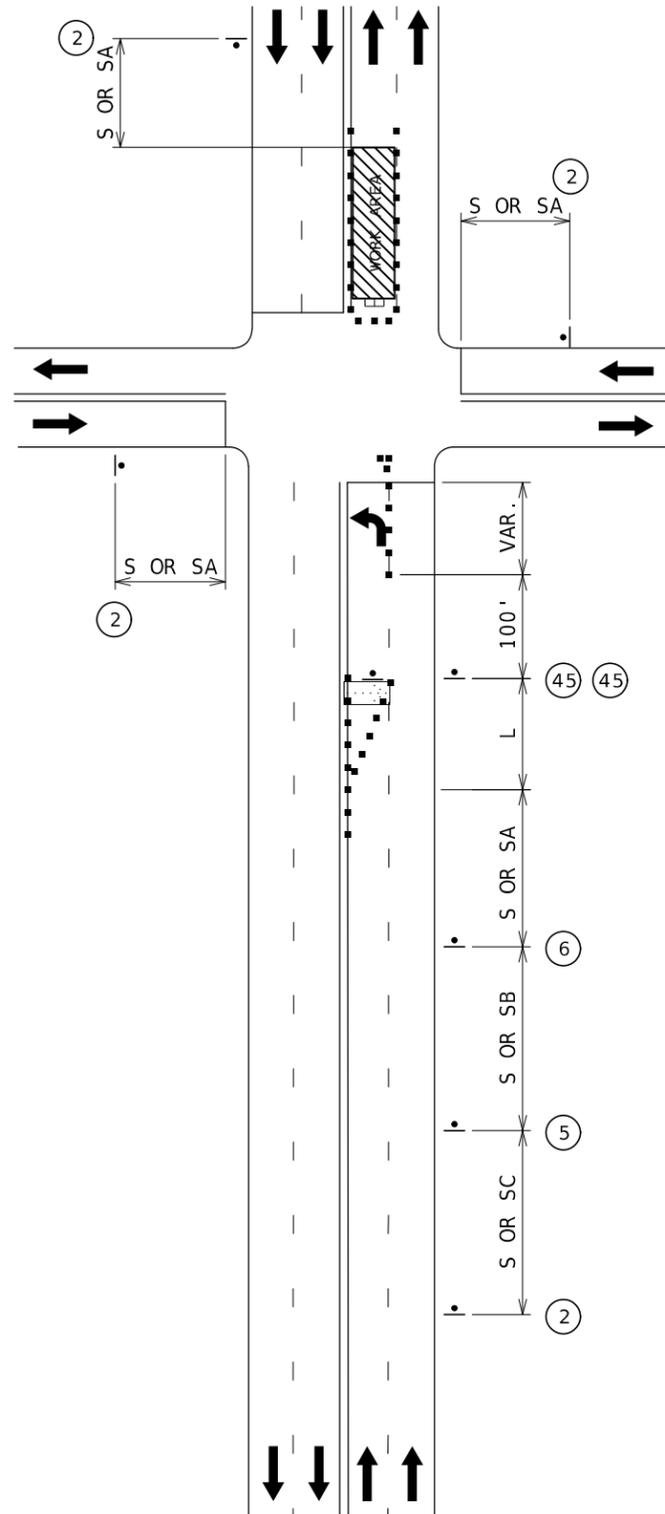

LEFT LANE CLOSURE ON FAR SIDE OF INTERSECTION



WO20-1

2



WO20-5

5



WO20-6a

6



R3-7L

45



DATE PREPARED		12/15/2025	
ROUTE	STATE	ROUTE	STATE
VAR	MO	VAR	MO
DISTRICT	SHEET NO.	DISTRICT	SHEET NO.
SE	45	SE	45
COUNTY			
VARIOUS			
JOB NO.			
JSE0133			
CONTRACT ID.			
PROJECT NO.			
BRIDGE NO.			

DATE	DESCRIPTION

MISSOURI HIGHWAYS AND TRANSPORTATION COMMISSION


105 WEST CAPITOL  
JEFFERSON CITY, MO 65102  
1-888-ASK-MODOT (1-888-275-6636)

**Bartlett & West**

10733 SUNSET OFFICE DR SUITE 220 - SUNSET HILLS, MO 63127  
PHONE 636-875-4543 FAX 636-875-4544  
CERTIFICATE OF AUTHORITY NO. 000707 - ENGINEERING  
WWW.BARTLETTWEST.COM

IF A SEAL IS PRESENT ON THIS SHEET IT HAS BEEN ELECTRONICALLY SEALED AND DATED.

TEMPORARY TRAFFIC CONTROL  
TA-23  
SHEET 6 OF 8

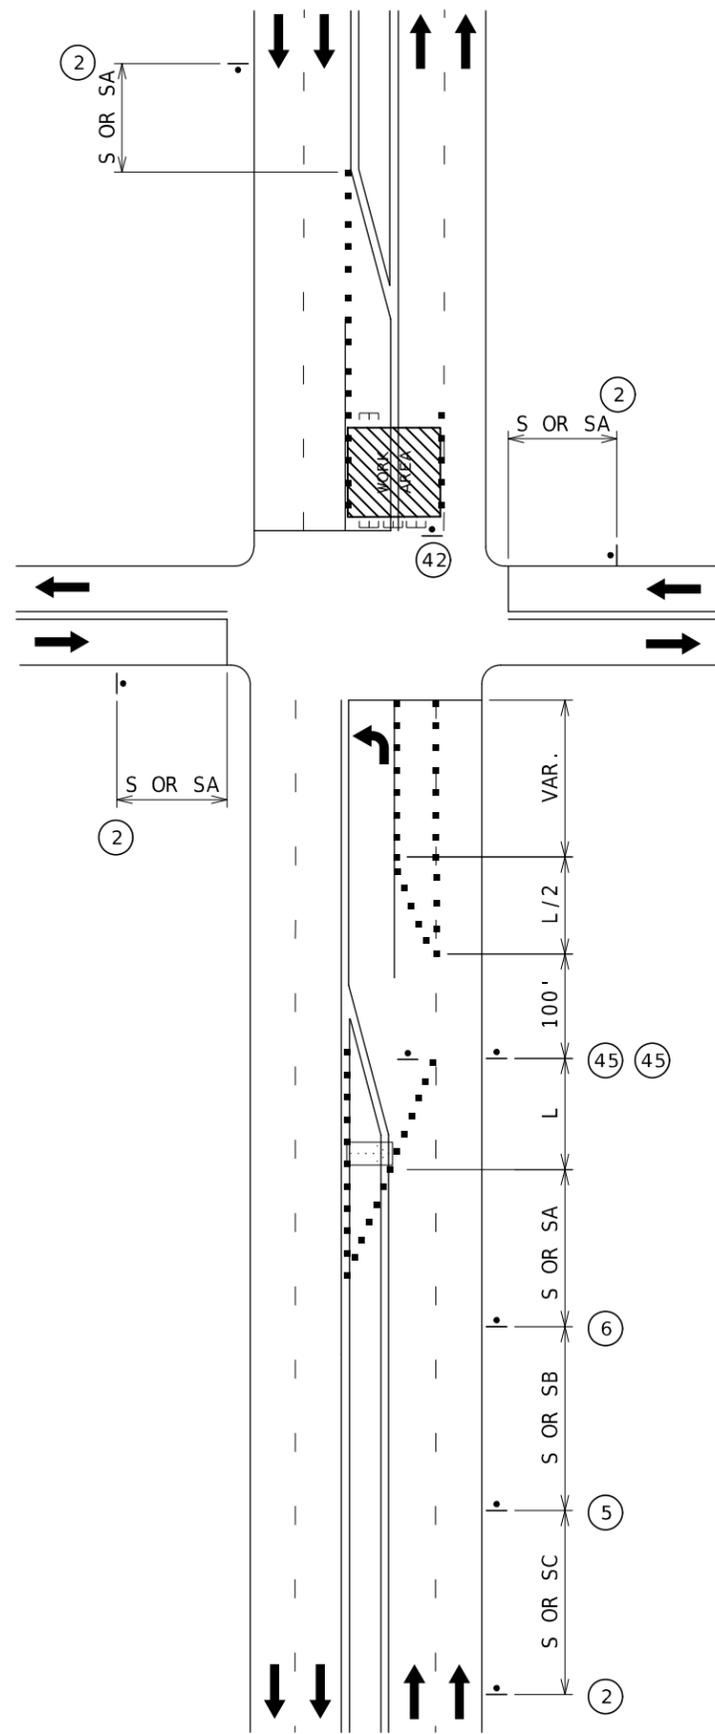

**MULTIPLE LANE CLOSURES  
AT AN INTERSECTION**



WO20-1  
②



R4-7a  
④2



WO20-5  
⑤



WO20-6a  
⑥



R3-7L  
④5

NOT TO SCALE

TEMPORARY TRAFFIC CONTROL  
TA-25  
SHEET 7 OF 8

STATE OF MISSOURI  
JASON MICHAEL SOMMERER  
NUMBER PE-200800211  
PROFESSIONAL ENGINEER

THIS SHEET HAS BEEN SIGNED, SEALED AND DATED ELECTRONICALLY.

DATE PREPARED 12/15/2025	
ROUTE VAR	STATE MO
DISTRICT SE	SHEET NO. 46
COUNTY VARIOUS	
JOB NO. JSE0133	
CONTRACT ID.	
PROJECT NO.	
BRIDGE NO.	


DATE	DESCRIPTION

MISSOURI HIGHWAYS AND TRANSPORTATION COMMISSION

105 WEST CAPITOL  
JEFFERSON CITY, MO 65102  
1-888-ASK-MODOT (1-888-275-6636)

**Bartlett & West**  
 10733 SUNSET OFFICE DR SUITE 220 - SUNSET HILLS, MO 63127  
 PHONE 636-875-4543 FAX 636-875-4544  
 CERTIFICATE OF AUTHORITY NO. 000707 - ENGINEERING  
 WWW.BARTLETTWEST.COM

NOT TO SCALE

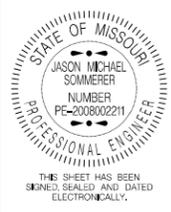

DATE PREPARED  
12/15/2025

ROUTE STATE  
VAR MO

DISTRICT SHEET NO.  
SE 47

COUNTY  
VARIOUS

JOB NO.  
JSE0133

CONTRACT ID.

PROJECT NO.

BRIDGE NO.

DATE	DESCRIPTION


MISSOURI HIGHWAYS AND TRANSPORTATION COMMISSION



105 WEST CAPITOL  
JEFFERSON CITY, MO 65102  
1-888-ASK-MODOT (1-888-275-6636)

**Bartlett & West**  
10733 SUNSET OFFICE DR SUITE 220 - SUNSET HILLS, MO 63127  
PHONE 636-454-3481  
CERTIFICATE OF AUTHORITY NO. 000707 - ENGINEERING  
WWW.BARTLETTWEST.COM

IF A SEAL IS PRESENT ON THIS SHEET IT HAS BEEN ELECTRONICALLY SEALED AND DATED.

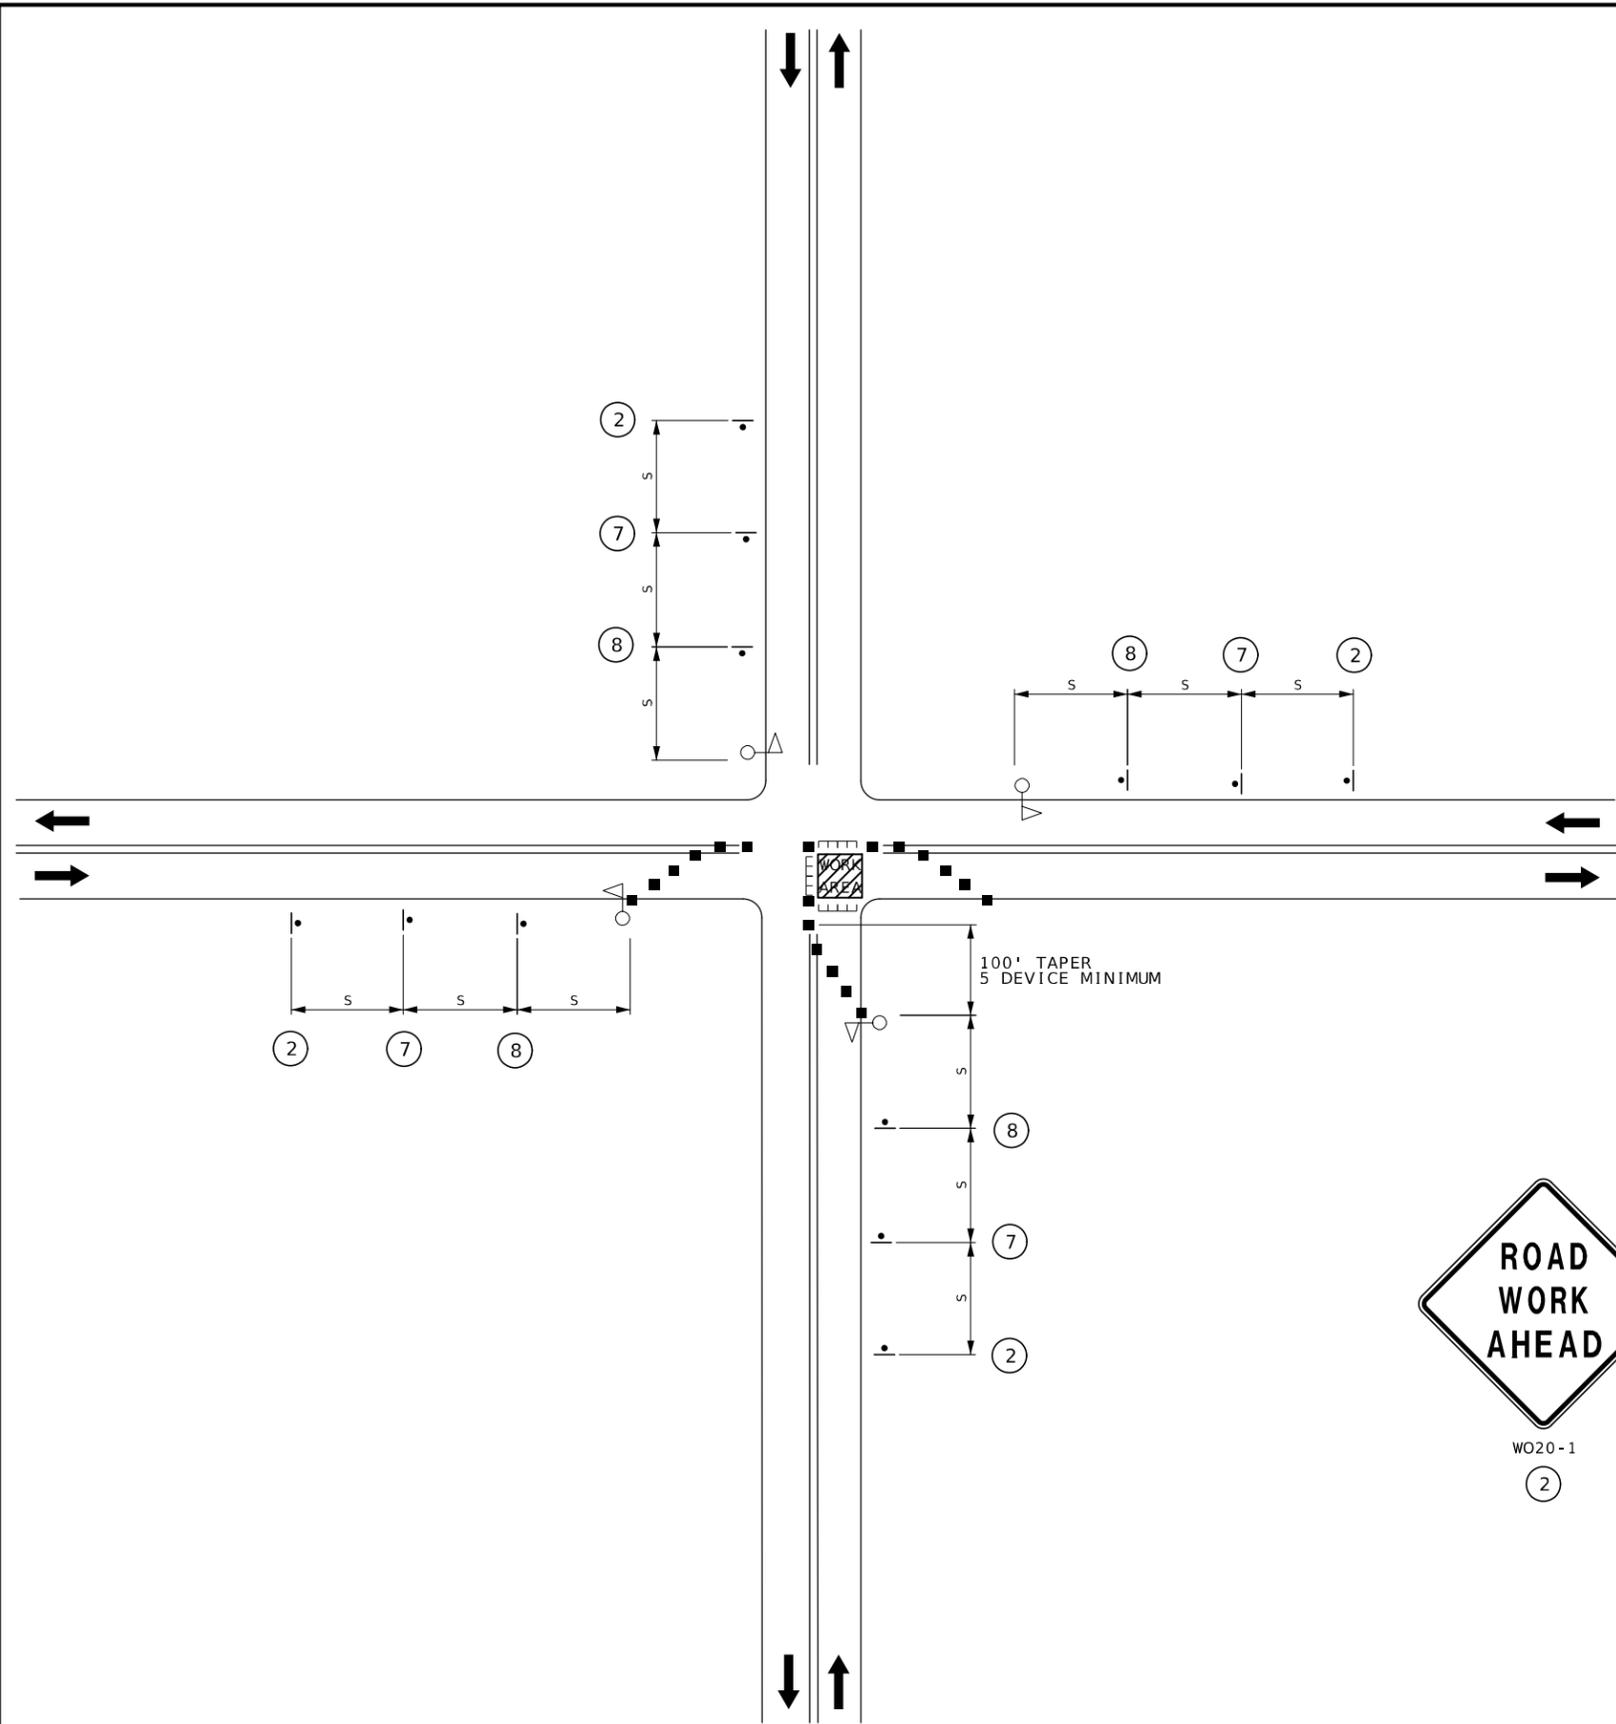

CLOSURE AT THE SIDE OF INTERSECTION

TEMPORARY TRAFFIC CONTROL  
TA-27  
SHEET 8 OF 8