















DATE PREPARED  
2/9/2026

ROUTE	STATE
40	MO
DISTRICT	SHEET NO.
KC	4


COUNTY  
JACKSON

JOB NO.  
JKU0201

CONTRACT ID.

PROJECT NO.

BRIDGE NO.

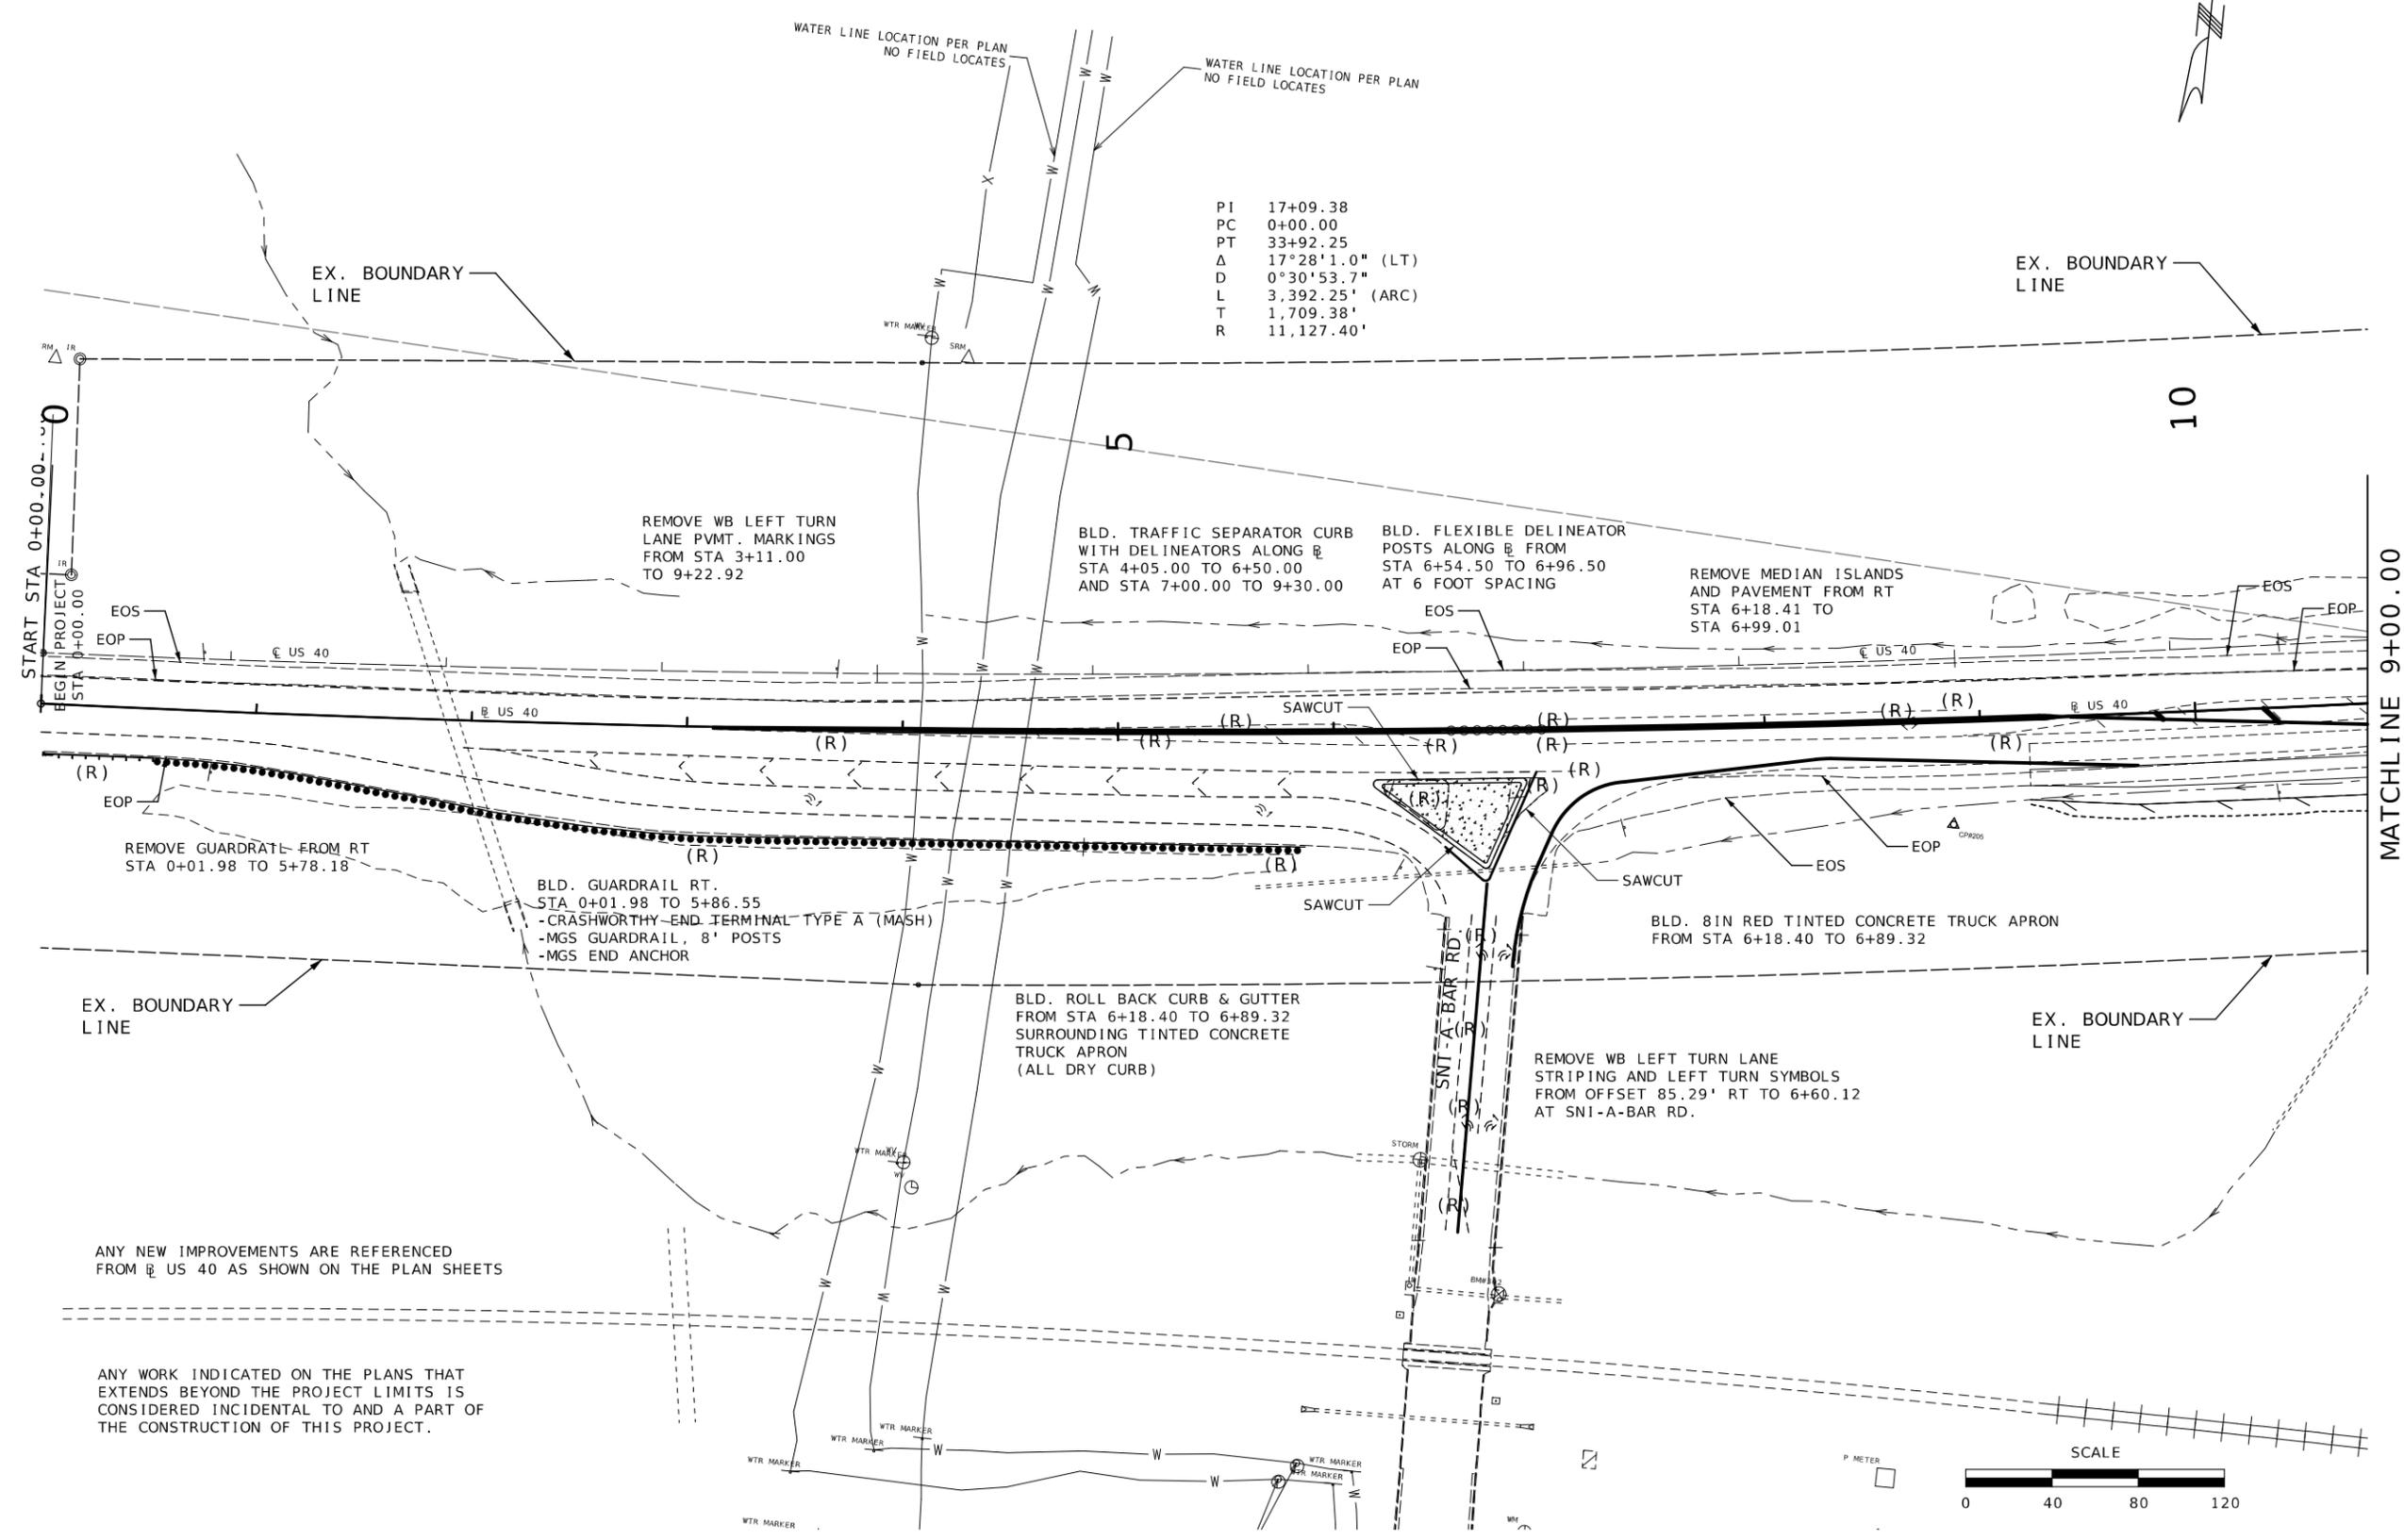

DATE	DESCRIPTION

MISSOURI HIGHWAYS AND TRANSPORTATION COMMISSION

MoDOT

105 WEST CAPITOL  
JEFFERSON CITY, MO 65102  
1-888-ASK-MODOT (1-888-275-6636)

PLAN SHEET  
SHEET 1 OF 4






















NOT TO SCALE

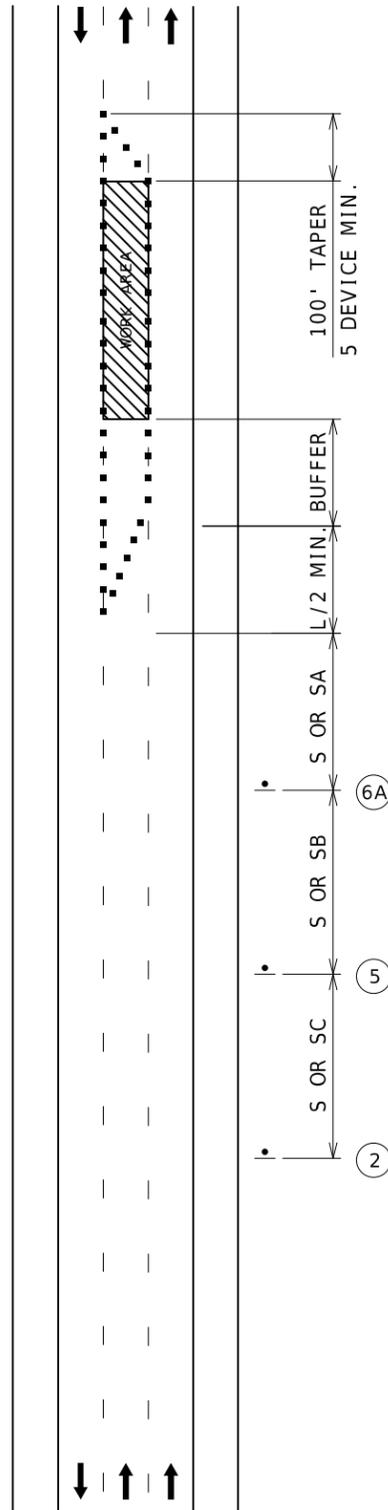


LEFT



CENTER OR LEFT

### INTERIOR LANE CLOSURE ON A DIVIDED HIGHWAY

TEMPORARY TRAFFIC CONTROL  
SNI-A-BAR MEDIAN  
SHEET 6 OF 6

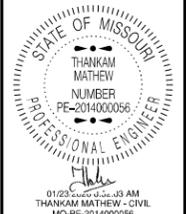

DATE PREPARED  
1/22/2026

ROUTE 40	STATE MO
DISTRICT KC	SHEET NO. 15

COUNTY  
JACKSON

JOB NO.  
JKU0201

CONTRACT ID.

PROJECT NO.

BRIDGE NO.

DATE	DESCRIPTION

MISSOURI HIGHWAYS AND TRANSPORTATION COMMISSION

105 WEST CAPITOL  
JEFFERSON CITY, MO 65102  
1-888-ASK-MODOT (1-888-273-6636)

**TEMPORARY EROSION CONTROL LEGEND**



- (A) ALTERNATE DITCH CHECK
- (R) ROCK DITCH CHECK
- (S) SEDIMENT TRAP
- ▽ SILT FENCE

EXIST. BOUNDARY

EXIST. BOUNDARY

10

15

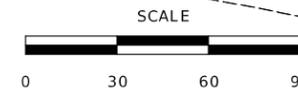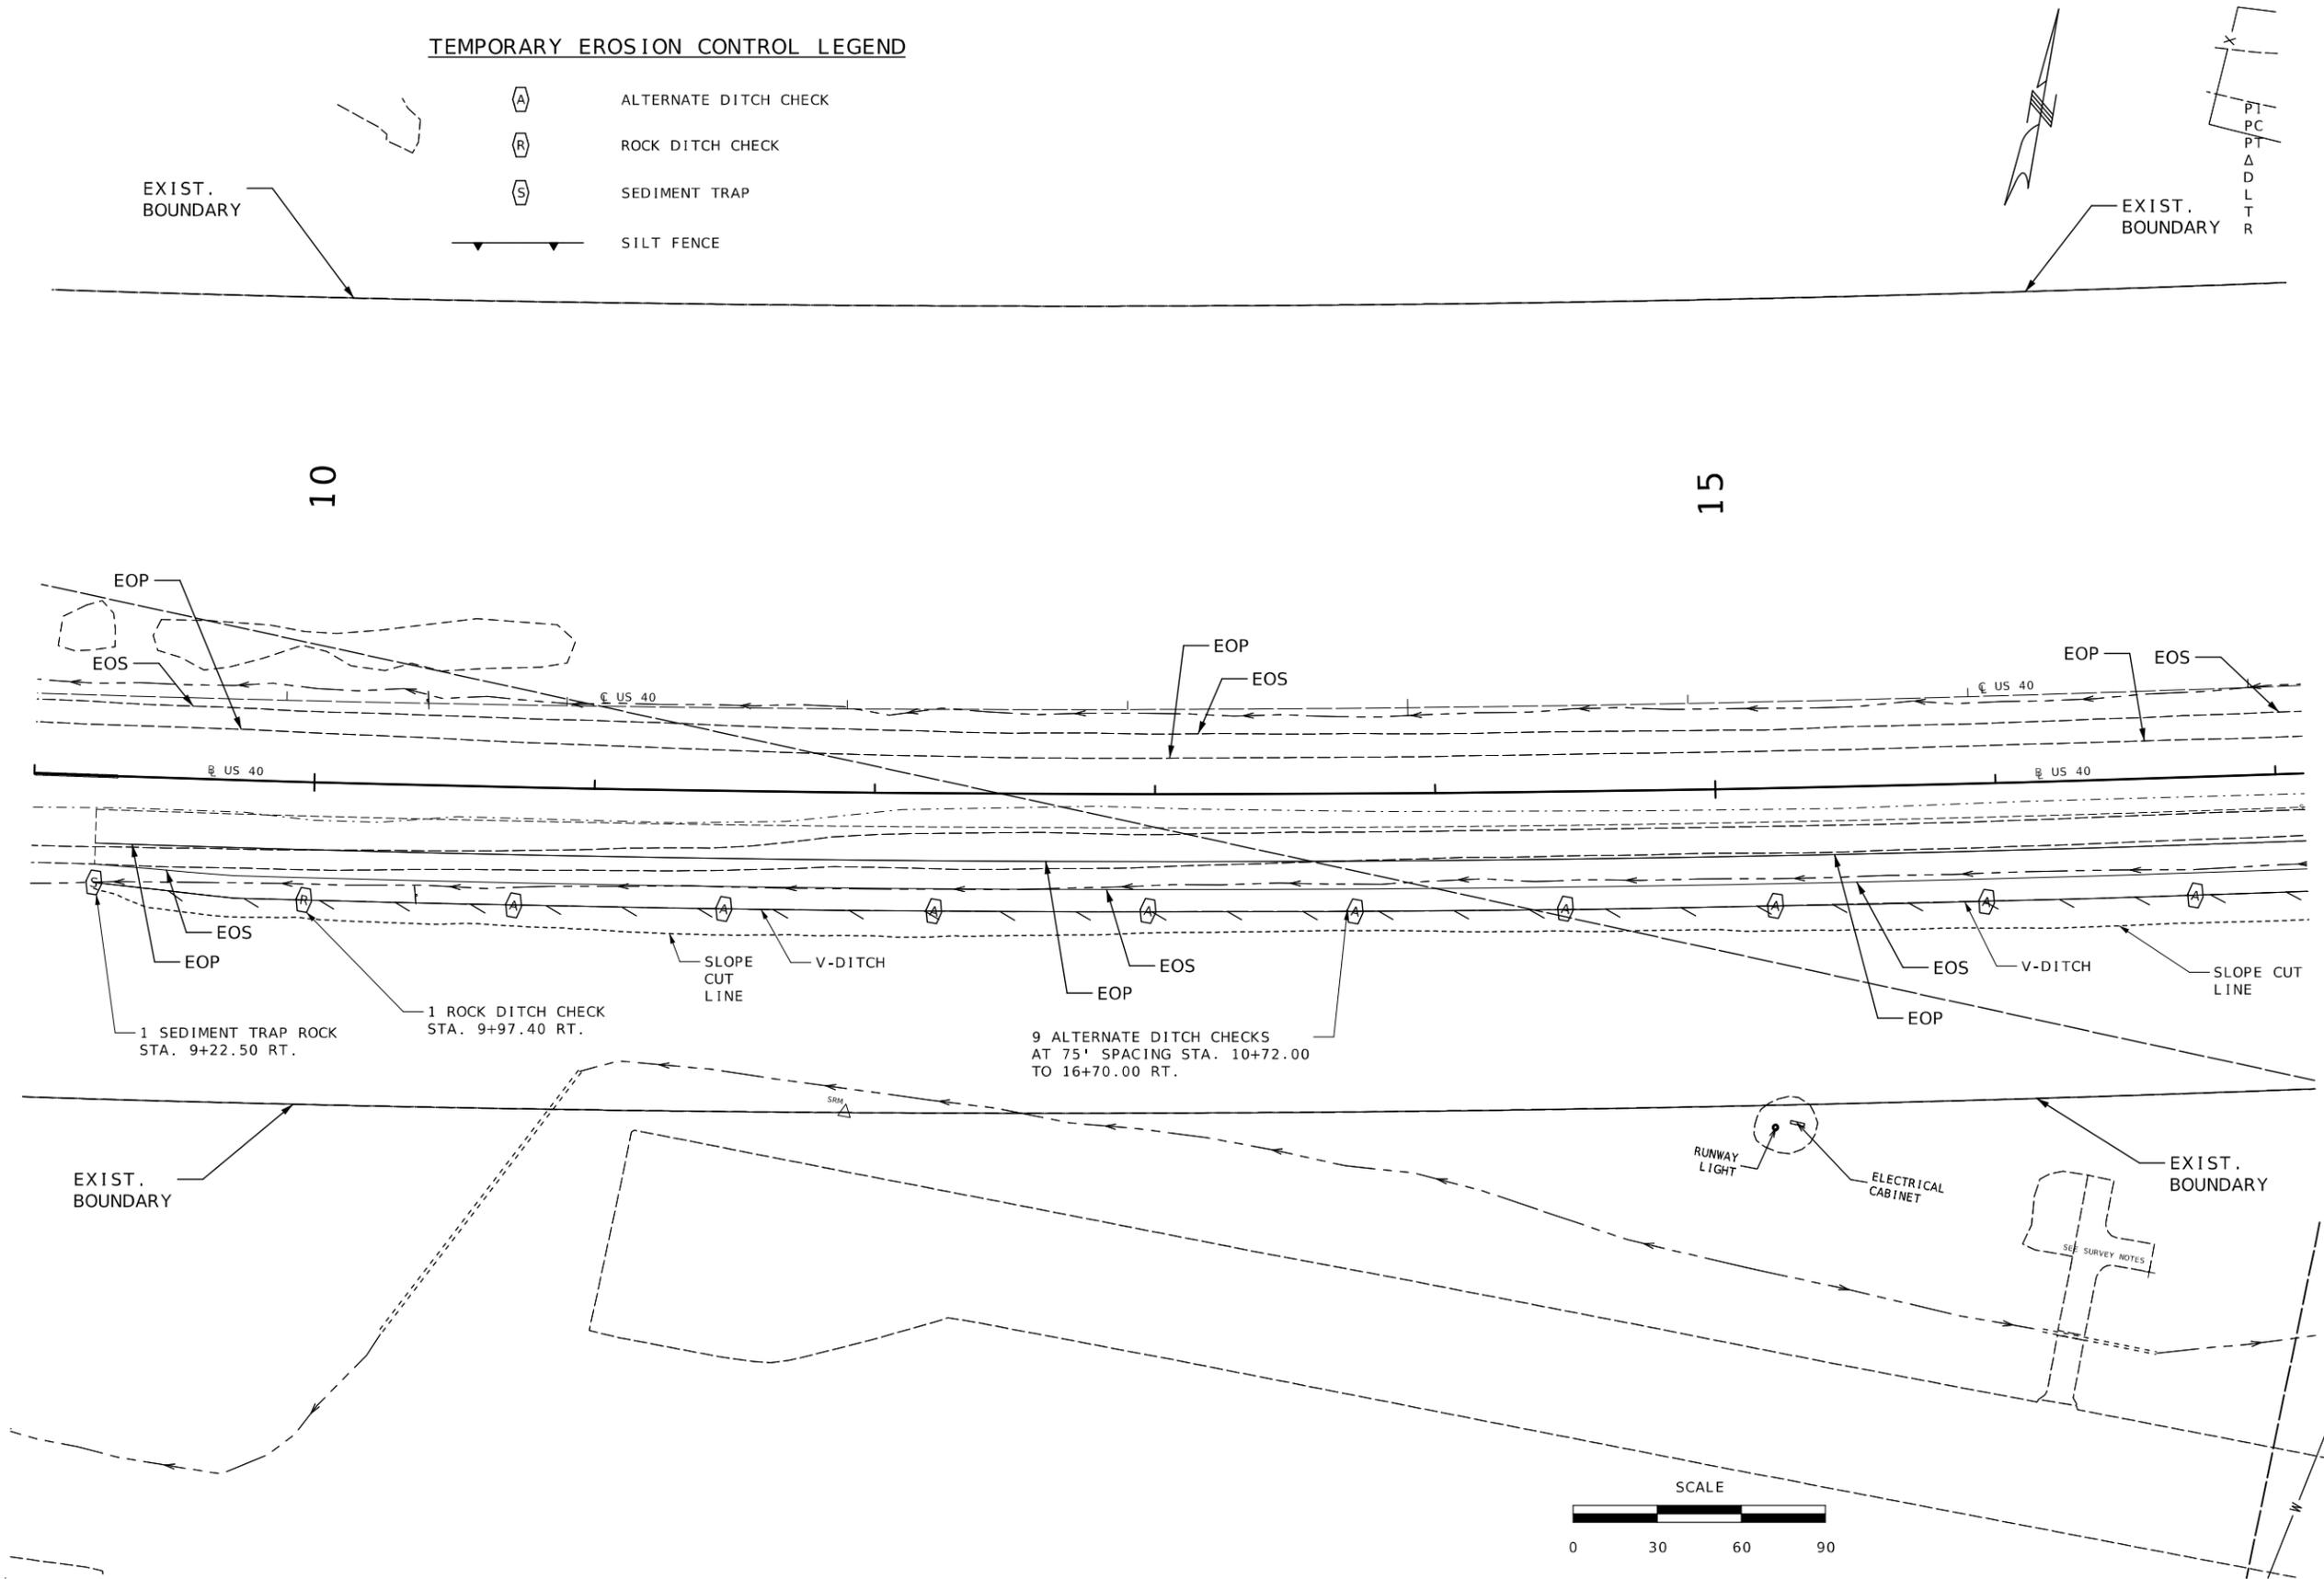

DATE PREPARED  
2/9/2026

ROUTE 40 STATE MO  
DISTRICT KC SHEET NO. 16


COUNTY JACKSON  
JOB NO. JKU0201  
CONTRACT ID. ###  
PROJECT NO. ###  
BRIDGE NO. ###

DATE	DESCRIPTION

MISSOURI HIGHWAYS AND TRANSPORTATION COMMISSION

105 WEST CAPITOL  
JEFFERSON CITY, MO 65102  
1-888-ASK-MODOT (1-888-275-6636)

EROSION CONTROL SHEET  
SHEET 1 OF 3

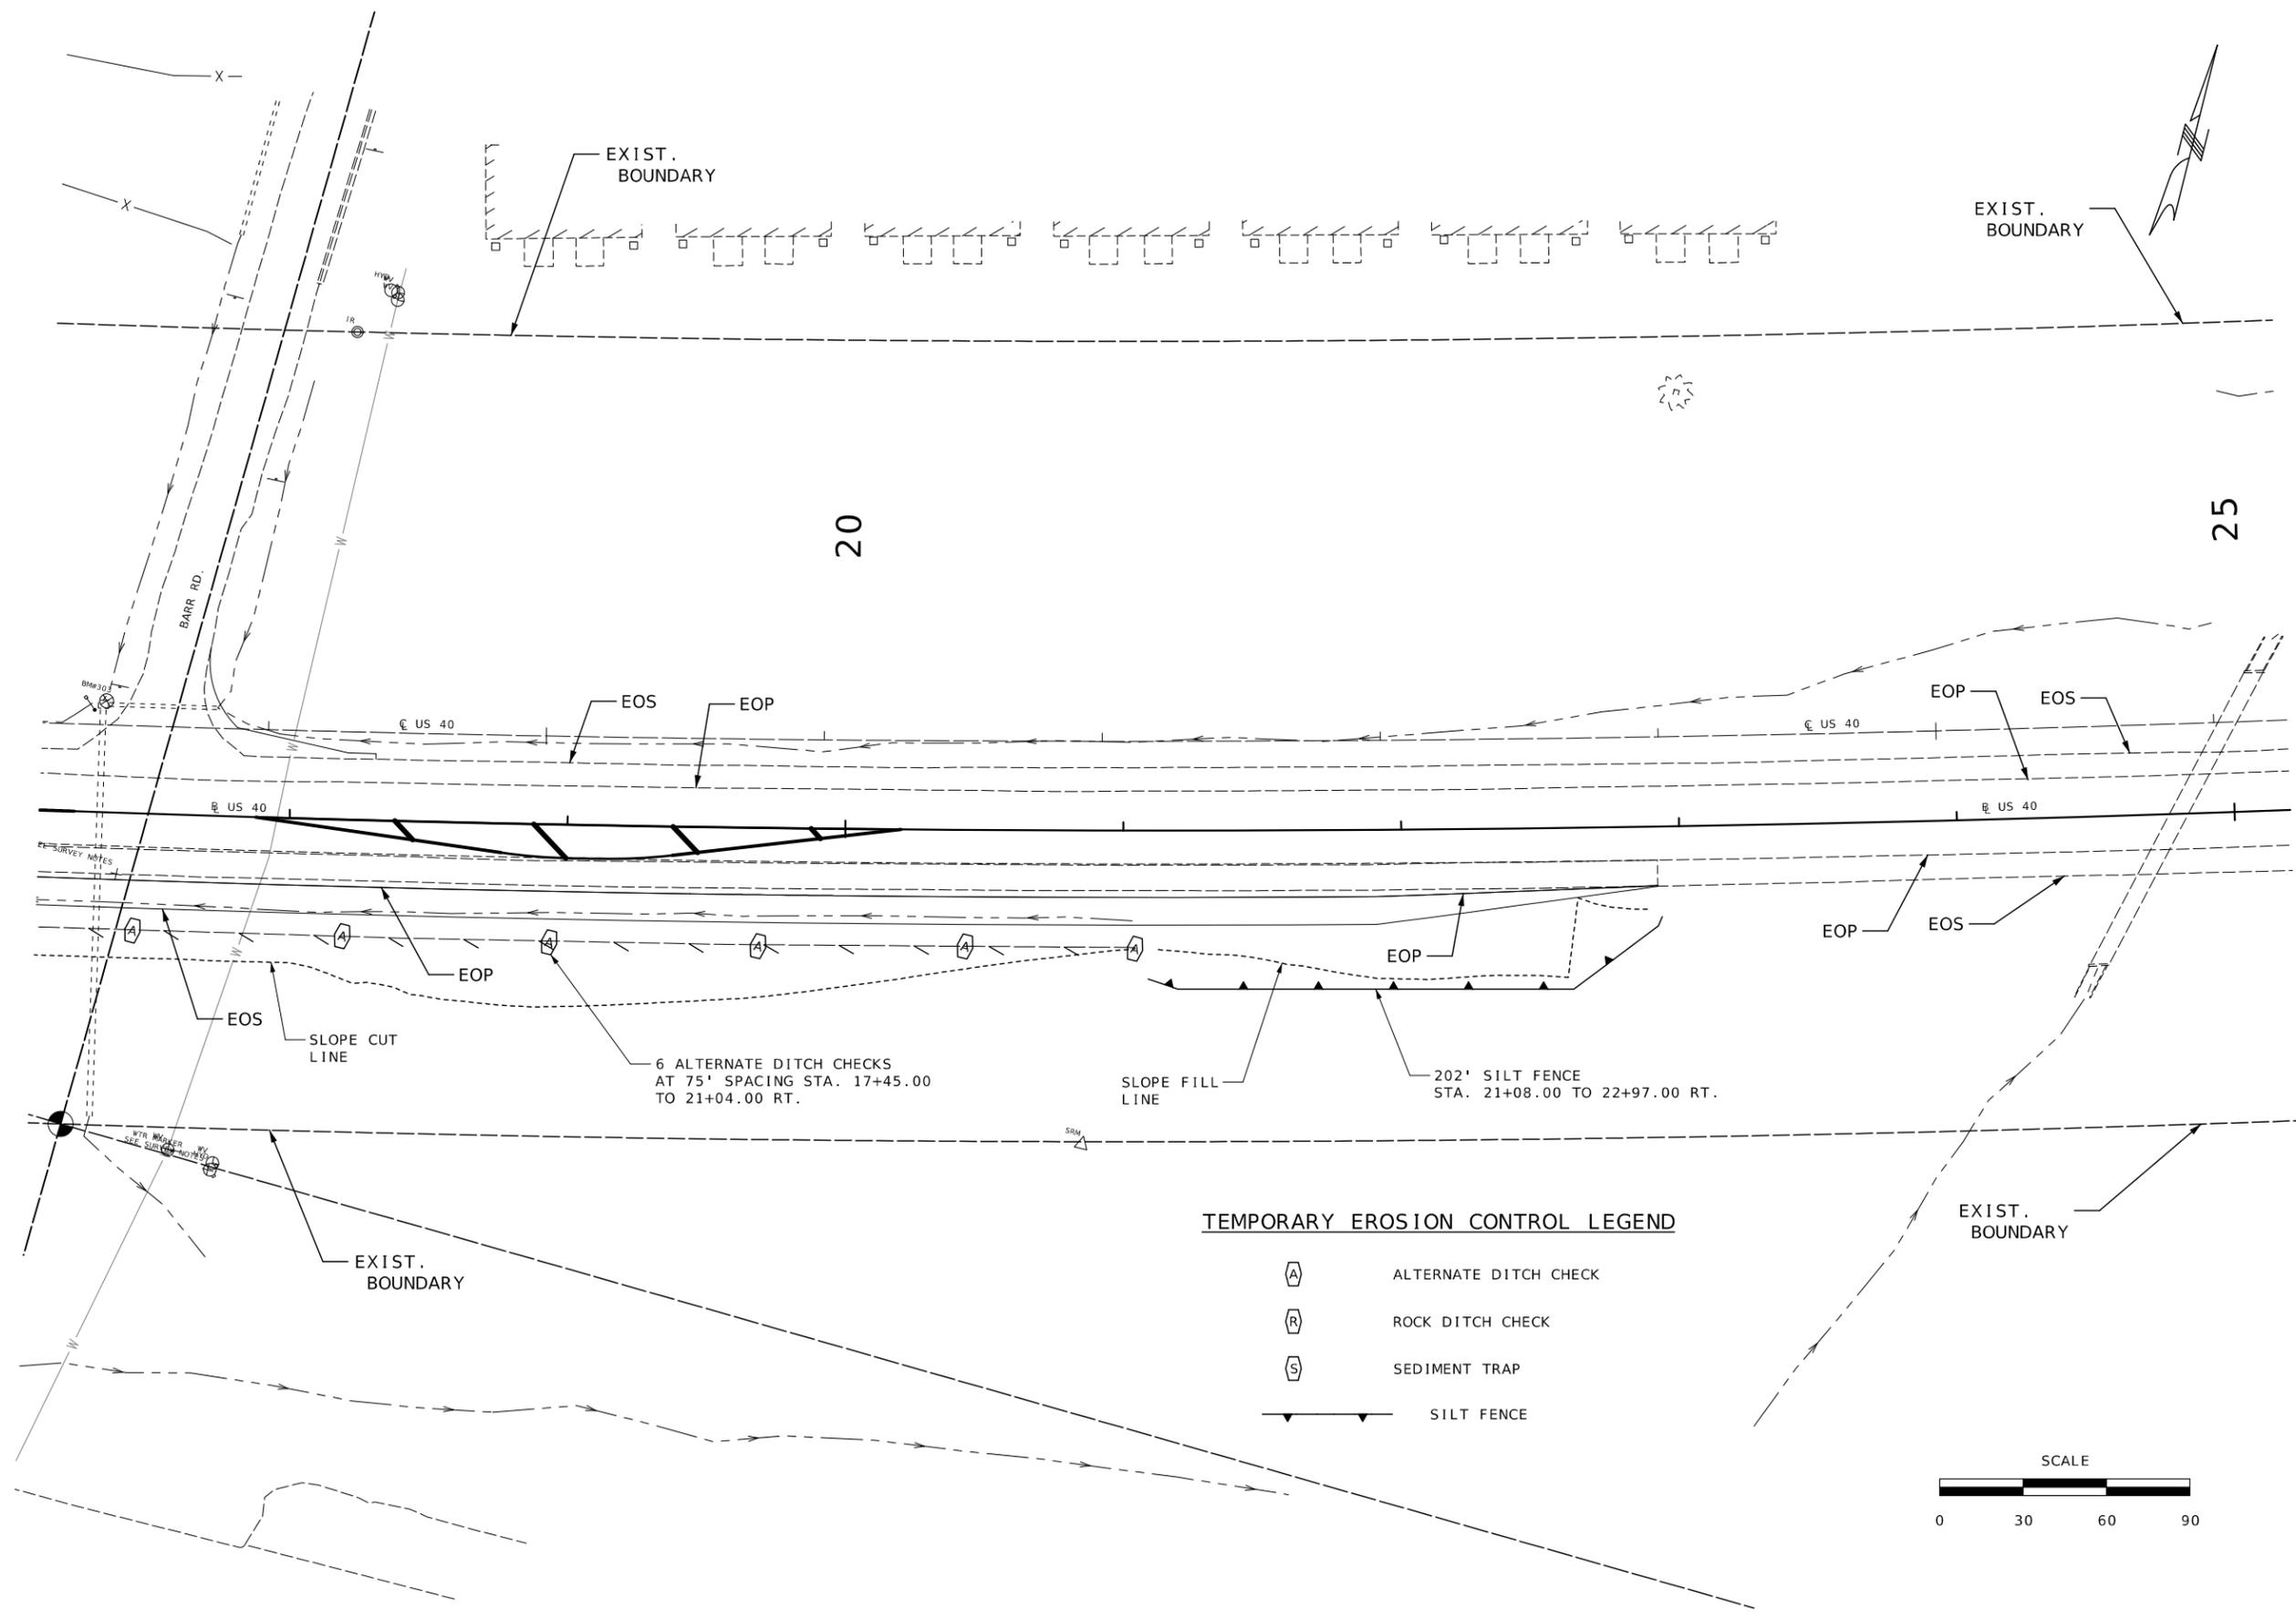

**TEMPORARY EROSION CONTROL LEGEND**

-  ALTERNATE DITCH CHECK
-  ROCK DITCH CHECK
-  SEDIMENT TRAP
-  SILT FENCE



DATE PREPARED  
2/9/2026

ROUTE 40	STATE MO
DISTRICT KC	SHEET NO. 17

COUNTY  
JACKSON

JOB NO.  
JKU0201

CONTRACT ID.

PROJECT NO.

BRIDGE NO.

DATE	DESCRIPTION

MISSOURI HIGHWAYS AND TRANSPORTATION COMMISSION



105 WEST CAPITOL  
JEFFERSON CITY, MO 65102  
1-888-ASK-MODOT (1-888-275-6636)

EROSION CONTROL SHEET  
SHEET 2 OF 2













WIRING DIAGRAM

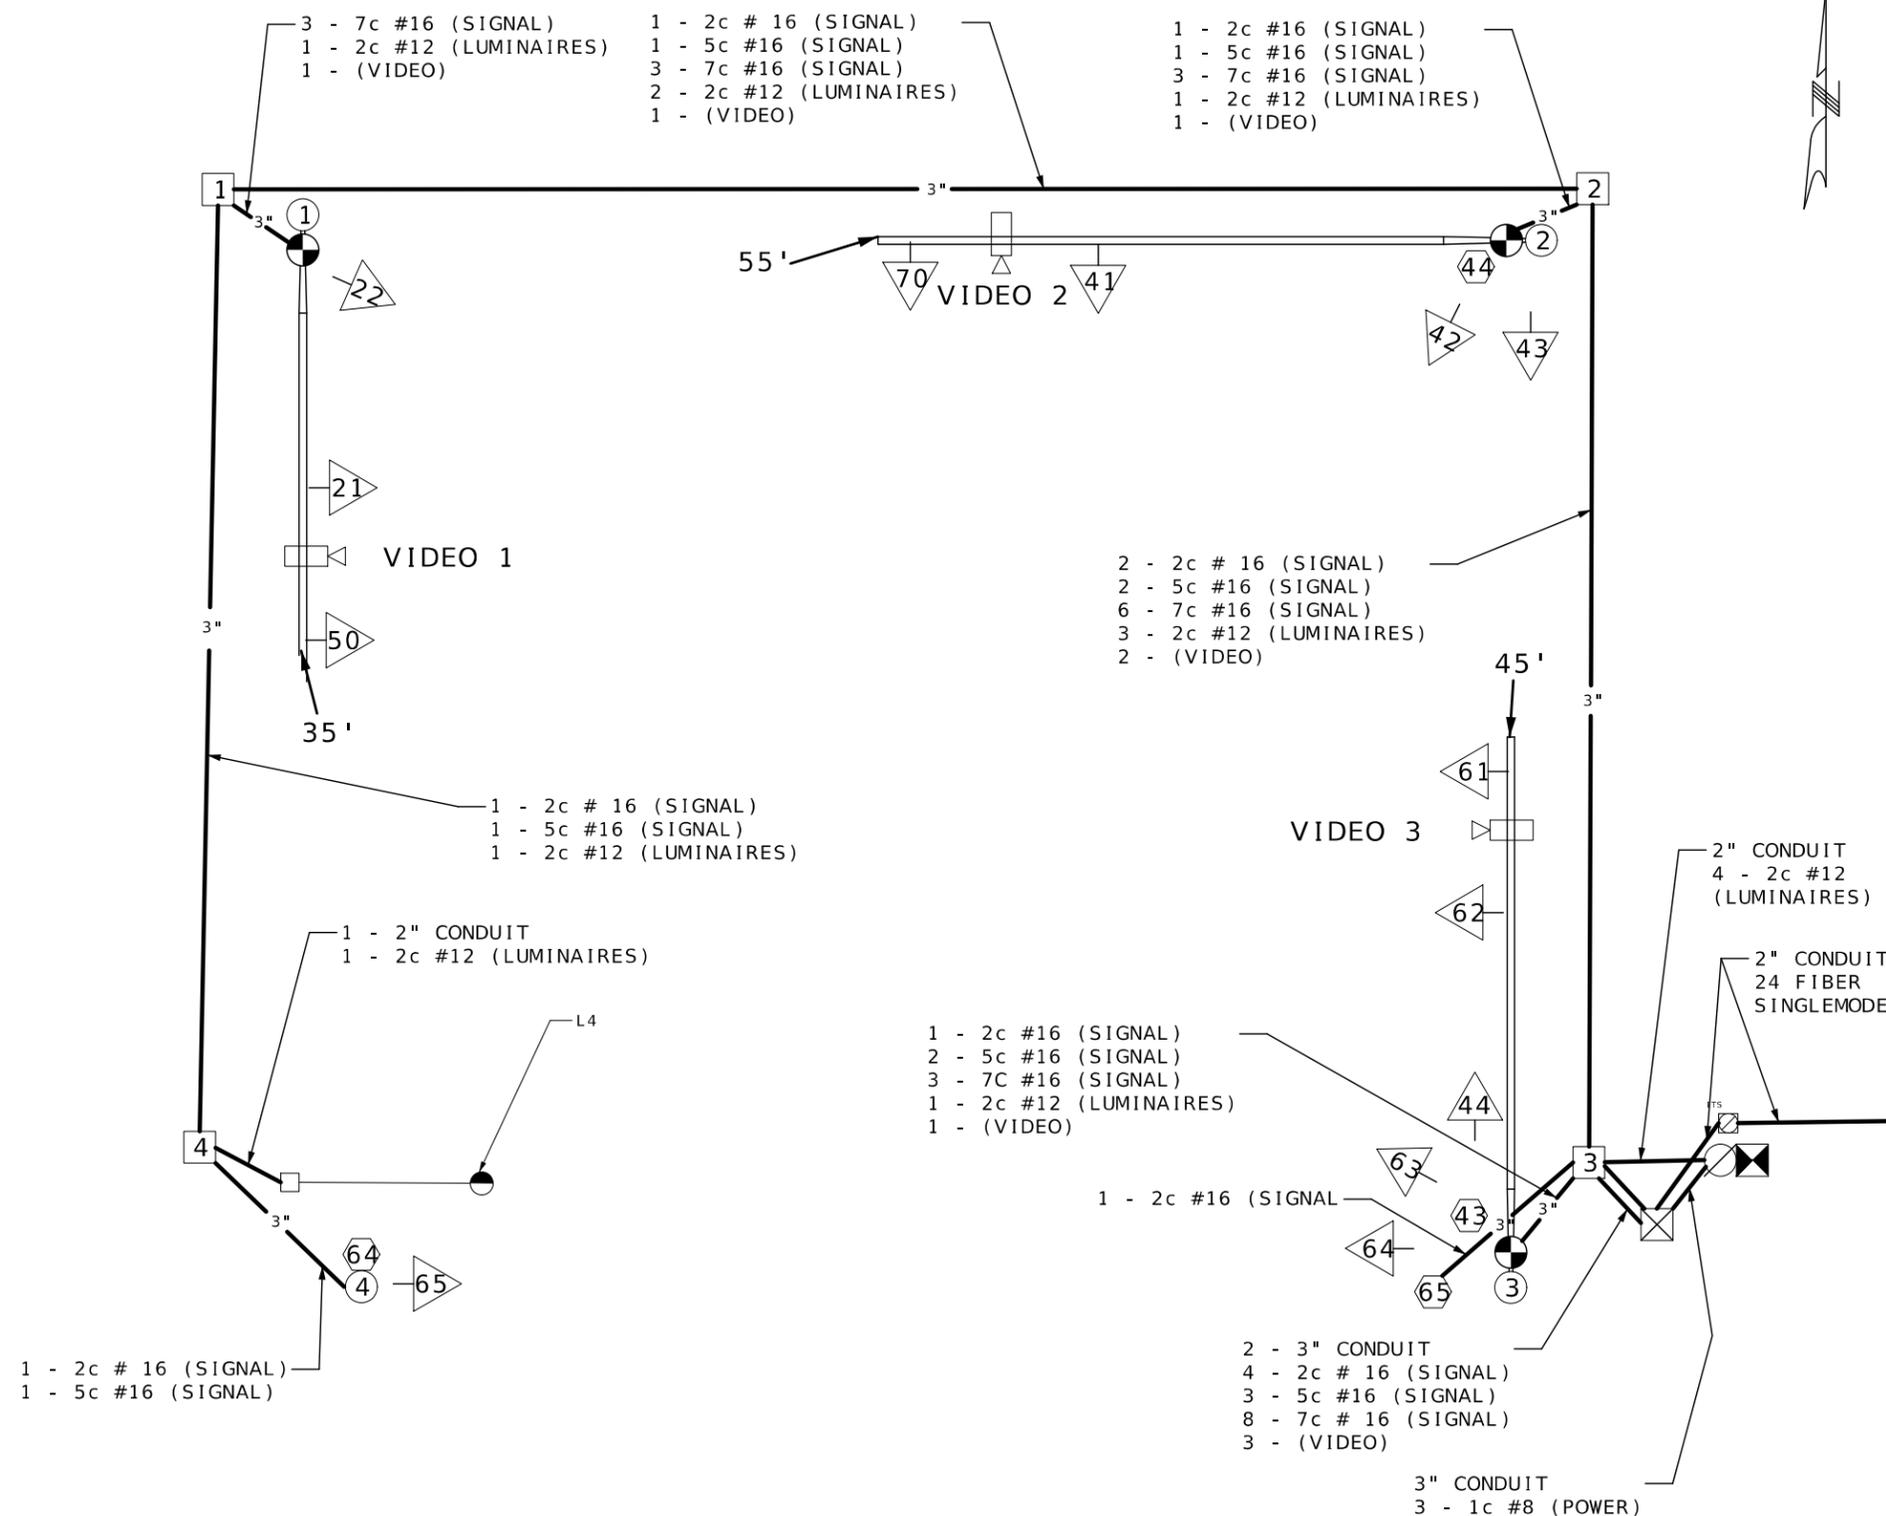

LEGEND

- 3" CONDUIT CONTAINING CABLE WITH SIZE
- CABLE
- X-Xc MULTI-CONDUCTOR CABLE #16 AWG (UNLESS OTHERWISE INDICATED)
- LIC #14 AWG DETECTOR LEAD-IN CABLE (2C TWISTED SHIELDED)
- X PULL BOX WITH NUMBER
- (X) POST WITH NUMBER
- (X) POST WITH MAST ARM
- (X) POST WITH MAST ARM AND LUMINAIRE
- (X) DETECTOR WITH NUMBER
- (X) SIGNAL HEAD WITH NUMBER
- (X) SIGNAL CONTROLLER
- (X) POWER SUPPLY
- (X) LIGHTING CONTROLLER

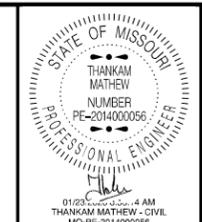

DATE PREPARED 1/22/2026	
ROUTE 40	STATE MO
DISTRICT KC	SHEET NO. 23
COUNTY JACKSON	
JOB NO. JKU0201	
CONTRACT ID.	
PROJECT NO.	
BRIDGE NO.	

DATE	DESCRIPTION

MISSOURI HIGHWAYS AND TRANSPORTATION COMMISSION

105 WEST CAPITOL  
JEFFERSON CITY, MO 65102  
1-888-ASK-MODOT (1-888-275-6636)



SIGNAL SHEET  
US 40 & EE KIRBY RD.  
SHEET 5 OF 6









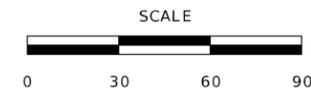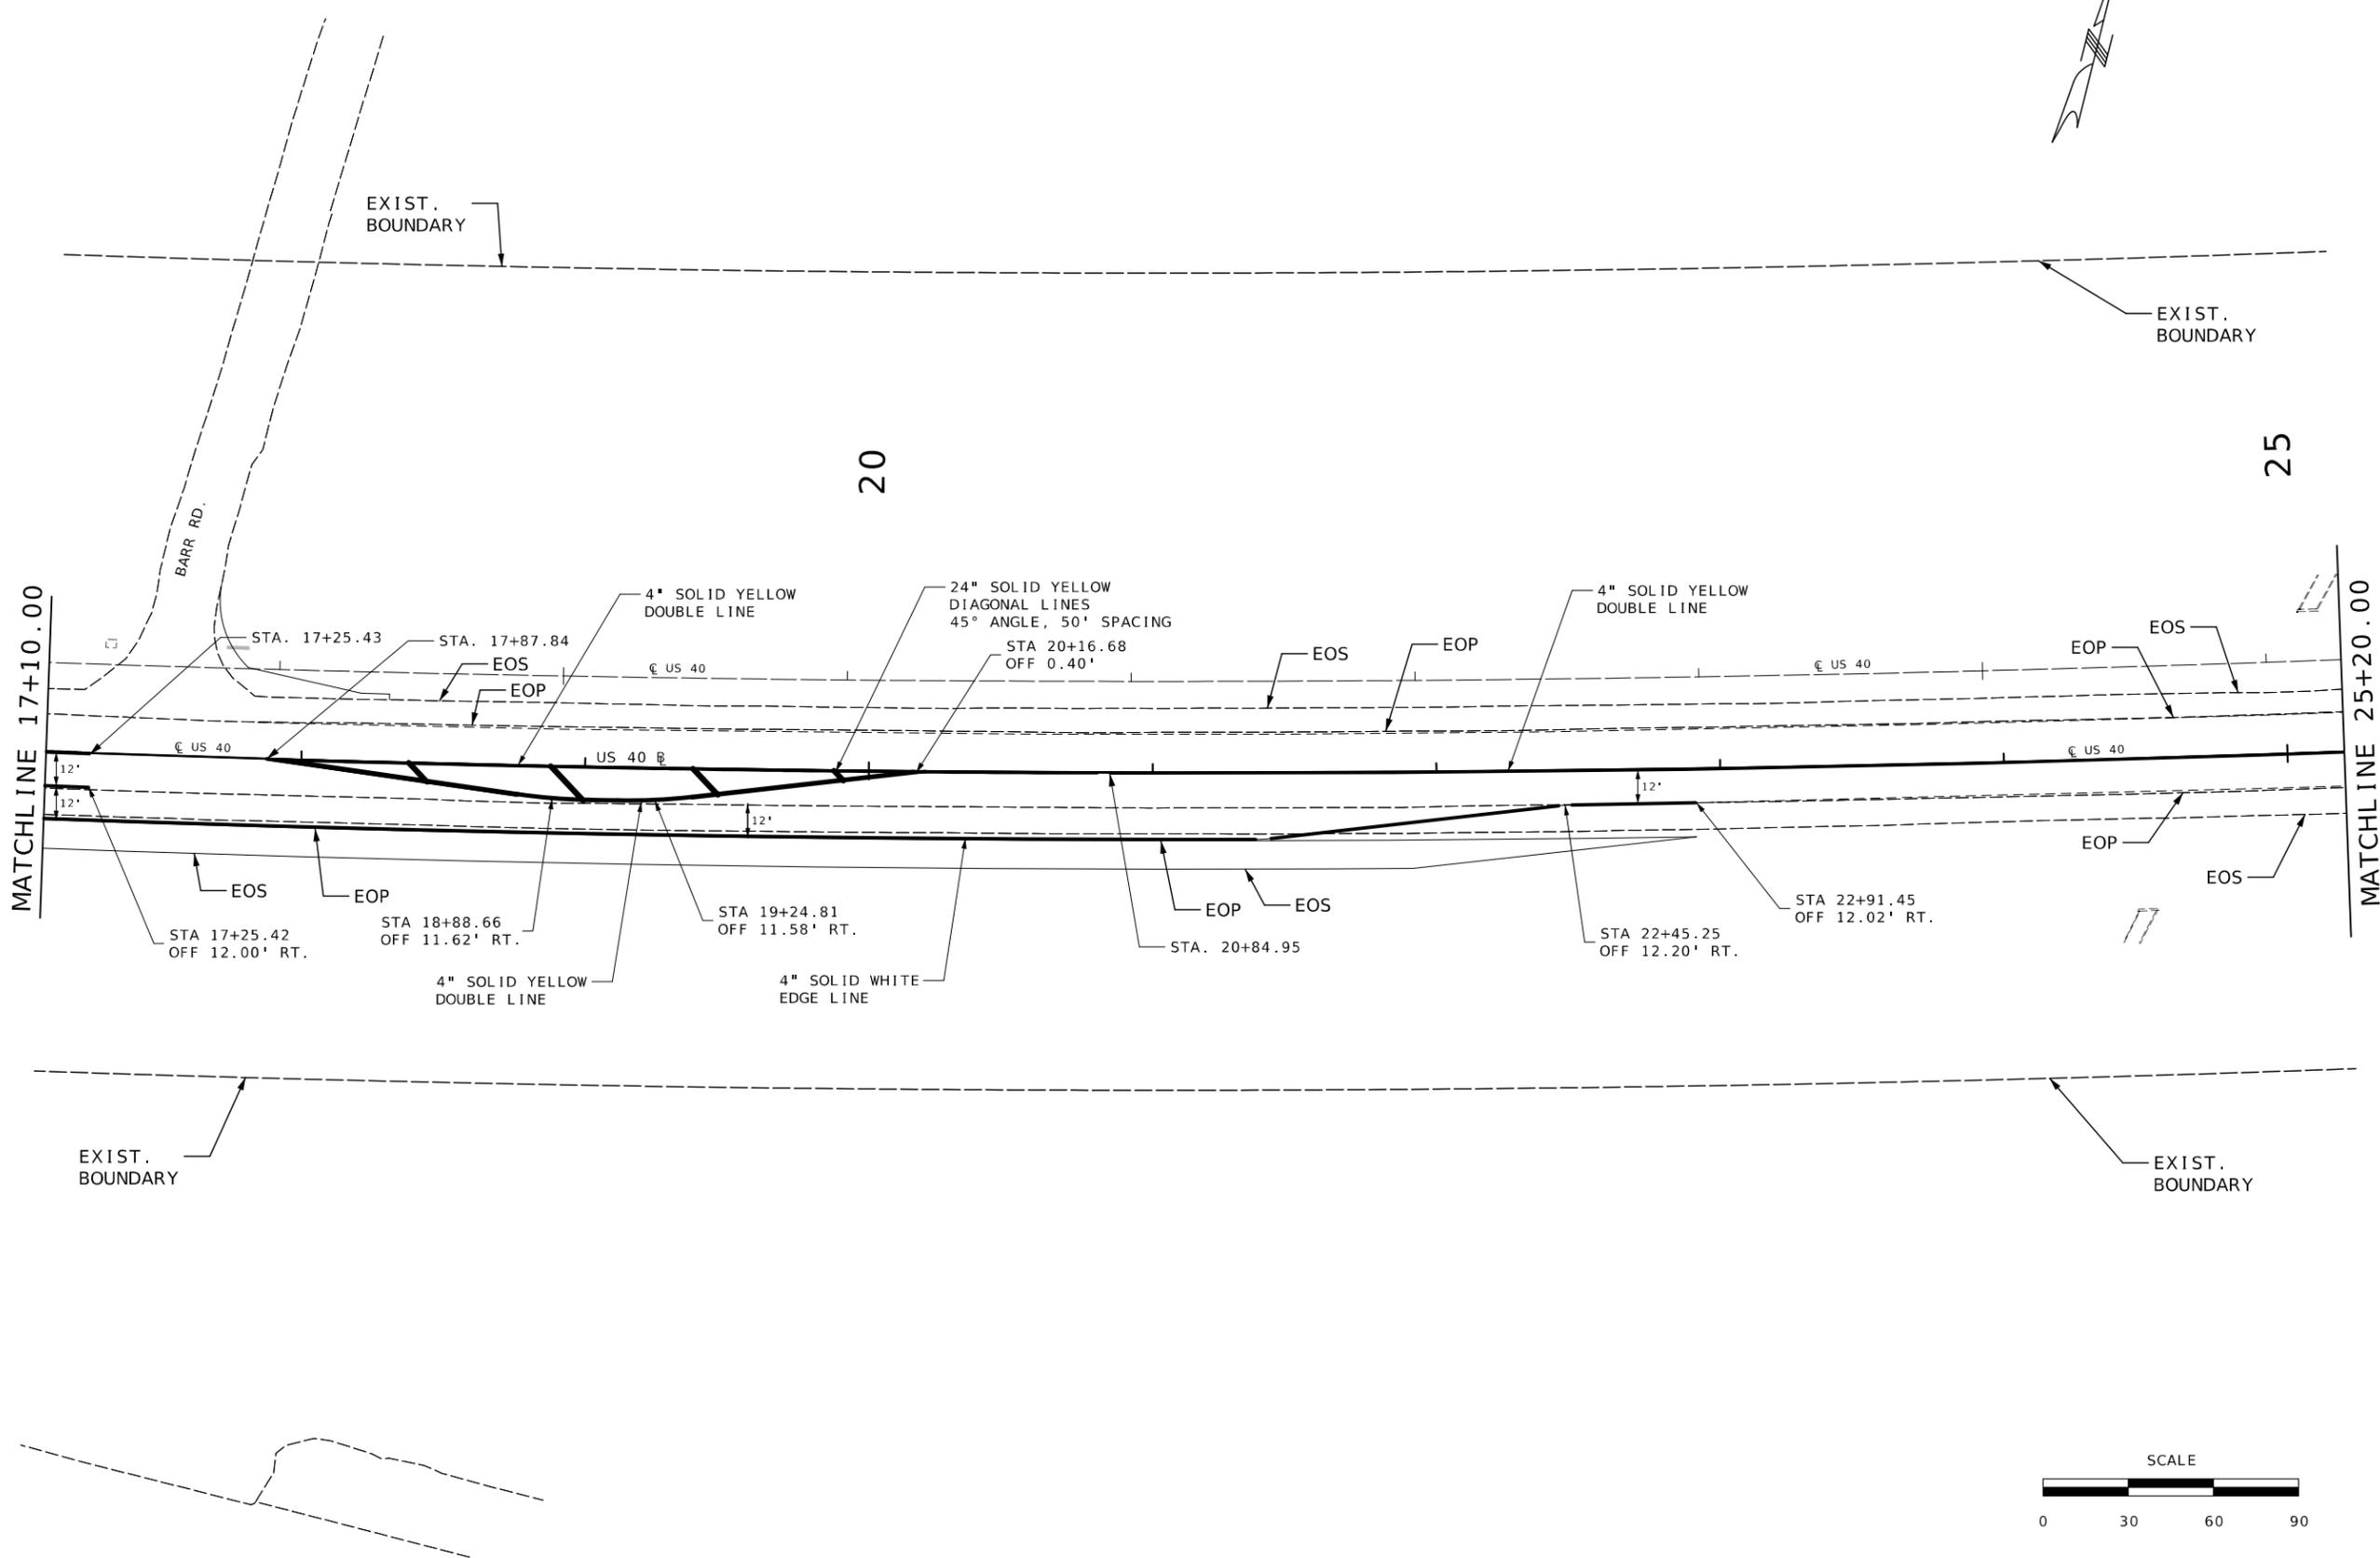

DATE PREPARED  
2/9/2026

ROUTE 40	STATE MO
DISTRICT KC	SHEET NO. 28
COUNTY JACKSON	
JOB NO. JKU0201	
CONTRACT ID.	
PROJECT NO.	
BRIDGE NO.	

DATE	DESCRIPTION

MISSOURI HIGHWAYS AND TRANSPORTATION COMMISSION

105 WEST CAPITOL  
JEFFERSON CITY, MO 65102  
1-888-ASK-MODOT (1-888-273-6636)

PAVEMENT MARKING SHEET  
BARR RD. SHEET 2  
SHEET 3 OF 4



DATE PREPARED  
2/9/2026

ROUTE 40	STATE MO
DISTRICT KC	SHEET NO. 29

COUNTY  
JACKSON

JOB NO.  
JKU0201

CONTRACT ID.

PROJECT NO.

BRIDGE NO.

DESCRIPTION	DATE

MISSOURI HIGHWAYS AND TRANSPORTATION COMMISSION

105 WEST CAPITOL  
JEFFERSON CITY, MO 65102  
1-888-ASK-MODOT (1-888-275-6636)

PAVEMENT MARKING SHEET  
KIRBY RD.  
SHEET 4 OF 4

