



01/23/2026 9:41 AM
 THANKAM MATHEW - CIVIL
 MO-PE-2014000056

DATE PREPARED
 1/23/2026

ROUTE STATE
 40 MO

DISTRICT SHEET NO.
 KC 1

COUNTY
 JACKSON

JOB NO.
 JKU0201

CONTRACT ID.

PROJECT NO.

BRIDGE NO.

DESCRIPTION

DATE

MISSOURI HIGHWAYS AND TRANSPORTATION COMMISSION




105 WEST CAPITOL JEFFERSON CITY, MO 65102

1-888-ASK-MODOT (1-888-275-6636)

MoDOT

CROSS SECTION SHEET

SHEET 1 OF 14

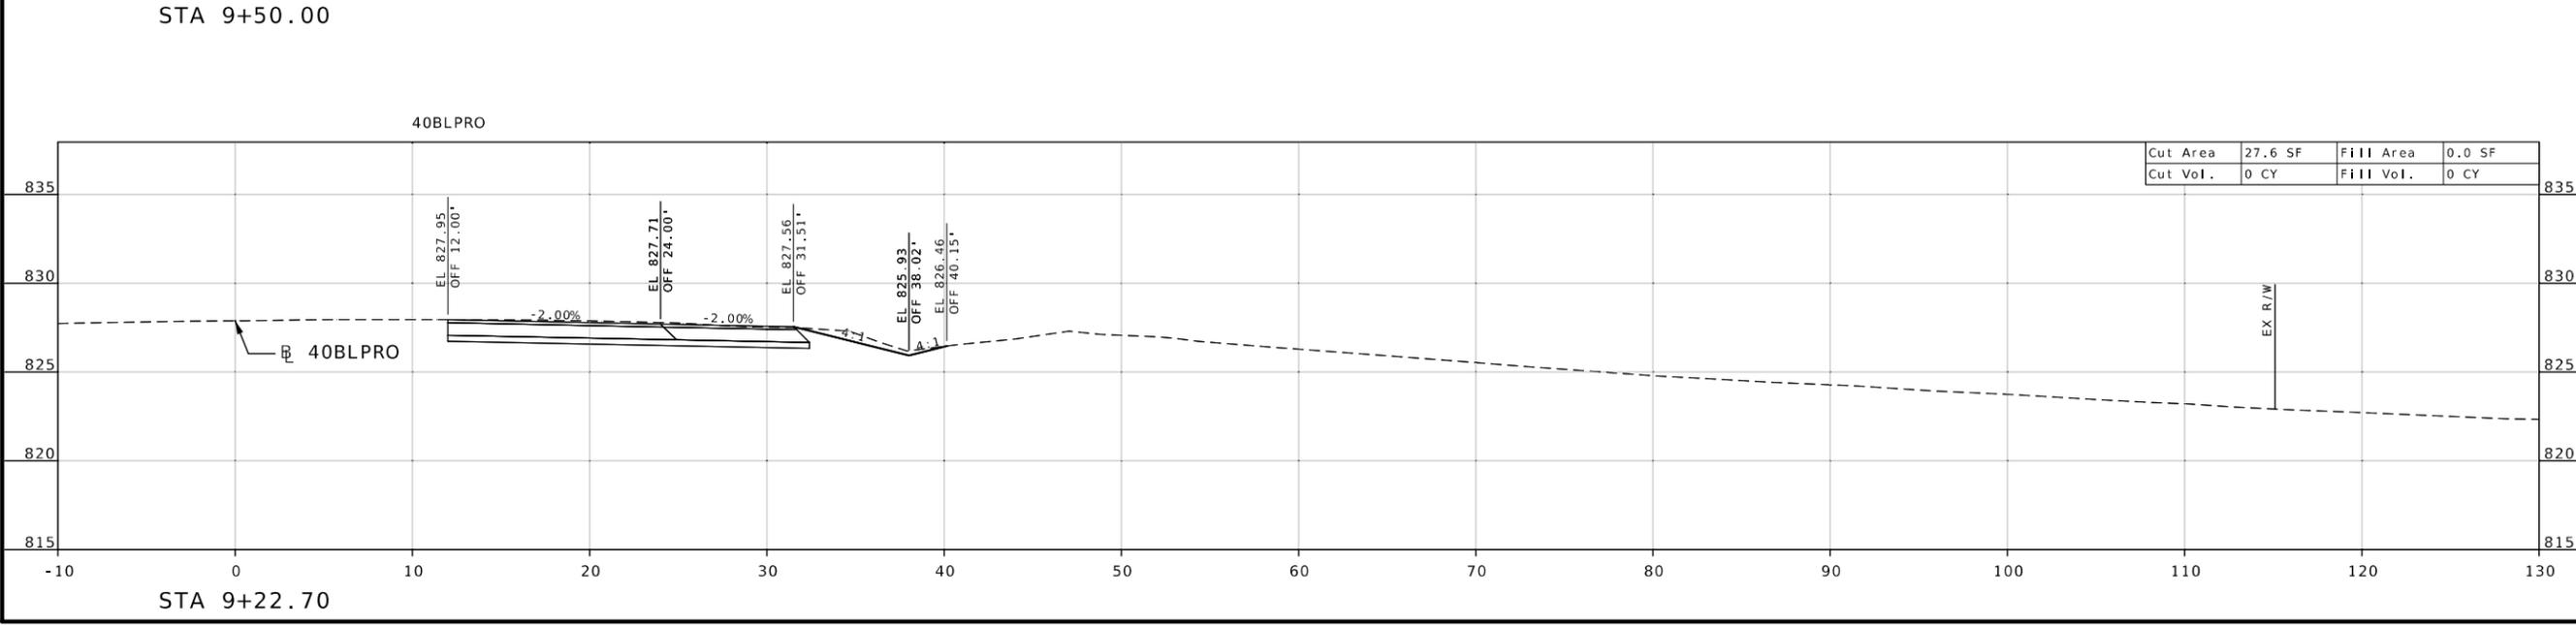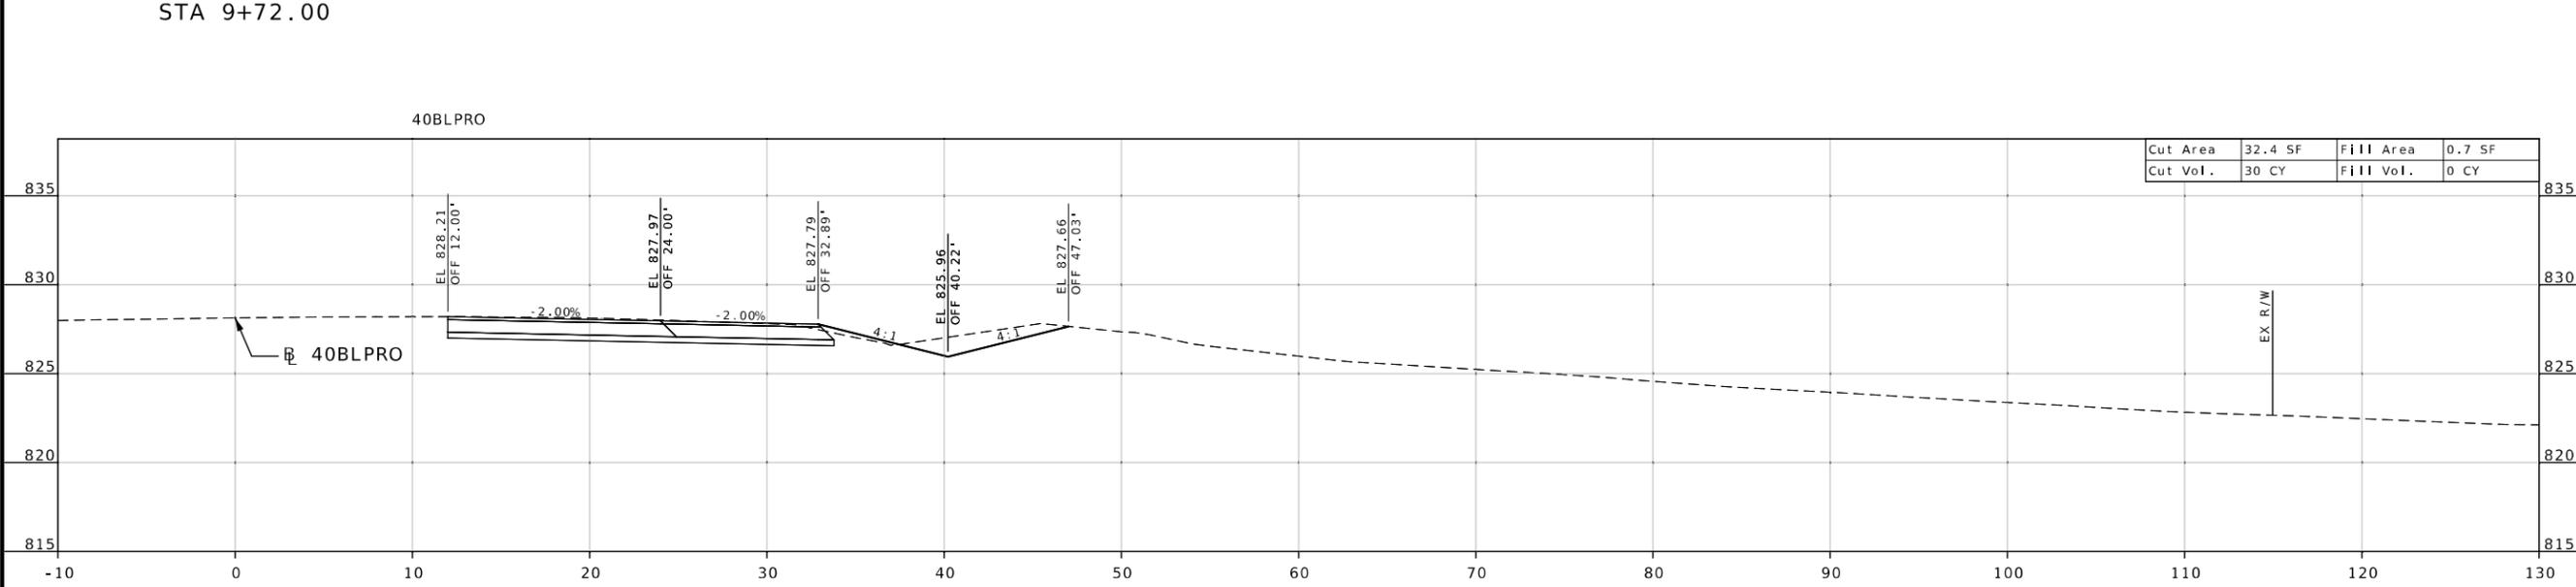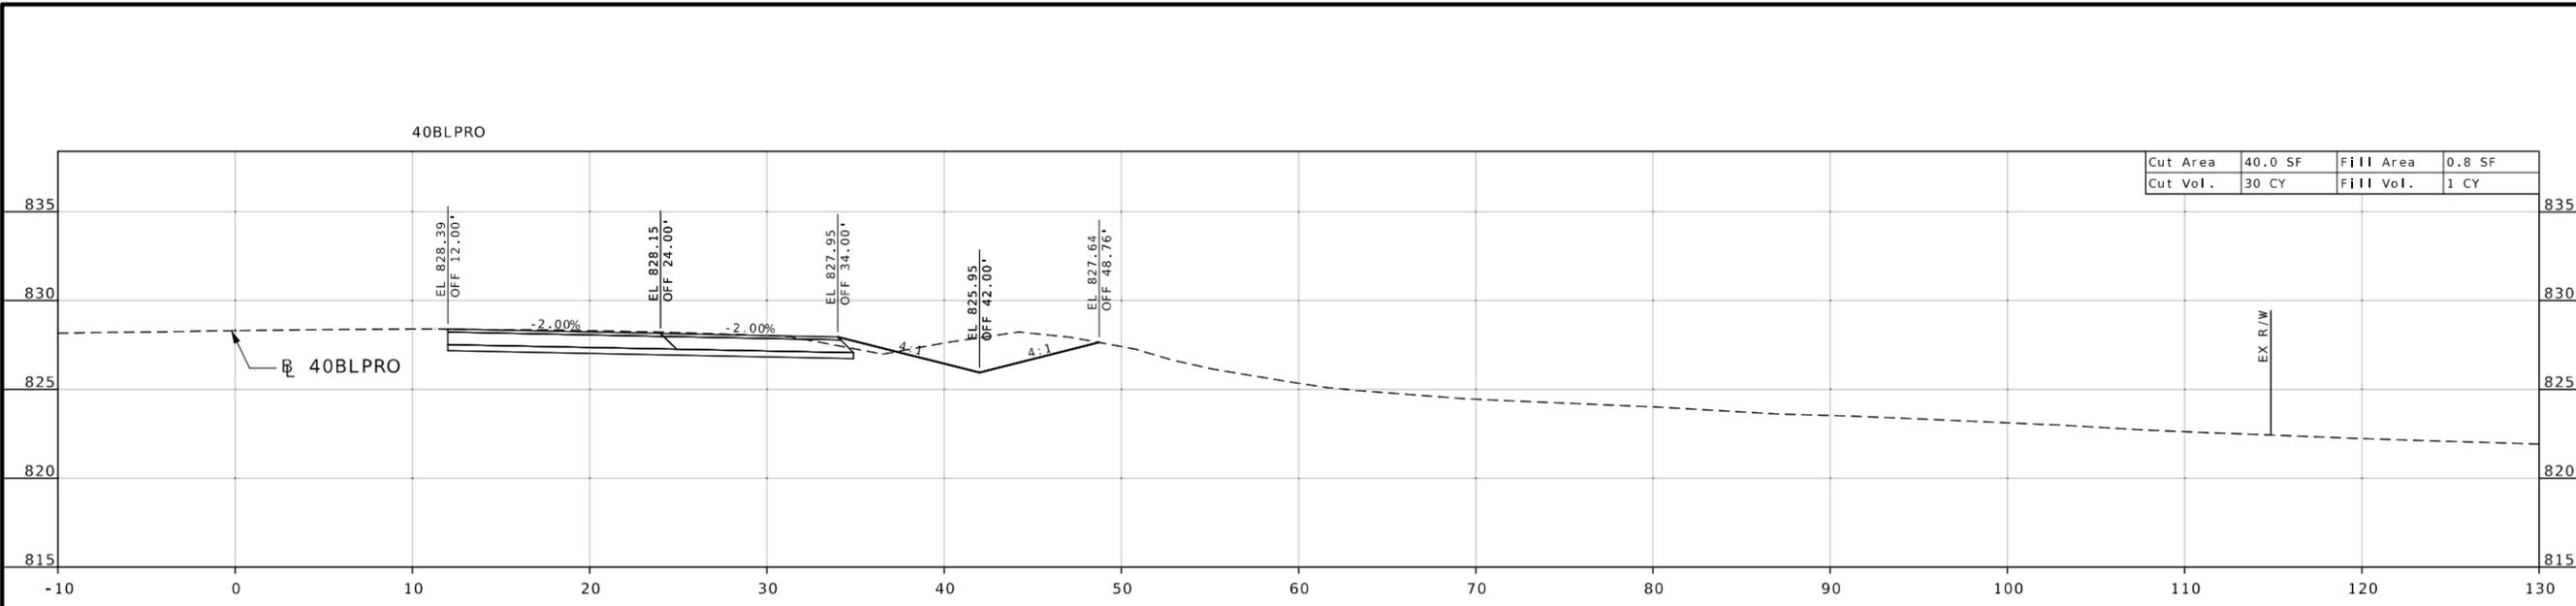



DATE PREPARED
1/23/2026

ROUTE	STATE
40	MO
DISTRICT	SHEET NO.
KC	3



COUNTY
JACKSON

JOB NO.
JKU0201

CONTRACT ID.

PROJECT NO.

BRIDGE NO.

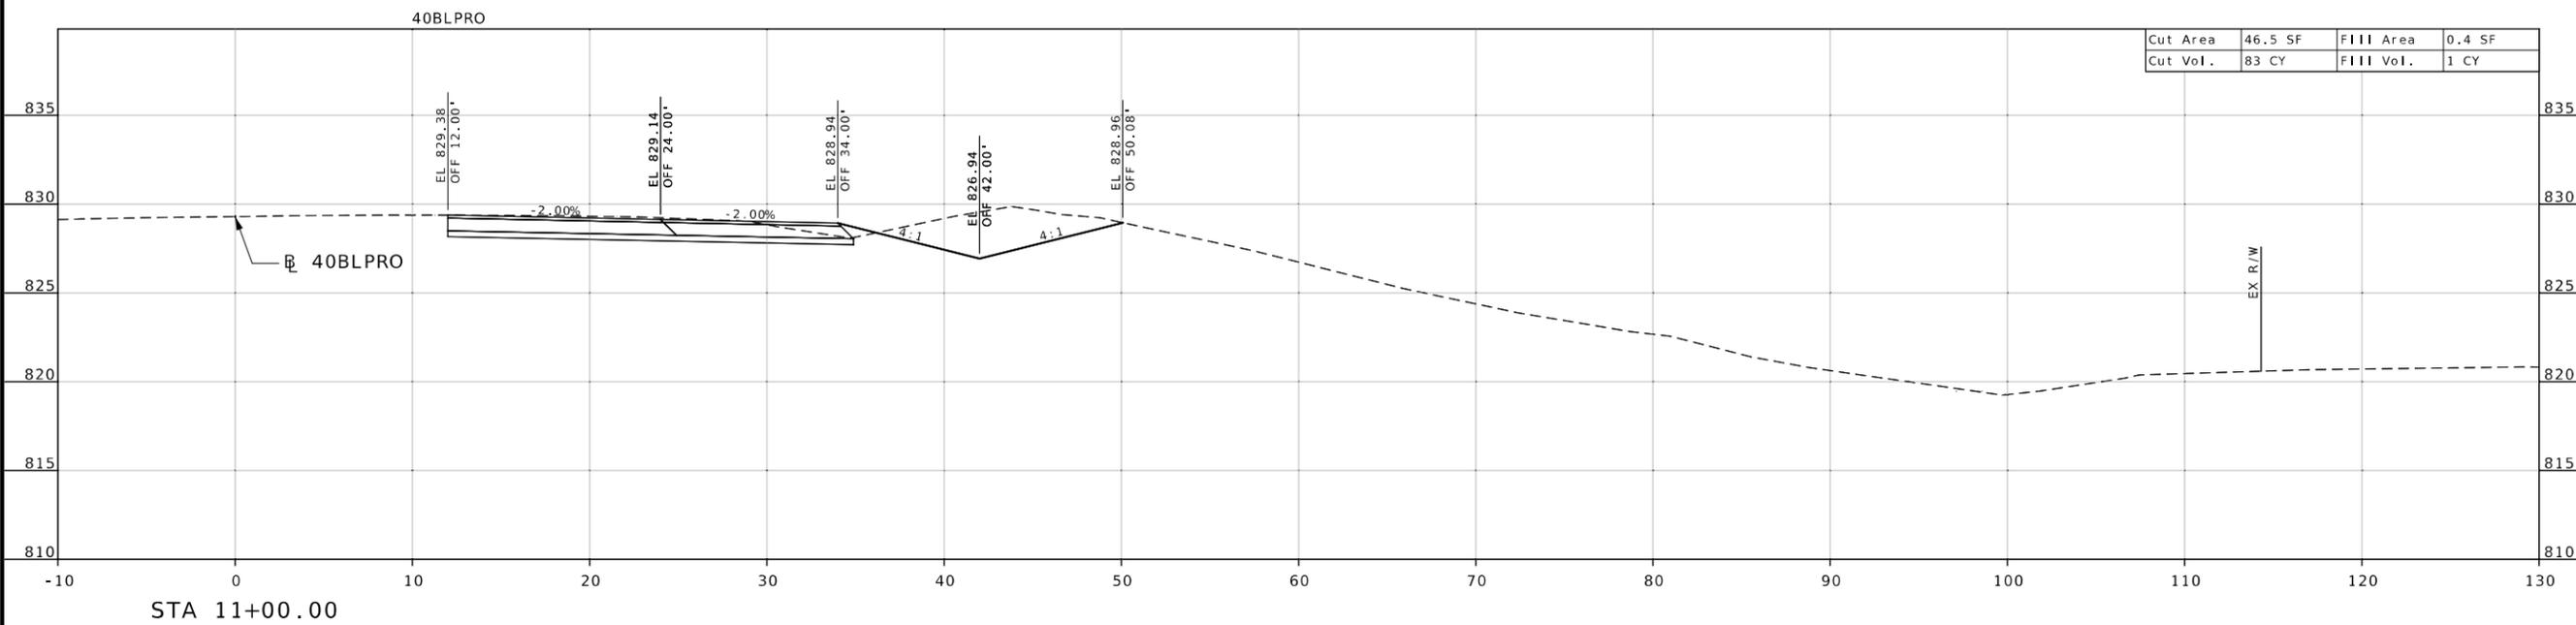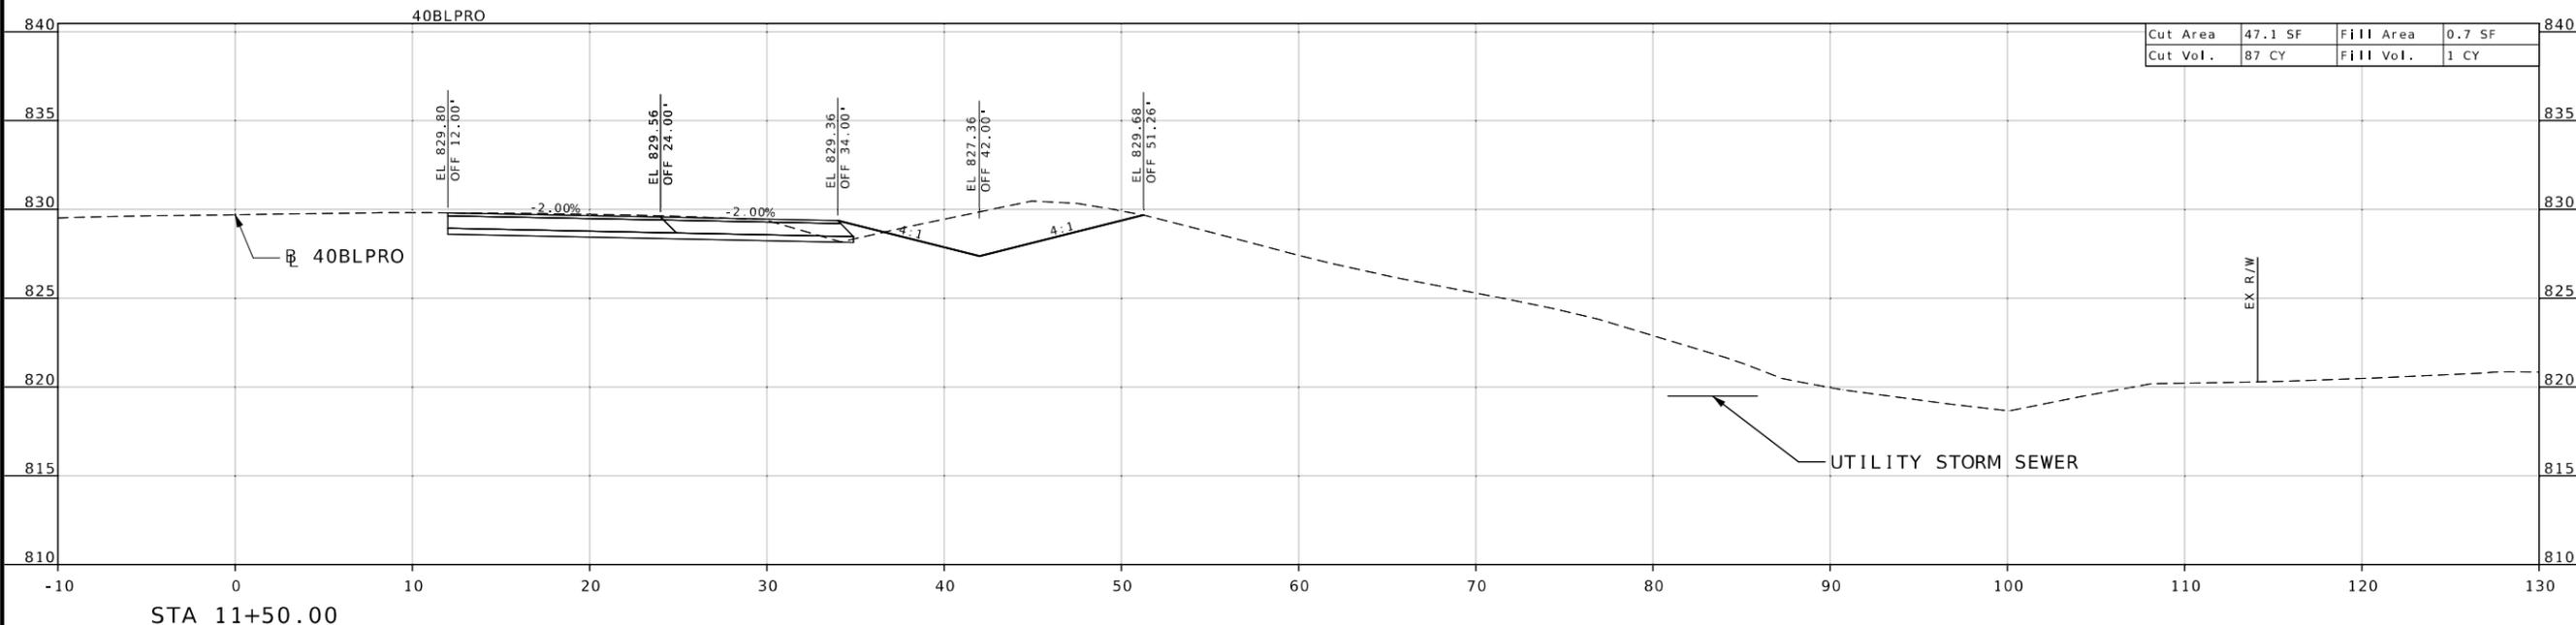

DESCRIPTION	DATE

MISSOURI HIGHWAYS AND TRANSPORTATION COMMISSION

MoDOT

105 WEST CAPITOL
 JEFFERSON CITY, MO 65102
 1-888-ASK-MODOT (1-888-275-6636)

CROSS SECTION SHEET
 SHEET 3 OF 14



DATE PREPARED
1/23/2026

ROUTE	STATE
40	MO
DISTRICT	SHEET NO.
KC	4

COUNTY
JACKSON

JOB NO.
JKU0201

CONTRACT ID.



PROJECT NO.
BRIDGE NO.

DATE	DESCRIPTION

MISSOURI HIGHWAYS AND TRANSPORTATION COMMISSION

105 WEST CAPITOL
JEFFERSON CITY, MO 65102
1-888-ASK-MODOT (1-888-275-6636)

CROSS SECTION SHEET
SHEET 4 OF 14

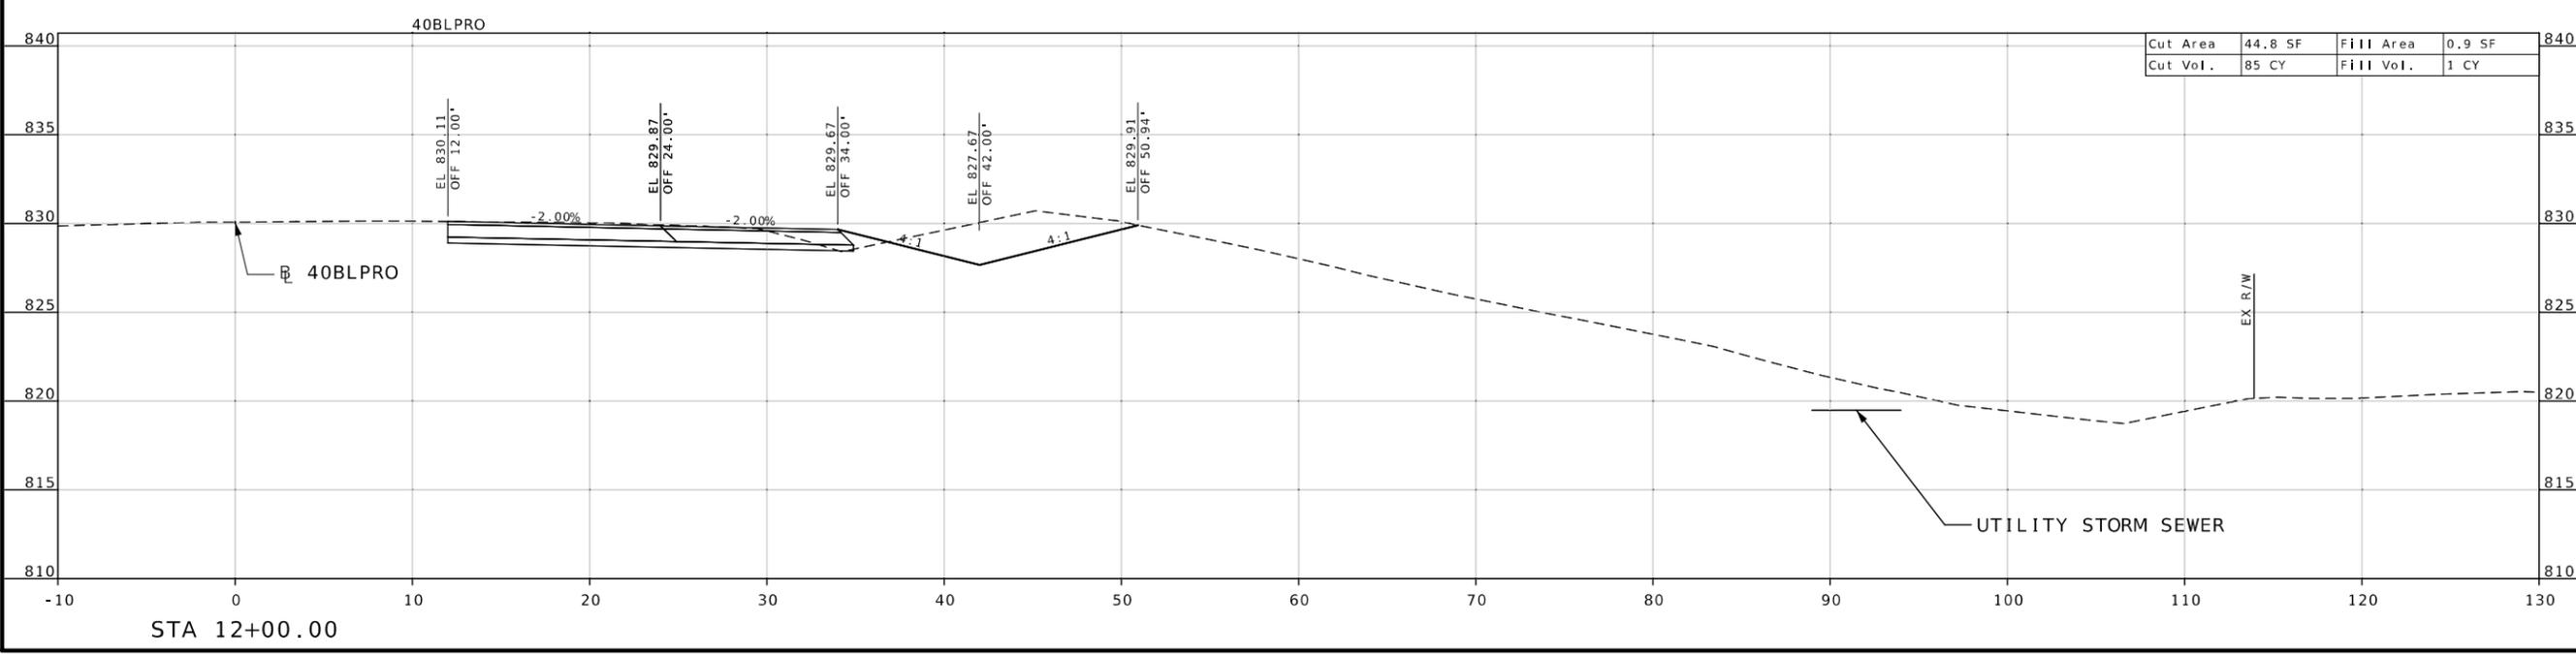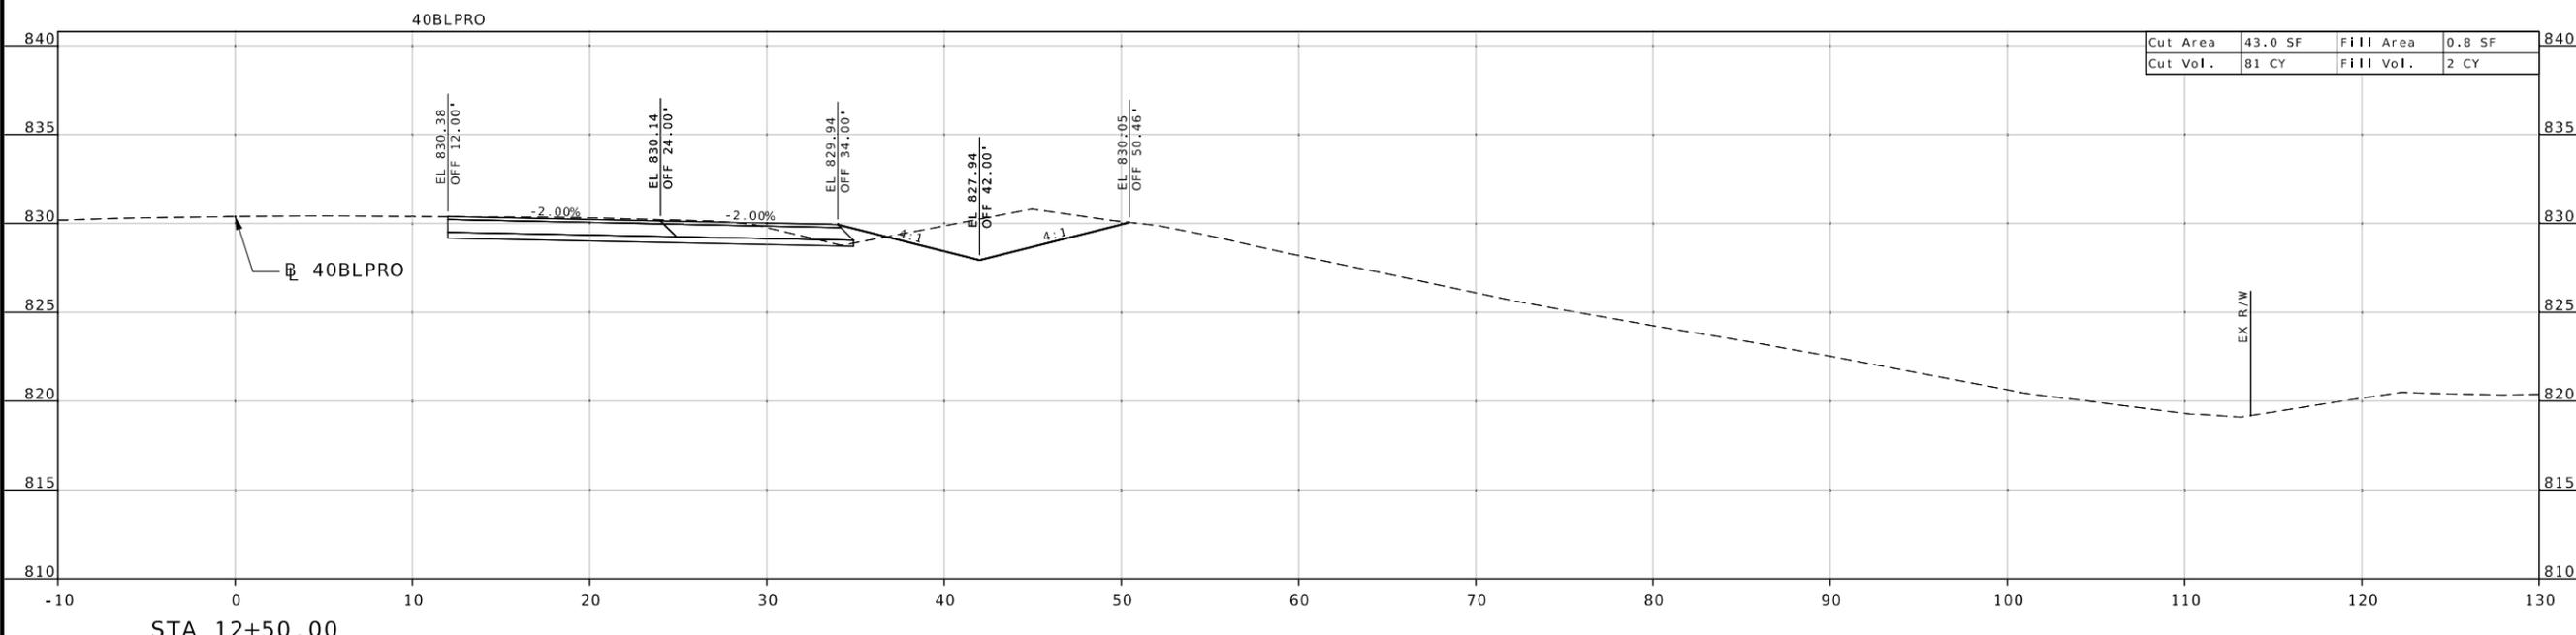



01/23/2026 8:00:41 AM
THANKAM MATHEW - CIVIL
MO-PE-2014000056

DATE PREPARED
1/23/2026

ROUTE 40 STATE MO

DISTRICT KC SHEET NO. 11

COUNTY JACKSON

JOB NO. JKU0201

CONTRACT ID.

PROJECT NO.

BRIDGE NO.

DESCRIPTION

DATE

MISSOURI HIGHWAYS AND TRANSPORTATION COMMISSION

105 WEST CAPITOL JEFFERSON CITY, MO 65102

1-888-ASK-MODOT (1-888-275-6636)



CROSS SECTION SHEET SHEET 11 OF 14

