



TYPICAL PEDESTRIAN PROFILE

RAMP 1V:12H MAX

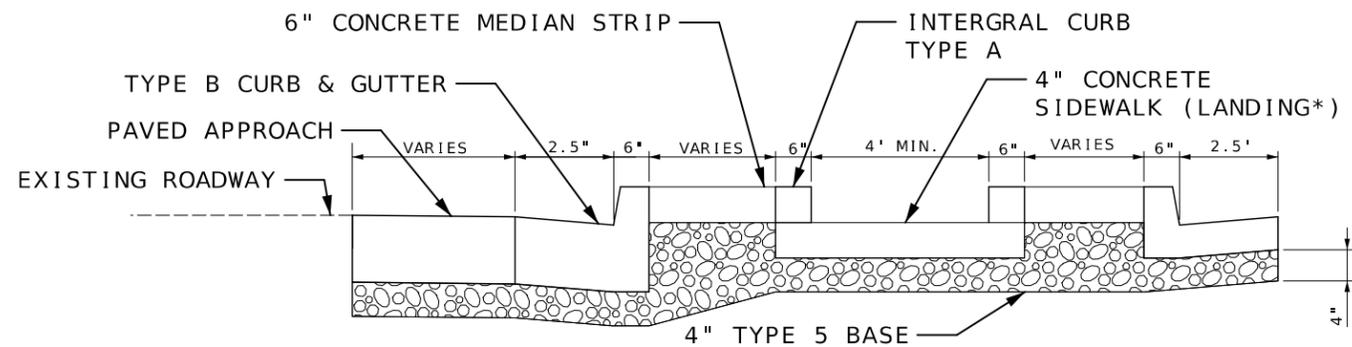

TYPICAL PEDESTRIAN CROSS SLOPE WITH ADJACENT MEDIAN STRIP

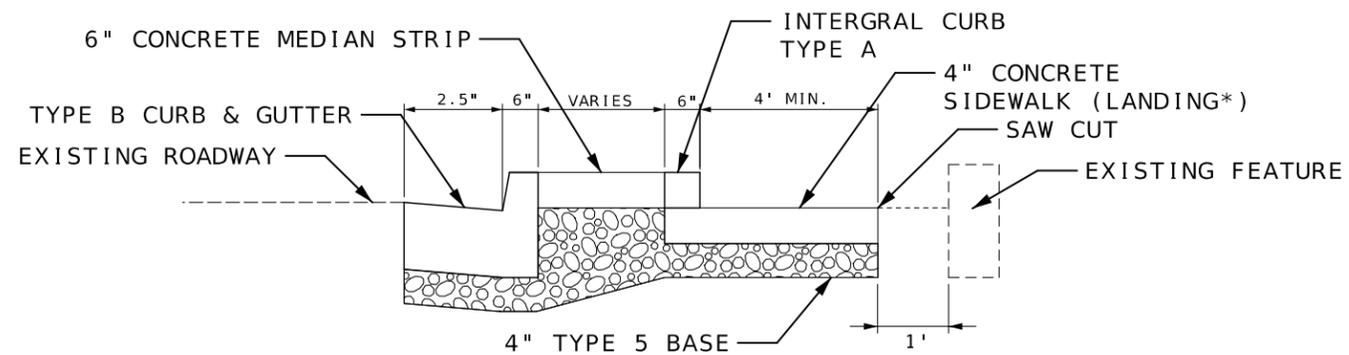


TYPICAL PEDESTRIAN CROSS SLOPE ADJACENT TO EXISTING FEATURES

\*SIDEWALK LANDINGS SHALL INCLUDE A 1.5% RUNNING GRADE (FLOW) TO THE ADJACENT GUTTERLINE WHILE PROVIDING A MAX CROSS SLOPE OF 1.5%

ADDITIONAL 4" TYPE 5 BASE BENEATH MEDIAN STRIP SHALL BE PROVIDED AT NO ADDITIONAL PAY

NOT TO SCALE

TYPICAL SECTION SHEET 1 OF 1

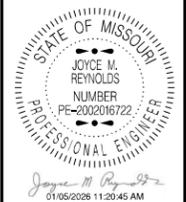

DATE PREPARED 1/2/2026	
ROUTE 65	STATE MO
DISTRICT NW	SHEET NO. 2
COUNTY LIVINGSTON	
JOB NO. JNW0143	
CONTRACT ID.	
PROJECT NO.	
BRIDGE NO.	

DATE	DESCRIPTION

MISSOURI HIGHWAYS AND TRANSPORTATION COMMISSION

105 WEST CAPITOL  
JEFFERSON CITY, MO 65102  
1-888-ASK-MODOT (1-888-275-6636)




















BRIDGE OR RAMP

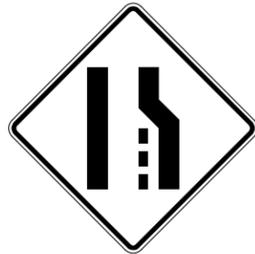

W04-2R (55)




CENTER LANE OR LEFT LANE

W020-5 (5)



R9-11L (63)

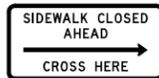

R9-11R (63a)



R9-9 (64)

WHERE SIDEWALKS EXIST, PROVISIONS SHOULD BE MADE FOR DISABLED PERSONS.

WHEN CROSSWALKS OR OTHER PEDESTRIAN FACILITIES ARE CLOSED OR RELOCATED, TEMPORARY FACILITIES SHALL BE DETECTABLE AND SHALL INCLUDE ACCESSIBILITY FEATURES CONSISTENT WITH FEATURES PRESENT IN THE EXISTING PEDESTRIAN FACILITY.

CURB PARKING SHALL BE PROHIBITED FOR AT LEAST 50 FT. IN ADVANCE OF THE MID-BLOCK CROSSWALK.

PEDESTRIAN TRAFFIC SIGNAL DISPLAYS CONTROLLING CLOSED CROSSWALKS SHOULD BE COVERED OR DEACTIVATED

ONLY THE TEMPORARY TRAFFIC SIGNAL DEVICES RELATED TO PEDESTRIANS ARE SHOWN. OTHER DEVICES, MAY BE NECESSARY TO CONTROL TRAFFIC.


OTHER APPROPRIATE SIGNS MAY BE USED IN LIEU OF THE SHOULDER WORK AHEAD SIGN.

AUDIBLE INFORMATION DEVICES SHOULD BE CONSIDERED WHERE MIBLOCK CLOSINGS AND CHANGED CROSSWALKS AREAS CAUSE INADEQUATE COMMUNICATION TO BE PROVIDED TO PEDESTRIANS WHO HAVE VISUAL DISABILITIES

NOTE: SIGN SPACING IS 200' OR AS DIRECTED BY THE ENGINEER TO MEET FIELD CONDITIONS.

TRAFFIC CONTROL WILL BE REVERSED FOR NORTHBOUND/WESTBOUND OPERATION AND APPROPRIATE LANE CLOSURE SIGNS WILL BE USED.

OUTSIDE LANE ADJACENT TO SHOULDER OR CROSSWALK SHALL BE CLOSED DURING WORK DAY.

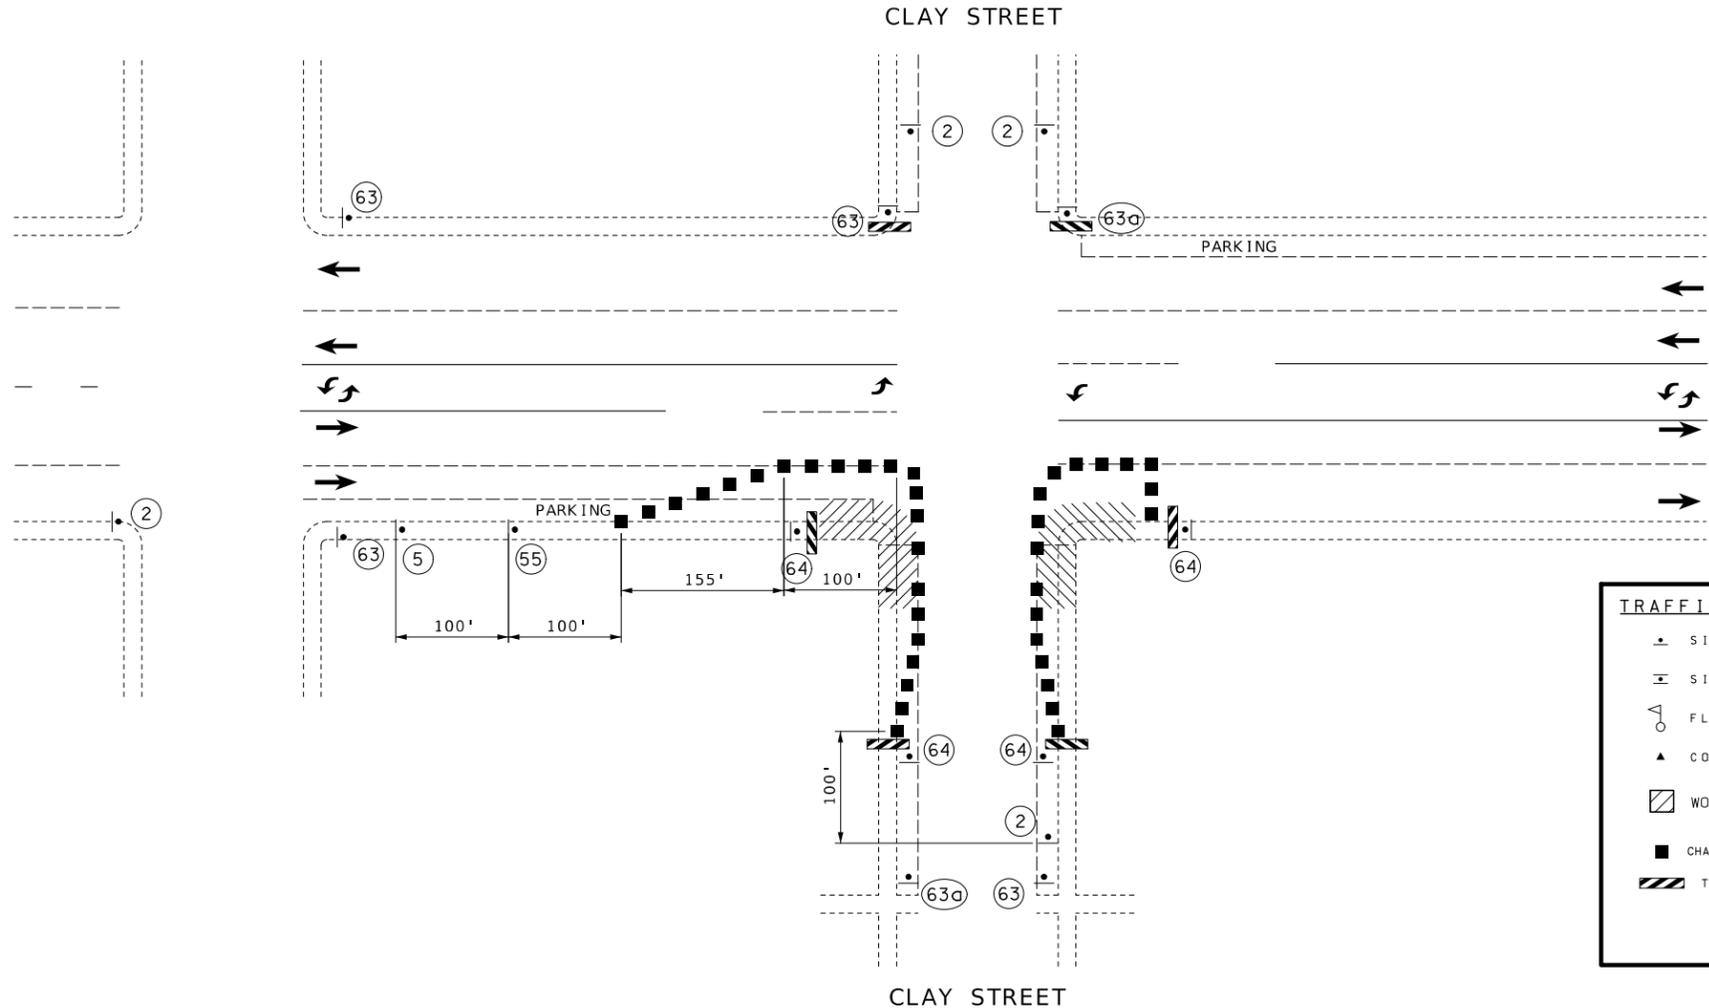

TRAFFIC CONTROL LEGEND with symbols for sign, flagger, cone, work zone, channelizers, and barricade.

Professional Engineer seal for Joyce M. Reynolds, project information table, and Missouri Highways and Transportation Commission logo.

NOT TO SCALE



BRIDGE OR RAMP



55



CENTER LANE OR LEFT LANE

5



63



63a





64



NOTE: SIGN SPACING IS 200' OR AS DIRECTED BY THE ENGINEER TO MEET FIELD CONDITIONS.

TRAFFIC CONTROL WILL BE REVERSED FOR NORTHBOUND/WESTBOUND OPERATION AND APPROPRIATE LANE CLOSURE SIGNS WILL BE USED.

OUTSIDE LANE ADJACENT TO SHOULDER OR CROSSWALK SHALL BE CLOSED DURING WORK DAY.

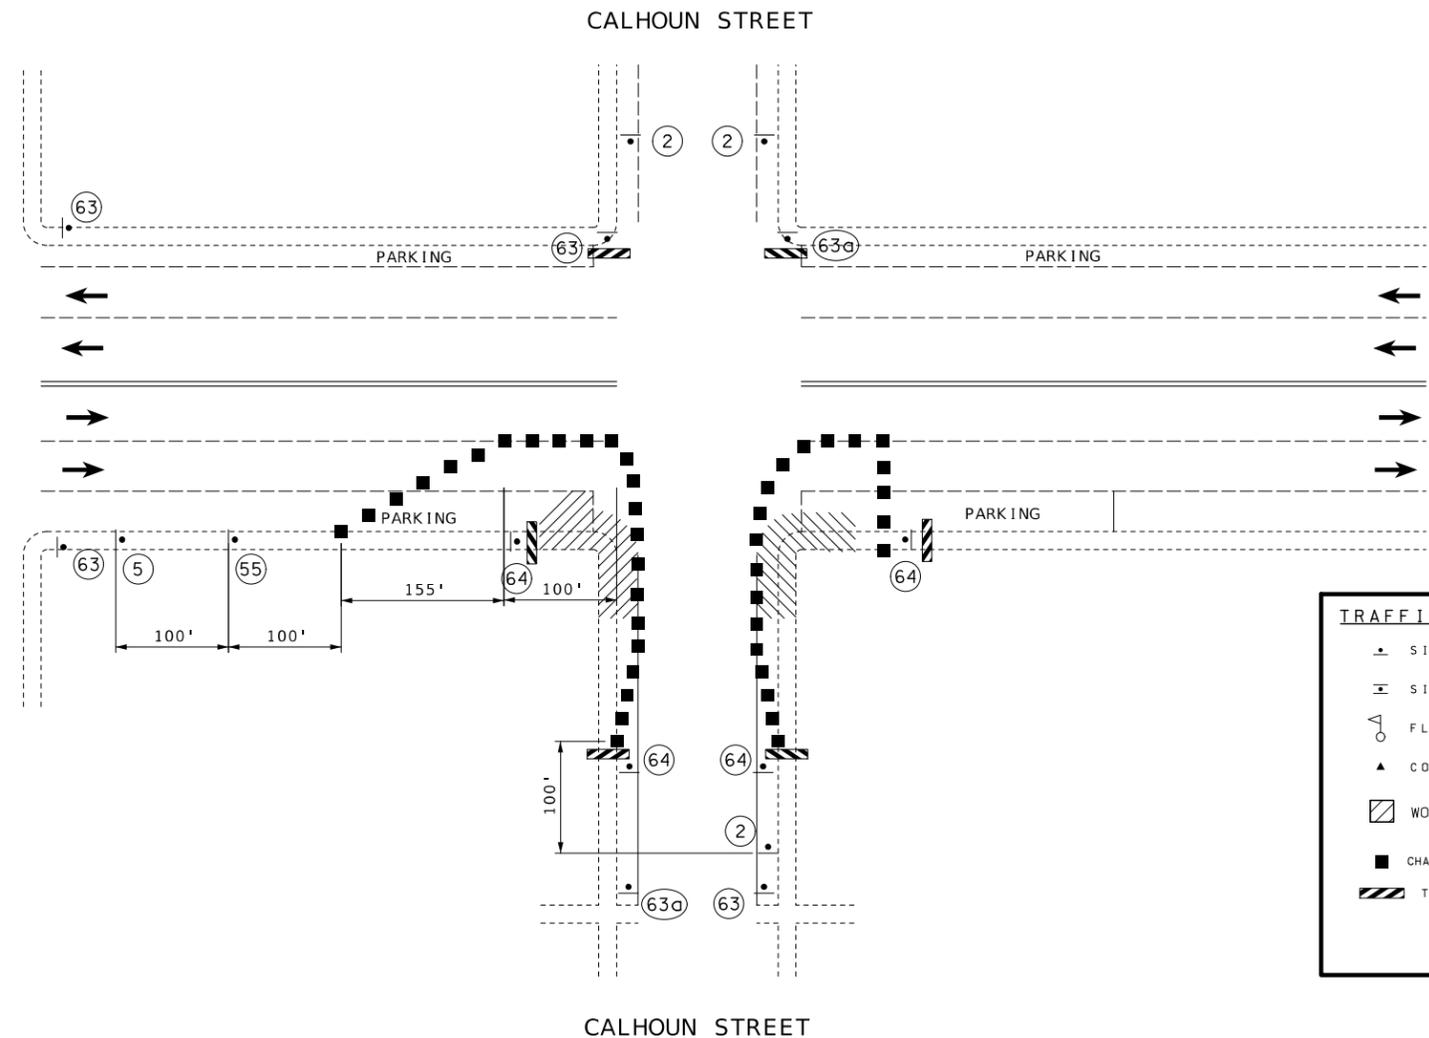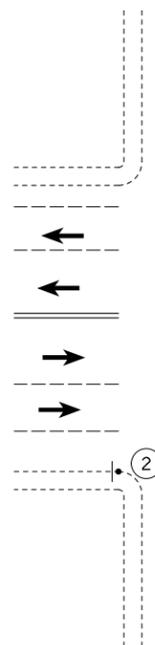

**TRAFFIC CONTROL LEGEND**

- SIGN (SINGLE SIDED)
- ▬ SIGN (DOUBLE SIDED)
- ◊ FLAGGER
- ▲ CONE
- ▨ WORK ZONE
- CHANNELIZERS (TRIM-LINE)
- ▩ TYPE 3 MOVEABLE BARRICADE

WHERE SIDEWALKS EXIST, PROVISIONS SHOULD BE MADE FOR DISABLED PERSONS.

WHEN CROSSWALKS OR OTHER PEDESTRIAN FACILITIES ARE CLOSED OR RELOCATED, TEMPORARY FACILITIES SHALL BE DETECTABLE AND SHALL INCLUDE ACCESSIBILITY FEATURES CONSISTENT WITH FEATURES PRESENT IN THE EXISTING PEDESTRIAN FACILITY.

CURB PARKING SHALL BE PROHIBITED FOR AT LEAST 50 FT. IN ADVANCE OF THE MID-BLOCK CROSSWALK.

PEDESTRIAN TRAFFIC SIGNAL DISPLAYS CONTROLLING CLOSED CROSSWALKS SHOULD BE COVERED OR DEACTIVATED

ONLY THE TEMPORARY TRAFFIC SIGNAL DEVICES RELATED TO PEDESTRIANS ARE SHOWN. OTHER DEVICES, MAY BE NECESSARY TO CONTROL TRAFFIC.

OTHER APPROPRIATE SIGNS MAY BE USED IN LIEU OF THE SHOULDER WORK AHEAD SIGN.

AUDIBLE INFORMATION DEVICES SHOULD BE CONSIDERED WHERE MIDBLOCK CLOSINGS AND CHANGED CROSSWALKS AREAS CAUSE INADEQUATE COMMUNICATION TO BE PROVIDED TO PEDESTRIANS WHO HAVE VISUAL DISABILITIES

STATE OF MISSOURI  
JOYCE M. REYNOLDS  
NUMBER PE-2002016722  
PROFESSIONAL ENGINEER

DATE PREPARED: 1/30/2026  
ROUTE: US 65  
STATE: MO  
DISTRICT: NW  
SHEET NO.: 10  
COUNTY: LIVINGSTON  
JOB NO.: JNW0143  
CONTRACT ID: -  
PROJECT NO.: -  
BRIDGE NO.: -

DATE	DESCRIPTION

MISSOURI HIGHWAYS AND TRANSPORTATION COMMISSION

MoDOT

105 WEST CAPITOL  
JEFFERSON CITY, MO 65102  
1-888-ASK-MODOT (1-888-275-6636)