

DESIGN DESIGNATION

ROUTE J
AADT - 2025 = 225
V = 55 MPH

ROUTE UU
AADT - 2025 = 59
V = 55 MPH

ROUTE P (GENTRY)
AADT - 2025 = 191
V = 35 - 55 MPH

ROUTE D
AADT - 2025 = 77
V = 45 - 55 MPH

ROUTE W
AADT - 2025 = 732
V = 40 - 55 MPH

ROUTE P (HARRISON)
AADT - 2025 = 134
V = 35 - 55 MPH

ROUTE C
AADT - 2025 = 1090
V = 40 - 55 MPH


MISSOURI HIGHWAYS AND TRANSPORTATION COMMISSION

PLANS FOR PROPOSED

STATE HIGHWAY

**NODAWAY, ANDREW, GENTRY,
HARRISON, & DAVIESS COUNTY**

LOW VOLUME RESURFACING

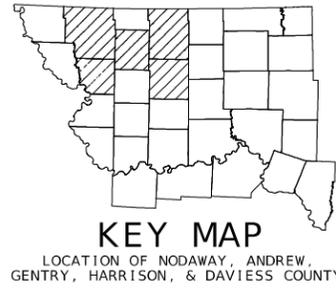

INDEX OF SHEETS

DESCRIPTION	SHEET NUMBER
TITLE SHEET	1
TYPICAL SECTIONS (TS) (1 SHEET)----	2
QUANTITIES (QU) (5 SHEETS)-----	3
SPECIAL SHEETS (SS)	4
TRAFFIC CONTROL SHEETS (TC)	5-10

LENGTH OF ROUTE J

BEGINNING OF ROUTE J	0.003
END OF ROUTE	10.053
NET LENGTH OF SECTION	10.050 MILES

LENGTH OF ROUTE UU

BEGINNING OF ROUTE UU	0.003
END OF ROUTE	4.375
APPARENT OF LENGTH RTE UU	4.372 MILES

EXCEPTIONS:
BR. B0054 L.M. 1.582 - 1.602 = 0.020 MILES

NET LENGTH OF SECTION 4.352 MILES

LENGTH OF ROUTE P

BEGINNING OF ROUTE P	0.003
END OF ROUTE	6.225
NET LENGTH OF SECTION	6.222 MILES

LENGTH OF ROUTE D

BEGINNING OF ROUTE D	9.067
END OF ROUTE	21.030
APPARENT OF LENGTH RTE D	11.963 MILES

EXCEPTIONS:
BR. A9163 L.M. 17.865 - 17.873 = 0.008 MILES

NET LENGTH OF SECTION 11.955 MILES

LENGTH OF ROUTE W

BEGINNING OF ROUTE W	0.003
END OF ROUTE	15.631
APPARENT OF LENGTH RTE W	15.628 MILES

EXCEPTIONS:
BR. L0631 L.M. 14.048 - 14.089 = 0.041 MILES
BR. A1370 L.M. 15.491 - 15.550 = 0.059 MILES

NET LENGTH OF SECTION 15.528 MILES

LENGTH OF ROUTE P

BEGINNING OF ROUTE P	0.003
END OF ROUTE	6.702
APPARENT OF LENGTH RTE P	6.699 MILES

EXCEPTIONS:
BR. A8936 L.M. 1.419 - 1.439 = 0.020 MILES

NET LENGTH OF SECTION 6.679 MILES


LENGTH OF ROUTE C

BEGINNING OF ROUTE C	0.003
END OF ROUTE	6.862
APPARENT OF LENGTH RTE C	6.859 MILES


EXCEPTIONS:
BR. A1809 L.M. 0.720 - 0.939 = 0.219 MILES
BR. N0512 L.M. 3.064 - 3.085 = 0.021 MILES

NET LENGTH OF SECTION 6.622 MILES

NET LENGTH OF PROJECT	61.408 MILES
STATE LENGTH	61.408 MILES

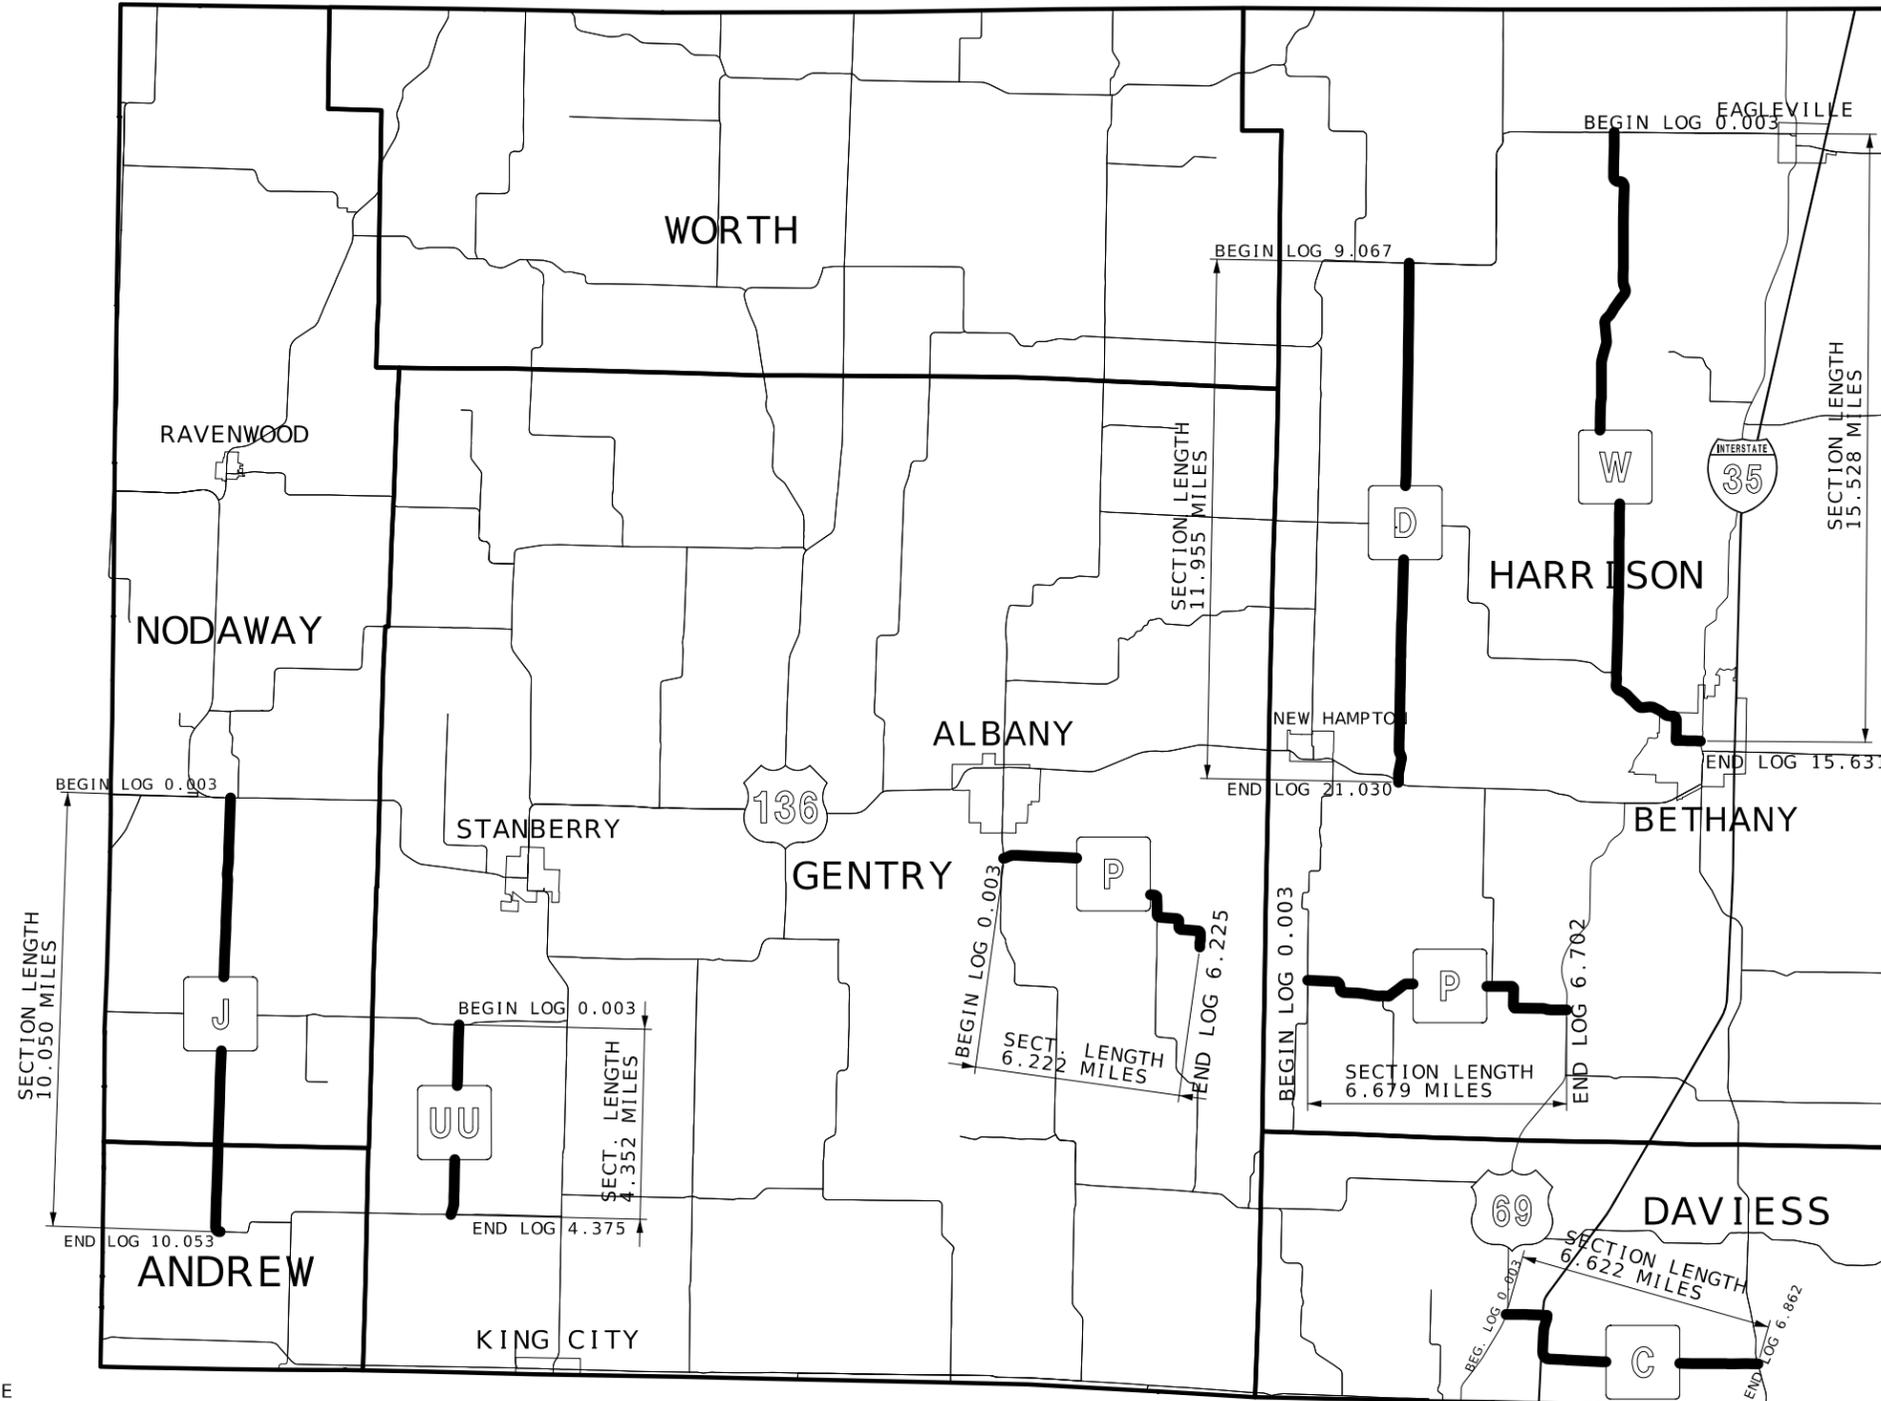

NOT TO SCALE

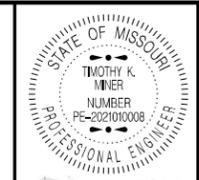

DATE PREPARED
1/5/2026

ROUTE	STATE
VAR. NW	MO
DISTRICT	SHEET NO.
	1

COUNTY
VARIOUS

JOB NO.
JNW0164

CONTRACT ID.

PROJECT NO.

BRIDGE NO.

DESCRIPTION	DATE

MISSOURI HIGHWAYS AND TRANSPORTATION COMMISSION

105 WEST CAPITOL
JEFFERSON CITY, MO 65102
1-888-ASK-MODOT (1-888-275-6636)

