





DATE PREPARED
1/8/2026
ROUTE 24 STATE MO
DISTRICT NE SHEET NO. 1
COUNTY MONROE
JOB NO. JNE0047
CONTRACT ID.
PROJECT NO.
BRIDGE NO.

DATE	DESCRIPTION

MISSOURI HIGHWAYS AND TRANSPORTATION COMMISSION

 105 WEST CAPITOL
 JEFFERSON CITY, MO 65102
 1-888-ASK-MODOT (1-888-275-6636)

CROSS SECTION
 CULVERT 1
 SHEET 1 OF 4

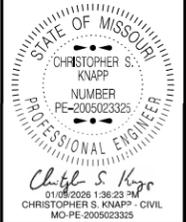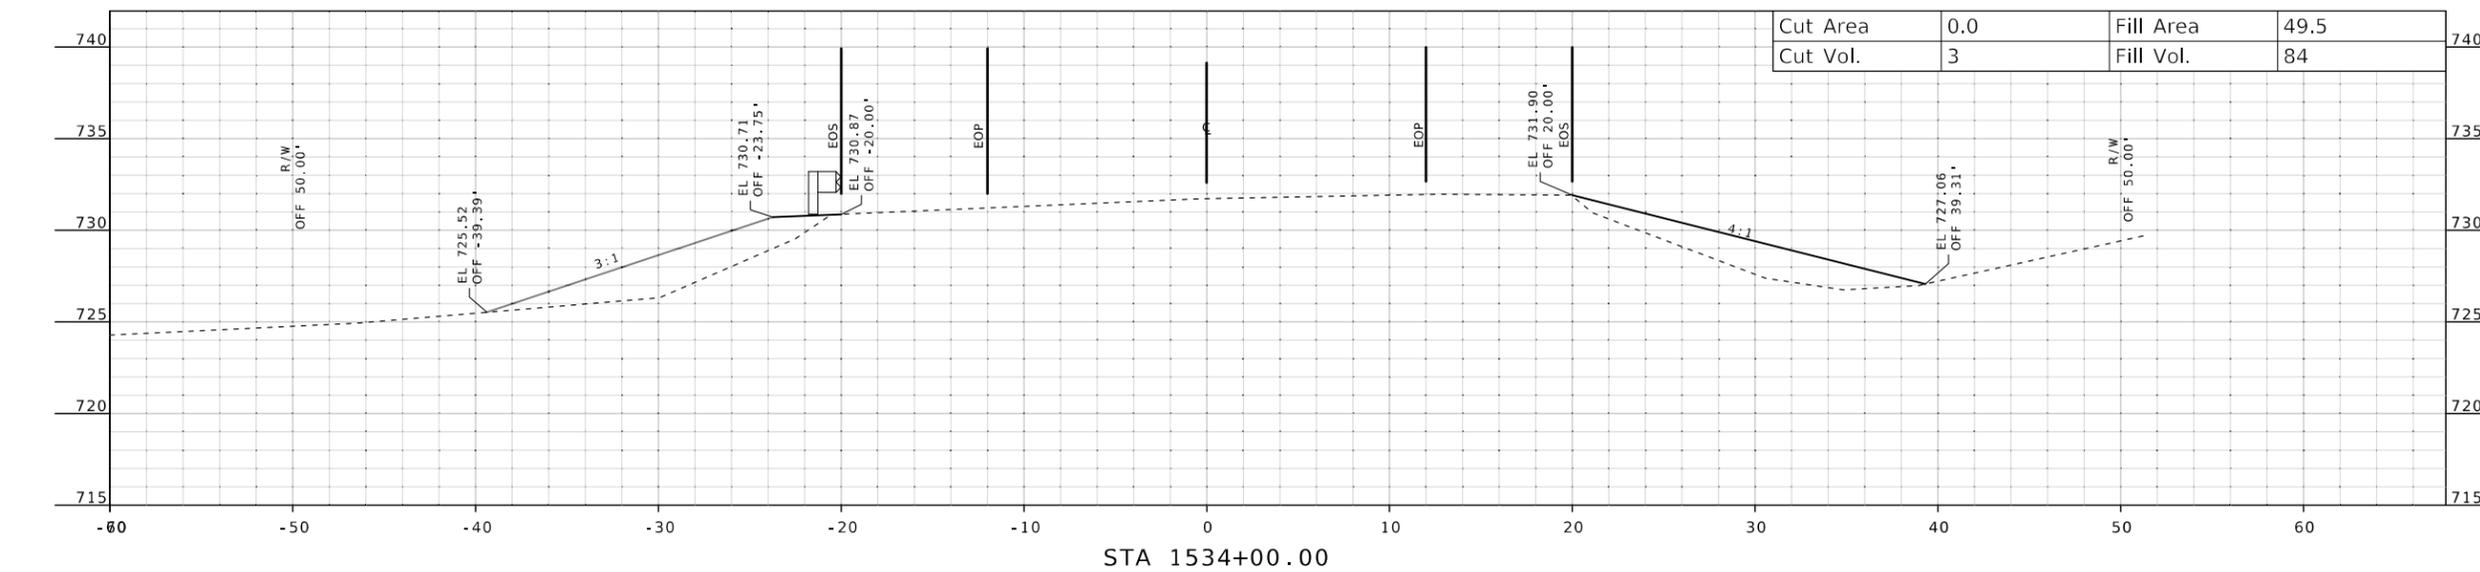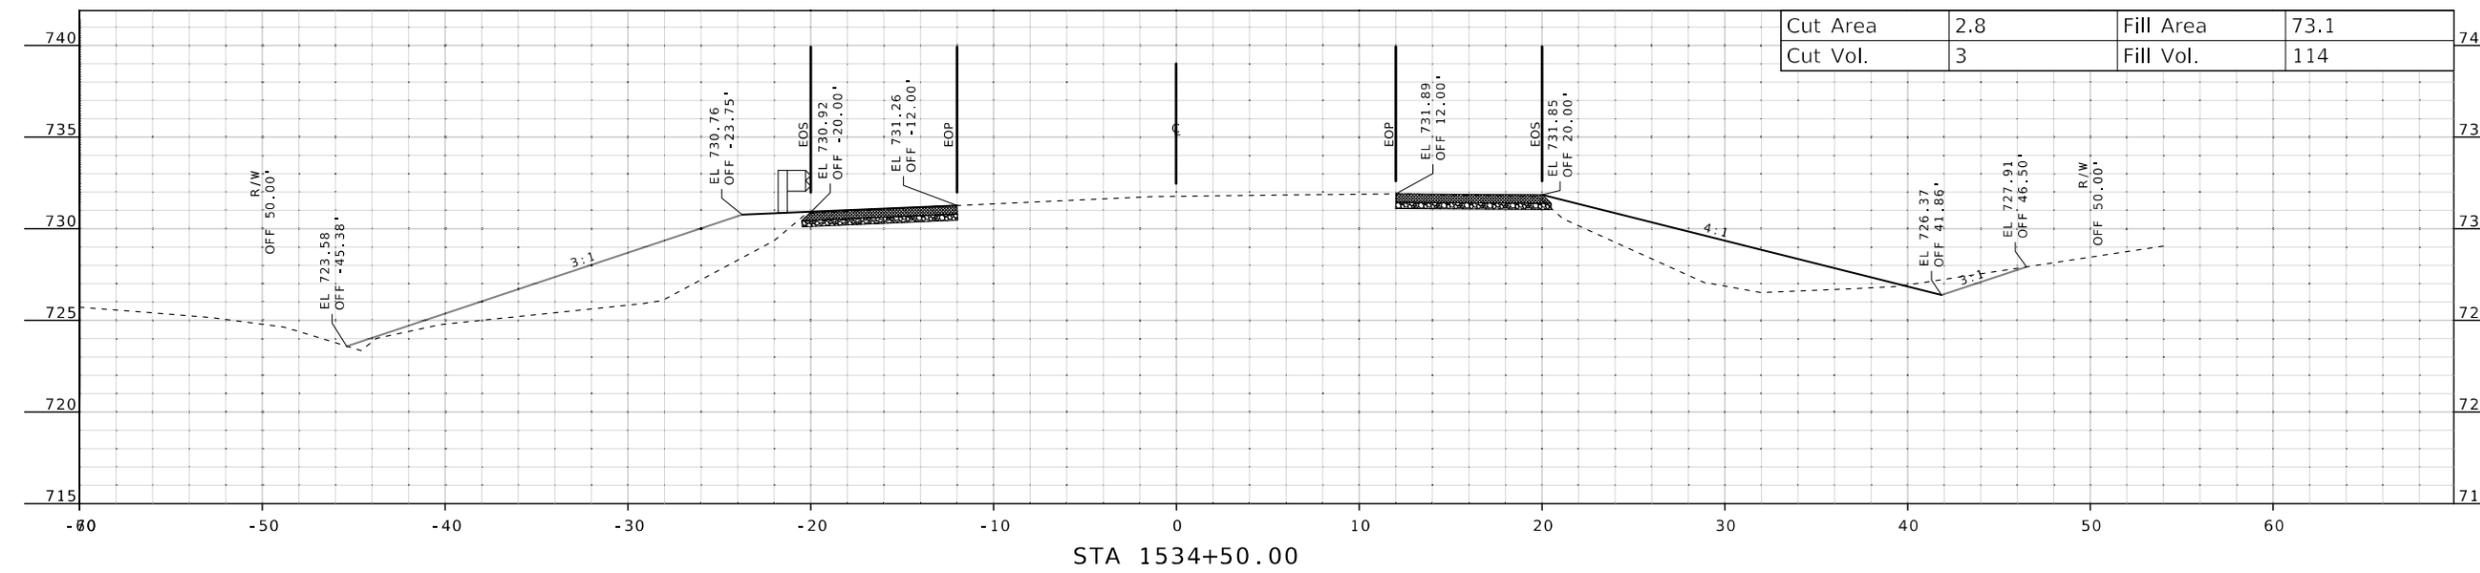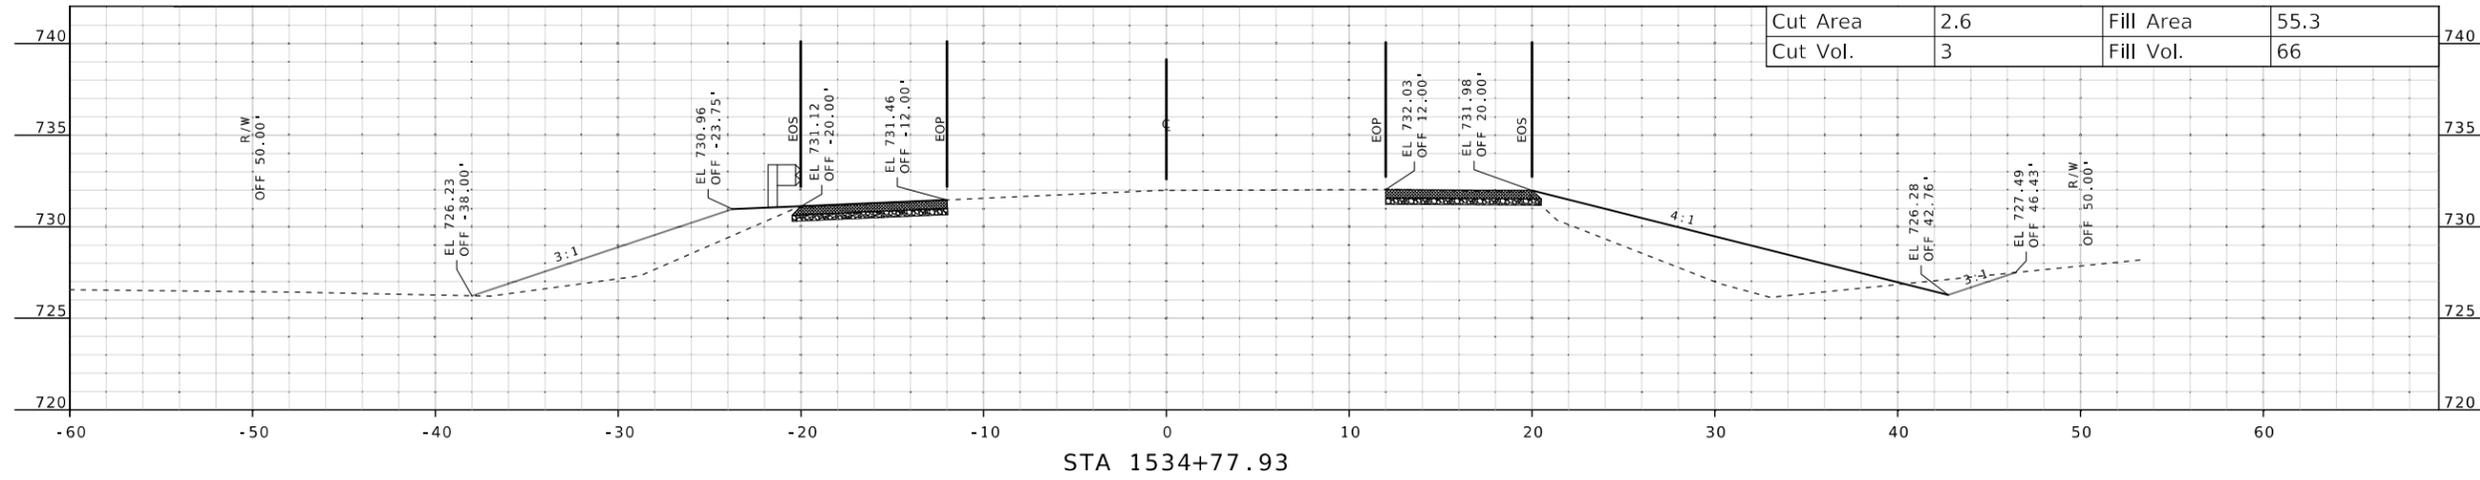

DATE PREPARED
1/8/2026
ROUTE 24 STATE MO
DISTRICT NE SHEET NO. 2
COUNTY MONROE
JOB NO. JNE0047
CONTRACT ID.
PROJECT NO.
BRIDGE NO.





DATE	DESCRIPTION

MISSOURI HIGHWAYS AND TRANSPORTATION COMMISSION

 105 WEST CAPITOL
 JEFFERSON CITY, MO 65102
 1-888-ASK-MODOT (1-888-275-6636)

CROSS SECTION
 CULVERT 1
 SHEET 2 OF 4

CULVERT #2
TOTAL CUT = 0 CU. YDS.
TOTAL FILL = 22 CU. YDS.

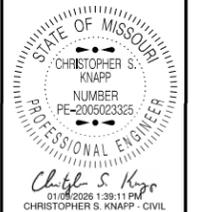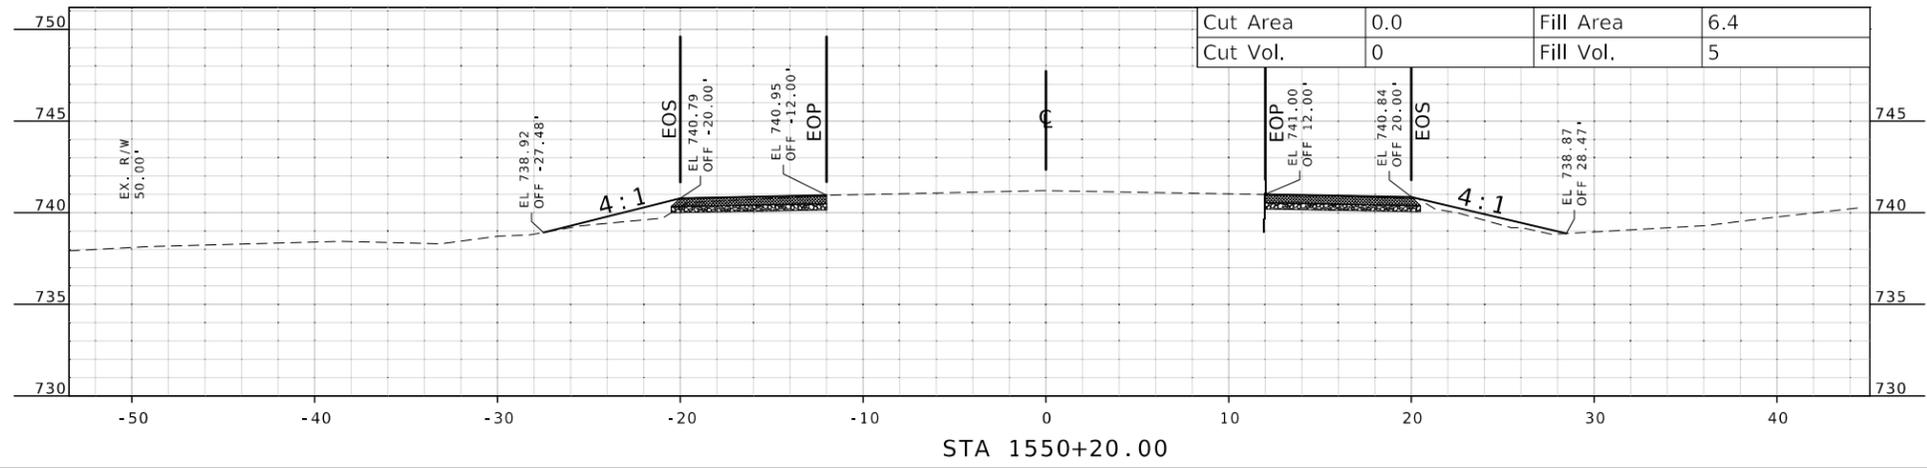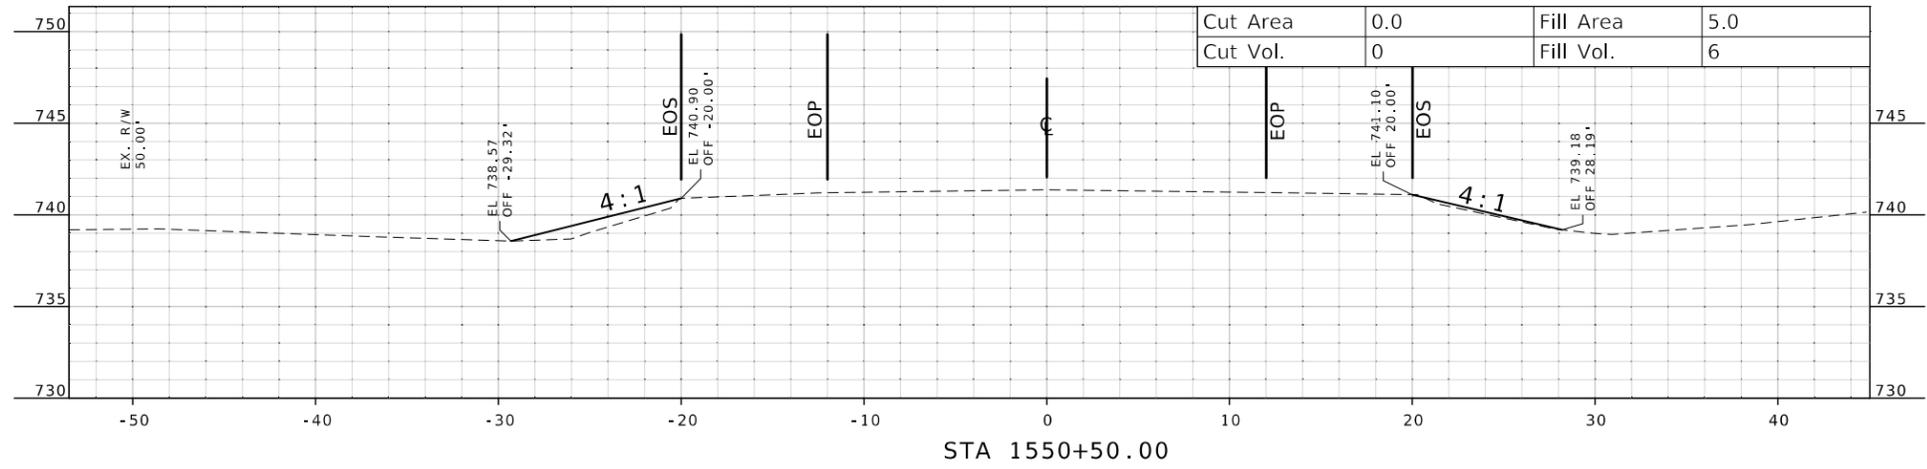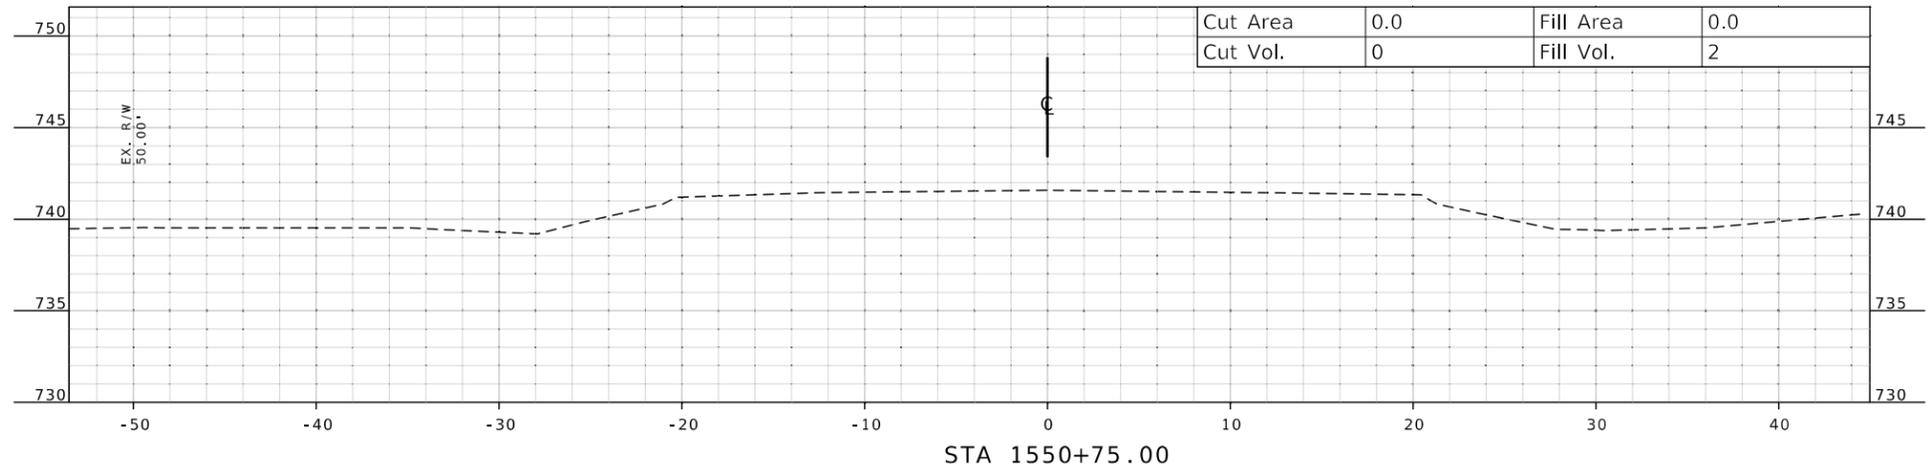

DATE PREPARED
1/7/2026

ROUTE **24** STATE **MO**

DISTRICT **NE** SHEET NO. **6**

COUNTY
MONROE

JOB NO.
JNE0047

CONTRACT ID.

PROJECT NO.


BRIDGE NO.

DATE	DESCRIPTION

MISSOURI HIGHWAYS AND TRANSPORTATION COMMISSION

105 WEST CAPITOL
 JEFFERSON CITY, MO 65102
 1-888-ASK-MODOT (1-888-275-6636)

CROSS SECTION
 CULVERT 2
 SHEET 2 OF 2

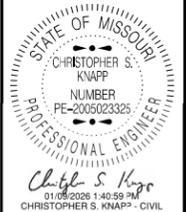



DATE PREPARED
1/7/2026

ROUTE 24 STATE MO
DISTRICT NE SHEET NO. 9

COUNTY MONROE
JOB NO. JNE0047
CONTRACT ID.

PROJECT NO.
BRIDGE NO.

CULVERT #3
TOTAL CUT = 30 CU. YDS.
TOTAL FILL = 634 CU. YDS.

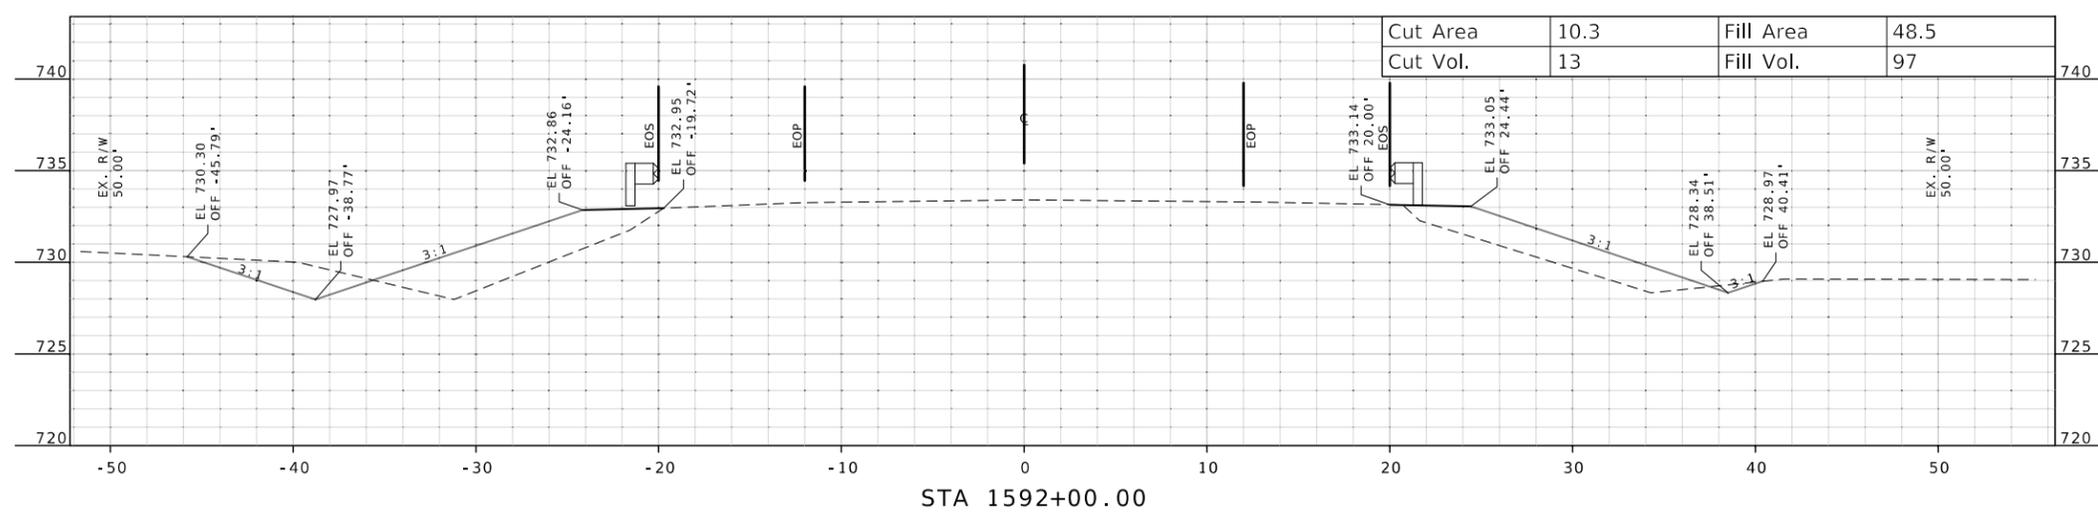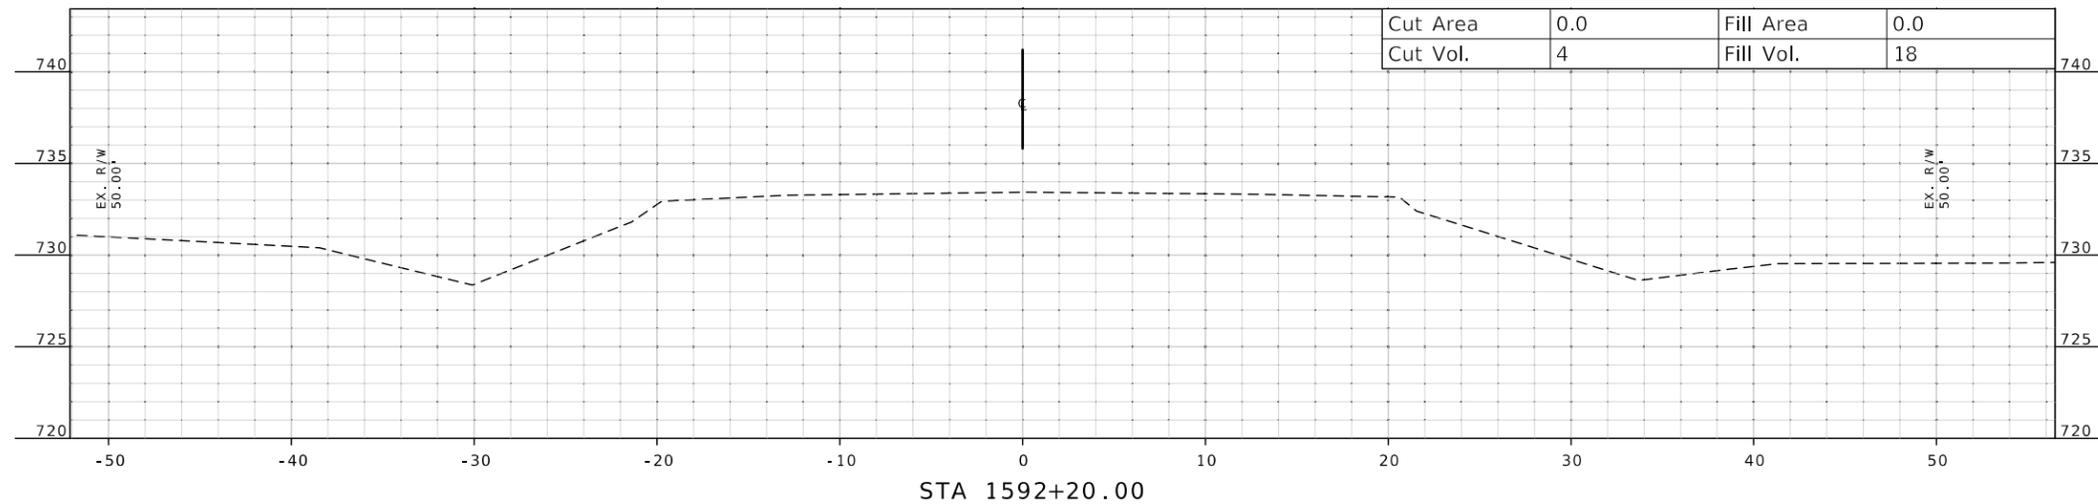


DATE	DESCRIPTION

MISSOURI HIGHWAYS AND TRANSPORTATION COMMISSION

 105 WEST CAPITOL
 JEFFERSON CITY, MO 65102
 1-888-ASK-MODOT (1-888-275-6636)

CROSS SECTION
CULVERT 3
SHEET 3 OF 3

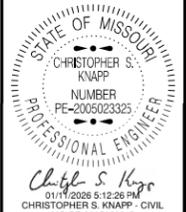




DATE PREPARED
 1/7/2026
 ROUTE 24 STATE MO
 DISTRICT NE SHEET NO. 10
 COUNTY MONROE
 JOB NO. JNE0047
 CONTRACT ID.
 PROJECT NO.
 BRIDGE NO.





DATE	DESCRIPTION


MISSOURI HIGHWAYS AND TRANSPORTATION COMMISSION

 105 WEST CAPITOL JEFFERSON CITY, MO 65102
 1-888-ASK-MODOT (1-888-275-6636)

CROSS SECTION
 CULVERT 4
 SHEET 1 OF 2

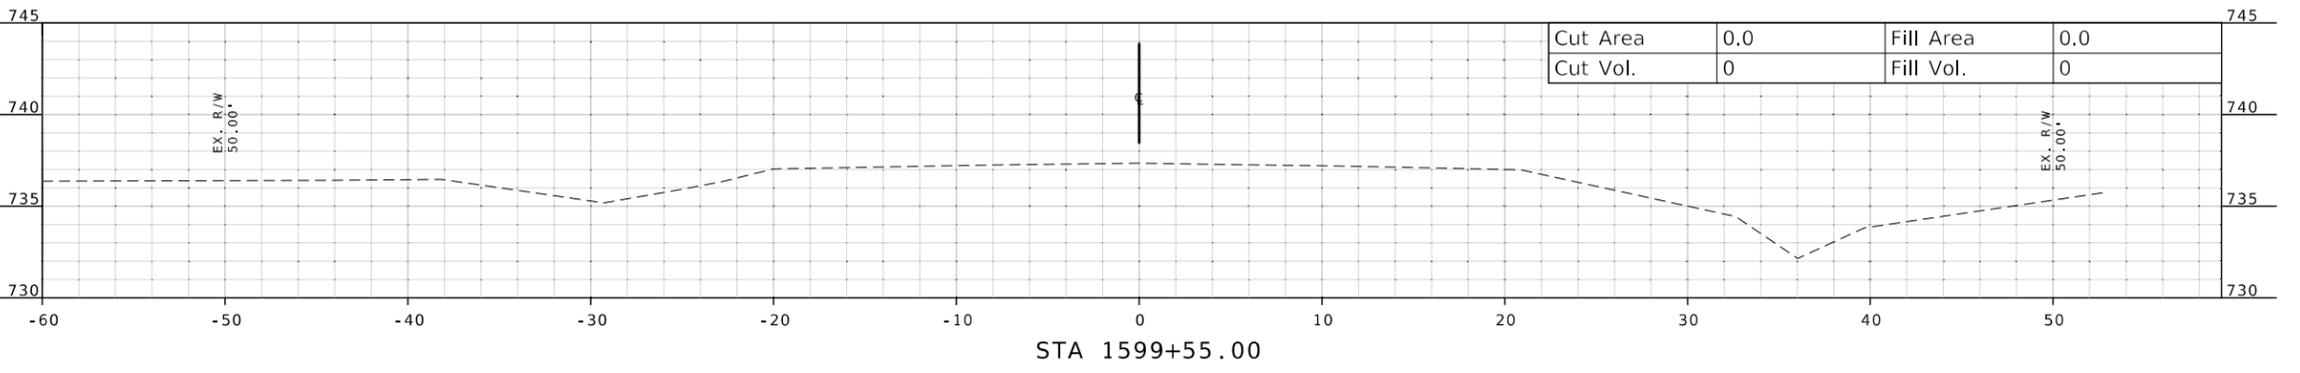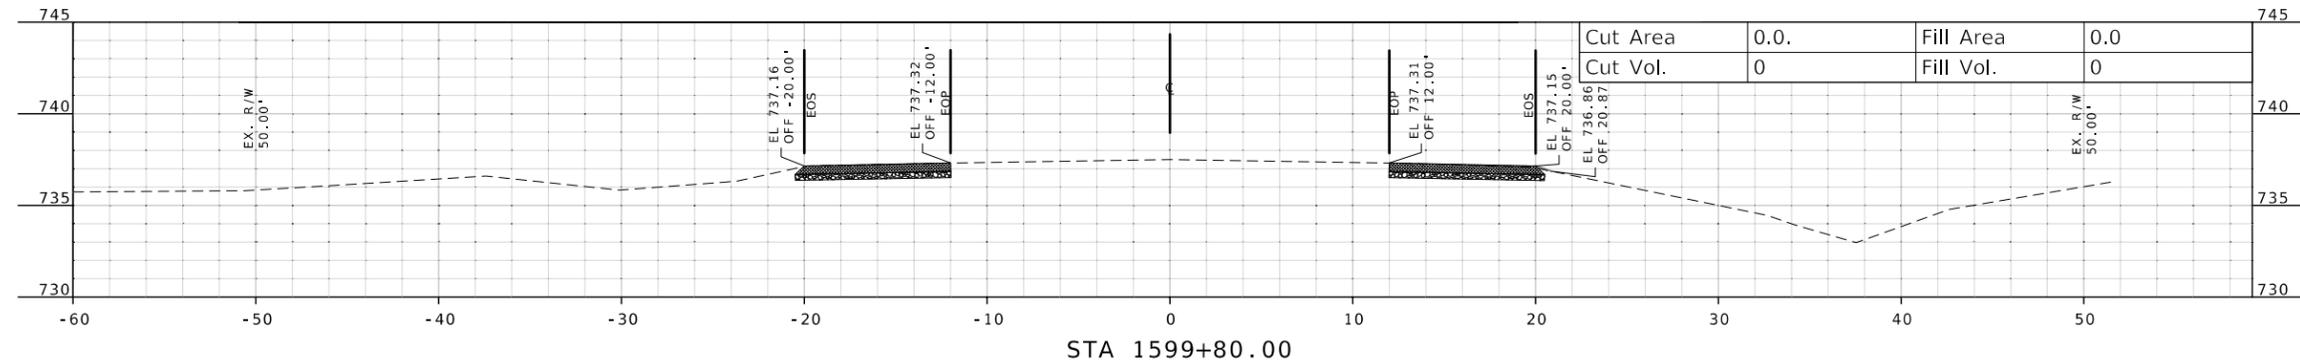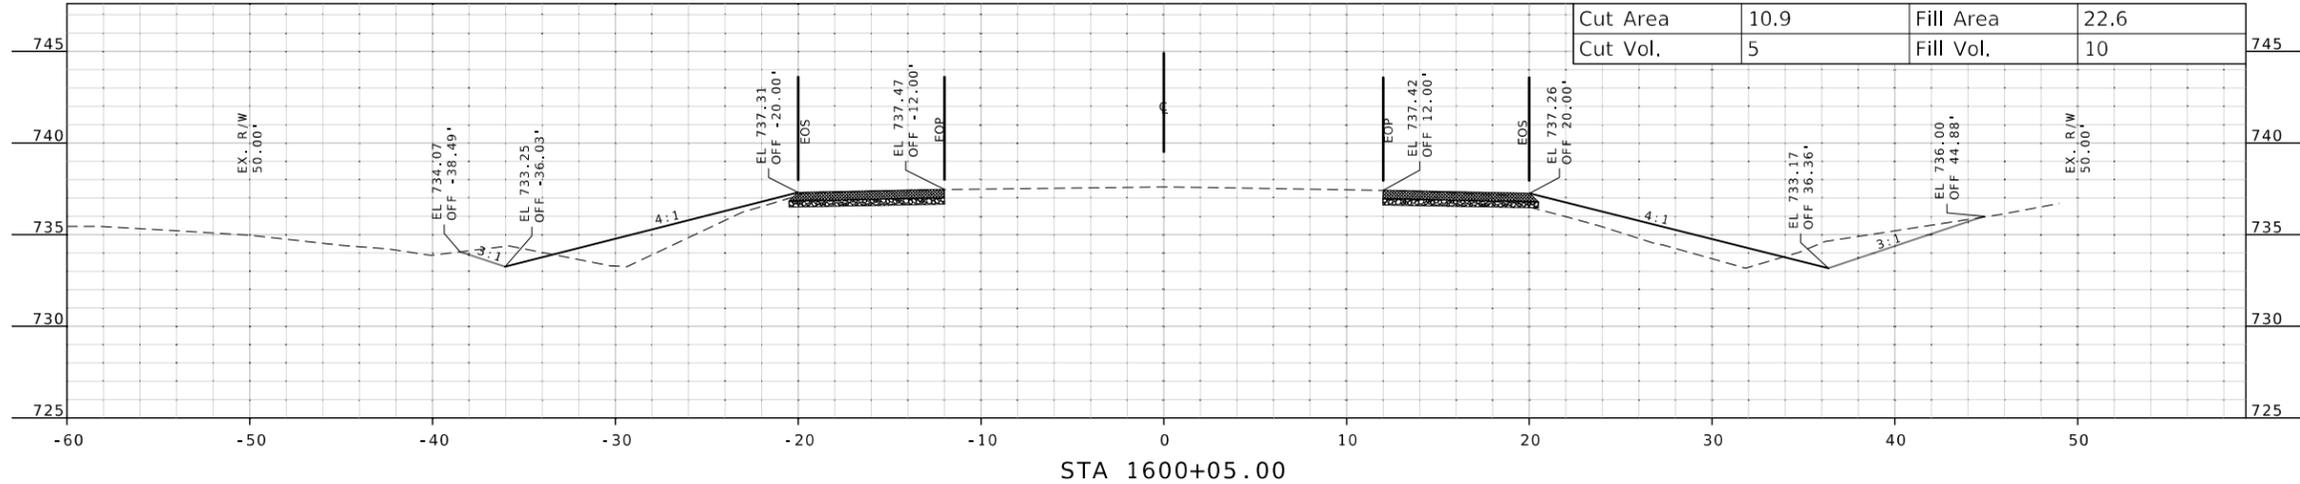

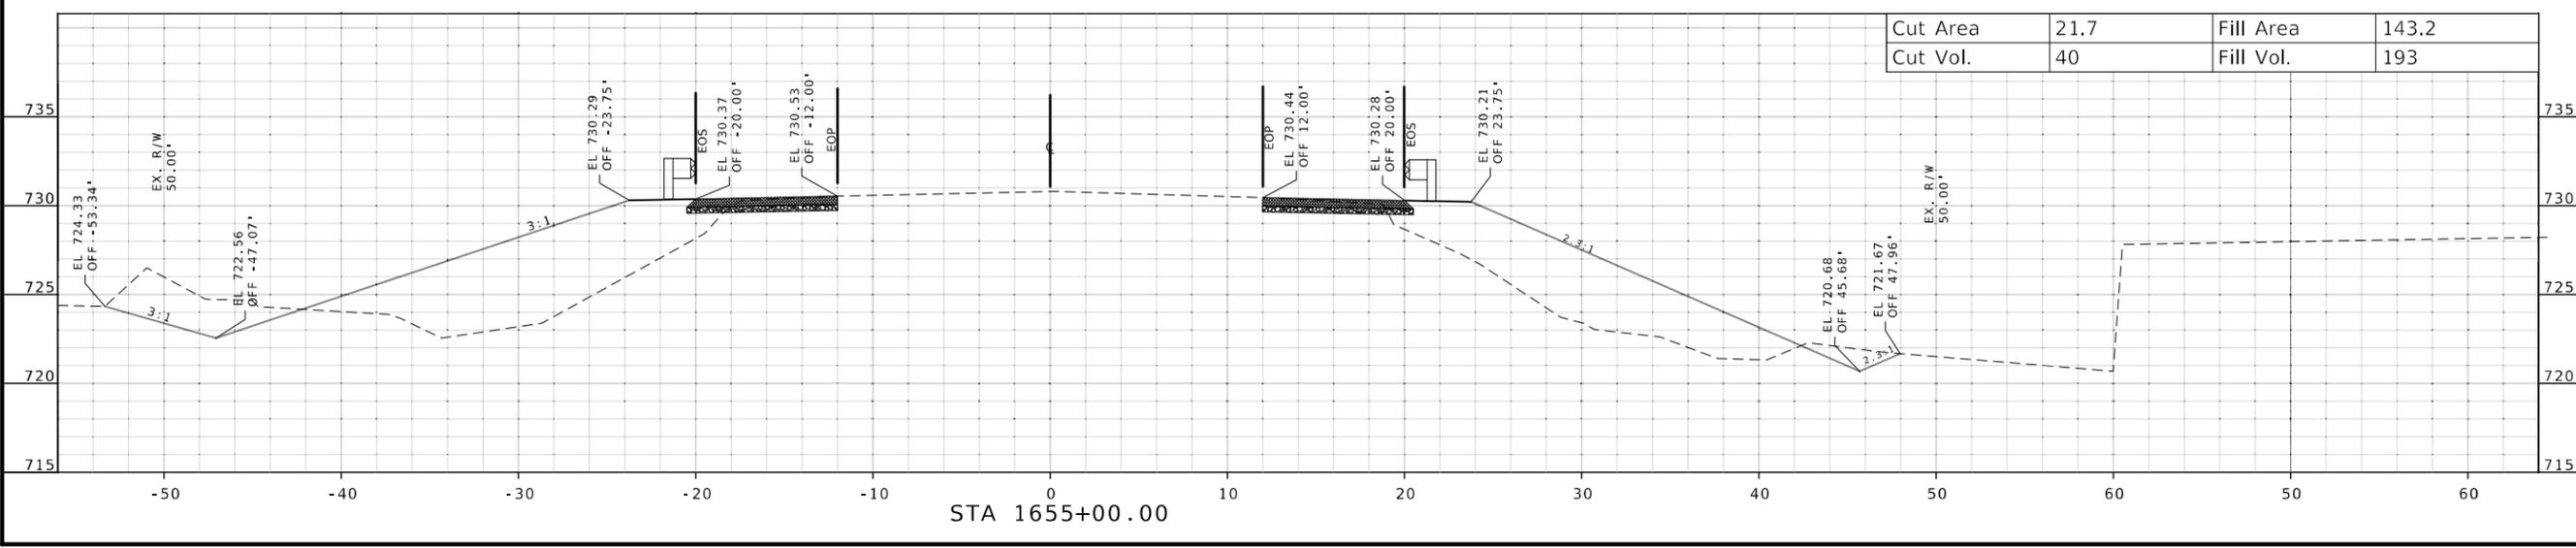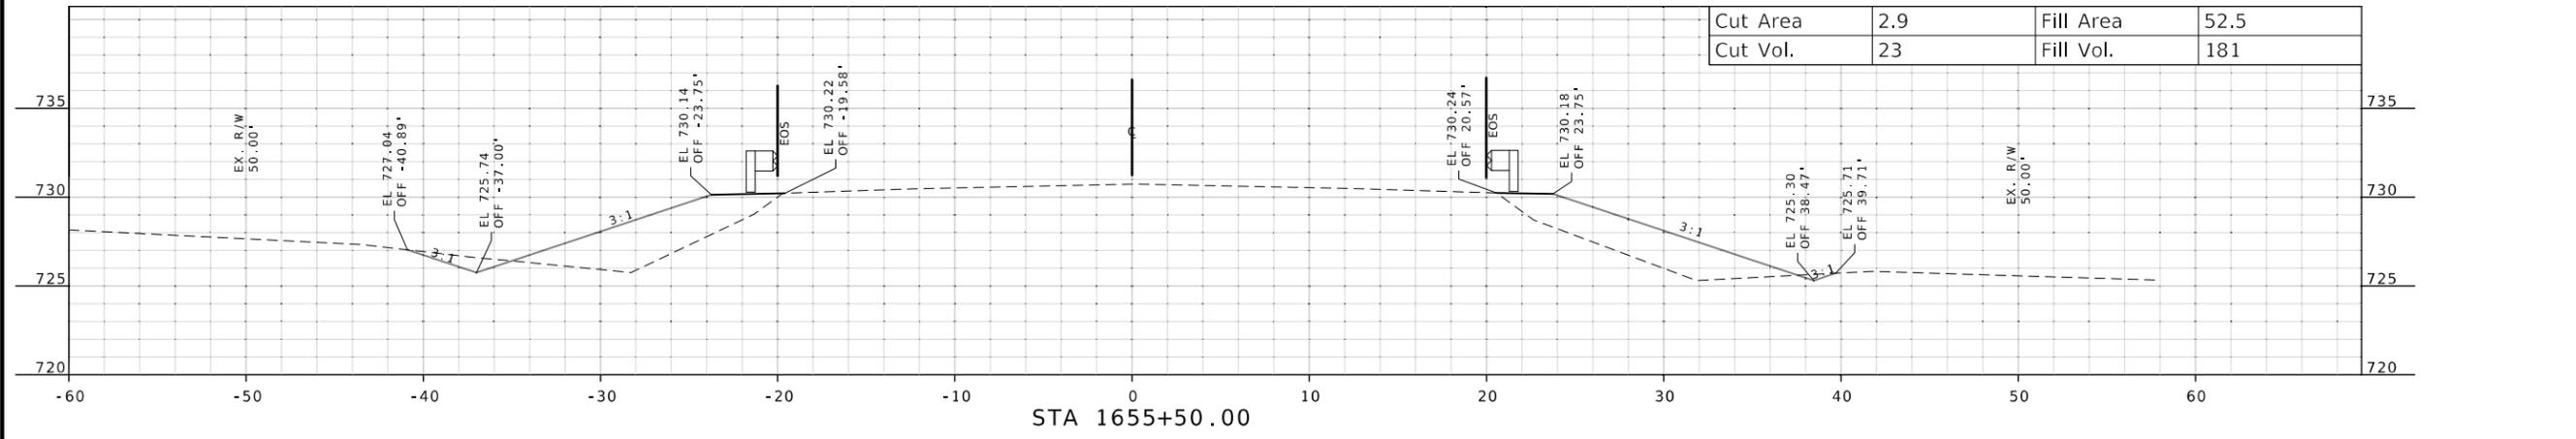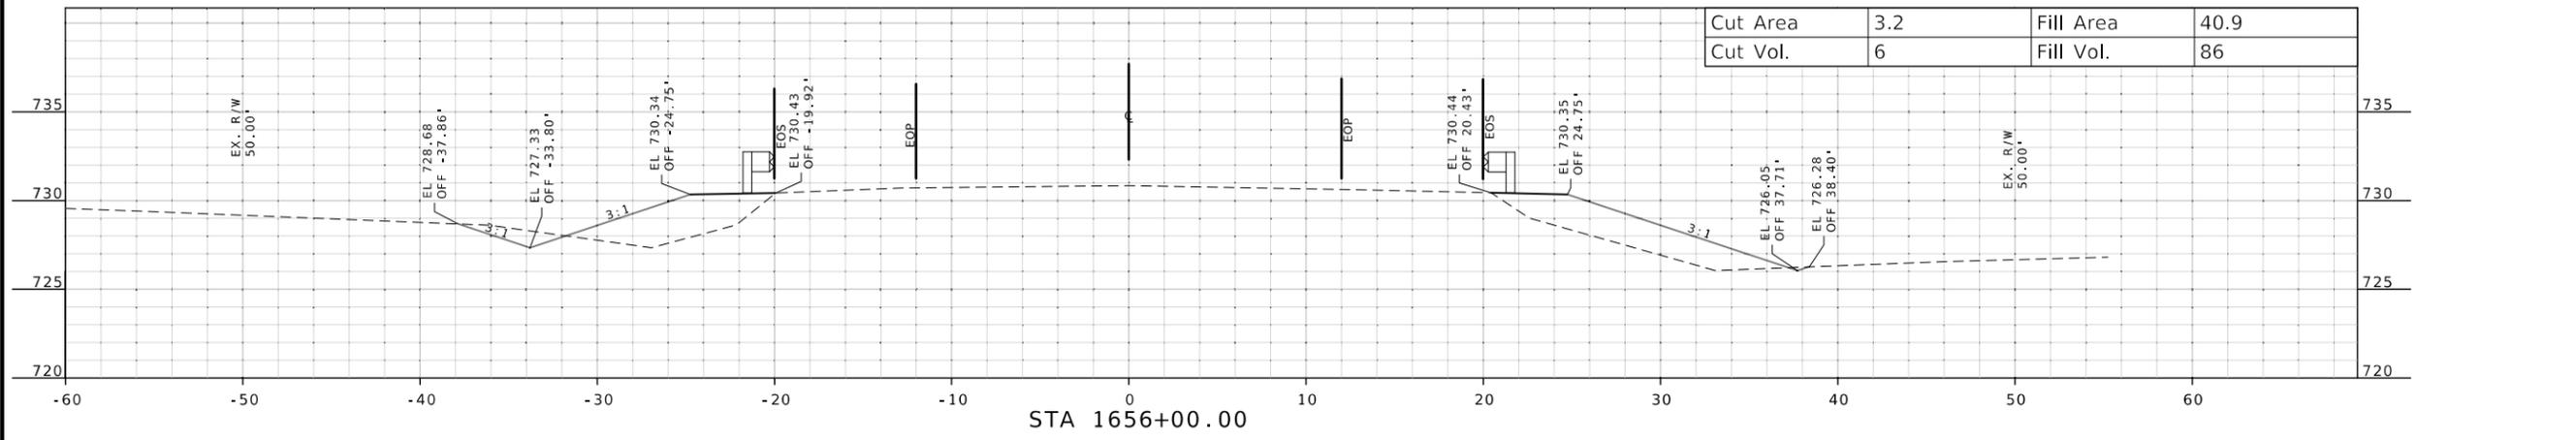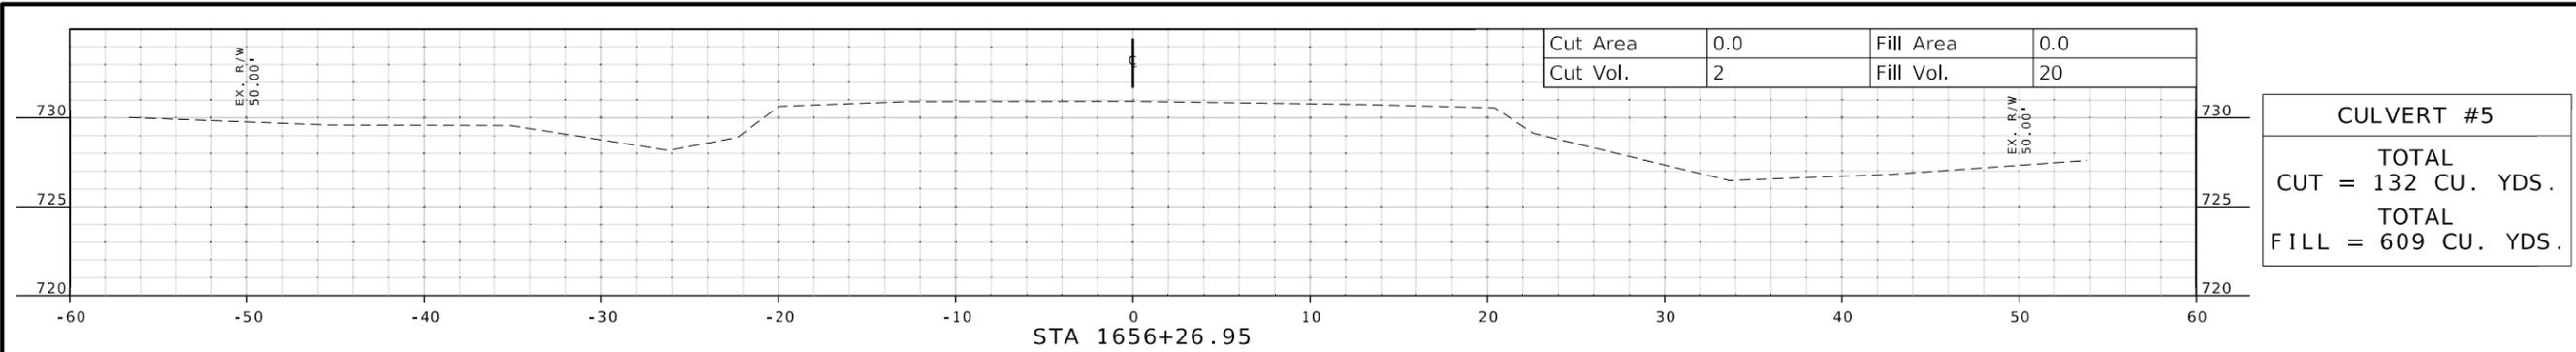

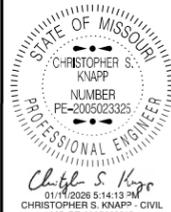

CHRISTOPHER S. KNAPP
PROFESSIONAL ENGINEER
01/11/2026 8:14:13 PM
CHRISTOPHER S. KNAPP - CIVIL
MO-PE-2005023325

DATE PREPARED 1/8/2026	
ROUTE 24	STATE MO
DISTRICT NE	SHEET NO. 13
COUNTY MONROE	
JOB NO. JNE0047	
CONTRACT ID.	
PROJECT NO.	
BRIDGE NO.	
DESCRIPTION	DATE



MISSOURI HIGHWAYS AND TRANSPORTATION
COMMISSION

105 WEST CAPITOL
JEFFERSON CITY, MO 65102
1-888-ASK-MODOT (1-888-275-6636)

CROSS SECTION
CULVERT 5
SHEET 2 OF 2



DATE PREPARED
1/7/2026

ROUTE 24 STATE MO

DISTRICT NE SHEET NO. 17

COUNTY MONROE

JOB NO. JNE0047

CONTRACT ID.

PROJECT NO.



BRIDGE NO.




DATE	DESCRIPTION

MISSOURI HIGHWAYS AND TRANSPORTATION COMMISSION

 105 WEST CAPITOL JEFFERSON CITY, MO 65102
 1-888-ASK-MODOT (1-888-275-6636)

CROSS SECTION
 CULVERT 7
 SHEET 1 OF 2

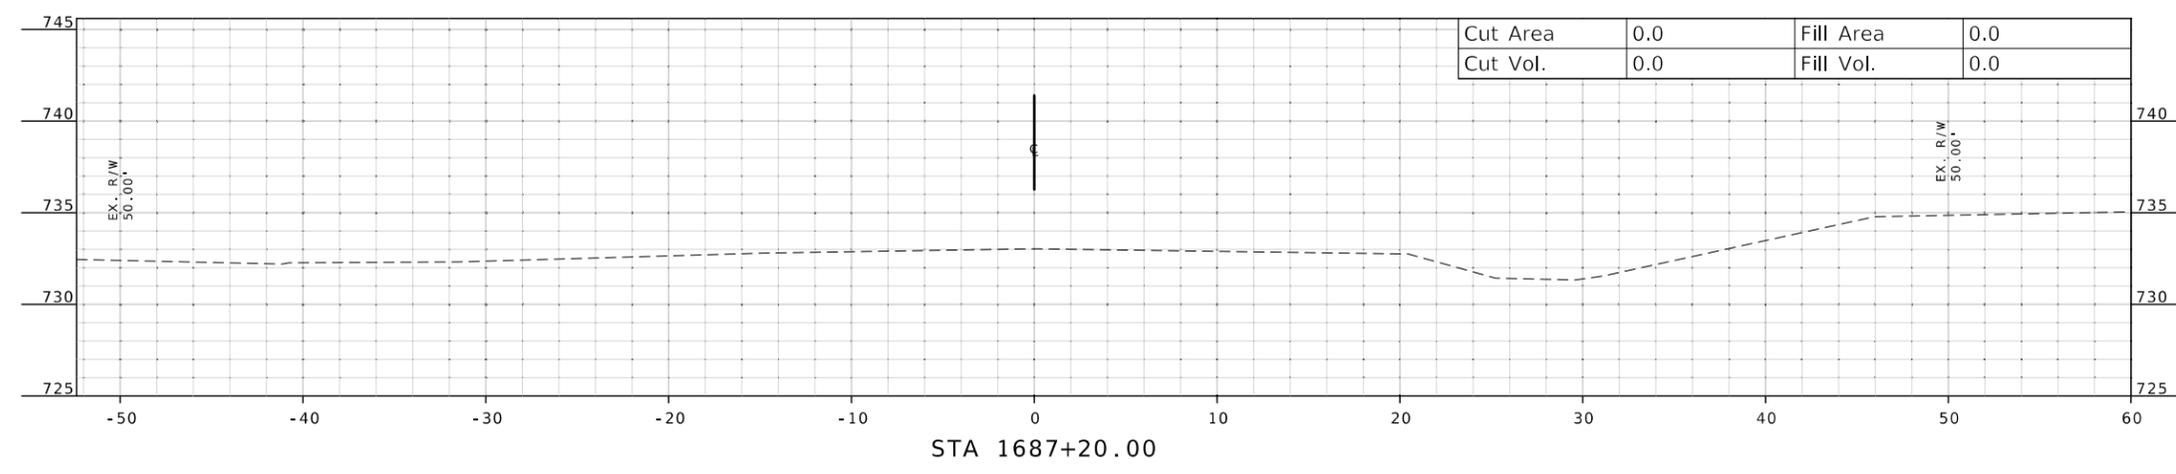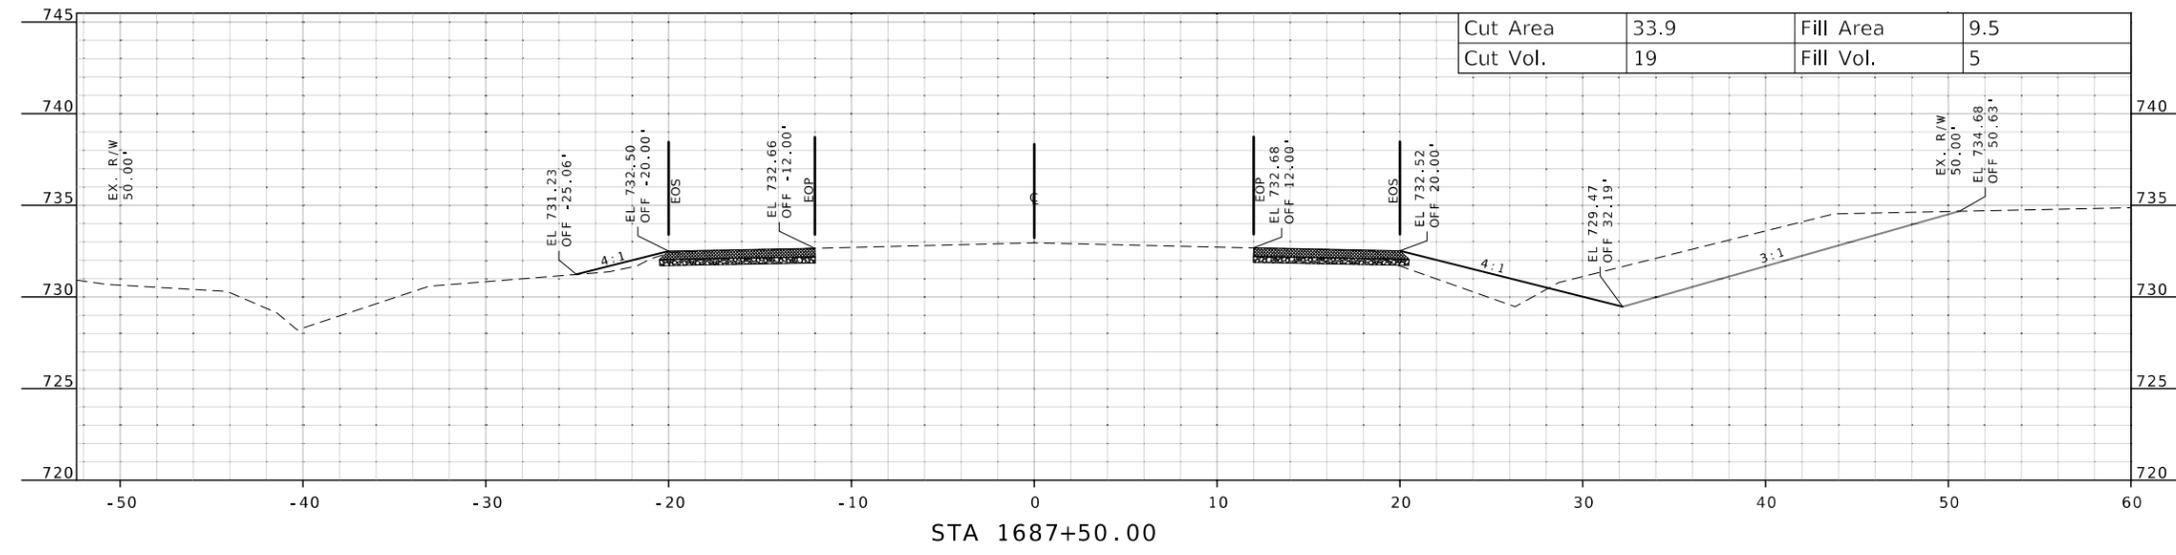

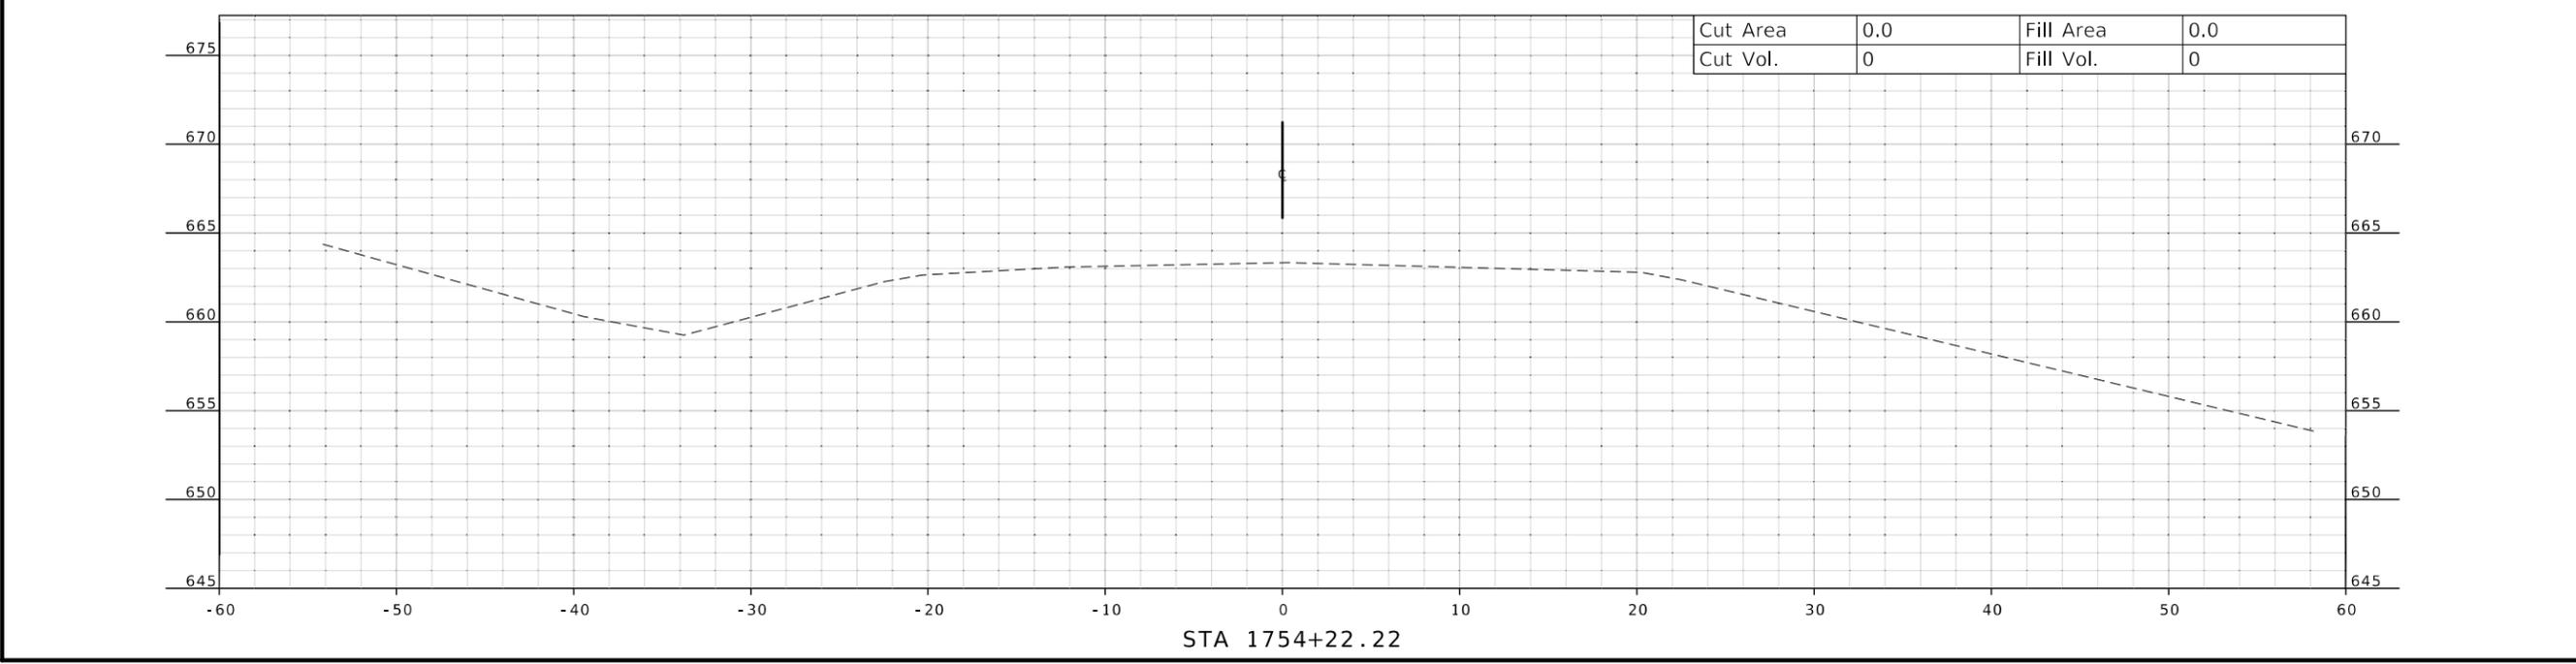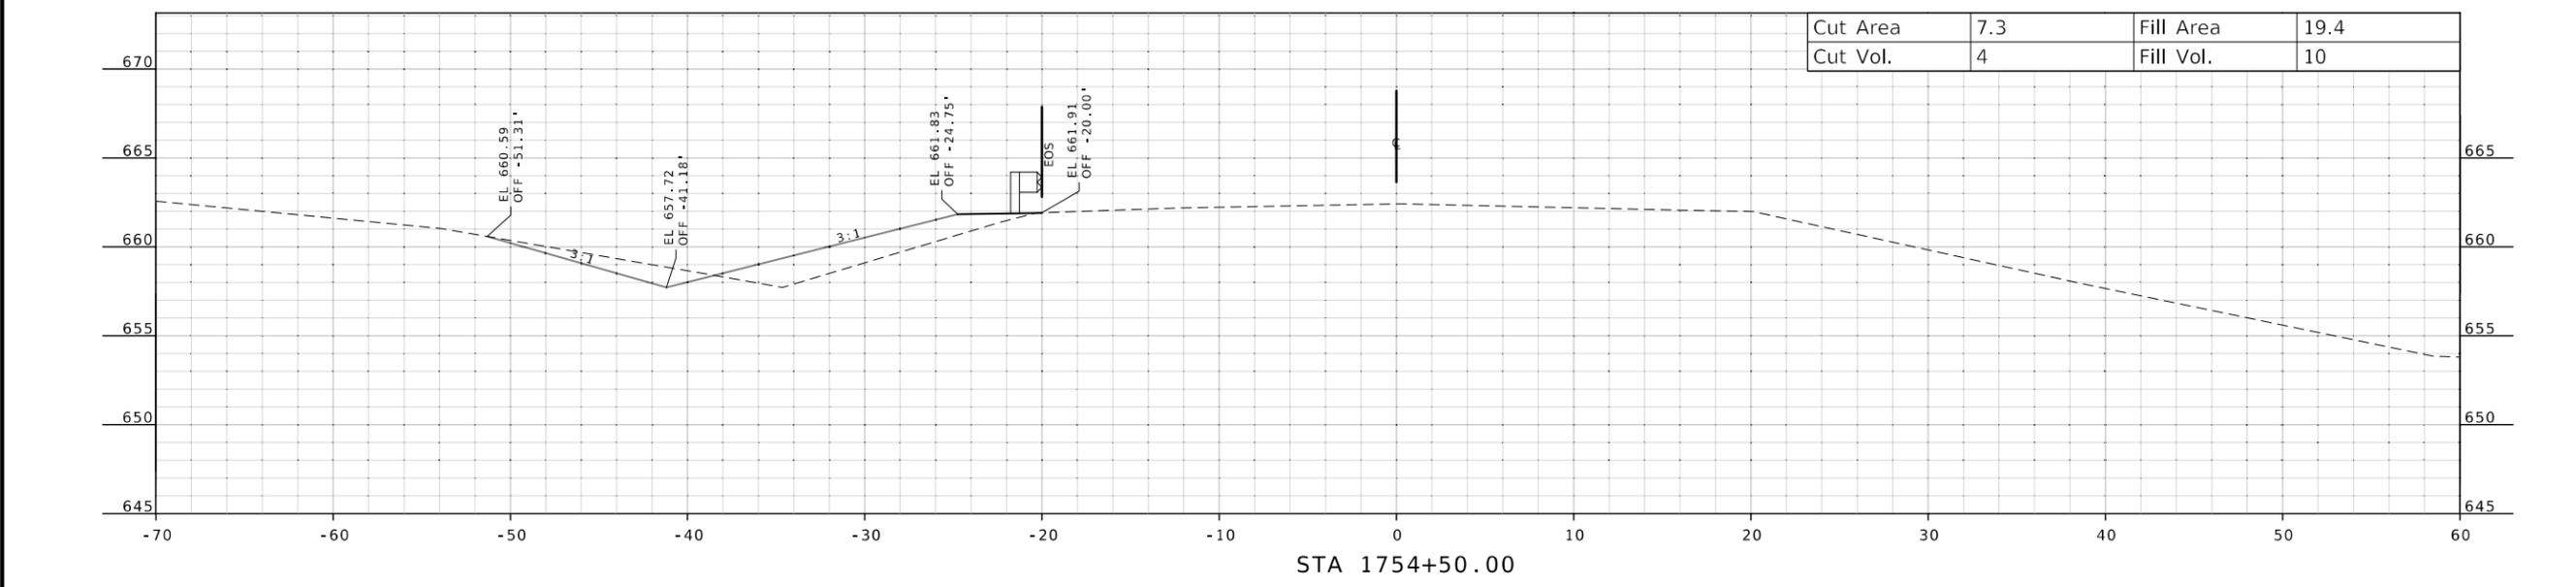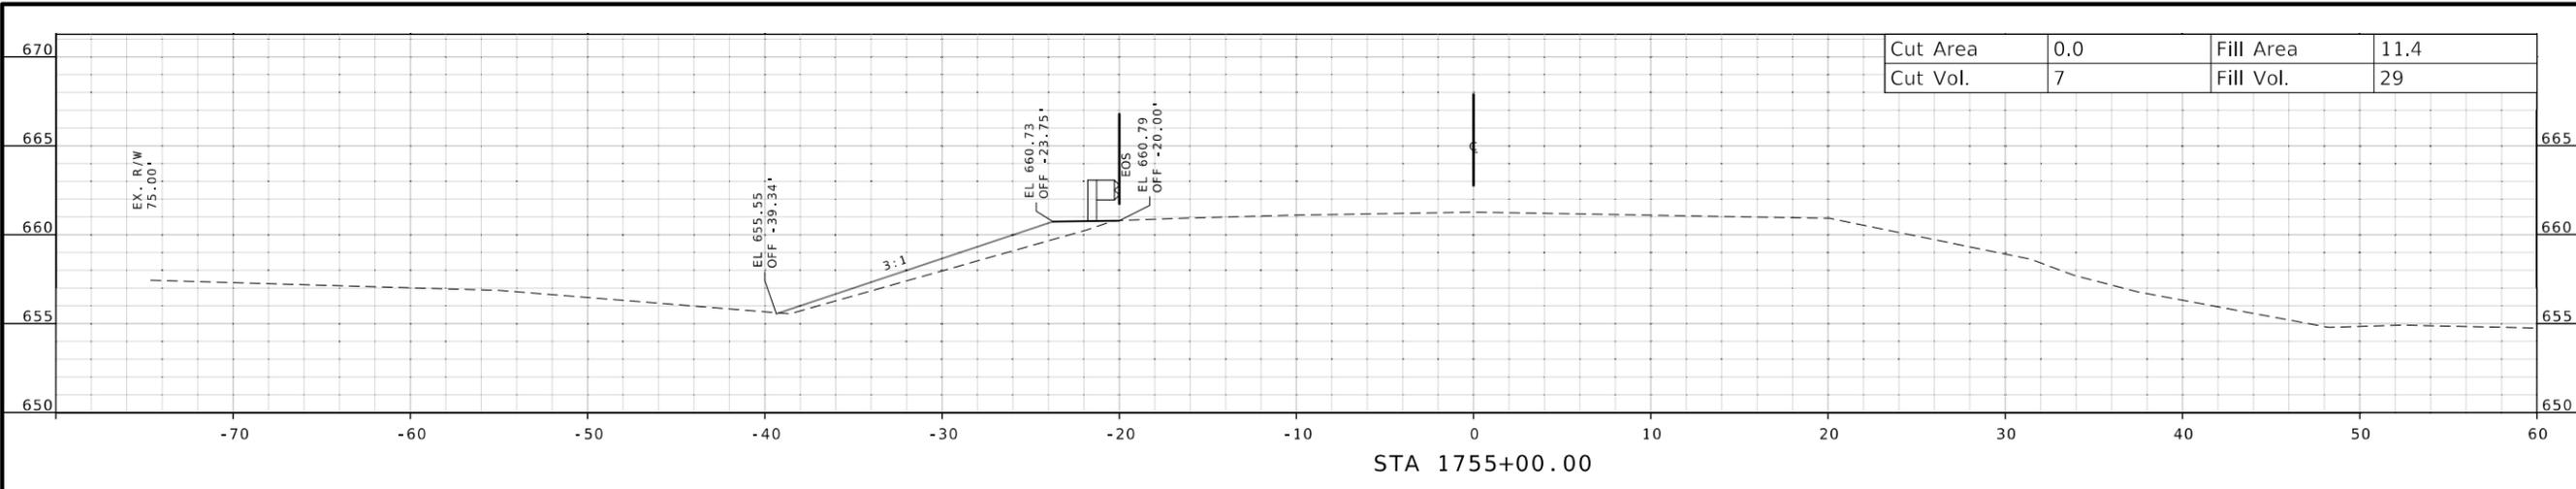



Christopher S. Knapp
 01/11/2026 8:20:44 PM
 CHRISTOPHER S. KNAPP - CIVIL
 MO-PE-2005023325





DATE PREPARED 1/7/2026	
ROUTE 24	STATE MO
DISTRICT NE	SHEET NO. 19
COUNTY MONROE	
JOB NO. JNE0047	
CONTRACT ID.	
PROJECT NO.	
BRIDGE NO.	
DATE	DESCRIPTION



MISSOURI HIGHWAYS AND TRANSPORTATION
 COMMISSION

105 WEST CAPITOL
 JEFFERSON CITY, MO 65102
 1-888-ASK-MODOT (1-888-275-6636)

CROSS SECTION
 CULVERT 8
 SHEET 1 OF 3

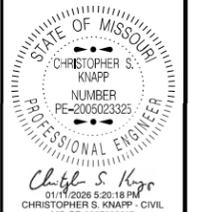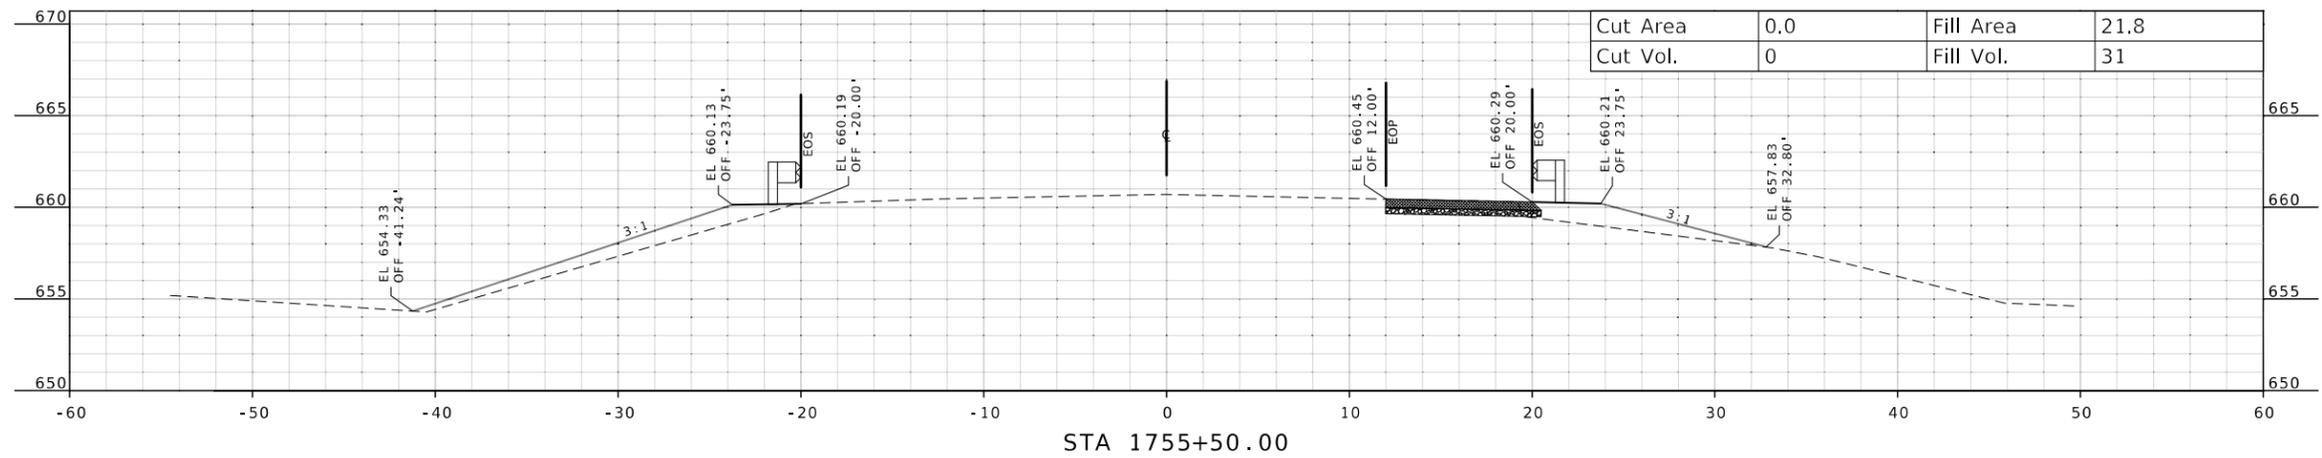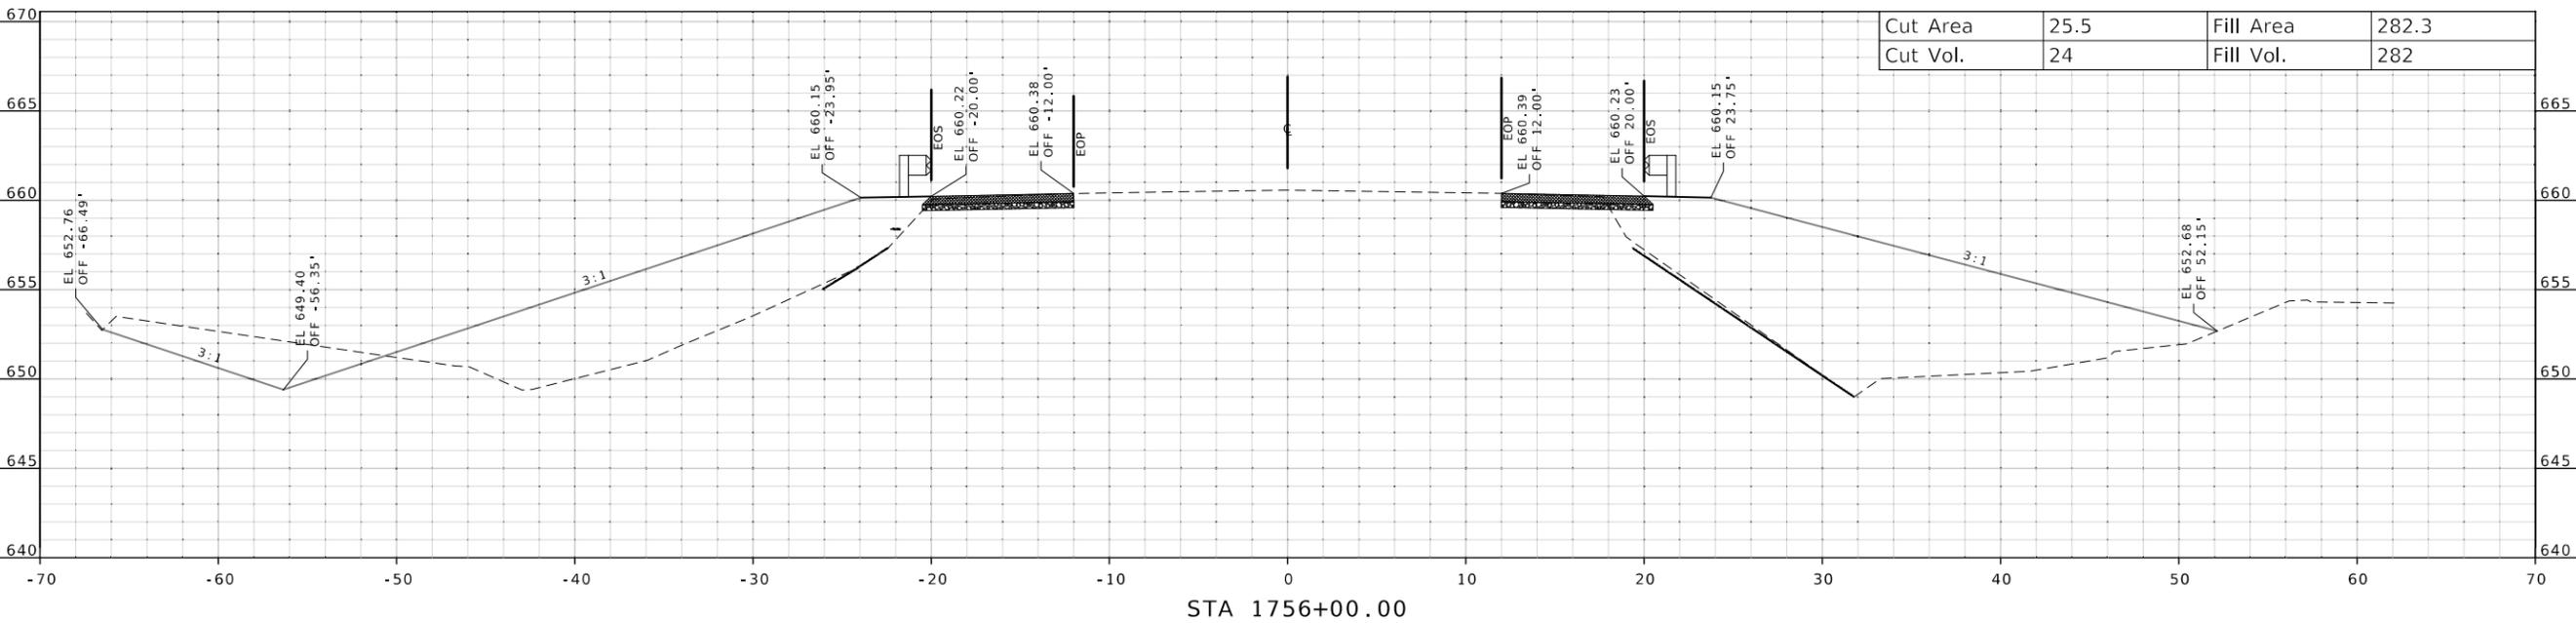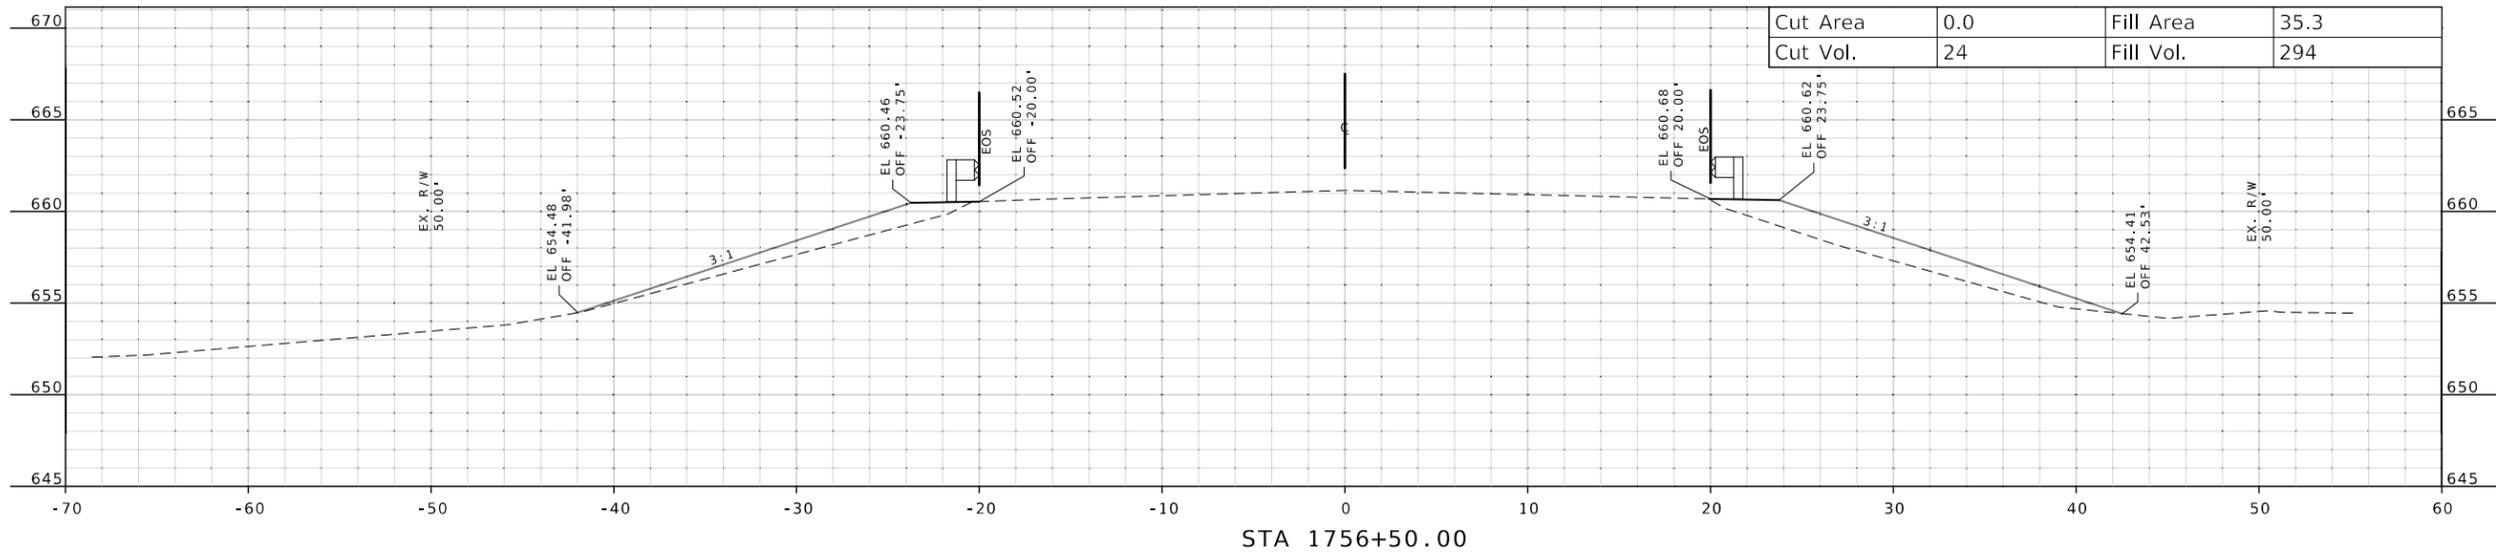

DATE PREPARED
1/7/2026
ROUTE 24 STATE MO
DISTRICT NE SHEET NO. 20
COUNTY MONROE
JOB NO. JNE0047
CONTRACT ID.
PROJECT NO.
BRIDGE NO.





DATE	DESCRIPTION

MISSOURI HIGHWAYS AND TRANSPORTATION COMMISSION

 105 WEST CAPITOL
 JEFFERSON CITY, MO 65102
 1-888-ASK-MODOT (1-888-275-6636)

CROSS SECTION
 CULVERT 8
 SHEET 2 OF 3

CULVERT #8
TOTAL CUT = 61 CU. YDS.
TOTAL FILL = 819 CU. YDS.

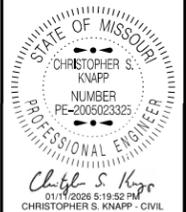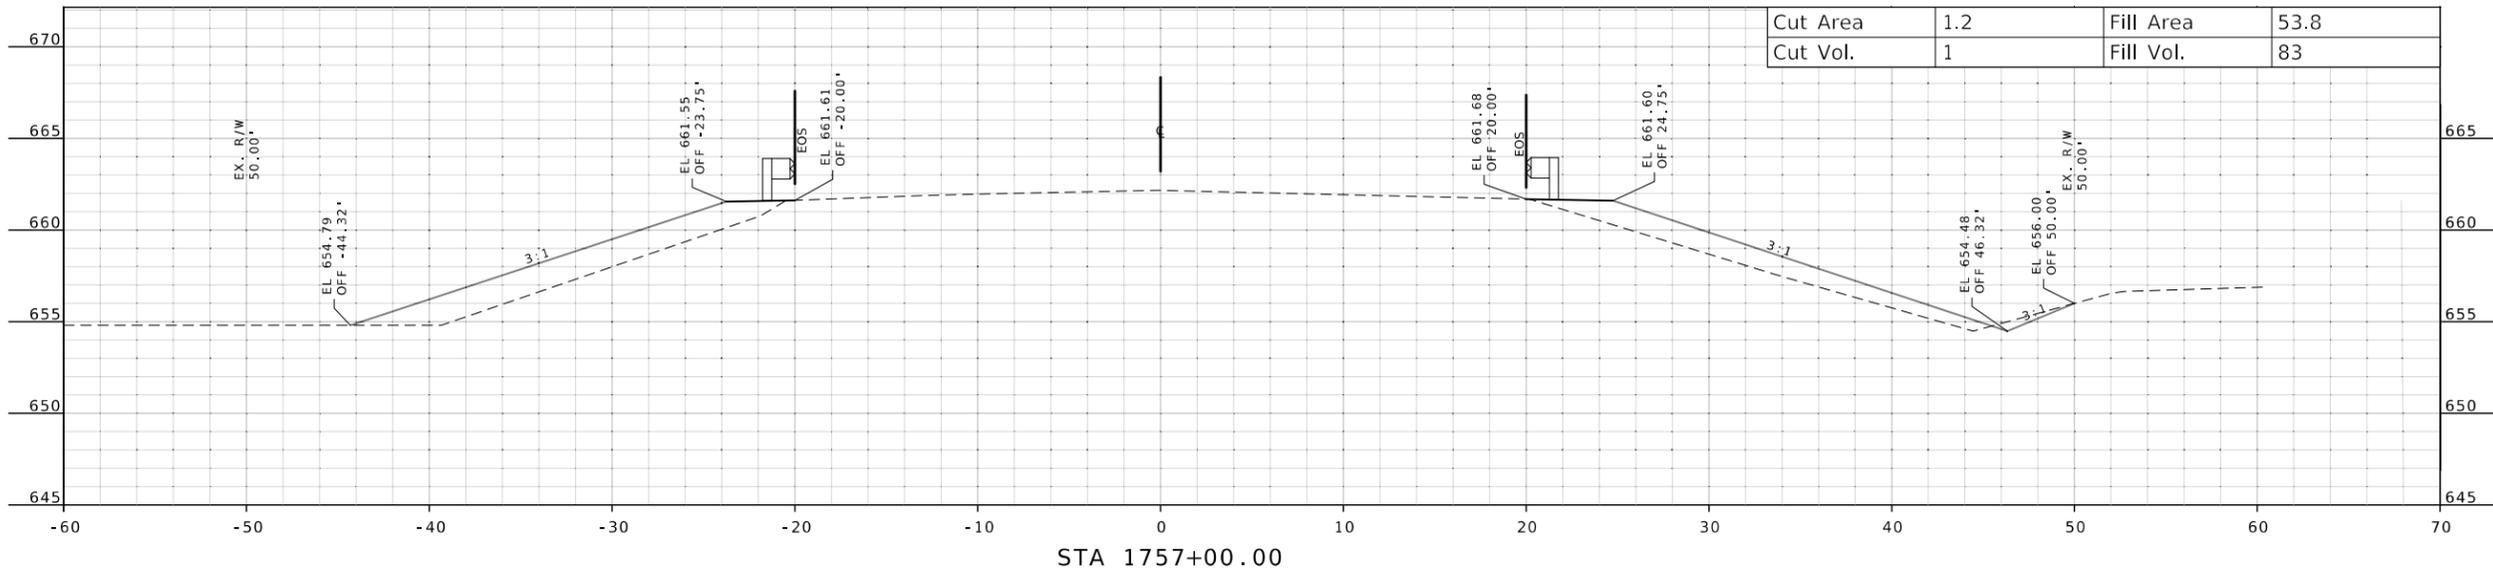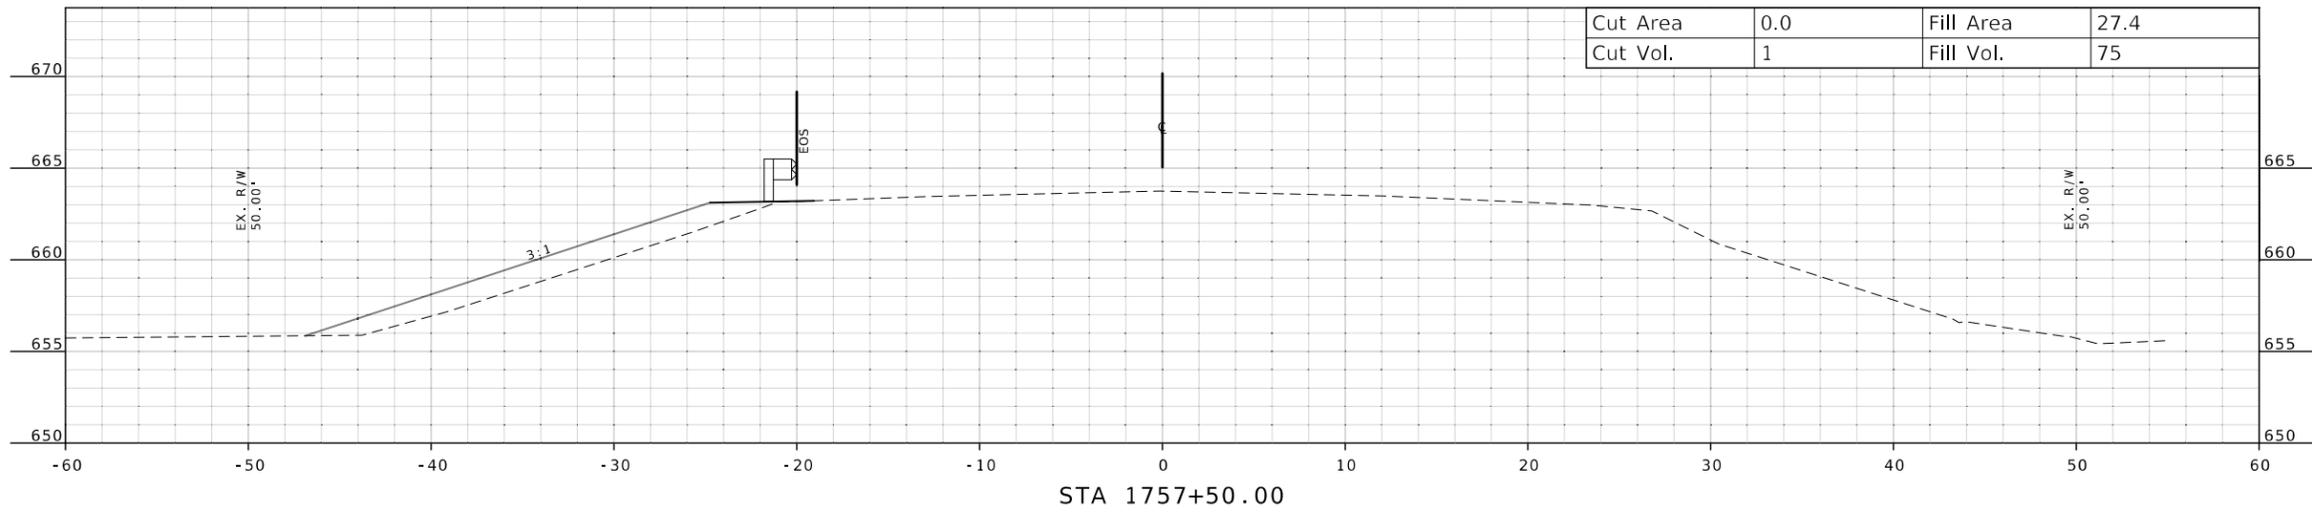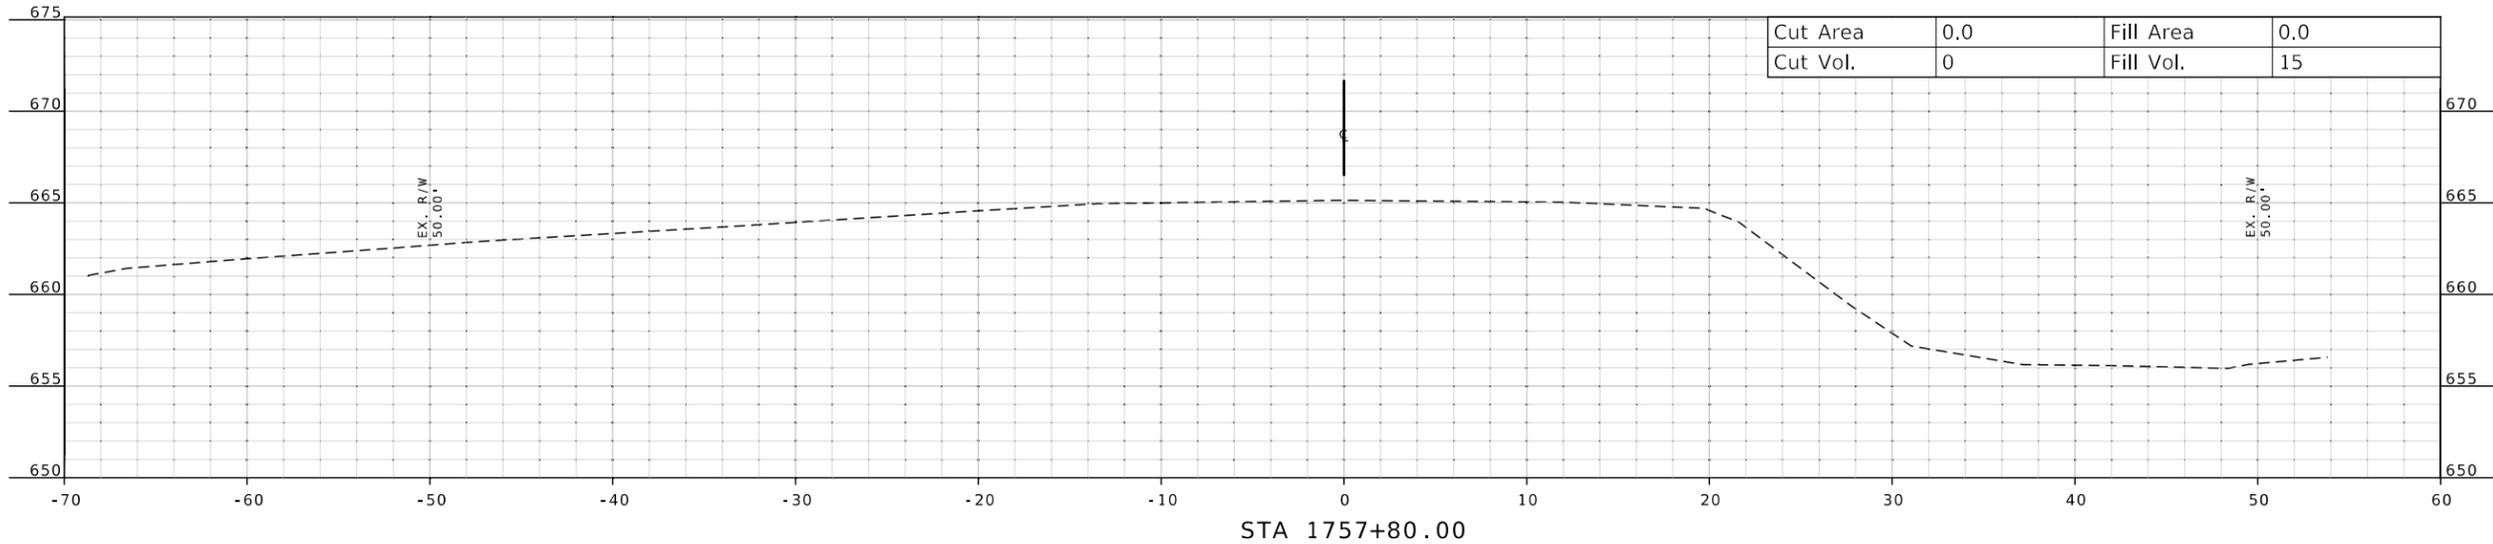





DATE PREPARED
1/7/2026
 ROUTE **24** STATE **MO**
 DISTRICT **NE** SHEET NO. **21**
 COUNTY **MONROE**
 JOB NO. **JNE0047**
 CONTRACT ID.
 PROJECT NO.
 BRIDGE NO.

DESCRIPTION	DATE

MISSOURI HIGHWAYS AND TRANSPORTATION COMMISSION

 105 WEST CAPITOL
 JEFFERSON CITY, MO 65102
 1-888-ASK-MODOT (1-888-275-6636)

CROSS SECTION
 CULVERT 8
 SHEET 3 OF 3

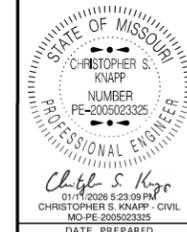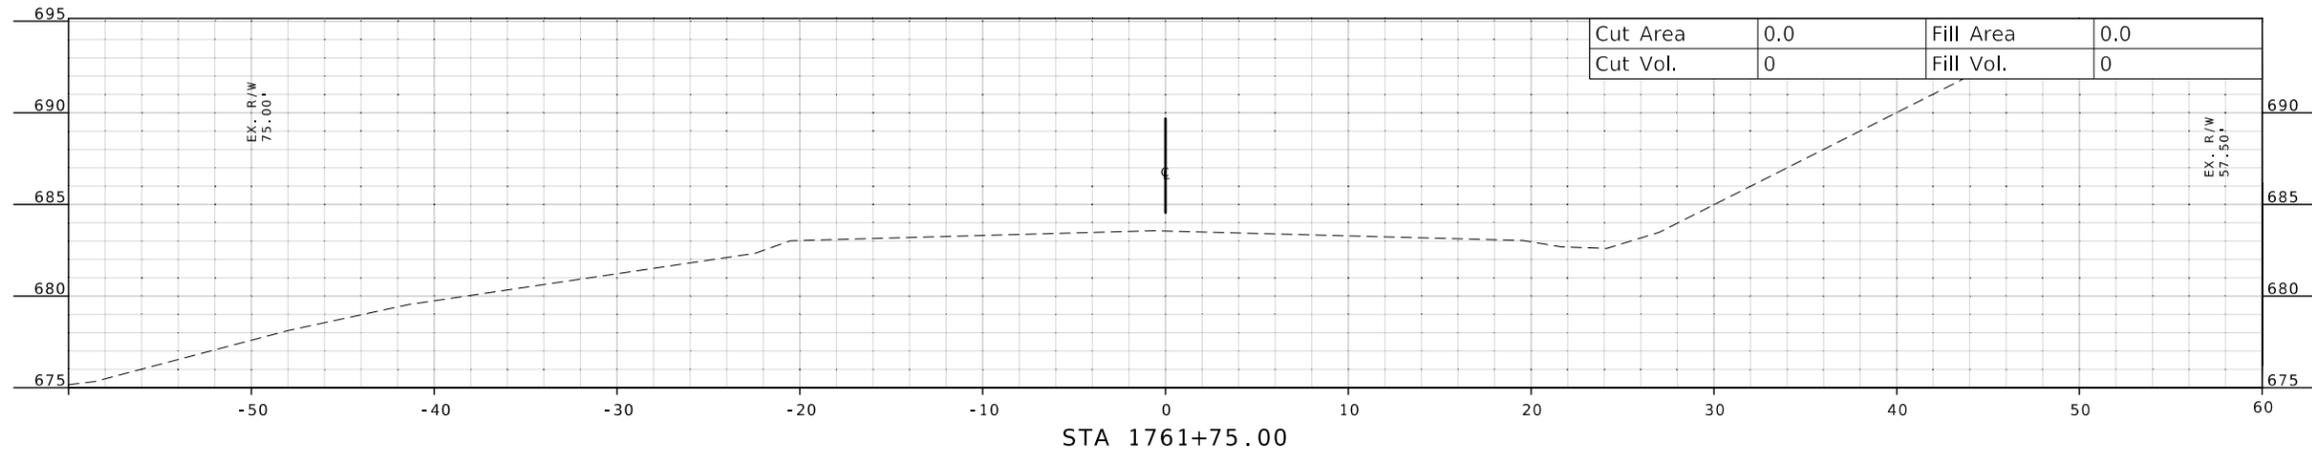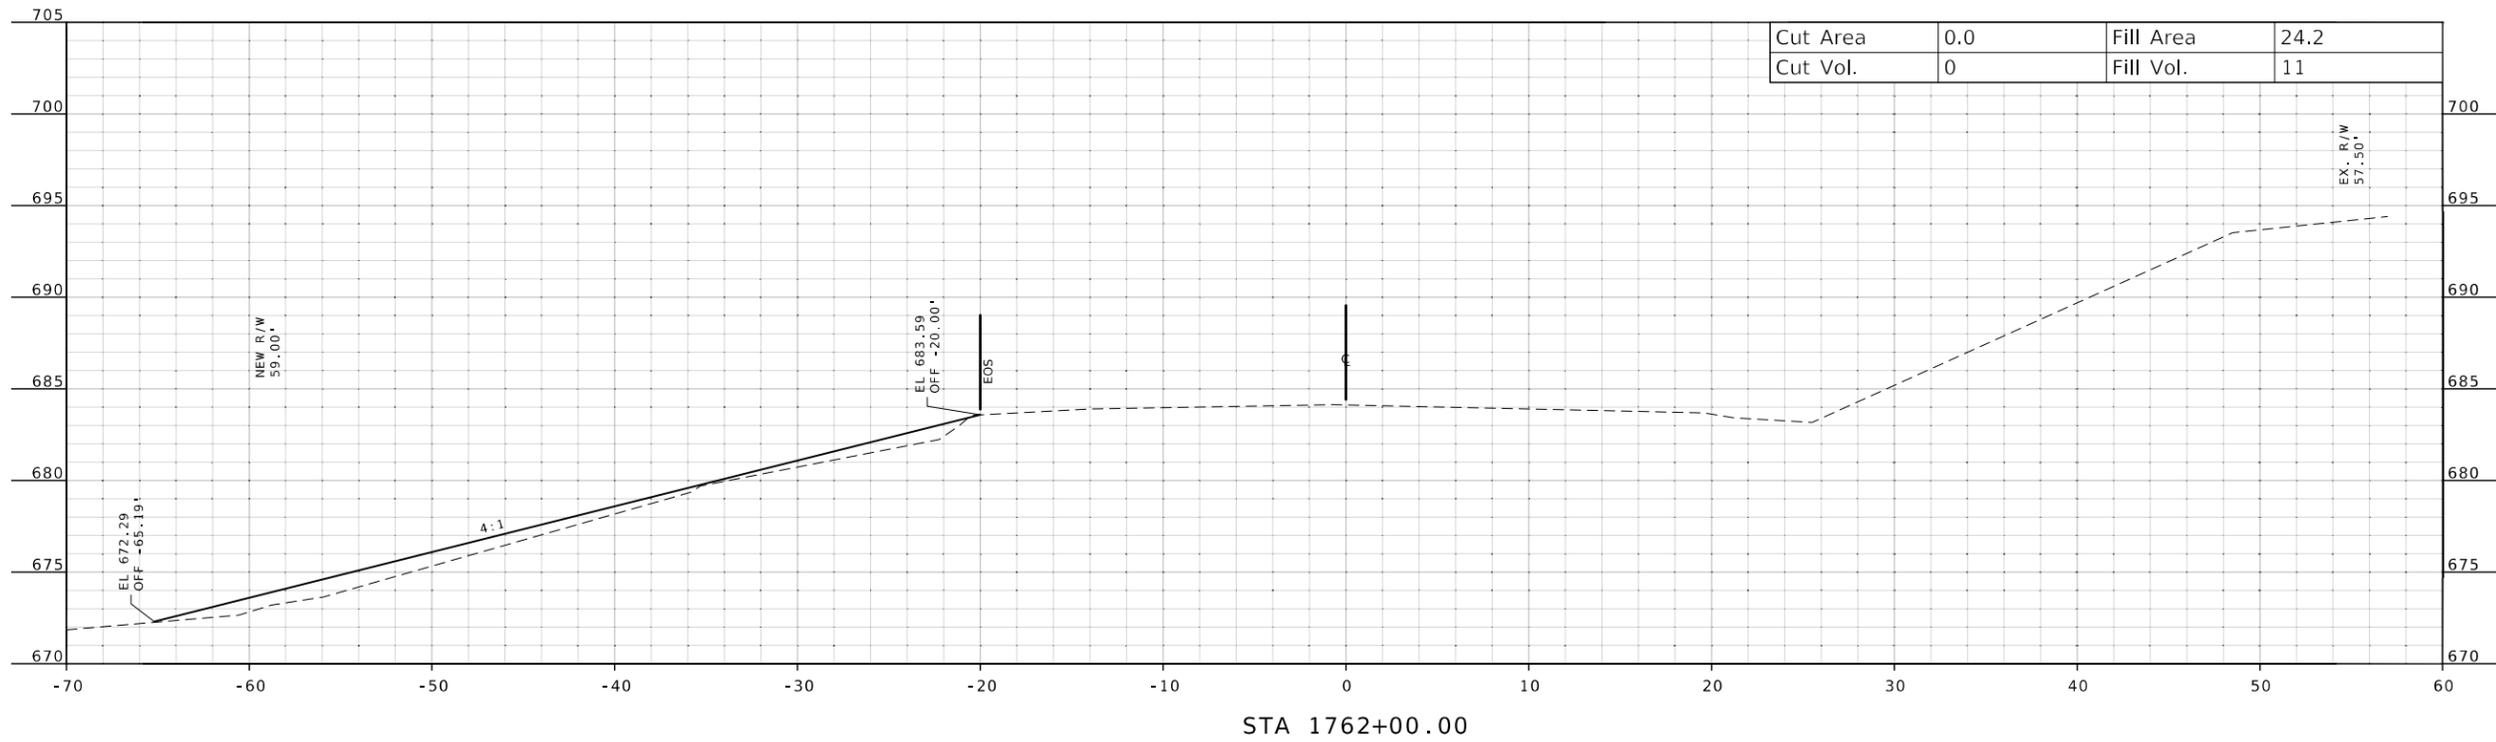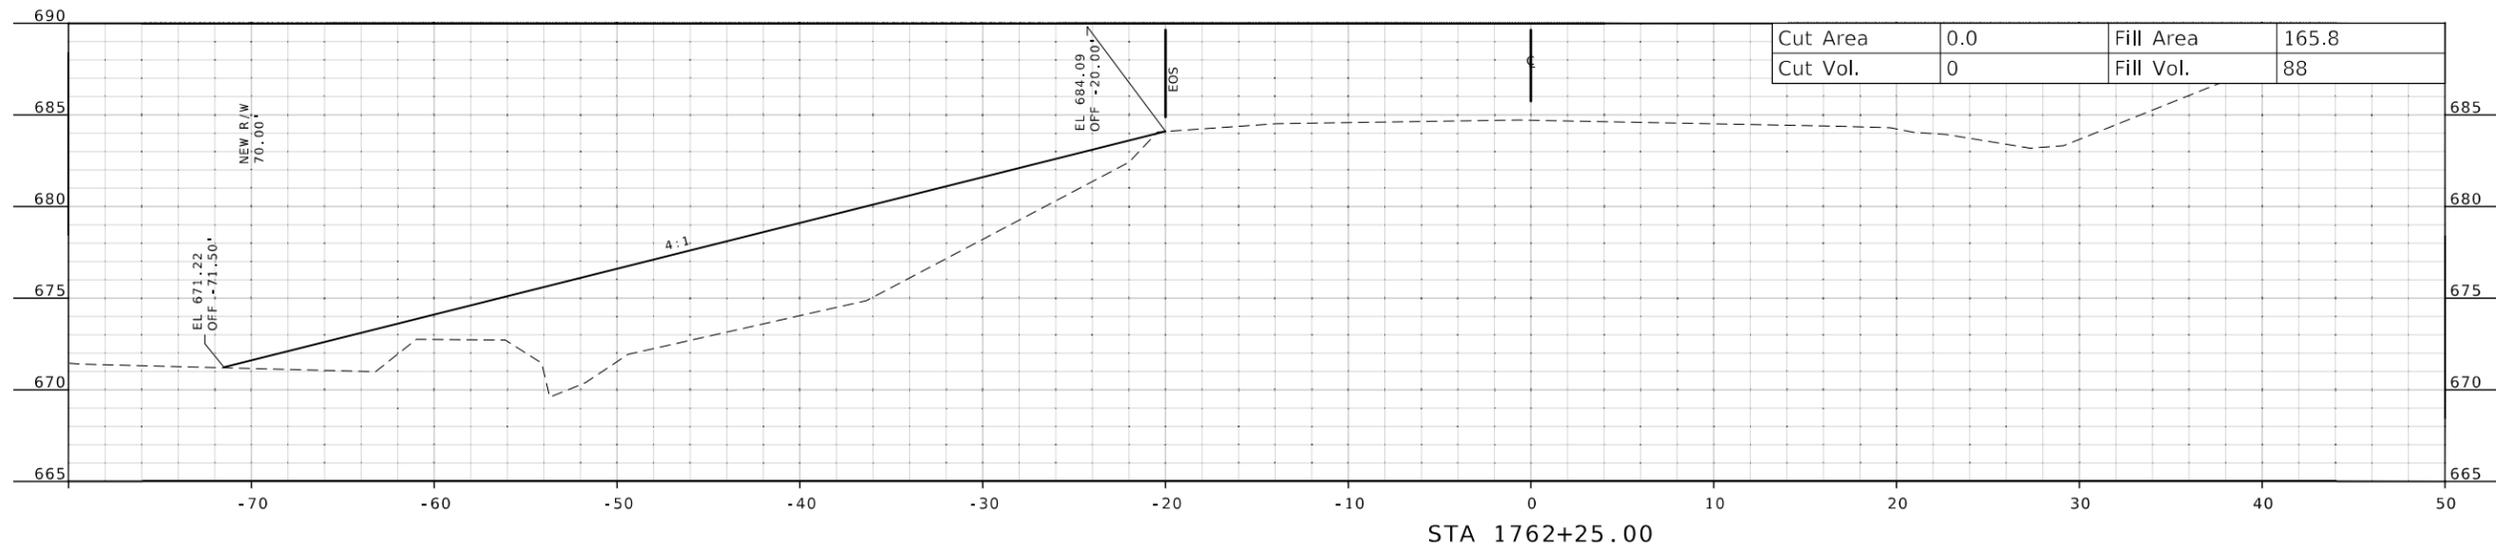






DATE PREPARED
1/7/2026
ROUTE 24 STATE MO
DISTRICT NE SHEET NO. 22
COUNTY MONROE
JOB NO. JNE0047
CONTRACT ID.
PROJECT NO.
BRIDGE NO.

DATE	DESCRIPTION

MISSOURI HIGHWAYS AND TRANSPORTATION COMMISSION

 105 WEST CAPITOL
 JEFFERSON CITY, MO 65102
 1-888-ASK-MODOT (1-888-275-6636)

CROSS SECTION
 CULVERT 9
 SHEET 1 OF 3

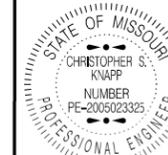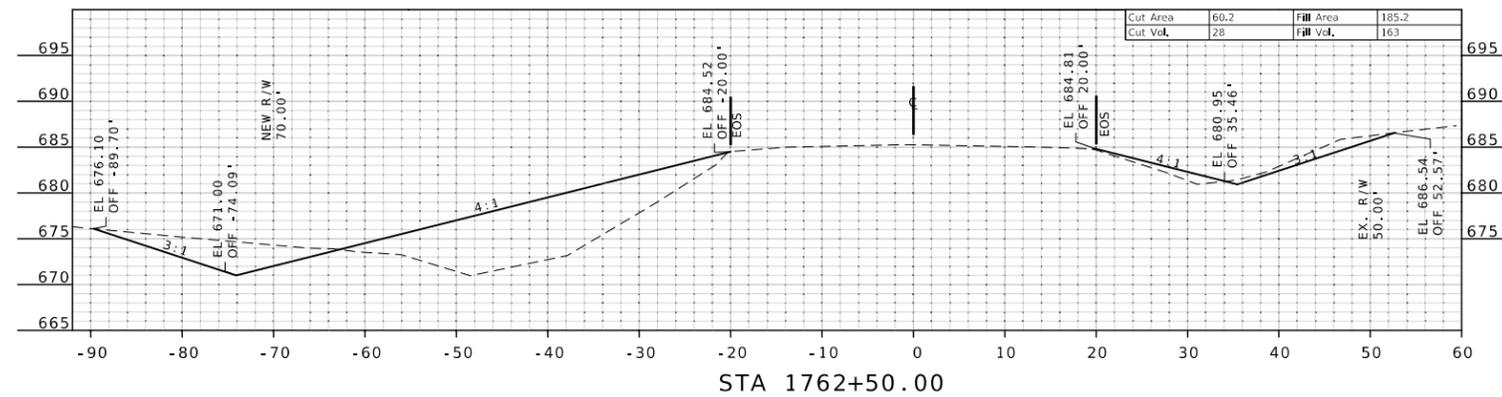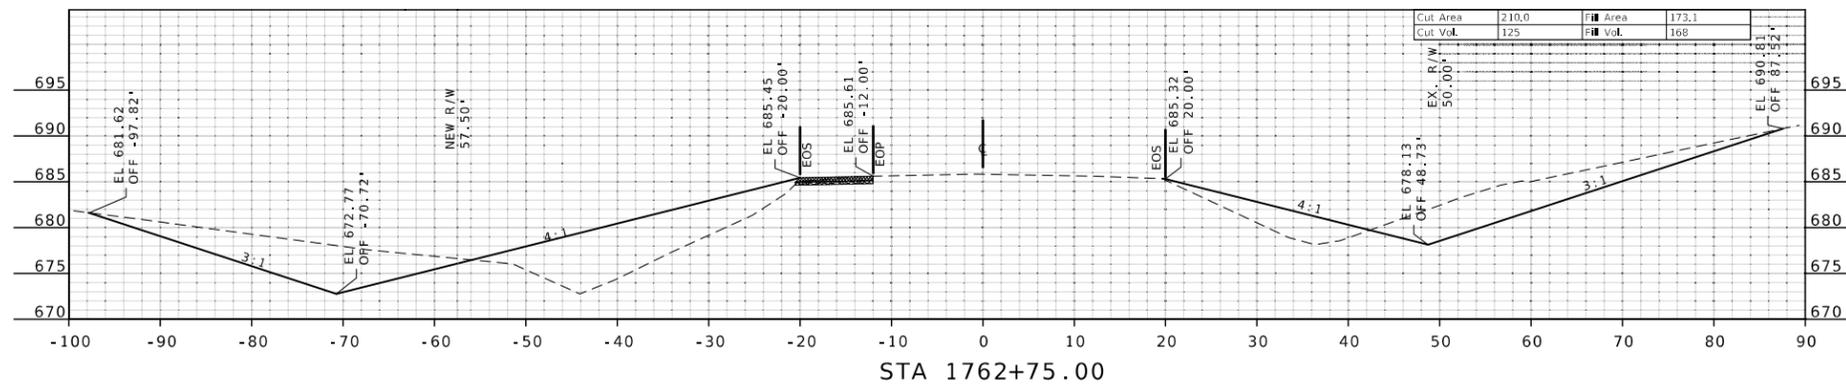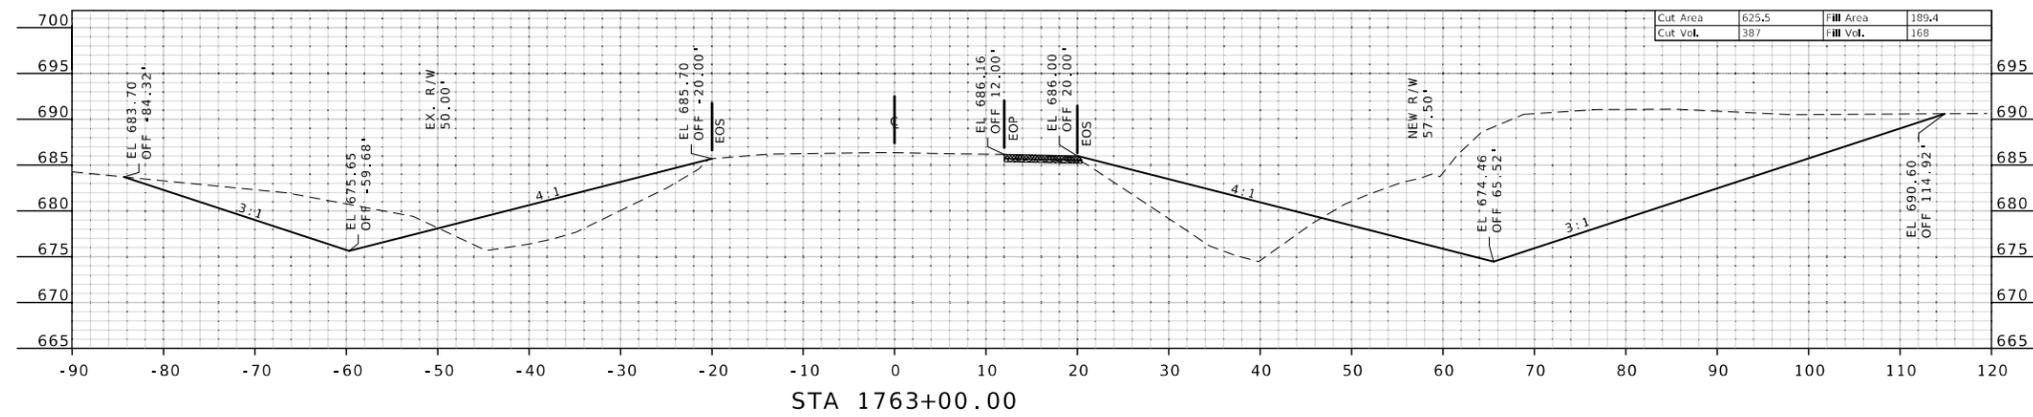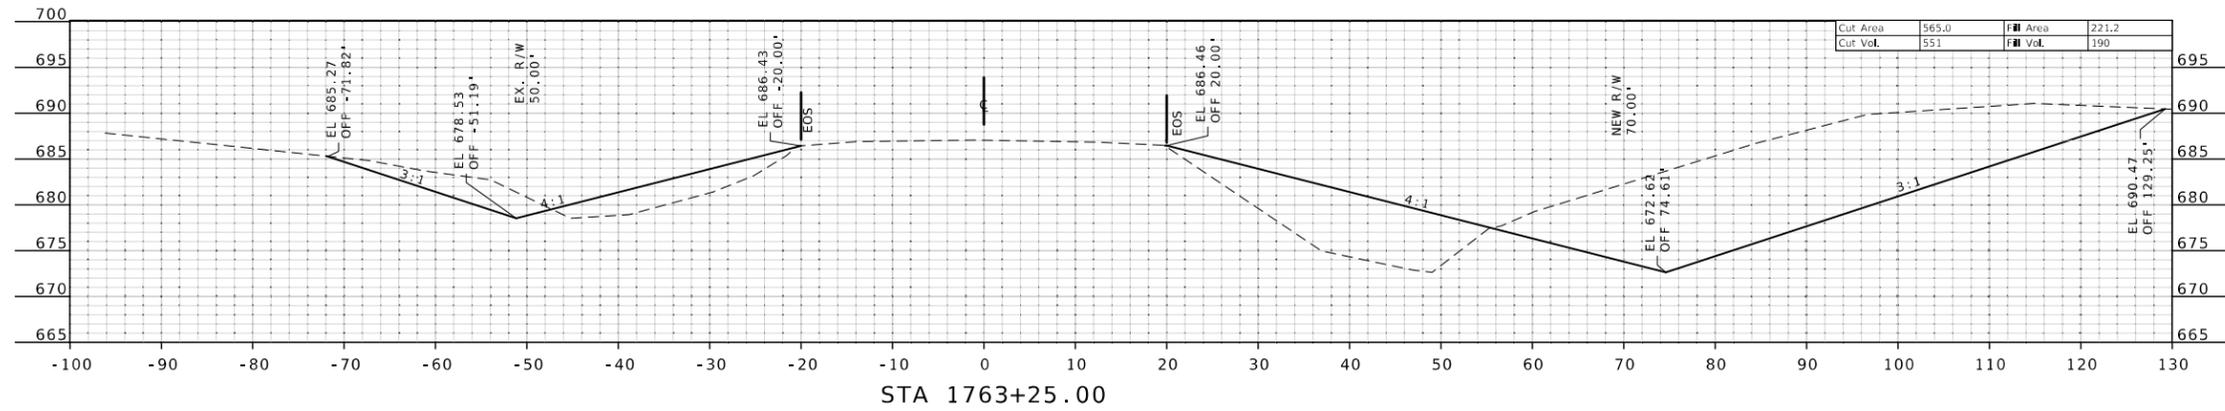

Christopher S. Knapp
 01/17/2026 5:22:44 PM
 CHRISTOPHER S. KNAPP - CIVIL
 MO-PE-2005023325

DATE PREPARED
 1/7/2026

ROUTE 24 STATE MO

DISTRICT NE SHEET NO. 23

COUNTY MONROE

JOB NO. JNE0047

CONTRACT ID.


PROJECT NO.

BRIDGE NO.


DATE	DESCRIPTION

MISSOURI HIGHWAYS AND TRANSPORTATION COMMISSION
 105 WEST CAPITOL JEFFERSON CITY, MO 65102
 1-888-ASK-MODOT (1-888-273-6636)


CROSS SECTION
 CULVERT 9
 SHEET 2 OF 3

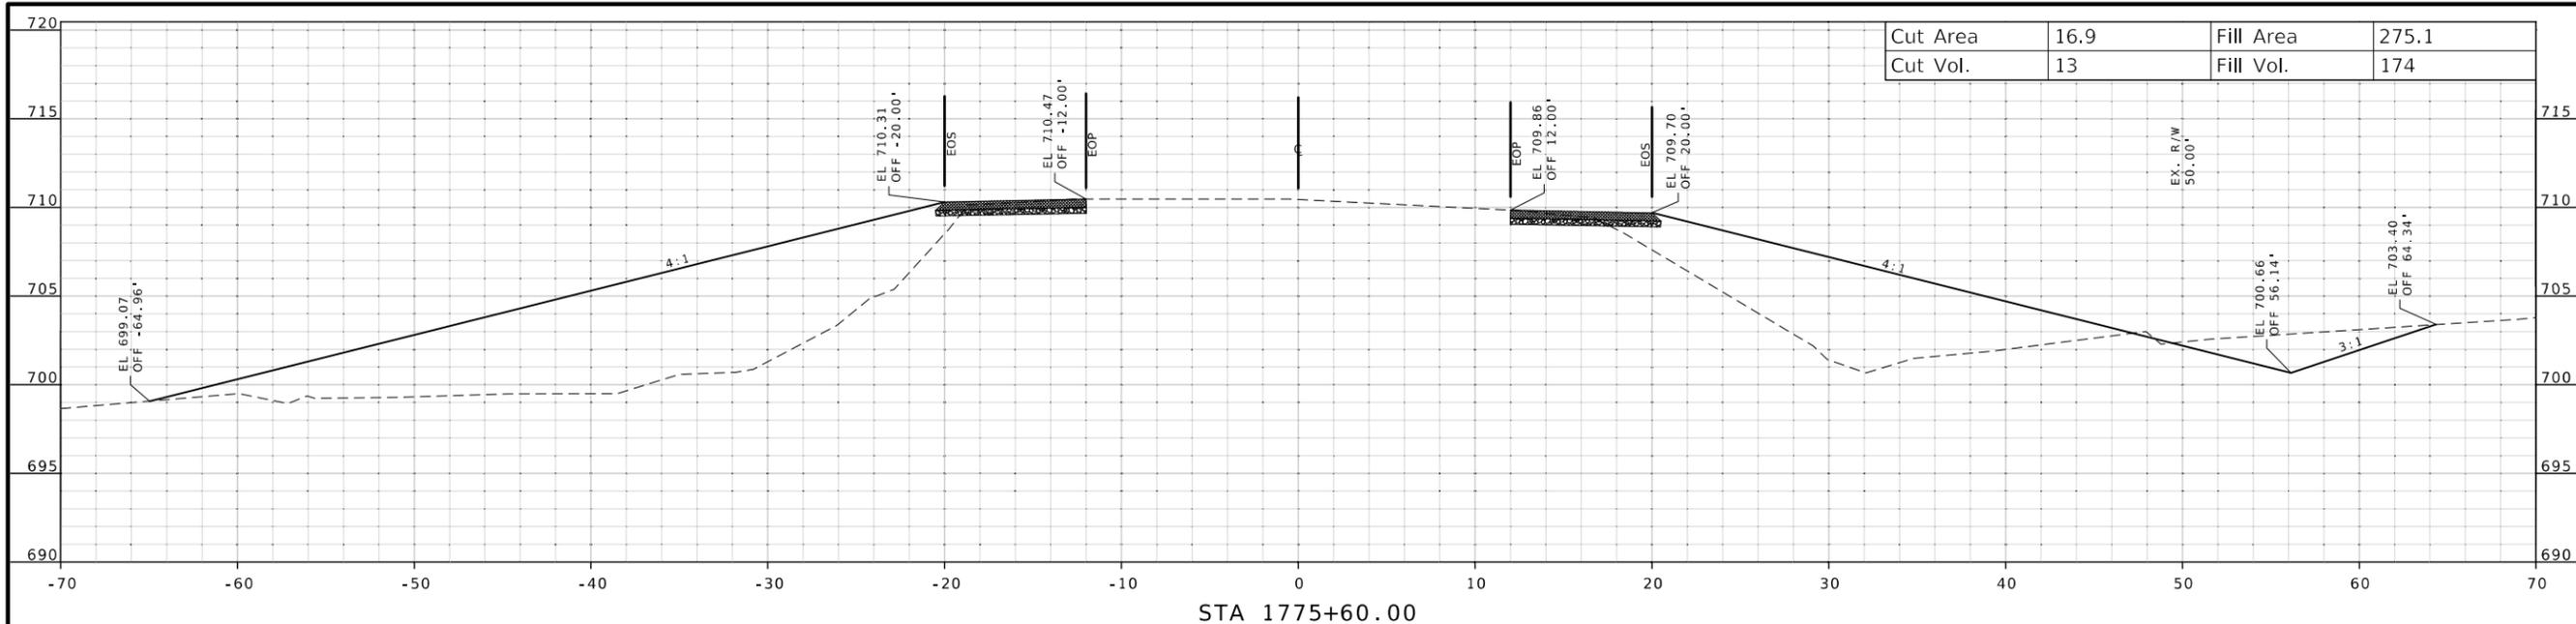


STA 1775+60.00

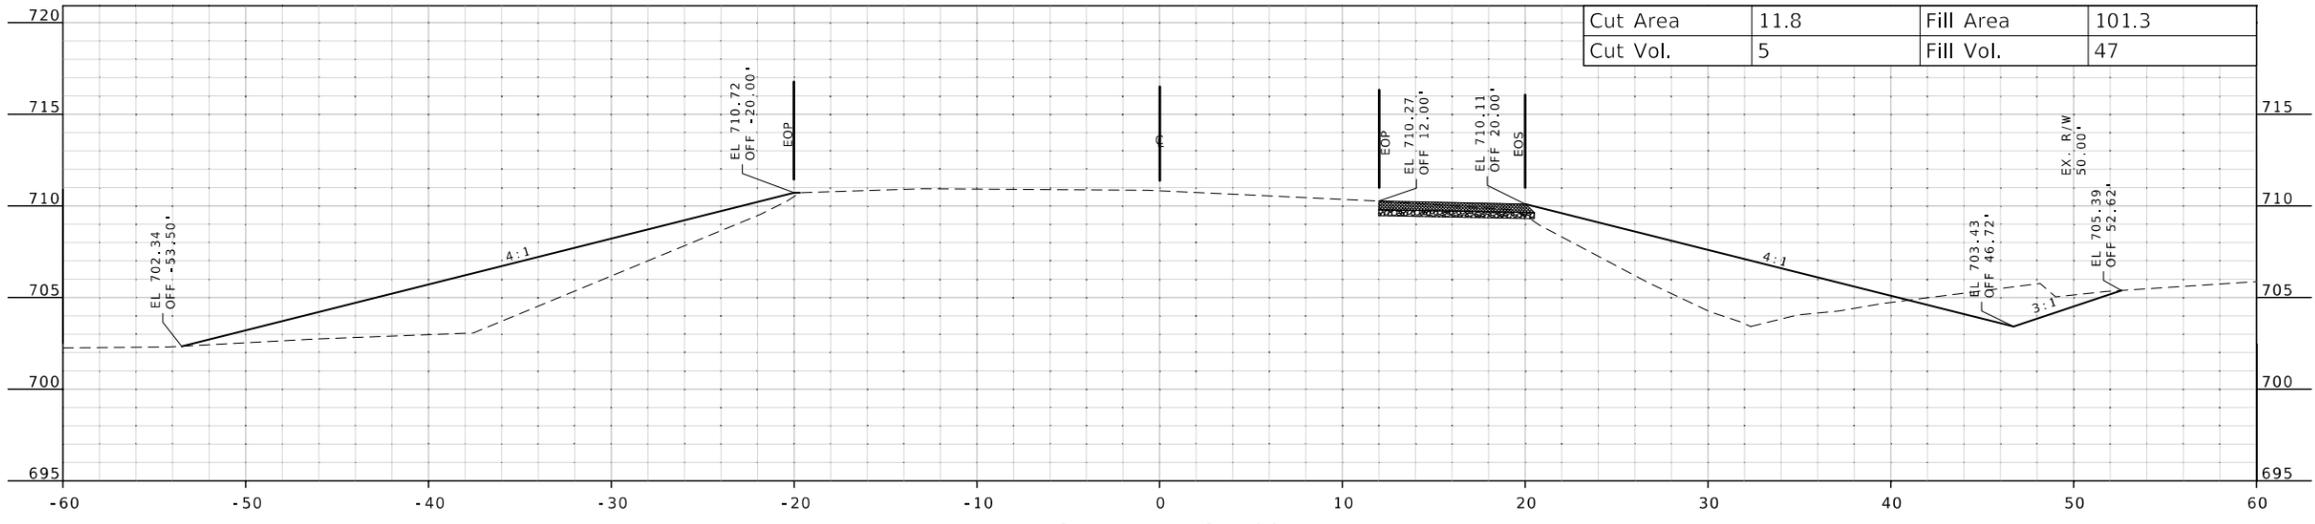

STA 1775+35.00

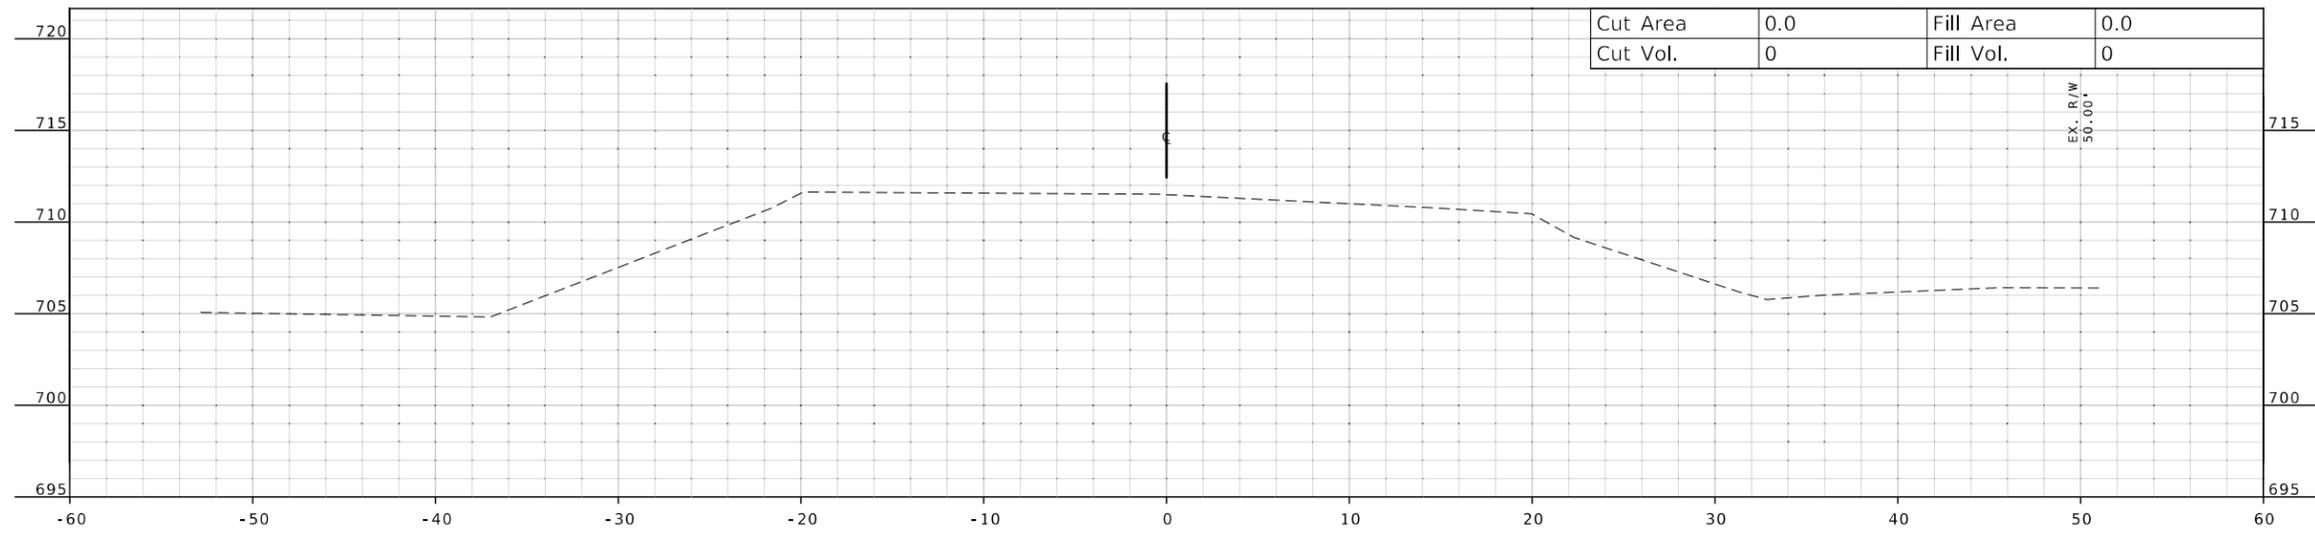

STA 1775+10.00

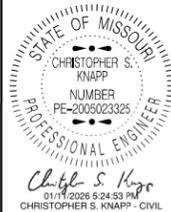

Christopher S. Knapp
 01/17/2026 5:24:53 PM
 CHRISTOPHER S. KNAPP - CIVIL
 MO-PE-2005023325

DATE PREPARED		1/7/2026	
ROUTE	STATE	DISTRICT SHEET NO.	
24	MO	NE 25	
COUNTY			
MONROE			
JOB NO.			
JNE0047			
CONTRACT ID.			
PROJECT NO.			
BRIDGE NO.			


DATE	DESCRIPTION



MISSOURI HIGHWAYS AND TRANSPORTATION
 COMMISSION

105 WEST CAPITOL
 JEFFERSON CITY, MO 65102
 1-888-ASK-MODOT (1-888-275-6636)

CROSS SECTION
 CULVERT 10
 SHEET 1 OF 2

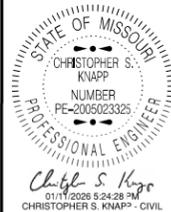

DATE PREPARED
1/7/2026

ROUTE 24 STATE MO

DISTRICT NE SHEET NO. 26

COUNTY MONROE



JOB NO. JNE0047

CONTRACT ID.

PROJECT NO.

BRIDGE NO.

CULVERT #10
TOTAL CUT = 120 CU. YDS.
TOTAL FILL = 480 CU. YDS.



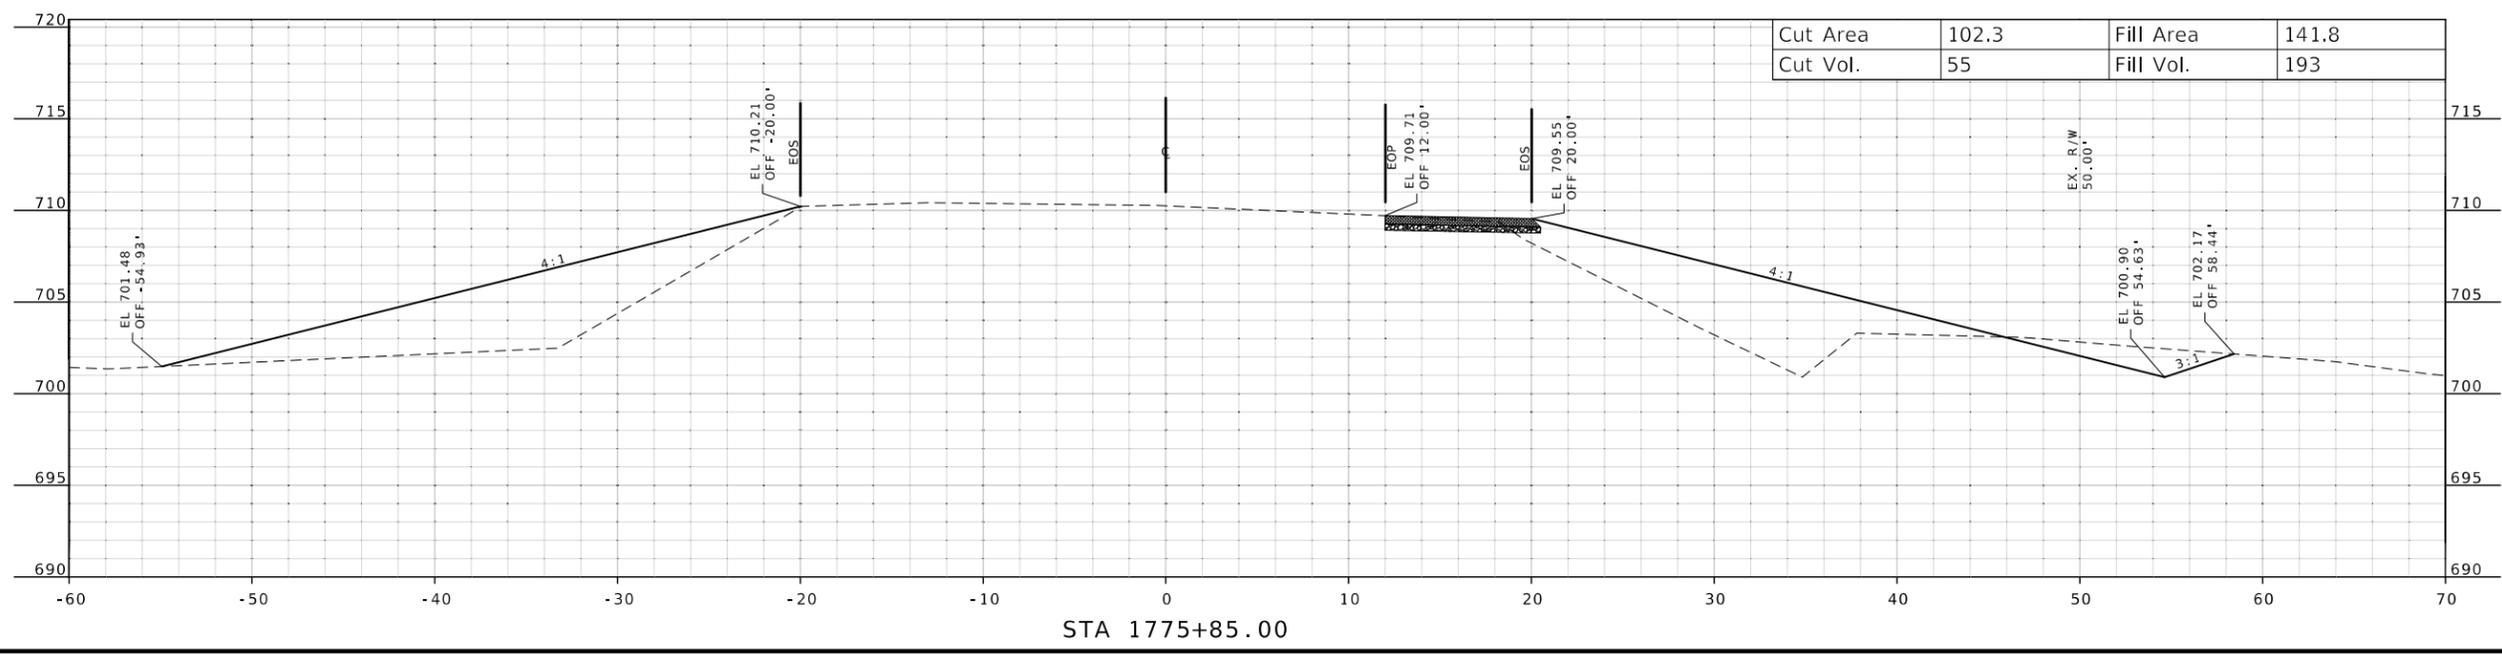
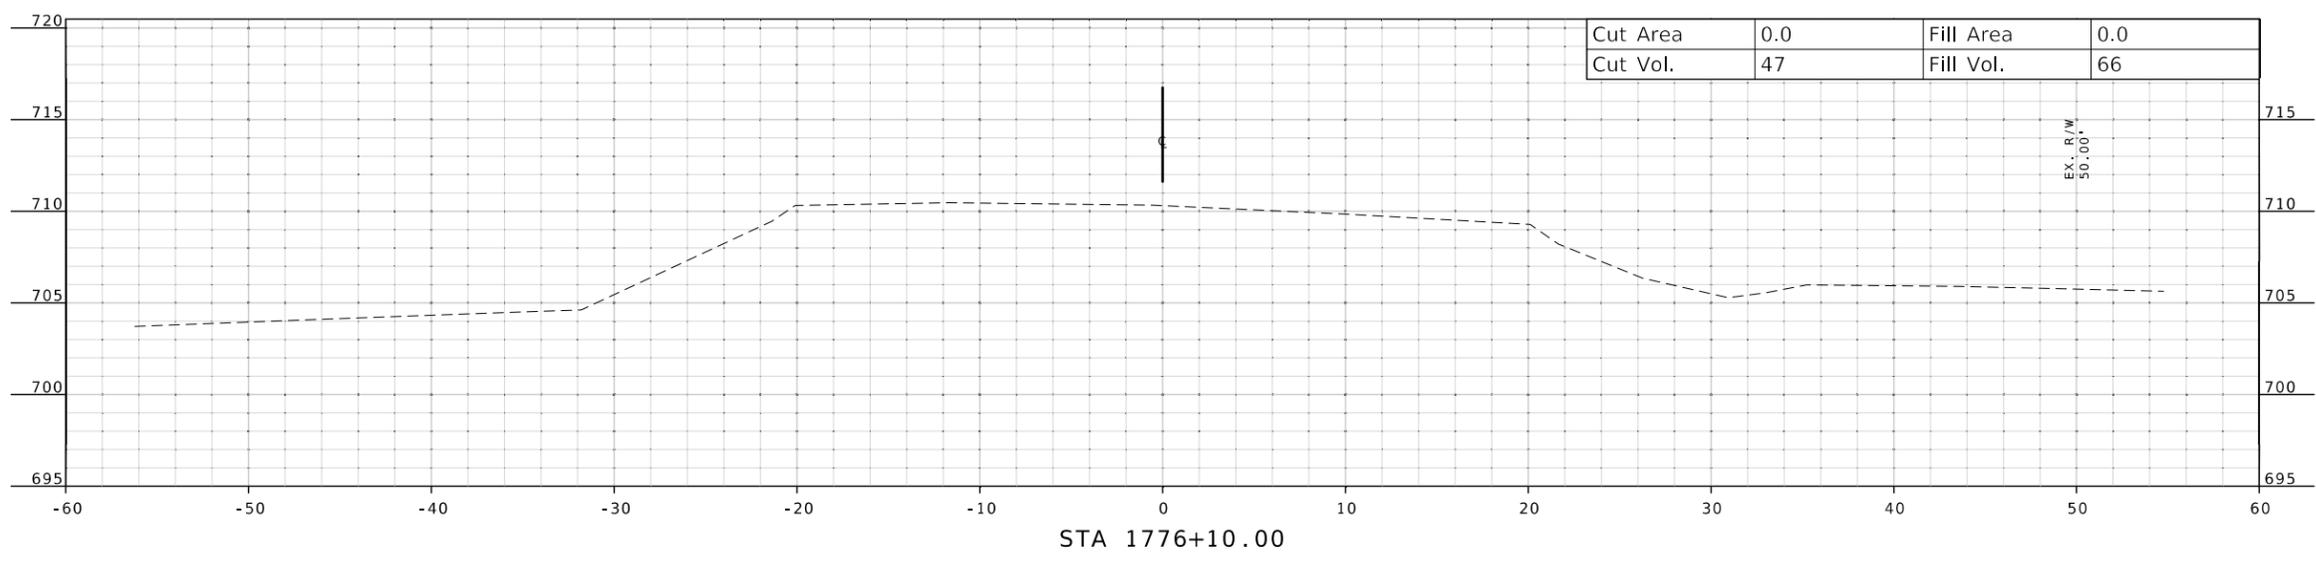


DATE	DESCRIPTION

MISSOURI HIGHWAYS AND TRANSPORTATION COMMISSION

 105 WEST CAPITOL JEFFERSON CITY, MO 65102
 1-888-ASK-MODOT (1-888-275-6636)

CROSS SECTION
CULVERT 10
SHEET 2 OF 2

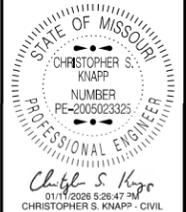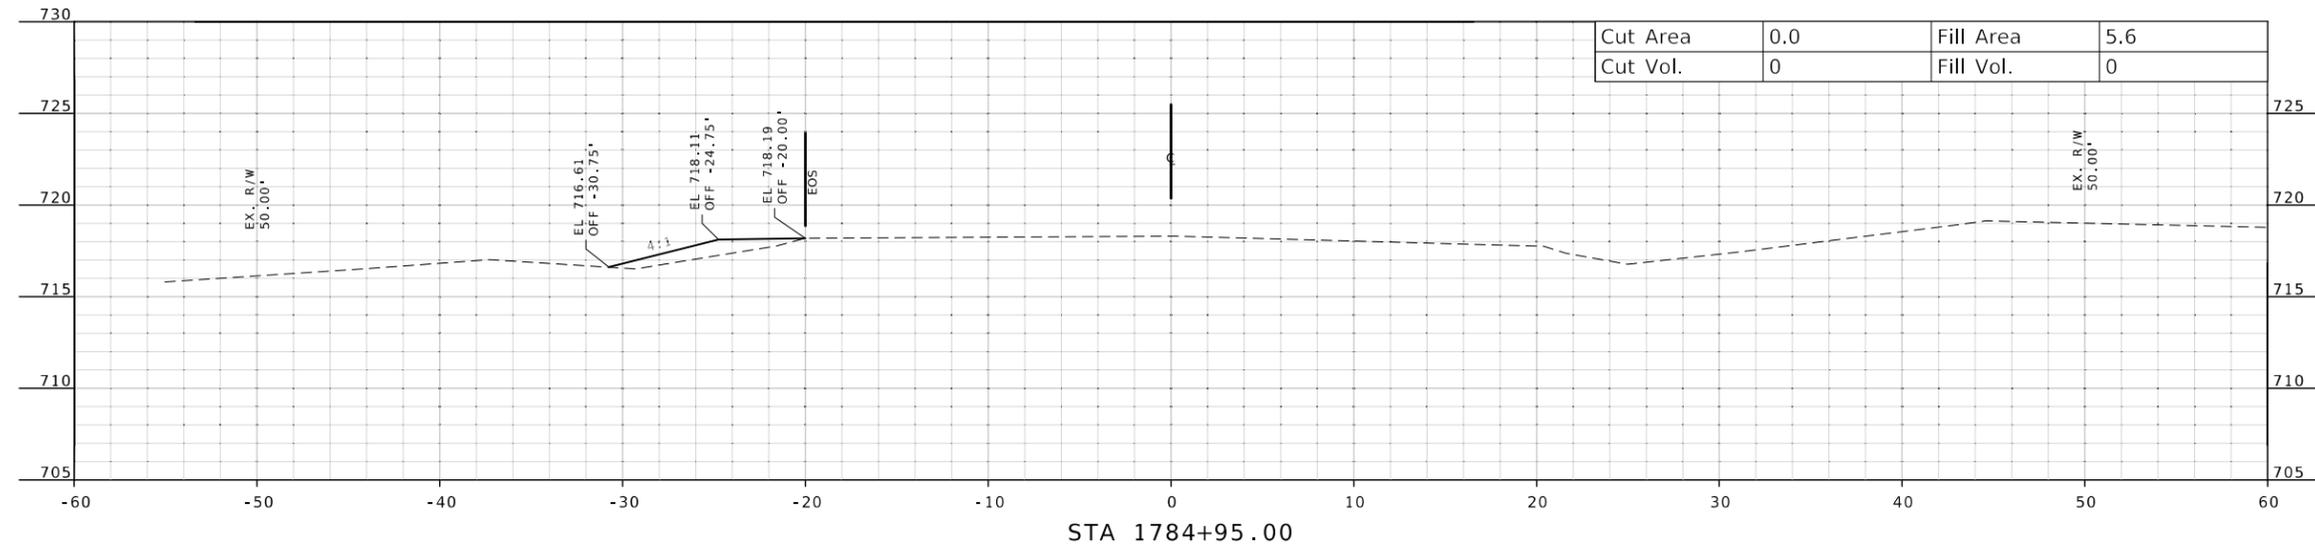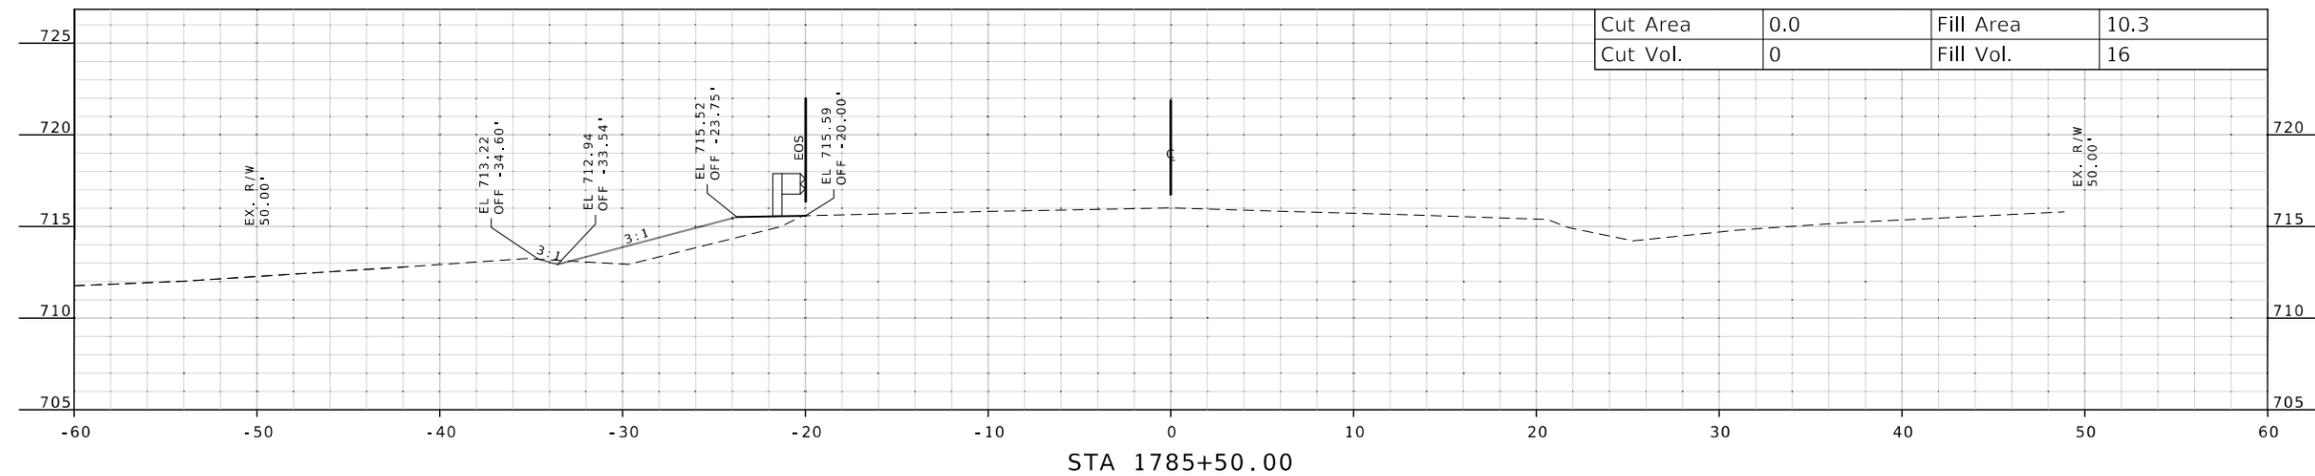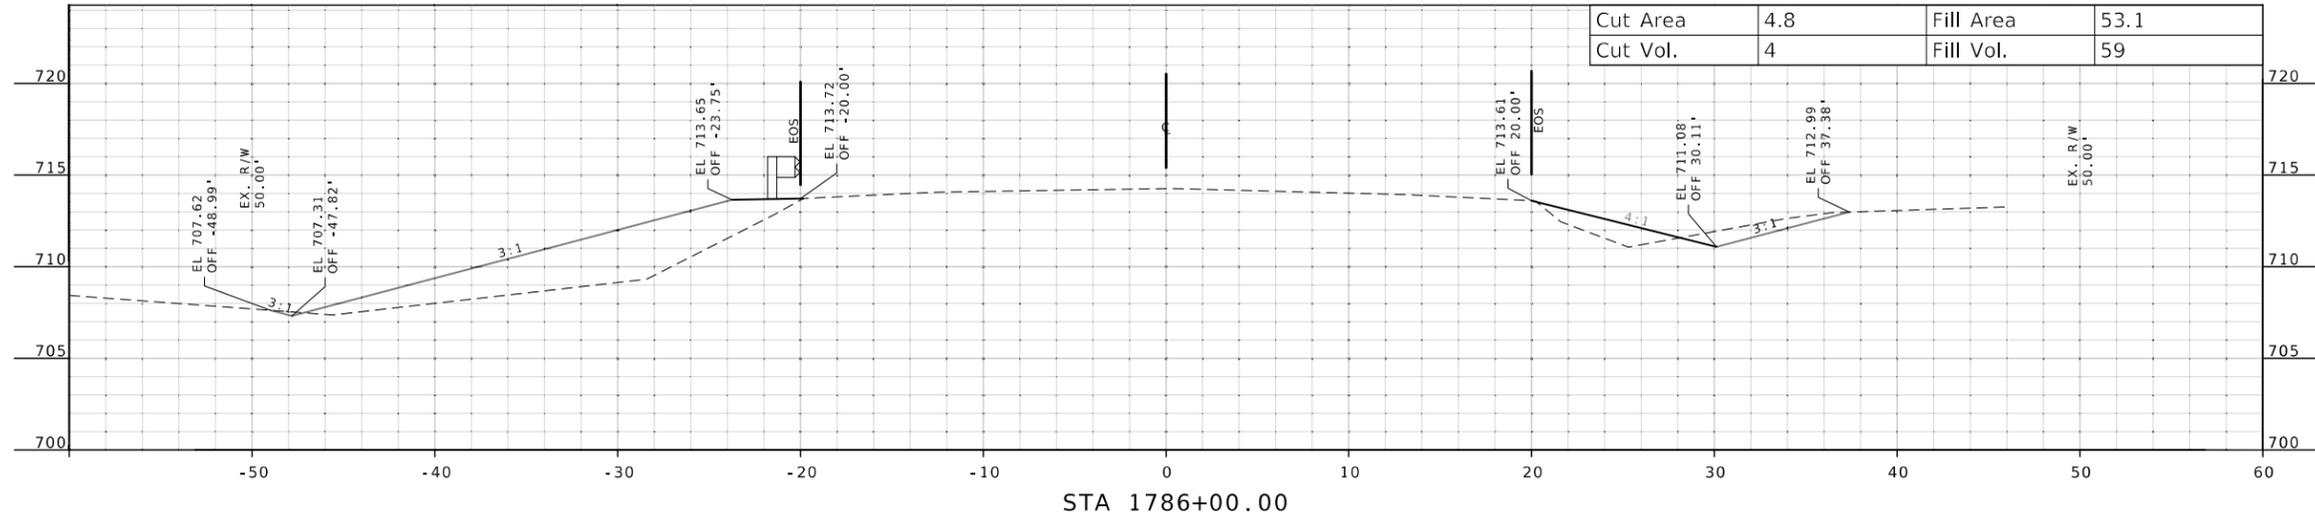





DATE PREPARED
 1/9/2026
 ROUTE 24 STATE MO
 DISTRICT NE SHEET NO. 27
 COUNTY MONROE
 JOB NO. JNE0047
 CONTRACT ID.
 PROJECT NO.
 BRIDGE NO.

DATE	DESCRIPTION

MISSOURI HIGHWAYS AND TRANSPORTATION COMMISSION

 105 WEST CAPITOL
 JEFFERSON CITY, MO 65102
 1-888-ASK-MODOT (1-888-275-6636)

CROSS SECTION
 CULVERT 11
 SHEET 1 OF 2

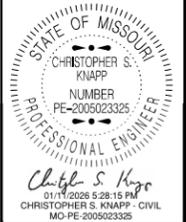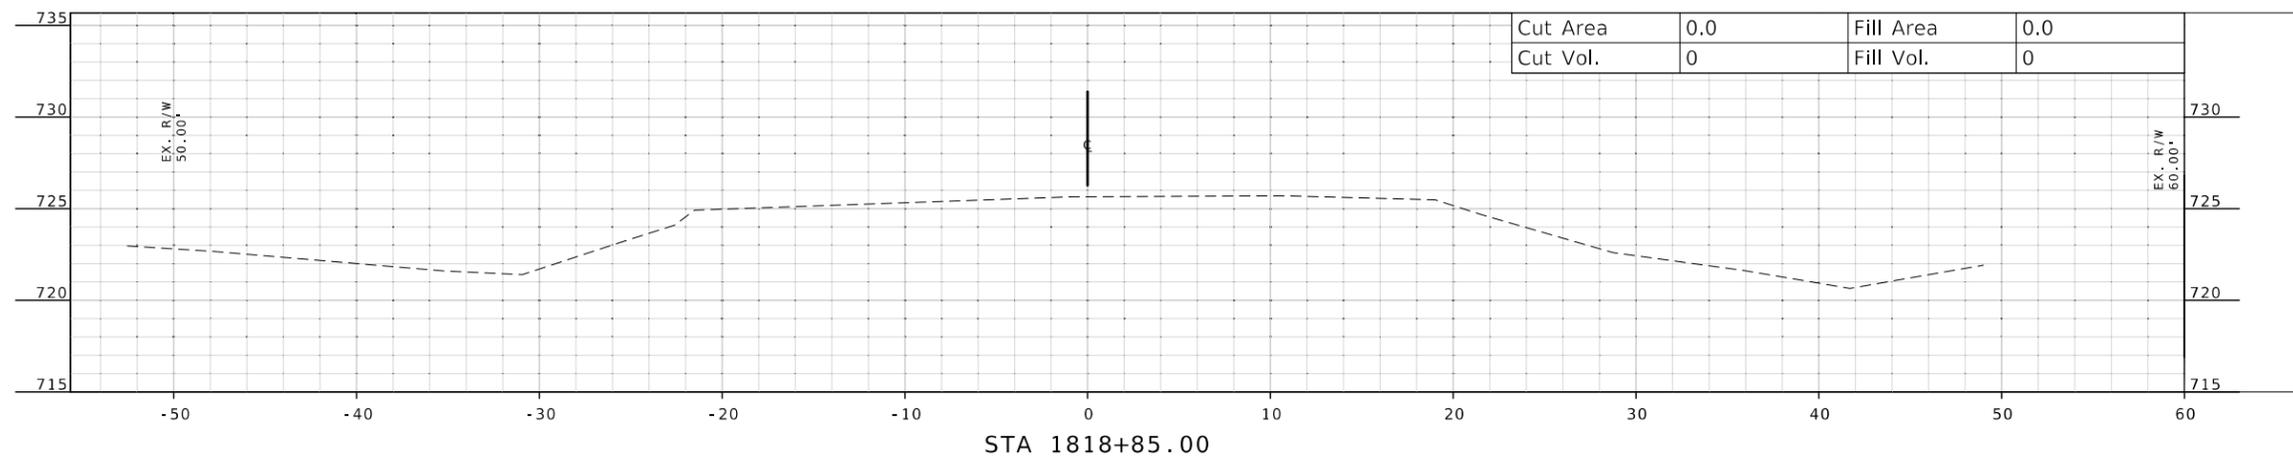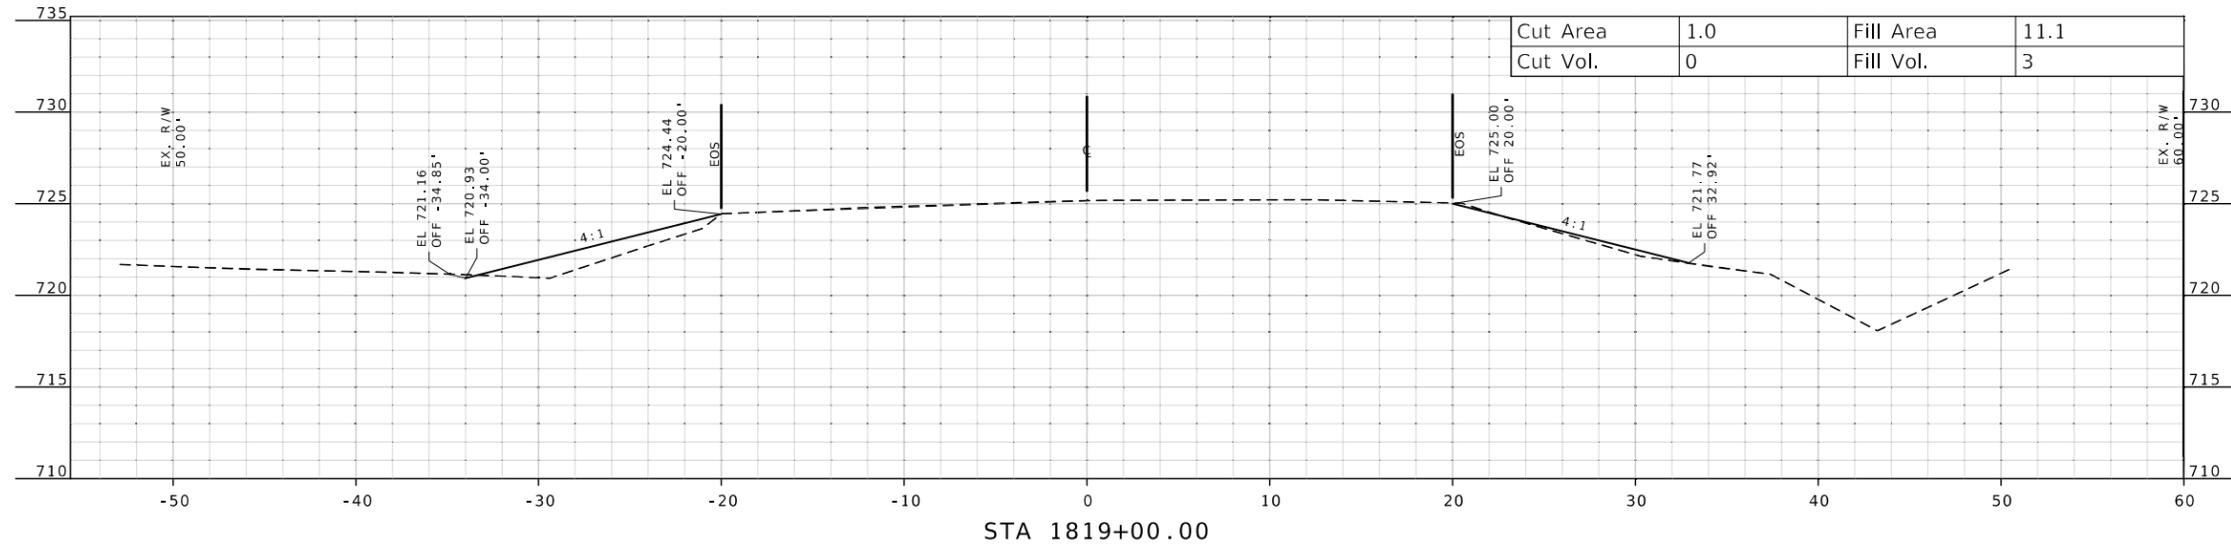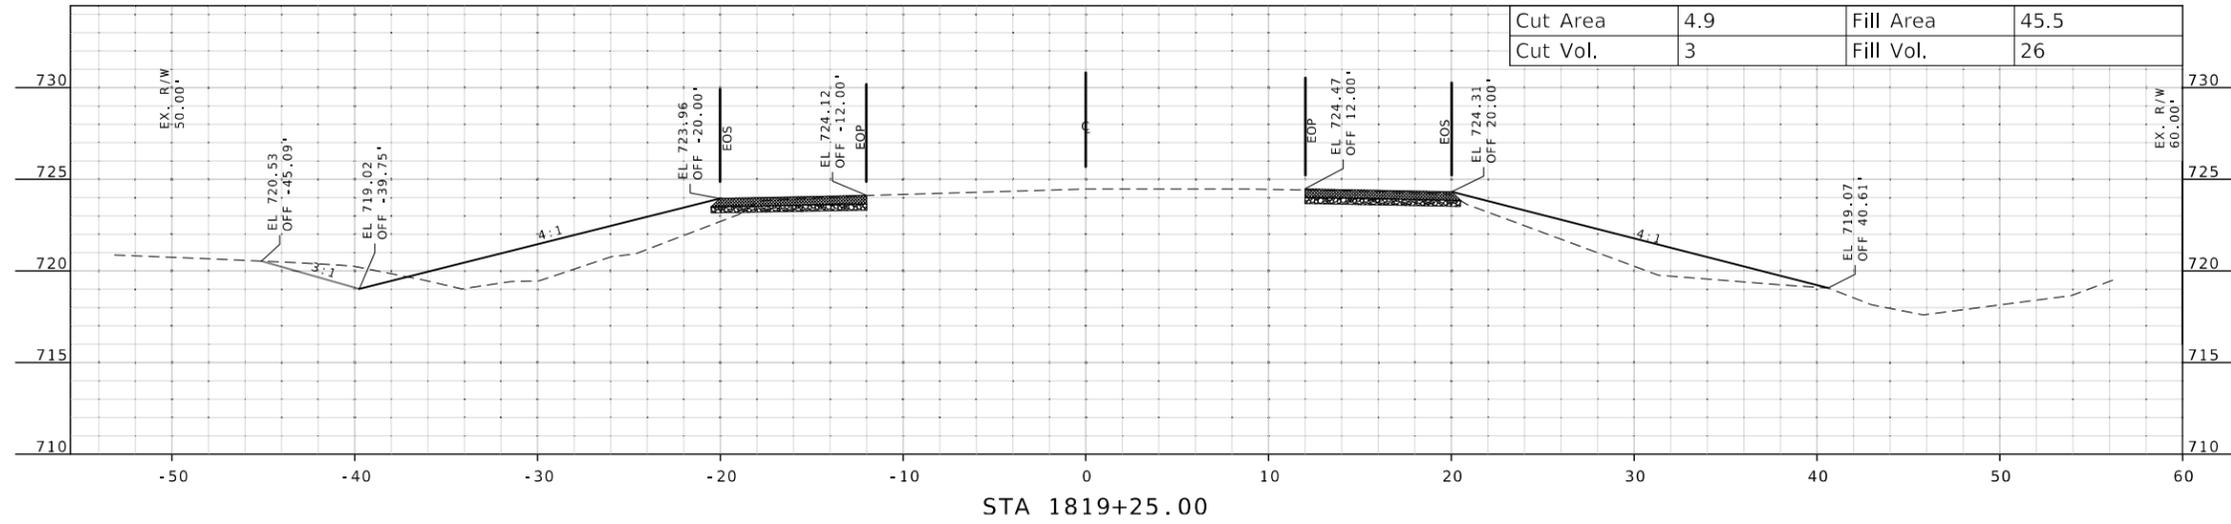



DATE PREPARED
1/7/2026
ROUTE 24 STATE MO
DISTRICT NE SHEET NO. 29
COUNTY MONROE
JOB NO. JNE0047
CONTRACT ID.
PROJECT NO.
BRIDGE NO.

DATE	DESCRIPTION

MISSOURI HIGHWAYS AND TRANSPORTATION COMMISSION

 105 WEST CAPITOL
 JEFFERSON CITY, MO 65102
 1-888-ASK-MODOT (1-888-275-6636)

CROSS SECTION
 CULVERT 12
 SHEET 1 OF 2

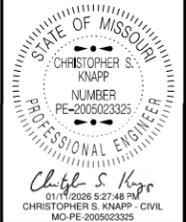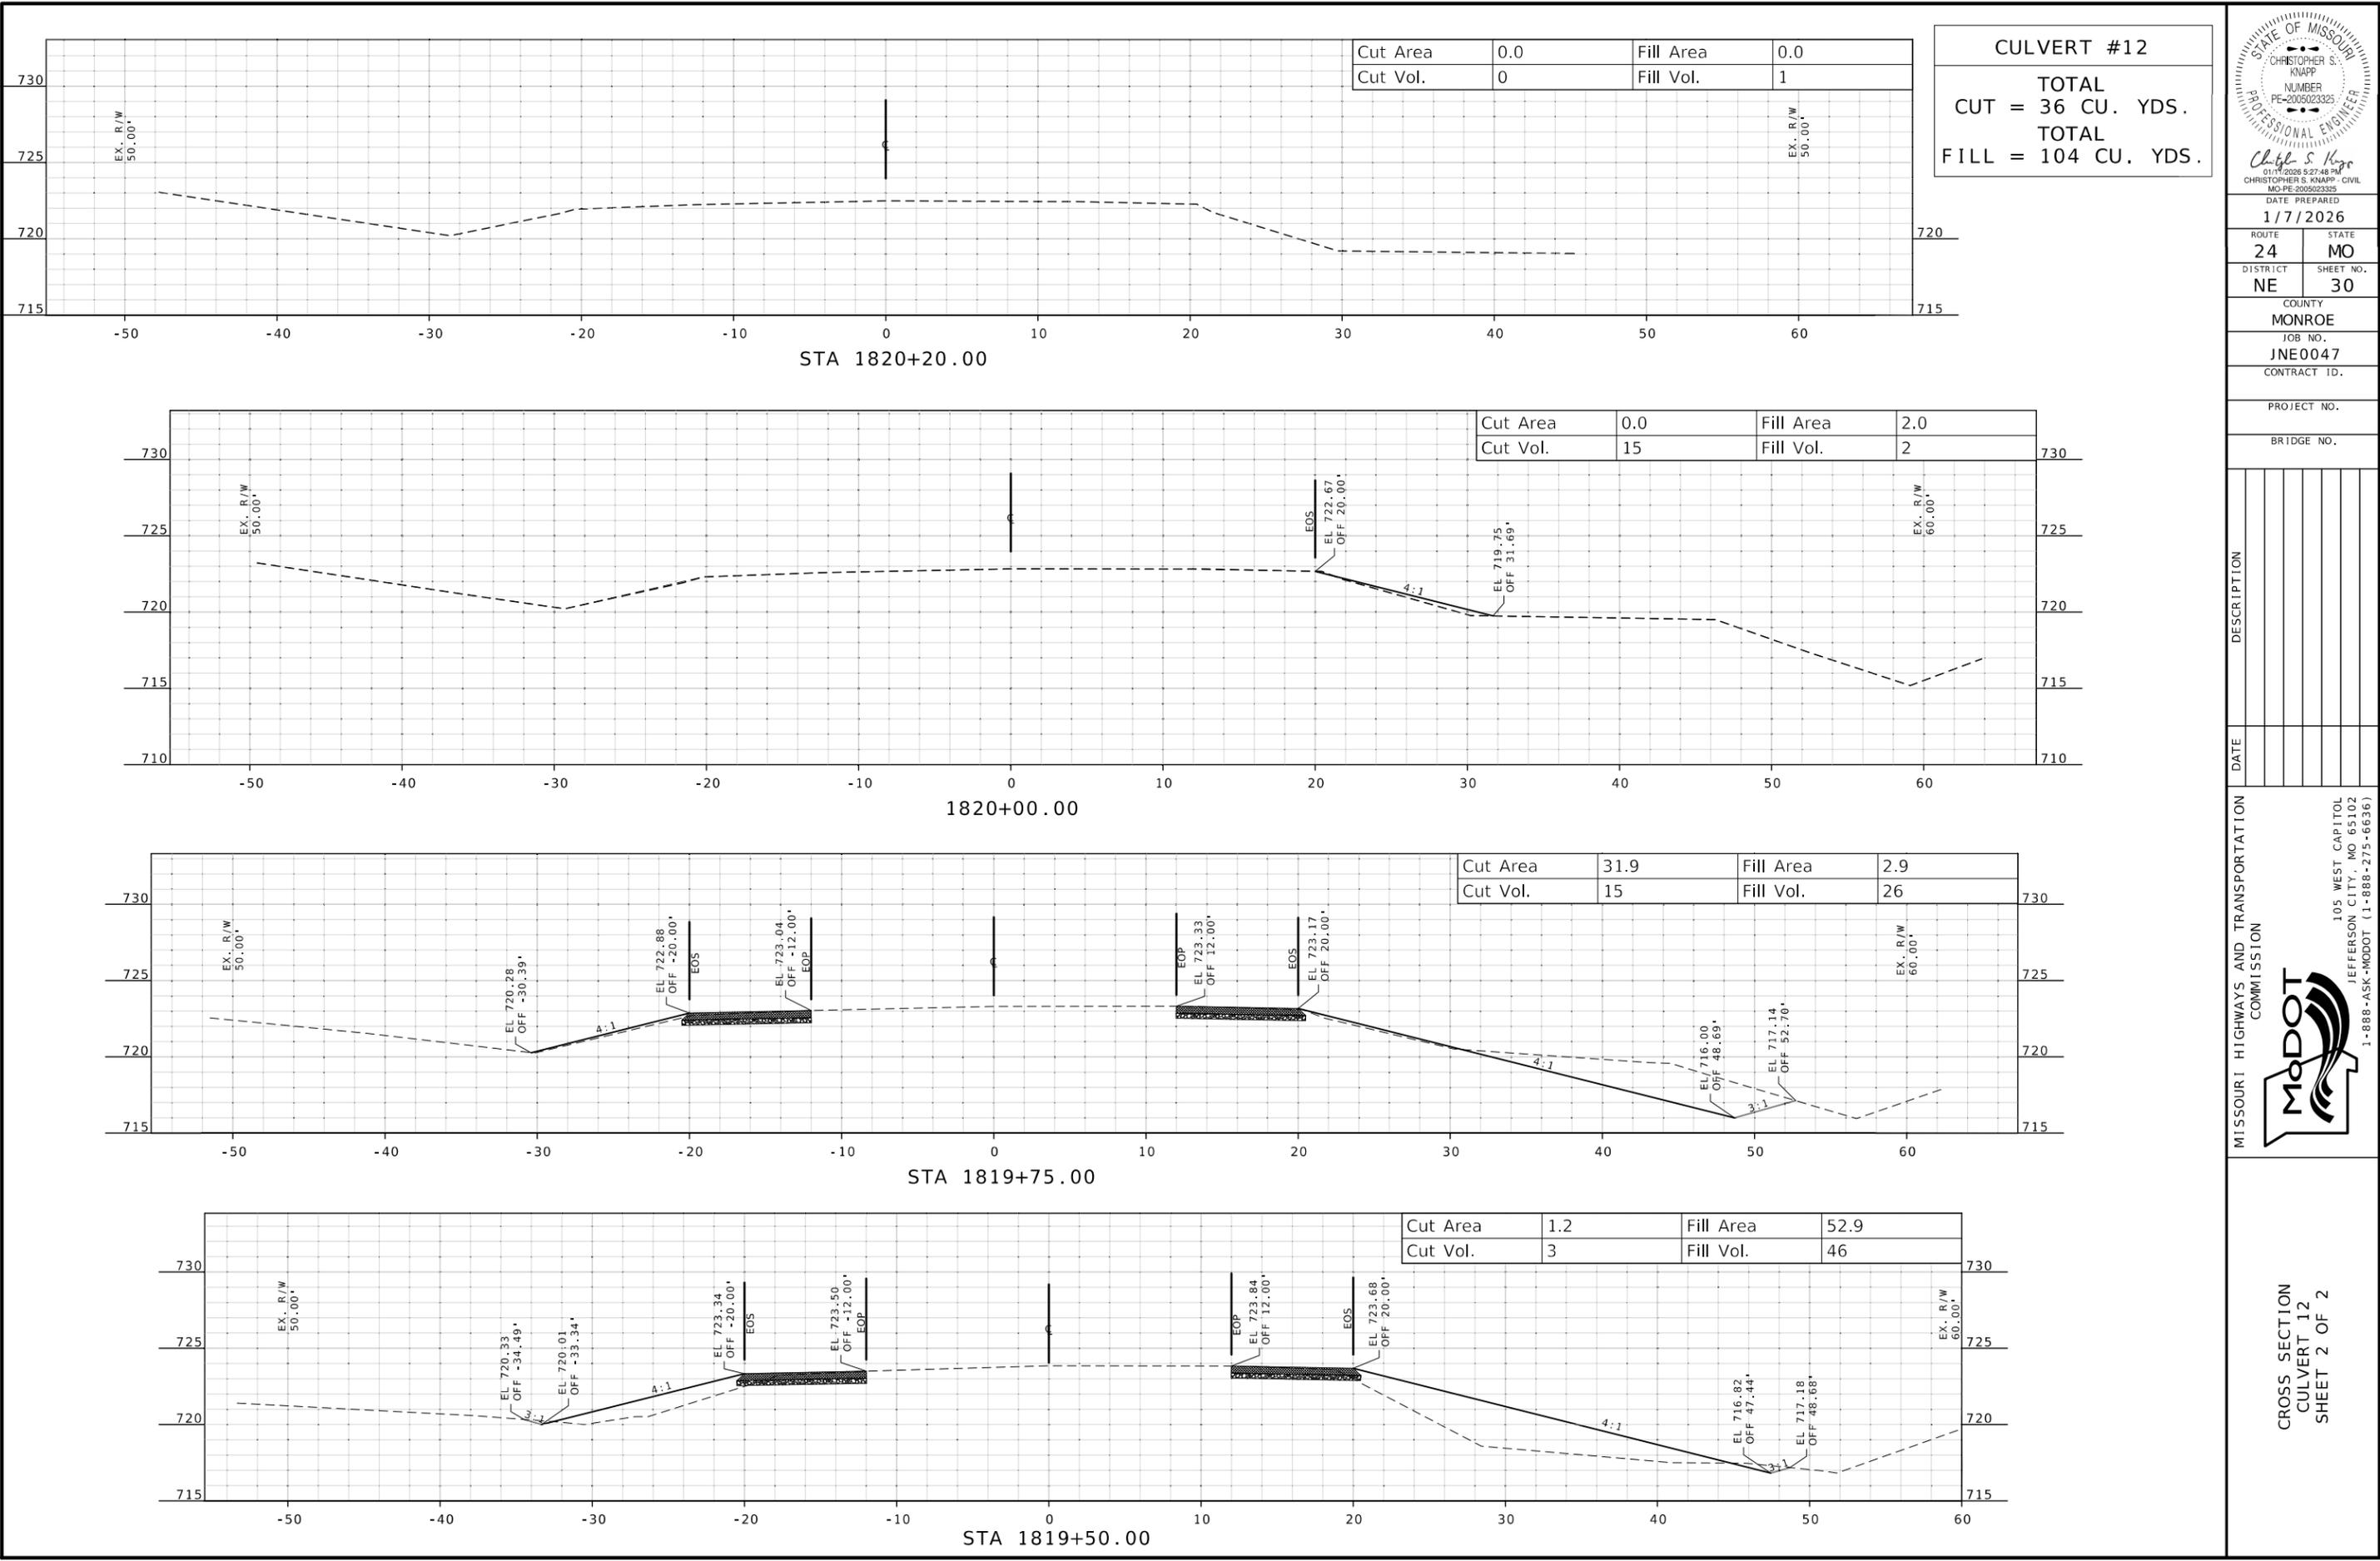

DATE PREPARED
1/7/2026

ROUTE 24 STATE MO

DISTRICT NE SHEET NO. 30

COUNTY MONROE

JOB NO. JNE0047

CONTRACT ID.

PROJECT NO.

BRIDGE NO.

DATE	DESCRIPTION





MISSOURI HIGHWAYS AND TRANSPORTATION COMMISSION

MoDOT

105 WEST CAPITOL JEFFERSON CITY, MO 65102

1-888-ASK-MODOT (1-888-275-6636)

CROSS SECTION
 CULVERT 12
 SHEET 2 OF 2

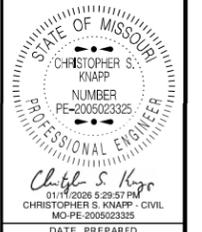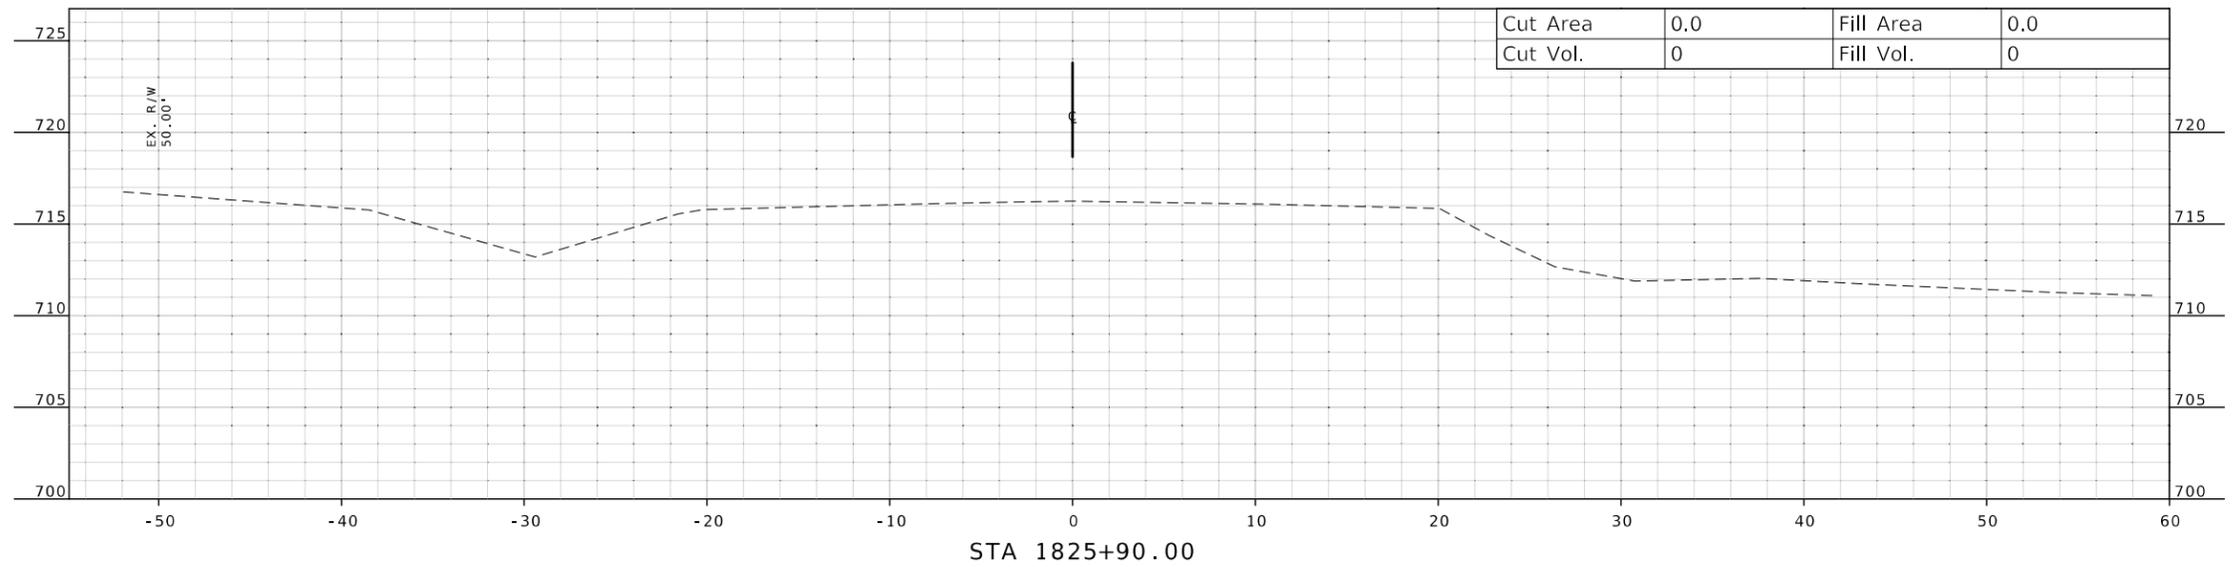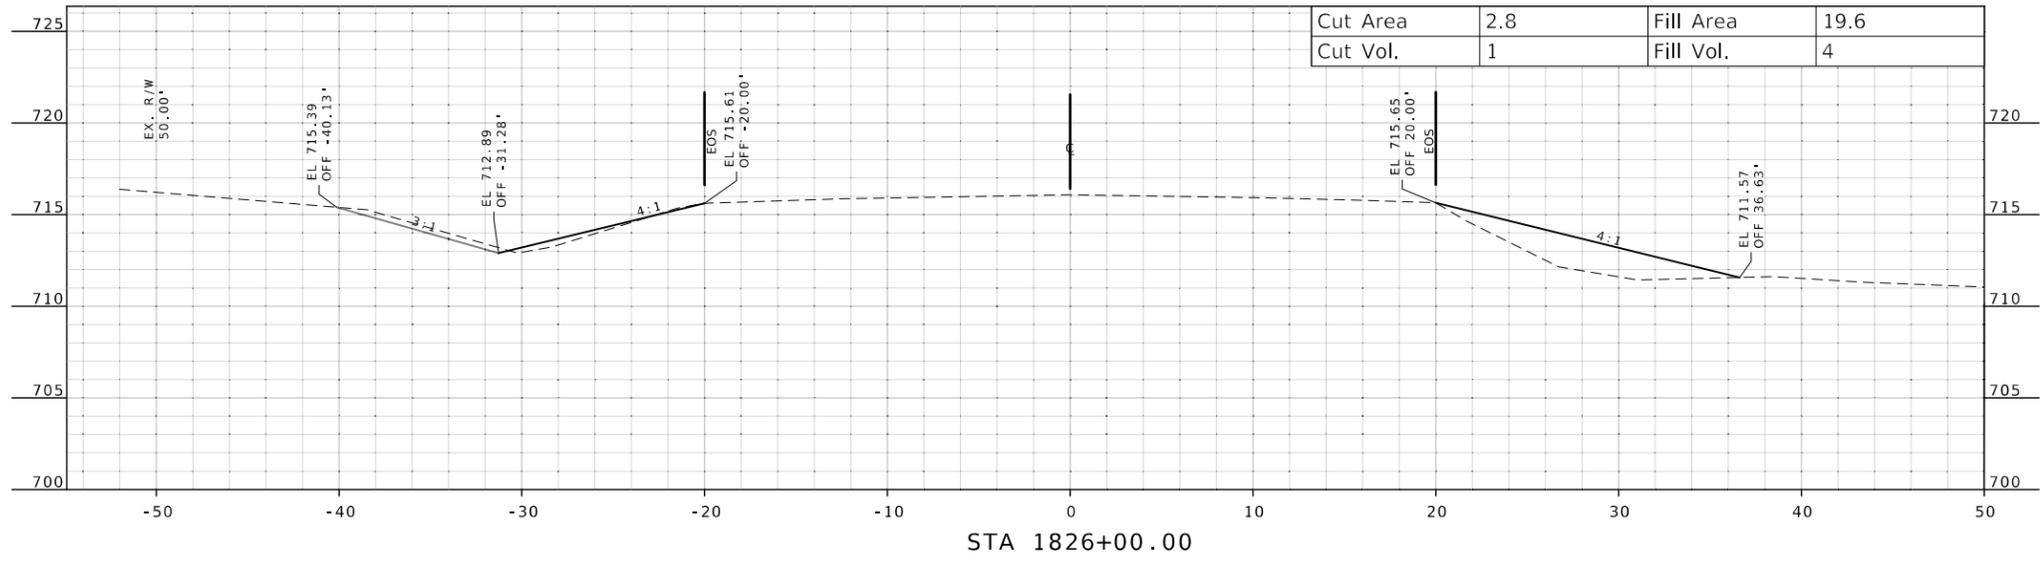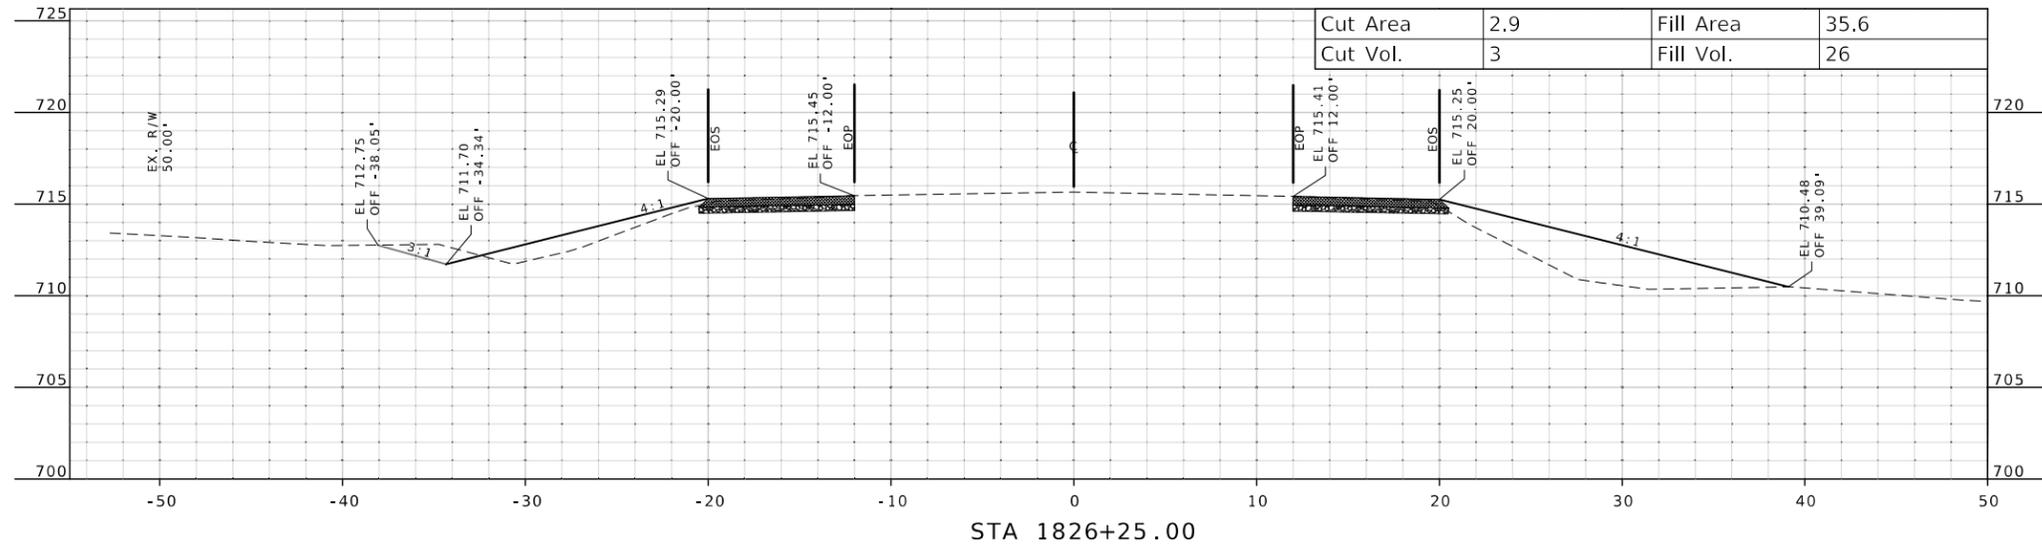





DATE PREPARED
1/7/2026
ROUTE 24 STATE MO
DISTRICT NE SHEET NO. 31
COUNTY MONROE
JOB NO. JNE0047
CONTRACT ID.
PROJECT NO.
BRIDGE NO.

DATE	DESCRIPTION

MISSOURI HIGHWAYS AND TRANSPORTATION COMMISSION

 105 WEST CAPITOL
 JEFFERSON CITY, MO 65102
 1-888-ASK-MODOT (1-888-275-6636)

CROSS SECTION
 CULVERT 13
 SHEET 1 OF 2

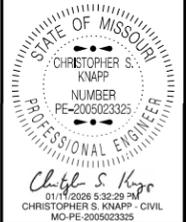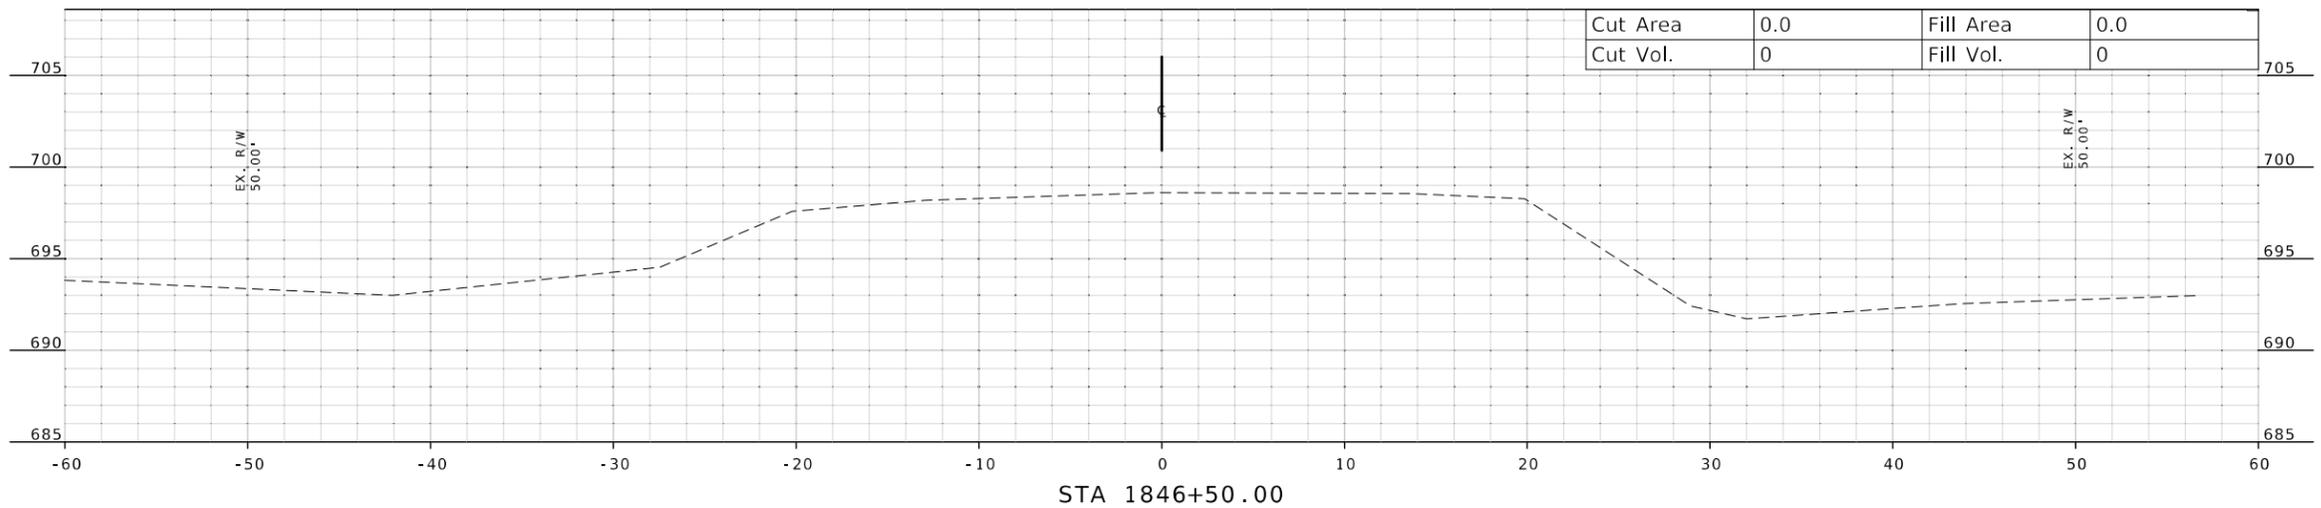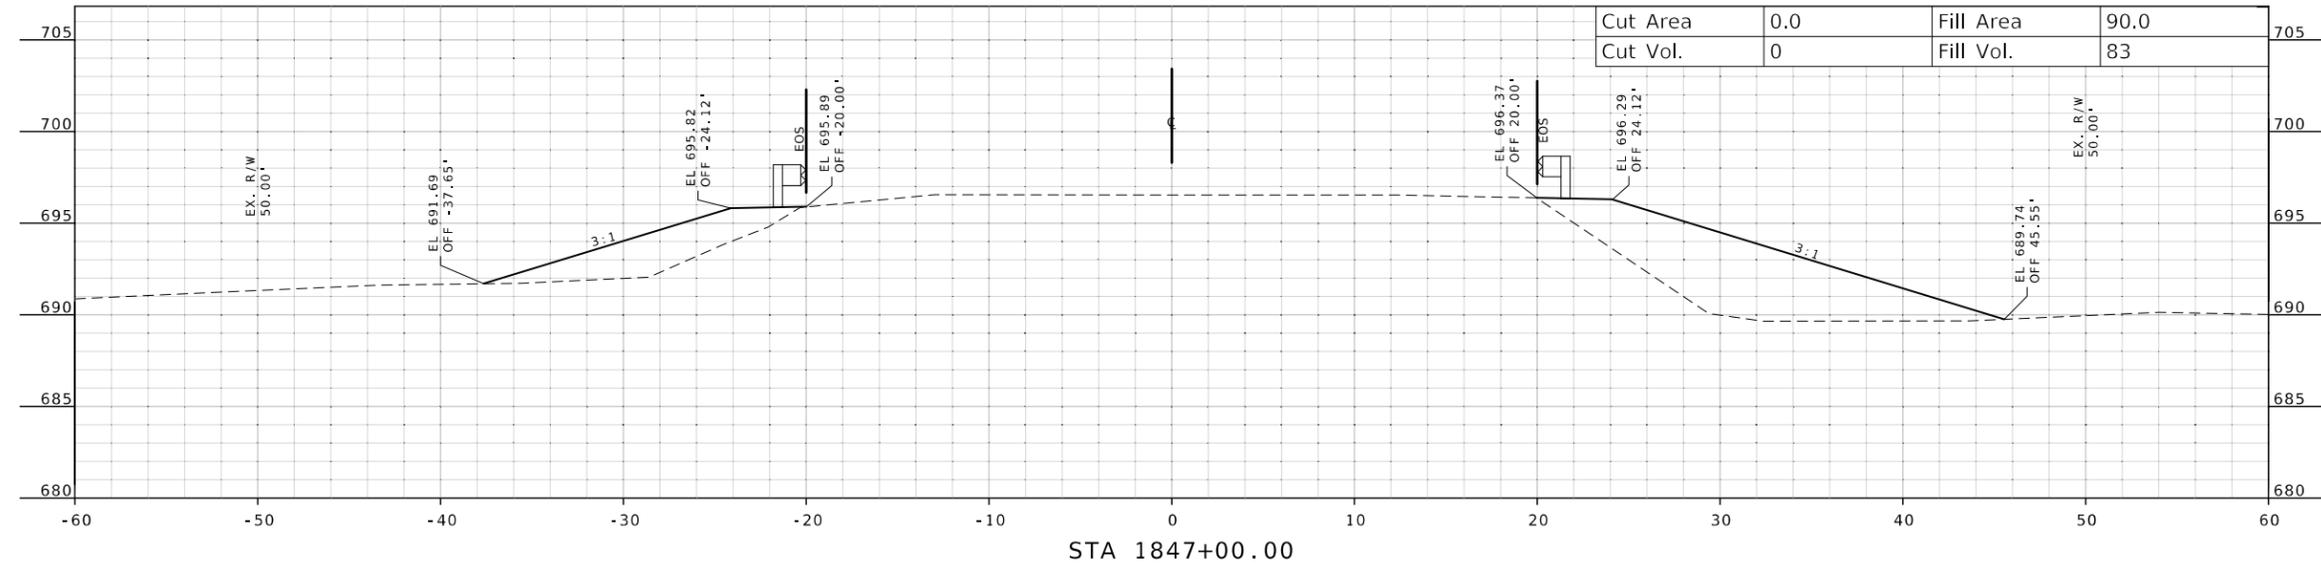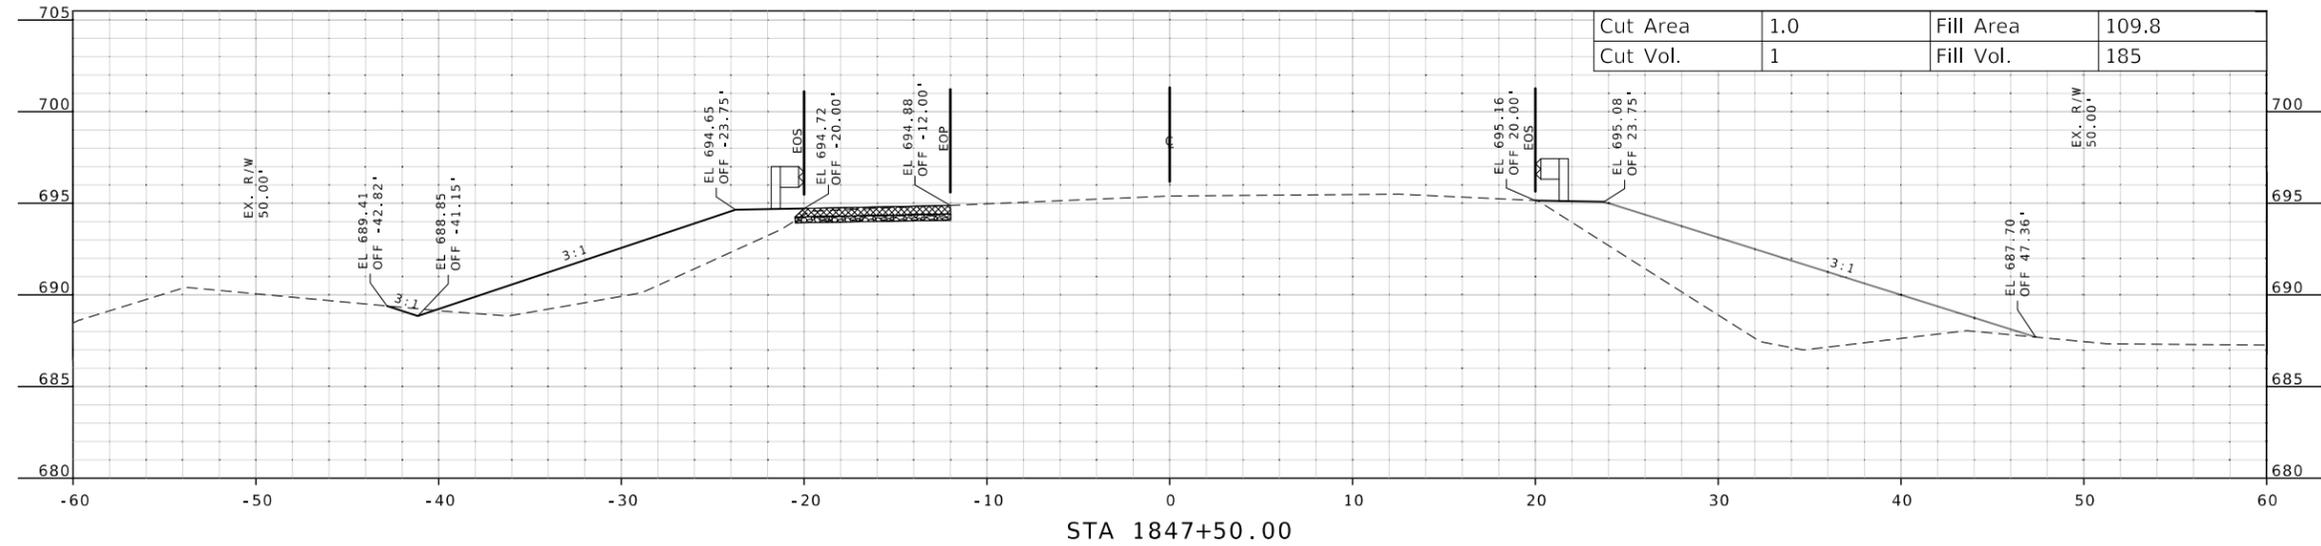

DATE PREPARED
1/9/2026

ROUTE 24 STATE MO

DISTRICT NE SHEET NO. 34

COUNTY MONROE

JOB NO. JNE0047

CONTRACT ID.

PROJECT NO.

BRIDGE NO.


DATE	DESCRIPTION

MISSOURI HIGHWAYS AND TRANSPORTATION COMMISSION



105 WEST CAPITOL
JEFFERSON CITY, MO 65102
1-888-ASK-MODOT (1-888-275-6636)

CROSS SECTION
CULVERT 15
SHEET 1 OF 2

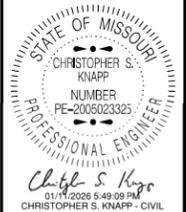




DATE PREPARED
1/9/2026
 ROUTE **24** STATE **MO**
 DISTRICT **NE** SHEET NO. **36**
 COUNTY
MONROE
 JOB NO.
JNE0047
 CONTRACT ID.
 PROJECT NO.
 BRIDGE NO.


DATE	DESCRIPTION

MISSOURI HIGHWAYS AND TRANSPORTATION COMMISSION

 105 WEST CAPITOL
 JEFFERSON CITY, MO 65102
 1-888-ASK-MODOT (1-888-275-6636)

CROSS SECTION
 CULVERT 16
 SHEET 1 OF 5

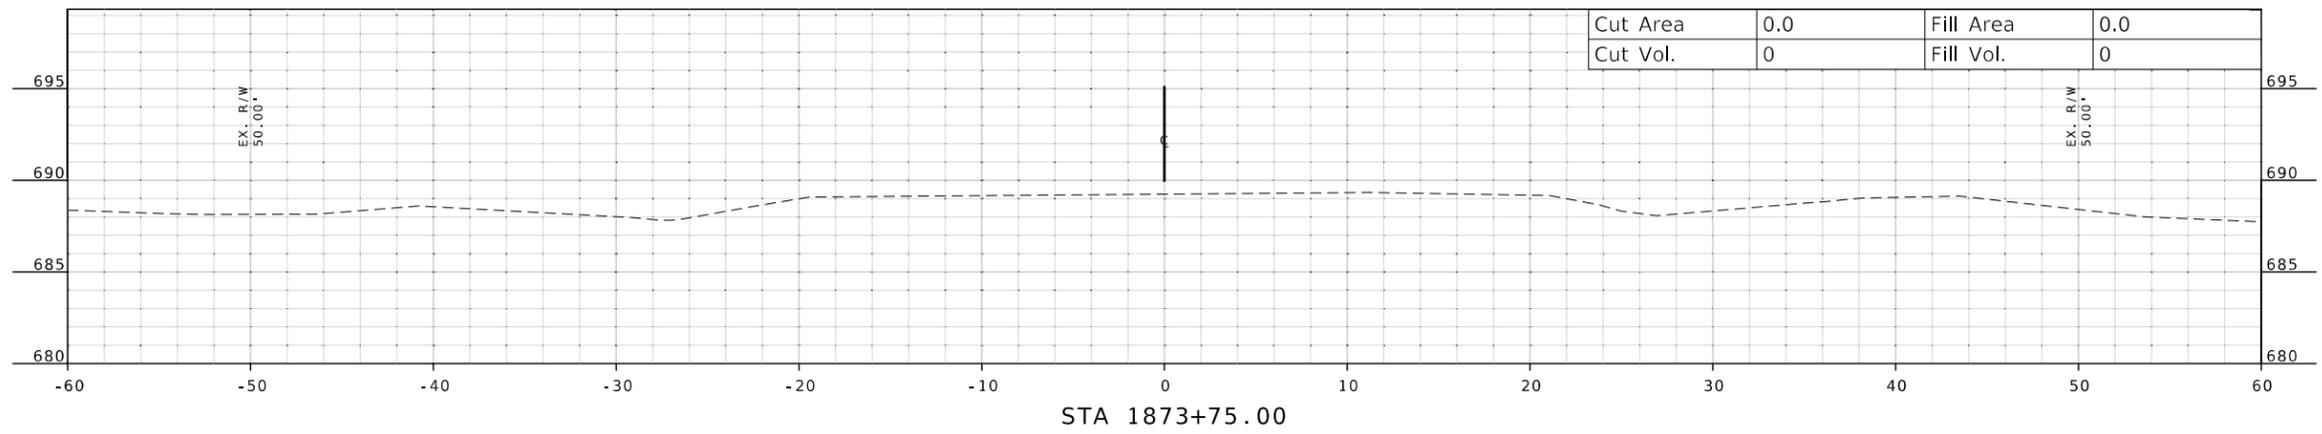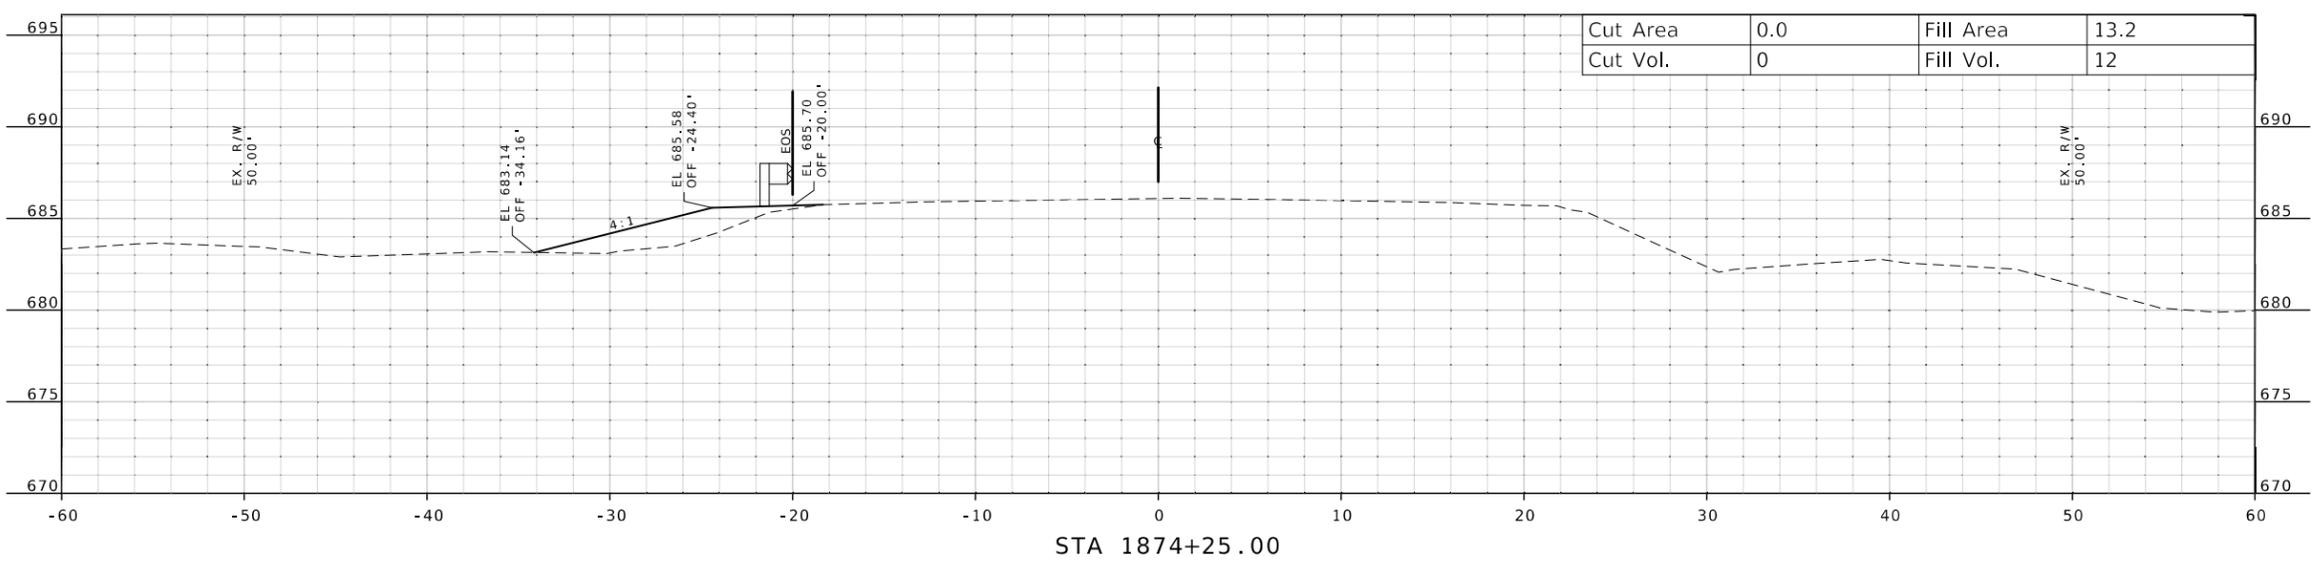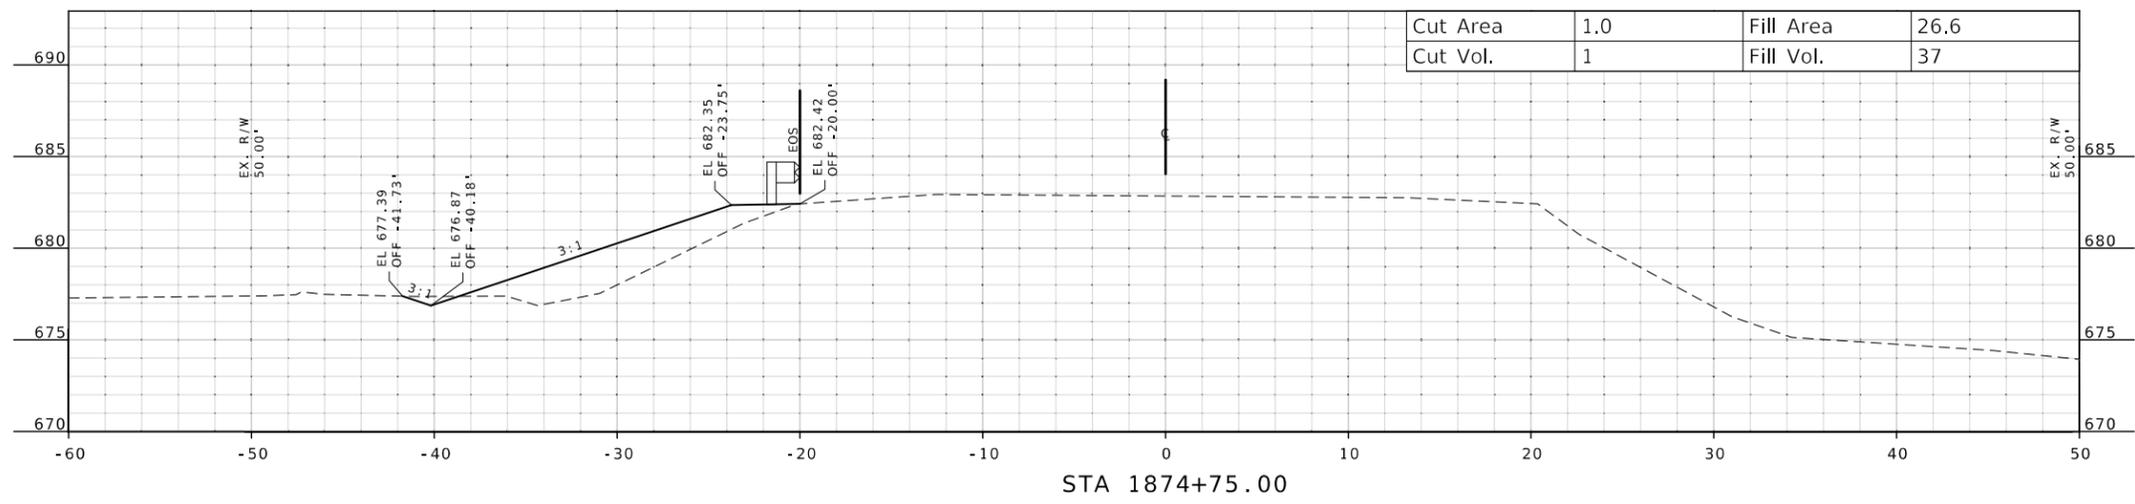

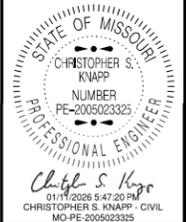




DATE PREPARED
1/9/2026
 ROUTE **24** STATE **MO**
 DISTRICT **NE** SHEET NO. **39**
 COUNTY
MONROE
 JOB NO.
JNE0047
 CONTRACT ID.
 PROJECT NO.
 BRIDGE NO.





DATE	DESCRIPTION

MISSOURI HIGHWAYS AND TRANSPORTATION
 COMMISSION

 105 WEST CAPITOL
 JEFFERSON CITY, MO 65102
 1-888-ASK-MODOT (1-888-275-6636)

CROSS SECTION
 CULVERT 16
 SHEET 4 OF 5

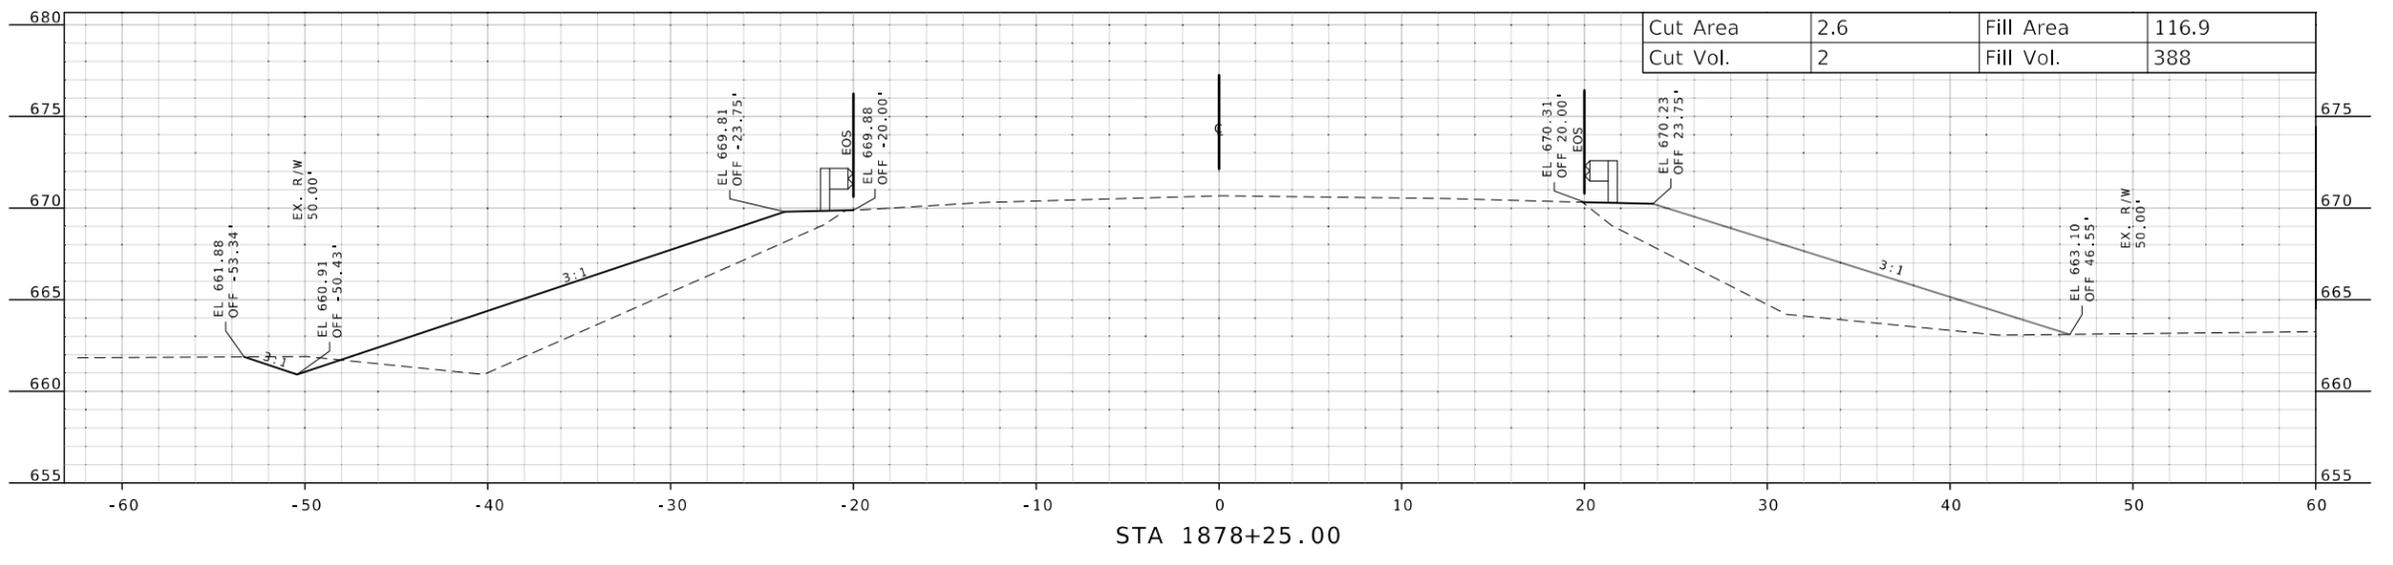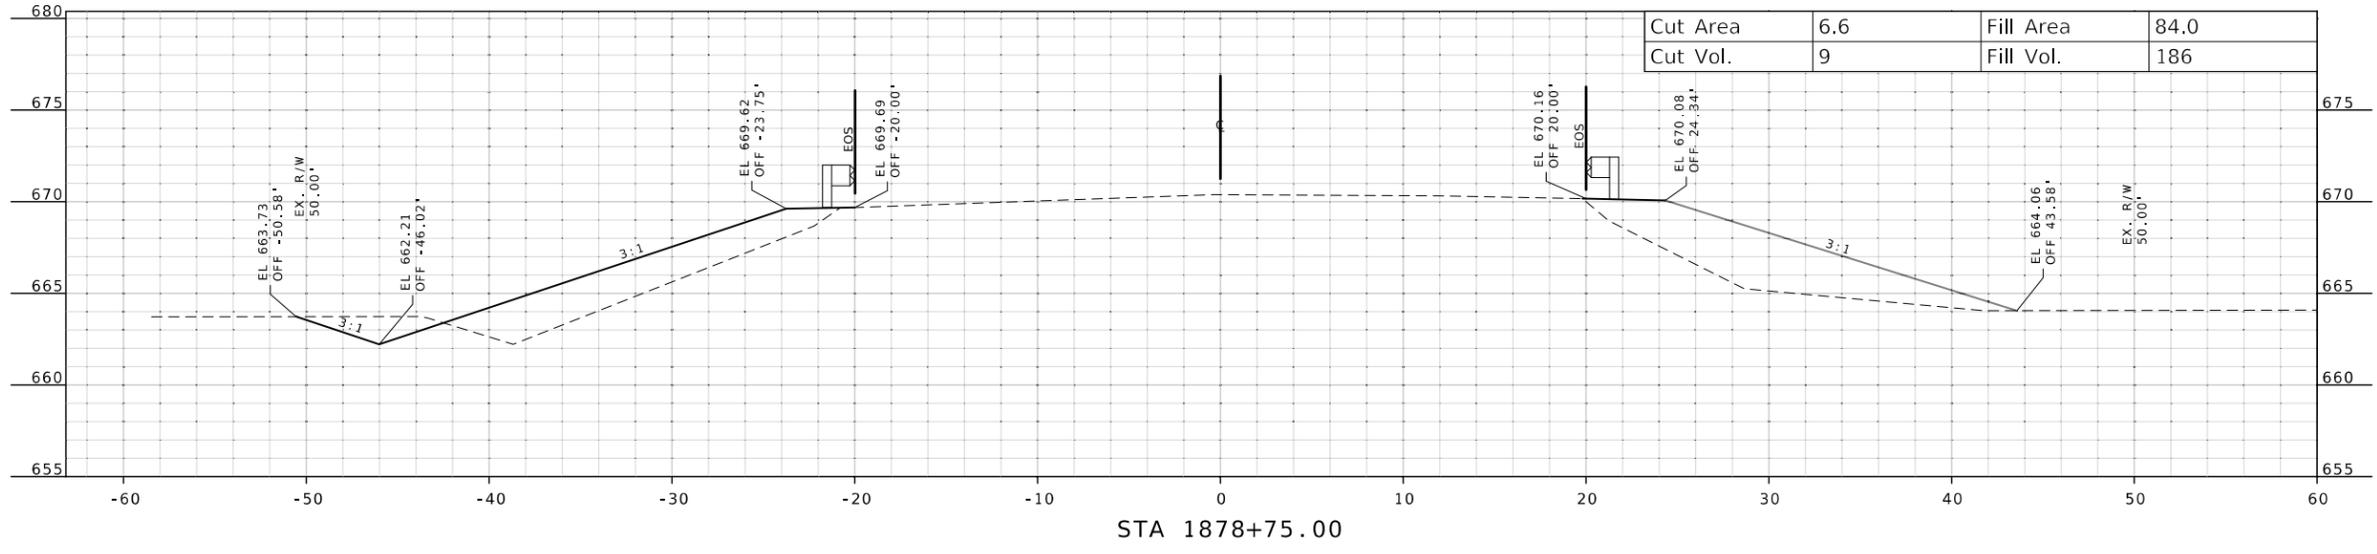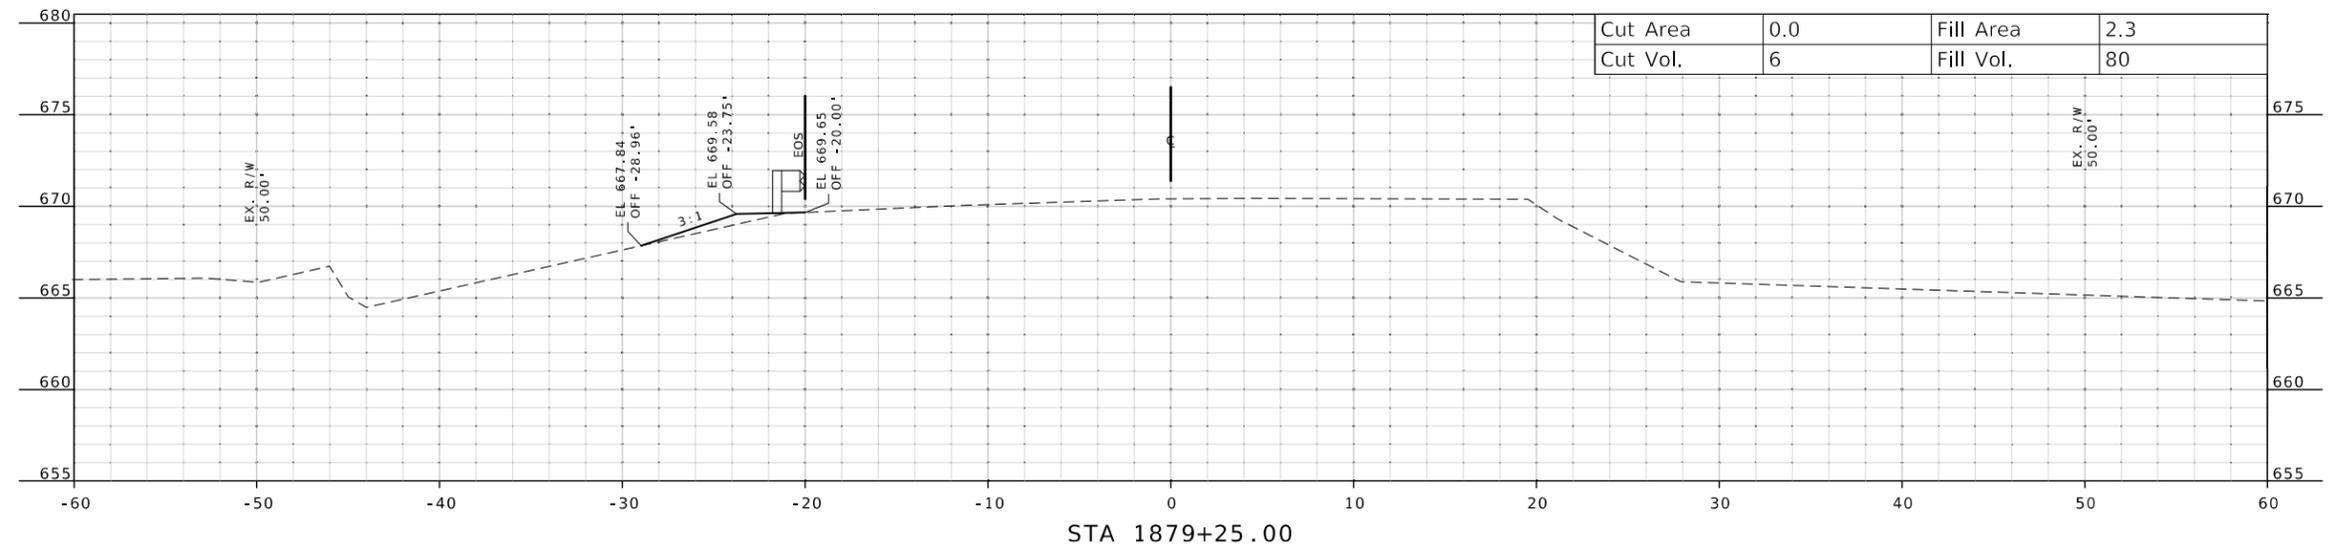

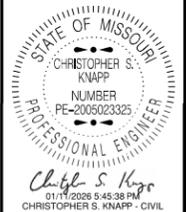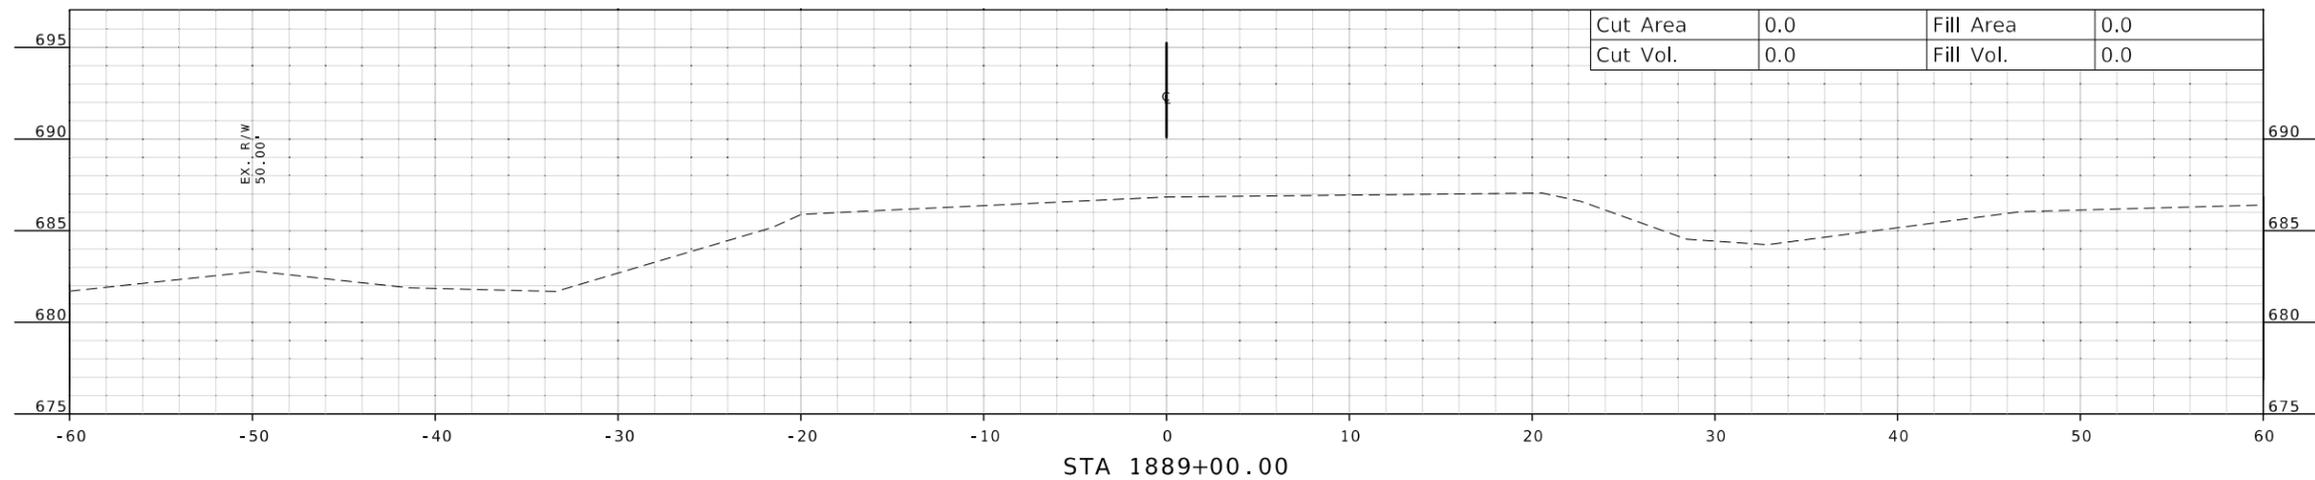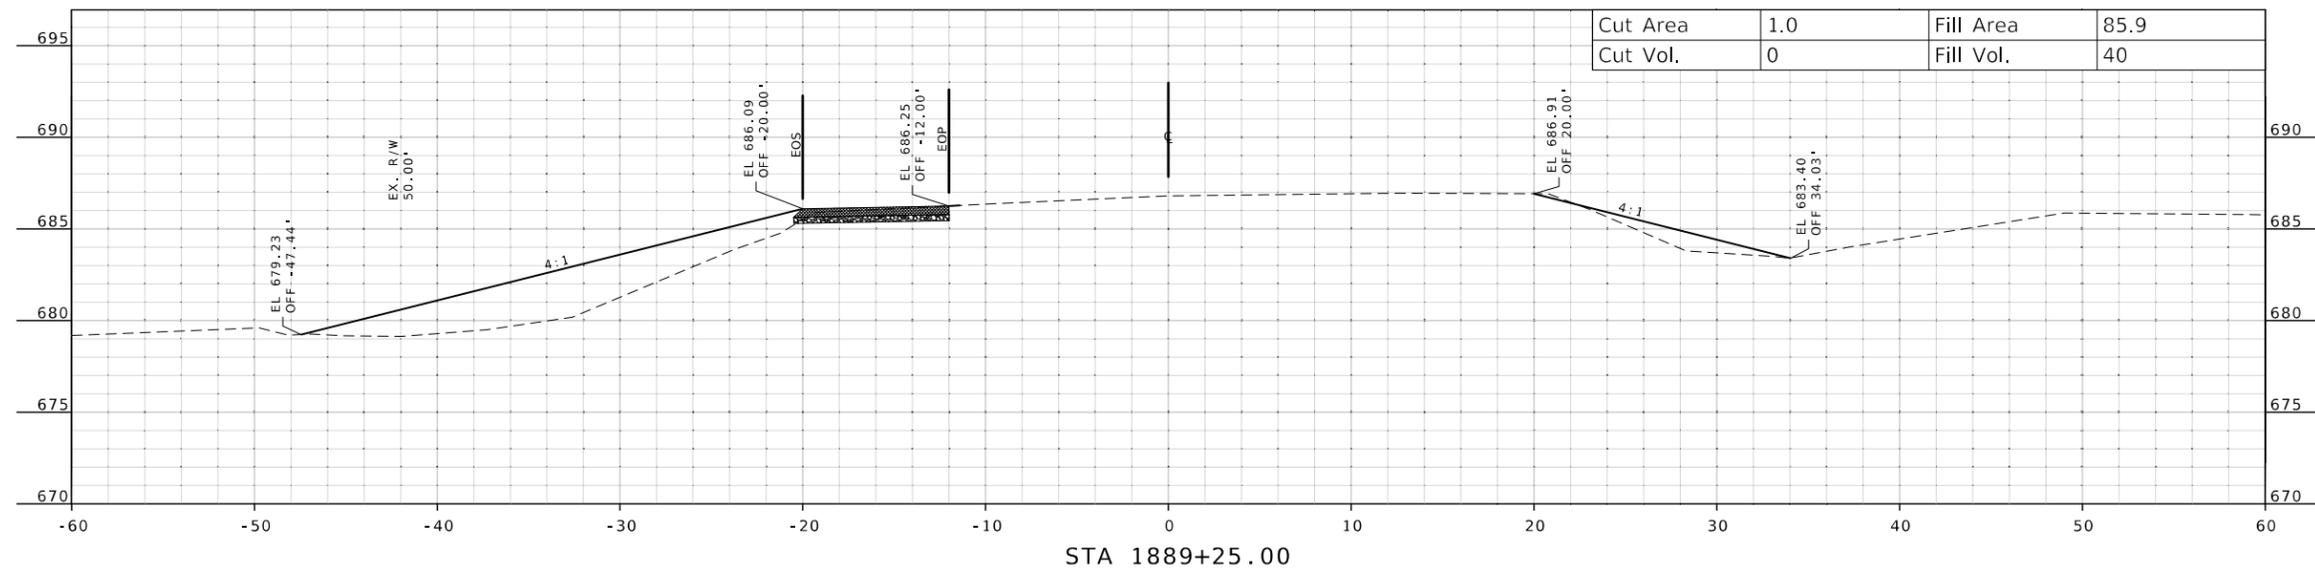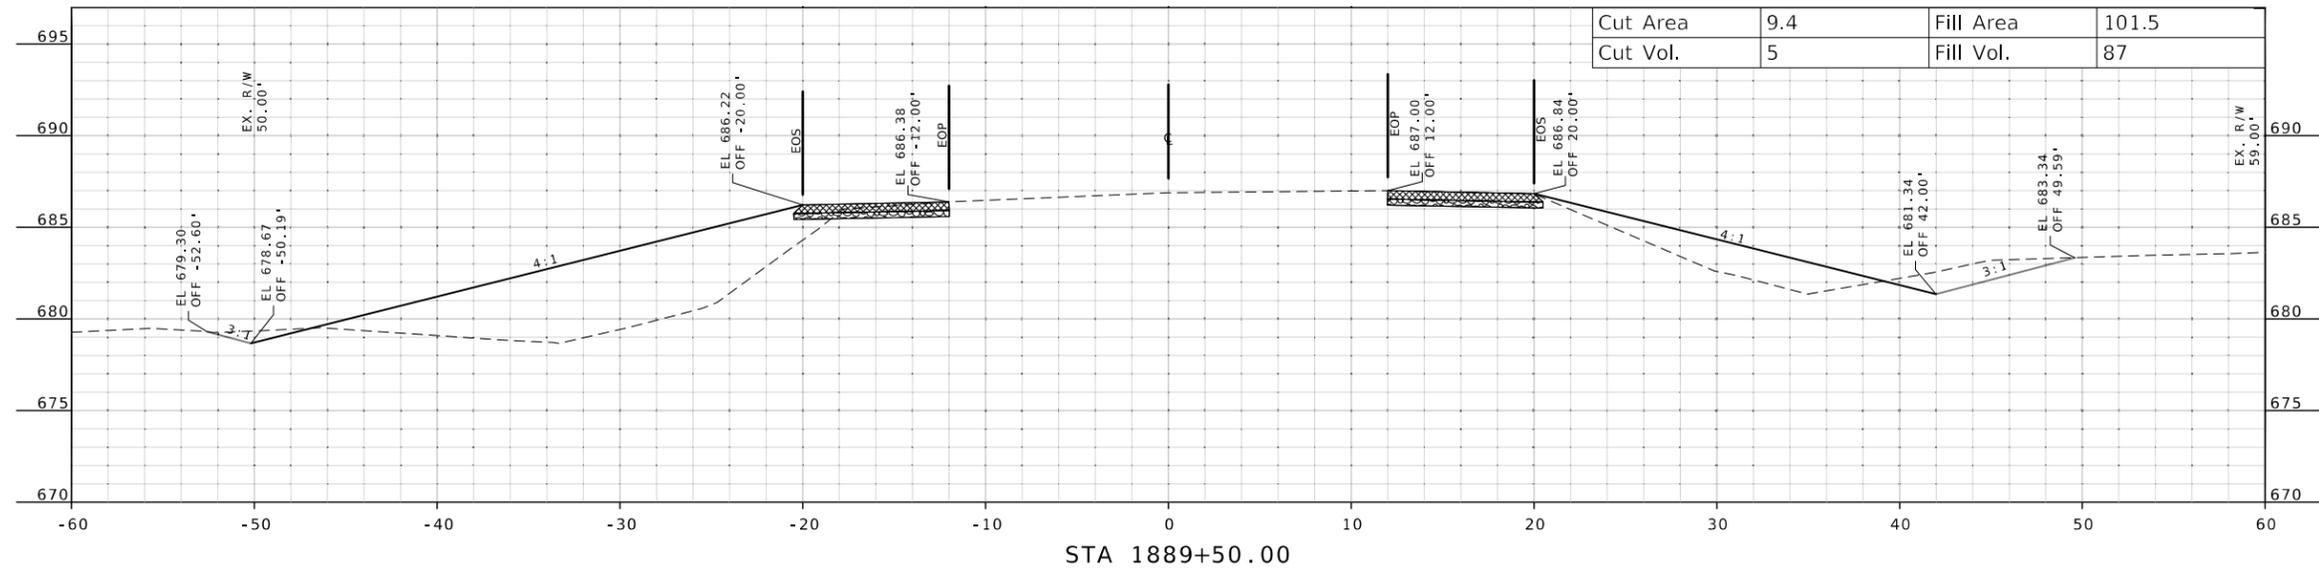


DATE PREPARED
1/9/2026
ROUTE 24 STATE MO
DISTRICT NE SHEET NO. 41
COUNTY MONROE
JOB NO. JNE0047
CONTRACT ID.
PROJECT NO.
BRIDGE NO.

DATE	DESCRIPTION

MISSOURI HIGHWAYS AND TRANSPORTATION COMMISSION

 105 WEST CAPITOL JEFFERSON CITY, MO 65102
 1-888-ASK-MODOT (1-888-275-6636)

CROSS SECTION
CULVERT 17
SHEET 1 OF 2

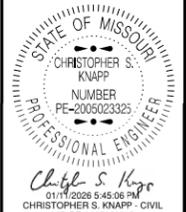

DATE PREPARED
1/9/2026

ROUTE 24 STATE MO

DISTRICT NE SHEET NO. 42

COUNTY MONROE

JOB NO. JNE0047

CONTRACT ID.



PROJECT NO.

BRIDGE NO.

CULVERT #17

TOTAL CUT = 14 CU. YDS.

TOTAL FILL = 213 CU. YDS.

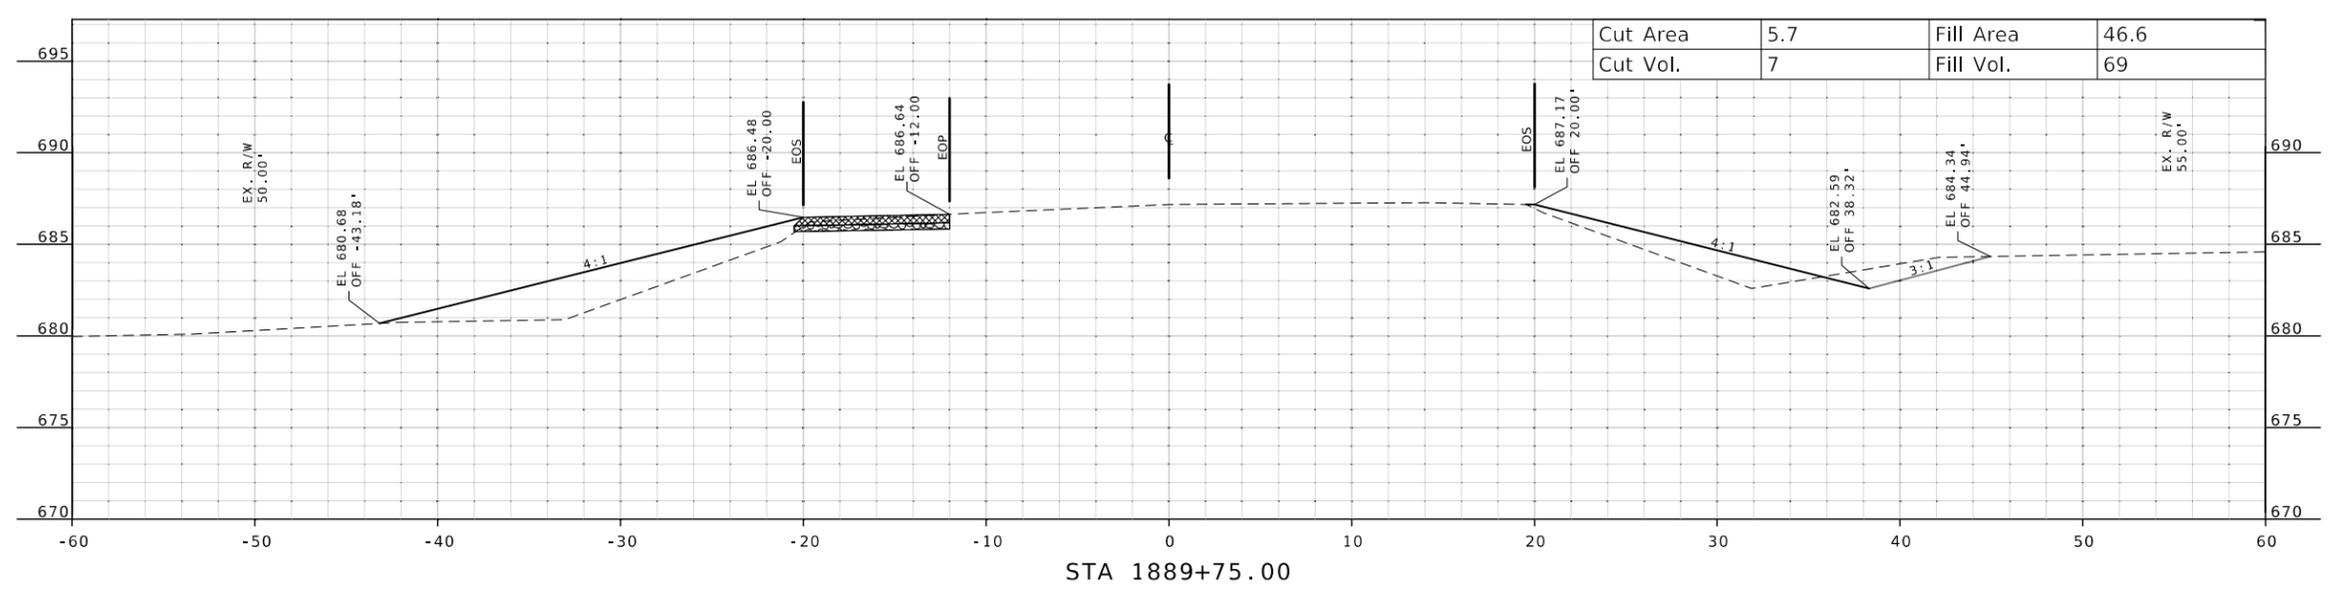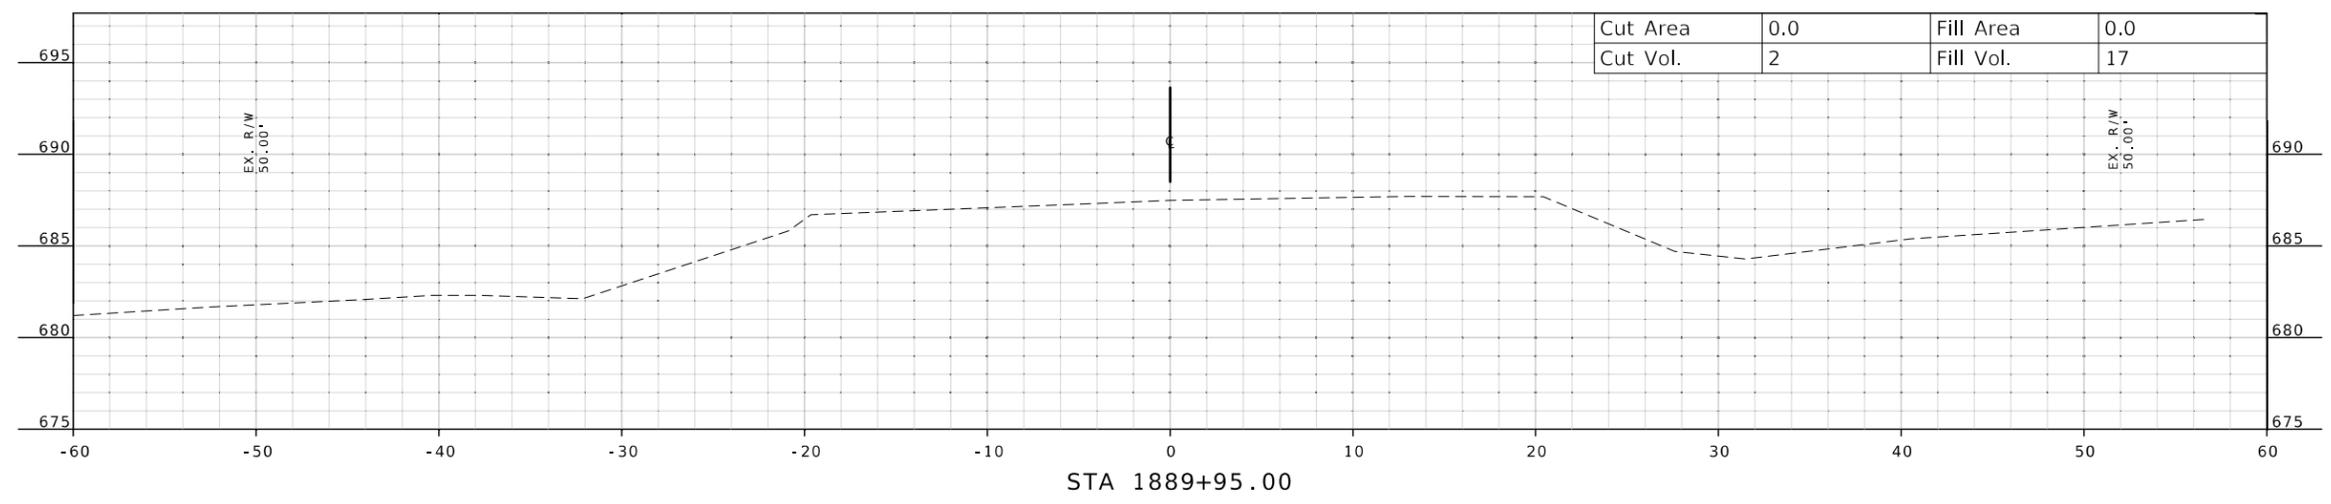





DATE	DESCRIPTION

MISSOURI HIGHWAYS AND TRANSPORTATION COMMISSION



105 WEST CAPITOL
JEFFERSON CITY, MO 65102
1-888-ASK-MODOT (1-888-275-6636)

CROSS SECTION
CULVERT 17
SHEET 2 OF 2

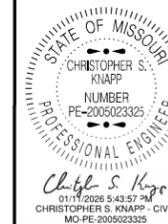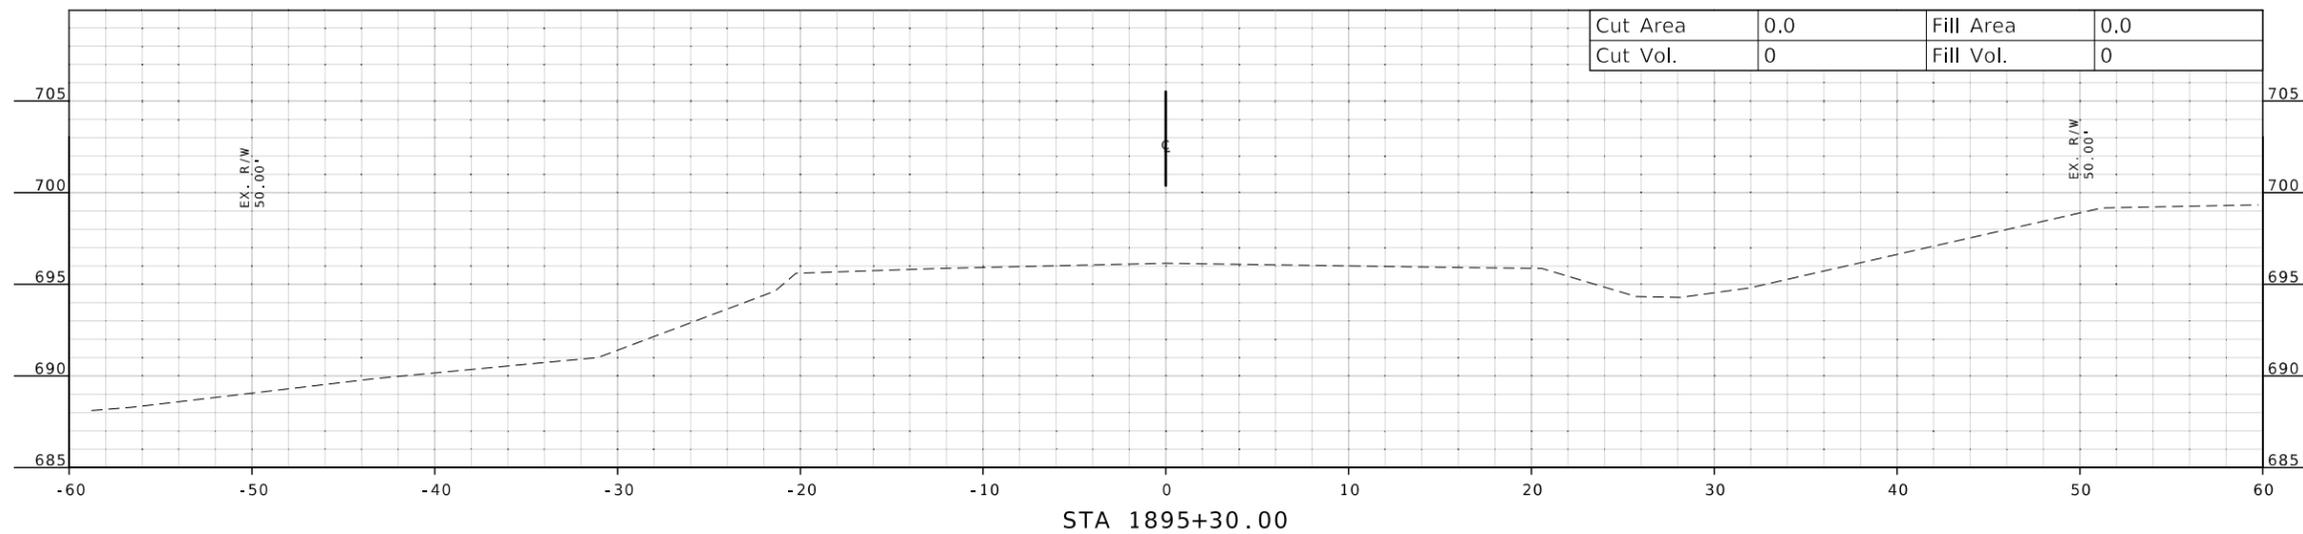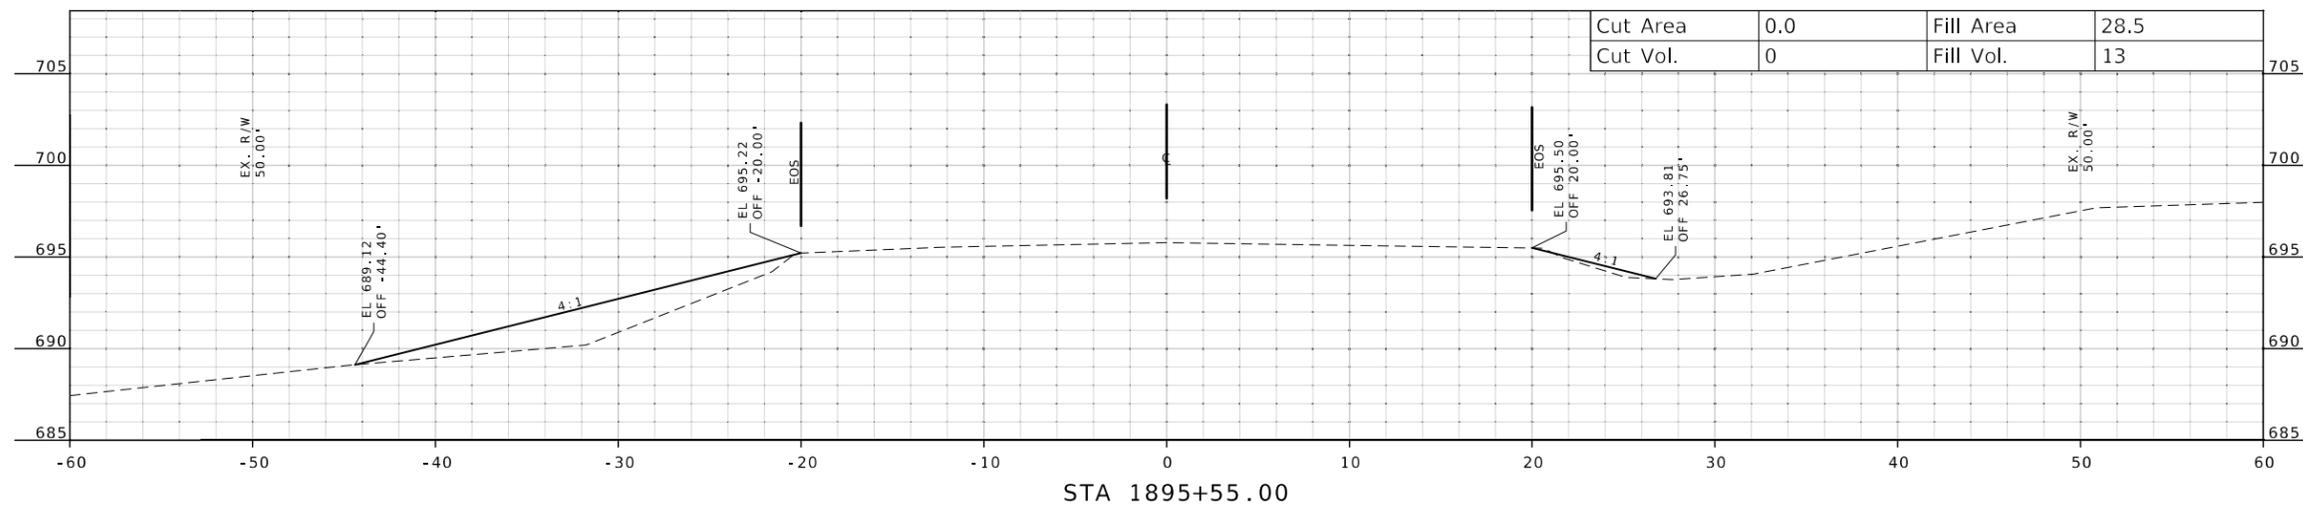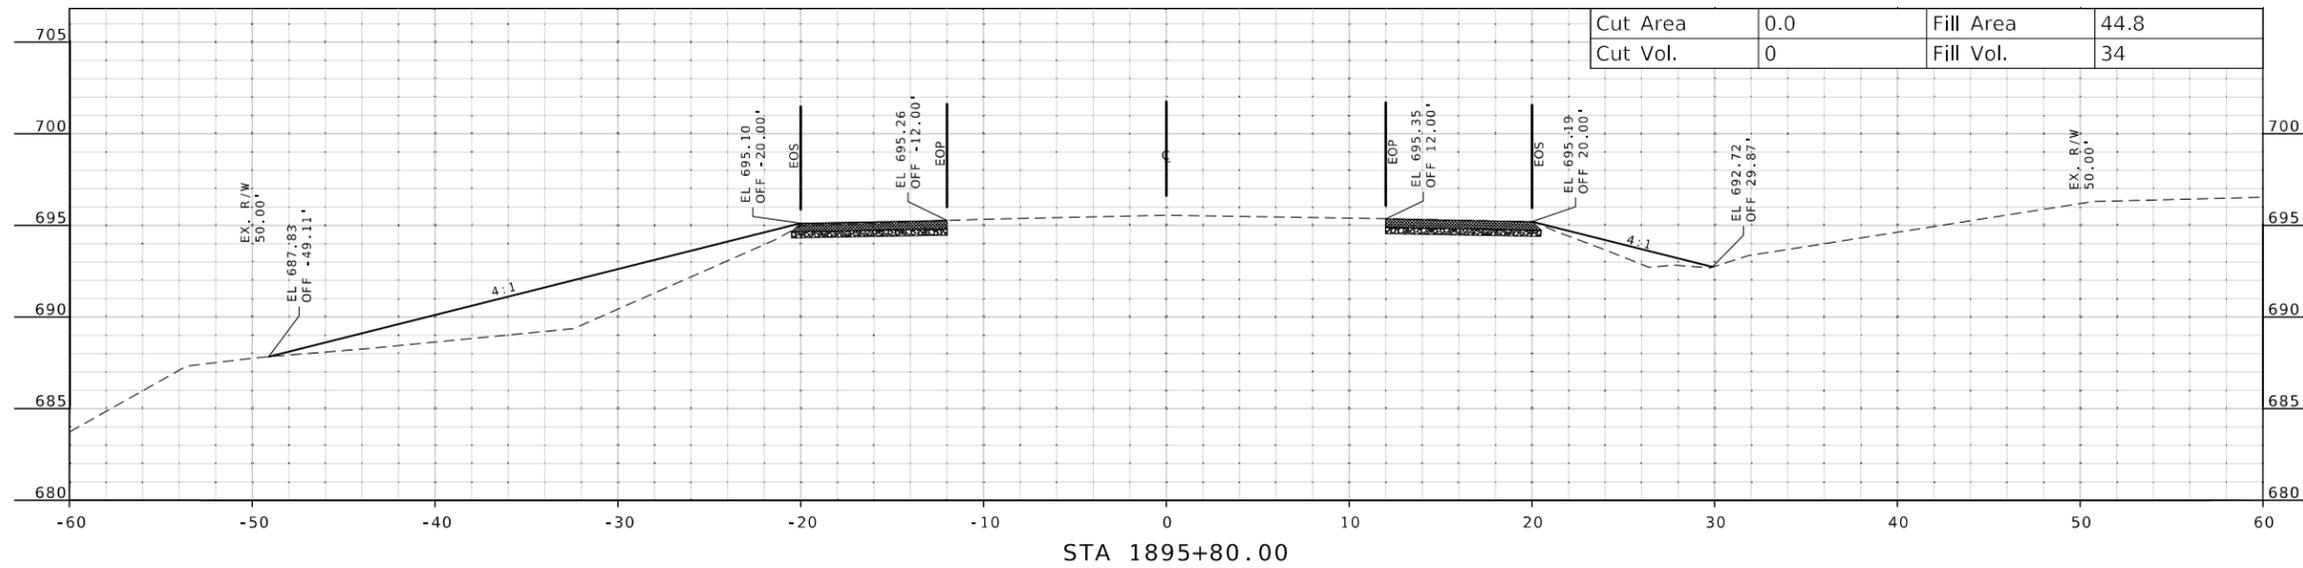


DATE PREPARED
1/7/2026
ROUTE 24 STATE MO
DISTRICT NE SHEET NO. 43
COUNTY MONROE
JOB NO. JNE0047
CONTRACT ID.
PROJECT NO.
BRIDGE NO.

DATE	DESCRIPTION


MISSOURI HIGHWAYS AND TRANSPORTATION COMMISSION

 105 WEST CAPITOL JEFFERSON CITY, MO 65102
 1-888-ASK-MODOT (1-888-275-6636)

CROSS SECTION
CULVERT 18
SHEET 1 OF 2

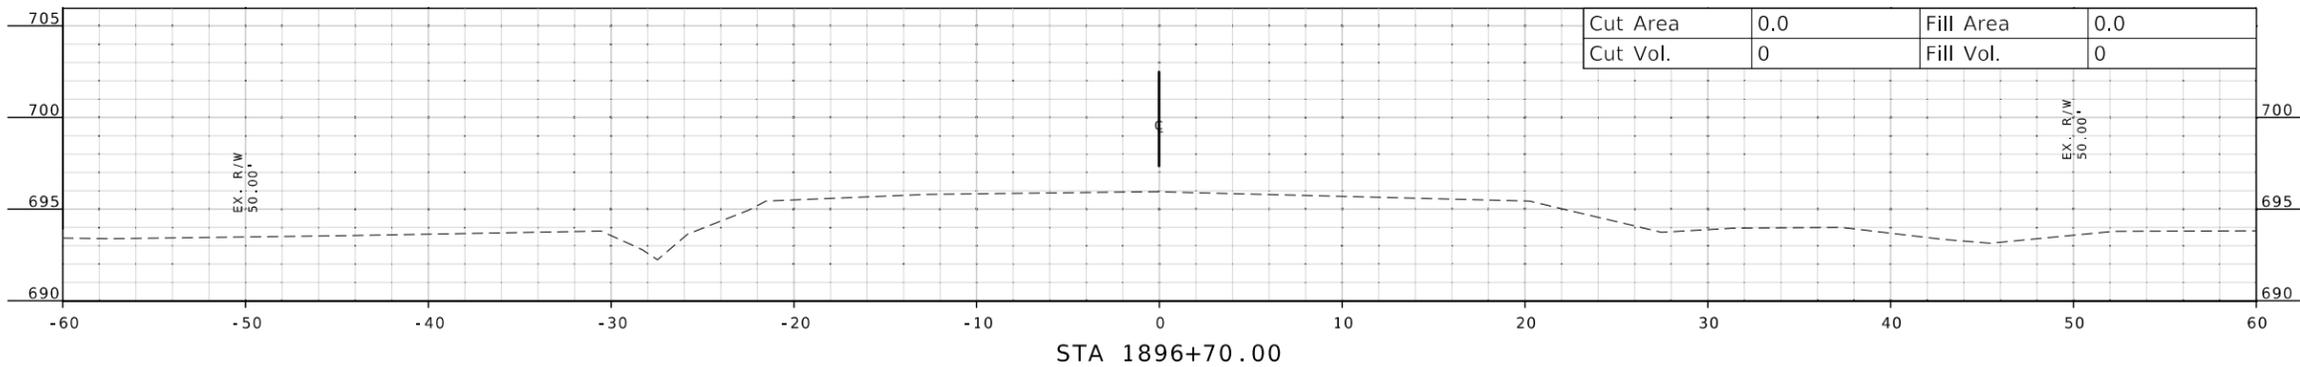

CULVERT #18
TOTAL CUT = 55 CU. YDS.
TOTAL FILL = 206 CU. YDS.

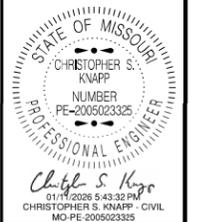




DATE PREPARED
1/7/2026
 ROUTE **24** STATE **MO**
 DISTRICT **NE** SHEET NO. **44**
 COUNTY **MONROE**
 JOB NO. **JNE0047**
 CONTRACT ID.
 PROJECT NO.
 BRIDGE NO.






DATE	DESCRIPTION

MISSOURI HIGHWAYS AND TRANSPORTATION COMMISSION

 105 WEST CAPITOL JEFFERSON CITY, MO 65102
 1-888-ASK-MODOT (1-888-275-6636)

CROSS SECTION
 CULVERT 18
 SHEET 2 OF 2

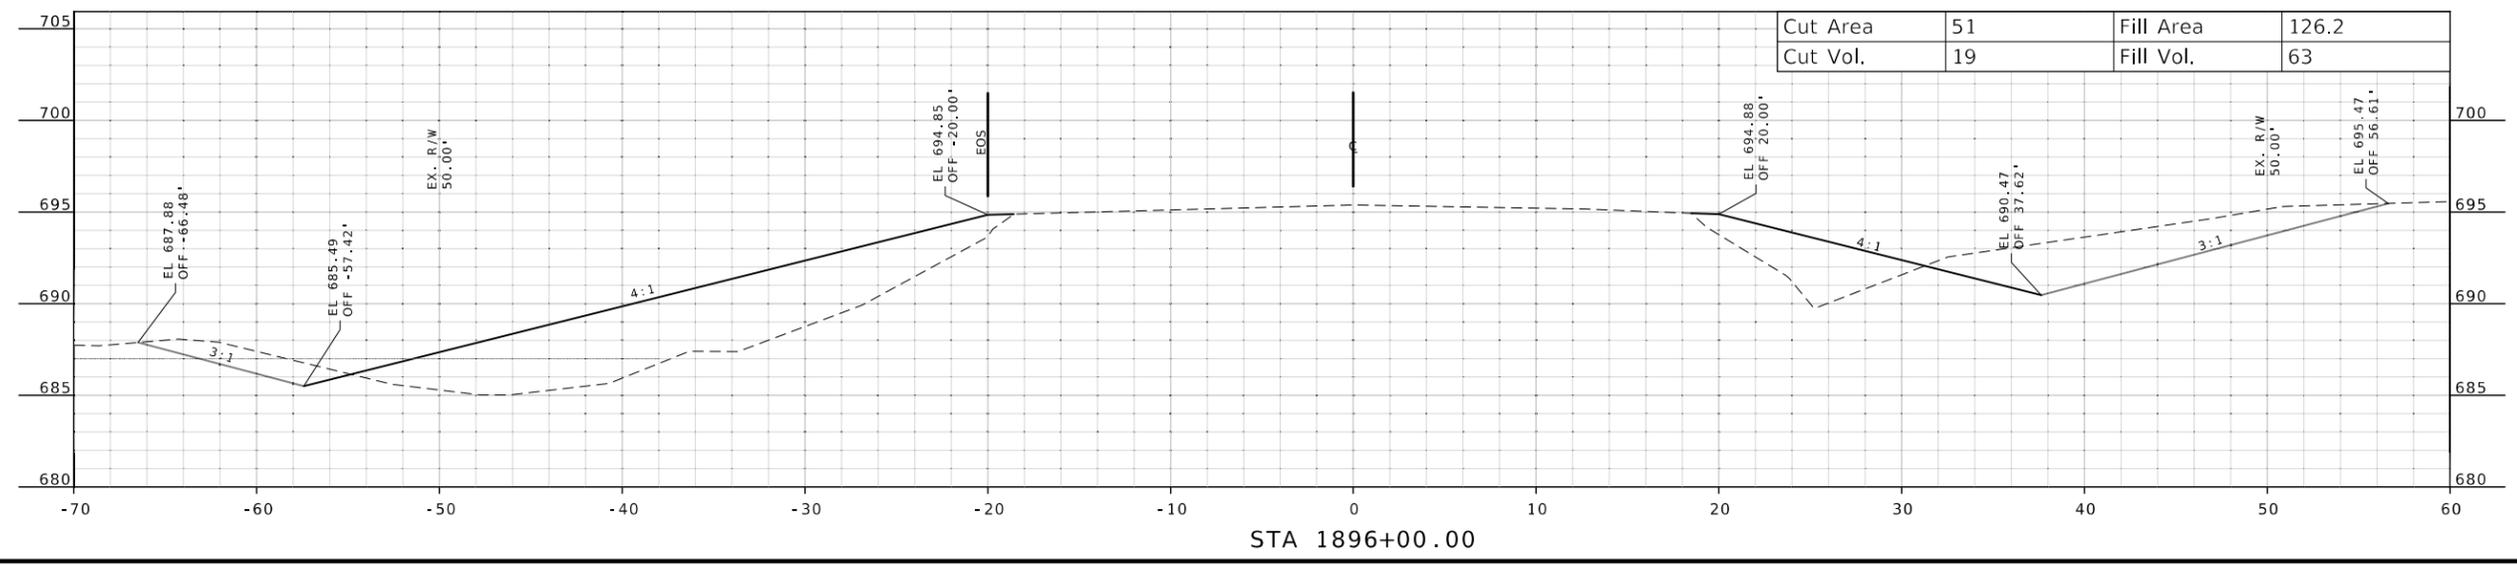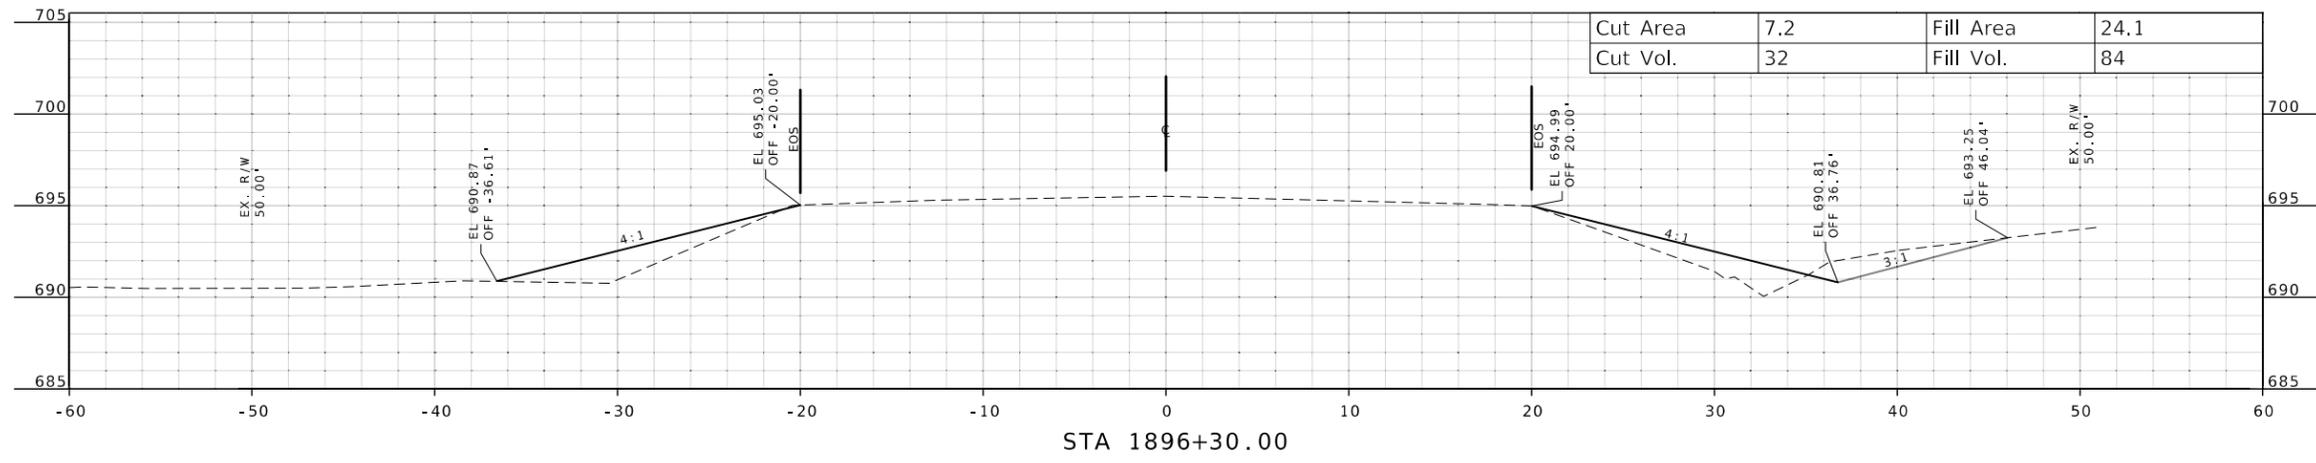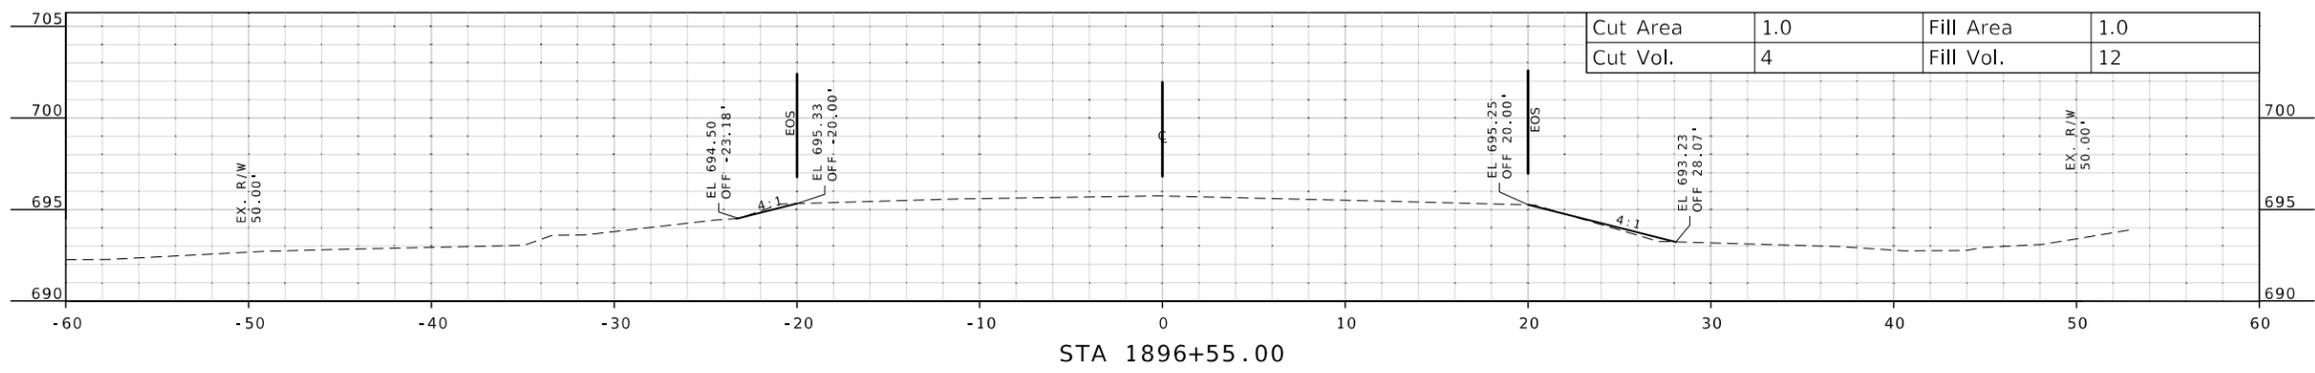

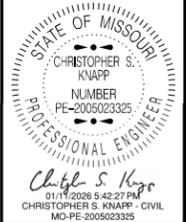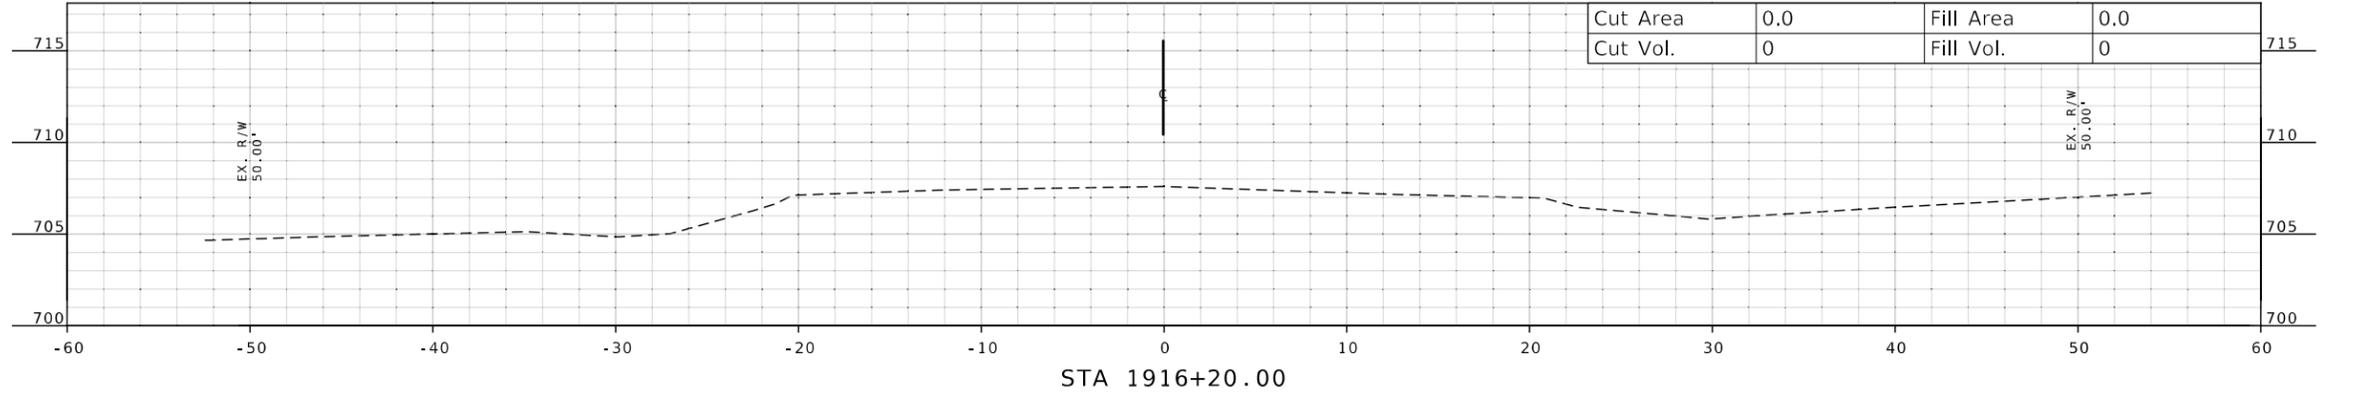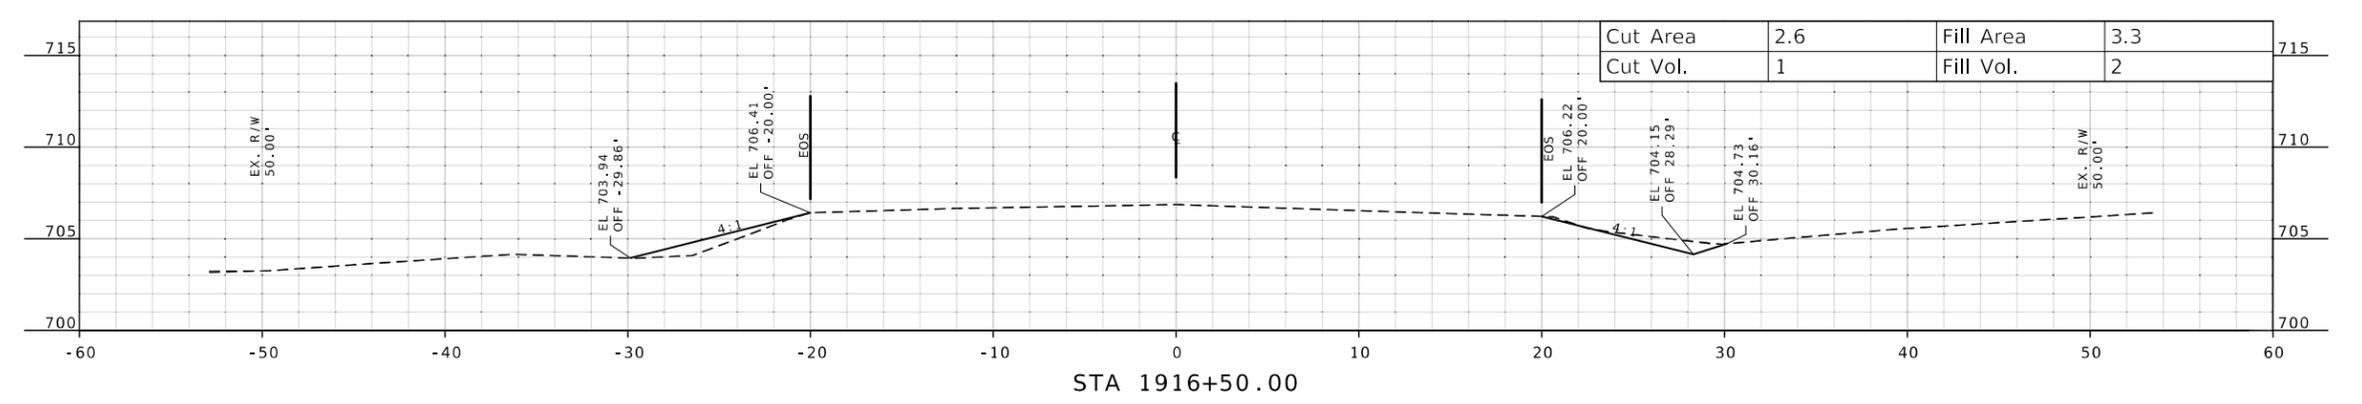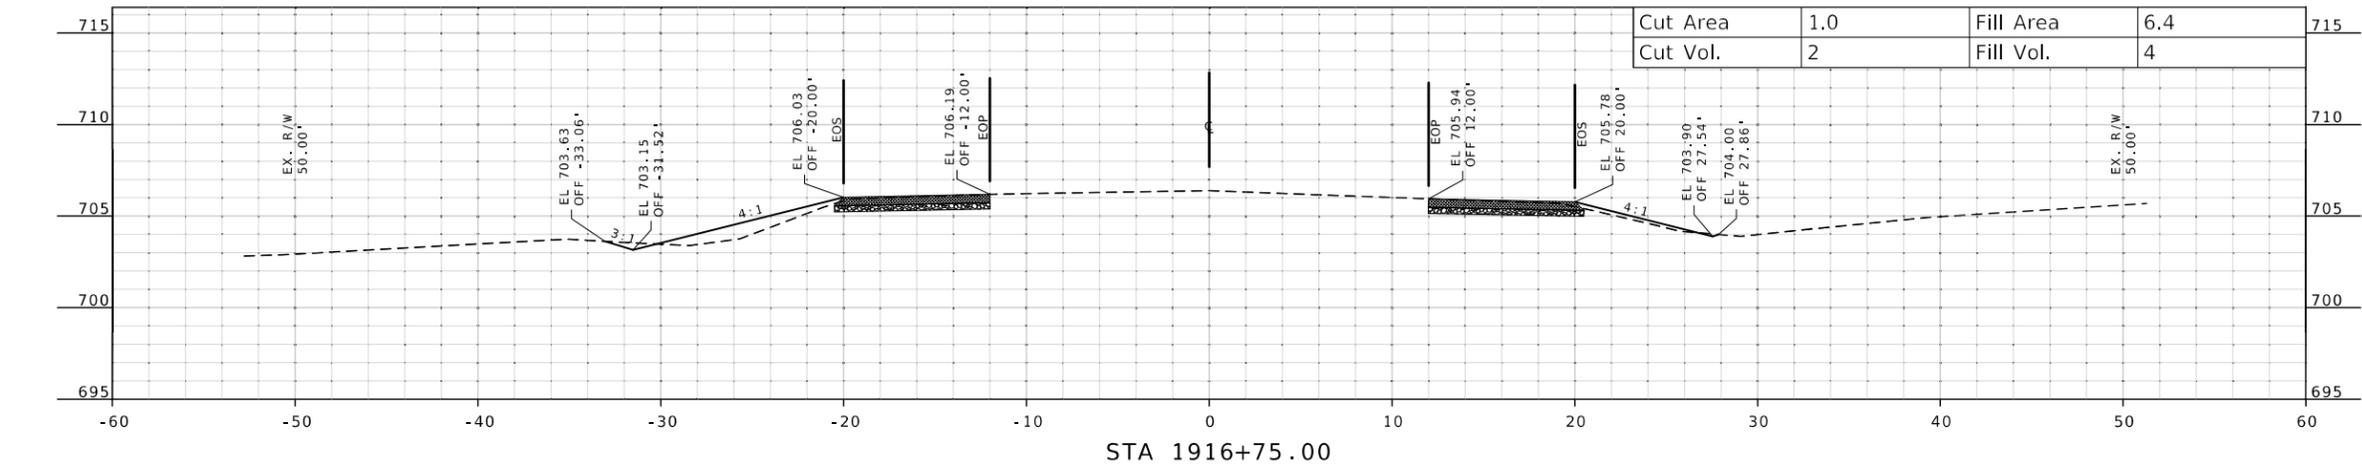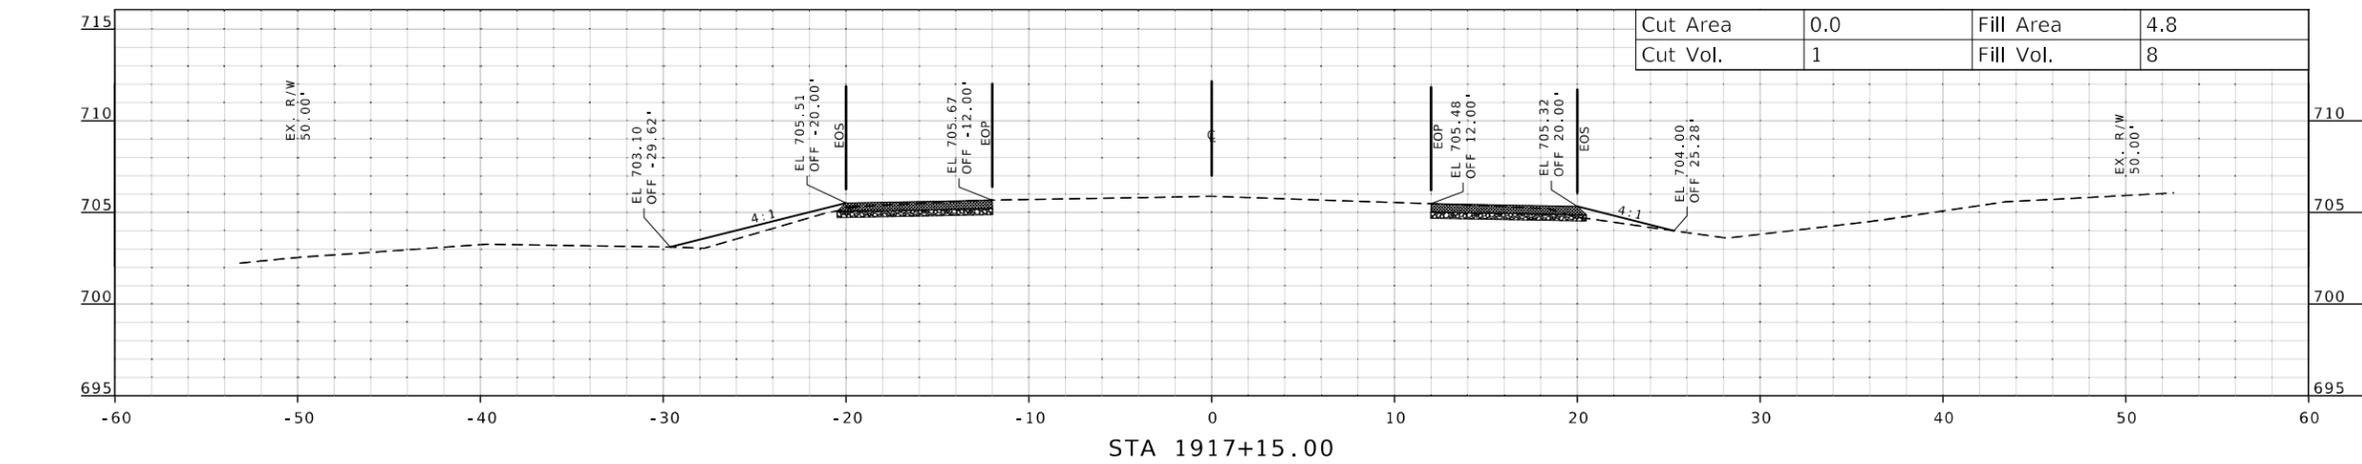

DATE PREPARED
1/7/2026

ROUTE 24 STATE MO
DISTRICT NE SHEET NO. 45

COUNTY MONROE
JOB NO. JNE0047
CONTRACT ID.

PROJECT NO.
BRIDGE NO.


DATE	DESCRIPTION

MISSOURI HIGHWAYS AND TRANSPORTATION COMMISSION

MoDOT

105 WEST CAPITOL
JEFFERSON CITY, MO 65102
1-888-ASK-MODOT (1-888-273-6636)

CROSS SECTION
CULVERT 19
SHEET 1 OF 2

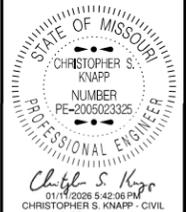

DATE PREPARED
1/7/2026

ROUTE	STATE
24	MO
DISTRICT	SHEET NO.
NE	46

COUNTY
MONROE

JOB NO.
JNE0047

CONTRACT ID.



PROJECT NO.

BRIDGE NO.

CULVERT #19

TOTAL CUT = 4 CU. YDS.

TOTAL FILL = 17 CU. YDS.

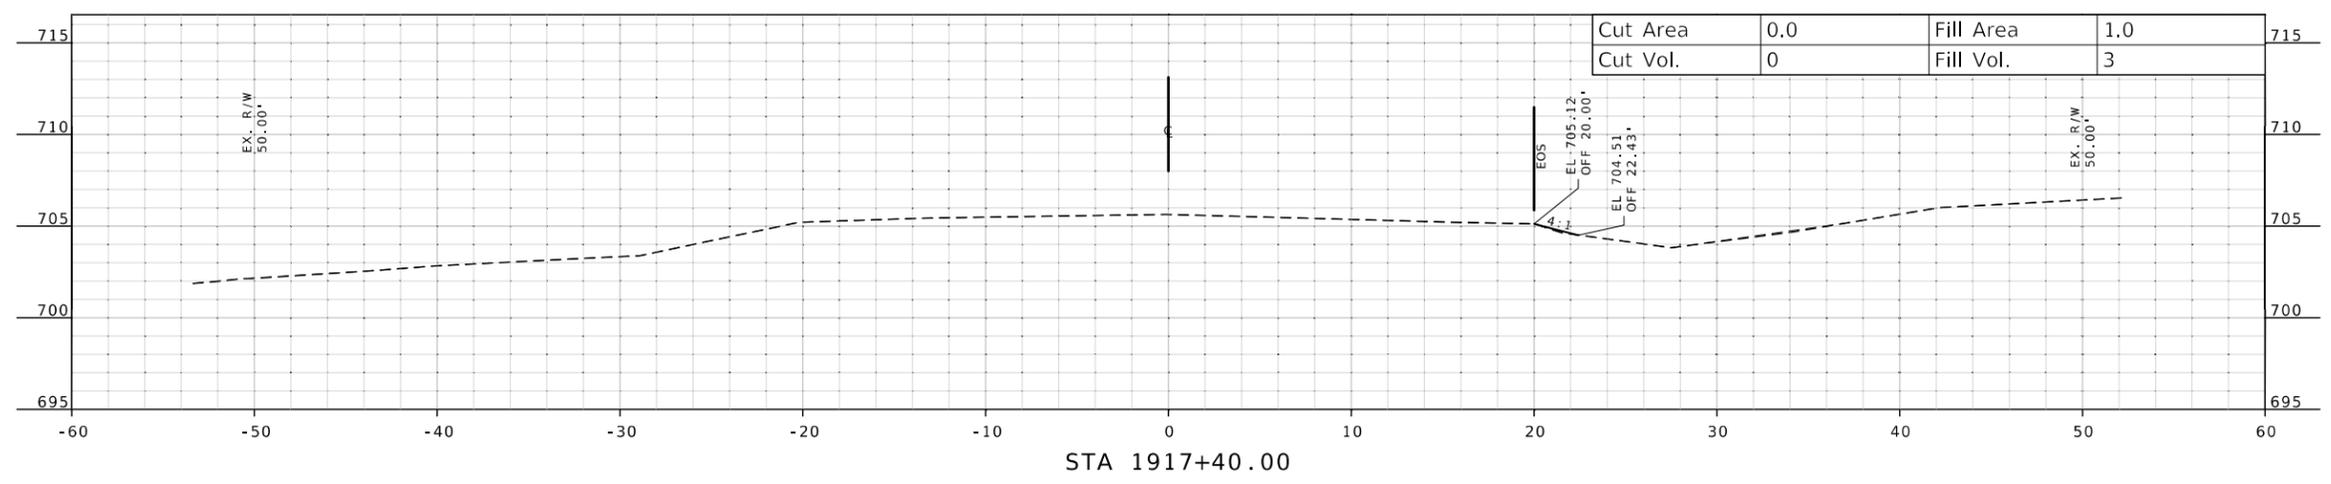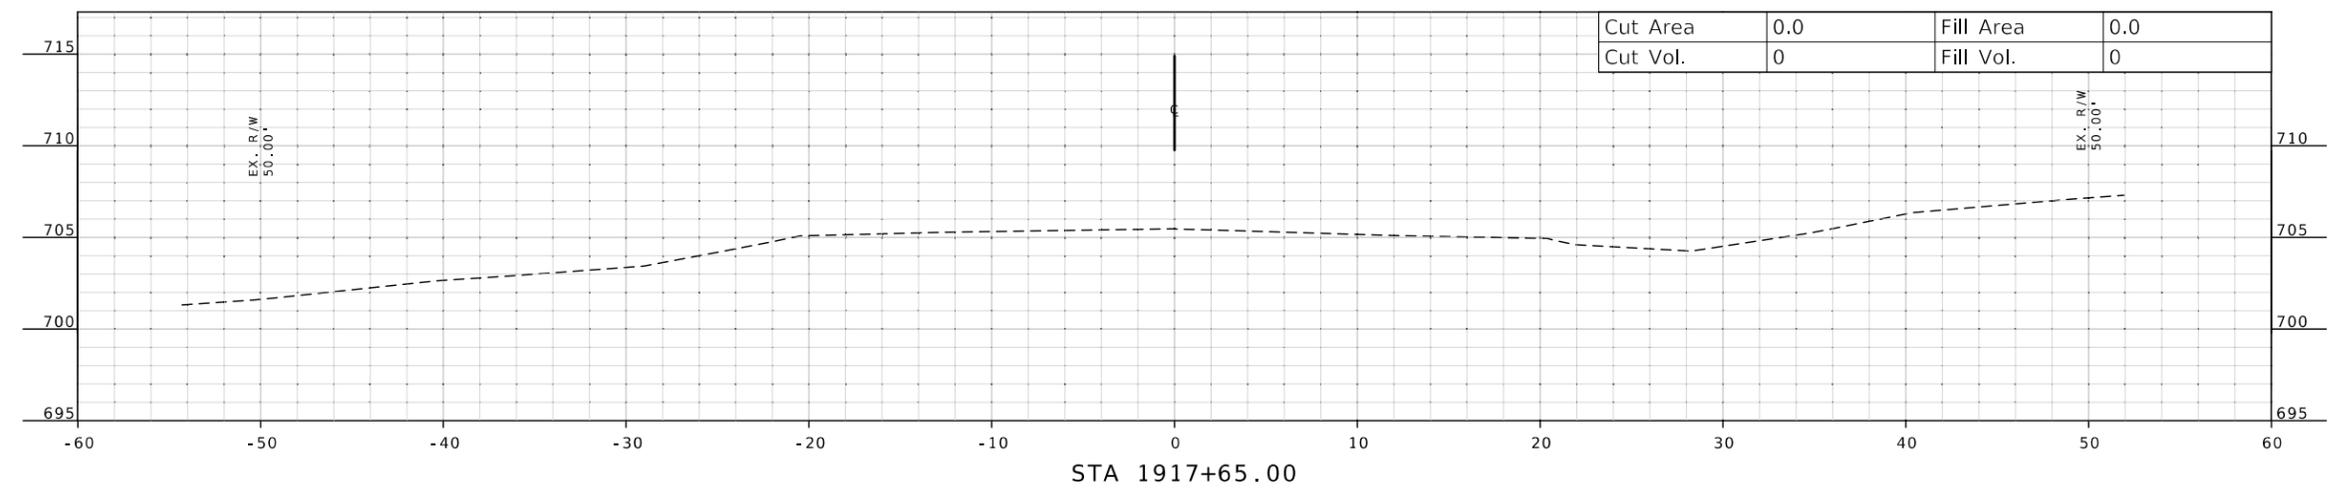


DESCRIPTION	DATE

MISSOURI HIGHWAYS AND TRANSPORTATION COMMISSION

105 WEST CAPITOL
JEFFERSON CITY, MO 65102
1-888-ASK-MODOT (1-888-275-6636)

CROSS SECTION
CULVERT 19
SHEET 2 OF 2

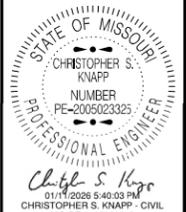

DATE PREPARED
1/7/2026

ROUTE	STATE
24	MO
DISTRICT	SHEET NO.
NE	49

COUNTY
MONROE

JOB NO.
JNE0047



CONTRACT ID.

PROJECT NO.

BRIDGE NO.

CULVERT #20

TOTAL CUT = 29 CU. YDS.
TOTAL FILL = 357 CU. YDS.



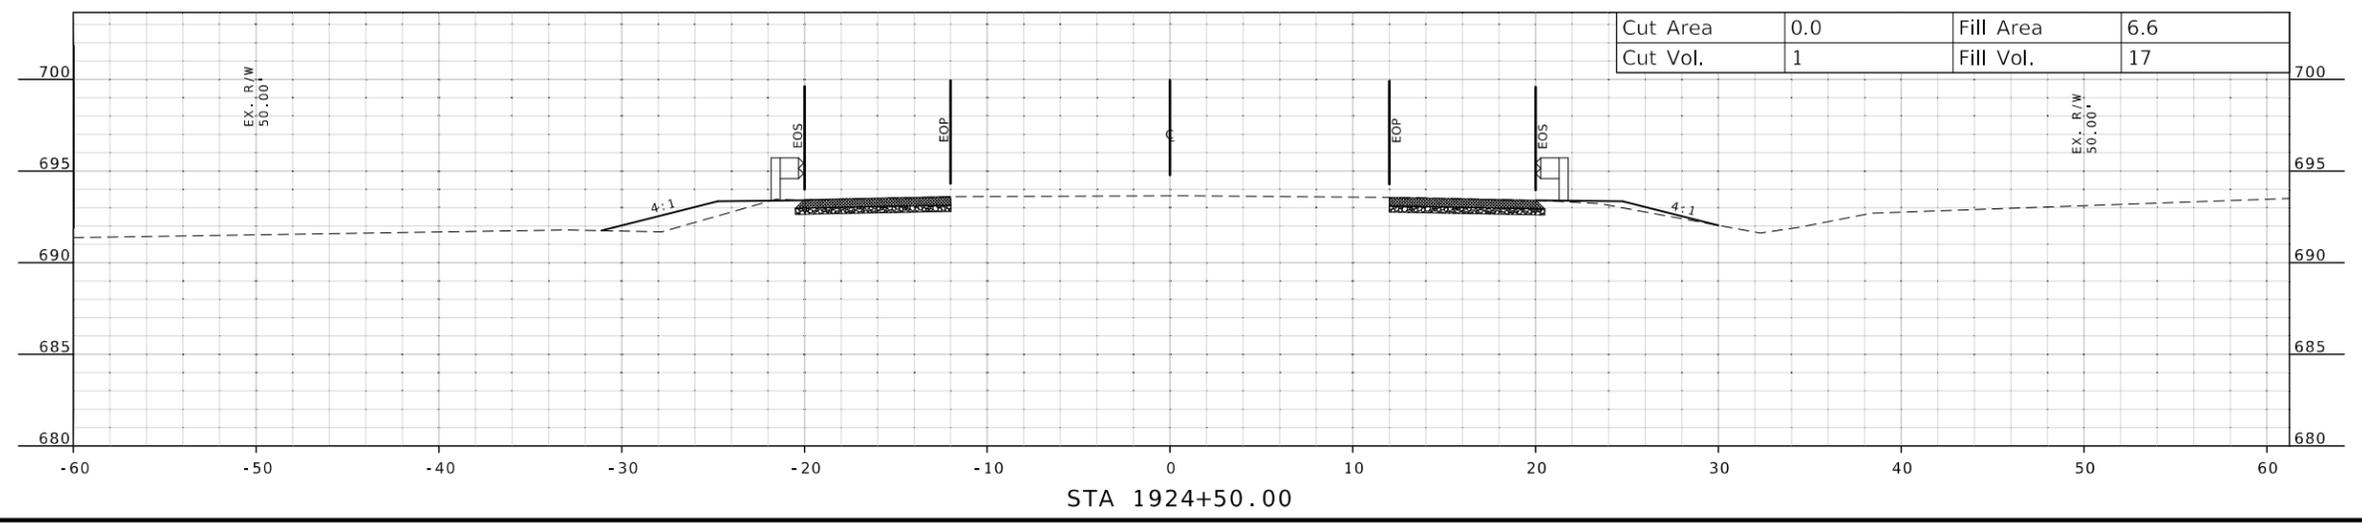
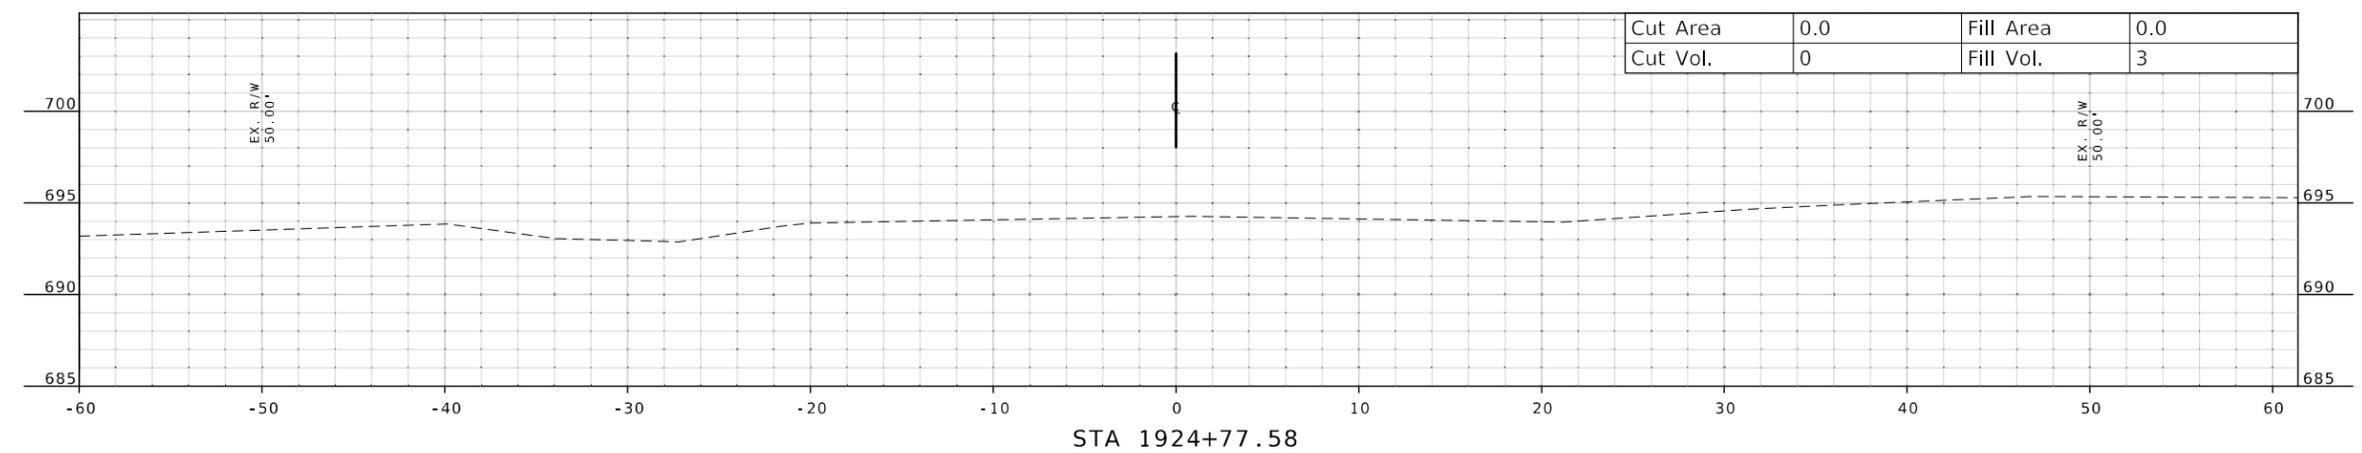



DATE	DESCRIPTION

MISSOURI HIGHWAYS AND TRANSPORTATION COMMISSION

105 WEST CAPITOL JEFFERSON CITY, MO 65102
1-888-ASK-MODOT (1-888-275-6636)

CROSS SECTION
CULVERT 19
SHEET 3 OF 3

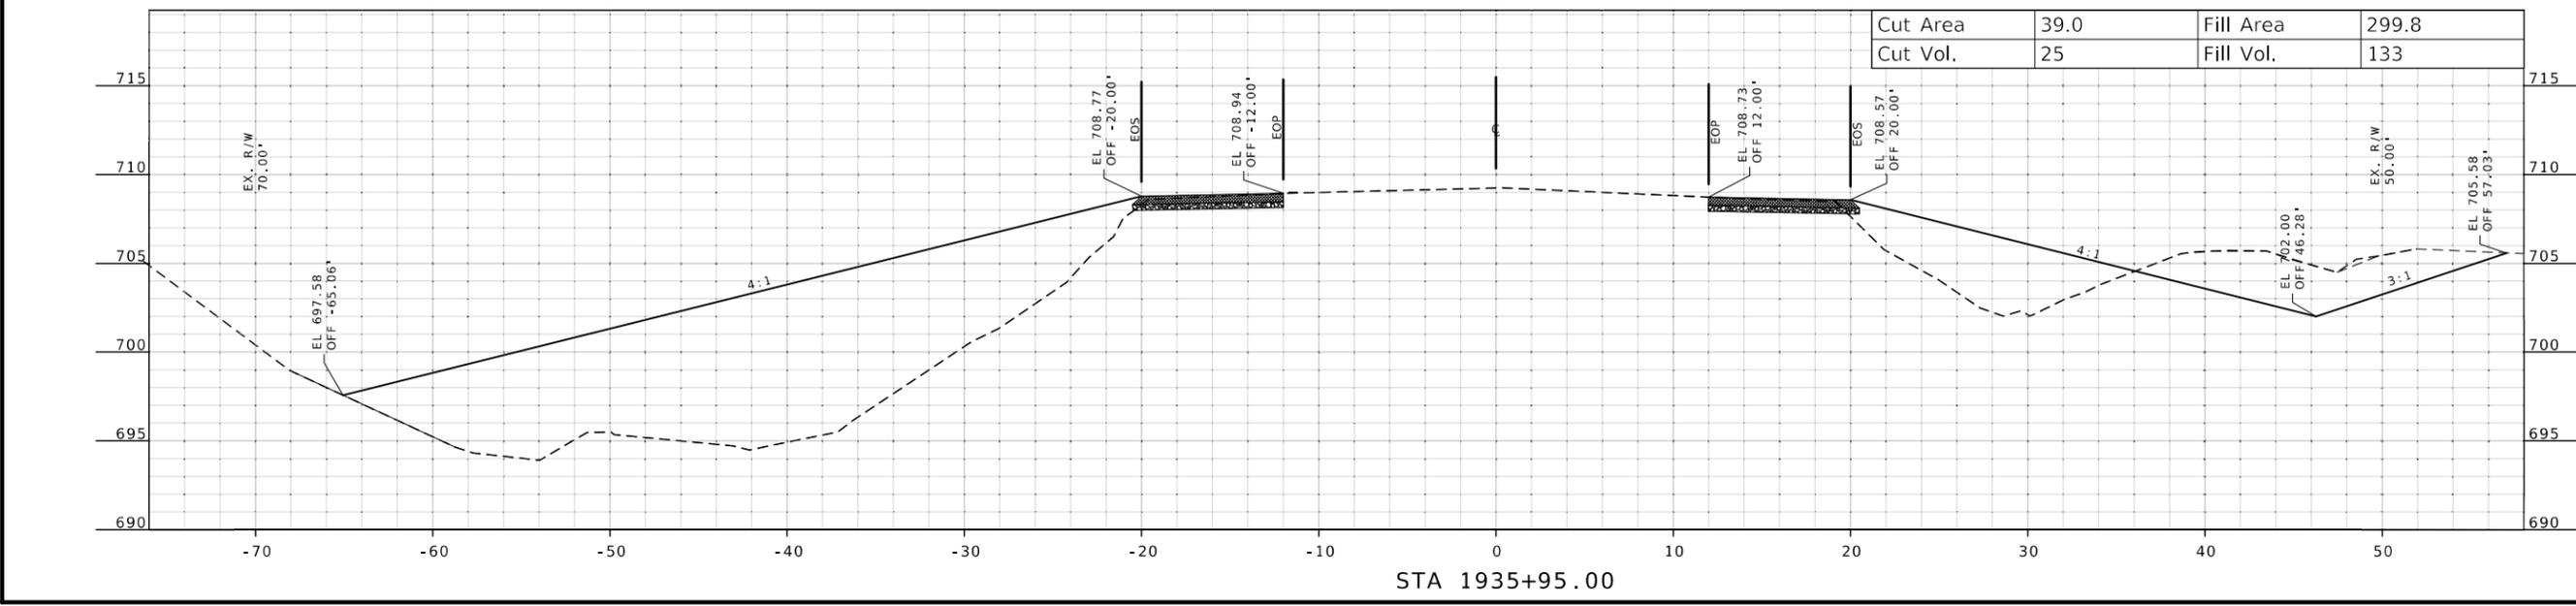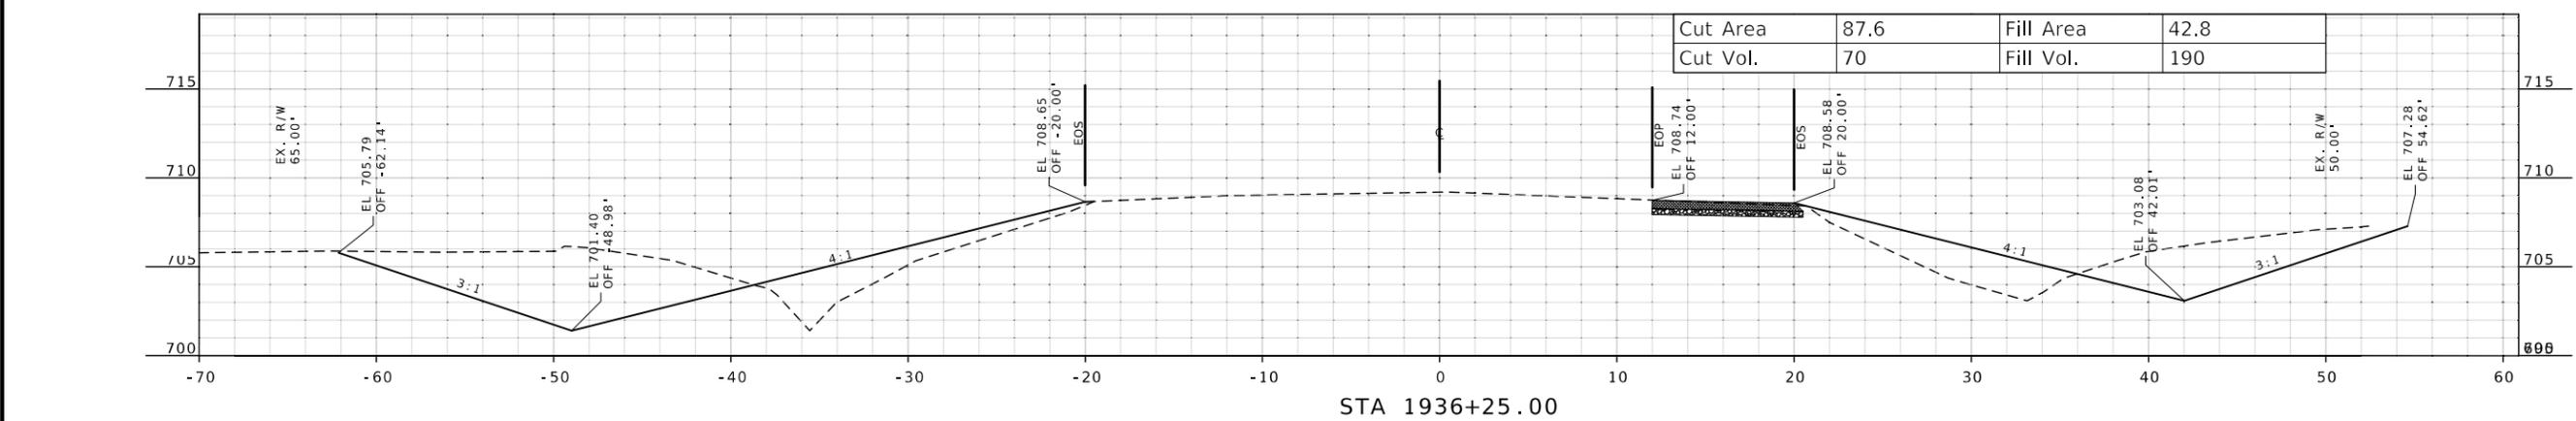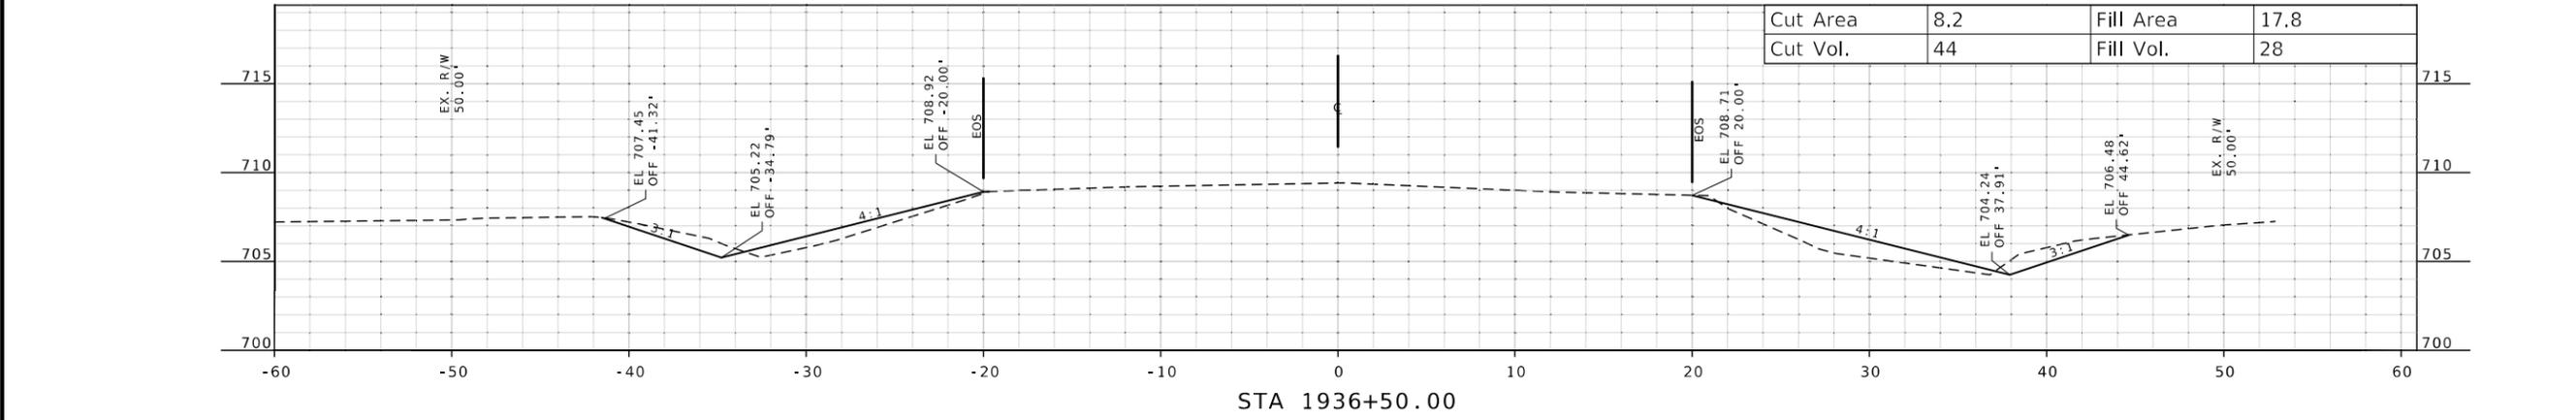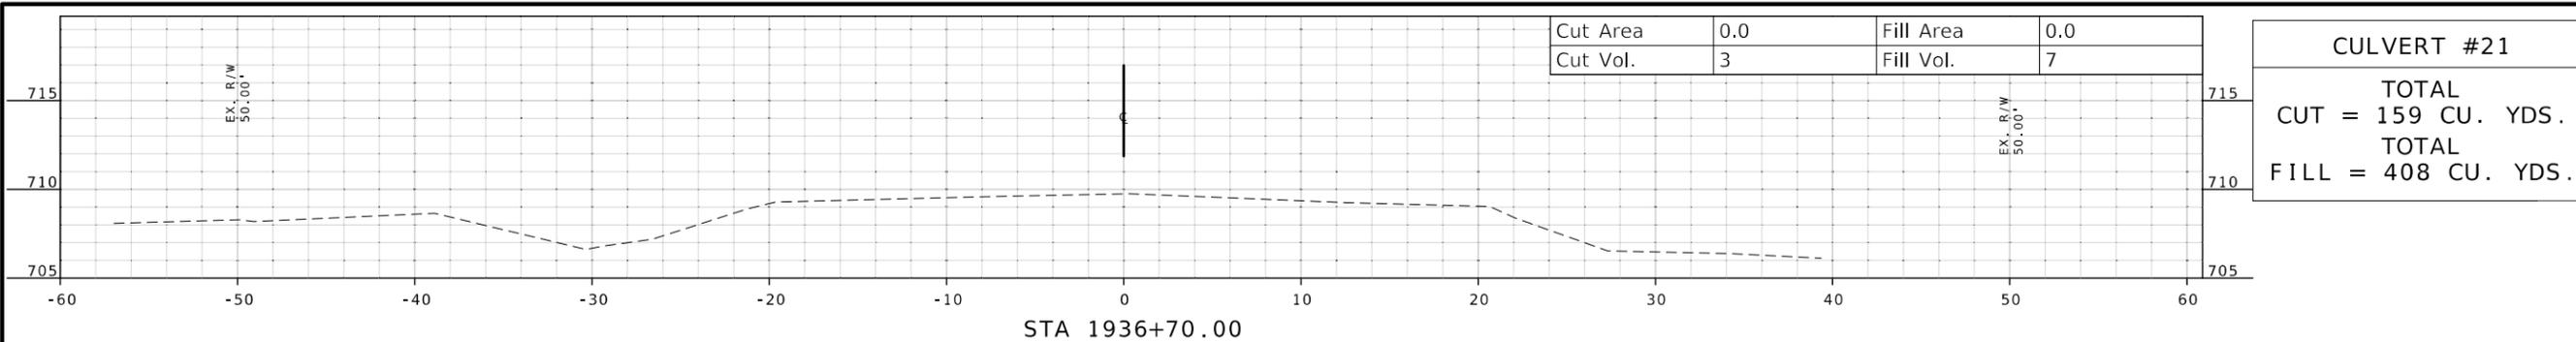

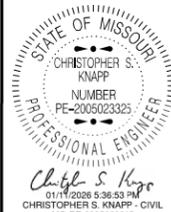

Christopher S. Knapp
01/11/2026 5:36:53 PM
 CHRISTOPHER S. KNAPP - CIVIL
 MO-PE-2005023325

DATE PREPARED 1/9/2026	
ROUTE 24	STATE MO
DISTRICT NE	SHEET NO. 51
COUNTY MONROE	
JOB NO. JNE0047	
CONTRACT ID.	
PROJECT NO.	
BRIDGE NO.	
DESCRIPTION	DATE



MISSOURI HIGHWAYS AND TRANSPORTATION
COMMISSION

105 WEST CAPITOL
JEFFERSON CITY, MO 65102
1-888-ASK-MODOT (1-888-275-6636)

CROSS SECTION
CULVERT 21
SHEET 2 OF 2



Christopher S. Knapp
 01/17/2026 5:34:13 PM
 CHRISTOPHER S. KNAPP - CIVIL
 MO-PE-2005023325

DATE PREPARED
 1/7/2026

ROUTE 24 STATE MO

DISTRICT NE SHEET NO. 54

COUNTY MONROE

JOB NO. JNE0047

CONTRACT ID.

PROJECT NO.

BRIDGE NO.

DESCRIPTION

DATE

MISSOURI HIGHWAYS AND TRANSPORTATION COMMISSION

105 WEST CAPITOL
 JEFFERSON CITY, MO 65102
 1-888-ASK-MODOT (1-888-275-6636)

CROSS SECTION
 CULVERT 23
 SHEET 1 OF 2

